


2

2

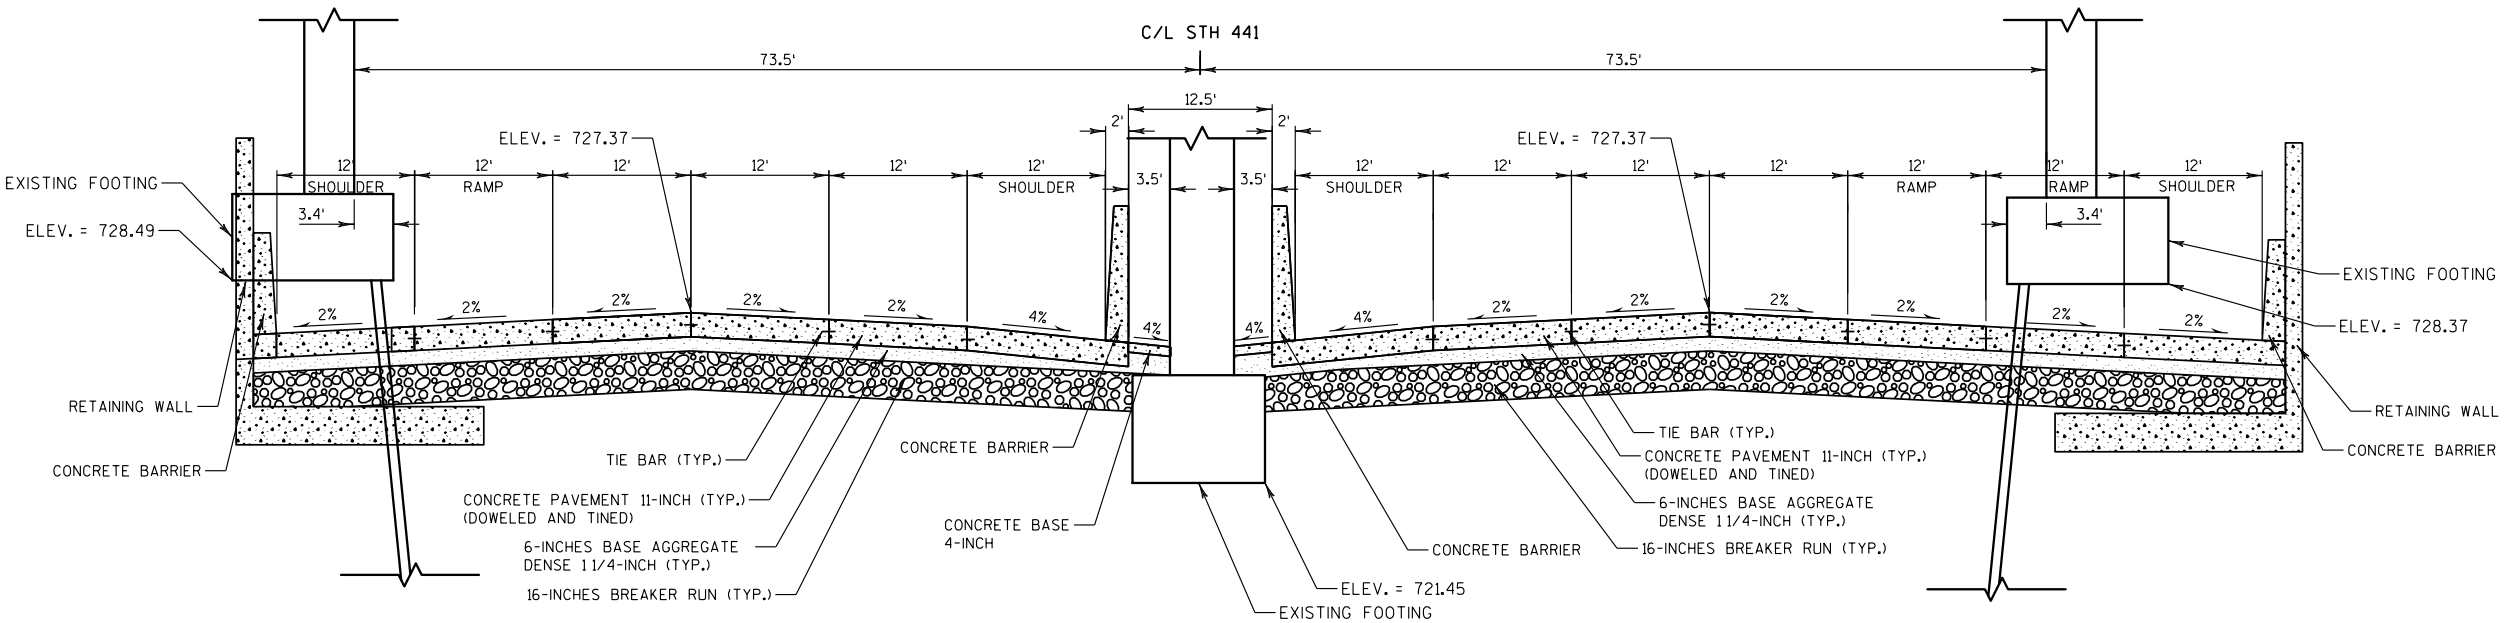

TYPICAL FINISHED SECTION
WIS 441

FOX RIVER VALLEY RAILROAD CROSSING (B-44-124)