


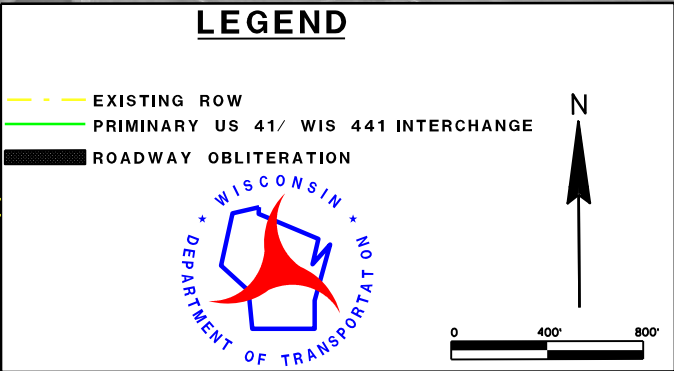
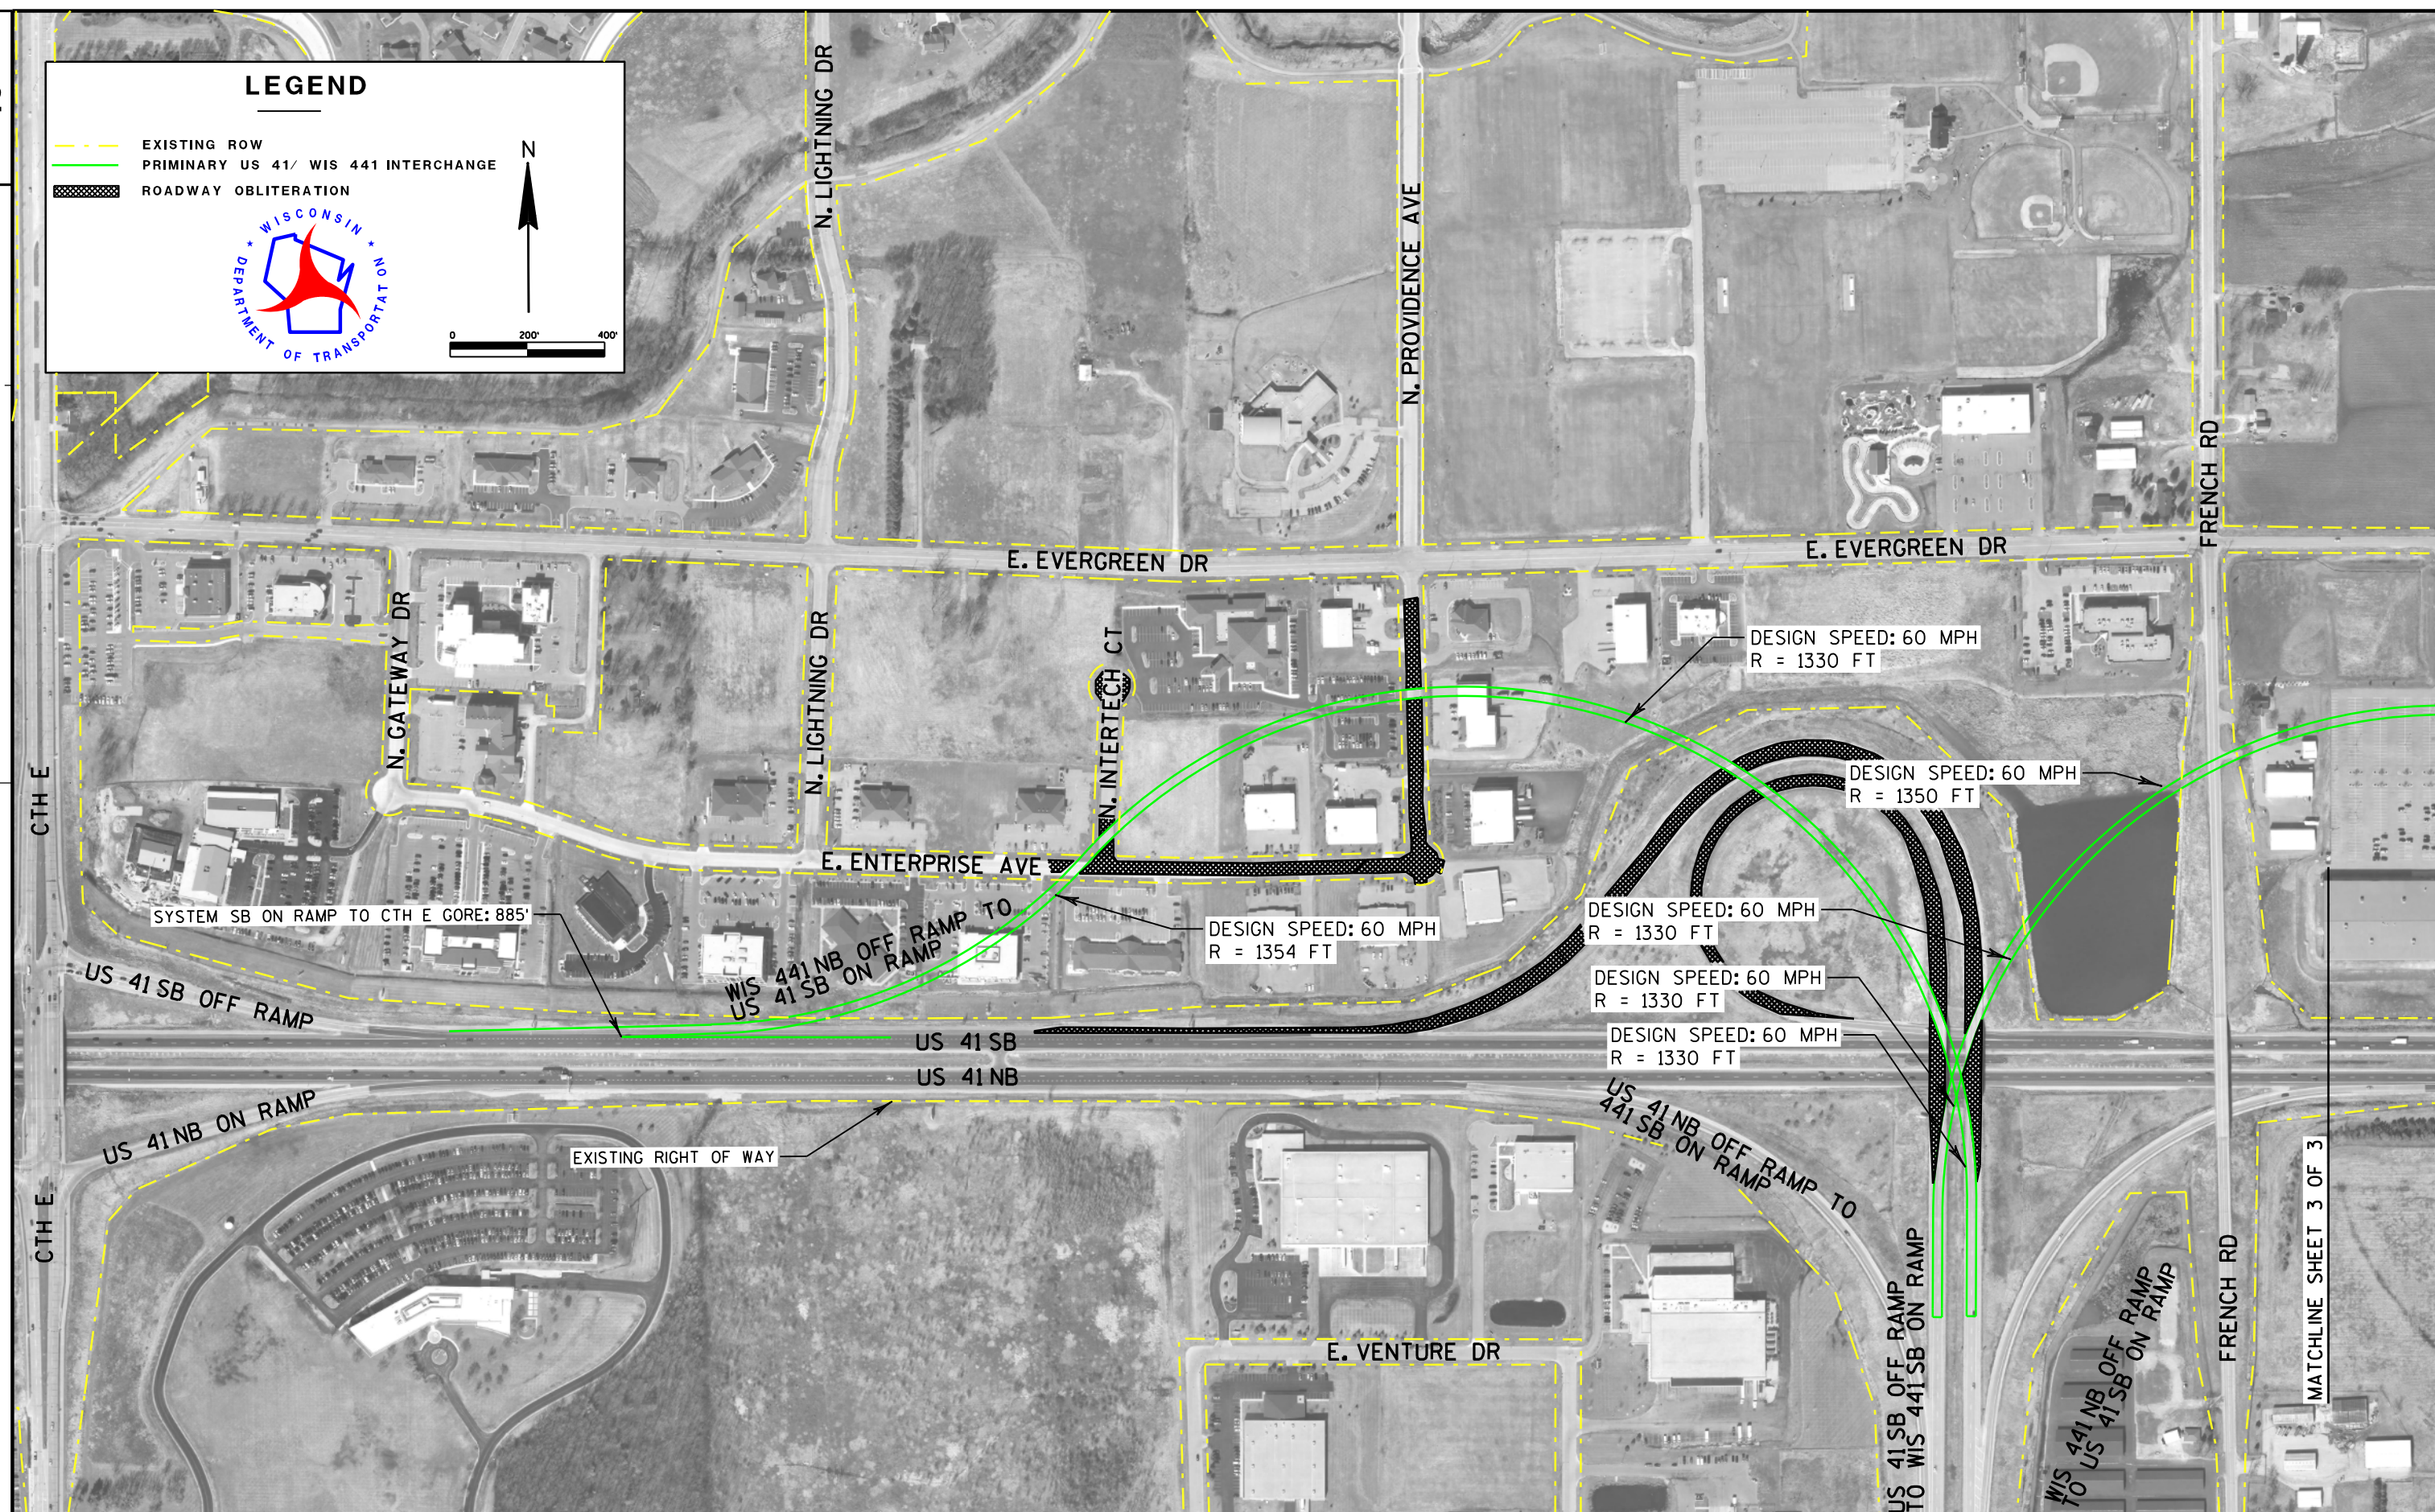


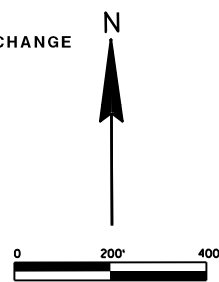

LEGEND

- EXISTING ROW
 --- PRIMARY US 41/ WIS 441 INTERCHANGE
 ROADWAY OBLITERATION

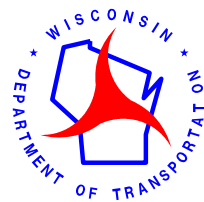

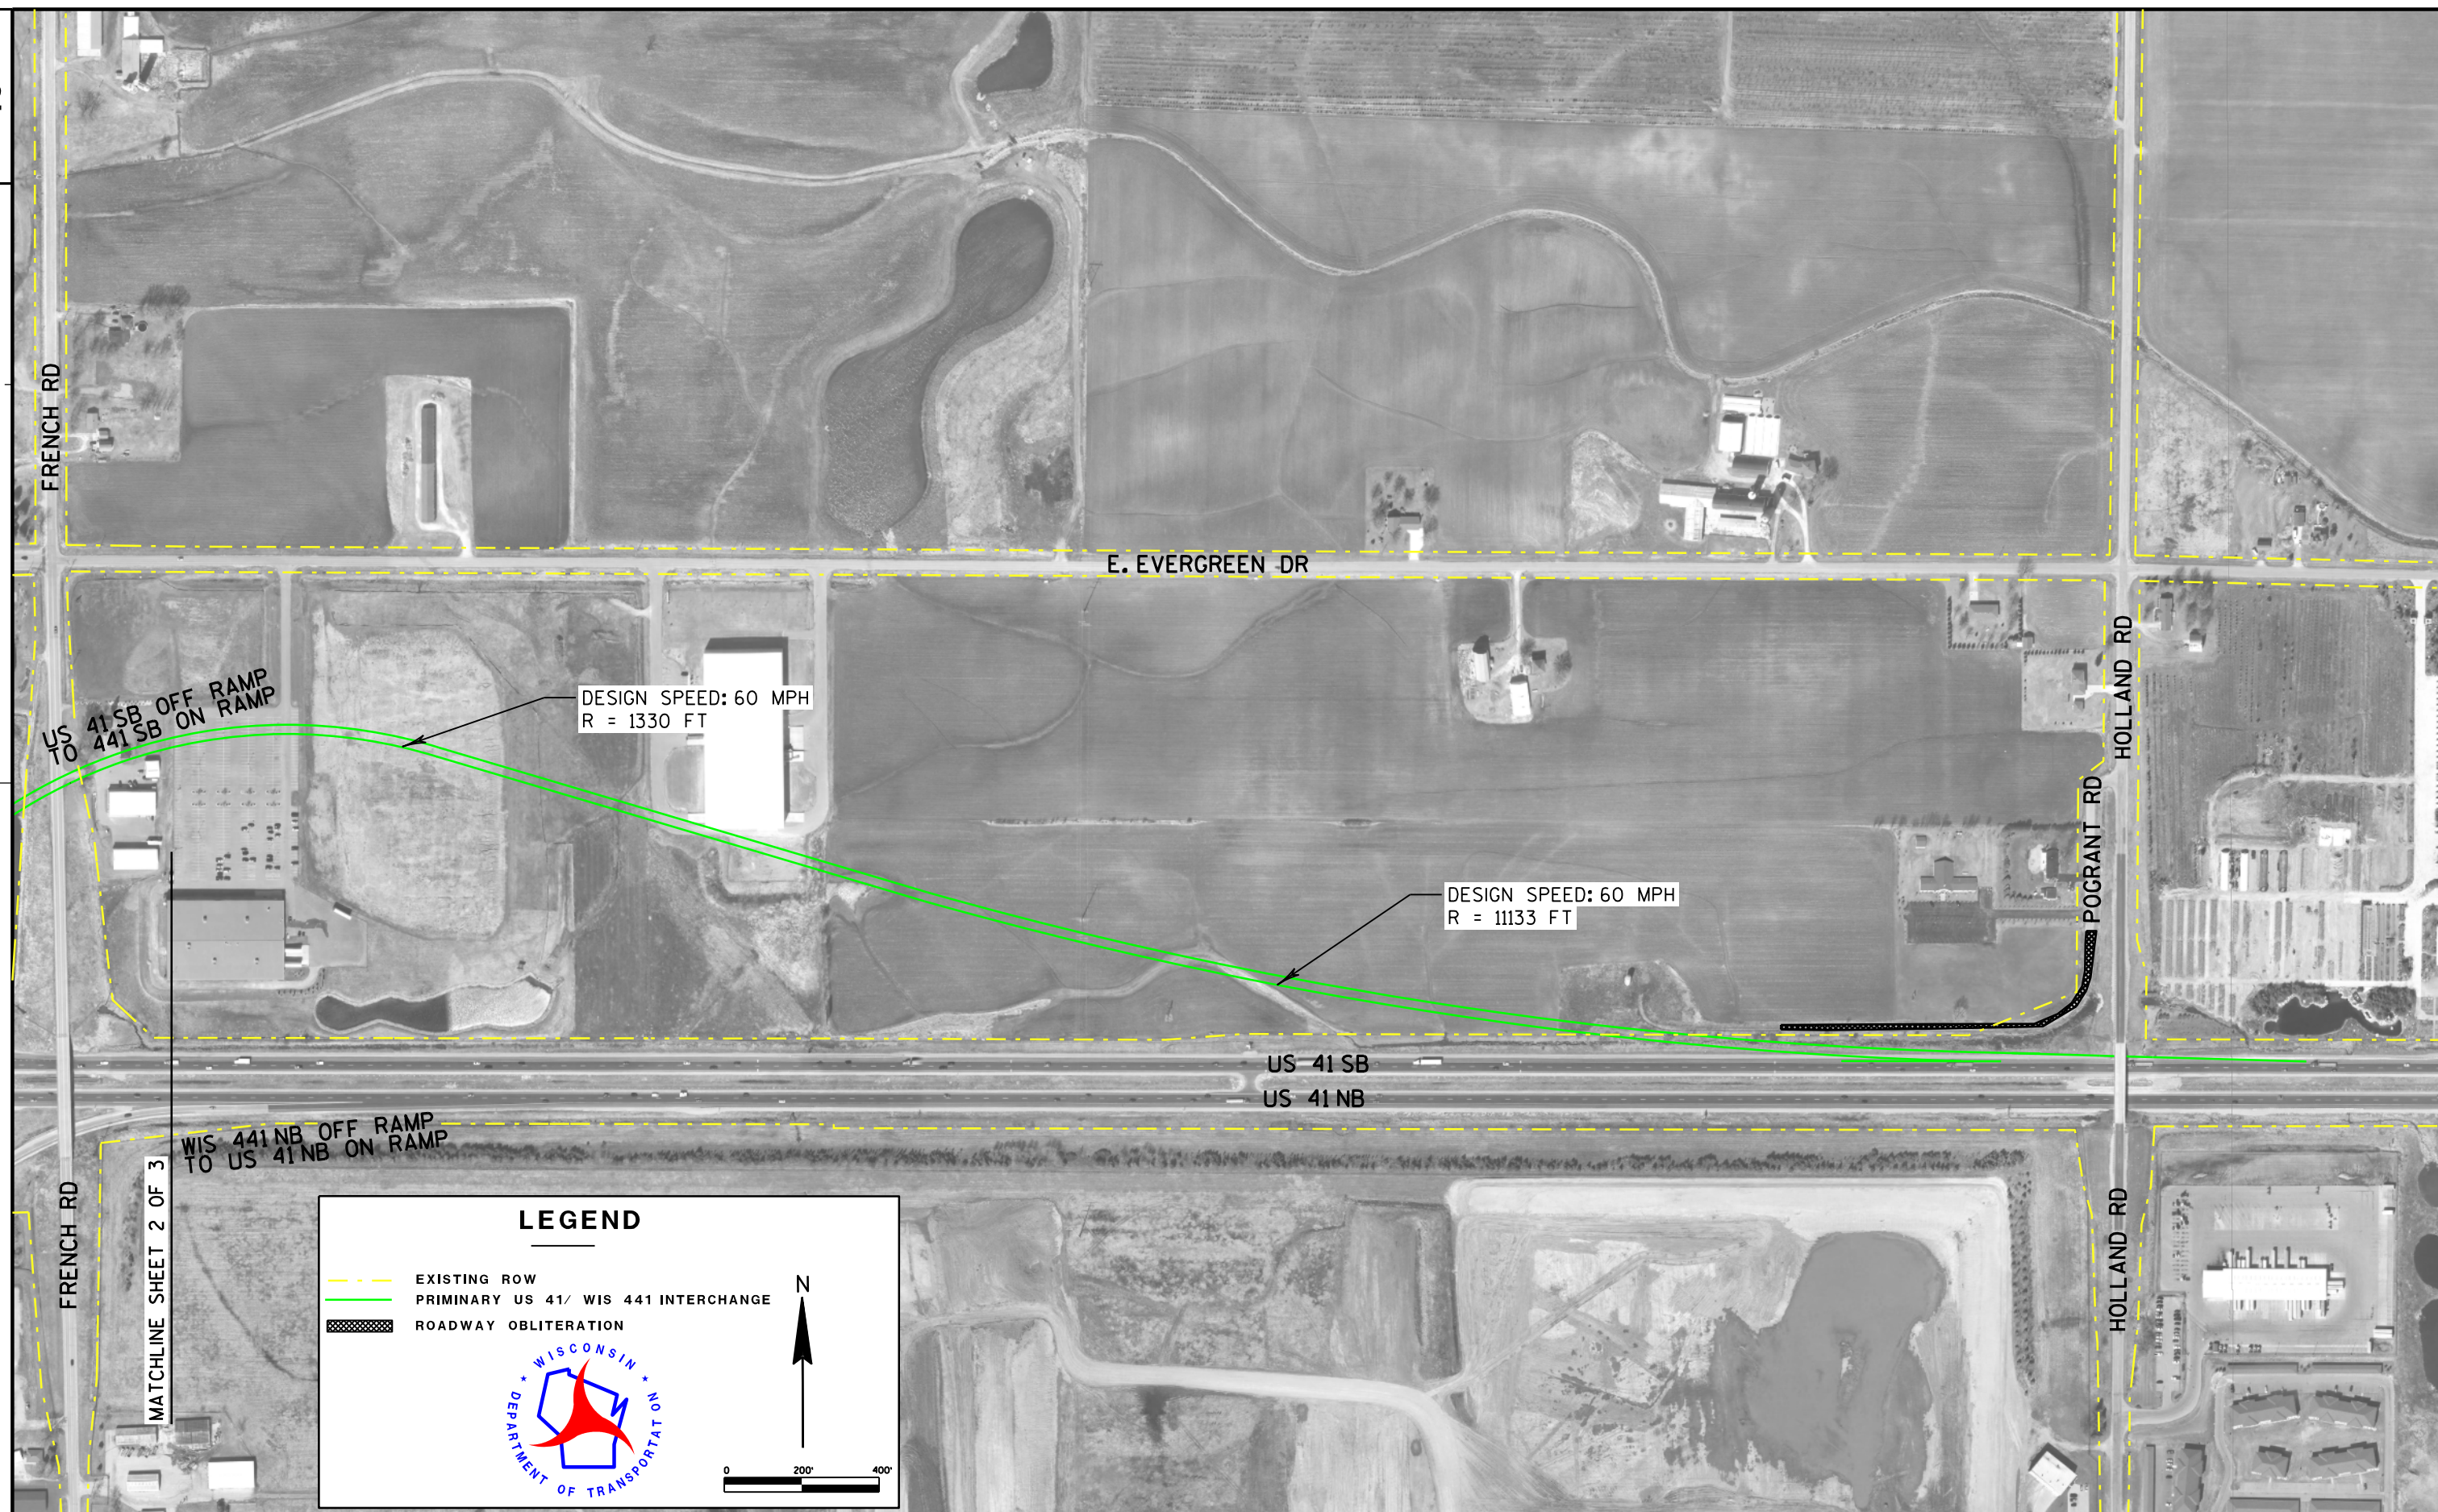

PROJECT NO: 1130-31-00

HWY: US 41

COUNTY: OUTAGAMIE

PRELIMINARY PROPOSED US 41/ WIS 441 INTERCHANGE 60 MPH

SHEET 3 OF 3

E