

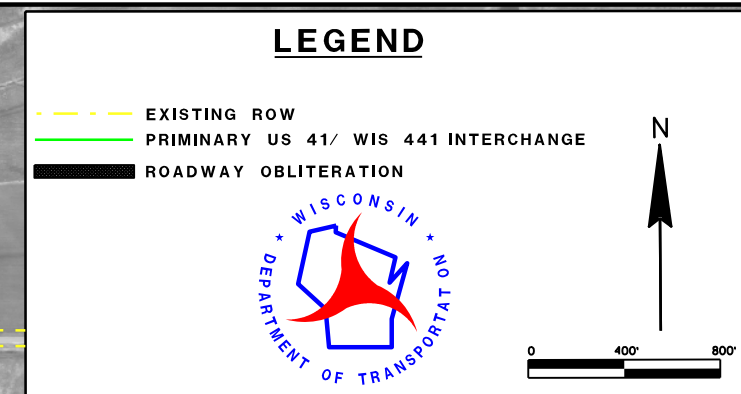
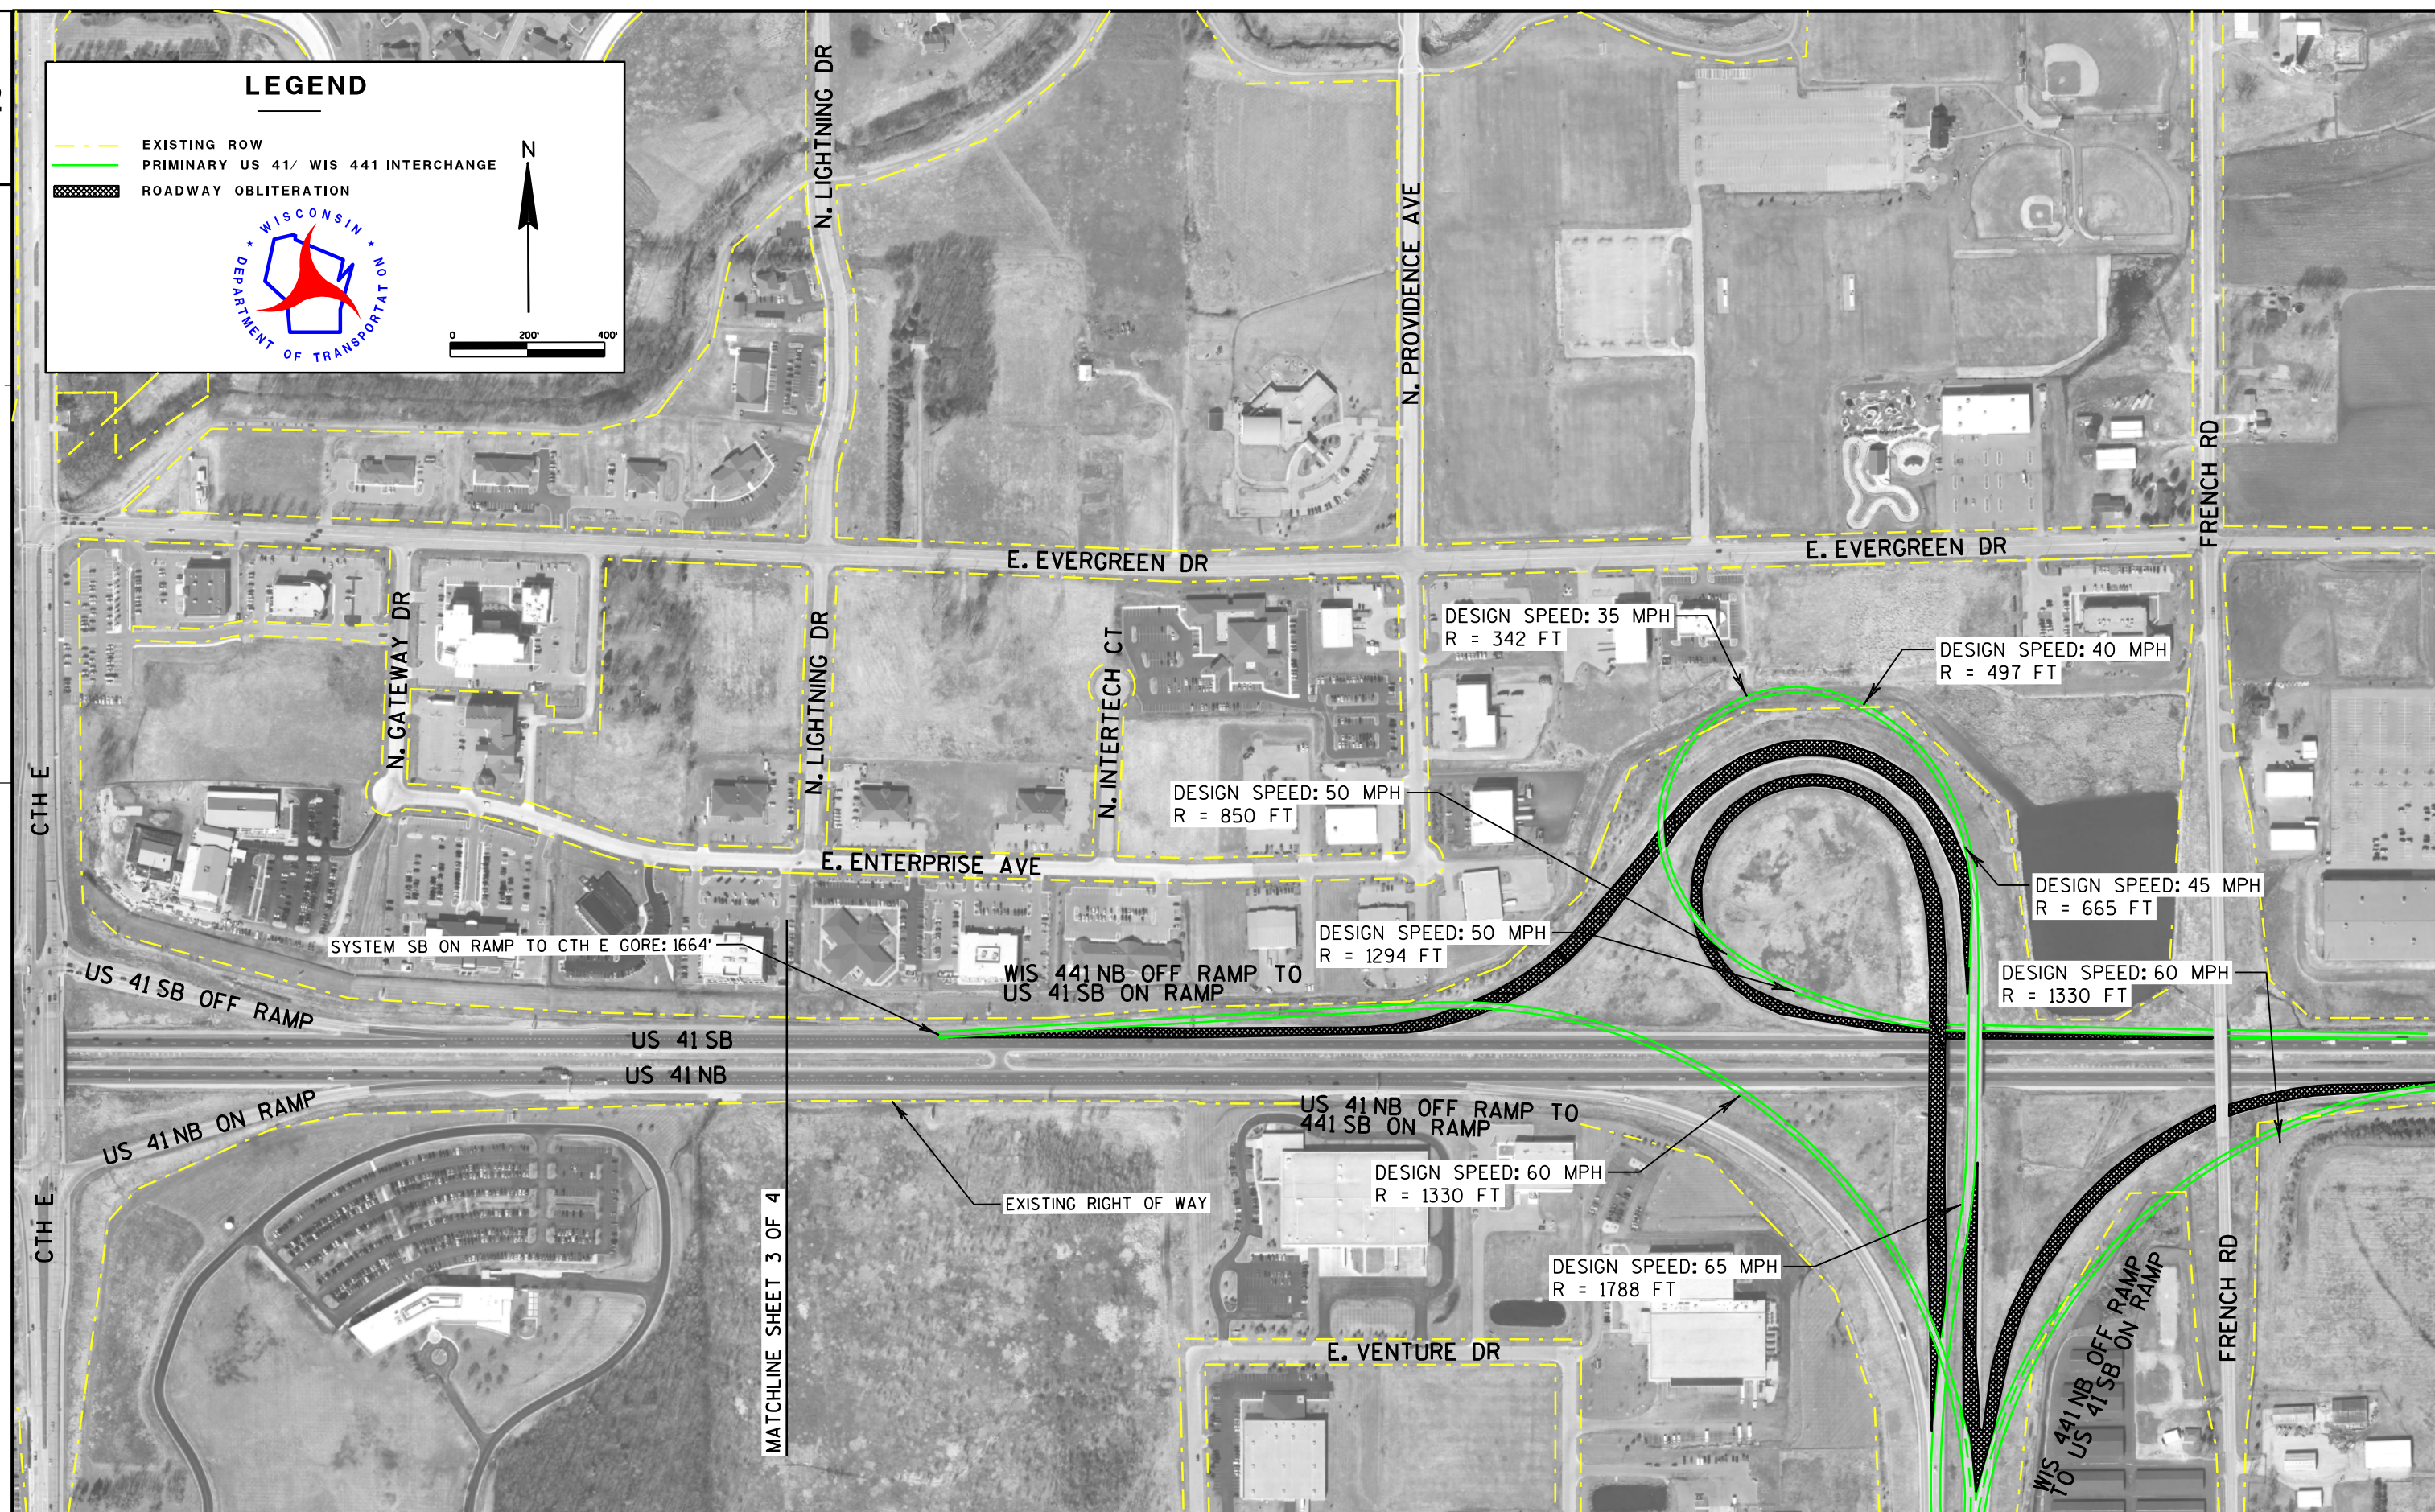


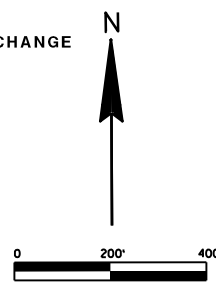

LEGEND

- EXISTING ROW
 --- PRIMARY US 41/ WIS 441 INTERCHANGE
 ROADWAY OBLITERATION

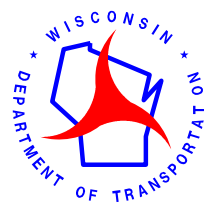

PROJECT NO: 1130-31-00


HWY: US 41

COUNTY: OUTAGAMIE

PRELIMINARY PROPOSED US 41/ WIS 441 INTERCHANGE 35 MPH

SHEET 2 OF 4

E

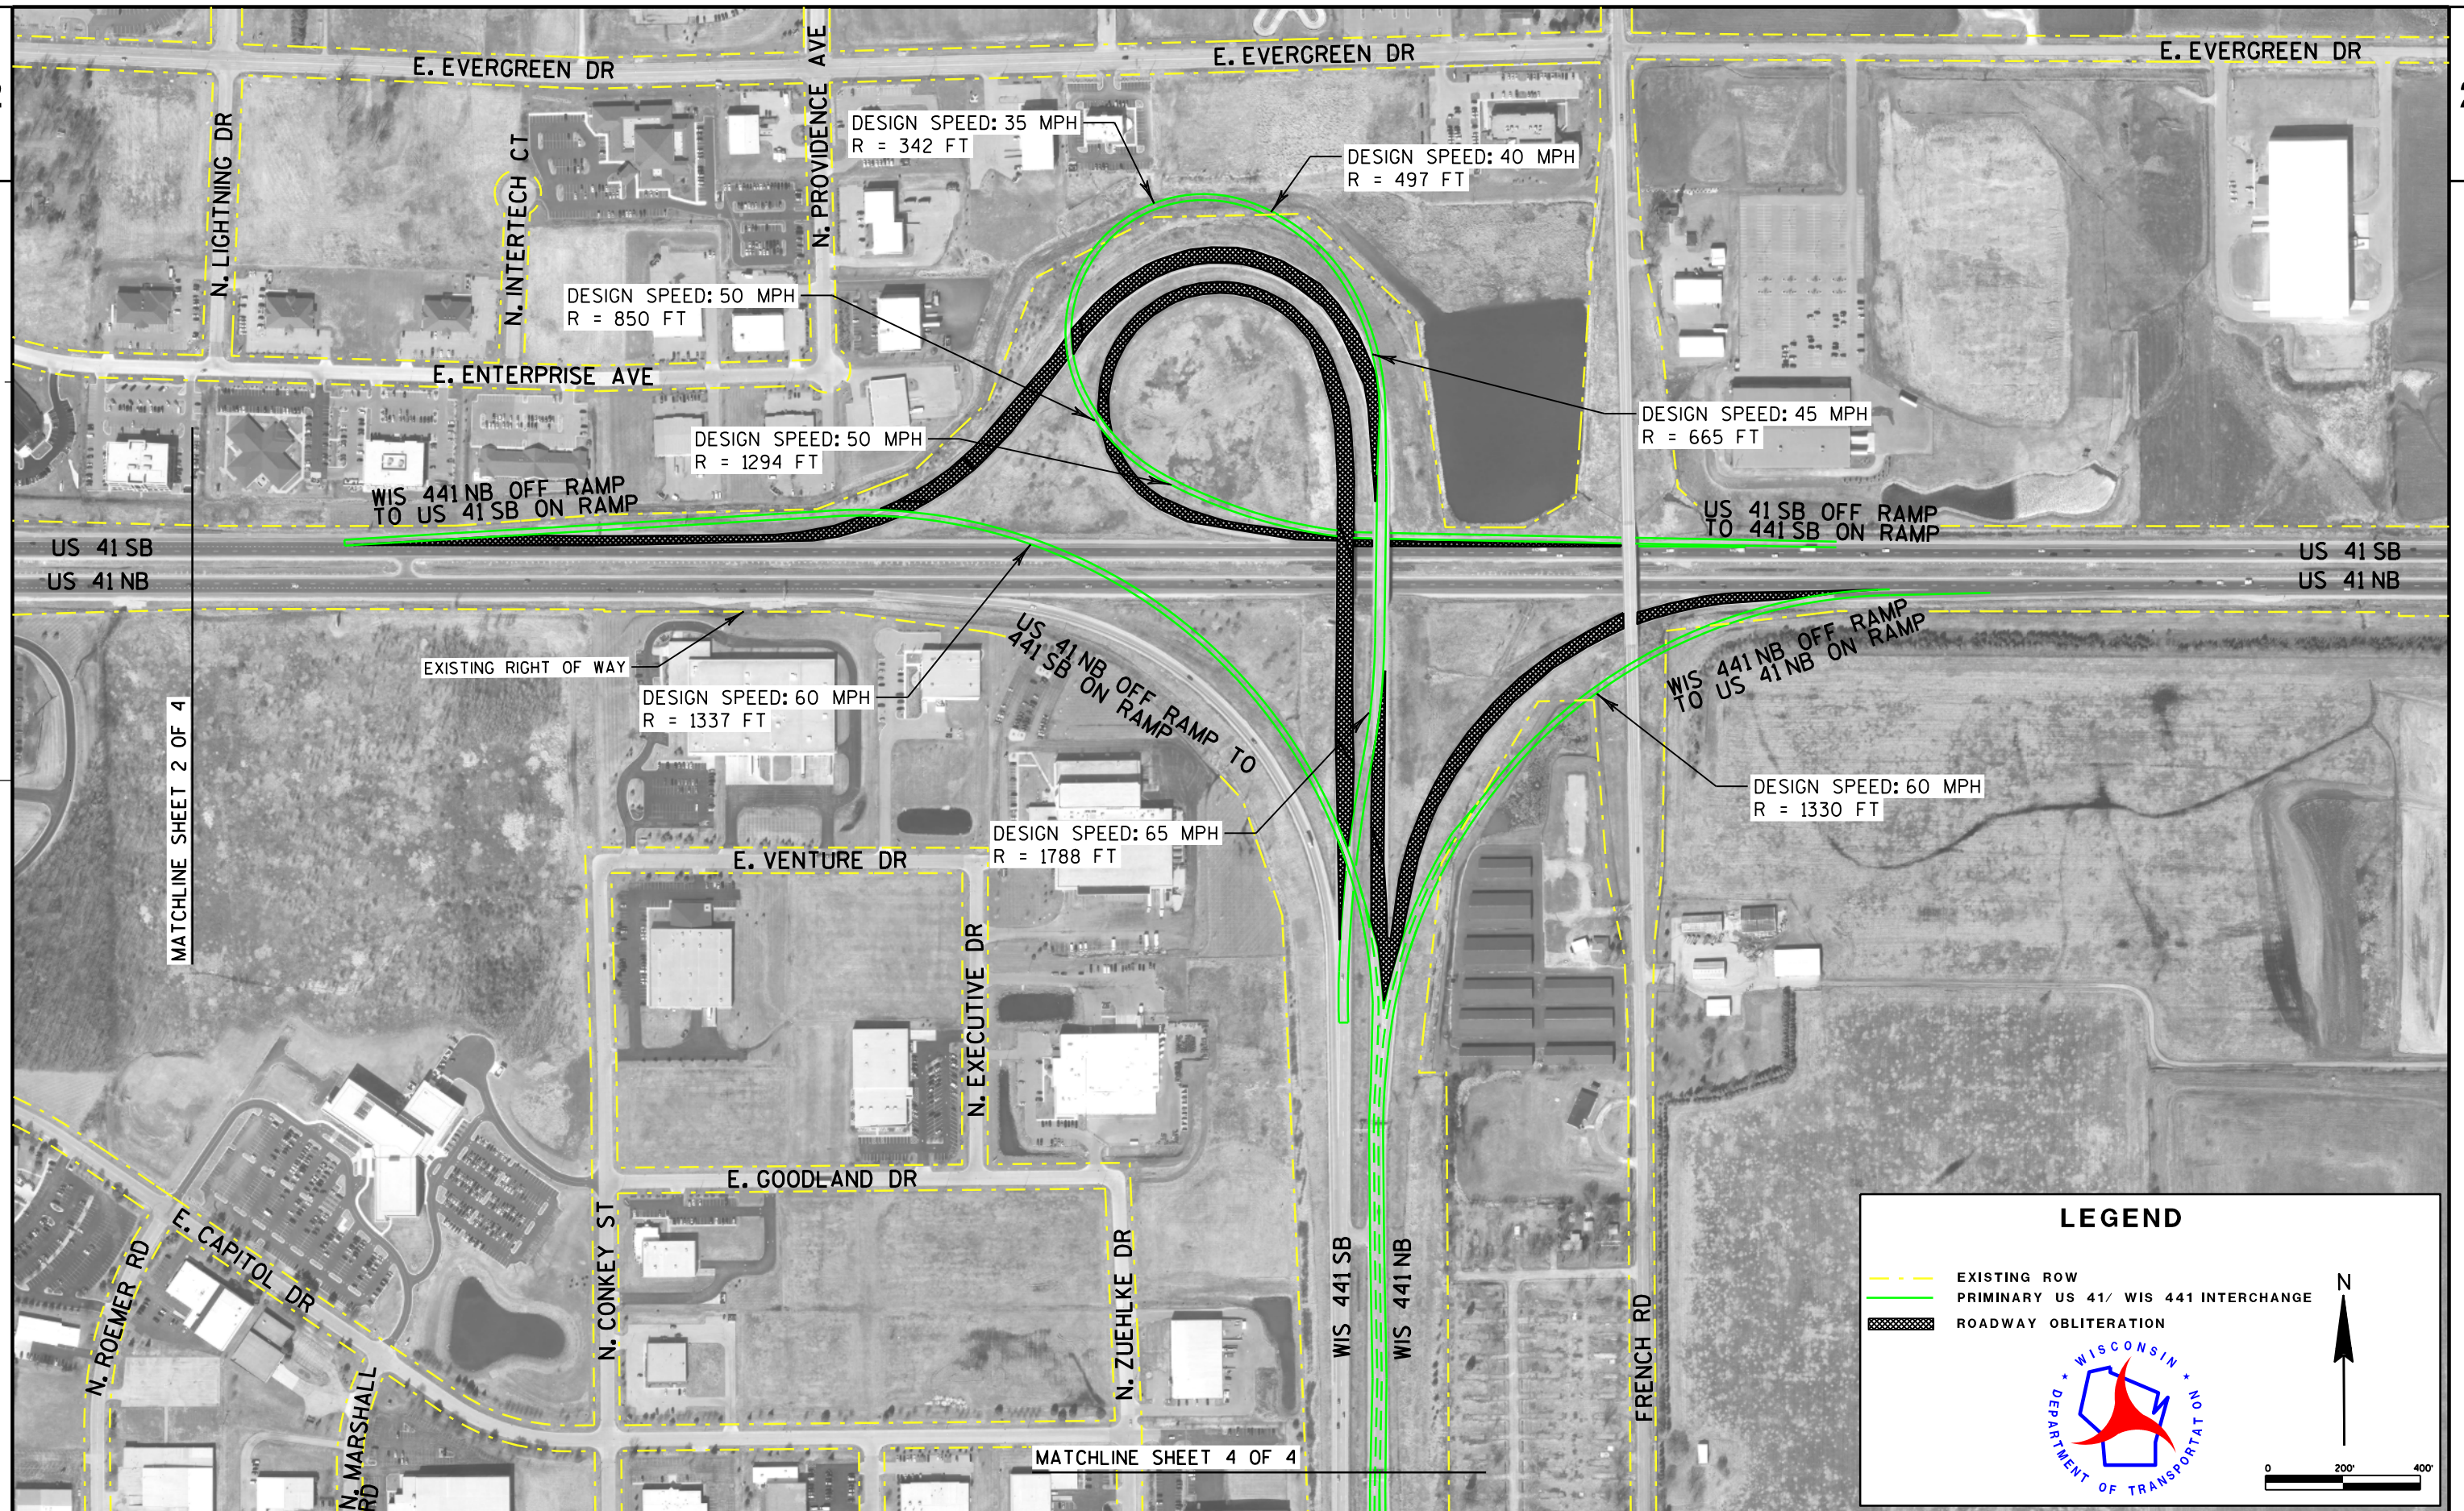

PROJECT NO: 1130-31-00

HWY: US 41

COUNTY: OUTAGAMIE

PRELIMINARY PROPOSED US 41/ WIS 441 INTERCHANGE 35 MPH

SHEET 3 OF 4

E

FILE NAME : J:\44386\1\Short Term Solutions\Amendment #5\Bases\US 41-WIS 441 INTERCHANGE\60 mph Combo\SHEET_P0-sheet_pw60_mph_comb_2012.dwg DATE : 7/26/2012

PLOT BY : maryoung

PLOT NAME :

PLOT SCALE : 400:1

WISDOT/CADDs SHEET 42

