

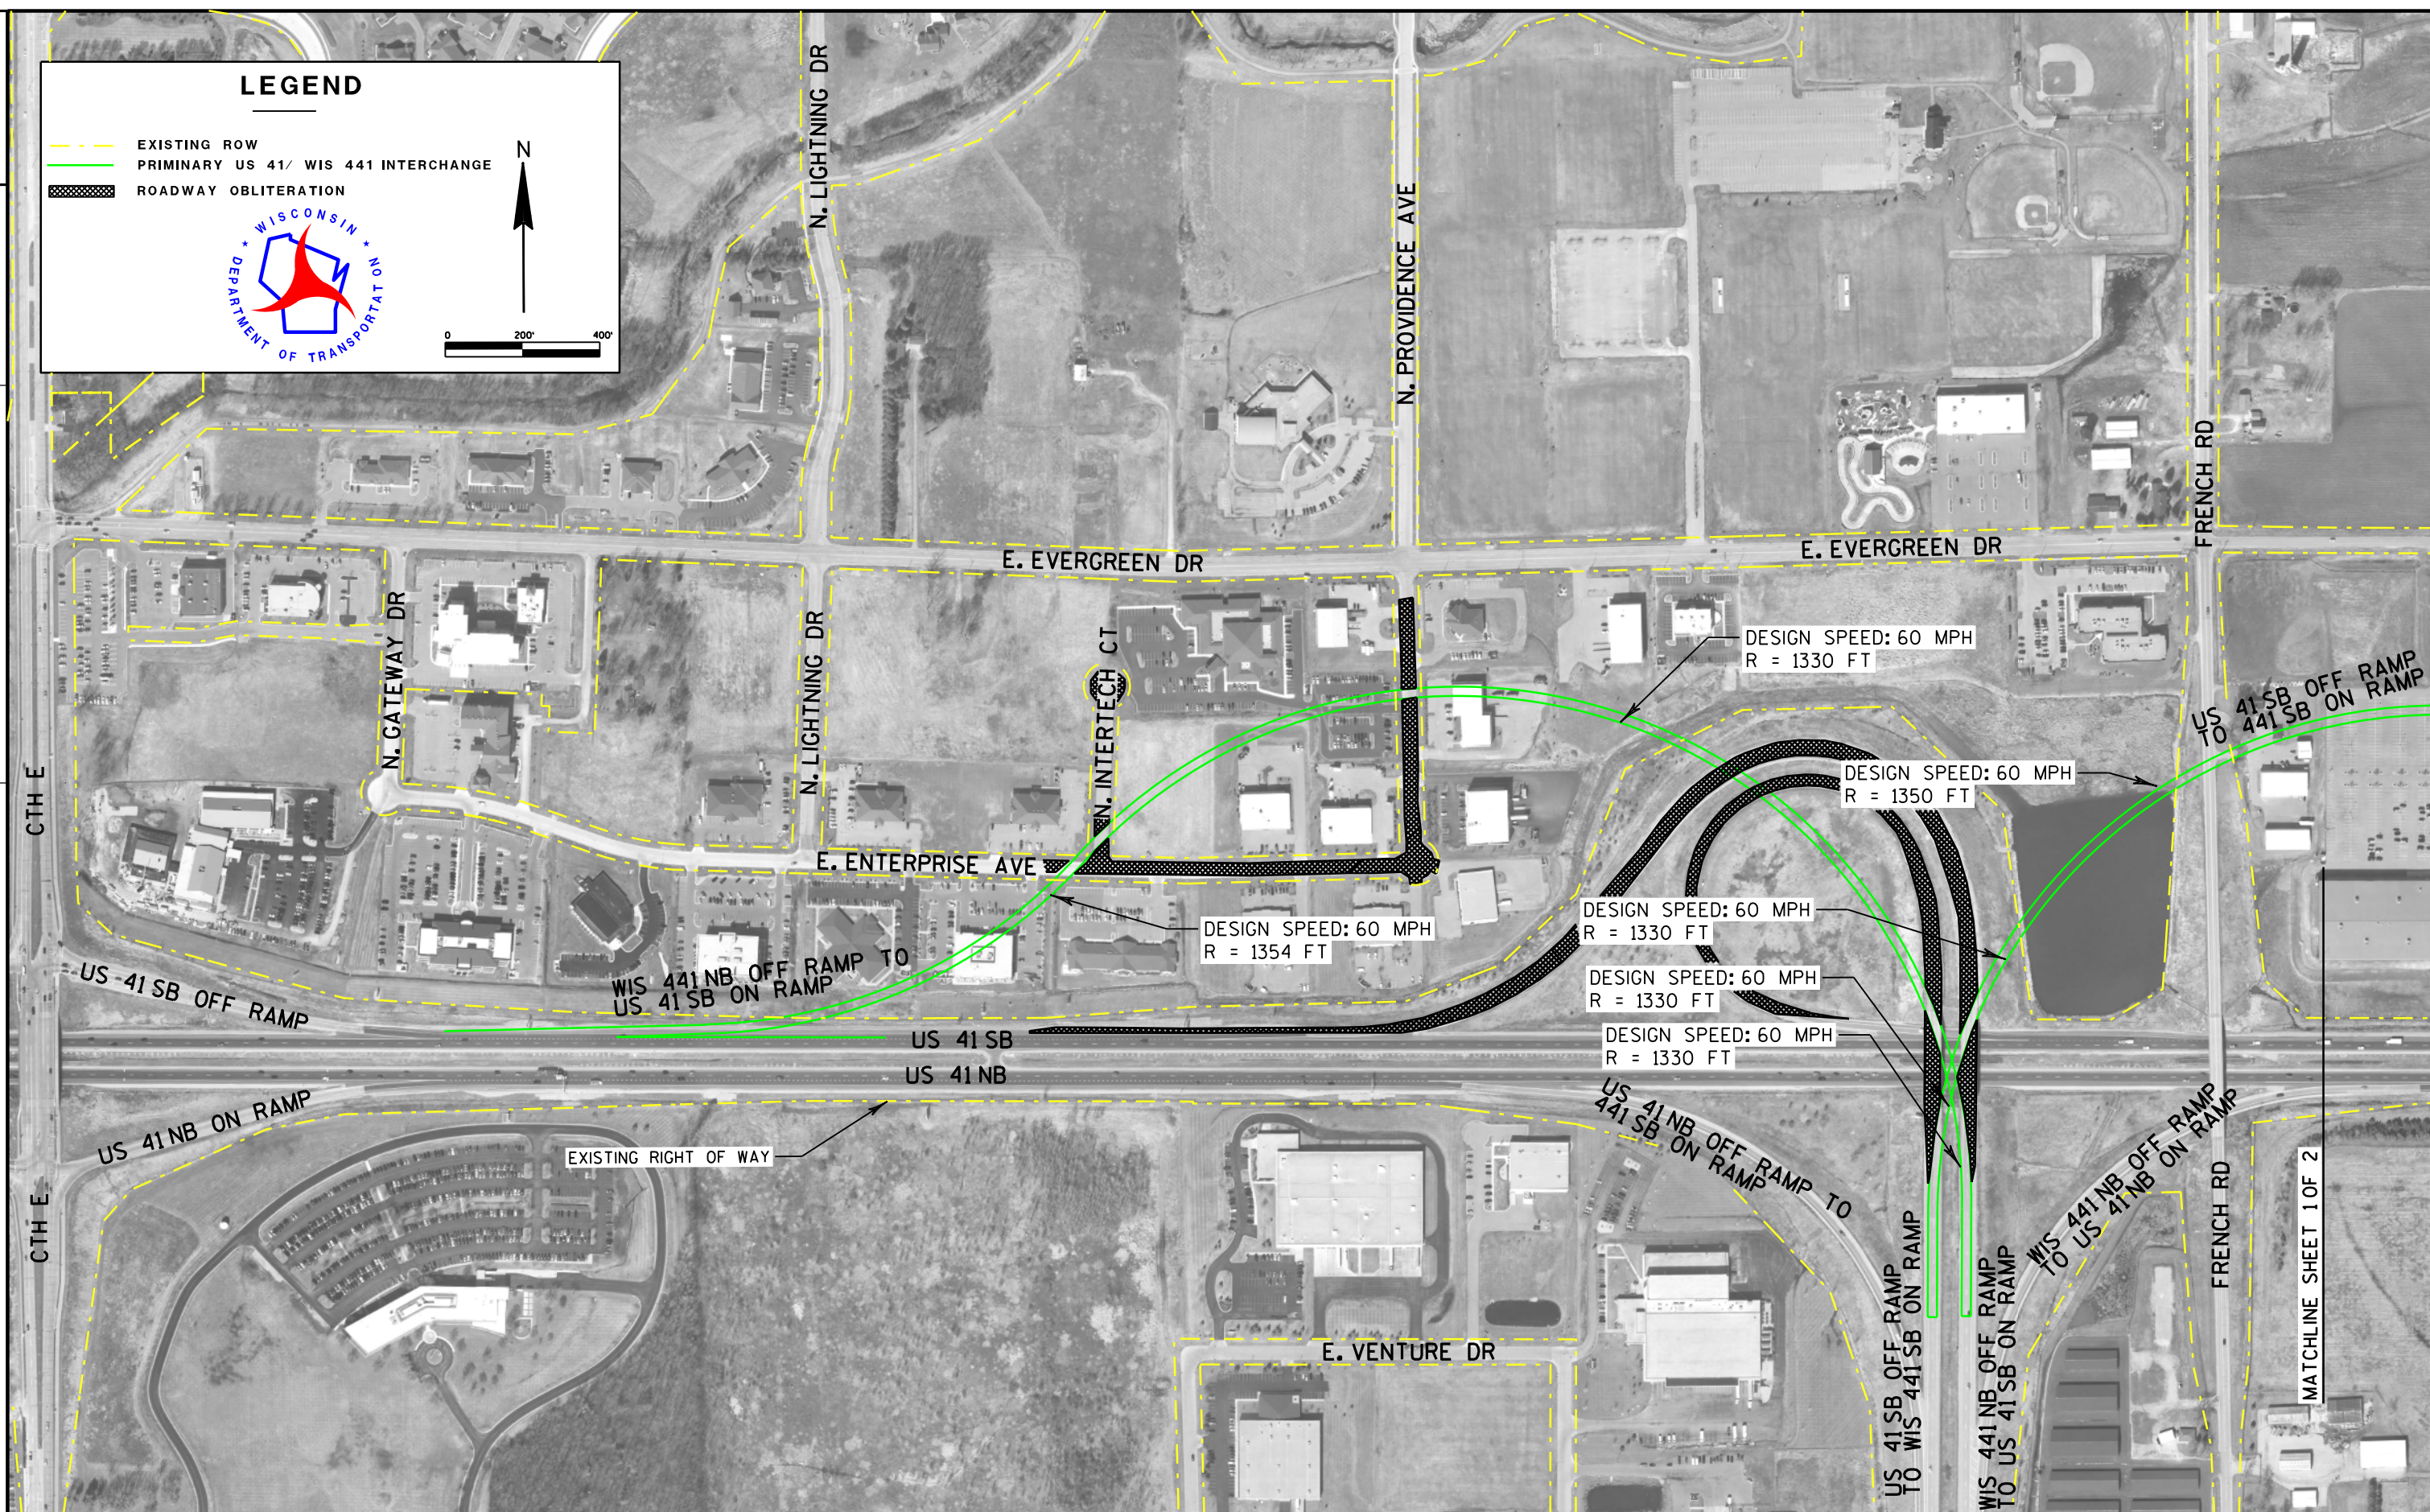
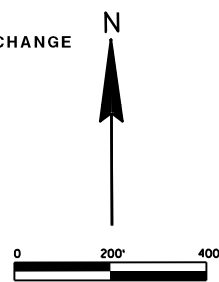


## LEGEND

- EXISTING ROW  
--- PRIMARY US 41/ WIS 441 INTERCHANGE  
--- ROADWAY OBLITERATION

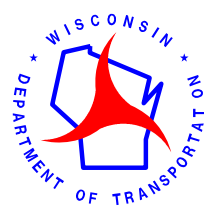

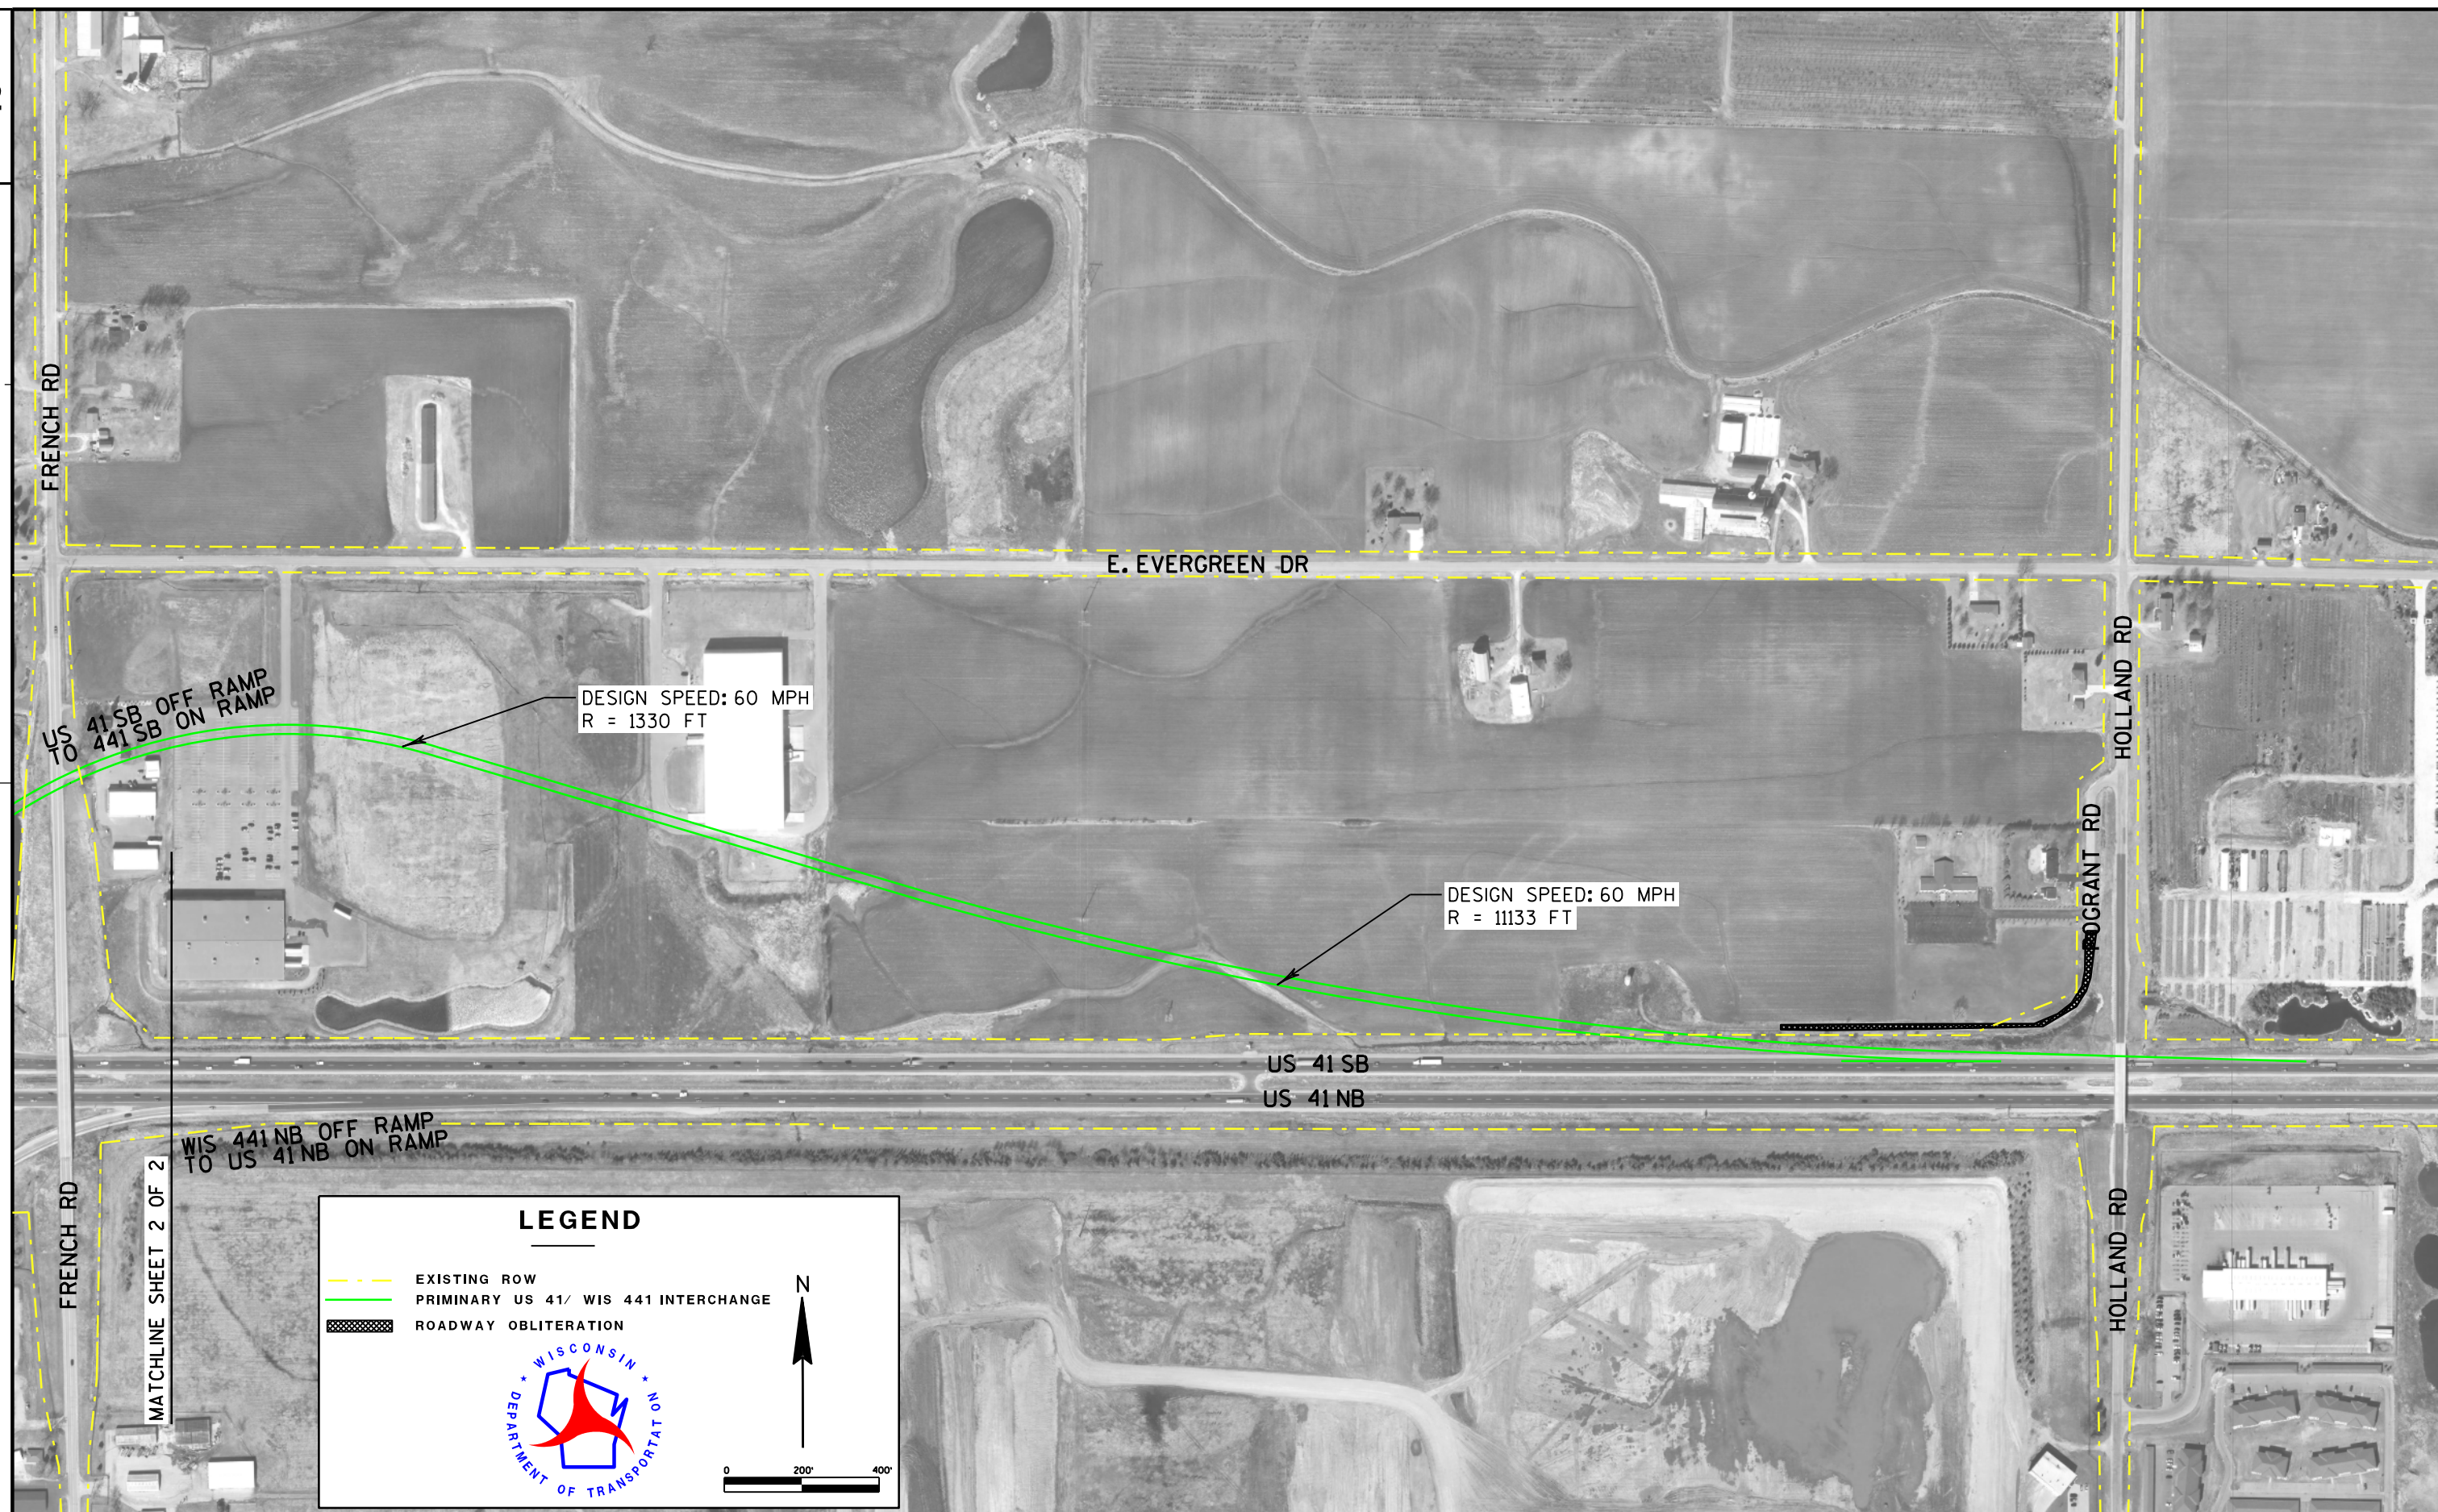

PROJECT NO: 1130-31-00

HWY: US 41

COUNTY: OUTAGAMIE

PRELIMINARY PROPOSED US 41/ WIS 441 INTERCHANGE 60 MPH

SHEET 2 OF 2

E