


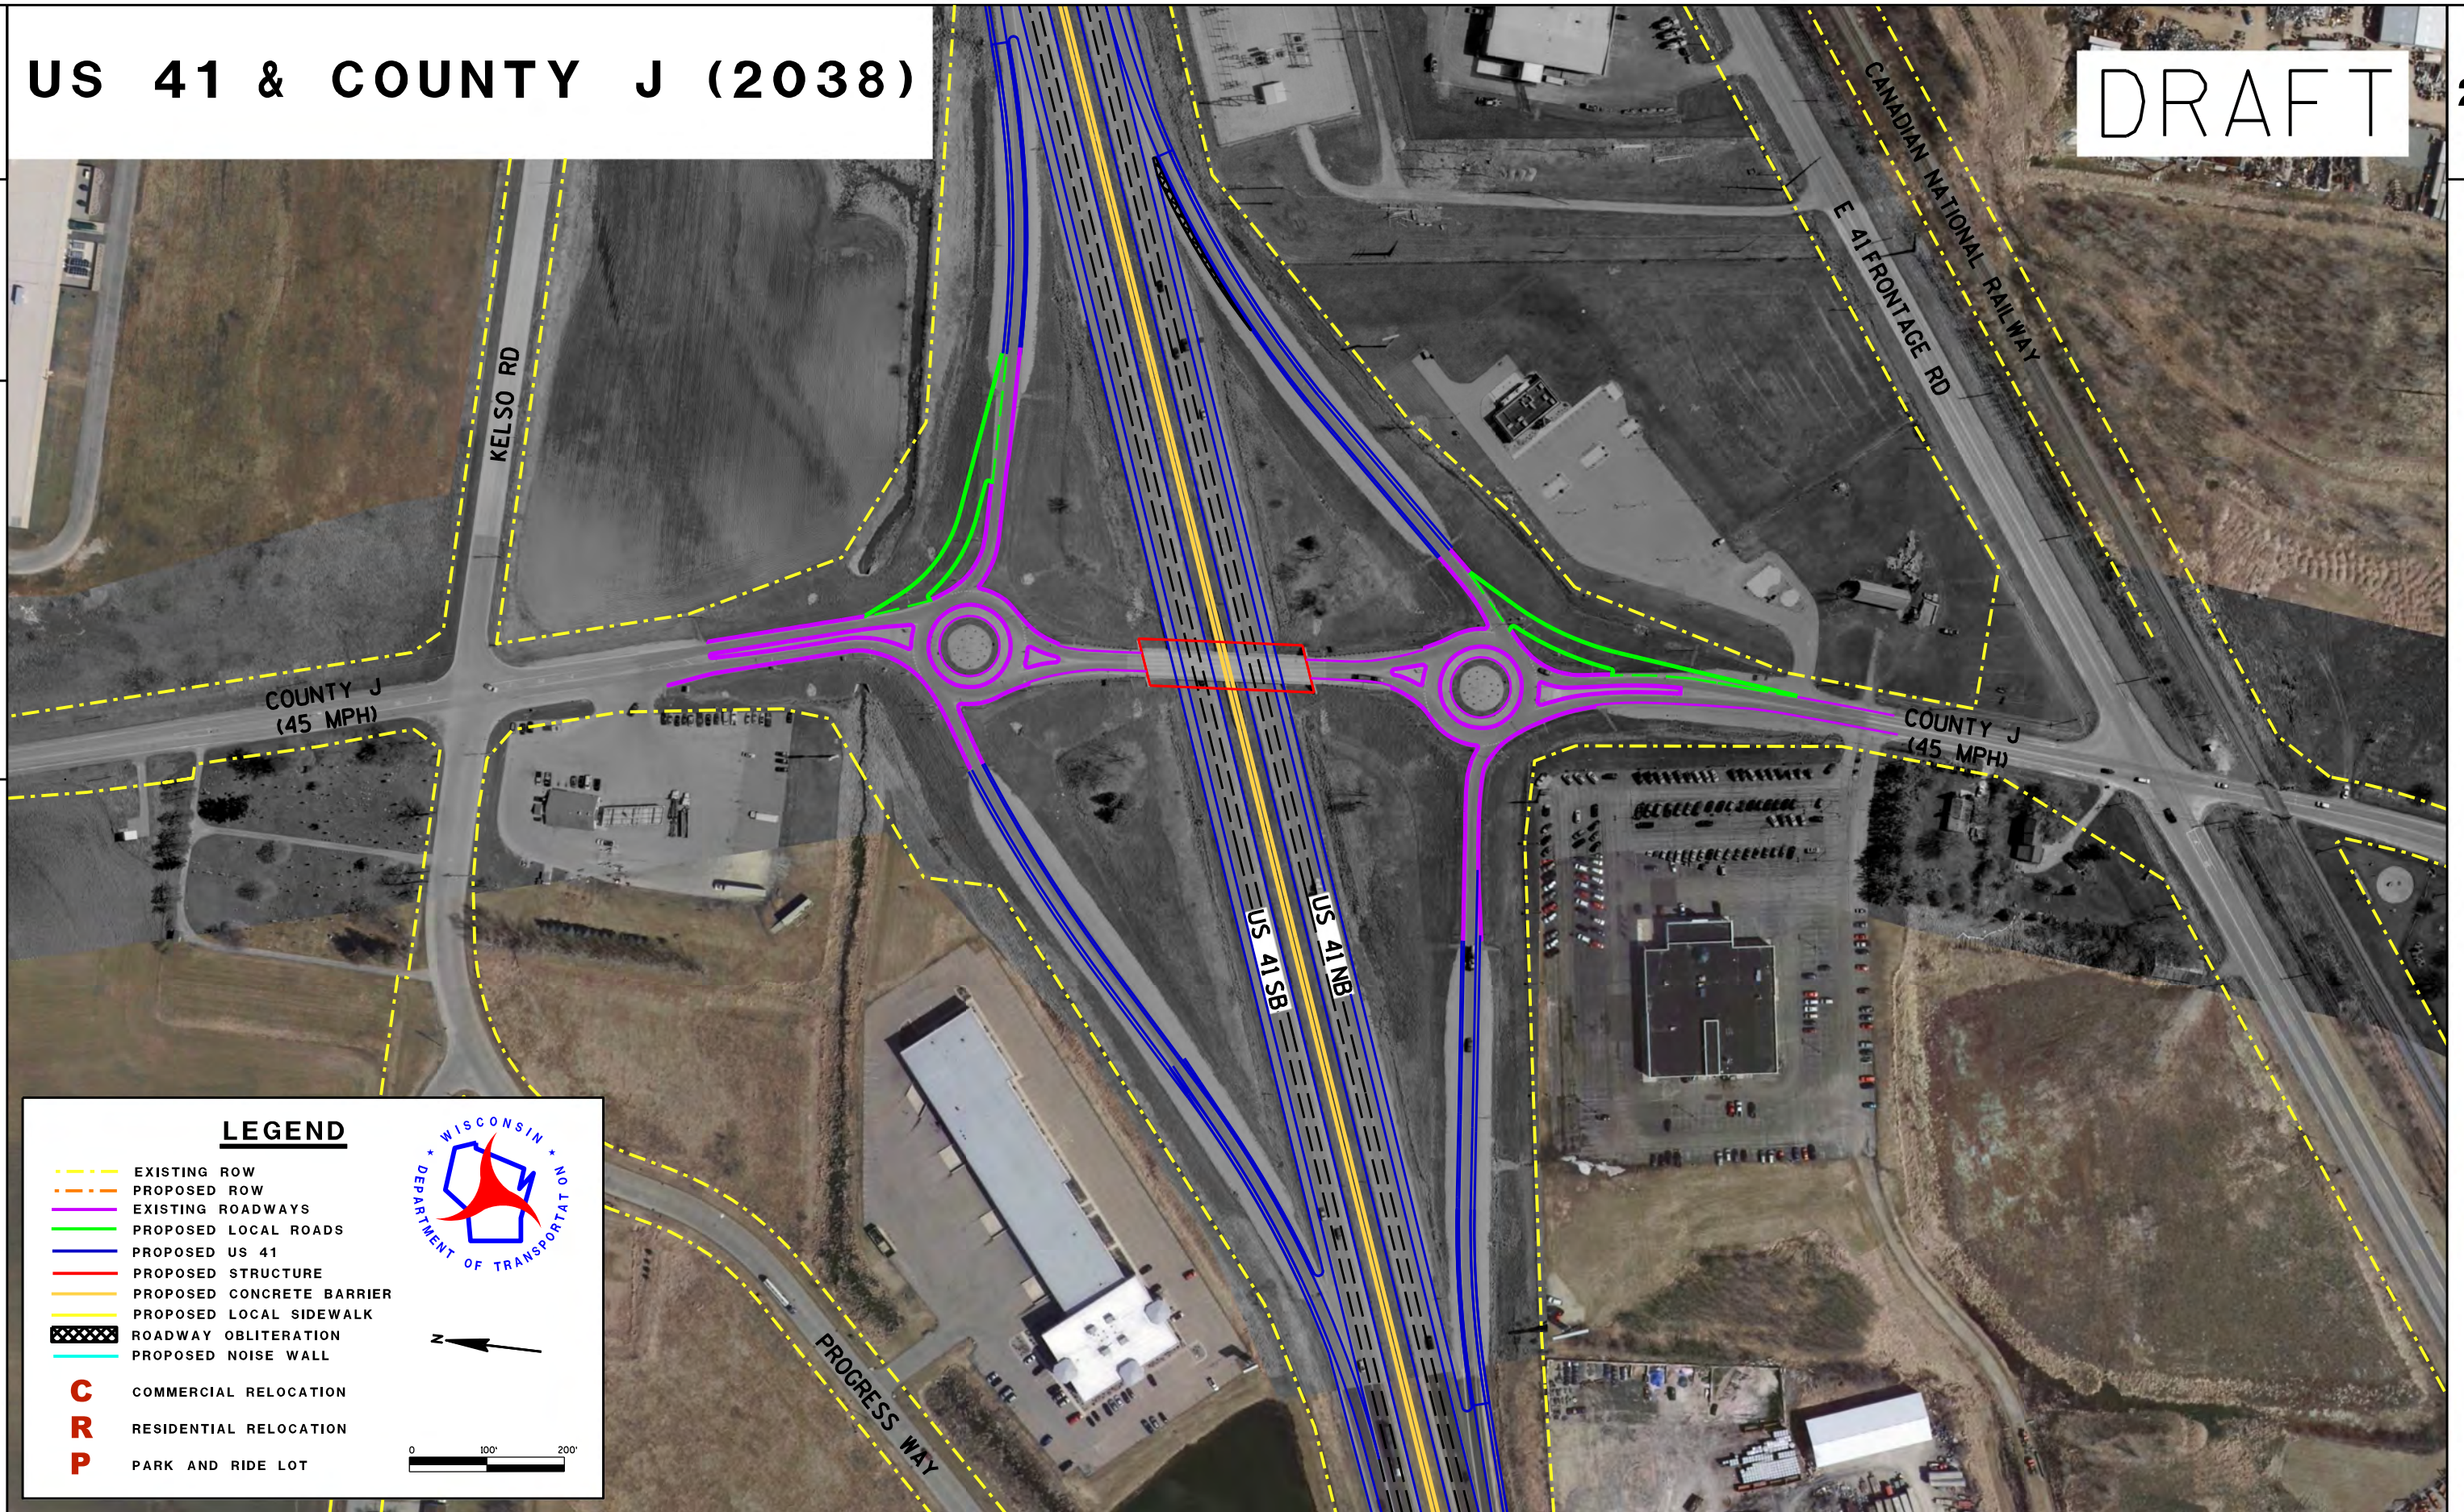

LEGEND

- EXISTING ROW
- PROPOSED ROW
- EXISTING ROADWAYS
- PROPOSED LOCAL ROADS
- PROPOSED US 41
- PROPOSED STRUCTURE
- PROPOSED CONCRETE BARRIER
- PROPOSED LOCAL SIDEWALK
- ROADWAY OBLITERATION
- PROPOSED NOISE WALL
- C** COMMERCIAL RELOCATION
- R** RESIDENTIAL RELOCATION
- P** PARK AND RIDE LOT

