


NOTE: SURVEY CENTERLINE IN BOOKS 9557 AND 9615 USED AS CENTERLINE OF HWY. ROW FROM STA. 70+27.6 TO 295+66.1

COUNTY AND HIGHWAY	ROUTE AND SECTION	CLASS AND AGREEMENT	FEDERAL DIVISION OFFICE	SHEET NUMBER	TOTAL SHEETS
51	60.1	112	WIS. 5N	4	80

SCHEDULE OF LAND AND INTEREST REQUIRED					
NOTE: ACQUIRE EASEMENTS FOR HIGHWAY PURPOSES EXCEPT AS OTHERWISE SPECIFIED					
NO.	OWNER	ACRES	RODS OF MOVE	FENCING BUILD	INTEREST REQUIRED
3	H. SMITS	0.83		48.3	
4	F. VAN GRUNSVEN	0.56		17.6	
5	P. HERMANS	0.02		3.0	
6	A. VANDE HEI	11.28		114.4	
7	H. AERTS	4.05		45.2	
8	R. HOFFMAN	0.45		19.3	
1	A. VAN LANEN	7.35			FEE SIMPLE
2	J. VAN LANEN	0.15			FEE SIMPLE
9	L. ALBERS	2.02			FEE SIMPLE
10	L. HEUVELMAN	3.95		52.1	
11	J. VAN LANEN	2.98		39.3	
12	P. BAETEN	4.33		57.5	
13	C. KEMPEN	1.33		15.8	
14	A. AMBROSIUS	2.44		32.1	
15	G. ROTTIER	8.41		110.8	
16	A. KLIPSTINE	2.49		32.9	
17	E. MARTIN AND L. CALKINS	2.38		31.4	
18	M. DICKEY	4.42		58.3	
19	T. ANDERSON	3.14		41.4	
20	H. MUELLER	1.62		21.4	
21	H. VAN ROY	1.02		13.5	
22	H. VAN VELZER	5.94		78.6	
23	L. VANNIEUWENHOVEN & R. VAN RITE	4.06		53.6	
24	F. POTTS	5.87		77.5	
25	NORTHEASTERN BOILER & WELDING, LTD.	3.10		44.1	
26	J. CORMIER	2.21		32.0	FEE SIMPLE
27	O. HACKELBERG	0.21			FEE SIMPLE
28	L. VANNIEUWENHOVEN	3.63		48.0	
29	F. POTTS	1.20		15.9	
31	H. VAN VELZER				LIMITED HWY. EASEMENT
32	C. KEMPEN				" " "
33	P. BAETEN				" " "
34	JOHNSON HEIRS	6.52	10	87	
35	CATHERINE BORMAN	0.64		13.9	
36					
37					
38					
39					

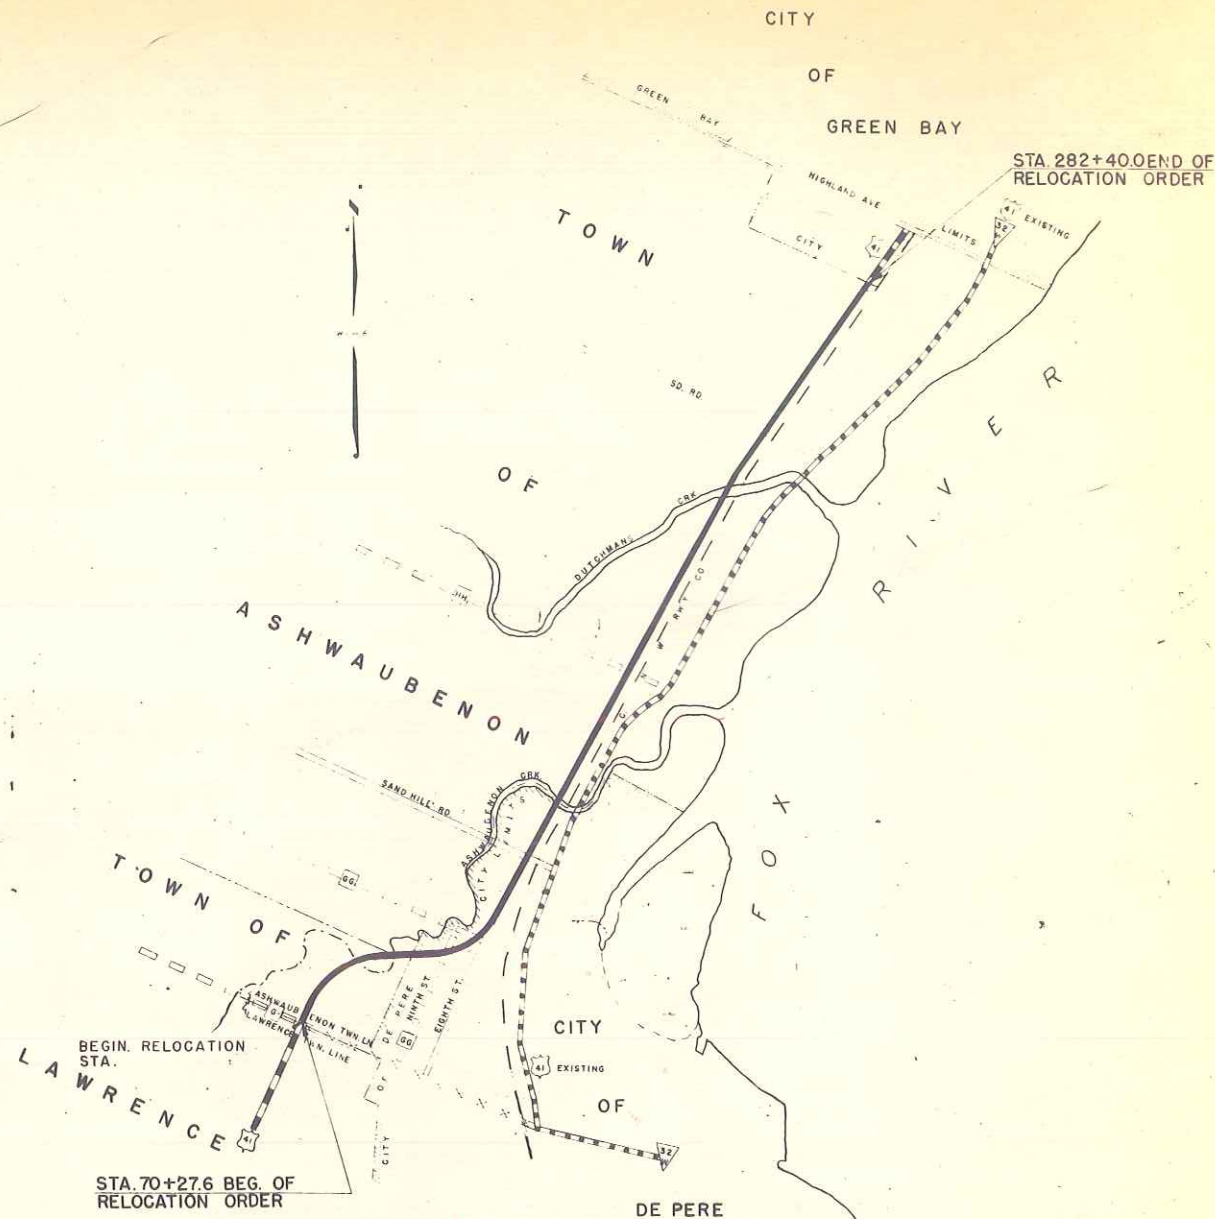


LOCATION SKETCH



STATE HIGHWAY COMMISSION OF WISCONSIN
PLAT OF RIGHT OF WAY REQUIRED
PROJECT F060-1(2)
DE PERE - GREEN BAY ROAD
U.S.H. 41
BROWN COUNTY
APRIL 1970

COUNTY AND HIGHWAY	ROUTE AND SECTION	CLASS AND AGREEMENT	FEDERAL OFFICE	SHEET NUMBER	TOTAL SHEETS
5.1	60.1	112	WIS. 5N	4.1	80

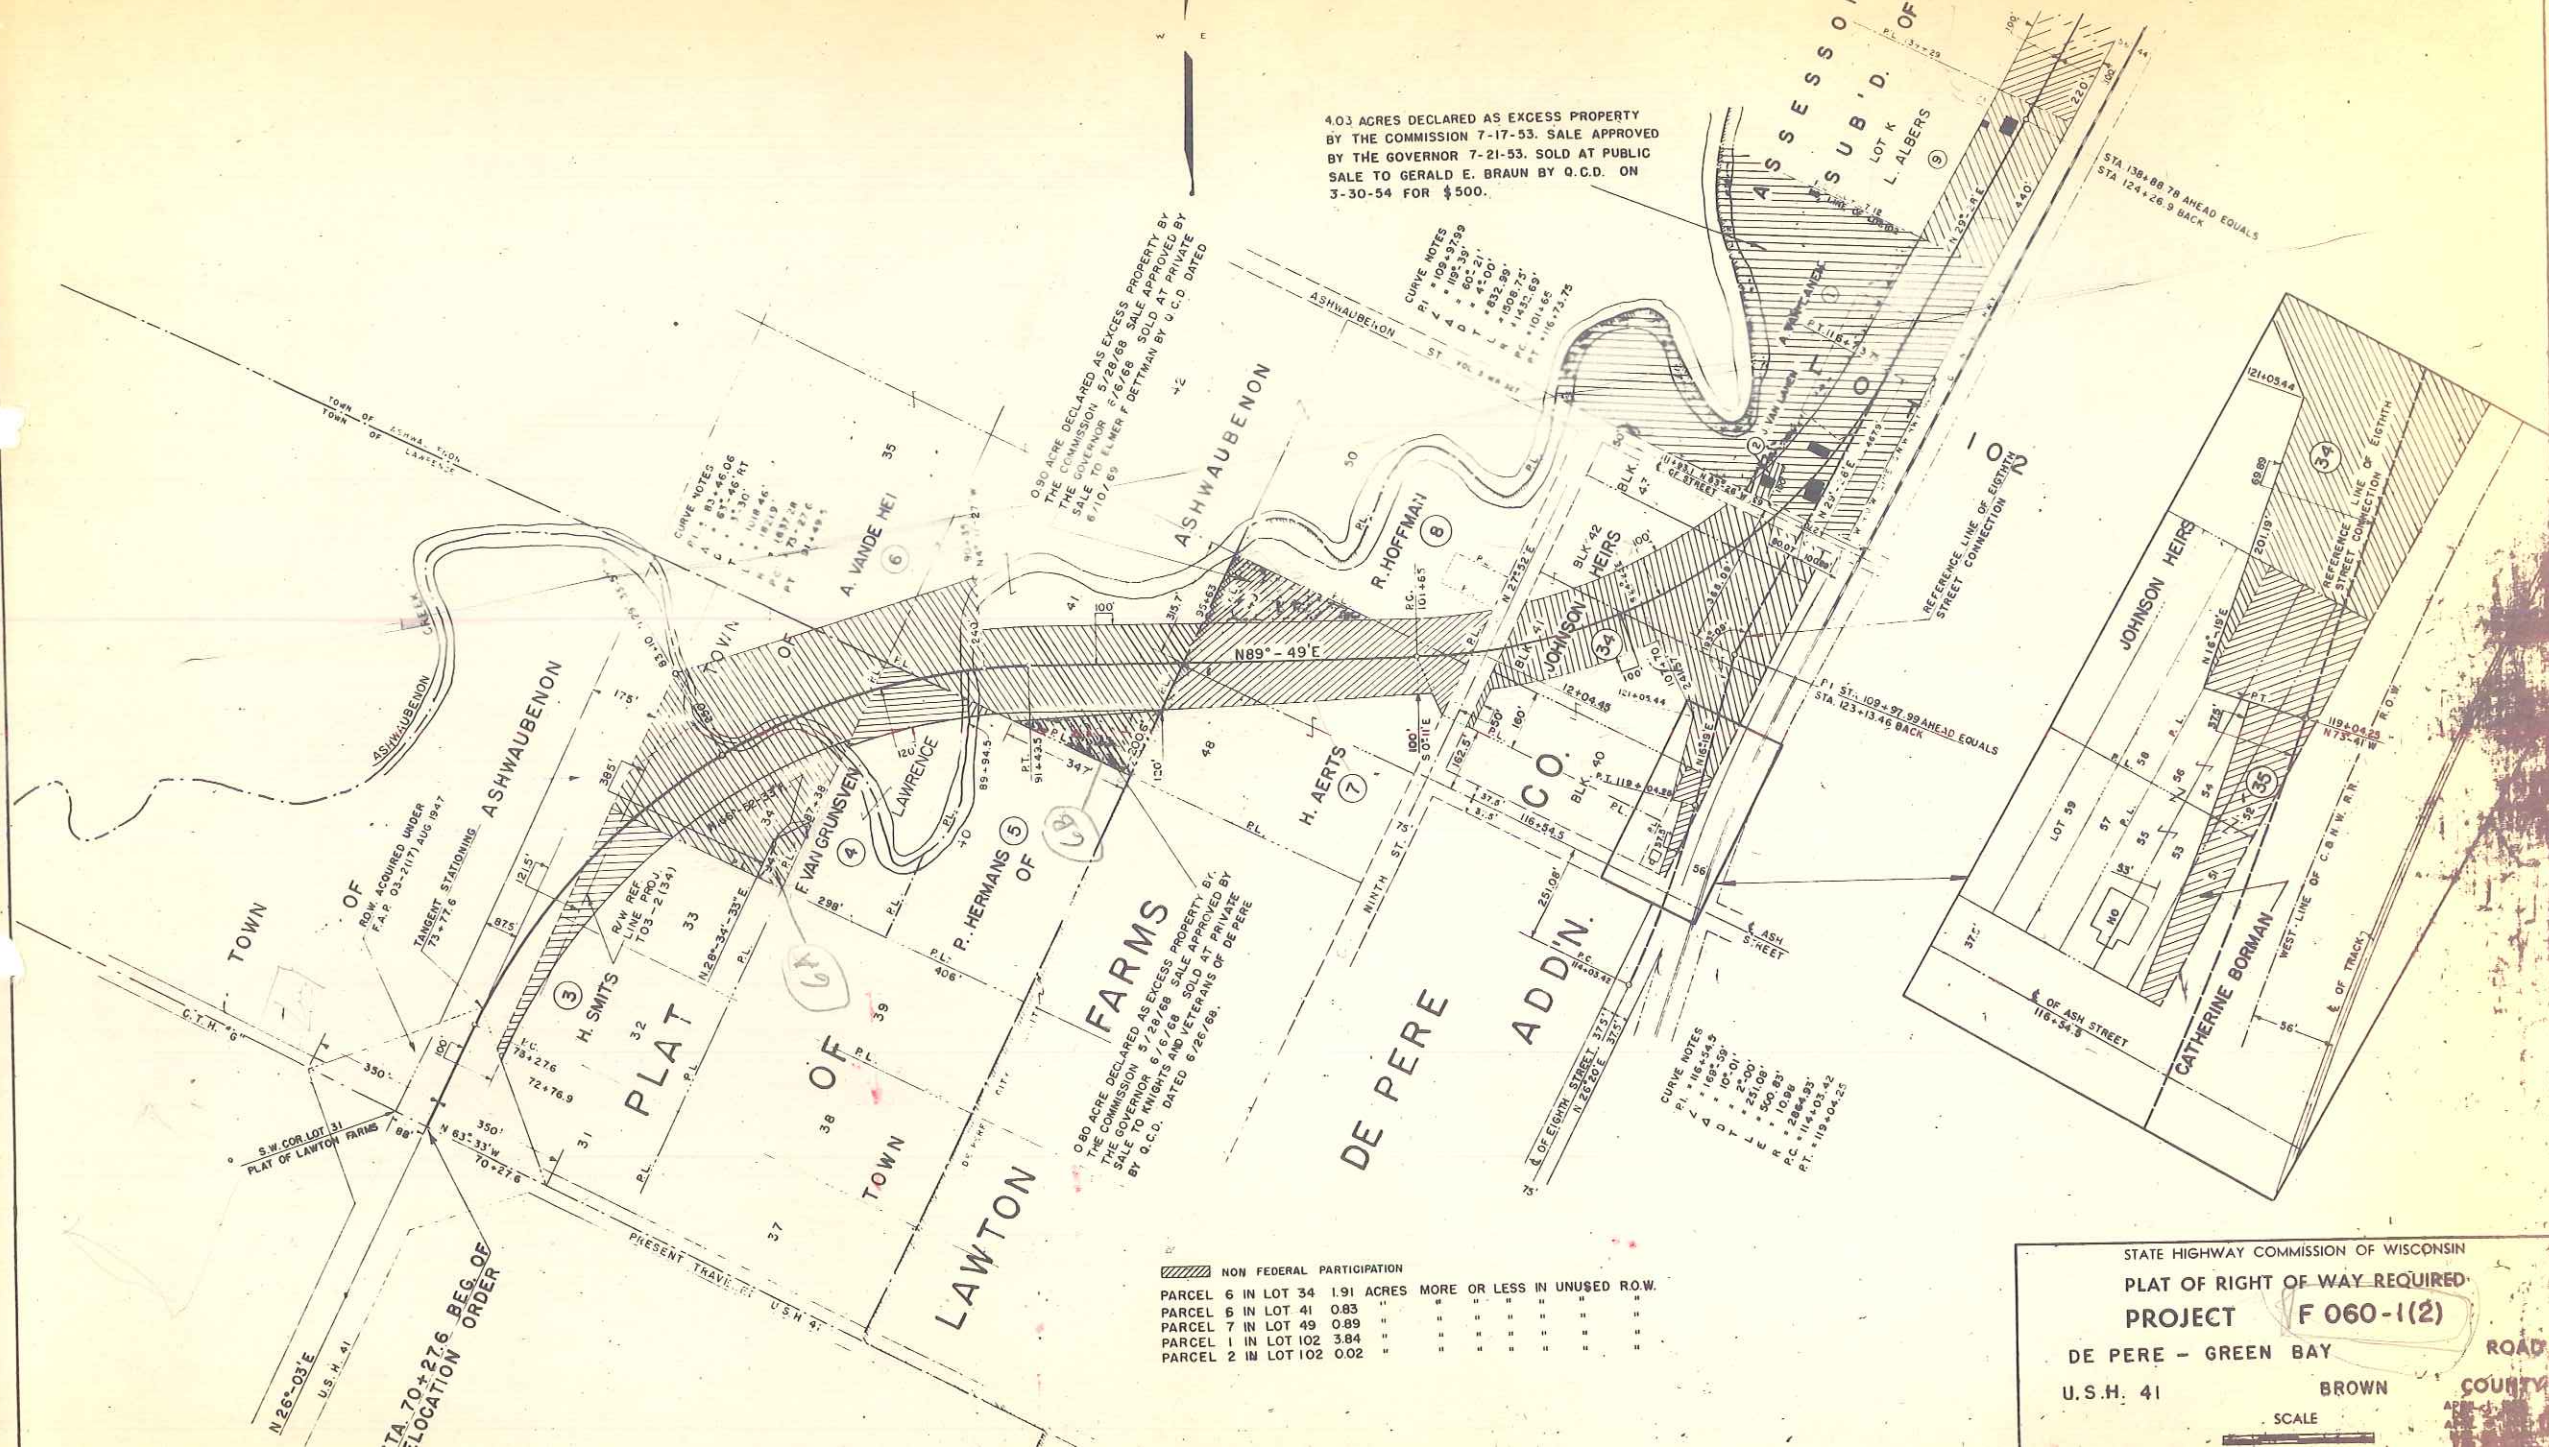

NON FEDERAL PARTICIPATION

PARCEL 6 IN LOT 34	1.91 ACRES	MORE OR LESS IN UNUSED R.O.W.
PARCEL 6 IN LOT 41	0.83	"
PARCEL 7 IN LOT 49	0.89	"
PARCEL 1 IN LOT 102	3.84	"
PARCEL 2 IN LOT 102	0.02	"

STATE HIGHWAY COMMISSION OF WISCONSIN

PLAT OF RIGHT OF WAY REQUIRED

PROJECT F 060-1(2)

DE PERE - GREEN BAY

U.S.H. 41

BROWN

ROAD

COUNTY

SCALE

APR 1968

A.E. 1968