


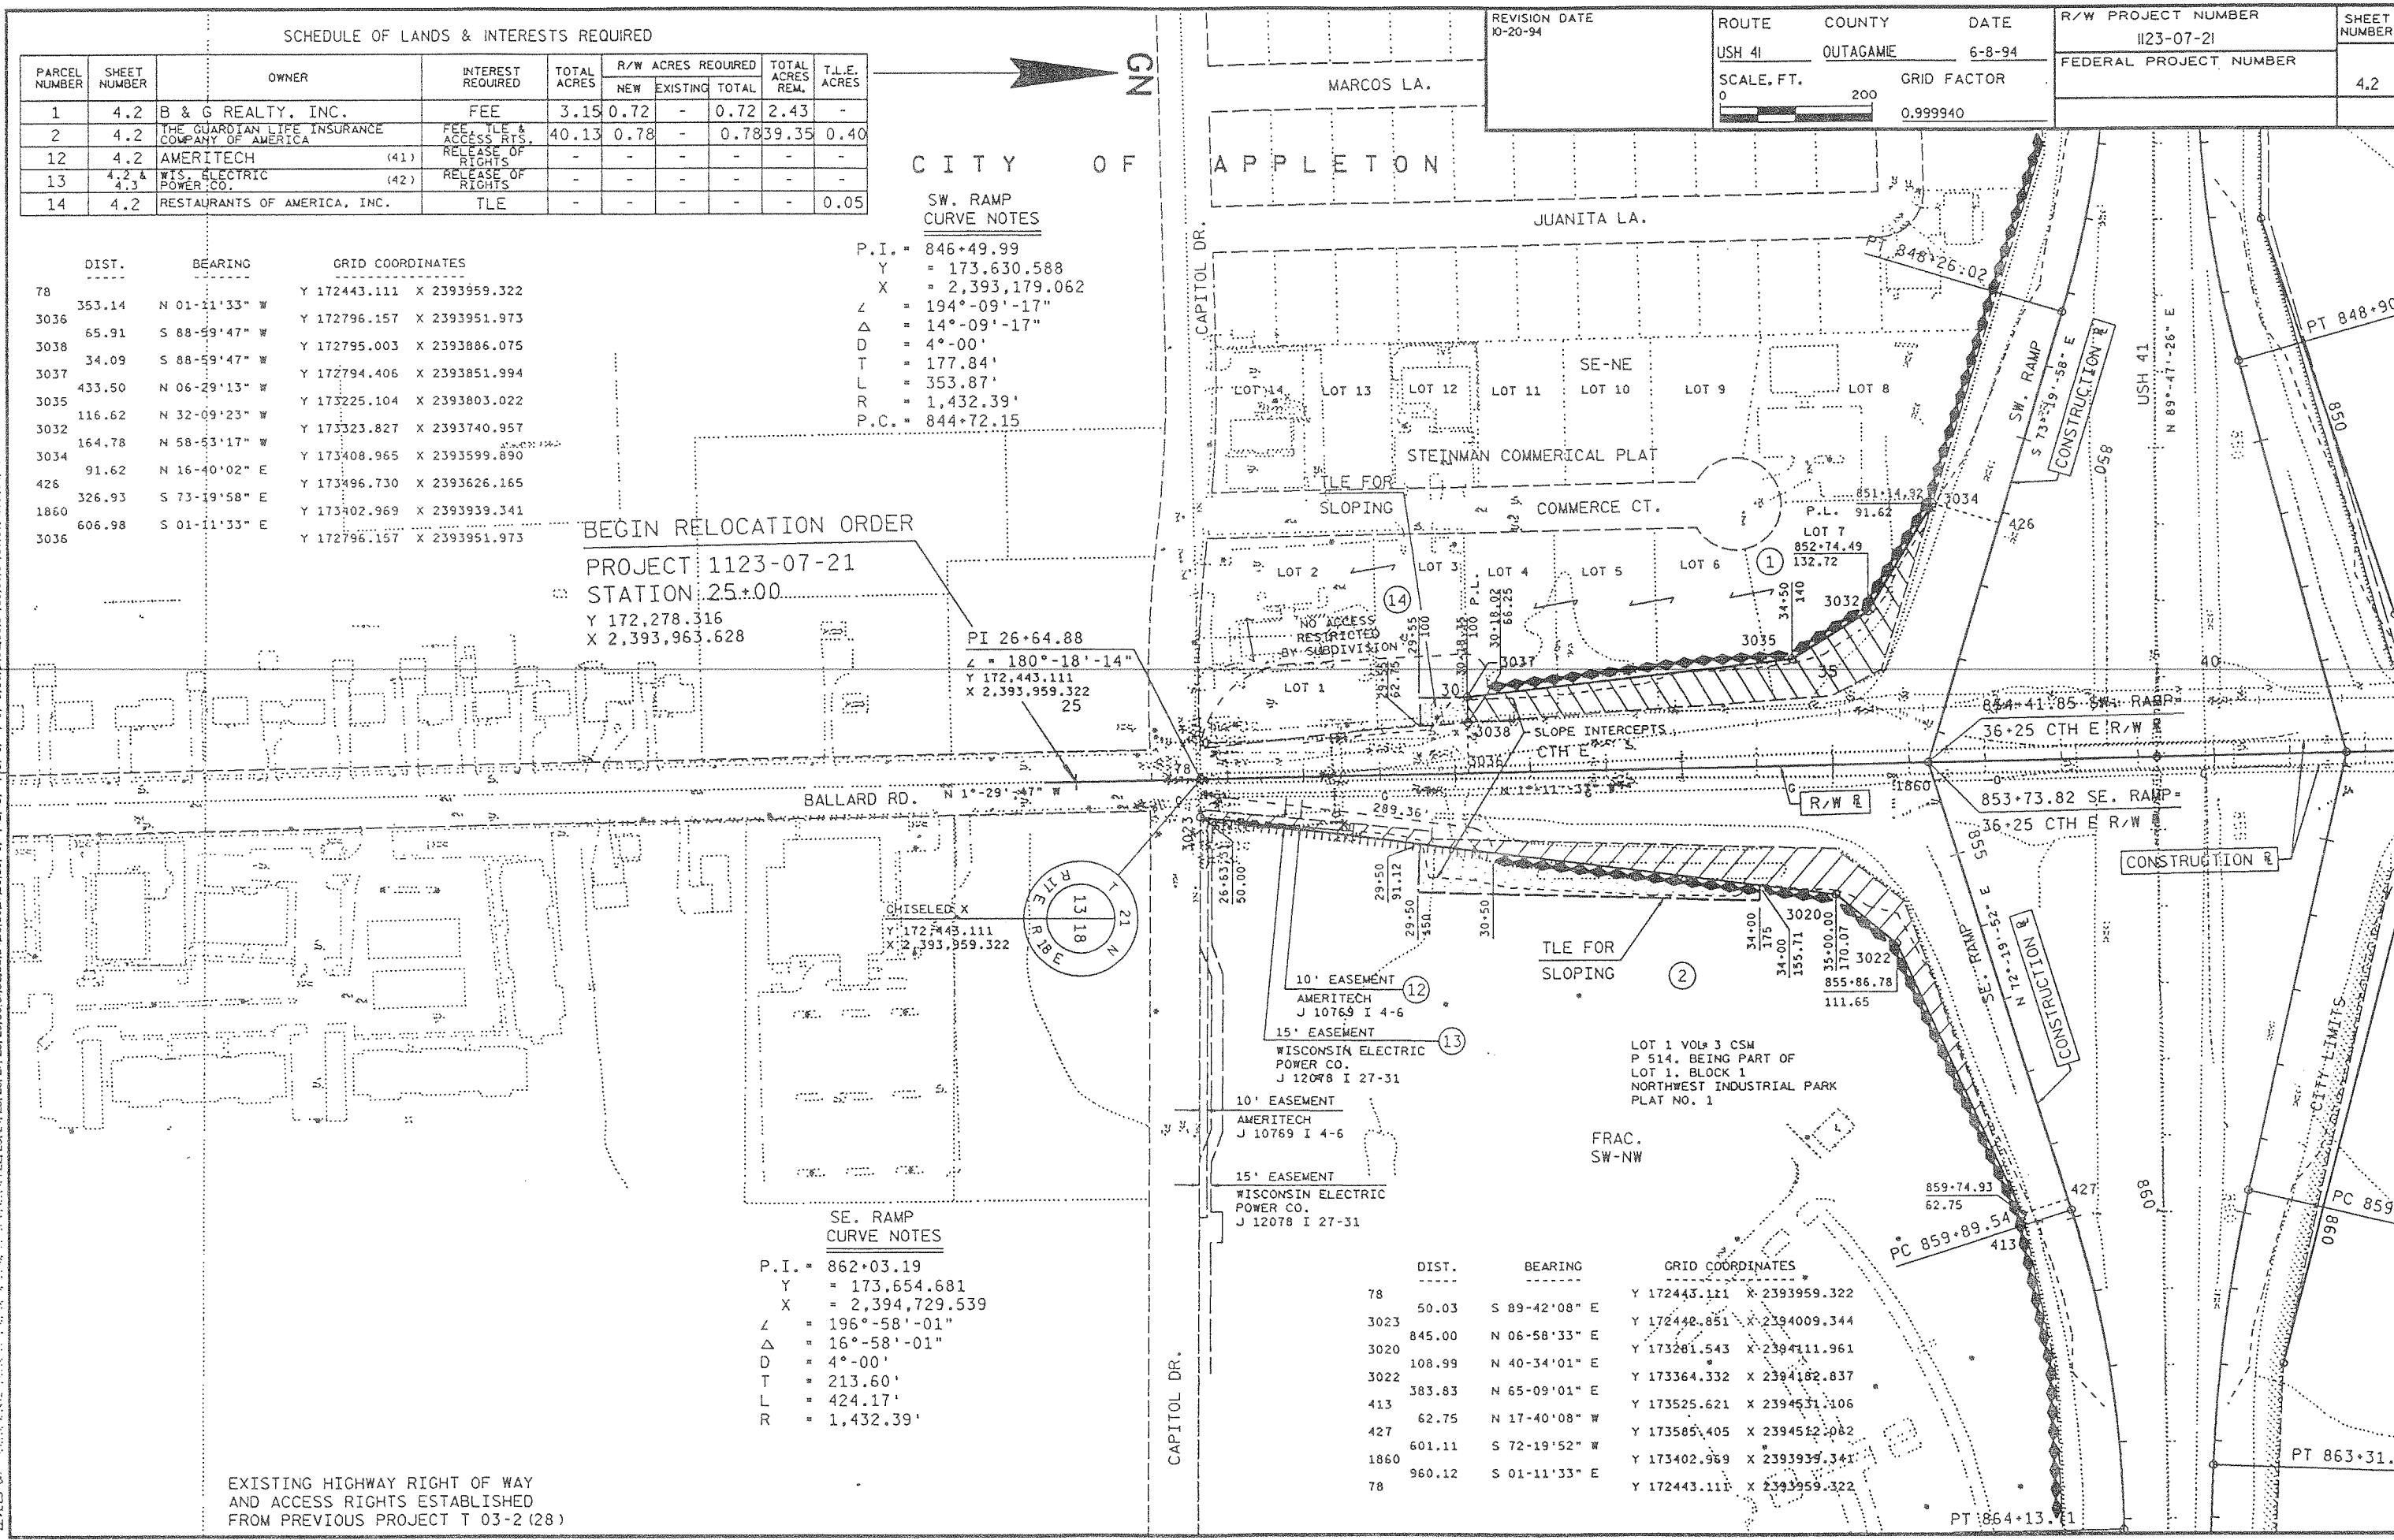

SCHEDULE OF LANDS & INTERESTS REQUIRED								
PARCEL NUMBER	SHEET NUMBER	OWNER	INTEREST REQUIRED	TOTAL ACRES	R/W ACRES REQUIRED			T.L.E. ACRES
					NEW	EXISTING	TOTAL	
1	4.2	B & G REALTY, INC.	FEE	3.15	0.72	-	0.72	2.43
2	4.2	THE GUARDIAN LIFE INSURANCE COMPANY OF AMERICA	FEE TLE & ACCESS RTS.	40.13	0.78	-	0.78	39.35
12	4.2	AMERITECH (41)	RELEASE OF RIGHTS	-	-	-	-	-
13	4.2 & 4.3	WIS. ELECTRIC POWER CO. (42)	RELEASE OF RIGHTS	-	-	-	-	-
14	4.2	RESTAURANTS OF AMERICA, INC.	TLE	-	-	-	-	0.05

DIST.	BEARING	GRID COORDINATES
78		Y 172443.111 X 2393959.322
353.14	N 01-11'33" W	Y 172796.157 X 2393951.973
65.91	S 88-59'47" W	Y 172795.003 X 2393886.075
3038		Y 172794.406 X 2393851.994
34.09	S 88-59'47" W	Y 173225.104 X 2393803.022
3037		Y 173323.827 X 2393740.957
433.50	N 06-29'13" W	Y 173408.965 X 2393599.890
3035		Y 173496.730 X 2393626.165
116.62	N 32-09'23" W	Y 173402.969 X 2393939.341
164.78	N 58-53'17" W	Y 172796.157 X 2393951.973
91.62	N 16-40'02" E	
426	S 73-19'58" E	
326.93		
1860	S 01-11'33" E	
606.98		
3036		

SW. RAMP
CURVE NOTES
P.I. = 846+49.99
Y = 173,630.588
X = 2,393,179.062
Z = 194°-09'-17"
Δ = 14°-09'-17"
D = 4°-00'
T = 177.84'
L = 353.87'
R = 1,432.39'
P.C. = 844+72.15

BEGIN RELOCATION ORDER
PROJECT 1123-07-21
STATION 25+00
Y 172,278.316
X 2,393,963.628

PI 26+64.88
Z = 180°-18'-14"
Y 172,443.111
X 2,393,959.322

SE. RAMP
CURVE NOTES
P.I. = 862+03.19
Y = 173,654.681
X = 2,394,729.539
Z = 196°-58'-01"
Δ = 16°-58'-01"
D = 4°-00'
T = 213.60'
L = 424.17'
R = 1,432.39'

DIST.	BEARING	GRID COORDINATES
78		Y 172443.111 X 2393959.322
50.03	S 89-42'08" E	Y 172442.851 X 2394009.344
3023		Y 173281.543 X 2394111.961
845.00	N 06-58'33" E	Y 173364.332 X 2394182.837
3020		Y 173525.621 X 2394531.106
108.99	N 40-34'01" E	Y 173585.405 X 2394512.082
3022		Y 173402.969 X 2393939.341
383.83	N 65-09'01" E	Y 172443.111 X 2393959.322
413		
62.75	N 17-40'08" W	
427		
601.11	S 72-19'52" W	
1860		
960.12	S 01-11'33" E	
78		

ORIGINATOR: DIST. 3 4-30-94
REV. DATE: 9-29-94
PLOT NAME: 03402
PLOT SCALE: 1"=100'

