

STATE OF WISCONSIN
DEPARTMENT OF TRANSPORTATION

TRANSPORTATION PROJECT PLAT TITLE SHEET

PROJECT NO. 1130-42-00


STH 15 - BROWN COUNTY

USH 41

OUTAGAMIE COUNTY



PROJECT LOCATION

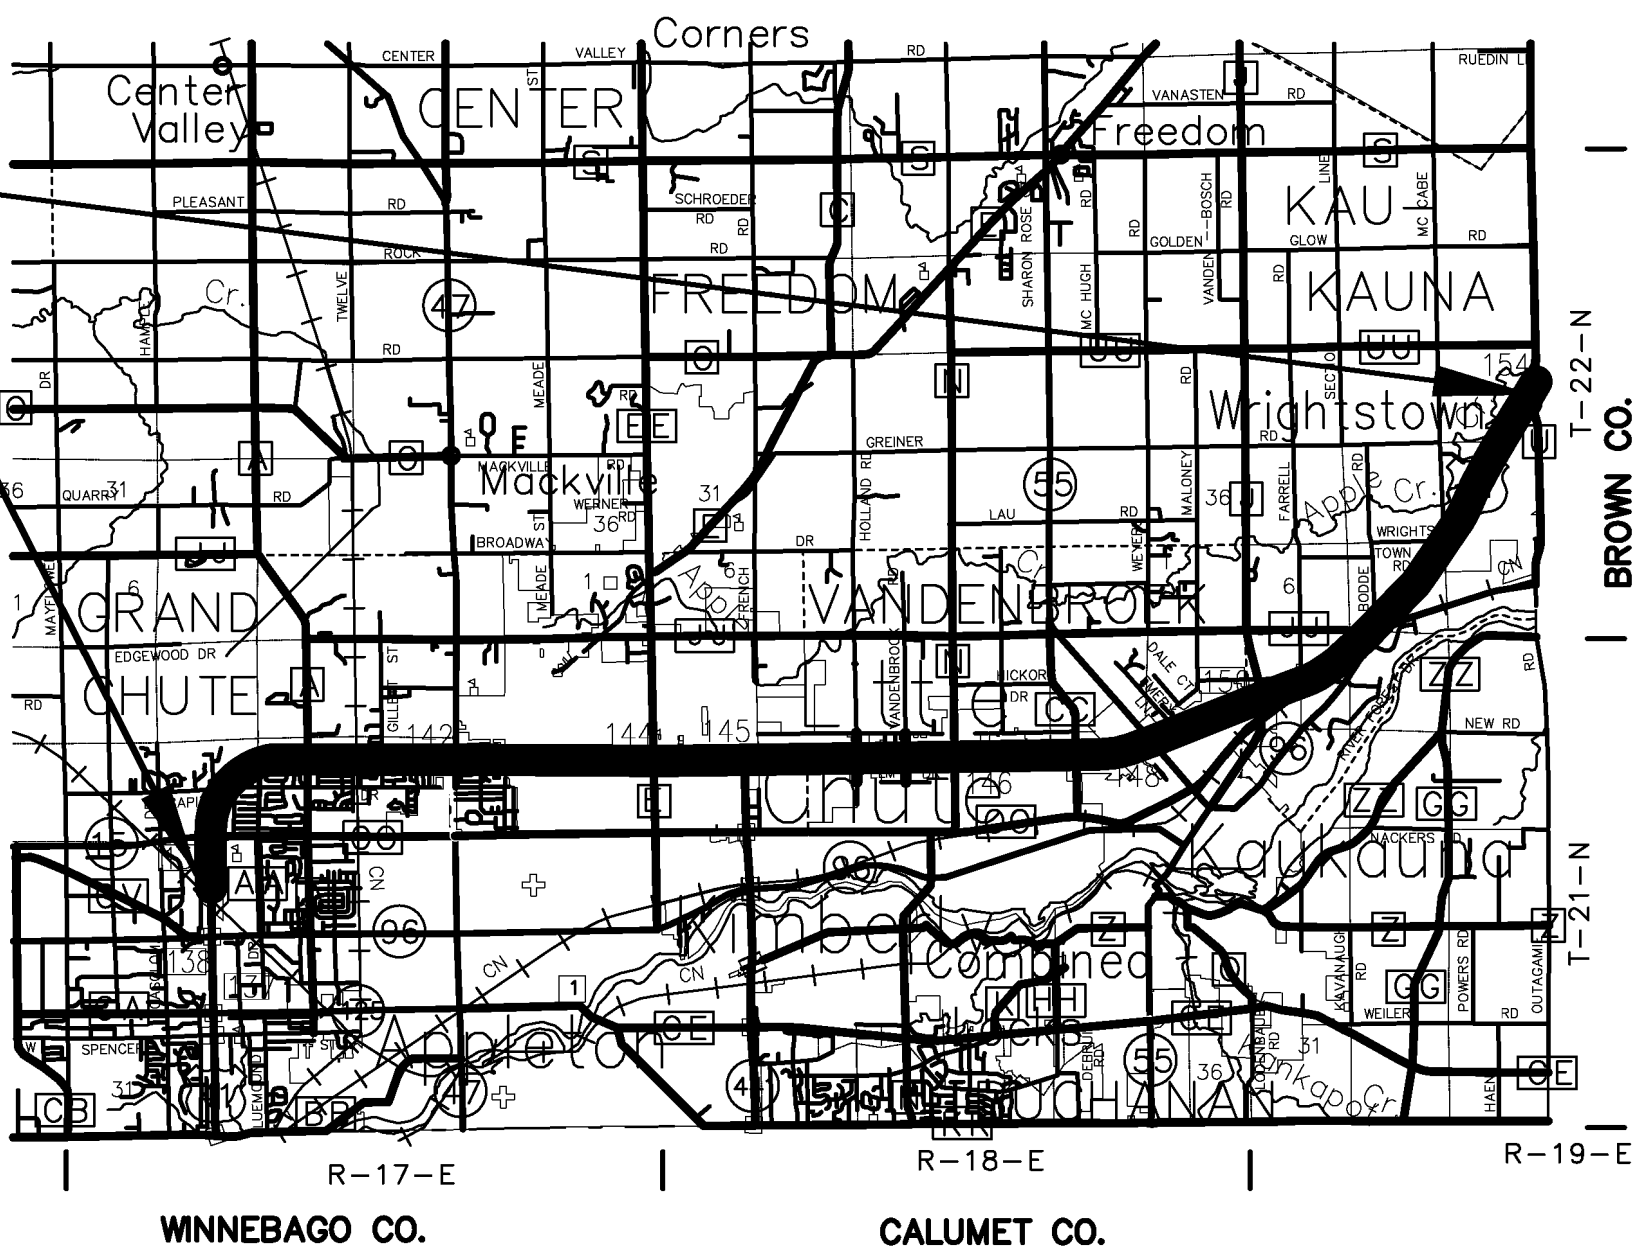

CONVENTIONAL ABBREVIATIONS

ACRES	AC.	RIGHT-OF-WAY	R/W
AND OTHERS	ET.AL.	SECTION	SEC.
CENTERLINE	C/L	STATION	STA.
CERTIFIED SURVEY MAP	CSM	VOLUME	V.
CORNER	COR.		
DOCUMENT	DOC.		
EASEMENT	EASE.	CURVE DATA	
HIGHWAY EASEMENT	H.E.	LONG CHORD	LCH
MONUMENT	MON.	LONG CHORD BEARING	LCB
PAGE	P.	RADIUS	R
PROPERTY LINE	PL	DEGREE OF CURVE	D
RECORDED AS	(100')	CENTRAL ANGLE OR DELTA	DELTA
REFERENCE LINE	R/L	LENGTH OF CURVE	L
		TANGENT	TAN

CONVENTIONAL SYMBOLS

FOUND IRON PIPE/PIN	(1" UNLESS NOTED)	R/W LINE	_____
R/W MONUMENT	(SET)	EXISTING H.E. LINE	_____
SIGN	ISIGN	PROPERTY LINE	_____
SECTION CORNER MONUMENT	⊕	LOT & TIE LINES	_____
		CORPORATE LIMITS	=====
		SECTION LINE	=====
		QUARTER LINE	=====
		SIXTEENTH LINE	=====
		EXISTING CENTERLINE	-----
SECTION CORNER SYMBOL			
R/W BOUNDARY POINT	0000		
FOUND MONUMENT POINT	0000		
BUILDING			
STATION EQUATION	EQUATION		

NOTES:

COORDINATES AND BEARINGS SHOWN ON THIS PLAT ARE REFERENCED TO THE WISCONSIN COUNTY COORDINATE SYSTEM, OUTAGAMIE COUNTY ZONE, NAD83 (07) ADJUSTMENT. THE COORDINATES SHOWN ARE GRID COORDINATES AND ARE TO BE USED AS GRID OR GROUND VALUES ON THIS PLAT.

RIGHT-OF-WAY MONUMENTS ARE TYPE 2 MONUMENTS (TYPICALLY 1" X 24" IRON PIPE) AND WILL BE PLACED PRIOR TO THE COMPLETION OF THE PROJECT.


RIGHT-OF-WAY BOUNDARIES ARE DEFINED WITH COURSES OF THE PERIMETER OF THE HIGHWAY LANDS REFERENCED TO THE U.S. PUBLIC LAND SURVEY SYSTEM OR OTHER "SURVEYS OF PUBLIC RECORD".

PROPERTY LINES SHOWN ON THIS PLAT ARE DRAWN FROM DATA DERIVED FROM MAPS AND DOCUMENTS OF PUBLIC RECORD AND/OR EXISTING OCCUPATIONAL LINES. THIS PLAT MAY NOT BE A TRUE REPRESENTATION OF EXISTING PROPERTY LINES, EXCLUDING RIGHT-OF-WAY LINES, AND SHOULD NOT BE USED AS A SUBSTITUTE FOR AN ACCURATE FIELD SURVEY.

FOR CURRENT ACCESS/DRIVEWAY INFORMATION CONTACT THE WISCONSIN DEPARTMENT OF TRANSPORTATION REGIONAL OFFICE IN GREEN BAY.

UTILITY INFORMATION IS NOT SHOWN ON THIS PLAT.

EXISTING HIGHWAY RIGHT-OF-WAY SHOWN HEREIN IS BASED ON THE FOLLOWING POINTS OF REFERENCE:
EXISTING HIGHWAY RIGHT-OF-WAY FOR USH 41 ESTABLISHED FROM PREVIOUS PROJECTS T03-2(28), 3712, F03-2(46), 1123-01-22-4.03, 1146-6-21, 6240-05-21, 6240-09-21, 1123-07-21, 1123-09-21, 1146-07-21, 4685-02-00, 1123-11-21-4.01, 1123-01-22-4.01, 1123-01-22-4.02, 1123-01-21-4.01, 4076-03-21, 4095-05-21, 6560-01-21, 1123-09-01, 1131-08-21, 1131-01-21, 03-2(52), 1422(1), E0-0(19) AND EXISTING HIGHWAY RIGHT-OF-WAY FOR SIDE ROADS ESTABLISHED FROM CENTERLINE OF EXISTING PAVEMENTS.

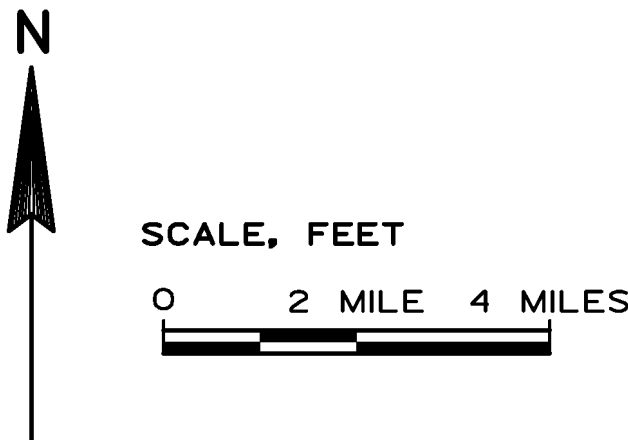

JANICE FLENZ
REGISTER OF DEEDS
***The above recording information verifies
this document has been electronically
recorded and returned to the submitter***



RESERVED FOR REGISTER OF DEEDS
PROJECT NUMBER 1130-42-00-4.13
AMENDMENT NO:....

TRANSPORTATION PROJECT PLAT NO: 1130-42-00 - 4.13

THAT PART OF THE NORTHWEST 1/4 OF THE NORTHEAST 1/4, THE NORTHEAST 1/4 OF THE NORTHEAST 1/4, THE SOUTHWEST 1/4 OF THE NORTHEAST 1/4 AND THE SOUTHEAST 1/4 OF THE NORTHEAST 1/4, SECTION 15, TOWN OF GRAND CHUTE; AND THAT PART OF THE SOUTHEAST 1/4 OF THE NORTHEAST 1/4, SECTION 15, CITY OF APPLETON; ALL IN TOWNSHIP 21 NORTH, RANGE 17 EAST, OUTAGAMIE COUNTY, WISCONSIN.

THE STATE OF WISCONSIN HAS DEEMED IT NECESSARY TO MONUMENT RIGHT-OF-WAY INTERESTS PREVIOUSLY ACQUIRED UNDER SECTIONS 82.01, 82.31(1), 82.31(2), AND 84.09 OF THE WISCONSIN STATE STATUTES AND DOES HEREBY CERTIFY THE DEPARTMENT OF TRANSPORTATION HAS SURVEYED THE HIGHWAY RIGHT-OF-WAY; THAT THIS PLAT IS A TRUE AND CORRECT REPRESENTATION OF THE EXTERIOR BOUNDARIES OF THE LAND SURVEYED AND SHOWS ACCURATE MEASUREMENTS THEREOF.


REFER TO THE TITLE SHEET, RECORDED AS SHEET 2 OF 2, AS DOCUMENT NO. 1947440 FOR ADDITIONAL INFORMATION.

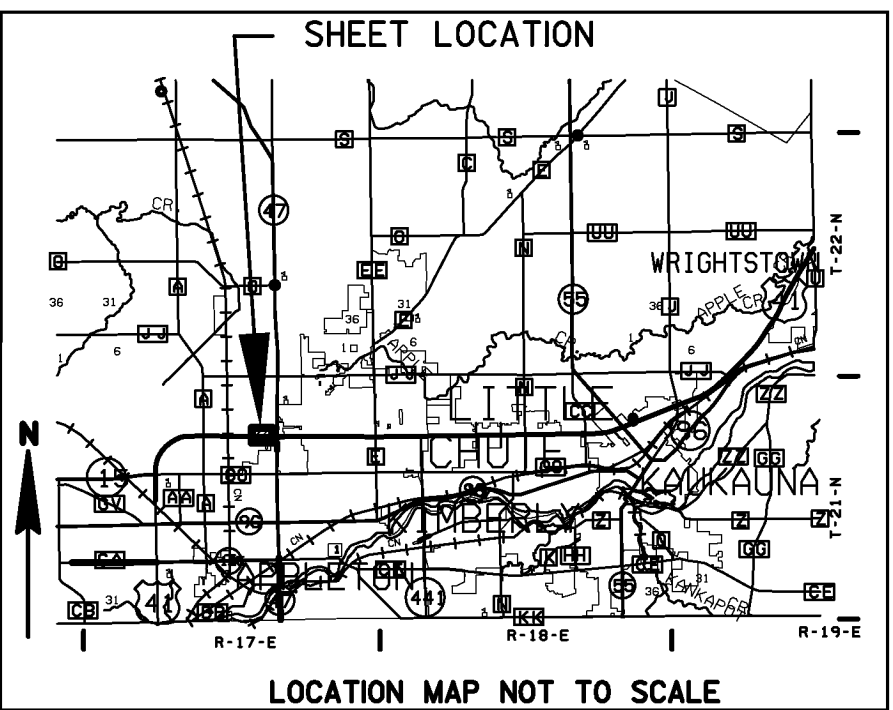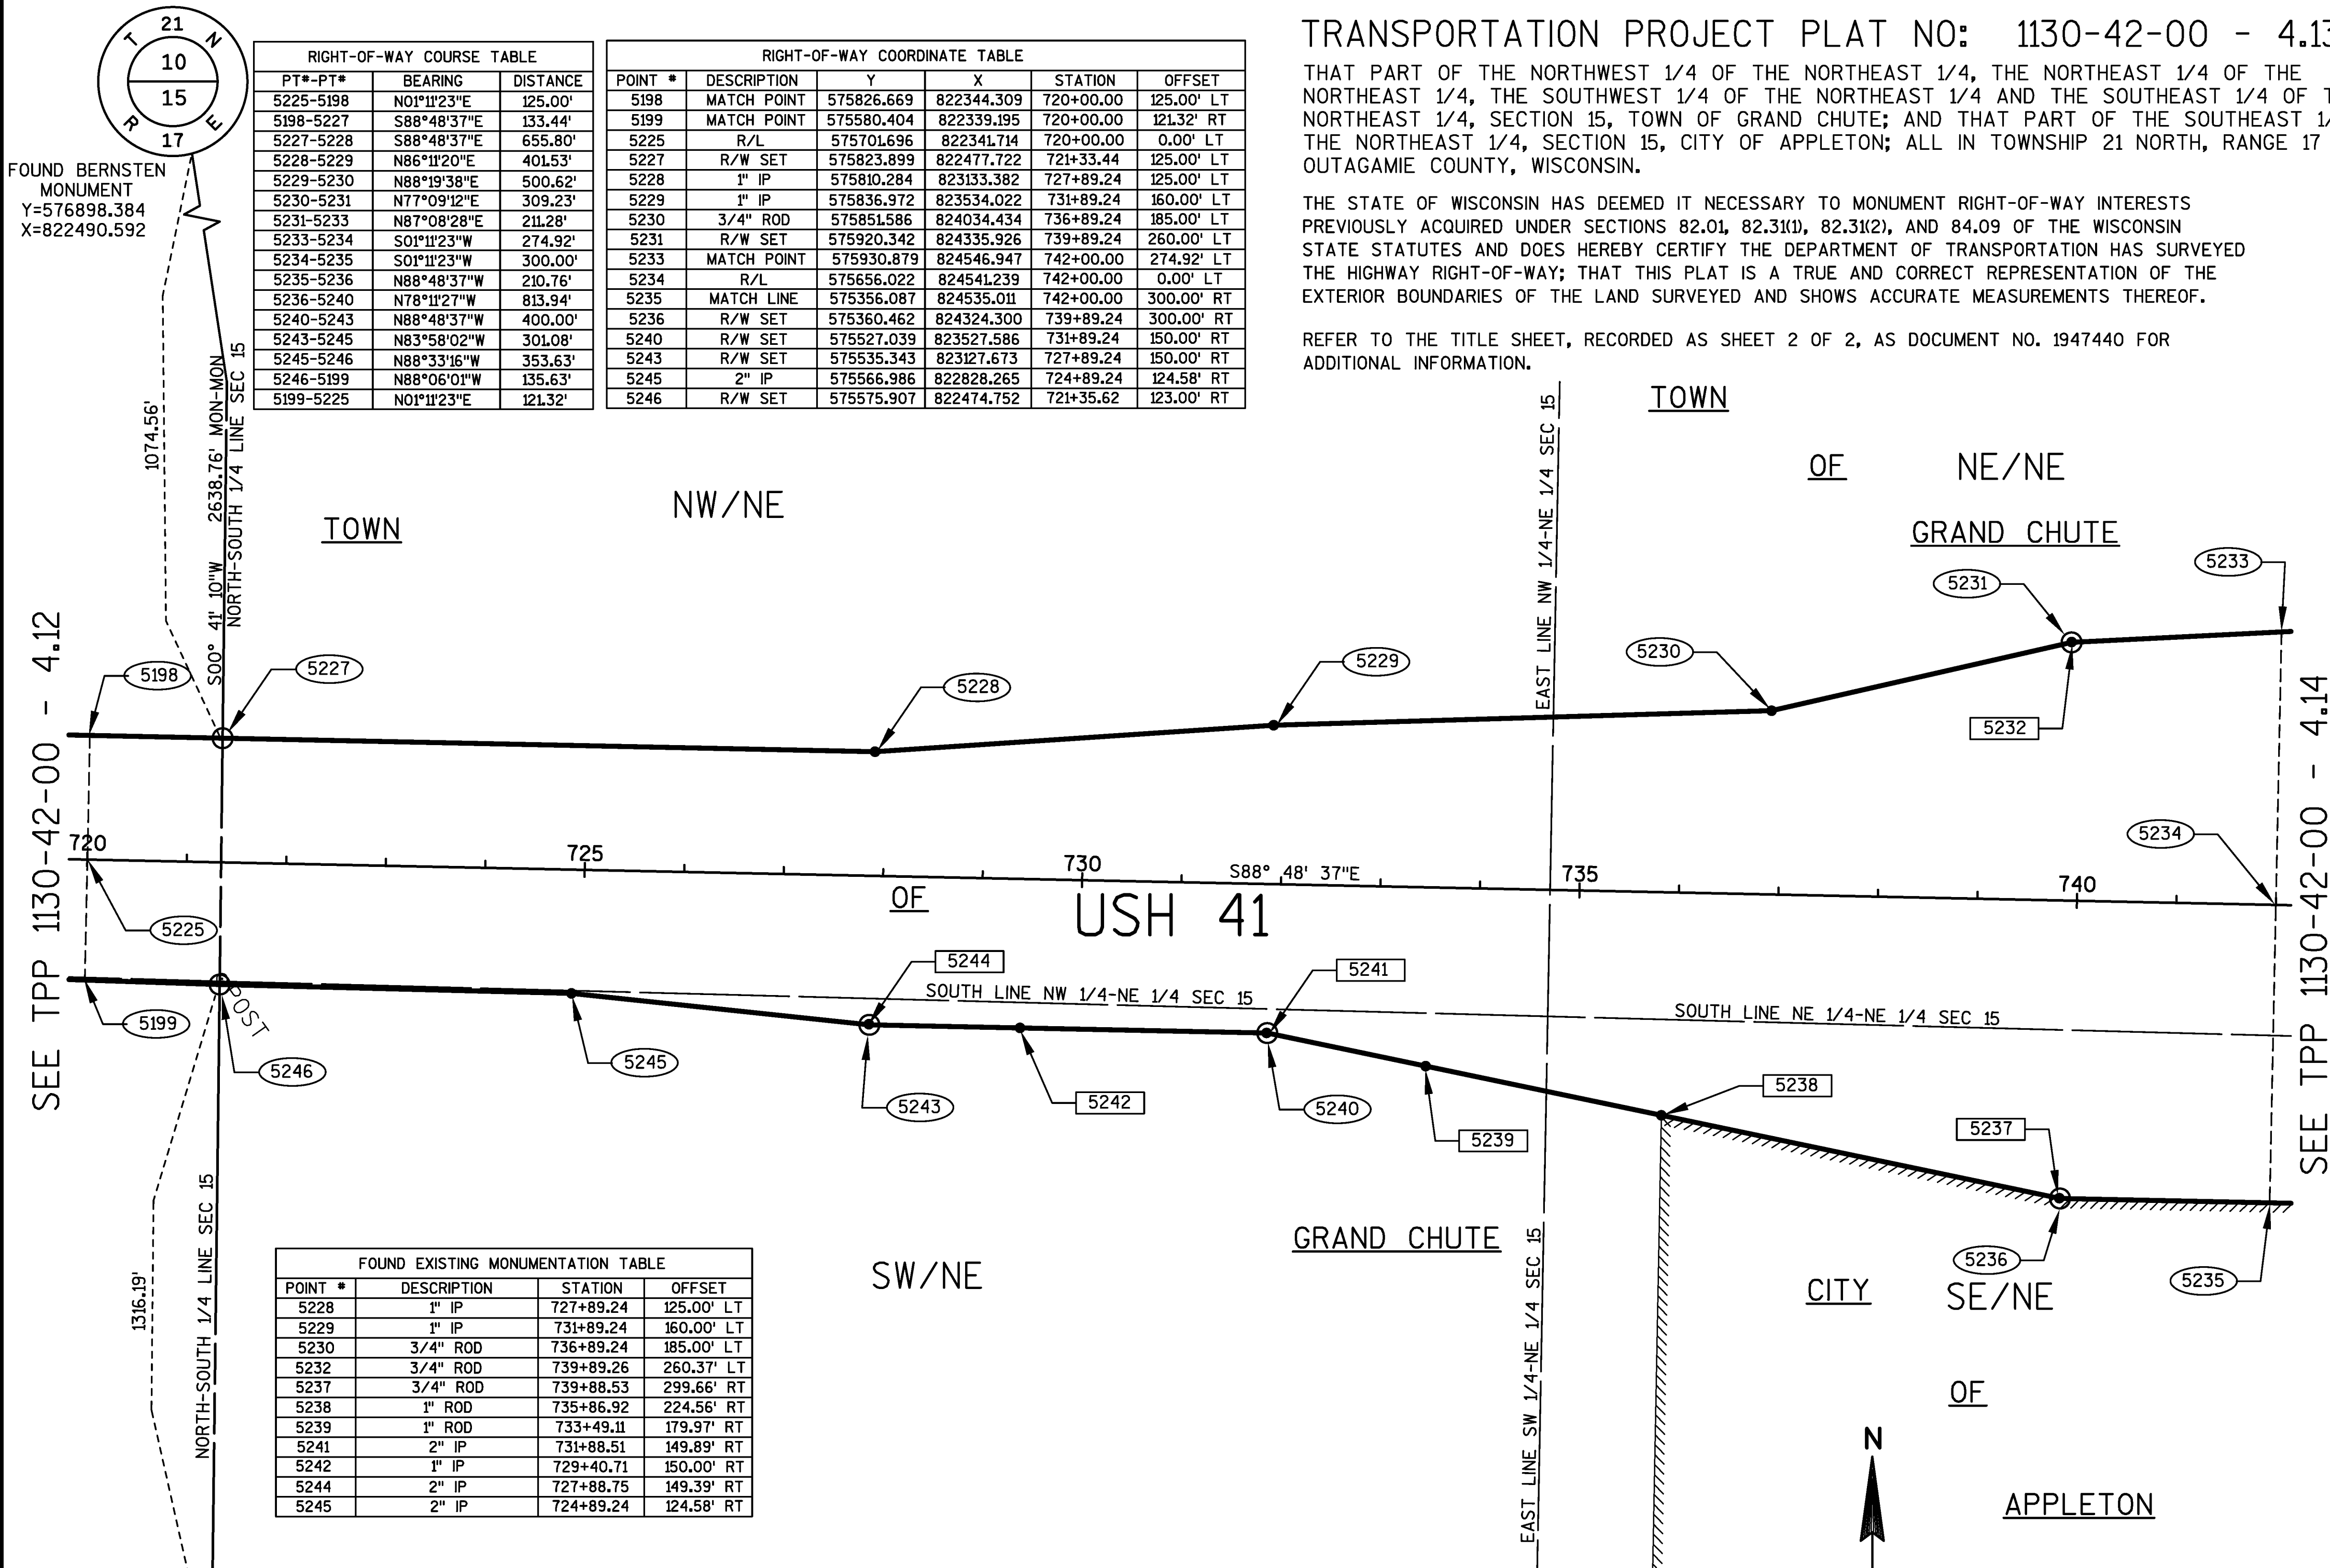

CWE, Inc.

5707 SCHOFIELD AVENUE WESTON, WI 54476
PHONE: (715) 359-9400 - FAX: (715) 355-4199
www.cwengineers.com

I, RONALD K. JACOBSON, REGISTERED LAND SURVEYOR, HEREBY CERTIFY THAT IN FULL COMPLIANCE WITH THE PROVISIONS OF SECTION 84.095 OF THE WISCONSIN STATUTES AND UNDER THE DIRECTION OF THE DEPARTMENT, I HAVE SURVEYED AND MAPPED TRANSPORTATION PROJECT PLAT 1130-42-00 - 4.13 AND THAT SUCH PLAT CORRECTLY REPRESENTS ALL EXTERIOR BOUNDARIES OF THE SURVEYED LAND.

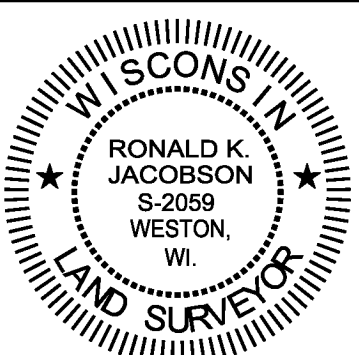

(SIGNATURE) *[Signature]* DATE 04/18/2012
(PRINTED NAME) RONALD K. JACOBSON
(REGISTRATION NUMBER) 2059

THIS PLAT IS APPROVED FOR THE WISCONSIN DEPARTMENT OF TRANSPORTATION.

(SIGNATURE) *[Signature]* DATE 7/02/2012
(PRINTED NAME) NORMAN H. PAWELCZYK

JANICE FLENZ
REGISTER OF DEEDS
***The above recording information verifies
this document has been electronically
recorded and returned to the submitter***

RESERVED FOR REGISTER OF DEEDS
PROJECT NUMBER 1130-42-00-4.14
AMENDMENT NO:....

TRANSPORTATION PROJECT PLAT NO: 1130-42-00 - 4.14


THAT PART OF THE NORTHEAST 1/4 OF THE NORTHEAST 1/4 AND THE SOUTHEAST 1/4 OF THE NORTHEAST 1/4 OF SECTION 15; AND THAT PART OF THE NORTHWEST 1/4 OF THE NORTHWEST 1/4, AND THE SOUTHWEST 1/4 OF THE NORTHWEST 1/4, SECTION 14, TOWN OF GRAND CHUTE; AND THAT PART OF THE NORTHWEST 1/4 OF THE NORTHWEST 1/4, THE NORTHEAST 1/4 OF THE NORTHWEST 1/4, AND THE SOUTHEAST 1/4 OF THE NORTHWEST 1/4, SECTION 14; AND THAT PART OF THE SOUTHEAST 1/4 OF THE NORTHEAST 1/4 OF SECTION 15; CITY OF APPLETON, ALL IN TOWNSHIP 21 NORTH, RANGE 17 EAST, OUTAGAMIE COUNTY, WISCONSIN.

THE STATE OF WISCONSIN HAS DEEMED IT NECESSARY TO MONUMENT RIGHT-OF-WAY INTERESTS PREVIOUSLY ACQUIRED UNDER SECTIONS 82.01, 82.31(1), 82.31(2), AND 84.09 OF THE WISCONSIN STATE STATUTES AND DOES HEREBY CERTIFY THE DEPARTMENT OF TRANSPORTATION HAS SURVEYED THE HIGHWAY RIGHT-OF-WAY; THAT THIS PLAT IS A TRUE AND CORRECT REPRESENTATION OF THE EXTERIOR BOUNDARIES OF THE LAND SURVEYED AND SHOWS ACCURATE MEASUREMENTS THEREOF.

REFER TO THE TITLE SHEET, RECORDED AS SHEET 2 OF 2, AS DOCUMENT NO. 1947440 FOR ADDITIONAL INFORMATION.


RIGHT-OF-WAY COORDINATE TABLE					
POINT #	DESCRIPTION	Y	X	STATION	OFFSET
5233	MATCH POINT	575930.879	824546.947	742+00.00	274.92' LT
5234	R/L	575656.022	824541.239	742+00.00	0.00' LT
5235	MATCH LINE	575356.087	824535.011	742+00.00	300.00' RT
5247	1" IP	575956.870	825067.408	747+19.81	311.71' LT
5247	1" IP	575956.870	825067.408	67+63.41	111.35' LT
5269	R/W SET	575921.348	825325.137	749+79.88	280.53' LT
5269	R/W SET	575921.348	825325.137	67+40.61	147.80' RT
5270	3/4" ROD	575794.366	826432.180	760+88.69	170.01' LT
5271	R/W SET	575728.407	826832.836	764+90.28	110.01' LT
5273	MATCH POINT	575723.806	827142.522	768+00.00	110.01' LT
5274	R/L	575613.810	827140.888	768+00.00	0.00' LT
5275	MATCH LINE	575503.830	827139.255	768+00.00	109.99' RT
5276	R/W SET	575505.431	826829.524	764+90.28	112.99' RT
5278	R/W SET	575472.389	826226.236	758+87.55	154.99' RT
5281	R/W SET	575411.853	825925.304	755+87.55	219.99' RT
5282	R/W SET	575354.749	825294.898	749+58.06	286.45' RT
5282	R/W SET	575354.749	825294.898	61+68.77	156.03' RT
5304	3/4" ROD	575348.690	824891.201	745+56.27	300.00' RT
5304	3/4" ROD	575348.690	824891.201	61+52.11	247.36' LT
5307	R/L	575941.602	825178.185	748+32.64	298.60' LT
5307	R/L	575941.602	825178.185	67+52.85	0.00' LT
5308	SEC L	575944.743	825155.396	748+09.81	301.40' LT
5308	SEC L	575944.743	825155.396	67+54.92	22.91' LT
5309	R/L	575352.405	825138.749	748+03.68	291.15' RT
5309	R/L	575352.405	825138.749	61+62.32	0.00' LT
5318	R/W SET	575505.946	826929.542	765+90.28	110.99' RT
5319	R/W SET	575504.460	827029.531	766+90.28	110.99' RT
5433	R/W SET	575504.717	827079.541	767+40.28	109.99' RT
5690	SEC L	575352.425	825140.052	748+04.99	291.10' RT
5690	SEC L	575352.425	825140.052	61+62.38	130' RT

RIGHT-OF-WAY COURSE TABLE		
PT#-PT#	BEARING	DISTANCE
5234-5233	N01°11'23"E	274.92'
5233-5247	N87°08'28"E	521.11'
5247-5308	S82°09'09"E	88.82'
5308-5307	S82°09'09"E	23.00'
5307-5269	S82°09'09"E	148.34'
5269-5270	S83°27'24"E	114.30'
5270-5271	S80°39'05"E	406.05'
5271-5273	S89°08'56"E	309.72'
5273-5274	S00°51'04"W	110.01'
5274-5275	S00°51'04"W	109.99'
5275-5433	N89°08'56"W	59.72'
5433-5319	S89°42'19"W	50.01'
5319-5318	N89°08'56"W	100.00'
5318-5276	S89°42'19"W	100.02'
5276-5278	S86°51'54"W	604.19'
5278-5281	S78°37'34"W	306.96'
5281-5282	S84°49'27"W	632.99'
5282-5690	S89°08'25"W	154.86'
5690-5309	S89°08'25"W	130'
5309-5304	S89°08'25"W	247.58'
5304-5235	N88°48'37"W	356.27'
5235-5234	N01°11'23"E	300.00'

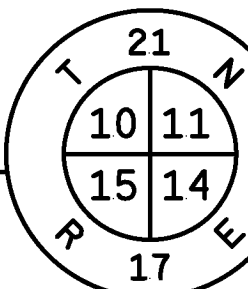



FOUND CHISELED
"X" IN CONCRETE
Y=576826.629
X=825178.240

CURVE 1
CURVE DATA STH 47
PI STATION = 67+89.35
PI Y = 575978.03, X = 825180.50
Δ = 3°33'21"
D = 3°00'51"
T = 59.00
L = 117.97
R = 1900.86
PT = 68+48.31

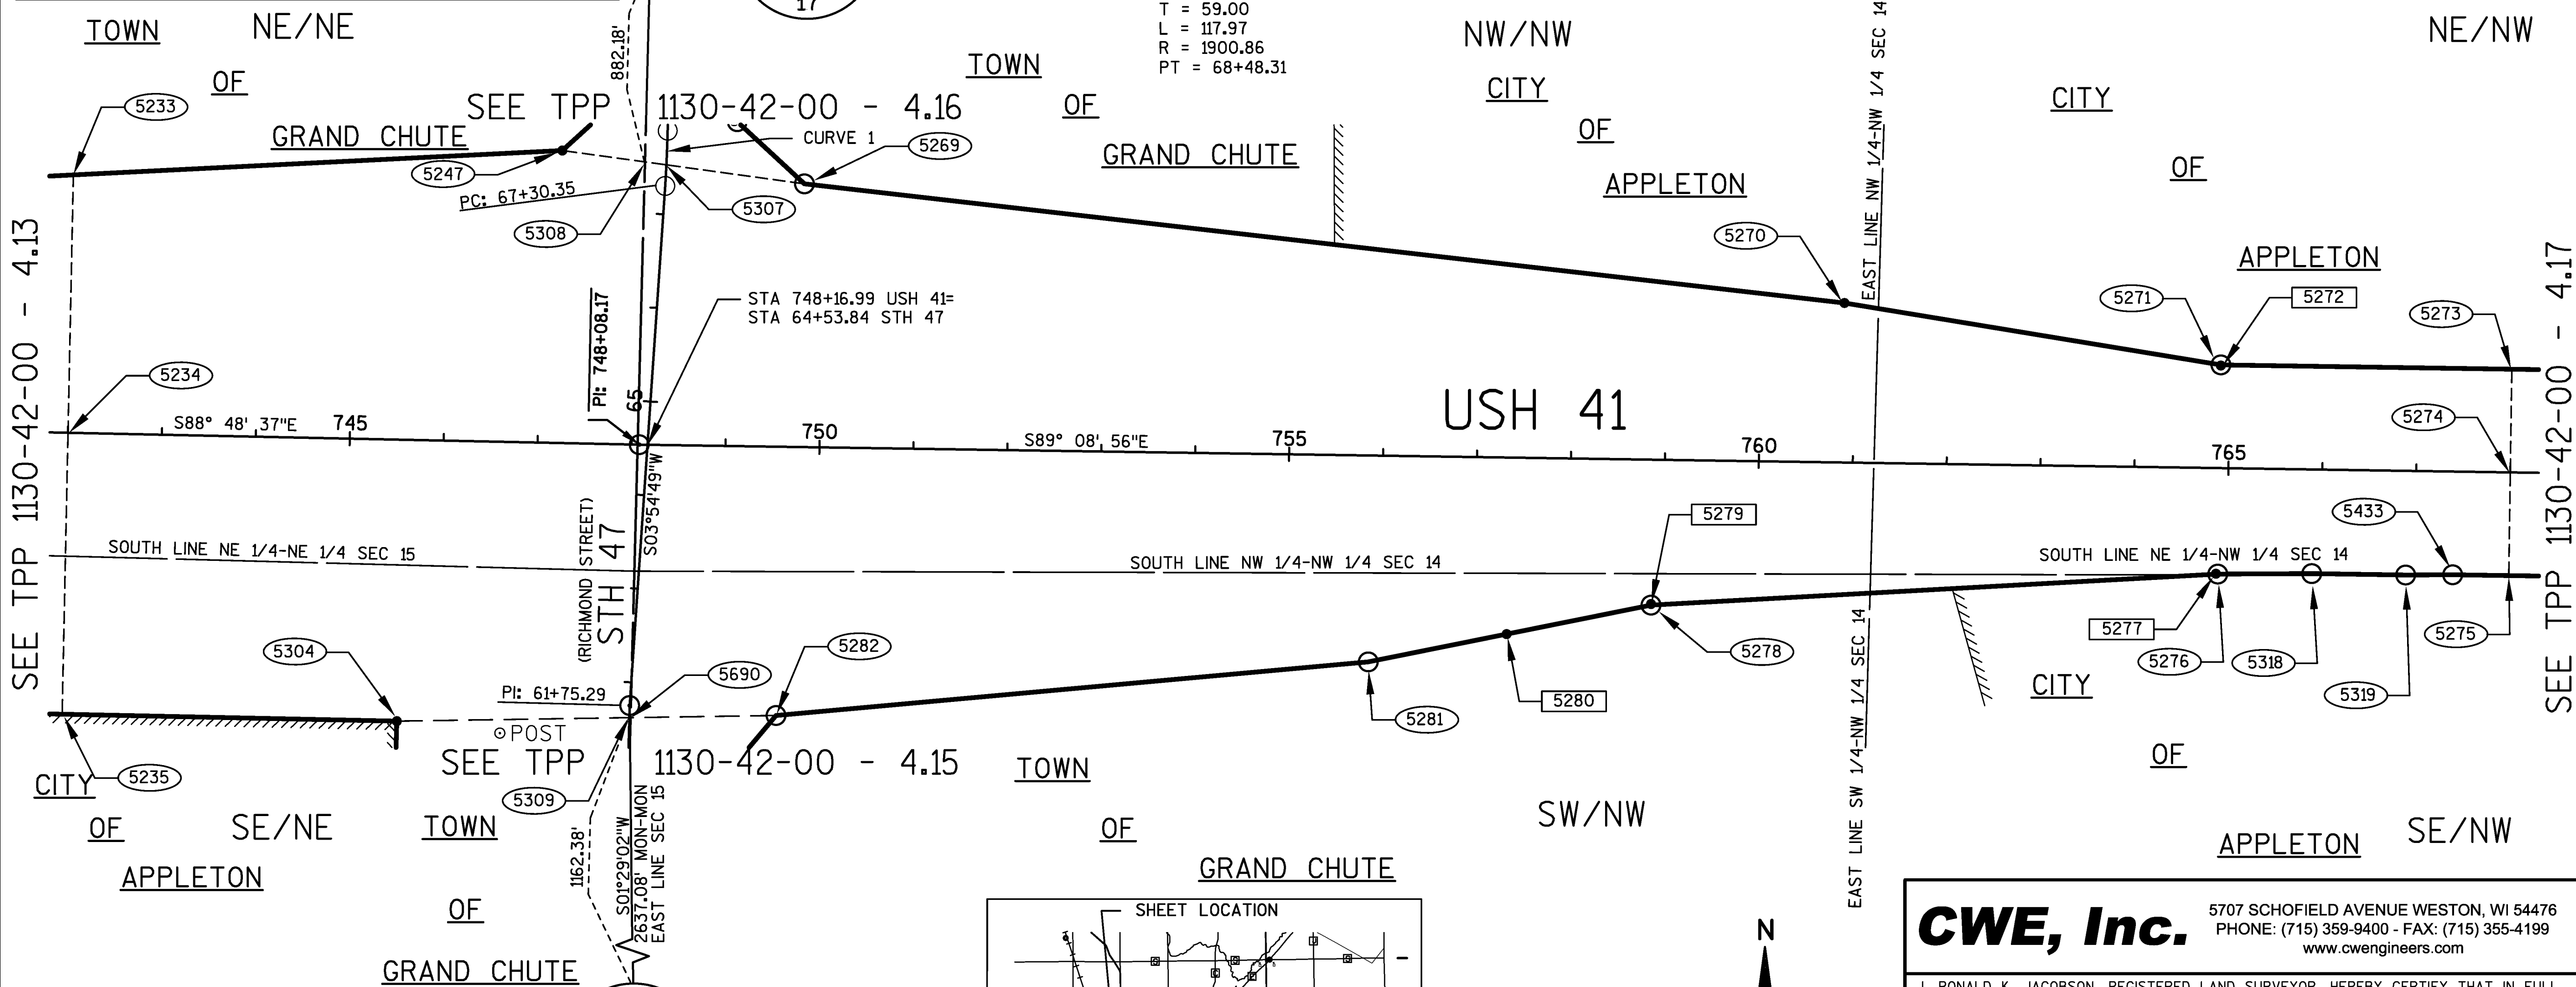

FOUND EXISTING MONUMENTATION TABLE			
POINT #	DESCRIPTION	STATION	OFFSET
5247	1" IP	747+19.81	311.71' LT
5270	3/4" ROD	760+88.69	170.01' LT
5272	3/4" ROD	764+90.28	109.31' LT
5277	1" IP	764+88.34	112.62' RT
5279	1 1/4" ROD	758+87.55	153.87' RT
5280	3/4" ROD	757+34.35	188.18' RT
5304	3/4" ROD	745+56.27	300.00' RT


FOUND CHISELED
"X" IN CONCRETE
Y=574190.438
X=825109.952

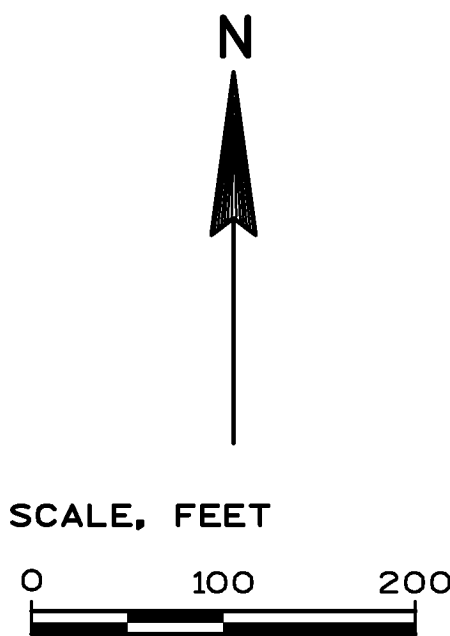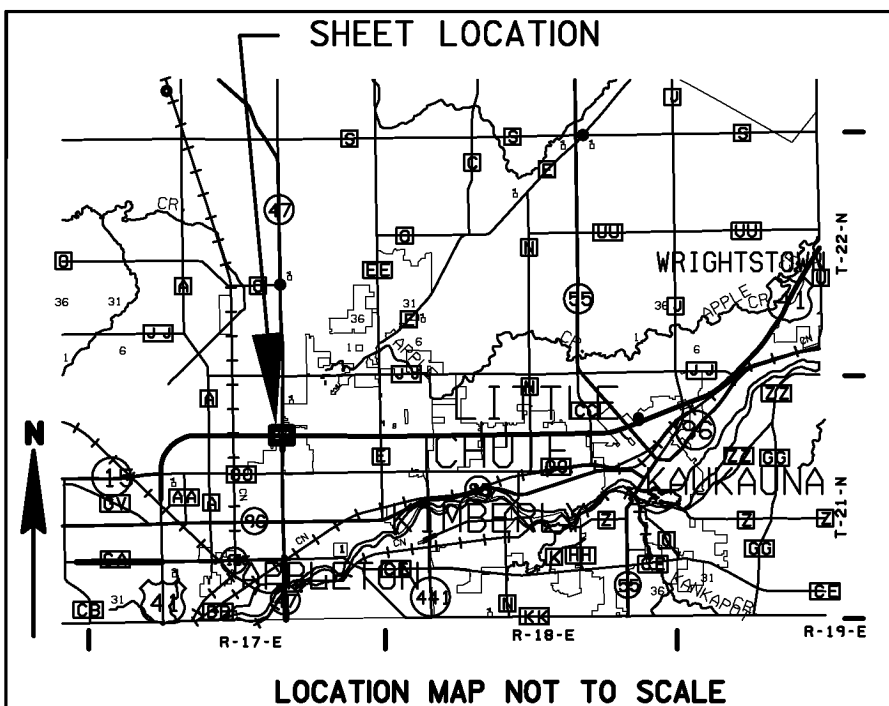

CWE, Inc.

5707 SCHOFIELD AVENUE WESTON, WI 54476
PHONE: (715) 359-9400 - FAX: (715) 355-4199
www.cwengineers.com

I, RONALD K. JACOBSON, REGISTERED LAND SURVEYOR, HEREBY CERTIFY THAT IN FULL COMPLIANCE WITH THE PROVISIONS OF SECTION 84.095 OF THE WISCONSIN STATUTES AND UNDER THE DIRECTION OF THE DEPARTMENT, I HAVE SURVEYED AND MAPPED TRANSPORTATION PROJECT PLAT 1130-42-00 - 4.14 AND THAT SUCH PLAT CORRECTLY REPRESENTS ALL EXTERIOR BOUNDARIES OF THE SURVEYED LAND.

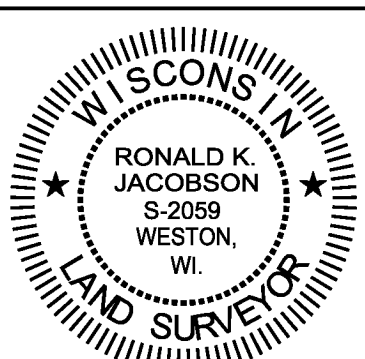

(SIGNATURE) *[Signature]* DATE 07/06/2012
(PRINTED NAME) RONALD K. JACOBSON
(REGISTRATION NUMBER) 2059

THIS PLAT IS APPROVED FOR THE WISCONSIN DEPARTMENT OF TRANSPORTATION.

(SIGNATURE) *[Signature]* DATE 7/06/2012
(PRINTED NAME) NORMAN H. PAWELCZYK

JANICE FLENZ
REGISTER OF DEEDS
***The above recording information verifies
this document has been electronically
recorded and returned to the submitter***

RESERVED FOR REGISTER OF DEEDS
PROJECT NUMBER 1130-42-00-4.15
AMENDMENT NO:....

TRANSPORTATION PROJECT PLAT NO: 1130-42-00 - 4.15

THAT PART OF THE SOUTHEAST 1/4 OF THE NORTHEAST 1/4 OF SECTION 15 AND THE SOUTHWEST 1/4 OF THE NORTHWEST 1/4 OF SECTION 14, TOWN OF GRAND CHUTE; AND THAT PART OF THE SOUTHEAST 1/4 OF THE NORTHEAST 1/4 OF SECTION 15 AND THE SOUTHWEST 1/4 OF THE NORTHWEST 1/4 OF SECTION 14, CITY OF APPLETON; ALL IN TOWNSHIP 21 NORTH, RANGE 17 EAST, OUTAGAMIE COUNTY, WISCONSIN.

THE STATE OF WISCONSIN HAS DEEMED IT NECESSARY TO MONUMENT RIGHT-OF-WAY INTERESTS PREVIOUSLY ACQUIRED UNDER SECTIONS 82.01, 82.31(1), 82.31(2), AND 84.09 OF THE WISCONSIN STATE STATUTES AND DOES HEREBY CERTIFY THE DEPARTMENT OF TRANSPORTATION HAS SURVEYED THE HIGHWAY RIGHT-OF-WAY; THAT THIS PLAT IS A TRUE AND CORRECT REPRESENTATION OF THE EXTERIOR BOUNDARIES OF THE LAND SURVEYED AND SHOWS ACCURATE MEASUREMENTS THEREOF.

REFER TO THE TITLE SHEET, RECORDED AS SHEET 2 OF 2, AS DOCUMENT NO. 1947440 FOR ADDITIONAL INFORMATION.







RIGHT-OF-WAY COORDINATE TABLE					
POINT #	DESCRIPTION	Y	X	STATION	OFFSET
5282	R/W SET	575354.749	825294.898	61+68.77	156.03' RT
5283	R/W SET	575251.262	825207.840	60+63.03	71.72' RT
5284	1" IP W/CAP	574944.380	825173.977	57+55.36	45.93' RT
5285	R/W SET	574588.320	825163.607	53+99.15	44.91' RT
5287	1" IP W/CAP	574553.942	825168.287	53+61.91	50.49' RT
5288	1" IP W/CAP	574487.928	825176.425	52+99.13	60.36' RT
5289	1" IP W/CAP	574465.652	825160.345	52+76.44	44.87' RT
5291	1" IP W/CAP	574240.935	825154.442	50+51.65	44.87' RT
5292	PK NAIL	574223.137	825235.032	50+35.97	125.90' RT
5293	R/W SET	574226.042	825010.850	50+32.99	98.28' LT
5294	1" IP W/CAP	574235.416	825049.560	50+43.38	59.83' LT
5295	R/W SET	574245.065	825062.241	50+53.36	47.40' LT
5296	1" IP W/CAP	574704.147	825074.298	55+12.60	47.41' LT
5297	R/W SET	575022.752	825077.900	58+31.19	52.17' LT
5298	1" IP W/CAP	575044.541	825060.103	58+52.50	70.53' LT
5299	1" IP W/CAP	575119.464	825062.074	59+27.45	70.53' LT
5300	1" IP W/CAP	575140.312	825079.825	59+48.76	53.33' LT
5301	1" IP W/CAP	575245.632	825078.407	60+54.00	57.52' LT
5302	3/4" ROD	575310.537	825023.261	61+17.44	114.35' LT
5303	3/4" ROD	575314.009	824890.286	61+17.42	247.37' LT
5304	3/4" ROD	575348.690	824891.201	61+52.11	247.36' LT
5309	R/L	575350.530	825138.699	61+60.45	0.00' LT
5313	SEC COR	574190.438	825109.952	49+99.99	1.72' RT
5314	SEC L	574224.746	825110.841	50+34.32	1.71' RT
5315	R/L	574224.768	825109.128	50+34.30	0.00' LT
5690	SEC L	575352.425	825140.052	61+62.38	1.30' RT

RIGHT-OF-WAY COURSE TABLE		
PT*-PT*	BEARING	DISTANCE
5309-5690	N89°08'25"E	1.30'
5690-5282	N89°08'25"E	154.86'
5282-5283	S40°04'20"W	135.24'
5283-5284	S06°17'48"W	308.74'
5284-5285	S01°40'06"W	356.21'
5285-5287	S07°45'07"E	34.69'
5287-5288	S07°01'42"E	66.51'
5288-5289	S35°49'29"W	27.47'
5289-5291	S01°30'17"W	224.80'
5291-5292	S77°32'46"E	82.53'
5292-5314	N89°15'27"W	124.20'
5314-5315	N89°15'27"W	1.71'
5315-5293	N89°15'27"W	98.29'
5293-5294	N76°23'14"E	39.83'
5294-5295	N52°43'54"E	15.93'
5295-5296	N01°30'17"E	459.24'
5296-5297	N00°38'51"E	318.62'
5297-5298	N39°14'28"W	28.13'
5298-5299	N01°30'25"E	74.95'
5299-5300	N40°24'46"E	27.38'
5300-5301	N00°46'16"W	105.33'
5301-5302	N40°21'09"W	85.17'
5302-5303	N88°30'16"W	133.02'
5303-5304	N01°30'33"E	34.69'
5304-5309	N89°08'25"E	247.58'

FOUND EXISTING MONUMENTATION TABLE			
POINT #	DESCRIPTION	STATION	OFFSET
5284	1" IP W/CAP	57+55.36	45.93' RT
5286	1" IP W/CAP	53+99.83	44.82' RT
5287	1" IP W/CAP	53+64.91	50.49' RT
5288	1" IP W/CAP	52+99.13	60.36' RT
5289	1" IP W/CAP	52+76.44	44.87' RT
5290	1" IP W/CAP	51+65.97	44.87' RT
5291	1" IP W/CAP	50+51.65	44.87' RT
5292	PK NAIL	50+35.97	125.90' RT
5294	1" IP W/CAP	50+43.38	59.83' LT
5296	1" IP W/CAP	55+12.92	47.41' LT
5298	1" IP W/CAP	58+52.50	70.53' LT
5299	1" IP W/CAP	59+27.45	70.53' LT
5300	1" IP W/CAP	59+48.76	53.33' LT
5301	1" IP W/CAP	60+54.00	57.52' LT
5302	3/4" ROD	61+17.44	114.35' LT
5303	3/4" ROD	61+17.42	247.37' LT
5304	3/4" ROD	61+52.11	247.36' LT
5313	SEC COR	49+99.99	1.72' RT


FOUND CHISELED
"X" IN CONCRETE
Y=574190.438
X=825109.952

FOUND CHISELED
"X" IN CONCRETE
Y=576826.629
X=825178.240

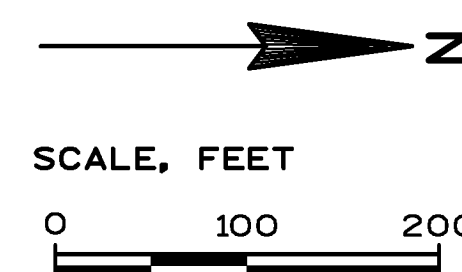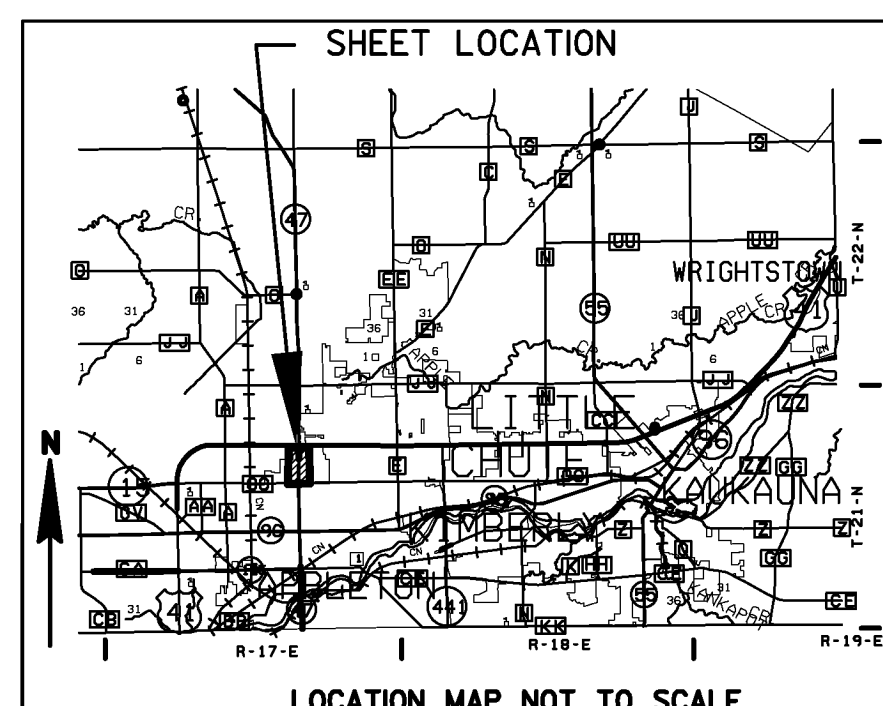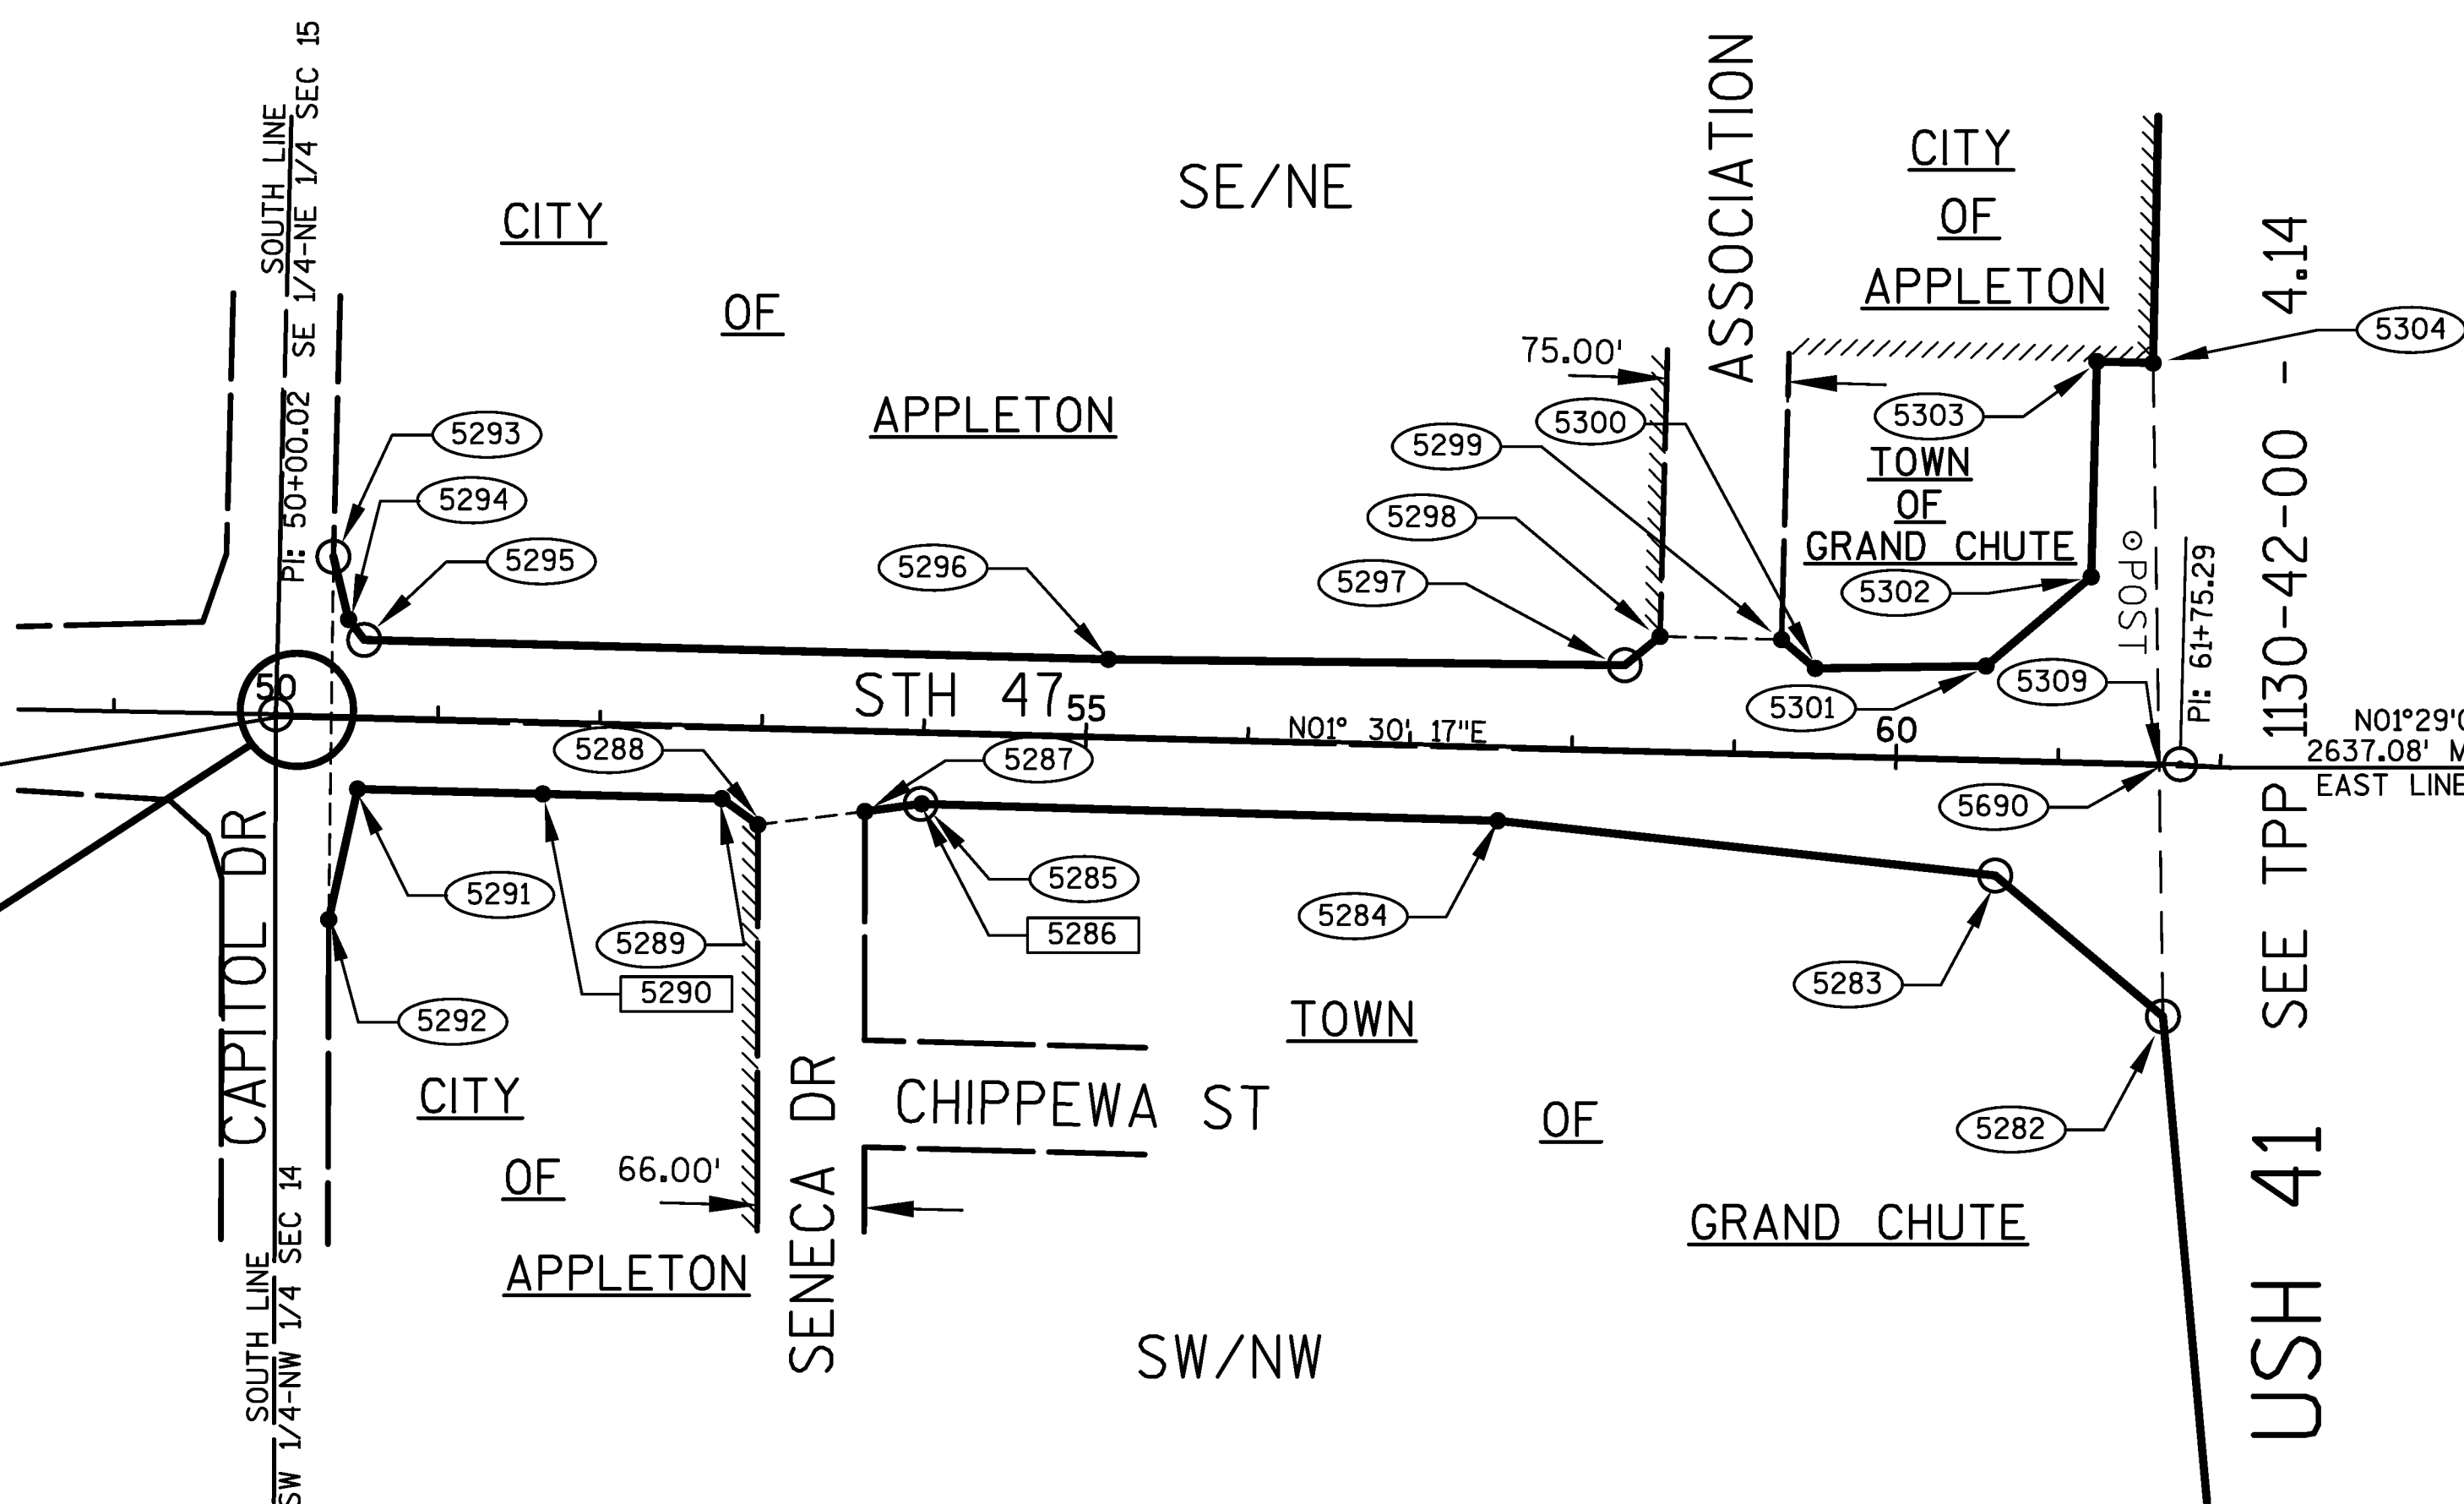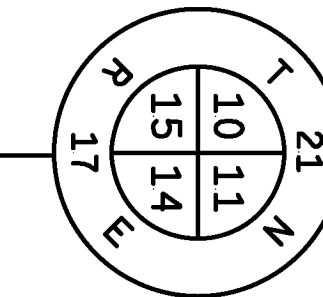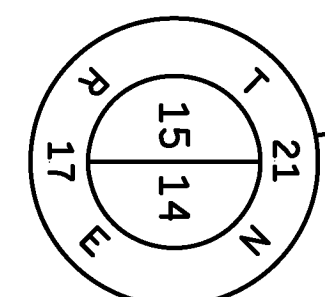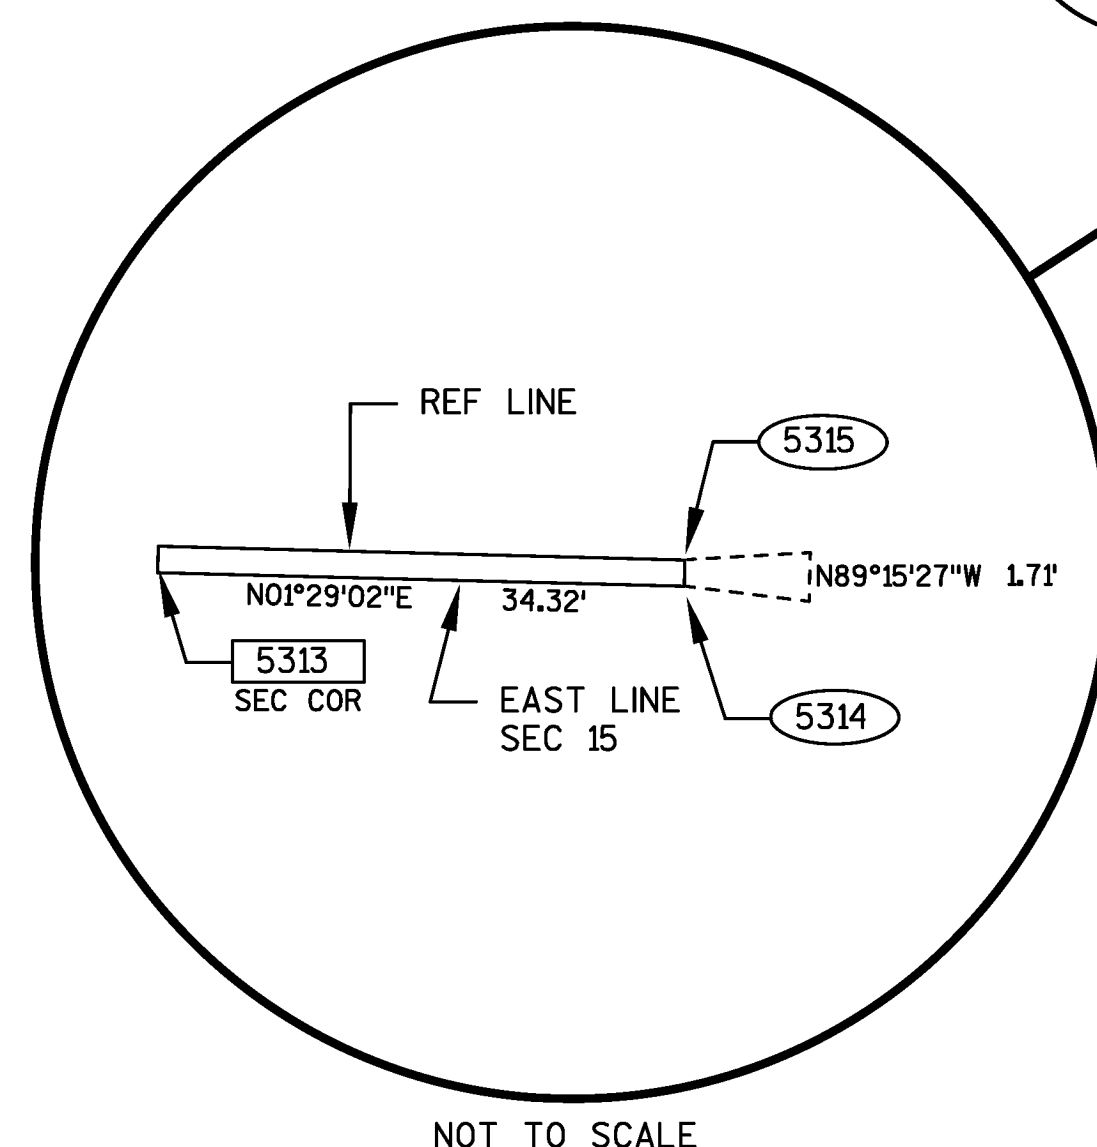

CWE, Inc. 5707 SCHOFIELD AVENUE WESTON, WI 54476
PHONE: (715) 359-9400 - FAX: (715) 355-4199
www.cwengineers.com

I, RONALD K. JACOBSON, REGISTERED LAND SURVEYOR, HEREBY CERTIFY THAT IN FULL COMPLIANCE WITH THE PROVISIONS OF SECTION 84.095 OF THE WISCONSIN STATUTES AND UNDER THE DIRECTION OF THE DEPARTMENT, I HAVE SURVEYED AND MAPPED TRANSPORTATION PROJECT PLAT 1130-42-00 - 4.15 AND THAT SUCH PLAT CORRECTLY REPRESENTS ALL EXTERIOR BOUNDARIES OF THE SURVEYED LAND.

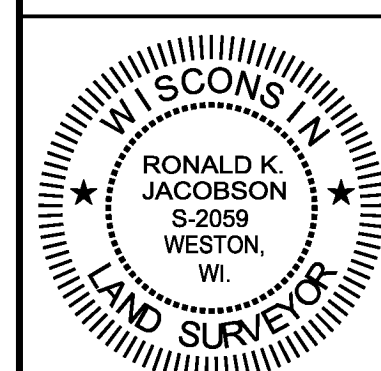

(SIGNATURE) *[Signature]* DATE 07/06/2012
(PRINTED NAME) RONALD K. JACOBSON
(REGISTRATION NUMBER) 2059

THIS PLAT IS APPROVED FOR THE WISCONSIN DEPARTMENT OF TRANSPORTATION.

(SIGNATURE) *[Signature]* DATE 7/06/2012
(PRINTED NAME) NORMAN H. PAWELCZYK

JANICE FLENZ
REGISTER OF DEEDS
***The above recording information verifies
this document has been electronically
recorded and returned to the submitter***

RESERVED FOR REGISTER OF DEEDS
PROJECT NUMBER 1130-42-00-4.16
AMENDMENT NO:....

TRANSPORTATION PROJECT PLAT NO: 1130-42-00 - 4.16

THAT PART OF THE NORTHEAST 1/4 OF THE NORTHEAST 1/4 OF SECTION 15 AND THE NORTHWEST 1/4 OF THE NORTHWEST 1/4 OF SECTION 14, TOWN OF GRAND CHUTE; AND THAT PART OF THE NORTHWEST 1/4 OF THE NORTHWEST 1/4 OF SECTION 14, CITY OF APPLETON; ALL IN TOWNSHIP 21 NORTH, RANGE 17 EAST, OUTAGAMIE COUNTY, WISCONSIN.

THE STATE OF WISCONSIN HAS DEEMED IT NECESSARY TO MONUMENT RIGHT-OF-WAY INTERESTS PREVIOUSLY ACQUIRED UNDER SECTIONS 82.01, 82.31(1), 82.31(2), AND 84.09 OF THE WISCONSIN STATE STATUTES AND DOES HEREBY CERTIFY THE DEPARTMENT OF TRANSPORTATION HAS SURVEYED THE HIGHWAY RIGHT-OF-WAY; THAT THIS PLAT IS A TRUE AND CORRECT REPRESENTATION OF THE EXTERIOR BOUNDARIES OF THE LAND SURVEYED AND SHOWS ACCURATE MEASUREMENTS THEREOF.


REFER TO THE TITLE SHEET, RECORDED AS SHEET 2 OF 2, AS DOCUMENT NO. 1947440 FOR ADDITIONAL INFORMATION.

RIGHT-OF-WAY COORDINATE TABLE					
POINT #	DESCRIPTION	Y	X	STATION	OFFSET
5247	1" IP	575956.870	825067.408	67+63.41	111.35' LT
5248	1" IP	576003.836	825119.019	68+14.16	61.12' LT
5250	R/W SET	576402.897	825129.105	72+14.30	50.42' LT
5252	R/W SET	576498.091	825121.153	73+09.44	58.16' LT
5254	R/W SET	576728.103	825126.106	75+38.77	54.48' LT
5256	R/W SET	576776.480	825080.214	75+86.61	100.93' LT
5257	R/W SET	576793.389	825274.166	76+05.75	92.81' RT
5258	R/W SET	576759.892	825254.777	75+72.04	73.81' RT
5259	R/W SET	576488.318	825260.975	72+99.47	81.64' RT
5262	R/W SET	576388.772	825238.826	71+99.92	59.27' RT
5263	R/W SET	576288.795	825236.673	70+99.95	56.89' RT
5266	R/W SET	576087.824	825246.338	68+98.96	66.09' RT
5267	R/W SET	575987.590	825253.629	68+00.56	73.78' RT
5269	R/W SET	575921.348	825325.137	67+40.61	147.80' RT
5307	R/L	575941.602	825178.185	67+52.85	0.00' LT
5308	SEC L	575944.743	825155.396	67+54.92	22.91' LT
5310	SEC L	576784.947	825175.884	75+96.18	5.36' LT
5311	R/L	576785.289	825181.252	75+96.58	0.00' LT
5431	R/W SET	576773.419	825126.317	70+84.83	53.50' LT


RIGHT-OF-WAY COURSE TABLE		
PT*-PT*	BEARING	DISTANCE
5307-5308	N82°09'09"W	23.00'
5308-5247	N82°09'09"W	88.82'
5247-5248	N47°41'55"E	69.78'
5248-5431	N01°33'02"E	269.68'
5431-5250	N01°14'01"E	129.51'
5250-5252	N04°46'31"W	95.52'
5252-5254	N01°14'01"E	230.07'
5254-5256	N43°29'25"W	66.68'
5256-5310	N85°01'03"E	97.33'
5310-5311	N85°01'03"E	4.11'
5311-5257	N85°01'03"E	93.27'
5257-5258	S30°03'49"W	38.70'
5258-5259	S01°18'27"E	271.65'
5259-5262	S12°32'37"W	101.98'
5262-5263	S01°14'01"W	100.00'
5263-5266	S02°45'12"E	201.20'
5266-5267	S04°09'37"E	100.50'
5267-5269	S47°11'20"E	97.48'
5269-5307	N82°09'09"W	148.34'

FOUND EXISTING MONUMENTATION TABLE			
POINT #	DESCRIPTION	STATION	OFFSET
5247	1" IP	67+63.41	111.35' LT
5248	1" IP	68+14.16	61.12' LT
5249	3/4" ROD	69+79.95	56.58' LT
5251	3/4" ROD	72+14.67	53.09' LT
5253	3/4" ROD	73+05.09	58.41' LT
5255	3/4" ROD	75+44.37	55.20' LT
5260	3/4" ROD	72+99.31	78.06' RT
5261	3/4" ROD	72+00.11	55.72' RT
5264	3/4" ROD	71+00.21	53.45' RT
5265	3/4" ROD	68+99.06	62.42' RT
5268	3/4" ROD	68+01.03	70.44' RT
5432	3/4" ROD	70+85.34	56.92' LT


FOUND CHISELED
"X" IN CONCRETE
Y=574190.438
X=825109.952

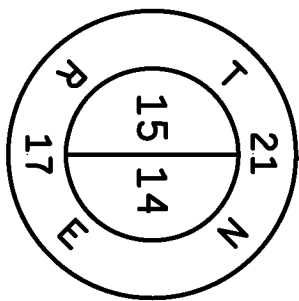


SEE TPP 1130-42-00 - 4.14

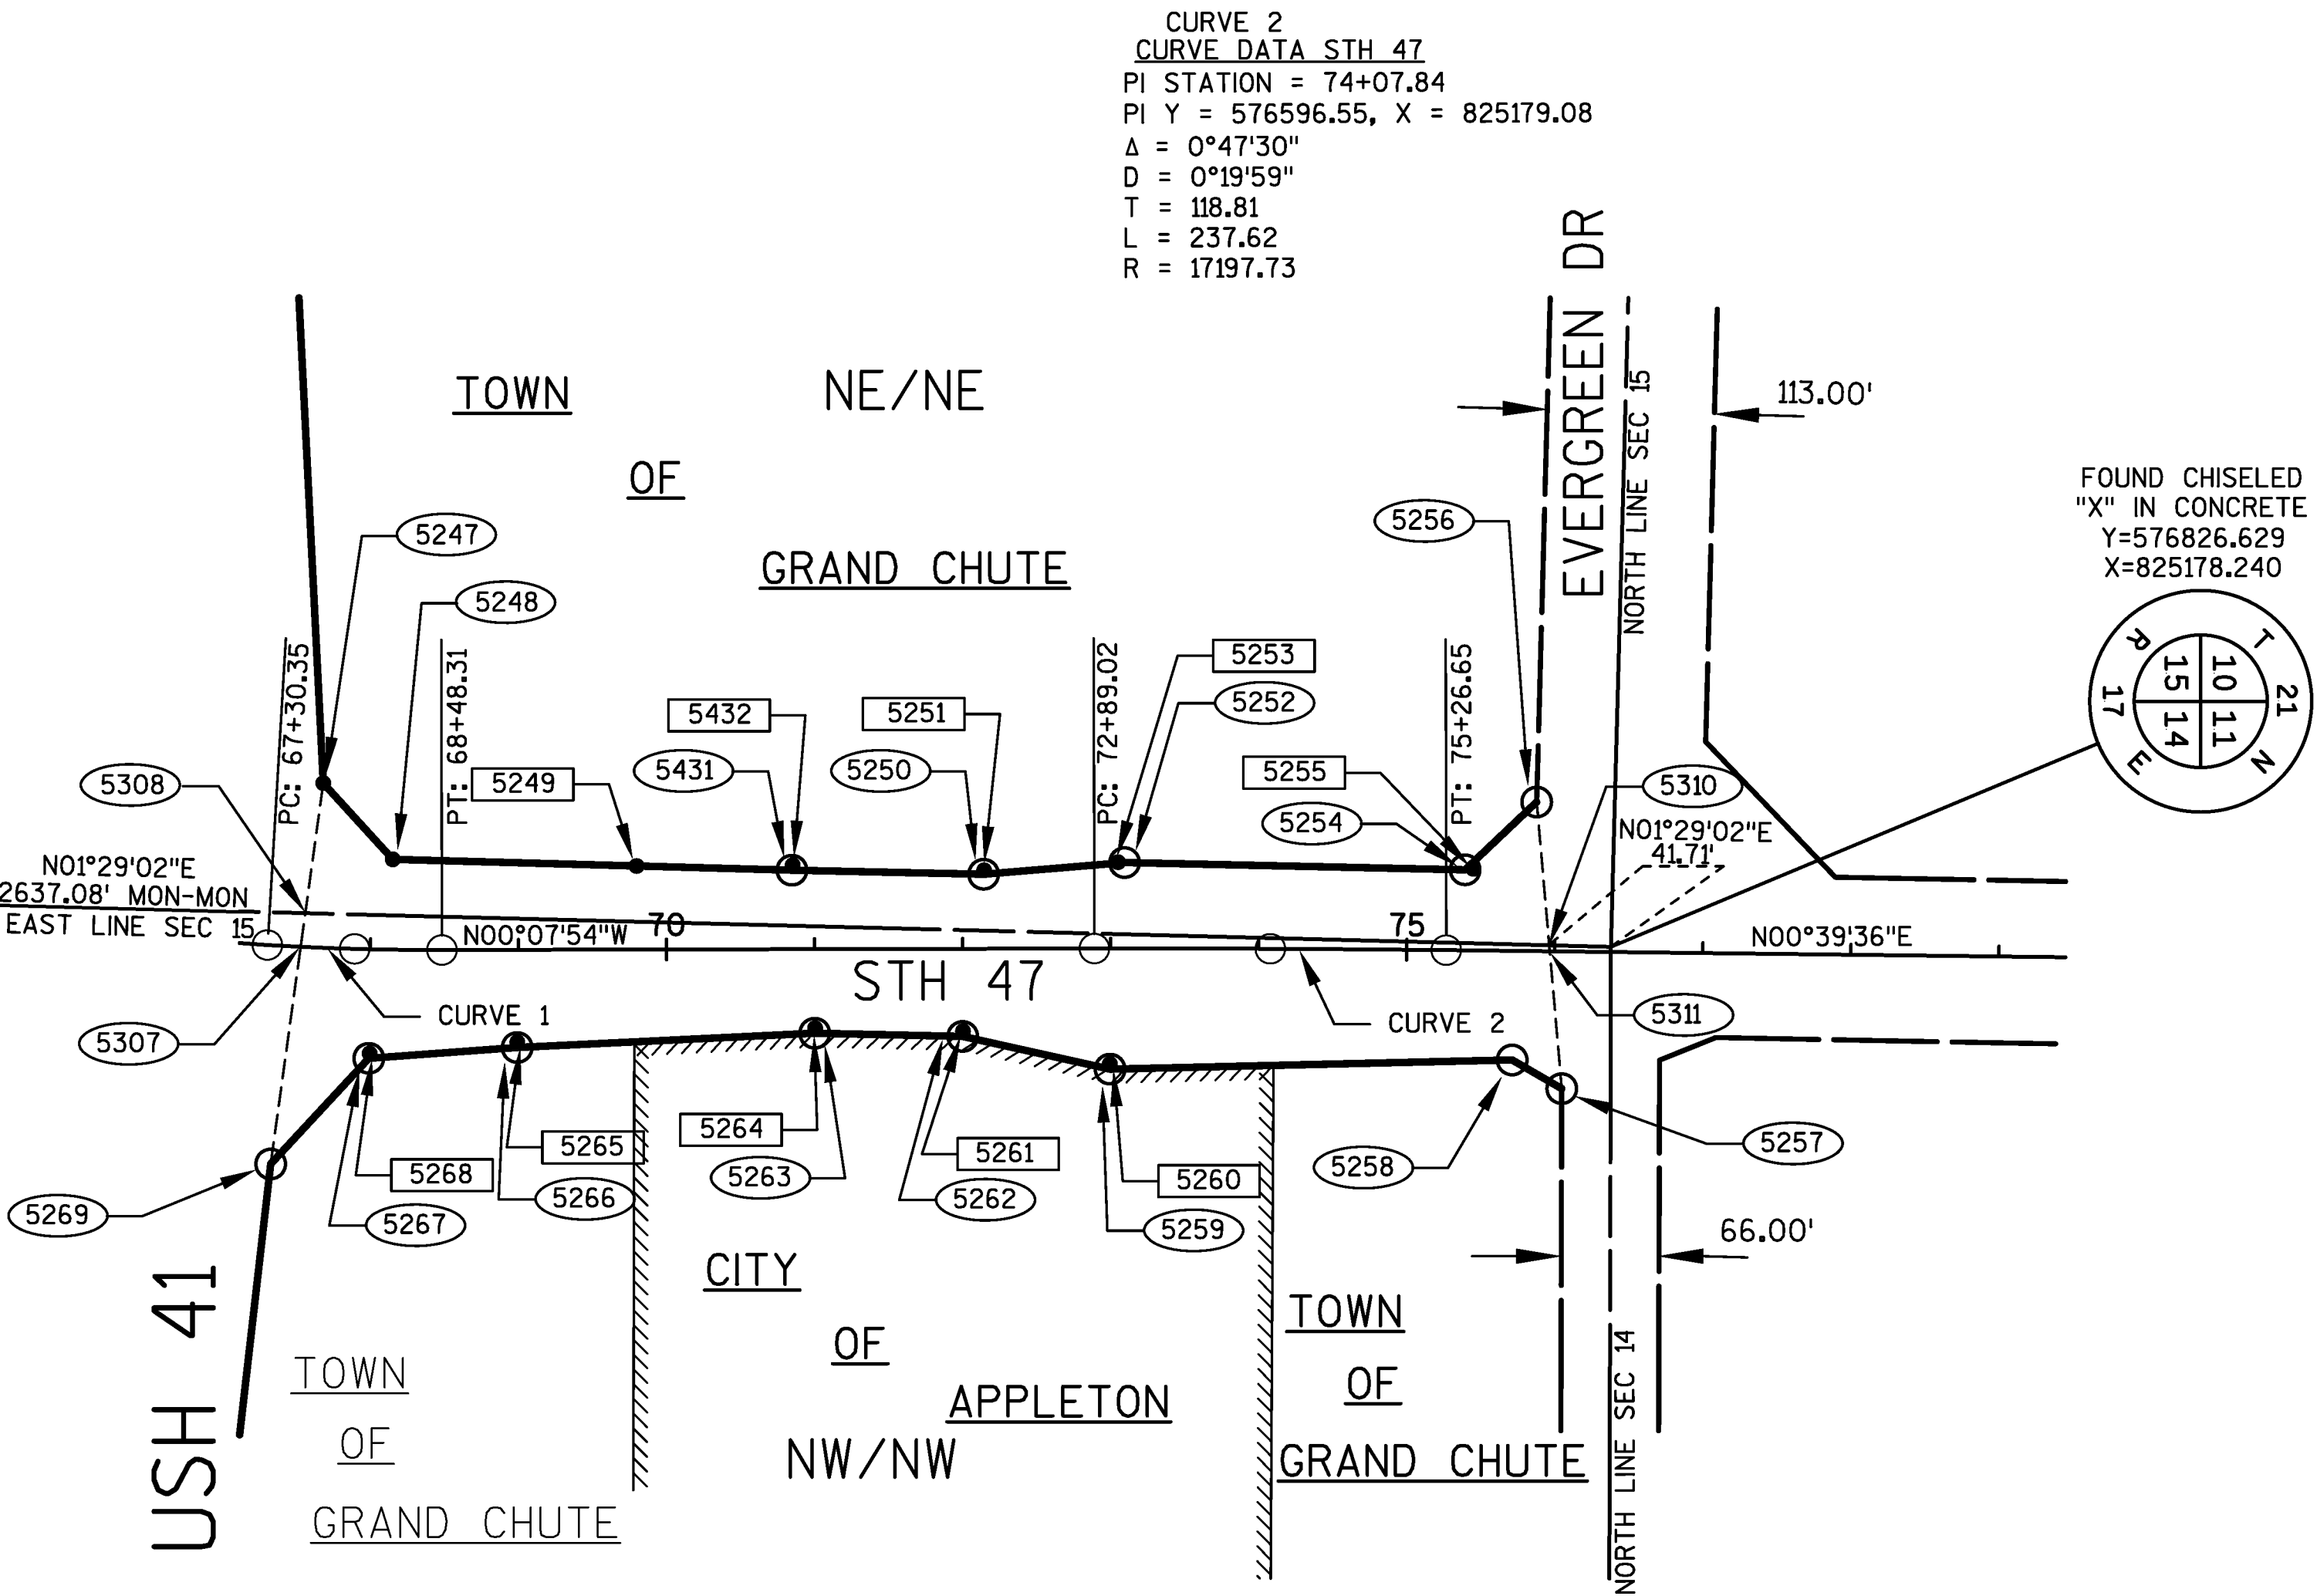

CURVE 2
CURVE DATA STH 47
PI STATION = 74+07.84
PI Y = 576596.55, X = 825179.08
Δ = 0°47'30"
D = 0°19'59"
T = 118.81
L = 237.62
R = 17197.73

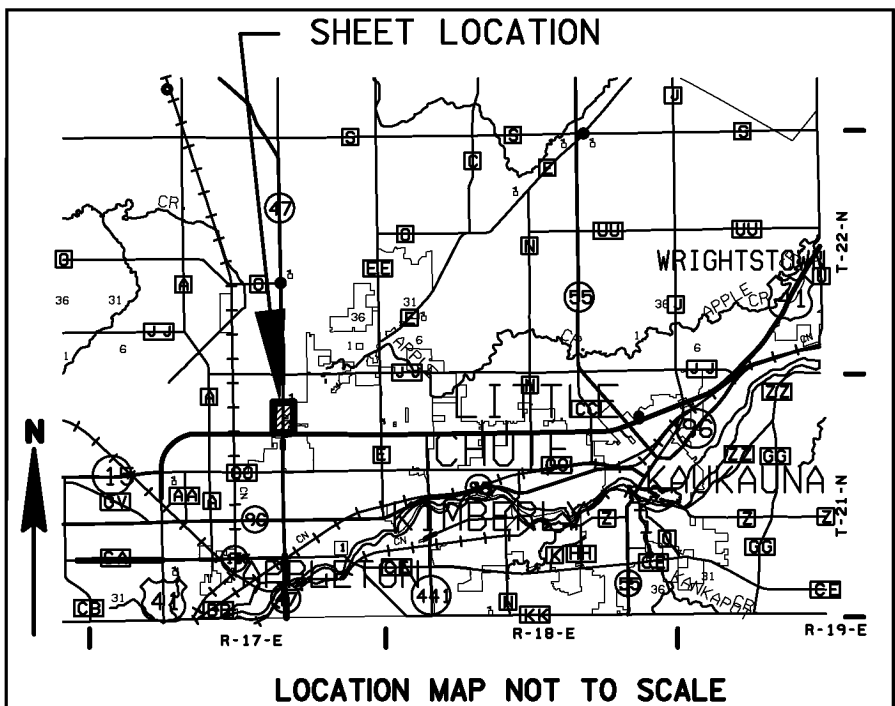


CURVE 1
CURVE DATA STH 47
PI STATION = 67+89.35
PI Y = 575978.03, X = 825180.50
Δ = 3°33'21"
D = 3°00'51"
T = 59.00
L = 117.97
R = 1900.86

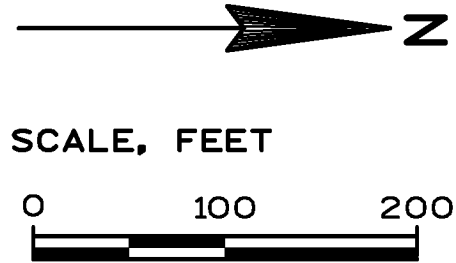

CWE, Inc. 5707 SCHOFIELD AVENUE WESTON, WI 54476
PHONE: (715) 359-9400 - FAX: (715) 355-4199
www.cwengineers.com

I, RONALD K. JACOBSON, REGISTERED LAND SURVEYOR, HEREBY CERTIFY THAT IN FULL COMPLIANCE WITH THE PROVISIONS OF SECTION 84.095 OF THE WISCONSIN STATUTES AND UNDER THE DIRECTION OF THE DEPARTMENT, I HAVE SURVEYED AND MAPPED TRANSPORTATION PROJECT PLAT 1130-42-00 - 4.16 AND THAT SUCH PLAT CORRECTLY REPRESENTS ALL EXTERIOR BOUNDARIES OF THE SURVEYED LAND.

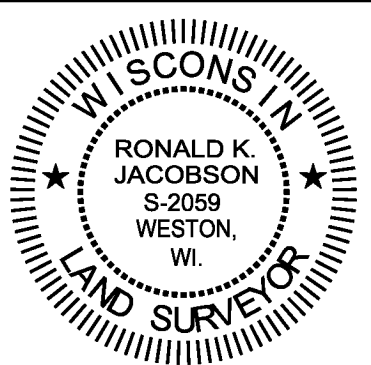

(SIGNATURE) *[Signature]* DATE 07/06/2012
(PRINTED NAME) RONALD K. JACOBSON
(REGISTRATION NUMBER) 2059

THIS PLAT IS APPROVED FOR THE WISCONSIN DEPARTMENT OF TRANSPORTATION.

(SIGNATURE) *[Signature]* DATE 7/06/2012
(PRINTED NAME) NORMAN H. PAWELCZYK

JANICE FLENZ
REGISTER OF DEEDS
***The above recording information verifies
this document has been electronically
recorded and returned to the submitter***




RESERVED FOR REGISTER OF DEEDS
PROJECT NUMBER 1130-42-00-4.17
AMENDMENT NO:----

RIGHT-OF-WAY COORDINATE TABLE					
POINT #	DESCRIPTION	Y	X	STATION	OFFSET
5273	MATCH POINT	575723.806	827142.522	768+00.00	110.01' LT
5274	R/L	575613.810	827140.888	768+00.00	0.00' LT
5275	MATCH LINE	575503.830	827139.255	768+00.00	109.99' RT
5320	3/4" ROD	575714.291	827782.999	774+40.55	110.01' LT
5322	R/W SET	575698.730	828830.452	784+88.12	110.01' LT
5324	R/W SET	575728.310	829532.121	791+89.27	150.01' LT
5325	R/L	575578.321	829529.892	791+89.27	0.00' LT
5326	R/W SET	575438.342	829527.813	791+88.27	139.99' RT
5328	R/W SET	575475.766	829028.314	786+89.27	109.99' RT
5330	R/W SET	575494.375	827775.712	774+36.53	109.99' RT

RIGHT-OF-WAY COURSE TABLE		
PT#-PT#	BEARING	DISTANCE
5274-5273	N00°51'04"E	110.01'
5273-5320	S89°08'56"E	640.55'
5320-5322	S89°08'56"E	1047.57'
5322-5324	N87°35'10"E	702.29'
5324-5325	S00°51'04"W	150.01'
5325-5326	S00°51'04"W	139.99'
5326-5328	N85°42'55"W	500.90'
5328-5330	N89°08'56"W	1252.74'
5330-5275	N89°08'56"W	636.53'
5275-5274	N00°51'04"E	109.99'

FOUND EXISTING MONUMENTATION TABLE			
POINT #	DESCRIPTION	STATION	OFFSET
5320	3/4" ROD	774+40.55	110.01' LT
5321	1" IP	778+90.34	109.26' LT
5323	1 1/4" ROD	789+61.55	136.56' LT
5327	1" ROD	787+75.07	114.78' RT
5329	1" ROD	782+86.12	109.66' RT

FOUND PK NAIL
WITH WASHER
Y=576820.028
X=827819.640

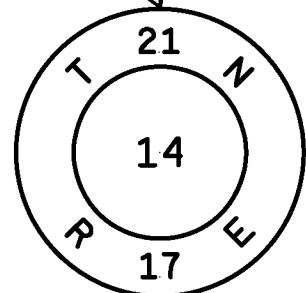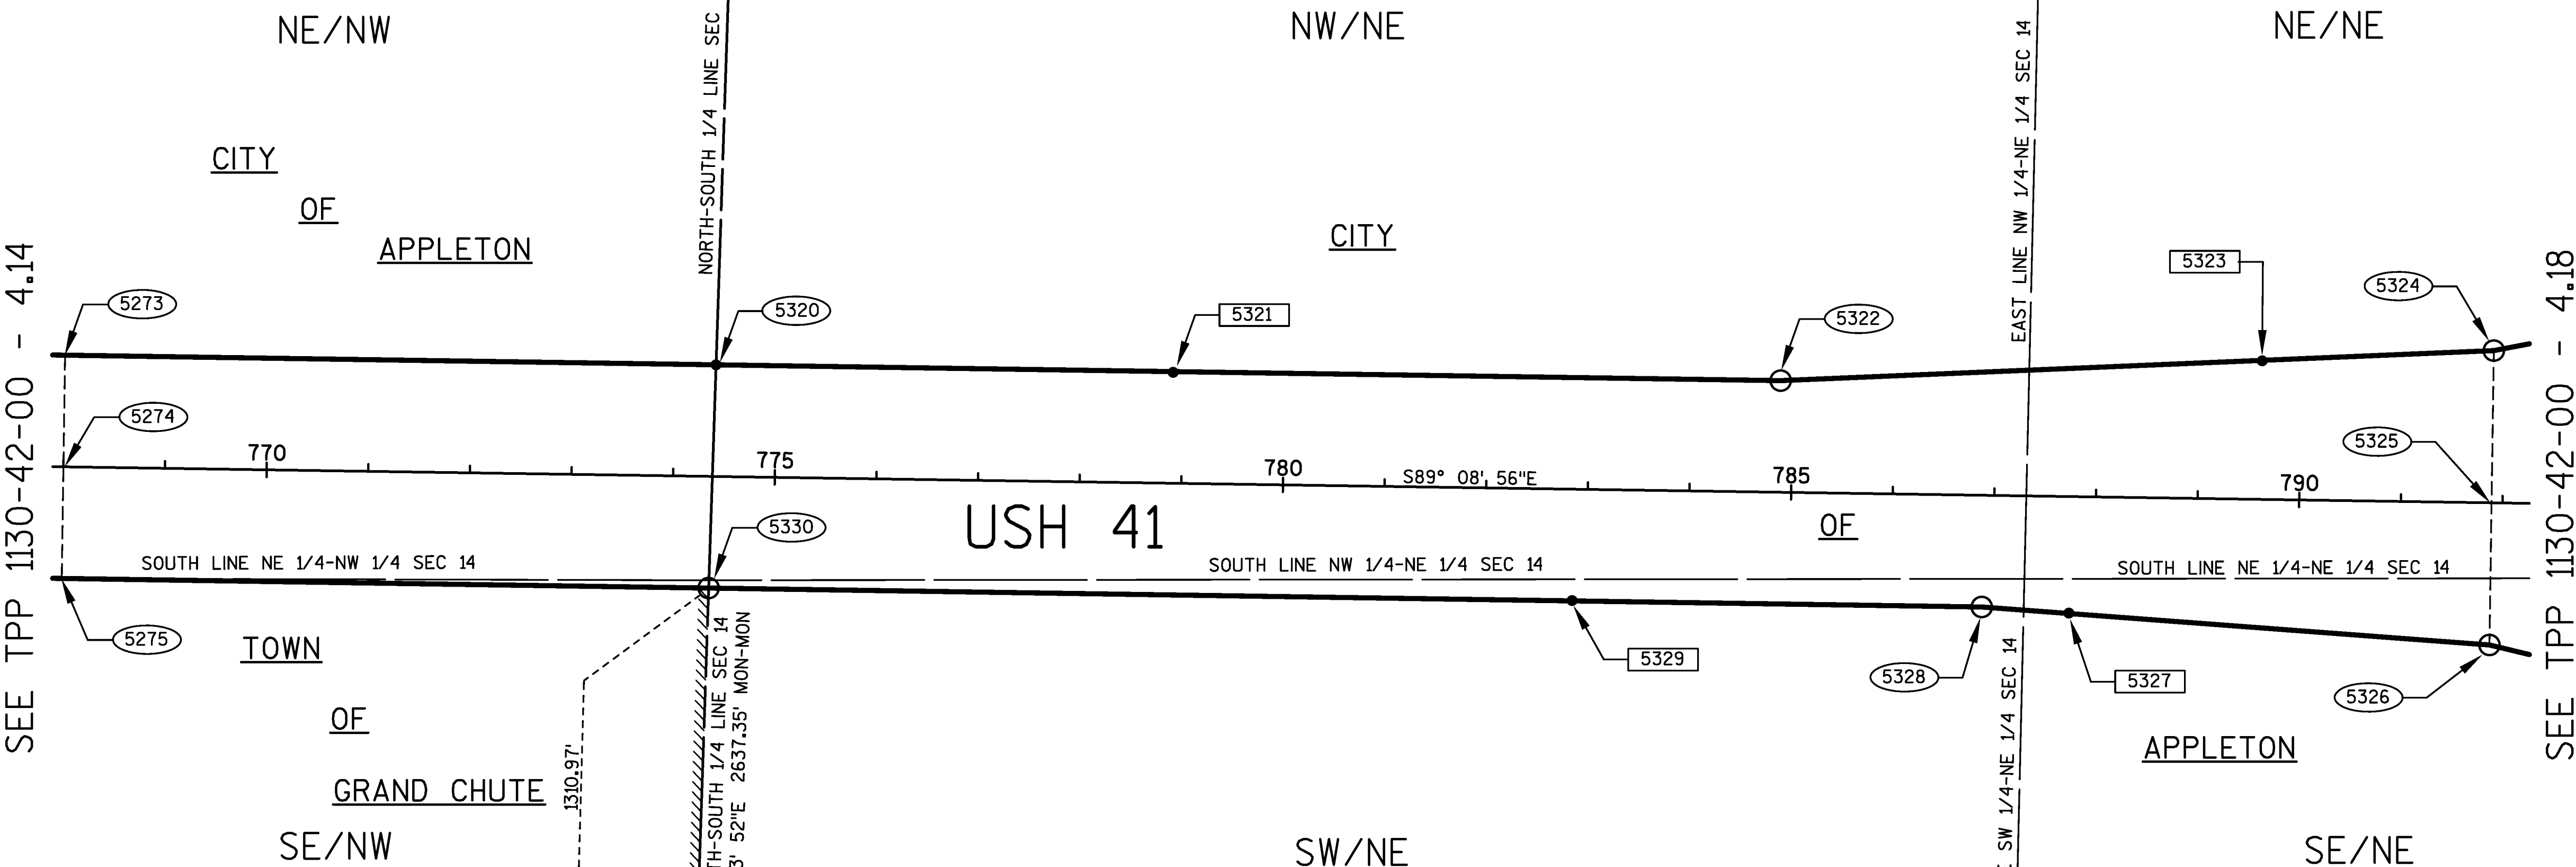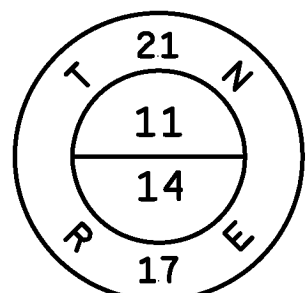



FOUND CHISELED
"X" IN CONCRETE
Y=574184.129
X=827732.295

TRANSPORTATION PROJECT PLAT NO: 1130-42-00 - 4.17

THAT PART OF THE NORTHEAST 1/4 OF THE NORTHWEST 1/4, THE NORTHWEST 1/4 OF THE NORTHEAST 1/4, THE NORTHEAST 1/4 OF THE NORTHWEST 1/4, THE SOUTHWEST 1/4 OF THE NORTHEAST 1/4, AND THE SOUTHEAST 1/4 OF THE NORTHWEST 1/4, SECTION 14, CITY OF APPLETON; AND THAT PART OF THE SOUTHEAST 1/4 OF THE NORTHWEST 1/4, SECTION 14, TOWN OF GRAND CHUTE; ALL IN TOWNSHIP 21 NORTH, RANGE 17 EAST, OUTAGAMIE COUNTY, WISCONSIN.

THE STATE OF WISCONSIN HAS DEEMED IT NECESSARY TO MONUMENT RIGHT-OF-WAY INTERESTS PREVIOUSLY ACQUIRED UNDER SECTIONS 82.01, 82.31(1), 82.31(2), AND 84.09 OF THE WISCONSIN STATE STATUTES AND DOES HEREBY CERTIFY THE DEPARTMENT OF TRANSPORTATION HAS SURVEYED THE HIGHWAY RIGHT-OF-WAY; THAT THIS PLAT IS A TRUE AND CORRECT REPRESENTATION OF THE EXTERIOR BOUNDARIES OF THE LAND SURVEYED AND SHOWS ACCURATE MEASUREMENTS THEREOF.


REFER TO THE TITLE SHEET, RECORDED AS SHEET 2 OF 2, AS DOCUMENT NO. 1947440 FOR ADDITIONAL INFORMATION.

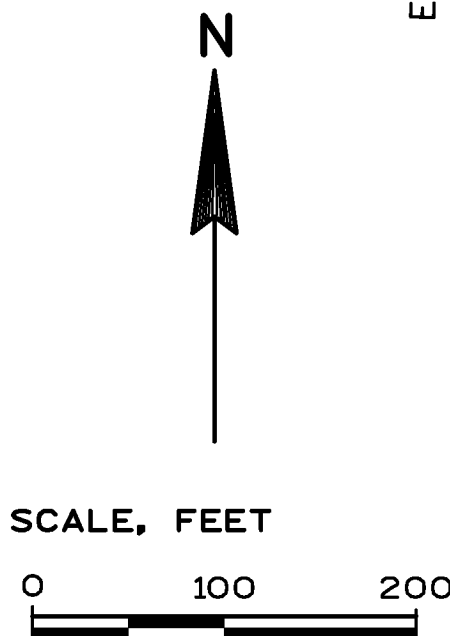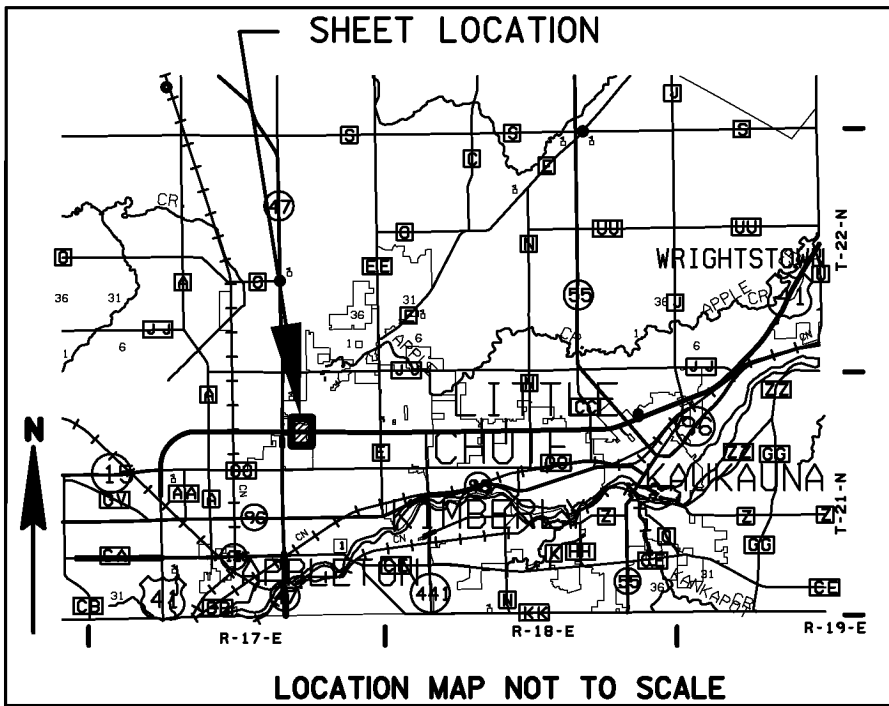

CWE, Inc.

5707 SCHOFIELD AVENUE WESTON, WI 54476
PHONE: (715) 359-9400 - FAX: (715) 355-4199
www.cwengineers.com

I, RONALD K. JACOBSON, REGISTERED LAND SURVEYOR, HEREBY CERTIFY THAT IN FULL COMPLIANCE WITH THE PROVISIONS OF SECTION 84.095 OF THE WISCONSIN STATUTES AND UNDER THE DIRECTION OF THE DEPARTMENT, I HAVE SURVEYED AND MAPPED TRANSPORTATION PROJECT PLAT 1130-42-00 - 4.17 AND THAT SUCH PLAT CORRECTLY REPRESENTS ALL EXTERIOR BOUNDARIES OF THE SURVEYED LAND.

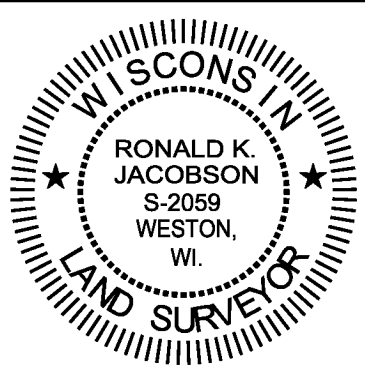

(SIGNATURE) DATE 04/18/2012
(PRINTED NAME) RONALD K. JACOBSON
(REGISTRATION NUMBER) 2059

THIS PLAT IS APPROVED FOR THE WISCONSIN DEPARTMENT OF TRANSPORTATION.

(SIGNATURE) DATE 7/02/2012
(PRINTED NAME) NORMAN H. PAWELCZYK

JANICE FLENZ
REGISTER OF DEEDS
***The above recording information verifies
this document has been electronically
recorded and returned to the submitter***

RESERVED FOR REGISTER OF DEEDS
PROJECT NUMBER 1130-42-00-4.18
AMENDMENT NO:....


TRANSPORTATION PROJECT PLAT NO: 1130-42-00 - 4.18

THAT PART OF THE NORTHEAST 1/4 OF THE NORTHEAST 1/4 AND THE SOUTHEAST 1/4 OF THE NORTHEAST 1/4 OF SECTION 14 AND THE PART OF THE NORTHWEST 1/4 OF THE NORTHWEST 1/4, THE NORTHEAST 1/4 OF THE NORTHWEST 1/4, THE SOUTHWEST 1/4 OF THE NORTHWEST 1/4, THE SOUTHEAST 1/4 OF THE NORTHWEST 1/4 IN SECTION 13; ALL IN TOWNSHIP 21 NORTH, RANGE 17 EAST, CITY OF APPLETON, OUTAGAMIE COUNTY, WISCONSIN.


THE STATE OF WISCONSIN HAS DEEMED IT NECESSARY TO MONUMENT RIGHT-OF-WAY INTERESTS PREVIOUSLY ACQUIRED UNDER SECTIONS 82.01, 82.31(1), 82.31(2), AND 84.09 OF THE WISCONSIN STATE STATUTES AND DOES HEREBY CERTIFY THE DEPARTMENT OF TRANSPORTATION HAS SURVEYED THE HIGHWAY RIGHT-OF-WAY; THAT THIS PLAT IS A TRUE AND CORRECT REPRESENTATION OF THE EXTERIOR BOUNDARIES OF THE LAND SURVEYED AND SHOWS ACCURATE MEASUREMENTS THEREOF.

REFER TO THE TITLE SHEET, RECORDED AS SHEET 2 OF 2, AS DOCUMENT NO. 1947440 FOR ADDITIONAL INFORMATION.

RIGHT-OF-WAY COORDINATE TABLE					
POINT #	DESCRIPTION	Y	X	STATION	OFFSET
5324	R/W SET	575728.310	829532.121	791+89.27	150.01' LT
5325	R/L	575578.321	829529.892	791+89.27	0.00' LT
5326	R/W SET	575438.342	829527.813	791+88.27	139.99' RT
5333	R/W SET	575866.412	830259.460	799+14.47	298.90' LT
5333	R/W SET	575866.412	830259.460	66+87.65	110.00' LT
5334	R/L	575867.198	830369.481	800+24.47	301.32' LT
5335	R/W SET	575867.985	830479.502	801+34.47	303.74' LT
5335	R/W SET	575867.985	830479.502	66+92.27	110.00' RT
5336	R/W SET	575700.106	831430.612	810+87.97	150.00' LT
5337	R/W SET	575647.684	831929.888	815+87.97	105.00' LT
5338	MATCH POINT	575644.534	832141.897	818+00.00	105.00' LT
5339	R/L	575539.542	832140.337	818+00.00	0.00' LT
5340	MATCH POINT	575430.160	832138.712	818+00.00	109.39' RT
5342	1 1/4" ROD	575401.625	831326.166	809+87.97	150.00' RT
5345	R/W SET	575322.033	830624.907	802+87.97	240.00' RT
5347	1 1/4" ROD	575272.479	830471.252	801+35.07	291.83' RT
5347	1 1/4" ROD	575272.479	830471.252	60+96.71	110.00' RT
5348	R/L	575266.530	830361.159	800+25.07	299.41' RT
5349	R/W SET	575261.270	830263.800	799+27.80	306.11' RT
5349	R/W SET	575261.270	830263.800	60+82.62	97.28' LT

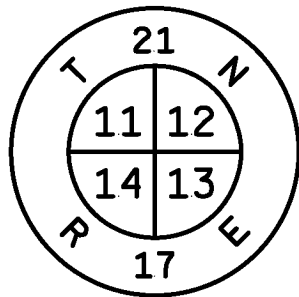



FOUND CHISELED
"X" IN CONCRETE
Y=576831.822
X=830382.846

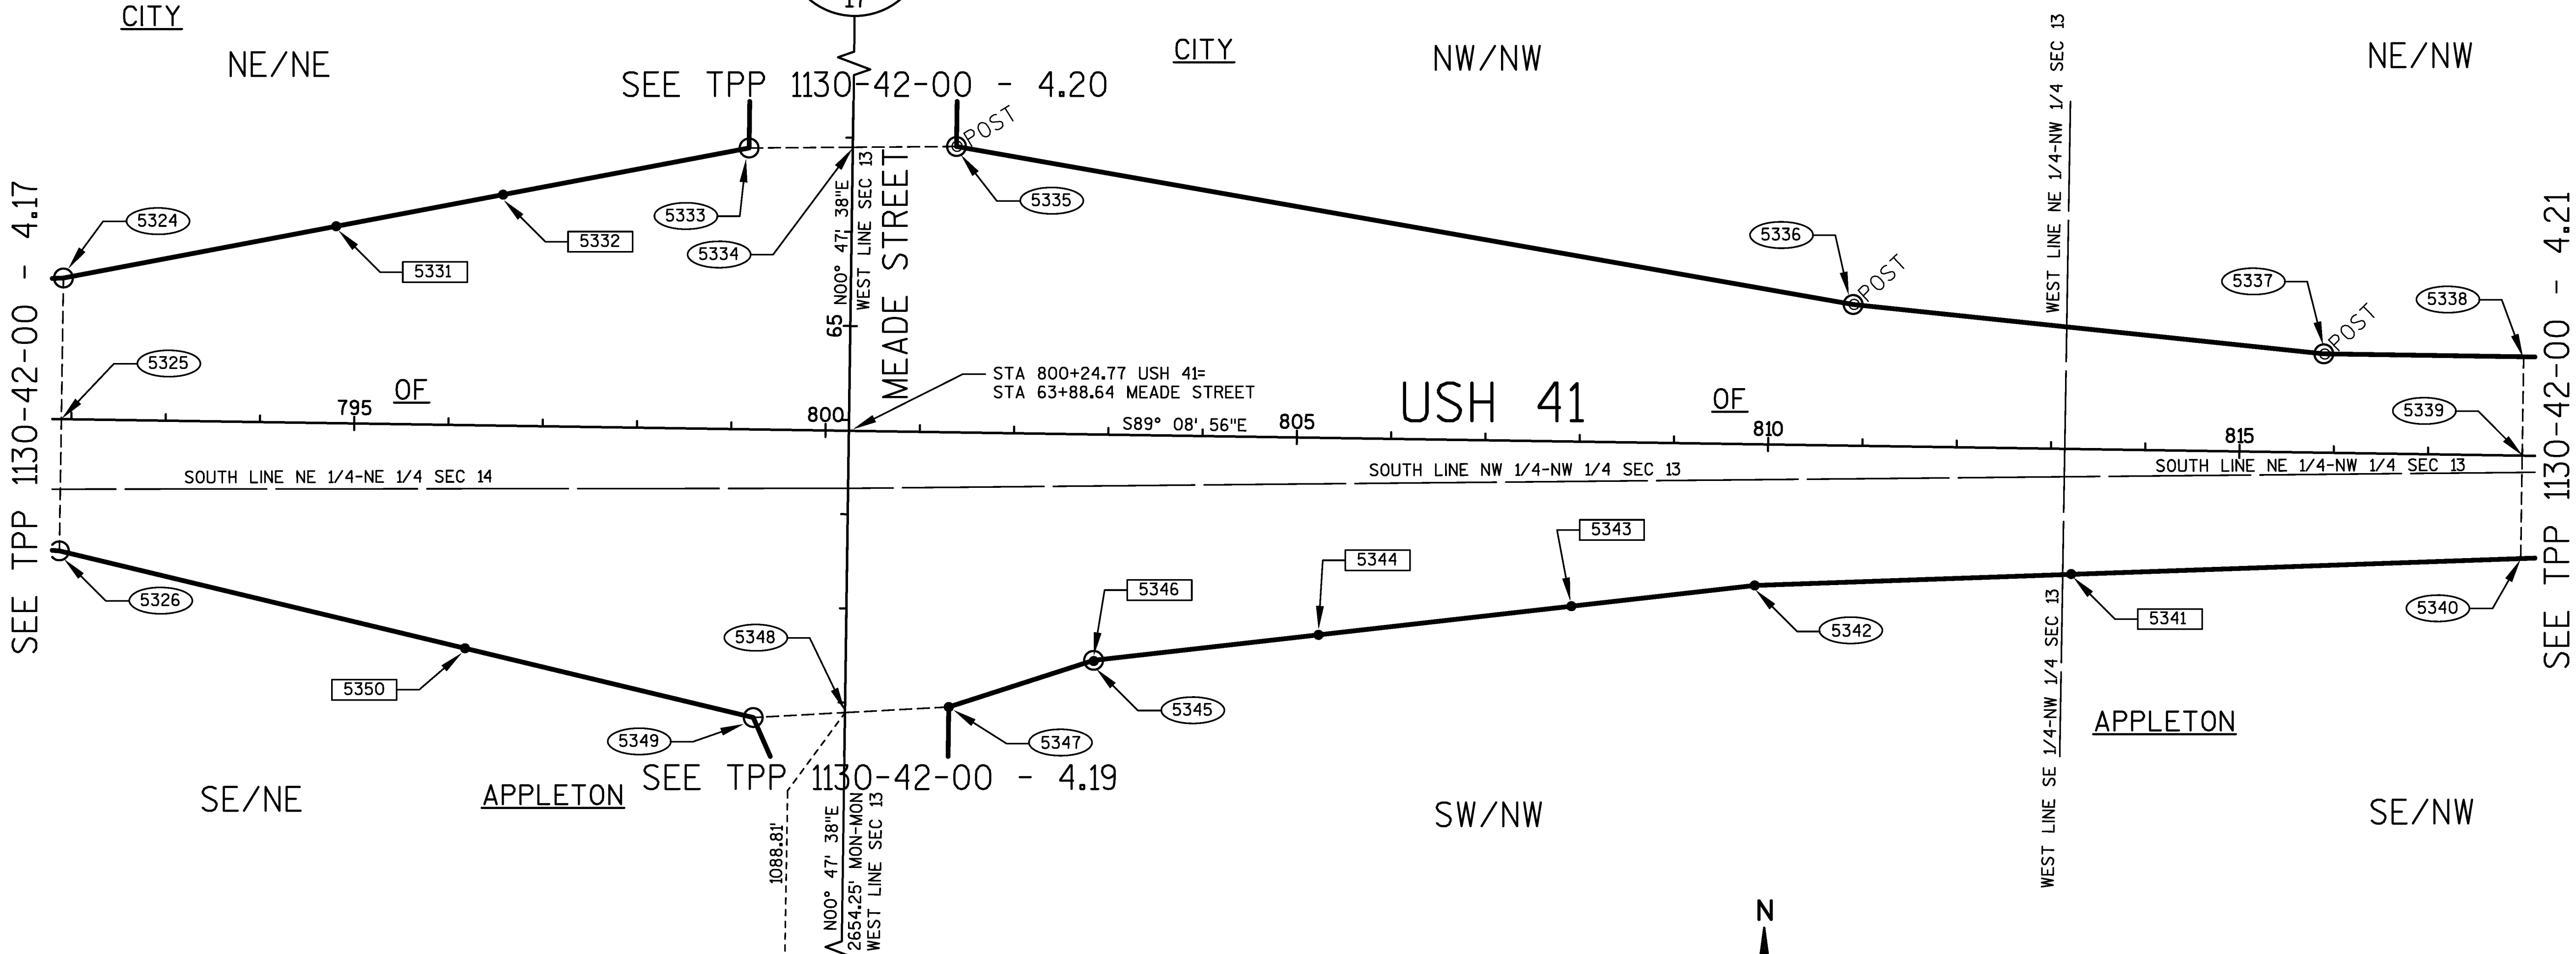

RIGHT-OF-WAY COURSE TABLE		
PT*-PT*	BEARING	DISTANCE
5325-5324	N00°51'04"E	150.01'
5324-5333	N79°14'57"E	740.33'
5333-5334	N89°35'26"E	110.02'
5334-5335	N89°35'26"E	110.02'
5335-5336	S79°59'24"E	965.81'
5336-5337	S84°00'22"E	502.02'
5337-5338	S89°08'56"E	212.03'
5338-5339	S00°51'04"W	105.00'
5339-5340	S00°51'04"W	109.40'
5340-5342	S87°59'19"W	813.05'
5342-5345	S83°31'29"W	705.76'
5345-5347	S72°07'32"W	161.45'
5347-5348	S86°54'26"W	110.25'
5348-5349	S86°54'26"W	97.50'
5349-5326	N76°28'20"W	756.99'
5326-5325	N00°51'04"E	139.99'

FOUND EXISTING MONUMENTATION TABLE			
POINT #	DESCRIPTION	STATION	OFFSET
5331	1" IP	794+77.77	209.24' LT
5332	3/4" ROD	796+54.27	245.47' LT
5341	3/4" ROD	813+23.53	132.89' RT
5342	1 1/4" ROD	809+87.97	150.00' RT
5343	3/4" ROD	807+93.91	174.95' RT
5344	3/4" ROD	805+26.07	209.38' RT
5346	1 1/4" ROD	802+88.14	240.74' RT
5347	1 1/4" ROD	801+35.07	291.83' RT
5350	3/4" ROD	796+21.05	237.12' RT


FOUND BERNSTEIN
MONUMENT
Y=574177.826
X=830346.076

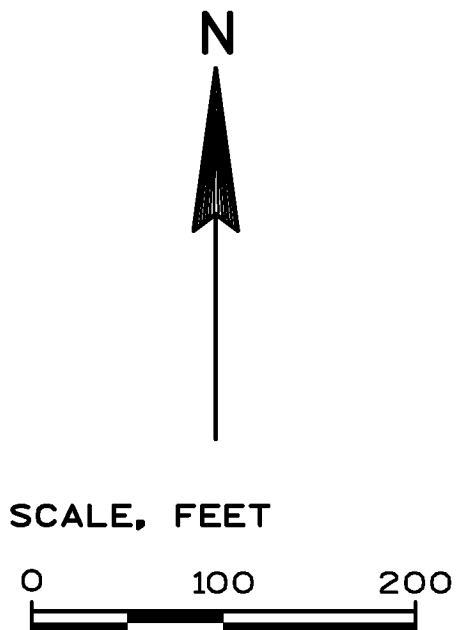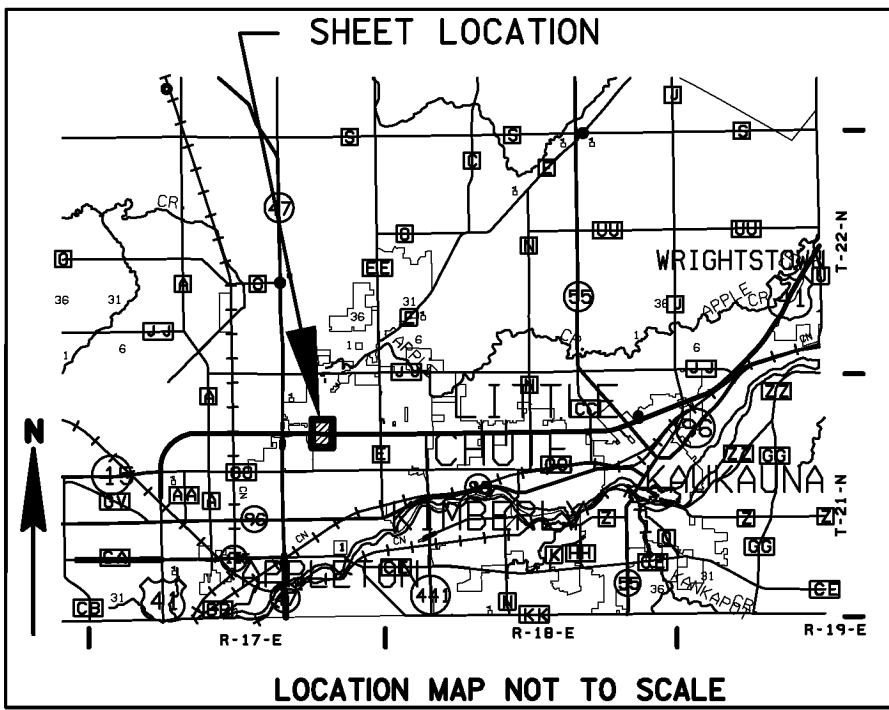

CWE, Inc.

5707 SCHOFIELD AVENUE WESTON, WI 54476
PHONE: (715) 359-9400 - FAX: (715) 355-4199
www.cwengineers.com

I, RONALD K. JACOBSON, REGISTERED LAND SURVEYOR, HEREBY CERTIFY THAT IN FULL COMPLIANCE WITH THE PROVISIONS OF SECTION 84.095 OF THE WISCONSIN STATUTES AND UNDER THE DIRECTION OF THE DEPARTMENT, I HAVE SURVEYED AND MAPPED TRANSPORTATION PROJECT PLAT 1130-42-00 - 4.18 AND THAT SUCH PLAT CORRECTLY REPRESENTS ALL EXTERIOR BOUNDARIES OF THE SURVEYED LAND.

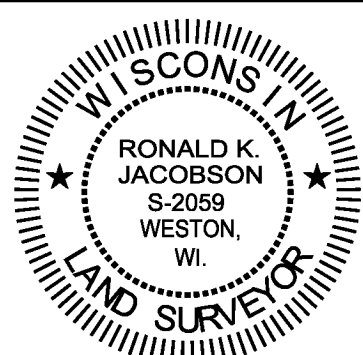

(SIGNATURE) *[Signature]* DATE 12/23/2011
(PRINTED NAME) RONALD K. JACOBSON
(REGISTRATION NUMBER) 2059

THIS PLAT IS APPROVED FOR THE WISCONSIN DEPARTMENT OF TRANSPORTATION.

(SIGNATURE) *[Signature]* DATE 7/02/2012
(PRINTED NAME) NORMAN H. PAWELCZYK

JANICE FLENZ
REGISTER OF DEEDS
***The above recording information verifies
this document has been electronically
recorded and returned to the submitter***

RESERVED FOR REGISTER OF DEEDS
PROJECT NUMBER 1130-42-00-4.19
AMENDMENT NO:----

TRANSPORTATION PROJECT PLAT NO: 1130-42-00 - 4.19

THAT PART OF THE SOUTHEAST 1/4 OF THE NORTHEAST 1/4 OF SECTION 14 AND THE
SOUTHWEST 1/4 OF THE NORTHWEST 1/4 OF SECTION 13; ALL IN TOWNSHIP 21 NORTH,
RANGE 17 EAST, CITY OF APPLETON, OUTAGAMIE COUNTY, WISCONSIN.

THE STATE OF WISCONSIN HAS DEEMED IT NECESSARY TO MONUMENT RIGHT-OF-WAY INTERESTS
PREVIOUSLY ACQUIRED UNDER SECTIONS 82.01, 82.31(1), 82.31(2), AND 84.09 OF THE WISCONSIN
STATE STATUTES AND DOES HEREBY CERTIFY THE DEPARTMENT OF TRANSPORTATION HAS SURVEYED
THE HIGHWAY RIGHT-OF-WAY; THAT THIS PLAT IS A TRUE AND CORRECT REPRESENTATION OF THE
EXTERIOR BOUNDARIES OF THE LAND SURVEYED AND SHOWS ACCURATE MEASUREMENTS THEREOF.

REFER TO THE TITLE SHEET, RECORDED AS SHEET 2 OF 2, AS DOCUMENT NO. 1947440 FOR
ADDITIONAL INFORMATION.




RIGHT-OF-WAY COORDINATE TABLE					
POINT #	DESCRIPTION	Y	X	STATION	OFFSET
5347	1 1/4" ROD	575272.479	830471.252	60+96.71	110.00' RT
5348	R/L	575266.530	830361.159	60+89.23	0.00' LT
5349	R/W SET	575261.270	830263.800	60+82.62	97.28' LT
5362	1 1/4" ROD	574775.821	830464.371	56+00.00	110.00' RT
5363	R/W SET	574726.892	830386.686	55+50.00	33.00' RT
5364	R/L	574727.349	830353.689	55+50.00	0.00' LT
5365	R/L	574674.875	830352.962	54+97.52	0.00' LT
5366	R/W SET	574675.332	830319.965	54+97.52	33.00' LT
5367	R/W SET	575178.801	830299.938	60+00.66	60.00' LT

RIGHT-OF-WAY COURSE TABLE		
PT#-PT#	BEARING	DISTANCE
5348-5347	N86°54'26"E	110.25'
5347-5362	S00°47'38"W	496.71'
5362-5363	S57°47'46"W	91.81'
5363-5364	N89°12'22"W	33.00'
5364-5365	S00°47'38"W	52.48'
5365-5366	N89°12'22"W	33.00'
5366-5367	N02°16'41"W	503.87'
5367-5349	N23°39'46"W	90.04'
5349-5348	N86°54'26"E	97.50'

FOUND EXISTING MONUMENTATION TABLE			
POINT #	DESCRIPTION	STATION	OFFSET
5347	1 1/4" ROD	60+96.71	110.00' RT
5361	3/4" ROD	59+36.20	109.69' RT
5362	1 1/4" ROD	56+00.00	110.00' RT
5368	1 1/4" ROD	60+00.66	58.41' LT


FOUND BERNSTEN
MONUMENT
Y=574177.826
X=830346.076

FOUND CHISELED
"X" IN CONCRETE
Y=576831.822
X=830382.846

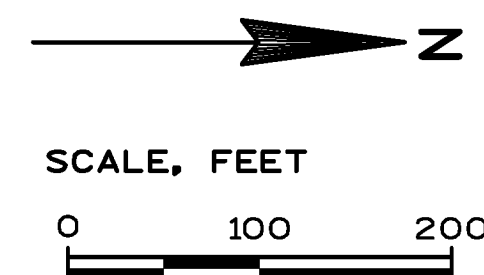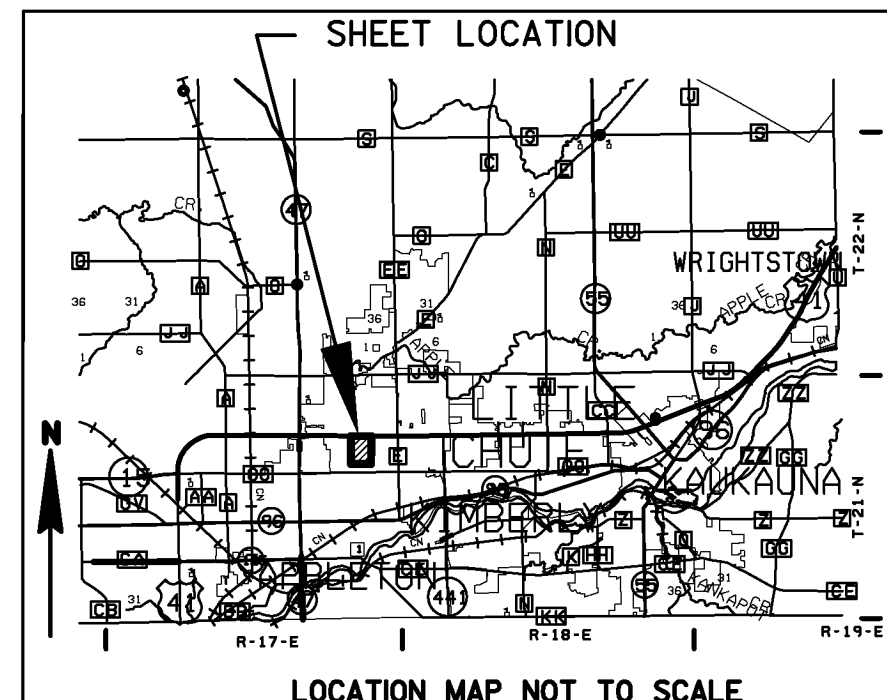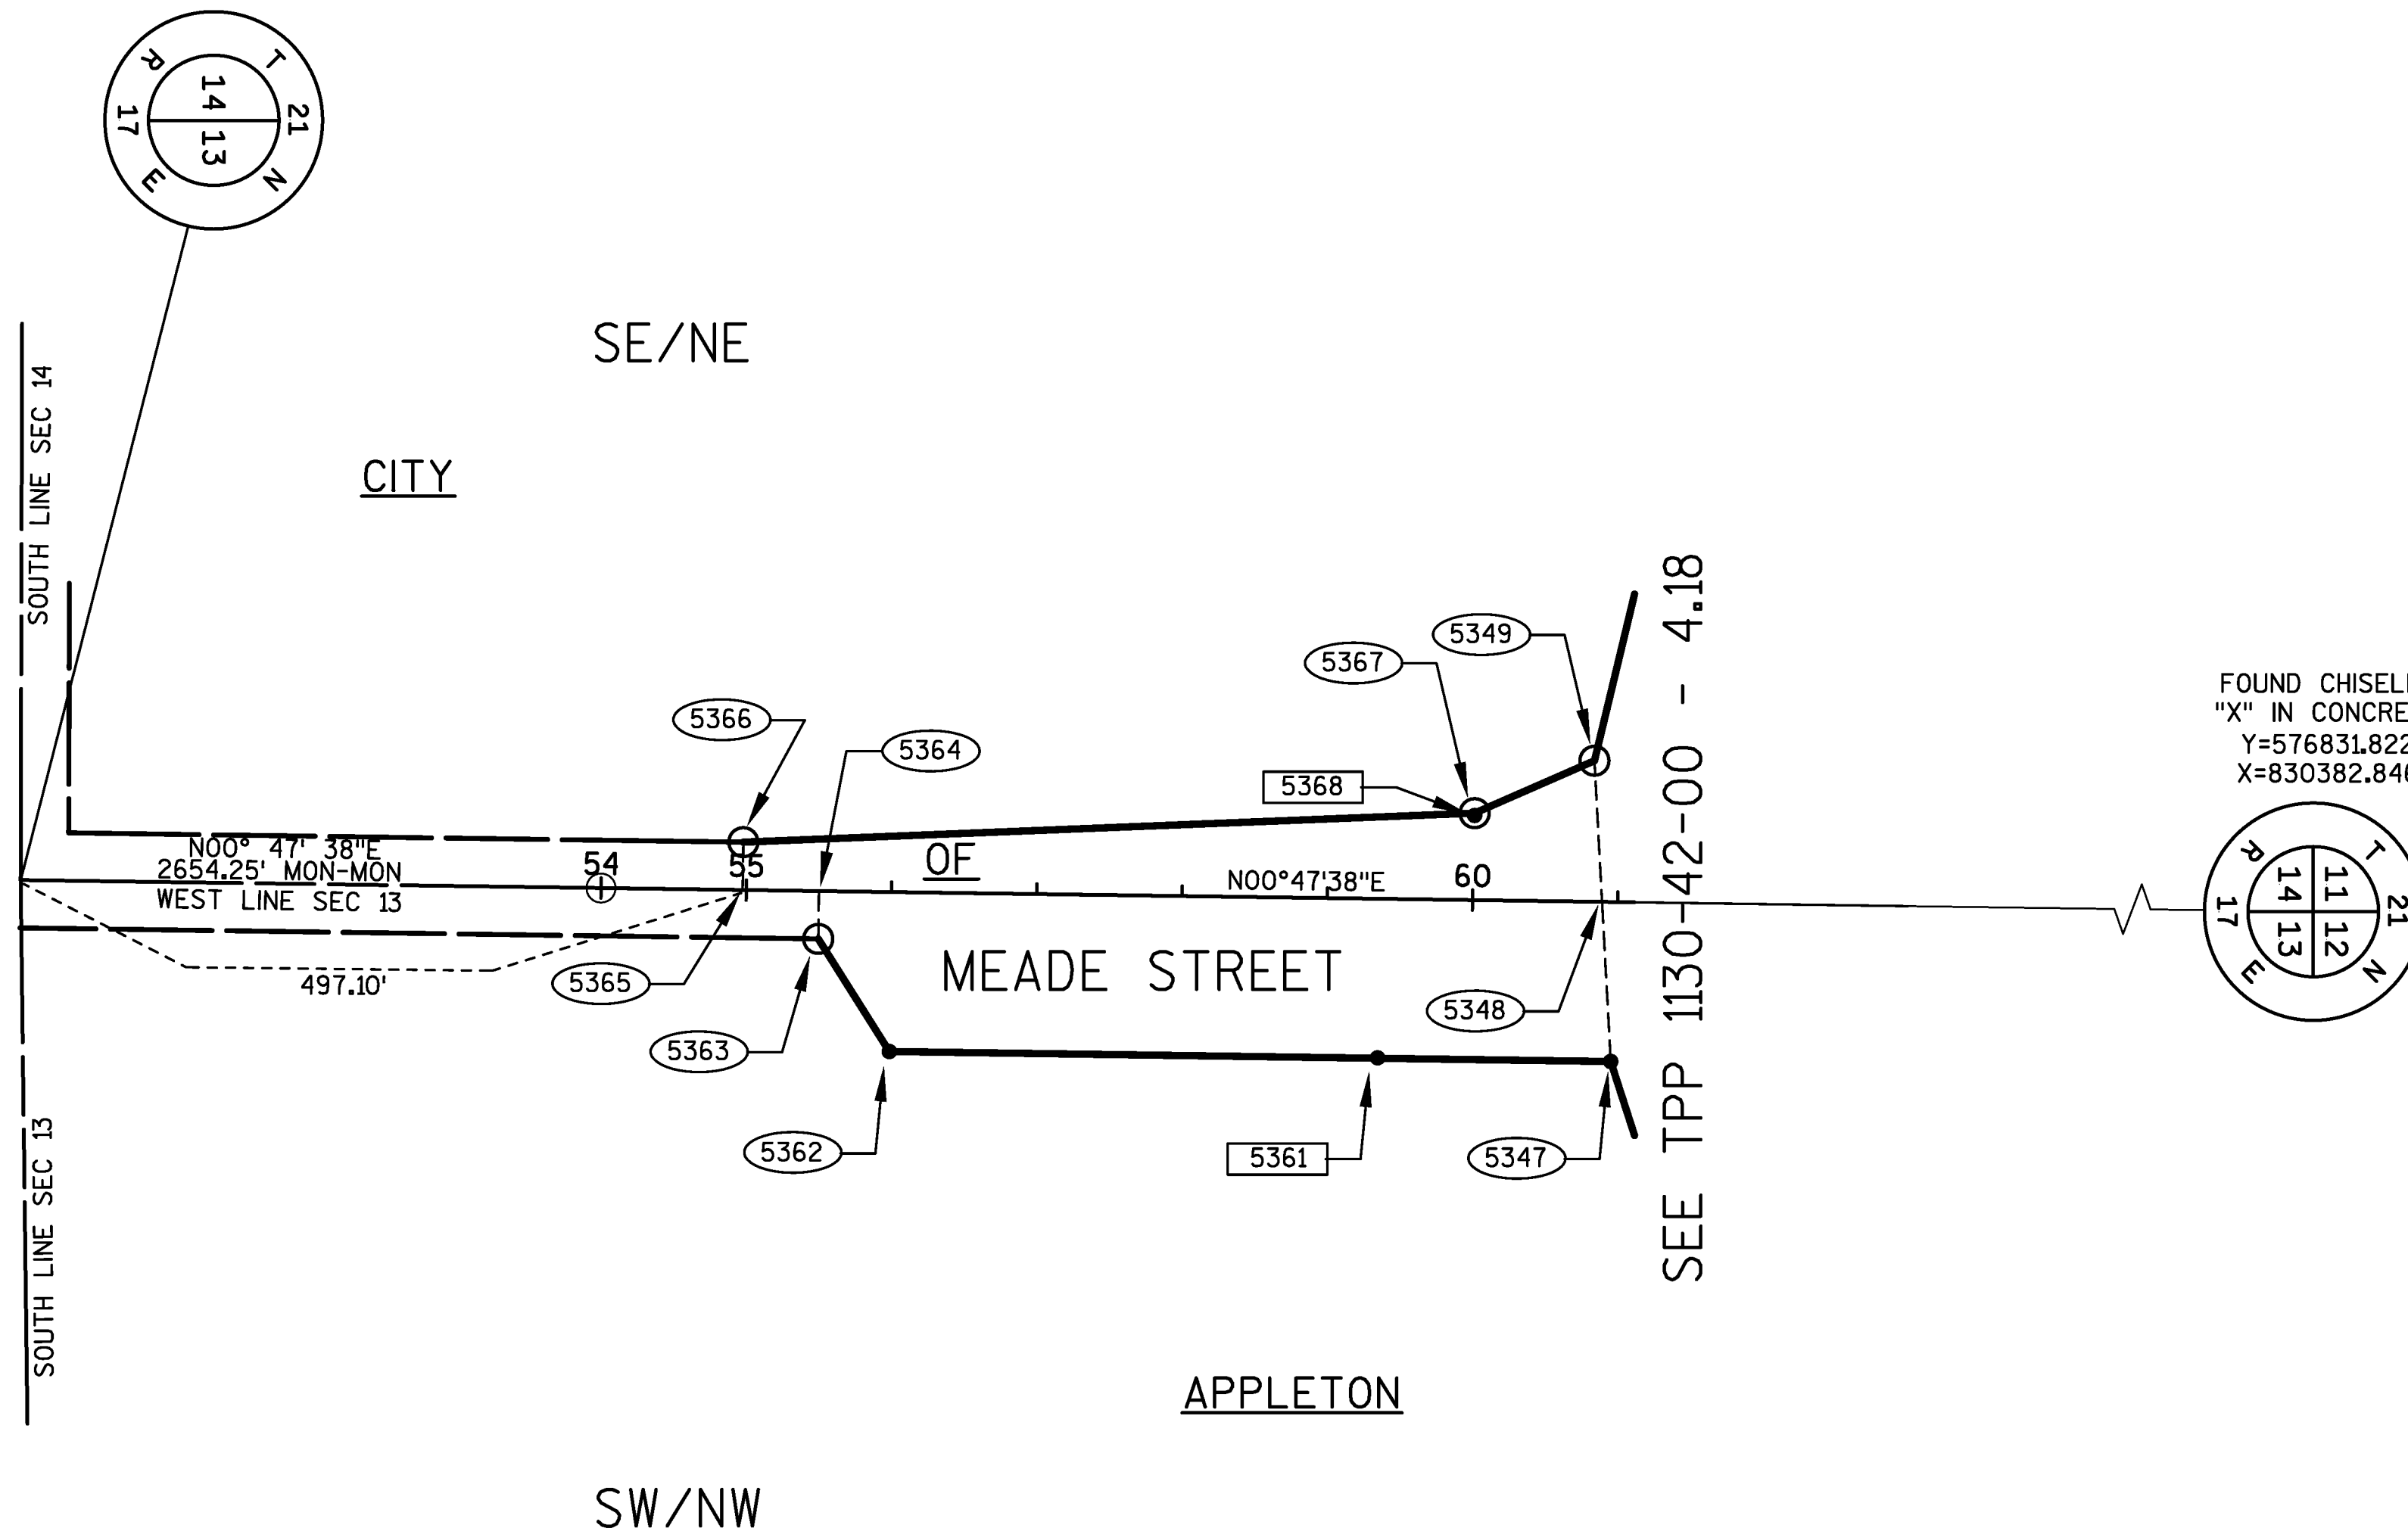

CWE, Inc. 5707 SCHOFIELD AVENUE WESTON, WI 54476
PHONE: (715) 359-9400 - FAX: (715) 355-4199
www.cwengineers.com

I, RONALD K. JACOBSON, REGISTERED LAND SURVEYOR, HEREBY CERTIFY THAT IN FULL
COMPLIANCE WITH THE PROVISIONS OF SECTION 84.095 OF THE WISCONSIN STATUTES
AND UNDER THE DIRECTION OF THE DEPARTMENT, I HAVE SURVEYED AND MAPPED
TRANSPORTATION PROJECT PLAT 1130-42-00 - 4.19 AND THAT SUCH PLAT CORRECTLY
REPRESENTS ALL EXTERIOR BOUNDARIES OF THE SURVEYED LAND.

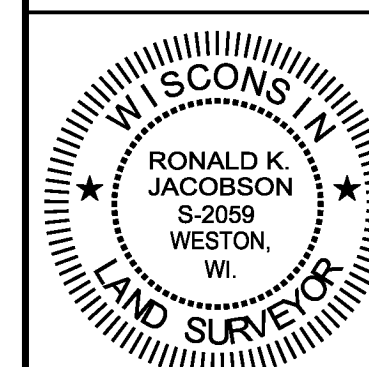

(SIGNATURE) *[Signature]* DATE 12/23/2011
(PRINTED NAME) RONALD K. JACOBSON
(REGISTRATION NUMBER) 2059

THIS PLAT IS APPROVED FOR THE WISCONSIN DEPARTMENT
OF TRANSPORTATION.

(SIGNATURE) *[Signature]* DATE 7/02/2012
(PRINTED NAME) NORMAN H. PAWELCZYK

JANICE FLENZ
REGISTER OF DEEDS
***The above recording information verifies
this document has been electronically
recorded and returned to the submitter***

RESERVED FOR REGISTER OF DEEDS
PROJECT NUMBER 1130-42-00-4.20
AMENDMENT NO:----

RIGHT-OF-WAY COORDINATE TABLE					
POINT #	DESCRIPTION	Y	X	STATION	OFFSET
5333	R/W SET	575866.412	830259.460	66+87.65	110.00' LT
5334	R/L	575867.198	830369.481	66+89.96	0.00' LT
5335	R/W SET	575867.985	830479.502	66+92.27	110.00' RT
5352	R/W SET	576378.843	830266.559	72+00.13	110.00' LT
5353	R/W SET	576427.868	830337.245	72+50.13	40.00' LT
5354	R/W SET	576788.382	830342.240	76+10.68	40.00' LT
5355	R/L	576787.828	830382.236	76+10.68	0.00' LT
5356	SEC COR	576831.822	830382.846	76+54.68	0.00' LT
5357	R/W SET	576832.089	830422.853	75+55.59	40.00' RT
5358	R/W SET	576426.758	830417.237	72+50.13	40.00' RT
5359	R/W SET	576375.795	830486.538	72+00.13	110.00' RT

RIGHT-OF-WAY COURSE TABLE		
PT*-PT*	BEARING	DISTANCE
5334-5333	S89°35'26"W	110.02'
5333-5352	N00°47'38"E	512.48'
5352-5353	N55°15'22"E	86.02'
5353-5354	N00°47'38"E	360.55'
5354-5355	S89°12'22"E	40.00'
5355-5356	N00°47'38"E	44.00'
5356-5357	N89°37'07"E	40.01'
5357-5258	S00°47'38"W	405.37'
5258-5259	S53°40'10"E	86.02'
5359-5335	S00°47'38"W	507.86'
5335-5334	S89°35'26"W	110.02'




TRANSPORTATION PROJECT PLAT NO: 1130-42-00 - 4.20

THAT PART OF THE NORTHEAST 1/4 OF THE NORTHEAST 1/4 OF SECTION 14 AND THAT PART OF THE NORTHWEST 1/4 OF THE NORTHWEST 1/4 OF SECTION 13; ALL IN TOWNSHIP 21 NORTH, RANGE 17 EAST, CITY OF APPLETON, OUTAGAMIE COUNTY, WISCONSIN.

THE STATE OF WISCONSIN HAS DEEMED IT NECESSARY TO MONUMENT RIGHT-OF-WAY INTERESTS PREVIOUSLY ACQUIRED UNDER SECTIONS 82.01, 82.31(1), 82.31(2), AND 84.09 OF THE WISCONSIN STATE STATUTES AND DOES HEREBY CERTIFY THE DEPARTMENT OF TRANSPORTATION HAS SURVEYED THE HIGHWAY RIGHT-OF-WAY; THAT THIS PLAT IS A TRUE AND CORRECT REPRESENTATION OF THE EXTERIOR BOUNDARIES OF THE LAND SURVEYED AND SHOWS ACCURATE MEASUREMENTS THEREOF.


REFER TO THE TITLE SHEET, RECORDED AS SHEET 2 OF 2, AS DOCUMENT NO. 1947440 FOR ADDITIONAL INFORMATION.

FOUND EXISTING MONUMENTATION TABLE			
POINT #	DESCRIPTION	STATION	OFFSET
5351	3/4" ROD	69+80.14	110.00' LT
5360	3/4" ROD	72+03.09	109.00' RT

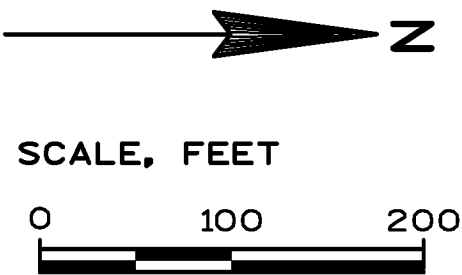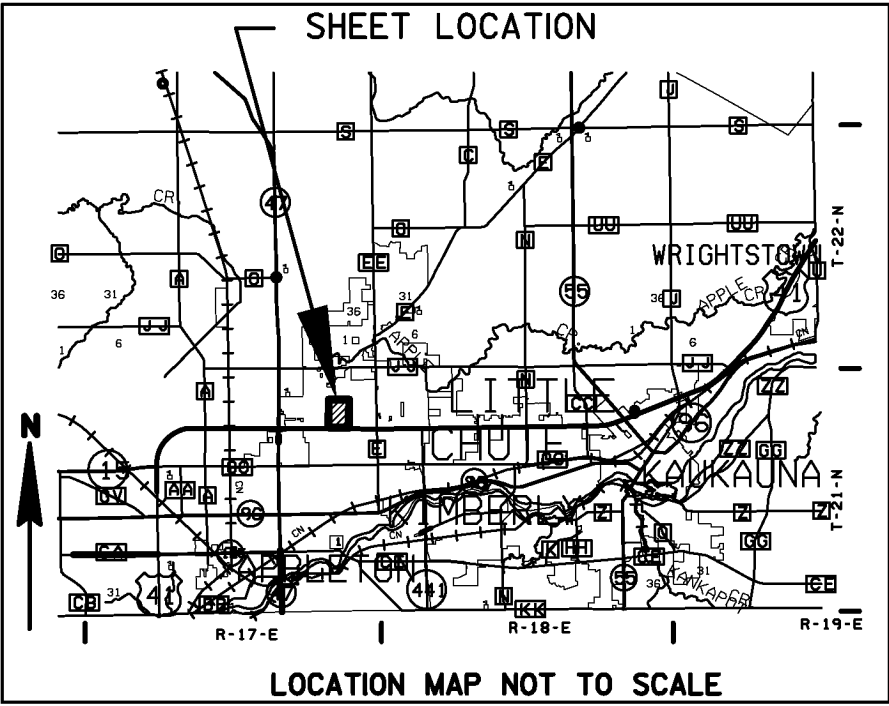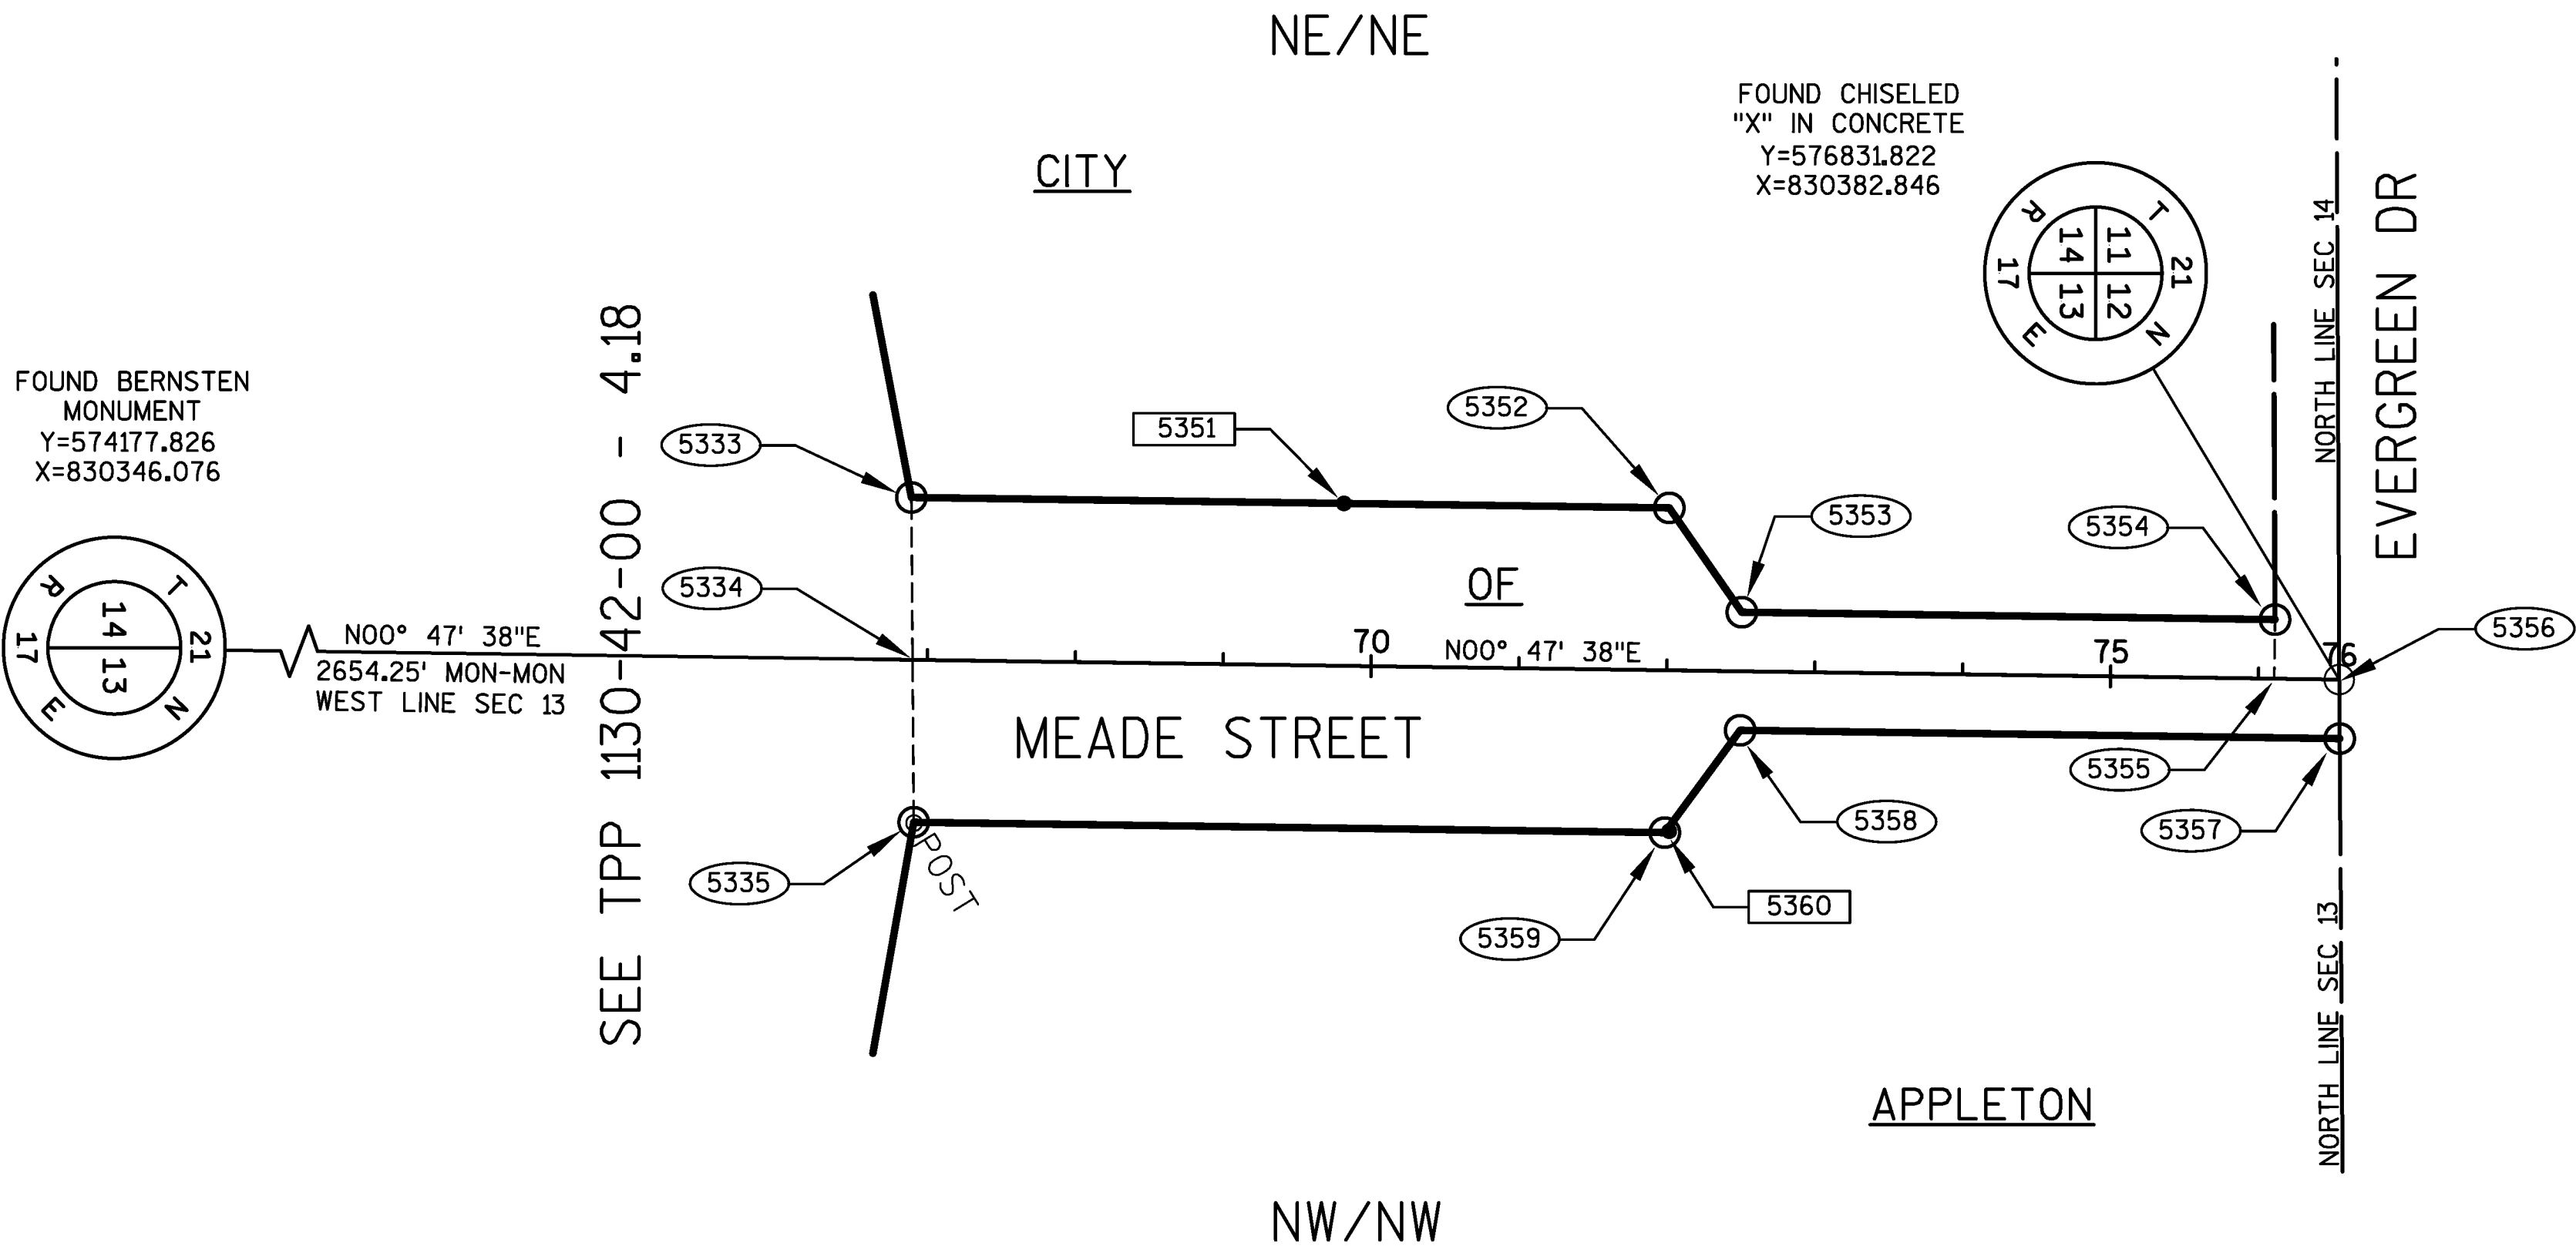

CWE, Inc. 5707 SCHOFIELD AVENUE WESTON, WI 54476
PHONE: (715) 359-9400 - FAX: (715) 355-4199
www.cwengineers.com

I, RONALD K. JACOBSON, REGISTERED LAND SURVEYOR, HEREBY CERTIFY THAT IN FULL COMPLIANCE WITH THE PROVISIONS OF SECTION 84.095 OF THE WISCONSIN STATUTES AND UNDER THE DIRECTION OF THE DEPARTMENT, I HAVE SURVEYED AND MAPPED TRANSPORTATION PROJECT PLAT 1130-42-00 - 4.20 AND THAT SUCH PLAT CORRECTLY REPRESENTS ALL EXTERIOR BOUNDARIES OF THE SURVEYED LAND.

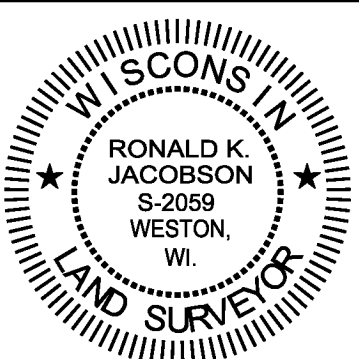

(SIGNATURE) *[Signature]* DATE 12/23/2011
(PRINTED NAME) RONALD K. JACOBSON
(REGISTRATION NUMBER) 2059

THIS PLAT IS APPROVED FOR THE WISCONSIN DEPARTMENT OF TRANSPORTATION.

(SIGNATURE) *[Signature]* DATE 7/02/2012
(PRINTED NAME) NORMAN H. PAWELCZYK

JANICE FLENZ
REGISTER OF DEEDS
***The above recording information verifies
this document has been electronically
recorded and returned to the submitter***

RESERVED FOR REGISTER OF DEEDS
PROJECT NUMBER 1130-42-00-4.21
AMENDMENT NO:....

TRANSPORTATION PROJECT PLAT NO: 1130-42-00 - 4.21


THAT PART OF THE NORTHEAST 1/4 OF THE NORTHWEST 1/4, THE NORTHWEST 1/4 OF THE NORTHEAST 1/4, THE NORTHEAST 1/4 OF THE NORTHEAST 1/4, THE SOUTHEAST 1/4 OF THE NORTHWEST 1/4, THE SOUTHWEST 1/4 OF THE NORTHEAST 1/4, AND THE SOUTHEAST 1/4 OF THE NORTHEAST 1/4; ALL IN SECTION 13, TOWNSHIP 21 NORTH, RANGE 17 EAST, CITY OF APPLETON, OUTAGAMIE COUNTY, WISCONSIN.

THE STATE OF WISCONSIN HAS DEEMED IT NECESSARY TO MONUMENT RIGHT-OF-WAY INTERESTS PREVIOUSLY ACQUIRED UNDER SECTIONS 82.01, 82.31(1), 82.31(2), AND 84.09 OF THE WISCONSIN STATE STATUTES AND DOES HEREBY CERTIFY THE DEPARTMENT OF TRANSPORTATION HAS SURVEYED THE HIGHWAY RIGHT-OF-WAY; THAT THIS PLAT IS A TRUE AND CORRECT REPRESENTATION OF THE EXTERIOR BOUNDARIES OF THE LAND SURVEYED AND SHOWS ACCURATE MEASUREMENTS THEREOF.

REFER TO THE TITLE SHEET, RECORDED AS SHEET 2 OF 2, AS DOCUMENT NO. 1947440 FOR ADDITIONAL INFORMATION.

RIGHT-OF-WAY COORDINATE TABLE					
POINT #	DESCRIPTION	Y	X	STATION	OFFSET
5338	MATCH POINT	575644.534	832141.897	818+00.00	105.00' LT
5339	R/L	575539.542	832140.337	818+00.00	0.00' LT
5340	MATCH POINT	575430.160	832138.712	818+00.00	109.39' RT
5369	R/W SET	575637.286	832629.811	822+87.97	105.00' LT
5370	R/W SET	575657.574	832947.165	826+04.99	130.00' LT
5371	R/W SET	575635.528	834431.151	840+89.14	130.00' LT
5372	R/W SET	575645.527	834431.299	840+89.14	140.00' LT
5373	MATCH POINT	575642.556	834631.277	842+89.14	140.00' LT
5374	R/L	575502.570	834629.198	842+89.14	0.00' LT
5375	R/W SET	575357.587	834627.044	842+89.14	145.00' RT
5376	R/W SET	575390.555	834427.511	840+89.14	115.00' RT
5380	R/W SET	575412.484	832951.393	826+12.85	115.00' RT
5382	R/W SET	575422.483	832951.542	826+12.85	105.00' RT
5383	R/W SET	575422.613	832942.759	826+04.07	105.00' RT
5384	R/W SET	575433.251	832226.736	818+87.97	105.00' RT

FOUND STONE
Y=576849.040
X=832969.508

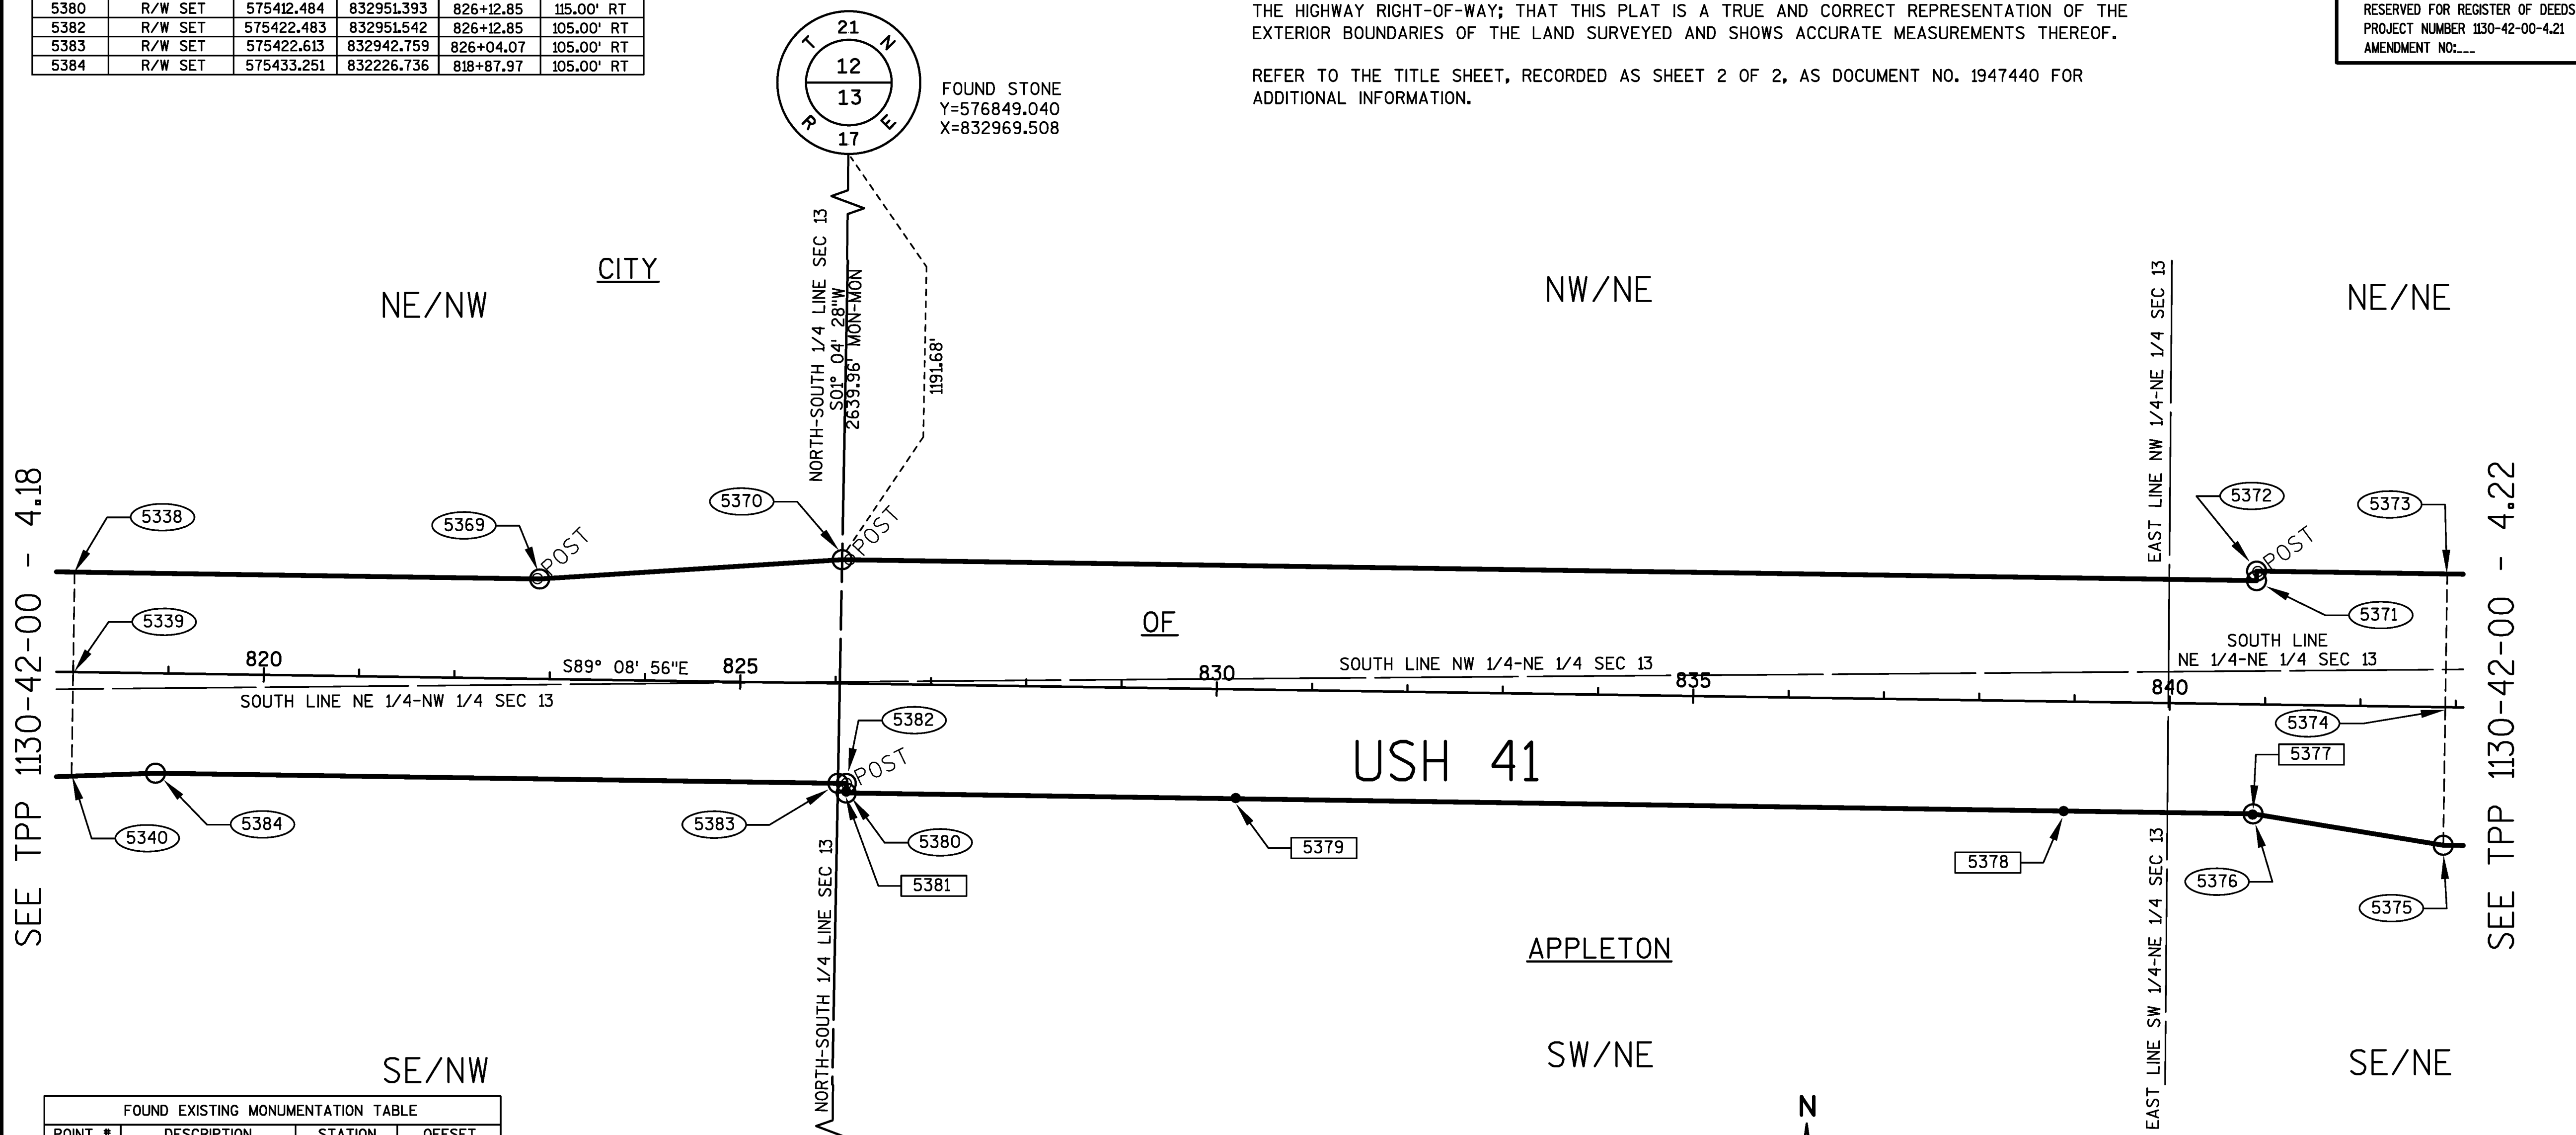


SEE TPP 1130-42-00 - 4.18

SEE TPP 1130-42-00 - 4.22

FOUND EXISTING MONUMENTATION TABLE			
POINT #	DESCRIPTION	STATION	OFFSET
5377	1 1/4" ROD	840+88.70	115.72' RT
5378	1" IP	838+90.37	115.00' RT
5379	3/4" ROD	830+21.63	114.24' RT
5381	1 1/4" ROD	826+12.86	113.48' RT

RIGHT-OF-WAY COURSE TABLE		
PT*-PT*	BEARING	DISTANCE
5339-5338	N00°51'04"E	105.00'
5338-5369	S89°08'56"E	487.97'
5369-5370	N86°20'32"E	318.00'
5370-5371	S89°08'56"E	1484.15'
5371-5372	N00°51'04"E	10.00'
5372-5373	S89°08'56"E	200.00'
5373-5374	S00°51'04"W	140.00'
5374-5375	S00°51'04"W	145.00'
5375-5376	N80°37'05"W	202.24'
5376-5380	N89°08'56"W	1476.28'
5380-5382	N00°51'04"E	10.00'
5382-5383	N89°08'56"W	8.78'
5383-5384	N89°08'56"W	716.10'
5384-5340	S87°59'19"W	88.08'
5340-5339	N00°51'04"E	109.40'

FOUND CHISELED
"X" IN CONCRETE
Y=574209.540
X=832920.010

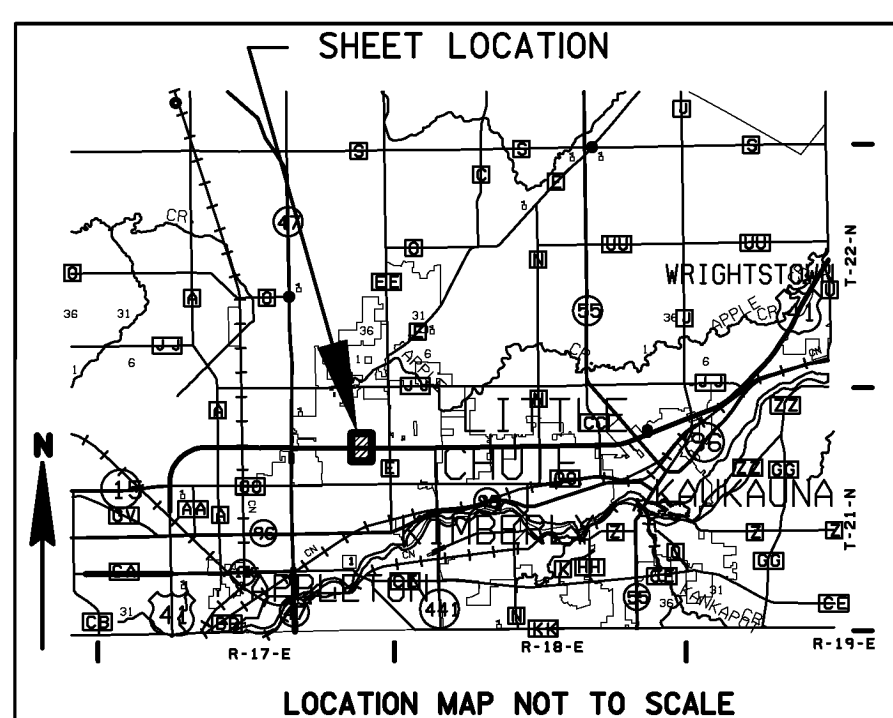

CWE, Inc. 5707 SCHOFIELD AVENUE WESTON, WI 54476
PHONE: (715) 359-9400 - FAX: (715) 355-4199
www.cwengineers.com

I, RONALD K. JACOBSON, REGISTERED LAND SURVEYOR, HEREBY CERTIFY THAT IN FULL COMPLIANCE WITH THE PROVISIONS OF SECTION 84.095 OF THE WISCONSIN STATUTES AND UNDER THE DIRECTION OF THE DEPARTMENT, I HAVE SURVEYED AND MAPPED TRANSPORTATION PROJECT PLAT 1130-42-00 - 4.21 AND THAT SUCH PLAT CORRECTLY REPRESENTS ALL EXTERIOR BOUNDARIES OF THE SURVEYED LAND.

(SIGNATURE) *[Signature]* DATE 12/23/2011
(PRINTED NAME) RONALD K. JACOBSON
(REGISTRATION NUMBER) 2059


THIS PLAT IS APPROVED FOR THE WISCONSIN DEPARTMENT OF TRANSPORTATION.

(SIGNATURE) *[Signature]* DATE 7/02/2012
(PRINTED NAME) NORMAN H. PAWELCZYK

JANICE FLENZ
REGISTER OF DEEDS
***The above recording information verifies
this document has been electronically
recorded and returned to the submitter***

RIGHT-OF-WAY COORDINATE TABLE					
POINT #	DESCRIPTION	Y	X	STATION	OFFSET
5373	MATCH POINT	575642.556	834631.277	842+89.14	140.00' LT
5374	R/L	575502.570	834629.198	842+89.14	0.00' RT
5375	R/W SET	575357.587	834627.044	842+89.14	145.00' LT
5385	R/W SET	575636.641	835029.388	846+87.29	140.00' LT
5387	R/W SET	575804.334	835553.174	852+08.53	315.45' LT
5387	R/W SET	575804.334	835553.174	42+42.90	179.24' LT
5388	1" IP	575886.408	835612.243	852+66.37	398.40' LT
5388	1" IP	575886.408	835612.243	43+24.84	119.99' LT
5389	R/W SET	576403.906	835611.076	48+42.34	119.99' LT
5390	R/L	576404.176	835731.067	48+42.34	0.00' LT
5391	R/W SET	576404.415	835837.096	48+42.34	106.03' RT
5393	1 1/4" ROD	576004.895	835838.000	44+42.82	106.03' RT
5394	1" IP	575886.927	835842.229	855+00.05	401.36' LT
5394	1" IP	575886.927	835842.229	43+24.84	110.00' RT
5395	1" IP	575806.104	835929.722	855+87.99	321.03' LT
5395	1" IP	575806.104	835929.722	42+43.82	197.30' RT
5396	R/W SET	575636.724	836529.476	861+88.68	155.00' LT
5398	R/L	575481.726	836528.610	861+88.68	0.00' LT
5399	R/W SET	575336.728	836527.800	861+88.68	145.00' RT
5401	R/W SET	575298.366	836328.053	859+89.15	184.48' RT
5403	R/W SET	575143.573	835976.550	856+38.52	341.23' RT
5403	R/W SET	575143.573	835976.550	35+81.18	242.64' RT
5405	R/L	575125.869	835733.950	853+96.02	360.29' RT
5405	R/L	575125.869	835733.950	35+64.03	0.00' RT
5406	3/4" ROD	575111.276	835533.995	851+99.64	377.81' RT
5406	3/4" ROD	575111.276	835533.995	35+49.88	199.99' LT
5407	3/4" ROD	575197.965	835393.865	850+58.24	293.21' RT
5409	1 1/4" ROD	575353.131	834927.011	845+89.14	145.00' RT

FOUND CHISELED
"X" IN CONCRETE
Y=576874.428
X=835730.007

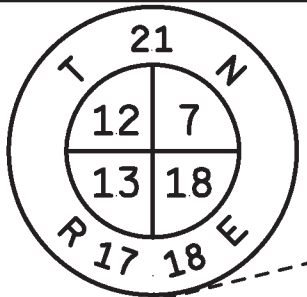

TRANSPORTATION PROJECT PLAT NO: 1130-42-00 - 4.22

THAT PART OF THE NORTHEAST 1/4 OF THE NORTHEAST 1/4 AND THE SOUTHEAST 1/4 OF THE NORTHEAST 1/4 OF SECTION 13, TOWNSHIP 21 NORTH, RANGE 17 EAST, AND THAT PART OF THE NORTHWEST 1/4 OF THE NORTHWEST 1/4, AND THE SOUTHWEST 1/4 OF THE NORTHWEST 1/4 OF SECTION 18, TOWNSHIP 21 NORTH, RANGE 18 EAST; ALL IN THE CITY OF APPLETON, OUTAGAMIE COUNTY, WISCONSIN.

THE STATE OF WISCONSIN HAS DEEMED IT NECESSARY TO MONUMENT RIGHT-OF-WAY INTERESTS PREVIOUSLY ACQUIRED UNDER SECTIONS 82.01, 82.31(1), 82.31(2), AND 84.09 OF THE WISCONSIN STATE STATUTES AND DOES HEREBY CERTIFY THE DEPARTMENT OF TRANSPORTATION HAS SURVEYED THE HIGHWAY RIGHT-OF-WAY; THAT THIS PLAT IS A TRUE AND CORRECT REPRESENTATION OF THE EXTERIOR BOUNDARIES OF THE LAND SURVEYED AND SHOWS ACCURATE MEASUREMENTS THEREOF.

REFER TO THE TITLE SHEET, RECORDED AS SHEET 2 OF 2, AS DOCUMENT NO. 1947440 FOR ADDITIONAL INFORMATION.

RESERVED FOR REGISTER OF DEEDS
PROJECT NUMBER 1130-42-00-4.22
AMENDMENT NO:....


RIGHT-OF-WAY COURSE TABLE		
PT#-PT#	BEARING	DISTANCE
5374-5373	N00°51'04"E	140.00'
5373-5385	S89°08'56"E	398.15'
5385-5387	N72°14'50"E	549.98'
5387-5388	N35°44'33"E	101.12'
5388-5389	N00°07'45"W	517.50'
5389-5390	N89°52'15"E	119.99'
5390-5391	N89°52'15"E	106.03'
5391-5393	S00°07'45"E	399.52'
5393-5394	S02°03'16"E	118.04'
5394-5395	S47°16'09"E	119.11'
5395-5396	S74°13'46"E	623.21'
5396-5398	S00°19'13"W	155.00'
5398-5399	S00°19'13"W	145.00'
5399-5401	S79°07'42"W	203.40'
5401-5403	S66°13'57"W	384.08'
5403-5405	S85°49'34"W	243.25'
5405-5406	S85°49'34"W	200.49'
5406-5407	N58°15'28"W	164.78'
5407-5409	N71°36'54"W	491.96'
5409-5375	N89°08'56"W	300.00'
5375-5374	N00°51'04"E	145.00'

FOUND EXISTING MONUMENTATION TABLE			
POINT #	DESCRIPTION	STATION	OFFSET
5386	3/4" ROD	840+88.70	115.72' RT
5388	1" IP	43+24.84	119.99' LT
5392	3/4" ROD	46+52.95	106.03' RT
5393	1 1/4" ROD	44+42.82	106.03' RT
5394	1" IP	43+24.84	110.00' RT
5395	1" IP	855+87.99	321.03' LT
5397	1" IP	861+89.01	155.61' LT
5400	3/4" ROD	861+88.65	144.51' RT
5402	1" IP	859+88.81	184.86' RT
5404	1" IP	856+31.76	344.57' RT
5406	3/4" ROD	851+99.64	377.81' RT
5407	3/4" ROD	850+58.24	293.21' RT
5408	1 1/4" ROD	848+32.13	221.77' RT
5409	1 1/4" ROD	845+89.14	145.00' RT
5410	1" IP	844+71.66	145.00' RT


SEE TPP 1130-42-00 - 4.21

SOUTH LINE NE 1/4-NE 1/4 SEC 13

SE/NE
APPLETON

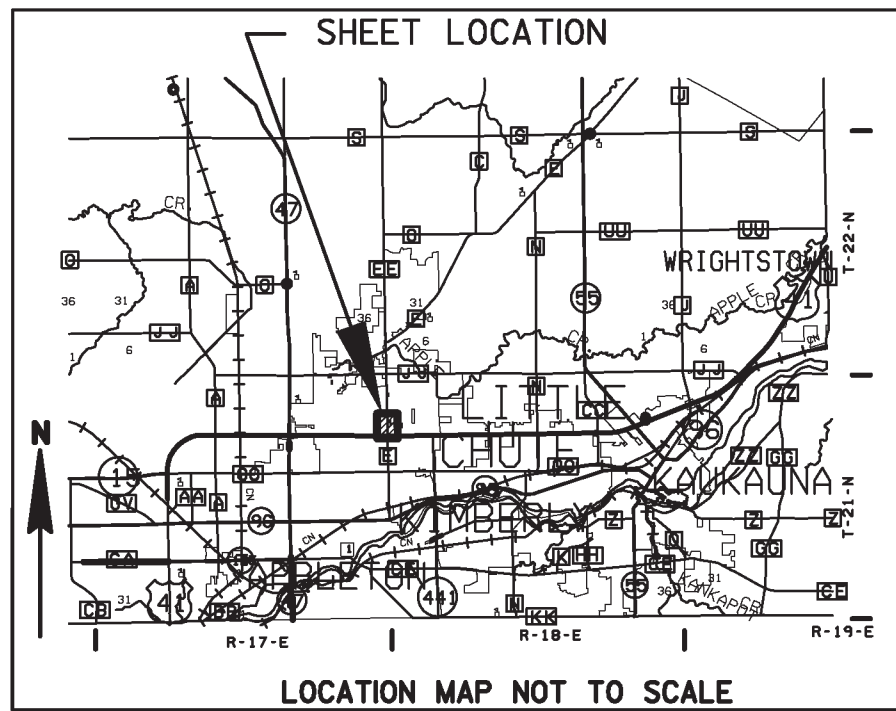


FOUND CHISELED
"X" IN CONCRETE
Y=574226.696
X=835735.977

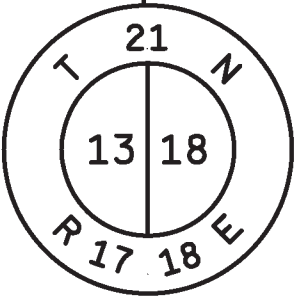

SOUTH LINE NW 1/4-NW 1/4 SEC 18

SW/NW OF
APPLETON

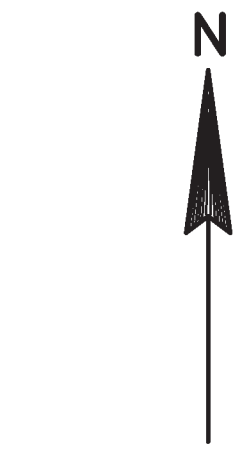


SCALE, FEET
0 100 200

CWE, Inc.

5707 SCHOFIELD AVENUE WESTON, WI 54476
PHONE: (715) 359-9400 - FAX: (715) 355-4199
www.cwengineers.com

I, RONALD K. JACOBSON, REGISTERED LAND SURVEYOR, HEREBY CERTIFY THAT IN FULL COMPLIANCE WITH THE PROVISIONS OF SECTION 84.095 OF THE WISCONSIN STATUTES AND UNDER THE DIRECTION OF THE DEPARTMENT, I HAVE SURVEYED AND MAPPED TRANSPORTATION PROJECT PLAT 1130-42-00 - 4.22 AND THAT SUCH PLAT CORRECTLY REPRESENTS ALL EXTERIOR BOUNDARIES OF THE SURVEYED LAND.

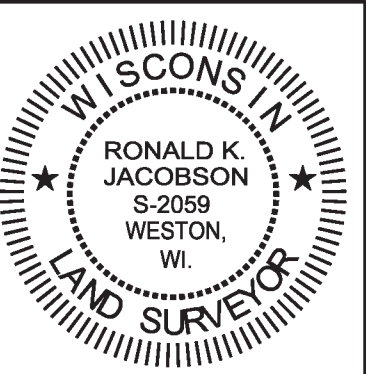

(SIGNATURE) DATE 07/11/2012
(PRINTED NAME) RONALD K. JACOBSON
(REGISTRATION NUMBER) 2059

THIS PLAT IS APPROVED FOR THE WISCONSIN DEPARTMENT OF TRANSPORTATION.



(SIGNATURE) DATE 08/03/2012
(PRINTED NAME) NORMAN H. PAWELCZYK

THAT PART OF THE SOUTHEAST 1/4 OF THE NORTHEAST 1/4 OF SECTION 13, TOWNSHIP 21 NORTH, RANGE 17 EAST AND THAT PART OF THE SOUTHWEST 1/4 OF THE NORTHWEST 1/4 OF SECTION 18 TOWNSHIP 21 NORTH, RANGE 18 EAST; ALL IN THE CITY OF APPLETON, OUTAGAMIE COUNTY, WISCONSIN.

REFER TO THE TITLE SHEET, RECORDED AS SHEET 2 OF 2, AS DOCUMENT NO. 1947440 FOR ADDITIONAL INFORMATION.

RIGHT-OF-WAY COURSE TABLE		
PT*-PT*	BEARING	DISTANCE
5405-5403	N85°49'34"E	243.25'
5403-5411	S41°37'49"W	108.98'
5411-5413	S08°02'21"W	844.95'
5413-5419	N88°35'50"W	50.02'
5419-5414	S89°39'03"W	50.84'
5414-5415	N02°34'10"W	353.82'
5415-5417	N89°56'25"W	34.09'
5417-5418	N05°25'25"W	433.47'
5418-5406	N31°05'36"W	116.61'
5406-5405	N85°49'34"E	200.49'

FOUND EXISTING MONUMENTATION TABLE			
POINT #	DESCRIPTION	STATION	OFFSET
5404	1" IP	35+77.90	235.85' RT
5406	3/4" ROD	35+49.88	199.99' LT
5412	1" IP	34+99.68	165.11' RT
5416	1" IP	30+19.05	65.63' LT
5417	1" IP	30+18.27	99.99' LT
5418	1" IP	34+49.89	139.99' LT
5419	SFC COR	26+64.81	0.00' LT

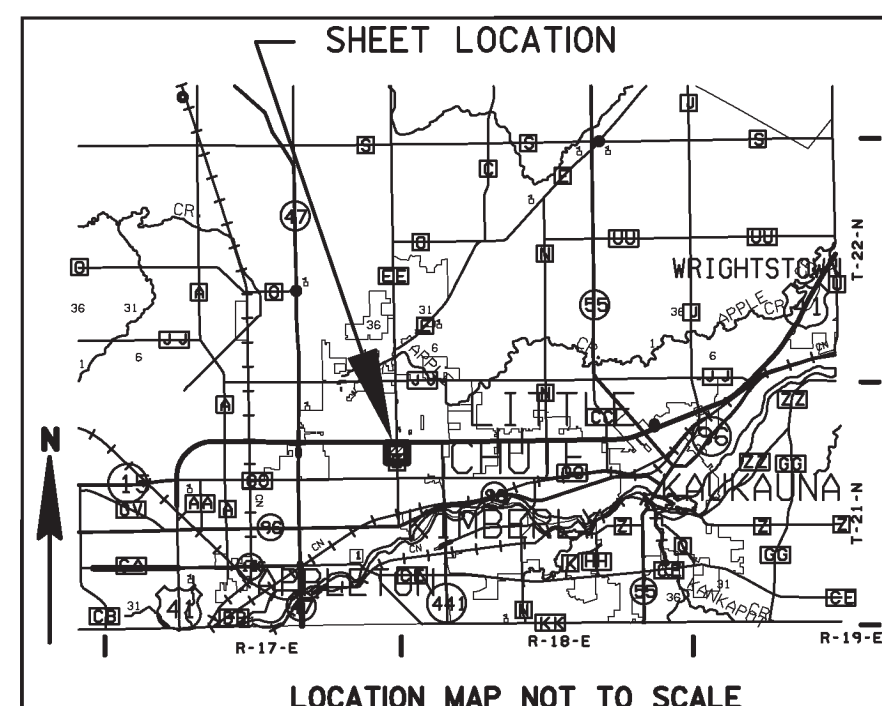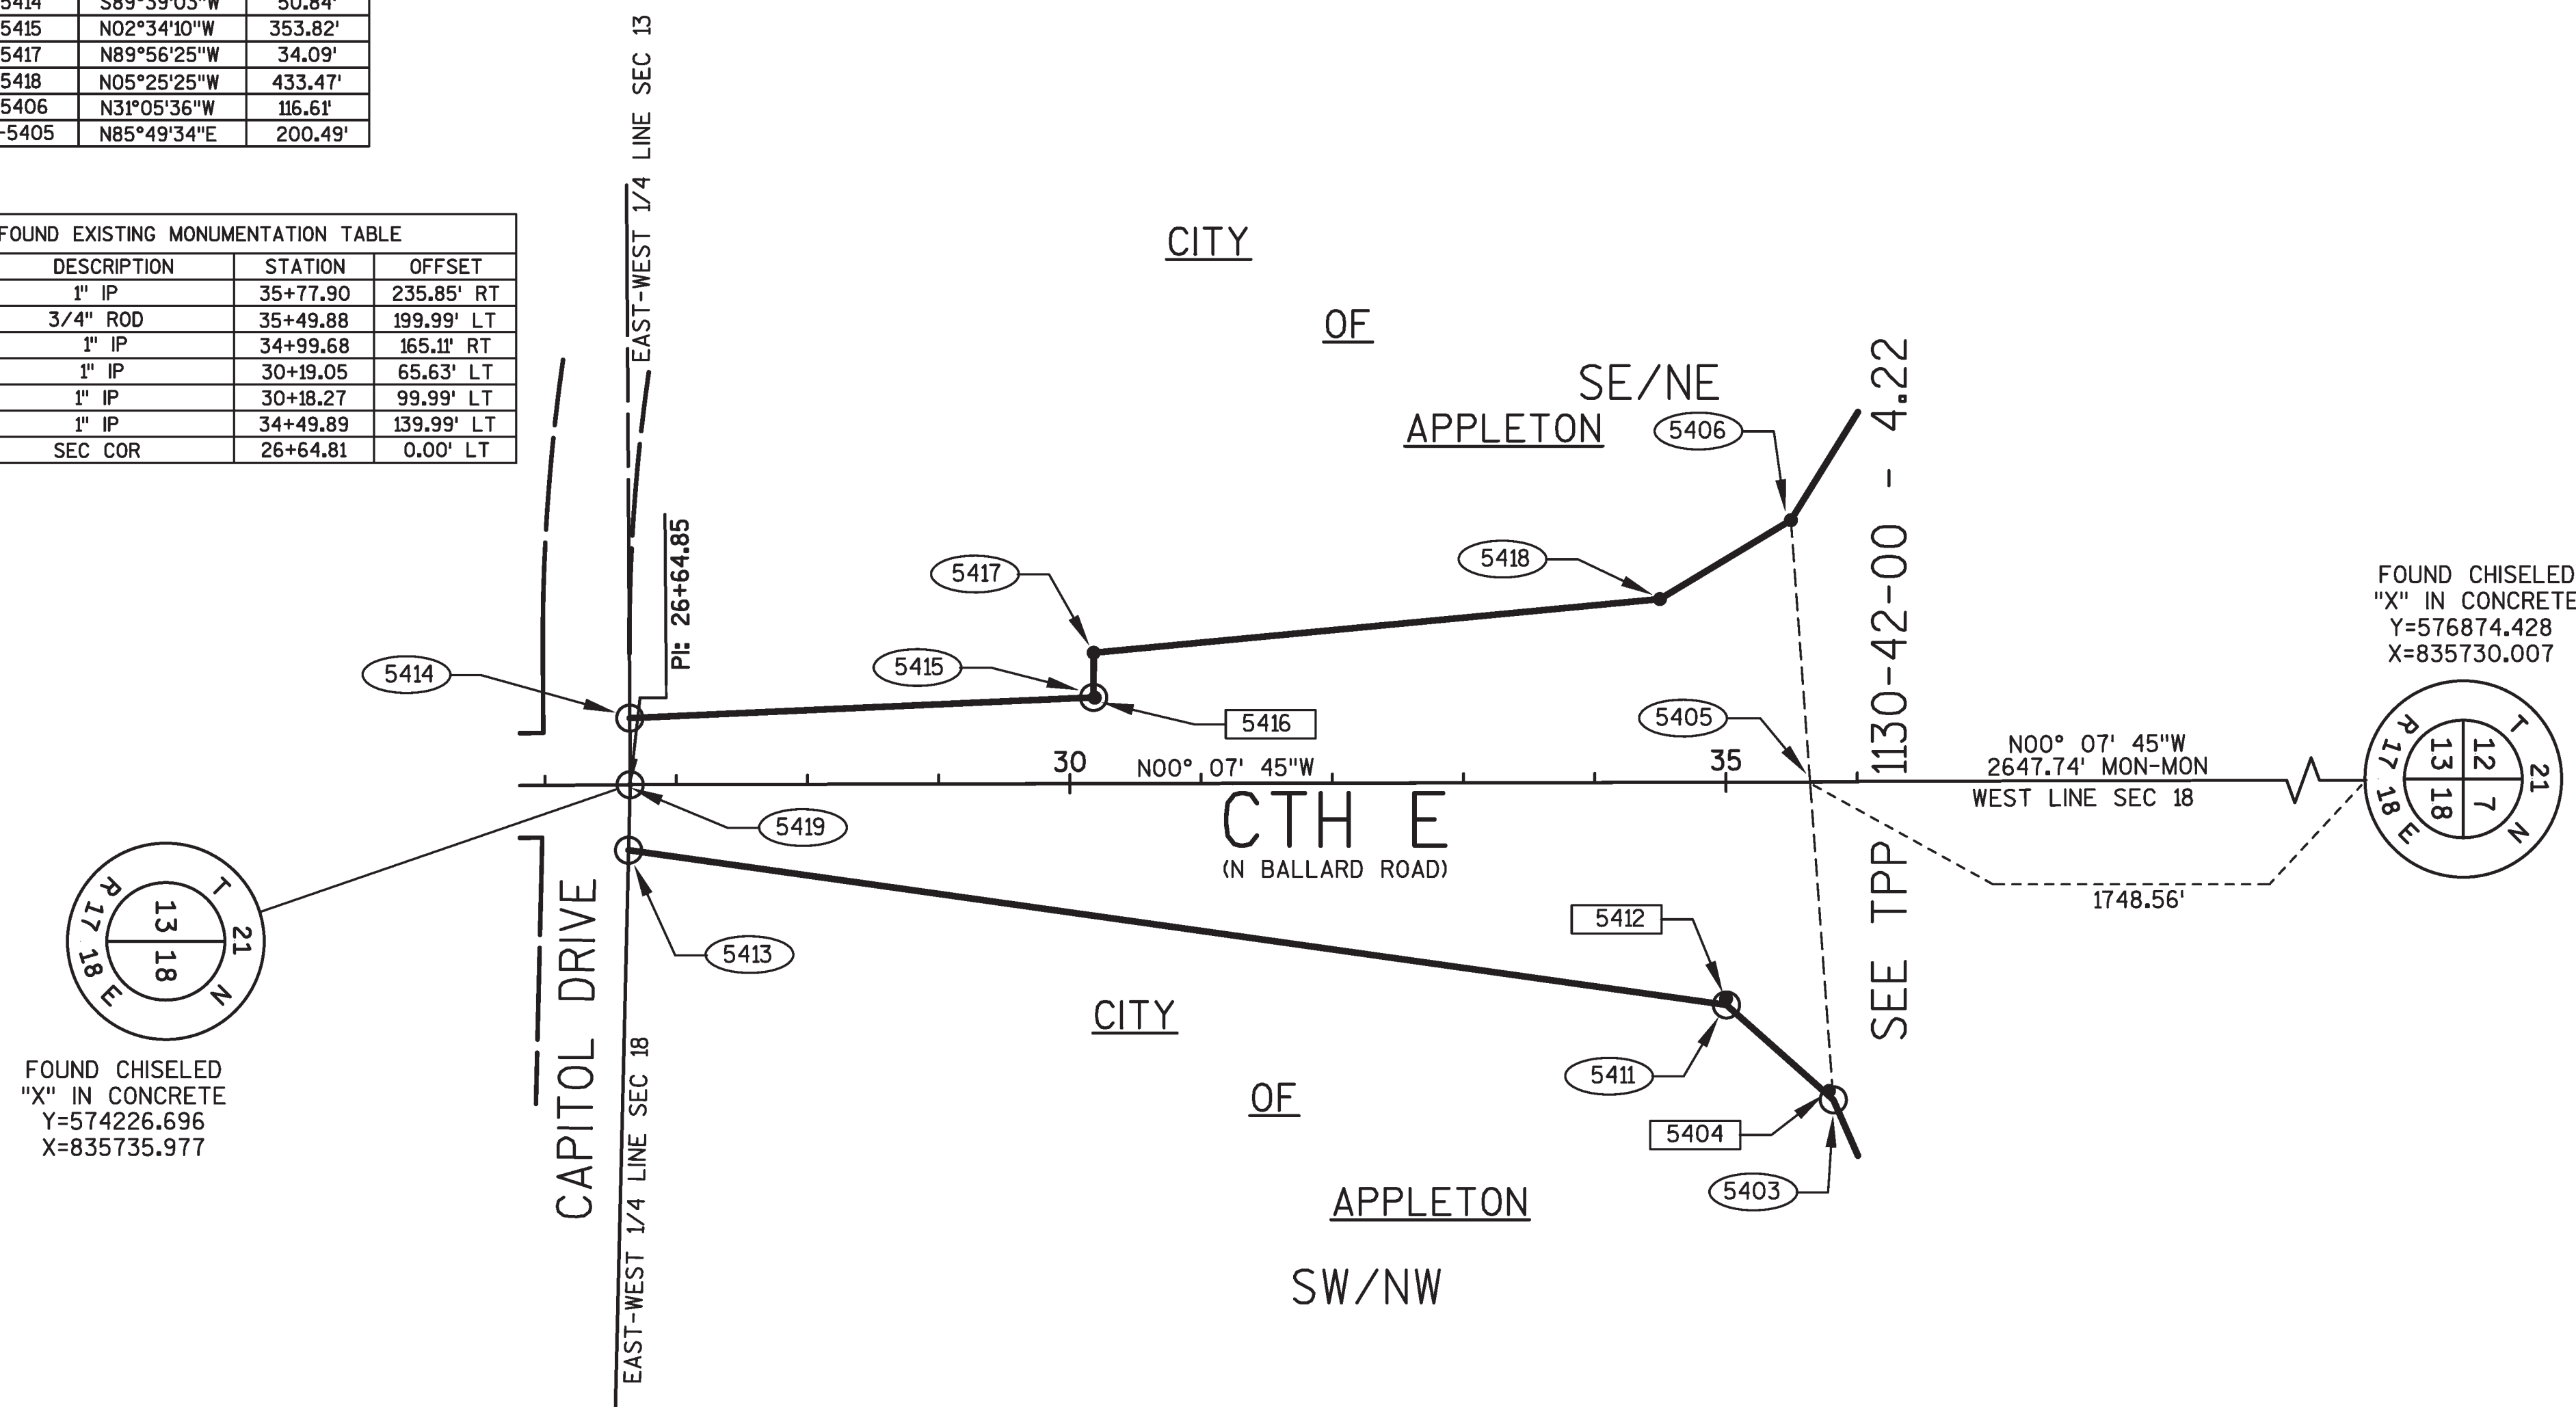

CWE, Inc. 5707 SCHOFIELD AVENUE WESTON, WI 54476
PHONE: (715) 359-9400 - FAX: (715) 355-4199
www.cwengineers.com

I, RONALD K. JACOBSON, REGISTERED LAND SURVEYOR, HEREBY CERTIFY THAT IN FULL COMPLIANCE WITH THE PROVISIONS OF SECTION 84.095 OF THE WISCONSIN STATUTES AND UNDER THE DIRECTION OF THE DEPARTMENT, I HAVE SURVEYED AND MAPPED TRANSPORTATION PROJECT PLAT 1130-42-00 - 4.23 AND THAT SUCH PLAT CORRECTLY REPRESENTS ALL EXTERIOR BOUNDARIES OF THE SURVEYED LAND.

WISCONSIN
★
RONALD K. JACOBSON
S-2059
WESTON,
WI.
★
LAND SURVEYOR

(SIGNATURE) _____ DATE 07/11/2012
(PRINTED NAME) RONALD K. JACOBSON
(REGISTRATION NUMBER) 2059

THIS PLAT IS APPROVED FOR THE WISCONSIN DEPARTMENT
OF TRANSPORTATION.

(SIGNATURE) Norman H. Pawelczyk DATE 08/03/2012
(PRINTED NAME) NORMAN H. PAWELCZYK

JANICE FLENZ
REGISTER OF DEEDS
***The above recording information verifies
this document has been electronically
recorded and returned to the submitter***

RESERVED FOR REGISTER OF DEEDS
PROJECT NUMBER 1130-42-00-4.24
AMENDMENT NO:----

TRANSPORTATION PROJECT PLAT NO: 1130-42-00 - 4.24

THAT PART OF THE NORTHWEST 1/4 OF THE NORTHWEST 1/4, THE NORTHEAST 1/4 OF THE NORTHWEST 1/4, THE SOUTHWEST 1/4 OF THE NORTHWEST 1/4, THE SOUTHEAST 1/4 OF THE NORTHWEST 1/4; ALL IN SECTION 18, TOWNSHIP 21 NORTH, RANGE 18 EAST, CITY OF APPLETON, OUTAGAMIE COUNTY, WISCONSIN.


THE STATE OF WISCONSIN HAS DEEMED IT NECESSARY TO MONUMENT RIGHT-OF-WAY INTERESTS PREVIOUSLY ACQUIRED UNDER SECTIONS 82.01, 82.31(1), 82.31(2), AND 84.09 OF THE WISCONSIN STATE STATUTES AND DOES HEREBY CERTIFY THE DEPARTMENT OF TRANSPORTATION HAS SURVEYED THE HIGHWAY RIGHT-OF-WAY; THAT THIS PLAT IS A TRUE AND CORRECT REPRESENTATION OF THE EXTERIOR BOUNDARIES OF THE LAND SURVEYED AND SHOWS ACCURATE MEASUREMENTS THEREOF.

REFER TO THE TITLE SHEET, RECORDED AS SHEET 2 OF 2, AS DOCUMENT NO. 1947440 FOR ADDITIONAL INFORMATION.

RIGHT-OF-WAY COORDINATE TABLE					
POINT #	DESCRIPTION	Y	X	STATION	OFFSET
5396	R/W SET	575636.724	836529.476	861+88.68	155.00' LT
5398	R/L	575481.726	836528.610	861+88.68	0.00' LT
5399	R/W SET	575336.728	836527.800	861+88.68	145.00' RT
5420	1 1/4" ROD	575598.373	837128.987	867+88.40	120.00' LT
5422	R/W SET	575580.017	837729.458	873+88.96	105.00' LT
5424	1" IP	575576.668	838328.926	879+88.44	105.00' LT
5425	1" IP	575604.465	838723.037	883+82.39	135.00' LT
5426	R/L	575469.447	838726.032	883+86.14	0.00' LT
5427	3/4" ROD	575359.432	838728.473	883+89.15	110.00' RT
5428	3/4" ROD	575365.021	837728.257	873+88.96	110.00' RT


RIGHT-OF-WAY COURSE TABLE		
PT*-PT*	BEARING	DISTANCE
5398-5396	N00°19'13"E	155.00'
5396-5420	S86°20'23"E	600.74'
5420-5422	S88°14'57"E	600.75'
5422-5424	S89°40'47"E	599.48'
5424-5425	N85°57'56"E	395.09'
5425-5426	S01°16'15"E	135.05'
5426-5427	S01°16'15"E	110.04'
5427-5428	N89°40'47"W	1000.23'
5428-5399	S88°39'00"W	1200.79'
5399-5398	N00°19'13"E	145.00'

FOUND EXISTING MONUMENTATION TABLE			
POINT #	DESCRIPTION	STATION	OFFSET
5397	1" IP	861+89.01	155.61' LT
5400	3/4" ROD	861+88.65	144.51' RT
5420	1 1/4" ROD	867+88.40	120.00' LT
5421	3/4" ROD	870+27.57	114.03' LT
5423	3/4" ROD	876+77.71	105.00' LT
5424	1" IP	879+88.44	105.00' LT
5425	1" IP	883+82.39	135.00' LT
5427	3/4" ROD	883+89.15	110.00' RT
5428	3/4" ROD	873+88.96	110.00' RT
5429	3/4" ROD	870+59.65	119.60' RT
5689	3/4" ROD	883+89.25	115.00' RT

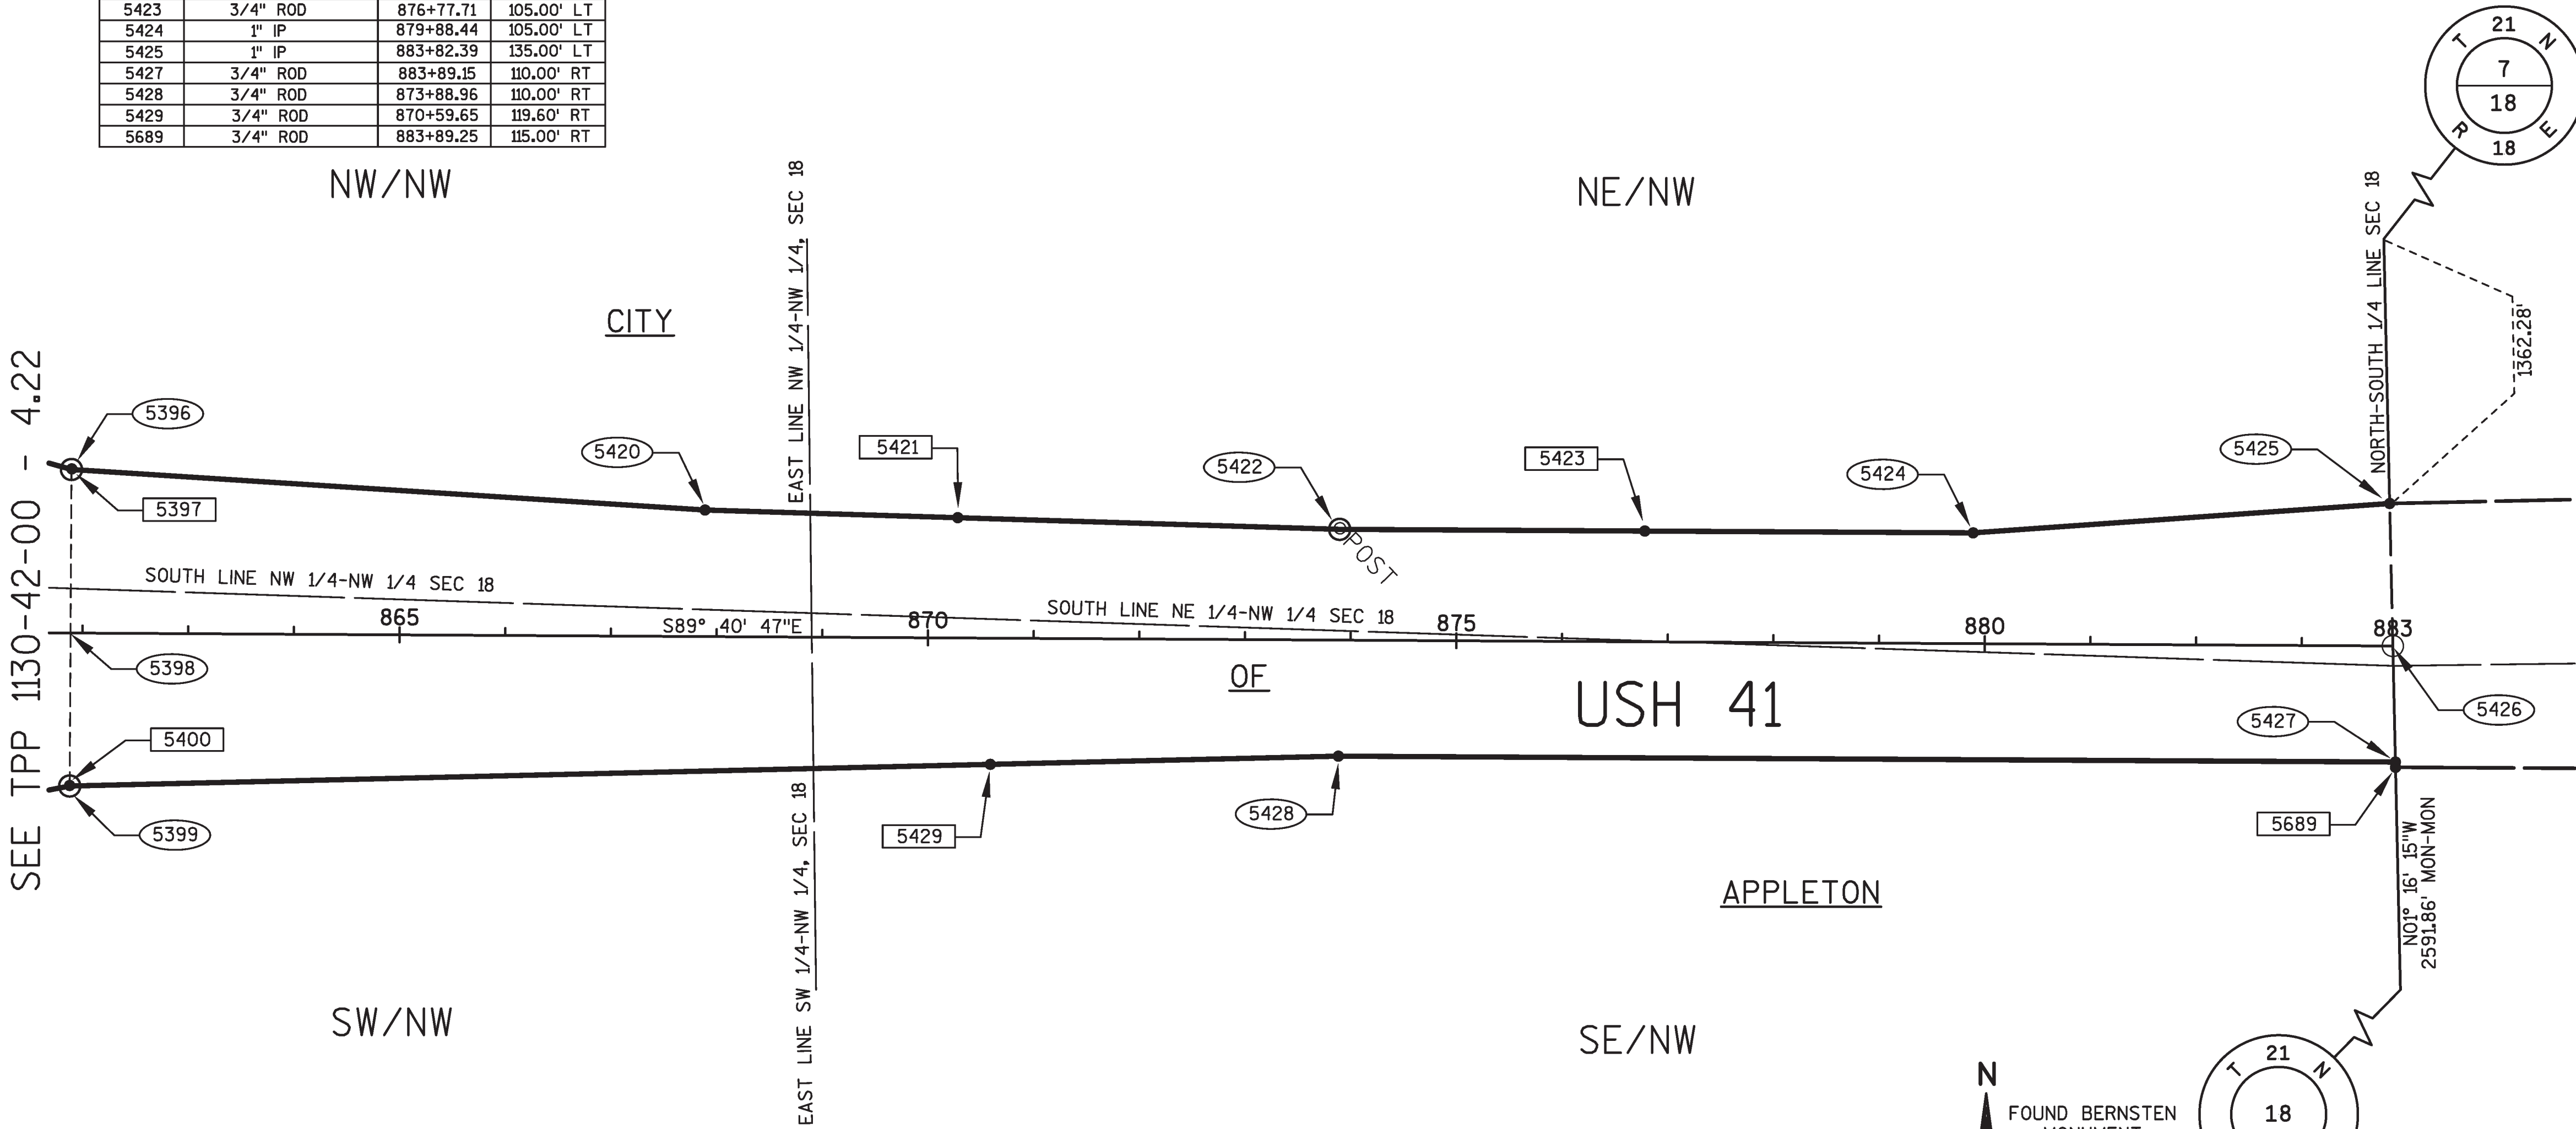


FOUND PK NAIL
W/WASHER
Y=576746.244
X=838697.706

FOUND BERNSTEN
MONUMENT
Y=574155.024
X=838755.193

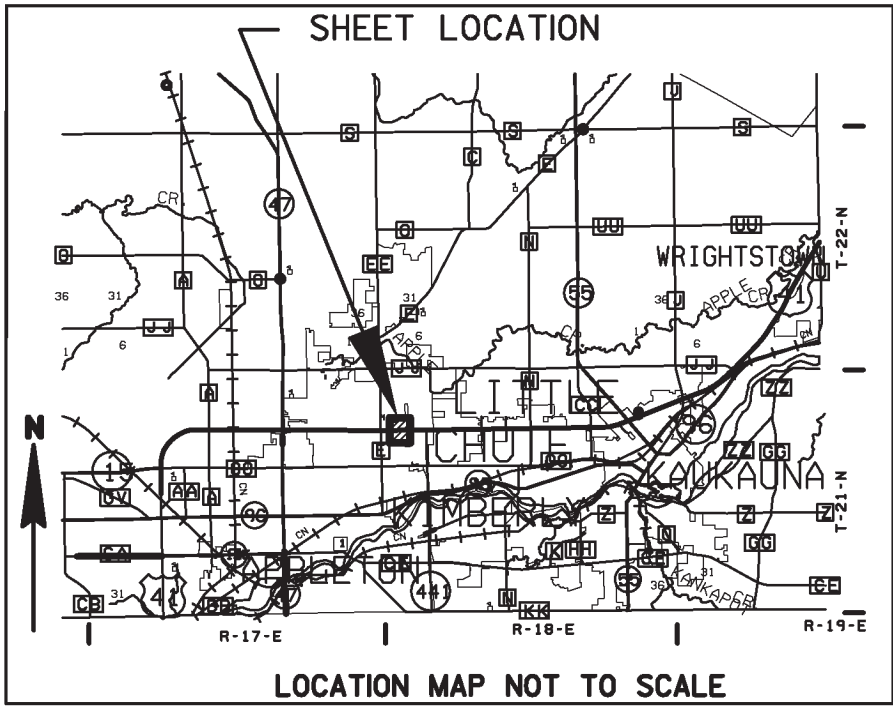

CWE, Inc. 5707 SCHOFIELD AVENUE WESTON, WI 54476
PHONE: (715) 359-9400 - FAX: (715) 355-4199
www.cwengineers.com

I, RONALD K. JACOBSON, REGISTERED LAND SURVEYOR, HEREBY CERTIFY THAT IN FULL COMPLIANCE WITH THE PROVISIONS OF SECTION 84.095 OF THE WISCONSIN STATUTES AND UNDER THE DIRECTION OF THE DEPARTMENT, I HAVE SURVEYED AND MAPPED TRANSPORTATION PROJECT PLAT 1130-42-00 - 4.24 AND THAT SUCH PLAT CORRECTLY REPRESENTS ALL EXTERIOR BOUNDARIES OF THE SURVEYED LAND.

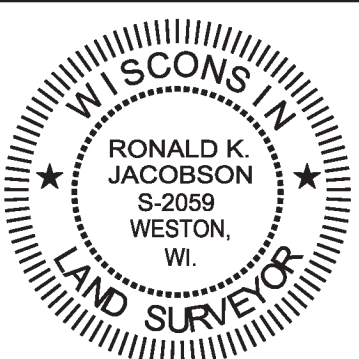

(SIGNATURE) [Signature] DATE 07/11/2012
(PRINTED NAME) RONALD K. JACOBSON
(REGISTRATION NUMBER) 2059

THIS PLAT IS APPROVED FOR THE WISCONSIN DEPARTMENT OF TRANSPORTATION.

(SIGNATURE) [Signature] DATE 08/03/2012
(PRINTED NAME) NORMAN H. PAWELCZYK