



FED. ROAD DIST. NO.	STATE	PRBL. NO.	CHAS. NO.
4	WISC.	582-B	

DIVISION JOB NO.

0.61 ACRE DECLARED AS EXCESS PROPERTY BY THE
DIVISION OF HIGHWAYS AND TRANSPORTATION SERVICES
6-20-83. SALE APPROVED BY THE GOVERNOR 6-15-88.
SOLD AT PRIVATE SALE TO G. JOHN SIVERTSEN JOINT REVOCABLE
TRUST BY Q.C.D. DATED 6-30-88.

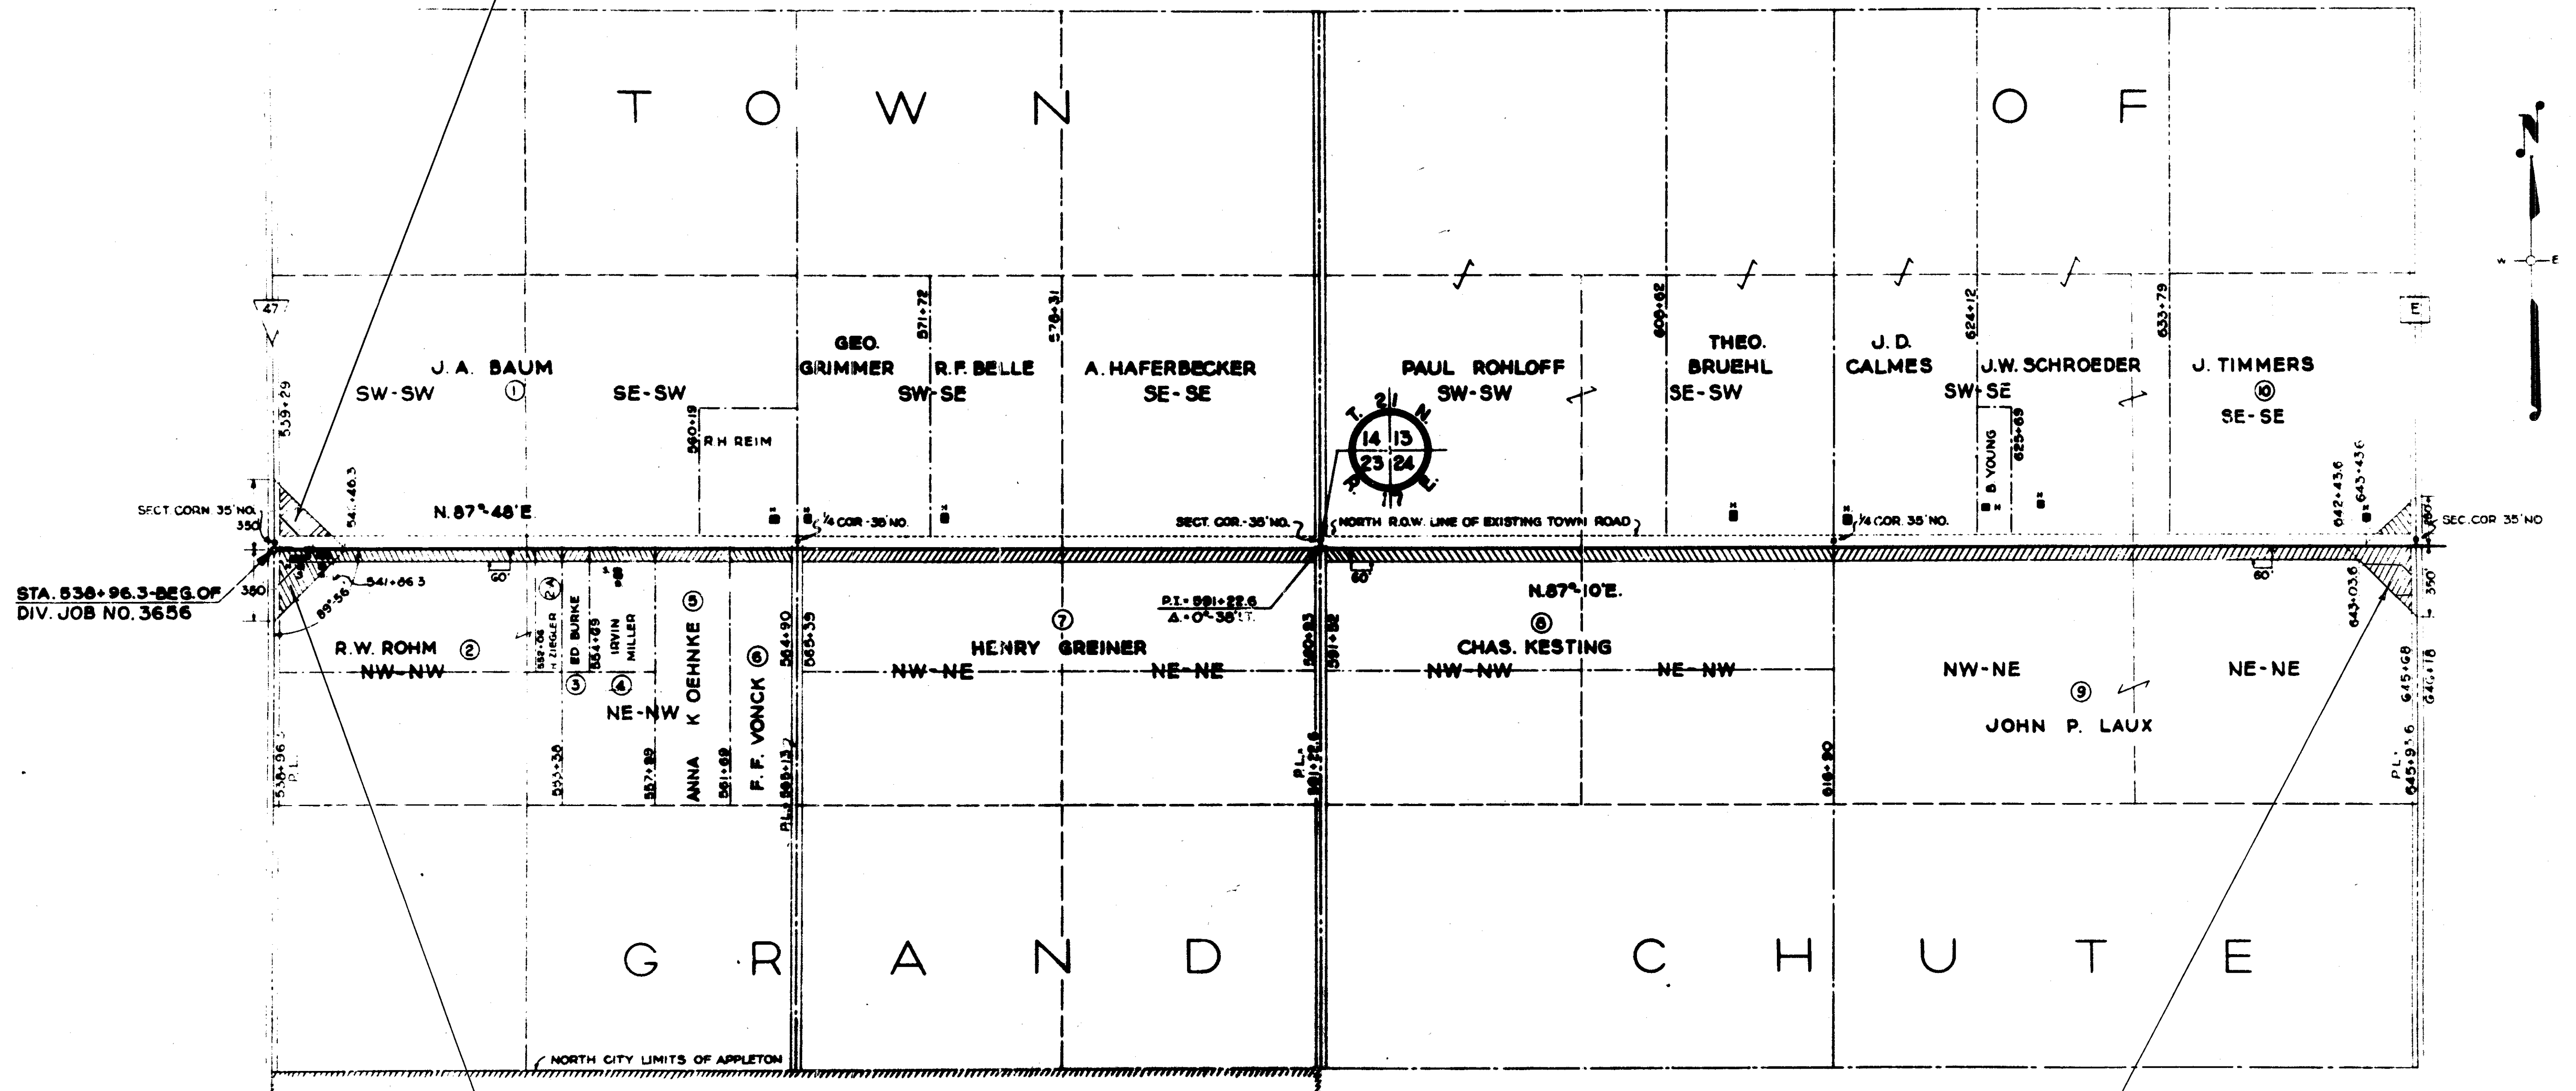

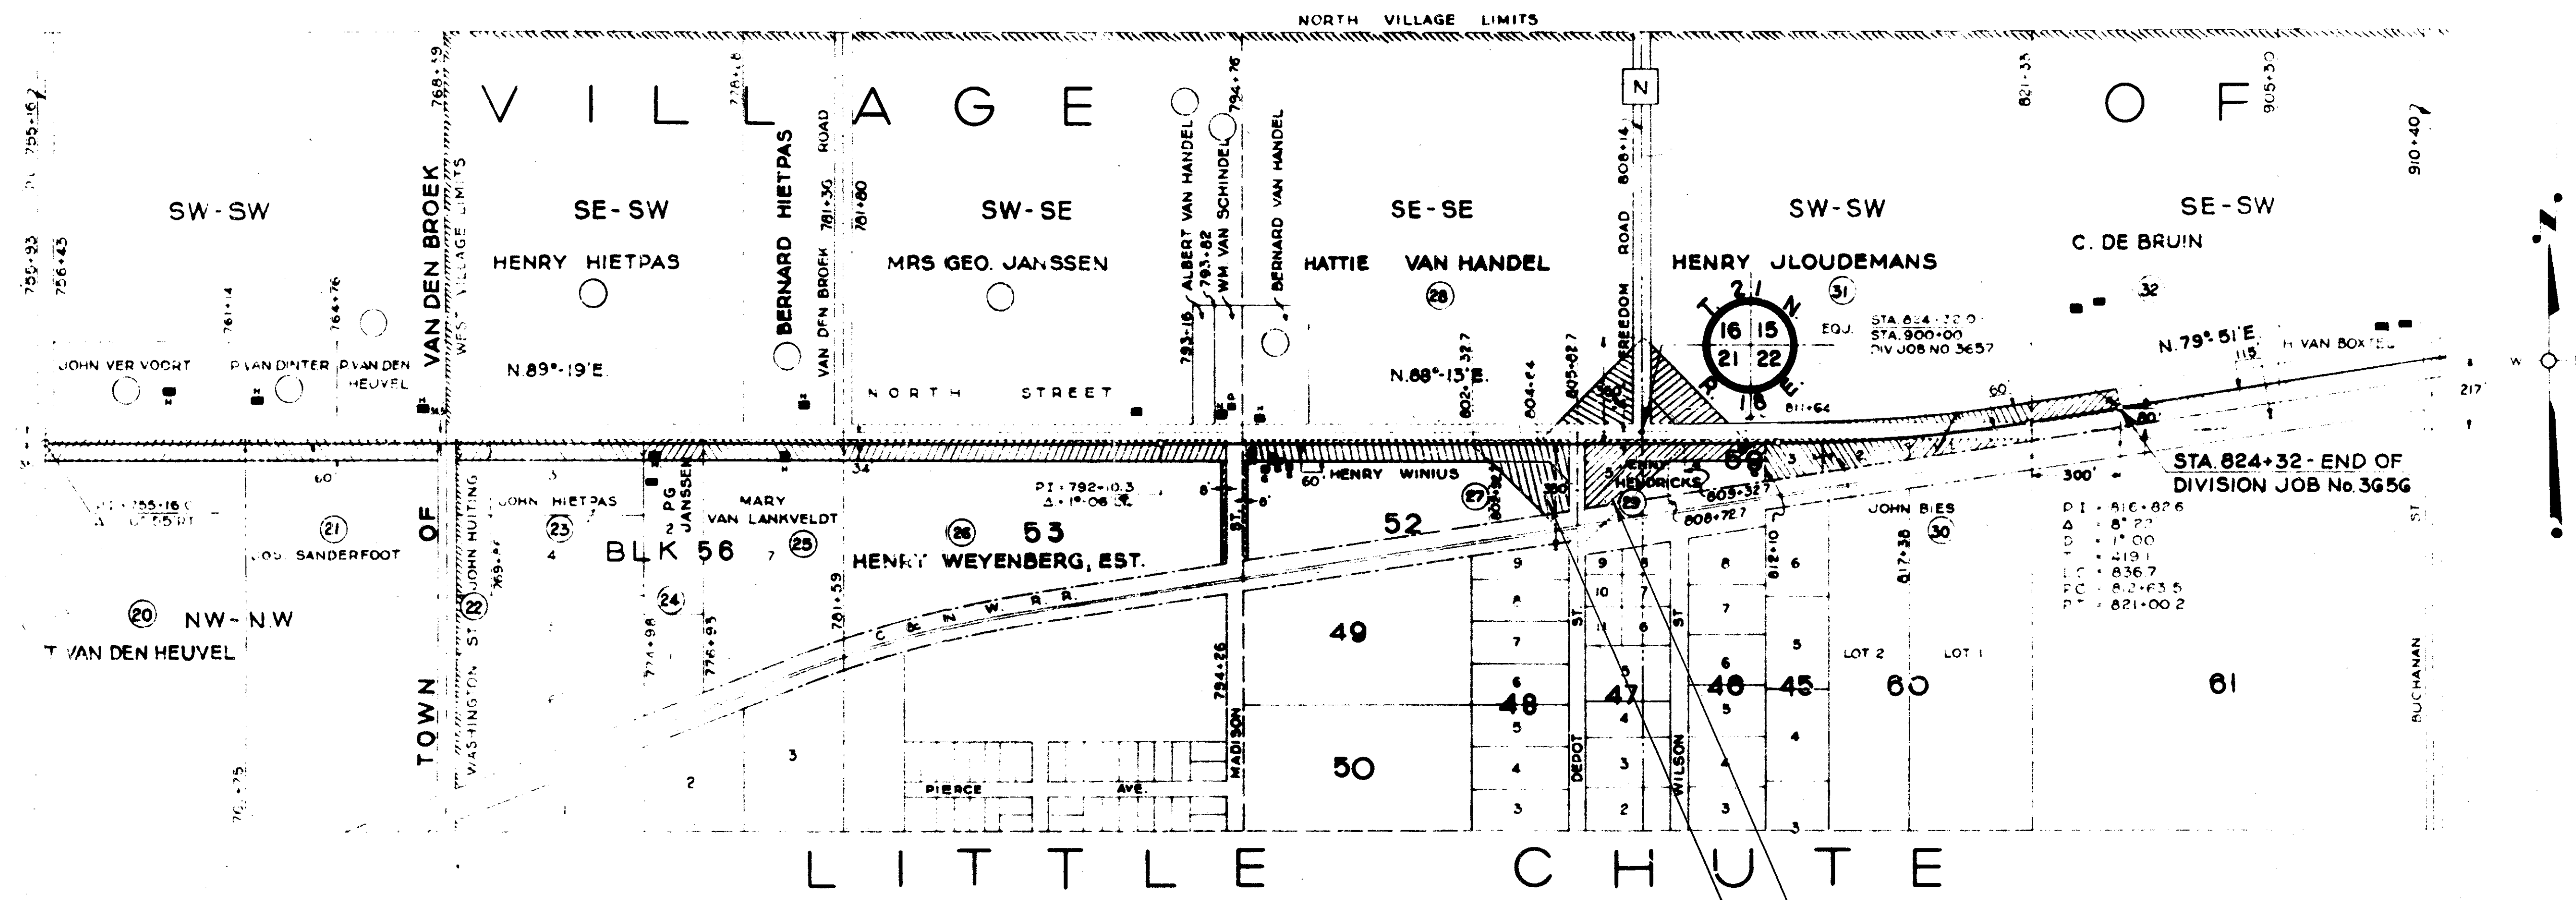

NOTE: ALL BLOCK NO'S. REFER TO ASSESSOR'S PLAT

0.60 ACRE DECLARED AS EXCESS PROPERTY BY THE DIVISION OF HIGHWAYS AND TRANSPORTATION SERVICES 8-1-85. SALE APPROVED BY THE GOVERNOR 6-13-85. SOLD AT PRIVATE SALE TO KIMBERLY CREDIT UNION BY Q.C.D. DATED 8-1-85.

0.28 ACRE DECLARED AS EXCESS PROPERTY BY THE DIVISION OF HIGHWAYS AND TRANSPORTATION SERVICES 8-16-84. SALE APPROVED BY THE GOVERNOR 8-23-84. SOLD AT PRIVATE SALE TO VAN'S OIL COMPANY BY Q.C.D. DATED 9-20-84.

REVISED MARCH 2, 1932

PLAT OF RIGHT OF WAY REQUIRED

DIVISION JOB NO. 3656

APPLETON - LITTLE CHUTE ROAD

U.S.H.NO. 41 OUTAGAMIE COUNTY

SCALE