



CONVENTIONAL SIGNS AND ABBREVIATIONS

AC.	ACRES	L. H. E.	LIMITED HIGHWAY EASEMENT
AC.REM.	ACRES REMAINING	N.	NORTH
B.	BARN	PL.	PROPERTY LINE
BLDG.	BUILDING	R.	RANGE
CO.	COMPANY	RD.	ROAD
CORP.	CORPORATION	R/W	RIGHT OF WAY
C.T.H.	COUNTY TRUNK HIGHWAY	S.	SHED
D.	DEED	S.T.H.	STATE TRUNK HIGHWAY
E.	EAST	T.	TOWN
ET. AL.	AND OTHERS	TEMP.	TEMPORARY
G.	GARAGE	VOL.	VOLUME
GN	GRID NORTH	W.	WEST
H.	HOUSE	WIS.	WISCONSIN
INC.	INCORPORATED	L.C.	LAND CONTRACT
PED.	PEDESTAL	A.P.	ACCESS POINT
●	R/W MONUMENT	●●●●●●	NO ACCESS (BY STATUTORY AUTHORITY)
			NO ACCESS (BY ACQUISITION)

END RELOCATION ORDER
PROJECT 4685 2 40
STATION 631+01.78
1,356.28 FEET SOUTH OF AND 604.68 FEET
WEST OF THE NORTHEAST CORNER OF SECTION 18,
TOWNSHIP 21 NORTH, RANGE 18 EAST.
X 2,430,492.930
Y 841,846.474

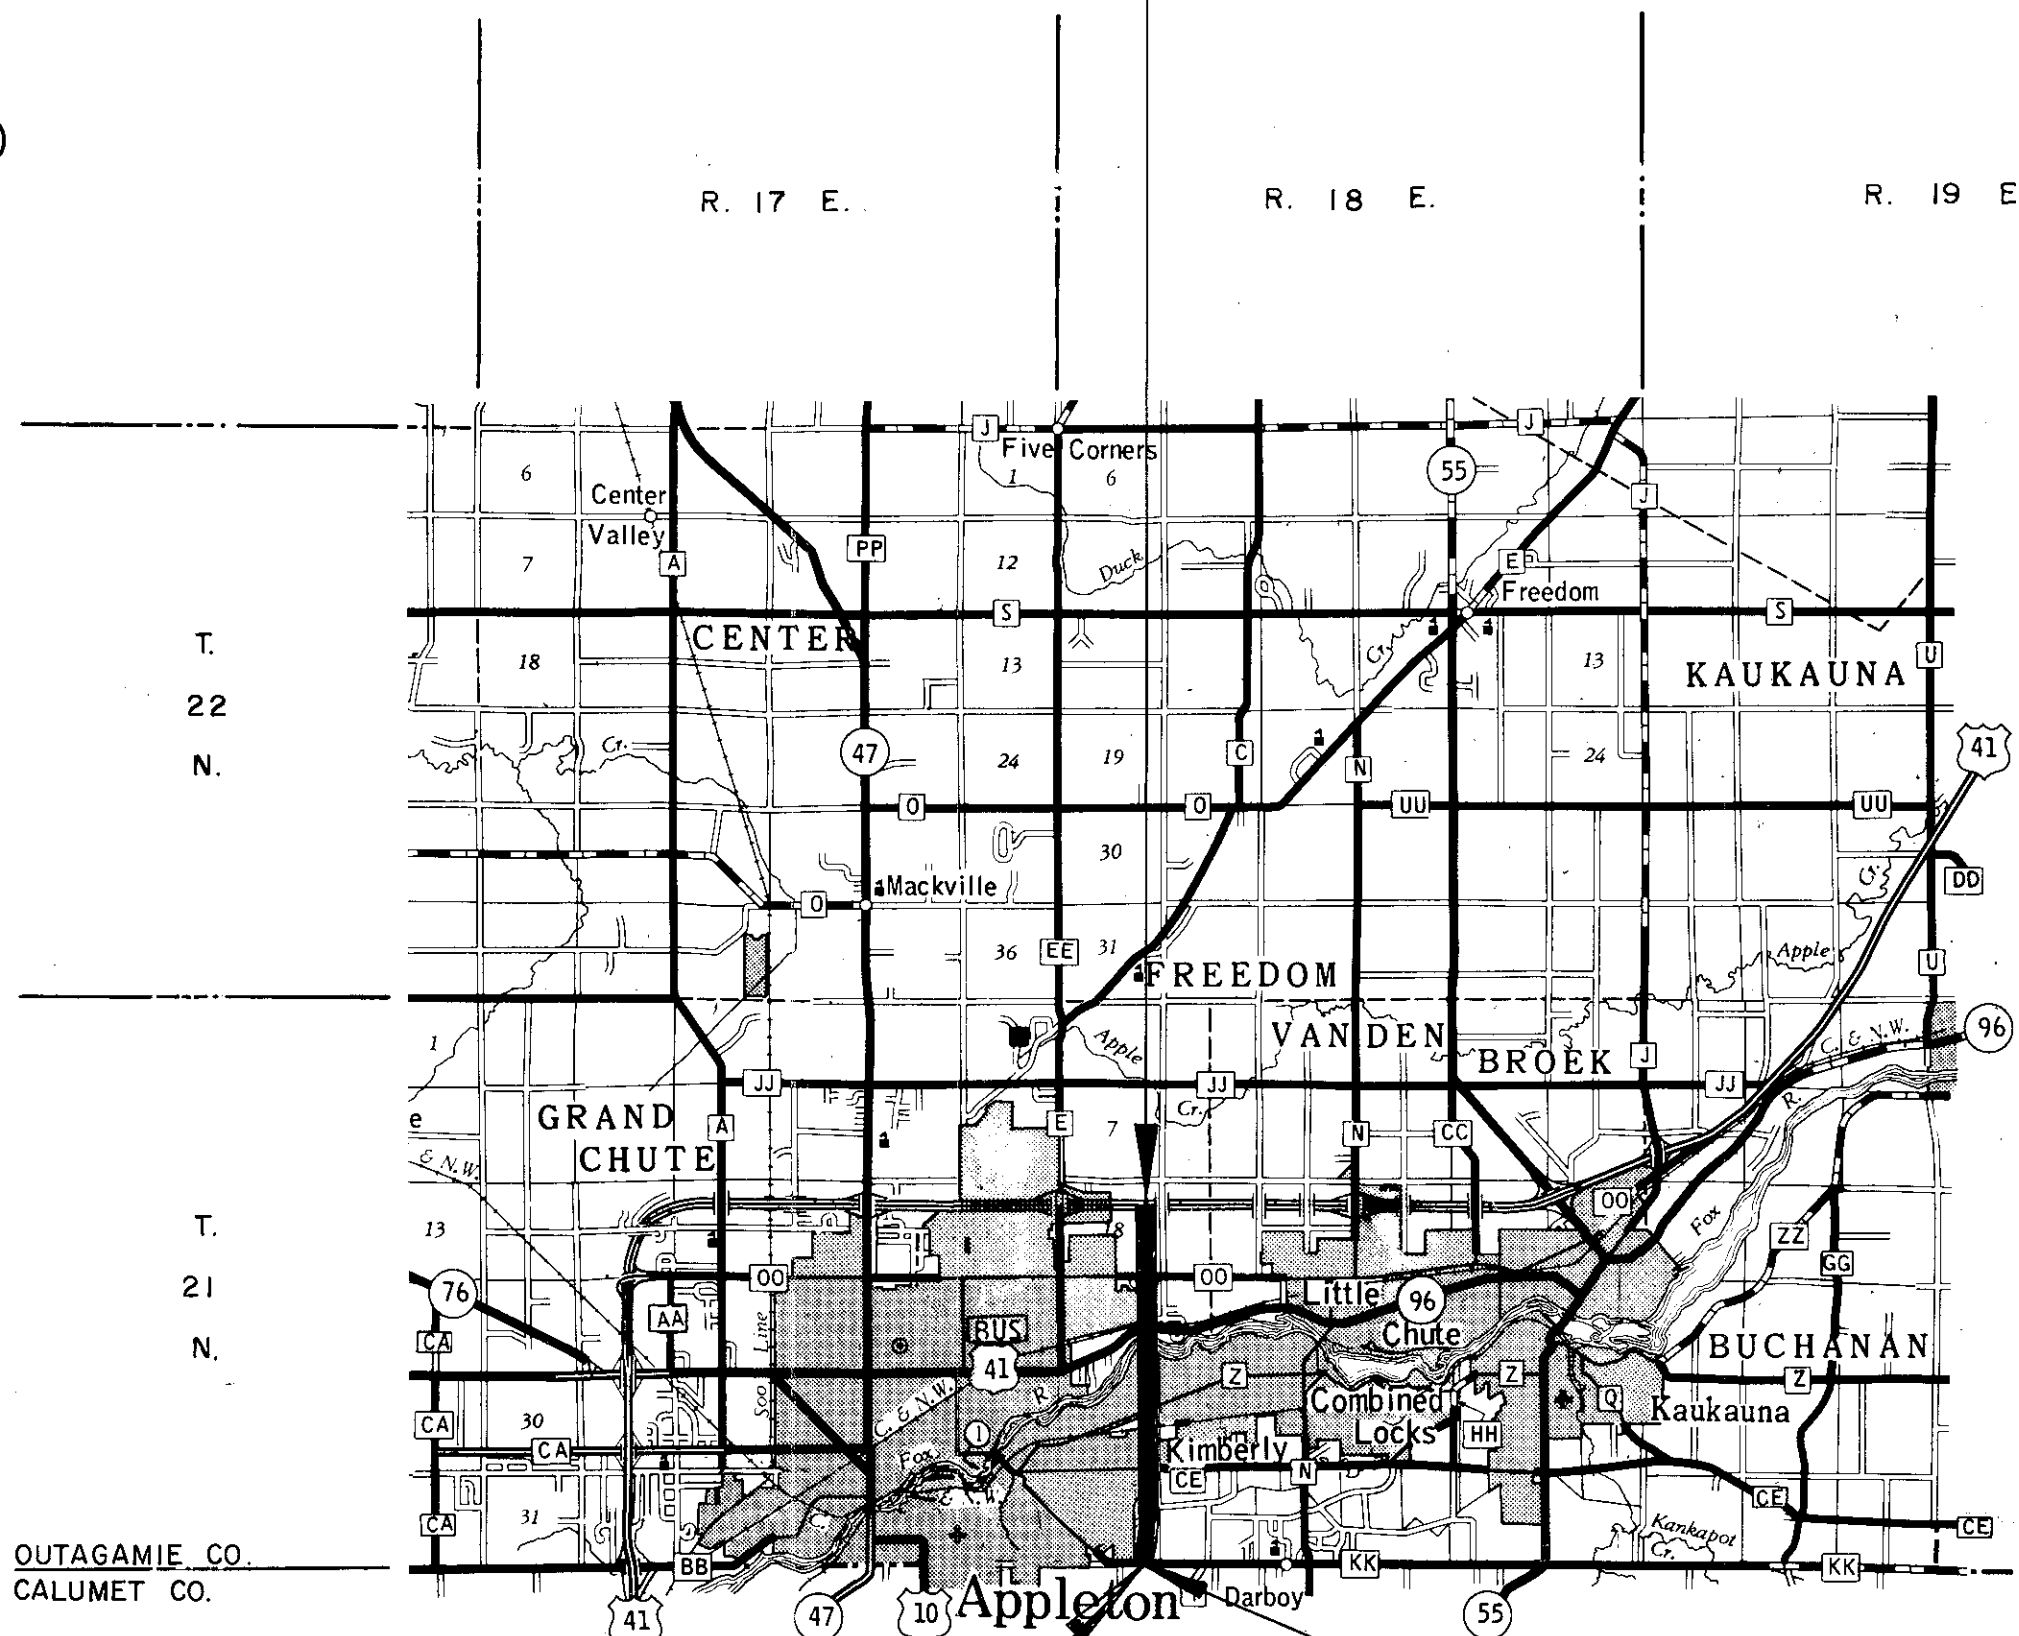

BEGIN RELOCATION ORDER
PROJECT 4685 2 40
STATION 432+90.85
1.61 FEET SOUTH OF AND 251.22 FEET
WEST OF THE SOUTHEAST CORNER OF SECTION 31,
TOWNSHIP 21 NORTH, RANGE 18 EAST.
X 2,431,006.667
Y 822,083.109

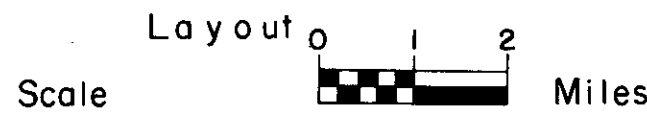

Total Net Length of Centerline = 3.752 Mi.

NOTES

COORDINATES AND BEARINGS ON THIS PLAT ARE ORIENTED TO THE WISCONSIN COORDINATE SYSTEM CENTRAL ZONE. ALL PLAT DISTANCES ARE GROUND LENGTH AND MAY BE CONVERTED TO GRID LENGTH BY MULTIPLYING THE DISTANCE BY THE GRID FACTOR PROVIDED ON THE DETAIL SHEETS.

RIGHT OF WAY MONUMENTS ARE TYPE 2 AND ARE PLACED PRIOR TO OR AT THE TIME OF LAND TITLE TRANSFER.

RIGHT OF WAY BOUNDARIES ARE DEFINED WITH COURSES OF THE PERIMETER OF THE HIGHWAY LANDS REFERENCED TO THE U.S. PUBLIC LAND SURVEY OR OTHER SURVEYS OF PUBLIC RECORD.

R/W PROJECT NUMBER 4685 2 40	SHEET NUMBER	TOTAL SHEETS
FEDERAL PROJECT NUMBER	4.0	

PLAT OF RIGHT OF WAY REQUIRED FOR
TRI COUNTY EXPRESSWAY
(UTILITY ADJUSTMENTS)
S.T.H. 441 OUTAGAMIE COUNTY


PARCEL NUMBER	SHEET NUMBER	OWNER
------------------	-----------------	-------

UA 126	4.3,4.5,4.6	CITY OF APPLETON (WATER)
UA 127		
128	4.5	FOX RIVER VALLEY RAILROAD CORP.
129		
130	4.2, 4.5-4.10, 4.12	WIS. ELECTRIC POWER CO. (DISTRIBUTION)
131	4.7	FOX RIVER VALLEY RAILROAD CORP.
132	4.8-4.10	OUTAGAMIE CO.
133	4.5-4.7	WIS. BELL, INC.
134		
135	4.5	MURPHY CONCRETE PRODUCTS
UA136	4.5	VILLAGE OF KIMBERLY (WATER)
137	4.6	WISCONSIN ELECTRIC POWER CO. (DISTRIBUTION)

REVISION DATE	STATE OF WISCONSIN DEPARTMENT OF TRANSPORTATION
9-14-88	
6-29-92	
APPROVED:	
DATE: 11/17/82	T.R. Clark DISTRICT TRANSPORTATION DIRECTOR
APPROVED:	
DATE: 11/27/82	B.J. Miller STATE REAL ESTATE MANAGER FOR HWYS
	U.S. DEPARTMENT OF TRANSPORTATION FEDERAL HIGHWAY ADMINISTRATION REGION 5 WISCONSIN DIVISION
APPROVED:	
DATE:	DIVISION ADMINISTRATOR


ORIGINATOR: WATZKA/DIST. 3

REVISION DATE 9-14-88 N.C. 6-29-92 N.C.	ROUTE S.T.H. 441	COUNTY OUTAGAMIE	DATE 11-17-87	R/W PROJECT NUMBER 4685-02-40	SHEET NUMBER
	SCALE, FT. 0 200	GRID FACTOR .99996415		FEDERAL PROJECT NUMBER	4.I

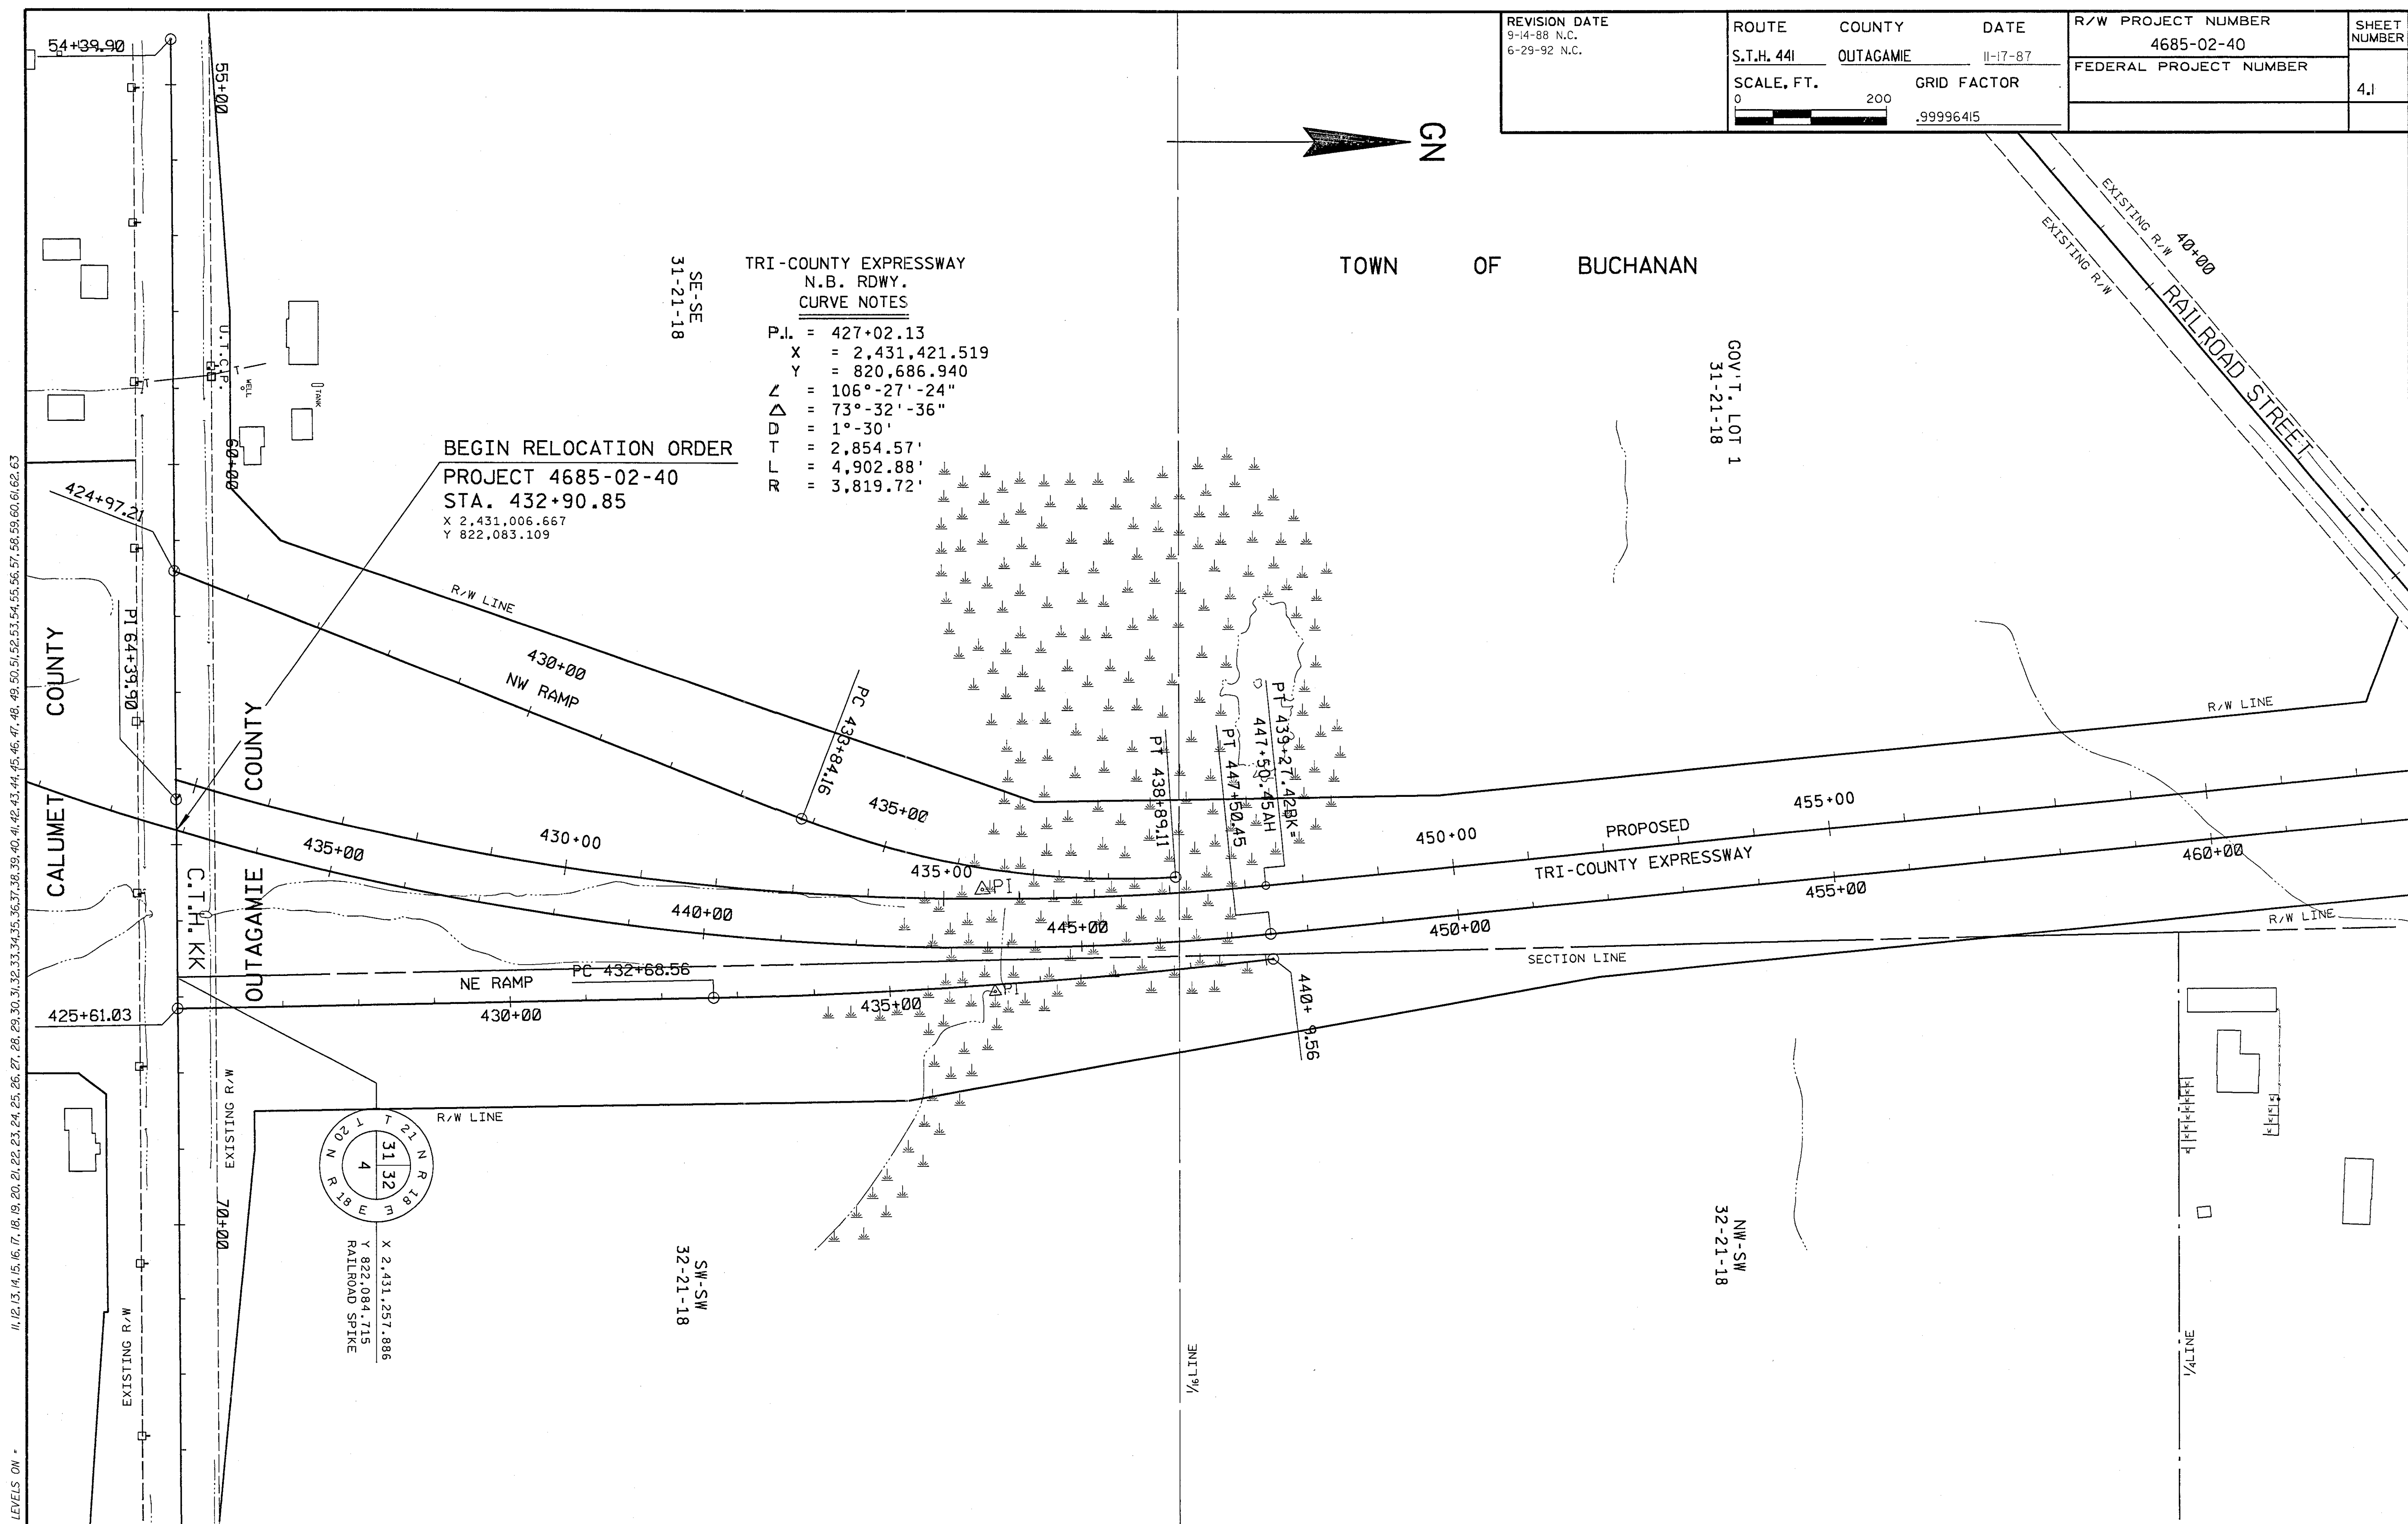

REVISION DATE 9-14-88 N.C. 6-29-92	ROUTE COUNTY DATE <u>S.T.H. 441</u> <u>OUTAGAMIE</u> <u>11-17-87</u>	R/W PROJECT NUMBER 4685-02-40	SHEET NUMBER
	SCALE, FT. GRID FACTOR 0 200  .99996415	FEDERAL PROJECT NUMBER	4.2

11, 12, 13, 14, 15, 16, 17, 18, 19, 20, 21, 22, 23, 24, 25, 26, 27, 28, 29, 30, 31, 32, 33, 34, 35, 36, 37, 38, 39, 40, 41, 42, 43, 44, 45, 46, 47, 48, 49, 50, 51, 52, 53, 54, 55, 56, 57, 58, 59, 60, 61, 62, 63

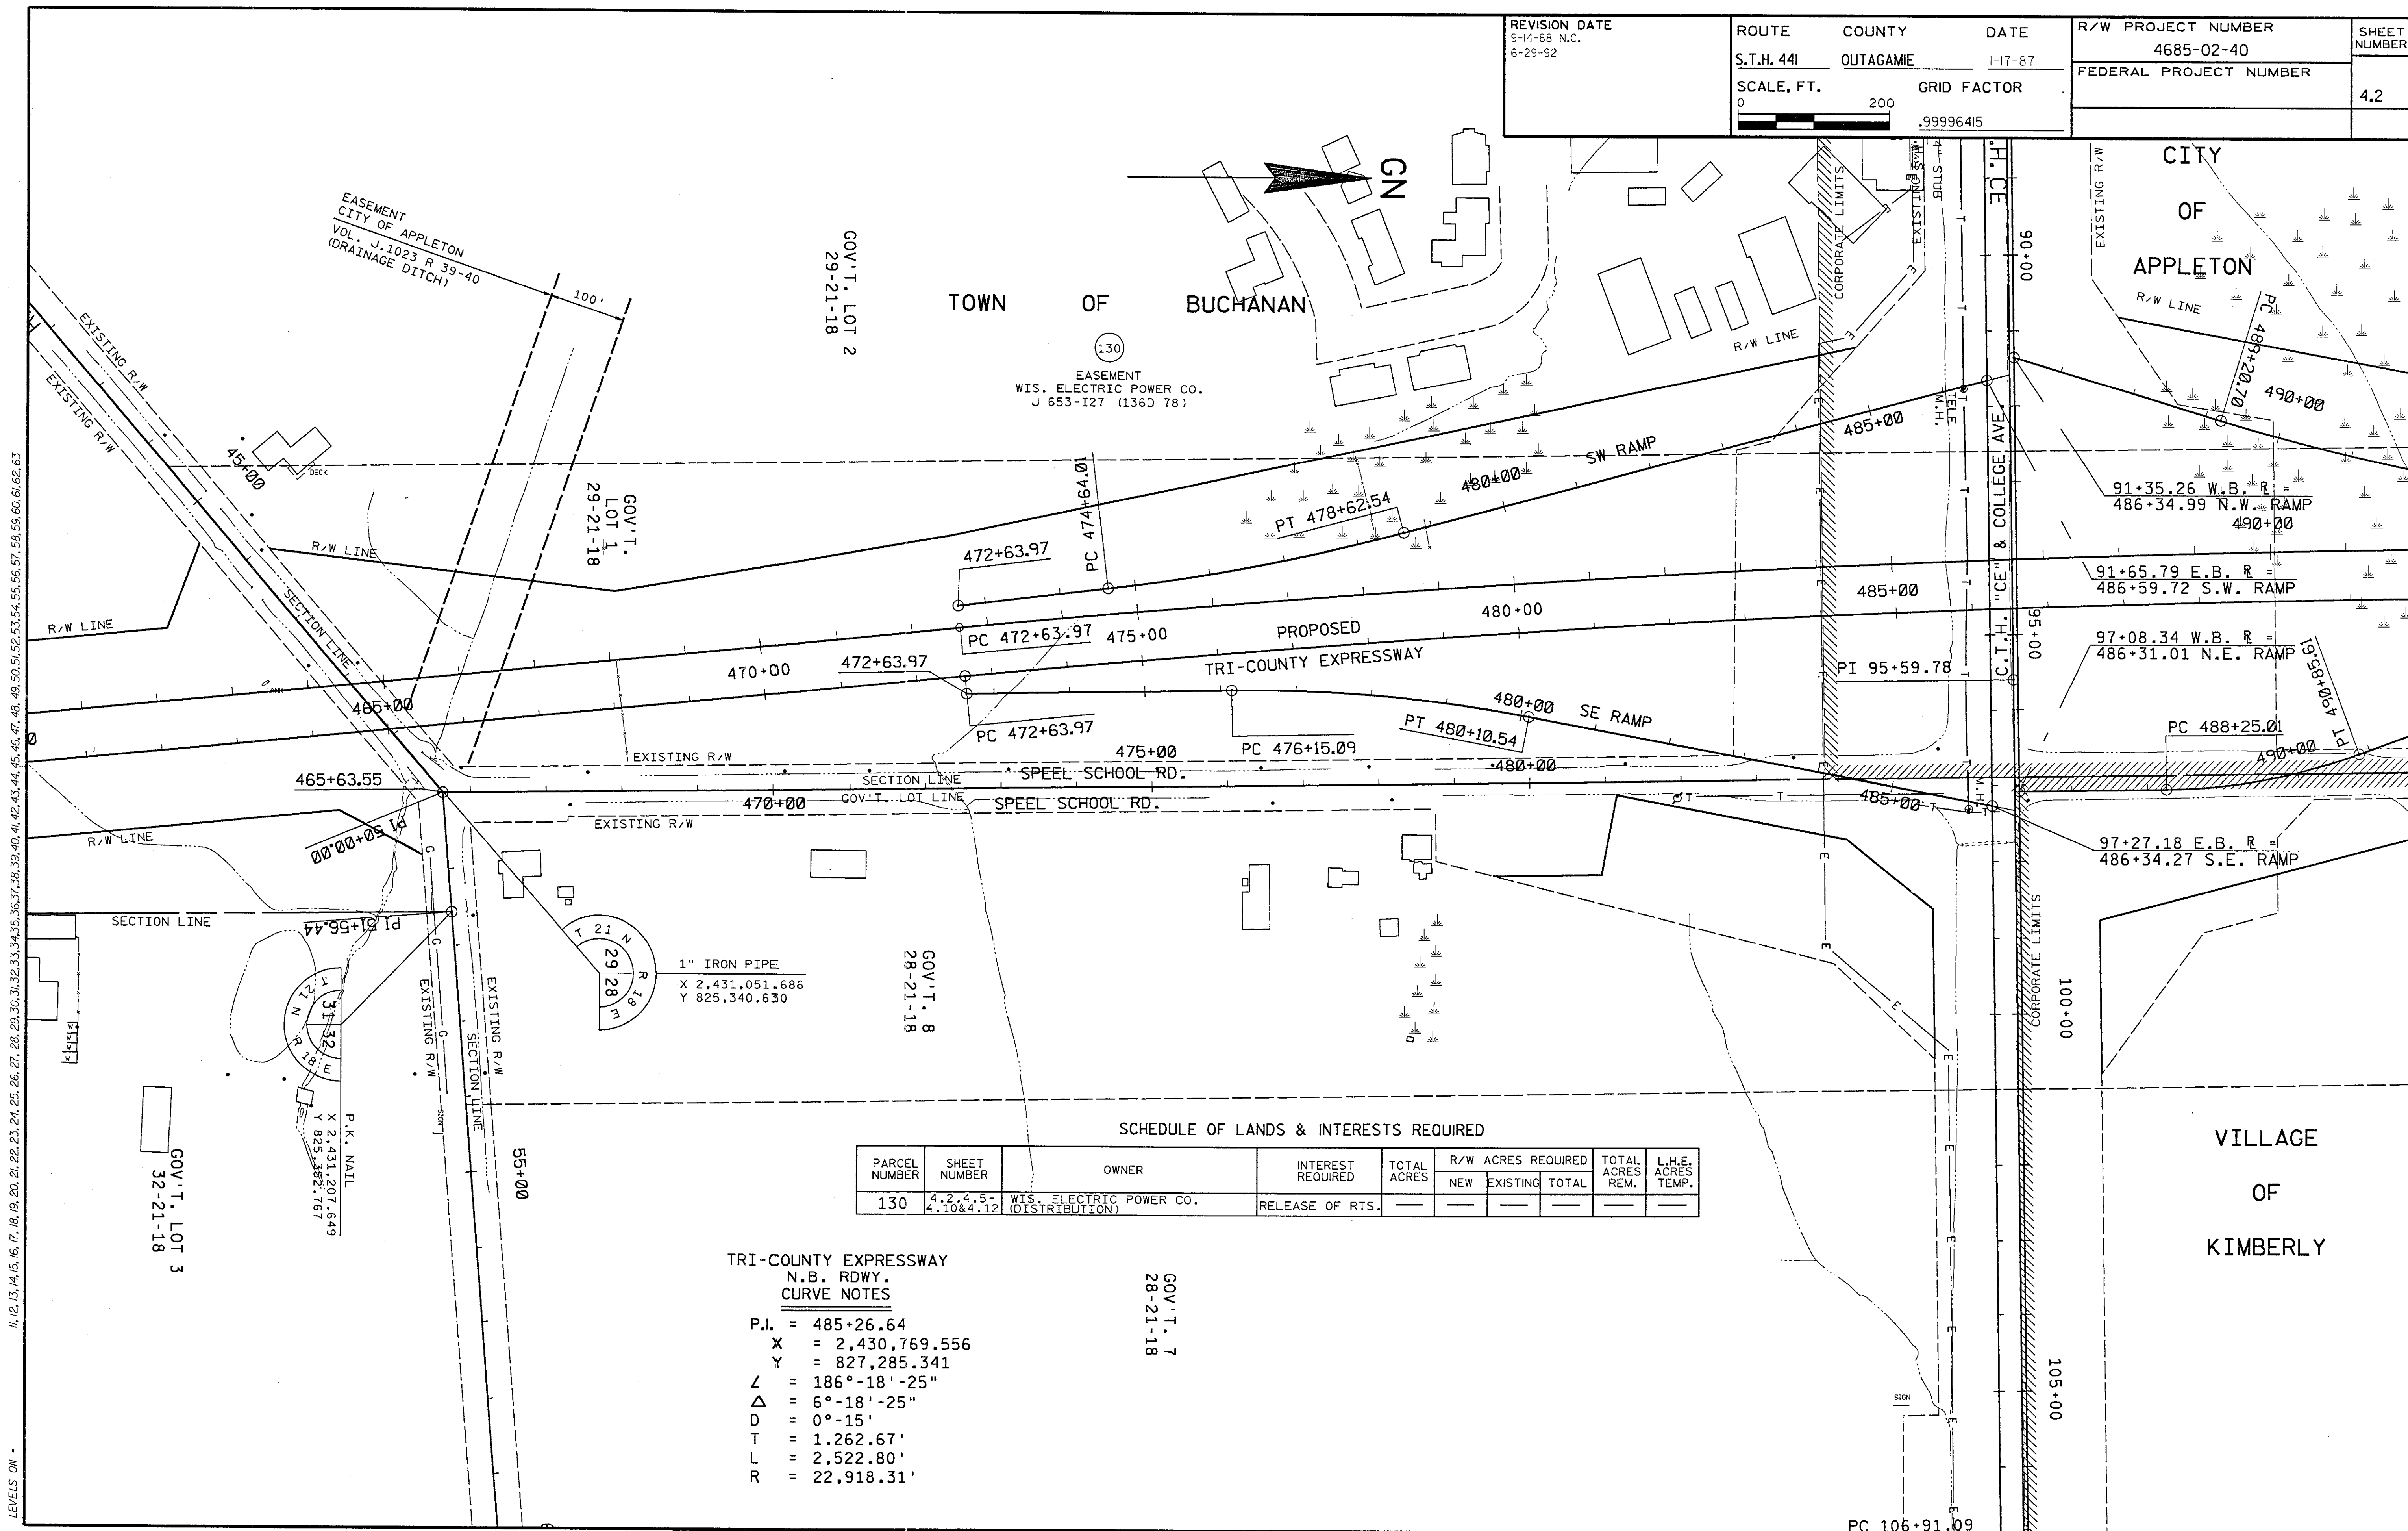

SCHEDULE OF LANDS & INTERESTS REQUIRED									
PARCEL NUMBER	SHEET NUMBER	OWNER	INTEREST REQUIRED	TOTAL ACRES	R/W ACRES REQUIRED			TOTAL ACRES REM.	L.H.E. ACRES TEMP
					NEW	EXISTING	TOTAL		
130	4.2, 4.5- 4.10 & 4.12	WIS. ELECTRIC POWER CO. (DISTRIBUTION)	RELEASE OF RTS.	—	—	—	—	—	—

TRI-COUNTY EXPRESSWAY
N.B. RDWY.
CURVE NOTES

P.L. = 485+26.64
X = 2,430,769.556
Y = 827,285.341
Z = 186°-18'-25"
Δ = 6°-18'-25"
D = 0°-15'
T = 1.262.67'
L = 2,522.80'
R = 22,918.31'

ORIGINATOR: WATZKA/DIST. 3 6-11-87
REV. DATE: 7-2-90
PLOT NAME: D34453
PLOT SCALE: 1"=100'

LEVELS ON - 11, 12, 13, 14, 15, 16, 17, 18, 19, 20, 21, 22, 23, 24, 25, 26, 27, 28, 29, 30, 31, 32, 33, 34, 35, 36, 37, 38, 39, 40, 41, 42, 43, 44, 45, 46, 47, 48, 49, 50, 51, 52, 53, 54, 55, 56, 57, 58, 59, 60, 61, 62, 63


REVISION DATE 9-14-88 6-29-92	ROUTE	COUNTY	DATE	R/W PROJECT NUMBER	SHEET NUMBER
	S.T.H. 441	OUTAGAMIE	11-17-87	4685-02-40	
SCALE, FT.		GRID FACTOR		FEDERAL PROJECT NUMBER	4.3
0 200		.99996415			



CITY OF APPLETON

WESTBOUND
C.T.H. "CE" & COLLEGE AVE.
EASTBOUND
C.T.H. CE

TOWN OF BUCHANAN

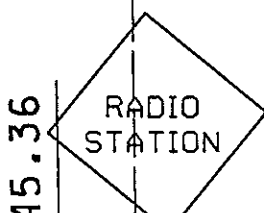

PC 67+45.35
PI 67+45.36

GOV'T. LOT 7
29-21-18

GOV'T. LOT 6
29-21-18

GOV'T. LOT 5
29-21-18

GOV'T. LOT 4
29-21-18

GOV'T. LOT 3
29-21-18

GOV'T. LOT 2
29-21-18


TRI-COUNTY EXPRESSWAY
N.B. RDWY.
CURVE NOTES
P.I. = 485+26.64
X = 2,430.769.556
Y = 827,285.341
Z = 186°-18'-25"
Δ = 6°-18'-25"
D = 0°-15"
T = 1,262.67
L = 2,522.80'
R = 22,918.31'

SCHEDULE OF LANDS & INTERESTS REQUIRED

PARCEL NUMBER	SHEET NUMBER	OWNER	INTEREST REQUIRED	TOTAL ACRES	R/W ACRES REQUIRED			TOTAL ACRES REM.	L.H.E. ACRES TEMP.
					NEW	EXISTING	TOTAL		
UA126	4.3, 4.5 & 4.6	CITY OF APPLETON (WATER)	(41) UTILITY AGREEMENT						
UA127									

ORIGINATOR: WATZKA/DIST. 3 6-11-87


REVISION DATE 9-19-88 N.C. 6-29-92	ROUTE	COUNTY	DATE	R/W PROJECT NUMBER	SHEET NUMBER
	S.T.H. 441	OUTAGAMIE	11-17-87	4685-02-40	
	SCALE, FT.	GRID FACTOR		FEDERAL PROJECT NUMBER	4.4
	0 200 		.99996415		

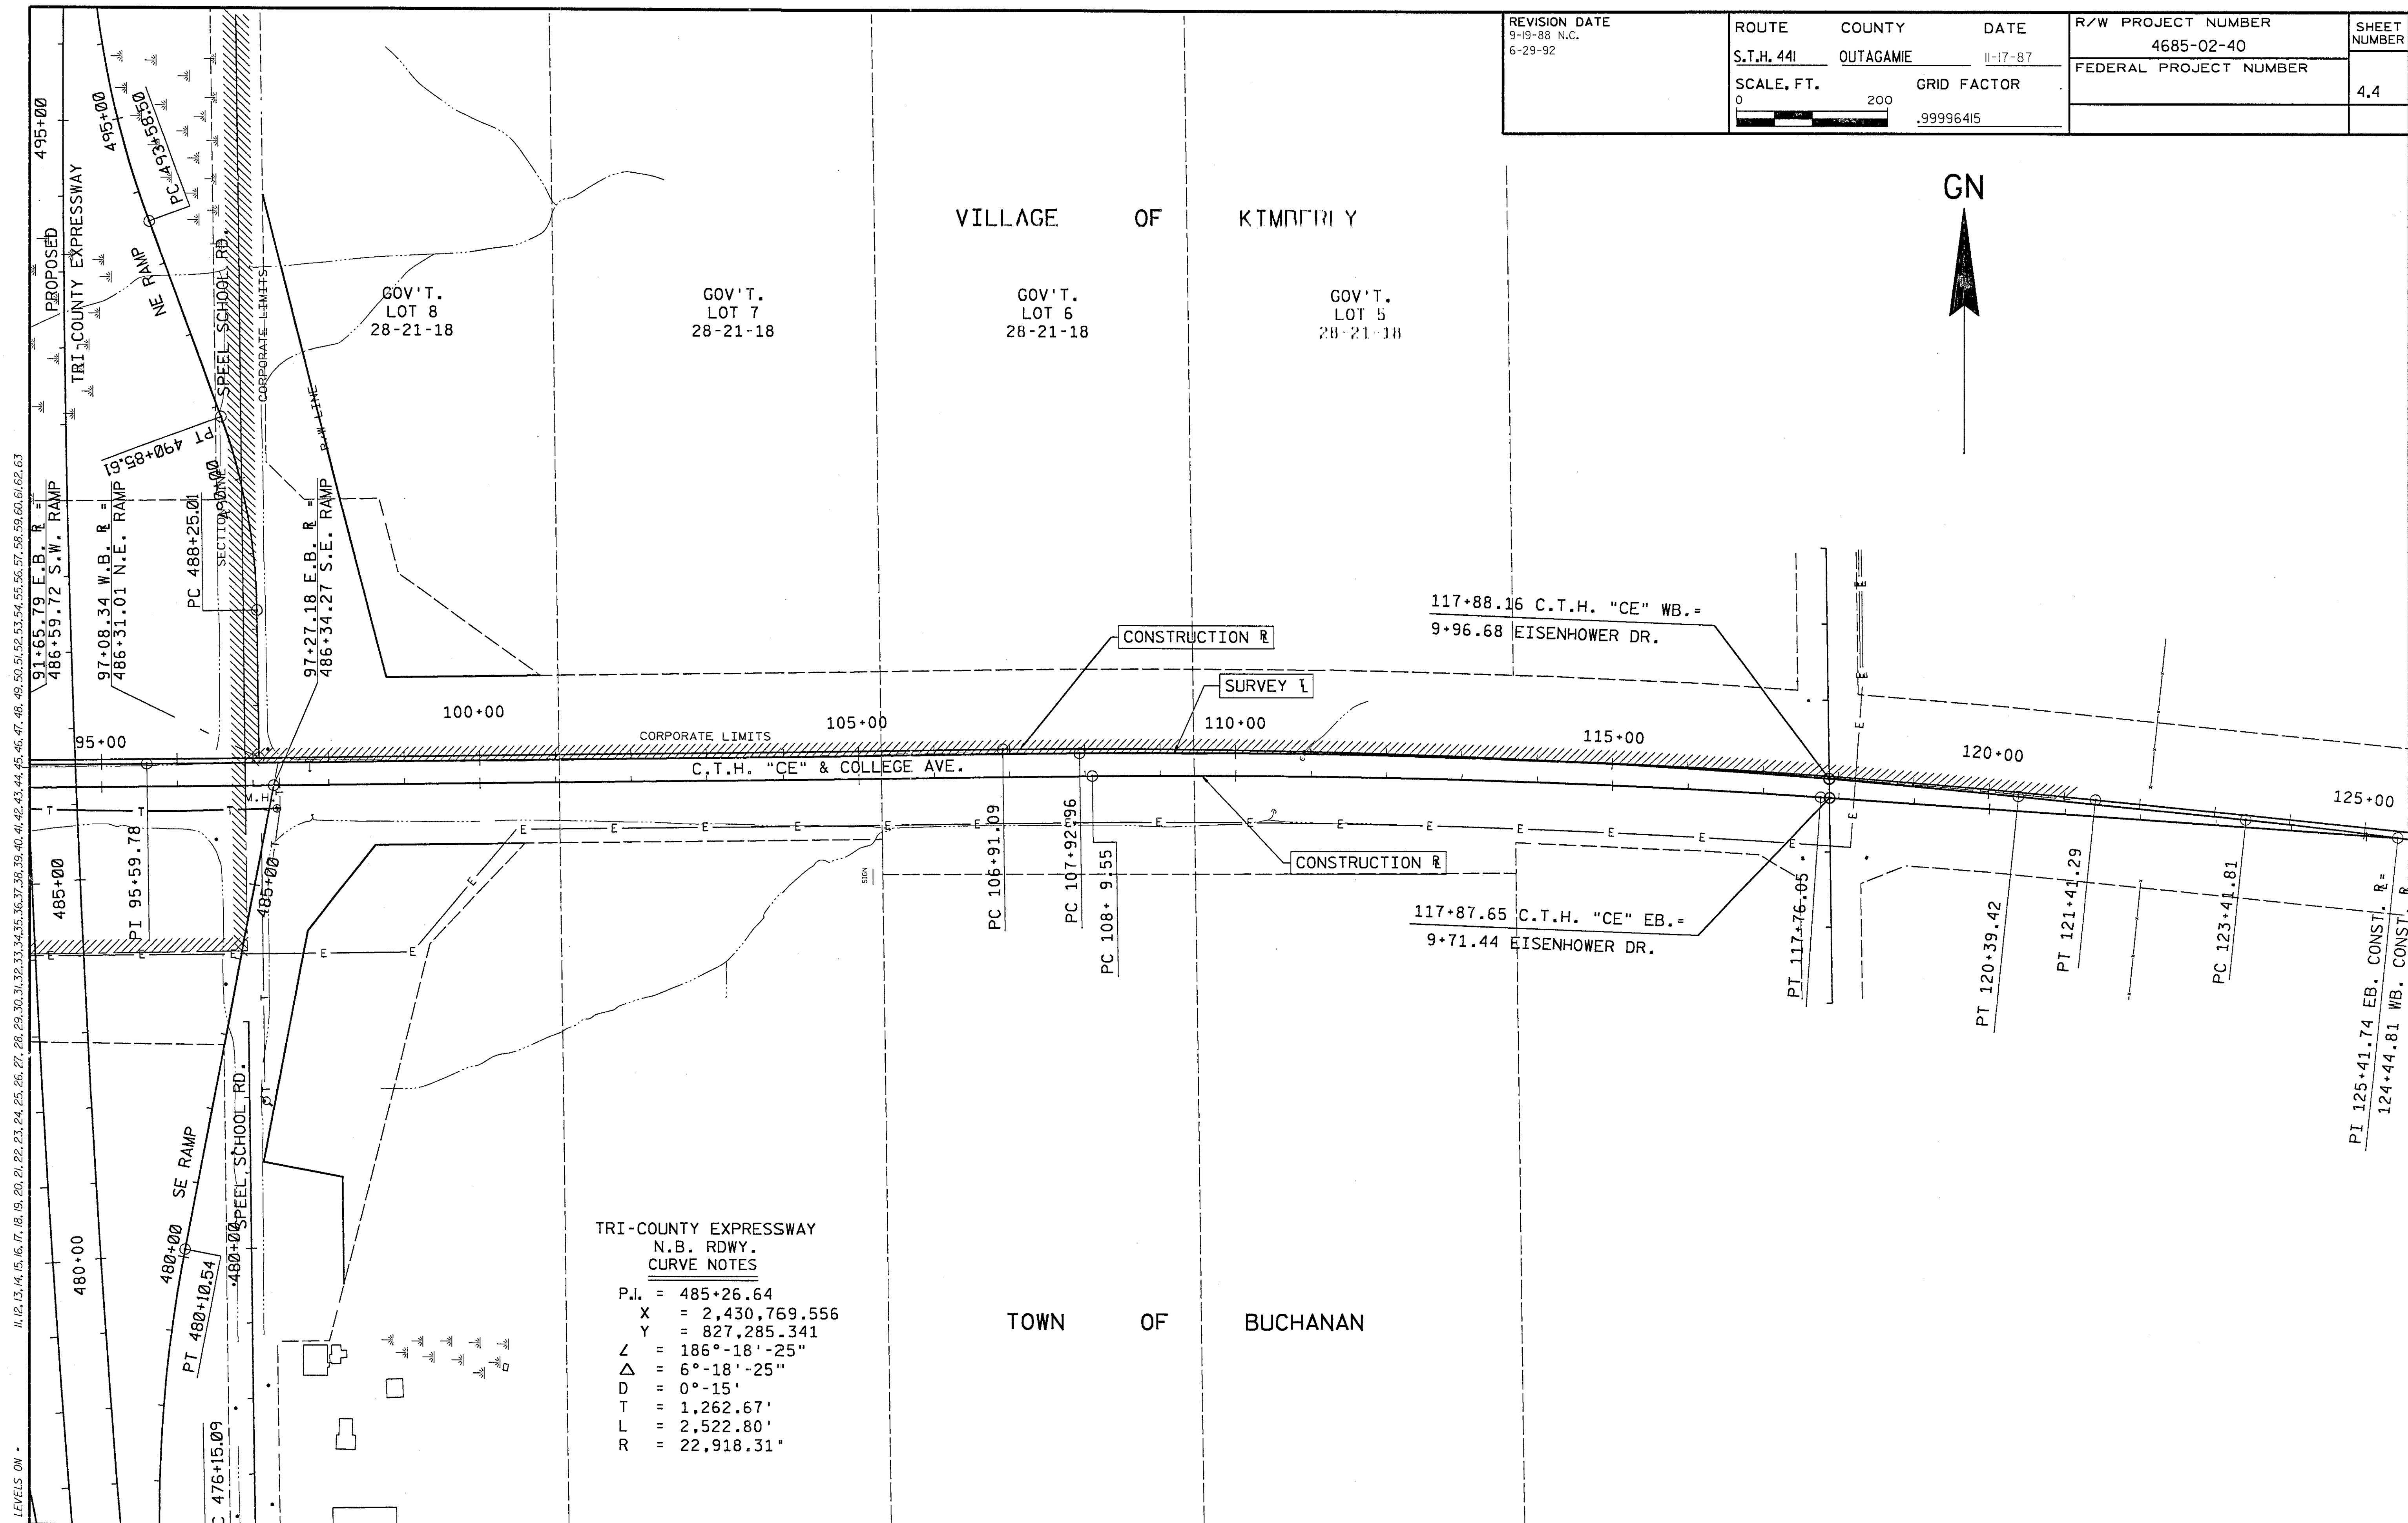

REV. DATE: 7-2-92
PLOT NAME: D34456
PLOT SCALE: 1"=100'
ORIGINATOR: WATZKA/DIST. 3 6-11-87

REVISION DATE 9-14-88 6-29-92	ROUTE	COUNTY	DATE	R/W PROJECT NUMBER	SHEET NUMBER
	S.T.H. 441	OUTAGAMIE	11-17-87	4685-02-40	
SCALE, FT.		GRID FACTOR		FEDERAL PROJECT NUMBER	4.6
		.99996415			

TRI-COUNTY EXPRESSWAY N.B. RDWY.			
CURVE NOTES		CURVE NOTES	
P.I. = 525+84.73	X = 2,430,903.534	P.I. = 542+84.42	X = 2,430,878.006
	Y = 831,341.632		Y = 833,041.602
Δ = 174°-12'-28"	Δ = 5°-57'-32"	Δ = 178°-09'-59"	Δ = 1°-50'-01"
D = 1°-00'	T = 298.22'	D = 0°-20'	T = 275.05'
L = 595.90'	L = 5,729.59'	L = 550.05'	L = 2.20'
R = 5,729.59'		R = 2.20'	

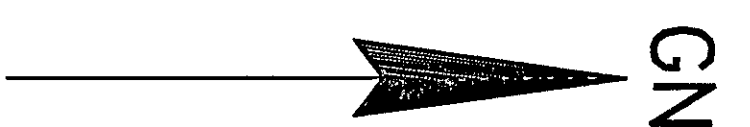


CITY OF APPLETON

VILLAGE OF KIMBERLY

SCHEDULE OF LANDS & INTERESTS REQUIRED

PARCEL NUMBER	SHEET NUMBER	OWNER	INTEREST REQUIRED	TOTAL ACRES	R/W ACRES REQUIRED			TOTAL ACRES REM.	L.H.E. ACRES TEMP.
					NEW	EXISTING	TOTAL		
130	4.2, 4.5-4.10 & 4.12	WIS. ELECTRIC POWER CO. (DISTRIBUTION)	RELEASE OF RTS.	—	—	—	—	—	—
133	4.5-4.7	WIS. BELL, INC.	RELEASE OF RTS.	—	—	—	—	—	—
UA126	4.3, 4.5 & 4.6	CITY OF APPLETON (WATER) (41)	UTILITY AGREEMENT	—	—	—	—	—	—
137	4.6	WISCONSIN ELECTRIC POWER CO. (DISTRIBUTION) (42)	RELEASE OF RTS.	—	—	—	—	—	—

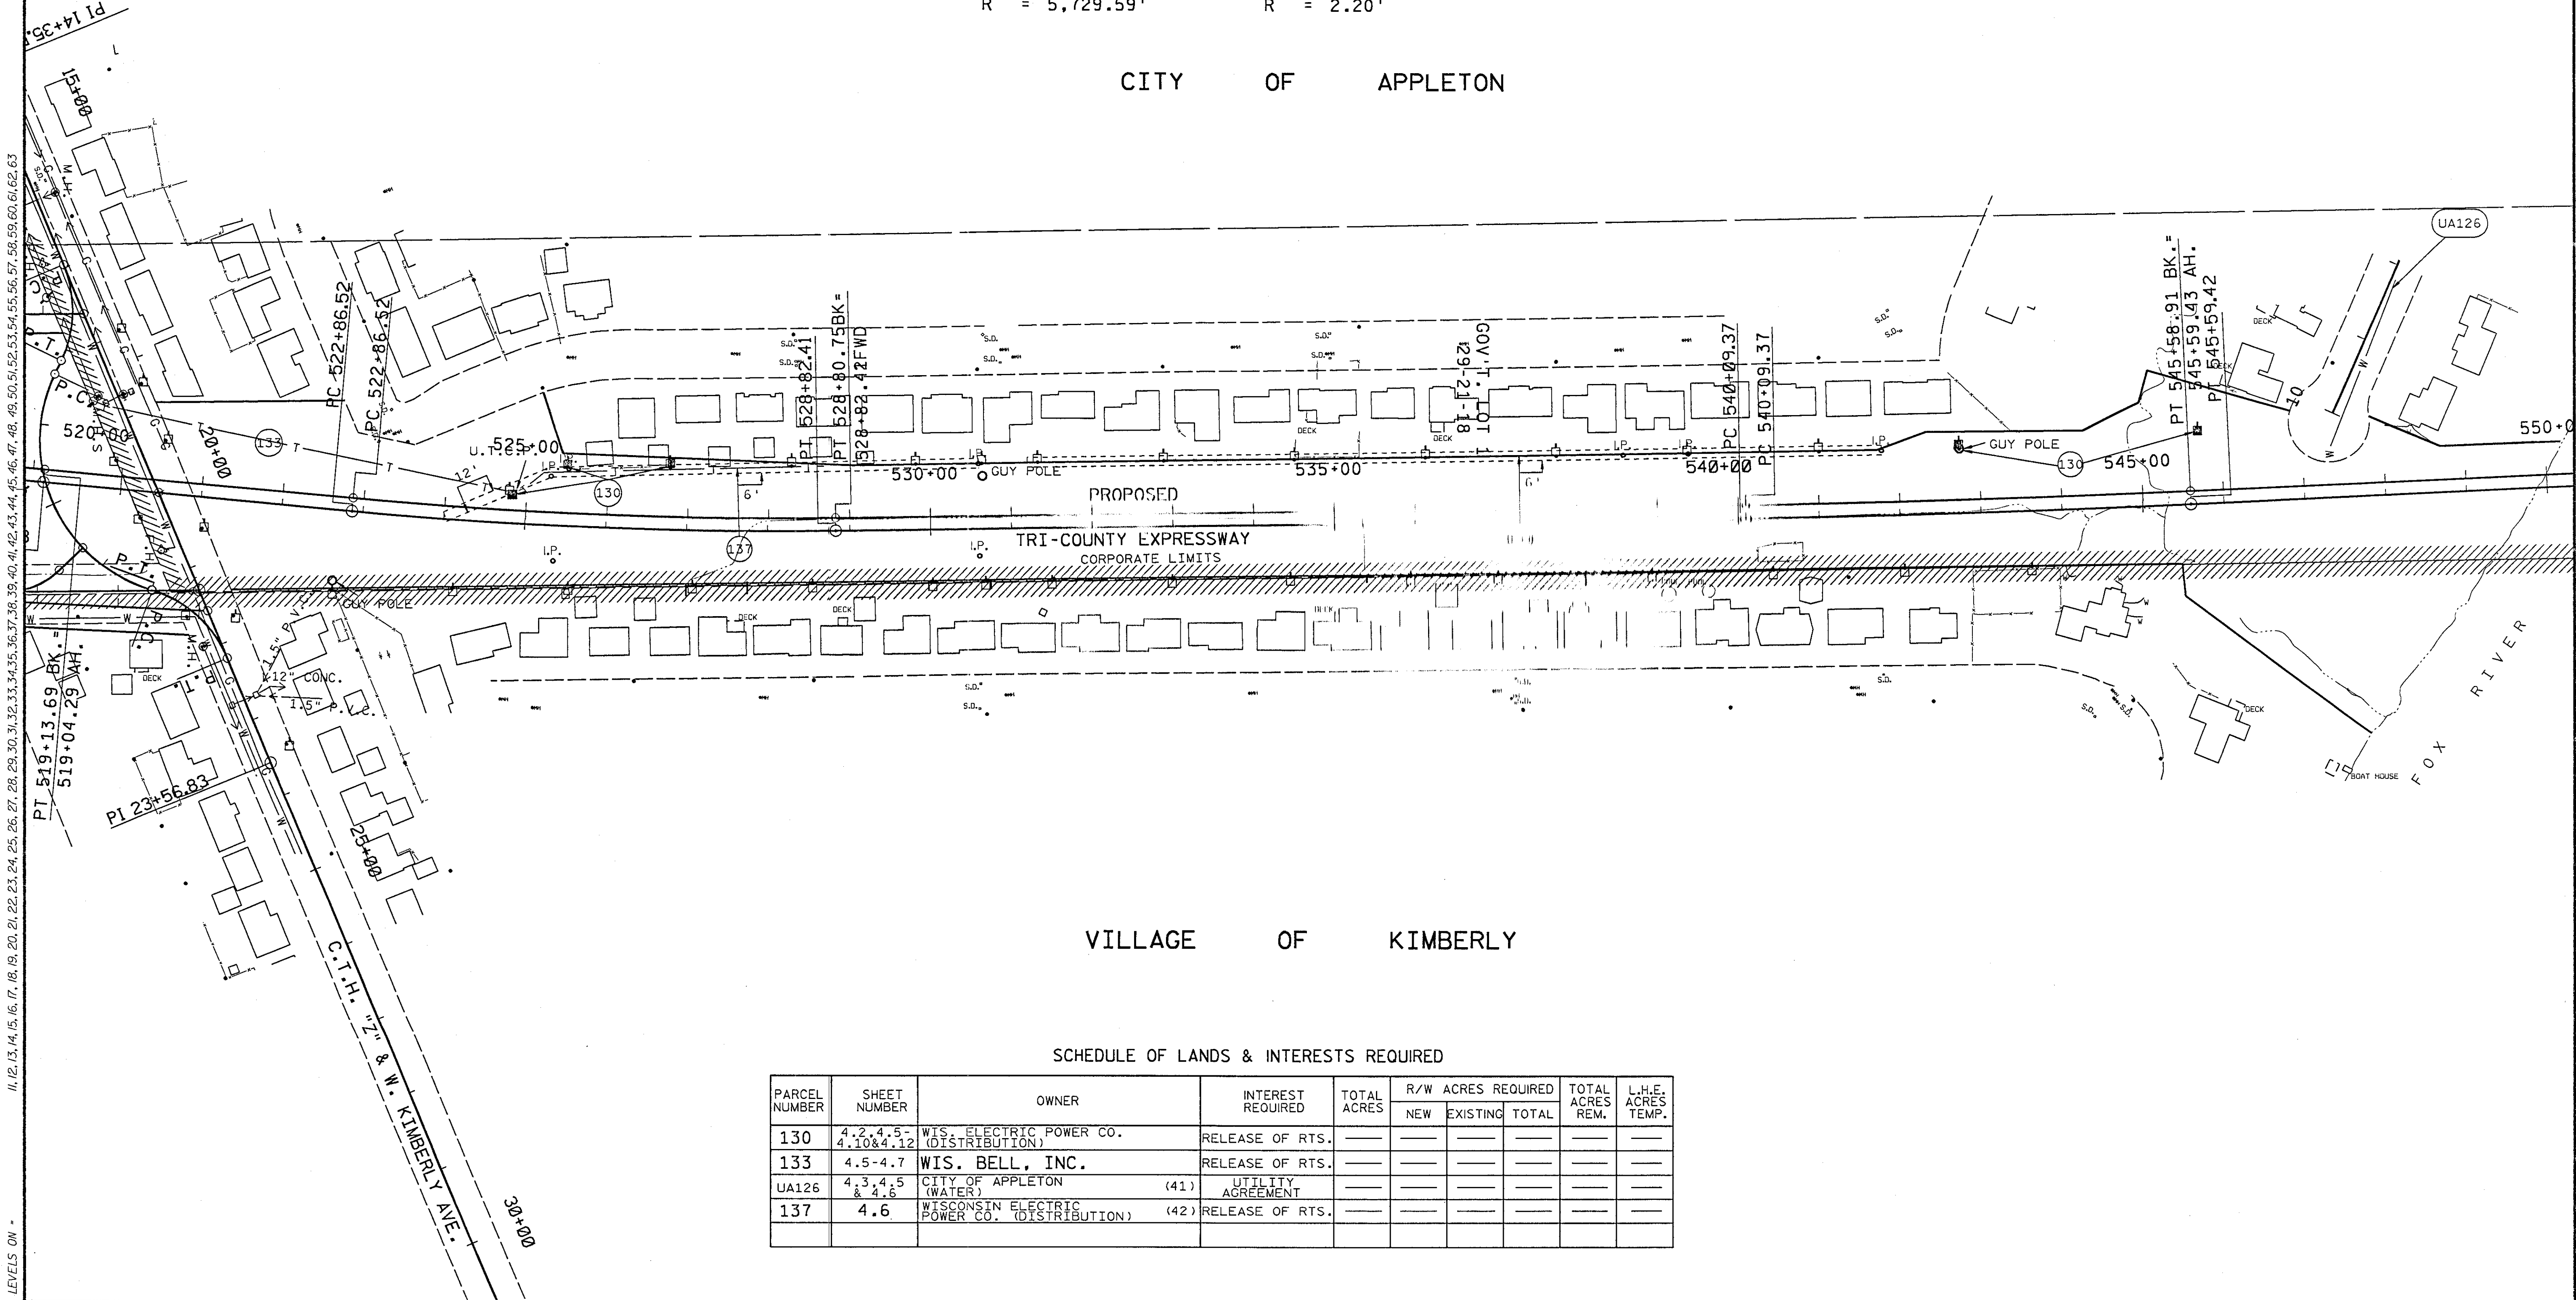

11, 12, 13, 14, 15, 16, 17, 18, 19, 20, 21, 22, 23, 24, 25, 26, 27, 28, 29, 30, 31, 32, 33, 34, 35, 36, 37, 38, 39, 40, 41, 42, 43, 44, 45, 46, 47, 48, 49, 50, 51, 52, 53, 54, 55, 56, 57, 58, 59, 60, 61, 62, 63


LEVELS ON *

ORIGINATOR: WATZKA/DIST. 3 6-12-87

REV. DATE: 7-2-92

PLOT NAME: D34457

PLOT SCALE: 1"=100'

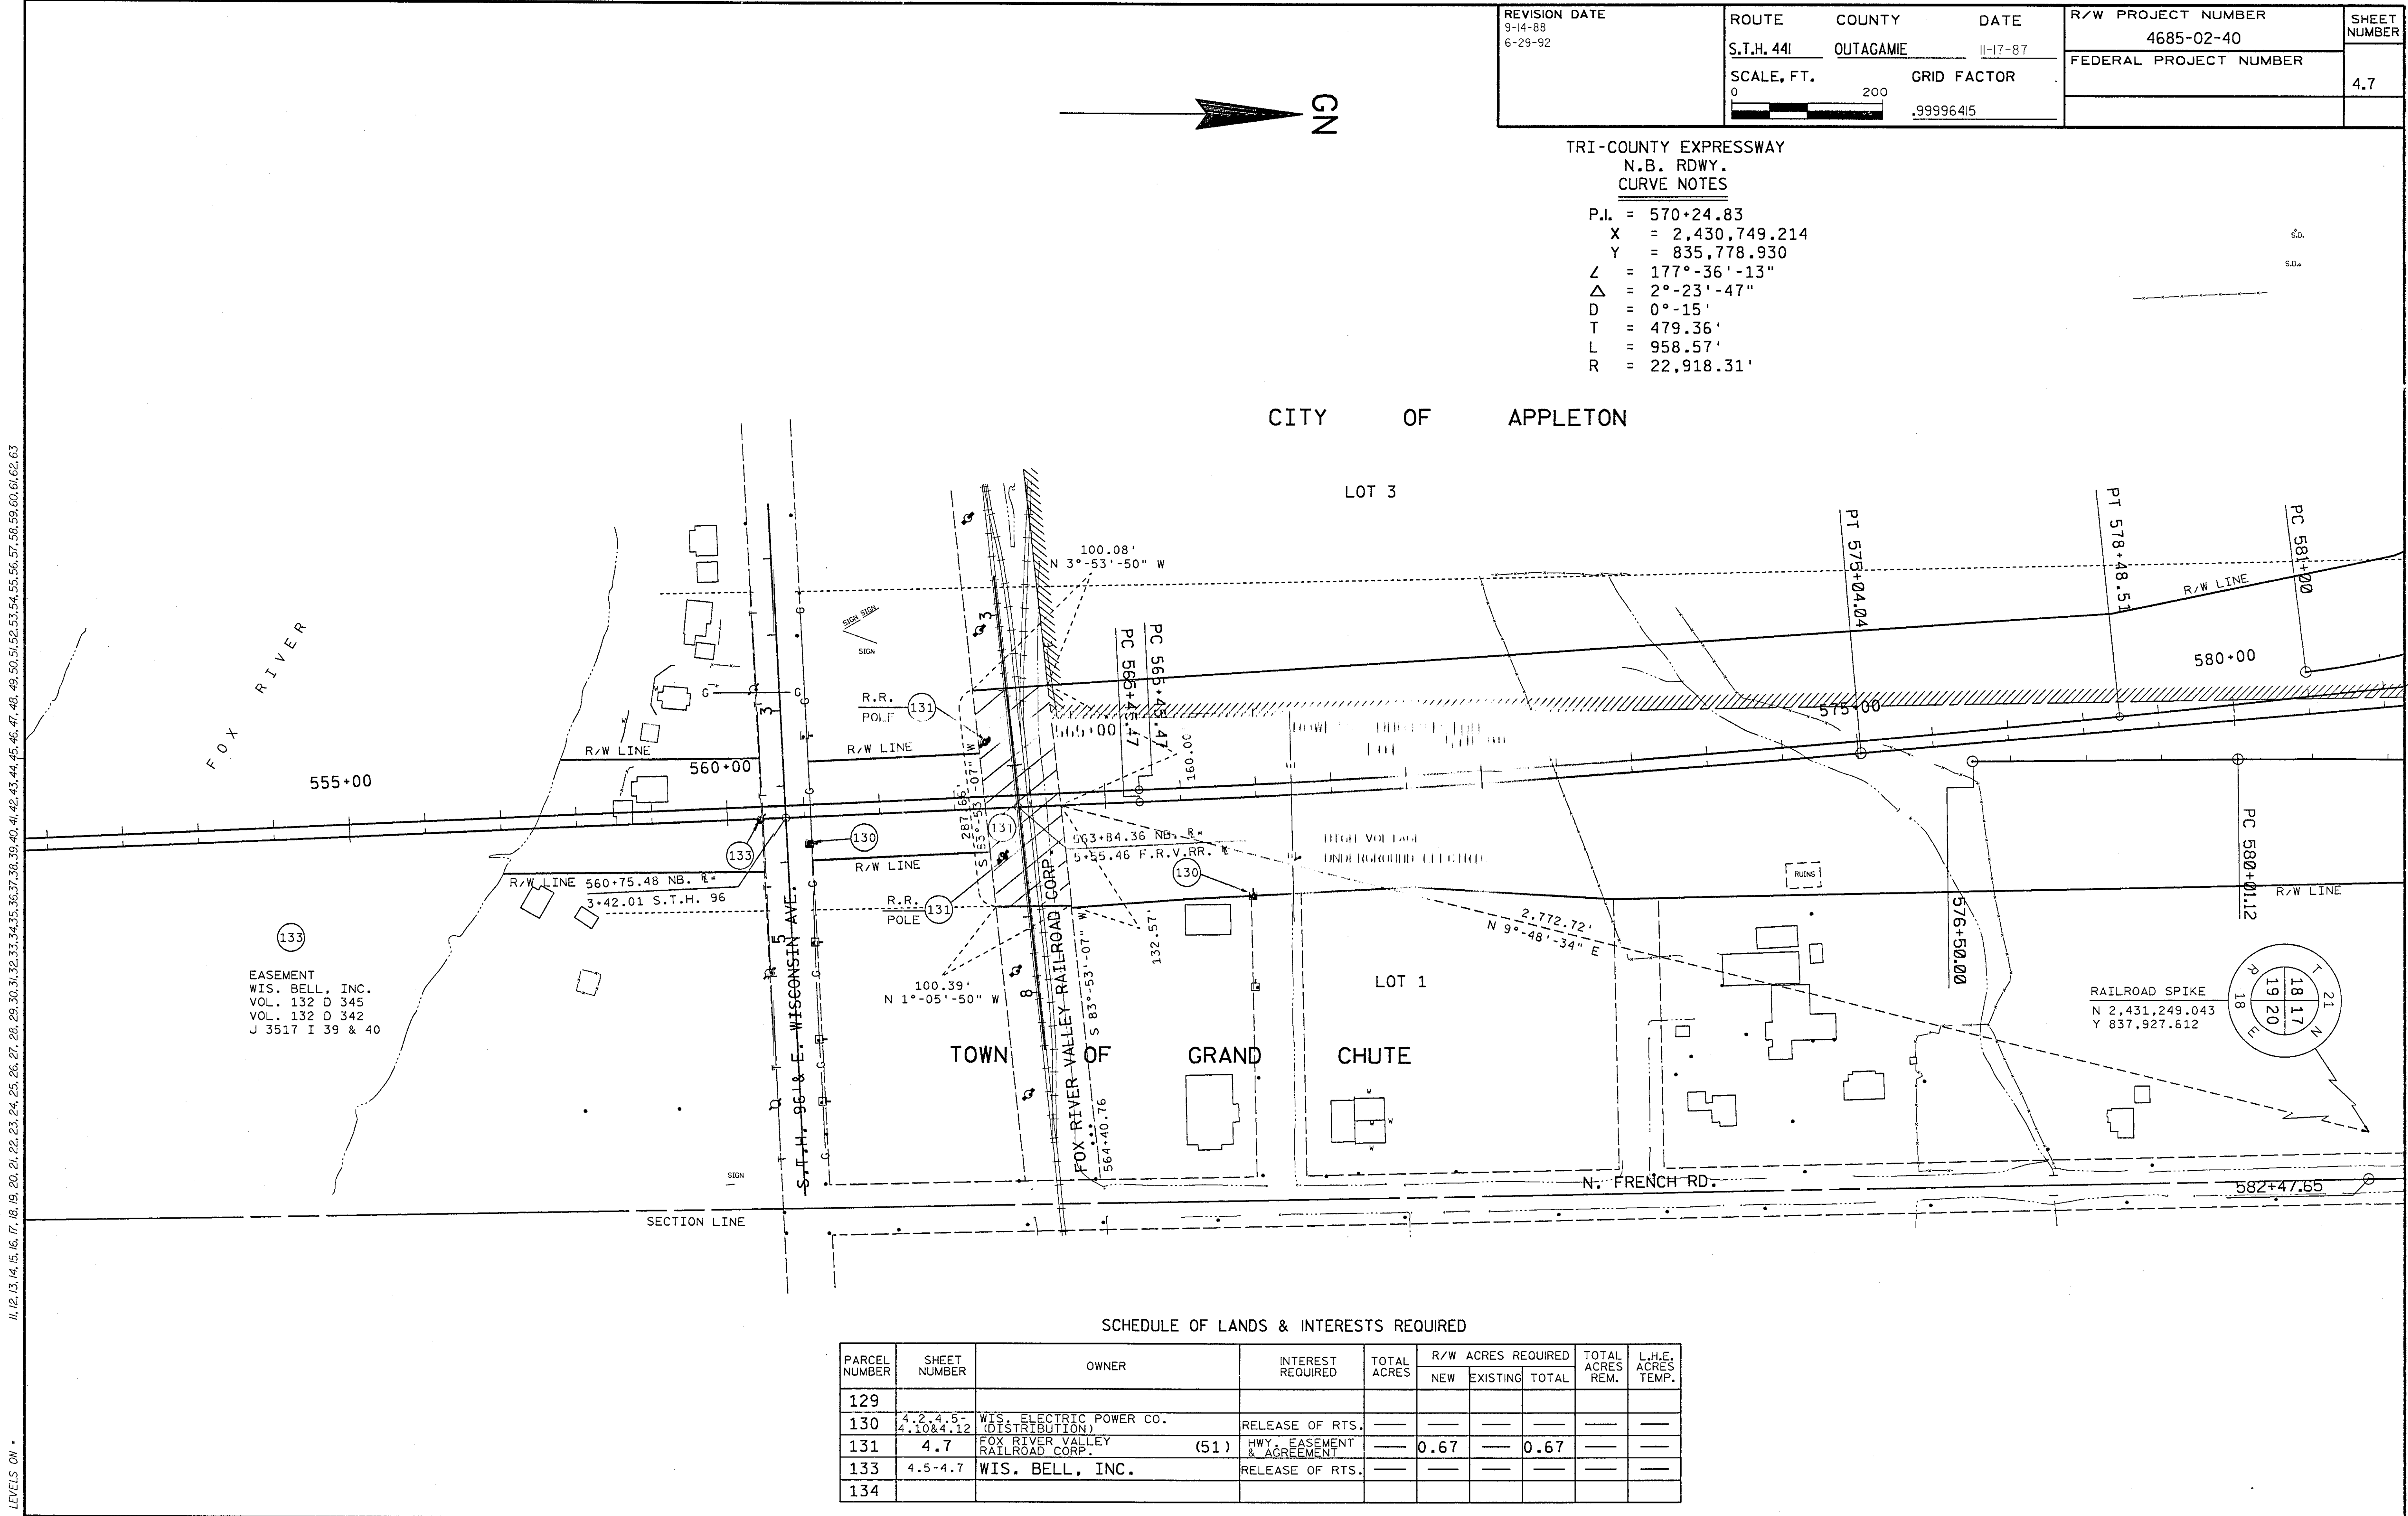

REVISION DATE 9-14-88 6-29-92	ROUTE S.T.H. 441	COUNTY OUTAGAMIE	DATE 11-17-87	R/W PROJECT NUMBER 4685-02-40	SHEET NUMBER 4.7
	SCALE, FT. 0 200	GRID FACTOR .99996415		FEDERAL PROJECT NUMBER	

TRI-COUNTY EXPRESSWAY
N.B. RDWY.
CURVE NOTES
P.I. = 570+24.83
X = 2,430,749.214
Y = 835,778.930
Z = 177°-36'-13"
Δ = 2°-23'-47"
D = 0°-15'
T = 479.36'
L = 958.57'
R = 22,918.31'

SCHEDULE OF LANDS & INTERESTS REQUIRED

PARCEL NUMBER	SHEET NUMBER	OWNER	INTEREST REQUIRED	TOTAL ACRES	R/W ACRES REQUIRED			TOTAL ACRES REM.	L.H.E. ACRES TEMP.
					NEW	EXISTING	TOTAL		
129									
130	4.2, 4.5-4.10 & 4.12	WIS. ELECTRIC POWER CO. (DISTRIBUTION)	RELEASE OF RTS.						
131	4.7	FOX RIVER VALLEY RAILROAD CORP. (51)	HWY. EASEMENT & AGREEMENT		0.67		0.67		
133	4.5-4.7	WIS. BELL, INC.	RELEASE OF RTS.						
134									

PLOT SCALE: 1"=100'

PLOT NAME: D34458

REV. DATE: 7-2-92

ORIGINATOR: WATZKA/DIST. 3 6-12-87


TRI-COUNTY EXPRESSWAY
N.B. RDWY.
CURVE NOTES

P.I. = 596+31.52
X = 2,430,517.932
Y = 838,375.388
Z = 184°-40'-39"
Δ = 4°-40'-39"
D = 0°-15'
T = 936.03'
L = 1,871.02'
R = 22,918.31'

REVISION DATE
9-14-88
6-29-92

ROUTE COUNTY DATE
S.T.H. 441 OUTAGAMIE 11-17-87
SCALE, FT. GRID FACTOR
0 200 .99996415

R/W PROJECT NUMBER
4685-02-40
FEDERAL PROJECT NUMBER
SHEET
NUMBER
4.8

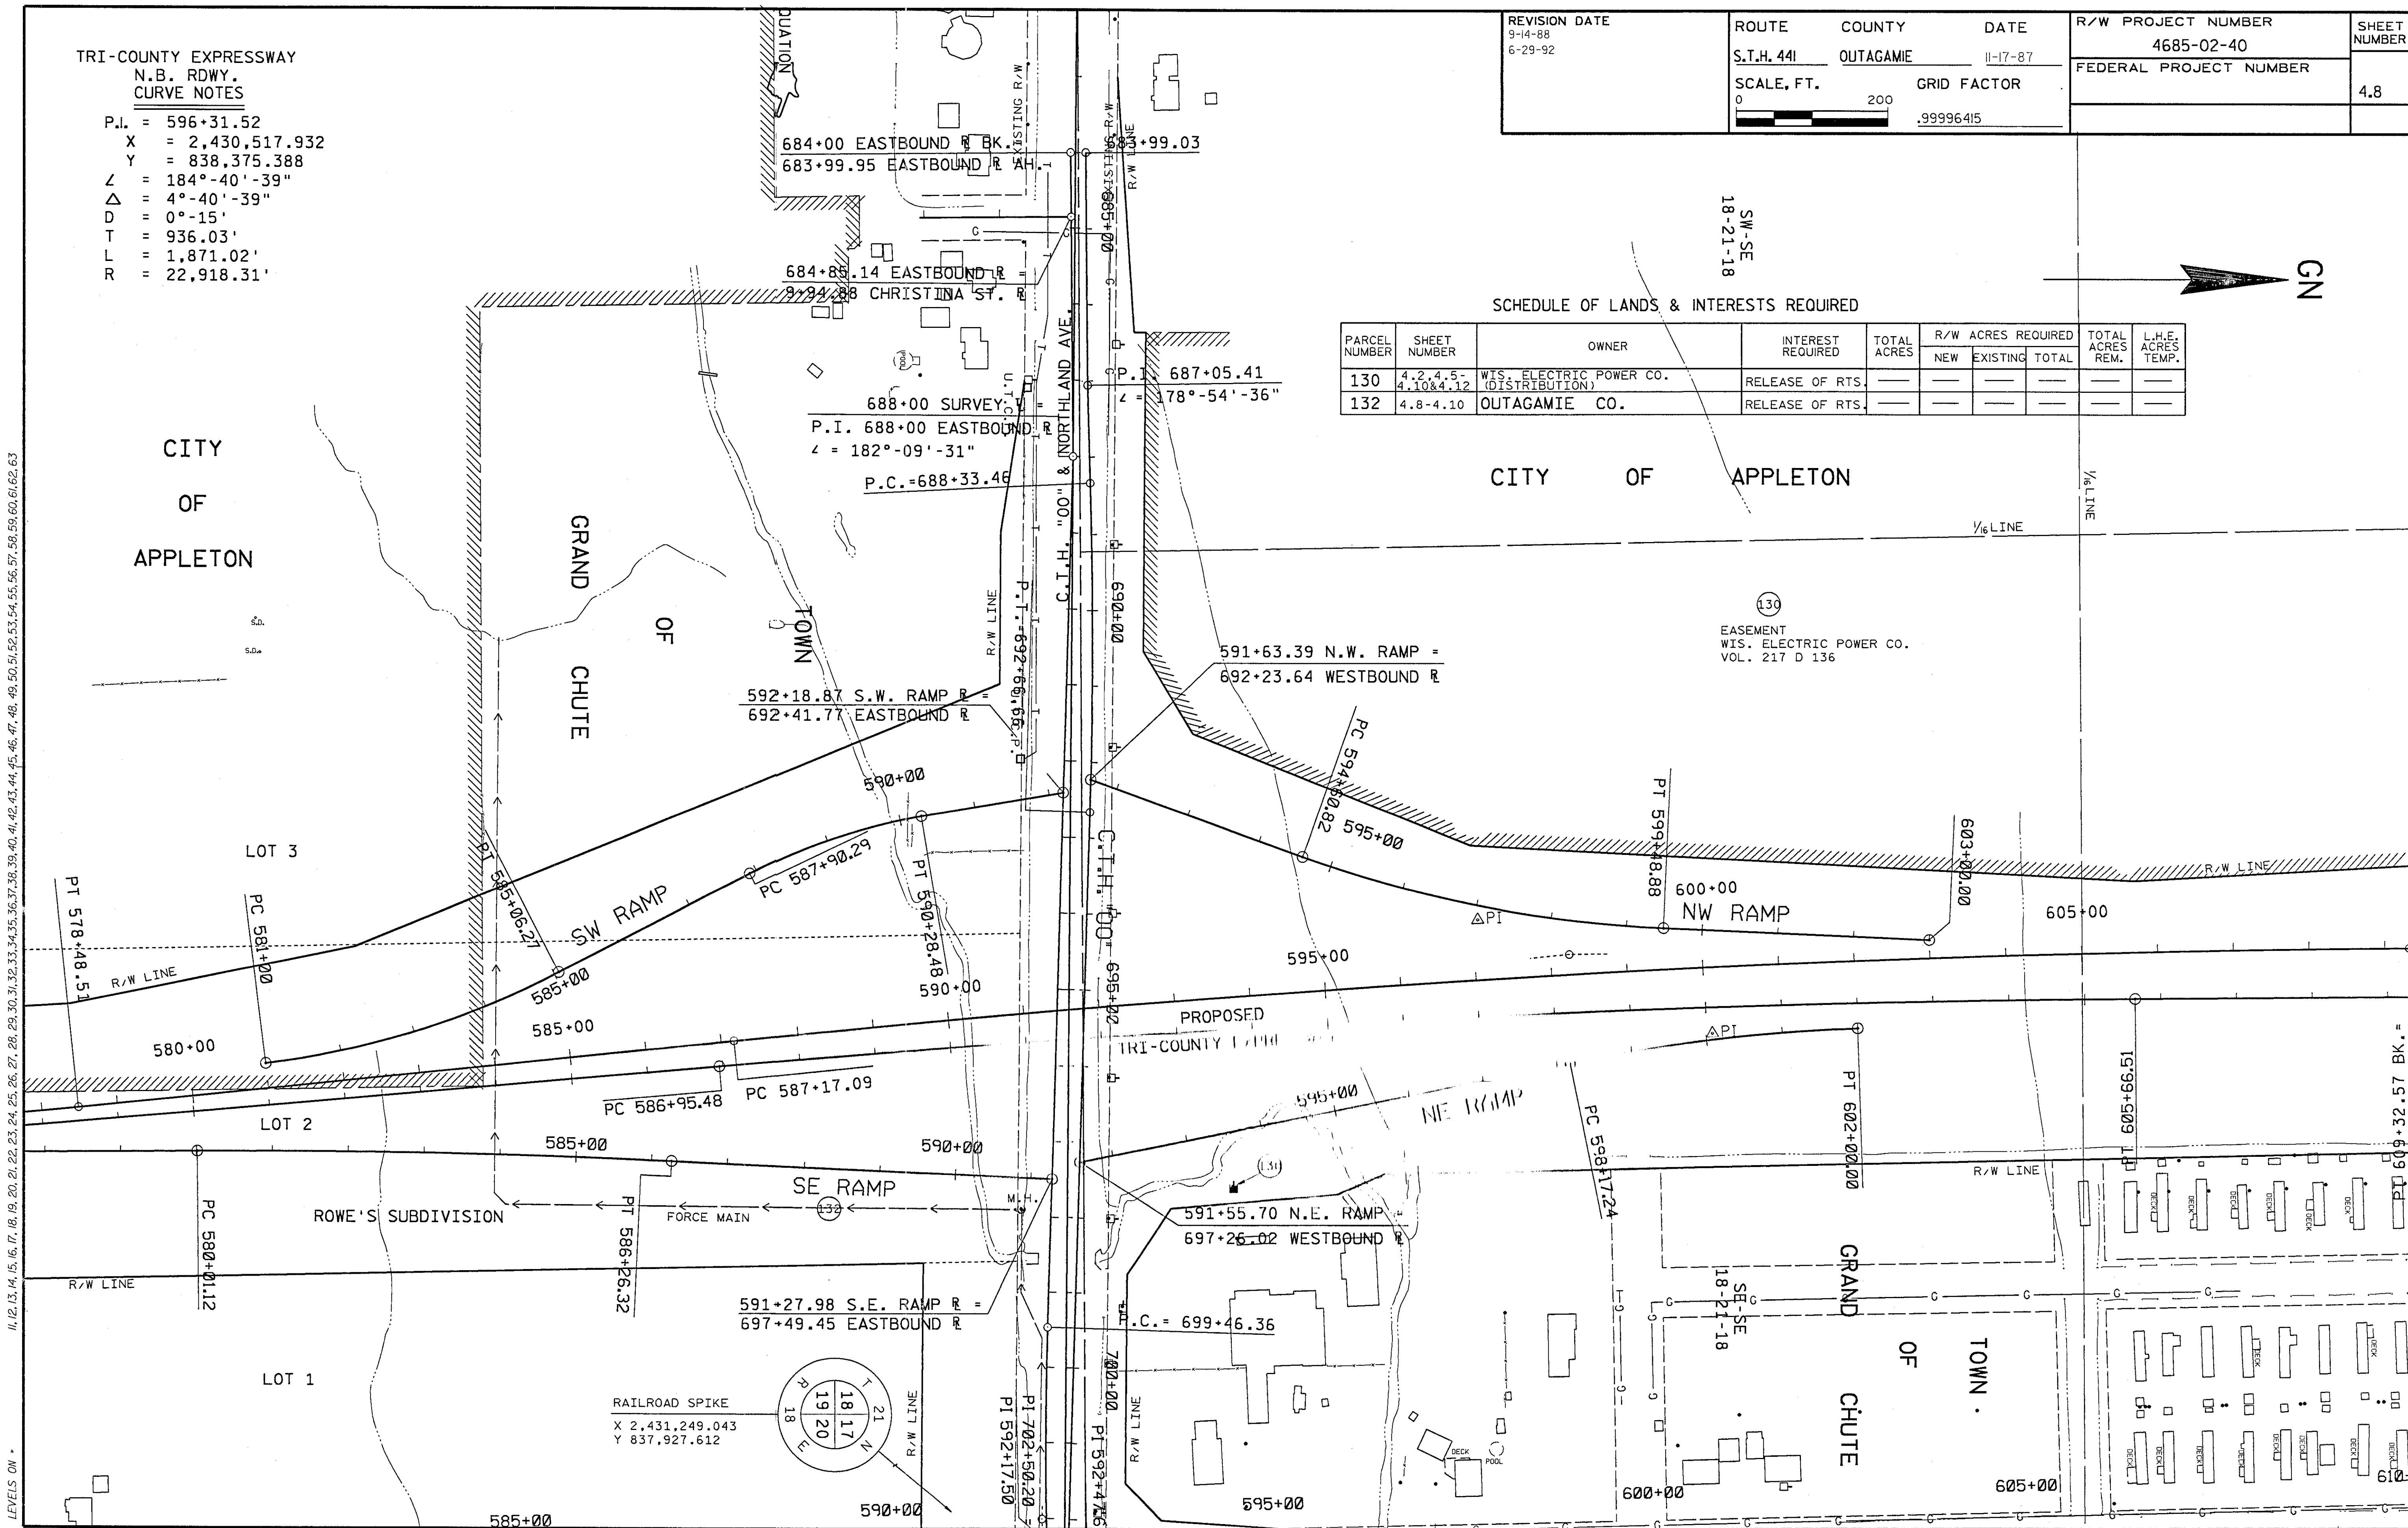

PARCEL NUMBER	SHEET NUMBER	OWNER	INTEREST REQUIRED	TOTAL ACRES	R/W ACRES REQUIRED			TOTAL ACRES REM.	L.H.E. ACRES TEMP.
					NEW	EXISTING	TOTAL		
130	4.2, 4.5-4.10 & 4.12	WIS. ELECTRIC POWER CO. (DISTRIBUTION)	RELEASE OF RTS.	—	—	—	—	—	—
132	4.8-4.10	OUTAGAMIE CO.	RELEASE OF RTS.	—	—	—	—	—	—

ORIGINATOR: WATZKA/DIST. 3 6-12-87

DIVISION DATE 11-17-87 11-17-87	ROUTE COUNTY DATE S.T.H. 441 OUTAGAMIE 11-17-87	R/W PROJECT NUMBER 4685-02-40	SHEET NUMBER
	SCALE, FT. GRID FACTOR 0 200 .99996415	FEDERAL PROJECT NUMBER	4.9

PARCEL NUMBER	SHEET NUMBER	OWNER	INTEREST REQUIRED	TOTAL ACRES	R/W ACRES REQUIRED			TOTAL ACRES REM.	L.H.E. ACRES TEMP.
					NEW	EXISTING	TOTAL		
130	4.2, 4.5- 4.10 & 4.12	WIS. ELECTRIC POWER CO. (DISTRIBUTION)	RELEASE OF RTS.	—	—	—	—	—	—
132	4.8-4.10	OUTAGAMIE CO.	RELEASE OF RTS.	—	—	—	—	—	—

SCHEDULE OF LANDS & INTERESTS REQUIRED

T O W N O F | G R A N D C H U T E

GN

EASEMENT
WIS. ELECTRIC POWER CO.
VOL. 211 D 375
VOL. 211 D 376

TRI-COUNTY EXPRESSWAY
N.B. RDWY.
CURVE NOTES

P.I. = 596+31.52
X = 2,430,517.932
Y = 838,375.388
Z = 184°-40'-39"
Δ = 4°-40'-39"
D = 0°-15'
T = 936.03'
L = 1,871.02'
R = 22,918.31'

SW-SW
17-21-18

SE-SW
17-21-18

	RAILROAD SPIKE
X	2,431,249.043
Y	837,927.612


NW-NW
20-21-18

EASEMENT
WIS. ELECTRIC POWER CO.
VOL. 211 D 383

NE-NW
20-21-18

1, 12, 13, 14, 63

ORIGINATOR: WATZKA/DIST. 3 6-22-87 REV. DATE: 7-2-92 PLOT NAME: D34461 PLOT SCALE: 1"=100

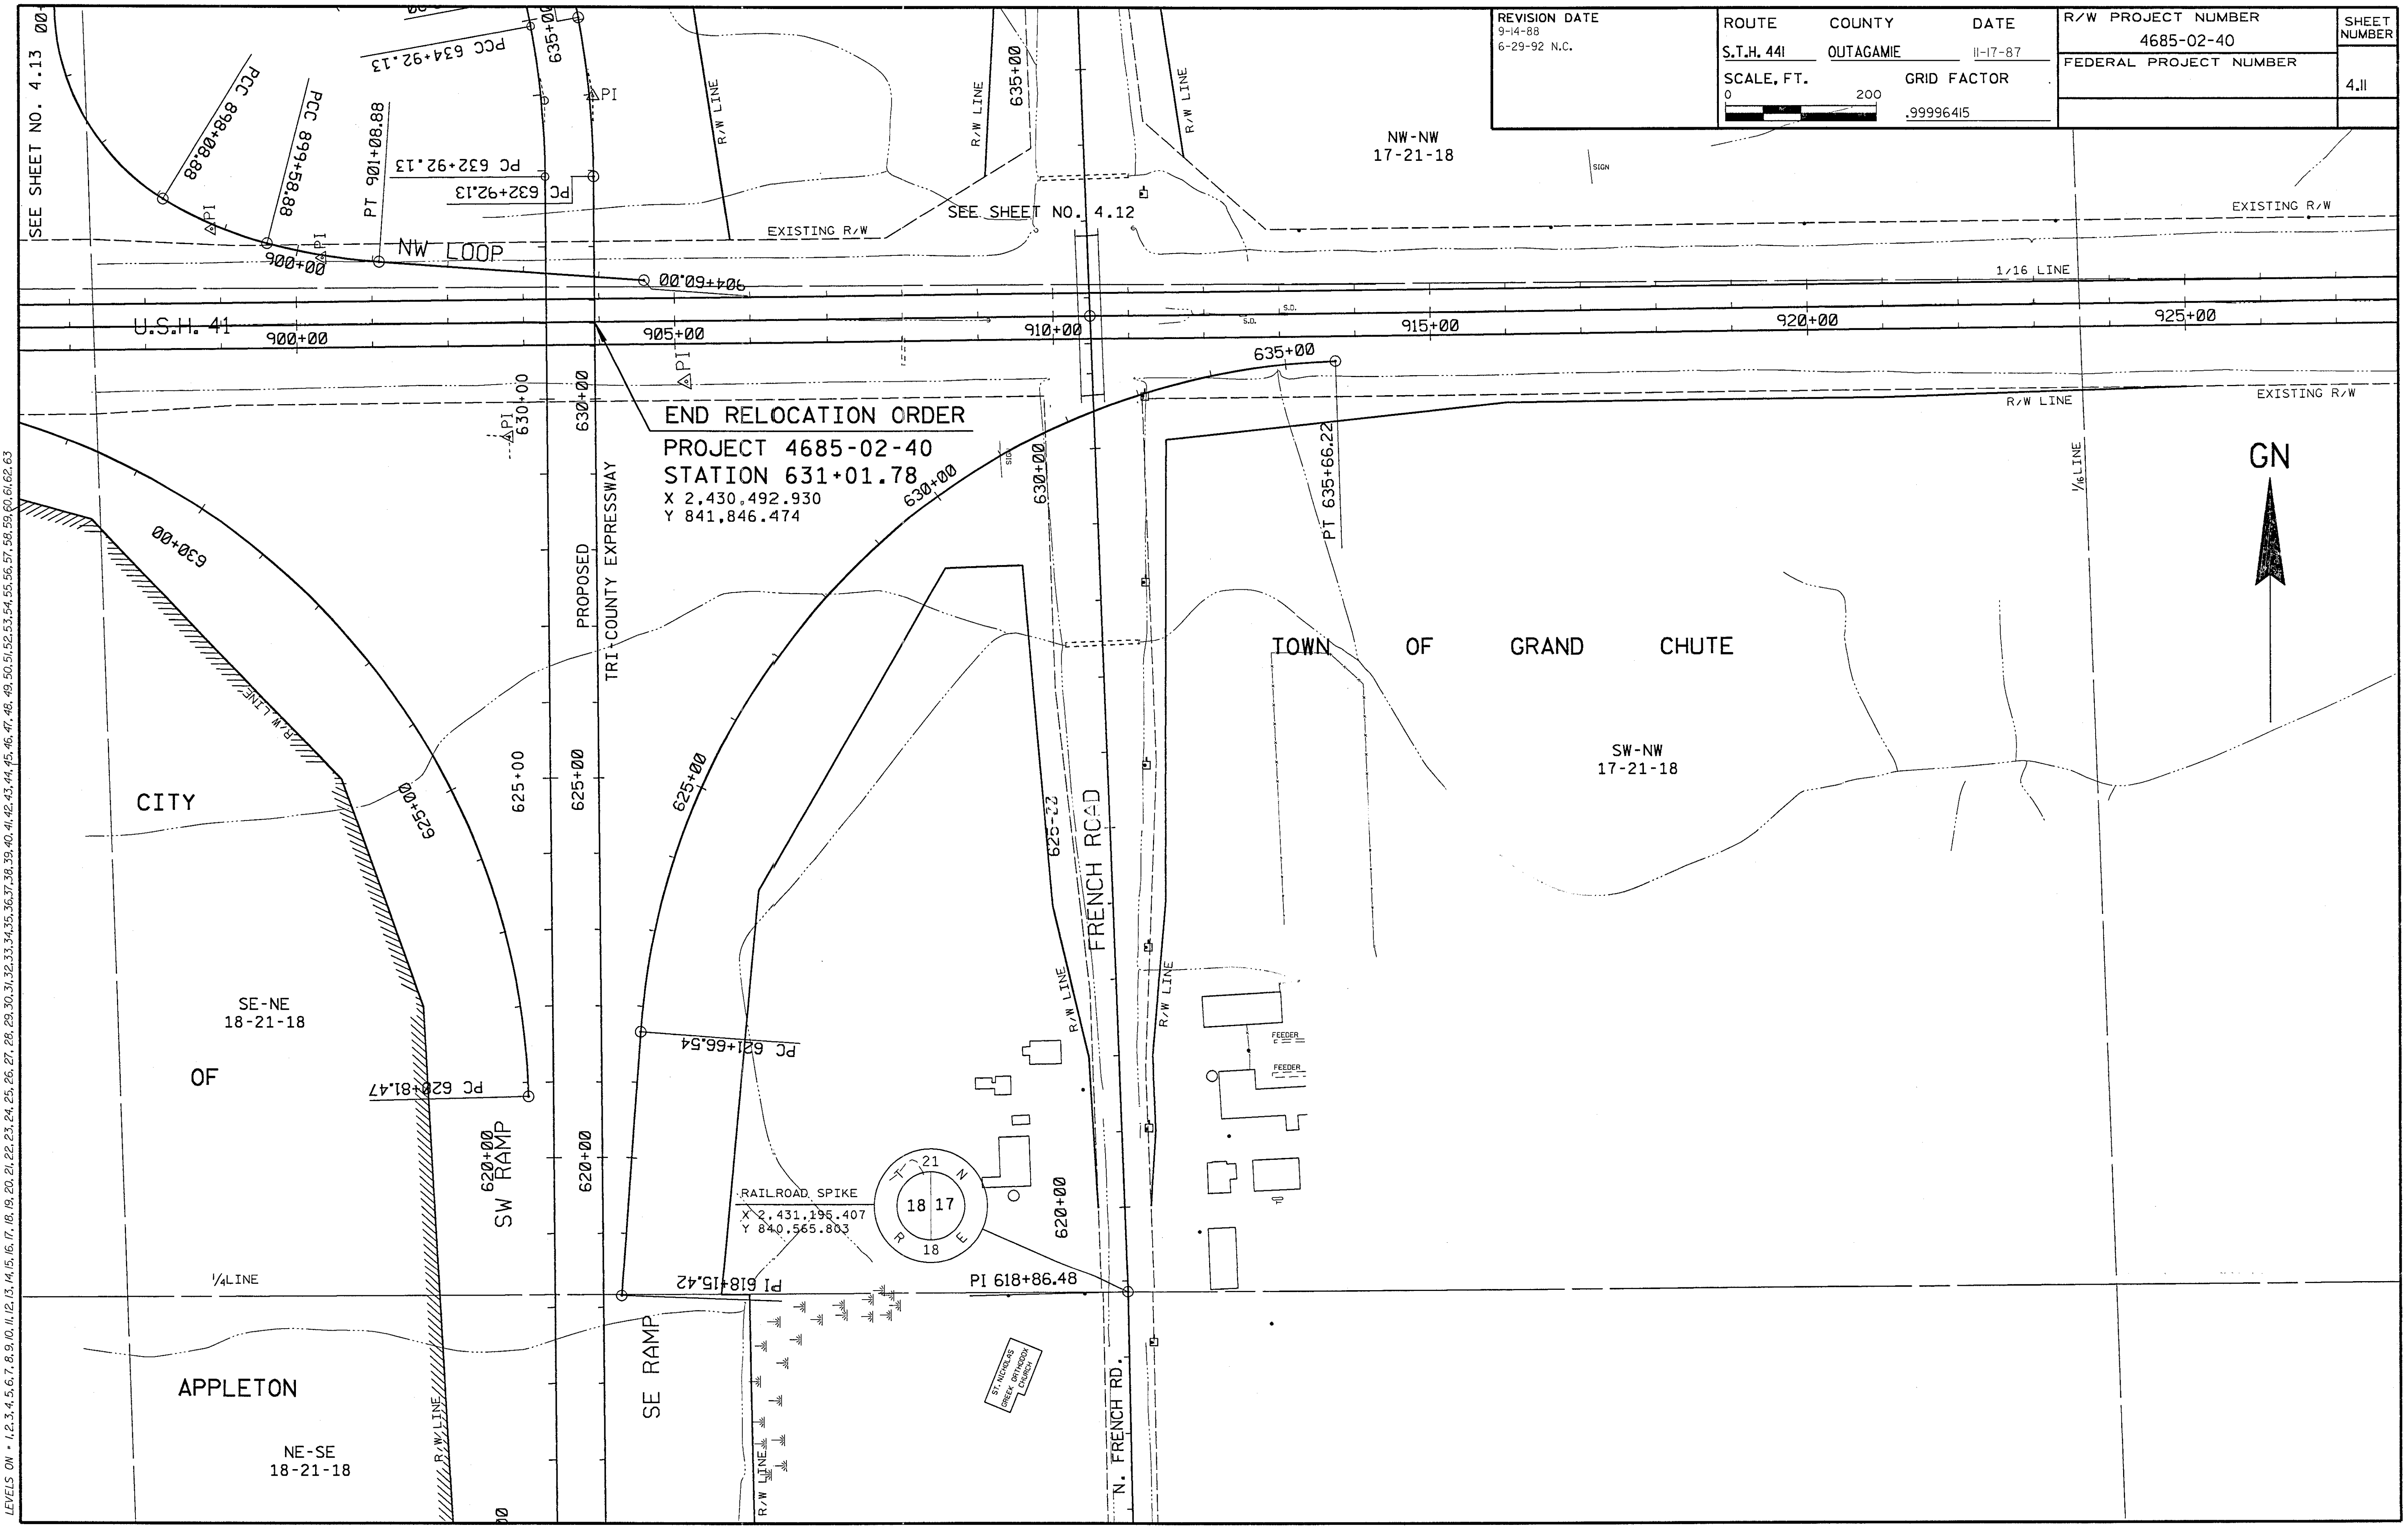


REVISION DATE 9-14-88 6-29-92 N.C.	ROUTE	COUNTY	DATE	R/W PROJECT NUMBER	SHEET
	S.T.H. 441	OUTAGAMIE	11-17-87	4685-02-40	NUMBER
	SCALE, FT. 0 200	GRID FACTOR .99996415		FEDERAL PROJECT NUMBER	4.11

ORIGINATOR: WATZKA/DIST. 3 6-12-87


REVISION DATE 9-14-88 6-29-92	ROUTE	COUNTY	DATE	R/W PROJECT NUMBER 4685-02-40	SHEET NUMBER
	S.T.H. 441	OUTAGAMIE	11-17-87	FEDERAL PROJECT NUMBER	412
	SCALE, FT. 0	GRID FACTOR 200 .99996415			

SCHEDULE OF LANDS & INTERESTS REQUIRED									
PARCEL NUMBER	SHEET	OWNER	INTEREST REQUIRED	TOTAL ACRES	R/W ACRES REQUIRED			TOTAL ACRES REM.	L.H.E. ACRES TEMP.
					NEW	EXISTING	TOTAL		
130	4.2,4.5- 4.10&4.12	WIS. ELECTRIC POWER CO. (DISTRIBUTION)	RELEASE OF RTS.	—	—	—	—	—	—

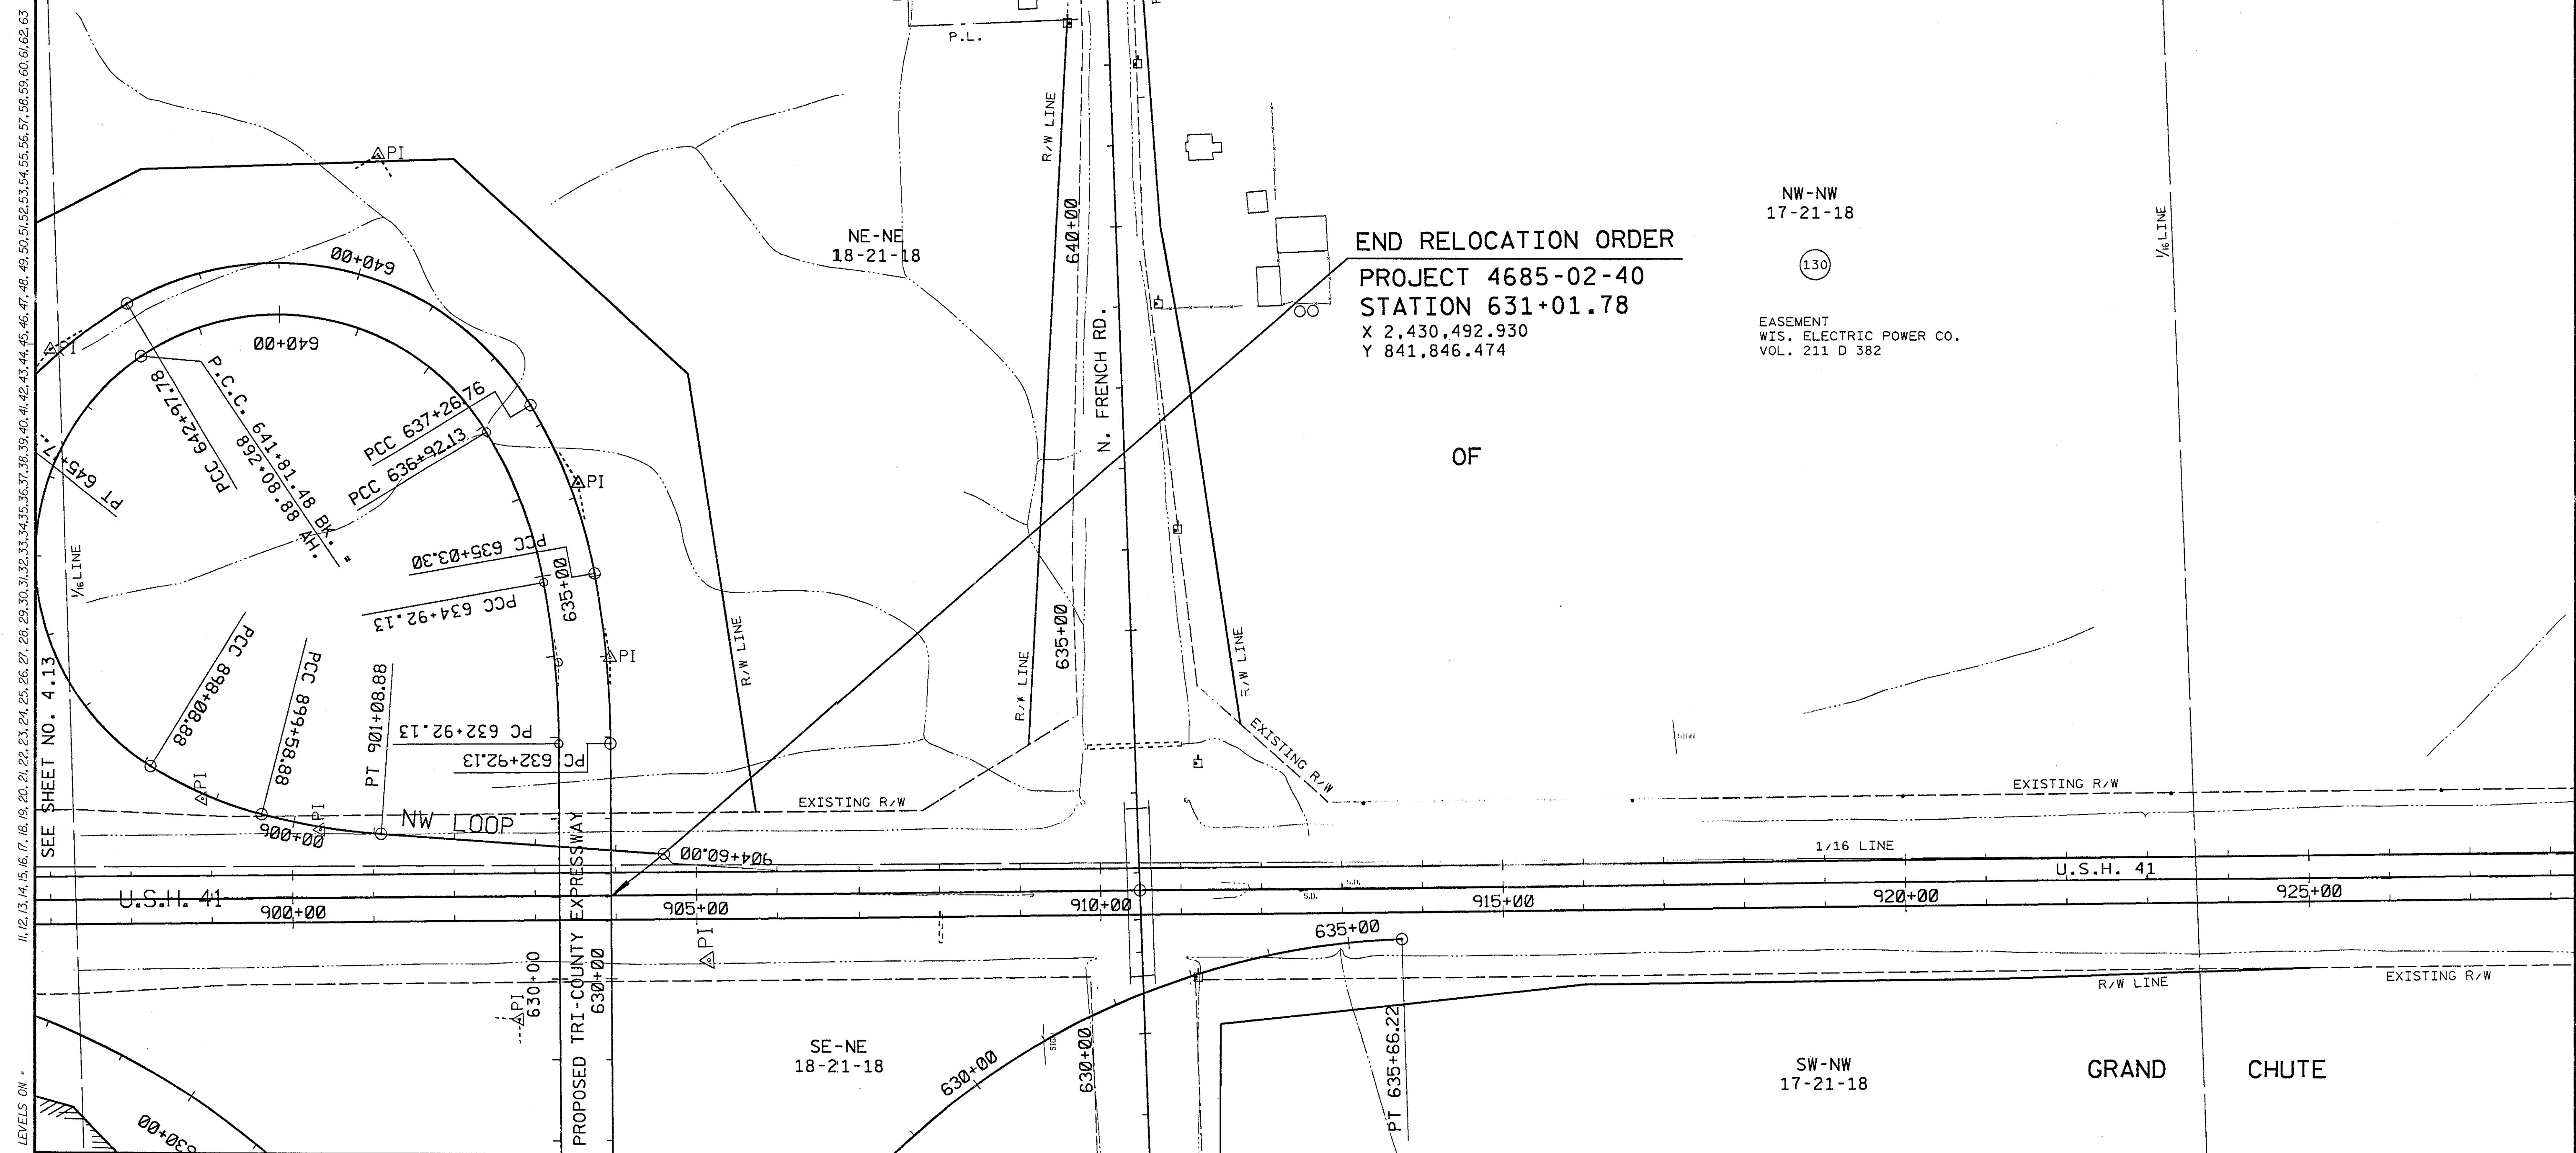


ORIGINATOR: WATZKA, DIST. 3 6-12-87
REV. DATE: 7-2-92
PLOT NAME: D34464
PLOT SCALE: 1"=100

LEVELS ON:
1, 12, 13, 14, 63

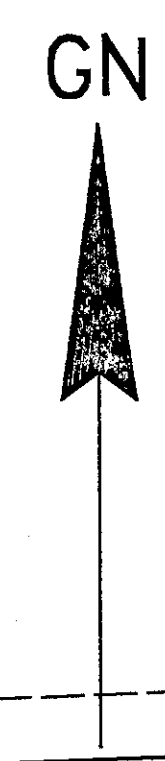

REVISION DATE 9-14-88 6-29-92	ROUTE	COUNTY	DATE	R/W PROJECT NUMBER	SHEET NUMBER
	S.T.H. 44I	OUTAGAMIE	11-17-87	4685-02-40	4.13
	SCALE, FT. 0 200		GRID FACTOR .99996415	FEDERAL PROJECT NUMBER	

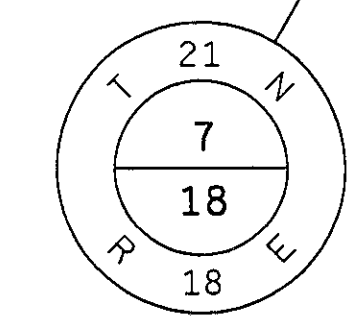

NE-NW
18-21-18

OF

NW-NE
18-21-18

GRAND CHUTE

R/W LINE
ASSUMED 1/8 LINE
883+41.83

NW RAMP

U.S.H. 41

CITY OF APPLETON

SW-NE
18-21-18

E. EVERGREEN DR.

EXISTING R/W

PT 648+07.77
PT 895+47.50
895+00

PT 645+7.17
895+00

PC 887+91.83
PCC 889+41.83
LAPI

PI 638+42.25

PT 634+91.13