

CONVENTIONAL SIGNS AND ABBREVIATIONS

AC.	ACRES	L.H.E.	LIMITED HIGHWAY EASEMENT
AC.REM.	ACRES REMAINING	N.	NORTH
B.	BARN	PL.	PROPERTY LINE
BLDG.	BUILDING	R.	RANGE
CO.	COMPANY	RD.	ROAD
CORP.	CORPORATION	R/W	RIGHT OF WAY
C.T.H.	COUNTY TRUNK HIGHWAY	S.	SHED
D.	DEED	S.T.H.	STATE TRUNK HIGHWAY
E.	EAST	T.	TOWN
ET.AL.	AND OTHERS	TEMP.	TEMPORARY
G.	GARAGE	VOL.	VOLUME
GN	GRID NORTH	W.	WEST
H.	HOUSE	WIS.	WISCONSIN
INC.	INCORPORATED	L.C.	LAND CONTRACT
PED.	PEDESTAL	A.P.	ACCESS POINT
●	R/W MONUMENT		NO ACCESS (BY STATUTORY AUTHORITY)
			NO ACCESS (BY ACQUISITION)

END RELOCATION ORDER

PROJECT 4685 3 40
STATION 425+49.98
4.06 FEET NORTH OF AND 635.60 FEET
WEST OF THE COMPUTED NORTH ONE
QUARTER CORNER OF SECTION 4,
TOWNSHIP 20 NORTH, RANGE 18 EAST.
X 2,431,006.667
Y 822,083.109

EQUATION:
432+90.85 AH. OUTAGAMIE CO. =
425+49.98 BK. CALUMET CO.

BEGIN RELOCATION ORDER

PROJECT 4685 3 40
STATION 283+31.15
1,468.57 FEET NORTH OF AND 25.63
FEET WEST OF THE SOUTHWEST CORNER
OF SECTION 6, TOWNSHIP 20 NORTH,
RANGE 18 EAST.
X 2,418,351.005
Y 818,121.459



GN

NOTES

COORDINATES AND BEARINGS ON THIS PLAT ARE ORIENTED TO THE WISCONSIN COORDINATE SYSTEM SOUTH ZONE. ALL PLAT DISTANCES ARE GROUND LENGTH AND MAY BE CONVERTED TO GRID LENGTH BY MULTIPLYING THE DISTANCE BY THE GRID FACTOR PROVIDED ON THE DETAIL SHEETS.

RIGHT OF WAY MONUMENTS ARE TYPE 2 AND ARE PLACED PRIOR TO OR AT THE TIME OF LAND TITLE TRANSFER.

RIGHT OF WAY BOUNDARIES ARE DEFINED WITH COURSES OF THE PERIMETER OF THE HIGHWAY LANDS REFERENCED TO THE U.S. PUBLIC LAND SURVEY OR OTHER SURVEYS OF PUBLIC RECORD.

R/W PROJECT NUMBER 4685 3 40		SHEET NUMBER	TOTAL SHEETS
FEDERAL PROJECT NUMBER		4.0	
PLAT OF RIGHT OF WAY REQUIRED FOR TRI COUNTY EXPRESSWAY (UTILITY ADJUSTMENTS) S.T.H. 441 CALUMET COUNTY			
PARCEL NUMBER	SHEET NUMBER	OWNER	



30	4.1 & 4.4	WIS. BELL, INC.
31	4.1 & 4.4	WIS. ELECTRIC POWER CO. (DISTRIBUTION)
32		
33		
34	4.2	CITY OF APPLETON
35	4.4	WIS. ELECTRIC POWER CO. (TRANS)
UA 36	4.2	CITY OF APPLETON (SAN SEWER)
UA 37	4.2	CITY OF APPLETON (WATER)

REVISION DATE 2-11-92	STATE OF WISCONSIN DEPARTMENT OF TRANSPORTATION
APPROVED:	
DATE: 2/10/88	<i>T.R. Clark</i> DISTRICT TRANSPORTATION DIRECTOR
APPROVED:	
DATE: 2/26/88	<i>Mr. Paul M.</i> STATE REAL ESTATE MANAGER FOR HWYS
	U.S. DEPARTMENT OF TRANSPORTATION FEDERAL HIGHWAY ADMINISTRATION REGION 5 WISCONSIN DIVISION
APPROVED:	
DATE:	DIVISION ADMINISTRATOR

REVISION DATE 2-11-92 N.C.	ROUTE S.T.H 441	COUNTY CALUMET	DATE 2-10-88	R/W PROJECT NUMBER 4685-3-40	SHEET NUMBER 4.I
	SCALE, FT. 0 200		GRID FACTOR .99996415	FEDERAL PROJECT NUMBER	

TRI-COUNTY EXPRESSWAY
(N.B. RDWY.)
CURVE NOTES

P.I. = 310+98.45
X = 2,421,104.651
Y = 817,850.628
L = 175°-16'-41"
Δ = 4°-43'-19"
D = 0°-30'
T = 472.47'
L = 944.41'
R = 11,459.16'
P.T. = 315+70.39

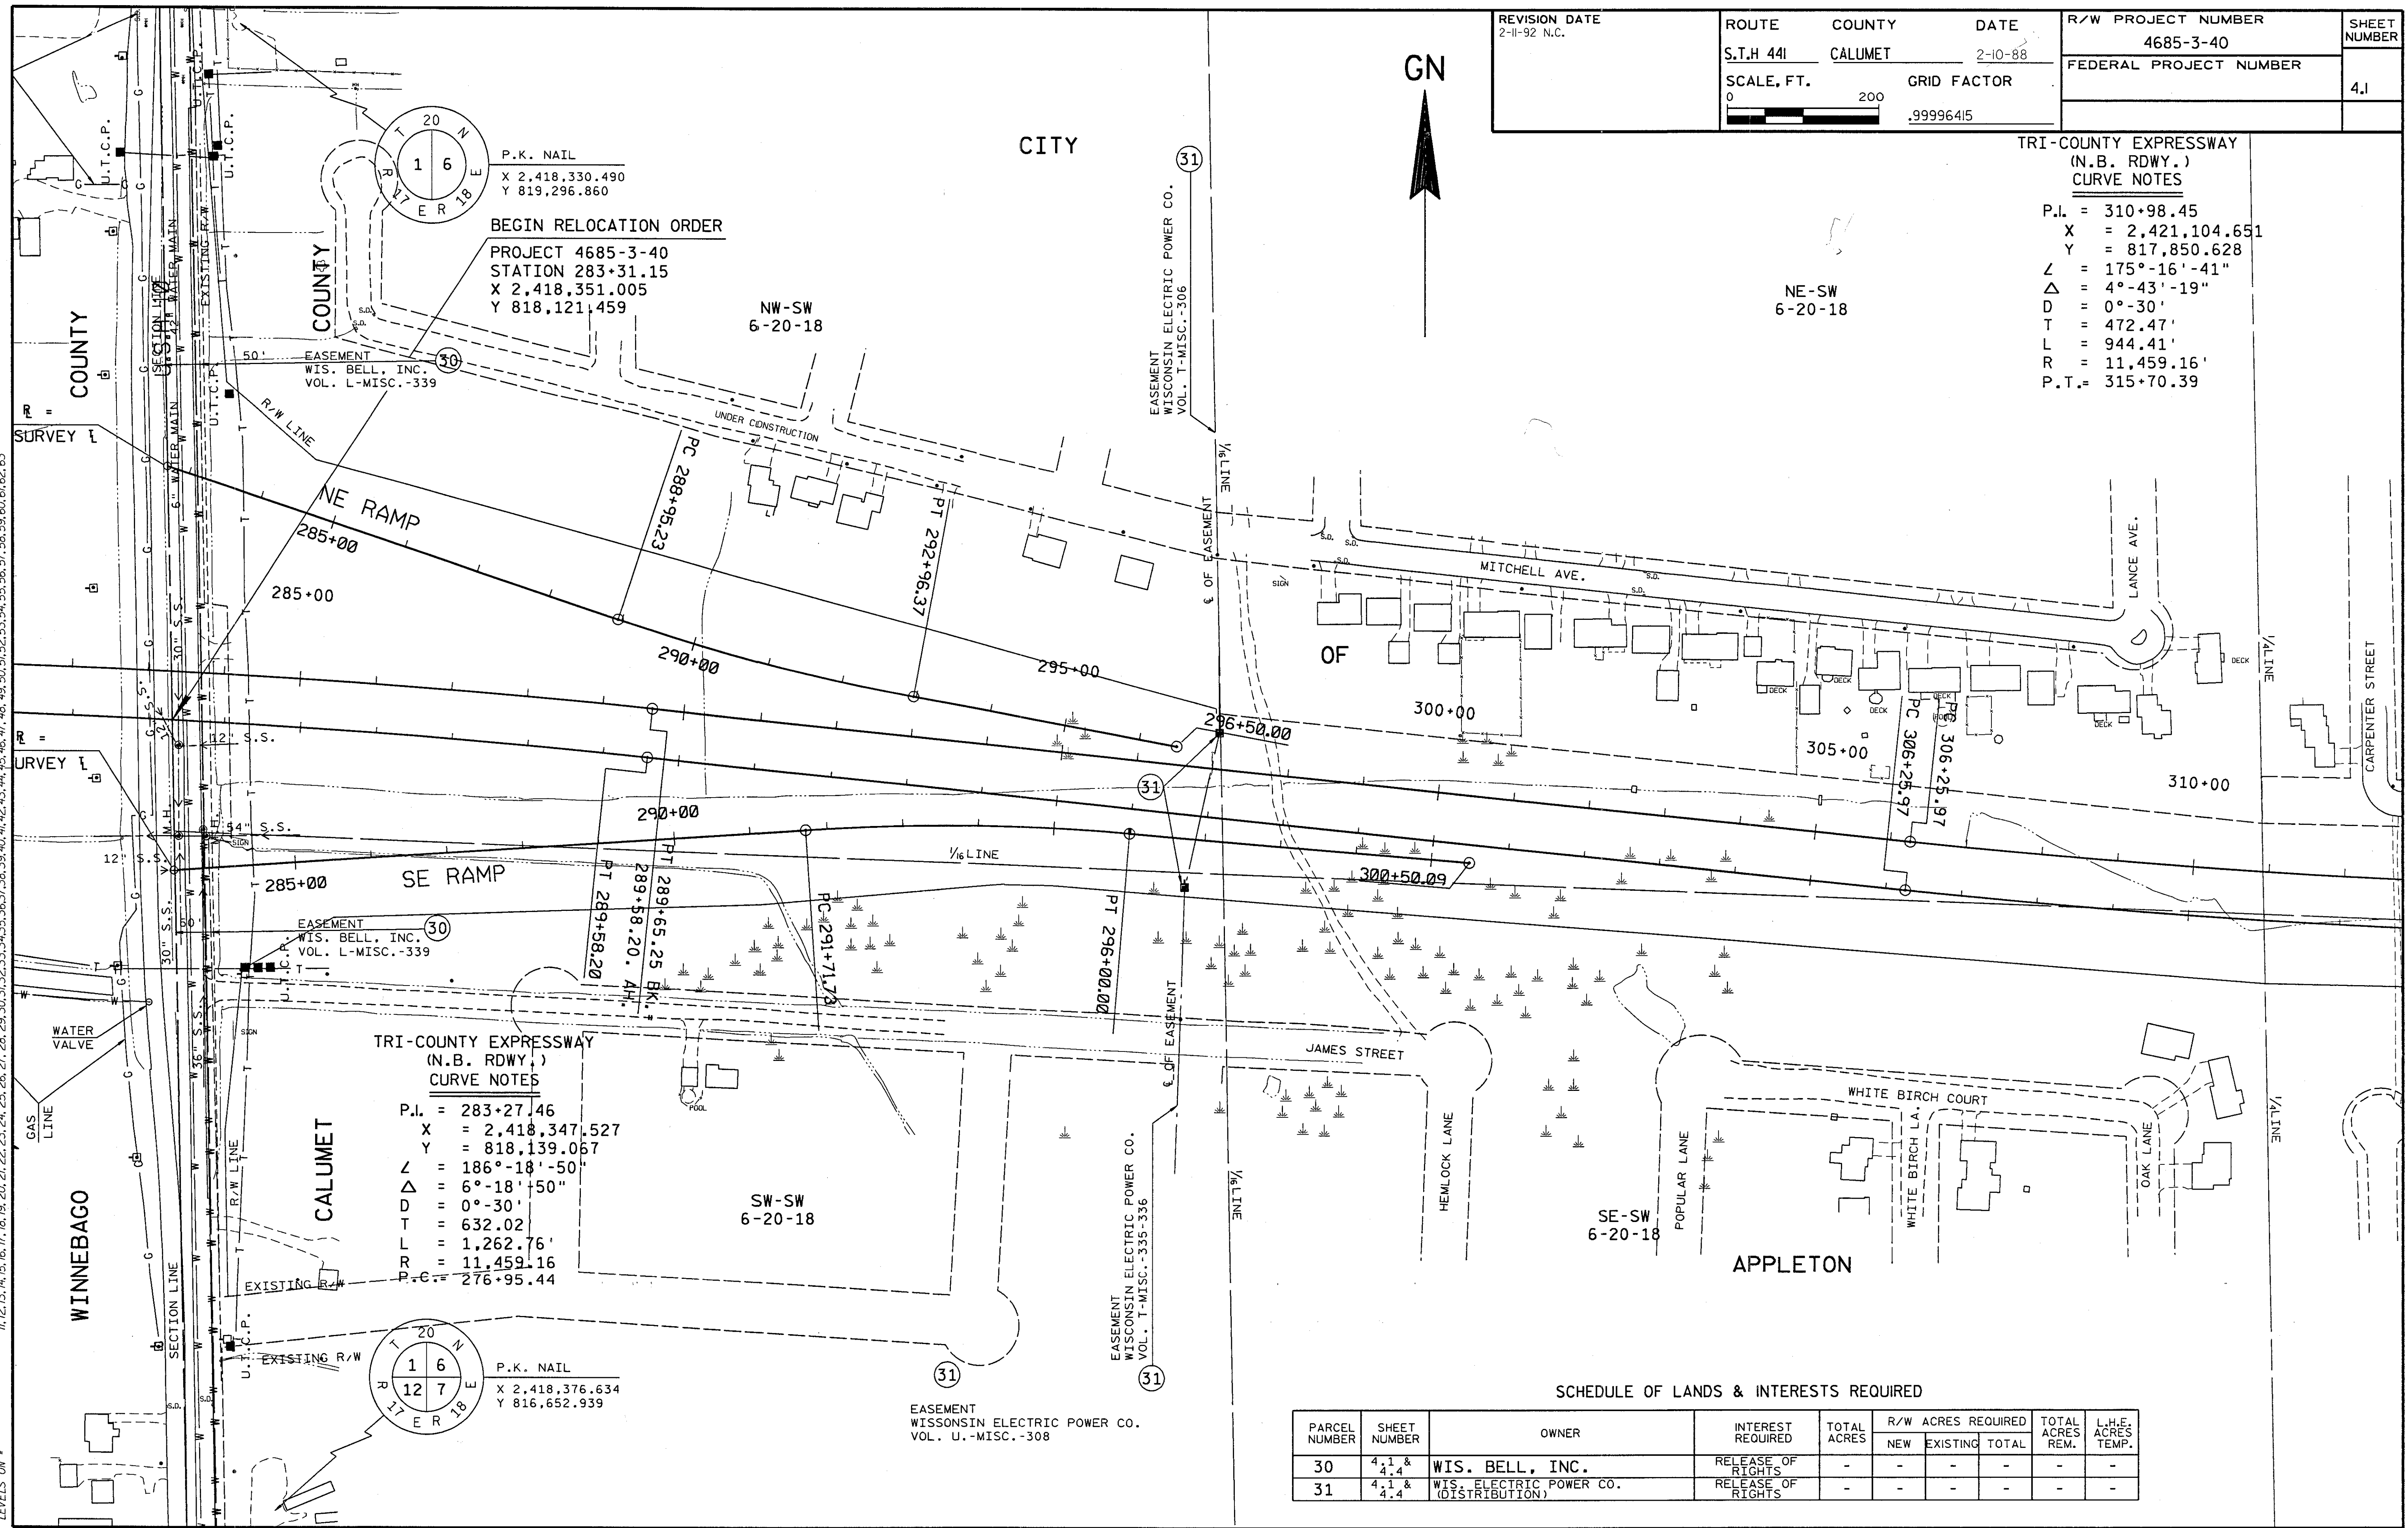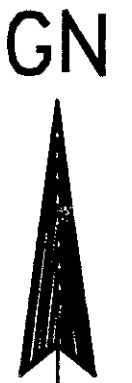

TRI-COUNTY EXPRESSWAY
(N.B. RDWY.)
CURVE NOTES

P.I. = 283+27.46
X = 2,418,347.527
Y = 818,139.067
L = 186°-18'-50"
Δ = 6°-18'-50"
D = 0°-30'
T = 632.02'
L = 1,262.76'
R = 11,459.16'
P.C. = 276+95.44

SCHEDULE OF LANDS & INTERESTS REQUIRED

PARCEL NUMBER	SHEET NUMBER	OWNER	INTEREST REQUIRED	TOTAL ACRES	R/W ACRES REQUIRED	TOTAL ACRES REM.	L.H.E. ACRES TEMP.
30	4.1 & 4.4	WIS. BELL, INC.	RELEASE OF RIGHTS	-	-	-	-
31	4.1 & 4.4	WIS. ELECTRIC POWER CO. (DISTRIBUTION)	RELEASE OF RIGHTS	-	-	-	-

PLOT SCALE: 1"=100'

PLOT NAME: D34440

REV. DATE: 2-11-92

6-7-87

ORIGINATOR: WATZKA/DIST. 3

11, 12, 13, 14, 15, 16, 17, 18, 19, 20, 21, 22, 23, 24, 25, 26, 27, 28, 29, 30, 31, 32, 33, 34, 35, 36, 37, 38, 39, 40, 41, 42, 43, 44, 45, 46, 47, 48, 49, 50, 51, 52, 53, 54, 55, 56, 57, 58, 59, 60, 61, 62, 63

LEVELS ON =

11.12.13.14.15.16.17.18.19.20.21.22.23.24.25.26.27.28.29.30.31.32.33.34.35.36.37.38.39.40.41.42.43.44.45.46.47.48.49.50.51.52.53.54.55.56.57.58.59.60.61.62.63

ORIGINATOR: WATZKA/DIST. 3

REV. DATE: 2-11-92

6-7-87

FILE NAME: HDGN: [43,3]468502441

TRI-COUNTY EXPRESSWAY
(N.B. RDWY.)
CURVE NOTES
P.I. = 310+98.45
X = 2,421,104.651
Y = 817,850.628
Z = 175°-16'-41"
Δ = 4°-43'-19"
D = 0°-30'
T = 472.47'
L = 944.41'
R = 11,459.16'
P.C. = 306+25.98

CITY

GN

REVISION DATE
2-11-92

ROUTE COUNTY DATE
S.T.H. 441 CALUMET 2-10-88
SCALE, FT. GRID FACTOR
0 200 .99996415

R/W PROJECT NUMBER
4685-3-40
FEDERAL PROJECT NUMBER
SHEET NUMBER
4.2

TRI-COUNTY EXPRESSWAY
(N.B. RDWY.)
CURVE NOTES
P.I. = 342+60.19
X = 2,424,266.055
Y = 817,781.631
Z = 156°-39'-04"
Δ = 23°-20'-56"
D = 1°-30'
T = 789.25'
L = 1,556.60'
R = 3,819.72'
P.T. = 350+27.53


NW-SW
5-20-18
TOWN

SW-SW
5-20-18

HARRISON


SCHEDULE OF LANDS & INTERESTS REQUIRED

PARCEL NUMBER	SHEET NUMBER	OWNER	INTEREST REQUIRED	TOTAL ACRES	R/W ACRES REQUIRED			TOTAL ACRES REM.	L.H.E. ACRES TEMP.
					NEW	EXISTING	TOTAL		
32									
33									
34	4.2	CITY OF APPLETON	RELEASE OF RIGHTS	-	-	-	-	-	-
UA36	4.2	CITY OF APPLETON (SAN. SEWER)	UTILITY AGREEMENT	-	-	-	-	-	-
UA37	4.2	CITY OF APPLETON (WATER)	UTILITY AGREEMENT	-	-	-	-	-	-

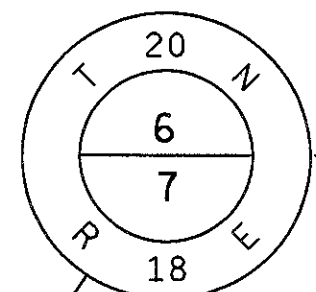


6"x6" STONE MONUMENT
X 2,421,126.758
Y 816,518.047

STONE MONUMENT
X 2,423,825.674
Y 816,493.346

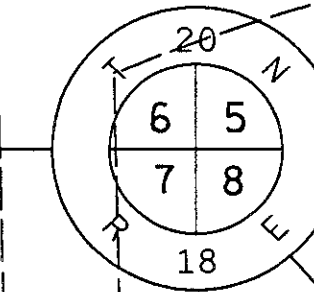

REVISION DATE 2-11-92 N.C.	ROUTE S.T.H. 441	COUNTY CALUMET	DATE 2-10-88	R/W PROJECT NUMBER 4685-3-40	SHEET NUMBER 4.3
	SCALE, FT. 0 200		GRID FACTOR .99996415	FEDERAL PROJECT NUMBER	

TRI-COUNTY EXPRESSWAY
(N.B. RDWY.)
CURVE NOTES
P.L. = 342+60.19
X = 2,424,266.055
Y = 817,781.631
Z = 156°-39'-04"
Δ = 23°-20'-56"
D = 1°-30'
T = 789.25'
L = 1,556.60'
R = 3,819.72'
P.C. = 334+70.93

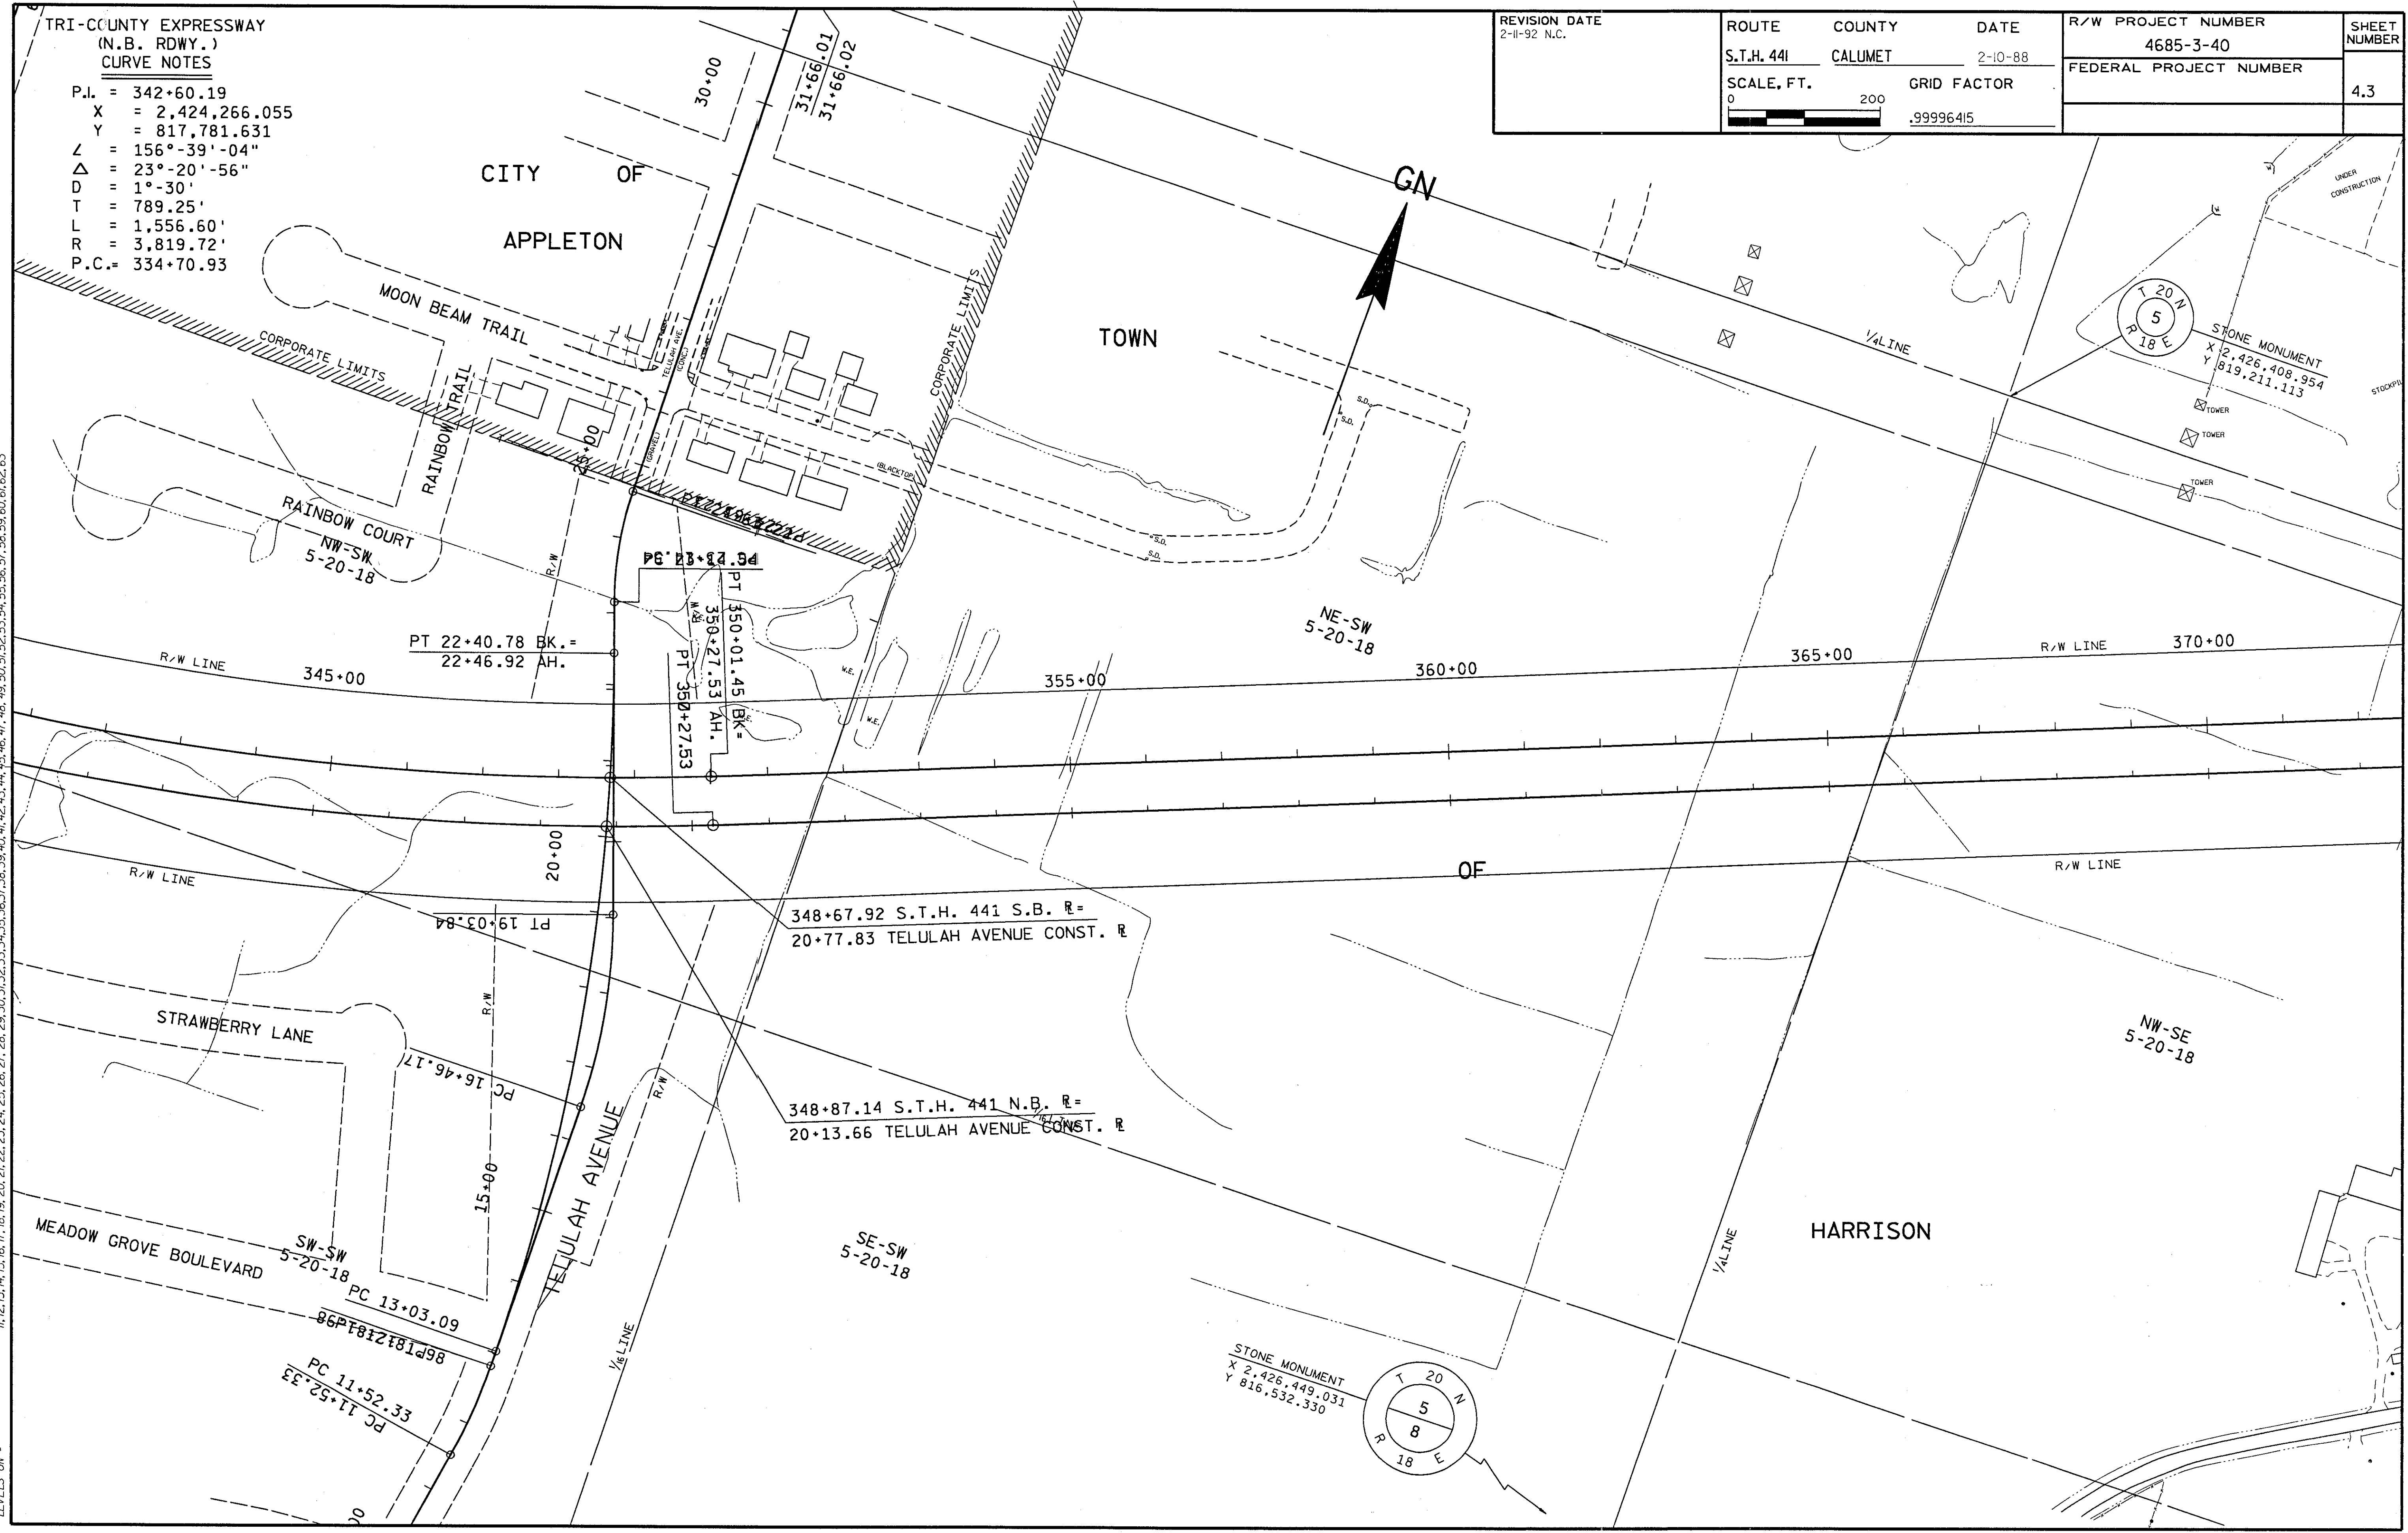

REVISION DATE 2-11-92	ROUTE S.T.H. 441	COUNTY CALUMET	DATE 2-10-88	R/W PROJECT NUMBER 4685-3-40	SHEET NUMBER 4.4
	SCALE, FT. 0 200		GRID FACTOR .99996415	FEDERAL PROJECT NUMBER	

TRI-COUNTY EXPRESSWAY
(N.B. RDWY.)


CURVE NOTES

P.I. = 420+61.60
X = 2,431,514.396
Y = 820,724.686
Δ = 104°-32'-57"
Δ = 75°-27'-03"
D = 1°-30'
T = 2,954.92'
L = 5,030.05'
R = 3,819.72'

EASEMENT
WIS. BELL, INC.
VOL. S-MISC.-617-DOC. # 83211
VOL. S-MISC.-618-DOC. # 83212

EASEMENT
WISCONSIN ELECTRIC POWER CO.
VOL. F-MISC.-551-DOC. # 26030
VOL. F-MISC.-567-DOC. # 26508
VOL. F-MISC.-567-DOC. # 26509
VOL. F-MISC.-550-DOC. # 26029

PARCEL NUMBER	SHEET NUMBER	OWNER	INTEREST REQUIRED	TOTAL ACRES	R/W ACRES REQUIRED			TOTAL ACRES REM.	L.H.E. ACRES TEMP.
					NEW	EXISTING	TOTAL		
30	4.1 & 4.4	WIS. BELL, INC.	RELEASE OF RIGHTS	-	-	-	-	-	-
31	4.1 & 4.4	WIS. ELECTRIC POWER CO. (DISTRIBUTION)	RELEASE OF RIGHTS	-	-	-	-	-	-
35	4.4	WIS. ELECTRIC POWER CO. (TRANSMISSION)	RELEASE OF RIGHTS	-	-	-	-	-	-

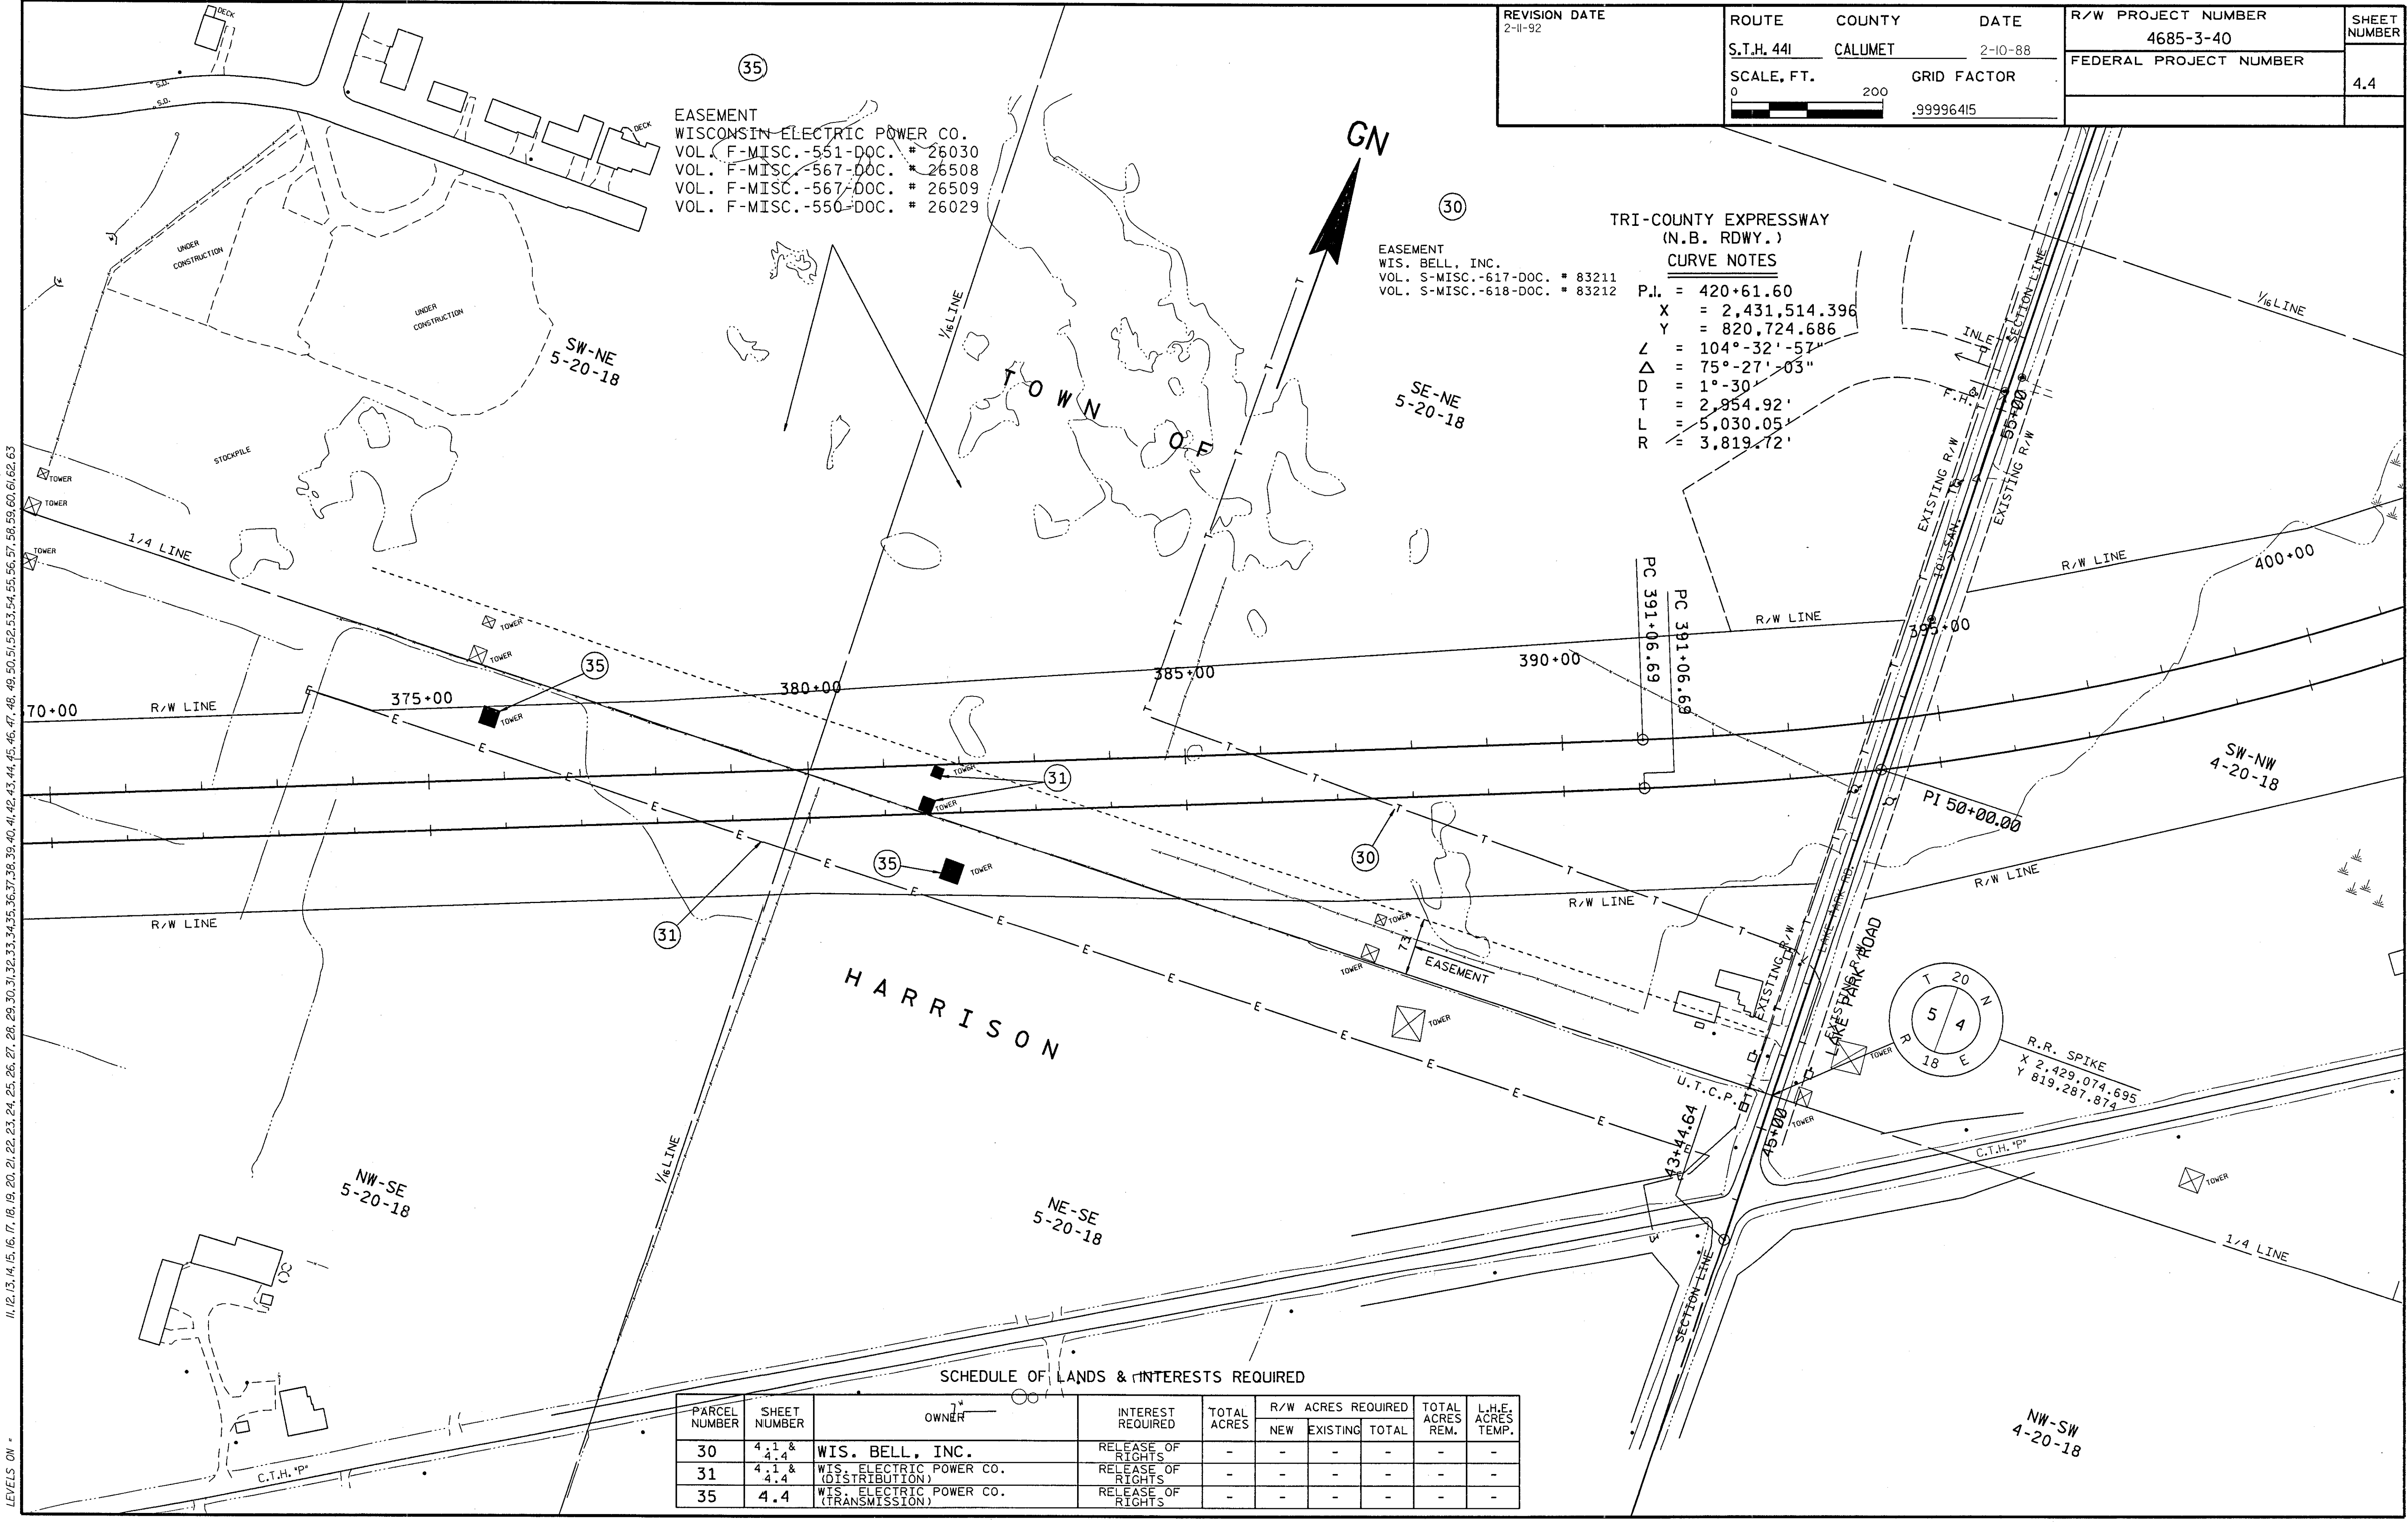

R/W PROJECT NUMBER	SHEET NUMBER
4685-3-40	
FEDERAL PROJECT NUMBER	4.5

END RELOCATION ORDER

PROJECT 4685-3-40
STA. 425+49.98
X 2,431,006.667
Y 822,083.109

ORIGINATOR: WATZKA/DIST. 3

11, 12, 13, 14, 15, 16, 17, 18, 19, 20, 21, 22, 23, 24, 25, 26, 27, 28, 29, 30, 31, 32, 33, 34, 35, 36, 37, 38, 39, 40, 41, 42, 43, 44, 45, 46, 47, 48, 49, 50, 51, 52, 53, 54, 55, 56, 57, 58, 59, 60, 61, 62, 63

WISDOT/CADDS SHEET 75