

CONVENTIONAL SIGNS AND ABBREVIATIONS



AC.	ACRES	L.H.E.	LIMITED HIGHWAY EASEMENT
AC.REM.	ACRES REMAINING	N.	NORTH
B.	BARN	P.L.	PROPERTY LINE
BLDG.	BUILDING	R.	RANGE
CO.	COMPANY	RD.	ROAD
CORP.	CORPORATION	R/W	RIGHT OF WAY
C.T.H.	COUNTY TRUNK HIGHWAY	S.	SHED
D.	DEED	S.T.H.	STATE TRUNK HIGHWAY
E.	EAST	T.	TOWN
ET. AL.	AND OTHERS	TEMP.	TEMPORARY
G.	GARAGE	VOL.	VOLUME
GN	GRID NORTH	W.	WEST
H.	HOUSE	WIS.	WISCONSIN
INC.	INCORPORATED	L.C.	LAND CONTRACT
PED.	PEDESTAL	A.P.	ACCESS POINT
●	R/W MONUMENT	●●●●●●	NO ACCESS (BY STATUTORY AUTHORITY)
△	POWER POLE		NO ACCESS (BY ACQUISITION)
⊕	TELEPHONE POLE		
⊠	TOWER		
-E-	UNDERGROUND ELECTRIC		
-W-	WATER LINE		
-G-	GAS LINE		
←SAN←	SANITARY SEWER		
←STORM←	STORM SEWER		
○MH	MANHOLE		
-T-	TELEPHONE CABLE		

BEGIN RELOCATION ORDER

PROJECT 4685 4 40
STATION 113 + 57.87
985.54 FEET NORTH OF AND 2,814.01 FEET
WEST OF THE SOUTHEAST CORNER OF SECTION
10, TOWNSHIP 20 NORTH, RANGE 17 EAST.
X.2,405,106.364
Y.812,268.006

END RELOCATION ORDER

PROJECT 4685 4 40
STATION 283 + 31.15
1,468.57 FEET NORTH OF AND 25.63 FEET
WEST OF THE SOUTHEAST CORNER OF SECTION
1, TOWNSHIP 20 NORTH, RANGE 17 EAST.
X.2,418,351.005
Y.818,121.459

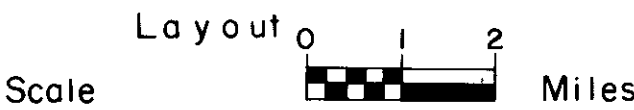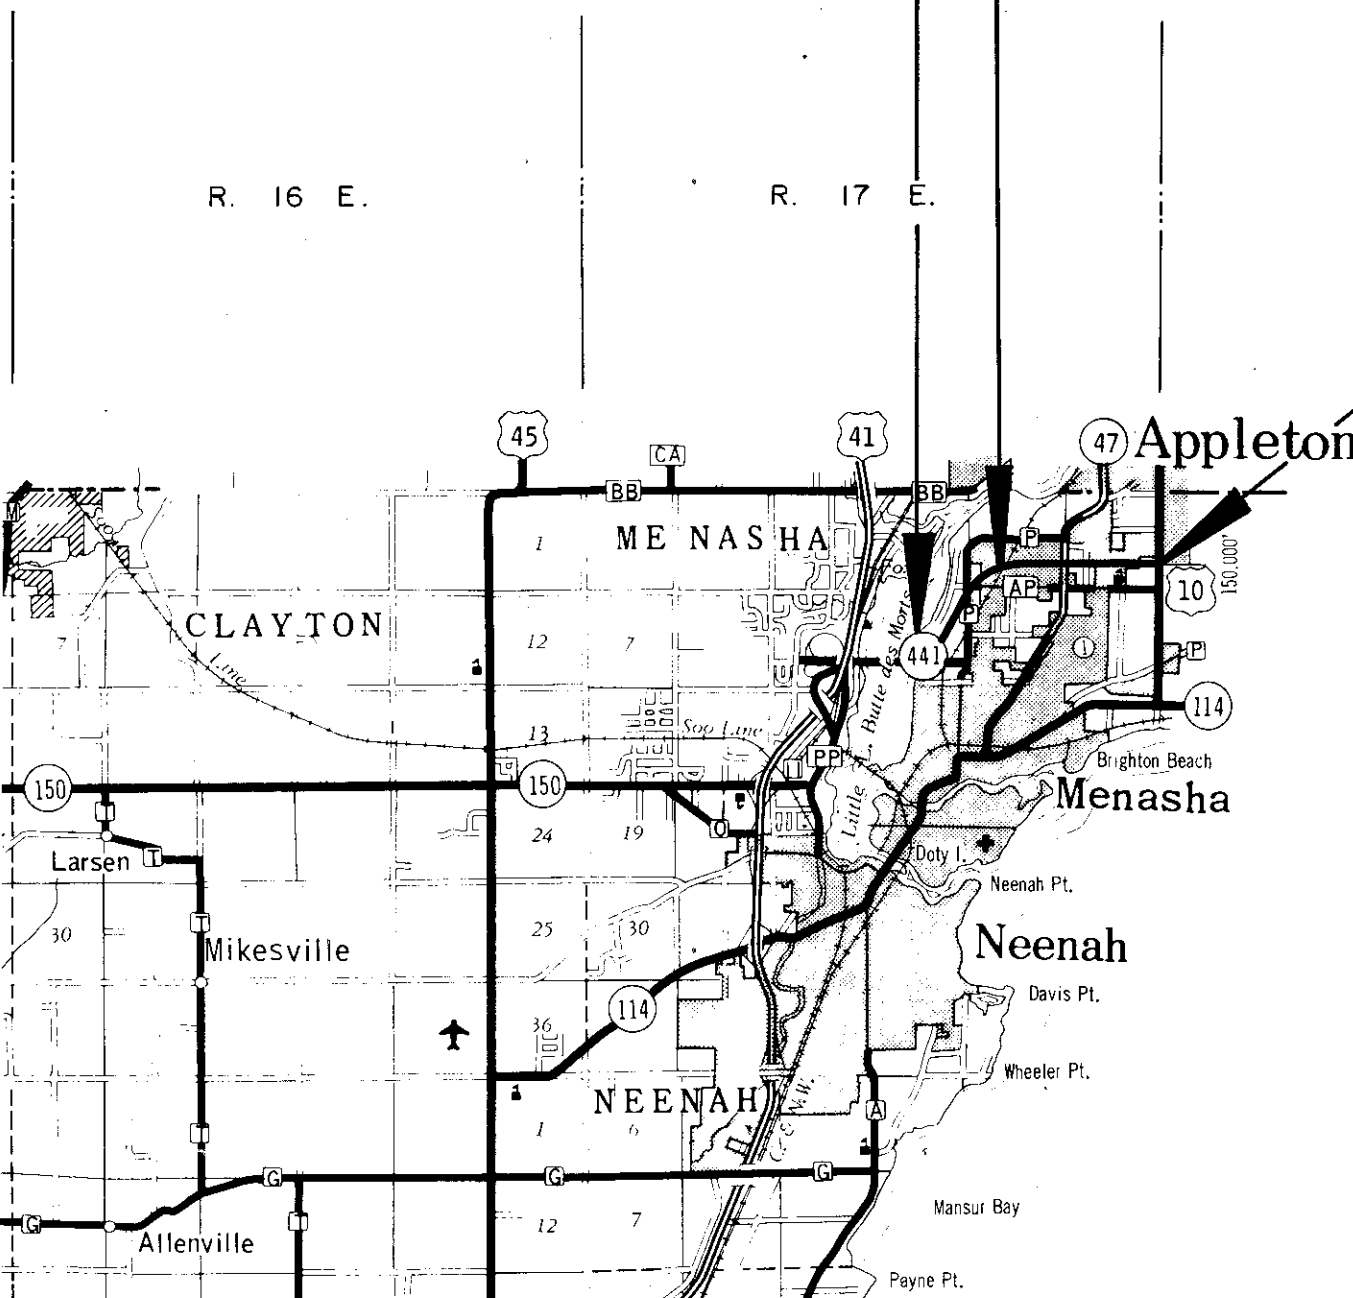

Total Net Length of Centerline = 3.193 Mi.

R/W PROJECT NUMBER 4685 4 40	SHEET NUMBER	TOTAL SHEETS
FEDERAL PROJECT NUMBER	4.0	

PLAT OF RIGHT OF WAY REQUIRED FOR
TRI - COUNTY EXPRESSWAY
(UTILITY ADJUSTMENTS)
S.T.H. 441 WINNEBAGO COUNTY

PARCEL NUMBER	SHEET NUMBER	OWNER
------------------	-----------------	-------

UA 101	4.1	MENASHA PUBLIC UTILITIES(ELECTRIC)
UA 102	4.1-4.4, 4.6-4.8	TOWN OF MENASHA SANITARY DISTRICT NO. 4 (WATER)
UA 103	4.1-4.4, 4.6, 4.7	TOWN OF MENASHA SANITARY DISTRICT NO. 4 (SAN. SEWER)
104		
105	4.1-4.4, 4.6-4.8	WIS. ELECTRIC POWER CO.(ELECTRIC)
106	4.1-4.5	MENASHA PUBLIC UTILITIES(ELECTRIC)
107	4.2-4.4, 4.8	CITY OF MENASHA (STORM SEWER)
108	4.2, 4.4, 4.5, 4.8	TOWN OF MENASHA SANITARY DISTRICT NO. 4 (SAN. SEWER)
109	4.7 & 4.8	WIS. BELL, INC.
110	4.4-4.8	WIS. ELECTRIC POWER CO. (TOWERS)
111	4.6 & 4.8	TOWN OF MENASHA SANITARY DISTRICT NO. 4 (WATER)
112		
113	4.1 & 4.2	WIS. CENTRAL LIMITED
114	4.2	WIS. CENTRAL LIMITED
115	4.3 & 4.4	WIS. CENTRAL LIMITED
116	4.4 & 4.5	WIS. CENTRAL LIMITED
117		
118		
119		
120		
121		
122		
123	4.9	KAMPO WAREHOUSING, INC.
124		
125		
126		
127		
128		


REVISION DATE	STATE OF WISCONSIN DEPARTMENT OF TRANSPORTATION
8 - 12 - 87	
12 - 10 - 87	
8 - 27 - 91	
	APPROVED:
	DATE: 3-18-87 T.R. [Signature] DISTRICT TRANSPORTATION DIRECTOR
	APPROVED:
	DATE: _____ STATE REAL ESTATE MANAGER FOR HWYS
	U.S. DEPARTMENT OF TRANSPORTATION FEDERAL HIGHWAY ADMINISTRATION REGION 5 WISCONSIN DIVISION
	APPROVED:
	DATE: _____ DIVISION ADMINISTRATOR

REVISION DATE 8-12-87 12-10-87 8-27-91	ROUTE COUNTY DATE S.T.H. 441 WINNEBAGO 3-18-87	R/W PROJECT NUMBER 4685-4-40	SHEET NUMBER
	SCALE, FT. GRID FACTOR 0 200	FEDERAL PROJECT NUMBER	4.1
			

CURVE NOTES

P.I. = 130+07.87
N = 812,291.336
E = 2,406,756.140
 Δ = 80°-16'-36"
D = 5°-00'
T = 966.26'
L = 1,605.53'
R = 1,145.01'

1FVFIS ON - 1,2,3,4,5,6,7,8,9,10,11,12,13,14,15,16,17,18,19,20,21,22,23,24,25,26,27,28,29,30,31,32,33,34,35,36,37,38,39,40,41,42,43,44,45,46,47,48,49,50,51,52,53,54,55,56,57,58,59,60,61,62,63

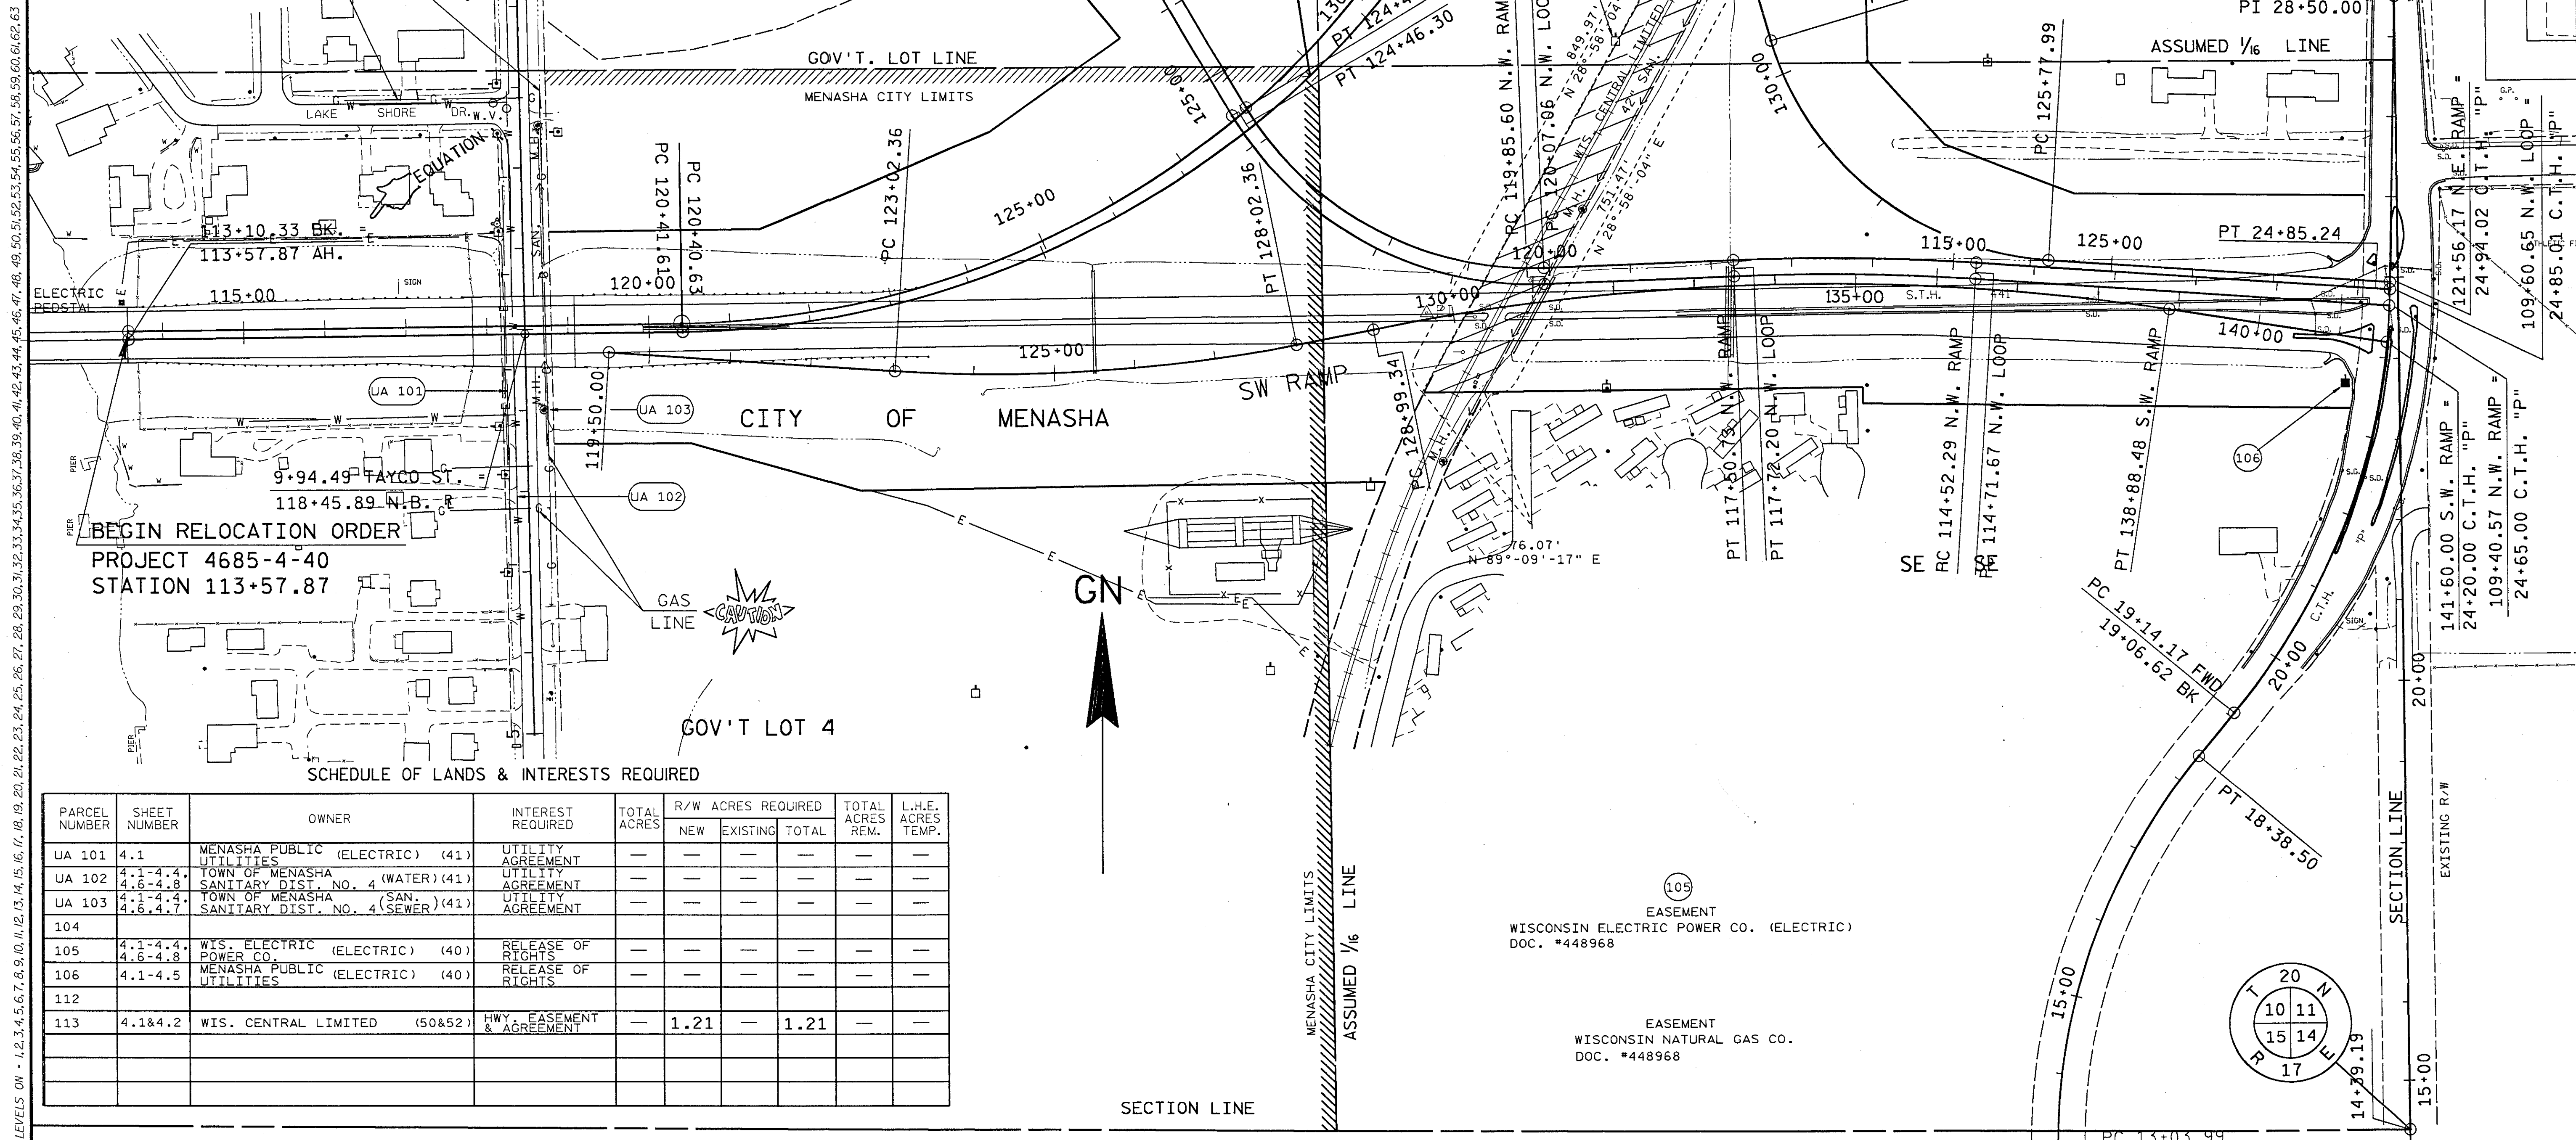
[illegible]

PLOT SCALE: 100

PLOT NAME: D3402

REV. DATE: 8-30-91

ORIGINATOR: FLYNN/DIST. 3/12-8-86

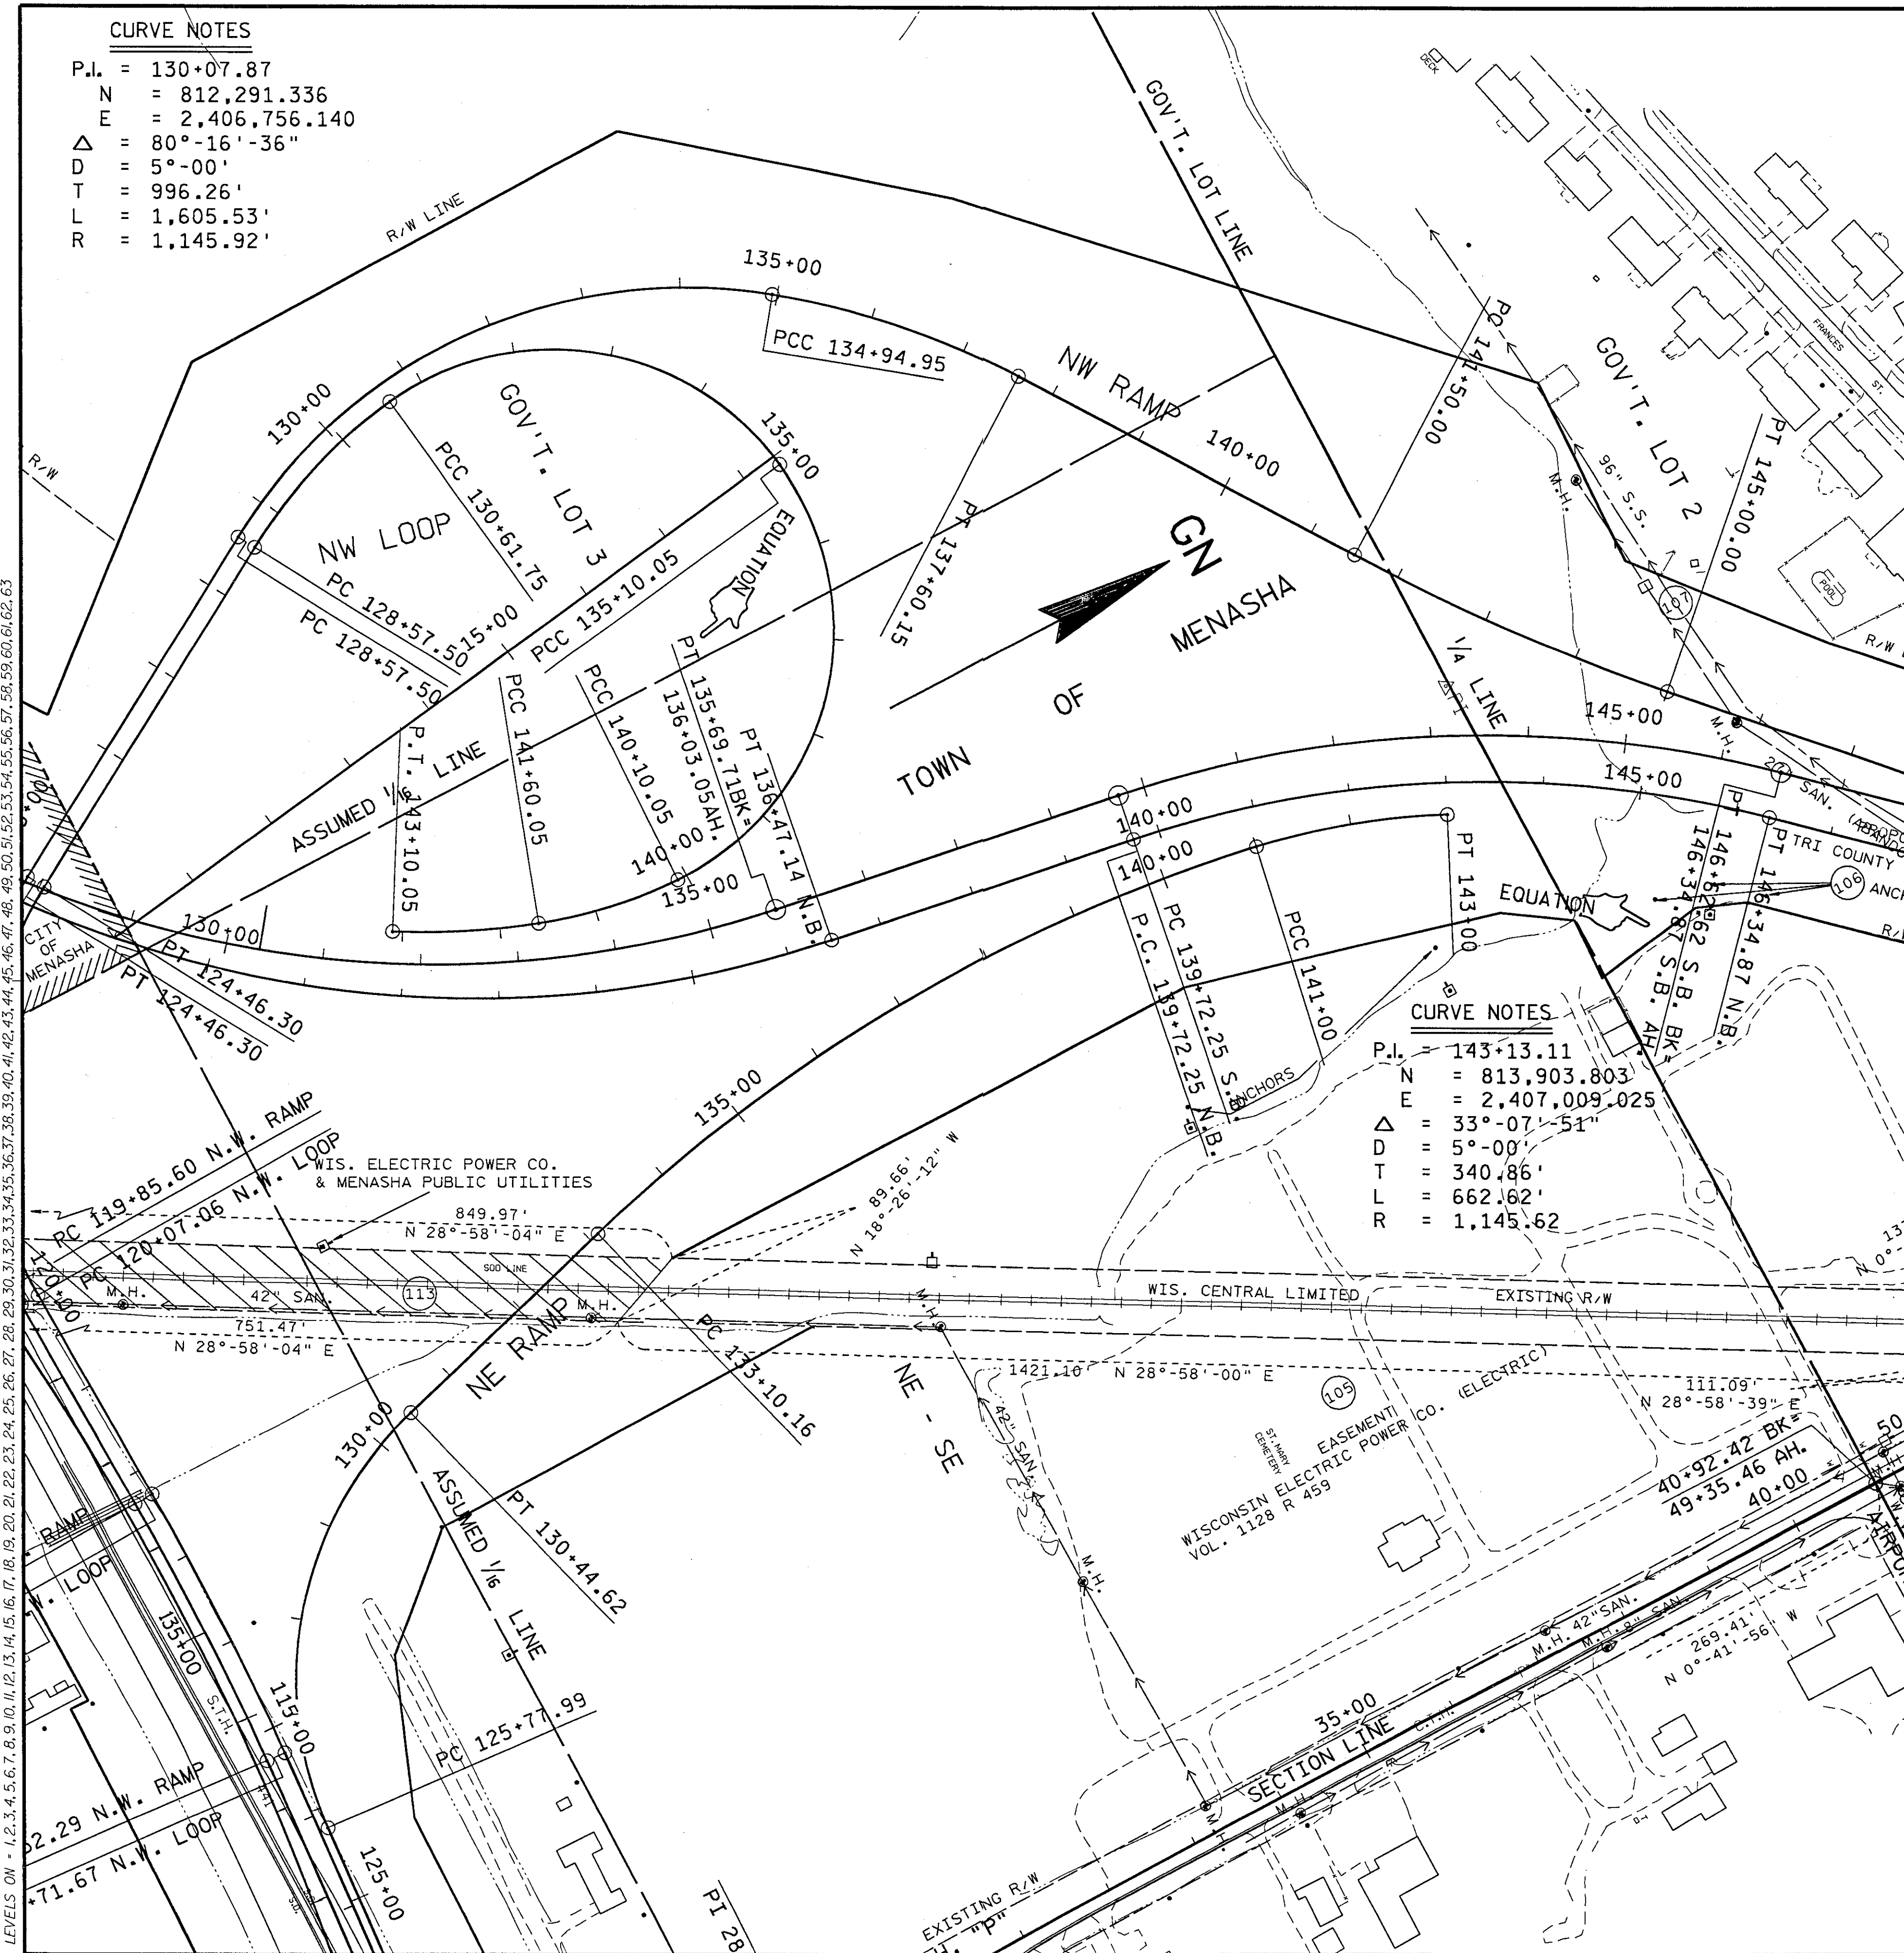


CURVE NOTES
P.I. = 130+07.87
N = 812,291.336
E = 2,406,756.140
Δ = 80°-16'-36"
D = 5°-00'
T = 996.26'
L = 1,605.53'
R = 1,145.92'

REVISION DATE 8-12-87 12-10-87 8-27-91	ROUTE COUNTY DATE S.T.H. 441 WINNEBAGO	R/W PROJECT NUMBER 4685-4-40	SHEET NUMBER 4.2
SCALE, FT. 0 200	GRID FACTOR	FEDERAL PROJECT NUMBER	

EASEMENT
TOWN OF MENASHA SANITARY DISTRICT 4
VOL. 1024 R 325-327 (SAN SEWER)
VOL. 1024 R 328-330 (SAN SEWER)
DOC. #589879 (SAN SEWER)

EASEMENT
CITY OF MENASHA (STORM SEWER)
VOL. 978 R 495-497
VOL. 978 R 493-494

CURVE NOTES
P.I. = 143+13.11
N = 813,903.803
E = 2,407,009.025
Δ = 33°-07'-51"
D = 5°-00'
T = 340.86'
L = 662.62'
R = 1,145.62'

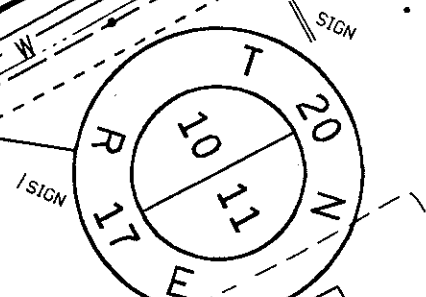

SCHEDULE OF LANDS & INTERESTS REQUIRED

PARCEL NUMBER	SHEET NUMBER	OWNER	INTEREST REQUIRED	TOTAL ACRES	R/W ACRES REQUIRED	TOTAL ACRES REM.	L.H.E. ACRES TEMP.
UA 102	4.1-4.4	TOWN OF MENASHA SANITARY DIST. NO. 4 (WATER) (41)	UTILITY AGREEMENT	—	—	—	—
UA 103	4.1-4.4	TOWN OF MENASHA SANITARY DIST. NO. 4 (SEWER) (41)	UTILITY AGREEMENT	—	—	—	—
104	4.1-4.4	WIS. ELECTRIC POWER CO. (ELECTRIC) (40)	RELEASE OF RIGHTS	—	—	—	—
105	4.1-4.5	MENASHA PUBLIC UTILITIES (ELECTRIC) (40)	RELEASE OF RIGHTS	—	—	—	—
106	4.2-4.4	CITY OF MENASHA (STORM SEWER) (40)	RELEASE OF RIGHTS	—	—	—	—
107	4.2-4.4	TOWN OF MENASHA SANITARY DIST. NO. 4 (SEWER) (40)	RELEASE OF RIGHTS	—	—	—	—
113	4.1&4.2	WIS. CENTRAL LIMITED (50&52)	HWY. EASEMENT & AGREEMENT	—	—	—	—
114	4.2	WIS. CENTRAL LIMITED (54)	HWY. EASEMENT & AGREEMENT	—	—	—	—
117				0.23	0.23		


PLOT SCALE: 100

PLOT NAME: D3403

REV. DATE: 8-30-91


ORIGINATOR: FLYNN/DIST. 3/12-9-86

LEVELS ON = 1, 2, 3, 4, 5, 6, 7, 8, 9, 10, 11, 12, 13, 14, 15, 16, 17, 18, 19, 20, 21, 22, 23, 24, 25, 26, 27, 28, 29, 30, 31, 32, 33, 34, 35, 36, 37, 38, 39, 40, 41, 42, 43, 44, 45, 46, 47, 48, 49, 50, 51, 52, 53, 54, 55, 56, 57, 58, 59, 60, 61, 62, 63

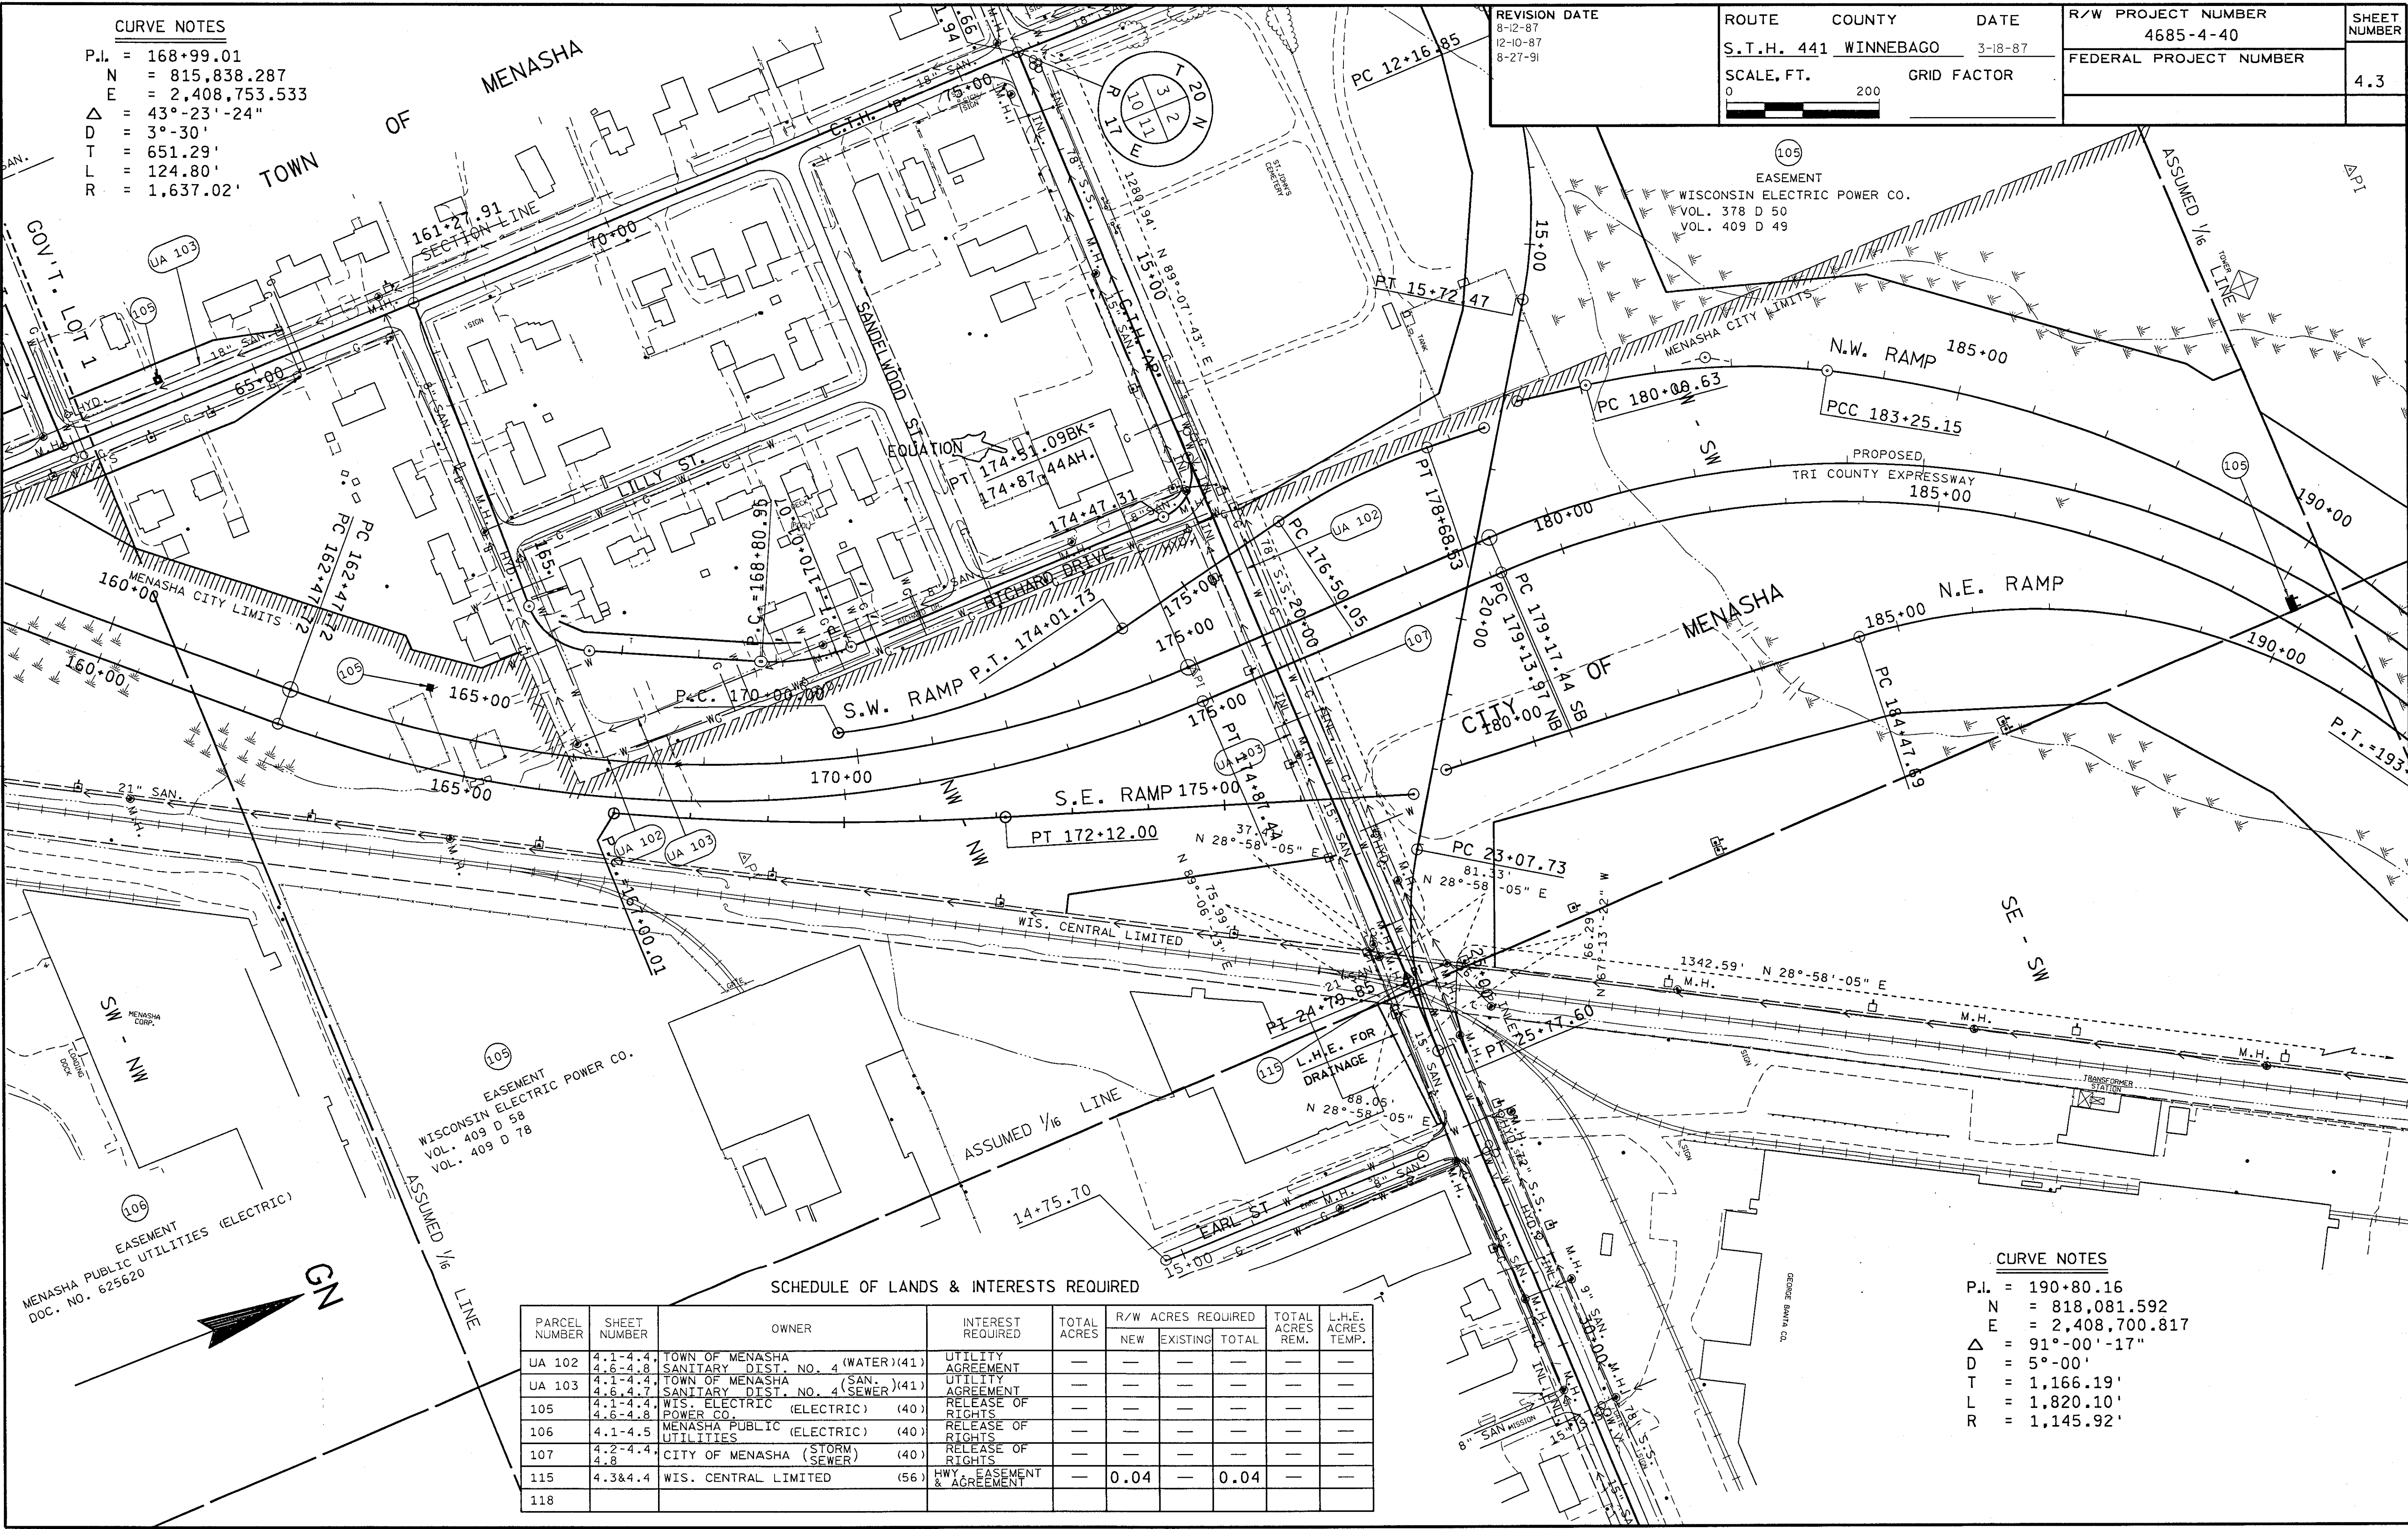

REV. DATE: 8-30-91
PLOT NAME: D3404
PLOT SCALE: 100
ORIGINATOR: FLYNN/DIST. 3/12-10-86

LEVELS ON = 1, 2, 3, 4, 5, 6, 7, 8, 9, 10, 11, 12, 13, 14, 15, 16, 17, 18, 19, 20, 21, 22, 23, 24, 25, 26, 27, 28, 29, 30, 31, 32, 33, 34, 35, 36, 37, 38, 39, 40, 41, 42, 43, 44, 45, 46, 47, 48, 49, 50, 51, 52, 53, 54, 55, 56, 57, 58, 59, 60, 61, 62, 63

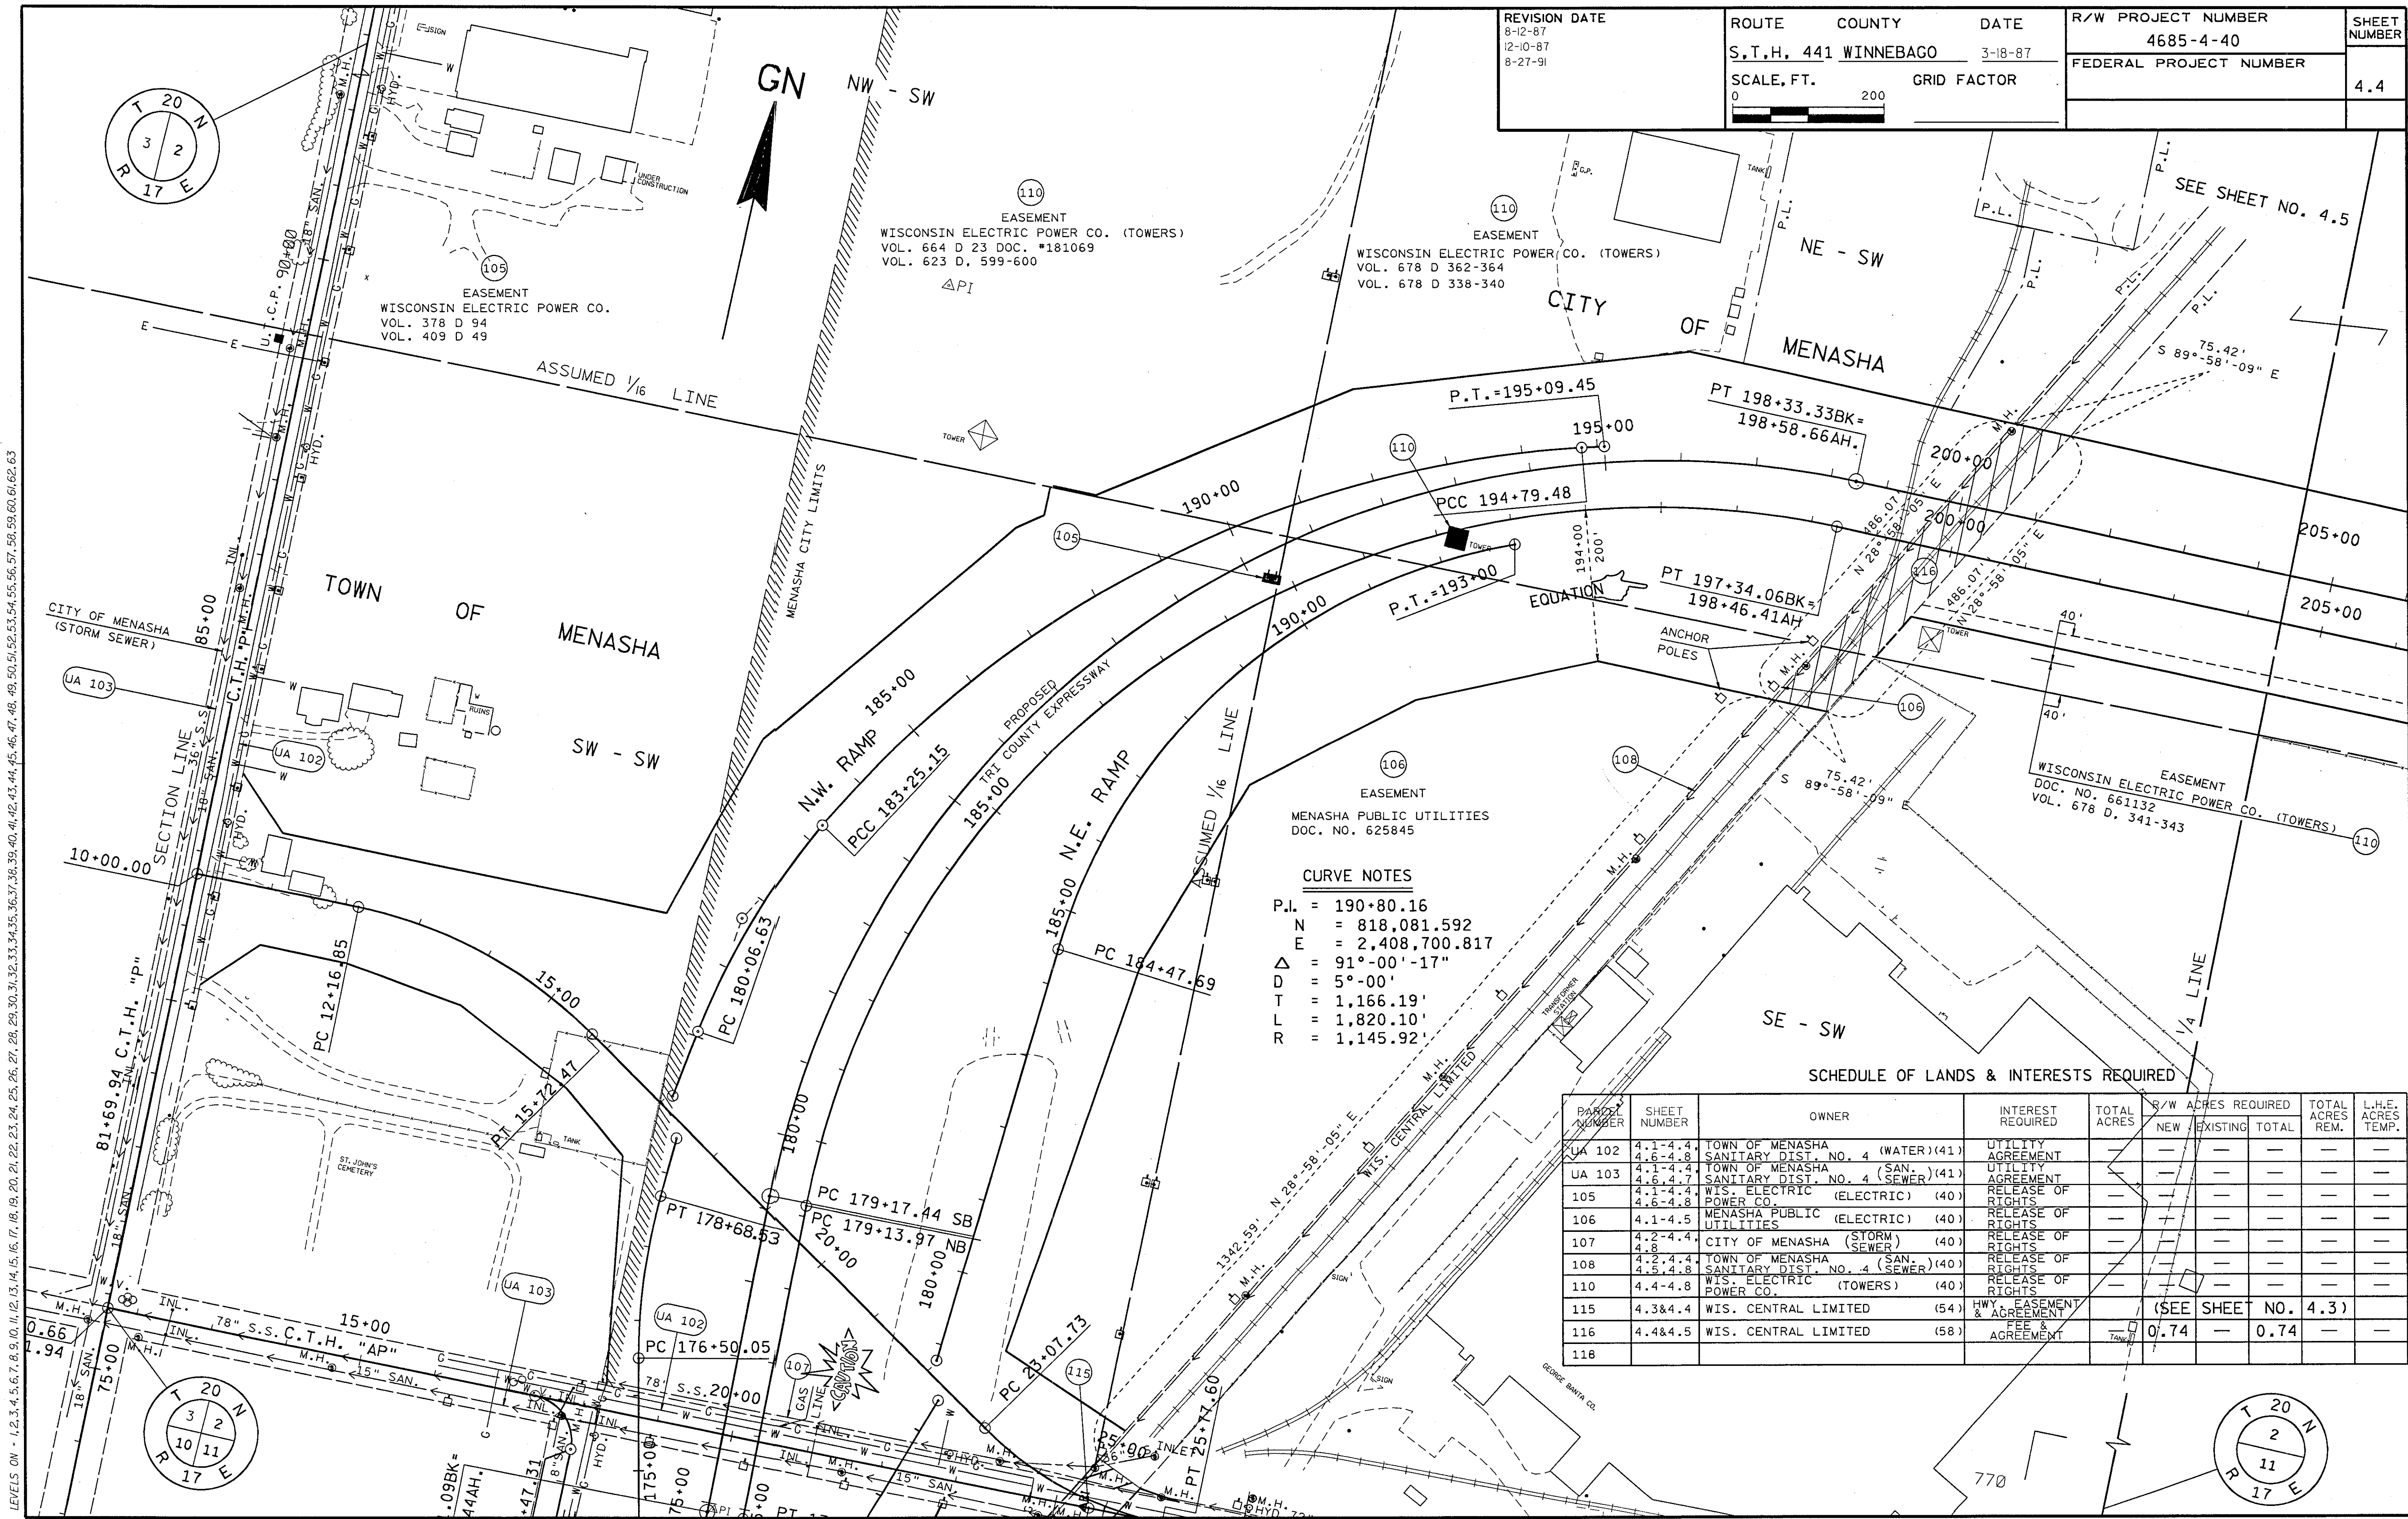


REVISION DATE 8-12-87 12-10-87 8-27-91	ROUTE S.T.H. 441 WINNEBAGO	COUNTY WINNEBAGO	DATE 3-18-87	R/W PROJECT NUMBER 4685-4-40	SHEET NUMBER 4.4
	SCALE, FT. 0 200		GRID FACTOR	FEDERAL PROJECT NUMBER	

CURVE NOTES	
P.L. =	190+80.16
N =	818,081.592
E =	2,408,700.817
Δ =	91°-00'-17"
D =	5°-00'
T =	1,166.19'
L =	1,820.10'
R =	1,145.92'

SCHEDULE OF LANDS & INTERESTS REQUIRED		OWNER		INTEREST REQUIRED	TOTAL ACRES	R/W ACRES REQUIRED			TOTAL ACRES REM.	L.H.E. ACRES TEMP.
PARCEL NUMBER	SHEET NUMBER					NEW	EXISTING	TOTAL		
UA 102	4.1-4.4	TOWN OF MENASHA		(WATER) (41)	UTILITY AGREEMENT	—	—	—	—	—
UA 103	4.6-4.8	SANITARY DIST. NO. 4 (SAN.) (41)		UTILITY AGREEMENT	—	—	—	—	—	—
105	4.1-4.4	TOWN OF MENASHA		(SEWER) (41)	UTILITY AGREEMENT	—	—	—	—	—
106	4.6-4.8	WIS. ELECTRIC		(ELECTRIC) (40)	RELEASE OF RIGHTS	—	—	—	—	—
107	4.1-4.5	MENASHA PUBLIC UTILITIES		(ELECTRIC) (40)	RELEASE OF RIGHTS	—	—	—	—	—
108	4.2-4.4	CITY OF MENASHA		(STORM SEWER) (40)	RELEASE OF RIGHTS	—	—	—	—	—
109	4.5-4.8	TOWN OF MENASHA		(SAN.) (40)	RELEASE OF RIGHTS	—	—	—	—	—
110	4.4-4.8	WIS. ELECTRIC		(TOWERS) (40)	RELEASE OF RIGHTS	—	—	—	—	—
115	4.3&4.4	WIS. CENTRAL LIMITED		(54)	HWY. EASEMENT & AGREEMENT	—	—	—	—	—
116	4.4&4.5	WIS. CENTRAL LIMITED		(58)	FEE & AGREEMENT	—	—	—	—	—
118						—	—	—	—	—

REV. DATE: 8-30-91
PLOT NAME: D3405
PLOT SCALE: 100
ORIGINATOR: FLYNN/DIST. 3/12-11-86

LEVELS ON = 1, 2, 3, 4, 5, 6, 7, 8, 9, 10, 11, 12, 13, 14, 15, 16, 17, 18, 19, 20, 21, 22, 23, 24, 25, 26, 27, 28, 29, 30, 31, 32, 33, 34, 35, 36, 37, 38, 39, 40, 41, 42, 43, 44, 45, 46, 47, 48, 49, 50, 51, 52, 53, 54, 55, 56, 57, 58, 59, 60, 61, 62, 63

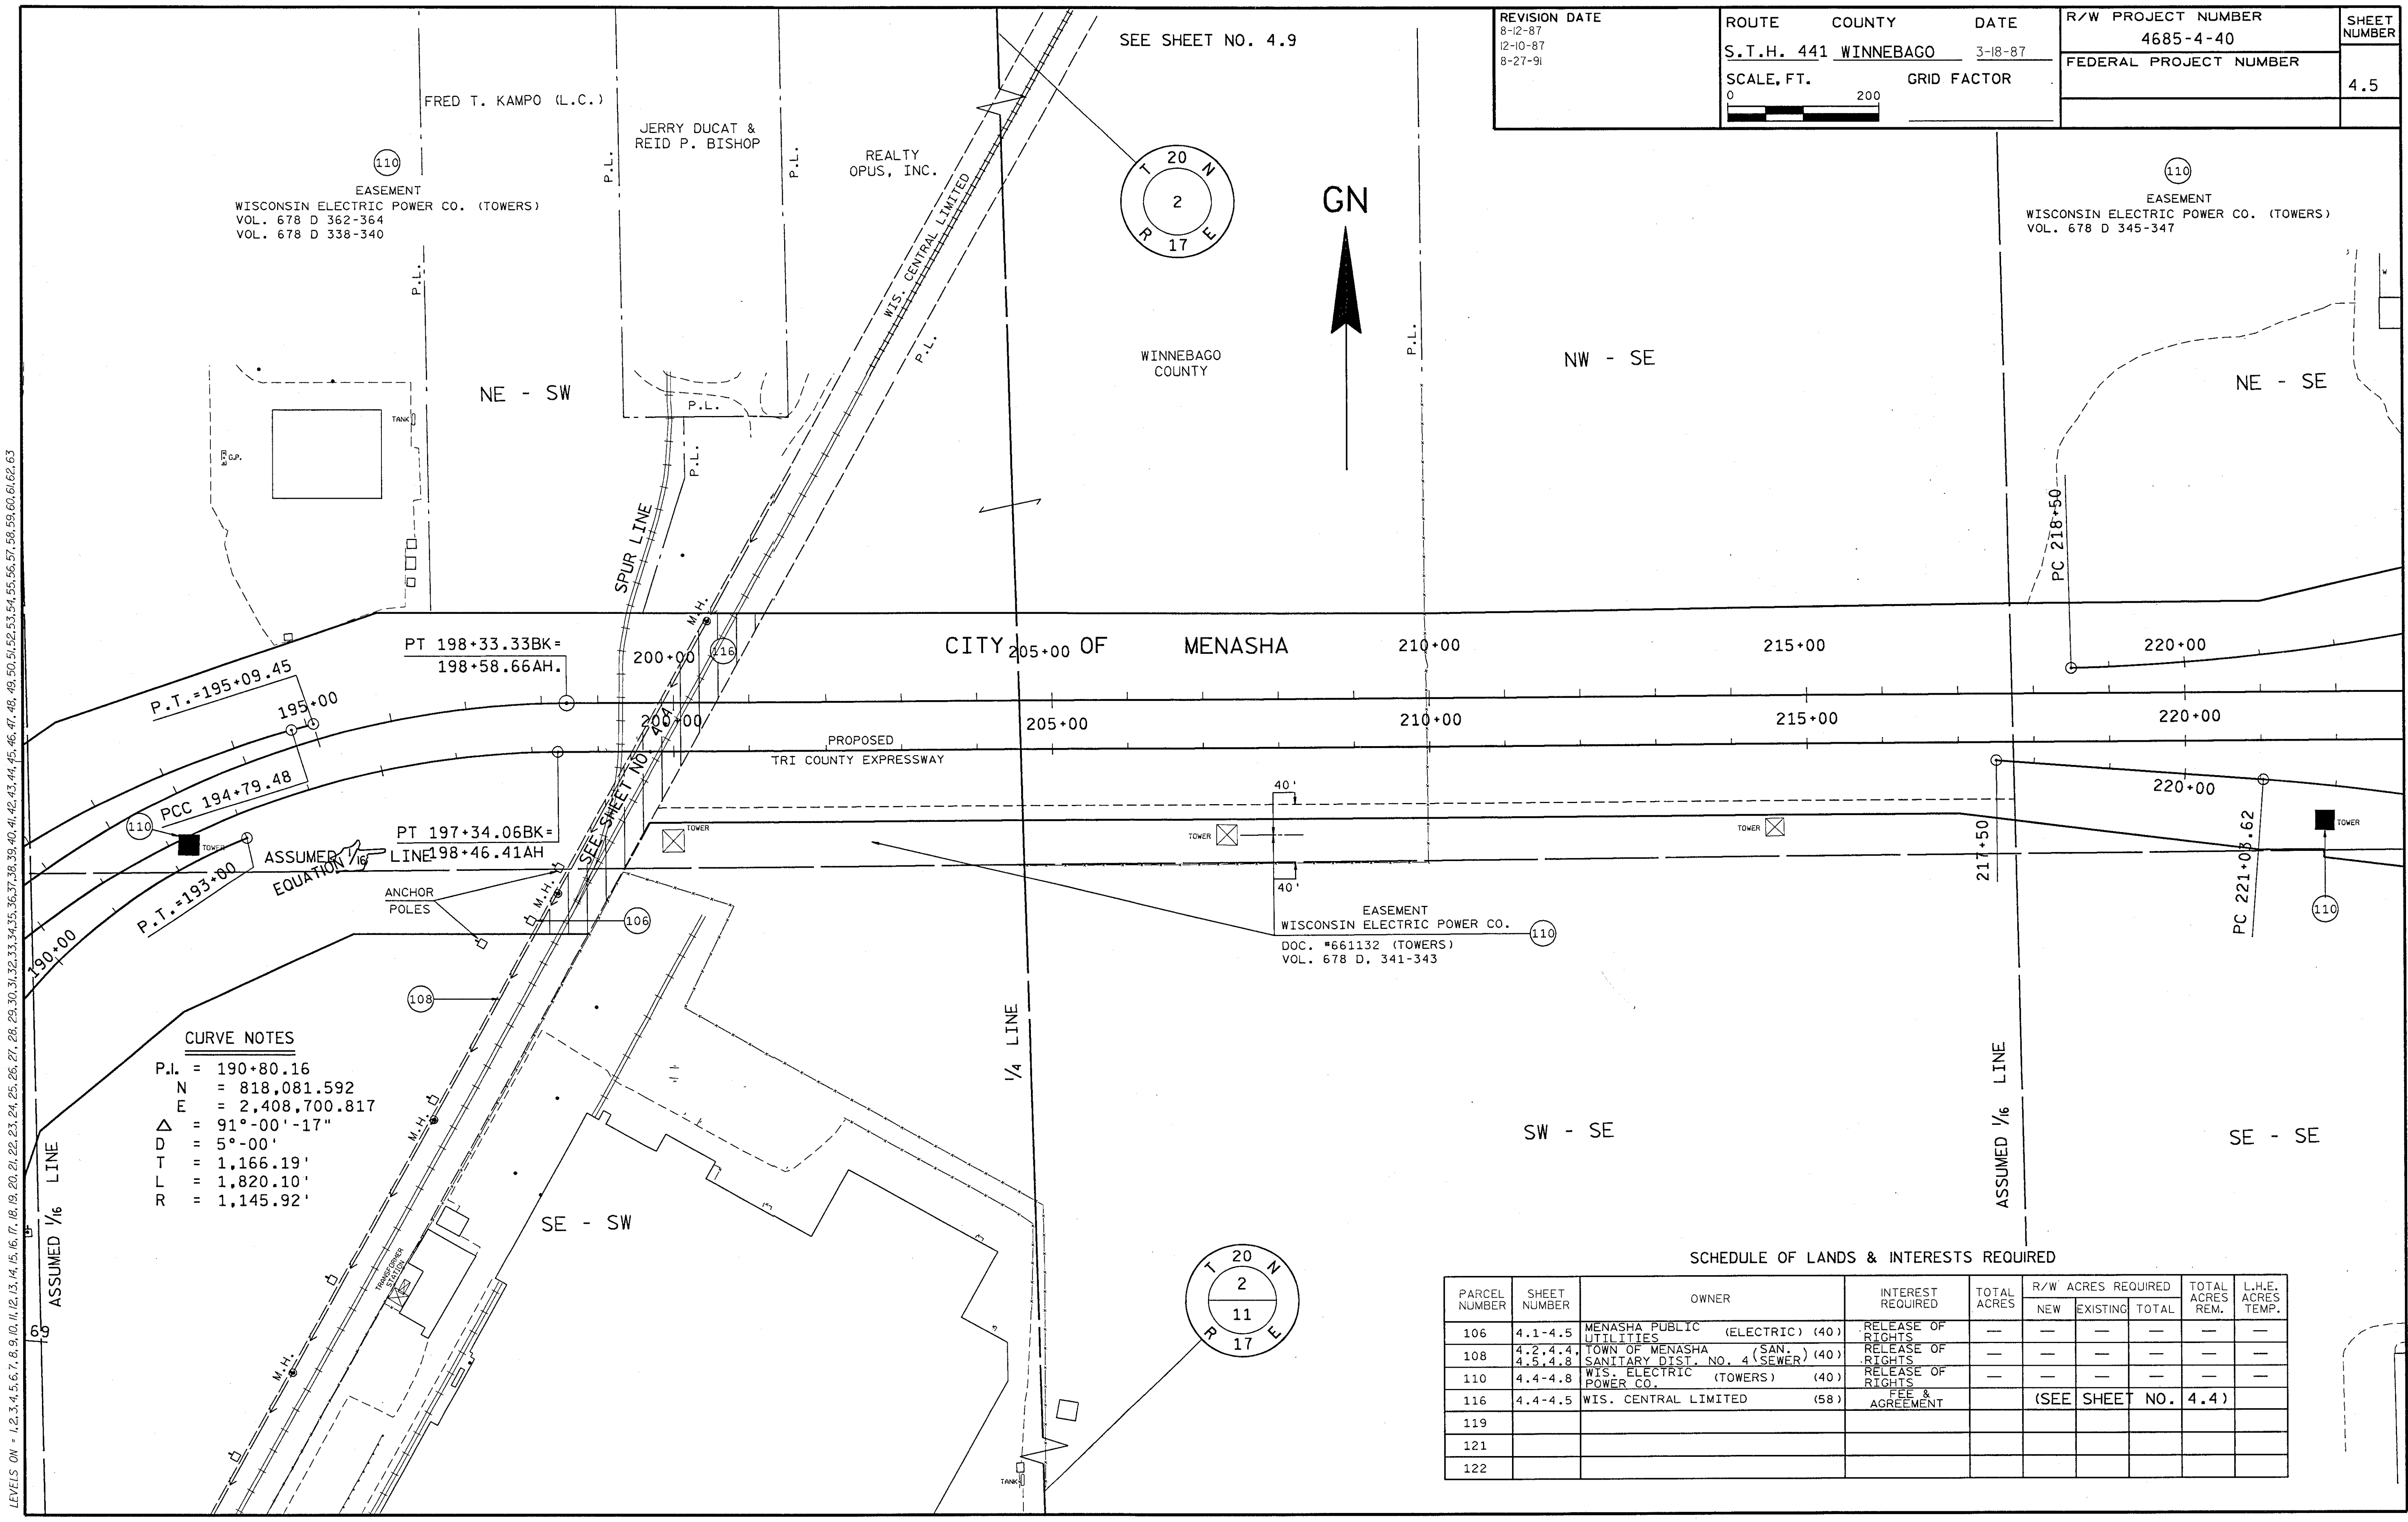

CURVE NOTES
P.I. = 190+80.16
N = 818,081.592
E = 2,408,700.817
Δ = 91°-00'-17"
D = 5°-00'
T = 1,166.19'
L = 1,820.10'
R = 1,145.92'


REVISION DATE 8-12-87 12-10-87 8-27-91	ROUTE S.T.H. 441 WINNEBAGO	COUNTY WINNEBAGO	DATE 3-18-87	R/W PROJECT NUMBER 4685-4-40	SHEET NUMBER 4.5
	SCALE, FT. 0 200		GRID FACTOR	FEDERAL PROJECT NUMBER	

SCHEDULE OF LANDS & INTERESTS REQUIRED

PARCEL NUMBER	SHEET NUMBER	OWNER	INTEREST REQUIRED	TOTAL ACRES	R/W ACRES REQUIRED NEW EXISTING TOTAL	TOTAL ACRES REM.	L.H.E. ACRES TEMP.
106	4.1-4.5	MENASHA PUBLIC UTILITIES (ELECTRIC) (40)	RELEASE OF RIGHTS	—	— — —	—	—
108	4.2, 4.4, 4.5, 4.8	TOWN OF MENASHA (SAN.) (40)	RELEASE OF RIGHTS	—	— — —	—	—
110	4.4-4.8	WIS. ELECTRIC POWER CO. (TOWERS) (40)	RELEASE OF RIGHTS	—	— — —	—	—
116	4.4-4.5	WIS. CENTRAL LIMITED (58)	FEE & AGREEMENT	—	(SEE SHEET NO. 4.4)	—	—
119							
121							
122							

ORIGINATOR: FLYNN/DIST. 3/12-12-86


REVISION DATE 8-12-87 N.C. 12-10-87 N.C. 8-27-91	ROUTE COUNTY DATE <u>S.T.H. 441</u> <u>WINNEBAGO</u> <u>3-18-87</u>	R/W PROJECT NUMBER 4685-4-40	SHEET NUMBER
	SCALE, FT. GRID FACTOR 0 200	FEDERAL PROJECT NUMBER	4.6
			

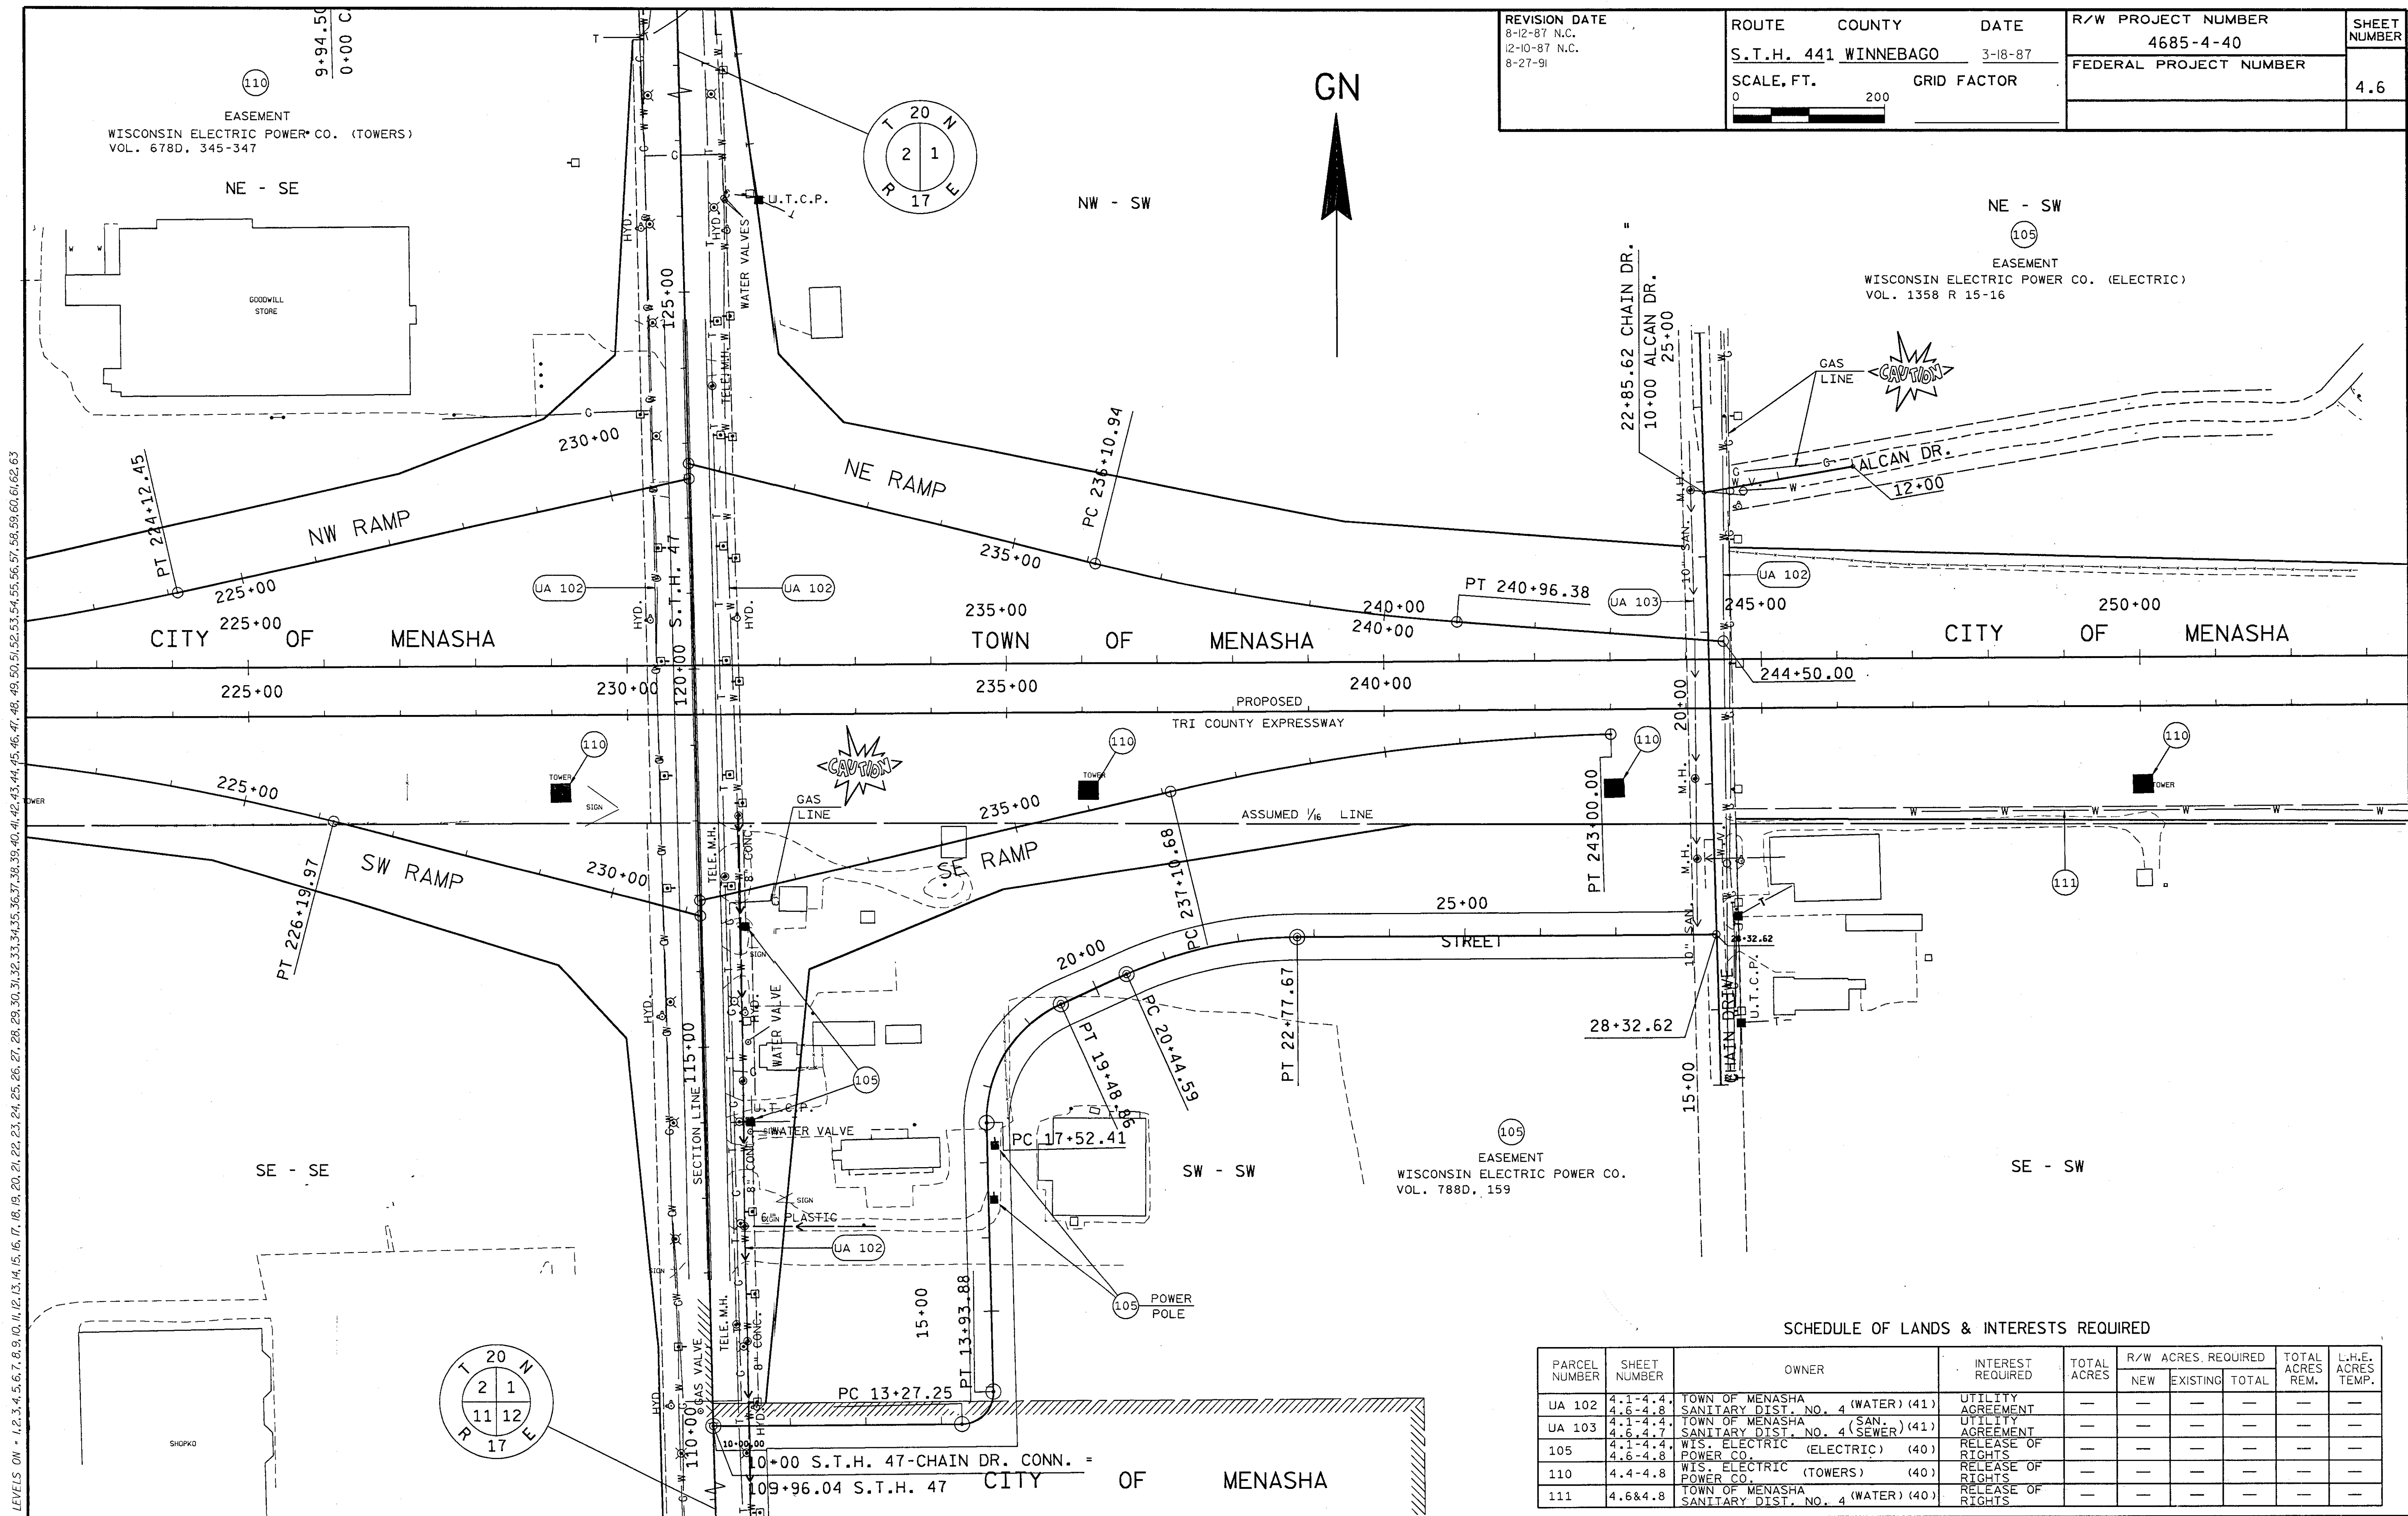

PARCEL NUMBER	SHEET NUMBER	OWNER	INTEREST REQUIRED	TOTAL ACRES	R/W ACRES. REQUIRED			TOTAL ACRES REM.	L.H.E. ACRES TEMP.
					NEW	EXISTING	TOTAL		
UA 102	4.1-4.4, 4.6-4.8	TOWN OF MENASHA SANITARY DIST. NO. 4 (WATER) (41)	UTILITY AGREEMENT	—	—	—	—	—	
UA 103	4.1-4.4, 4.6-4.7	TOWN OF MENASHA SANITARY DIST. NO. 4 (SEWER) (41)	UTILITY AGREEMENT	—	—	—	—	—	
105	4.1-4.4, 4.6-4.8	WIS. ELECTRIC POWER CO. (ELECTRIC) (40)	RELEASE OF RIGHTS	—	—	—	—	—	
110	4.4-4.8	WIS. ELECTRIC POWER CO. (TOWERS) (40)	RELEASE OF RIGHTS	—	—	—	—	—	
111	4.6&4.8	TOWN OF MENASHA SANITARY DIST. NO. 4 (WATER) (40)	RELEASE OF RIGHTS	—	—	—	—	—	

ORIGINATOR: EI YNN/DTST 3/12-16-86

REVISION DATE 8-12-87 N.C. 12-10-87 N.C. 8-27-91	ROUTE COUNTY DATE <u>S.T.H. 441</u> <u>WINNEBAGO</u> <u>3-18-87</u>	R/W PROJECT NUMBER 4685-4-40	SHEET NUMBER
	SCALE, FT. GRID FACTOR 0 200	FEDERAL PROJECT NUMBER	4.7
			

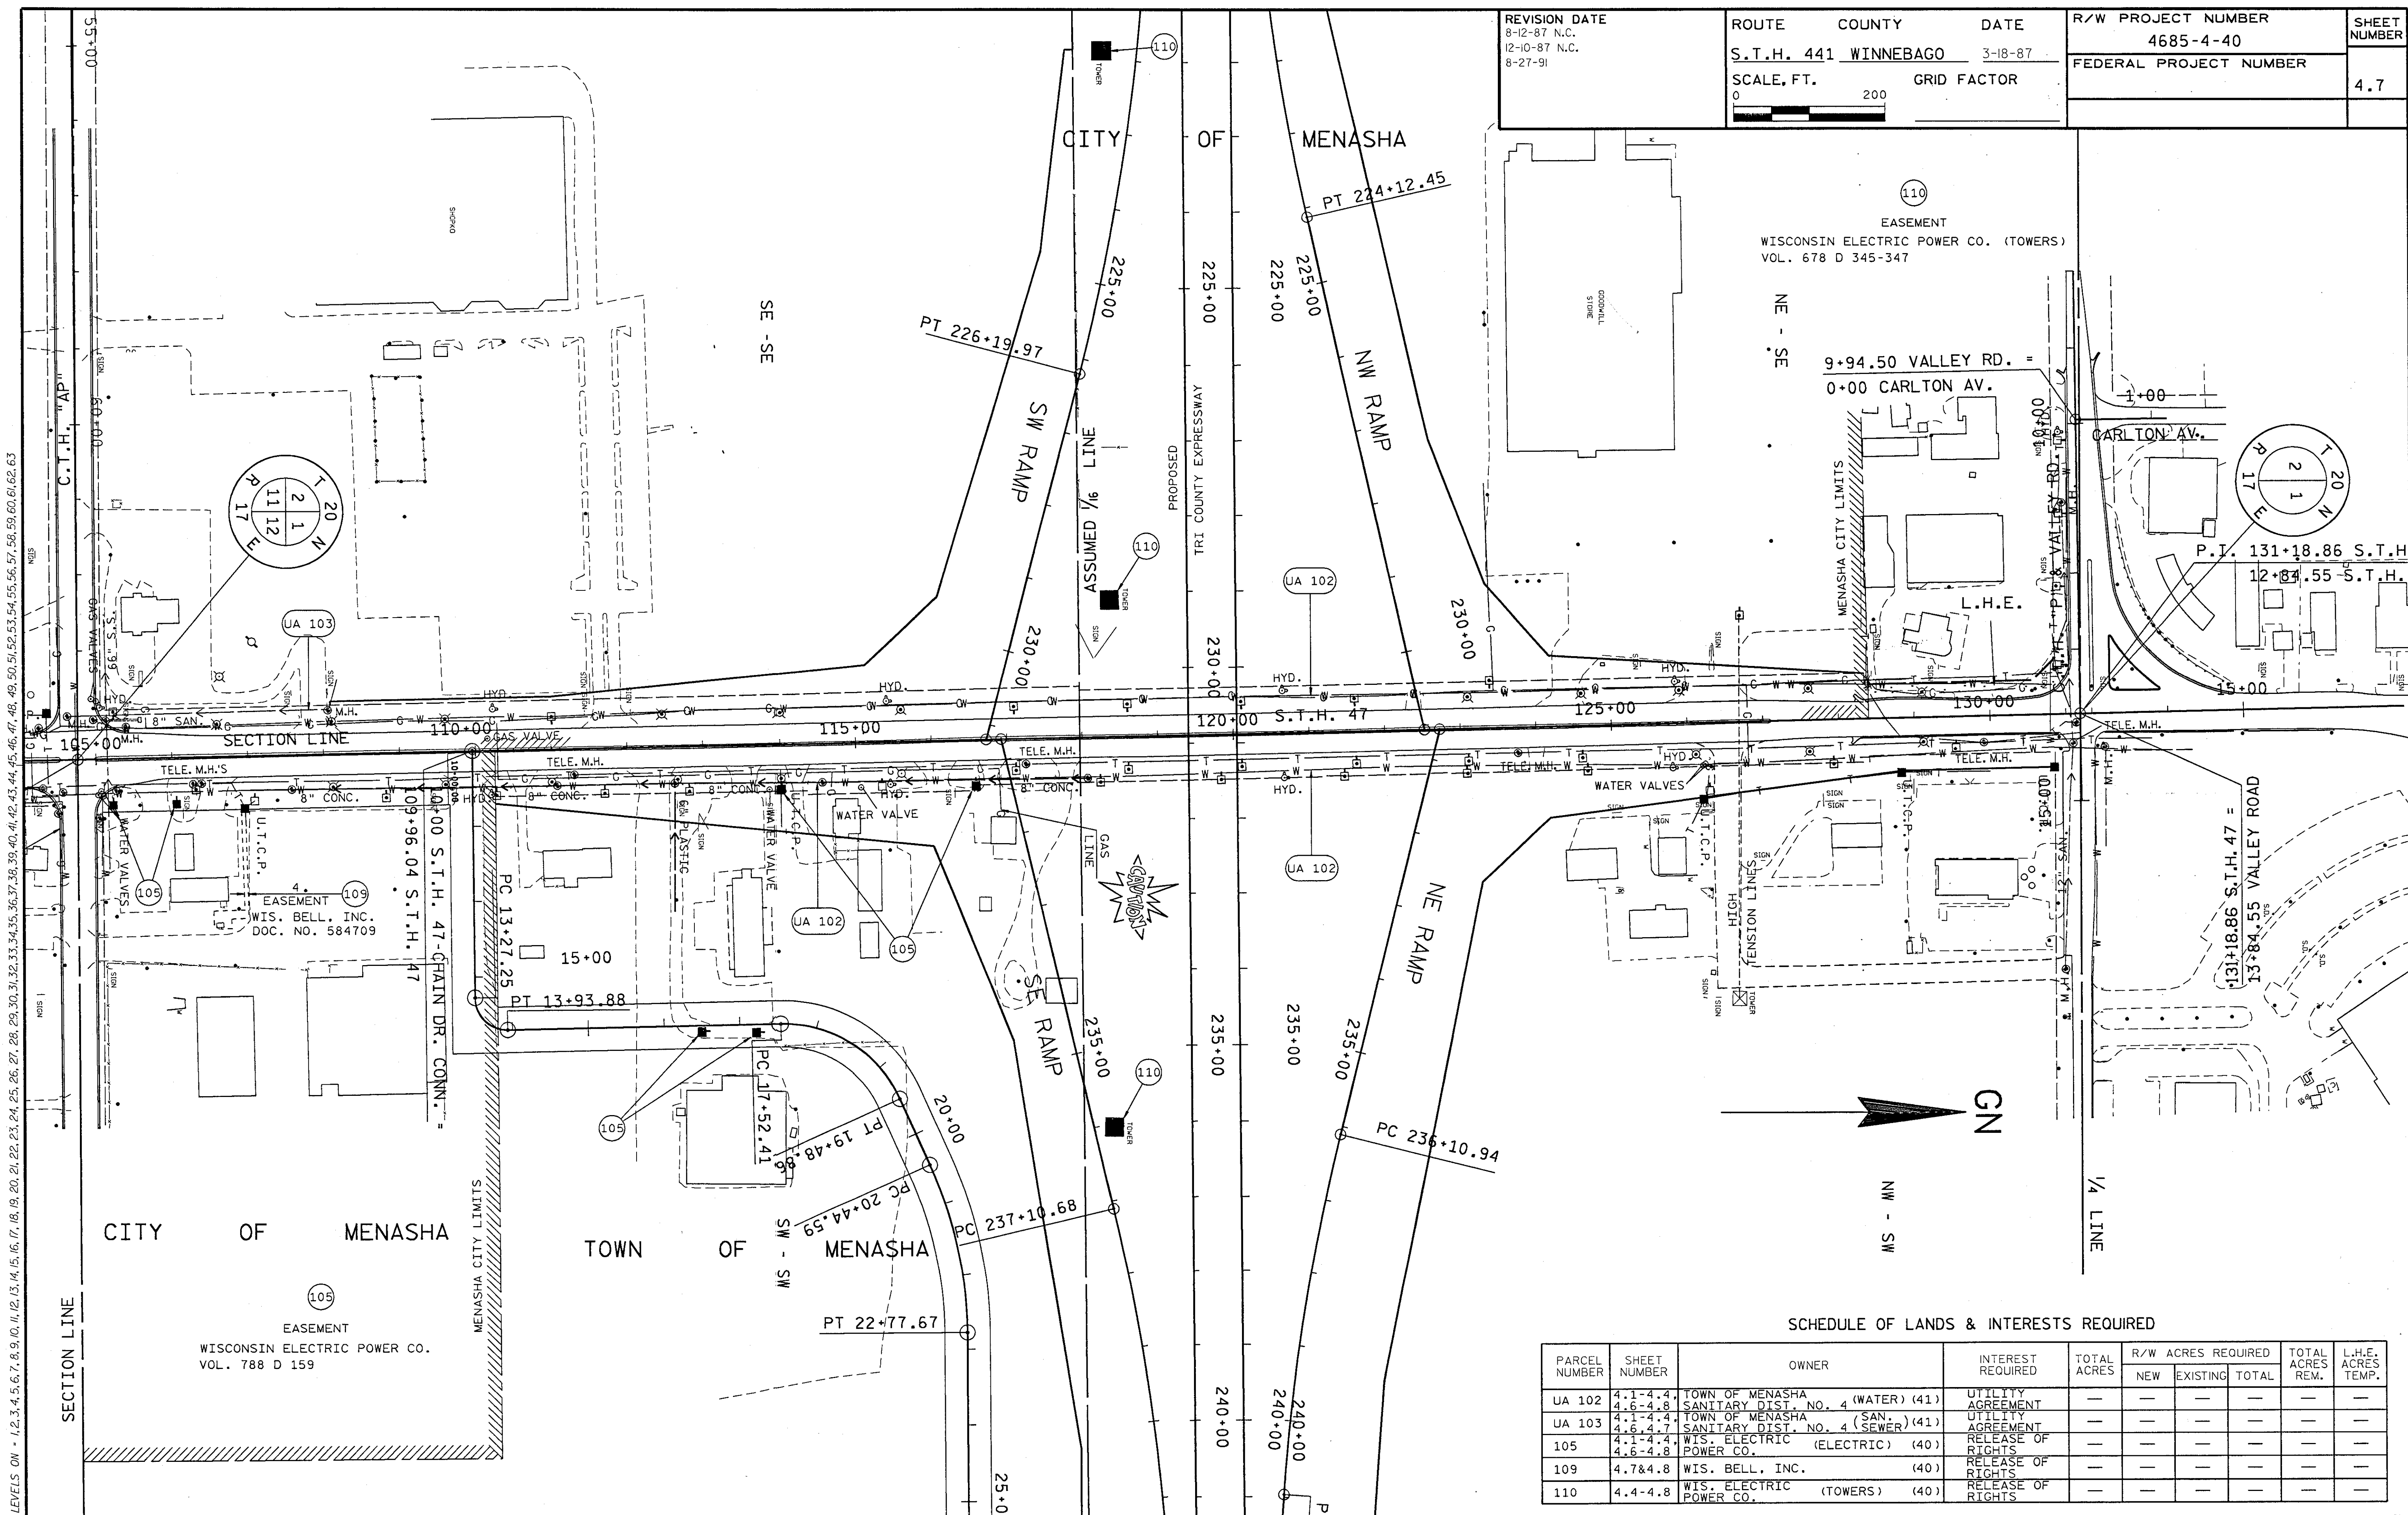

PARCEL NUMBER	SHEET NUMBER	OWNER	INTEREST REQUIRED	TOTAL ACRES	R/W ACRES REQUIRED			TOTAL ACRES REM.	L.H.E ACRES TEMP.
					NEW	EXISTING	TOTAL		
UA 102	4.1-4.4, 4.6-4.8	TOWN OF MENASHA SANITARY DIST. NO. 4 (WATER) (41)	UTILITY AGREEMENT	—	—	—	—	—	—
UA 103	4.1-4.4, 4.6-4.7	TOWN OF MENASHA SANITARY DIST. NO. 4 (SEWER) (41)	UTILITY AGREEMENT	—	—	—	—	—	—
105	4.1-4.4, 4.6-4.8	WIS. ELECTRIC POWER CO. (ELECTRIC) (40)	RELEASE OF RIGHTS	—	—	—	—	—	—
109	4.7&4.8	WIS. BELL, INC. (40)	RELEASE OF RIGHTS	—	—	—	—	—	—
110	4.4-4.8	WIS. ELECTRIC POWER CO. (TOWERS) (40)	RELEASE OF RIGHTS	—	—	—	—	—	—

ORIGINATOR: FLYNN/DIST. 3/12-17-86

SCHEDULE OF LANDS & INTERESTS REQUIRED


PARCEL NUMBER	SHEET NUMBER	OWNER	INTEREST REQUIRED	TOTAL ACRES	R/W ACRES REQUIRED			TOTAL ACRES REM.	L.H.E. ACRES TEMP.
					NEW	EXISTING	TOTAL		
UA 102	4.1-4.4, 4.6-4.8	TOWN OF MENASHA SANITARY DIST. NO. 4 (WATER) (41)	UTILITY AGREEMENT	—	—	—	—	—	—
105	4.1-4.4, 4.6-4.8	WIS. ELECTRIC (ELECTRIC) (40)	RELEASE OF RIGHTS	—	—	—	—	—	—
107	4.2-4.4, 4.8	CITY OF MENASHA (STORM (SEWER) (40)	RELEASE OF RIGHTS	—	—	—	—	—	—
108	4.2,4.4, 4.5,4.8	TOWN OF MENASHA (SAN. SANITARY DIST. NO. 4 (SEWER) (40)	RELEASE OF RIGHTS	—	—	—	—	—	—
109	4.7&4.8	WIS. BELL, INC. (40)	RELEASE OF RIGHTS	—	—	—	—	—	—
110	4.4-4.8	WIS. ELECTRIC (TOWERS) (40)	RELEASE OF RIGHTS	—	—	—	—	—	—
111	4.6&4.8	TOWN OF MENASHA SANITARY DIST. NO. 4 (WATER) (40)	RELEASE OF RIGHTS	—	—	—	—	—	—

REVISION DATE
8-12-87 N.C.
12-10-87 N.C.
8-27-91 N.C.

ROUTE	COUNTY	DATE
S.T.H. 441	WINNEBAGO	3-18-87
SCALE, FT.	GRID FACTOR	


R/W PROJECT NUMBER	4685-4-40
FEDERAL PROJECT NUM	

	SHEET NUMBER
	4.8

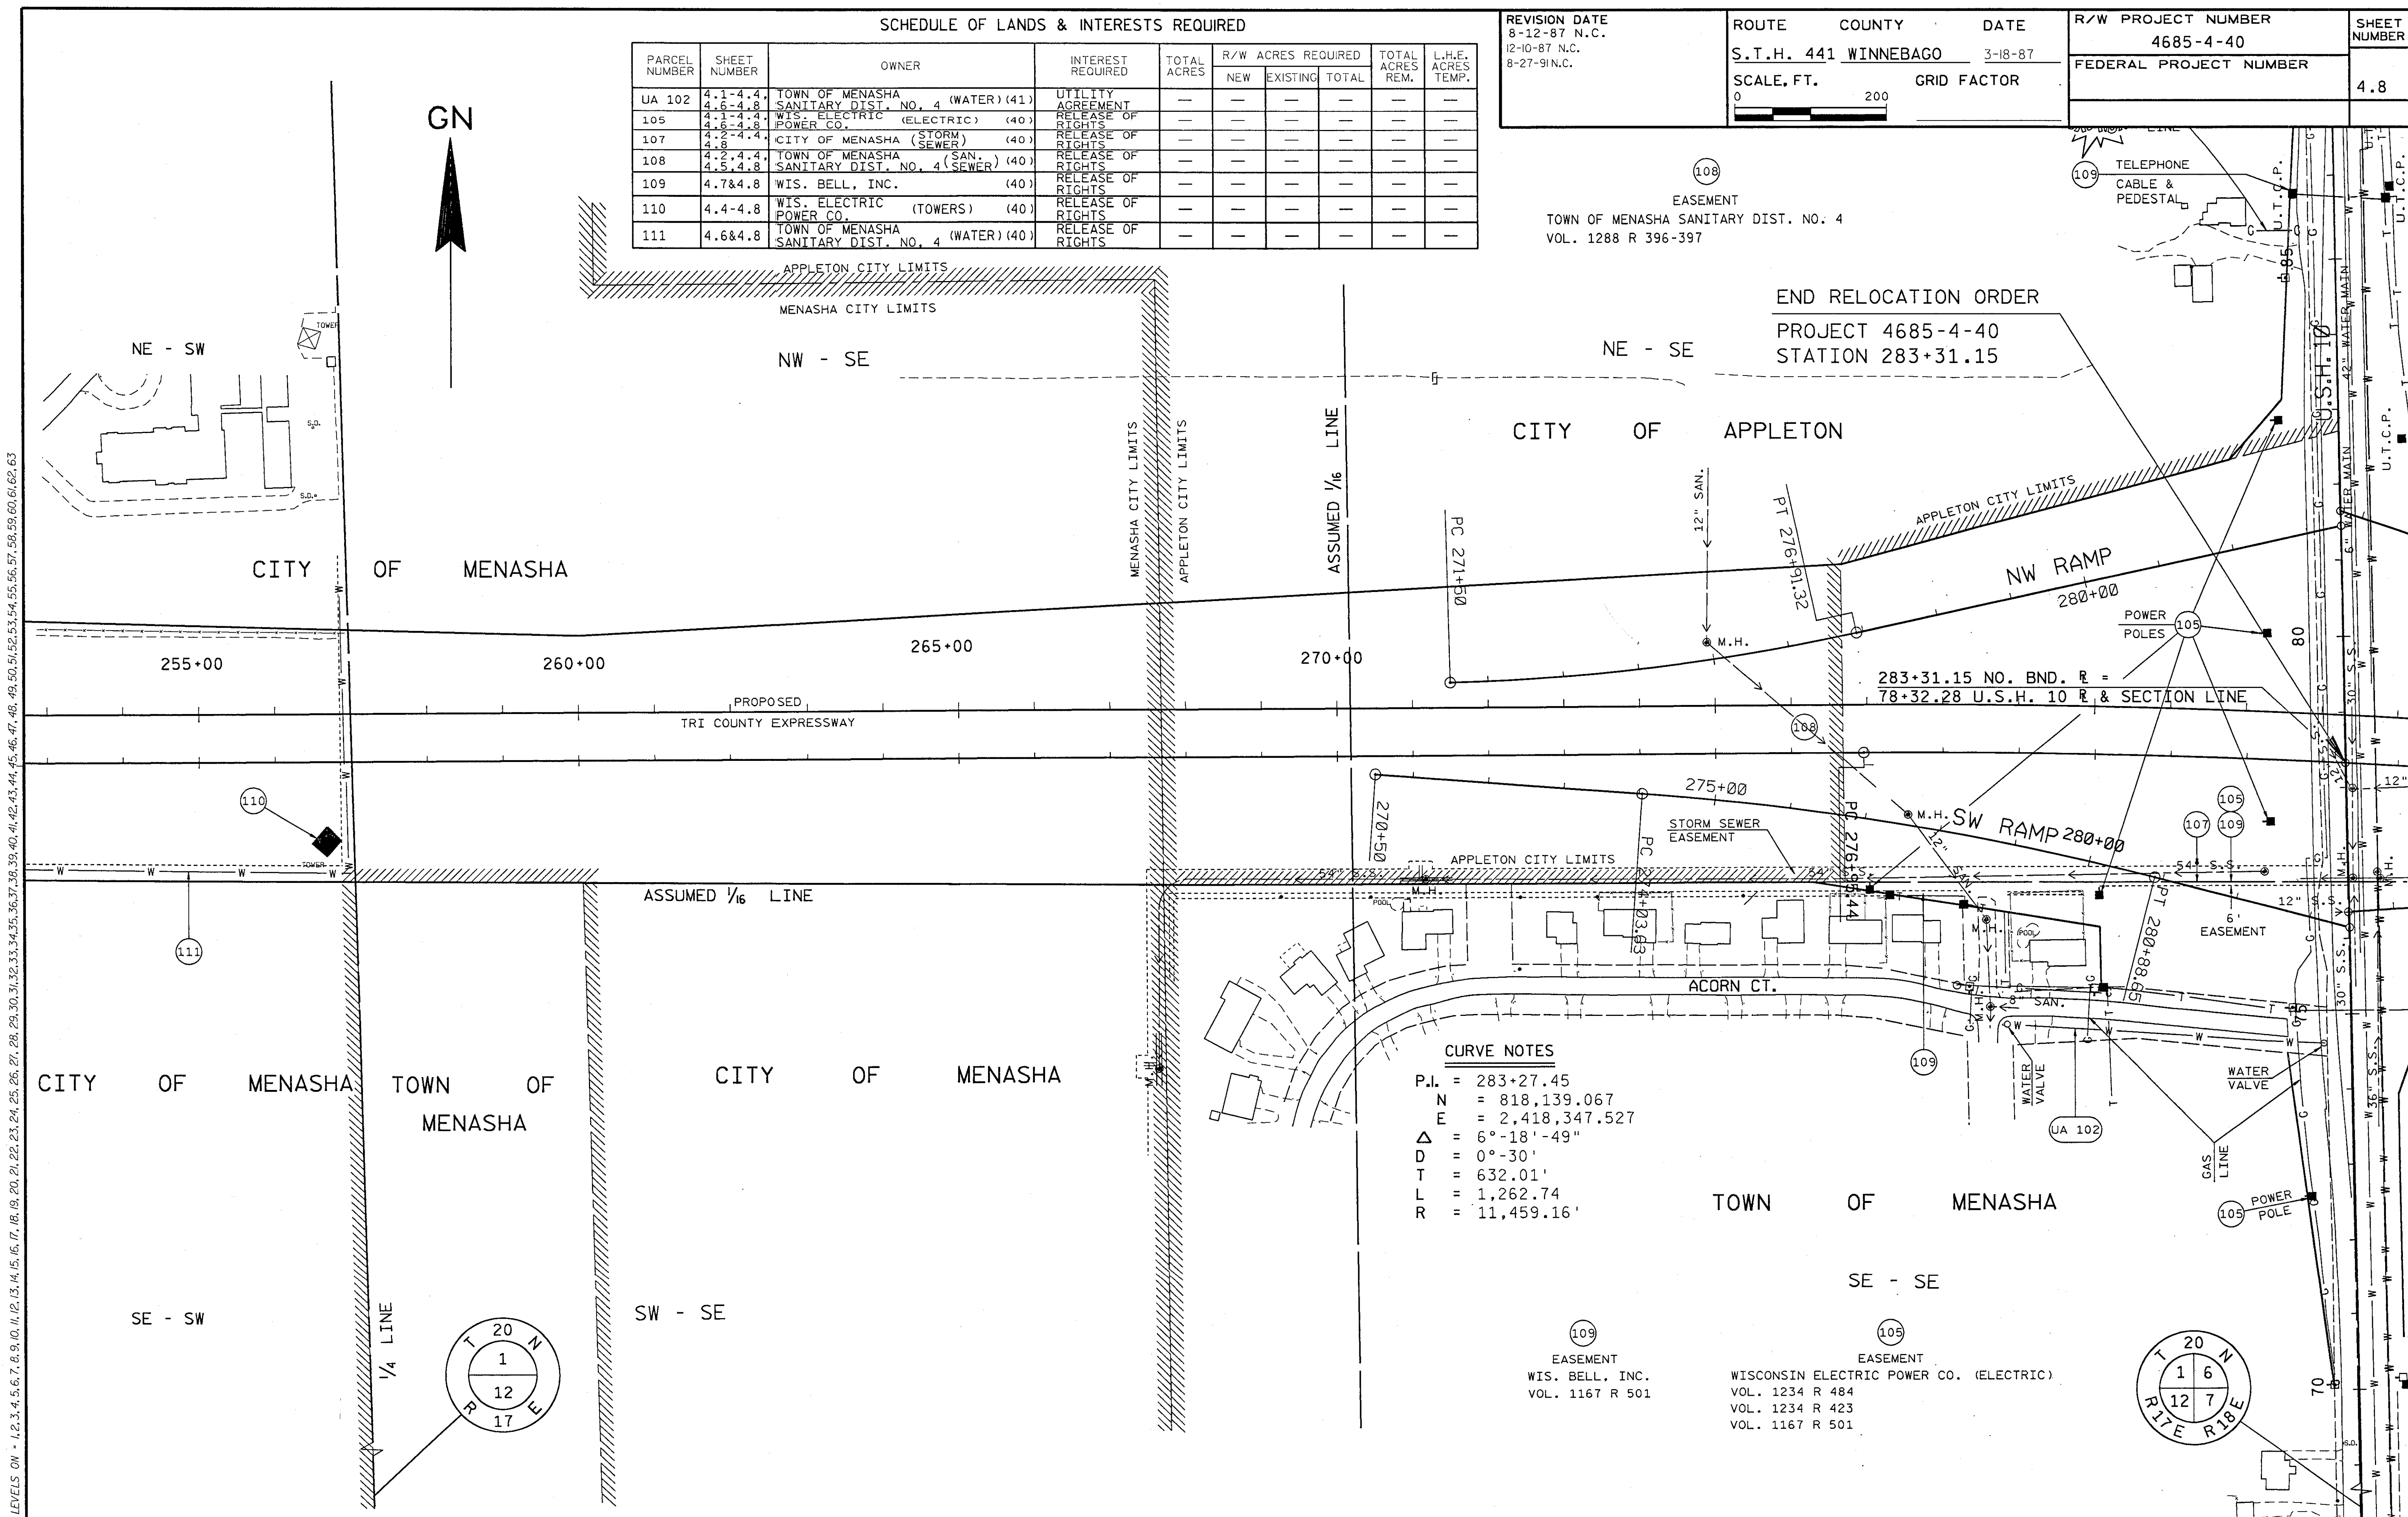

ORIGINATOR: WATZKA/DIST. 3 8-4-87
REV. DATE: 8-30-91
PLOT NAME: D34410
PLOT SCALE: 1"=100'

LEVELS ON - 11, 12, 13, 14, 15, 16, 17, 18, 19, 20, 21, 22, 23, 24, 25, 26, 27, 28, 29, 30, 31, 32, 33, 34, 35, 36, 37, 38, 39, 40, 41, 42, 43, 44, 45, 46, 47, 48, 49, 50, 51, 52, 53, 54, 55, 56, 57, 58, 59, 60, 61, 62, 63

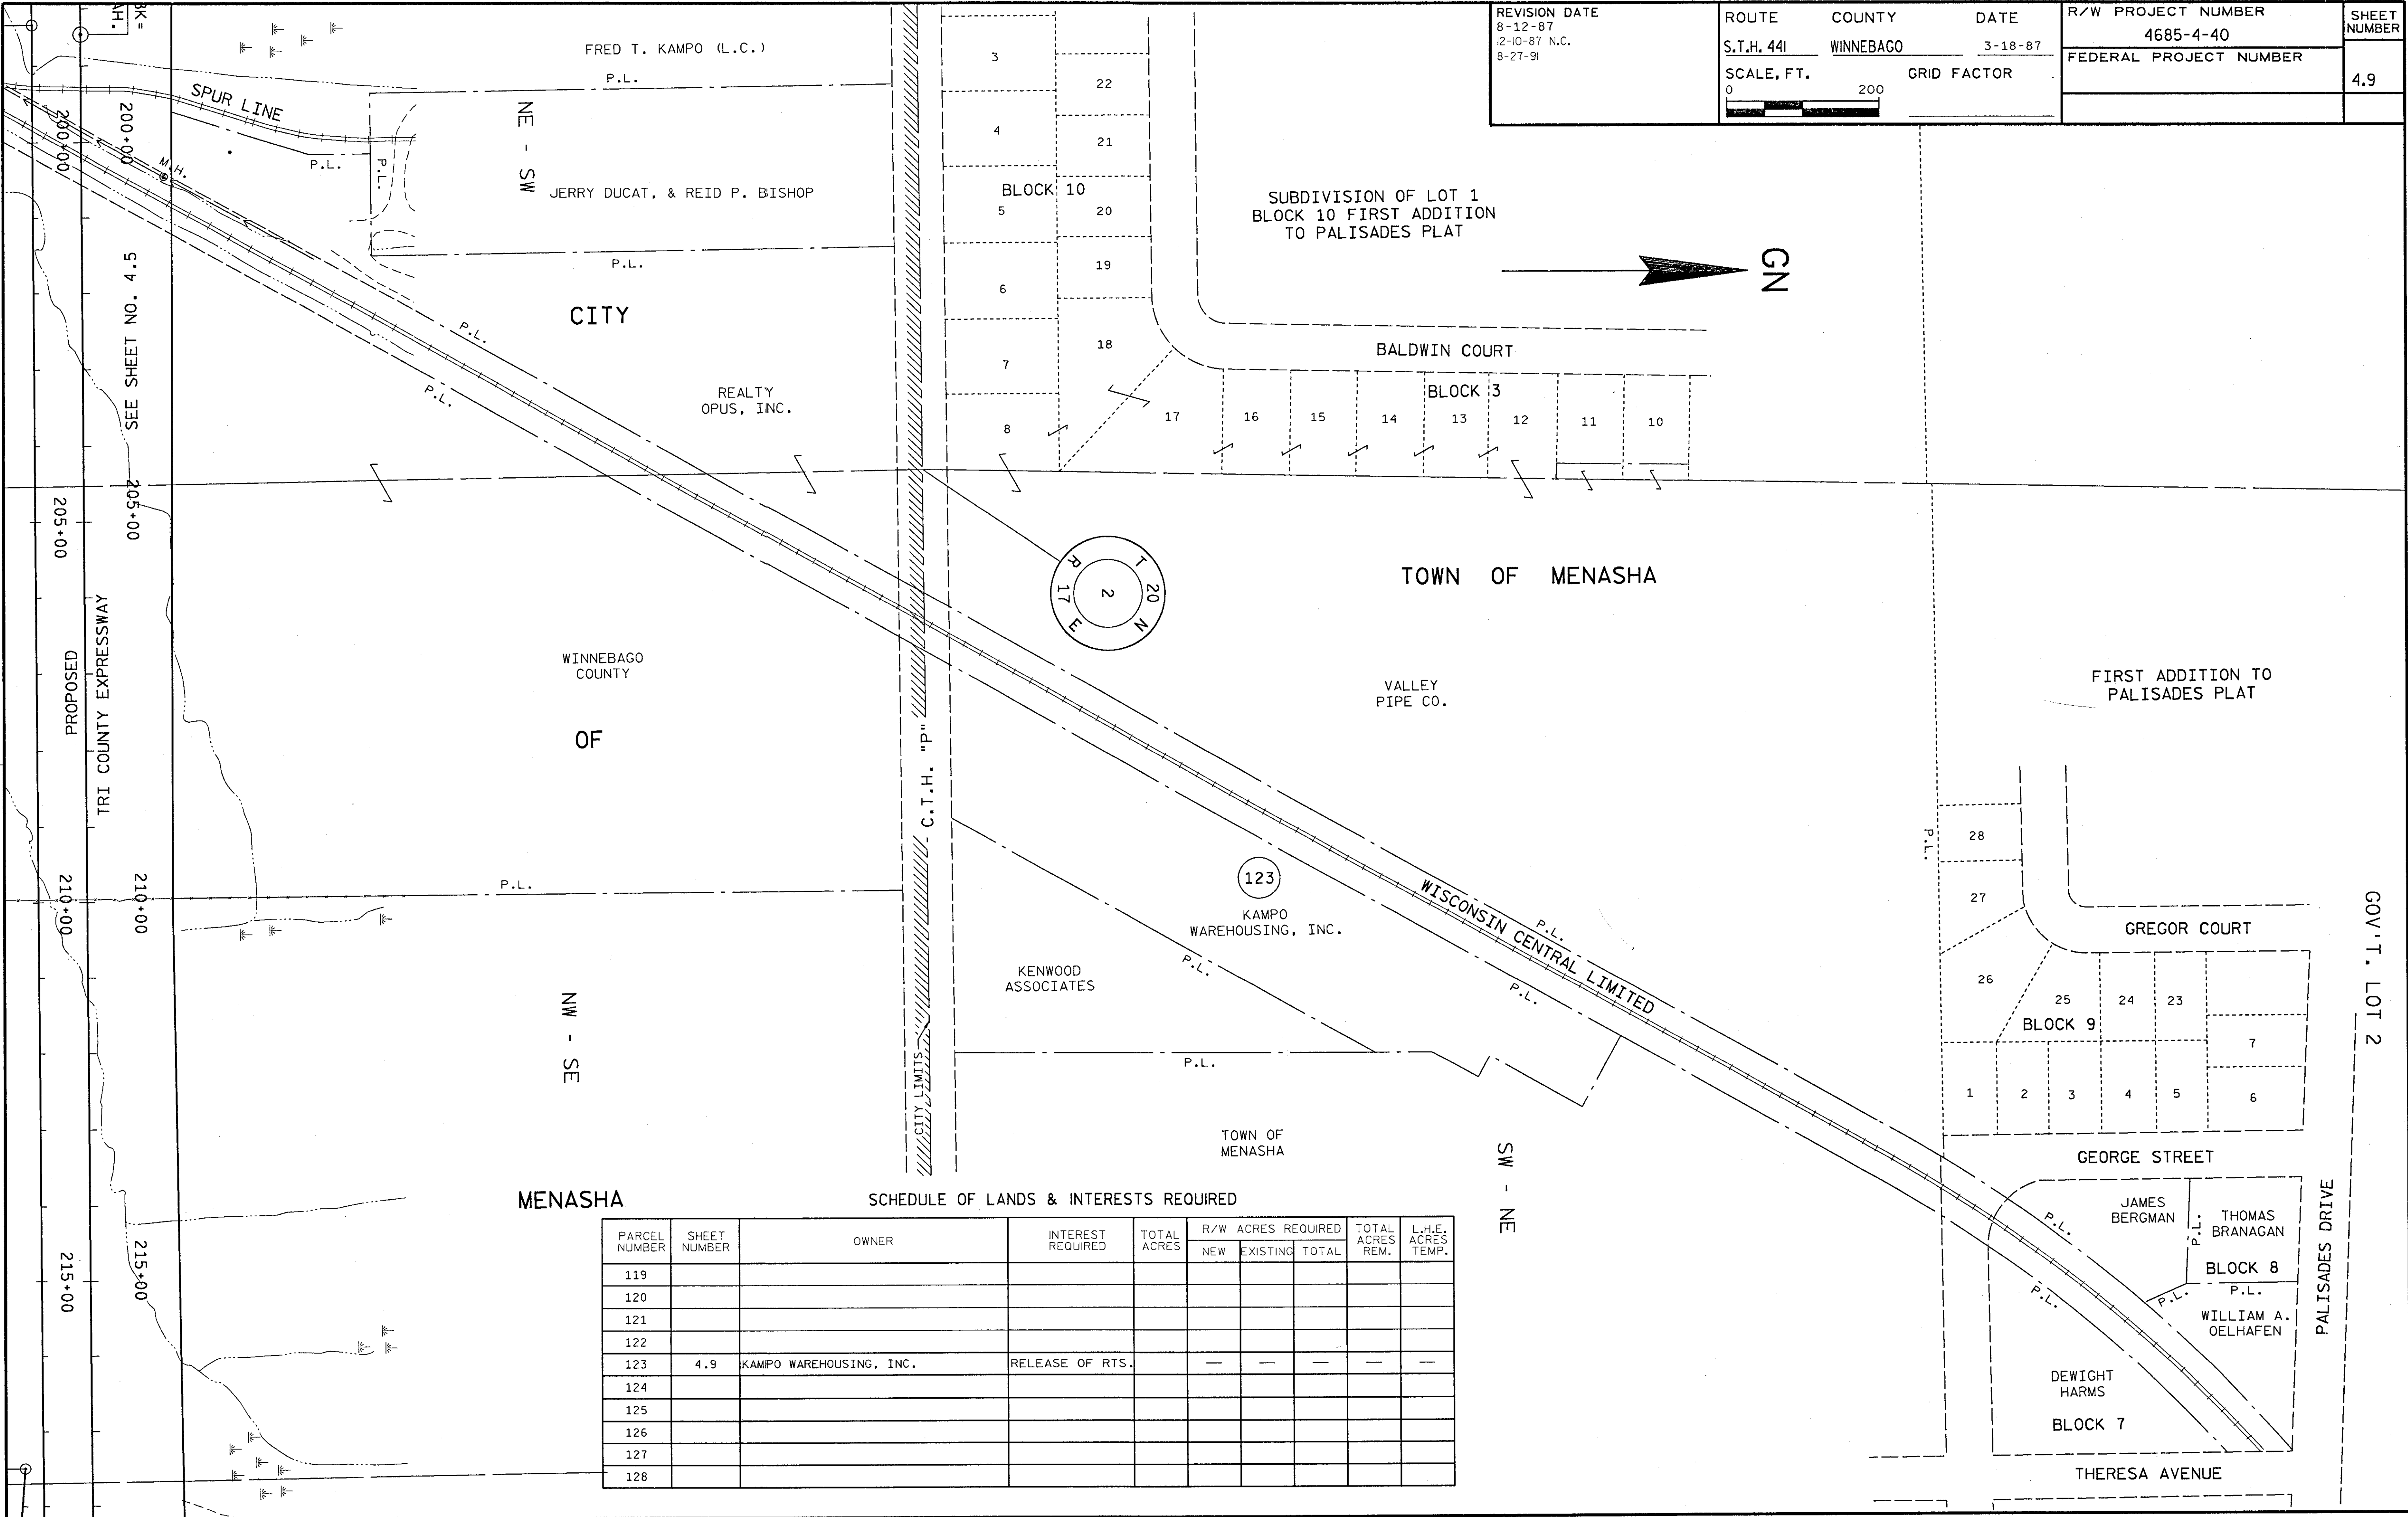

REVISION DATE 8-12-87 12-10-87 N.C. 8-27-91	ROUTE	COUNTY	DATE	R/W PROJECT NUMBER	SHEET NUMBER
	S.T.H. 441	WINNEBAGO	3-18-87	4685-4-40	
	SCALE, FT. 0 200	GRID FACTOR		FEDERAL PROJECT NUMBER	

MENASHA

SCHEDULE OF LANDS & INTERESTS REQUIRED

PARCEL NUMBER	SHEET NUMBER	OWNER	INTEREST REQUIRED	TOTAL ACRES	R/W ACRES REQUIRED			TOTAL ACRES REM.	L.H.E. ACRES TEMP.
					NEW	EXISTING	TOTAL		
119									
120									
121									
122									
123	4.9	KAMPO WAREHOUSING, INC.	RELEASE OF RTS.						
124									
125									
126									
127									
128									