

PLOT SCALE:

PLOT NAME: 101

REV. DATE: 01-17-02

ORIGINATOR: 6-16-98

CONVENTIONAL SIGNS AND ABBREVIATIONS

AC.	ACRES	P.	PAGE
AC. REM.	ACRES REMAINING	PED	PEDESTAL
A.P.	ACCESS POINT	O	R/W MONUMENT
B.	BARN	P.L.	PROPERTY LINE
BLDG.	BUILDING	P.L.E.	PERMANENT LIMITED EASEMENT
CO.	COMPANY	P.L.	PROPERTY LINE
CORP.	CORPORATION	--- --	QUARTER LINE
C.S.M.	CERTIFIED SURVEY MAP	R.	RANGE
C.T.H.	COUNTY TRUNK HIGHWAY	RD.	ROAD
D.	DEED	R/W	RIGHT OF WAY
ET. AL.	AND OTHERS	S.	SHED
---	EXISTING R/W LINE	--- --	SECTION LINE
G.	GARAGE	S.F.	SQUARE FEET
GN	GRID NORTH	--- --	SIXTEENTH LINE
H.	HOUSE	m ²	SQUARE METER
ha	HECTARE	S.T.H.	STATE TRUNK HIGHWAY
INC.	INCORPORATED	T.	TOWN
I.P.	IRON PIN	TEMP.	TEMPORARY
L.C.	LAND CONTRACT	TI	TEMPORARY INTEREST
km	KILOMETER	T.L.E.	TEMPORARY LIMITED EASEMENT
L.C.B.	LONG CHORD BEARING	VOL.	VOLUME
m	METER	WIS.	WISCONSIN

COMPENSABLE NON-COMPENSABLE

POWER POLE	+	+
TELEPHONE POLE	+	+
SIGN	+	+
TELEPHONE PEDESTAL	+	+

NO ACCESS (BY ACQUISITION)	
NO ACCESS (BY STATUTORY AUTHORITY)	
NO ACCESS (BY PREVIOUS PROJECT OR COVENANT)	


NOTES

COORDINATES AND BEARINGS ON THIS PLAT ARE ORIENTED TO THE WISCONSIN COORDINATE SYSTEM CENTRAL ZONE (NAD 27). ALL PLAT DISTANCES ARE GROUND LENGTHS AND ARE PROVIDED IN METRIC (METERS) AND ENGLISH (FEET). TO CONVERT GROUND LENGTHS TO GRID LENGTHS MULTIPLY THE DISTANCES BY THE GRID FACTOR PROVIDED ON THE DETAIL SHEETS. TO CONVERT METRIC COORDINATES TO STATE PLANE (ENGLISH) COORDINATES MULTIPLY METRIC COORDINATES BY 3.2808334.

RIGHT OF WAY MONUMENTS ARE TYPE 2 AND ARE PLACED PRIOR TO OR AT THE TIME OF LAND TITLE TRANSFER.

RIGHT OF WAY BOUNDARIES ARE DEFINED WITH COURSES OF THE PERIMETER OF THE HIGHWAY LANDS REFERENCED TO THE U. S. PUBLIC LAND SURVEY OR OTHER SURVEYS OF PUBLIC RECORD.

GN

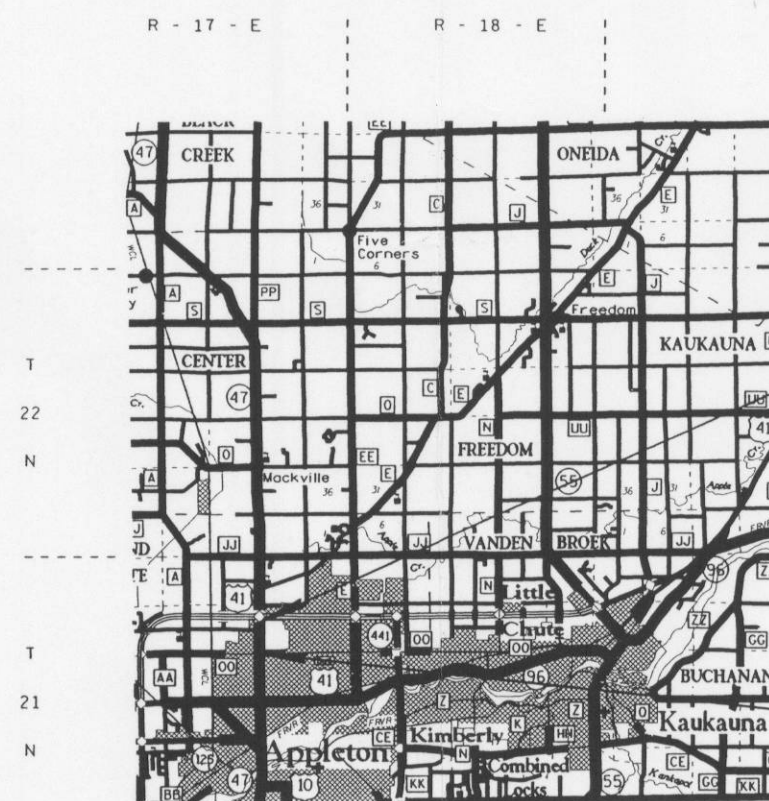

R - 17 - E R - 18 - E

LAYOUT

0 km

SCALE

TOTAL NET LENGTH OF CENTERLINE = 1.160 km

END RELOCATION ORDER

PROJECT 6240-05-21
STATION 26+120.000

445.557 m S 0°-28'-54" W OF
THE NORTHEAST CORNER OF SECTION 15
TOWNSHIP 21 NORTH, RANGE 17 EAST
N 52852.310
E 736098.816

BEGIN RELOCATION ORDER

PROJECT 6240-05-21
STATION 24+960.000

2.366 m N 1°-18'-29" W OF
THE SOUTHEAST CORNER OF SECTION 15
TOWNSHIP 21 NORTH, RANGE 17 EAST
E 736095.125

R/W PROJECT NUMBER 6240-05-21	SHEET NUMBER 4.0	TOTAL SHEETS 7
FEDERAL PROJECT NUMBER		
PLAT OF RIGHT OF WAY REQUIRED FOR RICHMOND ST., CITY OF APPLETON CTH 00 - USH 41		
STH 47	OUTAGAMIE COUNTY	
GRID FACTOR 0.999945		

REVISION DATE
1-14-03 N.C.

STATE OF WISCONSIN
DEPARTMENT OF TRANSPORTATION

APPROVED FOR DISTRICT OFFICE:

DATE: 7-17-01 Michael J. Flynn

M

PLOT SCALE: 2000

PLOT NAME: 4+01d1

REV. DATE: 03-28-02

ORIGINATOR: 5-14-98

LEVELS ON: 1, 2, 3, 4, 5, 6, 7, 8, 9, 10, 11, 12, 13, 14, 15, 16, 17, 18, 19, 20, 21, 22, 23, 24, 25, 26, 27, 28, 29, 30, 31, 32, 33, 34, 35, 36, 37, 38, 39, 40, 41, 42, 43, 44, 45, 46, 47, 48, 49, 50, 51, 52, 53, 54, 55, 56, 57, 58, 59, 60, 61, 62, 63


INDEX OF PARCELS

PARCEL NO.	SHEET NO.	OWNER
1	4.2	BORDER PATROL, LLC
2	4.2	FRED T. KAMPO, JR. & LARRY M. SENDERHAUF
3	4.2	VINCENT J. & BEULAH M. BAUM
4	4.2	MC DONALDS CORP.
5	4.2	NORTHLAND MALL LLC
6	4.2	HAVAN INVESTMENTS
7	4.3	HAVAN INVESTMENTS
8	4.3 & 4.4	APPLETON HIGHLAND MEMORIAL PARK, INC.
9	4.3	PAUL J. KORTENS
10	4.3	ROY G. BOYLE
11	4.3	GARY KNAACK
12	4.3	GADZINSKI & WITNIK ENTERPRISES, LLC
13	4.4	CRAIG G. BOYSON
14	4.4	WARREN G. & AUDREY A. BOYSON
15	4.4	JOHN M. PLACH
16	4.4	PSPI, LLC
17	4.4	VAN ZEELAND OIL CO.
18	4.4	WASH WORLD, LLP
19	4.4	MATT & LINDA GAMERDINGER
20	4.4	ROBERT & SUSAN SPAHN

PARCEL NO.	SHEET NO.	OWNER
21	4.4	ENVIROMENTAL ASSESSMENTS, INC.
22	4.5	BAY LAKES BAPTIST ASSOCIATION, INC.
23	4.5	LEONE HEIMMERMANN TRUST
24	4.5	VALLEY BAPTIST CHURCH, INC.
25	4.5	DONALD J. & CAROL A. GOODMAN
26	4.5	THEODORE C. & FRANCES G. STURM
27	4.5	CONRAD E. & ROSEMARY SCHADLER
28	4.5	NATIONAL ASSOC. OF TAX PROFESSIONALS, INC.
29	4.5	JEFFERY WIERICHS
30	4.2, 4.3 & 4.4	AMERITECH (40)
32	4.2 & 4.3	TIME WARNER (42)
35	4.2	WE ENERGIES (45)
36	4.2, 4.3, 4.4 & 4.5	WE ENERGIES (46)
38	4.2	KIM CENTRAL CREDIT UNION
39	4.3	MARSHALL AND ILSLEY TRUST CO
40	4.5	LOUIS WIERICHS

SCHEDULE OF SIGNS

PARCEL NO.	SHEET NO.	OWNER
5-1	4.2	U S REALITY & INVESTMENT CORP.
5-2	4.2	U S REALITY & INVESTMENT CORP.
6-1	4.2	HAVAN INVESTMENTS
7-1	4.3	VALLEY VENTURES
8-1	4.3	HIGHLAND MEMORIAL PARK, INC.
3-1	4.3	VINCENT & BEULAH BAUM
9-1	4.3	PAUL J. KORTENS
11-1	4.3	GARY KNAACK
17-1	4.4	VAN ZEELAND OIL CO.
24-1	4.5	VALLEY BAPTIST CHURCH
24-2	4.5	VALLEY BAPTIST CHURCH
25-1	4.5	DONALD & CAROL GOODMAN
26-1	4.5	THEODORE & FRANCIS STRUM
28-1	4.5	NATIONAL ASSOC. OF TAX PRACTITIONERS, INC.

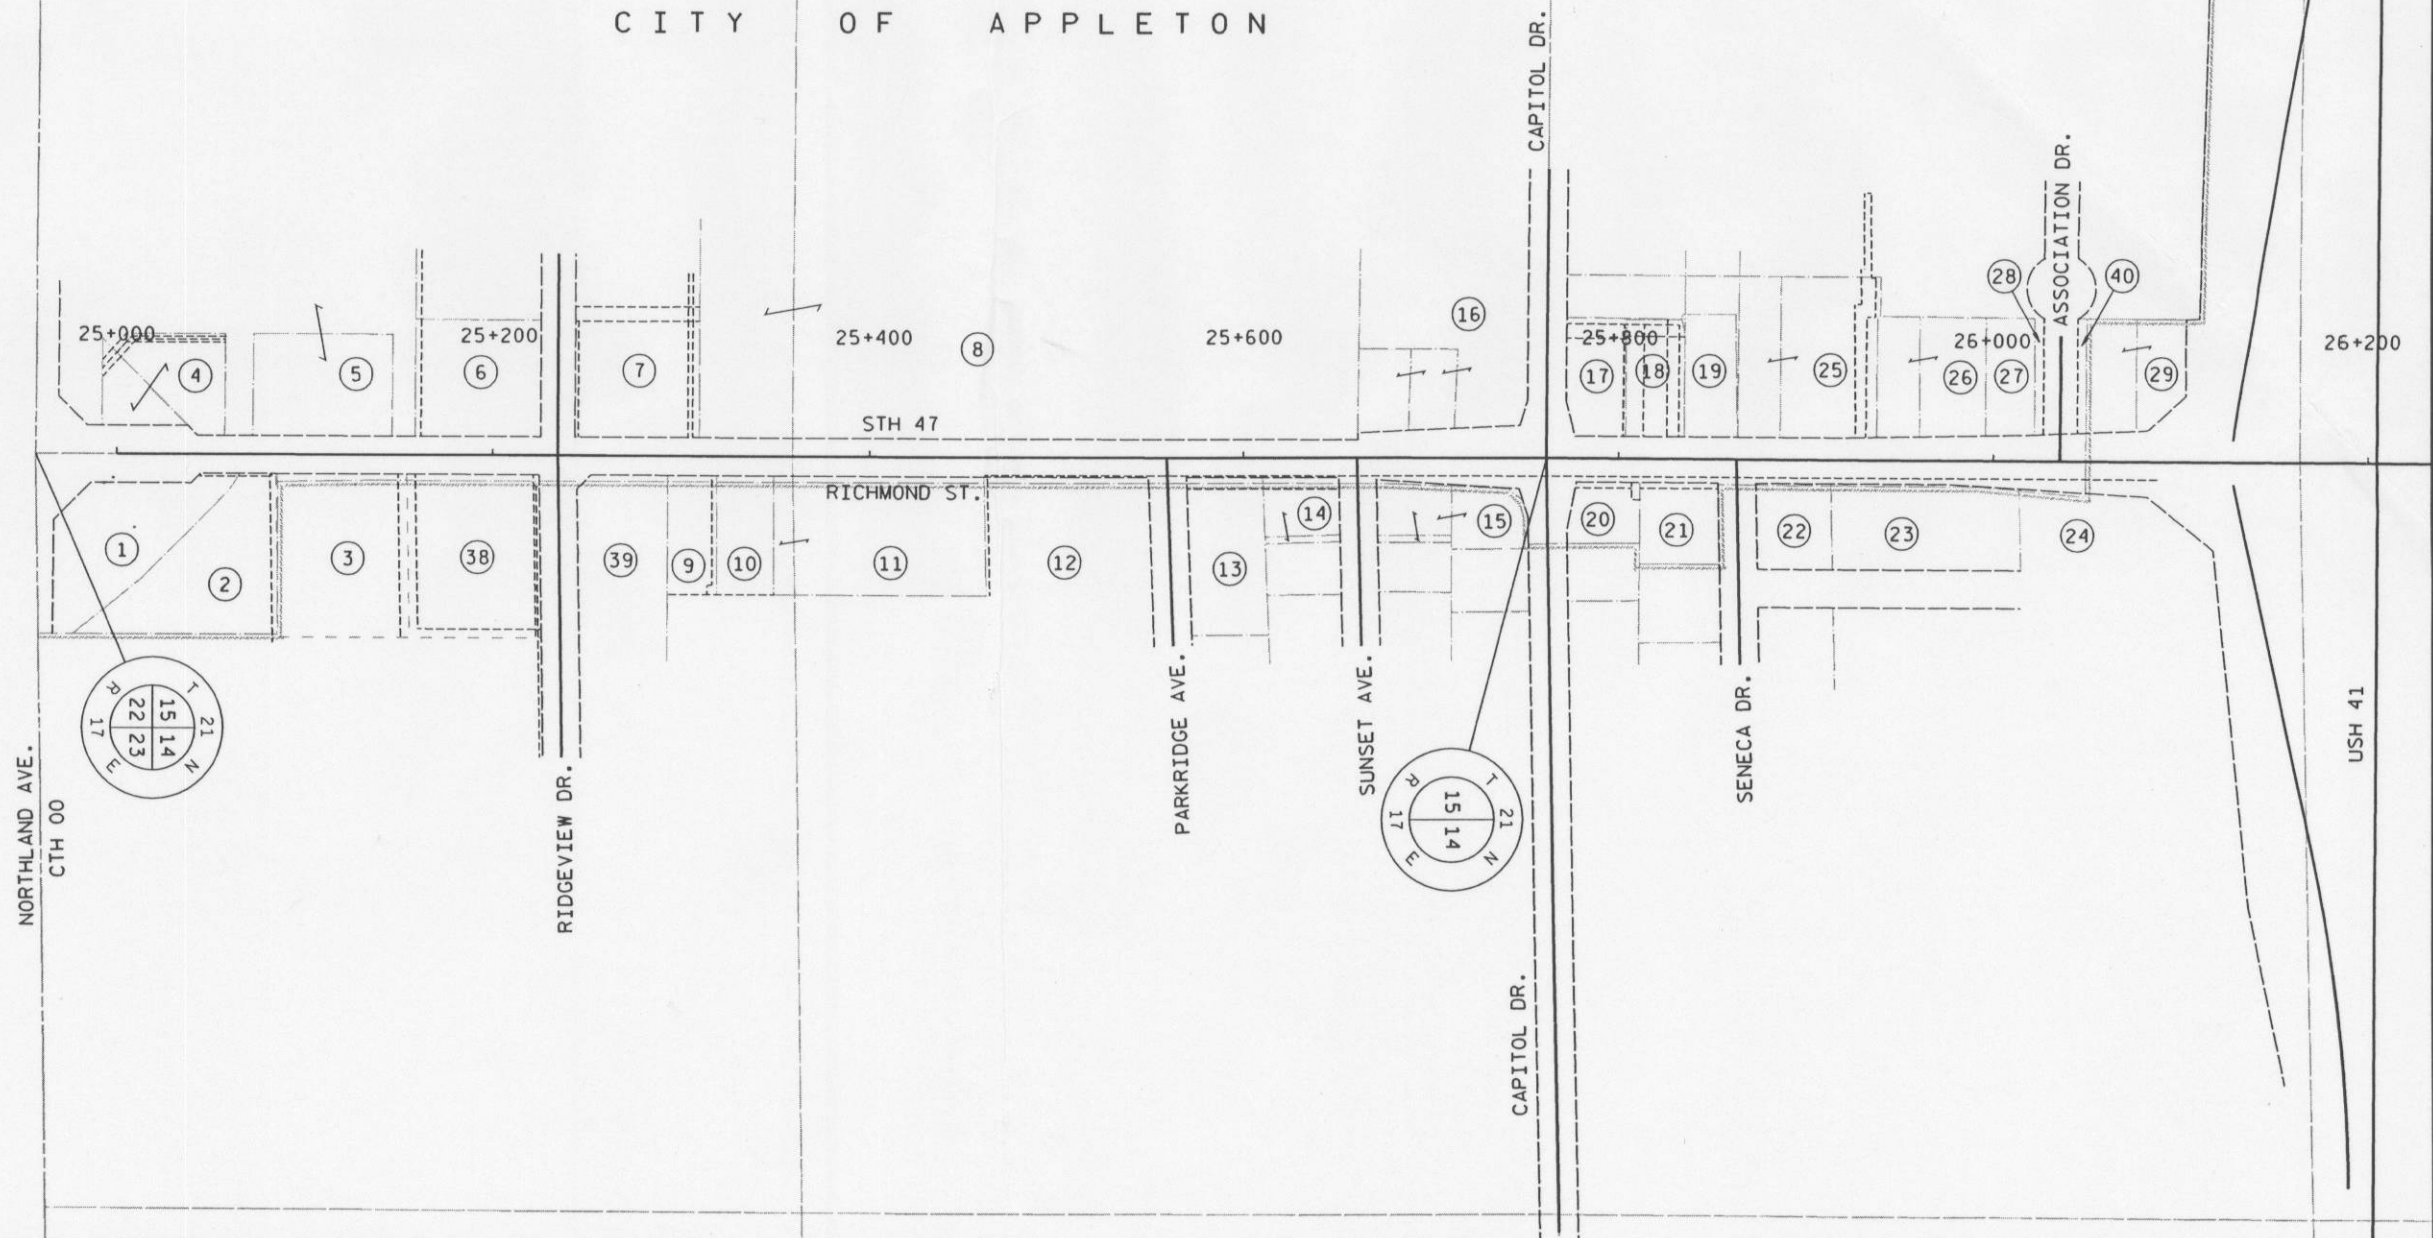

REVISION DATE 1-14-03

DATE 7-17-01

NOT TO SCALE

HWY: STH 47

COUNTY: OUTAGAMIE

FEDERAL PROJECT NO:

STATE R/W PROJECT NO: 6240-05-21

SHEET NO: 4.1

M


PLOT SCALE: 500

PLOT NAME: D3401

REV. DATE: 01-14-03

ORIGINATOR: 5-14-98

LEVELS ON: 1, 2, 3, 4, 5, 6, 7, 8, 9, 10, 11, 12, 13, 14, 15, 16, 17, 18, 19, 20, 21, 22, 23, 24, 25, 26, 27, 28, 29, 30, 31, 32, 33, 34, 35, 36, 37, 38, 39, 40, 41, 42, 43, 44, 45, 46, 47, 48, 49, 50, 51, 52, 53, 54, 55, 56, 57, 58, 59, 60, 61, 62, 63

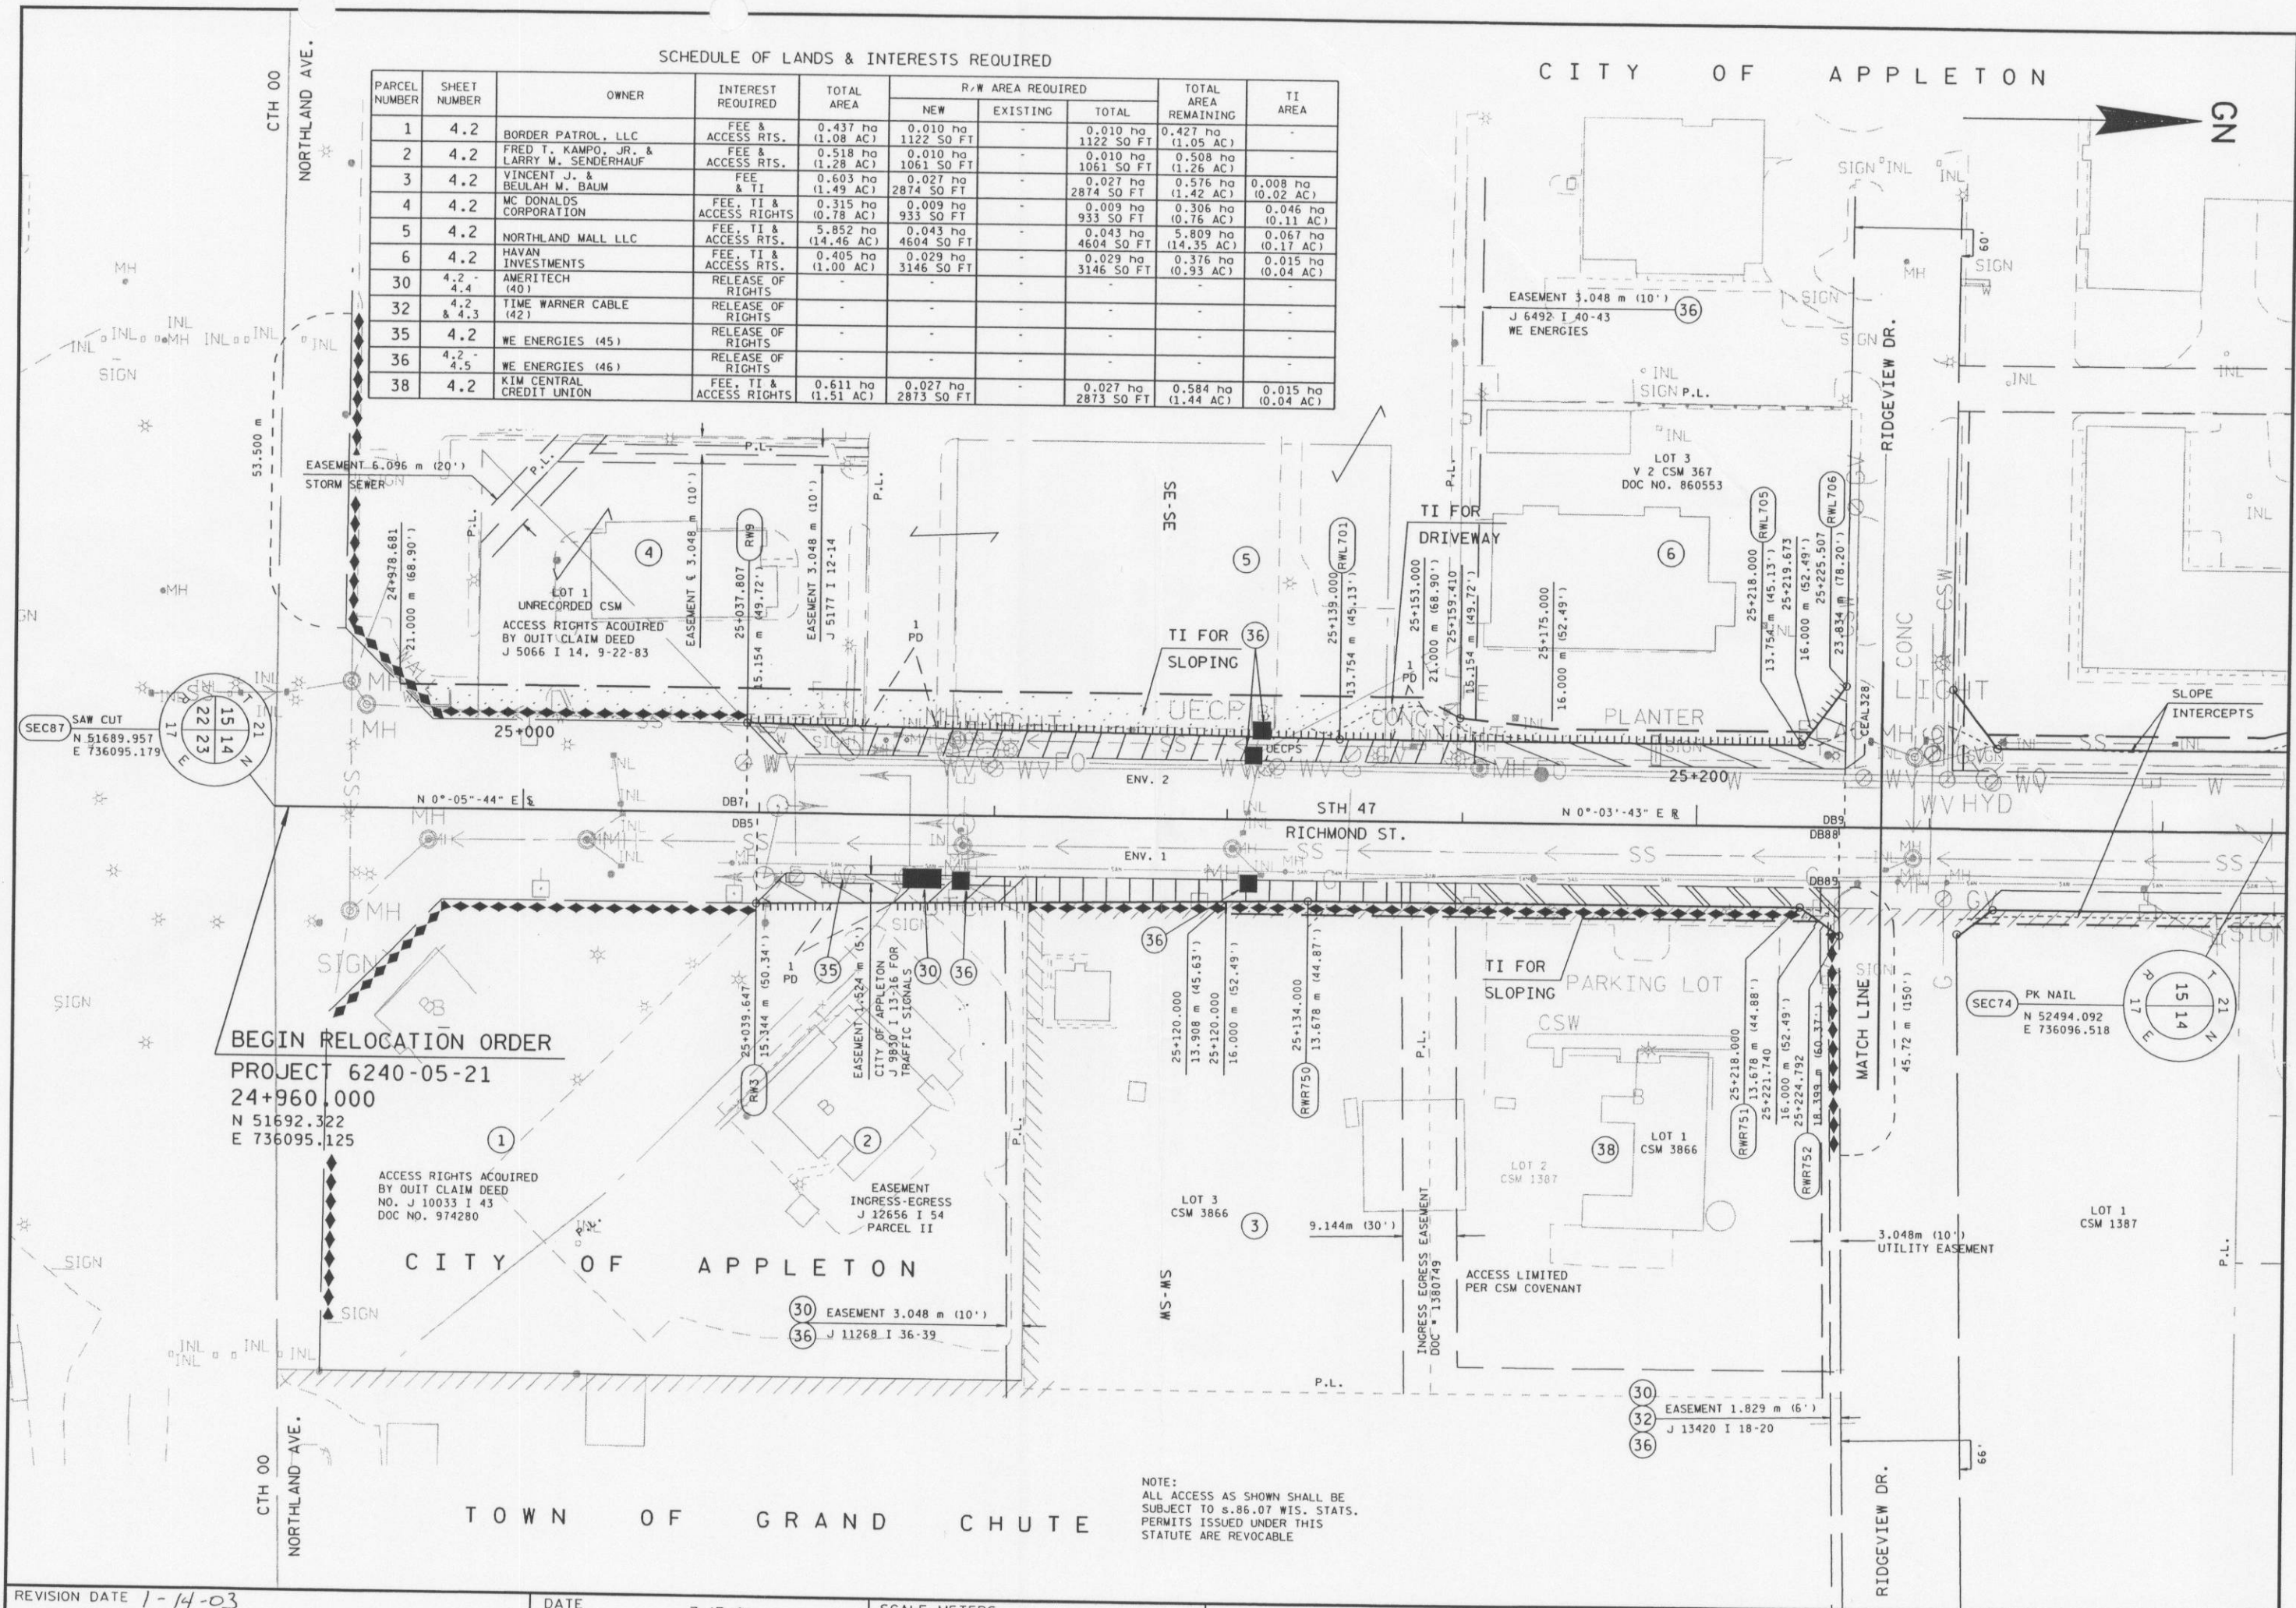

SCHEDULE OF LANDS & INTERESTS REQUIRED

PARCEL NUMBER	SHEET NUMBER	OWNER	INTEREST REQUIRED	TOTAL AREA	R/W AREA REQUIRED			TOTAL AREA REMAINING	TI AREA
					NEW	EXISTING	TOTAL		

SEC87
SAW CUT
N 51689.957
E 736095.179

BEGIN RELOCATION ORDER
PROJEC 6240-05-21
24+960.000
N 51692.322
E 736095.125

ACCESS RIGHTS ACQUIRED BY QUIT CLAIM DEED NO. J 10033 I 43 DOC NO. 974280

EASEMENT INGRESS-EGRESS J 12656 I 54 PARCEL II

EASEMENT 3.048 m (10') J 11268 I 36-39


NOTE:
ALL ACCESS AS SHOWN SHALL BE SUBJECT TO S.86.07 WIS. STATS. PERMITS ISSUED UNDER THIS STATUTE ARE REVOCABLE

C I T Y O F A P P L E T O N


REVISION DATE 1-14-03	DATE 7-17-01	SCALE, METERS 0 25 50	HWY: STH 47	FEDERAL PROJECT NO:		
	GRID FACTOR 0.999945		COUNTY: OUTAGAMIE	STATE R/W PROJECT NO: 6240-05-21	SHEET NO: 4.4	M

ORIGINATOR: 5-14-98

FILE NAME: d3 624005:d3403

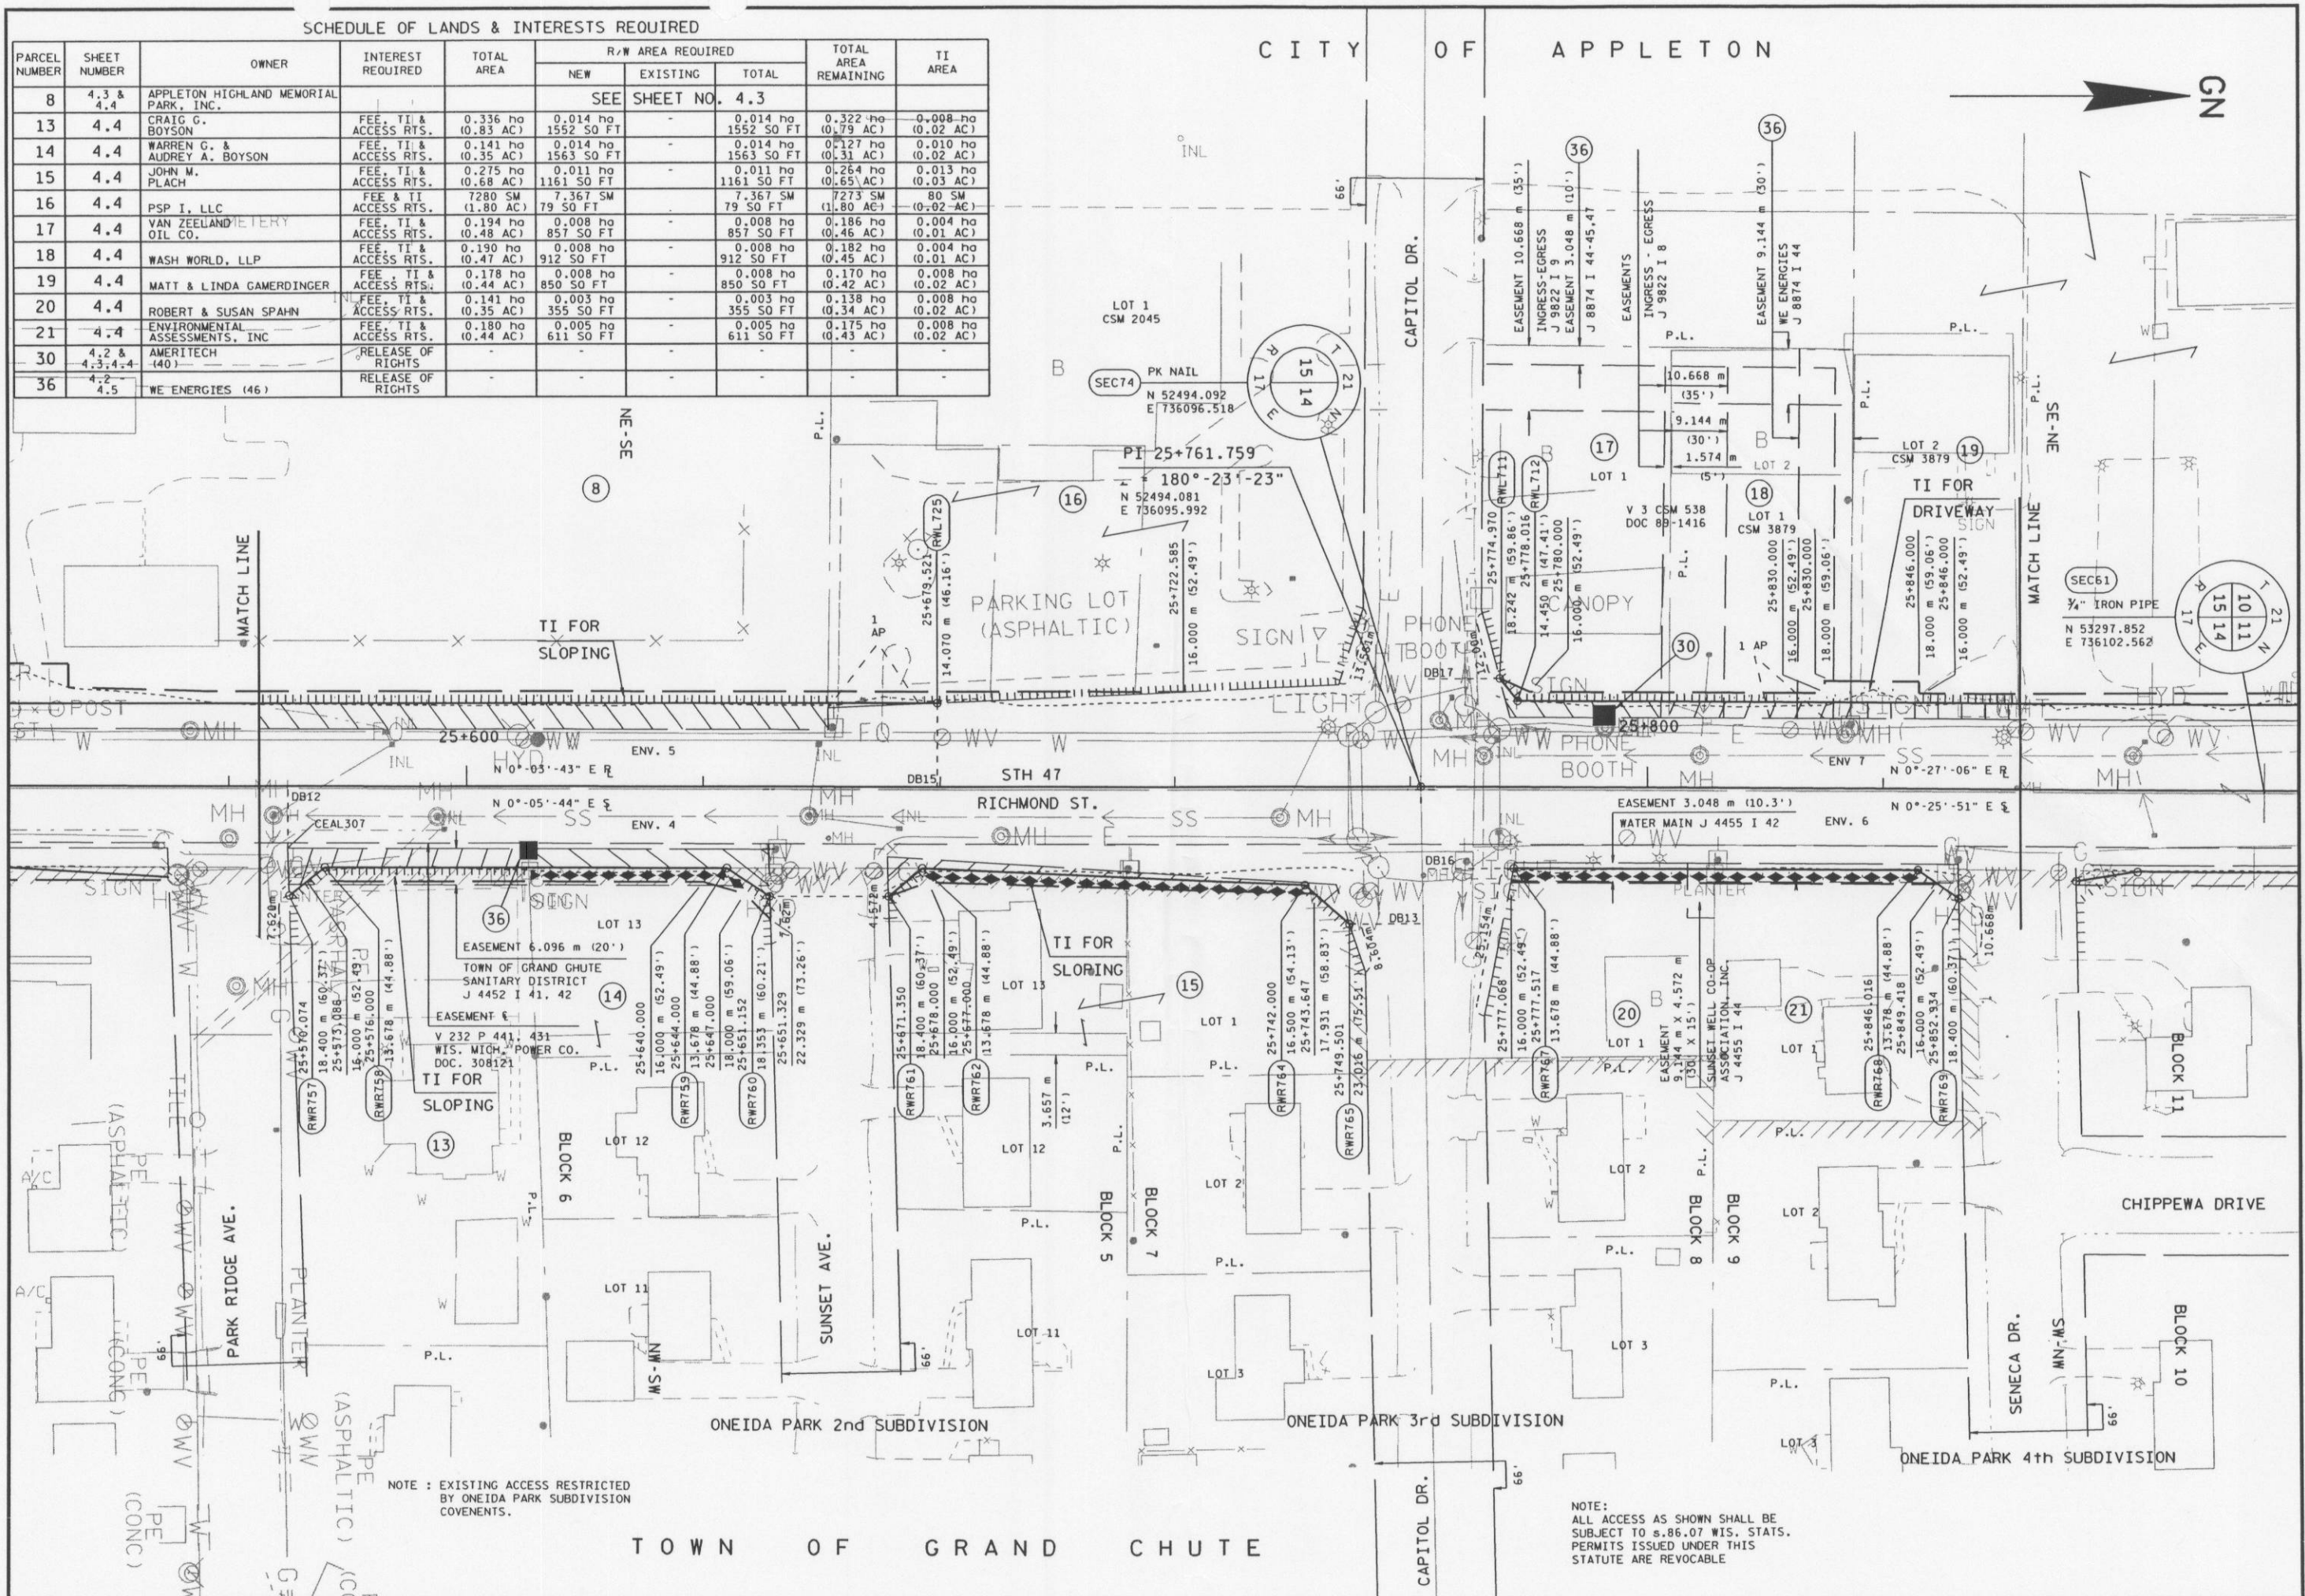

ORIGINATOR: 5-14-98
REV. DATE: 04-03-02
PLOT NAME: D3404
PLOT SCALE: 500
LEVELS ON: 1, 2, 3, 4, 5, 6, 7, 8, 9, 10, 11, 12, 13, 14, 15, 16, 17, 18, 19, 20, 21, 22, 23, 24, 25, 26, 27, 28, 29, 30, 31, 32, 33, 34, 35, 36, 37, 38, 39, 40, 41, 42, 43, 44, 45, 46, 47, 48, 49, 50, 51, 52, 53, 54, 55, 56, 57, 58, 59, 60, 61, 62, 63

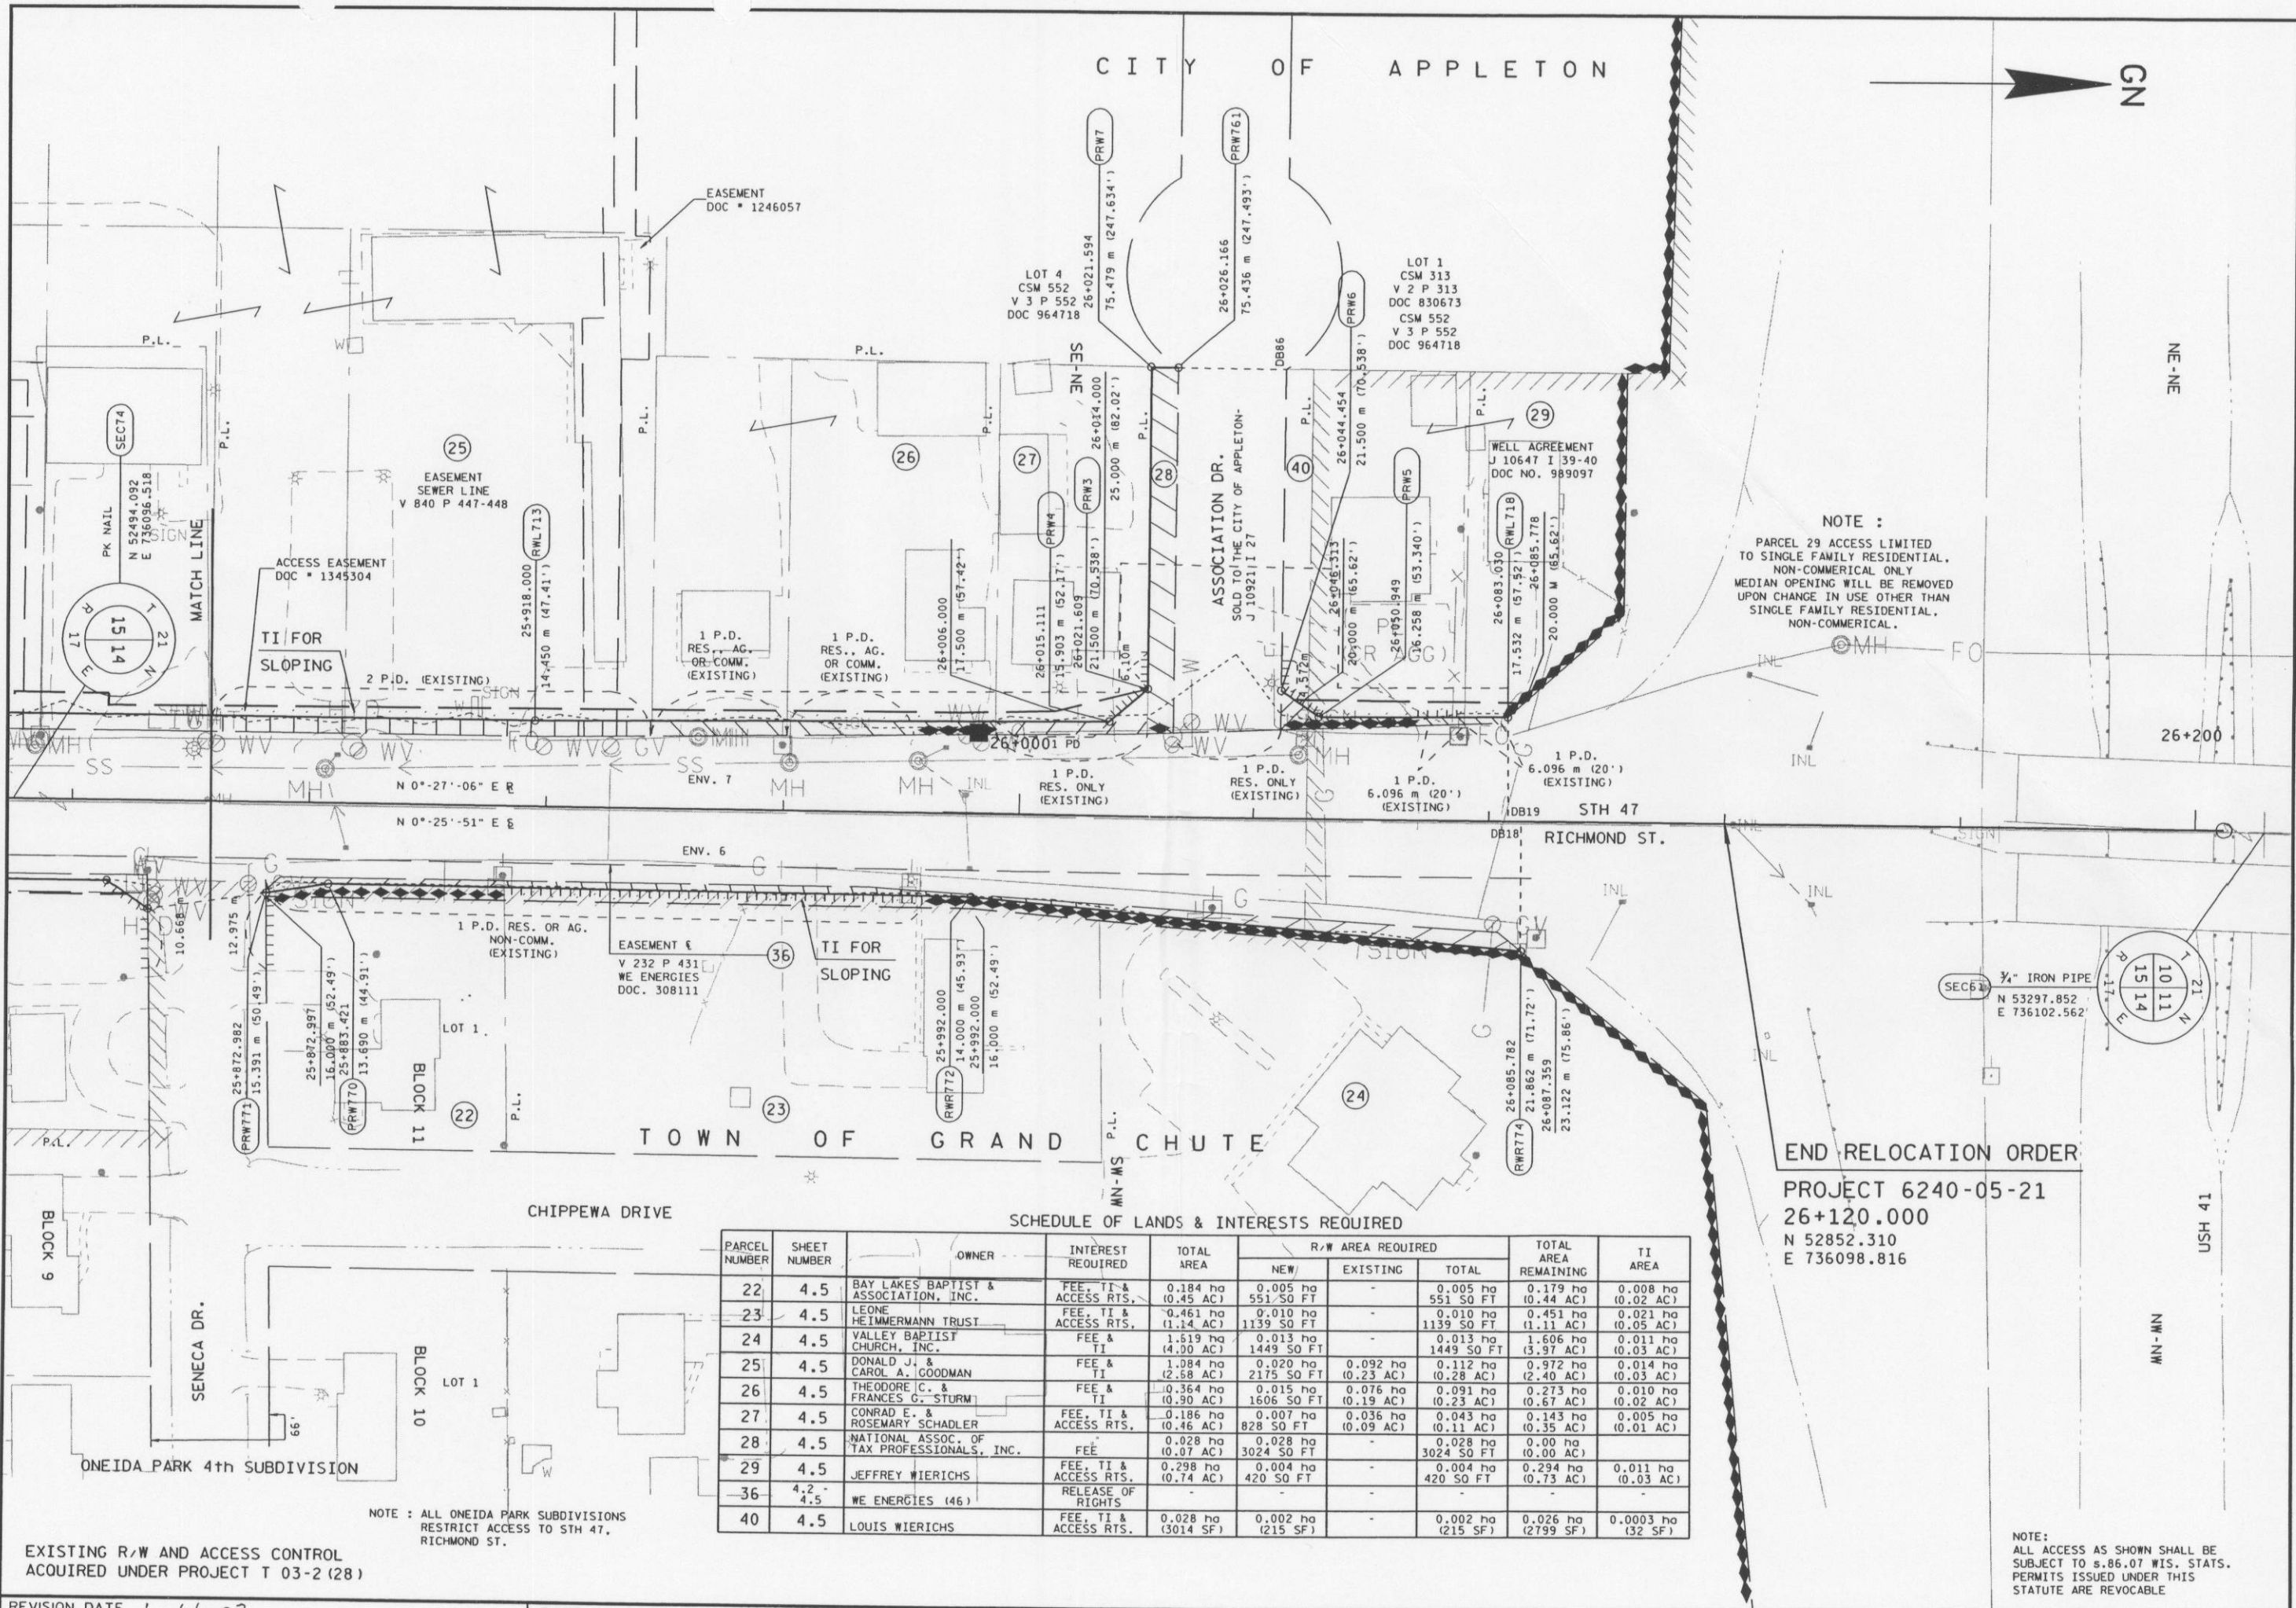

PARCEL NUMBER	SHEET NUMBER	OWNER	INTEREST REQUIRED	TOTAL AREA	R/W AREA REQUIRED			TOTAL AREA REMAINING	TI AREA
					NEW	EXISTING	TOTAL		

LEVELS ON * 1.00, 1.45, 6.7, 8, 8.03, 8.2, 23, 24, 25, 26, 27, 28, 29, 30, 31, 32, 33, 34, 35, 36, 37, 38, 39, 40, 41, 42, 43, 44, 45, 46, 47, 48, 49, 50, 51, 52, 53, 54, 55, 56, 57, 58, 59, 60, 61, 62, 63

6240-05-21 SW-SW SEC. 14		ENV. 1		PARCEL 1,2,3,38 Bearing		Plan Sheet 4.2 Ground Coordinates	
Point SEC87	Distance						
DB5	82.020 m(269.095')	N 0°05'44" E	N	51689.957 E	736095.179		
DB6	185.140 m(607.415')	N 0°05'44" E	N	51771.977 E	736095.316		
RWR752	18.187 m(59.667')	S 89°55'42" E	N	51957.118 E	736095.624		
RWR751	8.272 m(27.140')	S 34°51'49" W	N	51957.095 E	736113.810		
RWR750	84.000 m(275.590')	S 0°03'43" W	N	51950.307 E	736109.082 Z		
RW3	94.368 m(309.607')	S 0°57'00" E	N	51866.307 E	736108.991		
DB5	15.240 m(49.999')	N 89°54'17" W	N	51771.952 E	736110.555		
			N	51771.977 E	736095.316		

6240-05-21 SE-SE SEC. 15		ENV. 2		PARCEL 4,5,6 Bearing		Plan Sheet 4.2 Ground Coordinates	
Point SEC87	Distance						
DB7	80.163 m(263.003')	N 0°05'44" E	N	51689.957 E	736095.179		
RW9	15.258 m(50.059')	N 89°54'17" W	N	51770.120 E	736095.312		
RWL701	101.202 m(332.028')	N 0°51'17" E	N	51770.146 E	736080.055		
RWL705	79.000 m(259.186')	N 0°03'43" E	N	51871.337 E	736081.564		
RWL706	12.568 m(41.233')	N 53°15'45" W	N	51950.337 E	736081.650		
CEAL328	13.989 m(45.896')	S 89°43'23" E	N	51957.854 E	736071.578		
DB9	10.058 m(32.999')	S 89°54'17" E	N	51957.787 E	736085.567		
DB7	187.650 m(615.648')	S 0°05'44" W	N	51957.770 E	736095.625		

6240-05-21 SW-SW & NW-SW SEC. 14		ENV. 3		PARCEL 9,10,11,12,39 Bearing		Plan Sheet 4.3 Ground Coordinates	
Point SEC87	Distance						
DB10	287.237 m(942.376')	N 00°05'44" E	N	51689.957 E	736095.179		
DB11	304.775 m(999.917')	N 00°05'44" E	N	51977.193 E	736095.657		
CEAL304	10.058 m(32.999')	S 89°54'17" E	N	52281.968 E	736096.165		
PRW775	4.893 m(16.054')	N 87°53'01" E	N	52281.952 E	736106.223		
PRW773	28.576 m(93.752')	S 03°24'59" W	N	52282.132 E	736111.113		
RWR754	270.300 m(886.810')	S 00°03'43" W	N	52253.607 E	736109.410		
RWR753	7.745 m(25.410')	S 37°30'17" E	N	51983.307 E	736109.117		
DB10	18.175 m(59.631')	N 89°54'17" W	N	51977.163 E	736113.833		

6240-05-21 NW-SW SEC. 14		ENV. 4		PARCEL 13,14,15 Bearing		Plan Sheet 4.4 Ground Coordinates	
Point SEC74	Distance						
DB13	22.276 m(73.085')	N 89°04'54" E	N	52494.092 E	736096.518		
RWR765	12.653 m(41.511')	S 0°55'06" E	N	52481.798 E	736118.791		
RWR764	9.936 m(32.598')	S 41°02'20" W	N	52474.304 E	736112.471		
RWR762	65.061 m(213.455')	S 2°32'53" W	N	52409.307 E	736109.578		
RWR761	7.364 m(24.158')	S 39°49'18" E	N	52403.651 E	736114.294		
RWL760	20.197 m(66.260')	S 0°11'42" W	N	52383.454 E	736114.225		
RWR759	8.545 m(28.034')	S 33°13'51" W	N	52376.307 E	736109.543		
RWR758	68.000 m(223.097')	S 0°03'43" W	N	52308.307 E	736109.469		
RWR757	7.578 m(24.861')	S 38°29'06" E	N	52302.375 E	736114.185		
CEAL307	7.934 m(26.029')	S 87°53'01" W	N	52302.082 E	736106.256		
DB12	10.058 m(32.999')	N 89°54'17" W	N	52302.099 E	736096.198		
SEC74	191.993 m(629.897')	N 0°05'44" E					

6240-05-21 NE-SE & SE-SE SEC. 15		ENV. 5		PARCEL 7,8,16 Bearing		Plan Sheet 4.3,4.4 Ground Coordinates	
Point SEC74	Distance						
DB15	82.258 m(269.876')	S 0°05'44" W	N	52494.092 E	736096.518		
DB14	435.776 m(1429.710')	S 0°05'44" W	N	52411.834 E	736096.381		
CEAL331	10.058 m(32.999')	N 89°54'17" W	N	51976.058 E	736095.655		
RWL707	13.661 m(44.818')	N 89°43'23" W	N	51976.075 E	736085.597		
RWL708	12.117 m(39.753')	N 53°33'57" E	N	51976.141 E	736071.937		
RWL725	428.521 m(1405.907')	N 0°01'11" E	N	51983.337 E	736081.685		
DB15	14.548 m(47.730')	S 89°54'17" E	N	52411.858 E	736081.833		

6240-05-21 SW-NW SEC. 14		ENV. 6		PARCEL 20,21,22,23,24 Bearing		Plan Sheet 4.4,4.5 Ground Coordinates	
Point SEC74	Distance						
DB18	323.999 m(1062.987')	N 0°25'51" E	N	52494.092 E	736096.518		
RWR774	21.454 m(70.387')	S 89°34'09" E	N	52818.082 E	736098.954		
RWR772	94.111 m(308.761')	S 5°14'37" W	N	52817.921 E	736120.408		
PRW770	108.579 m(356.229')	S 0°36'54" W	N	52724.204 E	736111.807		
PRW771	10.577 m(34.700')	S 08°48'04" E	N	52615.631 E	736110.641		
RWR769	20.273 m(66.513')	S 08°04'58" W	N	52605.179 E	736112.260		
RWR768	8.375 m(27.478')	S 34°46'12" W	N	52585.107 E	736115.110		
RWR767	68.499 m(224.734')	S 0°27'06" W	N	52578.228 E	736110.334		
DB16	15.424 m(50.603')	S 0°55'06" E	N	52509.731 E	736109.794		
SEC74	13.525 m(44.372')	S 89°04'54" W	N	52494.309 E	736110.041		

6240-05-21 SE-NE SEC. 15		ENV. 7		PARCEL 17,18,19,25,26,27,28,29,40 Bearing		Plan Sheet 4.4,4.5 Ground Coordinates	
Point SEC74	Distance						
DB17	18.765 m(61.564')	N 89°33'40" W	N	52494.092 E	736096.518		
RWL711	13.200 m(43.305')	N 0°26'20" E	N	52494.236 E	736077.754		
RWL712	4.864 m(15.958')	N 51°40'15" E	N	52507.435 E	736077.855		
RWL713	139.984 m(459.263')	N 0°27'06" E	N	52510.451 E	736081.671		
PRW4	97.122 m(318.642')	N 0°24'19" W	N	52650.431 E	736082.774		
PRW3	8.576 m(28.137')	N 40°17'25" W	N	52747.551 E	736082.087		
PRW7	53.979 m(177.096')	N 89°33'50" W	N	52754.092 E	736076.541		
PRW761	4.572 m(15.001')	N 0°59'44" E	N	52754.503 E	736022.564		
DB86	18.288 m(60.000')	N 0°32'31" E	N	52759.075 E	736022.643		
PRW6	53.907 m(176.859')	S 89°32'55" E	N	52777.362 E	736022.816		
PRW5	8.346 m(27.383')	N 39°21'31" E	N	52776.937 E	736076.722		
RWL718	32.106 m(105.335')	N 1°49'22" W	N	52783.390 E	736082.015		
DB19	17.941 m(58.861')	S 89°34'09" E	N	52815.480 E	736080.993		
SEC74	321.262 m(1054.008')	S 0°25'51" W	N	52815.345 E	736098.934		

REVISION DATE 1-14-03

DATE 7-17-01

NOT TO SCALE

HWY: STH 47

CONST. PROJECT NO:

PS&E SHEET NO: 4.

COUNTY: OUTAGAMIE

STATE R/W PROJECT NO: 6240-05-21

PLAT SHEET NO: 4.6

M

FILE NAME: F:\d3_624005\03405.DGN

ORIGINATOR: dist3hjo

REV. DATE: 04-26-01 PLOT SCALE: 52.408623:1.000000

PLOT DATE: 22-MAY-2002 09:27

WISDOT: MSHT70