


COUNTY AND HIGHWAY	ROUTE AND SECTION	CLASS AND AGREEMENT		FEDERAL DIVISION OFFICE	SHEET NUMBER	TOTAL SHEETS
		STATE	FEDERAL			
44.1	3.2	21.28		4	4	

FG03-2(51)
F 03-2(52) 4-17

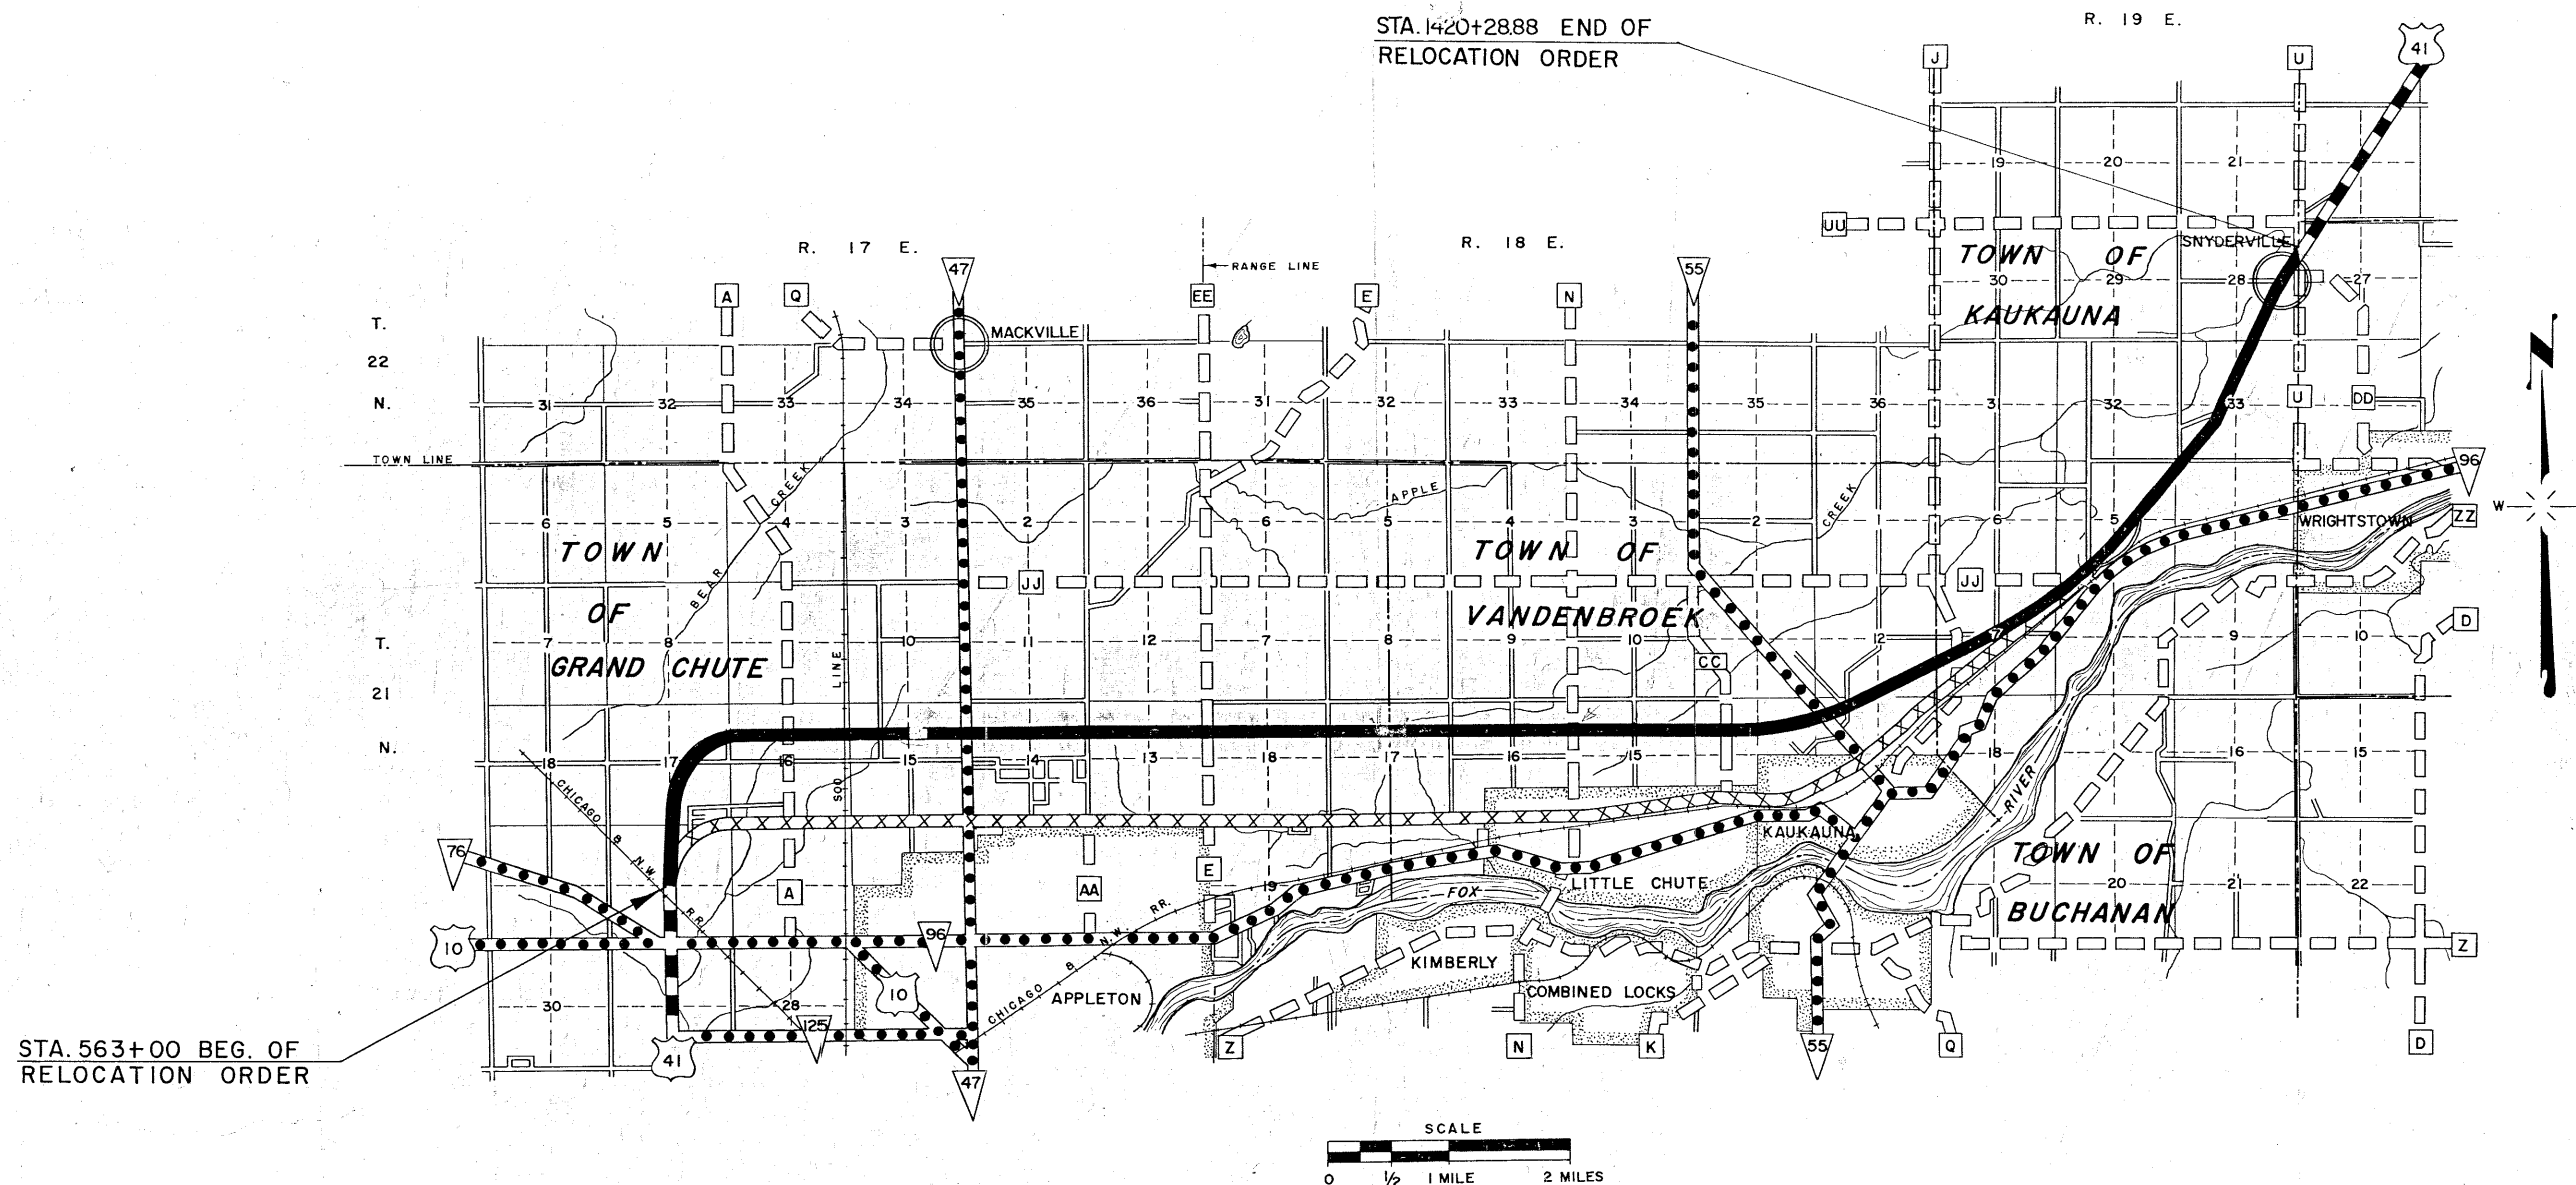

LOCATION SKETCH

ALL BEARINGS TRUE

STATE HIGHWAY COMMISSION OF WISCONSIN

PLAT OF RIGHT OF WAY REQUIRED

PROJECT T 03 - 2 (28)

APPLETON - EAST CO. LINE ROAD

U.S.H. 41 OUTAGAMIE COUNTY

LENGTH = 16.235 MILES


DATE FEBRUARY 23, 1961

JUL. 26, 1962
FEB. 28, 1962
OCT. 3, 1961
JUNE 23, 1961
APRIL 25, 1961

MARCH 31, 1961
JANUARY 30, 1961
NOVEMBER 30, 1960
JUNE 22, 1960
JANUARY 7, 1960
AUGUST 1, 1959
JUNE 1, 1959
MAY 6, 1959

COUNTY AND HIGHWAY	ROUTE AND SECTION	CLASS AND AGREEMENT		FEDERAL DIVISION OFFICE	SHEET NUMBER	TOTAL SHEETS
		STATE	FEDERAL			
44.1	3.2	21.28		4	4	

FG03-2(51) 4-17
F 03-2(52)

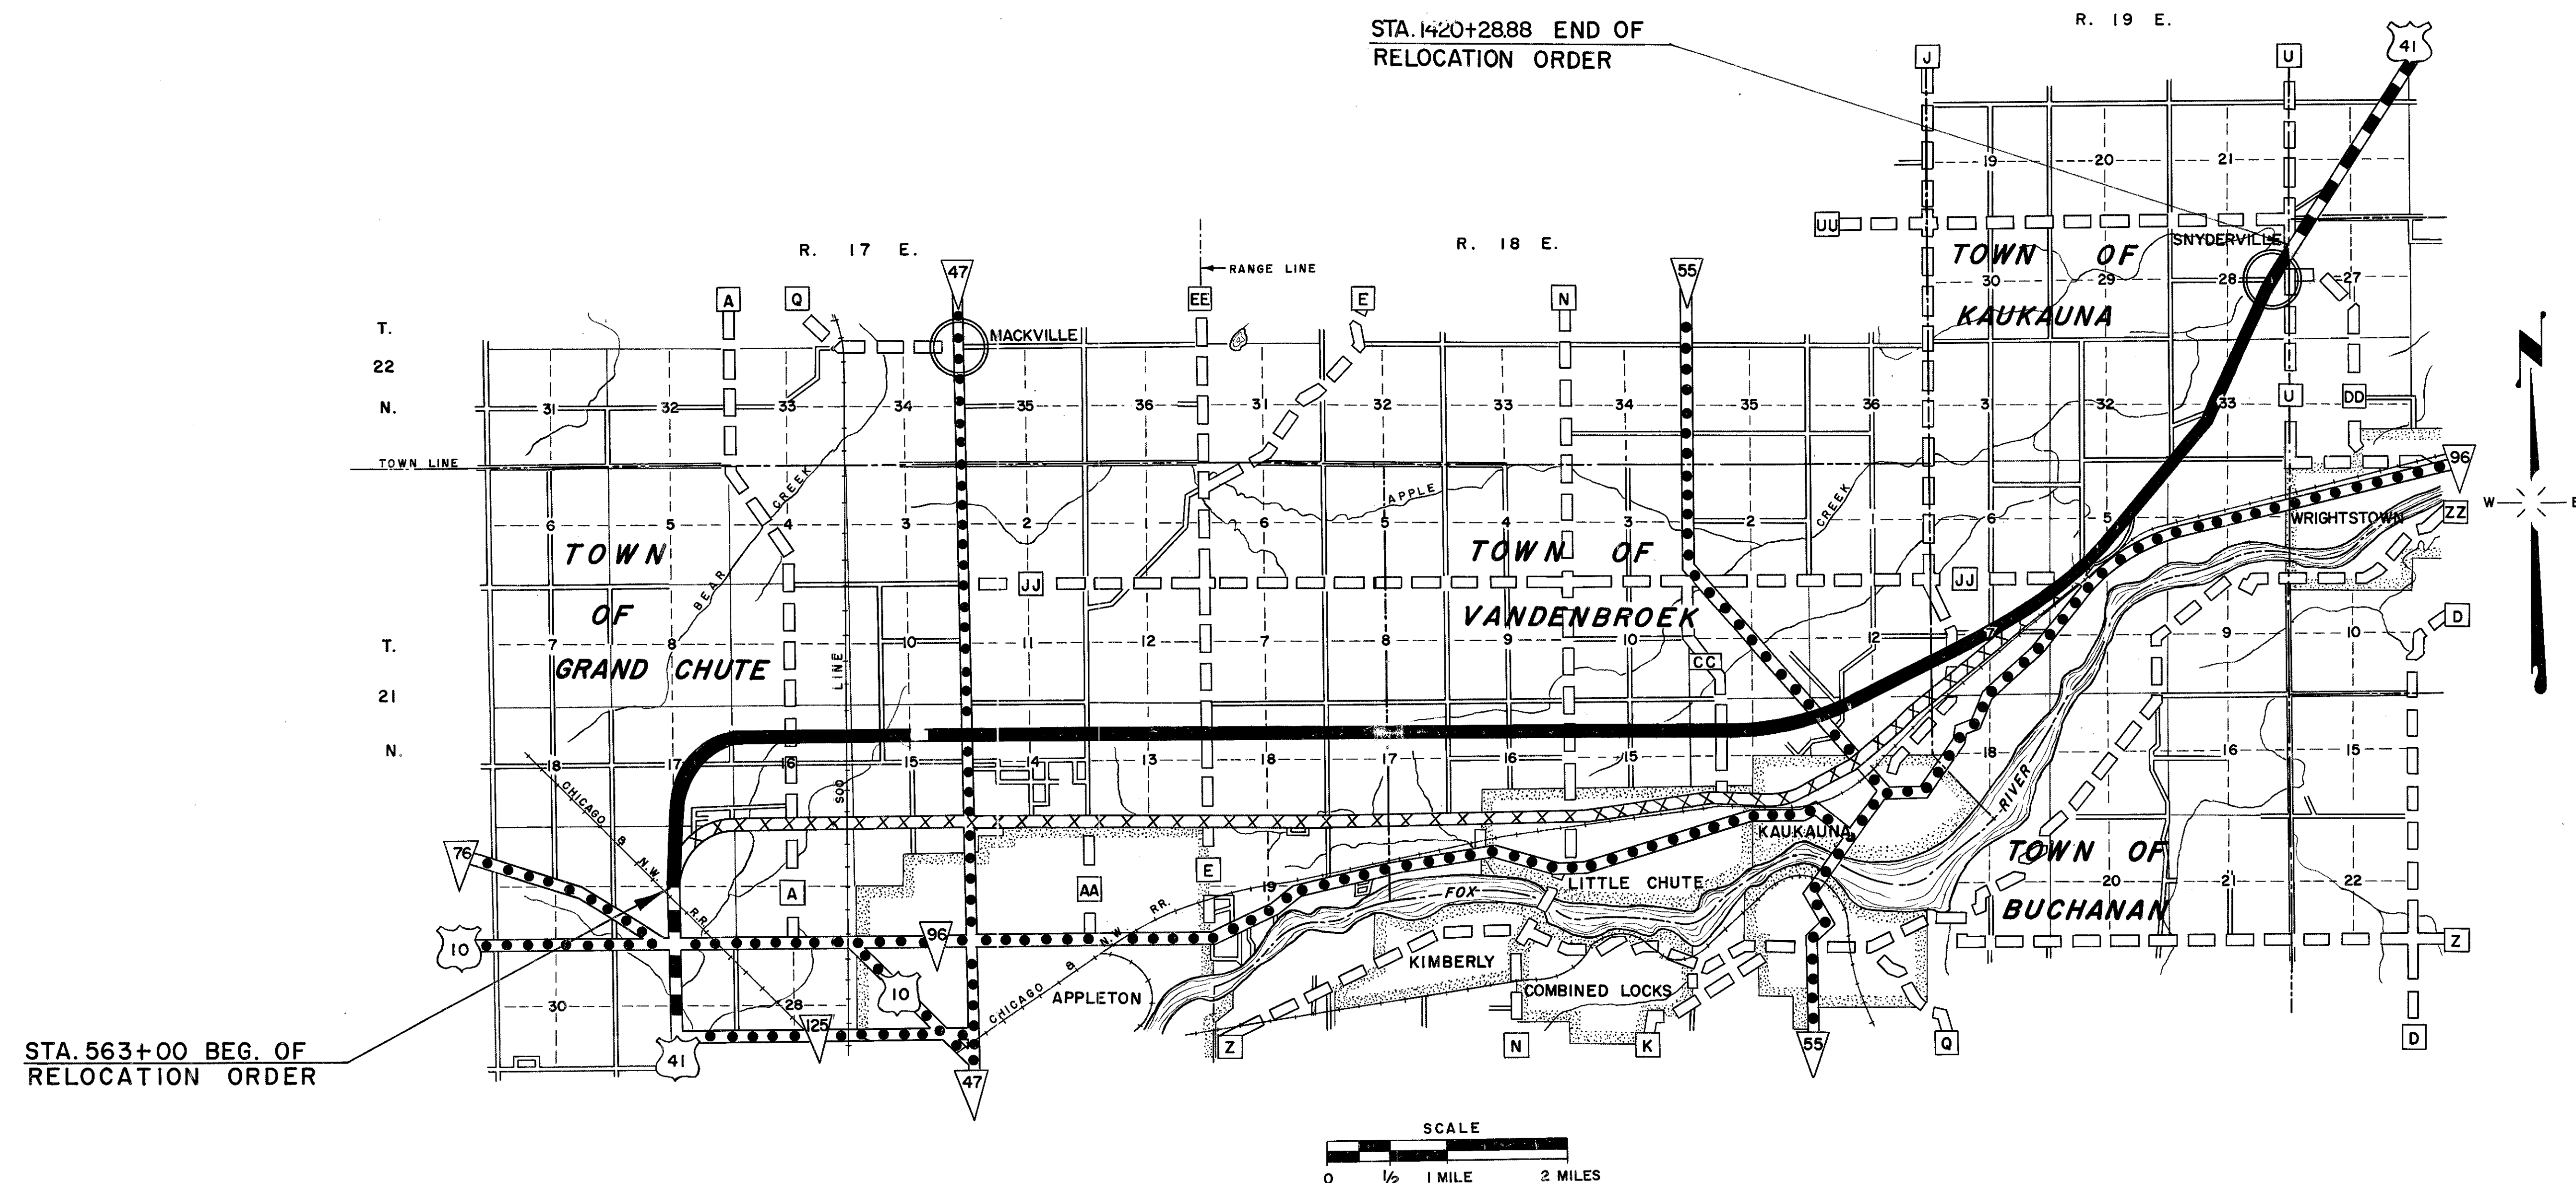


LOCATION SKETCH

ALL BEARINGS TRUE		JUL. 26, 1962
STATE HIGHWAY COMMISSION OF WISCONSIN		FEB. 29, 1962
PLAT OF RIGHT OF WAY REQUIRED		OCT. 2, 1961
PROJECT T 03 - 2 (28)		JUNE 23, 1961
APPLETON - EAST CO. LINE ROAD		APRIL 22, 1961
U.S.H. 41		
OUTAGAMIE COUNTY		
LENGTH 16.235 MILES		MARCH 31, 1961
DATED FEBRUARY 23, 1962		JANUARY 30, 1961
		NOVEMBER 1, 1960
		JUNE 22, 1960
		JANUARY 2, 1960
		AUGUST 5, 1959
		JUNE 16, 1959
		MAY 2, 1959

COUNTY AND HIGHWAY	ROUTE AND SECTION	CLASS AND AGREEMENT		FEDERAL DIVISION OFFICE	SHEET NUMBER	TOTAL SHEETS
		STATE	FEDERAL			
44.1	3.2	21.28		4	4.1	

FG03-2(51) 4.1-17
 F03-2(52) 4-58
 F03-2(55) 4-58
 F03-2(60) 4.1-179

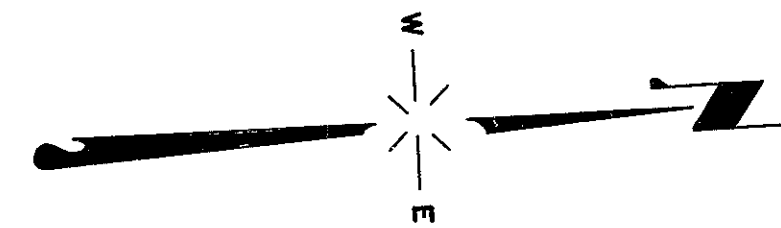

STA. 563+00 BEG. OF
RELOCATION ORDER

SCHEDULE OF LAND AND INTEREST REQUIRED

* TO BE ACQUIRED IN THE NAME OF THE STATE OF WISCONSIN.

NO.	OWNER	ACRES REQ'D.	RODS OF TO MOVE	FENCING TO BUILD	INTEREST REQUIRED
1	OUTAGAMIE CO.	20.00	258		FEE SIMPLE INCLUDING ACCESS RIGHTS
2	MARGARET ABENDROTH	0.03	4		FEE SIMPLE INCLUDING ACCESS RIGHTS
3	F. HAUPT & C. WINCENTSEN	6.02			FEE SIMPLE
4	ELMER RUTH	1.18	18		" "
5	FLOYD & RICHARD ABENDROTH	16.23	172	132	FEE SIMPLE INCLUDING ACCESS RIGHTS
6	WILLIAM J. DESSORT	0.09			FEE SIMPLE INCLUDING ACCESS RIGHTS
7	ESTHER M. ABENDROTH	0.68			FEE SIMPLE
8	FRANK A. HEIMANN	0.47			FEE SIMPLE
9	WIS. PUBLIC SERVICE CORP.				HIGHWAY EASEMENT
119	PETER WENDT & MAX BLOCK	0.04			FEE SIMPLE

*

(REF. LINE "A")
 CURVE NOTES
 P.I. = 584+87.58
 L = 227°-08'-05"
 Δ = 47°-08'-05"
 D = 10°-00'
 T = 250.25'
 L = 471.35'
 R = 573.69'

CURVE NOTES
 P.I. = 592+39.68
 L = 245°-54'-49"
 Δ = 65°-54'-49"
 D = 7°-00'
 T = 531'
 L = 941.62'
 R = 819.02'

(REF. LINE "B")
 CURVE NOTES
 P.I. = 0-28.65
 L = 276°-57'-02"
 Δ = 96°-57'-02"
 D = 8°-00'
 T = 809.51'
 L = 1,211.88'
 R = 716.78'

CURVE NOTES
 P.I. = 632+28.7
 L = 271°-04'-20"
 Δ = 91°-04'-20"
 D = 1°-30'
 T = 3,891.9'
 L = 6,071.5'
 R = 3,819.83'
 P.T. = 654+08.3

ALL BEARINGS TRUE

STATE HIGHWAY COMMISSION OF WISCONSIN

PLAT OF RIGHT OF WAY REQUIRED

PROJECT T 03-2(28)

APPLETON - EAST CO. LINE ROAD

U.S.H. 41

OUTAGAMIE COUNTY


SCALE
 0' 100' 200' 400'

LENGTH - 16.235 MILES

MARCH 31, 1961
 JANUARY 30, 1961
 NOVEMBER 22, 1960
 JUNE 22, 1960
 JANUARY 21, 1960
 AUGUST 21, 1959
 JUNE 19, 1959
 MAY 8, 1959
 DATED FEBRUARY 23, 1959

COUNTY AND HIGHWAY	ROUTE AND SECTION	CLASS AND AGREEMENT		FEDERAL DIVISION OFFICE	SHEET NUMBER	TOTAL SHEETS
		STATE	FEDERAL			
44.1	3.2	21.28		4	4.2	

F03-2(55) 4.1-58
F03-2(60) 4.2-179

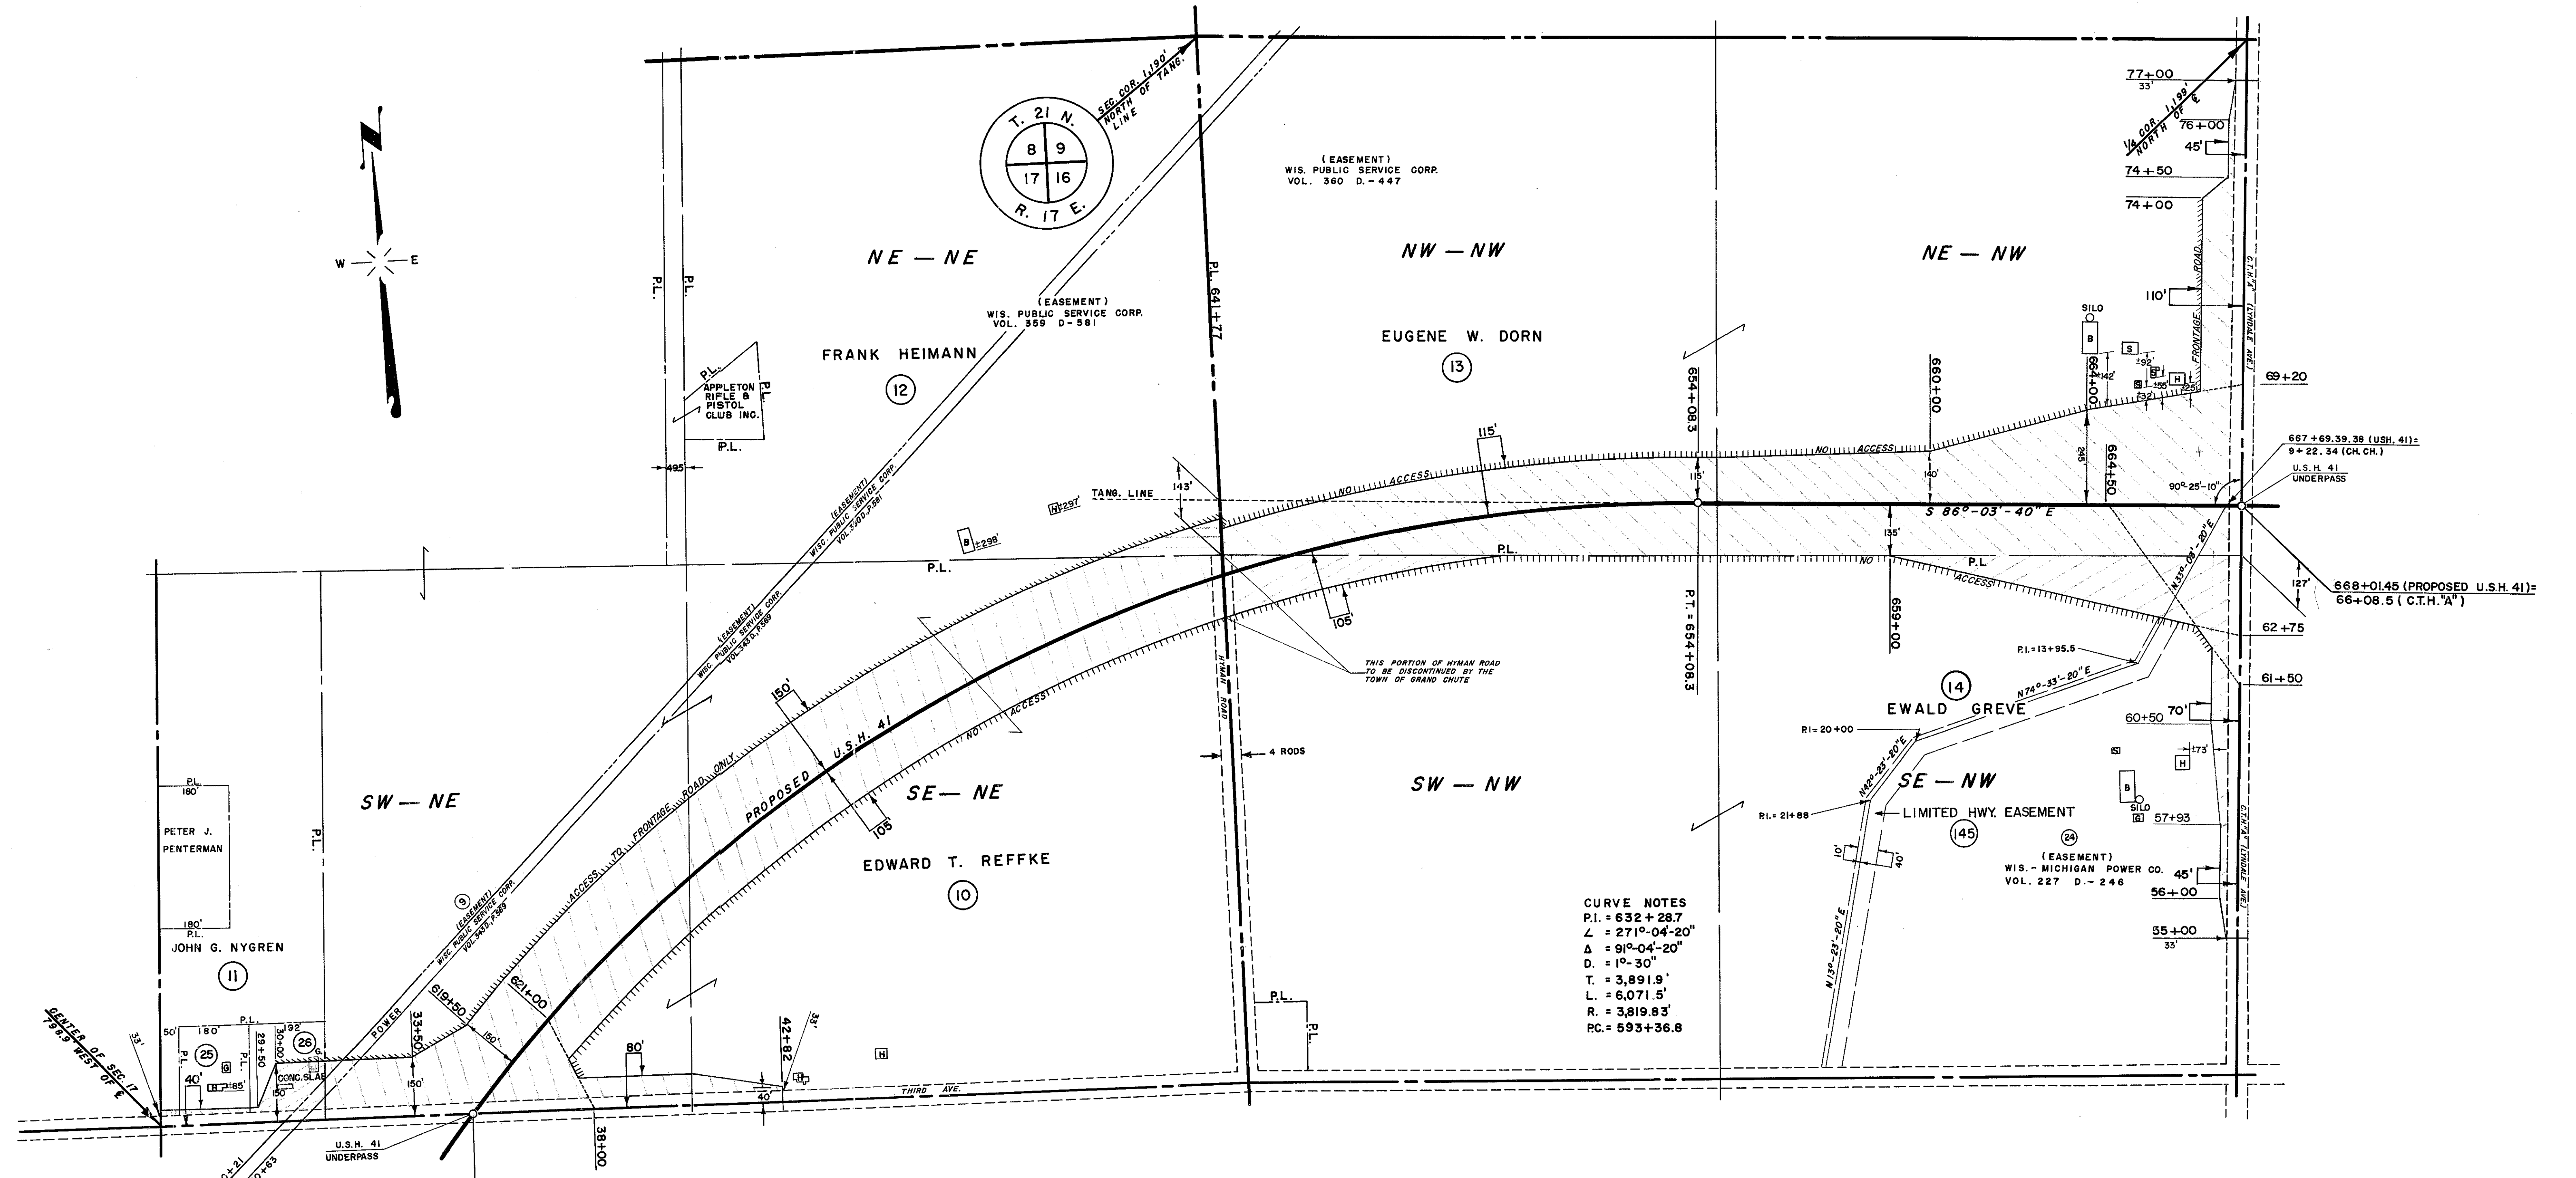

CURVE NOTES
P.I. = 632+28.7
L = 271°-04'-20"
Δ = 91°-04'-20"
D = 1°-30'
T = 3,891.9'
L = 6,071.5'
R = 3,819.83'
RC = 593+36.8

SYMBOL FOR FRONTAGE ROAD TO BE BUILT ALONG PROPOSED U.S.H. 41

SYMBOL FOR NO ACCESS ALONG PROPOSED U.S.H. 41

SCHEDULE OF LAND AND INTEREST REQUIRED					
* TO BE ACQUIRED IN THE NAME OF THE STATE OF WISCONSIN					
NO.	OWNER	ACRES REQ'D.	RODS OF FENCING TO MOVE	RODS OF FENCING TO BUILD	INTEREST REQUIRED
* 9	WIS. PUBLIC SERVICE CORP.				HIGHWAY EASEMENT
10	EDWARD T. REFFKE	14.67	123	179	FEE SIMPLE INCLUDING ACCESS RIGHTS
11	JOHN C. NYGREN	0.01			FEE SIMPLE
12	FRANK HEIMANN	0.38			FEE SIMPLE INCLUDING ACCESS RIGHTS
13	EUGENE W. DORN	16.32	111	88	FEE SIMPLE INCLUDING ACCESS RIGHTS
14	EWALD GREVE	3.61	126		" " " " " "
* 24	WISC. MICH. POWER CO.				HIGHWAY EASEMENT
25	ERIC W. ERDMAN	0.06			FEE SIMPLE
26	DONALD BESCH	0.43			" "
145	EWALD GREVE				LIMITED HWY. EASEMENT

ALL BEARINGS TRUE

STATE HIGHWAY COMMISSION OF WISCONSIN

PLAT OF RIGHT OF WAY REQUIRED

PROJECT T 03-2(28)

APPLETON - EAST CO. LINE ROAD

U.S.H. 41

OUTAGAMIE COUNTY

SCALE

0' 100' 200' 400'


LENGTH = 16.235 MILES

DATED FEBRUARY 23, 1959

JUL. 26, 1962
FEB. 28, 1962
OCT. 3, 1961
JUNE 23, 1961
APRIL 25, 1961
MARCH 30, 1961
JANUARY 30, 1961
NOVEMBER 30, 1960
JUNE 22, 1960
JANUARY 5, 1960
AUGUST 5, 1959
JUNE 16, 1959
MAY 8, 1959

COUNTY AND HIGHWAY	ROUTE AND SECTION	CLASS AND AGREEMENT		FEDERAL DIVISION OFFICE	SHEET NUMBER	TOTAL SHEETS
		STATE	FEDERAL			
44.1	3.2	21.28		4	4.3	

F03-2(55) 4.2-58
F03-2(60) 4.3-179

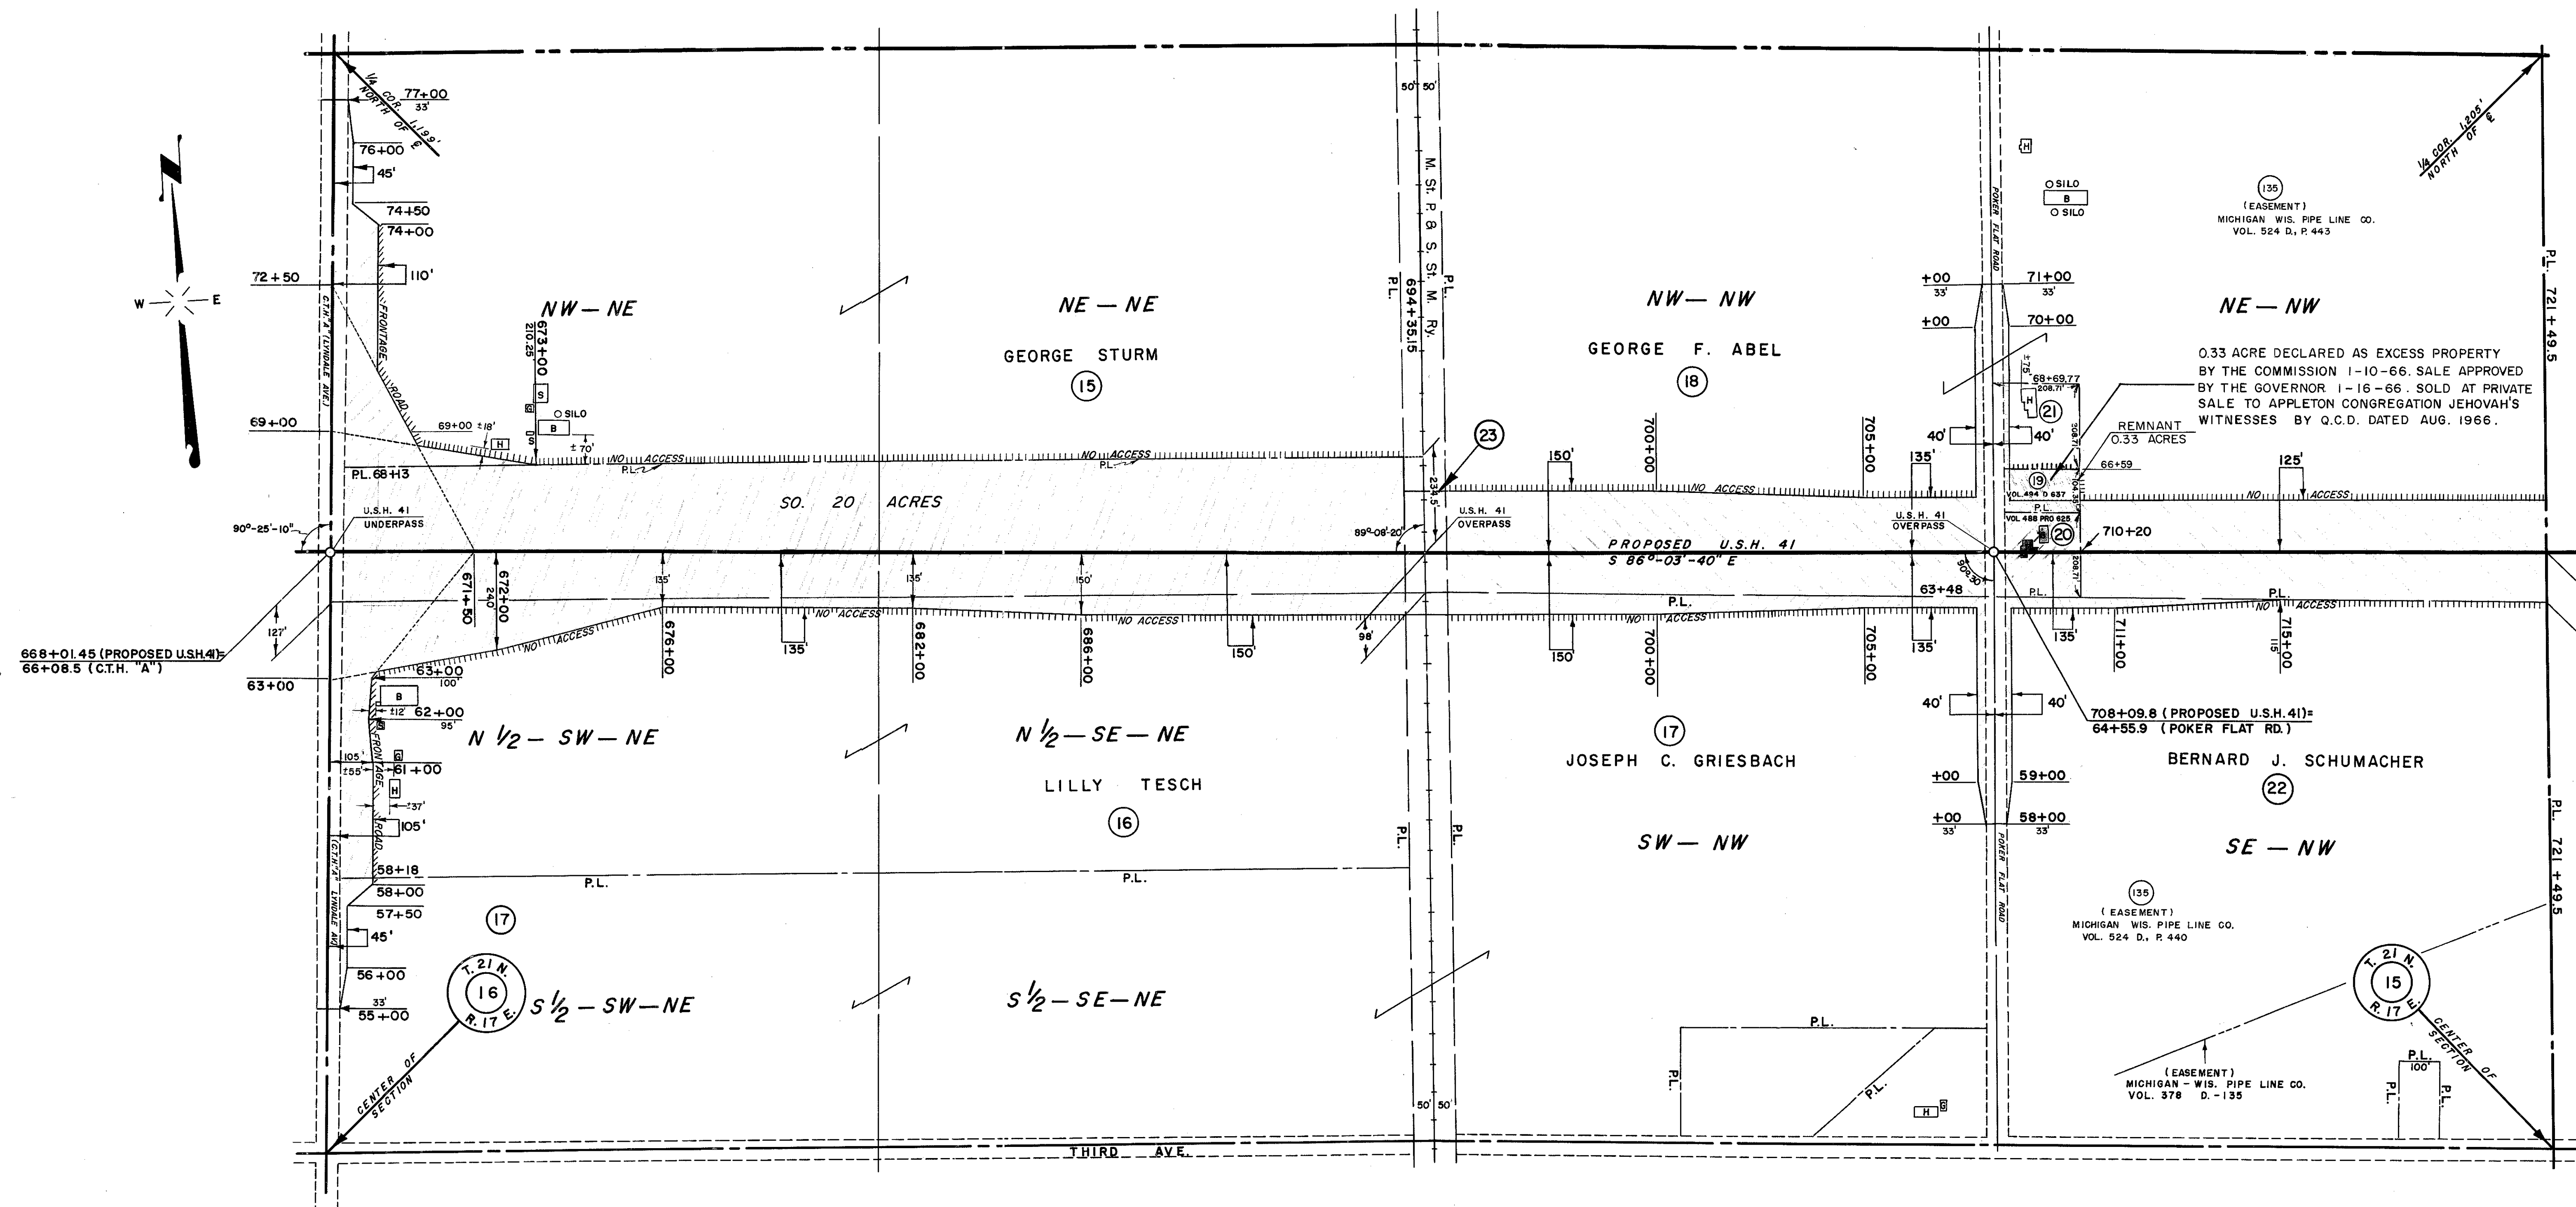

SCHEDULE OF LAND AND INTEREST REQUIRED

* TO BE ACQUIRED IN THE NAME OF THE STATE OF WISCONSIN.

NO.	OWNER	ACRES REQ'D.	RODS OF FENCING		INTEREST REQUIRED
			TO MOVE	TO BUILD	
15	GEORGE STURM	1.61	71		FEE SIMPLE INCLUDING ACCESS RIGHTS
16	LILLY TESCH	23.50	145		" " " " " "
17	JOSEPH G. GRIESBACH	1.57	61	38	" " " " " "
18	GEORGE F. ABEL	14.39	104	92	FEE SIMPLE INCLUDING ACCESS RIGHTS
19	H. J. KLARNER	0.11			" " " " " "
20	E. J. BELLING	0.90			FEE SIMPLE
21	GEORGE F. ABEL	0.06			FEE SIMPLE INCLUDING ACCESS RIGHTS
22	BERNARD J. SCHUMACHER	0.36	71		" " " " " "
* 23	M. St. P. & S. Ste. M. Ry.				AGREEMENT
* 135	MICHIGAN WISCONSIN PIPE LINE CO.				HIGHWAY EASEMENT

SYMBOL FOR FRONTAGE ROAD TO BE BUILT ALONG PROPOSED U.S.H. 41

SYMBOL FOR NO ACCESS ALONG PROPOSED U.S.H. 41

ALL BEARINGS TRUE

STATE HIGHWAY COMMISSION OF WISCONSIN

PLAT OF RIGHT OF WAY REQUIRED

PROJECT T 03-2(28)

APPLETON - EAST CO. LINE ROAD

U.S.H. 41

OUTAGAMIE COUNTY

SCALE

LENGTH - 16,235 FEET


MILES

0 100' 200' 400'

DATED


JUL. 26, 1962
FEB. 28, 1962
OCT. 3, 1961
JUNE 23, 1961
APRIL 25, 1961

MARCH 30, 1961
JANUARY 30, 1961
NOVEMBER 22, 1960
JUNE 22, 1960
JANUARY 22, 1960
AUGUST 22, 1959

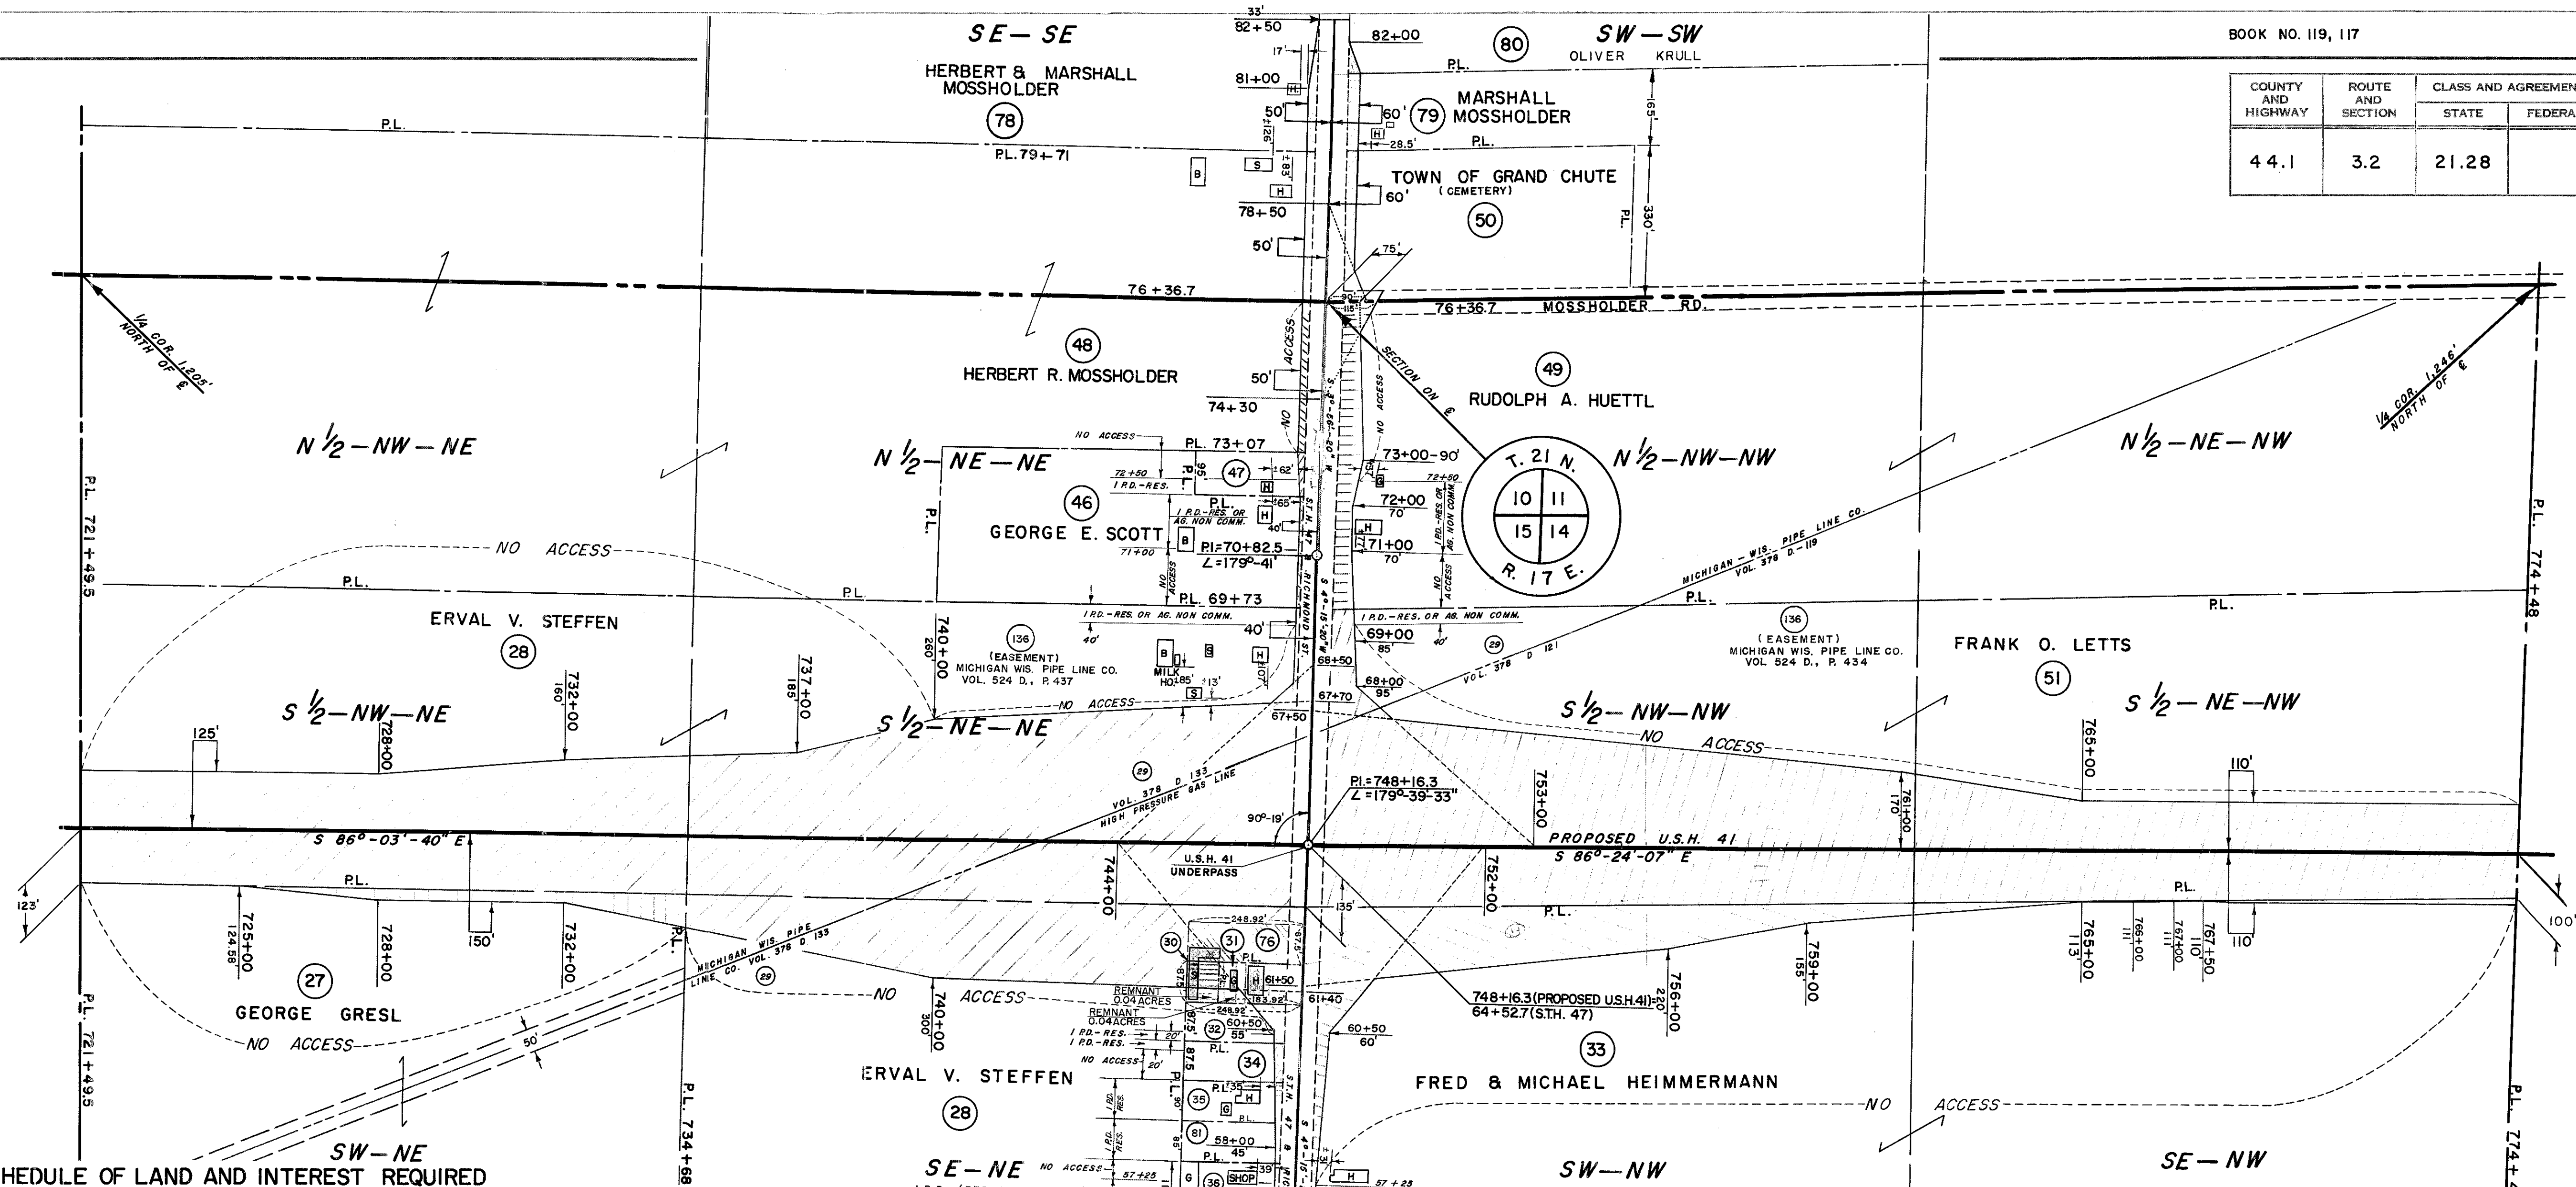

* TO BE ACQUIRED IN THE NAME OF THE STATE OF WISCONSIN

NO.	OWNER	ACRES REQ'D.	RODS OF FENCING		INTEREST REQUIRED
			TO MOVE	TO BUILD	
27	GEORGE GRESL	0.62	21	28	FEE SIMPLE INCLUDING ACCESS RIGHTS
28	ERVAL V. STEFFEN	24.10	316		" " " " "
29	MICHIGAN - WIS. PIPE LINE CO.				QUIT CLAIM DEED
30	EDWARD GANZEL	0.09			FEE SIMPLE INCLUDING ACCESS RIGHTS
31	EDWARD GANZEL ET. AL.	0.26			" " " " "
32	GANZEL CONSTRUCTION CO.	0.08			FEE SIMPLE INCLUDING PARTIAL ACCESS RIGHTS
33	FRED & MICHAEL HEIMMERMANN	3.43	110	58	FEE SIMPLE INCLUDING ACCESS RIGHTS
34	HELEN FLESCH	0.04			FEE SIMPLE INCLUDING PARTIAL ACCESS RIGHTS
35	WILLIAM ZIMMERMAN	0.03			" " " " " " "
36	PAUL GRESL	0.03			" " " " " " "
37	THEODORE STURM	0.01			" " " " " " "
38	FRANK GOODMAN	0.05			" " " " " " "
39	ROBERT DEYO	0.01			FEE SIMPLE
40	MARTIN LEMMENS	0.03			" "
41	IDA SCHROEDER	0.08			" "
42	ONEIDA PARK INC.	0.05			" "
43	ARNOLD J. MISSLINE	0.01			" "
44	WILLIAM E. SCHROEDER	0.04			" "
45	JAMES A. SCHROEDER	0.04			" "
46	GEORGE E. SCOTT	0.04			FEE SIMPLE INCLUDING PARTIAL ACCESS RIGHTS
47	MELVIN HERTZFELD	0.03			" " " " " " "
48	HERBERT R. MOSSHOLDER	0.26	40		" " " " " " "
49	RUDOLPH A. HUETTL	0.66	18		" " " " " " "
50	TOWN OF GRAND CHUTE	0.19			FEE SIMPLE
51	FRANK O. LETTS	17.65	138	28	FEE SIMPLE INCLUDING ACCESS RIGHTS
75	MARIE W. SCHARMANN	0.01			FEE SIMPLE
76	RAY E. GANZEL	0.43			" "

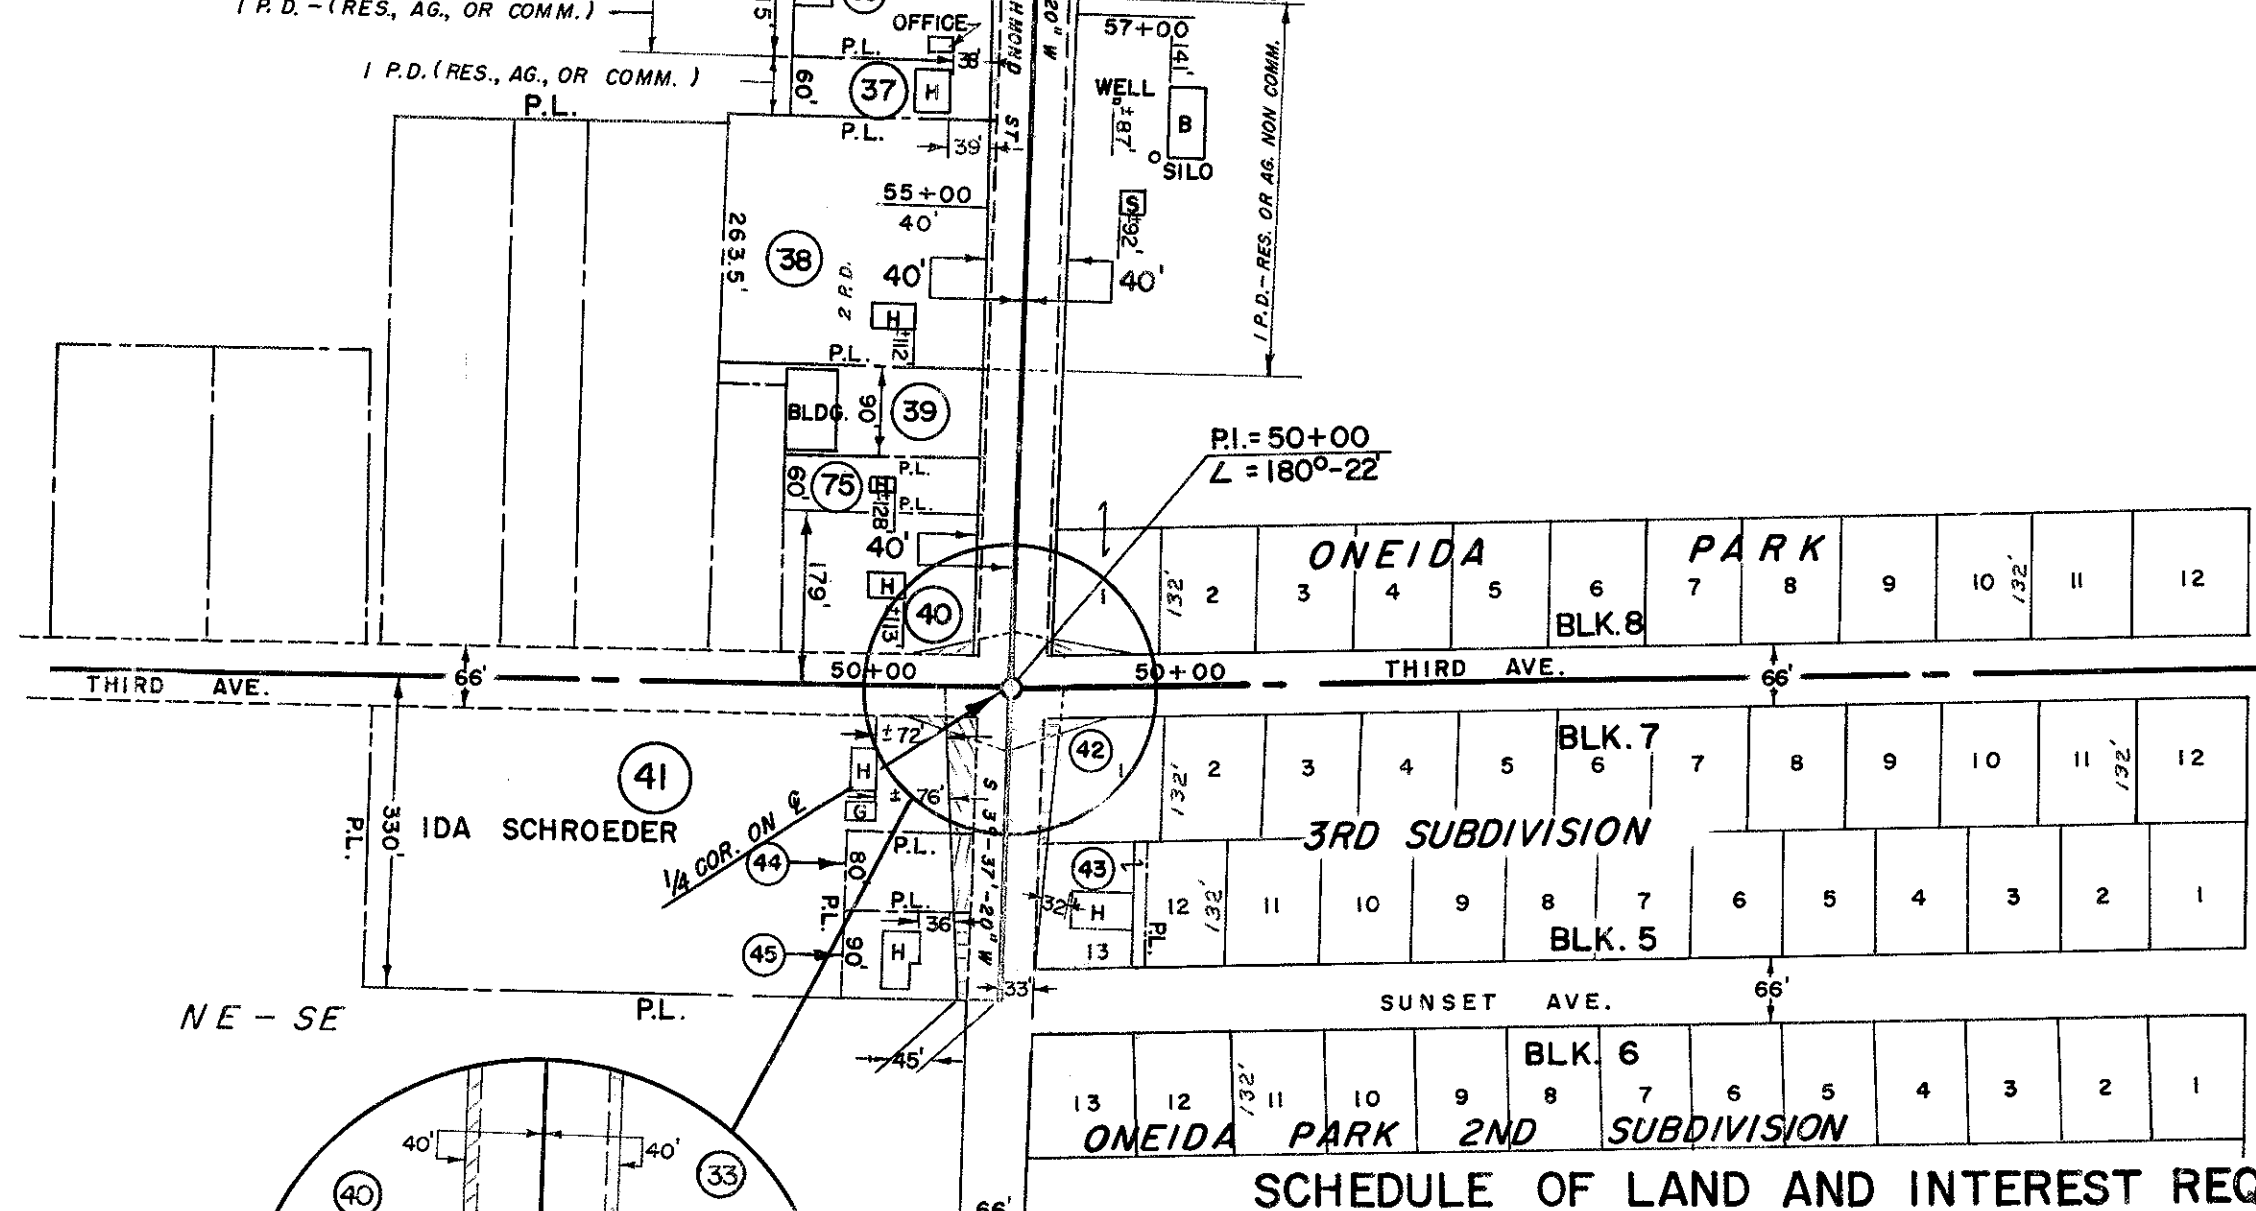

NO.	OWNER	ACRES REQ'D.	RODS OF FENCING		INTEREST REQUIRED
			TO MOVE	TO BUILD	
78	HERBERT & MARSHALL MOSSHOLDER	0.08	17		FEE SIMPLE
79	MARSHALL MOSSHOLDER	0.10	10		" "
80	OLIVER KRULL	0.02	4		" "
81	FRANK KIEL	0.03			FEE SIMPLE INCLUDING PARTIAL ACCESS RIGHTS
136	MICHIGAN WISCONSIN PIPE LINE CO.				HIGHWAY EASEMENT

LEGEND
P.D. - PRIVATE DRIVEWAY
RES. - RESIDENTIAL
AG. NON COMM.-AGRICULTURAL NON COMMERCIAL

JUL. 26, 1962
FEB. 28, 1962
OCT. 3, 1961
JUNE 23, 1961
APRIL 25, 1961

ALL BEARINGS TRUE

STATE HIGHWAY COMMISSION OF WISCONSIN

PLAT OF RIGHT OF WAY REQUIRED

PROJECT T 03 - 2(28)

PROJECT T 03 - 2(28)


APPLETON - EAST CO. LI

H. 41 OUTAGAI

U.S.H. 41

OUTAGAMIE COUNTY

SCALE

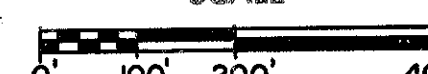


LENGTH = 16.235
~~13.228~~ MILES

DATED JUNE 16, 1959
MAY 8, 1959

COUNTY AND HIGHWAY	ROUTE AND SECTION	CLASS AND AGREEMENT		FEDERAL DIVISION OFFICE	SHEET NUMBER	TOTAL SHEETS
		STATE	FEDERAL			
44.1	3.2	21.28		4	4.5	

F03-2(56) 4-45
F03-2(60) 4.5-179

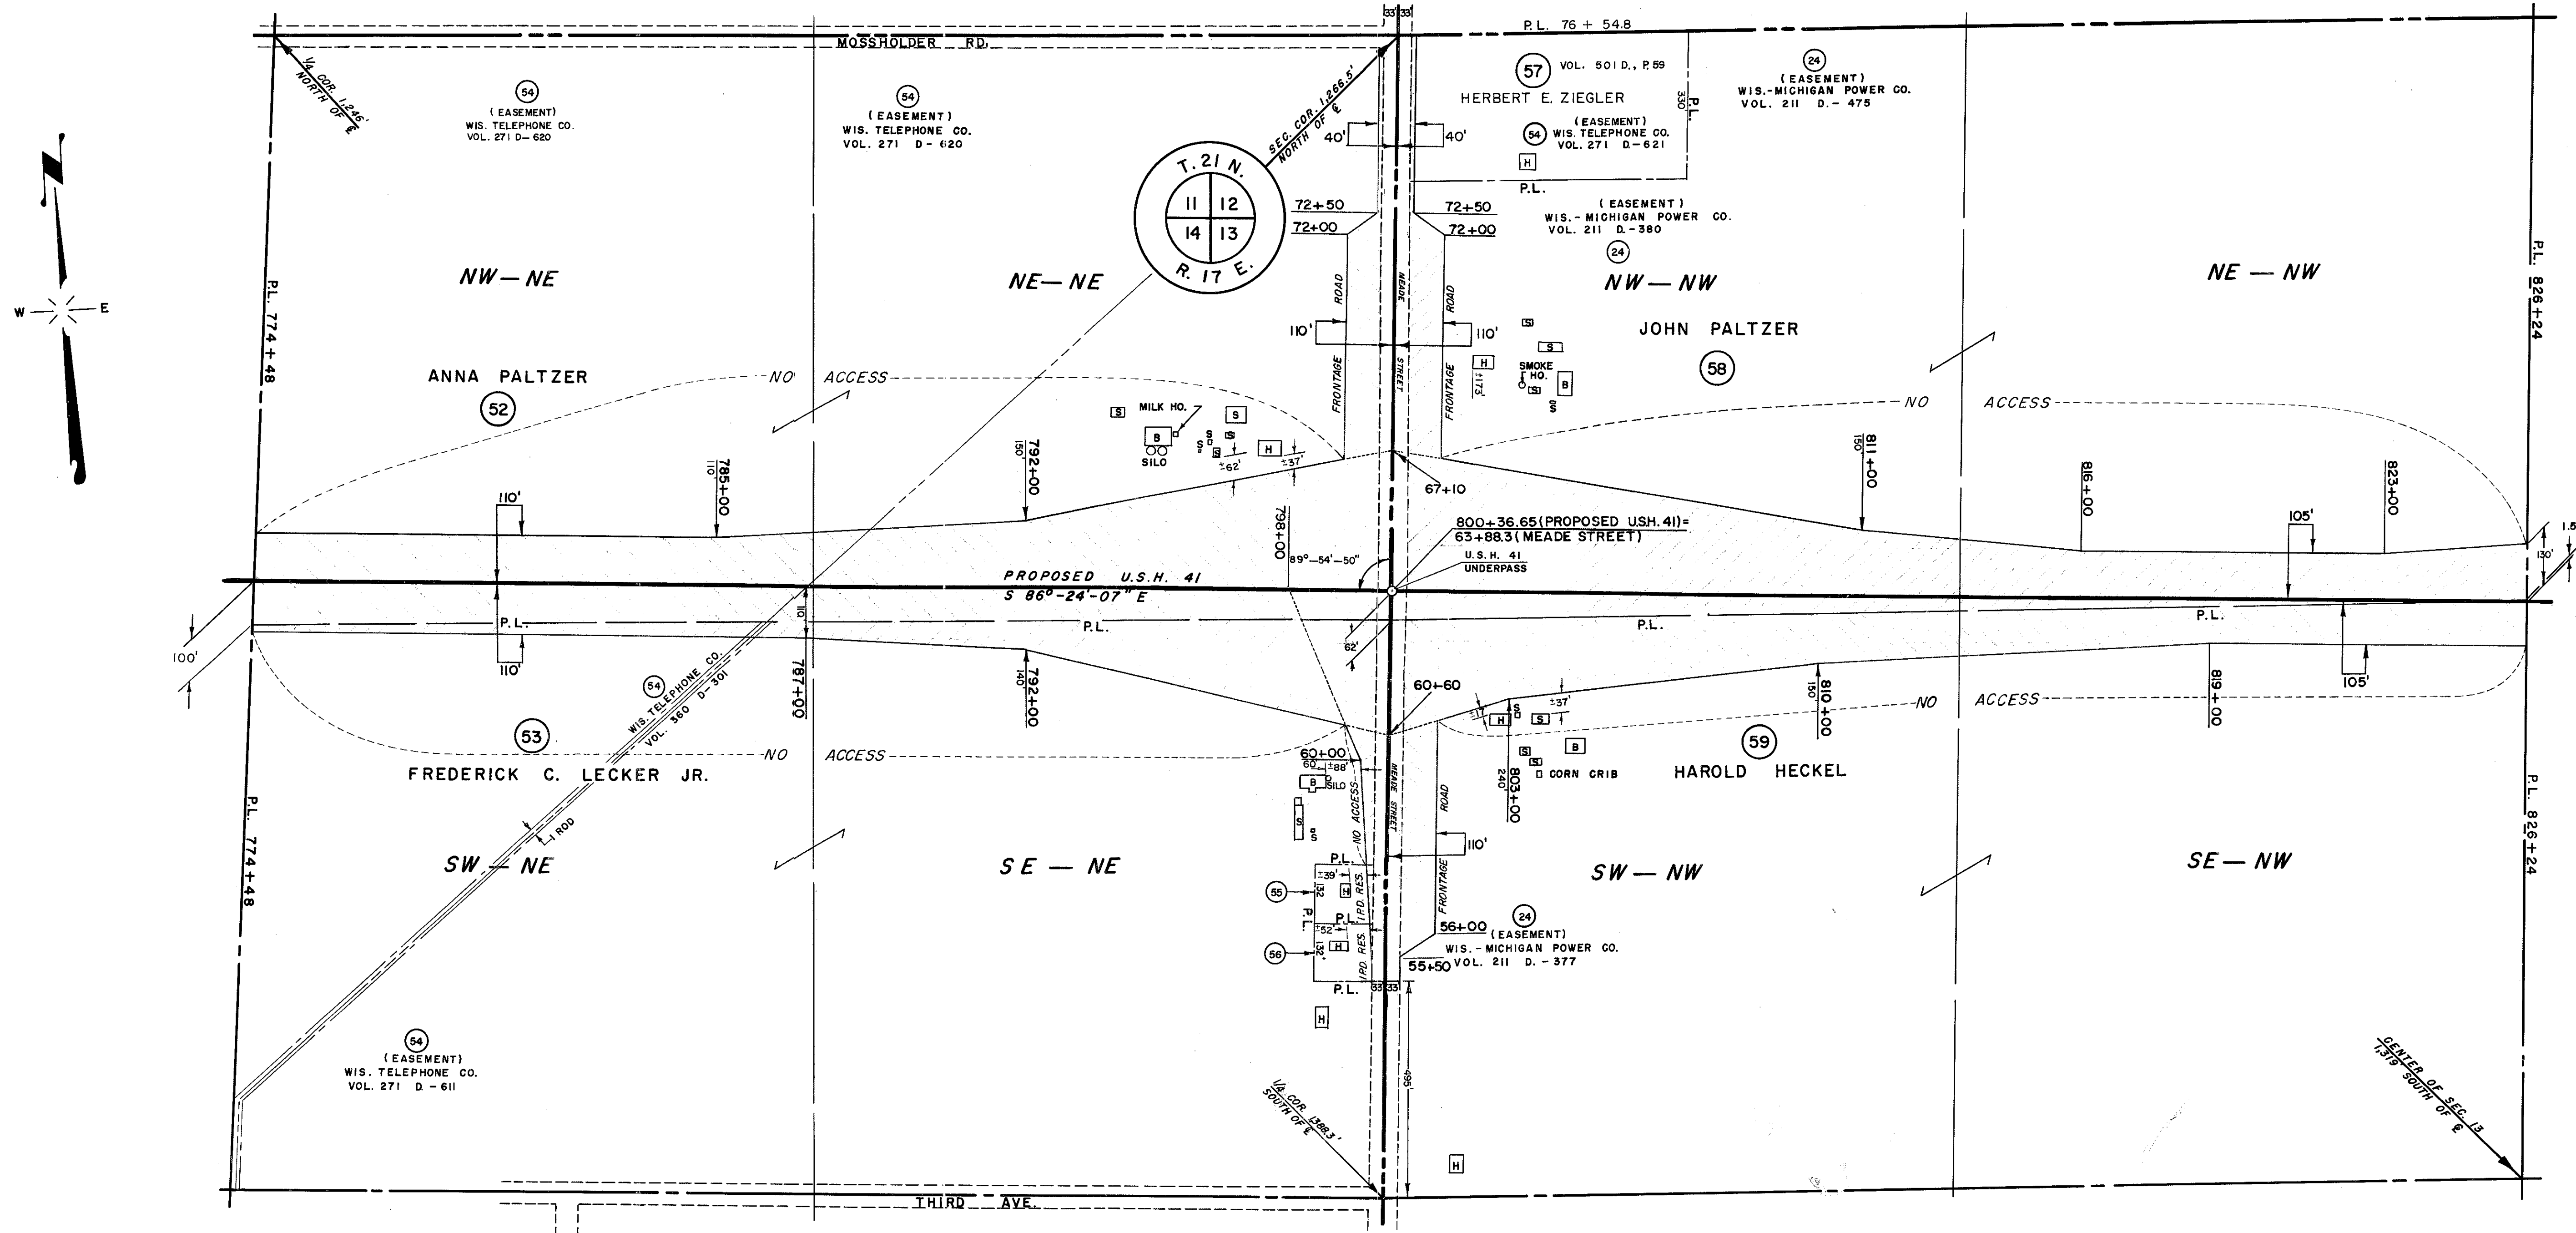

SCHEDULE OF LAND AND INTEREST REQUIRED

* TO BE ACQUIRED IN THE NAME OF THE STATE OF WISCONSIN.

NO.	OWNER	ACRES REQ'D.	RODS OF FENCING		INTEREST REQUIRED
			TO MOVE	TO BUILD	
52	ANNA PALTZER	14.77	143	36	FEE SIMPLE INCLUDING ACCESS RIGHTS
53	FREDERICK C. LECKER JR.	4.18	143	28	" " " " " "
* 54	WIS. TELEPHONE CO.				HIGHWAY EASEMENT
55	DONALD LECKER	0.04			FEE SIMPLE INCLUDING PARTIAL ACCESS RIGHTS
56	FREDERICK D. LECKER	0.01			" " " " " "
57	HERBERT E. ZIEGLER	0.05			FEE SIMPLE
* 24	WIS.-MICHIGAN POWER CO.				HIGHWAY EASEMENT
58	JOHN PALTZER	12.30	85	66	FEE SIMPLE INCLUDING ACCESS RIGHTS
59	HAROLD HECKEL	8.08	79	76	" " " " " "

LEGEND
P.D. — PRIVATE DRIVEWAY
RES. — RESIDENTIAL

ALL BEARINGS TRUE

STATE HIGHWAY COMMISSION OF WISCONSIN

PLAT OF RIGHT OF WAY REQUIRED

PROJECT T 03-2(28)

APPLETON - EAST CO. LINE ROAD

U.S.H. 41

OUTAGAMIE COUNTY


SCALE
LENGTH = 16,235 FEET
MILES 0 100' 200' 400'
DATED MAY 8, 1958

JUL. 26, 1962
FEB. 28, 1962
OCT. 3, 1961
JUNE 23, 1961
APRIL 23, 1961

MARCH 31, 1961
JANUARY 30, 1961
NOVEMBER 11, 1960
JUNE 22, 1960
JANUARY 5, 1960
AUGUST 16, 1959
MAY 8, 1958

COUNTY AND HIGHWAY	ROUTE AND SECTION	CLASS AND AGREEMENT		FEDERAL DIVISION OFFICE	SHEET NUMBER	TOTAL SHEETS
		STATE	FEDERAL			
44.1	3.2	21.28		4	4.6	

F03-2(56) 4.1-45
F03-2(60) 4.6-179

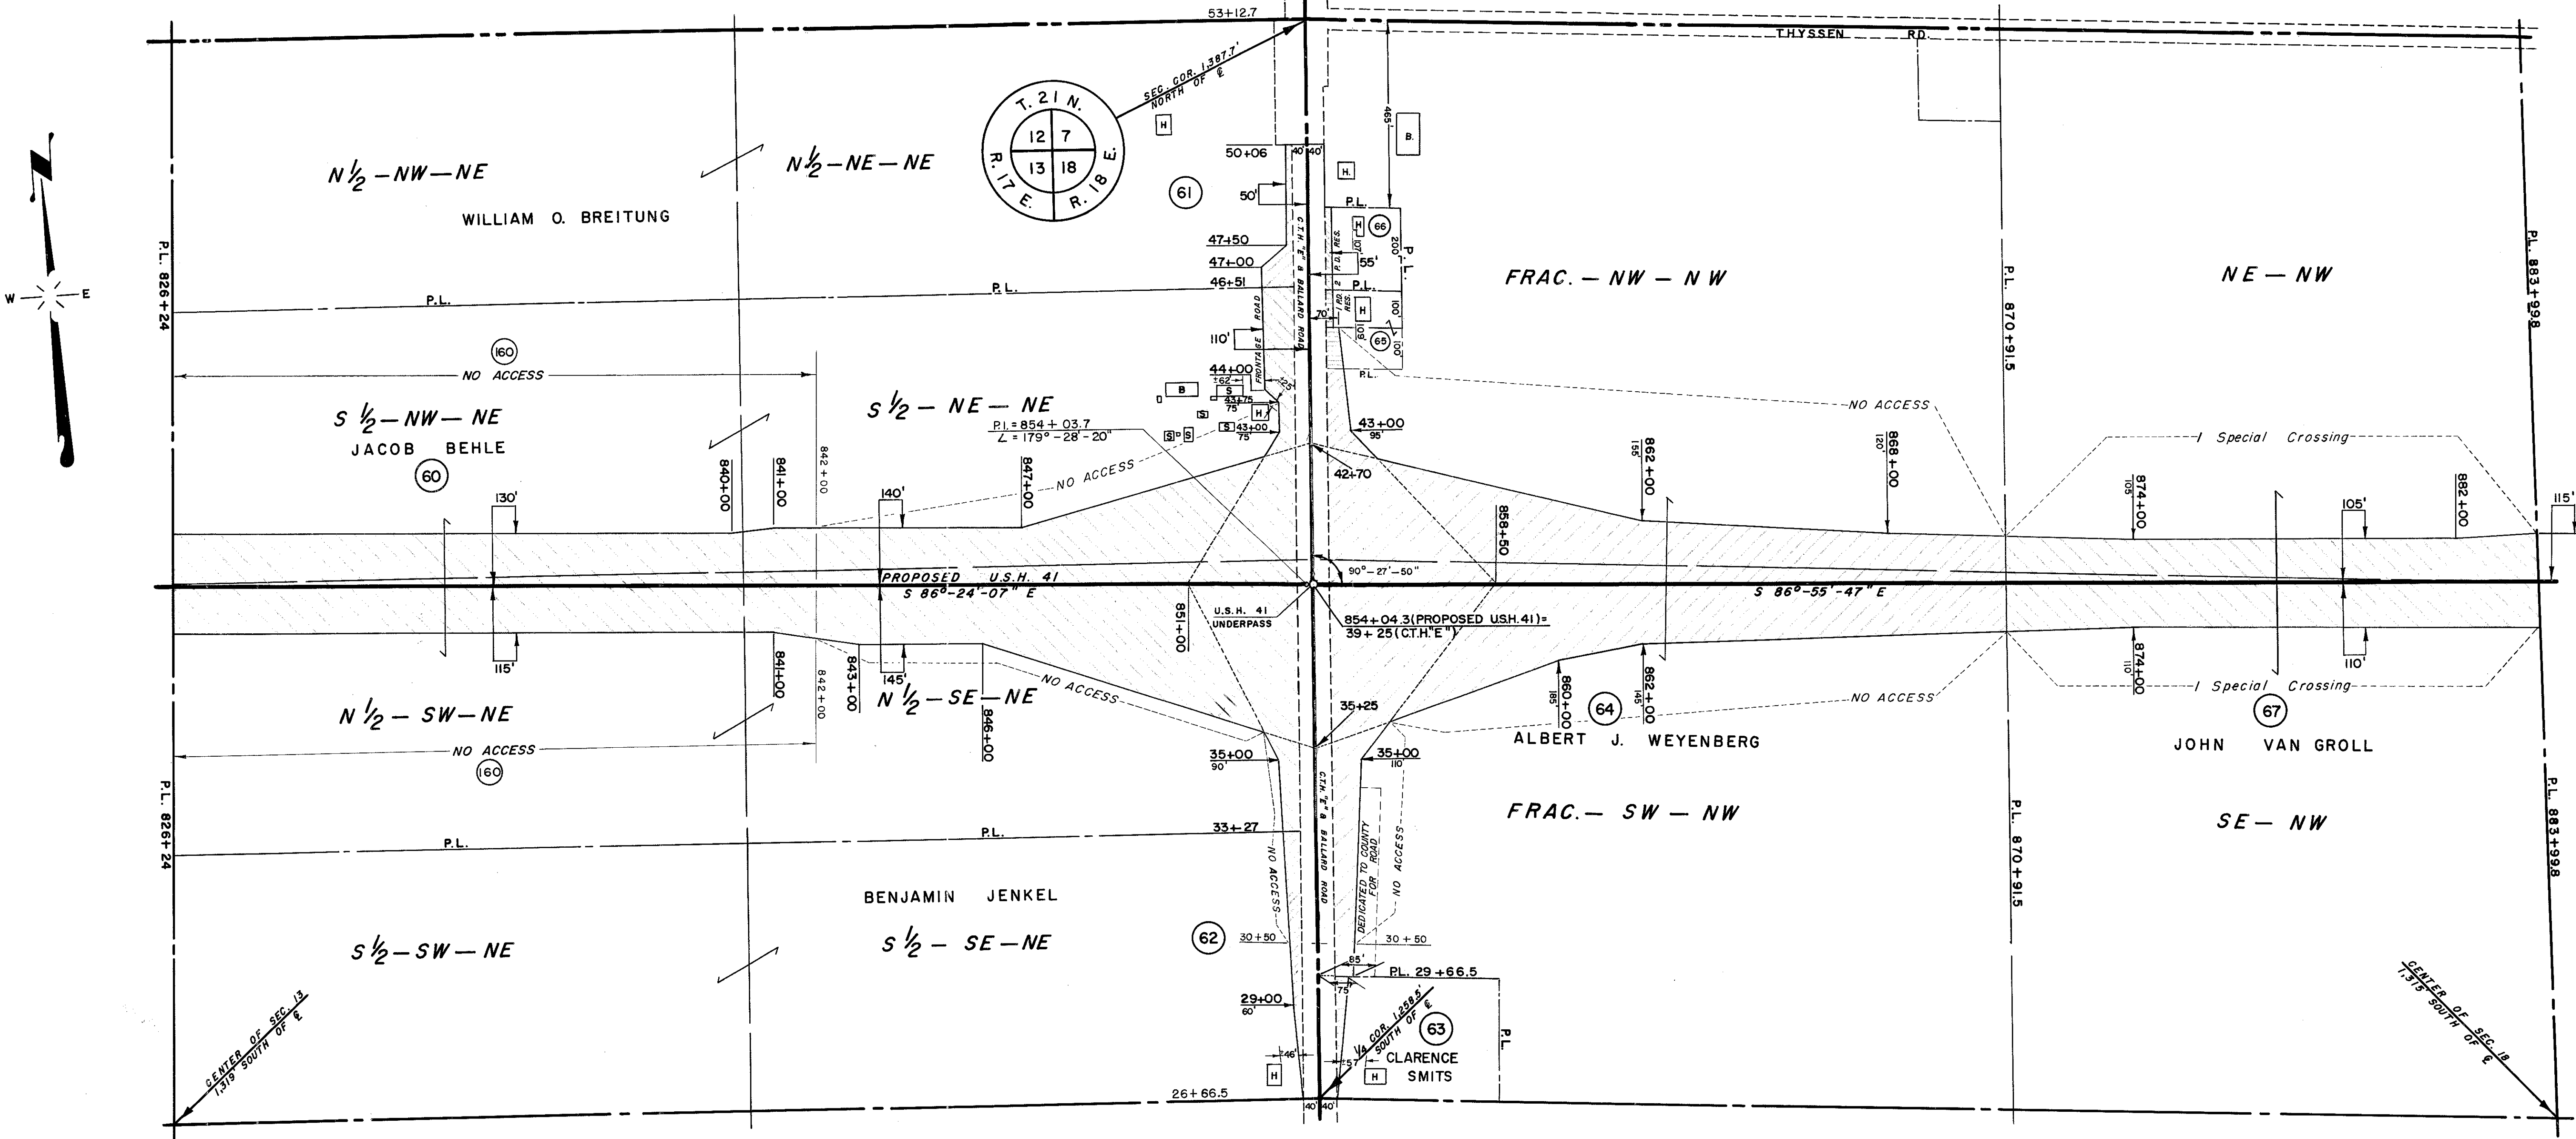

SCHEDULE OF LAND AND INTEREST REQUIRED

NO.	OWNER	ACRES REQ'D.	RODS OF FENCING		INTEREST REQUIRED
			TO MOVE	TO BUILD	
60	JACOB BEHLE	20.55	159	187	FEE SIMPLE INCLUDING PARTIAL ACCESS RIGHTS
61	WILLIAM O. BREITUNG	0.18	22		FEE SIMPLE
62	BENJAMIN JENKEL	0.35	29		FEE SIMPLE INCLUDING PARTIAL ACCESS RIGHTS
63	CLARENCE SMITS	0.12	9		FEE SIMPLE
64	ALBERT J. WEYENBERG	14.83		202	FEE SIMPLE INCLUDING PARTIAL ACCESS RIGHTS
65	MELVIN KLARNER	0.20			" " " " " "
66	LAWRENCE PLACH	0.07			" " " " " "
67	JOHN VAN GROLL	6.55	66	93	" " " " " "
160	JACOB BEHLE				QUIT CLAIM DEED

ALL BEARINGS TRUE


STATE HIGHWAY COMMISSION OF WISCONSIN
PLAT OF RIGHT OF WAY REQUIRED
PROJECT T 03 - 2(28)
APPLETON - EAST CO. LINE ROAD
U.S.H. 41 OUTAGAMIE COUNTY

SCALE
0' 100' 200' 400'
LENGTH = 16.235 MILES
DATED MAY 8, 1959

JUL. 26, 1962
FEB. 28, 1962
OCT. 3, 1961
JUNE 23, 1961
APRIL 25, 1961
MARCH 31, 1961
JANUARY 30, 1961
NOVEMBER 17, 1960
JUNE 22, 1960
JANUARY 5, 1960
AUGUST 18, 1959
JUNE 18, 1959
MAY 8, 1959

COUNTY AND HIGHWAY	ROUTE AND SECTION	CLASS AND AGREEMENT		FEDERAL DIVISION OFFICE	SHEET NUMBER	TOTAL SHEETS
		STATE	FEDERAL			
44.1	3.2	21.28		4	4.7	

F03-2(58) 4-46 F03-2(56) 4.2-45
F03-2(60) 4.7-179
F03-2(61) 4-158

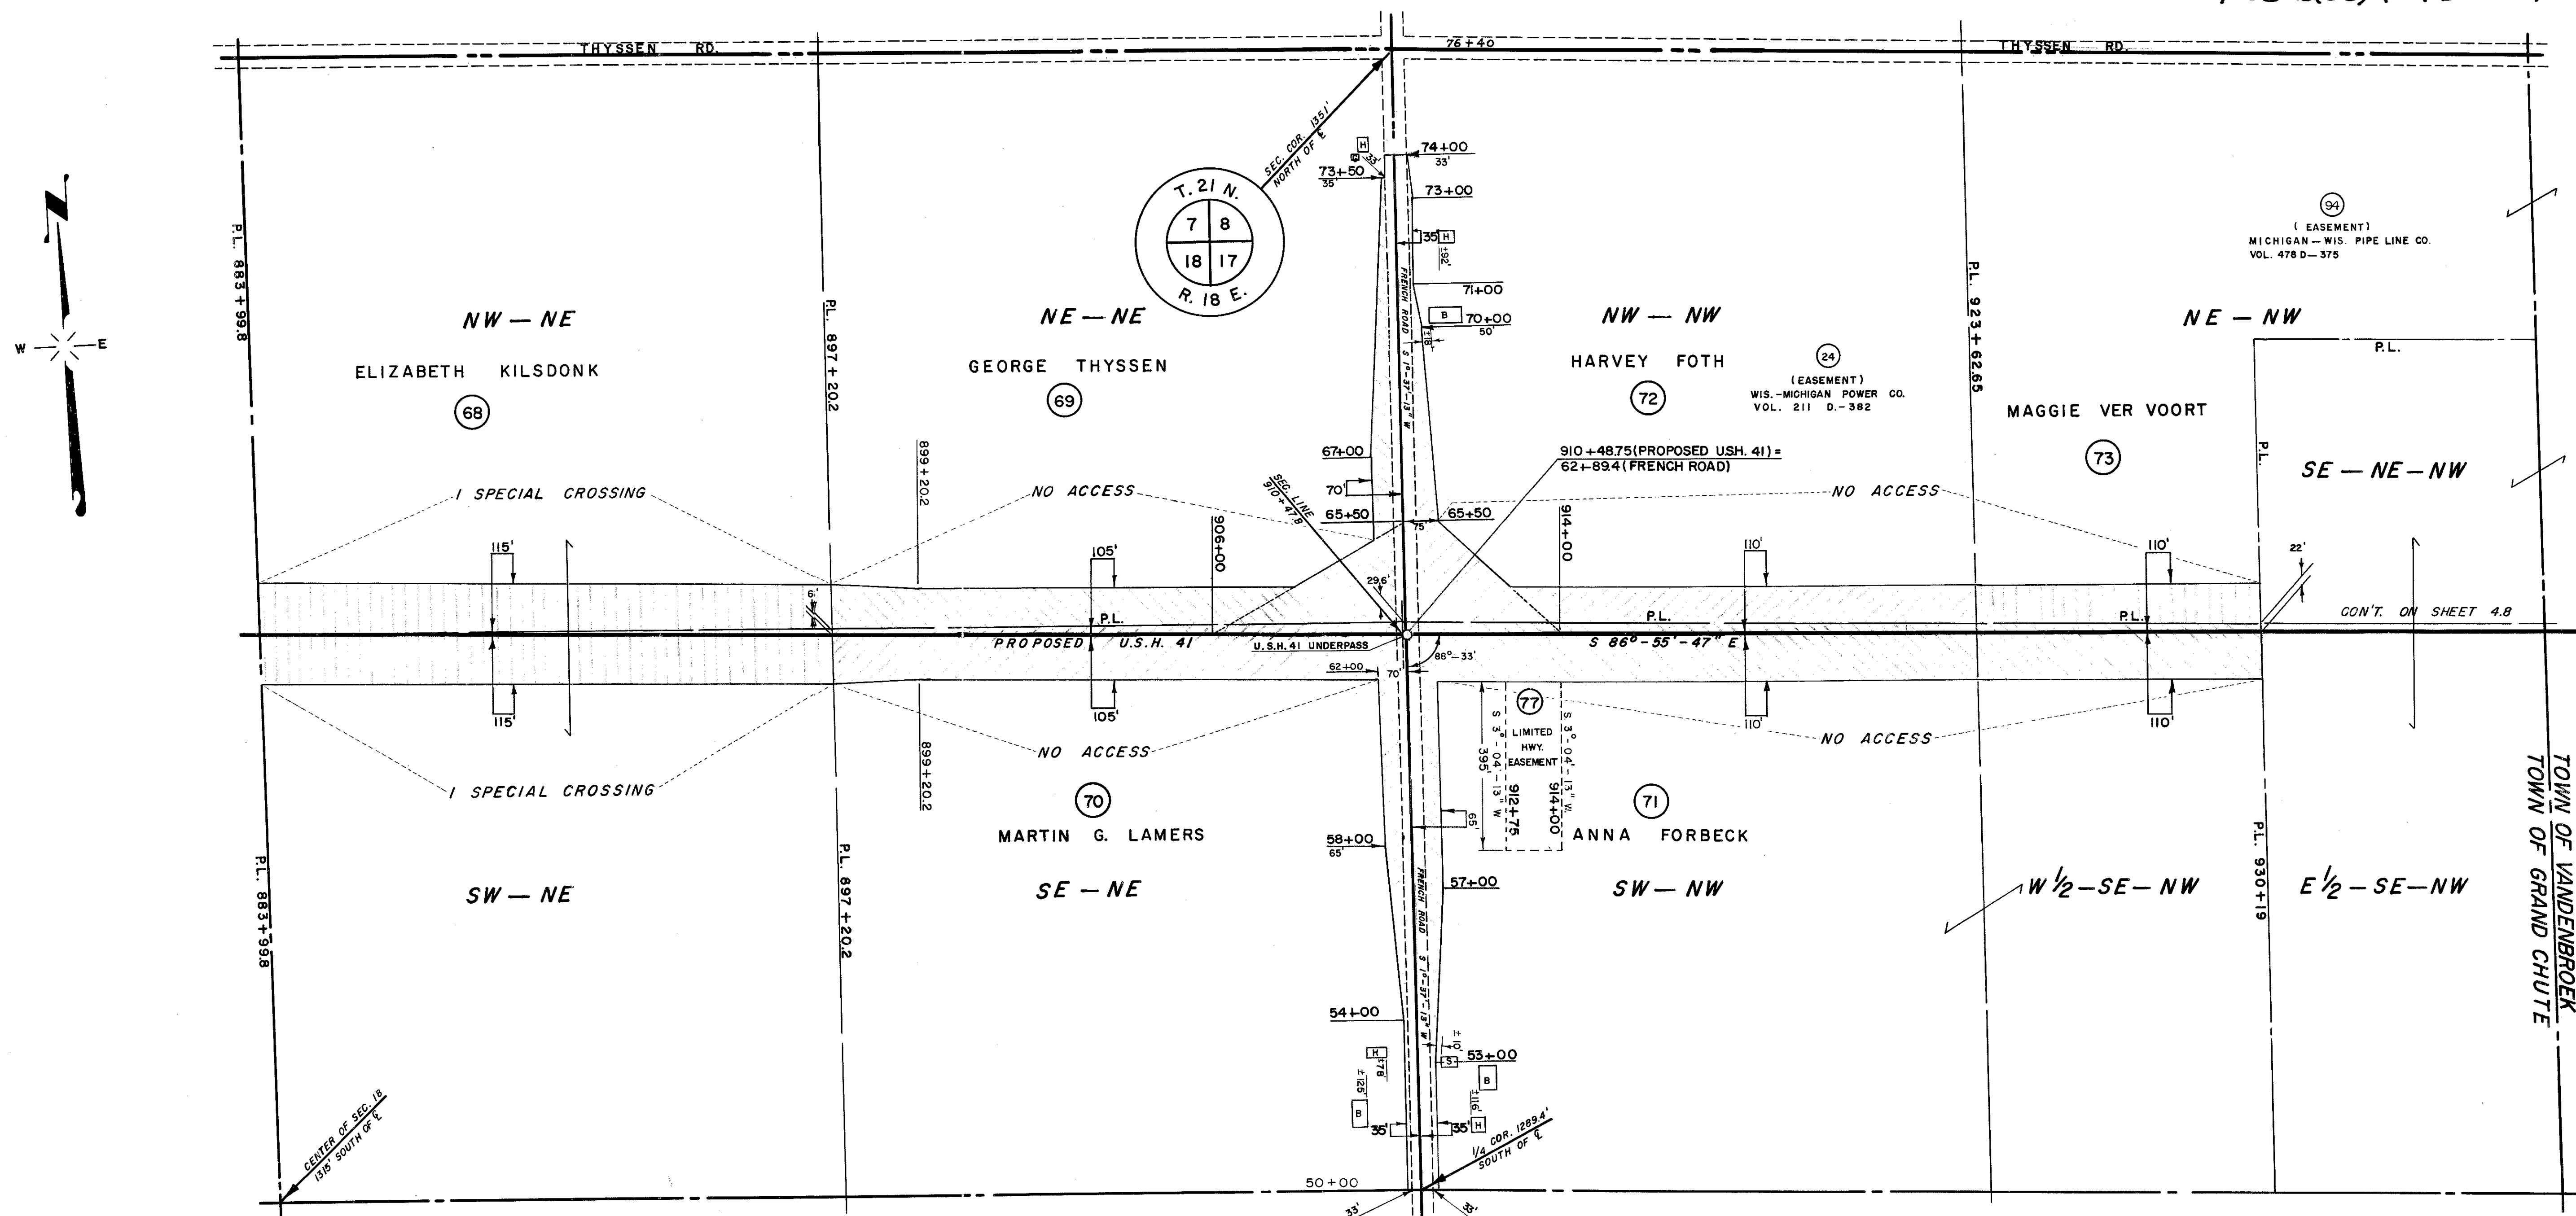

SCHEDULE OF LAND AND INTEREST REQUIRED

* TO BE ACQUIRED IN THE NAME OF THE STATE OF WISCONSIN.

NO.	OWNER	ACRES REQ'D.	RODS OF FENCING TO MOVE	RODS OF FENCING TO BUILD	INTEREST REQUIRED
68	ELIZABETH KILSDONK	6.96	42	118	FEE SIMPLE INCLUDING PARTIAL ACCESS RIGHTS
69	GEORGE THYSSEN	3.45	43	35	FEE SIMPLE INCLUDING ACCESS RIGHTS
70	MARTIN G. LAMERS	4.17	52	33	" " " " " "
71	ANNA FORBECK	6.67	142	33	" " " " " "
72	HARVEY FOTH	3.32	42	39	" " " " " "
* 24	WIS.-MICHIGAN POWER CO.				HIGHWAY EASEMENT
73	MAGGIE VER VOORT	1.69	25	15	FEE SIMPLE INCLUDING ACCESS RIGHTS
* 94	MICHIGAN - WIS. PIPE LINE CO.				HIGHWAY EASEMENT
77	ANNA FORBECK				LIMITED HIGHWAY EASEMENT

ALL BEARINGS TRUE

STATE HIGHWAY COMMISSION OF WISCONSIN

PLAT OF RIGHT OF WAY REQUIRED

PROJECT T 03-2(28)

APPLETON - EAST CO. LINE ROAD

U.S.H. 41

OUTAGAMIE COUNTY


SCALE
0' 100' 200' 400'
LENGTH 16.235 MILES
DATED MAY 1962

JUL. 26, 1962
FEB. 28, 1962
OCT. 3, 1961
JUNE 23, 1961
APRIL 25, 1961

MARCH 31, 1961
JANUARY 30, 1961
NOVEMBER 22, 1960
JUNE 23, 1961
JUNE 23, 1961
JUNE 23, 1961

COUNTY AND HIGHWAY	ROUTE AND SECTION	CLASS AND AGREEMENT		FEDERAL DIVISION OFFICE	SHEET NUMBER	TOTAL SHEETS
		STATE	FEDERAL			
44.1	3.2	21.28		4	4.8	

F03-2(5A) 4.1-16
F03-2(61) 4.1-158

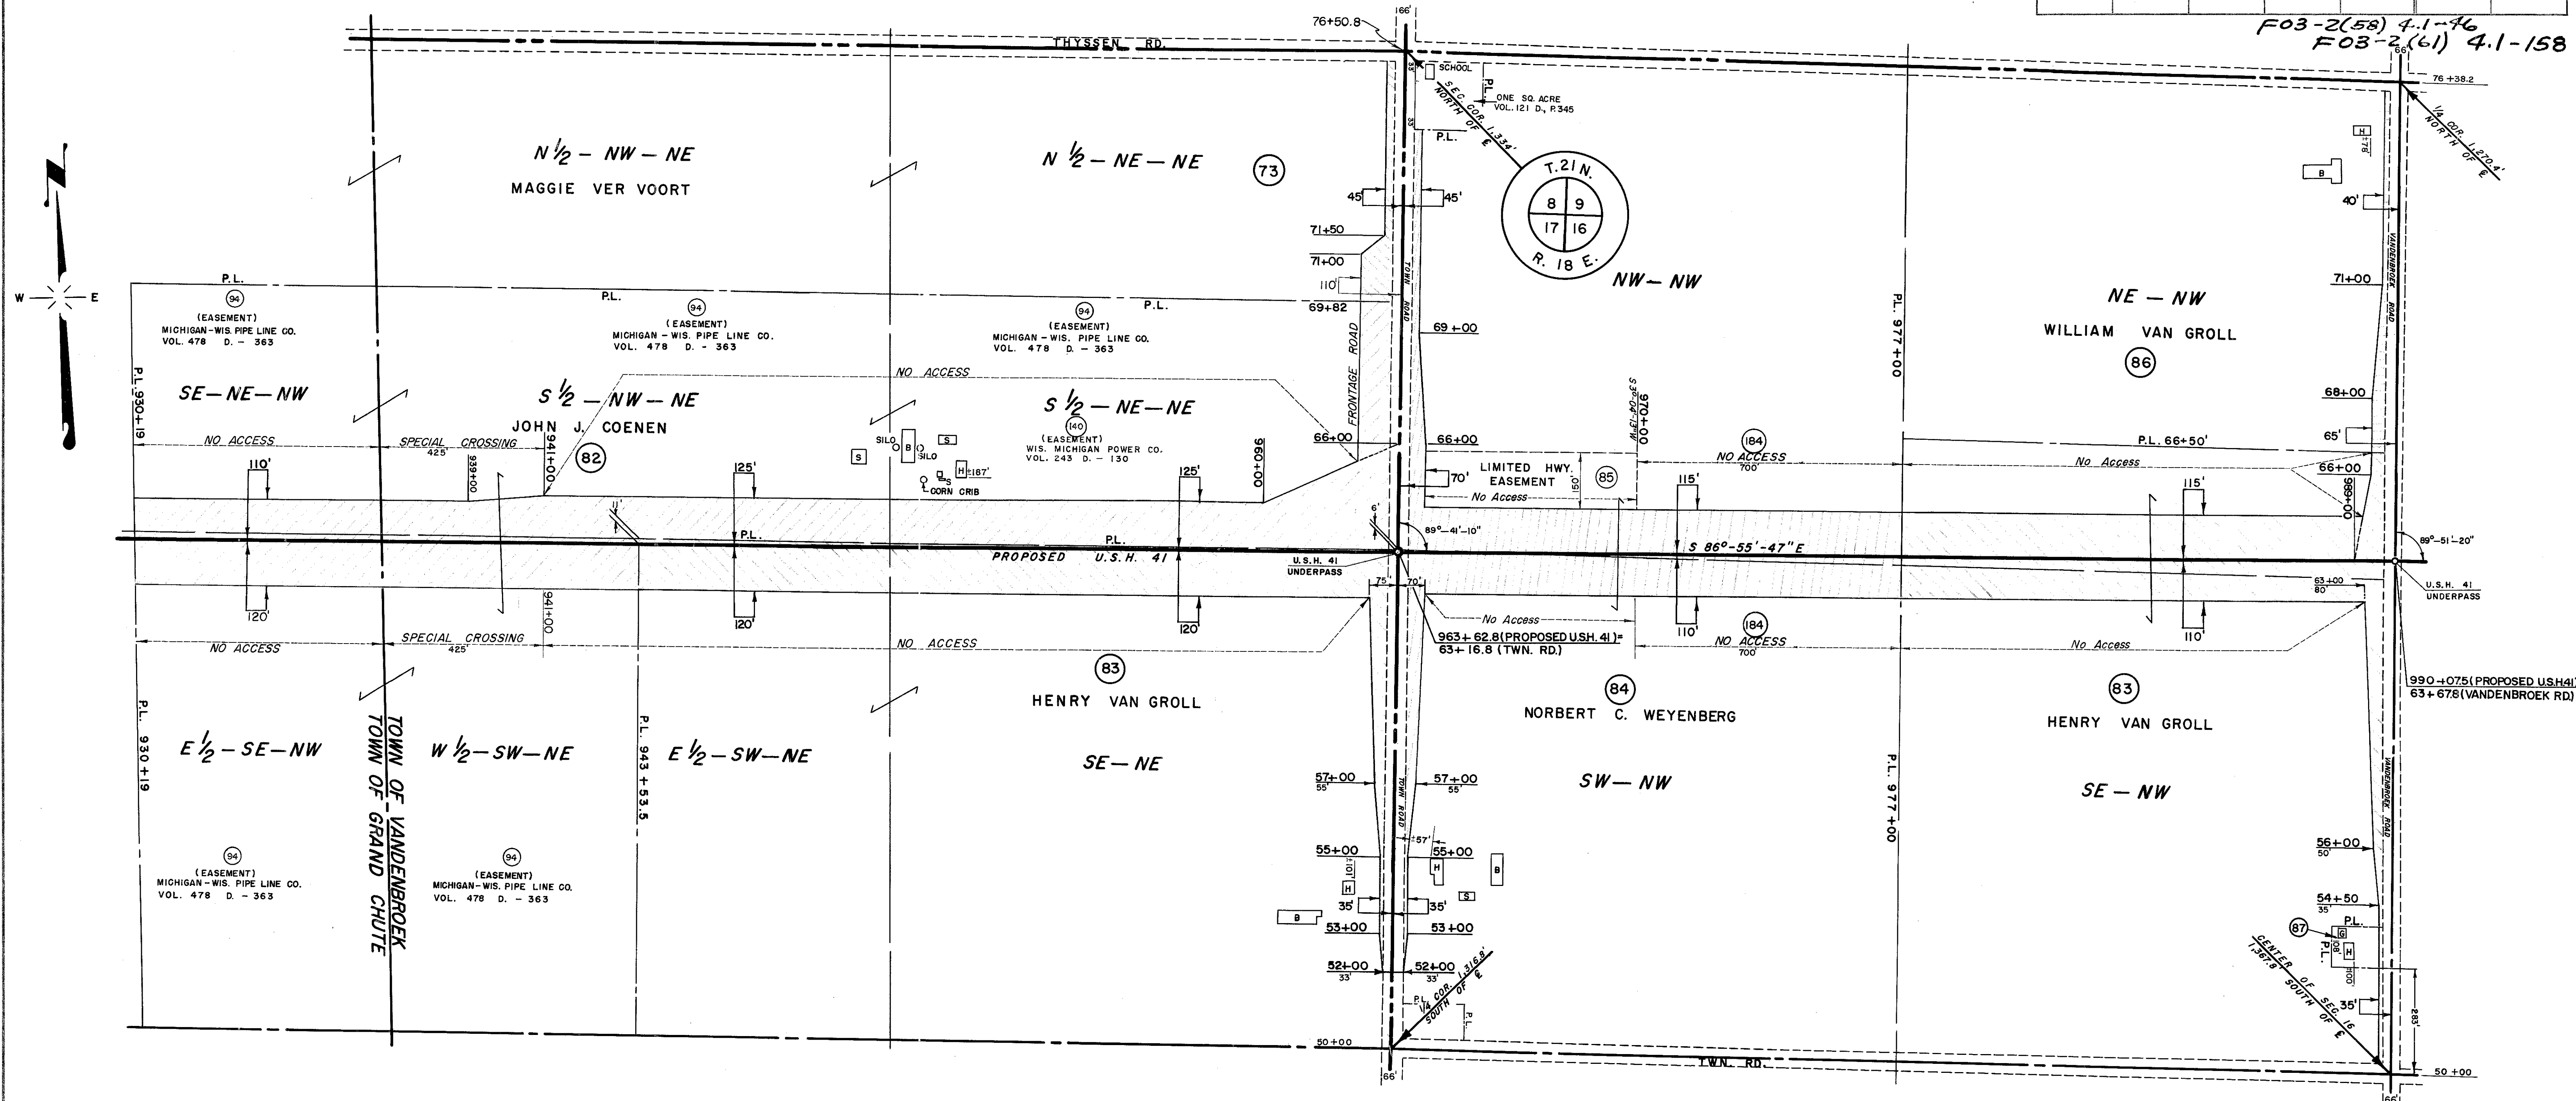

SCHEDULE OF LAND AND INTEREST REQUIRED

* TO BE ACQUIRED IN THE NAME OF THE STATE OF WISCONSIN.

NO.	OWNER	ACRES REQ'D.	RODS TO MOVE	OF FENCING TO BUILD	INTEREST REQUIRED
73	MAGGIE VER VOORT				SEE SHEET 4.7
82	JOHN J. COENEN	13.84	71	207	FEE SIMPLE INCLUDING PARTIAL ACCESS RIGHTS
83	HENRY VAN GROLL	13.53	182	166	FEE SIMPLE INCLUDING ACCESS RIGHTS
84	NORBERT C. WEYENBERG	7.61	7	147	FEE SIMPLE INCLUDING PARTIAL ACCESS RIGHTS
85	NORBERT C. WEYENBERG				LIMITED HIGHWAY EASEMENT
86	WILLIAM VAN GROLL	0.33	49		FEE SIMPLE
87	MERLIN J. JAGER	0.01			FEE SIMPLE
* 94	MICHIGAN - WIS. PIPE LINE CO.				HIGHWAY EASEMENT
* 140	WIS. MICHIGAN POWER CO.				QUIT CLAIM DEED
184	NORBERT C. WEYENBERG				" " "

ALL BEARINGS TRUE

STATE HIGHWAY COMMISSION OF WISCONSIN

PLAT OF RIGHT OF WAY REQUIRED

PROJECT T 03-2(28)

APPLETON - EAST CO. LINE ROAD

USH. 41

OUTAGAMIE COUNTY

SCALE

0' 100' 200' 400'

LENGTH = 16,235 FEET


DATED

JUL. 26, 1962
FEB. 28, 1962
OCT. 3, 1961
JUNE 23, 1961

APRIL 25, 1961
MARCH 31, 1961
JANUARY 30, 1961
NOVEMBER 10, 1960
JUNE 22, 1960
JANUARY 5, 1960
AUGUST 8, 1959
JUNE 16, 1959

COUNTY AND HIGHWAY	ROUTE AND SECTION	CLASS AND AGREEMENT		FEDERAL DIVISION OFFICE	SHEET NUMBER	TOTAL SHEETS
		STATE	FEDERAL			
44.1	3.2	21.28		4	4.9	

F03-2(58) 4.2-46
F03-2(59) 4-27
F03-2(61) 4.2-158

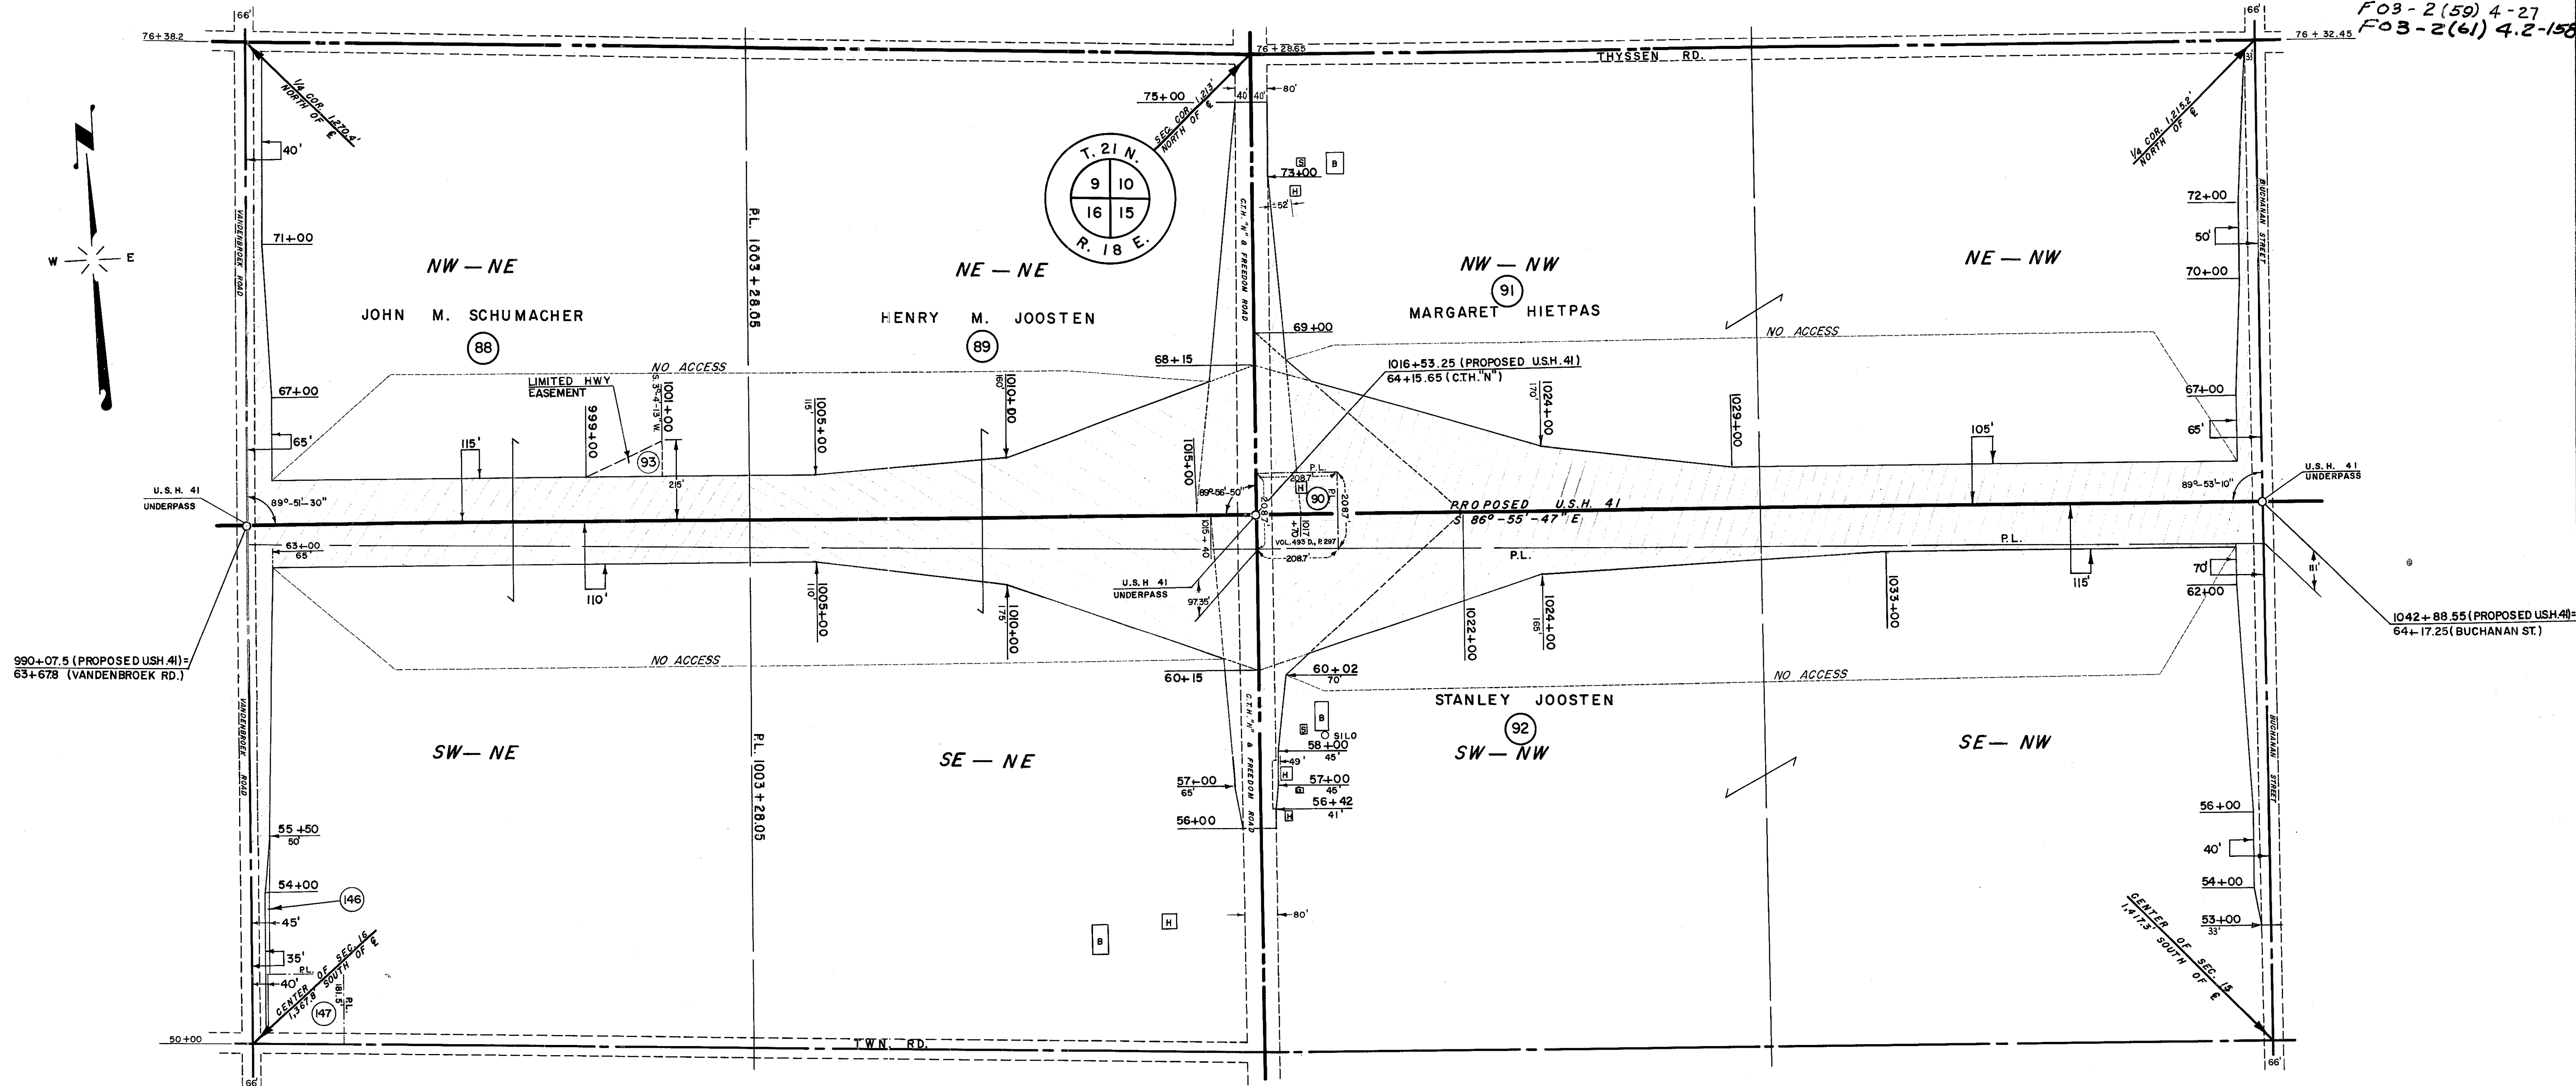

SCHEDULE OF LAND AND INTEREST REQUIRED

NO.	OWNER	ACRES REQ'D.	RODS OF FENCING		INTEREST REQUIRED
			TO MOVE	TO BUILD	
88	JOHN M. SCHUMACHER	7.52	192	103	FEE SIMPLE INCLUDING ACCESS RIGHTS
89	HENRY M. JOOSTEN	12.73	111	40	" " " " " "
90	MARK G. HIETPAS	0.81			FEE SIMPLE
91	MARGARET HIETPAS	15.50	327		FEE SIMPLE INCLUDING ACCESS RIGHTS
92	STANLEY JOOSTEN	4.42	146	76	" " " " " "
93	JOHN M. SCHUMACHER				LIMITED HIGHWAY EASEMENT
146	JOHN M. SCHUMACHER	0.07			FEE SIMPLE
147	EUGENE SCHUH	0.02			" "

ALL BEARINGS TRUE

STATE HIGHWAY COMMISSION OF WISCONSIN
PLAT OF RIGHT OF WAY REQUIRED
PROJECT T 03-2(28)
APPLETON - EAST CO. LINE ROAD
U.S. 41 OUTAGAMIE COUNTY

SCALE
0 100' 200' 400'

LENGTH = 16.235 MILES

DATED

JUL. 26, 1962
FEB. 28, 1962
OCT. 3, 1961
JUNE 23, 1961

APRIL 25, 1961
MARCH 31, 1961
JANUARY 30, 1961
NOVEMBER 11, 1960
JUNE 22, 1960
JANUARY 5, 1960
AUGUST 5, 1959
JUNE 16, 1959


COUNTY AND HIGHWAY	ROUTE AND SECTION	CLASS AND AGREEMENT		FEDERAL DIVISION OFFICE	SHEET NUMBER	TOTAL SHEETS
		STATE	FEDERAL			
44.1	3.2	21.28		4	4.10	

F03-2 (59) 4.1-27
F03-2 (61) 4.3-158

CURVE NOTES

PI=1105+44.2
L=158°-59'-10"
Δ=21°-00'-50"
D=1°-00'
T=1062.8'
L=2101.4'
R=5,729.65'
RT=1115+82.8

W E

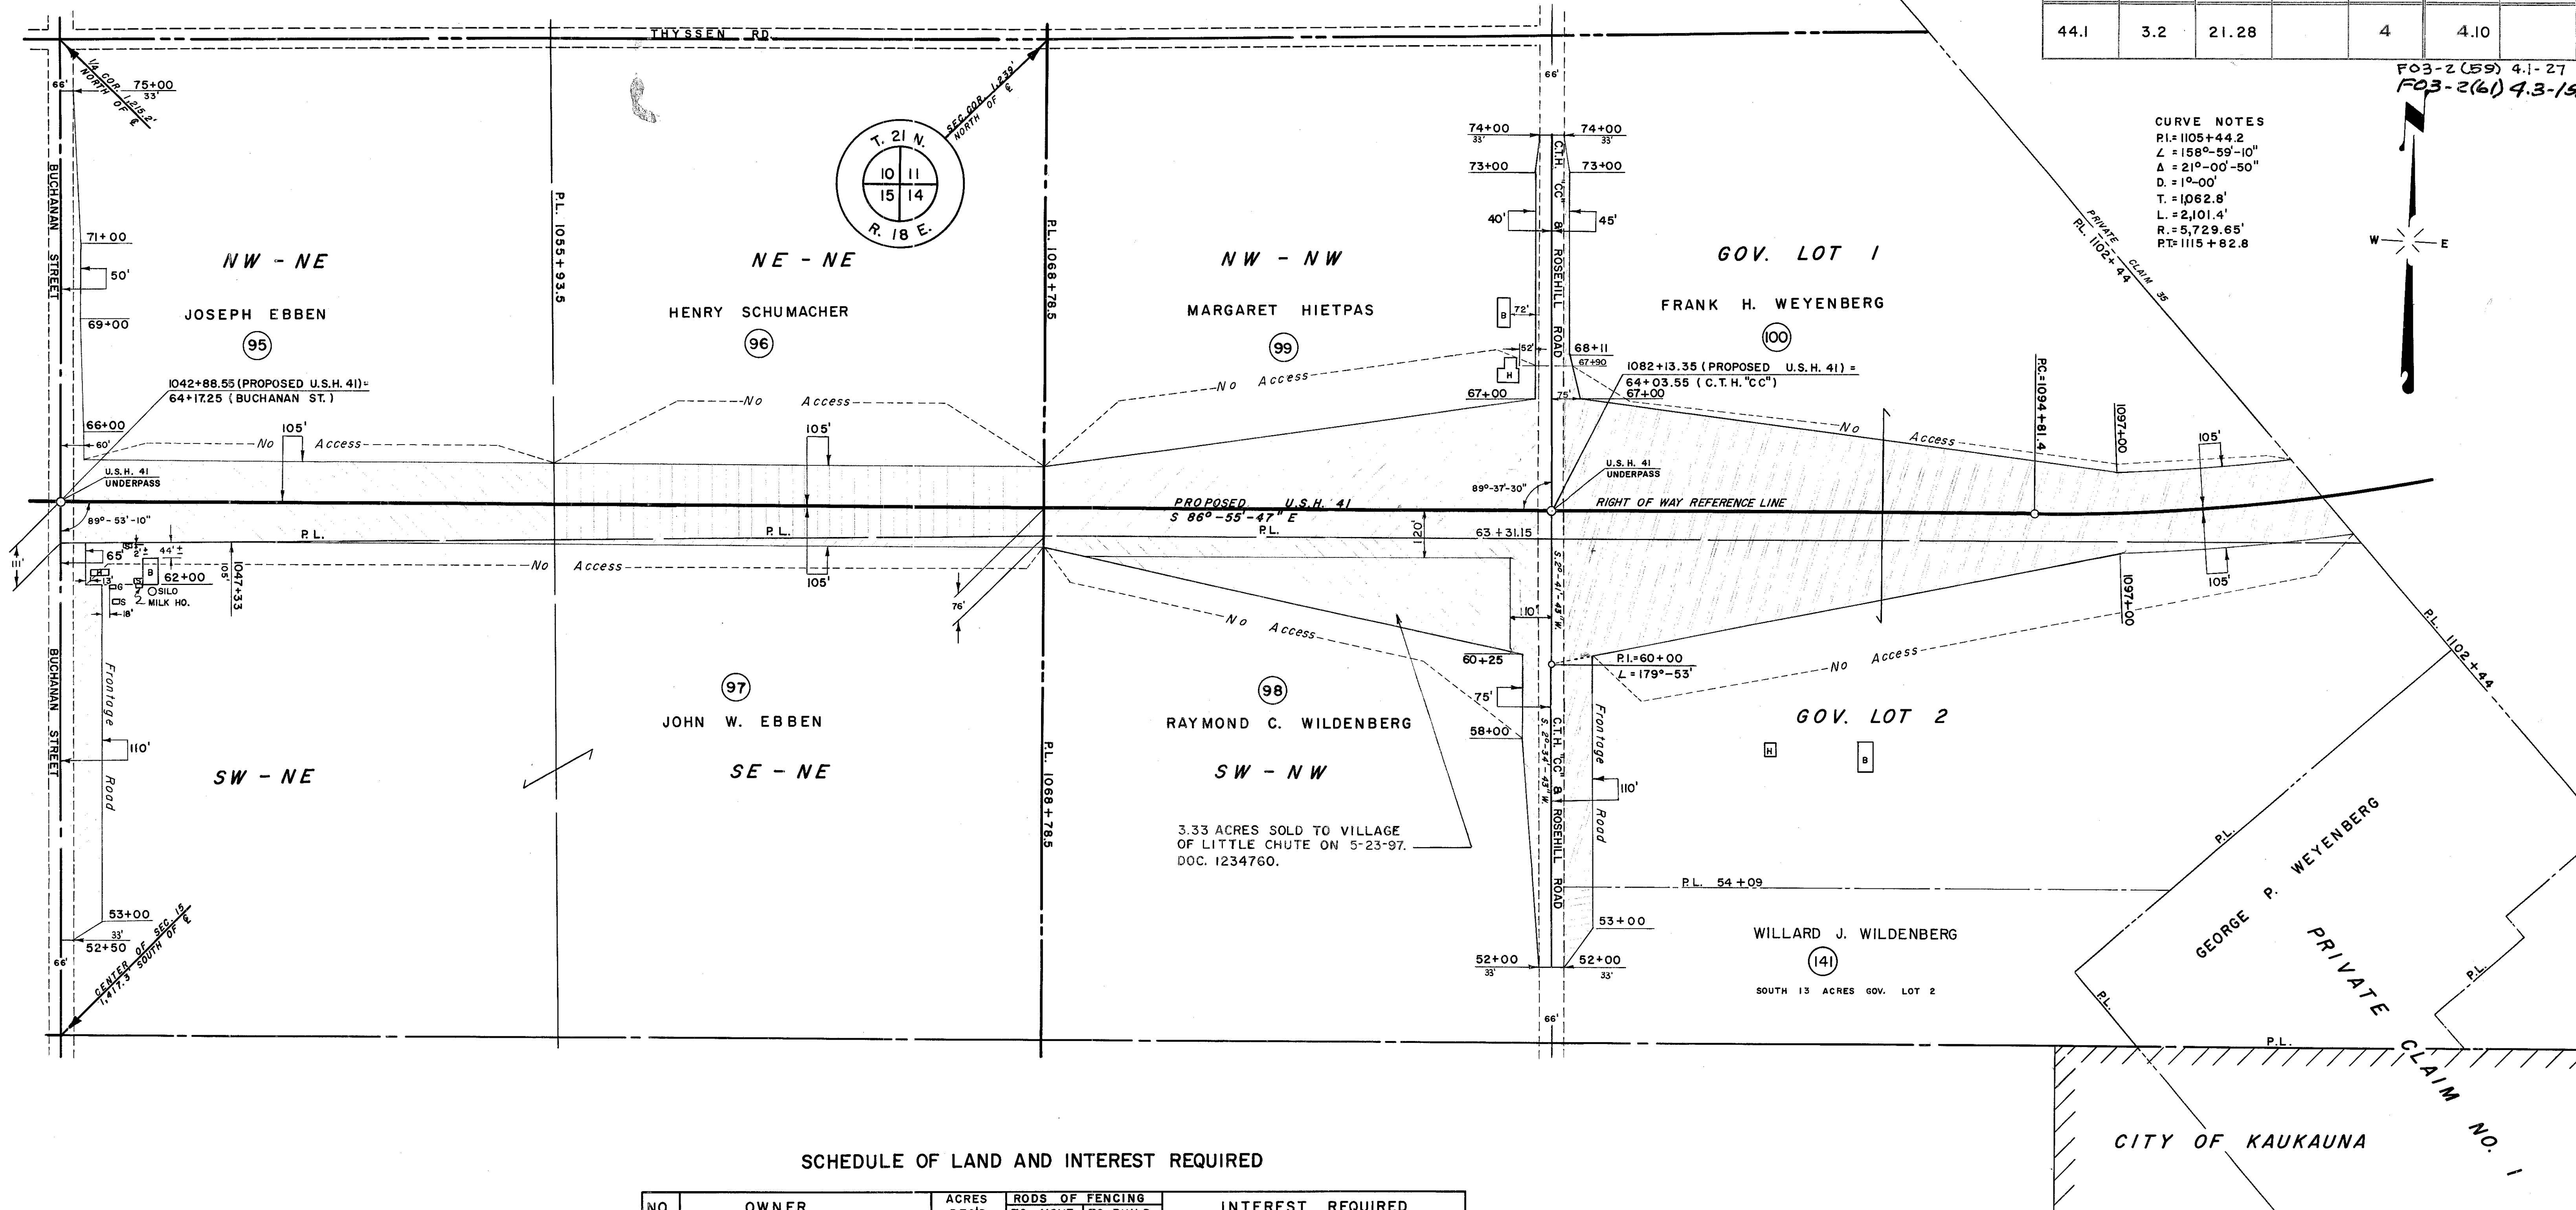

SCHEDULE OF LAND AND INTEREST REQUIRED

NO.	OWNER	ACRES REQ'D.	RODS OF FENCING		INTEREST REQUIRED
			TO MOVE	TO BUILD	
95	JOSEPH EBBEN	6.44	79	56	FEE SIMPLE INCLUDING ACCESS RIGHTS
96	HENRY SCHUMACHER	5.62	37	41	" " " " " "
97	JOHN W. EBBEN	2.43	260		" " " " " "
98	RAYMOND C. WILDENBERG	5.90			" " " " " "
99	MARGARET HIETPAS	8.11			" " " " " "
100	FRANK H. WEYENBERG	19.15	70	170	" " " " " "
141	WILLARD J. WILDENBERG	0.28			FEE SIMPLE

ALL BEARINGS TRUE

JUL 26, 1962
FEB 28, 1962
OCT 3, 1961

STATE HIGHWAY COMMISSION OF WISCONSIN

PLAT OF RIGHT OF WAY REQUIRED

PROJECT T 03-2(28)

APPLETON - EAST CO. LINE ROAD

U.S.H. 41

OUTAGAMIE COUNTY

SCALE

0 100' 200' 400'


LENGTH 16.235

MILES

DATED AUGUST 5, 1960

COUNTY AND HIGHWAY	ROUTE AND SECTION	CLASS AND AGREEMENT		FEDERAL DIVISION OFFICE	SHEET NUMBER	TOTAL SHEETS
		STATE	FEDERAL			
44.1	3.2	21.28		4	4.11	

F03-2(61) 4.4-158

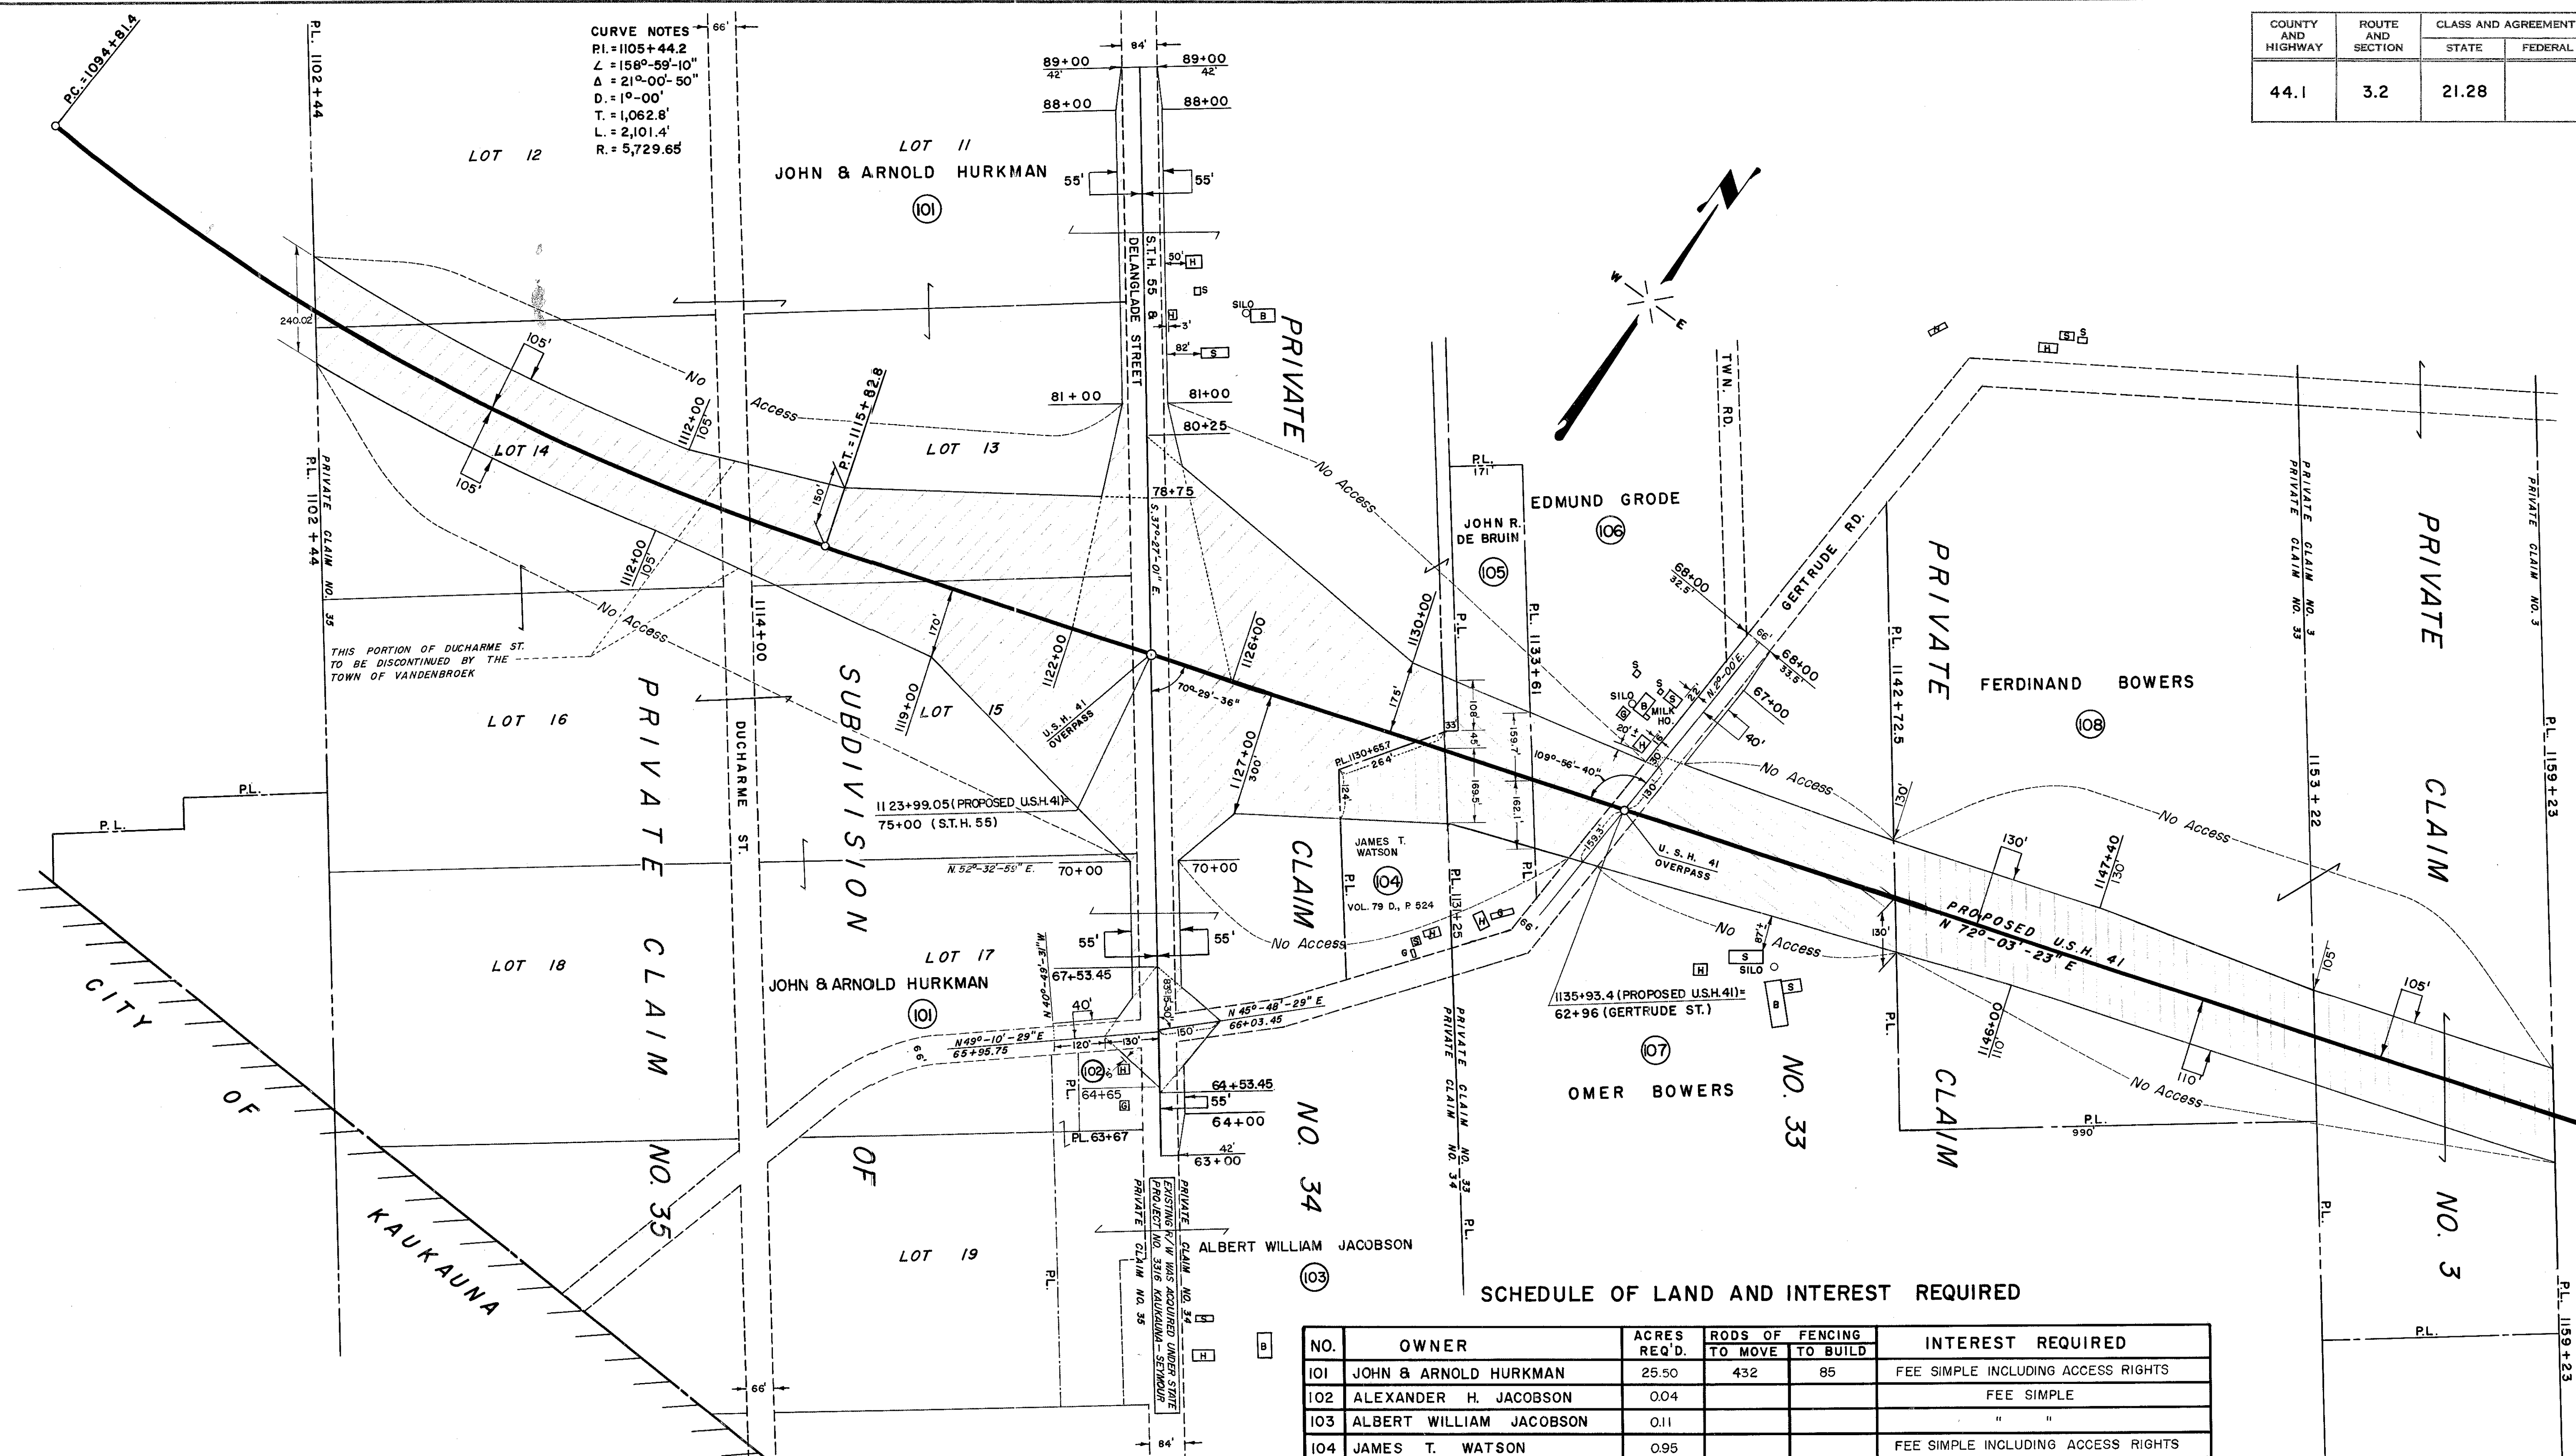

SCHEDULE OF LAND AND INTEREST REQUIRED

NO.	OWNER	ACRES REQ'D.	RODS OF FENCING		INTEREST REQUIRED
			TO MOVE	TO BUILD	
101	JOHN & ARNOLD HURKMAN	25.50	432	85	FEE SIMPLE INCLUDING ACCESS RIGHTS
102	ALEXANDER H. JACOBSON	0.04			FEE SIMPLE
103	ALBERT WILLIAM JACOBSON	0.11			" "
104	JAMES T. WATSON	0.95			FEE SIMPLE INCLUDING ACCESS RIGHTS
105	JOHN R. DE BRUIN	1.58	22	4	" " " " " "
106	EDMUND GRODE	1.29			" " " " " "
107	OMER BOWERS	4.13			" " " " " "
108	FERDINAND BOWERS	8.65	37	1.63	" " " " " "

ALL BEARINGS TRUE

JUL. 25, 1962
FEB. 28, 1962
OCT. 3, 1961

STATE HIGHWAY COMMISSION OF WISCONSIN
PLAT OF RIGHT OF WAY REQUIRED
PROJECT T 03 - 2 (28)
APPLETON - EAST CO. LINE ROAD
U.S.H. 41 OUTAGAMIE COUNTY


SCALE
0 100' 200' 400'

16.235
LENGTH = 13.228 MILES

JUNE 23, 1961
APRIL 25, 1961
MARCH 31, 1961
JANUARY 30, 1961
JUNE 22, 1960
NOVEMBER 1, 1960
JANUARY 5, 1960
DATED AUGUST 8, 1959

COUNTY AND HIGHWAY	ROUTE AND SECTION	CLASS AND AGREEMENT		FEDERAL DIVISION OFFICE	SHEET NUMBER	TOTAL SHEETS
		STATE	FEDERAL			
44.1	3.2	21.28		4	4.12	


F03-2(61) 4.5-158
F03-2(67) 4-57

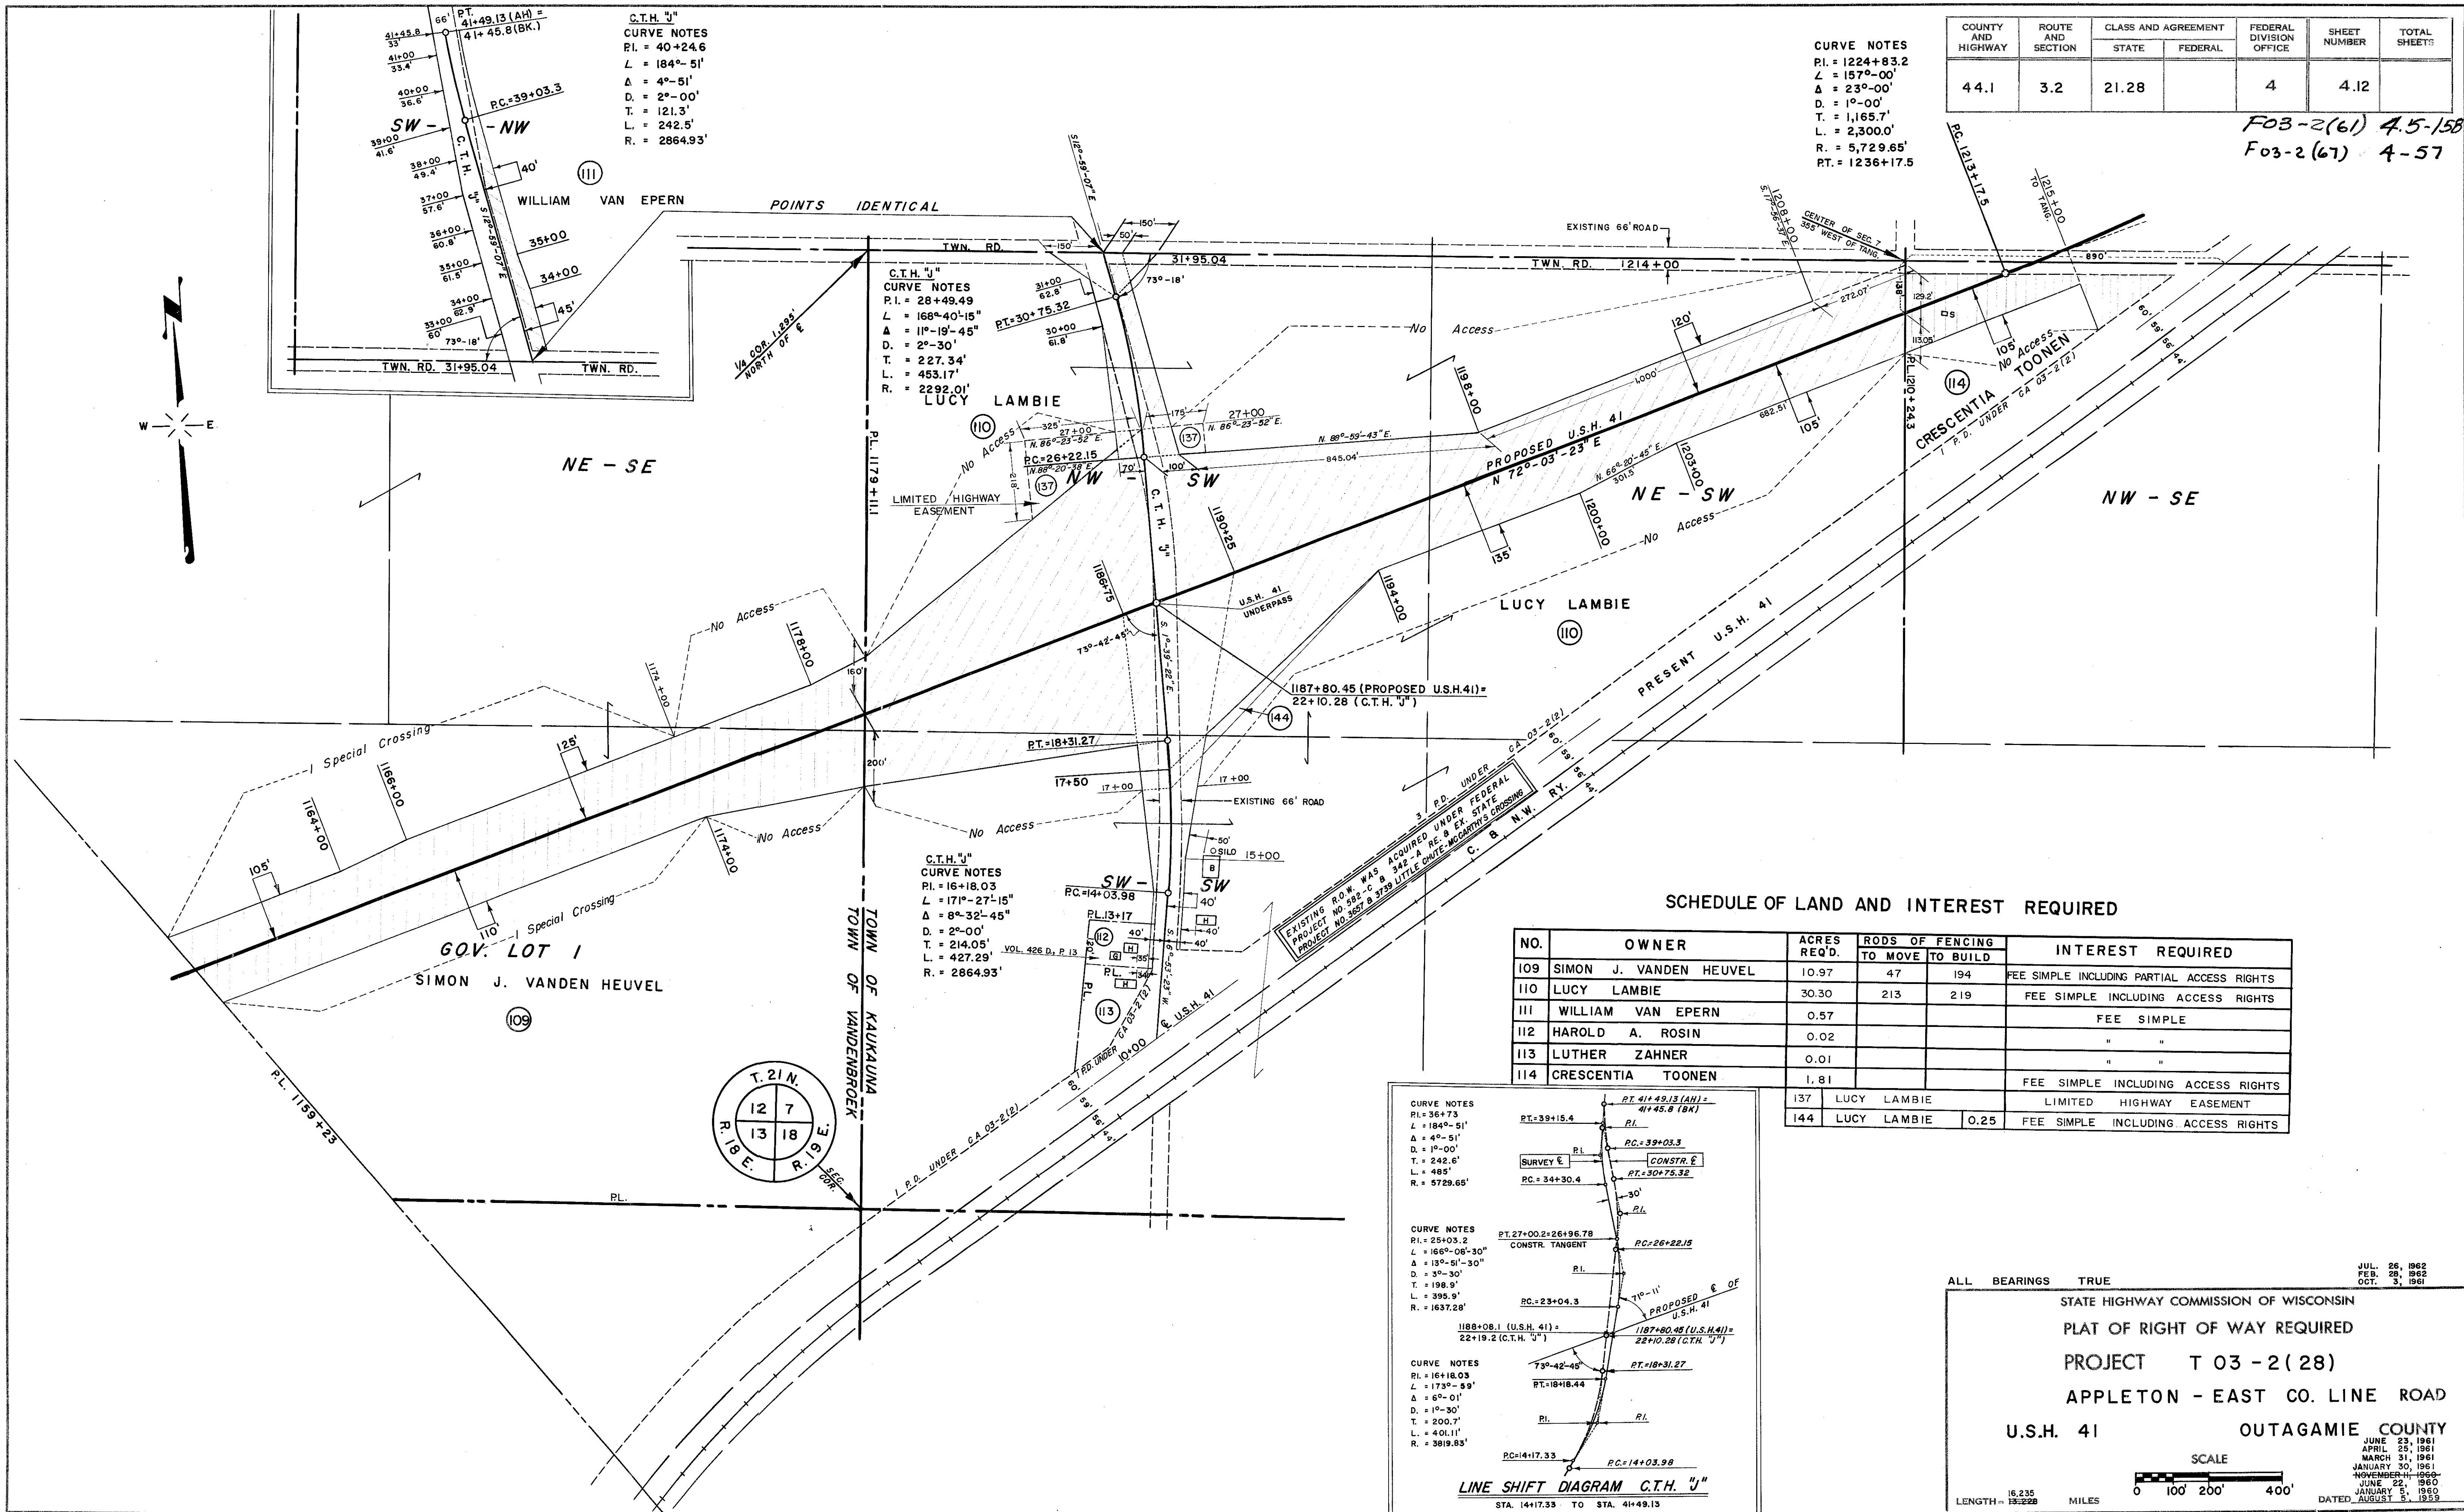

COUNTY AND HIGHWAY	ROUTE AND SECTION	CLASS AND AGREEMENT		FEDERAL DIVISION OFFICE	SHEET NUMBER	TOTAL SHEETS
		STATE	FEDERAL			
44.1	3.2	21.28		4	4.13	

EXISTING R.O.W. ALONG U.S.H. 41 WAS ACQUIRED UNDER FEDERAL PROJECT NO. 582 - C & 342-A RE & EX. STATE PROJECT NO. 3657 & 3739 LITTLE CHUTE - MC CARTHY'S CROSSING

F03-2(47) 4.1-57

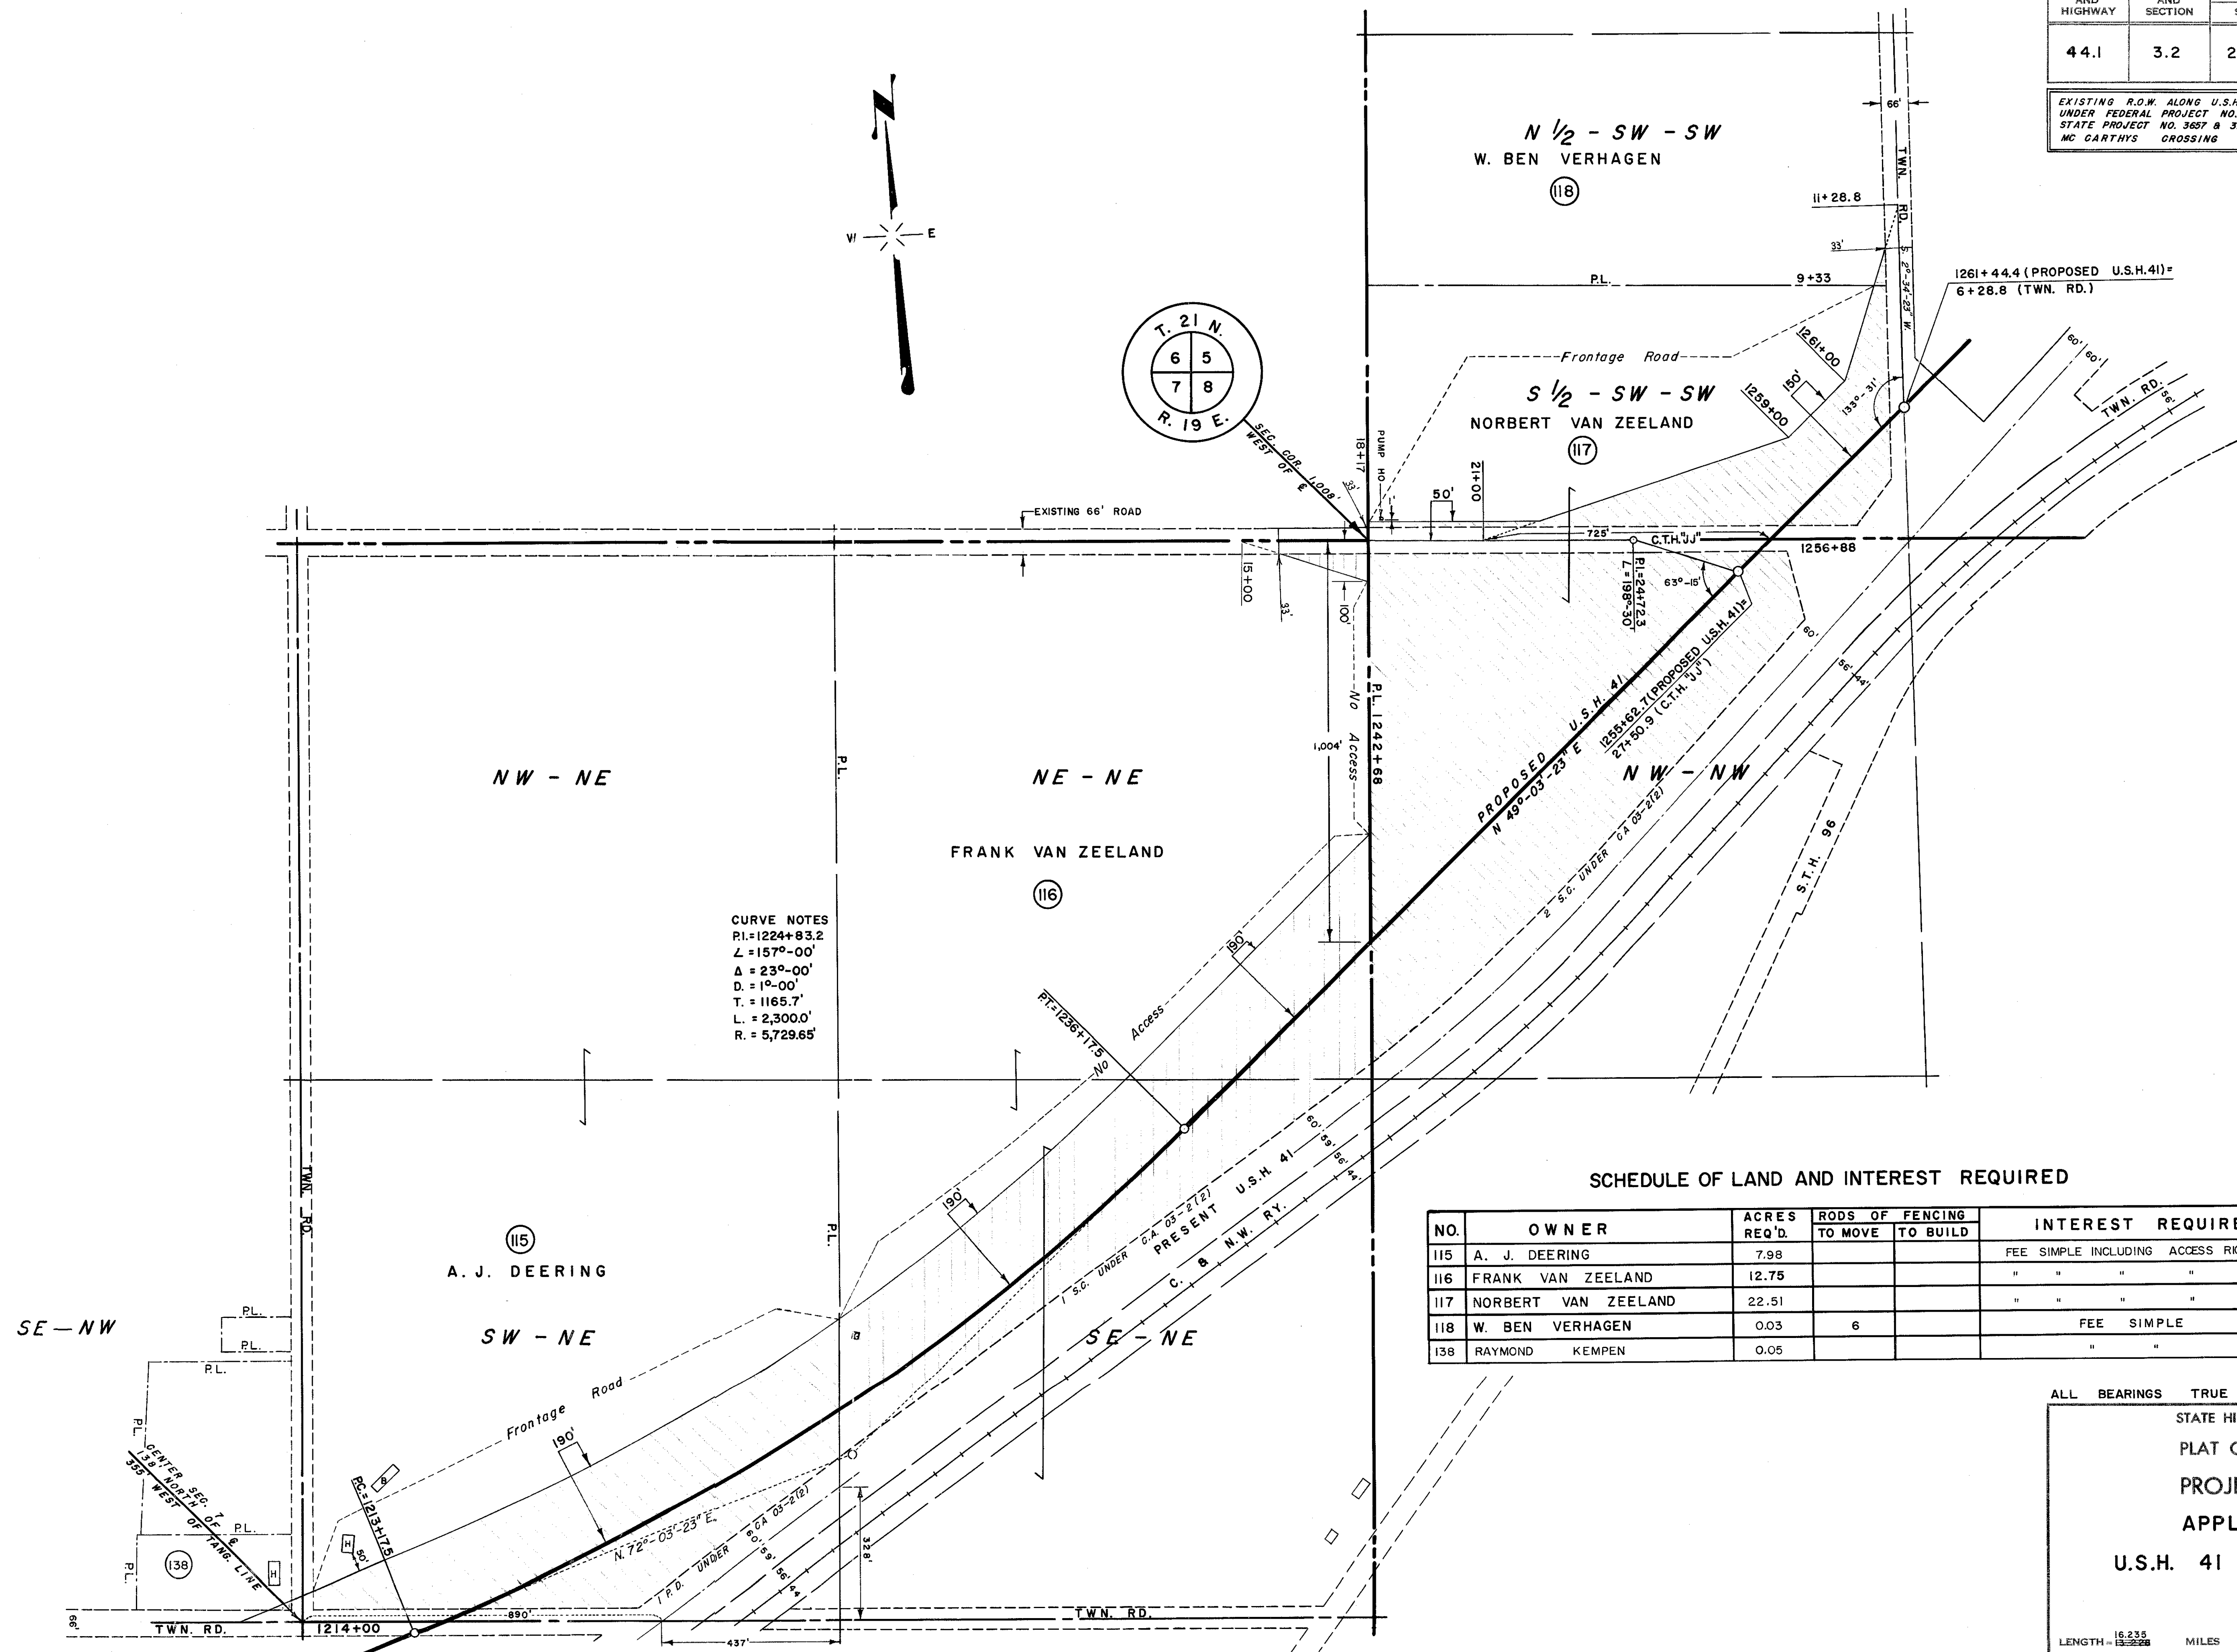
JUL 26, 1962
FEB 28, 1962
OCT 3, 1961JUNE 23, 1961
APRIL 25, 1961
MARCH 31, 1961
JANUARY 30, 1961
NOVEMBER 11, 1960
JUNE 22, 1960
JANUARY 8, 1960
DATED AUGUST 8, 1962

* TO BE ACQUIRED IN THE NAME OF THE STATE OF WISCONSIN.

COUNTY AND HIGHWAY	ROUTE AND SECTION	CLASS AND AGREEMENT		FEDERAL DIVISION OFFICE	SHEET NUMBER	TOTAL SHEETS
		STATE	FEDERAL			
44.1	3.2	21.28		4	4.14	

EXISTING R.O.W. ALONG U.S.H. 41 WAS ACQUIRED
UNDER FEDERAL PROJECT NO. 582-C & 342-A RE. & EX
STATE PROJECT NO. 3657 & 3739 LITTLE CHUTE
MC CARTHY'S CROSSING


F03-2(67) 4.2-57

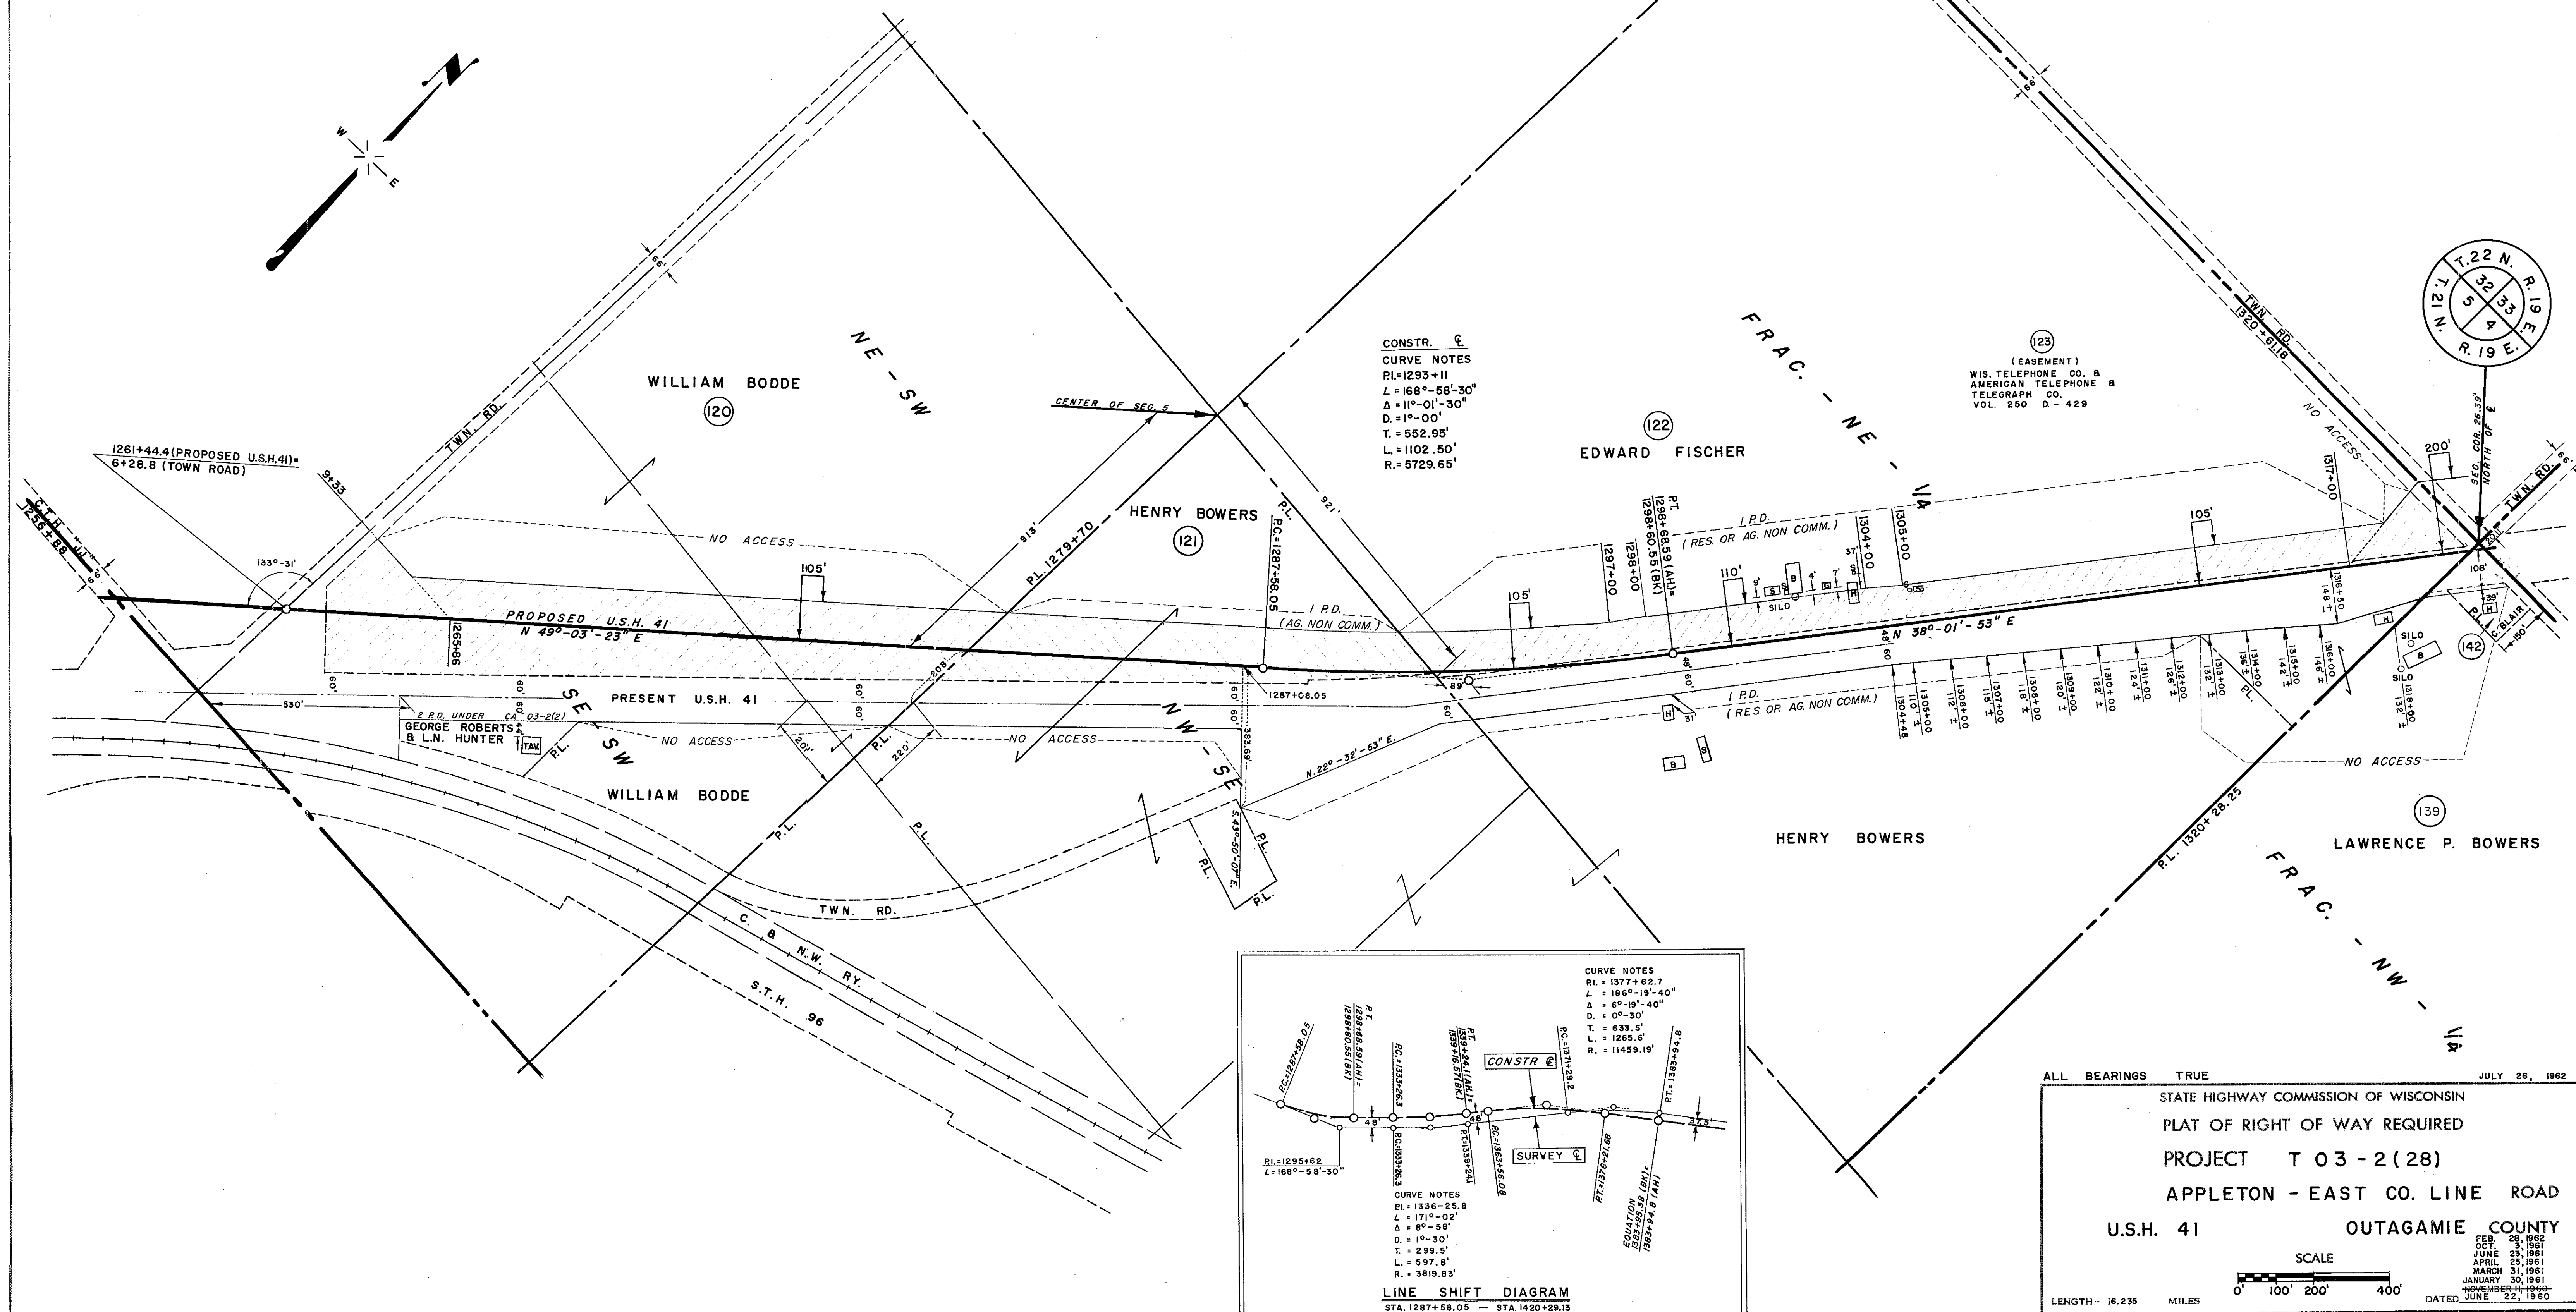

COUNTY AND HIGHWAY	ROUTE AND SECTION	CLASS AND AGREEMENT		FEDERAL DIVISION OFFICE	SHEET NUMBER	TOTAL SHEETS
		STATE	FEDERAL			
44.1	3.2	21.28		4	4.15	

EXISTING R.O.W. ALONG U.S.H. 41 WAS ACQUIRED UNDER FEDERAL PROJECT NO. 582-C & 342-A RE. & EX. STATE PROJECT NO. 3657 & 3739 LITTLE CHUTE MC CARTHY'S CROSSING

F03-2(47) 4.3-57

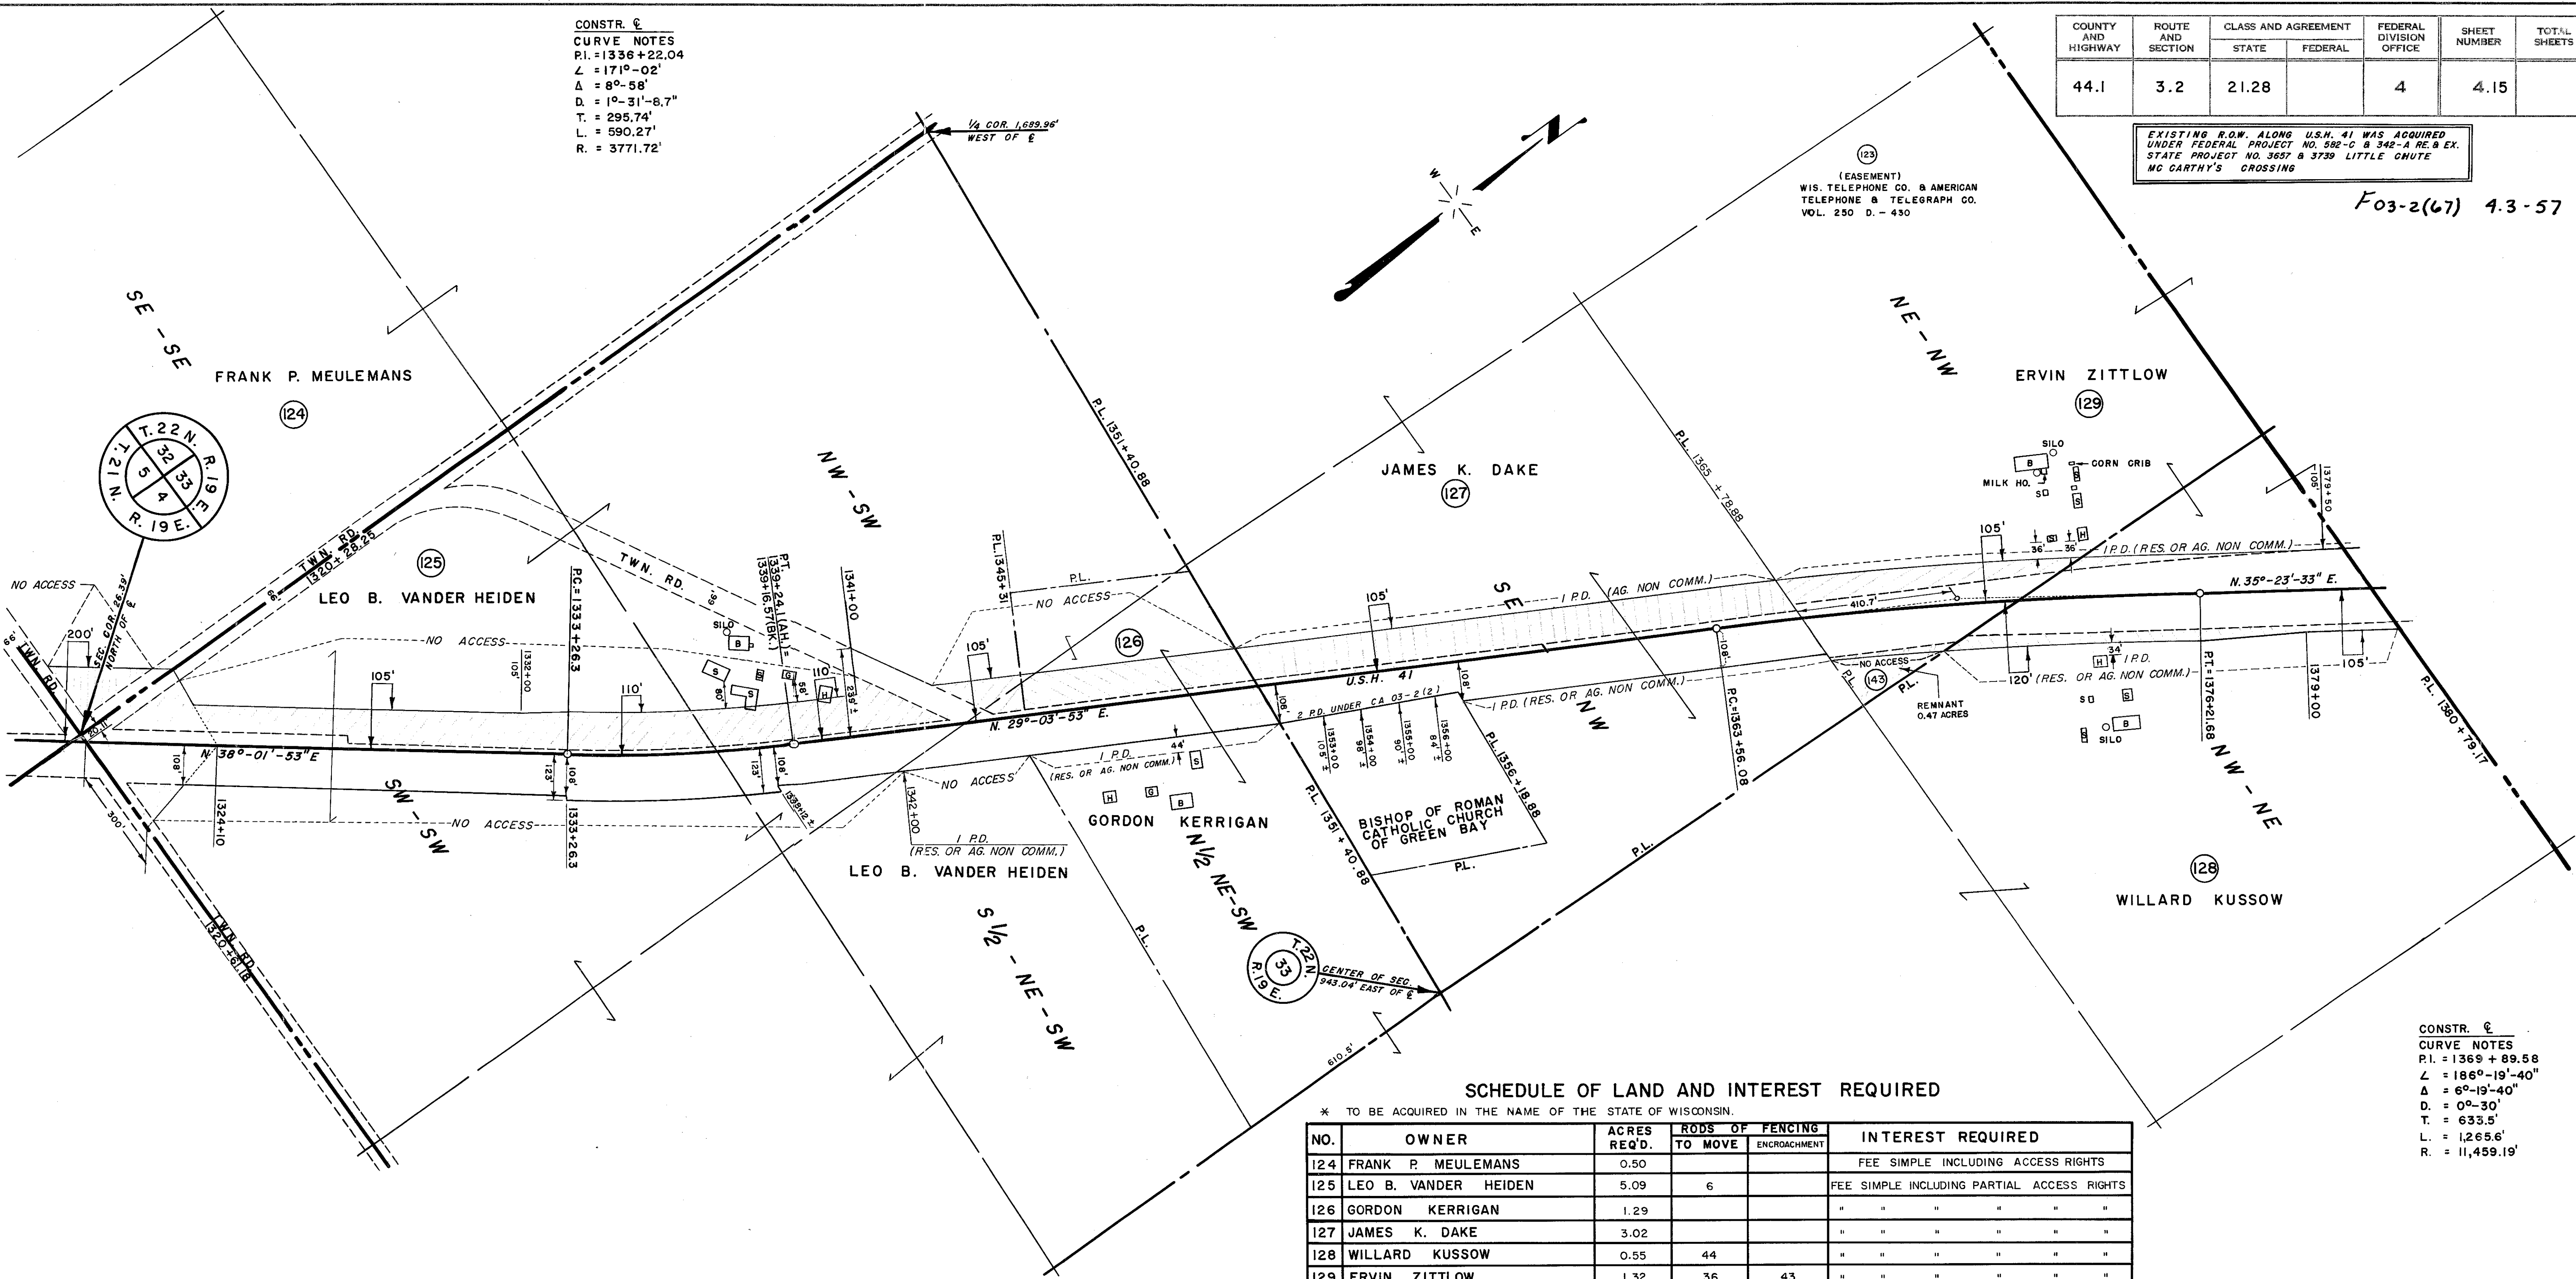

SCHEDULE OF LAND AND INTEREST REQUIRED

* TO BE ACQUIRED IN THE NAME OF THE STATE OF WISCONSIN.

NO.	OWNER	ACRES REQ'D.	RODS OF FENCING		INTEREST REQUIRED
			TO MOVE	ENCROACHMENT	
124	FRANK P. MEULEMANS	0.50			FEE SIMPLE INCLUDING ACCESS RIGHTS
125	LEO B. VANDER HEIDEN	5.09	6		FEE SIMPLE INCLUDING PARTIAL ACCESS RIGHTS
126	GORDON KERRIGAN	1.29			" " " " " " " "
127	JAMES K. DAKE	3.02			" " " " " " " "
128	WILLARD KUSSOW	0.55	44		" " " " " " " "
129	ERVIN ZITTLLOW	1.32	36	43	" " " " " " " "
123	WIS. TELEPHONE CO. & AMERICAN TELEPHONE & TELEGRAPH CO.				QUIT CLAIM DEED
143	VICTOR MC DANIEL	0.07			FEE SIMPLE INCLUDING ACCESS RIGHTS

CONSTR. &
CURVE NOTES
P.I. = 1369 + 89.58
L = 186°-19'-40"
Δ = 6°-19'-40"
D. = 0°-30'
T. = 633.5'
L. = 1,265.6'
R. = 11,459.19'

ALL BEARINGS TRUE JULY 26, 1962

STATE HIGHWAY COMMISSION OF WISCONSIN

PLAT OF RIGHT OF WAY REQUIRED

PROJECT T 03-2(28)

APPLETON - EAST CO. LINE ROAD

U.S.H. 41 OUTAGAMIE COUNTY

SCALE

0' 100' 200' 400'

LENGTH = 16.235 MILES



DATED JUNE 22, 1960

FEB. 28, 1962
OCT. 3, 1961
JUNE 23, 1961
APRIL 25, 1961
MARCH 31, 1961
JANUARY 30, 1961
NOVEMBER 11, 1960

COUNTY AND HIGHWAY	ROUTE AND SECTION	CLASS AND AGREEMENT		FEDERAL DIVISION OFFICE	SHEET NUMBER	TOTAL SHEETS
		STATE	FEDERAL			
44.1	3.2	21.28		4	4.16	

EXISTING R.O.W. ALONG U.S.H. 41 WAS ACQUIRED UNDER F.A.P. 03-2 (18) KAUKAUNA - DE PERE RD.

F03-2(67) 4.4-57

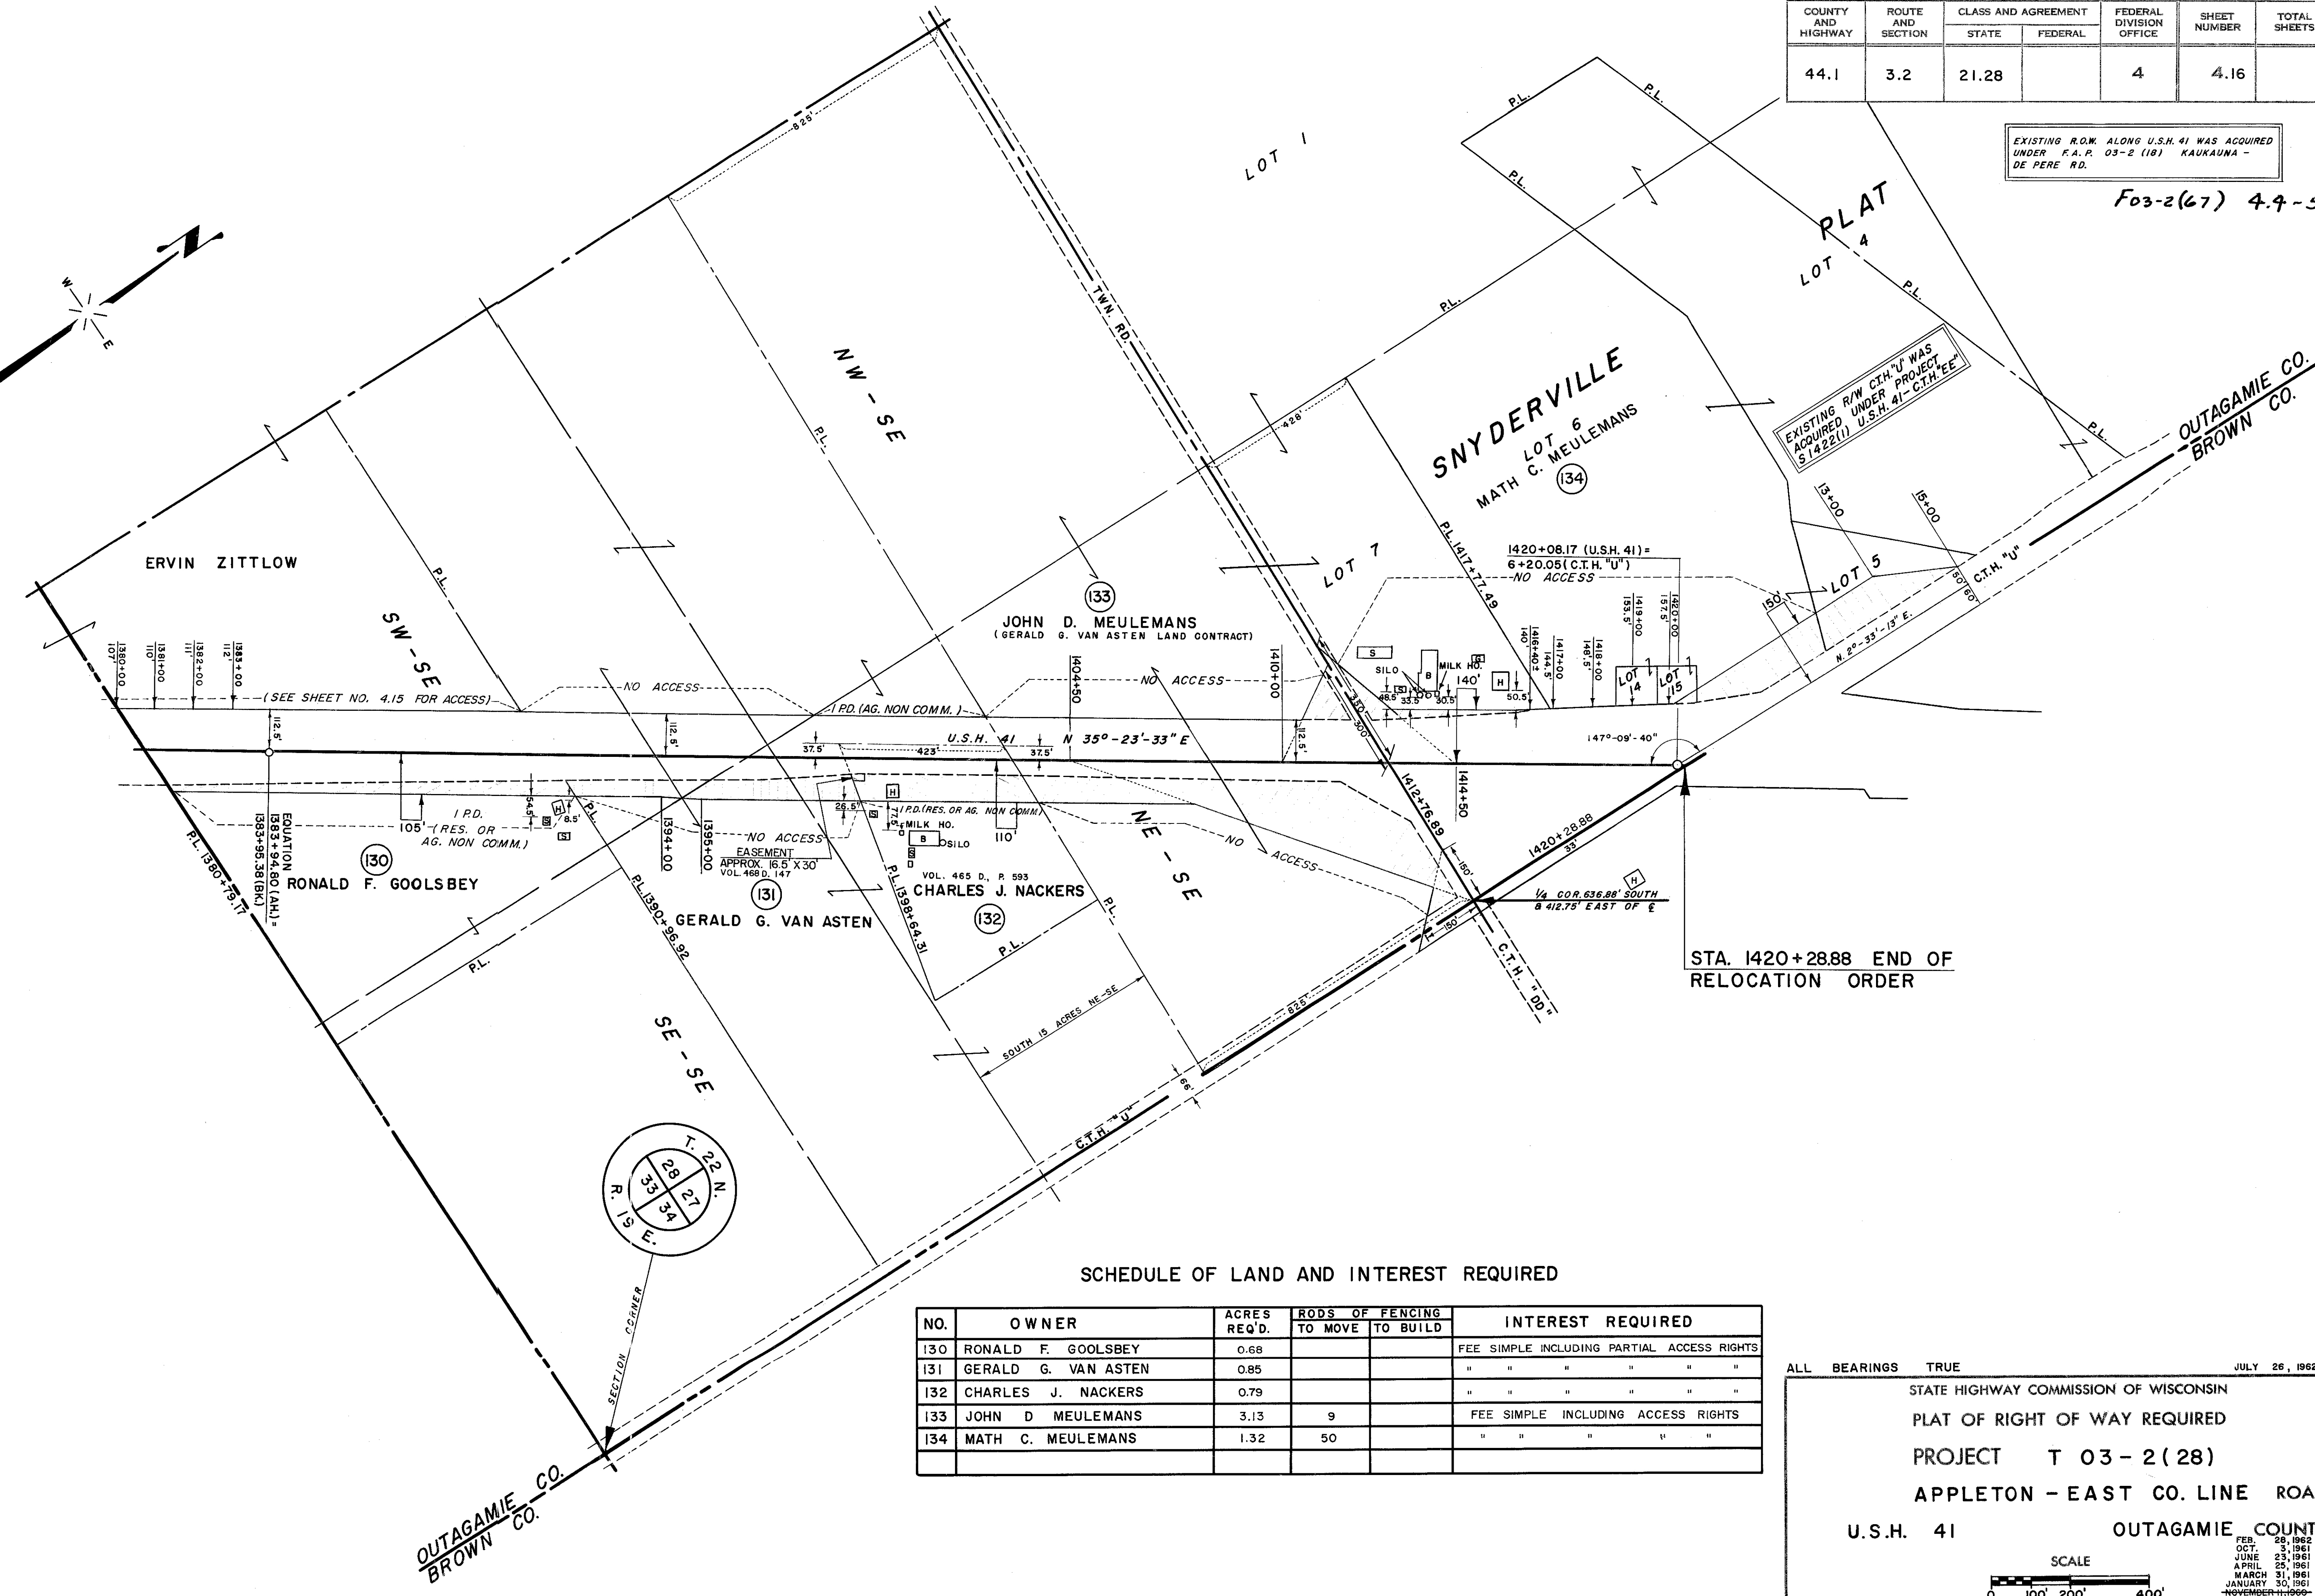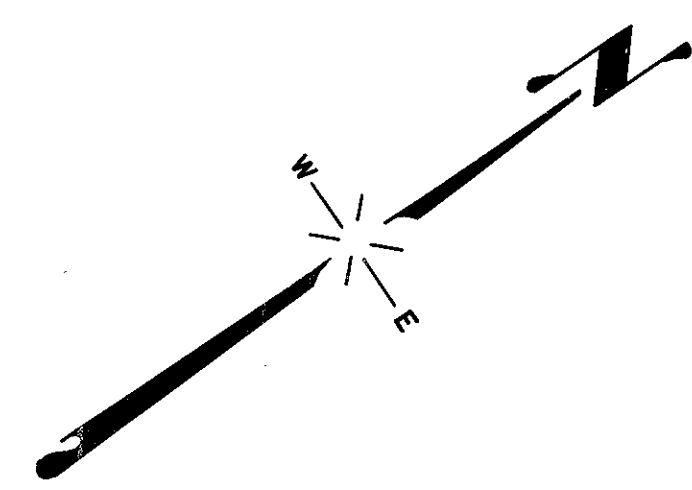

STA. 1420+28.88 END OF RELOCATION ORDER

SCHEDULE OF LAND AND INTEREST REQUIRED

NO.	OWNER	ACRES REQ'D.	RODS OF FENCING		INTEREST REQUIRED
			TO MOVE	TO BUILD	
130	RONALD F. GOOLSBY	0.68			FEE SIMPLE INCLUDING PARTIAL ACCESS RIGHTS
131	GERALD G. VAN ASTEN	0.85			" " " " " "
132	CHARLES J. NACKERS	0.79			" " " " " "
133	JOHN D. MEULEMANS	3.13	9		FEE SIMPLE INCLUDING ACCESS RIGHTS
134	MATH C. MEULEMANS	1.32	50		" " " " " "

ALL BEARINGS TRUE

JULY 26, 1962

STATE HIGHWAY COMMISSION OF WISCONSIN

PLAT OF RIGHT OF WAY REQUIRED

PROJECT T 03-2(28)

APPLETON - EAST CO. LINE ROAD

U.S.H. 41

OUTAGAMIE COUNTY

SCALE

0 100' 200' 400'

LENGTH = 16.235 MILES

DATED JUNE 22, 1960

FEB. 28, 1962
OCT. 3, 1961
JUNE 23, 1961
APRIL 25, 1961
MARCH 31, 1961
JANUARY 30, 1961
NOVEMBER 1, 1960