

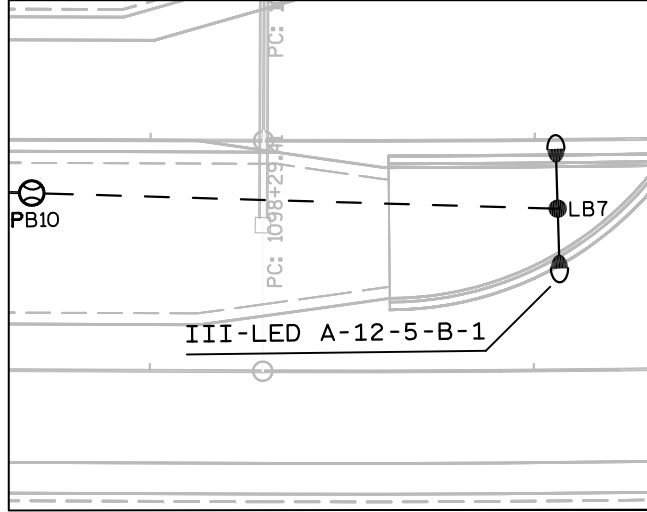


## 2

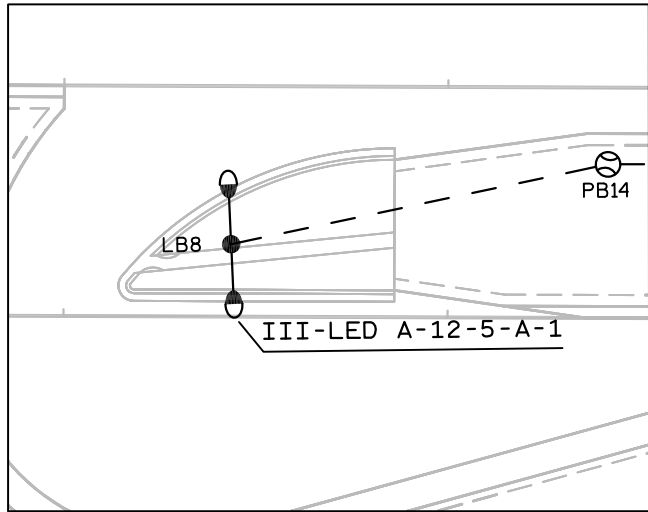

CONDUCTOR COLOR SCHEME
Circuit "A" = Black
Circuit "B" = Red
Circuit "C" = Blue
Circuit "D" = Brown
Circuit "E" = Orange
Circuit "F" = Yellow

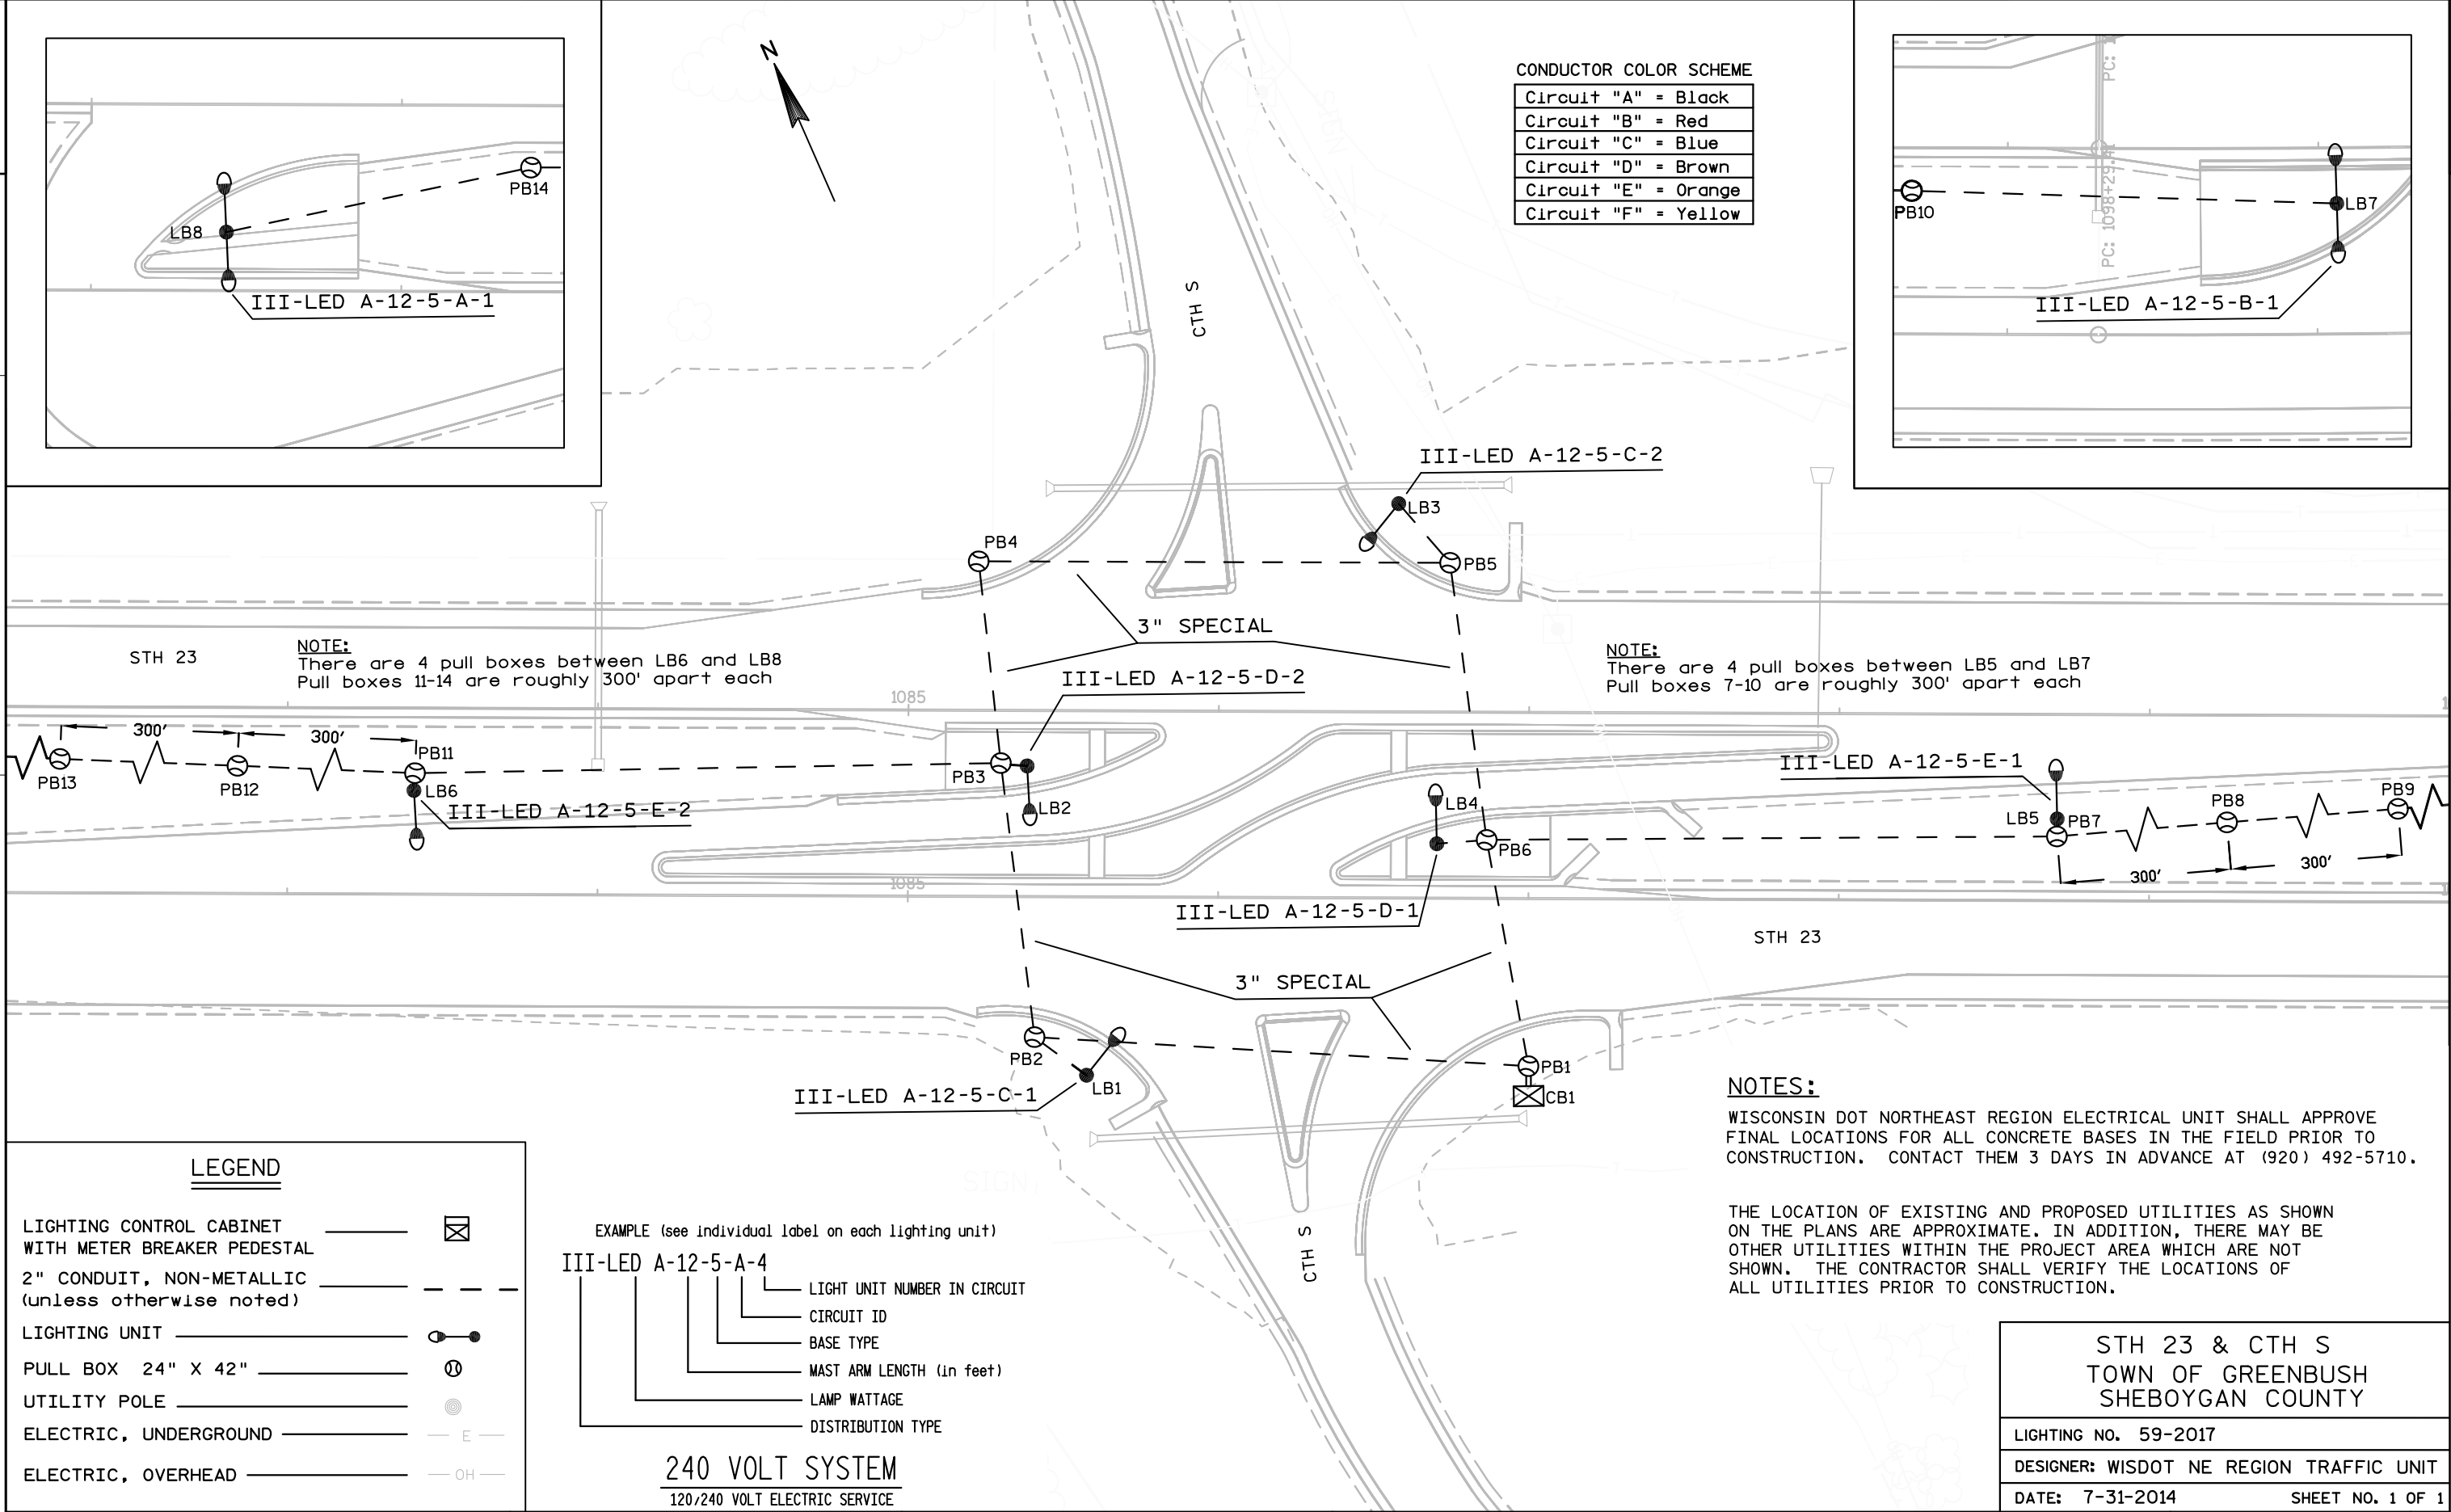

PROJECT NO:1440-13-72

HWY:STH 23

COUNTY: SHEBOYGON

## CONSTRUCTION DETAIL - "J" TURN LIGHTING

SHEET

# E