


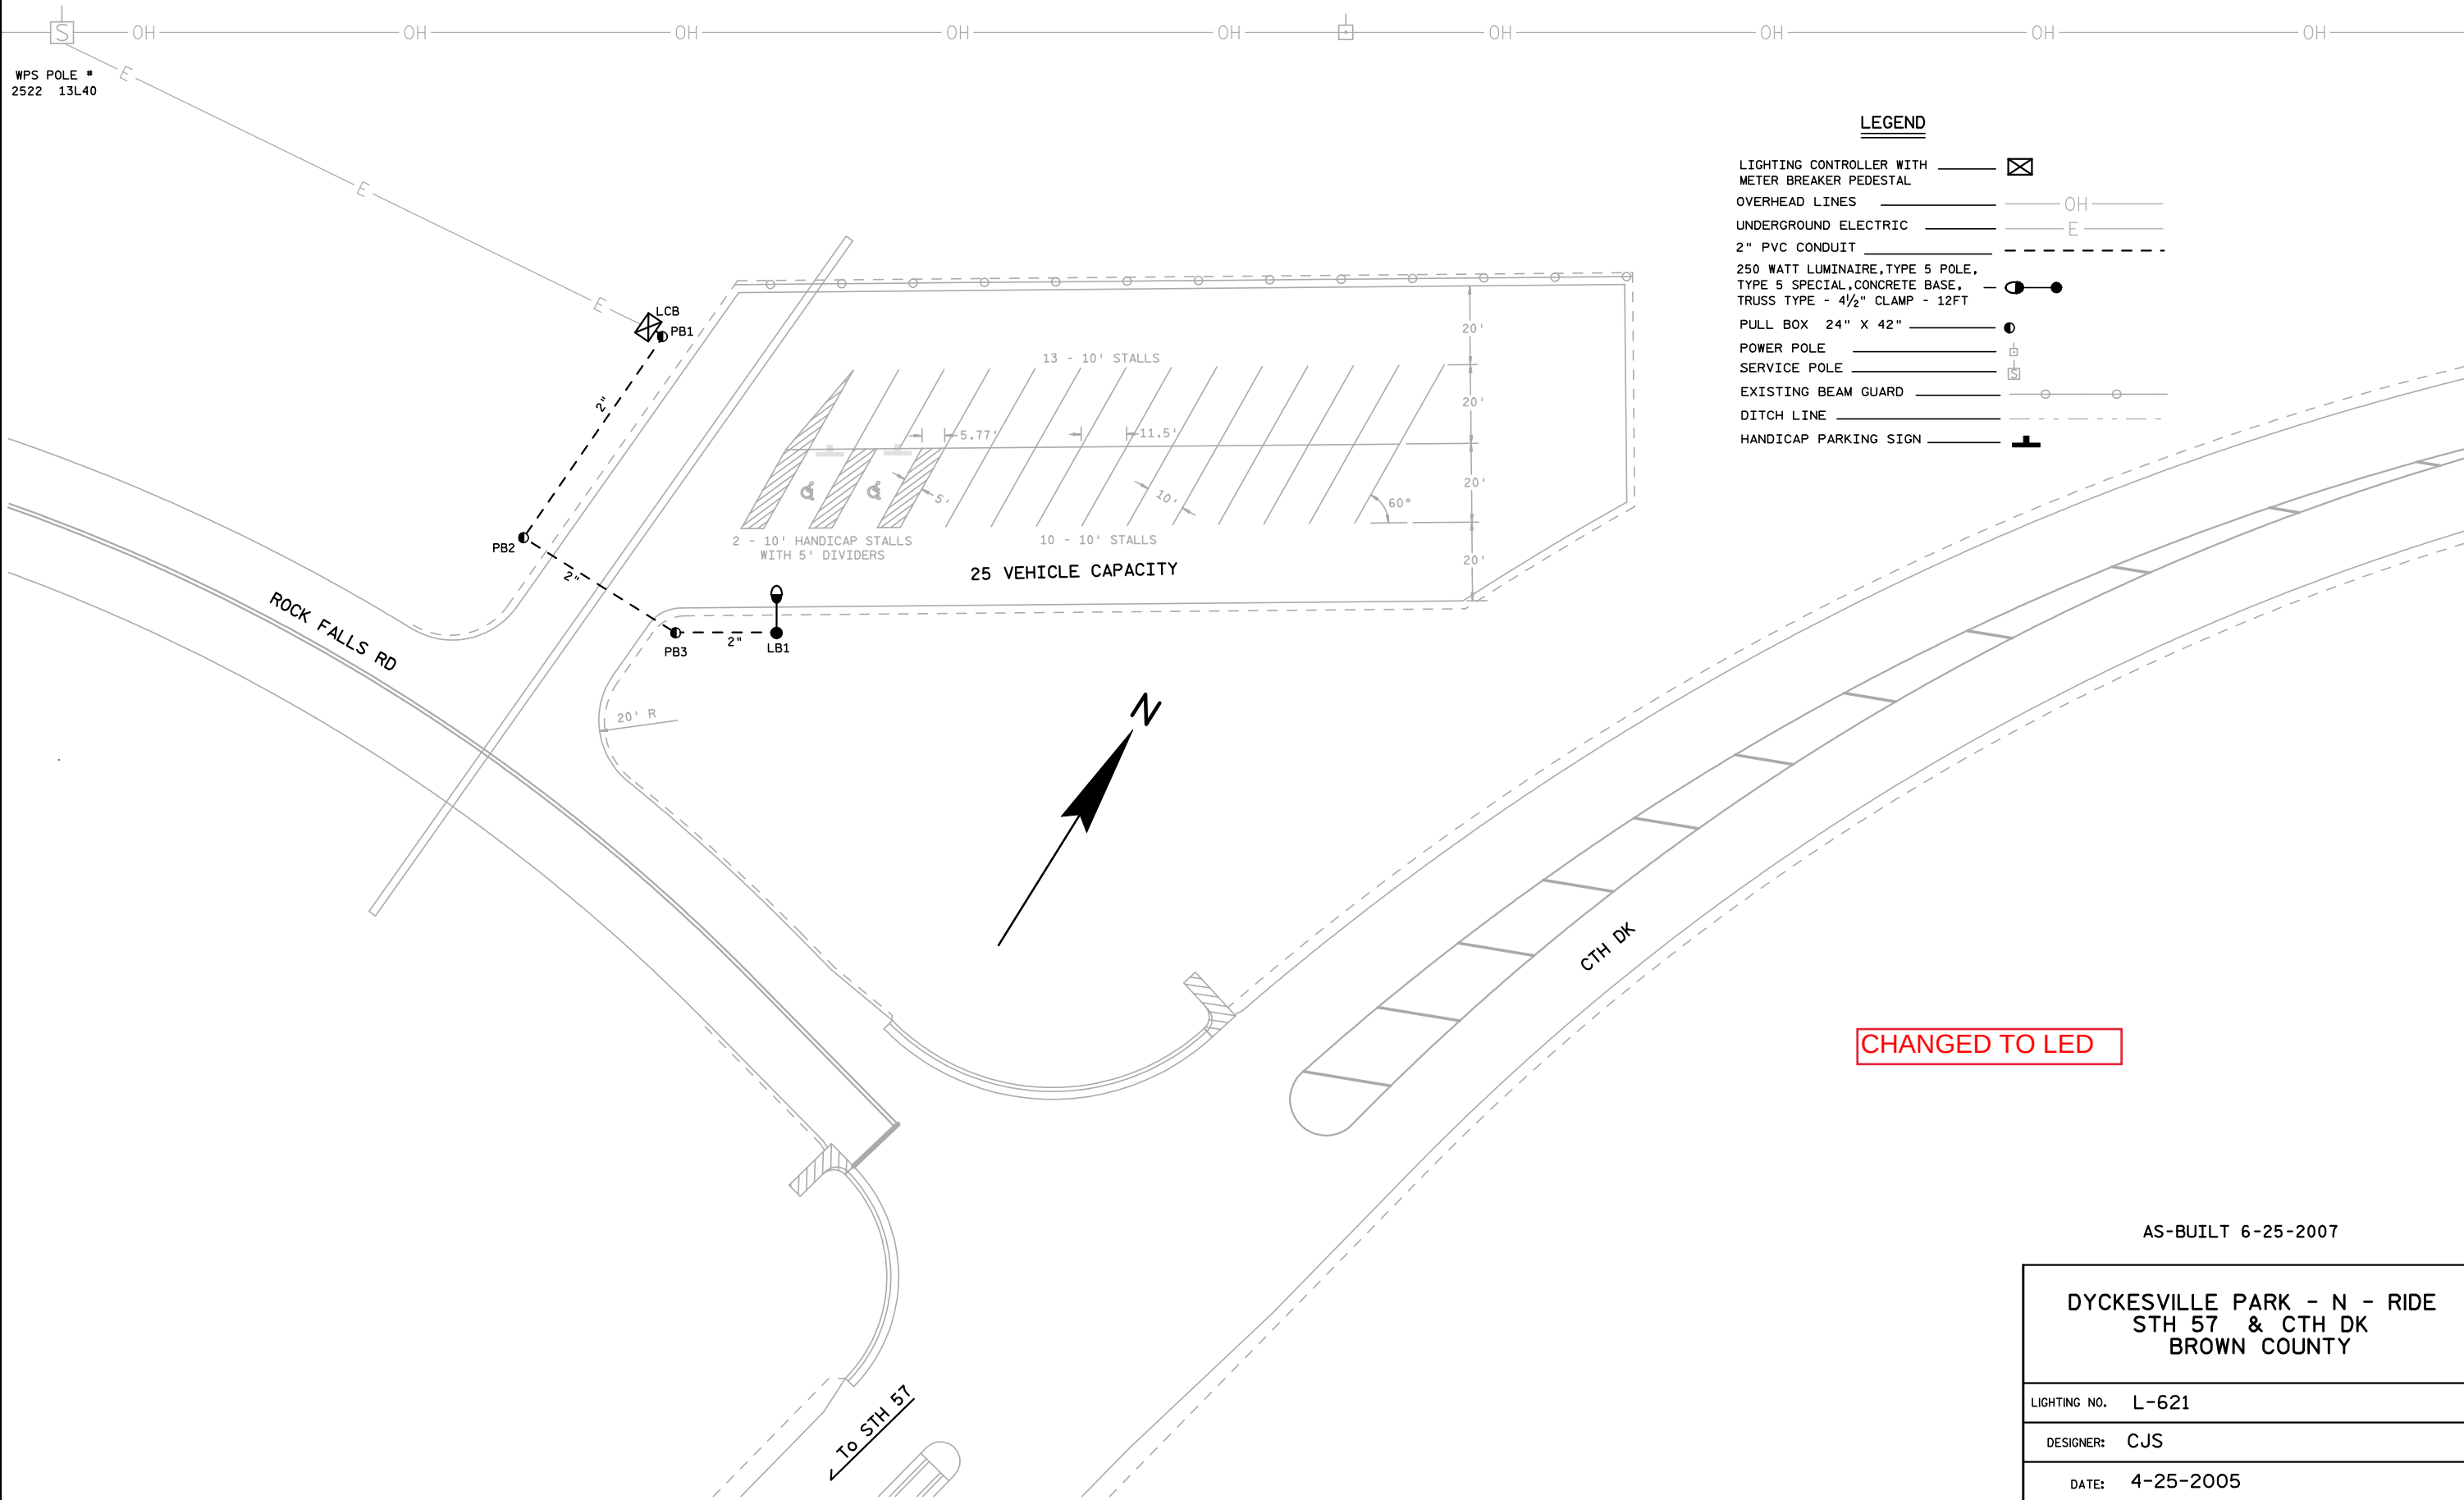

LEGEND

- LIGHTING CONTROLLER WITH METER BREAKER PEDESTAL
- OVERHEAD LINES
- UNDERGROUND ELECTRIC
- 2" PVC CONDUIT
- 250 WATT LUMINAIRE, TYPE 5 POLE, TYPE 5 SPECIAL, CONCRETE BASE, TRUSS TYPE - 4 1/2" CLAMP - 12FT
- PULL BOX 24" X 42"
- POWER POLE
- SERVICE POLE
- EXISTING BEAM GUARD
- DITCH LINE
- HANDICAP PARKING SIGN