


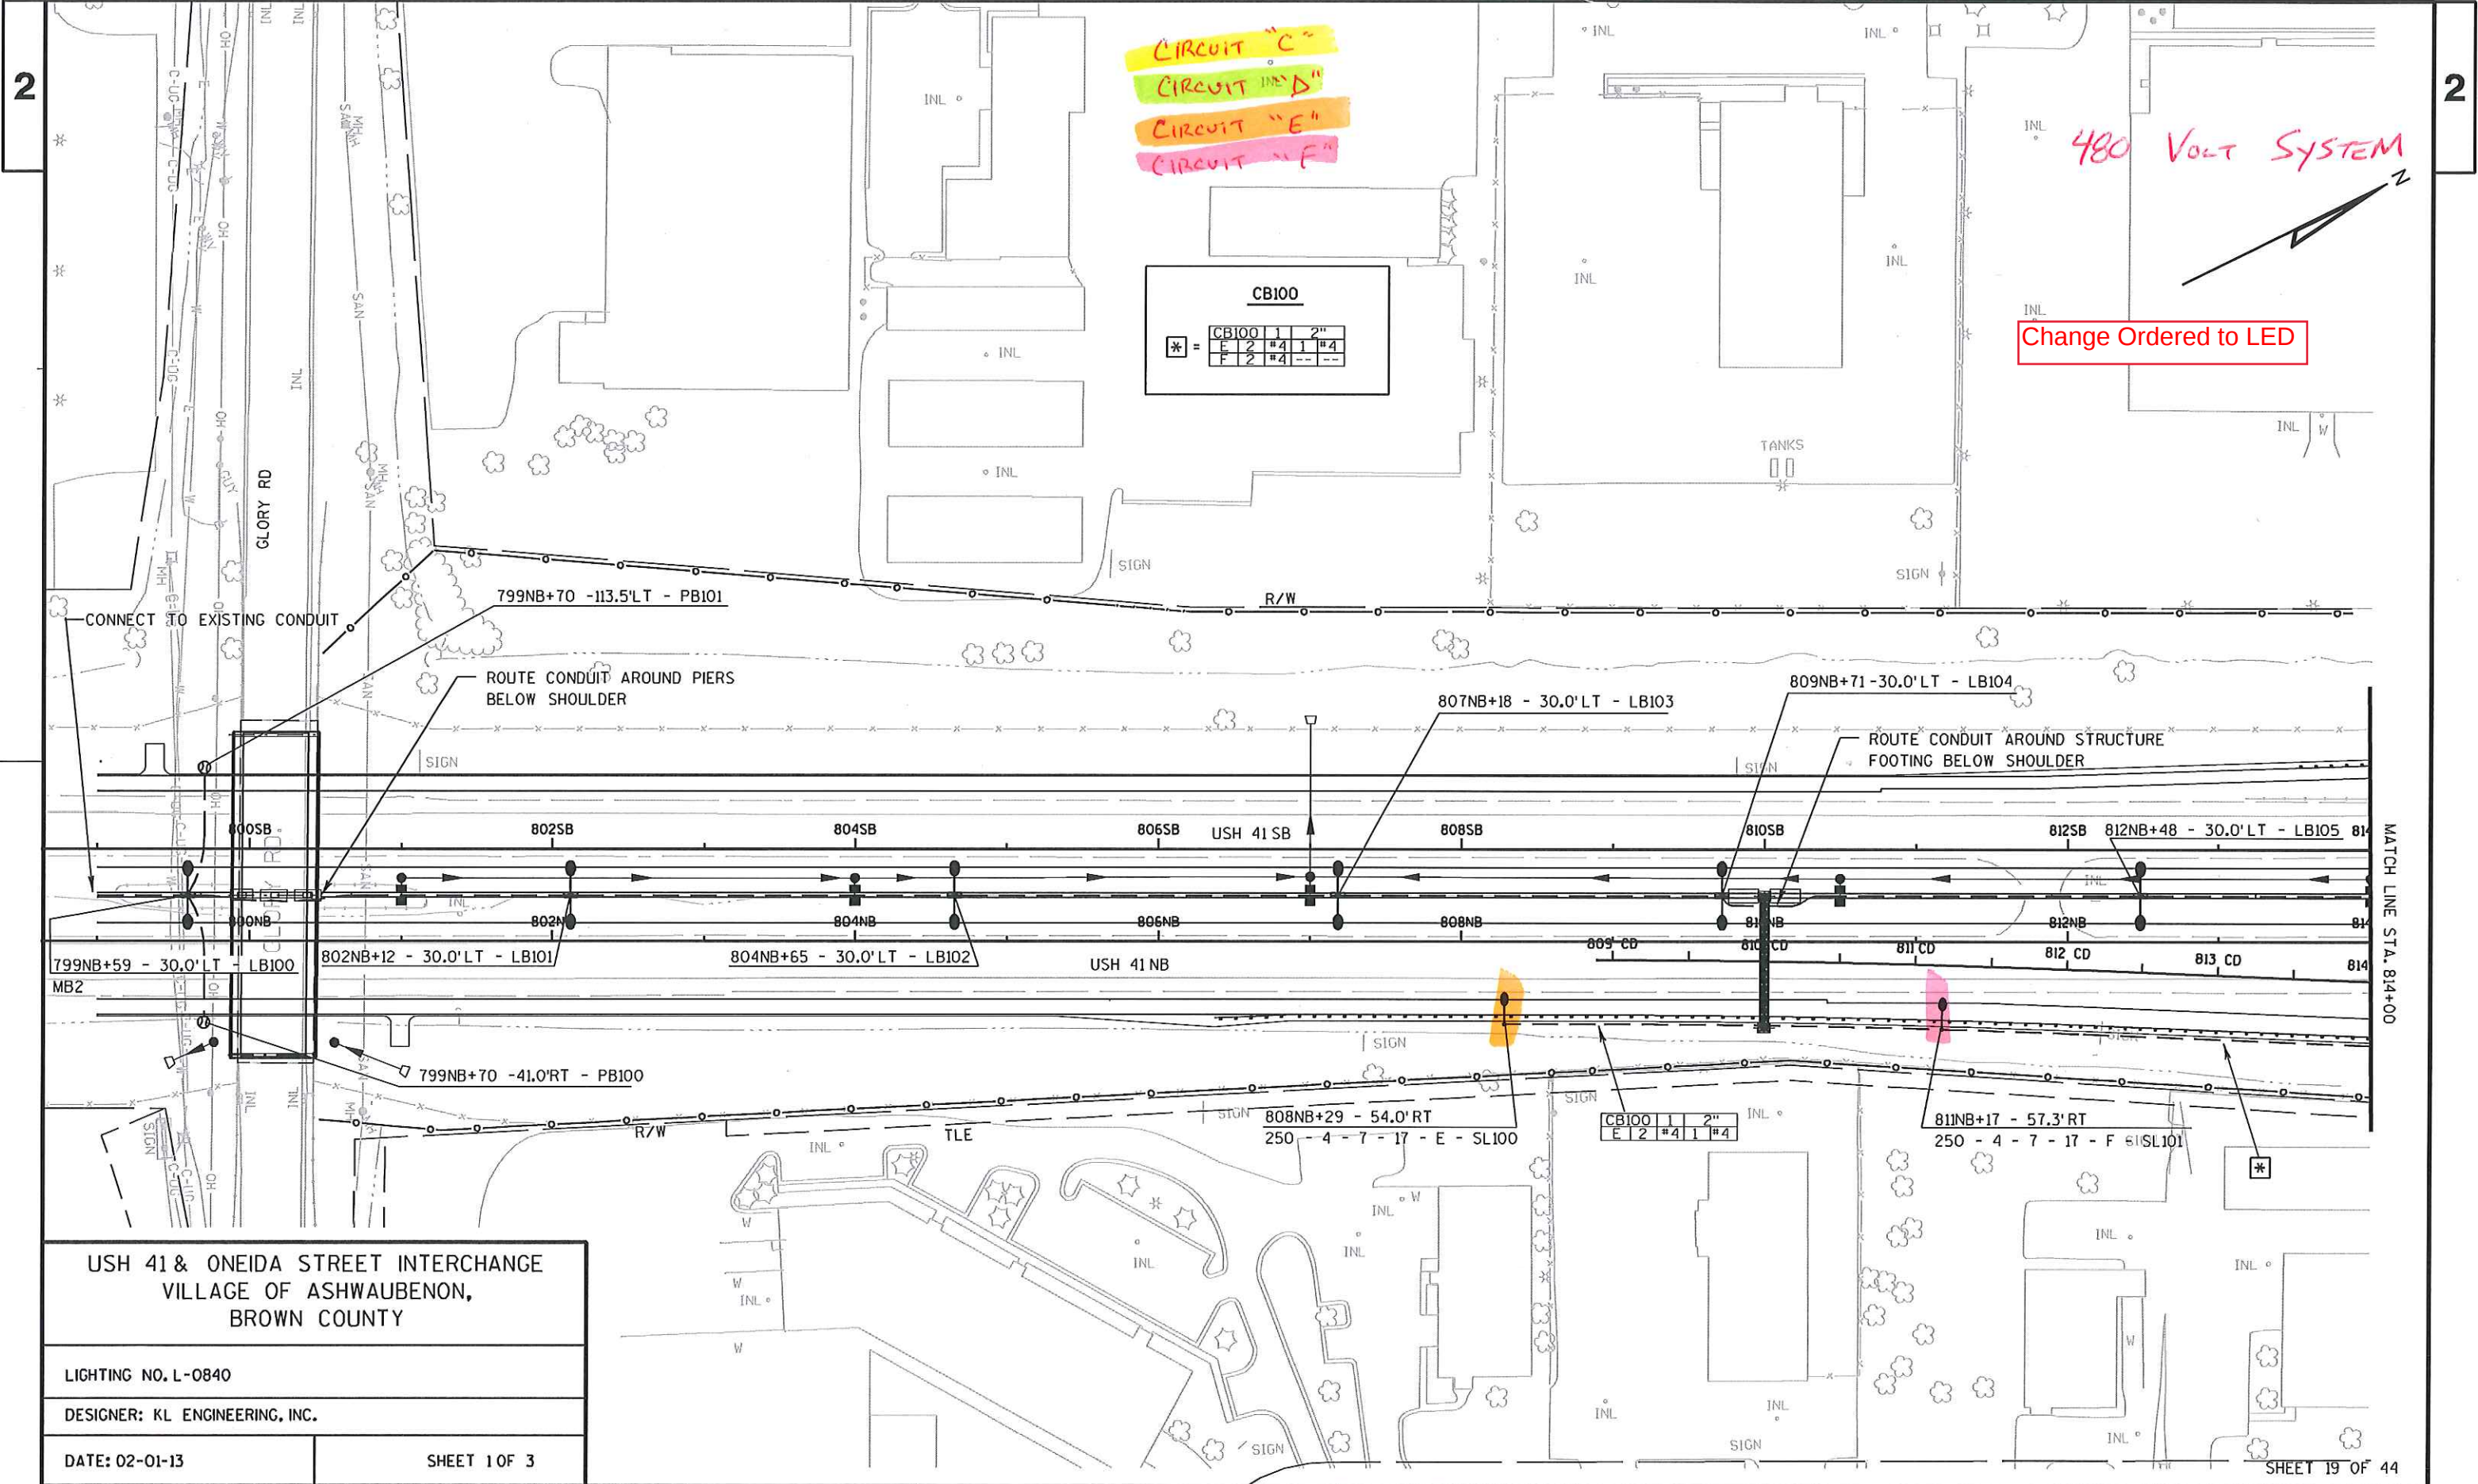


USH 41 & ONEIDA STREET INTERCHANGE
VILLAGE OF ASHWAUBENON,
BROWN COUNTY


LIGHTING NO. L-0840

DESIGNER: KL ENGINEERING, INC.

DATE: 02-01-13

SHEET 1 OF 3

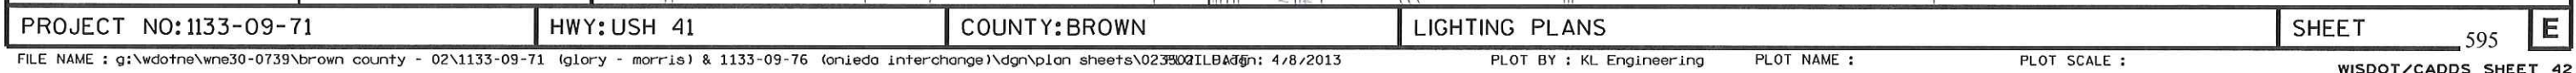

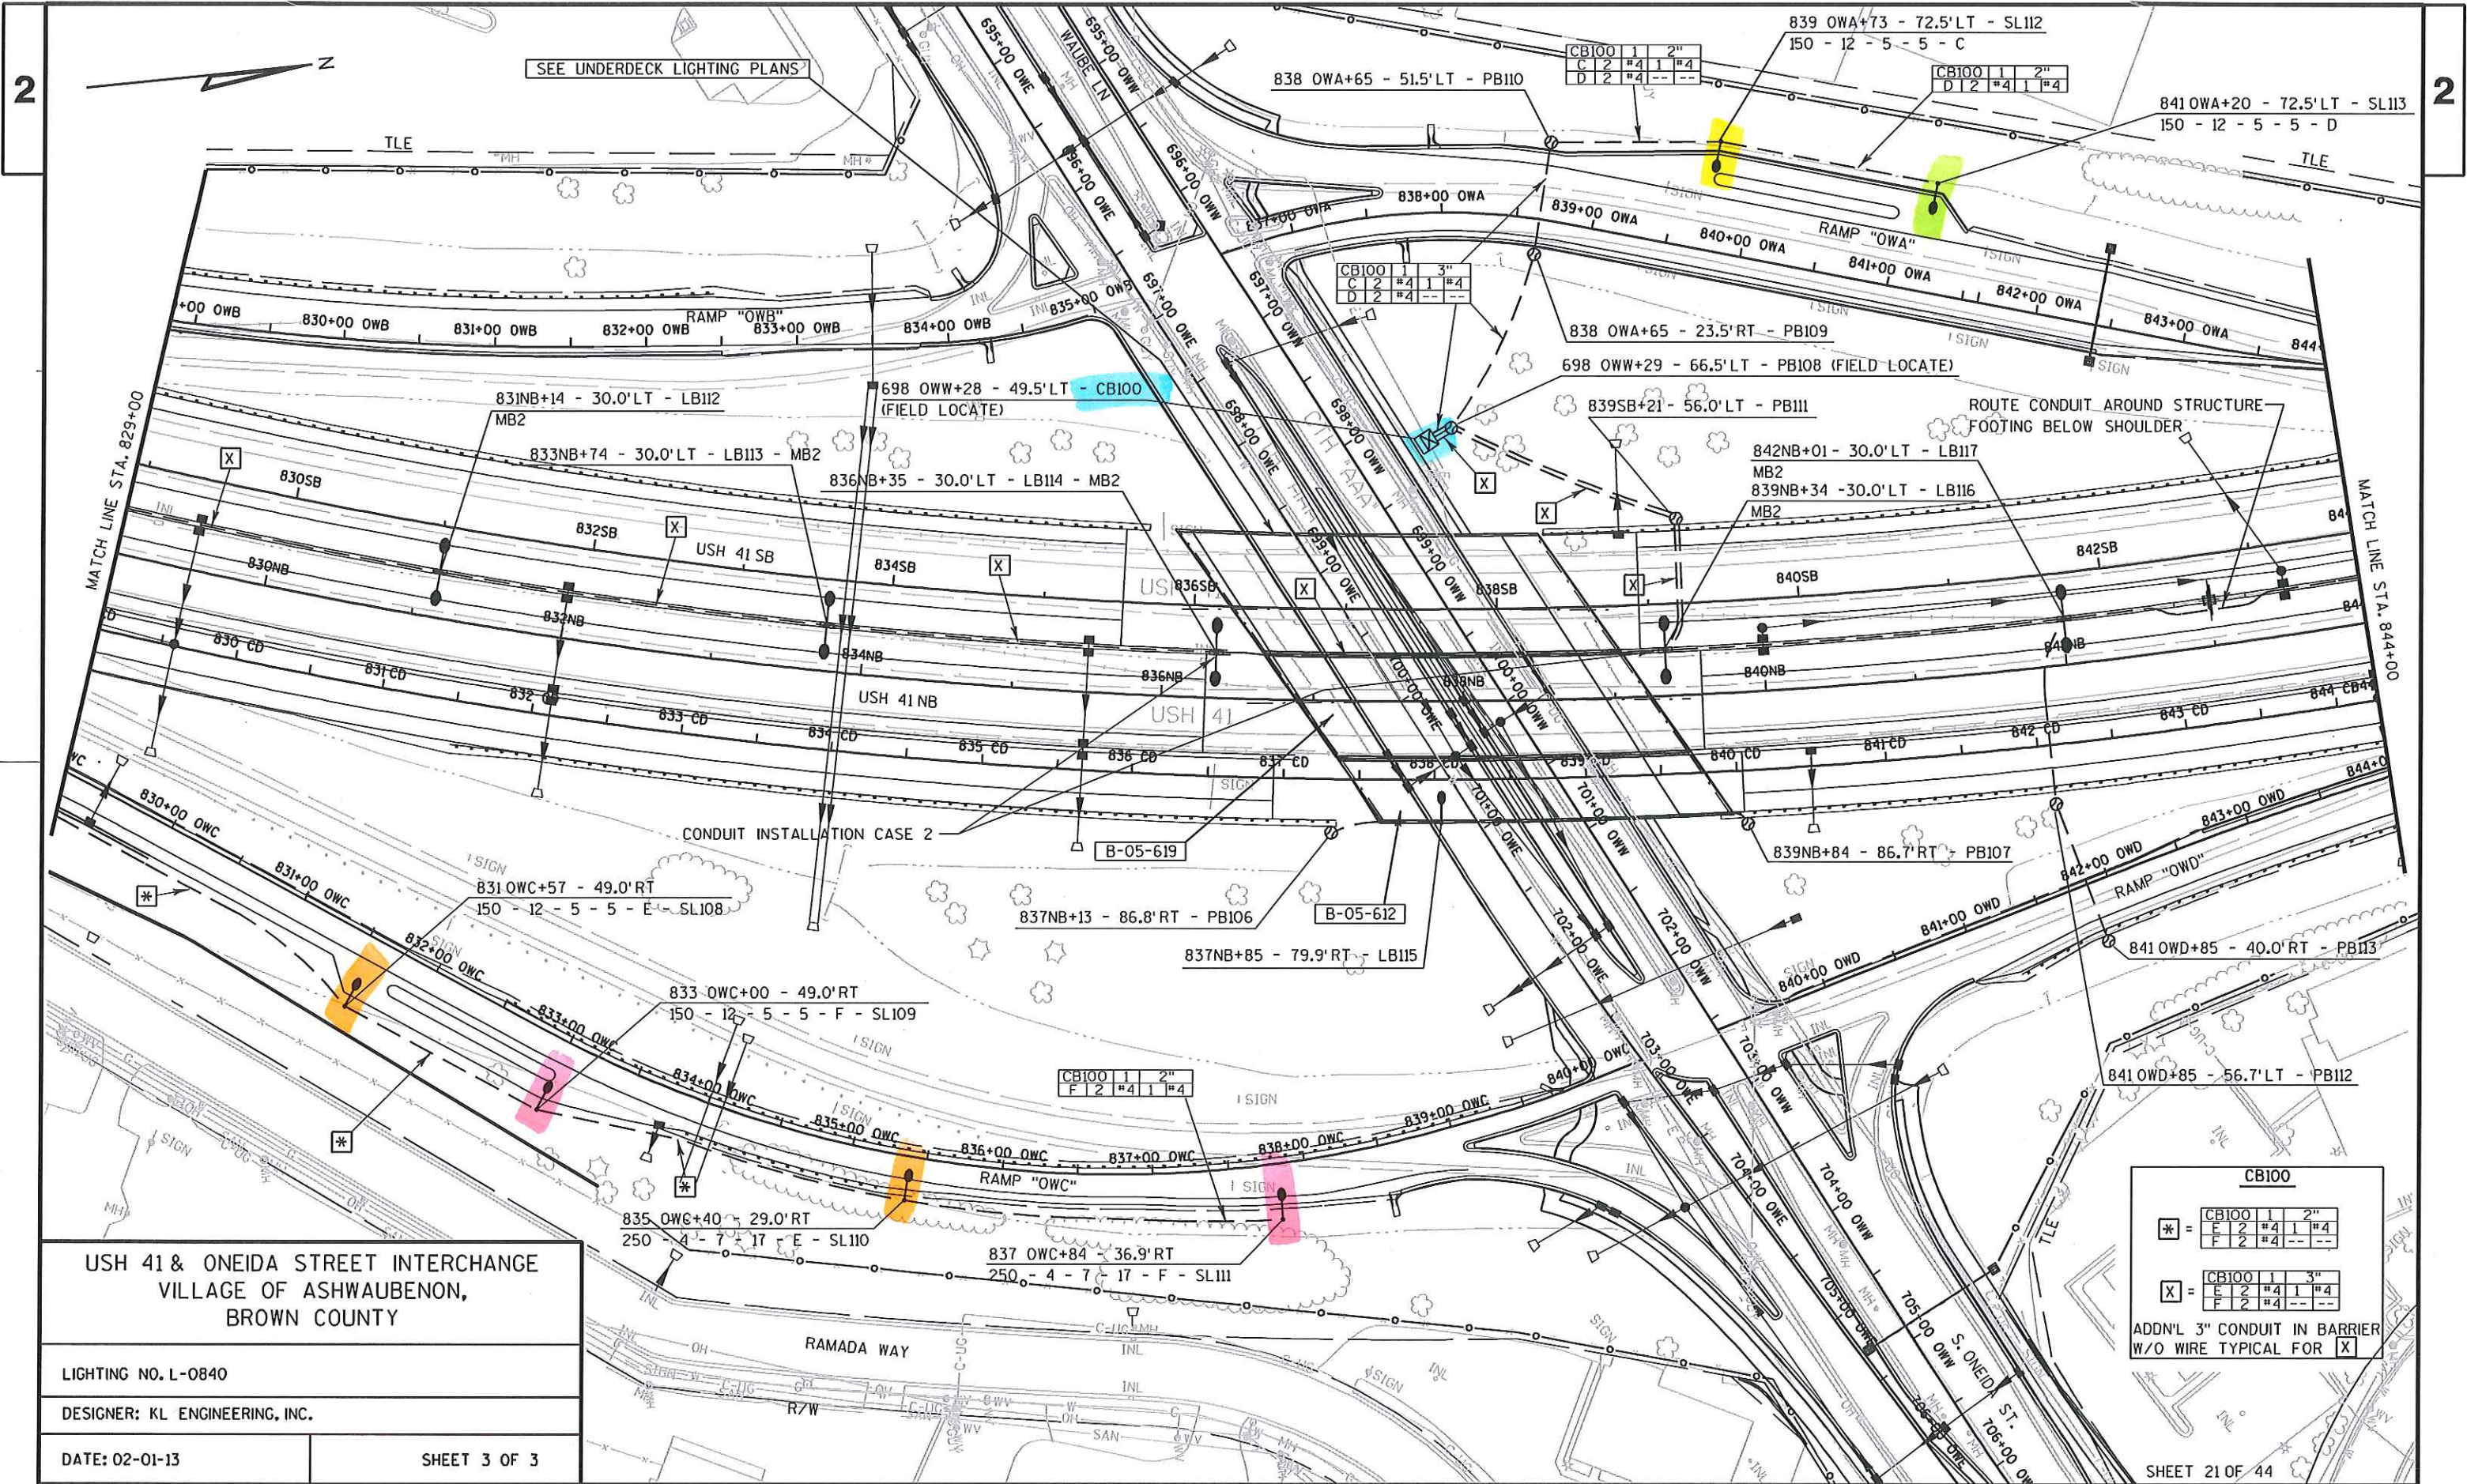

USH 41 & ONEIDA STREET INTERCHANGE
VILLAGE OF ASHWAUBENON,
BROWN COUNTY

LIGHTING NO. L-0840

DESIGNER: KL ENGINEERING, INC.

DATE: 02-01-13

SHEET 3 OF 3