


COUNTY AND HIGHWAY	ROUTE AND SECTION	CLASS AND AGREEMENT		FEDERAL DIVISION OFFICE	SHEET NUMBER	TOTAL SHEETS
5.1	60.1	22.1		WIS. 5N	4	102


SCHEDULE OF LAND AND INTEREST REQUIRED

— NOTE: ALL PARCELS TO BE ACQUIRED BY FEE SIMPLE EXCEPT AS OTHERWISE SPECIFIED —

NO.	OWNER	SQ. FT.	ACRES	RODS FENCING MOVE	RODS FENCING BUILD	INTEREST REQUIRED	NO.	OWNER	SQ. FT.	ACRES	RODS FENCING MOVE	RODS FENCING BUILD	INTEREST REQUIRED
1	NORTHEASTERN BOILER & WELDING, LTD.		2.26					THE FOLLOWING PARCELS TO BE PAID FOR BY THE CITY OF GREEN BAY					
2	G. ROBINSON	11,325	0.26										
3	F. EHMAN	6,320	0.15										
4	A. OTTO	6,320	0.15										
5	A. KULHANEK	6,216	0.14										
6	C. SPIELBAUER	6,216	0.14										
7	H. SCHINDLER	2,616	0.06										
8	V. KARN	1,526	0.04										
9	F. SOBOL	1,526	0.04										
10	W. MUTTER	2,275	0.05										
11	E. HOELL	2,259	0.05										
12	G. STEIN	1,377	0.03										
13	G. BAILEY	1,377	0.03										
14	G. RENO	2,754	0.06										
15	W. JOHNSON	2,602	0.06										
16	H. PETERS	2,602	0.06										
17	R. WIDI	2,602	0.06										
18	T. DOXTATOR	4,033	0.09										
19	M. KRAFTAN	7,014	0.16										
20	P. KOCHA	7,014	0.16										
21	MICH. WISC. PIPE LINE CORP.	2,427	0.06										
22	W. BOUCHE		0.92										
23	C. CECH		0.32										
24	J. GRIESMAN		1.27										
25	V. VANNIEUWENHOVEN		1.09										
26	A. VANNIEUWENHOVEN		1.13										
27	A. LEMEROND		0.77										
28	J. WAUTERS		0.59										
29	O. BRIQUELET		2.53										
30	J. OTTO		2.01										
31	F. DEFFKE		1.11										
32	A. VAN OSS		2.15										
33	J. SERVAIS		1.09										
34	O. FLAGSTAD		2.07										
35	J. LOCH		2.27										
36	G. KOELLER		2.67										
37	G. LE MERE	8,073	0.19										
38	CITY OF GREEN BAY WATER DEPT.		0.20			HWY. EASEMENT INCL. L.H.E.							
39	G. NOEL		0.72										
40	M. HERMANS	3,652	0.08										
41	H. FALK	1,080	0.02										
42	TRUSTEES OF F. BUCHHOLZ, ESTATE	1,712	0.04										
43	E. STOLLBERG		0.40										
44	R. VAN DENACK		0.26										
45	J. MC GINN	75	0.01										
46	CHAPEL AND AMUNDSON		0.81										
47	W. BECKS JR.	6,444	0.15										
48	A. JAEGER	3,640	0.08										
49	W. BECKS		0.62										
50	E. ZEHMS		1.02										
51	T. MASON		0.59										
52	L. CALLENDER		0.51										
53	L. DENEYS		0.24										
54	N. DENEYS	6,038	0.14										
55	A. MARTO		0.41										
56	F. EVRARD	8,406	0.19										
57	L. PERRIGUE		0.43										
58	L. EVRARD		0.49										
59	CATHOLIC DIOCESE OF GREEN BAY		0.77										
60	CITY OF GREEN BAY		0.09			HWY. EASEMENT							
61	J. EGER		0.87										
62	C.M. ST. P. & P. R.R. CO.					L.H.E. TO BE ACQUIRED THE STATE OF WISCONSIN							
63	I. HOLSHUH		0.35										
64	M. BORREMANS		0.24										
65	WISC. PUBLIC SERVICE CORP.		0.60										
66	"					LIMITED HWY. EASEMENT							
67	B. MARTO, EST.		0.79										
68	M. MORROW		0.79										
69	G. MORROW		0.82										
70	H. WERY		1.57										
71	FORT HOWARD CEMETERY ASS'N.		2.36										
72	G. WERY		0.07										
73	F. & R. EVRARD					L.H.E.							
74	L. EVRARD					"							
75	CATHOLIC DIOCESE OF GREEN BAY					"							
76	J. EGER					"							
77	W. BECKS					L.H.E.							
78	GREEN BAY & WESTERN R.R. LINES		0.09			H.E. TO BE ACQUIRED BY STATE OF WISCONSIN							
79	IRWIN C. HOLSHUH					L.H.E.							
80	WISC. PUBLIC SERVICE CORP.					"							
81	OTTO KAAP					"							
82	STANDARD THEATRES INC.					"							
83	EARLY DEL MARCELLE					"							
84	JOHN ROEN					"							
85	RAYMOND DEVROY					"							
86	OLIVER BERTRAND					"							
87	J. EGER					"							
88	OLIVER BERTRAND					"							

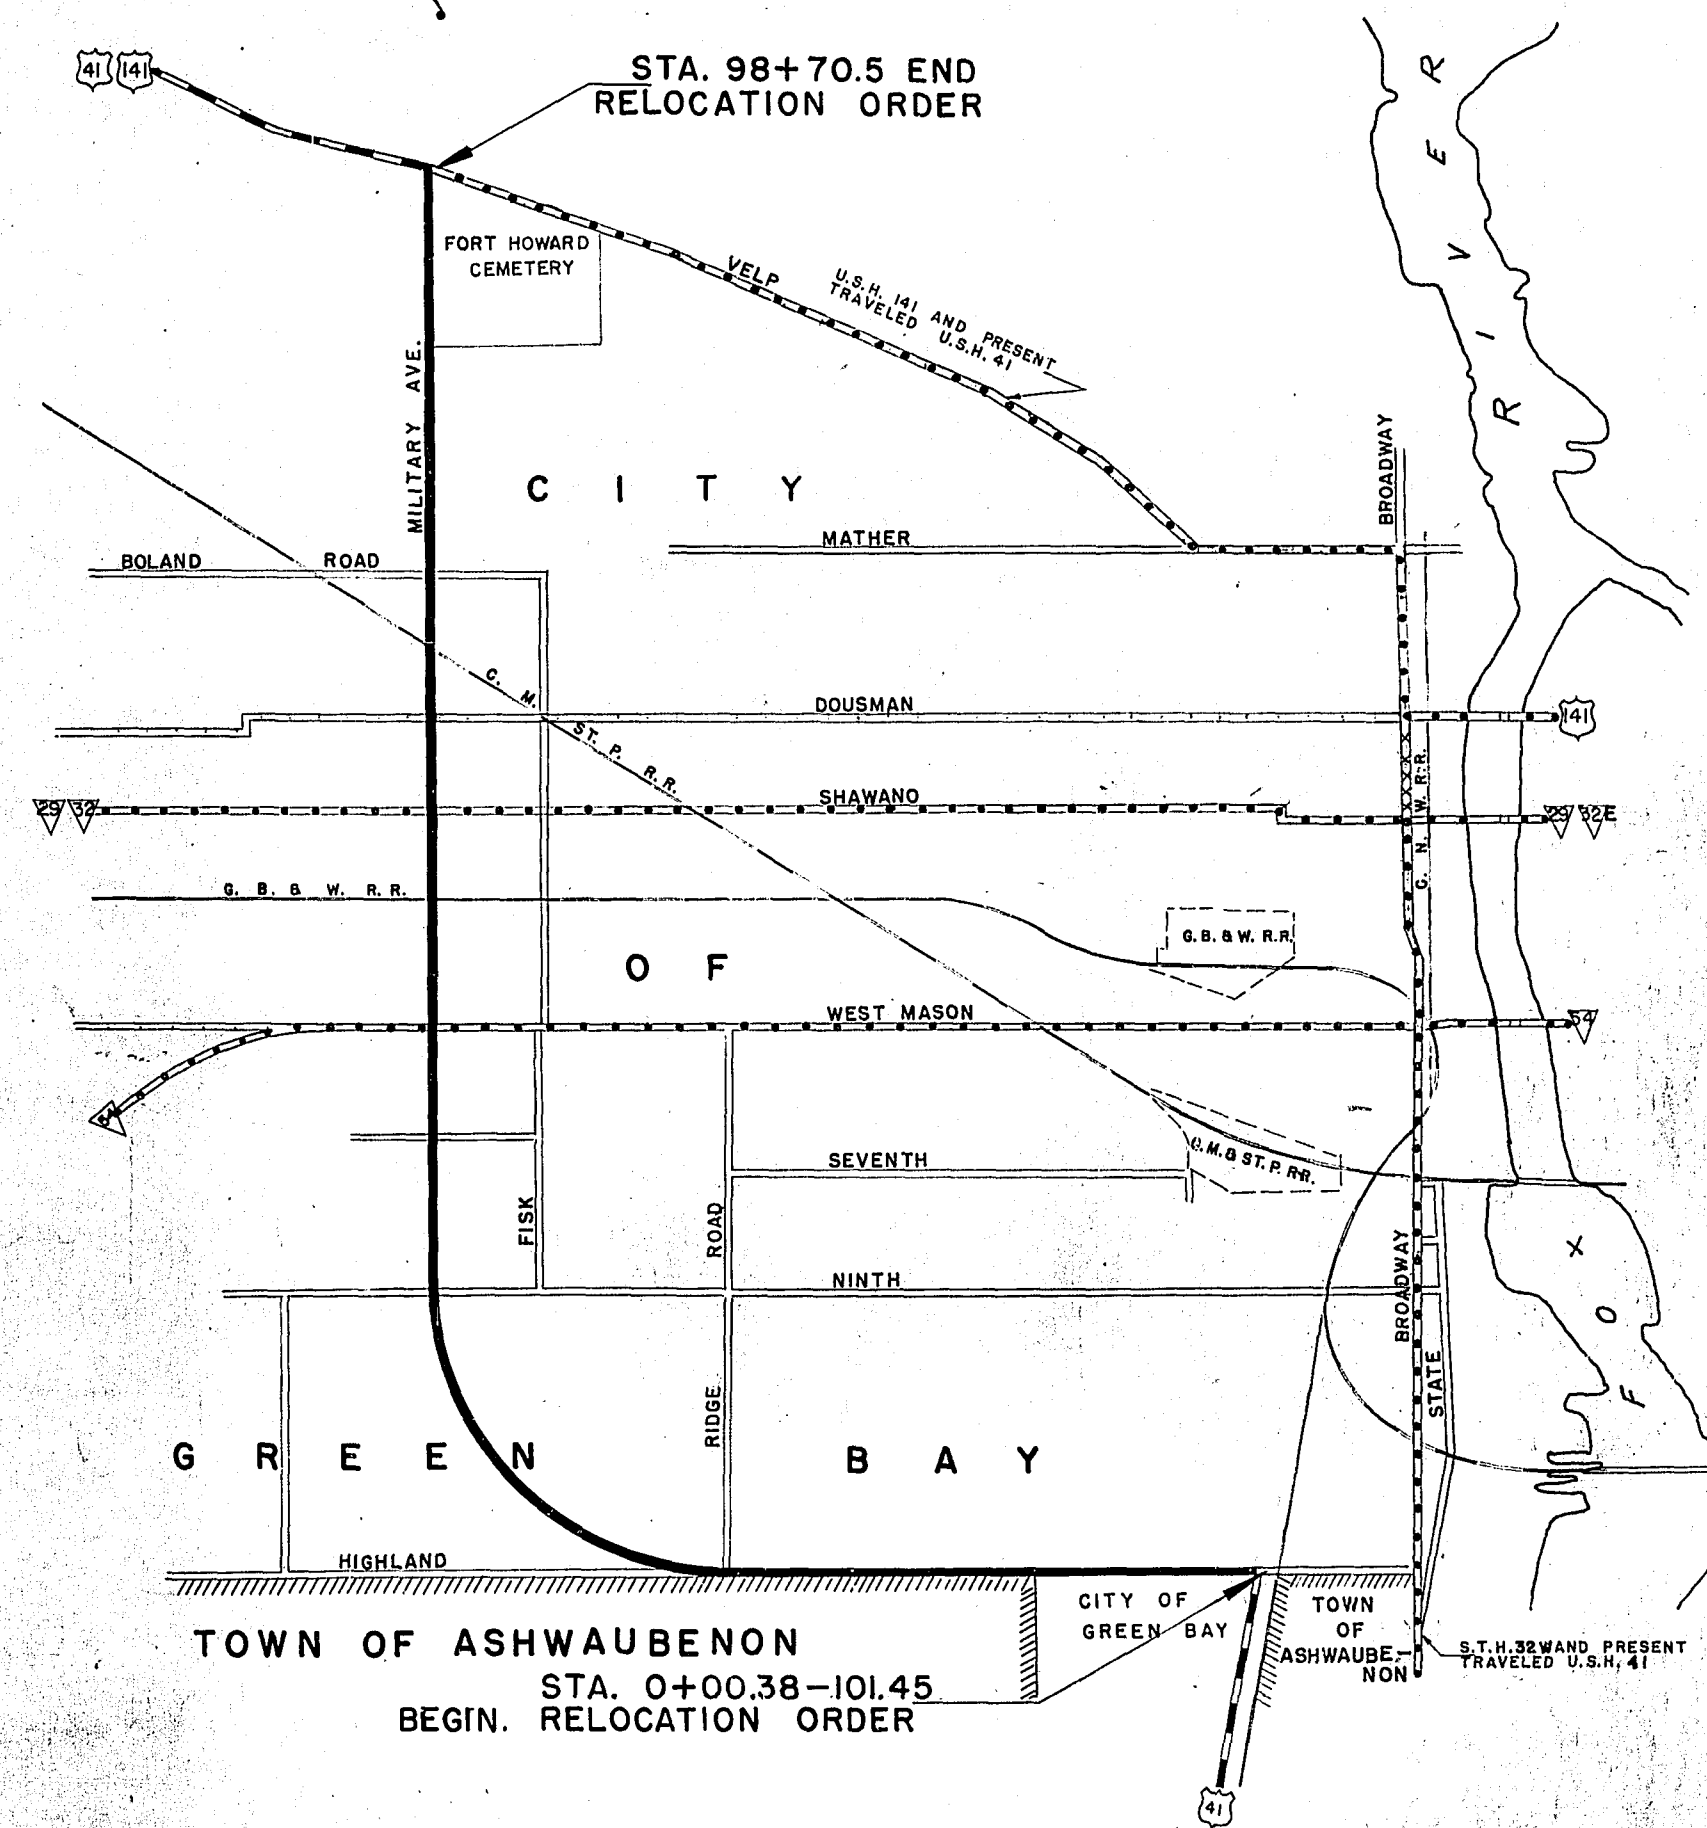

LOCATION SKETCH

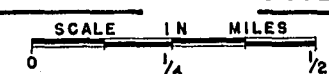

STATE HIGHWAY COMMISSION OF WISCONSIN
 PLAT OF RIGHT OF WAY REQUIRED
 PROJECT T060-1(1)
 HIGHLAND AVE. AND MILITARY AVE. ROAD
 U.S.H. 41 BROWN COUNTY
 SCALE
 LENGTH = 4.645 MILES
 DATED FEB. 15, 1952

APRIL 12, 1955
 SEP. 19, 1953
 JUNE 3, 1953
 JAN. 23, 1953
 AUG. 1, 1952
 JUNE 24, 1952
 MAY 28, 1952

COUNTY AND HIGHWAY	ROUTE AND SECTION	CLASS AND AGREEMENT		FEDERAL DIVISION OFFICE	SHEET NUMBER	TOTAL SHEETS
		STATE	FEDERAL			
5.1	60.1	22.1		WIS. 5N	4.1	102

MORRIS & BROMLEY SUBD. OF S1/2 OF PVT. CLAIM NO. 13 WEST TOWN OF GREEN BAY

THE NORTHEASTERN BOILER & WELDING LTD. V 282 D 355

ASHWAUBENON

MICHIGAN-WISC. PIPE LINE Co. V 287 D 559

NOTE: THIS R.O.W. TO BE ACQUIRED UNDER PROJECT U4806(2) ASHLAND AVE. EXTENSION

STA. 0+00.38-101.45 BEG. OF RELOCATION ORDER

NORTHEASTERN BOILER CO. SHOP OFFICE

STA. 0+00.38 HIGHLAND AVENUE + STA. 296+30.92 DE PERE-GREEN BAY ROAD

FORMER AIRPORT BLDGS.

HIGHLAND AVENUE

N 64° 10' W

PRESENT E. OF HIGHLAND AVE.

GREEN BAY CITY LIMITS

0.08 ACRES DECLARED AS EXCESS PROPERTY BY THE COMMISSION 4-21-54. SALE APPROVED BY THE GOVERNOR 4-29-54. SOLD AT PRIVATE SALE TO HOWARD ROBERT SHILAWSKI BY Q.C.D. ON 5-14-54. FOR \$ 500.

0.08 ACRES DECLARED AS EXCESS PROPERTY BY THE COMMISSION 4-21-54. SALE APPROVED BY THE GOVERNOR 4-29-54. SOLD AT PRIVATE SALE TO PLATTEN-HAMMES REAL ESTATE INC. BY Q.C.D. ON 6-10-54 FOR \$ 500.

GREEN BAY

MARY KAFTAN

E. 1/2 LOT 11

C.L.A. TANKS SUBD. OF

LOT 11

N 1/2 PVT. CLAIM NO. 13 W

AND PVT. CLAIM NO. 12 W

MORRIS & BROMLEY SUBD. OF S1/2 OF PVT. CLAIM NO. 13 WEST

W. BOUCHE

V. VANNIEUWENHOVEN V 272 D 399

A. VANNIEUWENHOVEN

N 64° 10' W

PRESENT E. OF HIGHLAND AVE.

REFERENCE LINE

PRESENT E. OF HIGHLAND AVE.

C. GECH

LOT 12

C. L. A. TANKS

J. GRIESMAN

LOT 13

SUBD. OF

J. GRIESMAN

LOT 14

N 1/2 PVT. CLAIM NO. 13

J. GRIESMAN

LOT 15

J. GRIESMAN

LOT 16

STATE HIGHWAY COMMISSION OF WISCONSIN
PLAT OF RIGHT OF WAY REQUIRED
PROJECT T 060-1(1)
HIGHLAND AVE. AND MILITARY AVE. ROAD
(CITY OF GREEN BAY)
U.S.H. 41 BROWN COUNTY

SCALE

LENGTH = 4.645 MILES

APRIL 12, 1955
SEP. 18, 1953
AUG. 11, 1953
JUNE 3, 1953
JAN. 25, 1953
OCT. 24, 1952
AUG. 1, 1952
JUNE 24, 1952
MAR. 24, 1952
DATED FEB. 12, 1952

COUNTY AND HIGHWAY	ROUTE AND SECTION	CLASS AND AGREEMENT		FEDERAL DIVISION OFFICE	SHEET NUMBER	TOTAL SHEETS
		STATE	FEDERAL			
5.1	60.1	22.1		WIS. 5N	4.2	102

MORRIS & OF S. 1/2 OF 3RD SUB'D. PV'T. CLAIM NO. 13 W

A. LEMEROND LOT 17 J. WATERS LOT 18

G.L.A. TANKS SUB'D.

O. BRIQUELET LOT 18

PV'T.

J. R. OTTO LOT 19

CLAIM NO. 13 W A. VAN OSS LOT 21 AND PV'T. CLAIM NO. 12 W

F. DEFFKE E 1/2 LOT 20 A. VAN OSS W 1/2 LOT 20

NORTH LINE P.C. 12 W SOUTH LINE P.C. 11 W E 20 AC. S. 3/4 PRIVATE CLAIM NO. 11 W O. BRIQUELET

N 1/4 PRIVATE CLAIM 11 W TO RIDGE ROAD J. SERVAIS NORTH LINE P.C. 11 W SOUTH LINE P.C. 10 W

O. FLAGSTAD ELY. 40 AC. OF WLY. 70 AC. OF P.C. 10 W P.C. 10 W

NORTH LINE P.C. 10 W SOUTH LINE P.C. 9 W

LOT 68 J. LOCH

LOT 67

NINTH STREET 113 + 81' E OF STREET

LOT 54

NORTH LINE P.C. 7 W SOUTH LINE OF ASSESSORS PLAT NO. 1

LANDS PREVIOUSLY ACQUIRED FOR STREET PURPOSES 60' STRIP EXTENDED SOUTHERLY FROM ASSESSORS PLAT NO. 1 V. 285 Q.C.D. 415 AND THE NORTH 30' OF THE EASTERLY 40 ACRES OF WESTERLY TO ACRES, P.C. 10 W V. 247 Q.C.D. 487

O. FLAGSTAD VOL. 232 D 349

LOT 69


OF NO. 2-9 W

LOT 55

LOT 56

FORT HOWARD MILITARY RESERVE

TOWN OF HOWARD

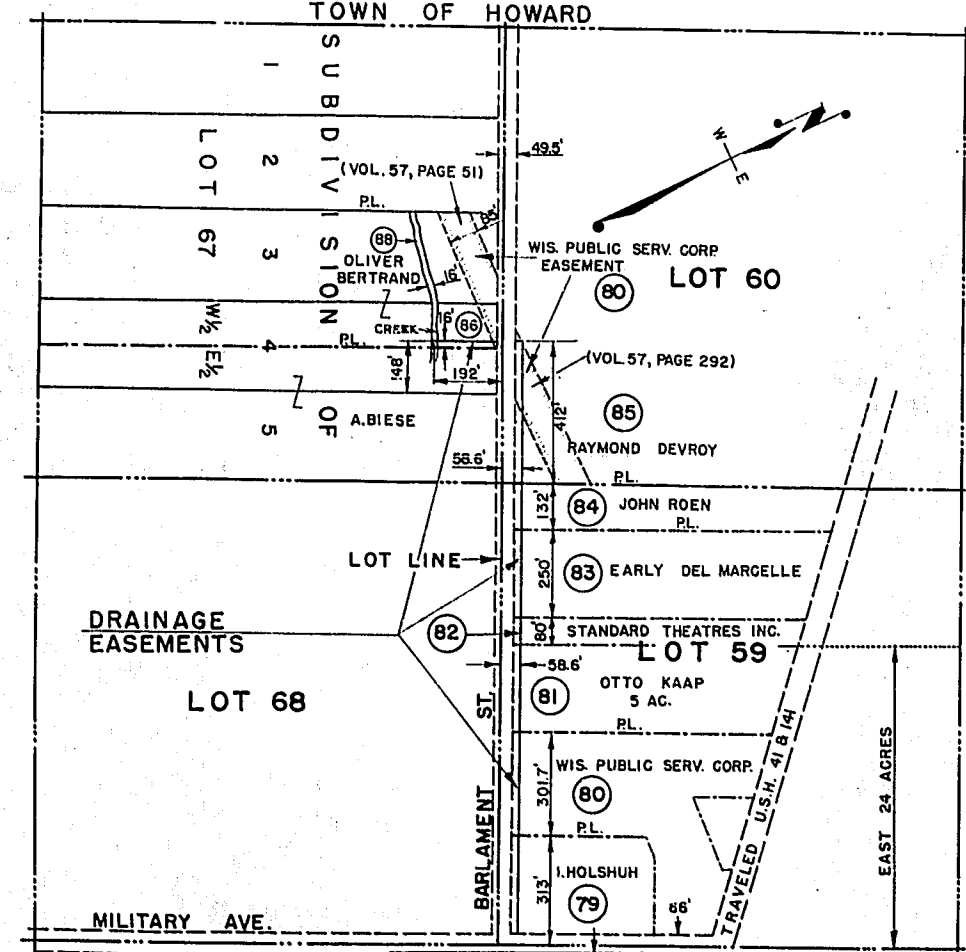

G. L. A. TANKS

SUB'D.

PV'T. CLAIMS

STATE HIGHWAY COMMISSION OF WISCONSIN

PLAT OF RIGHT OF WAY REQUIRED

PROJECT T 060-1(1)

HIGHLAND AVE. AND MILITARY AVE. ROAD (CITY OF GREEN BAY) BROWN COUNTY U.S.H. 41

SCALE



LENGTH = 4.645 MILES



DATED FEB. 14, 1952

APRIL 12, 1955
SEP. 18, 1953
AUG. 1, 1953
JUNE 25, 1953
JAN. 25, 1953
OCT. 24, 1952
AUG. 24, 1952
MAR. 28, 1952

COUNTY AND HIGHWAY	ROUTE AND SECTION	CLASS AND AGREEMENT		FEDERAL DIVISION OFFICE	SHEET NUMBER	TOTAL SHEETS
		STATE	FEDERAL			
5.1	60.1	22.1		WIS. 5N	4.3	102

0.13 ACRE DECLARED AS EXCESS PROPERTY BY THE COMMISSION 10-14-55. SALE APPROVED BY THE GOVERNOR 10-18-55. SOLD AT PRIVATE SALE TO THE RED OWL STORES, INC. BY O.C.D. DATED 10-24-55 FOR \$500.00 DOLLARS.

0.36 ACRES DECLARED AS EXCESS PROPERTY BY THE COMMISSION 10-15-54. SALE APPROVED BY THE GOVERNOR 10-18-54. SOLD AT PUBLIC SALE TO CHARLES F. WULF BY O.C.D. ON 10-21-54 FOR \$505.00.

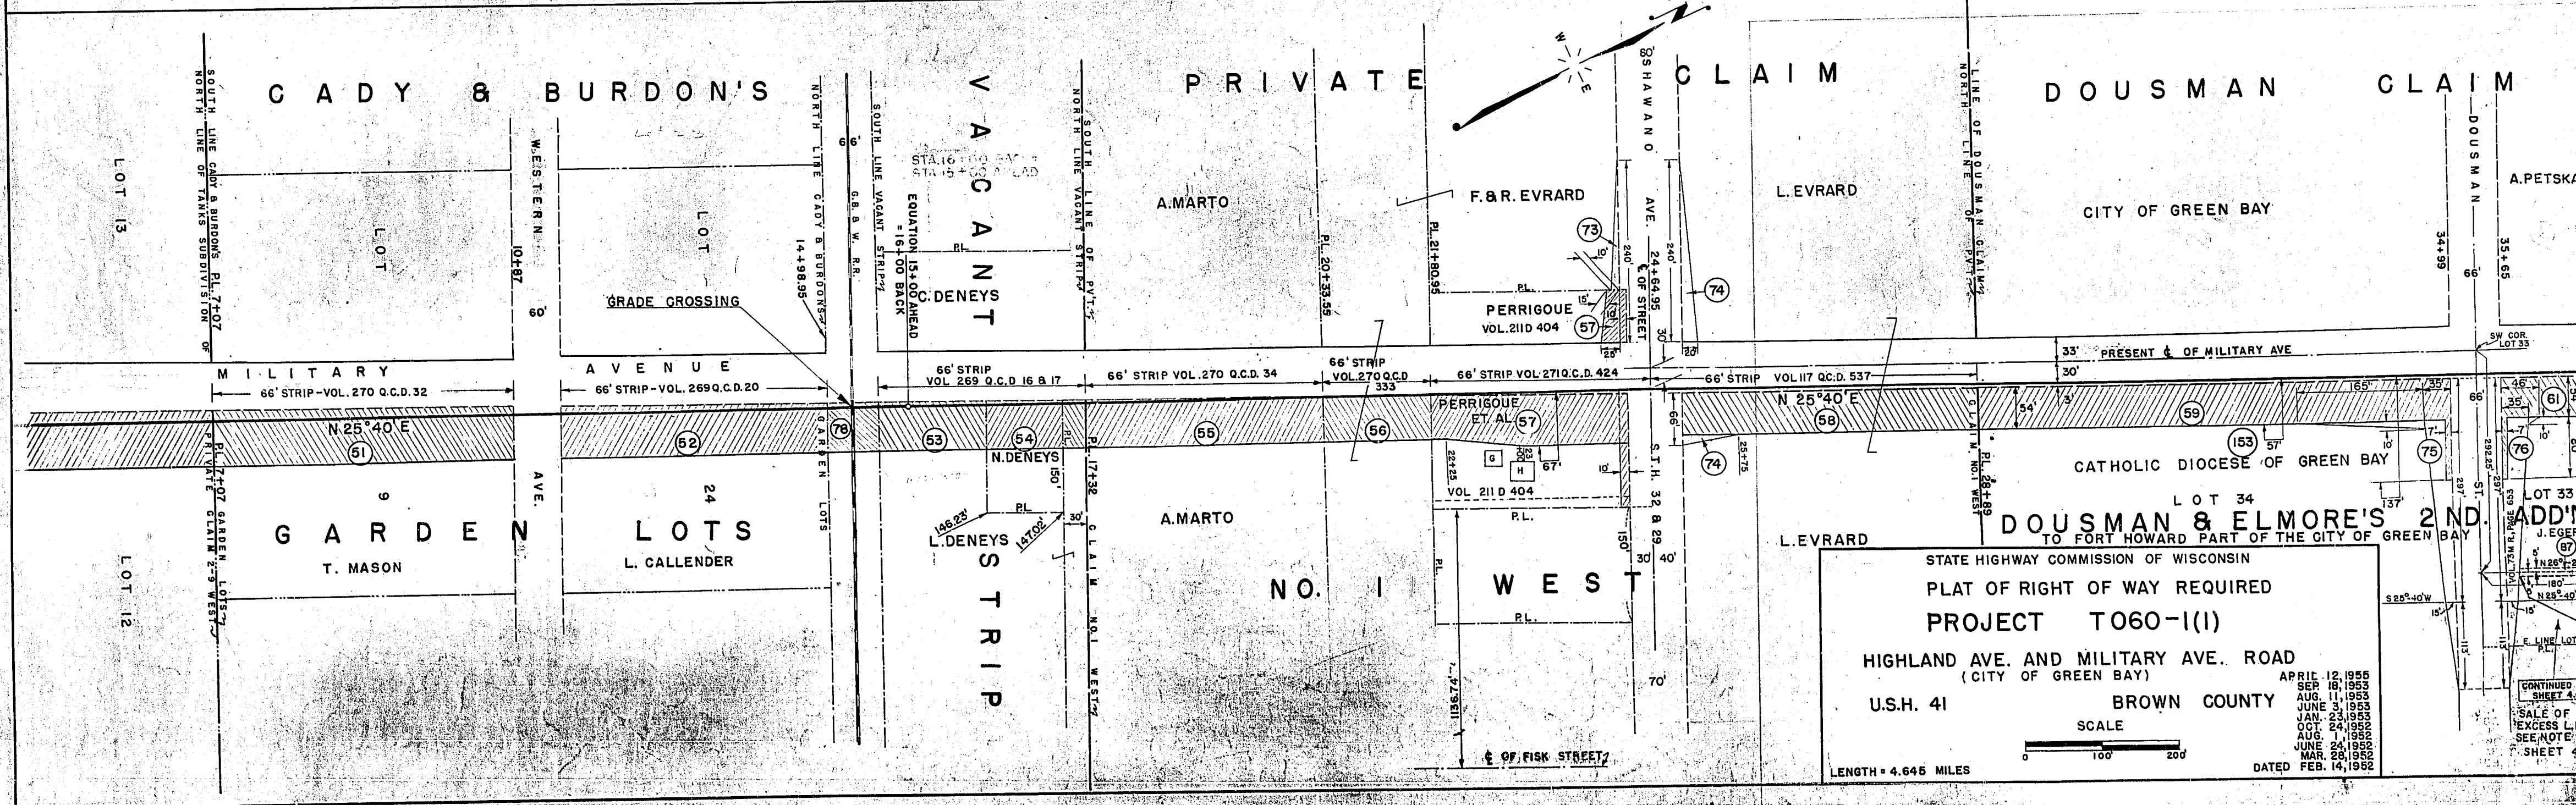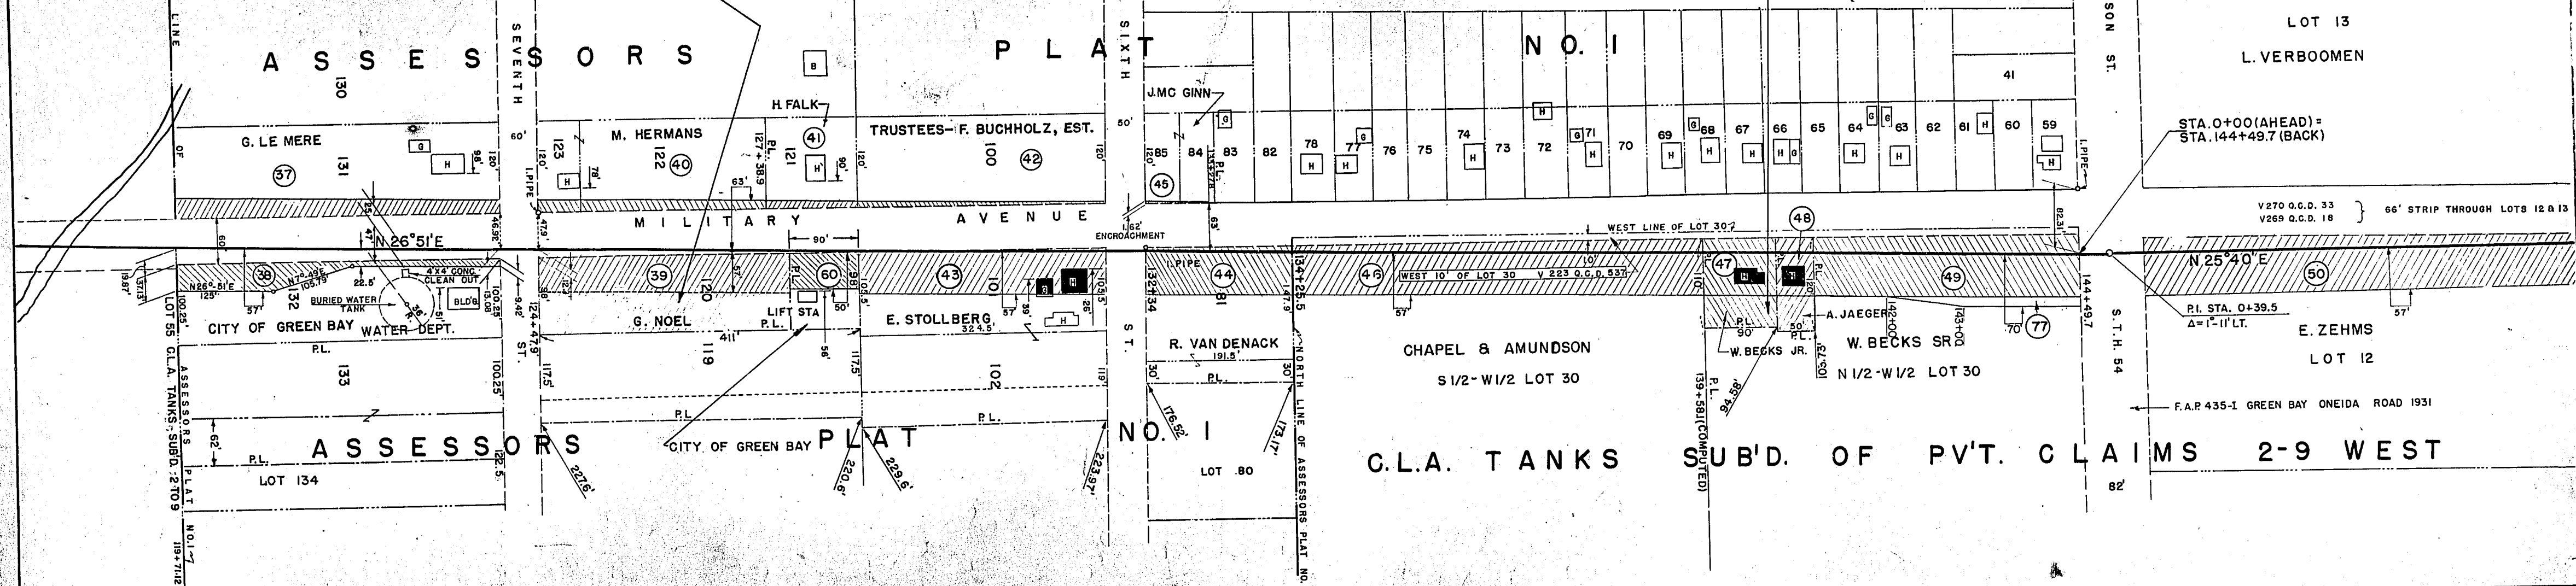

COUNTY AND HIGHWAY	ROUTE AND SECTION	CLASS AND AGREEMENT		FEDERAL DIVISION OFFICE	SHEET NUMBER	TOTAL SHEETS
		STATE	FEDERAL			
5.1	60.1	22.1		WIS. 5N	4.4	102

— LANDS PREVIOUSLY ACQUIRED FOR STREET PURPOSES —
W 33' PT. NE OF R.R. LOT 104 VII7 D 534
E 33' EXG. R.R. LOT 103 VII7 D 535
W 33' LOT 98 VII7 D 536
W 33' PT. SW OF R.R. LOT 104 VII7 D 540
E 33' LOT 91 VII7 D 532
W 33' LOT 92 VII7 D 533
W 33' LOTS 78 & 80 VII9 D 599
E 33' TOWN OF HOWARD LOT 76 VI20 D 186
CITY OF GREEN BAY

