
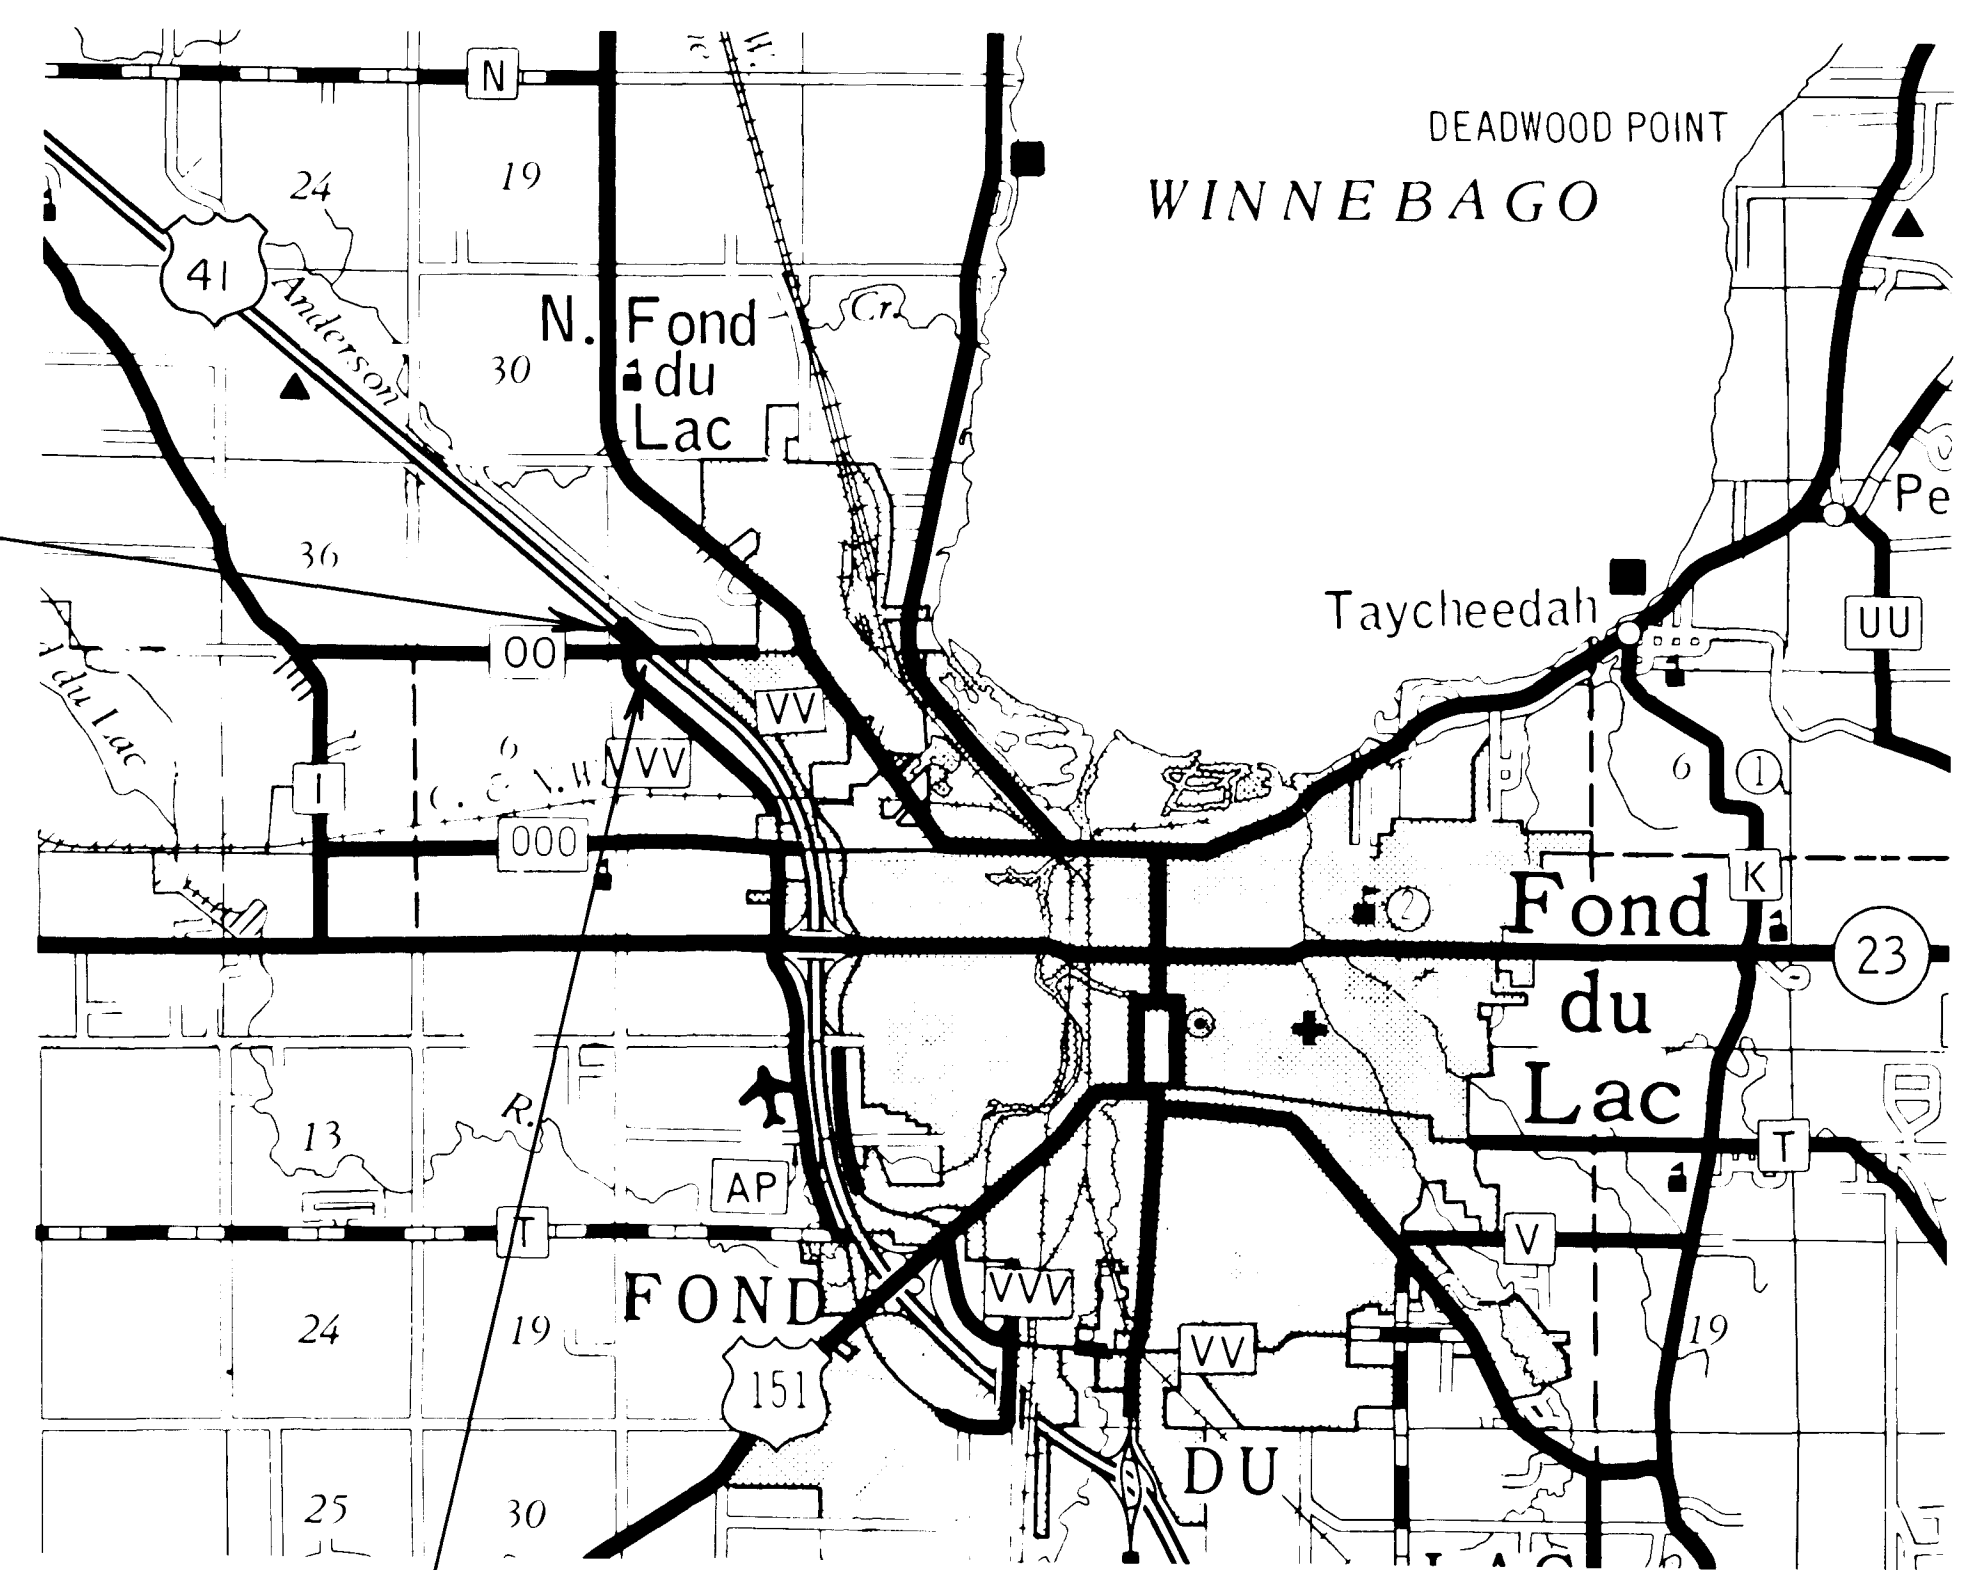


SCHEDULE OF LANDS & INTERESTS REQUIRED							
PARCEL NUMBER	OWNER	INTEREST REQUIRED	TOTAL		R/W REQUIRED ACRES		TOTAL REMAINING ACRES
			ACRES	NEW	EXISTING	TOTAL	
2	KENNETH A. & JANET M. BLUMKE	FEE	1.69	1.69	—	1.69	—
1	CRAIG A. FOWLER	FEE	1.62	1.62	—	1.62	—
3	WIS. POWER & LIGHT CO.	CONVEYANCE OF RIGHTS					

R/W PROJECT NUMBER	1104-05-24	SHEET NUMBER	4.0	TOTAL SHEETS	
FEDERAL PROJECT NUMBER					
PLAT OF RIGHT OF WAY REQUIRED FOR					
FOND DU LAC TO OSHKOSH ROAD					
C.T.H. "00" INTERCHANGE					
U.S.H. 41			FOND DU LAC CO.		

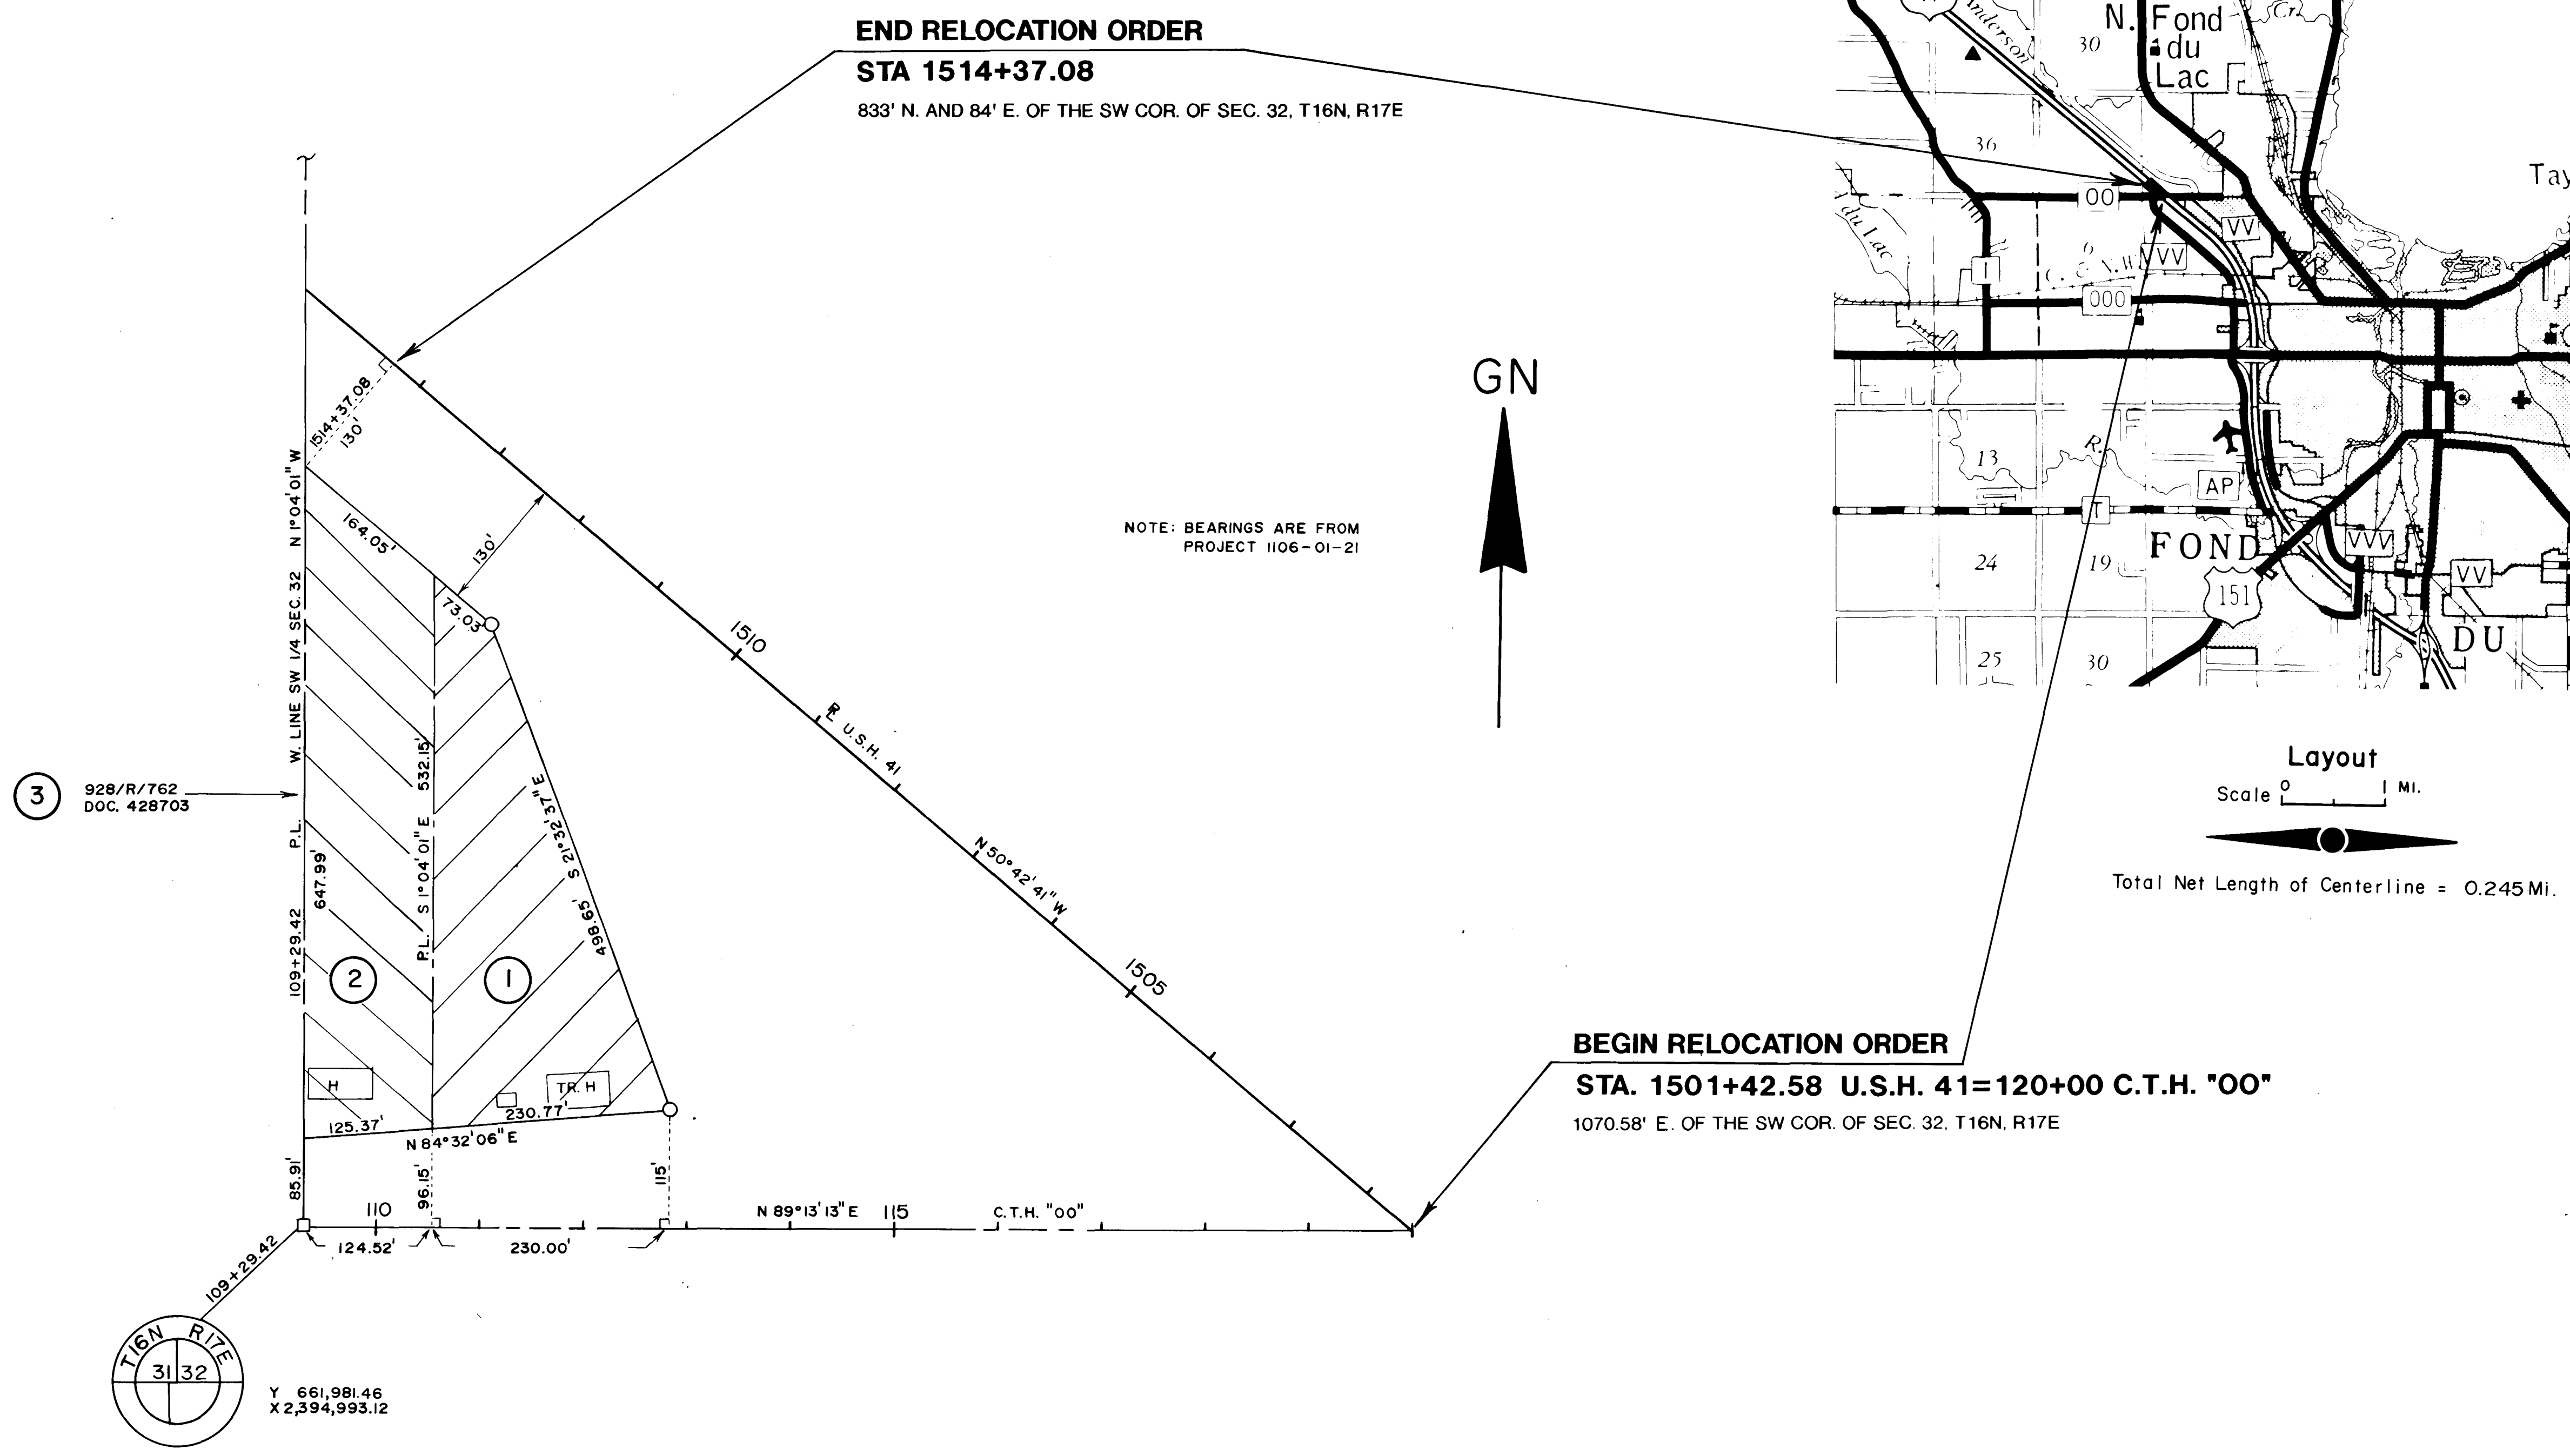

REVISION DATE	STATE OF WISCONSIN DEPARTMENT OF TRANSPORTATION
	APPROVED: DATE: 1/4/90 <i>Harvey Shebata</i> DISTRICT TRANSPORTATION DIRECTOR
	APPROVED: DATE: _____ STATE REAL ESTATE MANAGER FOR HWYS
	U.S. DEPARTMENT OF TRANSPORTATION FEDERAL HIGHWAY ADMINISTRATION REGION 5 WISCONSIN DIVISION
	APPROVED: DATE: _____ DIVISION ADMINISTRATOR