
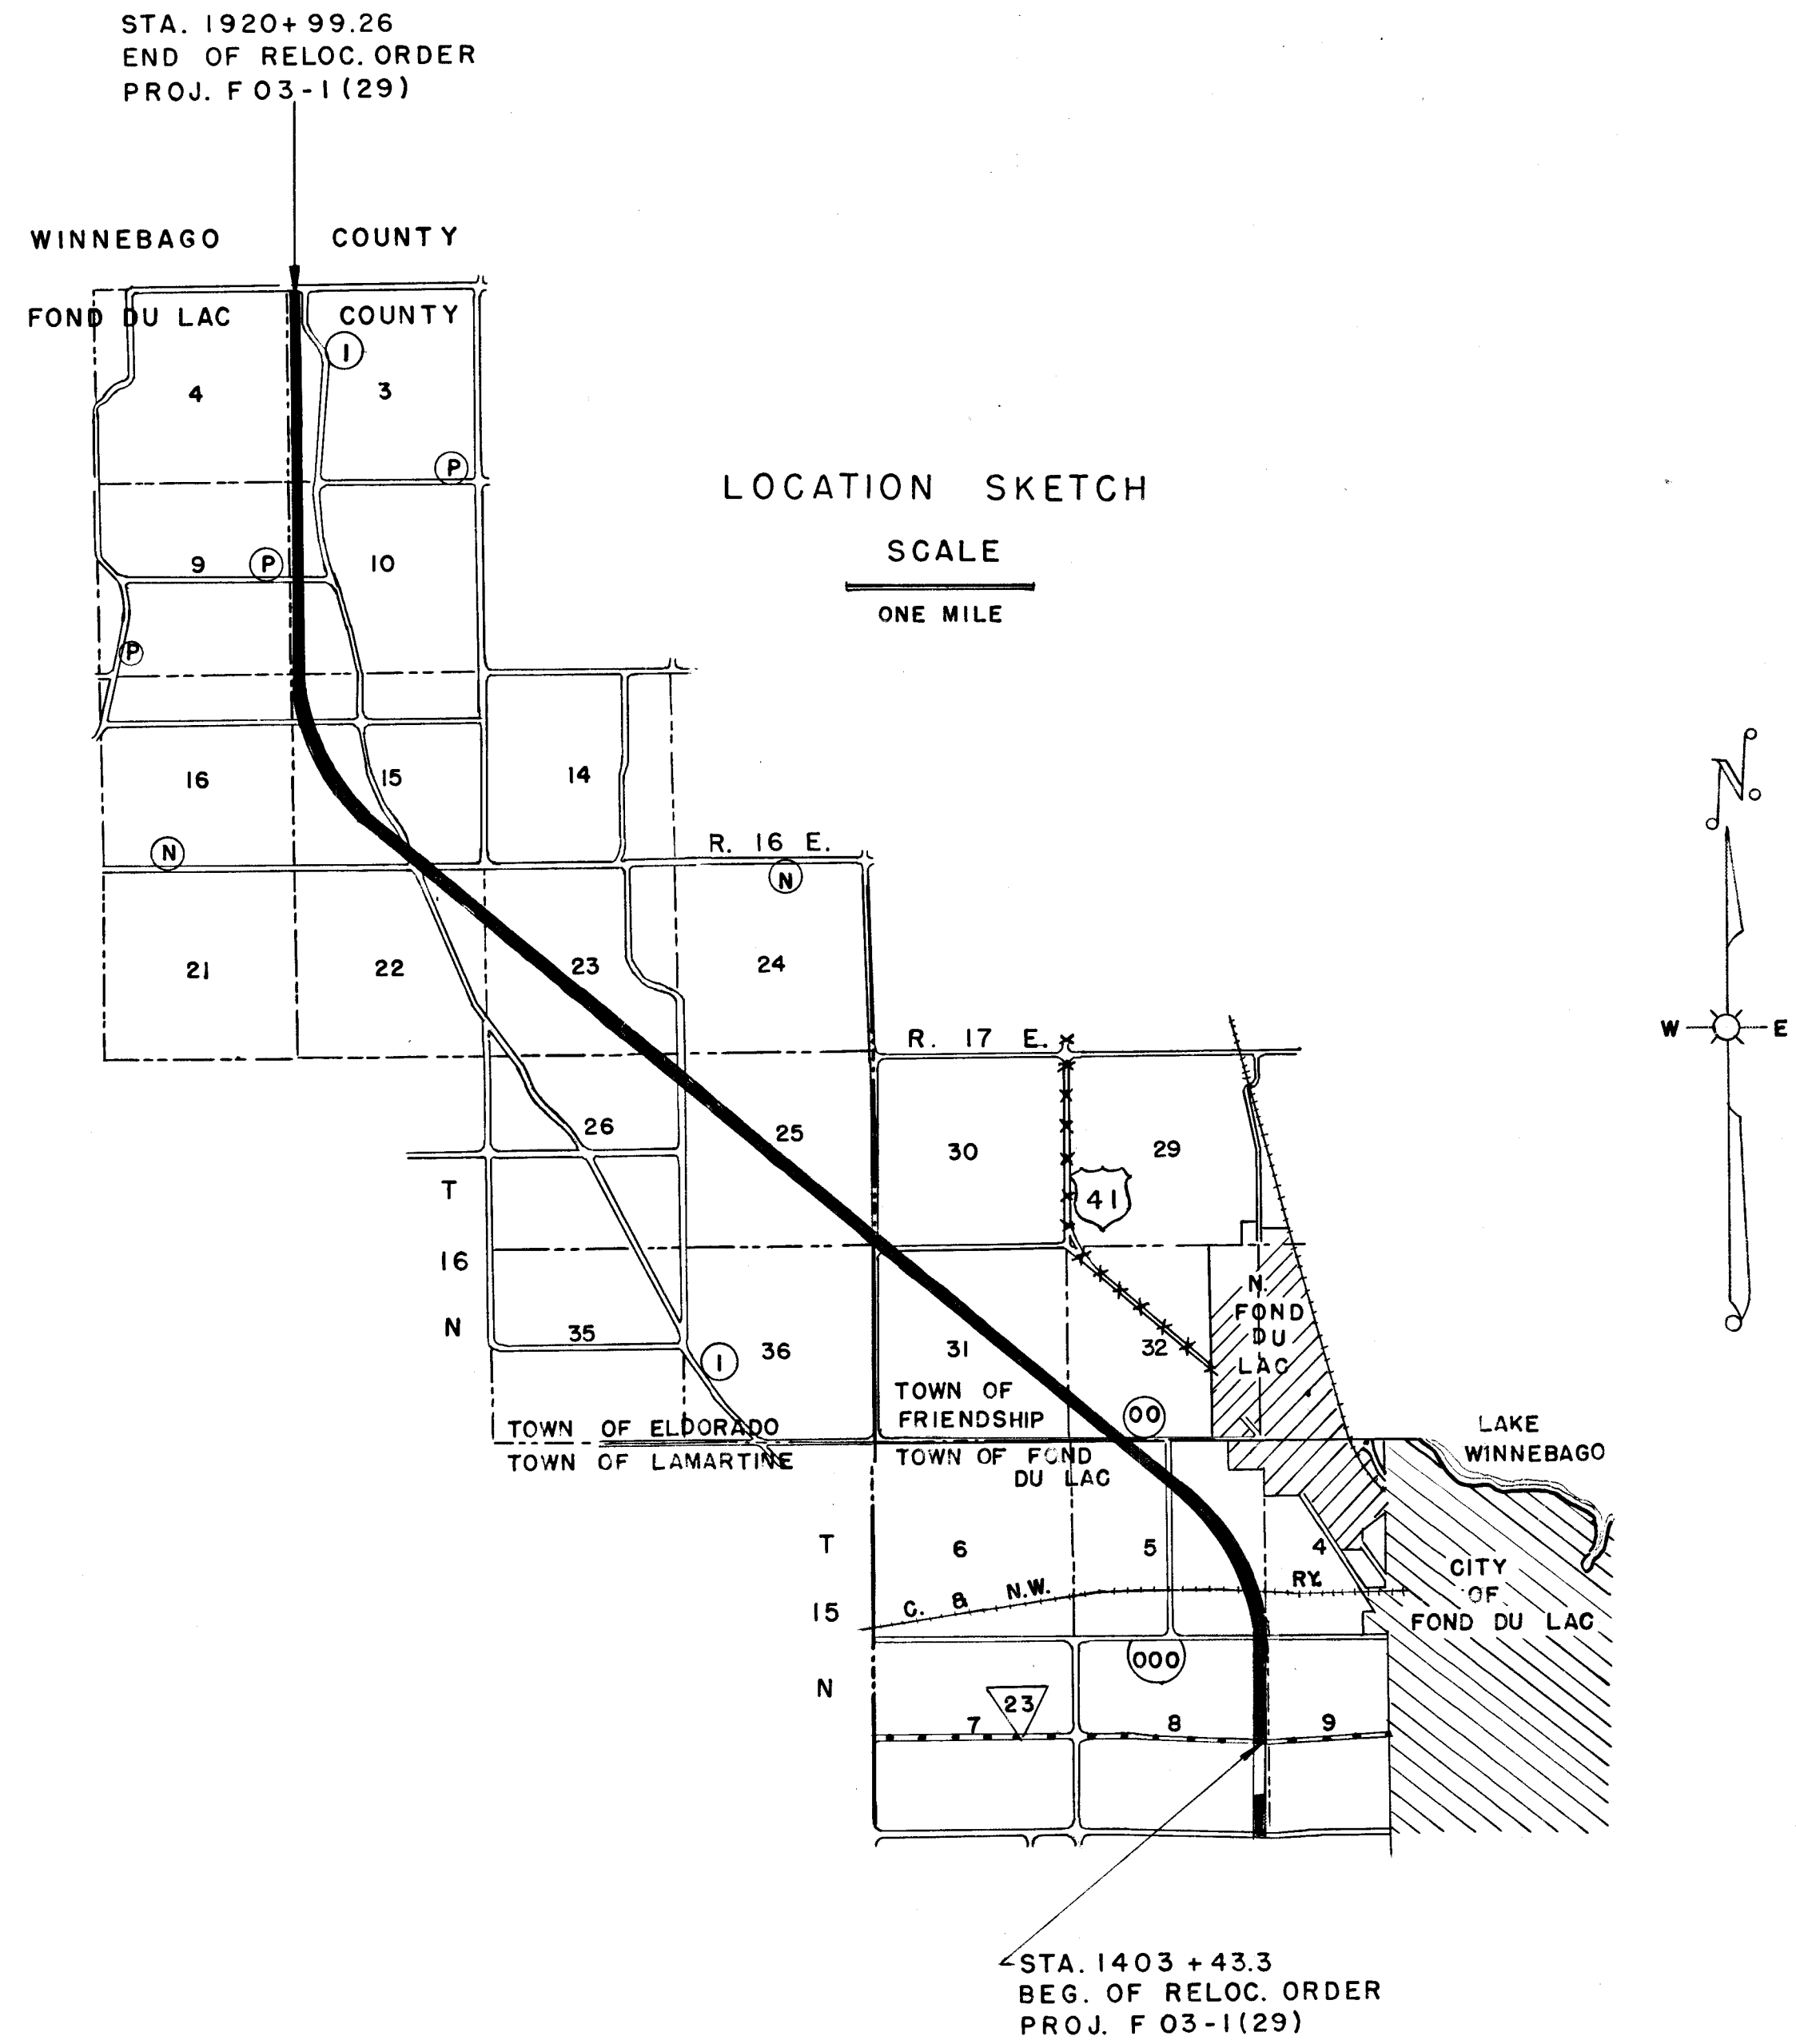


COUNTY AND HIGHWAY	ROUTE AND SECTION	CLASS AND AGREEMENT		FEDERAL DIVISION OFFICE	SHEET NUMBER	TOTAL SHEETS
		STATE	FEDERAL			
				WIS. 5N	4	114

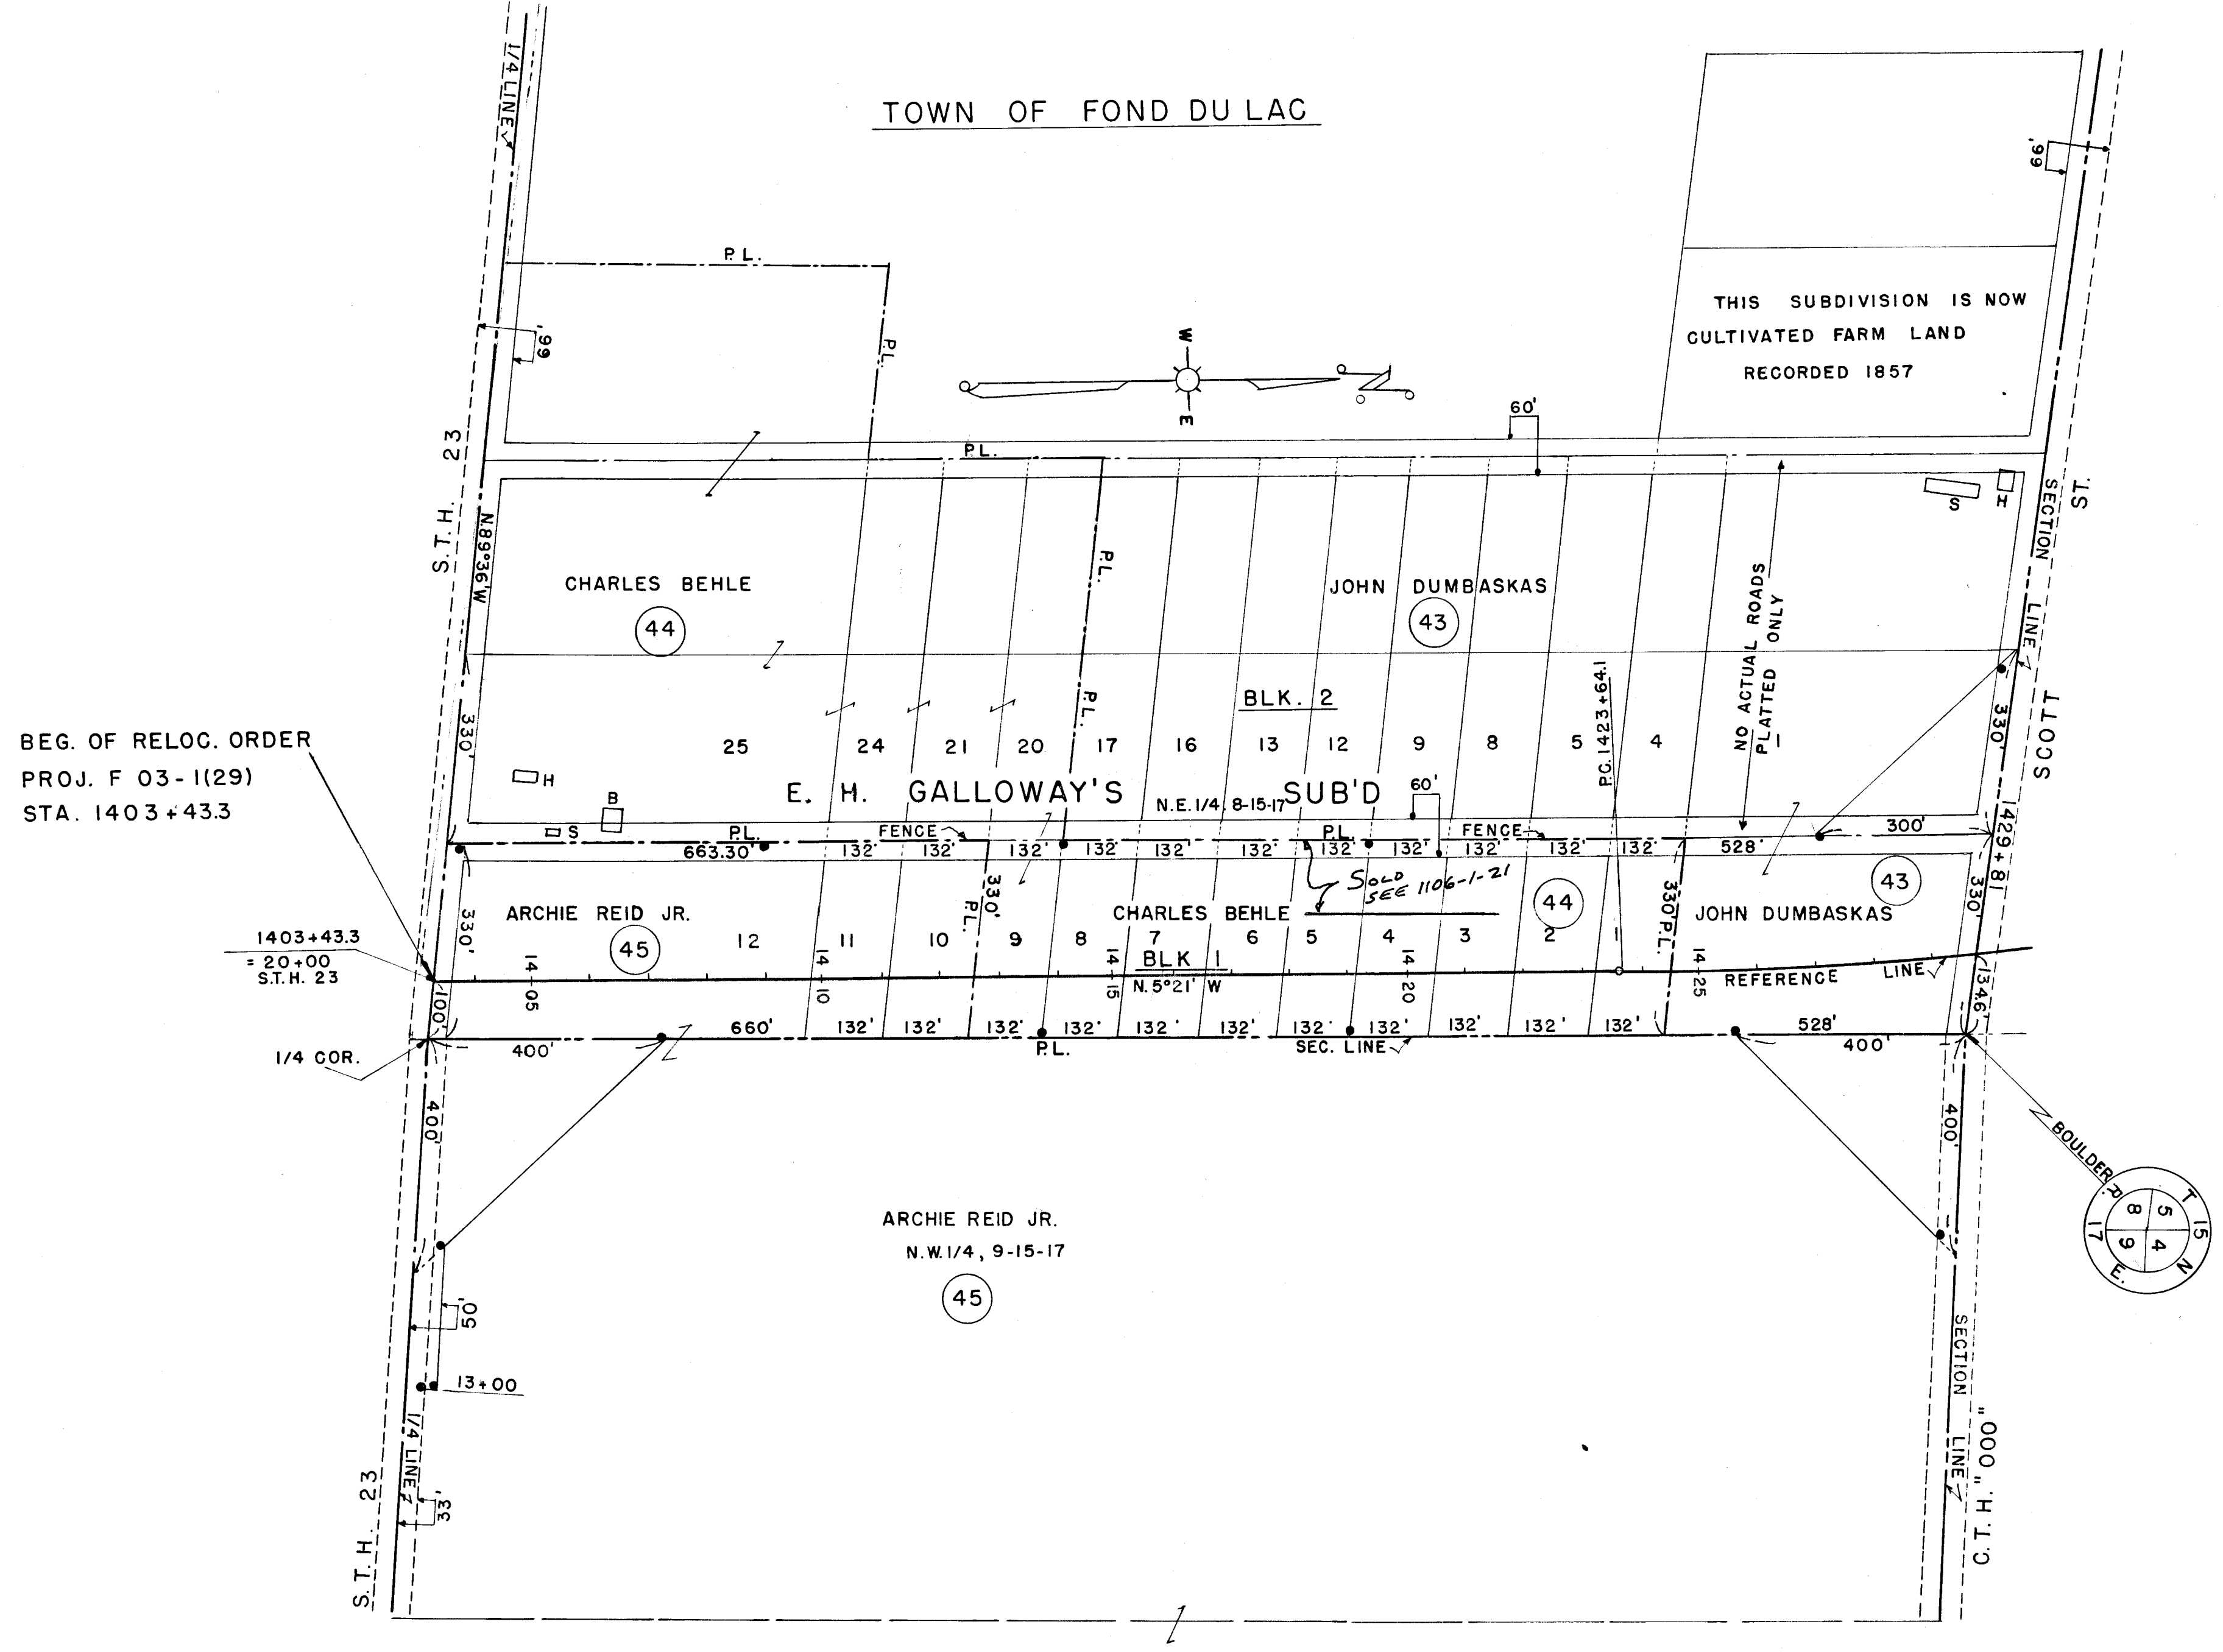

SCHEDULE OF LANDS AND INTERESTS REQUIRED			
PARCEL	OWNER	ACRES	INTEREST REQUIRED
43	JOHN DUMBASKAS	4.64	FEE
44	CHARLES BEHLE	8.97	FEE
45	ARCHIE REID JR.	9.66	FEE

RIGHT OF WAY MARKERS

STATE HIGHWAY COMMISSION OF WISCONSIN
PLAT OF RIGHT OF WAY REQUIRED
PROJECT F 03-1 (29)
OLD U.S.H. 41-NORTH CO. LINE ROAD
U.S.H. 41 FOND DU LAC COUNTY


SCALE
0 200' 400'

LENGTH= 9.802 MILES

FEB. 20, 1951
DEC. 15, 1950
DATED SEPT. 25, 1950

COUNTY AND HIGHWAY	ROUTE AND SECTION	CLASS AND AGREEMENT		FEDERAL DIVISION OFFICE	SHEET NUMBER	TOTAL SHEETS
		STATE	FEDERAL			
				WIS. 5N	4.1	114

CURVE DATA						
P.I. STA.	Δ	D	TANG.	P.C. STA.	LENGTH	CHORD CHORD BEAR.
1448+06.0	46°-10'	1°-00'	2441.9	1423+64.1	4616.7	4492.84 N 28° 26' W

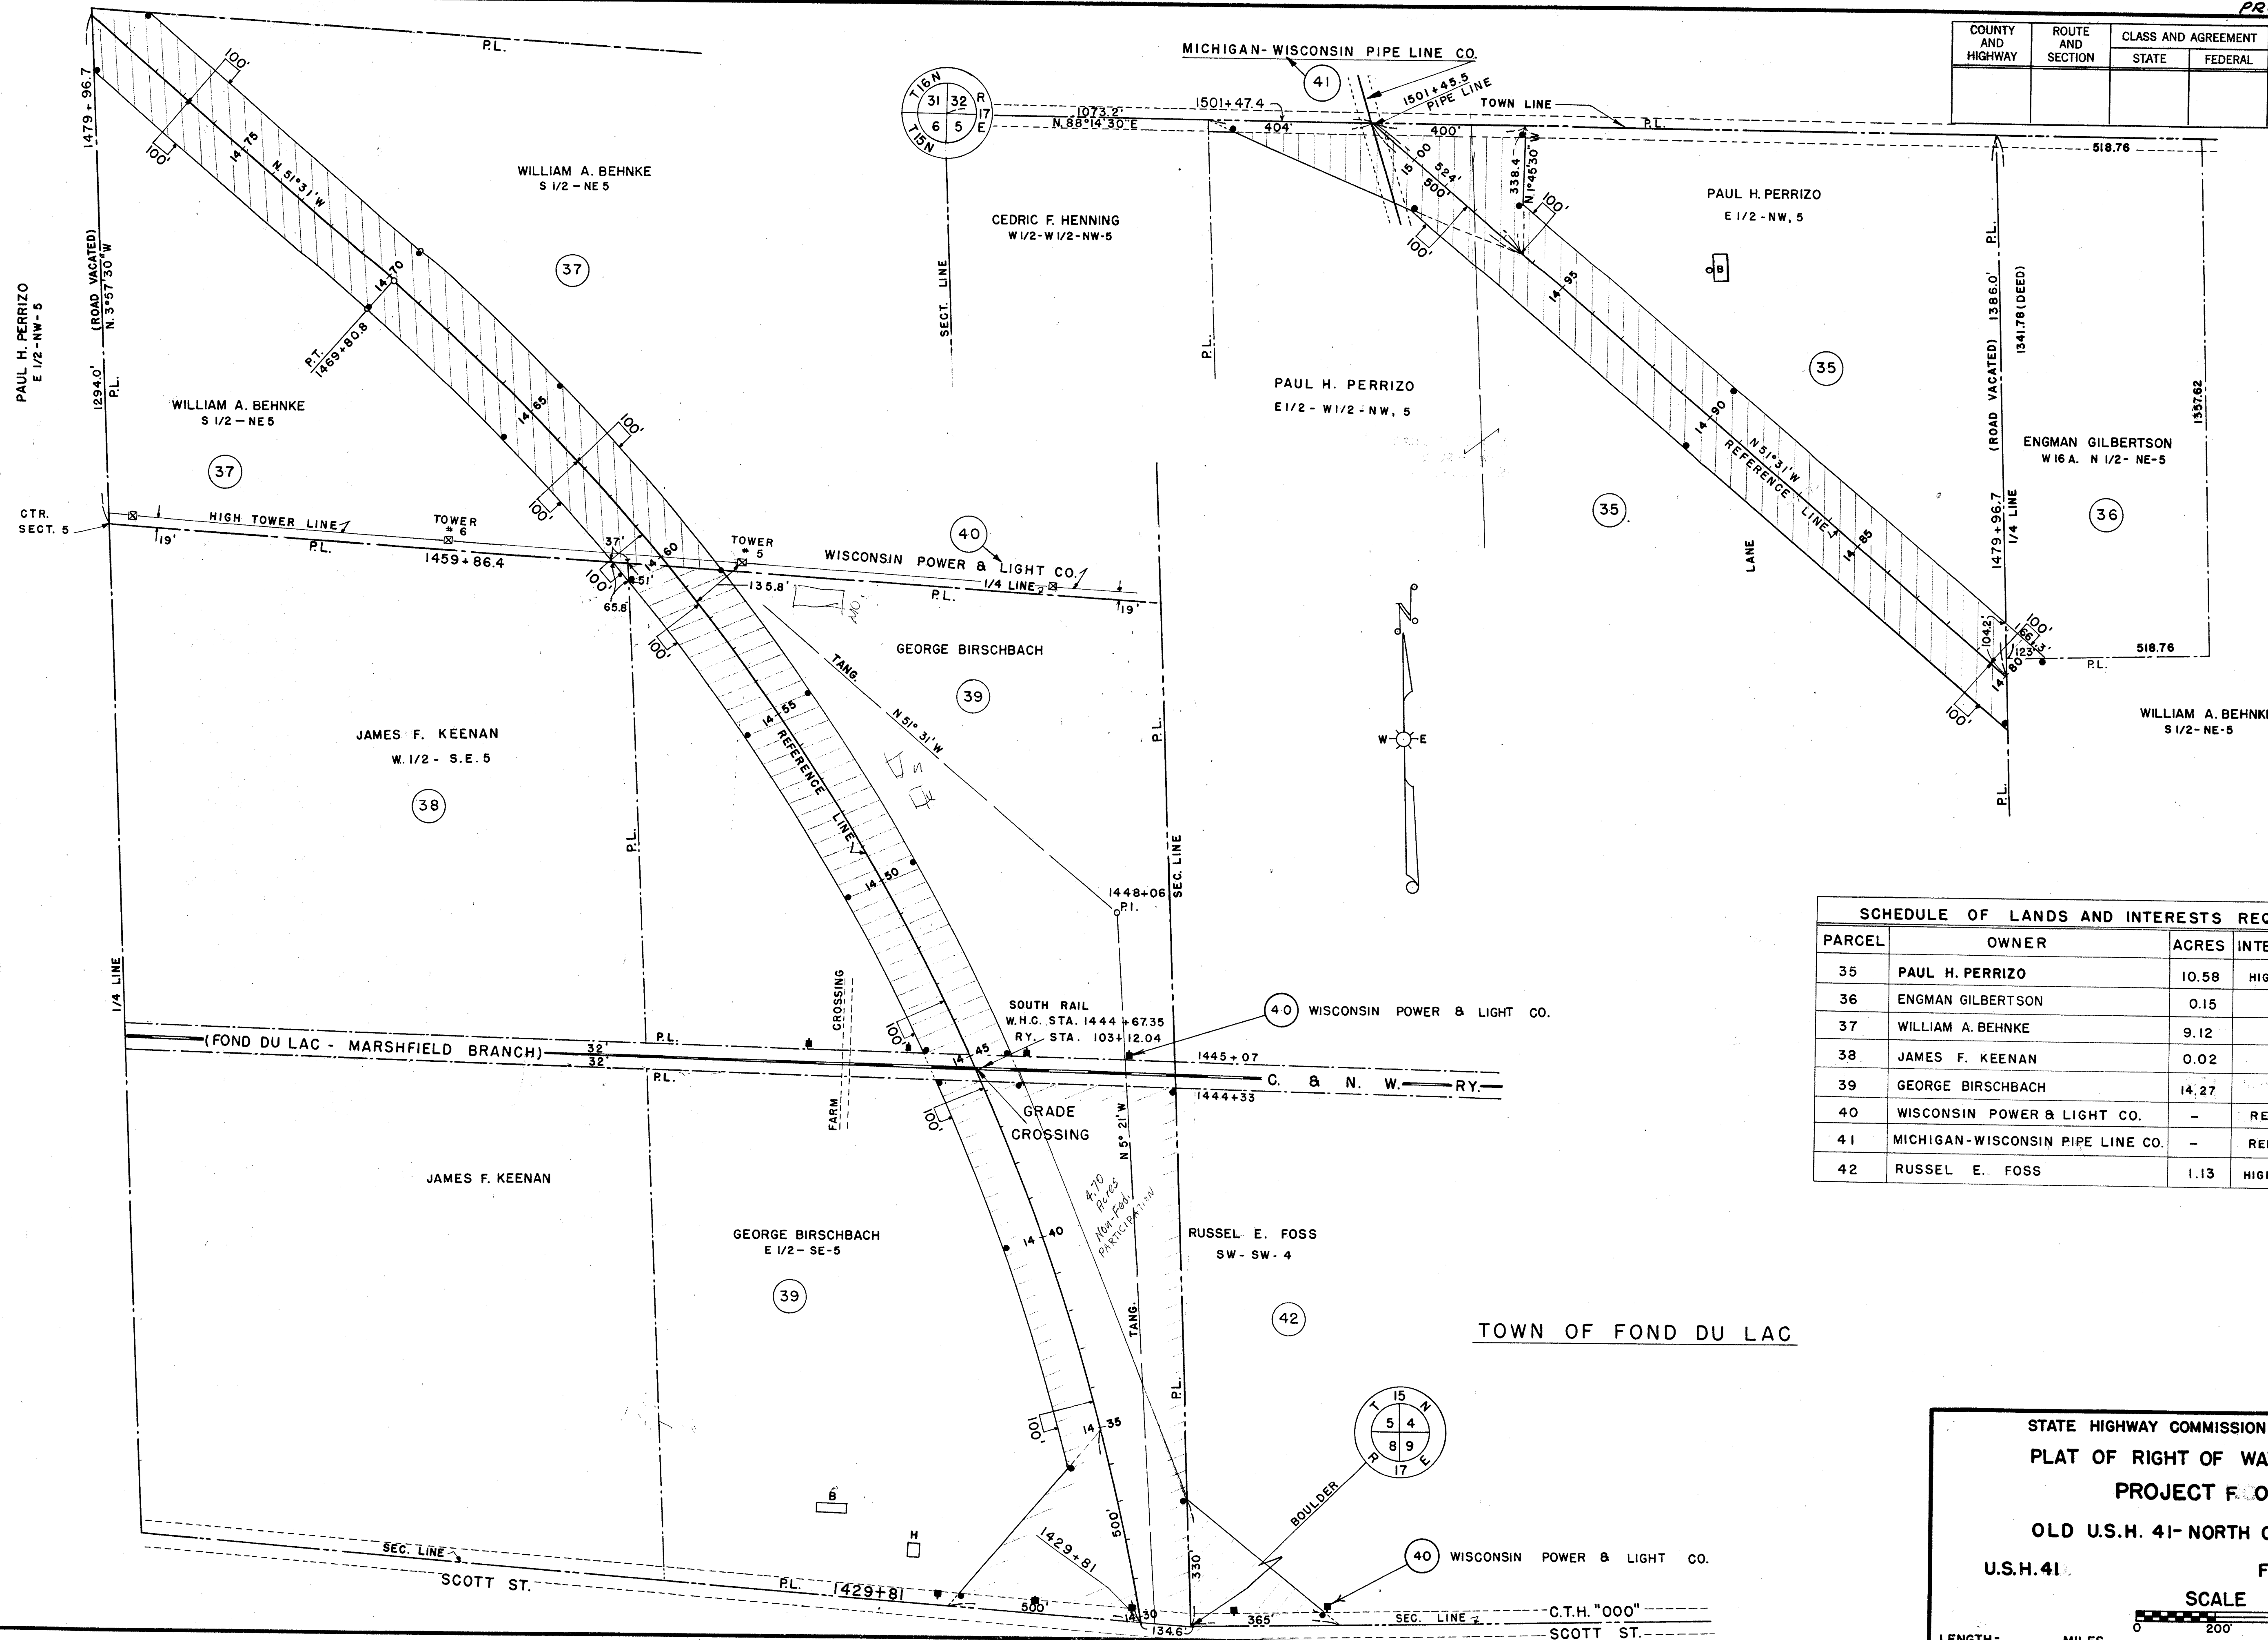

SCHEDULE OF LANDS AND INTERESTS REQUIRED			
PARCEL	OWNER	ACRES	INTEREST REQUIRED
35	PAUL H. PERRIZO	10.58	HIGHWAY EASEMENT
36	ENGMAN GILBERTSON	0.15	" "
37	WILLIAM A. BEHNKE	9.12	" "
38	JAMES F. KEENAN	0.02	" "
39	GEORGE BIRSCHBACH	14.27	FEE
40	WISCONSIN POWER & LIGHT CO.	-	RELEASE OF LEASE
41	MICHIGAN-WISCONSIN PIPE LINE CO.	-	RELEASE OF LEASE
42	RUSSEL E. FOSS	1.13	HIGHWAY EASEMENT

STATE HIGHWAY COMMISSION OF WISCONSIN
 PLAT OF RIGHT OF WAY REQUIRED
 PROJECT F-03-1 (29)
 OLD U.S.H. 41- NORTH CO. LINE ROAD
 U.S.H. 41 FOND DU LAC COUNTY

SCALE
 0 200' 400'
 LENGTH- MILES


FEB. 20, 1951
 DEC. 15, 1950
 DATED SEPT. 25, 1950

COUNTY AND HIGHWAY	ROUTE AND SECTION	CLASS AND AGREEMENT		FEDERAL DIVISION OFFICE	SHEET NUMBER	TOTAL SHEETS
		STATE	FEDERAL			
				WIS. 5N	42	114

SCHEDULE OF LANDS AND INTERESTS REQUIRED			
PARCEL	OWNER	ACRES	INTEREST REQUIRED
28	RICHARD ROBERTS	10.94	HIGHWAY EASEMENT
29	ANNABEL ORSI	5.61	" "
30	DAVID & THOMAS L. ROACH	0.01	HIGHWAY EASEMENT
31	ELSIE HACKBARTH (VENDOR) CONRAD J. RICKERT (VENDEE)	8.08	" "
32	EDGAR ANDREW	8.02	" "
33	PAUL W. BLUMKE	4.00	" "
34	ROBERT RIEGERT	3.15	HIGHWAY EASEMENT


CURVE DATA

	P.I. STA.	Δ	D	TANG.	P.C. STA.	LENGTH	P.T. STA.	RADIUS	CHORD	CHORD BEAR.
A	SEC. COR.	88° 55'	7°	803.27'		1270.38'		818.6'	1146.68'	N.46°42'30"W
B	-	88° 55'		754.20'		1192.78'		768.6'	1076.64'	N.46°42'30"W

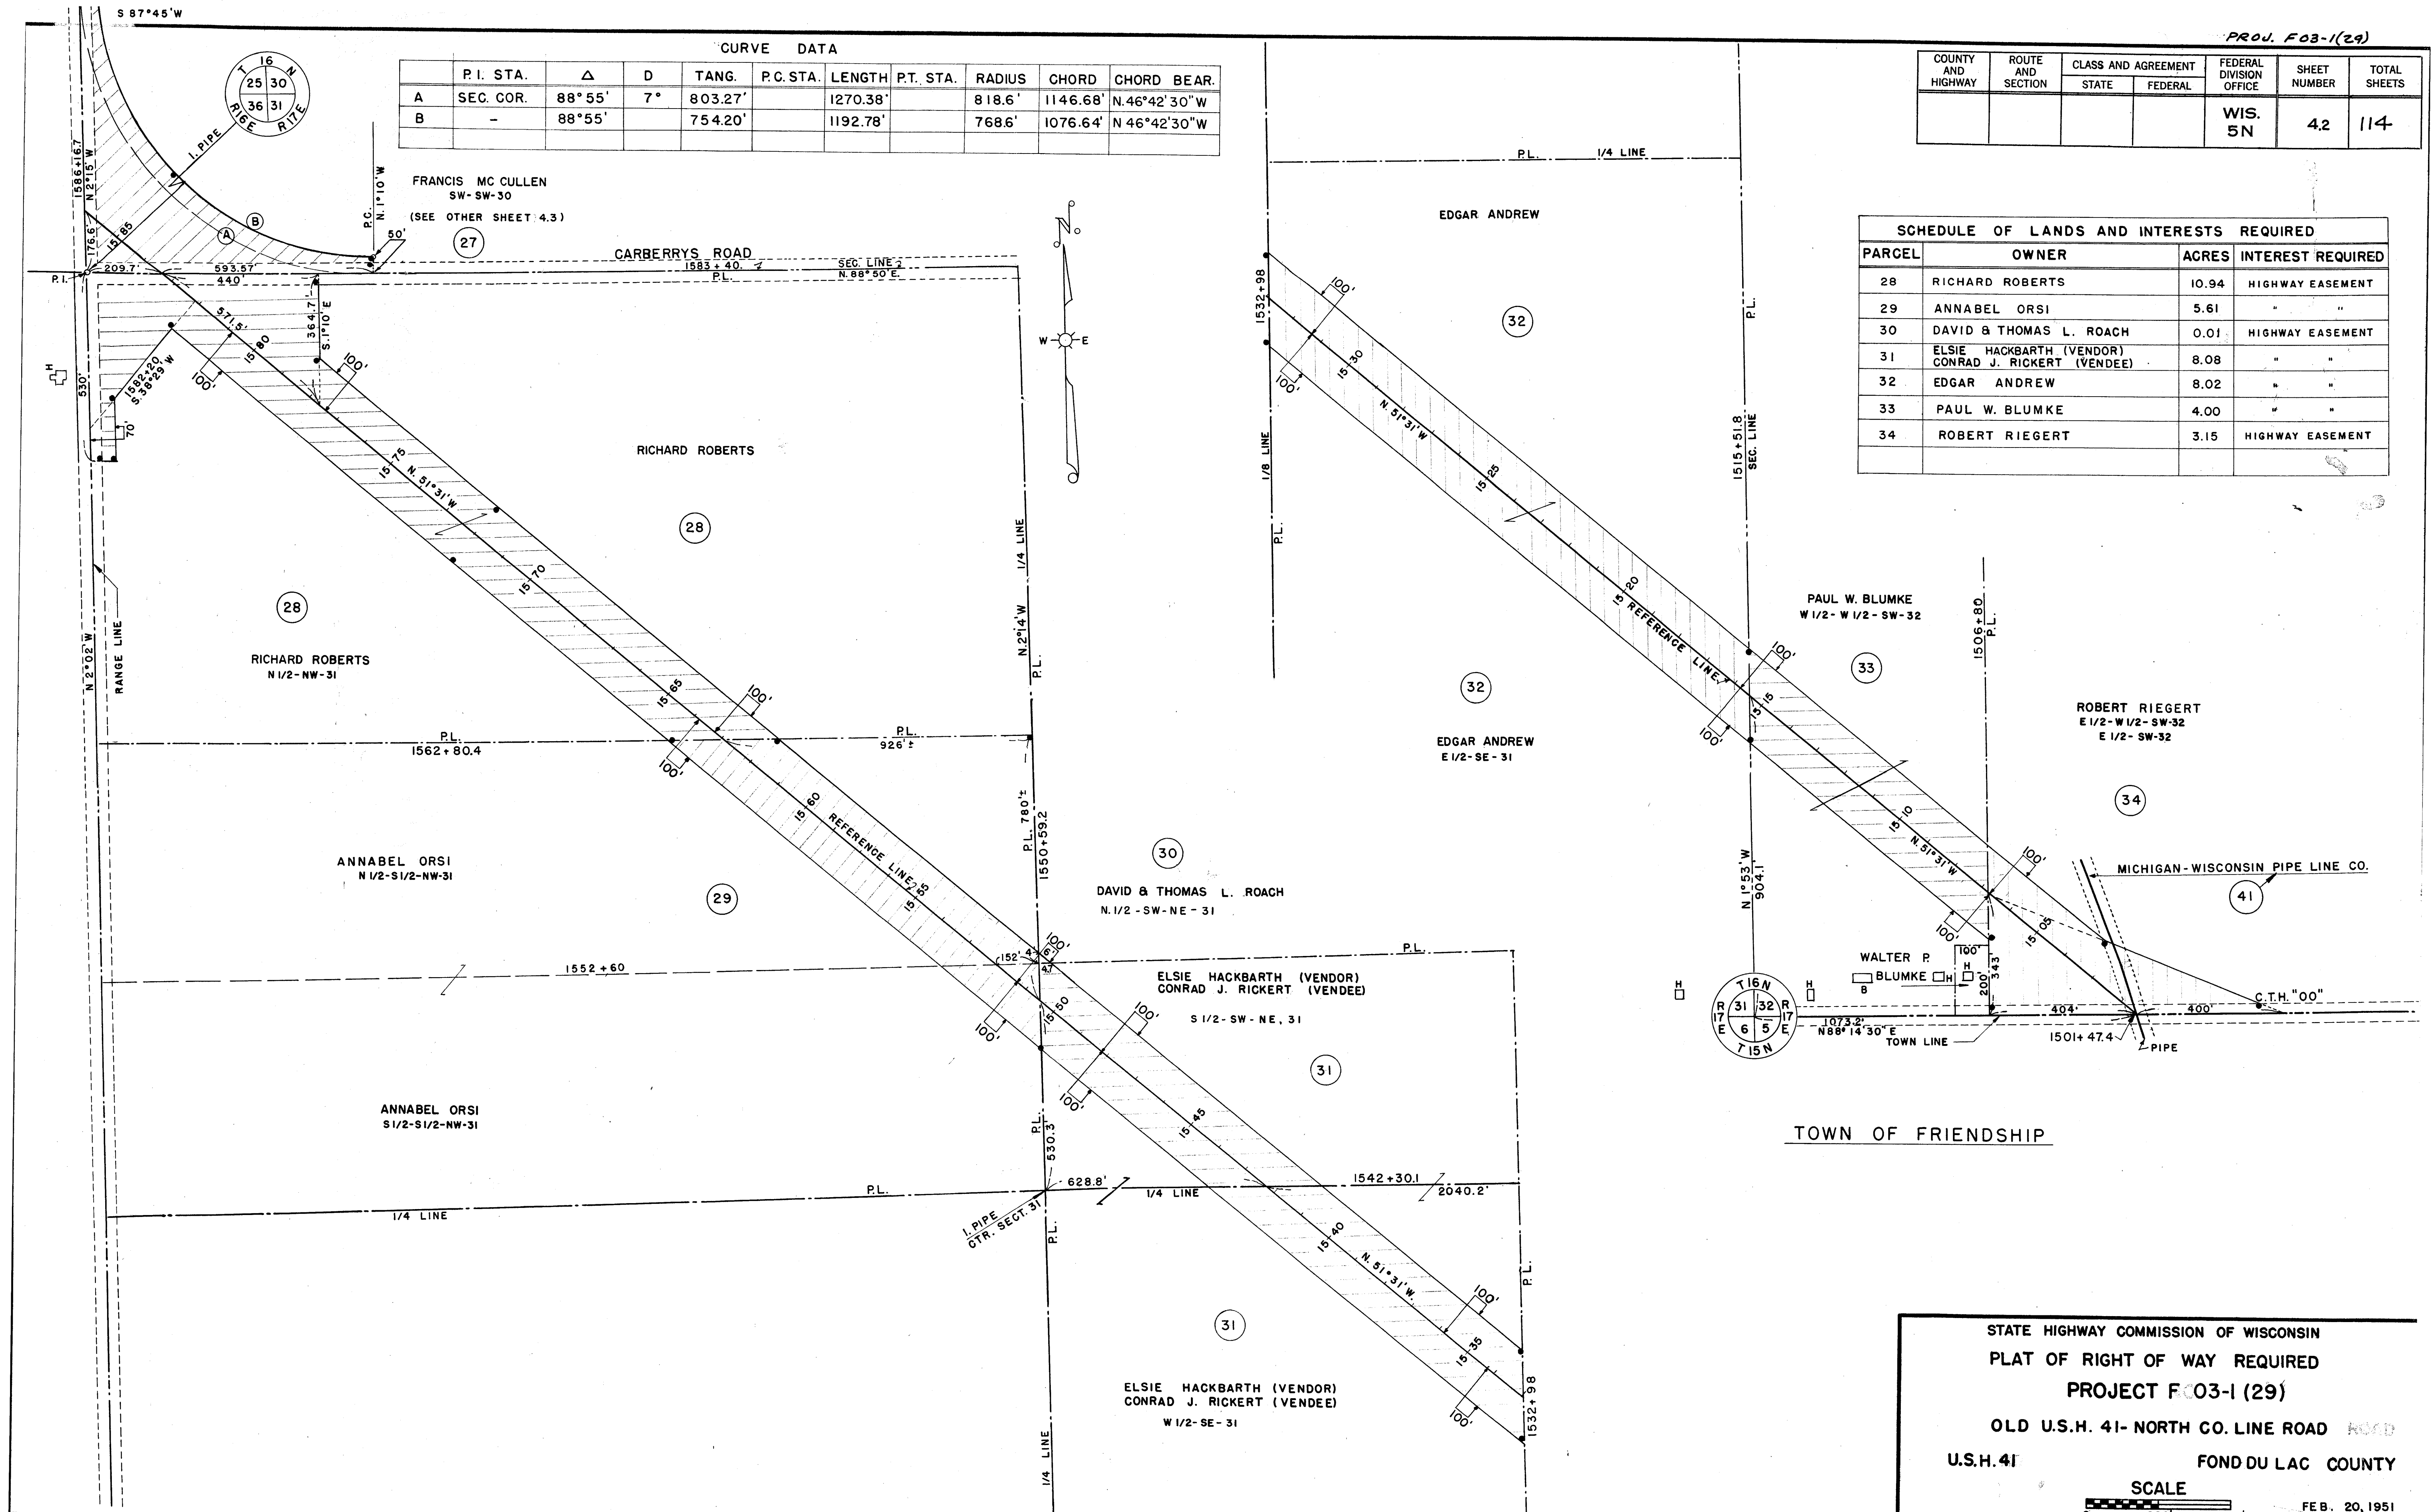


COUNTY AND HIGHWAY	ROUTE AND SECTION	CLASS AND AGREEMENT	FEDERAL DIVISION OFFICE	SHEET NUMBER	TOTAL SHEETS
		STATE	FEDERAL		
				WIS. 5N	4.3
					114

SCHEDULE OF LANDS AND INTERESTS REQUIRED			
PARCEL	OWNER	ACRES	INTEREST REQUIRED
23	W.H. NITSCHKE	11.43	HIGHWAY EASEMENT
24	RICHARD F. SIPPEL	9.57	" "
25	HENRY J. & HERMAN A. ABRAHAM	2.06	" "
26	WM. E. ROSENTHAL	4.04	" "
27	FRANCIS MC CULLEN	16.38	HIGHWAY EASEMENT
46	A.T. & T. CO.	-	RELEASE OF LEASE

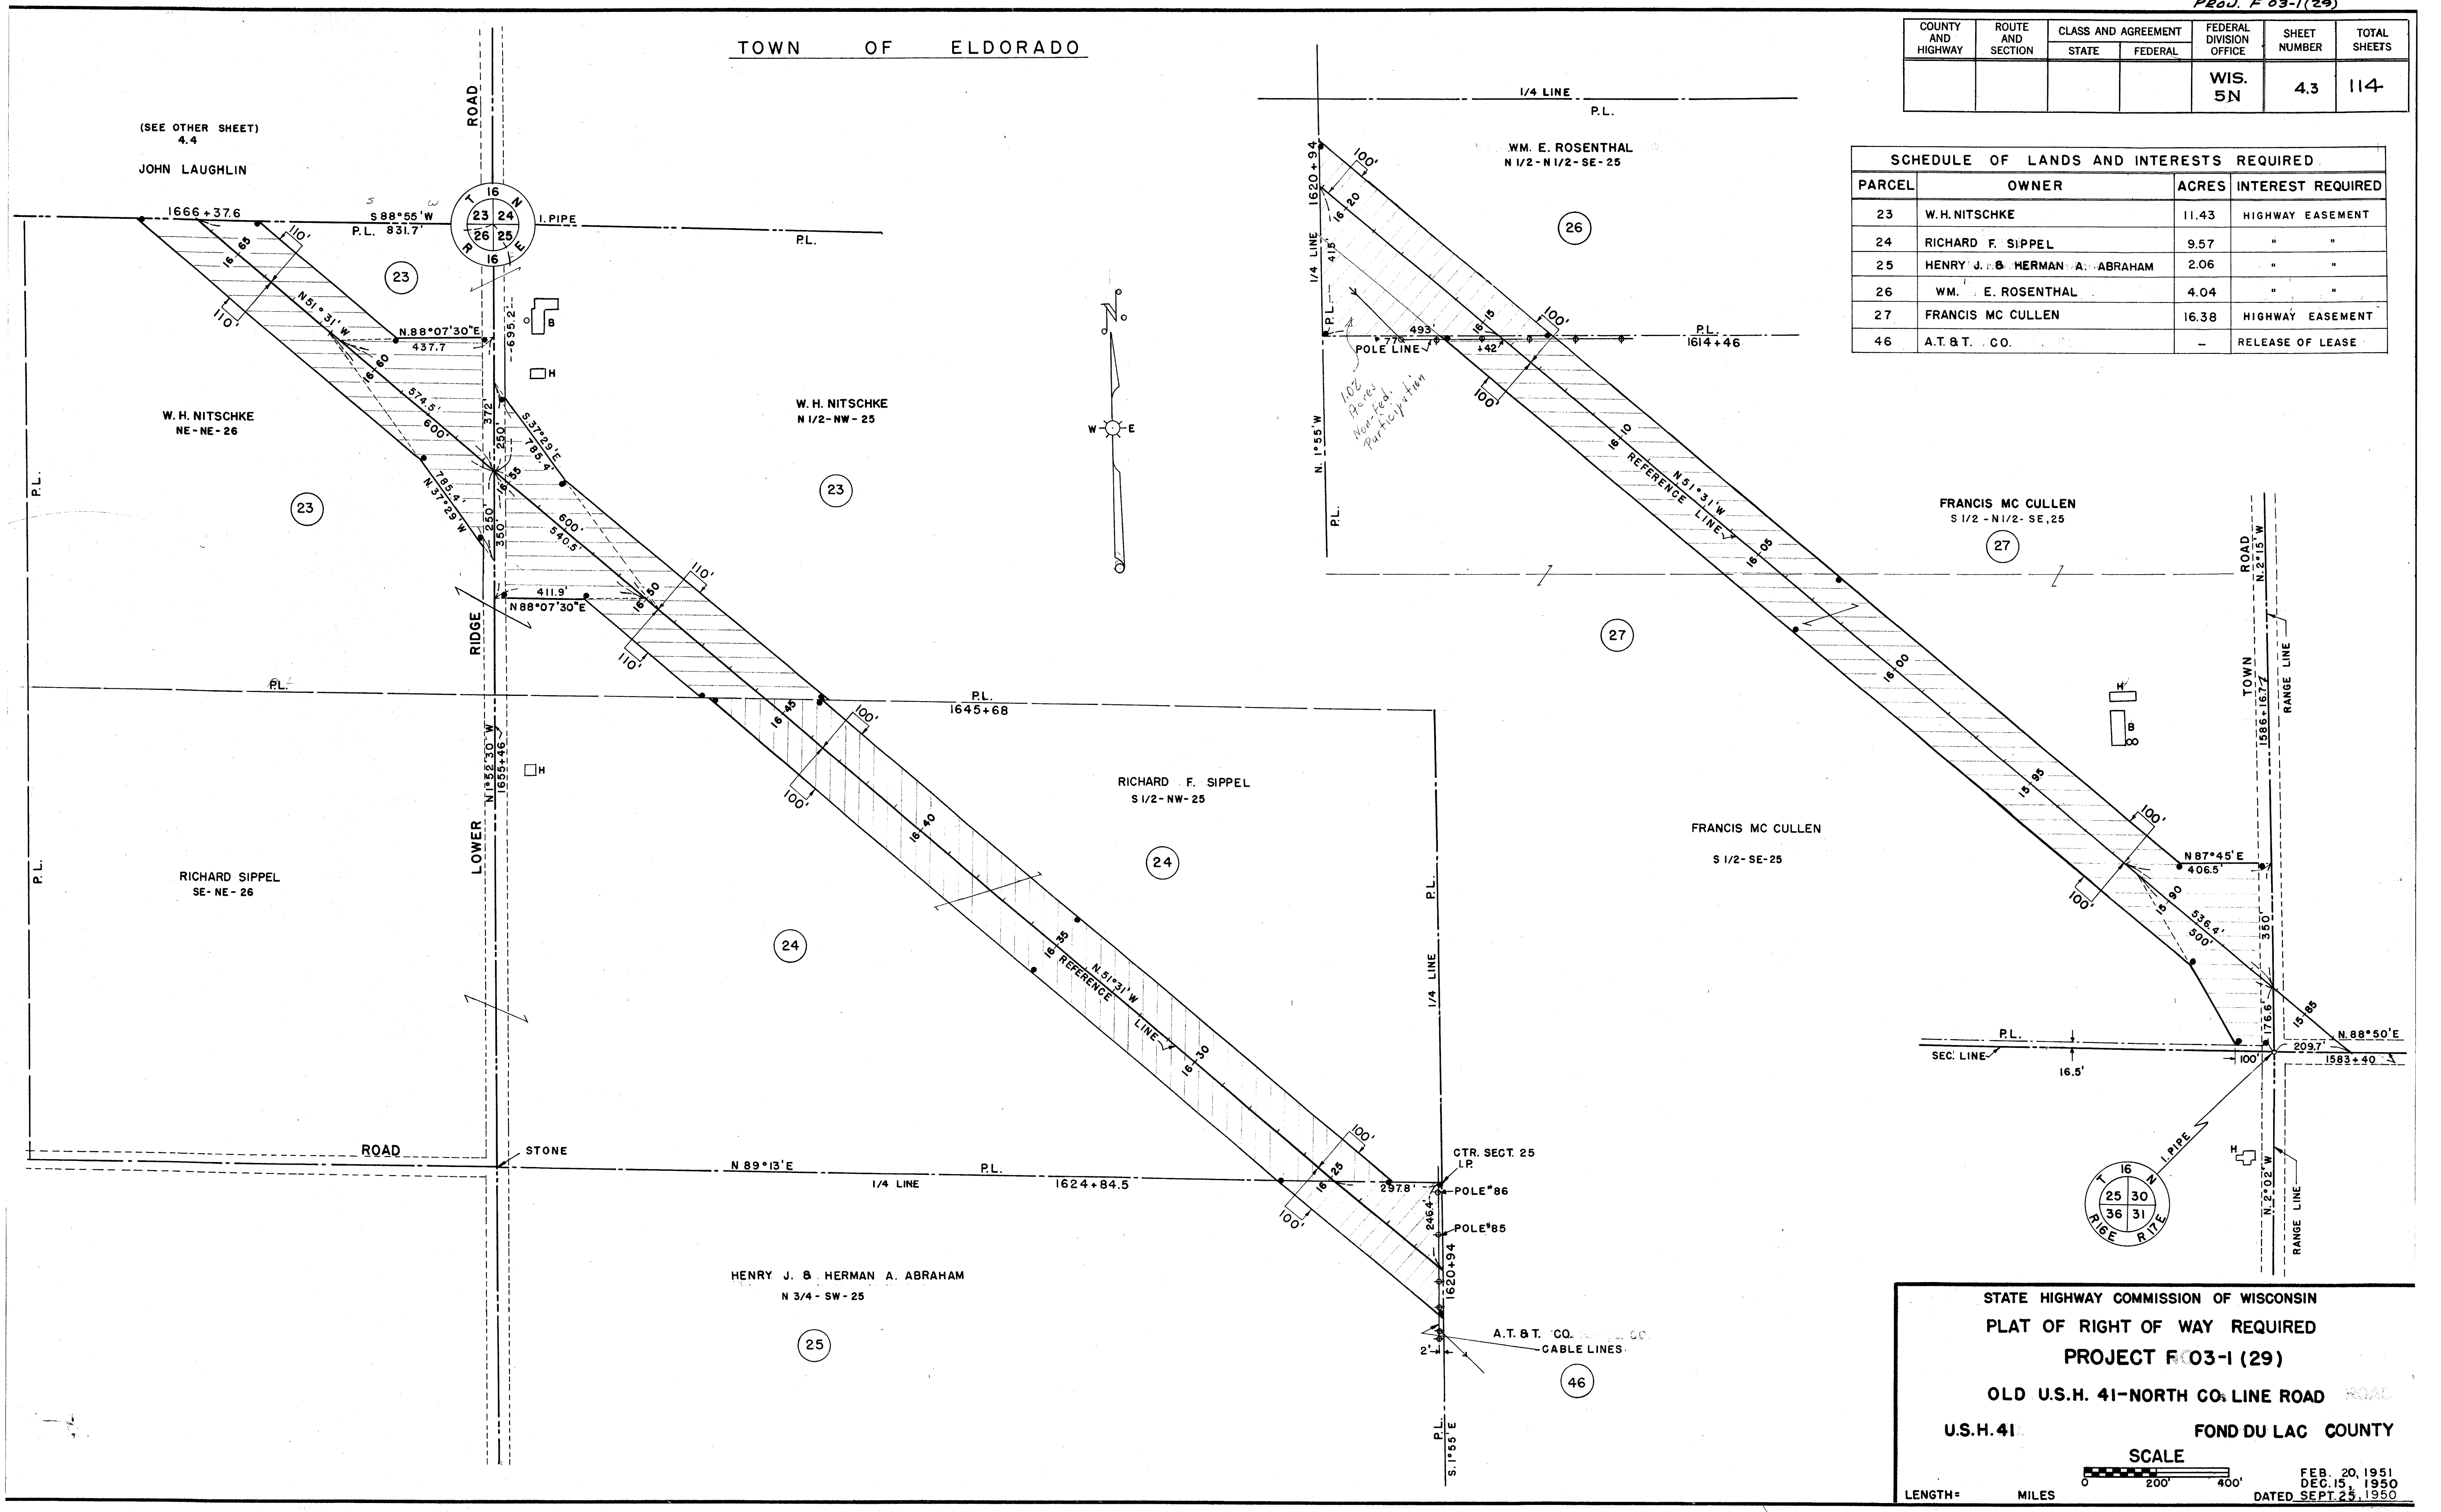

COUNTY AND HIGHWAY	ROUTE AND SECTION	CLASS AND AGREEMENT		FEDERAL DIVISION OFFICE	SHEET NUMBER	TOTAL SHEETS
		STATE	FEDERAL			
				WIS. 5N	4.4	114

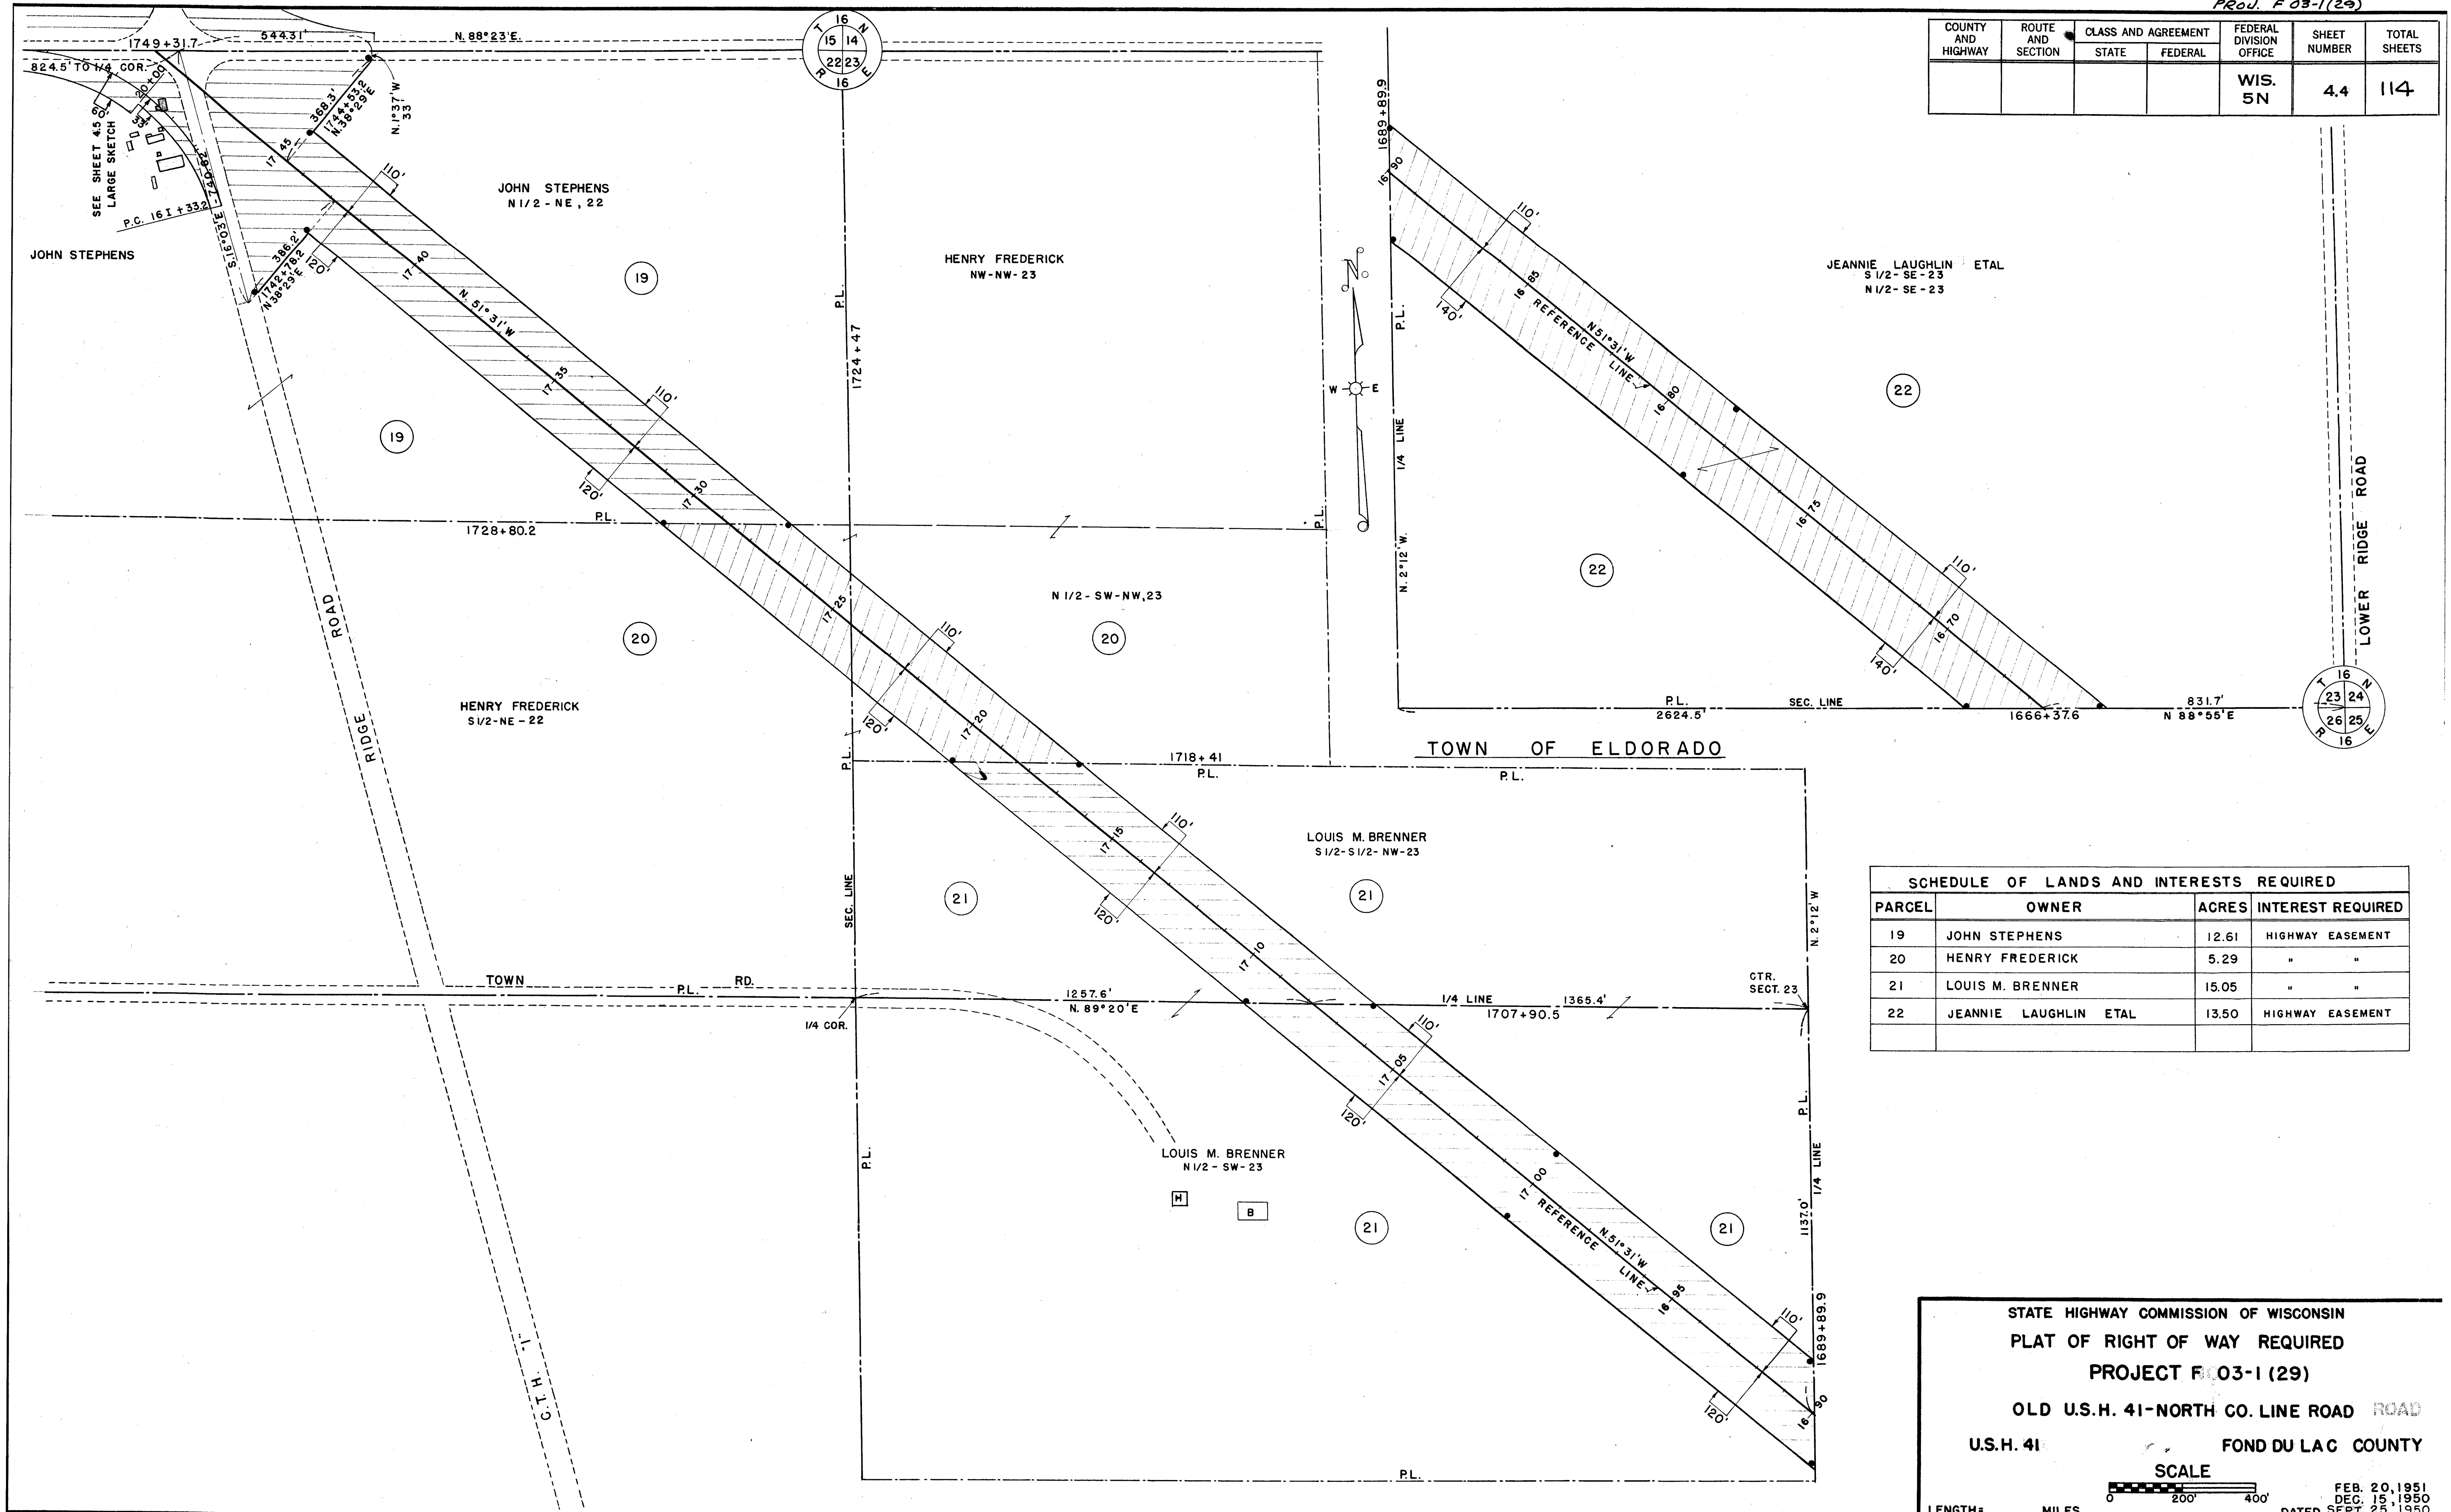


SCHEDULE OF LANDS AND INTERESTS REQUIRED			
PARCEL	OWNER	ACRES	INTEREST REQUIRED
19	JOHN STEPHENS	12.61	HIGHWAY EASEMENT
20	HENRY FREDERICK	5.29	" "
21	LOUIS M. BRENNER	15.05	" "
22	JEANNIE LAUGHLIN ETAL	13.50	HIGHWAY EASEMENT

COUNTY AND HIGHWAY	ROUTE AND SECTION	CLASS AND AGREEMENT	FEDERAL DIVISION OFFICE	SHEET NUMBER	TOTAL SHEETS
		STATE	FEDERAL		
				WIS. 5N	4.5
					114

SCHEDULE OF LANDS AND INTERESTS REQUIRED			
PARCEL	OWNER	ACRES	INTEREST REQUIRED
14	PAUL HACKBARTH	7.55	HIGHWAY EASEMENT
15	GEORGE L. BINDERT	0.18	" "
16	HERMAN A. TOTZ	8.23	" "
17	NORBERT HOERTH	11.42	" "
18	WM. BRAEGER EST.	0.75	FEE

CURVE DATA						
	P.I. STA.	Δ	D	TANG.	P.C. STA.	LENGTH
C	1792+72.8	49°18'	1°00'	2629.3'	1766+43.5	4930.0'
D	19N+28.6	75°48'	8°00'	558.0'	13N+70.6	947.5'
E	201+79.8	75°48'	10°00'	446.6'	161+33.2	758.0'

P.T. STA.	RADIUS	CHORD	CHORD BEAR.
1792+72.8	5729.65'	4779.38'	N 26°52'W
13N+70.6	716.78'	880.62'	
231+91.2	573.69'	704.82'	

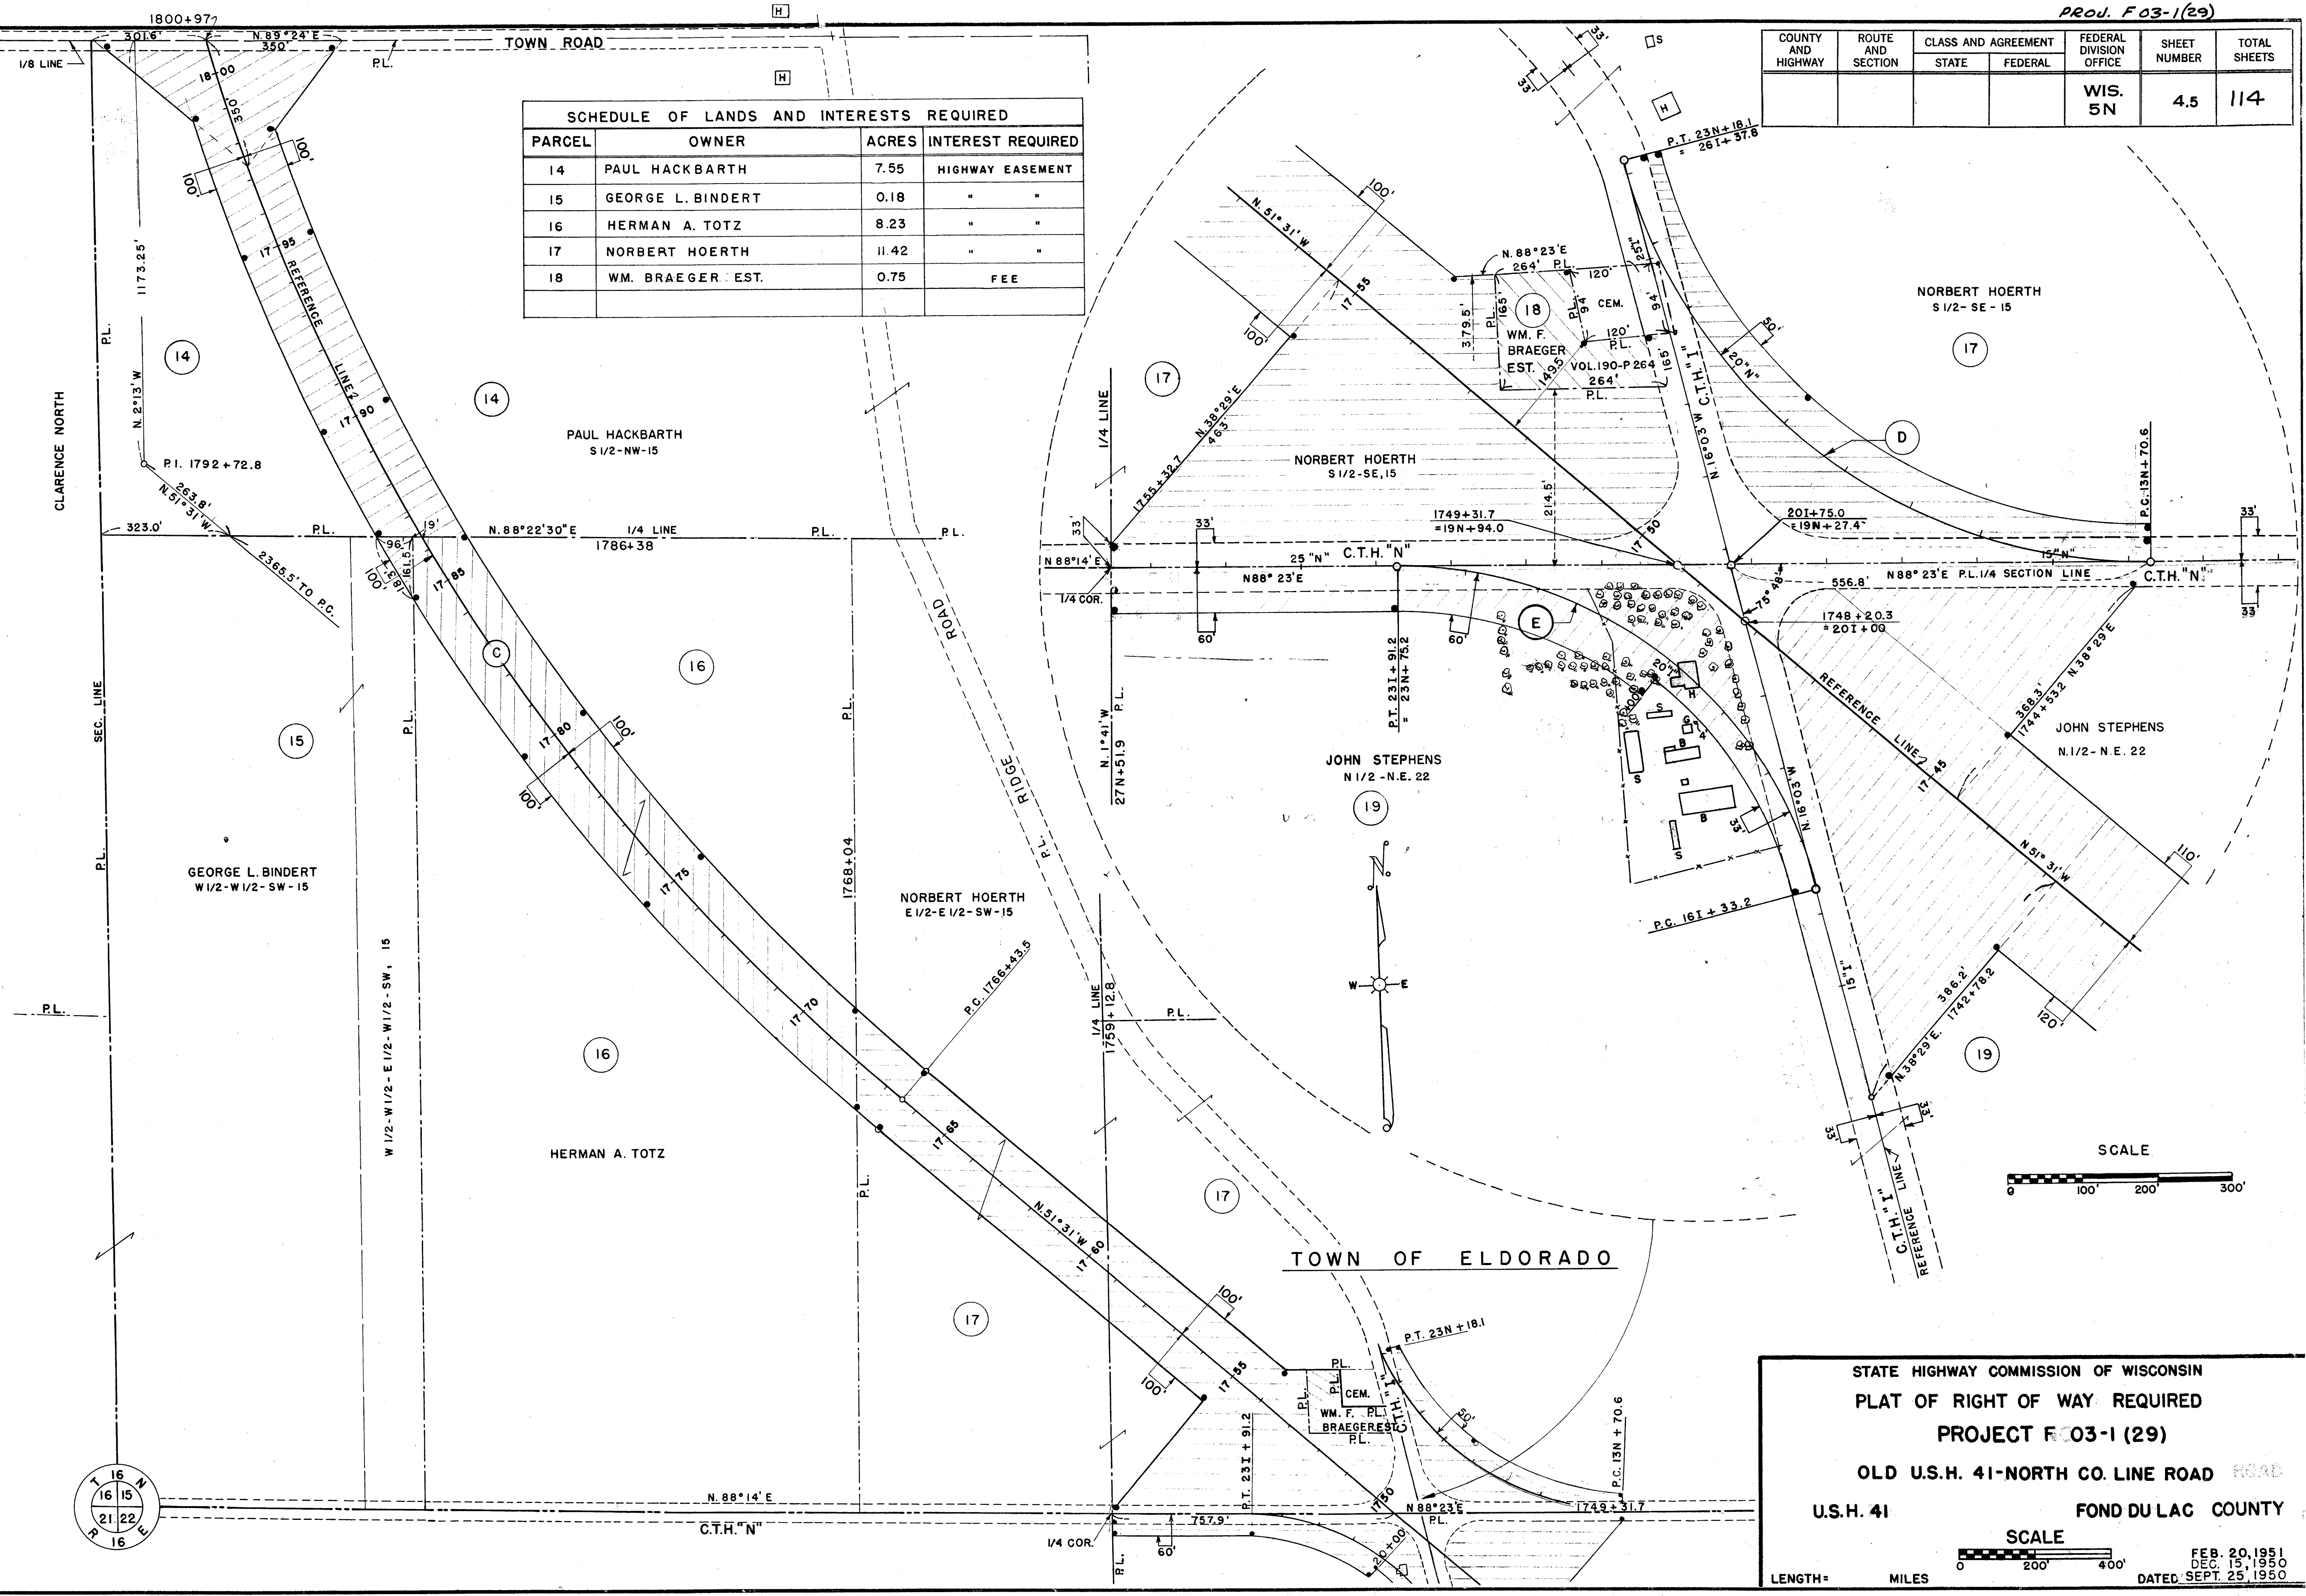


STATE HIGHWAY COMMISSION OF WISCONSIN
PLAT OF RIGHT OF WAY REQUIRED
PROJECT F03-1 (29)
OLD U.S.H. 41-NORTH CO. LINE ROAD
U.S.H. 41 FOND DU LAC COUNTY

SCALE
0 200 400
LENGTH= MILES

FEB. 20, 1951
DEC. 15, 1950
DATED SEPT. 25, 1950

COUNTY AND HIGHWAY	ROUTE AND SECTION	CLASS AND AGREEMENT		FEDERAL DIVISION OFFICE	SHEET NUMBER	TOTAL SHEETS
		STATE	FEDERAL			
				WIS. 5N	4.6	114

SCHEDULE OF LANDS AND INTERESTS REQUIRED			
PARCEL	OWNER	ACRES	INTEREST REQUIRED
1	EDWIN SCHUMACHER	20.00	FEE
2	WALTER JACOBS	17.47	HIGHWAY EASEMENT
3	WILHELMINA SCHEIBACH	3.12	" "
4	HERBERT H. STAHMANN	6.06	HIGHWAY EASEMENT
5	HERMAN H. NEMITZ	1.25	" "
6	HERBERT WILL	0.61	" "
7	LEONARD FELCHLIN	0.61	HIGHWAY EASEMENT

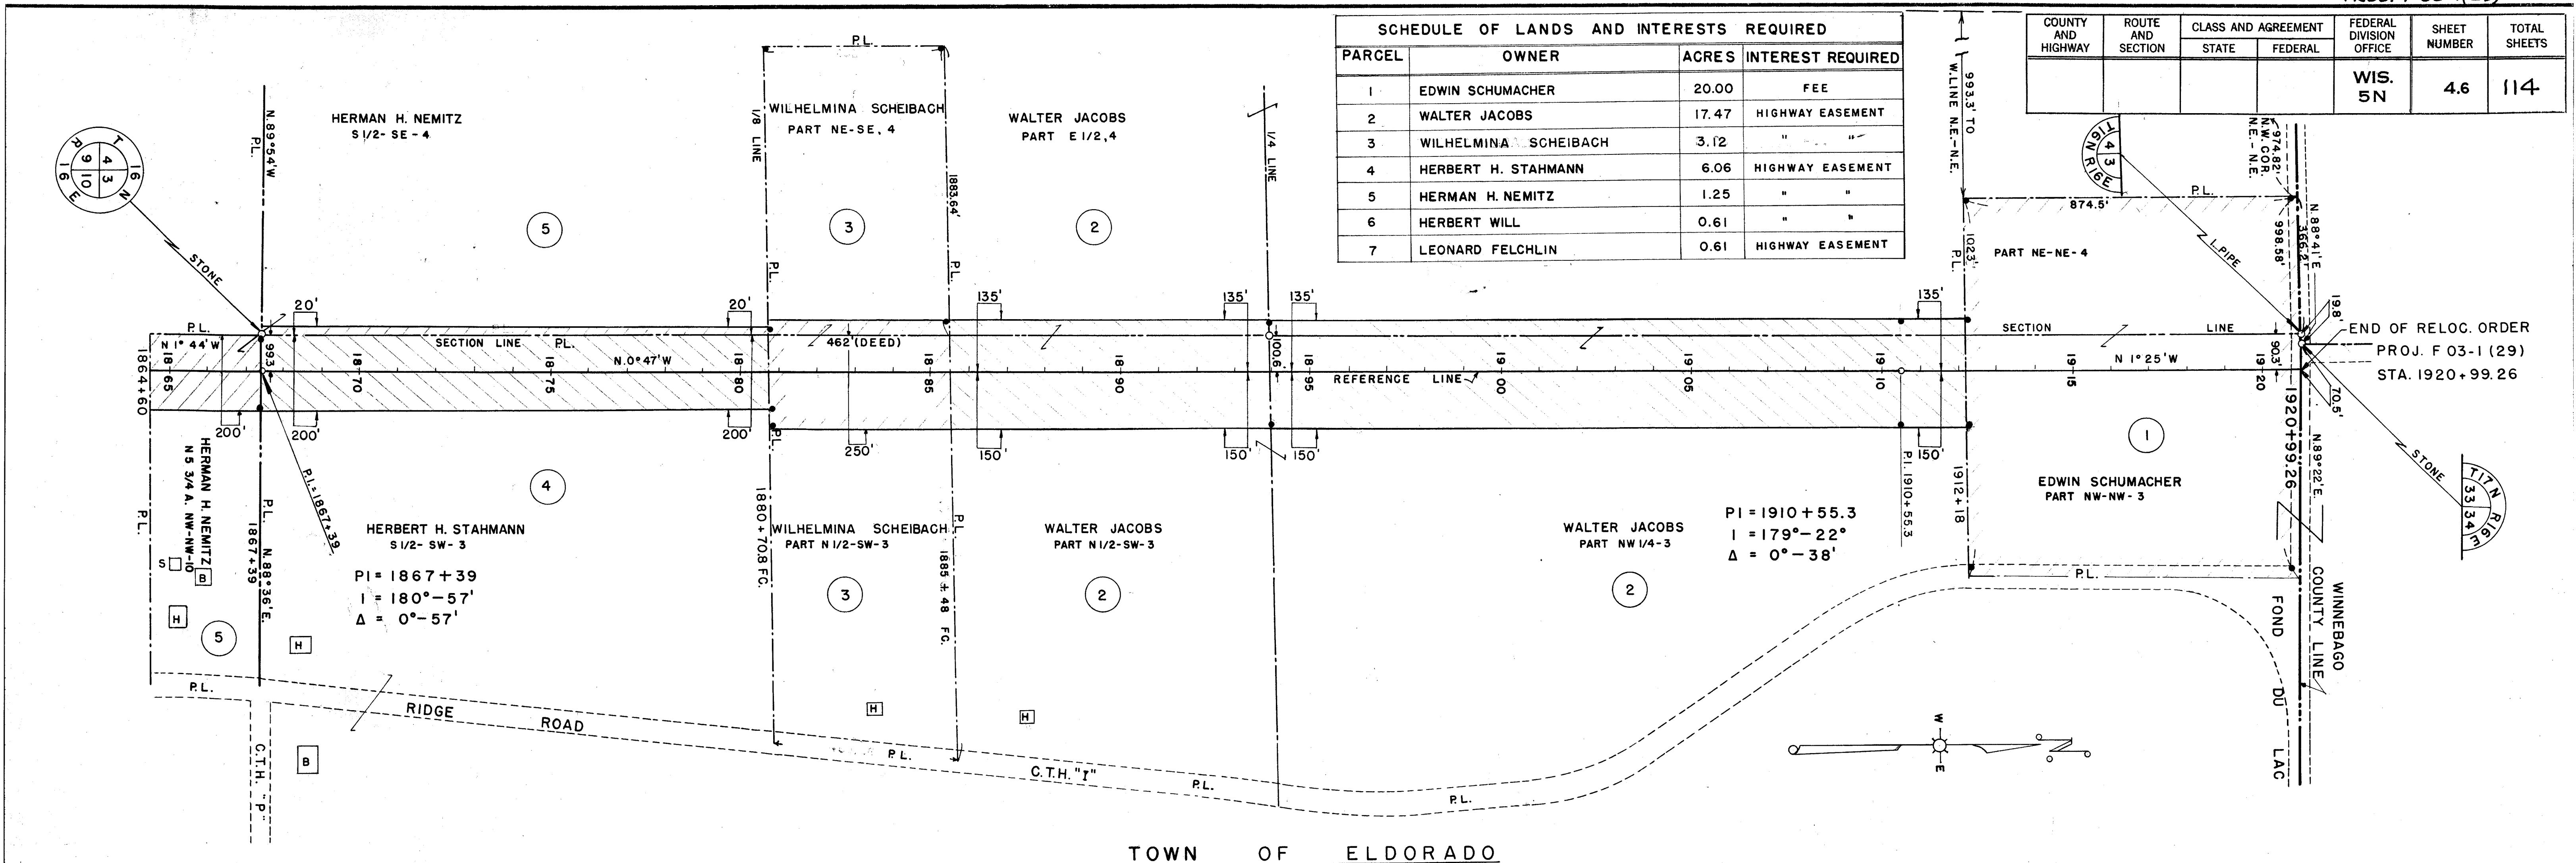

SCHEDULE OF LANDS AND INTERESTS REQUIRED			
PARCEL	OWNER	ACRES	INTEREST REQUIRED
8	GEORGE ALBRECHT	5.35	HIGHWAY EASEMENT
9	CHARLES G. WEGNER	6.68	" "
10	FERDINAND HENCKE	6.69	" "
11	OTTO HENCKE	2.30	" "
12	DAVID WEGNER	2.17	" "
13	LENNARD LEICHTFUSS	10.81	HIGHWAY EASEMENT

