
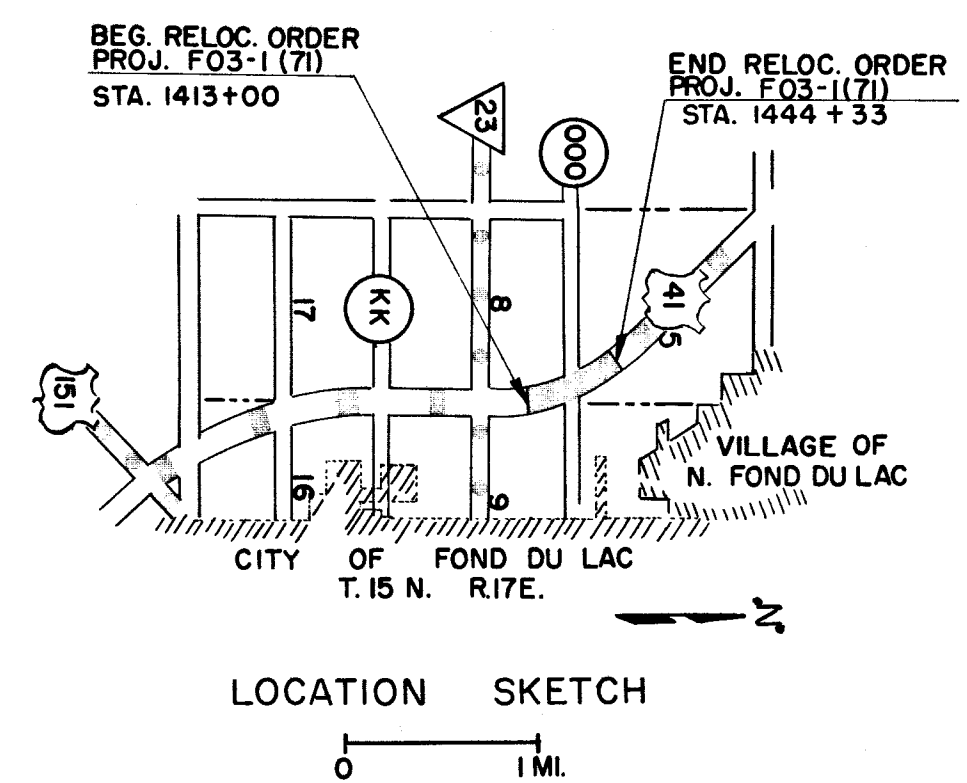


COUNTY AND HIGHWAY	ROUTE AND SECTION	CLASS AND AGREEMENT		FEDERAL DIVISION OFFICE	SHEET NUMBER	TOTAL SHEETS
20.1	3.1		11.71	4	4	

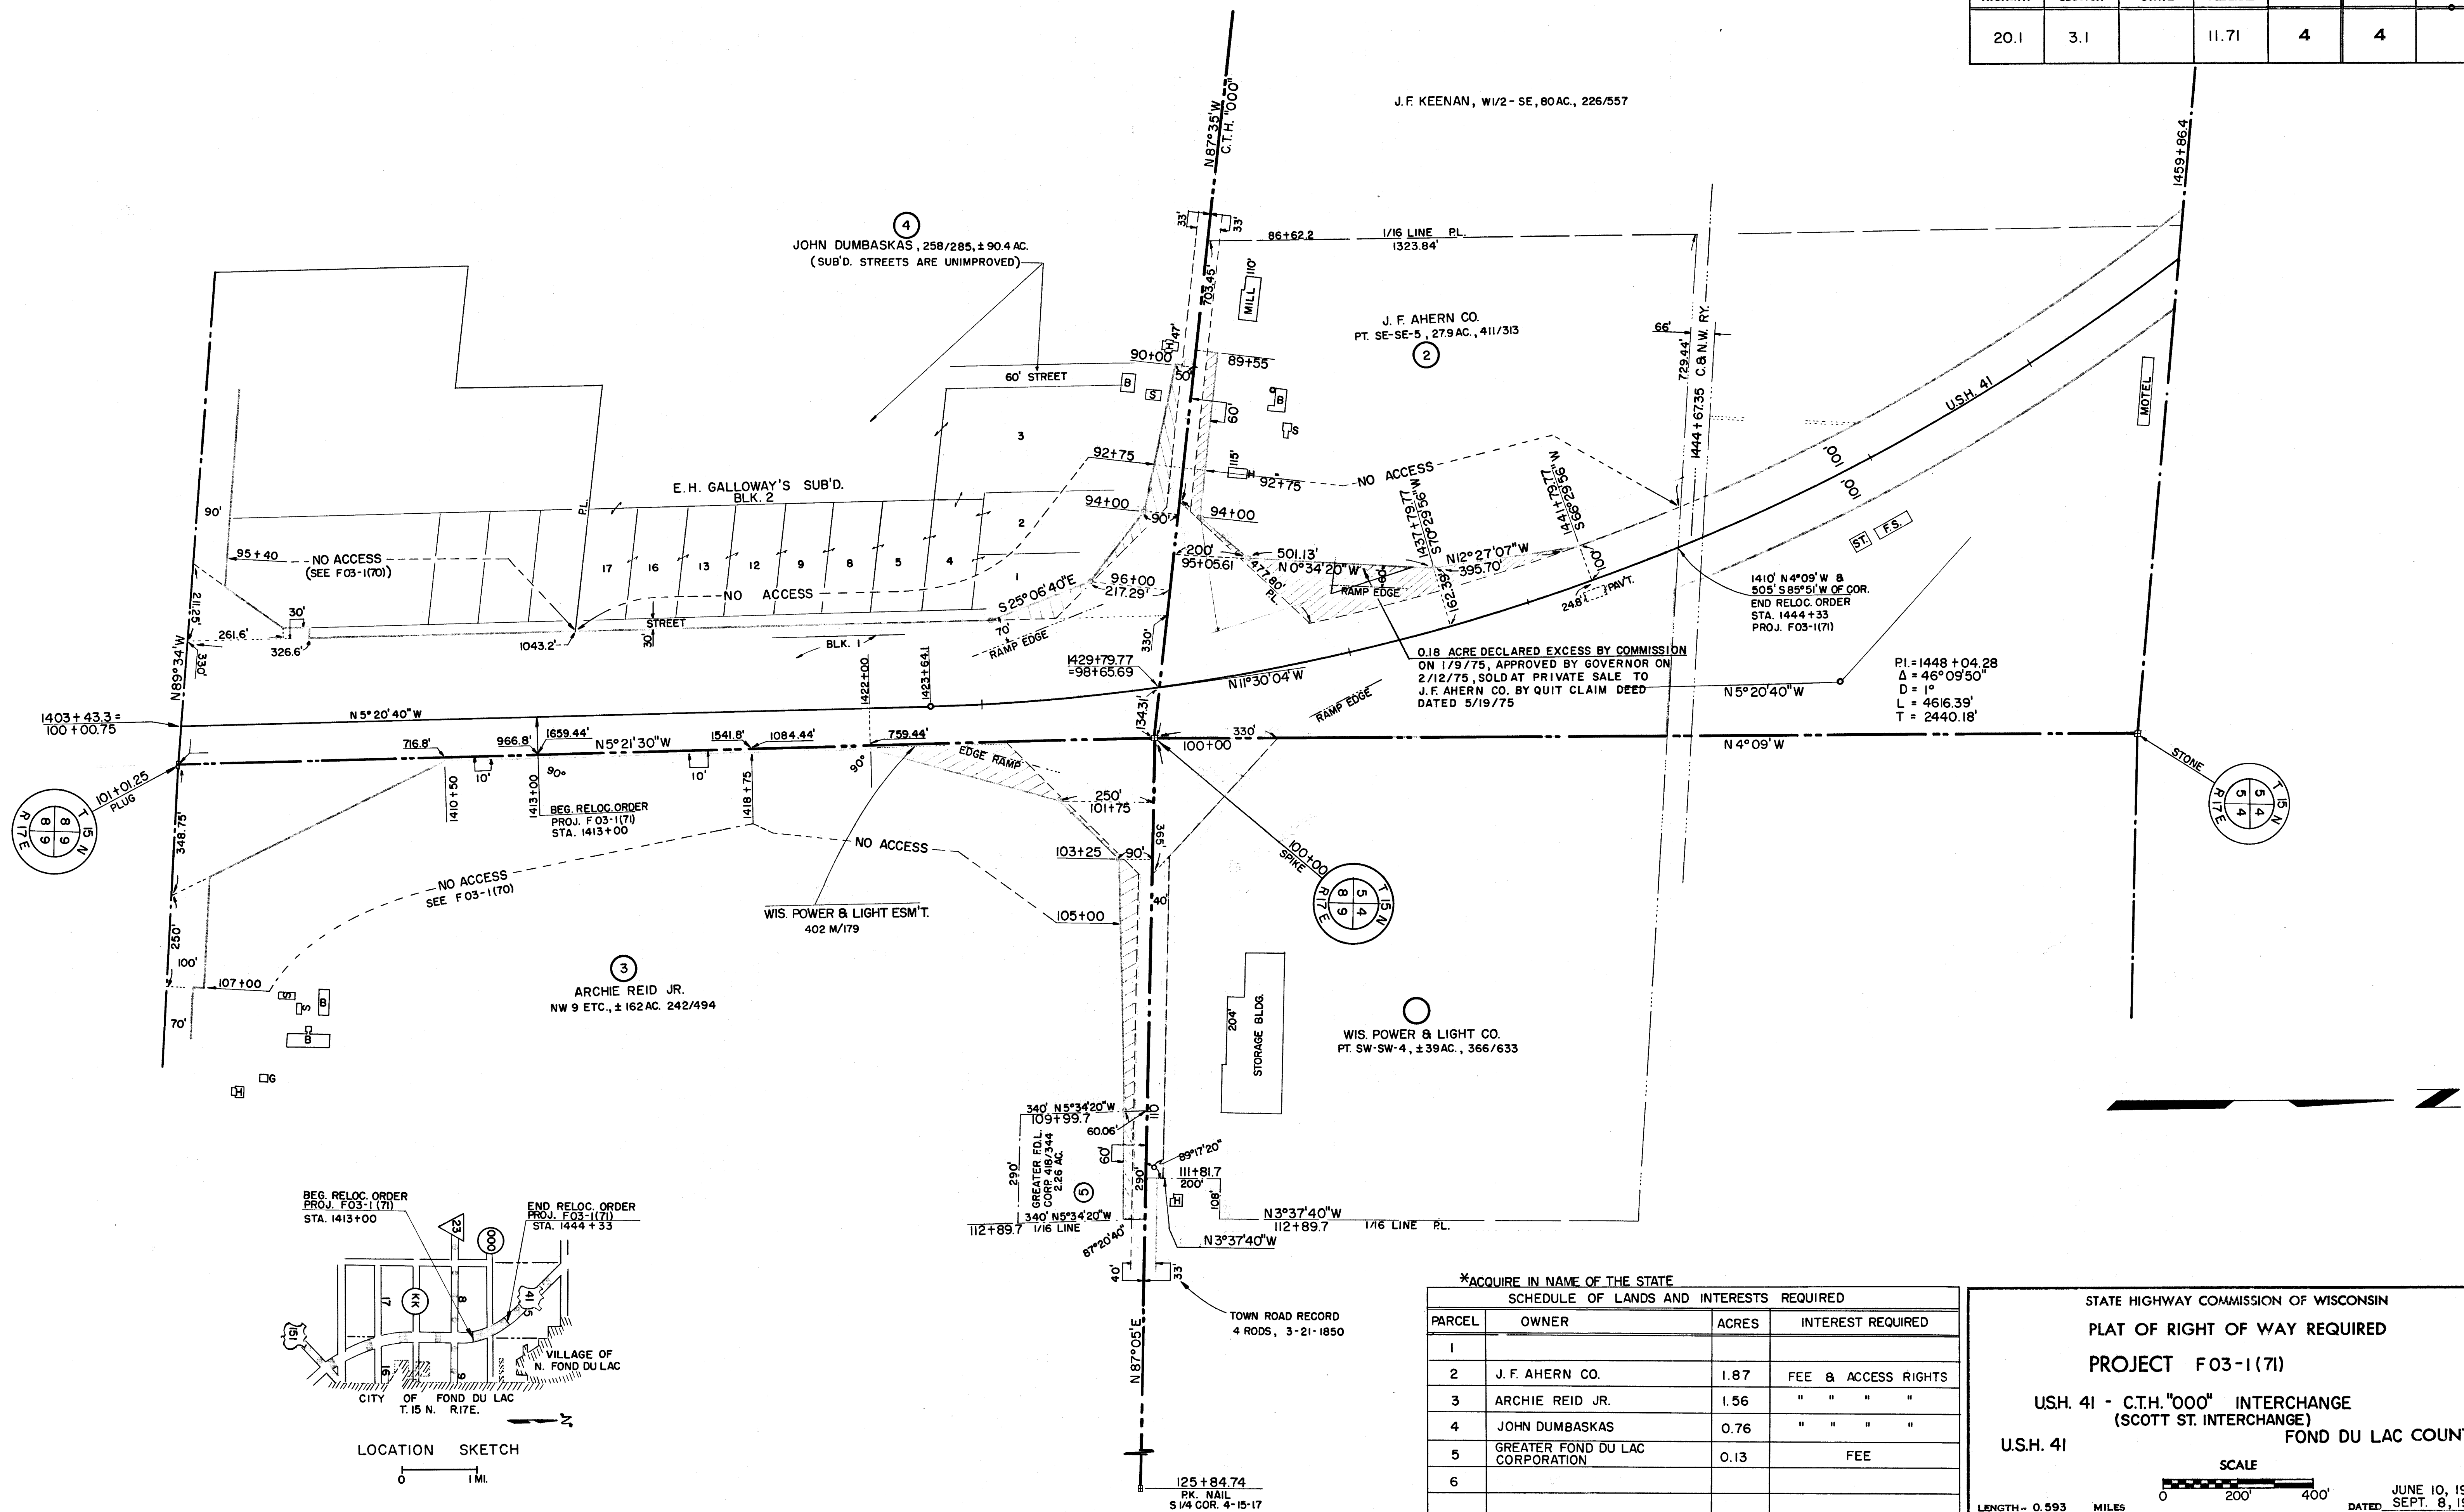

*ACQUIRE IN NAME OF THE STATE

SCHEDULE OF LANDS AND INTERESTS REQUIRED			
PARCEL	OWNER	ACRES	INTEREST REQUIRED
1			
2	J. F. AHERN CO.	1.87	FEE & ACCESS RIGHTS
3	ARCHIE REID JR.	1.56	" " " "
4	JOHN DUMBASKAS	0.76	" " " "
5	GREATER FOND DU LAC CORPORATION	0.13	FEE
6			

STATE HIGHWAY COMMISSION OF WISCONSIN

PLAT OF RIGHT OF WAY REQUIRED

PROJECT F03-1(71)

U.S. 41 - C.T.H. "000" INTERCHANGE
(SCOTT ST. INTERCHANGE)

FOND DU LAC COUNTY

U.S. 41

SCALE

0 200' 400'

LENGTH = 0.593 MILES

JUNE 10, 1966
DATED SEPT. 8, 1960