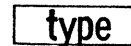
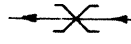
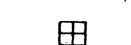
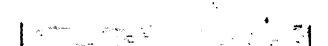



Conventional Signs and Abbreviations

STATE LINE	---	BUILDING	
COUNTY LINE	---	IRON PIN	
TOWNSHIP AND RANGE LINES	---	POWER POLE	
SECTION LINE	---	TELEPHONE POLE	
QUARTER LINE	---	RAIL LINE	
SIXTEENTH LINE	---	TRANSMISSION TOWER AND LINE	
NEW CENTERLINE	---	UNDERGROUND CABLE MARKER	
NEW R/W LINE	---	WELL	
OLD R/W LINE	---	STONE MONUMENT	
PROPERTY LINE	P.L. +00.0	SEPTIC TANK	
CORPORATE LIMITS	(NAME)		
SLOPE INTERCEPTS	slope intercept		
LOT, TIE AND OTHER MINOR DASHED LINES	---		
UNDERGROUND FACILITY (POWER, TELEPHONE, TELEGRAPH, GAS, ETC.)	(Name or Type)		
NO ACCESS (Acquisition)			
* LIMITED HIGHWAY EASEMENT			
* (Shading omitted on Aerial Half-tones)			

ACCESS POINT	A.P.	S
ACRES	AC.	S.E.
AHEAD	AH.	S.W.
AND OTHERS	ET. AL.	S.T.H.
BACK	BK.	STA.
BARN	B.	TAN.
CENTRAL ANGLE OR DELTA	Δ	T.
CHANNEL CHANGE	CH.CH.	TOT.
COMPANY	CO.	TEMP.
CONCRETE	CONC.	TL
COUNTY	CO.	CUR.
COUNTY TRUNK HIGHWAY	C.T.H.	D.O.T.
DEED	(D)	DIST.
DEGREE OF CURVE	D	(DIST.)
ESTATE	EST.	DOC.
EXTERNAL DISTANCE	E	EXCL.
GARAGE	G	FR. RD.
HOUSE	H	L.L.
INTERSECTION ANGLE	I	L. CH.
LENGTH OF CURVE	L	P.D.
LAND CONTRACT	L.C.	RR.
LIMITED HIGHWAY EASEMENT	L.H.E.	RELOC.
MONUMENT	MON.	SEV.
NORTHEAST	N.E.	S.C.
NORTHWEST	N.W.	▲
POINT OF CURVATURE	P.C.	
POINT OF INTERSECTION	P.I.	
POINT OF TANGENCY	P.T.	
PROPERTY LINE	P.L.	
RADIUS	R	
REFERENCE LINE	R	
REMAINING	REM.	
RIGHT OF WAY	R/W	
ROAD	RD.	

S	SHED
S.E.	SOUTHEAST
S.W.	SOUTHWEST
S.T.H.	STATE TRUNK HIGHWAY
STA.	STATION
TAN.	TANGENT
T	TANGENT LENGTH OF CURVE
TOT.	TOTAL
TEMP.	TEMPORARY
TL	TRANSIT LINE
CUR.	CURVE
D.O.T.	DEPT. OF TRANSPORTATION
DIST.	DISTANCE
(DIST.)	DIST. BETWEEN 1/4 CORNERS
DOC.	DOCUMENT
EXCL.	EXCLUDING
FR. RD.	FRONTAGE ROAD
L.L.	LANDLOCKED
L. CH.	LONG CHORD
P.D.	PRIVATE DRIVE
RR.	RAILROAD
RELOC.	RELOCATED
SEV.	SEVERED
S.C.	SPECIAL CROSSING
▲	R/W MONUMENT
	R/W STANDARD

BEGIN RELOCATION ORDER
PROJECT 1442-1-21
STA. 30+32.28
X=2,415,475.52 Y=654,170.60
1311.76' W. OF E 1/4 COR. SEC. 11, T15N, R17E

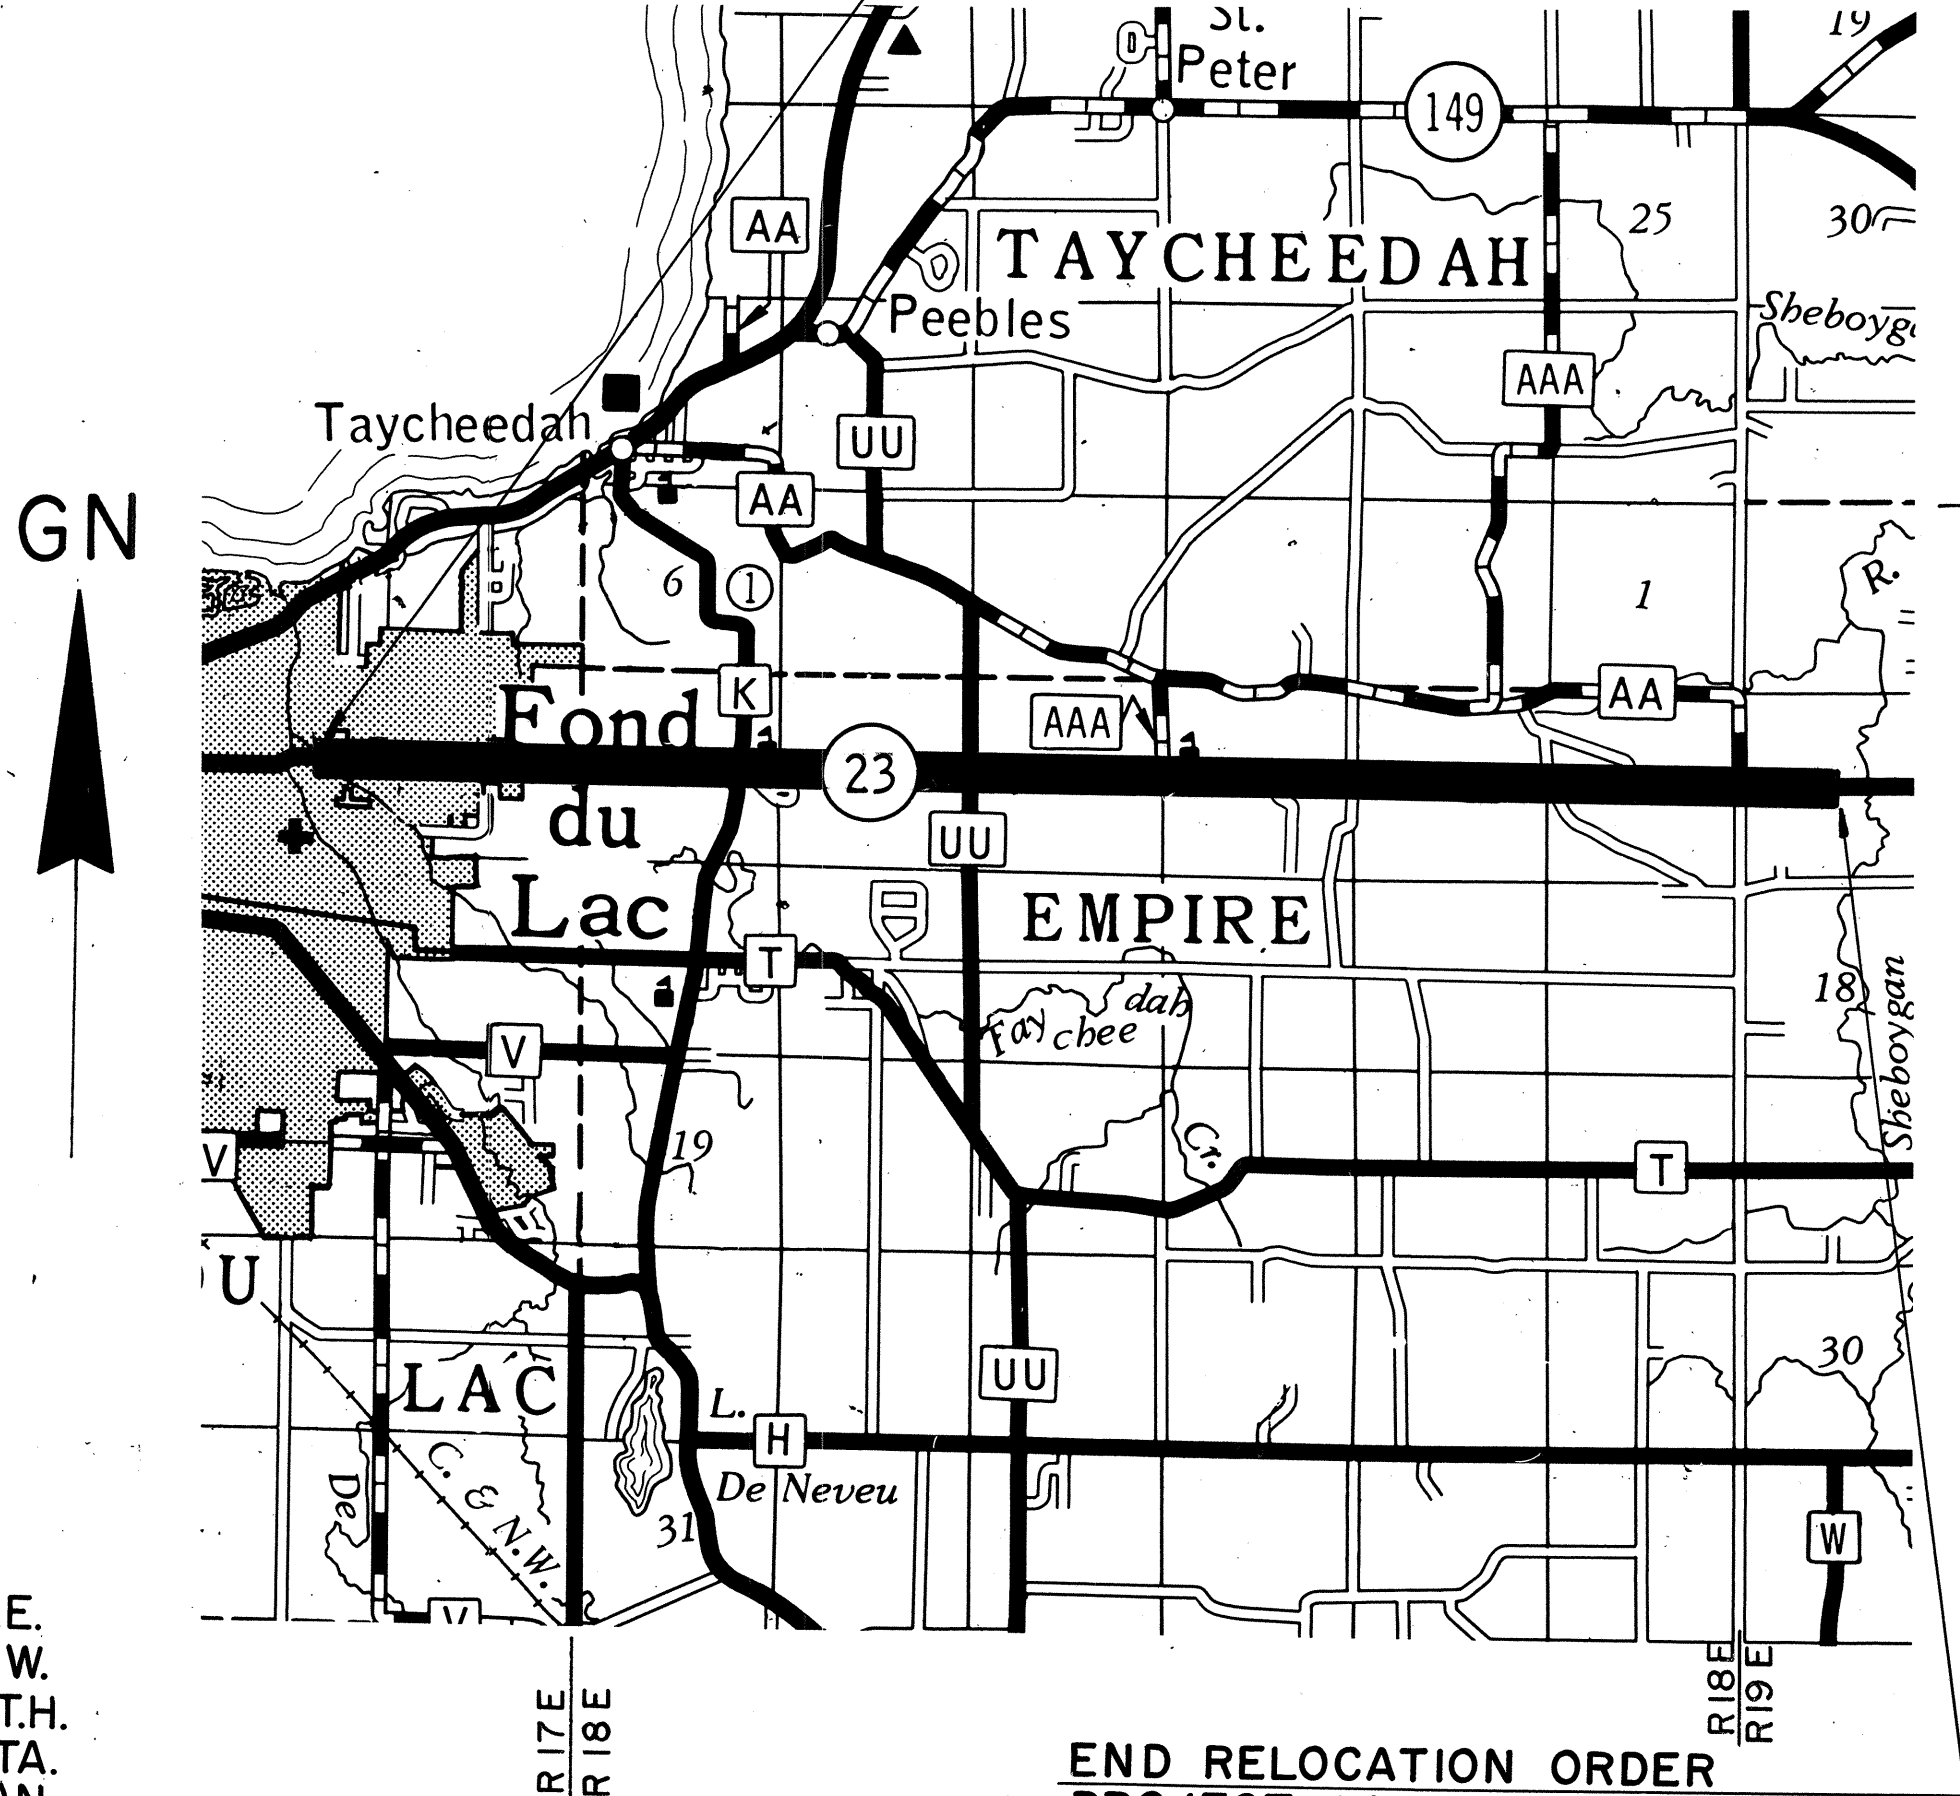

END RELOCATION ORDER
PROJECT 1442-1-21
STA. 441+43.07
X 2,456,564.32 Y 654,563.08
8.44' S. OF CENTER OF SEC. 7, T15N, R19E

117	4.3	RICHARD C. HALTER
118	4.18, 4.7	WISCONSIN BELL, INC.
119	4.18	DONALD F. HETTWER
120	4.18	ST. MARY'S SPRINGS HIGH SCHOOL
121	4.18	VERNIE LOPAU, JR.
122	4.18	ROBERT M. ARTHUR
123	4.7	ARNOLD BISSEGGER
124	4.16, 4.17	EDGAR W. KRUG
125	4.8-4.14, 4.16, 4.17	WIS. POWER & LIGHT CO. (DISTRIB. ONLY)
126	4.11	MELVIN E. MEYER
153	4.9, 4.12, 4.16, 4.17	WISCONSIN TELEPHONE COMPANY (WISCONSIN BELL INC.)

Layout
Scale 0 1 2 MI.

Total Net Length of Centerline = 7.786 Mi.


PARCEL NO.	SHEET NO.	OWNER
1	4.2	LYLE J. BERENZ
2	4.2	RICHARD G. & ALBERTA N. BLANCHETTE
3	4.2	PAUL B. UBBESEN
4	4.2	NORBERT A. WETZEL
5	4.2	ROBERT N. SMITH
6	4.2	WAYNE E. ZUEGE
7	4.2	
8	4.3	TERRATRON INC
9	4.3	FOND DU LAC COUNTY
10	4.3	JOHN U. PETERS & MICHAEL DOYLE
11	4.3	RICHARD C. HALTER
12	4.3 & 4.4	HOWARD W. BERTZ
14	4.3 & 4.4	HOWARD W. & MABEL E. BERTZ
15	4.4	WIS. POWER AND LIGHT CO.
16	4.4, 4.5 & 4.6	THE CONGREGATION OF ST. AGNES
17	4.5	ST. MARY'S SPRINGS HIGH SCHOOL
18	4.4	MARTHA A. LAUDOLFF
19	4.5	DONALD F. HETTWER
20	4.5	ADELAIDE E. WITHERELL
21	4.6	
22	4.6	RAYMOND J. ARNDT L.C. TO DANIEL N. ARNDT
23	4.7	ERNEST OELKE
24	4.7	ERNEST OELKE
25	4.7	ERNEST OELKE
26	4.7	ADRIAN R. KAULL
27	4.7	DAVID P. IMMEL
28	4.7	OLIVE BIRSCHBACH, L.C. to DELBERT G. BIRSCHBACH
29	4.7	ARNOLD BISSEGGER, L.C. to BIRSCHBACH
30	4.7	JOHN L. SCHMITZ
31	4.7	DELBERT G. BIRSCHBACH
32	4.8	JAMES L. BLOEMERS
33	4.8	RICHARD W. ARNDT
34	4.8	DONALD H. WOLF
35	4.8	JOE DUX
36	4.8	CAROL ANN LIETZKE
37	4.8	JOHN D. SHEIMO
38	4.9	DELBERT BIRSCHBACH
39	4.9	DAVID SCHROEDER
40	4.9 & 4.10	ROSE GINDT, L.C. to BERNARD H. HALBUR
41	4.10	CLARENCE F. STEINKE
42	4.10	BRIAN A. SEIBEL
43	4.10	HAROLD A. SEIBEL
44	4.11	RUSSELL O. SCHUSTER
45	4.11	JOHN W. REILLY & RICHARD J. FREUND
46	4.11	NORMAN E. TONN
47	4.11	MELVIN E. MEYER
48	4.11	CHARLES E. CARPENTER
49	4.11	JOHN W. REILLY & RICHARD J. FREUND
50	4.12	GERALD KONEN
51	4.12 & 4.13	ELDON W. THEEL
52	4.12	LOUIS ZOELLNER
53	4.12	GARY L. RUDOLPH
54	4.13 & 4.15	MARVIN R. SEIBEL
55	4.13, 4.14 & 4.15, 4.16	HAROLD T. KOHLMANN
56	4.15	REINY WILL
57	4.15	PAUL SEIBEL
58	4.14 & 4.16	ROBERT L. KONIK & KENNETH J. SIPPEL
59	4.16	ROY SEIBEL, L.C. to PAUL SEIBEL
60	4.16 & 4.17	EDGAR W. KRUG
61	4.16 & 4.17	CLARENCE KRUG
62	4.17	LYLE HINN
63	4.17	DARYL R. KUENZI
64	4.9	BERNARD H. HALBUR
65	4.2	RAYMOND J. MORTINGER
66	4.2	BERNARD J. ABLER
67	4.2	AUGUST J. ABLER
68	4.2	MARGARET A. KAUL
69	4.2	MARTIN BERGMAYER
70	4.2	RICHARD W. MENGEL
71	4.2	TIMOTHY F. KILLEEN
72	4.2	MARY C. JENNINGS
73	4.2	JOHN J. HARLOW
74	4.2	ALBERT P. GASKILL

R/W PROJECT NUMBER	1442-1-21	SHEET NUMBER	4.0	TOTAL SHEETS	
FEDERAL PROJECT NUMBER					
PLAT OF RIGHT OF WAY REQUIRED FOR					
FOND DU LAC - EAST COUNTY LINE ROAD					
(FOND DU LAC - C.T.H. "AA")					
S.T.H. 23 FOND DU LAC COUNTY					
CONSTRUCTION PROJECT NUMBER					

PARCEL NO.	SHEET NO.	OWNER
75	4.2	GEORGE M. ARMSTRONG
76	4.8	LEROY L. ARNDT
77	4.9	TERRY L. FELD
78	4.2 & 4.3	CITY OF FOND DU LAC
79	4.3 to 4.4	WIS. POWER AND LIGHT COMPANY
80	4.3 to 4.14	WIS. POWER AND LIGHT COMPANY
	4.16 & 4.17	
81	4.4	WIS. POWER AND LIGHT COMPANY
82	4.9, 4.11 & 4.17	WIS. TELEPHONE COMPANY (WIS. BELL INC.)
83	4.3	LEDGEVIEW LANES, INC.
84	4.3	ETHEL KAIRIS
85	4.3	VIRGINIA A. KAIRIS
86	4.3	HERMAN C. GLANZ
87	4.8	ROBERT W. THALDORF
88	4.8	RAYMOND LENZ
89	4.3	
90	4.15	HERBERT R. MUELLER
91	4.6	RICHARD W. ARNDT
92		
93	4.9	
94	4.9	
95	4.6	
96	4.6	RAYMOND J. ARNDT
97	4.7	GREAT NORTHERN INVESTMENTS
98	4.10	HAROLD A. SEIBEL
99	4.16	KENNETH J. SIPPEL ET AL L.C. TO KENNETH KASTORFF
100-104	4.2	
109	4.2	WAYNE E. ZUEGE
110	4.2	MORAIN PARK TECHNICAL INSTITUTE
111	4.8	ROBERT H. SIMON
112	4.5-4.8, 4.18	WIS. POWER & LIGHT CO (43)
113		
114	4.3	HOWARD W. & MABEL E. BERTZ
115	4.3	ETHEL KAIRIS GRUNWALD
116	4.3	HERMAN C. GLANZ

REVISION DATE	STATE OF WISCONSIN DEPARTMENT OF TRANSPORTATION DIVISION OF HIGHWAYS
JUNE 11, 1976	Correct:
OCT. 3, 1983	Date 11-24-75 TR Kinney District Engineer
MAY 1, 1984	Recommended for Approval:
OCT. 15, 1984	Date
JUNE 1, 1986	Date
DEC. 1, 1986	Approved:
DEC. 21, 1987	Date 12/1/75 B. J. Muller Director, Bureau of Real Estate
OCT. 11, 1995	Date
	U.S. DEPARTMENT OF TRANSPORTATION FEDERAL HIGHWAY ADMINISTRATION REGION 5 WISCONSIN DIVISION
	Approved:
	Date
	Division Engineer

REVISION DATE	PROJECT I.D.	SHEET NUMBER	TOTAL SHEETS
JUNE 11, 1976	1442 - 1-21	4.1	
OCT. 3, 1983	FEDERAL PROJECT DESIGNATION		
MAY 1, 1984			
OCT. 15, 1984	FOND DU LAC - EAST COUNTY LINE RD. (FOND DU LAC - C.T.H. "AA")		
JUNE 1, 1986	S.T.H. 23		
DEC. 1, 1986	FOND DU LAC CO.		
DEC. 21, 1987			
OCT. 11, 1995	APPROX. SCALE 0 1000 2000 Ft.		
	DATE NOV. 24, 1975		
Const. Project			

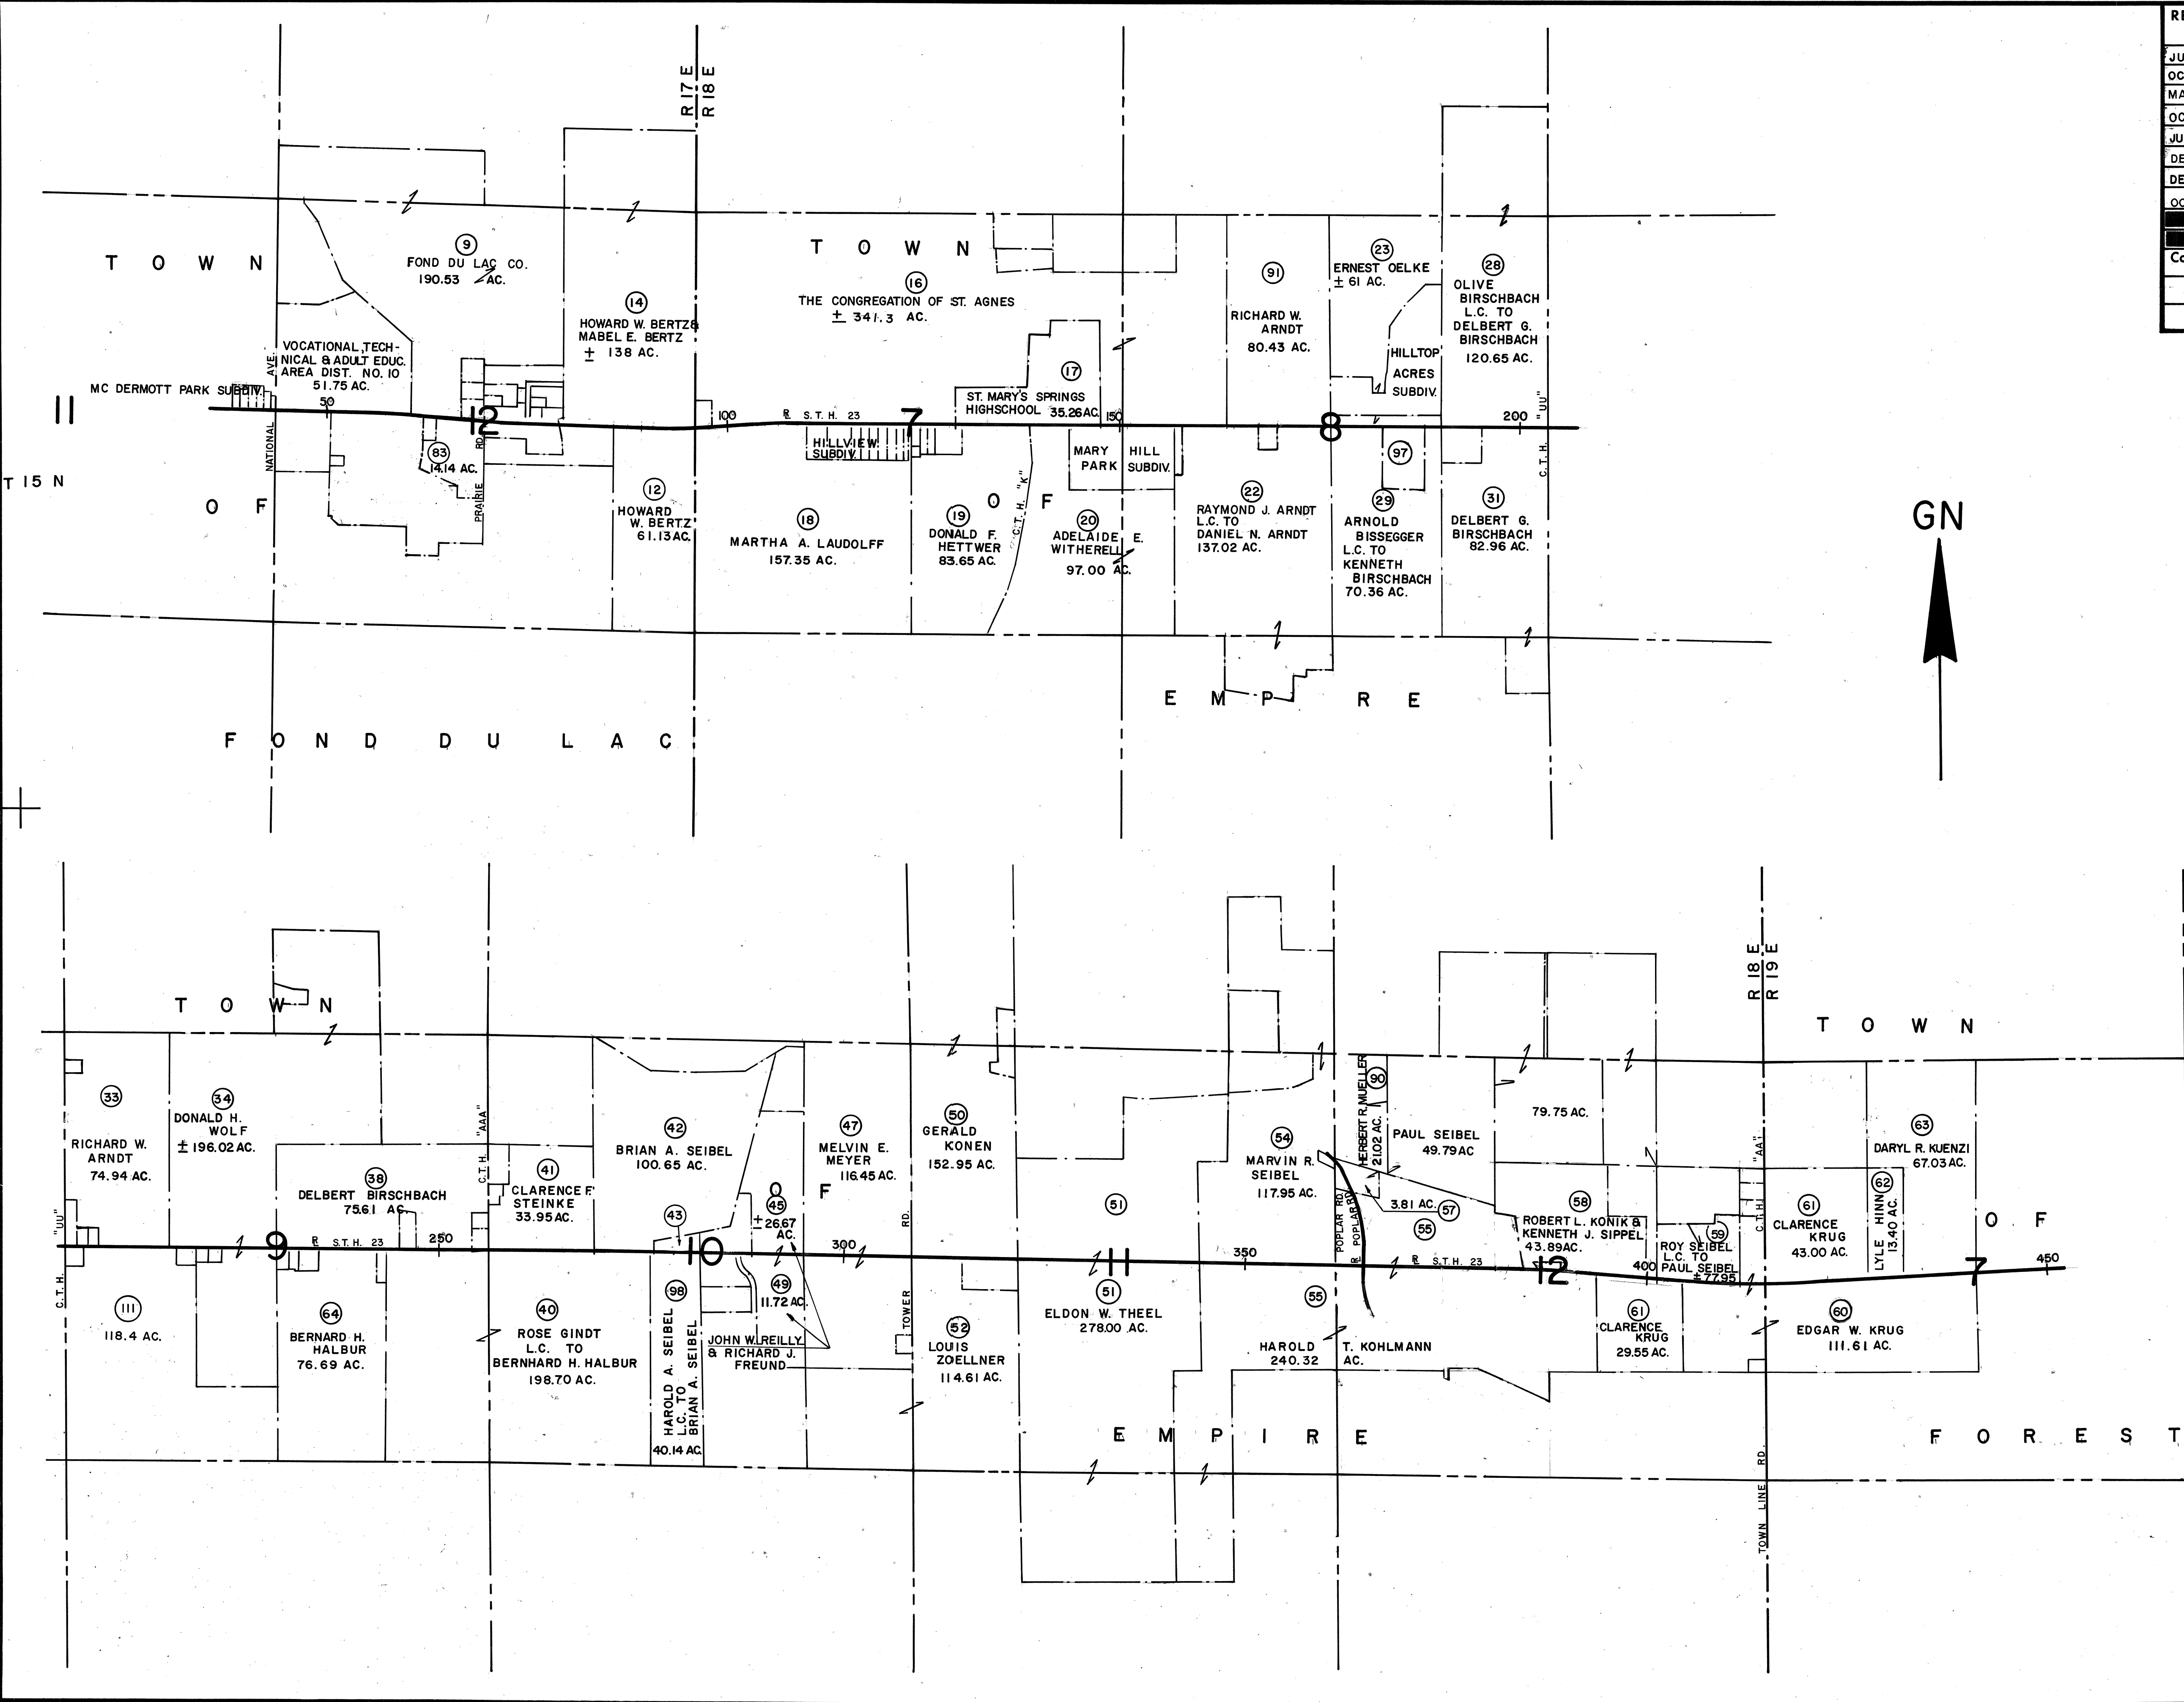


SCHEDULE OF LANDS AND INTERESTS REQUIRED									
PARCEL NUMBER	OWNER	* INTEREST REQUIRED	L.H.E. ACRES	ACRES REQUIRED			TOTAL REMAINING ACRES	OPERATIONS PROJECT I.D.	
				NEW R/W	EXISTING R/W	TOTAL R/W			
1	LYLE J. BERENZ	L.H.E.	0.03					1442-1-21	
2 ⁽²⁾	RICHARD G. & ALBERTA N. BLANCHETTE	FEE, L.H.E.	0.01	0.02		0.02	0.58	" "	
3	PAUL B. UBBESEN	FEE, L.H.E.	0.01	0.03		0.03	0.62	" "	
4	NORBERT A. WETZEL	FEE, L.H.E.	0.01	0.04		0.04	0.61	" "	
5 ⁽²⁾	ROBERT N. SMITH	FEE		0.05		0.05	0.49	" "	
6 ⁽²⁾	WAYNE E. ZUEGE	FEE		0.04		0.04	0.21	" "	
7 ⁽³⁾								" "	
65	RAYMOND J. MORTINGER	L.H.E.	0.03					" "	
66	BERNARD J. ABLER	L.H.E.	0.02					" "	
67	AUGUST J. ABLER	L.H.E.	0.02					" "	
100 ⁽⁴⁾	NORBERT A. WETZEL	L.H.E.	0.01					" "	
101 ⁽⁴⁾	ROBERT N. SMITH	L.H.E.	0.01					" "	
102 ⁽⁴⁾	MARGARET A. KAUL	L.H.E.	0.01					" "	
103 ⁽⁴⁾	ANNA SCHICK ZIMMERMAN, L.C. TO RICHARD W. MENGEL	L.H.E.	0.01					" "	
104 ⁽⁴⁾	ALBERT P. GASKILL	L.H.E.	0.01					" "	
105 ⁽⁵⁾								" "	
106 ⁽⁵⁾								" "	
107 ⁽⁵⁾								" "	
108 ⁽⁵⁾								" "	
109 ⁽⁵⁾	WAYNE E. ZUEGE	L.H.E.	0.01					" "	
110 ⁽⁵⁾	MORaine PARK TECHNICAL INSTITUTE	DEDICATION		1.66	1.31	2.97	48.74	" "	

PARCEL NUMBER	OWNER	* INTEREST REQUIRED	L.H.E. ACRES	ACRES REQUIRED	TOTAL REMAINING ACRES	OPERATIONS PROJECT I.D.
68	MARGARET A. KAUL	L.H.E.	0.01			1442-1-21
69	MARTIN BERGMAYER	L.H.E.	0.02			" "
70 ⁽²⁾	RICHARD W. MENGEL	L.H.E.	0.01			" "
71	TIMOTHY F. KILLEEN	L.H.E.	0.02			" "
72	MARY C. JENNINGS	L.H.E.	0.02			" "
73	JOHN J. HARLOW	L.H.E.	0.02			" "
74	ALBERT P. GASKILL	L.H.E.	0.01			" "
75	GEORGE M. ARMSTRONG	L.H.E.	0.01			" "
78	CITY OF FOND DU LAC	RELEASE OF RIGHTS				1442-1-40

P.I. = 57+25.00
X 2,418,167.99 Y 654,176.34
I = 183° 04' 10"
Δ = 3° 04' 10"
D = 0° 30'
T = 307.01'
L = 613.87'
E = 4.11'
R = 11,459.16'
P.C. = 54+17.99
P.T. = 60+31.86

REVISION DATE	PROJECT I.D.	SHEET NUMBER	TOTAL SHEETS
JUNE 11, 1976	1442-1-21	4.2	
OCT. 3, 1983	FEDERAL PROJECT DESIGNATION		
MAY 1, 1984			
OCT. 15, 1984			
JUNE 1, 1986	N.C.		
DEC. 1, 1986	N.C.		
DEC. 21, 1987	N.C.		
OCT. 11, 1995			
Const. Project			

PLAT OF RIGHT OF WAY REQUIRED	
S.T.H. 23	FOND DU LAC CO.
SCALE 0 100 200 Ft.	DATE NOV. 24, 1975

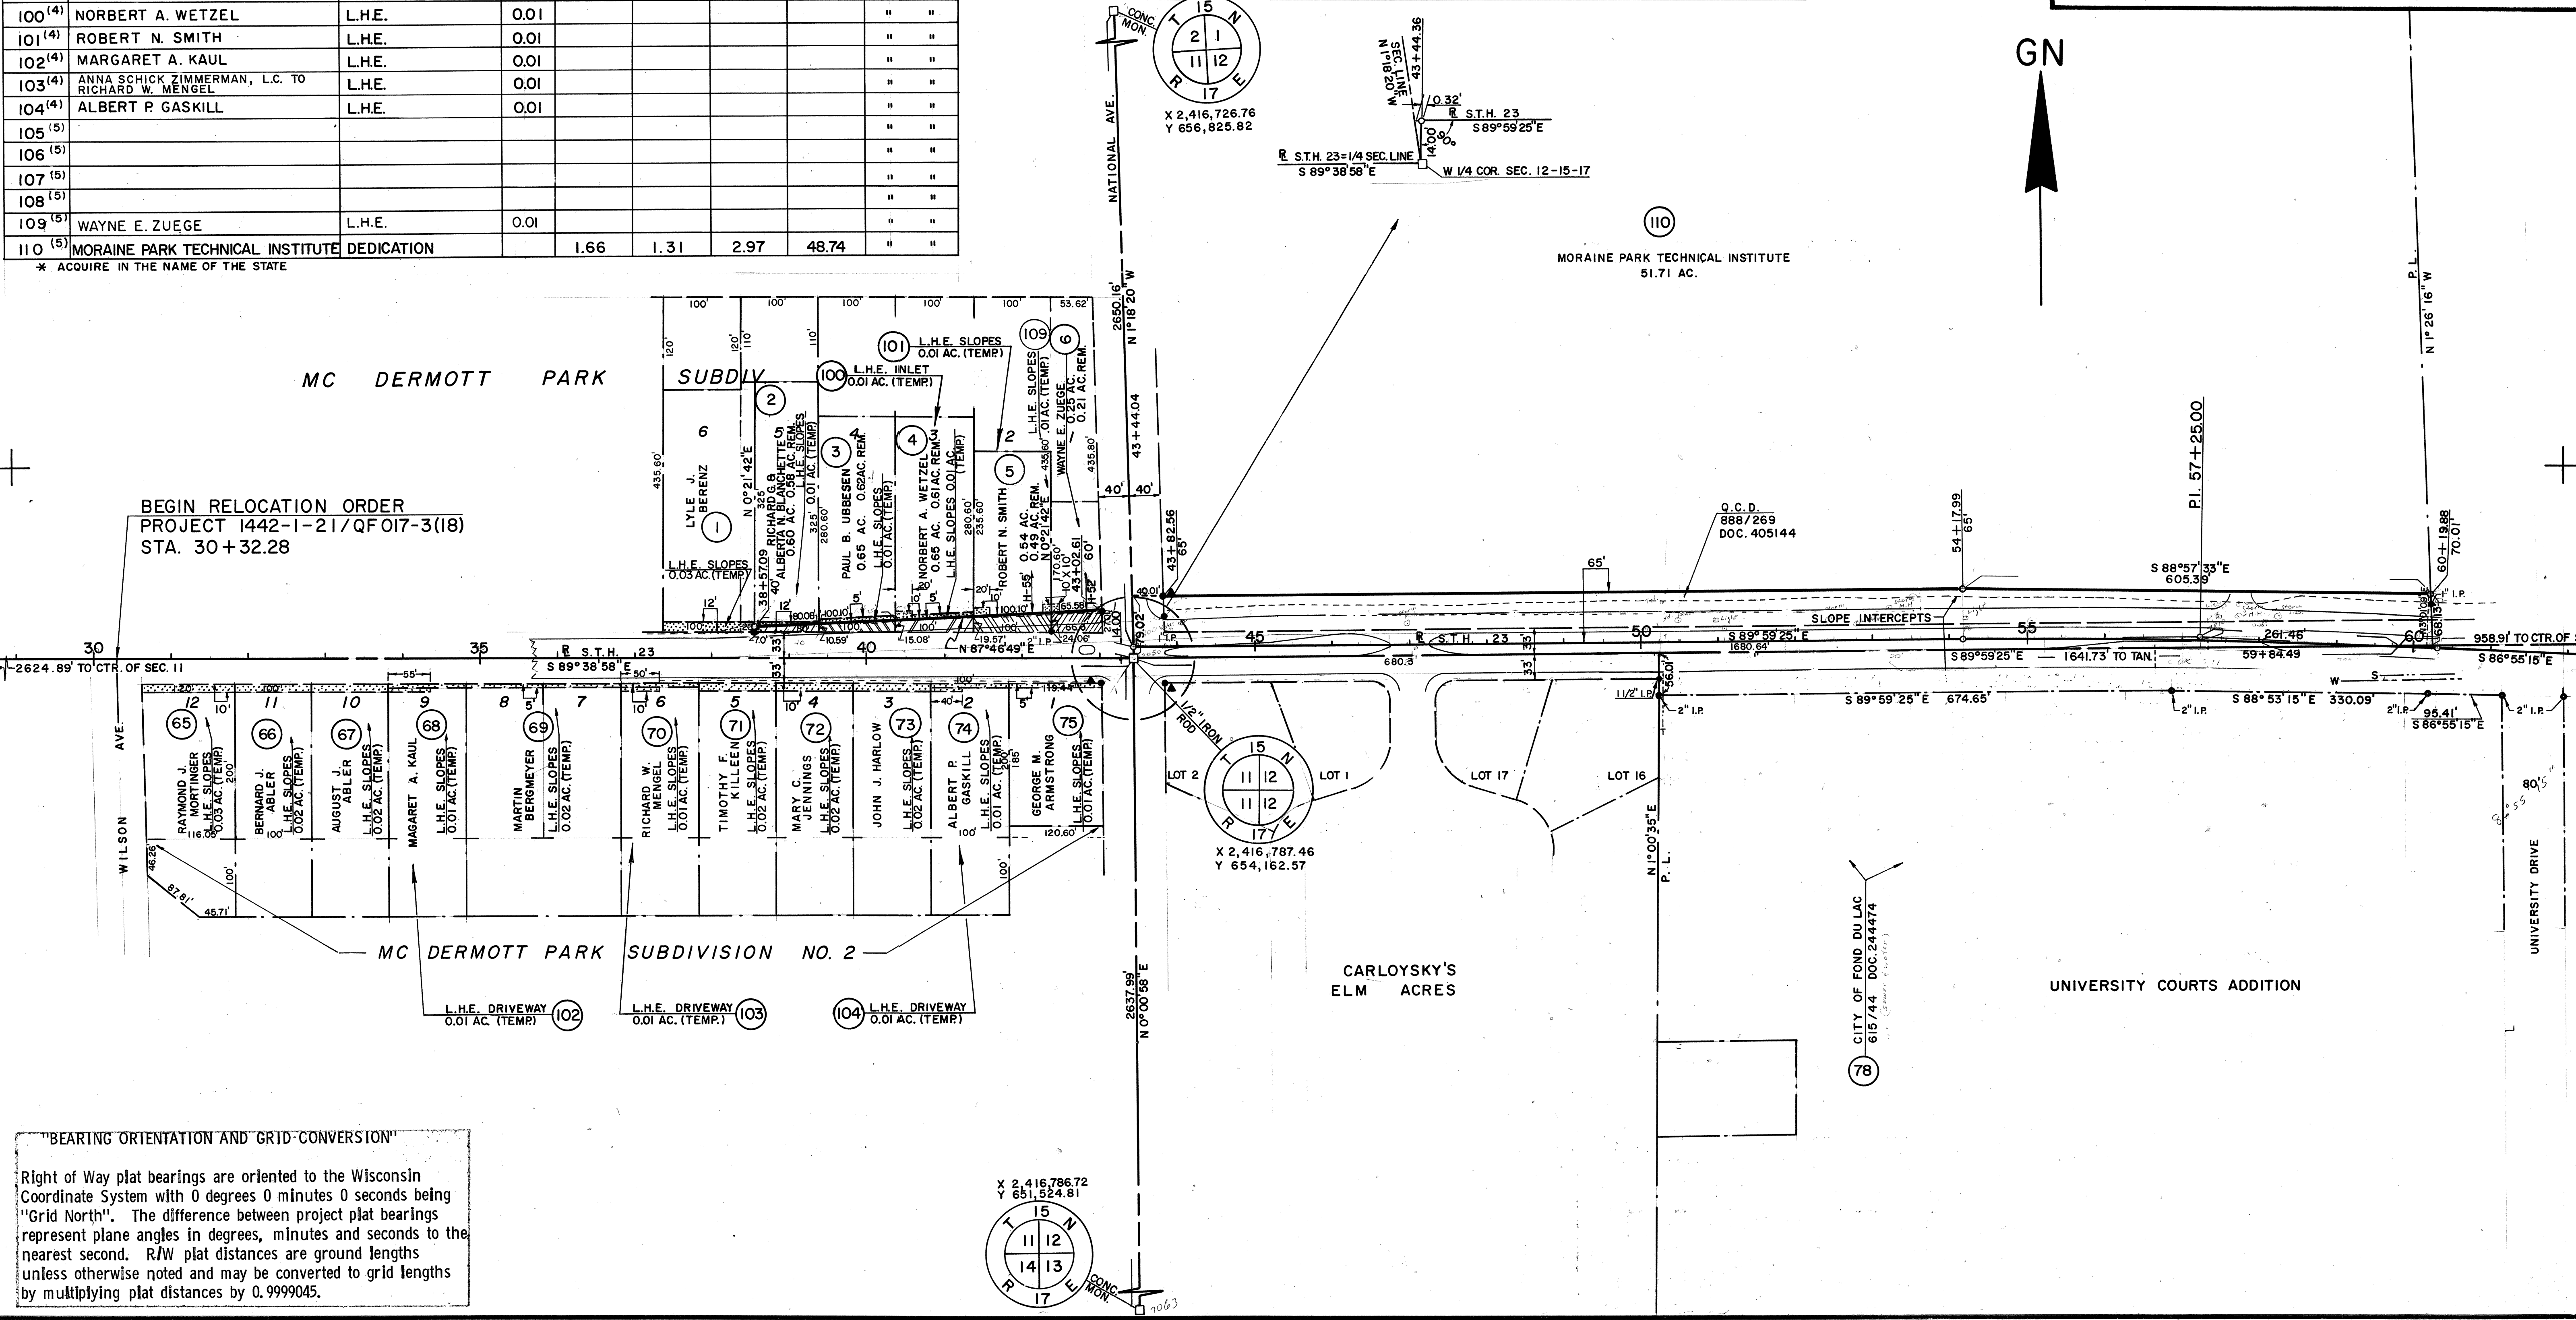

"BEARING ORIENTATION AND GRID-CONVERSION"


Right of Way plat bearings are oriented to the Wisconsin Coordinate System with 0 degrees 0 minutes 0 seconds being "Grid North". The difference between project plat bearings represent plane angles in degrees, minutes and seconds to the nearest second. R/W plat distances are ground lengths unless otherwise noted and may be converted to grid lengths by multiplying plat distances by 0.9999045.

SCHEDULE OF LANDS AND INTERESTS REQUIRED

[illegible]

PARCEL NUMBER	OWNER	INTEREST REQUIRED	L.H.E. ACRES PERM.
114 ⁽⁸⁾	HOWARD W. & MABEL E. BERTZ	L.H.E.	0.37
115 ⁽⁷⁾	ETHEL KAIRIS GRUNWALD	L.H.E.	0.23
116 ⁽⁷⁾	HERMAN C. GLANZ	L.H.E.	0.25
117 ⁽⁷⁾	RICHARD C. HALTER	L.H.E.	0.15

REVISION DATE		PROJECT I. D. 1442-1-21		SHEET NUMBER		TOTAL SHEETS	
JUNE 11, 1976 -		FEDERAL PROJECT DESIGNATION		4.3			
OCT. 3, 1983 -							
MAY 1, 1984 N.C.							
OCT. 15, 1984 -		PLAT OF RIGHT OF WAY REQUIRED S.T.H. 23 SCALE  0 100 200 Ft.					
JUNE 1, 1986 N.C.							
DEC. 1, 1986 -							
DEC. 21, 1987 N.C.							
OCT. 11, 1995							
[REDACTED]		DATE NOV. 24, 1975					
Const. Project							

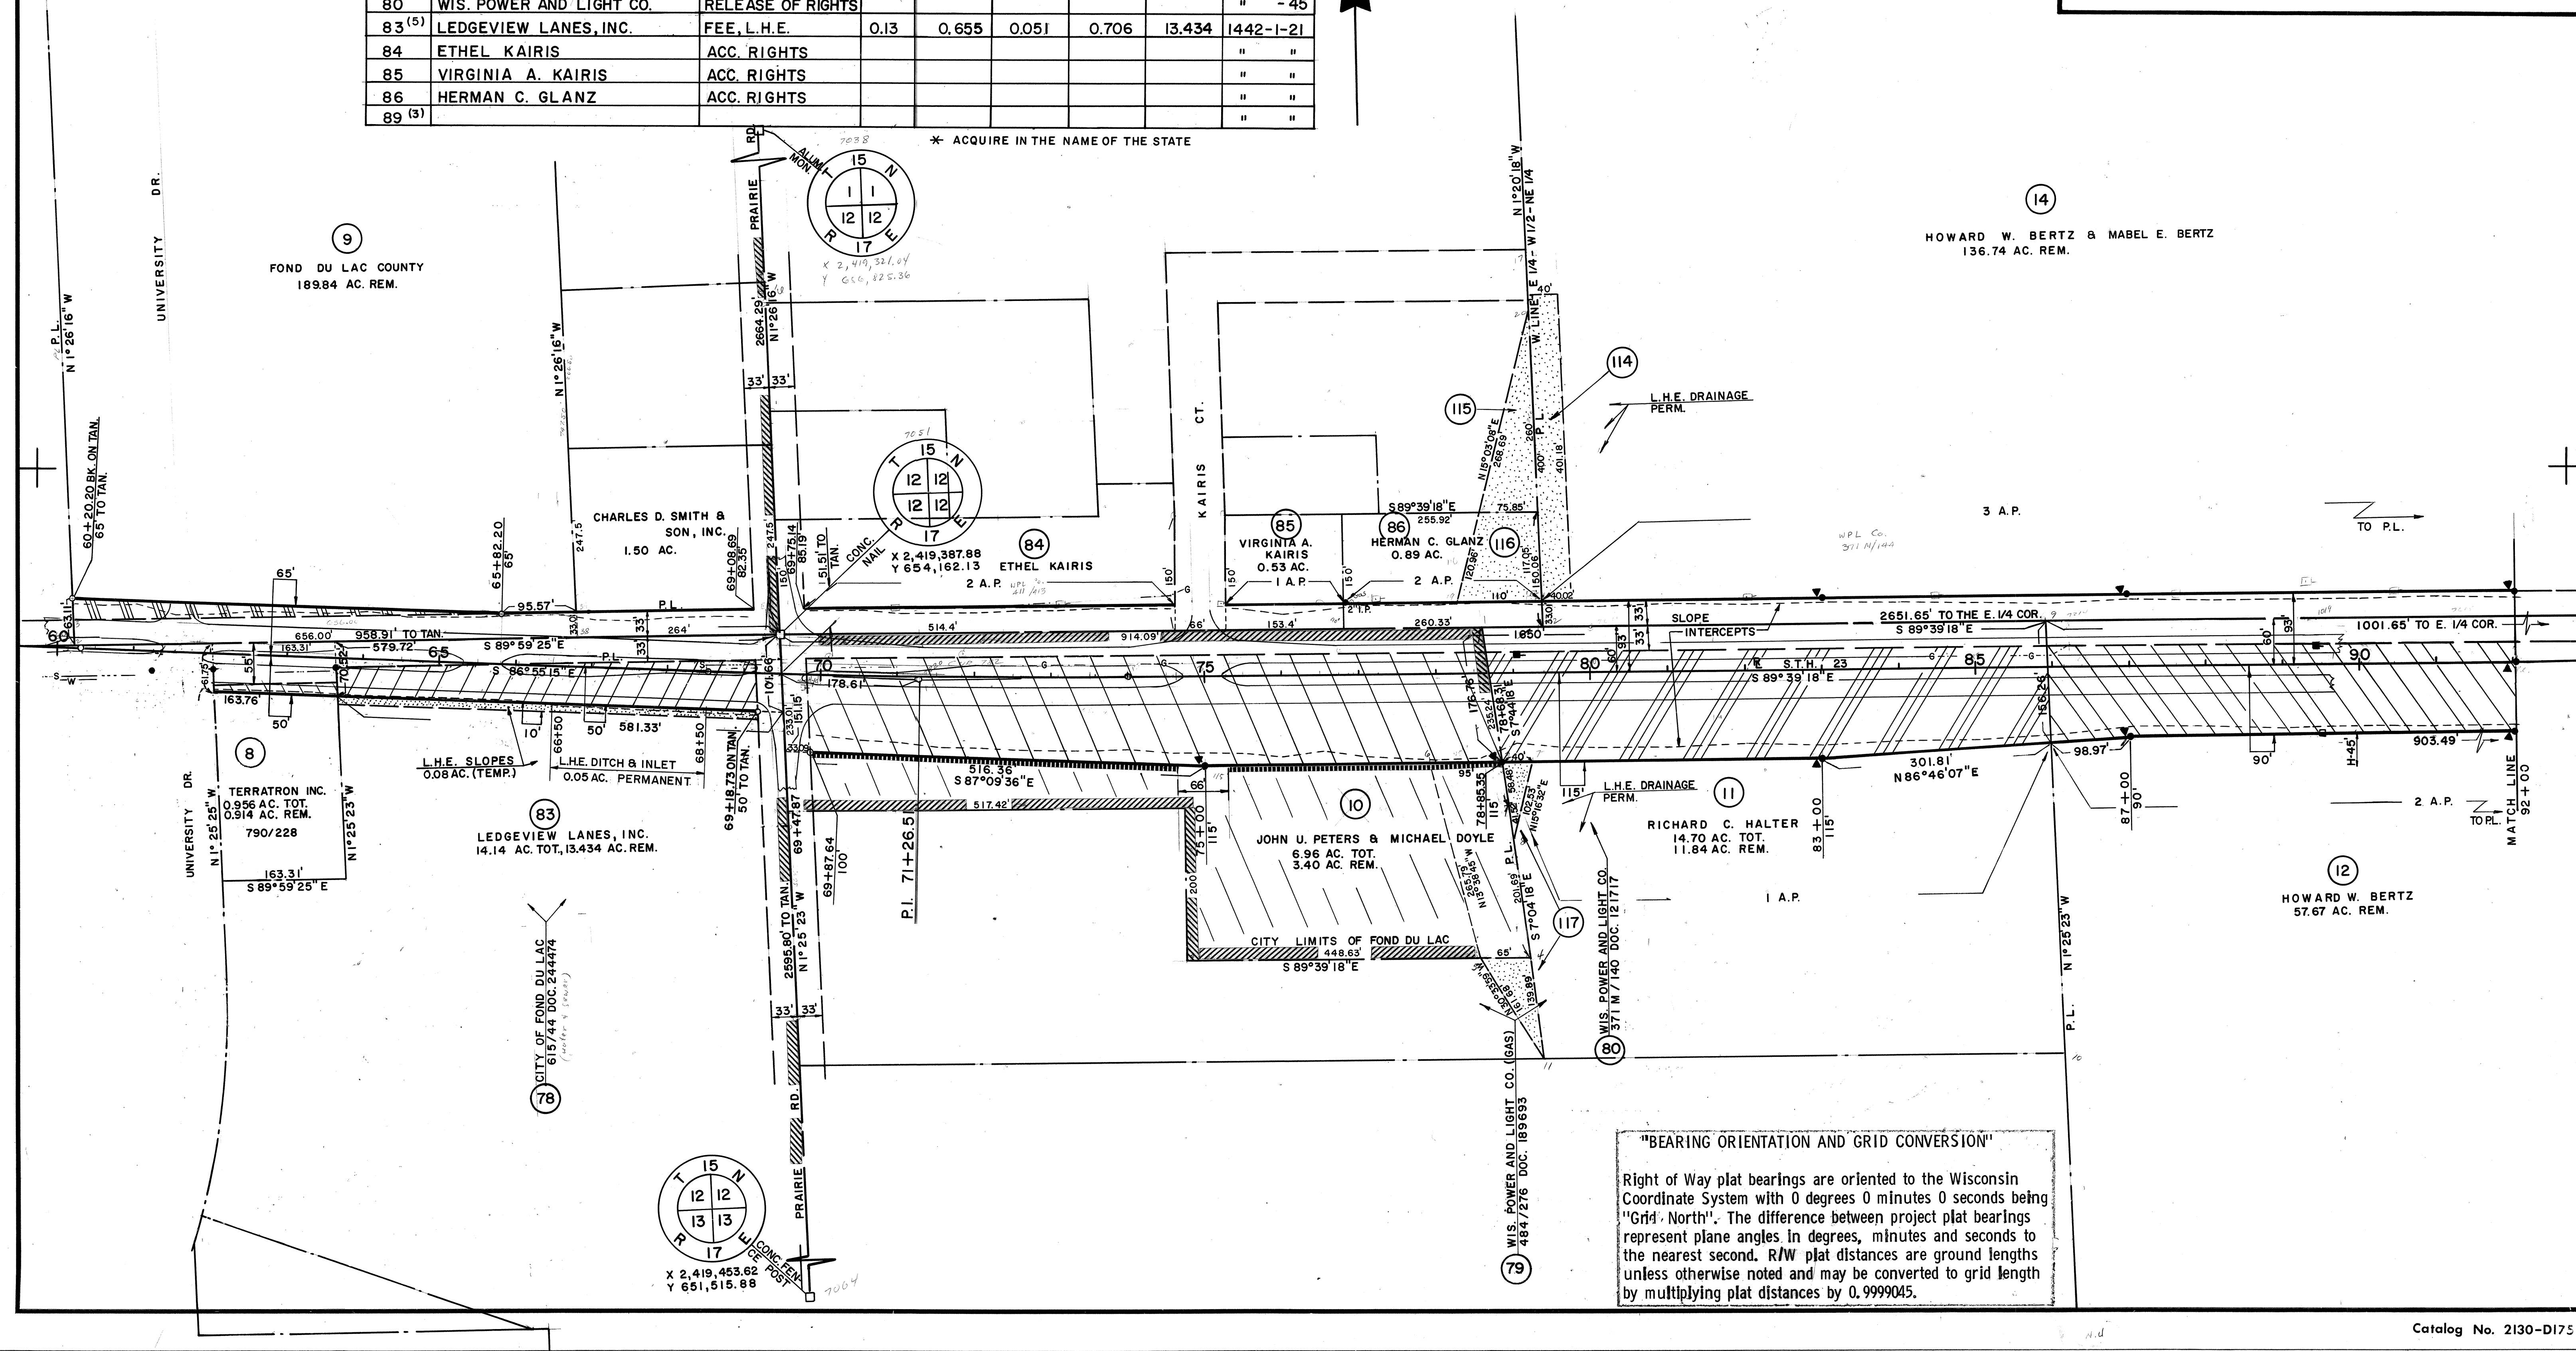

P.I. = 95+23.06
X 2,421,963.90
Y 654,086.63
I = 173° 37' 45"
Δ = 6° 22' 15"
T = 318.88'
L = 637.09'
E = 8.87'
D = 1° 00'
R = 5729.58'
P.C. = 92+04.18
P.T. = 98+41.27


P.I. = 106+18.03
X 2,423,053.37
Y 654,201.64
I = 185° 40' 06"
Δ = 5° 40' 06"
D = 1° 00'
T = 283.65'
L = 566.83'
E = 7.02'
R = 5729.58'
P.C. = 103+34.38
P.T. = 109+01.21

PARCEL NUMBER	OWNER	* INTEREST REQUIRED	L.H.E. ACRES	ACRES REQUIRED			TOTAL REMAINING ACRES	OPERATIONS PROJECT I.D.
				NEW R/W	EXISTING R/W	TOTAL R/W		
15	WIS. POWER AND LIGHT CO.	FEE, ACC. RIGHTS		0.13	0.15	0.28	1.10	1442-1-21
16 ⁽⁶⁾	THE CONGREGATION OF ST. AGNES	FEE, ACC. RIGHTS	0.49	11.38	3.91	15.29	326.01	" "
18	MARTHA A. LAUDOLFF	FEE, ACC. RIGHTS		1.90	0.98	2.88	154.47	" "
79	WIS. POWER AND LIGHT CO.	RELEASE OF RIGHTS						1442-1-41
80	WIS. POWER AND LIGHT CO.	RELEASE OF RIGHTS						" -45
81	WIS. POWER AND LIGHT CO.	CONVEYANCE OF RIGHTS						1442-1-21
92 ⁽⁴⁾								

* ACQUIRE IN THE NAME OF THE STATE

GN

REVISION DATE	PROJECT I.D.	SHEET NUMBER	TOTAL SHEETS
JUNE 11, 1976 N.C.	1442-1-21	4.4	
OCT. 3, 1983 -	FEDERAL PROJECT DESIGNATION		
MAY 1, 1984 -			
OCT. 15, 1984 -	PLAT OF RIGHT OF WAY REQUIRED		
JUNE 1, 1986 -			
DEC. 1, 1986 N.C.	S.T.H. 23		FOND DU LAC CO.
DEC. 21, 1987 N.C.			
OCT. 11, 1995			
	SCALE		DATE NOV. 24, 1975
	0 100 200 Ft.		
Const. Project			

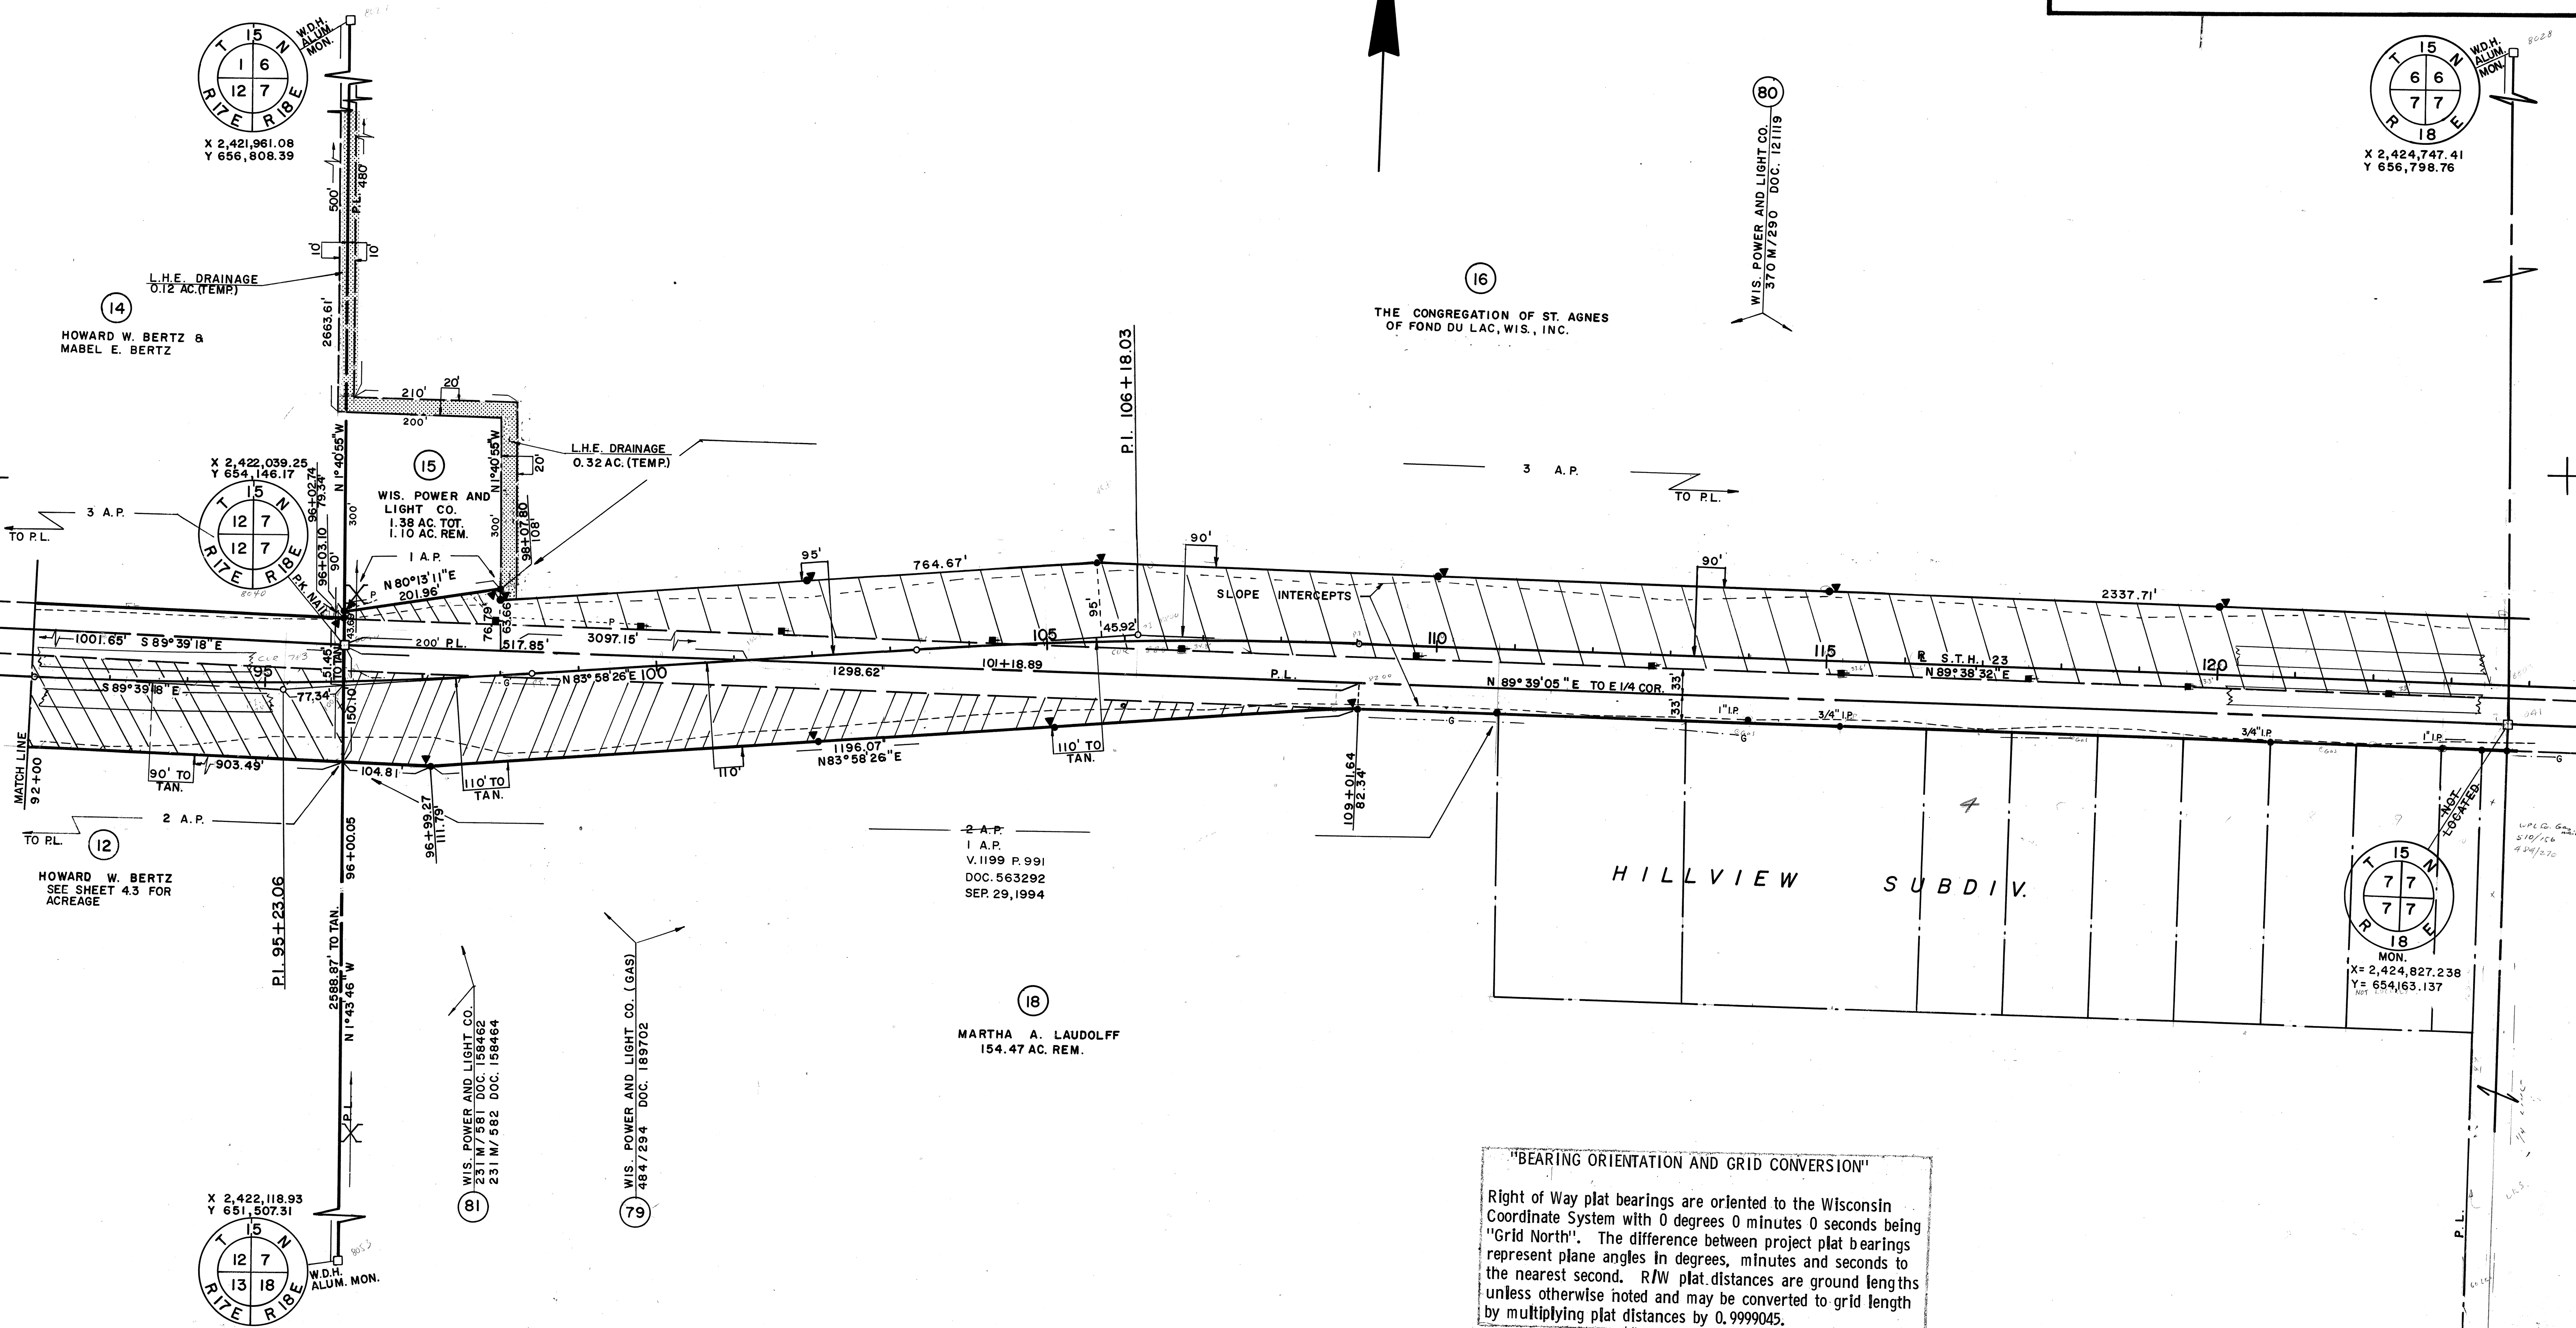

"BEARING ORIENTATION AND GRID CONVERSION"

Right of Way plat bearings are oriented to the Wisconsin Coordinate System with 0 degrees 0 minutes 0 seconds being "Grid North". The difference between project plat bearings represent plane angles in degrees, minutes and seconds to the nearest second. R/W plat distances are ground lengths unless otherwise noted and may be converted to grid length by multiplying plat distances by 0.9999045.

SCHEDULE OF LANDS AND INTERESTS REQUIRED

PARCEL NUMBER	OWNER	* INTEREST REQUIRED	L.H.E. ACRES	ACRES REQUIRED		TOTAL REMAINING ACRES	OPERATIONS PROJECT I.D.
				NEW R/W	EXISTING R/W		
17 (6)	ST. MARY'S SPRINGS HIGH SCHOOL	FEE, ACC. RIGHTS	0.74	5.47		29.79	1442-1-21
19	DONALD F. HETTWER	FEE, ACC. RIGHTS		1.06	2.05	80.54	" "
20	ADELAIDE E. WITHERELL	FEE, ACC. RIGHTS	0.10	0.26	0.51	96.23	" "
80	WIS. POWER AND LIGHT CO.	RELEASE OF RIGHTS					1442-1-41
112 (6)	" " " " " "	" " " " " "					1442-1-43

P.I. = 45 + 52.19
 X 2,426,293.77
 Y 653,773.52
 I = 162° 12' 50"
 Δ = 17° 47' 10"
 T = 298.86'
 L = 592.87'
 E = 23.24'
 D = 3° 00'
 R = 1909.86'
 P.C. = 42 + 53.35
 P.T. = 48 + 46.22

P.I. = 55 + 93.33
 X 2,426,435.79
 Y 654,792.39
 I = 159° 40' 36"
 Δ = 20° 19' 24"
 T = 342.32'
 L = 677.45'
 E = 30.44'
 D = 3° 00'
 R = 1909.86'
 P.C. = 52 + 51.01
 P.T. = 59 + 28.46

REVISION DATE	PROJECT I.D.	SHEET NUMBER	TOTAL SHEETS
JUNE 11, 1976 N.C.	1442-1-21	4.5	
OCT. 3, 1983 N.C.	FEDERAL PROJECT DESIGNATION		
MAY 1, 1984 N.C.			
OCT. 15, 1984 -	PLAT OF RIGHT OF WAY REQUIRED		
JUNE 1, 1986 -	S.T.H. 23		
DEC. 1, 1986 N.C.	FOND DU LAC CO.		
DEC. 21, 1987 N.C.			
OCT. 11, 1995			
Const. Project	SCALE 100 200 Ft.		DATE NOV. 24, 1975

X 2,424,747.41
 Y 656,798.76

X = 2,424,827.238
 Y = 654,163.137

X 2,427,399.53
 Y 656,812.87

X 2,427,454.59
 Y 654,179.13

X 2,427,536.22
 Y 651,545.07

BEARING ORIENTATION AND GRID CONVERSION

COORDINATES AND RIGHT-OF-WAY PLAT BEARINGS ARE ORIENTED TO THE WISCONSIN COORDINATE SYSTEM WITH 0 DEGREES, 0 MINUTES, 0 SECONDS BEING GRID NORTH. THE DIFFERENCE BETWEEN PROJECT PLAT BEARINGS REPRESENT PLANE ANGLES IN DEGREES, MINUTES AND SECONDS TO THE NEAREST SECOND. R/W PLAT DISTANCES ARE GROUND LENGTHS UNLESS OTHERWISE NOTED AND MAY BE CONVERTED TO GRID LENGTHS BY MULTIPLYING PLAT DISTANCES BY 0.9999045

RIGHT-OF-WAY BOUNDARIES ARE DEFINED WITH COURSES OF THE PERIMETER OF THE HIGHWAY LANDS REFERENCED TO THE U.S. PUBLIC LAND SURVEY OR OTHER SURVEYS OF PUBLIC RECORD. OTHER INFORMATION IS PROVIDED TO SUPPLEMENT THE BASIC PERIMETER DESCRIPTION AND SHALL NOT BE CONSTRUED TO PREVAIL OVER THE PERIMETER DESCRIPTION.

SCHEDULE OF LANDS & INTERESTS REQUIRED

* ACQUIRE ACCESS RIGHTS AS SHOWN

PARCEL NUMBER	SHEET NUMBER	OWNER	INTEREST REQUIRED	L.H.E. ACRES		R/W ACRES REQ'D.			TOTAL ACRES REM.	OPERATIONS PROJECT I.D.
				TEMP.	PERM.	NEW	EXISTING	TOTAL		
22 (6)		RAYMOND J. ARNDT L.C. TO DANIEL N. ARNDT	FEE, L.H.E., *	0.04		0.54	0.59	1.13	144.01	1442-01-21
112 (6)		WIS. POWER AND LIGHT CO.	RELEASE OF RIGHTS							1442-01-43
80		WIS. POWER AND LIGHT CO.	RELEASE OF RIGHTS							" " -45
91 (6)		RICHARD W. ARNDT	FEE, *			2.04	1.01	3.05	80.30	1442-01-21
96 (6)		RAYMOND J. ARNDT	L.H.E., *	0.05						" "

REVISION DATE

R/W PROJECT NUMBER

1442-01-21

SHEET NUMBER

4.6

JUNE 11, 1976 N.C.
OCT. 3, 1983 -
MAY 1, 1984 -
OCT. 15, 1984 -
JUNE 1, 1986 -
DEC. 1, 1986 N.C.
DEC. 21, 1987 N.C.
OCT. 11, 1995

FEDERAL PROJECT NUMBER

PLAT OF RIGHT OF WAY REQUIRED FOR

FOND DU LAC - EAST COUNTY LINE RD.


FOND DU LAC - C.T.H. "AA"

S.T.H. 23 FOND DU LAC CO.


DATE

SCALE 100 200 Ft. NOV. 24, 1975

CONSTRUCTION PROJECT NUMBER

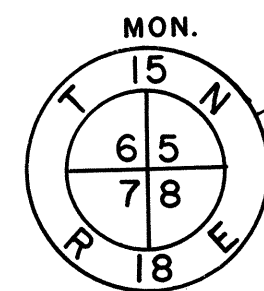


X 2,427,399.53
Y 656,812.87

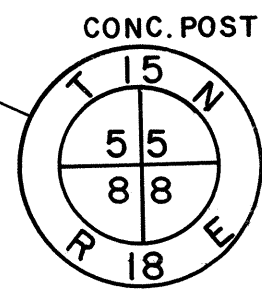


X 2,430,054.43
Y 656,874.51

GN

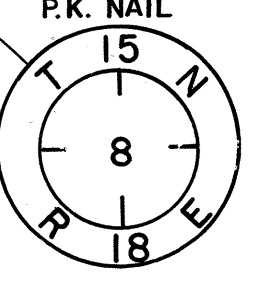

X 2,430,117.47
Y 654,241.00

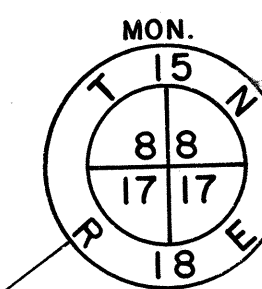

X 2,430,186.22
Y 651,606.31

SEE SHEET 4.4 FOR ACREAGE


P.I. = 157 + 00.15
Y 654,279.04
X 2,428,134.69
Δ = 2° 10' 42"
D = 1° 00'
L = 217.83'
R = 5729.58'
T = 108.93'
P.C. = 155 + 91.22
P.T. = 158 + 09.06

P.I. = 176 + 38.20
Y 654,247.27
X 2,430,072.31
Δ = 2° 15' 48"
D = 1° 00'
L = 113.18'
R = 226.32'
T = 5729.58'
P.C. = 175 + 25.02
P.T. = 177 + 51.35

SCHEDULE OF LANDS AND INTERESTS REQUIRED

PARCEL NUMBER	OWNER	INTEREST REQUIRED	L.H.E. ACRES	ACRES REQUIRED			TOTAL REMAINING ACRES	OPERATIONS PROJECT I.D.	PARCEL NUMBER	OWNER	INTEREST REQUIRED	L.H.E. ACRES	ACRES REQUIRED			TOTAL REMAINING ACRES	OPERATIONS PROJECT I.D.
				NEW R/W	EXISTING R/W	TOTAL R/W							NEW R/W	EXISTING R/W	TOTAL R/W		
23 (2)	ERNEST OELKE	FEE		2.16	1.18	3.34	57.66	1442-1-21	97 (6)	GREAT NORTHERN INVESTMENTS	ACC. RIGHTS						1442-1-21
24	ERNEST OELKE	FEE		0.10		0.10	0.59	" "	82 (5)								
25	ERNEST OELKE	L.H.E.	0.03					" "	123 (8)	ARNOLD BISSEGGER	FEE		1.90		1.90	66.76	1442-1-21
26 (2)	ADRIAN R. KAULL	FEE		0.03		0.03	0.64	" "	118 (8)	WIS. BELL	CONV. OF RIGHTS						1442-03-40
27 (2)	DAVID P. IMMEL	FEE		0.03		0.03	0.63	" "									
28	OLIVE BIRSCHBACH L.C. TO DELBERT G. BIRSCHBACH	FEE, ACC. RIGHTS		1.33	1.07	2.40	118.25	" "									
29 (5)	ARNOLD BISSEGGER L.C. TO KENNETH BIRSCHBACH	FEE, ACC. RIGHTS, L.H.E.	0.17	1.08	0.62	1.70	68.66	" "									
30 (5)	JOHN L. SCHMITZ	FEE, ACC. RIGHTS	0.04	0.16	0.37	0.53	4.51	" "									
31	DELBERT G. BIRSCHBACH	FEE, ACC. RIGHTS		1.12	0.84	1.96	81.00	" "									
112 (6)	WIS. POWER AND LIGHT CO.	RELEASE OF RIGHTS						1442-1-43									
80	WIS. POWER AND LIGHT CO.	RELEASE OF RIGHTS						-45									

* ACQUIRE IN THE NAME OF THE STATE

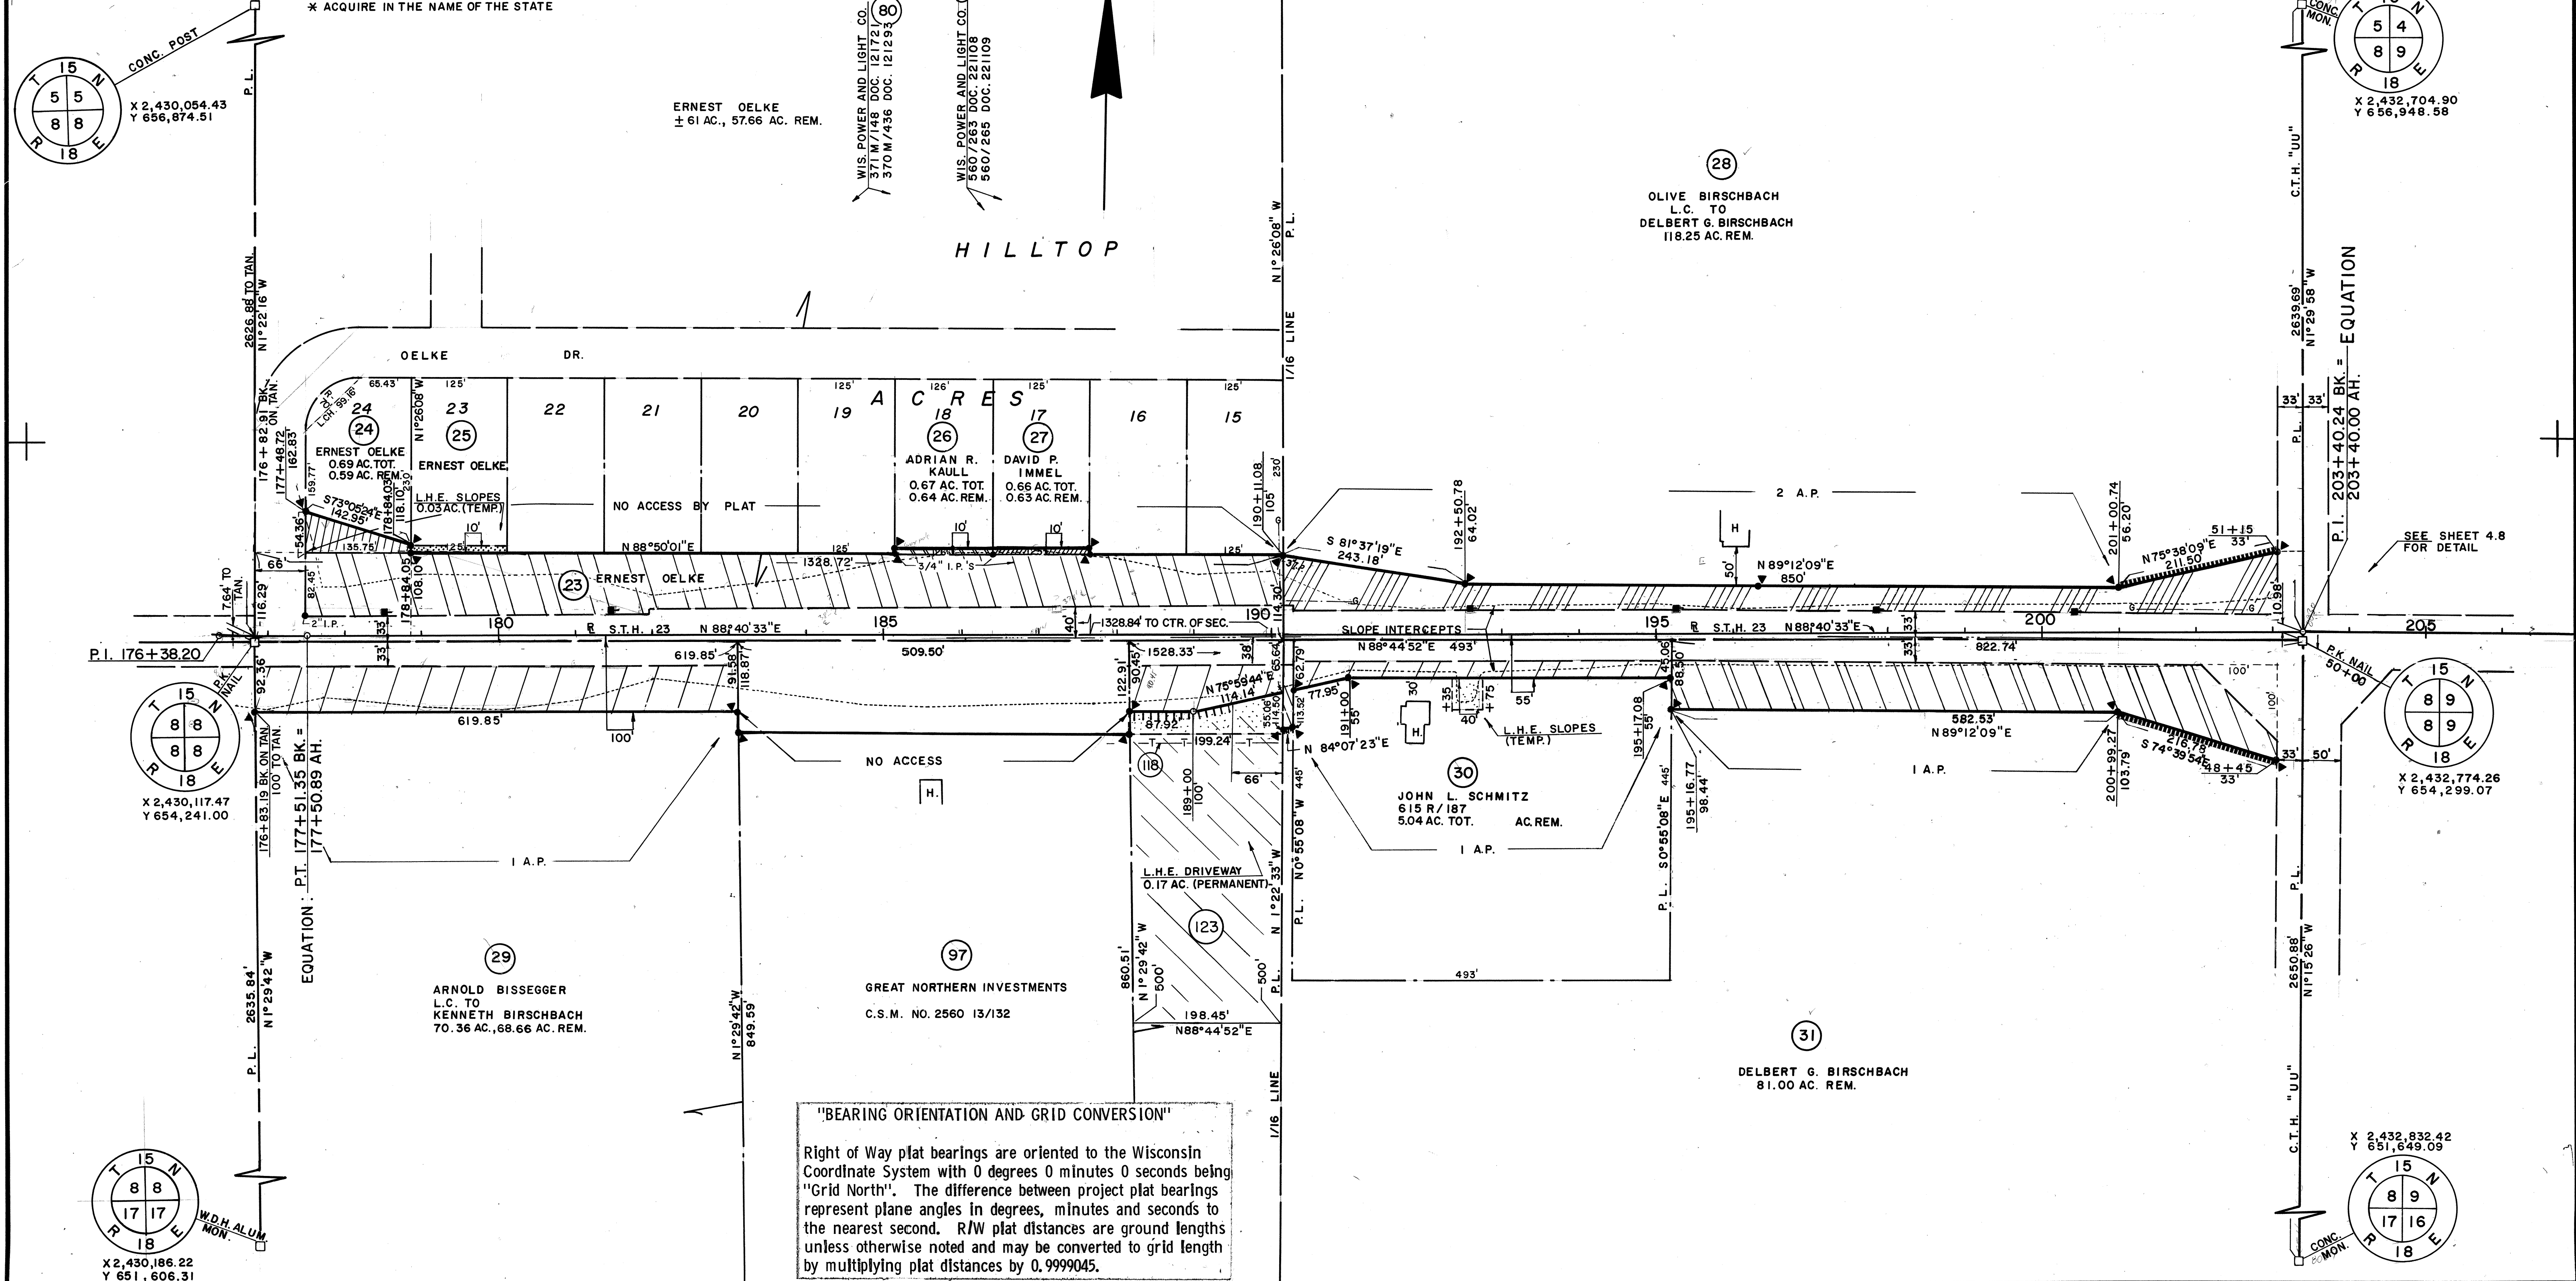

REVISION DATE	PROJECT I.D.	SHEET NUMBER	TOTAL SHEETS
JUNE 11, 1976	1442-1-21	4.7	
OCT. 3, 1983	FEDERAL PROJECT DESIGNATION		
MAY 1, 1984			
OCT. 15, 1984			
JUNE 1, 1986			
DEC. 1, 1986			
DEC. 21, 1987			
OCT. 11, 1995			

PLAT OF RIGHT OF WAY REQUIRED


S.T.H. 23 FOND DU LAC CO.

SCALE 0 100 200 Ft. DATE NOV. 24, 1975

Const. Project

PARCEL NUMBER	OWNER	* INTEREST REQUIRED	L.H.E. ACRES	ACRES REQUIRED			TOTAL REMAINING ACRES	OPERATIONS PROJECT ID.
				NEW R/W	EXISTING R/W	TOTAL R/W		
32 ⁽⁶⁾	JAMES L. BLOEMERS	FEE, ACC. RIGHTS		0.13	0.17	0.30	1.70	1442-1-21
33 ⁽⁶⁾	RICHARD W. ARNDT	FEE, ACC. RIGHTS	0.03	0.73	0.70	1.43	73.51	" "
34 ⁽⁸⁾	DONALD H. WOLF	FEE, ACC. RIGHTS		1.78	1.53	3.31	192.71	1442-1-21
35 ⁽⁹⁾	AETNA FINANCE, L.C. TO JOE DUX	ACCESS RIGHTS						1442-1-21
36 ⁽⁶⁾	CAROL ANN LIETZKE	ACC. RIGHTS						" "
37	JOHN D. SHEIMO	FEE, ACC. RIGHTS		0.04	0.01	0.05	0.33	" "
76 ⁽⁵⁾	LE ROY L. ARNDT	FEE, ACC. RIGHTS		0.08		0.08	0.60	" "
112 ⁽⁶⁾	WIS. POWER AND LIGHT CO.	RELEASE OF RIGHTS						1442-1-43
80	WIS. POWER AND LIGHT CO.	RELEASE OF RIGHTS						" -45
87	ROBERT W. THALDORF	ACCESS RIGHTS						1442-1-21
88 ⁽⁵⁾	RAYMOND LENZ	FEE, ACC. RIGHTS		0.09		0.09	0.62	" "
111 ⁽⁶⁾	ROBERT H. SIMON	L.H.E. ACC. RIGHTS	0.06					" "
125 ⁽⁸⁾	WIS. POWER & LIGHT CO.	CONVEYANCE OF RIGHTS						1442-3-41

REVISION DATE		PROJECT I.D.	SHEET NUMBER	TOTAL SHEETS
JUNE 11, 1976	-	1442-1-21	4.8	
OCT. 3, 1983	-	FEDERAL PROJECT DESIGNATION		
MAY 1, 1984	N.C.			
OCT. 15, 1984	-			
JUNE 1, 1986	-	PLAT OF RIGHT OF WAY REQUIRED		
DEC. 1, 1986	N.C.			
DEC. 21, 1987	-			
OCT. 11, 1995	-			

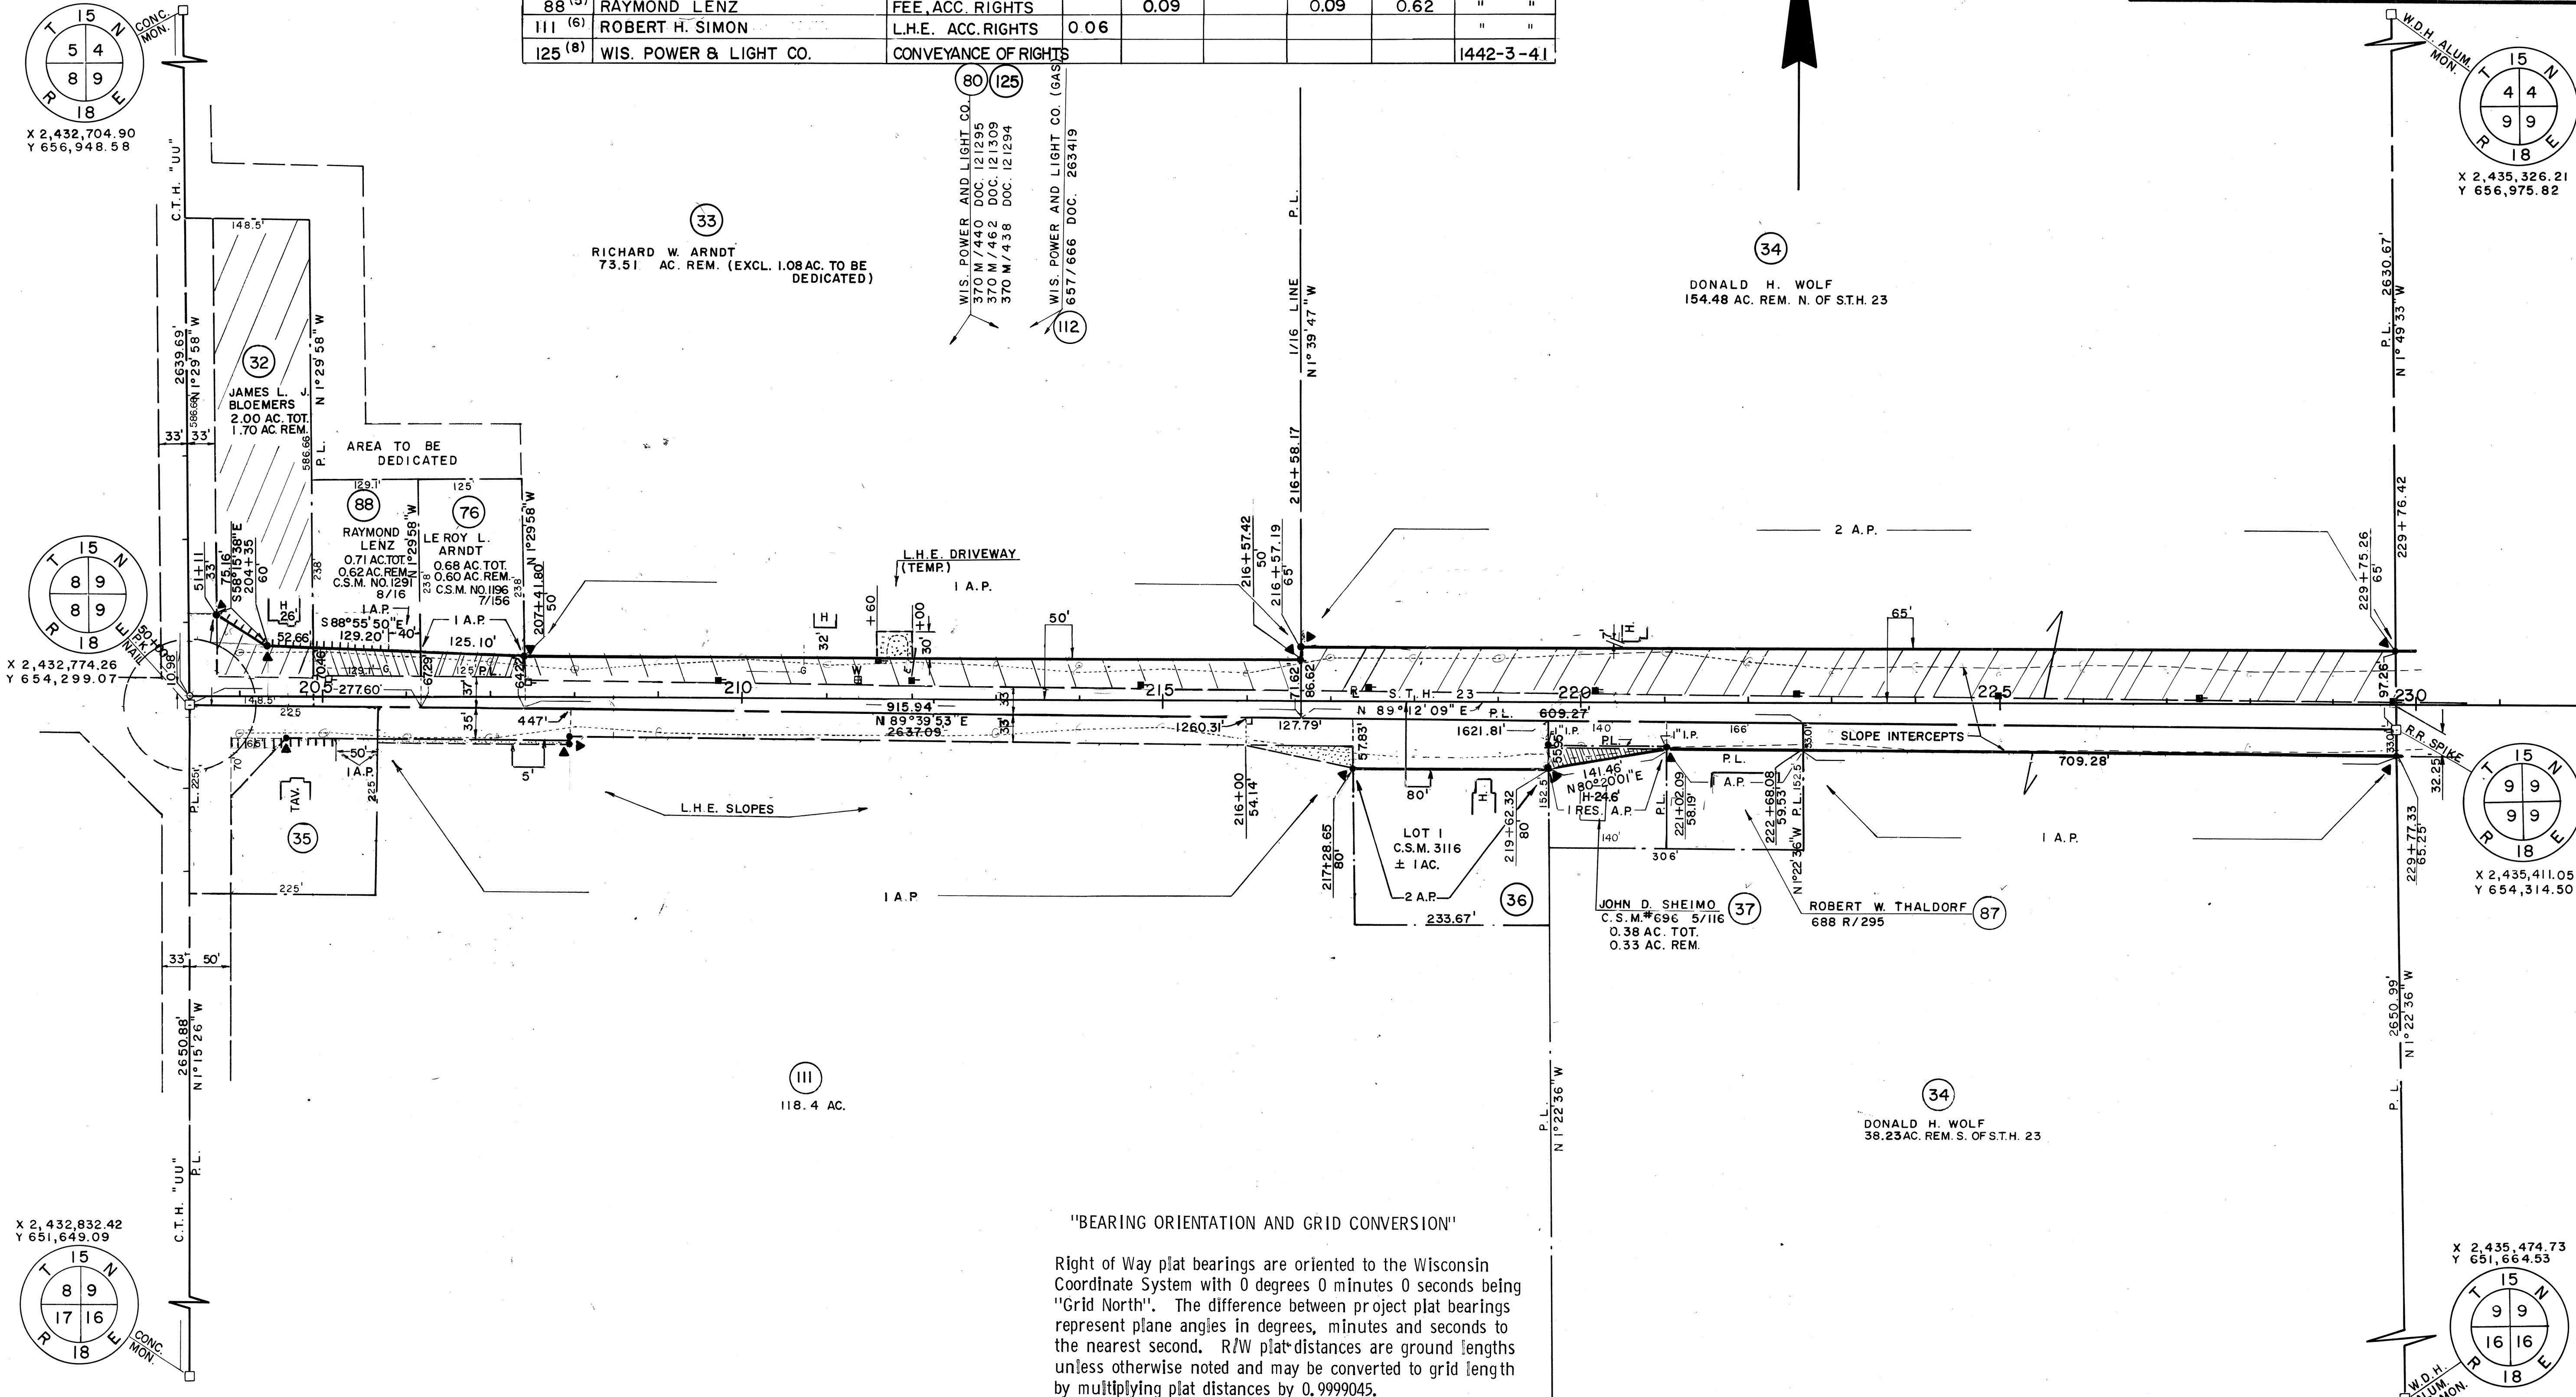

"BEARING ORIENTATION AND GRID CONVERSION"


Right of Way plat bearings are oriented to the Wisconsin Coordinate System with 0 degrees 0 minutes 0 seconds being "Grid North". The difference between project plat bearings represent plane angles in degrees, minutes and seconds to the nearest second. R/W plat distances are ground lengths unless otherwise noted and may be converted to grid length by multiplying plat distances by 0.9999045.

P.I. = 234 + 98.50
X 2,435,932.00
Y 654,354.00
I = 180° 22' 27"
Δ = 0° 22' 27"

GN

PARCEL NUMBER	OWNER	INTEREST REQUIRED	L.H.E. ACRES	ACRES REQUIRED			TOTAL REMAINING ACRES	OPERATIONS PROJECT I.D.
				NEW R/W	EXISTING R/W	TOTAL R/W		
38	DELBERT BIRSCHBACH	FEE, ACC. RIGHTS		4.08	1.72	5.80	69.81	1442-1-21
39	DAVID SCHROEDER	FEE, ACC. RIGHTS		0.08		0.08	0.92	" "
40 ⁽³⁾	ROSE GINDT L.C. TO BERNARD H. HALBUR	FEE, ACC. RIGHTS		1.27	0.80	2.07	196.63	" "
64 ⁽⁸⁾	BERNARD H. HALBUR	ACC. RIGHTS						1442-1-21
77	TERRY L. FELD	FEE, ACC. RIGHTS		0.42	0.02	0.44	1.41	1442-1-21
80	WIS. POWER AND LIGHT CO.	RELEASE OF RIGHTS						1442-1-45
82 ⁽⁸⁾	WIS. TELEPHONE CO.	RELEASE OF RIGHTS						1442-1-42
125 ⁽⁸⁾	WIS. POWER & LIGHT CO.	CONVEYANCE OF RIGHTS						1442-3-41
153 ⁽⁹⁾	WIS. TEL. CO. (WIS. BELL INC.)	CONVEYANCE OF RIGHTS						1442-1-48

REVISION DATE	PROJECT I.D.	SHEET NUMBER	TOTAL SHEETS
JUNE 11, 1976	1442-1-21	4.9	
OCT. 3, 1983	FEDERAL PROJECT DESIGNATION		
MAY 1, 1984			
OCT. 15, 1984			
JUNE 1, 1986			
DEC. 1, 1986			
DEC. 21, 1987			
OCT. 11, 1995			
PLAT OF RIGHT OF WAY REQUIRED			
S.T.H. 23 FOND DU LAC CO.			
SCALE 0 100 200 Ft. DATE NOV. 24, 1975			
Const. Project			

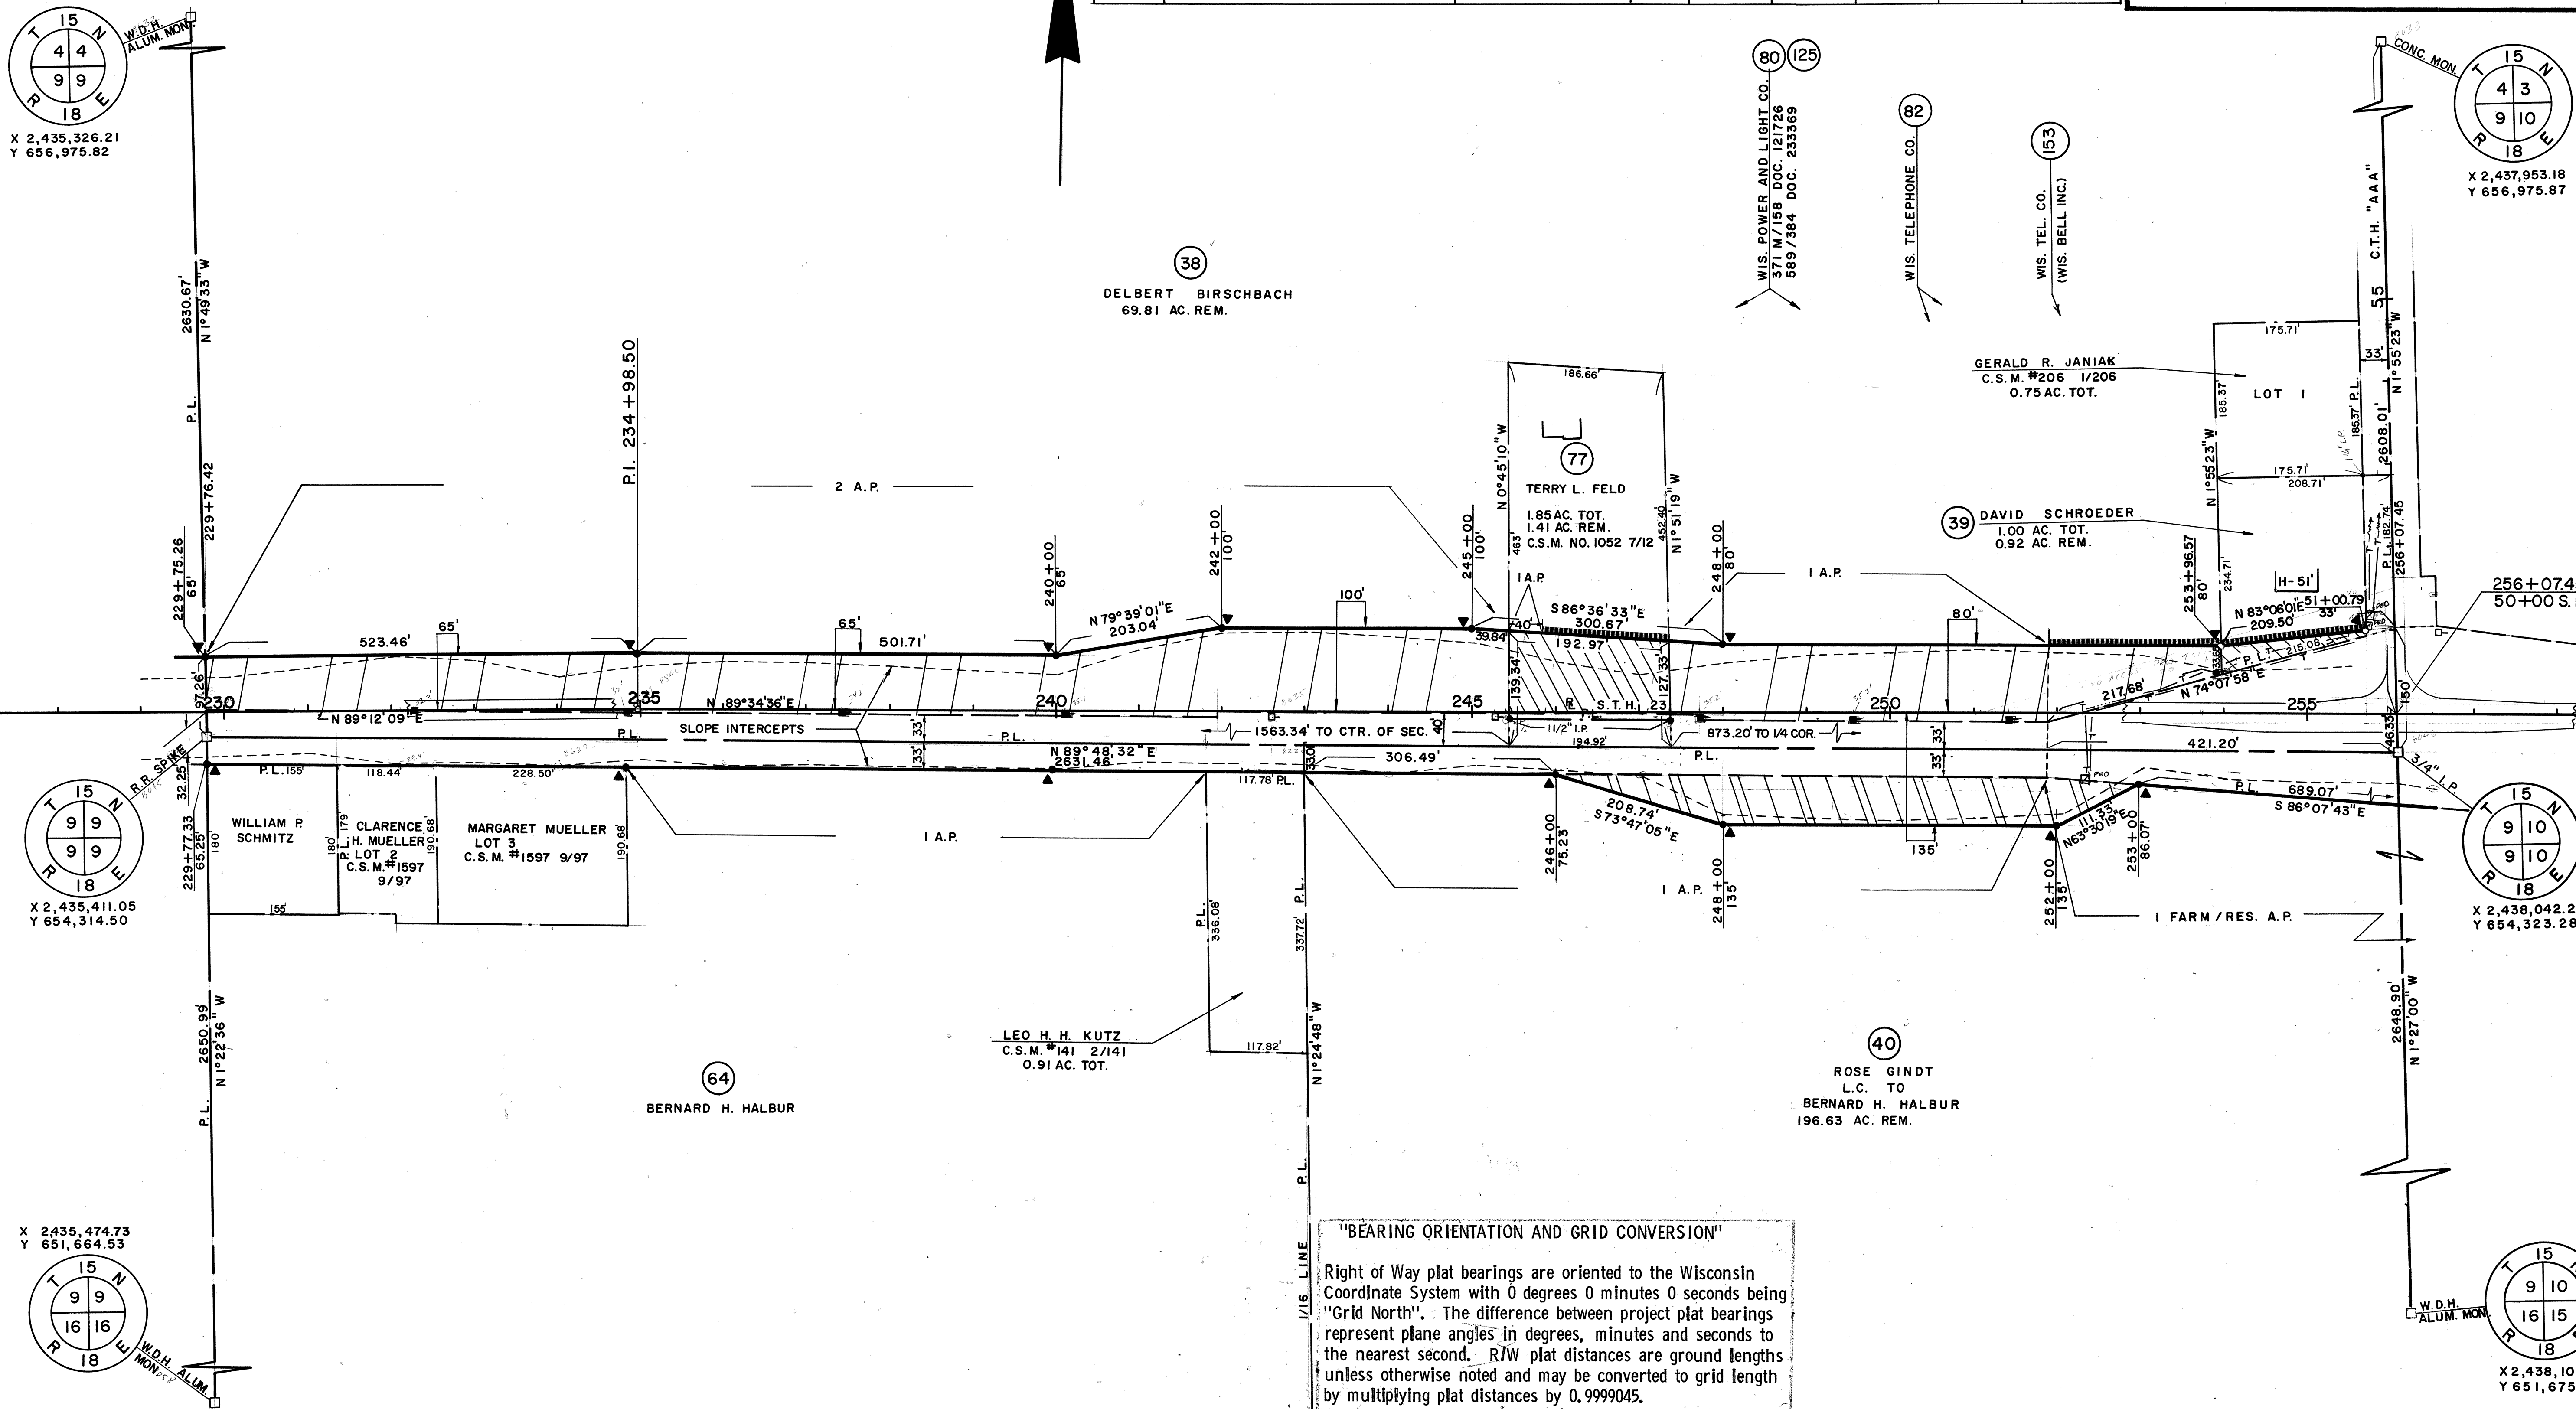


"BEARING ORIENTATION AND GRID CONVERSION"

Right of Way plat bearings are oriented to the Wisconsin Coordinate System with 0 degrees 0 minutes 0 seconds being "Grid North". The difference between project plat bearings represent plane angles in degrees, minutes and seconds to the nearest second. R/W plat distances are ground lengths unless otherwise noted and may be converted to grid length by multiplying plat distances by 0.9999045.

SCHEDULE OF LANDS AND INTERESTS REQUIRED

PARCEL NUMBER	OWNER	* INTEREST REQUIRED	L.H.E. ACRES	ACRES REQUIRED			TOTAL REMAINING ACRES	OPERATIONS PROJECT I.D.
				NEW R/W	EXISTING R/W	TOTAL R/W		
41	CLARENCE F. STEINKE	FEE, ACC. RIGHTS		2.12	0.54	2.66	31.29	1442-1-21
42	BRIAN A. SEIBEL	FEE, ACC. RIGHTS		1.08	0.13	1.21	99.44	" "
43 ⁽⁸⁾	HAROLD A. SEIBEL	FEE, ACC. RIGHTS		0.86	1.83	2.69	2.08	1442-1-21
80	WIS. POWER AND LIGHT CO.	RELEASE OF RIGHTS						1442-1-45
98 ⁽⁸⁾	HAROLD A. SEIBEL	FEE, ACC. RIGHTS		0.10		0.10	40.04	1442-1-21
125 ⁽⁸⁾	WIS. POWER & LIGHT CO.	CONVEYANCE OF RIGHTS						1442-3-41

REVISION DATE		PROJECT I.D.	SHEET NUMBER	TOTAL SHEETS
JUNE 11, 1976	N.C.	1442 - 1 - 21	4.10	
OCT. 3, 1983	-			
MAY 1, 1984	N.C.			
OCT. 15, 1984	N.C.	FEDERAL PROJECT DESIGNATION		
JUNE 1, 1986	-			
DEC. 1, 1986	N.C.			
DEC. 21, 1987	-	PLAT OF RIGHT OF WAY REQUIRED		
OCT 11, 1995				
		S.T.H. 23		
		FOND DU LAC CO.		
		SCALE		
		0 100 200Ft.		
		DATE NOV. 24, 1975		
Const. Project				

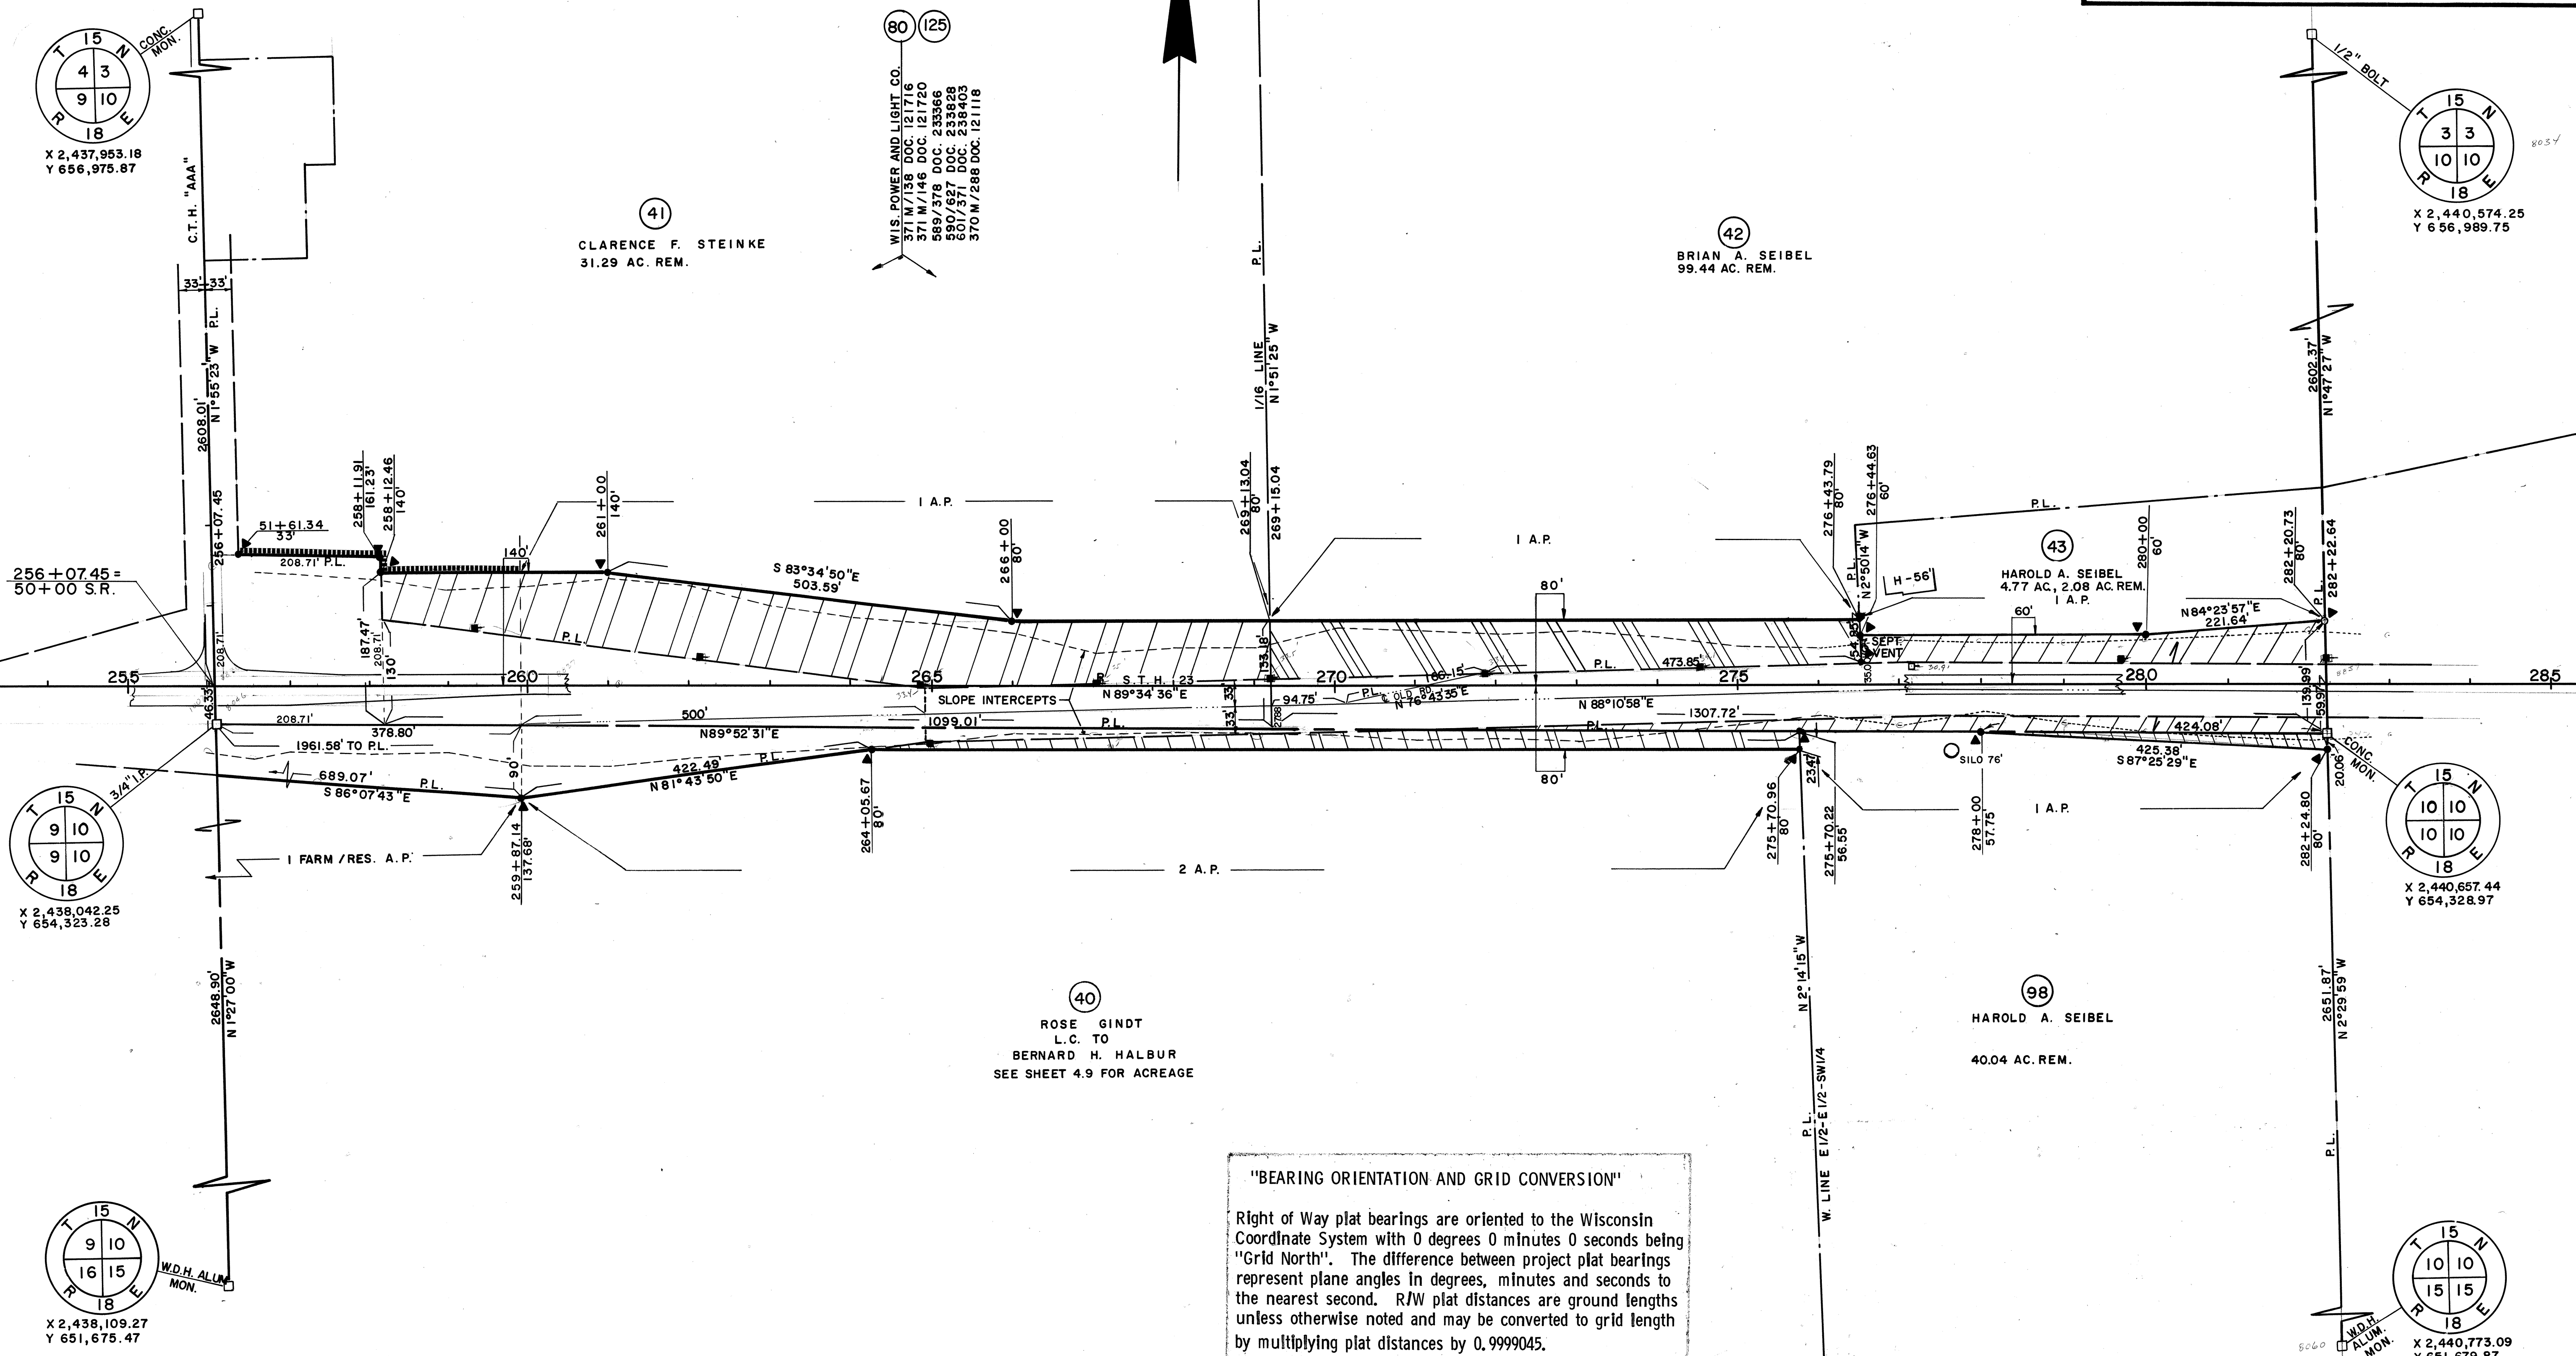


"BEARING ORIENTATION AND GRID CONVERSION"

Right of Way plat bearings are oriented to the Wisconsin Coordinate System with 0 degrees 0 minutes 0 seconds being "Grid North". The difference between project plat bearings represent plane angles in degrees, minutes and seconds to the nearest second. R/W plat distances are ground lengths unless otherwise noted and may be converted to grid length by multiplying plat distances by 0.9999045.


PARCEL NUMBER	OWNER	INTEREST REQUIRED	L.H.E. ACRES	ACRES REQUIRED			TOTAL REMAINING ACRES	OPERATIONS PROJECT I.D.
				NEW R/W	EXISTING R/W	TOTAL R/W		
50	GERALD KONEN	FEE, ACC. RIGHTS		3.30	0.72	4.02	148.93	1442-1-21
51 ⁽⁹⁾	ELDON W. THEEL	FEE, ACC. RIGHTS		8.32	1.45	9.77	266.23	1442-1-21
52 ⁽⁵⁾	LOUIS ZOELLNER	FEE, ACC. RIGHTS		0.15	0.21	0.36	114.25	1442-1-21
53 ⁽⁹⁾	GARY L. RUDOLPH	ACC. RIGHTS, L.H.E.	0.12					1442-1-21
80	WIS. POWER AND LIGHT CO.	RELEASE OF RIGHTS						1442-1-45
125 ⁽⁸⁾	" "	CONVEYANCE OF RIGHTS						1442-3-41
153 ⁽⁹⁾	WIS. TEL. CO. (WIS. BELL INC.)	CONVEYANCE OF RIGHTS						1442-1-48

REVISION DATE		PROJECT I.D. 1442 - 1 - 21	SHEET NUMBER	TOTAL SHEETS
OCT. 11, 1976	-	FEDERAL PROJECT DESIGNATION	4.12	
OCT. 3, 1983	N.C.			
MAY 1, 1984	N.C.			
OCT. 15, 1984	-	PLAT OF RIGHT OF WAY REQUIRED S.T.H. 23 FOND DU LAC CO.		
JUNE 1, 1986	-			
DEC. 1, 1986	N.C.			
DEC. 21, 1987	-			
OCT. 11, 1995	-			
		SCALE 0 100 200 Ft. 		
Const. Project		DATE NOV. 24, 1975		

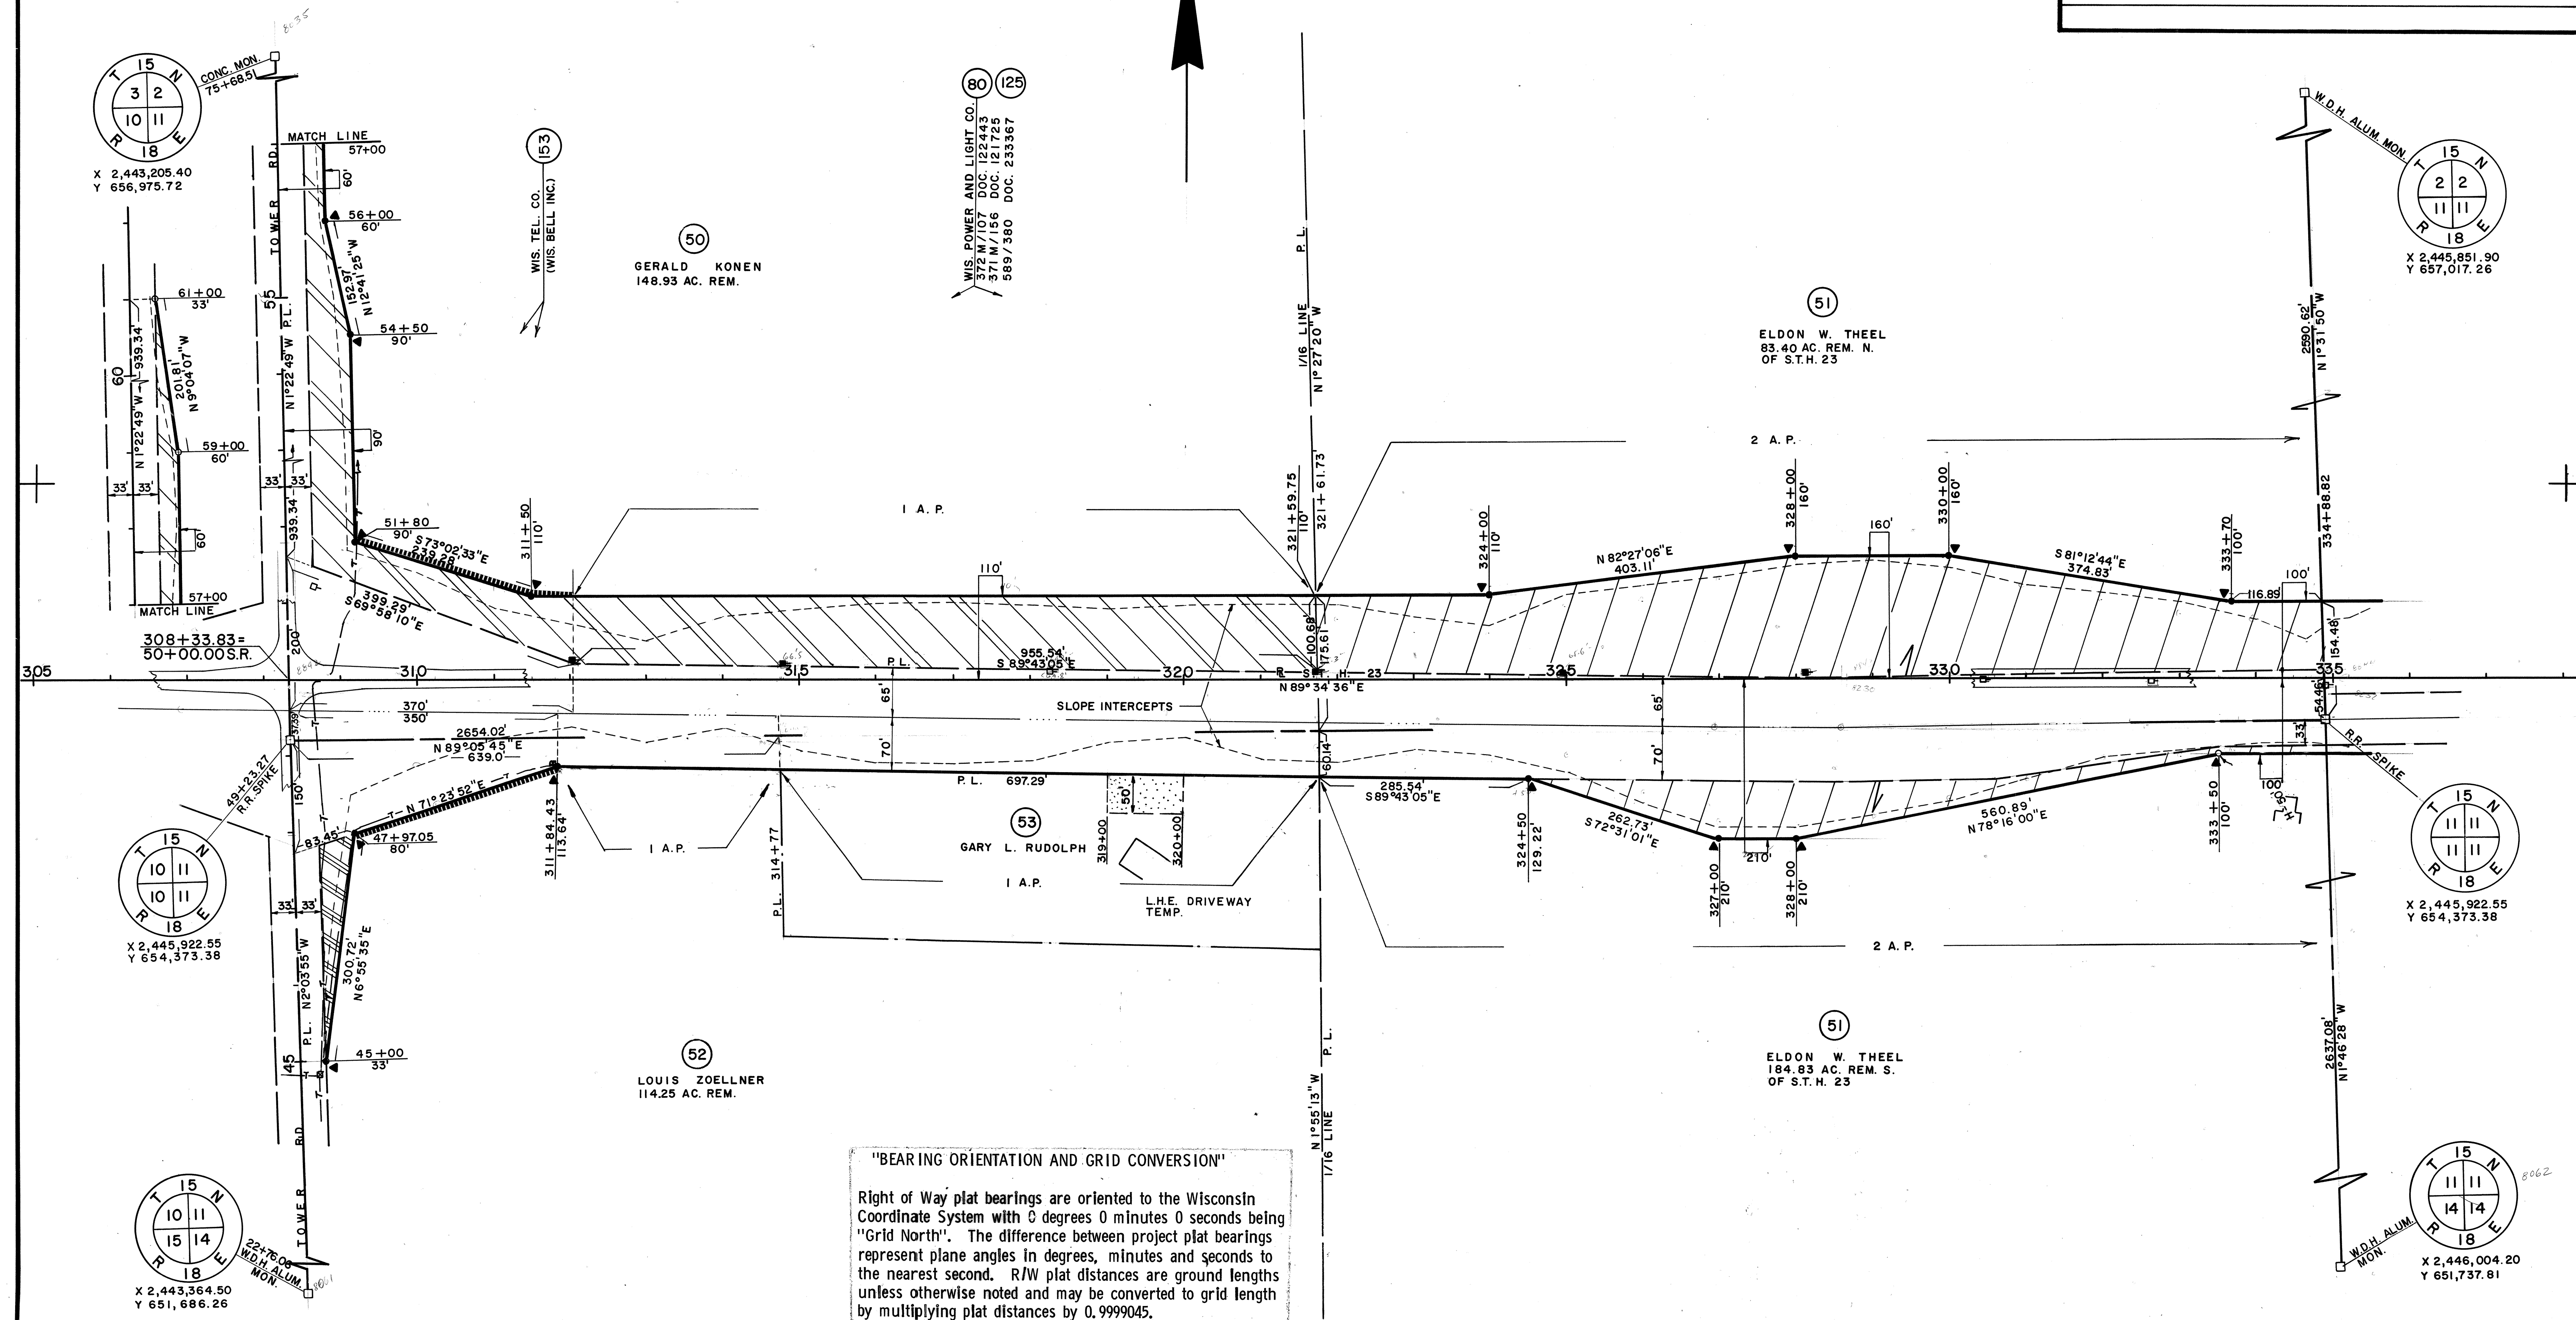

SCHEDULE OF LANDS AND INTERESTS REQUIRED								
PARCEL NUMBER	OWNER	INTEREST REQUIRED	L.H.E. ACRES	ACRES REQUIRED			TOTAL REMAINING ACRES	OPERATIONS PROJECT I.D.
				NEW R/W	EXISTING R/W	TOTAL R/W		
54 ⁽²⁾	MARVIN R. SEIBEL	FEE, ACC. RIGHTS, L.H.E.	0.97	3.47	0.78	4.25	113.70	1442-1-21
55 ⁽⁹⁾	HAROLD T. KOHLMANN	FEE, ACC. RIGHTS		7.69	4.32	12.01	228.31	1442-1-21
80	WIS. POWER AND LIGHT CO.	RELEASE OF RIGHTS						1442-1-45
125 ⁽⁸⁾	" " "	CONVEYANCE OF RIGHTS						1442-3-41

REVISION DATE	PROJECT I.D.	SHEET NUMBER	TOTAL SHEETS
JUNE 11, 1976	1442 - 1 - 21		
OCT. 3, 1983			
MAY 1, 1984	FEDERAL PROJECT DESIGNATION	4.13	
OCT. 15, 1984			
JUNE 1, 1986			
DEC. 1, 1986			
DEC. 21, 1987			
OCT. 11, 1995			
PLAT OF RIGHT OF WAY REQUIRED			
S.T.H. 23 FOND DU LAC CO.			
SCALE 0 100 200 Ft. DATE NOV. 24, 1975			
Const. Project			

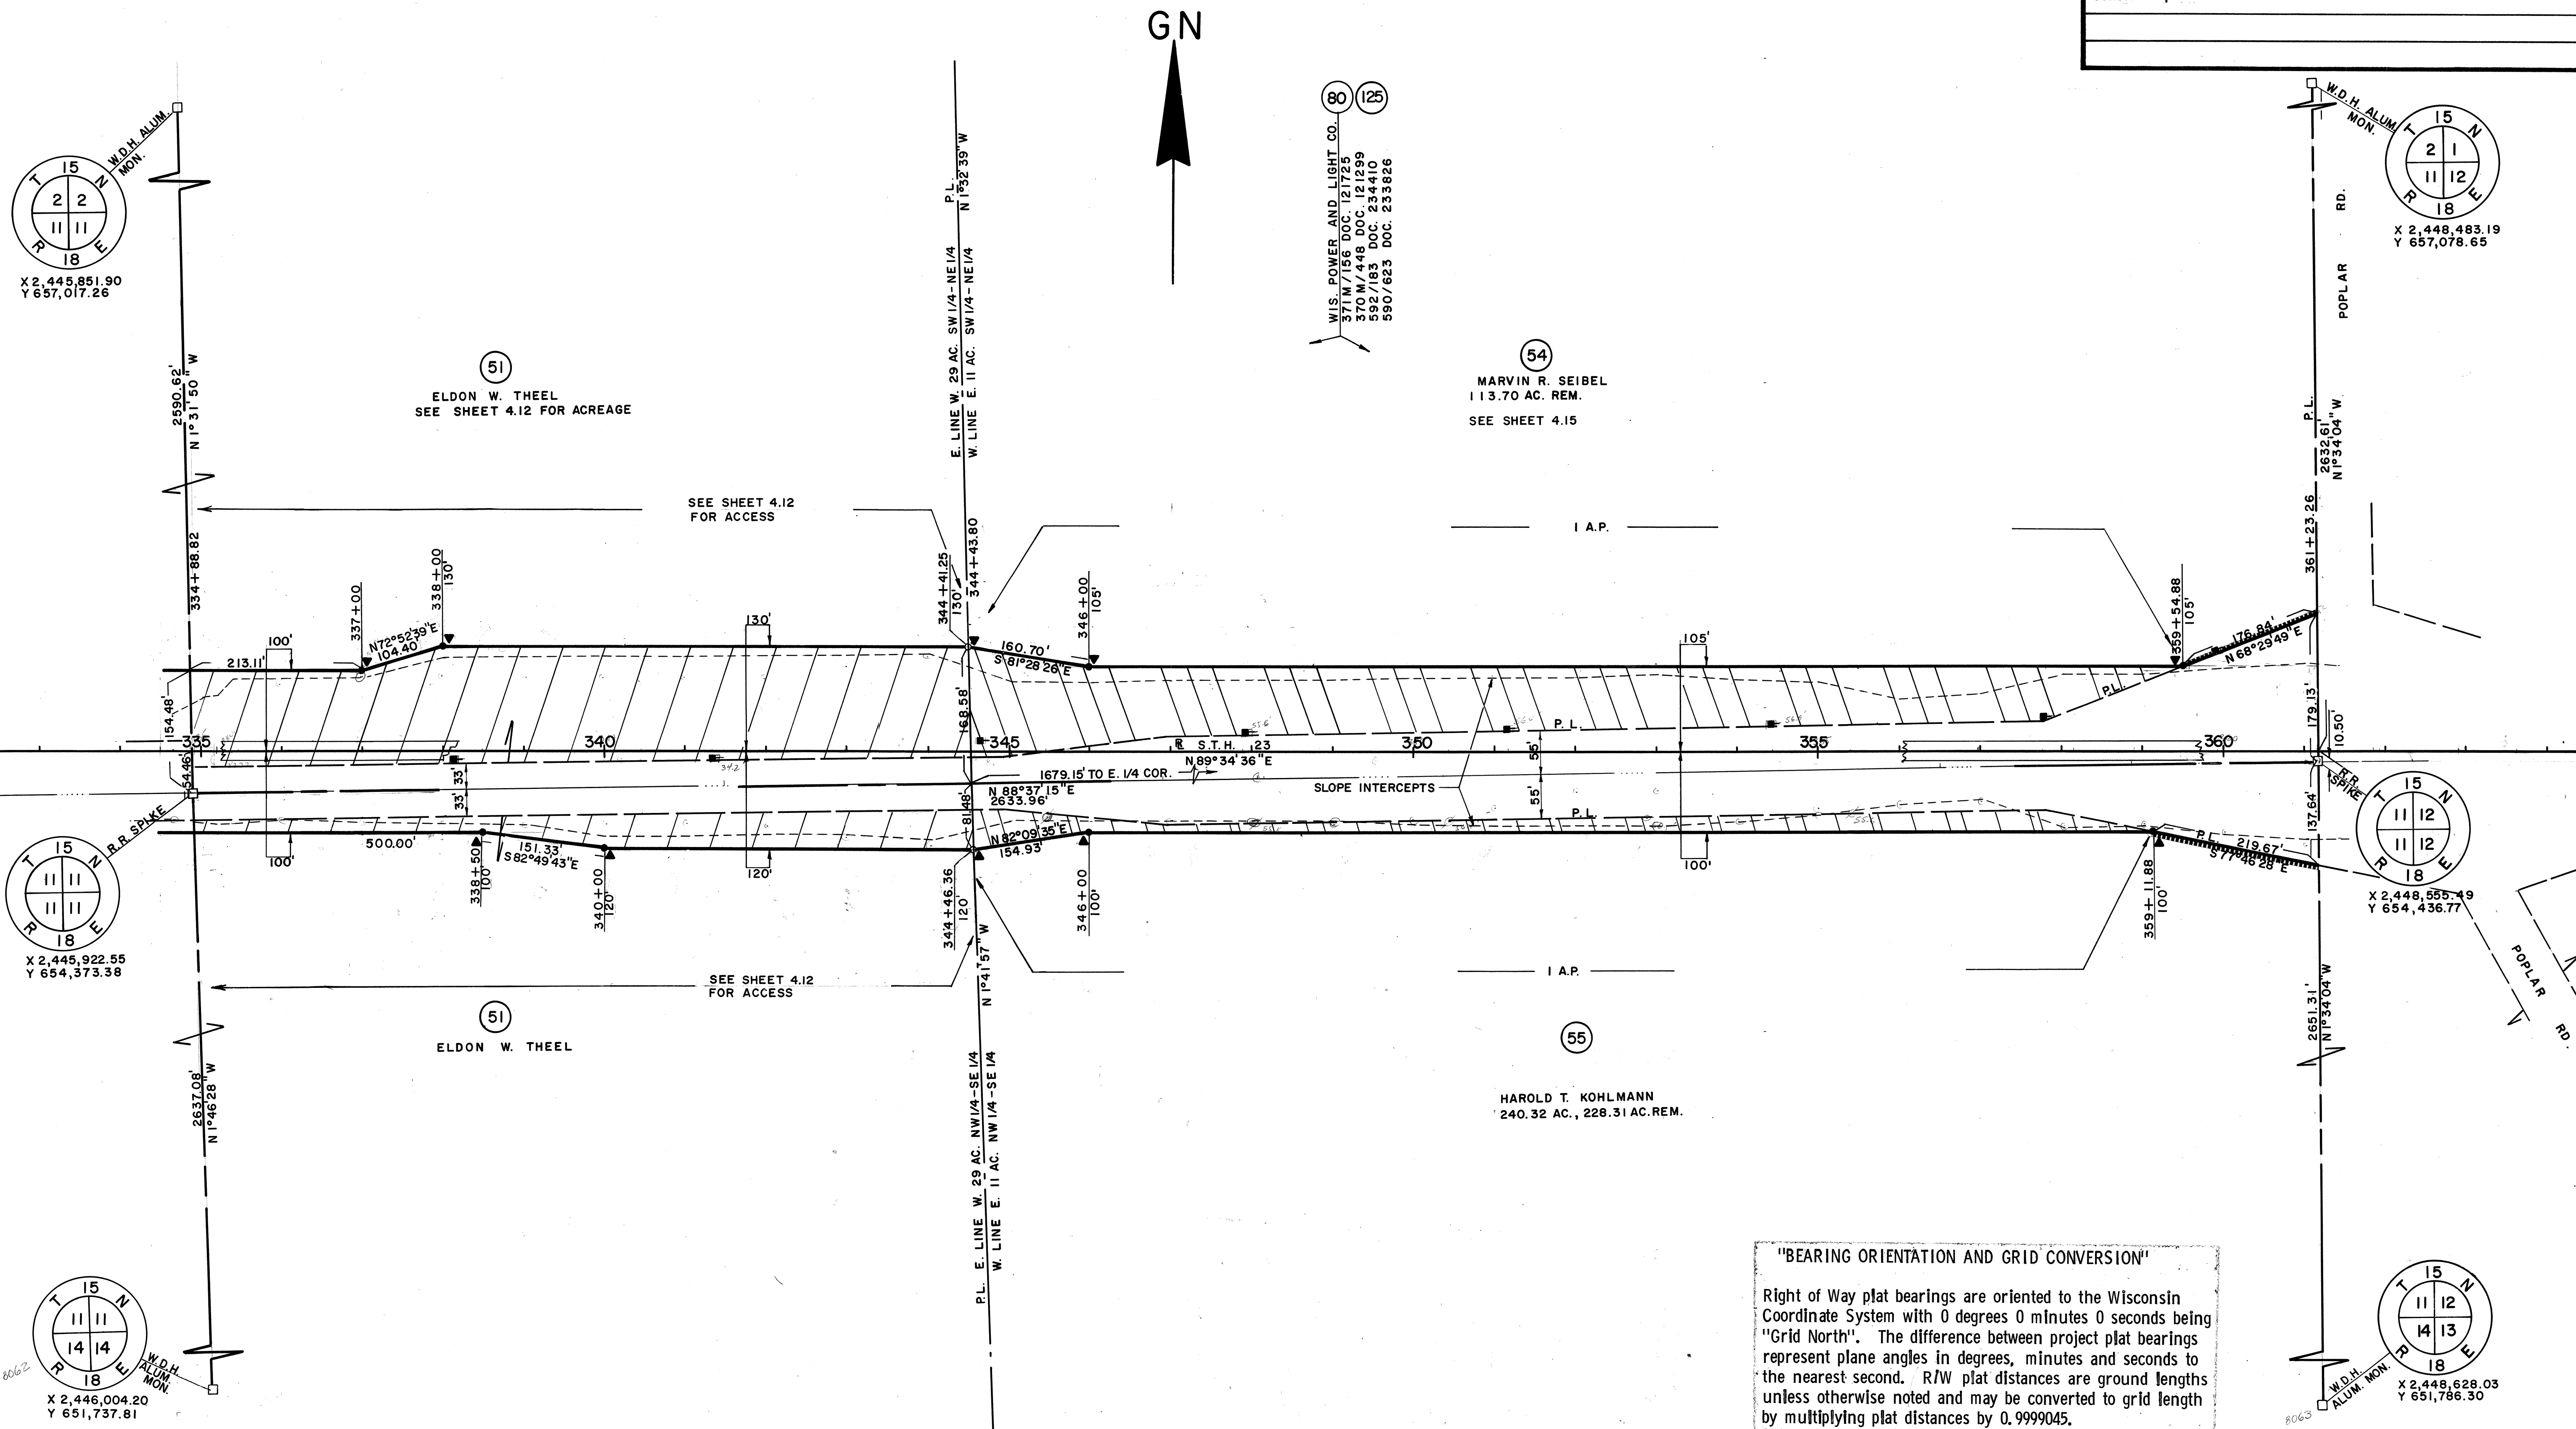

"BEARING ORIENTATION AND GRID CONVERSION"


Right of Way plat bearings are oriented to the Wisconsin Coordinate System with 0 degrees 0 minutes 0 seconds being "Grid North". The difference between project plat bearings represent plane angles in degrees, minutes and seconds to the nearest second. R/W plat distances are ground lengths unless otherwise noted and may be converted to grid length by multiplying plat distances by 0.9999045.

P.I. = 45+73.23
X 2,448,882.31
Y 654,009.82
I = 212°43'27"
Δ = 32°43'27"
D = 7°00'
T = 240.31'
L = 467.49'
E = 34.55'
R = 818.51'
P.C. = 43+32.92
P.T. = 48+00.41

SCHEDULE OF LANDS AND INTERESTS REQUIRED							
PARCEL NUMBER	OWNER	INTEREST REQUIRED	L.H.E. ACRES	ACRES REQUIRED		TOTAL REMAINING ACRES	OPERATIONS PROJECT I.D.
				NEW R/W	EXISTING R/W		
58 (9)	ROBERT L. KONIK & KENNETH J. SIPPEL	FEE, ACC. RIGHTS		3.03	0.92	3.95	1442-1-21
80	WIS. POWER AND LIGHT CO.	RELEASE OF RIGHTS					1442-1-45
125 (8)	" " "	CONVEYANCE OF RIGHTS					1442-3-41

P.I. = 386+58.36
X 2,451,090.00
Y 654,466.00
I = 183°54'20"
Δ = 3°54'20"
D = 0°30'
T = 390.71'
L = 781.12'
E = 6.66'
R = 11,459.16'
P.C. = 382+67.65
P.T. = 390+48.77

REVISION DATE	PROJECT I.D.	SHEET NUMBER	TOTAL SHEETS
JUNE 11, 1976	1442-1-21	4.14	
OCT. 3, 1983	FEDERAL PROJECT DESIGNATION		
MAY 1, 1984			
OCT. 15, 1984			
JUNE 1, 1986			
DEC. 1, 1986			
DEC. 21, 1987			
OCT. 11, 1995			
PLAT OF RIGHT OF WAY REQUIRED			
S.T.H. 23 FOND DU LAC CO.			
SCALE 0 100 200 Ft. DATE NOV. 24, 1975			
Const. Project			

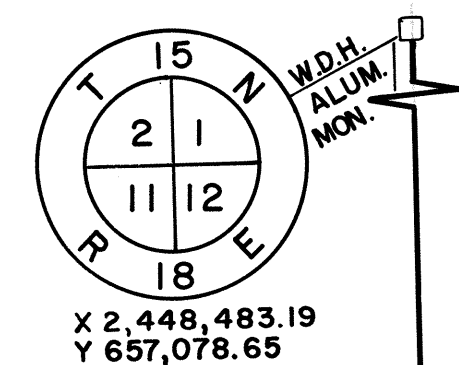


X 2,448,483.19
Y 657,078.65

WIS. POWER AND LIGHT CO.
371 M/392 DOC. 12/1997
371 M/152 DOC. 12/1723
592/179 DOC. 234408
601/369 DOC. 238402


(55)
HAROLD T. KOHLMANN
SEE SHEET 4.13 FOR ACREAGE

(58)
ROBERT L. KONIK & KENNETH J. SIPPEL


X 2,451,161.00
Y 657,102.10

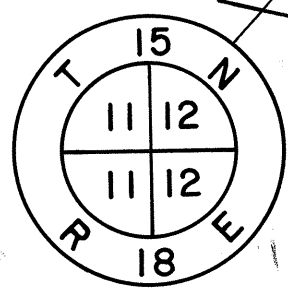


X 2,448,555.49
Y 654,436.77

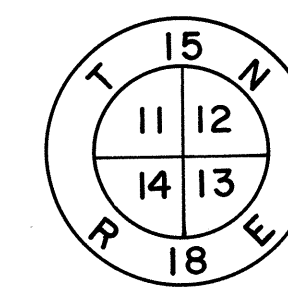

X 2,448,628.03
Y 651,786.30

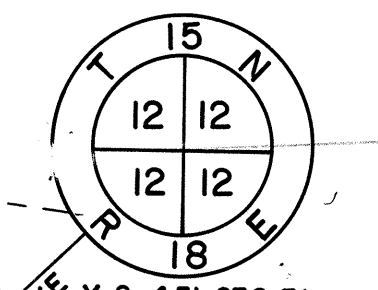

X 2,451,232.31
Y 654,447.72

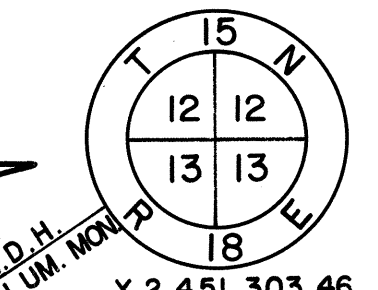

X 2,451,303.46
Y 651,799.32

"BEARING ORIENTATION AND GRID CONVERSION"

Right of Way plat bearings are oriented to the Wisconsin Coordinate System with 0 degrees 0 minutes 0 seconds being "Grid North". The difference between project plat bearings represent plane angles in degrees, minutes and seconds to the nearest second. R/W plat distances are ground lengths unless otherwise noted and may be converted to grid length by multiplying plat distances by 0.9999045.


P.I. = 68+59.18
 X 2,448,203.82
 Y 656,057.69
 I = 203°18'21"
 Δ = 23°18'21"
 D = 12°00'
 T = 98.47'
 L = 194.21'
 E = 10.05'
 R = 477.46'
 P.C. = 67+60.71
 P.T. = 69+54.93 BK = 69+21.36 AH.

P.I. = 55+77.92
 X 2,448,881.18
 Y 655,027.55
 I = 162°23'17"
 Δ = 17°36'43'
 D = 4°00'
 T = 221.90'
 L = 440.30'
 E = 17.09'
 R = 1432.39'
 P.C. = 53+56.03
 P.T. = 57+96.32

P.I. = 63+01.44
 X 2,448,660.46
 Y 655,720.18
 I = 144°08'39"
 Δ = 35°51'21"
 D = 12°00'
 T = 154.47'
 L = 298.80'
 E = 24.37'
 R = 477.46'
 P.C. = 61+46.96
 P.T. = 64+45.76

PARCEL NUMBER	OWNER	INTEREST REQUIRED	L.H.E. ACRES	ACRES REQUIRED			TOTAL REMAINING ACRES	OPERATIONS PROJECT I.D.
				NEW R/W	EXISTING R/W	TOTAL R/W		
56 (8)	REINY WILL	FEE & L.H.E.	0.03	0.05		0.05	0.40	1442-1-21
57 (8)	PAUL SEIBEL	FEE		1.05	0.10	1.15	2.66	" "
90 (8)	HERBERT R. MUELLER	FEE		0.12	0.09	0.21	100.56	" "


REVISION DATE	PROJECT I.D.	SHEET NUMBER	TOTAL SHEETS
JUNE 11, 1976	1442-1-21		
OCT. 3, 1983	FEDERAL PROJECT DESIGNATION	4.15	
MAY 1, 1984			
OCT. 15, 1984	N.C.		
JUNE 1, 1986	N.C.		
DEC. 1, 1986	N.C.		
DEC. 21, 1987			
OCT. 11, 1995			
PLAT OF RIGHT OF WAY REQUIRED S.T.H. 23 FOND DU LAC CO. SCALE 0 100 200 Ft. DATE NOV. 24, 1975 Const. Project			

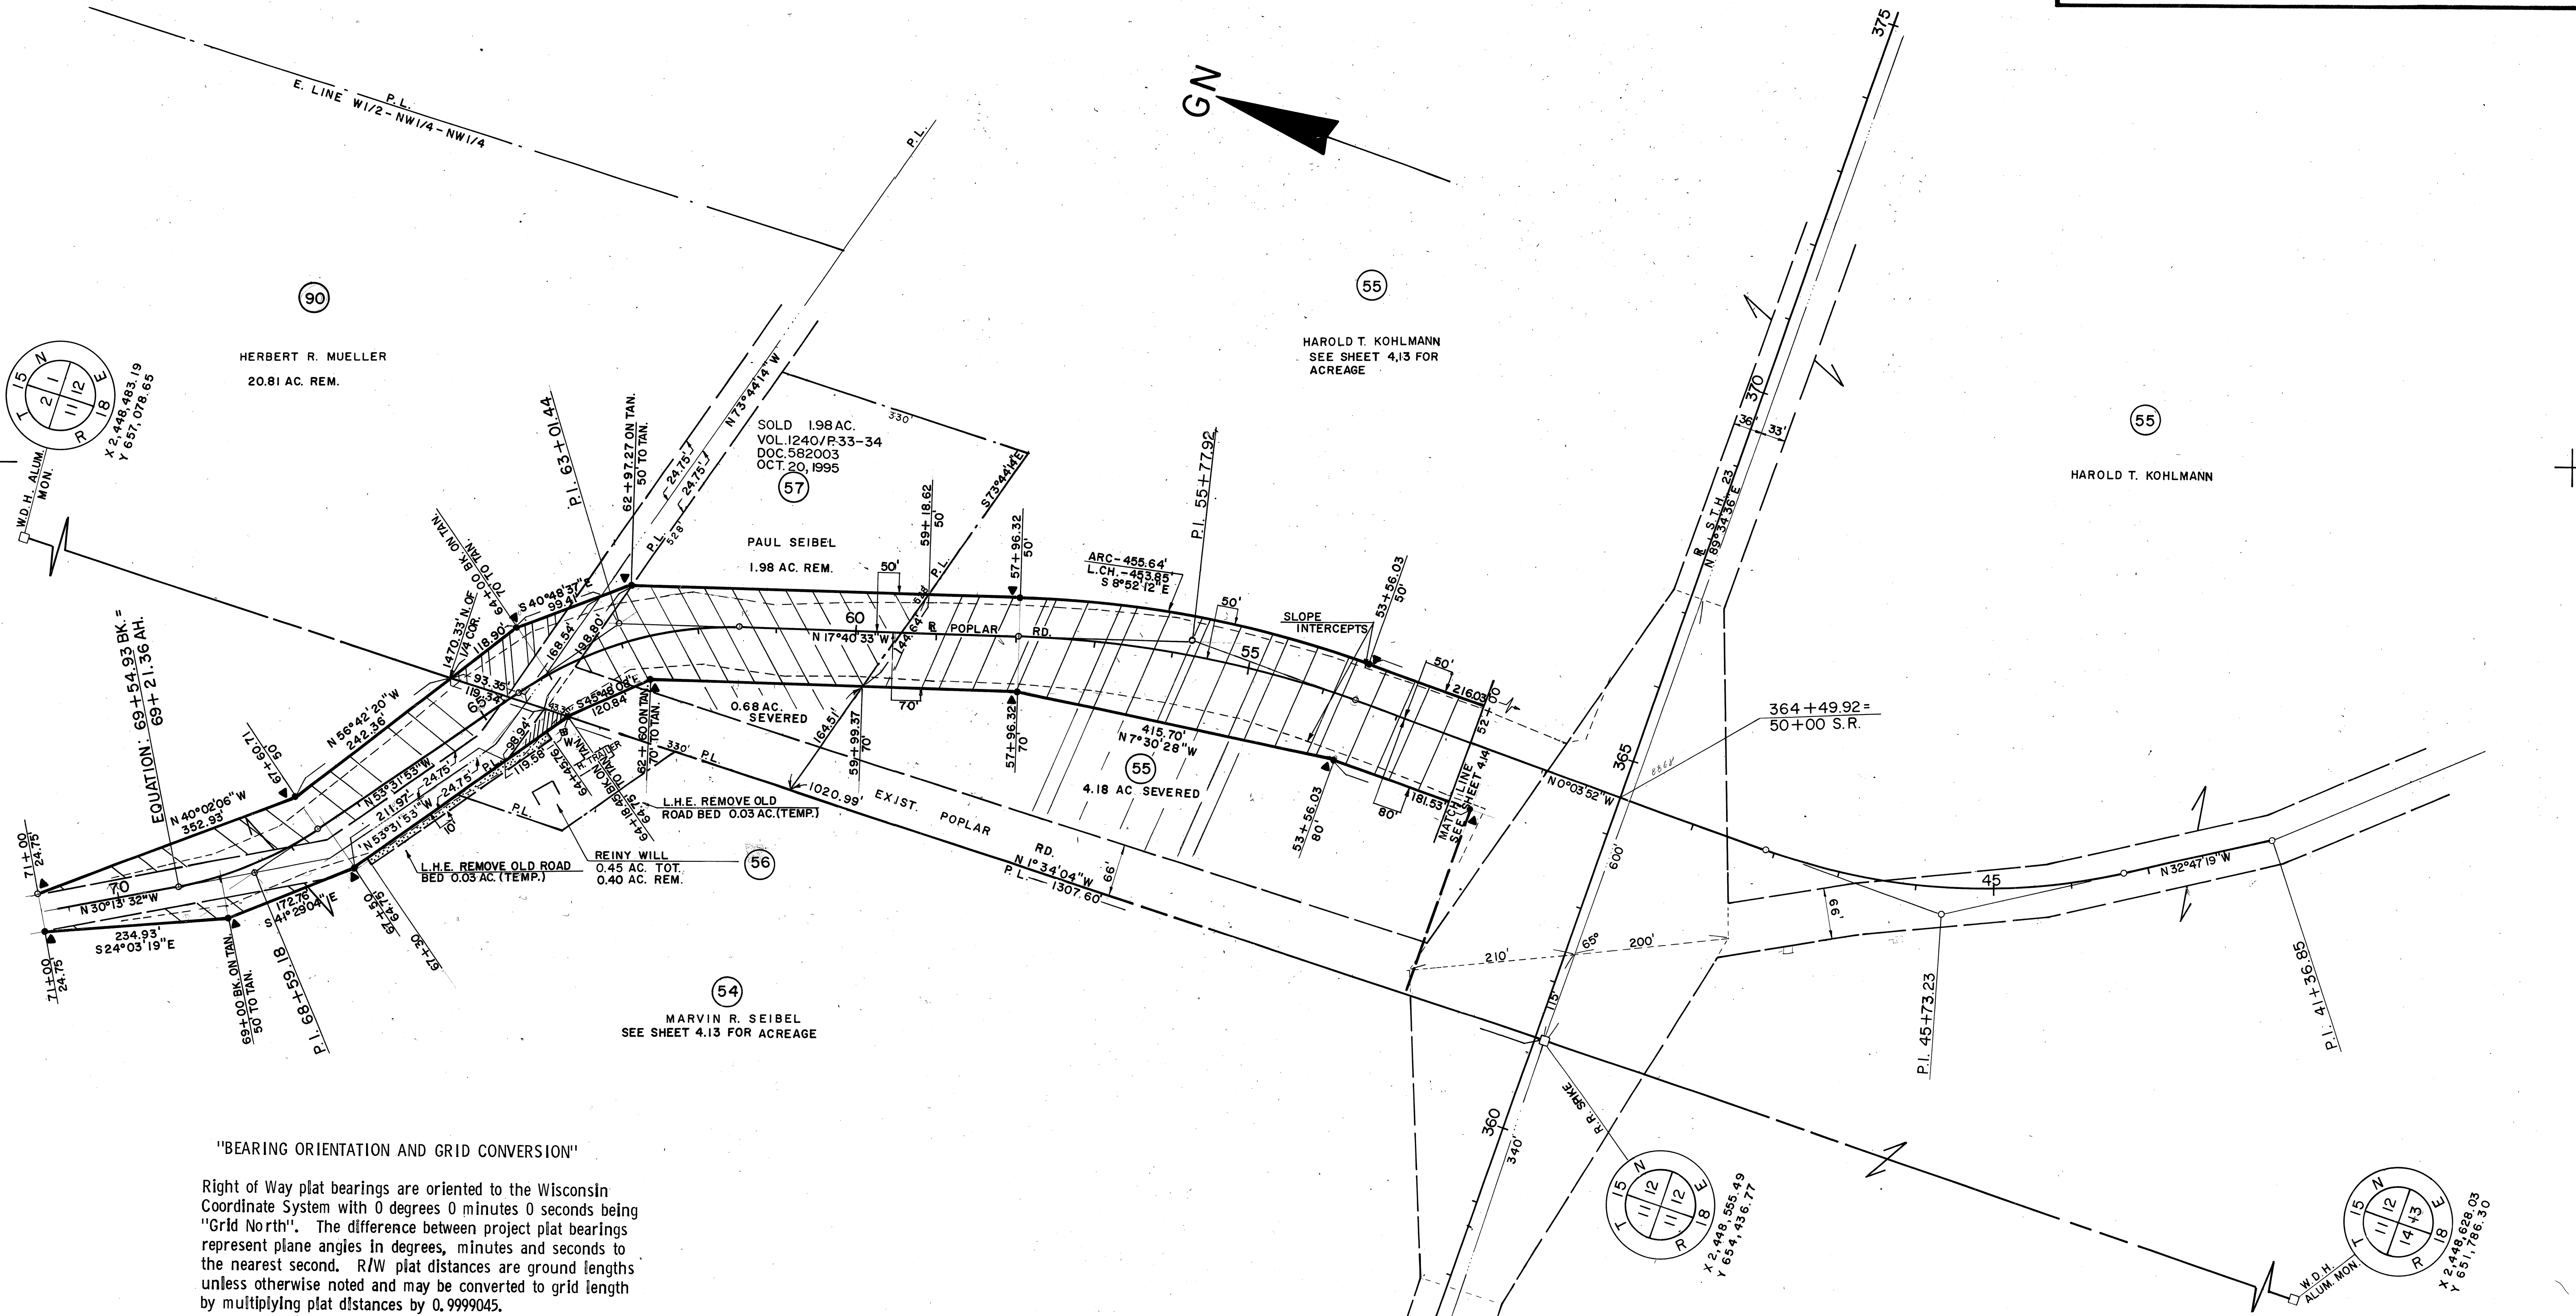

PARCEL NUMBER	OWNER	* INTEREST REQUIRED	L.H.E. ACRES	ACRES REQUIRED			TOTAL REMAINING ACRES	OPERATIONS PROJECT I.D.
				NEW R/W	EXISTING R/W	TOTAL R/W		
59 ⁽²⁾	ROY SEIBEL L.C. TO PAUL SEIBEL	FEE, ACC. RIGHTS, L.H.E.	3.33	2.60	0.76	3.36	74.59	1442-1-21
60 ⁽²⁾	EDGAR W. KRUG	FEE, ACC. RIGHTS, L.H.E.	0.86	5.80	3.80	9.60	102.01	" "
61	CLARENCE KRUG	FEE, ACC. RIGHTS, L.H.E.	1.38	2.72	2.12	4.84	67.71	" "
80	WIS. POWER AND LIGHT CO.	RELEASE OF RIGHTS						1442-1-45
99 ⁽³⁾	ROBERT L. KONIK & KENNETH J. SIPPEL L.C. TO KENNETH KASTORFF	FEE		1.12		1.12	0.00	1442-1-21
124 ⁽⁸⁾	EDGAR W. KRUG	FEE, ACC. RIGHTS		0.81	0.05	0.86	98.89	1442-1-21
125 ⁽⁸⁾	WIS. POWER & LIGHT CO.	CONVEYANCE OF RIGHTS						1442-3-41
153 ⁽⁹⁾	WIS. TEL. CO. (WIS. BELL INC.)	CONVEYANCE OF RIGHTS						1442-1-48

P.I. = 410+70.85
 X 2,453,498.11
 Y 654,319.46
 I = 171° 58' 30"
 Δ = 8° 01' 30"
 D = 0° 20'
 T = 1205.72'
 L = 2407.51'
 E = 42.24'
 R = 17,188.73
 P.C. = 398+65.13
 P.T. = 422+72.64

REVISION DATE	PROJECT I.D.	SHEET NUMBER	TOTAL SHEETS
JUNE 11, 1976	1442-1-21	4.16	
OCT. 3, 1983	FEDERAL PROJECT DESIGNATION		
MAY 1, 1984			
OCT. 15, 1984			
JUNE 1, 1986			
DEC. 1, 1986			
DEC. 21, 1987			
OCT. 11, 1995			
PLAT OF RIGHT OF WAY REQUIRED S.T.H. 23 FOND DU LAC CO. SCALE 0 100 200 Ft. DATE NOV. 24, 1975 Const. Project			

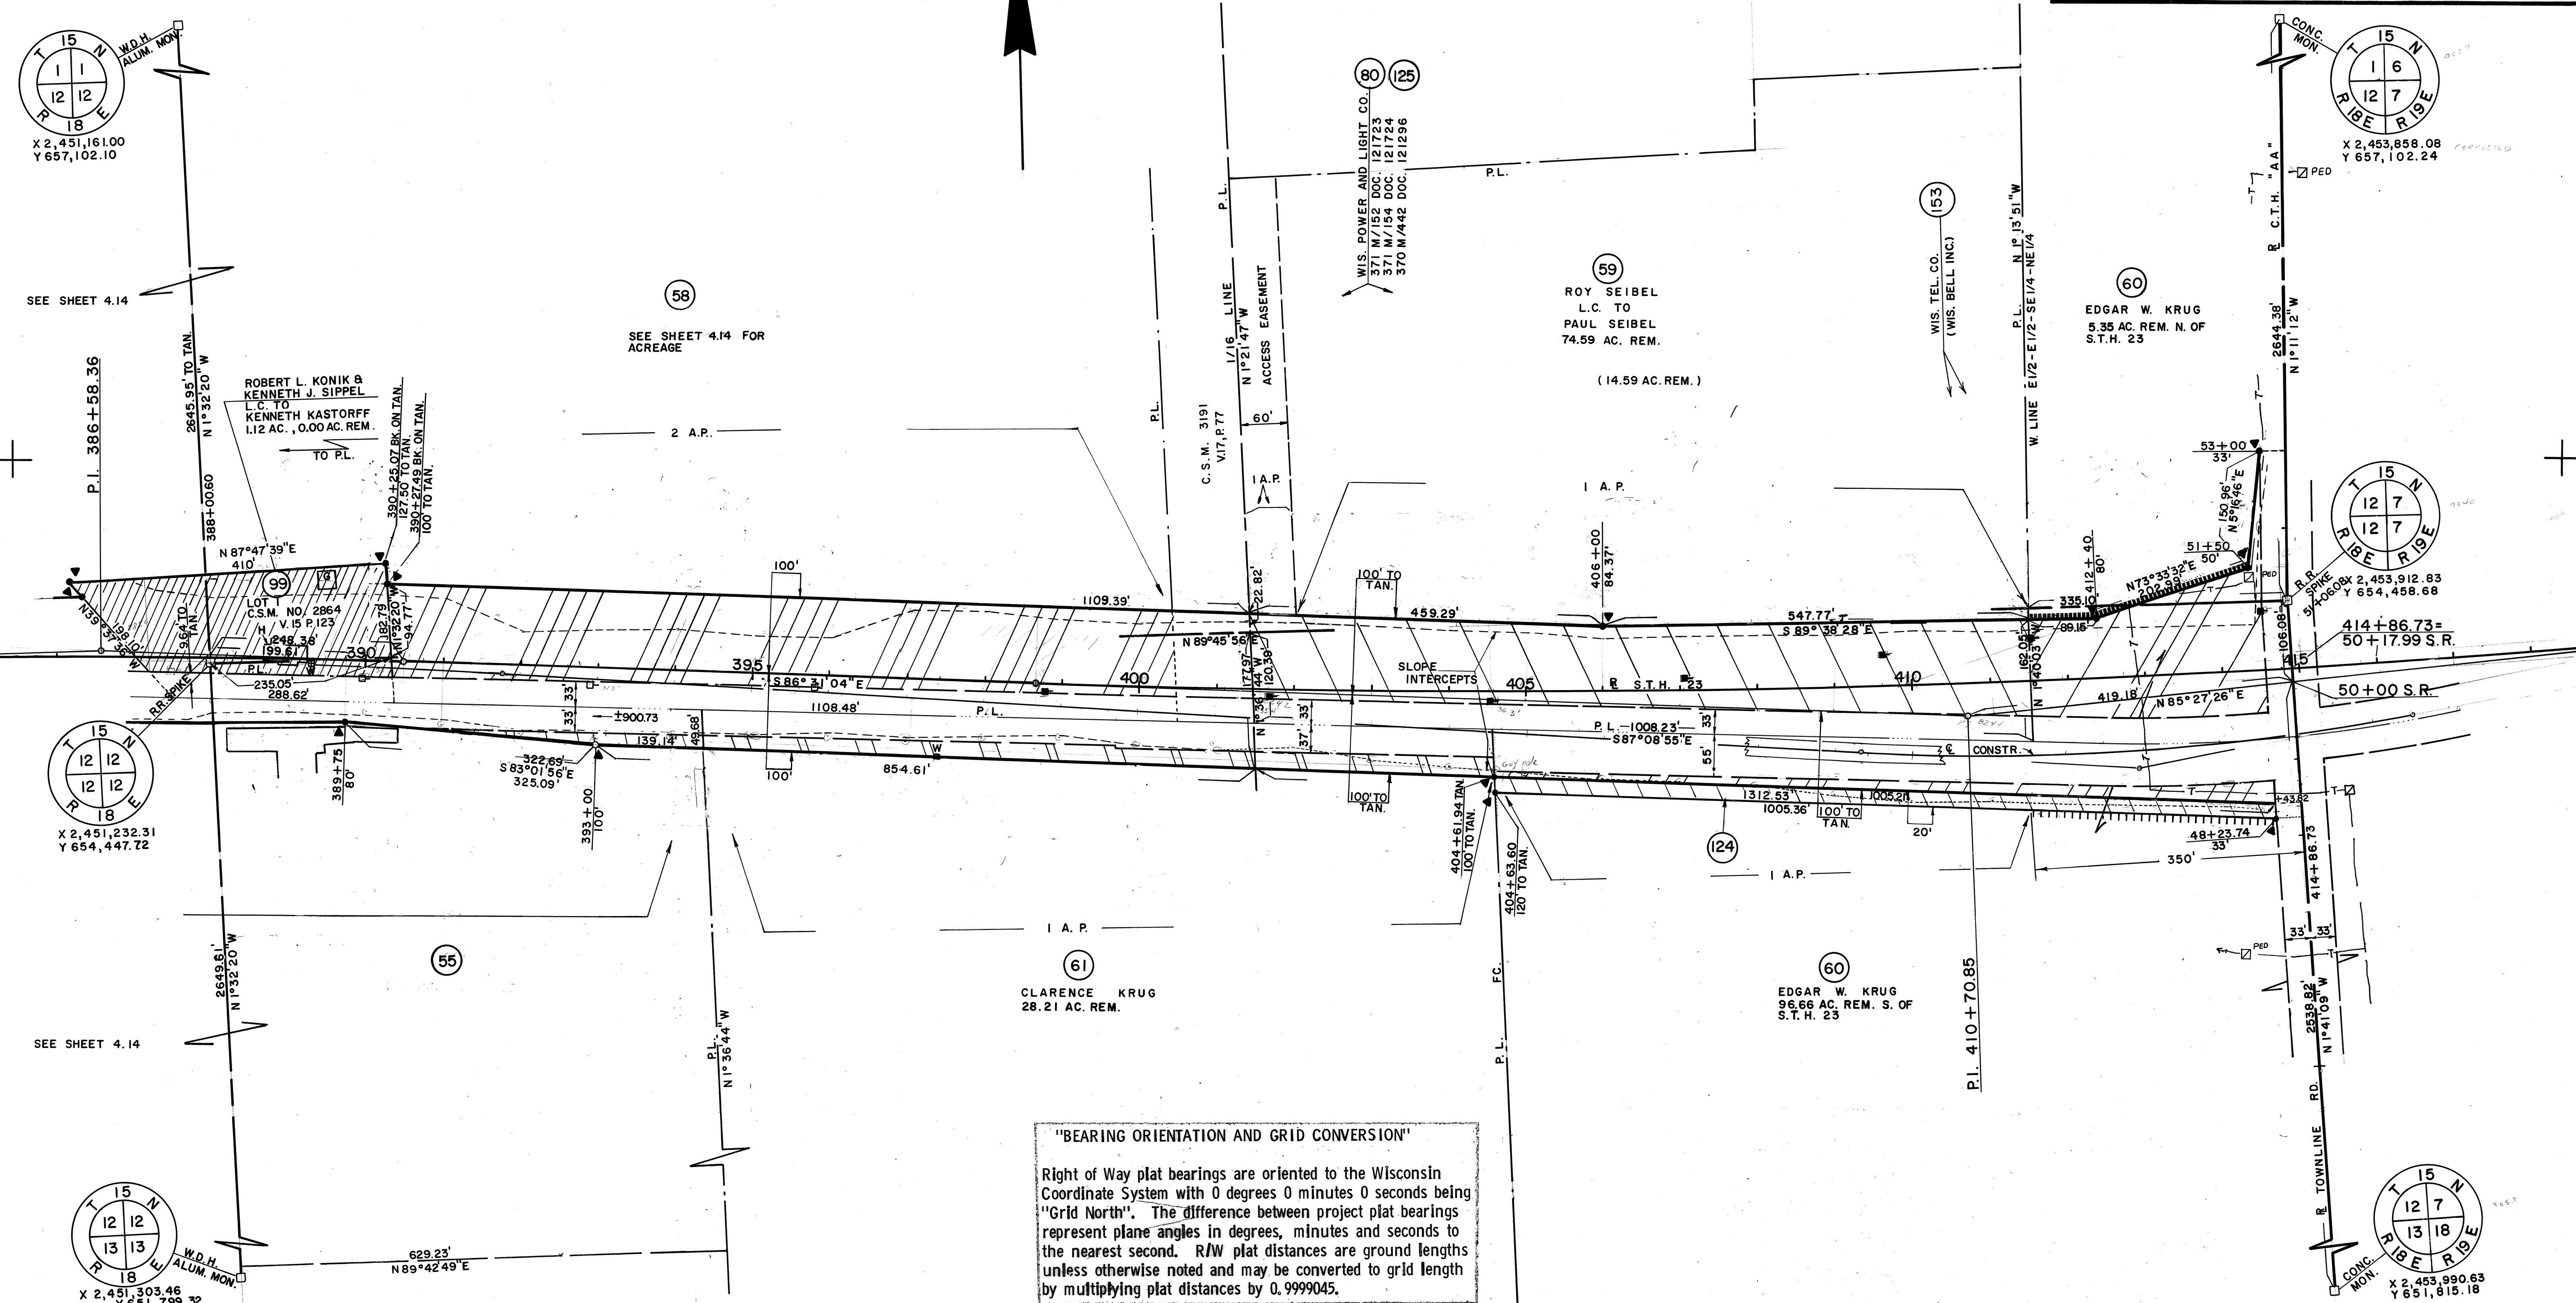

"BEARING ORIENTATION AND GRID CONVERSION"
 Right of Way plat bearings are oriented to the Wisconsin Coordinate System with 0 degrees 0 minutes 0 seconds being "Grid North". The difference between project plat bearings represent plane angles in degrees, minutes and seconds to the nearest second. R/W plat distances are ground lengths unless otherwise noted and may be converted to grid length by multiplying plat distances by 0.9999045.

REVISION DATE		PROJECT I.D. 1442 - 1 - 21	SHEET NUMBER	TOTAL SHEETS
JUNE 11, 1976	-	FEDERAL PROJECT DESIGNATION	4.17	
OCT. 3, 1983	N.C.			
MAY 1, 1984	N.C.			
OCT. 15, 1984	-	PLAT OF RIGHT OF WAY REQUIRED		
JUNE 1, 1986	-			
DEC. 1, 1986	N.C.			
DEC. 21, 1987	-	S.T.H. 23	FOND DU LAC CO.	
OCT. 11, 1995	-			
		SCALE 0 100 200 Ft. 		
		DATE NOV. 24, 1975		
Const. Project				

REVISION DATE		PROJECT I.D. 1442 - 1 - 21	SHEET NUMBER	TOTAL SHEETS
JUNE 11, 1976	-	FEDERAL PROJECT DESIGNATION	4.17	
OCT. 3, 1983	N.C.			
MAY 1, 1984	N.C.			
OCT. 15, 1984	-	PLAT OF RIGHT OF WAY REQUIRED		
JUNE 1, 1986	-			
DEC. 1, 1986	N.C.			
DEC. 21, 1987	-	S.T.H. 23	FOND DU LAC CO.	
OCT. 11, 1995	-			
		SCALE 0 100 200 Ft. 		
		DATE NOV. 24, 1975		
Const. Project				

