


Conventional Signs and Abbreviations

STATE LINE	---	BUILDING	type
COUNTY LINE	---	IRON PIN	I.P.
TOWNSHIP AND RANGE LINES	---	POWER POLE	■
SECTION LINE	---	TELEPHONE POLE	●
QUARTER LINE	---	RAIL LINE	—+—
SIXTEENTH LINE	---	TRANSMISSION TOWER AND LINE	—X—
NEW CENTERLINE	—○—	UNDERGROUND CABLE PEDESTAL	—○—
NEW R/W LINE	—	WELL	■
OLD R/W LINE	---	STONE MONUMENT	■
PROPERTY LINE	---	SEPTIC TANK	○
CORPORATE LIMITS	---(NAME)---		
SLOPE INTERCEPTS	---slope intercept---		
LOT, TIE AND OTHER MINOR DASHED LINES	---		
UNDERGROUND FACILITY (POWER, TELEPHONE, TELEGRAPH, GAS, ETC.)	---(Name or Type)---		
NO ACCESS (Acquisition)			
* LIMITED HIGHWAY EASEMENT	---		
(Shading omitted on Aerial Halftones)			
NO ACCESS (NOT BY ACQUISITION)			
ACCESS POINT	A.P.	SHED	S
ACRES	AC.	SOUTHEAST	S.E.
AHEAD	AH.	SOUTHWEST	S.W.
AND OTHERS	ET. AL.	STATE TRUNK HIGHWAY	S.T.H.
BACK	BK.	STATION	STA.
BARN	B	TANGENT	TAN.
CENTRAL ANGLE OR DELTA	Δ	TANGENT LENGTH OF CURVE	T
CHANNEL CHANGE	CH.CH.	TOTAL	TOT.
COMPANY	CO.	TEMPORARY	TEMP.
CONCRETE	CONC.	TRANSIT LINE	TL
COUNTY	C.T.H.	CURVE	CUR.
COUNTY TRUNK HIGHWAY	(D)	DEPT. OF TRANSPORTATION	D.O.T.
DEED	D	DISTANCE	DIST.
DEGREE OF CURVE	EST.	DIST. BETWEEN 1/4 CORNERS	(DIST.)
ESTATE	E	DOCUMENT	DOC.
EXTERNAL DISTANCE	G	EXCLUDING	EXCL.
GARAGE	H	FRONTAGE ROAD	FR. RD.
HOUSE	I	LANDLOCKED	L.L.
INTERSECTION ANGLE	L	LONG CHORD	L. CH.
LENGTH OF CURVE	L.C.	PRIVATE DRIVE	P.D.
LAND CONTRACT	L.H.E.	RAILROAD	RR.
LIMITED HIGHWAY EASEMENT	MON.	RELOCATED	RELOC.
MONUMENT	N.E.	SEVERED	SEV.
NORTHEAST	N.W.	SPECIAL CROSSING	S.C.
NORTHWEST	P.C.	R/W MONUMENT	▲
POINT OF CURVATURE	P.I.	R/W STANDARD	
POINT OF INTERSECTION	P.T.		
POINT OF TANGENCY	P.L.		
PROPERTY LINE	R		
RADIUS	REM.		
REFERENCE LINE	R/W		
REMAINING	RD.		
RIGHT OF WAY			
ROAD			

ALL COORDINATES SHOWN ON THIS PLAN ARE REFERENCED TO THE WISCONSIN COORDINATE SYSTEM SOUTH ZONE

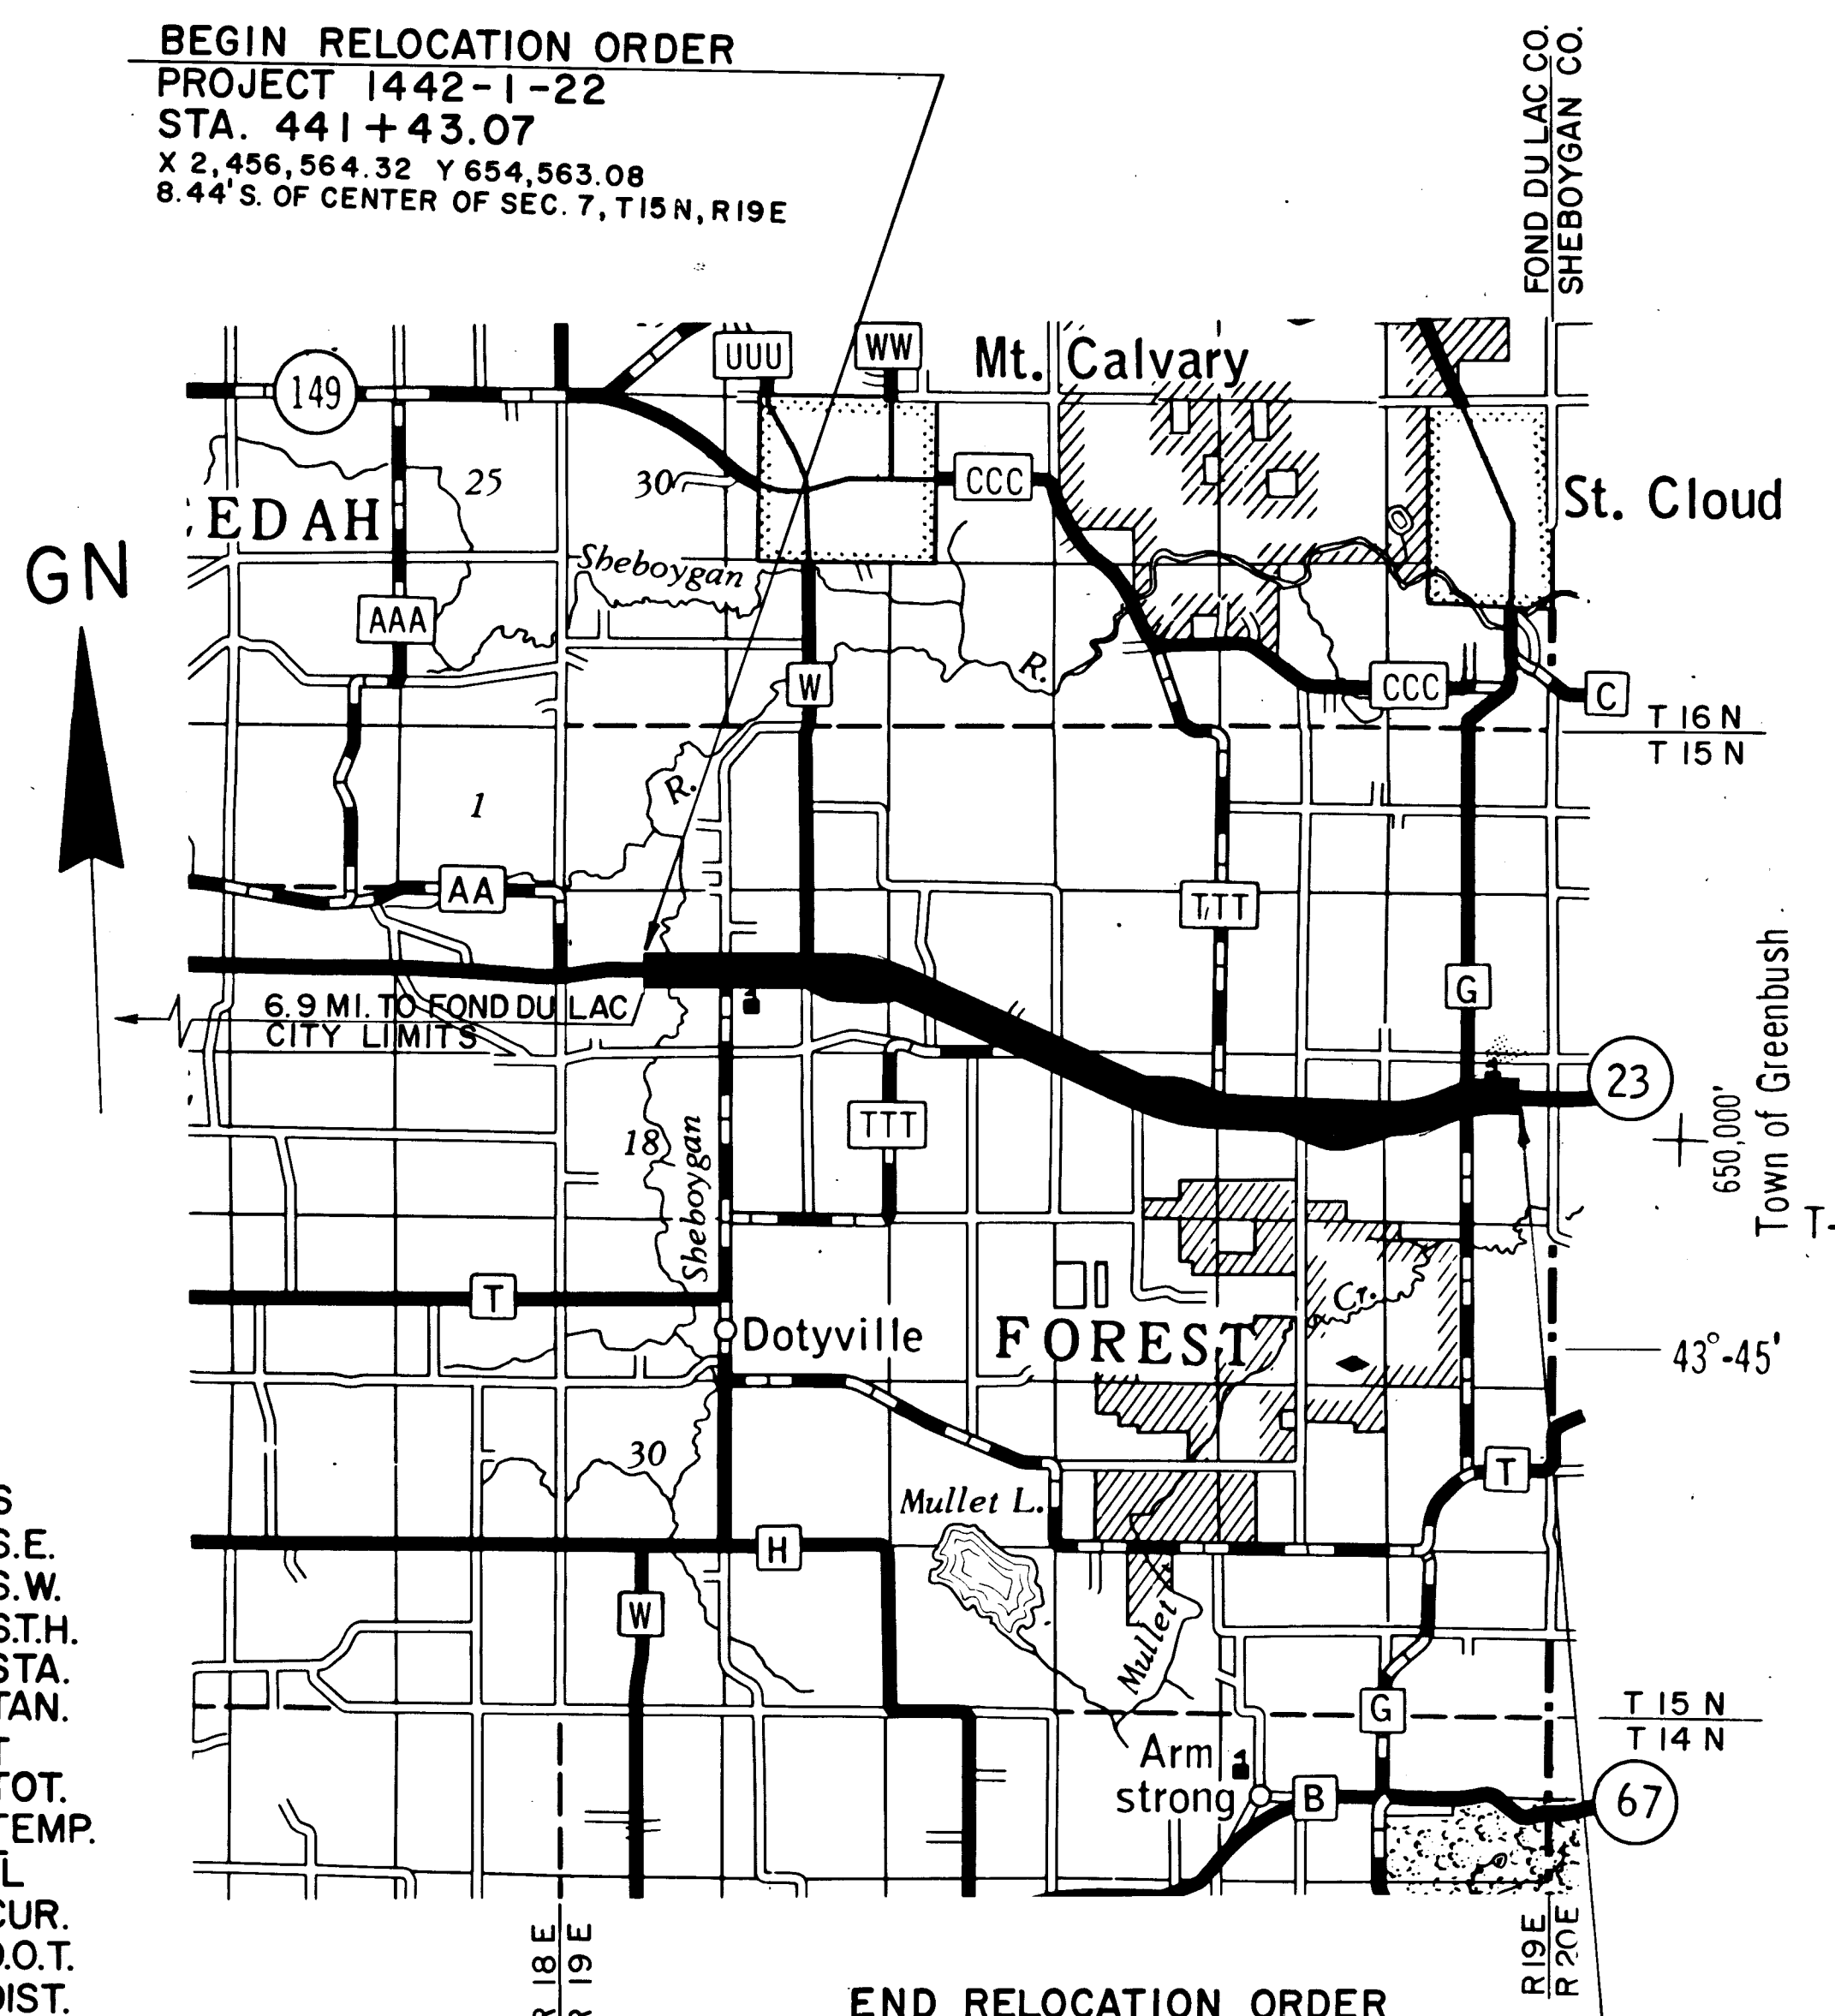

END RELOCATION ORDER
PROJECT 1442-1-22
STA. 731+86.45
X 2,484,479.95
Y 651,171.22
1,303.40' S. AND 1,382.30' E. OF THE NW COR. OF THE NE 1/4 OF SEC 13, T 15 N, R 19 E

Layout
Scale 0 1 2 MI.


Total Net Length of Centerline = 5.5006 Mi.

PARCEL NO.	SHEET NO.	OWNER
1	4.5	MARIE KRUEGER L.C. to GERALD O. SORENSON
2	4.9	DENNIS J. SCHULTZ
3	4.10 & 4.11	WILLIAM L. THACKRAY
4	4.2	JAMES D. BEHNKE
5	4.2	ANTHONY F. KRAUS
6	4.2 & 4.3	ST. PAUL LUTHERAN CONGREGATION
7	4.3	VERNON A. BUCHHOLZ
8		
9		
10	4.3	RAYMOND A. SEIBEL
11	4.3	DARYL R. KUENZLI
12	4.4	SCOT W. ATKINSON ET AL.
13	4.4 & 4.5	ARTHUR L. BAGANZ
14	4.4 & 4.5	ARNOLD O. BAGANZ
15	4.5	REINHARD E. VETTER EST.
16	4.5	WILLIAM R. SCHMITZ
17	4.5	RONALD COHEN
18	4.5	FRANCIS R. SIPPEL
19	4.5	BERNICE SCHERER
20	4.6 & 4.7	KENNETH M. BOWE
21	4.6	HERMAN J. WIRTZ
22	4.6	GEO. D. & SANDRA L. LOEHR
23	4.6	HARRY RHODES
24	4.7	HAROLD U. SCHERER
25	4.8	VALENTINE EPPLI
26	4.8	JOSEPH B. FORTUNATO
27	4.8	FRANCIS R. SIPPEL
28	4.8	ARLENE R. SOUTHARD
29	4.8	MARVIN SEIBEL
30	4.8	NORBERT L. POCH
31	4.9	LAWRENCE H. POCH
32	4.9	JEROME SCHAEFER
33	4.9	RANDAL D. KOENIGS
34	4.10	NORBERT L. POCH
35	4.10	VIOLA BIRSCHBACH L.C. TO ANTON M. MENAS
36	4.10	JOSEPH G. THEISEN
37	4.10	JAMES A. SCHNEIDER
38	4.10	JACK D. SMITH
39	4.11	JEROME W. SCHAEFER
40		
41	4.11	DANIEL P. COOPER
42	4.12	JOINT SCHOOL DISTRICT NO. 23
43	4.12	PAUL R. QUACKENBOSS
44	4.12	ALLEN A. QUACKENBOSS
45	4.12	PAUL R. QUACKENBOSS
46	4.6	KENNETH M. BOWE
47	4.3	MARVIN SEIBEL
48	4.4	JOHN R. KLOETZKE
49	4.5	BERNICE SCHERER L.C. TO JAMES KOLI MANN
50	4.2	WIS. ELECTRIC POWER COMPANY
51	4.2 to 4.4	WIS. POWER AND LIGHT COMPANY
52	4.2-4.5, 4.7, 4.10	WIS. POWER AND LIGHT COMPANY
53		
54	4.10 to 4.12	GTE OF WISCONSIN (GTE MTO INC.)
55	4.6	GEORGE ROCK
153	4.2-4.10	WIS. TEL. CO. (WIS. BELL INC.)
56	4.12	ALLEN A. QUACKENBOSS
57	4.11	WILLIAM L. THACKRAY
58	4.10	JOSEPH G. THEISEN
59	4.9	LAWRENCE H. POCH
60	4.3	MARVIN SEIBEL

R/W PROJECT NUMBER	1442-1-22	SHEET NUMBER	4.0	TOTAL SHEETS	
FEDERAL PROJECT NUMBER					
PLAT OF RIGHT OF WAY REQUIRED FOR					
FOND DU LAC-EAST COUNTY LINE ROAD					
(C.T.H. "AA" - EAST COUNTY LINE)					
S.T.H. 23		FOND DU LAC COUNTY			
CONSTRUCTION PROJECT NUMBER					

REVISION DATE		STATE OF WISCONSIN DEPARTMENT OF TRANSPORTATION DIVISION OF HIGHWAYS	
NOV. 14, 1975	Correct:		
JAN. 16, 1976	Date 12-11-74	T.R. Koenig District Engineer	
APR. 9, 1976	Recommended for Approval:		
MAY 17, 1976	Date		
OCT. 19, 1976	Approved:	B.J. Mueller Chief of Facilities Development	
MAR. 21, 1986	Date 11/25/75	B.J. Mueller Director, Bureau of Real Estate	
APR. 15, 1988	Date		
JULY 29, 1991	Date		
U.S. DEPARTMENT OF TRANSPORTATION FEDERAL HIGHWAY ADMINISTRATION REGION 5 WISCONSIN DIVISION			
Approved:			
Date			


REVISION DATE	STATE PROJECT NUMBER	SHEET NO.
OCT. 19, 1976 -	1442 - 1 - 22	4.1
MAR. 21, 1986 -		
APR. 15, 1988 -		
JULY 29, 1991	FOND DU LAC - EAST COUNTY LINE ROAD (C.T.H. "AA" - EAST COUNTY LINE)	
	S.T.H. 23	FOND DU LAC CO.
	APPROX. SCALE 2000 Ft. DATE 0 1000 MAY 17, 1976	

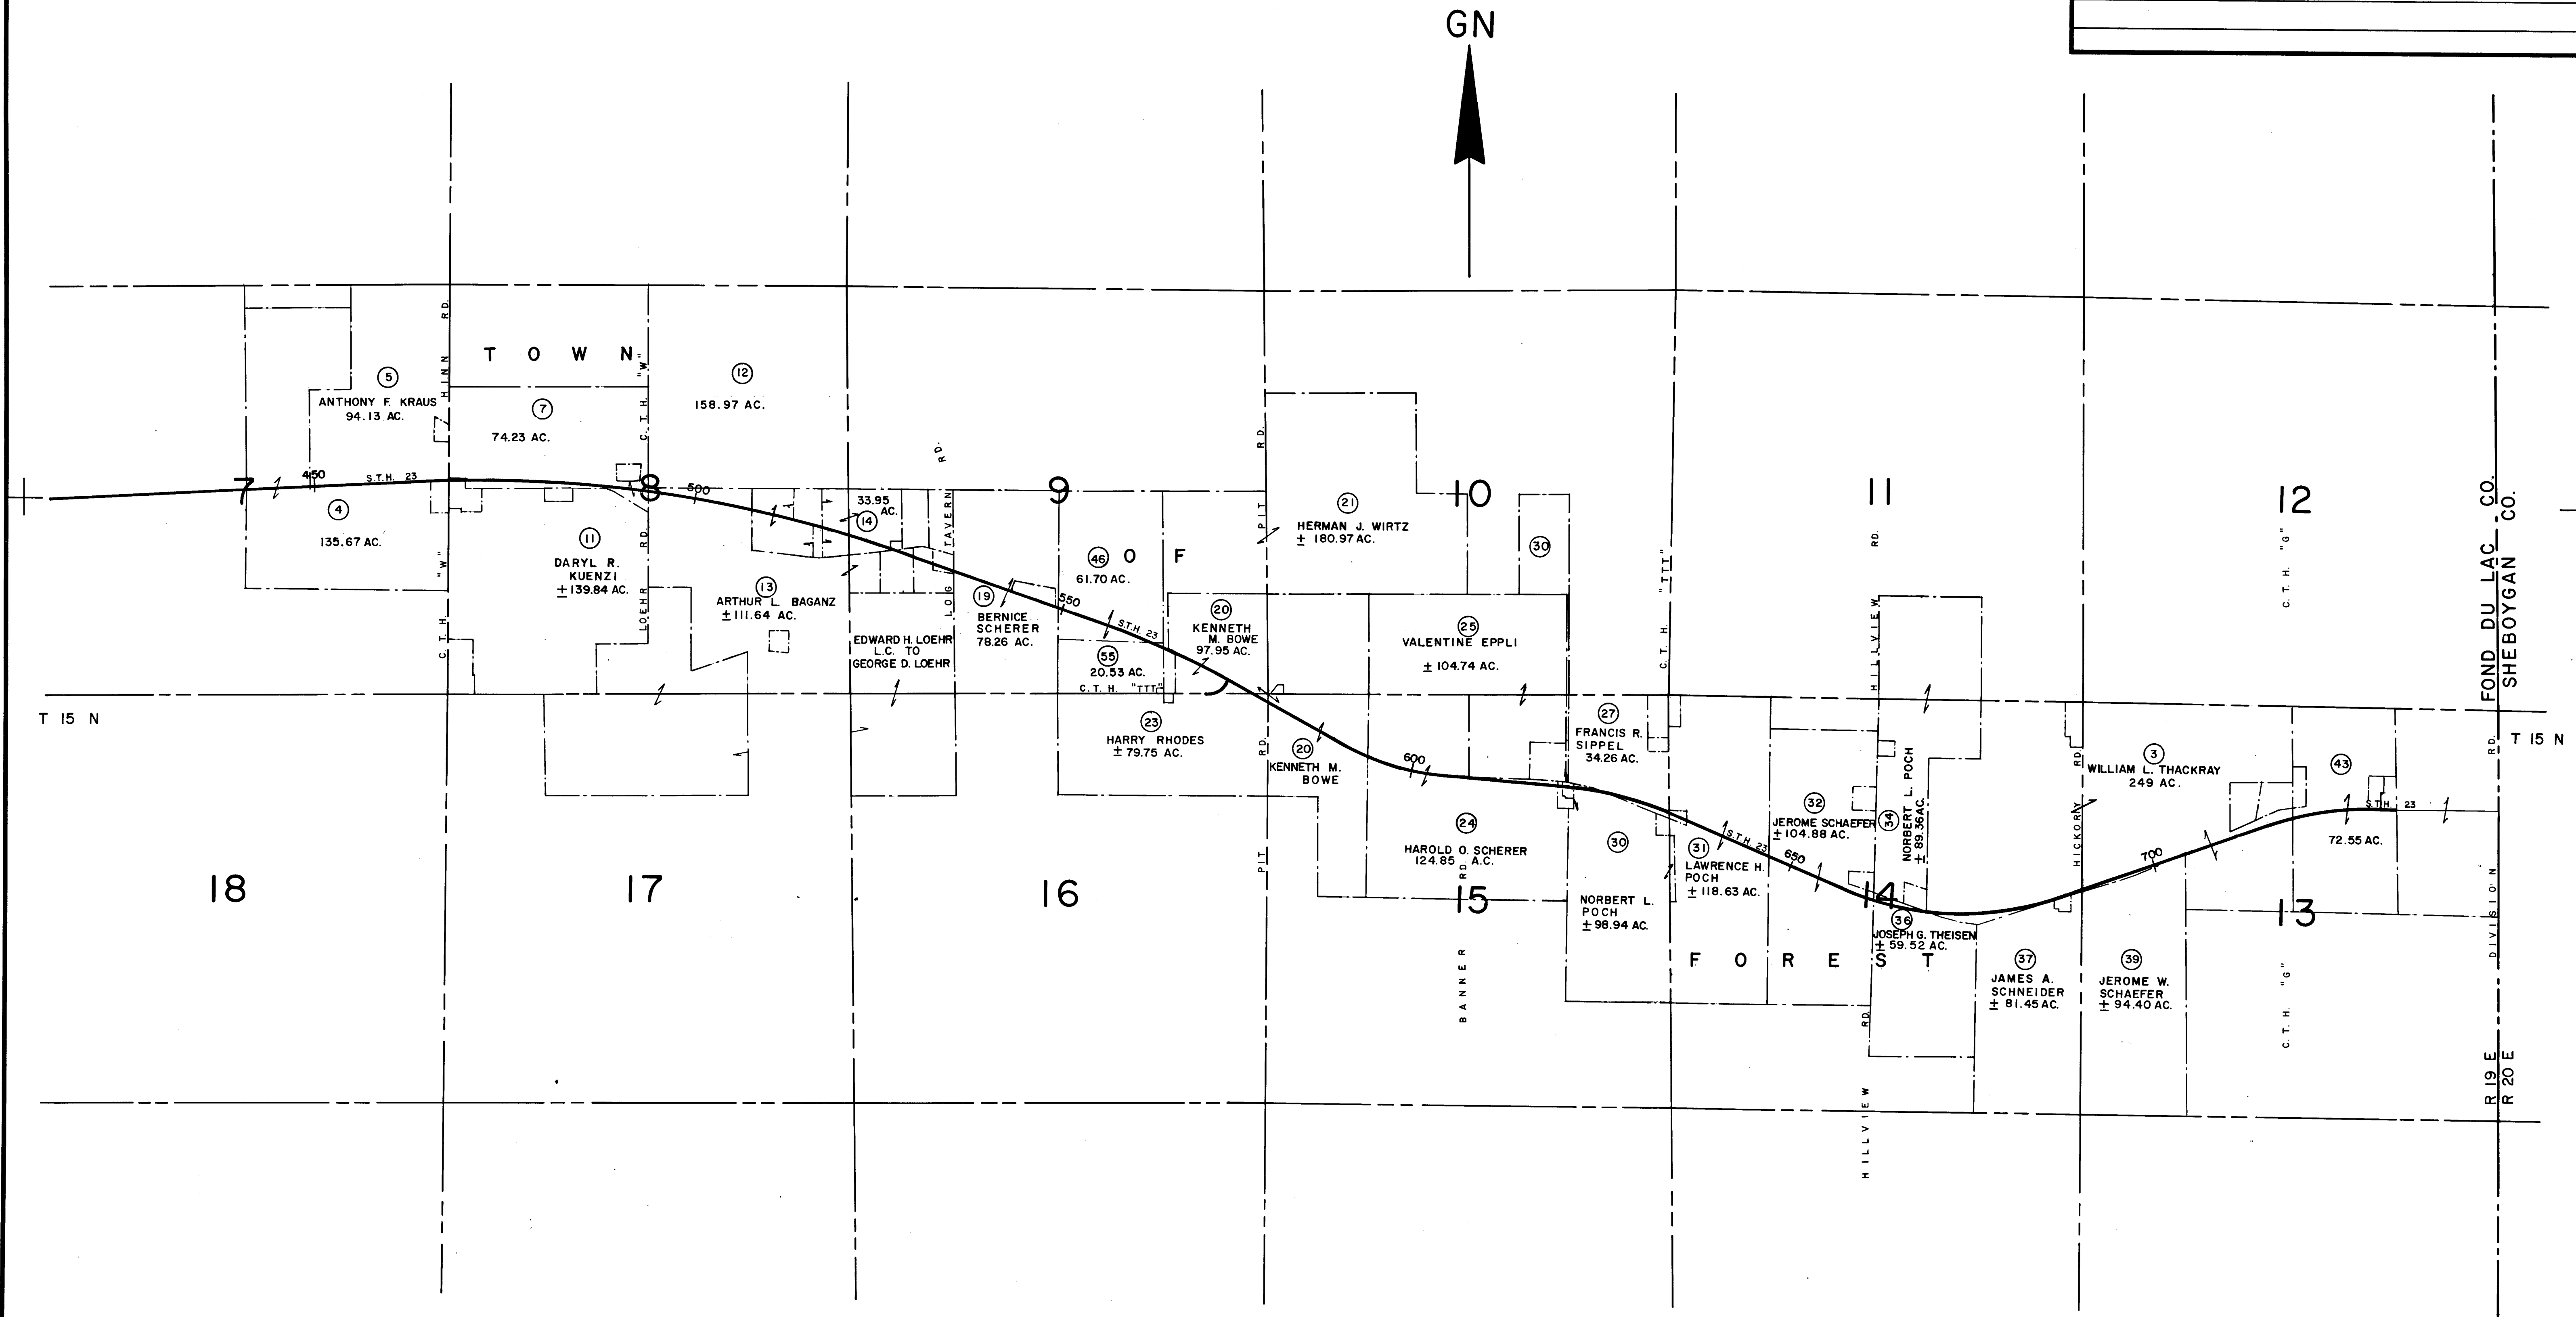

SCHEDULE OF LANDS AND INTERESTS REQUIRED

PARCEL NUMBER	OWNER	INTEREST REQUIRED	L.H.E. ACRES	ACRES REQUIRED			TOTAL REMAINING ACRES	OPERATIONS PROJECT I.D.
				NEW R/W	EXISTING R/W	TOTAL R/W		
4 ⁽⁹⁾	JAMES D. BEHNKE	FEE, ACC. RIGHTS	0.03	1.22	2.57	3.79	131.88	1442-1-22
5 ⁽⁸⁾	ANTHONY F. KRAUS	FEE, ACC. RIGHTS	0.02	4.21	1.77	5.98	88.15	" "
50 ⁽⁵⁾	WIS. ELECTRIC POWER CO.	UTILITY EASEMENT						" "
51 ⁽⁵⁾	WIS. POWER AND LIGHT CO.	UTILITY EASEMENT						1442-1-44
52 ⁽⁹⁾	WIS. POWER AND LIGHT CO.	CONVEYANCE OF RIGHTS						1442-1-47
153 ⁽⁹⁾	WIS. TEL. CO. (WIS. BELL INC.)	RELEASE OF RIGHTS						1442-1-48

REVISION DATE	PROJECT I.D.	SHEET NUMBER	TOTAL SHEETS
OCT. 19, 1976	1442-1-22	4.2	
MAR. 21, 1986	FEDERAL PROJECT DESIGNATION		
APR. 15, 1988			
JULY 29, 1991			
	PLAT OF RIGHT OF WAY REQUIRED		
	S.T.H. 23		
	FOND DU LAC CO.		
	SCALE		
	0 100 200 Ft.		
	DATE MAY 17, 1976		
	Const. Project		

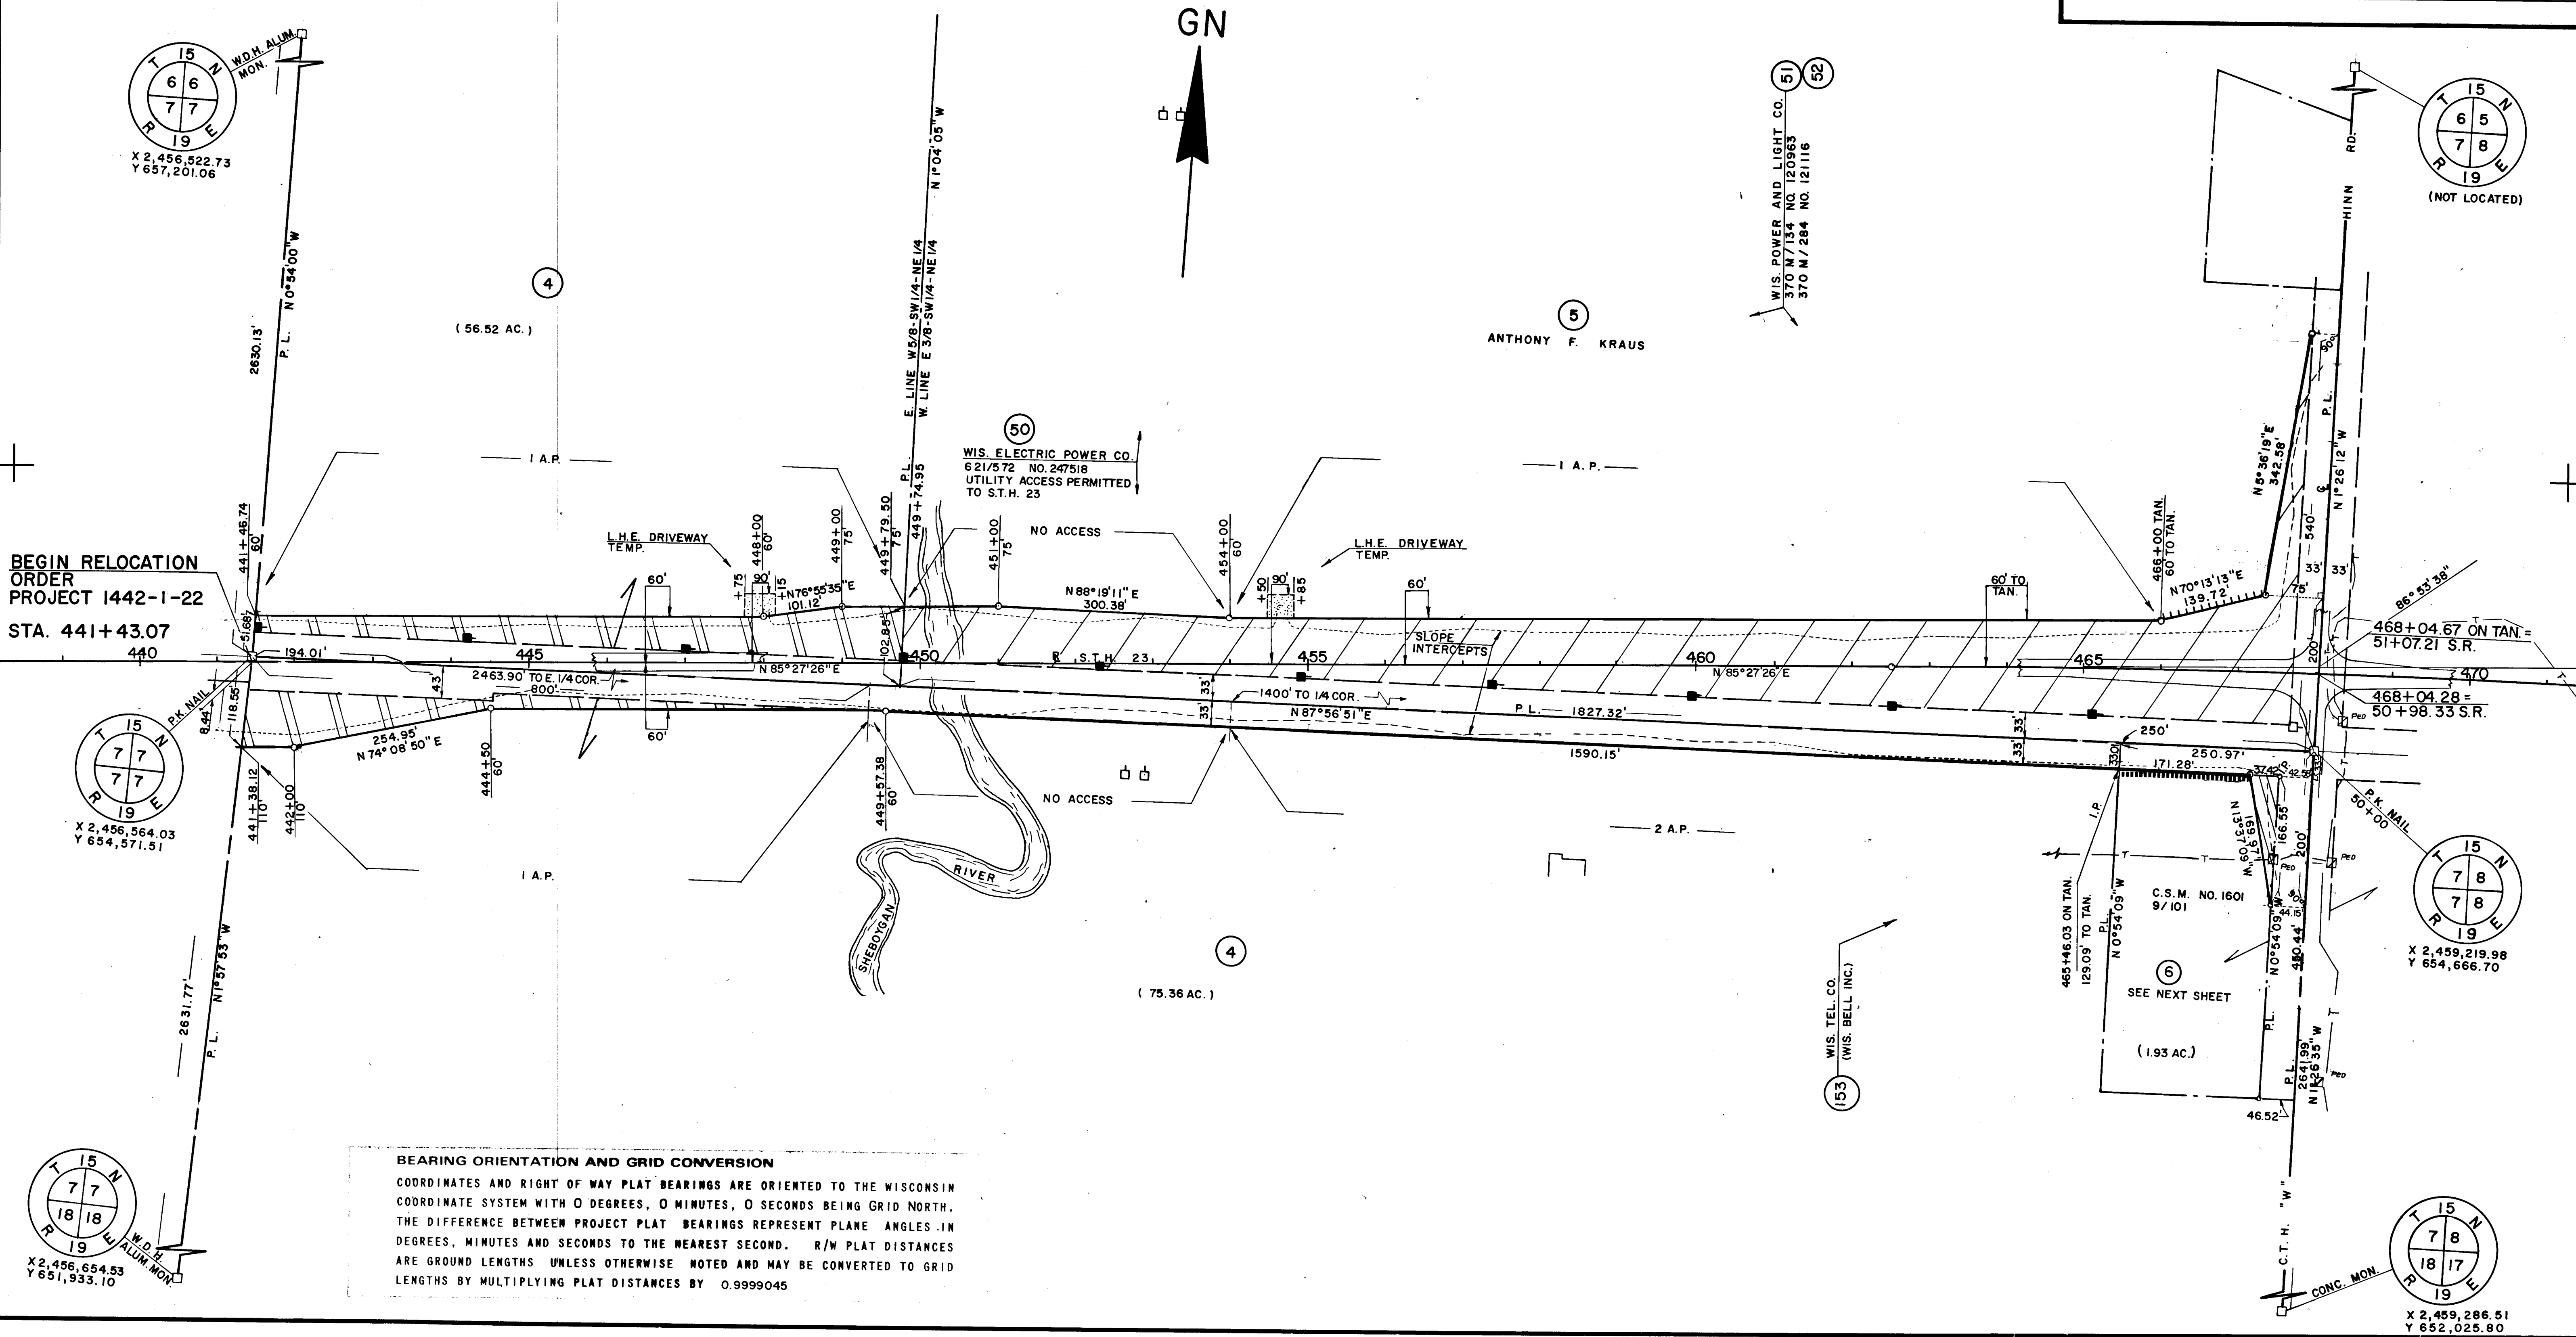


BEARING ORIENTATION AND GRID CONVERSION
 COORDINATES AND RIGHT OF WAY PLAT BEARINGS ARE ORIENTED TO THE WISCONSIN COORDINATE SYSTEM WITH 0 DEGREES, 0 MINUTES, 0 SECONDS BEING GRID NORTH. THE DIFFERENCE BETWEEN PROJECT PLAT BEARINGS REPRESENT PLANE ANGLES IN DEGREES, MINUTES AND SECONDS TO THE NEAREST SECOND. R/W PLAT DISTANCES ARE GROUND LENGTHS UNLESS OTHERWISE NOTED AND MAY BE CONVERTED TO GRID LENGTHS BY MULTIPLYING PLAT DISTANCES BY 0.9999045

PARCEL NUMBER	OWNER	INTEREST REQUIRED	L.H.E. ACRES	ACRES REQUIRED			TOTAL REMAINING ACRES	OPERATIONS PROJECT I.D.
				NEW R/W	EXISTING R/W	TOTAL R/W		
6 ⁽⁷⁾	ST. PAUL LUTHERAN CONGREGATION	FEE, ACC. RIGHTS		0.46	0.57	1.03	4.06	1442-2-22
7 ⁽⁸⁾	VERNON A. BUCHHOLZ	FEE, ACC. RIGHTS, L.H.E.	0.41	7.60	2.29	9.89	64.34	1442-1-22
47 ⁽⁸⁾	MARVIN SEIBEL	ACC. RIGHTS						" "
9 ⁽⁶⁾								
10 ⁽⁶⁾	RAYMOND A. SEIBEL	ACC. RIGHTS, FEE		0.00	0.27	0.27	1.14	" "
11 ⁽⁶⁾	DARYL R. KUENZI	FEE, ACC. RIGHTS		0.09	2.38	2.47	137.37	" "
51 ⁽⁵⁾	WIS. POWER AND LIGHT CO.	UTILITY EASEMENT						1442-1-44
153 ⁽⁹⁾	WIS. TELEPHONE CO. (WIS. BELL)	RELEASE OF RIGHTS						1442-1-48
52 ⁽⁹⁾	WIS. POWER AND LIGHT CO.	CONVEYANCE OF RIGHTS						1442-1-47
60 ⁽¹⁰⁾	MARVIN SEIBEL	FEE		0.15				

P.I. = 496+21.89
 X 2,462,025.40
 Y 654,996.97
 I = 202°11'00"
 Δ = 22°11'00"
 D = 0°20'
 T = 3369.69'
 L = 6654.98'
 E = 327.18'
 R = 17188.73'
 P.C. = 462+52.20
 P.T. = 529+07.18

REVISION DATE	PROJECT I.D.	SHEET NUMBER	TOTAL SHEETS
OCT. 19, 1976	1442-1-22	4.3	
MAR. 21, 1986	FEDERAL PROJECT DESIGNATION		
APR. 15, 1988			
JULY 29, 1991			
PLAT OF RIGHT OF WAY REQUIRED			
S.T.H. 23 FOND DU LAC CO.			
SCALE 0 100 200 Ft. DATE MAY 17, 1976			
Const. Project			

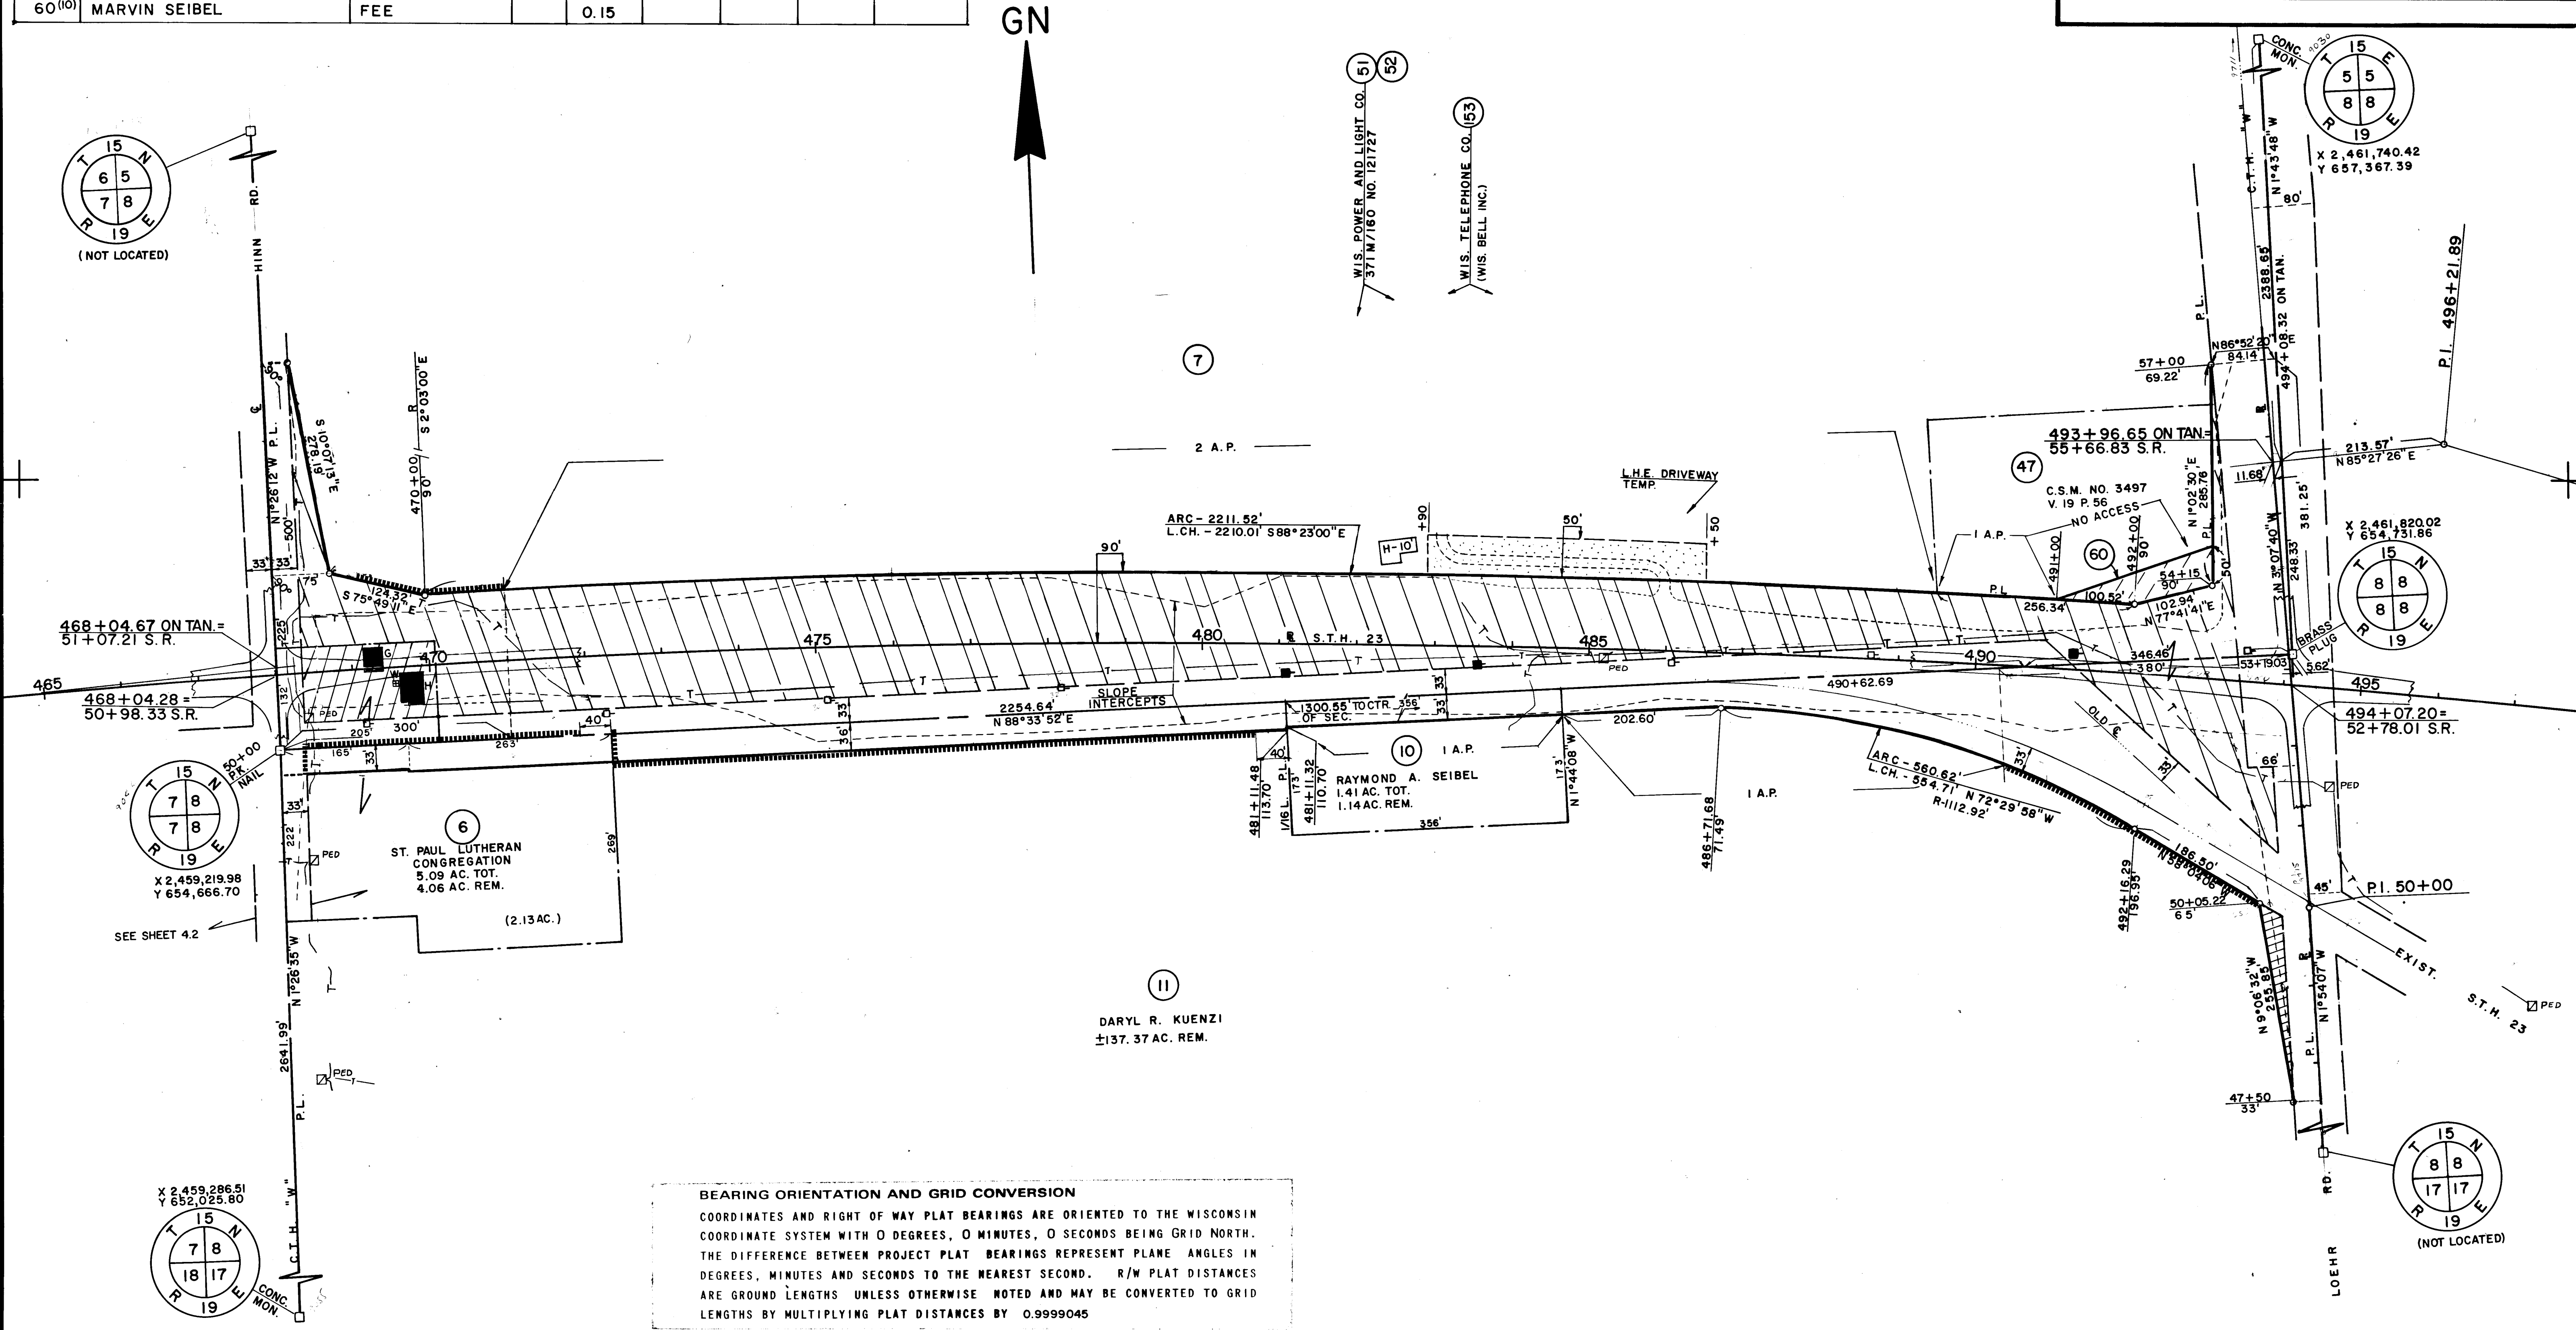

BEARING ORIENTATION AND GRID CONVERSION



COORDINATES AND RIGHT OF WAY PLAT BEARINGS ARE ORIENTED TO THE WISCONSIN COORDINATE SYSTEM WITH 0 DEGREES, 0 MINUTES, 0 SECONDS BEING GRID NORTH. THE DIFFERENCE BETWEEN PROJECT PLAT BEARINGS REPRESENT PLANE ANGLES IN DEGREES, MINUTES AND SECONDS TO THE NEAREST SECOND. R/W PLAT DISTANCES ARE GROUND LENGTHS UNLESS OTHERWISE NOTED AND MAY BE CONVERTED TO GRID LENGTHS BY MULTIPLYING PLAT DISTANCES BY 0.9999045

P.I. = 496+21.89
X 2,462,025.40
Y 654,996.97
I = 202° 11' 00"
Δ = 22° 11' 00"
D = 0° 20'
T = 3369.69'
L = 6654.98'
E = 327.18'
R = 17188.73'
P.C. = 462+52.20
P.T. = 529+07.18

SCHEDULE OF LANDS AND INTERESTS REQUIRED


PARCEL NUMBER	OWNER	INTEREST REQUIRED	L.H.E. ACRES	ACRES REQUIRED			TOTAL REMAINING ACRES	OPERATIONS PROJECT I.D.
				NEW R/W	EXISTING R/W	TOTAL R/W		
12 ⁽⁸⁾	SCOT W. ATKINSON ET AL	FEE, ACC. RIGHTS		0.68		0.68	158.29	1442-1-22
13 ⁽⁹⁾	ARTHUR L. BAGANZ	FEE, ACC. RIGHTS, L.H.E.	1.03	5.64	0.02	5.66	105.98	" "
14 ⁽⁹⁾	ARNOLD O. BAGANZ	FEE, ACC. RIGHTS, L.H.E.	0.14	7.99	0.13	8.12	25.83	" "
51 ⁽⁵⁾	WIS. POWER AND LIGHT CO.	UTILITY EASEMENT						1442-1-44
48 ⁽⁹⁾	JOHN R. KLOETZKE	FEE, ACC. RIGHTS, L.H.E.	0.49	0.58		0.58	2.90	1442-1-22
52 ⁽⁹⁾	WIS. POWER AND LIGHT CO.	CONVEYANCE OF RIGHTS						1442-1-47
153 ⁽⁹⁾	WIS. TEL. CO. (WIS. BELL INC.)	RELEASE OF RIGHTS						1442-1-48


REVISION DATE	PROJECT I.D.	SHEET NUMBER	TOTAL SHEETS
OCT. 19, 1976	1442 - 1 - 22	4.4	
MAR. 21, 1986	FEDERAL PROJECT DESIGNATION		
APR. 15, 1988			
JULY 29, 1991			
PLAT OF RIGHT OF WAY REQUIRED			
S.T.H. 23 FOND DU LAC CO.			
SCALE 0 100 200 Ft.			
DATE MAY 17, 1976			
Const. Project			

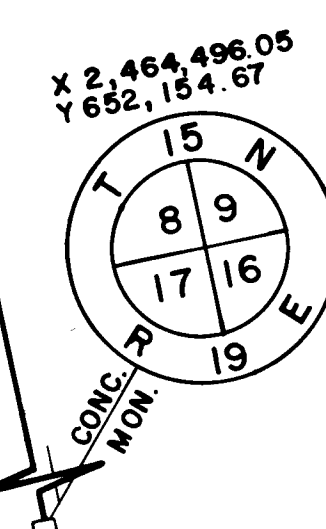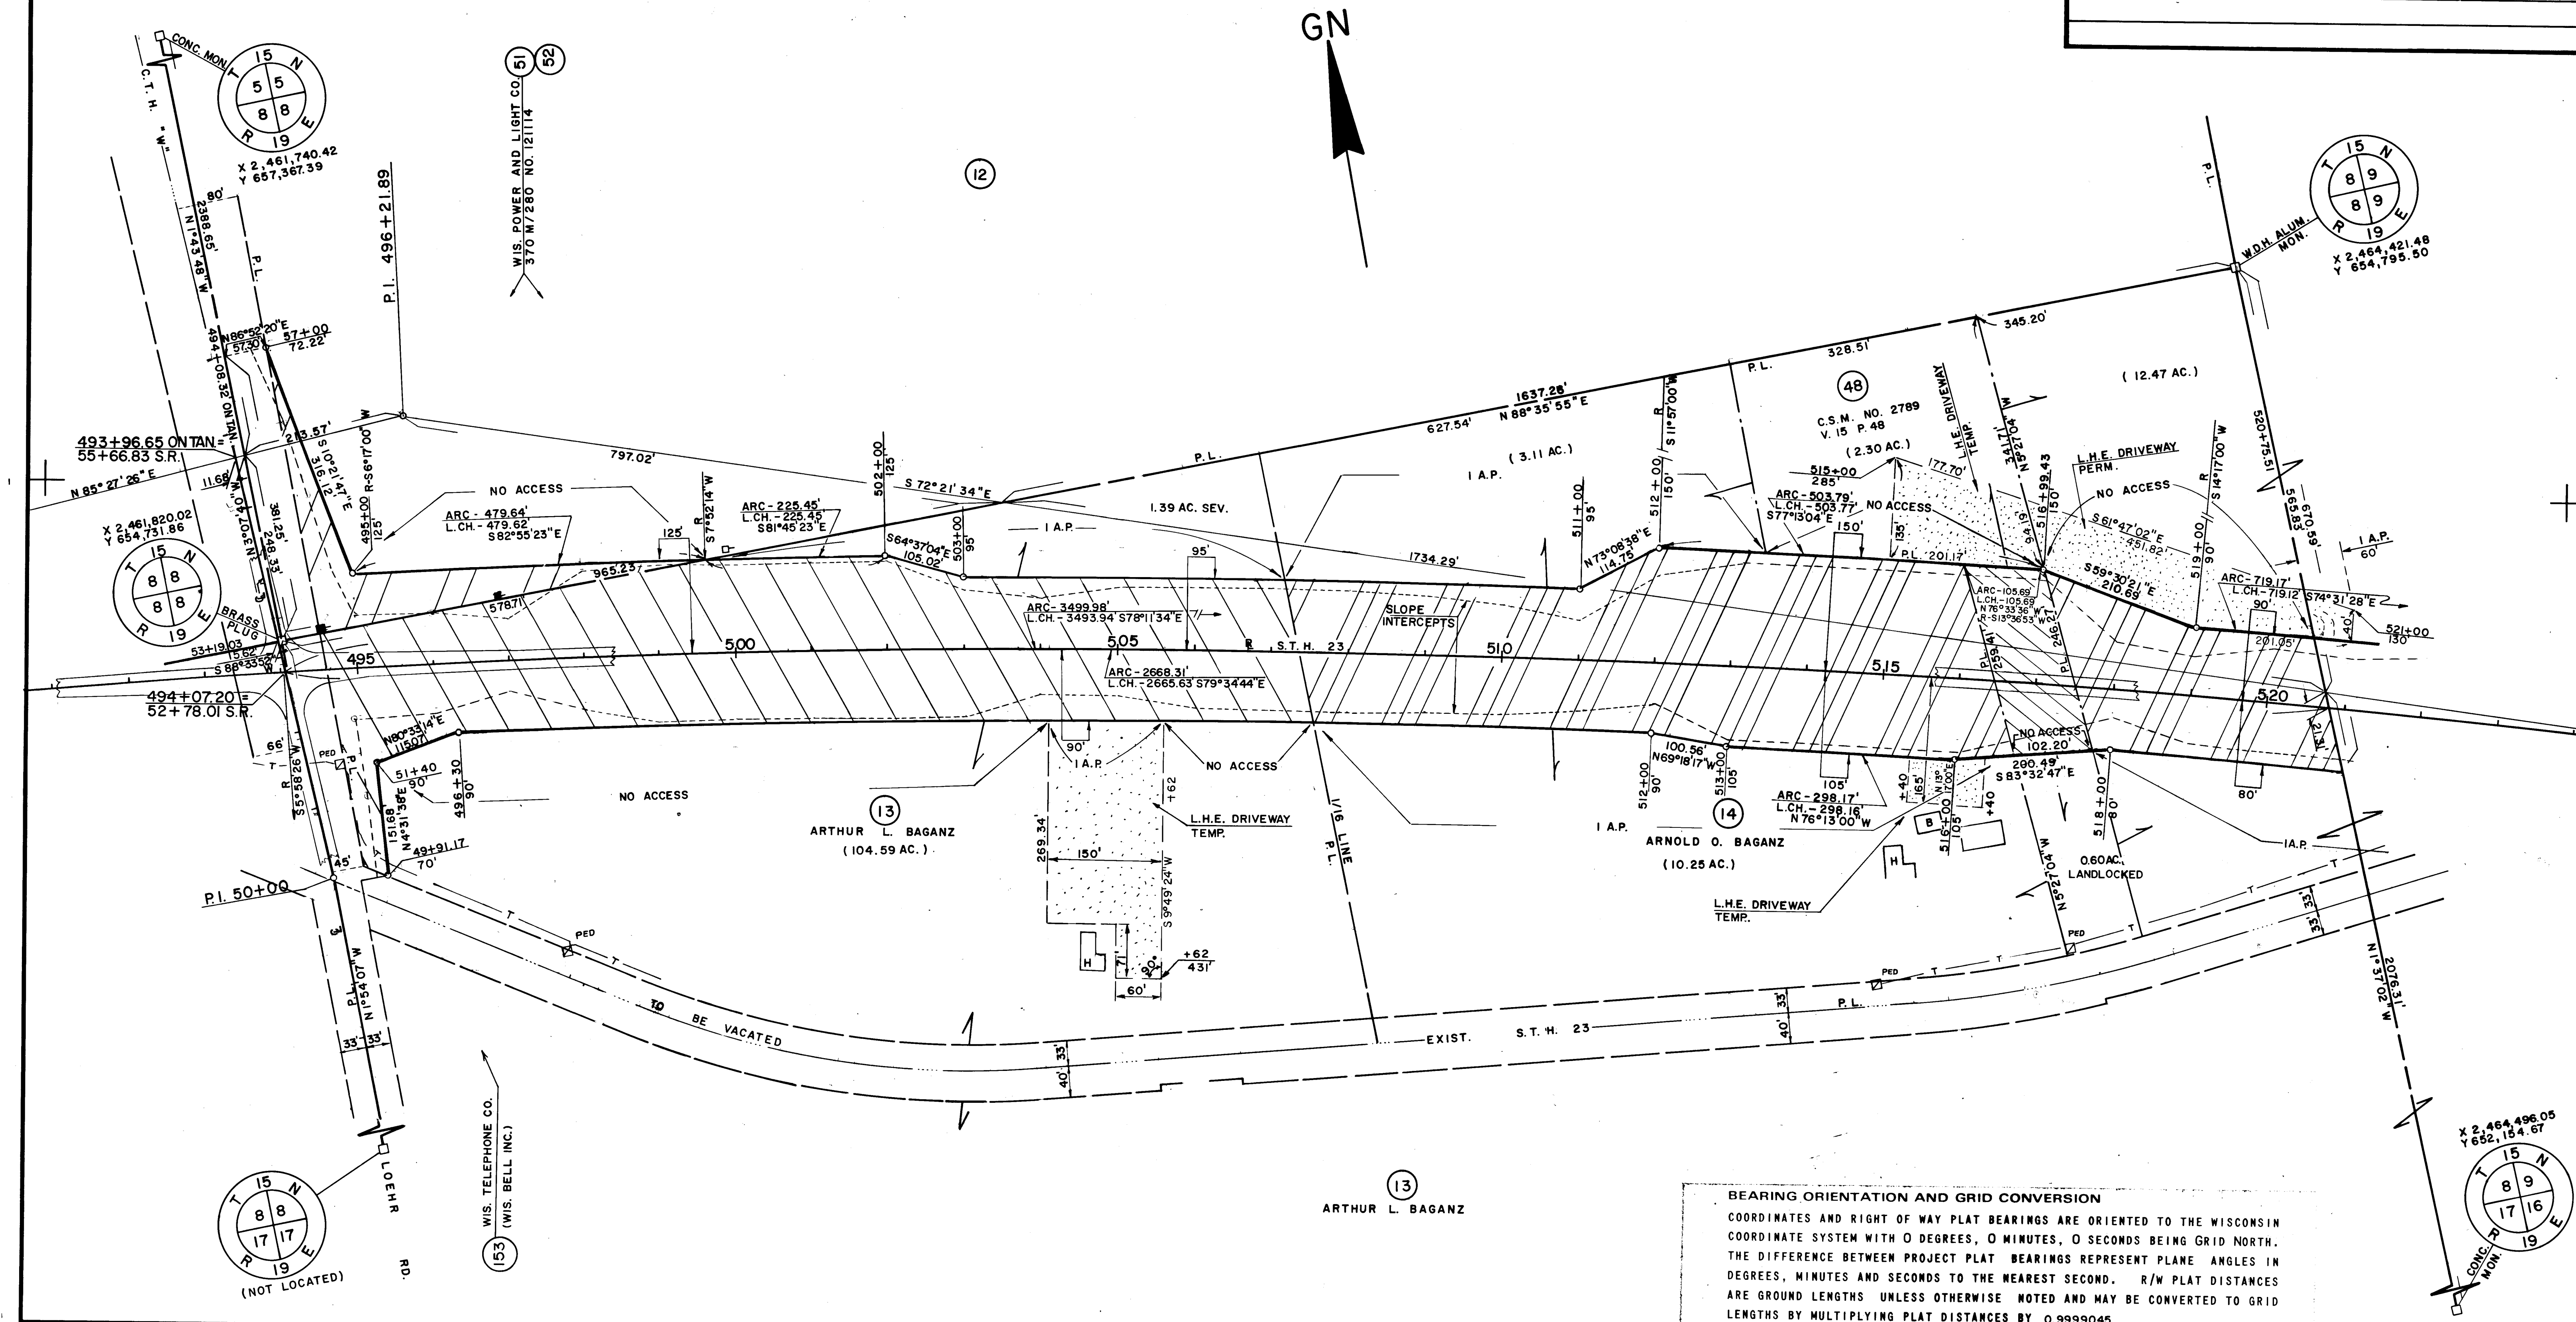

SCHEDULE OF LANDS AND INTERESTS REQUIRED							
PARCEL NUMBER	OWNER	INTEREST REQUIRED	L.H.E. ACRES	ACRES REQUIRED		TOTAL REMAINING ACRES	OPERATIONS PROJECT I.D.
				NEW R/W	EXISTING R/W		
15 ⁽⁶⁾	REINHARD E. VETTER EST.	FEE, ACC. RIGHTS		0.03	0.25	0.28	1442-1-22
16 ⁽⁵⁾	WILLIAM R. SCHMITZ	FEE, ACC. RIGHTS		0.17	0.49	0.66	" "
17 ⁽⁵⁾	RONALD COHEN	FEE, ACC. RIGHTS		0.79	0.44	1.23	1442-2-22
18 ⁽⁷⁾	FRANCIS R. SIPPEL	FEE, ACC. RIGHTS		1.61	0.30	1.91	1442-2-22
19 ⁽⁹⁾	BERNICE SCHERER L.C. TO DOUGLAS F. KOEPKE	FEE, ACC. RIGHTS		2.25	2.18	4.43	1442-1-22
1	MARIE KRUEGER L.C. TO GERALD O. SORENSON	FEE		0.88	0.33	1.21	1442-2-22
52 ⁽⁵⁾	WIS. POWER AND LIGHT CO.	RELEASE OF RIGHTS					1442-1-47
153 ⁽⁹⁾	WIS. TELEPHONE CO. (WIS. BELL)	RELEASE OF RIGHTS					1442-1-48
49 ⁽⁸⁾	BERNICE SCHERER L.C. TO JAMES KOLLMANN	FEE, ACC. RIGHTS		1.19		1.19	1442-1-22
51 ⁽⁹⁾	WIS. POWER AND LIGHT CO.	UTILITY EASEMENT					1442-1-44

REVISION DATE	STATE PROJECT NUMBER	SHEET NO.
NOV. 14, 1975 N.C.	1442-1-22	4.5
JAN. 16, 1976 N.C.	PLAT OF RIGHT OF WAY REQUIRED S.T.H. 23 FOND DU LAC CO.	
APR. 9, 1976 N.C.		
MAY 17, 1976 -		
OCT. 19, 1976 -		
MAR. 21, 1986	SCALE 200 Ft. DATE DEC. 11, 1974	
APR. 15, 1988 -		
JULY 29, 1991		

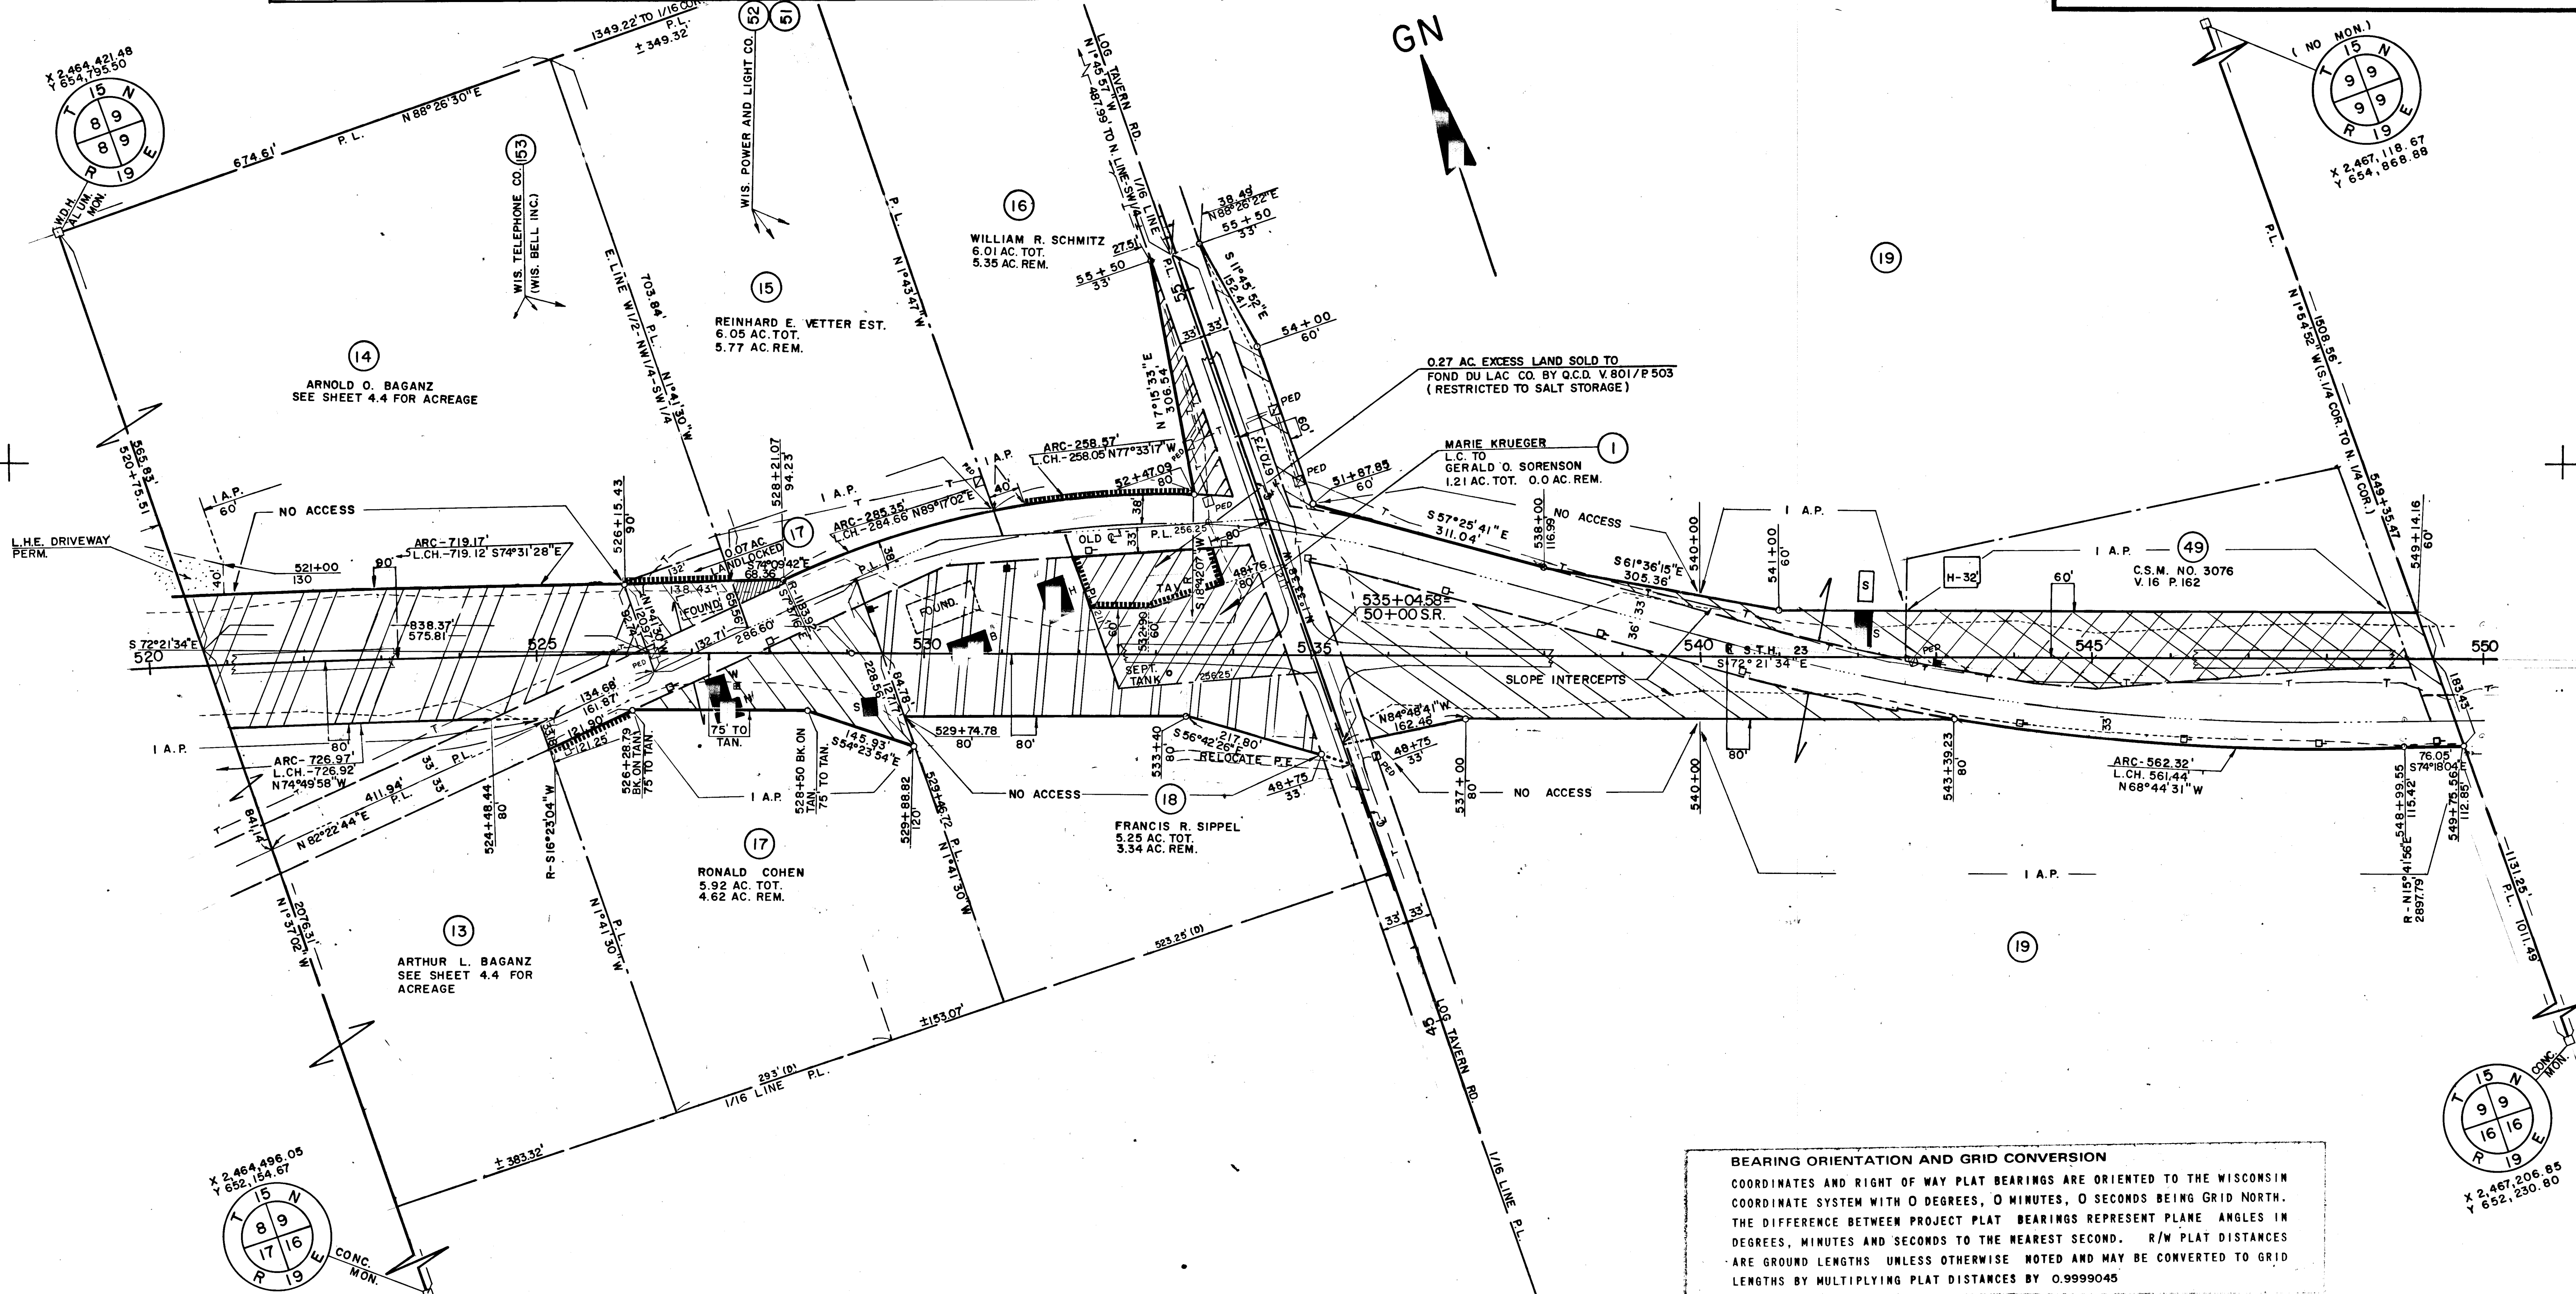

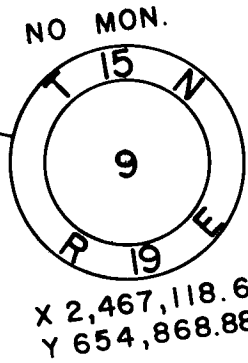

SCHEDULE OF LANDS AND INTERESTS REQUIRED

PARCEL NUMBER	OWNER	INTEREST REQUIRED	L.H.E. ACRES	ACRES REQUIRED			TOTAL REMAINING ACRES	OPERATIONS PROJECT I.D.
				NEW R/W	EXISTING R/W	TOTAL R/W		
20 ⁽⁹⁾	KENNETH M. BOWE	FEE, ACC. RIGHTS	0.46	13.03	4.96	17.99	79.96	1442-1-22
21 ⁽⁸⁾	HERMAN J. WIRTZ	FEE, ACC. RIGHTS		0.05	0.05	0.10	180.87	" "
22 ⁽⁸⁾	GEO. D. LOEHR & SANDRA L.	FEE, ACC. RIGHTS		0.13	0.14	0.27	1.64	" "
23 ⁽⁸⁾	HARRY RHODES	FEE, ACC. RIGHTS		1.04	1.15	2.19	77.56	" "
46 ⁽⁹⁾	KENNETH M. BOWE	FEE, ACC. RIGHTS		2.63	2.09	4.72	56.98	" "
55 ⁽⁸⁾	GEORGE ROCK	FEE, ACC. RIGHTS		0.14	0.22	0.36	20.17	" "
153 ⁽⁹⁾	WIS. TELEPHONE CO. (WIS. BELL)	RELEASE OF RIGHTS						1442-1-48

REVISION DATE
OCT. 19, 1976
MAR. 21, 1986
APR. 15, 1988
JULY 29, 1991


ROUTE COUNTY DATE
S.T.H. 23 FOND DU LAC MAY 17, 1976
SCALE, FT. 0 100 200 GRID FACTOR 0.9999045

R/W PROJECT NUMBER
1442-1-22

FEDERAL PROJECT NUMBER

SHEET NUMBER

4.6

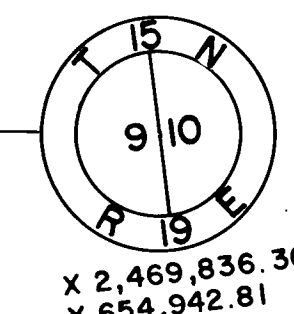



GN

P.I. 563+03.07
Y 652,946.58
X 2,468,471.98
Δ 14°26'08"
D 1°30'
T 483.75'
L 962.38'
R 3819.72'
P.C. 558+19.32
P.T. 567+81.70

P.I. 576+49.25
Y 652,229.04
X 2,469,616.89
Δ 9°35'29"
D 1°30'
T 320.46'
L 639.43'
R 3819.72'
P.C. 573+28.79
P.T. 579+68.22

(22.20 AC.)

NO ACCESS

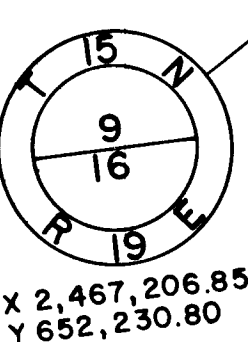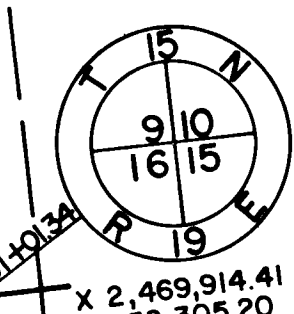

SCHEDULE OF LANDS AND INTERESTS REQUIRED								
PARCEL NUMBER	OWNER	INTEREST REQUIRED	L.H.E. ACRES	ACRES REQUIRED			TOTAL REMAINING ACRES	OPERATIONS PROJECT I.D.
				NEW R/W	EXISTING R/W	TOTAL R/W		
24 ⁽⁹⁾	BERNICE SCHERER L.C. TO DOUGLAS E. KOEPKE	FEE, ACC. RIGHTS, L.H.E.	0.39	4.29	3.77	8.06	116.79	1442-1-22
52 ⁽⁹⁾	WIS. POWER AND LIGHT CO.	CONVEYANCE OF RIGHTS						1442-1-47
153 ⁽⁹⁾	WIS. TELEPHONE CO. (WIS. BELL)	RELEASE OF RIGHTS						1442-1-48
51 ⁽⁹⁾	WIS. POWER AND LIGHT CO.	UTILITY EASEMENT						1442-1-44

REVISION DATE
OCT. 19, 1976
MAR. 21, 1986
APR. 15, 1988
JULY 29, 1991

ROUTE COUNTY DATE
S.T.H. 23 FOND DU LAC MAY 17, 1976

SCALE, FT. 0 100' 200'

GRID FACTOR 0.9999045

R/W PROJECT NUMBER
1442-1-22

FEDERAL PROJECT NUMBER


SHEET NUMBER
4.7

GN

MON.
T 15
N 10
E 15
R 19

X 2,472,523.20
Y 652,362.38

P.I. 599+95.14
Y 651,331.39
X 2,471,785.62
Δ 19°04'43"
D 1°30'
T 644.18
L 1276.35'
R 3819.72'
P.C. 593+50.96
P.T. 606+27.31

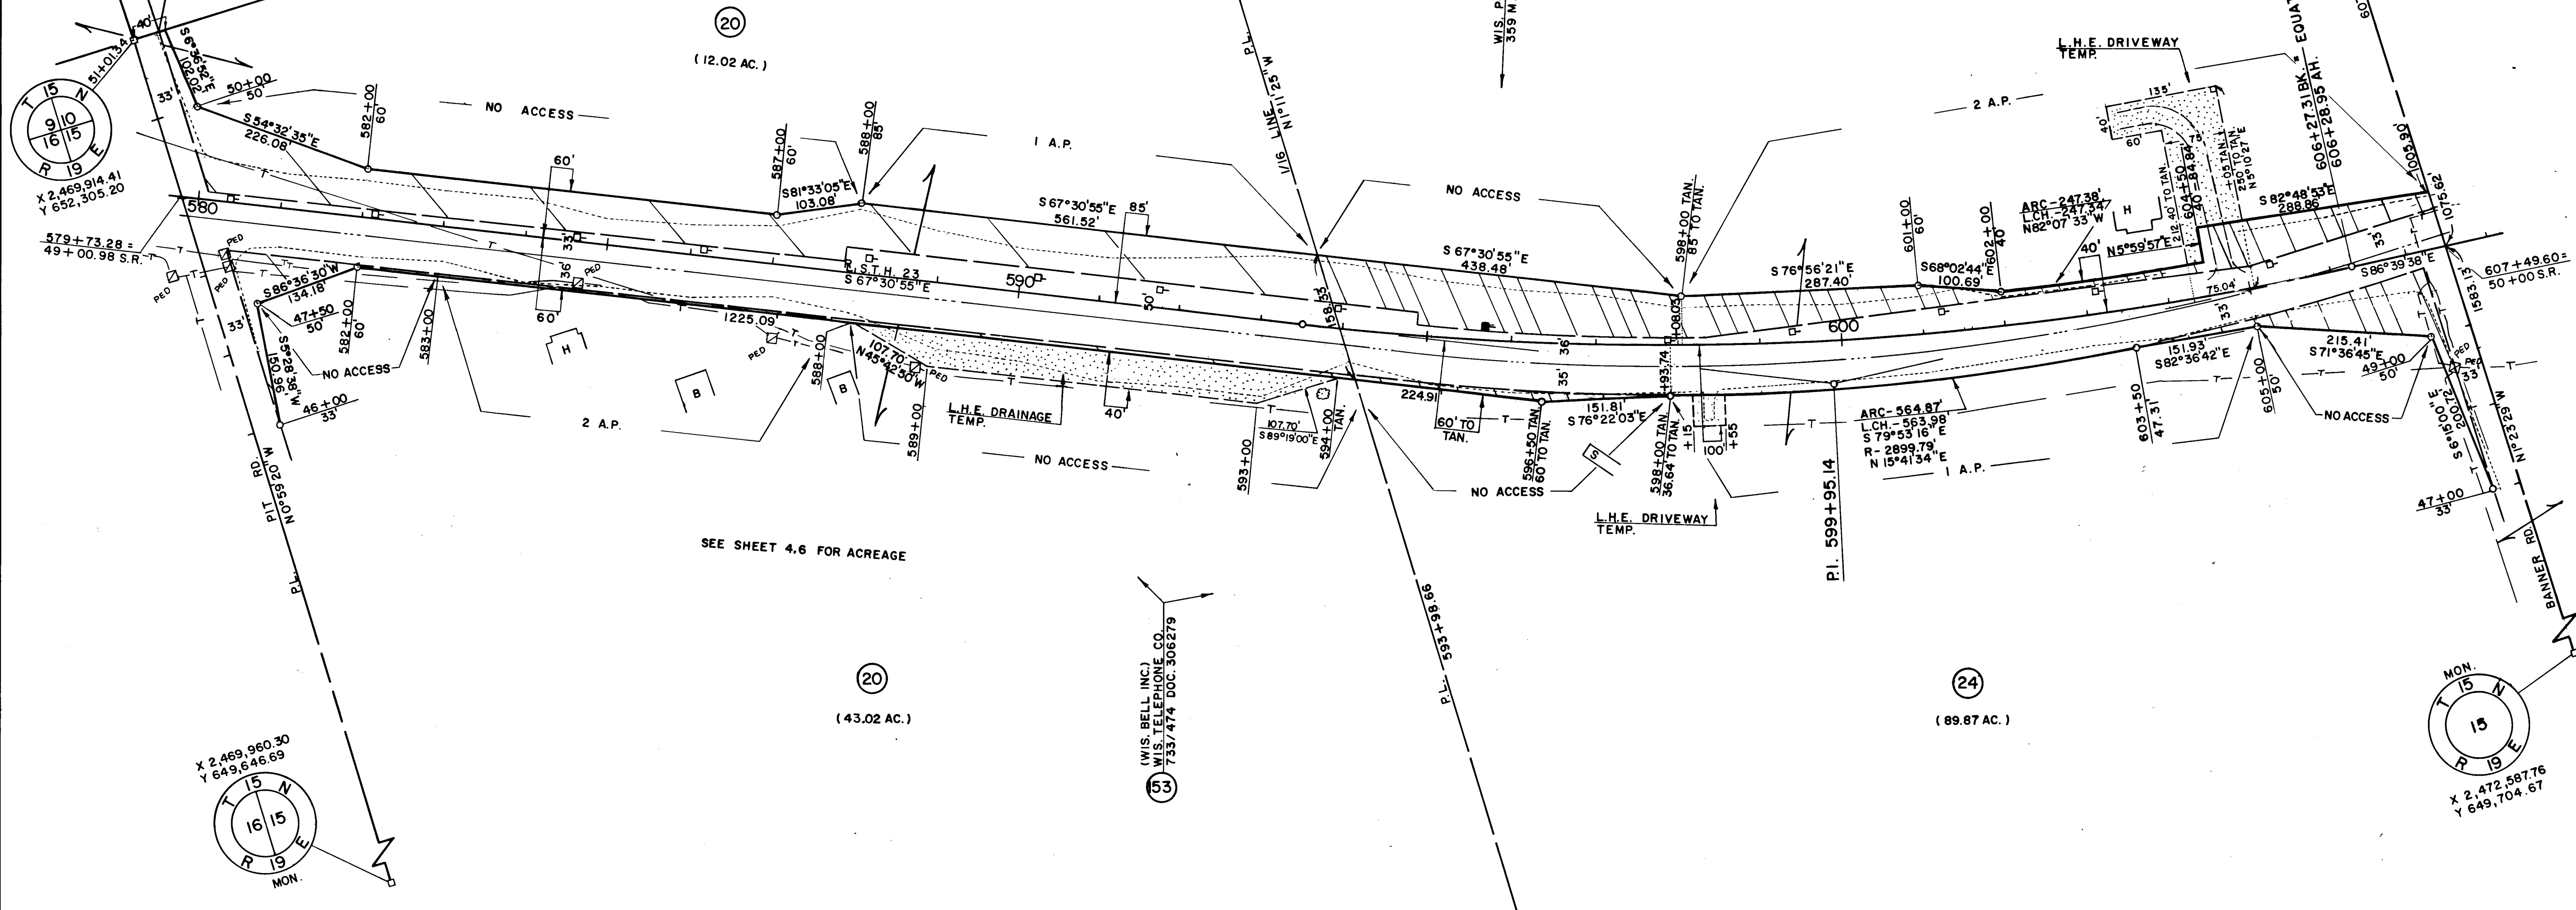


SCHEDULE OF LANDS AND INTERESTS REQUIRED							
PARCEL NUMBER	OWNER	* INTEREST REQUIRED	L.H.E. ACRES	ACRES REQUIRED		TOTAL REMAINING ACRES	OPERATIONS PROJECT I.D.
				NEW R/W	EXISTING R/W		
25 ⁽⁸⁾	VALENTINE EPPLI	FEE, ACC. RIGHTS		0.05	0.61	0.66	1442-1-22
26 ⁽⁸⁾	JOSEPH B. FORTUNATO	FEE, ACC. RIGHTS		0.00	0.35	0.35	" "
27 ⁽⁷⁾	FRANCIS R. SIPPEL	FEE, ACC. RIGHTS, L.H.E.	0.07	1.69	1.23	2.92	1442-2-22
28 ⁽⁵⁾	ARLENE R. SOUTHARD	FEE, ACC. RIGHTS		0.13		0.13	1442-2-22
29 ⁽⁷⁾	MARVIN SEIBEL	FEE, ACC. RIGHTS		0.32		0.26	" "
30 ⁽⁷⁾	NORBERT L. POCH	FEE, ACC. RIGHTS		0.57	0.86	1.43	1442-1-22
153 ⁽⁹⁾	WIS. TELEPHONE CO. (WIS. BELL)	RELEASE OF RIGHTS					1442-1-48

* ACQUIRE IN THE NAME OF THE STATE

P.I. = 627+09.79
X 2,474,506.00
Y 651,173.00
I = 198°59'18"
Δ = 18°59'18"
D = 1°30'
T = 638.80'
L = 1265.88'
E = 53.05'
R = 3819.72'
P.C. = 620+70.99
P.T. = 633+36.87

REVISION DATE	PROJECT I.D.	SHEET NUMBER	TOTAL SHEETS
MAY 17, 1976	1442-1-22	4.8	
OCT. 19, 1976	FEDERAL PROJECT DESIGNATION		
MAR. 21, 1986			
APR. 15, 1988			
JULY 29, 1991			
PLAT OF RIGHT OF WAY REQUIRED			
S.T.H. 23 FOND DU LAC CO.			
SCALE 0 100 200 Ft. DATE APR. 9, 1976			
Const. Project			

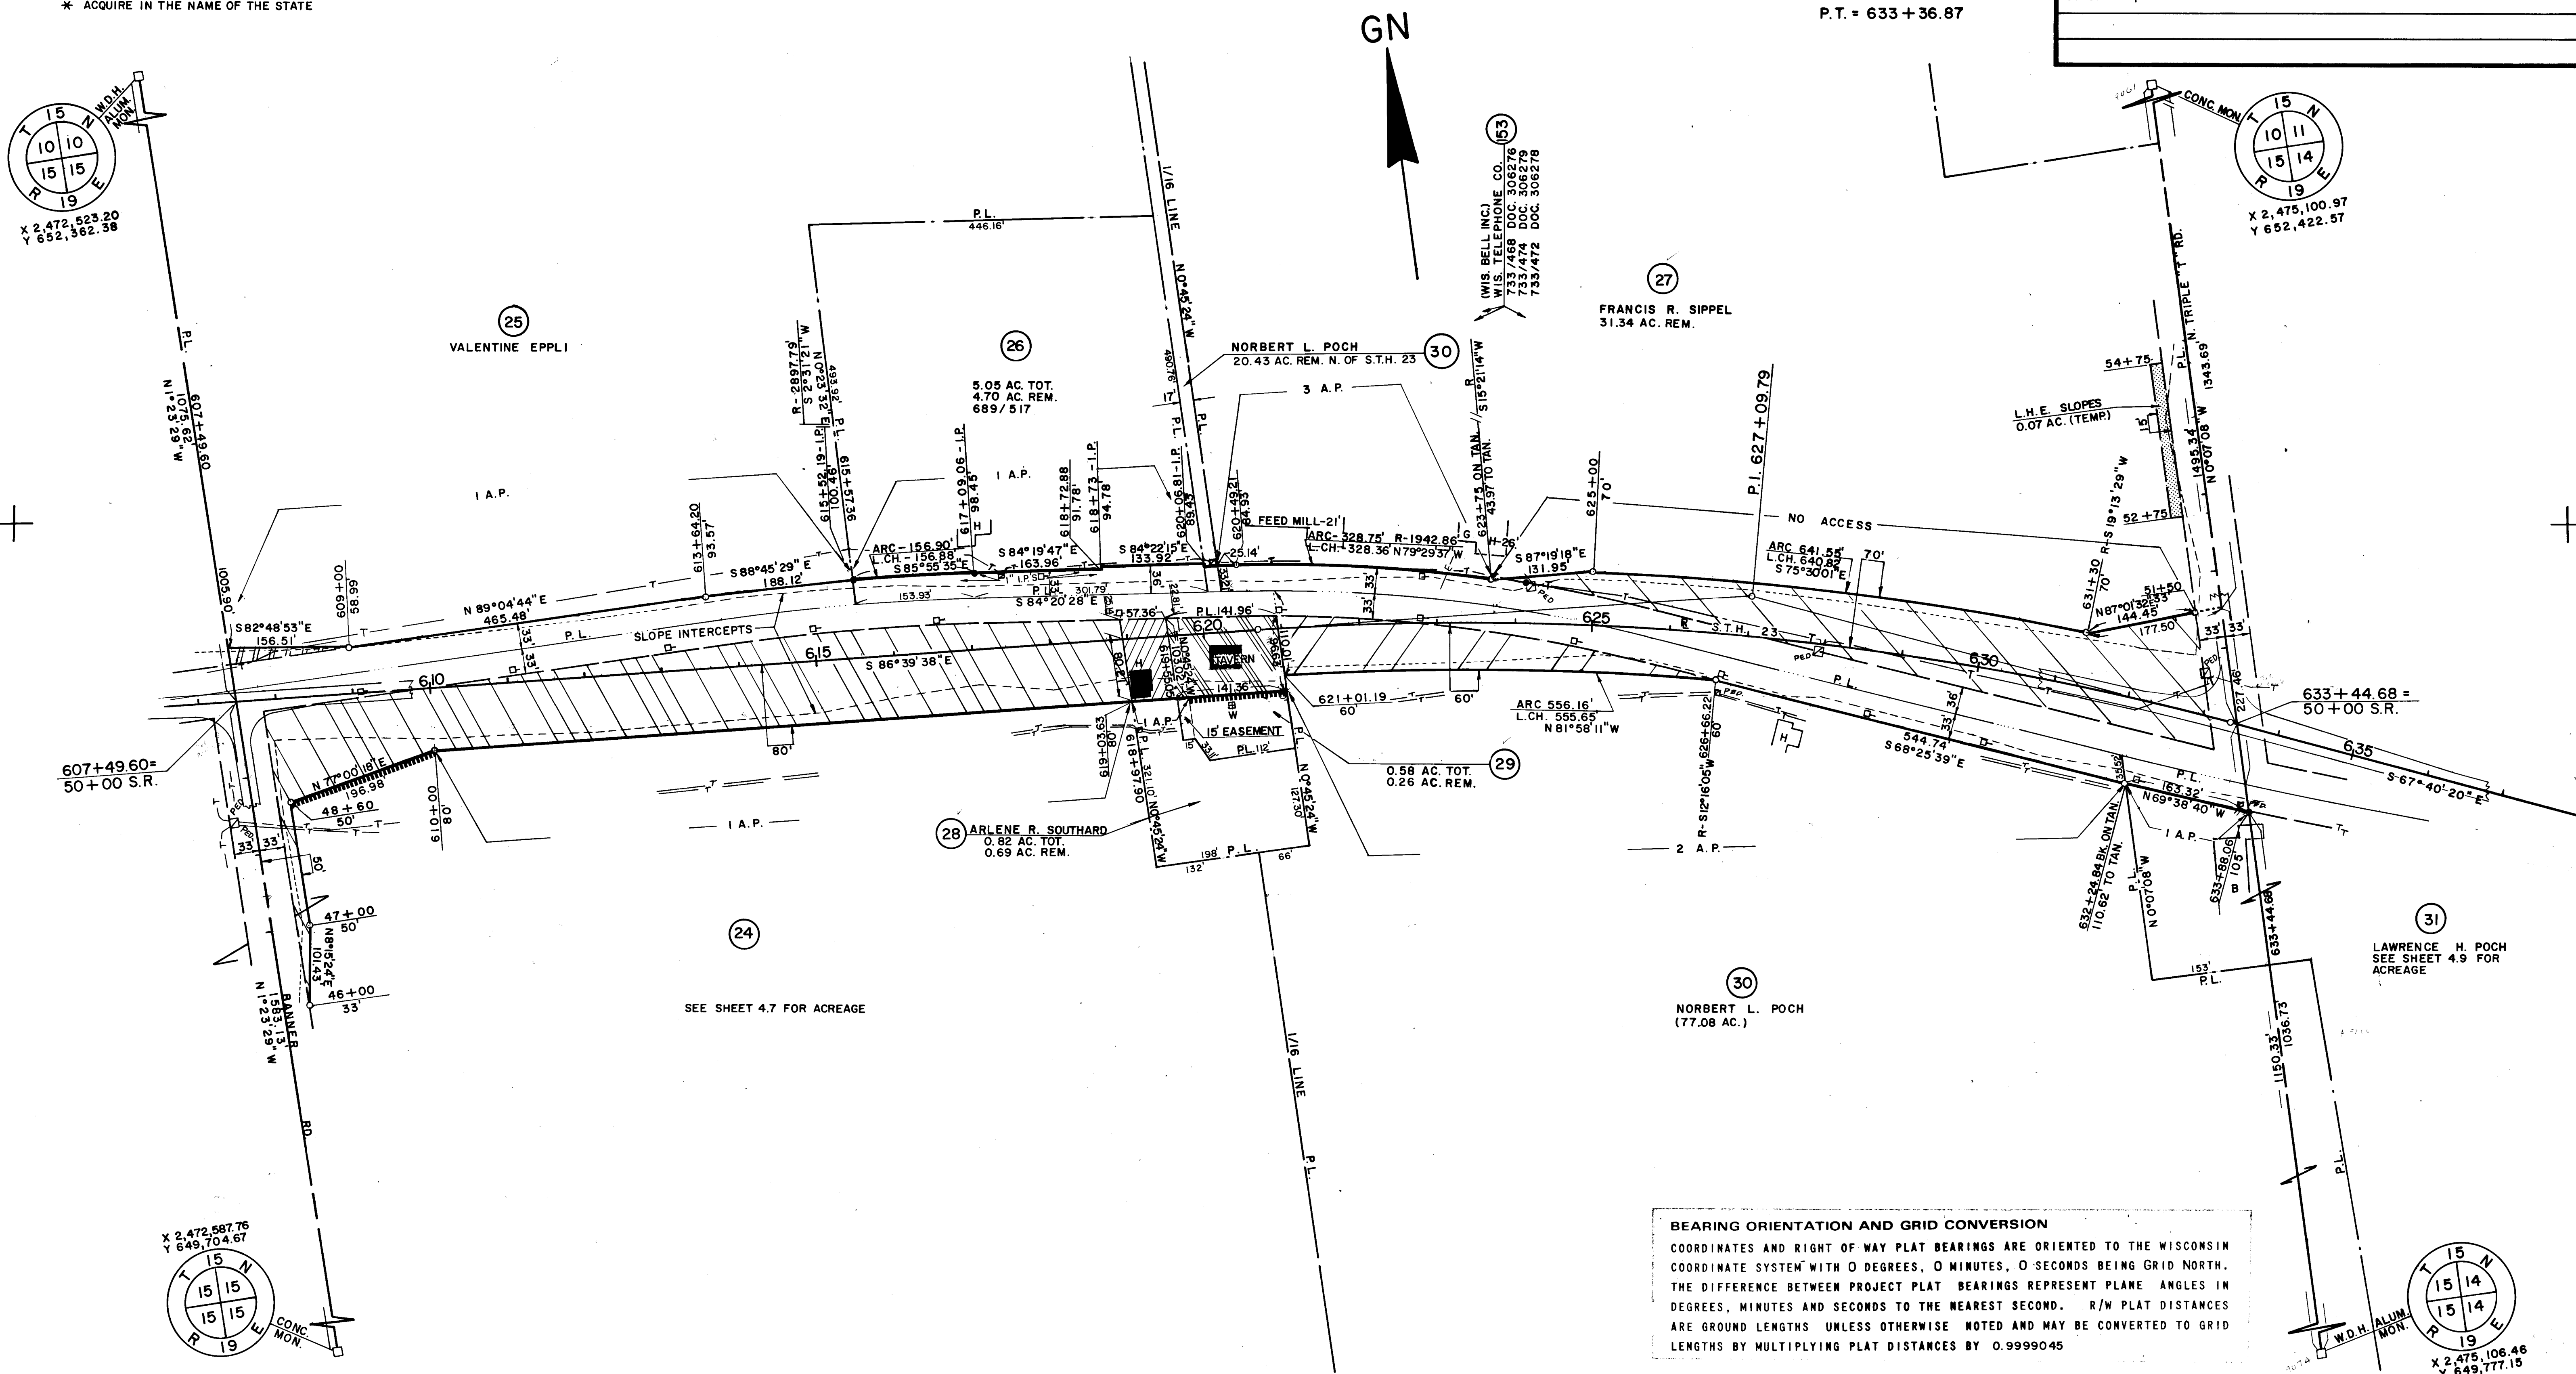

BEARING ORIENTATION AND GRID CONVERSION
COORDINATES AND RIGHT OF WAY PLAT BEARINGS ARE ORIENTED TO THE WISCONSIN COORDINATE SYSTEM WITH 0 DEGREES, 0 MINUTES, 0 SECONDS BEING GRID NORTH. THE DIFFERENCE BETWEEN PROJECT PLAT BEARINGS REPRESENT PLANE ANGLES IN DEGREES, MINUTES AND SECONDS TO THE NEAREST SECOND. R/W PLAT DISTANCES ARE GROUND LENGTHS UNLESS OTHERWISE NOTED AND MAY BE CONVERTED TO GRID LENGTHS BY MULTIPLYING PLAT DISTANCES BY 0.9999045


P.I. = 673+47.04
X 2,478,806.00
Y 649,407.00
I = 136°56'43"
Δ = 43°03'17"
D = 1°30'
T = 1506.74'
L = 2870.32'
E = 286.44
R = 3819.72'
P.C. = 658+40.30
P.T. = 687+10.62

SCHEDULE OF LANDS AND INTERESTS REQUIRED							
PARCEL NUMBER	OWNER	* INTEREST REQUIRED	L.H.E. ACRES	ACRES REQUIRED			OPERATIONS PROJECT I.D.
				NEW R/W	EXISTING R/W	TOTAL R/W	
3 ⁽⁸⁾	WILLIAM L. THACKRAY	FEE, ACC. RIGHTS		10.22	5.33	15.55	233.45 1442-1-22
34 ⁽⁵⁾	NORBERT L. POCH	FEE, ACC. RIGHTS		0.00	0.51	0.51	88.85 " "
35 ⁽⁸⁾	VIOLA BIRSCHBACH L.C. TO ANTON M. MENAS	FEE, ACC. RIGHTS		0.001	0.563	0.564	1.399 " "
36 ⁽⁸⁾	JOSEPH G. THEISEN	FEE, ACC. RIGHTS		1.88	1.55	3.43	56.09 " "
37 ⁽⁸⁾	JAMES A. SCHNEIDER	FEE, ACC. RIGHTS		1.66	1.69	3.35	78.10 " "
38 ⁽⁶⁾	JACK D. SMITH	ACC. RIGHTS					" "
52 ⁽⁵⁾	WIS. POWER AND LIGHT CO.	RELEASE OF RIGHTS					1442-1-47
* ACQUIRE IN THE NAME OF THE STATE							
54	GTE OF WISCONSIN	RELEASE OF RIGHTS					1442-1-49
153 ⁽⁹⁾	WIS. TEL. CO. (WIS. BELL INC.)	RELEASE OF RIGHTS					1442-1-48
58 ⁽¹⁰⁾	JOSEPH G. THEISEN	FEE		0.18			

51⁽⁹⁾ WIS. POWER AND LIGHT CO. UTILITY EASEMENT

1442-1-44


REVISION DATE	PROJECT I.D.	SHEET NUMBER	TOTAL SHEETS
APR. 9, 1976 N.C.	1442-1-22	4.10	
MAY 17, 1976 -	FEDERAL PROJECT DESIGNATION		
OCT. 19, 1976 -			
MAR. 21, 1986 N.C.			
APR. 15, 1988 -	PLAT OF RIGHT OF WAY REQUIRED		
JULY 29, 1991 -	S.T.H. 23 FOND DU LAC CO.		
	SCALE 0 100 200 Ft.		
	DATE JAN. 16, 1976		
Const. Project			

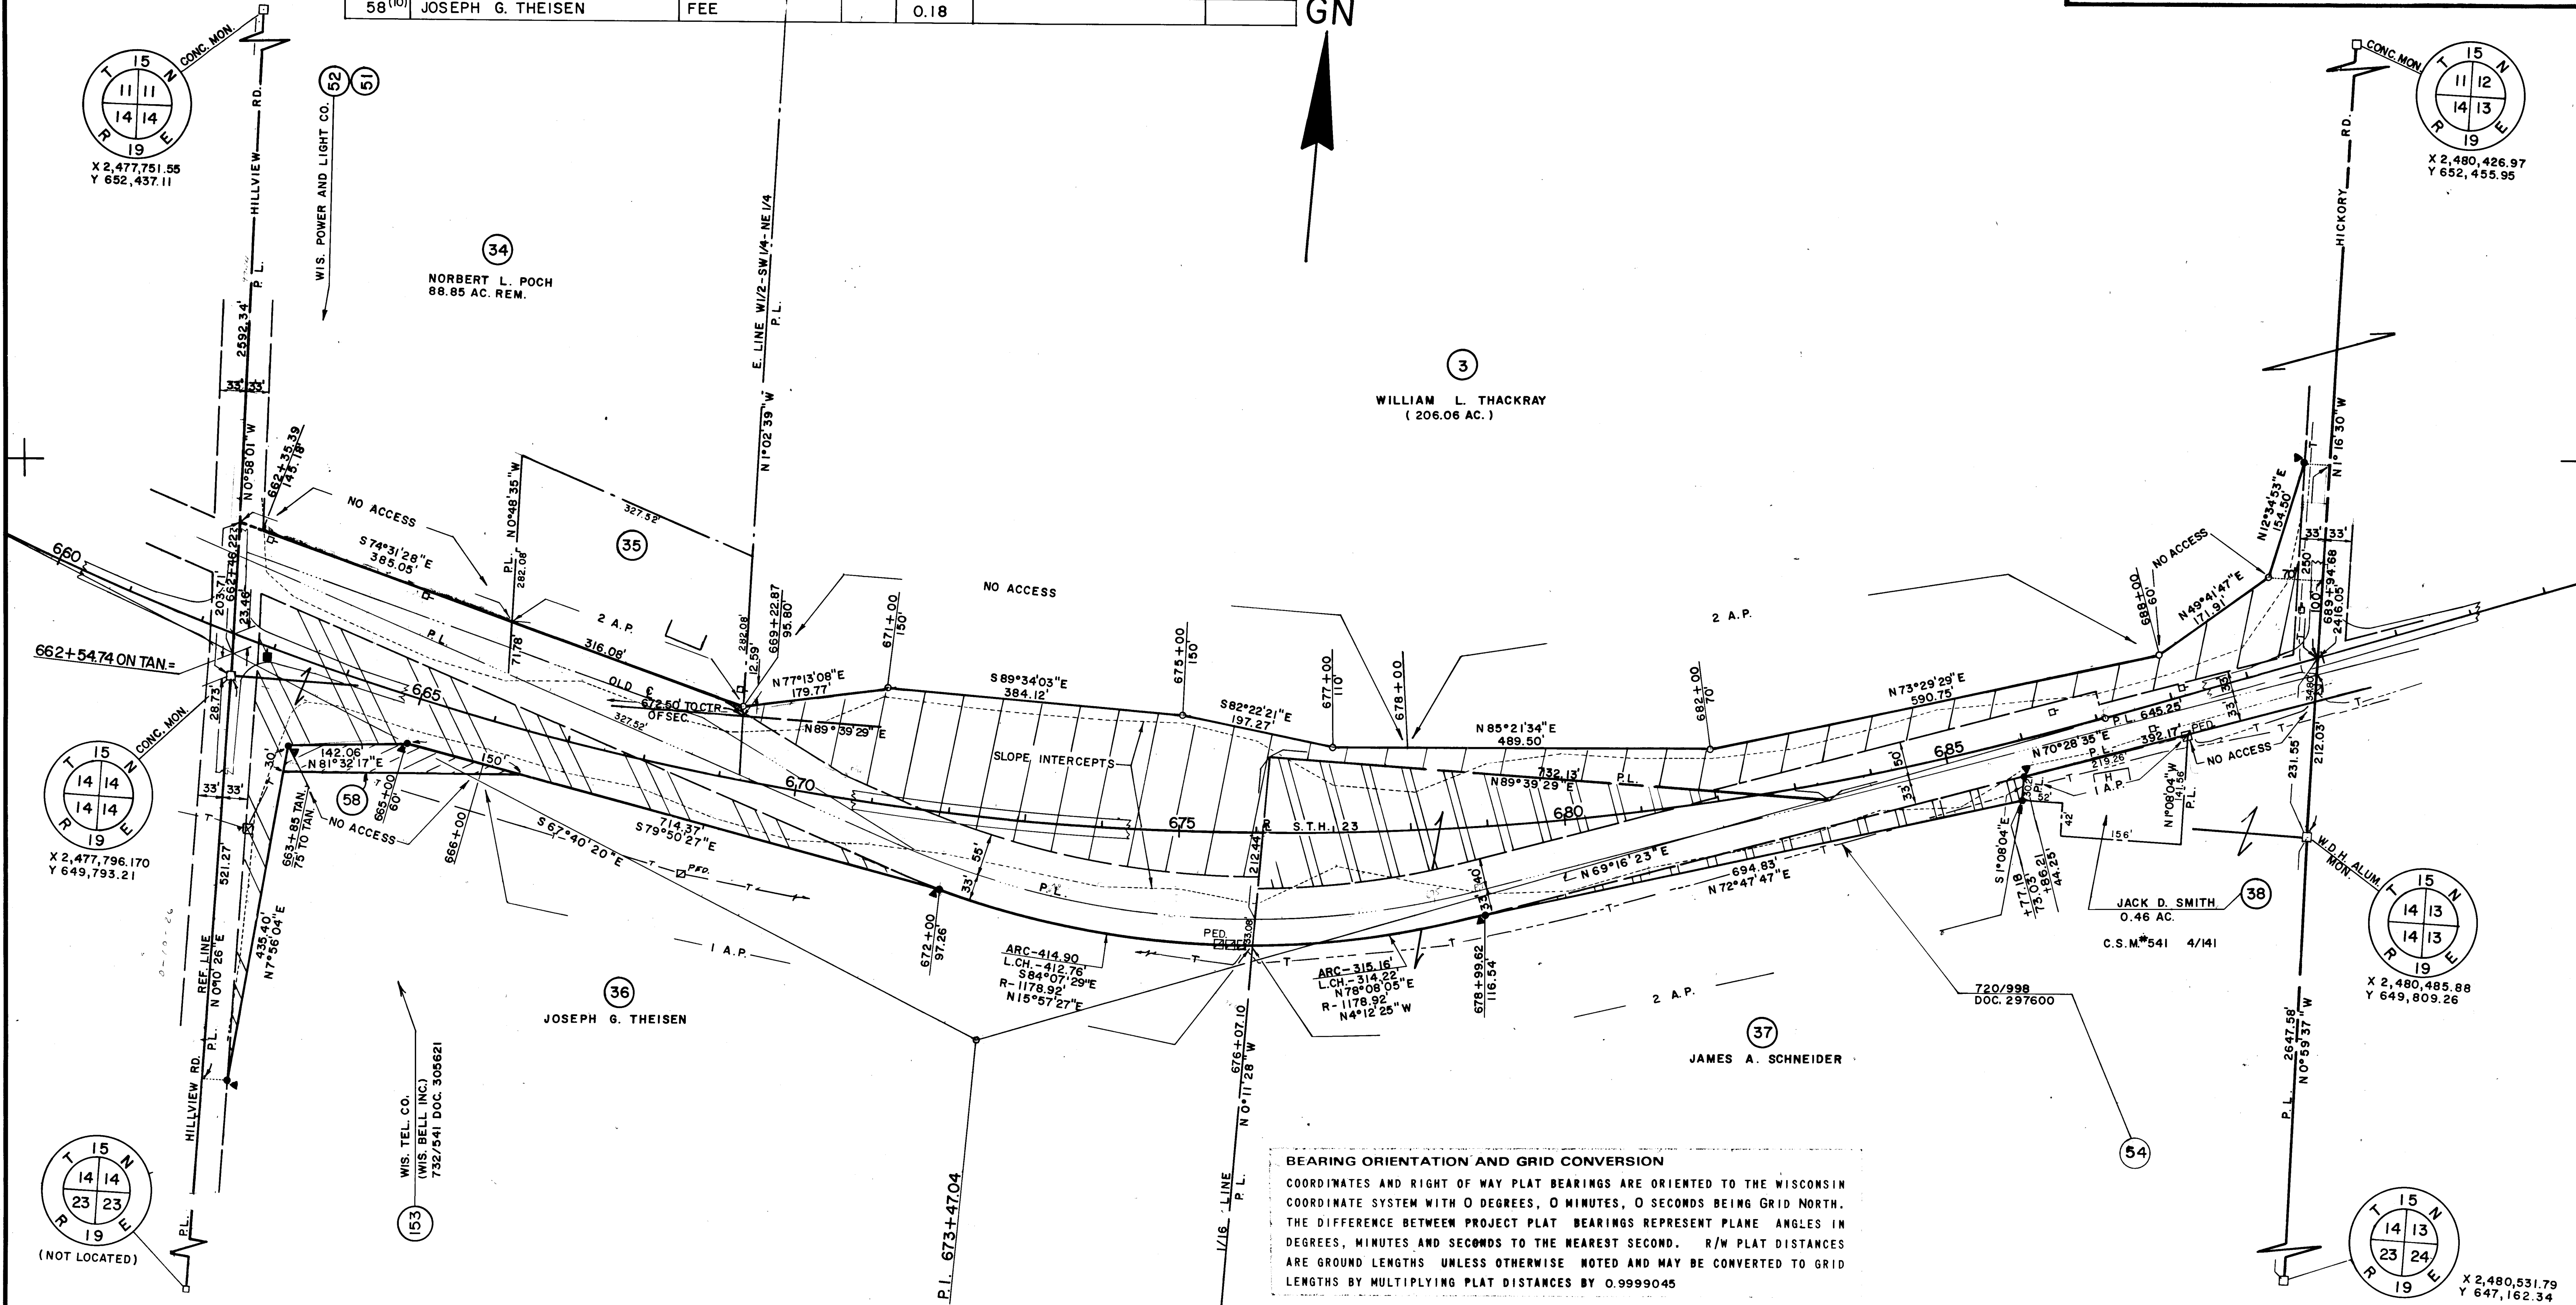

BEARING ORIENTATION AND GRID CONVERSION
COORDINATES AND RIGHT OF WAY PLAT BEARINGS ARE ORIENTED TO THE WISCONSIN COORDINATE SYSTEM WITH 0 DEGREES, 0 MINUTES, 0 SECONDS BEING GRID NORTH. THE DIFFERENCE BETWEEN PROJECT PLAT BEARINGS REPRESENT PLANE ANGLES IN DEGREES, MINUTES AND SECONDS TO THE NEAREST SECOND. R/W PLAT DISTANCES ARE GROUND LENGTHS UNLESS OTHERWISE NOTED AND MAY BE CONVERTED TO GRID LENGTHS BY MULTIPLYING PLAT DISTANCES BY 0.9999045

PARCEL NUMBER	OWNER	* INTEREST REQUIRED	L.H.E. ACRES	ACRES REQUIRED			TOTAL REMAINING ACRES	OPERATIONS PROJECT I.D.
				NEW R/W	EXISTING R/W	TOTAL R/W		
39 ⁽⁸⁾	JEROME W. SCHAEFER	FEE, ACC. RIGHTS	LHE 0.09	0.48	1.09	1.57	92.83	1442-1-22
40 ⁽⁸⁾								
41 ⁽⁸⁾	DANIEL P. COOPER	ACC. RIGHTS						" "
* ACQUIRE IN THE NAME OF THE STATE								
54	GTE OF WISCONSIN	RELEASE OF RIGHTS						1442-1-49
57 ⁽¹⁰⁾	WM. L. THACKRAY	FEE		0.19				

REVISION DATE	PROJECT I.D. 1442 - 1 - 22	SHEET NUMBER	TOTAL SHEETS
APR. 9, 1976	FEDERAL PROJECT DESIGNATION	4.11	
MAY 17, 1976			
OCT. 19, 1976			
MAR. 21, 1986			
APR. 15, 1988	PLAT OF RIGHT OF WAY REQUIRED		
JULY 29, 1991	S.T.H. 23 FOND DU LAC CO.		
	SCALE 0 100 200Ft. 		
	DATE JAN. 16, 1976		
Const. Project			

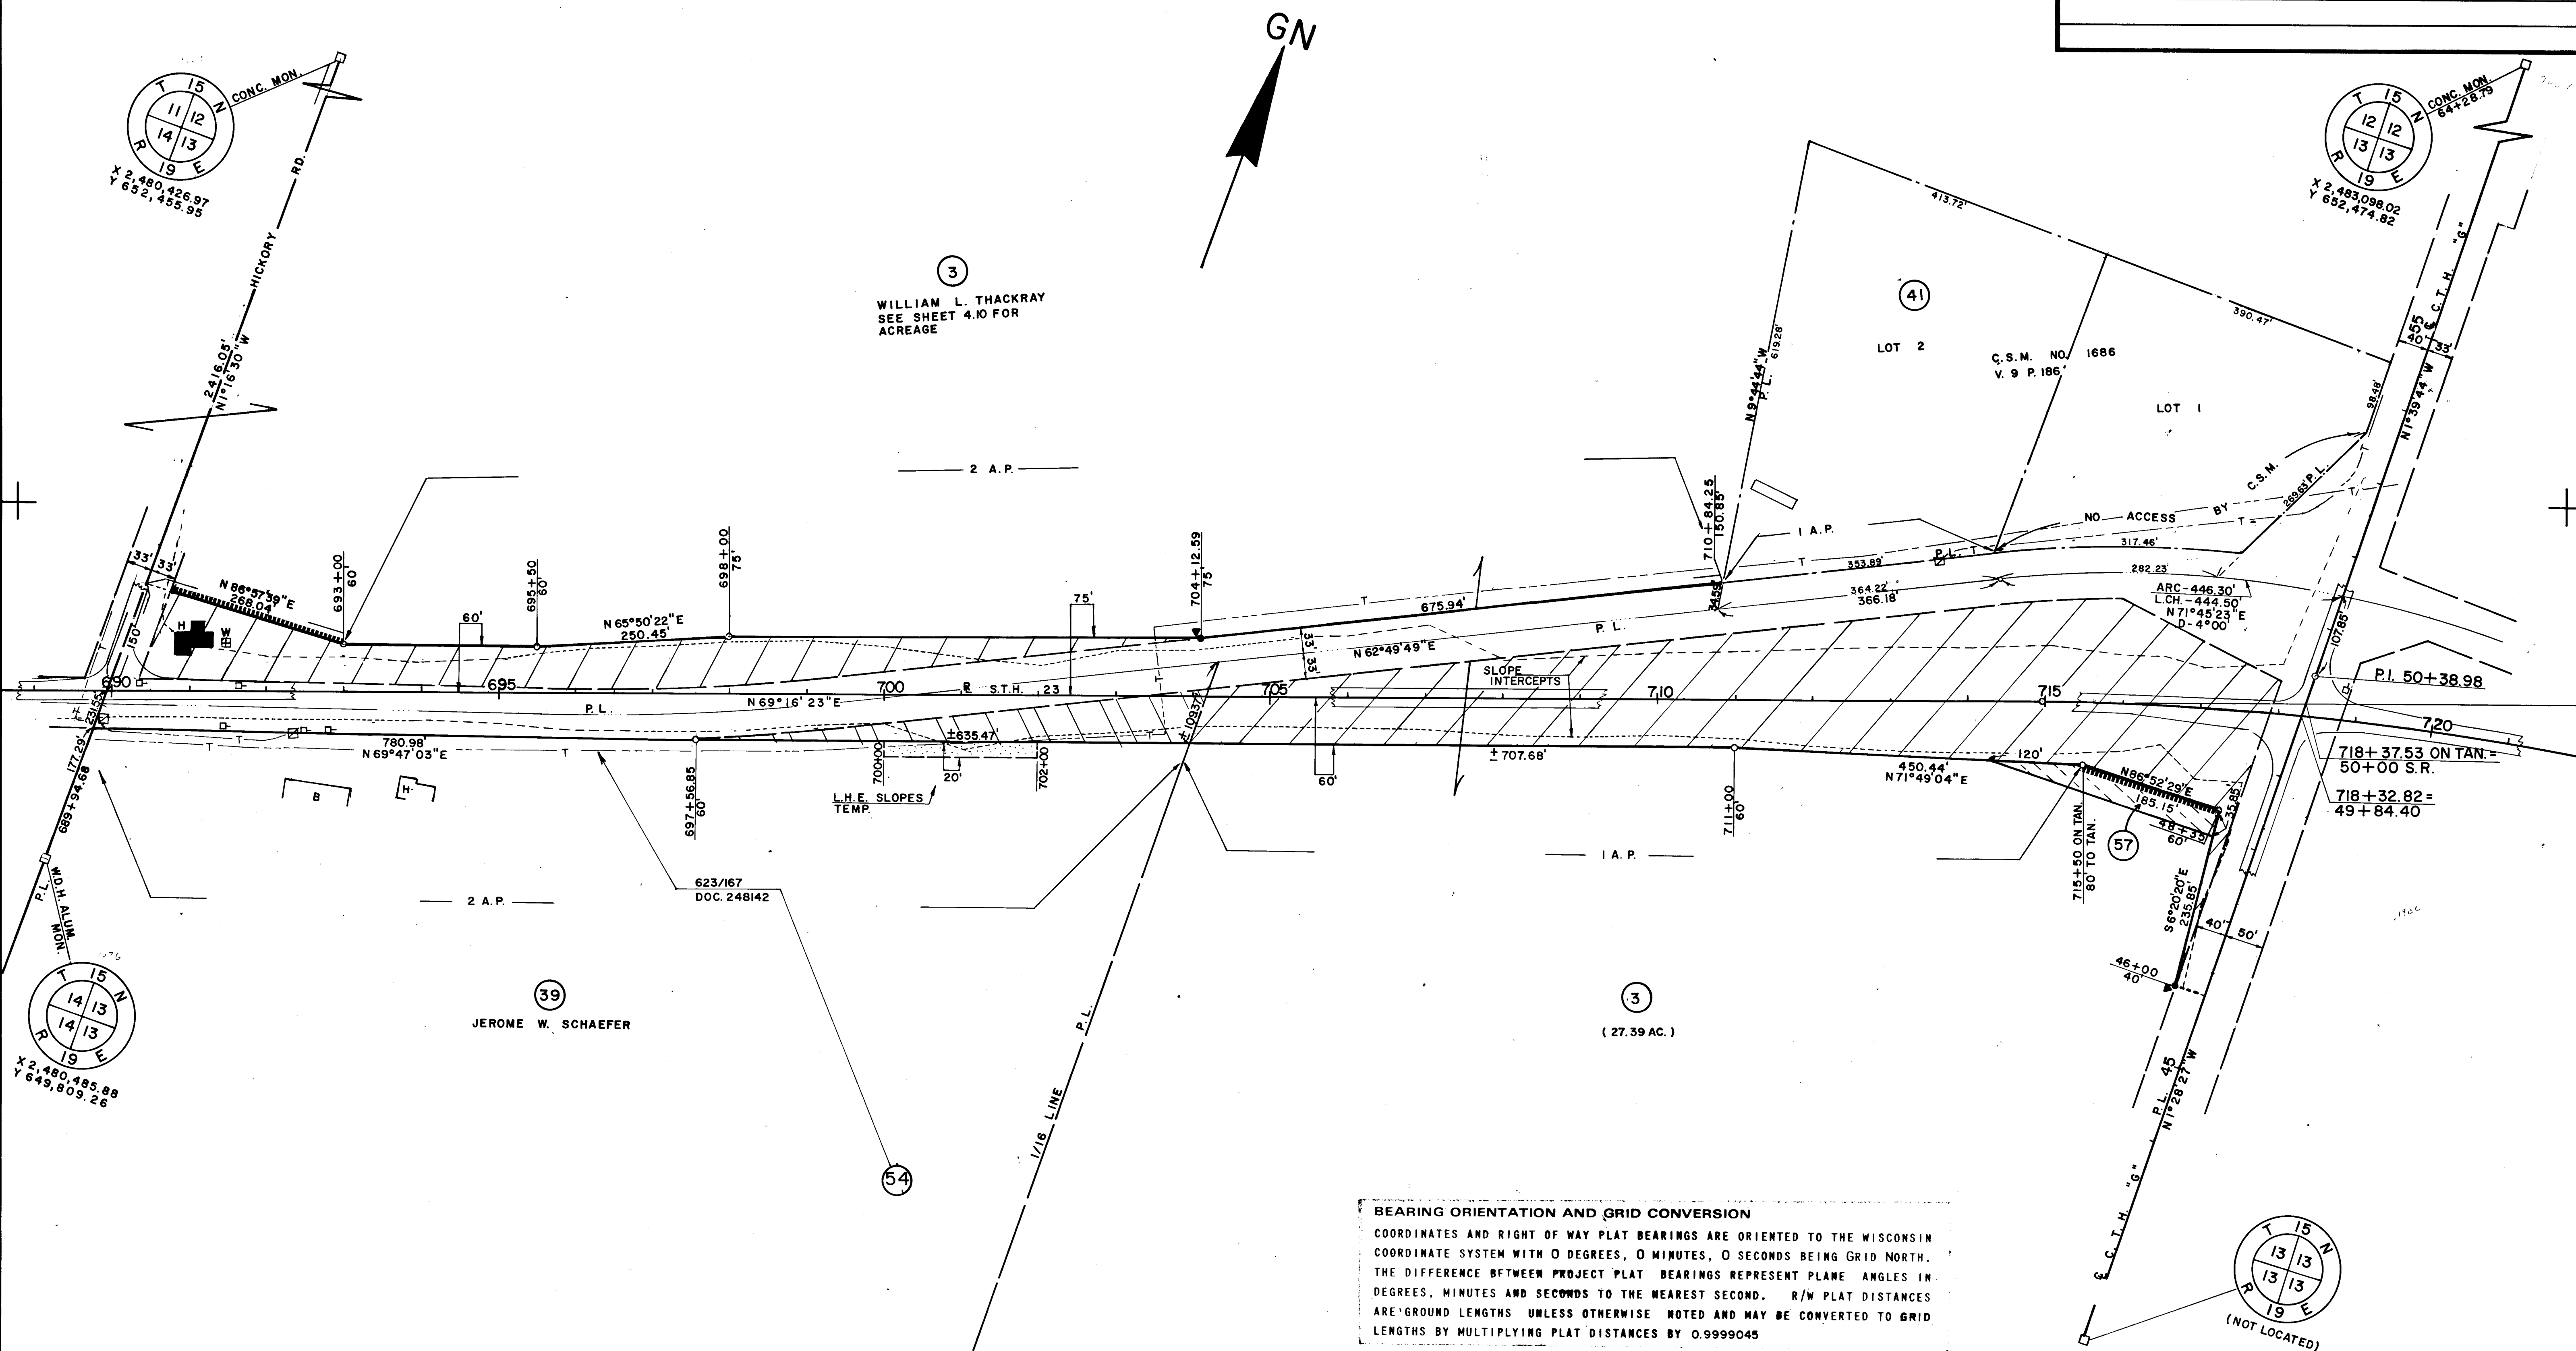


SCHEDULE OF LANDS AND INTERESTS REQUIRED								
PARCEL NUMBER	OWNER	* INTEREST REQUIRED	L.H.E. ACRES	ACRES REQUIRED			TOTAL REMAINING ACRES	OPERATIONS PROJECT I.D.
				NEW R/W	EXISTING R/W	TOTAL R/W		
42 ⁽⁵⁾	JOINT SCHOOL DISTRICT NO.23	FEE,ACC. RIGHTS		0.00	0.14	0.14	1.53	1442-1-22
43 ⁽⁸⁾	PAUL R. QUACKENBOSS	FEE,ACC. RIGHTS		3.63	2.25	5.88	66.67	" "
44 ⁽⁸⁾	ALLAN A. QUACKENBOSS	FEE,ACC. RIGHTS		0.07		0.07	1.93	" "
45 ⁽⁹⁾	PAUL R. QUACKENBOSS	FEE,ACC. RIGHTS,LHE	0.05	0.07		0.07	1.32	" "
54 ⁽⁵⁾	GTE OF WISCONSIN	RELEASE OF RIGHTS						1442-1-49
* ACQUIRE IN THE NAME OF THE STATE								
56 ⁽¹⁰⁾	ALLEN A. QUACKENBOSS	FEE		0.77				

REVISION DATE		PROJECT I.D. 1442 - 1 - 22	SHEET NUMBER	TOTAL SHEETS
OCT. 19, 1976	-	FEDERAL PROJECT DESIGNATION	4.12	
MAR. 21, 1986	-			
APR. 15, 1988	-			

0 SCALE 100 200 Ft

DATE MAY 17, 1976

Const. Project

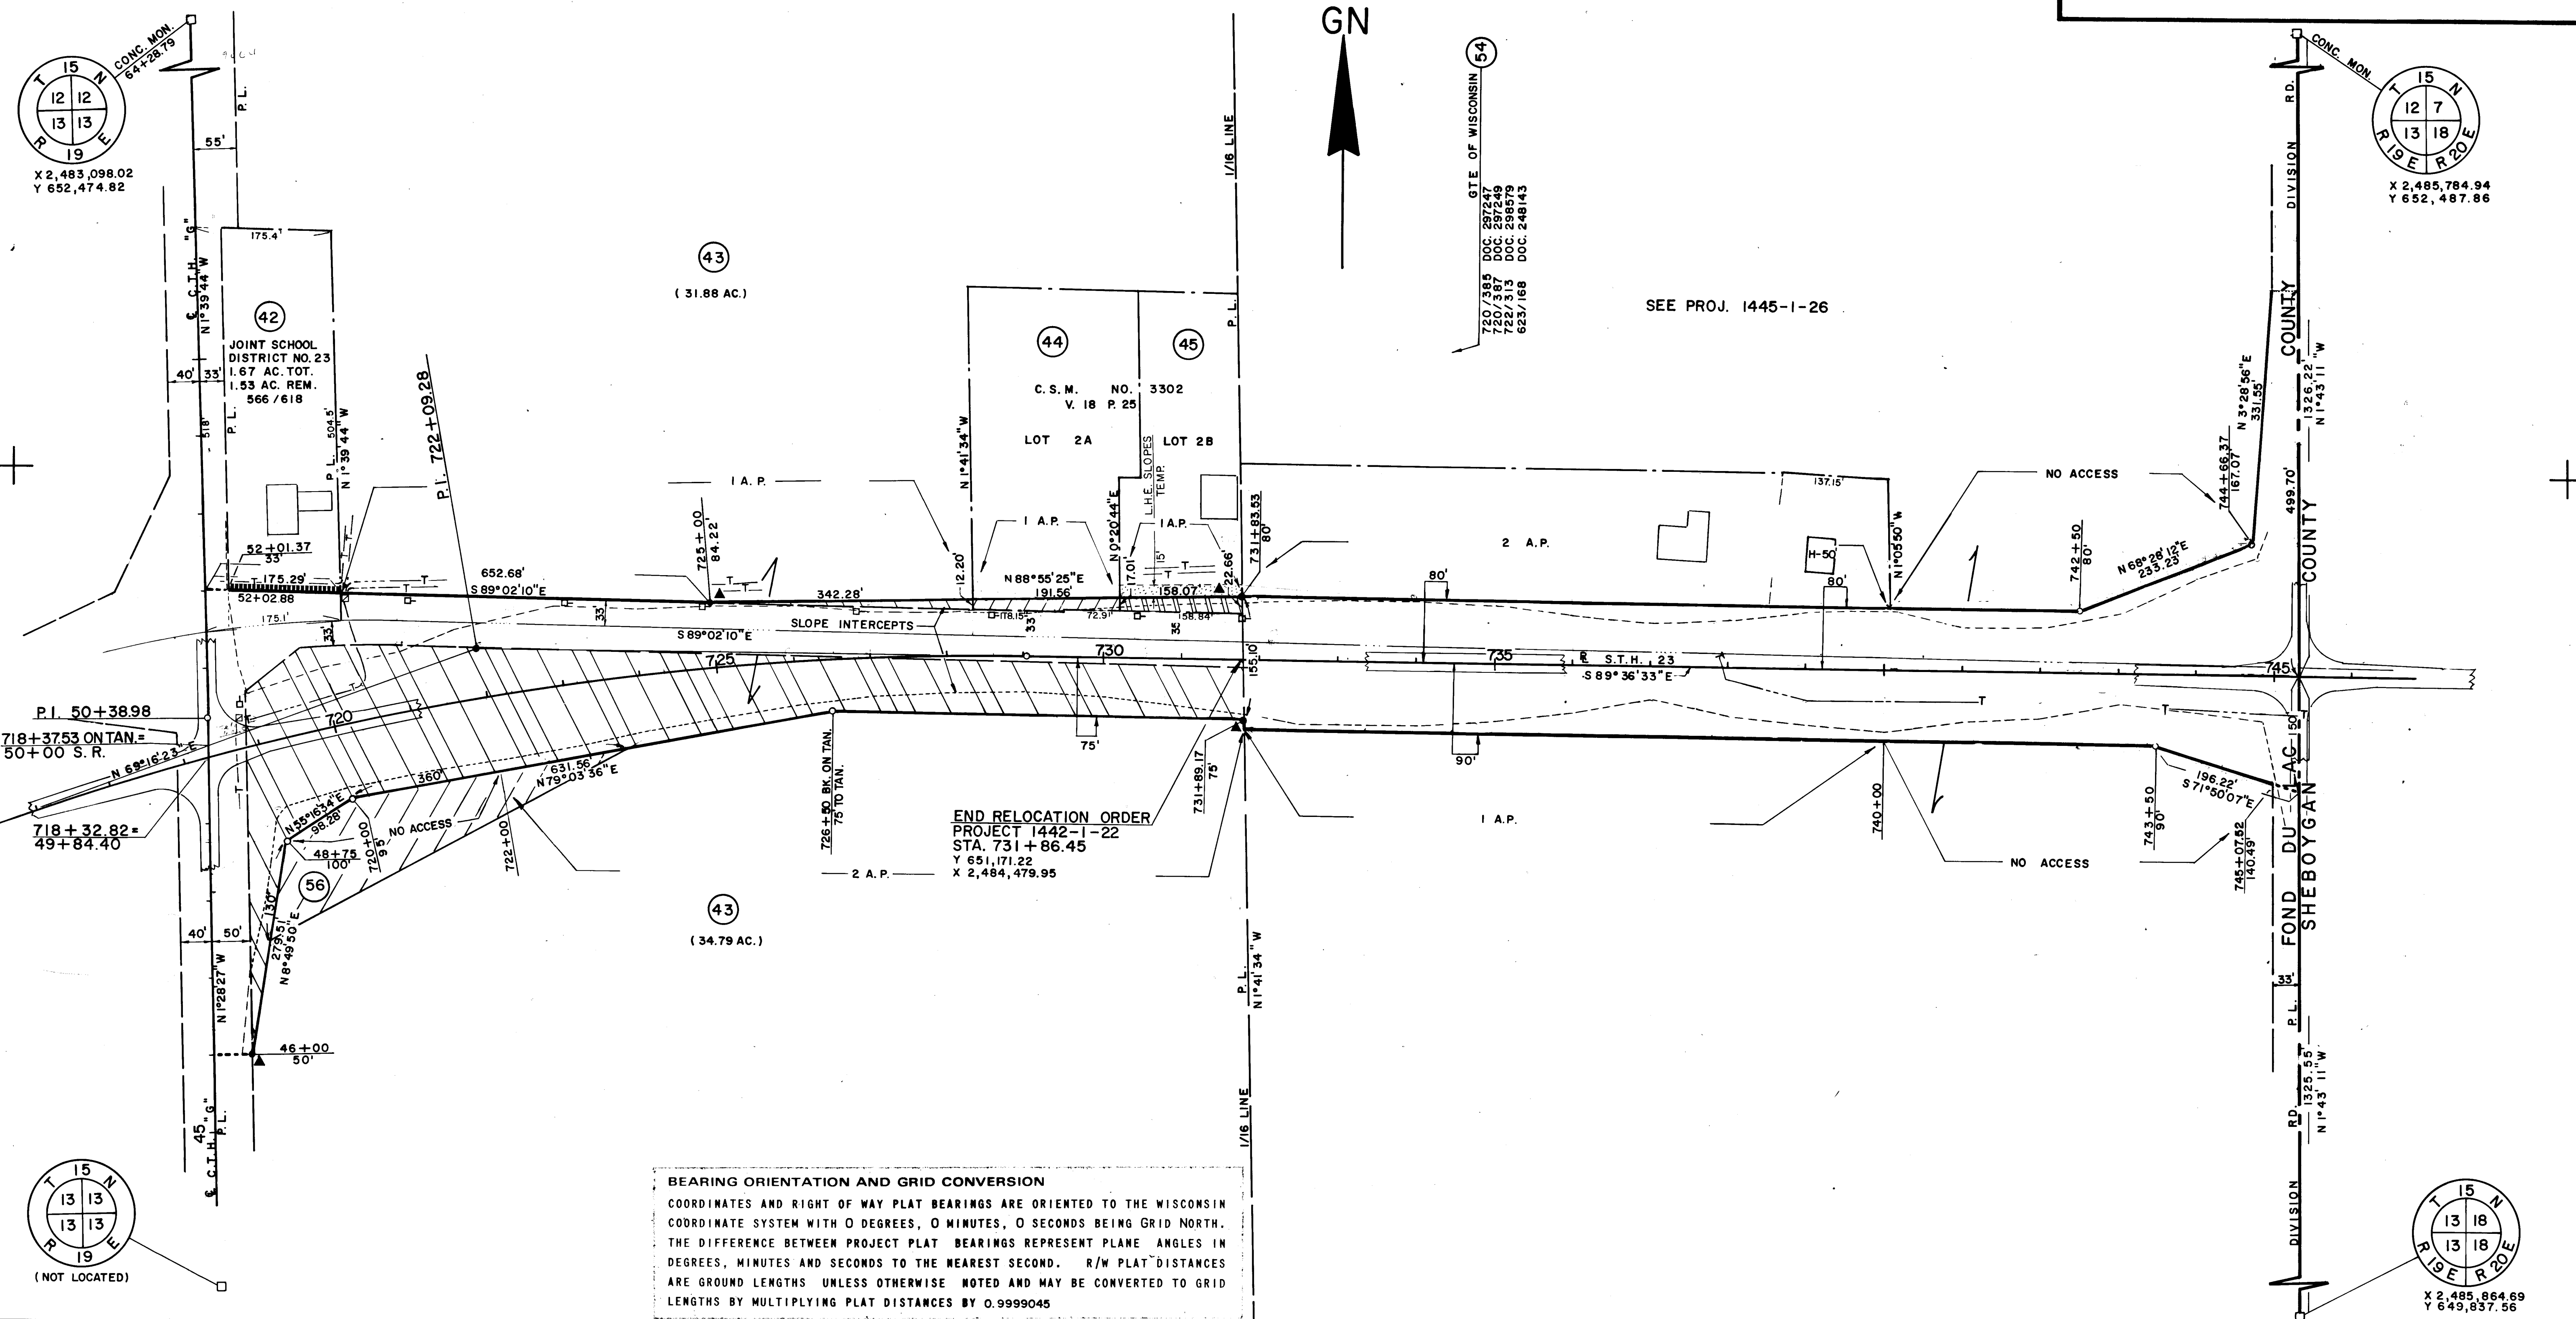

BEARING ORIENTATION AND GRID CONVERSION

COORDINATES AND RIGHT OF WAY PLAT BEARINGS ARE ORIENTED TO THE WISCONSIN COORDINATE SYSTEM WITH 0 DEGREES, 0 MINUTES, 0 SECONDS BEING GRID NORTH. THE DIFFERENCE BETWEEN PROJECT PLAT BEARINGS REPRESENT PLANE ANGLES IN DEGREES, MINUTES AND SECONDS TO THE NEAREST SECOND. R/W PLAT DISTANCES ARE GROUND LENGTHS UNLESS OTHERWISE NOTED AND MAY BE CONVERTED TO GRID LENGTHS BY MULTIPLYING PLAT DISTANCES BY 0.9999045