


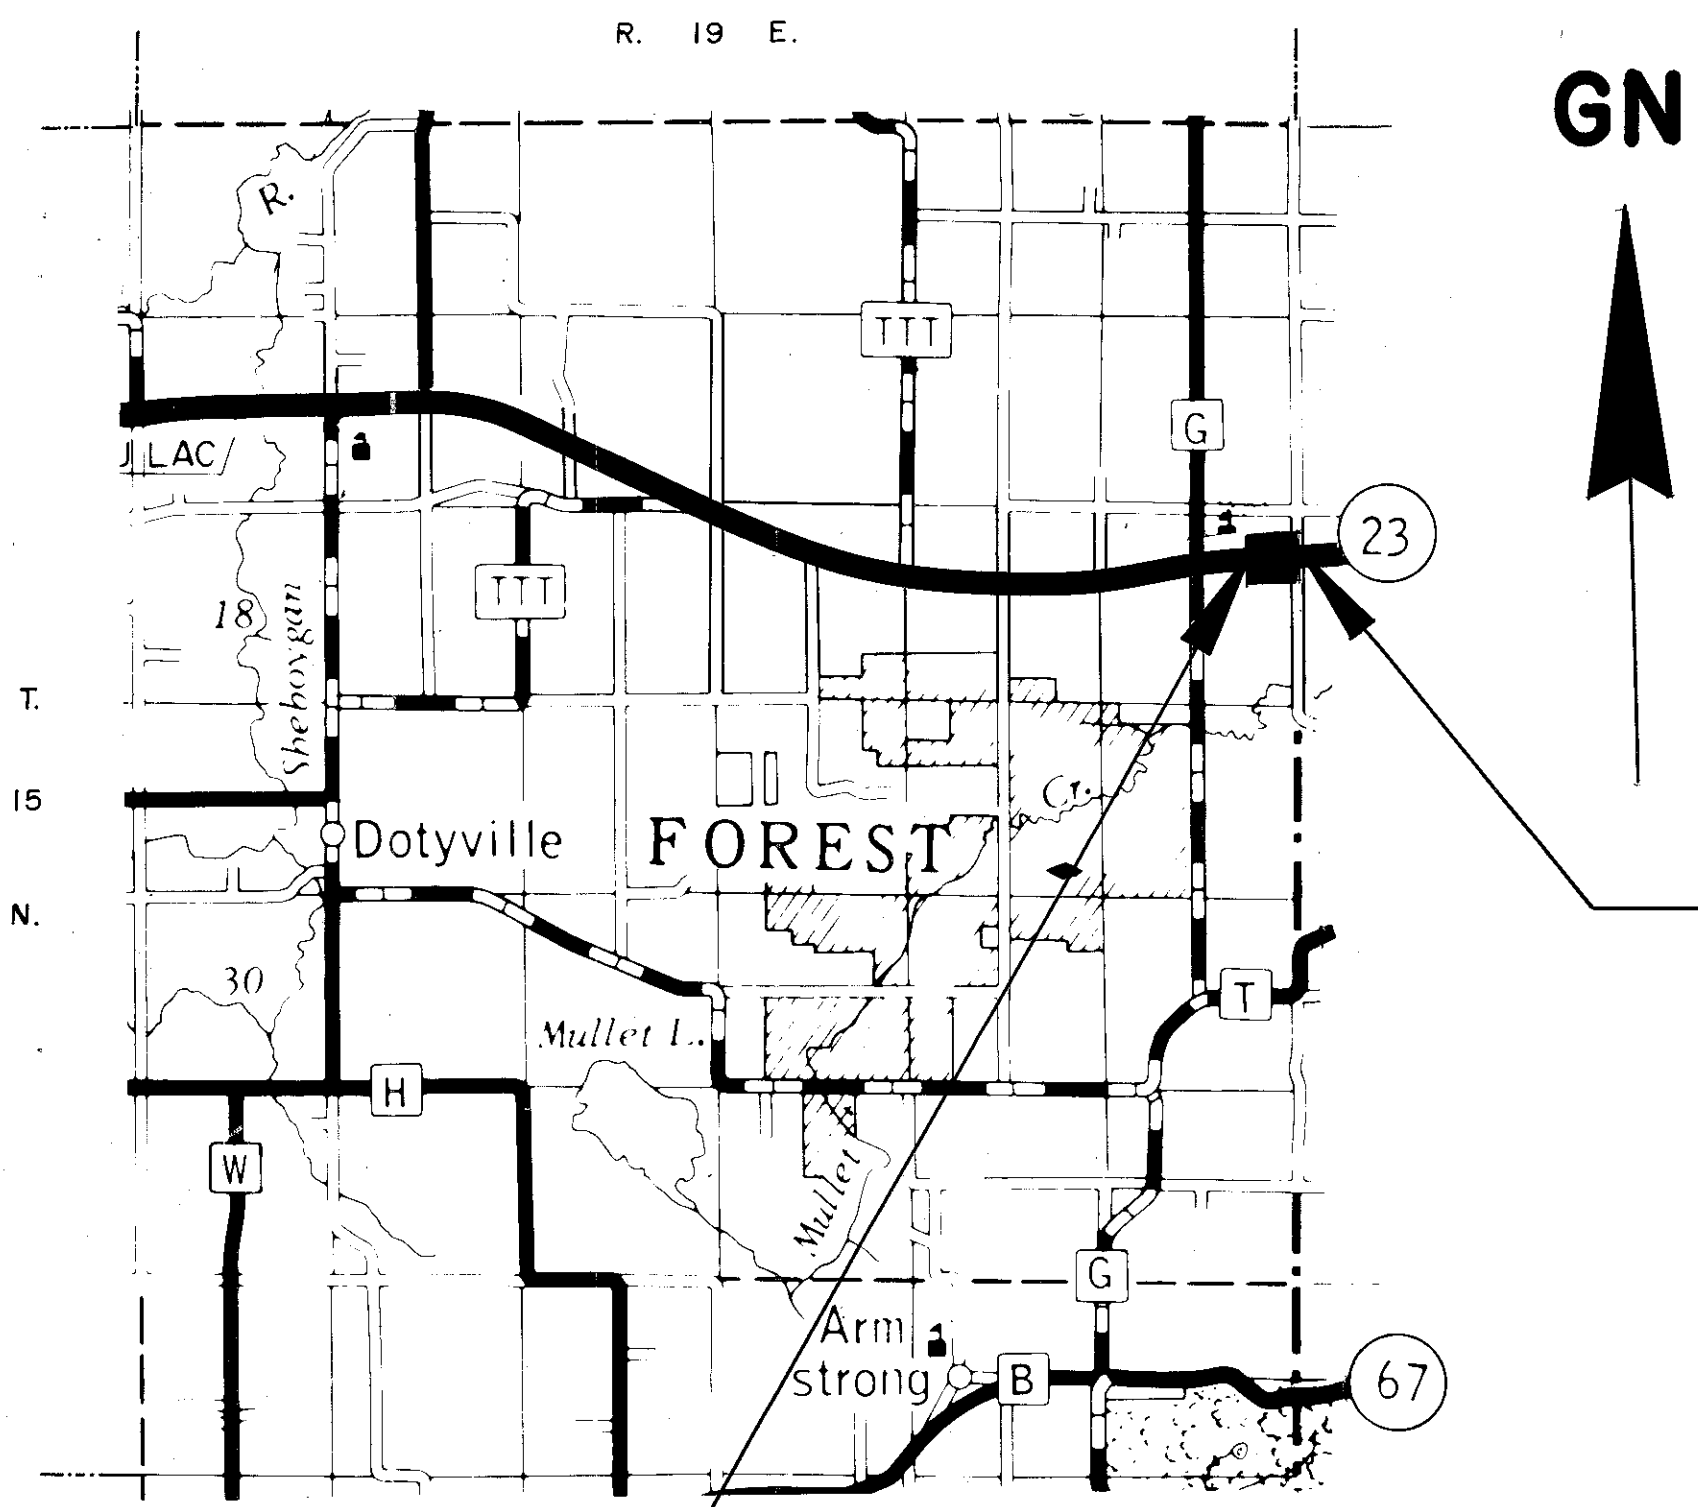

Layout
Scale 0 1 2 Mi.
Total Net Length of Centerline = 0.256 Mi.

BEGIN RELOCATION ORDER
PROJECT 1445 I 26
STATION 731 + 78.01
1,316.37 FEET SOUTH OF AND 1,313.49 FEET
WEST OF THE NORTHEAST CORNER OF SECTION 13,
TOWNSHIP 15 NORTH, RANGE 19 EAST.
X. 2,484,471.755
Y. 651,171.603


NOTES

COORDINATES AND BEARINGS ON THIS PLAT ARE ORIENTED TO THE WISCONSIN COORDINATE SYSTEM SOUTH ZONE. ALL PLAT DISTANCES ARE GROUND LENGTH AND MAY BE CONVERTED TO GRID LENGTH BY MULTIPLYING THE DISTANCE BY THE GRID FACTOR .999905

RIGHT OF WAY MONUMENTS ARE TYPE 2 AND ARE PLACED PRIOR TO OR AT THE TIME OF LAND TITLE TRANSFER.


RIGHT OF WAY BOUNDARIES ARE DEFINED WITH COURSES OF THE PERIMETER OF THE HIGHWAY LANDS REFERENCED TO THE U.S. PUBLIC LAND SURVEY OR OTHER SURVEYS OF PUBLIC RECORD.

SCHEDULE OF LANDS & INTERESTS REQUIRED									
* LAND RIGHTS ACQUIRED UNDER PROJECT 1445 I 21 PARCEL NO. 43									
PARCEL NUMBER	SHEET NUMBER	OWNER	INTEREST REQUIRED	TOTAL ACRES	R/W ACRES REQUIRED			TOTAL ACRES REM.	L.H.E. ACRES TEMP.
					NEW	EXISTING	TOTAL		
1	4.0	DONALD F. & RUTH V. COOPER	FEE & ACCESS RTS.	76.11	3.24	1.81	5.05	71.06	—
2	4.0	GENERAL TELEPHONE CO. OF WIS. (40)	RELEASE OF RIGHTS	—	—	—	—	—	—
3	4.0	WILLIAM F. & MARY K. GUELL	FEE & ACCESS RTS.	3.47	0.53	0.63	1.16	2.31	—
4	4.0	WIS. ELECTRIC POWER CO. (26)	RELEASE OF RIGHTS	—	—	—	—	—	—

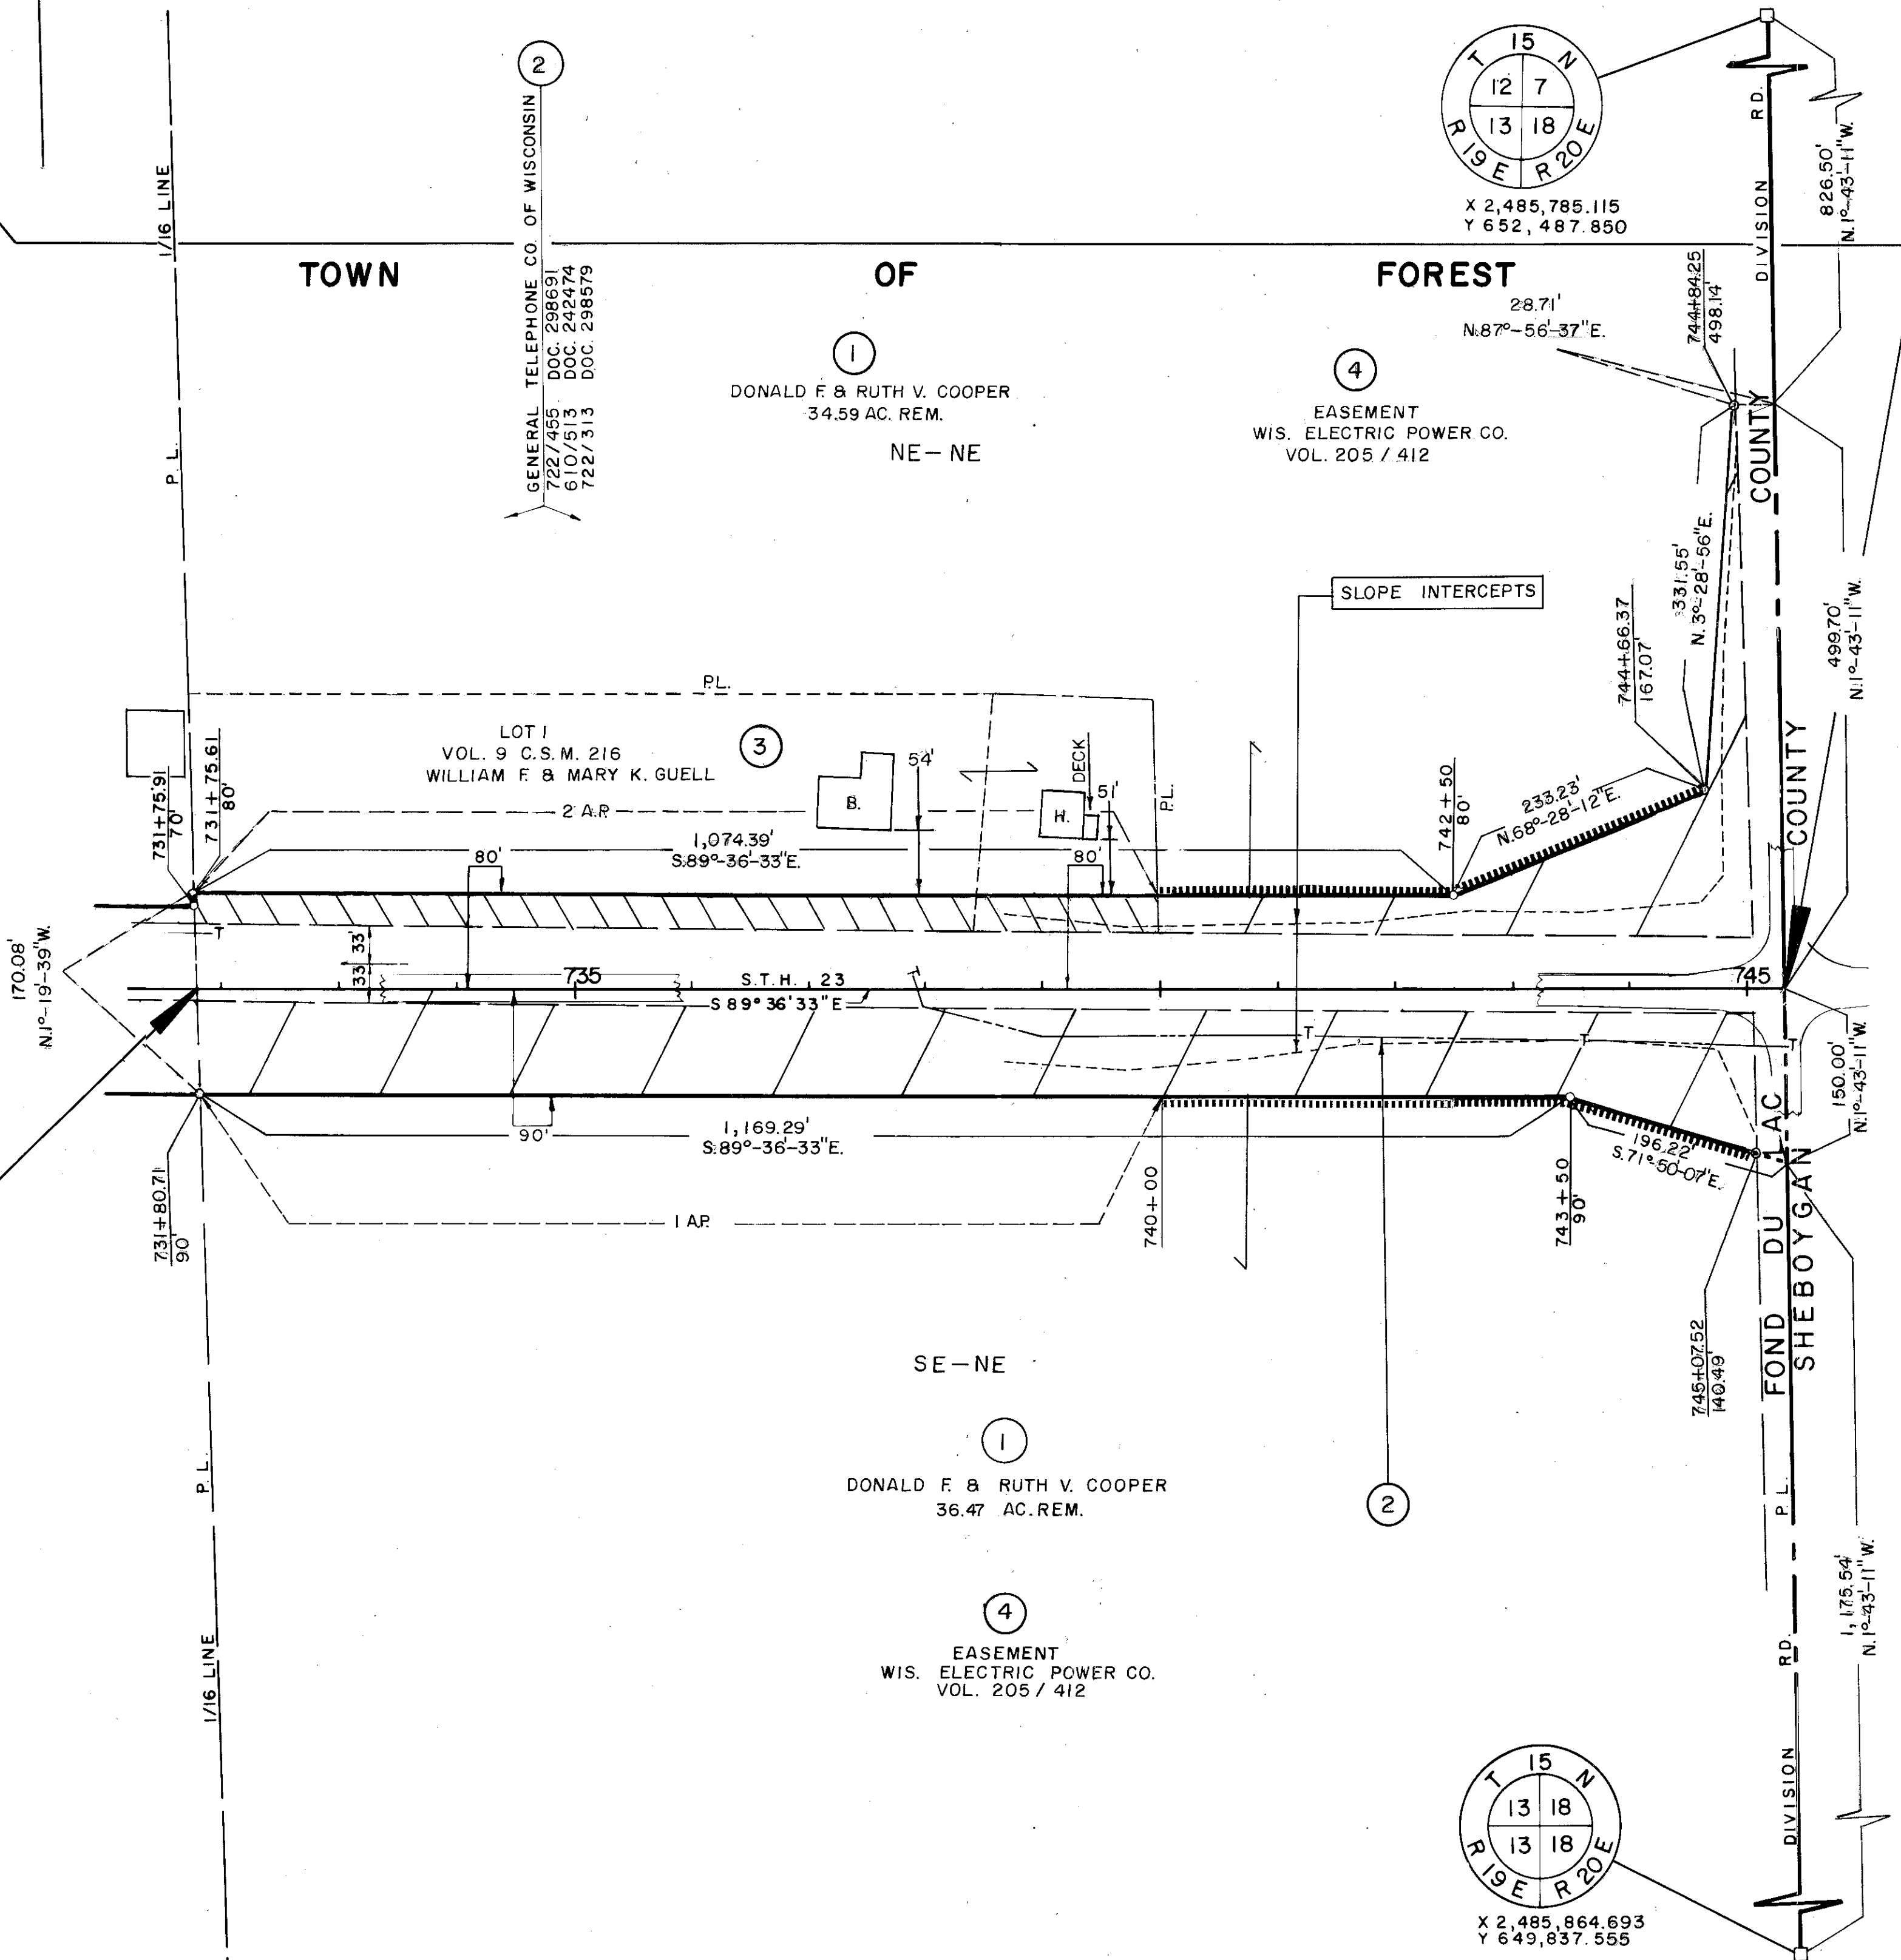

R/W PROJECT NUMBER 1445 I 26	SHEET NUMBER 4.0	TOTAL SHEETS
FEDERAL PROJECT NUMBER		
PLAT OF RIGHT OF WAY REQUIRED FOR FOND DU LAC — SHEBOYGAN (EAST COUNTY LINE) S.T.H. 23 FOND DU LAC COUNTY		

END RELOCATION ORDER
PROJECT 1445 I 26
STATION 745 + 31.33
1,325.60 FEET SOUTH OF AND 39.80 FEET
EAST OF THE NORTHEAST CORNER OF SECTION 13,
TOWNSHIP 15 NORTH, RANGE 19 EAST.
X. 2,485,824.914
Y. 651,162.375

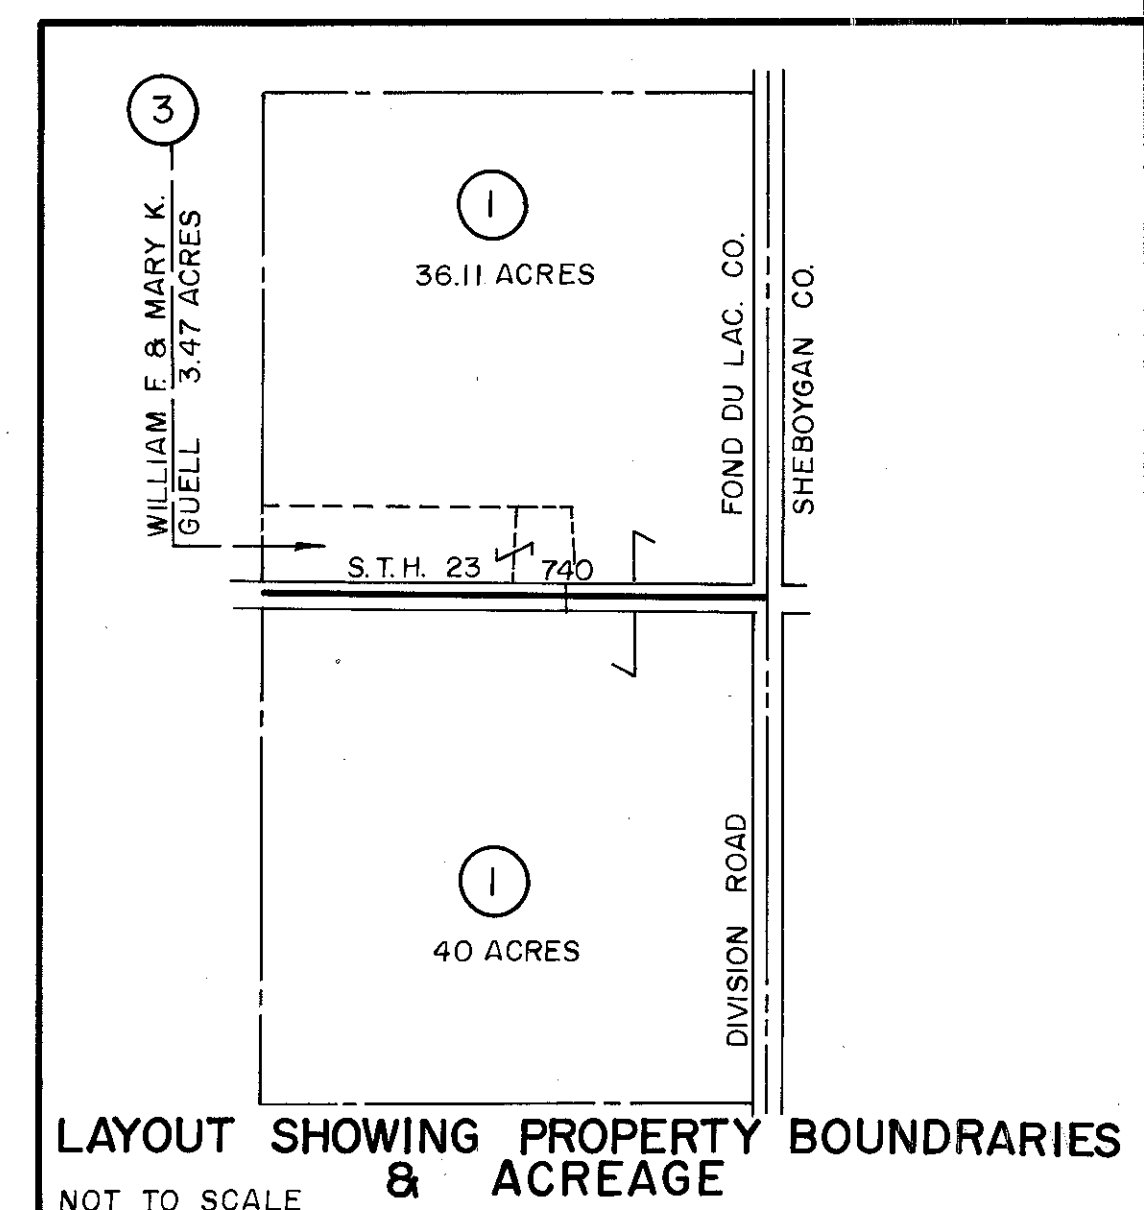

REVISION DATE		STATE OF WISCONSIN DEPARTMENT OF TRANSPORTATION	
APPROVED:		APPROVED:	
DATE: 3-16-87 T.R. Glark		DATE: _____	
APPROVED:		APPROVED:	
DATE: _____		DATE: _____	
U.S. DEPARTMENT OF TRANSPORTATION FEDERAL HIGHWAY ADMINISTRATION REGION 5 WISCONSIN DIVISION		U.S. DEPARTMENT OF TRANSPORTATION FEDERAL HIGHWAY ADMINISTRATION REGION 5 WISCONSIN DIVISION	
APPROVED:		APPROVED:	
DATE: _____		DATE: _____	
DIVISION ADMINISTRATOR		DIVISION ADMINISTRATOR	