


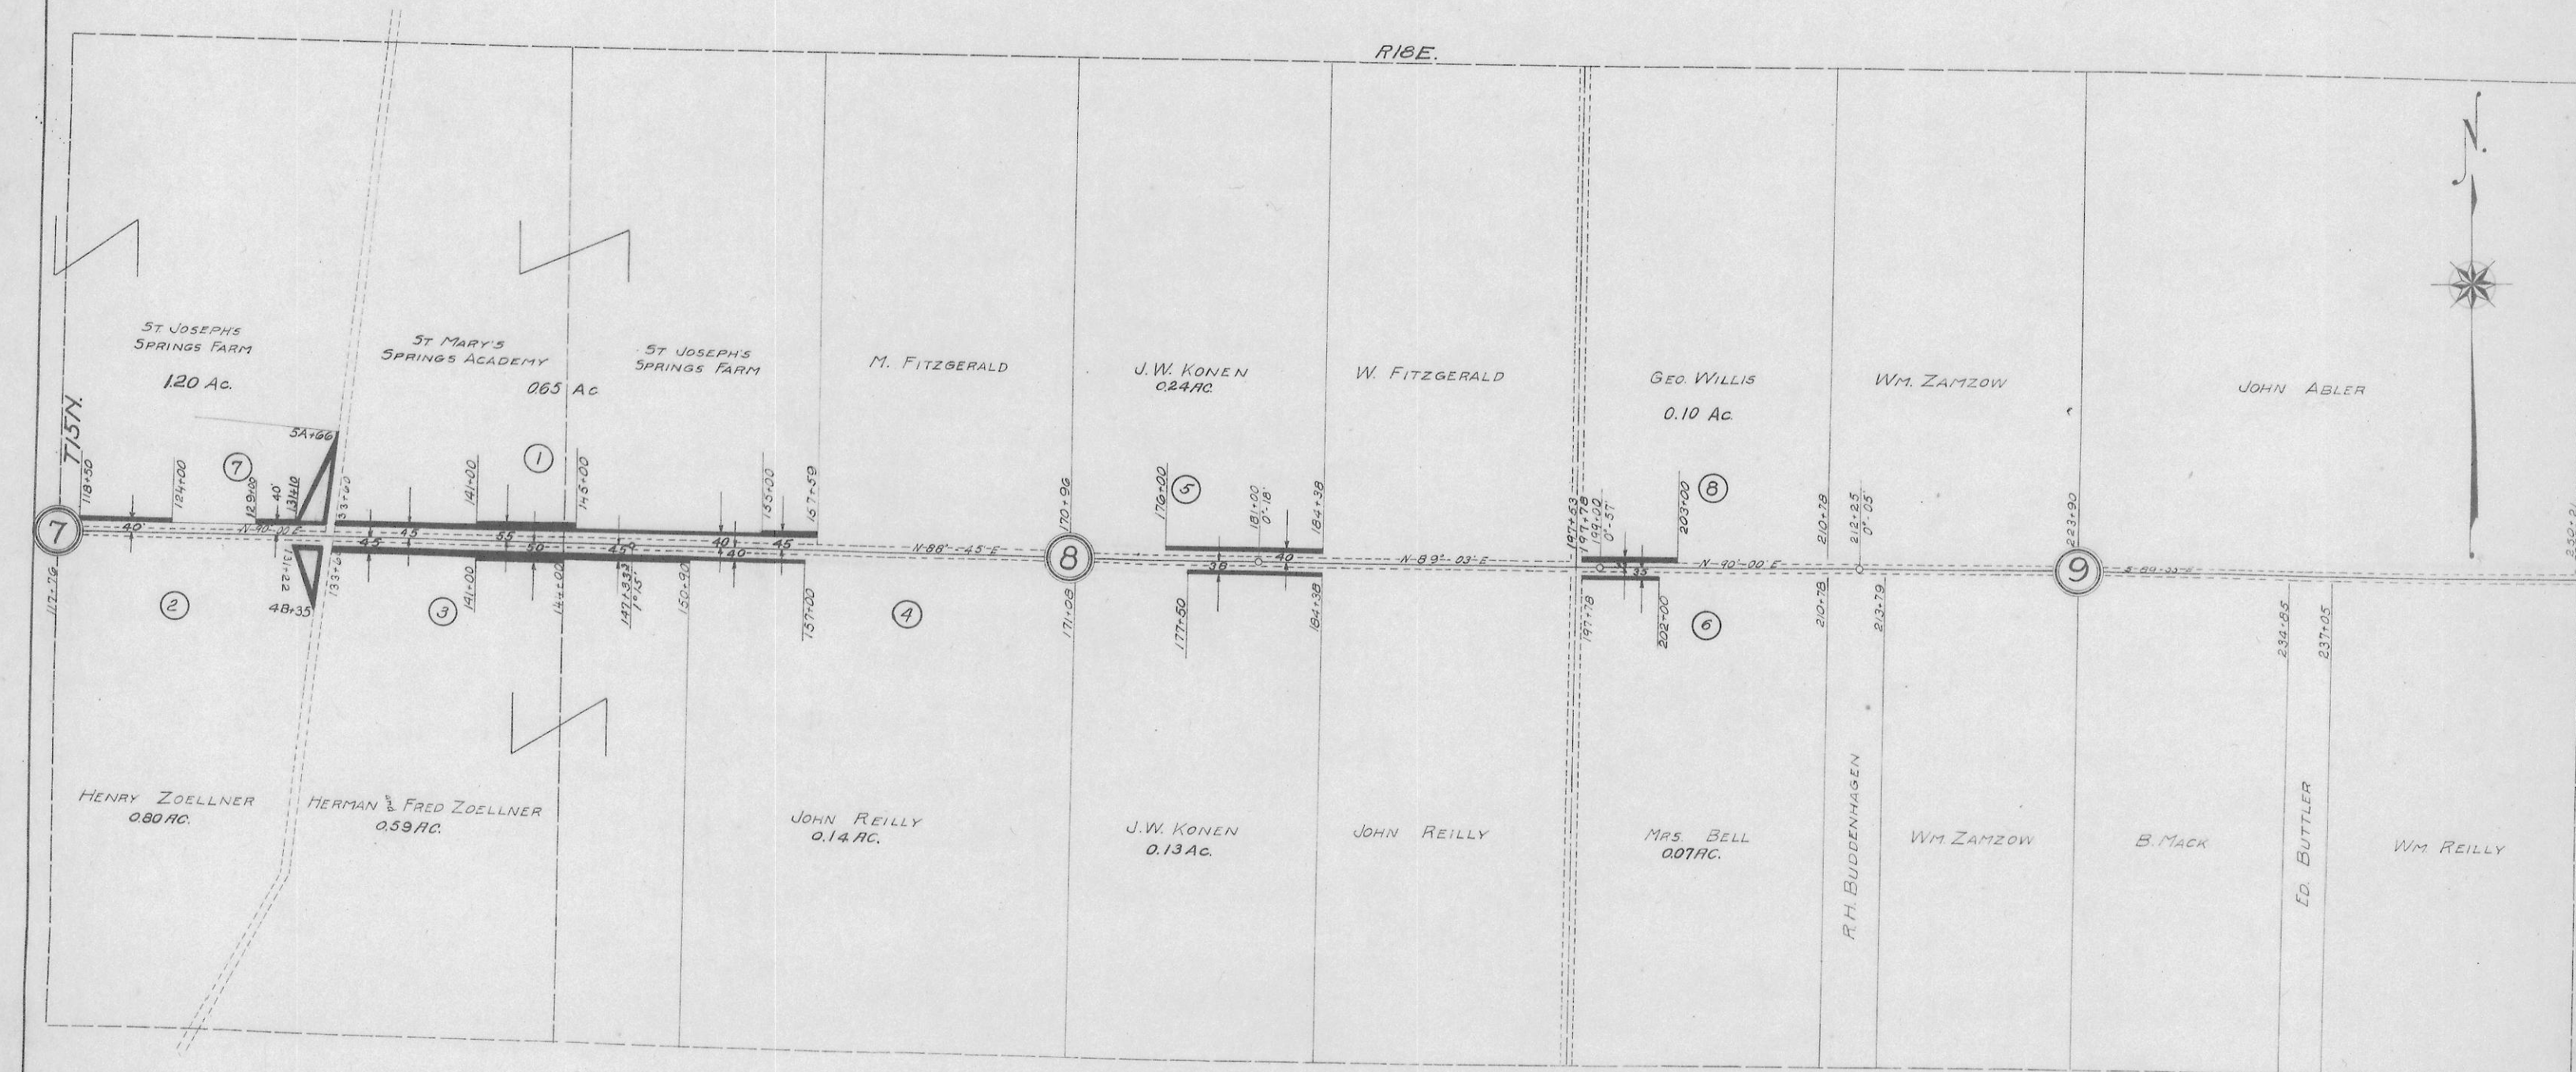

PLAT
OF
PROPOSED IMPROVEMENT
FOND DU LAC ~ SHEBOYGAN ROAD
BETWEEN
FOND DU LAC AND BANNER
ON
STATE TRUNK HIGHWAY 23

R.O.W. SCHEDULE.			
No.	OWNER	ACRES	LOCATION
1	ST. MARY'S ACADEMY	0.65	NE 1/4 SEC. 7 & NW 1/4 SEC. 8.
2	HENRY ZOELLNER	0.80	SE 1/4 SEC. 7.
3	HERMAN & FRED ZOELLNER	0.59	SE 1/4 SEC. 7 & SW 1/4 SEC. 8.
4	JOHN REILLY	0.14	SW 1/4 SEC. 8.
5	J.W. KONEN	0.37	NE 1/4 & SE 1/4 SEC. 8.
6	MRS. BELL	0.07	SW 1/4 SEC. 9.
7	ST. JOSEPH'S FARM	1.20	NE 1/4 SEC. 7.
8	GEO. WILLIS	0.10	NW 1/4 SEC. 9.

ADDITIONAL RIGHT OF WAY TO BE ACQUIRED ON PRESENT ROAD.

PLAT
OF
RIGHT OF WAY
REQUIRED
WISCONSIN HIGHWAY COMMISSION
MADISON WIS.

SCALE