

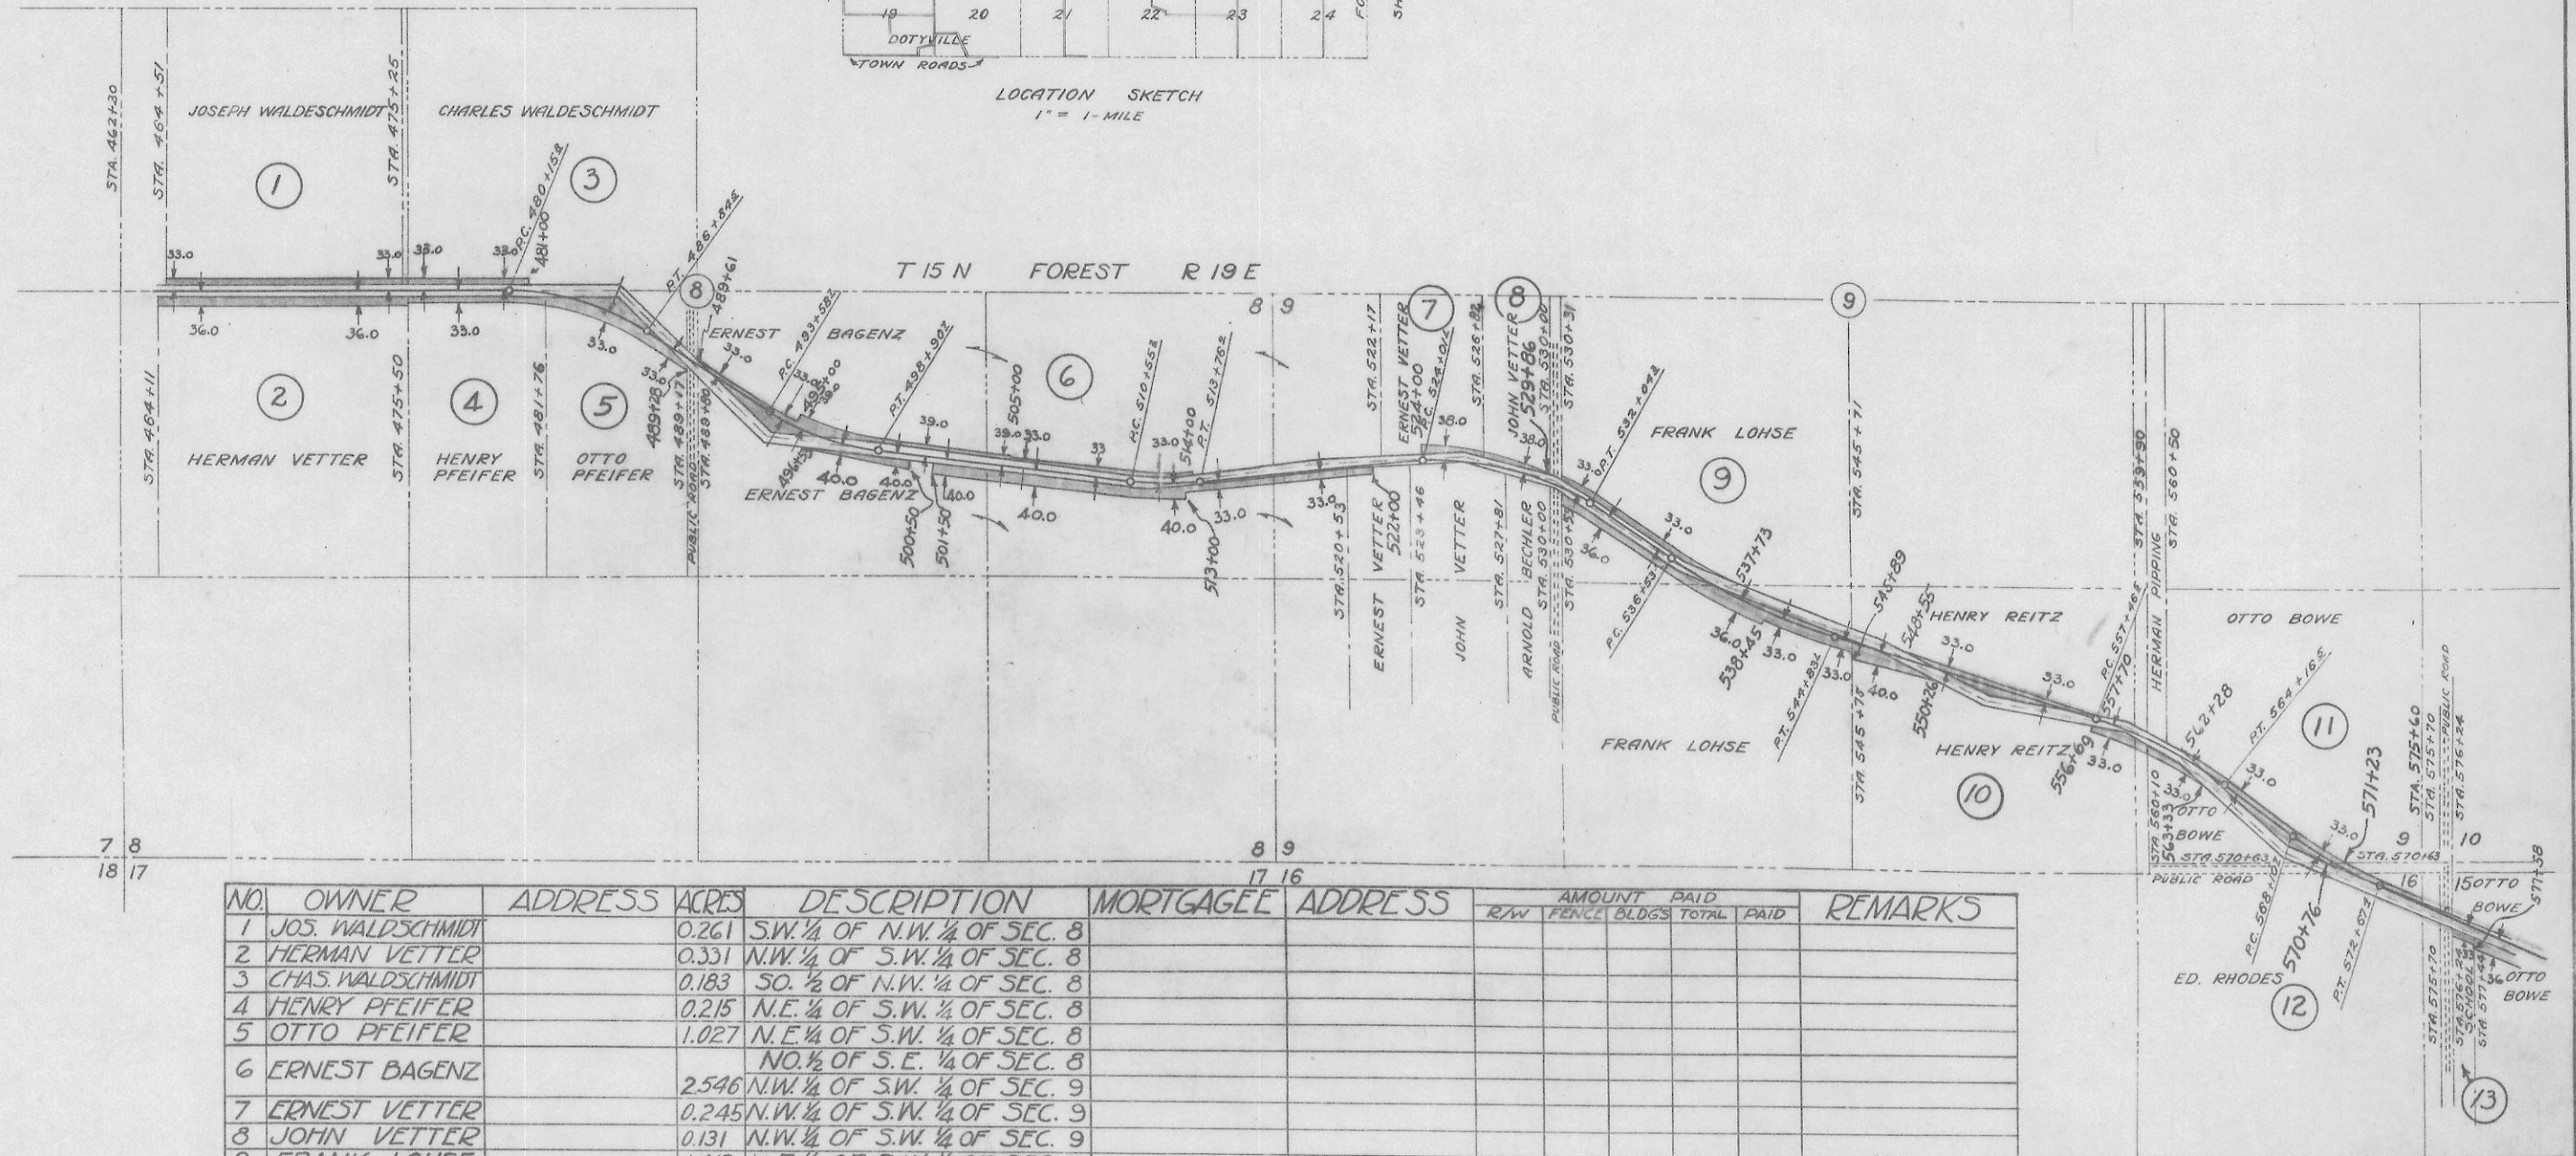


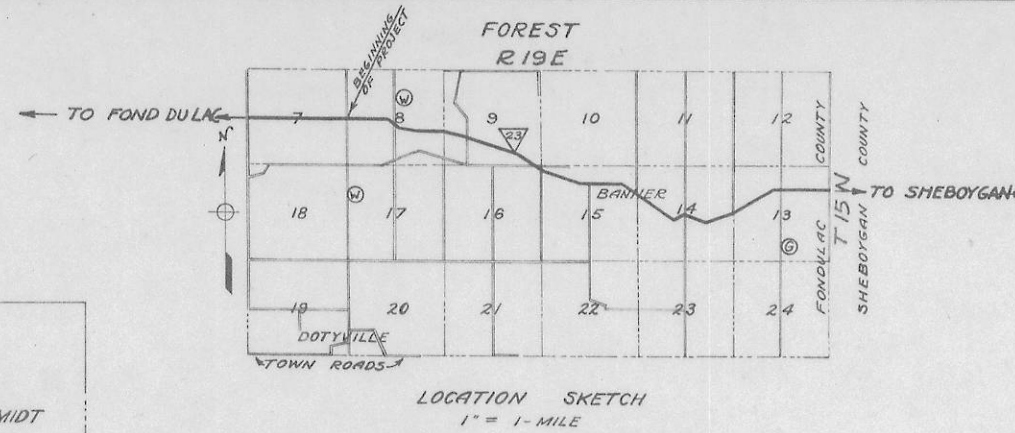

NO.	OWNER	ADDRESS	ACRES	DESCRIPTION	MORTGAGEE	ADDRESS	AMOUNT PAID				REMARKS
							R/W	FENCE	BLDGS	TOTAL	
1	JOS. WALDESCHMIDT		0.261	S.W. 1/4 OF N.W. 1/4 OF SEC. 8							
2	HERMAN VETTER		0.331	N.W. 1/4 OF S.W. 1/4 OF SEC. 8							
3	CHAS. WALDESCHMIDT		0.183	SO. 1/2 OF N.W. 1/4 OF SEC. 8							
4	HENRY PFEIFER		0.215	N.E. 1/4 OF S.W. 1/4 OF SEC. 8							
5	OTTO PFEIFER		1.027	N.E. 1/4 OF S.W. 1/4 OF SEC. 8							
6	ERNEST BAGENZ		2.546	N.W. 1/4 OF S.W. 1/4 OF SEC. 9							
7	ERNEST VETTER		0.245	N.W. 1/4 OF S.W. 1/4 OF SEC. 9							
8	JOHN VETTER		0.131	N.W. 1/4 OF S.W. 1/4 OF SEC. 9							
9	FRANK LOHSE		1.412	E. 1/2 OF S.W. 1/4 OF SEC. 9							
10	HENRY REITZ		1.213	S.W. 1/4 OF S.E. 1/4 OF SEC. 9							
11	OTTO BOWE		1.881	S.E. 1/4 OF S.E. 1/4 OF SEC. 9							
12	ED. RHODES		0.197	N.W. 1/4 OF N.E. 1/4 OF SEC. 15							
13	SCHOOL DIST. NO. 2	TOWN OF FOREST	0.050	N.W. 1/4 OF N.W. 1/4 OF SEC. 15							


LOCATION COINCIDES WITH 1923 LAYOUT

PLAT OF RIGHT OF WAY REQUIRED
FED. AID PROJECT NO. 427-D
FONDULAC - SHEBOYGAN ROAD
STATE TRUNK HIGHWAY 23
FONDULAC COUNTY
SCALE 1" = 400'

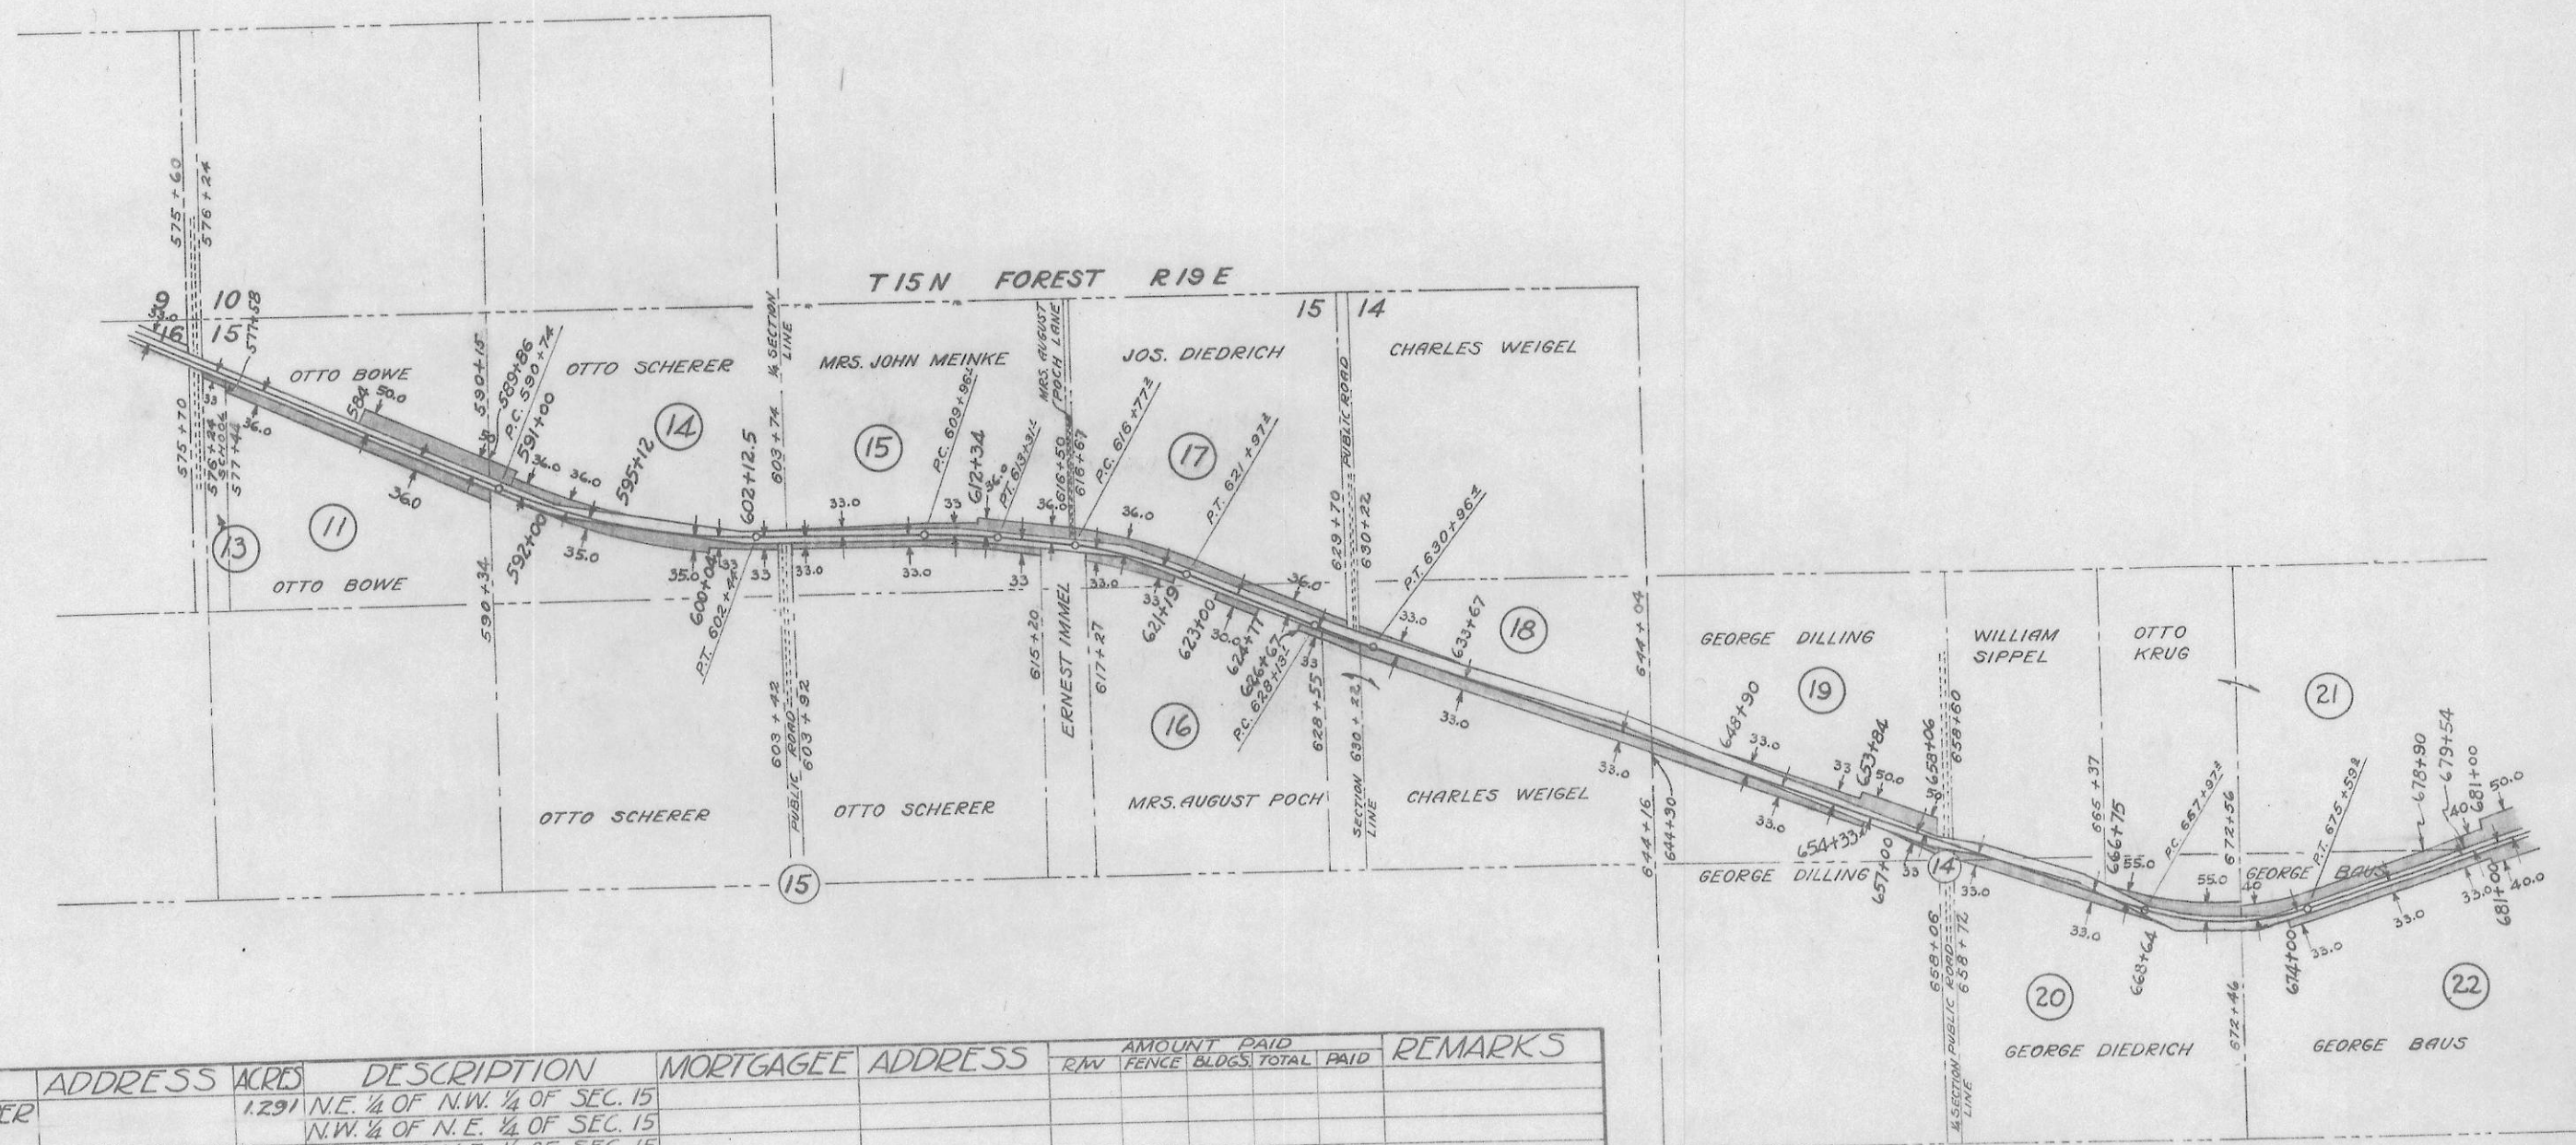

NO.	OWNER	ADDRESS	ACRES	DESCRIPTION	MORTGAGEE	ADDRESS	AMOUNT PAID				REMARKS
							R/W	FENCE	BLDG	TOTAL PAID	
14	OTTO SCHERER		1.291	N.E. 1/4 OF N.W. 1/4 OF SEC. 15							
				N.W. 1/4 OF N.E. 1/4 OF SEC. 15							
15	MRS. J. MEINKE		0.365	N.W. 1/4 OF N.E. 1/4 OF SEC. 15							
				N.W. 1/4 OF N.E. 1/4 OF SEC. 15							
16	MRS. AUG. POCH		0.114	N.E. 1/4 OF N.E. 1/4 OF SEC. 15							
				S.E. 1/4 OF N.E. 1/4 OF SEC. 15							
17	JOS. DIEDRICH		0.457	N.E. 1/4 OF N.E. 1/4 OF SEC. 15							
				S.E. 1/4 OF N.E. 1/4 OF SEC. 15							
18	CHAS. WEIGEL		1.065	S.W. 1/4 OF N.W. 1/4 OF SEC. 14							
19	GEO. DILLING		0.949	S.E. 1/4 OF N.W. 1/4 OF SEC. 14							
20	GEO. DIEDRICH		1.016	S.W. 1/4 OF N.E. 1/4 OF SEC. 14							
				N.W. 1/4 OF S.E. 1/4 OF SEC. 14							

PLAT OF RIGHT OF WAY REQUIRED
 FED. AID PROJECT NO. 427-D
 FONDULAC-SHEBOYGAN ROAD
 STATE TRUNK HIGHWAY "23"
 FONDULAC COUNTY
 SCALE 1"=400'

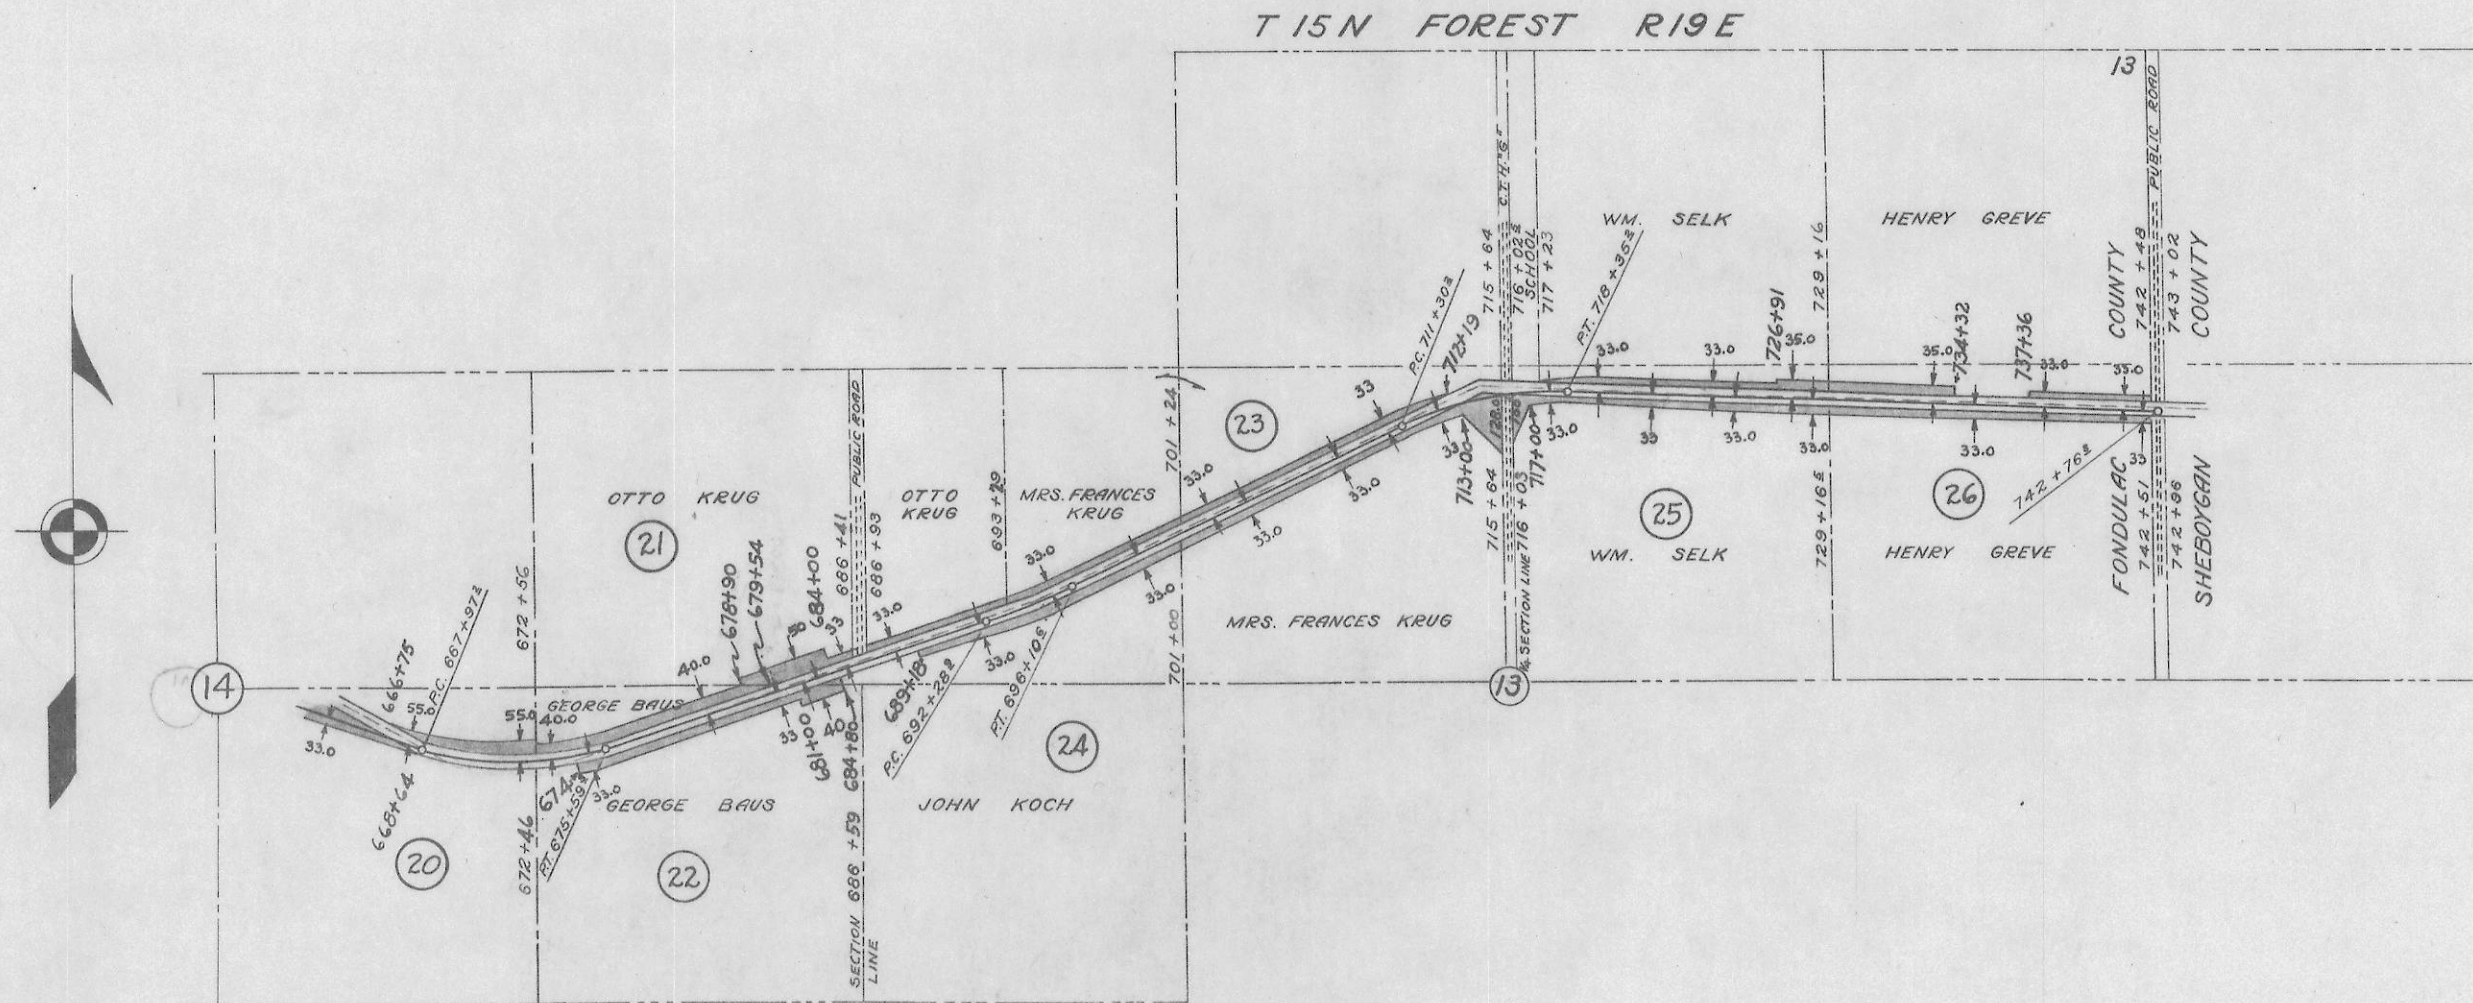

NO.	OWNER	ADDRESS	ACRES	DESCRIPTION	MORTGAGEE	ADDRESS	R/W	AMOUNT PAID				REMARKS
								FENCE	BLDGS.	TOTAL	PAID	
21	OTTO KRUG		0.999	N.W. 1/4 OF S.E. 1/4 OF SEC. 14								
				S.E. 1/4 OF N.E. 1/4 OF SEC. 14								
				S.W. 1/4 OF N.W. 1/4 OF SEC. 13								
22	GEORGE BAUS		0.635	N.E. 1/4 OF S.E. 1/4 OF SEC. 14								
				S.E. 1/4 OF N.E. 1/4 OF SEC. 14								
23	MRS. FRANCES KRUG		1.385	S.O. 1/2 OF N.W. 1/4 OF SEC. 13								
24	JOHN KOCH		0.329	S.W. 1/4 OF N.W. 1/4 OF SEC. 13								
25	WILLIAM SELK		0.731	S.W. 1/4 OF N.E. 1/4 OF SEC. 13								
26	HENRY GREVE		0.599	S.E. 1/4 OF N.E. 1/4 OF SEC. 13								

PLAT OF RIGHT OF WAY REQUIRED
 FED. AID PROJECT NO. 427-D
 FONDULAC-SHEBOYGAN ROAD
 STATE TRUNK HIGHWAY 23
 FONDULAC COUNTY
 SCALE 1" = 400'