


ID 1440-15-72 / 73, STH 23, Fond du Lac County
Existing and Proposed Right of Way

Existing Right of Way Existing Right of Way Proposed Highway Right of Way Proposed Trail Right of Way

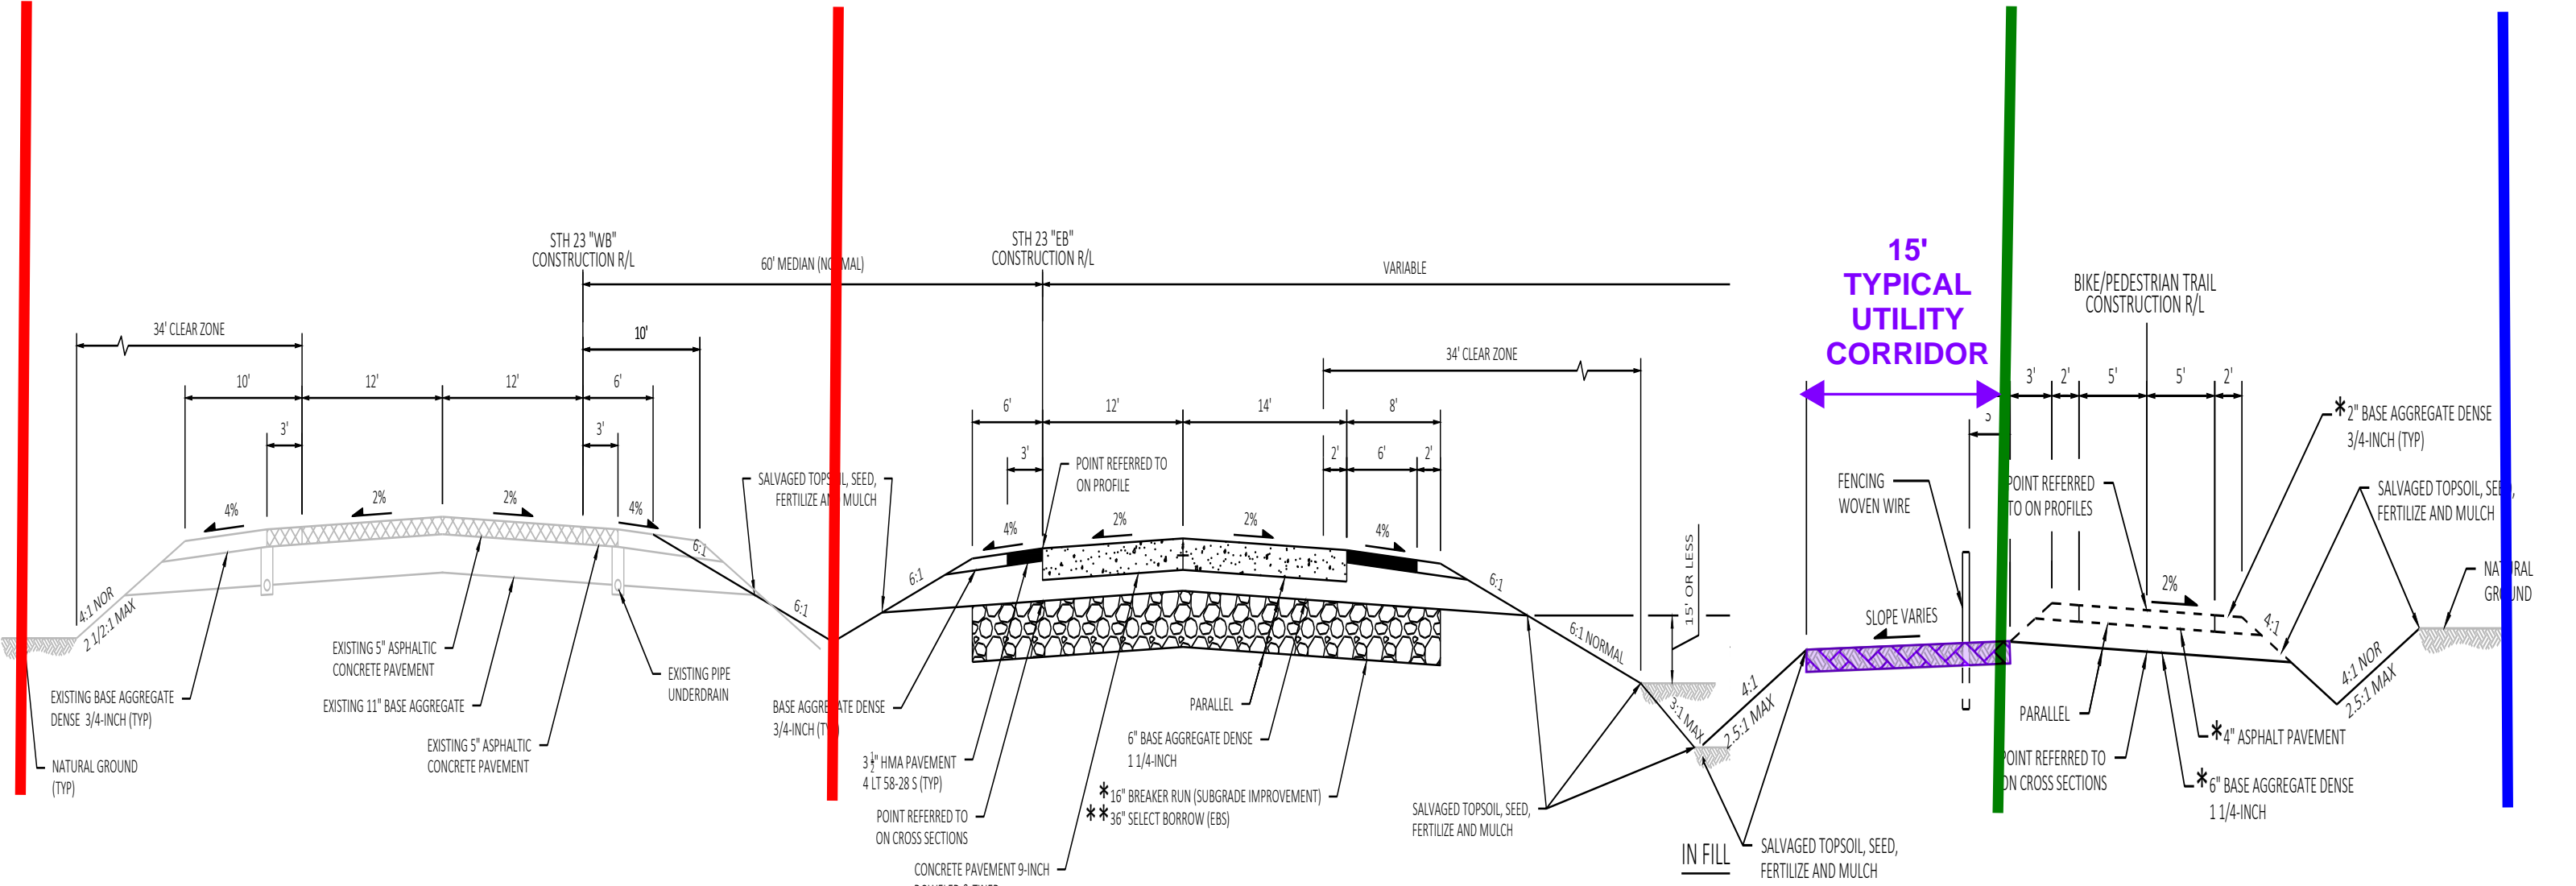

LEGEND:

Existing Right of Way (red)

Proposed Highway Right of Way (green)

Proposed Trail Right of Way (blue)

Proposed Utility Corridor to accommodate proposed utility relocations (purple)