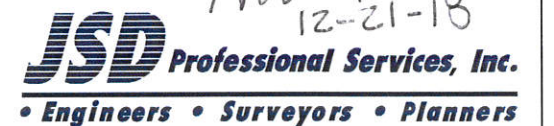



STATE, COUNTY, OR TOWN LINE		ACCESS POINT/ DRIVEWAY CONNECTION	AP
SECTION LINE		ACCESS RIGHTS	AR
QUARTER LINE		ACRES	AC
SIXTEENTH LINE		AND OTHERS	ET.AL.
PROPOSED REFERENCE LINE		CENTERLINE	C/L
PROPOSED R/W LINE		CERTIFIED SURVEY MAP	CSM
EXISTING H.E. LINE		DOCUMENT	DOC.
PROPERTY LINE		HIGHWAY EASEMENT	H.E.
EASEMENT LINE		LAND CONTRACT	LC
CORPORATE LIMITS		MONUMENT	MON.
EXISTING CENTERLINE		PAGE	P.
LOT & TIE LINES		PERMANENT LIMITED EASEMENT	PLE
UTILITIES		PROPERTY LINE	PL
(TELEPHONE GAS ELECTRIC CABLE TV FIBER OPTIC)		RECORDED AS	(100')
NO ACCESS		REFERENCE LINE	R/L
(BY PREVIOUS ACQUISITION/CONTROL)		REMAINING	REM.
NO ACCESS		RIGHT-OF-WAY	R/W
(BY ACQUISITION)		SECTION	SEC.
NO ACCESS		SQUARE FEET	SQ.FT.
(BY STATUTORY AUTHORITY)		STATION	STA.
FEE (HATCH VARIES)		TEMPORARY LIMITED EASEMENT	TLE
TEMPORARY LIMITED EASEMENT		VOLUME	V.
PERMANENT LIMITED EASEMENT		<u>CURVE DATA</u>	
PARCEL NUMBER		LONG CHORD	LCH
UTILITY PARCEL NUMBER		LONG CHORD BEARING	LCB
SIGN NUMBER (OFF PREMISE)		RADIUS	R
BUILDING		DEGREE OF CURVE	D
FOUND IRON PIPE/PIN		CENTRAL ANGLE OR DELTA	DELTA
R/W MONUMENT		LENGTH OF CURVE	L
R/W STANDARD		TANGENT	TAN
SIGN			
SECTION CORNER SYMBOL			

WATER	—W—	
GAS	—G—	
TELEPHONE	—T—	
OVERHEAD	—OH—	
TRANSMISSION LINES		
ELECTRIC	—E—	
CABLE TELEVISION	—TV—	
FIBER OPTIC	—FO—	
SANITARY SEWER	—SAN—	
STORM SEWER	—SS—	
	NON	
	COMPENSABLE	COMPENSABLE
POWER POLE		
TELEPHONE POLE		
TELEPHONE PEDESTAL		
ELECTRIC TOWER		

Map of Lake Michigan showing the location of the PLAT (Plate) and various sampling stations. The map includes a grid of stations labeled with letters in boxes: BB, KB, Q, AB, F, V, B, J, G, C, and O. A red line indicates a path or boundary, with numerical values 4.02, 4.03, 4.04, 4.05, and 4.06 marked along it. A large '42' is also present. The text 'LAKE MICHIGAN' is at the bottom.


4E

OVERALL
PI-100+16.14
N-386717.834
E-263283.093
DELTA-11°54'10" LT
DA-N17°49'11"E
DB-N29°43'21"E
T-298.66
L-595.17
R-2864.93
D-2°00'00"
PC STATION-97+17.49
PT STATION-103+12.65

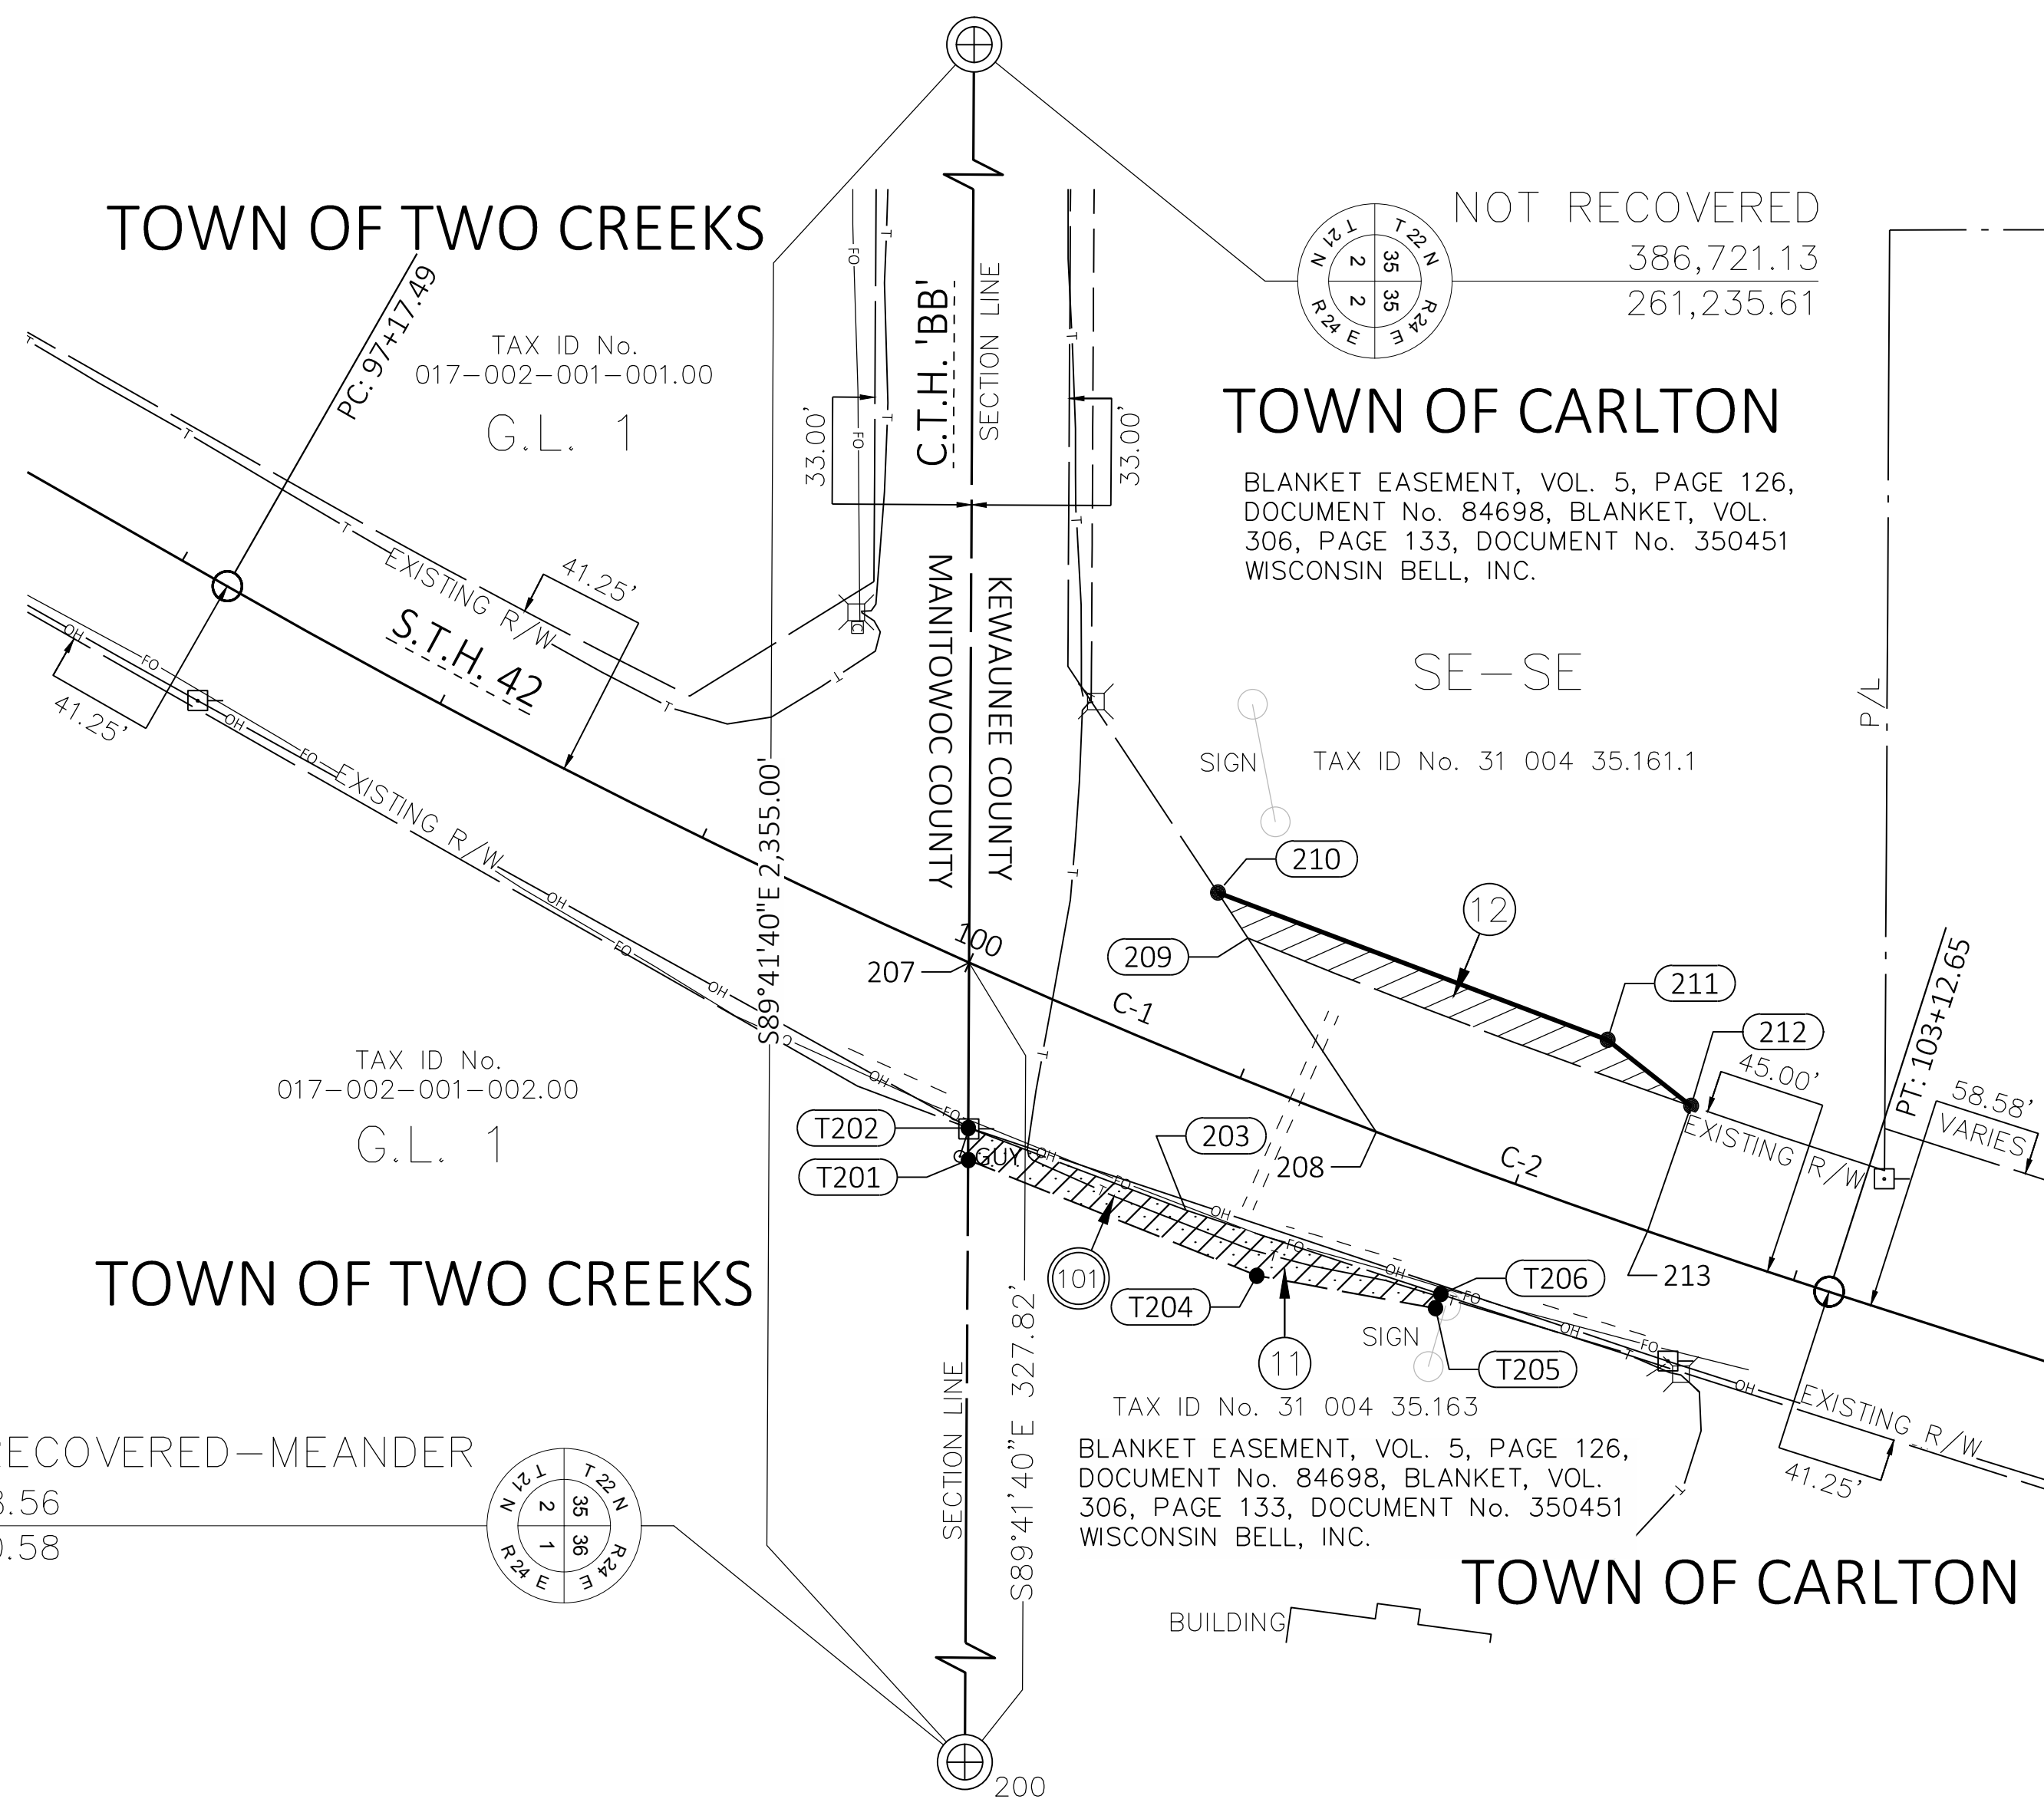

A PERMANENT LIMITED EASEMENT (PLE) IS A RIGHT FOR HIGHWAY PURPOSES, AS DEFINED HEREIN, INCLUDING THE RIGHT TO OPERATE THE NECESSARY EQUIPMENT THEREON AND THE RIGHT OF INGRESS AND EGRESS AS LONG AS REQUIRED FOR SUCH PUBLIC PURPOSES, INCLUDING THE RIGHT TO PRESERVE, PROTECT, REMOVE, OR PLANT THEREON ANY VEGETATION THAT THE HIGHWAY AUTHORITIES MAY DEEM NECESSARY OR DESIRABLE, BUT WITHOUT PREJUDICE TO THE OWNER'S RIGHT TO MAKE OR CONSTRUCT IMPROVEMENTS ON SAID LANDS OR TO FLATTEN THE SLOPES PROVIDING SAID ACTIVITIES WOULD NOT IMPAIR OR OTHERWISE ADVERSELY AFFECT THE HIGHWAY FACILITIES.

STATION & OFFSET TABLE		
PT. NO.	STATION	OFFSET
200	101+19.52	R302.77
203	100+00	00.00
207	100+00	00.00
208	101+49.70	00.00
209	100+84.32	L45.00
210	100+68.68	L55.84
211	102+12.91	L56.70
212	102+47.69	L45.00
213	102+47.69	00.00

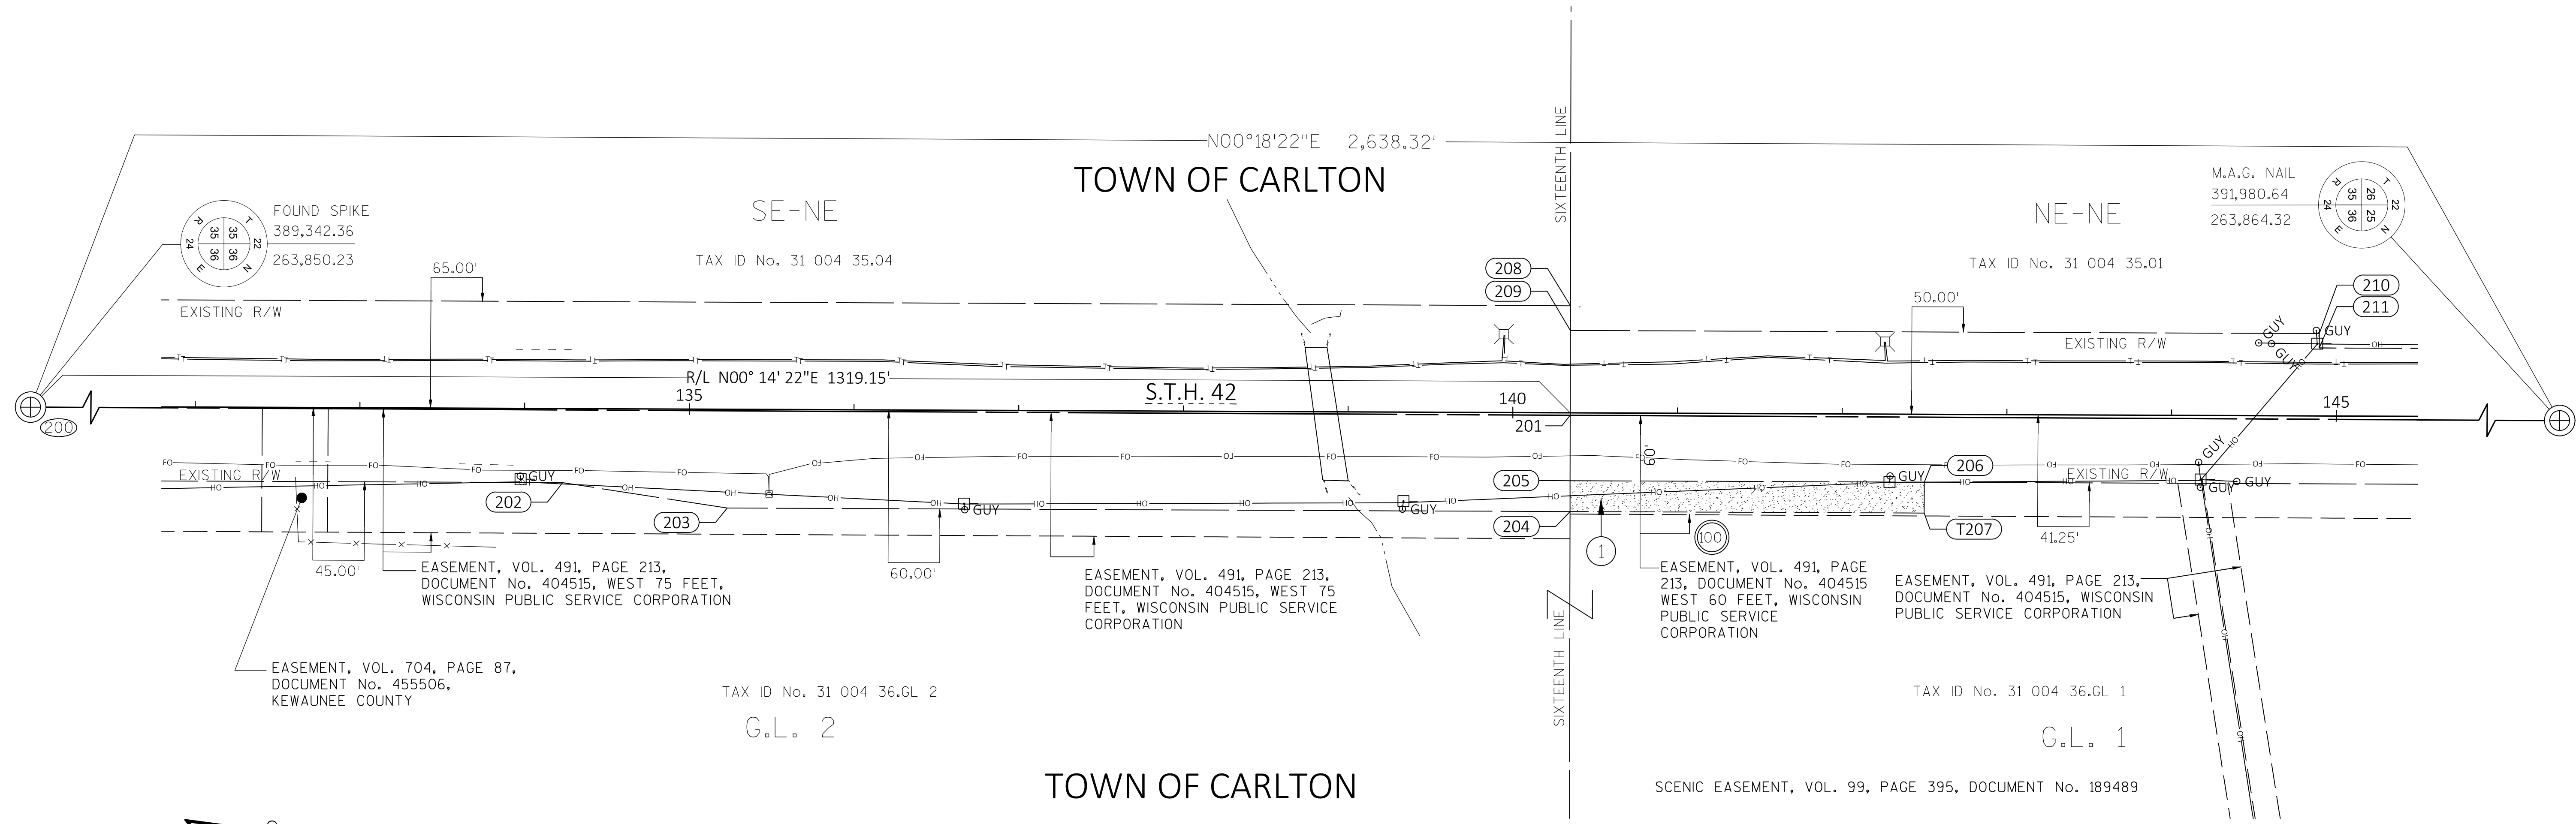


SCHEDULE OF LANDS & INTERESTS REQUIRED				OWNER'S NAMES ARE SHOWN FOR REFERENCE PURPOSES ONLY AND ARE SUBJECT TO CHANGE PRIOR TO THE TRANSFER OF LAND INTERESTS TO THE DEPARTMENT.		
PARCEL NUMBER	OWNER(S)	INTEREST REQUIRED	R/W ACRES OR SF REQUIRED			P.L.E., T.L.E. ACRES OR SF
			NEW	EXISTING	TOTAL	
1	DOMINION ENERGY KEWAUNEE INC.	TLE	---	---	---	4,031

UTILITY INTERESTS REQUIRED		
UTILITY NUMBER	OWNER(S)	INTEREST REQUIRED
100	WISCONSIN PUBLIC SERVICE CORP. (OVERHEAD ELECTRIC)	RELEASE OF RIGHTS

STATION & OFFSET TABLE		
PT. NO.	STATION	OFFSET
T207	142+50.00	R60.00

STATION & OFFSET TABLE		
PT. NO.	STATION	OFFSET
200	127+15.73	R00.00
201	140+34.88	R01.53
202	134+23.26	R45.00
203	135+23.26	R60.00
204	140+35.01	R60.00
205	140+34.97	R41.25
206	142+50.00	R41.25
208	140+34.74	L65.00
209	140+34.77	L50.00
210	144+89.49	L50.00
211	144+89.49	L41.25

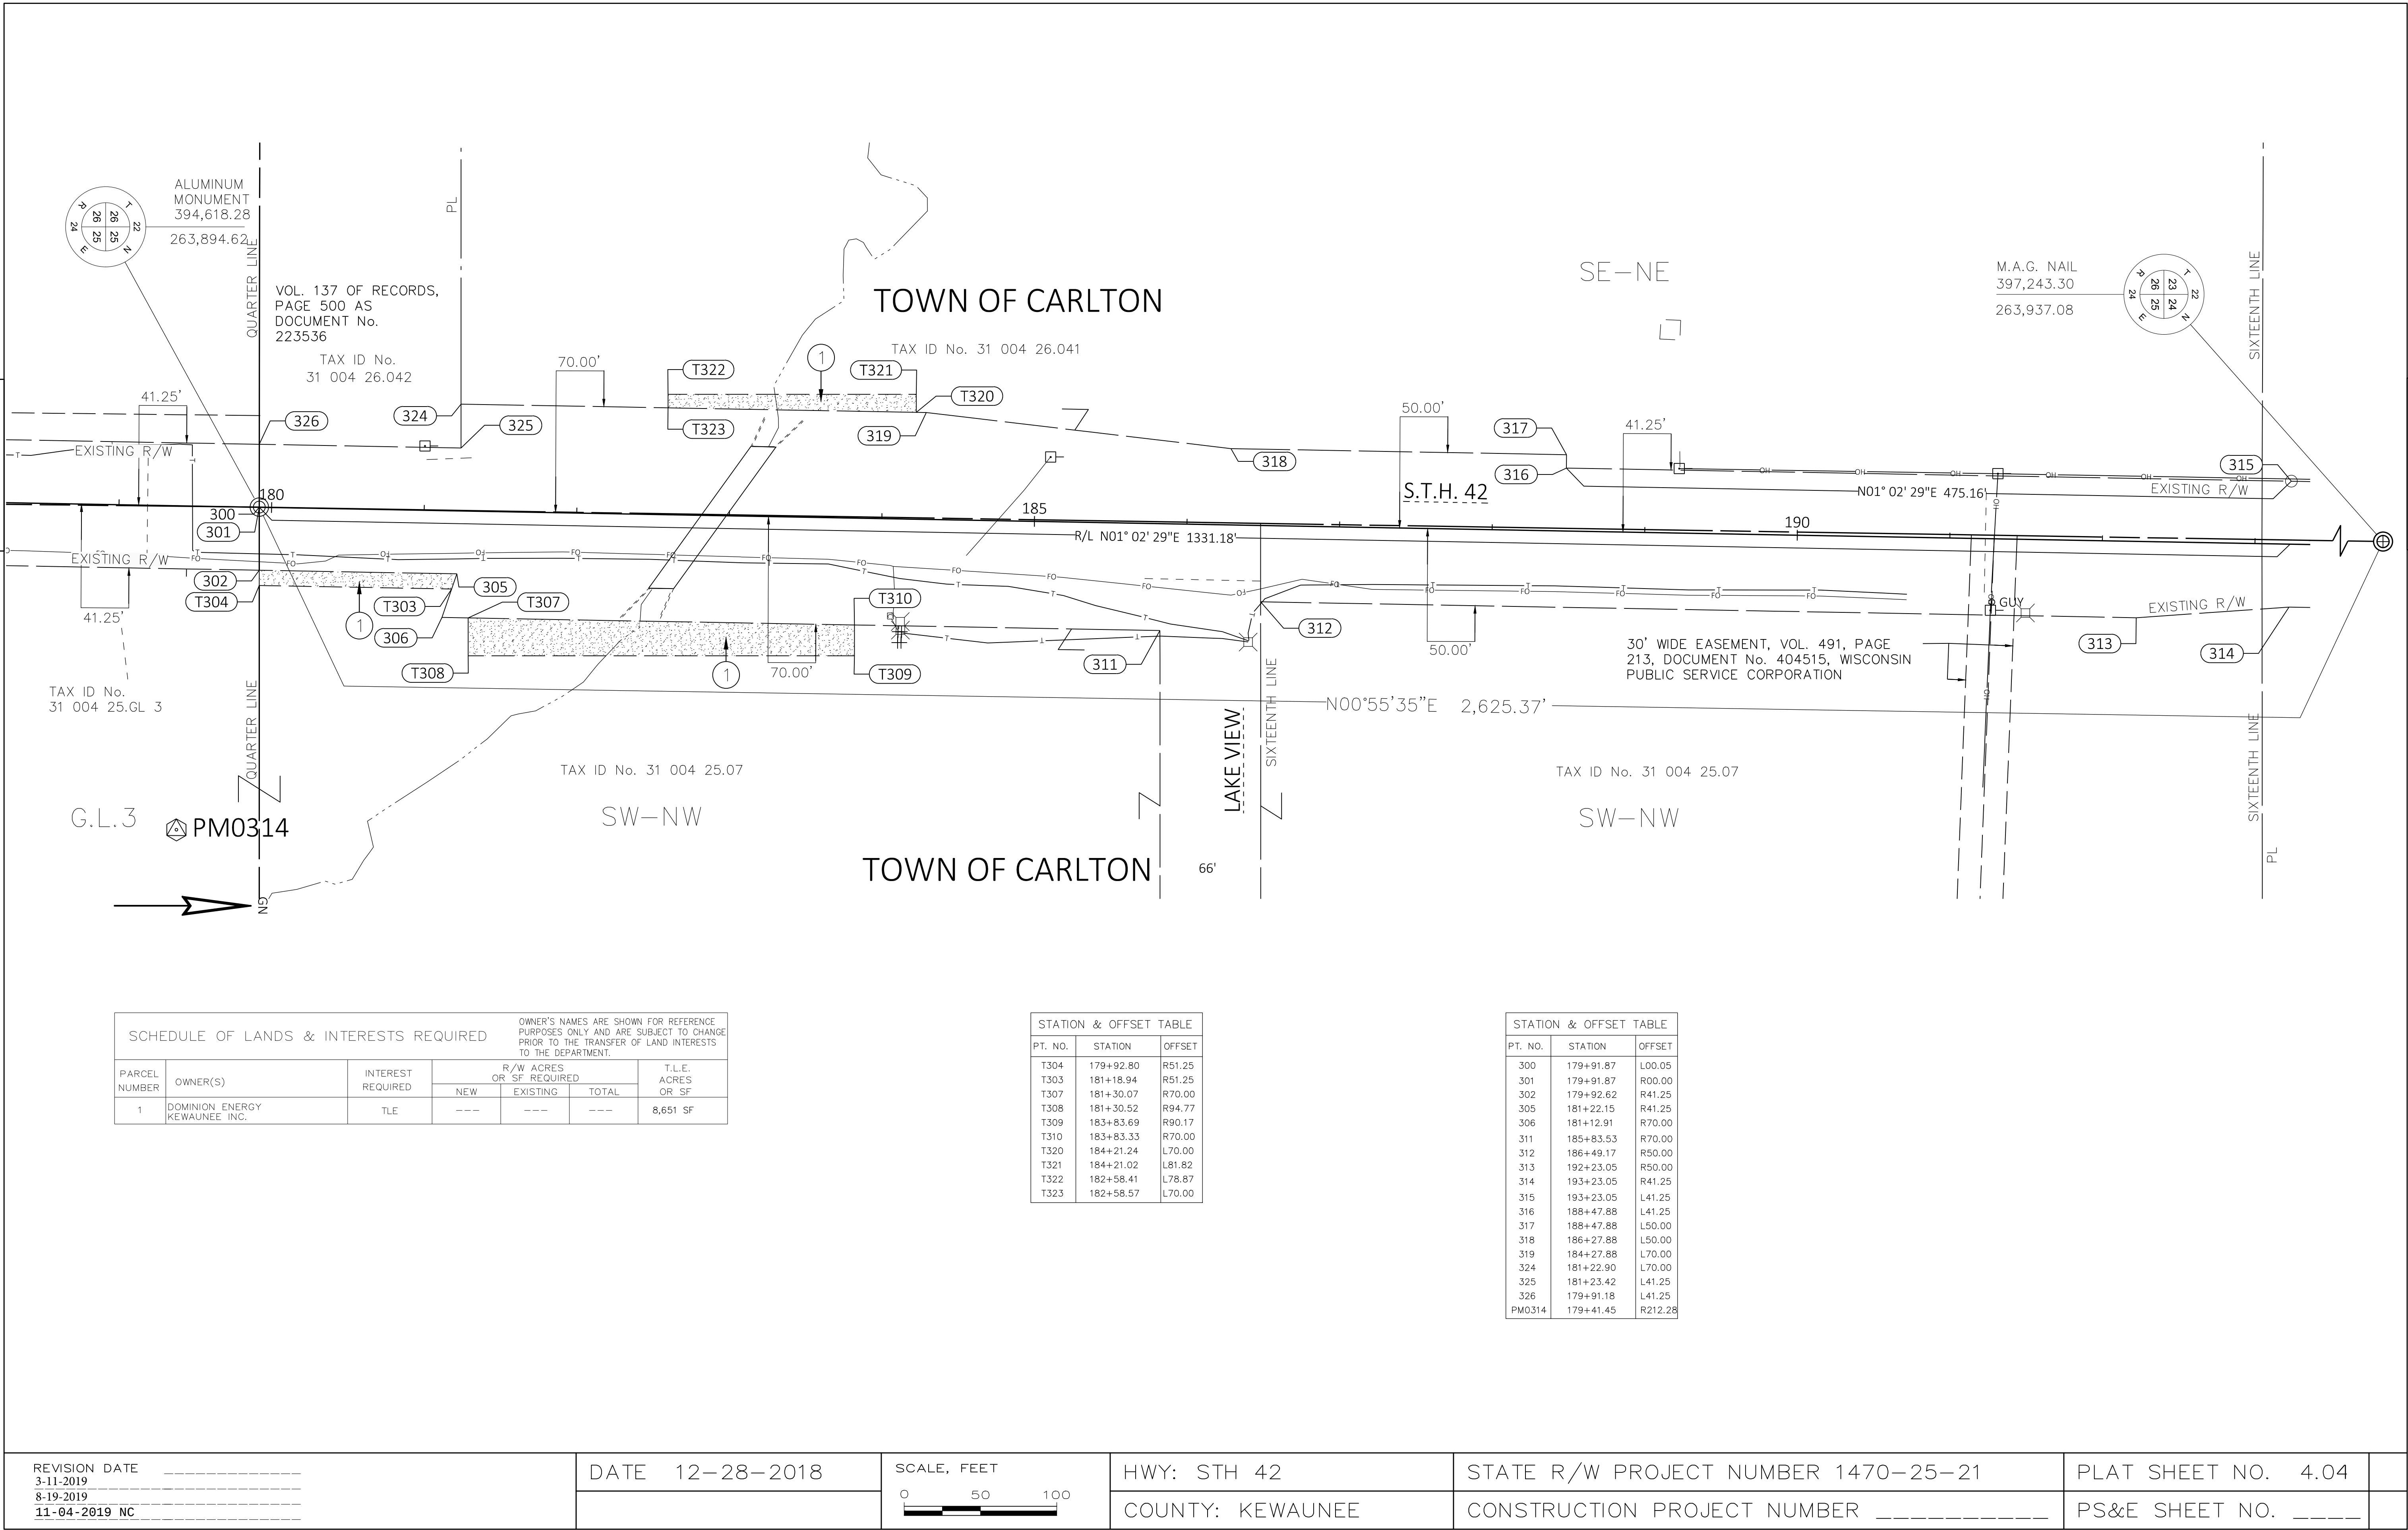

SCHEDULE OF LANDS & INTERESTS REQUIRED					OWNER'S NAMES ARE SHOWN FOR REFERENCE PURPOSES ONLY AND ARE SUBJECT TO CHANGE PRIOR TO THE TRANSFER OF LAND INTERESTS TO THE DEPARTMENT.	
PARCEL NUMBER	OWNER(S)	INTEREST REQUIRED	R/W ACRES OR SF REQUIRED			T.L.E. ACRES OR SF
			NEW	EXISTING	TOTAL	
1	DOMINION ENERGY KEWAUNEE INC.	TLE	---	---	---	8,651 SF

OWNER'S NAMES ARE SHOWN FOR REFERENCE
PURPOSES ONLY AND ARE SUBJECT TO CHANGE
PRIOR TO THE TRANSFER OF LAND INTERESTS
TO THE DEPARTMENT.

STATION & OFFSET TABLE		
PT. NO.	STATION	OFFSET
T304	179+92.80	R51.25
T303	181+18.94	R51.25
T307	181+30.07	R70.00
T308	181+30.52	R94.77
T309	183+83.69	R90.17
T310	183+83.33	R70.00
T320	184+21.24	L70.00
T321	184+21.02	L81.82
T322	182+58.41	L78.87
T323	182+58.57	L70.00

STATION & OFFSET TABLE		
PT. NO.	STATION	OFFSET
300	179+91.87	L00.05
301	179+91.87	R00.00
302	179+92.62	R41.25
305	181+22.15	R41.25
306	181+12.91	R70.00
311	185+83.53	R70.00
312	186+49.17	R50.00
313	192+23.05	R50.00
314	193+23.05	R41.25
315	193+23.05	L41.25
316	188+47.88	L41.25
317	188+47.88	L50.00
318	186+27.88	L50.00
319	184+27.88	L70.00
324	181+22.90	L70.00
325	181+23.42	L41.25
326	179+91.18	L41.25
PM0314	179+41.45	R212.28

REVISION DATE _____
3-11-2019 _____
8-19-2019 _____
11-04-2019 NC _____

DATE 12-28-2018

SCALE, FEET



HWY: STH 42


COUNTY: KEWAUNEE

STATE R/W PROJECT NUMBER 1470-25-21

CONSTRUCTION PROJECT NUMBER _____

PLAT SHEET NO. 4.04

PS&E SHEET NO. _____

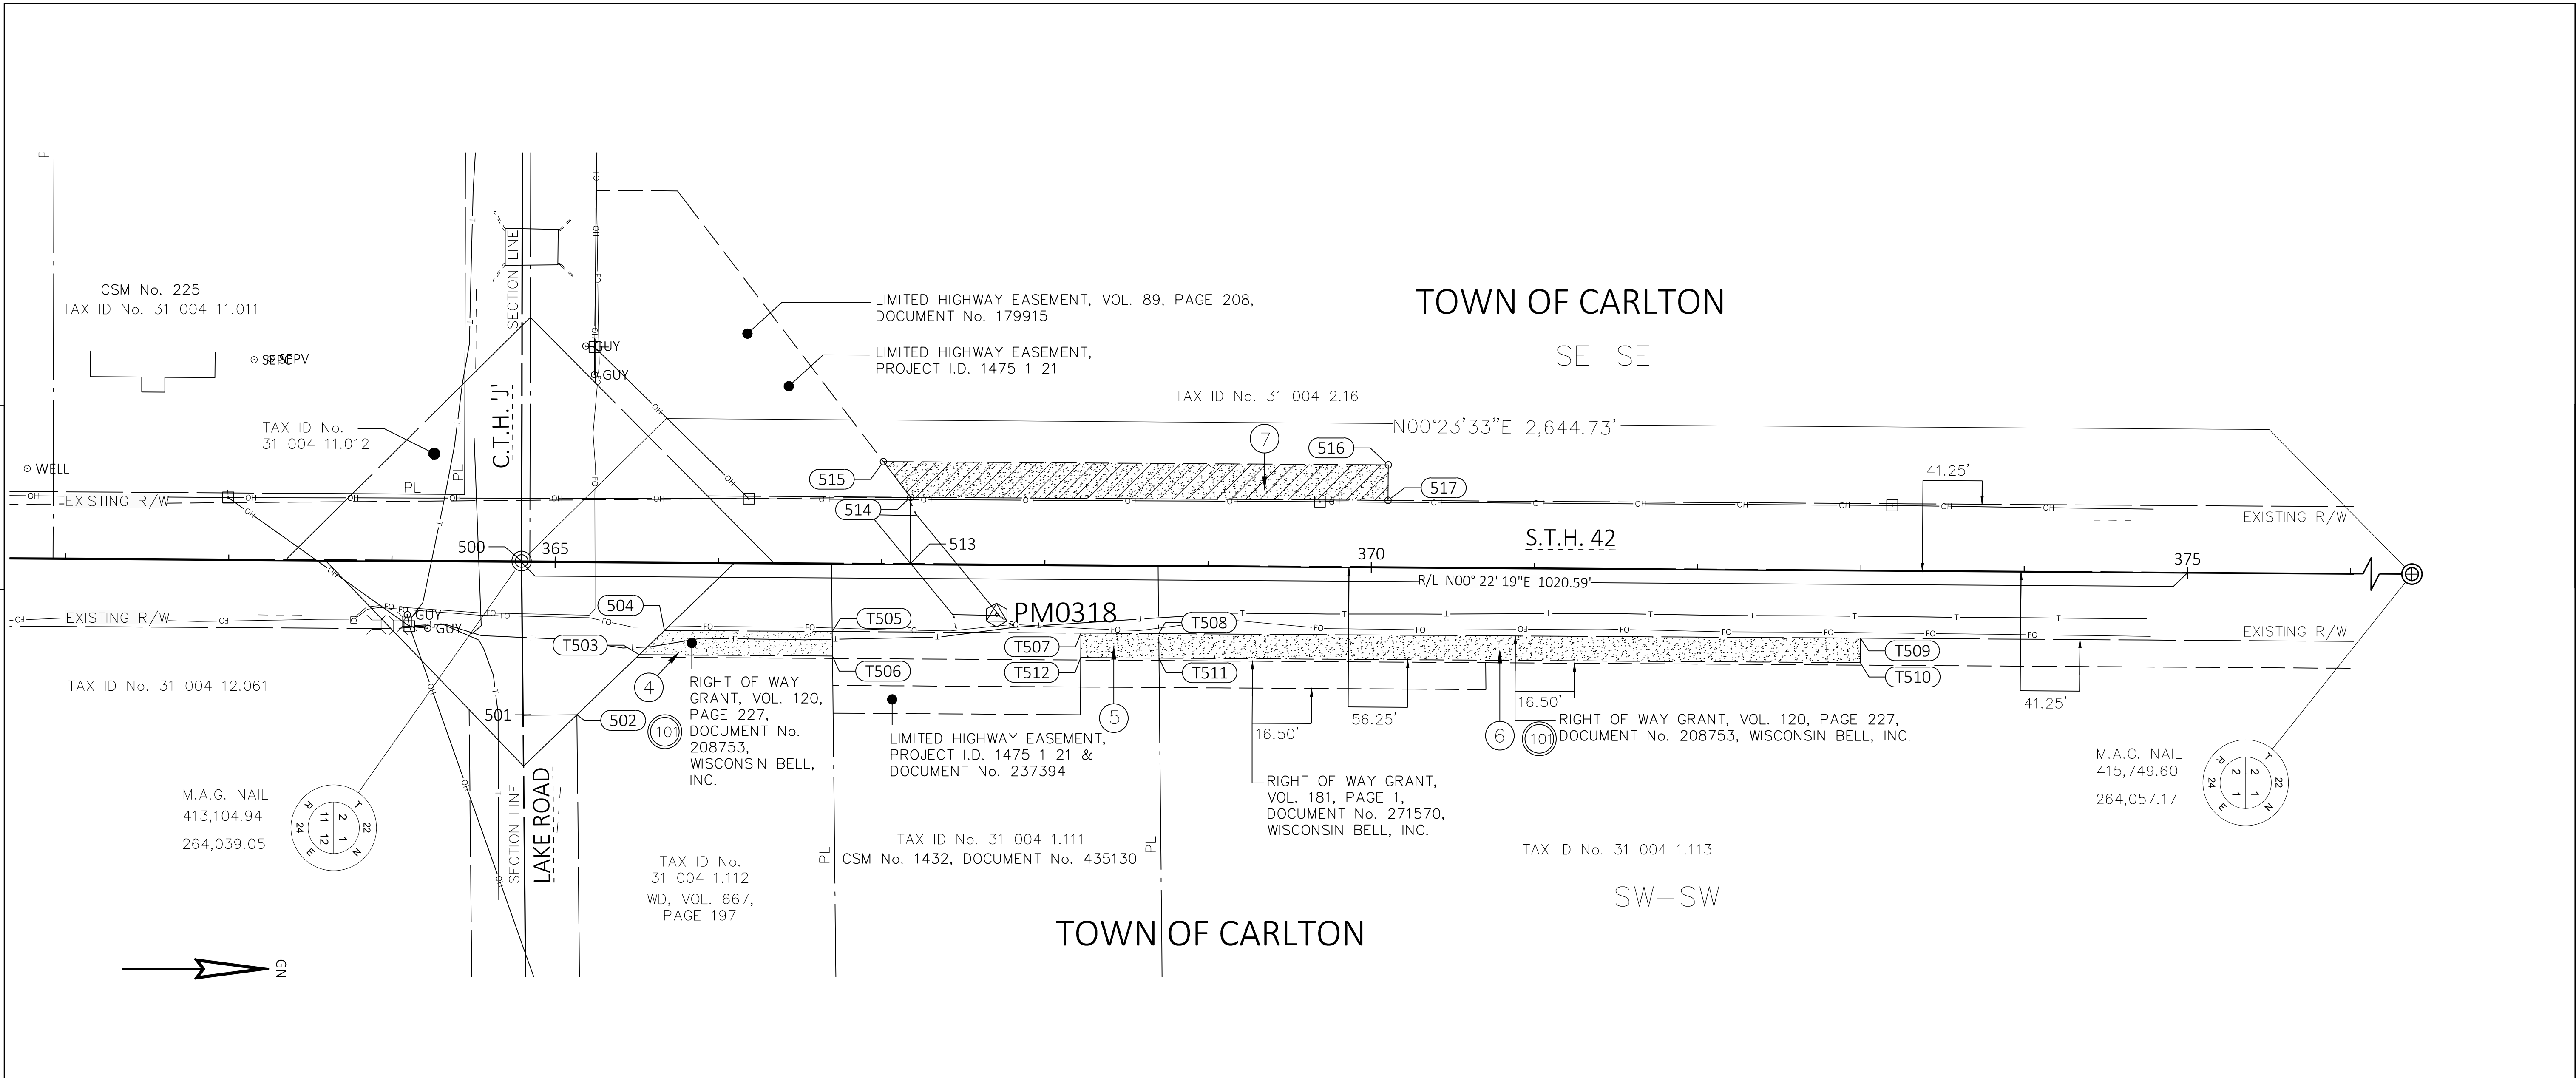

SCHEDULE OF LANDS & INTERESTS REQUIRED						OWNER'S NAMES ARE SHOWN FOR REFERENCE PURPOSES ONLY AND ARE SUBJECT TO CHANGE PRIOR TO THE TRANSFER OF LAND INTERESTS TO THE DEPARTMENT.	
PARCEL NUMBER	OWNER(S)	INTEREST REQUIRED	R/W ACRES OR SF REQUIRED			T.L.E. ACRES OR SF	P.L.E. ACRES OR SF
			NEW	EXISTING	TOTAL		
4	ELLIOT PALLEX & PATRICIA GLINSKI	TLE	---	---	---	1,660	---
5	AMY JO CHRISTINE GOODAVISH	TLE	---	---	---	750	---
6	ANDY G. OSWALD	TLE	---	---	---	6,448	---
7	ROBERT B. & PAMELA J. DWORAK TRUST	PLE	---	---	---	---	6,545


A PERMANENT LIMITED EASEMENT (PLE) IS A RIGHT FOR CONSTRUCTION AND MAINTENANCE PURPOSES OF A DRAINAGE DITCH, AS DEFINED HEREIN, INCLUDING THE RIGHT TO OPERATE THE NECESSARY EQUIPMENT THEREON AND THE RIGHT OF INGRESS AND EGRESS AS LONG AS REQUIRED FOR SUCH PUBLIC PURPOSES, INCLUDING THE RIGHT TO PRESERVE, PROTECT, REMOVE, OR PLANT THEREON ANY VEGETATION THAT THE HIGHWAY AUTHORITIES MAY DEEM NECESSARY OR DESIRABLE, BUT WITHOUT PREJUDICE TO THE OWNER'S RIGHT TO MAKE OR CONSTRUCT IMPROVEMENTS ON SAID LANDS OR TO FLATTEN THE SLOPES PROVIDING SAID ACTIVITIES WOULD NOT IMPAIR OR OTHERWISE ADVERSELY AFFECT THE HIGHWAY FACILITIES.

UTILITY INTERESTS REQUIRED		
UTILITY NUMBER	OWNER(S)	INTEREST REQUIRED
101	WISC. BELL, INC. d/b/a AT&T WISC. (UNDERGROUND TELEPHONE)	RELEASE OF RIGHTS

COURSE TABLE			
PT. NO.	PT. NO.	BEARING	DISTANCE
500	513	N00°23'33"E	238.03'
513	514	N89°36'27"W	40.74'
514	515	S52°44'44"W	27.46'
515	516	N00°22'19"E	309.32'
516	517	S89°37'41"E	21.75'
517	514	S00°22'19"W	292.55'

STATION & OFFSET TABLE		
PT. NO.	STATION	OFFSET
T503	365+51.85	R56.25
T505	366+70.03	R41.25
T506	366+70.28	R56.25
T507	368+22.39	R41.25
T508	368+70.04	R41.25
T509	373+00.00	R41.25
T510	373+00.00	R56.25
T511	368+70.28	R56.25
T512	368+22.38	R56.25

STATION & OFFSET TABLE		
PT. NO.	STATION	OFFSET
500	364+79.40	L00.59
501	364+80.93	R89.57
502	365+13.93	R93.26
504	365+67.22	R41.25
513	367+17.43	L00.51
514	367+17.45	L41.25
515	367+00.68	L63.00
516	370+10.00	L63.00
517	370+10.00	L41.25
PM0318	367+70.67	R30.47

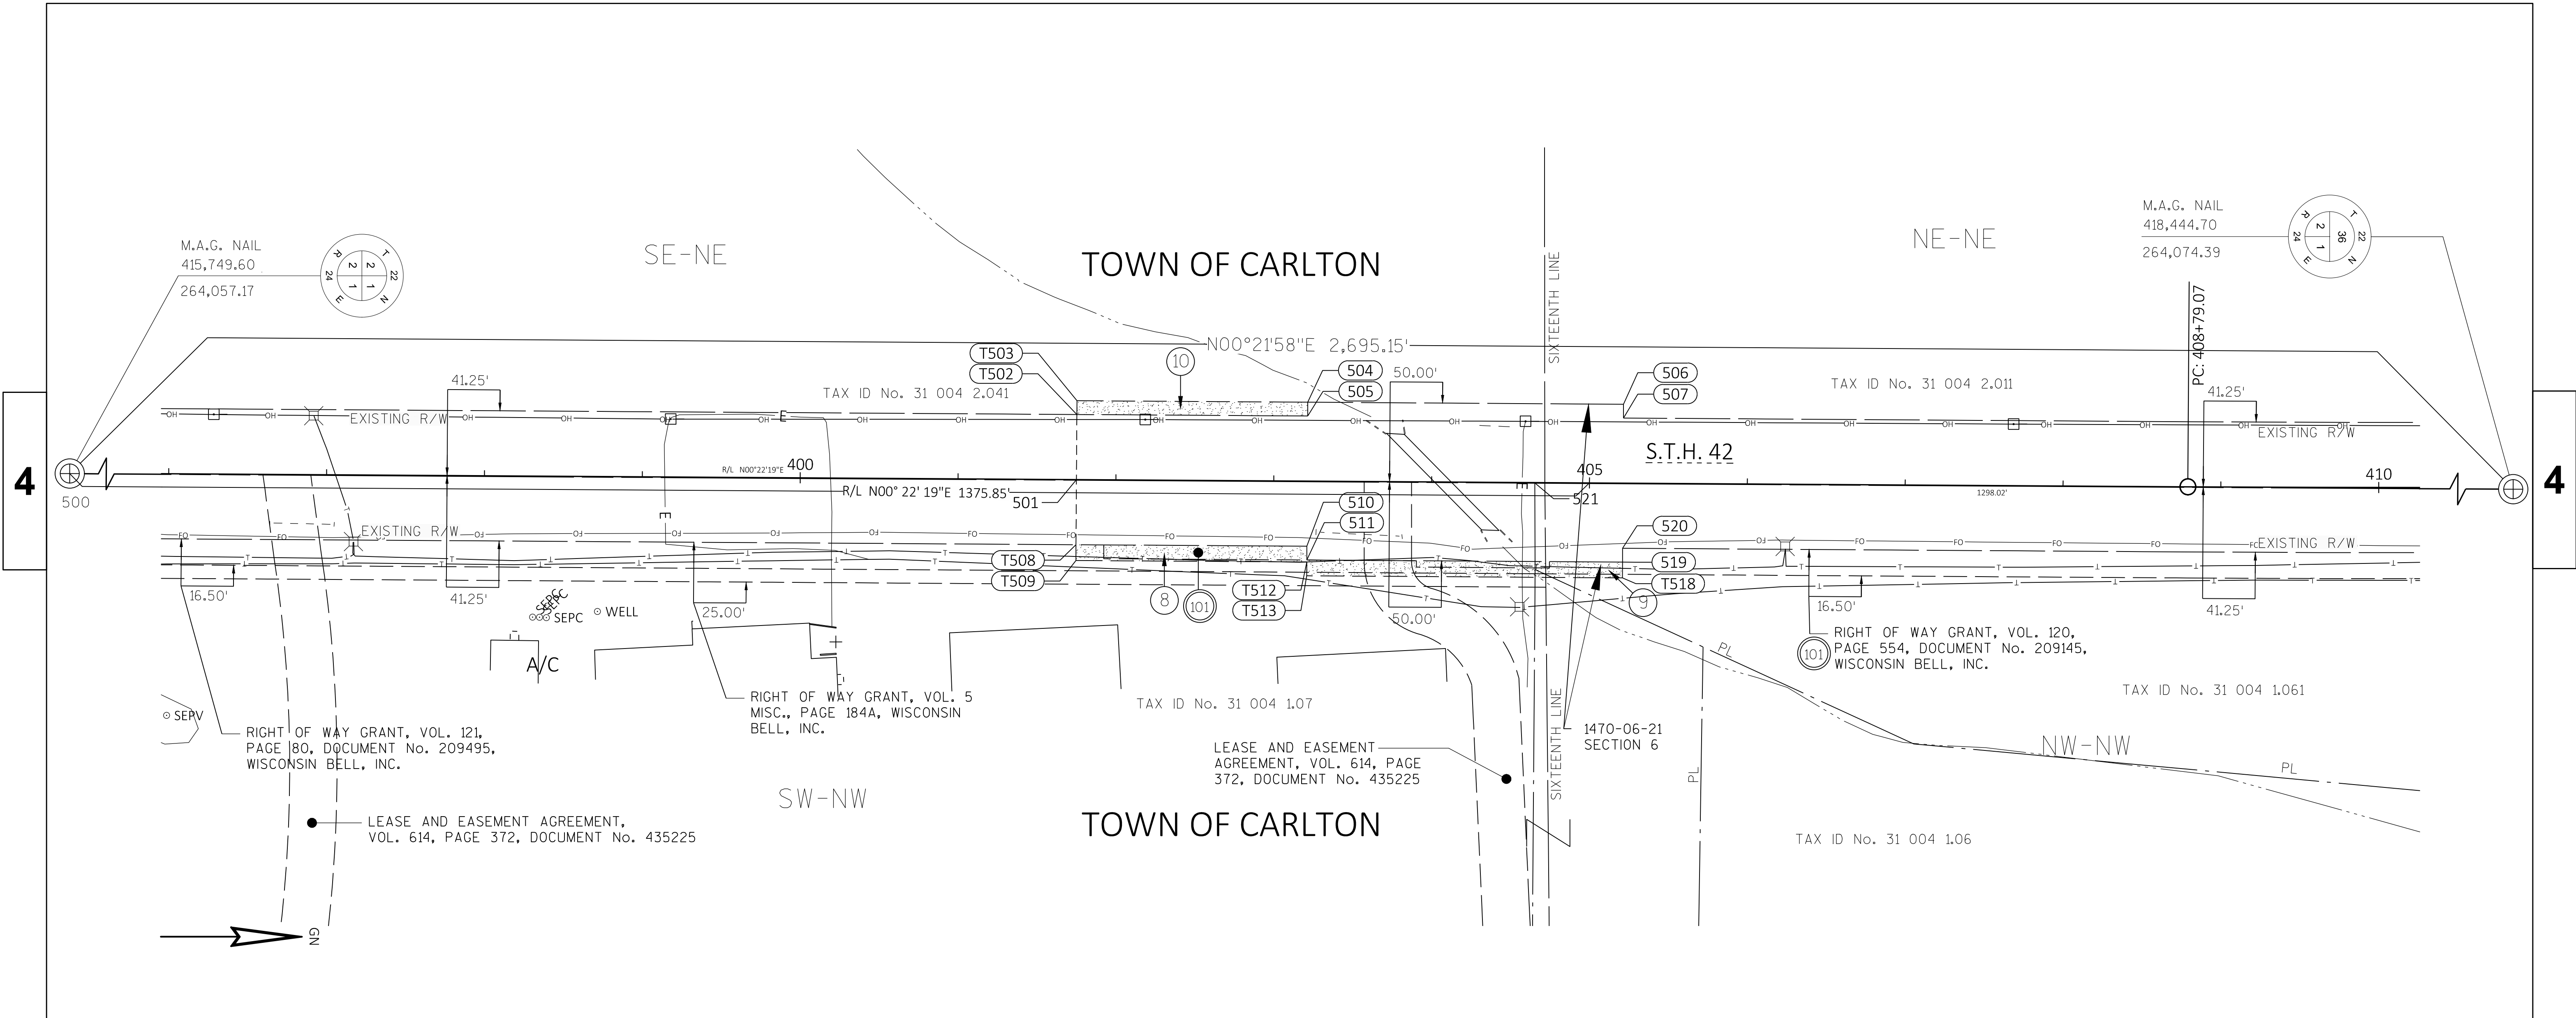

SCHEDULE OF LANDS & INTERESTS REQUIRED						OWNER'S NAMES ARE SHOWN FOR REFERENCE PURPOSES ONLY AND ARE SUBJECT TO CHANGE PRIOR TO THE TRANSFER OF LAND INTERESTS TO THE DEPARTMENT.
PARCEL NUMBER	OWNER(S)	INTEREST REQUIRED	R/W ACRES OR SF REQUIRED			T.L.E. ACRES OR SF
			NEW	EXISTING	TOTAL	
8	JOHANNES W. WAKKER	TLE	---	---	---	2,935
9	MARK E. & DEBRA L. BOULTER	TLE	---	---	---	527
10	KEVIN M. PAPLHAM	TLE	---	---	---	1,280

UTILITY INTERESTS REQUIRED		
UTILITY NUMBER	OWNER(S)	INTEREST REQUIRED
101	WISC. BELL, INC. d/b/o AT&T WISC. (UNDERGROUND TELEPHONE)	RELEASE OF RIGHTS

STATION & OFFSET TABLE		
PT. NO.	STATION	OFFSET
T502	401+75.00	L41.25
T503	401+75.00	L50.00
T508	401+75.00	R41.25
T509	401+75.00	R51.25
T512	403+21.24	R51.25
T513	403+21.24	R60.00
T518	405+21.25	R60.00

STATION & OFFSET TABLE		
PT. NO.	STATION	OFFSET
500	391+24.13	R00.36
501	401+75.00	R00.00
510	403+21.24	R41.25
511	403+21.24	R50.00
519	405+21.25	R50.00
520	405+21.25	R41.25
507	405+21.25	L41.25
506	405+21.25	L50.00
504	403+21.24	L50.00
505	403+21.24	L41.25
521	404+65.40	R00.23