

CONVENTIONAL ABBREVIATIONS AND SYMBOLS

ACCESS POINT	AP	SECTION CORNER (MATERIAL AS NOTED)	⊙
ACCESS RIGHTS	AR	SET R/W MONUMENT W/CAP	○
ACRES	AC	(1-1/4" OUTSIDE DIA. X 1/8"	
CHORD BEARING	CH BRG	IRON PIPE 1.13 LBS./FT.)	
CHORD DISTANCE	CH DIS		
DEED	(D)		
DOCUMENT	DOC	FOUND TYPE 2 MON.	●
EAST BOUND	EB	FOUND 3/4" REBAR	⦿
GAS VALVE	GV	SET P.K. NAIL	△
INLET	IL	PROPOSED R/W	PRWOD
LENGTH OF CURVE	LC	BOUNDARY POINT	
MANHOLE	MH	CORPORATE LIMITS	=====
MONUMENT	MON	EXISTING R/W	=====
NORTH BOUND	NB	SECTION LINE	=====
PAGE	PG	QUARTER LINE	=====
PERMANENT LIMITED EASEMENT	PLE	SIXTEENTH LINE	=====
PRIVATE DRIVEWAY	PD	PROPOSED OR NEW R/W LINE	=====
PROPERTY LINE	PL	PROPOSED EASEMENT LINE	=====
RADIUS	RAD	CSM, SUBDIVISION, OR	
REFERENCE LINE	REL	PLAT OF SURVEY LINE	
REMAINING	REM	PARCEL NUMBER	(00)
RIGHT OF WAY	R/W		
SECTION LINE	SEC		
STATION	STA		
TEMPORARY LIMITED EASEMENT	TLE	UTILITY NUMBER	(000)
TIE POINT	DBI	SIGN NUMBER	(0-0)
VOLUME	VOL		
ADJOINING LANDS WITH SAME OWNER	ADJ		
PARALLEL TO LINE	PL		
BUILDING TO BE RAZED	[Symbol]	PROPERTY LINE LOT, TIE AND OTHER MINOR	-----
FEE ACQUISITION	[Symbol]	DASHED LINES	-----
BEGIN POINT	BP	ACCESS RESTRICTED (By Previous Project/Control)	=====
END POINT	EP	ACCESS RESTRICTED (By Acquisition)	=====
		NO ACCESS (By Statutory Authority)	=====
		LIMITED EASEMENT (Temporary)	=====
		LIMITED EASEMENT (Permanent)	=====

CONVENTIONAL UTILITY SYMBOLS

WATER	W	NON-COMPENSABLE	⊕
GAS	G	COMPENSABLE	⦿
TELEPHONE	T		
OVERHEAD	OH		
TRANSMISSION LINES			
ELECTRIC	E		
CABLE TELEVISION	TV		
FIBER OPTIC	FO		
SANITARY SEWER	SAN		
STORM SEWER	SS		
POWER POLE	⊕		
TELEPHONE POLE	⦿		
TELEPHONE PEDESTAL	X		
ELECTRIC TOWER	⊠		

NOTES:

RIGHT OF WAY BOUNDARIES ARE DEFINED WITH COURSES OF THE PERIMETER OF THE HIGHWAY LANDS AND ARE REFERENCED TO THE US PUBLIC LAND SURVEY OR OTHER SURVEYS OF PUBLIC RECORD.

RIGHT OF WAY MONUMENTS ARE TYPE 2 MONUMENTS (TYPICALLY 1" X 24" IRON PIPE) AND WILL BE PLACED PRIOR TO COMPLETION OF PROJECT.

AREAS SHOWN IN THE TOTAL ACRES COLUMN OF THE SCHEDULE OF LANDS & INTEREST TABLE MAY BE APPROXIMATE AND ARE DERIVED FROM TAX ROLLS OR OTHER AVAILABLE SOURCES AND MAY NOT INCLUDE LANDS OF THE OWNER WHICH ARE NOT CONTIGUOUS TO THE AREA TO BE ACQUIRED.

COORDINATES AS SHOWN ARE NOT INTENDED TO BE USED FOR RETRACEMENT PURPOSES AND MUST BE VERIFIED WITH THE COUNTY SURVEY DEPARTMENT.

POSITIONS SHOWN ON THIS PLAT ARE WISCONSIN COUNTY COORDINATES, FOND DU LAC COUNTY, NAD 83 (1997) IN US SURVEY FEET. VALUES SHOWN ARE GRID COORDINATES, GRID BEARINGS, GRID DISTANCES. GRID DISTANCES MAY BE USED AS GROUND DISTANCES.

PROPERTY LINES SHOWN ON THIS PLAT ARE DRAWN FROM DATA DERIVED FROM MAPS AND DOCUMENTS OF PUBLIC RECORD AND/OR EXISTING OCCUPATIONAL LINES. THIS PLAT MAY NOT BE A TRUE REPRESENTATION OF EXISTING PROPERTY LINES AND SHOULD NOT BE USED AS A SUBSTITUTE FOR AN ACCURATE FIELD SURVEY.

EXISTING RIGHT OF WAY WAS ACQUIRED FROM PROJECT(S): 2973, 6100-03-20, ASSESSOR'S PLAT OF THE VILLAGE OF FAIRWATER


EXISTING ACCESS CONTROL WAS ACQUIRED UNDER PROJECT(S)/DOC.#: N/A

RIGHT OF WAY REFERENCE LINE MAY NOT BE THE SAME AS THE CONSTRUCTION REFERENCE LINE.

OWNER'S NAMES ARE SHOWN FOR REFERENCE PURPOSES ONLY, AND ARE SUBJECT TO CHANGE PRIOR TO TRANSFER OF LAND INTERESTS TO DEPARTMENT OF TRANSPORTATION.


A TEMPORARY LIMITED EASEMENT (TLE) IS A RIGHT FOR CONSTRUCTION PURPOSES, AS DEFINED HEREIN, INCLUDING THE RIGHT TO OPERATE NECESSARY EQUIPMENT THEREON AND THE RIGHT OF INGRESS AND EGRESS AS LONG AS REQUIRED FOR SUCH PUBLIC PURPOSE, INCLUDING THE RIGHT TO PRESERVE, PROTECT, REMOVE OR PLANT THEREON ANY VEGETATION THAT THE HIGHWAY AUTHORITIES MAY DEEM NECESSARY OR DESIRABLE TO PREVENT EROSION OF THE SOIL. ALL TLES ON THIS PLAT EXPIRE AT THE COMPLETION OF THE CONSTRUCTION PROJECT FOR WHICH THIS INSTRUMENT IS GIVEN.

R/W PROJECT NUMBER 6100-08-21	SHEET NUMBER 4.01	TOTAL SHEETS 6
FEDERAL PROJECT NUMBER		
PLAT OF RIGHT OF WAY REQUIRED FOR WCL TO STH 49 FAIRWATER - BRANDON		
STH 44		FOND DU LAC COUNTY

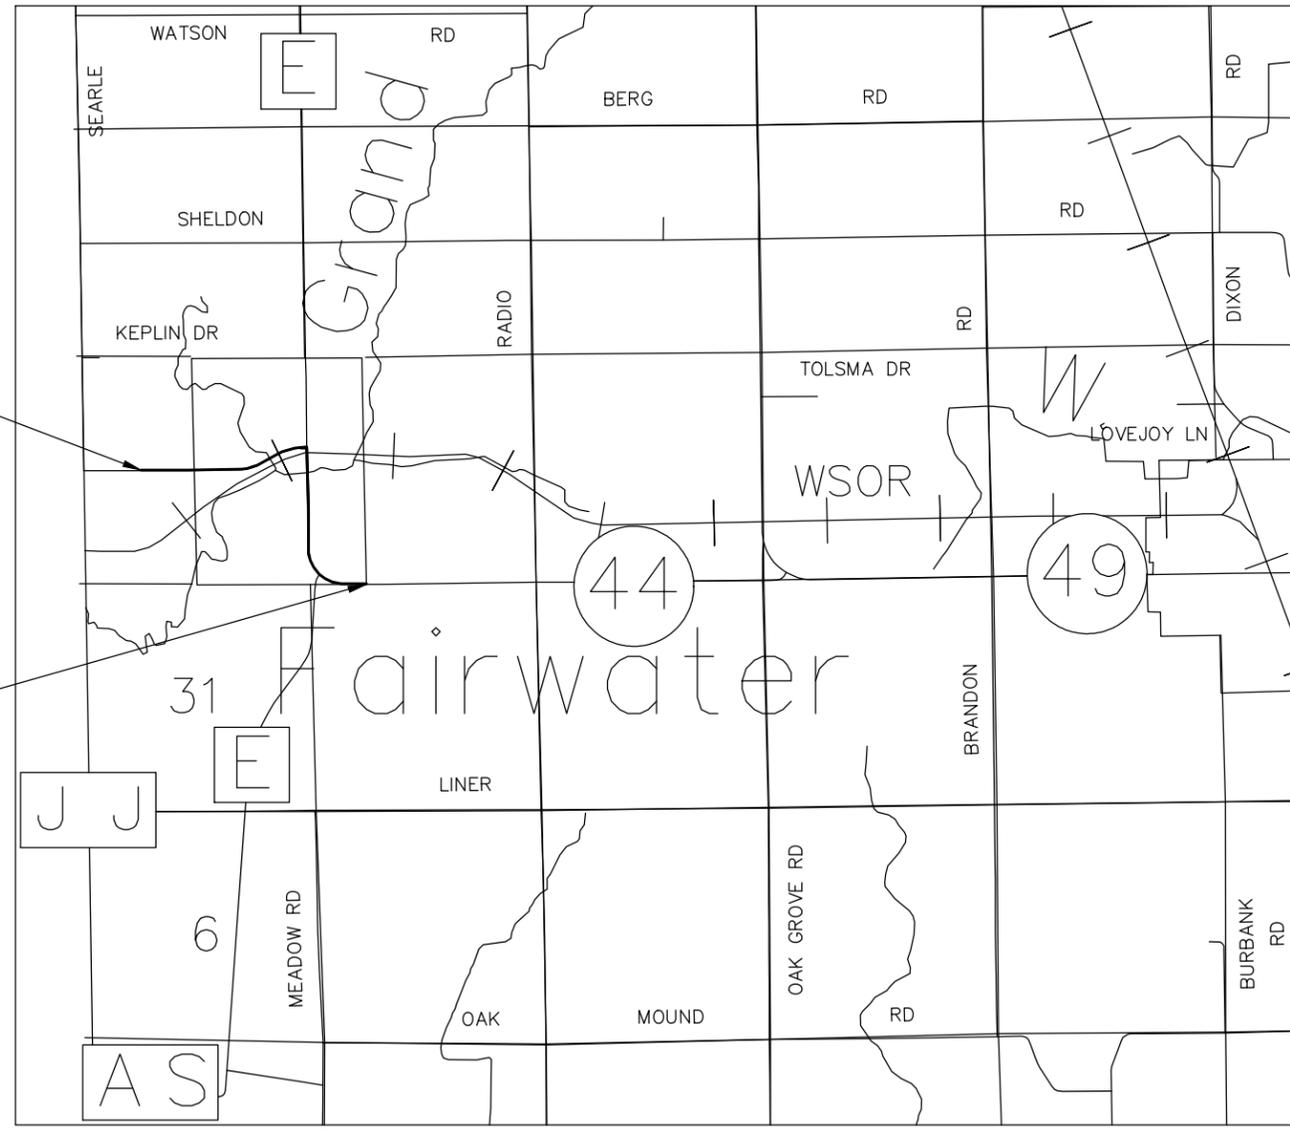

BEGIN RELOCATION ORDER
PROJECT 6100-08-30
STATION 22+22.25

END RELOCATION ORDER
PROJECT 6100-08-30
STATION 118+18.44

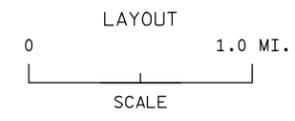


TOTAL NET LENGTH OF CENTERLINE = 1.00 MI.

REVISION DATE 5-06-2021	STATE OF WISCONSIN DEPARTMENT OF TRANSPORTATION
APPROVED: DATE: 4/22/2021	<i>Curt Van Erem</i> CURT VAN EREM

R/W REFERENCE LINE FOR SHEETS 4.02-4.06

COURSE TABLE	STATION	Y	X	DIRECTION	DISTANCE
TANGENT	11+82.00	373165.160	701351.302	S 89°06'40" E	56.00'
TANGENT	12+38.00	373164.291	701407.295	S 89°06'40" E	984.25'
TANGENT	22+22.25	373149.024	702391.427	S 89°07'12" E	1117.40'
TANGENT	33+39.65	373131.865	703508.691	S 89°46'47" E	285.66'
TANGENT	36+25.31	373130.767	703794.351	S 89°57'37" E	995.17'
ARC	46+20.48	PC 373130.077	704789.519	CC 374300.077	704790.330
PI	49+29.03	373129.863	705098.073		
TAN		308.5538'			
DB		S 89°57'37" E			
DA		N 60°29'32" E			
LCHORD DISTANCE		596.706'		BEARING N 75°15'58" E	
EXTERNAL DISTANCE		40.00'			
MIDDLE ORDINATE		38.680'			
RADIUS		1170.00'			
DEG		4° 53' 49.47"			
DELTA		29° 32' 50.95"			
LENGTH		603.37'			
PT	52+23.85	373281.839	705366.604		
TANGENT	52+23.85	373281.839	705366.604	N 60°29'32" E	305.84'
ARC	55+29.69	PC 373432.479	705632.775	CC 372183.614	706339.572
PI	58+76.65	373603.369	705934.728		
TAN		346.9571'			
DB		N 60°29'32" E			
DA		N 87°40'36.12" E			
LCHORD DISTANCE		674.480'		BEARING N 74°05'04" E	
EXTERNAL DISTANCE		41.35'			
MIDDLE ORDINATE		40.190'			
RADIUS		1435.00'			
DEG		03°59'33.85"			
DELTA		27°11'04"			
LENGTH		680.85'			
PT	62+10.54	373617.434	706281.400		
TANGENT	62+10.54	373617.434	706281.400	N 87°40'36" E	107.31'
TANGENT	63+17.84	373621.784	706388.618	S 00°25'50" W	432.89'
TANGENT	67+50.74	373188.905	706385.364	S 00°12'16" W	185.44'
TANGENT	69+36.18	373003.462	706384.702	S 00°14'12" E	284.60'
TANGENT	72+20.78	372718.859	706385.878	S 00°28'03" E	355.88'
TANGENT	75+76.66	372362.994	706388.782	S 00°12'07" W	210.30'
TANGENT	77+86.96	372152.700	706388.041	S 00°28'21" W	346.19'
TANGENT	81+33.15	371806.523	706385.186	S 00°21'15" W	556.21'
ARC	86+89.36	PC 371250.319	706381.749	CC 371245.258	707200.733
PI	95+08.72	370430.977	706376.685		
TAN		819.3575'			
DB		S 00°21'15" W			
DA		S 89°40'15" E			
LCHORD DISTANCE		1158.494'		BEARING S 44°39'30" E	
EXTERNAL DISTANCE		339.49'			
MIDDLE ORDINATE		240.006'			
RADIUS		819.00'			
DEG		06°59'45"			
DELTA		90°01'30"			
LENGTH		1286.84'			
PT	99+76.20	370426.271	707196.029		
TANGENT	99+76.20	370426.271	707196.029	S 89°40'15" E	1842.24'
TANGENT	118+18.44	370415.690	709038.239		


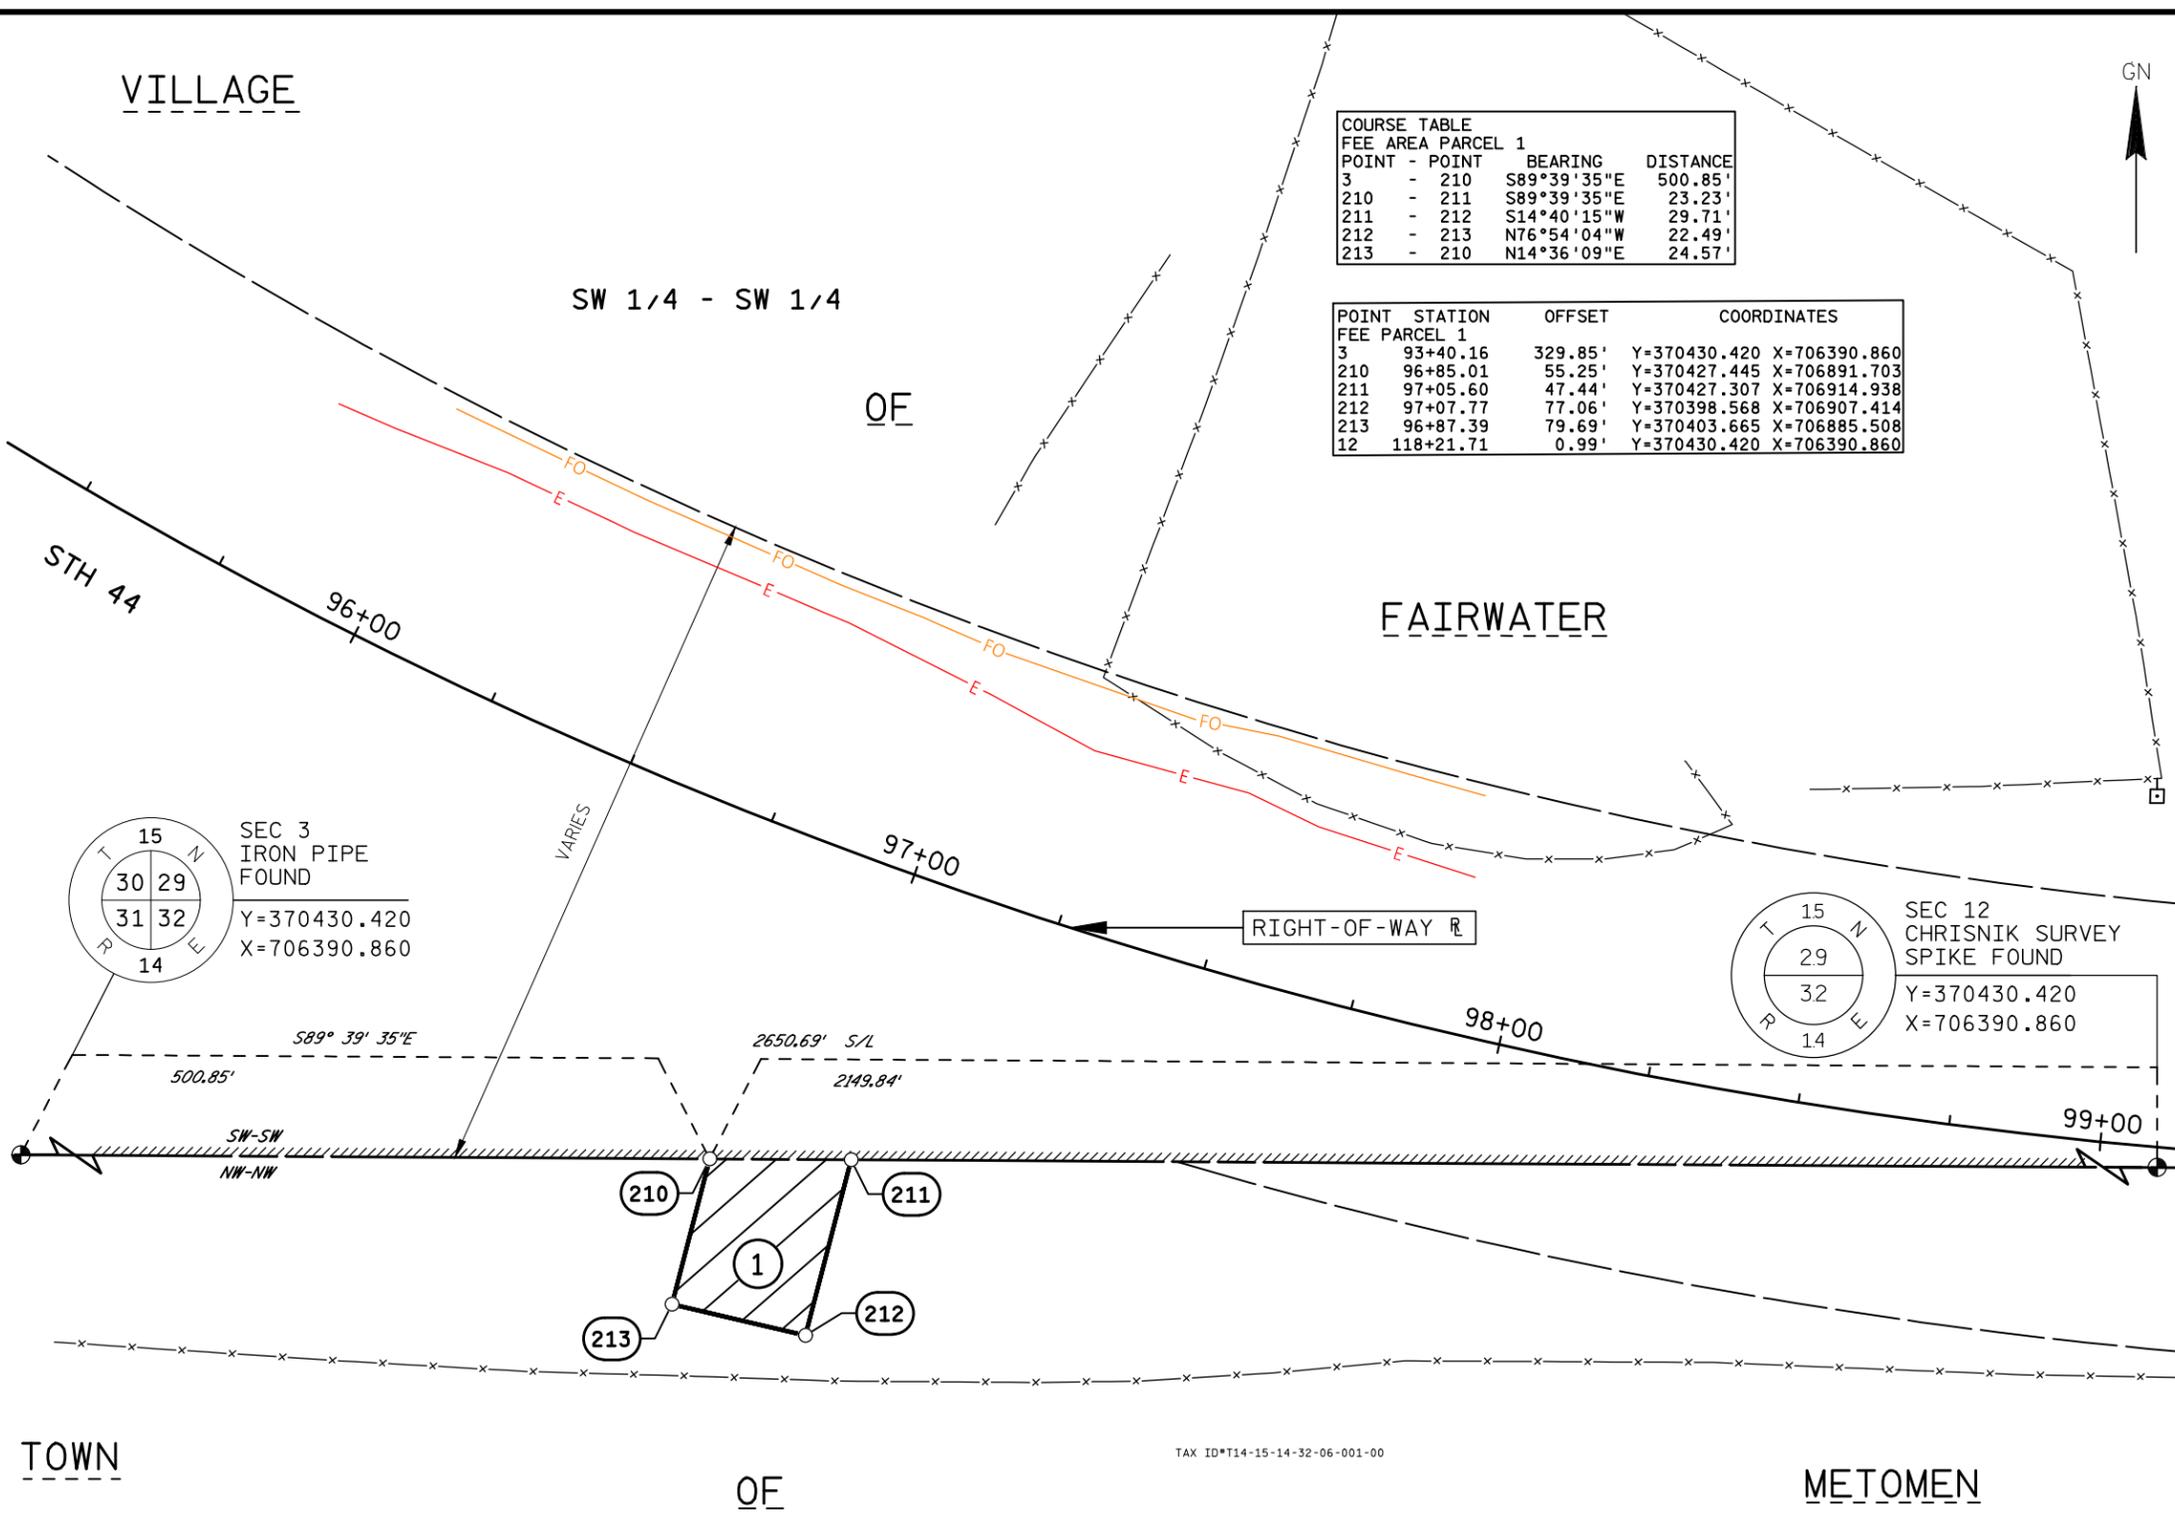


COURSE TABLE
FEE AREA PARCEL 1

POINT - POINT	BEARING	DISTANCE
3 - 210	S89°39'35"E	500.85'
210 - 211	S89°39'35"E	23.23'
211 - 212	S14°40'15"W	29.71'
212 - 213	N76°54'04"W	22.49'
213 - 210	N14°36'09"E	24.57'

POINT STATION OFFSET COORDINATES
FEE PARCEL 1


POINT	STATION	OFFSET	Y	X
3	93+40.16	329.85'	Y=370430.420	X=706390.860
210	96+85.01	55.25'	Y=370427.445	X=706891.703
211	97+05.60	47.44'	Y=370427.307	X=706914.938
212	97+07.77	77.06'	Y=370398.568	X=706907.414
213	96+87.39	79.69'	Y=370403.665	X=706885.508
12	118+21.71	0.99'	Y=370430.420	X=706390.860

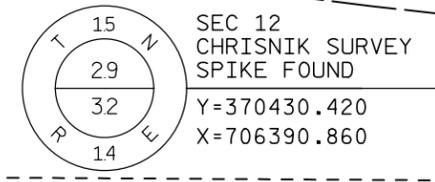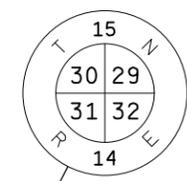


TAX ID#T14-15-14-32-06-001-00

SCHEDULE OF LANDS & INTERESTS REQUIRED						
PARCEL NUMBER	OWNER	INTEREST REQUIRED	FEE R/W ACRE(S) OR (S.F.) REQUIRED			T.L.E. AREA
			NEW	EXISTING	TOTAL	
1	ALLEN A. WILKENS & DENISE M. WILKENS	FEE	611 sq. ft. 0.014 AC	-	611 sq. ft. 0.014 AC	-
-			-	-	-	-

NW 1/4 - NW 1/4

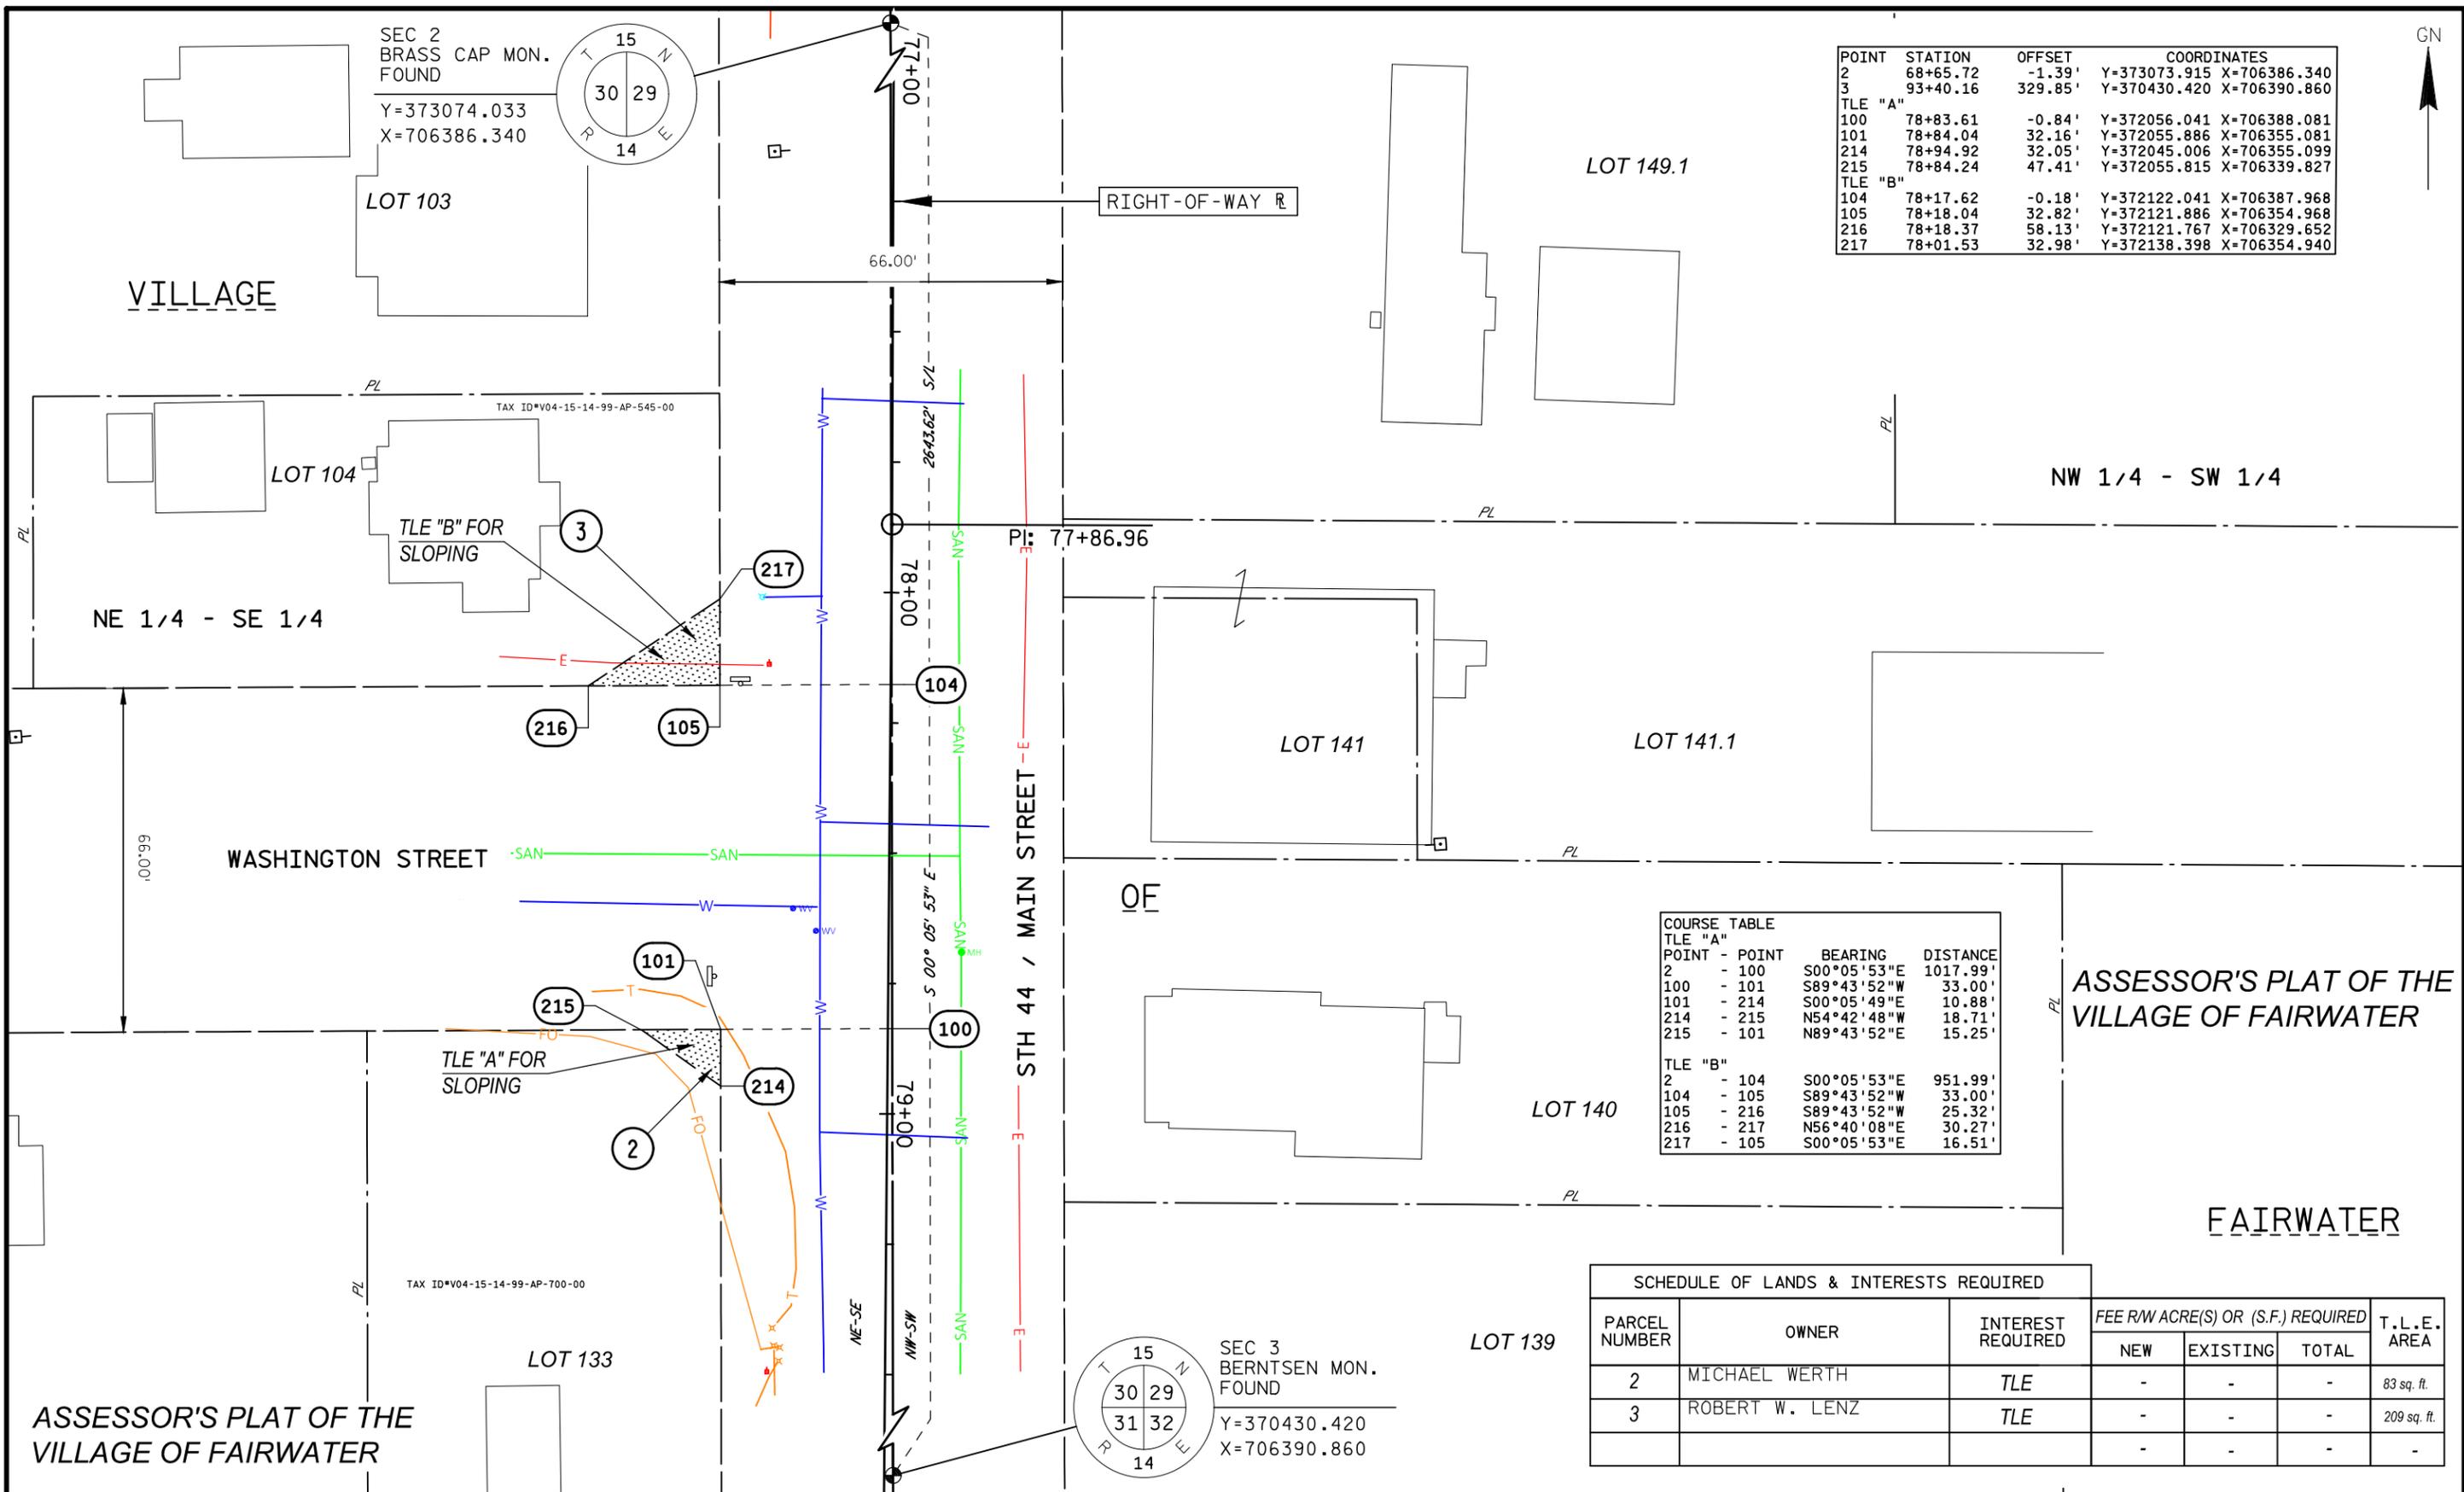

SEC 2
BRASS CAP MON.
FOUND
Y=373074.033
X=706386.340

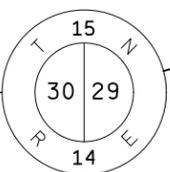



POINT	STATION	OFFSET	COORDINATES	
2	68+65.72	-1.39'	Y=373073.915	X=706386.340
3	93+40.16	329.85'	Y=370430.420	X=706390.860
TLE "A"				
100	78+83.61	-0.84'	Y=372056.041	X=706388.081
101	78+84.04	32.16'	Y=372055.886	X=706355.081
214	78+94.92	32.05'	Y=372045.006	X=706355.099
215	78+84.24	47.41'	Y=372055.815	X=706339.827
TLE "B"				
104	78+17.62	-0.18'	Y=372122.041	X=706387.968
105	78+18.04	32.82'	Y=372121.886	X=706354.968
216	78+18.37	58.13'	Y=372121.767	X=706329.652
217	78+01.53	32.98'	Y=372138.398	X=706354.940




COURSE TABLE			
TLE "A"			
POINT	POINT	BEARING	DISTANCE
2	100	S00°05'53"E	1017.99'
100	101	S89°43'52"W	33.00'
101	214	S00°05'49"E	10.88'
214	215	N54°42'48"W	18.71'
215	101	N89°43'52"E	15.25'
TLE "B"			
2	104	S00°05'53"E	951.99'
104	105	S89°43'52"W	33.00'
105	216	S89°43'52"W	25.32'
216	217	N56°40'08"E	30.27'
217	105	S00°05'53"E	16.51'

SCHEDULE OF LANDS & INTERESTS REQUIRED						
PARCEL NUMBER	OWNER	INTEREST REQUIRED	FEE RW ACRE(S) OR (S.F.) REQUIRED			T.L.E. AREA
			NEW	EXISTING	TOTAL	
2	MICHAEL WERTH	TLE	-	-	-	83 sq. ft.
3	ROBERT W. LENZ	TLE	-	-	-	209 sq. ft.
			-	-	-	-

E

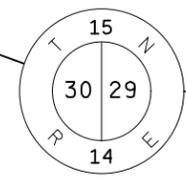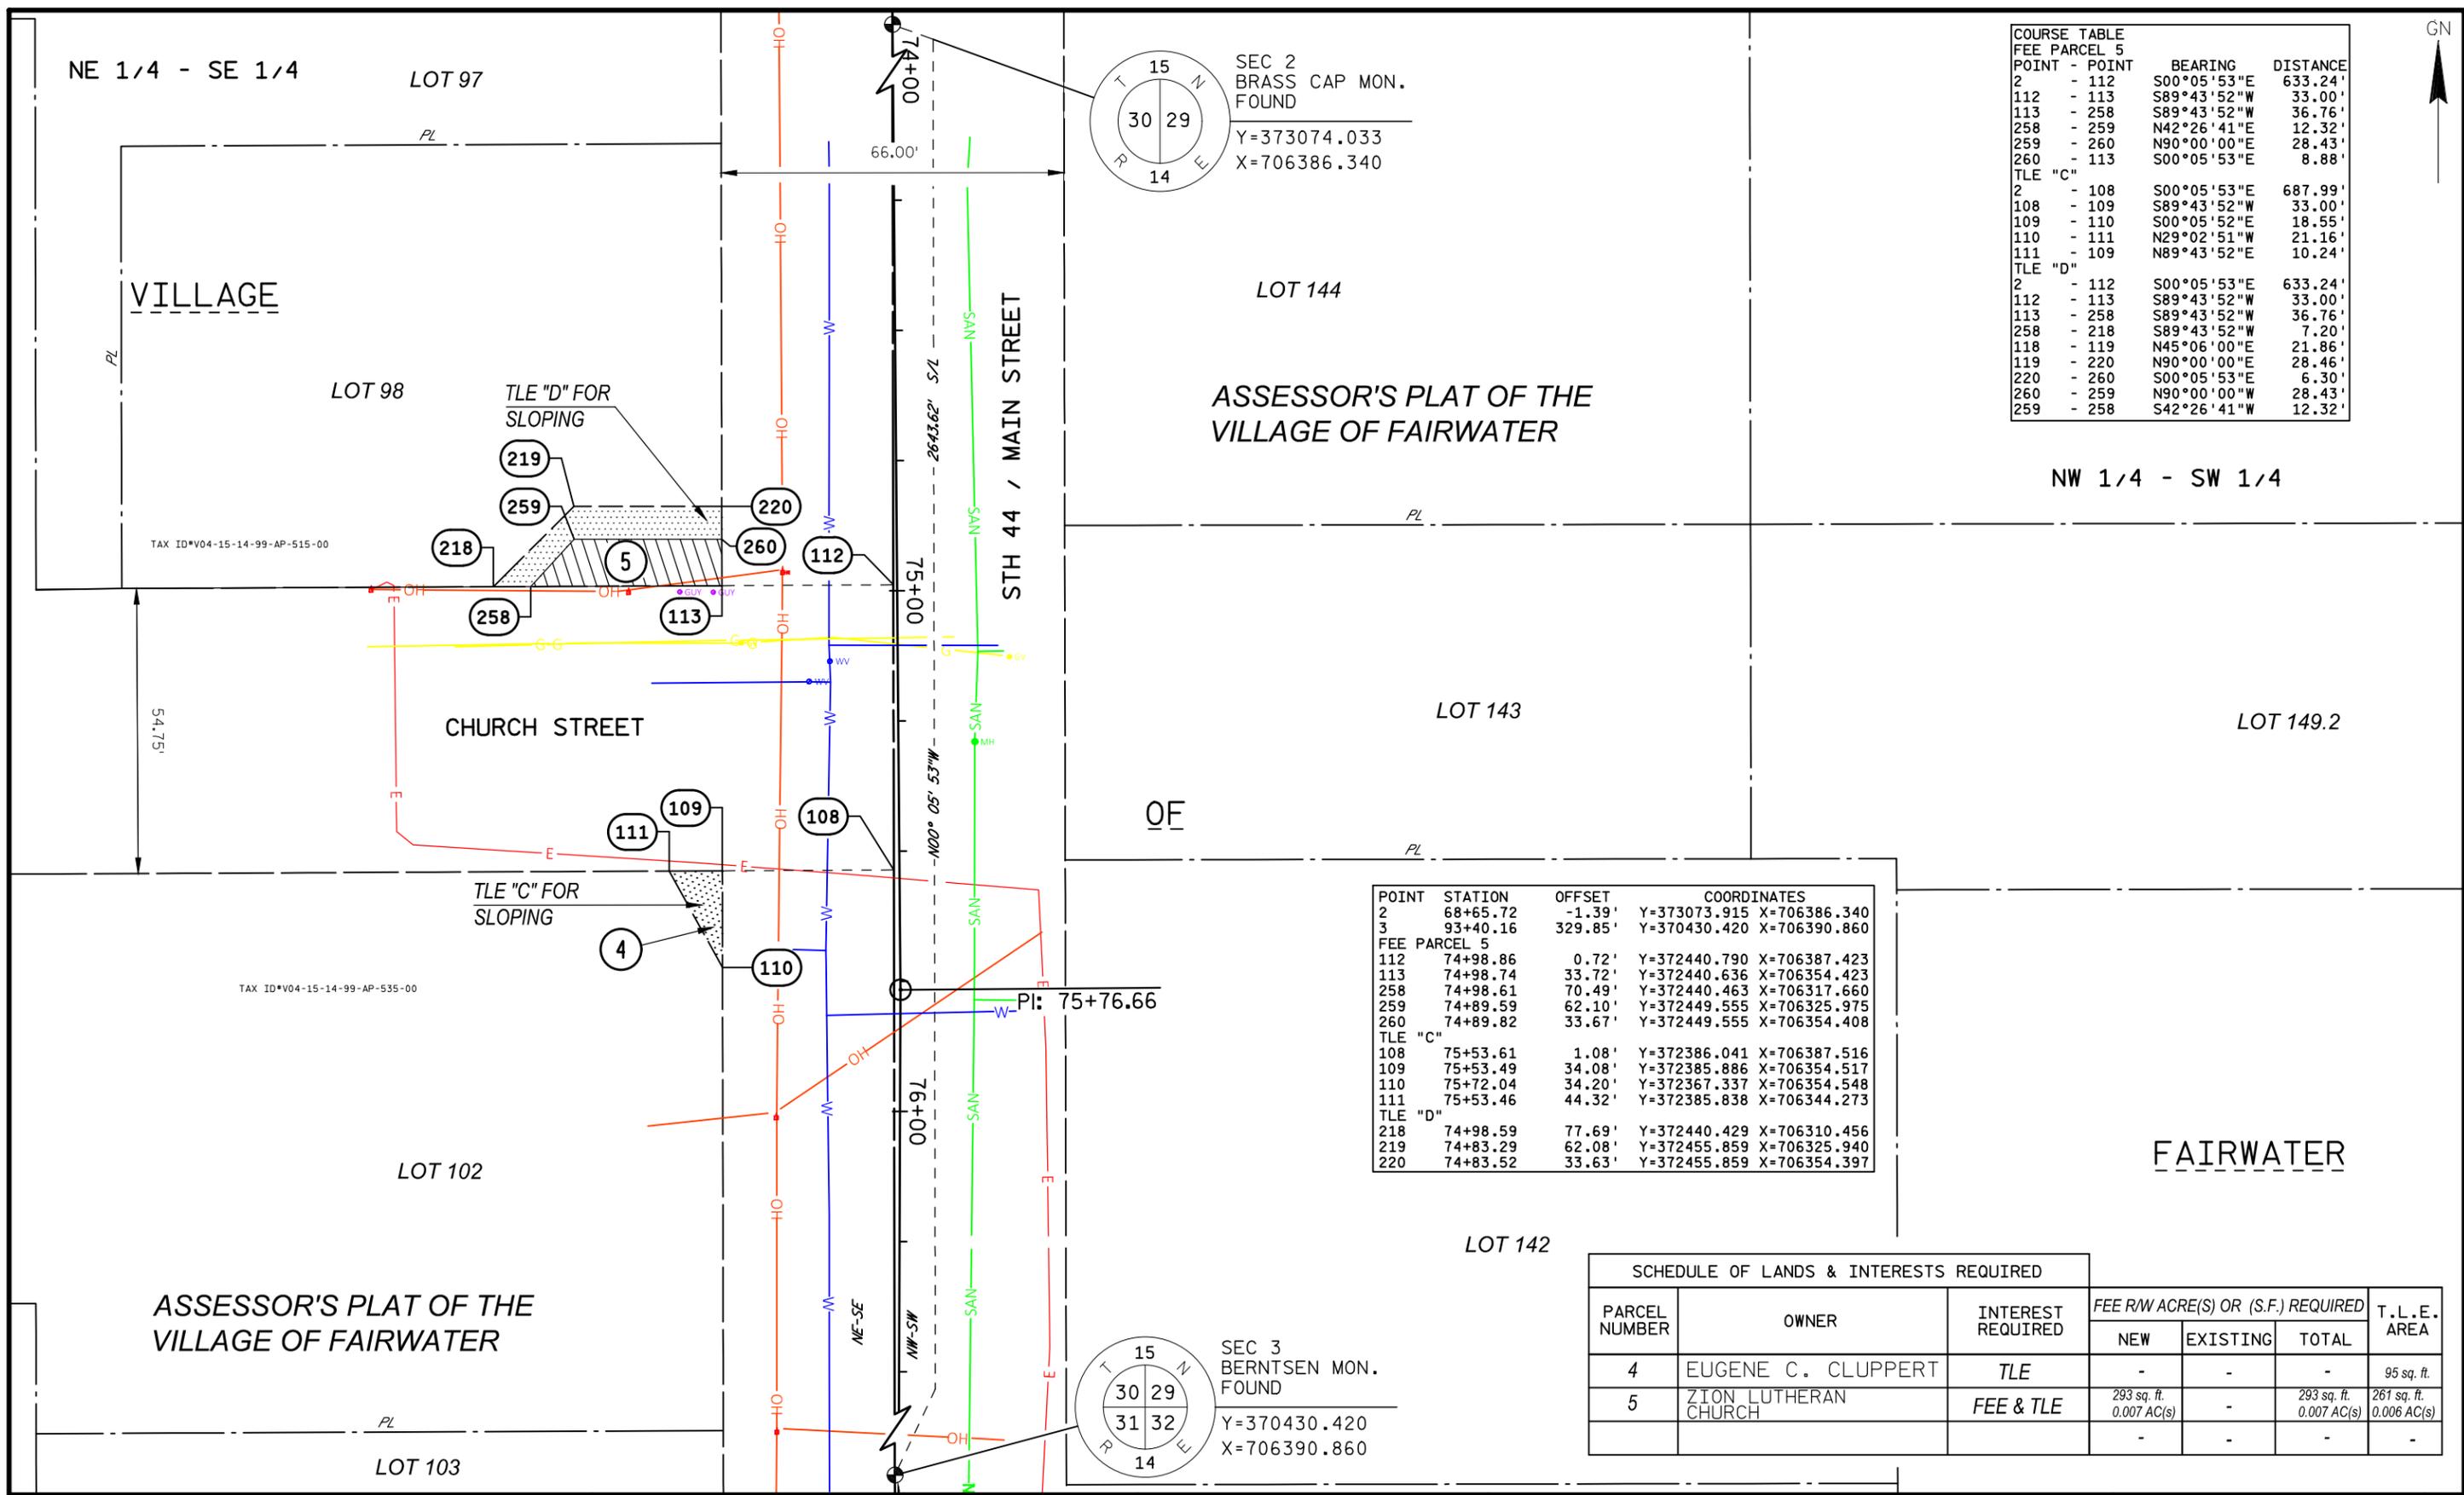

SEC 2
BRASS CAP MON.
FOUND
Y=373074.033
X=706386.340

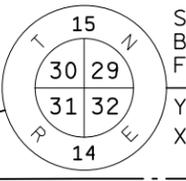



SEC 3
BERNTSEN MON.
FOUND
Y=370430.420
X=706390.860

COURSE TABLE		
FEE PARCEL 5		
POINT - POINT	BEARING	DISTANCE
2 - 112	S00°05'53"E	633.24'
112 - 113	S89°43'52"W	33.00'
113 - 258	S89°43'52"W	36.76'
258 - 259	N42°26'41"E	12.32'
259 - 260	N90°00'00"E	28.43'
260 - 113	S00°05'53"E	8.88'
TLE "C"		
2 - 108	S00°05'53"E	687.99'
108 - 109	S89°43'52"W	33.00'
109 - 110	S00°05'52"E	18.55'
110 - 111	N29°02'51"W	21.16'
111 - 109	N89°43'52"E	10.24'
TLE "D"		
2 - 112	S00°05'53"E	633.24'
112 - 113	S89°43'52"W	33.00'
113 - 258	S89°43'52"W	36.76'
258 - 218	S89°43'52"W	7.20'
118 - 119	N45°06'00"E	21.86'
119 - 220	N90°00'00"E	28.46'
220 - 260	S00°05'53"E	6.30'
260 - 259	N90°00'00"W	28.43'
259 - 258	S42°26'41"W	12.32'

POINT	STATION	OFFSET	COORDINATES	
2	68+65.72	-1.39'	Y=373073.915	X=706386.340
3	93+40.16	329.85'	Y=370430.420	X=706390.860
FEE PARCEL 5				
112	74+98.86	0.72'	Y=372440.790	X=706387.423
113	74+98.74	33.72'	Y=372440.636	X=706354.423
258	74+98.61	70.49'	Y=372440.463	X=706317.660
259	74+89.59	62.10'	Y=372449.555	X=706325.975
260	74+89.82	33.67'	Y=372449.555	X=706354.408
TLE "C"				
108	75+53.61	1.08'	Y=372386.041	X=706387.516
109	75+53.49	34.08'	Y=372385.886	X=706354.517
110	75+72.04	34.20'	Y=372367.337	X=706354.548
111	75+53.46	44.32'	Y=372385.838	X=706344.273
TLE "D"				
218	74+98.59	77.69'	Y=372440.429	X=706310.456
219	74+83.29	62.08'	Y=372455.859	X=706325.940
220	74+83.52	33.63'	Y=372455.859	X=706354.397

SCHEDULE OF LANDS & INTERESTS REQUIRED						
PARCEL NUMBER	OWNER	INTEREST REQUIRED	FEE RW ACRE(S) OR (S.F.) REQUIRED			T.L.E. AREA
			NEW	EXISTING	TOTAL	
4	EUGENE C. CLUPPERT	TLE	-	-	-	95 sq. ft.
5	ZION LUTHERAN CHURCH	FEE & TLE	293 sq. ft. 0.007 AC(s)	-	293 sq. ft. 0.007 AC(s)	261 sq. ft. 0.006 AC(s)
-	-	-	-	-	-	-

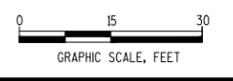

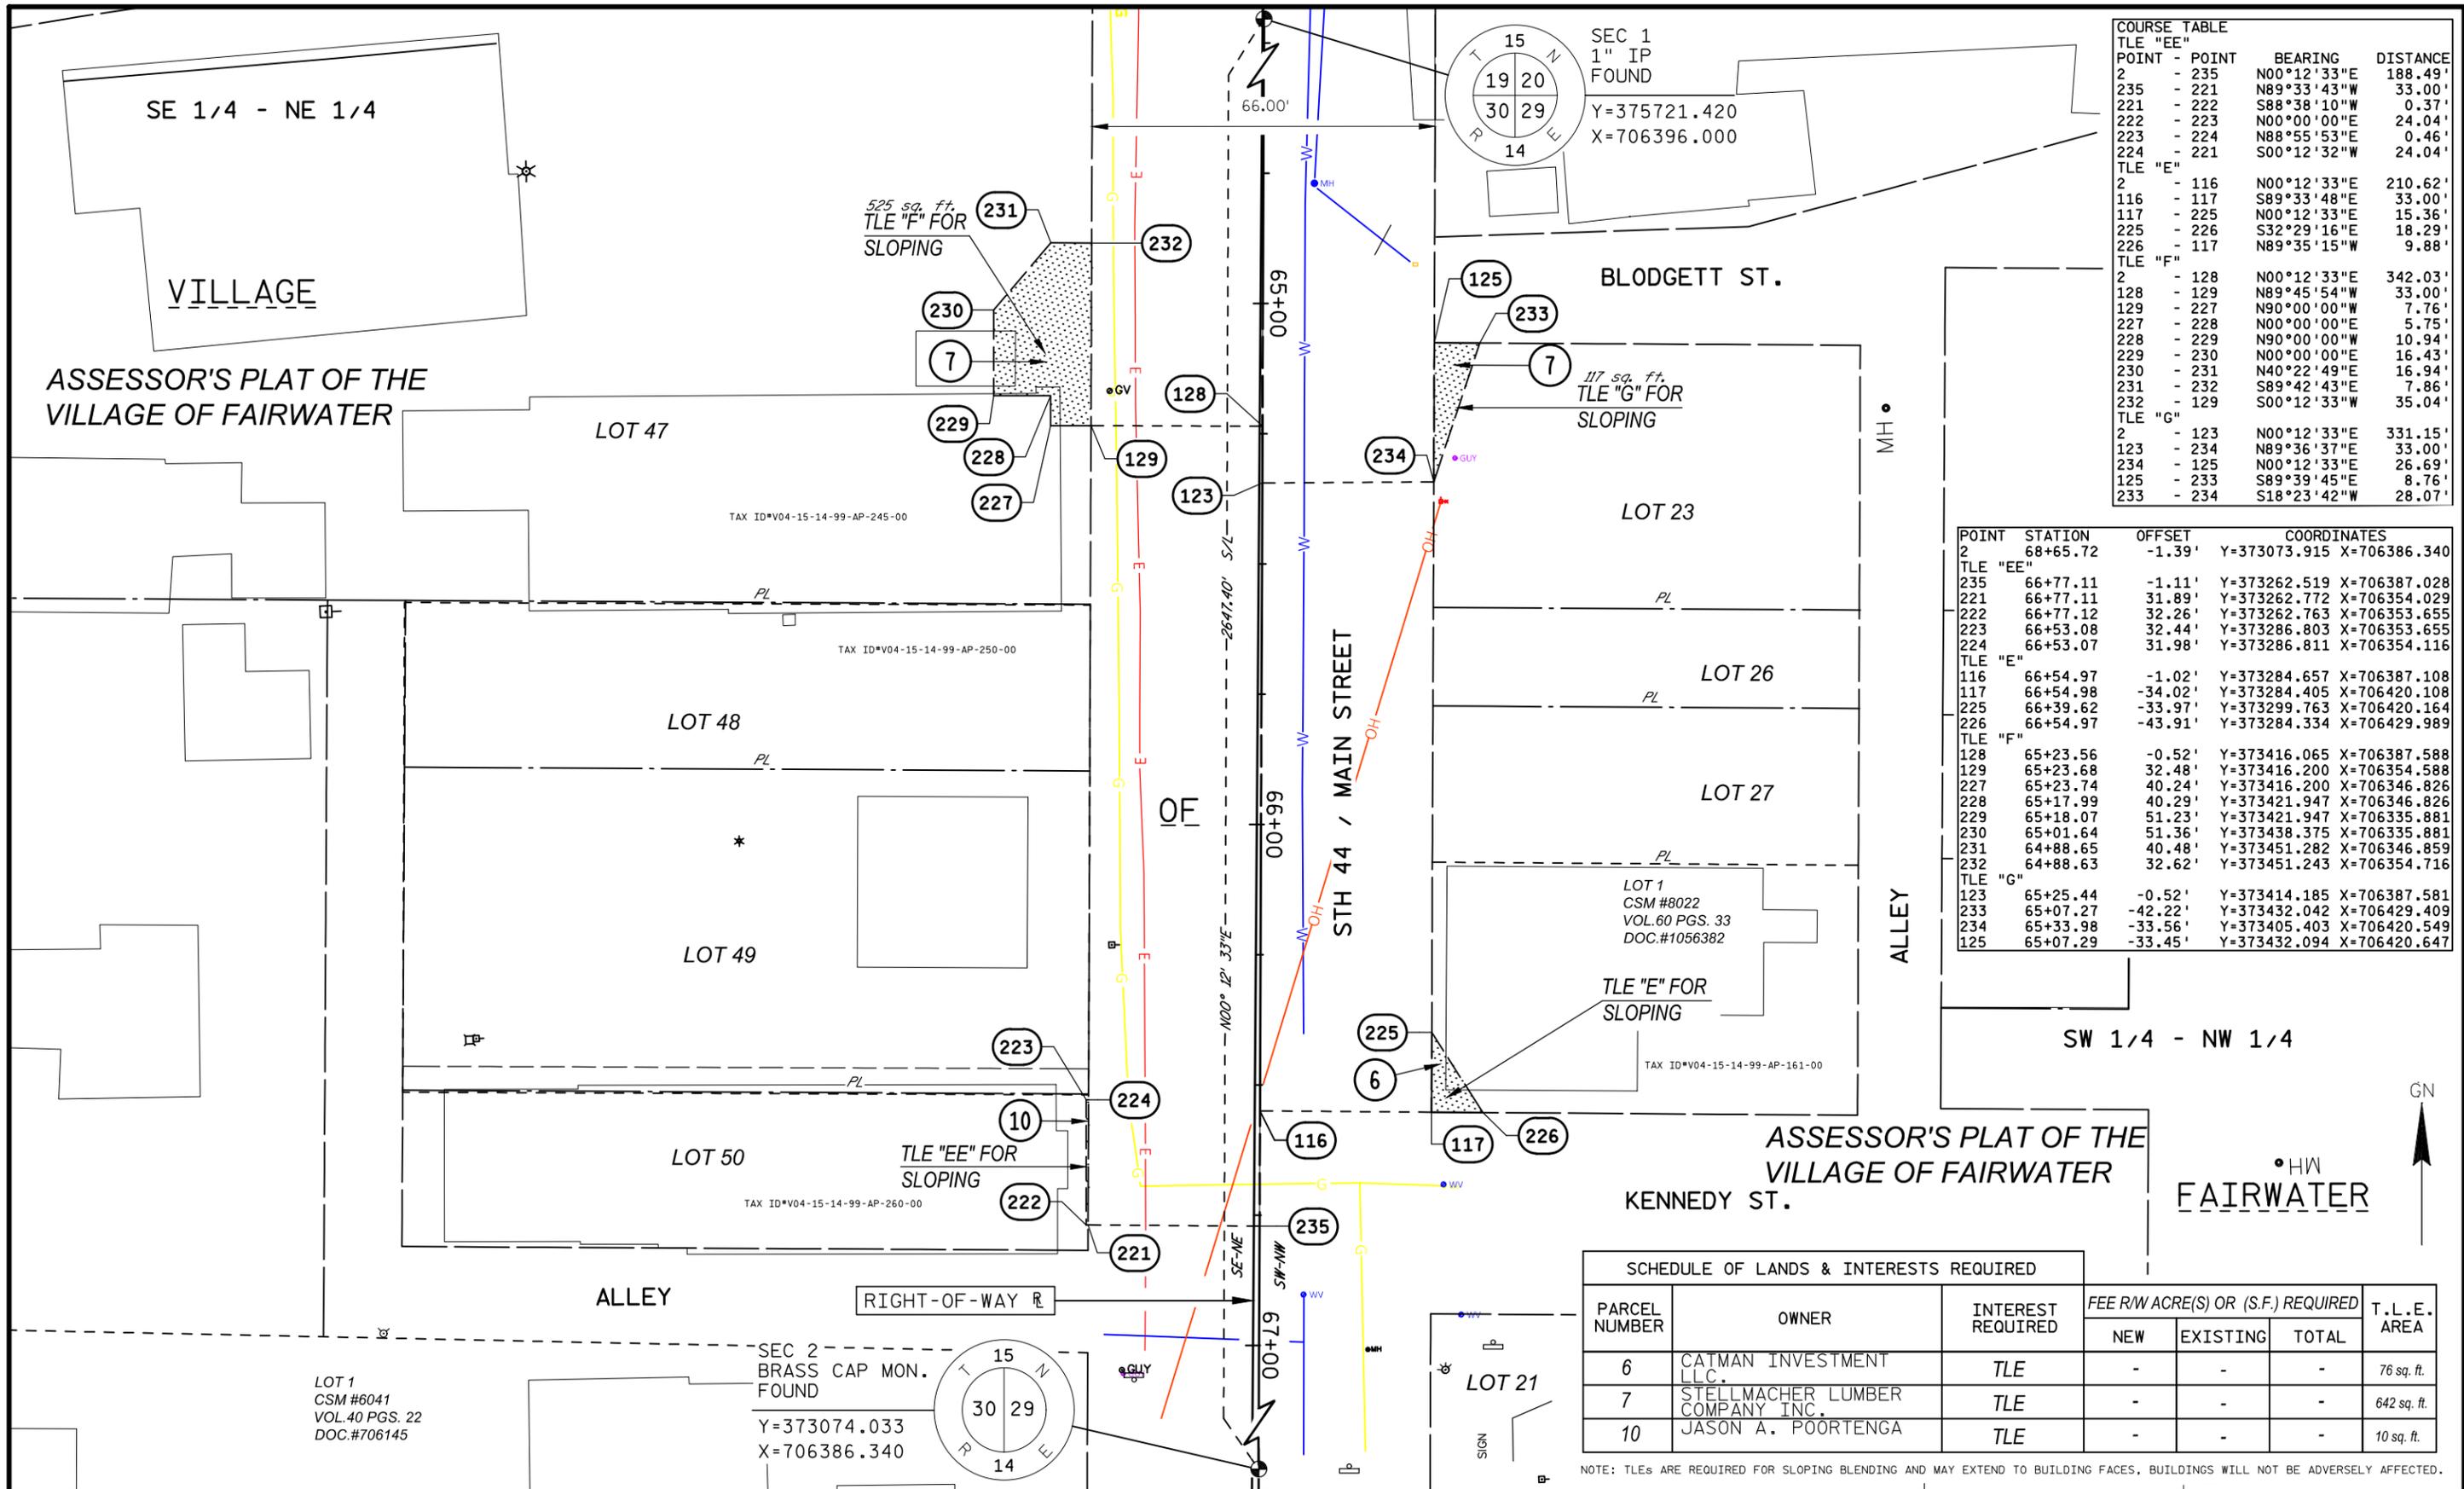

COURSE TABLE			
POINT	- POINT	BEARING	DISTANCE
TLE "EE"			
2	- 235	N00°12'33"E	188.49'
235	- 221	N89°33'43"W	33.00'
221	- 222	S88°38'10"W	0.37'
222	- 223	N00°00'00"E	24.04'
223	- 224	N88°55'53"E	0.46'
224	- 221	S00°12'32"W	24.04'
TLE "E"			
2	- 116	N00°12'33"E	210.62'
116	- 117	S89°33'48"E	33.00'
117	- 225	N00°12'33"E	15.36'
225	- 226	S32°29'16"E	18.29'
226	- 117	N89°35'15"W	9.88'
TLE "F"			
2	- 128	N00°12'33"E	342.03'
128	- 129	N89°45'54"W	33.00'
129	- 227	N90°00'00"W	7.76'
227	- 228	N00°00'00"E	5.75'
228	- 229	N90°00'00"W	10.94'
229	- 230	N00°00'00"E	16.43'
230	- 231	N40°22'49"E	16.94'
231	- 232	S89°42'43"E	7.86'
232	- 129	S00°12'33"W	35.04'
TLE "G"			
2	- 123	N00°12'33"E	331.15'
123	- 234	N89°36'37"E	33.00'
234	- 125	N00°12'33"E	26.69'
125	- 233	S89°39'45"E	8.76'
233	- 234	S18°23'42"W	28.07'

POINT	STATION	OFFSET	COORDINATES	
2	68+65.72	-1.39'	Y=373073.915	X=706386.340
TLE "EE"				
235	66+77.11	-1.11'	Y=373262.519	X=706387.028
221	66+77.11	31.89'	Y=373262.772	X=706354.029
222	66+77.12	32.26'	Y=373262.763	X=706353.655
223	66+53.08	32.44'	Y=373286.803	X=706353.655
224	66+53.07	31.98'	Y=373286.811	X=706354.116
TLE "E"				
116	66+54.97	-1.02'	Y=373284.657	X=706387.108
117	66+54.98	-34.02'	Y=373284.405	X=706420.108
225	66+39.62	-33.97'	Y=373299.763	X=706420.164
226	66+54.97	-43.91'	Y=373284.334	X=706429.989
TLE "F"				
128	65+23.56	-0.52'	Y=373416.065	X=706387.588
129	65+23.68	32.48'	Y=373416.200	X=706354.588
227	65+23.74	40.24'	Y=373416.200	X=706346.826
228	65+17.99	40.29'	Y=373421.947	X=706346.826
229	65+18.07	51.23'	Y=373421.947	X=706335.881
230	65+01.64	51.36'	Y=373438.375	X=706335.881
231	64+88.65	40.48'	Y=373451.282	X=706346.859
232	64+88.63	32.62'	Y=373451.243	X=706354.716
TLE "G"				
123	65+25.44	-0.52'	Y=373414.185	X=706387.581
233	65+07.27	-42.22'	Y=373432.042	X=706429.409
234	65+33.98	-33.56'	Y=373405.403	X=706420.549
125	65+07.29	-33.45'	Y=373432.094	X=706420.647

SCHEDULE OF LANDS & INTERESTS REQUIRED						
PARCEL NUMBER	OWNER	INTEREST REQUIRED	FEE R/W ACRE(S) OR (S.F.) REQUIRED			T.L.E. AREA
			NEW	EXISTING	TOTAL	
6	CATMAN INVESTMENT LLC	TLE	-	-	-	76 sq. ft.
7	STELLMACHER LUMBER COMPANY INC.	TLE	-	-	-	642 sq. ft.
10	JASON A. POORTENGA	TLE	-	-	-	10 sq. ft.

NOTE: TLEs ARE REQUIRED FOR SLOPING BLENDING AND MAY EXTEND TO BUILDING FACES, BUILDINGS WILL NOT BE ADVERSELY AFFECTED.

GN




TOWN

POINT	STATION	OFFSET	COORDINATES
FEE PARCEL 9			
236	25+22.31	0.32'	Y=373144.097 X=702691.451
237	25+22.38	-32.66'	Y=373177.076 X=702692.020
238	25+22.00	-58.25'	Y=373202.666 X=702692.031
239	25+40.58	-58.25'	Y=373202.381 X=702710.612
240	25+47.77	-52.66'	Y=373196.679 X=702717.717
241	25+48.13	-32.66'	Y=373176.672 X=702717.766
TLE "K"			
237	25+22.38	-32.66'	Y=373177.076 X=702692.020
242	24+93.39	-32.69'	Y=373177.548 X=702663.035
243	24+93.39	-44.64'	Y=373189.500 X=702663.219
238	25+22.00	-58.25'	Y=373202.666 X=702692.031
TLE "L"			
241	25+48.13	-32.66'	Y=373176.672 X=702717.766
240	25+47.77	-52.66'	Y=373196.679 X=702717.717
244	25+69.10	-36.07'	Y=373179.768 X=702738.787
245	25+95.28	-32.65'	Y=373175.943 X=702764.914

SE 1/4 - NW 1/4

BARN

COURSE TABLE		
POINT - POINT	BEARING	DISTANCE
FEE PARCEL 9		
8 - 236	S89°05'51"E	1522.87'
236 - 237	N01°00'28"E	33.00'
237 - 238	N00°00'00"E	25.57'
238 - 239	S89°07'12"E	18.58'
239 - 240	S51°14'57"E	9.11'
240 - 241	S00°07'24"E	19.99'
241 - 237	N89°05'51"W	25.73'
TLE "K"		
8 - 236	S89°05'51"E	1522.87'
236 - 237	N01°00'28"E	33.00'
237 - 242	N89°05'51"W	29.00'
242 - 243	N00°52'48"E	11.95'
243 - 238	N65°26'30"E	31.68'
238 - 237	S00°00'00"W	25.57'
TLE "L"		
8 - 236	S89°05'51"E	1522.87'
236 - 237	N01°00'28"E	33.00'
237 - 241	S89°05'51"E	25.73'
241 - 240	N00°07'24"W	19.99'
240 - 244	S51°14'57"E	27.02'
244 - 245	S81°40'22"E	26.40'
245 - 241	N89°05'51"W	47.16'

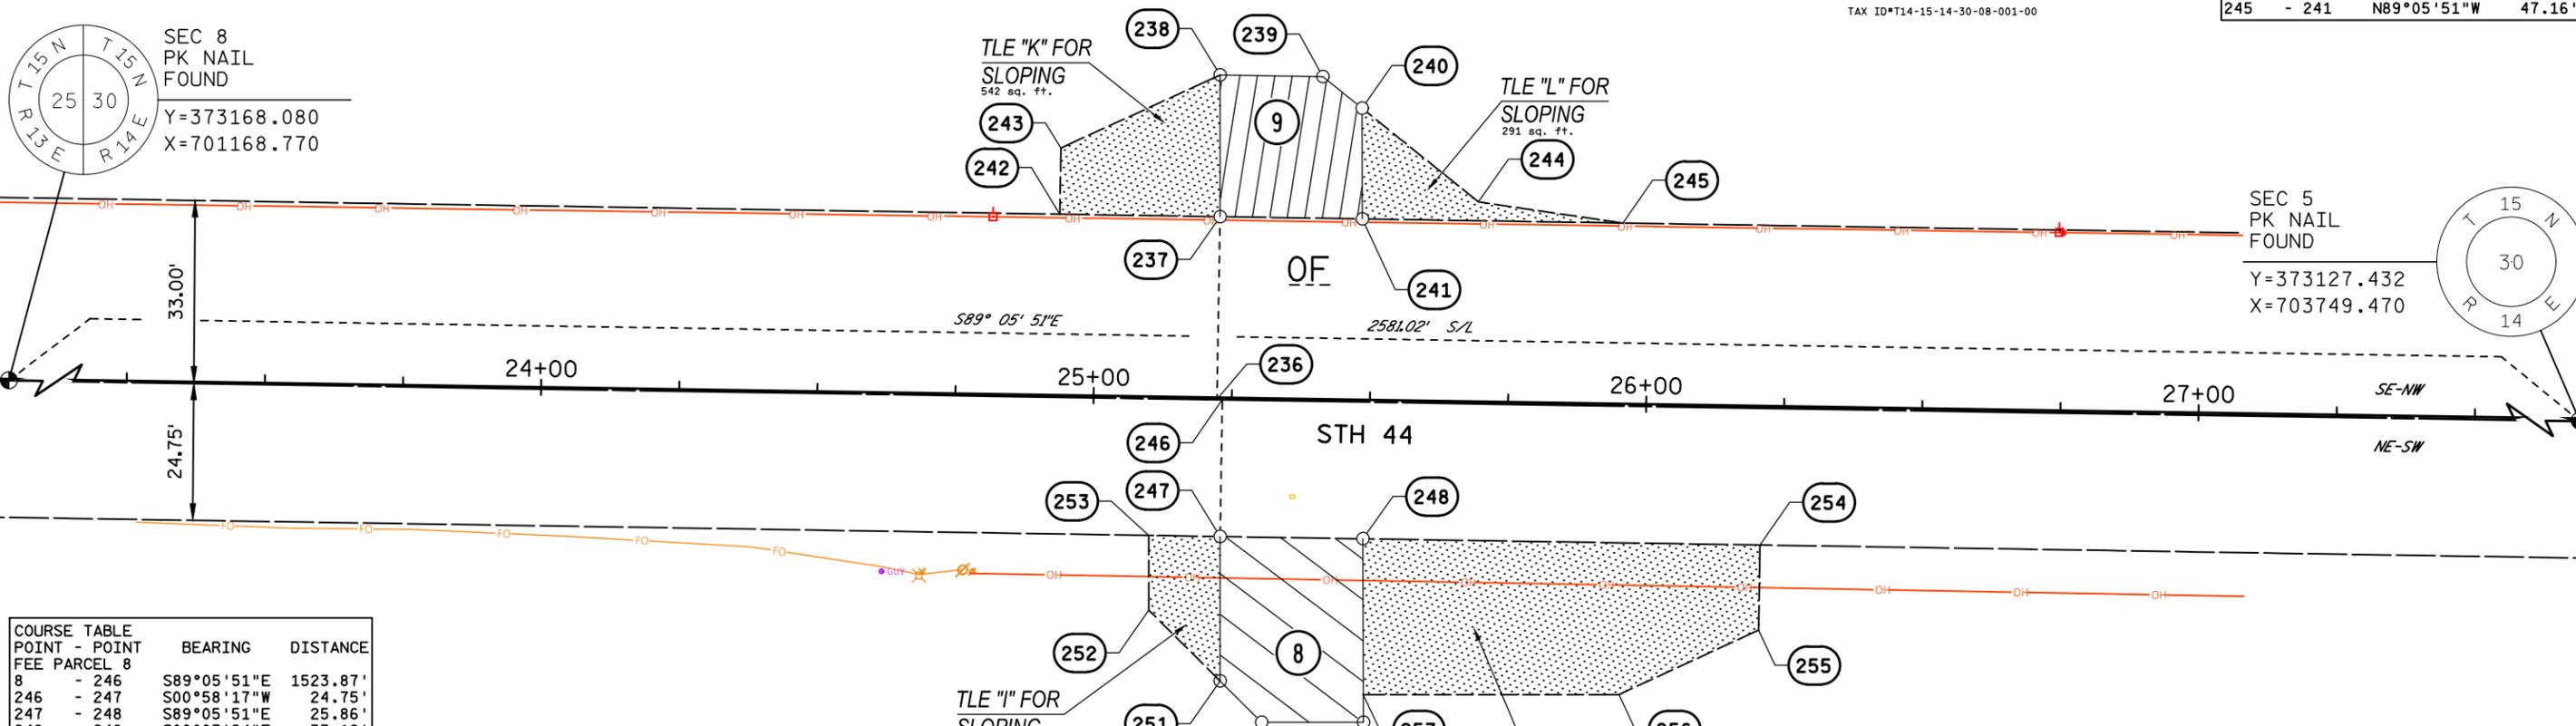

COURSE TABLE		
POINT - POINT	BEARING	DISTANCE
FEE PARCEL 8		
8 - 246	S89°05'51"E	1523.87'
246 - 247	S00°58'17"W	24.75'
247 - 248	S89°05'51"E	25.86'
248 - 249	S00°07'24"E	33.12'
249 - 250	N89°59'55"W	18.43'
250 - 251	N45°11'21"W	10.56'
251 - 247	N00°00'03"E	26.09'
TLE "I"		
8 - 246	S89°05'51"E	1523.87'
246 - 247	S00°58'17"W	24.75'
247 - 251	S00°00'03"W	26.09'
251 - 252	N45°11'16"W	18.17'
252 - 253	N00°00'00"W	13.48'
253 - 247	S89°05'51"E	12.89'
TLE "J"		
8 - 246	S89°05'51"E	1523.87'
246 - 247	S00°58'17"W	24.75'
247 - 248	S89°05'51"E	25.86'
248 - 254	S89°05'51"E	71.85'
254 - 255	S00°52'48"W	15.36'
255 - 256	S65°16'22"W	27.82'
256 - 257	N90°00'00"W	46.27'
257 - 248	N00°07'24"W	28.12'



POINT	STATION	OFFSET	COORDINATES
FEE PARCEL 8			
246	25+23.31	0.32'	Y=373144.081 X=702692.450
247	25+23.28	25.07'	Y=373119.334 X=702692.031
248	25+49.13	25.08'	Y=373118.927 X=702717.884
249	25+49.71	58.20'	Y=373085.802 X=702717.956
250	25+31.28	58.48'	Y=373085.802 X=702699.521
251	25+23.67	51.16'	Y=373093.245 X=702692.029
TLE "I"			
247	25+23.28	25.07'	Y=373119.334 X=702692.031
251	25+23.67	51.16'	Y=373093.245 X=702692.029
252	25+10.59	38.55'	Y=373106.052 X=702679.138
253	25+10.38	25.06'	Y=373119.537 X=702679.138
TLE "J"			
248	25+49.13	25.08'	Y=373118.927 X=702717.884
254	26+20.98	25.11'	Y=373117.796 X=702789.725
255	26+20.98	40.47'	Y=373102.439 X=702789.489
256	25+95.89	52.49'	Y=373090.802 X=702764.221
257	25+49.62	53.20'	Y=373090.802 X=702717.945

NE 1/4 - SW 1/4

TAX ID#T14-15-14-30-09-001-00

METOMEN

SCHEDULE OF LANDS & INTERESTS REQUIRED						
PARCEL NUMBER	OWNER	INTEREST REQUIRED	FEE RW ACRE(S) OR (S.F.) REQUIRED			T.L.E. AREA
			NEW	EXISTING	TOTAL	
8	COTTERILL FARMS, INC.	FEE & TLE	835 sq. ft 0.019 AC	-	835 sq. ft 0.019 AC	2080 sq. ft 0.048 AC
9	ANITA A. KEPLIN	FEE & TLE	638 sq. ft 0.015 AC	-	638 sq. ft 0.015 AC	833 sq. ft 0.019 AC

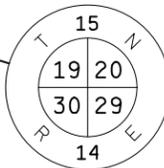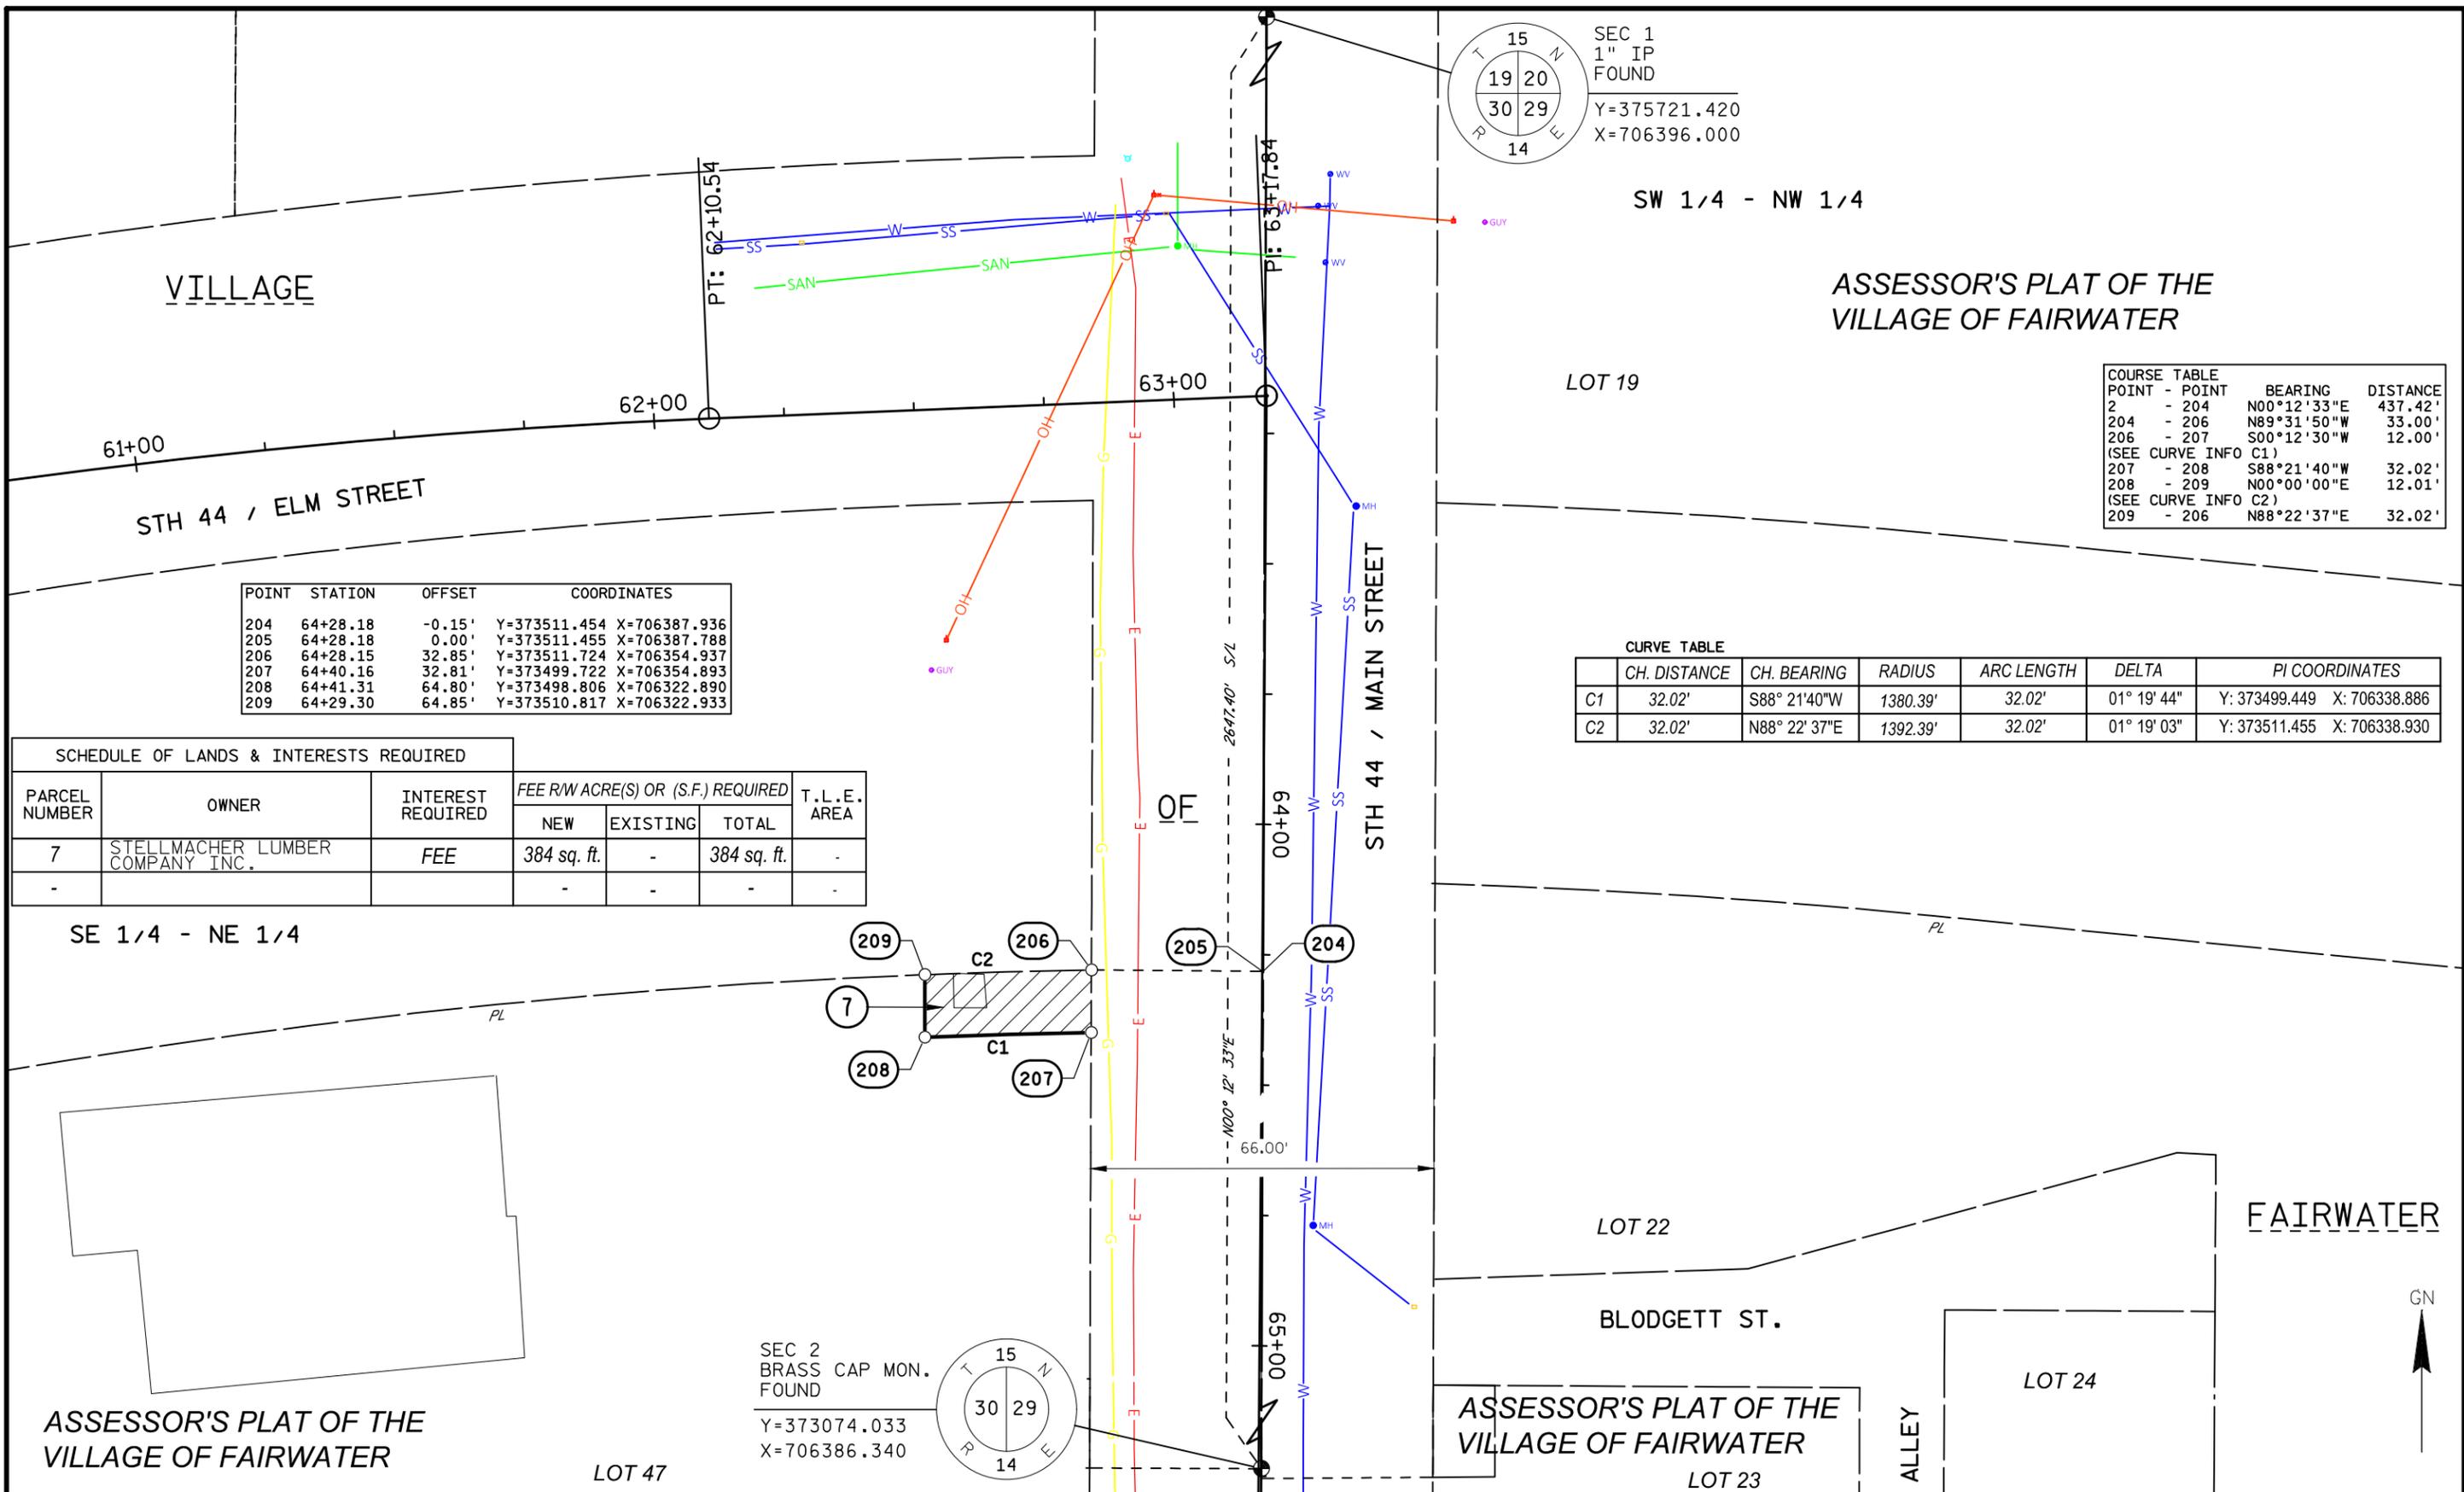

SEC 1
1" IP
FOUND
Y=375721.420
X=706396.000

SW 1/4 - NW 1/4

ASSESSOR'S PLAT OF THE
VILLAGE OF FAIRWATER


POINT - POINT	BEARING	DISTANCE
2 - 204	N00°12'33"E	437.42'
204 - 206	N89°31'50"W	33.00'
206 - 207	S00°12'30"W	12.00'
(SEE CURVE INFO C1)		
207 - 208	S88°21'40"W	32.02'
208 - 209	N00°00'00"E	12.01'
(SEE CURVE INFO C2)		
209 - 206	N88°22'37"E	32.02'

POINT	STATION	OFFSET	COORDINATES
204	64+28.18	-0.15'	Y=373511.454 X=706387.936
205	64+28.18	0.00'	Y=373511.455 X=706387.788
206	64+28.15	32.85'	Y=373511.724 X=706354.937
207	64+40.16	32.81'	Y=373499.722 X=706354.893
208	64+41.31	64.80'	Y=373498.806 X=706322.890
209	64+29.30	64.85'	Y=373510.817 X=706322.933

	CH. DISTANCE	CH. BEARING	RADIUS	ARC LENGTH	DELTA	PI COORDINATES
C1	32.02'	S88° 21'40"W	1380.39'	32.02'	01° 19' 44"	Y: 373499.449 X: 706338.886
C2	32.02'	N88° 22' 37"E	1392.39'	32.02'	01° 19' 03"	Y: 373511.455 X: 706338.930

SCHEDULE OF LANDS & INTERESTS REQUIRED						
PARCEL NUMBER	OWNER	INTEREST REQUIRED	FEE R/W ACRE(S) OR (S.F.) REQUIRED			T.L.E. AREA
			NEW	EXISTING	TOTAL	
7	STELLMACHER LUMBER COMPANY INC.	FEE	384 sq. ft.	-	384 sq. ft.	-
-			-	-	-	-


SE 1/4 - NE 1/4

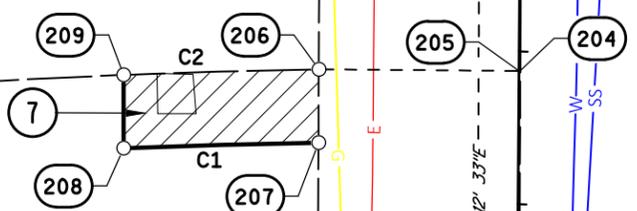

ASSESSOR'S PLAT OF THE
VILLAGE OF FAIRWATER

LOT 47

SEC 2
BRASS CAP MON.
FOUND
Y=373074.033
X=706386.340

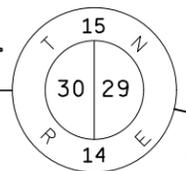

ASSESSOR'S PLAT OF THE
VILLAGE OF FAIRWATER

LOT 23

REVISION DATE 5-06-2021 NC	DATE 4-22-2021	GRAPHIC SCALE, FEET 0 15 30	HWY: STH 44	STATE R/W PROJECT NUMBER: 6100-08-21	PLAT SHEET NO: 4.07
			COUNTY: FOND DU LAC	CONSTRUCTION PROJECT NUMBER	PS&E SHEET NO: E