

R/W PROJECT NUMBER 1412-02-20	SHEET NUMBER	TOTAL SHEETS
CONSTRUCTION PROJECT NUMBER 1412-02-70	4.0	
PLAT OF RIGHT OF WAY REQUIRED FOR MAIN STREET (ROCK RIVER TO USH 41)		
STH 33	WASHINGTON COUNTY	


CONVENTIONAL SIGNS AND ABBREVIATIONS

AC.	ACRES	PED.	PEDESTAL
AC.REM.	ACRES REMAINING	R/W MON.	R/W MONUMENT
A.P.	ACCESS POINT	P.L.	PROPERTY LINE
B.	BARN	P.L.E.	PERMANENT LIMITED EASEMENT
BLDG.	BUILDING	R.	RANGE
C/L	CENTERLINE	RD.	ROAD
CO.	COMPANY	R/L	REFERENCE LINE
CORP.	CORPORATION	R/W	RIGHT OF WAY
C.T.H.	COUNTY TRUNK HIGHWAY	S.	SHED
D.	DEED	S/L	SECTION LINE
E.	EAST	S.T.H.	STATE TRUNK HIGHWAY
ET. AL.	AND OTHERS	T.	TOWN
G.	GARAGE	TEMP.	TEMPORARY
GN	GRID NORTH	T.L.E.	TEMPORARY LIMITED EASEMENT
H.	HOUSE	VOL.	VOLUME
INC.	INCORPORATED	W.	WEST
L.C.	LAND CONTRACT	WIS.	WISCONSIN
N	NORTH		

-----	STATE LINE	◆◆◆◆	NO ACCESS (By Previous Acquisition or Covenant)
-----	COUNTY LINE		NO ACCESS (By Acquisition)
-----	TOWN OR RANGE LINE		NO ACCESS (By Statutory Authority)
-----	SECTION LINE	---	LIMITED EASEMENT (Temporary or Permanent)
-----	QUARTER LINE	////	CORPORATE LIMITS
-----	SIXTEENTH LINE	⊙	SECTION CORNER
-----	PROPOSED OR NEW R/W LINE	○	SURVEY LINE
-----	EXISTING R/W LINE	○	RIGHT OF WAY POINT
-----	LOT LINE	● (Type)	RIGHT OF WAY MONUMENT (Type)
-----	PROPERTY LINE	△	TRIANGULATION POINT OR HORIZONTAL CONTROL STATION
-----		⊕	BENCH MARK

BEGIN RELOCATION ORDER
STATION 27+85.29
1319.73' W. OF AND 4.93' N OF THE
EAST 1/4 CORNER OF SECTION 16, T11N, R18E.

END RELOCATION ORDER
STATION 49+93.14
680.35' E. OF AND 725.50' N OF THE
W 1/4 CORNER OF SECTION 15, T11N, R18E.

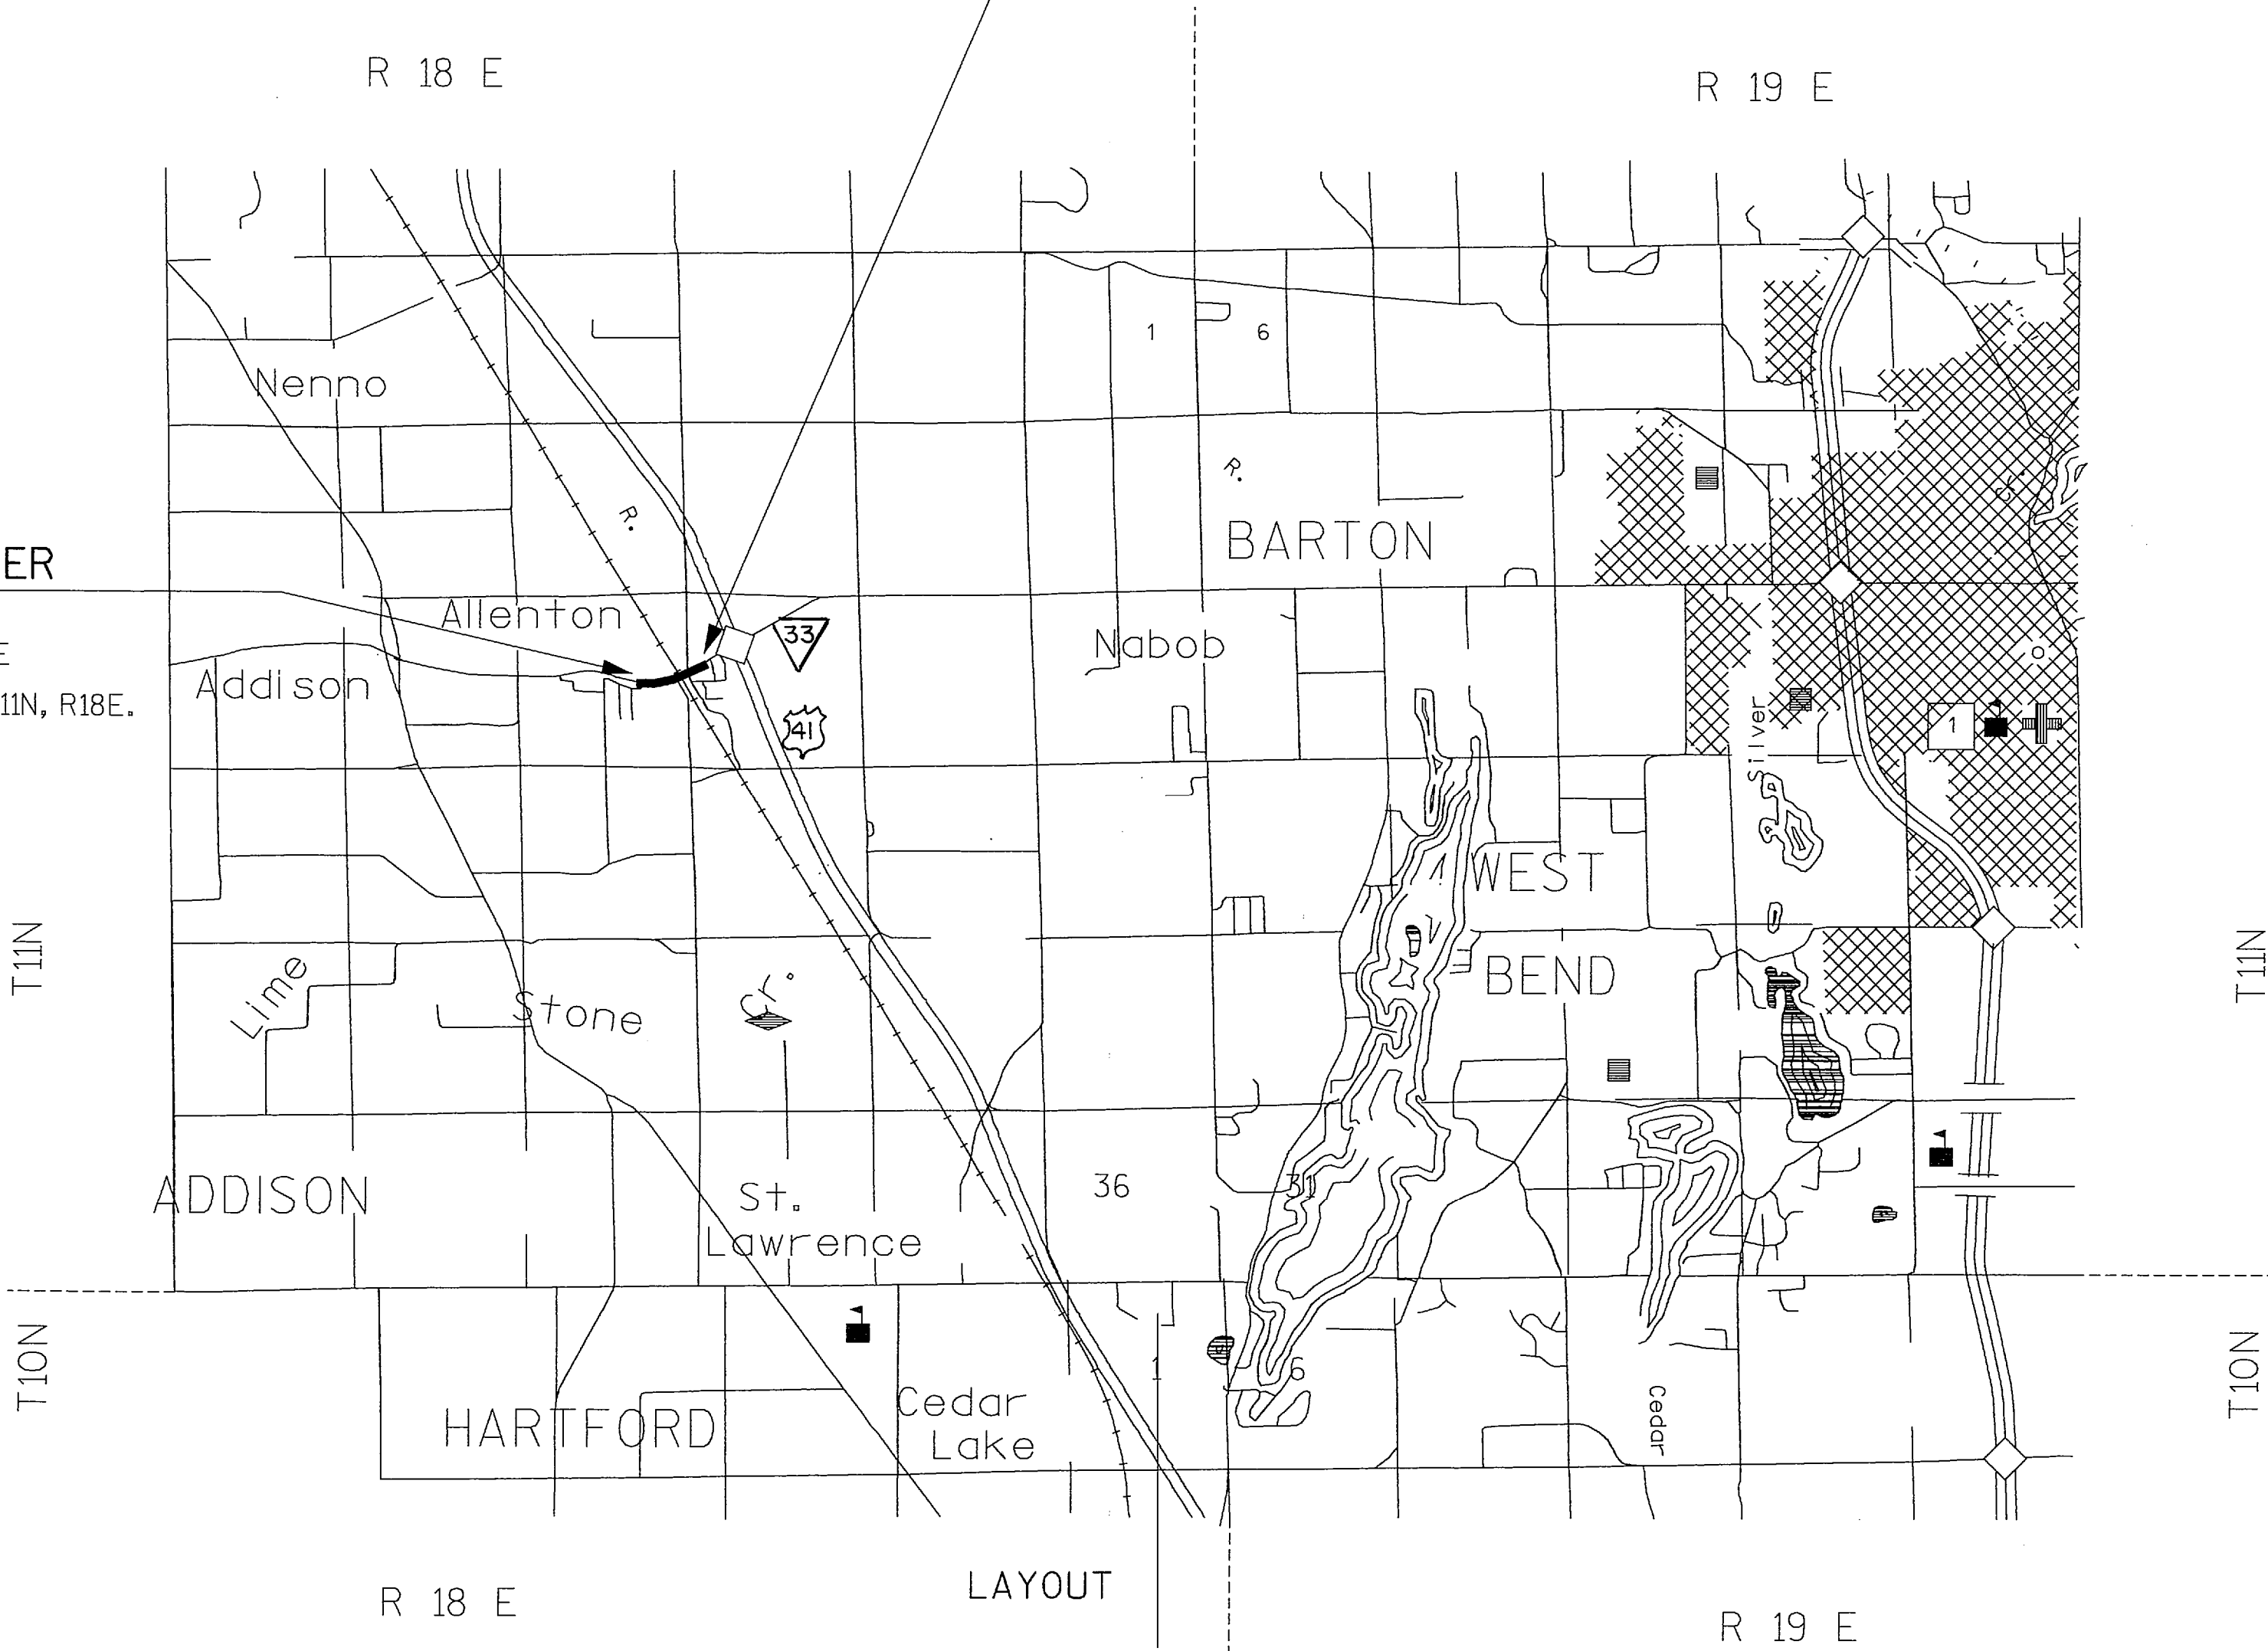

NOTES

COORDINATES AND BEARINGS ON THIS PLAT ARE ORIENTED TO THE WISCONSIN COUNTY COORDINATE SYSTEM (WCCS), "WASHINGTON COUNTY, BASED ON WEST BEND, FOND DU LAC GPS AND DODGE COUNTY GPS, 167S AND 169S." ALL PLAT DISTANCES ARE GROUND LENGTH.

RIGHT OF WAY MONUMENTS ARE TYPE II AND ARE PLACED PRIOR TO OR AT THE TIME OF LAND TRANSFER, BY WISCONSIN DOT SURVEY.

RIGHT OF WAY BOUNDARIES ARE DEFINED WITH COURSES OF THE PERIMETER OF THE HIGHWAY LANDS REFERENCED TO THE U.S. PUBLIC LAND SURVEY OR OTHER SURVEYS OF PUBLIC RECORD.

TOTAL NET LENGTH OF CENTERLINE 0.418 MI.



205 West Highland Avenue, Suite 501,
Milwaukee, WI 53203
(414) 347-1607 FAX (414) 347-1347

STAKED JAN. 2006
BY TOM LIPSKY

REVISION DATE APR 16, 2004	STATE OF WISCONSIN DEPARTMENT OF TRANSPORTATION
	APPROVED FOR DISTRICT OFFICE:
	DATE: March 2, 2001 Project 2 Dan J. [Signature]

SCHEDULE OF LANDS & INTERESTS REQUIRED


AREAS SHOWN IN THE TOTAL ACRES COLUMN MAY BE APPROXIMATE AND ARE DERIVED FROM TAX ROLLS OR OTHER AVAILABLE SOURCES AND MAY NOT INCLUDE LANDS OF THE OWNER WHICH ARE NOT CONTIGUOUS TO THE AREA TO BE ACQUIRED.

NOTE:
ALL NUMBERS IN ACRES,
UNLESS SPECIFIED.


PARCEL NUMBER	SHEET NUMBER	OWNER(S)	INTEREST REQUIRED	TOTAL AREA	NEW	R/W AREA EXISTING	TOTAL	TOTAL AREA REMAINING	TLE AREA	PLE AREA	PARCEL NUMBER
1	4.3	TOWN OF ADDISON	TLE	11.470	-	-	-	11.470	0.039		1
2	4.3	33 ALLENTON JOINT VENTURE	FEE, TLE	18.870	0.086	0.170	0.256	18.614	0.203		2
3	4.3	MICHAEL F. AND KATHERN M. CLEARY	FEE, TLE	0.476	0.015	0.106	0.121	0.355	0.032		3
4	4.3	DOUGLAS L. AND LORIL DOLGE	FEE, TLE	0.280	0.004	0.041	0.045	0.235	0.022		4
5 ⁰	4.3	CARMEL RENTALS, LLC	FEE, TLE	0.486	0.007	0.081	0.088	0.398	0.044		5
6	4.3	RONALD AND BONNIE FRIEDL	FEE, TLE	0.504	0.009	0.104	0.113	0.391	0.041		6
7 ⁰	4.3	FARMERS INC. OF ALLENTON	FEE, TLE	2.278	0.009	0.096	0.105	2.173	0.041		7
8	4.3	THERJA CORP.	FEE, TLE	0.833	0.003	0.053	0.056	0.777	0.017		8
9	4.3	JOHN E. KASTEN	TLE	0.756	-	-	-	0.756	0.013		9
10	4.3	BREUER & BREUER, LLC	FEE, TLE	0.744	0.002	-	0.002	0.742	0.063		10
11 ⁰	4.3	ALLENTON METAL FINISHING CORP.	FEE, TLE	0.711	0.003	-	0.003	0.708	0.033		11
12 ⁰	4.3	SHARON TEUFEL, DAVID TEUFEL & LARRY TEUFEL	FEE, TLE	0.366	0.006	0.073	0.079	0.287	0.017		12
13	4.3	FRANCIS E. & MARY L. DINGER	FEE, TLE	0.583	0.008	0.092	0.100	0.483	0.037		13
14 ⁰	4.3	JOSEPH C. & MARLENE M. REINDERS	FEE, TLE	0.305	0.003	0.049	0.052	0.253	0.017		14
15 ⁰	4.3	FARMERS INC. OF ALLENTON	FEE, TLE	1.985	0.079	0.244	0.323	1.662	0.010		15
16	4.4	HUBERT J. & DOROTHY M. KONRATH	FEE	0.813	0.530	0.283	0.813	-	-		16
17	4.4	DONALD D. & DIANE M. HEESSEN	FEE	0.055	0.055	-	0.055	-	-		17
18	4.4	TERRY L. BIRCH	FEE	0.194	0.149	0.045	0.194	-	-		18
19	4.4	GERALD L. ZEDLER	FEE	0.407	0.349	0.058	0.407	-	-		19
20	4.4	GERALD R. & SANDRA BRADT	FEE	0.357	0.312	0.045	0.357	-	-		20
21 ⁰	4.4	WILLIAM B. & JOANNE E. STRONG	FEE	0.131	0.101	0.030	0.131	-	-		21
22	4.4	RICK A. BRUSKIEWICZ & FRANK E. VERHUNCE	FEE	0.366	0.310	0.056	0.366	-	-		22
23	4.4	FRANK E. VERHUNCE, JR. & RICK A. BRUSKIEWICZ	FEE	0.232	0.186	0.046	0.232	-	-		23
24	4.4	HOWARD GUNDRUM	FEE	0.244	0.194	0.050	0.244	-	-		24
25	4.4	LORETTA BOHN	FEE	0.345	0.256	0.089	0.345	-	-		25
26	4.3, 4.4	JENCROSS, L.L.C.	FEE, TLE	0.240	0.022	0.065	0.087	0.153	0.021		26
27 ⁰	4.4	DANIEL R. RITGER VENDOR, HARCON PROPERTIES, LLC VENDEE	TLE	0.116	-	-	-	0.116	0.013		27
28	4.4	ROBERT P. & HELEN M. TRUDEAU	TLE	0.327	-	-	-	0.327	0.011		28
29	4.4	KURT D. & HEATHER J. MUELLER	TLE	0.380	-	-	-	0.380	0.008		29
30		REMOVED									30
31	4.4	THOMAS M. & LORRAINE M. HEFTER	TLE	0.316	-	-	-	0.316	0.003		31
32	4.4	RICK A. BRUSKIEWICZ & FRANK E. VERHUNCE	TLE	0.165	-	-	-	0.165	0.003		32
33 ⁰	4.4	JOSEPH M. KEDINGER	TLE	0.524	-	-	-	0.524	0.014		33
34	4.4	NEAL R. AND JILL M. BROETZMANN	TLE	0.309	-	-	-	0.309	0.010		34
35	4.4	DAVID R. & MARY T. RASCH	TLE	0.305	-	-	-	0.305	0.021		35
36 ⁰	4.4	ROY G. & DIANNE D. KONRATH	FEE	0.275	0.225	0.050	0.275	-			36
37	4.3, 4.4	WISCONSIN CENTRAL, LTD	HE, PLE, TLE	VAST	0.011 HE	0.269	0.280	VAST	0.146	0.121	37
38	4.4	BARTON PRODUCTS CORPORATION	TLE	10.965	-	-	-	10.965	0.019		38
61	4.3, 4.4	SANITARY DISTRICT NO. 1	CONVEYANCE OF RIGHTS								61
137 ⁰	4.3	WISCONSIN CENTRAL, LTD	HE	VAST	0.083 HE	-	0.083	VAST	-		137

LEVELS ON = 1,2,3,4,5,6,7,8,9,10,11,12,13,14,15,16,17,18,19,20,21,22,23,24,25,26,27,28,29,30,31,32,33,34,35,36,37,38,39,40,41,42,43,44,45,46,47,48,49,50,51,52,53,54,55,56,57,58,59,60,61,62,63

LEVELS ON = 1, 3, 4, 5, 6, 7, 8, 9, 10, 11, 12, 13, 14, 15, 16, 17, 18, 19, 20, 21, 22, 23, 24, 25, 26, 27, 28, 29, 30, 31, 32, 33, 34, 35, 36, 37, 38, 39, 40, 41, 42, 43, 44, 45, 46, 47, 48, 49, 50, 51, 52, 53, 54, 55, 56, 57, 58, 59, 60, 61, 62.

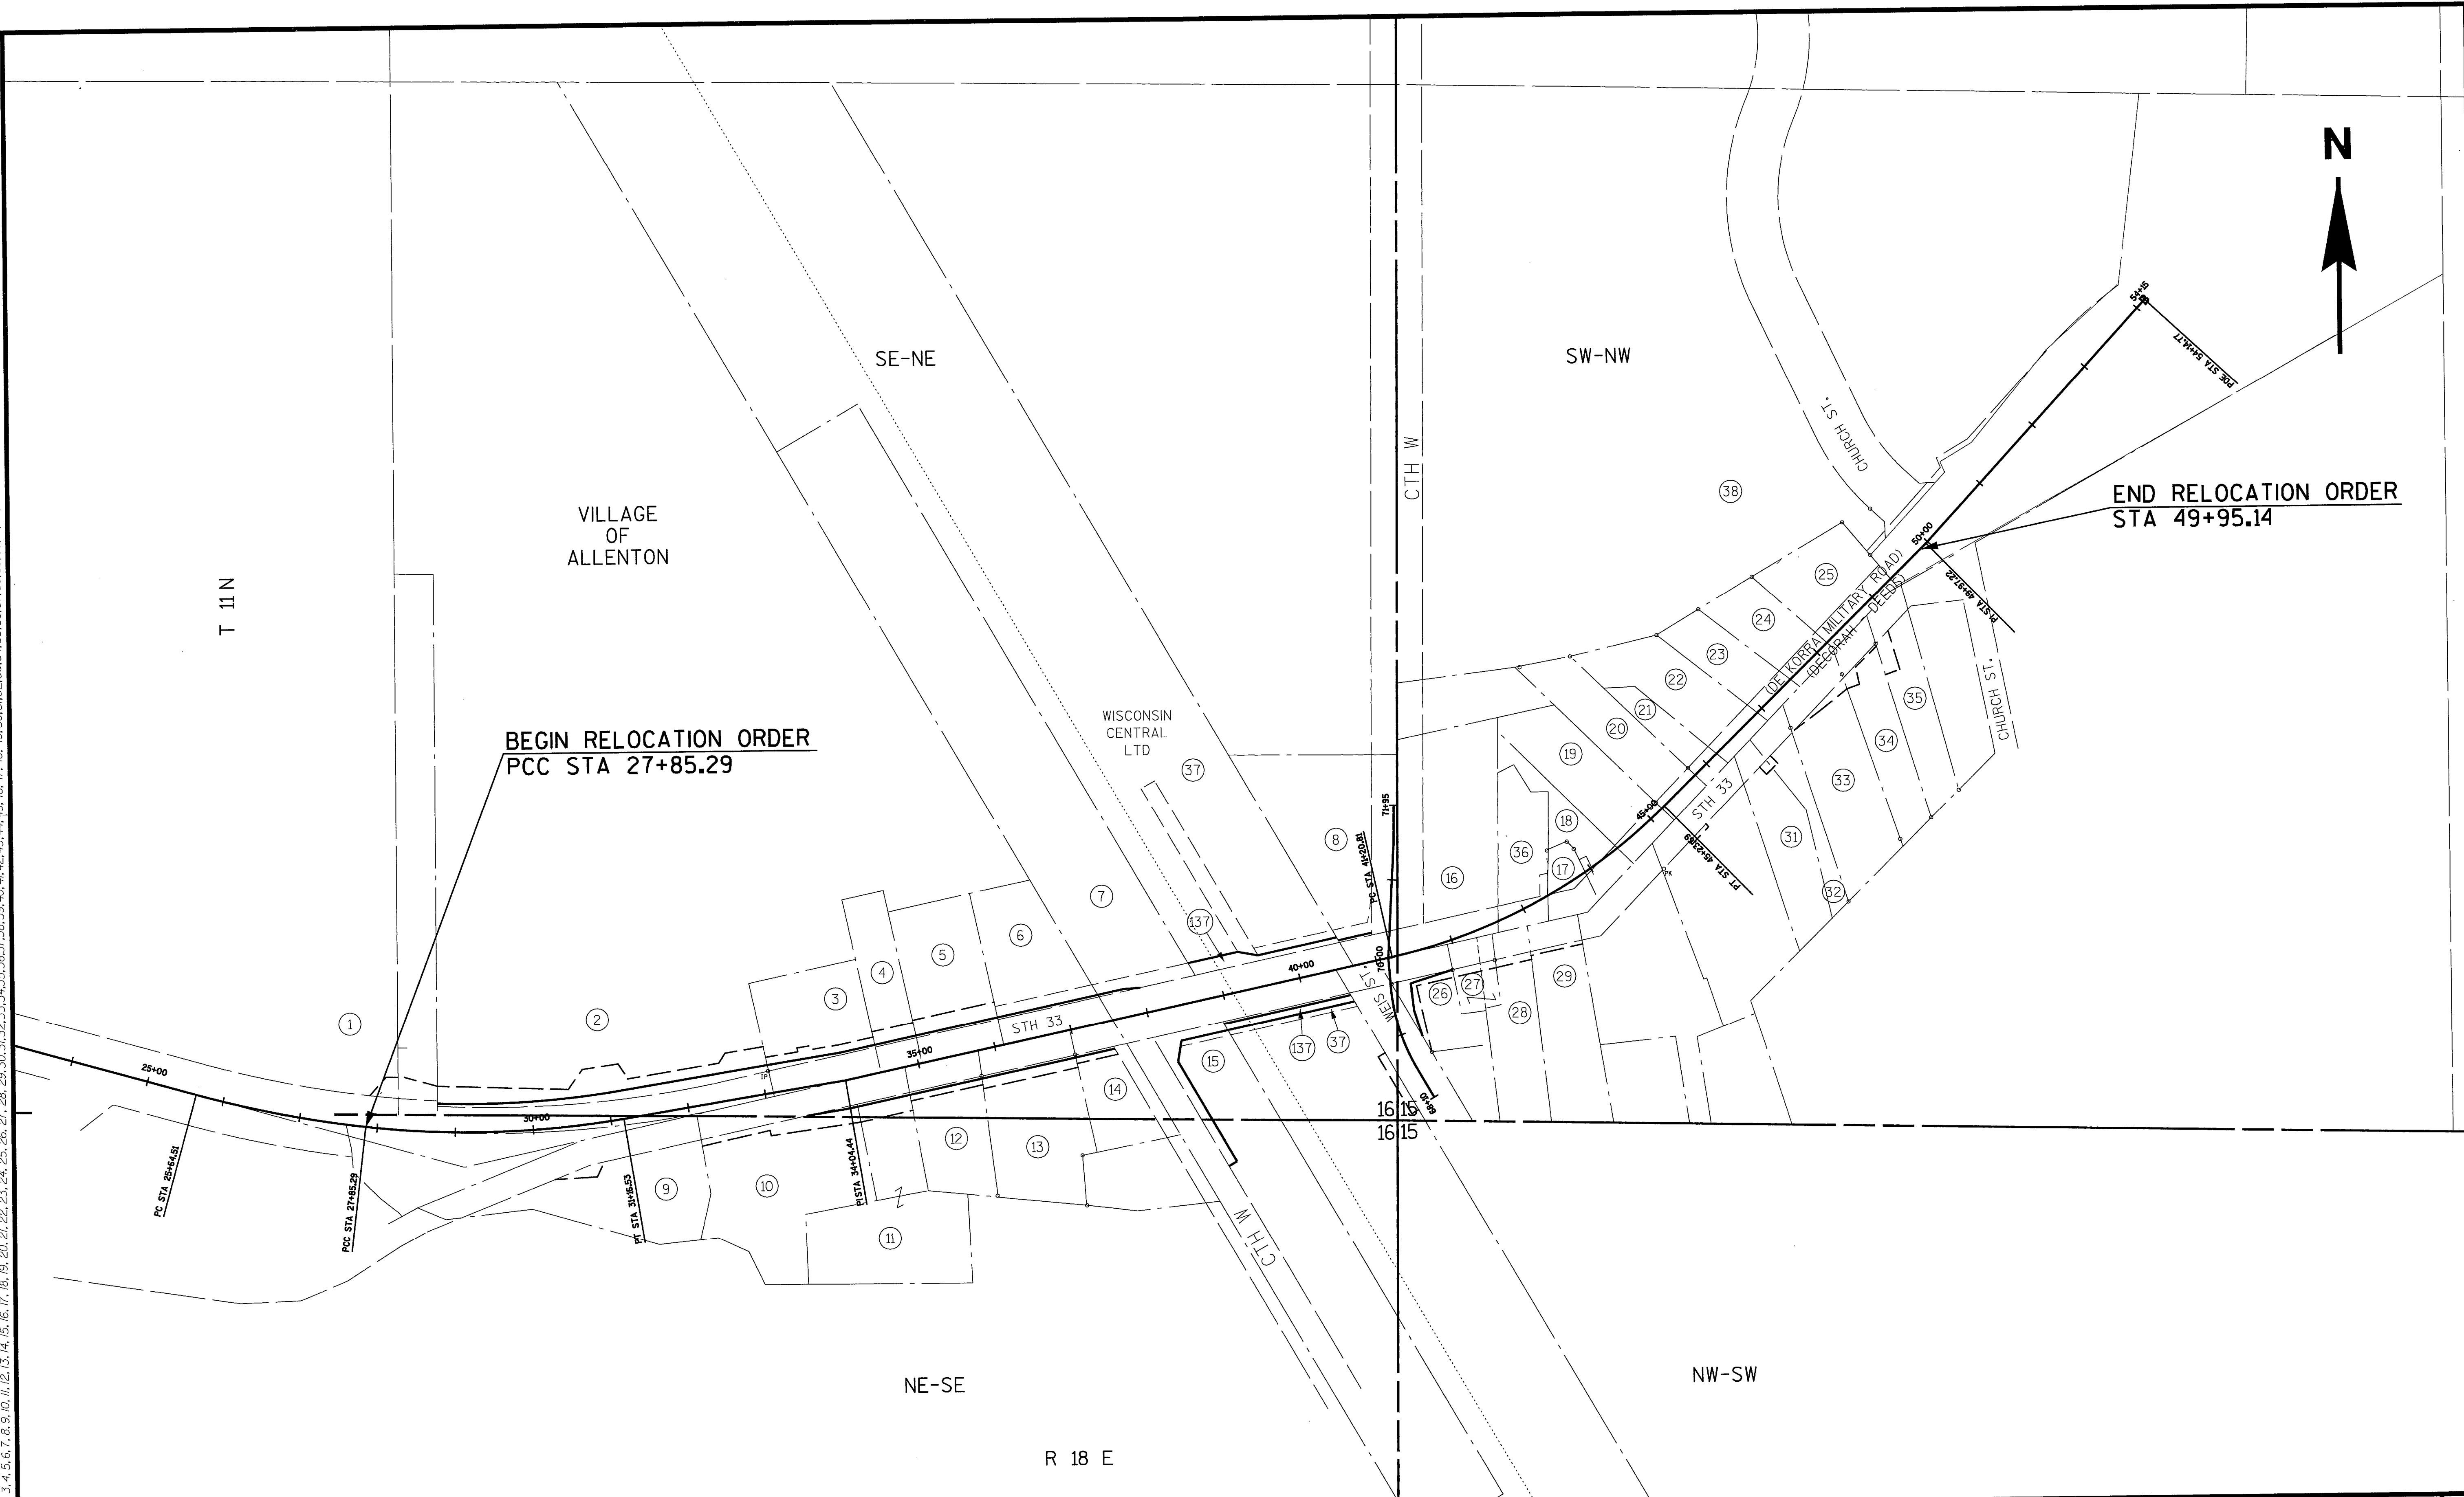

REVISION DATE APR. 16, 2004	DATE MARCH 2, 2001	SCALE, FEET 0 100 200	HWY: STH 33	CONSTRUCTION PROJECT NUMBER 1412-02-70	PS&E SHEET NO:	E
	GRID FACTOR N/A		COUNTY: WASHINGTON	STATE R/W PROJECT NUMBER 1412-02-20	PLAT SHEET NO: 4.2	

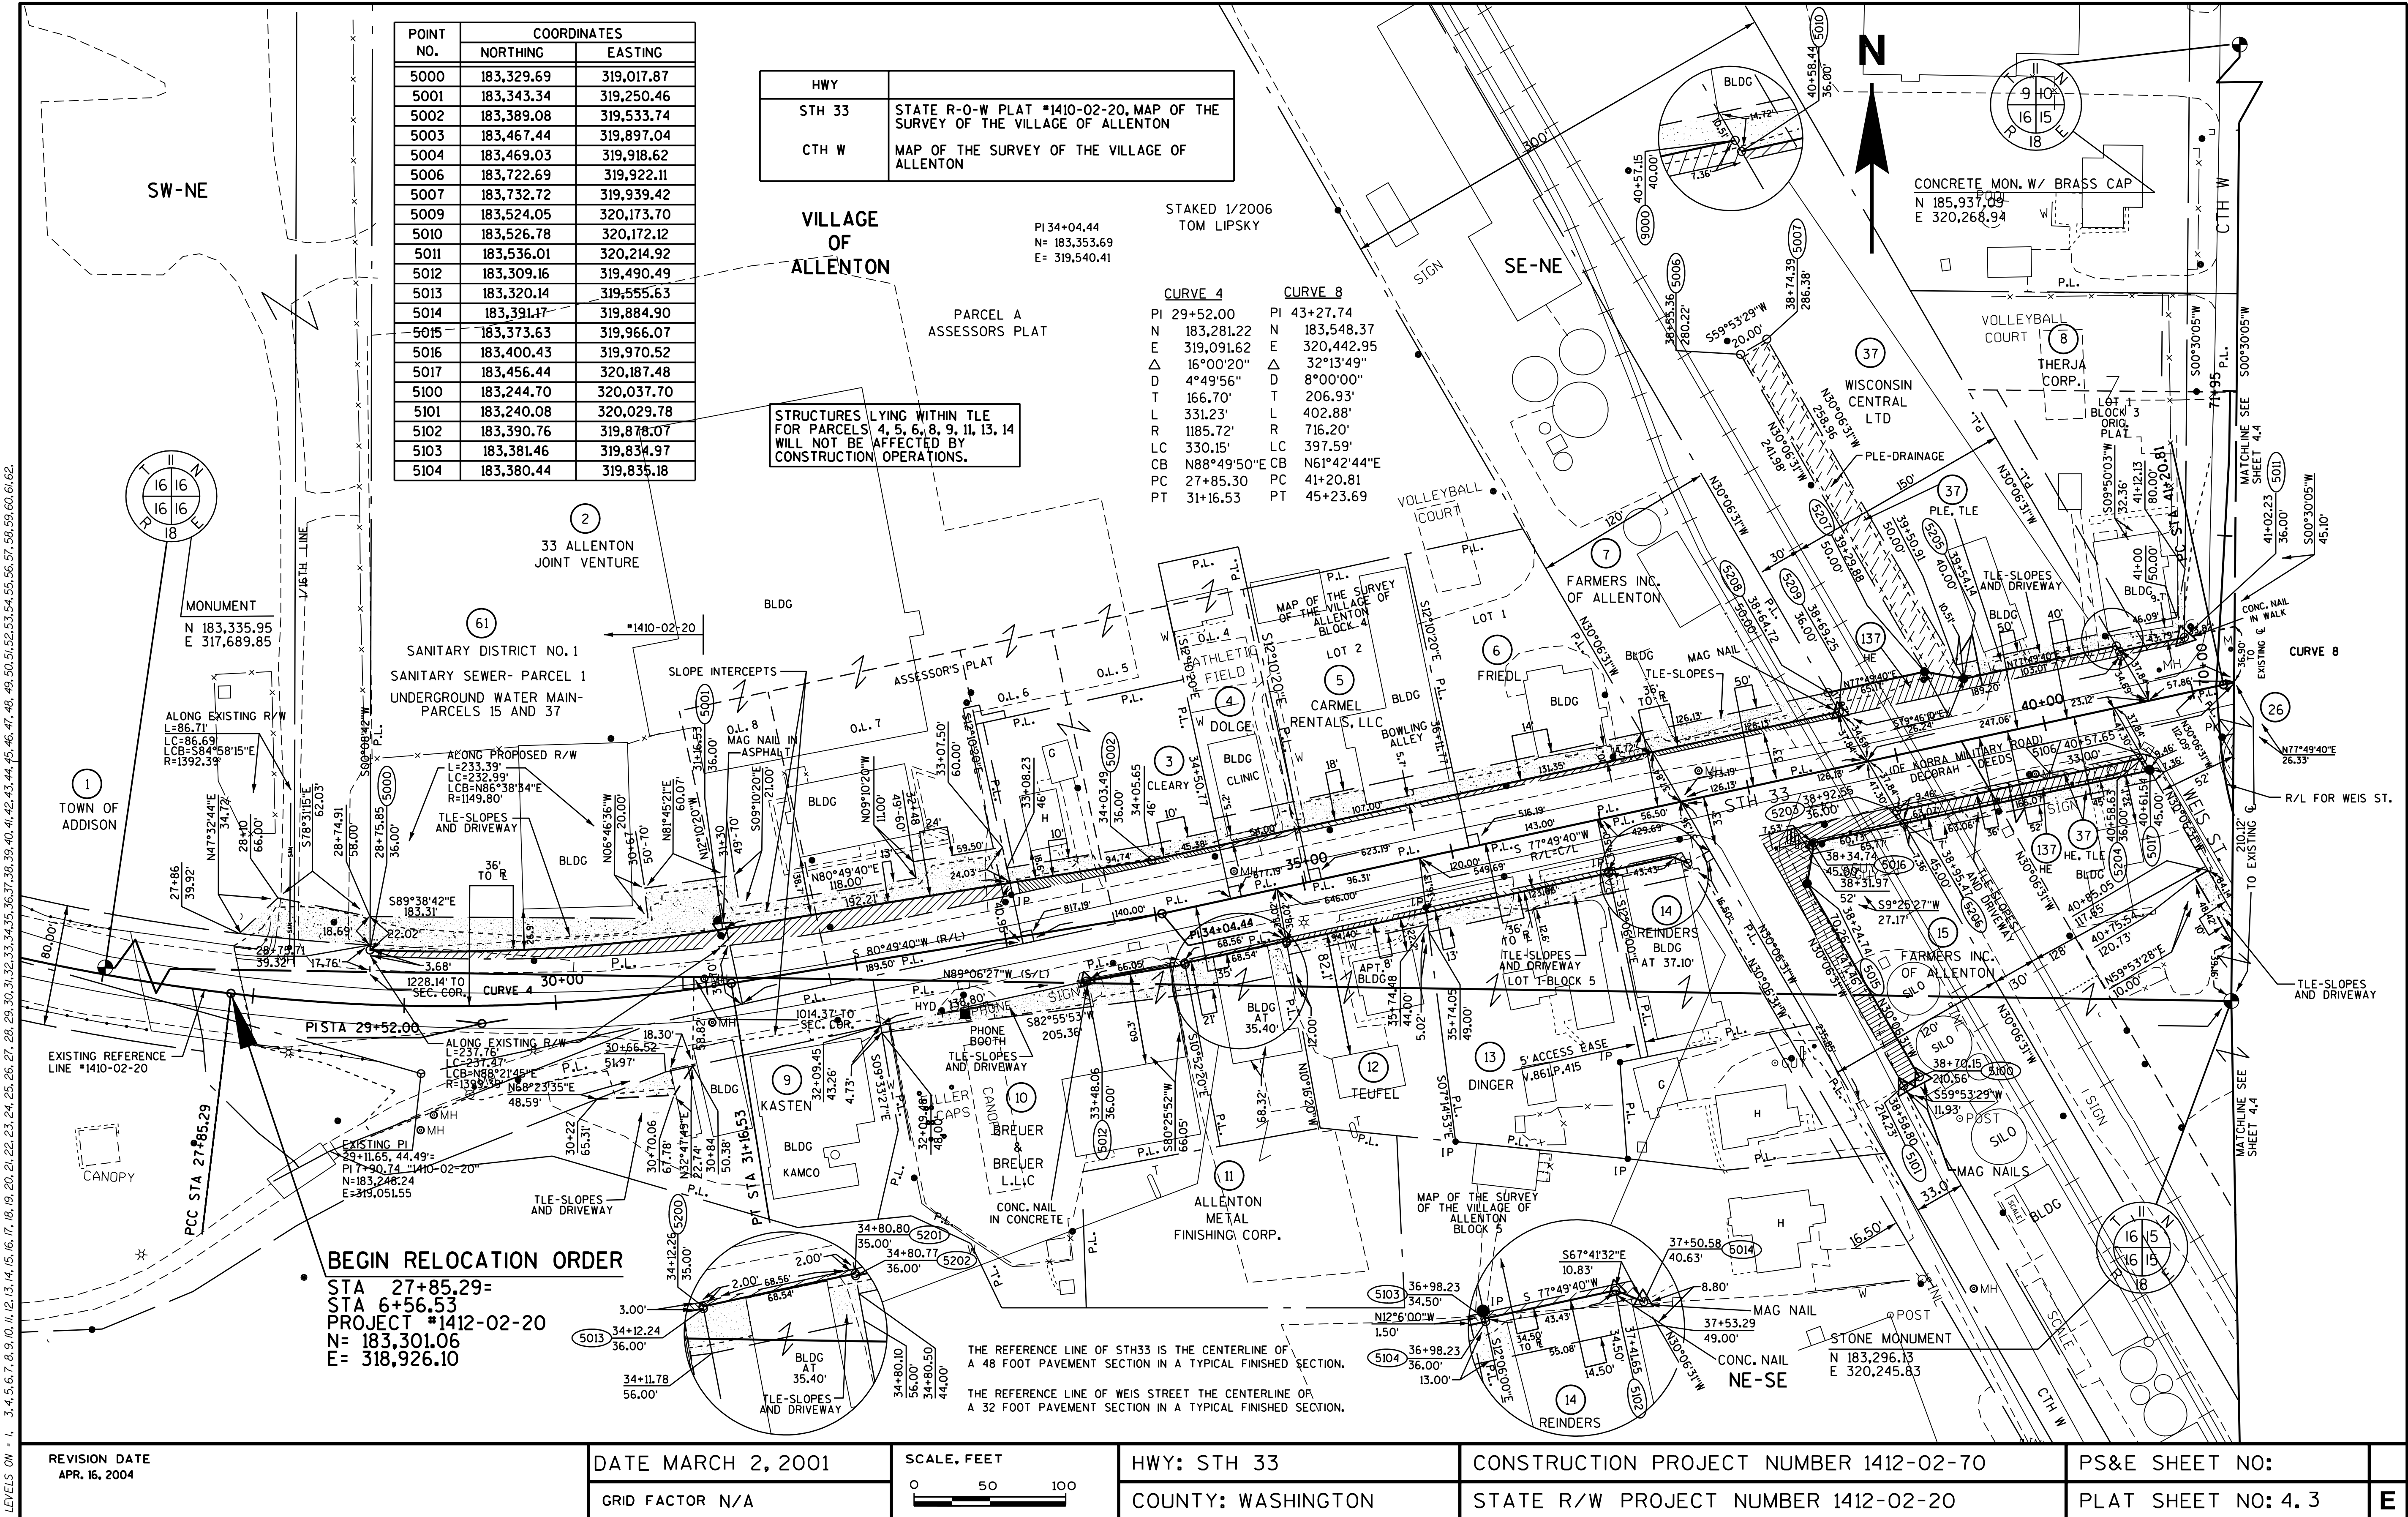

POINT NO.	COORDINATES	
	NORTHING	EASTING
5000	183,329.69	319,017.87
5001	183,343.34	319,250.46
5002	183,389.08	319,533.74
5003	183,467.44	319,897.04
5004	183,469.03	319,918.62
5006	183,722.69	319,922.11
5007	183,732.72	319,939.42
5009	183,524.05	320,173.70
5010	183,526.78	320,172.12
5011	183,536.01	320,214.92
5012	183,309.16	319,490.49
5013	183,320.14	319,555.63
5014	183,391.17	319,884.90
5015	183,373.63	319,966.07
5016	183,400.43	319,970.52
5017	183,456.44	320,187.48
5100	183,244.70	320,037.70
5101	183,240.08	320,029.78
5102	183,390.76	319,878.07
5103	183,381.46	319,834.97
5104	183,380.44	319,835.18

HWY	
STH 33	STATE R-O-W PLAT #1410-02-20, MAP OF THE SURVEY OF THE VILLAGE OF ALLENTON
CTH W	MAP OF THE SURVEY OF THE VILLAGE OF ALLENTON

PI 34+04.44
N= 183,353.69
E= 319,540.41

STAKED 1/2006
TOM LIPSKY

CURVE 4		CURVE 8	
PI	29+52.00	PI	43+27.74
N	183,281.22	N	183,548.37
E	319,091.62	E	320,442.95
Δ	16°00'20"	Δ	32°13'49"
D	4°49'56"	D	8°00'00"
T	166.70'	T	206.93'
L	331.23'	L	402.88'
R	1185.72'	R	716.20'
LC	330.15'	LC	397.59'
CB	N88°49'50"E	CB	N61°42'44"E
PC	27+85.30	PC	41+20.81
PT	31+16.53	PT	45+23.69

STRUCTURES LYING WITHIN TLE FOR PARCELS 4, 5, 6, 8, 9, 11, 13, 14 WILL NOT BE AFFECTED BY CONSTRUCTION OPERATIONS.

BEGIN RELOCATION ORDER

STA 27+85.29=
STA 6+56.53
PROJECT #1412-02-20
N= 183,301.06
E= 318,926.10

THE REFERENCE LINE OF STH33 IS THE CENTERLINE OF A 48 FOOT PAVEMENT SECTION IN A TYPICAL FINISHED SECTION.
THE REFERENCE LINE OF WEIS STREET THE CENTERLINE OF A 32 FOOT PAVEMENT SECTION IN A TYPICAL FINISHED SECTION.

REVISION DATE
APR. 16, 2004

DATE MARCH 2, 2001

SCALE, FEET

0 50 100

HWY: STH 33

COUNTY: WASHINGTON

CONSTRUCTION PROJECT NUMBER 1412-02-70


STATE R/W PROJECT NUMBER 1412-02-20

PS&E SHEET NO:

PLAT SHEET NO: 4.3

E

LEVELS ON - 1, 3, 4, 5, 6, 7, 8, 9, 10, 11, 12, 13, 14, 15, 16, 17, 18, 19, 20, 21, 22, 23, 24, 25, 26, 27, 28, 29, 30, 31, 32, 33, 34, 35, 36, 37, 38, 39, 40, 41, 42, 43, 44, 45, 46, 47, 48, 49, 50, 51, 52, 53, 54, 55, 56, 57, 58, 59, 60, 61, 62.

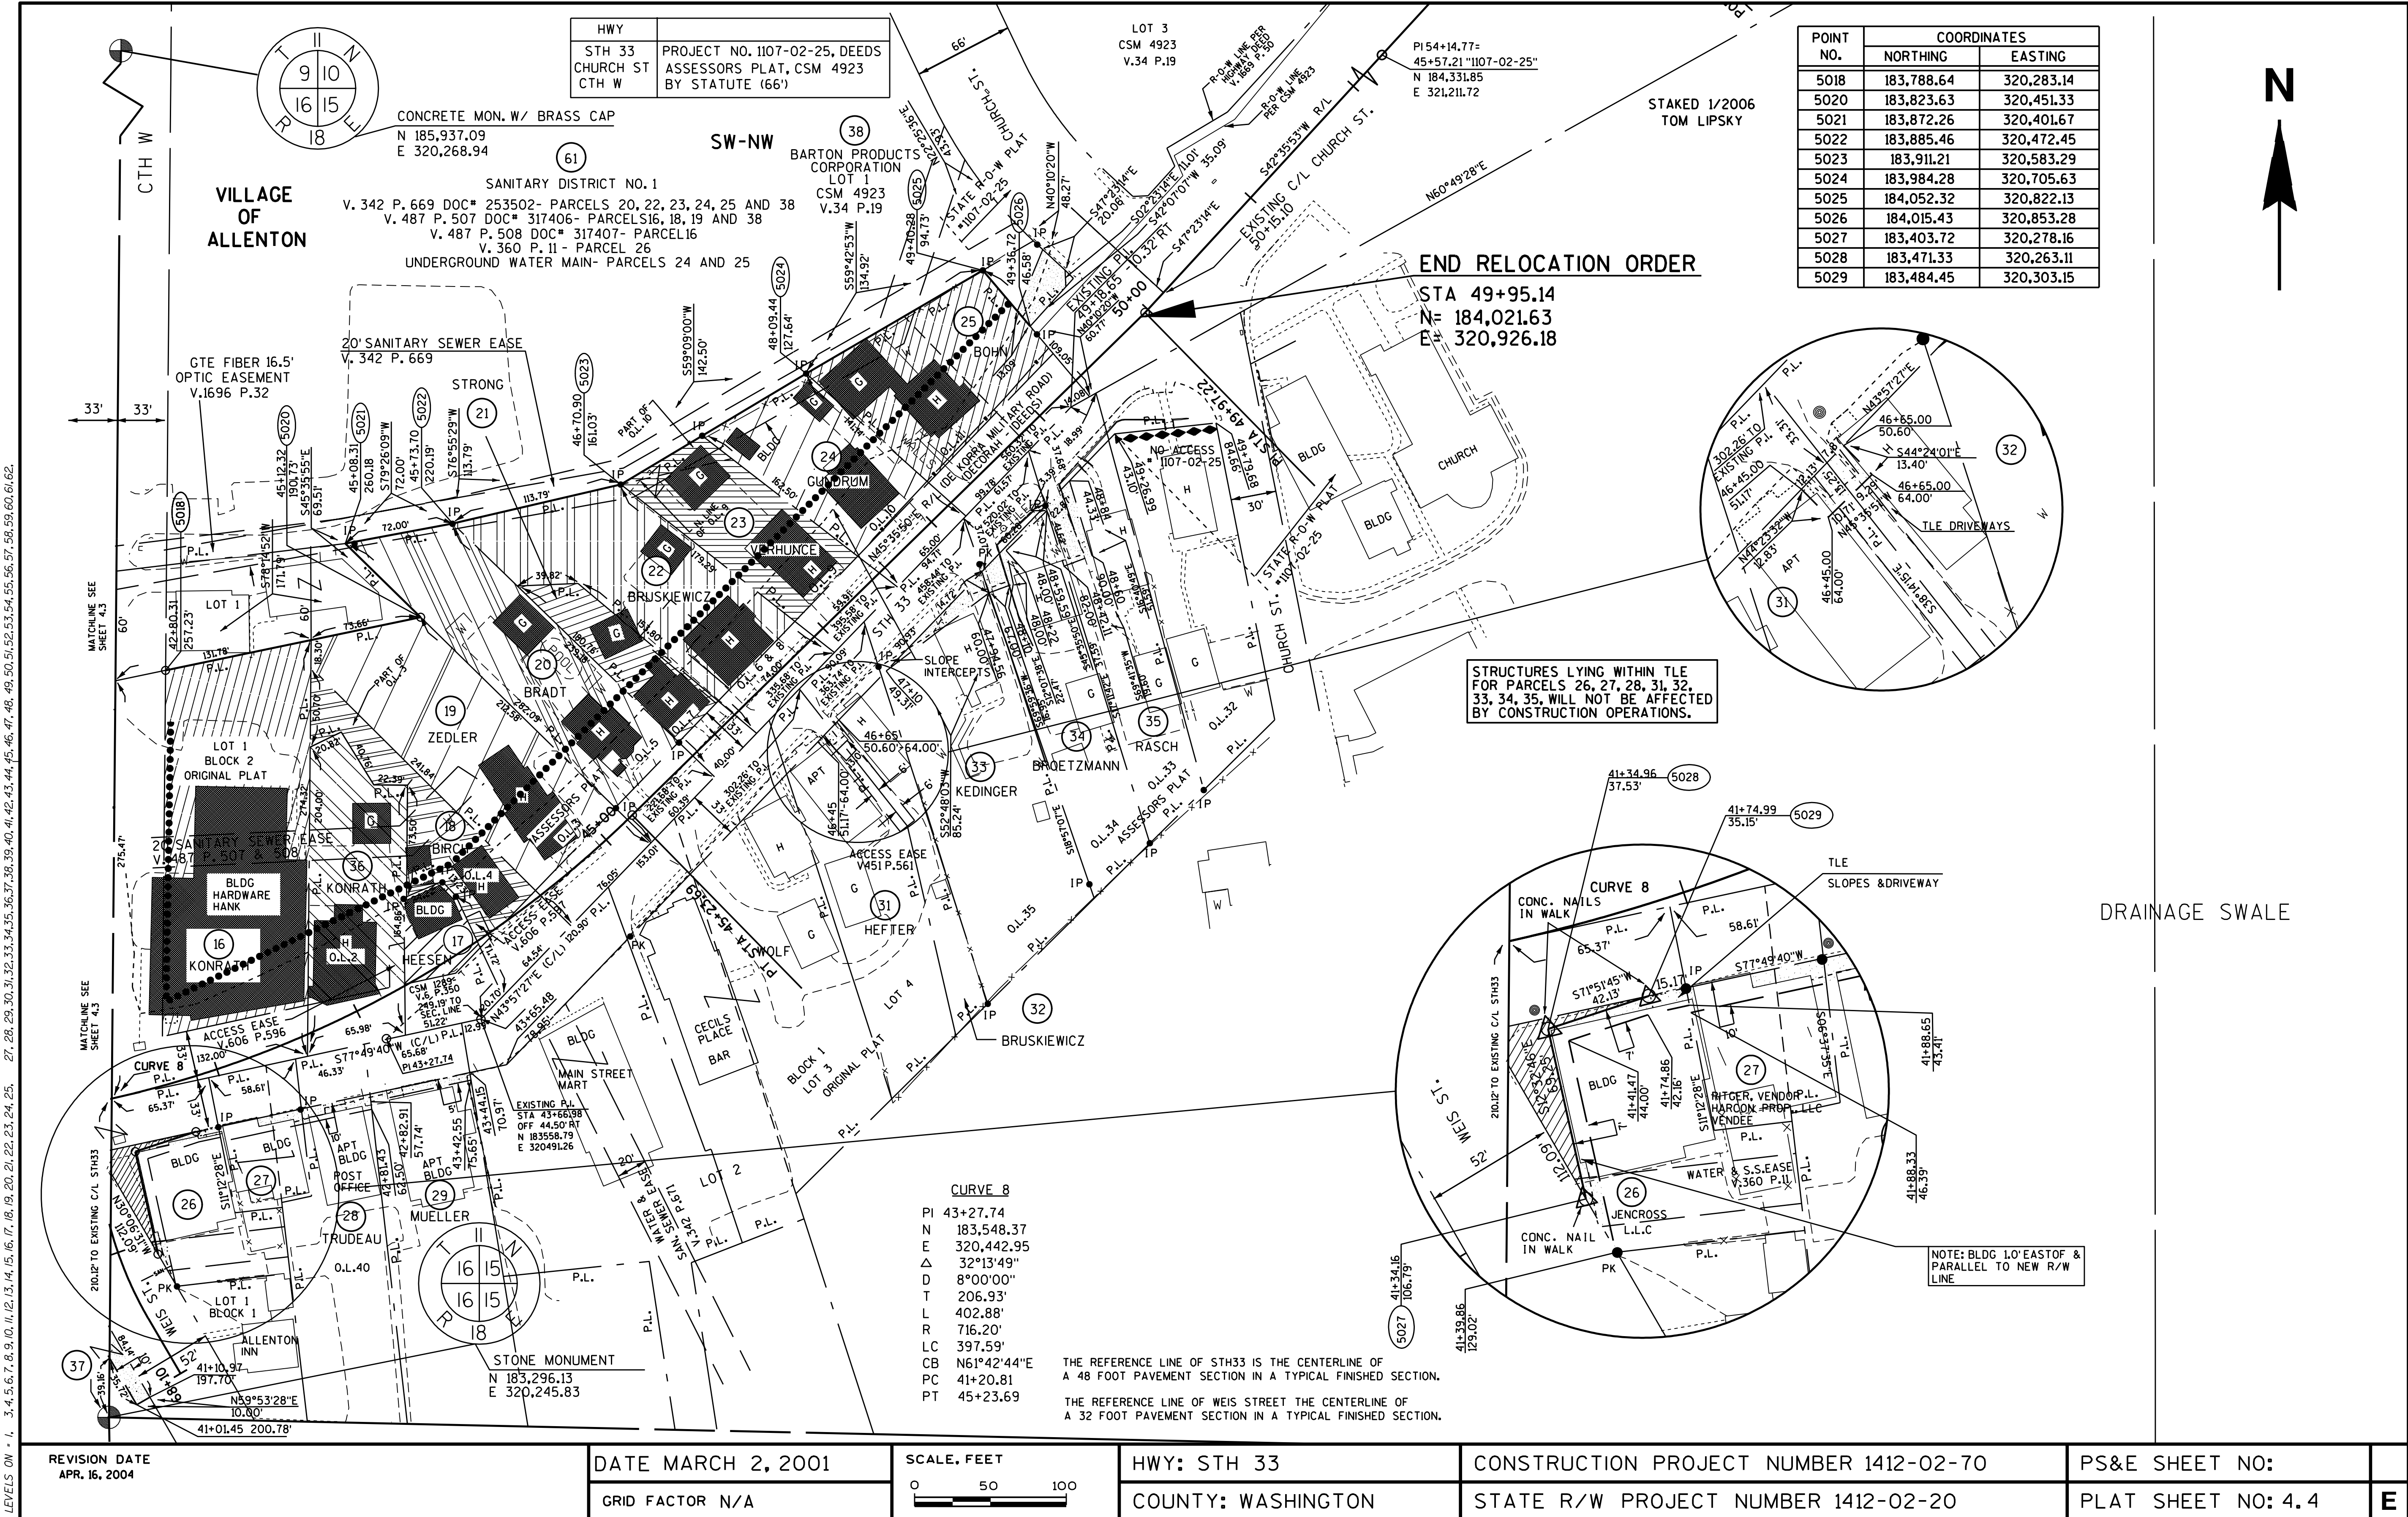

LEVELS ON - 1, 3, 4, 5, 6, 7, 8, 9, 10, 11, 12, 13, 14, 15, 16, 17, 18, 19, 20, 21, 22, 23, 24, 25, 27, 28, 29, 30, 31, 32, 33, 34, 35, 36, 37, 38, 39, 40, 41, 42, 43, 44, 45, 46, 47, 48, 49, 50, 51, 52, 53, 54, 55, 56, 57, 58, 59, 60, 61, 62.