

CONVENTIONAL SIGNS AND ABBREVIATIONS

STATE LINE	---
COUNTY LINE	---
TOWNSHIP & RANGE LINES	---
SECTION LINE	---
QUARTER LINE	---
SIXTEENTH LINE	---
PROPERTY LINE	---
LOT, TIE & OTHER MINOR LINES	---
EXISTING R/W LINE	---
NEW R/W LINE	---
NEW REFERENCE LINE	---
SLOPE INTERCEPT	---
CORPORATE LIMITS	---
UNDERGROUND FACILITY (GAS, TEL., ELEC. ETC.)	---
FENCE	---
TEMPORARY LIMITED EASEMENT	---
PERMANENT LIMITED EASEMENT	---
BEAM GUARD	---
TRANSMISSION TOWER & LINE	---

SECTION CORNER	---
HAZARDOUS UTILITY SITE	---
BRIDGE	---
STREAM OR RIVER	---
LAKE	---
CULVERT (BOX, PIPE OR CATTLE PASS)	---
RAIL LINE (SMALL SCALE)	---
RAIL LINE (LARGE SCALE)	---


NO ACCESS (BY ACQUISITION)	---
NO ACCESS (BY STATUTORY AUTHORITY)	---
NO ACCESS (BY PREVIOUS PROJECT OR COVENANT)	---

A.P.	ACCESS POINT	L	LENGTH (OF CURVE)	RT.	RIGHT
AC.	ACRE	L.H.E.	LIMITED HIGHWAY EASEMENT	R/W	RIGHT-OF-WAY
AH.	AHEAD	LC	LONG CHORD OR CURVE	S.	SOUTH
B.	BARN	LCB	LONG CHORD BEARING	SEC.	SECTION
BL OR B/L	BASE LINE	M.H.	MANHOLE	S.B.	SOUTHBOUND
BEG.	BEGIN	N.	NORTH	SO.	SOUTH
BK.	BACK	N.B.	NORTHBOUND	S.F. OR	SOUTH
CL, C/L	CENTERLINE	O.L.	OUT LOT	SO. FT.	SOUTH
△	CENTRAL ANGLE OR DELTA	P.C.	POINT OF CURVATURE	STA.	STATION
CO.	COUNTY	P.I.	POINT OF INTERSECTION	STH	STATE TRUNK HIGHWAY
CTH	COUNTY TRUNK HIGHWAY	P.T.	POINT OF TANGENCY	SUBD.	SUBDIVISION
D	DEGREE OF CURVE	P.O.C.	POINT ON CURVE	SL OR S/L	SURVEY LINE
E.	EAST GRID COORDINATE	P.O.T.	POINT ON TANGENT	T.	TANGENT
EXIST.	EXISTING	P.C.C.	POINT OF COMPOUND CURVATURE	TEL.	TELEPHONE
ETUX	END OF TIE	P.E.	PRIVATE ENTRANCE	TEMP.	TEMPORARY
G.	GAS	P.L.	PROPERTY LINE	T.L.E	TEMPORARY LIMITED EASEMENT
GAR.	GARAGE	P.L.E	PERMANENT LIMITED EASEMENT	TN.	TOWN
G.N.	GRID NORTH	Q.C.D.	QUITCLAIM DEED	TL OR T/L	TRANSIT LINE
H.	HOUSE	R.	RADIUS	U.G.	UNDERGROUND (CABLE)
HOR.	HORIZONTAL	RD.	ROAD	USH	U.S. HIGHWAY
L.C.	LAND CONTRACT	RL, R/L	REFERENCE LINE	USGS	UNITED STATES GEOLOGICAL SURVEY
LT.	LEFT			W.M.	WATER MAIN
				W.V.	WATER VALVE
				W.	WEST

FOUNDATION OR RUIN	---
BUILDING	---
CEMETERY	---
GAS MARKER OR TELEPHONE PEDESTAL	---
IRON PIN	---
R/W MONUMENT	---
VALVE	---
WINDMILL	---
SILLO, MANHOLE, VENT	---
SEPTIC VENT, WELL, ETC.	---
GAS PUMPS	---
BUSHES	---
DECIDUOUS TREES	---
CONIFEROUS TREES	---
WOODS	---

POWER POLE	---
TELEPHONE POLE	---
SIGN	---
TELEPHONE PEDESTAL	---
RIGHT	---
RIGHT-OF-WAY	---
SOUTH	---
SECTION	---
SOUTHBOUND	---
TOWNSHIP	---
SECTION FEET	---
STATION	---
STATE TRUNK HIGHWAY	---
SUBDIVISION	---
SURVEY LINE	---
TANGENT	---
TELEPHONE	---
TEMPORARY	---
TEMPORARY LIMITED EASEMENT	---
TOWN	---
TRANSIT LINE	---
UNDERGROUND (CABLE)	---
U.S. HIGHWAY	---
UNITED STATES GEOLOGICAL SURVEY	---
WATER MAIN	---
WATER VALVE	---
WEST	---

PARCEL NUMBER	SHEET NUMBER	OWNER
1	4.3	JOHN F. & PATSY A. DINSE
2	4.3	EUNICE M. LEHRER
3	4.3	ARNOLD R. & DELORES M. SCHNEIDER
4	4.3	JEANNETTE R. KACSMARECK
5	4.3	THOMAS L. & JANE E. SUGDEN
6	4.3	GERARD & JEAN BERENDSEN
7	4.4	LEO J. KRUEGER
8	4.4	EDWARD S. & HELEN I. TRESS
9	4.4	GERTRUDE L. KOPITZKE
10	4.4	CLYDE G. DIEHL
11	4.4	BARBARA HOFFMAN
12	4.4	KATHLEEN G. REINHARDT
13	4.4	TODD D. BALKE
14	4.4	ANTHONY & LYNETTE M. DUNCAN
15	4.4	EDWARD A. & ELLA ROSS
16	4.5 & 4.6	4 X CORPORATION
17	4.6	HERMAN V. & ELAINE S. RIPP
18	4.7	CALVARY BIBLE CHURCH OF NEENAH INC., (L.C.)
20	4.8	JAYSON C. NELSON
21	4.8	CAROL P. HIETPAS
22	4.8	CITY OF NEENAH
23	4.8	RICHARD F. & MARGARET M. THOMSON
24	4.8	FIRST FINANCIAL BANK OF STEVENS POINT
25	4.3 4.4 & 4.8	WISCONSIN ELECTRIC POWER COMPANY (40)
26	4.3 & 4.4	WISCONSIN BELL INC. (41)

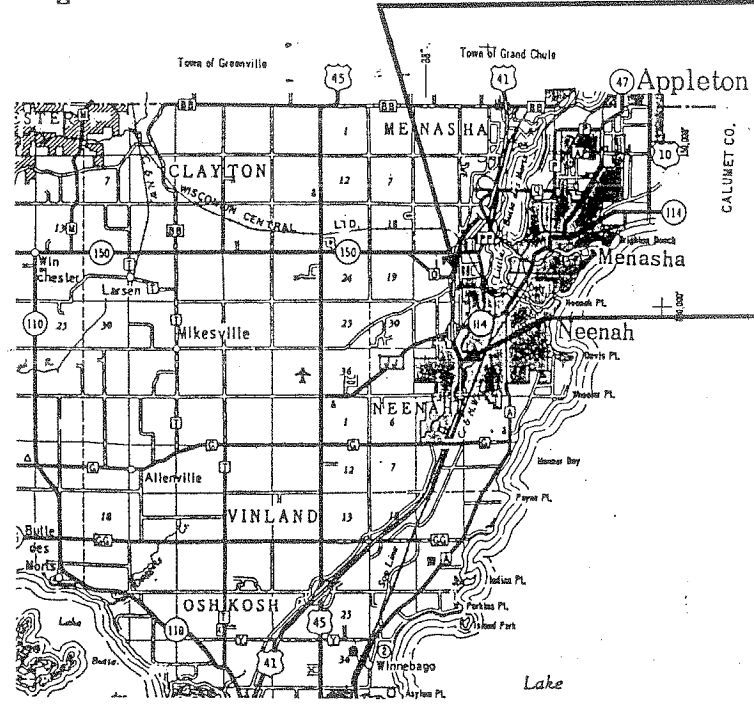

END RELOCATION ORDER

STA. 1216+29.93
PROJECT 1123-05-21
1538.31 NORTH AND 673.48' WEST OF
THE SOUTHEAST CORNER OF SECTION 20,
TOWN 20 NORTH, RANGE 17 EAST
X=2,396,719.73
Y=133,593.70

BEGIN RELOCATION ORDER

STA. 1146+75.25
PROJECT 1123-05-21
5.92' SOUTH AND
201.70' WEST OF
THE SOUTHEAST CORNER OF
SECTION 29, TOWN 20
NORTH, RANGE 17 EAST
X= 2,397,310.14
Y= 126,783.51

NOTES

DIMENSIONING FOR THE NEW R/W IS MEASURED ALONG AND PERPENDICULAR TO THE REFERENCE LINES.
GOVERNMENTAL LAND LINE AND REFERENCE LINE ARE NOT COINCIDENTAL.
EXISTING HIGHWAY RIGHT OF WAY SHOWN HEREIN IS BASED ON THE FOLLOWING POINTS OF REFERENCE AS SPECIFIED ON EACH PLAT DETAIL SHEET:
COORDINATES AND BEARINGS ON THIS PLAT ARE ORIENTED TO THE WISCONSIN COORDINATE SYSTEM SOUTH ZONE. ALL PLAT DISTANCES ARE GROUND LENGTH AND MAY BE CONVERTED TO GRID LENGTH BY MULTIPLYING THE DISTANCE BY THE GRID FACTOR PROVIDED ON THE DETAIL SHEETS.
RIGHT OF WAY MONUMENTS ARE TYPE 2 AND ARE PLACED PRIOR TO OR AT THE TIME OF LAND TITLE TRANSFER.
RIGHT OF WAY BOUNDARIES ARE DEFINED WITH COURSES OF THE PERIMETER OF THE HIGHWAY LANDS REFERENCED TO THE U.S. PUBLIC LAND SURVEY OR OTHER SURVEYS OF PUBLIC RECORD.

EXISTING HIGHWAY R/W ESTABLISHED FROM PREVIOUS PROJECTS 1122-1-21 T03-2(20) 3652 & 3608

LAYOUT
SCALE 2 MI.

TOTAL NET LENGTH OF CENTERLINE = 1.316 MI.

R/W PROJECT NUMBER 1123-05-21	SHEET NUMBER 4.0	TOTAL SHEETS 9
FEDERAL PROJECT NUMBER		
PLAT OF RIGHT OF WAY REQUIRED FOR CECIL ST. - MAIN ST.		
U.S.H. 41		WINNEBAGO COUNTY

PARCEL NUMBER	SHEET NUMBER	OWNER
UA101	4.3, 4.6 & 4.8	CITY OF NEENAH
UA102	4.3, 4.6 & 4.8	CITY OF NEENAH




ORIGINAL PLAT PREPARED BY
DONOHUE AND ASSOCIATES, INC.
CONSULTING ENGINEERS
MADISON, WISCONSIN

Terry L. Donohue
REGISTERED SURVEYOR
6-5-91
DATE

REVISION DATE 2-25-92 2-7-94	STATE OF WISCONSIN DEPARTMENT OF TRANSPORTATION
APPROVED: DATE: 7/2/91 J. M. Rose DISTRICT TRANSPORTATION DIRECTOR	
APPROVED: DATE: _____ STATE REAL ESTATE MANAGER FOR HIGHWAYS	
U.S. DEPARTMENT OF TRANSPORTATION FEDERAL HIGHWAY ADMINISTRATION REGION 5 WISCONSIN DIVISION	
APPROVED: DATE: _____ DIVISION ADMINISTRATOR	

REVISION DATE 2-25-92 2-7-94	ROUTE	COUNTY	DATE	R/W PROJECT NUMBER	SHEET NUMBER
	U.S.H. 41	WINNEBAGO	7-2-91	1123-05-21	4.2
	NOT TO SCALE			FEDERAL PROJECT NUMBER	

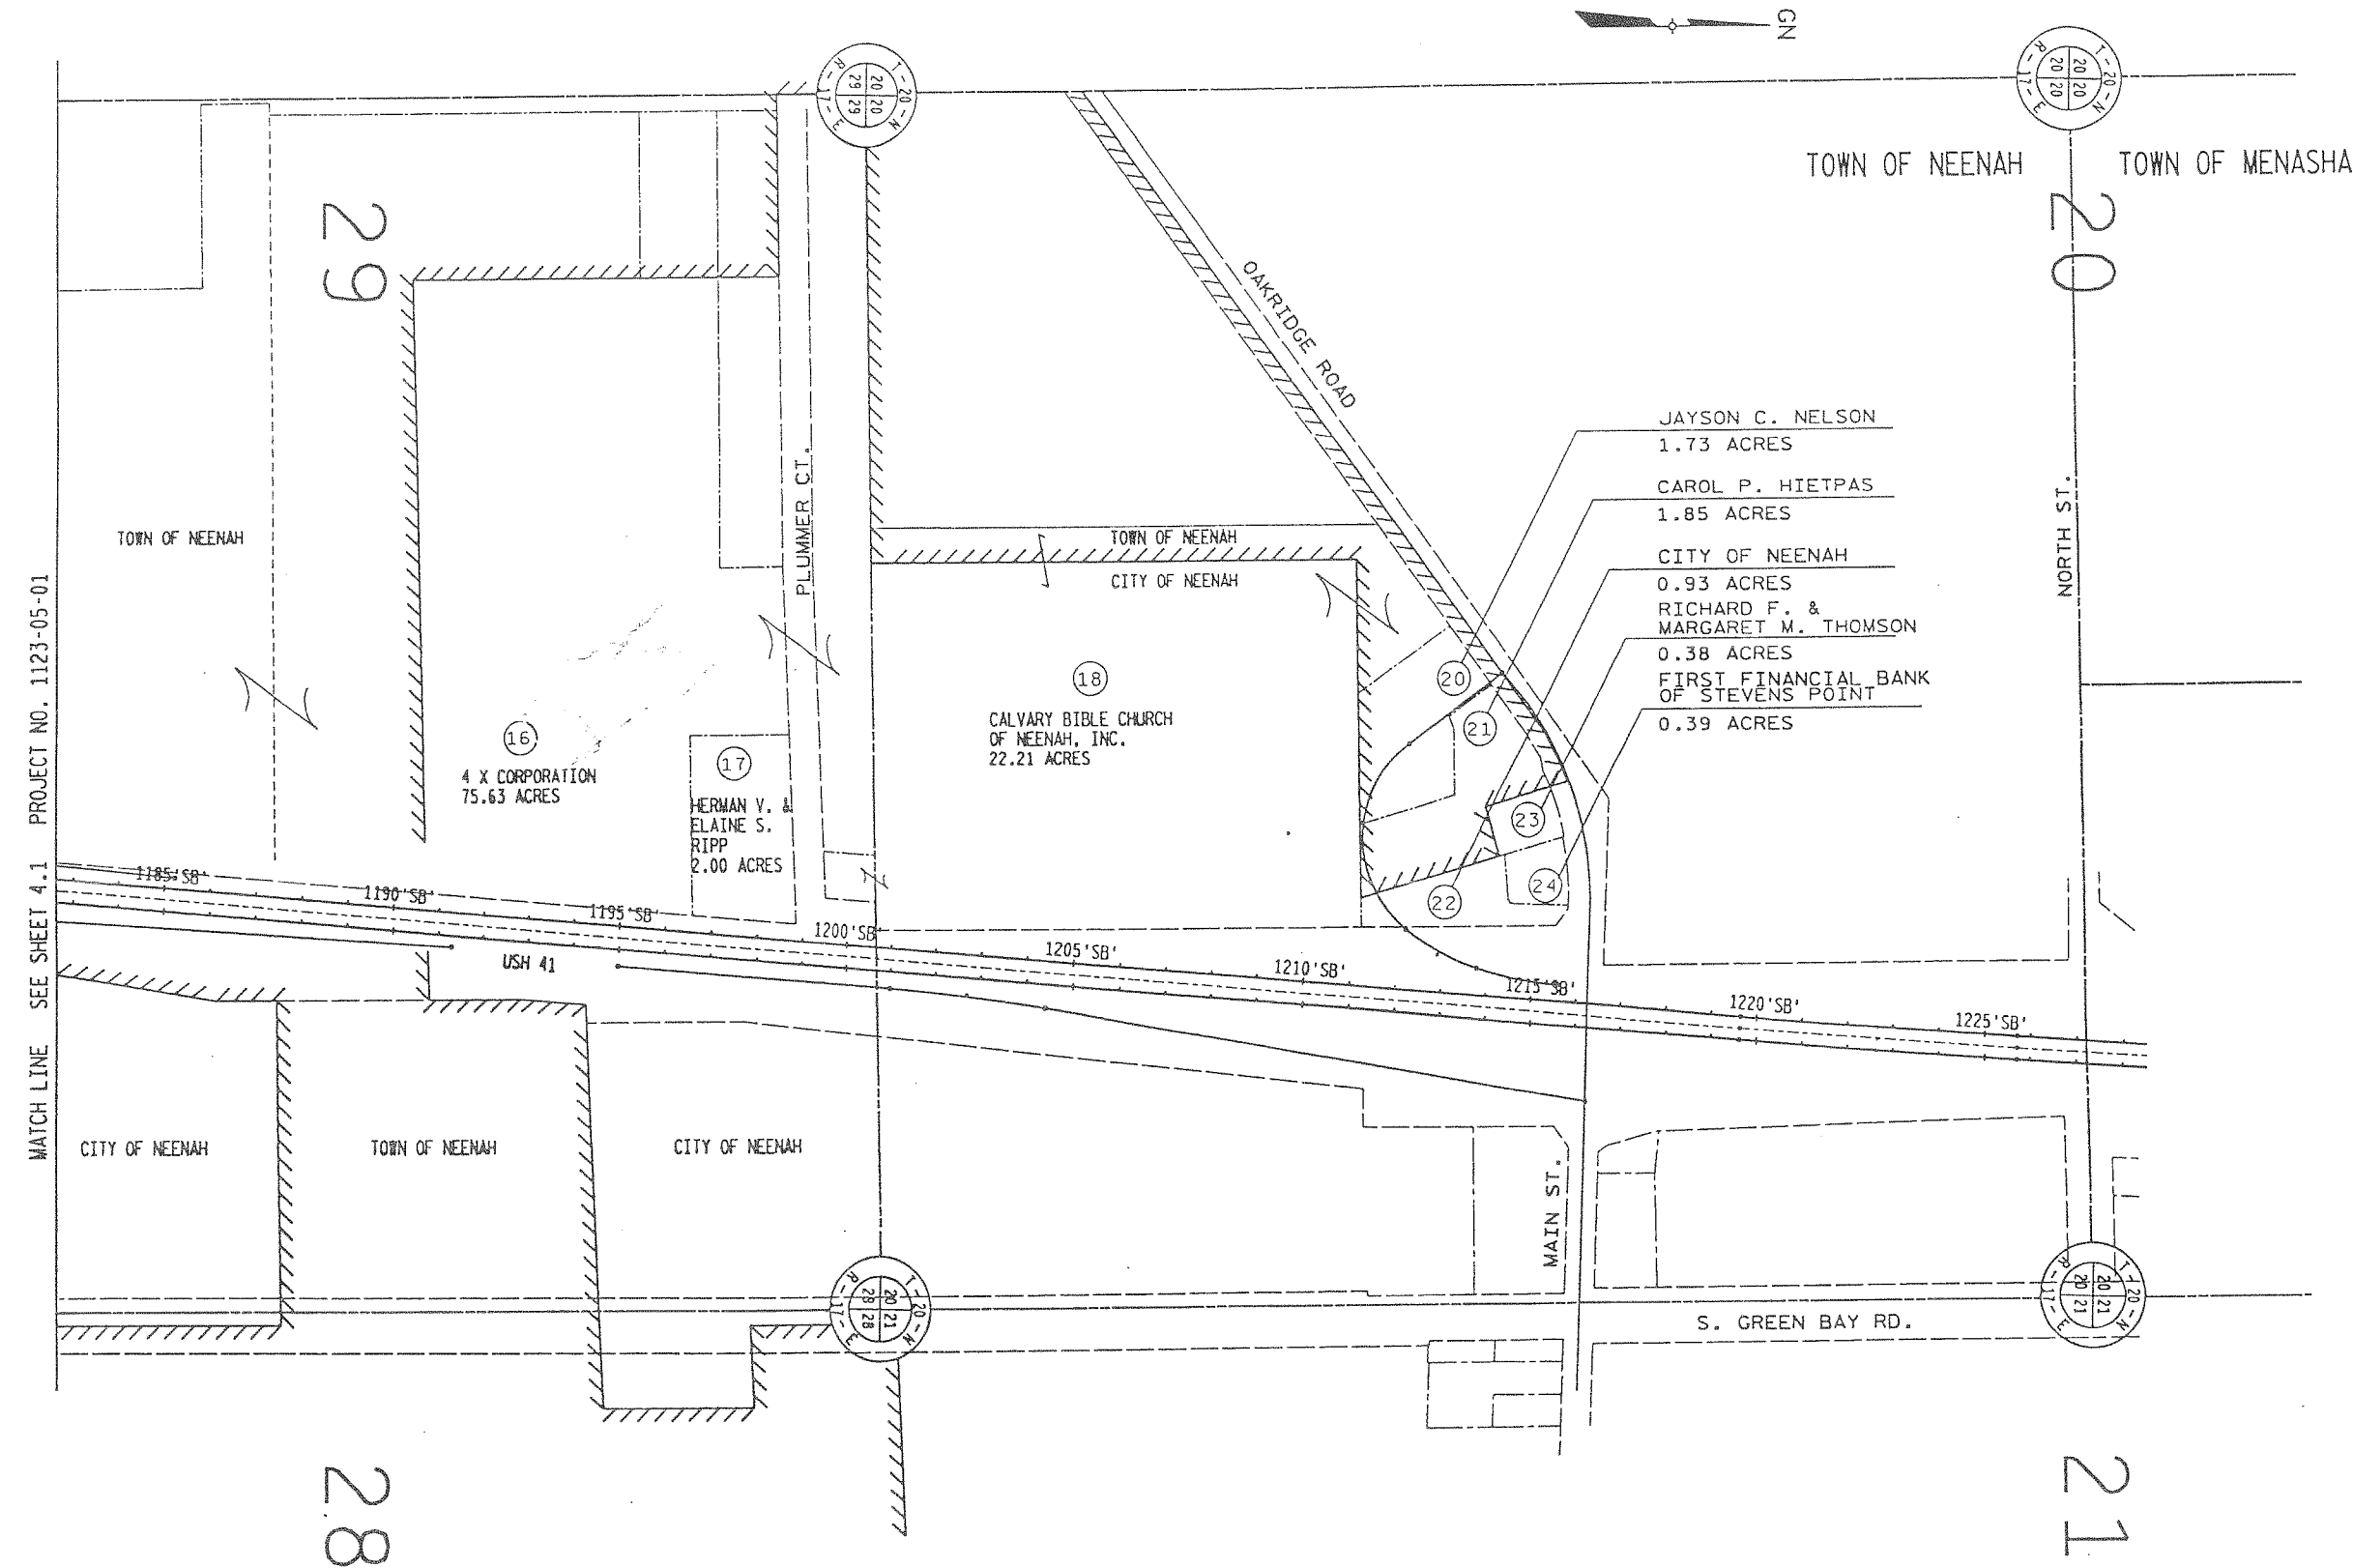


UIC
 PLOT DGN : R01402.PLT
 PRG : R01402
 REFERENCE FILES
 (1) : R01402.DGN
 (2) :
 (3) :
 (4) :
 (5) :

designed by : TL
 checked by : LH
 graphics by : CA
 DONOR: COMPUTER AIDED DESIGN

PARCEL NUMBER	SHEET NUMBER	OWNER(S)	INTEREST REQUIRED	ACRES	NEW	EXISTING	TOTAL	ACRES REM.	ACRES TEMP.
1	4.3	JOHN F. & PAISY A. DINSE	FEE	0.29	0.29	0.00	0.29	0.00	
2	4.3	EUNICE M. LEHRER	FEE	0.61	0.25	0.00	0.25	0.36	
3	4.3	ARNOLD R. & DELORES M. SCHNEIDER	FEE	0.38	0.11	0.00	0.11	0.27	
4	4.3	JEANNETTE R. KACZMARECK	FEE	0.33	0.28	0.00	0.28	0.05	
5	4.3	THOMAS L. & JANE E. SUGDEN	FEE	0.31	0.02	0.00	0.02	0.29	
6	4.3	GERARD & JEAN BERENDSEN	FEE	2.77	0.70	0.00	0.70	2.07	
25	4.3, 4.4 & 4.8	WISCONSIN ELECTRIC POWER COMPANY (40)	RELEASE OF RIGHTS						
26	4.3 & 4.4	WISCONSIN BELL INC.	RELEASE OF RIGHTS						
UA101	4.3, 4.6 & 4.8	CITY OF NEENAH	AGREEMENT						
UA102	4.3, 4.6 & 4.8	CITY OF NEENAH	AGREEMENT						

R/W PROJECT NUMBER	SHEET NUMBER
1123-05-21	
FEDERAL PROJECT NUMBER	4.3

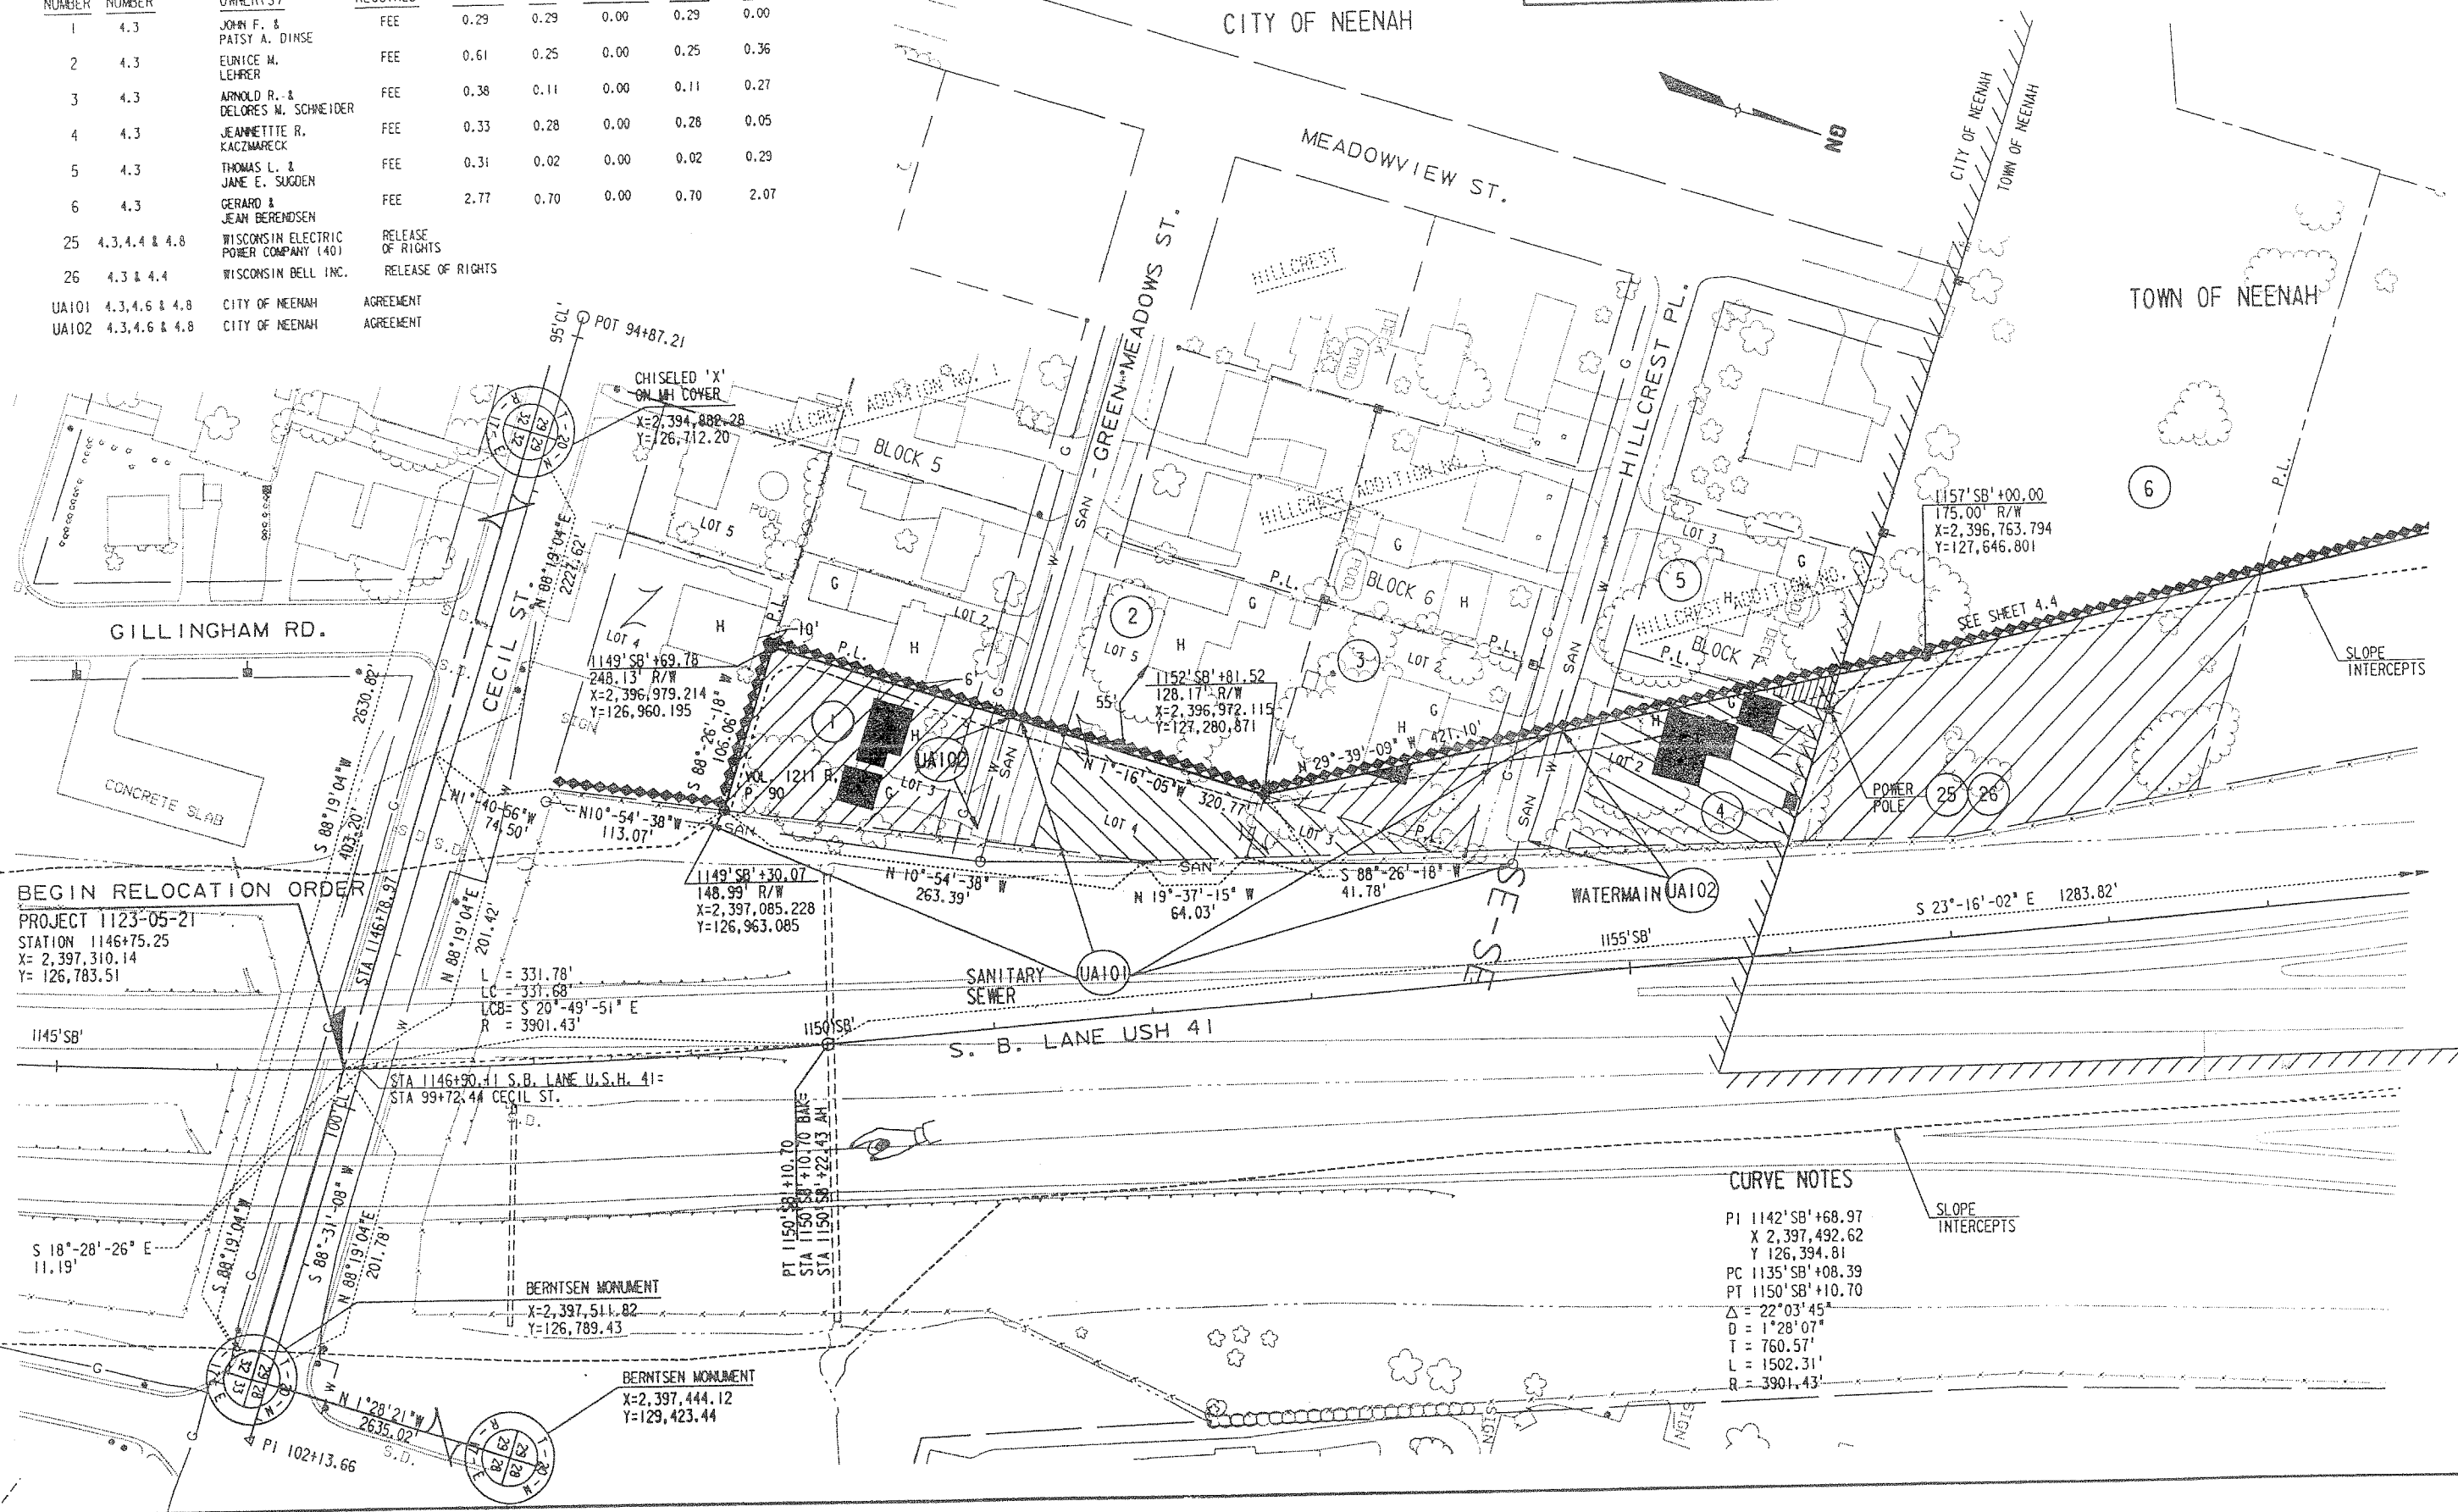


```

IC          DR31(143112)
LOT DGM    : ROMW403.PLT
RF =       : ROMW403
              ( 1 ) : ROM.DGM
              ( 2 ) : BASMAP1A.DGM
              ( 3 ) : BASMAP1C.DGM
              ( 4 ) : UTIL.DGM
              ( 5 ) :

```

DESIGNED BY: J.L.
CHECKED BY: J.H.
GRAPHICS BY: J.L.
DATE: 02/11/12
PROJECT: R04404A.PLT
PLOT: R04404A.PLT
PLOT: R04404A.PLT

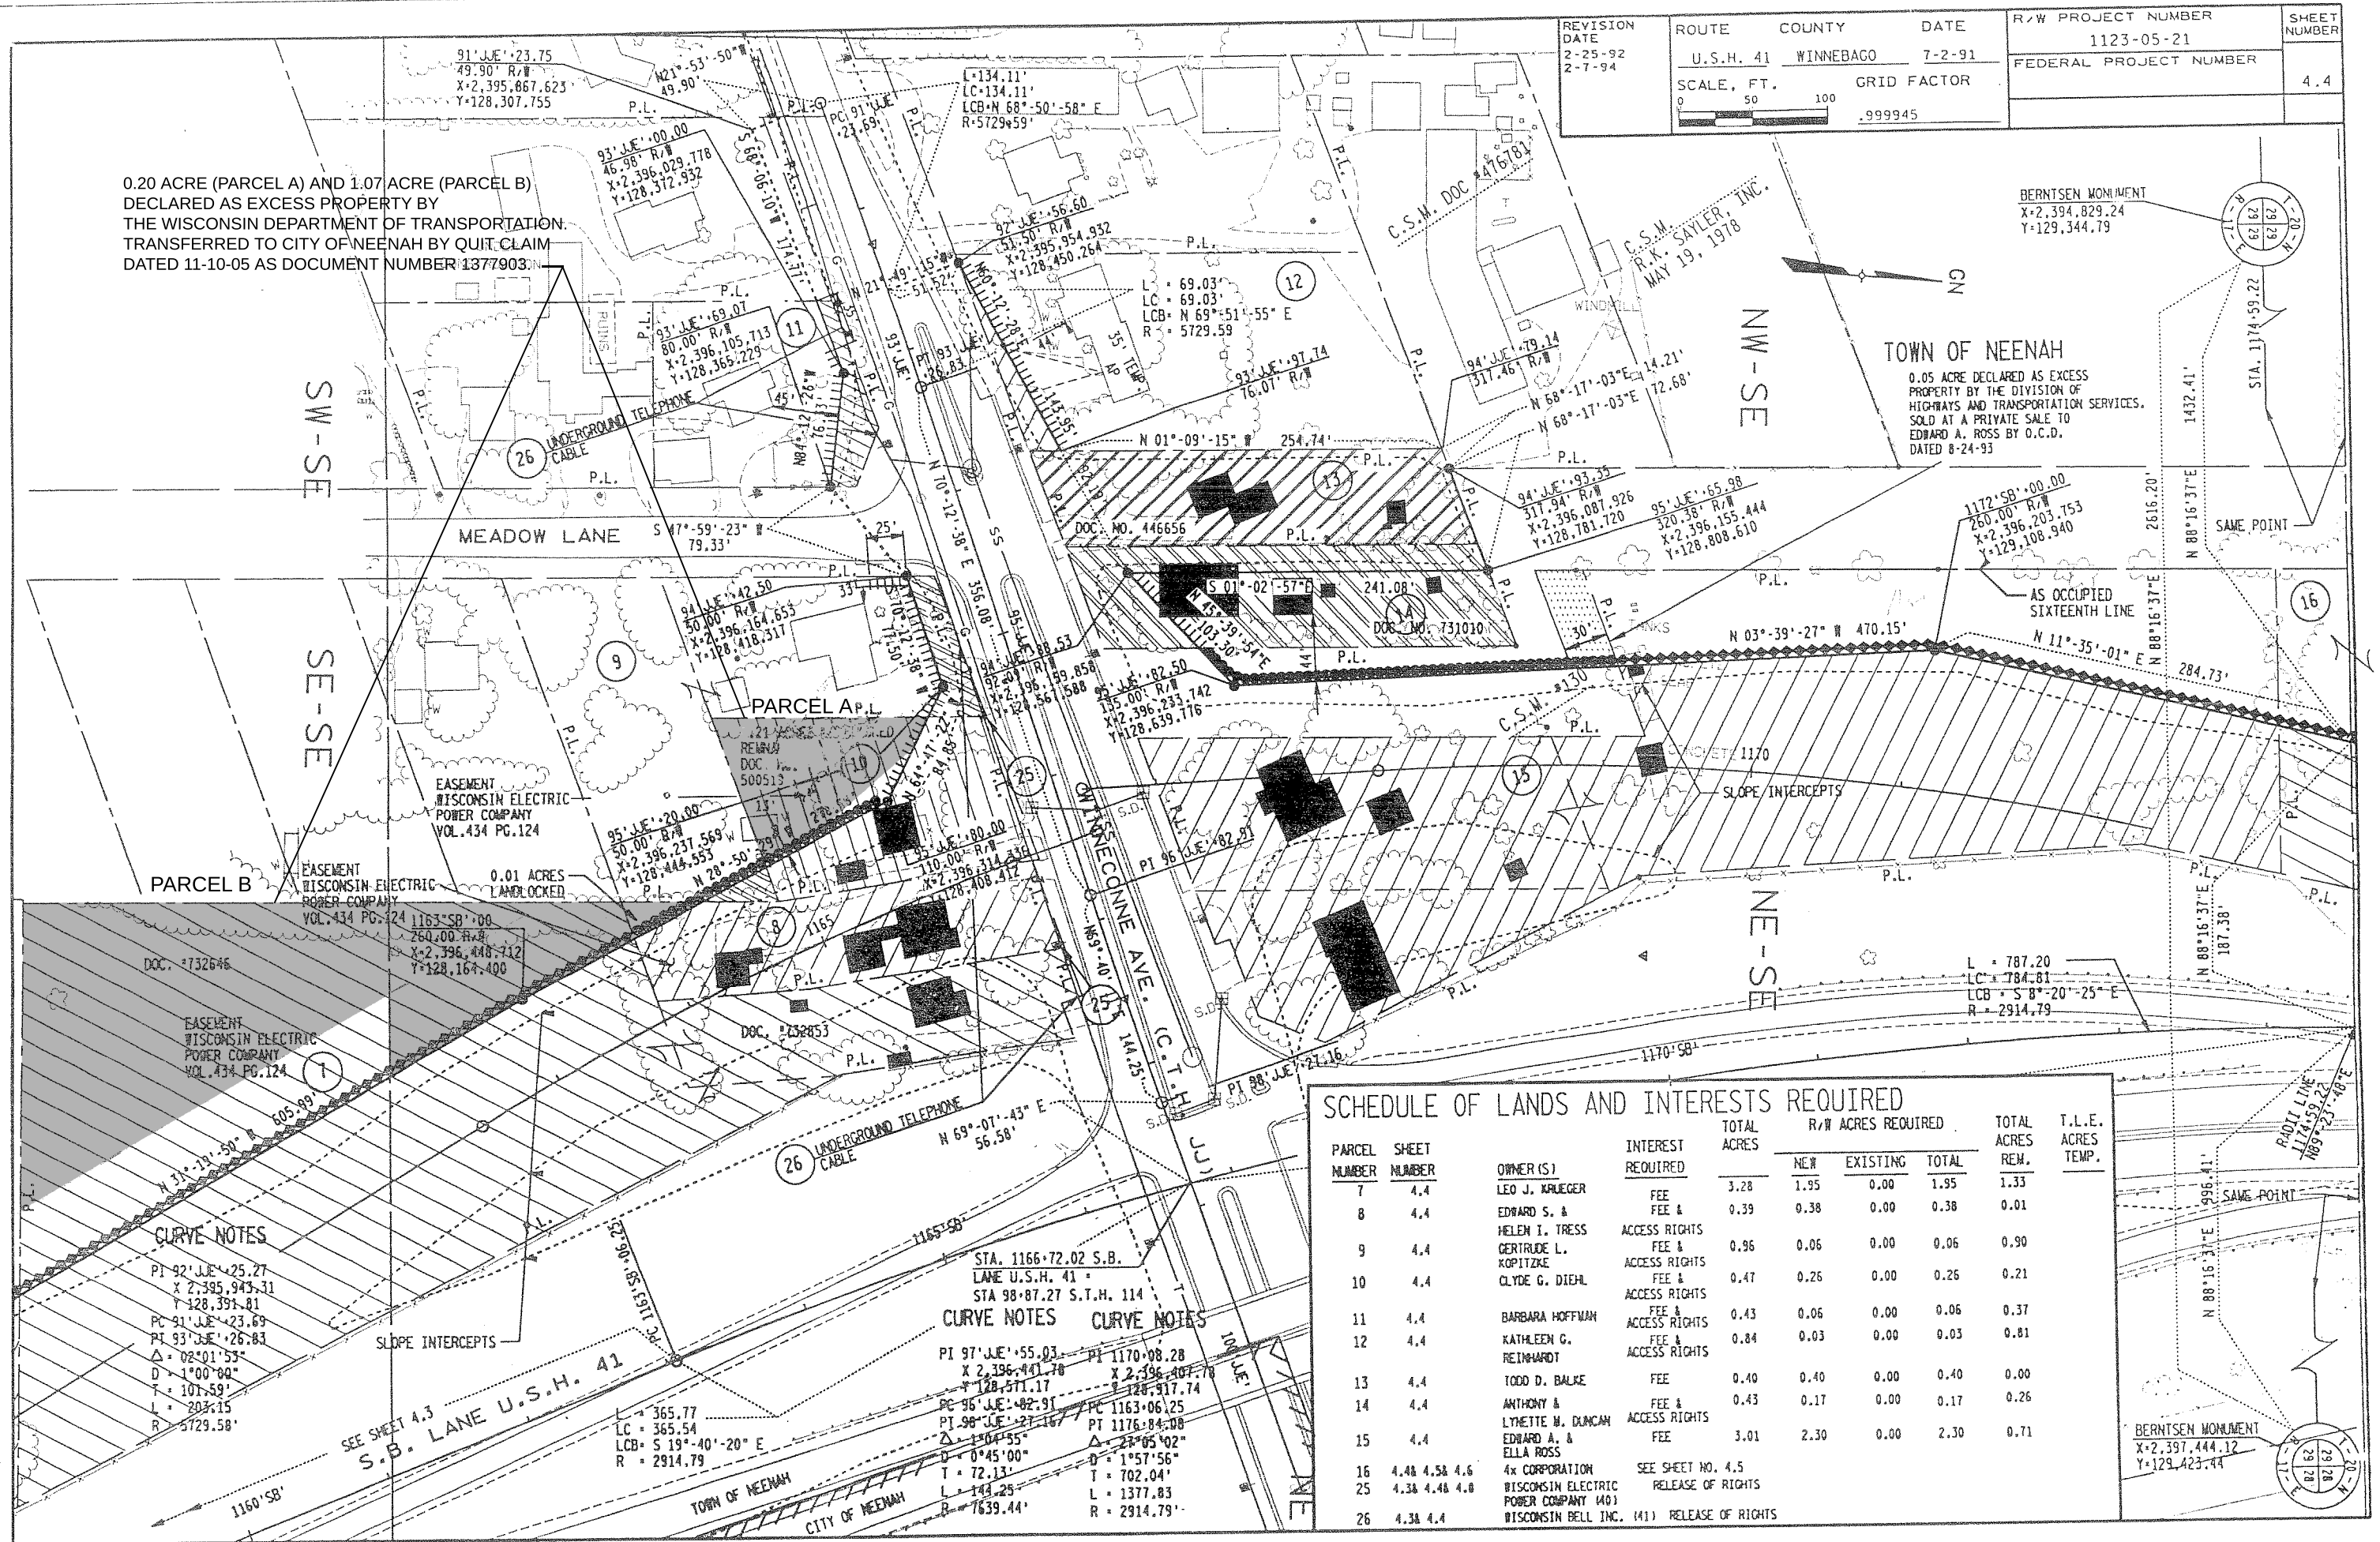

0.20 ACRE (PARCEL A) AND 1.07 ACRE (PARCEL B)
DECLARED AS EXCESS PROPERTY BY
THE WISCONSIN DEPARTMENT OF TRANSPORTATION.
TRANSFERRED TO CITY OF NEENAH BY QUIT CLAIM
DATED 11-10-05 AS DOCUMENT NUMBER 1377903.

REVISION DATE 2-25-92 2-7-94	ROUTE U.S.H. 41	COUNTY WINNEBAGO	DATE 7-2-91	R/W PROJECT NUMBER 1123-05-21	SHEET NUMBER 4.4
	SCALE, FT. 0 50 100		GRID FACTOR .999945	FEDERAL PROJECT NUMBER	

TOWN OF NEENAH
0.05 ACRE DECLARED AS EXCESS
PROPERTY BY THE DIVISION OF
HIGHWAYS AND TRANSPORTATION SERVICES.
SOLD AT A PRIVATE SALE TO
EDWARD A. ROSS BY D.C.D.
DATED 8-24-93

SCHEDULE OF LANDS AND INTERESTS REQUIRED

PARCEL NUMBER	SHEET NUMBER	OWNER(S)	INTEREST REQUIRED	TOTAL ACRES	R/W ACRES REQUIRED			TOTAL ACRES REM.	T.L.E. ACRES TEMP.
					NEW	EXISTING	TOTAL		
7	4.4	LEO J. KRUEGER	FEE	3.28	1.95	0.00	1.95	1.33	
8	4.4	EDWARD S. & HELEN I. TRESS	FEE & ACCESS RIGHTS	0.39	0.38	0.00	0.38	0.01	
9	4.4	GERTRUDE L. KOPITZKE	FEE & ACCESS RIGHTS	0.96	0.06	0.00	0.06	0.90	
10	4.4	CLYDE G. DIEHL	FEE & ACCESS RIGHTS	0.47	0.26	0.00	0.26	0.21	
11	4.4	BARBARA HOFFMAN	FEE & ACCESS RIGHTS	0.43	0.06	0.00	0.06	0.37	
12	4.4	KATHLEEN G. REINHARDT	FEE & ACCESS RIGHTS	0.84	0.03	0.00	0.03	0.81	
13	4.4	TODD D. BALKE	FEE	0.40	0.40	0.00	0.40	0.00	
14	4.4	ANTHONY & LYNETTE M. DUNCAN	FEE & ACCESS RIGHTS	0.43	0.17	0.00	0.17	0.26	
15	4.4	EDWARD A. & ELLA ROSS	FEE	3.01	2.30	0.00	2.30	0.71	
16	4.4	4x CORPORATION	SEE SHEET NO. 4.5						
25	4.4	WISCONSIN ELECTRIC POWER COMPANY (40)	RELEASE OF RIGHTS						
26	4.4	WISCONSIN BELL INC. (41)	RELEASE OF RIGHTS						

CURVE NOTES

PI 92 JUE 25.27
X 2,395,943.31
Y 128,391.81
PC 91 JUE 23.69
PT 93 JUE 26.83
Δ = 02°01'53"
D = 1°00'00"
T = 101.59'
L = 203.15'
R = 5729.58'

CURVE NOTES

PI 97 JUE 55.03
X 2,396,441.78
Y 128,571.17
PC 96 JUE 82.91
PT 98 JUE 27.16
Δ = 1°04'55"
D = 0°45'00"
T = 72.13'
L = 144.25'
R = 7639.44'

SEE SHEET 4.3
S.B. LANE U.S.H. 41


SCHEDULE OF LANDS AND INTERESTS REQUIRED

PARCEL NUMBER	SHEET NUMBER	OWNER(S)	INTEREST REQUIRED	TOTAL ACRES	R/W ACRES REQUIRED			TOTAL ACRES REM.	T.L.E. ACRES TEMP.
					NEW	EXISTING	TOTAL		
16	4.484.584.6	4 X CORPORATION	SEE SHEET 4.5						
17	4.6	HERMAN V. & ELAINE S. RIPP	FEE	2.00	0.29	0.00	0.29	1.71	
UA101	4.384.684.8	CITY OF NEENAH	AGREEMENT						
UA102	4.384.684.8	CITY OF NEENAH	AGREEMENT						

REVISION DATE
2-25-92
2-7-94

ROUTE COUNTY DATE
U.S.H. 41 WINNEBAGO 7-2-91
SCALE, FT. GRID FACTOR
0 50 100 .999945

R/W PROJECT NUMBER
1123-05-21
FEDERAL PROJECT NUMBER
4.6

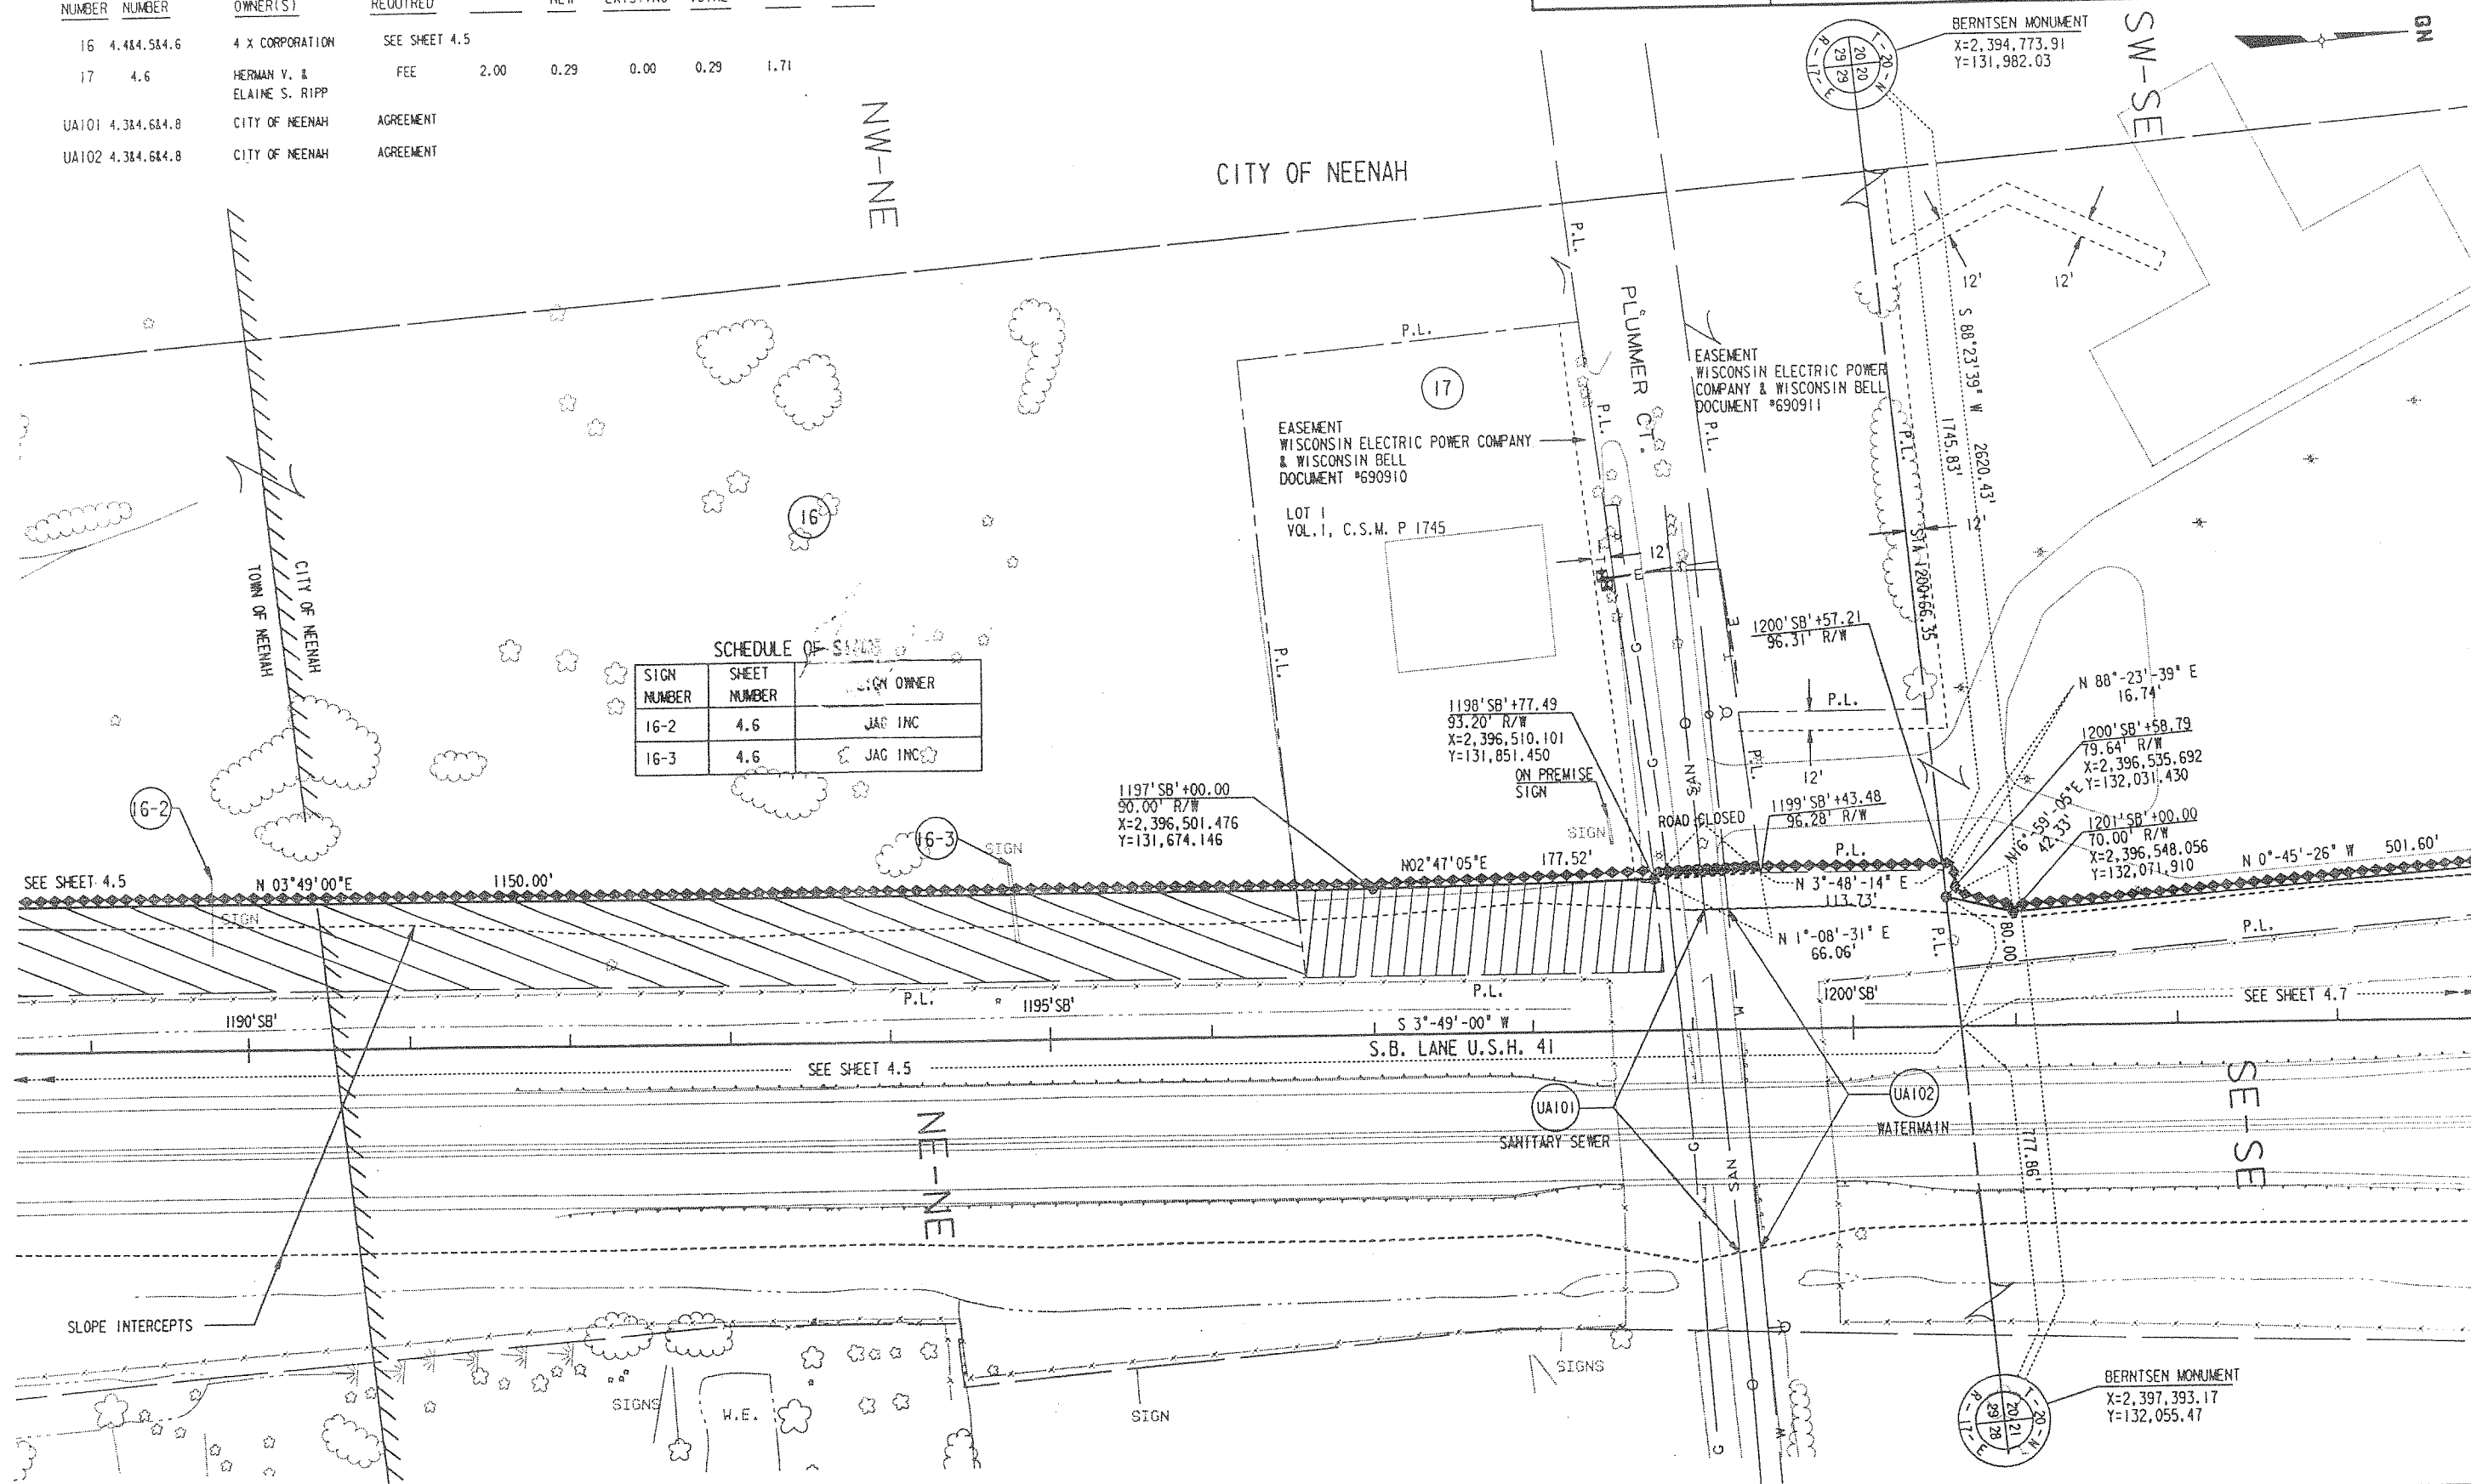


SIGN NUMBER	SHEET NUMBER	SIGN OWNER
16-2	4.6	JAG INC
16-3	4.6	JAG INC

UIC
PLOT DGN : ROM407.PLT
PRE : ROM407
DESIGNED BY : TL
CHECKED BY : LH
GRAPHICS BY : TL
DONOHUE COMPUTER AIDED DESIGN & DRAFTING

REVISION DATE 2-25-92 2-7-94	ROUTE U.S.H. 41	COUNTY WINNEBAGO	DATE 7-2-91	R/W PROJECT NUMBER 1123-05-21	SHEET NUMBER 4.7
	SCALE, FT. 0 50 100		GRID FACTOR .999945	FEDERAL PROJECT NUMBER	


SCHEDULE OF LANDS AND INTERESTS REQUIRED

PARCEL NUMBER	SHEET NUMBER	OWNER(S)	INTEREST REQUIRED	TOTAL ACRES	R/W ACRES REQUIRED			TOTAL ACRES REM.	T.L.E. ACRES TEMP.
					NEW	EXISTING	TOTAL		
18	4.7	CALVARY BIBLE CHURCH OF NEENAH (VENDEE) BRUNO B. & MARGARET J. WICINSKI (VENDOR)	FEE & ACCESS RIGHTS	22.21	1.85	0.00	1.85	20.36	

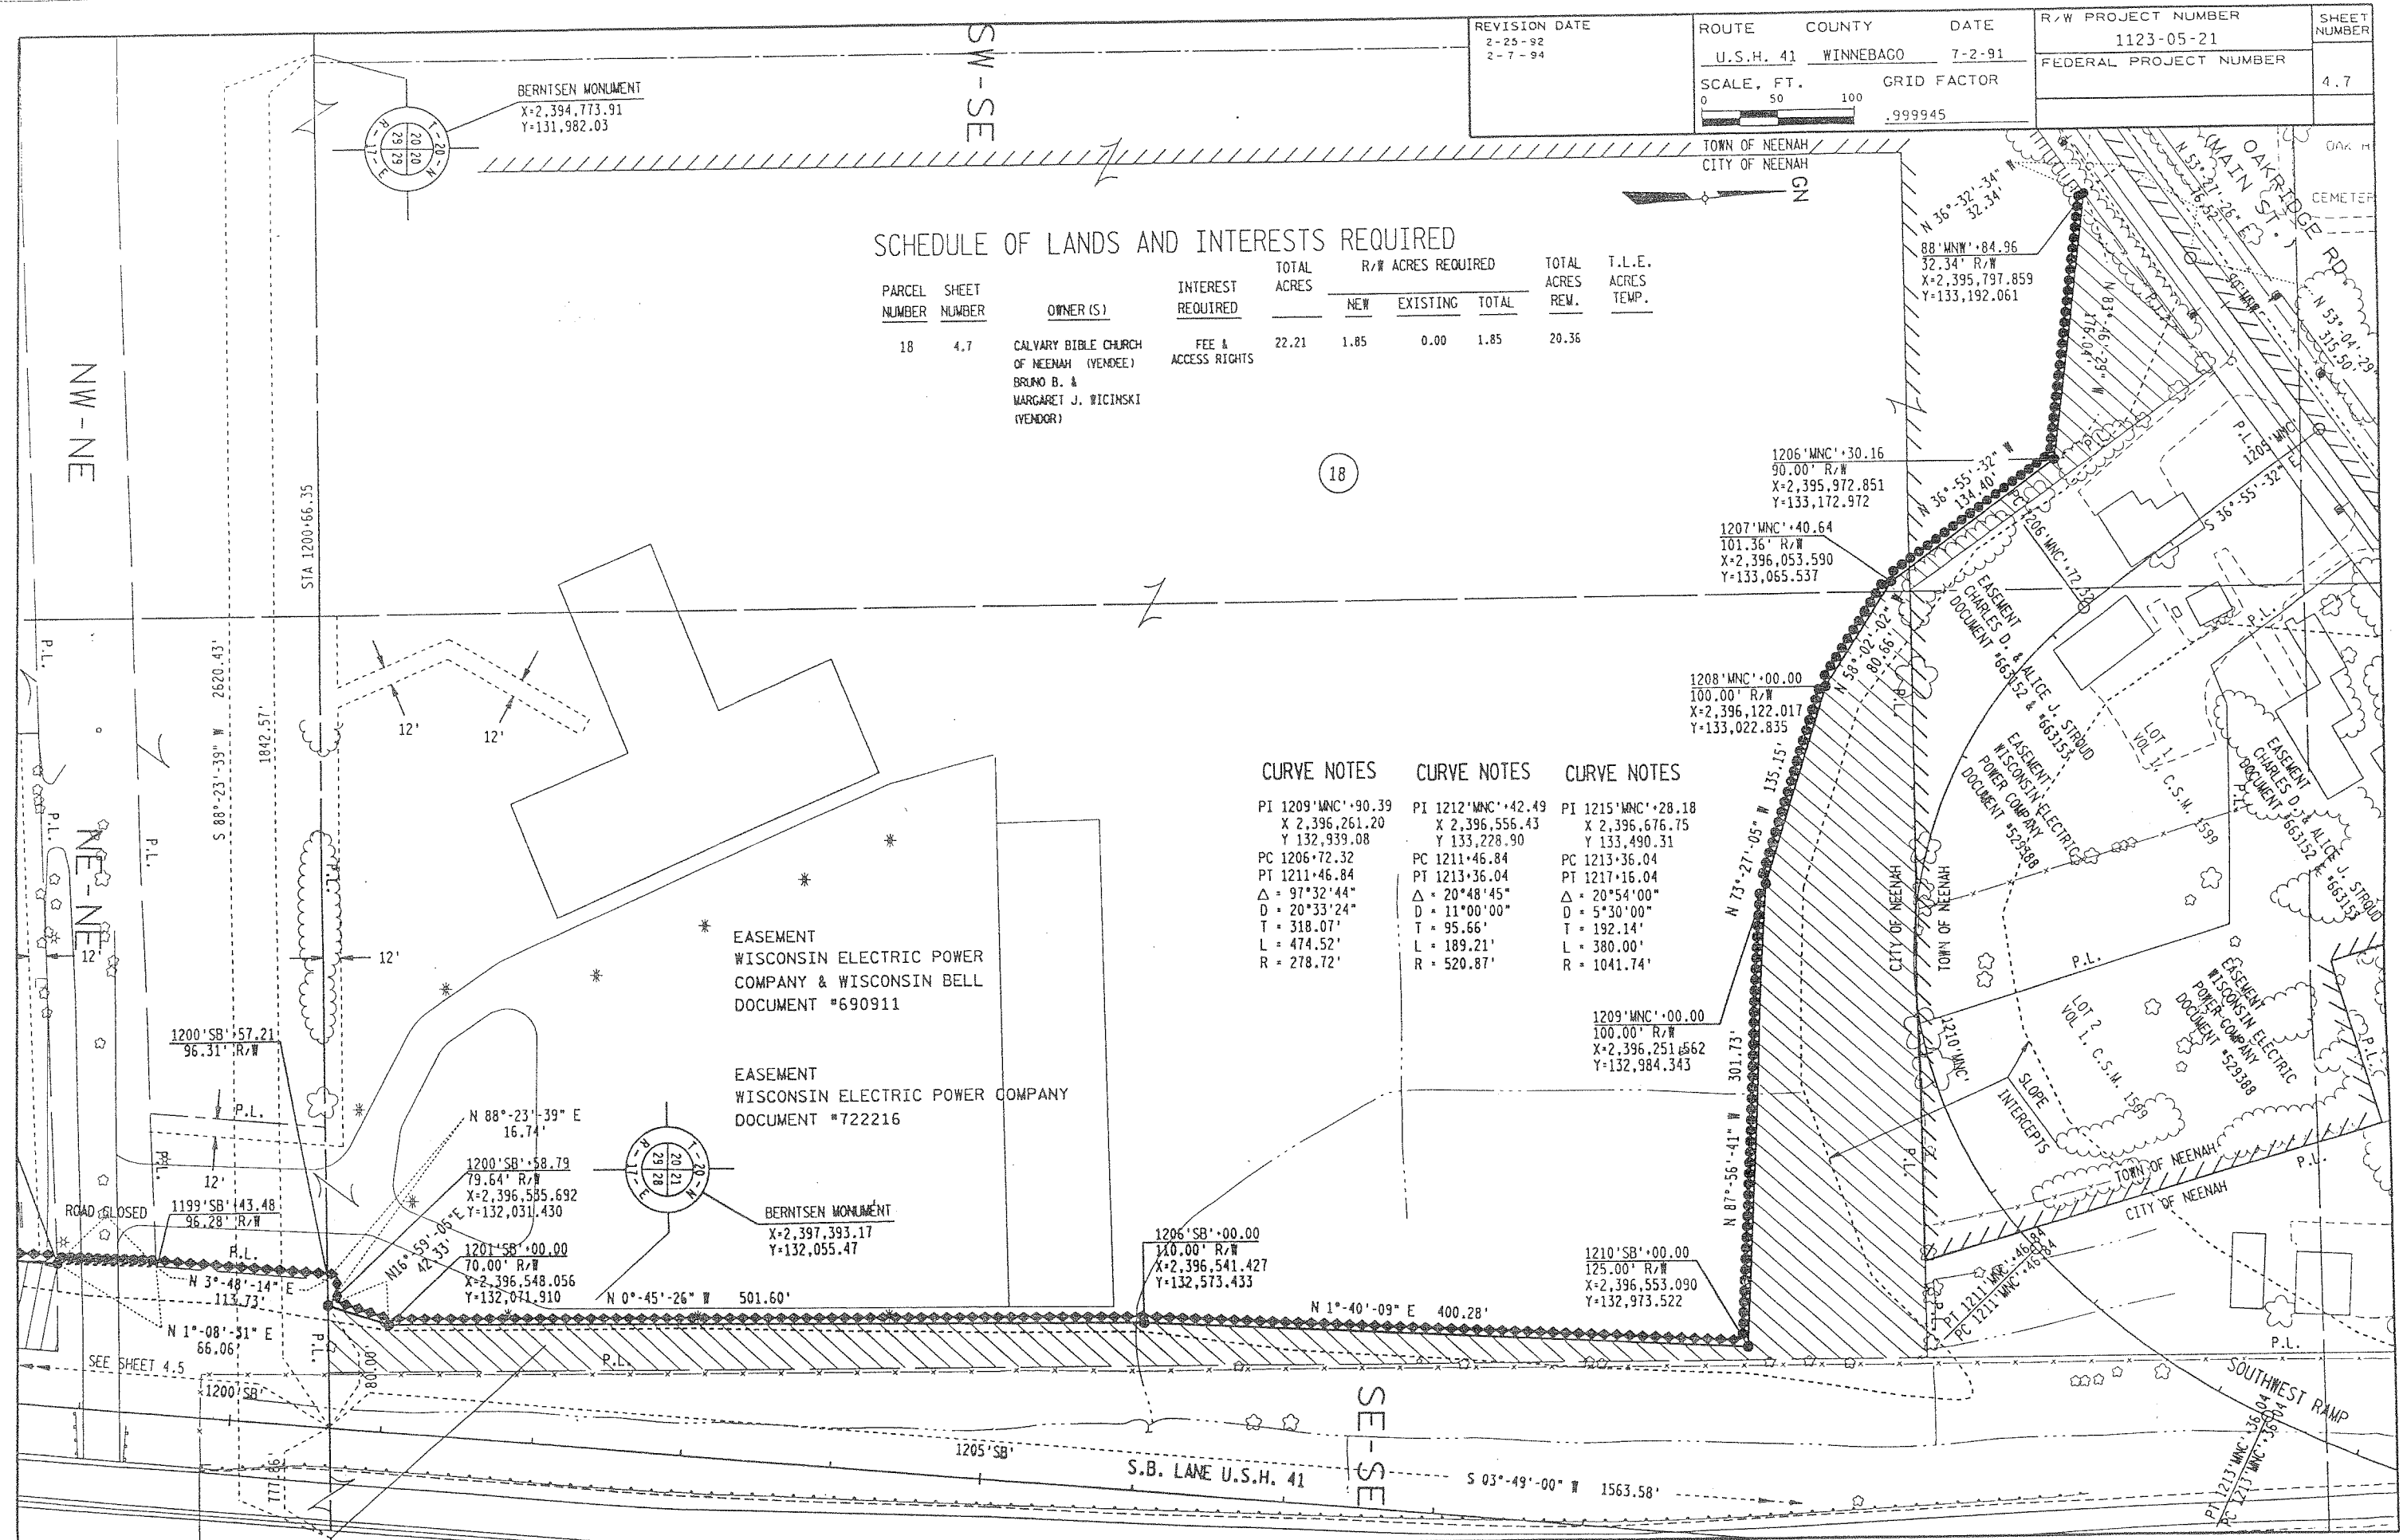


CURVE NOTES	CURVE NOTES	CURVE NOTES
PI 1209'MNC'+90.39 X 2,396,261.20 Y 132,939.08 PC 1206'72.32 PT 1211'46.84 Δ = 97°32'44" D = 20°33'24" T = 318.07' L = 474.52' R = 278.72'	PI 1212'MNC'+42.49 X 2,396,556.43 Y 133,228.90 PC 1211'46.84 PT 1213'36.04 Δ = 20°48'45" D = 11°00'00" T = 95.66' L = 189.21' R = 520.87'	PI 1215'MNC'+28.18 X 2,396,676.75 Y 133,490.31 PC 1213'36.04 PT 1217'16.04 Δ = 20°54'00" D = 5°30'00" T = 192.14' L = 380.00' R = 1041.74'

UIC
PLOT DGN : R04408A.PLT
PRF : R04408A
DESIGNED BY : IL

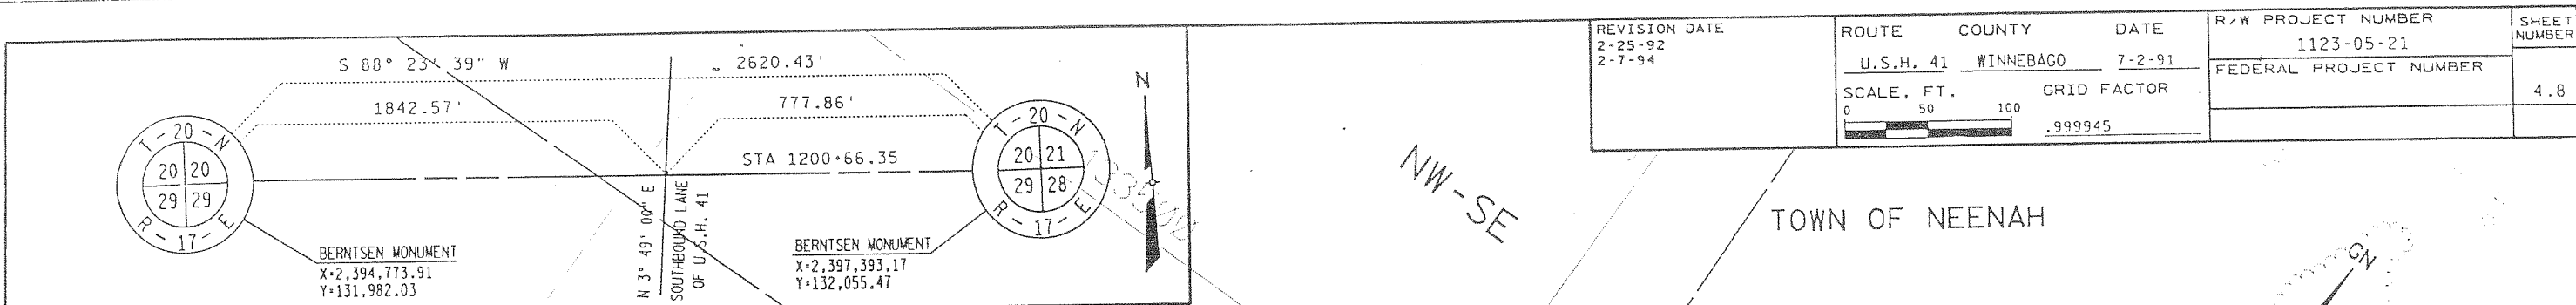

CURVE NOTES	CURVE NOTES	CURVE NOTES	CURVE NOTES
PI 1209' MNC' +90.39 X 2,396,261.20 Y 132,939.08 PC 1206' MNC' +72.32 PT 1211' MNC' +46.84 Δ = 97°32'44" D = 20°33'24" T = 318.08' L = 474.52' R = 278.72'	PI 1212' MNC' +42.49 X 2,396,556.43 Y 133,228.90 PC 1211' MNC' +46.84 PT 1213' MNC' +36.04 Δ = 20°48'45" D = 11°00'00" T = 95.66' L = 189.21' R = 520.87'	PI 1215' MNC' +28.18 X 2,396,676.75 Y 133,490.31 PC 1213' MNC' +36.04 PT 1217' MNC' +16.04 Δ = 20°54'00" D = 5°30'00" T = 192.14' L = 380.00' R = 1041.74'	PI 95' MNC' +27.41 X 2,396,292.47 Y 133,603.58 PC 92' MNC' +76.98 PT 97' MNC' +59.11 Δ = 38°14'59" D = 7°56'00" T = 250.43' L = 482.13' R = 722.20'

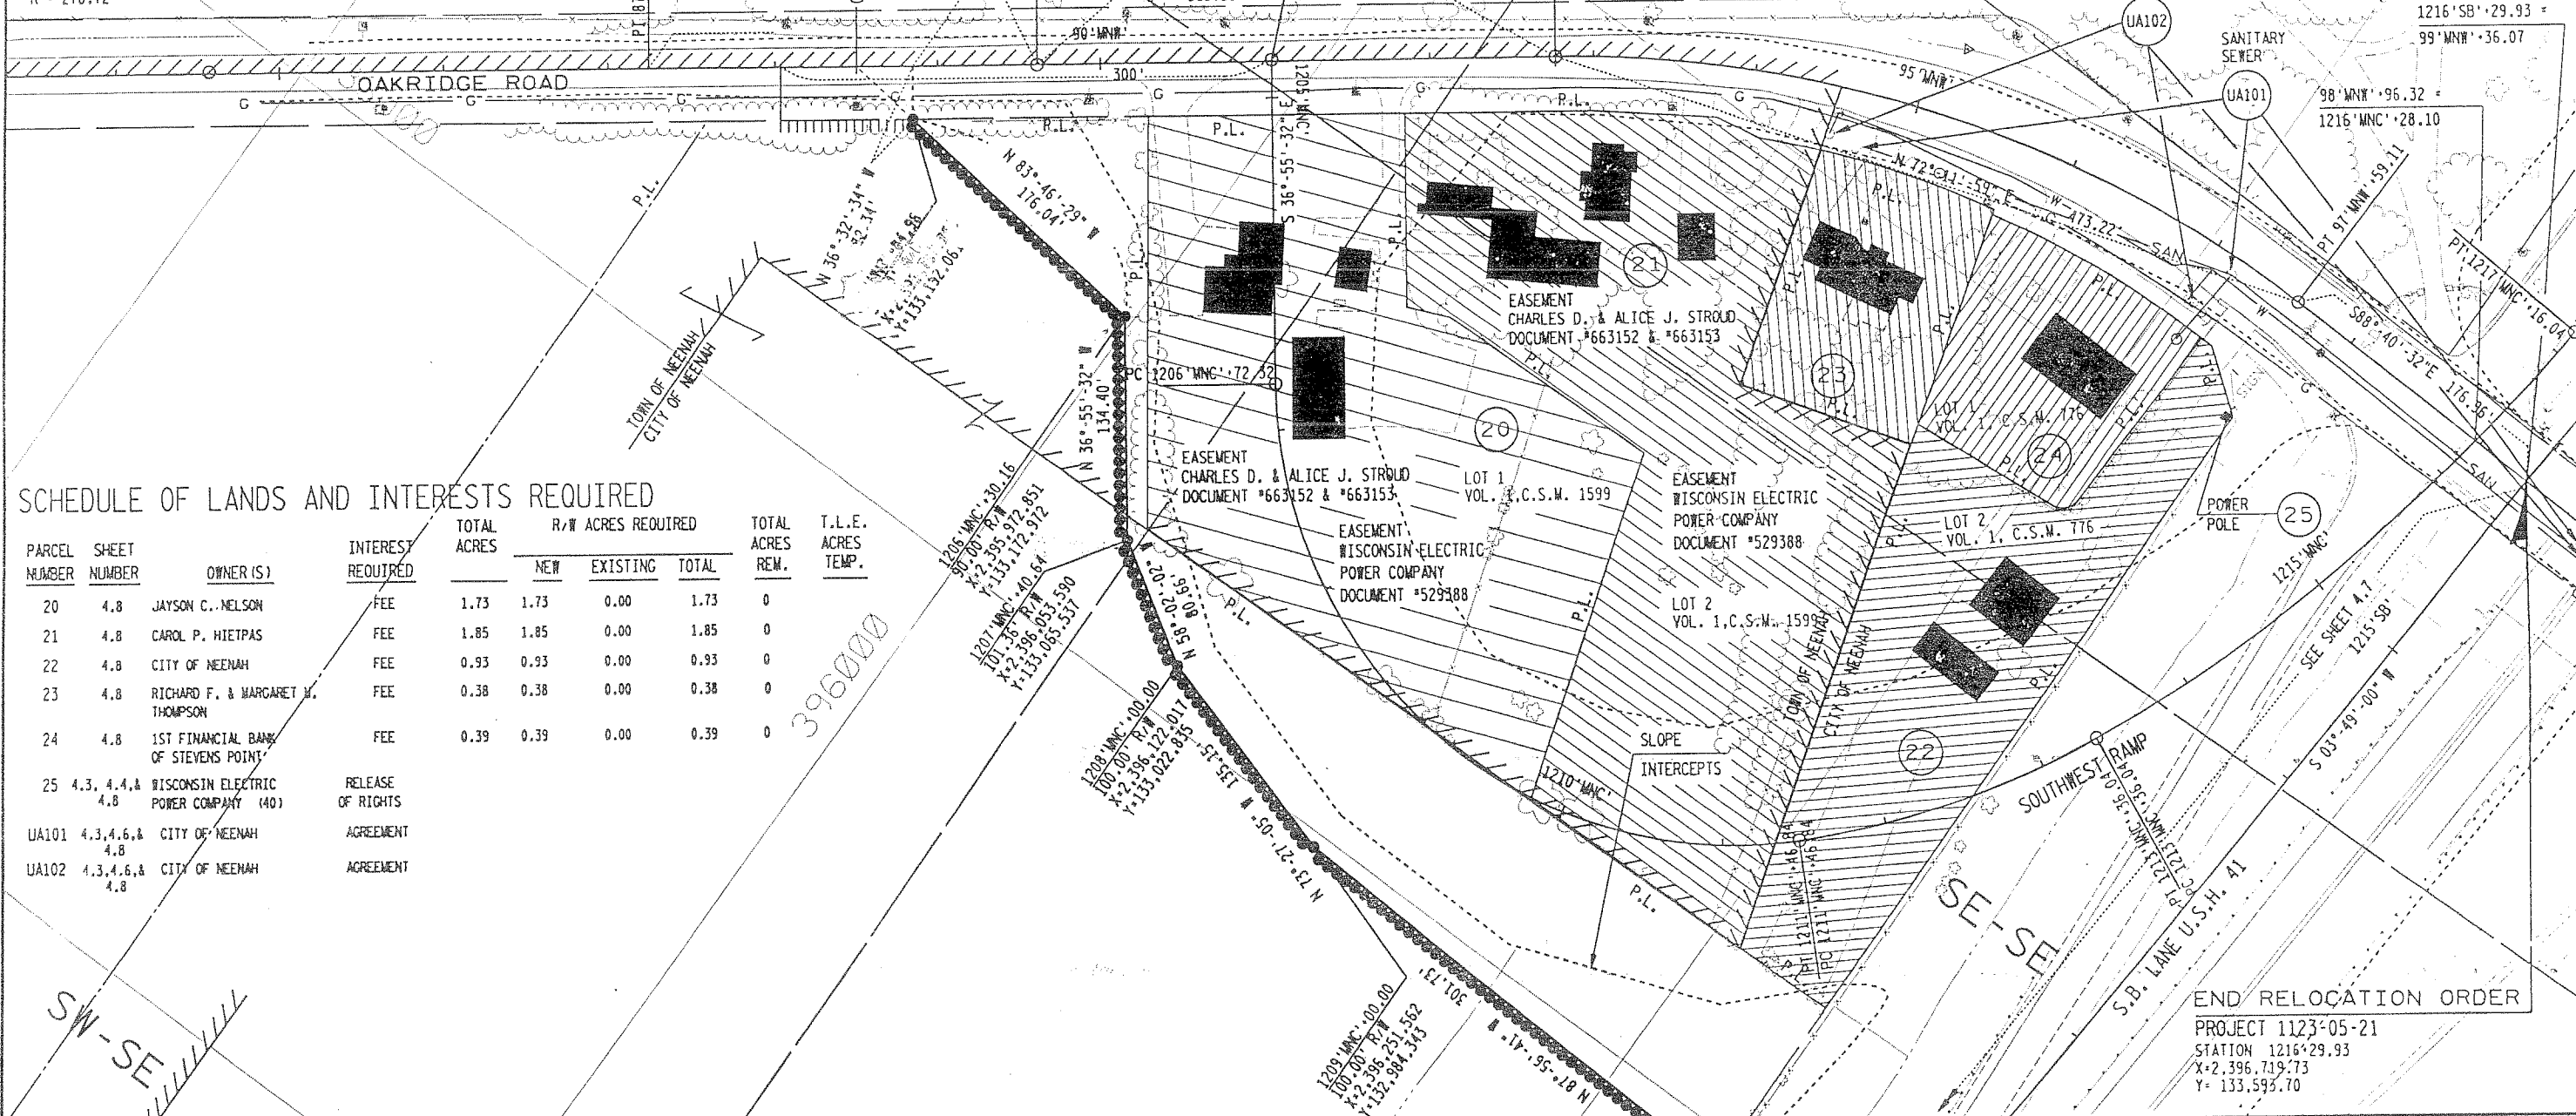

SCHEDULE OF LANDS AND INTERESTS REQUIRED

PARCEL NUMBER	SHEET NUMBER	OWNER(S)	INTEREST REQUIRED	TOTAL ACRES	R/W ACRES REQUIRED			TOTAL ACRES REM.	T.L.E. ACRES TEMP.
					NEW	EXISTING	TOTAL		
20	4.8	JAYSON C. NELSON	FEE	1.73	1.73	0.00	1.73	0	
21	4.8	CAROL P. HIETPAS	FEE	1.85	1.85	0.00	1.85	0	
22	4.8	CITY OF NEENAH	FEE	0.93	0.93	0.00	0.93	0	
23	4.8	RICHARD F. & MARGARET H. THOMPSON	FEE	0.38	0.38	0.00	0.38	0	
24	4.8	1ST FINANCIAL BANK OF STEVENS POINT	FEE	0.39	0.39	0.00	0.39	0	
25	4.3, 4.4, 4.8	WISCONSIN ELECTRIC POWER COMPANY (40)	RELEASE OF RIGHTS						
UA101	4.3, 4.6, 4.8	CITY OF NEENAH	AGREEMENT						
UA102	4.3, 4.6, 4.8	CITY OF NEENAH	AGREEMENT						

