


FOND DU LAC COUNTY LOCATION SKETCH

0 1 2
MILES
SCALE

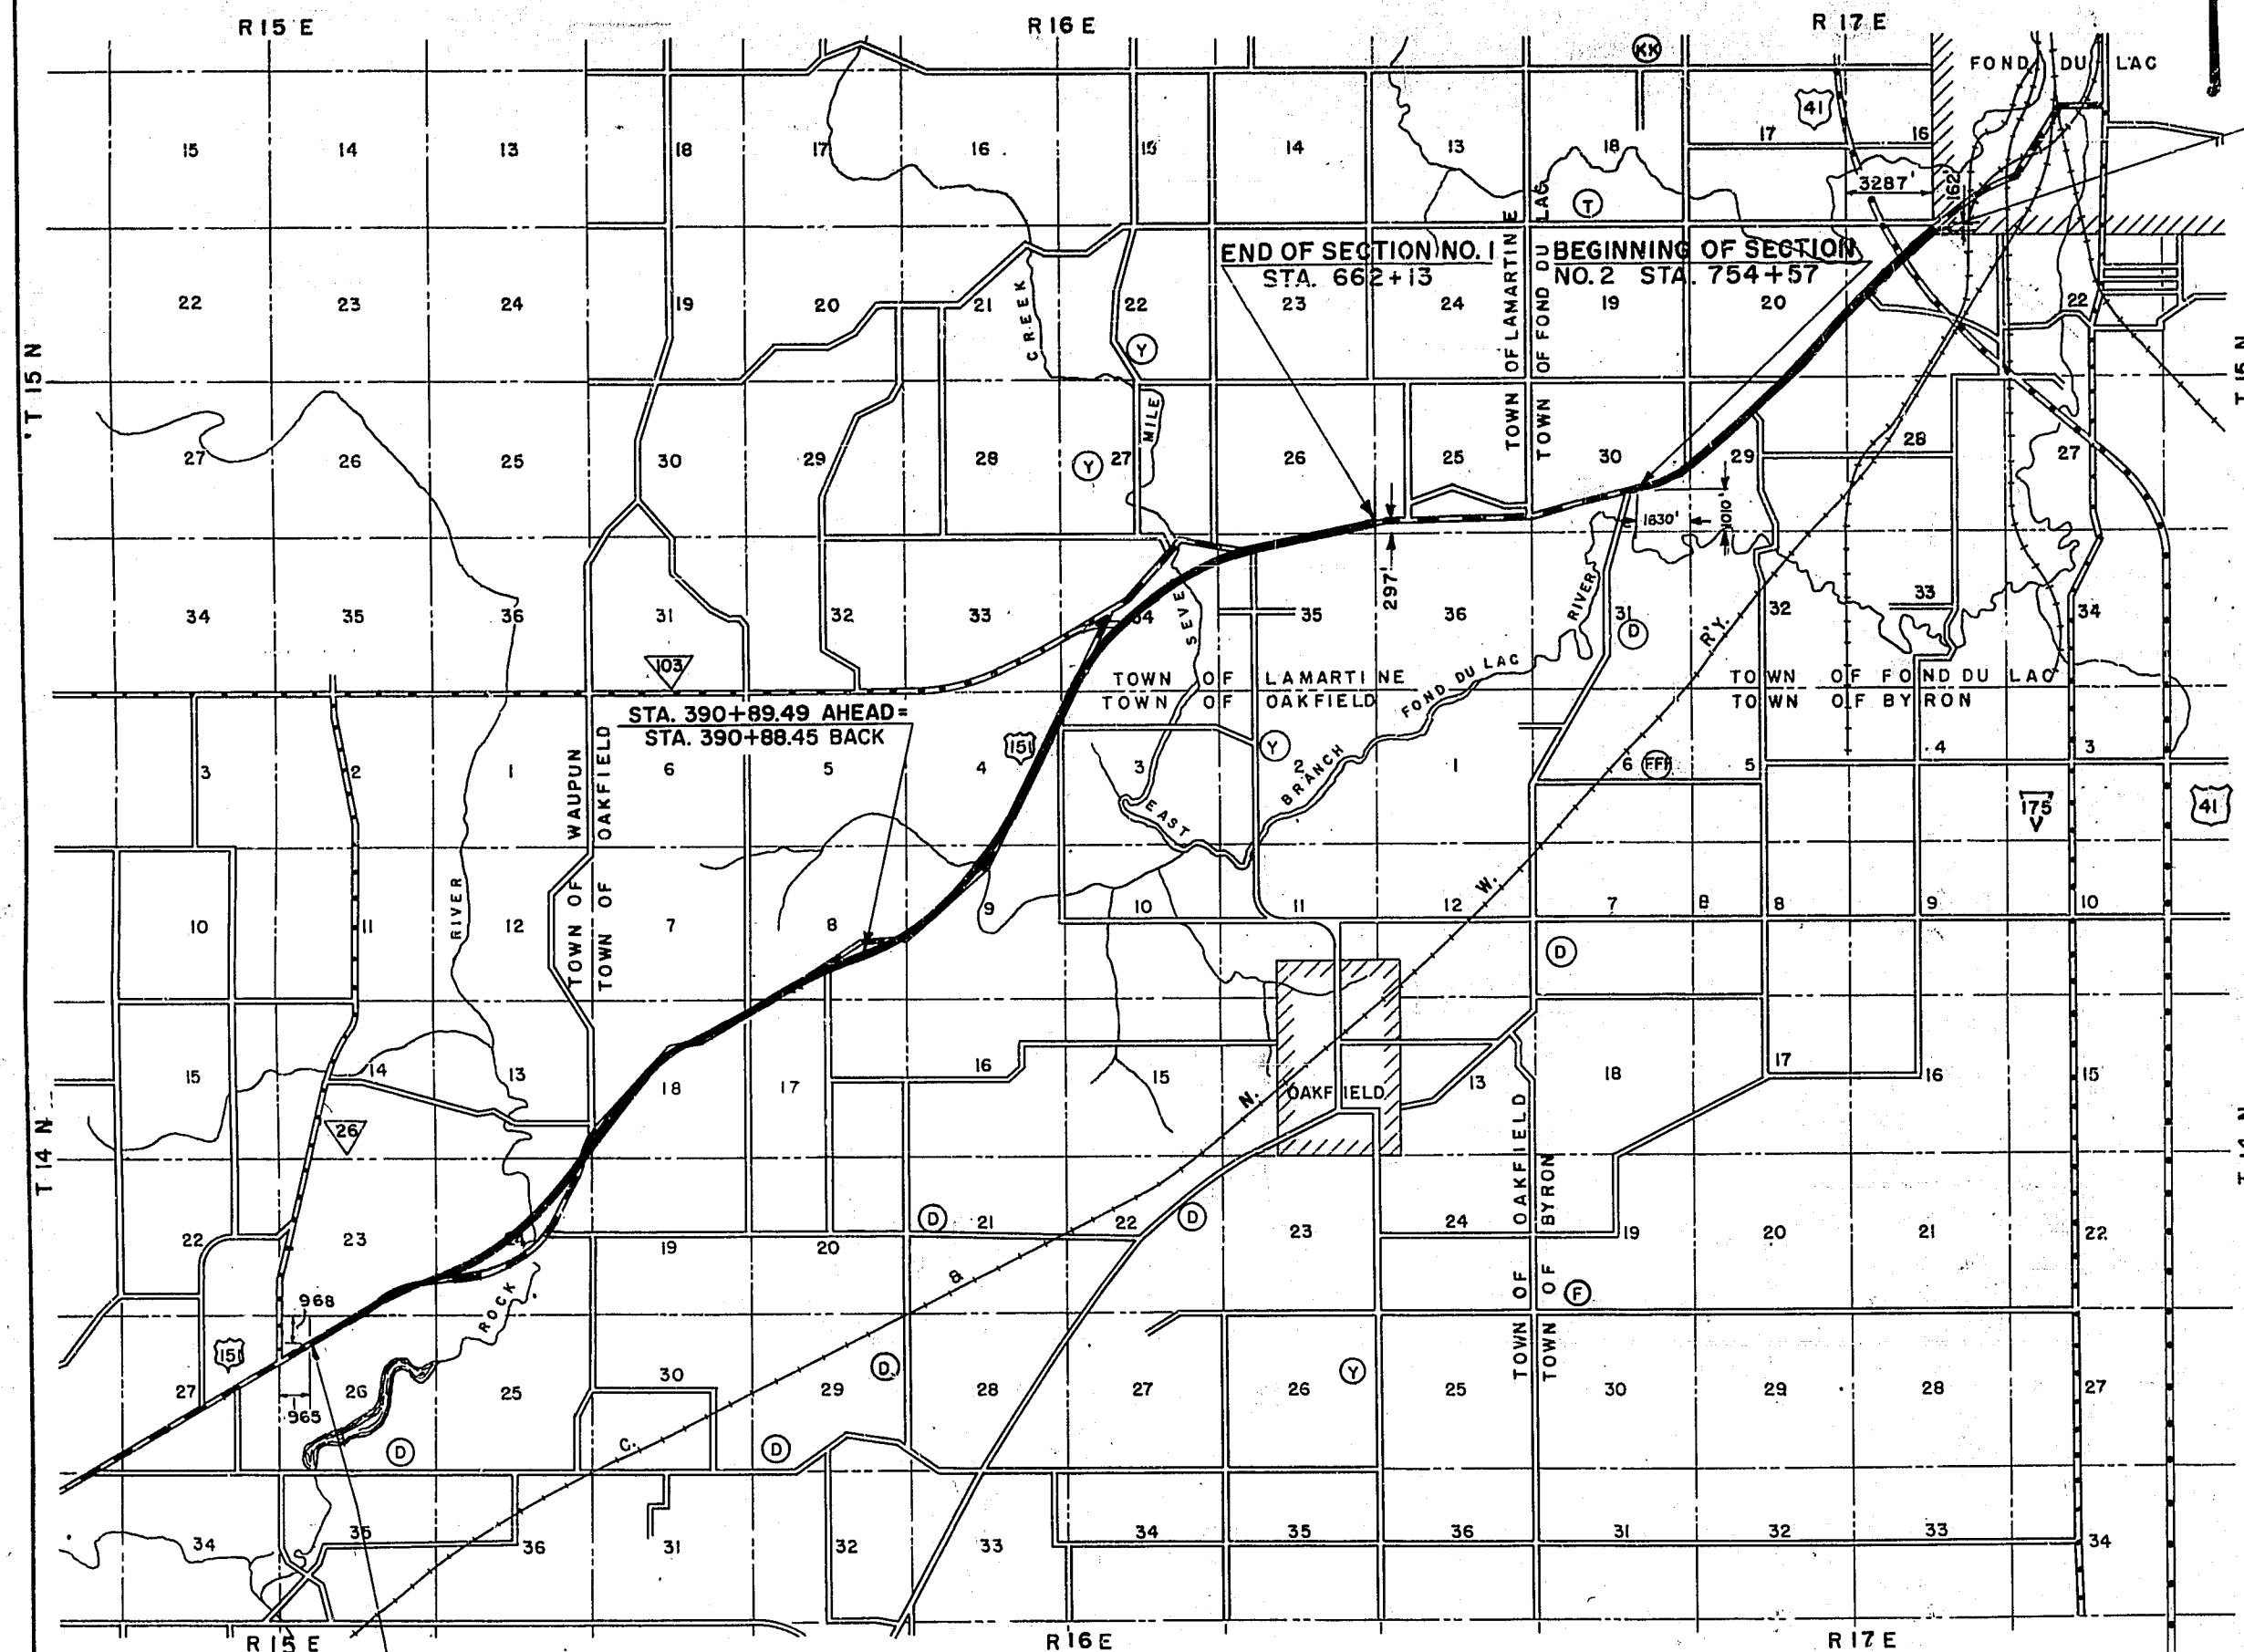

BEGINNING OF RELOCATION ORDER
PROJECT F 017-3(7) STA. 186+99 =
STA. 186+99 PROJECT F 017-3(7)

END OF RELOCATION ORDER
PROJECT F 017-3(8) STA. 894+24.45
PROJECT U 017-3(10) STA. 59+81.8

RELOCATION ORDER - END OF SECTION
NO. 2 STA. 754+57

NOTE: ACQUIRE EASEMENTS FOR HIGHWAY PURPOSES EXCEPT AS OTHERWISE NOTED

SCHEDULE OF LANDS AND INTERESTS REQUIRED

PAR.	OWNER	INTERESTS REQUIRED	ACRES	PAR.	OWNER	INTERESTS REQUIRED	ACRES
54	RAY E. WOOD, INC.	FEE	3.37	68	MICH. - WIS. PIPE LINE CO.	REL. OF EASE.	**
55	ROBERT F. KERKAM		0.18	69	WIS. POWER & LIGHT CO.	REL. OF EASE.	**
56	LYLE J. HUNT & BERTHA JOHNSON		0.15	70	WILLIAM S. WARNER	FEE	0.08
57	MATHILDE C. BREITENGROSS		0.13	71	RAY E. WOOD	FEE	0.16
58	JOHN M. BELL		0.18				
59	JOHN F. YAGER		0.08				
60	GEORGE JABER		0.03				
61	KIEKHAEFER CORPORATION		8.44				
62	FRED E. DENZIN		4.71				
63	JOHN BUTEYN		1.78				
64	JAMES LANDAAL		1.12				
65	BRUCE IRISH		2.30				
66	ROCK RIVER CEMETARY ASSOC.		0.26				
67	ROBERT GERNER		0.11				

NOTE: ACQUIRE EASEMENTS FOR HIGHWAY PURPOSES EXCEPT AS OTHERWISE NOTED


SCHEDULE OF LANDS AND INTERESTS REQUIRED

PAR.	OWNER	INTERESTS REQUIRED	ACRES
1	HENRY FLIER		0.21
2	ALBERT R. WENDLANDT		1.71
3	CLARENCE LANDAAL		0.33
4	CHARLES H. LOOMIS ET AL		1.52
5	CLARA FAIRBANKS		1.08
6	BERNARD J. DUER		0.61
7	ARTHUR BILLE		0.94
8	JOHN AALPOEL		1.36
9	HENRY T. VANDE ZANDE		9.75
10	GERTRUDE DENZIN		2.27
11	FRED E. DENZIN		4.44
12	SCHOOL DISTRICT NO. 7 & 8	FEE	0.54
13	CLARENCE GUENTHER ET AL		2.11
14	ROBERT E. CONROY		0.40
15	JOSEPH BAIERL JR.		0.59
16	GEORGE A. TAYLOR		1.06
17	GEORGE V. PATTINSON		2.84
18	ALBERT REDEKER		1.16
19	WILLIAM BILLE		2.48
20	MARY WOLF		6.34
21	HAROLD BRAATZ		1.82
22	HUBERT & MICHAEL FASBENDER		5.11
23	WINNEBAGO FARMS		3.88
24	JEROME B. DOOLAN TRUST ESTATE		6.55
25	HAROLD D. BENNETT		0.01
26	ALBERT E. NORTHRUP		3.34
27	LEO SCANNELL		4.68
28	EDWARD E. & CLARISSE M. GALLOWAY		2.72
29	RAYMOND M. HOLZMAN		0.24
30	CARLOS RICHTER ET AL		8.90
31	ERICH R. HINTZ ET AL		1.41
32	HERBERT J. LANGE		0.01
33	ALVIN D. PALMER		5.24
34	EARL SHAEFER	HWY. EASE. & L.H.E.	3.90*
35	GENEVIEVE R. BROWN-VENDOR CONSTANCE RANDALL-VENDEE		0.40
36	HARVEY A. THILL		0.01
37	ERWIN A. SPLITGABER		4.25
38	FOND DU LAC COUNTY	FEE	0.58**
39	ROBERT L. TOWNE		5.30
40	CLAUDE TOWNE		1.91
41	CHARLES W. FISHER		0.52
42	OTTO T. HABERKORN		0.64
43	JOSEPH N. WALGENBACH ESTATE		0.64
44	ALOYS S. STEFFES		0.91
45	SCHOOL DISTRICT NO. 3	FEE	0.48**
46	HENRY H. KRANKE ET AL		6.86
47	GLEN E. KAUFMAN		3.47
48	JOHN F. FEYEN	FEE	76.5**
49	GLEN E. KAUFMAN		2.56
50	ELON E. SALES		0.03
51	JOSEPH KEIRAN		1.80
52	FOND DU LAC COUNTY HOSPITAL		5.33**
53	GUSTAV H. OLDENBURG	FEE	2.20

* DOES NOT INCLUDE ACREAGE FOR L.H.E./
** TO BE ACQUIRED BY STATE HIGHWAY COMMISSION.



STATE HIGHWAY COMMISSION OF WISCONSIN
PLAT OF RIGHT OF WAY REQUIRED
PROJECT F 017-3(8)
WAUPUN—FOND DU LAC ROAD
U.S.H. 151 FOND DU LAC COUNTY
SCALE
JULY 19, 1955 JUNE 18, 1955
JULY 28, 1955 MAY 17, 1955
APRIL 7, 1955
MARCH 10, 1955
DATED DECEMBER 15, 1954
LENGTH = 11.644 MILES
0 200 400 FEET

COUNTY AND HIGHWAY	ROUTE AND SECTION	CLASS AND AGREEMENT		FEDERAL DIVISION OFFICE	SHEET NUMBER	TOTAL SHEETS
		STATE	FEDERAL			
20.1	17.3		11.8	WIS. 4	4.1	269

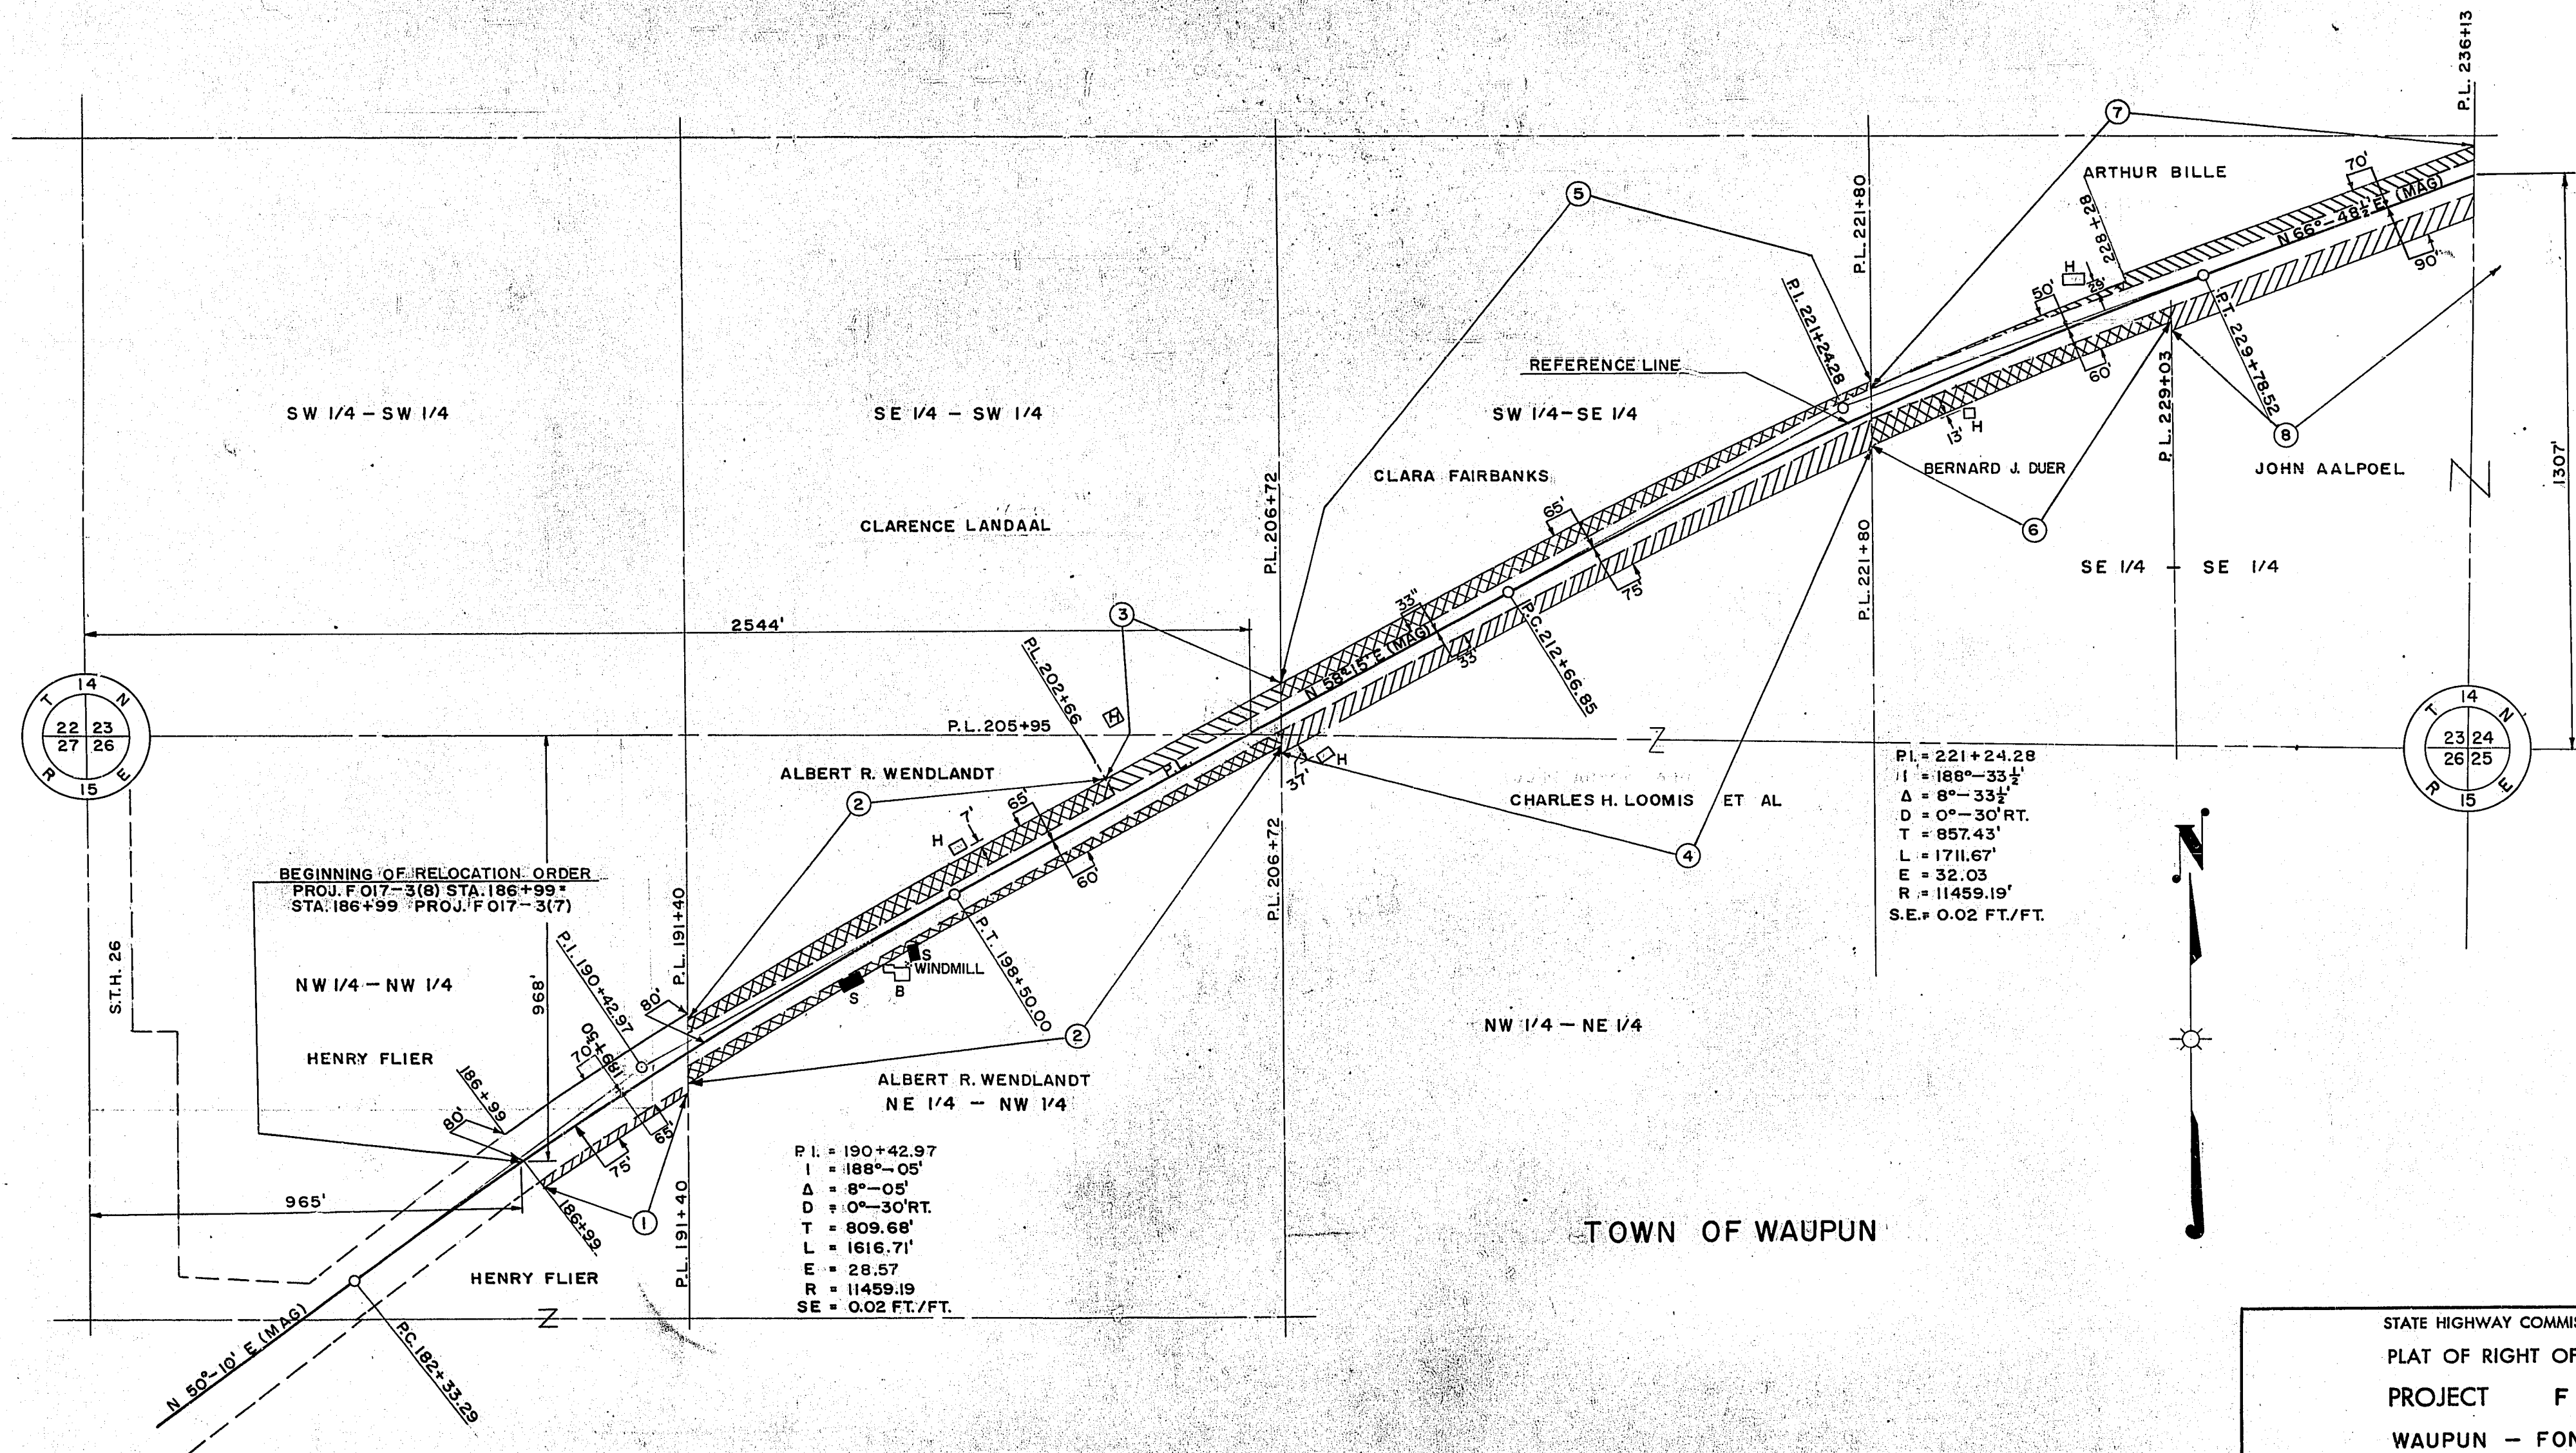

STATE HIGHWAY COMMISSION OF WISCONSIN
 PLAT OF RIGHT OF WAY REQUIRED
 PROJECT F 017-3(8)
 WAUPUN - FOND DU LAC ROAD
 U.S.H. 151 FOND DU LAC COUNTY
 SCALE JULY 19, 1955 JUNE 18, 1955
 JULY 28, 1955 MAY 17, 1955
 APRIL 7, 1955
 DATED MARCH 10, 1955
 LENGTH - 11.044 MILES

COUNTY AND HIGHWAY	ROUTE AND SECTION	CLASS AND AGREEMENT		FEDERAL DIVISION OFFICE	SHEET NUMBER	TOTAL SHEETS
20.1	17.3	STATE	FEDERAL	WIS. 4	4.3	269

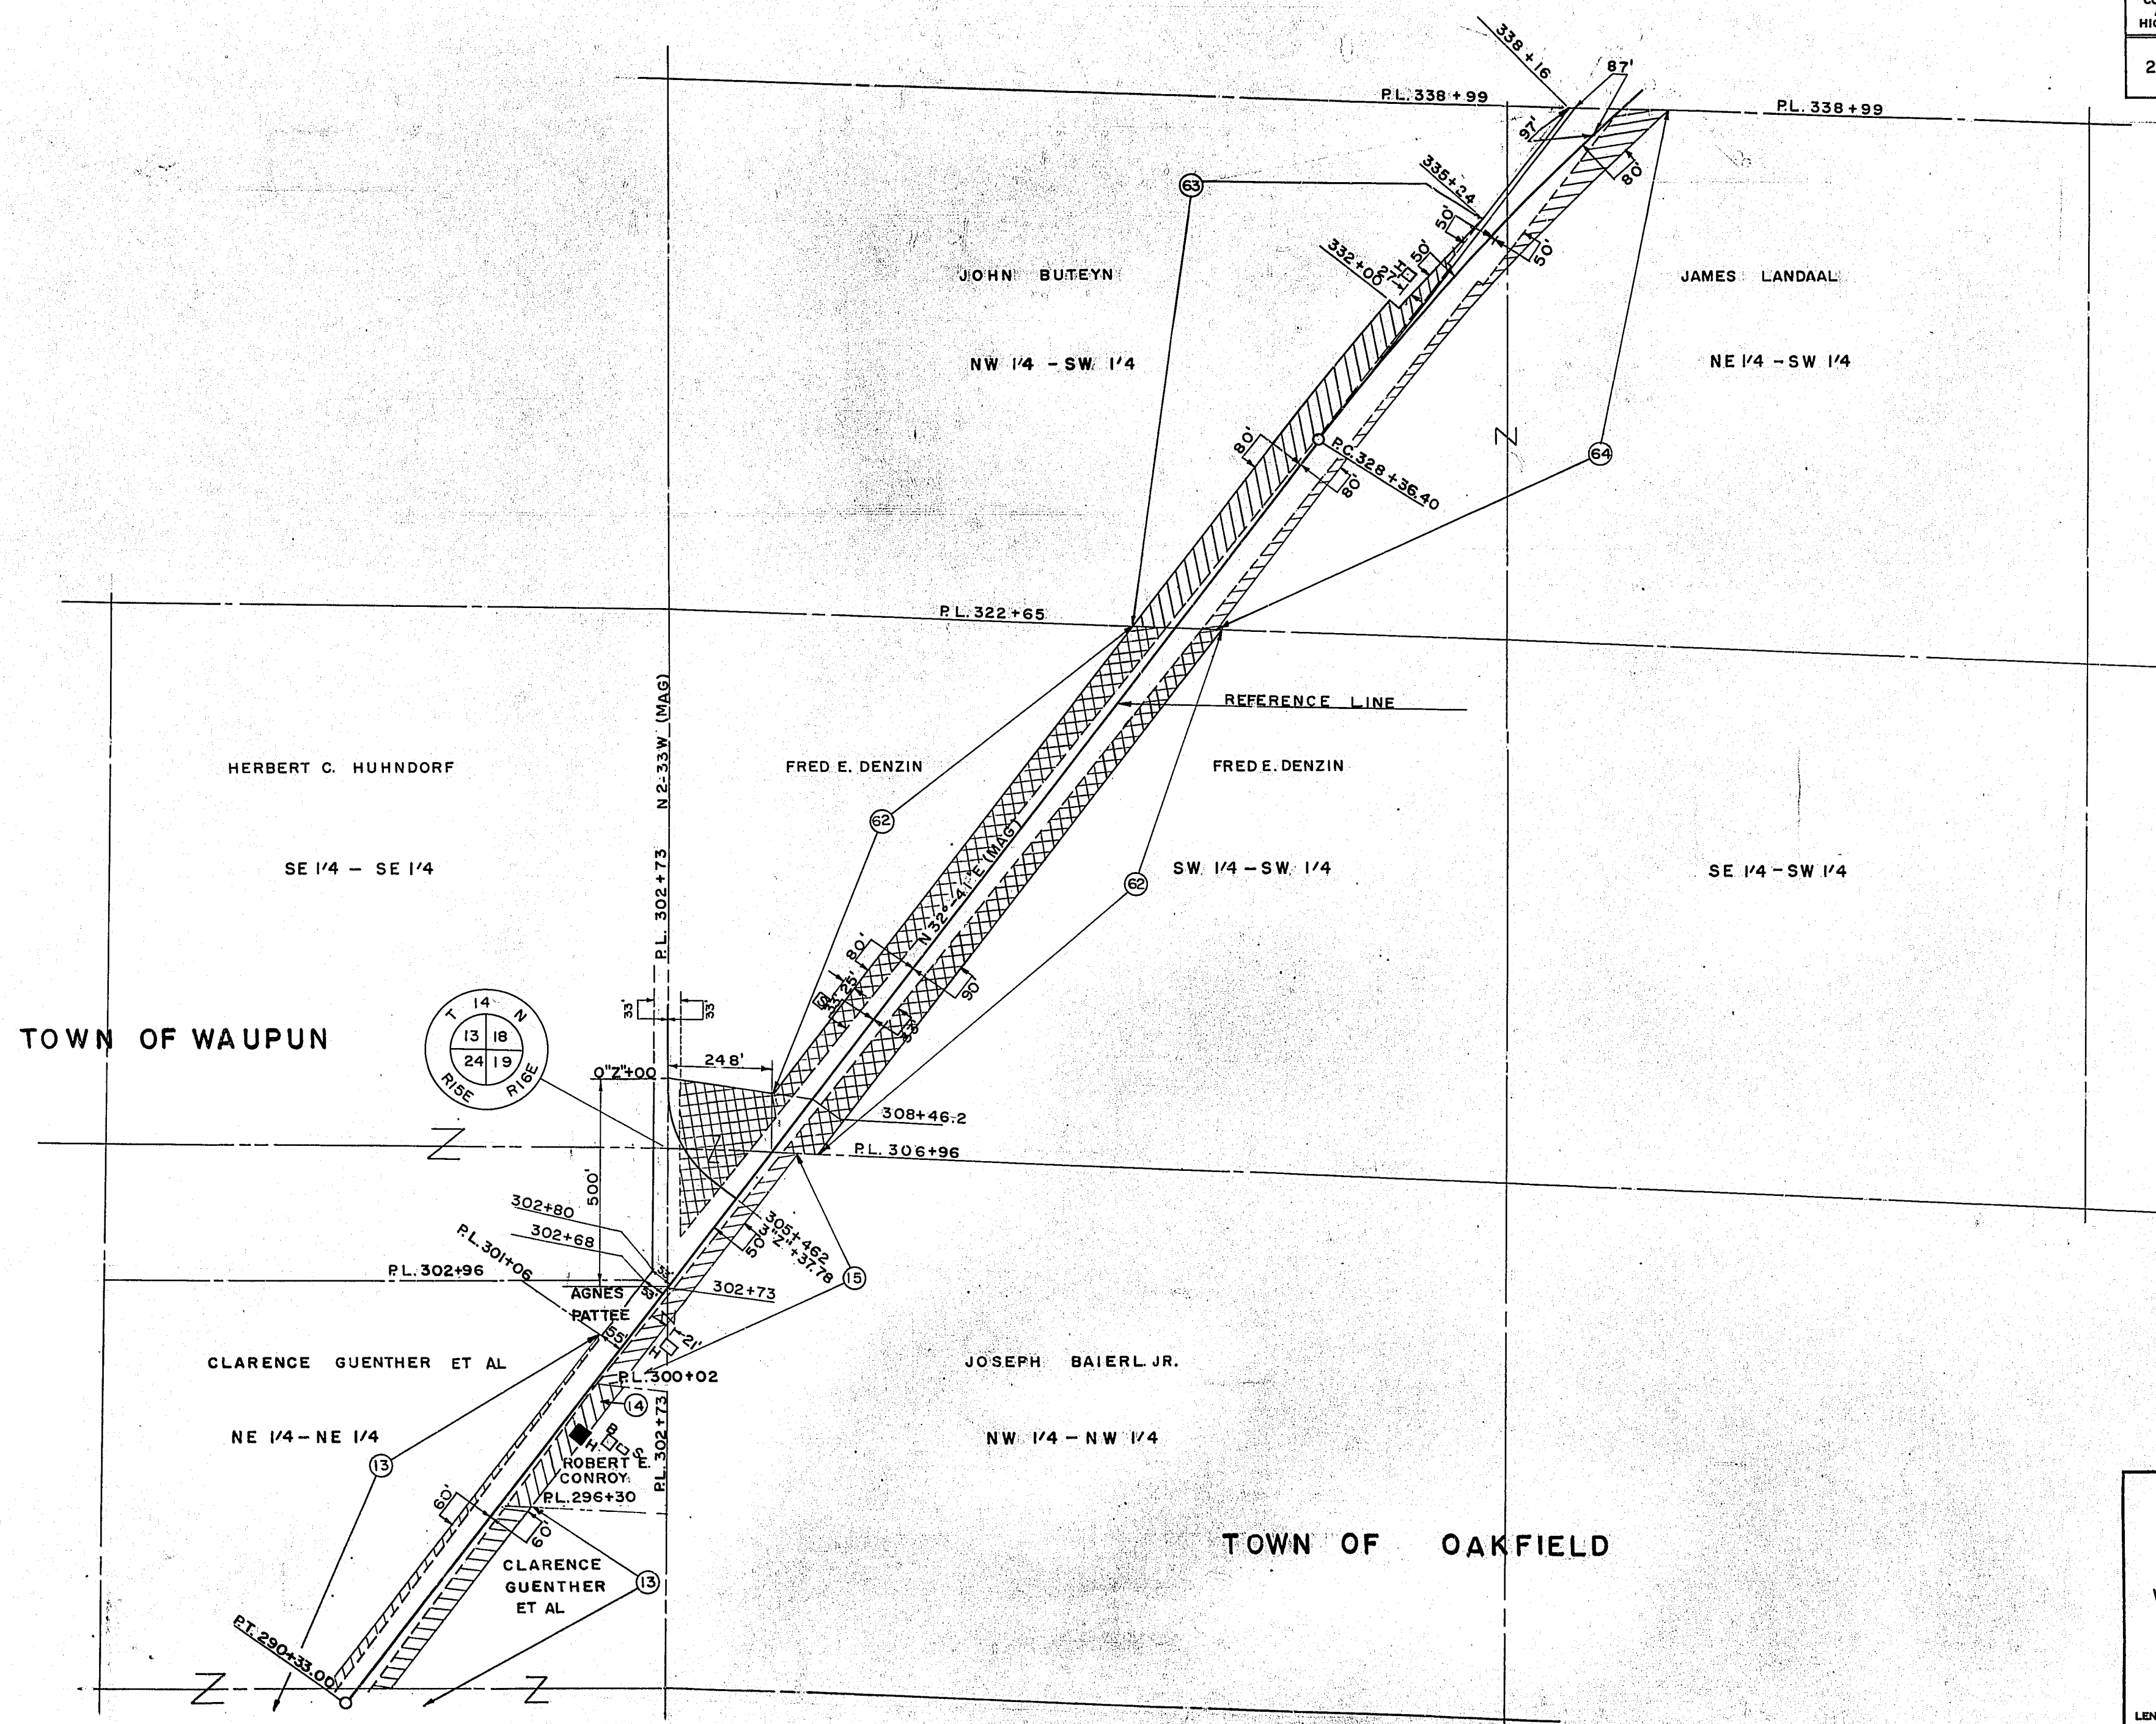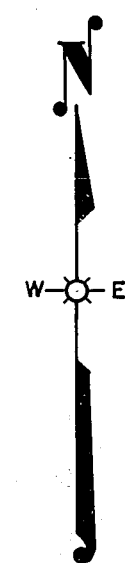


STATE HIGHWAY COMMISSION OF WISCONSIN
 PLAT OF RIGHT OF WAY REQUIRED
 PROJECT F 017 - 3(8)
 WAUPUN — FOND DU LAC ROAD

U.S.H. 151 FOND DU LAC COUNTY

SCALE: JULY 19, 1955 JUNE 18, 1955
 JULY 28, 1955 MAY 17, 1955
 APRIL 07, 1955




LENGTH - 11.644 MILES DATED MARCH 10, 1955

COUNTY AND HIGHWAY	ROUTE AND SECTION	CLASS AND AGREEMENT		FEDERAL DIVISION OFFICE	SHEET NUMBER	TOTAL SHEETS
		STATE	FEDERAL			
20.1	17.3		11.8	WIS. 41	4.5	269


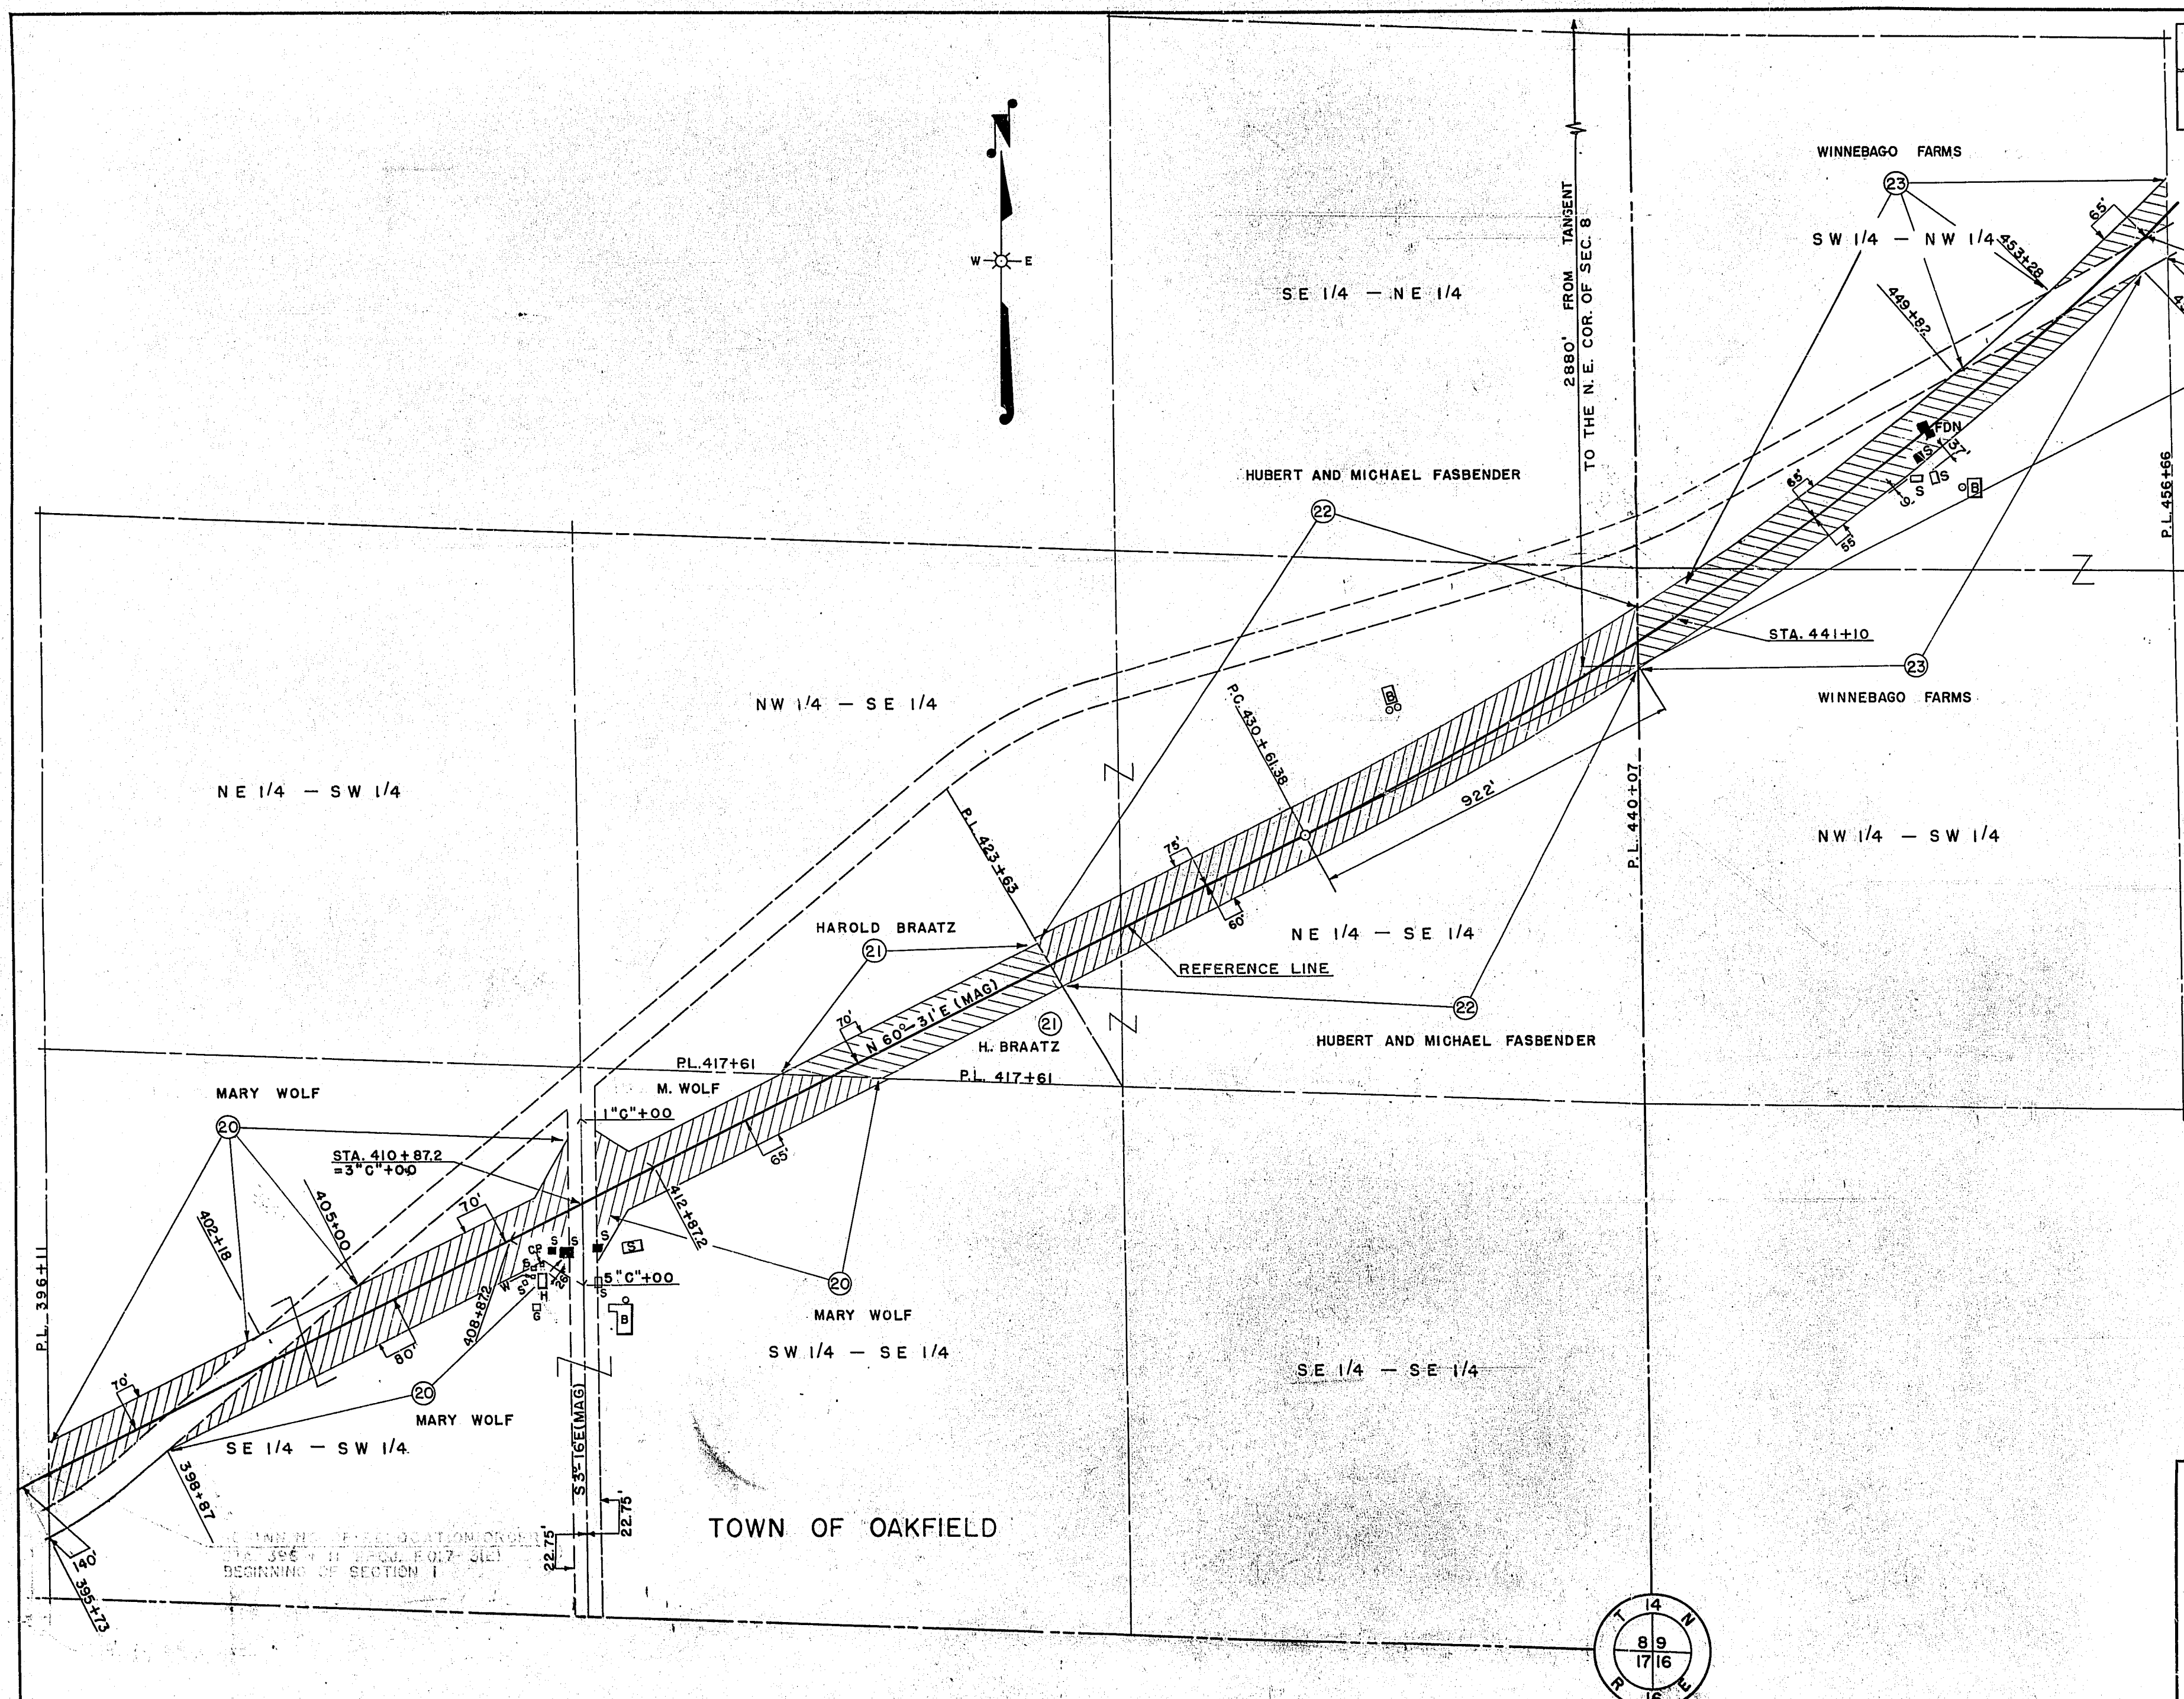


STATE HIGHWAY COMMISSION OF WISCONSIN
 PLAT OF RIGHT OF WAY REQUIRED
 PROJECT F 017-3(8)
 WAUPUN - FOND DU LAC ROAD
 U.S.H. 151 FOND DU LAC COUNTY
 SCALE 1" = 400 FEET
 LENGTH 11.644 MILES
 DATED DECEMBER 16, 1944
 JUNE 18, 1955 MAY 17, 1955
 JULY 19, 1955 APRIL 7, 1955
 JULY 28, 1955 MARCH 10, 1955

COUNTY AND HIGHWAY	ROUTE AND SECTION	CLASS AND AGREEMENT		FEDERAL DIVISION OFFICE	SHEET NUMBER	TOTAL SHEETS
20.1	17.3	STATE	FEDERAL	WIS. 41	4.6	269

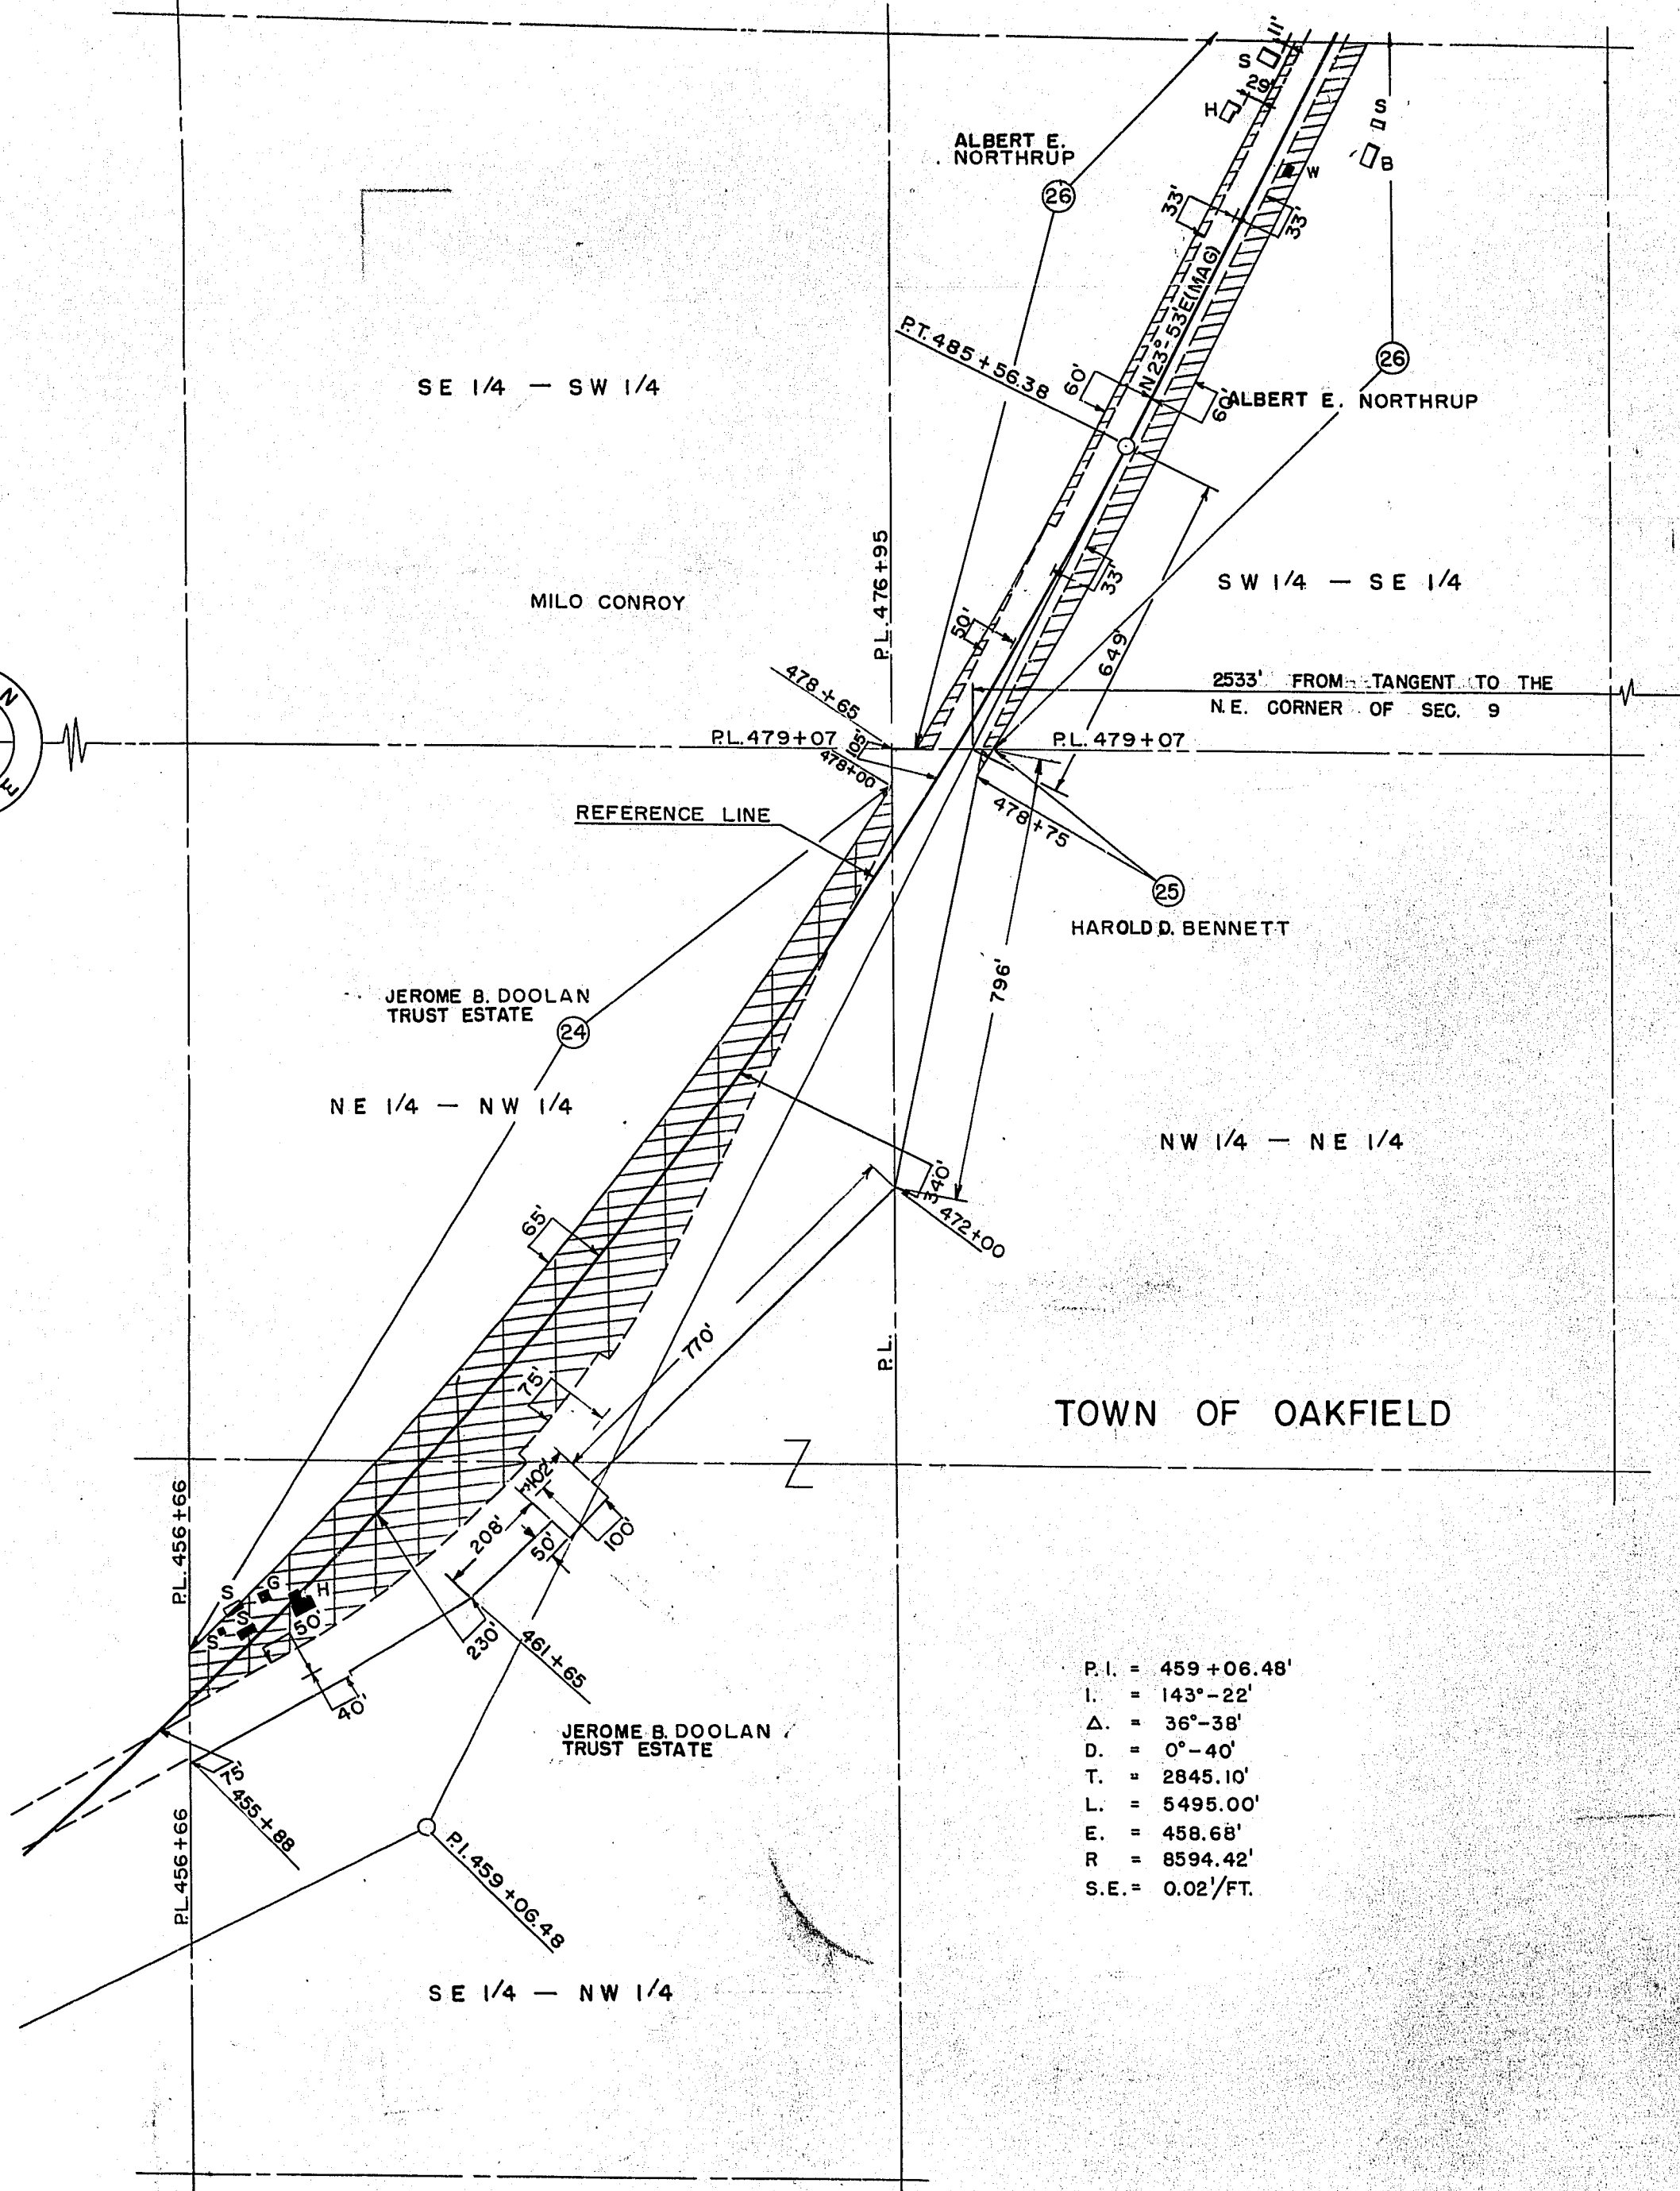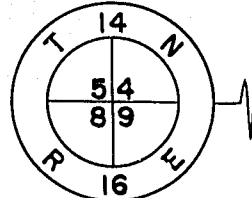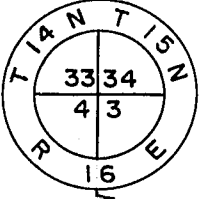

P.I. = 459+06.48'
 I. = 143°-22'
 Δ. = 36°-38'
 D. = 0°-40'
 T. = 2845.10'
 L. = 5495.00'
 E. = 458.68'
 R = 8594.42'
 S.E. = 0.02'/FT.

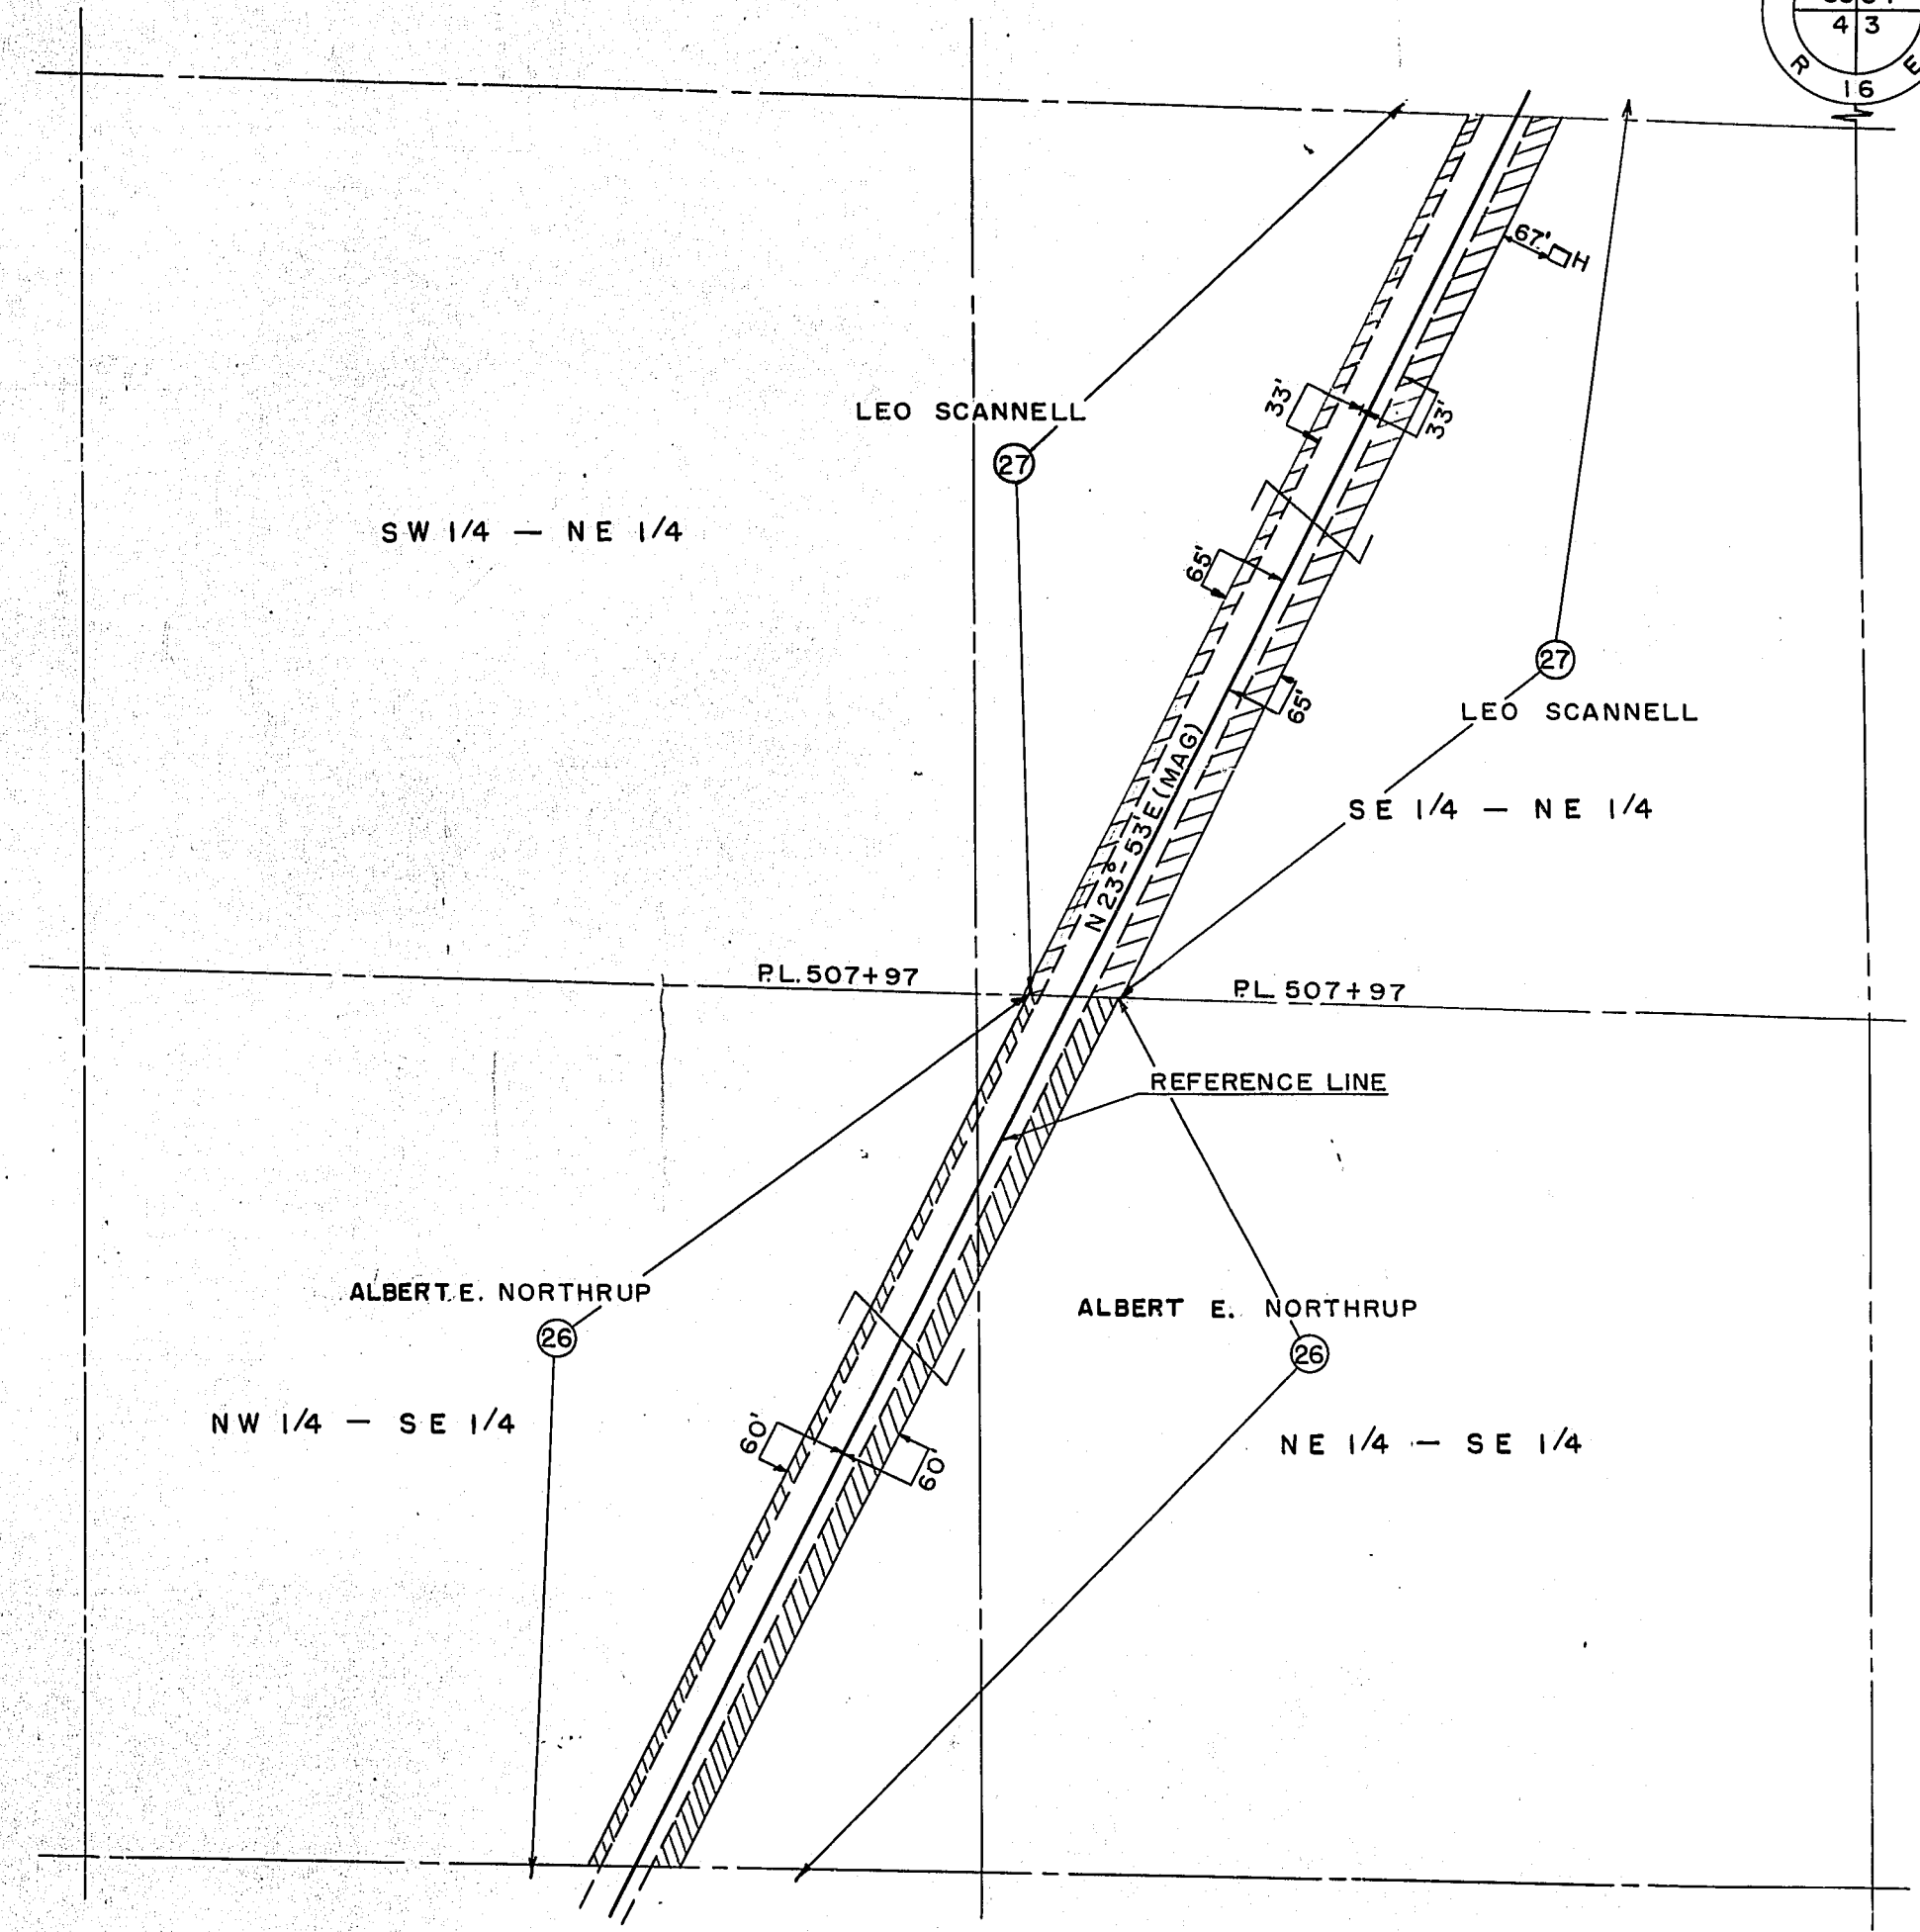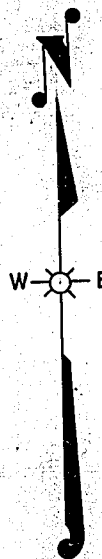

STATE HIGHWAY COMMISSION OF WISCONSIN

PLAT OF RIGHT OF WAY REQUIRED

PROJECT F 017-3(8)

WAUPUN—FOND DU LAC ROAD

U.S.H. 151 FOND DU LAC COUNTY


SCALE 1"=400'

LENGTH 11.644 MILES


DATED DEC. 15, 1954

JUNE 18, 1955 MAY 17, 1955
 JULY 19, 1955 APRIL 7, 1955
 JULY 28, 1955 MARCH 10, 1955

COUNTY AND HIGHWAY	ROUTE AND SECTION	CLASS AND AGREEMENT		FEDERAL DIVISION OFFICE	SHEET NUMBER	TOTAL SHEETS
		STATE	FEDERAL			
20.1	17.3		11.8	WIS. 541	4.9	269

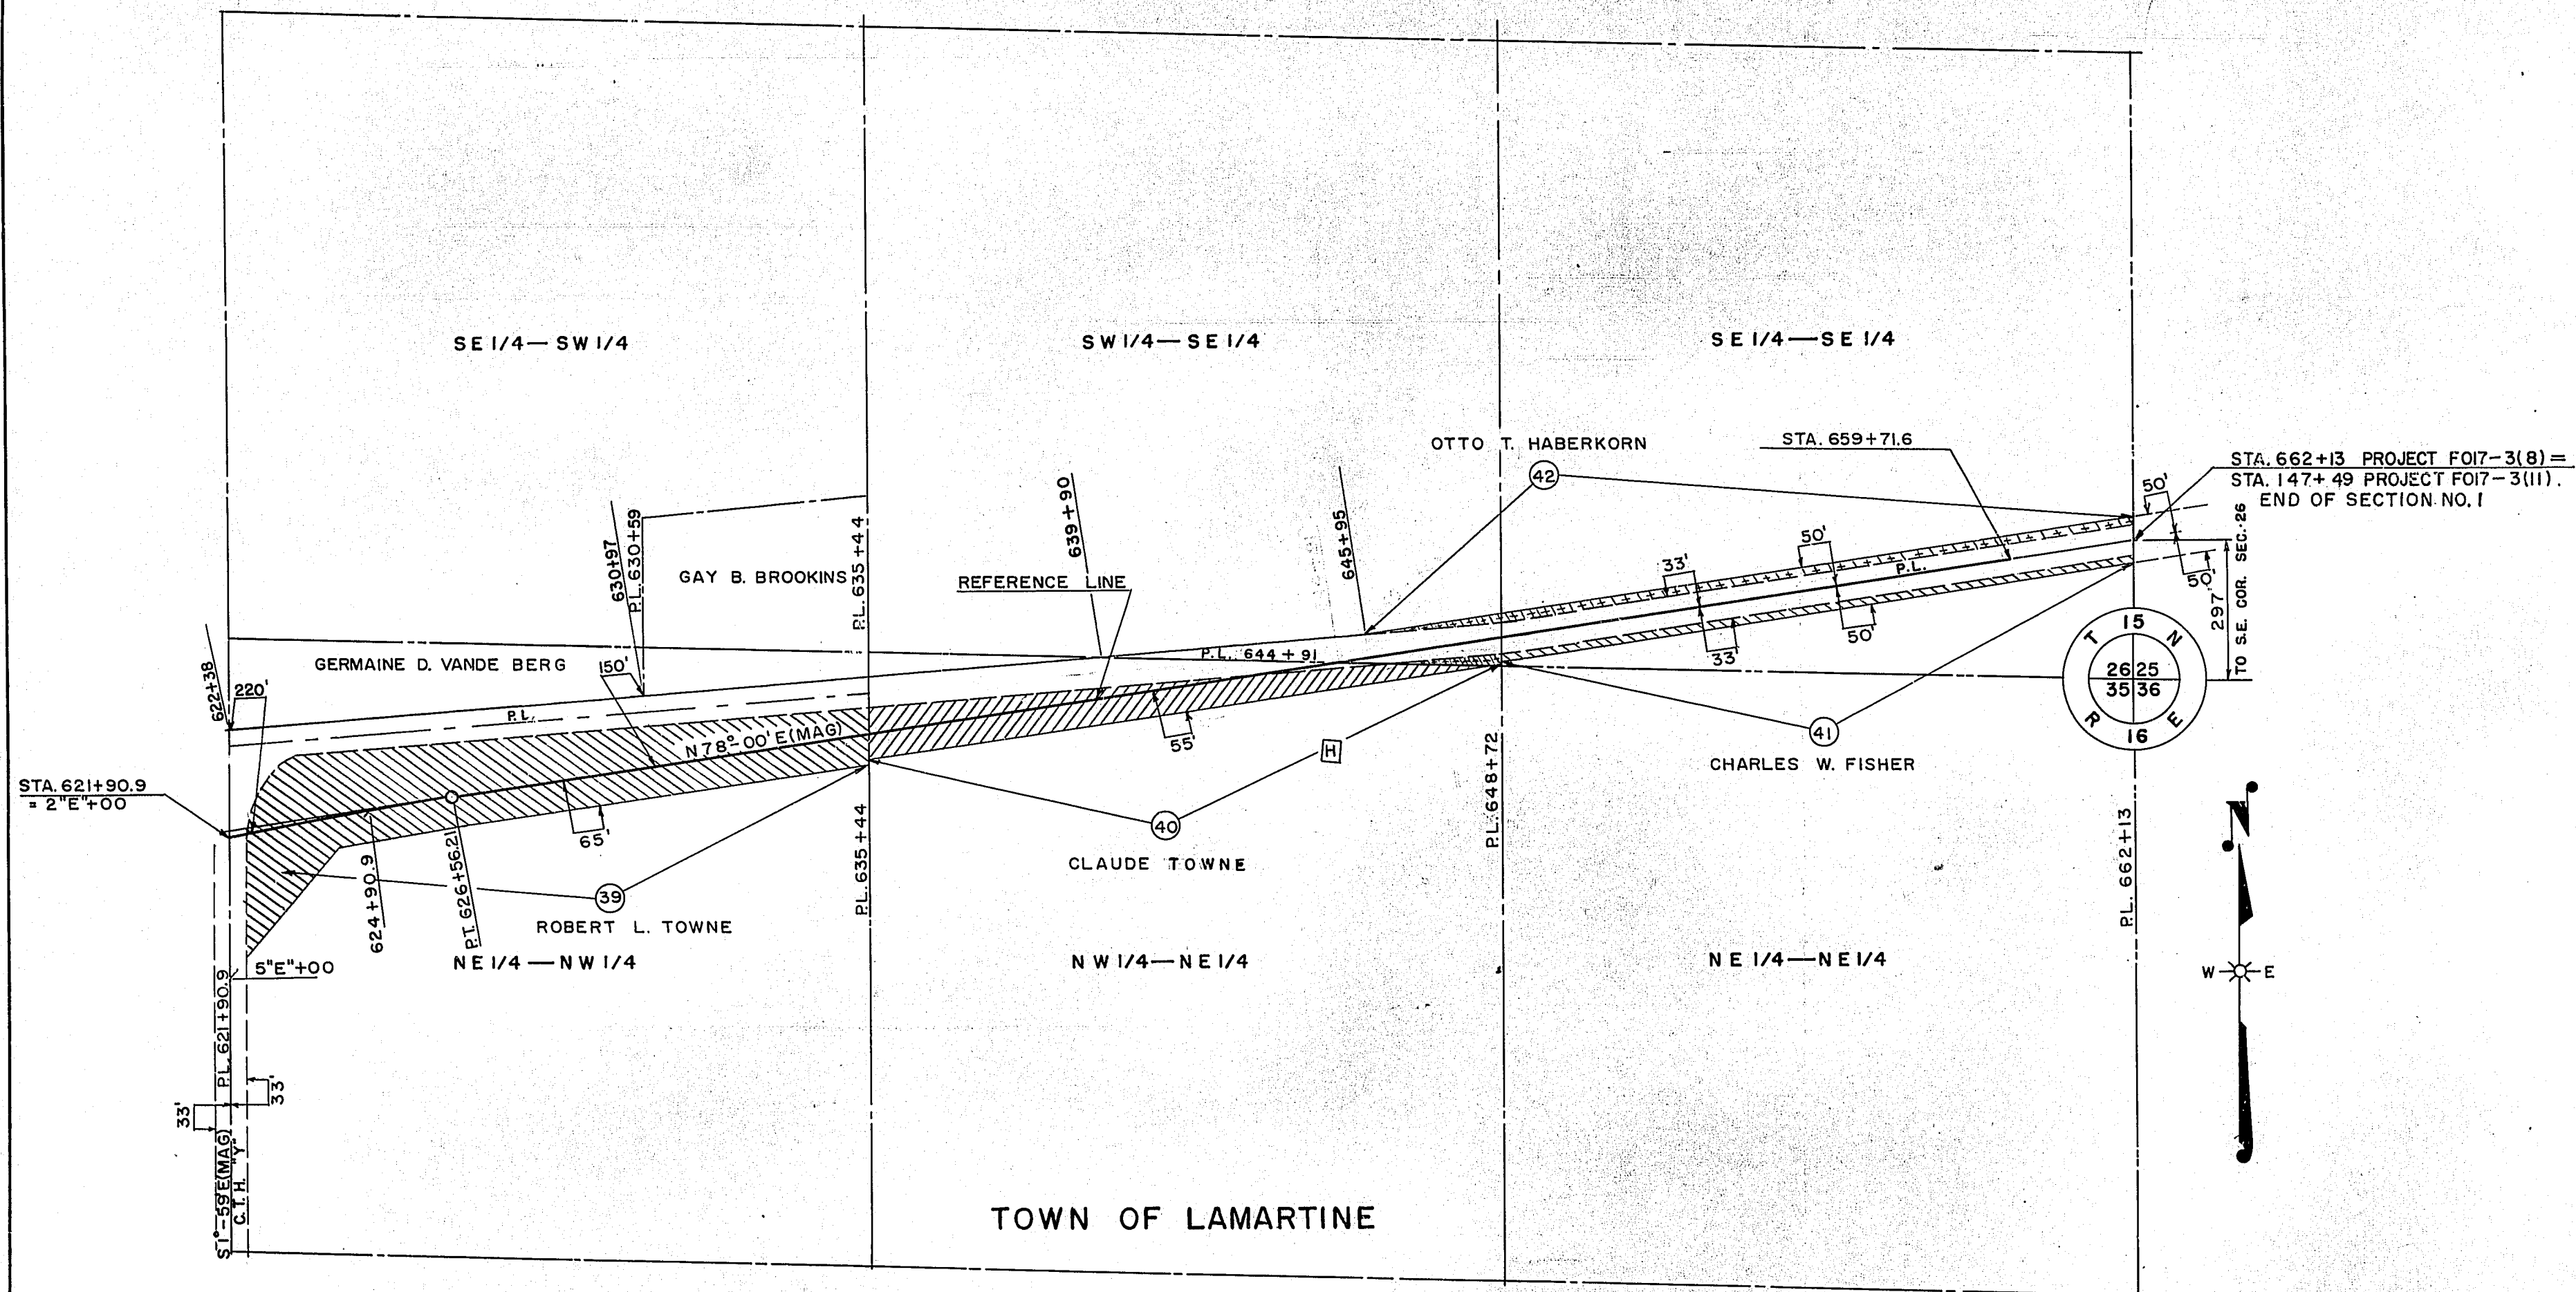

COUNTY AND HIGHWAY	ROUTE AND SECTION	CLASS AND AGREEMENT		FEDERAL DIVISION OFFICE	SHEET NUMBER	TOTAL SHEETS
20.1	17.3	STATE	FEDERAL	11.8	WIS. 41	4.10 269

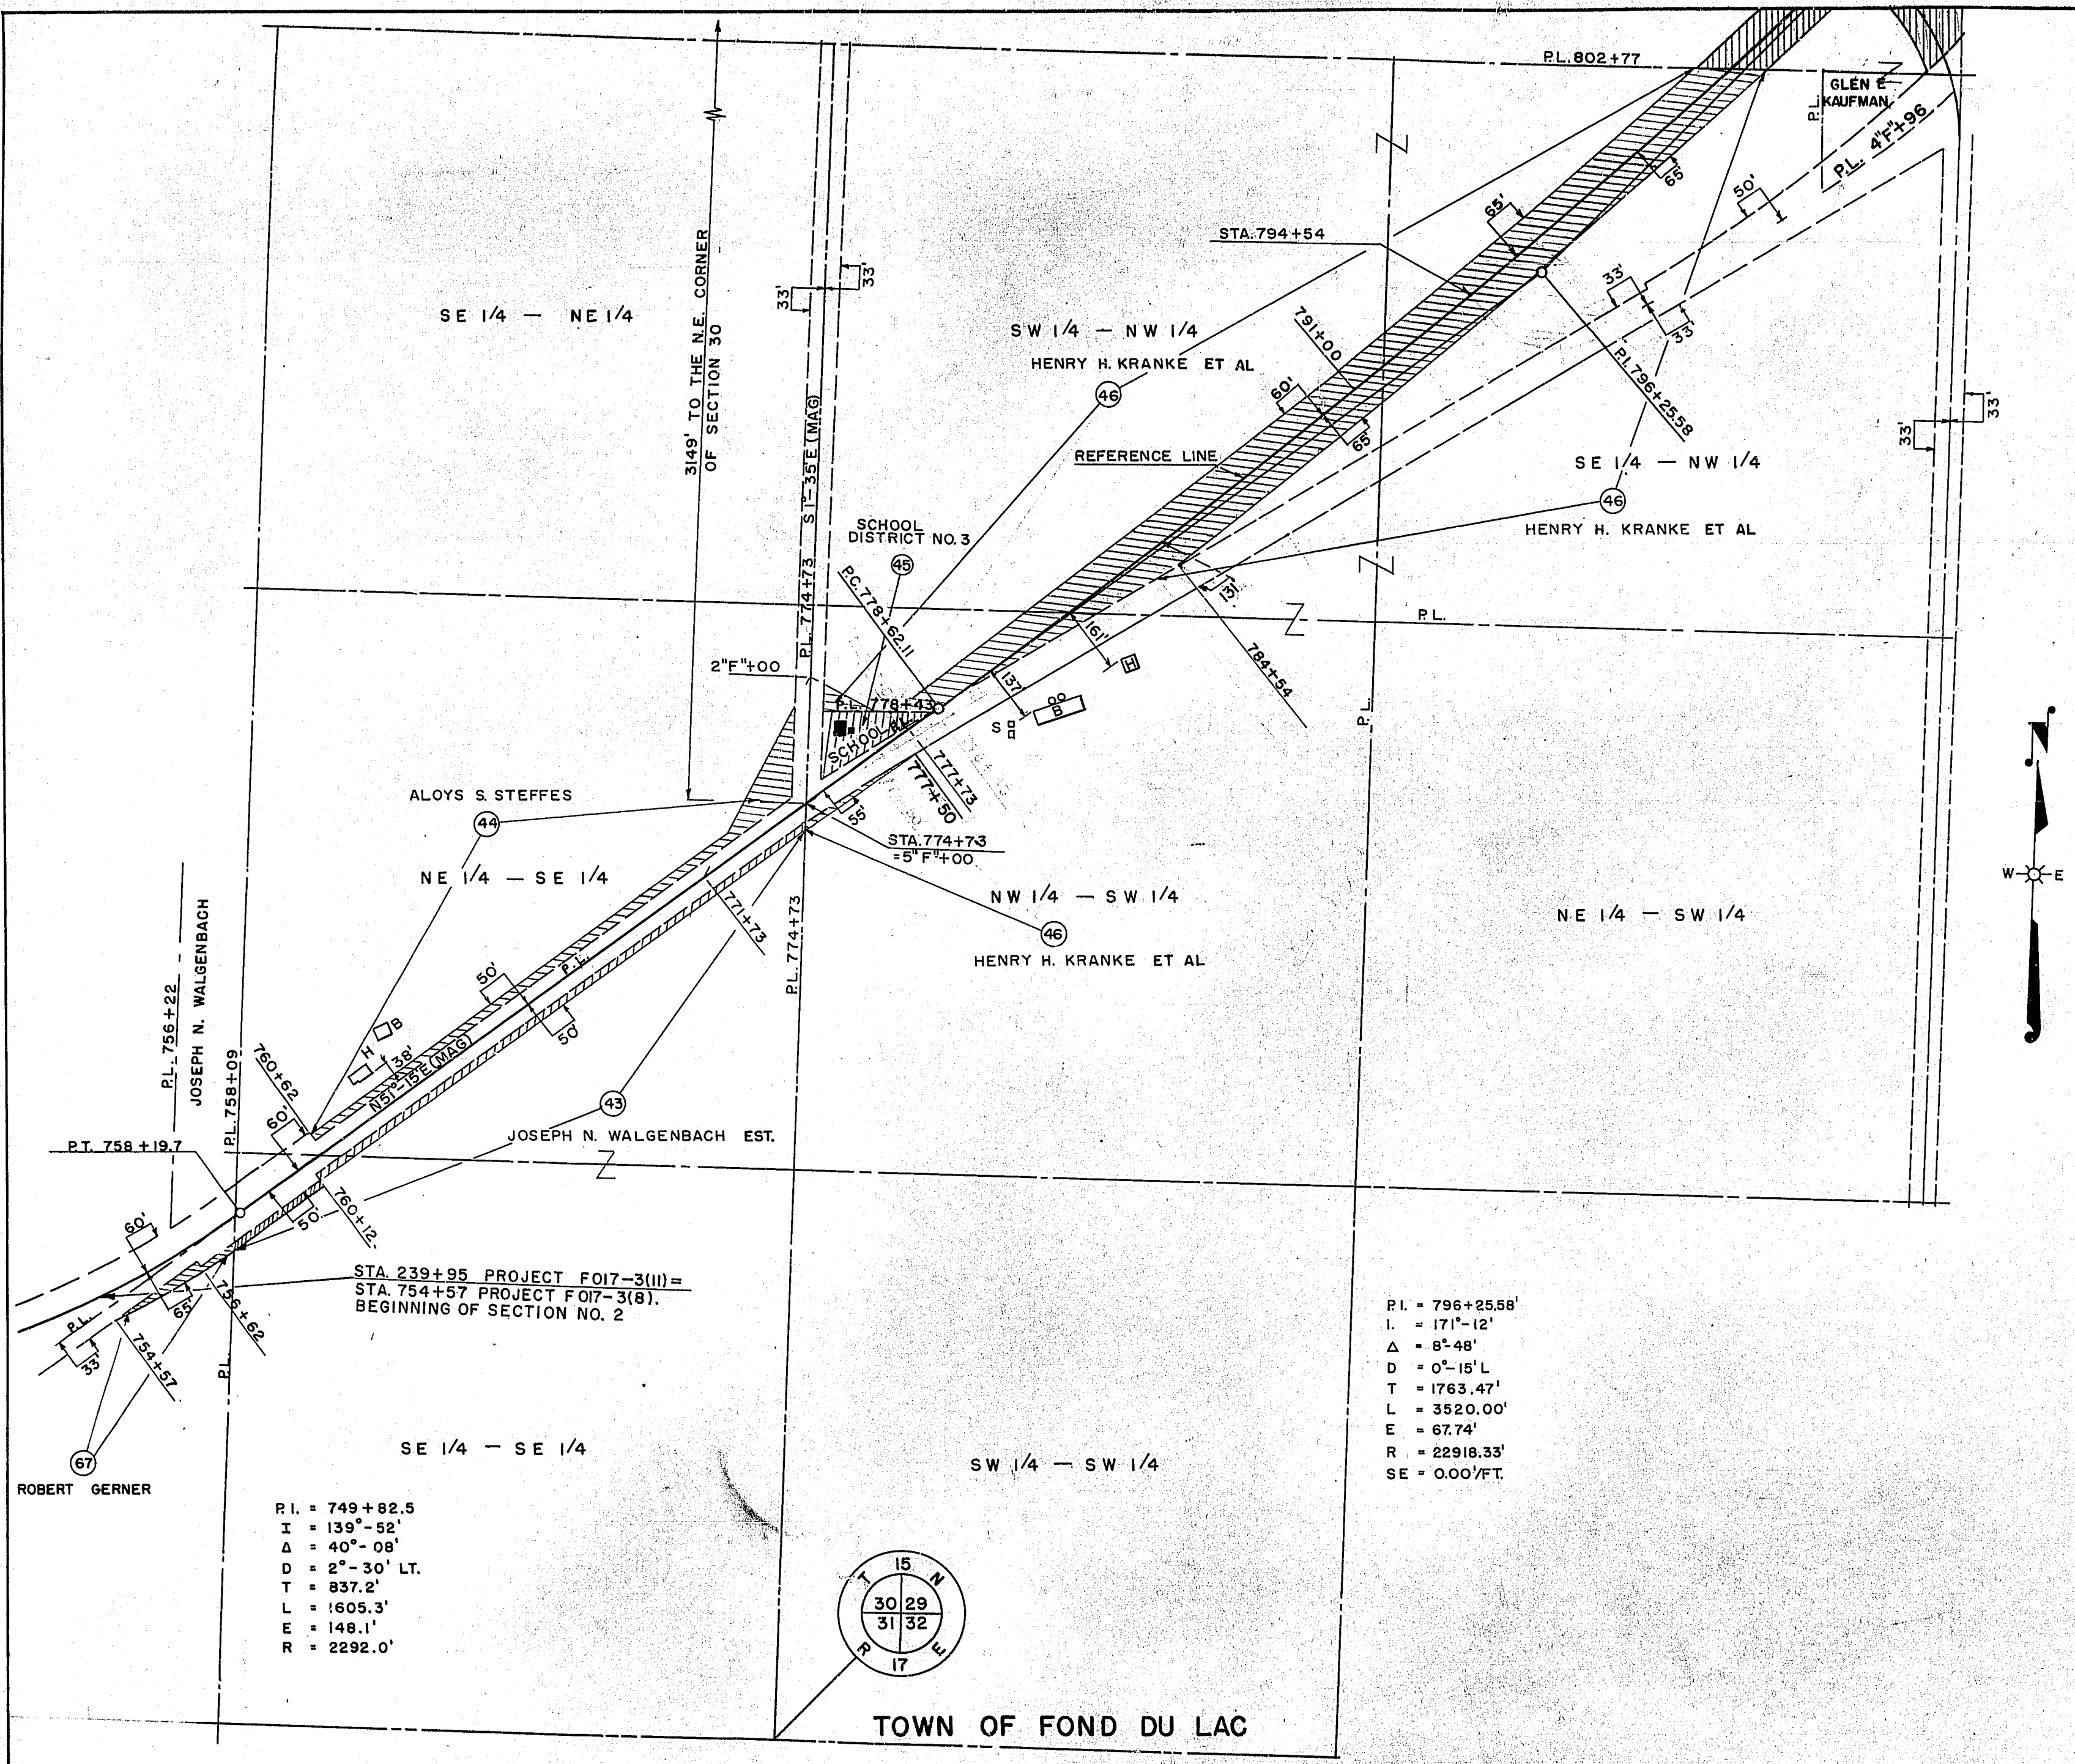

STATE HIGHWAY COMMISSION OF WISCONSIN
PLAT OF RIGHT OF WAY REQUIRED
PROJECT F 017-3(8)
WAUPUN—FOND DU LAC ROAD
U.S.H. 151 FOND DU LAC COUNTY

SCALE
0 200 400
FEET


LENGTH = 11.644 MILES

JULY 19, 1955
JUNE 16, 1955

MAY 17, 1955
APRIL 7, 1955
MARCH 10, 1955

DATED, DECEMBER 16, 1954

COUNTY AND HIGHWAY	ROUTE AND SECTION	CLASS AND AGREEMENT	FEDERAL DIVISION OFFICE	SHEET NUMBER	TOTAL SHEETS
20.1	17.3	11.8	WIS. 41	4.12	269

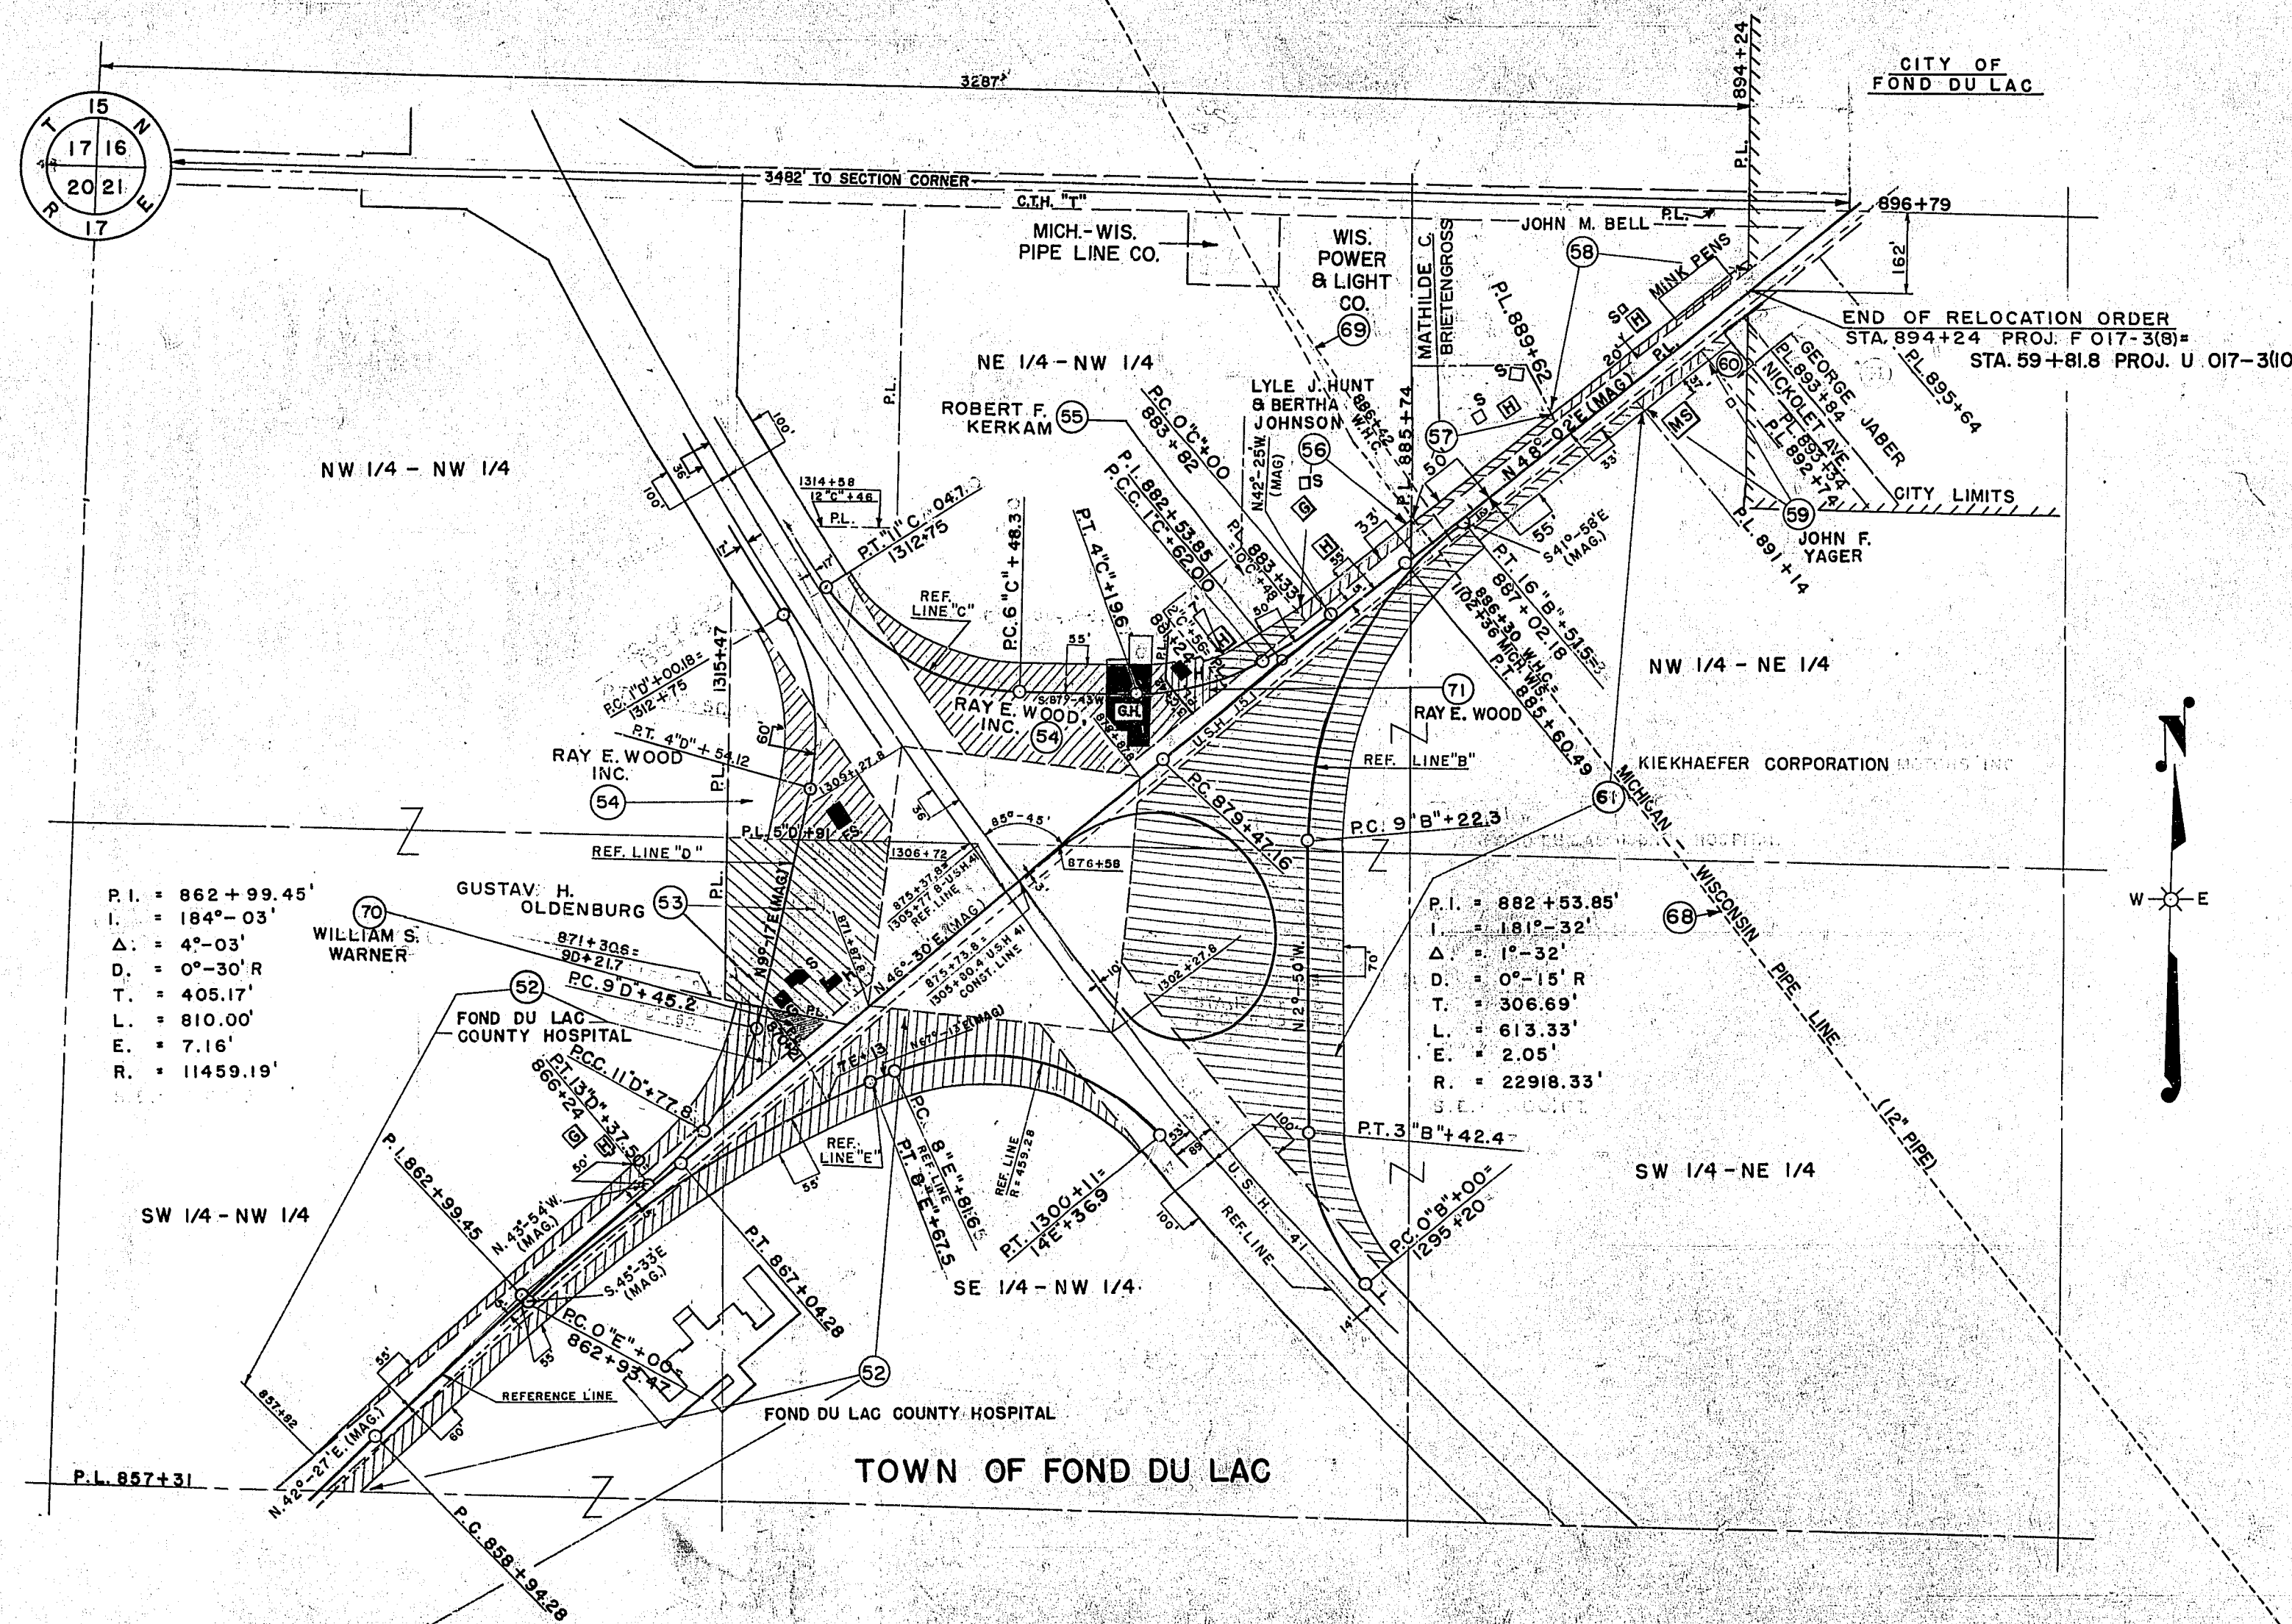

CURVE DATA		
REFERENCE LINE "B"		
PI = 1"8" + 79.68	PI = 13"8" + 12.9	
I = 222°-55'	I = 230°-52'	
Δ = 42°-55'	Δ = 50°-52'	
D = 12°-32' R.T.	D = 6°-58' R.T.	
T = 179.68'	T = 390.65'	
L = 34.04'	L = 729.23'	
E = 458.06'	E = 88.15'	
R = 458.06'	R = 822.93'	
REFERENCE LINE "C"		
PI = 0"8" + 81.16	PI = 2"8" + 94.28	PI = 8"8" + 97.95
I = 188°-08'	I = 212°-02'	I = 237°-03'
Δ = 8°-06'	Δ = 32°-02'	Δ = 57°-03'
D = 5°-00' R.T.	D = 12°-26' R.T.	D = 12°-30' R.T.
T = 81.16'	T = 132.26'	T = 249.63'
L = 162.00'	L = 257.63'	L = 456.40'
E = 2.87'	E = 18.61'	E = 63.45'
R = 1146.28'	R = 478.32'	R = 459.28'
REFERENCE LINE "D"		
PI = 2"8" + 86.87	PI = 10"8" + 64.03	PI = 12"8" + 57.79
I = 224°-15'	I = 208°-50'	I = 187°-59'
Δ = 48°-15'	Δ = 28°-50'	Δ = 7°-59'
D = 12°-30' R.T.	D = 12°-59' R.T.	D = 5°-00' R.T.
T = 186.69'	T = 118.85'	T = 79.99'
L = 353.94'	L = 232.62'	L = 159.67'
E = 36.44'	E = 15.03'	E = 2.79'
R = 459.28'	R = 462.96'	R = 1146.28'
REFERENCE LINE "E"		
PI = 4"8" + 38.60	PI = 12"8" + 02.85	
I = 200°-46'	I = 252°-06'	
Δ = 20°-46'	Δ = 72°-06'	
D = 2°-24' R.T.	D = 12°-59' R.T.	
T = 438.60'	T = 321.22'	
L = 867.45'	L = 555.26'	
E = 39.85'	E = 104.51'	
R = 2387.50'	R = 442.25'	

*REF. LINE FOR FUTURE CONSTRUCTION

STATE HIGHWAY COMMISSION OF WISCONSIN
 PLAT OF RIGHT OF WAY REQUIRED
 PROJECT F 017-3(8)
 WAUPUN—FOND DU LAC ROAD
 U.S.H. 151 FOND DU LAC COUNTY

SCALE
 0 200' 400'

LENGTH— 11.644 MILES

JULY 28, 1955
 JULY 19, 1955
 JUNE 18, 1955
 DATED MAY 17, 1955