



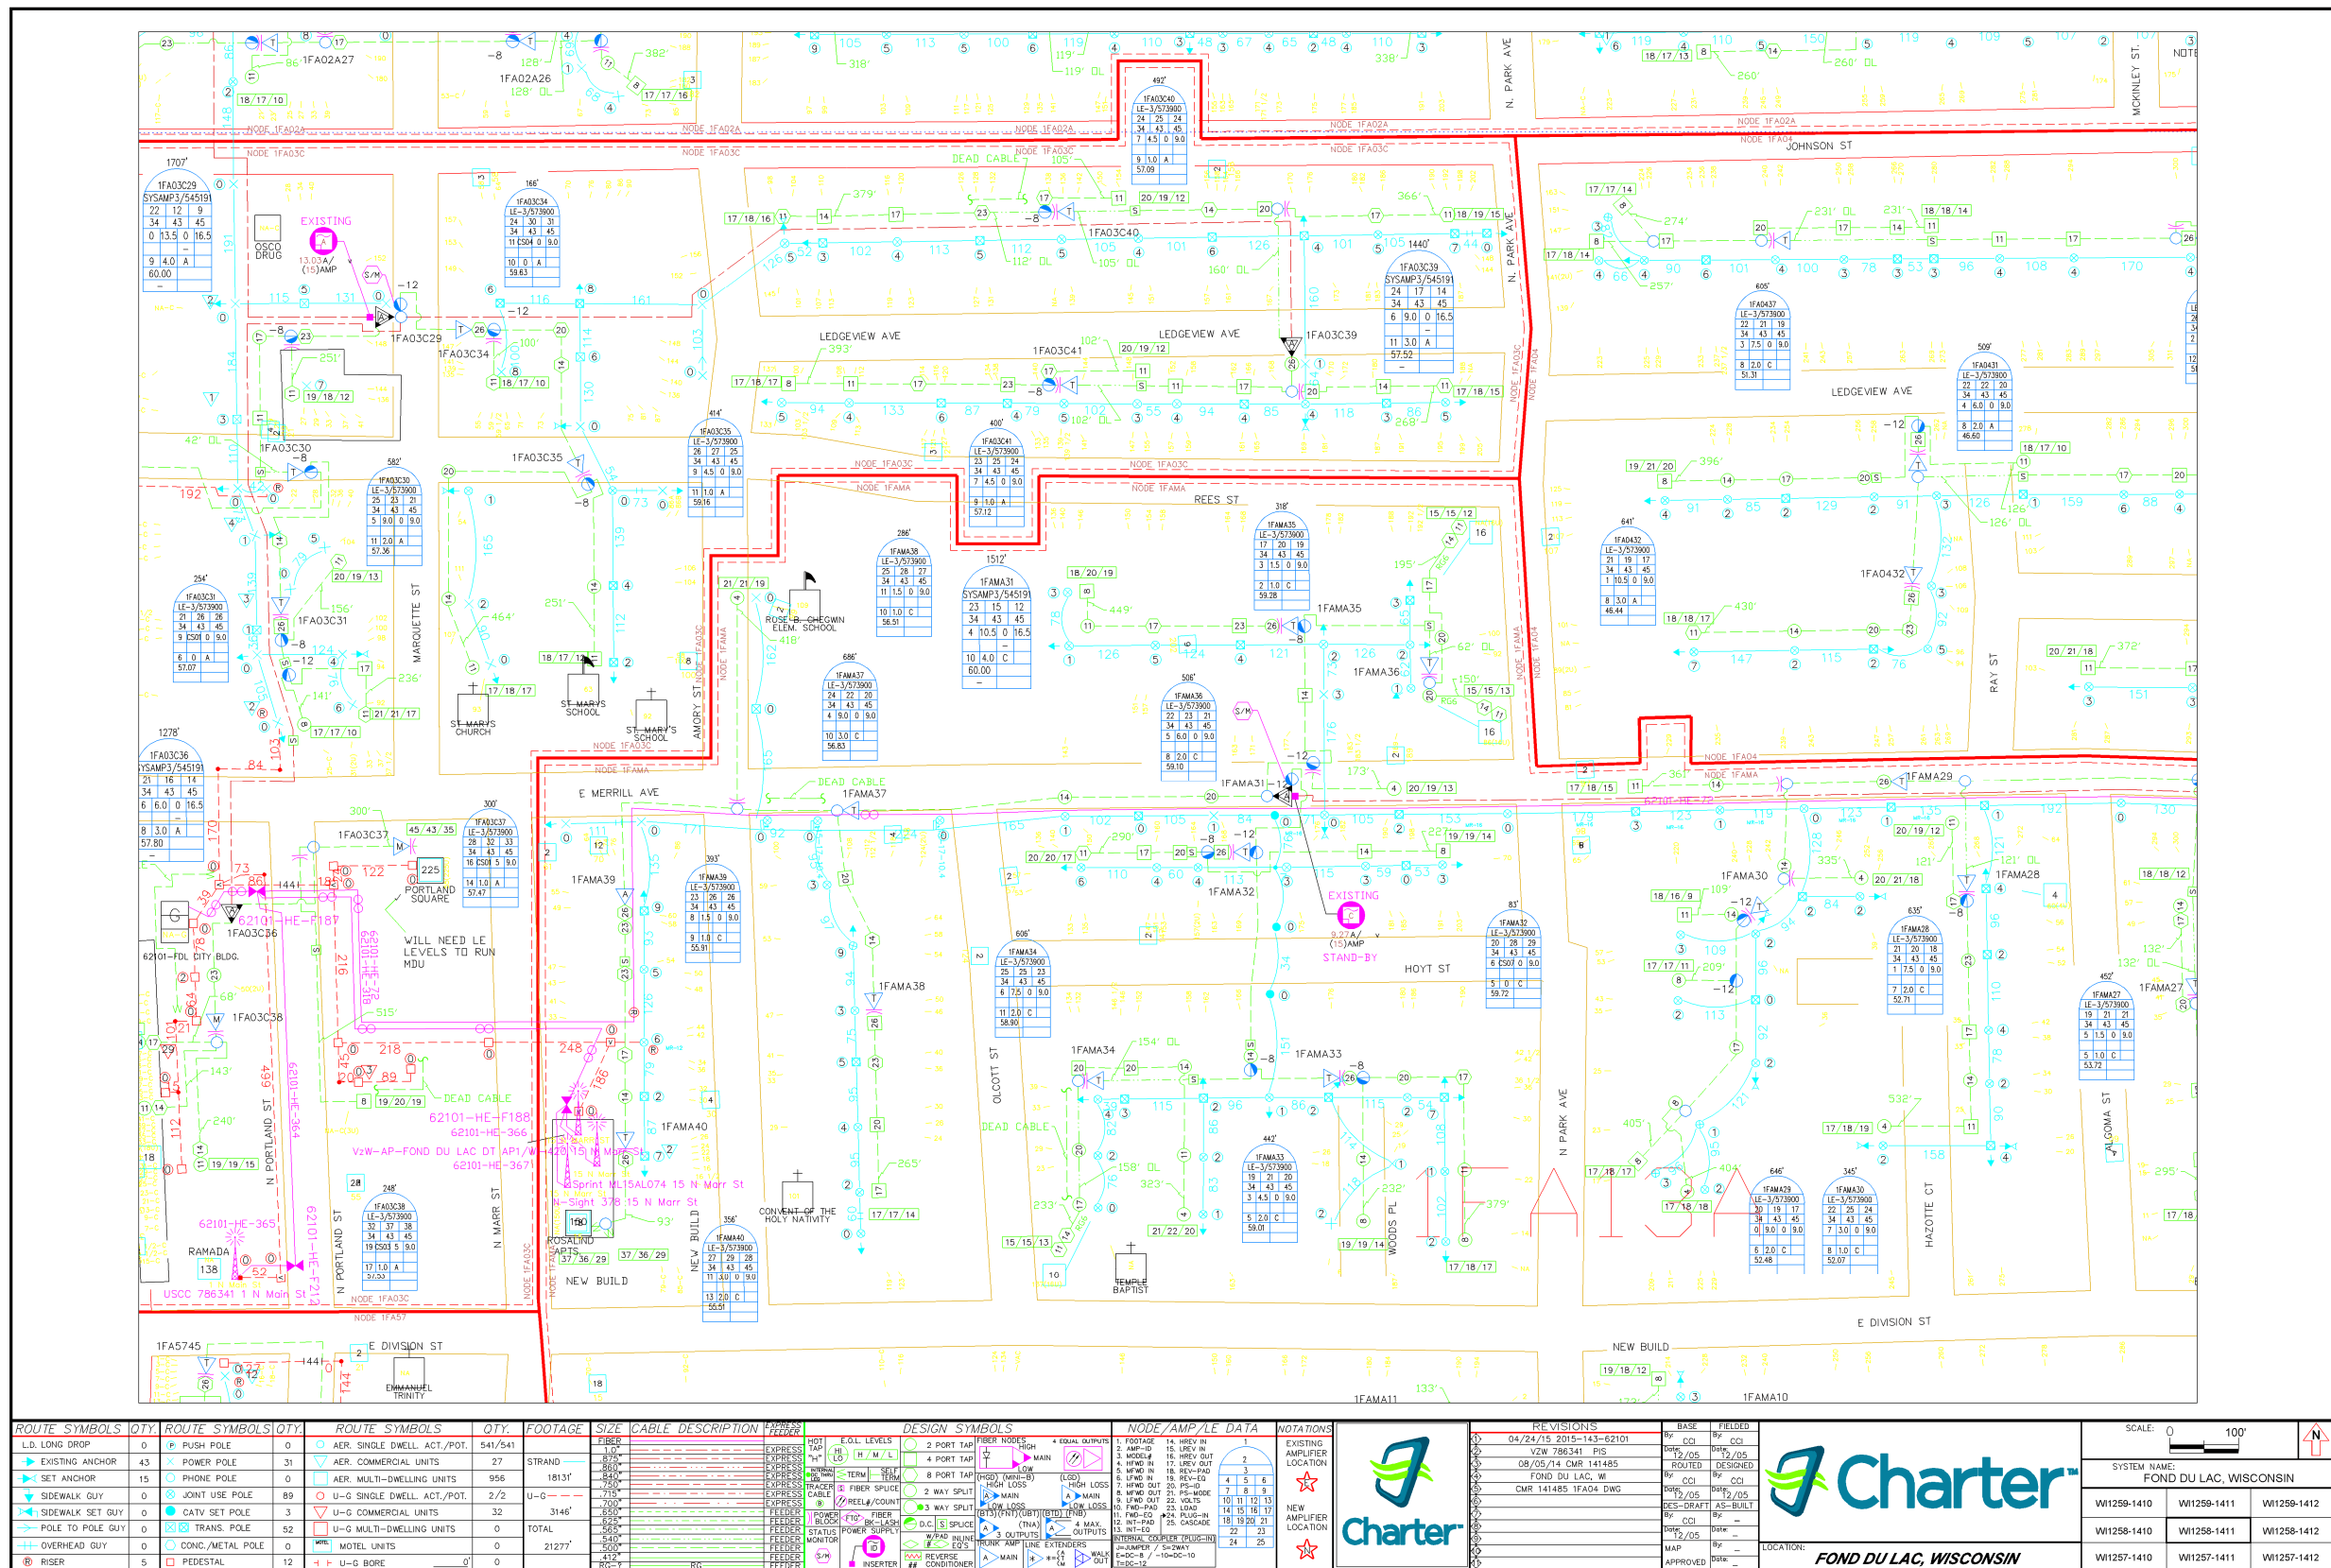

ROUTE SYMBOLS	QTY.	ROUTE SYMBOLS	QTY.	ROUTE SYMBOLS	QTY.	FOOTAGE	SIZE	CABLE DESCRIPTION	DESIGN SYMBOLS	NOTES	REVISIONS	BASE	FIELD	SCALE	SYSTEM NAME	W1259-1410	W1259-1411	W1259-1412
1. LONG DROP	0	2. POWER POLE	31	3. AER. SINGLE DWELL. ACT./POT.	541/541	27	STRAND	1813'	4. 2 PORT TAP	1. FOOTAGE	04/24/15 2015-143-62101	04/24/15	04/24/15	0	FOND DU LAC, WISCONSIN			
5. EXISTING ANCHOR	43	6. PHONE POLE	0	7. AER. MULTI-DWELLING UNITS	956	2/2	U-G	3146'	8. 4 PORT TAP	2. AMP-ID	08/05/14 CMR 141485	08/05/14	08/05/14	0				
9. SET ANCHOR	15	10. JOINT USE POLE	89	11. U-G SINGLE DWELL. ACT./POT.	32	0	TOTAL	21277'	9. 8 PORT TAP	3. H/W IN	CMR 141485 1FA04 DWG	12/05	12/05	0				
13. SIDEWALK SET GUY	0	14. CATV SET POLE	3	15. U-G MULTI-DWELLING UNITS	0	0			10. 2 WAY SPLIT	4. H/W OUT								
17. POLE TO POLE GUY	0	18. TRANS. POLE	52	19. U-G BORE	0	0			11. 3 WAY SPLIT	5. H/W OUT								
21. OVERHEAD GUY	0	22. CONC./METAL POLE	500						12. 4 WAY SPLIT	6. H/W OUT								
25. RISER	5	26. PEDESTAL	12						13. 5 WAY SPLIT	7. H/W OUT								

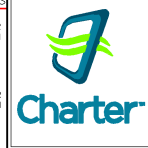

5/1/2015 9:24:16 AM CCISYSTEMS FOND DU LAC, WISCONSIN