

TRANSPORTATION PROJECT PLAT NO: 1114-09-21 - 4.01
AMENDMENT NO: 1


AMENDS PARCEL 2 AND PARCEL 3 OWNER NAMES FOR TRANSPORTATION PROJECT PLAT 1114-09-21 - 4.01 RECORDED AS DOC. 1037988 V. 17 P. 123-124

THAT PART OF THE NW1/4-NW1/4, SECTION 23 AND THAT PART OF THE SW1/4-SW1/4, SECTION 14, ALL IN TOWNSHIP 14 NORTH, RANGE 15 EAST, TOWN OF WAUPUN, FOND DU LAC COUNTY, WISCONSIN.

RELOCATION ORDER STH 26, CATTARAUGUS RD - STH 23

TO PROPERLY ESTABLISH, LAY OUT, WIDEN, ENLARGE, EXTEND, CONSTRUCT, RECONSTRUCT, IMPROVE, OR MAINTAIN A PORTION OF THE HIGHWAY DESIGNATED ABOVE, THE STATE OF WISCONSIN DEPARTMENT OF TRANSPORTATION DEEMS IT NECESSARY TO RELOCATE OR CHANGE SAID HIGHWAY AND ACQUIRE CERTAIN LANDS AND INTERESTS OR RIGHTS IN LANDS FOR THE ABOVE NAMED PROJECT, TO EFFECT THIS CHANGE, PURSUANT TO AUTHORITY GRANTED UNDER SECTIONS 84.02 (3), 84.09 AND 84.30, WISCONSIN STATUTES, THE DEPARTMENT OF TRANSPORTATION HEREBY ORDERS THAT:

1. THAT PORTION OF SAID HIGHWAY AS SHOWN ON THIS PLAT IS LAID OUT AND ESTABLISHED TO THE LINES AND WIDTHS AS SO SHOWN FOR THE ABOVE PROJECT.
2. THE LANDS OR INTERESTS OR RIGHTS IN LANDS AS SHOWN ON THIS PLAT ARE REQUIRED BY THE DEPARTMENT FOR THE ABOVE PROJECT AND SHALL BE ACQUIRED IN THE NAME OF THE STATE OF WISCONSIN, PURSUANT TO THE PROVISIONS OF SECTION 84.09 (1) OR (2), WISCONSIN STATUTES.

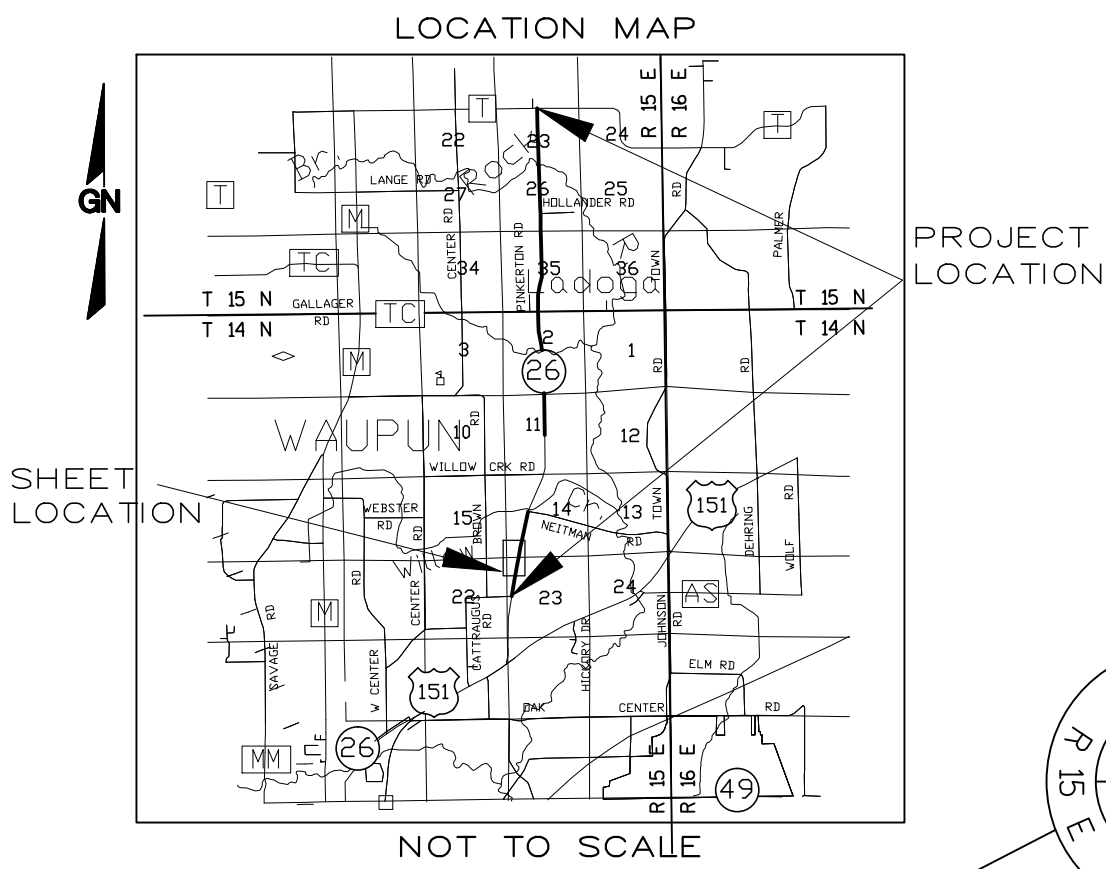

R.A. Smith National

Beyond Surveying
and Engineering

I, GREGORY A. KUNZ, REGISTERED LAND SURVEYOR, HEREBY CERTIFY THAT IN FULL COMPLIANCE WITH THE PROVISIONS OF SECTION 84.095 OF WISCONSIN STATUTES AND UNDER THE DIRECTION OF THE DEPARTMENT, I HAVE SURVEYED AND MAPPED TRANSPORTATION PROJECT PLAT 1114-09-21 - 4.01 AMENDMENT NO: 1 AND THAT SUCH PLAT CORRECTLY REPRESENTS ALL EXTERIOR BOUNDARIES OF THE SURVEYED LAND.



GREGORY A. KUNZ
S-1346
WAUKESHA
WI

05/16/14
DATE

THIS PLAT AND RELOCATION ORDER ARE APPROVED FOR THE
WISCONSIN DEPARTMENT OF TRANSPORTATION.

CURT VAN EREM
PRINTED NAME

Curt Van Erem
SIGNATURE


06/12/14
DATE

DOC# 1039199

Recorded
June 24, 2014 7:47 AM
SHAWN KELLY
REGISTER OF DEEDS
FOND DU LAC COUNTY
Fee Amount: \$25.00

RESERVED FOR REGISTER OF DEEDS
PROJECT NUMBER 1114-09-21 - 4.01
SHEET 1 OF 2
AMENDMENT NO: 1

STH 26 CURVE DATA
PI= 320+12.18
Y=348792.093
X=754998.537
DELTA = 03°03'59" R
AHEAD = N10°28'00"E
D = 01°00'00"
T = 153.35'
L = 306.63'
R = 5729.58'

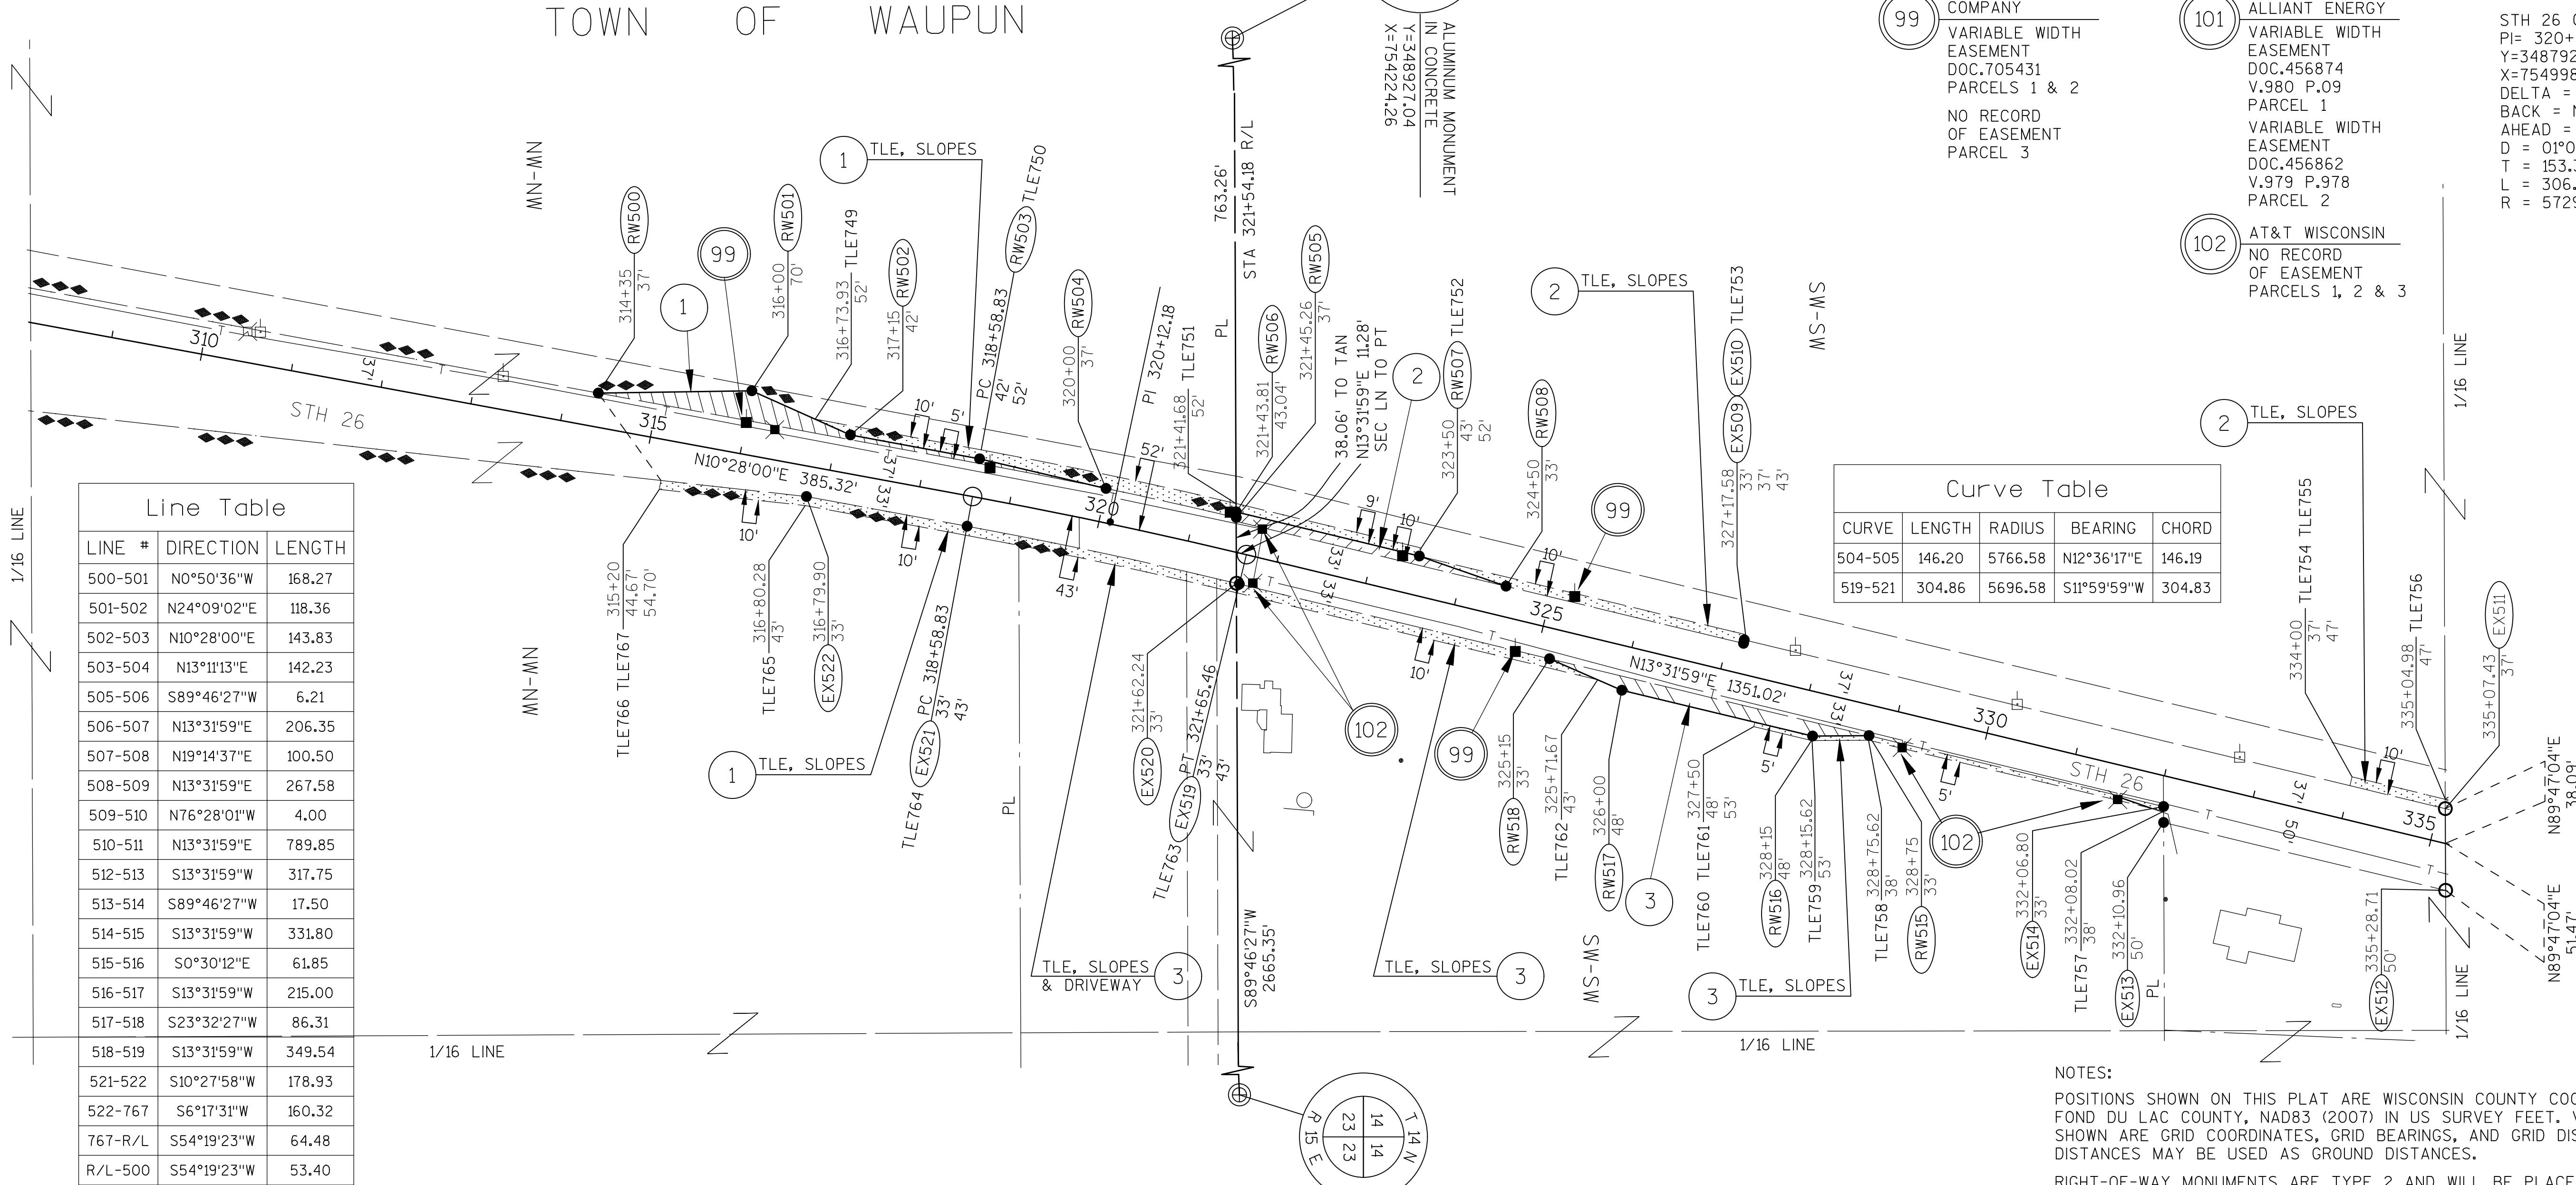

SCHEDULE OF LANDS & INTEREST REQUIRED						OWNERS NAMES ARE SHOWN FOR REFERENCE PURPOSES ONLY, AND ARE SUBJECT TO CHANGE PRIOR TO TRANSFER OF LAND AND INTERESTS TO DOT.					
PARCEL NUMBER	OWNER	INTEREST REQUIRED	AREAS ACRES REQUIRED			TLE ACRES	PLE ACRES				
			NEW	EXISTING	TOTAL						
1	DEBACK GRANDCHILDREN FAMILY LIMITED PARTNERSHIP	FEE, TLE	0.136	-	0.136	0.220	-				
2	SCHLEY LOVING TRUST	FEE, TLE	0.059	-	0.059	0.140	-				
3	BRUCE H. PATRICK	FEE, TLE	0.099	-	0.099	0.196	-				

HWY	BASIS OF EXISTING R/W	R/W WIDTH	YEAR
STH 26	PROJECT 463-A	VARIES	1931
STH 26	PROJECT 1420-08-20	VARIES	1999

UTILITY NUMBER	UTILITY OWNER	INTEREST REQUIRED
99	AMERICAN TRANSMISSION COMPANY	RELEASE OF RIGHTS
101	ALLIANT ENERGY-ELECTRICITY	RELEASE OF RIGHTS
102	AT&T WISCONSIN	RELEASE OF RIGHTS


TRANSPORTATION PROJECT PLAT NO: 1114-09-21 - 4.02

THAT PART OF LOTS 1 AND 2 CSM 3235 LOCATED IN AND INCLUDING THE NW1/4-SW1/4, AND THAT PART OF LOT 1 CSM 3534 LOCATED IN AND INCLUDING THE SE1/4-NW1/4, SECTION 14, AND THAT PART OF THE NE1/4-SW1/4, SECTION 14, ALL IN TOWNSHIP 14 NORTH, RANGE 15 EAST, TOWN OF WAUPUN, FOND DU LAC COUNTY, WISCONSIN.

RELOCATION ORDER STH 26, CATTARAUGUS RD - STH 23
TO PROPERLY ESTABLISH, LAY OUT, WIDEN, ENLARGE, EXTEND, CONSTRUCT, RECONSTRUCT, IMPROVE, OR MAINTAIN A PORTION OF THE HIGHWAY DESIGNATED ABOVE, THE STATE OF WISCONSIN DEPARTMENT OF TRANSPORTATION DEEMS IT NECESSARY TO RELOCATE OR CHANGE SAID HIGHWAY AND ACQUIRE CERTAIN LANDS AND INTERESTS OR RIGHTS IN LANDS FOR THE ABOVE NAMED PROJECT, TO EFFECT THIS CHANGE, PURSUANT TO AUTHORITY GRANTED UNDER SECTIONS 84.02 (3), 84.09 AND 84.30, WISCONSIN STATUTES, THE DEPARTMENT OF TRANSPORTATION HEREBY ORDERS THAT:

- THAT PORTION OF SAID HIGHWAY AS SHOWN ON THIS PLAT IS LAID OUT AND ESTABLISHED TO THE LINES AND WIDTHS AS SO SHOWN FOR THE ABOVE PROJECT.
- THE LANDS OR INTERESTS OR RIGHTS IN LANDS AS SHOWN ON THIS PLAT ARE REQUIRED BY THE DEPARTMENT FOR THE ABOVE PROJECT AND SHALL BE ACQUIRED IN THE NAME OF THE STATE OF WISCONSIN, PURSUANT TO THE PROVISIONS OF SECTION 84.09 (1) OR (2), WISCONSIN STATUTES.

UTILITY NUMBER	UTILITY OWNER	INTEREST REQUIRED
99	AMERICAN TRANSMISSION COMPANY	RELEASE OF RIGHTS
101	ALLIANT ENERGY-ELECTRICITY	RELEASE OF RIGHTS
102	AT&T WISCONSIN	RELEASE OF RIGHTS
103	CENTURYTEL	RELEASE OF RIGHTS

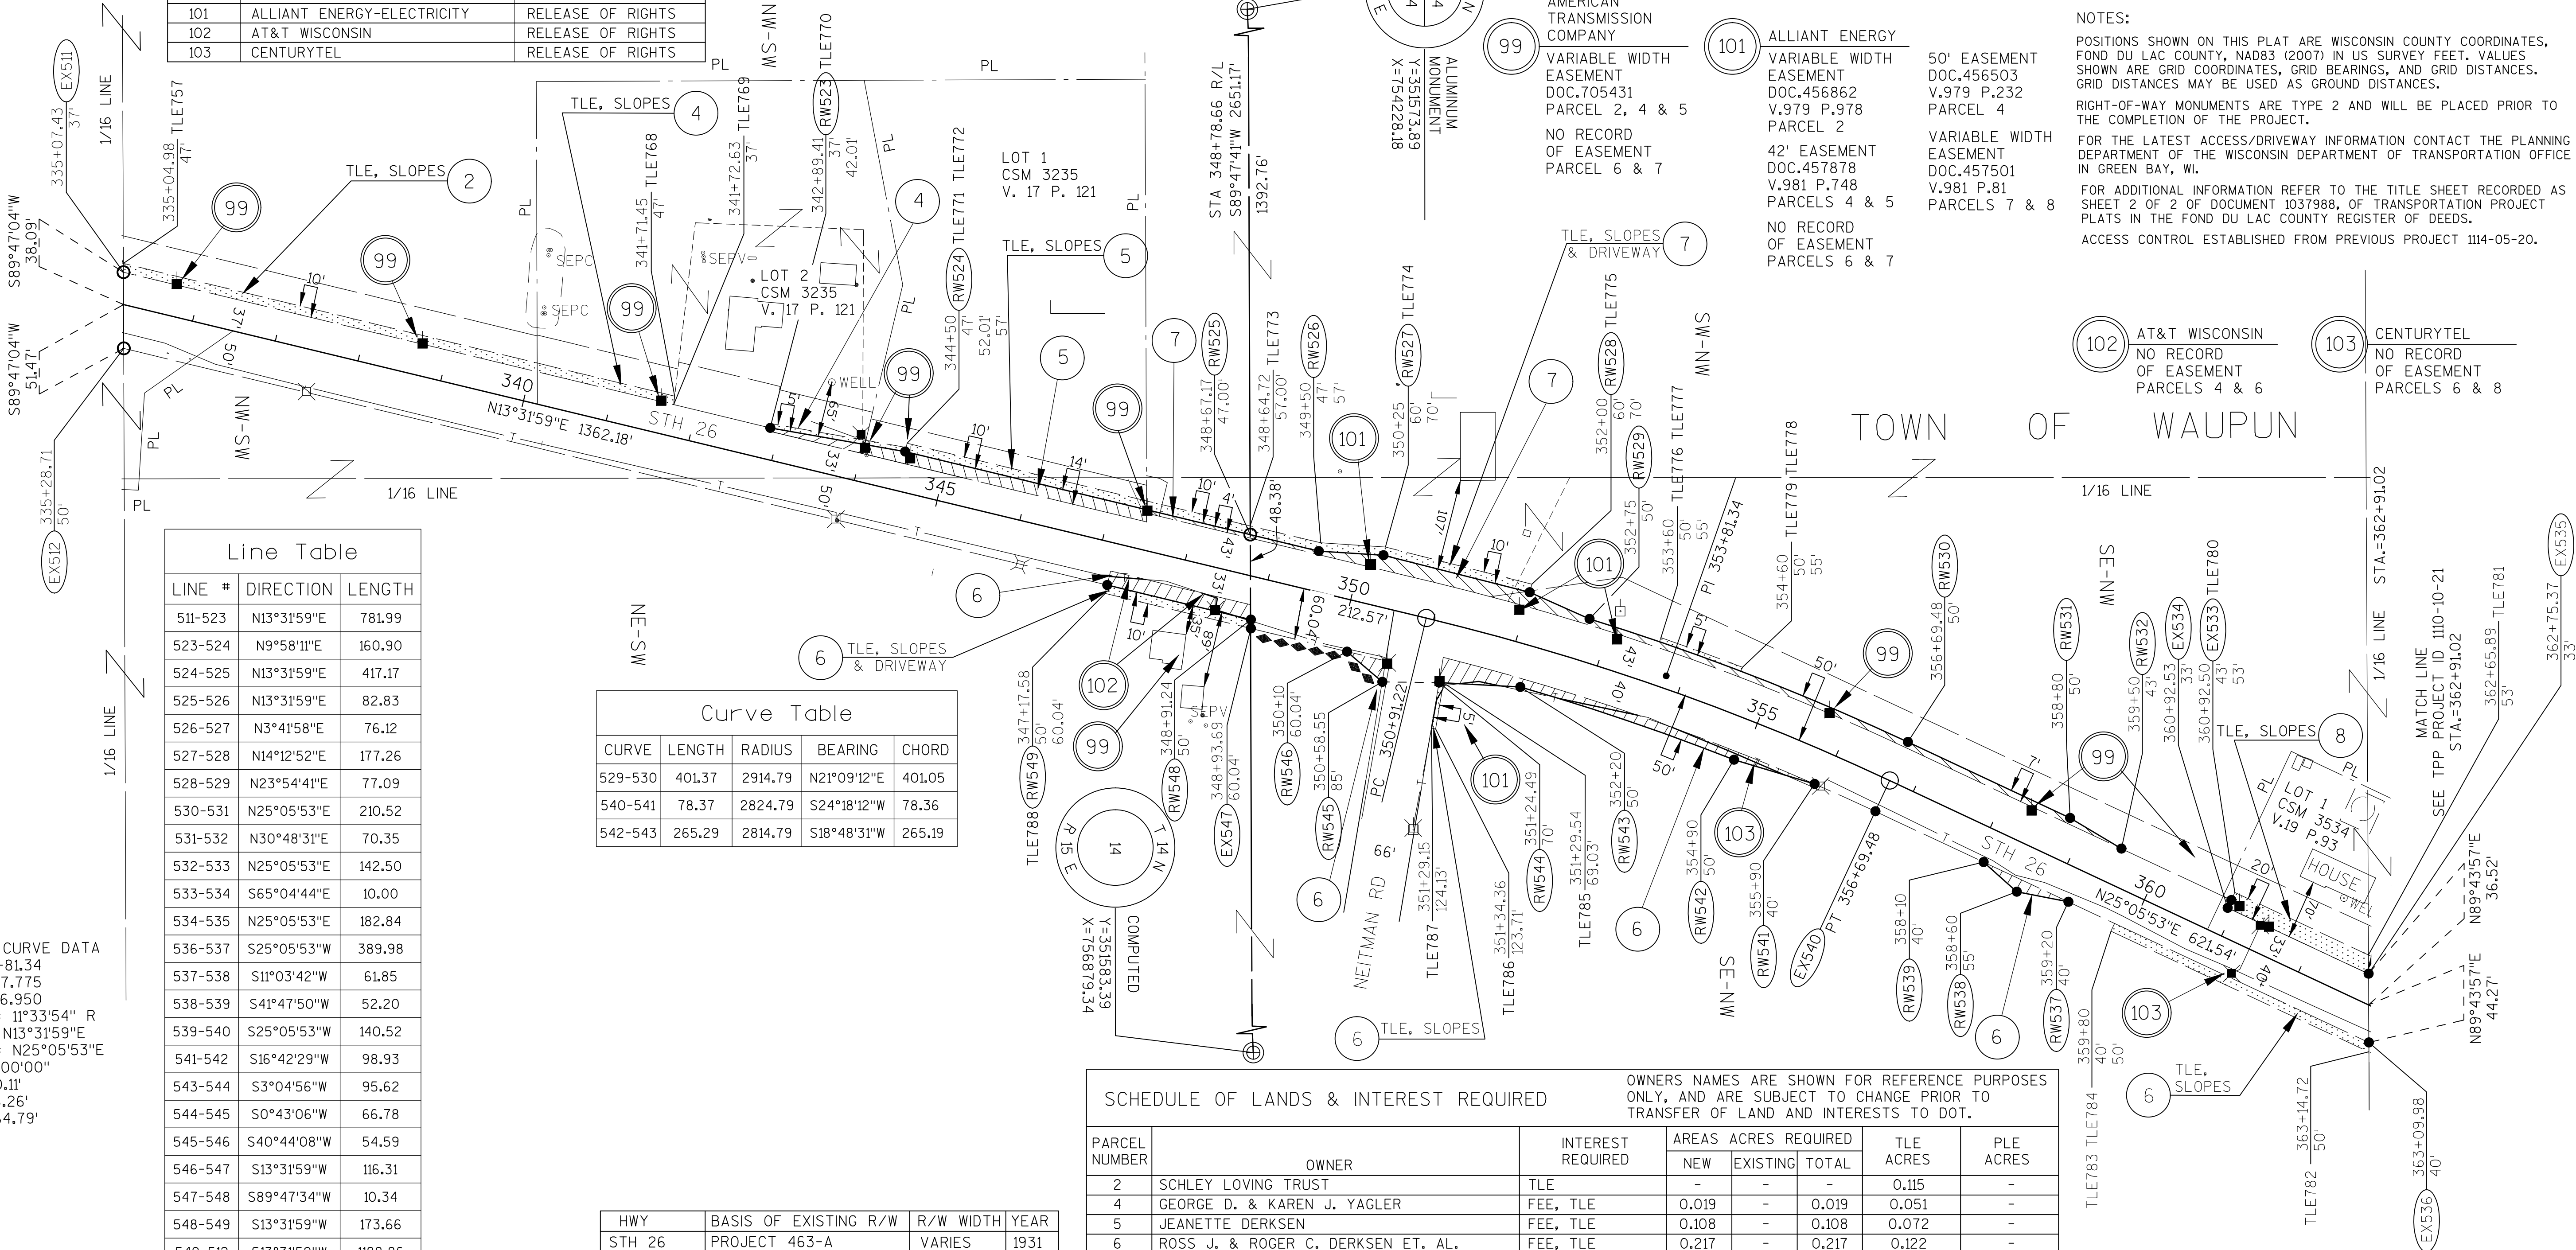

Line Table		
LINE #	DIRECTION	LENGTH
511-523	N13°31'59"E	781.99
523-524	N9°58'11"E	160.90
524-525	N13°31'59"E	417.17
525-526	N13°31'59"E	82.83
526-527	N3°41'58"E	76.12
527-528	N14°12'52"E	177.26
528-529	N23°54'41"E	77.09
530-531	N25°05'53"E	210.52
531-532	N30°48'31"E	70.35
532-533	N25°05'53"E	142.50
533-534	S65°04'44"E	10.00
534-535	N25°05'53"E	182.84
536-537	S25°05'53"W	389.98
537-538	S11°03'42"W	61.85
538-539	S41°47'50"W	52.20
539-540	S25°05'53"W	140.52
541-542	S16°42'29"W	98.93
543-544	S3°04'56"W	95.62
544-545	S0°43'06"W	66.78
545-546	S40°44'08"W	54.59
546-547	S13°31'59"W	116.31
547-548	S89°47'34"W	10.34
548-549	S13°31'59"W	173.66
549-512	S13°31'59"W	1188.86

Curve Table				
CURVE	LENGTH	RADIUS	BEARING	CHORD
529-530	401.37	2914.79	N21°09'12"E	401.05
540-541	78.37	2824.79	S24°18'12"W	78.36
542-543	265.29	2814.79	S18°48'31"W	265.19

SCHEDULE OF LANDS & INTEREST REQUIRED						
PARCEL NUMBER	OWNER	INTEREST REQUIRED	AREAS ACRES REQUIRED			PLE ACRES
			NEW	EXISTING	TOTAL	
2	SCHLEY LOVING TRUST	TLE	-	-	-	0.115
4	GEORGE D. & KAREN J. YAGLER	FEE, TLE	0.019	-	0.019	0.051
5	JEANETTE DERKSEN	FEE, TLE	0.108	-	0.108	0.072
6	ROSS J. & ROGER C. DERKSEN ET. AL.	FEE, TLE	0.217	-	0.217	0.122
7	ROGER DERKSEN, LE TO JEANETTE DERKSEN	FEE, TLE	0.228	-	0.228	0.118
8	DOUGLAS M. STELSEL	TLE	-	-	-	0.082

R.A. Smith National

Beyond Surveying
and Engineering

I, GREGORY A. KUNZ, REGISTERED LAND SURVEYOR, HEREBY CERTIFY THAT IN FULL COMPLIANCE WITH THE PROVISIONS OF SECTION 84.095 OF WISCONSIN STATUTES AND UNDER THE DIRECTION OF THE DEPARTMENT, I HAVE SURVEYED AND MAPPED TRANSPORTATION PROJECT PLAT 1114-09-21 - 4.02 AND THAT SUCH PLAT CORRECTLY REPRESENTS ALL EXTERIOR BOUNDARIES OF THE SURVEYED LAND.



CURT VAN EREM
PRINTED NAME

GREGORY A. KUNZ
AGENT FOR R.A. SMITH NATIONAL
R.L.S. NUMBER 1346

THIS PLAT AND RELOCATION ORDER ARE APPROVED FOR THE
WISCONSIN DEPARTMENT OF TRANSPORTATION.

Curt Van Erem
SIGNATURE

05/16/14
DATE

06/12/14
DATE

DOC# 1039200

Recorded
June 24, 2014 8:11 AM
SHAWN KELLY
REGISTER OF DEEDS
FOND DU LAC COUNTY
Fee Amount: \$55.00

RESERVED FOR REGISTER OF DEEDS
PROJECT NUMBER 1114-09-21 - 4.02
AMENDMENT NO: ____

NOTES:

POSITIONS SHOWN ON THIS PLAT ARE WISCONSIN COUNTY COORDINATES, FOND DU LAC COUNTY, NAD83 (2007) IN US SURVEY FEET. VALUES SHOWN ARE GRID COORDINATES, GRID BEARINGS, AND GRID DISTANCES. GRID DISTANCES MAY BE USED AS GROUND DISTANCES.

RIGHT-OF-WAY MONUMENTS ARE TYPE 2 AND WILL BE PLACED PRIOR TO THE COMPLETION OF THE PROJECT.

FOR THE LATEST ACCESS/DRIVEWAY INFORMATION CONTACT THE PLANNING DEPARTMENT OF THE WISCONSIN DEPARTMENT OF TRANSPORTATION OFFICE IN GREEN BAY, WI.

FOR ADDITIONAL INFORMATION REFER TO THE TITLE SHEET RECORDED AS SHEET 2 OF 2 OF DOCUMENT 1037988, OF TRANSPORTATION PROJECT PLATS IN THE FOND DU LAC COUNTY REGISTER OF DEEDS.


ACCESS CONTROL ESTABLISHED FROM PREVIOUS PROJECT 1114-05-20.

STH 26 CURVE DATA
PI= 353+81.34
Y=352067.775
X=755786.950
DELTA = 11°33'54" R
BACK = N13°31'59"E
AHEAD = N25°05'53"E
D = 02°00'00"
T = 290.11'
L = 578.26'
R = 2864.79'

TRANSPORTATION PROJECT PLAT NO: 1114-09-21 - 4.03

THAT PART OF THE NE1/4-SW1/4, THE NW1/4-SE1/4, AND THE SW1/4-NE1/4, SECTION 11, ALL IN TOWNSHIP 14 NORTH, RANGE 15 EAST, TOWN OF WAUPUN, FOND DU LAC COUNTY, WISCONSIN.


RELOCATION ORDER STH 26, CATTARAUGUS RD - STH 23
TO PROPERLY ESTABLISH, LAY OUT, WIDEN, ENLARGE, EXTEND, CONSTRUCT, RECONSTRUCT, IMPROVE, OR MAINTAIN A PORTION OF THE HIGHWAY DESIGNATED ABOVE, THE STATE OF WISCONSIN DEPARTMENT OF TRANSPORTATION DEEMS IT NECESSARY TO RELOCATE OR CHANGE SAID HIGHWAY AND ACQUIRE CERTAIN LANDS AND INTERESTS OR RIGHTS IN LANDS FOR THE ABOVE NAMED PROJECT, TO EFFECT THIS CHANGE, PURSUANT TO AUTHORITY GRANTED UNDER SECTIONS 84.02 (3), 84.09 AND 84.30, WISCONSIN STATUTES, THE DEPARTMENT OF TRANSPORTATION HEREBY ORDERS THAT:
1. THAT PORTION OF SAID HIGHWAY AS SHOWN ON THIS PLAT IS LAID OUT AND ESTABLISHED TO THE LINES AND WIDTHS AS SO SHOWN FOR THE ABOVE PROJECT.
2. THE LANDS OR INTERESTS OR RIGHTS IN LANDS AS SHOWN ON THIS PLAT ARE REQUIRED BY THE DEPARTMENT FOR THE ABOVE PROJECT AND SHALL BE ACQUIRED IN THE NAME OF THE STATE OF WISCONSIN, PURSUANT TO THE PROVISIONS OF SECTION 84.09 (1) OR (2), WISCONSIN STATUTES.

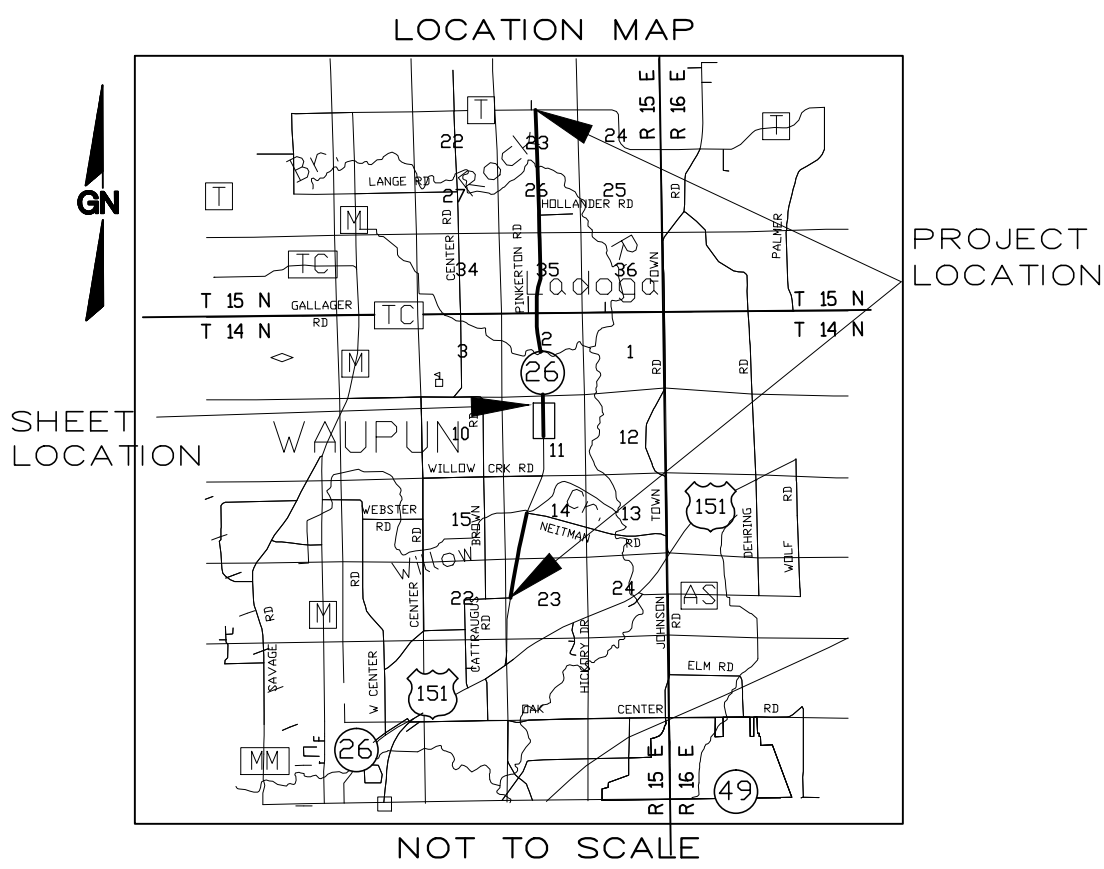

R.A. Smith National

Beyond Surveying
and Engineering

I, GREGORY A. KUNZ, REGISTERED LAND SURVEYOR, HEREBY CERTIFY THAT IN FULL COMPLIANCE WITH THE PROVISIONS OF SECTION 84.095 OF WISCONSIN STATUTES AND UNDER THE DIRECTION OF THE DEPARTMENT, I HAVE SURVEYED AND MAPPED TRANSPORTATION PROJECT PLAT 1114-09-21 - 4.03 AND THAT SUCH PLAT CORRECTLY REPRESENTS ALL EXTERIOR BOUNDARIES OF THE SURVEYED LAND.

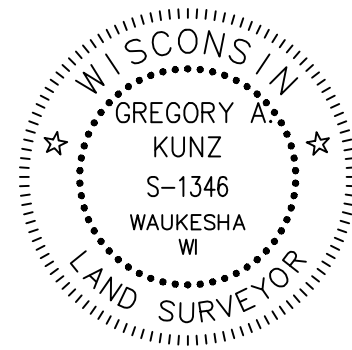

05/16/14
DATE
GREGORY A. KUNZ
AGENT FOR R.A. SMITH NATIONAL
R.L.S. NUMBER 1346

THIS PLAT AND RELOCATION ORDER ARE APPROVED FOR THE
WISCONSIN DEPARTMENT OF TRANSPORTATION.


CURT VAN EREM
PRINTED NAME

06/12/14
DATE
Curt Van Erem
SIGNATURE

DOC# 1039201

Recorded
June 24, 2014 8:21 AM
SHAWN KELLY
REGISTER OF DEEDS
FOND DU LAC COUNTY
Fee Amount: \$25.00

RESERVED FOR REGISTER OF DEEDS
PROJECT NUMBER 1114-09-21 - 4.03
AMENDMENT NO: ____

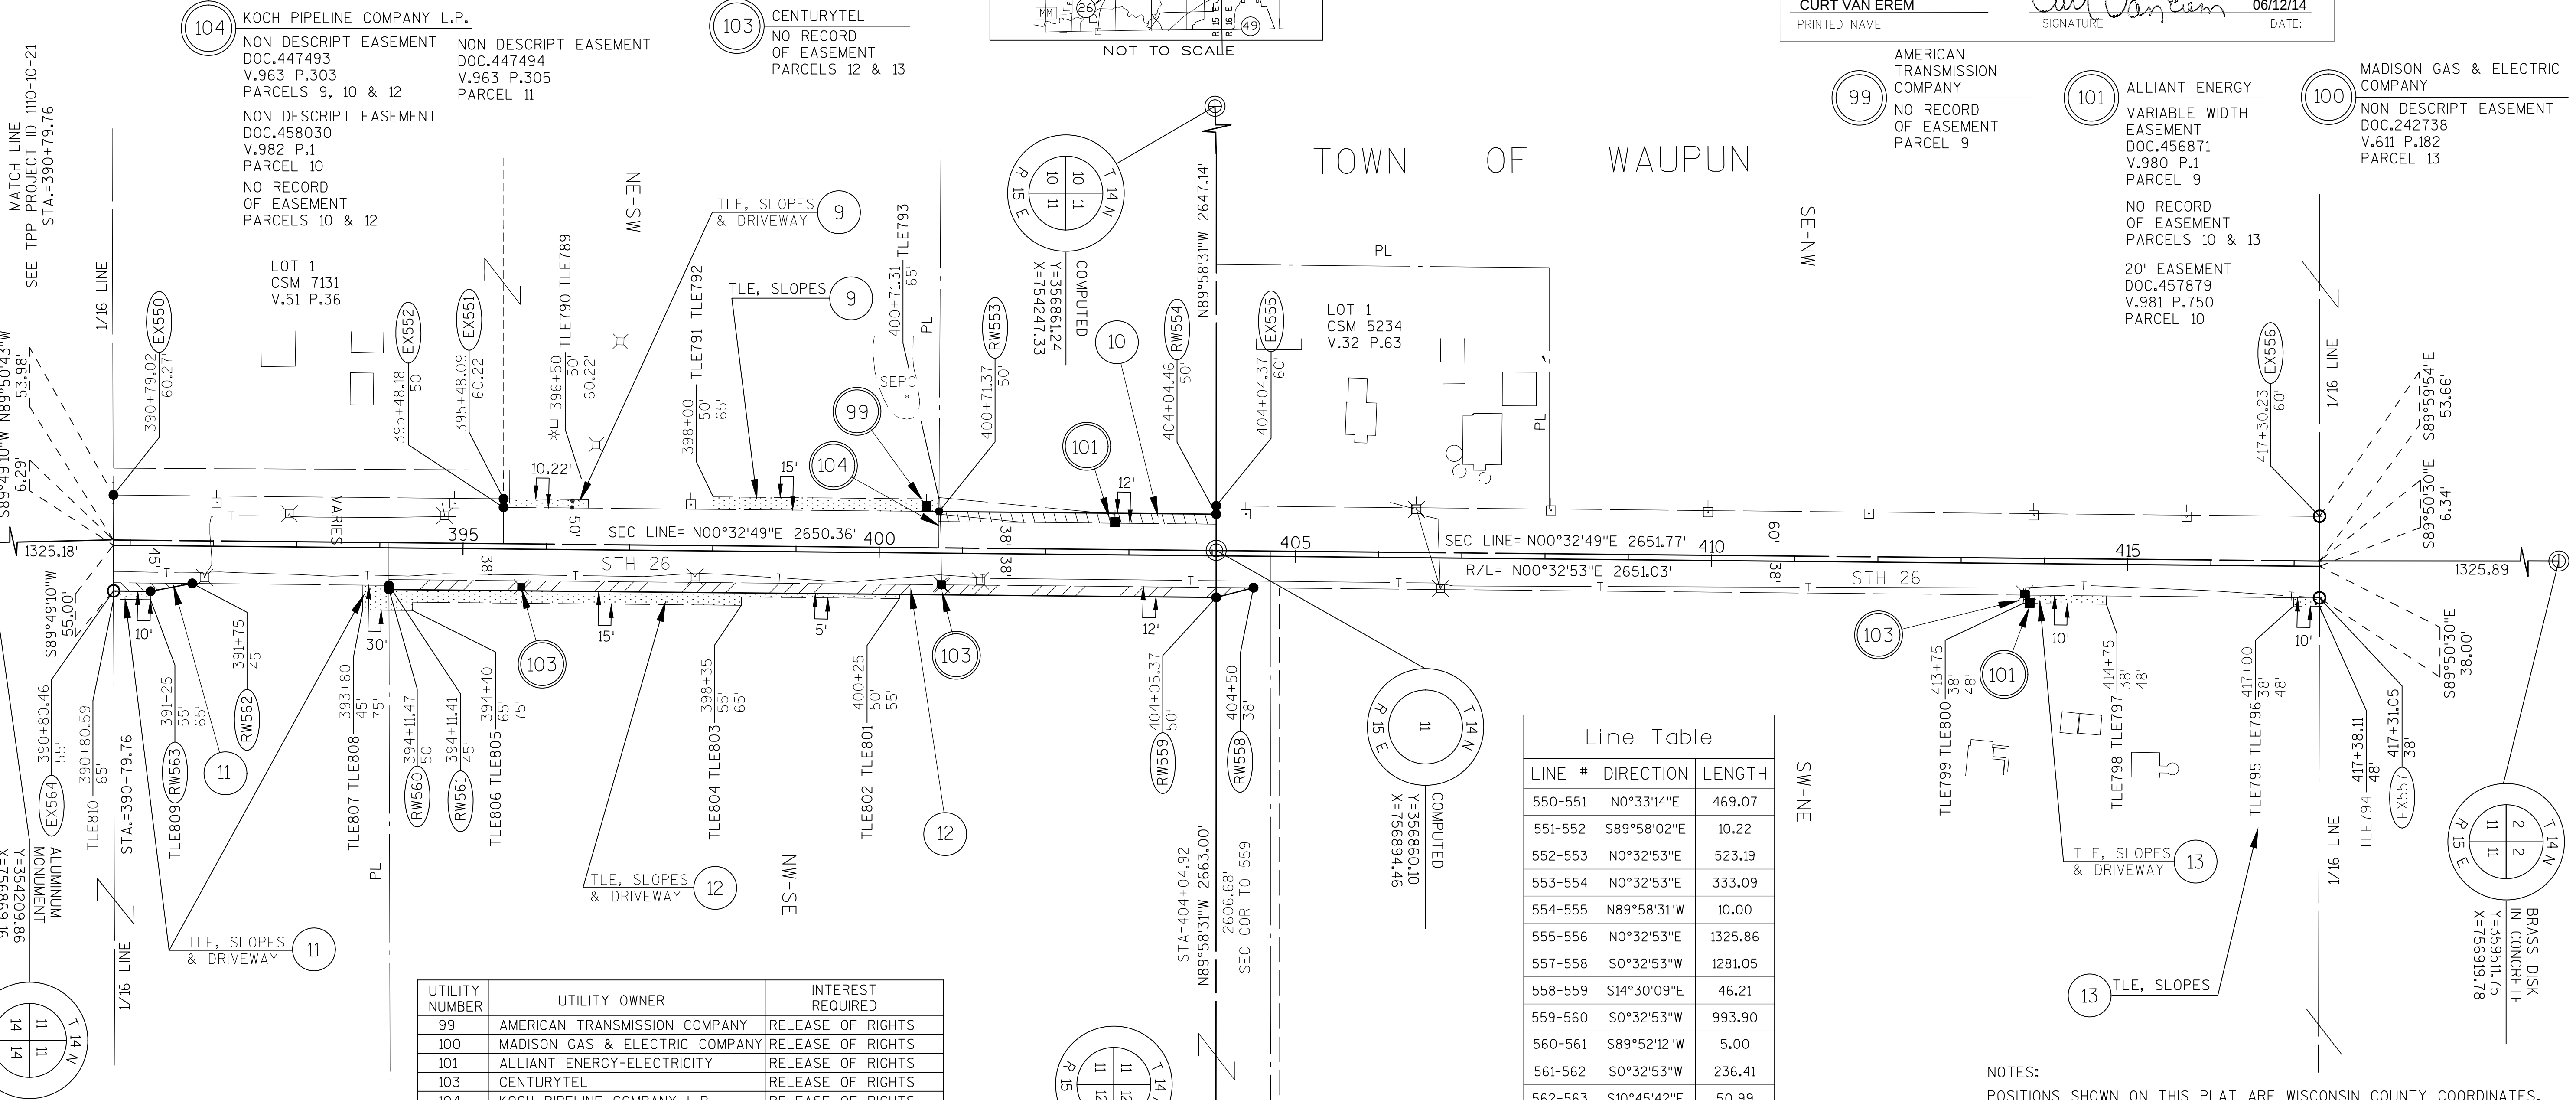

Line Table		
LINE #	DIRECTION	LENGTH
550-551	N0°33'14"E	469.07
551-552	S89°58'02"E	10.22
552-553	N0°32'53"E	523.19
553-554	N0°32'53"E	333.09
554-555	N89°58'31"W	10.00
555-556	N0°32'53"E	1325.86
557-558	S0°32'53"W	1281.05
558-559	S14°30'09"E	46.21
559-560	S0°32'53"W	993.90
560-561	S89°52'12"W	5.00
561-562	S0°32'53"W	236.41
562-563	S10°45'42"E	50.99
563-564	S0°32'53"W	44.54

SCHEDULE OF LANDS & INTEREST REQUIRED						
PARCEL NUMBER	OWNER	INTEREST REQUIRED	AREAS ACRES REQUIRED			PLE ACRES
			NEW	EXISTING	TOTAL	
9	FLINT HILLS RESOURCES PINE BEND, LLC	TLE	-	-	-	0.117
10	MATTHEW D. VELLEMA	FEE,	0.092	-	0.092	-
11	GERRY A. & KATHLEEN K. HOEKSTRA	FEE, TLE	0.016	-	0.016	0.032
12	CALEB D. WINKEL	FEE, TLE	0.280	-	0.280	0.174
13	SAMUEL WINKEL ET. AL.	TLE	-	-	-	0.030

OWNERS NAMES ARE SHOWN FOR REFERENCE PURPOSES ONLY, AND ARE SUBJECT TO CHANGE PRIOR TO TRANSFER OF LAND AND INTERESTS TO DOT.


NOTES:
POSITIONS SHOWN ON THIS PLAT ARE WISCONSIN COUNTY COORDINATES, FOND DU LAC COUNTY, NAD83 (2007) IN US SURVEY FEET. VALUES SHOWN ARE GRID COORDINATES, GRID BEARINGS, AND GRID DISTANCES. GRID DISTANCES MAY BE USED AS GROUND DISTANCES.
RIGHT-OF-WAY MONUMENTS ARE TYPE 2 AND WILL BE PLACED PRIOR TO THE COMPLETION OF THE PROJECT.
FOR THE LATEST ACCESS/DRIVEWAY INFORMATION CONTACT THE PLANNING DEPARTMENT OF THE WISCONSIN DEPARTMENT OF TRANSPORTATION OFFICE IN GREEN BAY, WI.
FOR ADDITIONAL INFORMATION REFER TO THE TITLE SHEET RECORDED AS SHEET 2 OF 2 OF DOCUMENT 1037988, OF TRANSPORTATION PROJECT PLATS IN THE FOND DU LAC COUNTY REGISTER OF DEEDS.

THAT PART LOT 1 OF CSM 6924 LOCATED IN AND INCLUDING THE NW1/4-NE1/4 SECTION 11, AND THAT PART OF LOT 1 OF CSM 6924 LOCATED IN AND INCLUDING SW1/4-SW1/4, SECTION 2, AND THAT PART OF THE NE1/4-NW1/4, SECTION 11, AND THAT PART OF THE SE1/4-SW1/4, SECTION 2, ALL IN TOWNSHIP 14 NORTH, RANGE 15 EAST, TOWN OF WAUPUN, FOND DU LAC COUNTY, WISCONSIN.

TO PROPERLY ESTABLISH, LAYOUT, WIDEN, ENLARGE, EXTEND, CONSTRUCT, RECONSTRUCT, IMPROVE, OR MAINTAIN
A PORTION OF THE HIGHWAY DESIGNATED ABOVE, THE STATE OF WISCONSIN DEPARTMENT OF TRANSPORTATION
DEEMS IT NECESSARY TO RELOCATE OR CHANGE SAID HIGHWAY AND ACQUIRE CERTAIN LANDS AND INTERESTS
OR RIGHTS IN LANDS FOR THE ABOVE NAMED PROJECT, TO EFFECT THIS CHANGE, PURSUANT TO AUTHORITY
GRANTED UNDER SECTIONS 84.02 (3), 84.09 AND 84.30, WISCONSIN STATUTES, THE DEPARTMENT OF
TRANSPORTATION HEREBY ORDERS THAT:

1. THAT PORTION OF SAID HIGHWAY AS SHOWN ON THIS PLAT IS LAID OUT AND ESTABLISHED TO THE LINES AND WIDTHS AS SO SHOWN FOR THE ABOVE PROJECT.

Curve Table				
CURVE	LENGTH	RADIUS	BEARING	CHORD
571-572	68.82	5659.58	N0°11'59"E	68.82
573-574	69.72	5784.58	S0°12'10"W	69.72

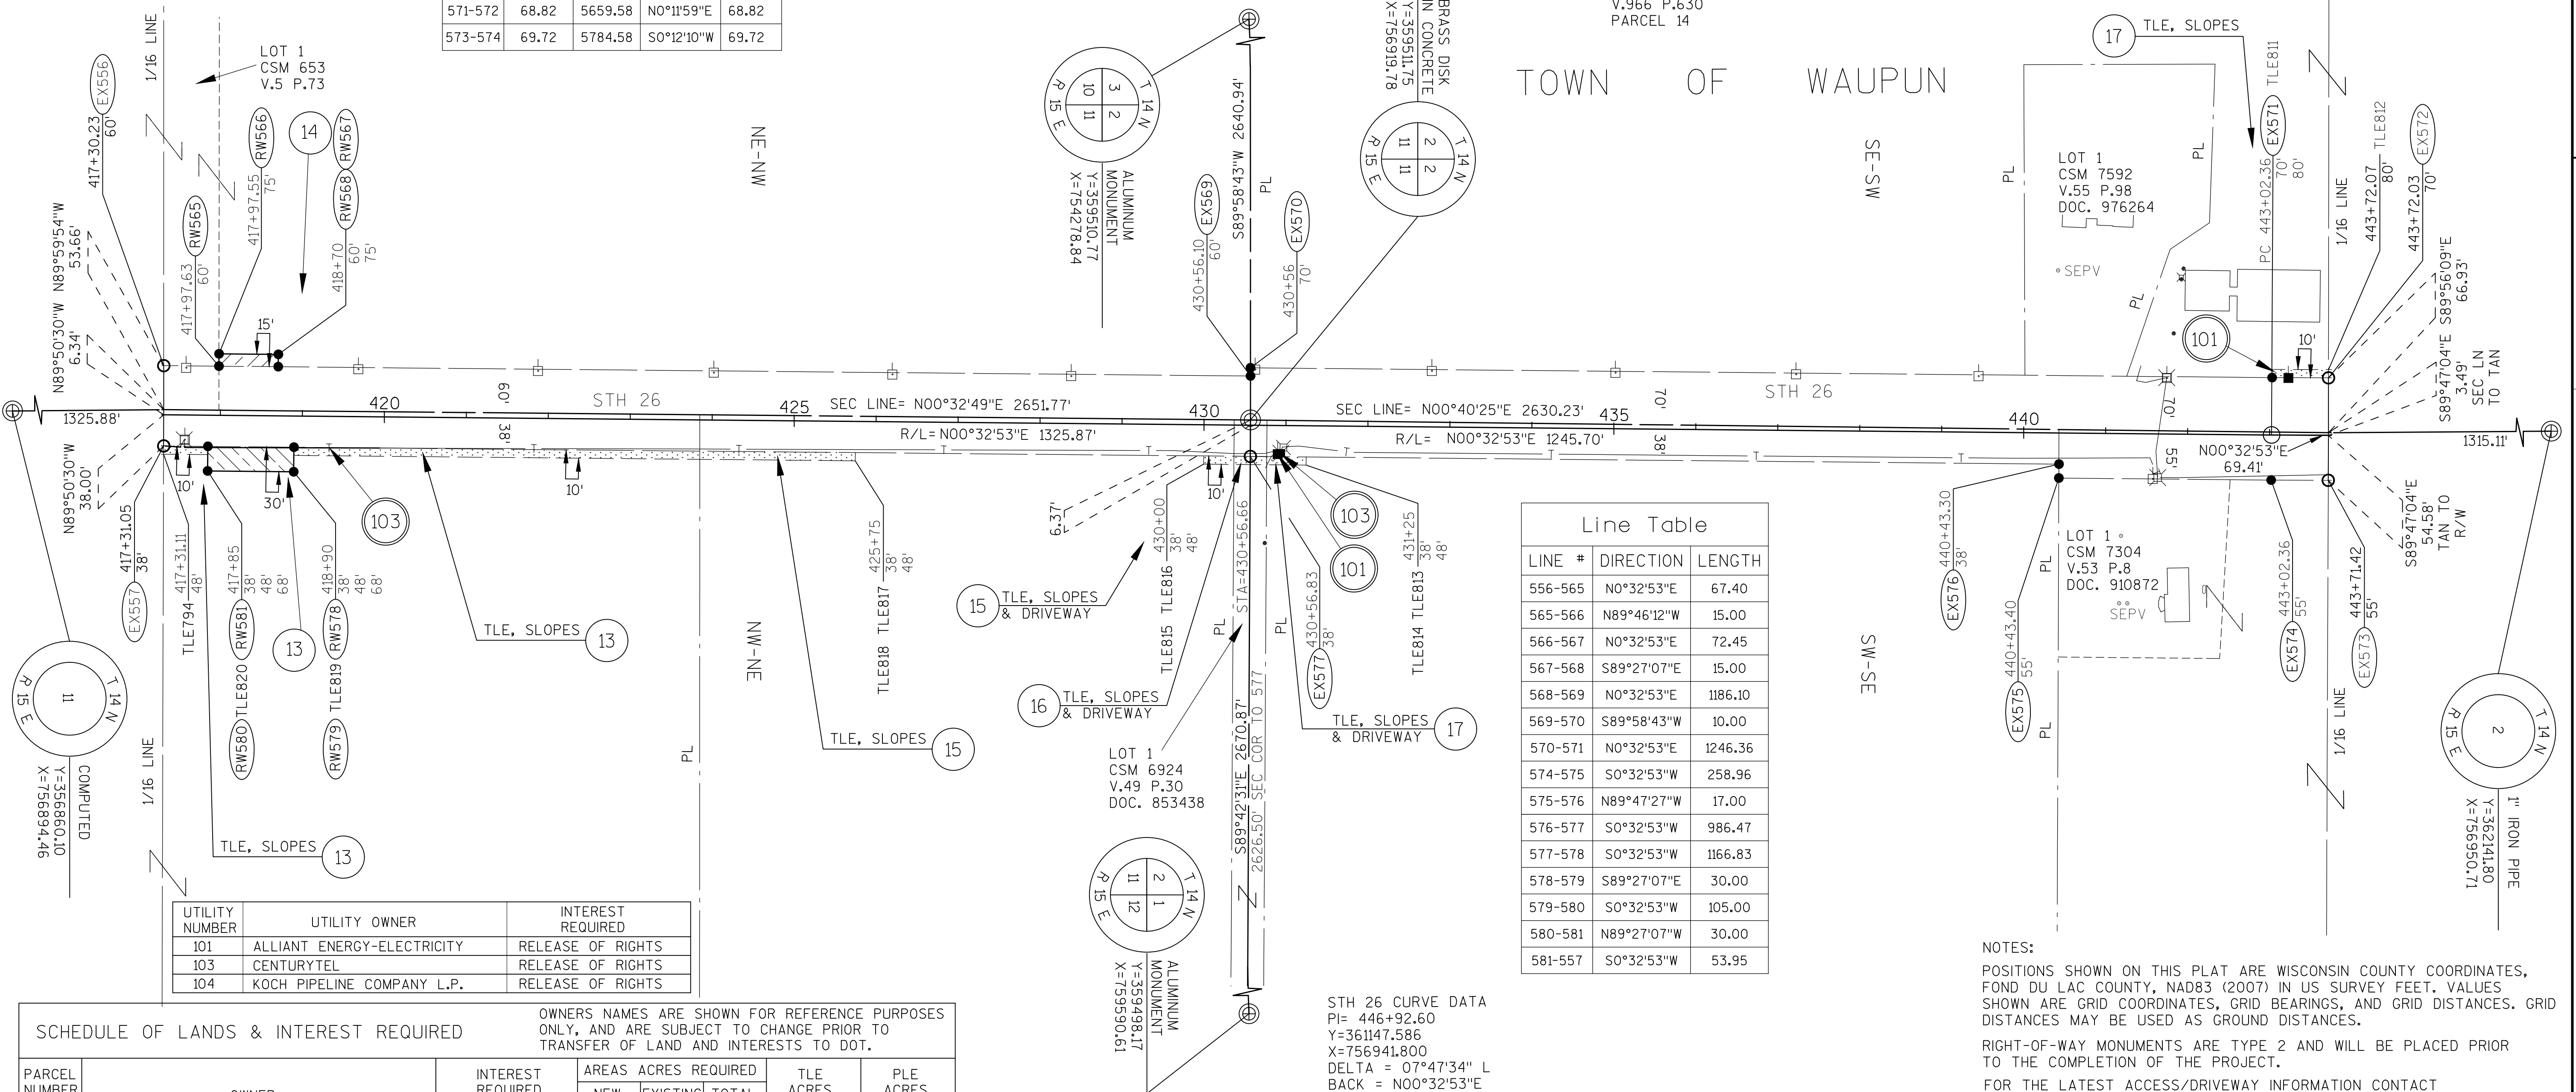

SCHEDULE OF LANDS & INTEREST REQUIRED			OWNERS NAMES ARE SHOWN FOR REFERENCE PURPOSES ONLY, AND ARE SUBJECT TO CHANGE PRIOR TO TRANSFER OF LAND AND INTERESTS TO DOT.				
PARCEL NUMBER	OWNER	INTEREST REQUIRED	AREAS	ACRES REQUIRED		TLE ACRES	PLE ACRES
			NEW	EXISTING	TOTAL		
13	SAMUEL WINKEL ET. AL.	FEE, TLE	0.072	-	0.072	0.126	-
14	DENNIS C. & JANE D. VELLEMA	FEE	0.025	-	0.025	-	-
15	EVELYN L. WALLENDAL	TLE	-	-	-	0.052	-
16	TERRY L. & PENNY S. WEGNER	TLE	-	-	-	0.009	-
17	VELLEMA FARMS, LLC	TLE	-	-	-	0.027	-

STH 26 CURVE DATA
PI= 446+92.60
Y=361147.586
X=756941.800
DELTA = 07°47'34" L
BACK = N00°32'53"E
AHEAD = N07°14'41"W
D = 01°00'00"
T = 390.24'
L = 779.28'
R = 5729.58'
PT = 450+81.64

HWY	BASIS OF EXISTING R/W	R/W WIDTH	YEAR
STH 26	PROJECT 1114-05-20	VARIES	1994

NOTES:

POSITIONS SHOWN ON THIS PLAT ARE WISCONSIN COUNTY COORDINATES, FOND DU LAC COUNTY, NAD83 (2007) IN US SURVEY FEET. VALUES SHOWN ARE GRID COORDINATES, GRID BEARINGS, AND GRID DISTANCES. GRID DISTANCES MAY BE USED AS GROUND DISTANCES.

RIGHT-OF-WAY MONUMENTS ARE TYPE 2 AND WILL BE PLACED PRIOR TO THE COMPLETION OF THE PROJECT.

FOR THE LATEST ACCESS/DRIVEWAY INFORMATION CONTACT THE PLANNING DEPARTMENT OF THE WISCONSIN DEPARTMENT OF TRANSPORTATION OFFICE IN GREEN BAY, WI.

FOR ADDITIONAL INFORMATION REFER TO THE TITLE SHEET RECORDED AS SHEET 2 OF 2 OF DOCUMENT 1037988, OF TRANSPORTATION PROJECT PLATS IN THE FOND DU LAC COUNTY REGISTER OF DEEDS.

TRANSPORTATION PROJECT PLAT NO: 1114-09-21 - 4.05


THAT PART OF LOT 1 CSM 1498 LOCATED IN AND INCLUDING THE SE1/4-NW1/4, SECTION 2, AND THAT PART OF THE NE1/4-SW1/4, AND THE NW1/4-SE1/4, SECTION 2, ALL IN TOWNSHIP 14 NORTH, RANGE 15 EAST, TOWN OF WAUPUN, FOND DU LAC COUNTY, WISCONSIN.

RELOCATION ORDER STH 26, CATTARAUGUS RD - STH 23

TO PROPERLY ESTABLISH, LAY OUT, WIDEN, ENLARGE, EXTEND, CONSTRUCT, RECONSTRUCT, IMPROVE, OR MAINTAIN A PORTION OF THE HIGHWAY DESIGNATED ABOVE, THE STATE OF WISCONSIN DEPARTMENT OF TRANSPORTATION DEEMS IT NECESSARY TO RELOCATE OR CHANGE SAID HIGHWAY AND ACQUIRE CERTAIN LANDS AND INTERESTS OR RIGHTS IN LANDS FOR THE ABOVE NAMED PROJECT, TO EFFECT THIS CHANGE, PURSUANT TO AUTHORITY GRANTED UNDER SECTIONS 84.02 (3), 84.09 AND 84.30, WISCONSIN STATUTES, THE DEPARTMENT OF TRANSPORTATION HEREBY ORDERS THAT:



1. THAT PORTION OF SAID HIGHWAY AS SHOWN ON THIS PLAT IS LAID OUT AND ESTABLISHED TO THE LINES AND WIDTHS AS SO SHOWN FOR THE ABOVE PROJECT.
2. THE LANDS OR INTERESTS OR RIGHTS IN LANDS AS SHOWN ON THIS PLAT ARE REQUIRED BY THE DEPARTMENT FOR THE ABOVE PROJECT AND SHALL BE ACQUIRED IN THE NAME OF THE STATE OF WISCONSIN, PURSUANT TO THE PROVISIONS OF SECTION 84.09 (1) OR (2), WISCONSIN STATUTES.

STH 26 CURVE DATA
PI= 446+92.60
Y=361147.586
X=756941.800
DELTA = 07°47'34" L
BACK = N00°32'53"E
AHEAD = N07°14'41"W
D = 01°00'00"
T = 390.24'
L = 779.28'
R = 5729.58'
PC = 443+02.36

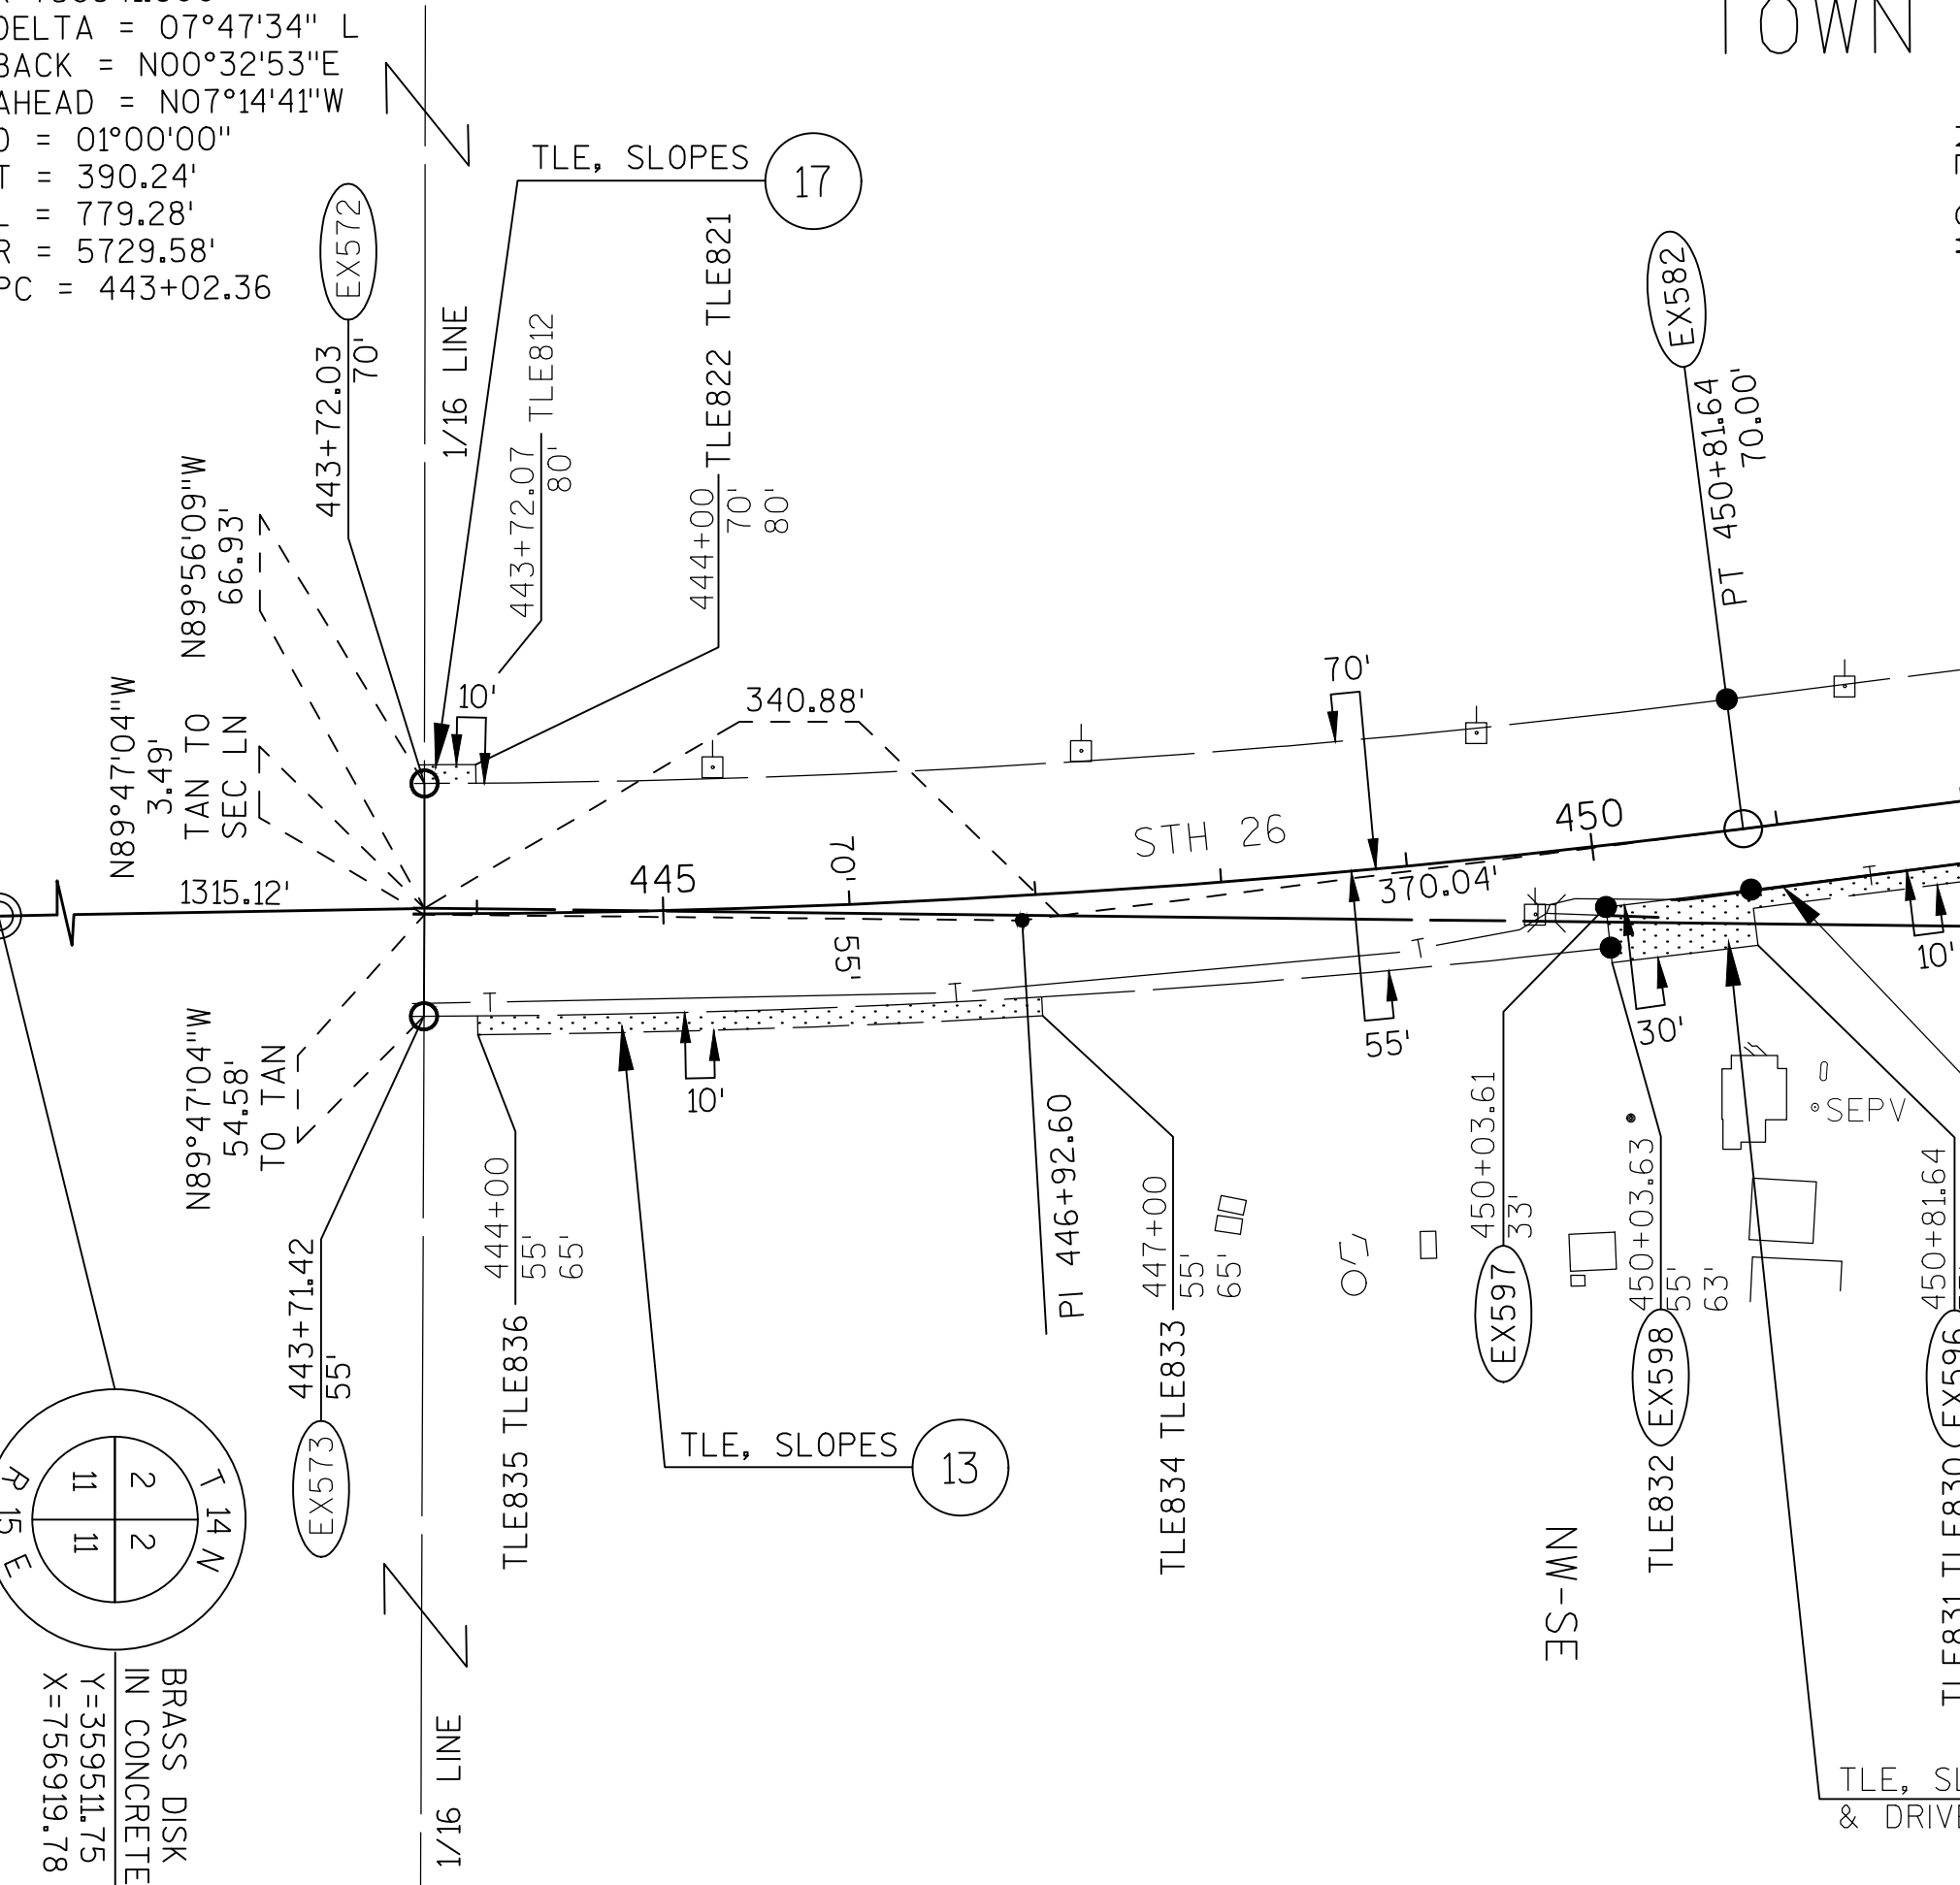

UTILITY NUMBER	UTILITY OWNER	INTEREST REQUIRED
101	ALLIANT ENERGY-ELECTRICITY	RELEASE OF RIGHTS
103	CENTURYTEL	RELEASE OF RIGHTS

SCHEDULE OF LANDS & INTEREST REQUIRED						OWNERS NAMES ARE SHOWN FOR REFERENCE PURPOSES ONLY, AND ARE SUBJECT TO CHANGE PRIOR TO TRANSFER OF LAND AND INTERESTS TO DOT.		
PARCEL NUMBER	OWNER	INTEREST REQUIRED	AREAS ACRES REQUIRED			TLE ACRES	PLE ACRES	
			NEW	EXISTING	TOTAL			
14	SAMUEL WINKEL ET. AL.	TLE	-	-	-	0.194	-	-
17	VELLEMA FARMS, LLC	TLE	-	-	-	0.006	-	-
18	JAMES L. & MARY S. STEINBACH	FEE, TLE	0.102	-	0.102	0.118	-	-
19	DELORES A. MILLER REVOCABLE TRUST	FEE	0.314	-	0.314	-	-	-

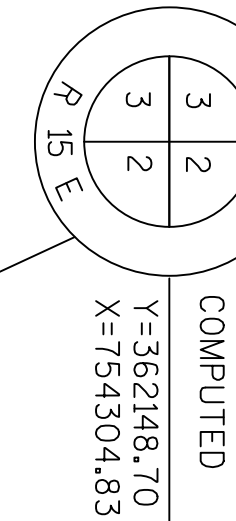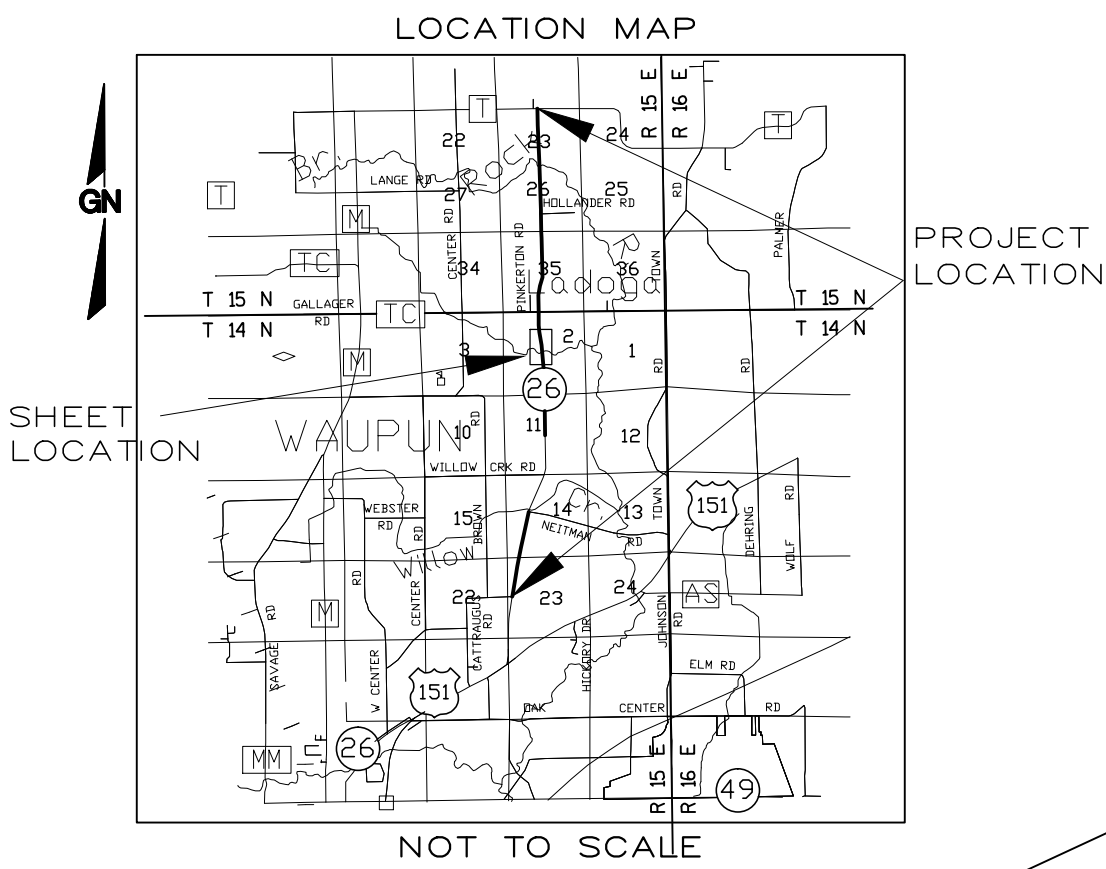

R.A. Smith National

Beyond Surveying
and Engineering

I, GREGORY A. KUNZ, REGISTERED LAND SURVEYOR, HEREBY CERTIFY THAT IN FULL COMPLIANCE WITH THE PROVISIONS OF SECTION 84.095 OF WISCONSIN STATUTES AND UNDER THE DIRECTION OF THE DEPARTMENT, I HAVE SURVEYED AND MAPPED TRANSPORTATION PROJECT PLAT 1114-09-21 - 4.05 AND THAT SUCH PLAT CORRECTLY REPRESENTS ALL EXTERIOR BOUNDARIES OF THE SURVEYED LAND.



GREGORY A. KUNZ
AGENT FOR R.A. SMITH NATIONAL
R.L.S. NUMBER 1346
05/16/14
DATE

THIS PLAT AND RELOCATION ORDER ARE APPROVED FOR THE
WISCONSIN DEPARTMENT OF TRANSPORTATION.

CURT VAN EREM
PRINTED NAME

Curt Van Erem
SIGNATURE

06/12/14
DATE

DOC# 1039203

Recorded
June 24, 2014 8:44 AM
SHAWN KELLY
REGISTER OF DEEDS
FOND DU LAC COUNTY
Fee Amount: \$85.00

RESERVED FOR REGISTER OF DEEDS
PROJECT NUMBER 1114-09-21 - 4.05
AMENDMENT NO: ____

Line Table		
LINE #	DIRECTION	LENGTH
582-583	N7°14'41"W	621.41
583-584	S89°51'02"E	20.17
584-585	N7°14'41"W	124.55
585-586	N16°58'20"W	177.55
586-587	N1°01'08"W	276.63
587-588	N7°14'41"W	778.42
589-590	S7°14'41"E	83.82
590-591	S7°14'41"E	531.97
591-592	S0°24'07"E	100.72
592-593	S10°08'59"E	335.43
593-594	S1°41'46"E	175.82
594-595	S7°14'41"E	125.32
595-596	S7°14'41"E	608.04
597-598	N83°29'18"E	22.00

Curve Table				
CURVE	LENGTH	RADIUS	BEARING	CHORD
572-582	700.94	5659.58	N3°41'48"W	700.49
596-597	78.48	5762.58	S6°51'16"E	78.48
598-573	638.28	5784.58	S3°18'13"E	637.95

NOTES:

POSITIONS SHOWN ON THIS PLAT ARE WISCONSIN COUNTY COORDINATES, FOND DU LAC COUNTY, NAD83 (2007) IN US SURVEY FEET. VALUES SHOWN ARE GRID COORDINATES, GRID BEARINGS, AND GRID DISTANCES. GRID DISTANCES MAY BE USED AS GROUND DISTANCES.

RIGHT-OF-WAY MONUMENTS ARE TYPE 2 AND WILL BE PLACED PRIOR TO THE COMPLETION OF THE PROJECT.

FOR THE LATEST ACCESS/DRIVEWAY INFORMATION CONTACT THE PLANNING DEPARTMENT OF THE WISCONSIN DEPARTMENT OF TRANSPORTATION OFFICE IN GREEN BAY, WI.

FOR ADDITIONAL INFORMATION REFER TO THE TITLE SHEET RECORDED AS SHEET 2 OF 2 OF DOCUMENT 1037988, OF TRANSPORTATION PROJECT PLATS IN THE FOND DU LAC COUNTY REGISTER OF DEEDS.


TRANSPORTATION PROJECT PLAT NO: 1114-09-21 - 4.06

THAT PART OF LOT 1 CSM 3846 LOCATED IN AND INCLUDING THE NE1/4-NW1/4, SECTION 2, ALL IN TOWNSHIP 14 NORTH, RANGE 15 EAST, TOWN OF WAUPUN, FOND DU LAC COUNTY, WISCONSIN. THAT PART OF LOT 1 CSM 4208 LOCATED IN AND INCLUDING THE SE1/4-SW1/4, SECTION 35, ALL IN TOWNSHIP 15 NORTH, RANGE 15 EAST, TOWN OF SPRINGVALE, FOND DU LAC COUNTY, WISCONSIN.

RELOCATION ORDER STH 26, CATTARAUGUS RD - STH 23

TO PROPERLY ESTABLISH, LAY OUT, WIDEN, ENLARGE, EXTEND, CONSTRUCT, RECONSTRUCT, IMPROVE, OR MAINTAIN A PORTION OF THE HIGHWAY DESIGNATED ABOVE, THE STATE OF WISCONSIN DEPARTMENT OF TRANSPORTATION DEEMS IT NECESSARY TO RELOCATE OR CHANGE SAID HIGHWAY AND ACQUIRE CERTAIN LANDS AND INTERESTS OR RIGHTS IN LANDS FOR THE ABOVE NAMED PROJECT, TO EFFECT THIS CHANGE, PURSUANT TO AUTHORITY GRANTED UNDER SECTIONS 84.02 (3), 84.09 AND 84.30, WISCONSIN STATUTES, THE DEPARTMENT OF TRANSPORTATION HEREBY ORDERS THAT:

1. THAT PORTION OF SAID HIGHWAY AS SHOWN ON THIS PLAT IS LAID OUT AND ESTABLISHED TO THE LINES AND WIDTHS AS SO SHOWN FOR THE ABOVE PROJECT.
2. THE LANDS OR INTERESTS OR RIGHTS IN LANDS AS SHOWN ON THIS PLAT ARE REQUIRED BY THE DEPARTMENT FOR THE ABOVE PROJECT AND SHALL BE ACQUIRED IN THE NAME OF THE STATE OF WISCONSIN, PURSUANT TO THE PROVISIONS OF SECTION 84.09 (1) OR (2), WISCONSIN STATUTES.

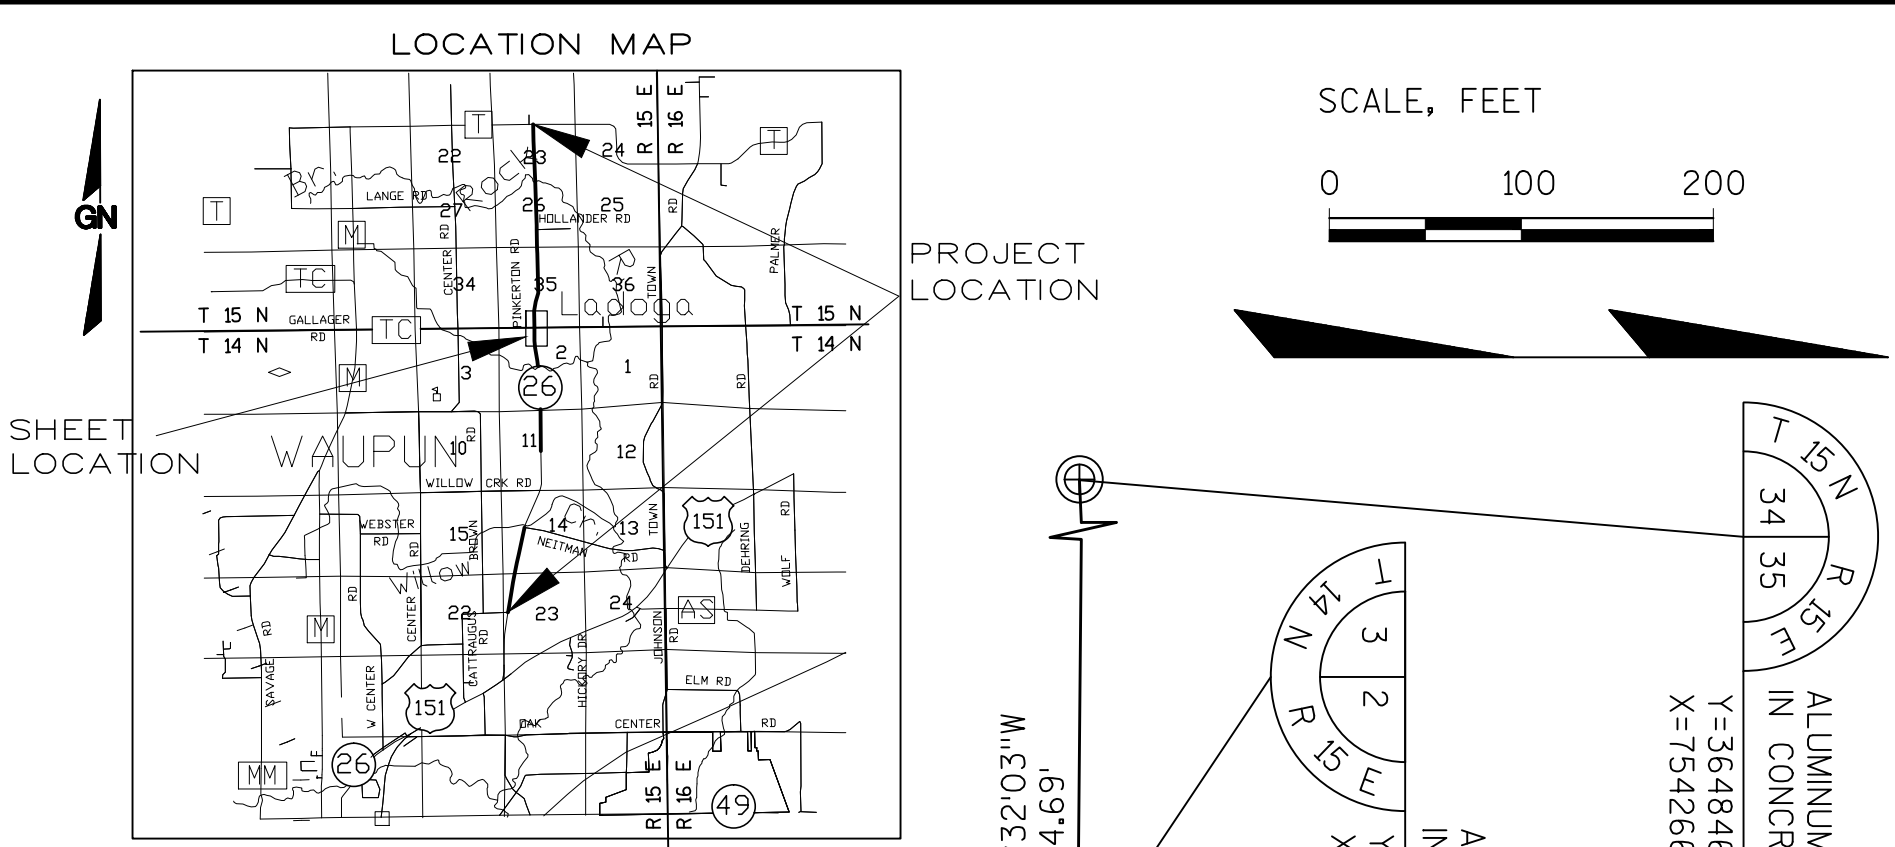

R.A. Smith National
Beyond Surveying and Engineering

I, GREGORY A. KUNZ, REGISTERED LAND SURVEYOR, HEREBY CERTIFY THAT IN FULL COMPLIANCE WITH THE PROVISIONS OF SECTION 84.095 OF WISCONSIN STATUTES AND UNDER THE DIRECTION OF THE DEPARTMENT, I HAVE SURVEYED AND MAPPED TRANSPORTATION PROJECT PLAT 1114-09-21 - 4.06 AND THAT SUCH PLAT CORRECTLY REPRESENTS ALL EXTERIOR BOUNDARIES OF THE SURVEYED LAND.

GREGORY A. KUNZ
S-1346
WAUKESHA, WI
LAND SURVEYOR

Gregory A. Kunz
GREGORY A. KUNZ
AGENT FOR R.A. SMITH NATIONAL
R.L.S. NUMBER 1346
05/16/14
DATE

THIS PLAT AND RELOCATION ORDER ARE APPROVED FOR THE WISCONSIN DEPARTMENT OF TRANSPORTATION.

Curt Van Erem
CURT VAN EREM
PRINTED NAME
06/12/14
DATE

DOC# 1039204


Recorded
June 24, 2014 8:56 AM
SHAWN KELLY
REGISTER OF DEEDS
FOND DU LAC COUNTY
Fee Amount: \$25.00

RESERVED FOR REGISTER OF DEEDS
PROJECT NUMBER 1114-09-21 - 4.06
AMENDMENT NO: ____

STH 26 CURVE DATA
PI= 478+22.27
Y=364253.464
X=756546.977
DELTA = 06°57'49" R
BACK = N07°14'41"W
AHEAD = N00°16'52"W
D = 01°00'00"
T = 348.61'
L = 696.35'
R = 5729.58'

Curve Table				
CURVE	LENGTH	RADIUS	BEARING	LENGTH
600-601	702.43	5779.58	N3°45'46"W	702.00
608-609	527.45	1949.69	N7°28'08"E	525.84
612-613	503.10	1859.69	S7°28'08"W	501.57
619-620	99.52	5696.58	S0°46'54"E	99.52
621-622	216.85	5669.58	S2°23'08"E	216.84
623-624	274.17	5684.58	S5°51'47"E	274.14

STH 26 CURVE DATA
PI= 493+26.34
Y=365758.374
X=756539.593
DELTA = 15°30'00" R
BACK = N00°16'52"W
AHEAD = N15°13'08"E
D = 03°00'01"
T = 259.90'
L = 516.62'
R = 1909.69'

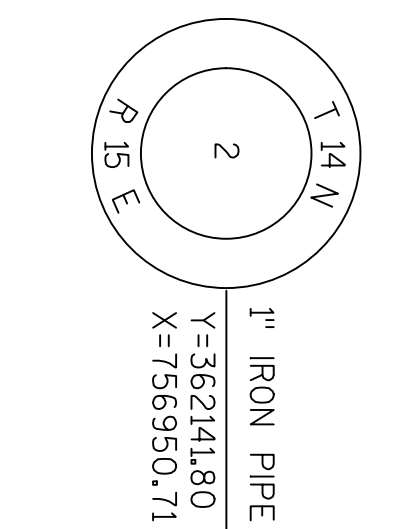

UTILITY		
NUMBER	UTILITY OWNER	INTEREST REQUIRED
101	ALLIANT ENERGY-ELECTRICITY	RELEASE OF RIGHTS
103	CENTURYTEL	RELEASE OF RIGHTS

SCHEDULE OF LANDS & INTEREST REQUIRED		OWNERS NAMES ARE SHOWN FOR REFERENCE PURPOSES ONLY, AND ARE SUBJECT TO CHANGE PRIOR TO TRANSFER OF LAND AND INTERESTS TO DOT.				
		INTEREST REQUIRED	AREAS	ACRES REQUIRED	TLE ACRES	PLE ACRES
PARCEL NUMBER	OWNER		NEW	EXISTING	TOTAL	
19	DELORES A. MILLER REVOCABLE TRUST	TLE	-	-	-	0.145
20	DAVID A. & TRUDY A. HOLTAN	FEE, TLE	0.232	-	0.232	0.093
21	BRIAN R. PEACHY REVOCABLE TRUST	FEE	0.142	-	0.142	-
22	WILLIAM G. & KIM M. JAEGER	TLE	-	-	-	0.079
23	FOND DU LAC COUNTY	FEE, TLE	0.064	-	0.064	0.060
24	THOMAS RICHTER	TLE	-	-	-	0.058

HWY	BASIS OF EXISTING R/W	R/W WIDTH	YEAR
STH 26	PROJECT 463-A	VARIES	1931
CTH TC	PROJECT 463-A	VARIES	1931
STH 26	PROJECT T0511 (2)	VARIES	1962
CTH TC	PROJECT T0511 (2)	VARIES	1962
STH 26	PROJECT 3430-1-20	VARIES	1986
CTH TC	PROJECT 3430-1-20	VARIES	1986
STH 26	CSM 3846	VARIES	1990
CTH TC	CSM 3846	VARIES	1990
STH 26	CSM 4208	VARIES	1992
CTH TC	CSM 4208	66'	1992

NOTES:

POSITIONS SHOWN ON THIS PLAT ARE WISCONSIN COUNTY COORDINATES, FOND DU LAC COUNTY, NAD83 (2007) IN US SURVEY FEET. VALUES SHOWN ARE GRID COORDINATES, GRID BEARINGS, AND GRID DISTANCES. GRID DISTANCES MAY BE USED AS GROUND DISTANCES.

RIGHT-OF-WAY MONUMENTS ARE TYPE 2 AND WILL BE PLACED PRIOR TO THE COMPLETION OF THE PROJECT.

FOR THE LATEST ACCESS/DRIVEWAY INFORMATION CONTACT THE PLANNING DEPARTMENT OF THE WISCONSIN DEPARTMENT OF TRANSPORTATION OFFICE IN GREEN BAY, WI.

FOR ADDITIONAL INFORMATION REFER TO THE TITLE SHEET RECORDED AS SHEET 2 OF 2 OF DOCUMENT 1037988, OF TRANSPORTATION PROJECT PLATS IN THE FOND DU LAC COUNTY REGISTER OF DEEDS.


TRANSPORTATION PROJECT PLAT NO: 1114-09-21 - 4.07

THAT PART OF LOT 1 CSM 4004, OUTLOT 1 CSM 5038, AND LOT 1 CSM 4694 ALL LOCATED IN AND INCLUDING THE SW1/4-NE1/4, SECTION 35, AND THAT PART OF LOT 1 CSM 916 LOCATED IN AND INCLUDING THE SE1/4-NW1/4, ALSO THAT PART OF THE NE1/4-SW1/4, AND THE NW1/4-SE1/4, SECTION 35, ALL IN TOWNSHIP 15 NORTH, RANGE 15 EAST, TOWN OF SPRINGVALE, FOND DU LAC COUNTY, WISCONSIN.

RELOCATION ORDER STH 26, CATTARAUGUS RD - STH 23

TO PROPERLY ESTABLISH, LAY OUT, WIDEN, ENLARGE, EXTEND, CONSTRUCT, RECONSTRUCT, IMPROVE, OR MAINTAIN A PORTION OF THE HIGHWAY DESIGNATED ABOVE, THE STATE OF WISCONSIN DEPARTMENT OF TRANSPORTATION DEEMS IT NECESSARY TO RELOCATE OR CHANGE SAID HIGHWAY AND ACQUIRE CERTAIN LANDS AND INTERESTS OR RIGHTS IN LANDS FOR THE ABOVE NAMED PROJECT, TO EFFECT THIS CHANGE, PURSUANT TO AUTHORITY GRANTED UNDER SECTIONS 84.02 (3), 84.09 AND 84.30, WISCONSIN STATUTES, THE DEPARTMENT OF TRANSPORTATION HEREBY ORDERS THAT:

1. THAT PORTION OF SAID HIGHWAY AS SHOWN ON THIS PLAT IS LAID OUT AND ESTABLISHED TO THE LINES AND WIDTHS AS SO SHOWN FOR THE ABOVE PROJECT.
2. THE LANDS OR INTERESTS OR RIGHTS IN LANDS AS SHOWN ON THIS PLAT ARE REQUIRED BY THE DEPARTMENT FOR THE ABOVE PROJECT AND SHALL BE ACQUIRED IN THE NAME OF THE STATE OF WISCONSIN, PURSUANT TO THE PROVISIONS OF SECTION 84.09 (1) OR (2), WISCONSIN STATUTES.

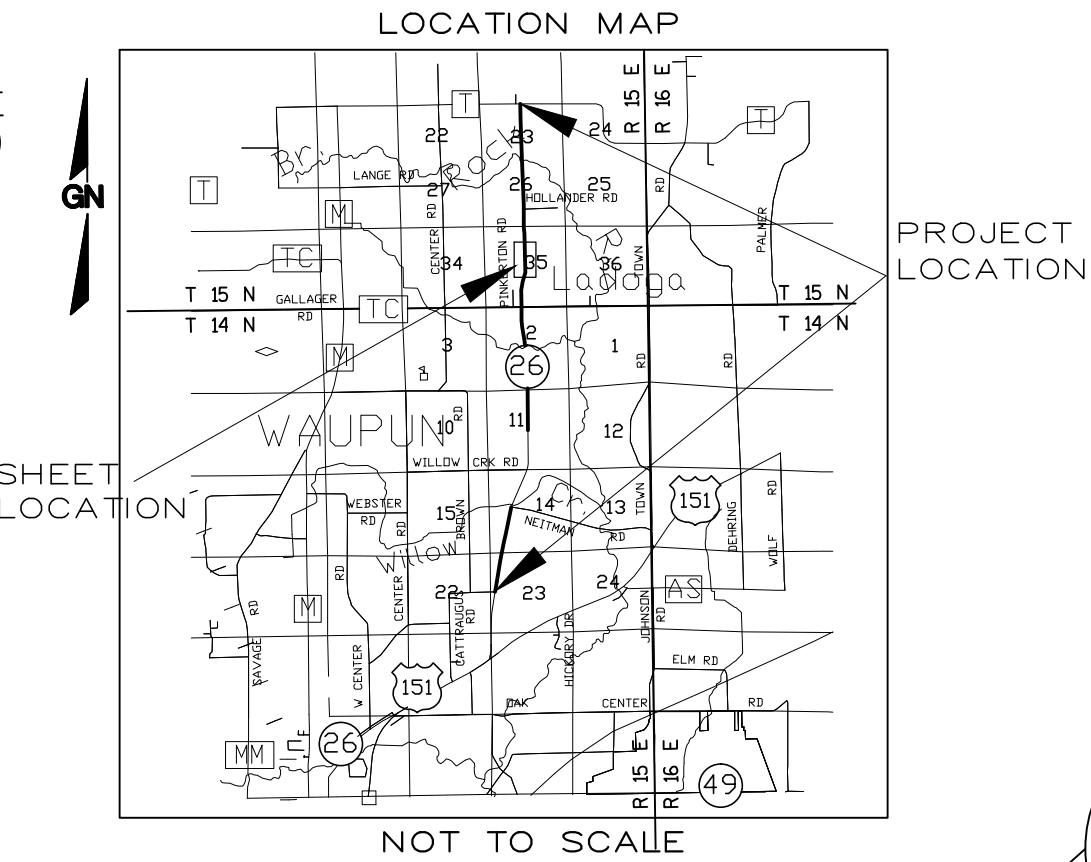

R.A. Smith National

Beyond Surveying
and Engineering

I, GREGORY A. KUNZ, REGISTERED LAND SURVEYOR, HEREBY CERTIFY THAT IN FULL COMPLIANCE WITH THE PROVISIONS OF SECTION 84.095 OF WISCONSIN STATUTES AND UNDER THE DIRECTION OF THE DEPARTMENT, I HAVE SURVEYED AND MAPPED TRANSPORTATION PROJECT PLAT 1114-09-21 - 4.07 AND THAT SUCH PLAT CORRECTLY REPRESENTS ALL EXTERIOR BOUNDARIES OF THE SURVEYED LAND.



05/16/14
DATE
GREGORY A. KUNZ
AGENT FOR R.A. SMITH NATIONAL
R.L.S. NUMBER 1346

THIS PLAT AND RELOCATION ORDER ARE APPROVED FOR THE
WISCONSIN DEPARTMENT OF TRANSPORTATION.

CURT VAN EREM
PRINTED NAME

06/12/14
DATE
SIGNATURE

DOC# 1039206

Recorded
June 24, 2014 9:31 AM
SHAWN KELLY
REGISTER OF DEEDS
FOND DU LAC COUNTY
Fee Amount: \$25.00

RESERVED FOR REGISTER OF DEEDS
PROJECT NUMBER 1114-09-21 - 4.07
AMENDMENT NO: _____

STH 26 CURVE DATA
PI= 507+43.26
Y=367128.662
X=756912.376
DELTA = 15°34'56" L
BACK = N15°13'08"E
AHEAD = N00°21'48"W
D = 03°00'01"
T = 261.32'
L = 519.41'
R = 1909.86'

Curve Table				
CURVE	LENGTH	RADIUS	BEARING	LENGTH
625-626	508.53	1869.86	N7°25'40"E	506.96
637-638	353.01	1952.86	S10°02'25"W	352.53

UTILITY NUMBER	UTILITY OWNER	INTEREST REQUIRED
101	ALLIANT ENERGY-ELECTRICITY	RELEASE OF RIGHTS
103	CENTURYTEL	RELEASE OF RIGHTS

SCHEDULE OF LANDS & INTEREST REQUIRED

PARCEL NUMBER	OWNER	INTEREST REQUIRED	AREAS ACRES REQUIRED			TLE ACRES	PLE ACRES
			NEW	EXISTING	TOTAL		
24	THOMAS RICHTER	FEE, TLE	0.127	-	0.127	0.120	-
25	KURT KROHN	TLE	-	-	-	0.158	-
26	JOYCE IRENE ZECH	TLE	-	-	-	0.122	-
27	TIMOTHY S. KOSECK	TLE	-	-	-	0.034	-
28	KENNETH C. & MARY A. SCHWANDT	FEE, TLE	0.023	-	0.023	0.034	-
29	THOMAS S. BEHLKE & NANCY T. SANCHEZ	FEE, TLE	0.051	-	0.051	0.226	-
30	DALE A. SCHOUTEN	TLE	-	-	-	0.075	-

OWNERS NAMES ARE SHOWN FOR REFERENCE PURPOSES ONLY, AND ARE SUBJECT TO CHANGE PRIOR TO TRANSFER OF LAND AND INTERESTS TO DOT.

HWY	BASIS OF EXISTING R/W	R/W WIDTH	YEAR
STH 26	PROJECT 463-A	VARIES	1931
STH 26	PROJECT T0511 (2)	VARIES	1962

NOTES:

POSITIONS SHOWN ON THIS PLAT ARE WISCONSIN COUNTY COORDINATES, FOND DU LAC COUNTY, NAD83 (2007) IN US SURVEY FEET. VALUES SHOWN ARE GRID COORDINATES, GRID BEARINGS, AND GRID DISTANCES. GRID DISTANCES MAY BE USED AS GROUND DISTANCES.

RIGHT-OF-WAY MONUMENTS ARE TYPE 2 AND WILL BE PLACED PRIOR TO THE COMPLETION OF THE PROJECT.

FOR THE LATEST ACCESS/DRIVEWAY INFORMATION CONTACT THE PLANNING DEPARTMENT OF THE WISCONSIN DEPARTMENT OF TRANSPORTATION OFFICE IN GREEN BAY, WI.

FOR ADDITIONAL INFORMATION REFER TO THE TITLE SHEET RECORDED AS SHEET 2 OF 2 OF DOCUMENT 1037988, OF TRANSPORTATION PROJECT PLATS IN THE FOND DU LAC COUNTY REGISTER OF DEEDS.

TRANSPORTATION PROJECT PLAT NO: 1114-09-21 - 4.08

THAT PART OF LOT 1 CSM 916 LOCATED IN AND INCLUDING THE NE1/4-NW1/4, AND THAT PART OF THE NW1/4-NE1/4, SECTION 35, ALSO THAT PART OF THE SE1/4-SW1/4, SECTION 26, ALL IN TOWNSHIP 15 NORTH, RANGE 15 EAST, TOWN OF SPRINGVALE, FOND DU LAC COUNTY, WISCONSIN.

RELOCATION ORDER STH 26, CATTARAUGUS RD - STH 23


TO PROPERLY ESTABLISH, LAY OUT, WIDEN, ENLARGE, EXTEND, CONSTRUCT, RECONSTRUCT, IMPROVE, OR MAINTAIN A PORTION OF THE HIGHWAY DESIGNATED ABOVE, THE STATE OF WISCONSIN DEPARTMENT OF TRANSPORTATION DEEMS IT NECESSARY TO RELOCATE OR CHANGE SAID HIGHWAY AND ACQUIRE CERTAIN LANDS AND INTERESTS OR RIGHTS IN LANDS FOR THE ABOVE NAMED PROJECT, TO EFFECT THIS CHANGE, PURSUANT TO AUTHORITY GRANTED UNDER SECTIONS 84.02 (3), 84.09 AND 84.30, WISCONSIN STATUTES, THE DEPARTMENT OF TRANSPORTATION HEREBY ORDERS THAT:

1. THAT PORTION OF SAID HIGHWAY AS SHOWN ON THIS PLAT IS LAID OUT AND ESTABLISHED TO THE LINES AND WIDTHS AS SO SHOWN FOR THE ABOVE PROJECT.
2. THE LANDS OR INTERESTS OR RIGHTS IN LANDS AS SHOWN ON THIS PLAT ARE REQUIRED BY THE DEPARTMENT FOR THE ABOVE PROJECT AND SHALL BE ACQUIRED IN THE NAME OF THE STATE OF WISCONSIN, PURSUANT TO THE PROVISIONS OF SECTION 84.09 (1) OR (2), WISCONSIN STATUTES.

101 ALLIANT ENERGY
NO RECORD
OF EASEMENT
PARCELS 27,
31, 32 & 33

STH 26
PI= 535+25.08
Y=369913.653
X=756894.712



STH 26
PI= 537+37.00
Y=370125.562
X=756892.592

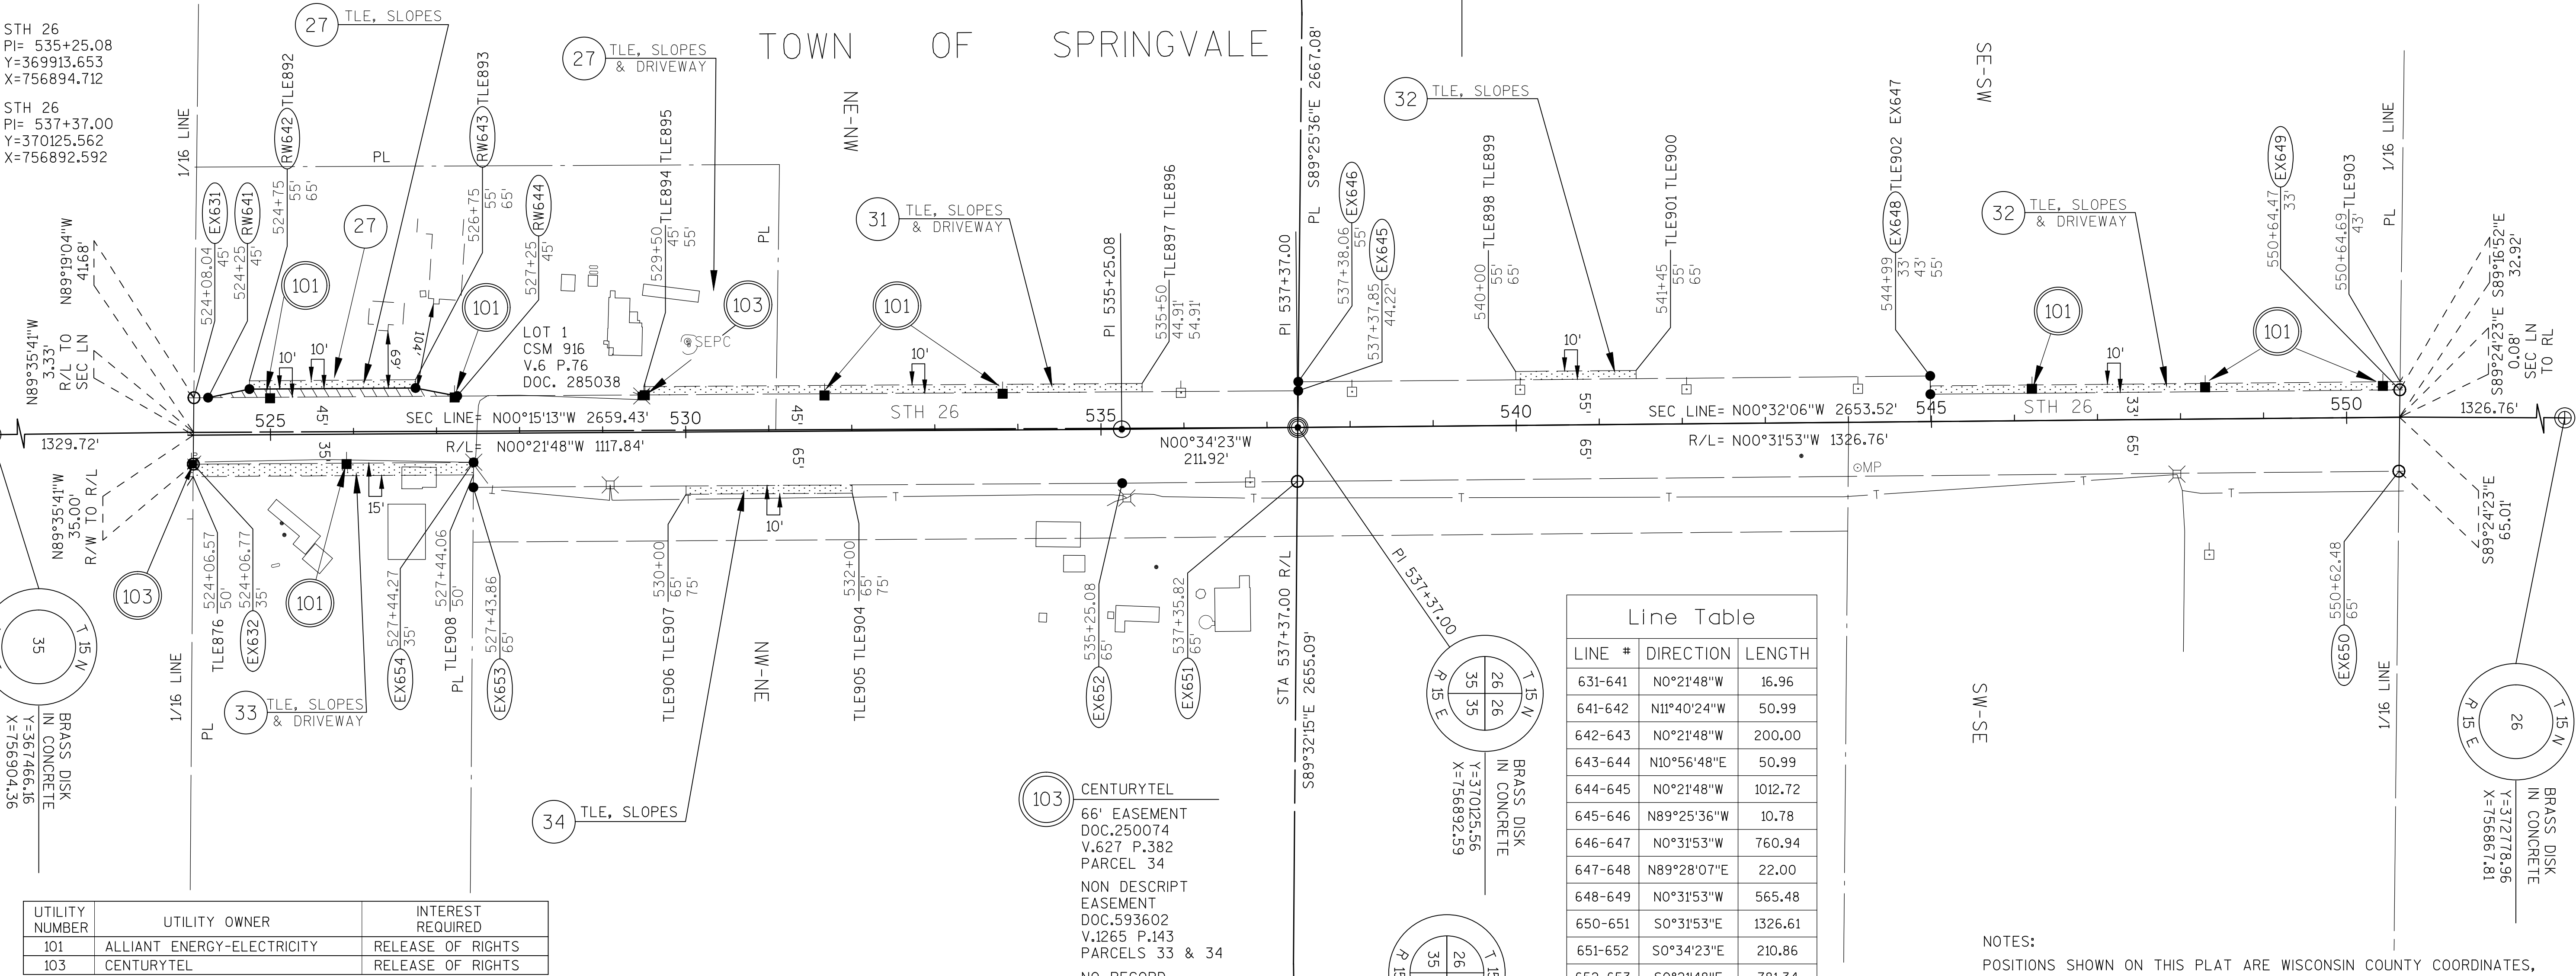

UTILITY NUMBER	UTILITY OWNER	INTEREST REQUIRED
101	ALLIANT ENERGY-ELECTRICITY	RELEASE OF RIGHTS
103	CENTURYTEL	RELEASE OF RIGHTS

SCHEDULE OF LANDS & INTEREST REQUIRED						
PARCEL NUMBER	OWNER	INTEREST REQUIRED	AREAS ACRES REQUIRED			PLE ACRES
			NEW	EXISTING	TOTAL	
27	TIMOTHY S. KOSECK	FEE, TLE	0.057	-	0.057	0.083
31	MARVIN A. & KATHLEEN G. BUCHHOLZ	TLE	-	-	-	0.101
32	STEVEN & KEVIN L. WESTHUS	TLE	-	-	-	0.163
33	ROBERT L. SHOBER	TLE	-	-	-	0.116
34	MELVIN GOETSCH	TLE	-	-	-	0.046


OWNERS NAMES ARE SHOWN FOR REFERENCE PURPOSES ONLY, AND ARE SUBJECT TO CHANGE PRIOR TO TRANSFER OF LAND AND INTERESTS TO DOT.

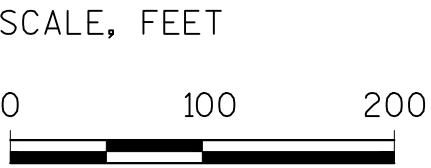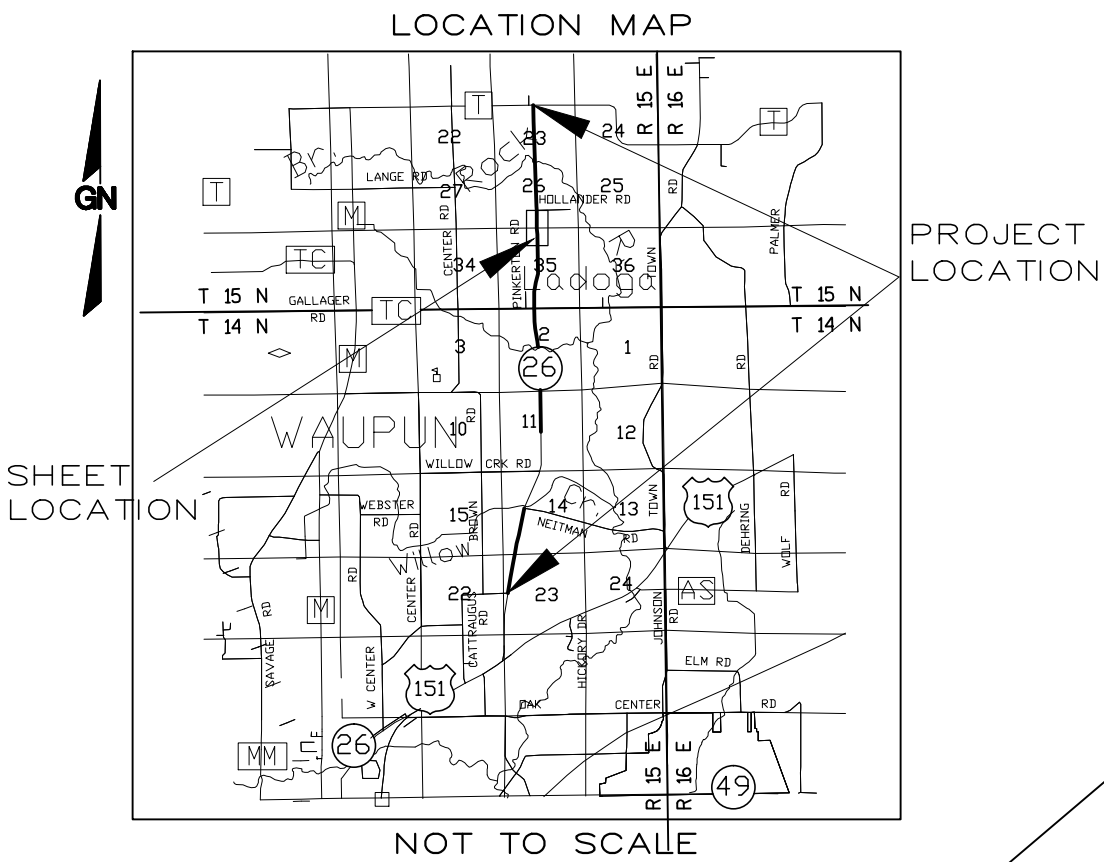

GN

R.A. Smith National
Beyond Surveying
and Engineering

I, GREGORY A. KUNZ, REGISTERED LAND SURVEYOR, HEREBY CERTIFY THAT IN FULL COMPLIANCE WITH THE PROVISIONS OF SECTION 84.095 OF WISCONSIN STATUTES AND UNDER THE DIRECTION OF THE DEPARTMENT, I HAVE SURVEYED AND MAPPED TRANSPORTATION PROJECT PLAT 1114-09-21 - 4.08 AND THAT SUCH PLAT CORRECTLY REPRESENTS ALL EXTERIOR BOUNDARIES OF THE SURVEYED LAND.

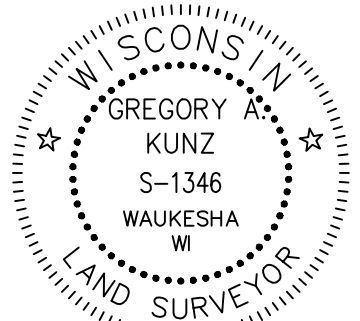

Gregory A. Kunz
GREGORY A. KUNZ
S-1346
WAUKESHA
WI
05/16/14
DATE

THIS PLAT AND RELOCATION ORDER ARE APPROVED FOR THE WISCONSIN DEPARTMENT OF TRANSPORTATION.

CURT VAN EREM
PRINTED NAME

Curt Van Erem
SIGNATURE
06/12/14
DATE

DOC# 1039207
Recorded
June 24, 2014 9:42 AM
SHAWN KELLY
REGISTER OF DEEDS
FOND DU LAC COUNTY
Fee Amount: \$25.00

RESERVED FOR REGISTER OF DEEDS
PROJECT NUMBER 1114-09-21 - 4.08
AMENDMENT NO: ____

Line Table		
LINE #	DIRECTION	LENGTH
631-641	N0°21'48\"W	16.96
641-642	N11°40'24\"W	50.99
642-643	N0°21'48\"W	200.00
643-644	N10°56'48\"E	50.99
644-645	N0°21'48\"W	1012.72
645-646	N89°25'36\"W	10.78
646-647	N0°31'53\"W	760.94
647-648	N89°28'07\"E	22.00
648-649	N0°31'53\"W	565.48
650-651	S0°31'53\"E	1326.61
651-652	S0°34'23\"E	210.86
652-653	S0°21'48\"E	781.34
653-654	N89°34'50\"W	30.00
654-632	S0°21'48\"E	337.50

HWY	BASIS OF EXISTING R/W	R/W WIDTH	YEAR
STH 26	PROJECT 463-A	VARIES	1931
STH 26	PROJECT T0511 (2)	VARIES	1962
STH 26	PROJECT 3430-1-20	VARIES	1986
STH 26	PROJECT 1114-05-20	VARIES	1994

NOTES:
POSITIONS SHOWN ON THIS PLAT ARE WISCONSIN COUNTY COORDINATES, FOND DU LAC COUNTY, NAD83 (2007) IN US SURVEY FEET. VALUES SHOWN ARE GRID COORDINATES, GRID BEARINGS, AND GRID DISTANCES. GRID DISTANCES MAY BE USED AS GROUND DISTANCES.
RIGHT-OF-WAY MONUMENTS ARE TYPE 2 AND WILL BE PLACED PRIOR TO THE COMPLETION OF THE PROJECT.
FOR THE LATEST ACCESS/DRIVEWAY INFORMATION CONTACT THE PLANNING DEPARTMENT OF THE WISCONSIN DEPARTMENT OF TRANSPORTATION OFFICE IN GREEN BAY, WI.
FOR ADDITIONAL INFORMATION REFER TO THE TITLE SHEET RECORDED AS SHEET 2 OF 2 OF DOCUMENT 1037988, OF TRANSPORTATION PROJECT PLATS IN THE FOND DU LAC COUNTY REGISTER OF DEEDS.



TRANSPORTATION PROJECT PLAT NO: 1114-09-21 - 4.09

THAT PART OF THE NE1/4-SW1/4, SECTION 26, ALL IN TOWNSHIP 15 NORTH, RANGE 15 EAST, TOWN OF SPRINGVALE, FOND DU LAC COUNTY, WISCONSIN.

RELOCATION ORDER STH 26, CATTARAUGUS RD - STH 23

TO PROPERLY ESTABLISH, LAY OUT, WIDEN, ENLARGE, EXTEND, CONSTRUCT, RECONSTRUCT, IMPROVE, OR MAINTAIN A PORTION OF THE HIGHWAY DESIGNATED ABOVE, THE STATE OF WISCONSIN DEPARTMENT OF TRANSPORTATION DEEMS IT NECESSARY TO RELOCATE OR CHANGE SAID HIGHWAY AND ACQUIRE CERTAIN LANDS AND INTERESTS OR RIGHTS IN LANDS FOR THE ABOVE NAMED PROJECT, TO EFFECT THIS CHANGE, PURSUANT TO AUTHORITY GRANTED UNDER SECTIONS 84.02 (3), 84.09 AND 84.30, WISCONSIN STATUTES, THE DEPARTMENT OF TRANSPORTATION HEREBY ORDERS THAT:

1. THAT PORTION OF SAID HIGHWAY AS SHOWN ON THIS PLAT IS LAID OUT AND ESTABLISHED TO THE LINES AND WIDTHS AS SO SHOWN FOR THE ABOVE PROJECT.
2. THE LANDS OR INTERESTS OR RIGHTS IN LANDS AS SHOWN ON THIS PLAT ARE REQUIRED BY THE DEPARTMENT FOR THE ABOVE PROJECT AND SHALL BE ACQUIRED IN THE NAME OF THE STATE OF WISCONSIN, PURSUANT TO THE PROVISIONS OF SECTION 84.09 (1) OR (2), WISCONSIN STATUTES.

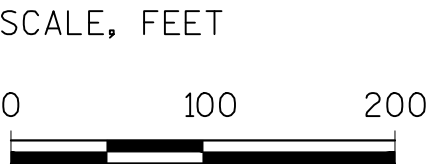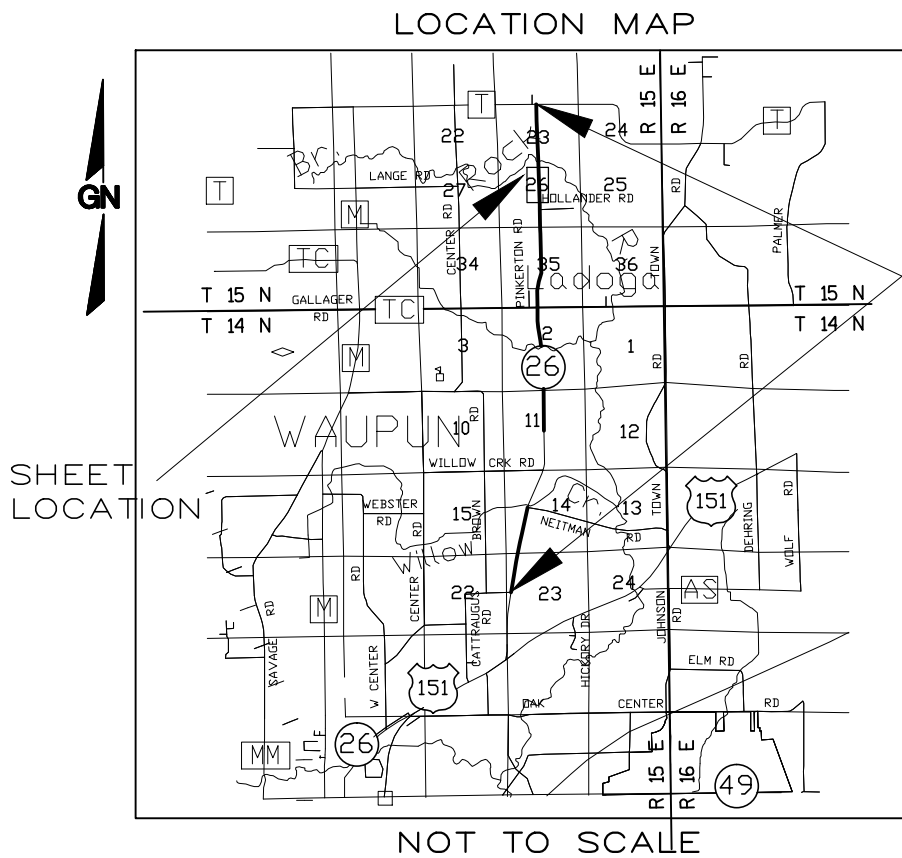

R.A. Smith National

Beyond Surveying
and Engineering

I, GREGORY A. KUNZ, REGISTERED LAND SURVEYOR, HEREBY CERTIFY THAT IN FULL COMPLIANCE WITH THE PROVISIONS OF SECTION 84.095 OF WISCONSIN STATUTES AND UNDER THE DIRECTION OF THE DEPARTMENT, I HAVE SURVEYED AND MAPPED TRANSPORTATION PROJECT PLAT 1114-09-21 - 4.09 AND THAT SUCH PLAT CORRECTLY REPRESENTS ALL EXTERIOR BOUNDARIES OF THE SURVEYED LAND.



Gregory A. Kunz 05/16/14
GREGORY A. KUNZ DATE
AGENT FOR R.A. SMITH NATIONAL
R.L.S. NUMBER 1346

THIS PLAT AND RELOCATION ORDER ARE APPROVED FOR THE
WISCONSIN DEPARTMENT OF TRANSPORTATION.

CURT VAN EREM
PRINTED NAME


Curt Van Erem 06/12/14
SIGNATURE DATE:

DOC# 1039216

Recorded
June 24, 2014 9:56 AM
SHAWN KELLY
REGISTER OF DEEDS
FOND DU LAC COUNTY
Fee Amount: \$25.00

RESERVED FOR REGISTER OF DEEDS
PROJECT NUMBER 1114-09-21 - 4.09
AMENDMENT NO: ____

TOWN OF SPRINGVALE

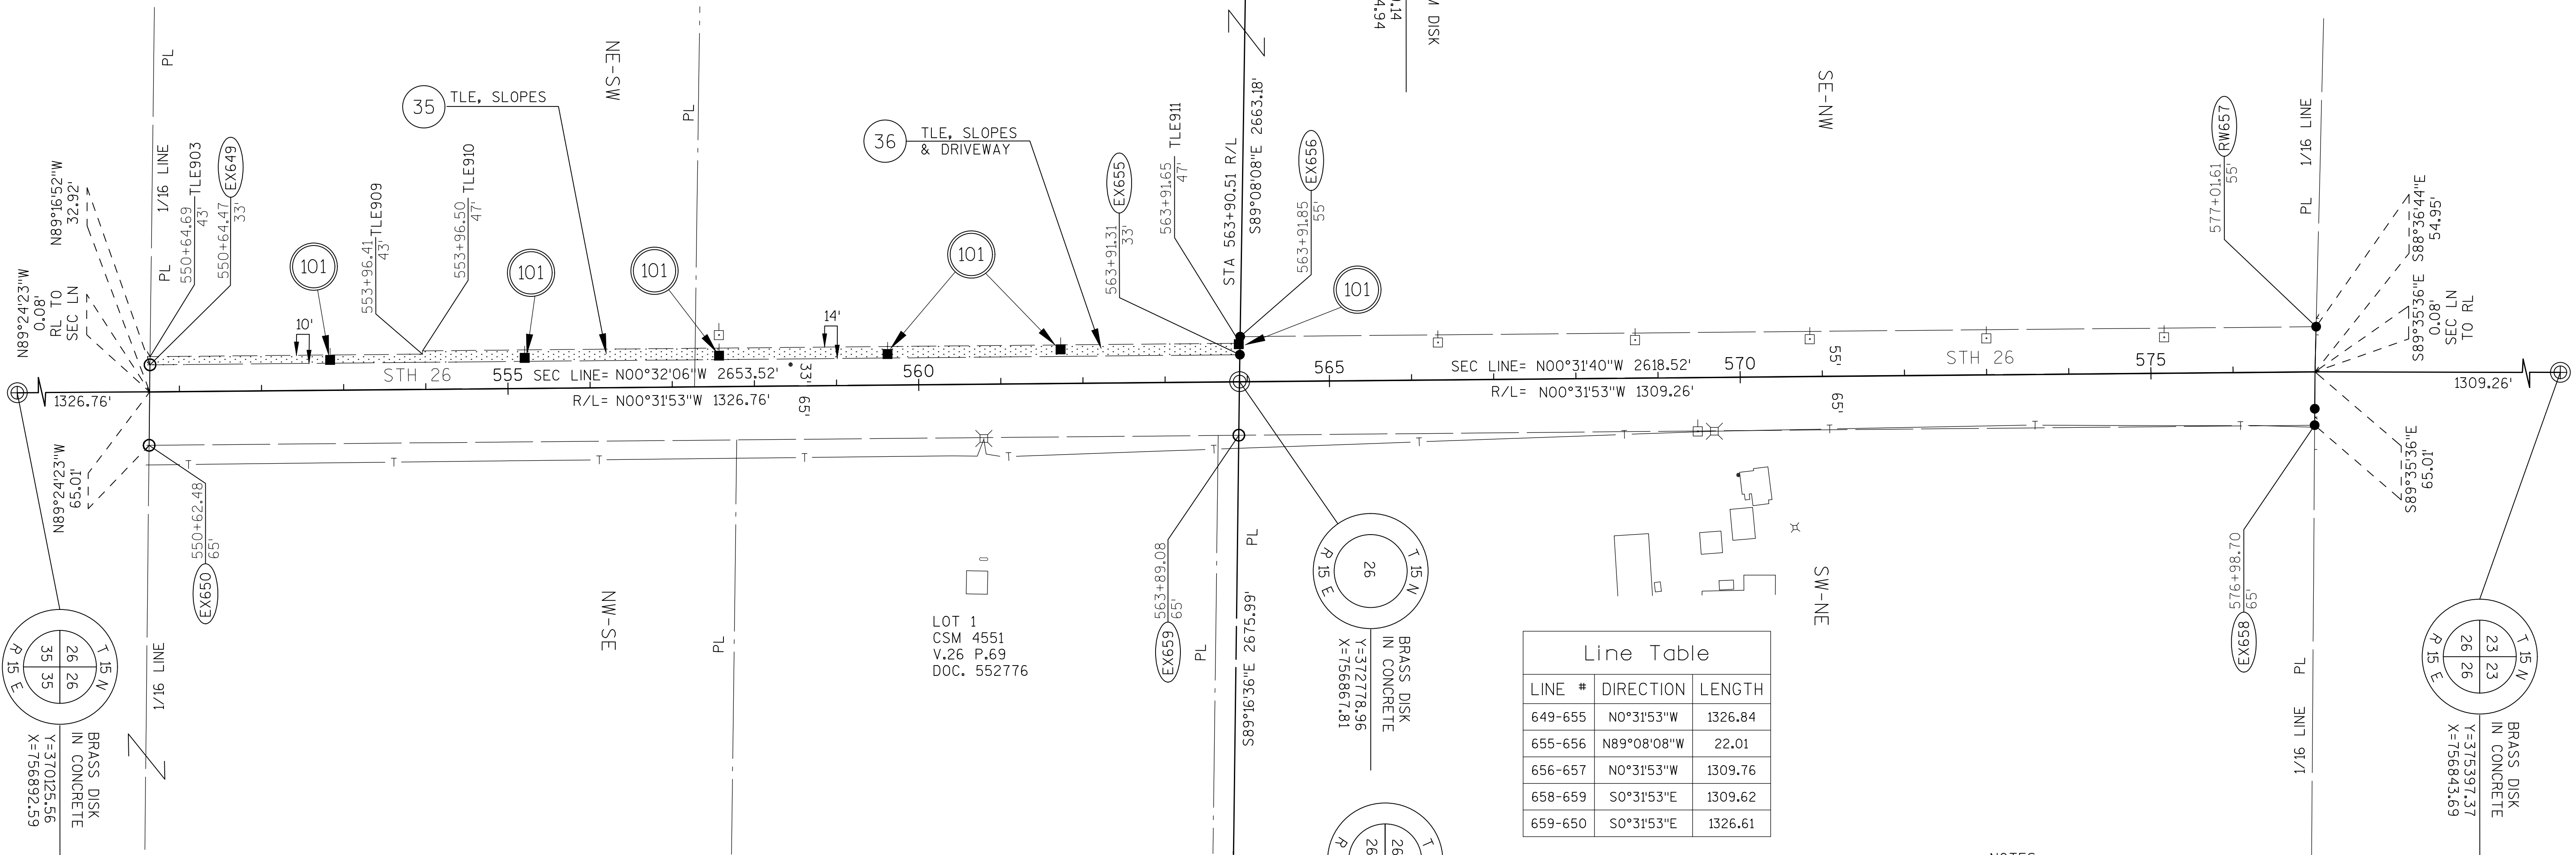

LOT 1
CSM 4551
V.26 P.69
DOC. 552776

Line Table		
LINE #	DIRECTION	LENGTH
649-655	N0°31'53"W	1326.84
655-656	N89°08'08"W	22.01
656-657	N0°31'53"W	1309.76
658-659	S0°31'53"E	1309.62
659-650	S0°31'53"E	1326.61

UTILITY NUMBER	UTILITY OWNER	INTEREST REQUIRED
101	ALLIANT ENERGY-ELECTRICITY	RELEASE OF RIGHTS
103	CENTURYTEL	RELEASE OF RIGHTS

SCHEDULE OF LANDS & INTEREST REQUIRED

OWNERS NAMES ARE SHOWN FOR REFERENCE PURPOSES ONLY, AND ARE SUBJECT TO CHANGE PRIOR TO TRANSFER OF LAND AND INTERESTS TO DOT.

PARCEL NUMBER	OWNER	INTEREST REQUIRED	AREAS ACRES REQUIRED			TLE ACRES	PLE ACRES
			NEW	EXISTING	TOTAL		
35	GERALD R. BRAATZ	TLE	-	-	-	0.183	-
36	THOMAS & BARBARA HOLLANDER FAMILY TRUST	TLE	-	-	-	0.213	-

NOTES:

POSITIONS SHOWN ON THIS PLAT ARE WISCONSIN COUNTY COORDINATES, FOND DU LAC COUNTY, NAD83 (2007) IN US SURVEY FEET. VALUES SHOWN ARE GRID COORDINATES, GRID BEARINGS, AND GRID DISTANCES. GRID DISTANCES MAY BE USED AS GROUND DISTANCES.

RIGHT-OF-WAY MONUMENTS ARE TYPE 2 AND WILL BE PLACED PRIOR TO THE COMPLETION OF THE PROJECT.

FOR THE LATEST ACCESS/DRIVEWAY INFORMATION CONTACT THE PLANNING DEPARTMENT OF THE WISCONSIN DEPARTMENT OF TRANSPORTATION OFFICE IN GREEN BAY, WI.

FOR ADDITIONAL INFORMATION REFER TO THE TITLE SHEET RECORDED AS SHEET 2 OF 2 OF DOCUMENT 1037988, OF TRANSPORTATION PROJECT PLATS IN THE FOND DU LAC COUNTY REGISTER OF DEEDS.

TRANSPORTATION PROJECT PLAT NO: 1114-09-21 - 4.10


THAT PART OF LOT 1 CSM 7226 AND LOT 1 CSM 1760 BOTH LOCATED IN AND INCLUDING THE NE1/4-NW1/4, SECTION 26, AND THAT PART OF LOT 1 CSM 2174 LOCATED IN AND INCLUDING THE SE1/4-SW1/4, SECTION 23, AND THAT PART OF THE NW1/4-NE1/4, SECTION 26, AND THAT PART OF THE SW1/4-SE1/4, SECTION 23, ALL IN TOWNSHIP 15 NORTH, RANGE 15 EAST, TOWN OF SPRINGVALE, FOND DU LAC COUNTY, WISCONSIN.

RELOCATION ORDER STH 26, CATTARAUGUS RD - STH 23

TO PROPERLY ESTABLISH, LAY OUT, WIDEN, ENLARGE, EXTEND, CONSTRUCT, RECONSTRUCT, IMPROVE, OR MAINTAIN A PORTION OF THE HIGHWAY DESIGNATED ABOVE, THE STATE OF WISCONSIN DEPARTMENT OF TRANSPORTATION DEEMS IT NECESSARY TO RELOCATE OR CHANGE SAID HIGHWAY AND ACQUIRE CERTAIN LANDS AND INTERESTS OR RIGHTS IN LANDS FOR THE ABOVE NAMED PROJECT, TO EFFECT THIS CHANGE, PURSUANT TO AUTHORITY GRANTED UNDER SECTIONS 84.02 (3), 84.09 AND 84.30, WISCONSIN STATUTES, THE DEPARTMENT OF TRANSPORTATION HEREBY ORDERS THAT:

1. THAT PORTION OF SAID HIGHWAY AS SHOWN ON THIS PLAT IS LAID OUT AND ESTABLISHED TO THE LINES AND WIDTHS AS SO SHOWN FOR THE ABOVE PROJECT.
2. THE LANDS OR INTERESTS OR RIGHTS IN LANDS AS SHOWN ON THIS PLAT ARE REQUIRED BY THE DEPARTMENT FOR THE ABOVE PROJECT AND SHALL BE ACQUIRED IN THE NAME OF THE STATE OF WISCONSIN, PURSUANT TO THE PROVISIONS OF SECTION 84.09 (1) OR (2), WISCONSIN STATUTES.


STH 26
PI= 590+09.03
Y=375397.366
X=756843.691

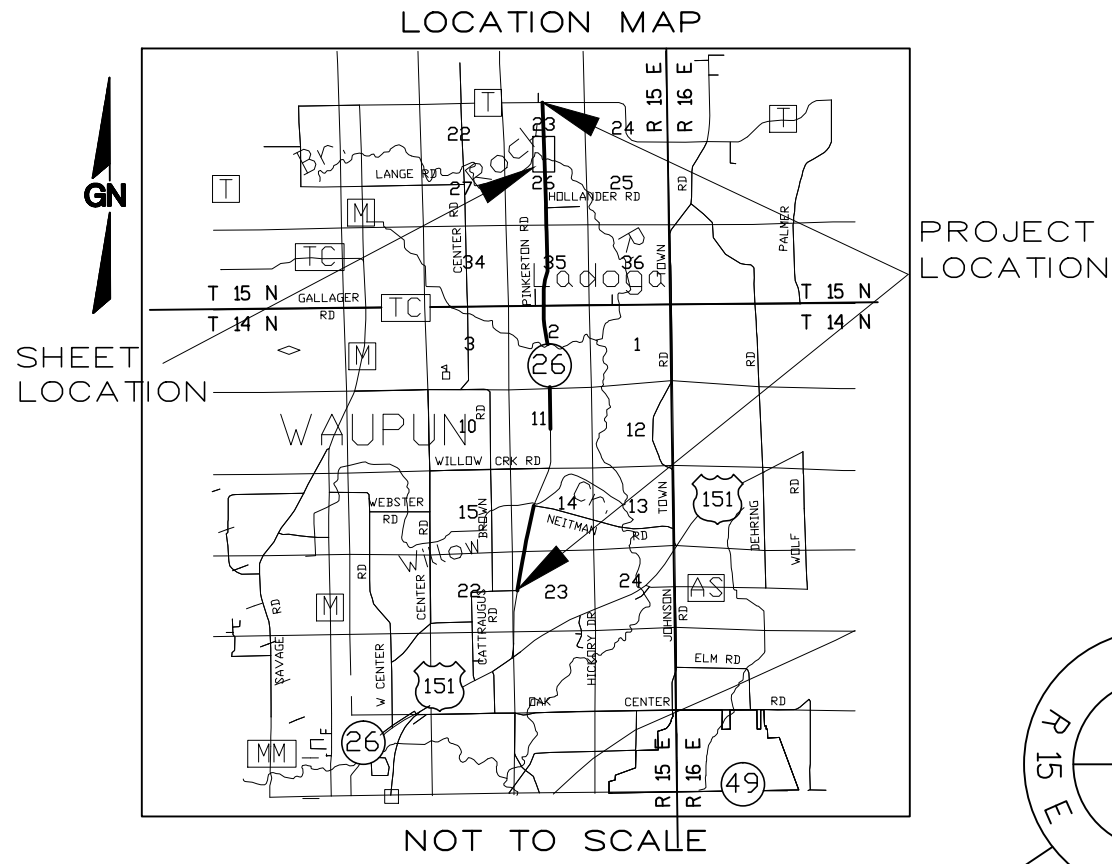

R.A. Smith National

Beyond Surveying
and Engineering

I, GREGORY A. KUNZ, REGISTERED LAND SURVEYOR, HEREBY CERTIFY THAT IN FULL COMPLIANCE WITH THE PROVISIONS OF SECTION 84.095 OF WISCONSIN STATUTES AND UNDER THE DIRECTION OF THE DEPARTMENT, I HAVE SURVEYED AND MAPPED TRANSPORTATION PROJECT PLAT 1114-09-21 - 4.10 AND THAT SUCH PLAT CORRECTLY REPRESENTS ALL EXTERIOR BOUNDARIES OF THE SURVEYED LAND.

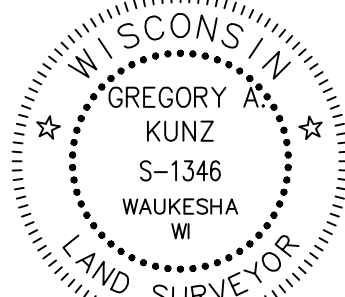

CURT VAN EREM
PRINTED NAME

GREGORY A. KUNZ
AGENT FOR R.A. SMITH NATIONAL
R.L.S. NUMBER 1346

05/16/14
DATE

THIS PLAT AND RELOCATION ORDER ARE APPROVED FOR THE
WISCONSIN DEPARTMENT OF TRANSPORTATION.


Curt Van Erem
SIGNATURE

06/12/14
DATE

DOC# 1039220
Recorded
June 24, 2014 10:17 AM
SHAWN KELLY
REGISTER OF DEEDS
FOND DU LAC COUNTY
Fee Amount: \$25.00

RESERVED FOR REGISTER OF DEEDS
PROJECT NUMBER 1114-09-21 - 4.10
AMENDMENT NO: ____

TOWN OF SPRINGVALE

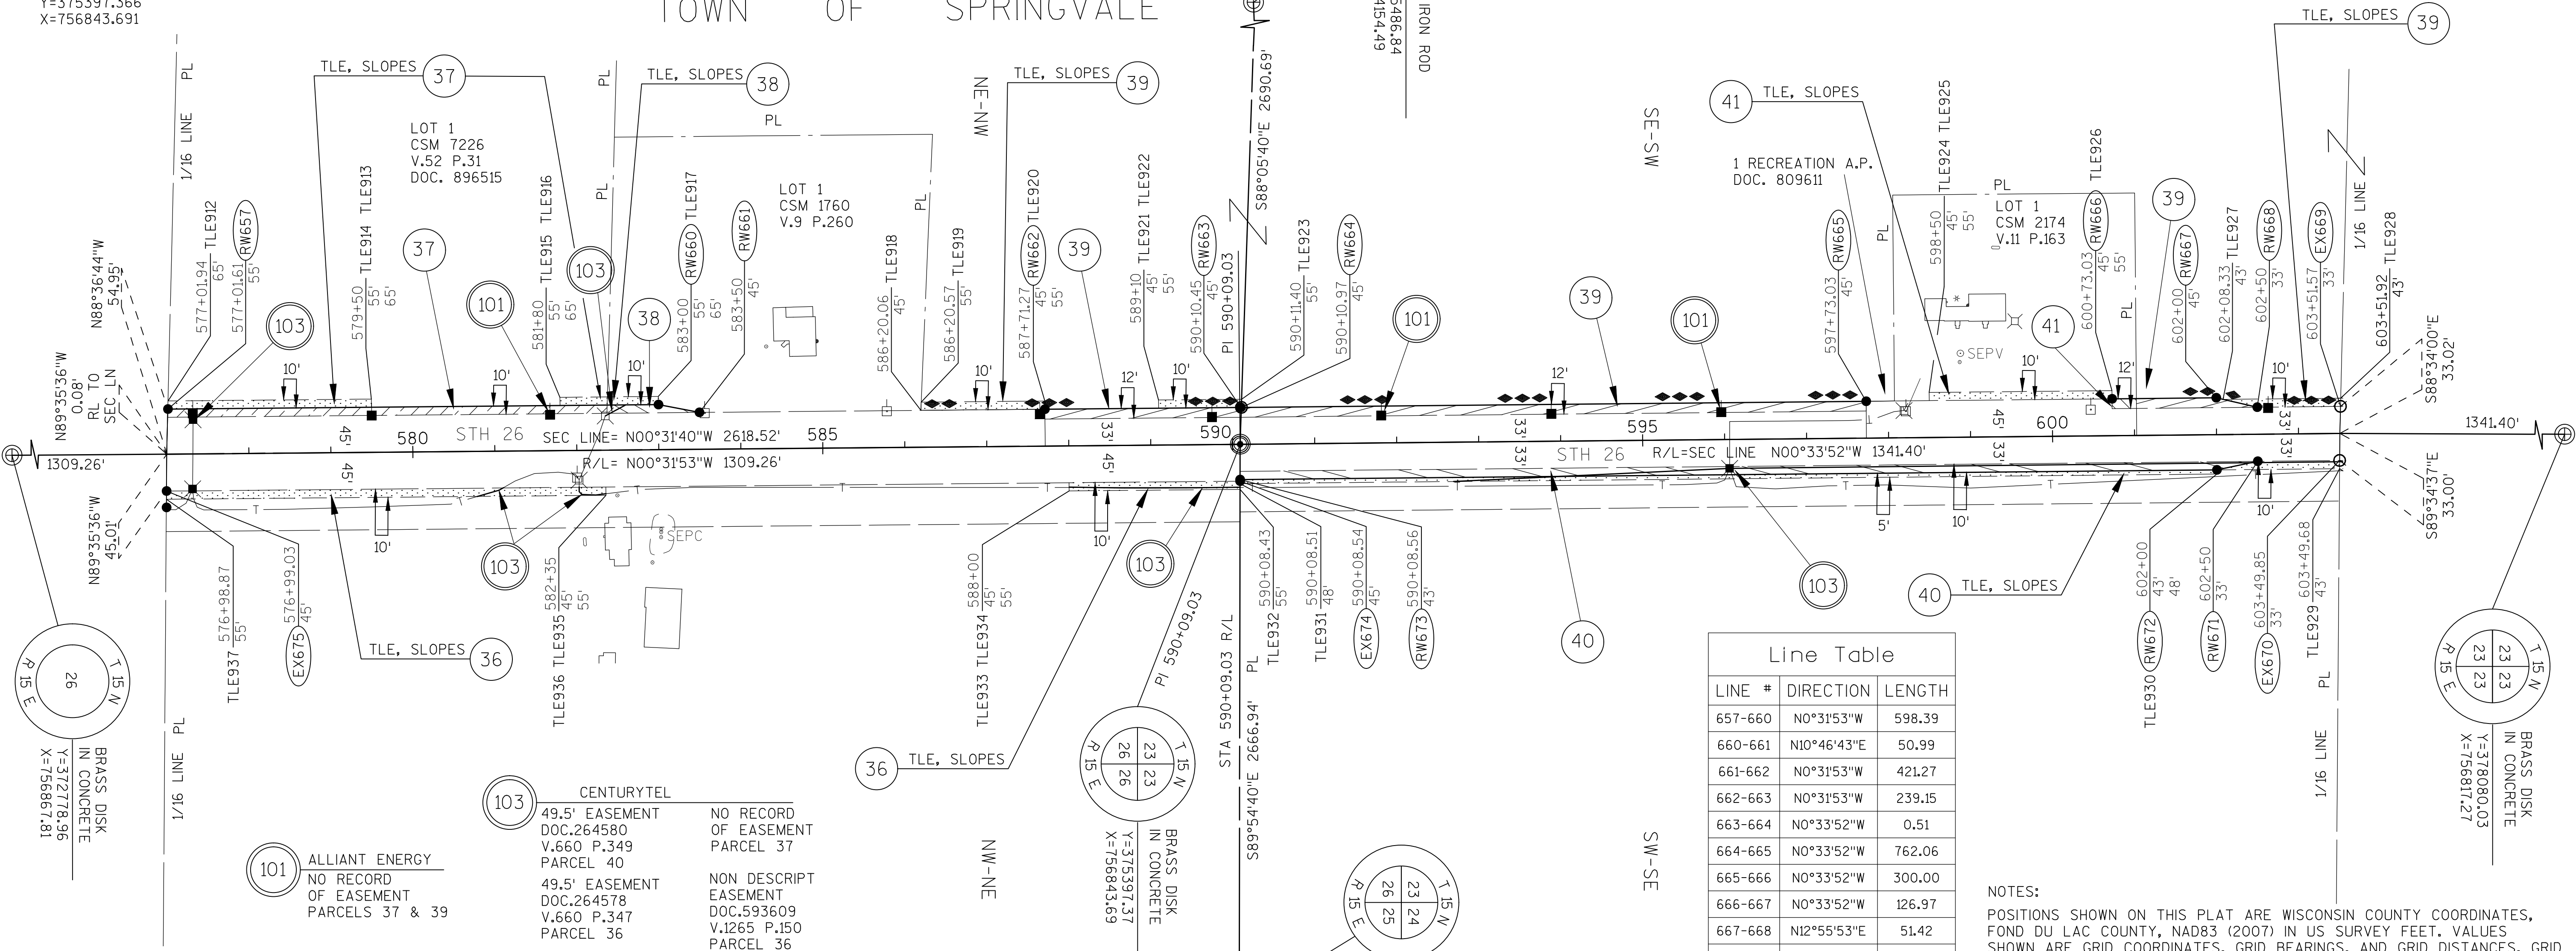

Line Table		
LINE #	DIRECTION	LENGTH
657-660	N0°31'53"W	598.39
660-661	N10°46'43"E	50.99
661-662	N0°31'53"W	421.27
662-663	N0°31'53"W	239.15
663-664	N0°33'52"W	0.51
664-665	N0°33'52"W	762.06
665-666	N0°33'52"W	300.00
666-667	N0°33'52"W	126.97
667-668	N12°55'53"E	51.42
668-669	N0°33'52"W	101.57
670-671	S0°33'52"E	99.85
671-672	S11°52'28"E	50.99
672-673	S0°33'52"E	1191.46
673-674	S89°54'40"E	2.00
674-675	S0°31'53"E	1309.51

NOTES:

POSITIONS SHOWN ON THIS PLAT ARE WISCONSIN COUNTY COORDINATES, FOND DU LAC COUNTY, NAD83 (2007) IN US SURVEY FEET. VALUES SHOWN ARE GRID COORDINATES, GRID BEARINGS, AND GRID DISTANCES. GRID DISTANCES MAY BE USED AS GROUND DISTANCES.

RIGHT-OF-WAY MONUMENTS ARE TYPE 2 AND WILL BE PLACED PRIOR TO THE COMPLETION OF THE PROJECT.

FOR THE LATEST ACCESS/DRIVEWAY INFORMATION CONTACT THE PLANNING DEPARTMENT OF THE WISCONSIN DEPARTMENT OF TRANSPORTATION OFFICE IN GREEN BAY, WI.

ACCESS CONTROL ESTABLISHED FROM ACCESS COVENANT AND SPECIAL RESTRICTIONS DOCUMENT 809611.

SCHEDULE OF LANDS & INTEREST REQUIRED						
PARCEL NUMBER	OWNER	INTEREST REQUIRED	AREAS ACRES REQUIRED			PLE ACRES
			NEW	EXISTING	TOTAL	
36	THOMAS & BARBARA HOLLANDER FAMILY TRUST	TLE	-	-	-	0.171
37	JOSHUA D. PIPPING	FEE, TLE	0.123	-	0.123	0.070
38	TODD G. & MAE L. STREHLOW	FEE, TLE	0.020	-	0.020	0.014
39	DENNIS E. & CYNTHIA L. PIPPING	FEE, TLE	0.310	-	0.310	0.086
40	KURT D. & CARRIE L. KROHN	FEE, TLE	0.279	-	0.279	0.166
41	BEULAH M. HOLLANDER REVOCABLE TRUST	FEE, TLE	0.008	-	0.008	0.051

UTILITY NUMBER	UTILITY OWNER	INTEREST REQUIRED
101	ALLIANT ENERGY-ELECTRICITY	RELEASE OF RIGHTS
103	CENTURYTEL	RELEASE OF RIGHTS

HWY	BASIS OF EXISTING R/W	R/W WIDTH	YEAR
STH 26	PROJECT 463-A	VARIES	1931
CTH T	PROJECT 463-A	VARIES	1931

4