

TRANSPORTATION PROJECT PLAT NO: 1146-75-22 - 4.56
AMENDMENT NO. 1

AMENDS PARCEL 227 OF TRANSPORTATION PROJECT PLAT 1146-75-22-4.56 RECORDED AS DOCUMENT NO. 2028675. PART OF LOT 1 OF CSM 3109, AND PART OF LOT 1 OF CSM 5797, AND PART OF THE SW1/4-NW1/4 OF SECTION 10, T21N, R16E, ALL IN THE TOWN OF GREENVILLE, OUTAGAMIE COUNTY, WISCONSIN

RELOCATION ORDER - STH 15 (LILY OF THE VALLEY DRIVE - USH 45), OUTAGAMIE COUNTY
TO PROPERLY ESTABLISH, LAY OUT, WIDEN, ENLARGE, EXTEND, CONSTRUCT, RECONSTRUCT, IMPROVE, OR MAINTAIN A PORTION OF THE HIGHWAY DESIGNATED ABOVE, THE STATE OF WISCONSIN DEPARTMENT OF TRANSPORTATION DEEMS IT NECESSARY TO RELOCATE OR CHANGE SAID HIGHWAY AND ACQUIRE CERTAIN LANDS AND INTERESTS OR RIGHTS IN LANDS FOR THE ABOVE NAMED PROJECT.


TO EFFECT THIS CHANGE, PURSUANT TO AUTHORITY GRANTED UNDER SUBSECTION 84.02 (3), 84.09 AND 84.30, WISCONSIN STATUTES, THE DEPARTMENT OF TRANSPORTATION HEREBY ORDERS THAT:
1) THAT PORTION OF SAID HIGHWAY AS SHOWN ON THIS PLAT IS LAID OUT AND ESTABLISHED TO THE LINES AND WIDTHS AS SO SHOWN FOR THE ABOVE NAMED PROJECT.
2) THE LANDS OR INTERESTS OR RIGHTS IN LANDS AS SHOWN ON THIS PLAT ARE REQUIRED BY THE DEPARTMENT FOR THE ABOVE PROJECT AND SHALL BE ACQUIRED IN THE NAME OF THE STATE OF WISCONSIN, PURSUANT TO THE PROVISIONS OF SUBSECTION 84.09 (1) OR (2), WISCONSIN STATUTES.

REFER TO THE TITLE SHEET, RECORDED AS SHEET 2 OF 2 OF TRANSPORTATION PROJECT PLAT NO. 1146-75-22- 4.01, AS DOCUMENT #2016623 FOR ADDITIONAL INFORMATION.

Document #: 2047647
Date: 06-30-2015 Time: 02:16 PM
Pages: 1 Fee: \$25.00
County: OUTAGAMIE COUNTY State: WI
SARAH R VAN CAMP, REGISTER OF DEEDS
The above recording information verifies this document has been electronically recorded and returned to the submitter

RESERVED FOR REGISTER OF DEEDS
PROJECT NUMBER 1146-75-22- 4.56
AMENDMENT NO: 1

324	RL CURVE DATA	RL CURVE DATA	RL CURVE DATA	RL CURVE DATA
SURVEY NAIL IN	CURVE 28 STH 15 EB	CURVE 42 JULIUS DRIVE	CURVE 43 JULIUS DRIVE	CURVE 44 JULIUS DRIVE
STONE MONUMENT	PI 630°EB'+09.287	PI 37°JUL'+19.348	PI 40°JUL'+74.708	PI 43°JUL'+90.506
Y 582377.38	Y 579562.314	Y 579824.681	Y 580168.708	Y 580473.011
X 788268.81	X 789400.766	X 788237.242	X 788142.061	X 788245.196
	DELTA 08°42'36"	DELTA 16°13'13"	DELTA 34°11'16"	DELTA 18°00'44"
	D 01°25'57"	D 06°51'42"	D 19°05'55"	D 19°05'55"
	T 304.620'	T 118.989'	T 92.257'	T 47.548'
	L 608.066'	L 236.386'	L 179.006'	L 94.312'
	R 4000.000'	R 835.000'	R 300.000'	R 300.000'
	LC 607.481'	LC 235.597'	LC 176.362'	LC 93.924'
	LCB S53°36'18"E	LCB N07°21'18"W	LCB N01°37'44"E	LCB N09°42'59"E
	PT 633°EB'+12.73	PC 36°JUL'+00.36	PC 43°JUL'+42.96	PC 44°JUL'+37.27

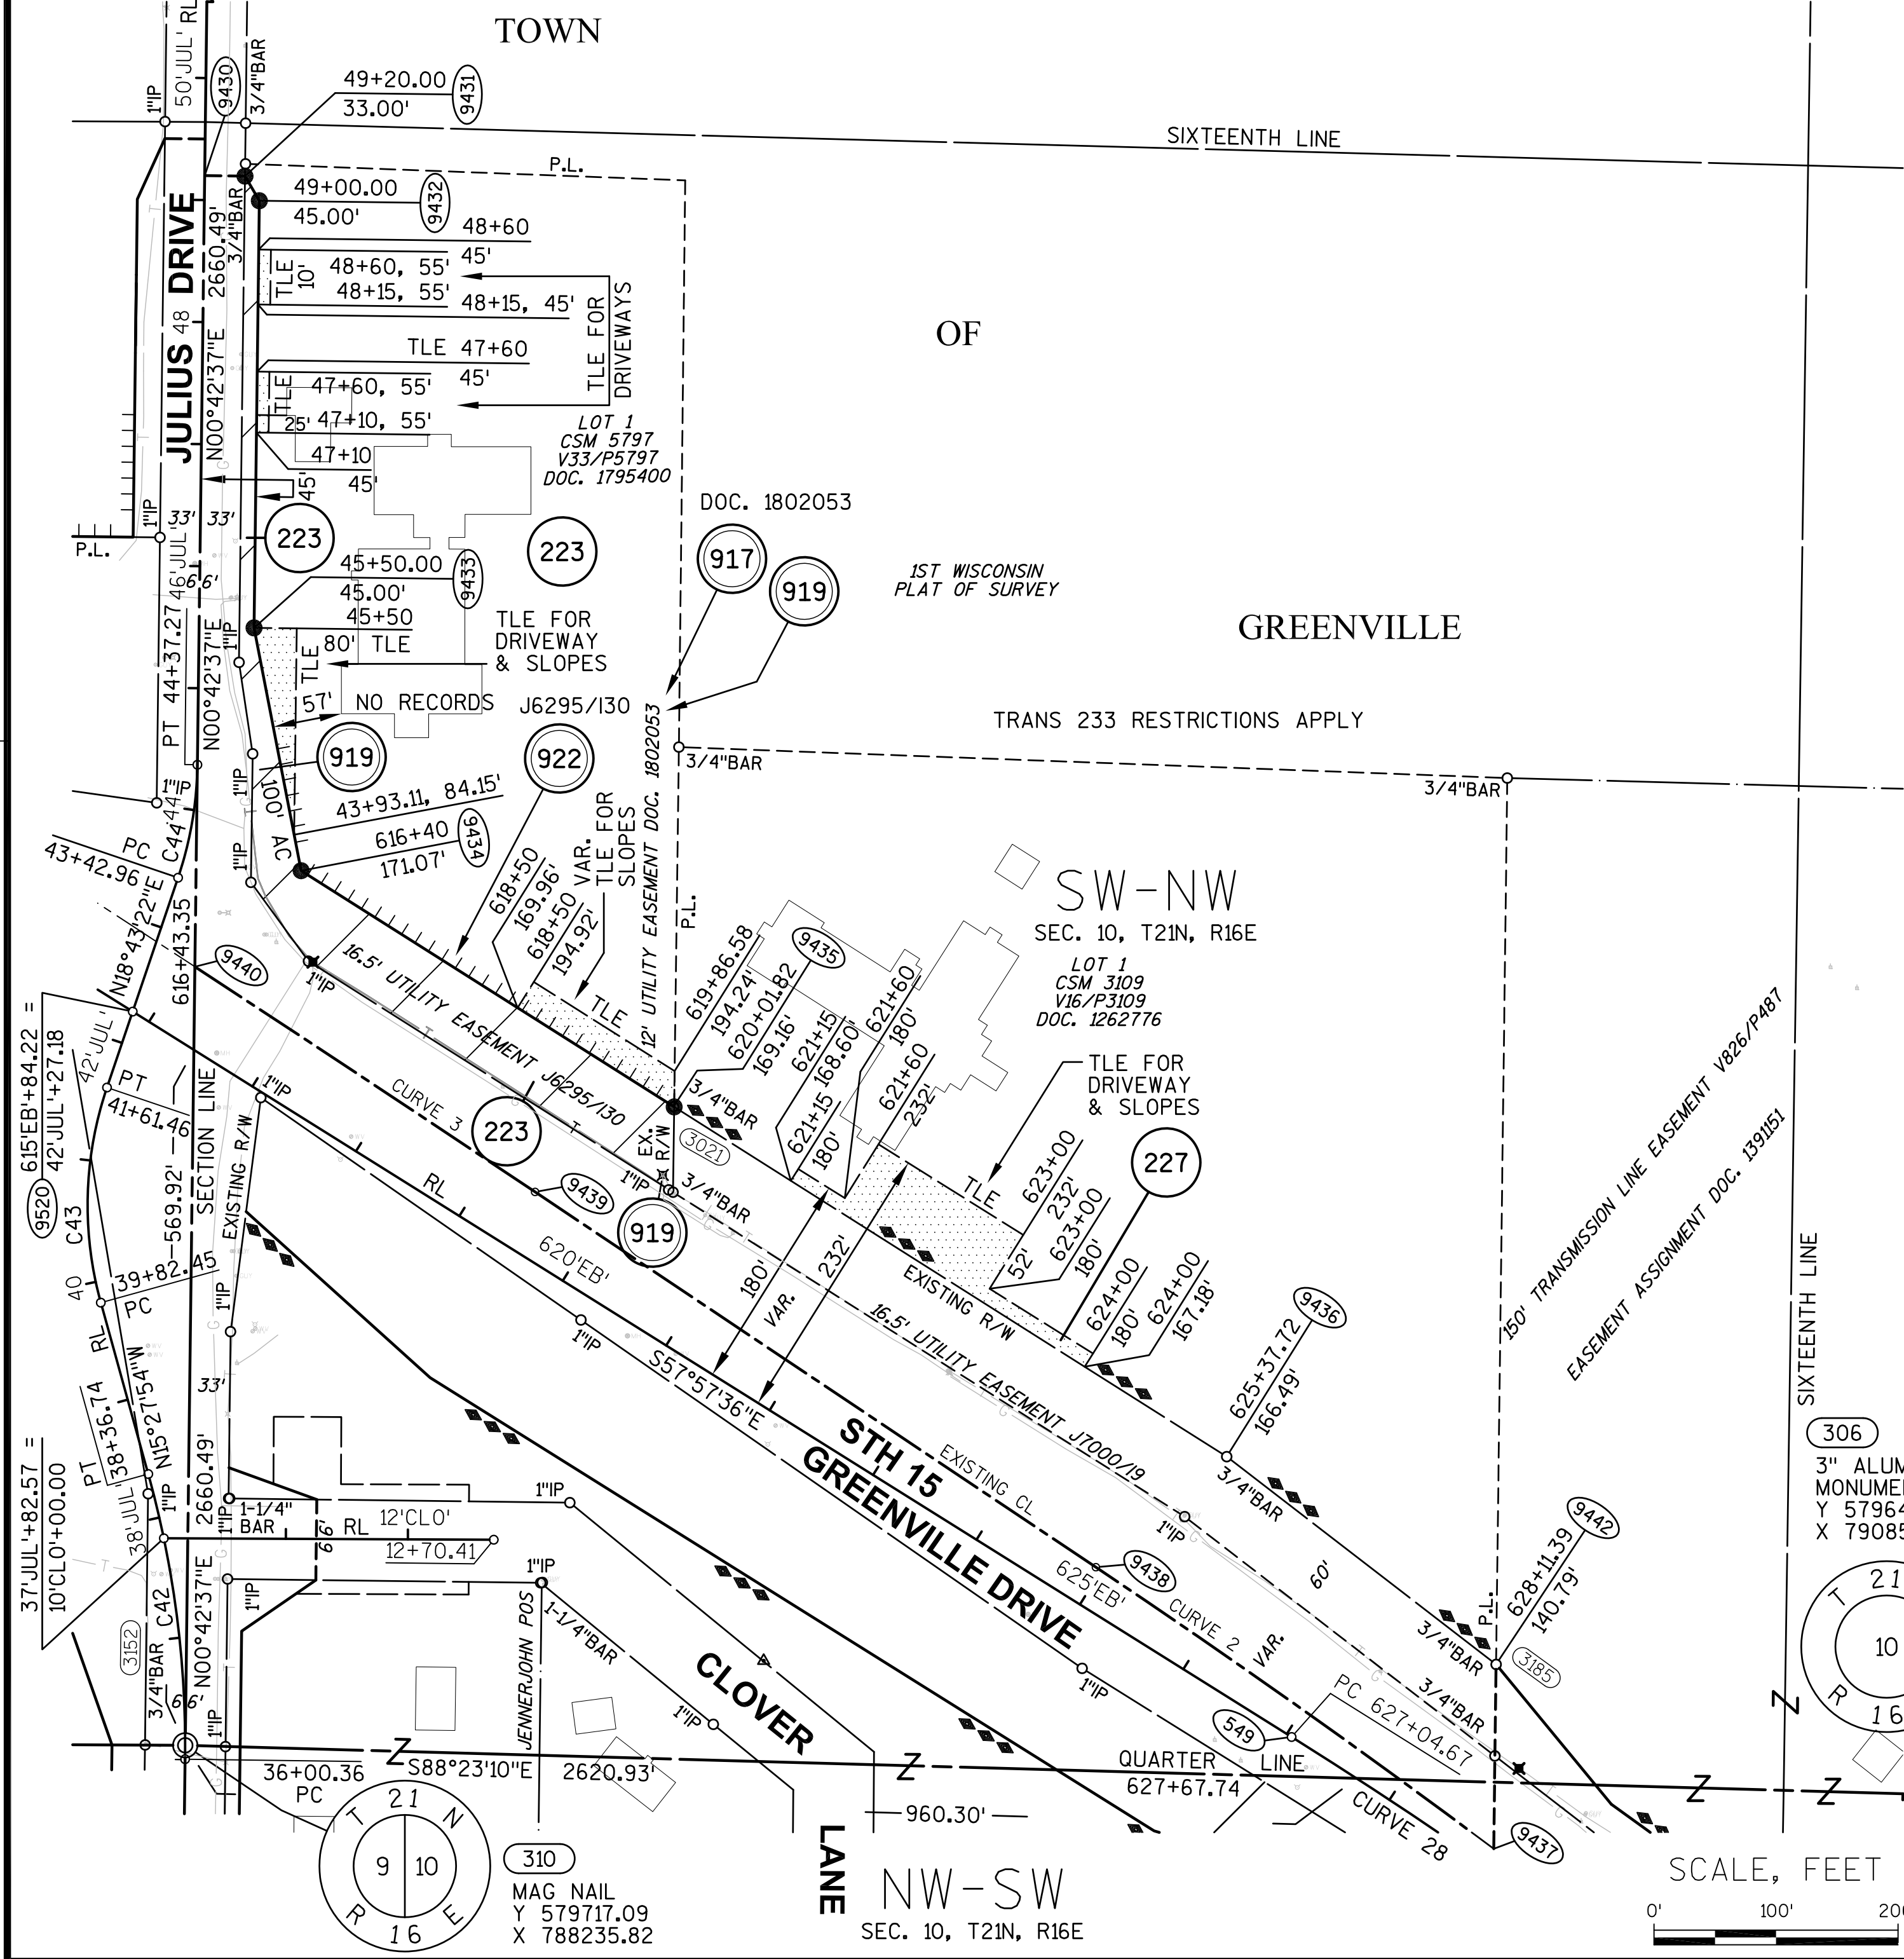

SCHEDULE OF LANDS & INTERESTS REQUIRED		OWNER'S NAMES ARE SHOWN FOR REFERENCE PURPOSES ONLY AND ARE SUBJECT TO CHANGE PRIOR TO THE TRANSFER OF LAND INTERESTS TO THE DEPARTMENT.			
PARCEL NUMBER	OWNER (S)	INTEREST REQUIRED	R/W NEW	ACRES EXISTING	ACRES REQUIRED TOTAL TLE TEMP.
223	FAITH COMMUNITY UNITED METHODIST CHURCH, GREENVILLE	FEE, ACCESS RIGHTS, TLE	0.740	0	0.740 0.151
227	BASMAR, LLC	TLE	0	0	0 0.246

UTILITY INTERESTS REQUIRED:	
917	TIME WARNER CABLE RELEASE OF RIGHTS (JOINT)
919	WE ENERGIES - ELECTRIC RELEASE OF RIGHTS (INCLUDING JOINT)
922	AT&T WISCONSIN RELEASE OF RIGHTS



CURVE TABLE					
FROM POINT	TO POINT	RADIUS	ARC LENGTH	CHORD BEARING	CHORD LENGTH
9437	9438	7639.48'	399.45'	N54°43'08"W	399.40'
9439	9440	34377.39'	334.34'	N56°29'43"W	334.33'

(CURVE 2)
(CURVE 3)


BASIS OF EXISTING HIGHWAY R/W		
ROUTE	BASIS	YEAR
STH 15	TPP 6430-06-00-4.03	2011
JULIUS DR.	TPP 6430-06-00-4.03	2011
	ADJOINING CERTIFIED SURVEY MAPS	VARIES
	ADJOINING PLAT OF SURVEYS	VARIES

EXISTING ACCESS CONTROL: PROJECT 1146-01-21; CSM 5797

COORDINATE TABLE		
POINT	Y (NORTH)	X (EAST)
549	579723.918	789142.546
9520	580318.327	788192.770

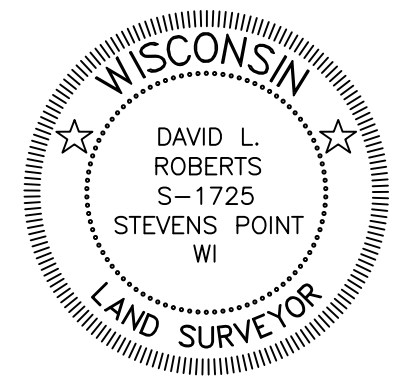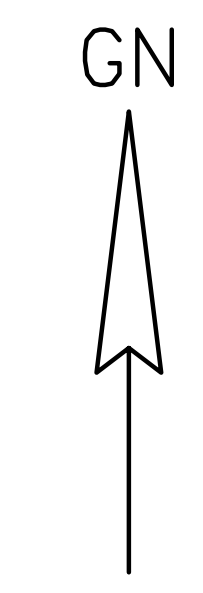

COURSE TABLE				
FROM POINT	TO POINT	BEARING	DISTANCE	
324	9430	S00°42'37"W	1374.23'	
9430	9431	S89°17'23"E	33.00'	
9431	9432	S30°15'12"E	23.32'	
9432	9433	S00°42'37"W	350.00'	
9433	9434	S10°59'08"E	202.69'	
9434	9435	S57°39'31"E	361.83'	
9435	9436	S57°40'28"E	535.90'	
9436	9442	S52°21'54"E	278.75'	
9442	9437	S00°43'32"W	151.10'	
9438	9439	N56°13'00"W	553.00'	
9440	9430	N00°42'37"E	648.24'	

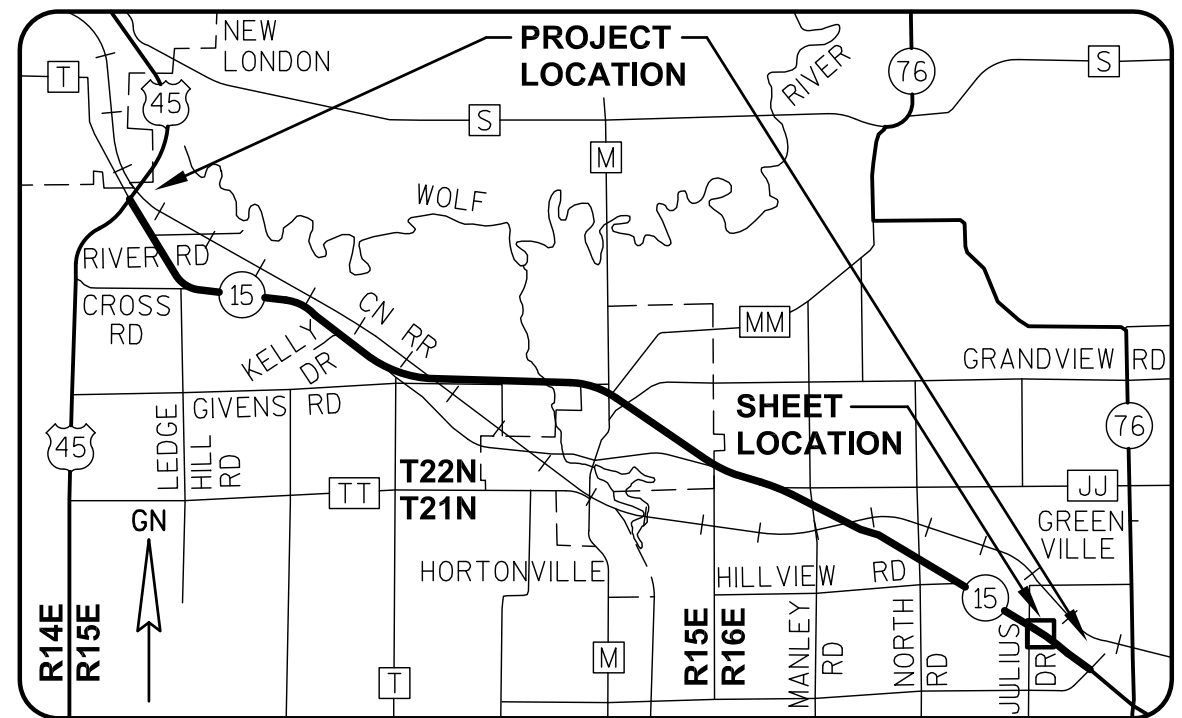

GREMMER & ASSOCIATES, INC.
CONSULTING ENGINEERS
Stevens Point • Fond du Lac

I, DAVID L. ROBERTS, PROFESSIONAL LAND SURVEYOR, HEREBY CERTIFY THAT IN FULL COMPLIANCE WITH THE PROVISIONS OF SECTION 84.095 OF THE WISCONSIN STATUTES AND UNDER THE DIRECTION OF THE WISCONSIN DEPARTMENT OF TRANSPORTATION, I HAVE SURVEYED AND MAPPED TRANSPORTATION PROJECT PLAT 1146-75-22-4.56, AND THAT SUCH PLAT CORRECTLY REPRESENTS ALL EXTERIOR BOUNDARIES OF THE SURVEYED LAND.

DATE 6/23/2015 DAVID L. ROBERTS
PLS S-1725, FOR GREMMER & ASSOCIATES, INC.

THIS PLAT AND RELOCATION ORDER ARE APPROVED FOR THE WISCONSIN DEPARTMENT OF TRANSPORTATION.

DATE 6/26/2015 CURT VAN EREM
REAL ESTATE SUPERVISOR