

SCHEDULE OF LANDS & INTERESTS
REQUIRED

PARCEL OWNER (S) NUMBER		INTEREST REQUIRED	R/W NEW	ACRES EXISTING	REQUIRED TOTAL	ACRES TEMP.
63	IRVING J. PARTIKA & GENEVRA PARTIKA	FEE, TLE	9.261	0	9.261	0.782

OWNER'S NAMES ARE SHOWN FOR REFERENCE PURPOSES ONLY AND ARE SUBJECT
TO CHANGE PRIOR TO THE TRANSFER OF LAND INTERESTS TO THE DEPARTMENT.

TRANSPORTATION PROJECT PLAT NO: 1146-75-22 - 4.23
AMENDMENT NO: 1

AMENDS PARCEL 63 OF TRANSPORTATION PROJECT PLAT 1146-75-22-4.23, RECORDED AS DOCUMENT #2017852.
PART OF LOT 1 OF CSM 3642 BEING PART OF THE SW1/4-SE1/4 OF SECTION 27, T22N, R15E, ALL IN THE TOWN OF
HORTONIA, OUTAGAMIE COUNTY, WISCONSIN

RELOCATION ORDER - STH 15 (LILY OF THE VALLEY DRIVE - USH 45), OUTAGAMIE COUNTY

TO PROPERLY ESTABLISH, LAY OUT, WIDEN, ENLARGE, EXTEND, CONSTRUCT, RECONSTRUCT, IMPROVE, OR MAINTAIN A PORTION OF THE HIGHWAY DESIGNATED ABOVE,
THE STATE OF WISCONSIN DEPARTMENT OF TRANSPORTATION DEEMS IT NECESSARY TO RELOCATE OR CHANGE SAID HIGHWAY AND ACQUIRE CERTAIN LANDS AND
INTERESTS OR RIGHTS IN LANDS FOR THE ABOVE NAMED PROJECT.




TO EFFECT THIS CHANGE, PURSUANT TO AUTHORITY GRANTED UNDER SUBSECTION 84.02 (3), 84.09 AND 84.30, WISCONSIN STATUTES, THE DEPARTMENT OF
TRANSPORTATION HEREBY ORDERS THAT:

- 1) THAT PORTION OF SAID HIGHWAY AS SHOWN ON THIS PLAT IS LAID OUT AND ESTABLISHED TO THE LINES AND WIDTHS AS SO SHOWN FOR THE ABOVE NAMED PROJECT.
- 2) THE LANDS OR INTERESTS OR RIGHTS IN LANDS AS SHOWN ON THIS PLAT ARE REQUIRED BY THE DEPARTMENT FOR THE ABOVE PROJECT AND SHALL BE ACQUIRED IN
THE NAME OF THE STATE OF WISCONSIN, PURSUANT TO THE PROVISIONS OF SUBSECTION 84.09 (1) OR (2), WISCONSIN STATUTES.

Document #: **2035590**
Date: **02-06-2015** Time: **09:15 AM**
Pages: **1** Fee: **\$25.00**
County: **OUTAGAMIE COUNTY** State: **WI**
SARAH R VAN CAMP, REGISTER OF DEEDS
***The above recording information verifies
this document has been electronically
recorded and returned to the submitter***

RESERVED FOR REGISTER OF DEEDS
PROJECT NUMBER 1146-75-22- 4.23
AMENDMENT NO: 1

REFER TO THE TITLE SHEET, RECORDED AS SHEET 2 OF 2 OF TRANSPORTATION
PROJECT PLAT NO: 1146-75-22 - 4.01, AS DOCUMENT #2016623 FOR ADDITIONAL INFORMATION.

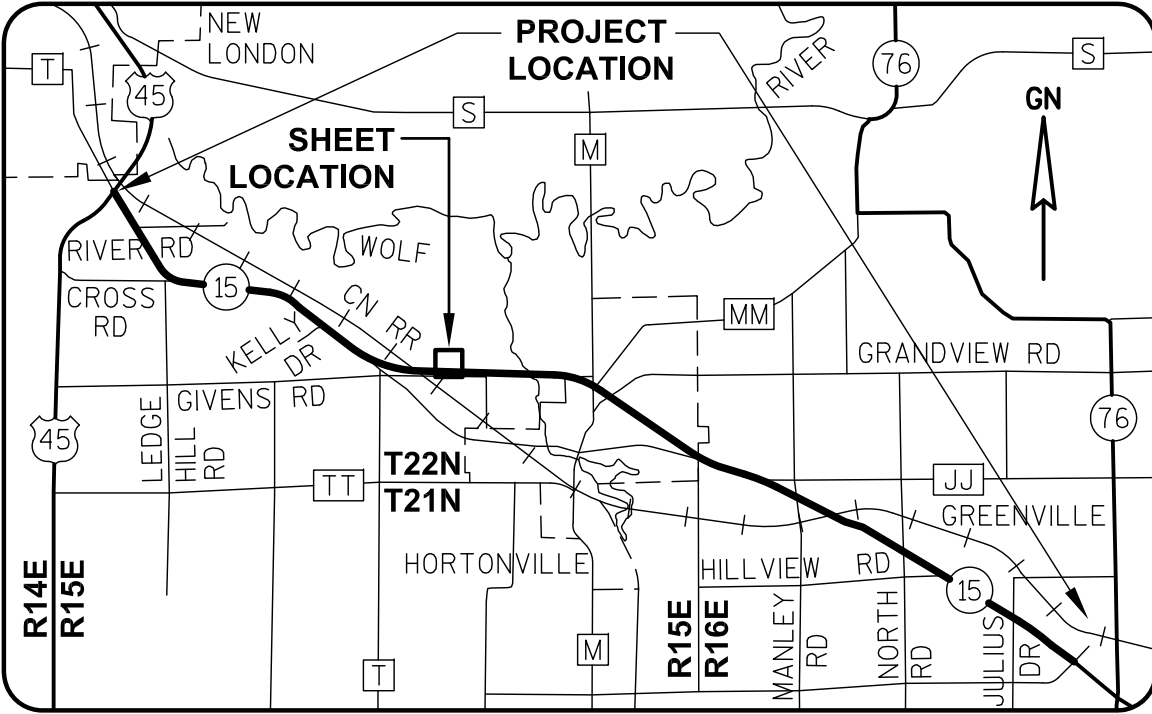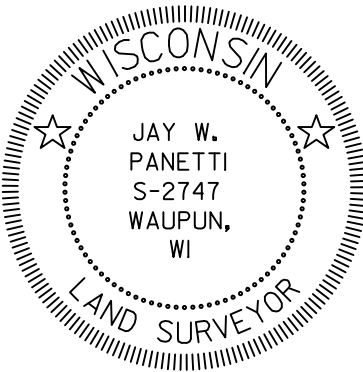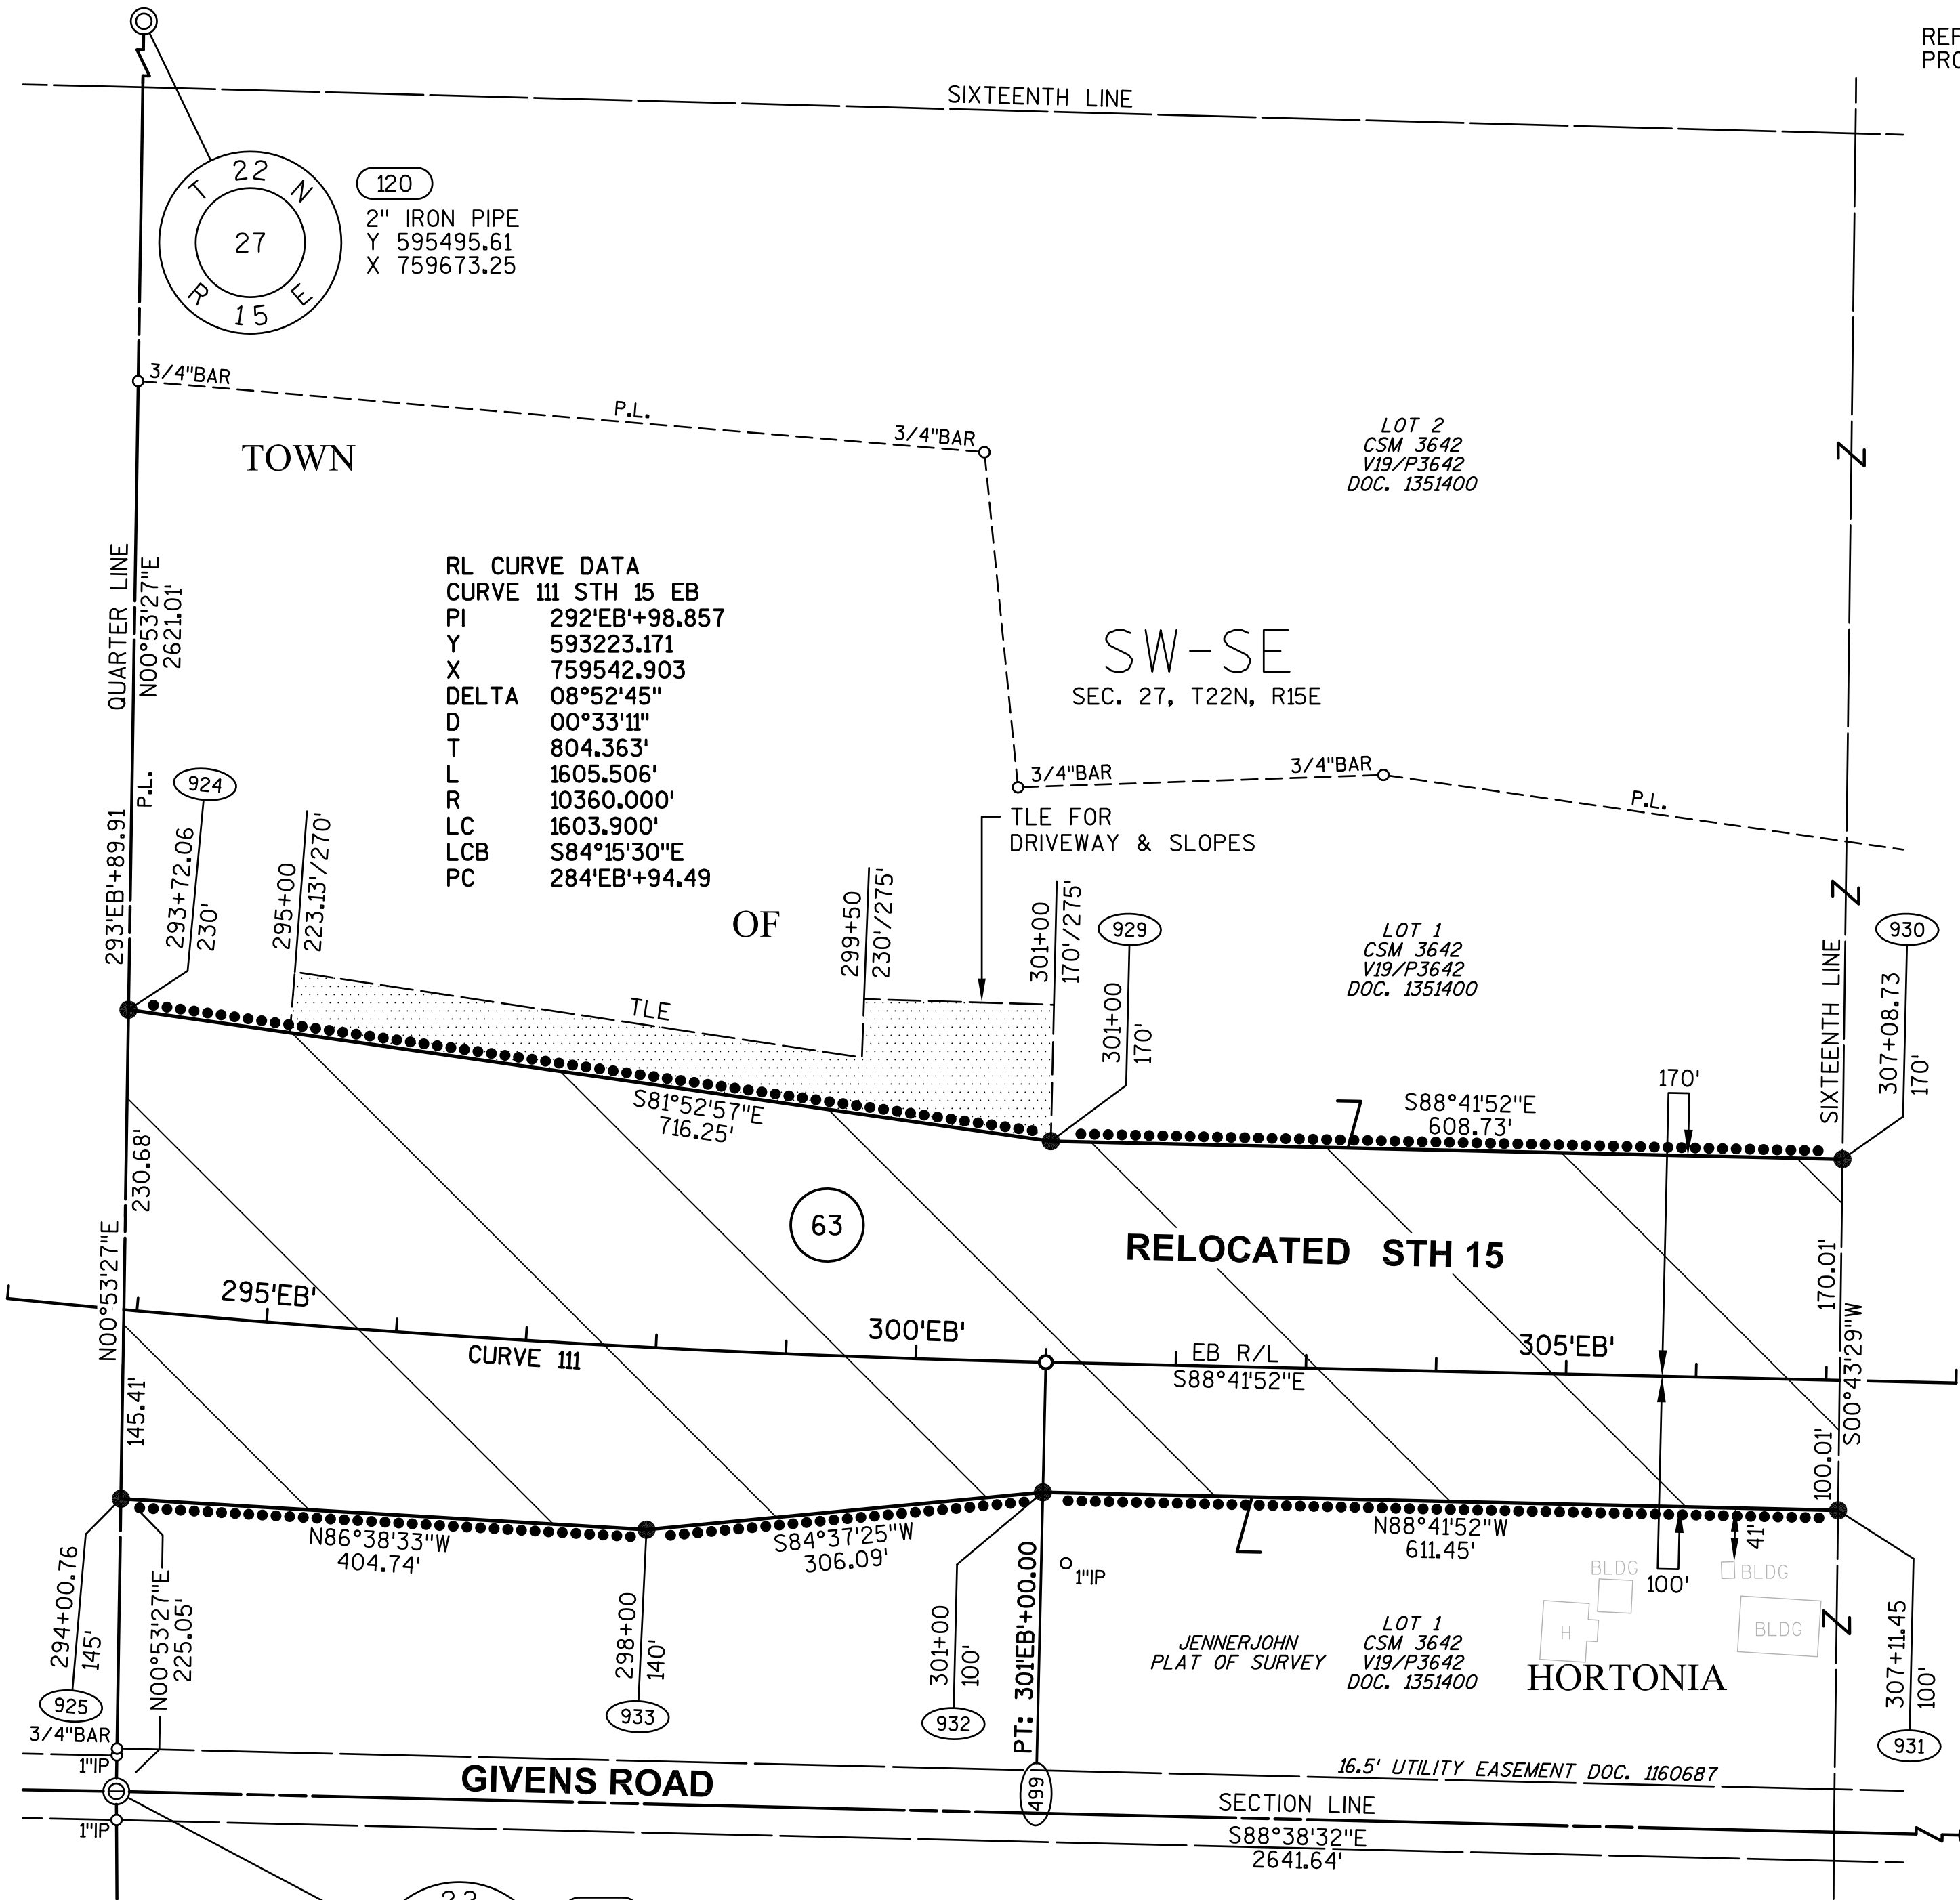

I, JAY W. PANETTI, REGISTERED LAND SURVEYOR, HEREBY CERTIFY THAT
IN FULL COMPLIANCE WITH THE PROVISIONS OF SECTION 84.095 OF THE
WISCONSIN STATUTES AND UNDER THE DIRECTION OF THE WISCONSIN
DEPARTMENT OF TRANSPORTATION, I HAVE SURVEYED AND MAPPED
TRANSPORTATION PROJECT PLAT 1146-75-22-4.23, AND THAT SUCH PLAT
CORRECTLY REPRESENTS ALL EXTERIOR BOUNDARIES OF THE SURVEYED
LAND.

DATE 11/06/2014 JAY W. PANETTI [Signature]
RLS S-2747, FOR GREMMER & ASSOCIATES, INC.
THIS PLAT AND RELOCATION ORDER ARE APPROVED FOR THE
WISCONSIN DEPARTMENT OF TRANSPORTATION.
DATE 2/4/2015 [Signature]
CURT VAN EREM
REAL ESTATE SUPERVISOR

REVISED: 11/06/2014

040423_15.DWG

APPRAISAL PLAT DATE:

SCHEDULE OF LANDS & INTERESTS
REQUIRED

PARCEL OWNER (S)
NUMBER

63	IRVING J. PARTIKA & GENEVRA PARTIKA	FEE	8.240	0	8.240	0
----	-------------------------------------	-----	-------	---	-------	---

OWNER'S NAMES ARE SHOWN FOR REFERENCE PURPOSES ONLY AND ARE SUBJECT
TO CHANGE PRIOR TO THE TRANSFER OF LAND INTERESTS TO THE DEPARTMENT.

INTEREST
REQUIRED

R/W ACRES REQUIRED
NEW EXISTING TOTAL

ACRES
TEMP.

UTILITY INTERESTS REQUIRED:

922	AT&T WISCONSIN	RELEASE OF RIGHTS
-----	----------------	-------------------

TRANSPORTATION PROJECT PLAT NO: 1146-75-22 - 4.24
AMENDMENT NO: 1

AMENDS PARCEL 63 OF TRANSPORTATION PROJECT PLAT 1146-75-22-4.24, RECORDED AS DOCUMENT #2017853.
PART OF LOT 1 OF CSM 3642 BEING PART OF THE SE1/4-SE1/4 OF SECTION 27, T22N, R15E, ALL IN THE TOWN OF
HORTONIA, OUTAGAMIE COUNTY, WISCONSIN

RELOCATION ORDER - STH 15 (LILY OF THE VALLEY DRIVE - USH 45), OUTAGAMIE COUNTY

TO PROPERLY ESTABLISH, LAY OUT, WIDEN, ENLARGE, EXTEND, CONSTRUCT, RECONSTRUCT, IMPROVE, OR MAINTAIN A PORTION OF THE HIGHWAY DESIGNATED ABOVE,
THE STATE OF WISCONSIN DEPARTMENT OF TRANSPORTATION DEEMS IT NECESSARY TO RELOCATE OR CHANGE SAID HIGHWAY AND ACQUIRE CERTAIN LANDS AND
INTERESTS OR RIGHTS IN LANDS FOR THE ABOVE NAMED PROJECT.

TO EFFECT THIS CHANGE, PURSUANT TO AUTHORITY GRANTED UNDER SUBSECTION 84.02 (3), 84.09 AND 84.30, WISCONSIN STATUTES, THE DEPARTMENT OF
TRANSPORTATION HEREBY ORDERS THAT:

- 1) THAT PORTION OF SAID HIGHWAY AS SHOWN ON THIS PLAT IS LAID OUT AND ESTABLISHED TO THE LINES AND WIDTHS AS SO SHOWN FOR THE ABOVE NAMED PROJECT.
- 2) THE LANDS OR INTERESTS OR RIGHTS IN LANDS AS SHOWN ON THIS PLAT ARE REQUIRED BY THE DEPARTMENT FOR THE ABOVE PROJECT AND SHALL BE ACQUIRED IN
THE NAME OF THE STATE OF WISCONSIN, PURSUANT TO THE PROVISIONS OF SUBSECTION 84.09 (1) OR (2), WISCONSIN STATUTES.

Document #: 2035591

Date: 02-06-2015 Time: 09:15 AM

Pages: 1 Fee: \$25.00




County: OUTAGAMIE COUNTY State: WI

SARAH R VAN CAMP, REGISTER OF DEEDS

***The above recording information verifies
this document has been electronically
recorded and returned to the submitter***

RESERVED FOR REGISTER OF DEEDS
PROJECT NUMBER 1146-75-22- 4.24
AMENDMENT NO: 1

REFER TO THE TITLE SHEET, RECORDED AS SHEET 2 OF 2 OF TRANSPORTATION
PROJECT PLAT NO: 1146-75-22 - 4.01, AS DOCUMENT #2016623 FOR ADDITIONAL INFORMATION.

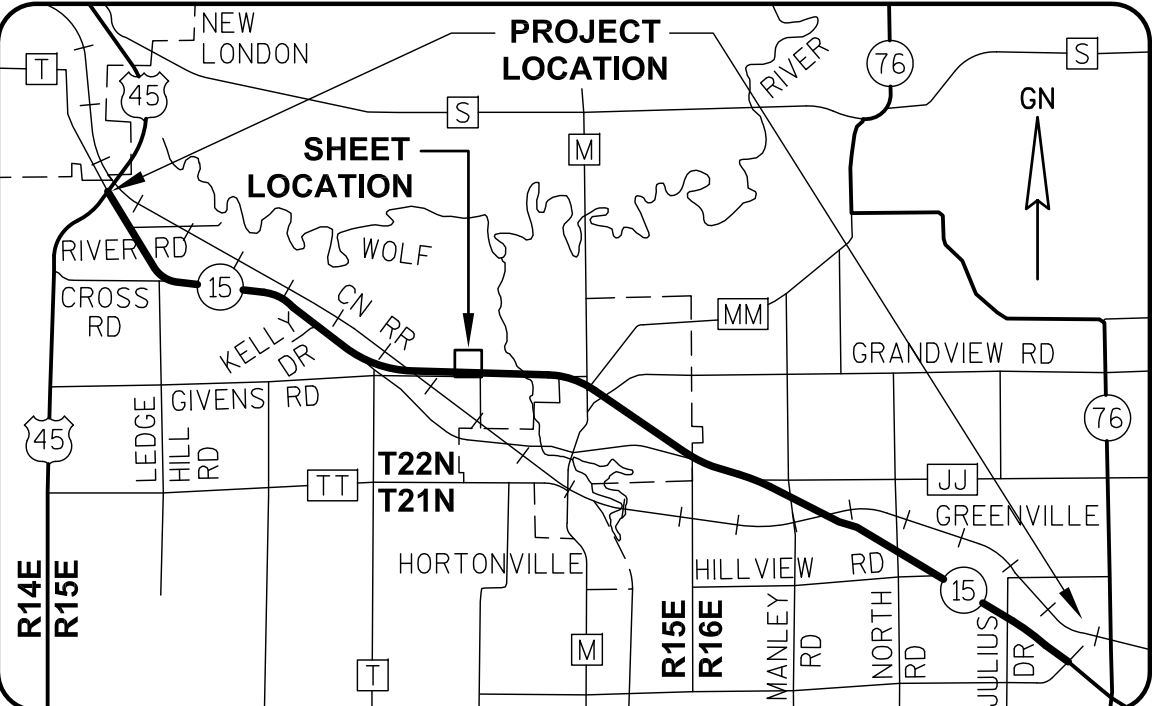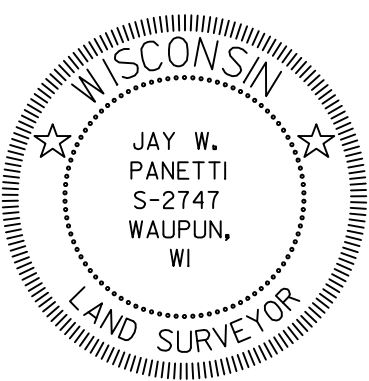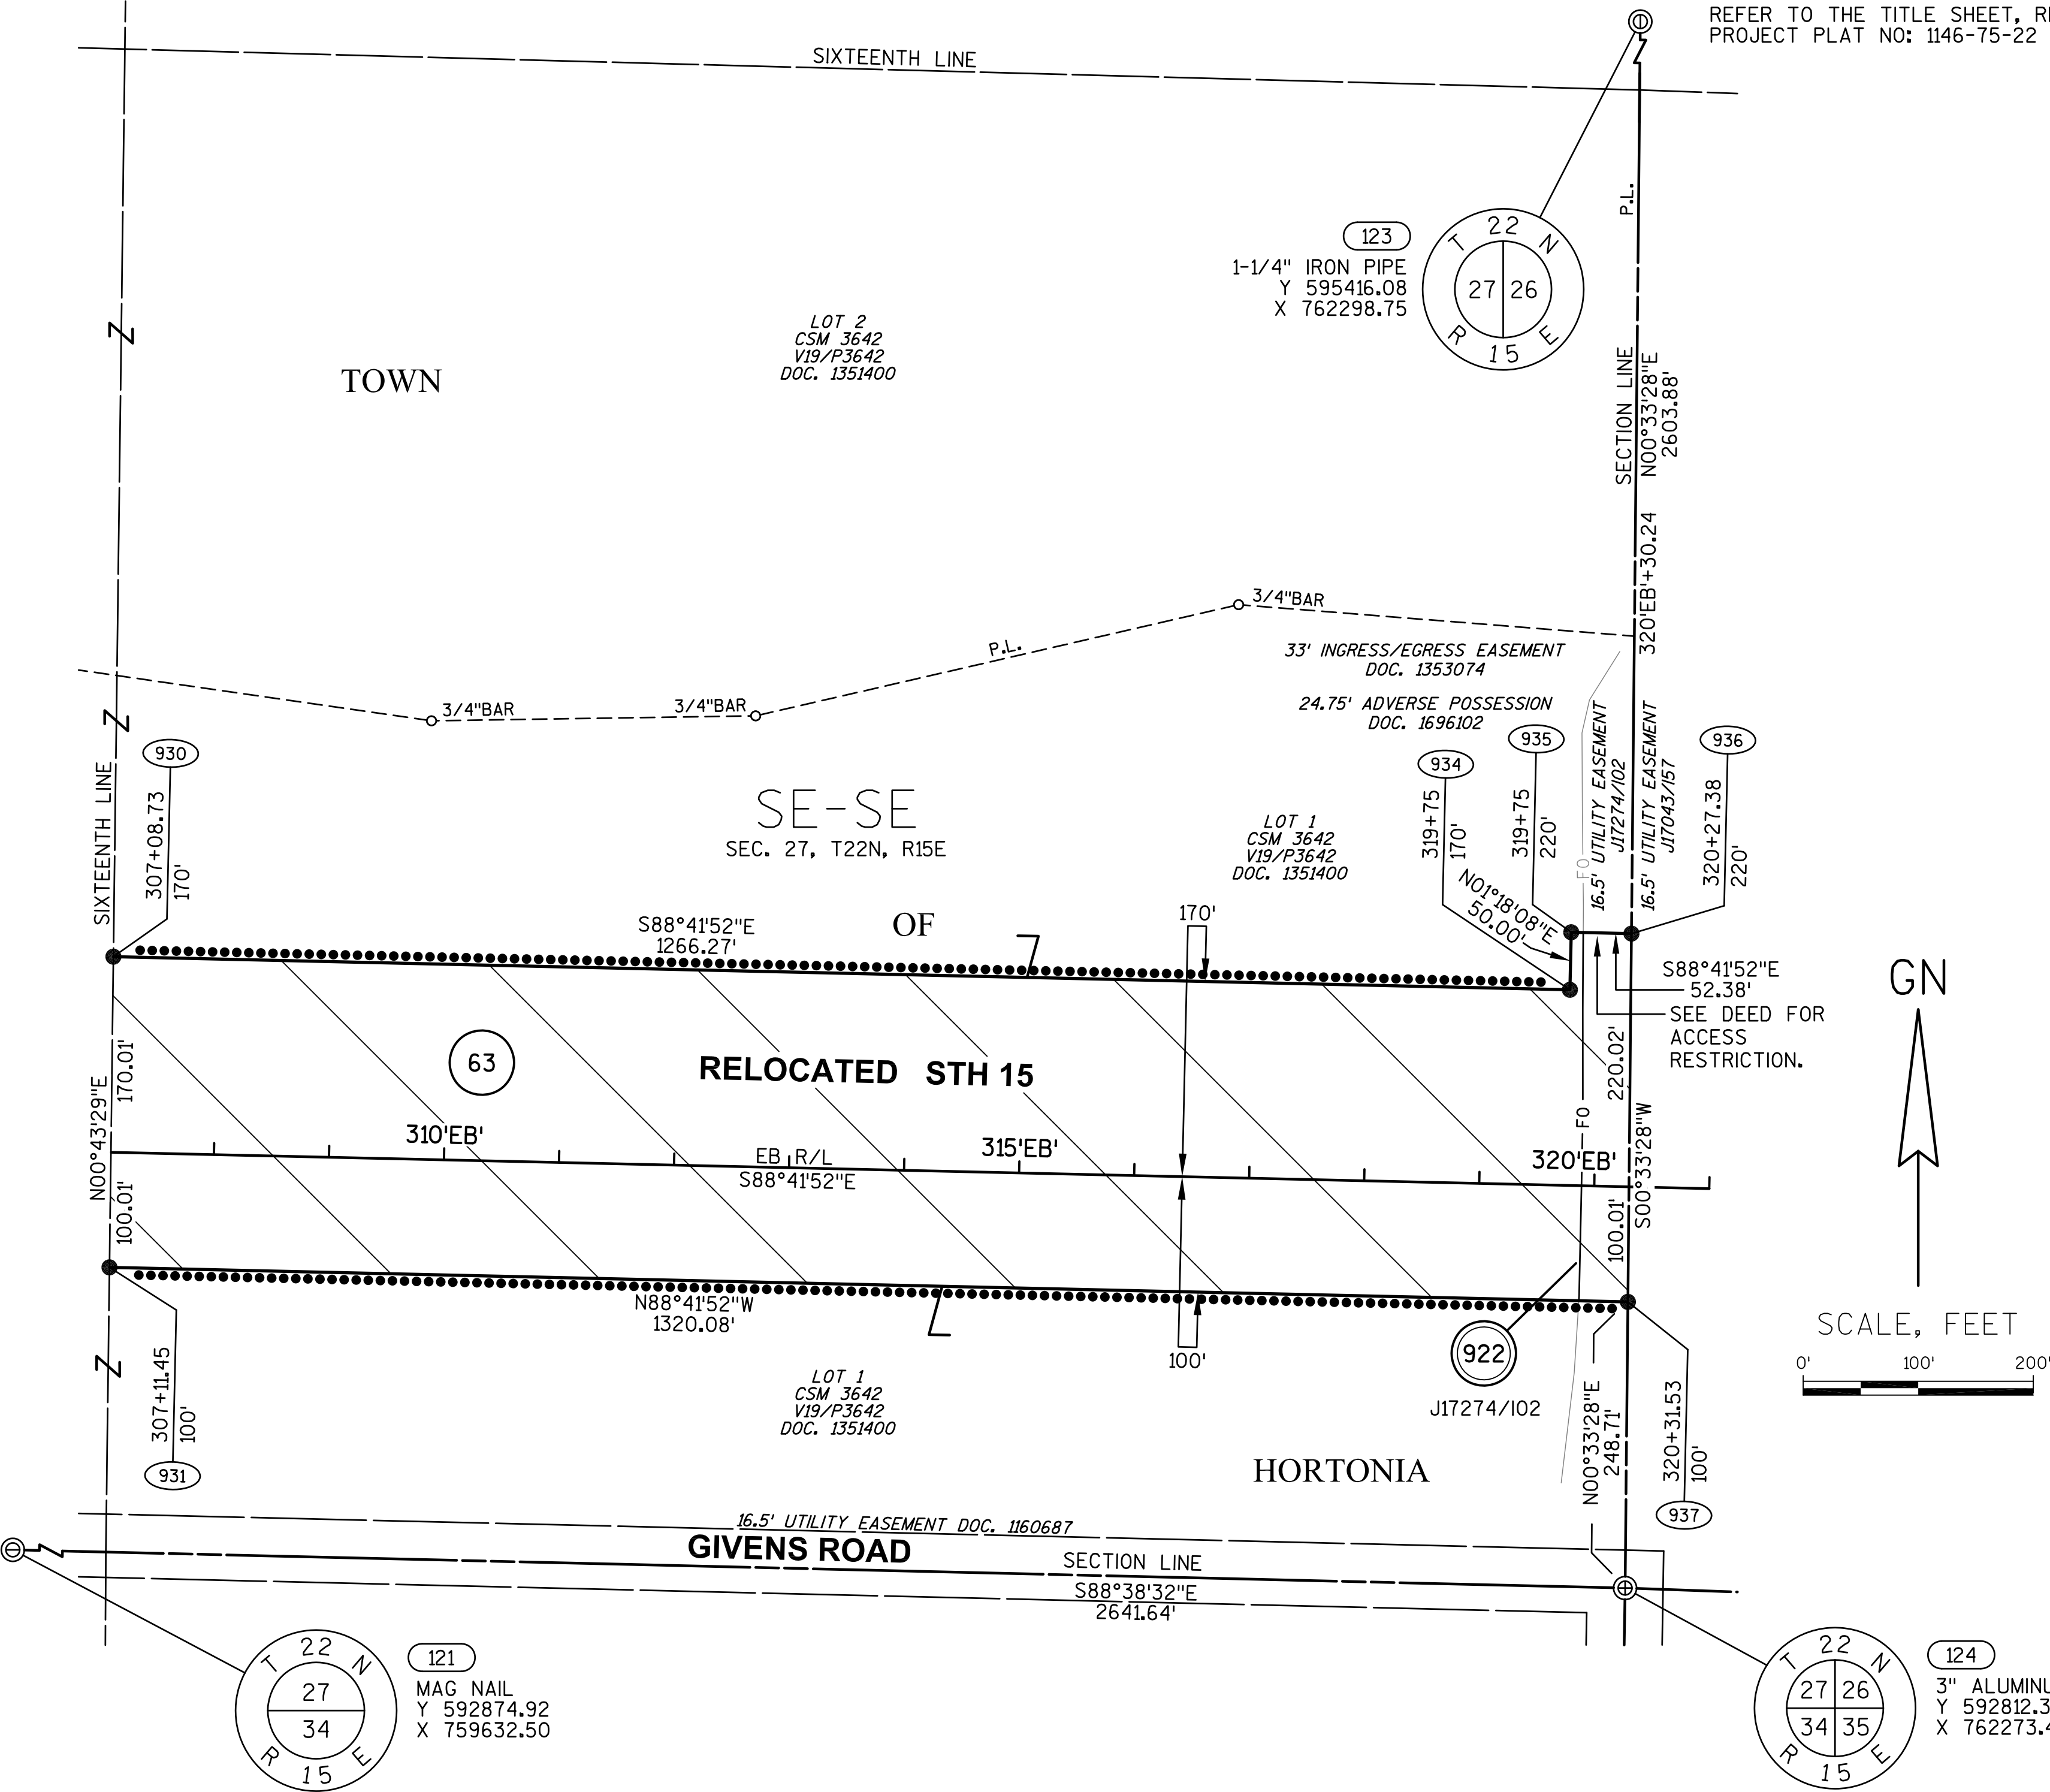

I, JAY W. PANETTI, REGISTERED LAND SURVEYOR, HEREBY CERTIFY THAT
IN FULL COMPLIANCE WITH THE PROVISIONS OF SECTION 84.095 OF THE
WISCONSIN STATUTES AND UNDER THE DIRECTION OF THE WISCONSIN
DEPARTMENT OF TRANSPORTATION, I HAVE SURVEYED AND MAPPED
TRANSPORTATION PROJECT PLAT 1146-75-22-4.24, AND THAT SUCH PLAT
CORRECTLY REPRESENTS ALL EXTERIOR BOUNDARIES OF THE SURVEYED
LAND.

DATE 11/06/2014 JAY W. PANETTI
RLS S-2747, FOR GREMMER & ASSOCIATES, INC.
THIS PLAT AND RELOCATION ORDER ARE APPROVED FOR THE
WISCONSIN DEPARTMENT OF TRANSPORTATION.
DATE 2/4/2015 CURT VAN EREM
REAL ESTATE SUPERVISOR

REVISED: 11/06/2014

040424_15.DWG

APPRAISAL PLAT DATE:

SCHEDULE OF LANDS & INTERESTS
REQUIRED

PARCEL OWNER (S)
NUMBER

64	JAMES I. SYKES & MARIANN D. SYKES	FEE	8.212	0	8.212	0
		INTEREST REQUIRED	R/W ACRES REQUIRED		ACRES TEMP.	
			NEW	EXISTING	TOTAL	

OWNER'S NAMES ARE SHOWN FOR REFERENCE PURPOSES ONLY AND ARE SUBJECT
TO CHANGE PRIOR TO THE TRANSFER OF LAND INTERESTS TO THE DEPARTMENT.

INTEREST
REQUIRED

R/W ACRES REQUIRED
NEW EXISTING TOTAL

ACRES
TEMP.

UTILITY INTERESTS REQUIRED:

922	AT&T WISCONSIN	RELEASE OF RIGHTS
-----	----------------	-------------------

TRANSPORTATION PROJECT PLAT NO: 1146-75-22 - 4.25
AMENDMENT NO: 1

AMENDS PARCEL 64 OF TRANSPORTATION PROJECT PLAT 1146-75-22-4.25, RECORDED AS DOCUMENT #2017854.
PART OF THE SW1/4-SW1/4 OF SECTION 26, T22N, R15E, TOWN OF HORTONIA, OUTAGAMIE COUNTY, WISCONSIN

RELOCATION ORDER - STH 15 (LILY OF THE VALLEY DRIVE - USH 45), OUTAGAMIE COUNTY

TO PROPERLY ESTABLISH, LAY OUT, WIDEN, ENLARGE, EXTEND, CONSTRUCT, RECONSTRUCT, IMPROVE, OR MAINTAIN A PORTION OF THE HIGHWAY DESIGNATED ABOVE,
THE STATE OF WISCONSIN DEPARTMENT OF TRANSPORTATION DEEMS IT NECESSARY TO RELOCATE OR CHANGE SAID HIGHWAY AND ACQUIRE CERTAIN LANDS AND
INTERESTS OR RIGHTS IN LANDS FOR THE ABOVE NAMED PROJECT.

TO EFFECT THIS CHANGE, PURSUANT TO AUTHORITY GRANTED UNDER SUBSECTION 84.02 (3), 84.09 AND 84.30, WISCONSIN STATUTES, THE DEPARTMENT OF
TRANSPORTATION HEREBY ORDERS THAT:

- 1) THAT PORTION OF SAID HIGHWAY AS SHOWN ON THIS PLAT IS LAID OUT AND ESTABLISHED TO THE LINES AND WIDTHS AS SO SHOWN FOR THE ABOVE NAMED PROJECT.
- 2) THE LANDS OR INTERESTS OR RIGHTS IN LANDS AS SHOWN ON THIS PLAT ARE REQUIRED BY THE DEPARTMENT FOR THE ABOVE PROJECT AND SHALL BE ACQUIRED IN
THE NAME OF THE STATE OF WISCONSIN, PURSUANT TO THE PROVISIONS OF SUBSECTION 84.09 (1) OR (2), WISCONSIN STATUTES.

REFER TO THE TITLE SHEET, RECORDED AS SHEET 2 OF 2 OF TRANSPORTATION
PROJECT PLAT NO: 1146-75-22 - 4.01, AS DOCUMENT #2016623 FOR ADDITIONAL INFORMATION.

Document #: 2035592

Date: 02-06-2015 Time: 09:16 AM


Pages: 1 Fee: \$25.00

County: OUTAGAMIE COUNTY State: WI

SARAH R VAN CAMP, REGISTER OF DEEDS




***The above recording information verifies
this document has been electronically
recorded and returned to the submitter***

RESERVED FOR REGISTER OF DEEDS
PROJECT NUMBER 1146-75-22- 4.25
AMENDMENT NO: 1

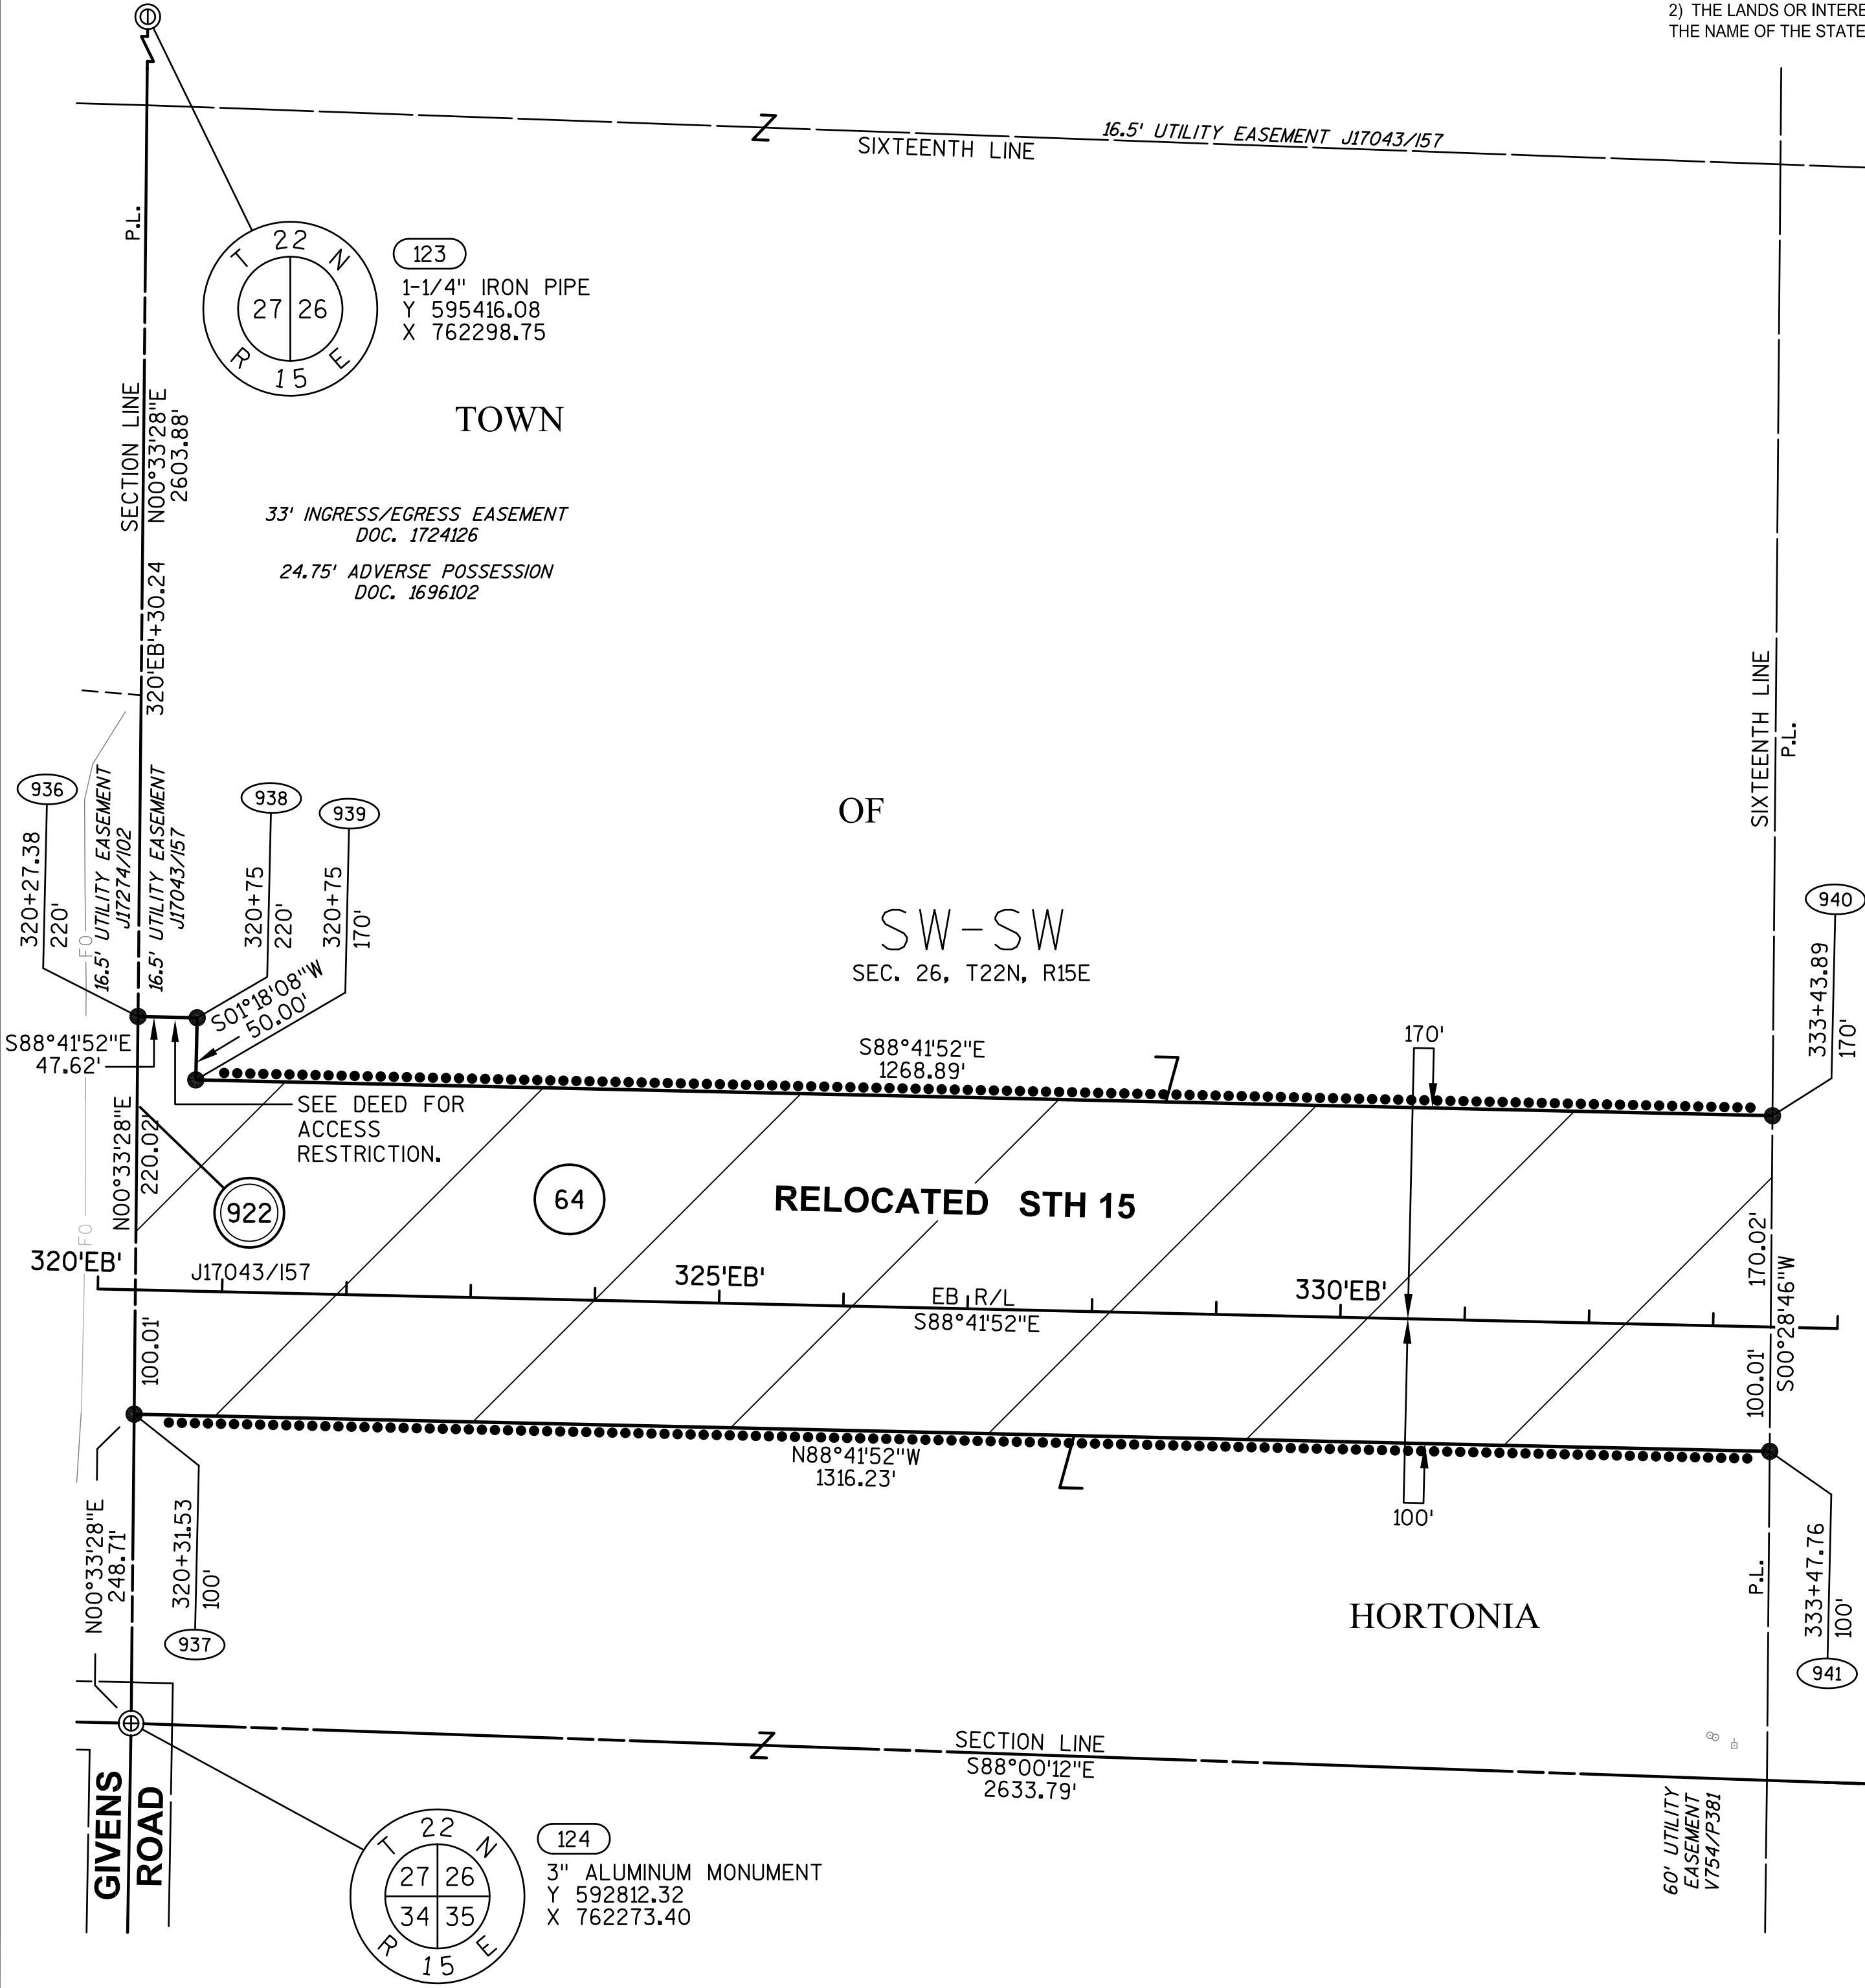

GN

SCALE, FEET

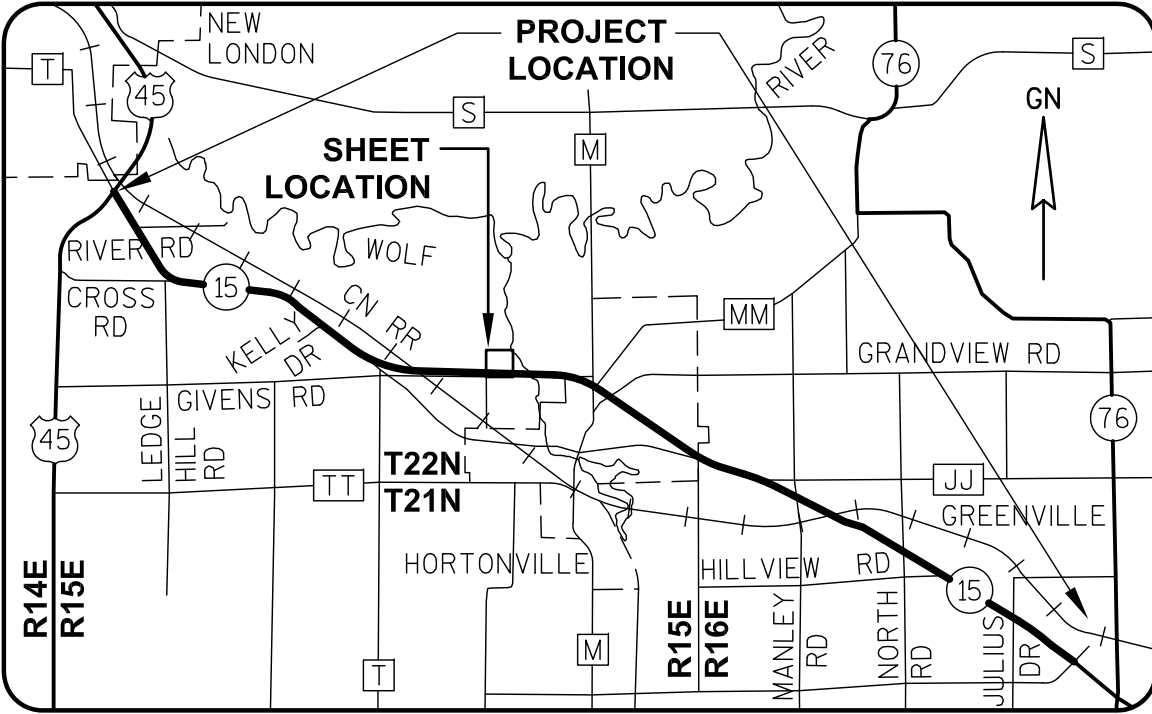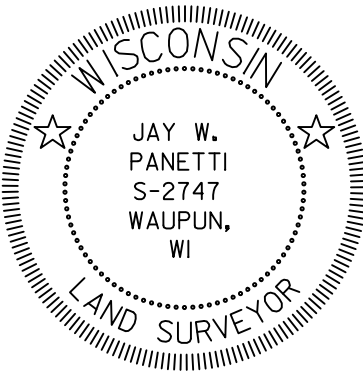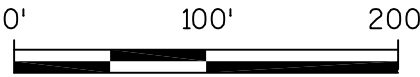

GREMMER & ASSOCIATES, INC.
CONSULTING ENGINEERS
Stevens Point • Fond du Lac

I, JAY W. PANETTI, REGISTERED LAND SURVEYOR, HEREBY CERTIFY THAT
IN FULL COMPLIANCE WITH THE PROVISIONS OF SECTION 84.095 OF THE
WISCONSIN STATUTES AND UNDER THE DIRECTION OF THE WISCONSIN
DEPARTMENT OF TRANSPORTATION, I HAVE SURVEYED AND MAPPED
TRANSPORTATION PROJECT PLAT 1146-75-22-4.25, AND THAT SUCH PLAT
CORRECTLY REPRESENTS ALL EXTERIOR BOUNDARIES OF THE SURVEYED
LAND.

DATE 11/06/2014 JAY W. PANETTI
RLS S-2747, FOR GREMMER & ASSOCIATES, INC.
THIS PLAT AND RELOCATION ORDER ARE APPROVED FOR THE
WISCONSIN DEPARTMENT OF TRANSPORTATION.
DATE 2/4/2015 CURT VAN EREM
REAL ESTATE SUPERVISOR

REVISED: 11/06/2014

040425_15.DWG

APPRAISAL PLAT DATE:

PARCEL OWNER (S)
NUMBER

PARCEL NUMBER	OWNER (S)	INTEREST REQUIRED	R/W NEW	ACRES EXISTING	ACRES REQUIRED TOTAL	ACRES TEMP
66	DON E. PARKER & MARGARET E. PARKER	FEE, TLE	8.247	0	8.247	0.138

919	WE ENERGIES - ELECTRIC	RELEASE OF RIGHTS
-----	------------------------	-------------------

TLE
ACRES
TEMP.

AMENDS PARCEL 66 OF TRANSPORTATION PROJECT PLAT 1146-75-22-4.26, RECORDED AS DOCUMENT #2017855.
PART OF THE SE1/4-SW1/4 OF SECTION 26, T22N, R15E, TOWN OF HORTONIA, OUTAGAMIE COUNTY, WISCONSIN

TO PROPERLY ESTABLISH, LAY OUT, WIDEN, ENLARGE, EXTEND, CONSTRUCT, RECONSTRUCT, IMPROVE, OR MAINTAIN A PORTION OF THE HIGHWAY DESIGNATED ABOVE, THE STATE OF WISCONSIN DEPARTMENT OF TRANSPORTATION DEEMS IT NECESSARY TO RELOCATE OR CHANGE SAID HIGHWAY AND ACQUIRE CERTAIN LANDS AND INTERESTS OR RIGHTS IN LANDS FOR THE ABOVE NAMED PROJECT.

1) THAT PORTION OF SAID HIGHWAY AS SHOWN ON THIS PLAT IS LAID OUT AND ESTABLISHED TO THE LINES AND WIDTHS AS SO SHOWN FOR THE ABOVE NAMED PROJECT.



2) THE LANDS OR INTERESTS OR RIGHTS IN LANDS AS SHOWN ON THIS PLAT ARE REQUIRED BY THE DEPARTMENT FOR THE ABOVE PROJECT AND SHALL BE ACQUIRED IN THE NAME OF THE STATE OF WISCONSIN, PURSUANT TO THE PROVISIONS OF SUBSECTION 84.09 (1) OR (2), WISCONSIN STATUTES.

REFER TO THE TITLE SHEET, RECORDED AS SHEET 2 OF 2 OF TRANSPORTATION
PROJECT PLAT NO: 1146-75-22 - 4.01, AS DOCUMENT #2016623 FOR ADDITIONAL INFORMATION.

Document #: **2035792**
Date: **02-09-2015** Time: **12:33 PM**
Pages: **1** Fee: **\$25.00**
County: **OUTAGAMIE COUNTY** State: **WI**


SARAH R VAN CAMP, REGISTER OF DEEDS
***The above recording information verifies
this document has been electronically
recorded and returned to the submitter***

RESERVED FOR REGISTER OF DEEDS
PROJECT NUMBER 1146-75-22- 4.26
AMENDMENT NO: 1

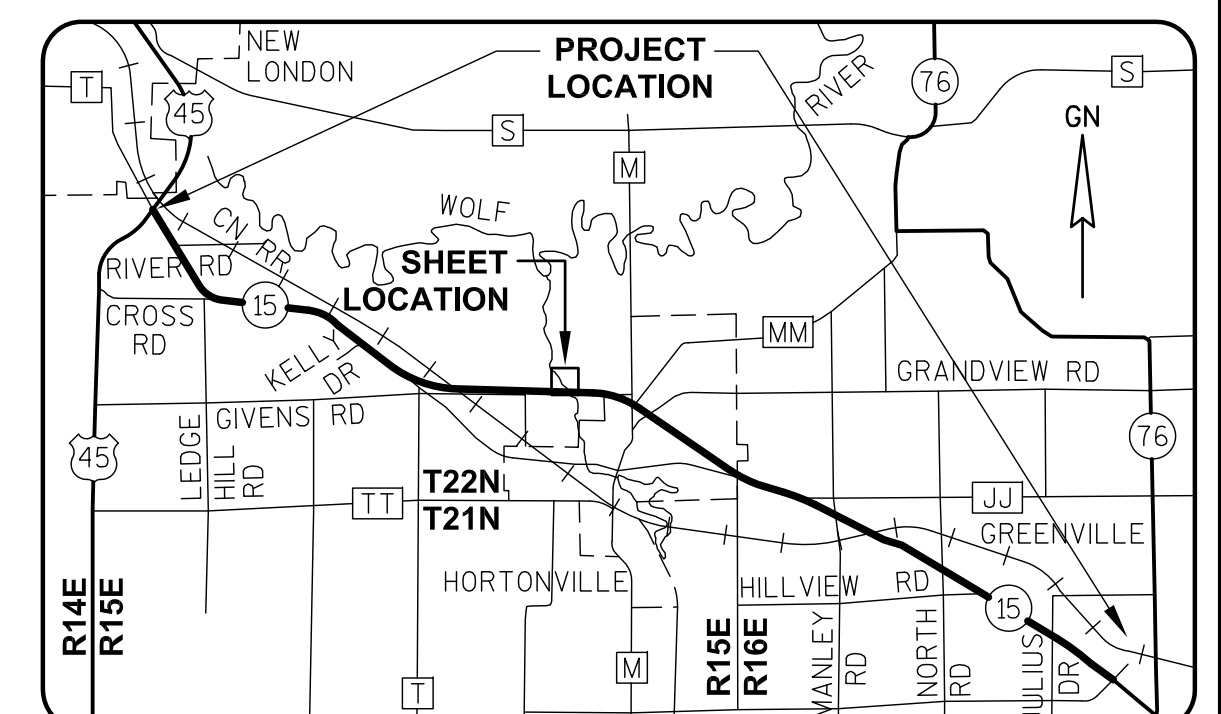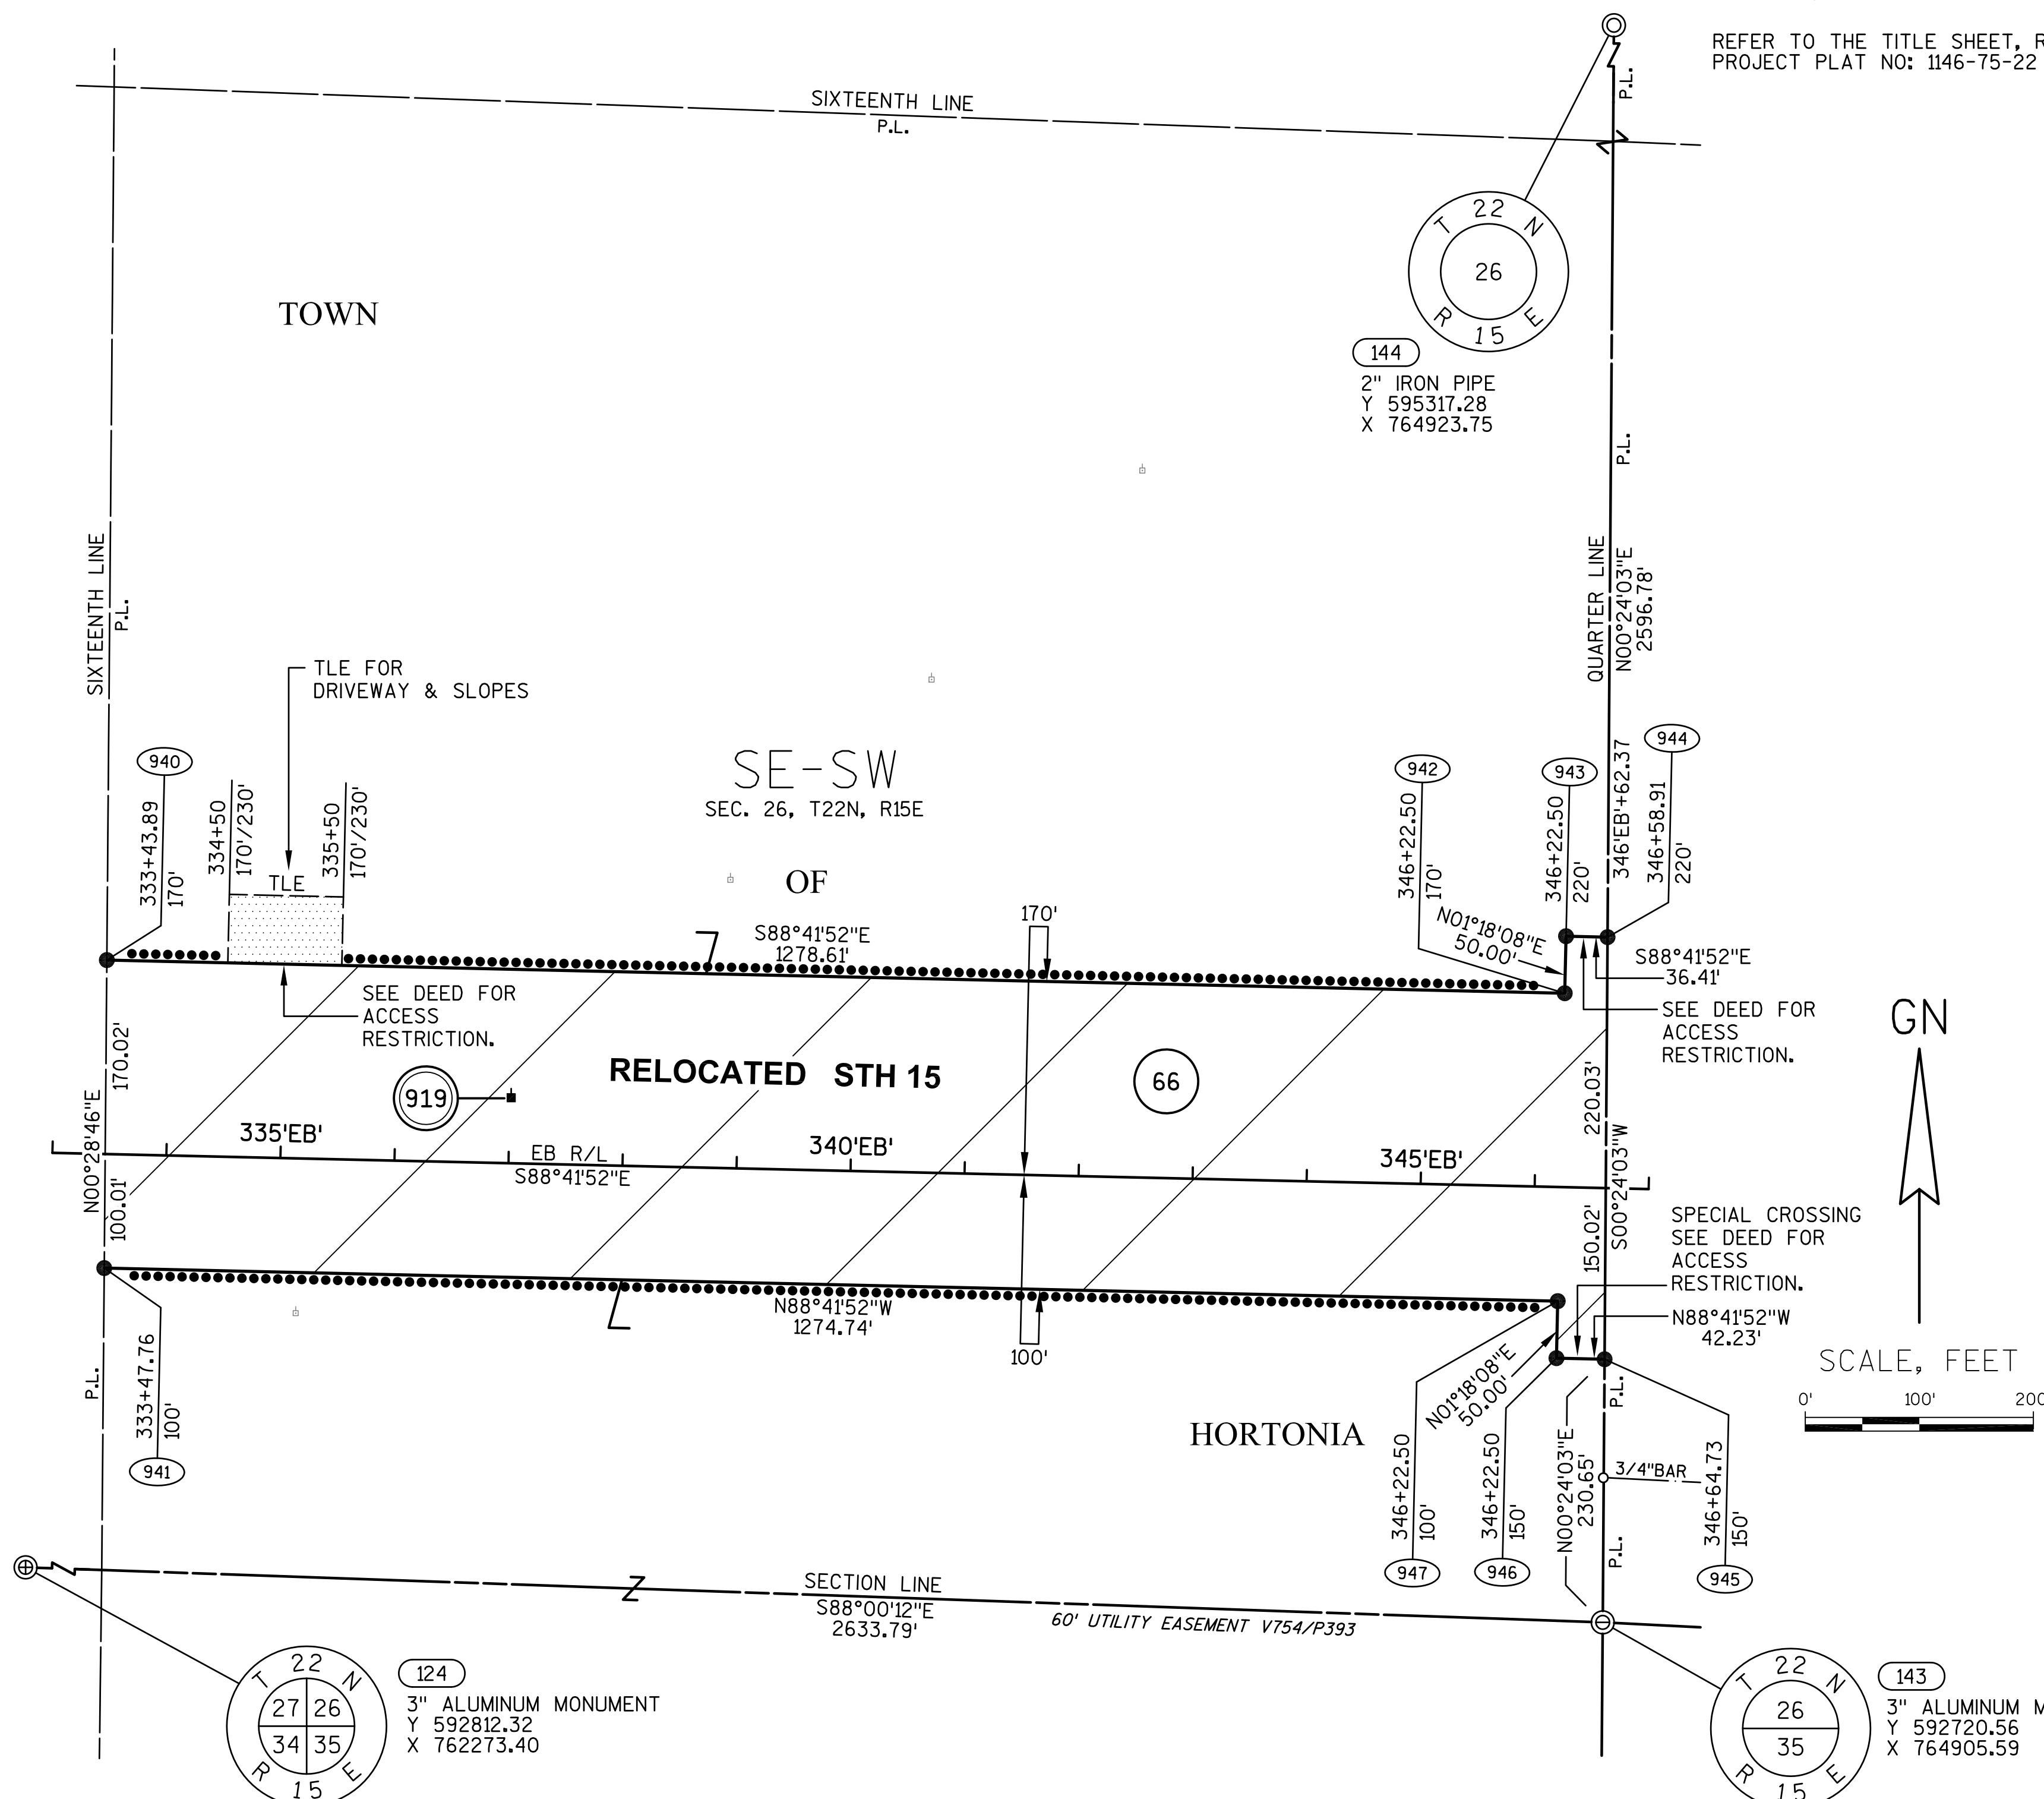

GREMMER
& ASSOCIATES, INC.
 CONSULTING ENGINEERS
 Stevens Point • Fond du Lac

I, JAY W. PANETTI, REGISTERED LAND SURVEYOR, HEREBY CERTIFY THAT IN FULL COMPLIANCE WITH THE PROVISIONS OF SECTION 84.095 OF THE WISCONSIN STATUTES AND UNDER THE DIRECTION OF THE WISCONSIN DEPARTMENT OF TRANSPORTATION, I HAVE SURVEYED AND MAPPED TRANSPORTATION PROJECT PLAT 1146-75-22-4,26, AND THAT SUCH PLAT CORRECTLY REPRESENTS ALL EXTERIOR BOUNDARIES OF THE SURVEYED LAND.

 DATE 12/09/2014 JAY W. PANETTI 
RLS S-2747, FOR GREMMER & ASSOCIATES, INC.
THIS PLAT AND RELOCATION ORDER ARE APPROVED FOR THE
WISCONSIN DEPARTMENT OF TRANSPORTATION.
DATE 2/6/2015 
CURT VAN EREM
BEAL STATE SUPERVISOR

REVISÉ: 12/09/2014

040426_15.DWG

APPRAISAL PLAT DATE:

SCHEDULE OF LANDS & INTERESTS
REQUIRED

PARCEL NUMBER	OWNER (S)	INTEREST REQUIRED	R/W ACRES REQUIRED NEW EXISTING TOTAL	TLE ACRES TEMP.
67	MICHAEL S. SCHERNICK	FEE	4.345 0 4.345	0
68	GRAND VIEW GOLF CLUB, INC.	FEE	3.905 0 3.905	0

OWNER'S NAMES ARE SHOWN FOR REFERENCE PURPOSES ONLY AND ARE SUBJECT
TO CHANGE PRIOR TO THE TRANSFER OF LAND INTERESTS TO THE DEPARTMENT.

TRANSPORTATION PROJECT PLAT NO: 1146-75-22 - 4.27
AMENDMENT NO: 1

AMENDS PARCEL 67 AND PARCEL 68 OF TRANSPORTATION PROJECT PLAT 1146-75-22-4.27, RECORDED AS
DOCUMENT #2017856.
PART OF THE SW1/4-SE1/4 OF SECTION 26, T22N, R15E, TOWN OF HORTONIA, OUTAGAMIE COUNTY, WISCONSIN

RELOCATION ORDER - STH 15 (LILY OF THE VALLEY DRIVE - USH 45), OUTAGAMIE COUNTY




TO PROPERLY ESTABLISH, LAY OUT, WIDEN, ENLARGE, EXTEND, CONSTRUCT, RECONSTRUCT, IMPROVE, OR MAINTAIN A PORTION OF THE HIGHWAY DESIGNATED ABOVE,
THE STATE OF WISCONSIN DEPARTMENT OF TRANSPORTATION DEEMS IT NECESSARY TO RELOCATE OR CHANGE SAID HIGHWAY AND ACQUIRE CERTAIN LANDS AND
INTERESTS OR RIGHTS IN LANDS FOR THE ABOVE NAMED PROJECT.

TO EFFECT THIS CHANGE, PURSUANT TO AUTHORITY GRANTED UNDER SUBSECTION 84.02 (3), 84.09 AND 84.30, WISCONSIN STATUTES, THE DEPARTMENT OF
TRANSPORTATION HEREBY ORDERS THAT:
1) THAT PORTION OF SAID HIGHWAY AS SHOWN ON THIS PLAT IS LAID OUT AND ESTABLISHED TO THE LINES AND WIDTHS AS SO SHOWN FOR THE ABOVE NAMED PROJECT.
2) THE LANDS OR INTERESTS OR RIGHTS IN LANDS AS SHOWN ON THIS PLAT ARE REQUIRED BY THE DEPARTMENT FOR THE ABOVE PROJECT AND SHALL BE ACQUIRED IN
THE NAME OF THE STATE OF WISCONSIN, PURSUANT TO THE PROVISIONS OF SUBSECTION 84.09 (1) OR (2), WISCONSIN STATUTES.

REFER TO THE TITLE SHEET, RECORDED AS SHEET 2 OF 2 OF TRANSPORTATION
PROJECT PLAT NO: 1146-75-22 - 4.01, AS DOCUMENT #2016623 FOR ADDITIONAL INFORMATION.

Document #: **2035793**
Date: **02-09-2015** Time: **12:34 PM**
Pages: **1** Fee: **\$25.00**
County: **OUTAGAMIE COUNTY** State: **WI**
SARAH R VAN CAMP, REGISTER OF DEEDS
***The above recording information verifies
this document has been electronically
recorded and returned to the submitter***

RESERVED FOR REGISTER OF DEEDS
PROJECT NUMBER 1146-75-22- 4.27
AMENDMENT NO: 1

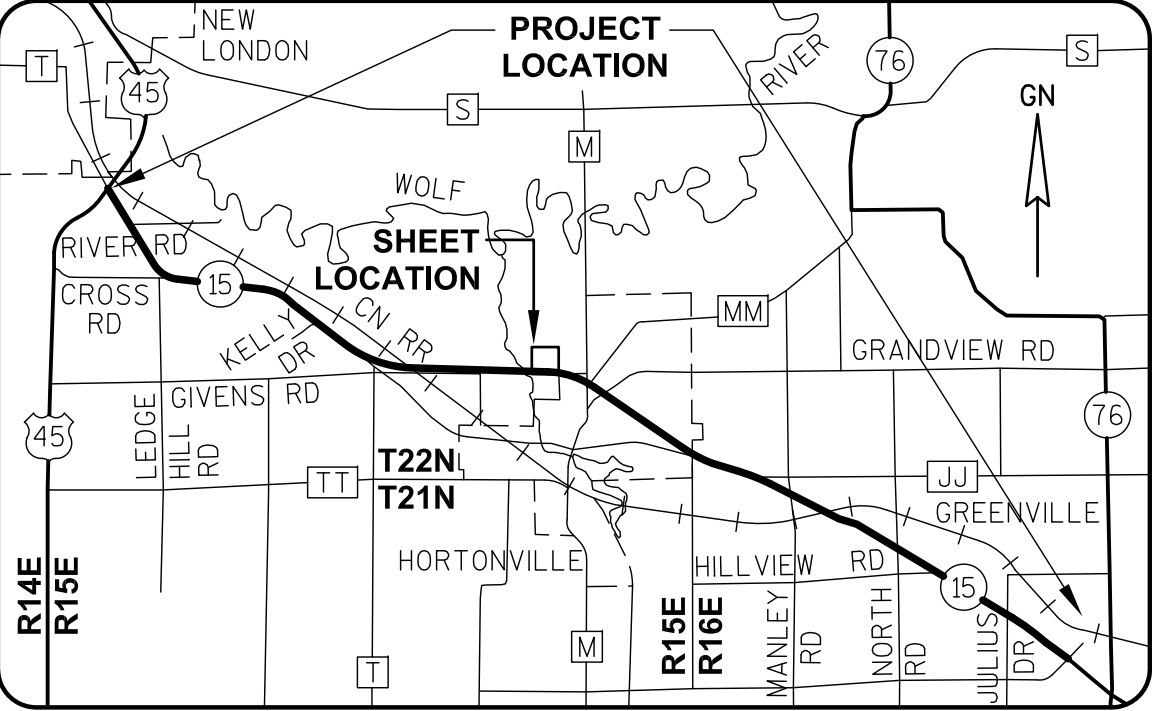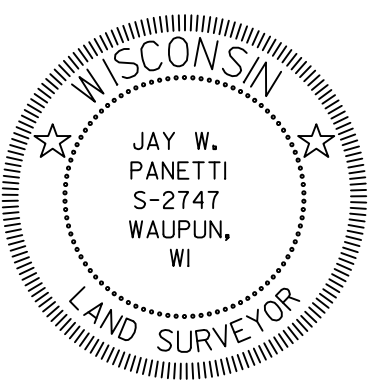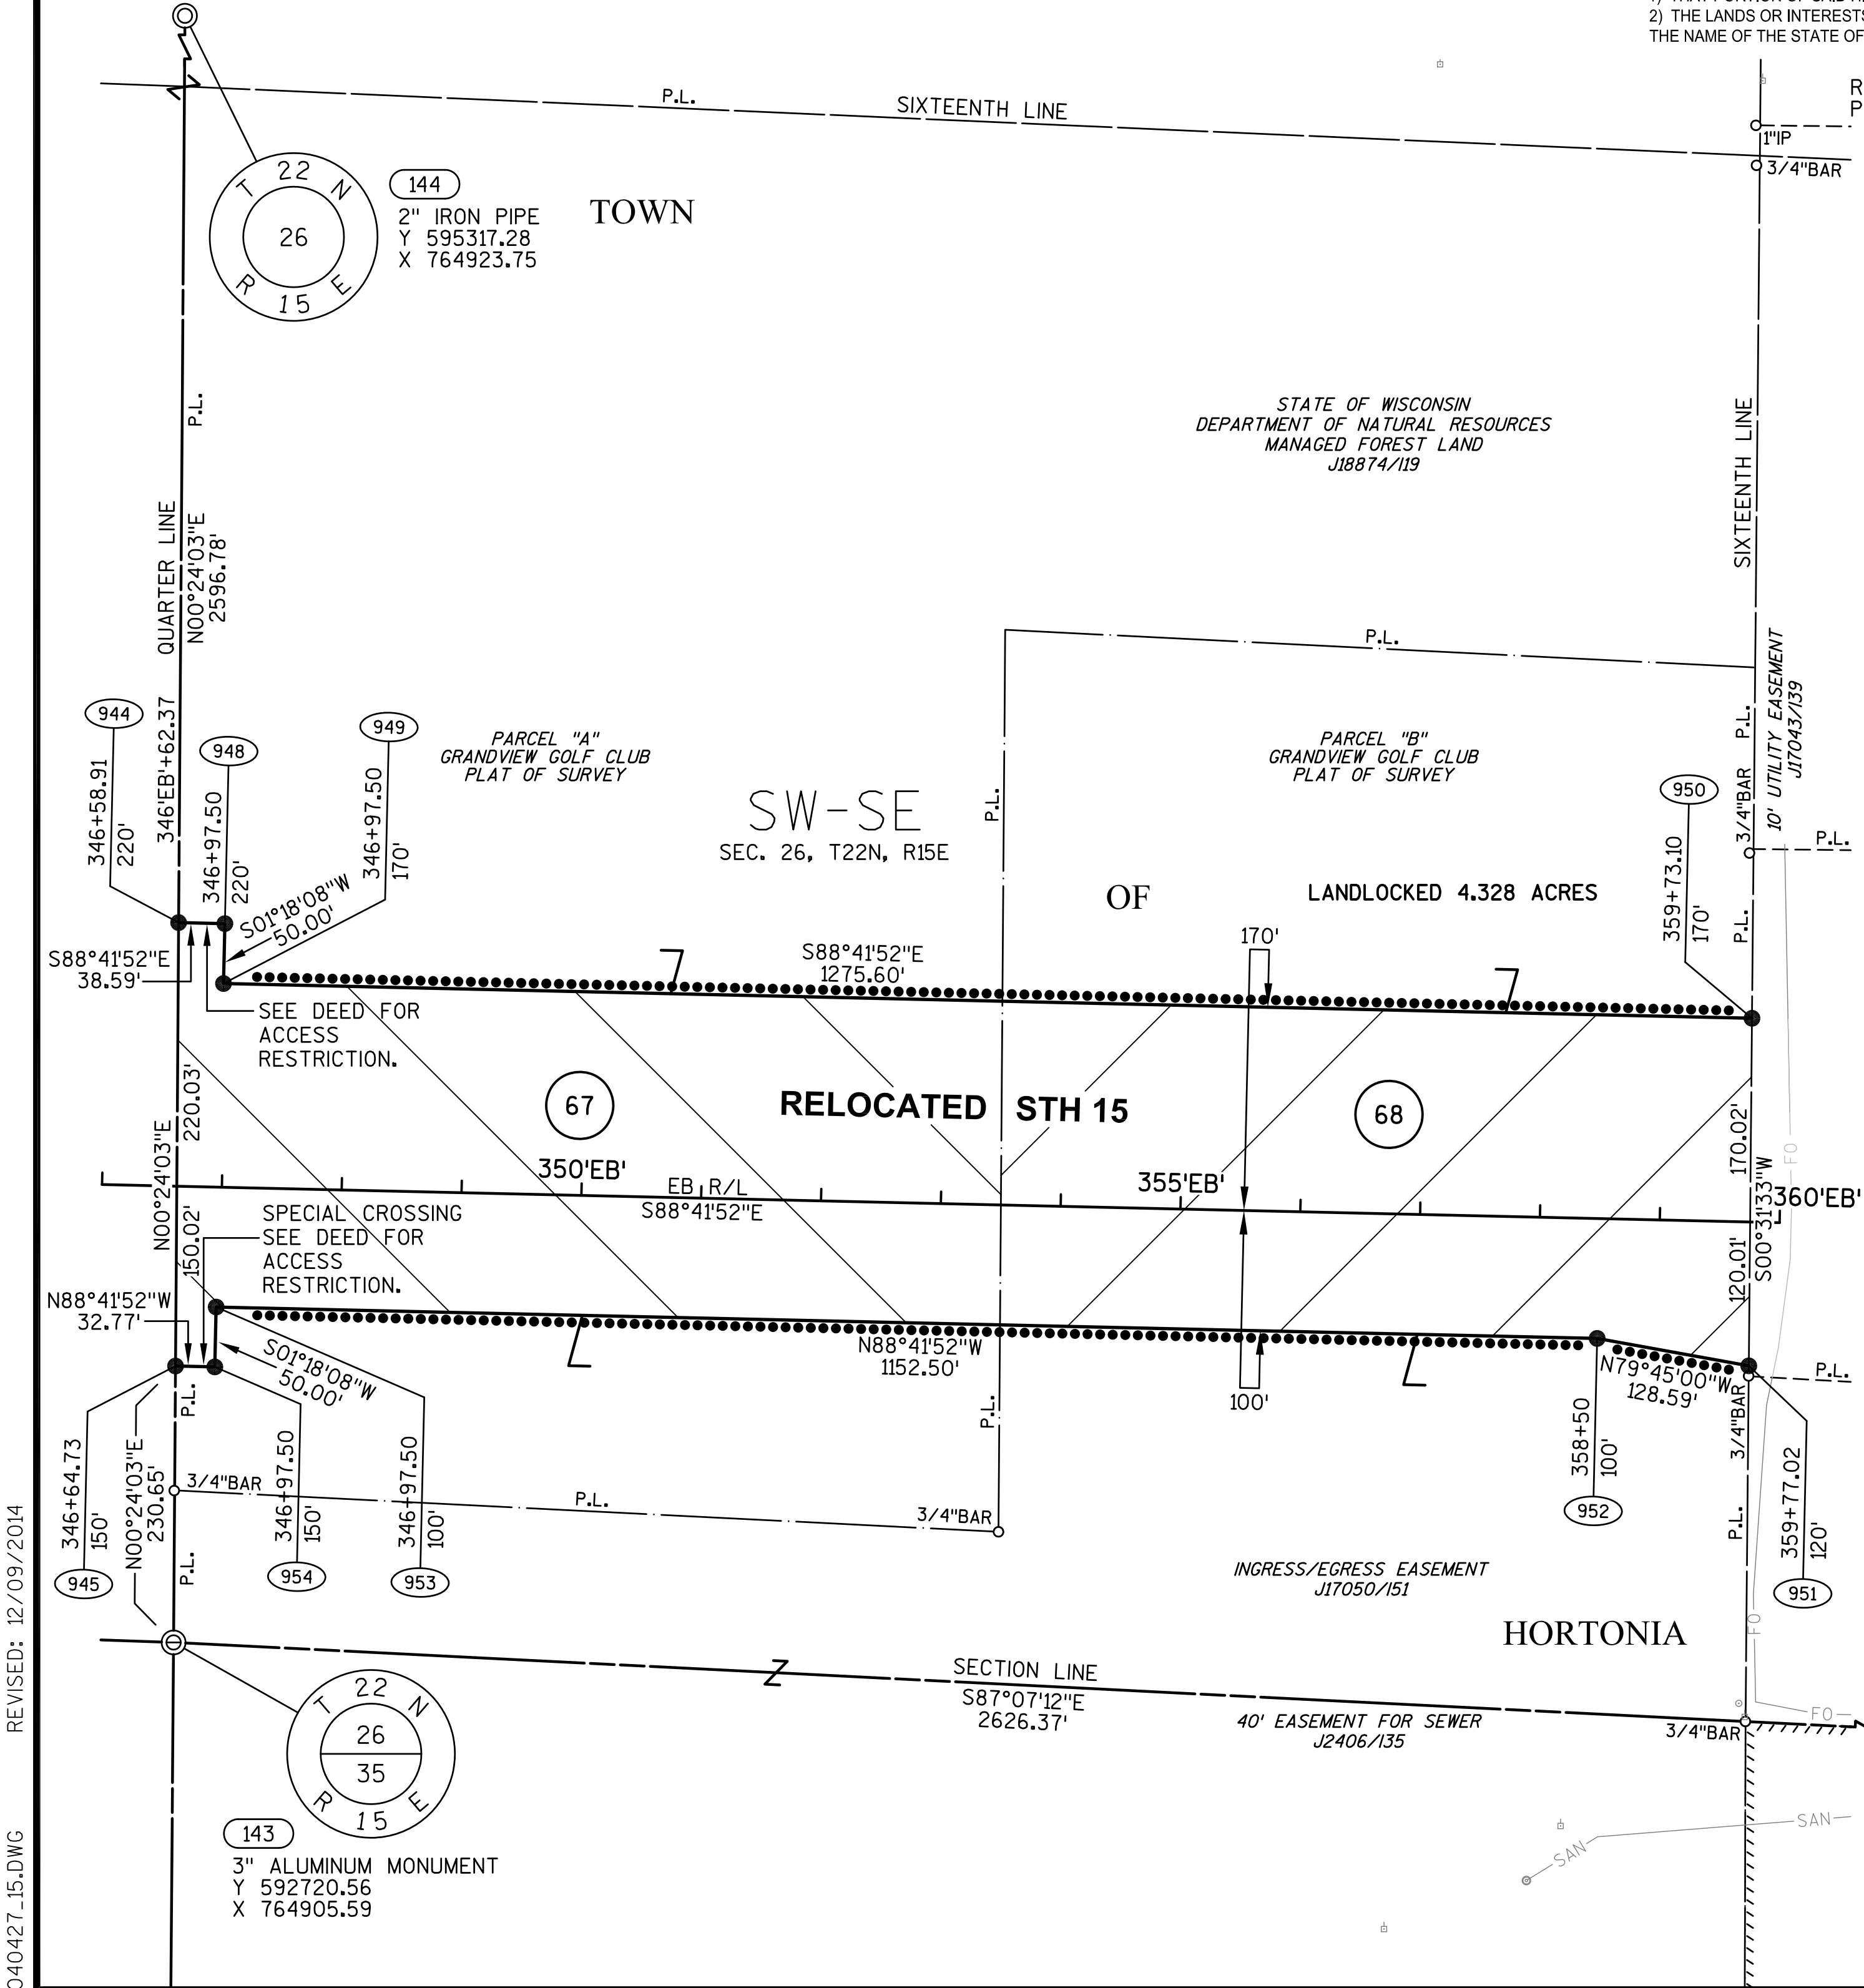

I, JAY W. PANETTI, REGISTERED LAND SURVEYOR, HEREBY CERTIFY THAT
IN FULL COMPLIANCE WITH THE PROVISIONS OF SECTION 84.095 OF THE
WISCONSIN STATUTES AND UNDER THE DIRECTION OF THE WISCONSIN
DEPARTMENT OF TRANSPORTATION, I HAVE SURVEYED AND MAPPED
TRANSPORTATION PROJECT PLAT 1146-75-22-4.27, AND THAT SUCH PLAT
CORRECTLY REPRESENTS ALL EXTERIOR BOUNDARIES OF THE SURVEYED
LAND.

DATE 12/09/2014 JAY W. PANETTI [Signature]
RLS S-2747, FOR GREMMER & ASSOCIATES, INC.
THIS PLAT AND RELOCATION ORDER ARE APPROVED FOR THE
WISCONSIN DEPARTMENT OF TRANSPORTATION.
DATE 2/6/2015 [Signature]
CURT VAN EREM
REAL ESTATE SUPERVISOR

REVISED: 12/09/2014

040427_15.DWG

APPRAISAL PLAT DATE:

SCHEDULE OF LANDS & INTERESTS
REQUIRED

PARCEL OWNER (S) NUMBER	INTEREST REQUIRED	R/W ACRES REQUIRED			TLE ACRES TEMP.
		NEW	EXISTING	TOTAL	
69	DARLENE R. GRANT & BRUCE GRANT	FEE	3.005	0	3.005
					0

UTILITY INTERESTS REQUIRED:

919	WE ENERGIES - ELECTRIC	RELEASE OF RIGHTS
922	AT&T WISCONSIN	RELEASE OF RIGHTS

OWNER'S NAMES ARE SHOWN FOR REFERENCE PURPOSES ONLY AND ARE SUBJECT
TO CHANGE PRIOR TO THE TRANSFER OF LAND INTERESTS TO THE DEPARTMENT.

TRANSPORTATION PROJECT PLAT NO: 1146-75-22 - 4.28
AMENDMENT NO: 1

AMENDS PARCEL 69 OF TRANSPORTATION PROJECT PLAT 1146-75-22-4.28, RECORDED AS DOCUMENT #2017857.
PART OF LOT 1 OF CSM 4252 BEING PART OF THE SE1/4-SE1/4 OF SECTION 26, T22N, R15E, ALL IN THE TOWN OF
HORTONIA, OUTAGAMIE COUNTY, WISCONSIN

RELOCATION ORDER - STH 15 (LILY OF THE VALLEY DRIVE - USH 45), OUTAGAMIE COUNTY

TO PROPERLY ESTABLISH, LAY OUT, WIDEN, ENLARGE, EXTEND, CONSTRUCT, RECONSTRUCT, IMPROVE, OR MAINTAIN A PORTION OF THE HIGHWAY DESIGNATED ABOVE,
THE STATE OF WISCONSIN DEPARTMENT OF TRANSPORTATION DEEMS IT NECESSARY TO RELOCATE OR CHANGE SAID HIGHWAY AND ACQUIRE CERTAIN LANDS AND
INTERESTS OR RIGHTS IN LANDS FOR THE ABOVE NAMED PROJECT.

TO EFFECT THIS CHANGE, PURSUANT TO AUTHORITY GRANTED UNDER SUBSECTION 84.02 (3), 84.09 AND 84.30, WISCONSIN STATUTES, THE DEPARTMENT OF
TRANSPORTATION HEREBY ORDERS THAT:

- 1) THAT PORTION OF SAID HIGHWAY AS SHOWN ON THIS PLAT IS LAID OUT AND ESTABLISHED TO THE LINES AND WIDTHS AS SO SHOWN FOR THE ABOVE NAMED PROJECT.
- 2) THE LANDS OR INTERESTS OR RIGHTS IN LANDS AS SHOWN ON THIS PLAT ARE REQUIRED BY THE DEPARTMENT FOR THE ABOVE PROJECT AND SHALL BE ACQUIRED IN
THE NAME OF THE STATE OF WISCONSIN, PURSUANT TO THE PROVISIONS OF SUBSECTION 84.09 (1) OR (2), WISCONSIN STATUTES.

REFER TO THE TITLE SHEET, RECORDED AS SHEET 2 OF 2 OF TRANSPORTATION
PROJECT PLAT NO: 1146-75-22 - 4.01, AS DOCUMENT #2016623 FOR ADDITIONAL INFORMATION.

BASIS OF EXISTING HIGHWAY R/W

ROUTE	BASIS	YEAR
CTH M	OUTAGAMIE COUNTY MONUMENTATION PLAT	2009

Document #: 2035593

Date: 02-06-2015 Time: 09:16 AM


Pages: 1 Fee: \$25.00

County: OUTAGAMIE COUNTY State: WI

SARAH R VAN CAMP, REGISTER OF DEEDS

***The above recording information verifies
this document has been electronically
recorded and returned to the submitter***

RESERVED FOR REGISTER OF DEEDS
PROJECT NUMBER 1146-75-22- 4.28
AMENDMENT NO: 1

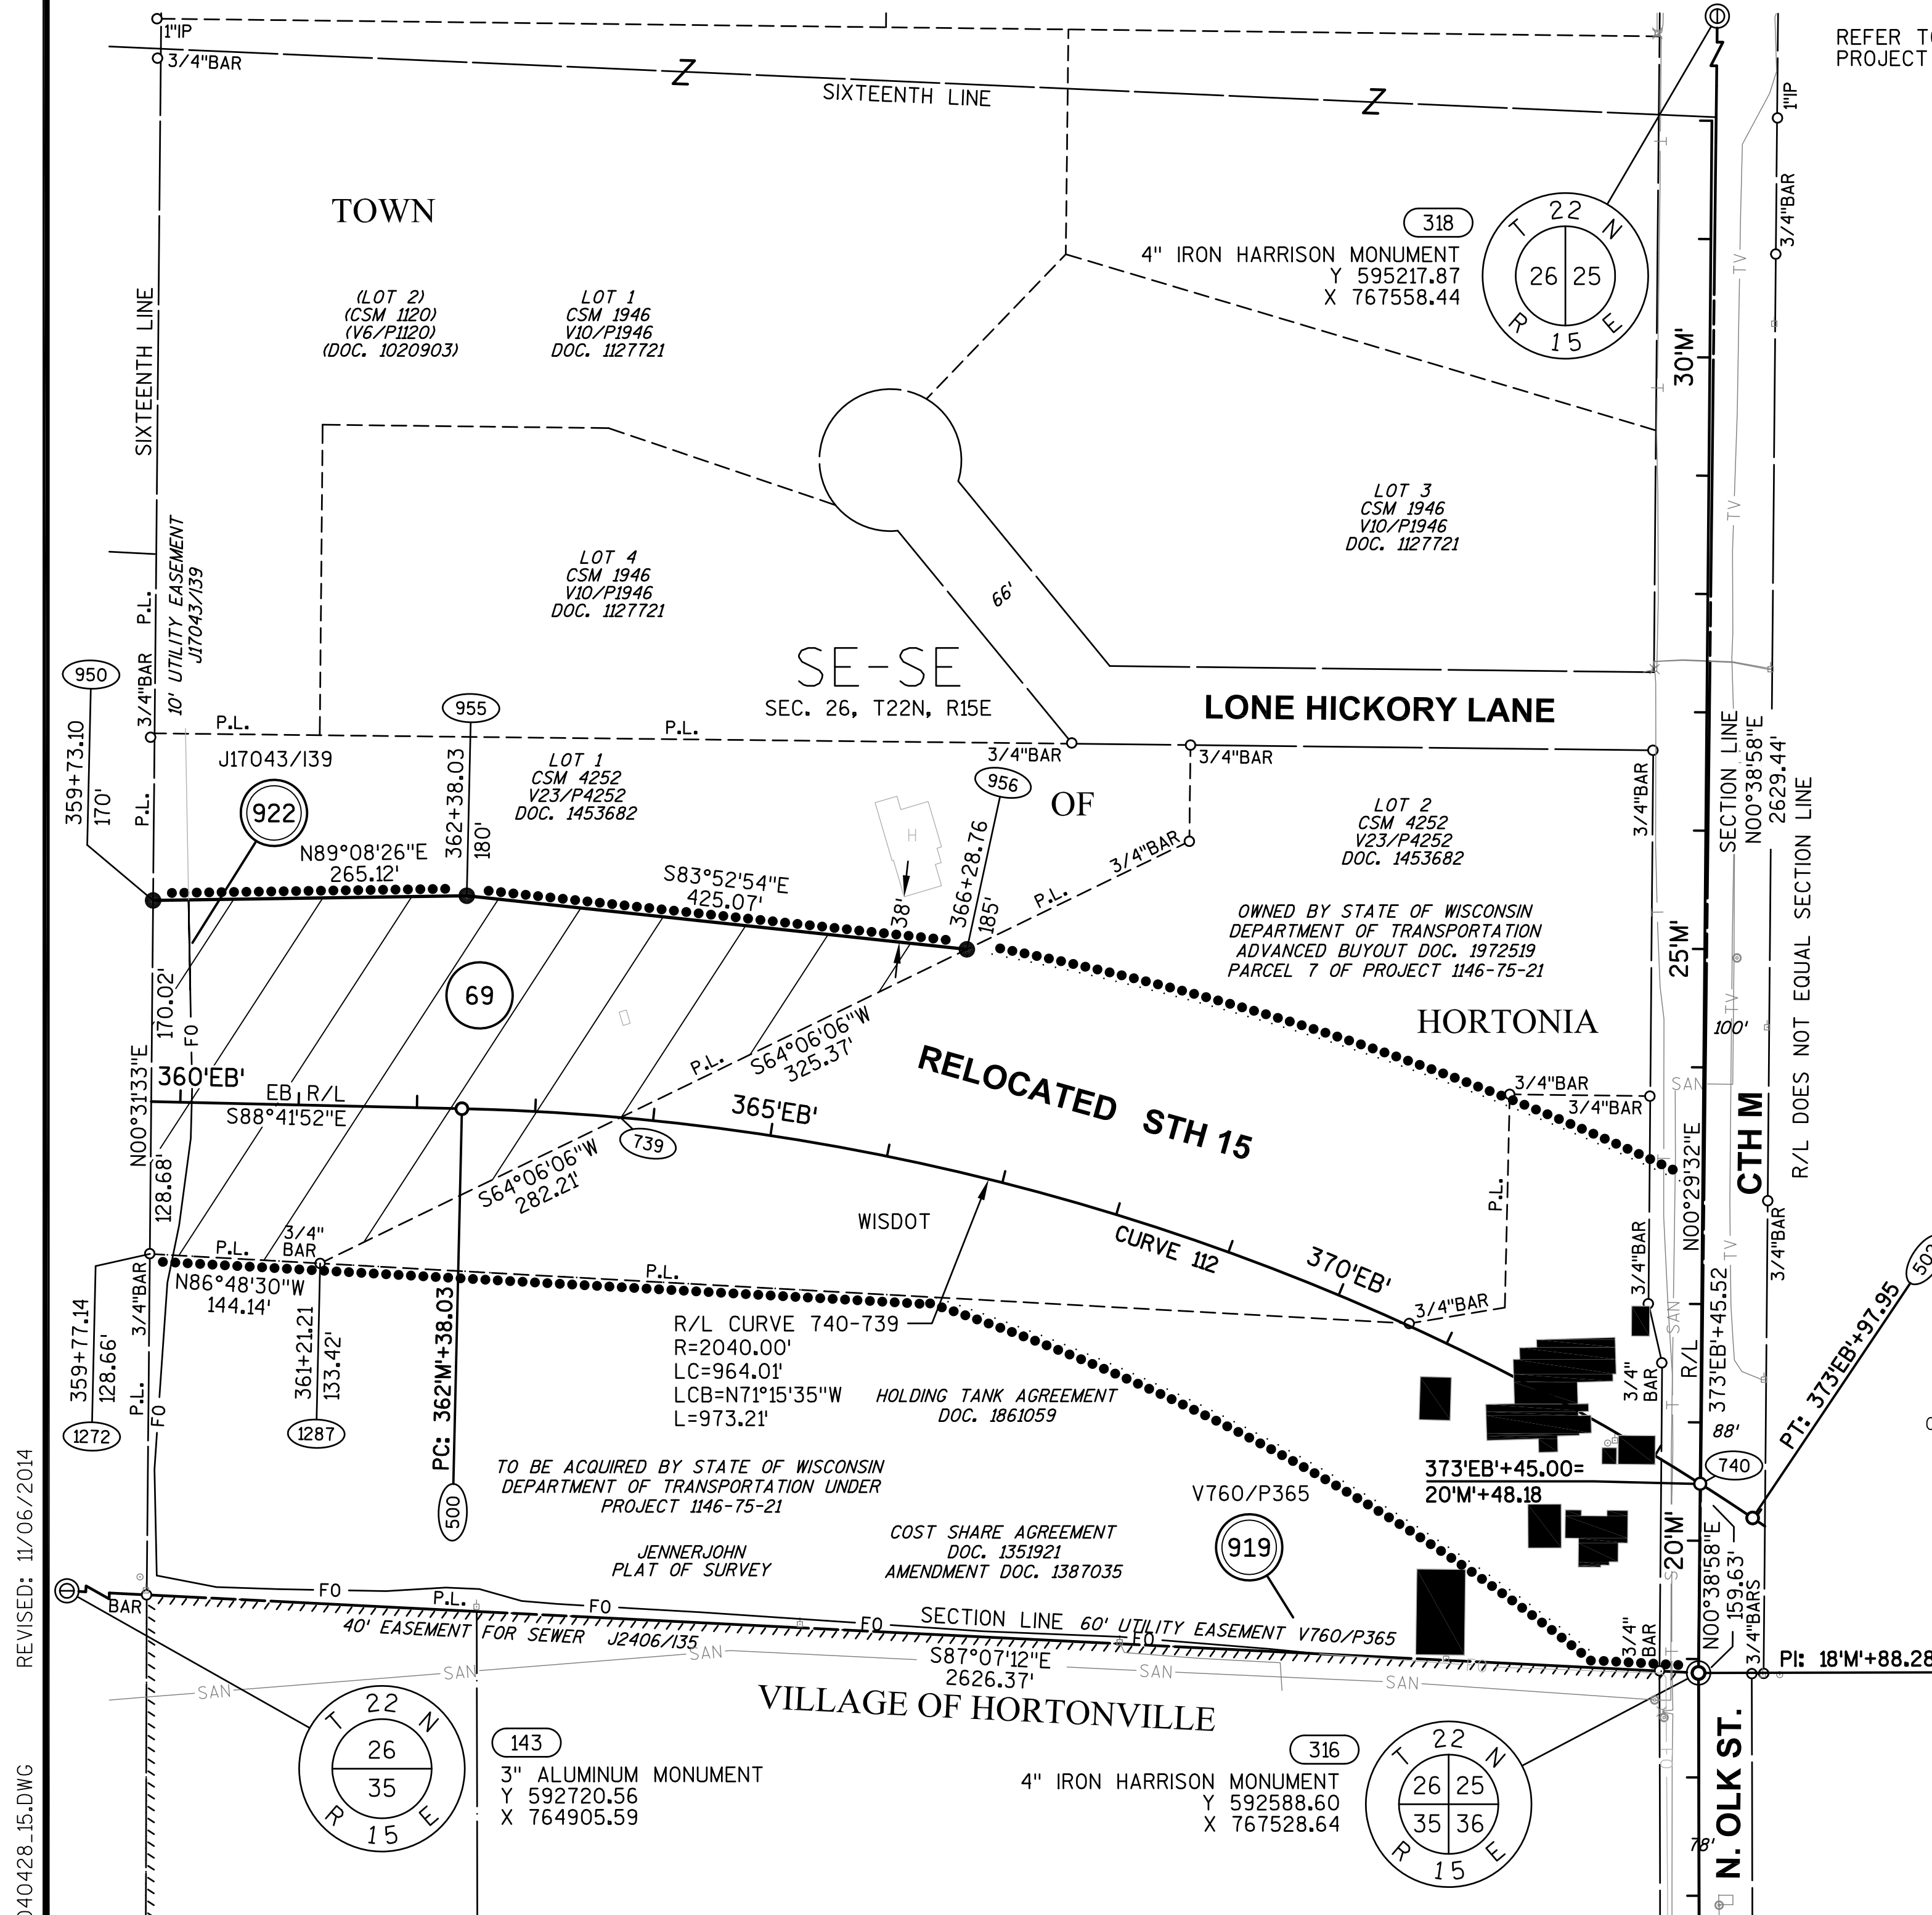

SCHEDULE OF LANDS & INTERESTS REQUIRED

PARCEL OWNER (S) NUMBER	INTEREST REQUIRED	R/W ACRES REQUIRED NEW	EXISTING	TOTAL	ACRES TEMP.
99 MARK BRIETRICK	FEE, TLE	0.451	0	0.451	0.090
101 WAYNE I. BREITRICK	FEE, TLE	5.017	0	5.017	0.669
102 LUCY A. HAYTER ETAL	FEE	0.033	0	0.033	0
103 EDWARD K. HEYES AND LINDA F. HEYES REVOCABLE TRUST DATED JUNE 3, 2013	FEE	0.065	0	0.065	0
105 PAUL J. MERKT LIVING TRUST DATED JUNE 12, 2014	FEE	0.243	0	0.243	0
106 LISA K. WAGNER	FEE	0.126	0	0.126	0
107 BRUCE & DIANE ALBRECHT	FEE	0.127	0	0.127	0
108 GARY S. GASSER	FEE	0.064	0	0.064	0
109 ALAN P. & MELODY L. ROUGEUX	FEE	0.003	0	0.003	0

UTILITY INTERESTS REQUIRED:

919 WE ENERGIES - ELECTRIC	RELEASE OF RIGHTS
----------------------------	-------------------

OWNER'S NAMES ARE SHOWN FOR REFERENCE PURPOSES ONLY AND ARE SUBJECT TO CHANGE PRIOR TO THE TRANSFER OF LAND INTERESTS TO THE DEPARTMENT.

TRANSPORTATION PROJECT PLAT NO: 1146-75-22 - 4.29 AMENDMENT NO. 1

ADDS PARCEL 99 AND AMENDS PARCEL 101 OF TRANSPORTATION PROJECT PLAT 1146-75-22-4.29 RECORDED AS DOCUMENT NO. 2020289. PART OF LOTS 1 AND 2 OF CSM 381, AND PART OF LOT 1 OF CSM 6784, AND PART OF LOTS 7 AND 8 OF WILDWOOD VILLAGE, AND PART OF THE SW1/4-SW1/4 AND THE SE1/4-SW1/4 OF SECTION 25, T22N, R15E, ALL IN THE VILLAGE OF HORTONVILLE, OUTAGAMIE COUNTY, WISCONSIN

RELOCATION ORDER - STH 15 (LILY OF THE VALLEY DRIVE - USH 45), OUTAGAMIE COUNTY

TO PROPERLY ESTABLISH, LAY OUT, WIDEN, ENLARGE, EXTEND, CONSTRUCT, RECONSTRUCT, IMPROVE, OR MAINTAIN A PORTION OF THE HIGHWAY DESIGNATED ABOVE, THE STATE OF WISCONSIN DEPARTMENT OF TRANSPORTATION DEEMS IT NECESSARY TO RELOCATE OR CHANGE SAID HIGHWAY AND ACQUIRE CERTAIN LANDS AND INTERESTS OR RIGHTS IN LANDS FOR THE ABOVE NAMED PROJECT.

TO EFFECT THIS CHANGE, PURSUANT TO AUTHORITY GRANTED UNDER SUBSECTION 84.02 (3), 84.09 AND 84.30, WISCONSIN STATUTES, THE DEPARTMENT OF TRANSPORTATION HEREBY ORDERS THAT:

- THAT PORTION OF SAID HIGHWAY AS SHOWN ON THIS PLAT IS LAID OUT AND ESTABLISHED TO THE LINES AND WIDTHS AS SO SHOWN FOR THE ABOVE NAMED PROJECT.
- THE LANDS OR INTERESTS OR RIGHTS IN LANDS AS SHOWN ON THIS PLAT ARE REQUIRED BY THE DEPARTMENT FOR THE ABOVE PROJECT AND SHALL BE ACQUIRED IN THE NAME OF THE STATE OF WISCONSIN, PURSUANT TO THE PROVISIONS OF SUBSECTION 84.09 (1) OR (2), WISCONSIN STATUTES.

Document #: **2035594**
Date: **02-06-2015** Time: **09:16 AM**
Pages: **1** Fee: **\$25.00**
County: **OUTAGAMIE COUNTY** State: **WI**
SARAH R VAN CAMP, REGISTER OF DEEDS
The above recording information verifies this document has been electronically recorded and returned to the submitter

RESERVED FOR REGISTER OF DEEDS
PROJECT NUMBER 1146-75-22- 4.29
AMENDMENT NO: 1

REFER TO THE TITLE SHEET, RECORDED AS SHEET 2 OF 2 OF TRANSPORTATION PROJECT PLAT NO. 1146-75-22- 4.01, AS DOCUMENT #2016623 FOR ADDITIONAL INFORMATION.

COORDINATE TABLE

POINT	Y (NORTH)	X (EAST)
500	593065.404	766483.502
502	592719.554	767574.348
513	593900.272	767539.895
516	593400.320	767535.611
519	593711.478	768989.751
521	592852.024	767911.326
531	593397.110	768062.124

BASIS OF EXISTING HIGHWAY R/W

ROUTE	BASIS	YEAR
CTH M	OUTAGAMIE CO. MONUMENTATION PLAT	2009
	ADJACENT PLAT OF SURVEYS	VARIES
CTH MM	KRENKE ESTATES SUBDIVISION PLAT	1967
	WILDWOOD VILLAGE SUBDIVISION PLAT	1977
	ADJOINING CERTIFIED SURVEY MAPS	VARIES



EXISTING ACCESS CONTROL: DOC. 726382

CURVE TABLE

FROM POINT	TO POINT	RADIUS	ARC LENGTH	CHORD BEARING	CHORD LENGTH
9002	9003	780.00'	378.38'	N76°27'07"E	374.69'
9011	9012	895.00'	193.00'	S84°10'17"W	192.63'

COURSE TABLE



FROM POINT	TO POINT	BEARING	DISTANCE
316	9043	N00°38'58"E	1011.87'
9043	9000	S89°21'02"E	52.22'
9000	9001	S11°09'50"E	147.81'
9001	9002	S89°39'02"E	709.93'
9003	9004	N52°37'27"E	185.45'
9004	9005	N49°40'42"E	141.76'
9005	9006	N44°21'07"E	174.41'
9006	9007	S51°33'36"E	66.00'
9007	9008	S18°14'07"W	133.26'
9008	9009	S38°25'41"W	240.75'
9009	9010	S69°08'58"W	167.72'
9010	9500	S61°33'06"W	280.27'
9500	9011	N12°00'23"W	38.01'
9012	9013	N89°39'02"W	694.93'
9013	9014	S18°29'30"W	49.02'
9014	9015	S00°29'32"W	293.65'
9015	9016	S89°30'28"E	55.00'
9016	9017	S00°29'32"W	103.74'
9017	9018	S56°07'12"E	119.59'
9018	9019	S34°19'07"E	134.63'
9019	9020	S56°07'12"E	172.03'
9020	9021	N75°51'17"E	94.16'
9021	9022	S56°07'12"E	115.98'
9022	316	N89°14'15"W	648.29'

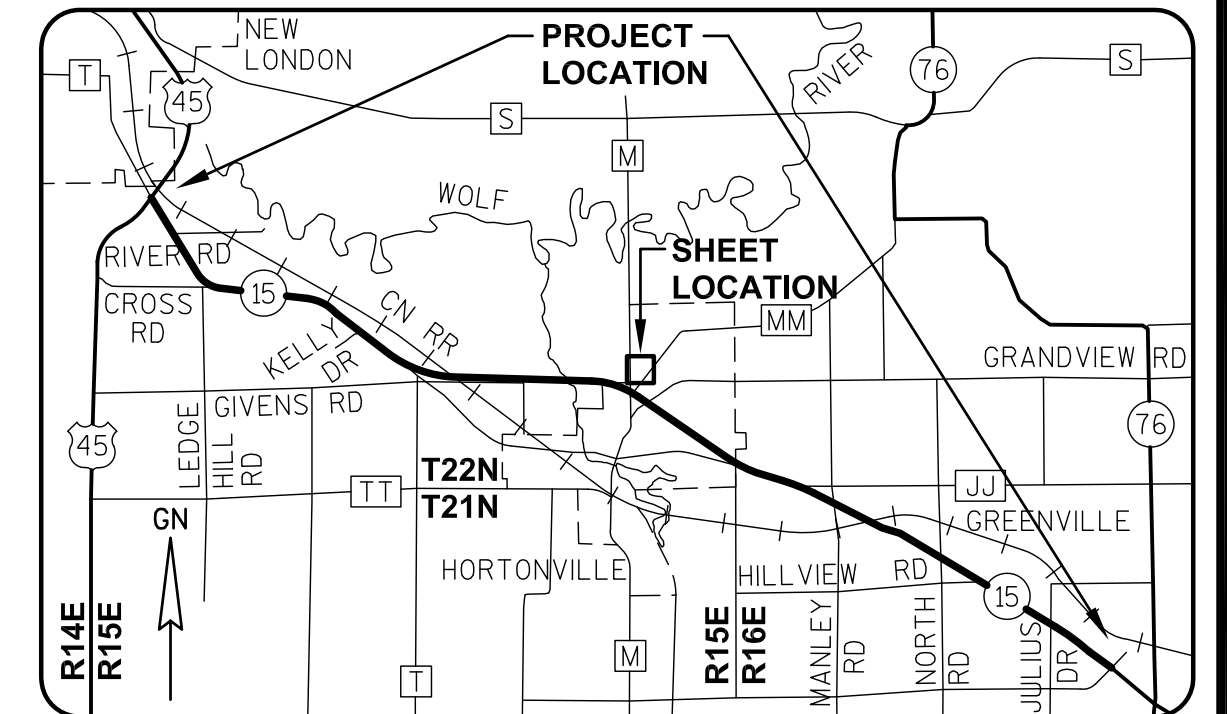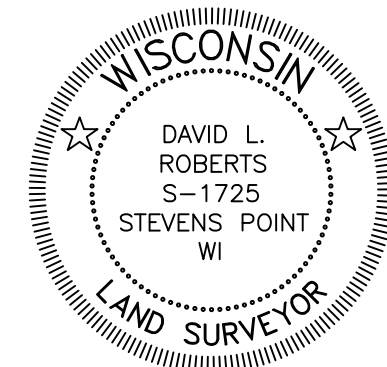

I, DAVID L. ROBERTS, REGISTERED LAND SURVEYOR, HEREBY CERTIFY THAT IN FULL COMPLIANCE WITH THE PROVISIONS OF SECTION 84.095 OF THE WISCONSIN STATUTES AND UNDER THE DIRECTION OF THE WISCONSIN DEPARTMENT OF TRANSPORTATION, I HAVE SURVEYED AND MAPPED TRANSPORTATION PROJECT PLAT 1146-75-22-4.29, AND THAT SUCH PLAT CORRECTLY REPRESENTS ALL EXTERIOR BOUNDARIES OF THE SURVEYED LAND.

DATE 11/11/2014 DAVID L. ROBERTS
RLS S-1725, FOR GREMER & ASSOCIATES, INC.
THIS PLAT AND RELOCATION ORDER ARE APPROVED FOR THE WISCONSIN DEPARTMENT OF TRANSPORTATION.
DATE 2/4/2015 CURT VAN EREM
REAL ESTATE SUPERVISOR

SCALE, FEET

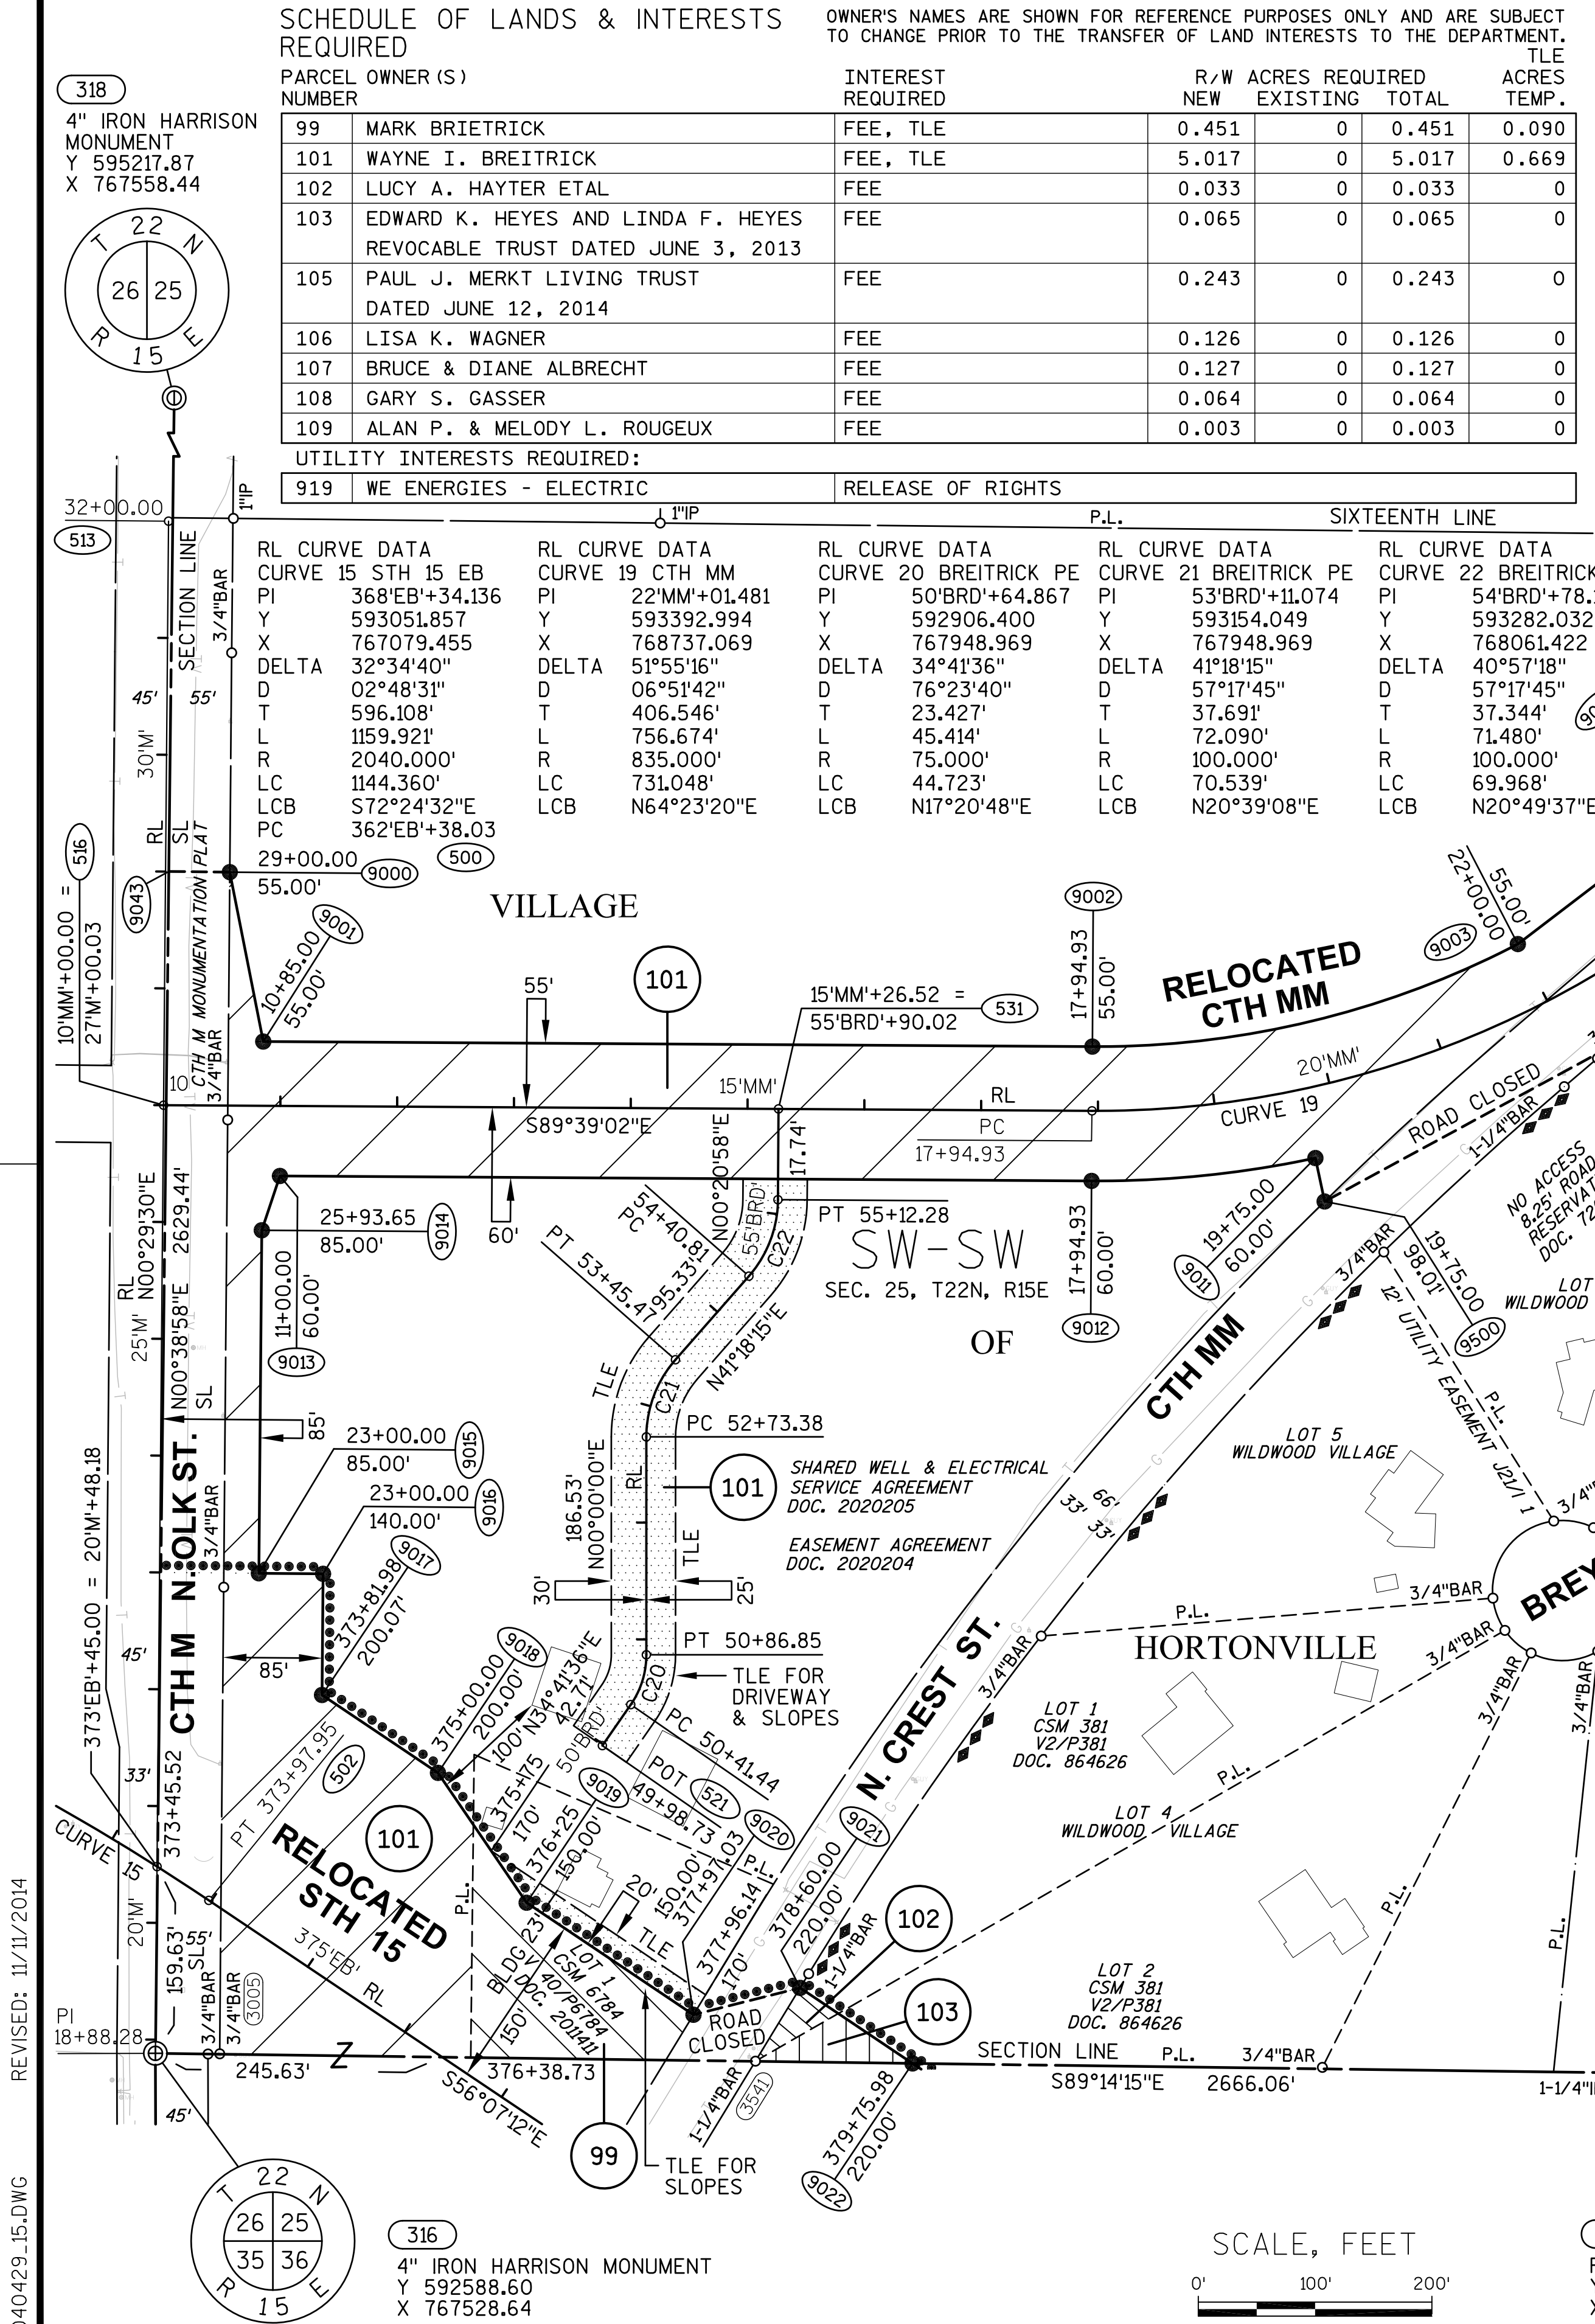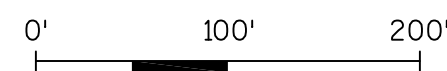

REVISED: 11/11/2014

040429-15.DWG

APPRAISAL PLAT DATE:

SCHEDULE OF LANDS & INTERESTS REQUIRED

PARCEL NUMBER	OWNER (S)	INTEREST REQUIRED	R/W NEW	ACRES EXISTING	ACRES REQUIRED TOTAL	TLE ACRES TEMP.
118	MARY LOU MURPHY	FEE	11.745	0	11.745	0
119	VILLAGE OF HORTONVILLE	FEE, TLE	2.636	0	2.636	0.467
120	GERALD & ROSE HOIER	FEE	0.757	0	0.757	0

OWNER'S NAMES ARE SHOWN FOR REFERENCE PURPOSES ONLY AND ARE SUBJECT TO CHANGE PRIOR TO THE TRANSFER OF LAND INTERESTS TO THE DEPARTMENT.

TRANSPORTATION PROJECT PLAT NO: 1146-75-22 - 4.34
AMENDMENT NO: 1

AMENDS PARCEL 119 OF TRANSPORTATION PROJECT PLAT 1146-75-22-4.34, RECORDED AS DOCUMENT #2019927. PART OF THE SE1/4-NE1/4 AND THE NE1/4-SE1/4 OF SECTION 36, T22N, R15E, ALL IN THE VILLAGE OF HORTONVILLE, OUTAGAMIE COUNTY, WISCONSIN

RELOCATION ORDER - STH 15 (LILY OF THE VALLEY DRIVE - USH 45), OUTAGAMIE COUNTY

TO PROPERLY ESTABLISH, LAY OUT, WIDEN, ENLARGE, EXTEND, CONSTRUCT, RECONSTRUCT, IMPROVE, OR MAINTAIN A PORTION OF THE HIGHWAY DESIGNATED ABOVE, THE STATE OF WISCONSIN DEPARTMENT OF TRANSPORTATION DEEMS IT NECESSARY TO RELOCATE OR CHANGE SAID HIGHWAY AND ACQUIRE CERTAIN LANDS AND INTERESTS OR RIGHTS IN LANDS FOR THE ABOVE NAMED PROJECT.



TO EFFECT THIS CHANGE, PURSUANT TO AUTHORITY GRANTED UNDER SUBSECTION 84.02 (3), 84.09 AND 84.30, WISCONSIN STATUTES, THE DEPARTMENT OF TRANSPORTATION HEREBY ORDERS THAT:

- 1) THAT PORTION OF SAID HIGHWAY AS SHOWN ON THIS PLAT IS LAID OUT AND ESTABLISHED TO THE LINES AND WIDTHS AS SO SHOWN FOR THE ABOVE NAMED PROJECT.
- 2) THE LANDS OR INTERESTS OR RIGHTS IN LANDS AS SHOWN ON THIS PLAT ARE REQUIRED BY THE DEPARTMENT FOR THE ABOVE PROJECT AND SHALL BE ACQUIRED IN THE NAME OF THE STATE OF WISCONSIN, PURSUANT TO THE PROVISIONS OF SUBSECTION 84.09 (1) OR (2), WISCONSIN STATUTES.

Document #: 2035595
Date: 02-06-2015 Time: 09:16 AM
Pages: 1 Fee: \$25.00
County: OUTAGAMIE COUNTY State: WI
SARAH R VAN CAMP, REGISTER OF DEEDS
The above recording information verifies this document has been electronically recorded and returned to the submitter

RESERVED FOR REGISTER OF DEEDS
PROJECT NUMBER 1146-75-22- 4.34
AMENDMENT NO: 1

REFER TO THE TITLE SHEET, RECORDED AS SHEET 2 OF 2 OF TRANSPORTATION PROJECT PLAT NO. 1146-75-22- 4.01, AS DOCUMENT #2016623 FOR ADDITIONAL INFORMATION.

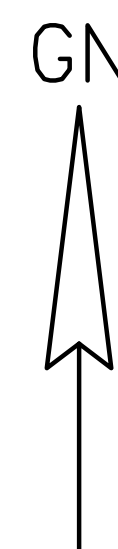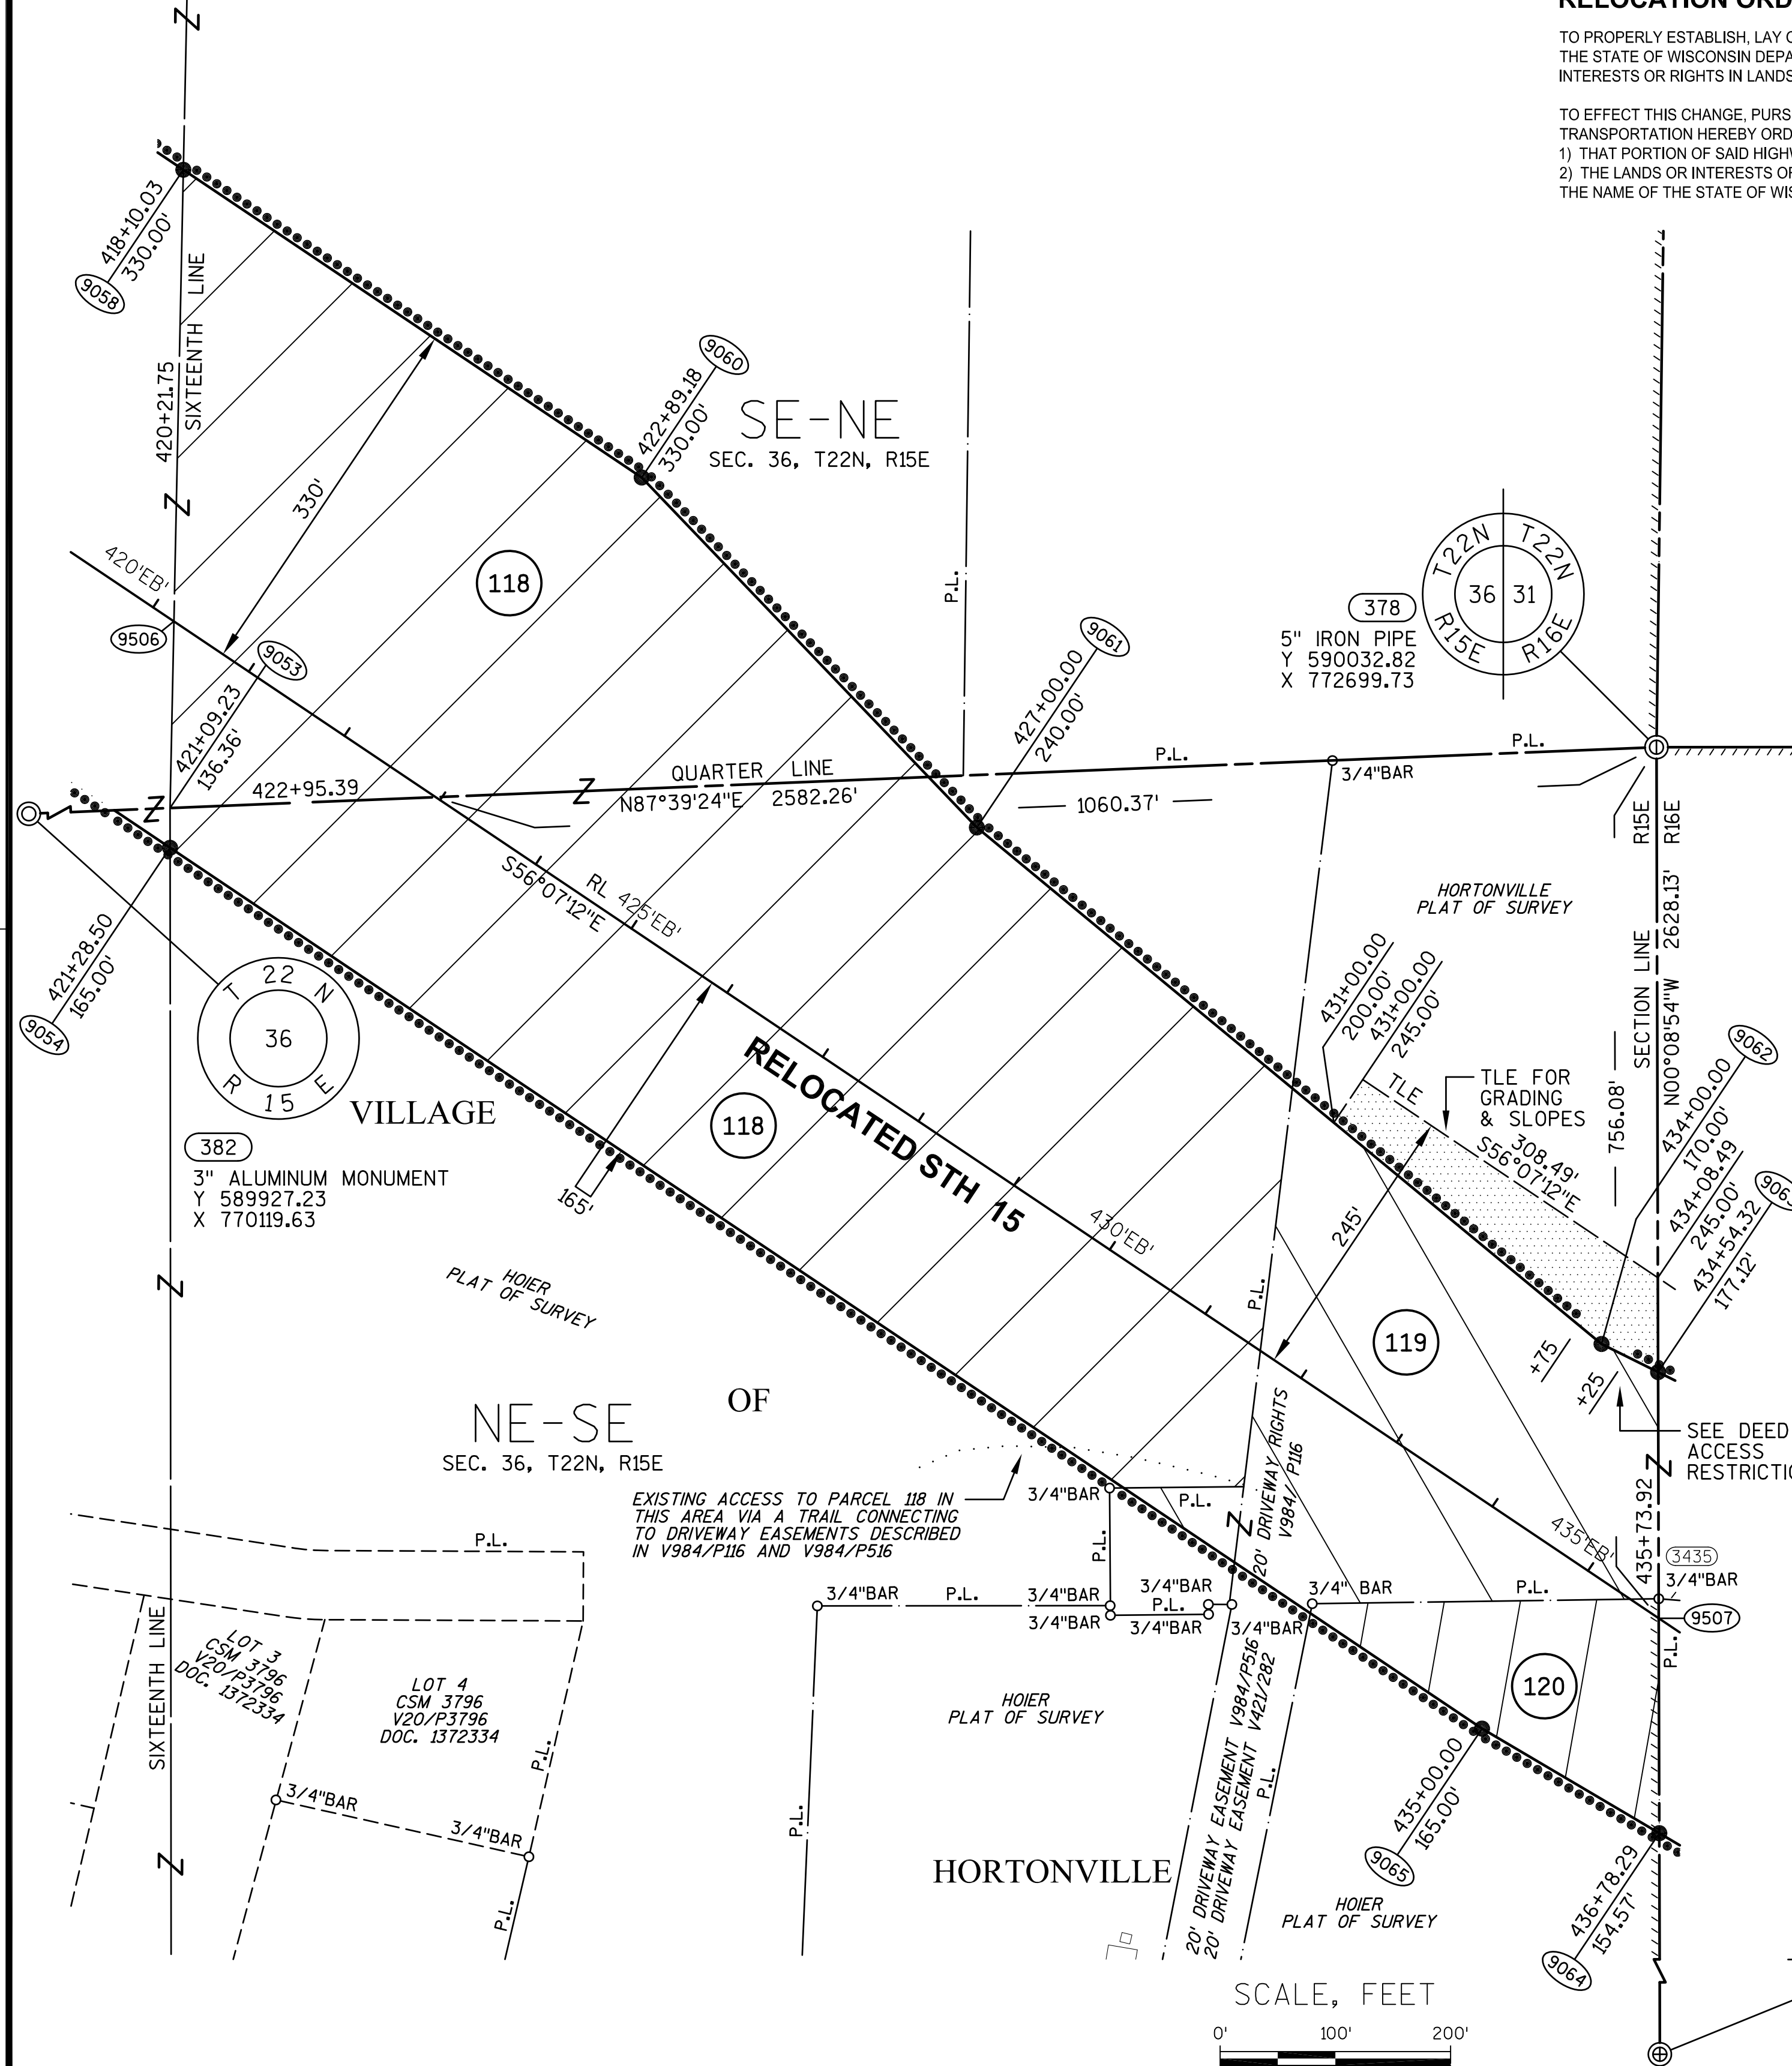



COURSE TABLE

FROM POINT	TO POINT	BEARING	DISTANCE
378	9063	S00°08'54"E	542.37'
9063	9064	S00°08'54"E	400.22'
9064	9065	N59°28'01"W	178.59'
9065	9054	N56°07'12"W	1371.50'
9054	9053	N00°03'19"W	34.52'
9053	9058	N01°11'48"E	554.09'
9058	9060	S56°07'12"E	479.15'
9060	9061	S43°45'48"E	420.57'
9061	9062	S50°24'34"E	703.49'
9062	9063	S63°34'56"E	54.79'

COORDINATE TABLE

POINT	Y (NORTH)	X (EAST)
9506	590142.000	771413.060
9507	589276.735	772701.685

362
MAG NAIL & WASHER
Y 587404.70
X 772706.53

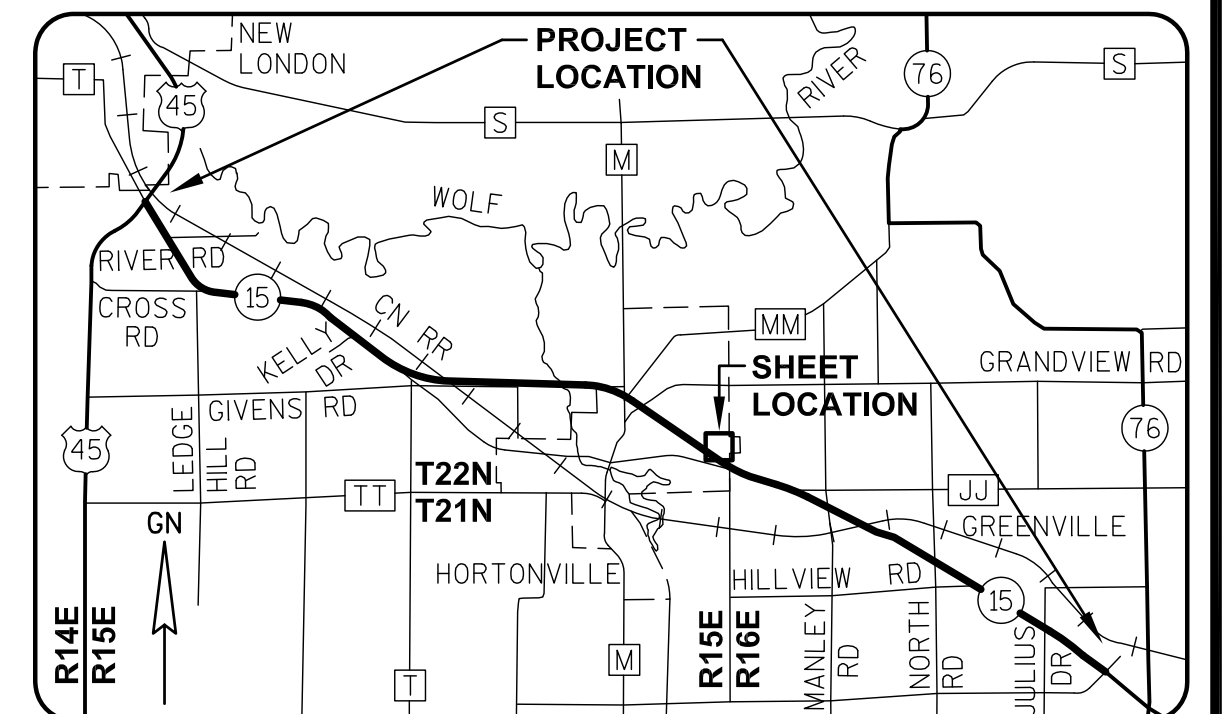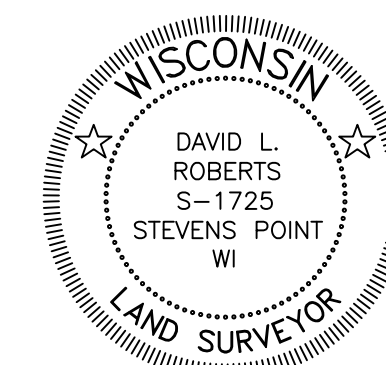

I, DAVID L. ROBERTS, REGISTERED LAND SURVEYOR, HEREBY CERTIFY THAT IN FULL COMPLIANCE WITH THE PROVISIONS OF SECTION 84.095 OF THE WISCONSIN STATUTES AND UNDER THE DIRECTION OF THE WISCONSIN DEPARTMENT OF TRANSPORTATION, I HAVE SURVEYED AND MAPPED TRANSPORTATION PROJECT PLAT 1146-75-22-4.34, AND THAT SUCH PLAT CORRECTLY REPRESENTS ALL EXTERIOR BOUNDARIES OF THE SURVEYED LAND.

DATE 11/07/2014 DAVID L. ROBERTS
RLS S-1725, FOR GREMER & ASSOCIATES, INC.

THIS PLAT AND RELOCATION ORDER ARE APPROVED FOR THE WISCONSIN DEPARTMENT OF TRANSPORTATION.

DATE 2/4/2015 CURT VAN EREM
REAL ESTATE SUPERVISOR

040434_15.DWG
REVISED: 11/07/2014

APPRAISAL PLAT DATE:

TRANSPORTATION PROJECT PLAT NO: 1146-75-22 - 4.36
AMENDMENT NO: 1

AMENDS PARCELS 122 AND 127 OF TRANSPORTATION PROJECT PLAT 1146-75-22-4.36, RECORDED AS DOCUMENT #2019929, PART OF THE NE1/4-SW1/4 AND THE SE1/4-SW1/4 OF SECTION 31, T22N, R16E, ALL IN THE TOWN OF ELLINGTON, OUTAGAMIE COUNTY, WISCONSIN

RELOCATION ORDER - STH 15 (LILY OF THE VALLEY DRIVE - USH 45), OUTAGAMIE COUNTY

TO PROPERLY ESTABLISH, LAY OUT, WIDEN, ENLARGE, EXTEND, CONSTRUCT, RECONSTRUCT, IMPROVE, OR MAINTAIN A PORTION OF THE HIGHWAY DESIGNATED ABOVE, THE STATE OF WISCONSIN DEPARTMENT OF TRANSPORTATION DEEMS IT NECESSARY TO RELOCATE OR CHANGE SAID HIGHWAY AND ACQUIRE CERTAIN LANDS AND INTERESTS OR RIGHTS IN LANDS FOR THE ABOVE NAMED PROJECT.

TO EFFECT THIS CHANGE, PURSUANT TO AUTHORITY GRANTED UNDER SUBSECTION 84.02 (3), 84.09 AND 84.30, WISCONSIN STATUTES, THE DEPARTMENT OF TRANSPORTATION HEREBY ORDERS THAT:

- 1) THAT PORTION OF SAID HIGHWAY AS SHOWN ON THIS PLAT IS LAID OUT AND ESTABLISHED TO THE LINES AND WIDTHS AS SO SHOWN FOR THE ABOVE NAMED PROJECT.
- 2) THE LANDS OR INTERESTS OR RIGHTS IN LANDS AS SHOWN ON THIS PLAT ARE REQUIRED BY THE DEPARTMENT FOR THE ABOVE PROJECT AND SHALL BE ACQUIRED IN THE NAME OF THE STATE OF WISCONSIN, PURSUANT TO THE PROVISIONS OF SUBSECTION 84.09 (1) OR (2), WISCONSIN STATUTES.

Document #: 2035596
Date: 02-06-2015 Time: 09:17 AM
Pages: 1 Fee: \$25.00
County: OUTAGAMIE COUNTY State: WI

SARAH R VAN CAMP, REGISTER OF DEEDS
The above recording information verifies this document has been electronically recorded and returned to the submitter

RESERVED FOR REGISTER OF DEEDS
PROJECT NUMBER 1146-75-22- 4.36
AMENDMENT NO: 1

REFER TO THE TITLE SHEET, RECORDED AS SHEET 2 OF 2 OF TRANSPORTATION PROJECT PLAT NO. 1146-75-22- 4.01, AS DOCUMENT #2016623 FOR ADDITIONAL INFORMATION.

SCHEDULE OF LANDS & INTERESTS REQUIRED

OWNER'S NAMES ARE SHOWN FOR REFERENCE PURPOSES ONLY AND ARE SUBJECT TO CHANGE PRIOR TO THE TRANSFER OF LAND INTERESTS TO THE DEPARTMENT.

PARCEL NUMBER	OWNER (S)	INTEREST REQUIRED	R/W ACRES REQUIRED			ACRES TEMP.
			NEW	EXISTING	TOTAL	
122	ARNOLD J. & MARY S. WEYERS	FEE	2.765	0	2.765	0
126	DON E. PARKER	FEE, TLE	0.137	0	0.137	0.031
127	ALVIN H. LEMKE JR.	FEE, TLE	1.170	0	1.170	0.237
128	JOAN M. JOSSART SURVIVOR'S TRUST	FEE	6.009	0	6.009	0
129	DOUGLAS J. & BRENDA K. SCHWOBE	FEE, TLE	0.330	0	0.330	0.045
131	KENNETH R. & THOMAS L. WYNBOOM	FEE	0.371	0	0.371	0
132	RUTH M. YOUNG	FEE, TLE	2.573	0	2.573	0.098

UTILITY INTERESTS REQUIRED:

919	WE ENERGIES - ELECTRIC	RELEASE OF RIGHTS
922	AT&T WISCONSIN	RELEASE OF RIGHTS

BASIS OF EXISTING HIGHWAY R/W

ROUTE	BASIS	YEAR
STH 15	TPP 6430-06-00-4.10	2011

EXISTING ACCESS CONTROL: PROJECT 1146-01-21

COORDINATE TABLE


POINT	Y (NORTH)	X (EAST)
503	588745.994	773492.109
505	588246.406	774330.421
558	587673.516	774545.058
9092	588132.213	773599.050
9508	587993.527	774811.975

COURSE TABLE

FROM POINT	TO POINT	BEARING	DISTANCE
364	9083	N00°32'10"E	467.20'
9083	9084	N62°17'41"W	610.63'
9084	9085	N59°28'13"W	306.68'
9085	9086	N55°39'57"W	304.29'
9086	9074	N58°03'36"W	180.74'
9074	9073	N00°17'18"E	412.14'
9073	9080	S56°07'12"E	30.64'
9080	9081	S47°45'45"E	442.91'
9081	9082	S62°17'41"E	968.34'
9082	9083	S00°32'10"W	354.07'

COURSE TABLE


FROM POINT	TO POINT	BEARING	DISTANCE
364	9100	N89°19'57"W	137.41'
9100	9101	N40°26'29"W	266.18'
9102	9095	N70°06'28"W	401.88'
9095	9093	N74°38'09"W	190.00'
9093	9092	N00°17'18"E	127.38'
9092	9103	S70°06'28"E	624.79'
9104	9105	S75°00'07"E	0.55'
9105	364	S00°32'10"W	343.69'

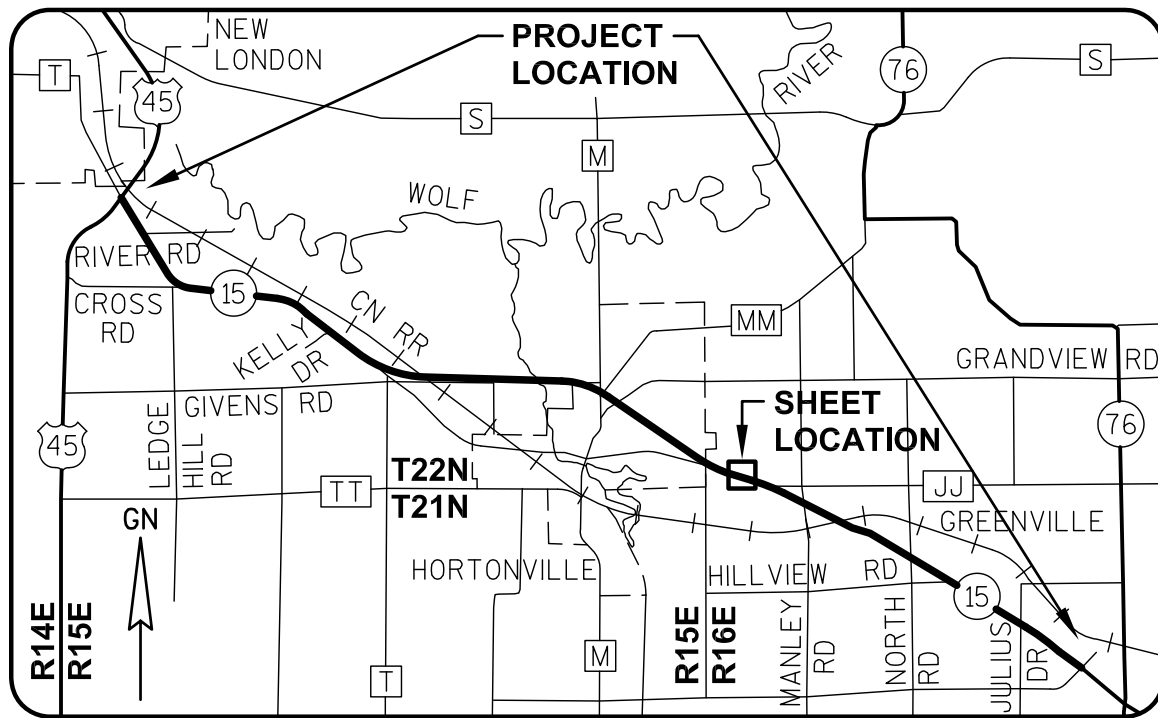

GREMMER & ASSOCIATES, INC.
CONSULTING ENGINEERS
Stevens Point • Fond du Lac

I, DAVID L. ROBERTS, REGISTERED LAND SURVEYOR, HEREBY CERTIFY THAT IN FULL COMPLIANCE WITH THE PROVISIONS OF SECTION 84.095 OF THE WISCONSIN STATUTES AND UNDER THE DIRECTION OF THE WISCONSIN DEPARTMENT OF TRANSPORTATION, I HAVE SURVEYED AND MAPPED TRANSPORTATION PROJECT PLAT 1146-75-22-4.36, AND THAT SUCH PLAT CORRECTLY REPRESENTS ALL EXTERIOR BOUNDARIES OF THE SURVEYED LAND.


DATE 12/13/2014 DAVID L. ROBERTS
RLS S-1725, FOR GREMMER & ASSOCIATES, INC.
THIS PLAT AND RELOCATION ORDER ARE APPROVED FOR THE WISCONSIN DEPARTMENT OF TRANSPORTATION.
DATE 2/4/2015 CURT VAN EREM
REAL ESTATE SUPERVISOR

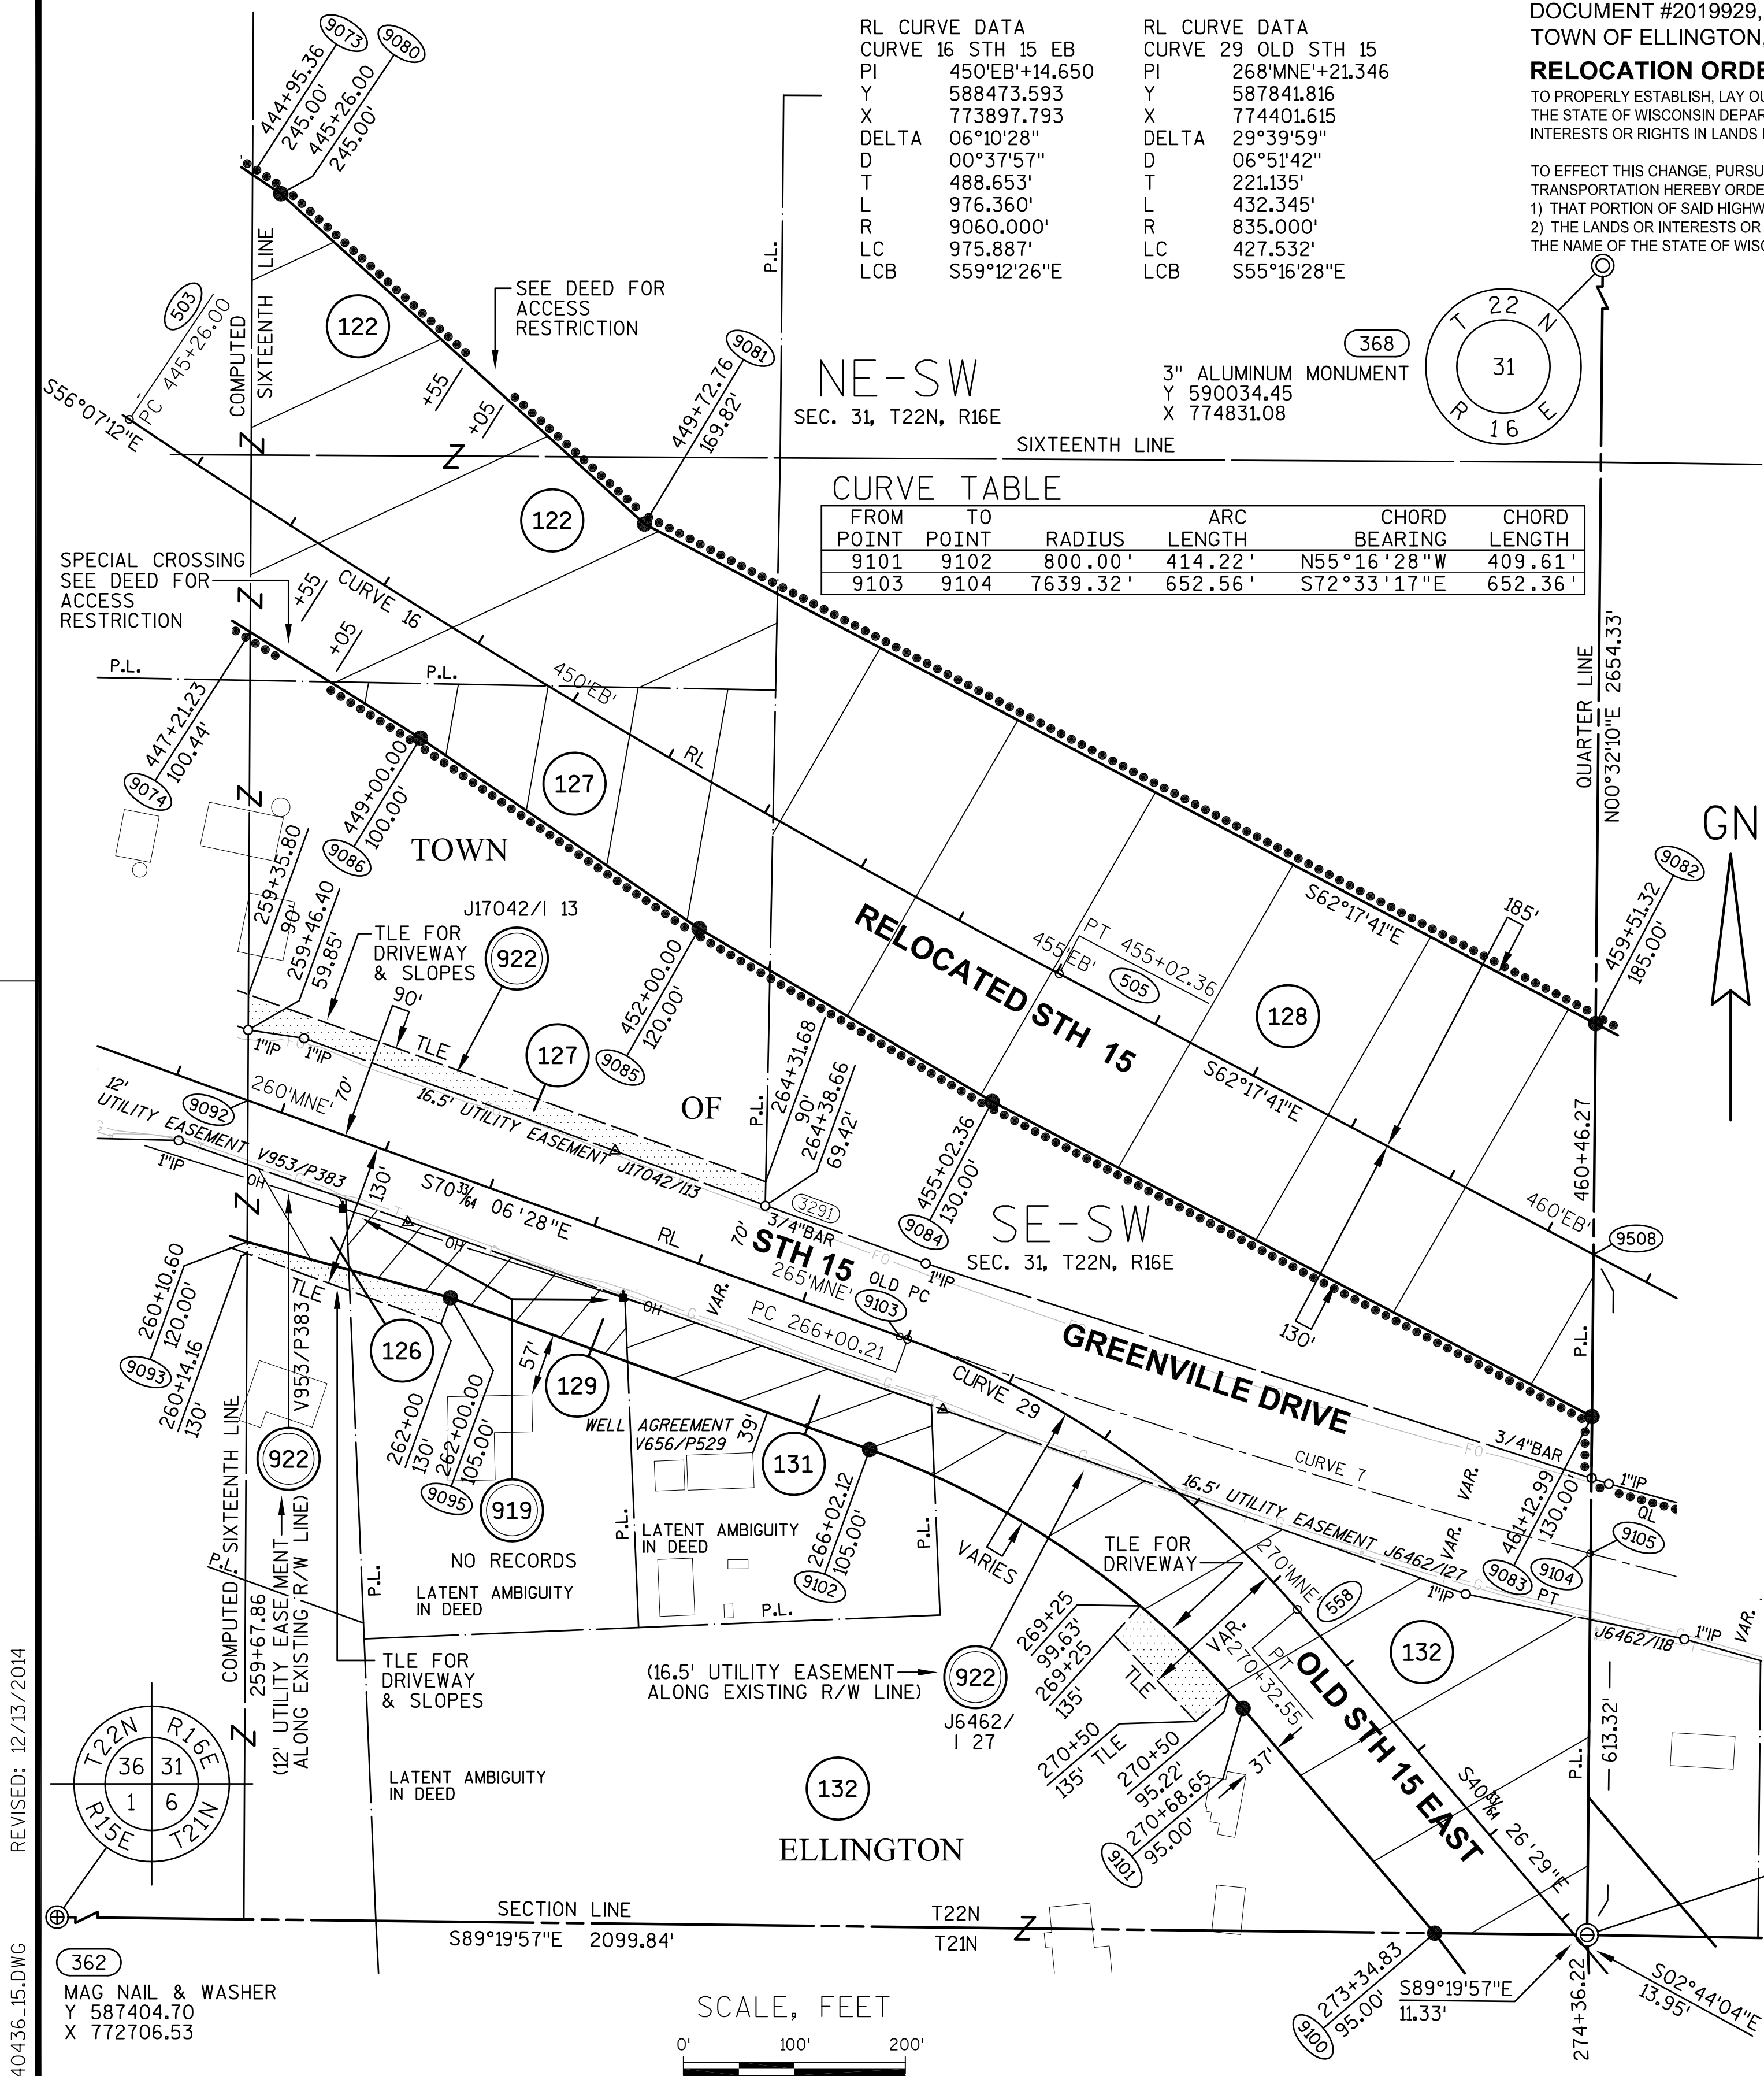

REVISED: 12/13/2014

362
MAG NAIL & WASHER
Y 587404.70
X 772706.53

SCALE, FEET

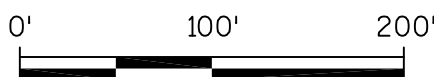

APPRAISAL PLAT DATE:

TRANSPORTATION PROJECT PLAT NO: 1146-75-22 - 4.57
AMENDMENT NO. 1

AMENDS PARCEL 224 OF TRANSPORTATION PROJECT PLAT 1146-75-22-4.57, RECORDED AS DOCUMENT #2028676, PART OF THE SW1/4-NW1/4, THE NW1/4-SW1/4 AND THE NE1/4-SW1/4 OF SECTION 10, T21N, R16E, ALL IN THE TOWN OF GREENVILLE, OUTAGAMIE COUNTY, WISCONSIN

RELOCATION ORDER - STH 15 (LILY OF THE VALLEY DRIVE - USH 45), OUTAGAMIE COUNTY

TO PROPERLY ESTABLISH, LAY OUT, WIDEN, ENLARGE, EXTEND, CONSTRUCT, RECONSTRUCT, IMPROVE, OR MAINTAIN A PORTION OF THE HIGHWAY DESIGNATED ABOVE, THE STATE OF WISCONSIN DEPARTMENT OF TRANSPORTATION DEEMS IT NECESSARY TO RELOCATE OR CHANGE SAID HIGHWAY AND ACQUIRE CERTAIN LANDS AND INTERESTS OR RIGHTS IN LANDS FOR THE ABOVE NAMED PROJECT.

TO EFFECT THIS CHANGE, PURSUANT TO AUTHORITY GRANTED UNDER SUBSECTION 84.02 (3), 84.09 AND 84.30, WISCONSIN STATUTES, THE DEPARTMENT OF TRANSPORTATION HEREBY ORDERS THAT:
1) THAT PORTION OF SAID HIGHWAY AS SHOWN ON THIS PLAT IS LAID OUT AND ESTABLISHED TO THE LINES AND WIDTHS AS SO SHOWN FOR THE ABOVE NAMED PROJECT.
2) THE LANDS OR INTERESTS OR RIGHTS IN LANDS AS SHOWN ON THIS PLAT ARE REQUIRED BY THE DEPARTMENT FOR THE ABOVE PROJECT AND SHALL BE ACQUIRED IN THE NAME OF THE STATE OF WISCONSIN, PURSUANT TO THE PROVISIONS OF SUBSECTION 84.09 (1) OR (2), WISCONSIN STATUTES.

Document #: 2035597
Date: 02-06-2015 Time: 09:17 AM
Pages: 1 Fee: \$25.00
County: OUTAGAMIE COUNTY State: WI

SARAH R VAN CAMP, REGISTER OF DEEDS
The above recording information verifies this document has been electronically recorded and returned to the submitter

RESERVED FOR REGISTER OF DEEDS
PROJECT NUMBER 1146-75-22- 4.57
AMENDMENT NO: 1

REFER TO THE TITLE SHEET, RECORDED AS SHEET 2 OF 2 OF TRANSPORTATION PROJECT PLAT NO. 1146-75-22- 4.01, AS DOCUMENT #2016623 FOR ADDITIONAL INFORMATION.

SCHEDULE OF LANDS & INTERESTS REQUIRED

OWNER'S NAMES ARE SHOWN FOR REFERENCE PURPOSES ONLY AND ARE SUBJECT TO CHANGE PRIOR TO THE TRANSFER OF LAND INTERESTS TO THE DEPARTMENT.

PARCEL NUMBER	OWNER (S)	INTEREST REQUIRED	R/W NEW	ACRES EXISTING	REQUIRED TOTAL	TLE ACRES TEMP.
224	TOWN OF GREENVILLE SANITARY DISTRICT NO. 1	FEE, TLE	2.080	0	2.080	0.113
226	ROBERT J. & SHARON A. BAUER	FEE, TLE	0.091	0	0.091	0.033
229	JOHN B. & DAWN M. HAYES	FEE, ACCESS RIGHTS	0.179	0	0.179	0
231	ANGELA M. PERRINE REVOCABLE TRUST DATED DECEMBER 21, 2012	FEE, TLE	0.339	0	0.339	0.083
232	JOSEPH M. JOHNSON	FEE, TLE	0.119	0	0.119	0.027
233	PAUL H. & KATHLEEN M. JENNERJAHN	FEE, TLE	0.070	0	0.070	0.058

UTILITY INTERESTS REQUIRED:

902	ATC MANAGEMENT, INC.	RELEASE OF RIGHTS
905	GREENVILLE SANITARY DISTRICT NO. 1	RELEASE OF RIGHTS
922	AT&T WISCONSIN	RELEASE OF RIGHTS

CURVE TABLE

FROM POINT	TO POINT	RADIUS	ARC LENGTH	CHORD BEARING	CHORD LENGTH
9440	9439	34377.39'	334.34'	S56°29'43"E	334.33'
9438	9437	7639.48'	399.45'	S54°43'08"E	399.40'
9401	9402	3935.00'	382.69'	N53°05'32"W	382.54'

COORDINATE TABLE

POINT	Y (NORTH)	X (EAST)
620	579886.720	788218.256
621	579885.530	788488.667
9520	580318.327	788192.770

COURSE TABLE


FROM POINT	TO POINT	BEARING	DISTANCE
310	9440	N00°42'37"E	638.02'
9439	9438	S56°13'00"E	553.00'
9437	9442	N00°43'32"E	151.10'
9442	9443	S39°29'47"E	148.49'
9443	9444	S52°21'31"E	298.65'
9444	9445	S40°24'38"W	38.60'
9445	9446	S46°09'59"W	105.43'
9446	9401	S15°07'13"W	23.80'
9402	9403	N74°09'29"W	205.78'
9403	9404	N57°57'36"W	700.00'
9404	9405	N47°56'49"W	203.09'
9405	9406	S07°21'13"W	99.12'
9406	9407	S00°42'37"W	111.53'
9407	9408	S70°07'01"E	76.57'
9408	9409	S00°42'17"W	66.00'
9409	9410	S55°26'09"W	73.81'
9410	9411	S00°45'19"W	155.87'
9411	9412	S14°15'04"W	51.42'
9412	9413	N89°14'41"W	33.00'
9413	310	N00°45'19"E	111.74'



BASIS OF EXISTING HIGHWAY R/W

ROUTE	BASIS	YEAR
STH 15	TPP 6430-06-00-4.02	2011
	TPP 6430-06-00-4.03	2011
JULIUS DR.	TPP 6430-06-00-4.03	2011
	ADJOINING PLAT OF SURVEYS	VARIES
	ADJOINING CERTIFIED SURVEY MAPS	VARIES
CLOVER LN.	TPP 6430-06-00-4.03	2011
	ADJACENT PLAT OF SURVEY	1967

EXISTING ACCESS CONTROL: PROJECT 1146-01-21

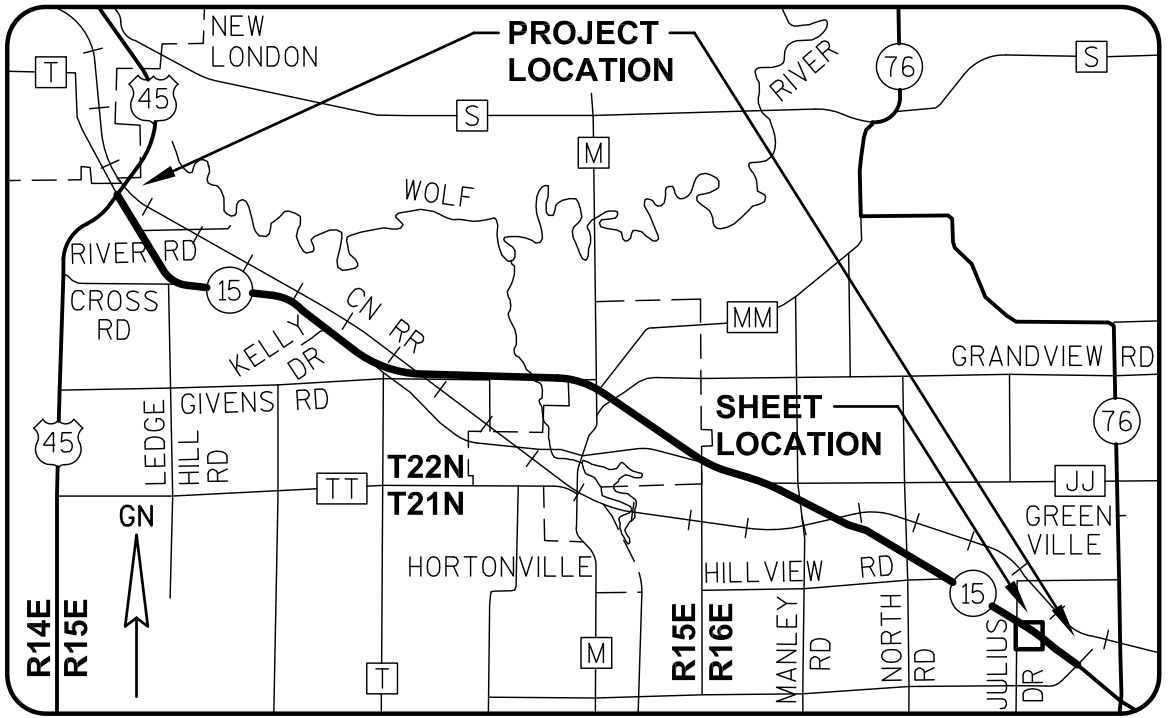

GREMMER & ASSOCIATES, INC.
CONSULTING ENGINEERS
Stevens Point • Fond du Lac

I, DAVID L. ROBERTS, PROFESSIONAL LAND SURVEYOR, HEREBY CERTIFY THAT IN FULL COMPLIANCE WITH THE PROVISIONS OF SECTION 84.095 OF THE WISCONSIN STATUTES AND UNDER THE DIRECTION OF THE WISCONSIN DEPARTMENT OF TRANSPORTATION, I HAVE SURVEYED AND MAPPED TRANSPORTATION PROJECT PLAT 1146-75-22-4.57, AND THAT SUCH PLAT CORRECTLY REPRESENTS ALL EXTERIOR BOUNDARIES OF THE SURVEYED LAND.

DATE 01/05/2015 DAVID L. ROBERTS
PLS S-1725, FOR GREMMER & ASSOCIATES, INC.

THIS PLAT AND RELOCATION ORDER ARE APPROVED FOR THE WISCONSIN DEPARTMENT OF TRANSPORTATION.

DATE 2/4/2015 CURT VAN EREM
REAL ESTATE SUPERVISOR