

STATE OF WISCONSIN  
DEPARTMENT OF TRANSPORTATION


TRANSPORTATION PROJECT PLAT TITLE SHEET

1420-22-21

CTH V - USH 45 INTERCHANGE

USH 151

FOND DU LAC COUNTY

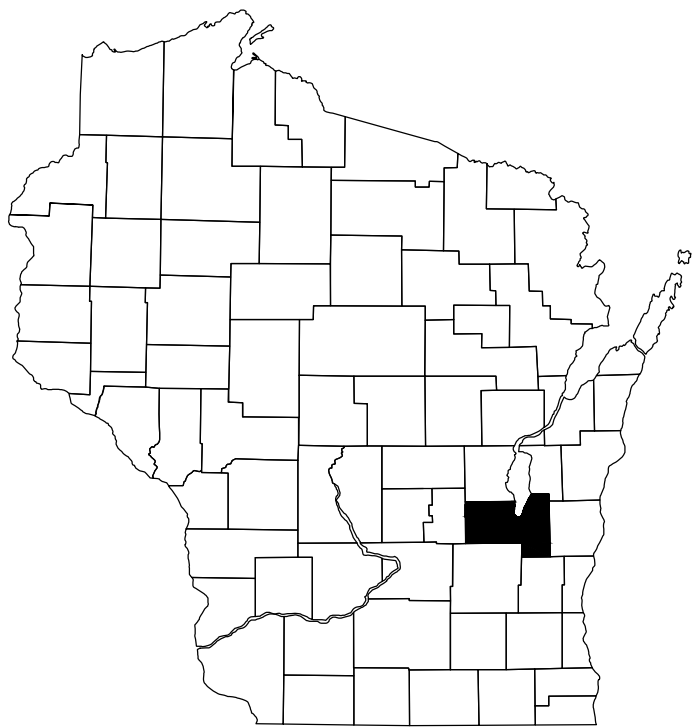

PROJECT LOCATION

NOTES:

POSITIONS SHOWN ON THIS PLAT ARE WISCONSIN COUNTY COORDINATES, FOND DU LAC COUNTY, NAD 83 (1997) IN US SURVEY FEET. VALUES SHOWN ARE GRID COORDINATES, GRID BEARINGS, AND GRID DISTANCES. GRID DISTANCES MAY BE USED AS GROUND DISTANCES.

RIGHT-OF-WAY MONUMENTS ARE TYPE 2 (TYPICALLY 1"X24" IRON PIPE) AND WILL BE PLACED PRIOR TO THE COMPLETION OF THE PROJECT.

RIGHT-OF-WAY BOUNDARIES ARE DEFINED WITH COURSES OF THE PERIMETER OF THE HIGHWAY LANDS REFERENCED TO THE U.S. PUBLIC LAND SURVEY SYSTEM OR OTHER "SURVEYS OF PUBLIC RECORD".

PROPERTY LINES SHOWN ON THIS PLAT ARE DRAWN FROM DATA DERIVED FROM MAPS AND DOCUMENTS OF PUBLIC RECORD AND/OR EXISTING OCCUPATIONAL LINES. THIS PLAT MAY NOT BE A TRUE REPRESENTATION OF EXISTING PROPERTY LINES, EXCLUDING RIGHT-OF-WAY LINES, AND SHOULD NOT BE USED AS A SUBSTITUTE FOR AN ACCURATE FIELD SURVEY.

EXISTING HIGHWAY RIGHT-OF-WAY SHOWN HEREIN IS BASED ON THE FOLLOWING POINTS OF REFERENCE:  
EXISTING HIGHWAY RIGHT-OF-WAY FOR USH 151 ESTABLISHED FROM PREVIOUS PROJECT 1420-05-20  
REVISED APRIL 4TH, 2005 AND EXISTING HIGHWAY RIGHT-OF-WAY FOR SIDE ROADS ESTABLISHED FROM CENTERLINE OF EXISTING PAVEMENTS.  
EXISTING ACCESS CONTROL ALONG USH 151 ESTABLISHED FROM PREVIOUS PROJECTS 1420-05-20  
REVISED APRIL 4TH, 2005.

A TEMPORARY LIMITED EASEMENT (TLE) IS A RIGHT FOR CONSTRUCTION PURPOSES, AS DEFINED HEREIN, INCLUDING THE RIGHT TO OPERATE NECESSARY EQUIPMENT THEREON AND THE RIGHT OF INGRESS AND EGRESS, AS LONG AS REQUIRED FOR SUCH PUBLIC PURPOSE, INCLUDING THE RIGHT TO PRESERVE, PROTECT, REMOVE, OR PLANT THEREON ANY VEGETATION THAT THE HIGHWAY AUTHORITIES MAY DEEM NECESSARY OR DESIRABLE. ALL TLES EXPIRE AT THE COMPLETION OF THE CONSTRUCTION PROJECT FOR WHICH THIS INSTRUMENT IS GIVEN.


TRANS 233 RESTRICTIONS APPLY.

FOR THE LATEST ACCESS/DRIVEWAY INFORMATION, CONTACT THE PLANNING UNIT OF THE WISCONSIN DEPARTMENT OF TRANSPORTATION OFFICE IN GREEN BAY.

PARCEL IDENTIFICATION NUMBERS MAY NOT POINT TO ALL AREAS OF ACQUISITION, AS NOTED ON THE SCHEDULE OF LANDS & INTERESTS REQUIRED.

THE NOTES, CONVENTIONAL SYMBOLS AND ABBREVIATIONS ARE ASSOCIATED WITH EACH TRANSPORTATION PROJECT PLAT FOR PROJECT NUMBER 1420-22-21.

DIMENSIONING FOR THE NEW RIGHT-OF-WAY IS MEASURED ALONG AND PERPENDICULAR TO NEW REFERENCE LINES.

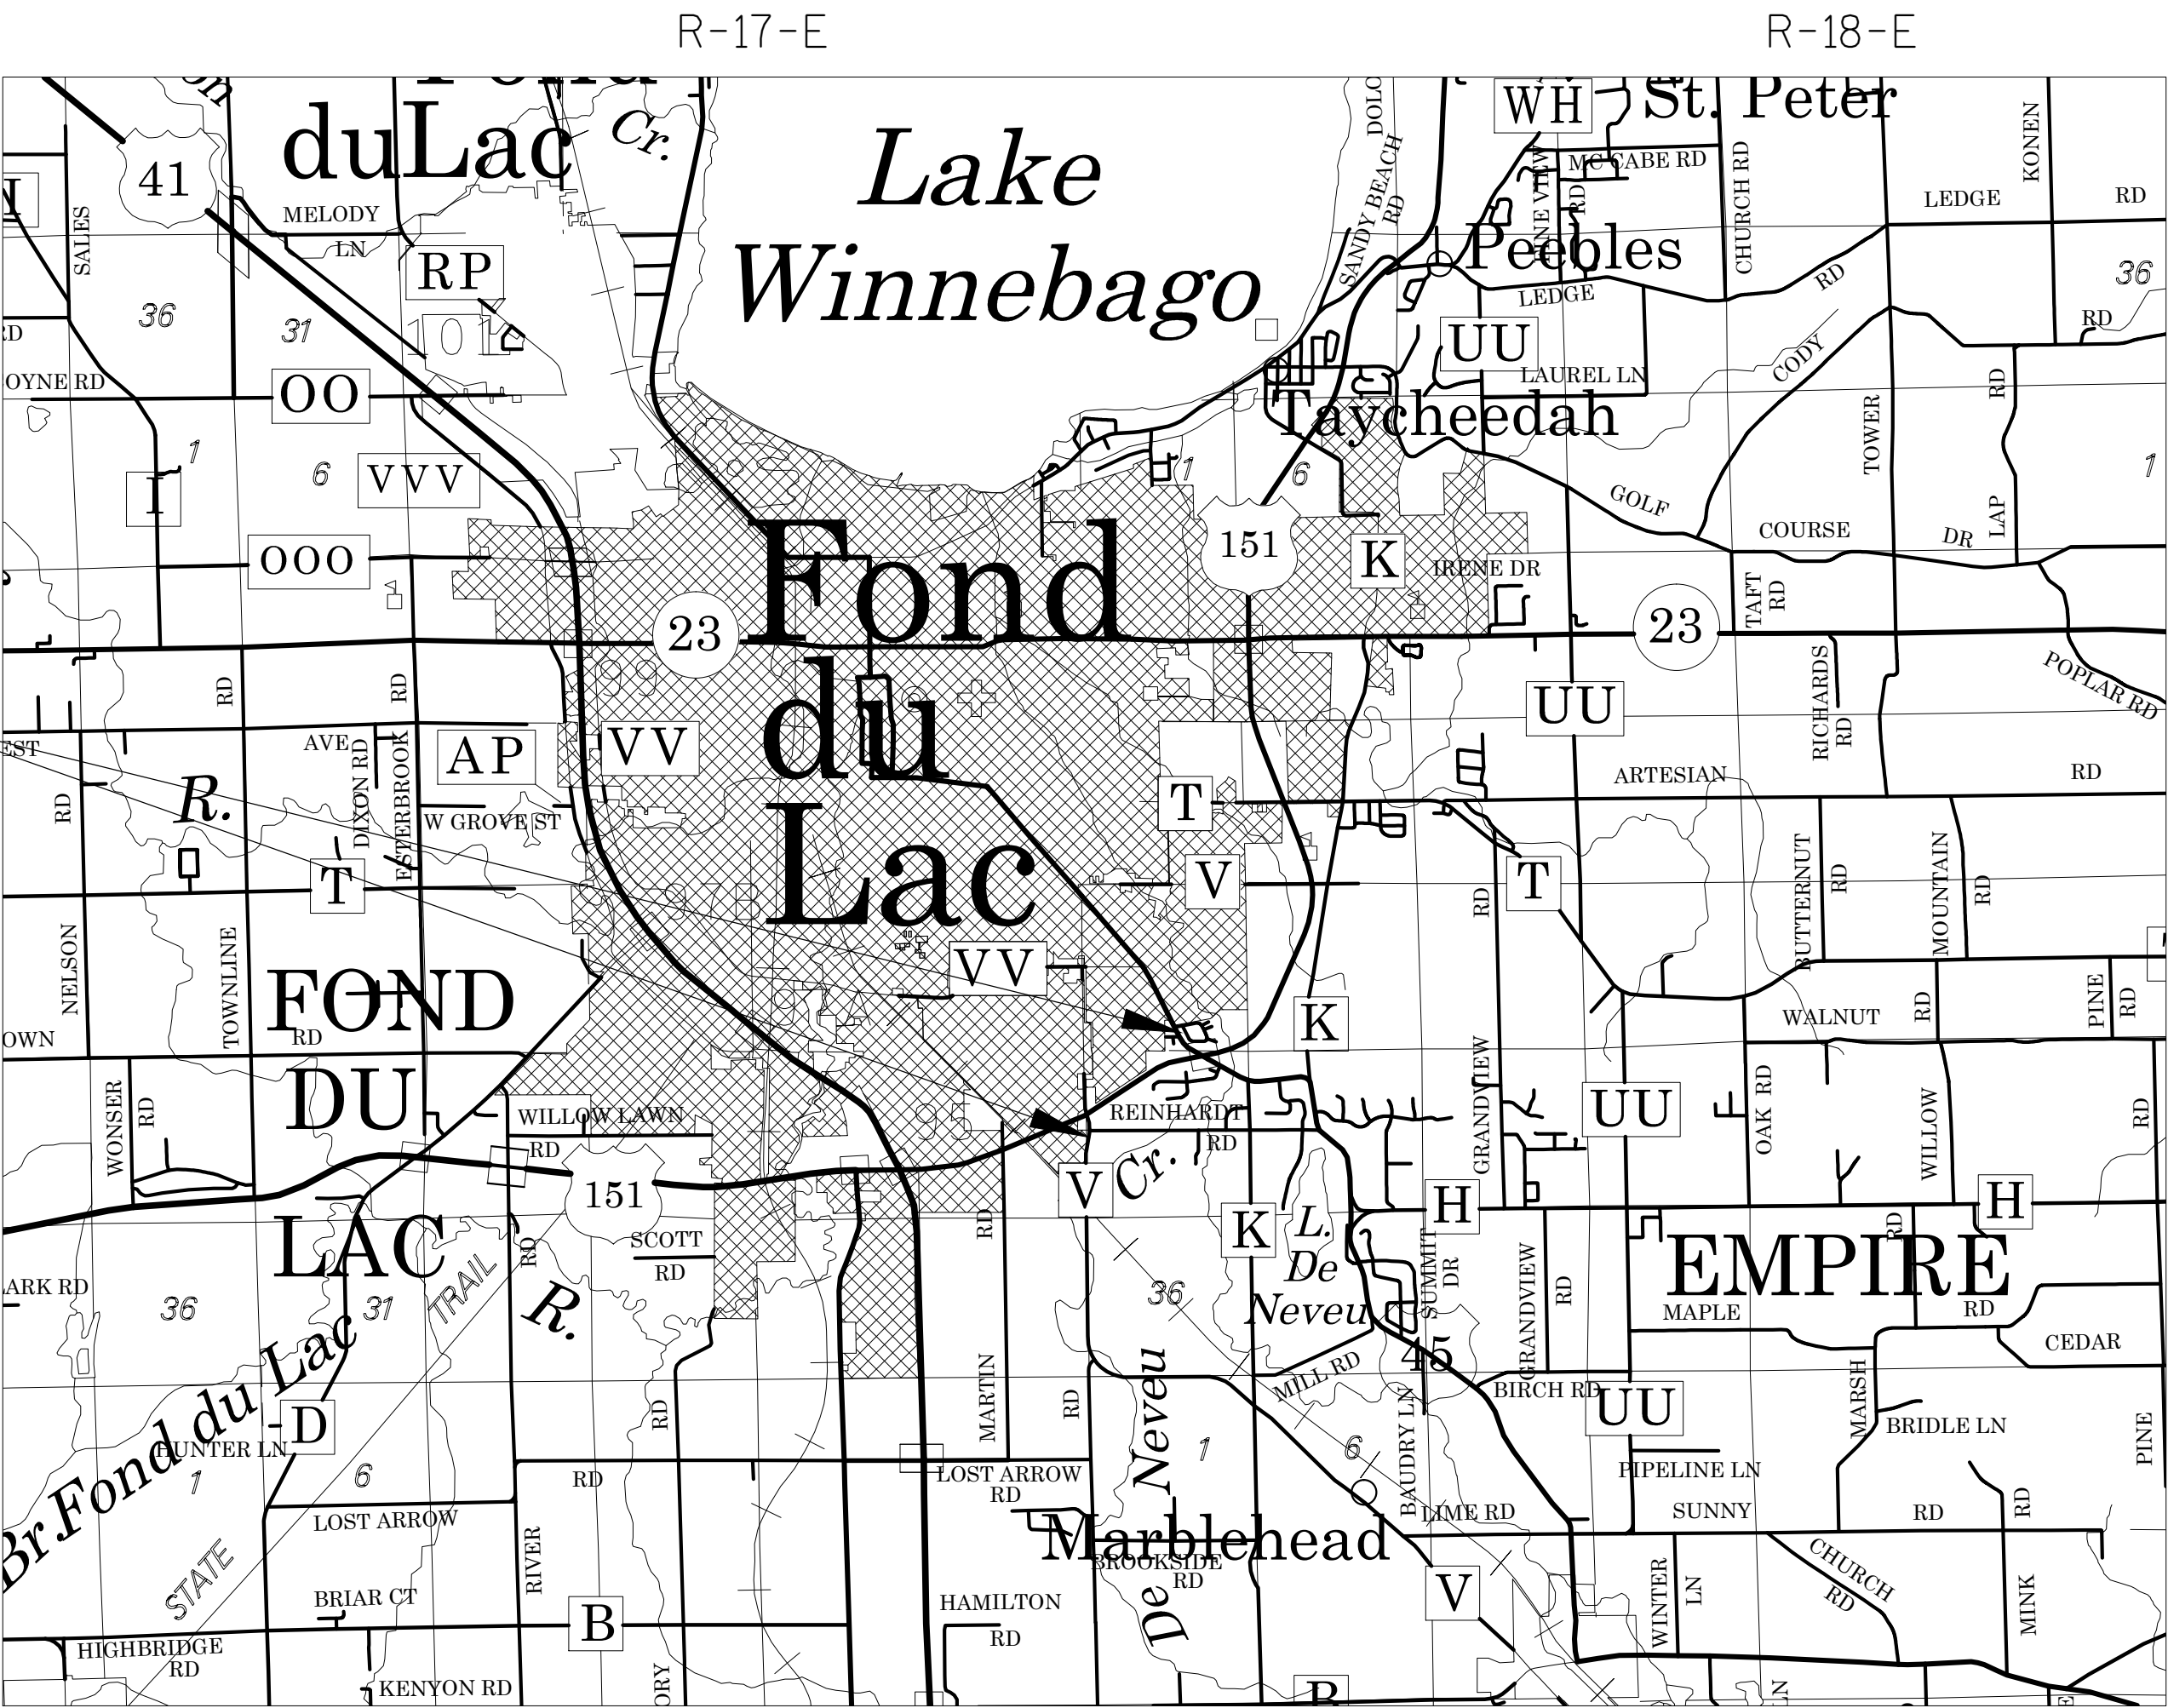

N

LAYOUT  
SCALE 0 1.0 MI.

CONVENTIONAL ABBREVIATIONS

|                                   |        |                                |       |
|-----------------------------------|--------|--------------------------------|-------|
| ACCESS POINT/ DRIVEWAY CONNECTION | AP     | REFERENCE LINE                 | R/L   |
| ACCESS RIGHTS                     | AR     | RELEASE OF RIGHTS              | ROR   |
| ACRES                             | AC.    | REMAINING                      | REM.  |
| AND OTHERS                        | ET.AL. | RIGHT-OF-WAY                   | R/W   |
| CENTERLINE                        | C/L    | SECTION                        | SEC.  |
| CERTIFIED SURVEY MAP              | CSM    | STATION                        | STA.  |
| CORNER                            | COR.   | TEMPORARY LIMITED EASEMENT TLE | TLE   |
| DOCUMENT                          | DOC.   | VOLUME                         | V.    |
| EASEMENT                          | EASE.  | CURVE DATA                     |       |
| HIGHWAY EASEMENT                  | H.E.   | LONG CHORD                     | LCH   |
| LAND CONTRACT                     | LC     | LONG CHORD BEARING             | LCB   |
| MONUMENT                          | MON.   | RADIUS                         | R     |
| PAGE                              | P.     | DEGREE OF CURVE                | D     |
| PERMANENT LIMITED EASEMENT        | PLE    | CENTRAL ANGLE OR DELTA         | DELTA |
| PROPERTY LINE                     | PL     | LENGTH OF CURVE                | L     |
| RECORDED AS                       | (100') | TANGENT                        | TAN   |

CONVENTIONAL SYMBOLS

|                            |                   |                                                     |     |
|----------------------------|-------------------|-----------------------------------------------------|-----|
| FOUND IRON PIPE/PIN        | (1" UNLESS NOTED) | PROPOSED R/W LINE                                   | --- |
|                            |                   | EXISTING H.E. LINE                                  | --- |
| R/W MONUMENT               | • (SET)           | PROPERTY LINE                                       | --- |
| R/W STANDARD               | ▲ (SET)           | LOT & TIE LINES                                     | --- |
| SIGN                       | ISIGN             | SLOPE INTERCEPTS                                    | --- |
| SECTION CORNER MONUMENT    | ■                 | CORPORATE LIMITS                                    | --- |
| SECTION CORNER SYMBOL      | ⊙                 | ACCESS RESTRICTED (BY PREVIOUS ACQUISITION/CONTROL) | --- |
| FEE (HATCH VARIES)         | ⊘                 | ACCESS RESTRICTED (BY ACQUISITION)                  | --- |
| TEMPORARY LIMITED EASEMENT | ⊘                 | NO ACCESS (BY STATUTORY AUTHORITY)                  | --- |
| PERMANENT LIMITED EASEMENT | ⊘                 | SECTION LINE                                        | --- |
| R/W BOUNDARY POINT         | ⊘                 | QUARTER LINE                                        | --- |
| PARCEL NUMBER              | (10)              | SIXTEENTH LINE                                      | --- |
| UTILITY PARCEL NUMBER      | (92)              | EXISTING CENTERLINE                                 | --- |
| SIGN NUMBER (OFF PREMISE)  | (21-)             | PROPOSED REFERENCE LINE                             | --- |
| BUILDING                   | ⊘                 | PARALLEL OFFSET                                     | --- |

CONVENTIONAL UTILITY SYMBOLS

|                              |       |
|------------------------------|-------|
| WATER                        | —W—   |
| GAS                          | —G—   |
| TELEPHONE                    | —T—   |
| OVER-HEAD TRANSMISSION LINES | —OH—  |
| ELECTRIC                     | —E—   |
| CABLE TELEVISION             | —TV—  |
| FIBER OPTIC                  | —FO—  |
| SANITARY SEWER               | —SAN— |
| STORM SEWER                  | —SS—  |
| NON COMPENSABLE              | ⊘     |
| POWER POLE                   | ⊘     |
| TELEPHONE POLE               | ⊘     |
| TELEPHONE PEDESTAL           | ⊘     |
| ELECTRIC TOWER               | ⊘     |



COLEMAN ENGINEERING COMPANY  
635 CIRCLE DRIVE  
IRON MOUNTAIN, MICHIGAN 49801

RESERVED FOR REGISTER OF DEEDS  
PROJECT NUMBER 1420-22-21 - 4.01  
SHEET 2 OF 2  
AMENDMENT NO:...

Document Number  
**AFFIDAVIT OF CORRECTION**  
**TRANSPORTATION PROJECT PLAT**

Wisconsin Department of Transportation  
s.84.095(3)(b) Wis. Stats.  
DT1590 8/2006

This Affidavit of Correction applies to Transportation Project Plat 1420-22-21-4.01, recorded in Document Number 1035297 on March 17, 2014 in the Office of the Register of Deeds for Fond du Lac County.

AFFIANT, hereby swears or affirms that the following error was contained in the above-described Transportation Project Plat:

Utility Number 80 was listed in the Utility Interests Required table as WISCONSIN PUBLIC SERVICE – GAS.  
Utility Number 80 should be listed as ALLIANT ENERGY – GAS.

DOC# 1036702

Recorded  
April 25, 2014 2:16 PM  
SHAWN KELLY  
REGISTER OF DEEDS  
FOND DU LAC COUNTY  
Fee Amount: \$30.00



This space is reserved for recording data


Return to

Wisconsin Department of Transportation  
944 Vanderperren Way  
Green Bay, WI 54304

Attn: Real Estate

Parcel Identification Number/Tax Key Number  
N/A


I certify that I represent the entity, which prepared or submitted the original plat.  
This Affidavit of Correction has been approved by the Wisconsin Department of Transportation.

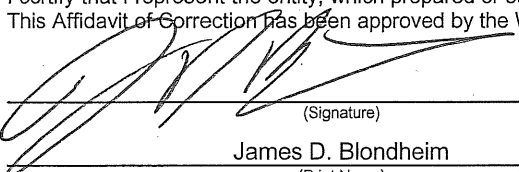  
(Signature)  
James D. Blondheim  
(Print Name)  
Survey Manager  
(Title)


Subscribed and sworn to before me this date.

April 17, 2014  
(Date)

State of Wisconsin Michigan )  
Dickinson County ) ss.

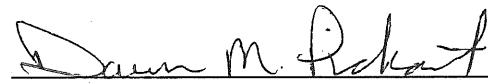  
(Signature, Notary Public, State of Wisconsin)  
Dawn M. Pickart  
(Print or Type Name, Notary Public, State of Wisconsin)

August 26, 2016  
(Date Commission Expires)  
DAWN M. PICKART  
Notary Public, State of Michigan  
County of Dickinson  
My Commission Expires Aug. 26, 2016  
Acting in the County of Dickinson

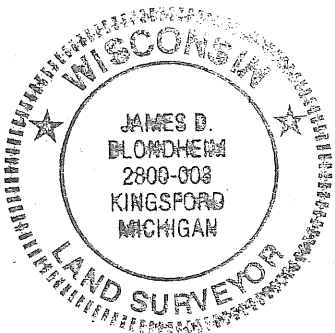

Seal(s)


TRANSPORTATION PROJECT PLAT NO: 1420-22-21 -4.01

THAT PART OF THE SW 1/4-SW 1/4, NW 1/4-SW 1/4 AND THE NE 1/4-SW 1/4 OF SECTION 25, TOWNSHIP 15 NORTH, RANGE 17 EAST, TOWN OF FOND DU LAC, FOND DU LAC COUNTY, WISCONSIN

RELOCATION ORDER USH 151 FOND DU LAC COUNTY

TO PROPERLY ESTABLISH, LAY OUT, WIDEN, ENLARGE, EXTEND, CONSTRUCT, RECONSTRUCT, IMPROVE, OR MAINTAIN A PORTION OF THE HIGHWAY DESIGNATED ABOVE, THE STATE OF WISCONSIN DEPARTMENT OF TRANSPORTATION DEEMS IT NECESSARY TO RELOCATE OR CHANGE SAID HIGHWAY AND ACQUIRE CERTAIN LANDS AND INTERESTS OR RIGHTS IN LANDS FOR THE ABOVE PROJECT.


TO EFFECT THIS CHANGE, PURSUANT TO AUTHORITY GRANTED UNDER SUBSECTIONS 84.02 (3), 84.09 AND 84.30 WISCONSIN STATUTES, THE DEPARTMENT OF TRANSPORTATION HEREBY ORDERS THAT:  
1. THAT PORTION OF SAID HIGHWAY AS SHOWN ON THIS PLAT IS LAY OUT AND ESTABLISHED TO THE LINES AND WIDTHS AS SO SHOWN FOR THE ABOVE PROJECT.  
2. THE LANDS OR INTERESTS OR RIGHTS IN LANDS AS SHOWN ON THIS PLAT ARE REQUIRED BY THE DEPARTMENT FOR THE ABOVE PROJECT AND SHALL BE ACQUIRED IN THE NAME OF THE STATE OF WISCONSIN, PURSUANT TO THE PROVISIONS OF SECTION 84.09 (1) OR (2), WISCONSIN STATUTES.

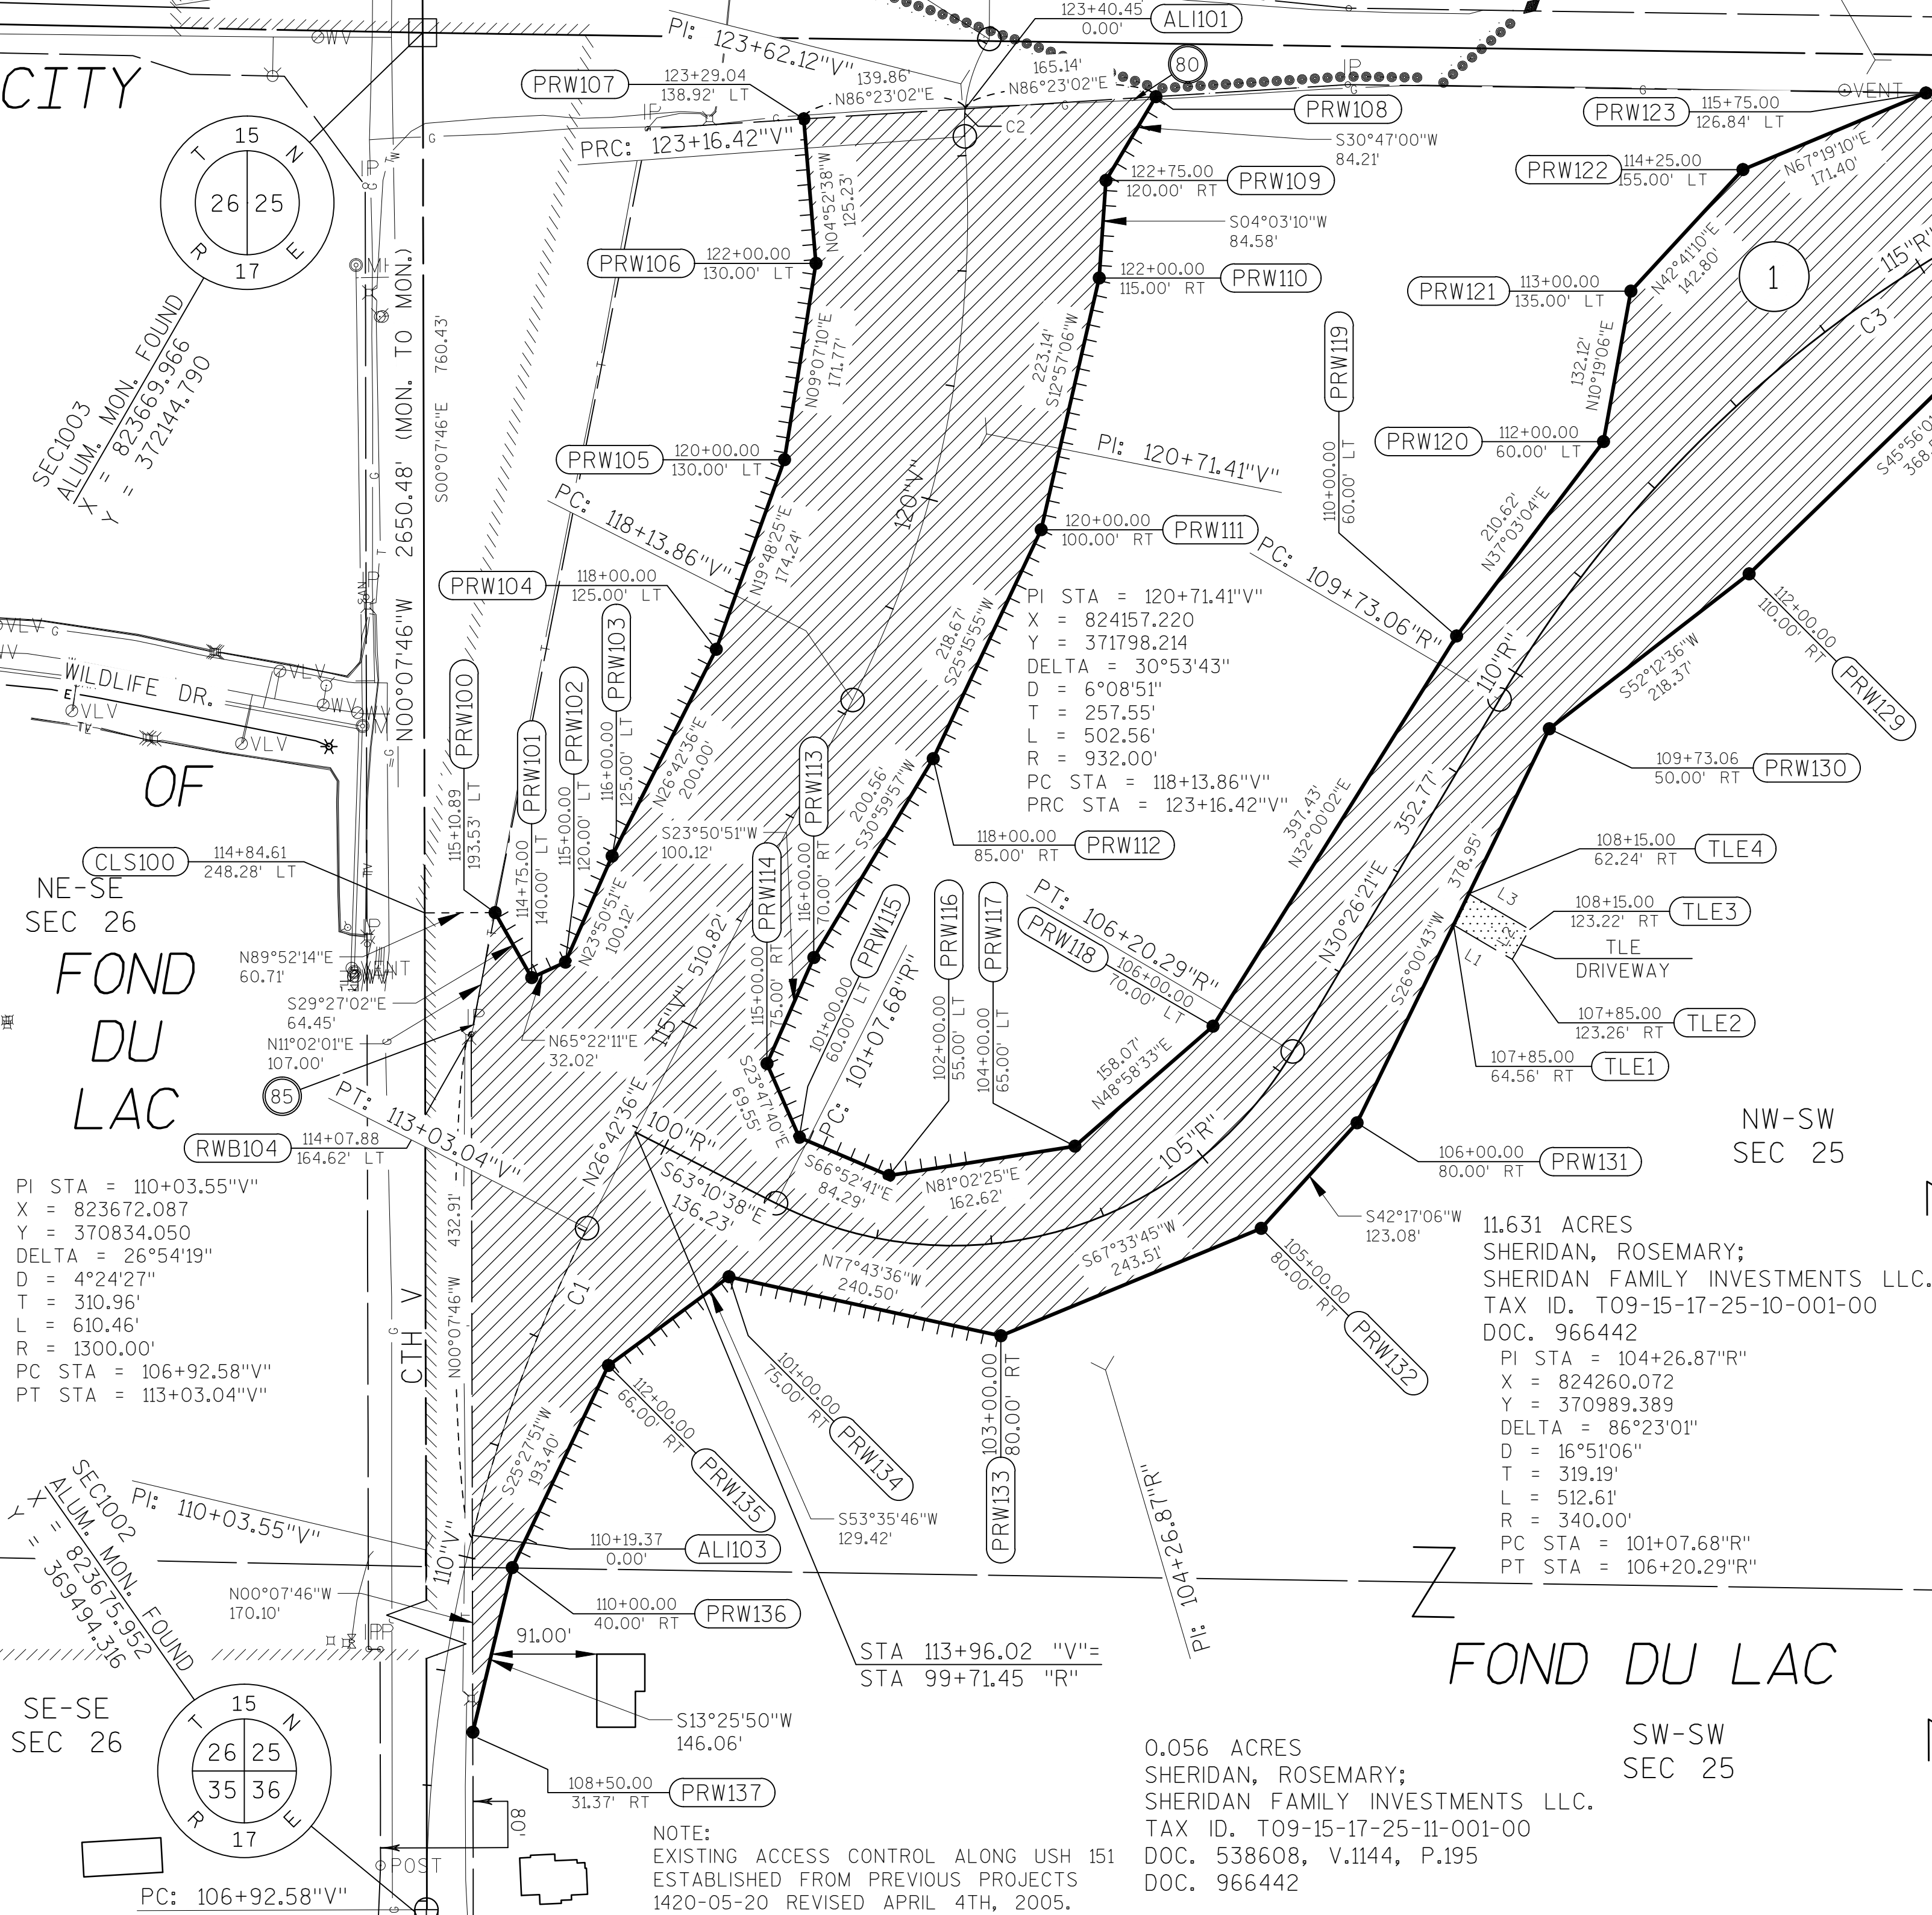

BANDICOOT LIMITED PARTNERSHIP  
TAX ID. T09-15-17-25-07-001-00  
LOT 1, CSM# 327, V.3, P. 126,  
DOC. 262440

PI STA = 123+62.12"V"  
X = 824135.089  
Y = 372100.655  
DELTA = 36°38'47"  
D = 41°31'07"  
T = 45.70'  
L = 88.27'  
R = 138.00'  
PRC STA = 123+16.42"V"  
PT STA = 124+04.68"V"

BANDICOOT LIMITED PARTNERSHIP  
TAX ID. T09-15-17-25-08-001-00  
DOC. 880968

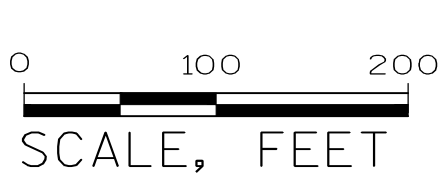

SEE PLAT NO.-4.02

DOCH 1035297


Recorded  
March 17, 2014 9:37 AM  
SHAWN KELLY  
REGISTER OF DEEDS  
FOND DU LAC COUNTY  
Fee Amount: \$25.00

RESERVED FOR REGISTER OF DEEDS  
PROJECT NUMBER 1420-22-21 - 4.01  
SHEET 1 OF 2  
AMENDMENT NO:...

CTRS1010  
SURVEY SPIKE  
X = 826324.661  
Y = 372105.550

LOCATION SKETCH

(NOT TO SCALE)

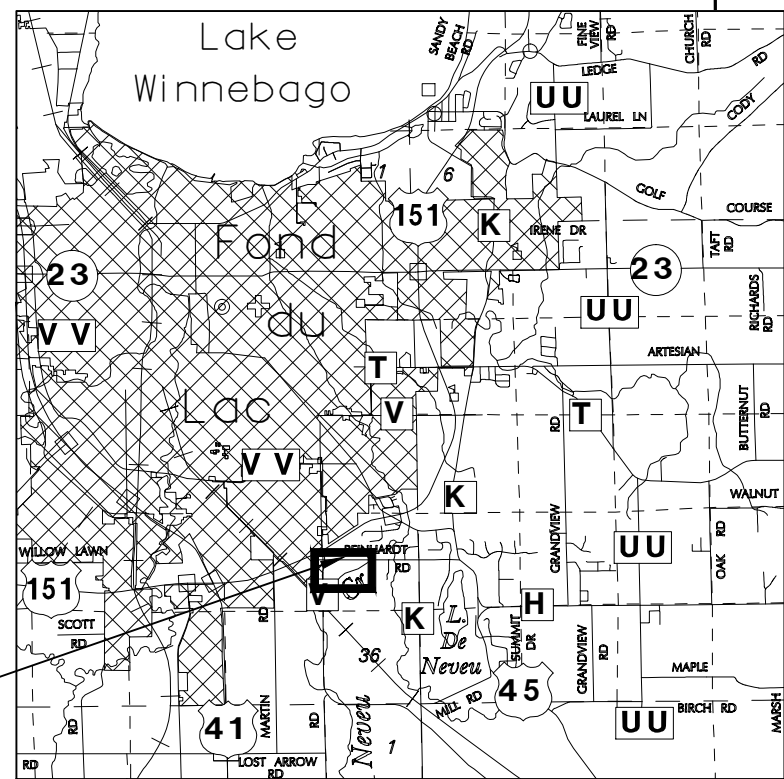

1.229 ACRES  
SHERIDAN, ROSEMARY;  
SHERIDAN FAMILY INVESTMENTS LLC.  
TAX ID. T09-15-17-25-09-001-00  
DOC. 966442

PI STA = 116+13.94"R"  
X = 824925.183  
Y = 372121.270  
DELTA = 60°27'04"  
D = 5°12'31"  
T = 640.87'  
L = 1160.58'  
R = 1100.00'  
PC STA = 109+73.06"R"  
PT STA = 121+33.64"R"

| TLE TRAVERSE TABLE |             |          |
|--------------------|-------------|----------|
| Line #             | BEARING     | DISTANCE |
| L1                 | S59°33'39"E | 58.70'   |
| L2                 | N30°22'17"E | 30.00'   |
| L3                 | N59°33'39"W | 60.98'   |

| CURVE TABLE |        |          |           |
|-------------|--------|----------|-----------|
| CURVE #     | LENGTH | RADIUS   | DELTA     |
| C3          | 913.05 | 1100.00' | 47°33'29" |
| C2          | 24.03  | 138.00'  | 9°58'40"  |
| C1          | 283.68 | 1300.00' | 12°30'11" |

SCHEDULE OF LANDS & INTERESTS REQUIRED

| PARCEL NUMBER | OWNER(S)                                                | INTEREST REQUIRED        | R/W NEW ACRES | R/W EXISTING ACRES | R/W TOTAL ACRES | PLE, TLE SF |
|---------------|---------------------------------------------------------|--------------------------|---------------|--------------------|-----------------|-------------|
| 1             | SHERIDAN, ROSEMARY;<br>SHERIDAN FAMILY INVESTMENTS LLC. | FEE, ACCESS RIGHTS & TLE | 12.916        | ---                | 12.916          | 1795.18     |

OWNER'S NAMES ARE SHOWN FOR REFERENCE PURPOSES ONLY AND ARE SUBJECT TO CHANGE PRIOR TO THE TRANSFER OF LAND INTERESTS TO THE DEPARTMENT.

UTILITY INTERESTS REQUIRED

| UTILITY NUMBER | OWNER(S)                           | INTEREST REQUIRED |
|----------------|------------------------------------|-------------------|
| 80             | WISCONSIN PUBLIC SERVICE - GAS     | RELEASE OF RIGHTS |
| 85             | CHARTER COMMUNICATIONS - TELEPHONE | RELEASE OF RIGHTS |



COLEMAN ENGINEERING COMPANY  
635 CIRCLE DRIVE  
IRON MOUNTAIN, MICHIGAN 49801

I, JAMES D. BLONDHEIM, REGISTERED LAND SURVEYOR, HEREBY CERTIFY THAT IN FULL COMPLIANCE WITH THE PROVISIONS OF SECTION 84.095 OF THE WISCONSIN STATUTES AND UNDER THE DIRECTION OF WIS. DEPT. OF TRANSPORTATION, I HAVE SURVEYED TRANSPORTATION PROJECT PLAT 1420-22-21 - 4.01 AND THAT SUCH PLAT CORRECTLY REPRESENTS ALL EXTERIOR BOUNDARIES OF THE SURVEYED LAND.

SIGNATURE: *[Signature]* DATE 03/10/14  
JAMES D. BLONDHEIM, R.L.S. S-2800

COLEMAN ENGINEERING COMPANY  
THIS PLAT AND RELOCATION ORDER ARE APPROVED FOR THE WISCONSIN DEPARTMENT OF TRANSPORTATION, NORTHEAST REGION.

SIGNATURE: *[Signature]* DATE 03/10/14  
CURT VAN EREM



## 1420-22-21 4.02 AMENDMENT NO: 1

TRANSPORTATION PROJECT PLAT NO: 1420-22-21 -4.02

THAT PART OF THE SW 1/4 - NW 1/4 AND THE SE 1/4 - NW 1/4 OF SECTION 25, TOWNSHIP 15 NORTH, RANGE 17 EAST, TOWN OF FOND DU LAC, FOND DU LAC COUNTY, WISCONSIN.


RELOCATION ORDER USH 151 FOND DU LAC COUNTY

TO PROPERLY ESTABLISH, LAY OUT, WIDEN, ENLARGE, EXTEND, CONSTRUCT, RECONSTRUCT, IMPROVE, OR MAINTAIN A PORTION OF THE HIGHWAY DESIGNATED ABOVE, THE STATE OF WISCONSIN DEPARTMENT OF TRANSPORTATION DEEMS IT NECESSARY TO RELOCATE OR CHANGE SAID HIGHWAY AND ACQUIRE CERTAIN LANDS AND INTERESTS OR RIGHTS IN LANDS FOR THE ABOVE PROJECT.

TO EFFECT THIS CHANGE, PURSUANT TO AUTHORITY GRANTED UNDER SUBSECTIONS 84.02 (3), 84.09, AND 84.30, WISCONSIN STATUTES, THE DEPARTMENT OF TRANSPORTATION HEREBY ORDERS:

1. THAT PORTION OF SAID HIGHWAY AS SHOWN ON THIS PLAT IS LAID OUT AND ESTABLISHED TO THE LINES AND WIDTHS AS SO SHOWN FOR THE ABOVE PROJECT.
2. THE LANDS OR INTERESTS OR RIGHTS IN LANDS AS SHOWN ON THIS PLAT ARE REQUIRED BY THE DEPARTMENT FOR THE ABOVE PROJECT AND SHALL BE ACQUIRED IN THE NAME OF THE STATE OF WISCONSIN, PURSUANT TO THE PROVISIONS OF SECTION 84.09 (1) OR (2), WISCONSIN STATUTES.

NOTE:  
EXISTING ACCESS CONTROL ALONG USH 151  
ESTABLISHED FROM PREVIOUS PROJECTS  
1420-05-20 REVISED APRIL 4TH, 2005.

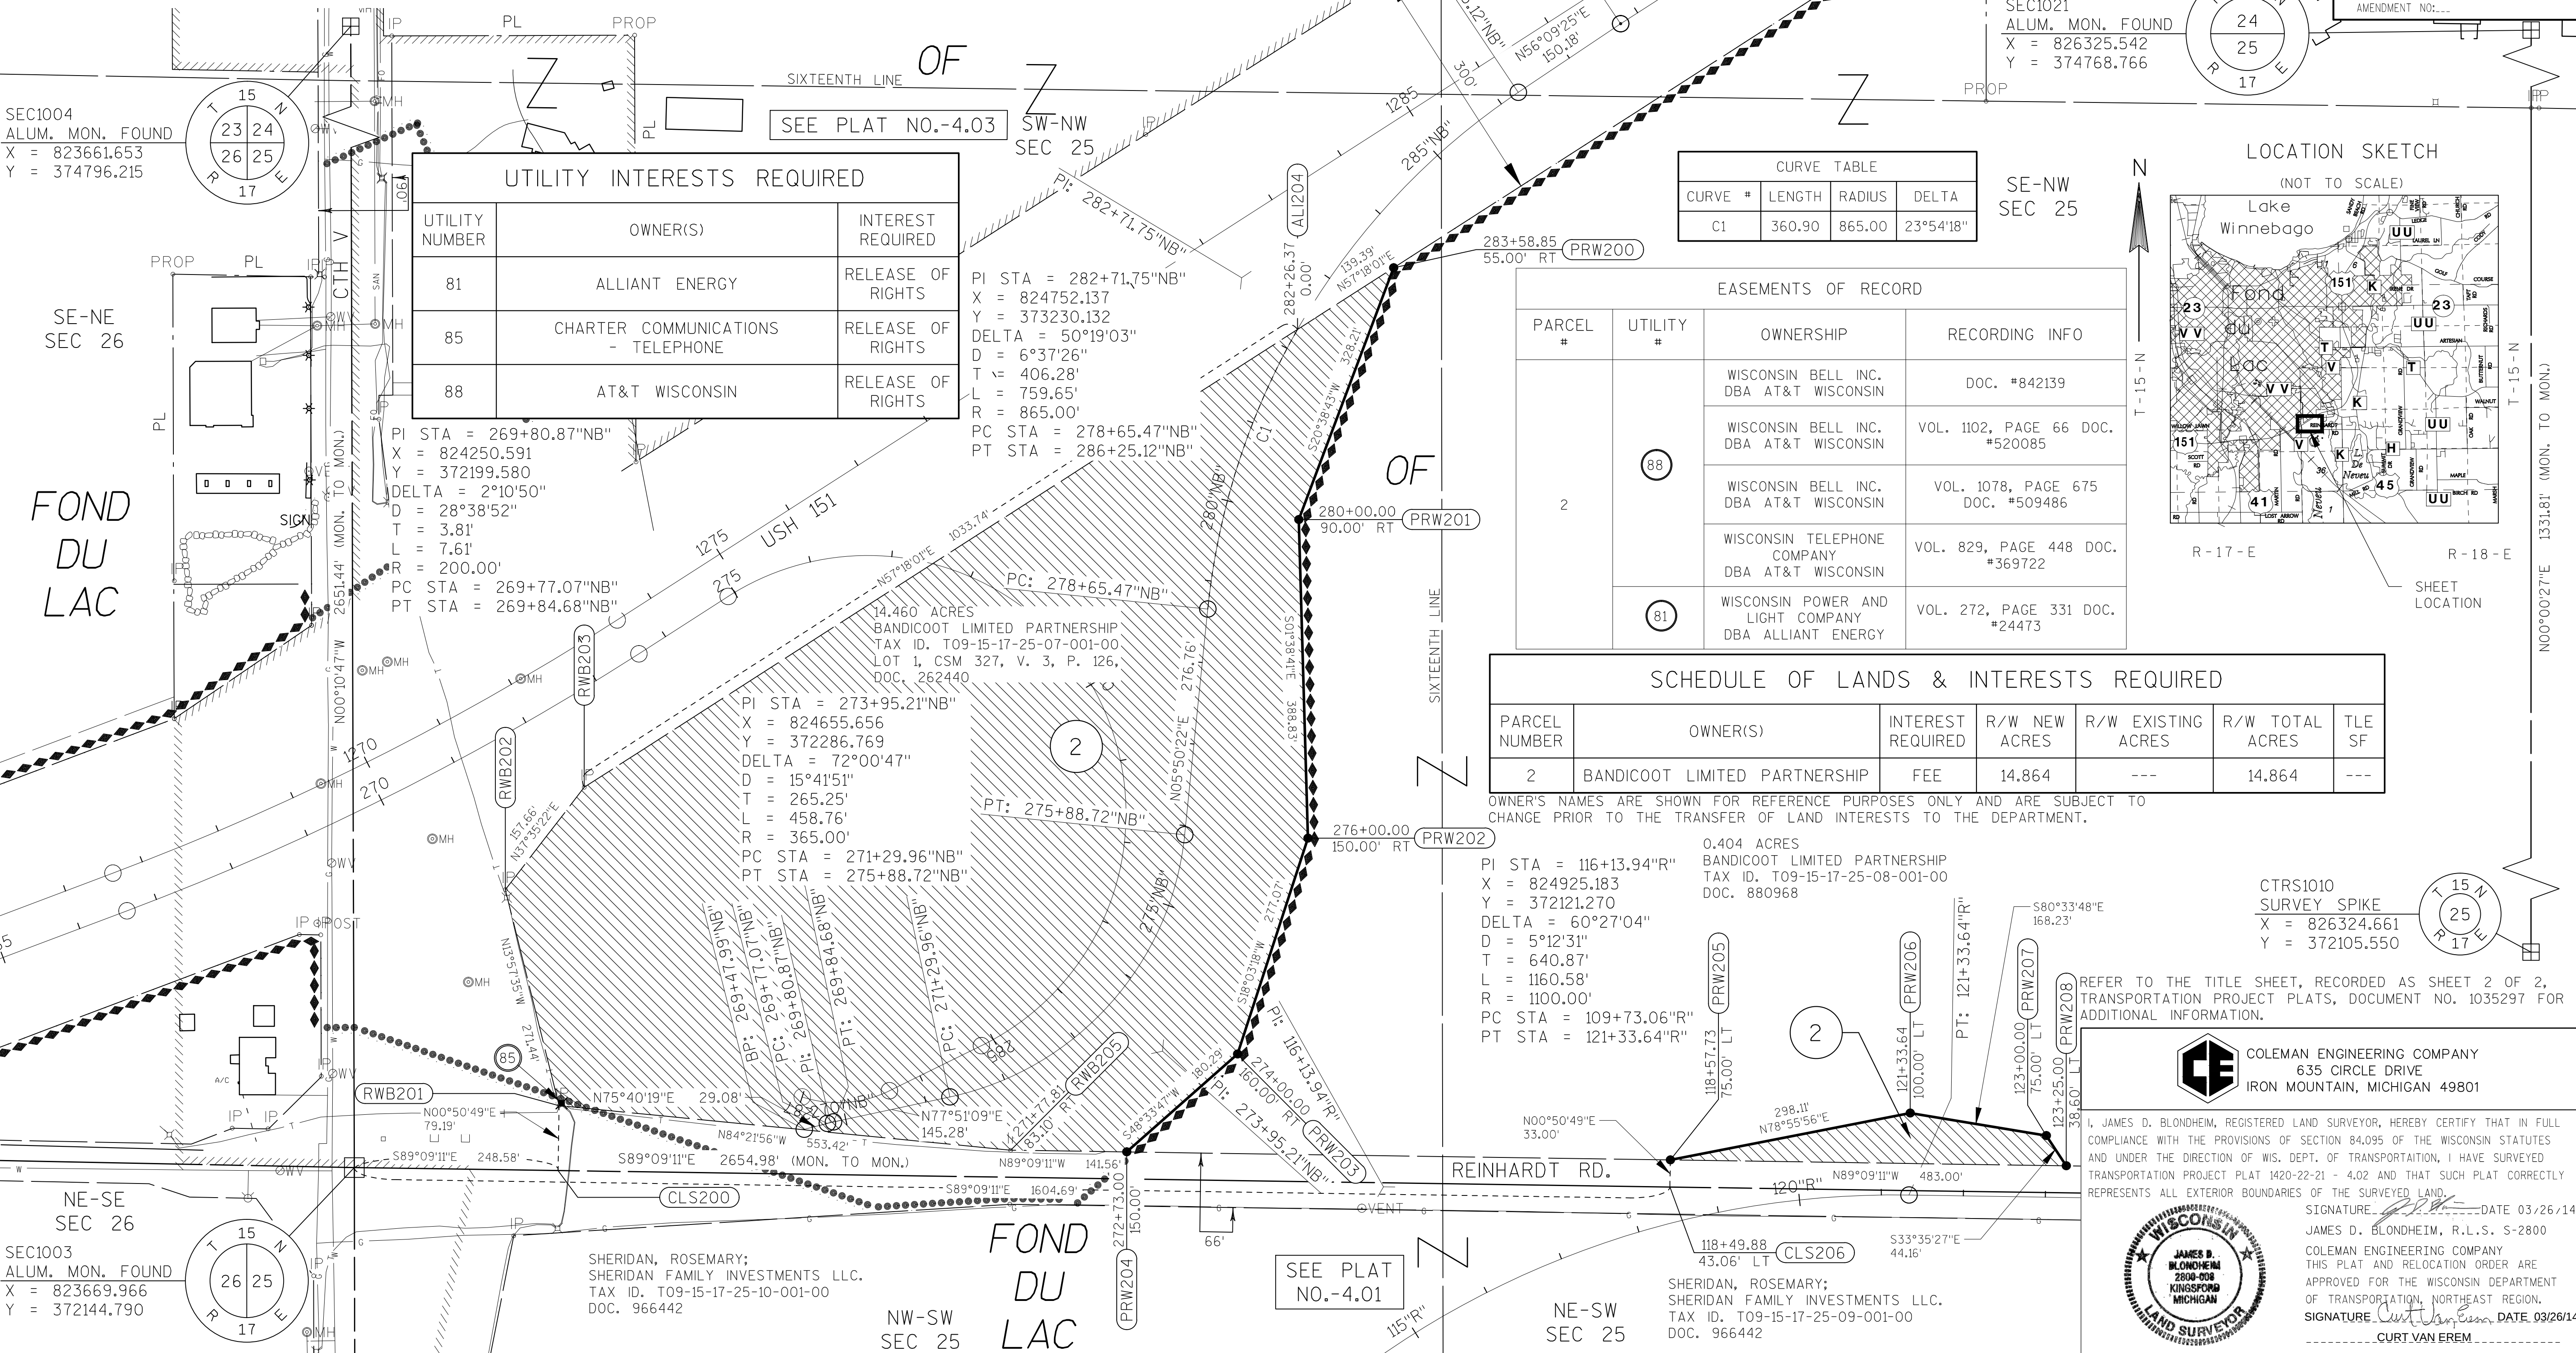

SEC1004  
ALUM. MON. FOUND  
X = 823661.653  
Y = 374796.215

SE-NE  
SEC 26

FOND  
DU  
LAC

NE-SE  
SEC 26

SEC1003  
ALUM. MON. FOUND  
X = 823669.966  
Y = 372144.790

| UTILITY INTERESTS REQUIRED |                                    |                   |
|----------------------------|------------------------------------|-------------------|
| UTILITY NUMBER             | OWNER(S)                           | INTEREST REQUIRED |
| 81                         | ALLIANT ENERGY                     | RELEASE OF RIGHTS |
| 85                         | CHARTER COMMUNICATIONS - TELEPHONE | RELEASE OF RIGHTS |
| 88                         | AT&T WISCONSIN                     | RELEASE OF RIGHTS |

PI STA = 269+80.87"NB"  
X = 824250.591  
Y = 372199.580  
DELTA = 2°10'50"  
D = 28°38'52"  
T = 3.81'  
L = 7.61'  
R = 200.00'  
PC STA = 269+77.07"NB"  
PT STA = 269+84.68"NB"

PI STA = 282+71.75"NB"  
X = 824752.137  
Y = 373230.132  
DELTA = 50°19'03"  
D = 6°37'26"  
T = 406.28'  
L = 759.65'  
R = 865.00'  
PC STA = 278+65.47"NB"  
PT STA = 286+25.12"NB"

14.460 ACRES  
BANDICOOT LIMITED PARTNERSHIP  
TAX ID. T09-15-17-25-07-001-00  
LOT 1, CSM 327, V. 3, P. 126,  
DOC. 262440

PI STA = 273+95.21"NB"  
X = 824655.656  
Y = 372286.769  
DELTA = 72°00'47"  
D = 15°41'51"  
T = 265.25'  
L = 458.76'  
R = 365.00'  
PC STA = 271+29.96"NB"  
PT STA = 275+88.72"NB"

0.404 ACRES  
BANDICOOT LIMITED PARTNERSHIP  
TAX ID. T09-15-17-25-08-001-00  
DOC. 880968  
PI STA = 116+13.94"R"  
X = 824925.183  
Y = 372121.270  
DELTA = 60°27'04"  
D = 5°12'31"  
T = 640.87'  
L = 1160.58'  
R = 1100.00'  
PC STA = 109+73.06"R"  
PT STA = 121+33.64"R"

SHERIDAN, ROSEMARY;  
SHERIDAN FAMILY INVESTMENTS LLC.  
TAX ID. T09-15-17-25-10-001-00  
DOC. 966442

| CURVE TABLE |        |        |           |
|-------------|--------|--------|-----------|
| CURVE #     | LENGTH | RADIUS | DELTA     |
| C1          | 360.90 | 865.00 | 23°54'18" |

| EASEMENTS OF RECORD |           |                                                      |                                  |
|---------------------|-----------|------------------------------------------------------|----------------------------------|
| PARCEL #            | UTILITY # | OWNERSHIP                                            | RECORDING INFO                   |
| 2                   | 88        | WISCONSIN BELL INC. DBA AT&T WISCONSIN               | DOC. #842139                     |
|                     |           | WISCONSIN BELL INC. DBA AT&T WISCONSIN               | VOL. 1102, PAGE 66 DOC. #520085  |
|                     |           | WISCONSIN BELL INC. DBA AT&T WISCONSIN               | VOL. 1078, PAGE 675 DOC. #509486 |
|                     |           | WISCONSIN TELEPHONE COMPANY DBA AT&T WISCONSIN       | VOL. 829, PAGE 448 DOC. #369722  |
|                     | 81        | WISCONSIN POWER AND LIGHT COMPANY DBA ALLIANT ENERGY | VOL. 272, PAGE 331 DOC. #24473   |

| SCHEDULE OF LANDS & INTERESTS REQUIRED |                               |                   |               |                    |                 |        |
|----------------------------------------|-------------------------------|-------------------|---------------|--------------------|-----------------|--------|
| PARCEL NUMBER                          | OWNER(S)                      | INTEREST REQUIRED | R/W NEW ACRES | R/W EXISTING ACRES | R/W TOTAL ACRES | TLE SF |
| 2                                      | BANDICOOT LIMITED PARTNERSHIP | FEE               | 14.864        | ---                | 14.864          | ---    |

OWNER'S NAMES ARE SHOWN FOR REFERENCE PURPOSES ONLY AND ARE SUBJECT TO CHANGE PRIOR TO THE TRANSFER OF LAND INTERESTS TO THE DEPARTMENT.

CTRS1010  
SURVEY SPIKE  
X = 826324.661  
Y = 372105.550

REFER TO THE TITLE SHEET, RECORDED AS SHEET 2 OF 2, TRANSPORTATION PROJECT PLATS, DOCUMENT NO. 1035297 FOR ADDITIONAL INFORMATION.



COLEMAN ENGINEERING COMPANY  
635 CIRCLE DRIVE  
IRON MOUNTAIN, MICHIGAN 49801

I, JAMES D. BLONDHEIM, REGISTERED LAND SURVEYOR, HEREBY CERTIFY THAT IN FULL COMPLIANCE WITH THE PROVISIONS OF SECTION 84.095 OF THE WISCONSIN STATUTES AND UNDER THE DIRECTION OF WIS. DEPT. OF TRANSPORTATION, I HAVE SURVEYED TRANSPORTATION PROJECT PLAT 1420-22-21 - 4.02 AND THAT SUCH PLAT CORRECTLY REPRESENTS ALL EXTERIOR BOUNDARIES OF THE SURVEYED LAND.



SIGNATURE: *[Signature]* DATE 03/26/14  
JAMES D. BLONDHEIM, R.L.S. S-2800  
COLEMAN ENGINEERING COMPANY  
THIS PLAT AND RELOCATION ORDER ARE APPROVED FOR THE WISCONSIN DEPARTMENT OF TRANSPORTATION, NORTHEAST REGION.  
SIGNATURE: *[Signature]* DATE 03/26/14  
CURT VAN EREM

OWNER'S NAMES ARE SHOWN FOR REFERENCE PURPOSES ONLY AND ARE SUBJECT TO  
CHANGE PRIOR TO THE TRANSFER OF LAND INTERESTS TO THE DEPARTMENT.

30  
Document Number  
VACATION ORDER  
TRANSPORTATION PROJECT PLAT PARCEL

Wisconsin Department of Transportation  
DT2222 11/2013 s.84.095(3)(b) Wis. Stats.

This Vacation Order applies to Transportation Project Plat 1420-22-21-4.03, recorded on April 8, 2014 as Document Number 1036044 in the Office of the Register of Deeds for Fond Du Lac County.

Whereas, parcel 6 of the above-described Transportation Project Plat has been determined to be unnecessary for transportation improvement project purposes, said parcel is vacated and rescinded.

DOC# 1044087

Recorded  
October 16, 2014 1:59 PM  
SHAWN KELLY  
REGISTER OF DEEDS  
FOND DU LAC COUNTY  
Fee Amount: \$30.00



This space is reserved for recording data

Return to


Wisconsin Department of Transportation  
944 Vanderperren Way  
Green Bay, WI 54304

Attn: Real Estate

Parcel Identification Number/Tax Key Number

FDL-15-17-25-22-253-00

This Vacation Order has been approved by the Wisconsin Department of Transportation.

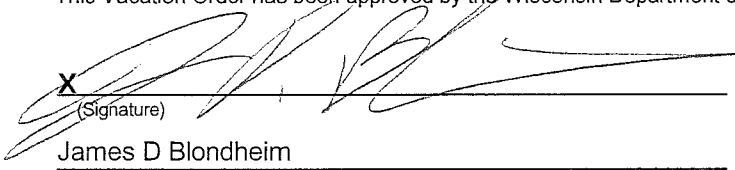X   
(Signature)

James D Blondheim  
(Print Name)

Survey Manager  
(Title)

10/6/2014  
(Date -m/d/yyyy)

State of Wisconsin *Michigan* )  
 ) ss.  
*Dickinson* County )

On the above date, this instrument was acknowledged before me by the named person(s).

X   
(Signature, Notary Public, State of Wisconsin)

*Dawn M. Pickart*  
(Print or Type Name, Notary Public, State of Wisconsin)

*August 26, 2016*  
(Date Commission Expires)

DAWN M. PICKART  
Notary Public, State of Michigan  
County of Dickinson  
My Commission Expires Aug. 26, 2016  
Acting in the County of *Dickinson*

TRANSPORTATION PROJECT PLAT NO: 1420-22-21 - 4.03

THAT PART OF LOT 1, CSM 326, V. 3, PG. 125, LOCATED IN THE NW-NW OF SECTION 25; ALSO ALL OF LOT 1, CSM 6701, V. 46, PG. 97, LOCATED IN THE NW-NW AND THE SW-NW OF SECTION 25, T15N, R17E, TOWN OF FOND DU LAC; ALSO PART OF THE NW-NW OF SECTION 25, T15N, R17E, CITY OF FOND DU LAC, FOND DU LAC COUNTY, WISCONSIN.


RELOCATION ORDER USH 151 FOND DU LAC COUNTY

TO PROPERLY ESTABLISH, LAY OUT, WIDEN, ENLARGE, EXTEND, CONSTRUCT, RECONSTRUCT, IMPROVE, OR MAINTAIN A PORTION OF THE HIGHWAY DESIGNATED ABOVE, THE STATE OF WISCONSIN DEPARTMENT OF TRANSPORTATION DEEMS IT NECESSARY TO RELOCATE OR CHANGE SAID HIGHWAY AND ACQUIRE CERTAIN LANDS AND INTERESTS OR RIGHTS IN LANDS FOR THE ABOVE PROJECT.

TO EFFECT THIS CHANGE, PURSUANT TO AUTHORITY GRANTED UNDER SUBSECTIONS 84.02 (3), 84.09, AND 84.30, WISCONSIN STATUTES, THE DEPARTMENT OF TRANSPORTATION HEREBY ORDERS THAT:

1. THAT PORTION OF SAID HIGHWAY AS SHOWN ON THIS PLAT IS LAID OUT AND ESTABLISHED TO THE LINES AND WIDTHS AS SO SHOWN FOR THE ABOVE PROJECT.

2. THE LANDS OR INTERESTS OR RIGHTS IN LANDS AS SHOWN ON THIS PLAT ARE REQUIRED BY THE DEPARTMENT FOR THE ABOVE PROJECT AND SHALL BE ACQUIRED IN THE NAME OF THE STATE OF WISCONSIN, PURSUANT TO THE PROVISIONS OF SECTION 84.09 (1) OR (2), WISCONSIN STATUTES.

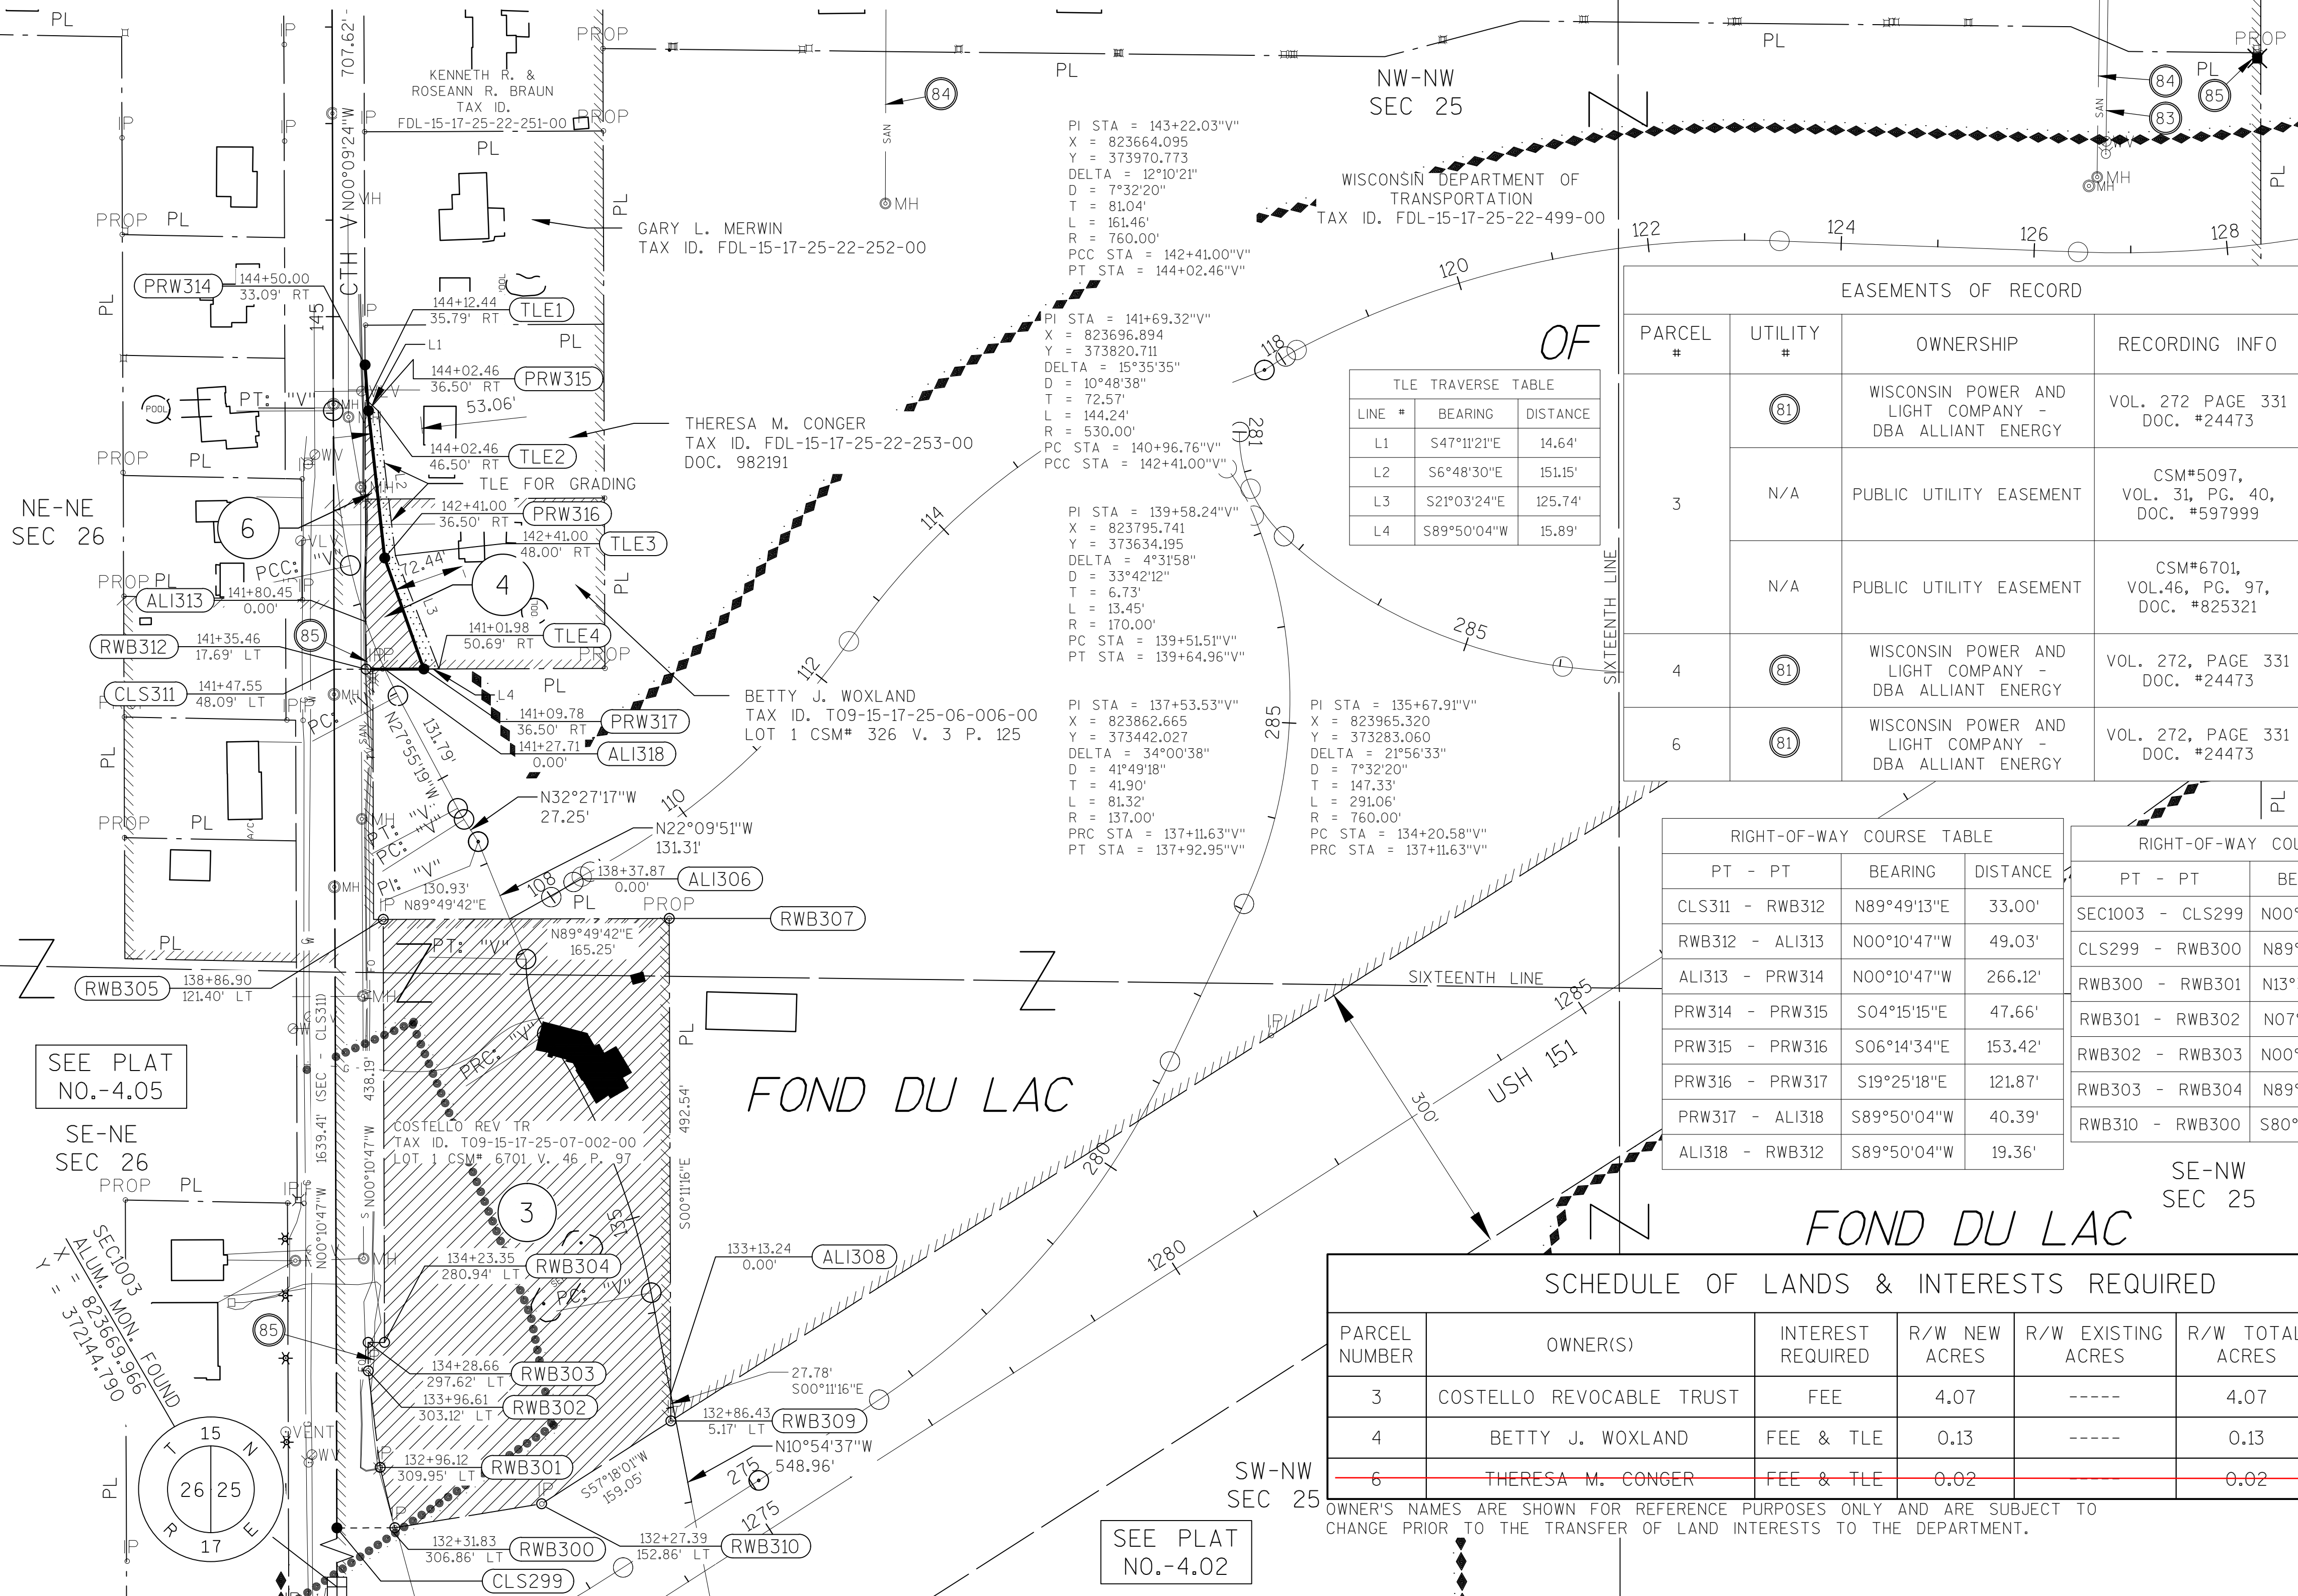

SEC1004  
ALUM. MON. FOUND  
X = 823661.653  
Y = 374796.215

SEC1021  
ALUM. MON. FOUND  
X = 826325.542  
Y = 374768.766

SEE PLAT NO.-4.04

SCALE, FEET  
0 100 200

DOC# 1036044

Recorded  
April 08, 2014 8:47 AM  
SHAWN KELLY  
REGISTER OF DEEDS  
FOND DU LAC COUNTY  
Fee Amount: \$25.00

RESERVED FOR REGISTER OF DEEDS  
PROJECT NUMBER 1420-22-21 - 4.03  
AMENDMENT NO:...

| UTILITY INTERESTS REQUIRED |                                                        |                   |
|----------------------------|--------------------------------------------------------|-------------------|
| UTILITY NUMBER             | OWNER(S)                                               | INTEREST REQUIRED |
| 81                         | ALLIANT ENERGY                                         | RELEASE OF RIGHTS |
| 83                         | CITY OF FOND DU LAC DEPARTMENT OF PUBLIC WORKS - WATER | RELEASE OF RIGHTS |
| 84                         | FOND DU LAC SANITARY DISTRICT #4 - SEWER               | RELEASE OF RIGHTS |
| 85                         | CHARTER COMMUNICATIONS - TELEPHONE                     | RELEASE OF RIGHTS |

NOTE:  
EXISTING ACCESS CONTROL ALONG USH 151  
ESTABLISHED FROM PREVIOUS PROJECTS  
1420-05-20 REVISED APRIL 4TH, 2005.

LOCATION SKETCH  
(NOT TO SCALE)

| EASEMENTS OF RECORD |           |                                                        |                                         |
|---------------------|-----------|--------------------------------------------------------|-----------------------------------------|
| PARCEL #            | UTILITY # | OWNERSHIP                                              | RECORDING INFO                          |
| 3                   | 81        | WISCONSIN POWER AND LIGHT COMPANY - DBA ALLIANT ENERGY | VOL. 272 PAGE 331 DOC. #24473           |
|                     | N/A       | PUBLIC UTILITY EASEMENT                                | CSM#5097, VOL. 31, PG. 40, DOC. #597999 |
|                     | N/A       | PUBLIC UTILITY EASEMENT                                | CSM#6701, VOL.46, PG. 97, DOC. #825321  |
|                     | 81        | WISCONSIN POWER AND LIGHT COMPANY - DBA ALLIANT ENERGY | VOL. 272, PAGE 331 DOC. #24473          |
| 4                   | 81        | WISCONSIN POWER AND LIGHT COMPANY - DBA ALLIANT ENERGY | VOL. 272, PAGE 331 DOC. #24473          |
| 6                   | 81        | WISCONSIN POWER AND LIGHT COMPANY - DBA ALLIANT ENERGY | VOL. 272, PAGE 331 DOC. #24473          |

| RIGHT-OF-WAY COURSE TABLE |             |          | RIGHT-OF-WAY COURSE TABLE |             |          |
|---------------------------|-------------|----------|---------------------------|-------------|----------|
| PT - PT                   | BEARING     | DISTANCE | PT - PT                   | BEARING     | DISTANCE |
| CLS311 - RWB312           | N89°49'13"E | 33.00'   | SEC1003 - CLS299          | N00°10'47"W | 750.00'  |
| RWB312 - ALI313           | N00°10'47"W | 49.03'   | CLS299 - RWB300           | N89°49'13"E | 60.00'   |
| ALI313 - PRW314           | N00°10'47"W | 266.12'  | RWB300 - RWB301           | N13°39'24"W | 64.36'   |
| PRW314 - PRW315           | S04°15'15"E | 47.66'   | RWB301 - RWB302           | N07°01'19"W | 100.72'  |
| PRW315 - PRW316           | S06°14'34"E | 153.42'  | RWB302 - RWB303           | N00°10'47"W | 29.40'   |
| PRW316 - PRW317           | S19°25'18"E | 121.87'  | RWB303 - RWB304           | N89°49'13"E | 17.00'   |
| PRW317 - ALI318           | S89°50'04"W | 40.39'   | RWB310 - RWB300           | S80°44'32"W | 154.07'  |
| ALI318 - RWB312           | S89°50'04"W | 19.36'   |                           |             |          |

| SCHEDULE OF LANDS & INTERESTS REQUIRED |                              |                          |                 |                    |                 |                    |
|----------------------------------------|------------------------------|--------------------------|-----------------|--------------------|-----------------|--------------------|
| PARCEL NUMBER                          | OWNER(S)                     | INTEREST REQUIRED        | R/W NEW ACRES   | R/W EXISTING ACRES | R/W TOTAL ACRES | PLE, TLE SF        |
| 3                                      | COSTELLO REVOCABLE TRUST     | FEE                      | 4.07            | -----              | 4.07            | -----              |
| 4                                      | BETTY J. WOXLAND             | FEE & TLE                | 0.13            | -----              | 0.13            | 2299.67            |
| 6                                      | <del>THERESA M. CONGER</del> | <del>FEE &amp; TLE</del> | <del>0.02</del> | <del>-----</del>   | <del>0.02</del> | <del>1006.67</del> |

OWNER'S NAMES ARE SHOWN FOR REFERENCE PURPOSES ONLY AND ARE SUBJECT TO CHANGE PRIOR TO THE TRANSFER OF LAND INTERESTS TO THE DEPARTMENT.

Parcel 6 vacated  
Doc No 1044087

REFER TO THE TITLE SHEET, RECORDED AS SHEET 2 OF 2, IN TRANSPORTATION PROJECT PLATS, AS DOCUMENT NO. 1035297 FOR ADDITIONAL INFORMATION.

COLEMAN ENGINEERING COMPANY  
635 CIRCLE DRIVE  
IRON MOUNTAIN, MICHIGAN 49801

I, JAMES D. BLONDHEIM, REGISTERED LAND SURVEYOR, HEREBY CERTIFY THAT IN FULL COMPLIANCE WITH THE PROVISIONS OF SECTION 84.095 OF THE WISCONSIN STATUTES AND UNDER THE DIRECTION OF WIS. DEPT. OF TRANSPORTATION, I HAVE SURVEYED TRANSPORTATION PROJECT PLAT 1420-22-21 - 4.03 AND THAT SUCH PLAT CORRECTLY REPRESENTS ALL EXTERIOR BOUNDARIES OF THE SURVEYED LAND.

SIGNATURE: DATE 3/31/14  
JAMES D. BLONDHEIM, R.L.S. S-2800  
COLEMAN ENGINEERING COMPANY  
THIS PLAT AND RELOCATION ORDER ARE APPROVED FOR THE WISCONSIN DEPARTMENT OF TRANSPORTATION, NORTHEAST REGION.  
SIGNATURE: DATE 04/01/14  
CURT VAN ERUM

NOTE:  
EXISTING ACCESS CONTROL ALONG USH 151  
ESTABLISHED FROM PREVIOUS PROJECTS  
1420-05-20 REVISED APRIL 4TH, 2005.

SW-SE  
SEC 24

JEREMY L. MUELLENBACH & KIMBERLY D. SEARL  
TAX ID. T09-15-17-99-TH-320-00  
DOC. 1002818

| TLE TRAVERSE TABLE |             |          |
|--------------------|-------------|----------|
| PT - PT            | BEARING     | DISTANCE |
| TLE1 - TLE2        | S75°32'55"E | 23.21'   |
| TLE2 - TLE3        | S21°24'41"E | 65.19'   |
| TLE3 - TLE4        | S16°25'53"W | 13.51'   |
| TLE9 - TLE10       | N31°42'21"E | 21.34'   |

TOWN

0 100 200  
SCALE, FEET

| UTILITY INTERESTS REQUIRED |                                                     |                                  |
|----------------------------|-----------------------------------------------------|----------------------------------|
| UTILITY NUMBER             | OWNER(S)                                            | INTEREST REQUIRED                |
| 80                         | ALLIANT ENERGY - GAS                                | RELEASE OF RIGHTS                |
| 81                         | ALLIANT ENERGY                                      | RELEASE OF RIGHTS                |
| 84                         | TOWN OF FOND DU LAC<br>SANITARY DISTRICT #4 - SEWER | RELEASE OF RIGHTS                |
| 85                         | CHARTER COMMUNICATIONS                              | RELEASE OF RIGHTS                |
| 88                         | AT&T WISCONSIN                                      | RELEASE OF RIGHTS                |
| 89                         | AMERICAN TRANSMISSION<br>COMPANY LLC.               | RELEASE OF RIGHTS AND CONVEYANCE |

DOC# 1046612  
Recorded  
December 17, 2014 11:12 AM  
SHAWN KELLY  
REGISTER OF DEEDS  
FOND DU LAC COUNTY  
Fee Amount: \$25.00

Volume 18  
Pg. 29

RESERVED FOR REGISTER OF DEEDS  
PROJECT NUMBER 1420-22-21 - 4.04  
AMENDMENT NO: 2

PI STA = 394+77.00"S"  
X = 826914.202  
Y = 374825.003  
DELTA = 35°19'11"  
D = 7°38'22"  
T = 238.78'  
L = 462.33'  
R = 750.00'  
PC STA = 392+38.22"S"  
PT STA = 397+00.56"S"

SEC103  
CHISLED "<-"  
X = 828996.585  
X = 374706.115

| TLE TRAVERSE TABLE |             |          |
|--------------------|-------------|----------|
| PT - PT            | BEARING     | DISTANCE |
| TLE5 - TLE6        | S69°34'05"W | 5.00'    |
| TLE6 - TLE7        | N20°25'55"W | 50.00'   |
| TLE7 - TLE8        | N69°34'05"E | 5.00'    |

FOND  
DU LAC

WISCONSIN DEPARTMENT OF  
TRANSPORTATION  
TAX ID. T09-15-17-25-05-001-00  
CSM 5426 DOC. NO. 628124

CTRS1010  
SURVEY SPIKE  
X = 826324.661  
Y = 372105.550

## SCHEDULE OF LANDS & INTERESTS REQUIRED

OWNER'S NAMES ARE SHOWN FOR REFERENCE PURPOSES ONLY AND ARE SUBJECT TO CHANGE PRIOR TO THE TRANSFER OF LAND INTERESTS TO THE DEPARTMENT.



WISCONSIN

JAMES D.  
BLONHEIM  
2800-008  
KINGSFORD  
MICHIGAN

LAND SURVEYOR

ERIOR BOUNDARIES OF THE SURVEYED LAND.  
 SIGNATURE [Signature] DATE 12/4/14  
 JAMES D. BLONDHEIM, R.L.S. S-2800  
 COLEMAN ENGINEERING COMPANY  
 THIS PLAT AND RELOCATION ORDER ARE  
 APPROVED FOR THE WISCONSIN DEPARTMENT  
 OF TRANSPORTATION, NORTHEAST REGION.  
 SIGNATURE [Signature] DATE 12/10/14  
 CURT VAN FREM

PLOT SCALE : 1" = 200'

1420-22-21 4.04 AMENDMENT NO:2

## 1

NOTE:  
EXISTING ACCESS CONTROL ALONG USH 151  
ESTABLISHED FROM PREVIOUS PROJECTS  
1420-05-20 REVISED APRIL 4TH, 2005.

SW-SE  
SEC 24

JEREMY L. MUELLENBACH & KIMBERLY D. SEARL  
TAX ID. T09-15-17-99-TH-320-00  
DOC. 1002818

| TLE TRAVERSE TABLE |             |          |
|--------------------|-------------|----------|
| PT - PT            | BEARING     | DISTANCE |
| TLE1 - TLE2        | S75°32'55"E | 23.21'   |
| TLE2 - TLE3        | S21°24'41"E | 65.19'   |
| TLE3 - TLE4        | S16°25'53"W | 13.51'   |
| TLE9 - TLE10       | N31°42'21"E | 21.34'   |

0 100 200  
SCALE, FEET

UTILITY INTERESTS REQUIRED

DOC# 1039055  
Recorded  
June 18, 2014 3:33 PM  
SHAWN KELLY  
REGISTER OF DEEDS  
FOND DU LAC COUNTY  
Fee Amount: \$25.00

RESERVED FOR REGISTER OF DEEDS  
PROJECT NUMBER 1420-22-21 - 4.04  
AMENDMENT NO: 1

PI STA = 394+77.00"S"  
X = 826914.202  
Y = 374825.003  
DELTA = 35°19'11"  
D = 7°38'22"  
T = 238.78'  
L = 462.33'  
R = 750.00'  
PC STA = 392+38.22"S"  
PT STA = 397+00.56"S"

| TLE TRAVERSE TABLE |             |          |
|--------------------|-------------|----------|
| PT - PT            | BEARING     | DISTANCE |
| TLE5 - TLE6        | S69°34'05"W | 5.00'    |
| TLE6 - TLE7        | N20°25'55"W | 50.00'   |
| TLE7 - TLE8        | N69°34'05"E | 5.00'    |

WISCONSIN DEPARTMENT OF  
TRANSPORTATION  
TAX ID. T09-15-17-25-05-001-00  
CSM 5426 DOC. NO. 628124

| COURSE TABLE |          |
|--------------|----------|
| BEARING      | DISTANCE |
| 46°30'10" E  | 28.4     |

BURMEISTER  
-B0-050-00

PI: 390  
140  
ALI

| SCHEDULE OF LANDS & INTERESTS REQUIRED |                                                     |                          |                  |                    |                 |                |
|----------------------------------------|-----------------------------------------------------|--------------------------|------------------|--------------------|-----------------|----------------|
| PARCEL<br>NUMBER                       | OWNER(S)                                            | INTEREST<br>REQUIRED     | R/W NEW<br>ACRES | R/W EXISTING<br>SF | R/W TOTAL<br>SF | PLE, TLE<br>SF |
| 7                                      | JEFFREY AND JESSICA BURMEISTER                      | FEE, ACCESS RIGHTS & TLE | 0.004            | ----               | 185.18          | 250.00         |
| 8                                      | JAMES A. AND JALAIN M. KARL                         | FEE                      | 0.003            | ----               | 117.69          | ----           |
| 9                                      | RICHARD N. AND CAROL A. MIELKE                      | FEE                      | 0.006            | ----               | 245.26          | ----           |
| 11                                     | ROBERT J. EVANS                                     | FEE                      | 0.025            | 88.60              | 1094.40         | ----           |
| 12                                     | HAROLD C. MANSKE                                    | FEE & TLE                | 0.009            | ----               | 390.85          | 637.37         |
| 13                                     | JEREMY L. MUELLENBACH<br>AND KIMBERLY D. SEARL      | TLE                      | ----             | ----               | ----            | 508.36         |
| 14                                     | L&T INVESTMENTS, A WISCONSIN<br>GENERAL PARTNERSHIP | TLE                      | ----             | ----               | ----            | 180.50         |

NE-NE  
SEC 25

[illegible]

R - 18 - E



I, JAMES D. BLONDHEIM, REGISTERED LAND SURVEYOR, HEREBY CERTIFY THAT IN FULL COMPLIANCE WITH THE PROVISIONS OF SECTION 84.095 OF THE WISCONSIN STATUTES AND UNDER THE DIRECTION OF WIS. DEPT. OF TRANSPORTATION, I HAVE SURVEYED TRANSPORTATION PROJECT PLAT 1420-22-21 - 4.04 AMENDMENT NO: 1 AND THAT SUCH PLAT CORRECTLY REPRESENTS ALL EXTERIOR BOUNDARIES OF THE SURVEYED LAND.

A circular professional seal for a land surveyor in the state of Wisconsin. The outer ring of the seal contains the text "WISCONSIN" at the top and "LAND SURVEYOR" at the bottom, separated by two five-pointed stars. The center of the seal contains the following text: "JAMES D. BLONHEIM", "2800-008", "KINGSFORD", and "MICHIGAN".

COLEMAN ENGINEERING COMPANY  
THIS PLAT AND RELOCATION ORDER ARE  
APPROVED FOR THE WISCONSIN DEPARTMENT  
OF TRANSPORTATION, NORTHEAST REGION.  
SIGNATURE Curt Van Erem DATE 06/09/1  
CURT VAN EREM

Document Number  
**AFFIDAVIT OF CORRECTION**  
**TRANSPORTATION PROJECT PLAT**

Wisconsin Department of Transportation  
s.84.095(3)(b) Wis. Stats.  
DT1590 8/2006


This Affidavit of Correction applies to Transportation Project Plat  
1420-22-21-4.04, recorded in Document Number 1036045 on April 8,  
2014 in the Office of the Register of Deeds for Fond du Lac County.

AFFIANT, hereby swears or affirms that the following error was  
contained in the above-described Transportation Project Plat:

Utility Number 80 was listed in the Utility Interests Required table as  
WISCONSIN PUBLIC SERVICE – GAS.  
Utility Number 80 should be listed as  
ALLIANT ENERGY – GAS.

DOC# 1036701

Recorded  
April 25, 2014 2:16 PM  
SHAWN KELLY  
REGISTER OF DEEDS  
FOND DU LAC COUNTY  
Fee Amount: \$30.00

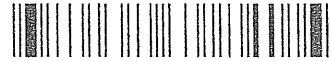

This space is reserved for recording data


Return to


Wisconsin Department of Transportation  
944 Vanderperren Way  
Green Bay, WI 54304

Attn: Real Estate

Parcel Identification Number/Tax Key Number  
N/A

I certify that I represent the entity, which prepared or submitted the original plat.  
This Affidavit of Correction has been approved by the Wisconsin Department of Transportation.

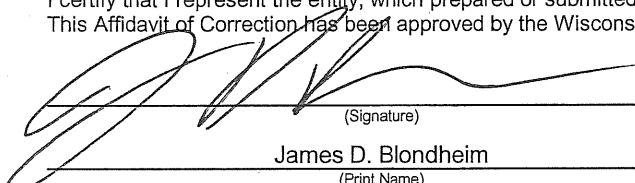  
(Signature)  
James D. Blondheim  
(Print Name)  
Survey Manager  
(Title)

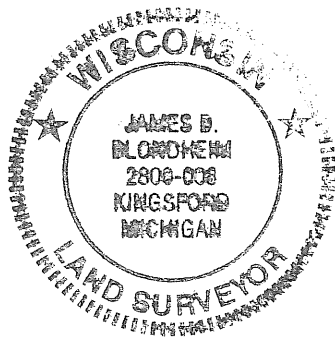


Seal(s)

Subscribed and sworn to before me this date.

April 17, 2014  
(Date)

State of ~~Wisconsin~~ Michigan )  
Dickinson County ) ss.

Dawn M. Pickart  
(Signature, Notary Public, State of ~~Wisconsin~~ Michigan)  
Dawn M. Pickart  
(Print or Type Name, Notary Public, State of ~~Wisconsin~~ Michigan)

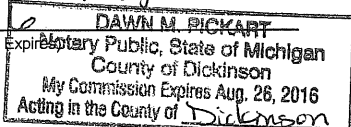August 26, 2016  
(Date Commission Expires)  


TRANSPORTATION PROJECT PLAT NO: 1420-22-21 -4.04

THAT PART OF LOTS 3, 4 AND 5 OF THE PLAT OF BOWHOUSE'S SUBDIVISION V. 10 P. 41; PART OF LOTS 28, 29, 30, 31 AND 32 OF THE PLAT OF TAKODAH HEIGHTS SUBDIVISION V. 10 P. 31; LOCATED IN THE SW 1/4 - SE 1/4 OF SECTION 24, TOWNSHIP 15 NORTH, RANGE 17 EAST, TOWN OF FOND DU LAC, FOND DU LAC COUNTY, WISCONSIN.

RELOCATION ORDER USH 151 FOND DU LAC COUNTY

TO PROPERLY ESTABLISH, LAY OUT, WIDEN, ENLARGE, EXTEND, CONSTRUCT, RECONSTRUCT, IMPROVE, OR MAINTAIN A PORTION OF THE HIGHWAY DESIGNATED ABOVE, THE STATE OF WISCONSIN DEPARTMENT OF TRANSPORTATION DEEMS IT NECESSARY TO RELOCATE OR CHANGE SAID HIGHWAY AND ACQUIRE CERTAIN LANDS AND INTERESTS OR RIGHTS IN LANDS FOR THE ABOVE PROJECT.


TO EFFECT THIS CHANGE, PURSUANT TO AUTHORITY GRANTED UNDER SUBSECTIONS 84.02 (3), 84.09, AND 84.30, WISCONSIN STATUTES, THE DEPARTMENT OF TRANSPORTATION HEREBY ORDERS THAT:  
1. THAT PORTION OF SAID HIGHWAY AS SHOWN ON THIS PLAT IS LAID OUT AND ESTABLISHED TO THE LINES AND WIDTHS AS SO SHOWN FOR THE ABOVE PROJECT.  
2. THE LANDS OR INTERESTS OR RIGHTS IN LANDS AS SHOWN ON THIS PLAT ARE REQUIRED BY THE DEPARTMENT FOR THE ABOVE PROJECT AND SHALL BE ACQUIRED IN THE NAME OF THE STATE OF WISCONSIN, PURSUANT TO THE PROVISIONS OF SECTION 84.09 (1) OR (2), WISCONSIN STATUTES.

SE-SW  
SEC 24

| TLE TRAVERSE TABLE |             |          |
|--------------------|-------------|----------|
| PT - PT            | BEARING     | DISTANCE |
| TLE5 - TLE6        | S69°34'05"W | 5.00'    |
| TLE6 - TLE7        | N20°25'55"W | 50.00'   |
| TLE7 - TLE8        | N69°34'05"E | 5.00'    |

CITY

| EASEMENTS OF RECORD |           |                                                                         |                                  |
|---------------------|-----------|-------------------------------------------------------------------------|----------------------------------|
| PARCEL #            | UTILITY # | OWNERSHIP                                                               | RECORDING INFO                   |
| 7                   | 81        | WISCONSIN POWER AND LIGHT COMPANY - DBA ALLIANT ENERGY                  | VOL. 495, PAGE 311, DOC. #194591 |
|                     | N/A       | TOWN OF FOND DU LAC                                                     | VOL. 1268, P. 542, DOC. #595082  |
|                     | 89        | AMERICAN TRANSMISSION COMPANY LLC.                                      | DOC. #705430                     |
|                     | 81        | WISCONSIN POWER AND LIGHT COMPANY - DBA ALLIANT ENERGY                  | DOC. #769111                     |
|                     | 88        | WISCONSIN BELL INC - DBA AT&T WISCONSIN                                 |                                  |
| 8                   | 85        | WISCONSIN AND CHARTER CABLE PARTNERS, LLC. - DBA CHARTER COMMUNICATIONS | VOL. 388, PAGE 532, DOC. #134363 |
|                     | 81        | WISCONSIN POWER AND LIGHT COMPANY - DBA ALLIANT ENERGY                  |                                  |
|                     | 88        | WISCONSIN TELEPHONE COMPANY - DBA AT&T WISCONSIN                        |                                  |
| 9                   | 81        | WISCONSIN POWER AND LIGHT COMPANY - DBA ALLIANT ENERGY                  | VOL. 388, PAGE 532, DOC. #134363 |
|                     | 88        | WISCONSIN TELEPHONE COMPANY - DBA AT&T WISCONSIN                        |                                  |
| 11                  | 81        | WISCONSIN POWER AND LIGHT COMPANY - DBA ALLIANT ENERGY                  | VOL. 388, PAGE 532, DOC. #134363 |
|                     | 88        | WISCONSIN TELEPHONE COMPANY - DBA AT&T WISCONSIN                        |                                  |
| 12                  | 81        | WISCONSIN POWER AND LIGHT COMPANY - DBA ALLIANT ENERGY                  | VOL. 388, PAGE 532, DOC. #134363 |
|                     | 88        | WISCONSIN TELEPHONE COMPANY - DBA AT&T WISCONSIN                        |                                  |
|                     | 81        | WISCONSIN POWER AND LIGHT COMPANY - DBA ALLIANT ENERGY                  | VOL. 388, PAGE 532, DOC. #134363 |
| 13                  | 88        | WISCONSIN TELEPHONE COMPANY - DBA AT&T WISCONSIN                        |                                  |
|                     | N/A       | LOT 32 & 33 OF THE PLAT OF TAKODAH HEIGHTS SUBDIVISION                  | VOL. 983, PAGE 48, DOC. #458650  |

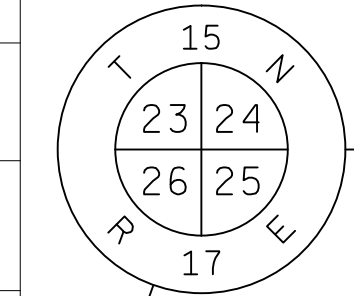

SEC1004  
ALUM. MON. FOUND  
X = 823661.653  
Y = 374796.215

SEE PLAT NO.-4.03

SEC1021  
ALUM. MON. FOUND  
X = 826325.542  
Y = 374768.766

FOND  
DU LAC

WISCONSIN DEPARTMENT OF  
TRANSPORTATION  
TAX ID. T09-15-17-25-05-001-00  
CSM 5426 DOC. NO. 628124

| RIGHT-OF-WAY COURSE TABLE |             |          |
|---------------------------|-------------|----------|
| PT - PT                   | BEARING     | DISTANCE |
| PRW403 - PRW404           | N48°35'29"E | 36.69'   |
| PRW404 - RWB405           | N06°04'04"E | 46.23'   |
| RWB405 - RWB406           | N20°25'55"W | 247.47'  |
| RWB406 - RWB407           | N26°02'55"W | 86.90'   |
| RWB407 - ALI408           | N64°11'24"E | 33.44'   |
| ALI408 - PRW409           | N64°11'24"E | 32.56'   |
| PRW409 - PRW410           | S35°13'42"E | 76.02'   |
| PRW410 - PRW411           | S25°48'36"E | 25.00'   |
| PRW411 - PRW412           | S14°50'43"E | 49.71'   |
| PRW413 - PRW414           | S46°57'33"E | 100.00'  |
| PRW414 - RWB415           | S52°18'52"E | 90.01'   |
| RWB415 - RWB416           | S71°11'33"E | 164.25'  |
| RWB416 - ALI417           | N88°39'23"W | 173.86'  |
| ALI417 - RWB418           | N88°39'23"W | 213.16'  |
| RWB418 - PRW403           | N88°39'23"W | 24.77'   |

CTRS1010  
SURVEY SPIKE  
X = 826324.661  
Y = 372105.550

NE-NW  
SEC 25

NOTE:  
EXISTING ACCESS CONTROL ALONG USH 151  
ESTABLISHED FROM PREVIOUS PROJECTS  
1420-05-20 REVISED APRIL 4TH, 2005.

SW-SE  
SEC 24

JEREMY L. MUELLENBACH & KIMBERLY D. SEARL  
TAX ID. T09-15-17-99-TH-320-00  
DOC. 1002818

PLAT OF  
TAKODAH HEIGHTS SUBDIVISION

HAROLD C. MANSKE  
TAX ID. T09-15-17-99-TH-310-00  
DOC. 0721225, DOC. 1016881

EXISTING PERMANENT LIMITED EASEMENT  
WISCONSIN DEPARTMENT OF TRANSPORTATION  
DOC. 0729816

ROBERT J. EVANS  
TAX ID. T09-15-17-99-TH-300-00  
DOC. 522627 V. 1107 P. 879  
DOC. 1026211

RICHARD N. & CAROL A. MIELKE  
TAX ID. T09-15-17-99-TH-290-00  
DOC. 634343 V. 1360 P. 101

JAMES A. & JALAIN M. KARL  
TAX ID. T09-15-17-99-TH-280-00  
DOC. 783942

JAMES A. BEHNKE  
TAX ID. T09-15-17-99-TH-270-00  
DOC. 0721774

SCOTT H. LEWANDOWSKI  
TAX ID. T09-15-17-99-TH-260-00  
DOC. 563781 V. 1201 P. 70

| TLE TRAVERSE TABLE |             |          |
|--------------------|-------------|----------|
| PT - PT            | BEARING     | DISTANCE |
| TLE4 - TLE3        | S75°32'55"E | 23.21'   |
| TLE3 - TLE2        | S21°24'41"E | 65.19'   |
| TLE2 - TLE1        | S17°12'24"W | 13.68'   |

0 100 200  
SCALE, FEET

| UTILITY INTERESTS REQUIRED |                                             |                   |
|----------------------------|---------------------------------------------|-------------------|
| UTILITY NUMBER             | OWNER(S)                                    | INTEREST REQUIRED |
| 80                         | WISCONSIN PUBLIC SERVICE - GAS              | RELEASE OF RIGHTS |
| 81                         | ALLIANT ENERGY                              | RELEASE OF RIGHTS |
| 85                         | CHARTER COMMUNICATIONS                      | RELEASE OF RIGHTS |
| 87                         | TOWN OF EMPIRE SANITARY DISTRICT #1 - SEWER | RELEASE OF RIGHTS |
| 88                         | AT&T WISCONSIN                              | RELEASE OF RIGHTS |
| 89                         | AMERICAN TRANSMISSION COMPANY LLC.          | RELEASE OF RIGHTS |



DOCH 1036045

Recorded  
April 08, 2014 8:56 AM  
SHAWN KELLY  
REGISTER OF DEEDS  
FOND DU LAC COUNTY  
Fee Amount: \$25.00




RESERVED FOR REGISTER OF DEEDS  
PROJECT NUMBER 1420-22-21 - 4.04  
AMENDMENT NO:...

PI STA = 394+77.00"S"  
X = 826914.202  
Y = 374825.003  
DELTA = 35°19'11"  
D = 7°38'22"  
T = 238.78'  
L = 462.33'  
R = 750.00'  
PC STA = 392+38.22"S"  
PT STA = 397+00.56"S"

SEC103  
CHISLED "<-"  
X = 828996.585  
X = 374706.115

LOCATION SKETCH

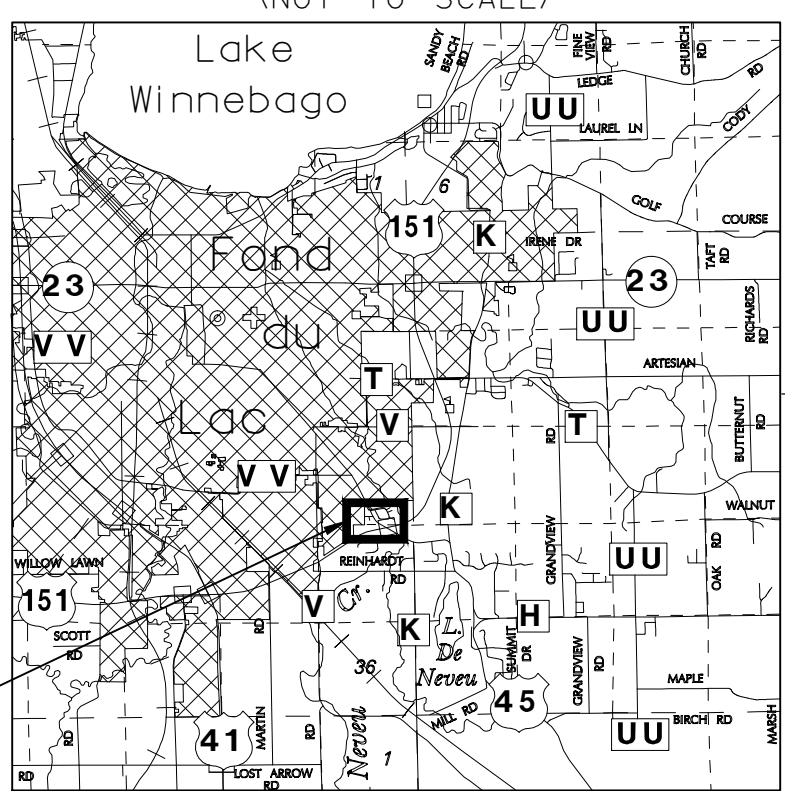

R-17-E


R-18-E

REFER TO THE TITLE SHEET, RECORDED AS SHEET 2 OF 2, IN TRANSPORTATION PROJECT PLATS, AS DOCUMENT NO. 1035297 FOR ADDITIONAL INFORMATION.



COLEMAN ENGINEERING COMPANY  
635 CIRCLE DRIVE  
IRON MOUNTAIN, MICHIGAN 49801

I, JAMES D. BLONDHEIM, REGISTERED LAND SURVEYOR, HEREBY CERTIFY THAT IN FULL COMPLIANCE WITH THE PROVISIONS OF SECTION 84.095 OF THE WISCONSIN STATUTES AND UNDER THE DIRECTION OF WIS. DEPT. OF TRANSPORTATION, I HAVE SURVEYED TRANSPORTATION PROJECT PLAT 1420-22-21 - 4.04 AND THAT SUCH PLAT CORRECTLY REPRESENTS ALL EXTERIOR BOUNDARIES OF THE SURVEYED LAND.

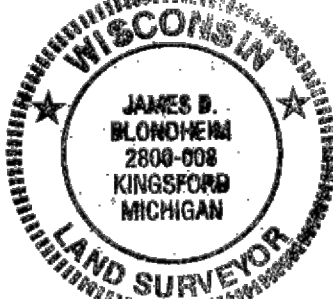

SIGNATURE: *[Signature]* DATE 3/31/14  
JAMES D. BLONDHEIM, R.L.S. S-2800  
COLEMAN ENGINEERING COMPANY  
THIS PLAT AND RELOCATION ORDER ARE APPROVED FOR THE WISCONSIN DEPARTMENT OF TRANSPORTATION, NORTHEAST REGION.  
SIGNATURE: *[Signature]* DATE 04/01/14  
CURT VAN EREM

30  
1

**Document Number**  
**VACATION ORDER**  
**TRANSPORTATION PROJECT PLAT PARCEL**

Wisconsin Department of Transportation  
DT2222 11/2013 s.84.095(3)(b) Wis. Stats.

This Vacation Order applies to Transportation Project Plat 1420-22-21-4.05, recorded on April 4, 2014 as Document Number 1035941 in the Office of the Register of Deeds for Fond du Lac County.

Whereas, parcel UTILITY NUMBER 90 of the above-described Transportation Project Plat has been determined to be unnecessary for transportation improvement project purposes, said parcel is vacated and rescinded.

**DOC# 1048844**

Recorded  
February 12, 2015 1:03 PM  
SHAWN KELLY  
REGISTER OF DEEDS  
FOND DU LAC COUNTY  
Fee Amount: \$30.00



This space is reserved for recording data

Return to

Wisconsin Department of Transportation  
944 Vanderperren Way  
Green Bay, WI 54304

Attn: Real Estate

Parcel Identification Number/Tax Key Number

N/A

This Vacation Order has been approved by the Wisconsin Department of Transportation.

X *Cayle Lindenberg*  
(Signature)  
Cayle Lindenberg  
(Print Name)

(Title)

(Seal)

*02/09/2015*  
(Date - m/d/yyyy)

State of Wisconsin )  
 ) ss.  
Brown County )

On the above date, this instrument was acknowledged before me by the named person(s).

X *Ruth A. Johnson*  
(Signature, Notary Public, State of Wisconsin)

Ruth A. Johnson  
(Print or Type Name, Notary Public, State of Wisconsin)

4-17-17  
(Date Commission Expires)

30/

**Document Number**  
**VACATION ORDER**  
**TRANSPORTATION PROJECT PLAT PARCEL**

Wisconsin Department of Transportation  
DT2222 11/2013 s.84.095(3)(b) Wis. Stats.

This Vacation Order applies to Transportation Project Plat 1420-22-21-4.05, recorded on April 04, 2014 as Document Number 1035941 in the Office of the Register of Deeds for Fond du Lac County.

Whereas, parcel Utility Number 82 of the above-described Transportation Project Plat has been determined to be unnecessary for transportation improvement project purposes, said parcel is vacated and rescinded.

**DOC# 1046540**

Recorded  
December 15, 2014 1:50 PM  
SHAWN KELLY  
REGISTER OF DEEDS  
FOND DU LAC COUNTY  
Fee Amount: \$30.00



This space is reserved for recording data

Return to

Wisconsin Department of Transportation  
944 Vanderperren Way  
Green Bay, WI 54304

Attn: Real Estate

Parcel Identification Number/Tax Key Number

N/A

This Vacation Order has been approved by the Wisconsin Department of Transportation.

X


(Signature)

James D. Blondheim

(Print Name)

Survey Manager

(Title)

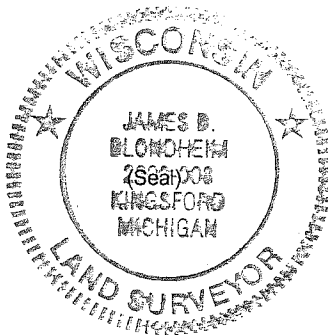

12/8/2014  
(Date - m/d/yyyy)

State of ~~Wisconsin~~ Michigan )  
 ) ss.  
Dickinson County )

On the above date, this instrument was acknowledged before me by the named person(s).

X

(Signature, Notary Public, State of Wisconsin)

DAWN M. PICKART  
Notary Public, State of Michigan  
County of Dickinson  
My Commission Expires Aug. 26, 2016

(Print or Type Name, Notary Public, State of Wisconsin, Acting in the County of Dickinson)

August 26, 2016  
(Date Commission Expires)


## RELOCATION ORDER USH 151 FOND DU LAC COUNTY

TO PROPERLY ESTABLISH, LAY OUT, WIDEN, ENLARGE, EXTEND, CONSTRUCT, RECONSTRUCT, IMPROVE, OR MAINTAIN A PORTION OF THE HIGHWAY DESIGNATED ABOVE, THE STATE OF WISCONSIN DEPARTMENT OF TRANSPORTATION DEEMS IT NECESSARY TO RELOCATE OR CHANGE SAID HIGHWAY AND ACQUIRE CERTAIN LANDS AND INTERESTS OR RIGHTS IN LANDS FOR THE ABOVE PROJECT.

TO EFFECT THIS CHANGE, PURSUANT TO AUTHORITY GRANTED UNDER SUBSECTIONS 84.02 (3), 84.09, AND 84.30, WISCONSIN STATUTES, THE DEPARTMENT OF TRANSPORTATION HEREBY ORDERS THAT:

1. THAT PORTION OF SAID HIGHWAY AS SHOWN ON THIS PLAT IS LAID OUT AND ESTABLISHED TO THE LINES AND WIDTHS AS SO SHOWN FOR THE ABOVE PROJECT.

2. THE LANDS OR INTERESTS OR RIGHTS IN LANDS AS SHOWN ON THIS PLAT ARE REQUIRED BY THE DEPARTMENT FOR THE ABOVE PROJECT AND SHALL BE ACQUIRED IN THE NAME OF THE STATE OF WISCONSIN, PURSUANT TO THE PROVISIONS OF SECTION 84.09 (1) OR (2), WISCONSIN STATUTES.

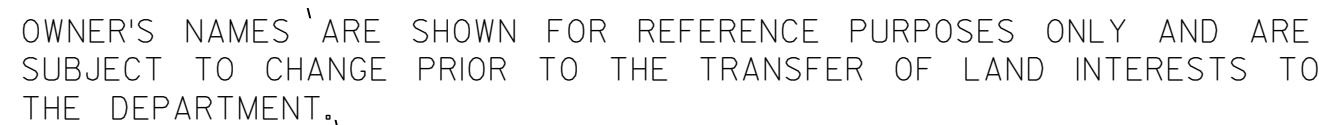


|                                |                                |
|--------------------------------|--------------------------------|
| AARON C. KLASSY & _____        |                                |
| CARMEN L. JEGULUM              |                                |
| TAX ID. FDL-15-17-26-11-005-00 |                                |
| LOT 1 CSM 3986 VOL. 22 PAGE 65 |                                |
| JAMES S. MALY                  |                                |
| TAX ID. FDL-15-17-26-11-024-04 |                                |
| DOC. 920354, DOC. 911034       |                                |
| PI Y                           | JAMES S. MALY                  |
| 373432.434                     | TAX ID. T09-15-17-26-01-003-C  |
|                                | DOC. 920354, DOC. 911034       |
|                                | LOT. 1 CSM 1039 VOL. 6 PAGE 65 |

REFER TO THE TITLE SHEET, RECORDED AS SHEET 2 OF 2, IN  
TRANSPORTATION PROJECT PLATS, DOCUMENT NO. 1035297 FOR  
ADDITIONAL INFORMATION.

 COLEMAN ENGINEERING COMPANY  
635 CIRCLE DRIVE  
IRON MOUNTAIN, MICHIGAN 49801

I, JAMES D. BLONDHEIM, REGISTERED LAND SURVEYOR, HEREBY CERTIFY THAT IN FULL  
COMPLIANCE WITH THE PROVISIONS OF SECTION 84.095 OF THE WISCONSIN STATUTES  
AND UNDER THE DIRECTION OF WIS. DEPT. OF TRANSPORTATION, I HAVE SURVEYED  
TRANSPORTATION PROJECT PLAT 1420-22-21 - 4.05 AND THAT SUCH PLAT CORRECTLY  
REPRESENTS ALL EXTERIOR BOUNDARIES OF THE SURVEYED LAND.

 WISCONSIN  
JAMES D.  
BLONDHEIM  
2800-008  
KINGSFORD  
MICHIGAN  
LAND SURVEYOR  
STATE OF WISCONSIN

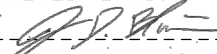SIGNATURE  DATE 03/26/14  
JAMES D. BLONDHEIM, R.L.S. S-2800  
COLEMAN ENGINEERING COMPANY  
THIS PLAT AND RELOCATION ORDER ARE  
APPROVED FOR THE WISCONSIN DEPARTMENT  
OF TRANSPORTATION, NORTHEAST REGION.  
SIGNATURE  DATE 03/26/14  
CURT VAN EREM

## TRANSPORTATION PROJECT PLAT NO: 1420-22-21 - 4.06

THAT PART OF THE LOT 3 OF CSM 4024, V. 22, P. 103 AND LOT 2 CSM 3986, V. 22, P. 65; ALSO THAT PART OF THE NE 1/4 - NE 1/4 OF SECTION 26, ALSO THAT PART OF LOT 1 CSM 127, V. 1 P. 127; ALSO THAT PART OF THE NW 1/4 - NW 1/4 OF SECTION 25, TOWN 15 NORTH, RANGE 17 EAST, CITY OF FOND DU LAC, FOND DU LAC COUNTY, WISCONSIN

RELOCATION ORDER USH 151 FOND DU LAC COUNTY

TO PROPERLY ESTABLISH, LAY OUT, WIDEN, ENLARGE, EXTEND, CONSTRUCT, RECONSTRUCT, IMPROVE, OR MAINTAIN A PORTION OF THE HIGHWAY DESIGNATED ABOVE, THE STATE OF WISCONSIN DEPARTMENT OF TRANSPORTATION DEEMS IT NECESSARY TO RELOCATE OR CHANGE SAID HIGHWAY AND ACQUIRE CERTAIN LANDS AND INTERESTS OR RIGHTS IN LANDS FOR THE ABOVE PROJECT.

TO EFFECT THIS CHANGE, PURSUANT TO AUTHORITY GRANTED UNDER SECTION 84.02 (3), 84.09, AND 84.30, WISCONSIN STATUTES, THE DEPARTMENT OF TRANSPORTATION HEREBY ORDERS THAT:

- THAT PORTION OF SAID HIGHWAY AS SHOWN ON THIS PLAT IS LAID OUT AND ESTABLISHED TO THE LINES AND WIDTHS AS SO SHOWN FOR THE ABOVE PROJECT.
- THE LANDS OR INTERESTS OR RIGHTS IN LANDS AS SHOWN ON THIS PLAT ARE REQUIRED BY THE DEPARTMENT FOR THE ABOVE PROJECT AND SHALL BE ACQUIRED IN THE NAME OF THE STATE OF WISCONSIN, PURSUANT TO THE PROVISIONS OF SECTION 84.09 (D) OR (2), WISCONSIN STATUTES.

DOC# 1043901

Recorded  
October 13, 2014 11:50 AM  
SHAWN KELLY  
REGISTER OF DEEDS  
FOND DU LAC COUNTY  
Fee Amount: \$25.00


RESERVED FOR REGISTER OF DEEDS  
PROJECT NUMBER 1420-22-21 - 4.06  
AMENDMENT NO:...

0 50 100  
SCALE, FEET

GN

## LOCATION SKETCH

(NOT TO SCALE)

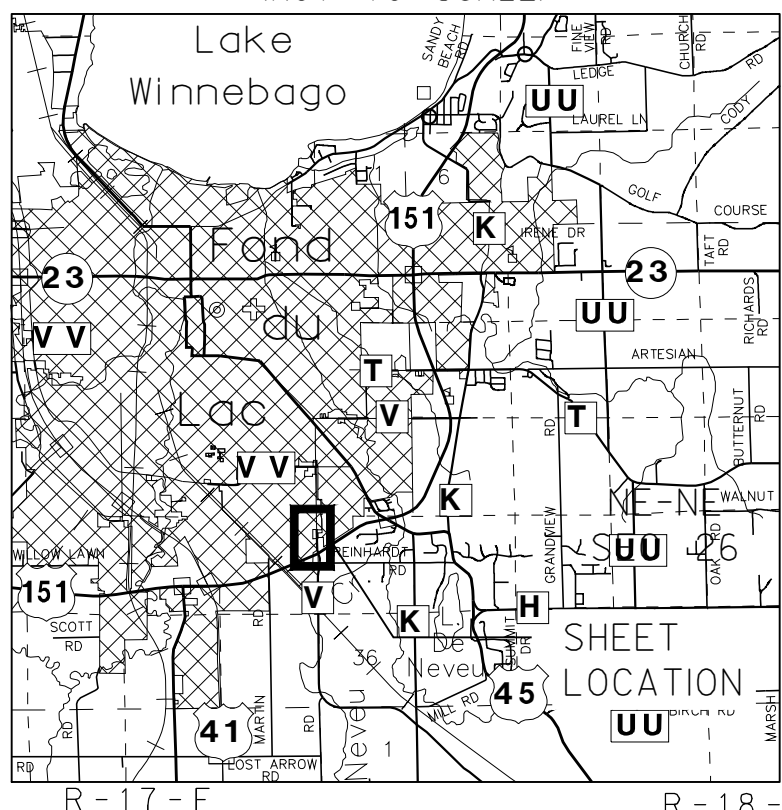

## EASEMENTS OF RECORD

| PARCEL # | UTILITY # | OWNERSHIP                                              | RECORDING INFO                    |
|----------|-----------|--------------------------------------------------------|-----------------------------------|
| 6        | 81        | WISCONSIN POWER AND LIGHT COMPANY - DBA ALLIANT ENERGY | VOL. 272, PAGE 331<br>DOC. #24473 |

WHITE PINE RESOURCES  
TAX ID. FDL-15-17-26-11-249-00  
DOC. 491193 V. 1040 P. 507

| Line # | BEARING     | DISTANCE |
|--------|-------------|----------|
| L12    | S89°50'36"W | 10.03'   |
| L13    | N00°09'24"W | 40.00'   |
| L14    | N89°50'36"E | 10.01'   |

ANTHONY S. & CATHEEN S. RODEN  
TAX ID. FDL-15-17-26-11-023-00  
PART OF LOT 3 CSM 4024, V. 22, P. 103

| UTILITY NUMBER | OWNER(S)       | INTEREST REQUIRED |
|----------------|----------------|-------------------|
| 81             | ALLIANT ENERGY | RELEASE OF RIGHTS |

MICHAEL T. KOEHN & ALYSON G. MUELLER  
TAX ID. FDL-15-17-26-11-004-00  
LOT 2 CSM 3986, V. 22, P. 65

| Line # | BEARING     | DISTANCE |
|--------|-------------|----------|
| L9     | N60°15'04"W | 30.09'   |
| L10    | N00°09'24"W | 55.00'   |
| L11    | N89°50'36"E | 26.05'   |

NE-NE  
SEC 26

PI STA = 143+22.03  
Y = 373970.773  
X = 823664.095  
DELTA = 12°10'21"  
D = 7°32'20"  
T = 81.04'  
L = 161.46'  
R = 760.00'  
PCC STA = 142+41.00  
PT STA = 144+02.46

PI STA = 141+69.32  
Y = 373820.711  
X = 823696.894  
DELTA = 15°35'35"  
D = 10°48'38"  
T = 72.57'  
L = 144.24'  
R = 530.00'  
PC STA = 140+96.76  
PCC STA = 142+41.00

PI STA = 139+58.24  
Y = 373634.195  
X = 823795.741  
DELTA = 4°31'58"  
D = 33°42'12"  
T = 6.73'  
L = 13.45'  
R = 170.00'  
PC STA = 139+51.51  
PT STA = 139+64.96

PROPOSED R/W FROM 1420-22-21-4.05  
RECORDED AS DOC.#1035941

SEC1003  
ALUM. MON. FOUND  
X = 823669.966  
Y = 372144.790

APPROXIMATE SIXTEENTH LINE SE-NE  
SEC 26

EP: 151+10.08  
X = 823661.940  
Y = 374759.430

## SCHEDULE OF LANDS &amp; INTERESTS REQUIRED

| PARCEL NUMBER | OWNER(S)                             | INTEREST REQUIRED | R/W NEW ACRES | R/W EXISTING ACRES | R/W TOTAL SF | TLE SF  | PLE SF  |
|---------------|--------------------------------------|-------------------|---------------|--------------------|--------------|---------|---------|
| 6             | THERESA M. CONGER                    | FEE, PLE & TLE    | 0.019         | ----               | ----         | 2621.50 | 645.98  |
| 22            | GARY L. MERWIN                       | TLE               | ----          | ----               | ----         | 5120.83 | ---     |
| 23            | KENNETH R. & ROSEANN R. BRAUN        | PLE & TLE         | ----          | ----               | ----         | 2935.06 | 1333.66 |
| 24            | MICHAEL T. KOEHN & ALYSON G. MUELLER | TLE               | ----          | ----               | ----         | 1629.02 | ---     |
| 26            | ANTHONY S. & CATHEEN S. RODEN        | TLE               | ----          | ----               | ----         | 400.79  | ---     |

OWNER'S NAMES ARE SHOWN FOR REFERENCE PURPOSES ONLY AND ARE SUBJECT TO CHANGE PRIOR TO THE TRANSFER OF LAND INTERESTS TO THE DEPARTMENT.

CITY

MUSTANG LANE

NW-NW  
SEC 25

| Line # | BEARING     | DISTANCE |
|--------|-------------|----------|
| L18    | N16°37'25"E | 76.25'   |
| L19    | N00°09'24"W | 24.00'   |
| L20    | S89°50'36"W | 22.05'   |

| Line # | BEARING     | DISTANCE |
|--------|-------------|----------|
| L1     | N21°06'21"E | 51.02'   |
| L2     | N00°09'24"W | 50.00'   |
| L3     | N04°08'51"W | 215.52'  |
| L4     | N06°33'21"E | 85.55'   |
| L5     | N00°09'23"W | 50.03'   |
| L6     | N28°54'56"W | 41.57'   |

| Line # | BEARING     | DISTANCE |
|--------|-------------|----------|
| L15    | N89°50'36"E | 26.91'   |
| L16    | N00°09'24"W | 24.00'   |
| L17    | S89°50'36"W | 26.92'   |

FOND DU  
LAC

| PT - PT       | BEARING     | DISTANCE |
|---------------|-------------|----------|
| PRW314-PRW315 | S4°15'15"E  | 47.66'   |
| PRW315-PRW600 | S6°14'34"E  | 92.02'   |
| PRW600-RWB601 | S89°44'16"W | 13.11'   |
| RWB601-PRW314 | N0°10'47"W  | 139.07'  |

SEE PLAT NO.-4.03

WISCONSIN DEPARTMENT OF  
TRANSPORTATION  
TAX ID. FDL-15-17-25-22-499-00

NOTE:  
EXISTING ACCESS CONTROL ALONG USH 151  
ESTABLISHED FROM PREVIOUS PROJECTS  
1420-05-20 REVISED APRIL 4TH, 2005.

REFER TO THE TITLE SHEET, RECORDED AS SHEET 2 OF 2, IN  
TRANSPORTATION PROJECT PLATS, DOCUMENT NO. 1035297 FOR  
ADDITIONAL INFORMATION.



COLEMAN ENGINEERING COMPANY  
635 CIRCLE DRIVE  
IRON MOUNTAIN, MICHIGAN 49801

I, JAMES D. BLONDHEIM, REGISTERED LAND SURVEYOR, HEREBY CERTIFY THAT IN FULL COMPLIANCE WITH THE PROVISIONS OF SECTION 84.095 OF THE WISCONSIN STATUTES AND UNDER THE DIRECTION OF WIS. DEPT. OF TRANSPORTATION, I HAVE SURVEYED TRANSPORTATION PROJECT PLAT 1420-22-21 - 4.06 AND THAT SUCH PLAT CORRECTLY REPRESENTS ALL EXTERIOR BOUNDARIES OF THE SURVEYED LAND.

SIGNATURE: *James D. Blondheim* DATE 09/30/14

JAMES D. BLONDHEIM, R.L.S. S-2800

COLEMAN ENGINEERING COMPANY  
THIS PLAT AND RELOCATION ORDER ARE

APPROVED FOR THE WISCONSIN DEPARTMENT  
OF TRANSPORTATION, NORTHEAST REGION.  
SIGNATURE: *Curt Van Erem* DATE 10/06/14

CURT VAN EREM

