

PLOT SCALE: 10560

PLOT NAME: 102

REV. DATE:

KASTER

ORIGINATOR: DISTRICT 3

CONVENTIONAL SIGNS AND ABBREVIATIONS

AC.	ACRES	m	METER
AC. REM.	ACRES REMAINING	P.	PAGE
A.P.	ACCESS POINT	PED	PEDESTAL
B.	BARN	O	R/W MONUMENT
BLDG.	BUILDING	P.L.	PROPERTY LINE
CO.	COMPANY	P.L.E.	PERMANENT LIMITED EASEMENT
CORP.	CORPORATION	P.L.	PROPERTY LINE
C.S.M.	CERTIFIED SURVEY MAP	--- --	QUARTER LINE
C.T.H.	COUNTY TRUNK HIGHWAY	R.	RANGE
D.	DEED	RD.	ROAD
ET. AL.	AND OTHERS	R/W	RIGHT OF WAY
---	EXISTING R/W LINE	S.	SHED
G.	GARAGE	--- --	SECTION LINE
GN	GRID NORTH	S.F.	SQUARE FEET
H.	HOUSE	---	SIXTEENTH LINE
ha	HECTARE	S.M.	SQUARE METER
INC.	INCORPORATED	S.T.H.	STATE TRUNK HIGHWAY
I.P.	IRON PIN	T.	TOWN
L.C.	LAND CONTRACT	TEMP.	TEMPORARY
km	KILOMETER	T.L.E.	TEMPORARY LIMITED EASEMENT
L.C.B.	LONG CHORD BEARING	VOL.	VOLUME
		WIS.	WISCONSIN

COMPENSABLE NON-COMPENSABLE

POWER POLE
TELEPHONE POLE
SIGN
TELEPHONE PEDESTAL

NO ACCESS (BY ACQUISITION)
NO ACCESS (BY STATUTORY AUTHORITY)
NO ACCESS (BY PREVIOUS PROJECT
OR COVENANT)

BEGIN RELOCATION ORDER

PROJECT 1590-02-21
STATION 15+300

277.839 m SOUTH OF AND 198.021 m EAST OF
THE NORTH ONE-QUARTER CORNER OF SECTION 33,
TOWNSHIP 37 NORTH, RANGE 17 EAST
Y 202,845.681
X 726,800.525

GN

EQUATION
19+572.268 BK=
19+611.045 AH

END RELOCATION ORDER

PROJECT 1590-02-21
STATION 33+100

475.263 m NORTH OF AND 258.401 m EAST OF
THE SOUTH ONE-QUARTER CORNER OF SECTION 30,
TOWNSHIP 37 NORTH, RANGE 19 EAST
Y 203,425.700
X 742,866.992

EQUATION
29+944.189 BK=
29+945.460 AH

NOTES

COORDINATES AND BEARINGS ON THIS PLAT ARE ORIENTED TO THE

WISCONSIN COORDINATE SYSTEM CENTRAL ZONE (NAD 83 1991 ADJUSTMENT).
ALL PLAT DISTANCES ARE GROUND LENGTHS AND ARE PROVIDED IN METRIC
(METERS) AND ENGLISH (FEET). TO CONVERT GROUND LENGTHS TO
GRID LENGTHS MULTIPLY THE DISTANCES BY THE GRID FACTOR
PROVIDED ON THE DETAIL SHEETS. TO CONVERT METRIC COORDINATES
TO STATE PLANE (ENGLISH) COORDINATES MULTIPLY METRIC COORDINATES
BY 3.2808334.

RIGHT OF WAY MONUMENTS ARE TYPE 2 AND ARE PLACED PRIOR
TO OR AT THE TIME OF LAND TITLE TRANSFER.

RIGHT OF WAY BOUNDARIES ARE DEFINED WITH COURSES OF THE
PERIMETER OF THE HIGHWAY LANDS REFERENCED TO THE U. S. PUBLIC
LAND SURVEY OR OTHER SURVEYS OF PUBLIC RECORD.

LAYOUT

0 5 km

SCALE

TOTAL NET LENGTH OF CENTERLINE = 17.760 km

R/W PROJECT NUMBER 1590-02-21	SHEET NUMBER	TOTAL SHEETS
FEDERAL PROJECT NUMBER	4.0	35
PLAT OF RIGHT OF WAY REQUIRED FOR WEST COUNTY LINE - USH 141 WEST COUTY LINE - DUNBAR		
USH 8	MARINETTE COUNTY	

PLOT SCALE: 1000

PLOT NAME: INDEX

REV. DATE: 9-18-98

ORIGINATOR: DISTRICT 3

LEVELS ON = 1, 2, 3, 4, 5, 6, 7, 8, 9, 10, 11, 12, 13, 14, 15, 16, 17, 18, 19, 20, 21, 22, 23, 24, 25, 26, 27, 28, 29, 30, 31, 32, 33, 34, 35, 36, 37, 38, 39, 40, 41, 42, 43, 44, 45, 46, 47, 48, 49, 50, 51, 52, 53, 54, 55, 56, 57, 58, 59, 60, 61, 62, 63

INDEX OF PARCELS

AREAS SHOWN IN THE TOTAL ACRES COLUMN MAY BE APPROXIMATE AND ARE DERIVED FROM TAX ROLLS OR OTHER AVAILABLE SOURCES AND MAY NOT INCLUDE LANDS OF THE OWNER WHICH ARE NOT CONTIGUOUS TO THE AREA TO BE ACQUIRED.

PARCEL NUMBER	SHEET NUMBER	OWNER NAME	PARCEL NUMBER	SHEET NUMBER	OWNER NAME	PARCEL NUMBER	SHEET NUMBER	OWNER NAME
1	4.7	LENARD E. & DORA L. LAABS	37			72	4.20,4.21, 4.26 & 4.27	MARINETTE COUNTY
2			38	4.12 & 4.13	CLAUDE A. & DIANE ROCHON	73	4.7	RAY GORDON
3			39	4.13	PATRICK W. & AGNES F. CONDON	90	4.28,4.29, 4.31 & 4.34	WISCONSIN PUBLIC SERVICE CORP. (ELECT.)
4			40	4.13	JOSEPH KUCZALA II & BRENDA KUCZALA	91	4.30 & 4.31	NORTHERN LAKES CABLE TV
5	4.8	ANNA DASKE	41	4.13 & 4.14	LAKE SUPERIOR LAND COMPANY			
6	4.8	TOWN OF GOODMAN	42	4.15-4.18,4.20,4.22-4.27	MARINETTE COUNTY			
7	4.9-4.11,4.30,4.31 & 4.33	WISCONSIN CENTRAL LIMITED RAILROAD	43	4.19	COLEMAN LAKE CLUB	92	4.8,4.11-4.15,4.30, 4.31,4.33 & 4.34	PTI COMMUNICATIONS
8	4.9 & 4.30	ROGER D. LOTTO (L.C.)	44	4.21 & 4.22	SYLVESTER HALLADA, ETAL	93	4.30 & 4.31	WISCONSIN PUBLIC SERVICE CORP. (GAS)
9	4.9,4.10,4.30-4.32	GOODMAN FOREST INDUSTRIES LTD.	45	4.21 - 4.23	CHAMPION INTERNATIONAL CORPORATION			
10	4.9 & 4.31	RAYMOND & STELLA SCHJOTH	46	4.28 & 4.34	TOWN OF DUNBAR			
11	4.9 & 4.31	RICHARD L. SIPPLE & BETHEL B. SIPPLE	46-1	4.28	TOWN OF DUNBAR (SIGN)			
12	4.9 & 4.32	JEFFREY L. & BARBARA J. SMITH	47	4.28 & 4.34	SOPHIE HERTIG			
13			48	4.28,4.29 & 4.34	FRANK PLEMEL, ETAL			
14	4.9 & 4.30	RICHARD A. & PAMELA A. BURBEY	49	4.28 - 4.34	DANIEL RUBJERG & EDWARD T. JACOBSEN			
15	4.9 & 4.30	DAVID & DIANNE E. SMAIL	50	4.28 - 4.34	DANIEL RUBJERG & THOMAS JACOBSEN			
16	4.9 & 4.30	DOROTHY A. JENSEN	51	4.28 - 4.34	FABIAN & URSULA KORDUS			
17	4.9 & 4.30	RUBY GOSTISHA	52	4.28 - 4.34	EDGAR A. GOODCHILD			
18	4.9 & 4.30	RICHARD DEAN & DOREEN JANE BRAATEN	53	4.28 - 4.34	JOANNE MAE HOHBERG			
19	4.9 & 4.30	WILLIAM C. EBERT	54	4.28 - 4.34	MARK & JULIE A. GUTOWSKI			
20	4.9 & 4.30	JAMES K. & CHARLOTTE Y. HAWLEY	55	4.28 - 4.34	CLIFFORD MARTELL			
21	4.9 & 4.30	YVONNE V. MROZEK & ALMA J. VOGELS	56	4.28 - 4.34	IRA S. & FLORENCE LAMPMAN			
22	4.9 & 4.30	VERNON M. & BARBARA D. ANDERSON	57	4.28 - 4.34	DIANA L. SCHULTZ			
23	4.9 & 4.30	DUANE C. & SUSAN E. STROPE	58	4.28 - 4.34	FRANCES JOHNSON			
24	4.9,4.10 & 4.31	TOWN OF GOODMAN (GLENWOOD CEMETERY)	59	4.28 - 4.34	DAVID N. & JANICE REED			
25	4.10,4.11 & 4.33	BRIAN D. & KIM E. SPENCER	60	4.28 & 4.29	JOSEPH & LORRAINE PROVENCHER			
26	4.10 & 4.11	GLENN J. & DAWN SCHRAM	61	4.28 & 4.29	MARK L. BARKER			
27	4.11 & 4.33	WILLIAM STANKEVICH	62	4.28 & 4.29	EARL PLEMEL			
28	4.11	NORMAN J. & JUNE V. VIENS	63	4.28 & 4.34	RUSSELL & DORIS BOUSLEY			
29	4.11	HOWARD D. STAFFORD	63-1	4.34	KHZINGER TAVERN (LENA)			
30	4.11	KENNETH T. EDLEBECK, ETAL	64	4.28 & 4.34	WILLIAM H. WALDRON			
31	4.11	ARLIN S. WILSON	65	4.28 & 4.34	CLARENCE & NANCY MEYERS			
32	4.11	LOUISE BARBER	66	4.28 & 4.29	TOWN OF DUNBAR			
33			67	4.29	GARY L. & JEAN F. SUNN			
34	4.11 & 4.12	MARK T. & NANCY J. WALLENFANG	68	4.29	EDWARD RICHARDS			
35			69	4.15	GOODMAN - ARMSTRONG CREEK SCHOOL DISTRICT			
36			70	4.28 & 4.29	FRANK PLEMEL			
			71	4.11	ROCKFORD B. & SAWNIE K. RITCHIE			

REVISION DATE 3-5-96 8-5-02	DATE 1-11-96	HWY: USH 8	FEDERAL PROJECT NO:		
		COUNTY: MARINETTE	STATE R/W PROJECT NO: 1590-02-21	SHEET NO: 4.1	M

FILE NAME: d3 159002:index.dgn


PLOT SCALE: 5

PLOT NAME: 4+02

REV. DATE: 9-18-98

ORIGINATOR: 12-1-95

LEVELS ON: 1, 2, 3, 4, 5, 6, 7, 8, 9, 10, 11, 12, 13, 14, 15, 16, 17, 18, 19, 20, 21, 22, 23, 24, 25, 26, 27, 28, 29, 30, 31, 32, 33, 34, 35, 36, 37, 38, 39, 40, 41, 42, 43, 44, 45, 46, 47, 48, 49, 50, 51, 52, 53, 54, 55, 56, 57, 58, 59, 60, 61, 62, 63

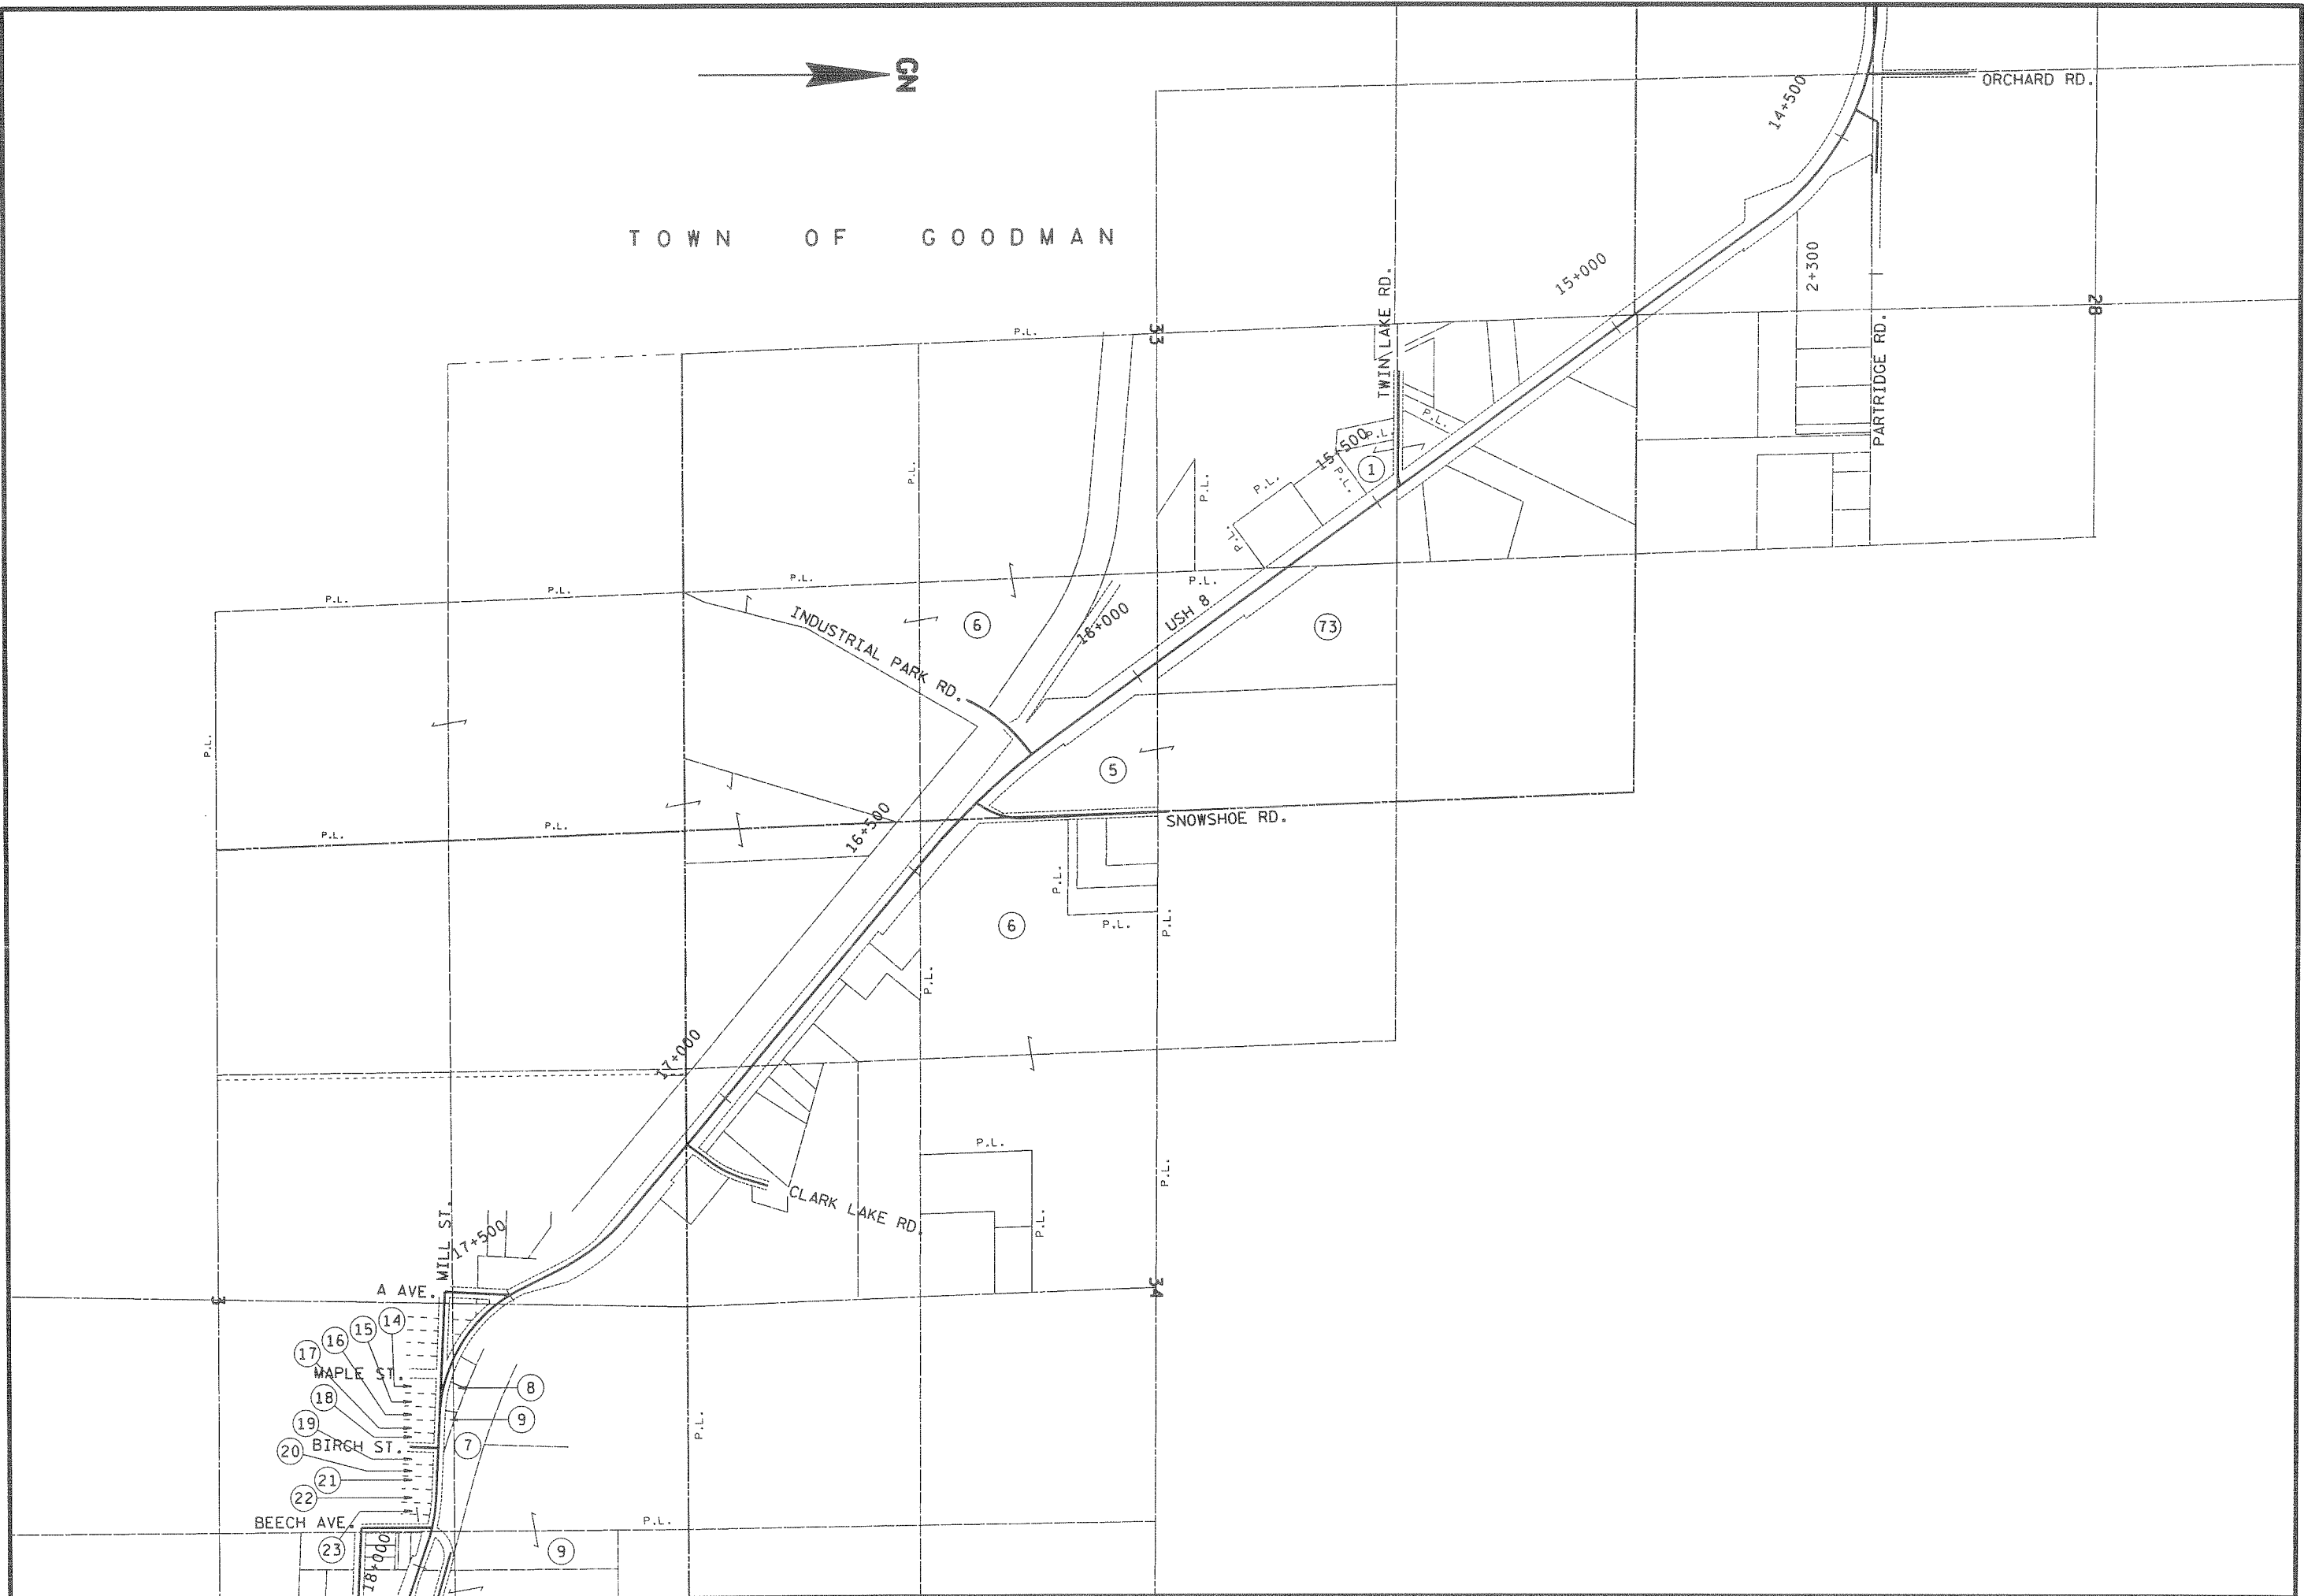

REVISION DATE 3-5-96 HC 8-5-02	DATE 1-11-96	NOT TO SCALE	HWY: USH 8 COUNTY: MARINETTE	FEDERAL PROJECT NO: 1590-02-21 STATE R/W PROJECT NO:	SHEET NO: 4.2	M
--------------------------------------	-----------------	--------------	---------------------------------	---	---------------	---

FILE NAME: d3 159002:4+02

ORIGINATOR: 12-1-95
LEVELS ON: 1, 2, 3, 4, 5, 6, 7, 8, 9, 10, 11, 12, 13, 14, 15, 16, 17, 18, 19, 20, 21, 22, 23, 24, 25, 26, 27, 28, 29, 30, 31, 32, 33, 34, 35, 36, 37, 38, 39, 40, 41, 42, 43, 44, 45, 46, 47, 48, 49, 50, 51, 52, 53, 54, 55, 56, 57, 58, 59, 60, 61, 62, 63
REV. DATE: 6-3-96
PLOT NAME: 4T03
PLOT SCALE: 5

TOWN OF GOODMAN




REVISION DATE 3-5-96 8-5-02 NC	DATE 1-11-96	NOT TO SCALE	HWY: USH 8 COUNTY: MARINETTE	FEDERAL PROJECT NO: 1590-02-21 STATE R/W PROJECT NO:	SHEET NO: 4.3	M
--------------------------------------	-----------------	--------------	---------------------------------	---	---------------	---

PLOT SCALE: 5

REV. DATE: 12-6-95
PLOT NAME: 4+04
LEVELS ON = 1, 2, 3, 4, 5, 6, 7, 8, 9, 10, 11, 12, 13, 14, 15, 16, 17, 18, 19, 20, 21, 22, 23, 24, 25, 26, 27, 28, 29, 30, 31, 32, 33, 34, 35, 36, 37, 38, 39, 40, 41, 42, 43, 44, 45, 46, 47, 48, 49, 50, 51, 52, 53, 54, 55, 56, 57, 58, 59, 60, 61, 62, 63

ORIGINATOR: 12-1-95

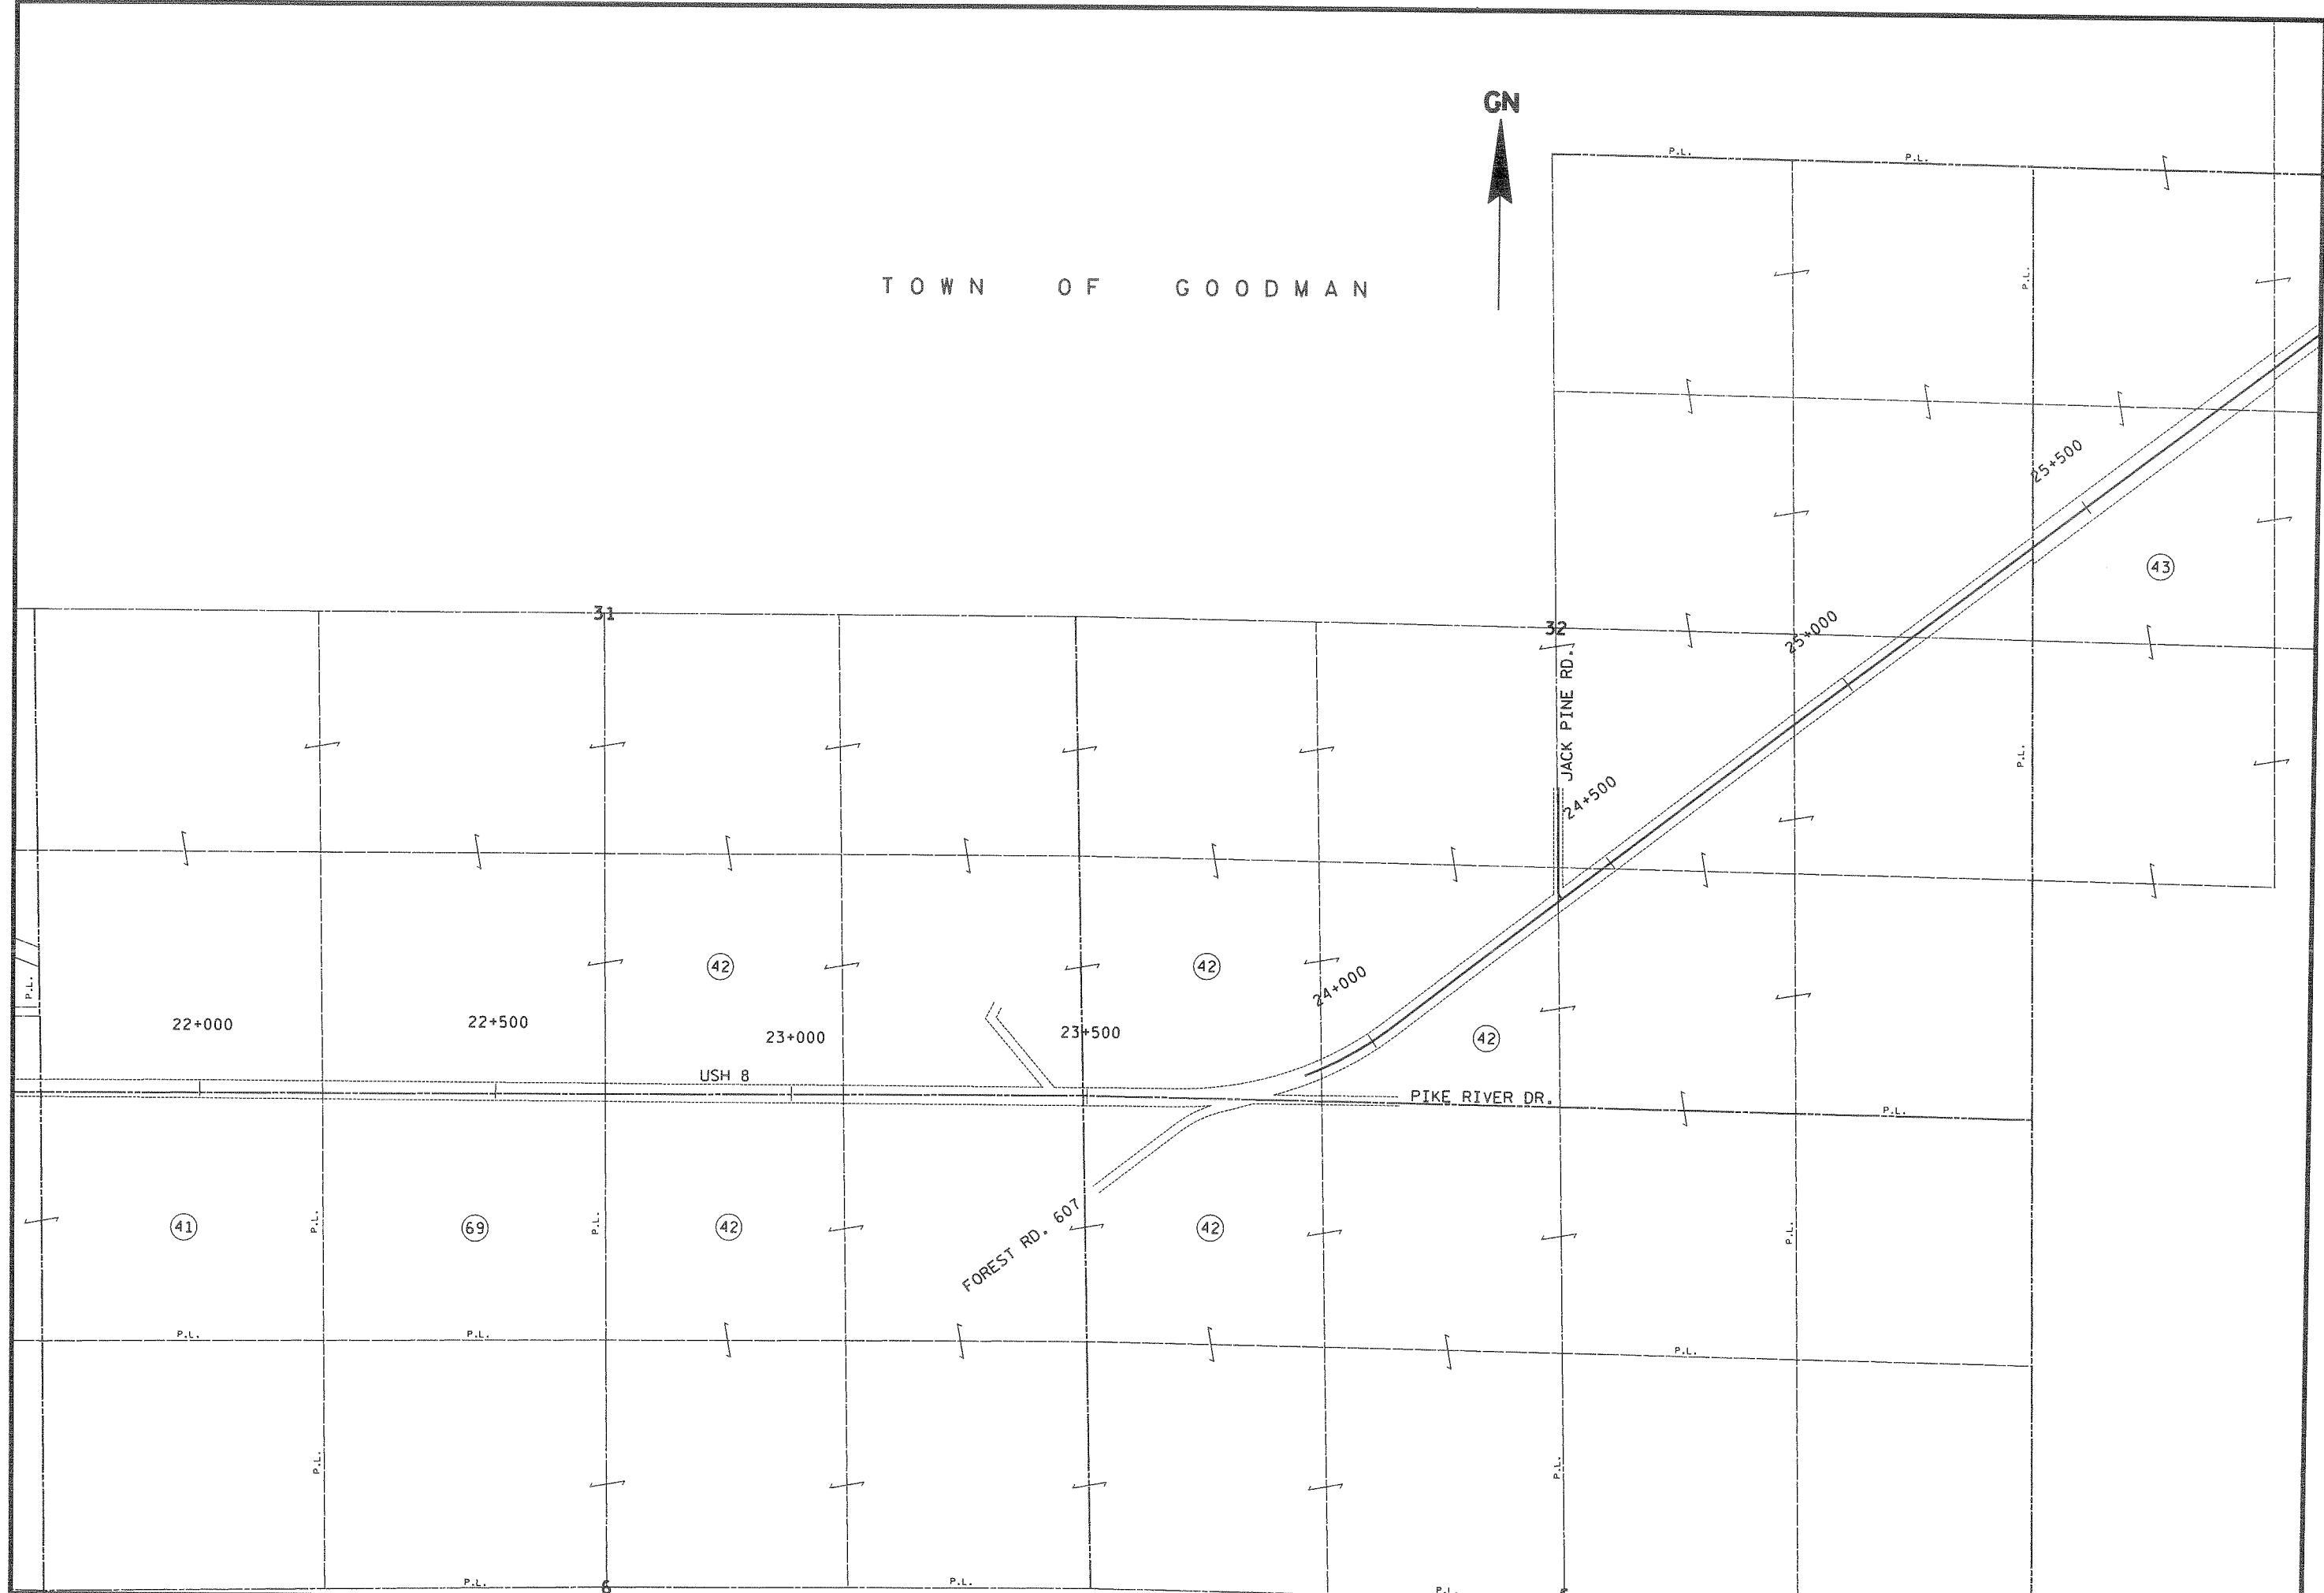

REVISION DATE		DATE	1-11-96	NOT TO SCALE	HWY: USH 8	FEDERAL PROJECT NO: 1590-02-21			
3-5-96 NC					COUNTY: MARINETTE	STATE R/W PROJECT NO:		SHEET NO: 4.4	M
8-5-02 NC									

FILE NAME: d3 159002:4+04

FILE NAME: 03 159002:4+04

REVISION DATE
3-5-96 NC
8-5-02 NC

DATE	1-11-96
------	---------


NOT TO SCALE

HWY: USH 8
COUNTY: MARINETTE

FEDERAL PROJECT NO:	1590-02-21
STATE R/W PROJECT NO:	


SHEET NO: 4.5

1

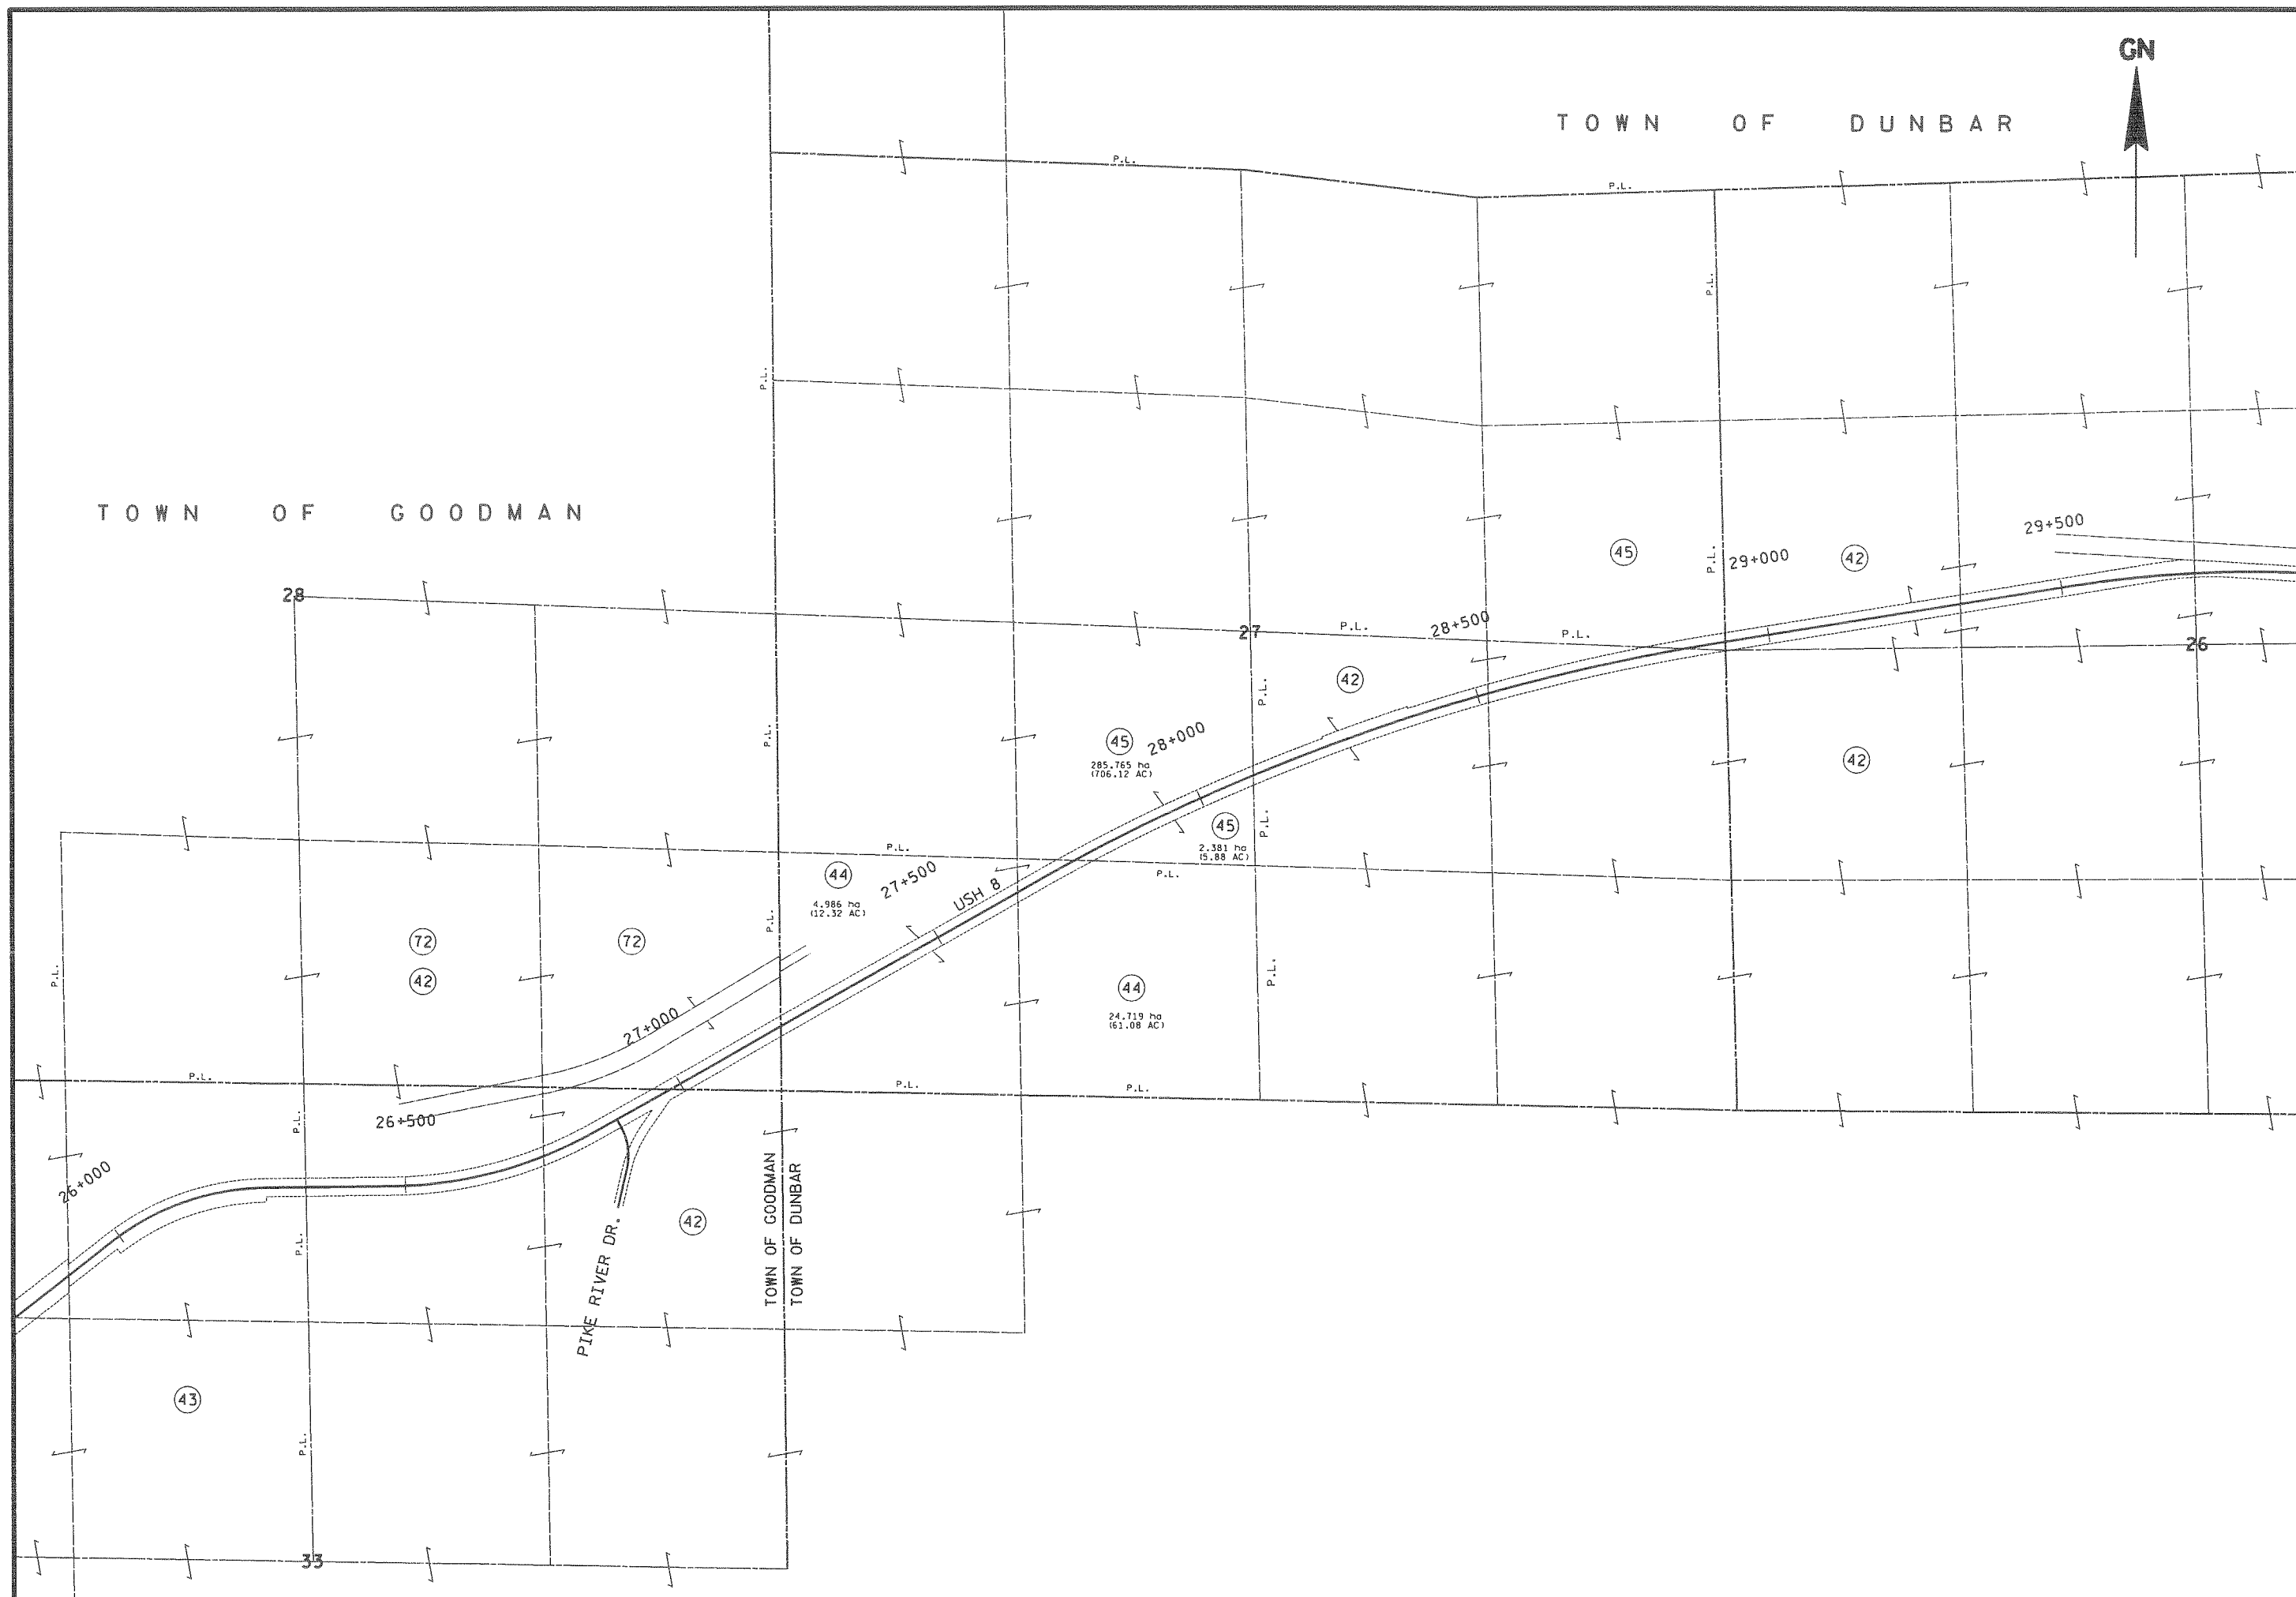

TOWN OF DUNBAR

CN

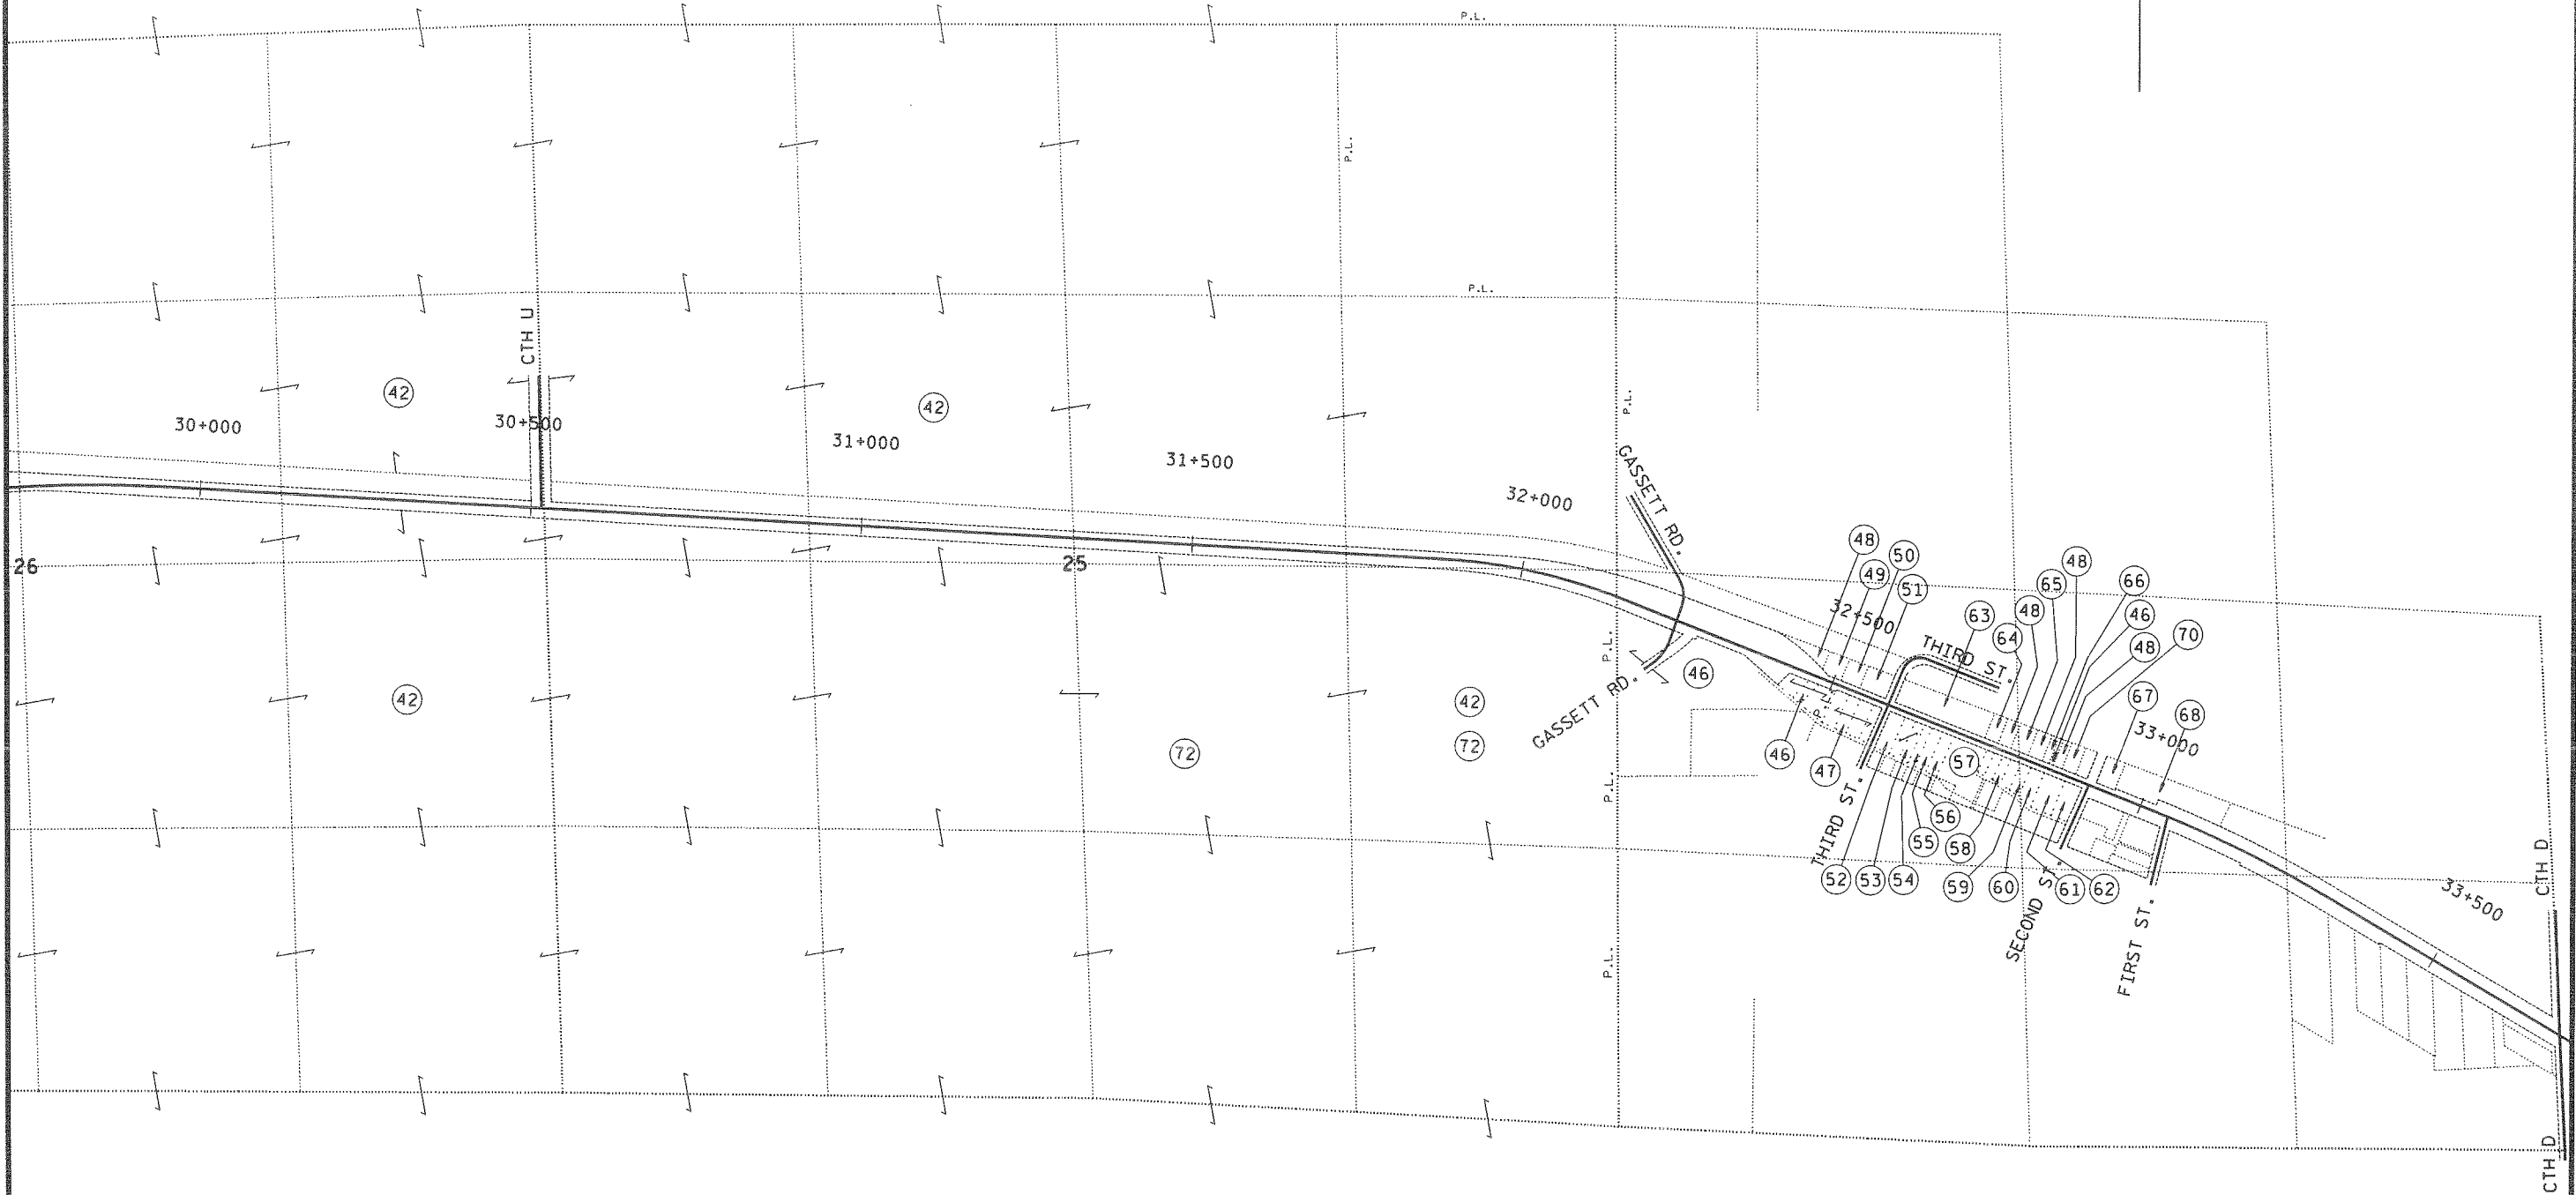

REVISION DATE	DATE	NOT TO SCALE	HWY: USH 8	FEDERAL PROJECT NO: 1590-02-21	
3-5-96 NC	1-11-96		COUNTY: MARINETTE	STATE R/W PROJECT NO:	SHEET NO: 4.6
8-5-02					M


FILE NAME: D3 159002:4T06

ORIGINATOR: 12-4-95
 REV. DATE: 3-4-97
 PLOT NAME: 4T06
 PLOT SCALE: 5
 LEVELS ON: 1, 2, 3, 4, 5, 6, 7, 8, 9, 10, 11, 12, 13, 14, 15, 16, 17, 18, 19, 20, 21, 22, 23, 24, 25, 26, 27, 28, 29, 30, 31, 32, 33, 34, 35, 36, 37, 38, 39, 40, 41, 42, 43, 44, 45, 46, 47, 48, 49, 50, 51, 52, 53, 54, 55, 56, 57, 58, 59, 60, 61, 62, 63


ORIGINATOR: DISTRICT 3

REV. DATE: 9-18-98
PLOT NAME: D3408
PLOT SCALE: 1:0000

LEVELS ON: 1, 2, 3, 4, 5, 6, 7, 8, 9, 10, 11, 12, 13, 14, 15, 16, 17, 18, 19, 20, 21, 22, 23, 24, 25, 26, 27, 28, 29, 30, 31, 32, 33, 34, 35, 36, 37, 38, 39, 40, 41, 42, 43, 44, 45, 46, 47, 48, 49, 50, 51, 52, 53, 54, 55, 56, 57, 58, 59, 60, 61, 62, 63

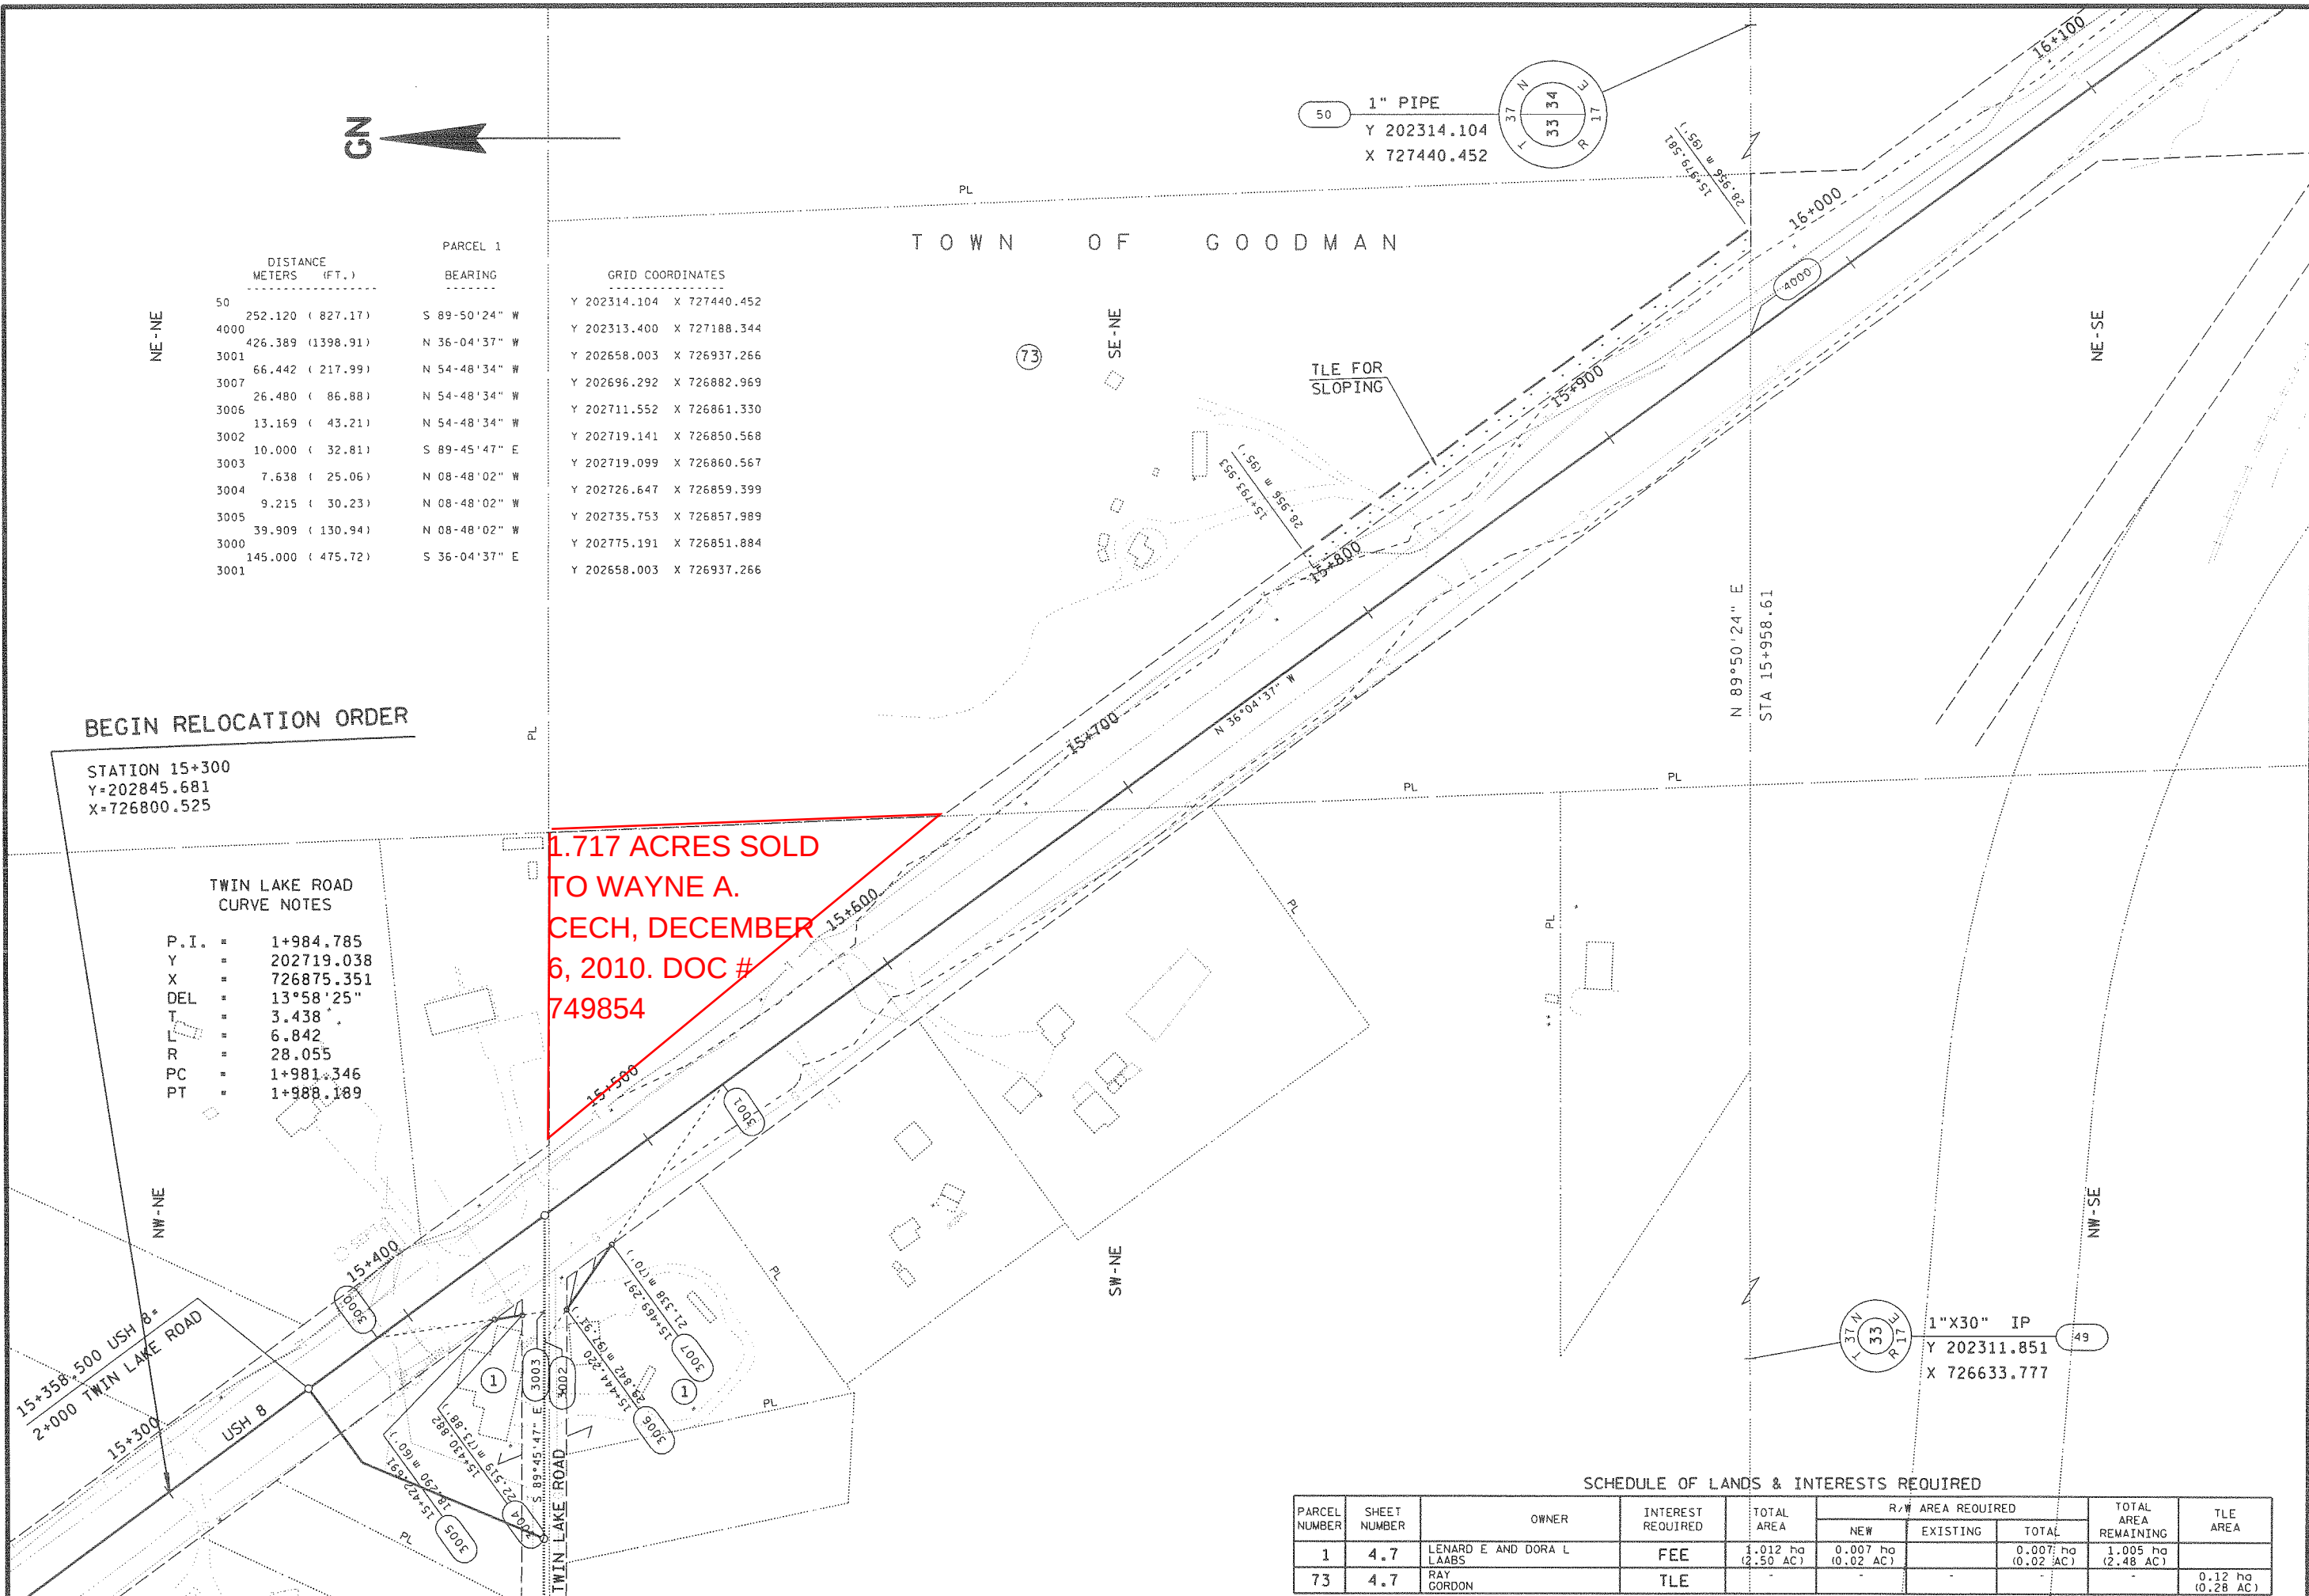

ORIGINATOR: DISTRICT 3
LEVELS: 0W - 1.0, 2.0, 3.0, 62.0, 63.0
REV. DATE: 10-9-95
PLOT NAME: D3409
PLOT SCALE: 1:0000
3-25-96 LKM
2-22-96 LKM
11-30-95 LKM
12-29-95 LKM

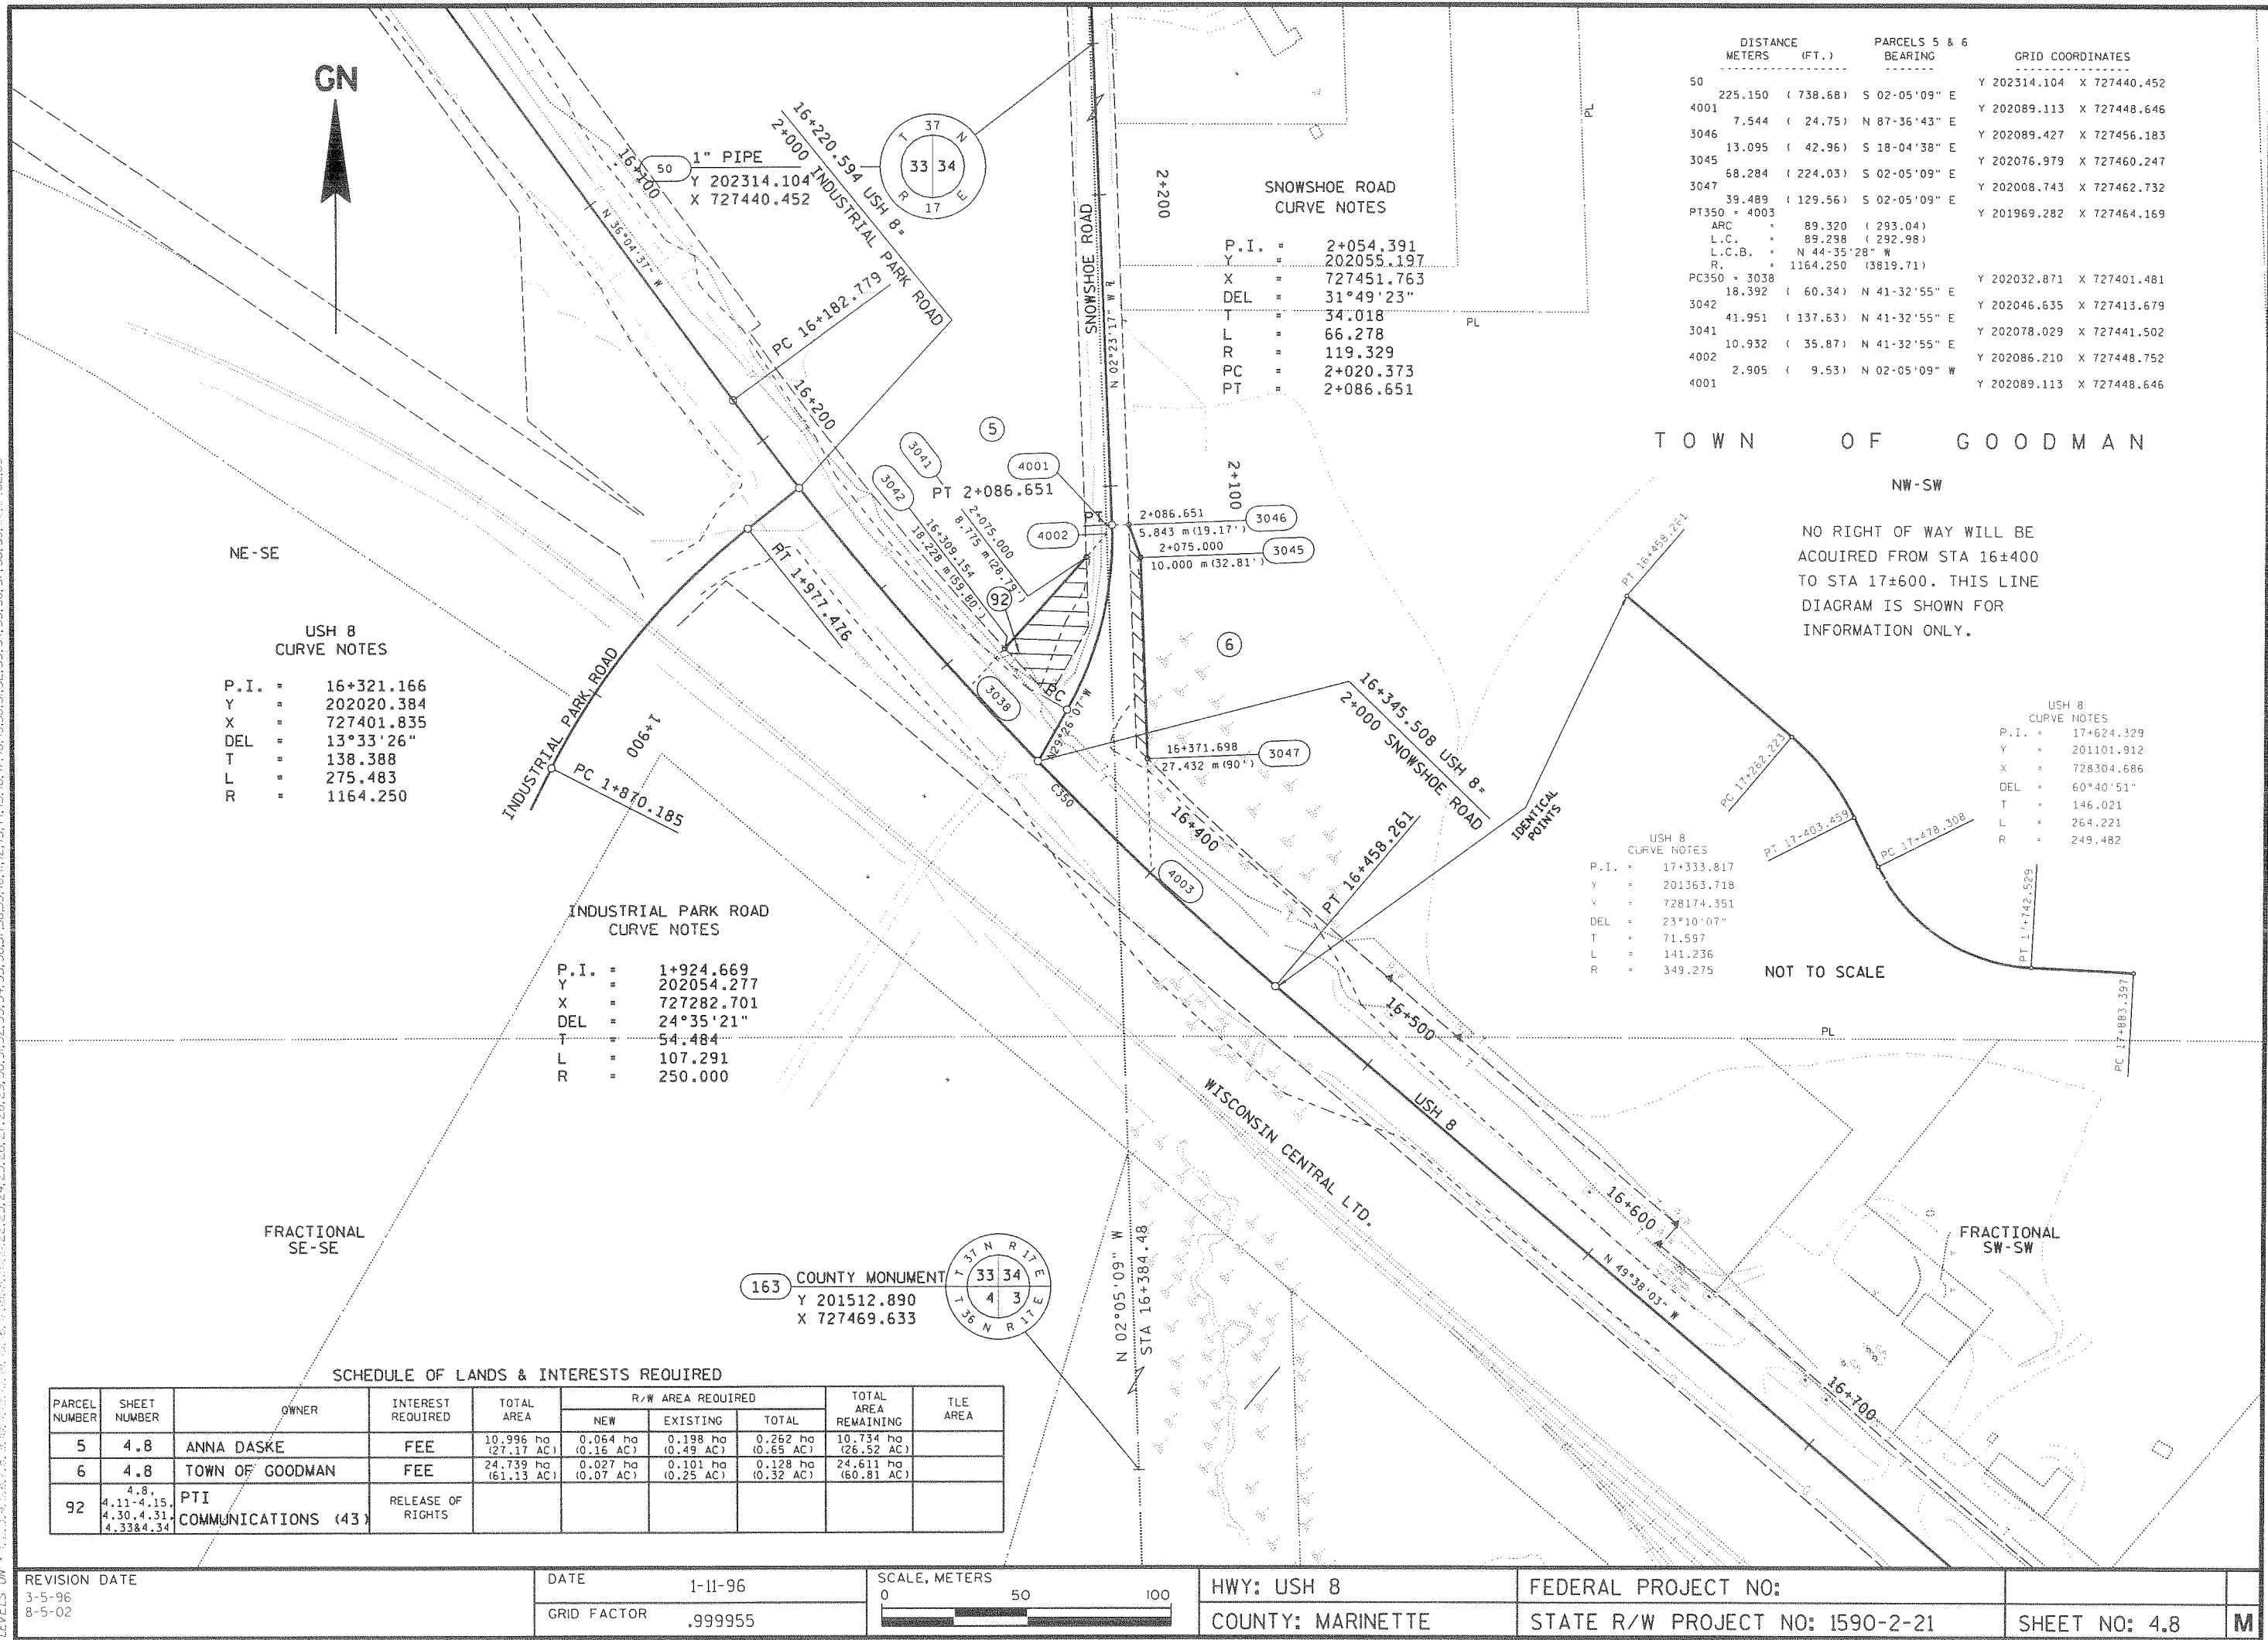

DISTANCE		PARCELS 5 & 6		GRID COORDINATES	
METERS	(FT.)	BEARING			
50	225.150 (738.68)	S 02-05'09" E	Y 202314.104	X 727440.452	
4001	7.544 (24.75)	N 87-36'43" E	Y 202089.113	X 727448.646	
3046	13.095 (42.96)	S 18-04'38" E	Y 202089.427	X 727456.183	
3045	68.284 (224.03)	S 02-05'09" E	Y 202076.979	X 727460.247	
3047	39.489 (129.56)	S 02-05'09" E	Y 202008.743	X 727462.732	
PT350	4003		Y 201969.282	X 727464.169	
ARC	89.320 (293.04)				
L.C.	89.298 (292.98)				
L.C.B.	N 44-35'28" W				
R.	1164.250 (3819.71)				
PC350	3038		Y 202032.871	X 727401.481	
18.392	(60.34)	N 41-32'55" E	Y 202046.635	X 727413.679	
3042	41.951 (137.63)	N 41-32'55" E	Y 202078.029	X 727441.502	
3041	10.932 (35.87)	N 41-32'55" E	Y 202086.210	X 727448.752	
4002	2.905 (9.53)	N 02-05'09" W	Y 202089.113	X 727448.646	
4001					

TOWN OF GOODMAN
NW-SW

NO RIGHT OF WAY WILL BE
ACQUIRED FROM STA 16+400
TO STA 17+600. THIS LINE
DIAGRAM IS SHOWN FOR
INFORMATION ONLY.

USH 8	
CURVE NOTES	
P.I.	17+624.329
Y	201101.912
X	728304.686
DEL	60°40'51"
T	146.021
L	264.221
R	249.482

USH 8	
CURVE NOTES	
P.I.	17+333.817
Y	201363.718
X	728174.351
DEL	23°10'07"
T	71.597
L	141.236
R	349.275

NOT TO SCALE

USH 8	
CURVE NOTES	
P.I.	16+321.166
Y	202020.384
X	727401.835
DEL	13°33'26"
T	138.388
L	275.483
R	1164.250

INDUSTRIAL PARK ROAD	
CURVE NOTES	
P.I.	1+924.669
Y	202054.277
X	727282.701
DEL	24°35'21"
T	54.484
L	107.291
R	250.000

SNOWSHOE ROAD	
CURVE NOTES	
P.I.	2+054.391
Y	202055.197
X	727451.763
DEL	31°49'23"
T	34.018
L	66.278
R	119.329
PC	2+020.373
PT	2+086.651

SCHEDULE OF LANDS & INTERESTS REQUIRED

PARCEL NUMBER	SHEET NUMBER	OWNER	INTEREST REQUIRED	TOTAL AREA	R/W AREA REQUIRED			TOTAL AREA REMAINING	TLE AREA
					NEW	EXISTING	TOTAL		
5	4.8	ANNA DASKE	FEE	10.996 ha (27.17 AC)	0.064 ha (0.16 AC)	0.198 ha (0.49 AC)	0.262 ha (0.65 AC)	10.734 ha (26.52 AC)	
6	4.8	TOWN OF GOODMAN	FEE	24.739 ha (61.13 AC)	0.027 ha (0.07 AC)	0.101 ha (0.25 AC)	0.128 ha (0.32 AC)	24.611 ha (60.81 AC)	
92	4.8, 4.11-4.15, 4.30, 4.31, 4.33&4.34	PTI COMMUNICATIONS (43)	RELEASE OF RIGHTS						

REVISION DATE 3-5-96 8-5-02	DATE 1-11-96	SCALE, METERS 0 50 100	HWY: USH 8 COUNTY: MARINETTE	FEDERAL PROJECT NO: STATE R/W PROJECT NO: 1590-2-21	SHEET NO: 4.8	M
-----------------------------------	-----------------	---------------------------	---------------------------------	--	---------------	---


FILE NAME: D3 159002:D3409.dgn

PLOT SCALE: 1:6000

PLOT NAME: D3412

REV. DATE: 1-23-98

ORIGINATOR: DISTRICT 3

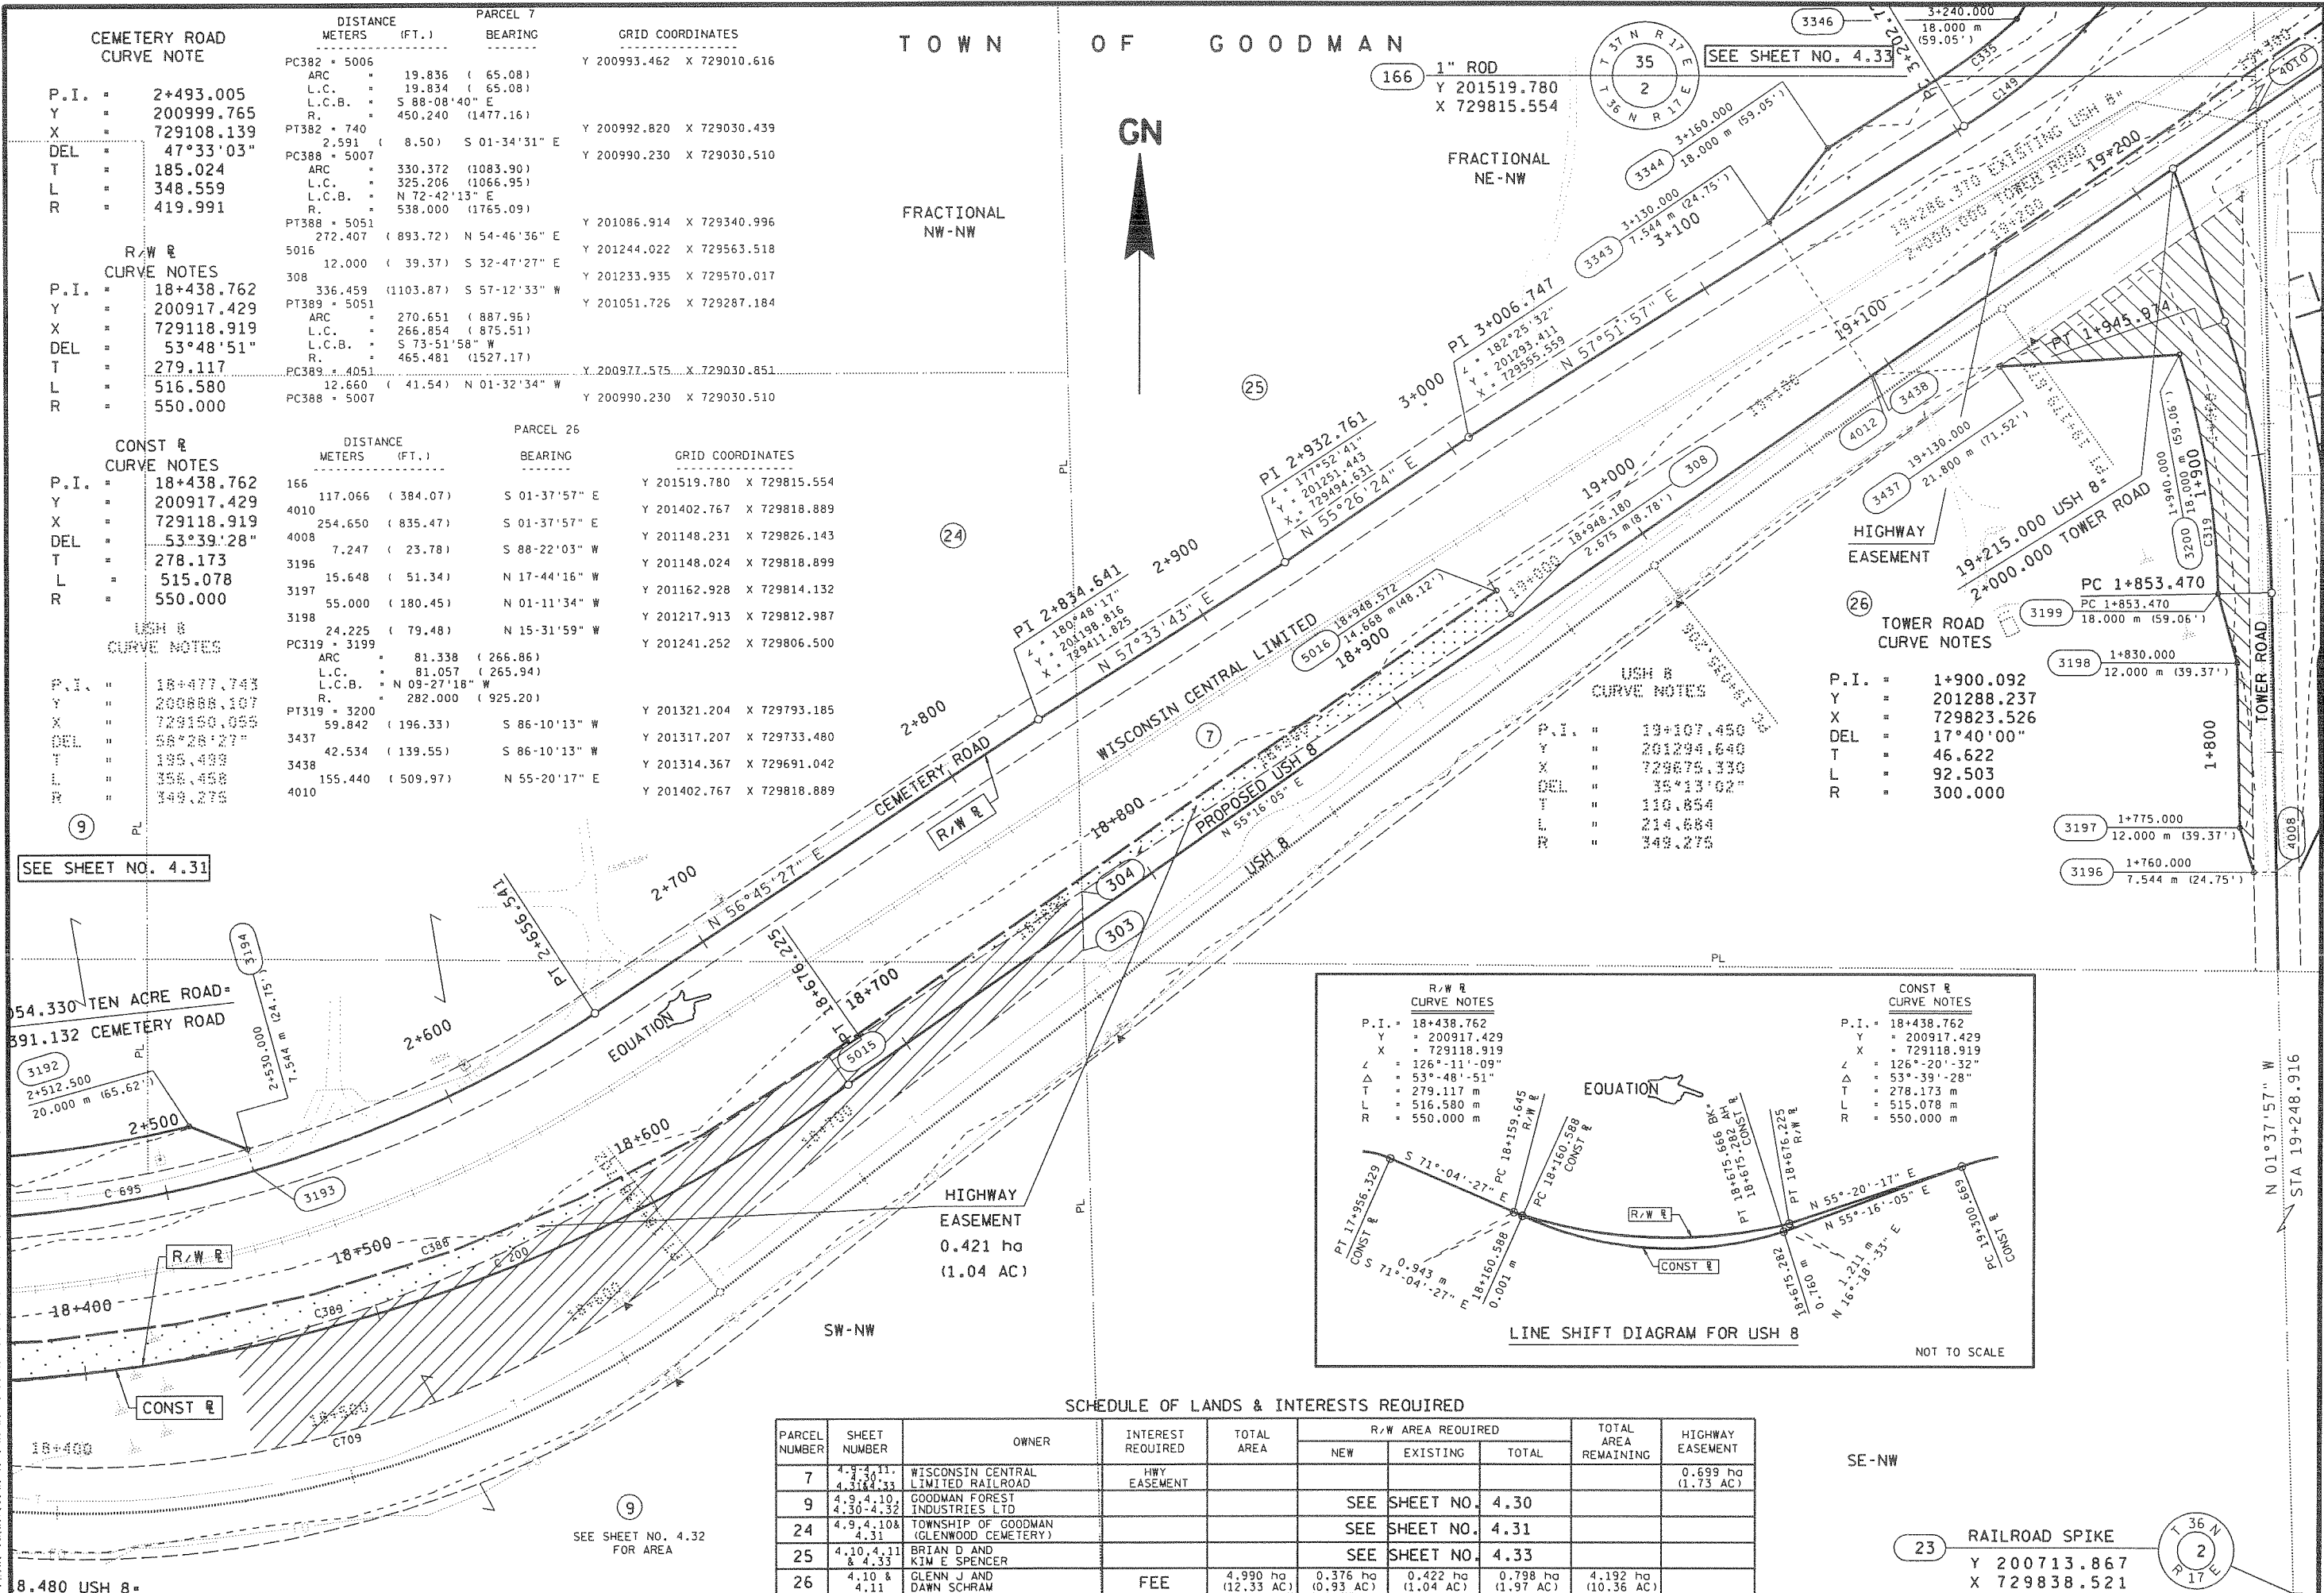

SEE SHEET NO. 4.31

54.330 TEN ACRE ROAD
391.132 CEMETERY ROAD

3192
2+512.500
20.000 m (65.62')

2+500
C-695

3193
18+500

18+400
C389

18+300
C709

18+200
C388

18+100
C387

18+000
C386

17+900
C385

17+800
C384

17+700
C383

17+600
C382

17+500
C381

17+400
C380

17+300
C379

17+200
C378

17+100
C377

17+000
C376

16+900
C375

16+800
C206

-1+000
C205

-1+100
C196

-2+000
C195

-2+100
C194

-2+200
C193

-2+300
C192

-2+400
C191

-2+500
C190

-2+600
C189

-2+700
C188

-2+800
C187

-2+900
C186

-3+000
C185

-3+100
C184

-3+200
C183

-3+300
C182

-3+400
C181

-3+500
C180

-3+600
C179

-3+700
C178

-3+800
C177

-3+900
C176

-4+000
C175

-4+100
C174

-4+200
C173

-4+300
C172

-4+400
C171

-4+500
C170

-4+600
C169

-4+700
C168

-4+800
C167

-4+900
C166

-5+000
C165

-5+100
C164

-5+200
C163

-5+300
C162

-5+400
C161

-5+500
C160

-5+600
C159

-5+700
C158

-5+800
C157

-5+900
C156

-6+000
C155

-6+100
C154

-6+200
C153

-6+300
C152

-6+400
C151

-6+500
C150

-6+600
C149

-6+700
C148

-6+800
C147

-6+900
C146

-7+000
C145

-7+100
C144

-7+200
C143

-7+300
C142

-7+400
C141

-7+500
C140

-7+600
C139

-7+700
C138

-7+800
C137

-7+900
C136

-8+000
C135

-8+100
C134

-8+200
C133

-8+300
C132

-8+400
C131

-8+500
C130

-8+600
C129

-8+700
C128

-8+800
C127

-8+900
C126

-9+000
C125

-9+100
C124

-9+200
C123

-9+300
C122

-9+400
C121

-9+500
C120

-9+600
C119

-9+700
C118

-9+800
C117

-9+900
C116

-10+000
C115

-10+100
C114

-10+200
C113

-10+300
C112

-10+400
C111

-10+500
C110

-10+600
C109

-10+700
C108

-10+800
C107

-10+900
C106

-11+000
C105

-11+100
C104

-11+200
C103

-11+300
C102


-11+400
C101

PLOT SCALE: 1:10000

PLOT NAME: D3413

REV. DATE: 1-23-98

ORIGINATOR: District 3

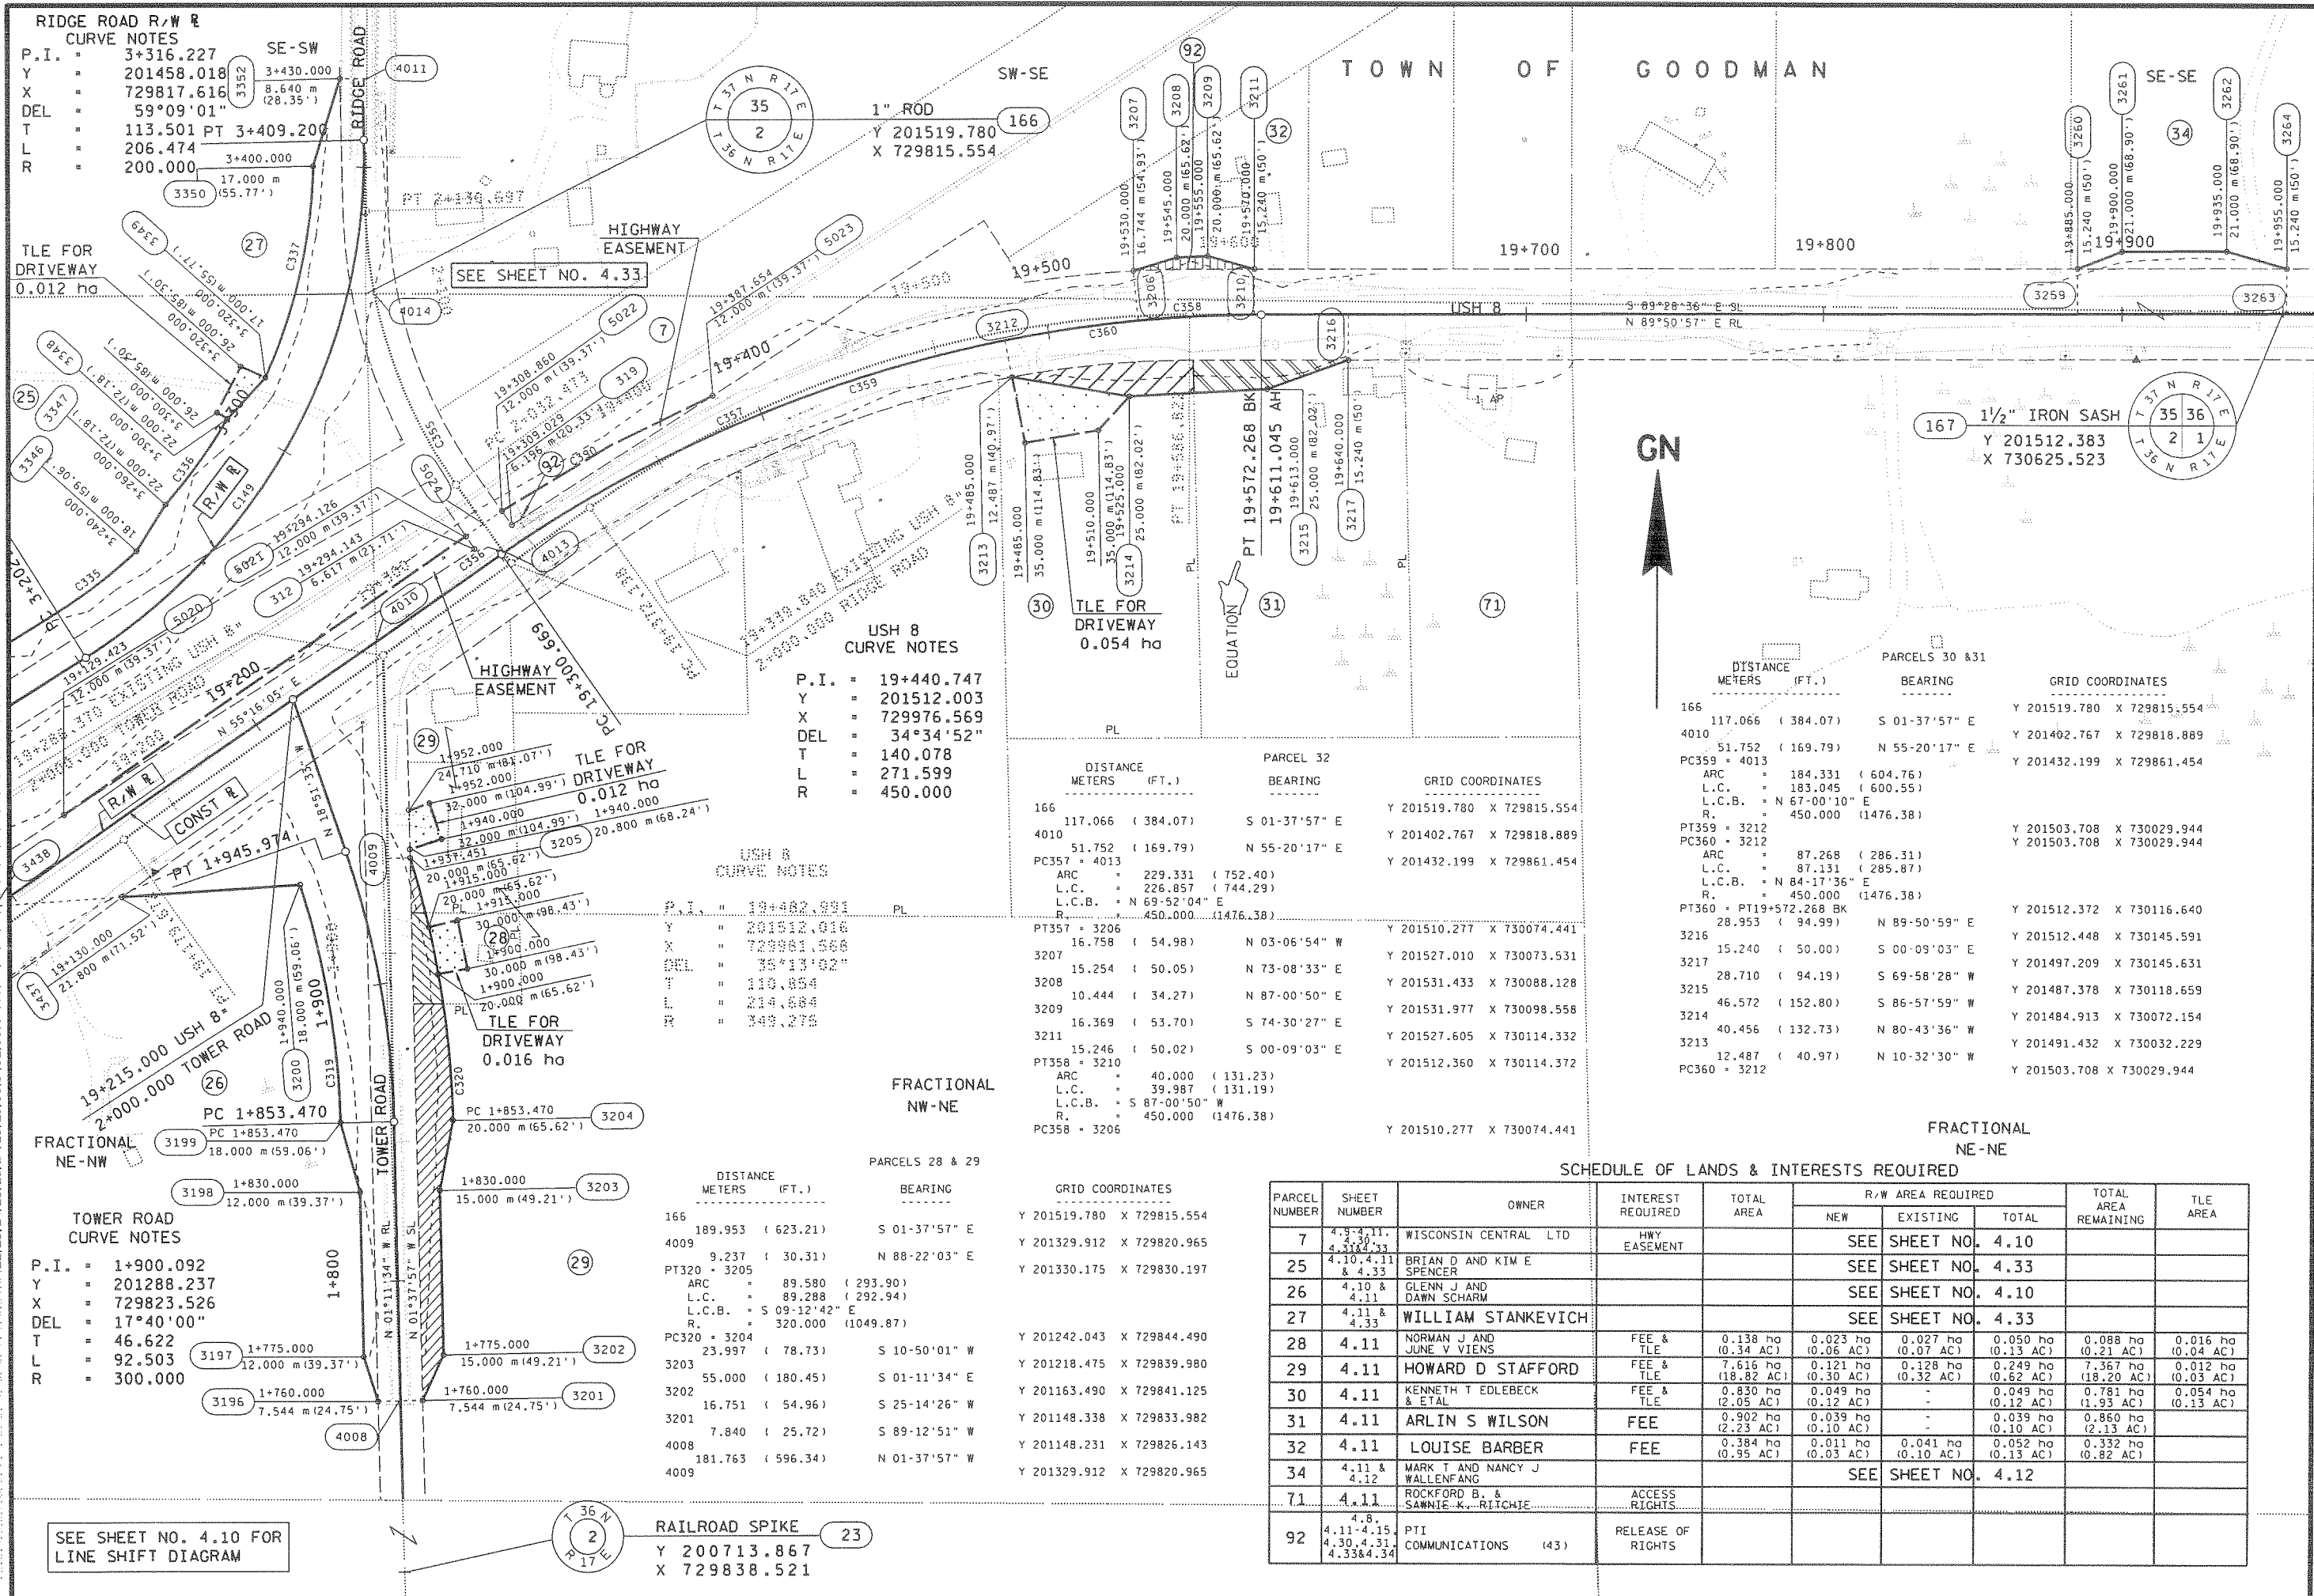

REVISION DATE 3-5-96 8-5-02	DATE 1-11-96	SCALE, METERS 0 50 100	HWY: USH 8 COUNTY: MARINETTE	FEDERAL PROJECT NO: STATE R/W PROJECT NO: 1590-2-21	SHEET NO: 4.11	M
-----------------------------------	-----------------	---------------------------	---------------------------------	--	----------------	---

REVISION DATE
3-5-96
8-5-02 NC

DATE	1-11-96
GRID FACTOR	.999955


SCALE, METERS

HWY: USH 8
COUNTY: MARINETTE

FEDERAL PROJECT NO:
STATE R/W PROJECT NO: 1590-2-21


SHEET NO: 4.12

TM

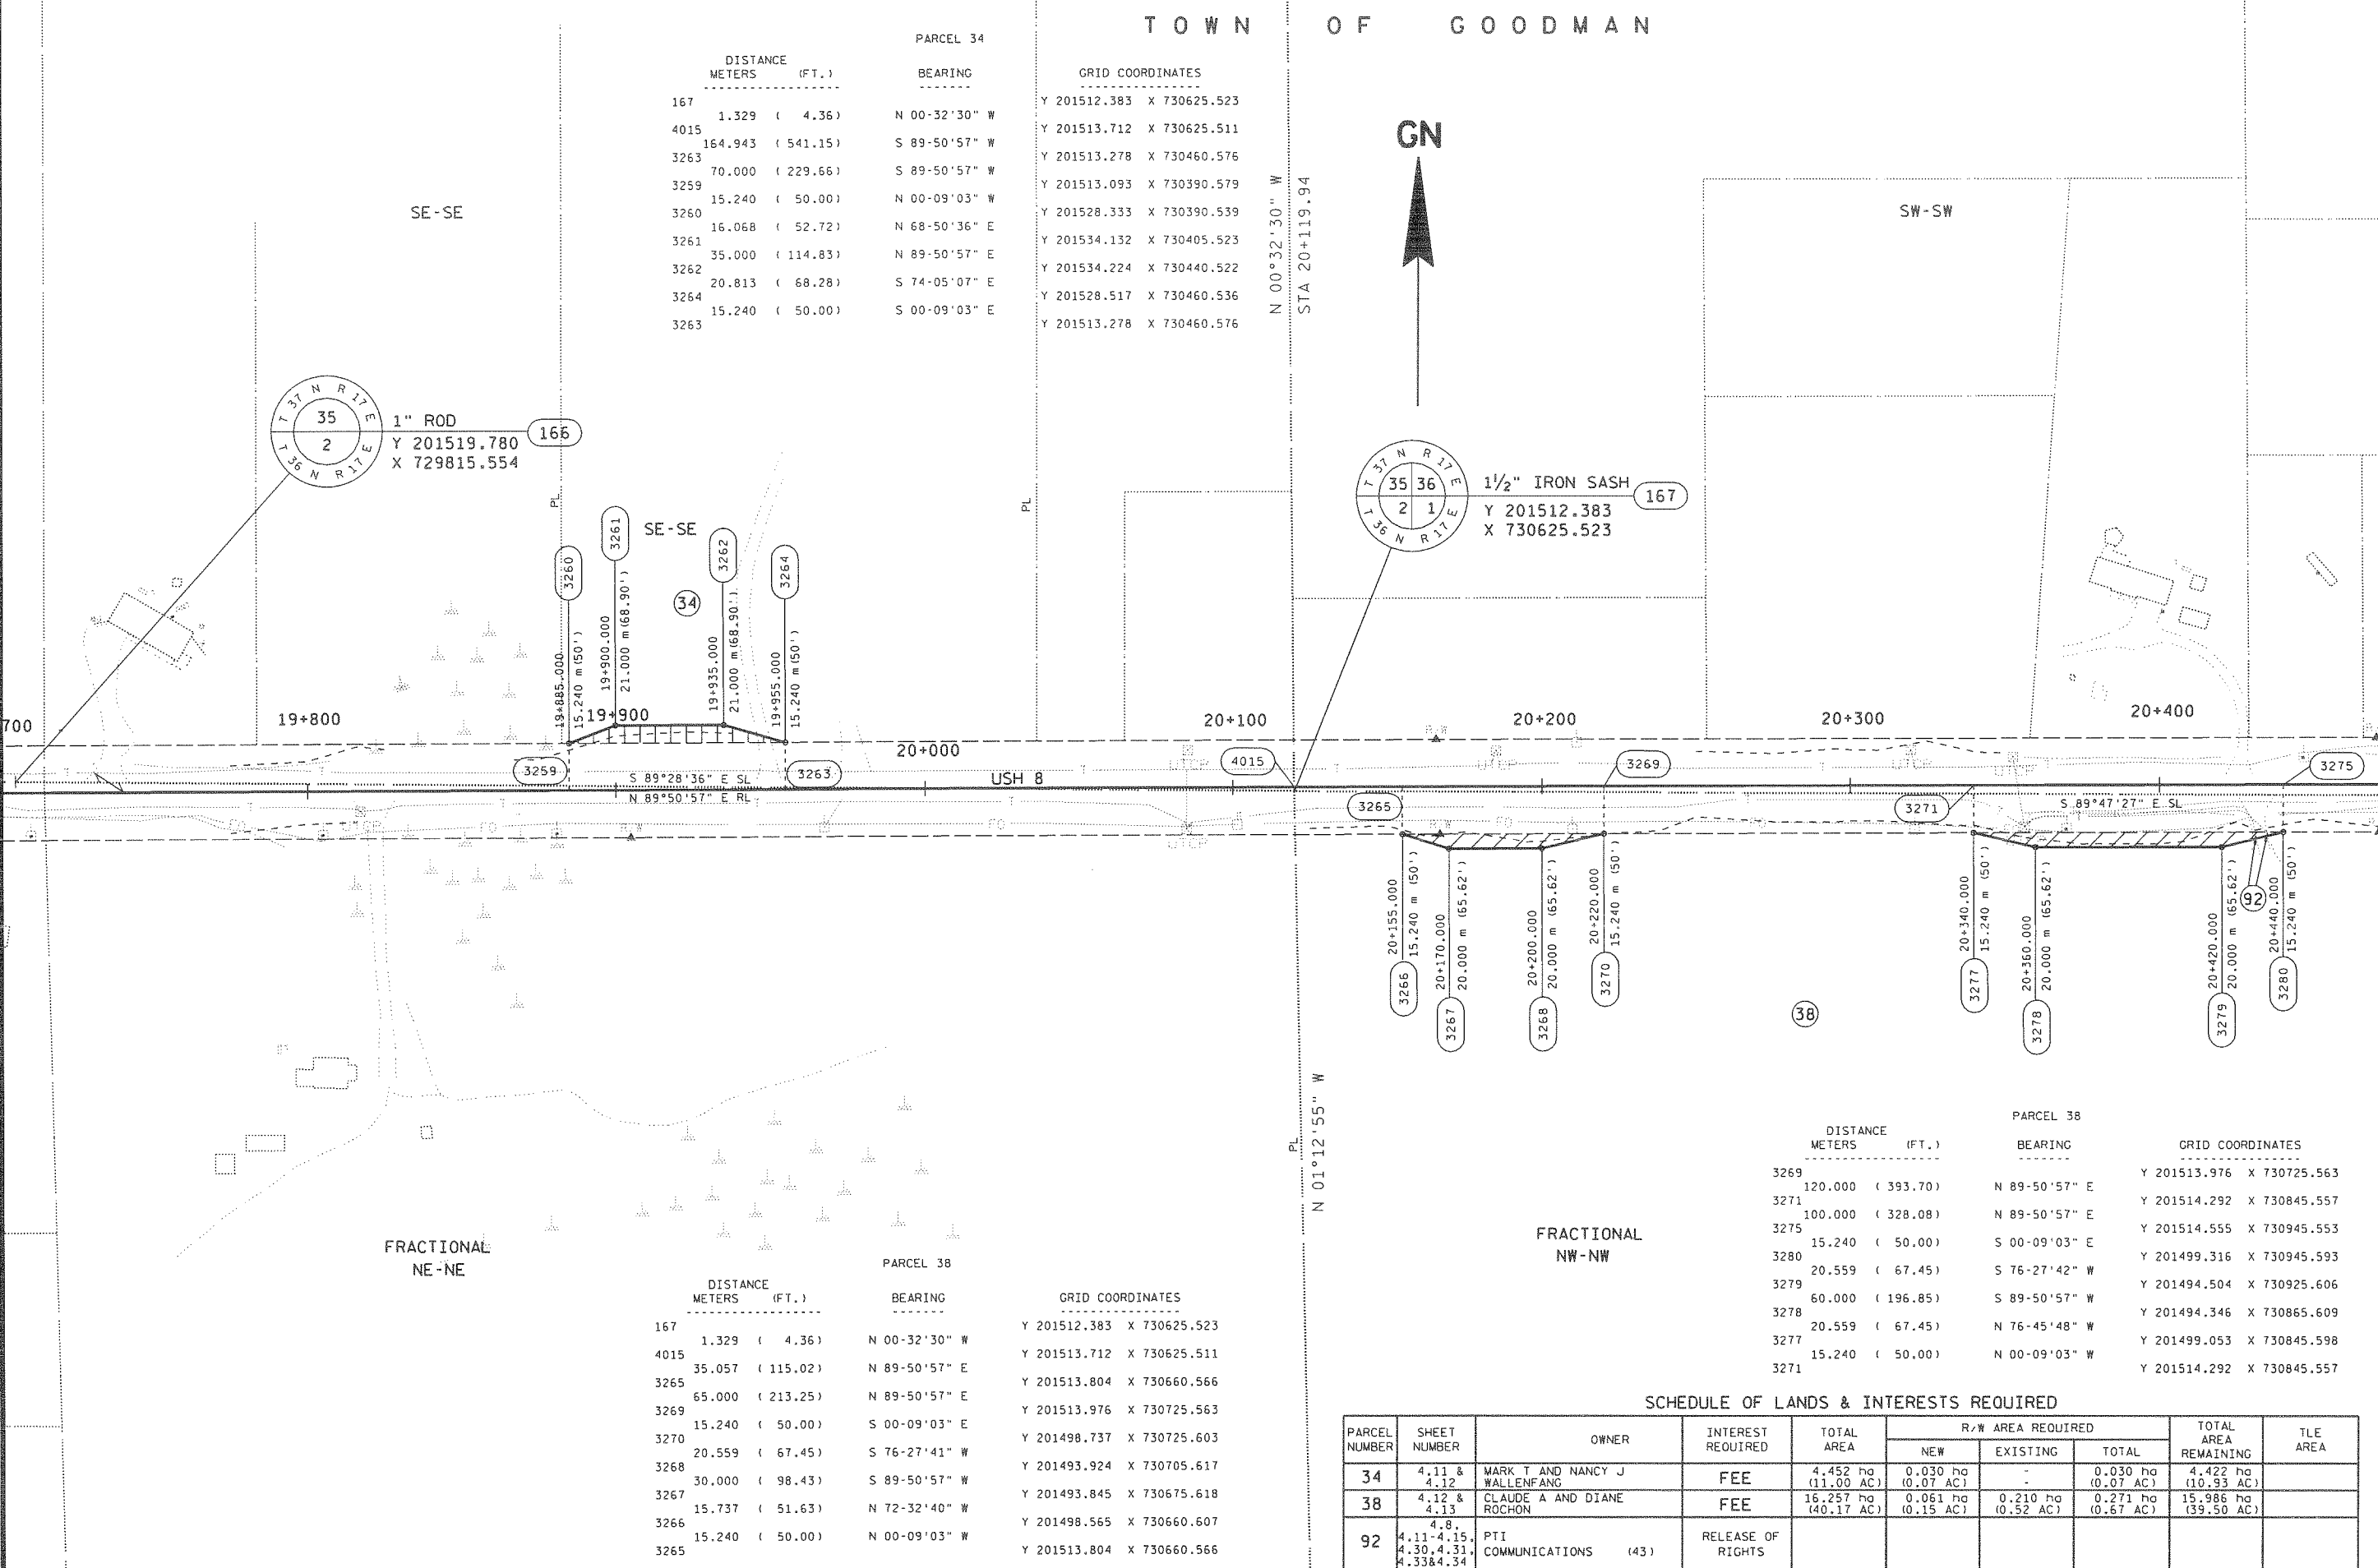

PARCEL NUMBER	SHEET NUMBER	OWNER	INTEREST REQUIRED	TOTAL AREA	R/W AREA REQUIRED			TOTAL AREA REMAINING	TLE AREA
					NEW	EXISTING	TOTAL		
34	4.11 & 4.12	MARK T AND NANCY J WALLENFANG	FEE	4.452 ha (11.07 AC)	0.030 ha (0.07 AC)	-	0.030 ha (0.07 AC)	4.422 ha (10.93 AC)	
38	4.12 & 4.13	CLAUDE A AND DIANE ROCHON	FEE	16.257 ha (40.17 AC)	0.061 ha (0.15 AC)	0.210 ha (0.52 AC)	0.271 ha (0.67 AC)	15.986 ha (39.50 AC)	
92	4.8, 4.11-4.15, 4.30, 4.31, 4.32 & 4.33	PTI COMMUNICATIONS (43)	RELEASE OF RIGHTS						

ORIGINATOR: DISTRICT 3
LEVELS: 01 - 1, 2, 3, 4, 5, 6, 7, 8, 9, 10, 11, 12, 13, 14, 15, 16, 17, 18, 19, 20, 21, 22, 23, 24, 25, 26, 27, 28, 29, 30, 31, 32, 33, 34, 35, 36, 37, 38, 39, 40, 41, 42, 43, 44, 45, 46, 47, 48, 49, 50, 51, 52, 53, 54, 55, 56, 57, 58, 59, 60, 61, 62, 63
REV. DATE: 11-22-95
2-22-96 LKM
PLOT NAME: D3415
PLOT SCALE: 1:10000

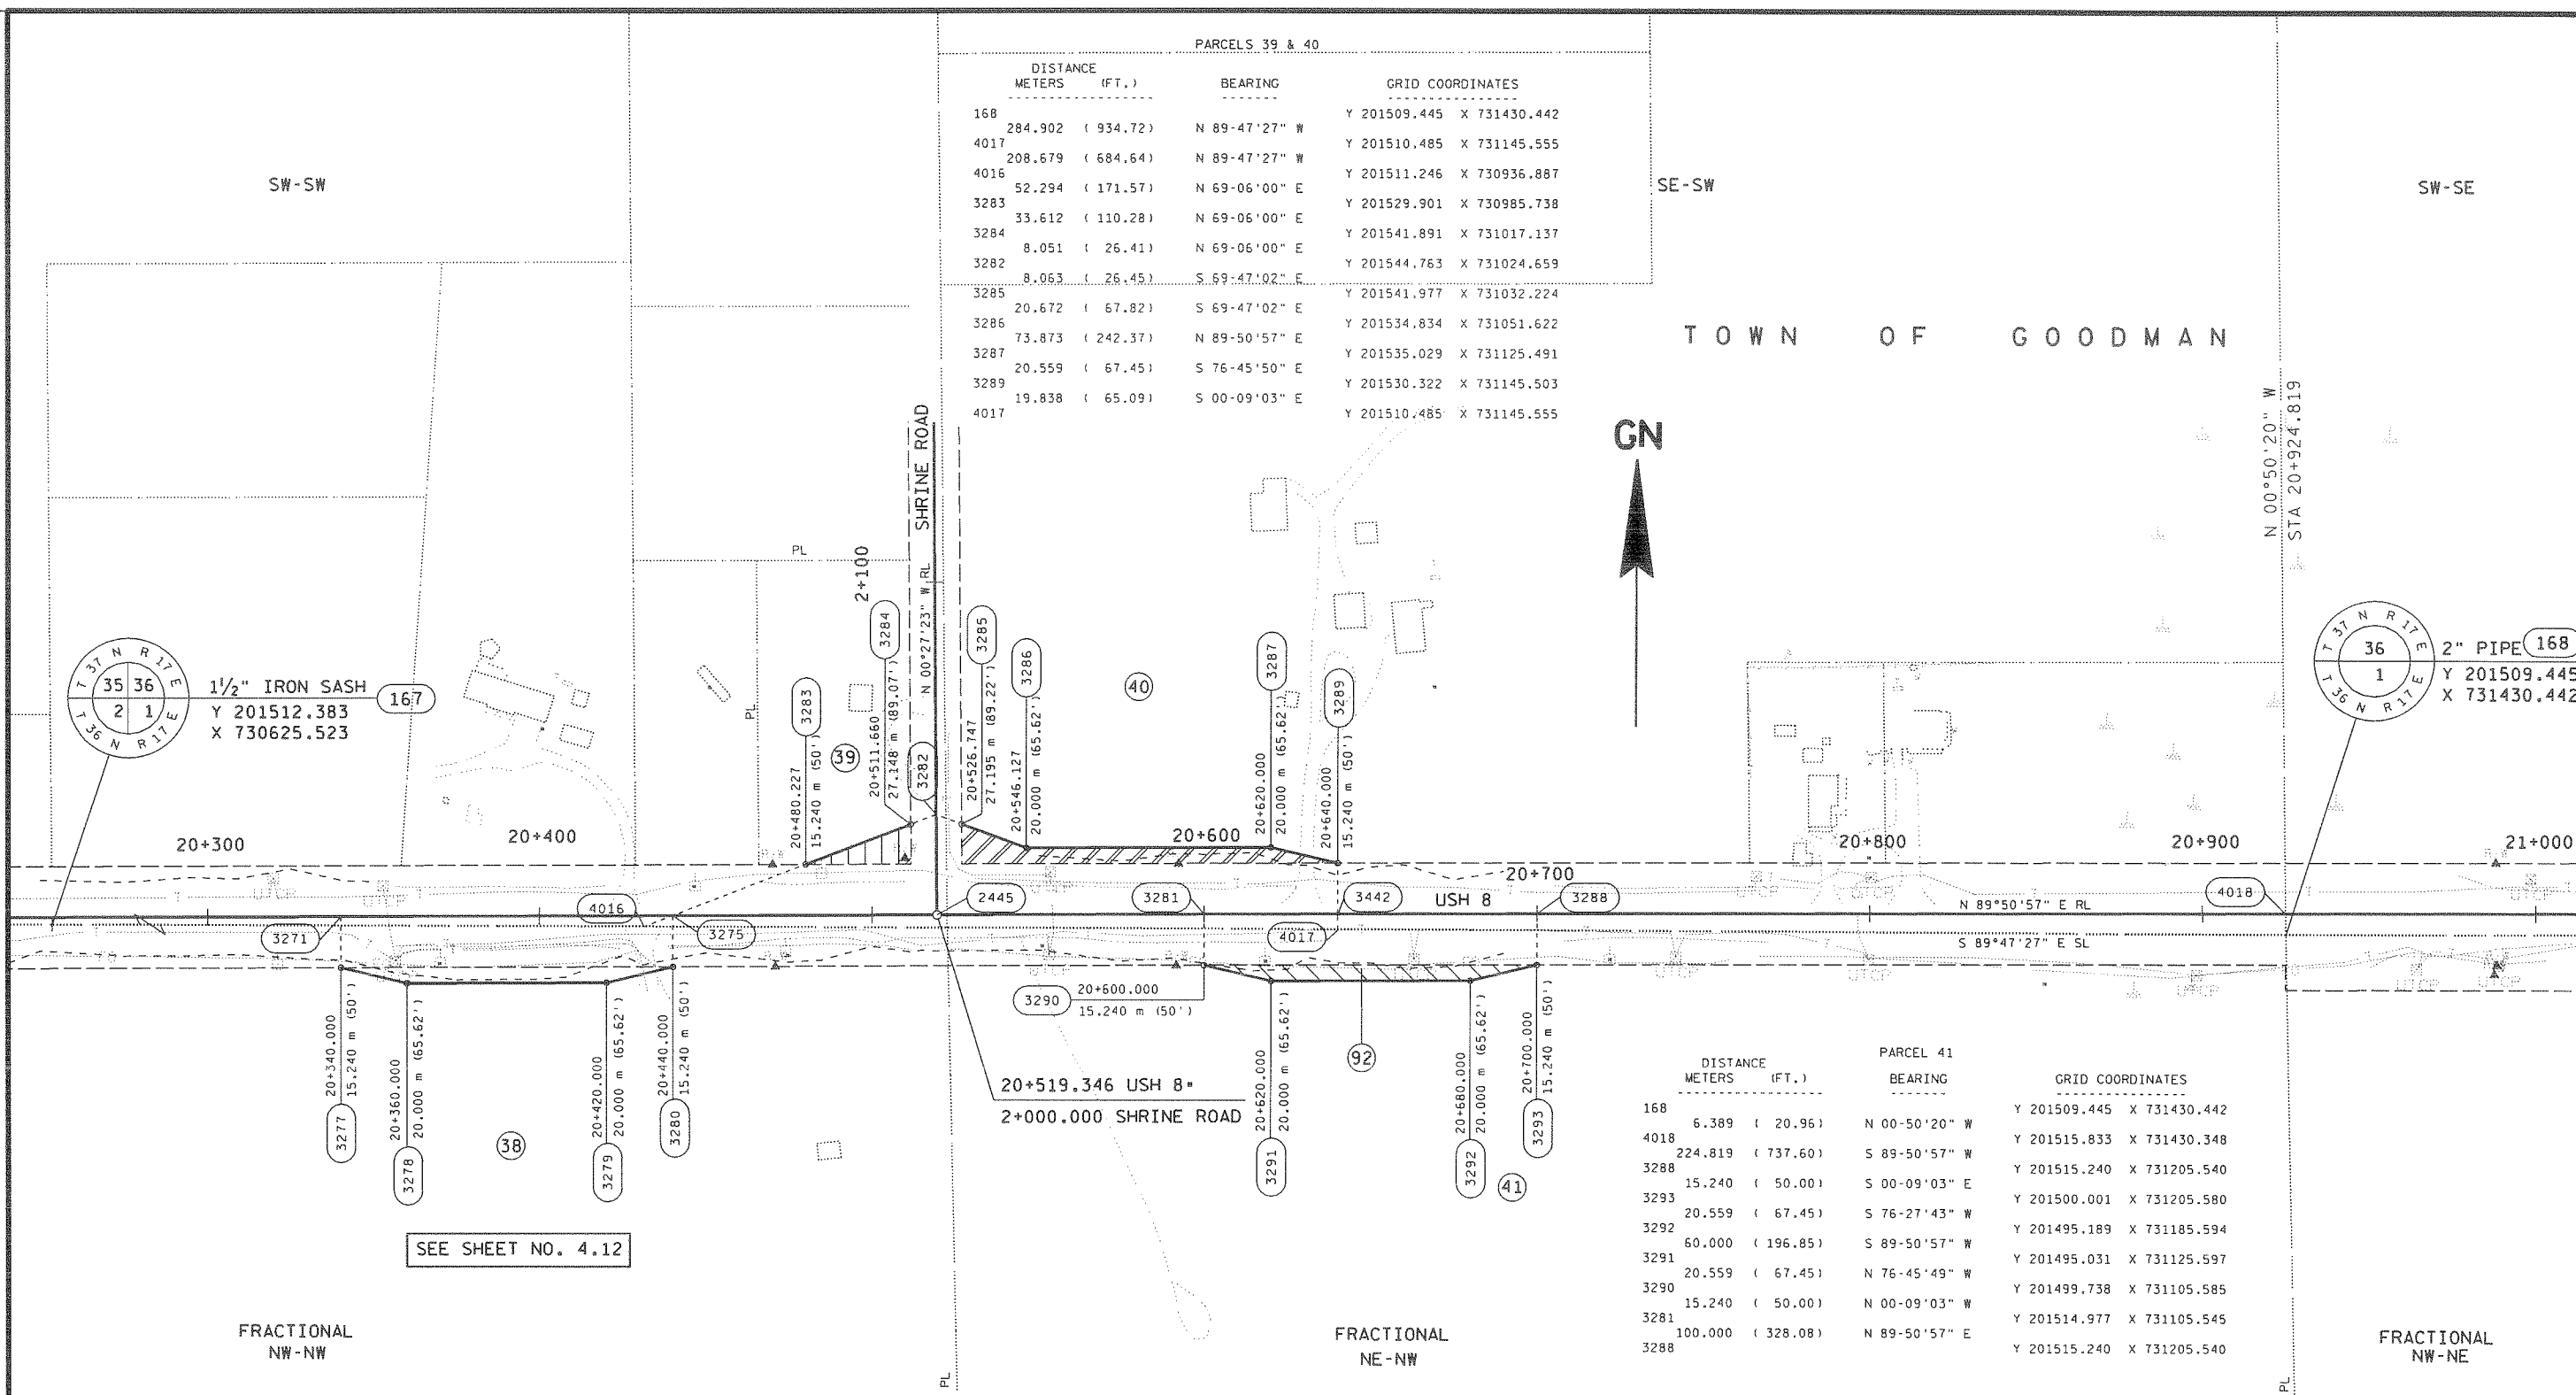

PARCELS 39 & 40				
DISTANCE METERS (FT.)		BEARING		GRID COORDINATES
168	284.902 (934.72)	N 89-47'27" W		Y 201509.445 X 731430.442
4017	208.679 (684.64)	N 89-47'27" W		Y 201510.485 X 731145.555
4016	52.294 (171.57)	N 69-06'00" E		Y 201511.246 X 730936.887
3283	33.612 (110.28)	N 69-06'00" E		Y 201529.901 X 730985.738
3284	8.051 (26.41)	N 69-06'00" E		Y 201541.891 X 731017.137
3282	8.063 (26.45)	S 69-47'02" E		Y 201544.763 X 731024.659
3285	20.672 (67.82)	S 69-47'02" E		Y 201541.977 X 731032.224
3286	73.873 (242.37)	N 89-50'57" E		Y 201534.834 X 731051.622
3287	20.559 (67.45)	S 76-45'50" E		Y 201535.029 X 731125.491
3289	19.838 (65.09)	S 00-09'03" E		Y 201530.322 X 731145.503
4017				Y 201510.485 X 731145.555



SE-SW

SW-SE

TOWN OF GOODMAN

DISTANCE METERS (FT.)		BEARING		GRID COORDINATES	
168	6.389 (20.96)	N 00-50'20" W		Y 201509.445	X 731430.442
4018	224.819 (737.60)	S 89-50'57" W		Y 201515.833	X 731430.348
3288	15.240 (50.00)	S 00-09'03" E		Y 201515.240	X 731205.540
3293	20.559 (67.45)	S 76-27'43" W		Y 201500.001	X 731205.580
3292	60.000 (196.85)	S 89-50'57" W		Y 201495.189	X 731185.594
3291	20.559 (67.45)	N 76-45'49" W		Y 201495.031	X 731125.597
3290	15.240 (50.00)	N 00-09'03" W		Y 201499.738	X 731105.585
3281	100.000 (328.08)	N 89-50'57" E		Y 201514.977	X 731105.545
3288				Y 201515.240	X 731205.540

SCHEDULE OF LANDS & INTERESTS REQUIRED

PARCEL NUMBER	SHEET NUMBER	OWNER	INTEREST REQUIRED	TOTAL AREA	R/W AREA REQUIRED			TOTAL AREA REMAINING	TLE AREA
					NEW	EXISTING	TOTAL		
38	4.12 & 4.13	CLAUDE A AND DIANE ROCHON			SEE SHEET NO. 4.12				
39	4.13	PATRICK W AND AGNES F CONDON	FEE	0.417 ha (1.03 AC)	0.019 ha (0.05 AC)	-	0.019 ha (0.05 AC)	0.398 ha (0.98 AC)	
40	4.13	JOSEPH KUCZALA II AND BRENDA KUCZALA	FEE	9.765 ha (24.13 AC)	0.056 ha (0.14 AC)	0.236 ha (0.58 AC)	0.292 ha (0.72 AC)	9.473 ha (23.41 AC)	
41	4.13 & 4.14	LAKE SUPERIOR LAND COMPANY	FEE		0.139 ha (0.34 AC)	0.105 ha (0.26 AC)	0.244 ha (0.60 AC)		
92	4.8, 4.11-4.15, 4.30, 4.31, 4.33&4.34	PTI COMMUNICATIONS (43)	RELEASE OF RIGHTS						

T O W N O F G O O D M A N

GN

SW - SE

SE - SE

SW-SW

N 01°02'36" W
STA 21+729.430

2" PIPE
Y 201509.445
X 731430.442

168

 $21 + 100$ $21+200$ $21 + 300$

21+40C

21 ÷ 500

21-600

21+700

21+80

USH 8

21+402,469 USH 8

2+000.000 PARKWAY ROAD

21+455.688
11.905 m (39.06')

PT 1+966.923

PARKWAY ROAD CURVE NOTES

```
P.I. = 1+906.730
Y = 201424.163
X = 731899.347
DEL = 04°31'32"
T = 60.256
L = 120.450
R = 1525.000
```

PC 1+846.473

FRACTIONAL
NE - NE

FRACTIONAL
NW-NW

DISTANCE METERS (FT.)		PARCEL 41 BEARING	GRID COORDINATES	
169	6.392 (20.97)	N 01-02'36" W	Y 201511.562	X 732235.03
4019	249.430 (818.34)	S 89-50'57" W	Y 201517.953	X 732234.92
3295	27.070 (88.81)	S 63-45'31" W	Y 201517.295	X 731985.50
3299	53.703 (176.19)	S 63-45'31" W	Y 201505.327	X 731961.22
3300	9.770 (32.05)	S 63-45'31" W	Y 201481.583	X 731913.05
3296	7.327 (24.04)	N 63-18'29" W	Y 201477.263	X 731904.29
3298	47.108 (154.55)	N 63-18'29" W	Y 201480.554	X 731897.74
3297	33.751 (110.73)	N 63-18'29" W	Y 201501.714	X 731855.66
3294	160.000 (524.93)	N 89-50'57" E	Y 201516.874	X 731825.51
3295			Y 201517.295	X 731985.50

SCHEDULE OF LANDS & INTERESTS REQUIRED

[illegible]

REVISION DATE
3-5-96
8-5-02 NC

DATE	1-11-96
GRID FACTOR	.99995

SCALE, METERS

0 50 100

HWY: USH 8
COUNTY: MARINETTE

FEDERAL PROJECT NO:
STATE R/W PROJECT NO: 1590-2-21

SHEET NO: 4.14

M

FILE NAME: d3 159002:d3416.dcr

PLOT SCALE: 1:0000

PLOT NAME: D3417

REV. DATE: 6-20-96

ORIGINATOR: DISTRICT 3

LEVELS ON: 1, 2, 3, 4, 5, 6, 7, 8, 9, 10, 11, 12, 13, 14, 15, 16, 17, 18, 19, 20, 21, 22, 23, 24, 25, 26, 27, 28, 29, 30, 31, 32, 33, 34, 35, 36, 37, 38, 39, 40, 41, 42, 43, 44, 45, 46, 47, 48, 49, 50, 51, 52, 53, 54, 55, 56, 57, 58, 59, 60, 61, 62, 63

	DISTANCE		PARCEL 42	BEARING	GRID COORDINATES	
	METERS	(FT.)				
158	84.201	(276.25)	S 89-52'25" W		Y 201513.666	X 733189.633
4021	110.002	(360.90)	S 89-52'25" W		Y 201513.480	X 733105.436
4050	19.230	(63.09)	N 00-11'06" E		Y 201513.238	X 732995.440
3302	25.449	(83.49)	N 79-24'15" E		Y 201532.467	X 732995.502
3303	65.000	(213.25)	S 89-48'54" E		Y 201537.146	X 733020.516
3304	20.559	(67.45)	S 76-25'36" E		Y 201536.936	X 733085.512
3306	18.633	(61.13)	S 00-11'06" W		Y 201532.112	X 733105.496
4021					Y 201513.480	X 733105.436

TOWN OF GOODMAN

CN

N 00°27'27" W
STA 22+684.17

SW-SW

SE-SW

SW-SE

PI 22+024.613
∠ = 180°20'09"
Y = 201518.730
X = 732530.091

0.042 ha (0.10 AC) NEW
0.208 ha (0.51 AC) EXISTING

COUNTY MONUMENT 158
Y 201513.666
X 733189.633

2" SOLID IRON PIN 169
Y 201511.562
X 732235.037
FRACTIONAL NW-NW

FRACTIONAL NE-NW

FRACTIONAL NW-NE

	DISTANCE		PARCEL 69	BEARING	GRID COORDINATES	
	METERS	(FT.)				
158	184.203	(604.34)	S 89-52'25" W		Y 201513.666	X 733189.633
4020	11.304	(37.09)	S 00-11'06" W		Y 201513.260	X 733005.439
3311	20.559	(67.45)	S 76-47'56" W		Y 201501.956	X 733005.403
3309	60.000	(196.85)	N 89-48'54" W		Y 201497.261	X 732985.388
3308	20.559	(67.45)	N 76-25'44" W		Y 201497.455	X 732925.391
3307	10.761	(35.31)	N 00-11'06" E		Y 201502.279	X 732905.408
4049	100.001	(328.09)	N 89-52'25" E		Y 201513.039	X 732905.442
4020					Y 201513.260	X 733005.439

SCHEDULE OF LANDS & INTERESTS REQUIRED

PARCEL NUMBER	SHEET NUMBER	OWNER	INTEREST REQUIRED	TOTAL AREA	R/W AREA REQUIRED			TOTAL AREA REMAINING	TLE AREA
					NEW	EXISTING	TOTAL		
42	4.15	MARINETTE COUNTY	FEE & TLE	-	6.095 ha (15.06 AC)	14.214 ha (35.12 AC)	20.309 ha (50.18 AC)	-	0.069 ha (0.17 AC)
69	4.15	GOODMAN - ARMSTRONG CREEK SCHOOL DISTRICT	FEE	16.916 ha (41.80 AC)	0.038 ha (0.09 AC)	0.110 ha (0.27 AC)	0.148 ha (0.36 AC)	16.768 ha (41.44 AC)	
92	4.8, 4.11-4.15, 4.30, 4.31, 4.33&4.34	PTI COMMUNICATIONS (43)	RELEASE OF RIGHTS						

REVISION DATE
3-5-96
8-5-02

DATE 1-11-96
GRID FACTOR .999955

SCALE, METERS
0 50 100

HWY: USH 8
COUNTY: MARINETTE

FEDERAL PROJECT NO:
STATE R/W PROJECT NO: 1590-2-21

SHEET NO: 4.15

M

FILE NAME: d3 159002:d3417.dgn

DISTANCE METERS (FT.)	PARCEL 42 BEARING	GRID COORDINATES
159		
1.541 (5.06)	S 01-24'28" E	Y 201515.531 X 733998.237
4023		
139.888 (458.95)	S 89-48'54" E	Y 201513.991 X 733998.275
3145		
15.398 (50.52)	S 08-02'02" E	Y 201513.539 X 734138.155
3149		
37.382 (122.64)	S 08-02'02" E	Y 201498.293 X 734140.307
3148		
15.088 (49.50)	S 37-26'01" E	Y 201461.280 X 734145.531
4024		
11.726 (38.47)	N 52-33'59" E	Y 201449.300 X 734154.702
PC742		
ARC = 76.074 (249.59)		Y 201456.427 X 734164.013
L.C. = 75.580 (247.97)		
L.C.B. = N 63-53'25" E		
R. = 192.456 (631.42)		
PT742		
56.589 (185.66)	N 75-12'52" E	Y 201489.687 X 734231.876
545		
149.631 (490.92)	S 89-41'04" E	Y 201504.128 X 734286.590
3153		
7.544 (24.75)	N 00-18'56" E	Y 201503.304 X 734436.211
3152		
8.900 (29.20)	N 31-44'05" W	Y 201510.848 X 734436.253
3158		
39.519 (129.66)	N 31-44'05" W	Y 201518.417 X 734431.572
3161		
15.365 (50.41)	N 31-44'05" W	Y 201552.026 X 734410.787
PT361 = 3159		Y 201565.093 X 734402.705
ARC = 248.911 (816.64)		
L.C. = 247.019 (810.43)		
L.C.B. = S 77-56'07" W		
R. = 582.125 (1909.86)		
PC361 = PC 23+655.757		Y 201513.465 X 734161.153
22.999 (75.46)	N 89-48'54" W	Y 201513.539 X 734138.155
3145		



USH 8
 CURVE NOTES
 P.I. = 23+854.766
 Y = 201512.823
 X = 734360.152
 DEL = 37°44'52"
 T = 199.009
 L = 383.517
 R = 582.125


PIKE RIVER ROAD (W)
 CURVE NOTES
 P.I. = 2+043.804
 Y = 201511.120
 X = 734387.024
 DEL = 67°48'46"
 T = 33.607
 L = 59.178
 R = 50.000
 PC = 2+010.197
 PT = 2+069.375

F.R. = 607
 CURVE NOTES
 P.I. = 1+969.253
 Y = 201479.148
 X = 734181.284
 DEL = 54°02'39"
 T = 25.5019
 L = 47.162
 R = 50.000
 PC = 1+943.752
 PT = 1+990.915

SCHEDULE OF LANDS & INTERESTS REQUIRED								
PARCEL NUMBER	SHEET NUMBER	OWNER	INTEREST REQUIRED	TOTAL AREA	R/W AREA REQUIRED			TOTAL AREA REMAINING
					NEW	EXISTING	TOTAL	
42	4.15, 4.16, 4.17, 4.99, 5.00	MARINETTE COUNTY			SEE SHEET NO. 4.15			

ORIGINATOR: DISTRICT 3
 REV. DATE: 11-22-95
 PLOT NAME: D3419
 PLOT SCALE: 1:10000
 FILE NAME: d3 159002:d3419.dgn

1-5-96 LKM
12-12-95 LKM
11-22-95 LKM
5-5-96 LKM
2-25-96 LKM
REV. DATE: 11-22-95
ORIGINATOR: DISTRICT 3
LEVELS ON: 159002:03420.dgn
PLOT NAME: D3420
PLOT SCALE: 1:0000

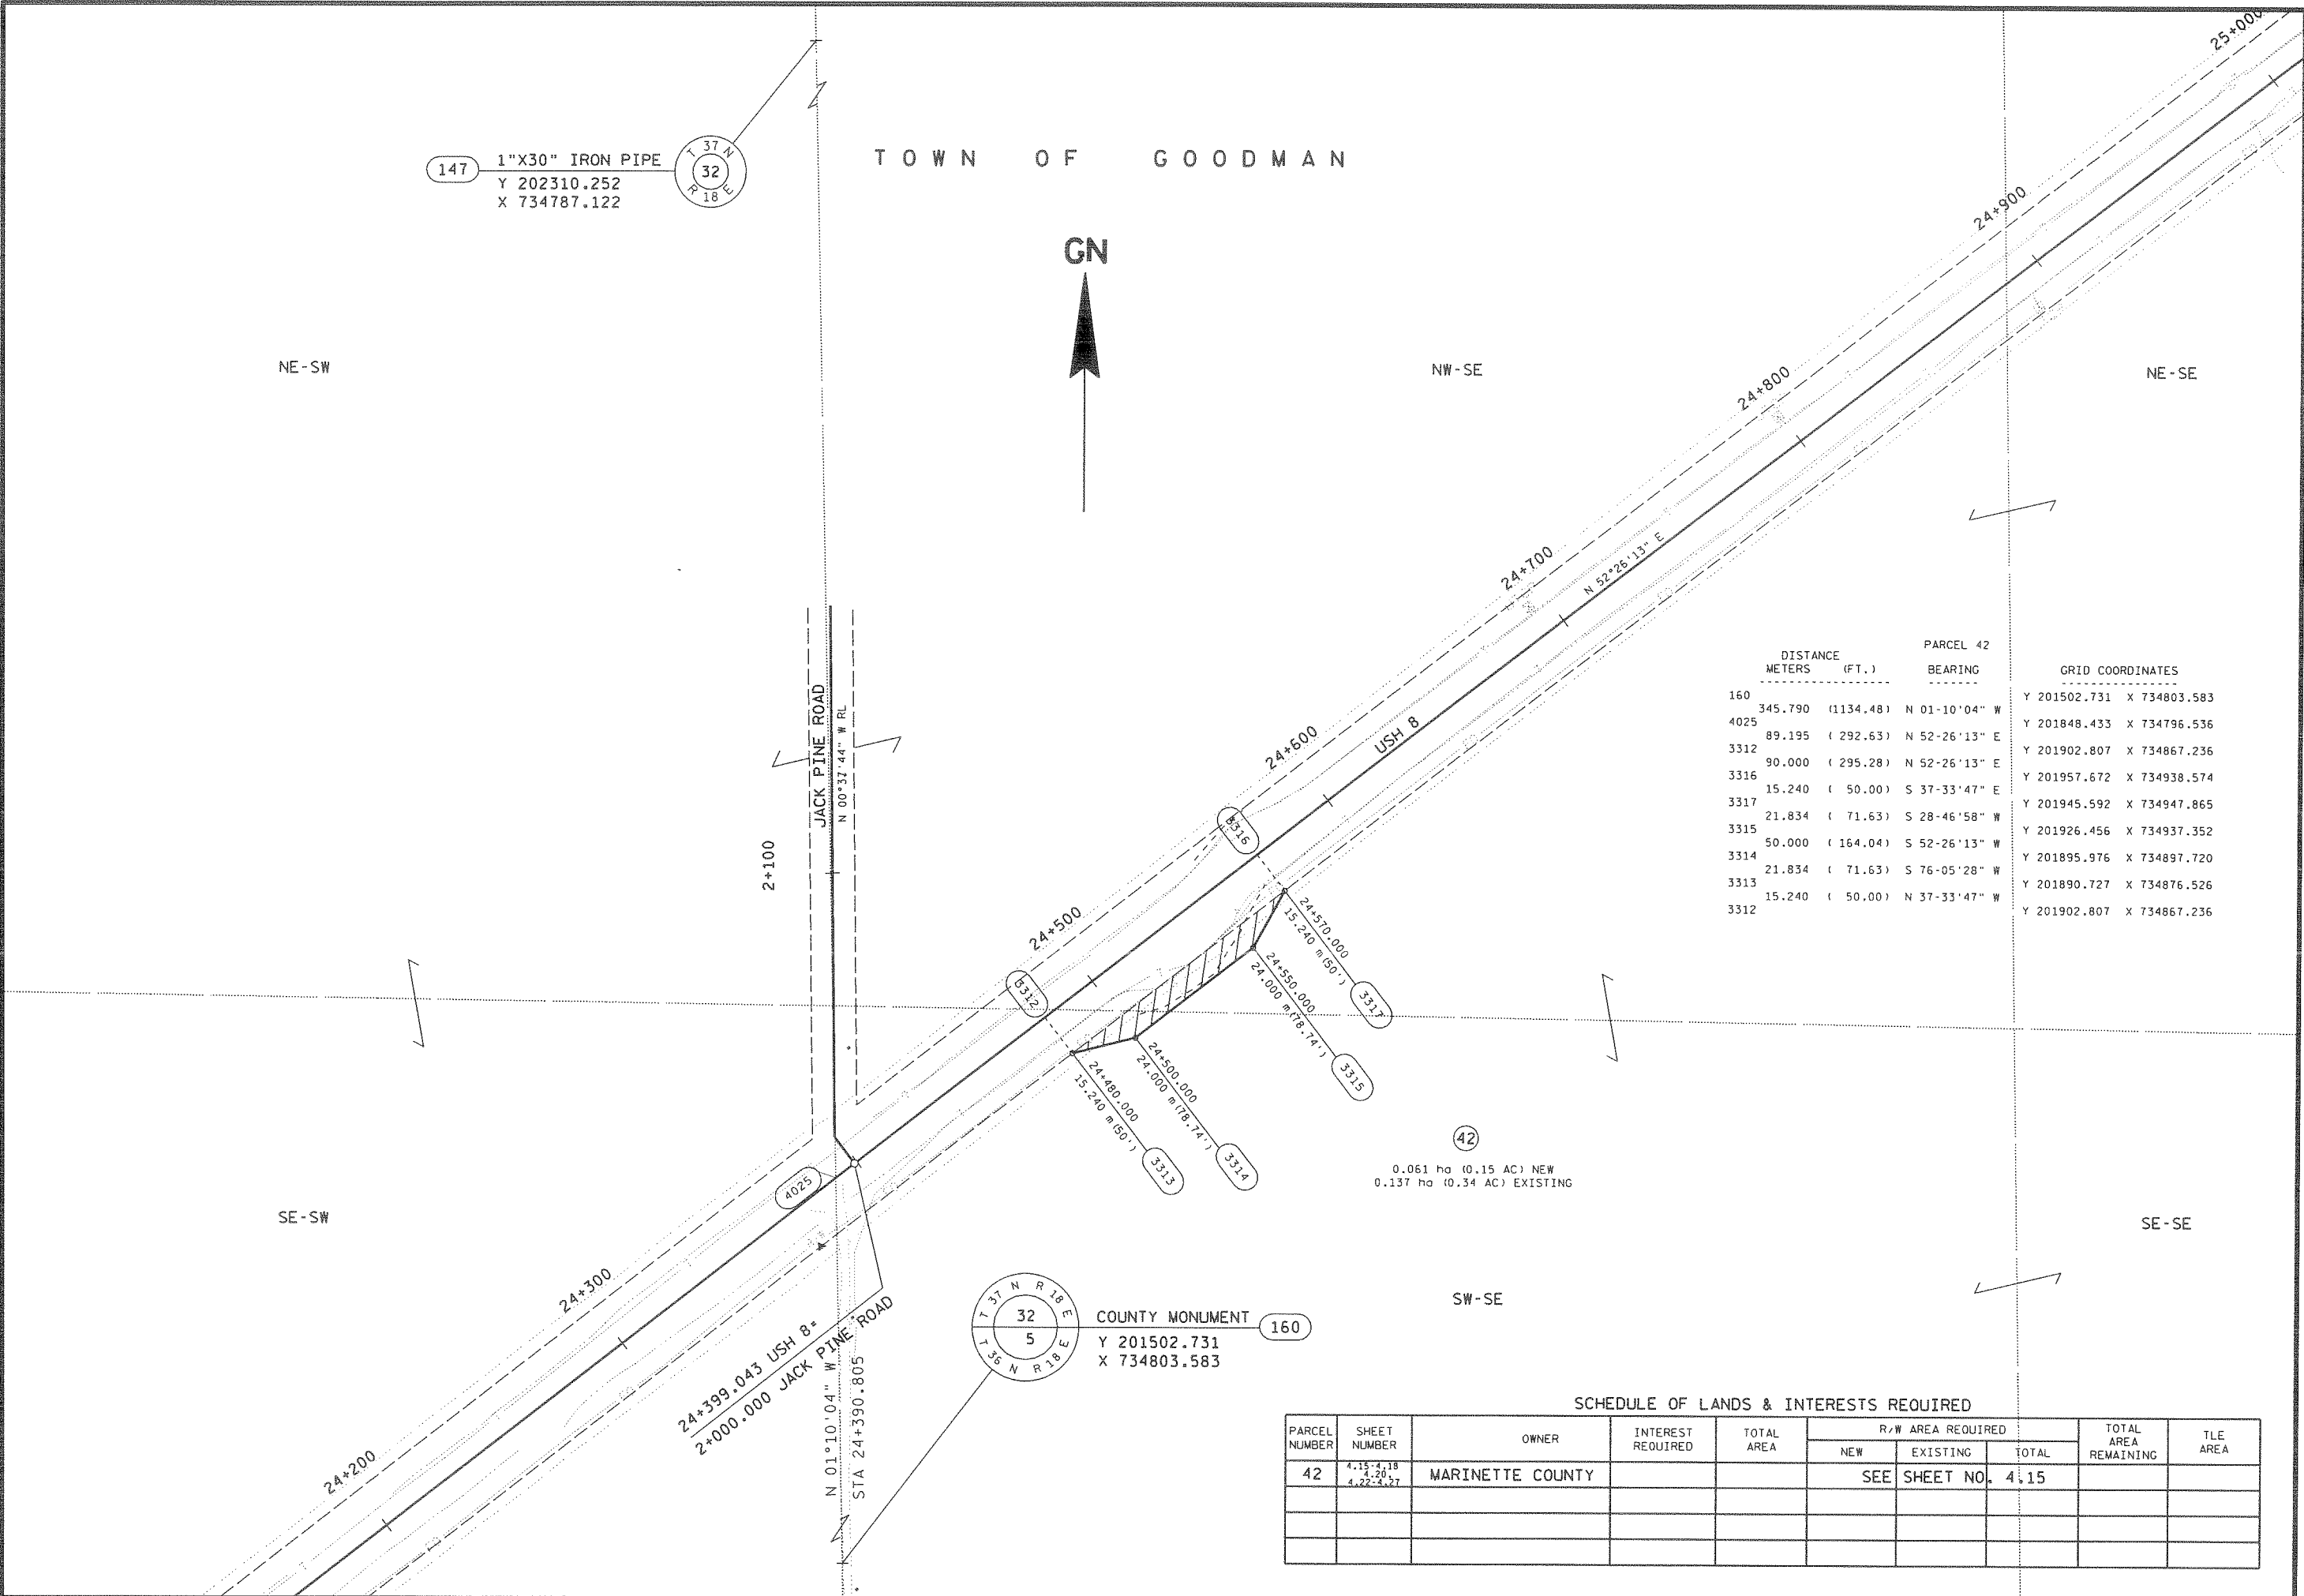

DISTANCE		PARCEL 42		GRID COORDINATES	
METERS	(FT.)	BEARING			
160	345.790 (1134.48)	N 01-10'04" W	Y	201502.731	X 734803.583
4025	89.195 (292.63)	N 52-26'13" E	Y	201848.433	X 734796.536
3312	90.000 (295.28)	N 52-26'13" E	Y	201902.807	X 734867.236
3316	15.240 (50.00)	S 37-33'47" E	Y	201957.672	X 734938.574
3317	21.834 (71.63)	S 28-46'58" W	Y	201945.592	X 734947.865
3315	50.000 (164.04)	S 52-26'13" W	Y	201926.456	X 734937.352
3314	21.834 (71.63)	S 76-05'28" W	Y	201895.976	X 734897.720
3313	15.240 (50.00)	N 37-33'47" W	Y	201890.727	X 734876.526
3312			Y	201902.807	X 734867.236


SCHEDULE OF LANDS & INTERESTS REQUIRED									
PARCEL NUMBER	SHEET NUMBER	OWNER	INTEREST REQUIRED	TOTAL AREA	R/W AREA REQUIRED			TOTAL AREA REMAINING	TILE AREA
					NEW	EXISTING	TOTAL		
42	4.15-4.18 4.20-4.27	MARINETTE COUNTY			SEE SHEET NO. 4.15				

PLOT SCALE: 1:0000

PLOT NAME: D3423

REV. DATE: 3-4-97

ORIGINATOR: District 3
LEVELS ON: 1, 2, 3, 4, 5, 6, 7, 8, 9, 10, 11, 12, 13, 14, 15, 16, 17, 18, 19, 20, 21, 22, 23, 24, 25, 26, 27, 28, 29, 30, 31, 32, 33, 34, 35, 36, 37, 38, 39, 40, 41, 42, 43, 44, 45, 46, 47, 48, 49, 50, 51, 52, 53, 54, 55, 56, 57, 58, 59, 60, 61, 62, 63

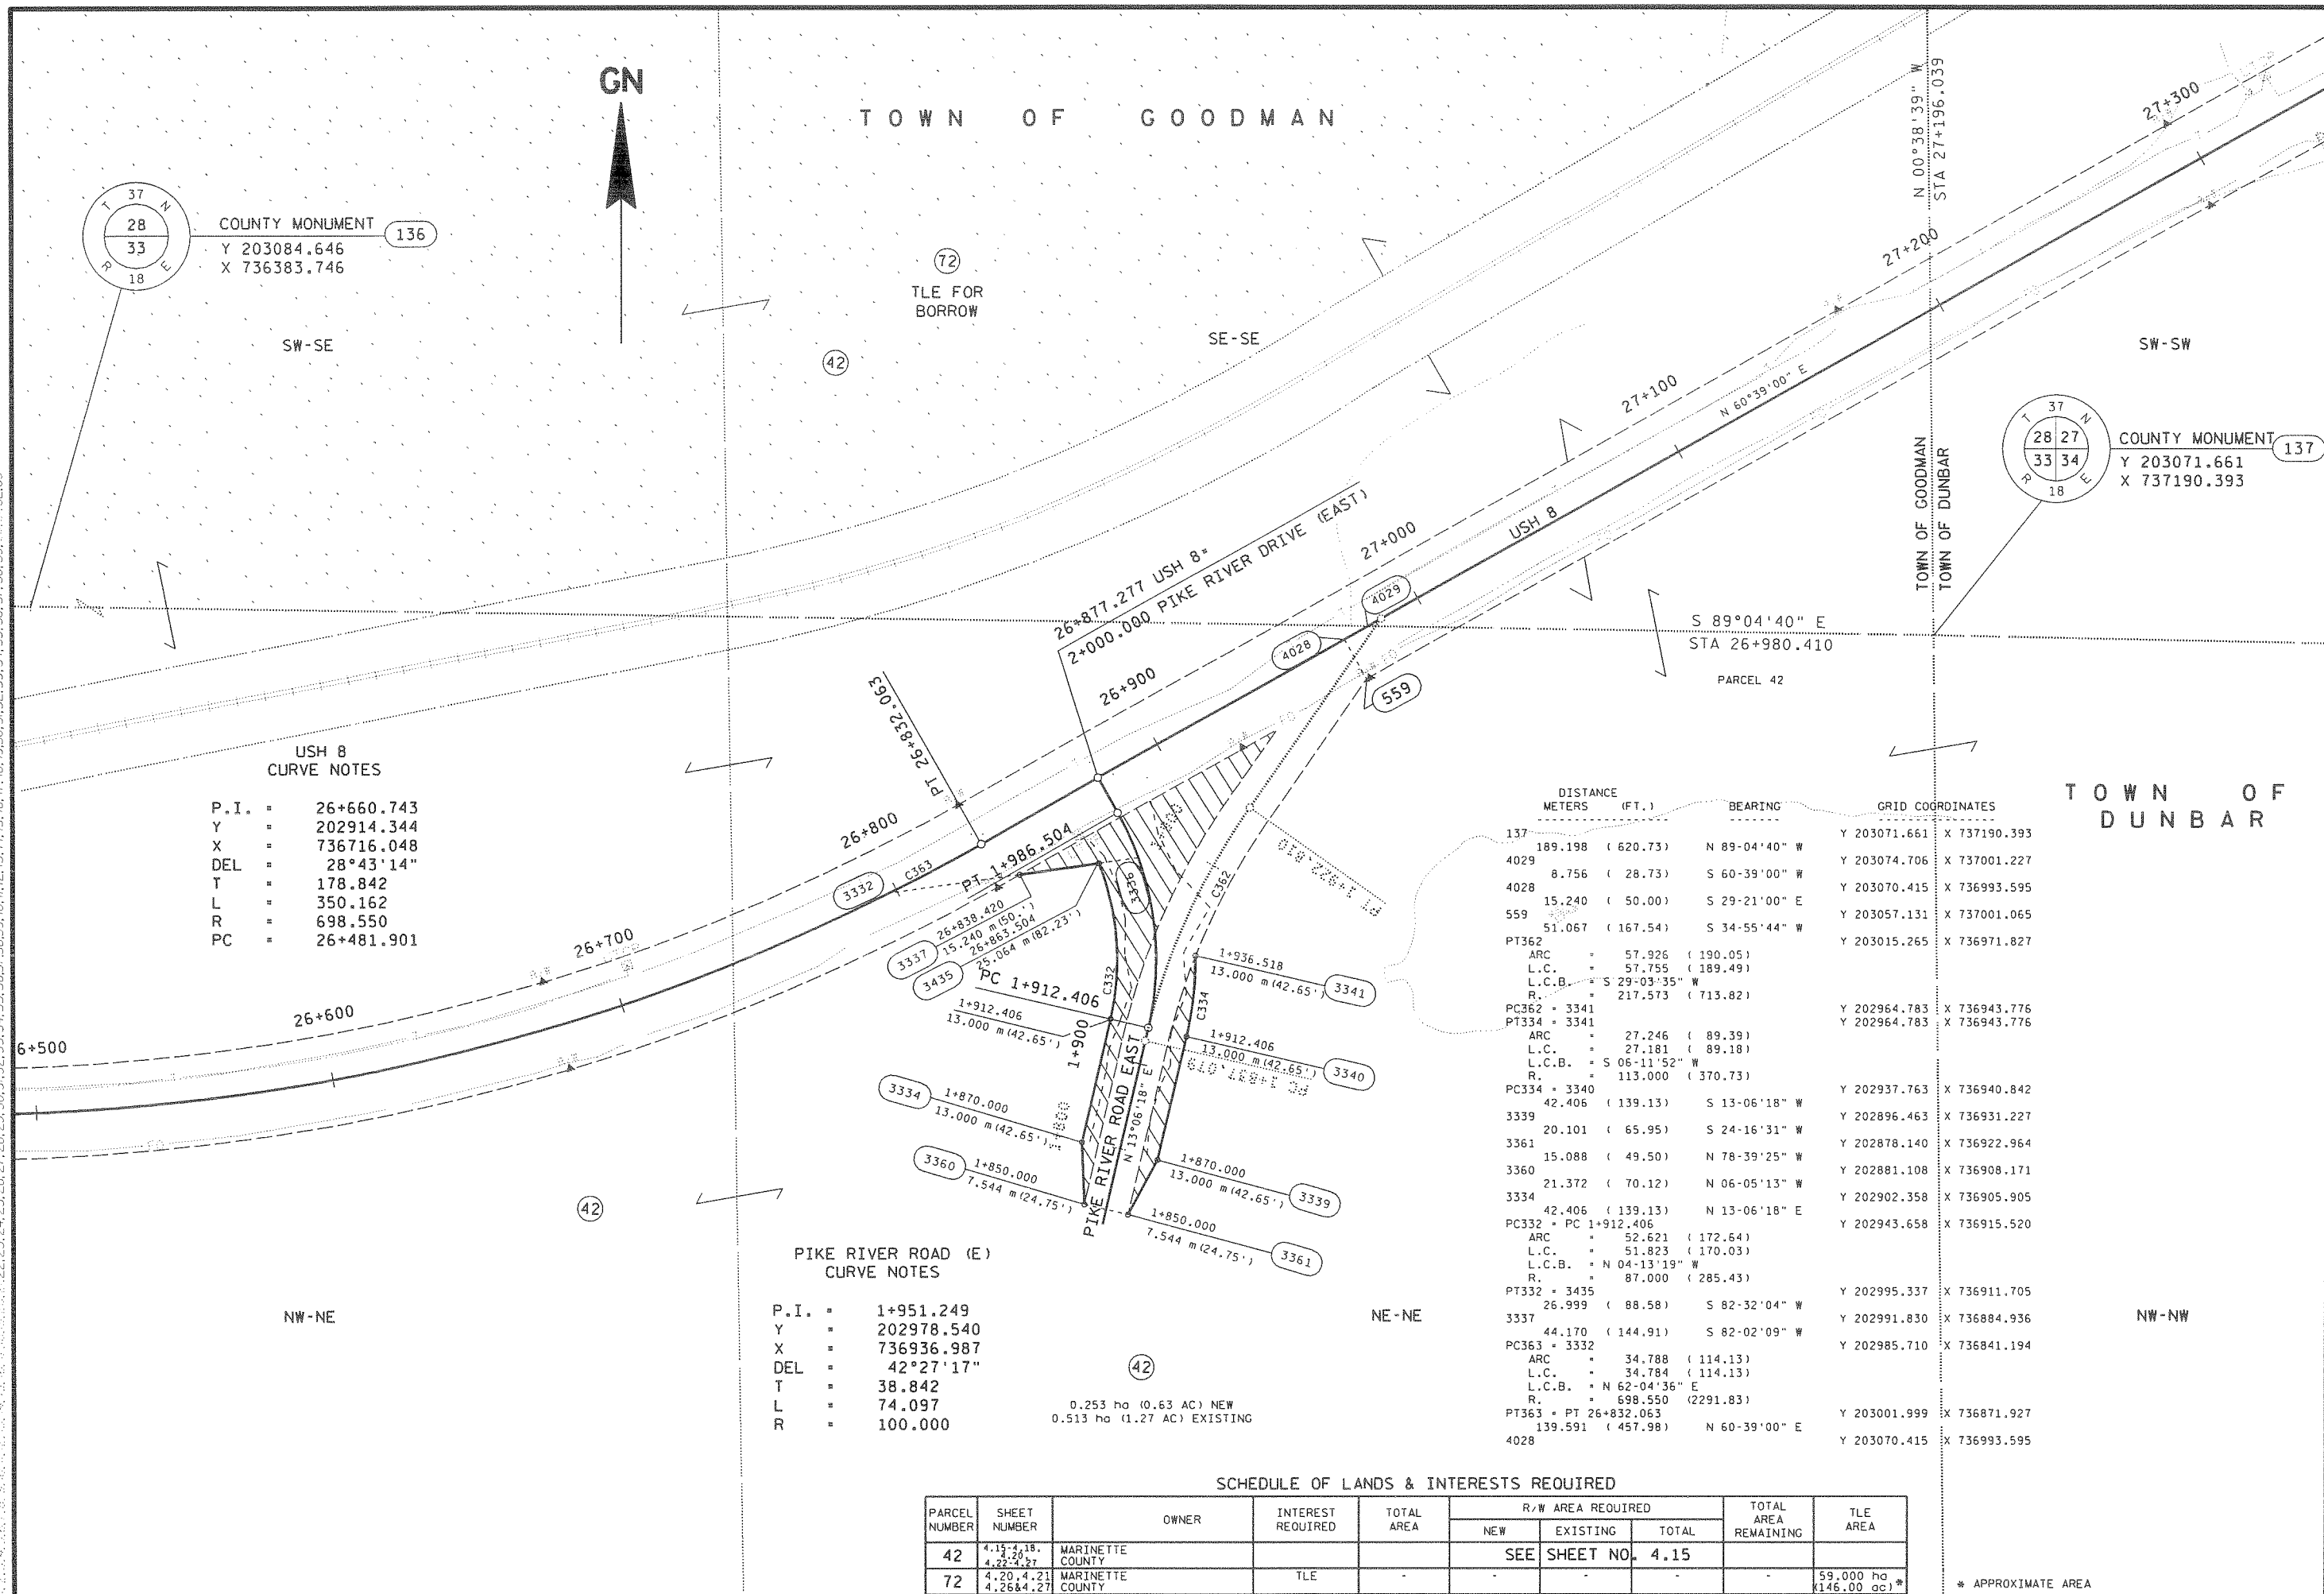


PLOT SCALE: 1:10000

PLOT NAME: D3424

REV. DATE: 3-4-97

ORIGINATOR: DISTRICT 3

124 COUNTY MONUMENT
Y 203873.886
X 737181.375

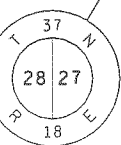

TOWN OF GOODMAN

TLE FOR BORROW

72


N 00°38'39" W
STA 27+196.039

TOWN OF DUNBAR

GN

SW-SW

137 COUNTY MONUMENT
Y 203071.661
X 737190.393

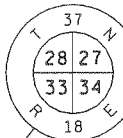

SCHEDULE OF LANDS & INTERESTS REQUIRED

PARCEL NUMBER	SHEET NUMBER	OWNER	INTEREST REQUIRED	TOTAL AREA	R/W AREA REQUIRED			TOTAL AREA REMAINING	TLE AREA
					NEW	EXISTING	TOTAL		
44	4.21-4.22	SYLVESTER HALLADA, ETAL	FEE & TLE	29.705 ha (73.40 AC)	0.151 ha (0.37 AC)	0.396 ha (0.98 AC)	0.547 ha (1.35 AC)	29.158 ha (72.05 AC)	0.010 ha (0.02 AC)
45	4.21-4.23	CHAMPION INTERNATIONAL CORPORATION	FEE & TLE	288.146 ha (712.00 AC)	0.948 ha (2.34 AC)	1.169 ha (2.89 AC)	2.117 ha (5.23 AC)	286.029 ha (706.77 AC)	0.016 ha (0.04 AC)
72	4.20, 4.21, 4.26&4.27	MARINETTE COUNTY	TLE		SEE SHEET NO. 4.20				

TLE FOR DRIVEWAY
0.010 ha

TLE FOR DRIVEWAY
0.016 ha

45 SEE SHEET NO. 4.22
FOR AREA REMAINING

USH 8 CURVE NOTES

P.I. = 28+305.646
Y = 203724.230
X = 738156.308
DEL = 20°01'12"
T = 616.495
L = 1220.420
R = 3492.751
PT = 28+909.571

SE-SW

DISTANCE METERS	(FT.)	PARCEL 44 BEARING	GRID COORDINATES	
137	108.741 (356.76)	N 00°38'39" W	Y 203071.661	X 737190.393
4030	433.961 (1423.76)	N 60°39'00" E	Y 203180.390	X 737189.170
3048	10.000 (32.81)	N 60°39'00" E	Y 203393.083	X 737567.412
3071	15.240 (50.00)	N 29°21'00" W	Y 203397.984	X 737576.128
3072	30.235 (99.20)	N 53°30'24" E	Y 203411.267	X 737568.659
3097	19.151 (62.83)	N 60°39'00" E	Y 203429.248	X 737592.964
PC306 = 3074			Y 203438.634	X 737609.656
ARC	196.914 (646.04)			
L.C.	196.889 (645.97)			
L.C.B.	N 62°15'23" E			
R.	3511.751 (11521.49)			
PT306 = 3075			Y 203530.284	X 737783.903
42.000 (137.80)		S 26°08'14" E		
PT364 = 4031			Y 203492.581	X 737802.404
ARC	59.605 (195.55)			
L.C.	59.604 (195.55)			
L.C.B.	S 63°22'15" W			
R.	3469.751 (11383.70)			
PC364 = 3055			Y 203465.867	X 737749.124
24.835 (81.48)		S 62°40'25" W		
PT300 = 3054			Y 203454.466	X 737727.062
ARC	110.119 (361.28)			
L.C.	110.114 (361.27)			
L.C.B.	S 61°33'34" W			
R.	3469.751 (11383.70)			
PC300 = 3053			Y 203402.027	X 737630.241
14.151 (46.43)		S 60°39'00" W		
3052	45.664 (149.82)	S 70°26'04" W	Y 203395.091	X 737617.907
3049	15.240 (50.00)	N 29°21'00" W	Y 203379.799	X 737574.881
3048			Y 203393.083	X 737567.412

REVISION DATE
3-5-96
8-5-02

DATE 1-11-96
GRID FACTOR .999955

SCALE, METERS
0 50 100


HWY: USH 8
COUNTY: MARINETTE

FEDERAL PROJECT NO:
STATE R/W PROJECT NO: 1590-2-21

SHEET NO: 4.21

M

FILE NAME: g3 159002:424.ggn

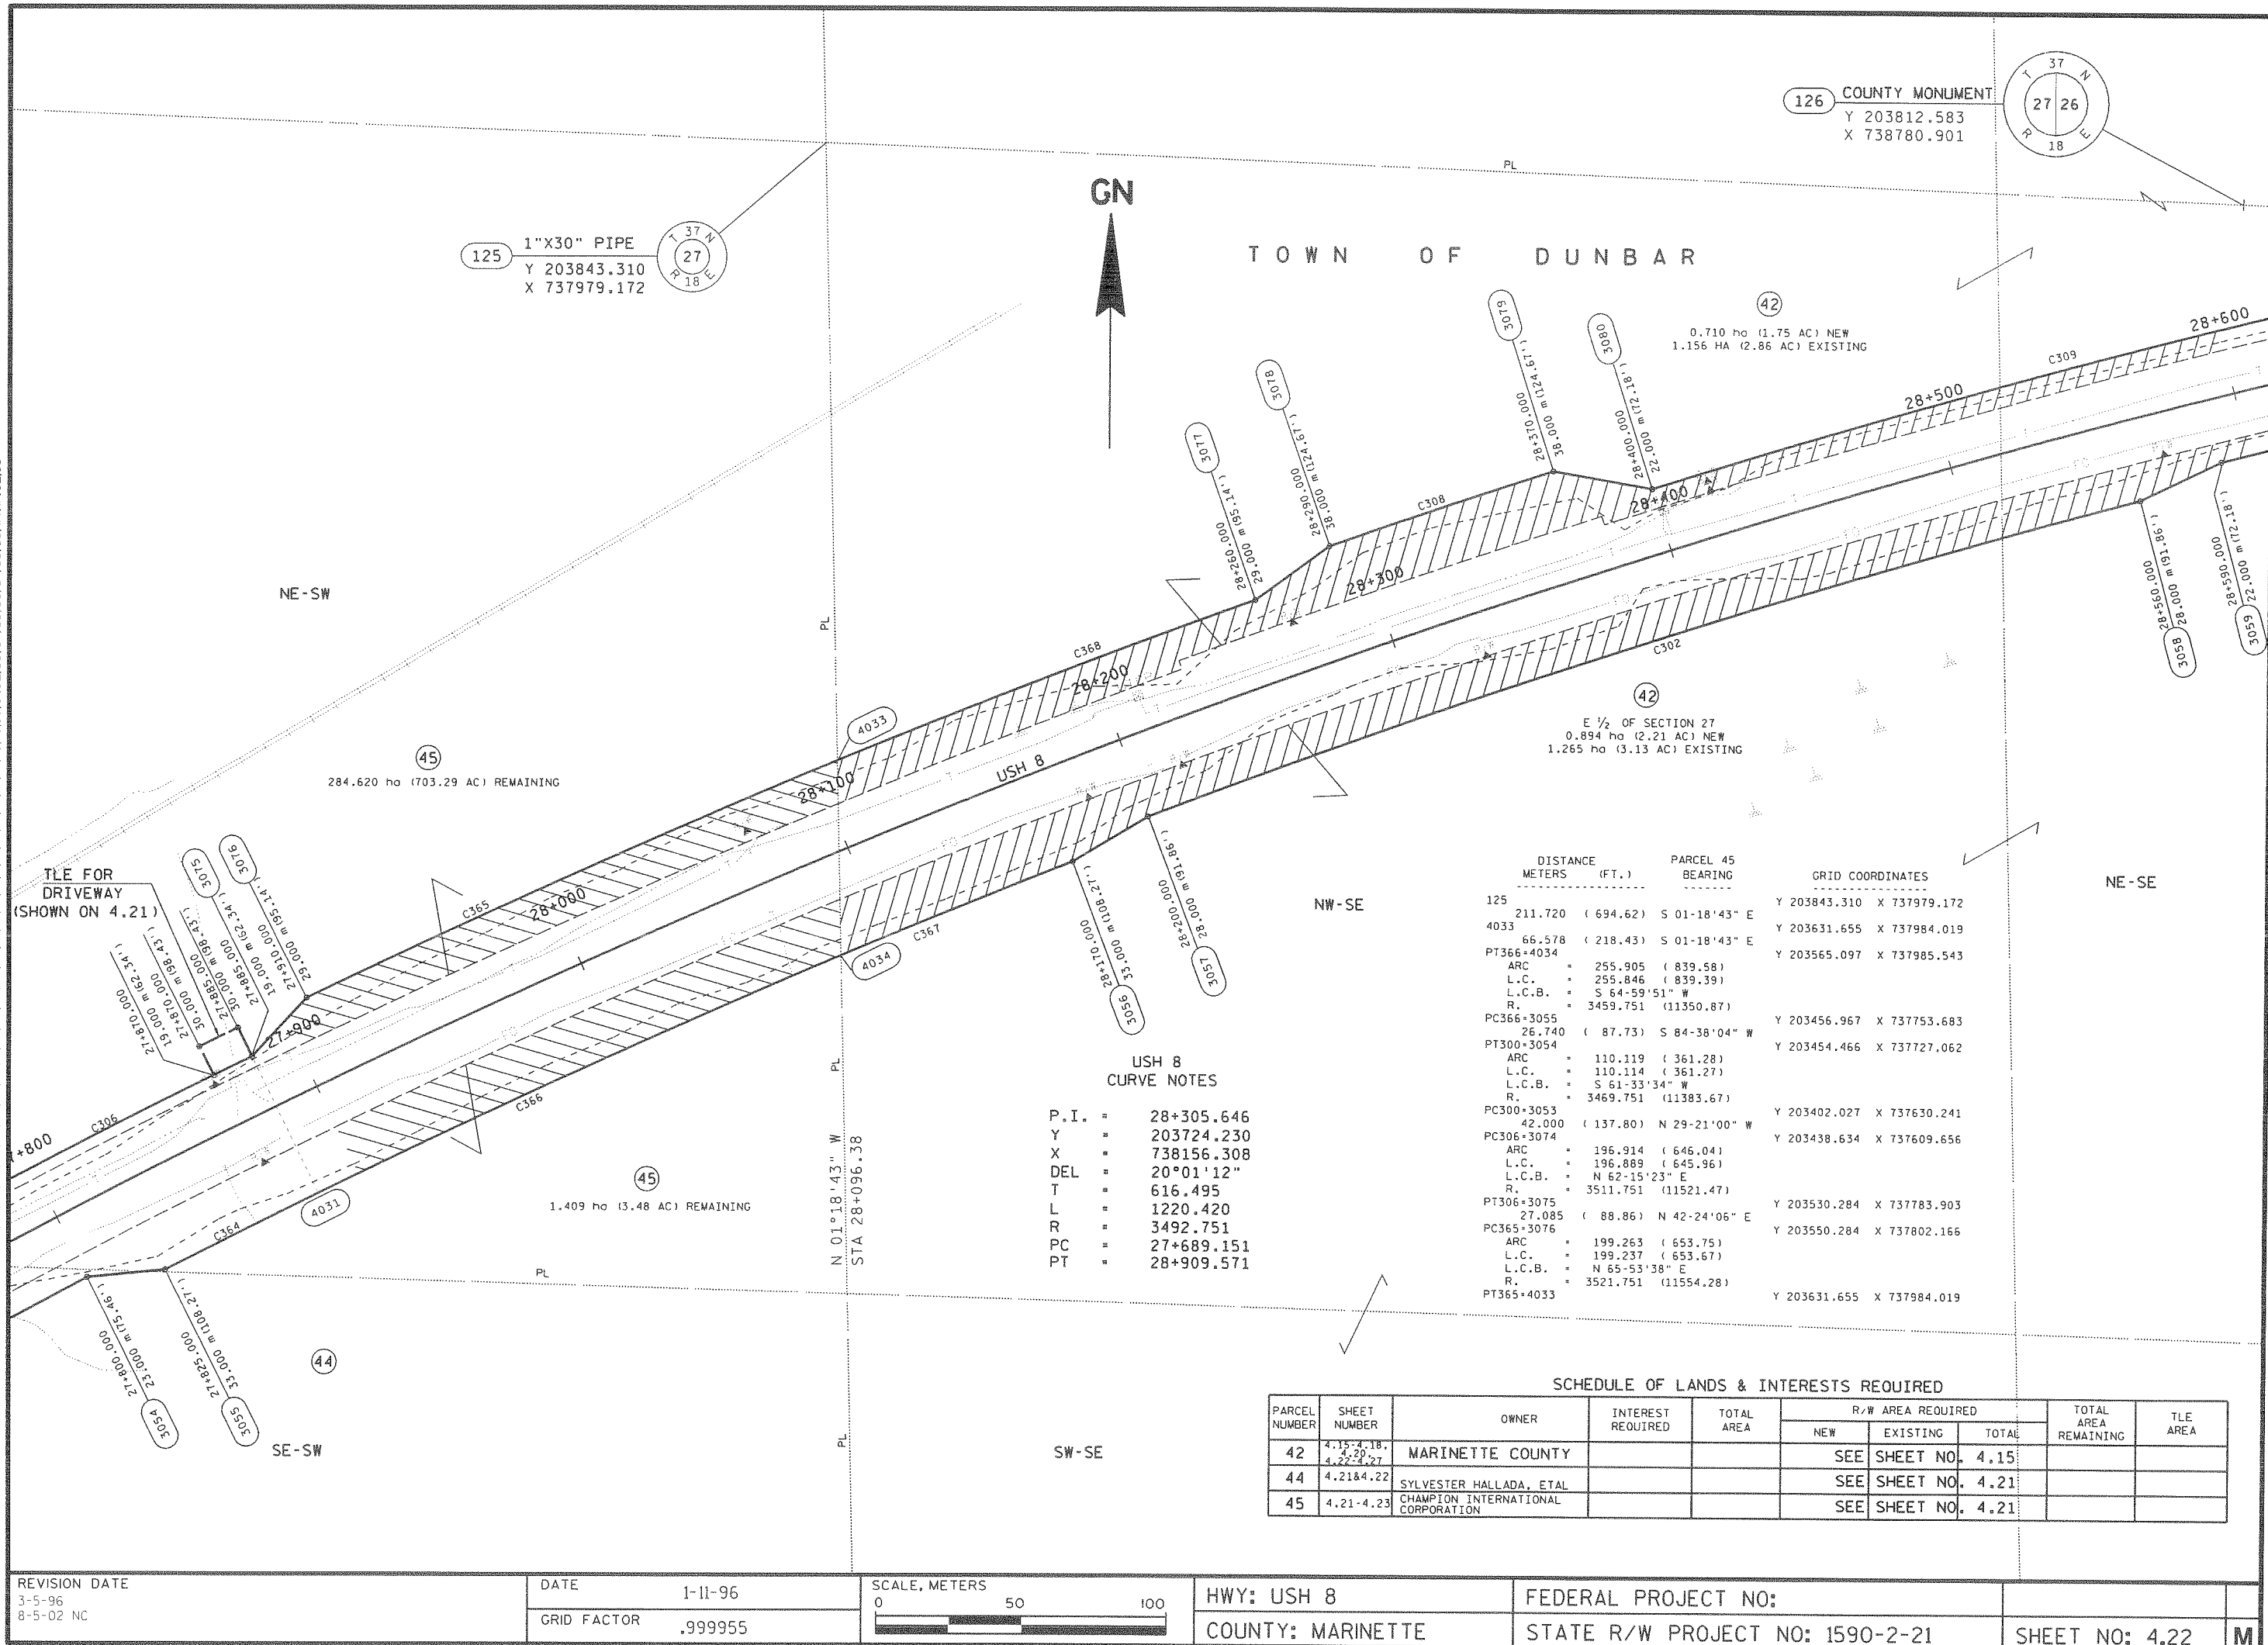



PARCEL NUMBER	SHEET NUMBER	OWNER	INTEREST REQUIRED	TOTAL AREA	R/W AREA REQUIRED			TOTAL AREA REMAINING	TLE AREA
					NEW	EXISTING	TOTAL		
42	4.15-4.18, 4.20-4.27	MARINETTE COUNTY			SEE SHEET NO.	4.15			
44	4.21&4.22	SYLVESTER HALLADA, ETAL			SEE SHEET NO.	4.21			
45	4.21-4.23	CHAMPTION INTERNATIONAL CORPORATION			SEE SHEET NO.	4.21			

REVISION DATE 3-5-96 8-5-02 NC	DATE 1-11-96	SCALE, METERS 0 50 100 	HWY: USH 8	FEDERAL PROJECT NO:		
	GRID FACTOR .999955		COUNTY: MARINETTE	STATE R/W PROJECT NO: 1590-2-21	SHEET NO: 4.22	M

ORIGINATOR: District 3
LEVELS ON: 1-13-96 LKM 2-22-96 LKM 11-30-95 LKM 1-5-96 LKM
REV. DATE: 11-22-95
PLOT NAME: D3426
PLOT SCALE: 1:10000
FILE NAME: D3 159002:D3426.dgn

DISTANCE		PARCELS 42 & 45		GRID COORDINATES	
METERS	(FT.)	BEARING			
126	7.998 (26.24)	S 01°36'00" E	Y 203812.583	X 738780.901	
4036	13.113 (43.02)	S 80°40'12" W	Y 203804.588	X 738781.124	
PT303	PT 28+909.571		Y 203802.463	X 738768.186	
ARC	317.557 (1041.85)				
L.C.	317.447 (1041.50)				
L.C.B.	S 78°02'56" W				
R.	3470.751 (11386.98)				
PC303	3059		Y 203736.730	X 738457.634	
30.383	(99.68)	S 63°47'33" W			
PT302	3058		Y 203723.313	X 738430.375	
ARC	357.114 (1171.63)				
L.C.	356.956 (1171.12)				
L.C.B.	S 71°58'59" W				
R.	3464.751 (11367.29)				
PC302	3057		Y 203612.911	X 738090.938	
30.198	(99.07)	S 78°18'53" W			
PT367	3056		Y 203606.795	X 738061.367	
ARC	82.131 (269.46)				
L.C.	82.129 (269.46)				
L.C.B.	S 67°51'36" W				
R.	3469.751 (11383.70)				
PC367	4034		Y 203575.844	X 737985.297	
55.827	(183.16)	N 01°18'43" W			
PC368	4033		Y 203631.655	X 737984.019	
ARC	153.643 (504.08)				
L.C.	153.630 (504.04)				
L.C.B.	N 68°45'53" E				
R.	3521.751 (11554.30)				
PT368	3077		Y 203687.297	X 738127.212	
31.597	(103.66)	N 53°42'41" E			
PC308	3078		Y 203705.997	X 738152.679	
ARC	80.870 (265.32)				
L.C.	80.869 (265.32)				
L.C.B.	N 71°09'46" E				
R.	3530.751 (11583.83)				
PT308	3079		Y 203732.107	X 738229.213	
34.227	(112.29)	S 80°03'56" E			
PC309	3080		Y 203726.202	X 738262.925	
ARC	512.780 (1682.35)				
L.C.	512.325 (1680.86)				
L.C.B.	N 76°29'26" E				
R.	3514.751 (11531.34)				
PT309	PT 28+909.571		Y 203845.879	X 738761.053	
19.082	(62.60)	N 80°40'12" E			
4035			Y 203848.972	X 738779.882	
126	36.405 (119.44)	S 01°36'17" E	Y 203812.583	X 738780.901	

TOWN OF DUNBAR

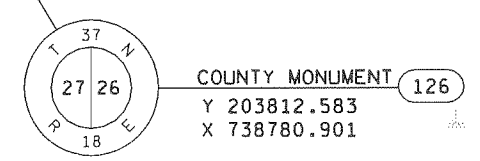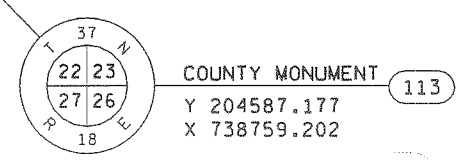

TLE FOR DRIVEWAY
0.012 ha

SEE SHEET NO. 4.22
FOR AREA REMAINING

USH 8
CURVE NOTES
P.I. = 28+305.646
Y = 203724.230
X = 738156.308
DEL = 20°01'12"
T = 616.495
L = 1220.420
R = 3492.751
PC = 27+689.151

SEE SHEET NO. 4.22
FOR AREA REMAINING

0.638 ha (1.58 AC) NEW
1.312 ha (3.24 AC) EXISTING

W 1/2 OF SECTION 26
0.717 ha (1.77 AC) NEW
1.128 ha (2.79 AC) EXISTING

TLE FOR DRIVEWAY
0.045 ha

SCHEDULE OF LANDS & INTERESTS REQUIRED


PARCEL NUMBER	SHEET NUMBER	OWNER	INTEREST REQUIRED	TOTAL AREA	R/W AREA REQUIRED			TOTAL AREA REMAINING	TLE AREA
					NEW	EXISTING	TOTAL		
42	4.15-4.18, 4.22-4.27	MARINETTE COUNTY			SEE SHEET NO. 4.15				
45	4.21-4.23	CHAMPTON INTERNATIONAL CORPORATION			SEE SHEET NO. 4.21				

REVISION DATE 3-5-96 8-5-02 NC	DATE 1-11-96	SCALE, METERS 0 50 100	HWY: USH 8	FEDERAL PROJECT NO:	
	GRID FACTOR .999955		COUNTY: MARINETTE	STATE R/W PROJECT NO: 1590-2-21	SHEET NO: 4.23

M

ORIGINATOR: DISTRICT 3
LEVELS ON: 1-5-96 LKM, 12-12-96 LKM, 11-30-95 LKM, 5-3-96 LKM, 2-22-96 LKM
REV. DATE: 11-22-95
PLOT NAME: D3427
PLOT SCALE: 1:0000
FILE NAME: D3 159002:D3427

TOWN OF DUNBAR

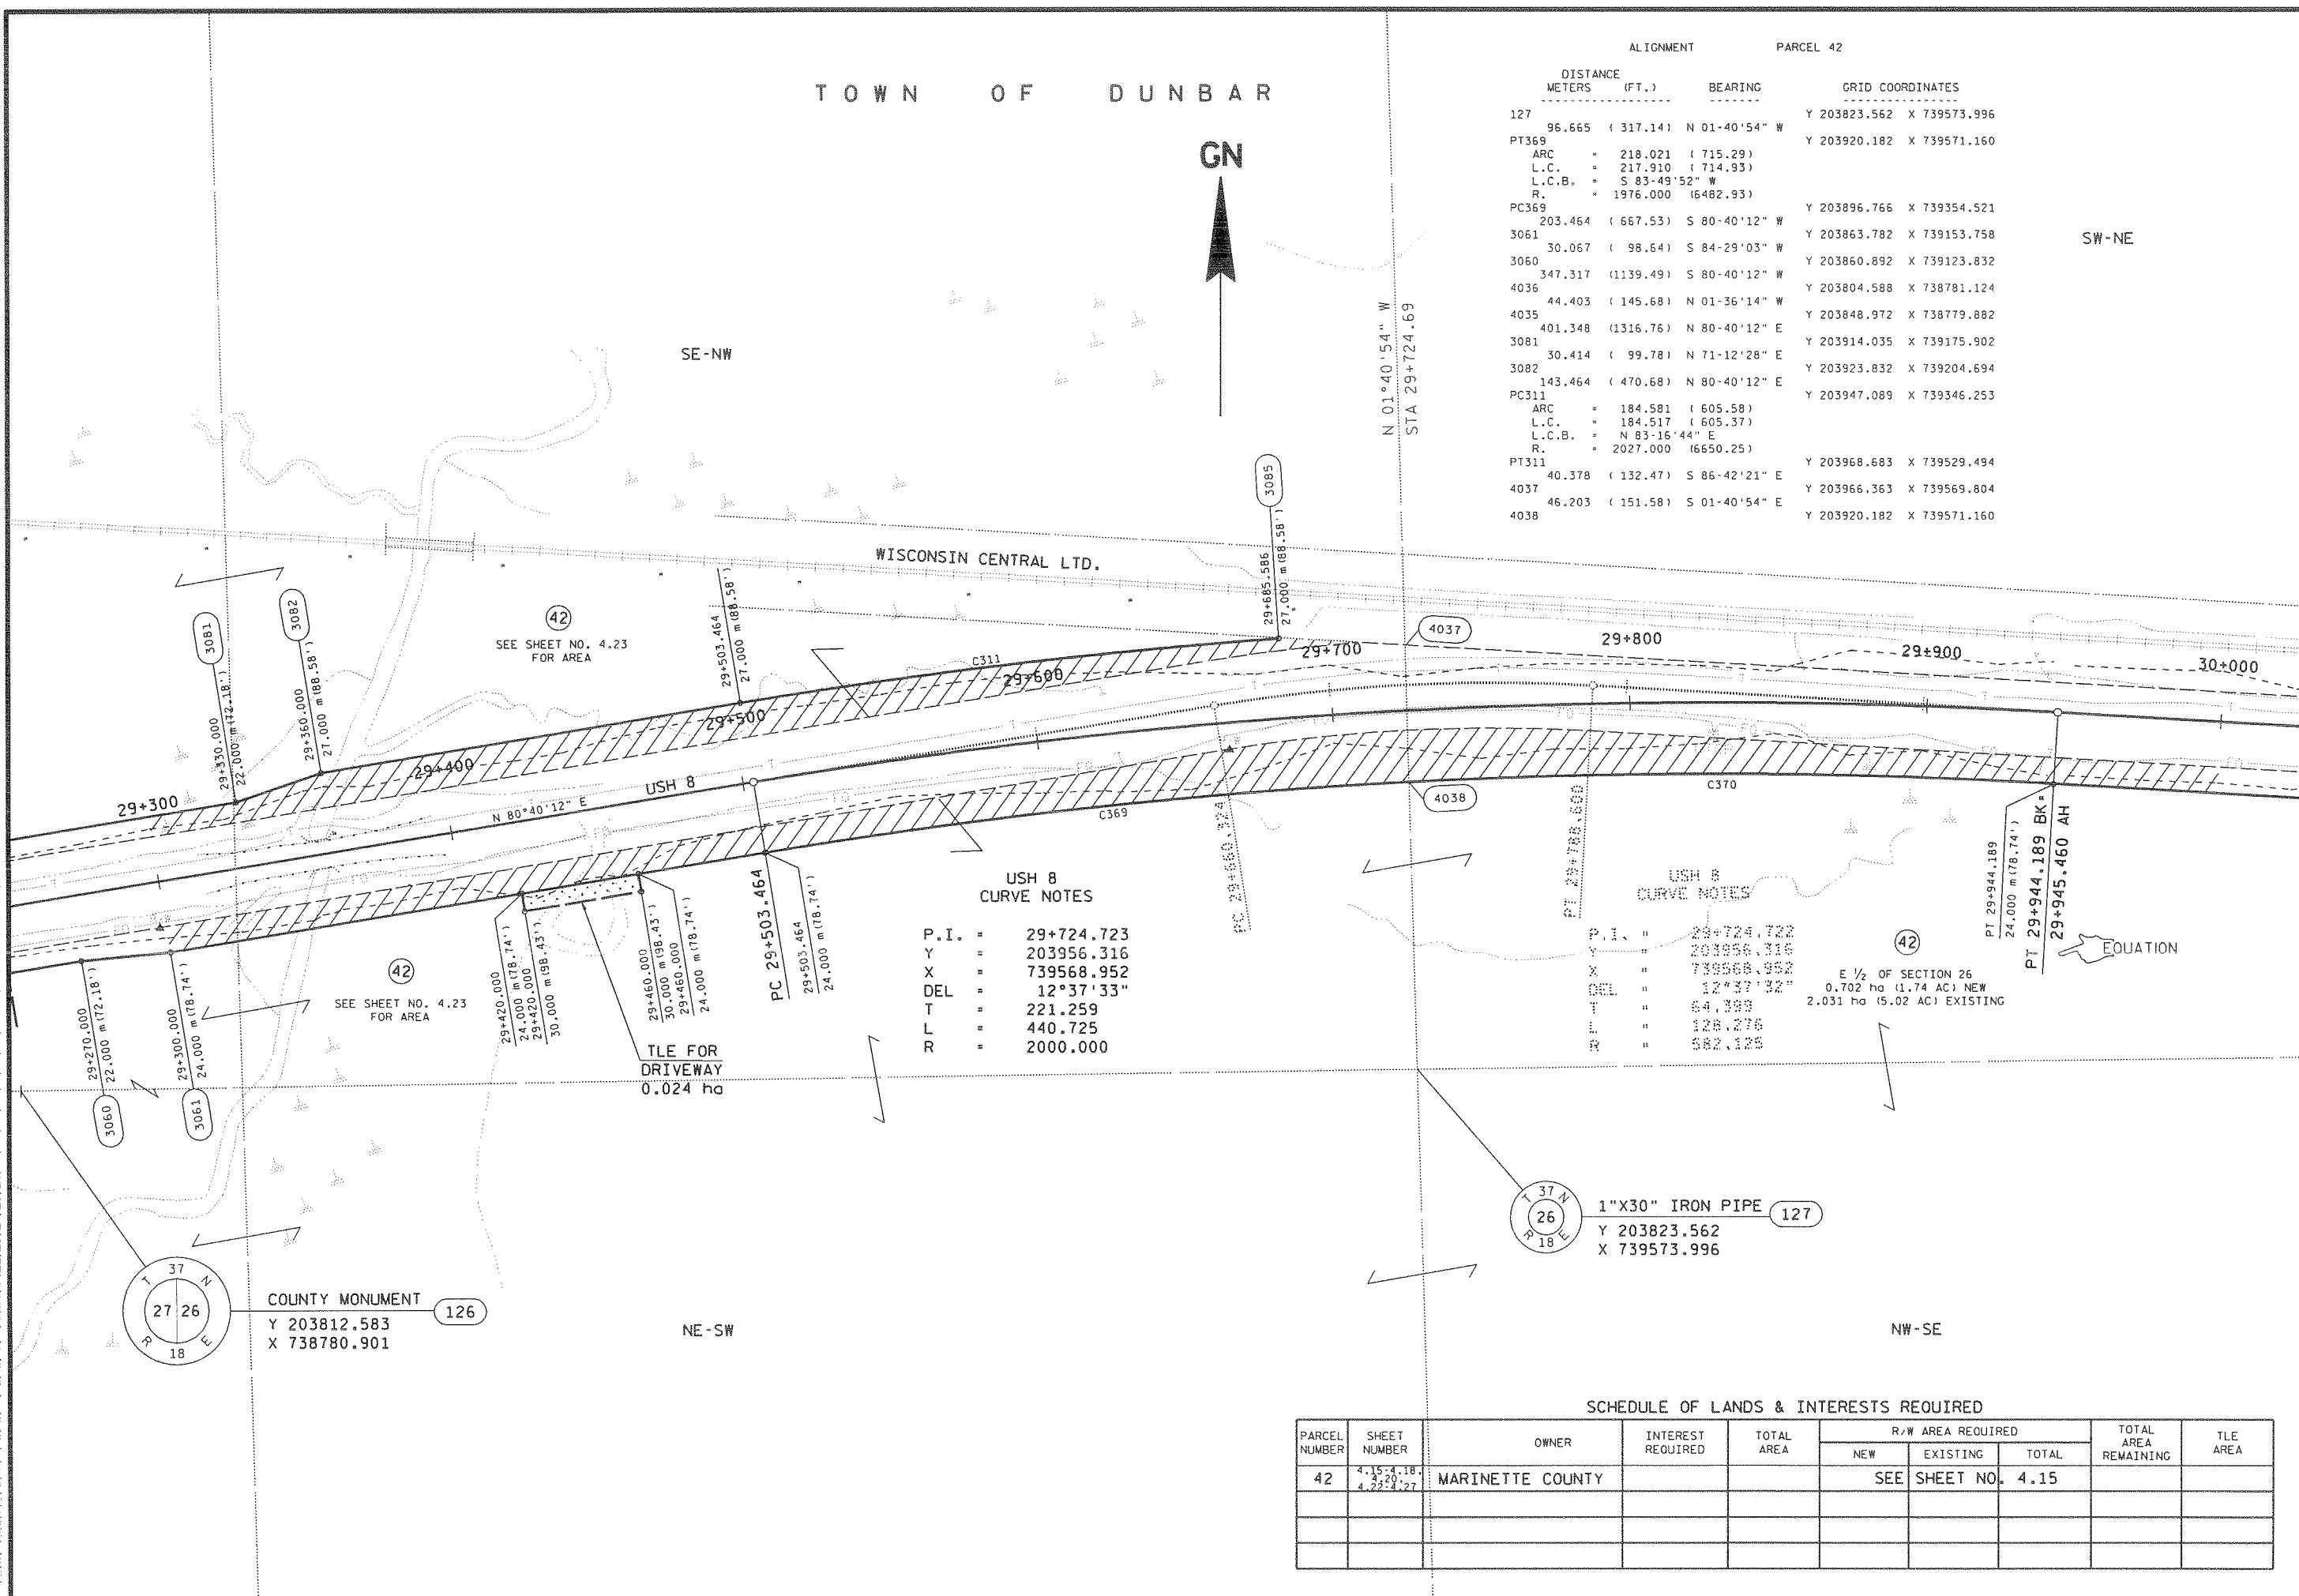

ALIGNMENT		PARCEL 42	
DISTANCE METERS	(FT.)	BEARING	GRID COORDINATES
127	96.665	(317.14) N 01-40'54" W	Y 203823.562 X 739573.996
PT369			Y 203920.182 X 739571.160
ARC	= 218.021	(715.29)	
L.C.	= 217.910	(714.93)	
L.C.B.	= S 83-49'52" W		
R.	= 1976.000	(6482.93)	
PC369	203.464	(667.53) S 80-40'12" W	Y 203896.766 X 739354.521
3061	30.067	(98.64) S 84-29'03" W	Y 203863.782 X 739153.758
3060	347.317	(1139.49) S 80-40'12" W	Y 203860.892 X 739123.832
4036	44.403	(145.68) N 01-36'14" W	Y 203804.588 X 738781.124
4035	401.348	(1316.76) N 80-40'12" E	Y 203848.972 X 738779.882
3081	30.414	(99.78) N 71-12'28" E	Y 203914.035 X 739175.902
3082	143.464	(470.68) N 80-40'12" E	Y 203923.832 X 739204.694
PC311			Y 203947.089 X 739346.253
ARC	= 184.581	(605.58)	
L.C.	= 184.517	(605.37)	
L.C.B.	= N 83-16'44" E		
R.	= 2027.000	(6650.25)	
PT311	40.378	(132.47) S 86-42'21" E	Y 203968.683 X 739529.494
4037	46.203	(151.58) S 01-40'54" E	Y 203966.363 X 739569.804
4038			Y 203920.182 X 739571.160

USH 8
CURVE NOTES
P.I. = 29+724.723
Y = 203956.316
X = 739568.952
DEL = 12°37'33"
T = 221.259
L = 440.725
R = 2000.000

USH 8
CURVE NOTES
P.I. = 29+724.723
Y = 203956.316
X = 739568.952
DEL = 12°37'33"
T = 221.259
L = 440.725
R = 2000.000


E 1/2 OF SECTION 26
0.702 ha (1.74 AC) NEW
2.031 ha (5.02 AC) EXISTING

SCHEDULE OF LANDS & INTERESTS REQUIRED								
PARCEL NUMBER	SHEET NUMBER	OWNER	INTEREST REQUIRED	TOTAL AREA	R/W AREA REQUIRED			TOTAL AREA REMAINING
					NEW	EXISTING	TOTAL	
42	4.15-4.18, 4.22-4.27	MARINETTE COUNTY			SEE SHEET NO.	4.15		

REVISION DATE 3-5-96 8-5-02	DATE 1-11-96	SCALE, METERS 0 50 100	HWY: USH 8	FEDERAL PROJECT NO:	
	GRID FACTOR .999955		COUNTY: MARINETTE	STATE R/W PROJECT NO: 1590-2-21	SHEET NO: 4.24

M

ORIGINATOR: DISTRICT 3
LEVELS ON: 1-5-96 LKM 12-12-95 LKM 11-30-95 LKM 2-22-96 LKM 5-3-96 LKM 2-22-96 LKM
REV. DATE: 11-22-95
PLOT NAME: D3428
PLOT SCALE: 1:0000
FILE NAME: d3 159002:d3428.dgn

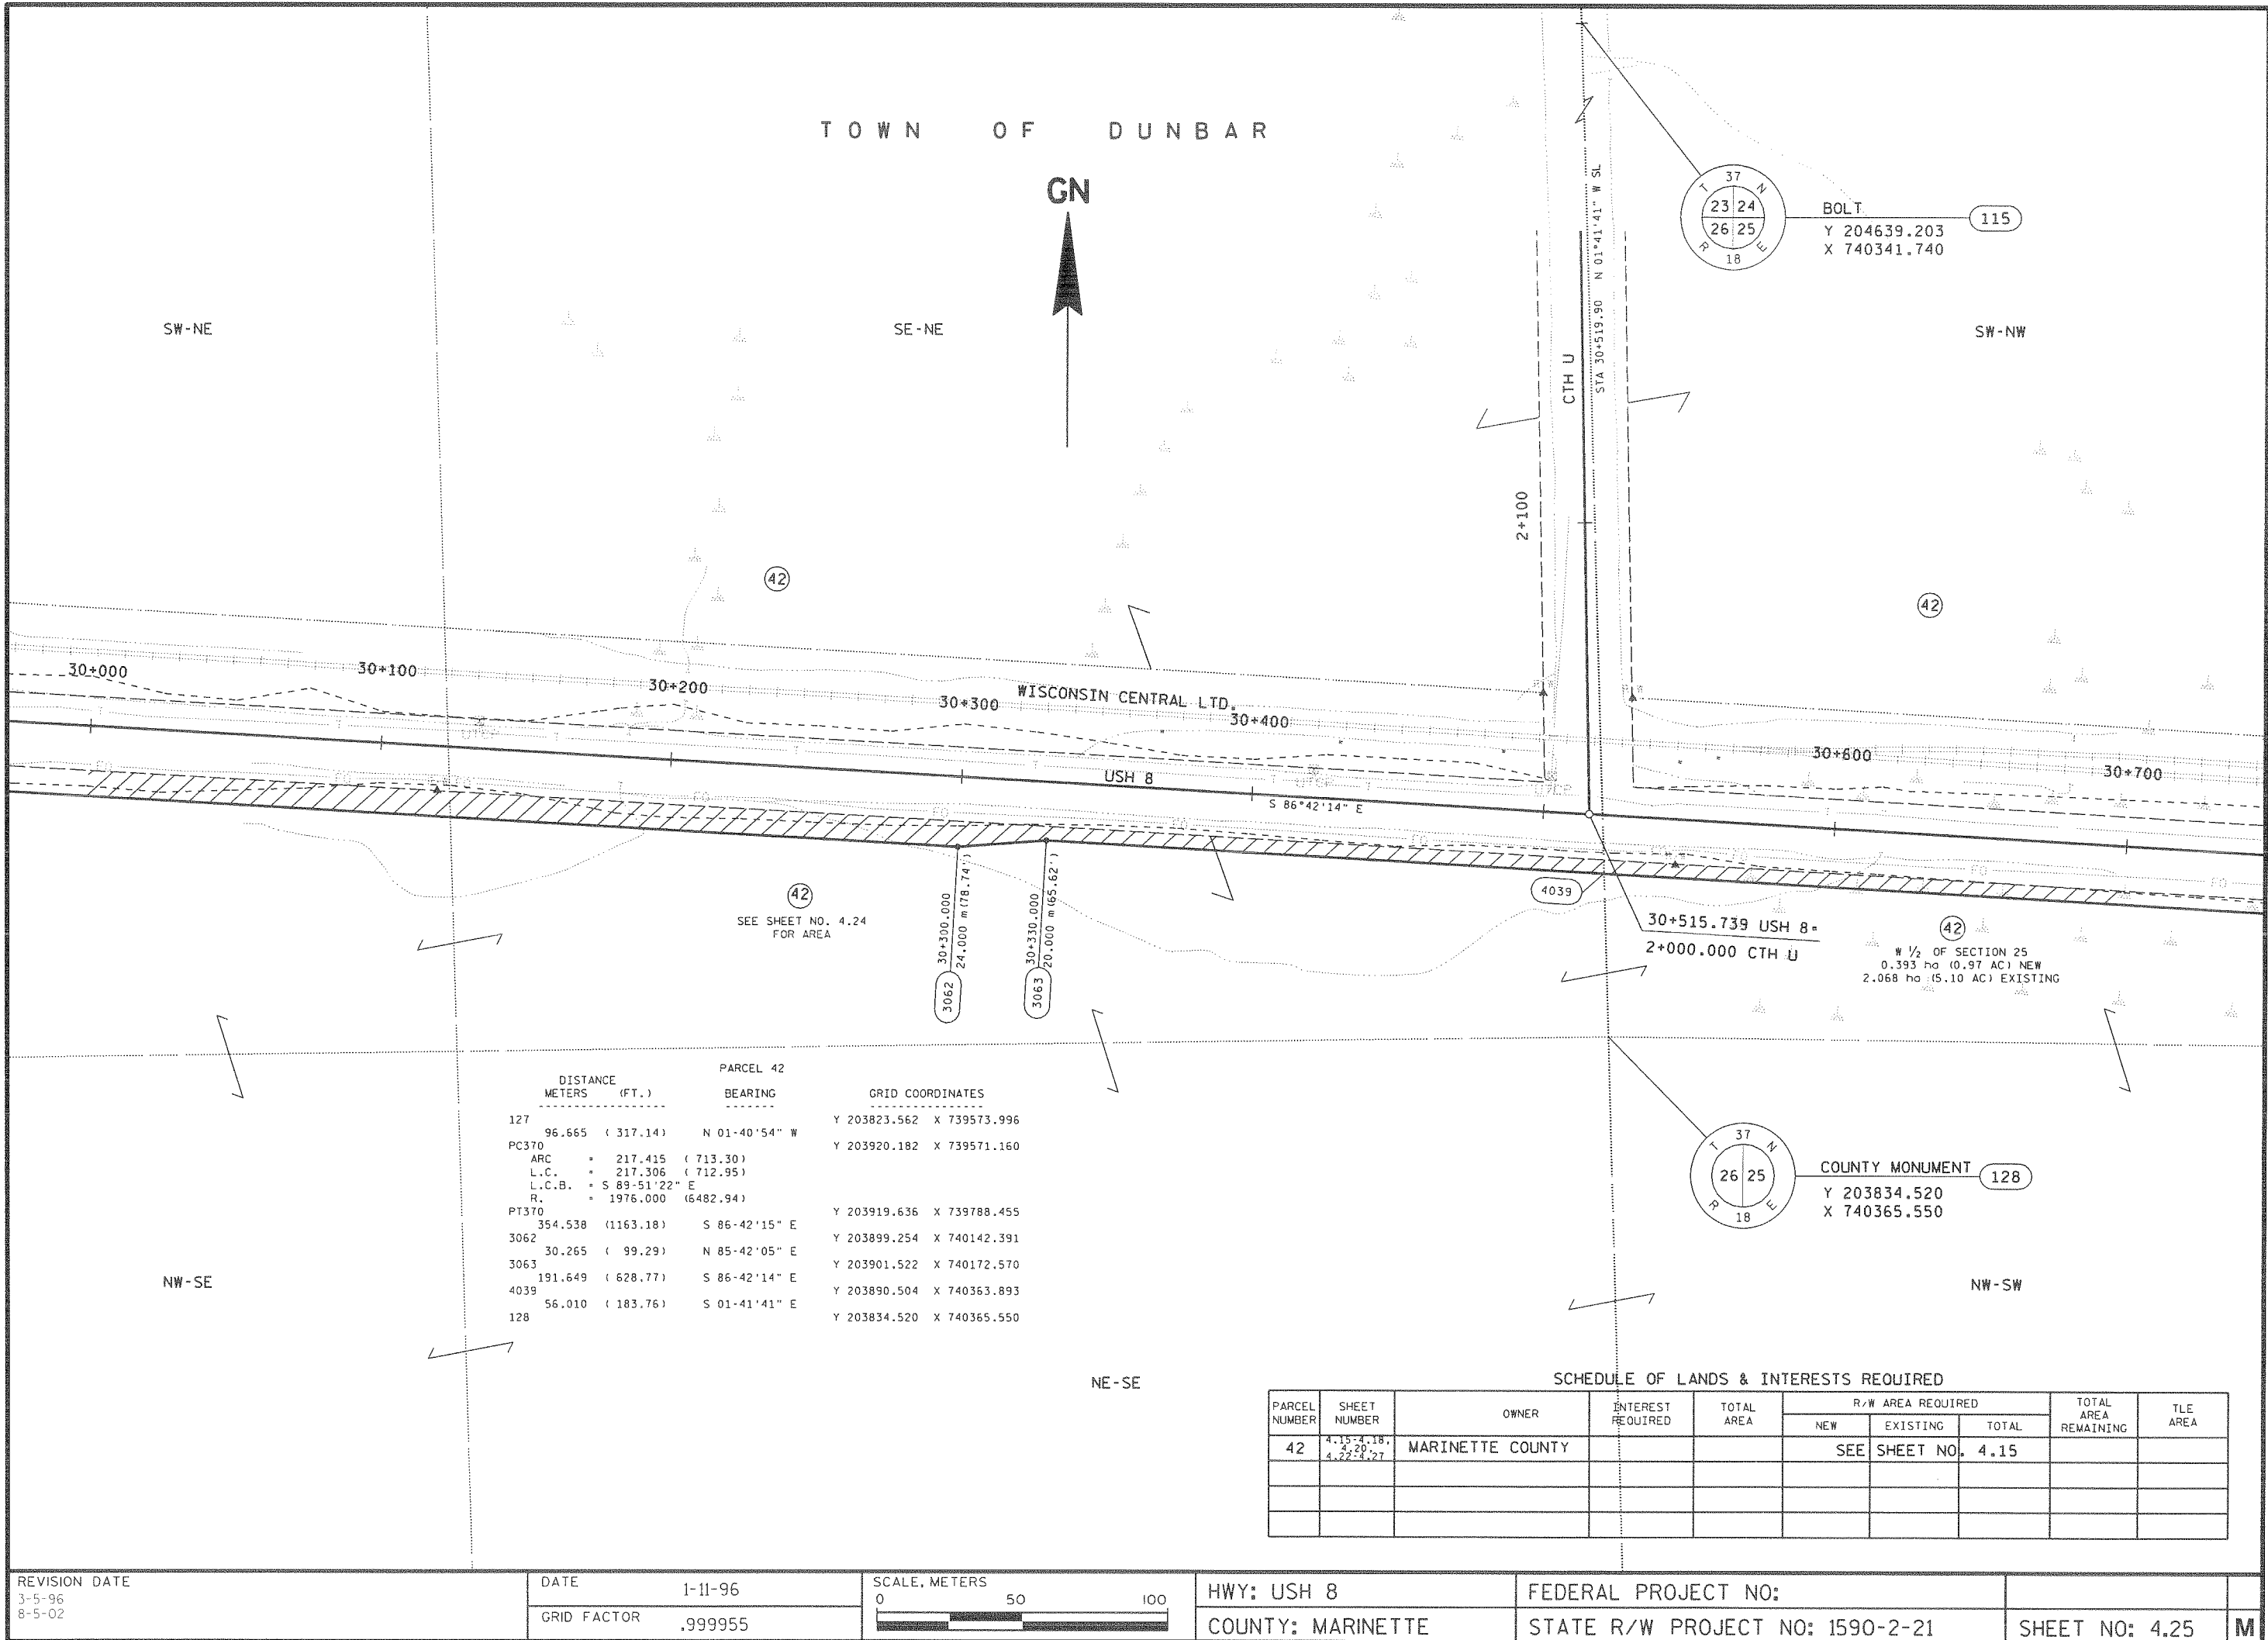

PLOT SCALE: 1:0000

PLOT NAME: D3429

REV. DATE: 11-22-95

ORIGINATOR: District 3
LEVELS ON: 1, 2, 3, 4, 5, 6, 7, 8, 9, 10, 11, 12, 13, 14, 15, 16, 17, 18, 19, 20, 21, 22, 23, 24, 25, 26, 27, 28, 29, 30, 31, 32, 33, 34, 35, 36, 37, 38, 39, 40, 41, 42, 43, 44, 45, 46, 47, 48, 49, 50, 51, 52, 53, 54, 55, 56, 57, 58, 59, 60, 61, 62, 63

TOWN OF DUNBAR



GN

SW-NW

SE-NW

SW-NE


N 02°02'58" W
STA 31+320.67

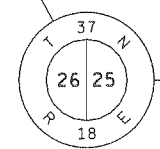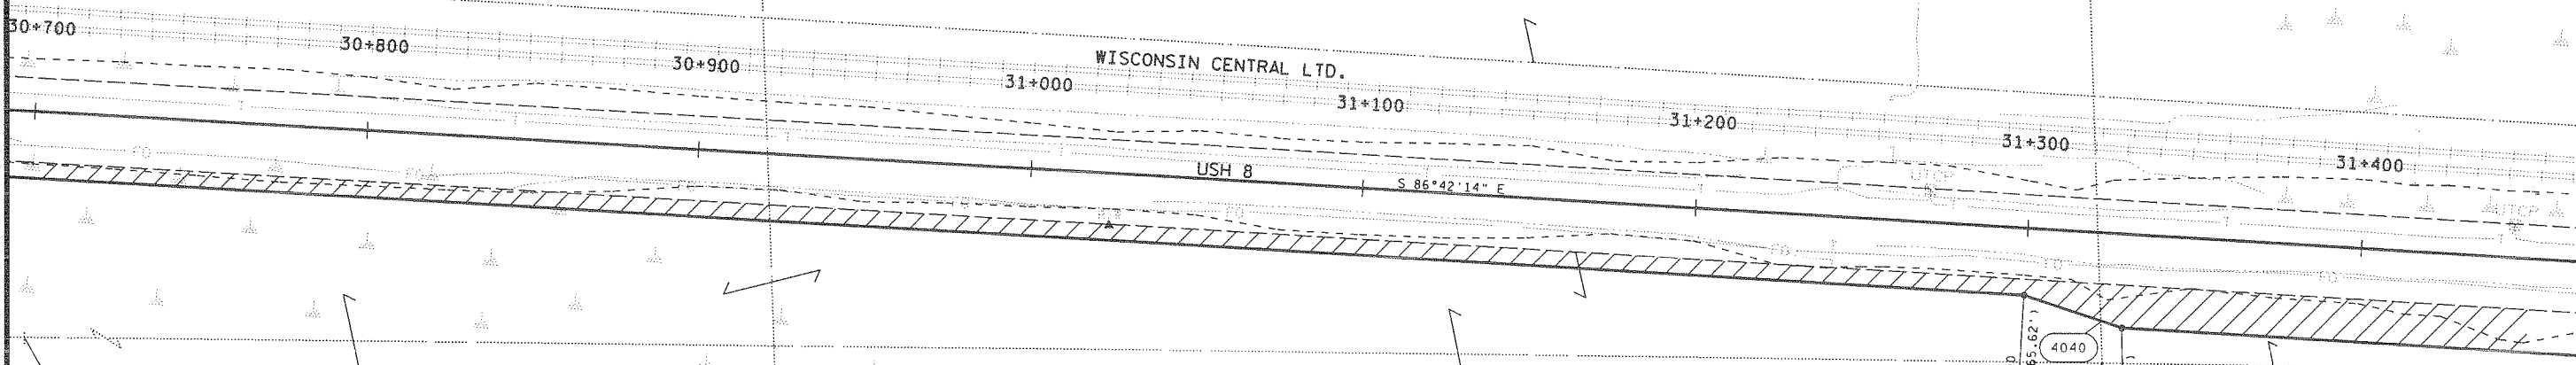

COUNTY MONUMENT 128
Y 203834.520
X 740365.550

SEE SHEET NO. 4.25
FOR AREA

1"X30" IRON PIPE
Y 203825.298
X 741164.114

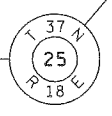

3064 31+300.000
20,000 m (65,621')

4040 31+330.000
28,000 m (91,861')

E 1/2 OF SECTION 25
0.824 ha (2.04 AC) NEW
2.387 ha (5.90 AC) EXISTING

TLE FOR
BORROW

NW-SW

NE-SW

NW-SE

DISTANCE		BEARING	GRID COORDINATES	
METERS	(FT.)			
128	56.010 (183.76)	N 01°41'41" W	Y 203834.520	X 740365.550
4039	778.351 (2553.65)	S 86°42'14" E	Y 203890.504	X 740363.893
3064	23.930 (78.51)	S 71°46'21" E	Y 203845.755	X 741140.922
4040	12.982 (42.59)	S 02°02'58" E	Y 203838.271	X 741163.650
129			Y 203825.298	X 741164.114

SCHEDULE OF LANDS & INTERESTS REQUIRED

PARCEL NUMBER	SHEET NUMBER	OWNER	INTEREST REQUIRED	TOTAL AREA	R/W AREA REQUIRED			TOTAL AREA REMAINING	TLE AREA
					NEW	EXISTING	TOTAL		
42	4.15-4.18, 4.22-4.27	MARINETTE COUNTY			SEE SHEET NO.	4.15			
72	4.20, 4.21, 4.26&4.27	MARINETTE COUNTY			SEE SHEET NO.	4.20			

REVISION DATE 3-5-96 8-5-02	DATE 1-11-96	SCALE, METERS 0 50 100	HWY: USH 8	FEDERAL PROJECT NO:	
GRID FACTOR .999955			COUNTY: MARINETTE	STATE R/W PROJECT NO: 1590-2-21	SHEET NO: 4.26

FILE NAME: d3 159002:d3429.dgn


M

PLOT NAME: 03430

REV. DATE: 3-4-97

ORIGINATOR: DISTRICT 3

LEVELS ON: 1, 2, 3, 4, 5, 6, 7, 8, 9, 10, 11, 12, 13, 14, 15, 16, 17, 18, 19, 20, 21, 22, 23, 24, 25, 26, 27, 28, 29, 30, 31, 32, 33, 34, 35, 36, 37, 38, 39, 40, 41, 42, 43, 44, 45, 46, 47, 48, 49, 50, 51, 52, 53, 54, 55, 56, 57, 58, 59, 60, 61, 62, 63

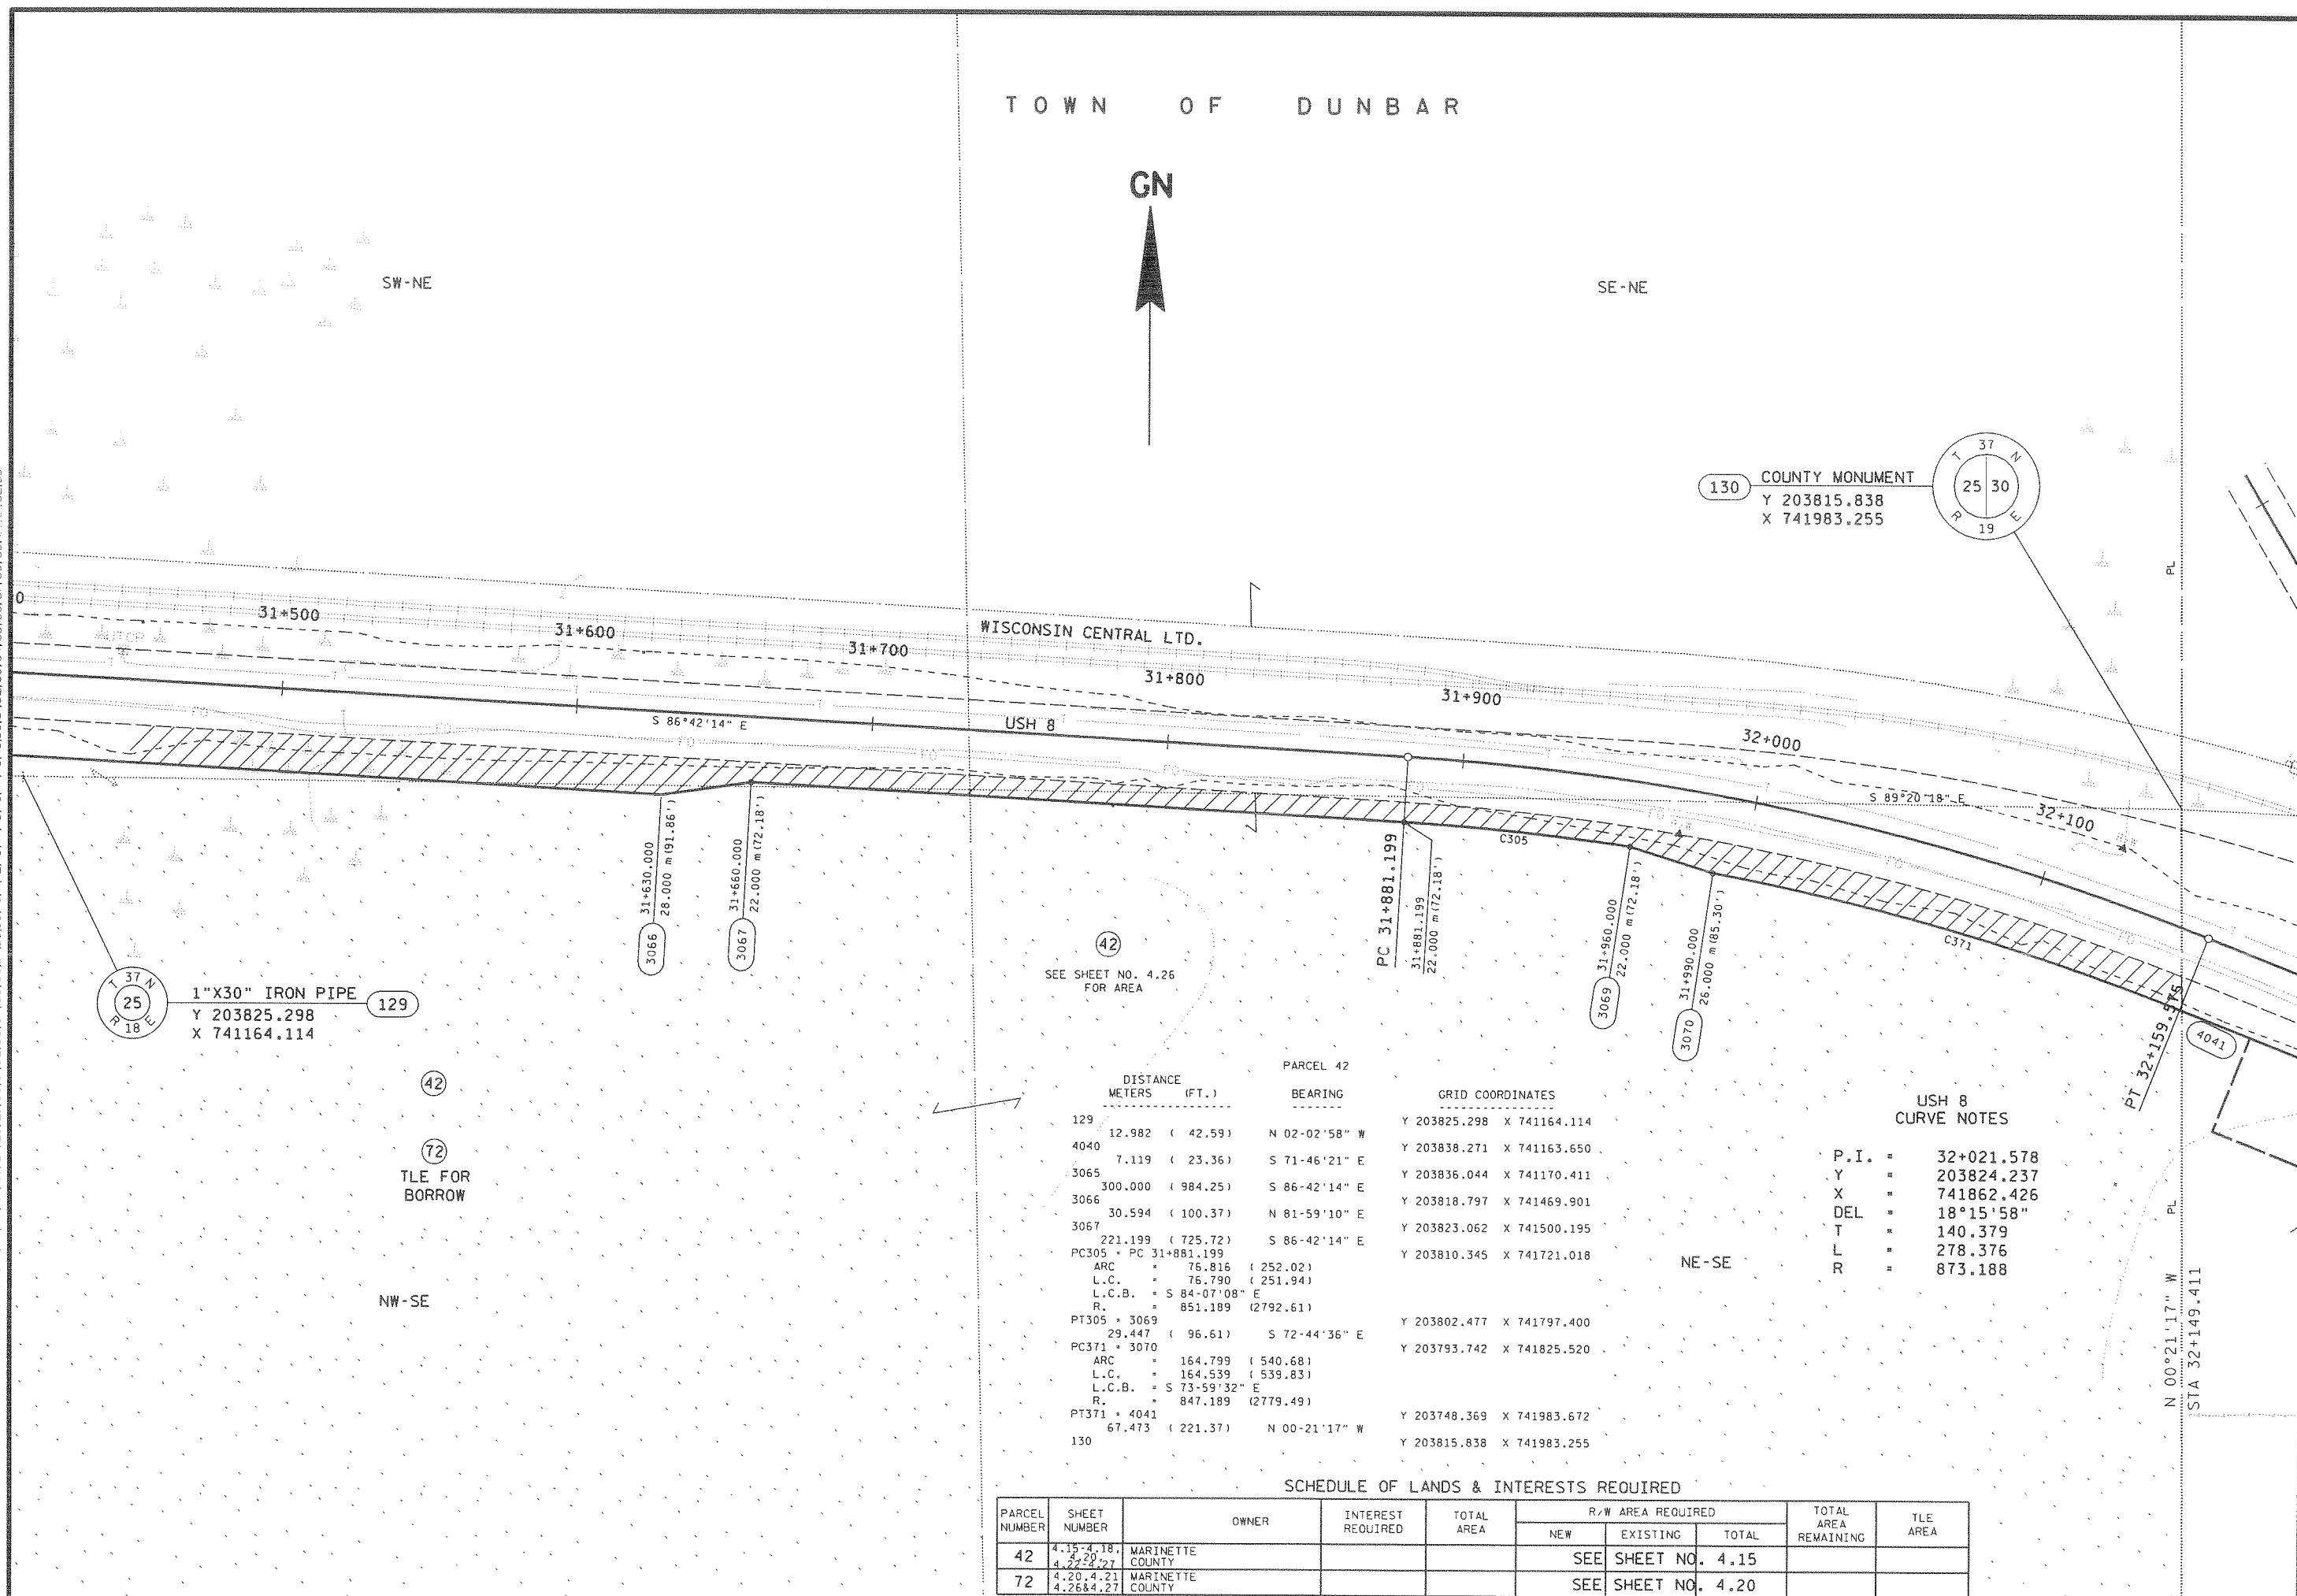

REVISION DATE		DATE	1-11-96	SCALE, METERS	HWY: USH 8	FEDERAL PROJECT NO:		
3-5-96				0 50 100				
8-5-02		GRID FACTOR	.999955		COUNTY: MARINETTE	STATE R/W PROJECT NO: 1590-2-21	SHEET NO: 4.27	M

FILE NAME: 03 159002:03430.dgn


PLOT SCALE: 1:10000

PLOT NAME: D3431

REV. DATE: 11-22-95

ORIGINATOR: DISTRICT 3

LEVELS ON: 1:10000

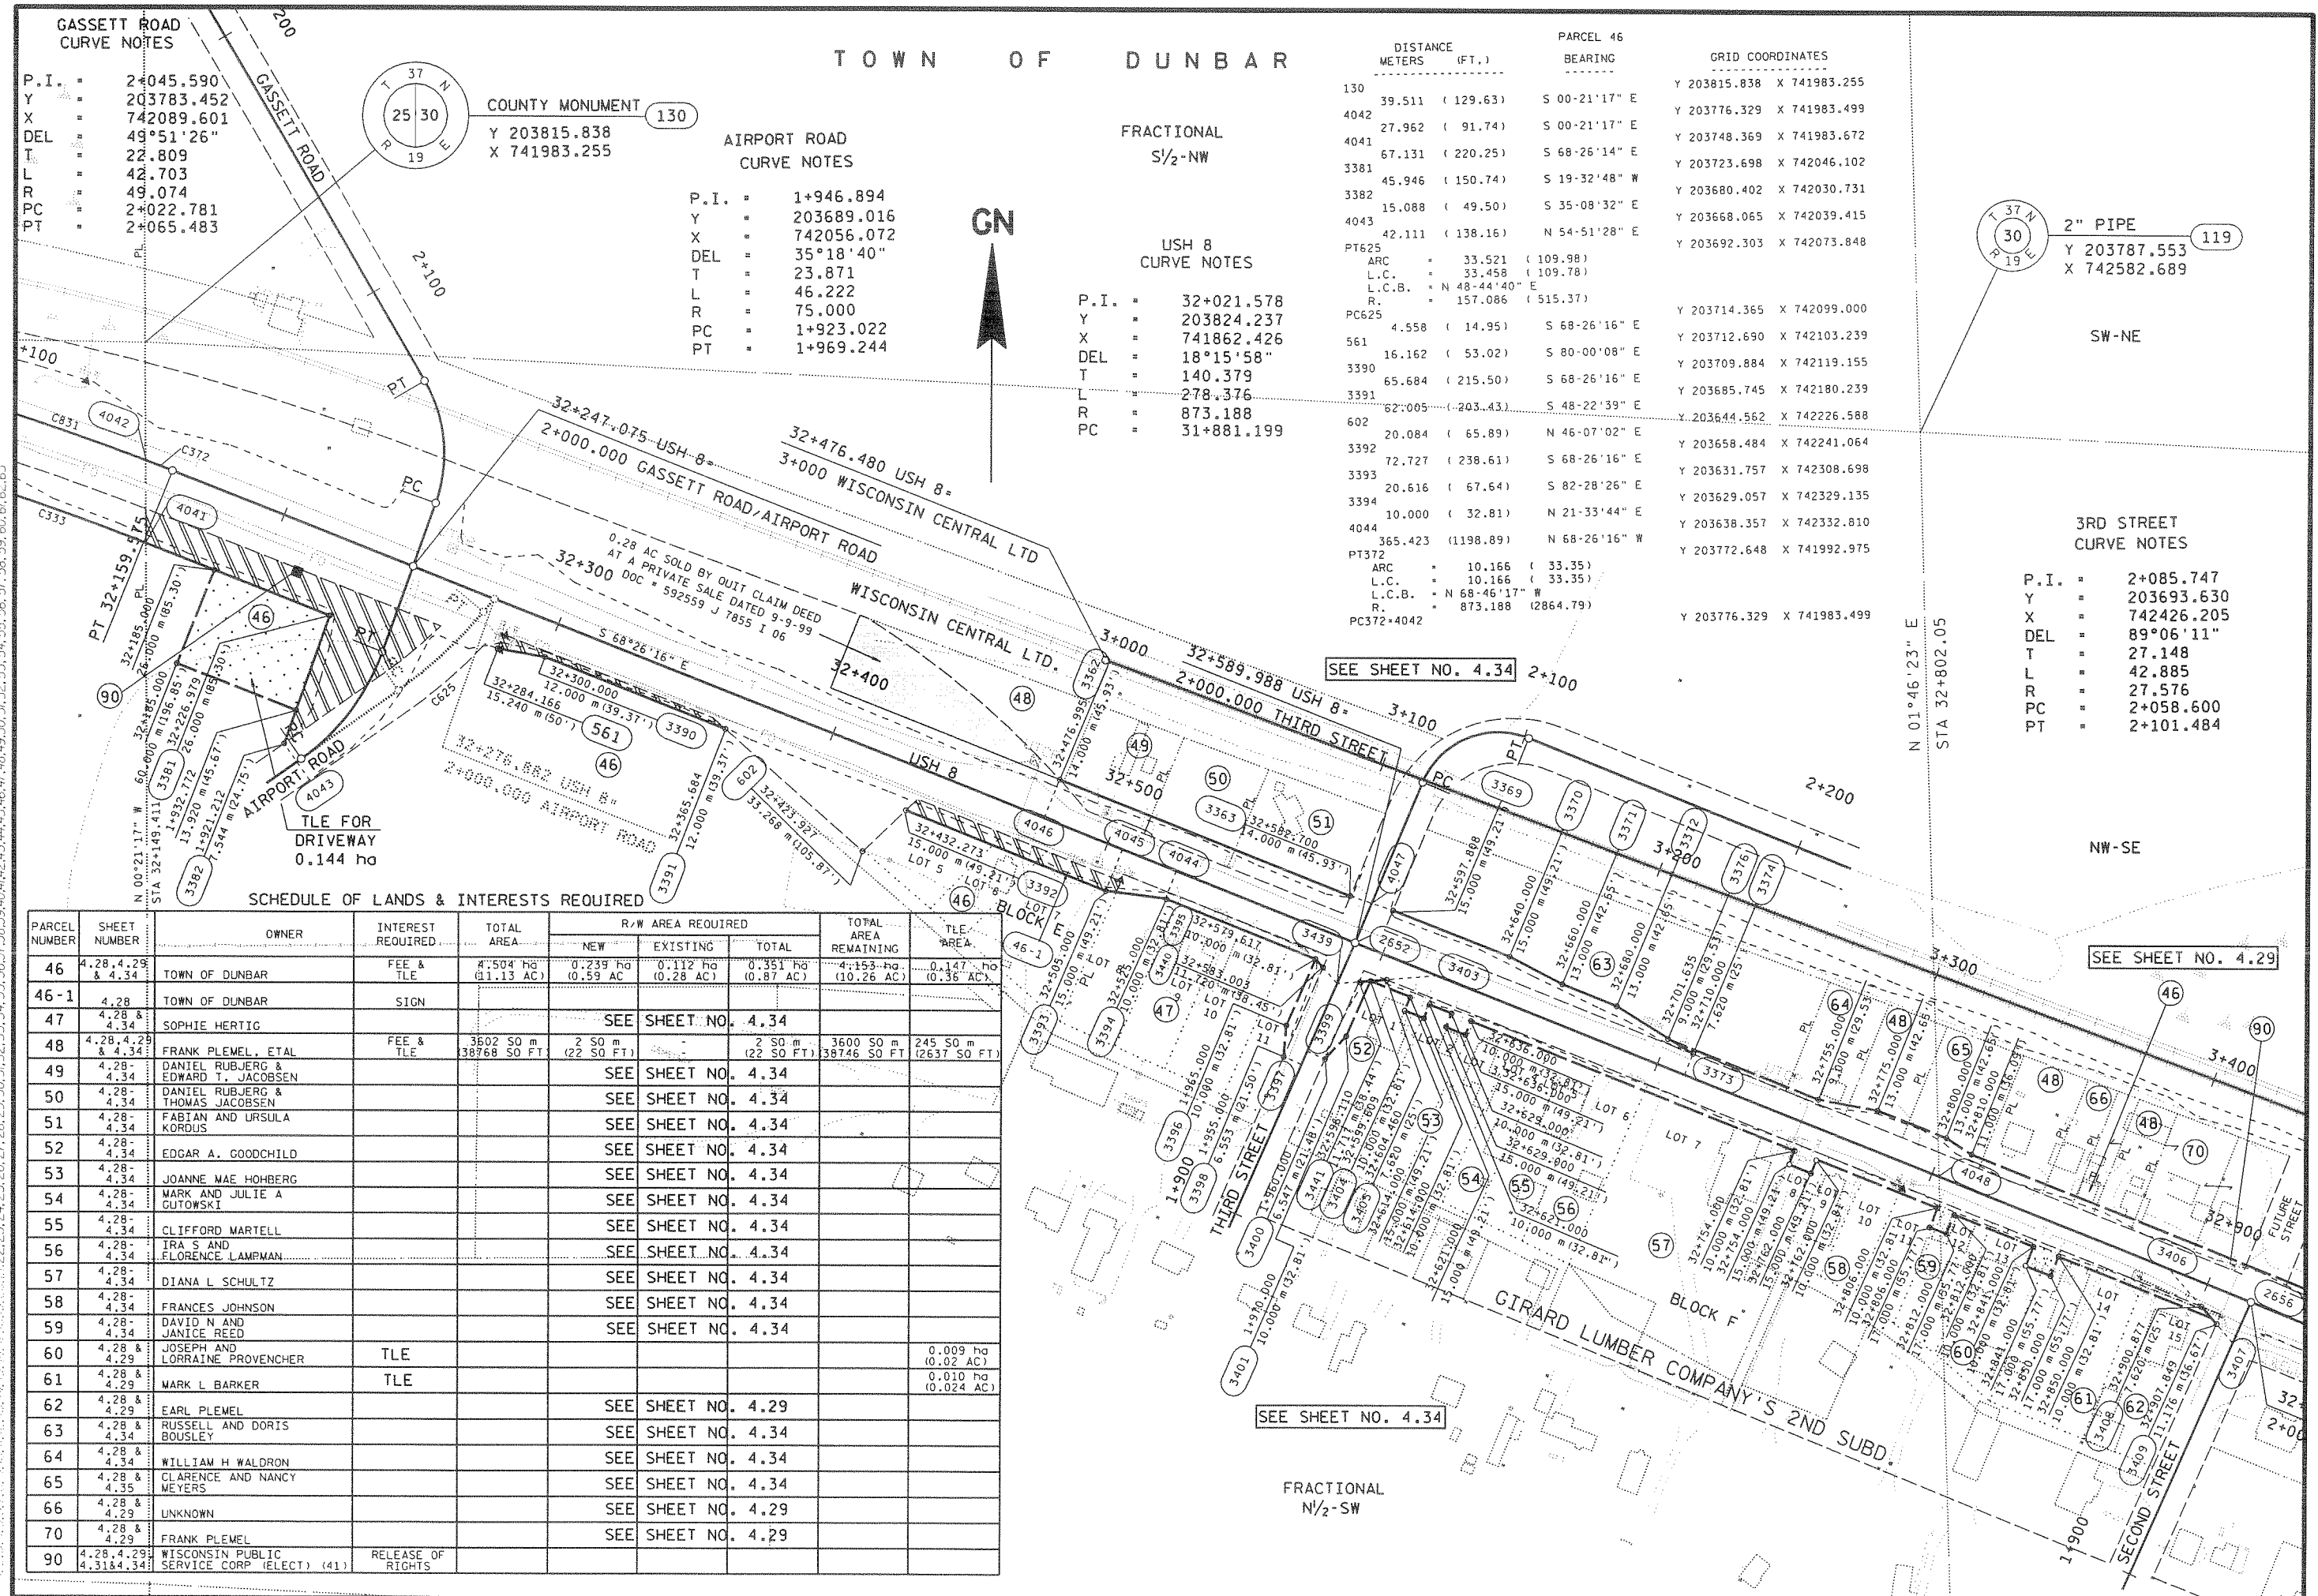

PARCEL NUMBER	SHEET NUMBER	OWNER	INTEREST REQUIRED	TOTAL AREA	R/W AREA REQUIRED			TOTAL AREA REMAINING	TLE AREA
					NEW	EXISTING	TOTAL		
46	4.28 & 4.34	TOWN OF DUNBAR	FEE & TLE	4,504 ha (11.13 AC)	0.239 ha (0.59 AC)	0.112 ha (0.28 AC)	0.351 ha (0.87 AC)	4,153 ha (10.26 AC)	0.147 ha (0.36 AC)
46-1	4.28 & 4.34	TOWN OF DUNBAR	SIGN						
47	4.28 & 4.34	SOPHIE HERTIG			SEE SHEET NO. 4.34				
48	4.28 & 4.34	FRANK PLEMEL, ETAL	FEE & TLE	3602 SO m (8868 SO FT)	2 SO m (50 FT)		2 SO m (50 FT)	3600 SO m (8868 SO FT)	245 SO m (6137 SO FT)
49	4.28 & 4.34	DANIEL RUBJERG & EDWARD T. JACOBSEN			SEE SHEET NO. 4.34				
50	4.28 & 4.34	DANIEL RUBJERG & THOMAS JACOBSEN			SEE SHEET NO. 4.34				
51	4.28 & 4.34	FABIAN AND URSULA KORDUS			SEE SHEET NO. 4.34				
52	4.28 & 4.34	EDGAR A. GOODCHILD			SEE SHEET NO. 4.34				
53	4.28 & 4.34	JOANNE MAE HOHBERG			SEE SHEET NO. 4.34				
54	4.28 & 4.34	MARK AND JULIE A GUTOWSKI			SEE SHEET NO. 4.34				
55	4.28 & 4.34	CLIFFORD MARTELL			SEE SHEET NO. 4.34				
56	4.28 & 4.34	IRA S AND FLORENCE LAMPMAN			SEE SHEET NO. 4.34				
57	4.28 & 4.34	DIANA L SCHULTZ			SEE SHEET NO. 4.34				
58	4.28 & 4.34	FRANCES JOHNSON			SEE SHEET NO. 4.34				
59	4.28 & 4.34	DAVID N AND JANICE REED			SEE SHEET NO. 4.34				
60	4.28 & 4.29	JOSEPH AND LORRAINE PROVENCER	TLE					0.009 ha (0.02 AC)	
61	4.28 & 4.29	MARK L BARKER	TLE					0.010 ha (0.024 AC)	
62	4.28 & 4.29	EARL PLEMEL			SEE SHEET NO. 4.29				
63	4.28 & 4.34	RUSSELL AND DORIS BOUSLEY			SEE SHEET NO. 4.34				
64	4.28 & 4.34	WILLIAM H WALDRON			SEE SHEET NO. 4.34				
65	4.28 & 4.35	CLARENCE AND NANCY MEYERS			SEE SHEET NO. 4.34				
66	4.28 & 4.29	UNKNOWN			SEE SHEET NO. 4.29				
70	4.28 & 4.29	FRANK PLEMEL			SEE SHEET NO. 4.29				
90	4.28 & 4.34	WISCONSIN PUBLIC SERVICE CORP (ELECT) (41)	RELEASE OF RIGHTS						


FILE NAME: d3 159002:d3431.dgn

PLOT SCALE: 1:0000

PLOT NAME: D3432

REV. DATE: 6-3-96

ORIGINATOR: DISTRICT 3
LEVELS: ON 4.28, 4.29, 4.30, 4.31, 4.32, 4.33, 4.34, 4.35, 4.36, 4.37, 4.38, 4.39, 4.40, 4.41, 4.42, 4.43, 4.44, 4.45, 4.46, 4.47, 4.48, 4.49, 4.50, 4.51, 4.52, 4.53, 4.54, 4.55, 4.56, 4.57, 4.58, 4.59, 4.60, 4.61, 4.62, 4.63

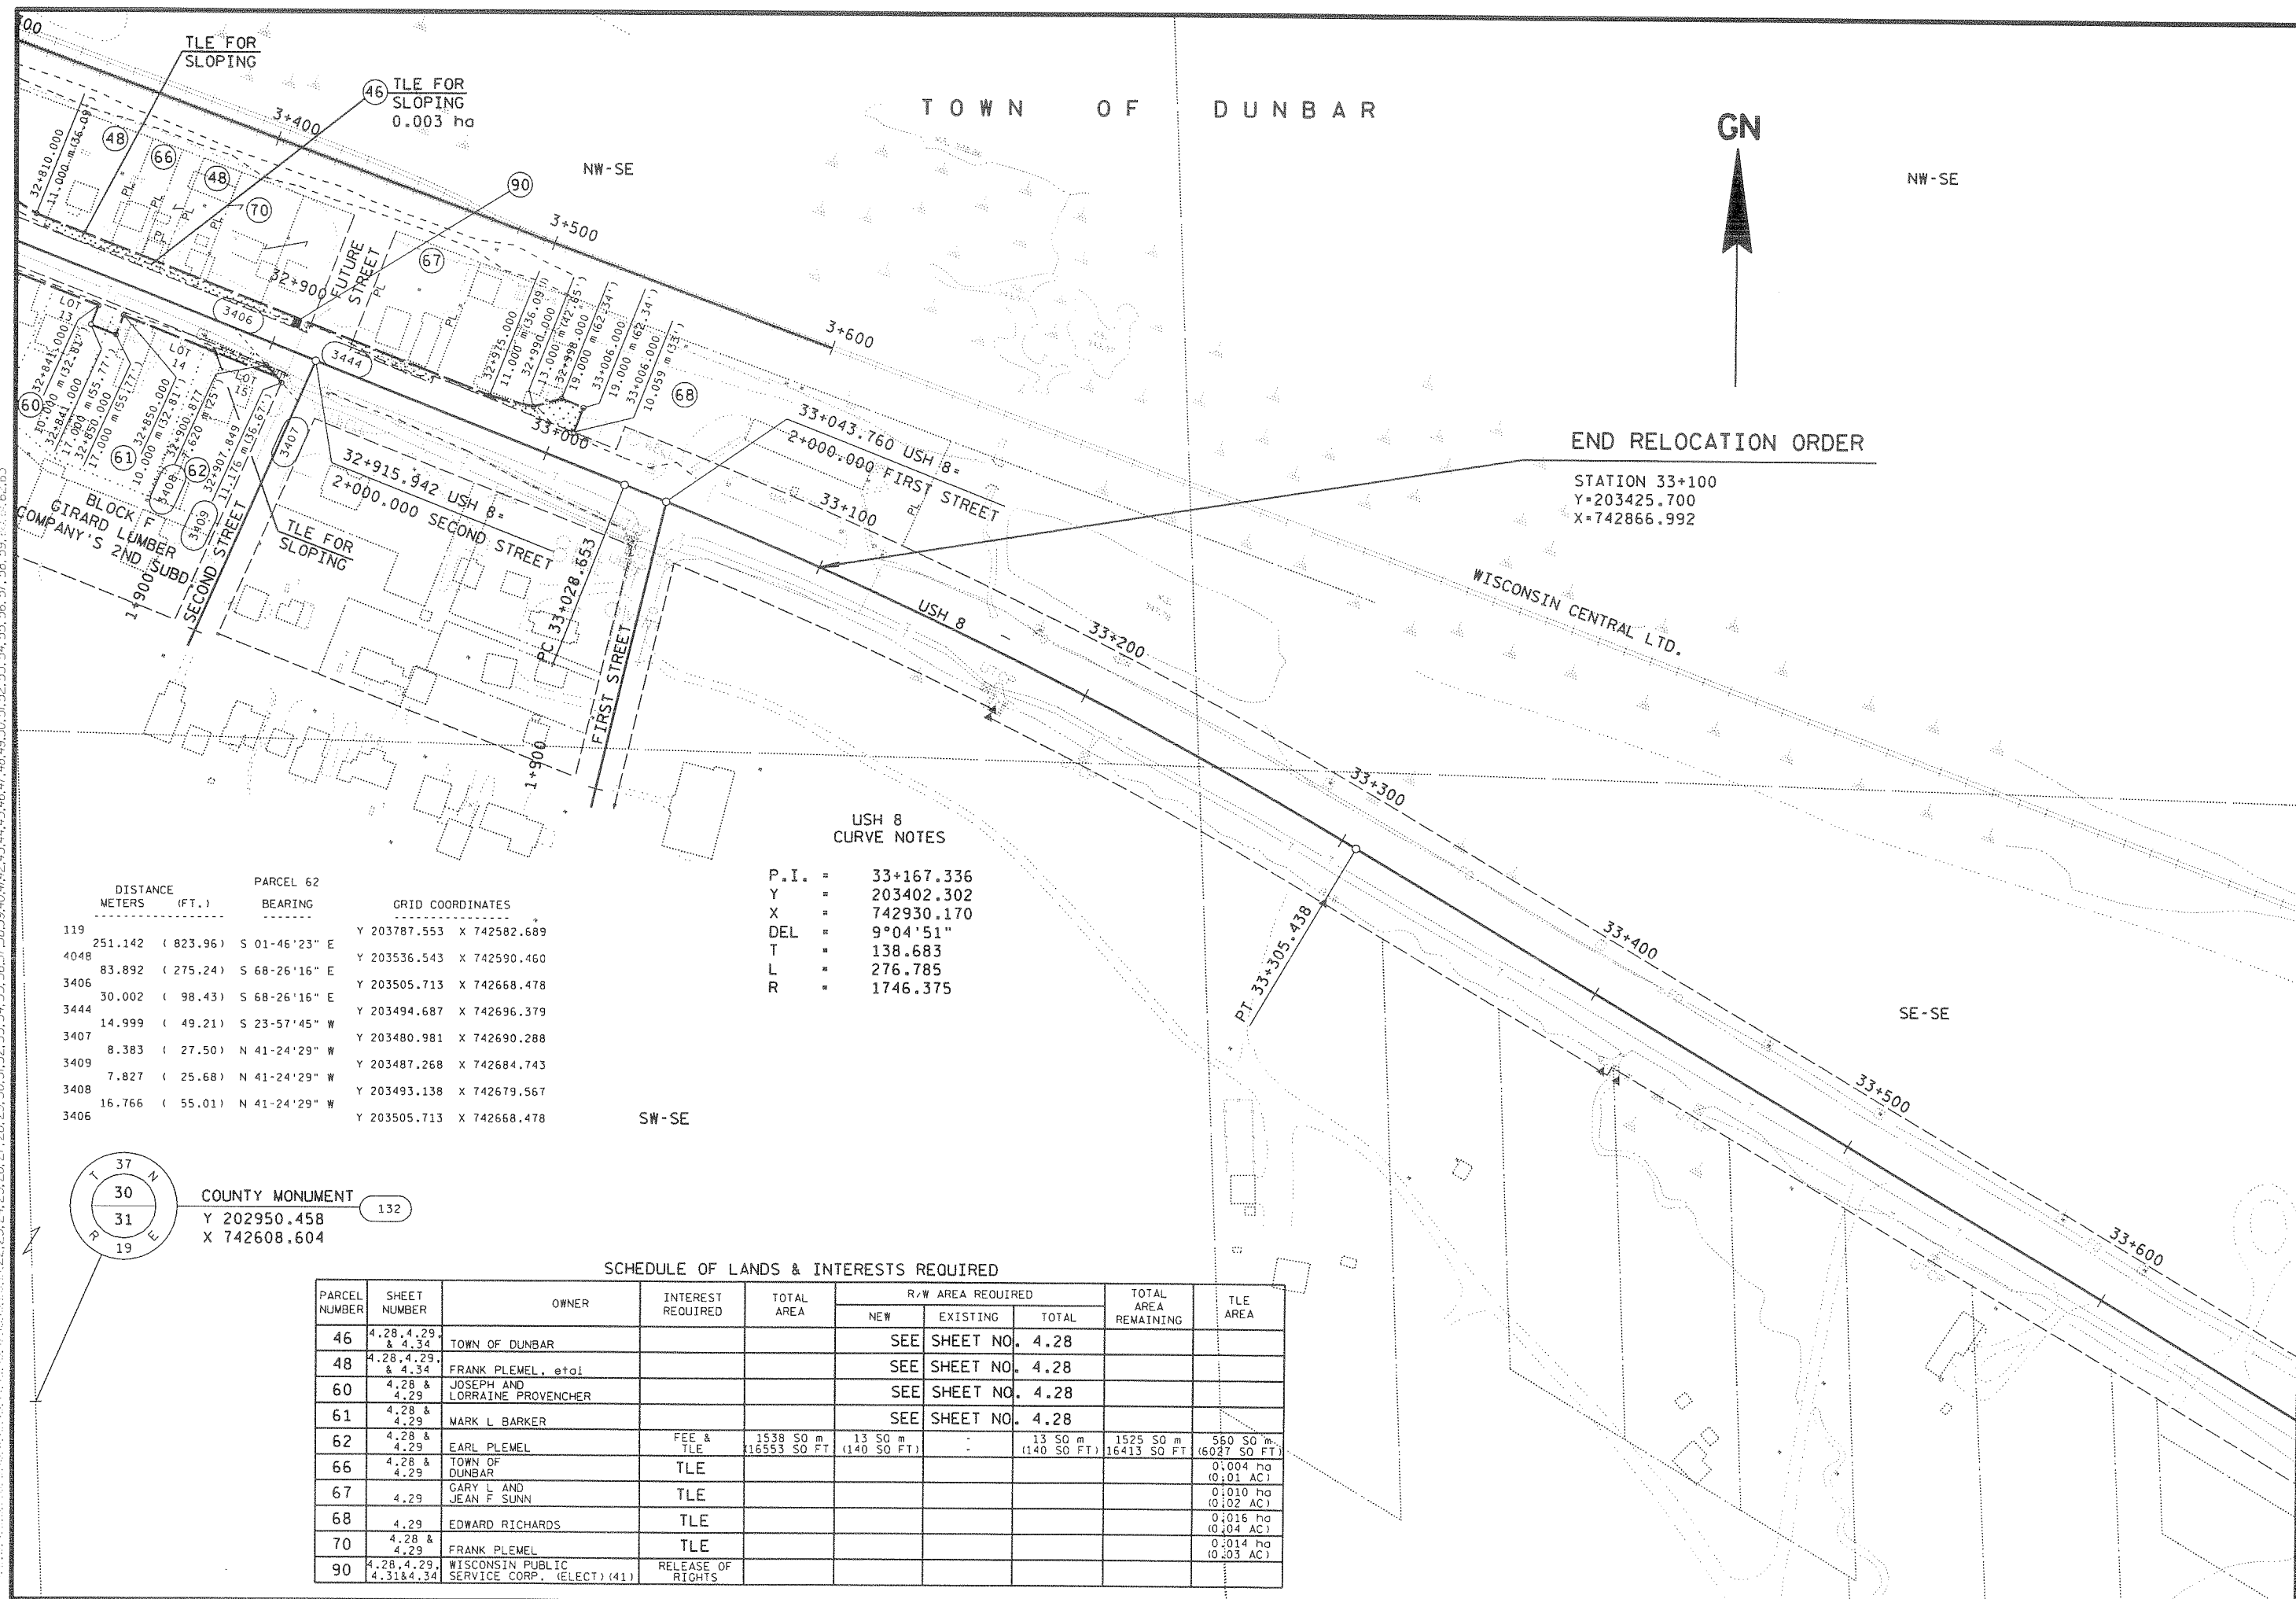


END RELOCATION ORDER

STATION 33+100
Y=203425.700
X=742866.992

USH 8
CURVE NOTES
P.I. = 33+167.336
Y = 203402.302
X = 742930.170
DEL = 9°04'51"
T = 138.683
L = 276.785
R = 1746.375

DISTANCE METERS (FT.)		PARCEL 62 BEARING	GRID COORDINATES	
119	251.142 (823.96)	S 01-46'23" E	Y 203787.553	X 742582.689
4048	83.892 (275.24)	S 68-26'16" E	Y 203536.543	X 742590.460
3406	30.002 (98.43)	S 68-26'16" E	Y 203505.713	X 742668.478
3444	14.999 (49.21)	S 23-57'45" W	Y 203494.687	X 742696.379
3407	8.383 (27.50)	N 41-24'29" W	Y 203480.981	X 742690.288
3409	7.827 (25.68)	N 41-24'29" W	Y 203487.268	X 742684.743
3408	16.766 (55.01)	N 41-24'29" W	Y 203493.138	X 742679.567
3406			Y 203505.713	X 742668.478

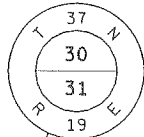

COUNTY MONUMENT
Y 202950.458
X 742608.604

SCHEDULE OF LANDS & INTERESTS REQUIRED

PARCEL NUMBER	SHEET NUMBER	OWNER	INTEREST REQUIRED	TOTAL AREA	R/W AREA REQUIRED			TOTAL AREA REMAINING	TLE AREA
					NEW	EXISTING	TOTAL		
46	4.28, 4.29, & 4.34	TOWN OF DUNBAR			SEE		SHEET NO. 4.28		
48	4.28, 4.29, & 4.34	FRANK PLEMEL, et al			SEE		SHEET NO. 4.28		
60	4.28 & 4.29	JOSEPH AND LORRAINE PROVENCHER			SEE		SHEET NO. 4.28		
61	4.28 & 4.29	MARK L BARKER			SEE		SHEET NO. 4.28		
62	4.28 & 4.29	EARL PLEMEL	FEE & TLE	1538 SO m (16553 SO FT)	13 SO m (140 SO FT)		13 SO m (140 SO FT)	1525 SO m (16413 SO FT)	560 SO m (6027 SO FT)
66	4.28 & 4.29	TOWN OF DUNBAR	TLE						0.004 ha (0.01 AC)
67	4.29	GARY L AND JEAN F SUNN	TLE						0.010 ha (0.02 AC)
68	4.29	EDWARD RICHARDS	TLE						0.016 ha (0.04 AC)
70	4.28 & 4.29	FRANK PLEMEL	TLE						0.014 ha (0.03 AC)
90	4.28, 4.29, 4.31 & 4.34	WISCONSIN PUBLIC SERVICE CORP. (ELECT) (41)	RELEASE OF RIGHTS						

REVISION DATE 3-5-96 8-5-02	DATE 1-11-96	SCALE, METERS 0 50 100	HWY: USH 8	FEDERAL PROJECT NO:	
GRID FACTOR 0.999955			COUNTY: MARINETTE	STATE R/W PROJECT NO: 1590-2-21	SHEET NO: 4.29

FILE NAME: d3 159002:d3432.dgn

M

FILE NAME: d3 159002:d3433.dgn

T O W N O F G O O D M A N

P.I.	=	2+493.005
Y	=	200999.765
X	=	729108.139
DEL	=	47°33'03"
T	=	185.024
L	=	348.559
R	=	419.991

0.193 ha (0.48 AC) NEW
0.065 ha (0.16AC) EXISTING

2+054.330 TEN ACRE ROAD
2+391.132 CEMETERY ROAD

WISCONSIN CENTRAL LTD.

HIGHWAY
EASEMENT
0.128 ha
(0.32 AC)

SW - NW

DISTANCE		PARCEL 7	
METERS	(FT.)	BEARING	GRID COORDINATES
100	328	N 0° 00' 00" E	100 000 000
100	328	S 0° 00' 00" E	100 000 000
100	328	S 0° 00' 00" W	100 000 000
100	328	N 0° 00' 00" W	100 000 000
100	328	N 0° 00' 00" E	100 000 000

5014	39.564	(129.80)	S 00-39'23" W	Y 201033.021	X 729011.069
PC382	5006			Y 200993.462	X 729010.616
	ARC	=	19.836 (65.08)		
	L.C.	=	19.834 (65.08)		
	L.C.B.	=	S 88-08'40" E		
	R.	=	450.240 (1477.16)		
PT382				Y 200992.820	X 729030.439
	32.112	(105.35)	N 00-57'35" E		
PT383				Y 201024.925	X 729030.977
	ARC	=	40.046 (131.38)		
	L.C.	=	40.031 (131.34)		
	L.C.B.	=	N 87-05'23" W		
	R.	=	427.535 (1402.67)		
PC383				Y 201026.958	X 728991.000
	31.964	(104.87)	S 00-39'23" W		
PC381				Y 200994.937	X 728990.633
	ARC	=	20.044 (65.76)		
	L.C.	=	20.043 (65.76)		
	L.C.B.	=	S 85-36'25" E		
	R.	=	450.240 (1477.16)		
PT381	* 5006			Y 200993.462	X 729010.616

SHEET NO: 4.31

N

ORIGINATOR: DISTRICT 3

ORIGINATOR: DISTRICT 3	REV. DATE: 6-3-96	PLOT NAME: D3424
LEVELS ON : 1 2 3 4 5 6 7 8 9 10 11 12 13 14 15 16 17 18 19 20 21 22 23 24 25 26 27 28 29 30 31 32 33 34 35 36 37 38 39 40 41 42 43 44 45 46 47 48 49 50 51 52 53 54 55 56 57 58 59 60 61 62 63		

FILE NAME: d3 159002:d3434.d97


PLOT SCALE: 500

PLOT NAME: D3437

REV. DATE: 7-1-97

ORIGINATOR: DISTRICT 3

LEVELS: 0W - 1.1, 1.2, 1.3, 1.4, 1.5, 1.6, 1.7, 1.8, 1.9, 2.0, 2.1, 2.2, 2.3, 2.4, 2.5, 2.6, 2.7, 2.8, 2.9, 3.0, 3.1, 3.2, 3.3, 3.4, 3.5, 3.6, 3.7, 3.8, 3.9, 4.0, 4.1, 4.2, 4.3, 4.4, 4.5, 4.6, 4.7, 4.8, 4.9, 5.0, 5.1, 5.2, 5.3, 5.4, 5.5, 5.6, 5.7, 5.8, 5.9, 6.0, 6.1, 6.2, 6.3

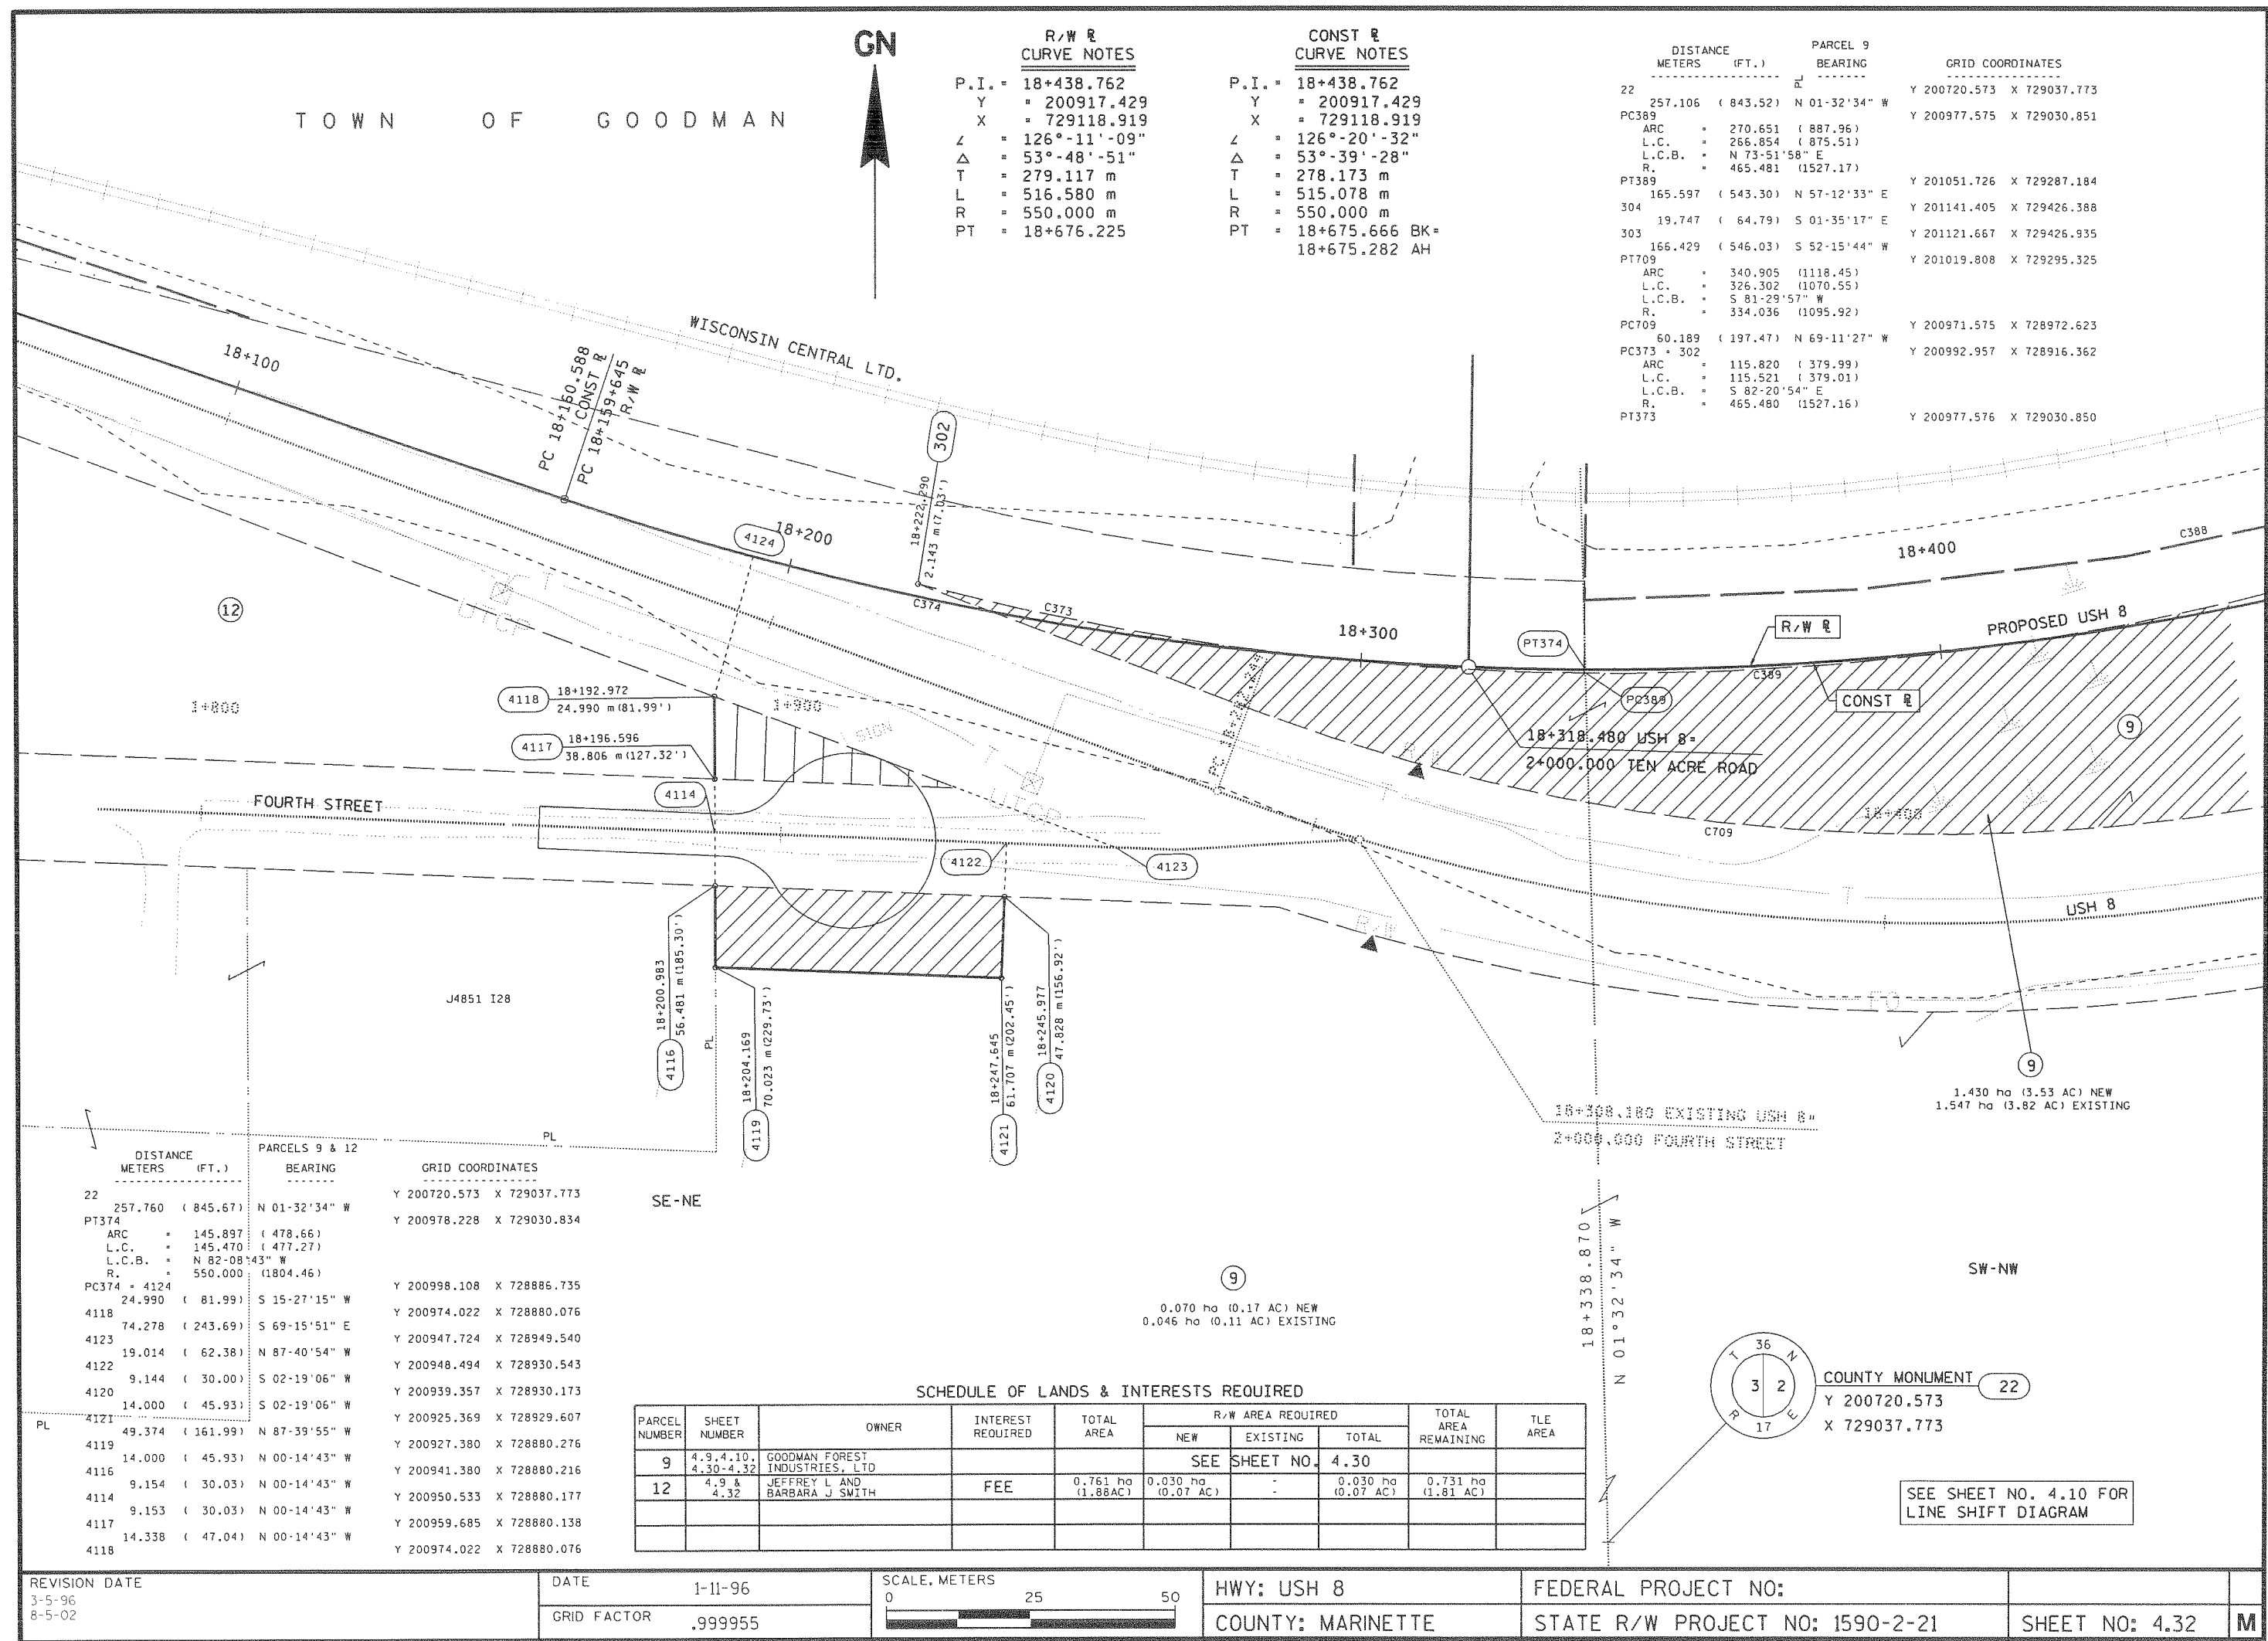


R/W R		CONST R	
CURVE NOTES		CURVE NOTES	
P.I. =	18+438.762	P.I. =	18+438.762
Y =	200917.429	Y =	200917.429
X =	729118.919	X =	729118.919
Δ =	126°-11'-09"	Δ =	126°-20'-32"
Δ =	53°-48'-51"	Δ =	53°-39'-28"
T =	279.117 m	T =	278.173 m
L =	516.580 m	L =	515.078 m
R =	550.000 m	R =	550.000 m
PT =	18+676.225	PT =	18+675.666 BK = 18+675.282 AH

DISTANCE		PARCEL 9		GRID COORDINATES	
METERS	(FT.)	BEARING			
22	257.106	(843.52)	N 01-32'34" W	Y 200720.573	X 729037.773
PC389				Y 200977.575	X 729030.851
ARC	270.651	(887.96)			
L.C.	266.854	(875.51)			
L.C.B.	N 73-51'58" E				
R.	465.481	(1527.17)			
PT389	165.597	(543.30)	N 57-12'33" E	Y 201051.726	X 729287.184
304	19.747	(64.79)	S 01-35'17" E	Y 201141.405	X 729426.388
303	166.429	(546.03)	S 52-15'44" W	Y 201019.808	X 729295.325
PT709					
ARC	340.905	(1118.45)			
L.C.	326.302	(1070.55)			
L.C.B.	S 81-29'57" W				
R.	334.036	(1095.92)			
PC709	60.189	(197.47)	N 69-11'27" W	Y 200971.575	X 728972.623
PC373	302			Y 200992.957	X 728916.362
ARC	115.820	(379.99)			
L.C.	115.521	(379.01)			
L.C.B.	S 82-20'54" E				
R.	465.480	(1527.16)			
PT373				Y 200977.576	X 729030.850

DISTANCE		PARCELS 9 & 12		GRID COORDINATES	
METERS	(FT.)	BEARING			
22	257.760	(845.67)	N 01-32'34" W	Y 200720.573	X 729037.773
PT374				Y 200978.228	X 729030.834
ARC	145.897	(478.66)			
L.C.	145.470	(477.27)			
L.C.B.	N 82-08'43" W				
R.	550.000	(1804.46)			
PC374	4124			Y 200998.108	X 728886.735
24.990	(81.99)	S 15-27'15" W		Y 200974.022	X 728880.076
4118	74.278	(243.69)	S 69-15'51" E	Y 200947.724	X 728949.540
4123	19.014	(62.38)	N 87-40'54" W	Y 200948.494	X 728930.543
4122	9.144	(30.00)	S 02-19'06" W	Y 200939.357	X 728930.173
4120	14.000	(45.93)	S 02-19'06" W	Y 200925.369	X 728929.607
PL	4121			Y 200927.380	X 728880.276
49.374	(161.99)	N 87-39'55" W		Y 200941.380	X 728880.216
4119	14.000	(45.93)	N 00-14'43" W	Y 200950.533	X 728880.177
4116	9.154	(30.03)	N 00-14'43" W	Y 200959.685	X 728880.138
4114	9.153	(30.03)	N 00-14'43" W	Y 200974.022	X 728880.076
4117	14.338	(47.04)	N 00-14'43" W		
4118					

SCHEDULE OF LANDS & INTERESTS REQUIRED									
PARCEL NUMBER	SHEET NUMBER	OWNER	INTEREST REQUIRED	TOTAL AREA	R/W AREA REQUIRED			TOTAL AREA REMAINING	TLE AREA
					NEW	EXISTING	TOTAL		
9	4.9, 4.10, 4.30-4.32	GOODMAN FOREST INDUSTRIES, LTD			SEE SHEET NO. 4.30				
12	4.9 & 4.32	JEFFREY L AND BARBARA J SMITH	FEE	0.761 ha (1.88AC)	0.030 ha (0.07 AC)	-	0.030 ha (0.07 AC)	0.731 ha (1.81 AC)	

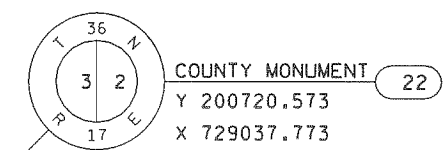

SEE SHEET NO. 4.10 FOR LINE SHIFT DIAGRAM

REVISION DATE 3-5-96 8-5-02	DATE 1-11-96	SCALE, METERS 0 25 50	HWY: USH 8 COUNTY: MARINETTE	FEDERAL PROJECT NO:	STATE R/W PROJECT NO: 1590-2-21	SHEET NO: 4.32	M
-----------------------------------	-----------------	--------------------------	---------------------------------	---------------------	---------------------------------	----------------	---

FILE NAME: D3 159002:D3437.dgn

ORIGINATOR: DISTRICT 3

T O W N O F G O O D M A N

		PARCEL 7			
DISTANCE		BEARING	GRID COORDINATES		
METERS	(FT.)				
166			Y 201519.780	X 729815.554	
	3.038 (9.97)	S 89-28'36" E			
PT355	* 4014		Y 201519.752	X 729818.592	
	ARC = 70.277 (230.57)				
	L.C.C. = 69.748 (228.84)				
	L.C.B. = S 23-10'37" E				
	R. = 165.107 (541.69)				
PC355			Y 201455.636	X 729846.041	
	16.079 (52.75)	S 35-22'15" E			
5024			Y 201442.525	X 729855.348	
	7.394 (24.26)	S 55-35'32" W			
5021			Y 201438.347	X 729849.248	
	5.383 (17.66)	S 34-50'43" E			
312			Y 201433.930	X 729852.323	
	164.808 (540.71)	S 57-12'35" W			
5020			Y 201344.679	X 729713.783	
	164.703 (540.36)	N 55-20'17" E			
5021			Y 201438.347	X 729849.248	

		PARCEL 7			
DISTANCE					
METERS	(FT.)	BEARING	GRID COORDINATES		
166			Y 201519.780	X 729815.554	
PT355	3.038 (9.97)	S 89-28'36" E			
	* 4014		Y 201519.752	X 729818.592	
	ARC * 70.277 (230.57)				
	L.C. * 69.748 (228.84)				
	L.C.B. * S 23-10'37" E				
	R. * 165.107 (541.69)				
PC355			Y 201455.636	X 729846.041	
	16.079 (52.75)	S 35-22'15" E			
5024			Y 201442.525	X 729855.348	
	7.544 (24.75)	N 55-35'32" E			
PC390	* 5022		Y 201446.788	X 729861.572	
	ARC * 80.895 (265.40)				
	L.C. * 80.792 (265.07)				
	L.C.B. * N 61-19'38" E				
	R. * 462.000 (1515.75)				
PT390	* 5023		Y 201485.551	X 729932.453	
	80.321 (263.52)	S 57-12'35" W			
319			Y 201442.053	X 729864.934	
	5.807 (19.05)	N 35-22'22" W			
PC390	* 5022		Y 201446.788	X 729861.572	

PARCELS 25 & 27					
DISTANCE METERS (FT.)			BEARING	GRID COORDINATES	
166				Y 201519.780	X 729815.554
	72.492	(237.83)	N 00-31'24" E		
4011				Y 201592.265	X 729816.216
	9.174	(30.10)	S 89-01'27" W		
3352				Y 201592.109	X 729807.044
	30.760	(100.92)	S 16-57'37" W		
PT337 * 3350				Y 201562.688	X 729798.072
ARC	=	73.200 (240.16)			
L.C.	=	72.713 (238.56)			
L.C.B.	=	S 12-48'36" W			
R.	=	183.000 (600.39)			
PC337 * 3349				Y 201491.788	X 729781.950
	18.721	(61.42)	S 42-36'18" W		
PT336 * 3348				Y 201478.009	X 729769.278
ARC	=	35.600 (116.80)			
L.C.	=	35.541 (116.61)			
L.C.B.	=	S 35-43'42" W			
R.	=	178.000 (583.99)			
PC336 * 3347				Y 201449.159	X 729748.525
	18.431	(60.47)	S 31-48'09" W		
PT335 * 3346				Y 201433.496	X 729738.813
ARC	=	34.359 (112.73)			
L.C.	=	34.308 (112.56)			
L.C.B.	=	S 52-35'45" W			
R.	=	182.001 (597.12)			
PC335 * PC 3+202.726				Y 201412.657	X 729711.560
	42.286	(138.73)	S 57-51'57" W		
3344				Y 201390.166	X 729675.754
	31.772	(104.24)	S 38-38'22" W		
3343				Y 201365.350	X 729655.916
	61.915	(203.13)	S 34-39'43" E		
4012				Y 201314.425	X 729691.127
	207.088	(679.42)	N 55-20'17" E		
PC356 * 4013				Y 201432.199	X 729861.454
ARC	=	0.999 (3.28)			
L.C.	=	0.999 (3.28)			
L.C.B.	=	N 55-19'54" E			
R.	=	450.000 (1476.38)			
PT356				Y 201432.767	X 729862.276
	28.047 (92.02)		N 35-22'15" W		
PC355				Y 201455.636	X 729846.041
ARC	=	70.277 (230.57)			
L.C.	=	69.748 (228.84)			
L.C.B.	=	N 23-10'37" W			
R.	=	165.107 (541.69)			
PT355 * 4014				Y 201519.752	X 729818.592
	3.038 (9.97)		N 89-28'36" W		
166				Y 201519.780	X 729915.554

RIDGE ROAD R/W E

CURVE NOTES

P.I.	=	3+316.227
Y	=	201458.018
X	=	729817.616
DEL	=	59°09'01"
T	=	113.501
L	=	206.474
R	=	200.000

FRACTIONAL
NE - NW

TLE FOR
DRIVEWAY

HIGHWAY
EASEMENT
0.044 ha
(0.11 AC)

HIGHWAY
EASEMENT
0.033 ha
(0.08 AC)

FRACTIONAL
NW-NE

SCHEDULE OF LANDS & INTERESTS REQUIRED

PARCEL NUMBER	SHEET NUMBER	OWNER	INTEREST REQUIRED	TOTAL AREA	R/W AREA REQUIRED			TOTAL AREA REMAINING	TLE AREA
					NEW	EXISTING	TOTAL		
7	4.9-4.11.4.30-4.33	WISCONSIN CENTRAL LTD	HWY EASEMENT		SEE SHEET NO.	4.10			
25	4.10-4.11 & 4.33	BRIAN D AND KIM E SPENCER	FEE & TLE	6.273 ha (15.50 AC)	0.449 ha (1.11 AC)	0.036 ha (0.09 AC)	0.485 ha (1.20 AC)	5.788 ha (14.30 AC)	0.012 ha (0.03AC)
27	4.11 & 4.33	WILLIAM STANKEVICH	FEE	8.094 ha (20.00 AC)	0.074 ha (0.18 AC)	0.056 ha (0.14 AC)	0.130 ha (0.32 AC)	7.964 ha (19.68 AC)	
92	4.8-4.11-4.15 & 4.30-4.31 & 4.33	PTI COMMUNICATIONS (43)	RELEASE OF RIGHTS						

USH 8
CURVE NOTES

P.I.	=	19+440.747
Y	=	201512.003
X	=	729976.569
DEL	=	34°34'52"
T	=	140.078
L	=	271.599
R	=	450.000
PT	=	19+572.268

THE
CITY OF

W	10	4	02	001
V	20	10	02	010
X	7	2	08	011
DEL	10	4	10	02
T	1	10	08	04
L	20	4	08	04
B	3	4	08	04

REVISION DATE
3-5-96
8-5-02 NC

DATE	1-11-96
GRID FACTOR	.9999955

SCALE, METERS

0 25 50


HWY: USH 8
COUNTY: MARINETTE

FEDERAL PROJECT NO:
STATE R/W PROJECT NO: 1590-2-21

SHEET NO: 4.33

1

ORIGINATOR: DISTRICT 3
LEVELS ON: 4.28, 4.29, 4.30, 4.31, 4.32, 4.33, 4.34, 4.35, 4.36, 4.37, 4.38, 4.39, 4.40, 4.41, 4.42, 4.43, 4.44, 4.45, 4.46, 4.47, 4.48, 4.49, 4.50, 4.51, 4.52, 4.53, 4.54, 4.55, 4.56, 4.57, 4.58, 4.59, 4.60, 4.61, 4.62, 4.63
REV. DATE: 12-15-95
2-23-96 LKM
1-10-96 LKM
PLOT NAME: D3435
PLOT SCALE: 500

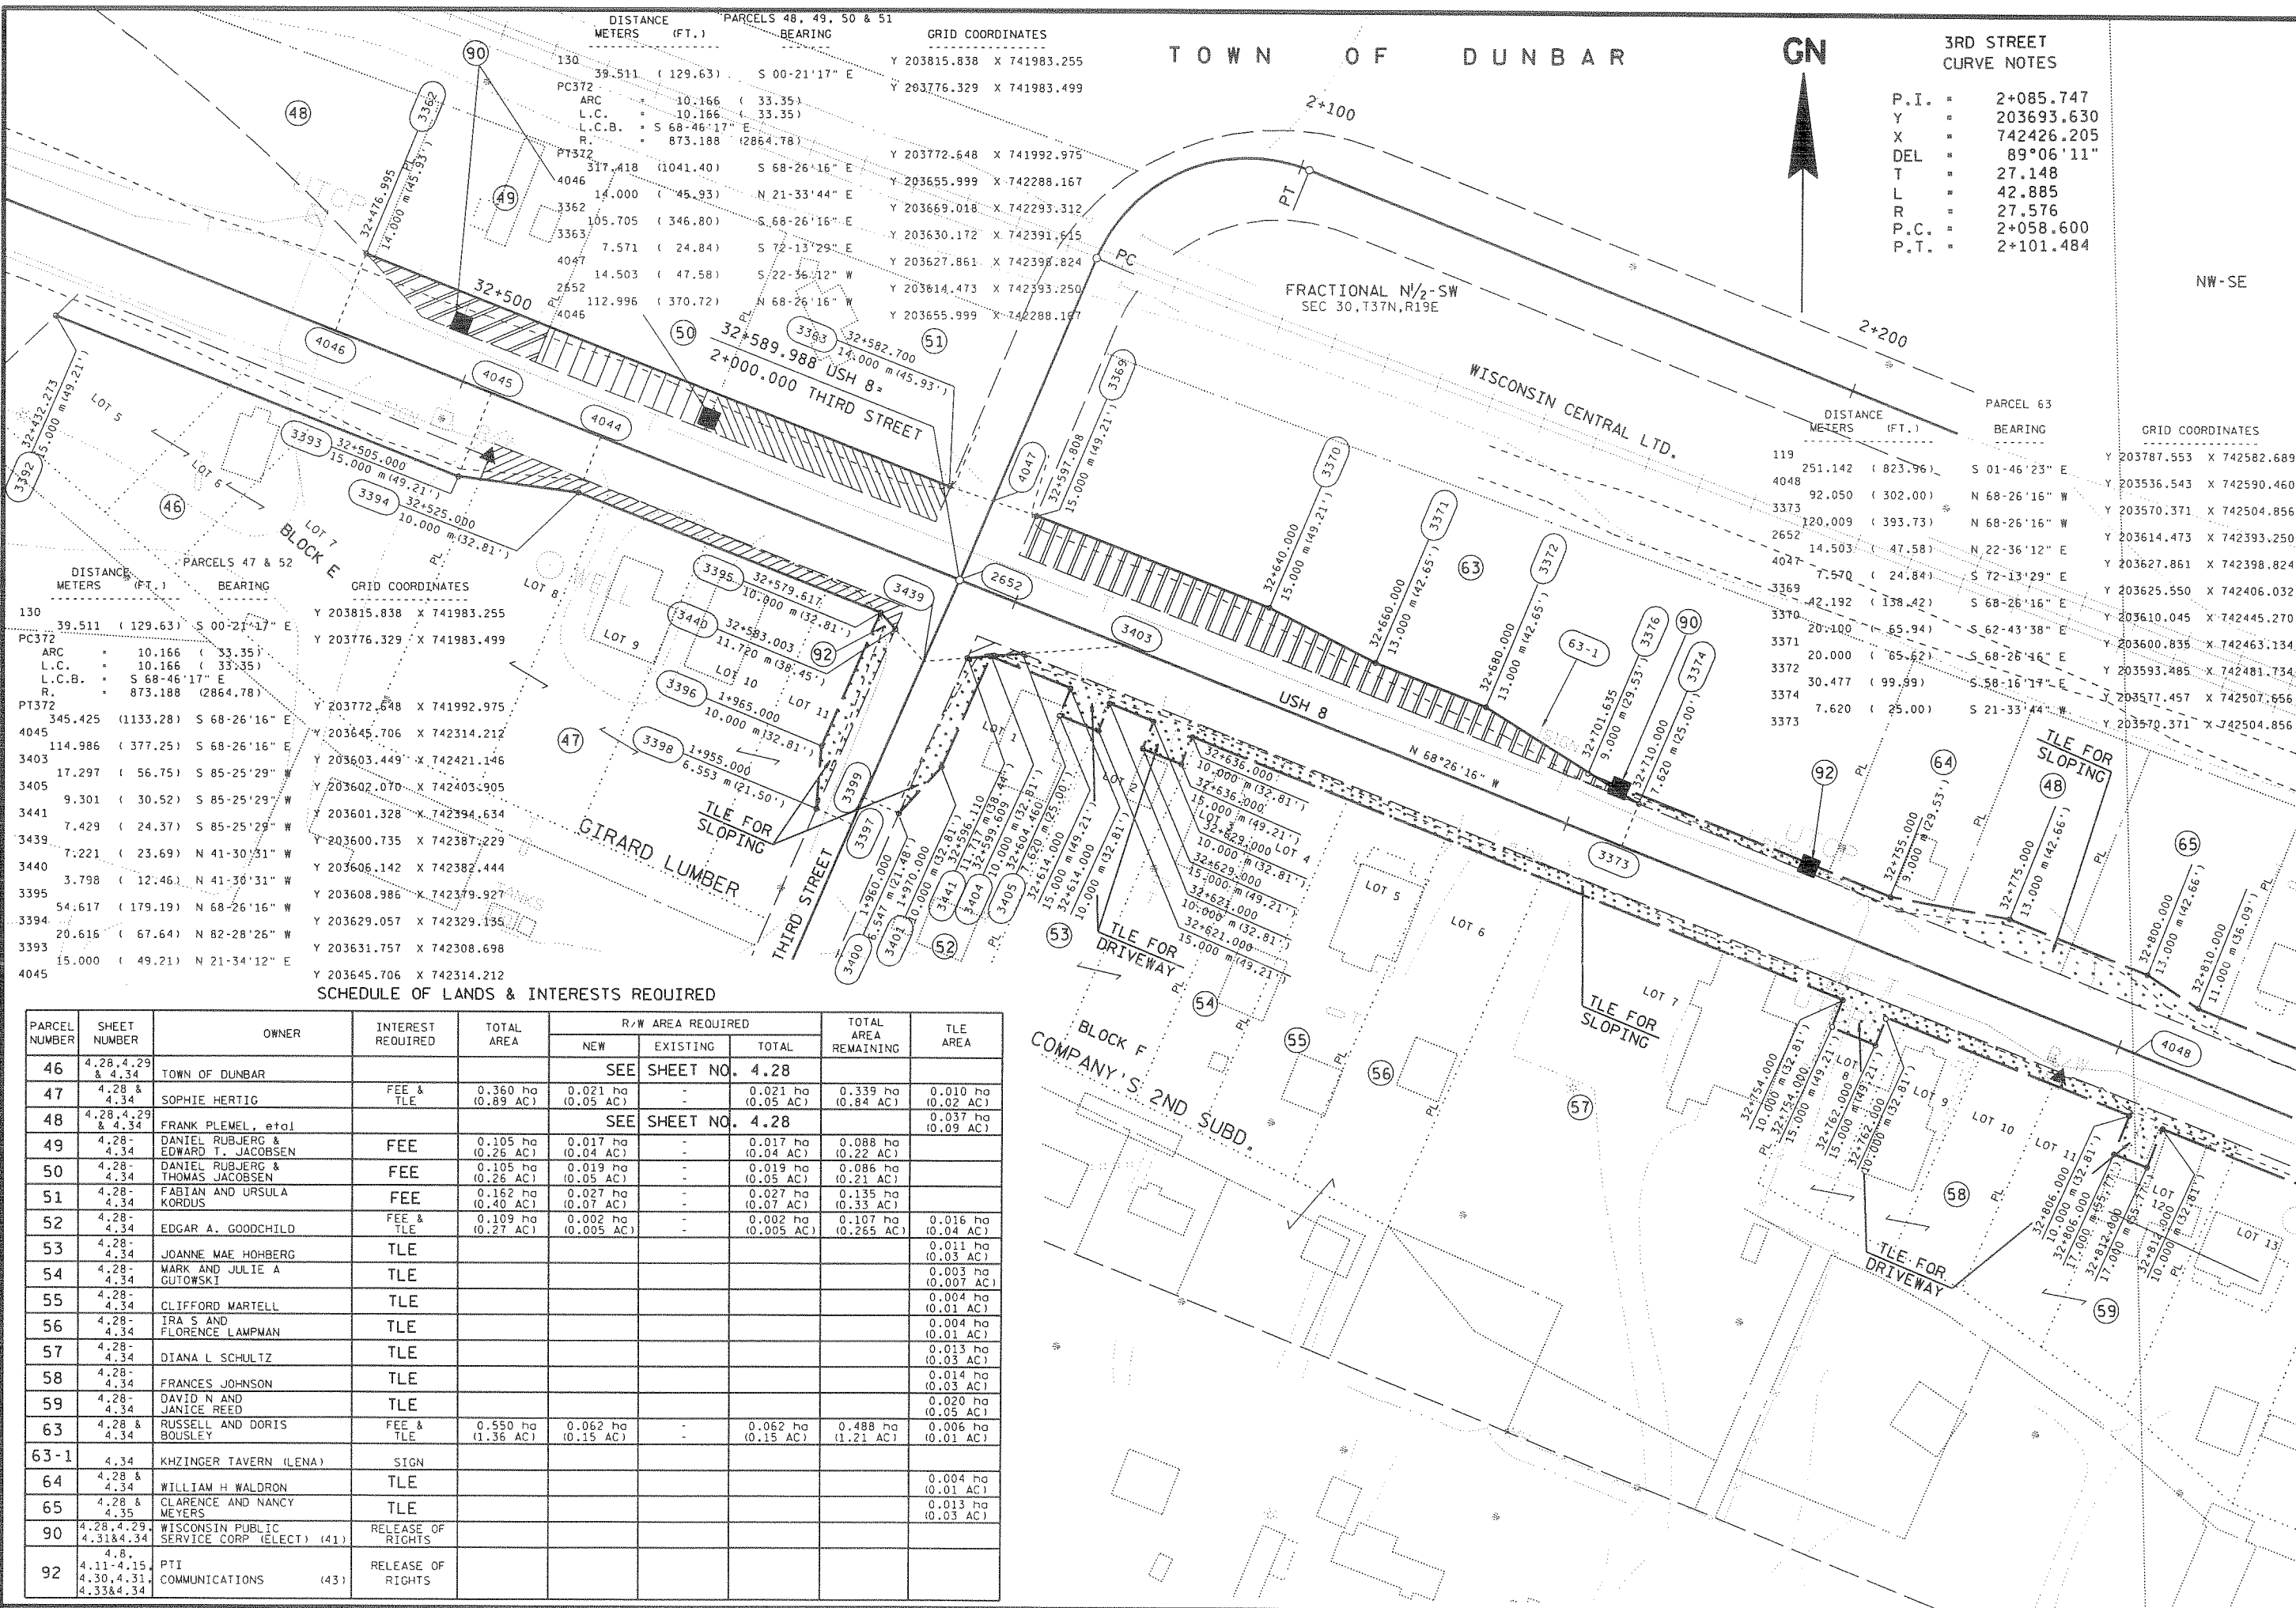

3RD STREET
CURVE NOTES

P.I.	=	2+085.747
Y	=	203693.630
X	=	742426.205
DEL	=	89°06'11"
T	=	27.148
L	=	42.885
R	=	27.576
P.C.	=	2+058.600
P.T.	=	2+101.484

SCHEDULE OF LANDS & INTERESTS REQUIRED

PARCEL NUMBER	SHEET NUMBER	OWNER	INTEREST REQUIRED	TOTAL AREA	R/W AREA REQUIRED			TOTAL AREA REMAINING	TLE AREA
					NEW	EXISTING	TOTAL		
46	4.28, 4.29 & 4.34	TOWN OF DUNBAR			SEE SHEET NO. 4.28				
47	4.28 & 4.34	SOPHIE HERTIG	FEE & TLE	0.360 ha (0.89 AC)	0.021 ha (0.05 AC)	-	0.021 ha (0.05 AC)	0.339 ha (0.84 AC)	0.010 ha (0.02 AC)
48	4.28, 4.29 & 4.34	FRANK PLEVEL, et al			SEE SHEET NO. 4.28				
49	4.28 & 4.34	DANIEL RUBJERG & EDWARD T. JACOBSEN	FEE	0.105 ha (0.26 AC)	0.017 ha (0.04 AC)	-	0.017 ha (0.04 AC)	0.088 ha (0.22 AC)	
50	4.28 & 4.34	DANIEL RUBJERG & THOMAS JACOBSEN	FEE	0.105 ha (0.26 AC)	0.019 ha (0.05 AC)	-	0.019 ha (0.05 AC)	0.086 ha (0.21 AC)	
51	4.28 & 4.34	FABIAN AND URSULA KORDUS	FEE	0.162 ha (0.40 AC)	0.027 ha (0.07 AC)	-	0.027 ha (0.07 AC)	0.135 ha (0.33 AC)	
52	4.28 & 4.34	EDGAR A. GOODCHILD	FEE & TLE	0.109 ha (0.27 AC)	0.002 ha (0.005 AC)	-	0.002 ha (0.005 AC)	0.107 ha (0.265 AC)	0.016 ha (0.04 AC)
53	4.28 & 4.34	JOANNE MAE HOHBERG	TLE						0.011 ha (0.03 AC)
54	4.28 & 4.34	MARK AND JULIE A GUTOWSKI	TLE						0.003 ha (0.007 AC)
55	4.28 & 4.34	CLIFFORD MARTELL	TLE						0.004 ha (0.01 AC)
56	4.28 & 4.34	IRA S AND FLORENCE LAMPMAN	TLE						0.004 ha (0.01 AC)
57	4.28 & 4.34	DIANA L SCHULTZ	TLE						0.013 ha (0.03 AC)
58	4.28 & 4.34	FRANCES JOHNSON	TLE						0.014 ha (0.03 AC)
59	4.28 & 4.34	DAVID N AND JANICE REED	TLE						0.020 ha (0.05 AC)
63	4.28 & 4.34	RUSSELL AND DORIS BOUSLEY	FEE & TLE	0.550 ha (1.36 AC)	0.062 ha (0.15 AC)	-	0.062 ha (0.15 AC)	0.488 ha (1.21 AC)	0.006 ha (0.01 AC)
63-1	4.34	KHZINGER TAVERN (LENA)	SIGN						
64	4.28 & 4.34	WILLIAM H WALDRON	TLE						0.004 ha (0.01 AC)
65	4.28 & 4.35	CLARENCE AND NANCY MEYERS	TLE						0.013 ha (0.03 AC)
90	4.28, 4.29, 4.31 & 4.34	WISCONSIN PUBLIC SERVICE CORP (ELECT) (41)	RELEASE OF RIGHTS						
92	4.8, 4.11-4.15, 4.30, 4.31, 4.33 & 4.34	PTI COMMUNICATIONS (43)	RELEASE OF RIGHTS						