


FED. ROAD DIST. NO.	STATE	STATE AID PROJ. NO.	SHEET NO.	TOTAL SHEETS
4	WIS.	3252	3	

DIVISION JOB NO. 3252

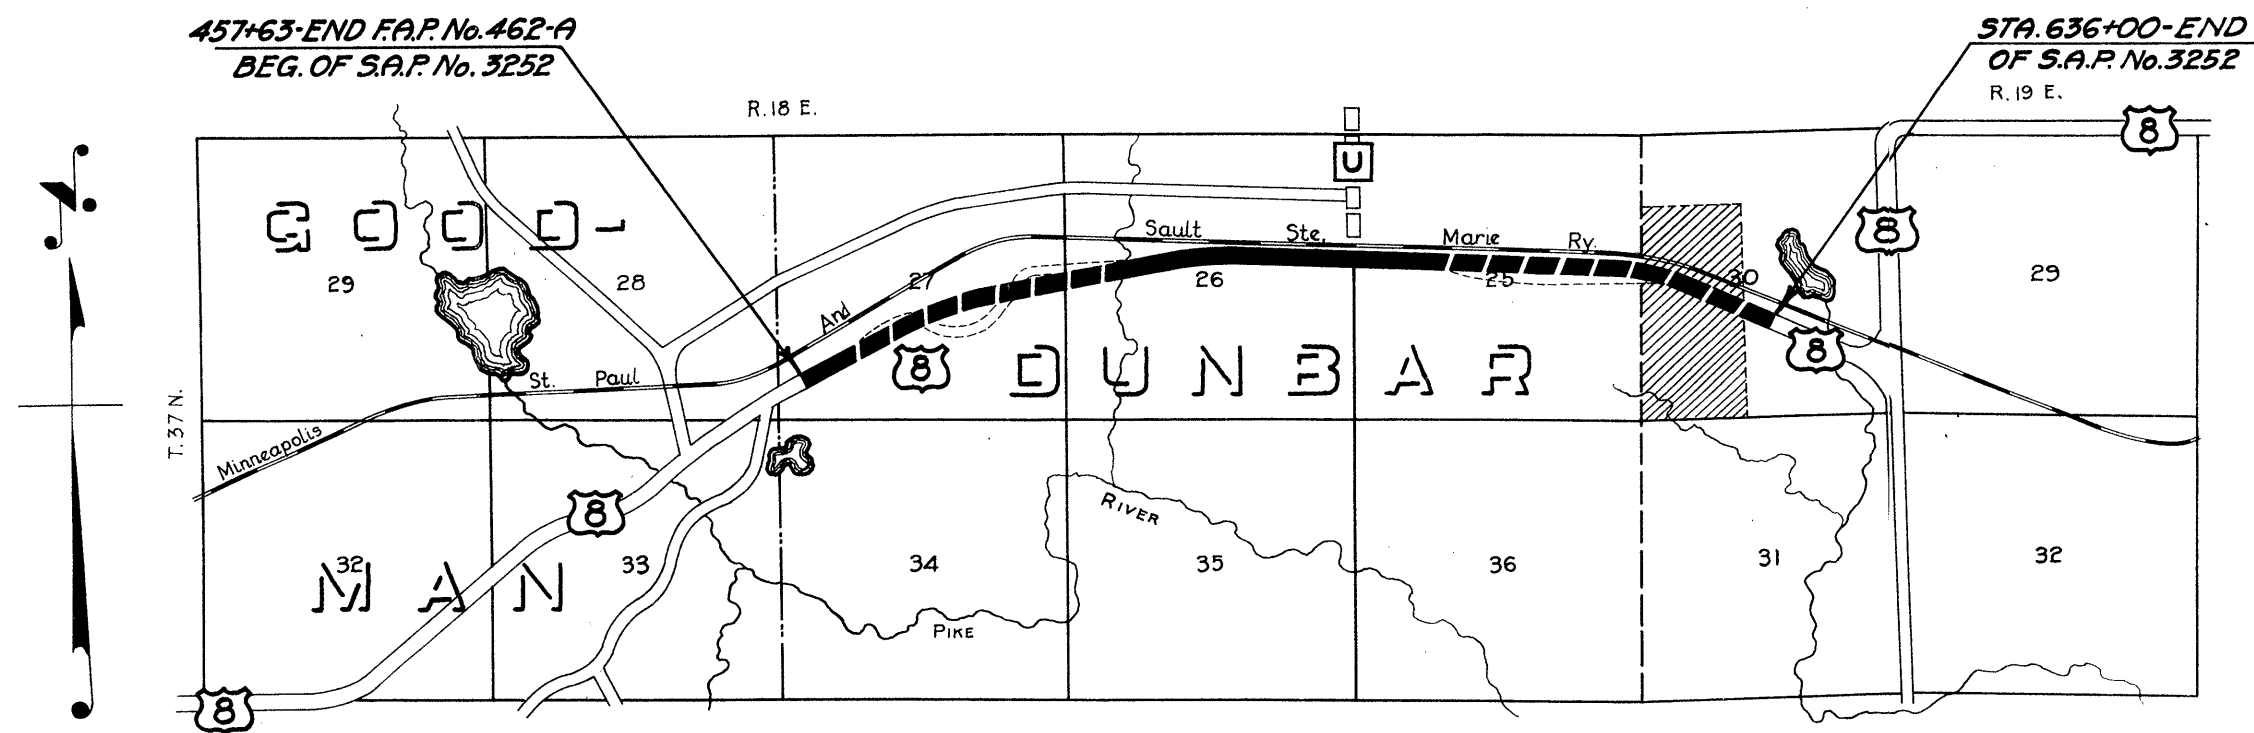


No.	OWNER	ADDRESS	AC'S.	DESCRIPTION	MORTGAGEE	ADDRESS	R/W	FEN.	DAM.	TOT.	PAID	RMKS.
14	A. Oswald		5.25	SW 1/4 SW 1/4, E 1/2 SW 1/4, NW 1/4 SE 1/4, SEC. 27, T. 37 N. R. 18 E.								
15	W. Holmes		5.63	NE 1/4 SE 1/4 SEC. 27, NW 1/4 SW 1/4, S 1/2 NW 1/4 SEC. 26, T. 37 N. R. 18 E.								
16	J. Hovland		4.31	S 1/2 NE 1/4 SEC. 26, S 1/2 NW 1/4 SEC. 25	" "							
17	Girard Lumber Co.		5.33	S 1/2 NE 1/4, NE 1/4 SE 1/4, SEC. 25	" "							
18	Girard Lumber Co.		1.37	FRAC. N 1/2 SW 1/4, SEC. 30, T. 37 N. R. 19 E.								
19	Charles Jacobs		0.30	LOT 1, BLK E, GIRARD LUMB. CO'S 2nd SUBD.								
			0.16	LOT 2, " " " " " "								
21	Mrs. Elizabeth Theale		0.16	LOT 3, " " " " " "								
22	Marinette County		0.25	LOT 4, " " " " " "								
23	Marinette County		0.09	LOT 5, " " " " " "								
24	Town of Dunbar		0.02	LOT 6, " " " " " "								
25	Town of Dunbar		0.02	LOT 7, " " " " " "								
18-A	Jos L. McNamee		0.51	FRAC. NW 1/4 SW 1/4 SEC. 30, T. 37 N. R. 19 E.								

REVISED FEB. 23, 1932.
 PLAT OF RIGHT OF WAY REQUIRED
 STATE AID PROJECT NO. 3252
 GOODMAN- DUNBAR (EXT.) ROAD
 U.S.H. NO. 8 MARINETTE COUNTY
 SCALE

FED. ROAD DIST. NO.	STATE	STATE AID PROJ. NO.	SHEET NO.	TOTAL SHEETS
4	WIS.	3252	4	

DIVISION JOB NO. 3252

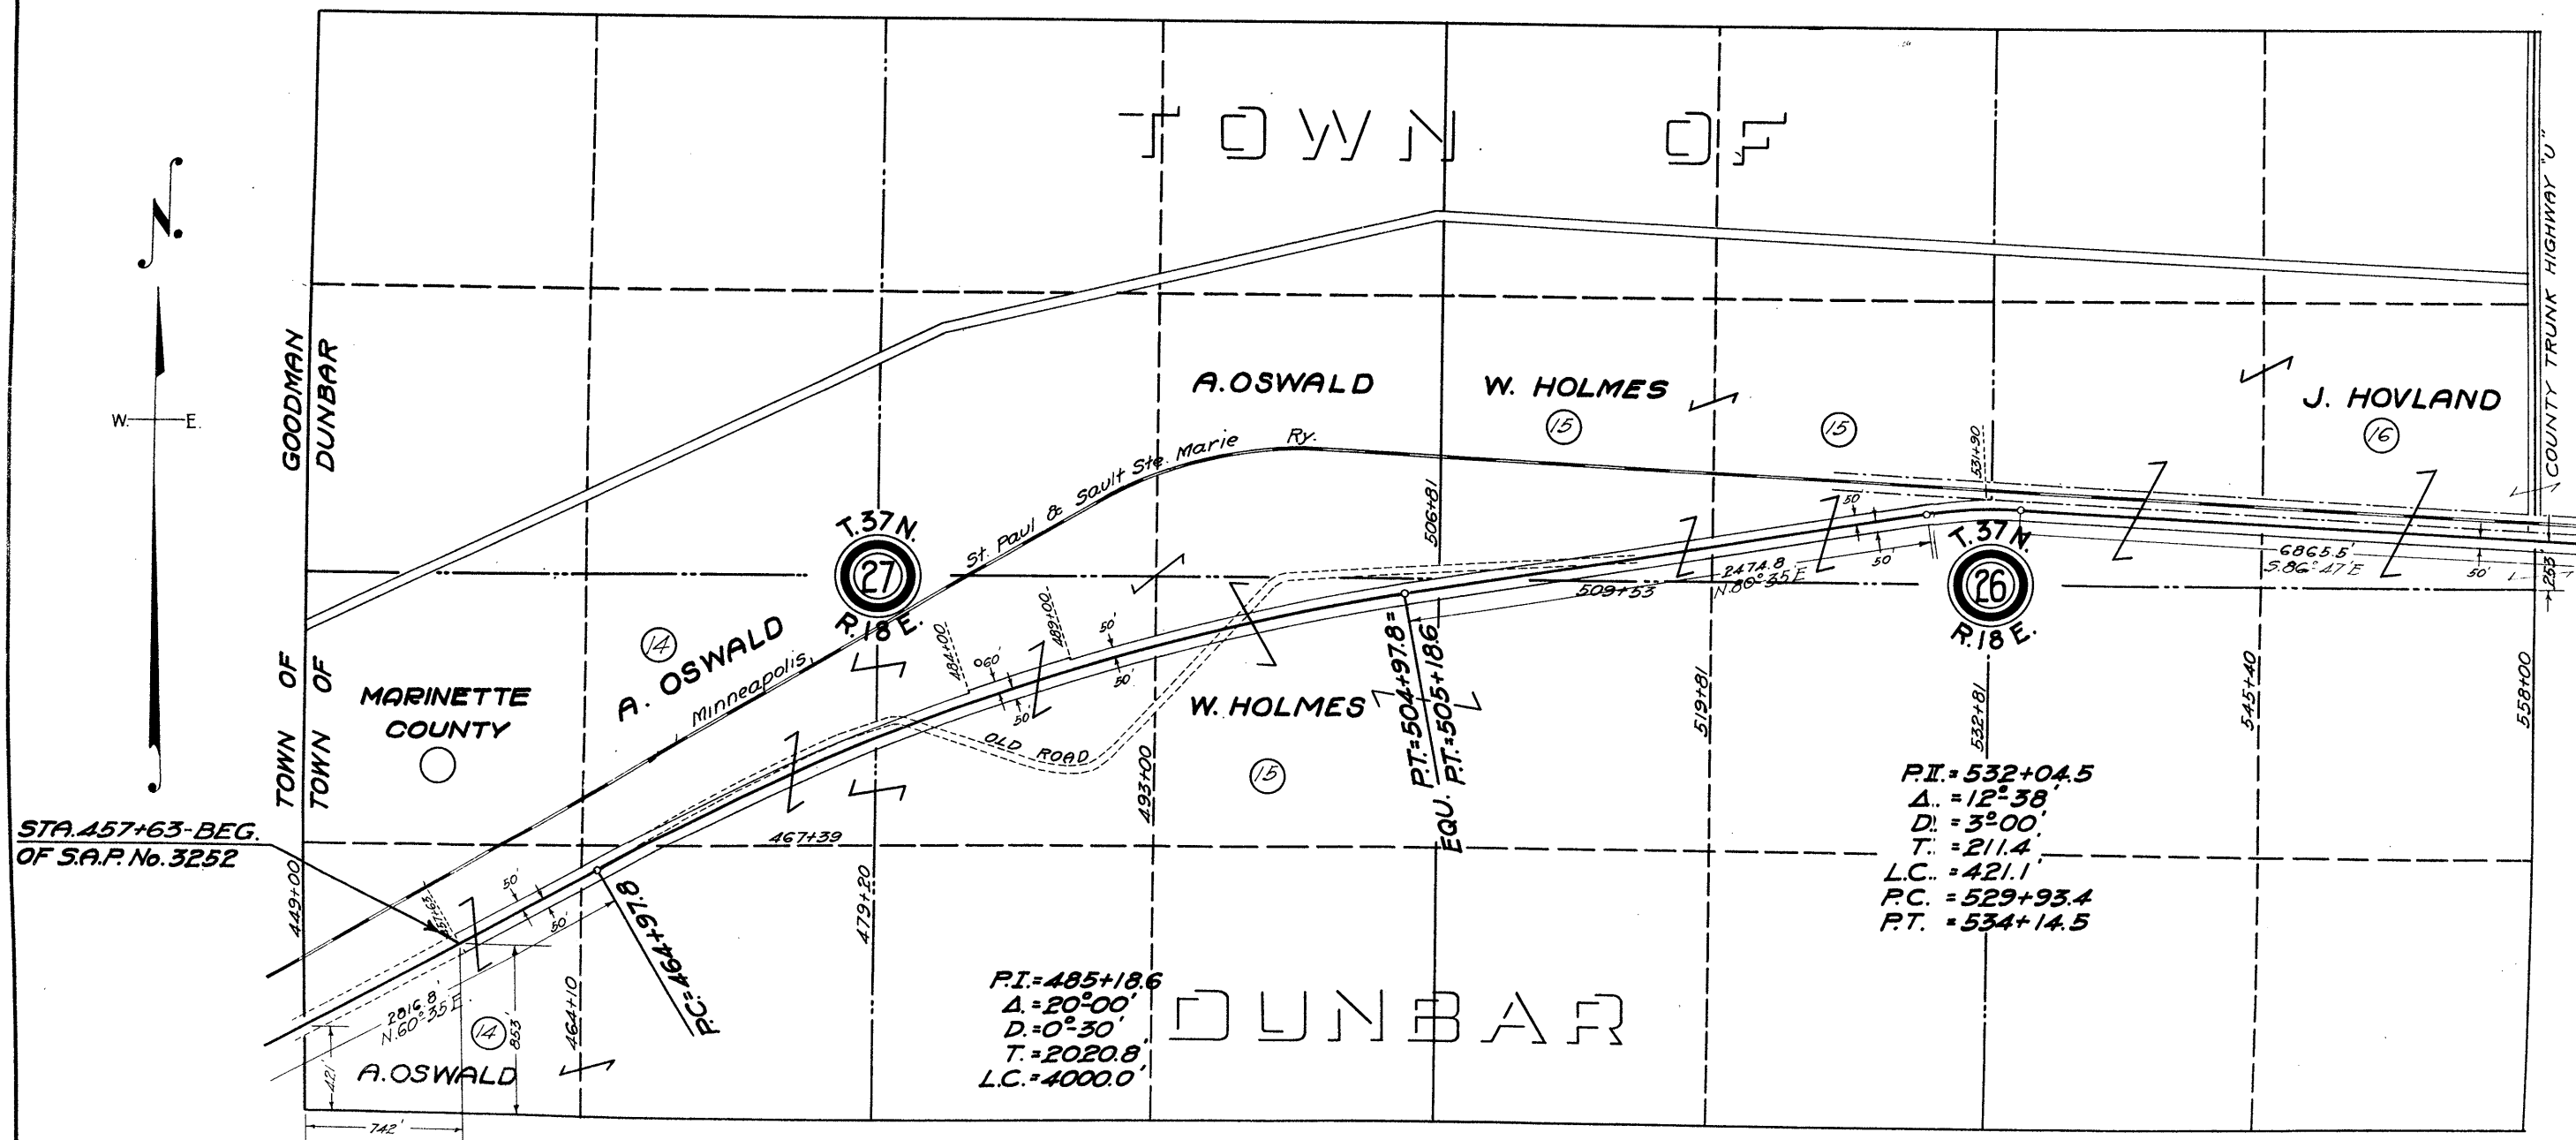

REVISED FEB. 23, 1932.
 PLAT OF RIGHT OF WAY REQUIRED
 STATE AID PROJECT NO. 3252
 GOODMAN - DUNBAR (EXT.) ROAD
 U.S.H.NO. 8 MARINETTE COUNTY

SCALE
 0' 400' 800'

DIVISION JOB NO. **3252**

