



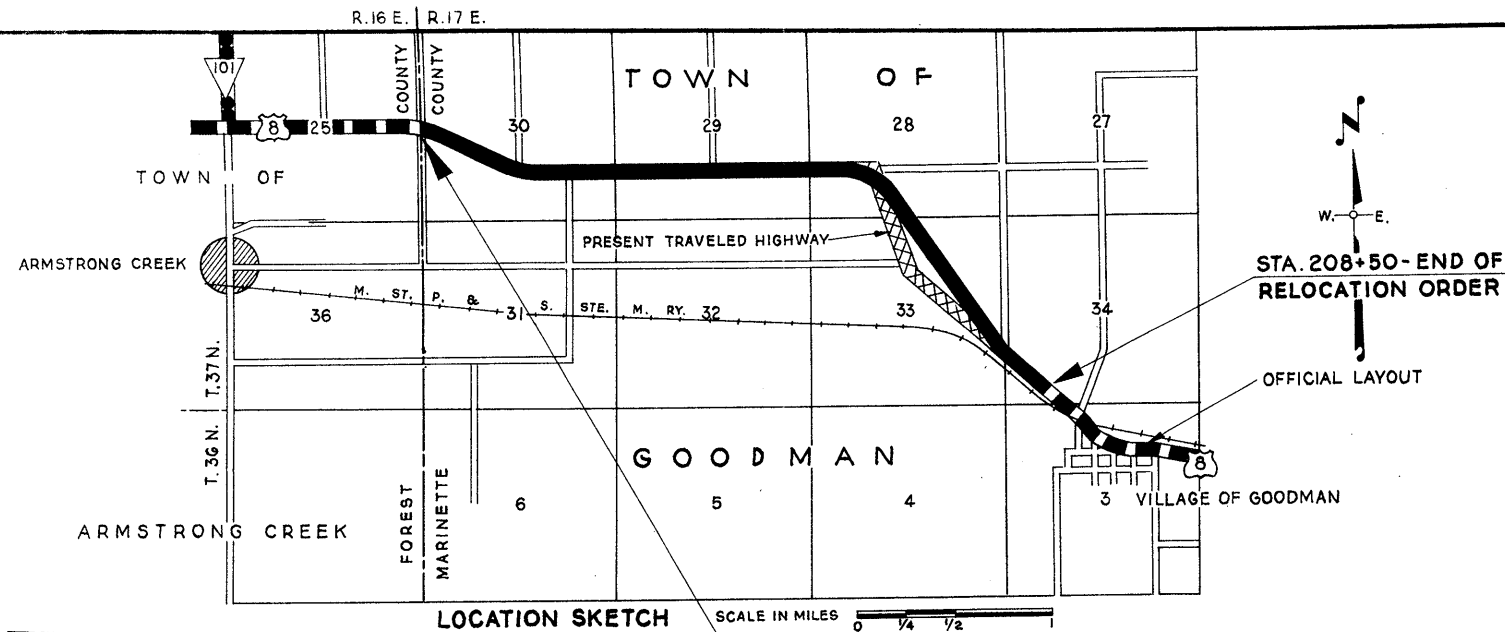


NO.	OWNER	ACRES REQ'D.	RODS OF FENCING TO MOVE	RODS OF FENCING TO BUILD
1	J. KADUBEK	4.61		
2	J. SCHAUAMANN	3.37	91	
3	S. JOSEFCZYK	5.44	83	
4	TOWN OF GOODMAN - SCHOOL	0.41	16	
5	W. PETRYK	0.63	52	
6	GOODMAN LBR. CO.	0.64	5	
7	H. BUCK	0.93	61	
8	S. MAGIERA	0.96		
9	L. FRANKLIN	1.18	55	
10	C. SANGICK	2.63	162	
11	A. JANKOWSKI	1.26	28	
12	GOODMAN LBR. CO.	1.22		
13	R. DEEDS	1.06	80	
14	J. CISEK	2.07	140	
15	L. BROWN	5.09	78	87
16	A.R. KINTI	0.13		10
17	W. PICHARD	4.41		190
18	FARM SALES & MTGE. CO.	4.32		89
19	J. KINTI	3.26		111
20	MARY TOMSIC	4.05		70
21	GOODMAN LBR. CO.	1.82	25	
19-A	J. KINTI	1.16		29

DIVISION JOB NO. 3641
 SHEET NO. 4
 TOTAL SHEETS 4

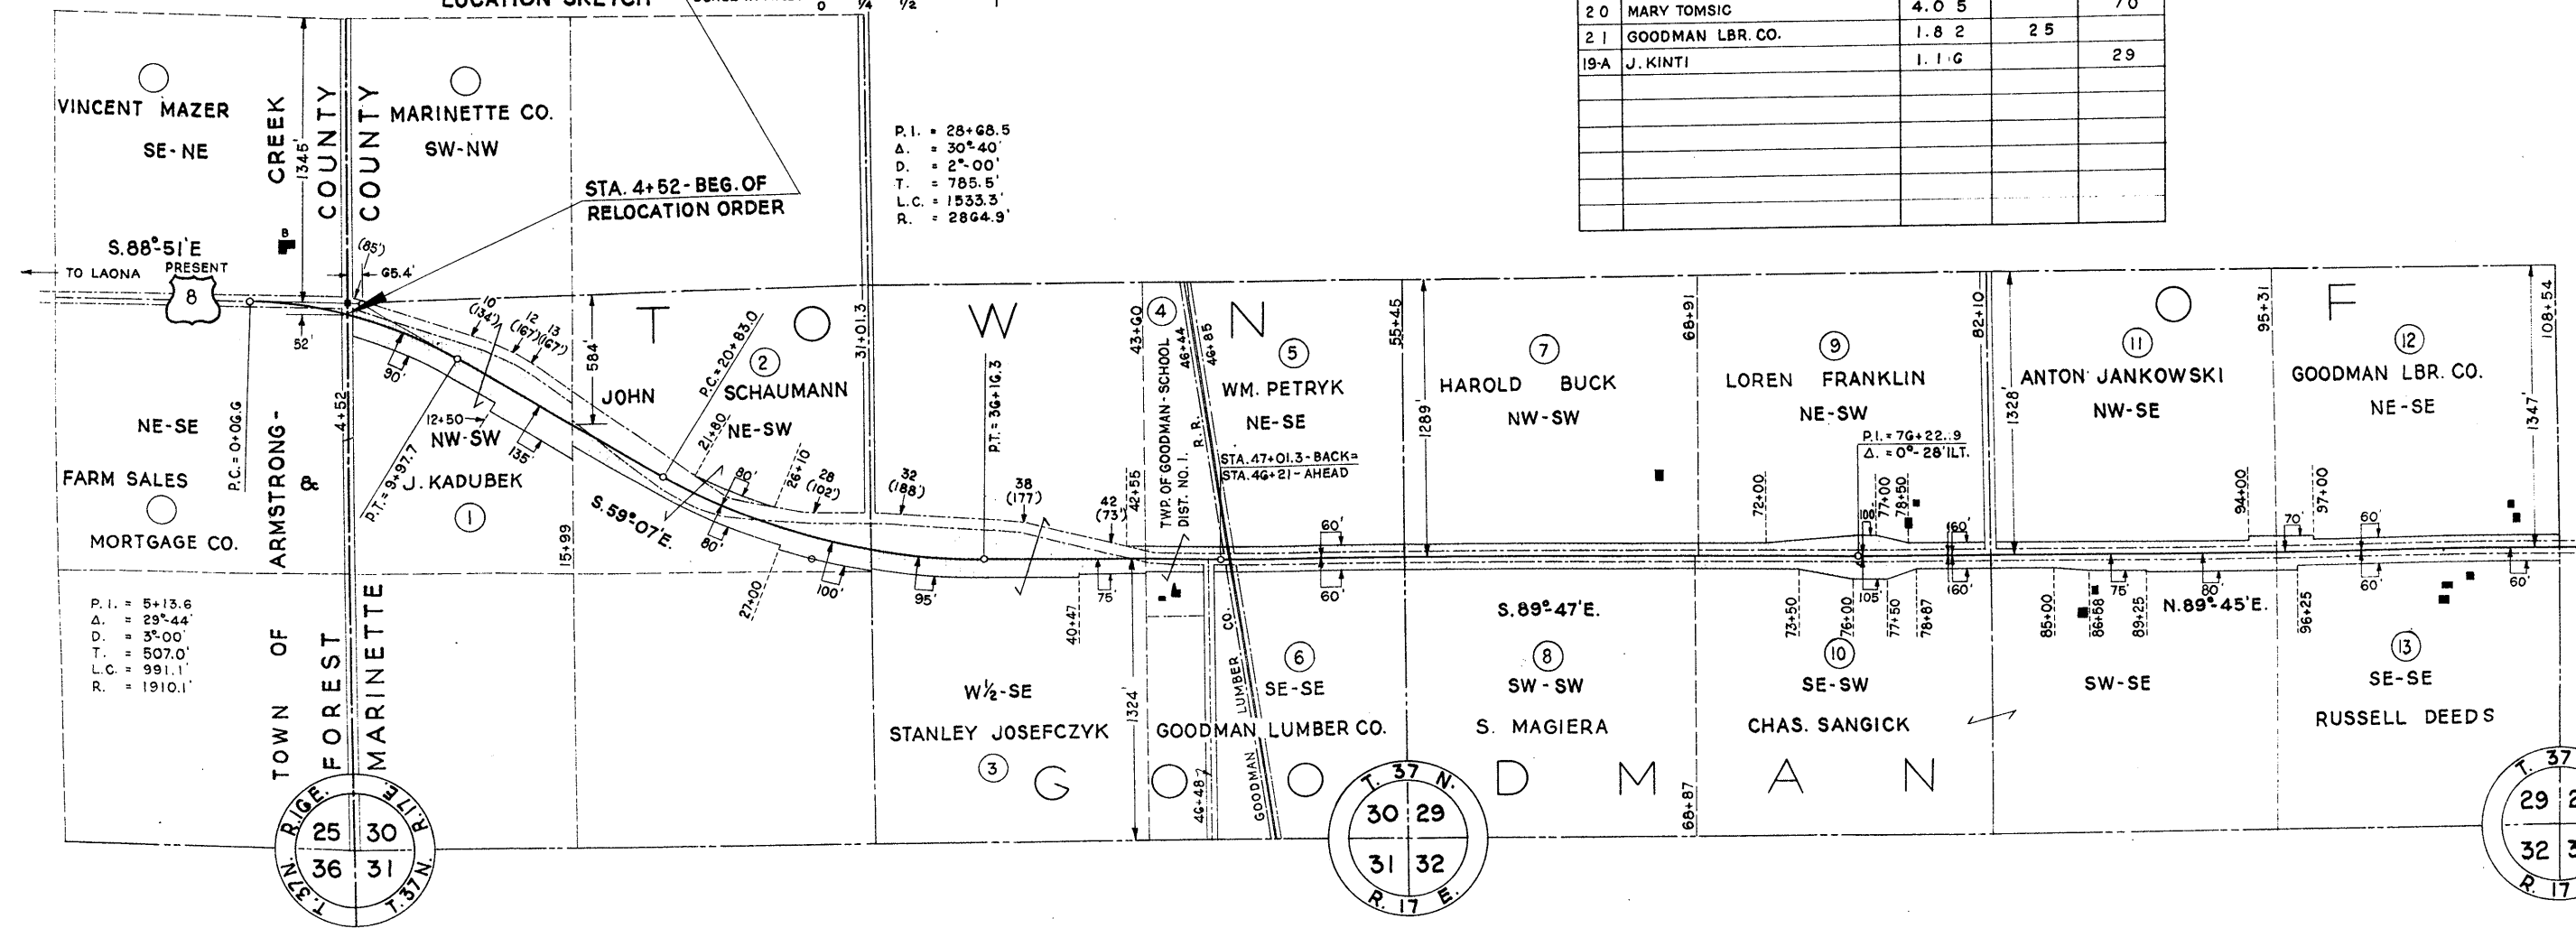

REVISED JULY 7, 1938
 REVISED MAY 13, 1938

PLAT OF RIGHT OF WAY REQUIRED
 DIVISION JOB NO. 3641
 WEST COUNTY LINE - GOODMAN ROAD
 U.S.H.NO. 8 MARINETTE COUNTY
 SCALE 0 400' 800'

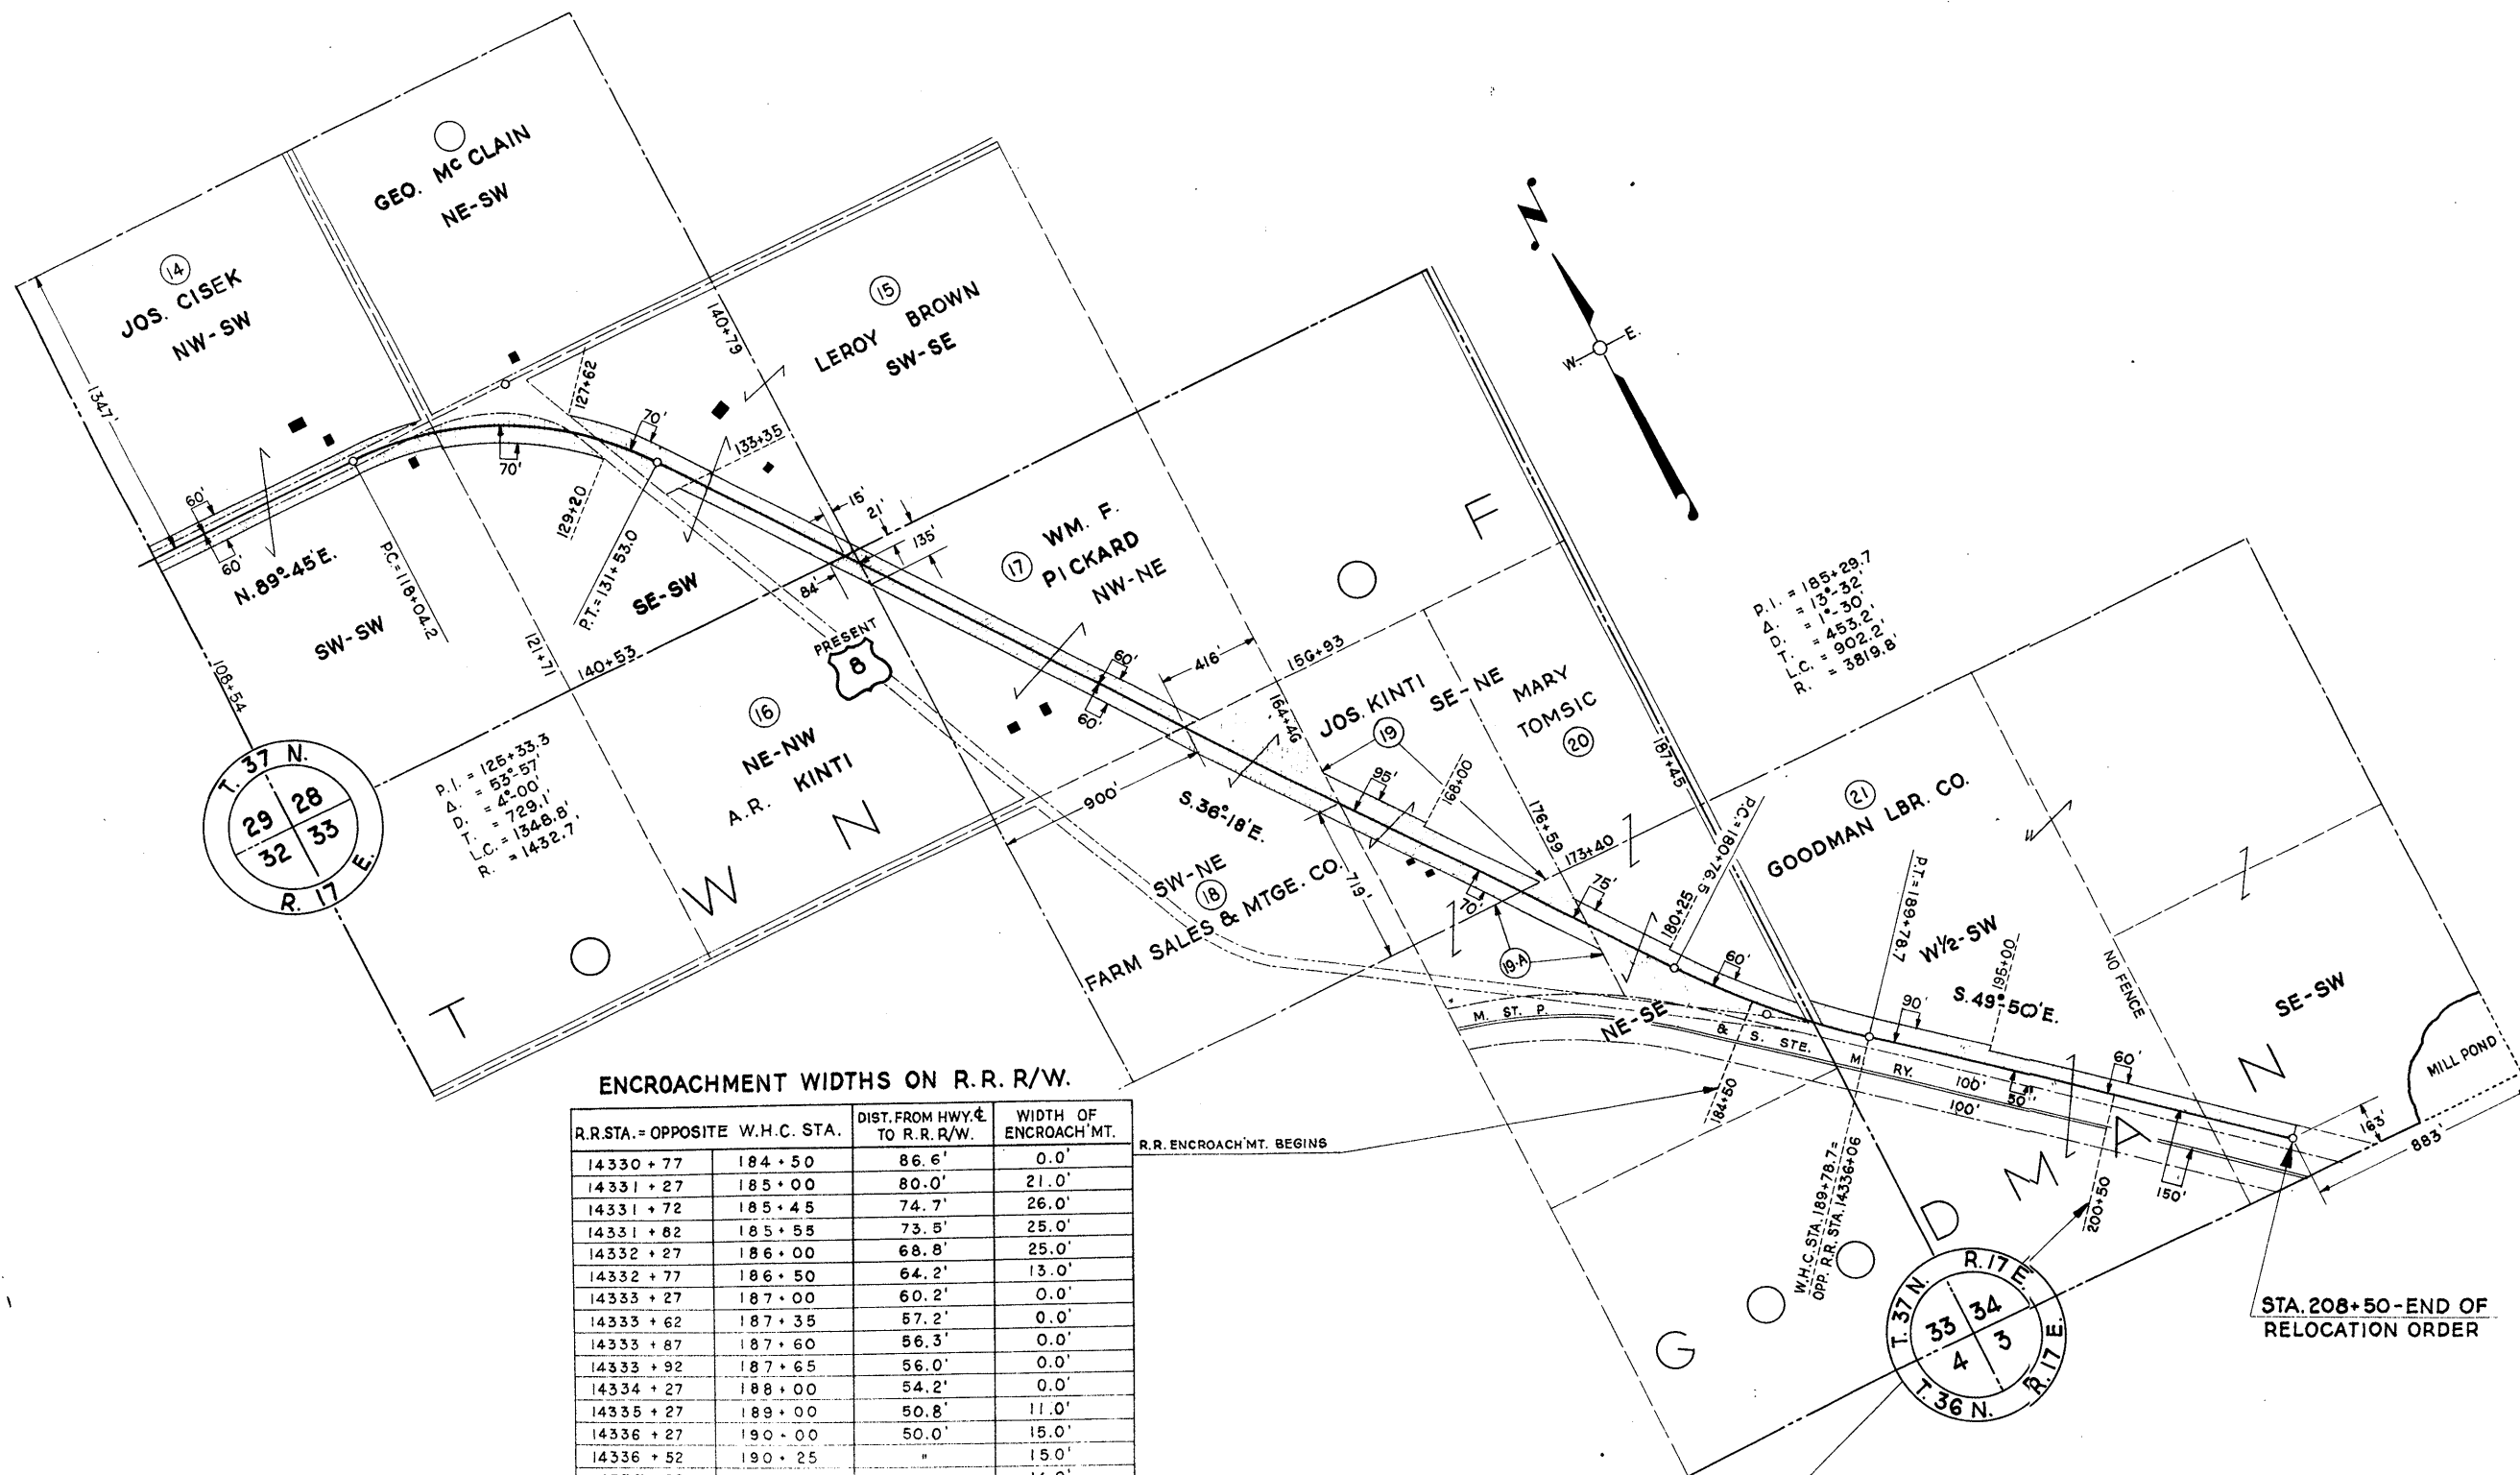

ENCROACHMENT WIDTHS ON R.R. R/W.

R.R. STA. = OPPOSITE W.H.C. STA.	DIST. FROM HWY. & TO R.R. R/W.	WIDTH OF ENCROACH'MT.
14330 + 77	184 + 50	86.6'
14331 + 27	185 + 00	80.0'
14331 + 72	185 + 45	74.7'
14331 + 82	185 + 55	73.5'
14332 + 27	186 + 00	68.8'
14332 + 77	186 + 50	64.2'
14333 + 27	187 + 00	60.2'
14333 + 62	187 + 35	57.2'
14333 + 87	187 + 60	56.3'
14333 + 92	187 + 65	56.0'
14334 + 27	188 + 00	54.2'
14335 + 27	189 + 00	50.8'
14336 + 27	190 + 00	50.0'
14336 + 52	190 + 25	15.0'
14336 + 82	190 + 55	14.0'
14336 + 92	190 + 65	15.0'
14337 + 02	190 + 75	13.0'
14337 + 27	191 + 00	3.0'
14338 + 07	191 + 80	5.0'
14338 + 27	192 + 00	15.0'
14338 + 57	192 + 30	17.0'
14339 + 27	193 + 00	15.0'
14340 + 27	194 + 00	10.0'
14340 + 77	194 + 50	0.0'
14344 + 07	197 + 80	0.0'
14344 + 27	198 + 00	15.0'
14344 + 62	198 + 35	15.0'
14345 + 27	199 + 00	0.0'
14345 + 57	199 + 30	0.0'
14345 + 87	199 + 60	15.0'
14346 + 27	200 + 00	7.0'
14346 + 77	200 + 50	0.0'

R.R. ENCROACH'MT. BEGINS

R.R. ENCROACH'MT. ENDS

STA. 208+50 - END OF RELOCATION ORDER

REVISED JULY 7, 1938
REVISED MAY 13, 1938

PLAT OF RIGHT OF WAY REQUIRED
DIVISION JOB NO. 3641

WEST COUNTY LINE - GOODMAN ROAD
U.S. H.NO. 8 MARINETTE COUNTY

SCALE
0 400' 800'