


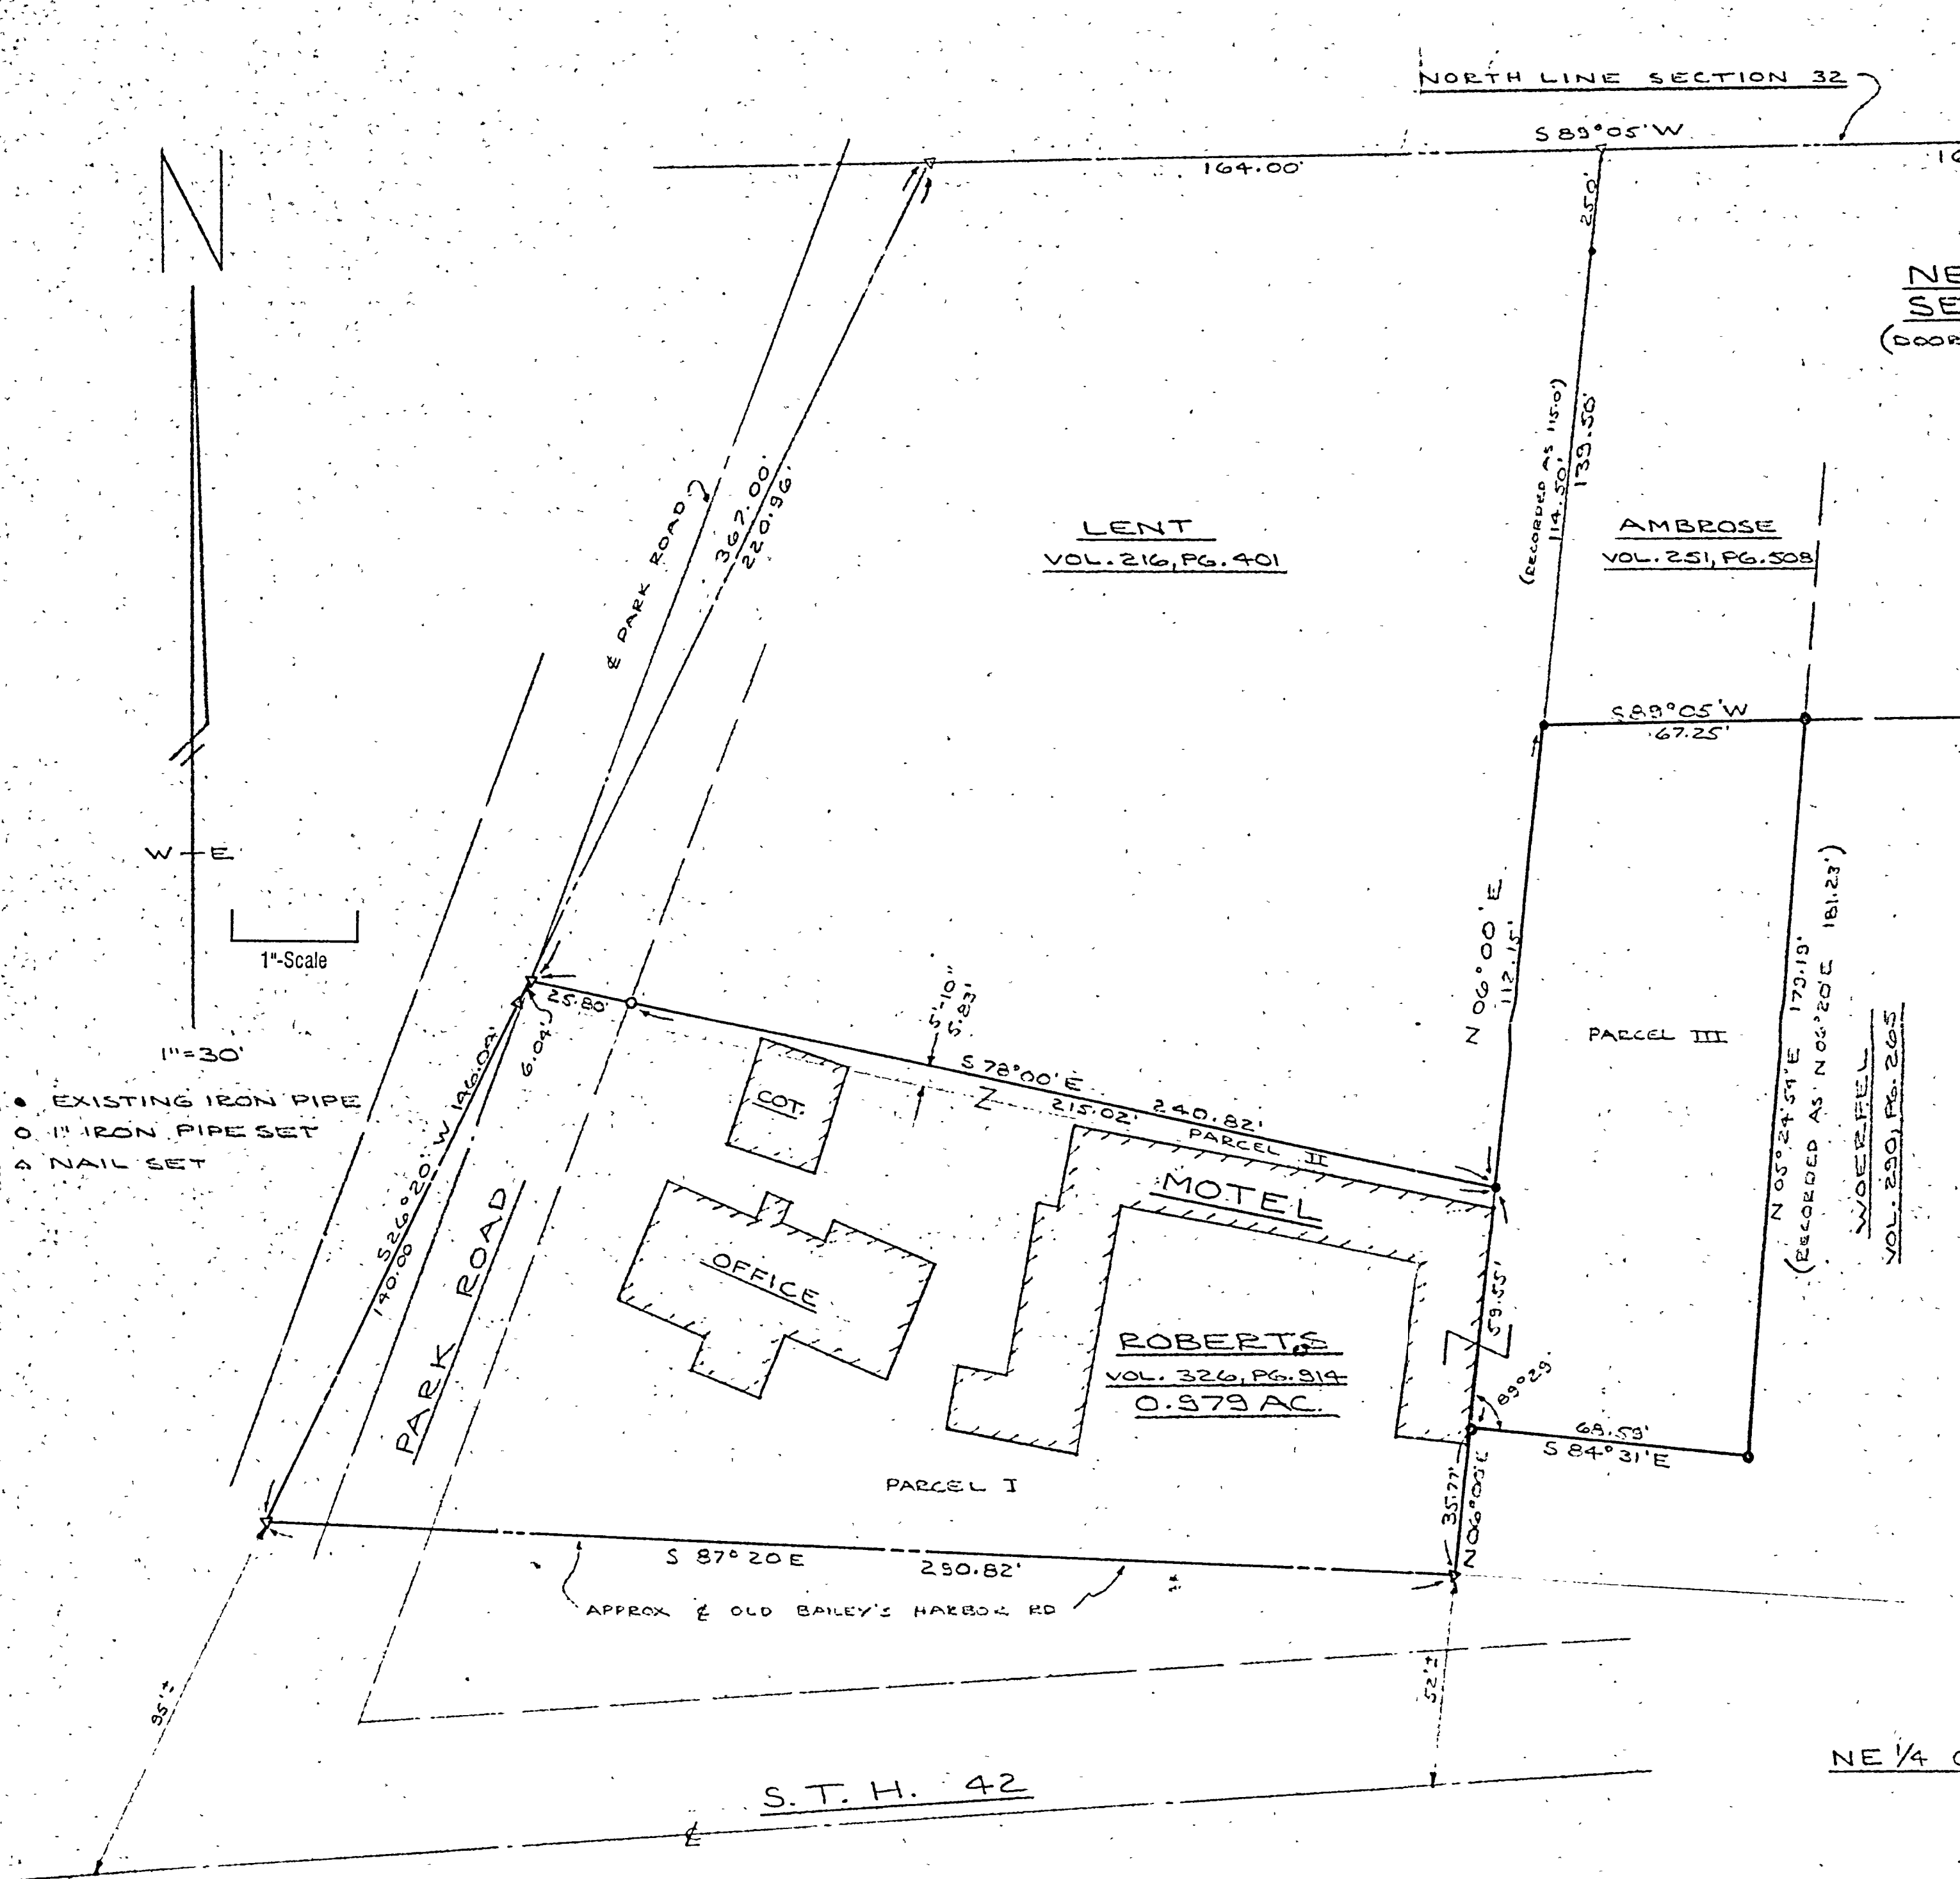

Descriptions:

A tract of land located in the Northeast Quarter of the Northeast Quarter of Section 32, T. 31 N., R. 27 E., Town of Gibraltar and described as follows:

Commencing at the northeast corner of said Section 32, thence S 89° 05' W along the section line 165.0 feet, thence S 06° 00' W 133.50 feet to the point of real beginning, thence continue S 06° 00' W 112.15 feet, thence N 78° 00' W 240.82 feet, thence S 26° 20' W 116.04 feet, thence S 87° 20' E 290.82 feet, thence N 06° 00' E 35.77 feet, thence S 84° 31' E 67.25 feet, thence N 05° 24' 54" E 179.19 feet, thence S 89° 05' W 67.25 feet to the point of real beginning.

Said tract contains 0.979 acres of land,

SURVEYOR'S CERTIFICATE:

I, Kenneth J. Brey, Jr., registered land surveyor for Brey-Stuowe & Braun Surveys Ltd., do hereby certify that we have surveyed the property described above and that the adjacent map is a true representation thereof and shows the size and location of the property, its exterior boundaries, the location of all visible structures, and dimensions of all principal buildings thereon, boundary fences, apparent easements, roadways and visible encroachments, if any.

This survey is made for the use of the present owners of the property and also those who purchase, mortgage, or guarantee title thereto.

Dated March 31, 1987

Kenneth J. Brey, Jr.
Kenneth J. Brey, Jr.
R.L.S. S-1280



SURVEY IN THE
NE 1/4 OF THE NE 1/4 OF SECTION 32, T. 31 N., R. 27 E.
TOWN OF GIBRALTAR

FOR
DONALD ROBERTS-OWNER

BY
BREY STUOWE & BRAUN SURVEYS LTD.

LAND SURVEYORS

208 SO. 4TH AVE. STURGEON BAY

MARCH 30, 1987

D-87133

004254