


Index of Sheets


Sheet No. 4.0 TITLE SHEET
 Sheet No. 4.1 & 4.2 SCHEDULE OF LANDS & INTERESTS REQUIRED
 Sheet No. 4.3 LAYOUT SHOWING PROPERTY BOUNDARIES & ACREAGE
 Sheet No. 4.4-4.16 PLAN & PARCEL SHEETS

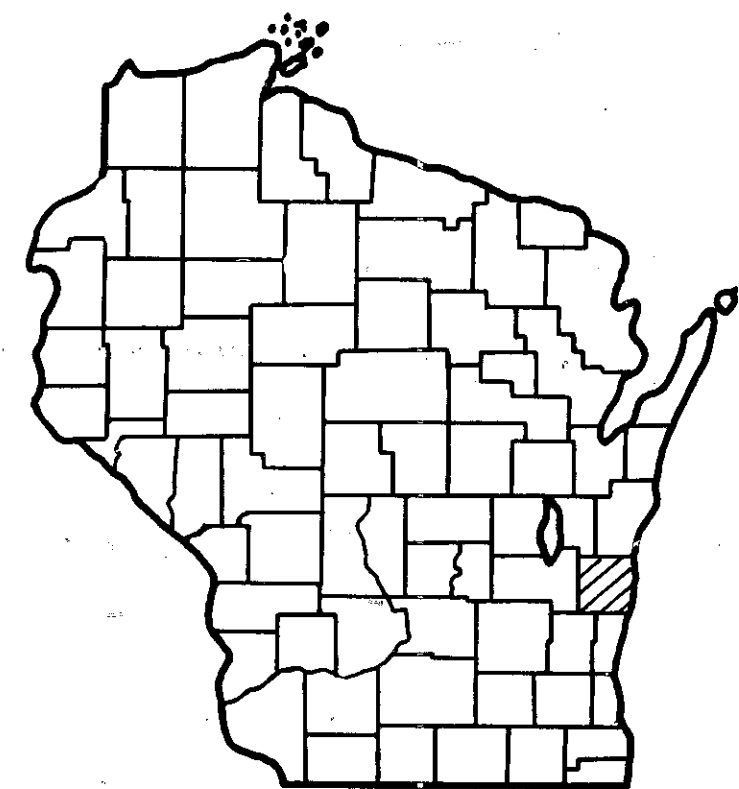

STATE OF WISCONSIN DEPARTMENT OF TRANSPORTATION DIVISION OF HIGHWAYS

PLAT OF RIGHT OF WAY REQUIRED FOR FOND DU LAC - SHEBOYGAN ROAD (C.T.H. P - S.T.H. 57) S.T.H. 23 SHEBOYGAN COUNTY

STATE PROJECT NUMBER	FEDERAL PROJECT DESIGNATION
1445-1-22	QF 35(25)

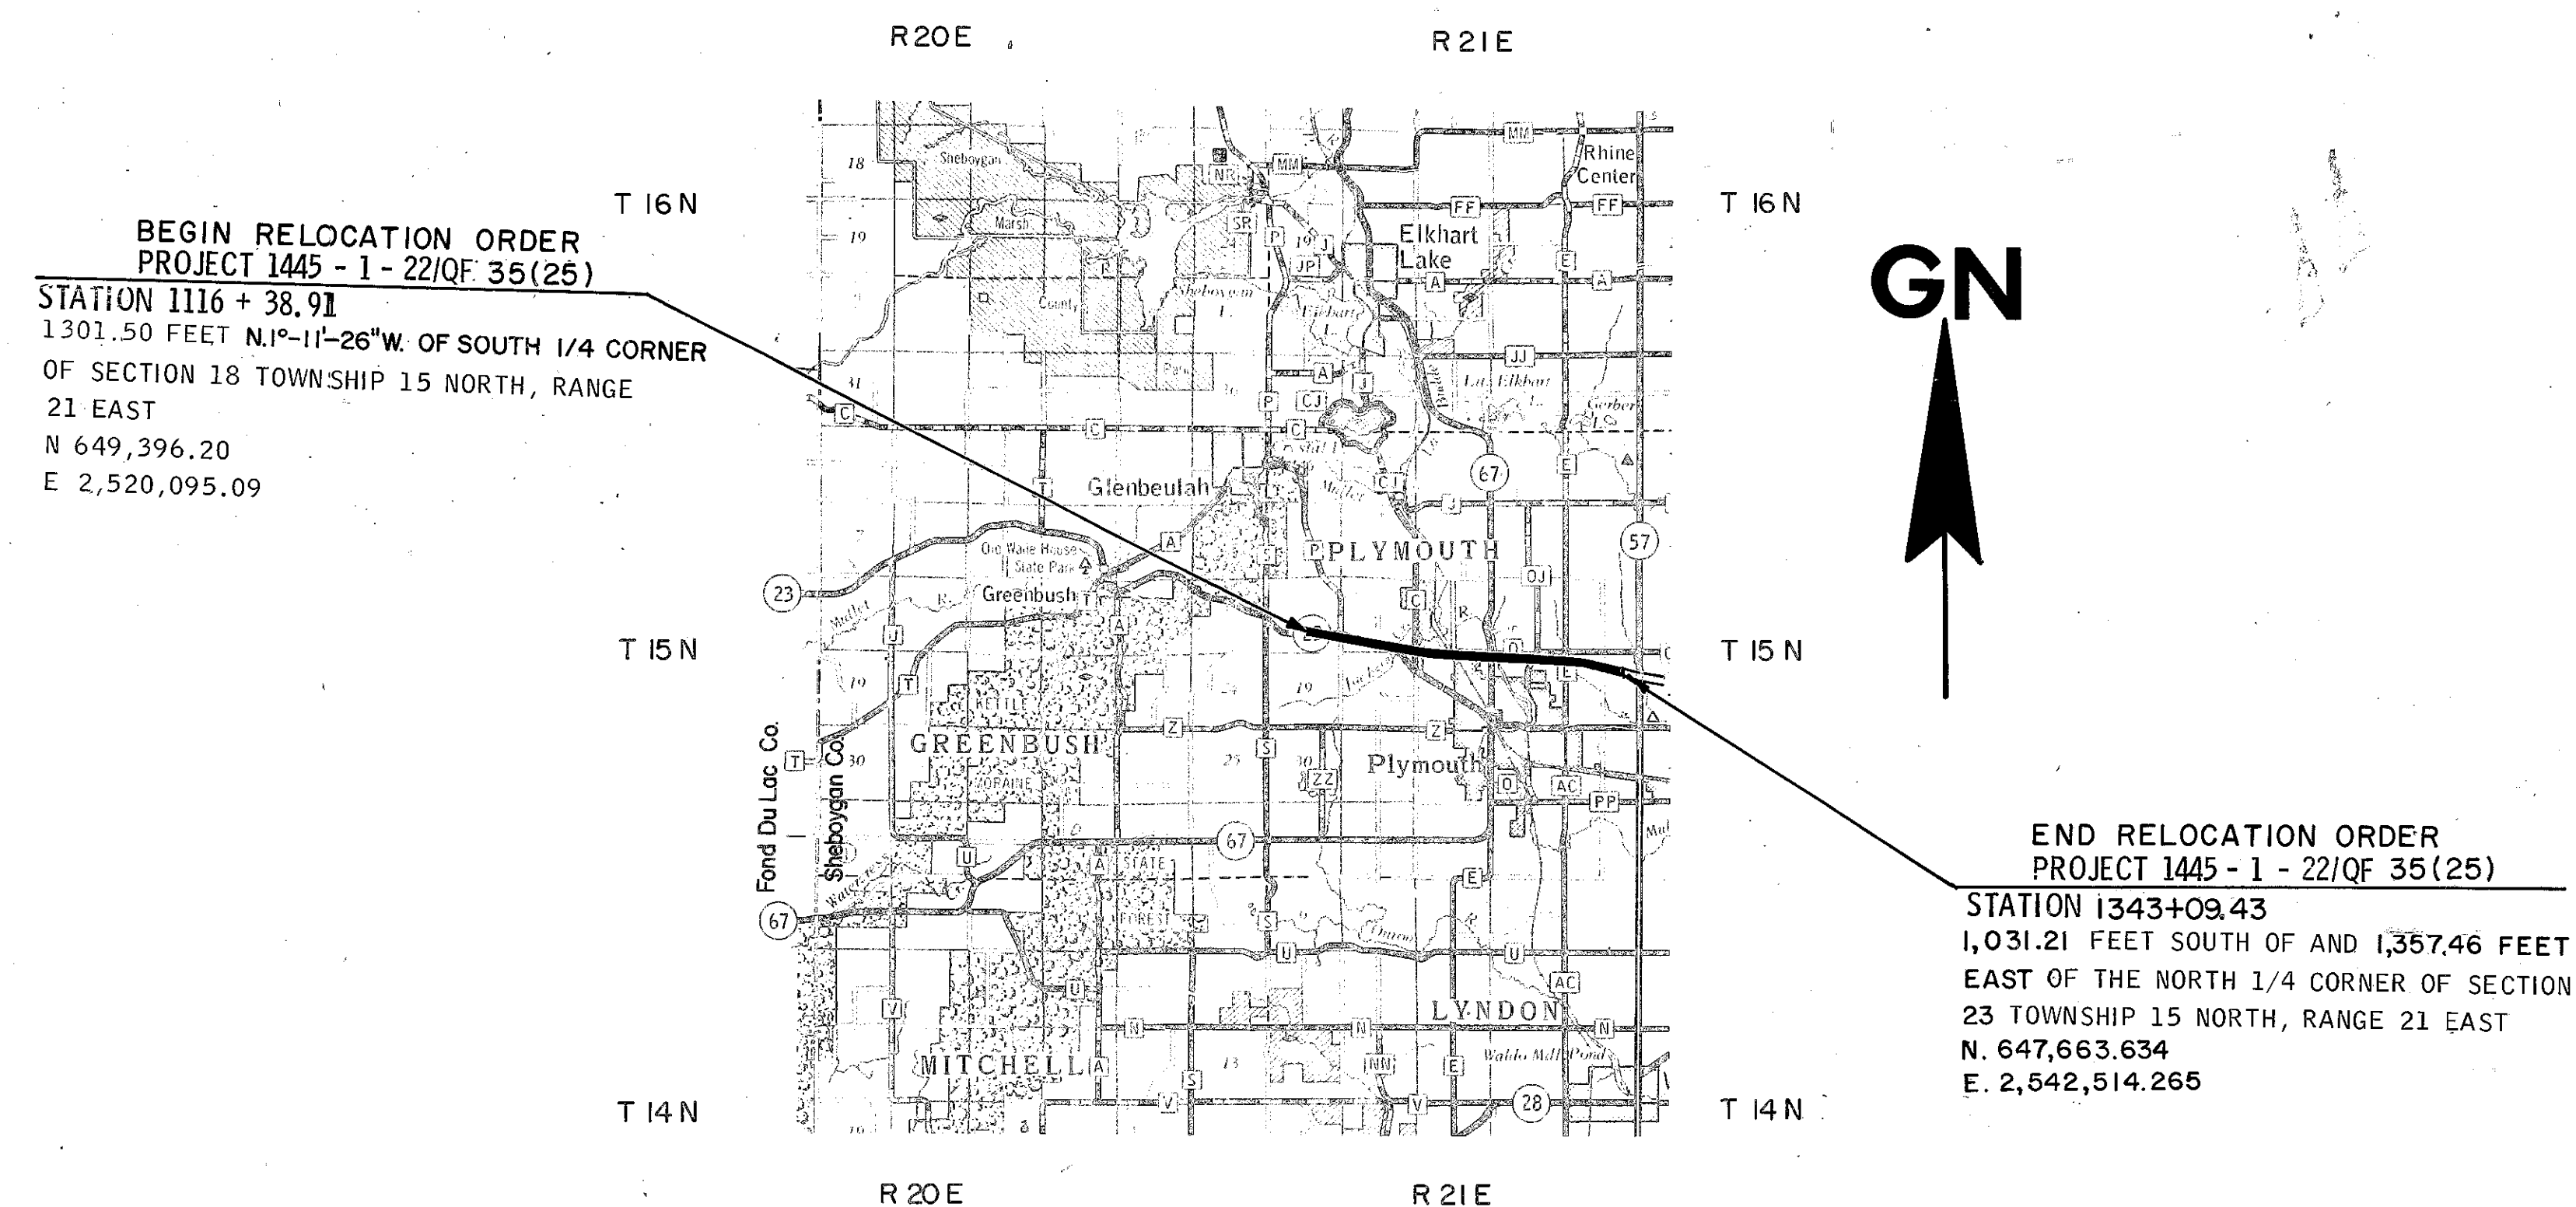







Layout
 Scale 0 2 Miles

Total Net Length of Centerline = 4.293 Mi.

All coordinates shown on this plan are referenced to the
 WISCONSIN COORDINATE SYSTEM SOUTH ZONE

1445-3-76 4.2
 SHEET
 NUMBER
 4.0

REVISION DATE	STATE OF WISCONSIN DEPARTMENT OF TRANSPORTATION DIVISION OF HIGHWAYS
12-3-76	Correct:
2-14-80	Date <u>8/20/85</u> <u>C. J. Ryan</u> District Engineer
5-1-80	Recommended for Approval:
6-19-80	Date _____ Chief of Facilities Development
8-21-80	Approved: _____
9-29-80	Date <u>2/11/86</u> <u>B. J. J. J. J.</u> Director, Bureau of Right of Way
11-10-80	
11-17-82	
2-21-83	U.S. DEPARTMENT OF TRANSPORTATION FEDERAL HIGHWAY ADMINISTRATION REGION 5 WISCONSIN DIVISION
7-11-83	Approved: _____
12-8-83	Date _____ Division Engineer <u>4.2</u>
1-28-85	

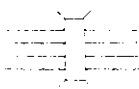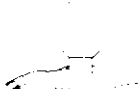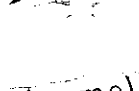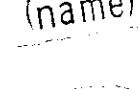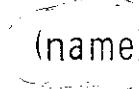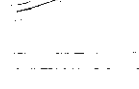CONVENTIONAL SIGNS			
STATE LINE	-----	HIGHWAY HIGHWAY SEPARATION	
COUNTY LINE	-----	RAIL LINE	
TOWNSHIP AND RANGE LINES	-----	OVERPASS	
SECTION LINE	-----	RAIL LINE OVERPASS	
QUARTER LINE	-----	ALL OTHER BRIDGES	
SIXTEENTH LINE	-----	STREAM OR RIVER	
NEW CENTERLINE	-----	LAKE	
NEW R/W LINE	-----	CATTLE PASS	
OLD R/W LINE	-----	RELOCATED STREAM OR RIVER	
PROPERTY LINE	-----	TRAVELED WAY	
CORPORATE LIMITS	-----	(Shown only in area of Frontage Roads, Interchanges or Dual Lanes)	
SLOPE INTERCEPTS	-----	UNDERGROUND FACILITY (POWER, TELEPHONE, TELEGRAPH, GAS, ETC.)	
LOT, TIE AND OTHER MINOR DASHED LINES	-----	NO ACCESS (AQUISITION)	
		LIMITED HIGHWAY EASEMENT	
		NO ACCESS (OTHER THAN AQUISITION)	
		R/W MONUMENT	

STANDARD ABBREVIATIONS

A.P.	ACCESS POINT
AC.	ACRES
AC. REM.	ACRES REMAINING
BLDG.	BUILDING
BLK.	BLOCK
CO.	COMPANY
CORP.	CORPORATION
D.	DEGREE OF CURVE
E.	EXTERNAL OF CURVE
ET.AL	AND OTHERS
G.	GARAGE
GN.	GRID NORTH
H.	HOUSE
I.	INTERSECTION ANGLE
INC.	INCORPORATED
L.	LENGTH OF CURVE
L.C.	LENGTH OF CHORD
N.E.	NORTHEAST
N.W.	NORTHWEST
P.	PAGE
P.C.	POINT OF CURVATURE
P.I.	POINT OF INTERSECTION
P.L.	PROPERTY LINE
P.T.	POINT OF TANGENCY
R.	RADIUS OF CURVE
R/W	RIGHT OF WAY
S.H.	SHED
SE	SOUTHEAST
ST.	STREET
SW	SOUTHWEST
STA.	STATION
T.	TANGENT LENGTH OF CURVE
V.	VOLUME
WIS.	WISCONSIN
Δ.	CENTERAL ANGLE OR DELTA
ET.UX.	AND WIFE
S	SILLO

SCHEDULE OF LANDS AND INTERESTS REQUIRED

PARCEL NUMBER	SHEET NUMBER	OWNER	INTEREST REQUIRED	NEW R/W REQUIRED SQ. FT.	ACRES REQUIRED			TOTAL REMAINING ACRES	OPERATIONS PROJECT ID.
					NEW R/W REQUIRED	ACRES IN EXIST. R/W	TOTAL ACRES		
1	4.4	EDWARD J. RORTVEDT	FEE & ACCESS RIGHTS		12.63	1.51	14.14	56.55	1445-1-22
2	4.4	RAY C. WOLFGAM	FEE & ACCESS RIGHTS		0.57	0.83	1.40	90.19	1445-1-22
3	4.4	LESLIE L. KARNITZ	FEE		0.87	0.13	1.00	0	1445-1-22
4	4.4	NORMAN O. BORN	FEE & L.H.E.		0.07	0.05	0.12	0.55	1445-1-22
5	4.4	JOHN E. KAPELLEN	FEE		0.39	0.11	0.50	0	1445-1-22
6	4.4	HEROLD G. PFEIFER	FEE		0.82	0.22	1.04	0.96	1445-1-22
7	4.5	NORMAN H. WEIGEL	FEE		0.02	0.03	0.05	0.90	1445-1-22
8	4.5	JOHN KRUPP	FEE & ACCESS RIGHTS		8.95	0.82	9.77	68.55	1445-1-22
9	4.6	FRANK G. GORDON	FEE & ACCESS RIGHTS		0.59	0.16	0.75	0.34	1445-1-22
10	4.6	FREDERICK KOBER	FEE & ACCESS RIGHTS		0.61	0.18	0.79	0.33	1445-1-22
11									
12	4.6	LEO E. KAPELLEN	FEE & ACCESS RIGHTS		2.02	0.90	2.92	14.57	1445-1-22
13	4.6	COORDINATED ENTERPRISES, INC.	FEE & ACCESS RIGHTS		2.85	1.02	3.87	0.41	1445-1-22
14	4.6	KENNETH DITTER	FEE & ACCESS RIGHTS		0.28	0.11	0.39	1.31	1445-1-22
15	4.6	CURT G. JOA, INC.	FEE		0.08	0.02	0.10	0.17	1445-1-22
16	4.6	ANGELINE JENS	FEE & ACCESS RIGHTS, L.H.E.		8.00	2.07	10.07	81.72	1445-1-22
17									
18	4.7	LORETTA HOLZMANN	FEE		0.41	0.41	0.82	21.88	1445 - 1 - 22
19	4.7	DAVID J. STEFFES	FEE & ACCESS RIGHTS		15.47	1.34	16.81	22.46	1445 - 1 - 22
20	4.7	EVELYN ARCHER	FEE		4.95	0.09	5.04	12.69	1445 - 1 - 22
21	4.7	HAROLD WESENER	FEE		1.61	0.50	2.11	17.89	1445 - 1 - 22
22									
23	48,49,411	CITY OF PLYMOUTH	FEE, L.H.E. & FLOWAGE RIGHTS		18.79	0.73	19.52	31.04	1445 - 1 - 22
24	4.9	JOSEPH SARTORI	FEE		1.57	0.42	1.99	53.00	1445 - 1 - 22
25	4.9	ANIDA SCHIERSTEDT	FEE, ACCESS RIGHTS.		7.12	1.14	8.26	44.74	1445 - 1 - 22
26	4.10	WILLARD B. SUHRKE	FEE		0.09	0.28	0.37	5.45	1445 - 1 - 22
27	4.10	PETER R. BEHR JR.	FEE & ACCESS RIGHTS		0.08	0.06	0.14	0.69	1445 - 1 - 22
28	4.10	HERMAN RATZBURG	FEE		0.16	0.11	0.27	0.80	1445 - 1 - 22
29	4.10	CHAPLIN PARTNERSHIP	FEE & ACCESS RIGHTS		11.14	0.85	11.99	43.06	1445 - 1 - 22
30	4.10	HERBERT C. HARDER, ESTATE	FEE & ACCESS RIGHTS		0.62	0.12	0.74	0	1445 - 1 - 22
31	4.10	RAYMOND A. FELDMANN	FEE		0.57	0.09	0.66	0	1445 - 1 - 22
32	4.10	CHARLES A. RADER	FEE		0.37	0.07	0.44	0	1445 - 1 - 22
33	4.10	HARRY C. ADERMAN	FEE		0.41	0.09	0.50	0	1445 - 1 - 22
34	4.10	MICHAEL C. HUBACEK	FEE		0.33	0.19	0.52	0	1445 - 1 - 22
35	4.9	HARLIN L. MEREDITH	FEE & ACCESS RIGHTS		0.79	0.10	0.89	0.11	1445 - 1 - 22
36	4.10	HUGH A. ROONEY	FEE		0.88	0.21	1.09	0	1445 - 1 - 22
37	4.10	HENRY BERGIN	FEE		0.50	0.12	0.62	0	1445 - 1 - 22
38	4.10	MABEL M. KNOWLTON	FEE		0.25	0.06	0.31	0	1445 - 1 - 22
39	4.10	JOHANNA S. CHAPLIN, ESTATE	FEE		0.25	0.06	0.31	0	1445 - 1 - 22
40	4.10	DONALD A. OPITZ	FEE		0.25	0.06	0.31	0	1445 - 1 - 22
41	4.10	KENNETH SUEMNIGHT	FEE		0.25	0.06	0.31	0	1445 - 1 - 22
42	4.10	ALTA HUEPPCHEN	FEE		1.67	0.53	2.20	0	1445 - 1 - 22
43	4.10	EVELYN DOHERTY	FEE & ACCESS RIGHTS		14.48	0.65	15.13	13.68	1445 - 1 - 22
44	4.10	GERALD P GEIGER	FEE		0.10	0.11	0.21	0.79	1445 - 1 - 22
45	4.10	KENNETH L. BERMKE	FEE & ACCESS RIGHTS		0.19	0.14	0.33	0.67	1445 - 1 - 22

12-8-83	REVISION DATE	PROJ. CT. ID.	SHEET NUMBER	TOTAL SHEETS
1-28-85	N.C.	1445 - 1 - 22	4.1	
12-3-76		FEDERAL PROJECT DESIGNATION		
2-14-80		QF 35(25)		
5-1-80				
6-19-80				
8-21-80				
9-29-80				
11-10-80				
11-17-82				
2-21-83				
7-11-83				
CONST. PROJECT	1445-3-71/4	DATE	8-20-75	

1-28-85	REVISION DATE	PROJECT ID	SHEET NUMBER	TOTAL SHEETS
	12-3-76	1445-1-22		
	2-14-80			
	5-1-80	FEDERAL PROJECT DESIGNATION		
	6-19-80	QF 35(25)	4.2	
	8-21-80			
	9-29-80			
	11-10-80	FOND DU LAC - SHEBOYGAN ROAD		
	11-17-82	(C.T.H. P - S.T.H. 57)		
	2-21-83	S.T.H. 23 SHEBOYGAN COUNTY		
	7-11-83			
	12-8-83	DATE	8-20-75	
	CONST. PROJECT			


SCHEDULE OF LANDS AND INTERESTS REQUIRED

* PARCEL TRANSFERRED TO PROJECT 1445-1-24



PARCEL NUMBER	SHEET NUMBER	OWNER	INTEREST REQUIRED	NEW R/W REQUIRED SQ. FT.	ACRES REQUIRED			TOTAL REMAINING ACRES	OPERATIONS PROJECT ID.
					NEW R/W REQUIRED	ACRES IN EXIST. R/W	TOTAL ACRES		
46									
47	4.7	WILLIAM F. RENK	FEE		0.11	0.18	0.29	18.71	1445-1-22
48	4.8	DONALD WIELAND	FEE		0.48	0.21	0.69	2.31	1445-1-22
49	4.8	WILLIAM C. RENK	FEE		0.32	0.24	0.56	4.44	1445-1-22
50	4.8	PLYMOUTH INDUSTRIAL DEVELOPMENT CORP.	FEE		0.36	0.34	0.70	4.72	1445-1-22
51	4.10	FAITH BAPTIST CHURCH	FEE & ACCESS RIGHTS		0.07	0.43	0.50	3.27	1445-1-22
52									
53	4.10	WISCONSIN PUBLIC SERVICE CORP.	RELEASE OF RIGHTS		--	--	--	--	1445-1-41
54									
* 55	4.18	WISCONSIN POWER & LIGHT COMPANY	RELEASE OF RIGHTS						1445-1-41
56									
57									
58									
59									
60									
61	4.9	C. & N.W. TRANS. CO.	FEE HIGHWAY EASEMENT		0.89 0.22	0 0	0.89 0.22	EXTENSIVE	1445-1-50
62	4.11	MARCELLA PRANGE HELLMER	FEE, ACCESS RIGHTS, L.H.E.		0.64	0.54	1.18	27.01	1445-1-22
63									
64	4.11	ALVIN W. POKEL ET AL.	FEE & ACCESS RIGHTS		9.74	0.38	10.12	13.88	1445-1-22
65	4.9	C.M. ST. PP & P.R.R.	AGREEMENT & H.E.		0.37	0	0.37	EXTENSIVE	1445-1-51
66	4.12	DONALD W. MACHUT	FEE		11.76	0.26	12.02	37.98	1445-1-22
67	4.12	KENNETH MOHS	FEE		0.09	0.20	0.29	79.96	1445-1-22
68	4.13	SHEBOYGAN COUNTY	FEE		0.16	0.29	0.45	8.26	1445-1-22
69	4.13	ELMER P. TORKE	FEE & ACCESS RIGHTS		4.73	1.21	5.94	14.96	1445-1-22
70									
71	413,414,415	FREDERICK O. LUEDKE	FEE & ACCESS RIGHTS		24.23	3.94	28.17	326.31	1445-1-22
72	4.15	HOWARD L. WILLS	FEE		9.27	0.39	9.66	50.34	1445-1-22
* 73	4.16	BARBARA RETLICH	FEE		16.78	2.81	19.59	60.41	1445-1-22
74									
* 75	4.18	GILSON BROS. COMPANY	FEE		0.14	1.04	1.18	65.82	1445-1-22
* 76	4.19	FRANCIS D. PIPER	FEE		0.27	2.08	2.35	9.95	1445-1-22
77									
78									
79									
* 80	4.19	BURT J. LAPP	FEE & ACCESS RTS.		0.11	0.59	0.70	8.13	1445-1-22
* 81	4.19	LLOYD G. HEWITT	FEE & ACCESS RIGHTS		0.49		0.49	6.28	1445-1-22
* 82	4.20	ROBERT ROITT	FEE & ACCESS RIGHTS		5.20	0.86	6.06	77.89	1445-1-22
* 83	4.21	JEFFREY G. PILGER	FEE & ACCESS RIGHTS		0.15	0.42	0.57	1.53	1445-1-22
* 84	4.21	WALLACE H. KLEINHANS	FEE & ACCESS RIGHTS		1.76	1.99	3.75	74.15	1445-1-22
* 85	4.17	HAROLD LAACK ET. AL.	FEE & ACCESS RIGHTS		23.51	4.90	28.41	50.59	1445-1-22
* 86	4.20	JOHN H. WEBB	ACCESS RIGHTS					116.26	1445-1-22
87	44-47,49,410,412-414	GENERAL TELEPHONE CO.	RELEASE OF RIGHTS		--	--	--	--	1445-1-43
88	46&410	PLYMOUTH UTILITIES	RELEASE OF RIGHTS		--	--	--	--	1445-1-41
89	47 & 413	WIS. ELEC. POWER CO.	RELEASE OF RIGHTS		--	--	--	--	1445-1-41
* 90	417-418,419-420-421	WIS. TELEPHONE CO.	RELEASE OF RIGHTS		--	--	--	--	1445-1-41
91	4.10	GERALD P. GEIGER	FEE		0.05	--	0.05	0.74	1445-1-22

SCHEDULE OF LANDS AND INTERESTS REQUIRED

PARCEL NUMBER	SHEET NUMBER	OWNER	INTEREST REQUIRED	NEW R/W REQUIRED SQ. FT.	ACRES REQUIRED			TOTAL REMAINING ACRES	OPERATIONS PROJECT ID.
					NEW R/W REQUIRED	ACRES IN EXIST. R/W	TOTAL ACRES		
92									
* 93	418,419,420	GENERAL TELEPHONE CO.	RELEASE OF RIGHTS						1445-1-41
94	4.10	HERMAN RATZBURG	ACCESS RIGHTS		--	--	--	--	1445-1-22
95	4.11	ALVIN W. POKEL	ACCESS RIGHTS		--	--	--	--	1445-1-22
96	4.11	DR. L.C. DIETSCH	ACCESS RIGHTS		--	--	--	--	1445-1-22
97	4.11	R.F. HOFFMAN	ACCESS RIGHTS		--	--	--	--	1445-1-22
98									
99									
100	4.6	CLARENCE J. EHLENBECK	FEE		0.08	0.23	0.31	1.69	1445-1-22

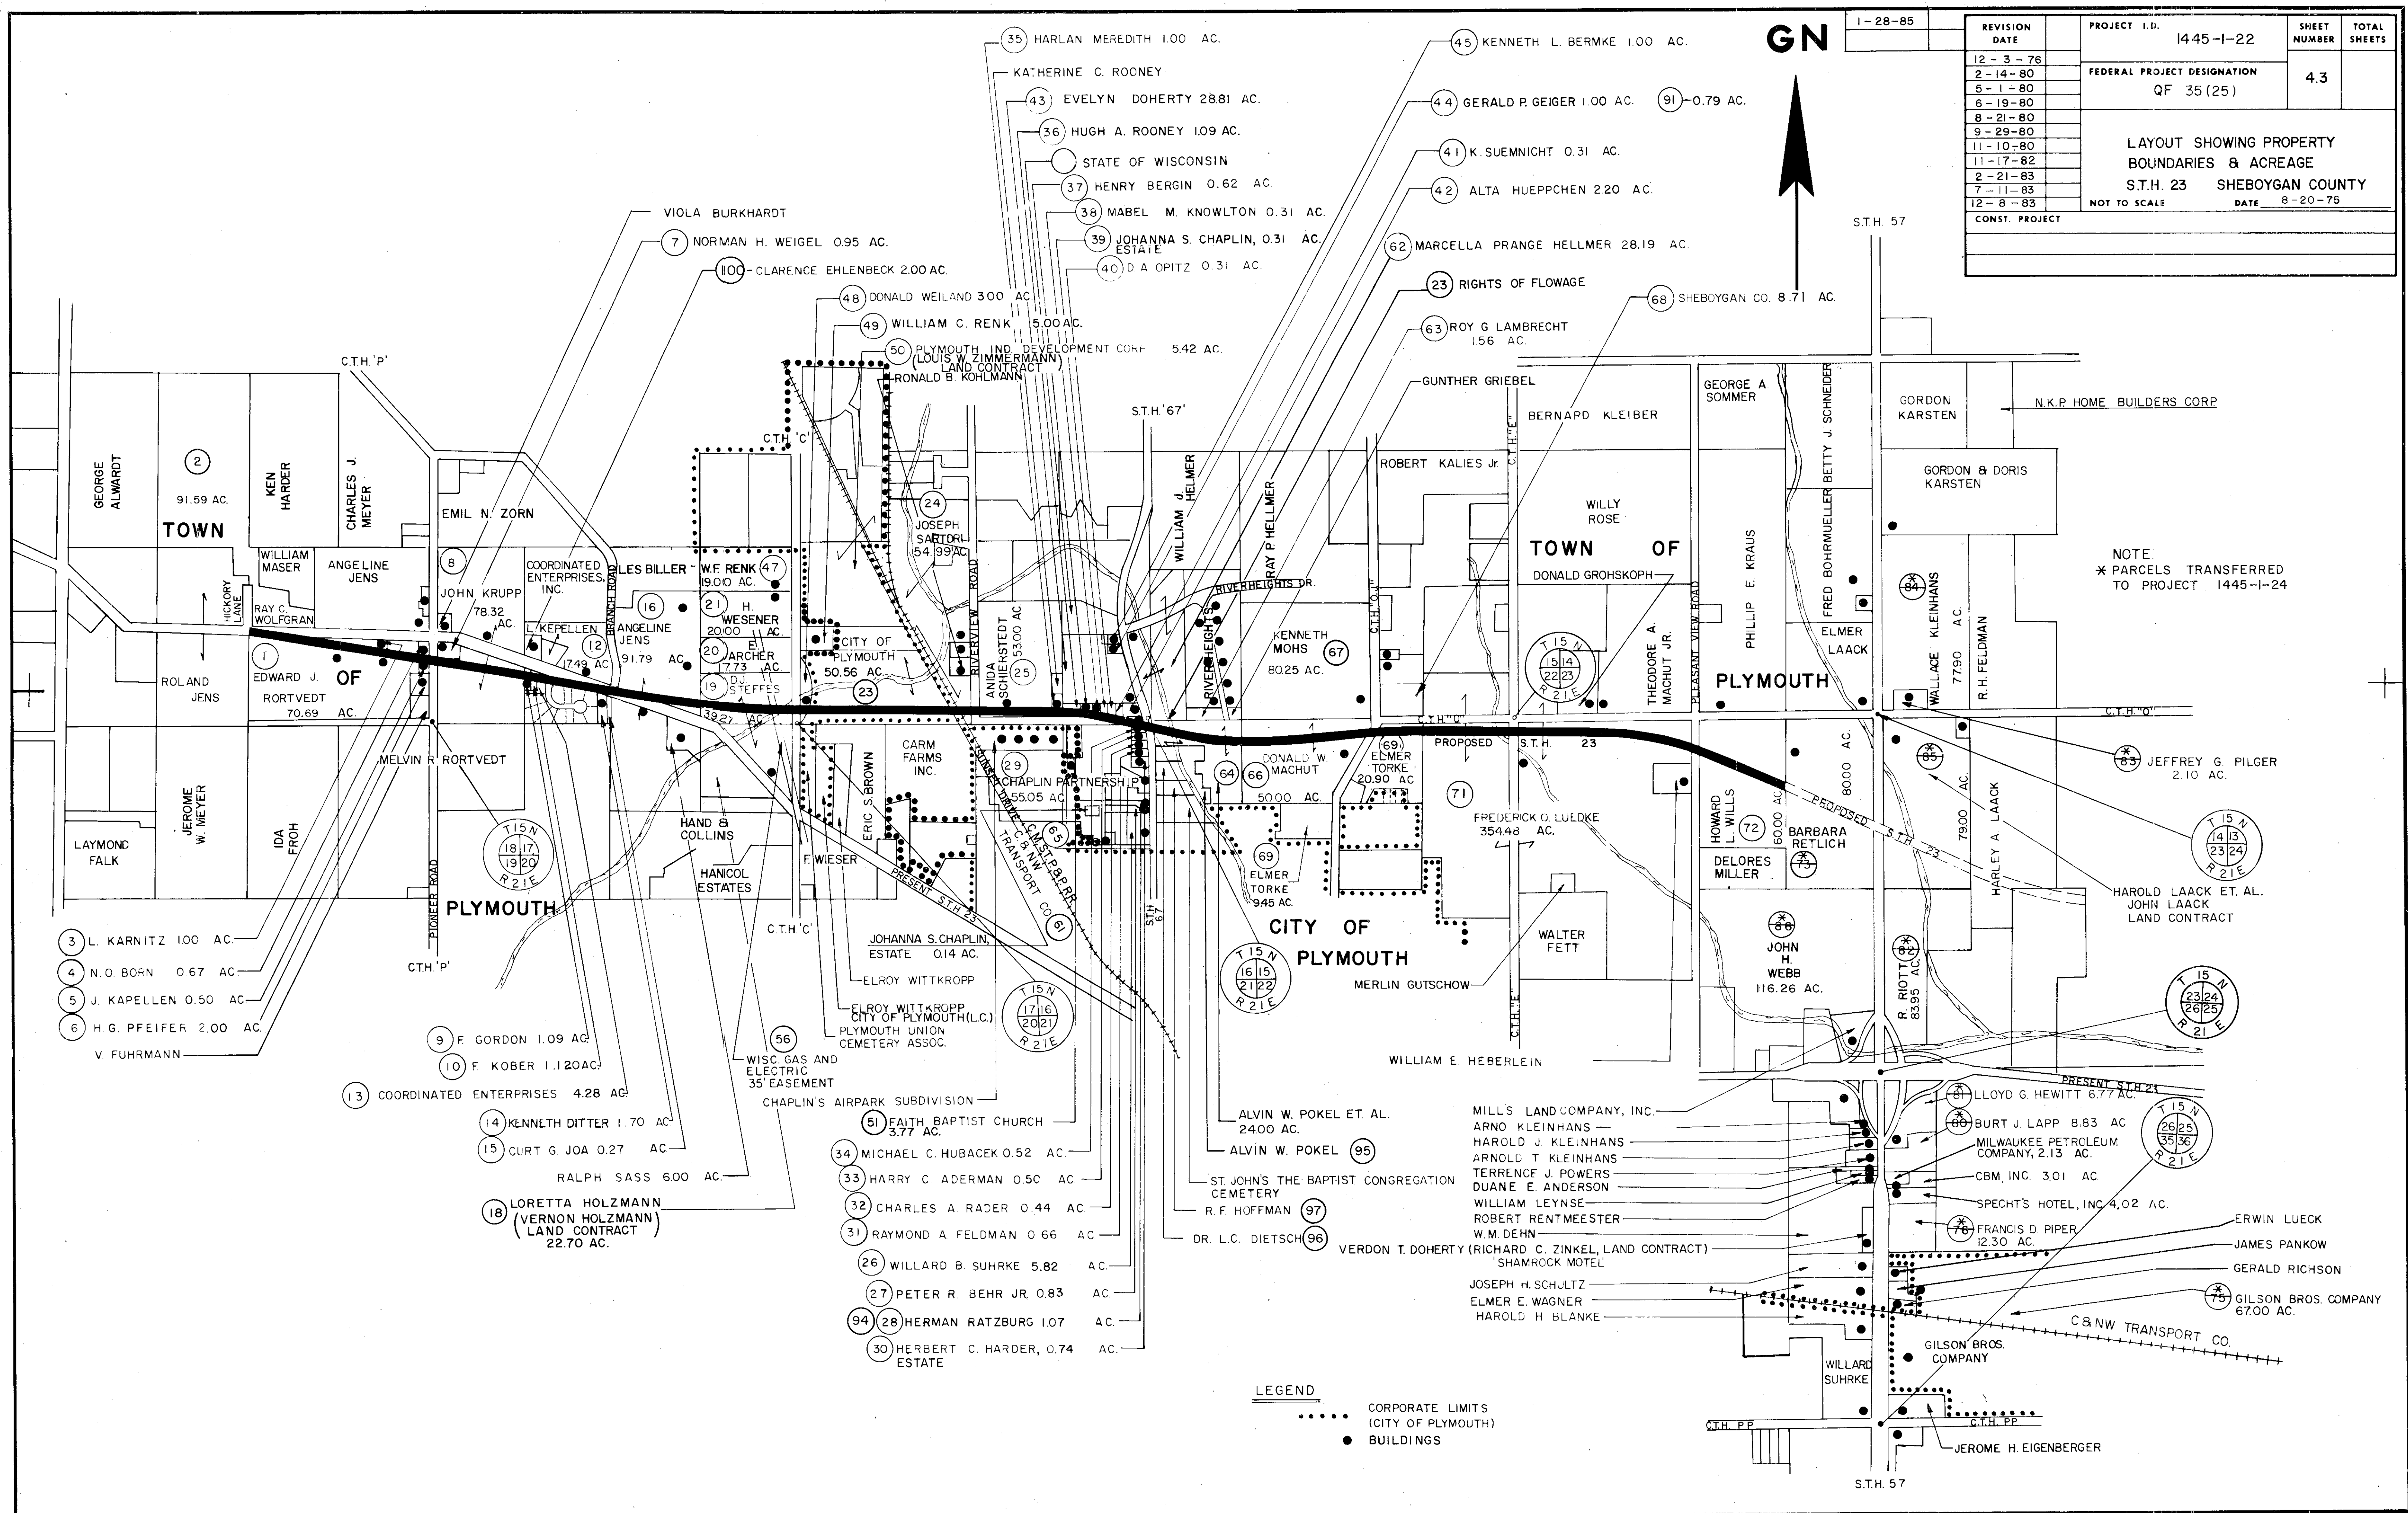


12-8-83		REVISION	PROJECT I.D.	SHEET	TOTAL
1-28-85	N.C.	DATE	1445-1-22	NUMBER	SHEETS
12-3-76	N.C.				
2-14-80	N.C.		FEDERAL PROJECT DESIGNATION	4.5	
5-1-80	N.C.		QF 35(25)		
6-19-80					
8-21-80					
9-29-80	N.C.		PLAT OF RIGHT OF WAY REQUIRED		
11-10-80			S.T.H. 23 SHEBOYGAN COUNTY		
11-17-82					
2-21-83	N.C.		SCALE		
7-11-83	N.C.		0 200ft. DATE 8-20-75		
		Const. Project			

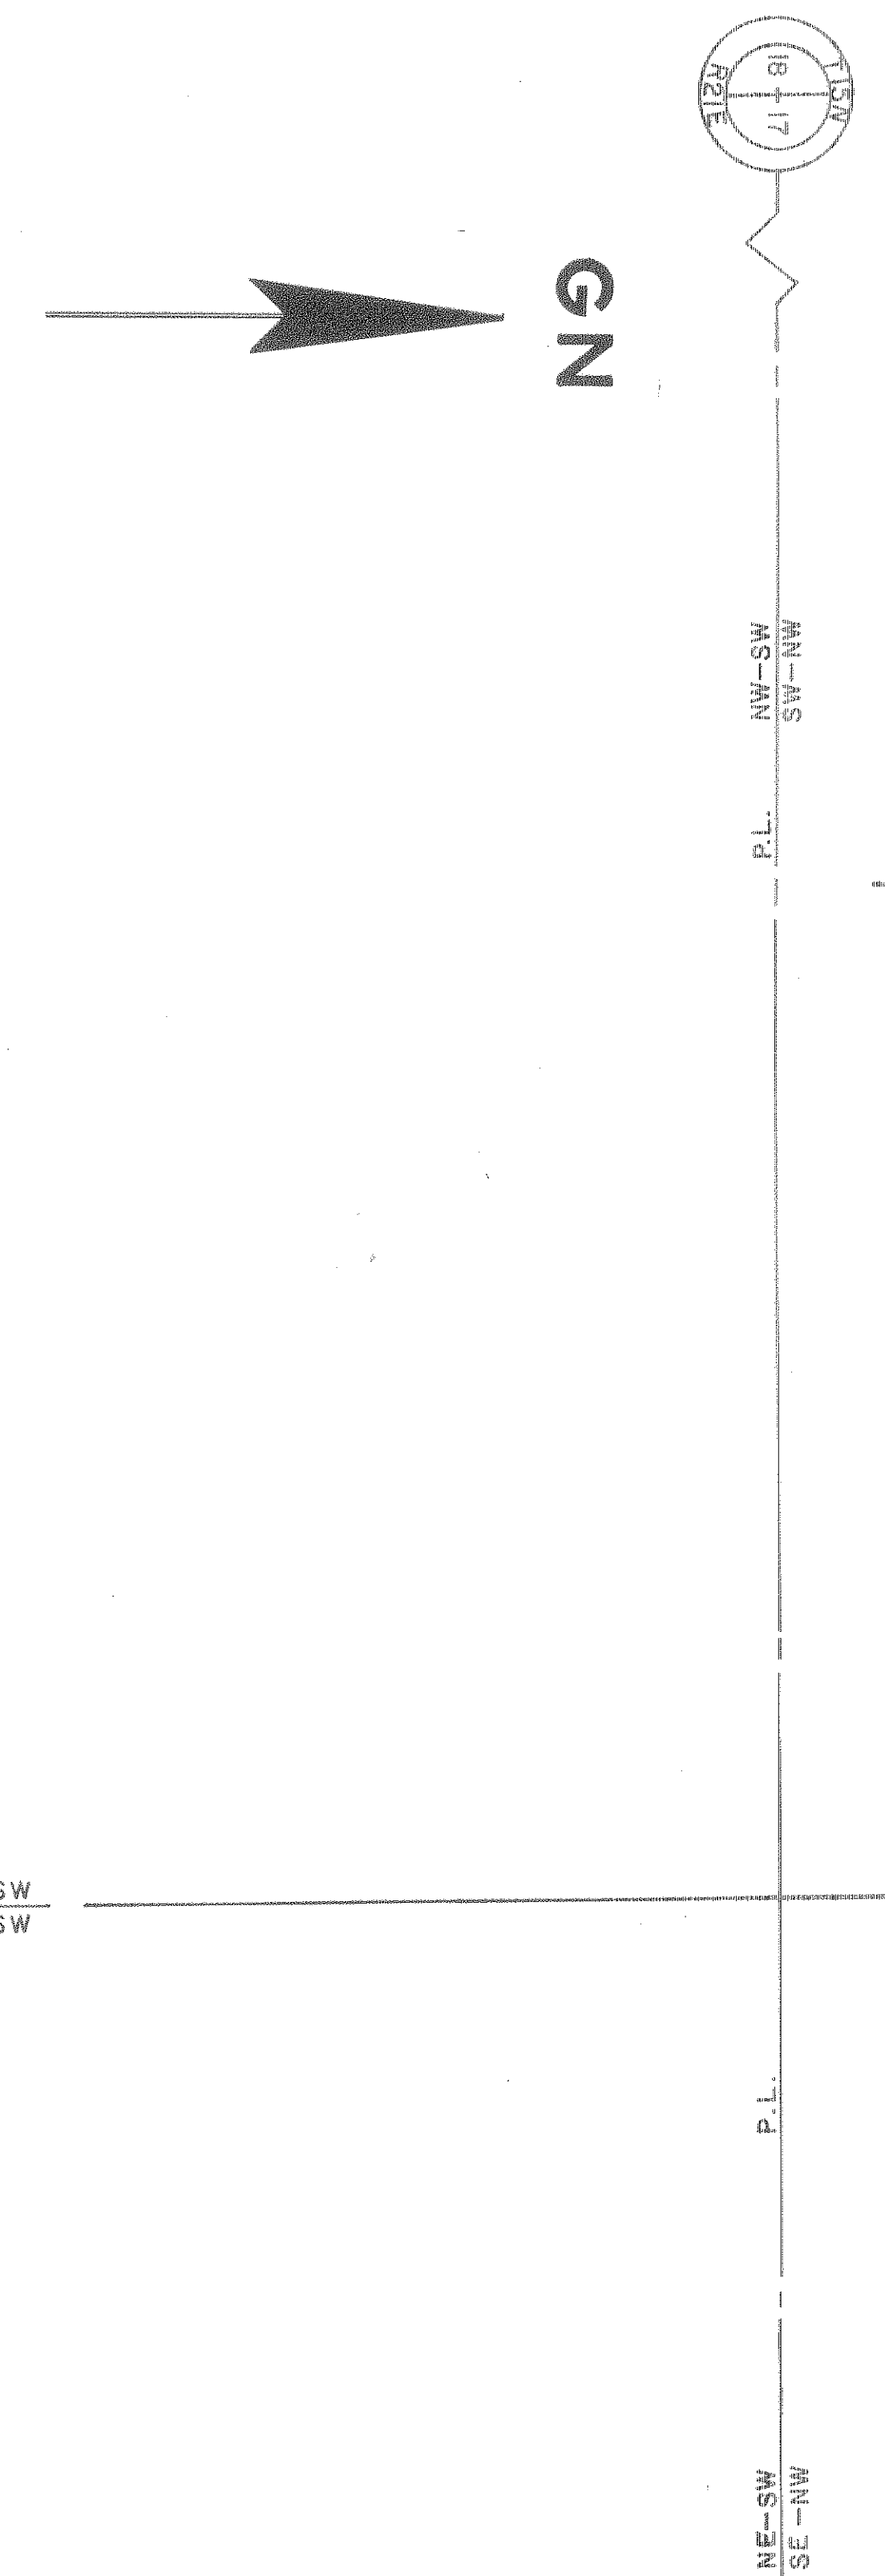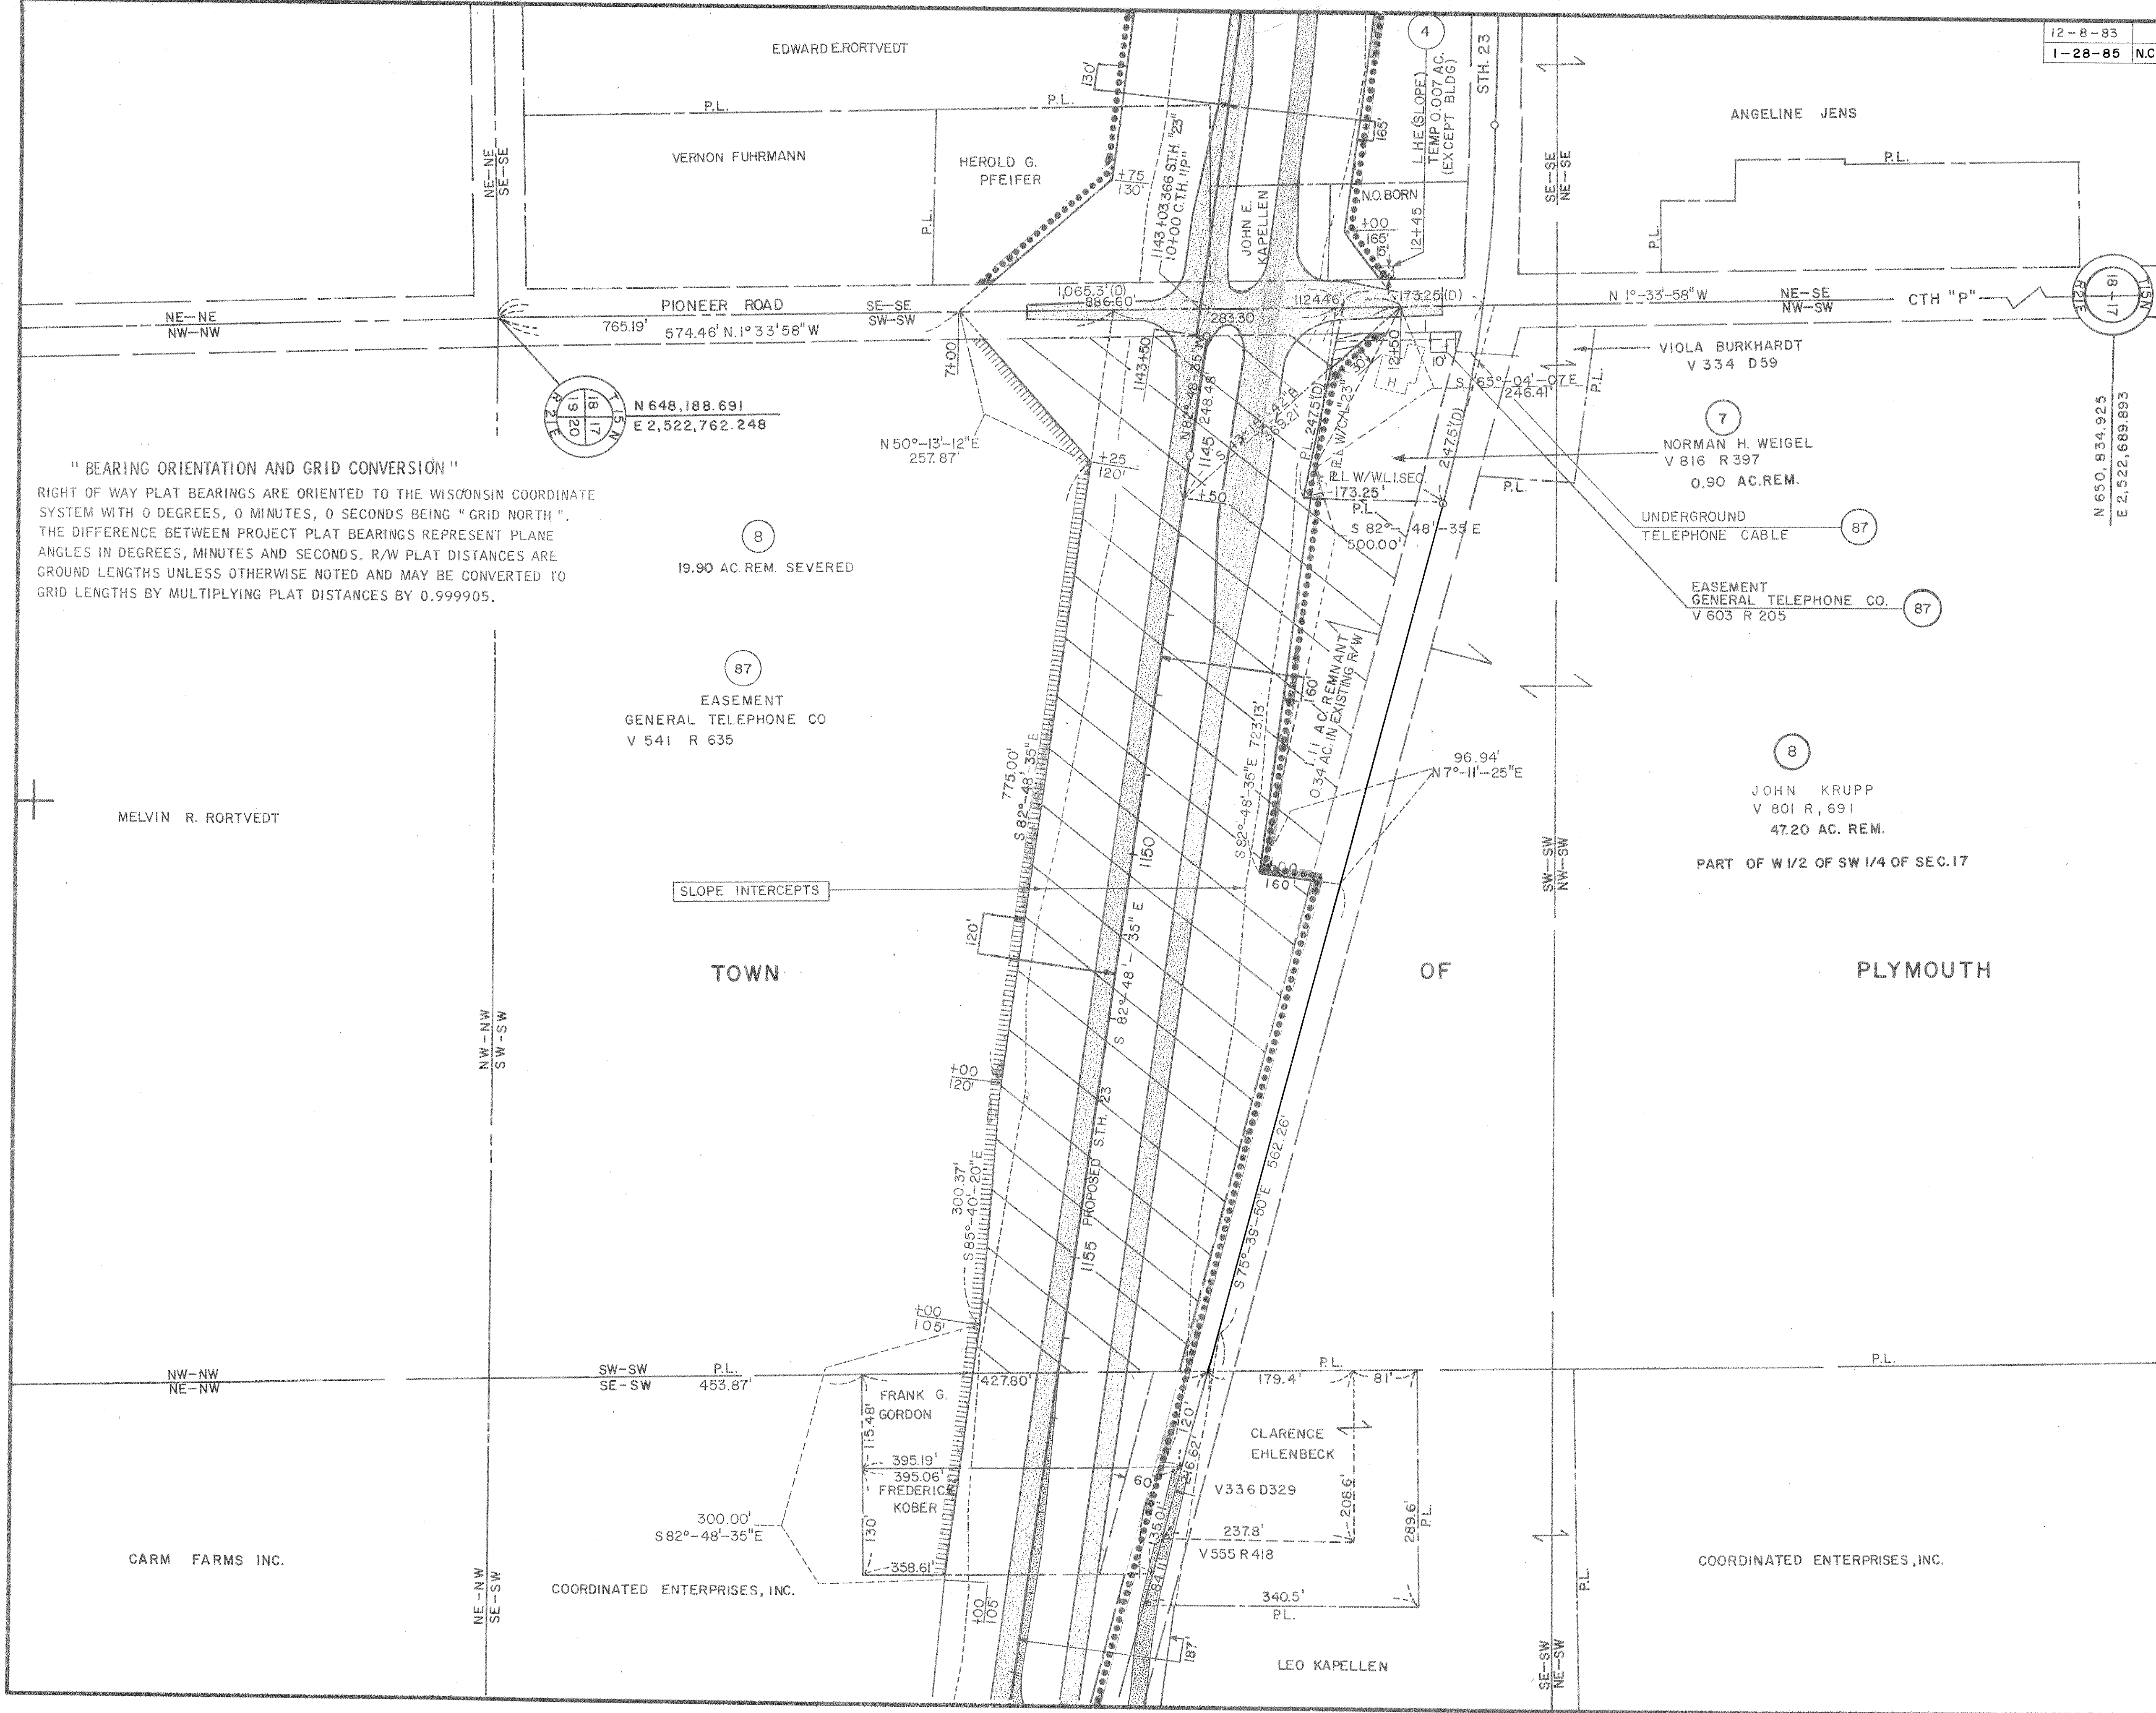

" BEARING ORIENTATION AND GRID CONVERSION "

RIGHT OF WAY PLAT BEARINGS ARE ORIENTED TO THE WISCONSIN COORDINATE SYSTEM WITH 0 DEGREES, 0 MINUTES, 0 SECONDS BEING " GRID NORTH ". THE DIFFERENCE BETWEEN PROJECT PLAT BEARINGS REPRESENT PLANE ANGLES IN DEGREES, MINUTES AND SECONDS. R/W PLAT DISTANCES ARE GROUND LENGTHS UNLESS OTHERWISE NOTED AND MAY BE CONVERTED TO GRID LENGTHS BY MULTIPLYING PLAT DISTANCES BY 0.999905.


12-8-83	REVISION	PROJECT I.D.	SHEET	TOTAL
1-28-85	DATE	1445-1-22	NUMBER	SHEETS
N.C.	12-3-76	FEDERAL PROJECT DESIGNATION	4.6	
	2-14-80	QF 35(25)		
	5-1-80			
	6-19-80	N.C.		
	8-21-80			
	9-29-80	N.C.		
	11-10-80			
	11-17-82			
	2-21-83			
	7-11-83			
Const. Project	1445-3-76	DATE	8-20-75	4.4

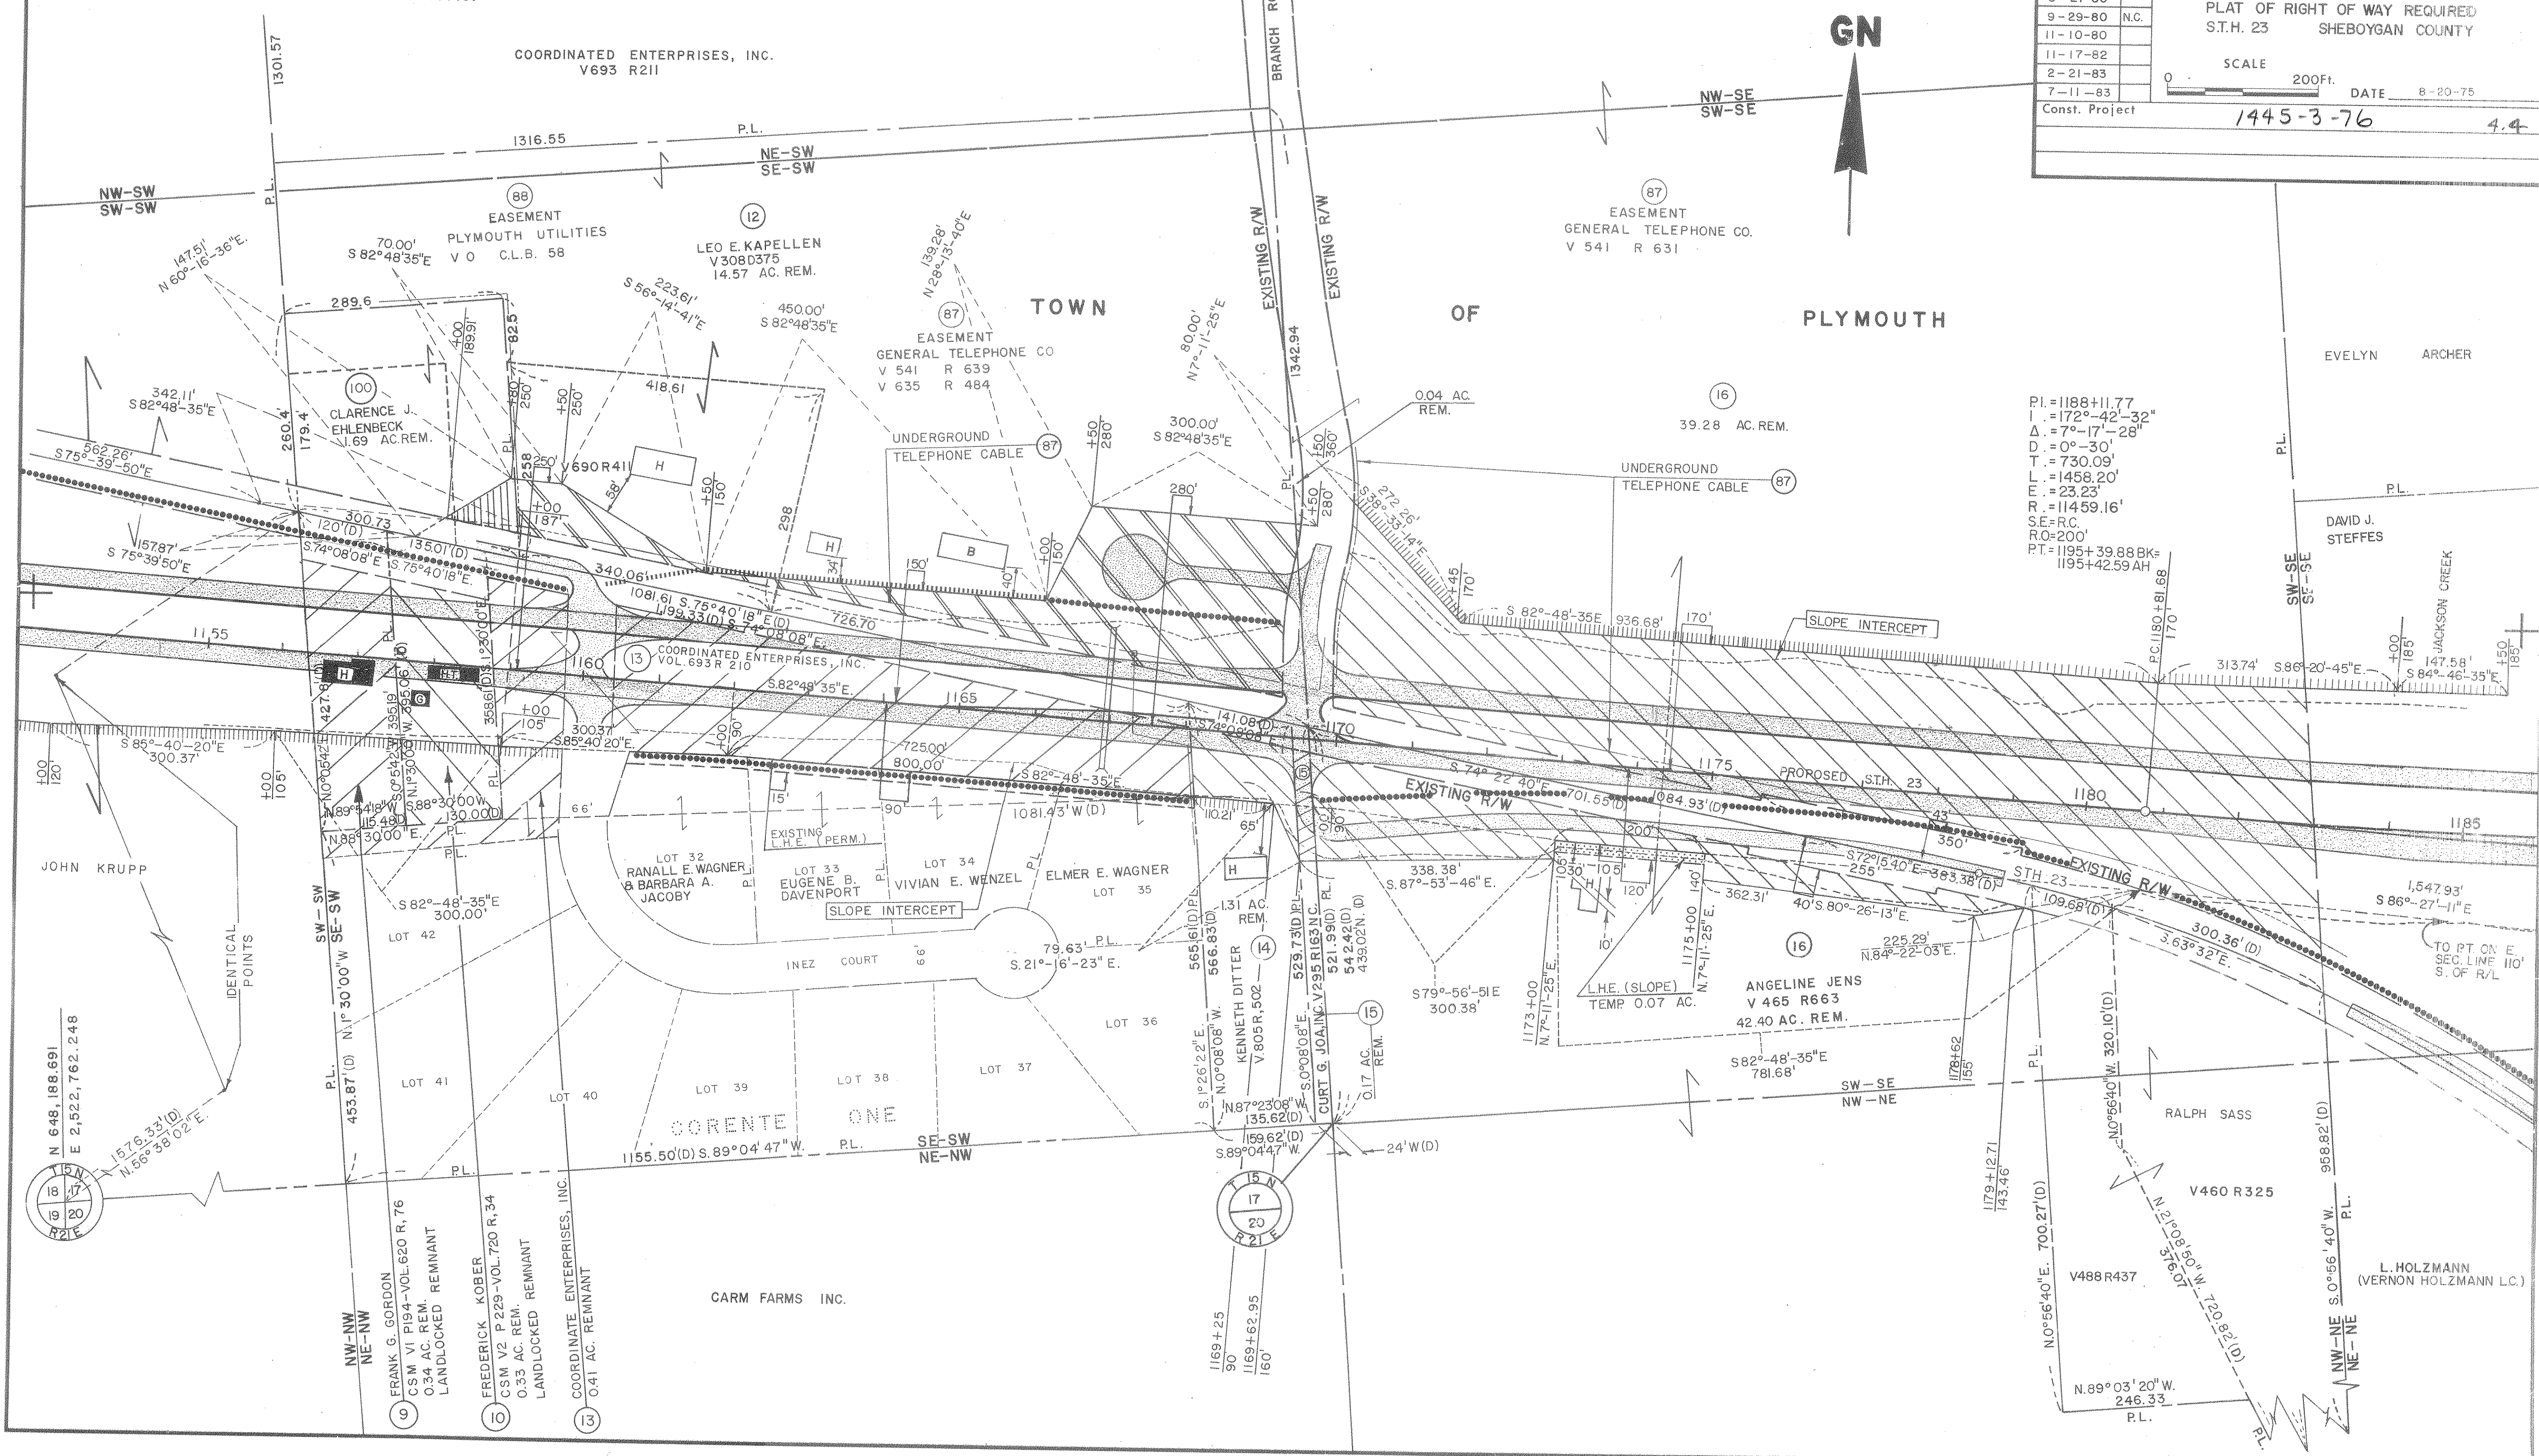

" BEARING ORIENTATION AND GRID CONVERSION "

RIGHT OF WAY PLAT BEARINGS ARE ORIENTED TO THE WISCONSIN COORDINATE SYSTEM WITH 0 DEGREES, 0 MINUTES, 0 SECONDS BEING " GRID NORTH ". THE DIFFERENCE BETWEEN PROJECT PLAT BEARINGS REPRESENT PLANE ANGLES IN DEGREES, MINUTES AND SECONDS. R/W PLAT DISTANCES ARE GROUND LENGTHS UNLESS OTHERWISE NOTED AND MAY BE CONVERTED TO GRID LENGTHS BY MULTIPLYING PLAT DISTANCES BY 0.999905.

12-8-83	REVISION	PROJECT I.D.	SHEET	TOTAL
1-28-85	DATE	1445-1-22	NUMBER	SHEETS
	12-3-76			
	2-14-80	FEDERAL PROJECT DESIGNATION	4.7	
	5-1-80	QF 35 (25)		
	6-19-80			
	8-21-80			
	9-29-80	PLAT OF RIGHT OF WAY REQUIRED		
	11-10-80	S.T.H. 23 SHEBOYGAN COUNTY		
	11-17-82			
	2-21-83	SCALE		
	7-11-83	200FT.	DATE	
	Const. Project	1445-3-76	8-20-75	4.5

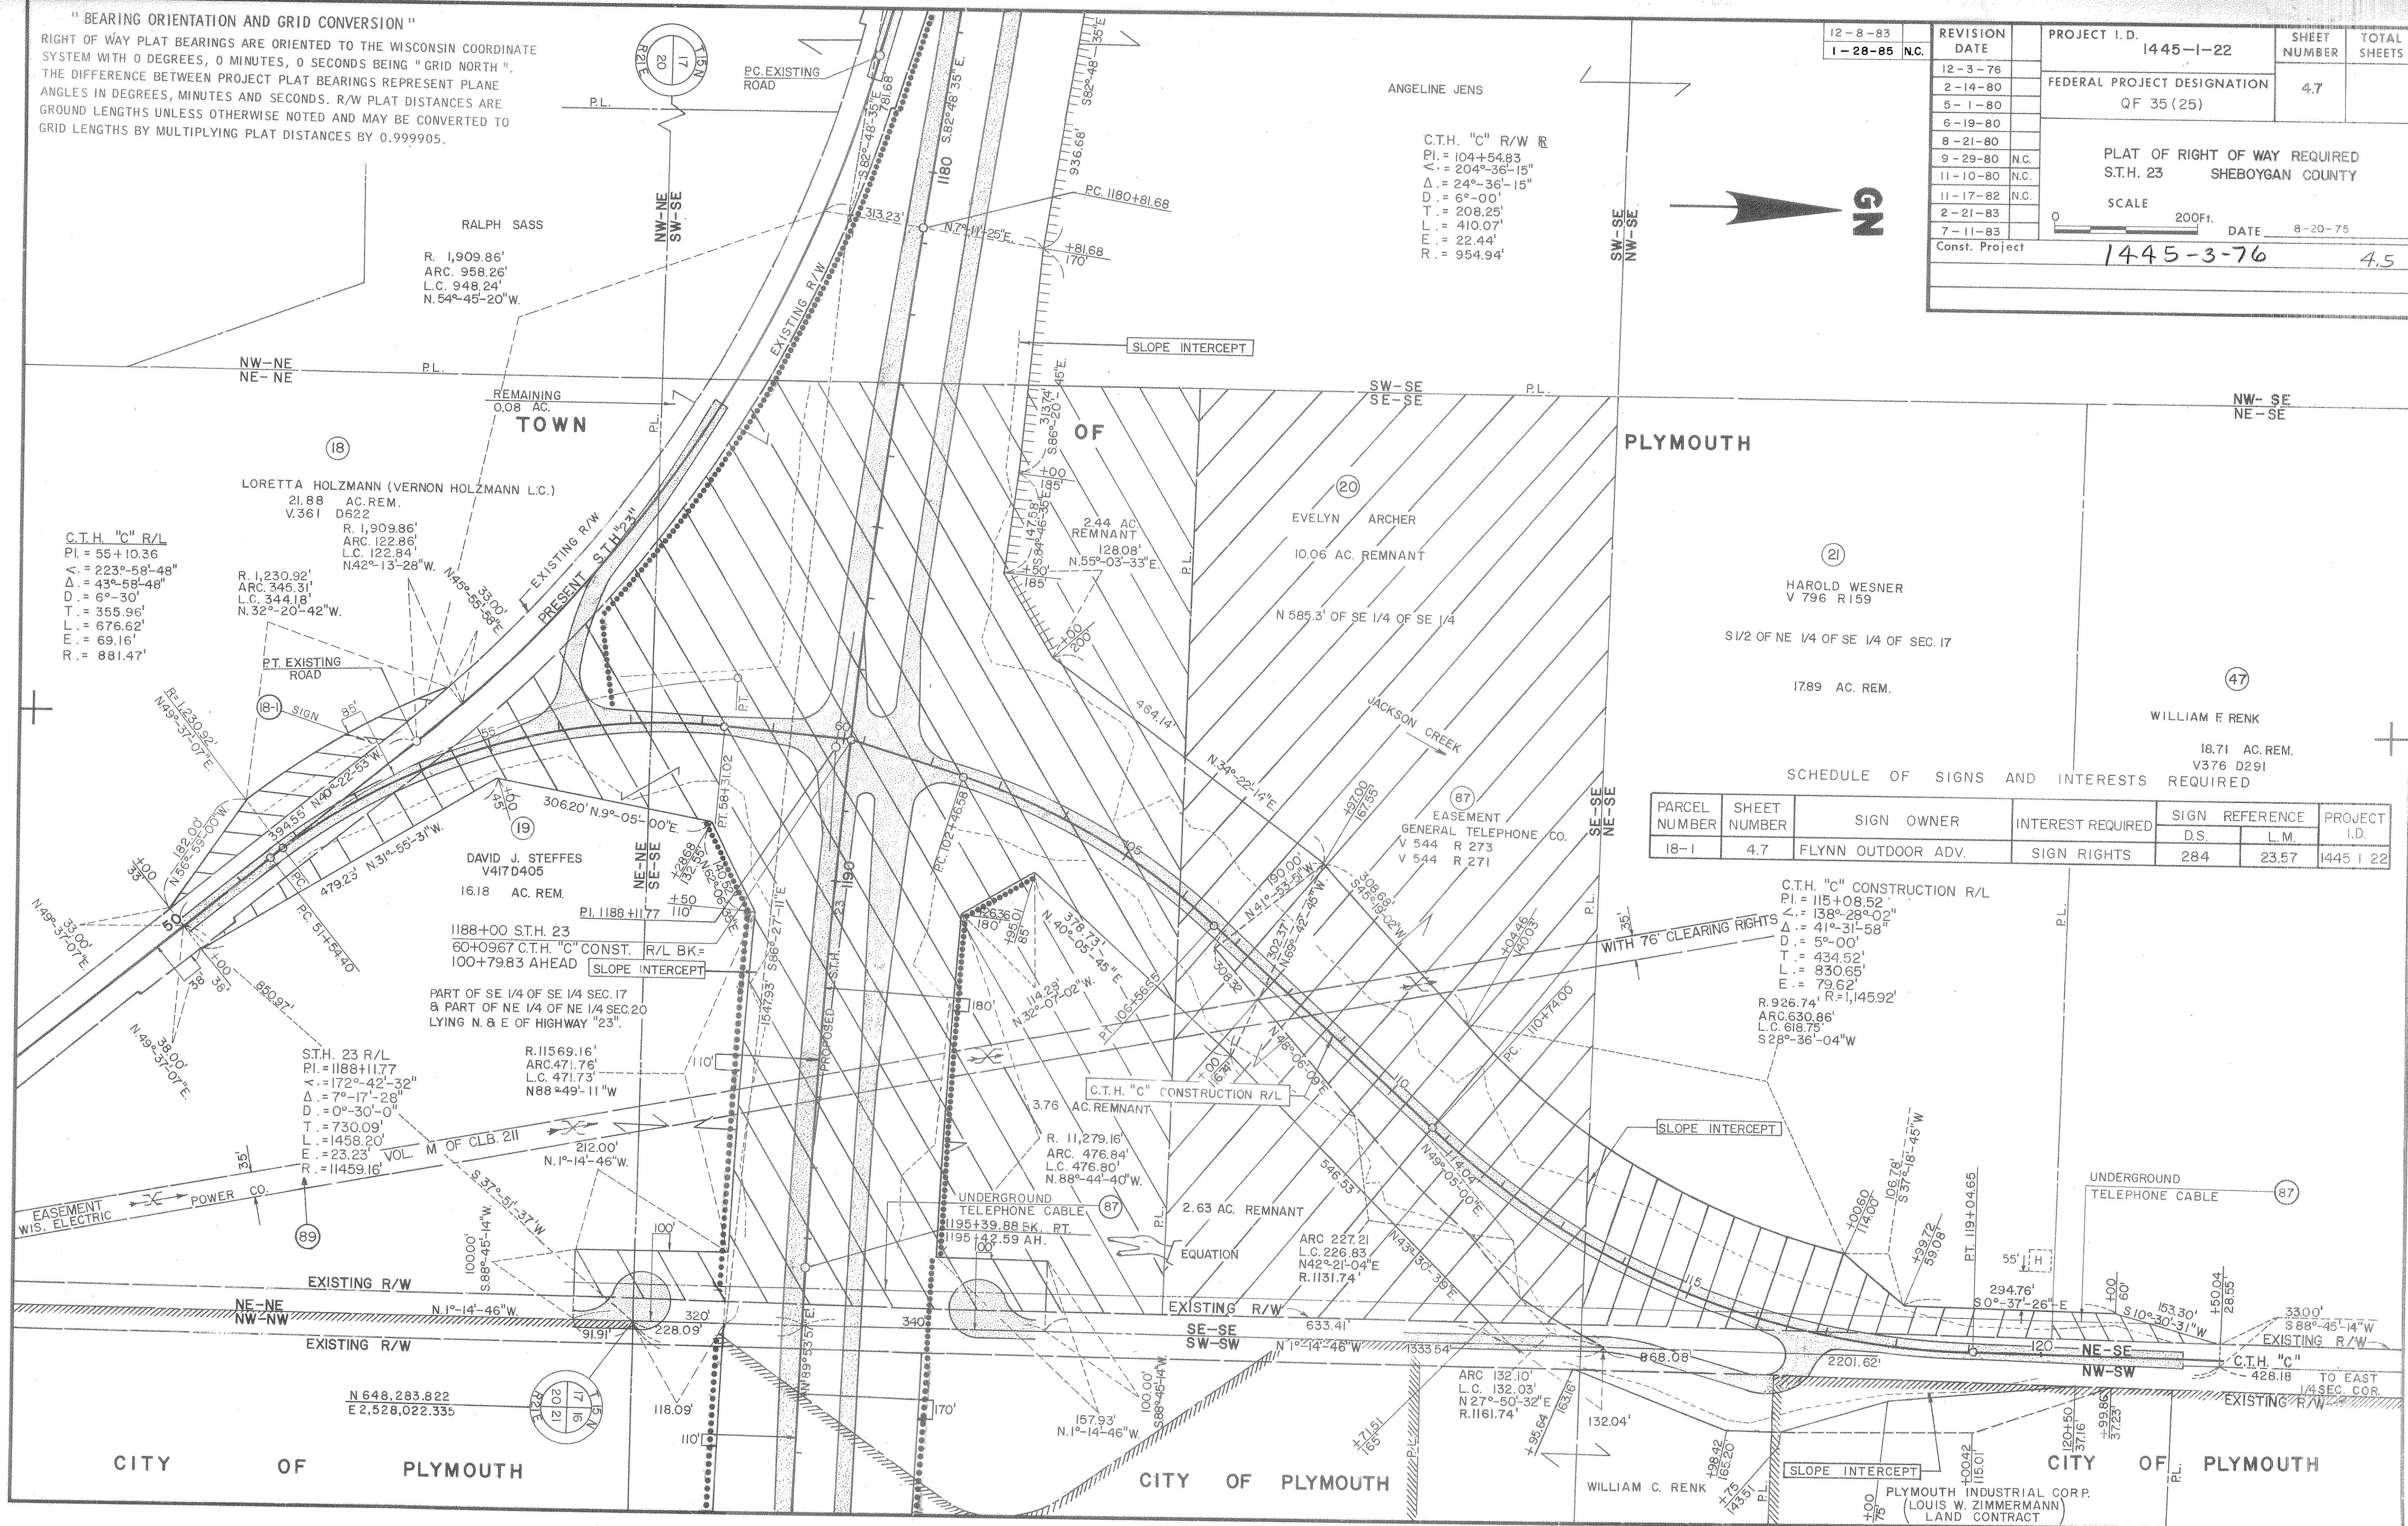


SCHEDULE OF SIGNS AND INTERESTS REQUIRED

PARCEL NUMBER	SHEET NUMBER	SIGN OWNER	INTEREST REQUIRED	SIGN REFERENCE	PROJECT I.D.
18-1	4.7	FLYNN OUTDOOR ADV.	SIGN RIGHTS	D.S. 284	1445 1 22


" BEARING ORIENTATION AND GRID CONVERSION "

RIGHT OF WAY PLAT BEARINGS ARE ORIENTED TO THE WISCONSIN COORDINATE SYSTEM WITH 0 DEGREES, 0 MINUTES, 0 SECONDS BEING " GRID NORTH ". THE DIFFERENCE BETWEEN PROJECT PLAT BEARINGS REPRESENT PLANE ANGLES IN DEGREES, MINUTES AND SECONDS. R/W PLAT DISTANCES ARE GROUND LENGTHS UNLESS OTHERWISE NOTED AND MAY BE CONVERTED TO GRID LENGTHS BY MULTIPLYING PLAT DISTANCES BY 0.999905.

12-8-83	REVISION DATE	PROJECT I.D.	1445-1-22	SHEET NUMBER	4.8	TOTAL SHEETS	
1-28-85	N.C.	FEDERAL PROJECT DESIGNATION	QF 35 (25)				
		PLAT OF RIGHT OF WAY REQUIRED	S.T.H. 23				
			SHEBOYGAN COUNTY				
		SCALE	200ft.	DATE	8-20-75		
		Const. Project					

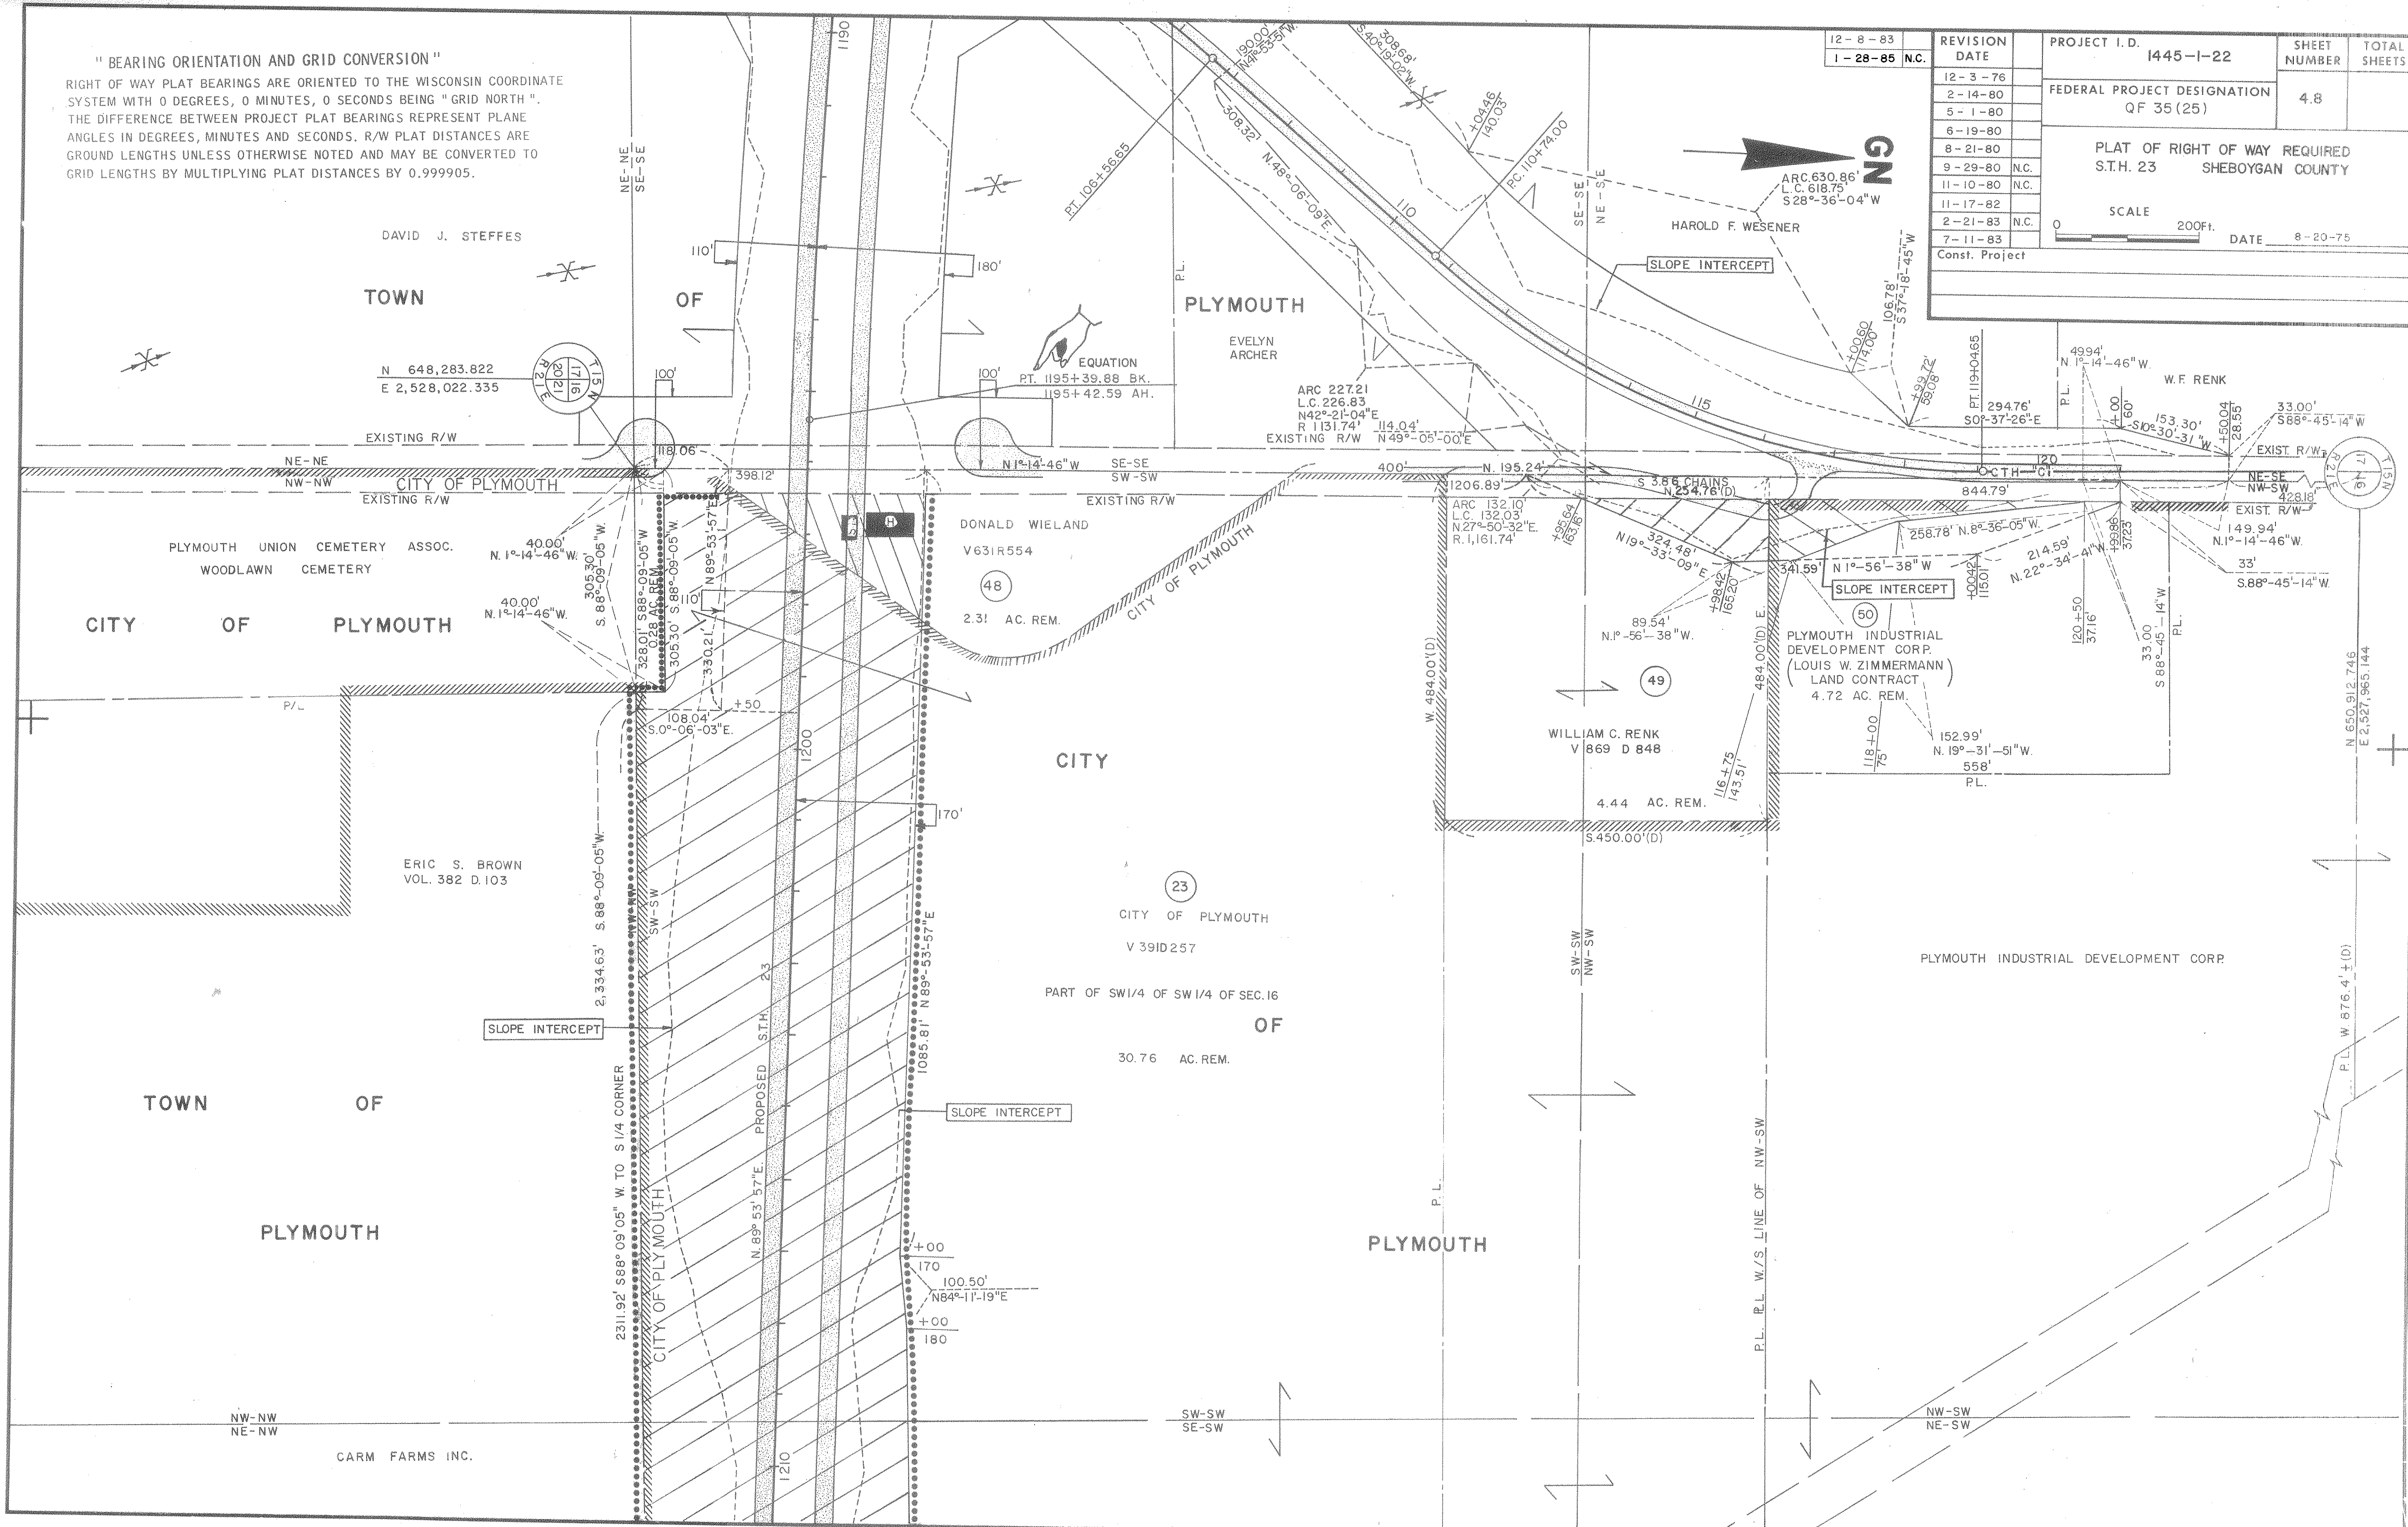


REVISION	DATE	PROJECT I.D.	SHEET NUMBER	TOTAL SHEETS
12-8-83		1445-1-22		
1-28-85				
12-3-76		FEDERAL PROJECT DESIGNATION	4.9	
2-14-80		QF 35(25)		
5-1-80	N.C.			
6-19-80	N.C.			
8-21-80	N.C.			
9-29-80	N.C.			
11-10-80	N.C.			
11-17-82	N.C.			
2-21-83				
7-11-83				
Const. Project				

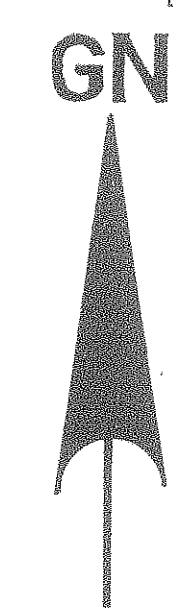

PLAT OF RIGHT OF WAY REQUIRED
S.T.H. 23 SHEBOYGAN COUNTY

SCALE 0 200' DATE 8-20-75

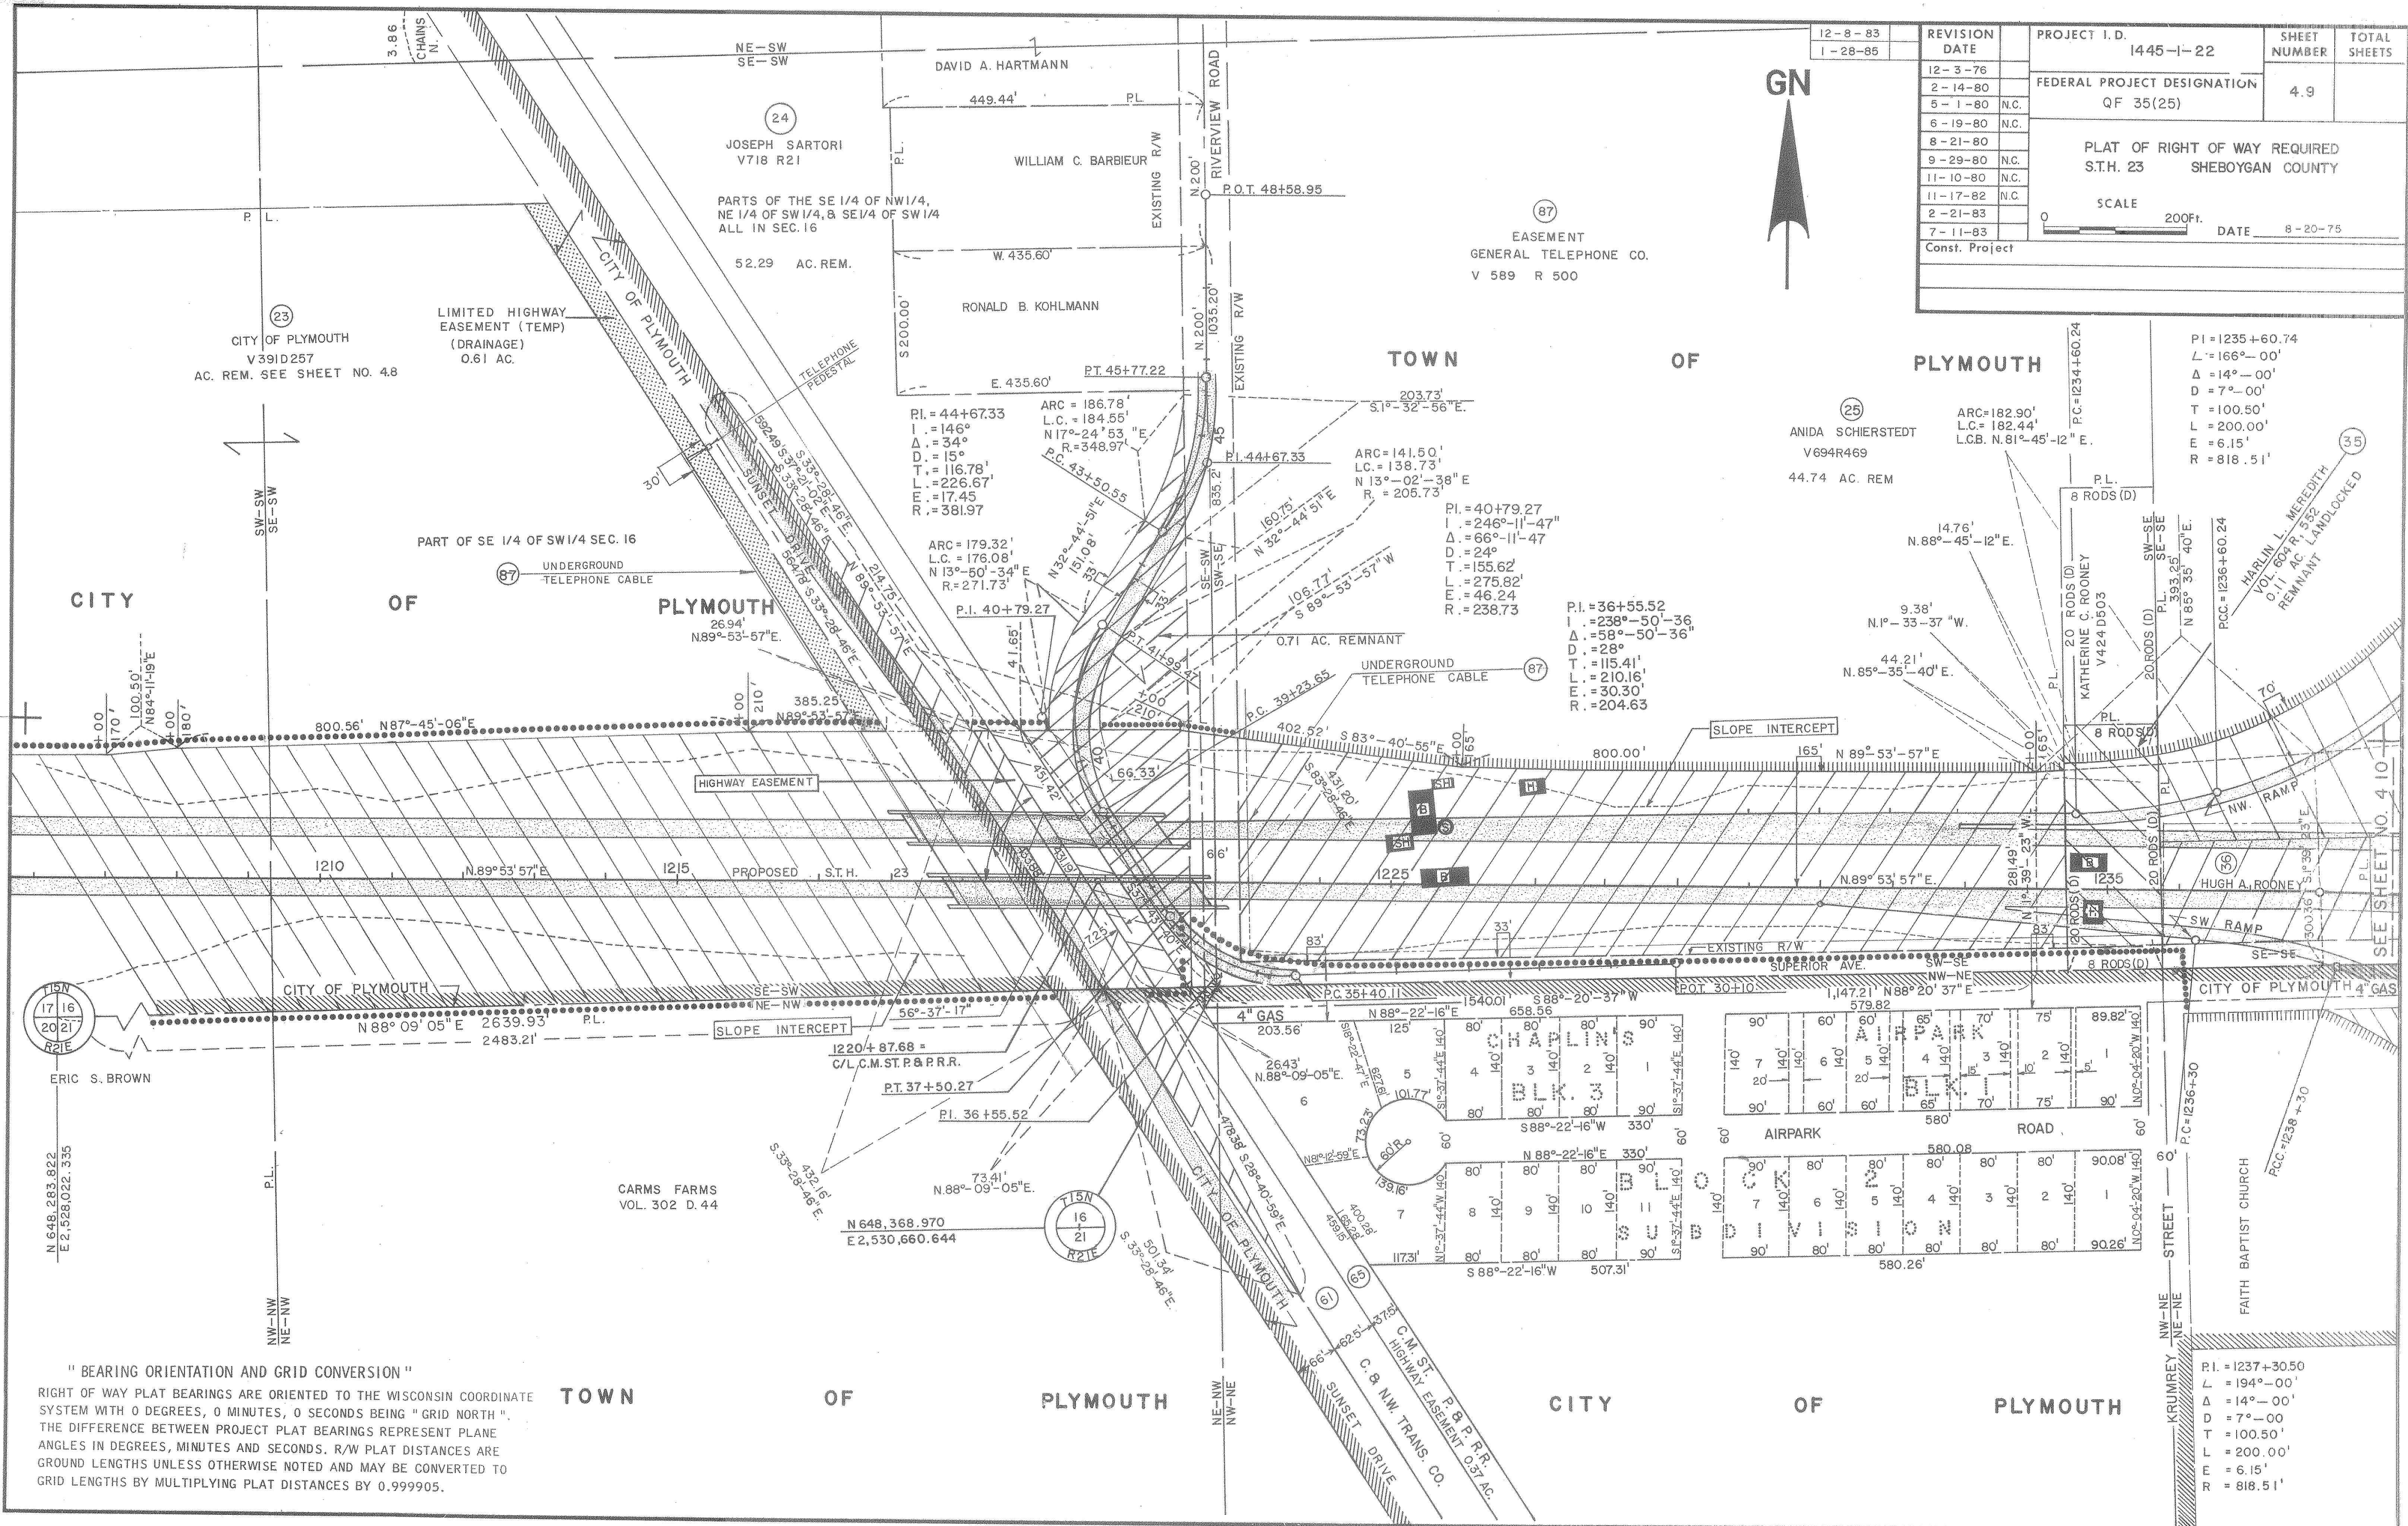

" BEARING ORIENTATION AND GRID CONVERSION "

RIGHT OF WAY PLAT BEARINGS ARE ORIENTED TO THE WISCONSIN COORDINATE SYSTEM WITH 0 DEGREES, 0 MINUTES, 0 SECONDS BEING " GRID NORTH ". THE DIFFERENCE BETWEEN PROJECT PLAT BEARINGS REPRESENT PLANE ANGLES IN DEGREES, MINUTES AND SECONDS. R/W PLAT DISTANCES ARE GROUND LENGTHS UNLESS OTHERWISE NOTED AND MAY BE CONVERTED TO GRID LENGTHS BY MULTIPLYING PLAT DISTANCES BY 0.999905.

BEARING ORIENTATION AND GRID CONVERSION


COORDINATES AND RIGHT OF WAY PLAT BEARINGS ARE ORIENTED TO THE WISCONSIN COORDINATE SYSTEM WITH 0 DEGREES, 0 MINUTES, 0 SECONDS BEING GRID NORTH. THE DIFFERENCE BETWEEN PROJECT PLAT BEARINGS REPRESENT PLANE ANGLES IN DEGREES, MINUTES AND SECONDS TO THE NEAREST SECOND. R/W PLAT DISTANCES ARE GROUND LENGTHS UNLESS OTHERWISE NOTED AND MAY BE CONVERTED TO GRID LENGTHS BY MULTIPLYING PLAT DISTANCES BY B.O. 999905 SCHEDULE OF SIGNS AND INTERESTS REQUIRED

CITY OF PLYMOUTH


PARCEL NUMBER	SHEET NUMBER	SIGN OWNER	INTEREST REQUIRED	SIGN REFERENCE	PROJECT I.D.
43-1	4.10	FLYNN OUTDOOR ADV.	SIGN RIGHTS	560 12.53	1445 1 22

REVISION DATE	PROJECT I.D.	SHEET NUMBER	TOTAL SHEETS
12-8-83	1445-1-22	4.10	
1-28-85			
12-3-76	FEDERAL PROJECT DESIGNATION		
2-14-80	QF 35(25)		
5-1-80			
6-19-80			
8-21-80	PLAT OF RIGHT OF WAY REQUIRED		
9-29-80	S.T.H. 23 SHEBOYGAN COUNTY		
11-10-80			
11-17-82			
2-21-83			
7-11-83			
Const. Project			

SCALE 200 Ft. DATE 8-20-75

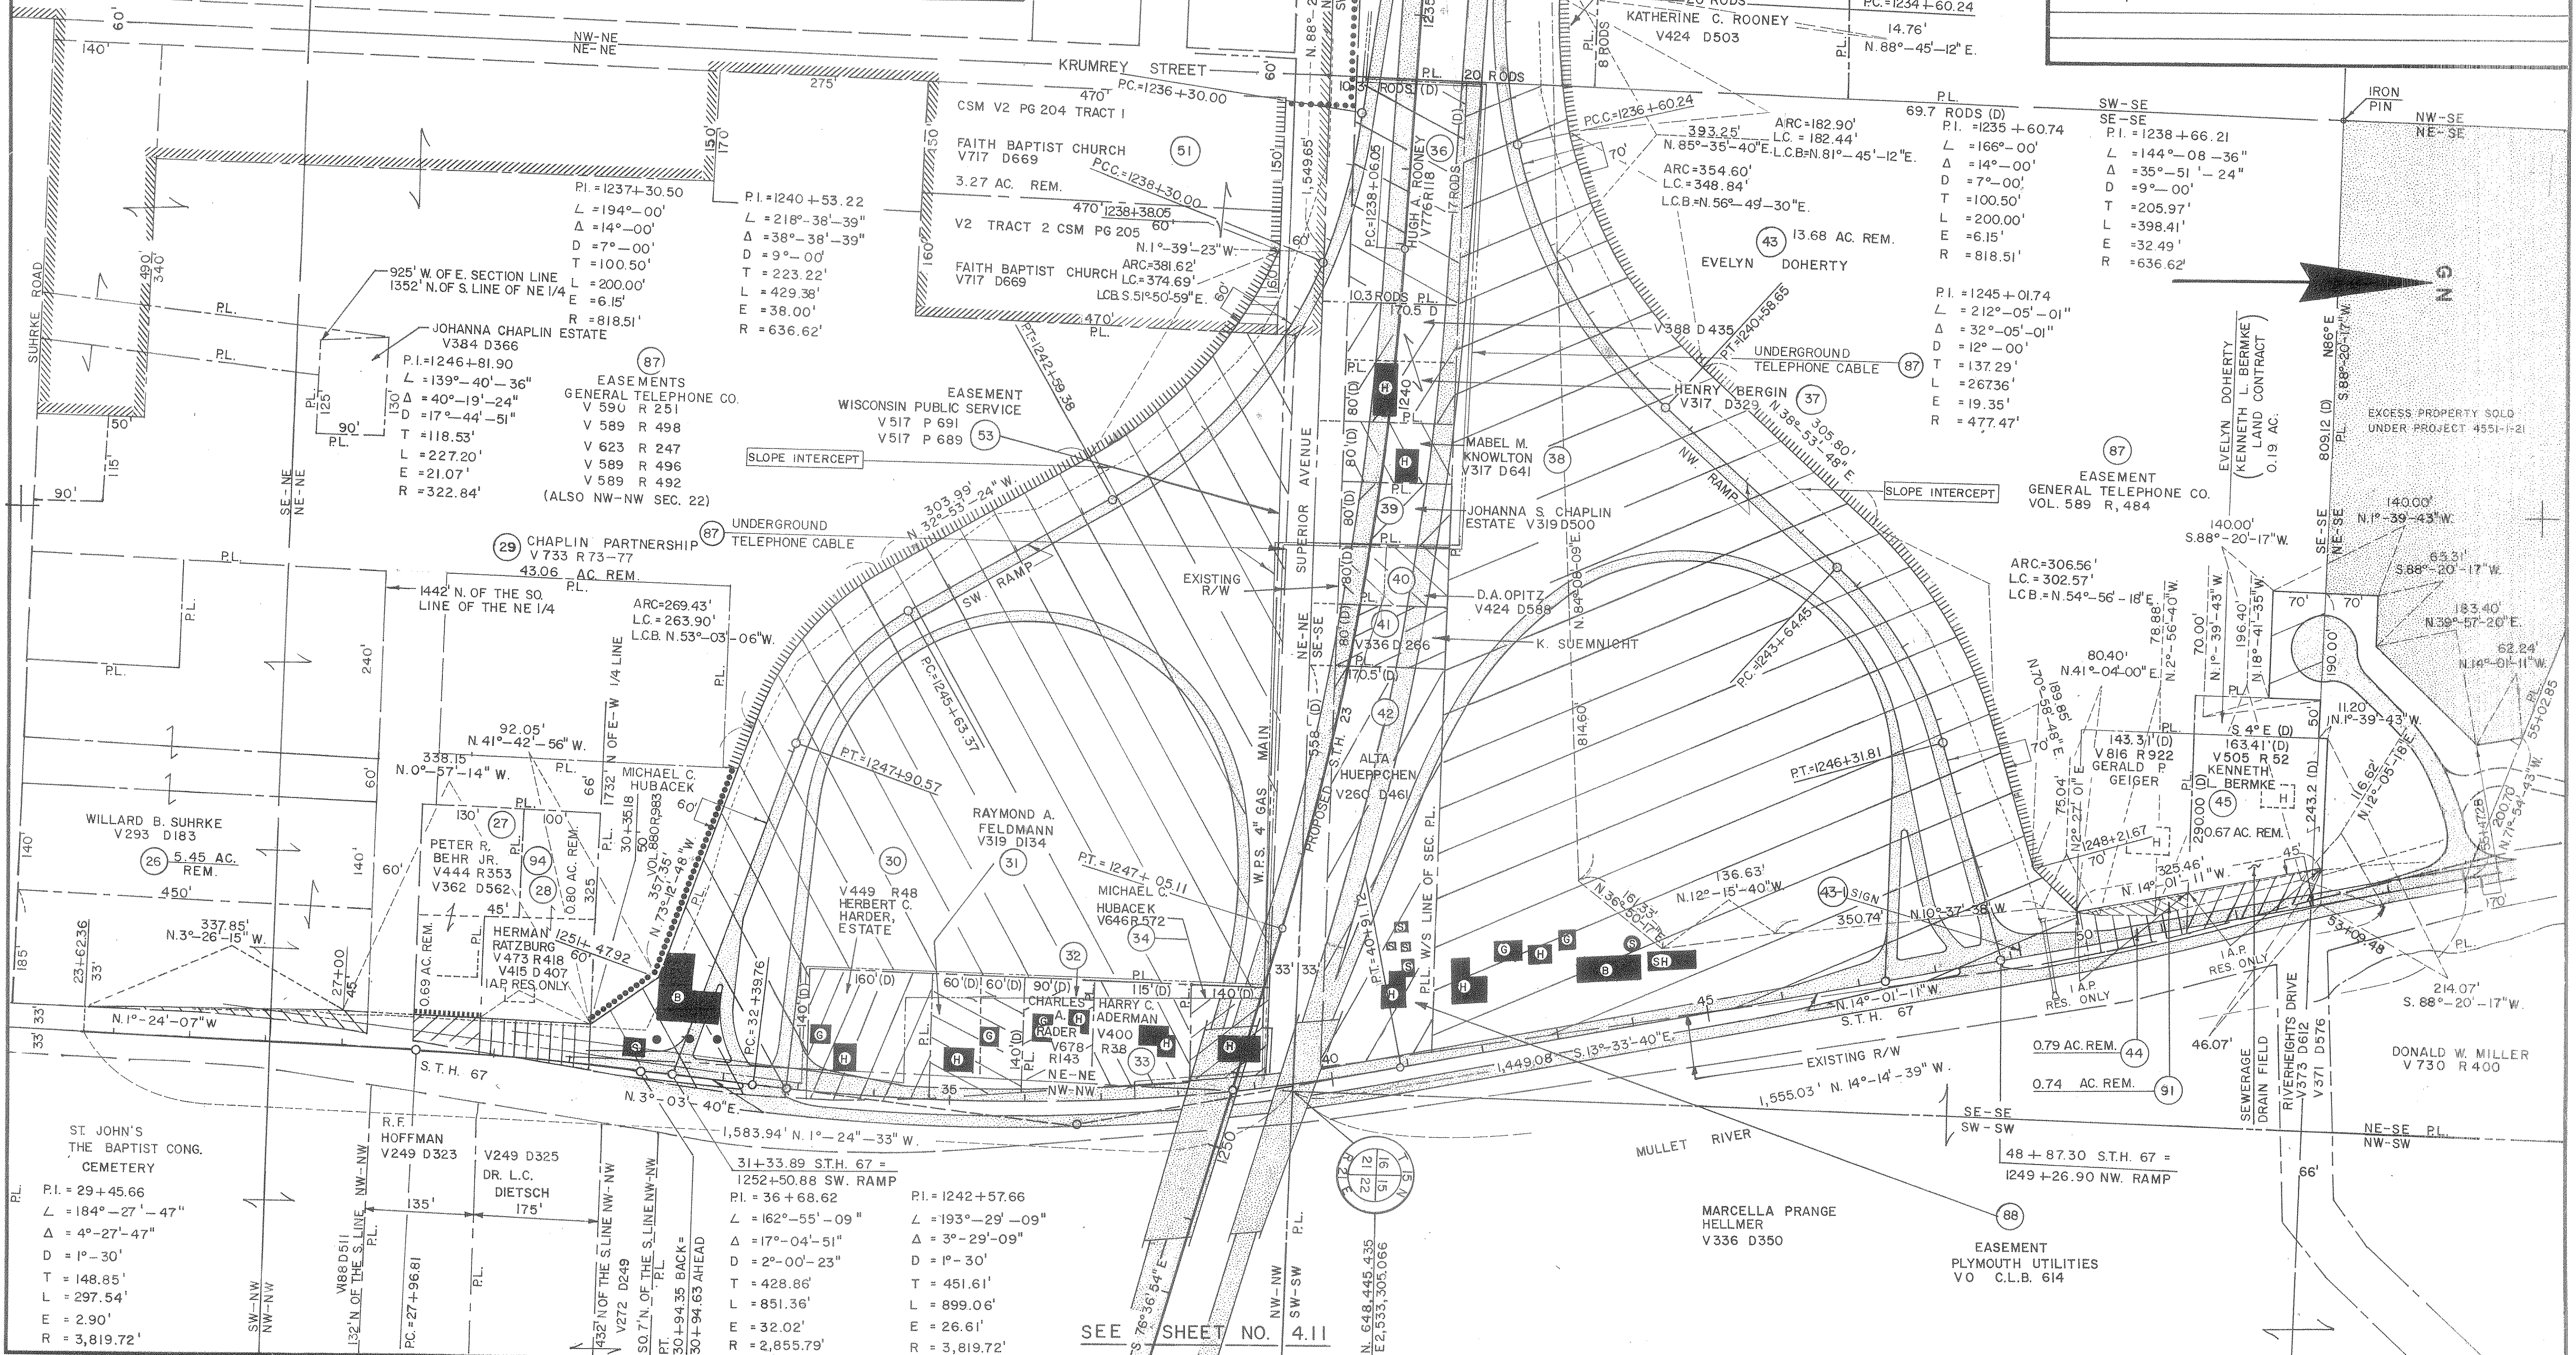

12-8-83	REVISION DATE	PROJECT I.D.	SHEET NUMBER	TOTAL SHEETS
1-28-85	12-3-76	1445-1-22	4.11	
	2-14-80	FEDERAL PROJECT DESIGNATION		
	5-1-80	QF 35(25)		
	6-19-80			
	8-21-80	PLAT OF RIGHT OF WAY REQUIRED		
	9-29-80	S.T.H. 23		
	11-10-80	SHEBOYGAN COUNTY		
	11-17-82			
	2-21-83			
	7-11-83			
	Const. Project	1445-03-72		4.3

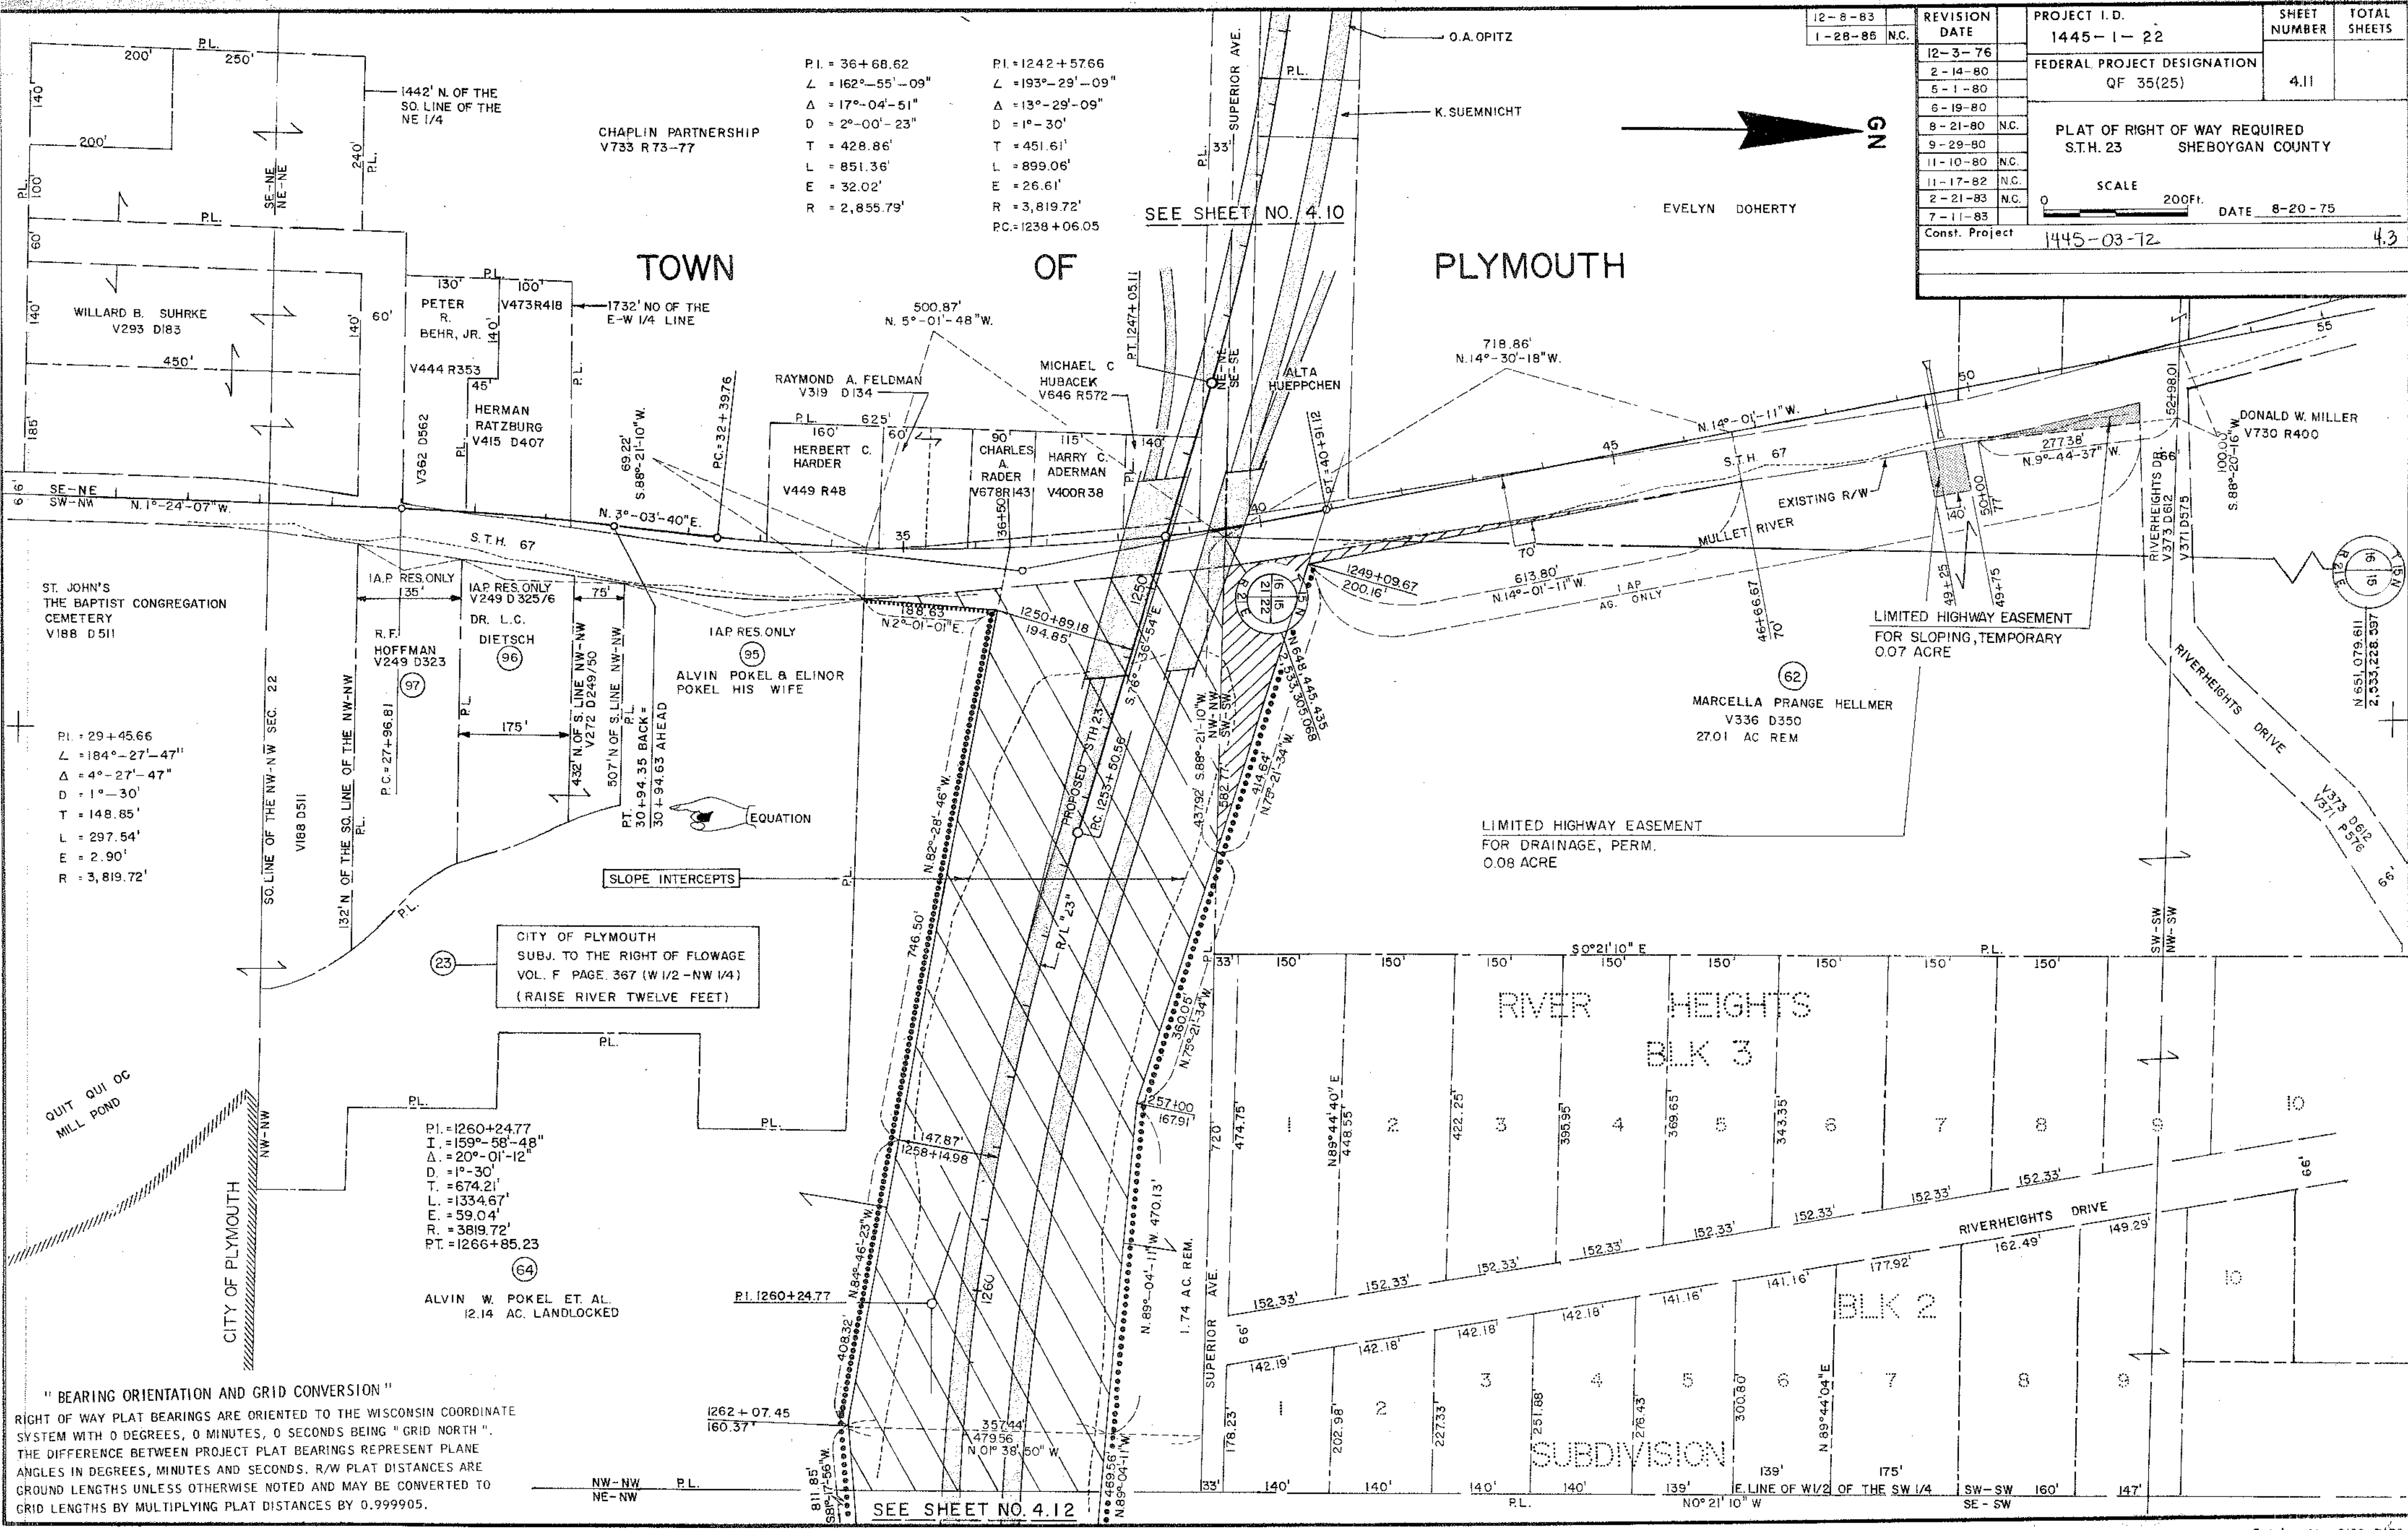


"BEARING ORIENTATION AND GRID CONVERSION"

RIGHT OF WAY PLAT BEARINGS ARE ORIENTED TO THE WISCONSIN COORDINATE SYSTEM WITH 0 DEGREES, 0 MINUTES, 0 SECONDS BEING "GRID NORTH". THE DIFFERENCE BETWEEN PROJECT PLAT BEARINGS REPRESENT PLANE ANGLES IN DEGREES, MINUTES AND SECONDS. R/W PLAT DISTANCES ARE GROUND LENGTHS UNLESS OTHERWISE NOTED AND MAY BE CONVERTED TO GRID LENGTHS BY MULTIPLYING PLAT DISTANCES BY 0.999905.

RIGHT OF WAY PLAT BEARINGS ARE ORIENTED TO THE WISCONSIN COORDINATE SYSTEM WITH 0 DEGREES, 0 MINUTES, 0 SECONDS BEING "GRID NORTH" THE DIFFERENCE BETWEEN PROJECT PLAT BEARINGS REPRESENT PLANE ANGLES IN DEGREES, MINUTES AND SECONDS. R/W PLAT DISTANCES ARE GROUND LENGTHS UNLESS OTHERWISE NOTED AND MAY BE CONVERTED TO GRID LENGTHS BY MULTIPLYING PLAT DISTANCES BY 0.999905.



Const. Project

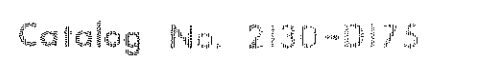

" BEARING ORIENTATION AND GRID CONVERSION "

RIGHT OF WAY PLAT BEARINGS ARE ORIENTED TO THE WISCONSIN COORDINATE SYSTEM WITH 0 DEGREES, 0 MINUTES, 0 SECONDS BEING " GRID NORTH ". THE DIFFERENCE BETWEEN PROJECT PLAT BEARINGS REPRESENT PLANE ANGLES IN DEGREES, MINUTES AND SECONDS. R/W PLAT DISTANCES ARE GROUND LENGTHS UNLESS OTHERWISE NOTED AND MAY BE CONVERTED TO GRID LENGTHS BY MULTIPLYING PLAT DISTANCES BY 0.999905.

12-8-83		REVISION	DATE	PROJECT I.D.	1445-1-22	SHEET	NUMBER	TOTAL	SHEETS
1-28-85	N.C.		12-3-76						
			2-14-80						
			5-1-80	N.C.	FEDERAL PROJECT DESIGNATION		4.14		
			6-19-80	N.C.	QF 35(25)				
			8-21-80	N.C.	PLAT OF RIGHT OF WAY REQUIRED				
			9-29-80	N.C.	STA. 23				
			11-10-80	N.C.	SHEBOYGAN COUNTY				
			11-17-82	N.C.					
			2-21-83	N.C.	SCALE				
			7-11-83	N.C.	0 200ft.				
					DATE	8-20-75			
					Const. Project				

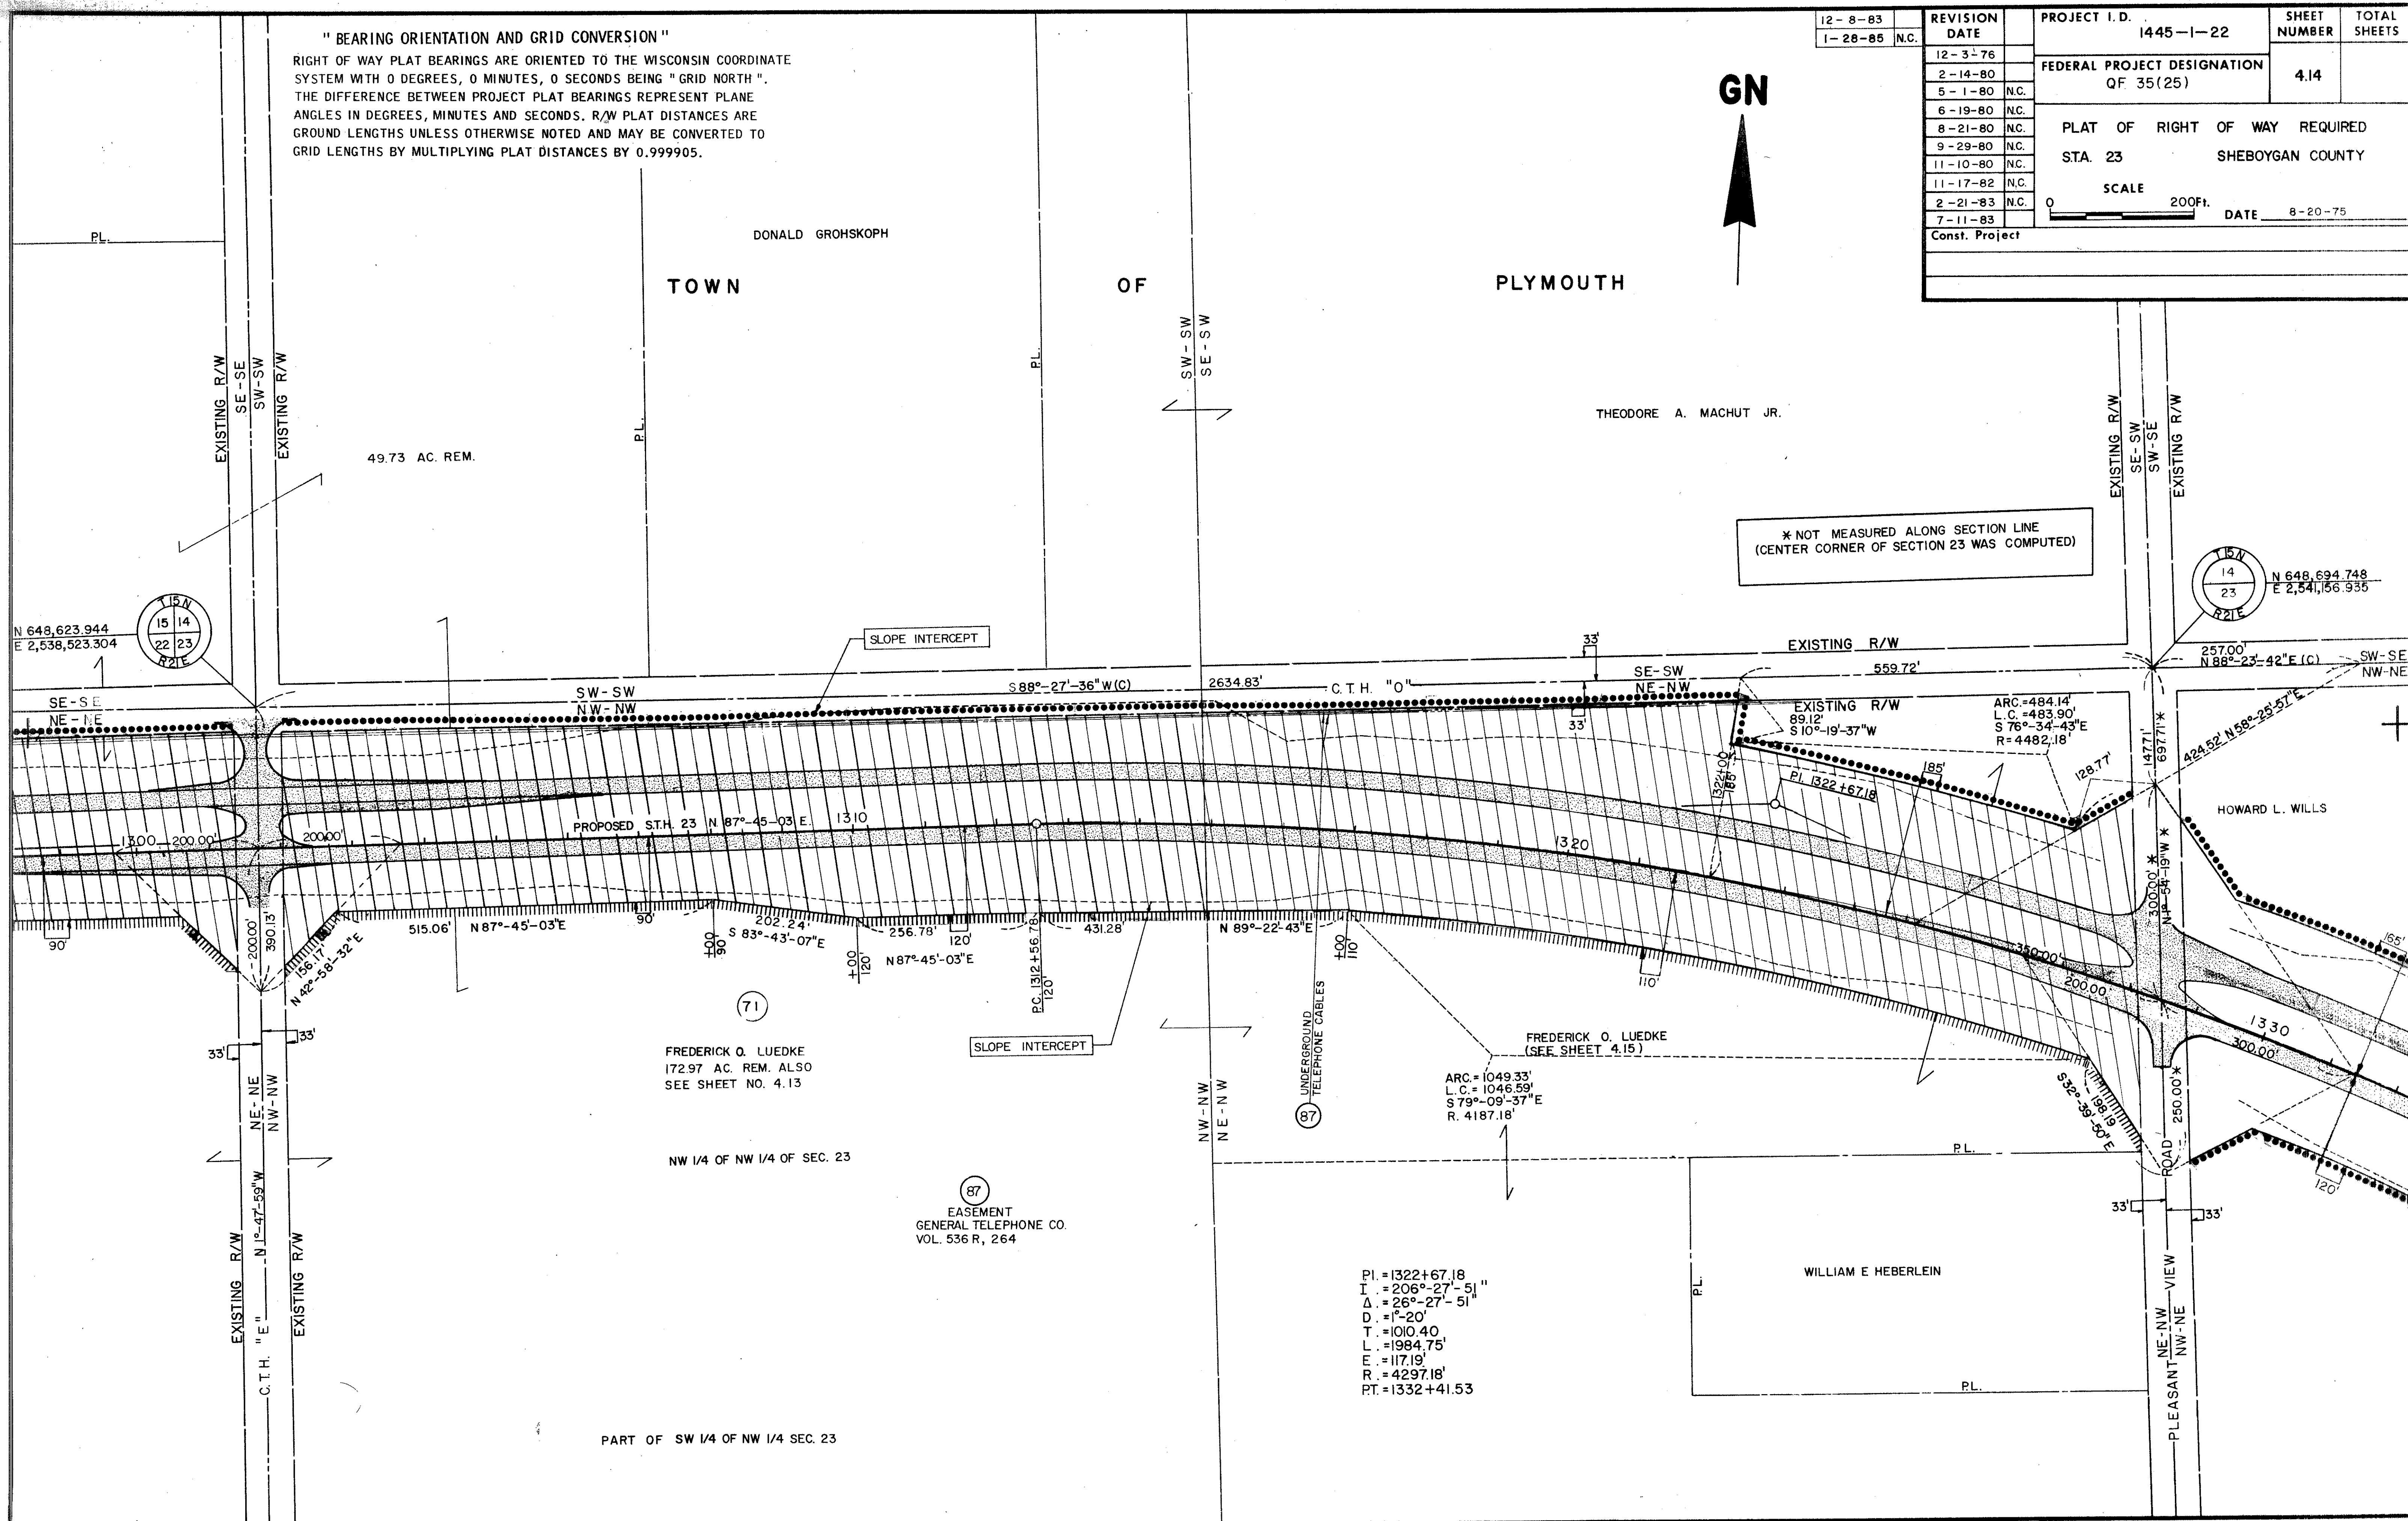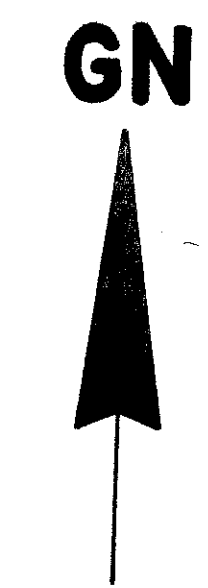

* NOT MEASURED ALONG SECTION LINE
(CENTER CORNER OF SECTION 23 WAS COMPUTED)

PI = 1322+67.18
I = 206°-27'-51"
Δ = 26°-27'-51"
D = 1°-20'
T = 1010.40'
L = 1984.75'
E = 117.19'
R = 4297.18'
PT = 1332+41.53

" BEARING ORIENTATION AND GRID CONVERSION "

RIGHT OF WAY PLAT BEARINGS ARE ORIENTED TO THE WISCONSIN COORDINATE SYSTEM WITH 0 DEGREES, 0 MINUTES, 0 SECONDS BEING " GRID NORTH ". THE DIFFERENCE BETWEEN PROJECT PLAT BEARINGS REPRESENT PLANE ANGLES IN DEGREES, MINUTES AND SECONDS. R/W PLAT DISTANCES ARE GROUND LENGTHS UNLESS OTHERWISE NOTED AND MAY BE CONVERTED TO GRID LENGTHS BY MULTIPLYING PLAT DISTANCES BY 0.999905.

THEO. MACHUT Jr.

N 648,694.748
E 2,541,156.935

* NOT MEASURED ALONG SECTION LINE
(CENTER CORNER OF SECTION 23 WAS COMPUTED)

GN

12-8-83
1-28-85 N.C.

REVISION
DATE

PROJECT I.D. 1445-1-22

SHEET NUMBER 4.15


TOTAL SHEETS

FEDERAL PROJECT DESIGNATION QF 35(25)

PLAT OF RIGHT OF WAY REQUIRED
S.T.H. 23 SHEBOYGAN COUNTY

SCALE 0 200ft. DATE 8-20-75

Const. Project

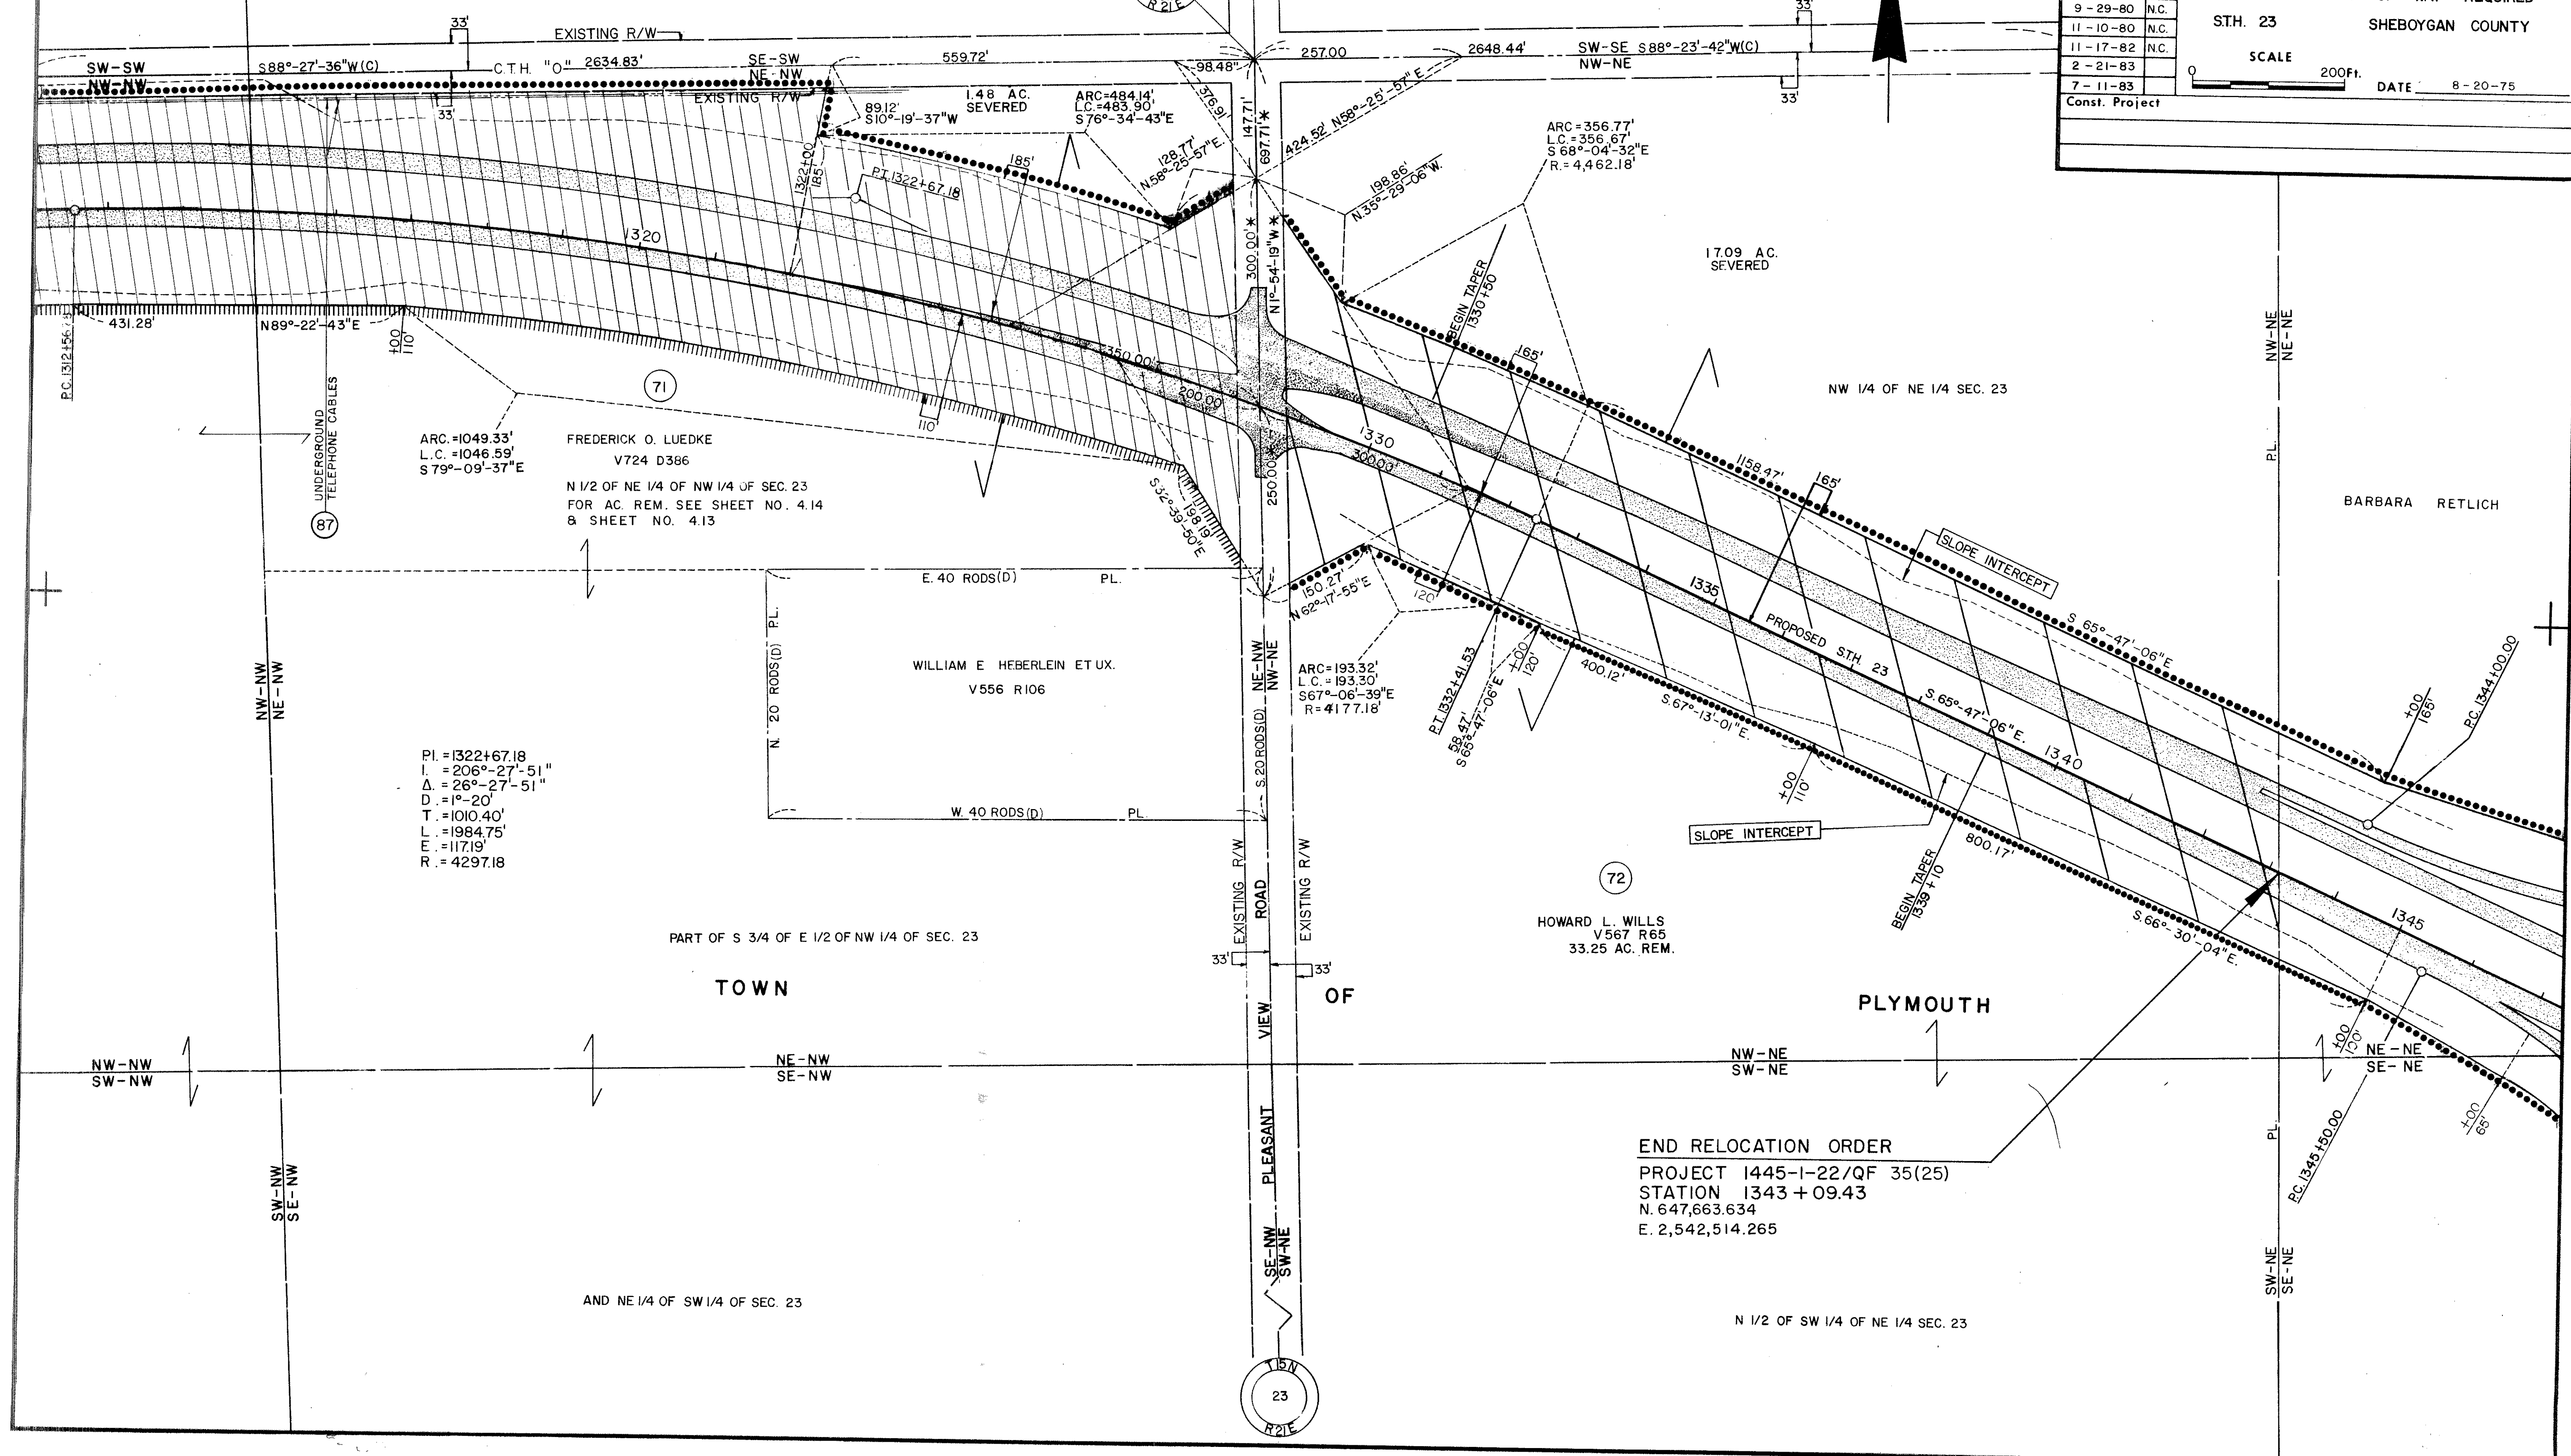

END RELOCATION ORDER
PROJECT 1445-1-22/QF 35(25)
STATION 1343 + 09.43
N. 647,663.634
E. 2,542,514.265

