


T 16 N

Sub. by John Hinze
 Div. Job 287
 Sheet No. 5.

NUMBER	LOCATION	OWNER	ACRES
26	NE 1/4 of SE 1/4 S. 24	QUIL QU O'GOLF CLUB	0.98
27	"	G. M. & ST. P. R.R.	0.233
28	"	"	0.063
29	SE 1/4 of NE 1/4 S. 29	E. L. S. & Co. Co.	2.92
30	N. W. 1/4 of NE 1/4 S. 29	OSTHOFF HOTEL CO.	1.826
31	SE 1/4 of SW 1/4 S. 20	JOHN MENNE	1.95
32	"	JOHN MENNE	
33	NE 1/4 of SW 1/4 S. 20	GEO. KENNAN	1.70
34	SE 1/4 of NW 1/4 S. 20	PHILLIP POPP	3.46
35	NE 1/4 of NW 1/4 S. 20	A. SCHAFERHART	3.41
36	SE 1/4 of SW 1/4 S. 17	H. SCHAFERHART	1.30
37	SW 1/4 of SW 1/4 S. 17	ANNA KUHN	3.64
38	SW 1/4 of SW 1/4 S. 17	G. M. & ST. P. R.R.	0.233
39	SW 1/4 of SW 1/4 S. 17	JOHN HINZE	1.75
40	SE 1/4 of SE 1/4 S. 18	"	
41	NE 1/4 of SE 1/4 S. 18	"	

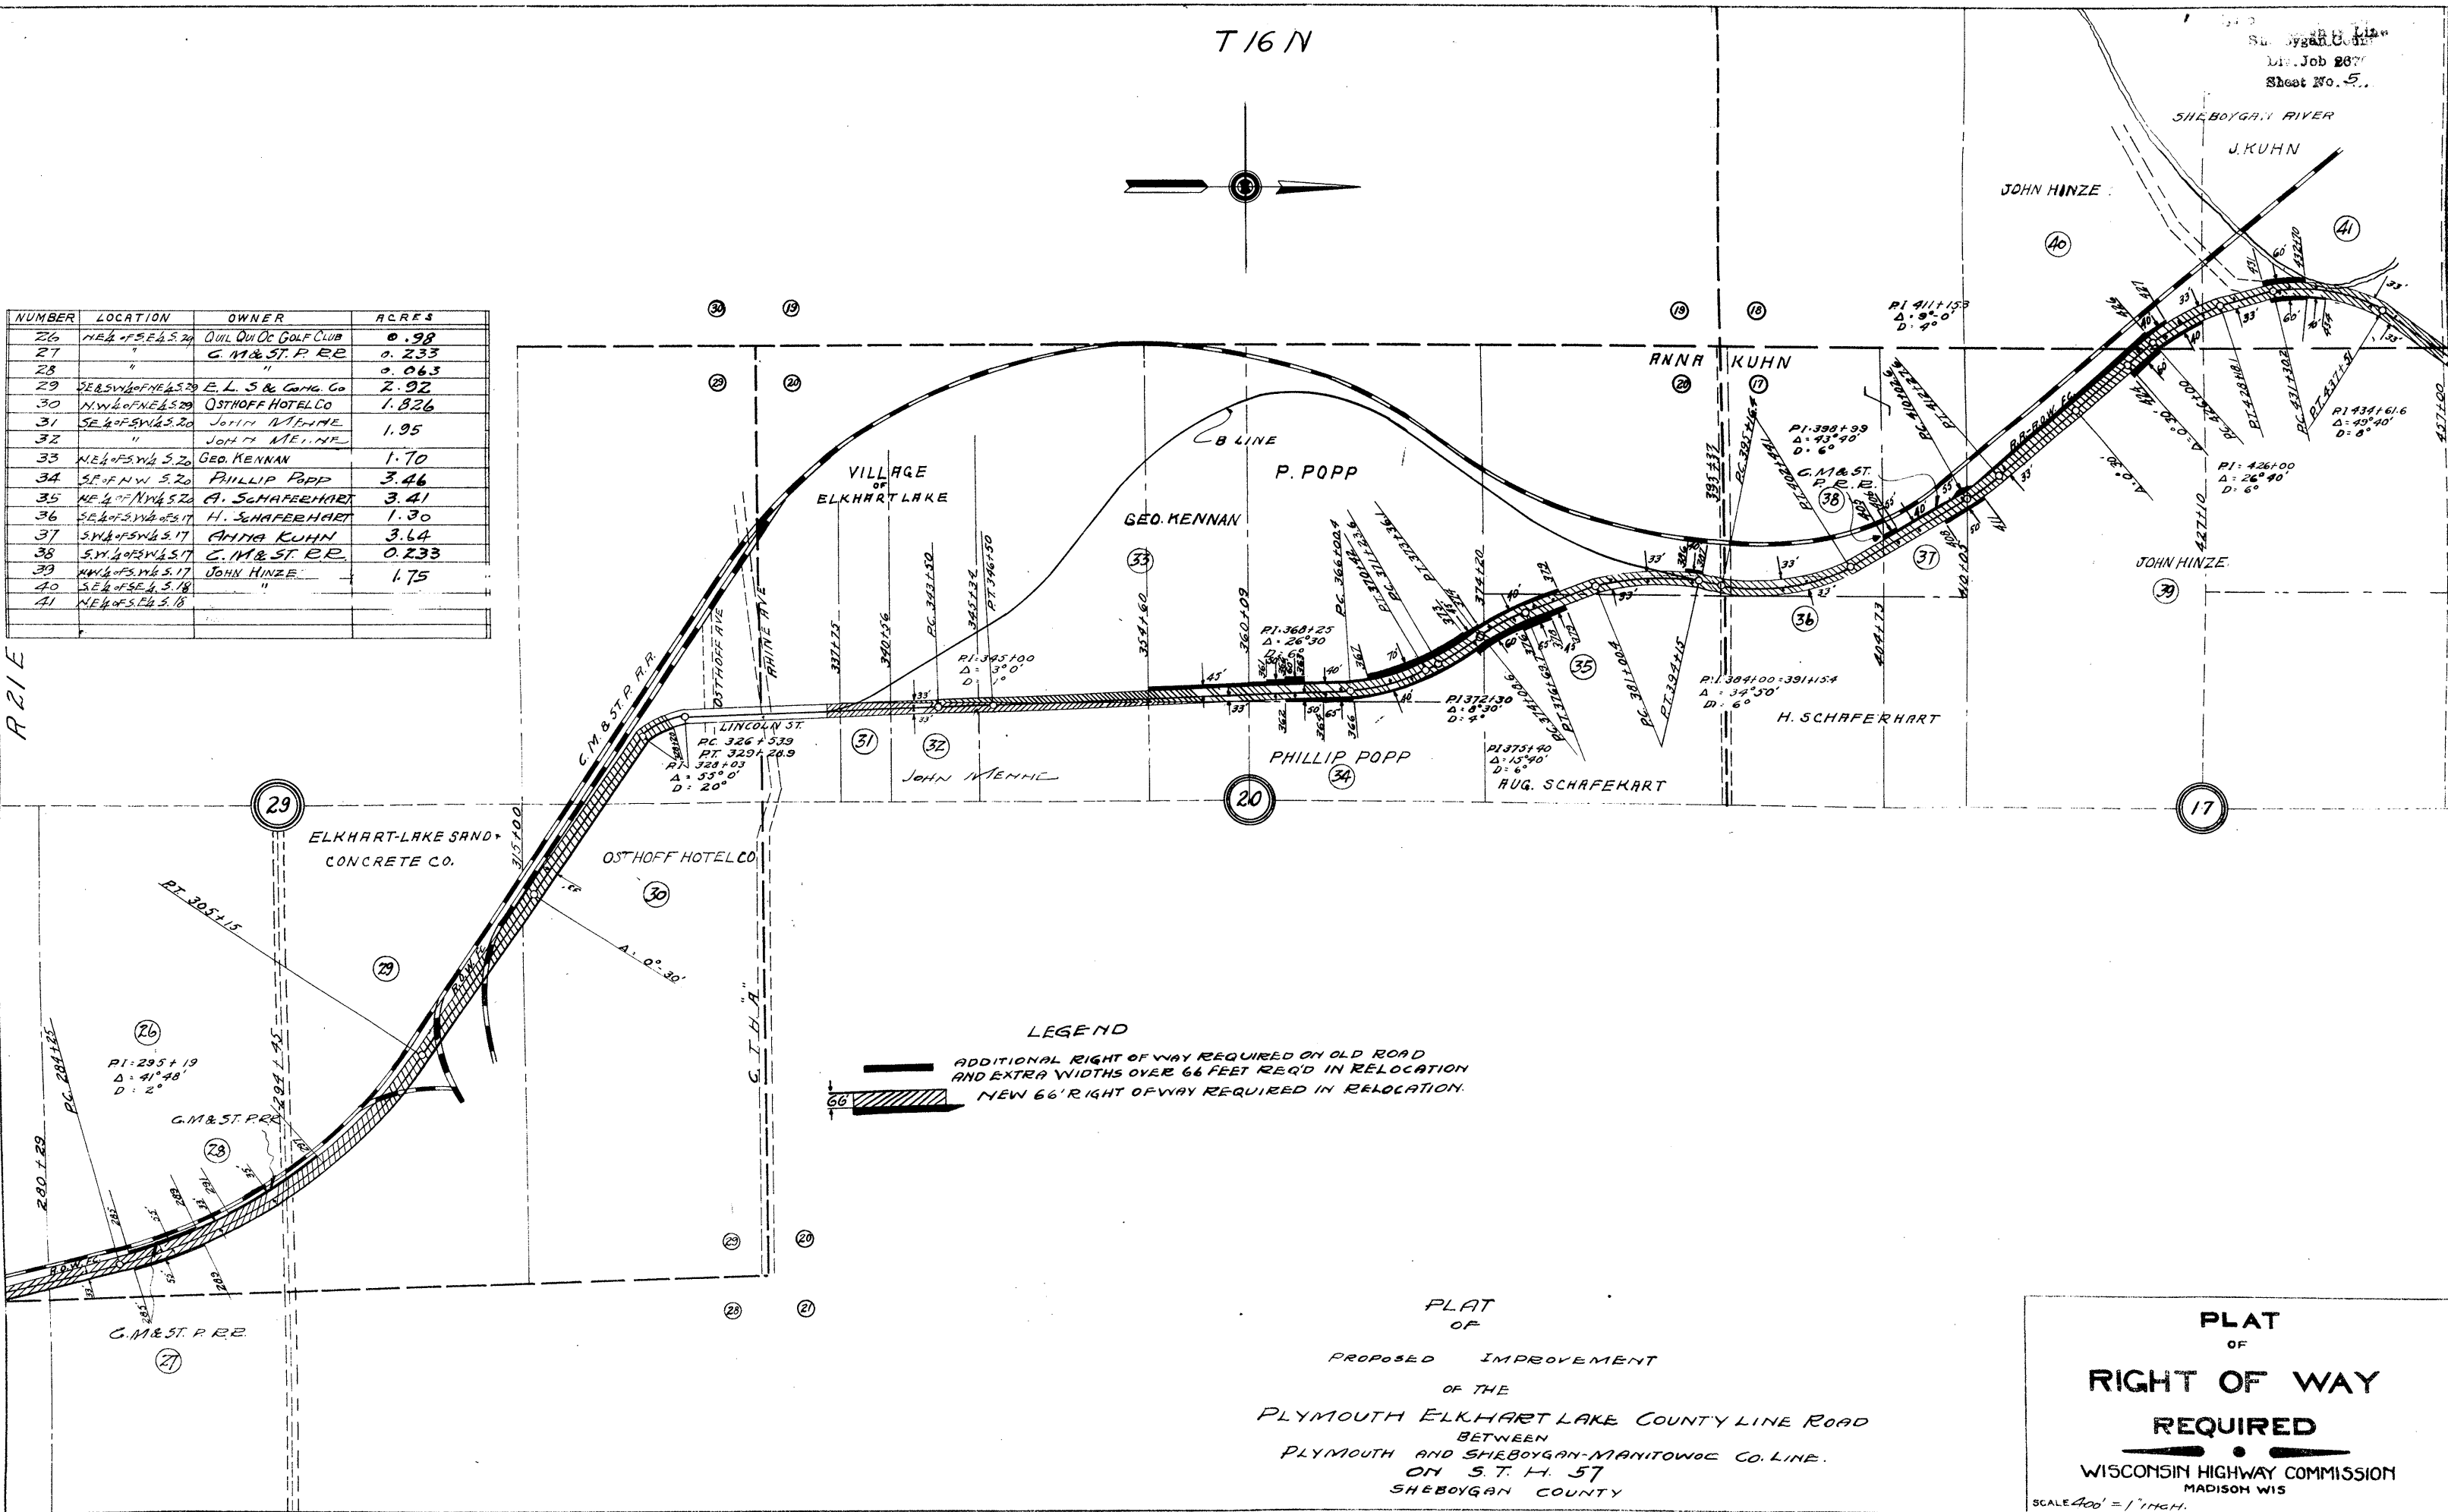


LEGEND

ADDITIONAL RIGHT OF WAY REQUIRED ON OLD ROAD
 AND EXTRA WIDTHS OVER 66 FEET REQ'D IN RELOCATION

NEW 66' RIGHT OF WAY REQUIRED IN RELOCATION.

PLAT
 OF
 PROPOSED IMPROVEMENT
 OF THE
 PLYMOUTH ELKHART LAKE COUNTY LINE ROAD
 BETWEEN
 PLYMOUTH AND SHEBOYGAN-MANITOWOC CO. LINE.
 ON S. T. H. 57
 SHEBOYGAN COUNTY

PLAT
 OF
 RIGHT OF WAY
 REQUIRED
 WISCONSIN HIGHWAY COMMISSION
 MADISON WIS
 SCALE 400' = 1" INCH.

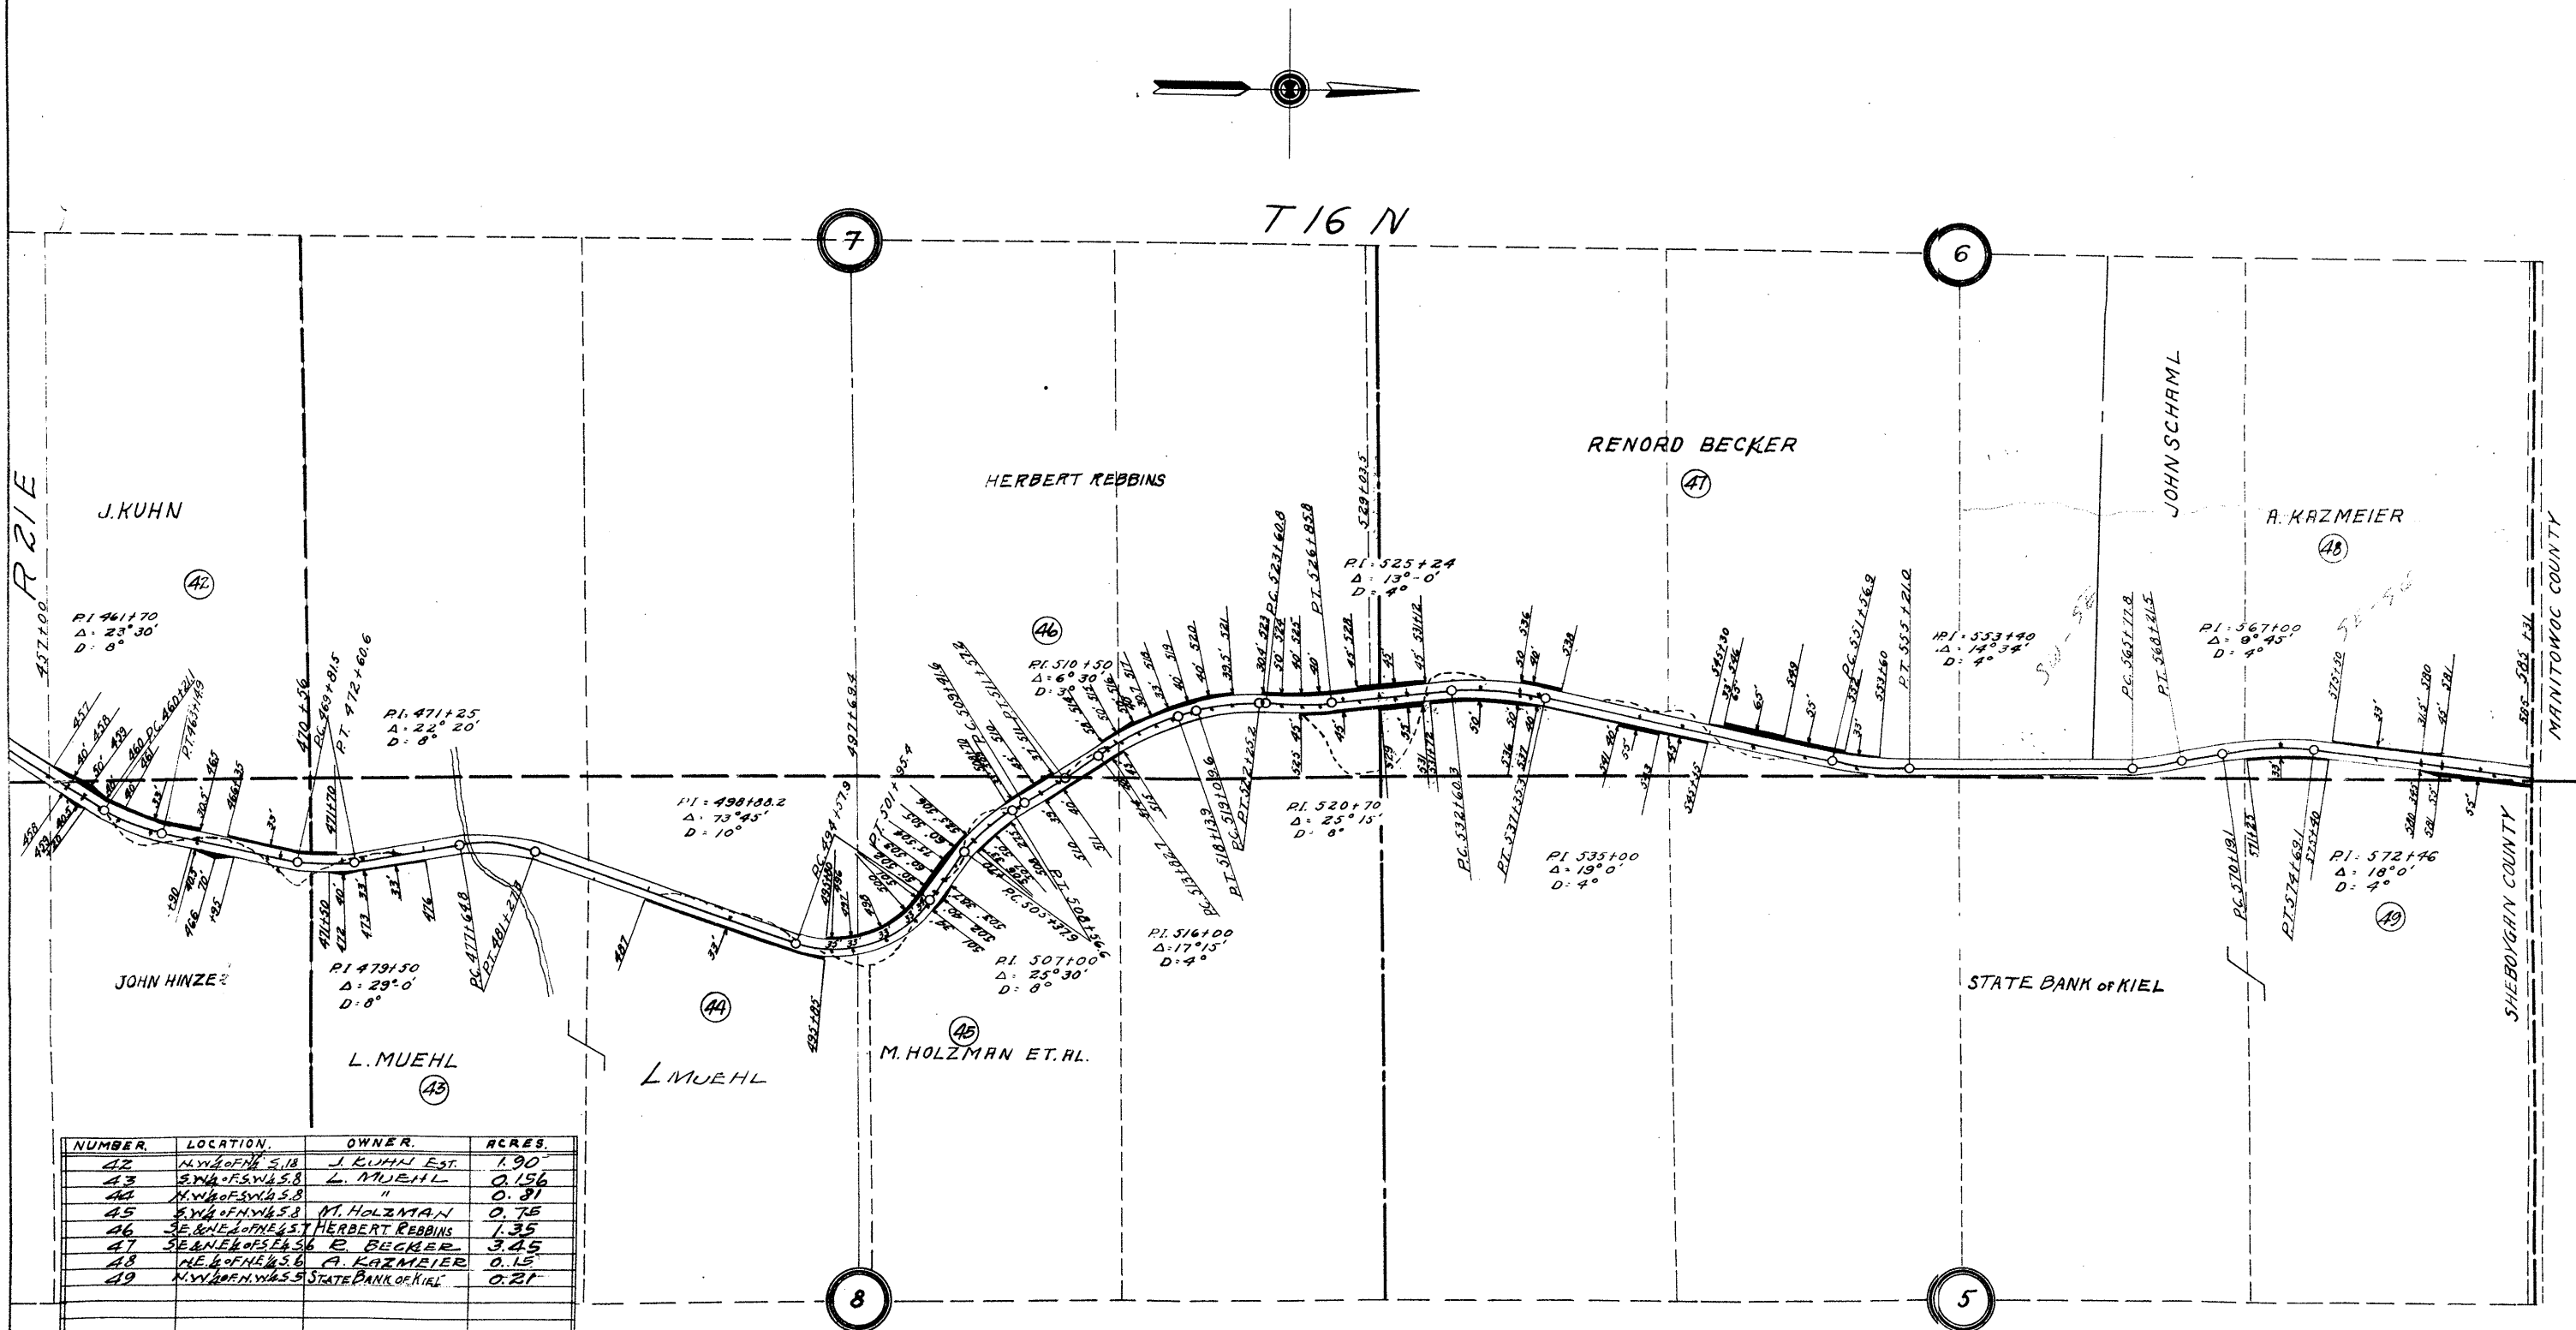

NUMBER.	LOCATION.	OWNER.	ACRES.
42	N.W. 1/4 of NW 1/4 S. 18	J. KUHN EST.	1.90
43	S.W. 1/4 of SW 1/4 S. 8	L. MUEHL	0.156
44	N.W. 1/4 of SW 1/4 S. 8	"	0.81
45	S.W. 1/4 of NW 1/4 S. 8	M. HOLZMAN	0.75
46	SE 1/4 of NE 1/4 S. 8	HERBERT REBBINS	1.35
47	SE 1/4 of NE 1/4 S. 8	R. BECKER	3.45
48	NE 1/4 of NE 1/4 S. 8	A. KAZMEIER	0.15
49	N.W. 1/4 of NW 1/4 S. 8	STATE BANK OF KIEL	0.21

LEGEND

- ADDITIONAL RIGHT OF WAY REQUIRED ON OLD ROAD AND EXTRA WIDTHS OVER 66 FEET REQ'D IN RELOCATION
- NEW 66' RIGHT OF WAY REQUIRED IN RELOCATION

PLAT
OF
PROPOSED IMPROVEMENT
OF THE
PLYMOUTH ELKHART LAKE COUNTY LINE ROAD
BETWEEN
PLYMOUTH AND SHEBOYGAN-MANITOWOC CO. LINE
ON S. T. H. 57
SHEBOYGAN COUNTY

PLAT
OF
RIGHT OF WAY
REQUIRED

WISCONSIN HIGHWAY COMMISSION
MADISON WIS

SCALE 400' = 1" INGH.