

PLOT SCALE: 10560

PLOT NAME: 101

REV. DATE:

4-11-97

ORIGINATOR: BALDWIN



FILE NAME: d3 453002m:101.dgn

CONVENTIONAL SIGNS AND ABBREVIATIONS

AC.	ACRES	m	METER
AC. REM.	ACRES REMAINING	P.	PAGE
A.P.	ACCESS POINT	PED	PEDESTAL
B.	BARN	O	R/W MONUMENT
BLDG.	BUILDING	P.L.	PROPERTY LINE
CO.	COMPANY	P.L.E.	PERMANENT LIMITED EASEMENT
CORP.	CORPORATION	<u>P.L.</u>	PROPERTY LINE
C.S.M.	CERTIFIED SURVEY MAP	---	QUARTER LINE
C.T.H.	COUNTY TRUNK HIGHWAY	R.	RANGE
D.	DEED	RD.	ROAD
ET. AL.	AND OTHERS	R/W	RIGHT OF WAY
---	EXISTING R/W LINE	S.	SHED
G.	GARAGE	---	SECTION LINE
GN	GRID NORTH	S.F.	SQUARE FEET
H.	HOUSE	---	SIXTEENTH LINE
ha	HECTARE	m ²	SQUARE METER
INC.	INCORPORATED	S.T.H.	STATE TRUNK HIGHWAY
I.P.	IRON PIN	T.	TOWN
L.C.	LAND CONTRACT	TEMP.	TEMPORARY
km	KILOMETER	T.L.E.	TEMPORARY LIMITED EASEMENT
L.C.B.	LONG CHORD BEARING	VOL.	VOLUME
		WIS.	WISCONSIN

	COMPENSABLE	NON-COMPENSABLE
POWER POLE	■	□
TELEPHONE POLE	⌘	⌘
SIGN	⌘	⌘
TELEPHONE PEDESTAL	■	□
NO ACCESS (BY ACQUISITION)		
NO ACCESS (BY STATUTORY AUTHORITY)		●●●●●
NO ACCESS (BY PREVIOUS PROJECT OR COVENANT)		◆◆◆◆◆

GN

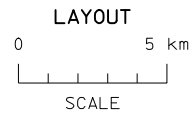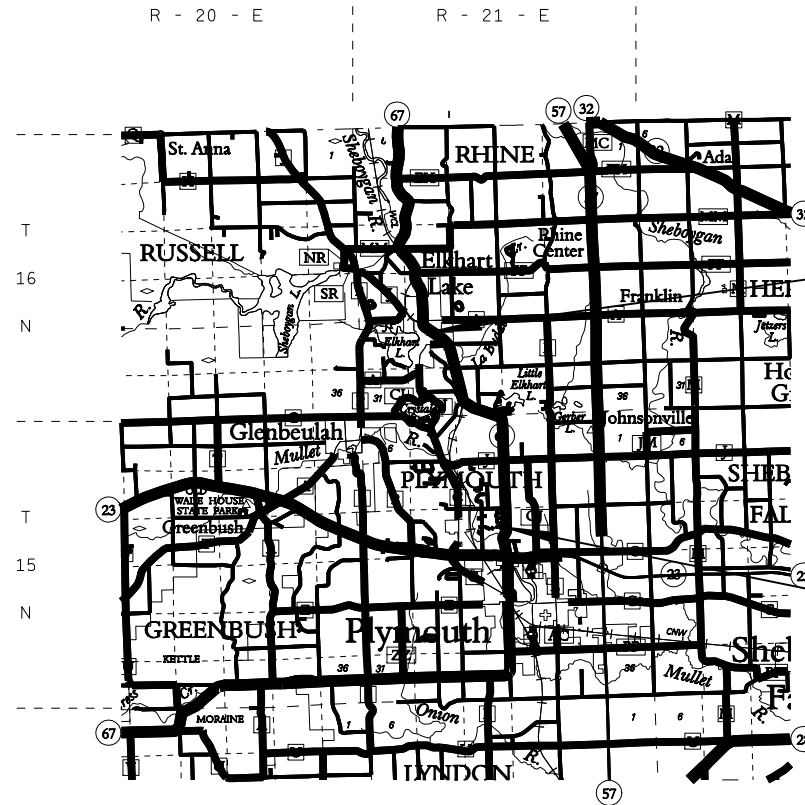

TOTAL NET LENGTH OF CENTERLINE = 7.70 km

END RELOCATION ORDER

PROJECT 4530-02-21
STATION 9+700.000

345.995 m SOUTH OF AND 66.110 m EAST OF
THE NORTH ONE-QUARTER CORNER OF SECTION
29, TOWNSHIP 16 NORTH, RANGE 21 EAST
Y = 205 209.982
X = 759 971.906

BEGIN RELOCATION ORDER

PROJECT 4530-02-21
STATION 2+000.000

168.129 m NORTH OF AND 5.089 m WEST OF
THE EAST ONE-QUARTER CORNER OF SECTION
16, TOWNSHIP 15 NORTH, RANGE 21 EAST
Y = 198 619.404
X = 762 511.160

NOTES

COORDINATES AND BEARINGS ON THIS PLAT ARE ORIENTED TO THE WISCONSIN COORDINATE SYSTEM SOUTH ZONE (NAD 83, 1991 ADJUSTMENT). ALL PLAT DISTANCES ARE GROUND LENGTHS AND ARE PROVIDED IN METRIC (METERS) AND ENGLISH (FEET). TO CONVERT GROUND LENGTHS TO GRID LENGTHS MULTIPLY THE DISTANCES BY THE GRID FACTOR PROVIDED ON THE DETAIL SHEETS. TO CONVERT METRIC COORDINATES TO STATE PLANE (ENGLISH) COORDINATES MULTIPLY METRIC COORDINATES BY 3.2808334.

RIGHT OF WAY MONUMENTS ARE TYPE 2 AND ARE PLACED PRIOR TO OR AT THE TIME OF LAND TITLE TRANSFER.

RIGHT OF WAY BOUNDARIES ARE DEFINED WITH COURSES OF THE PERIMETER OF THE HIGHWAY LANDS REFERENCED TO THE U. S. PUBLIC LAND SURVEY OR OTHER SURVEYS OF PUBLIC RECORD.

R/W PROJECT NUMBER 4530-02-21	SHEET NUMBER	TOTAL SHEETS
FEDERAL PROJECT NUMBER	4.0	15
PLAT OF RIGHT OF WAY REQUIRED FOR PLYMOUTH - ELKHART LAKE (STH 23 - INDUSTRIAL DRIVE)		
STH 67	SHEBOYGAN CO	

REVISION DATE 9-8-99 11-19-08	STATE OF WISCONSIN DEPARTMENT OF TRANSPORTATION
	APPROVED FOR DISTRICT OFFICE:
	DATE: 10/31/97 STEVEN C. NOEL



PLOT SCALE: 4000

PLOT NAME: 4+01
59, 60, 61, 62, 63

REV. DATE: 08-17-99

ORIGINATOR: 4-10-97
LEVELS ON = 1, 2, 3, 4, 5, 6, 7, 8, 9, 10, 11, 12, 13, 14, 15, 16, 17, 18, 19, 20, 21, 22, 23, 24, 25, 26, 27, 28, 29, 30, 31, 32, 33, 34, 35, 36, 37, 38, 39, 40, 41, 42, 43, 44, 45, 46, 47, 48, 49, 50, 51, 52, 53, 54, 55, 56, 57, 58, 59, 60, 61, 62, 63

INDEX OF PARCELS

PARCEL NUMBER	SHEET NUMBER	NAME
1	4.4	RAYMOND L. JR. & ROBBIE L. GREMMINGER
2	4.4	MICHAEL R. CHAPPY & SHARON C. RIESE
3	4.4	JULIE STOLPER
4	4.4	WILLIAM A. & KAREN M. WOLLERSHEIM
5	4.4	WILLIAM J. & JUDITH J. HELMER
6	4.4	PETER C. & CAROLINE V. MARTCH
8	4.5 & 4.6	GLENN R. & EVELYN E. KALK
9	4.5	LAWRENCE J. & ARLENE J. KAPELLEN
10	4.5	NORMAN L. & JUDITH L. SCHROEDER
11	4.5	CLEO WIFLER
12	4.5	RUTH KELLNER
13	4.6 & 4.7	JOHN T. & BONNIE A. MUELLER
14	4.6	LARRY J. & TERRY L. WADEL
15	4.6 & 4.7	PARAPEL & PARAPEL, L.L.C.
16	4.10 & 4.11	ELKHART LAKES ROAD AMERICA, INC.
17	4.10 & 4.11	SHOTGUN SHOOTING, INC.
18	4.12 & 4.13	STATE OF WISCONSIN DEPT. OF NAT. RESOURCES
19	4.13	JOSEPH P. DIFRANCIS
20	4.13	WISCONSIN CENTRAL LIMITED
21	4.13	QUIT QUI OC GOLF CLUB, INC.
22	4.14	THE VILLAGE OF ELKHART LAKE, A MUNICIPAL CORP.
23	4.14	SHEBOYGAN COUNTY, A MUNICIPAL CORP.
24	4.14	TRIMLINE, INC.
25	4.7	EUNICE MILLER
26	4.5	LAWRENCE J. & ARLENE J. KAPELLEN
27	4.12	WISCONSIN CENTRAL LIMITED
70	4.4 - 4.7, 4.10, 4.12 - 4.14	GTE NORTH, INC. (40)
71	4.5 & 4.6	PLYMOUTH UTILITIES (41)
73	4.10 & 4.14	WISCONSIN PUBLIC SERVICE CORP. (42)

INDEX OF SIGNS

2-1	4.4	CULLIGAN WATER SOFTENER
8-1	4.5	KA CAMPGROUNDS
8-2	4.5	WISCONSIN BOWMAN CLUB
8-3	4.6	WESTWARD HO CAMPGROUND
9-1	4.5	PLYMOUTH ROCK CAMPGROUND
13-1	4.6	CEDAR SPRINGS FISHING



REVISION DATE 9-8-99 11-19-08	DATE 10-31-97	NOT TO SCALE	HWY: STH 67 COUNTY: SHEBOYGAN	FEDERAL PROJECT NO: STATE R/W PROJECT NO: 4530-02-21	SHEET NO: 4.1	M
-------------------------------------	------------------	--------------	----------------------------------	---	---------------	---

ORIGINATOR: 4-10-97

REV. DATE: 10-28-97

REVISIONS ON - 1, 2, 3, 4, 5, 6, 7, 8, 9, 10, 11, 12, 13, 14, 15, 16, 17, 18, 19, 20, 21, 22, 23, 24, 25, 26, 27, 28, 29, 30, 31, 32, 33, 34, 35, 36, 37, 38, 39, 40, 41, 42, 43, 44, 45, 46, 47, 48, 49, 50, 51, 52, 53, 54, 55, 56, 57, 58, 59, 60, 61, 62, 63

REVISIONS ON - 1, 2, 3, 4, 5, 6, 7, 8, 9, 10, 11, 12, 13, 14, 15, 16, 17, 18, 19, 20, 21, 22, 23, 24, 25, 26, 27, 28, 29, 30, 31, 32, 33, 34, 35, 36, 37, 38, 39, 40, 41, 42, 43, 44, 45, 46, 47, 48, 49, 50, 51, 52, 53, 54, 55, 56, 57, 58, 59, 60, 61, 62, 63

FILE NAME: d3 453002m:4+02

REVISION DATE
9-8-99 N.C.
11-19-08

DATE
10-31-97


NOT TO SCALE

HWY: STH 67
COUNTY: SHEBOYGAN

FEDERAL PROJECT NO:
STATE R/W PROJECT NO: 4530-02-21

SHEET NO: 4.2

M

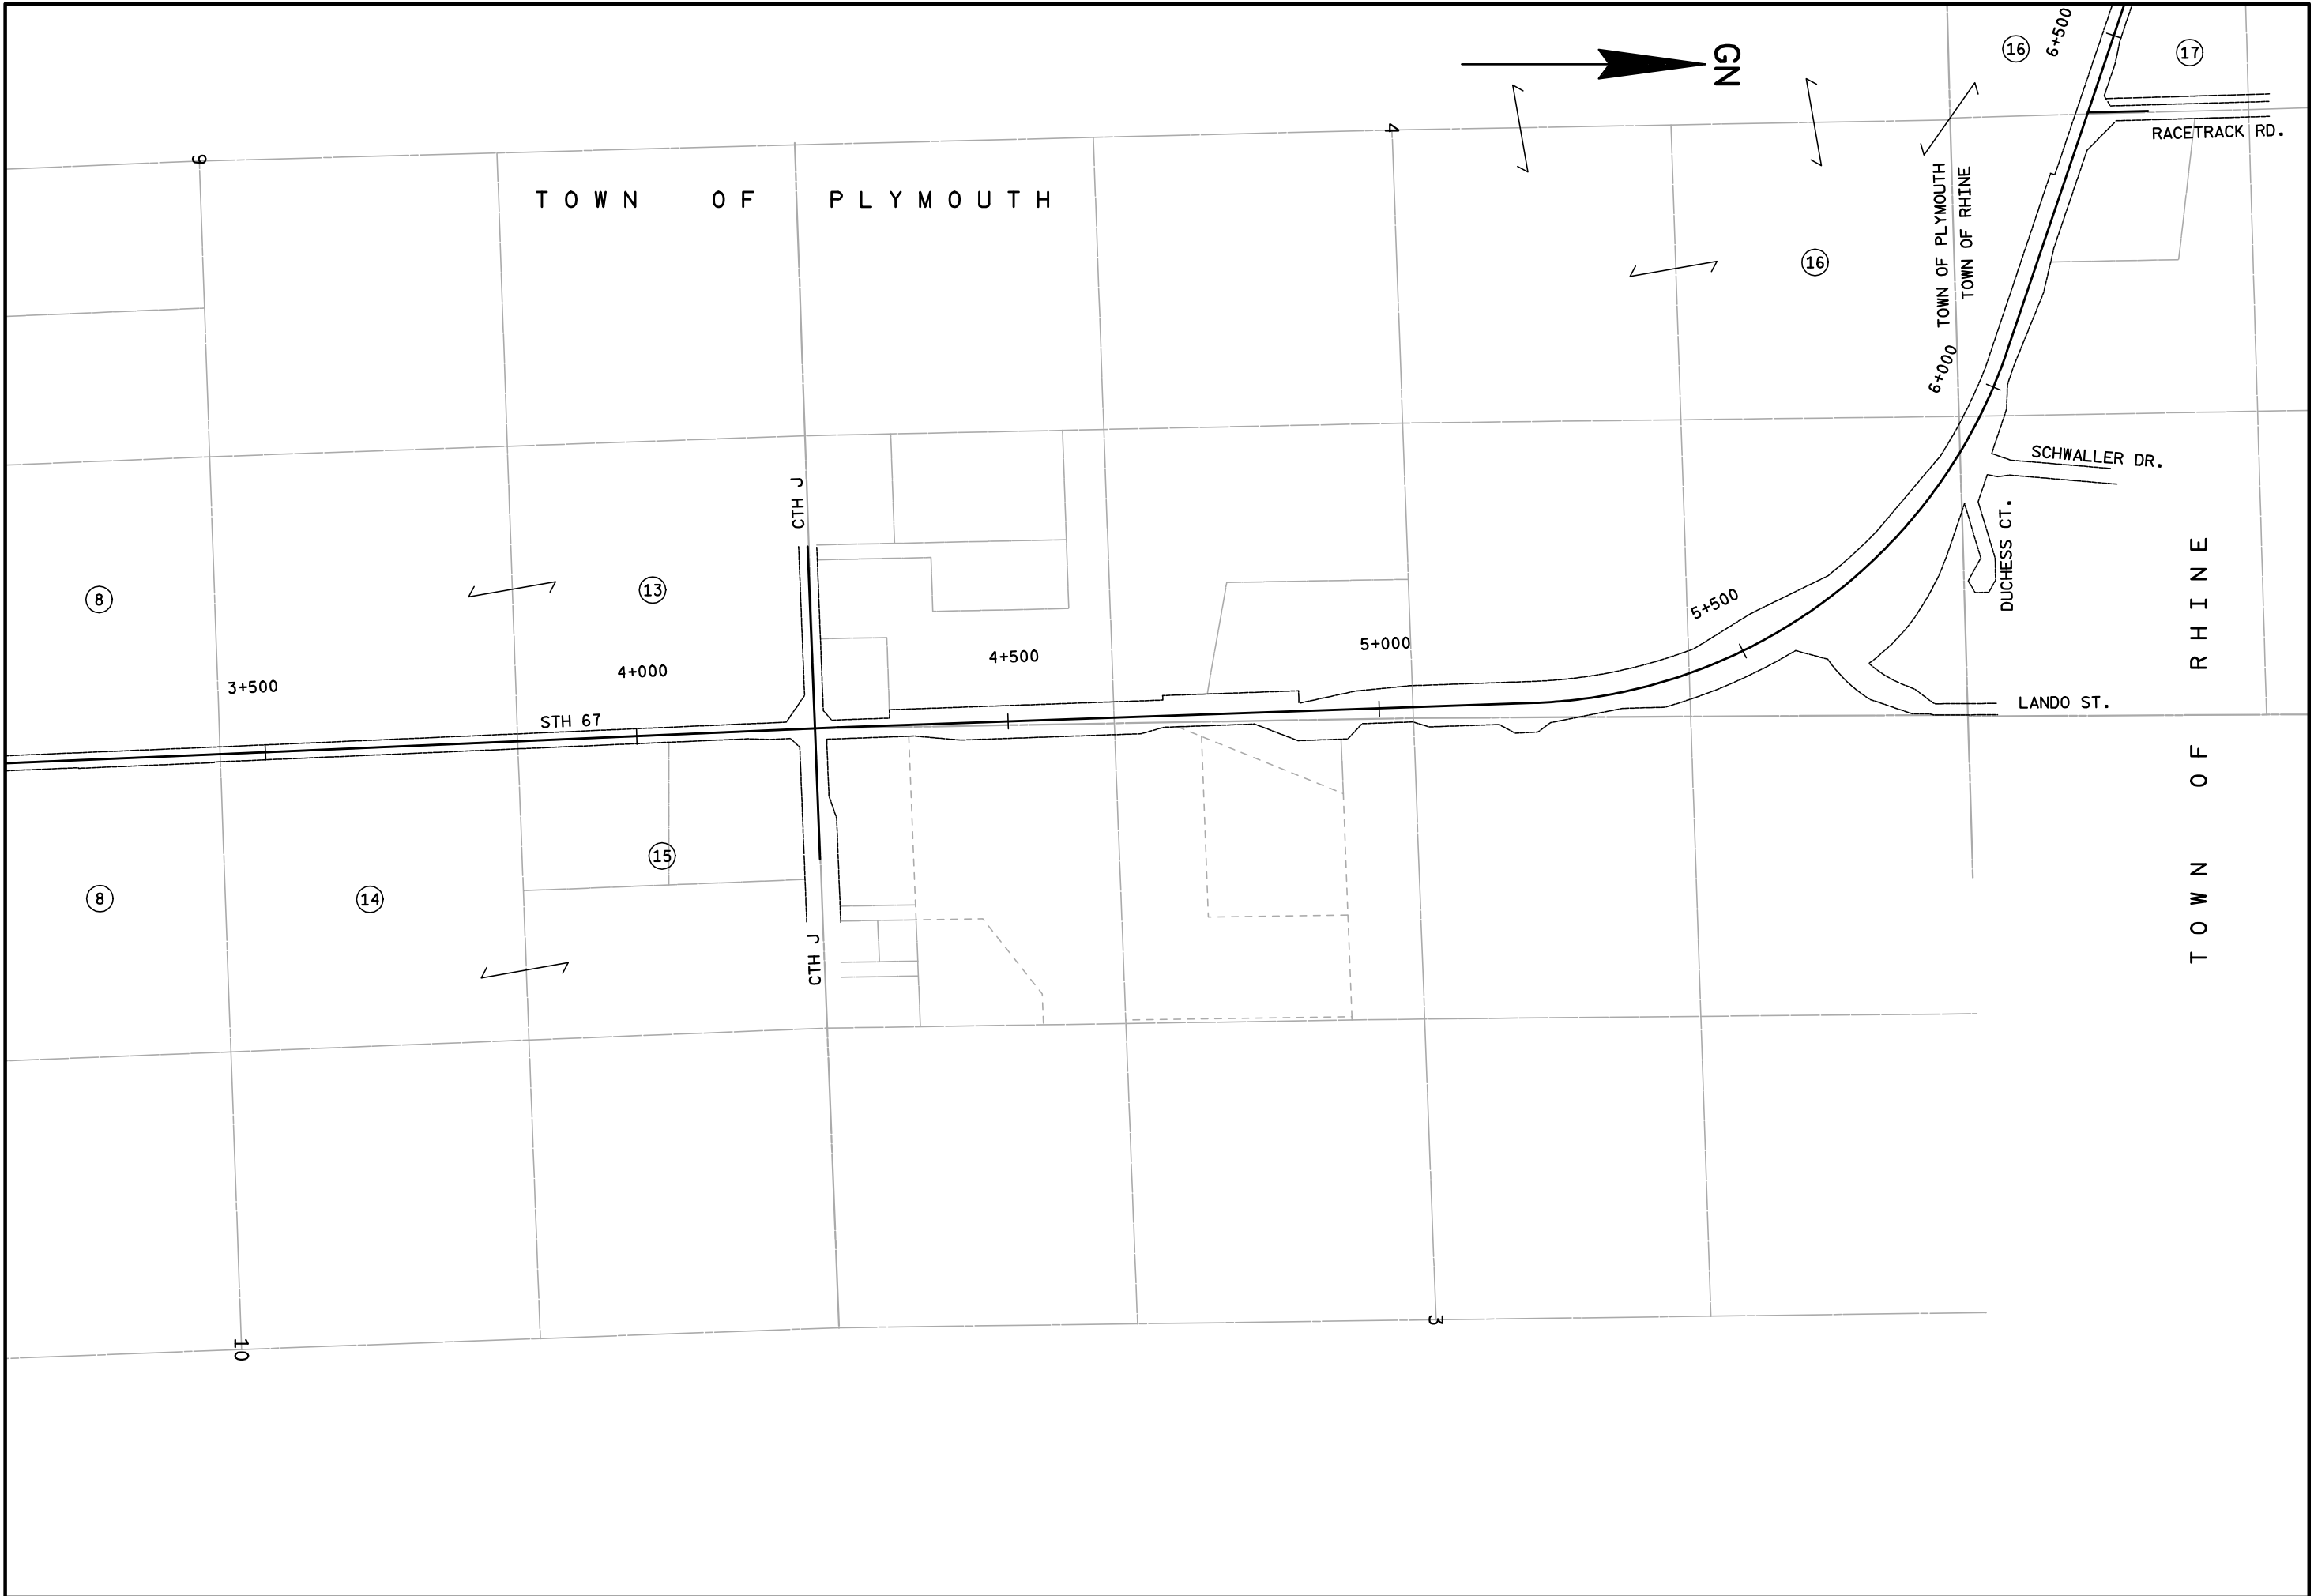


ORIGINATOR: 4-10-97

REV. DATE: 03-02-99

PLOT NAME: 4+03

PLOT SCALE: 4000

LEVELS ON = 1, 2, 3, 4, 5, 6, 7, 8, 9, 10, 11, 12, 13, 14, 15, 16, 17, 18, 19, 20, 21, 22, 23, 24, 25, 26, 27, 28, 29, 30, 31, 32, 33, 34, 35, 36, 37, 38, 39, 40, 41, 42, 43, 44, 45, 46, 47, 48, 49, 50, 51, 52, 53, 54, 55, 56, 57, 58, 59, 60, 61, 62, 63

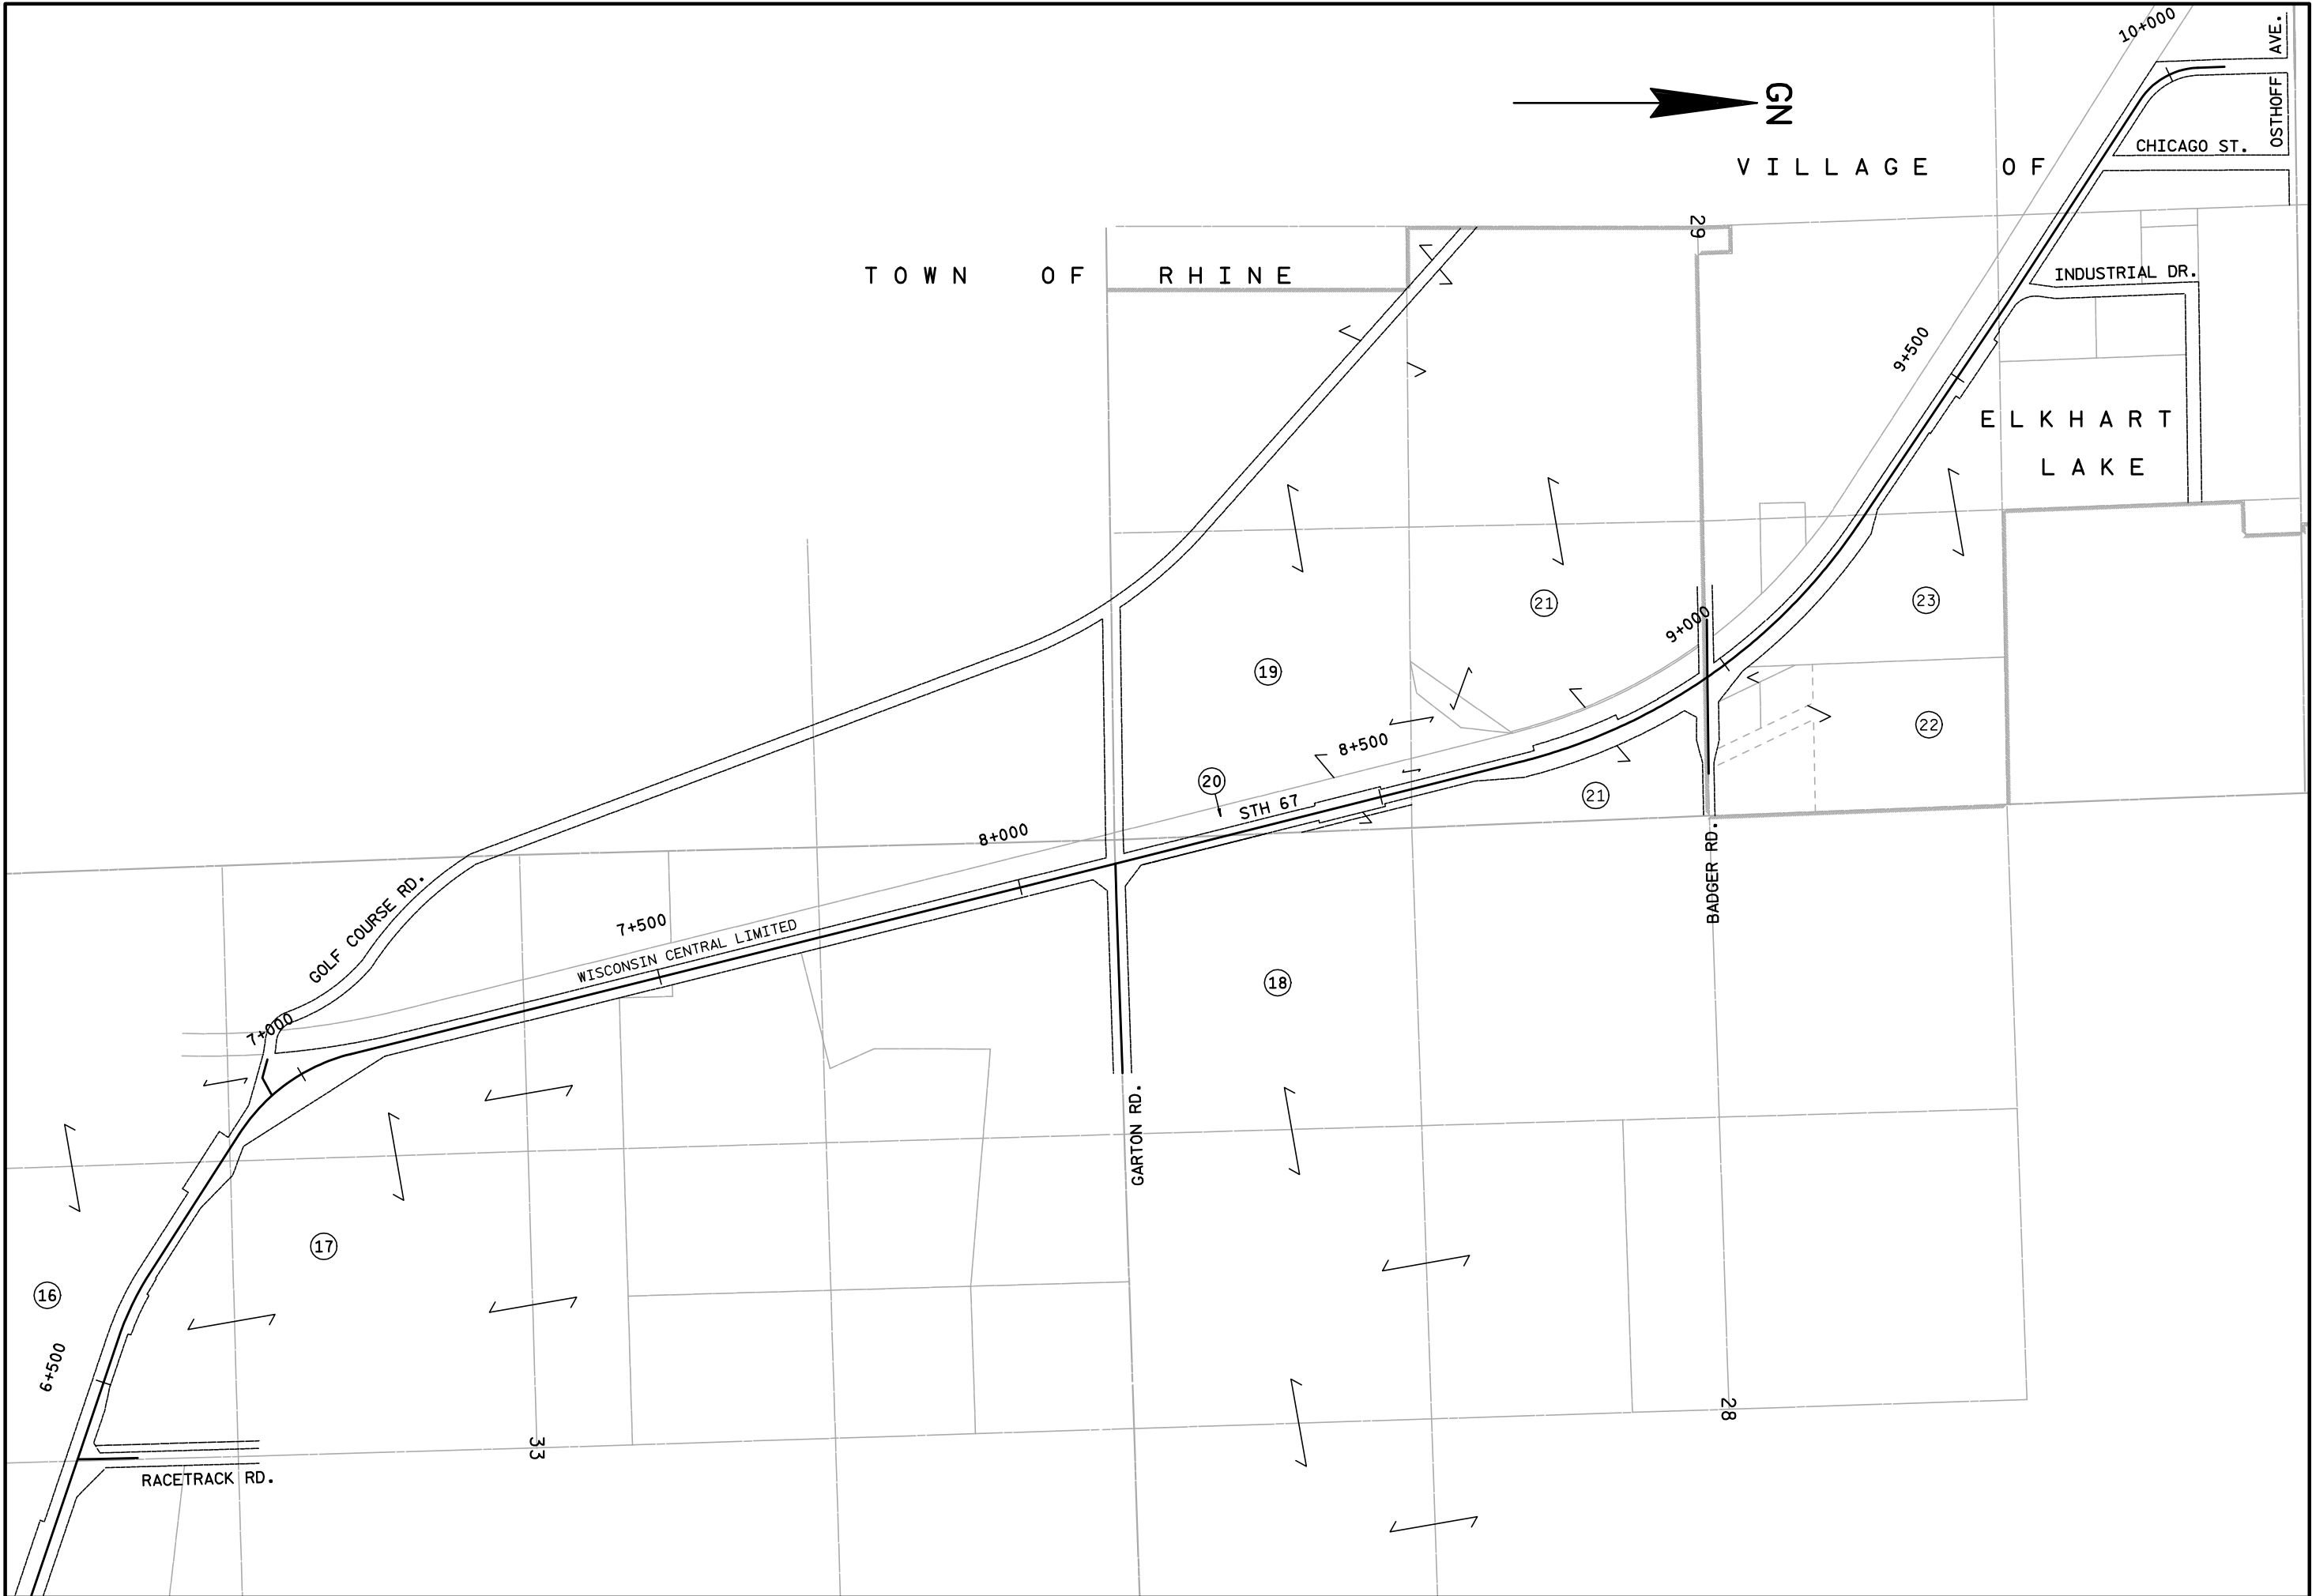

REVISION DATE 9-8-99 11-19-08	DATE 10-31-97	NOT TO SCALE	HWY: STH 67	FEDERAL PROJECT NO:		
			COUNTY: SHEBOYGAN	STATE R/W PROJECT NO: 4530-02-21	SHEET NO: 4.3	M


PLOT SCALE: 1:1000

PLOT NAME: d3401


REV. DATE: 07-13-99

ORIGINATOR: 2-7-97

LEVELS ON = 1, 2, 3, 4, 5, 6, 7, 8, 9, 10, 11, 12, 13, 14, 15, 16, 17, 18, 19, 20, 21, 22, 23, 24, 25, 26, 27, 28, 29, 30, 31, 32, 33, 34, 35, 36, 37, 38, 39, 40, 41, 42, 43, 44, 45, 46, 47, 48, 49, 50, 51, 52, 53, 54, 55, 56, 57, 58, 59, 60, 61, 62, 63


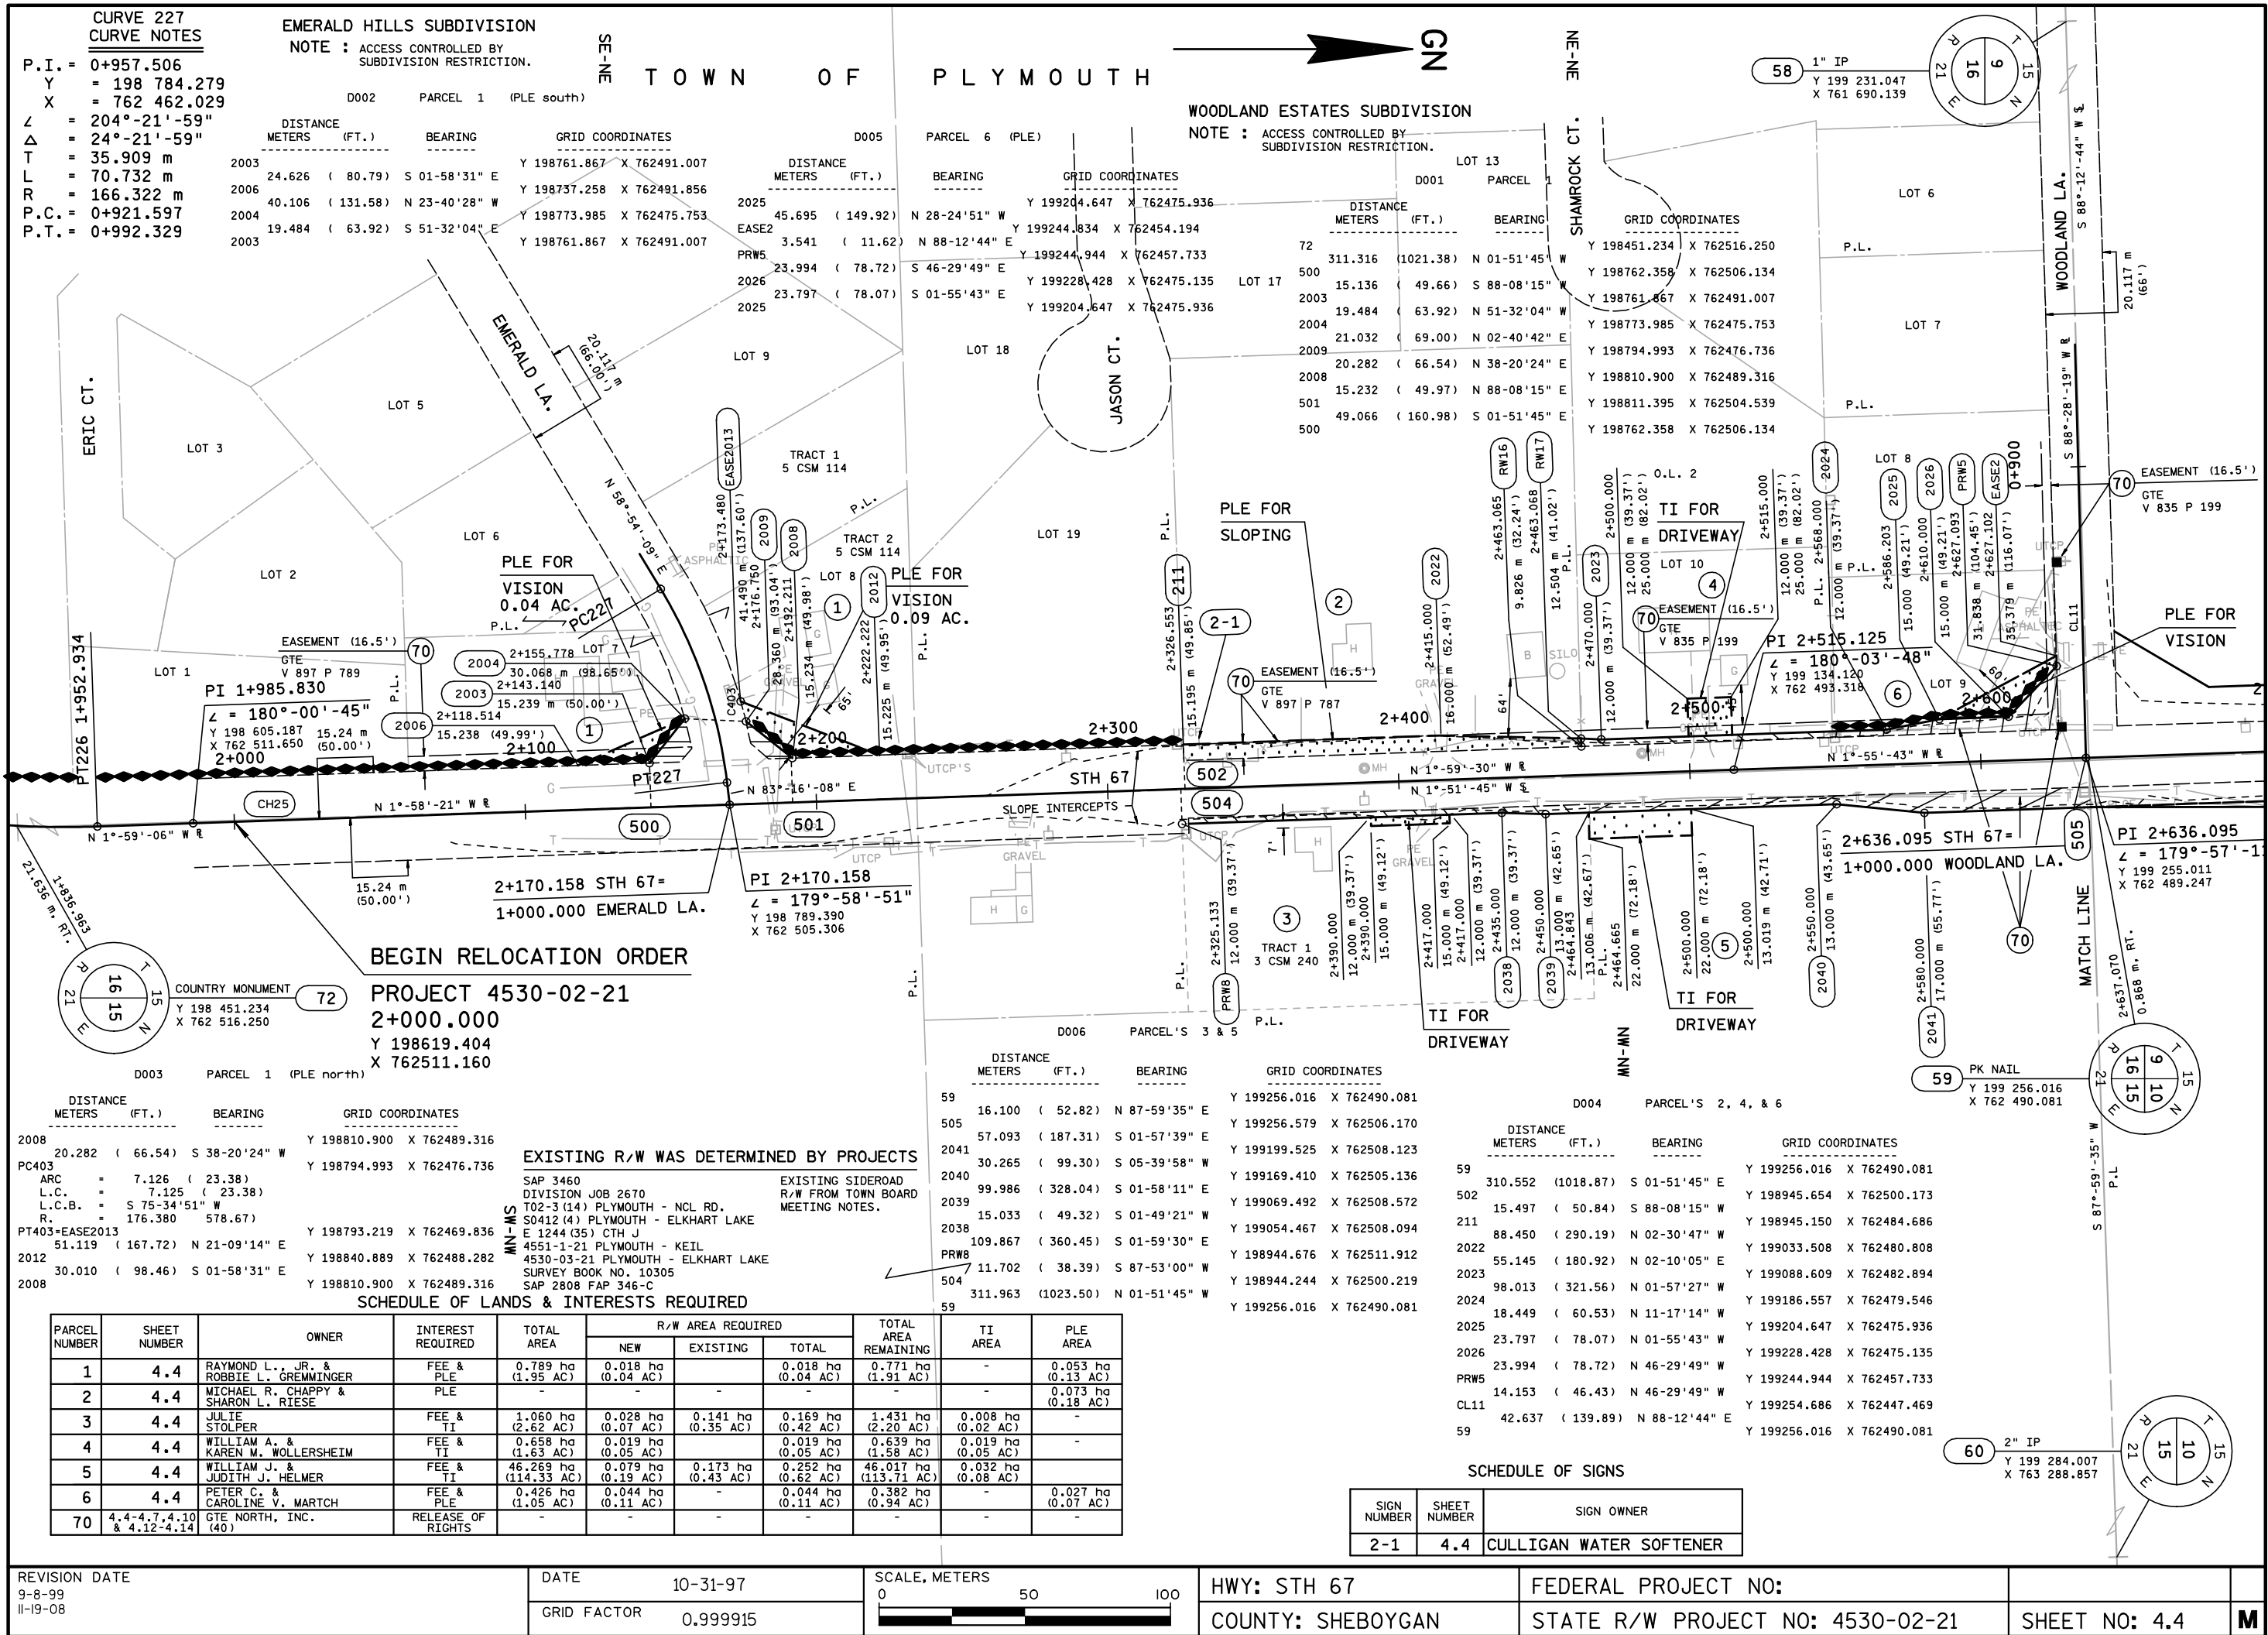


ORIGINATOR: 2-7-97
REV. DATE: 10-06-99
PLOT NAME: d3402

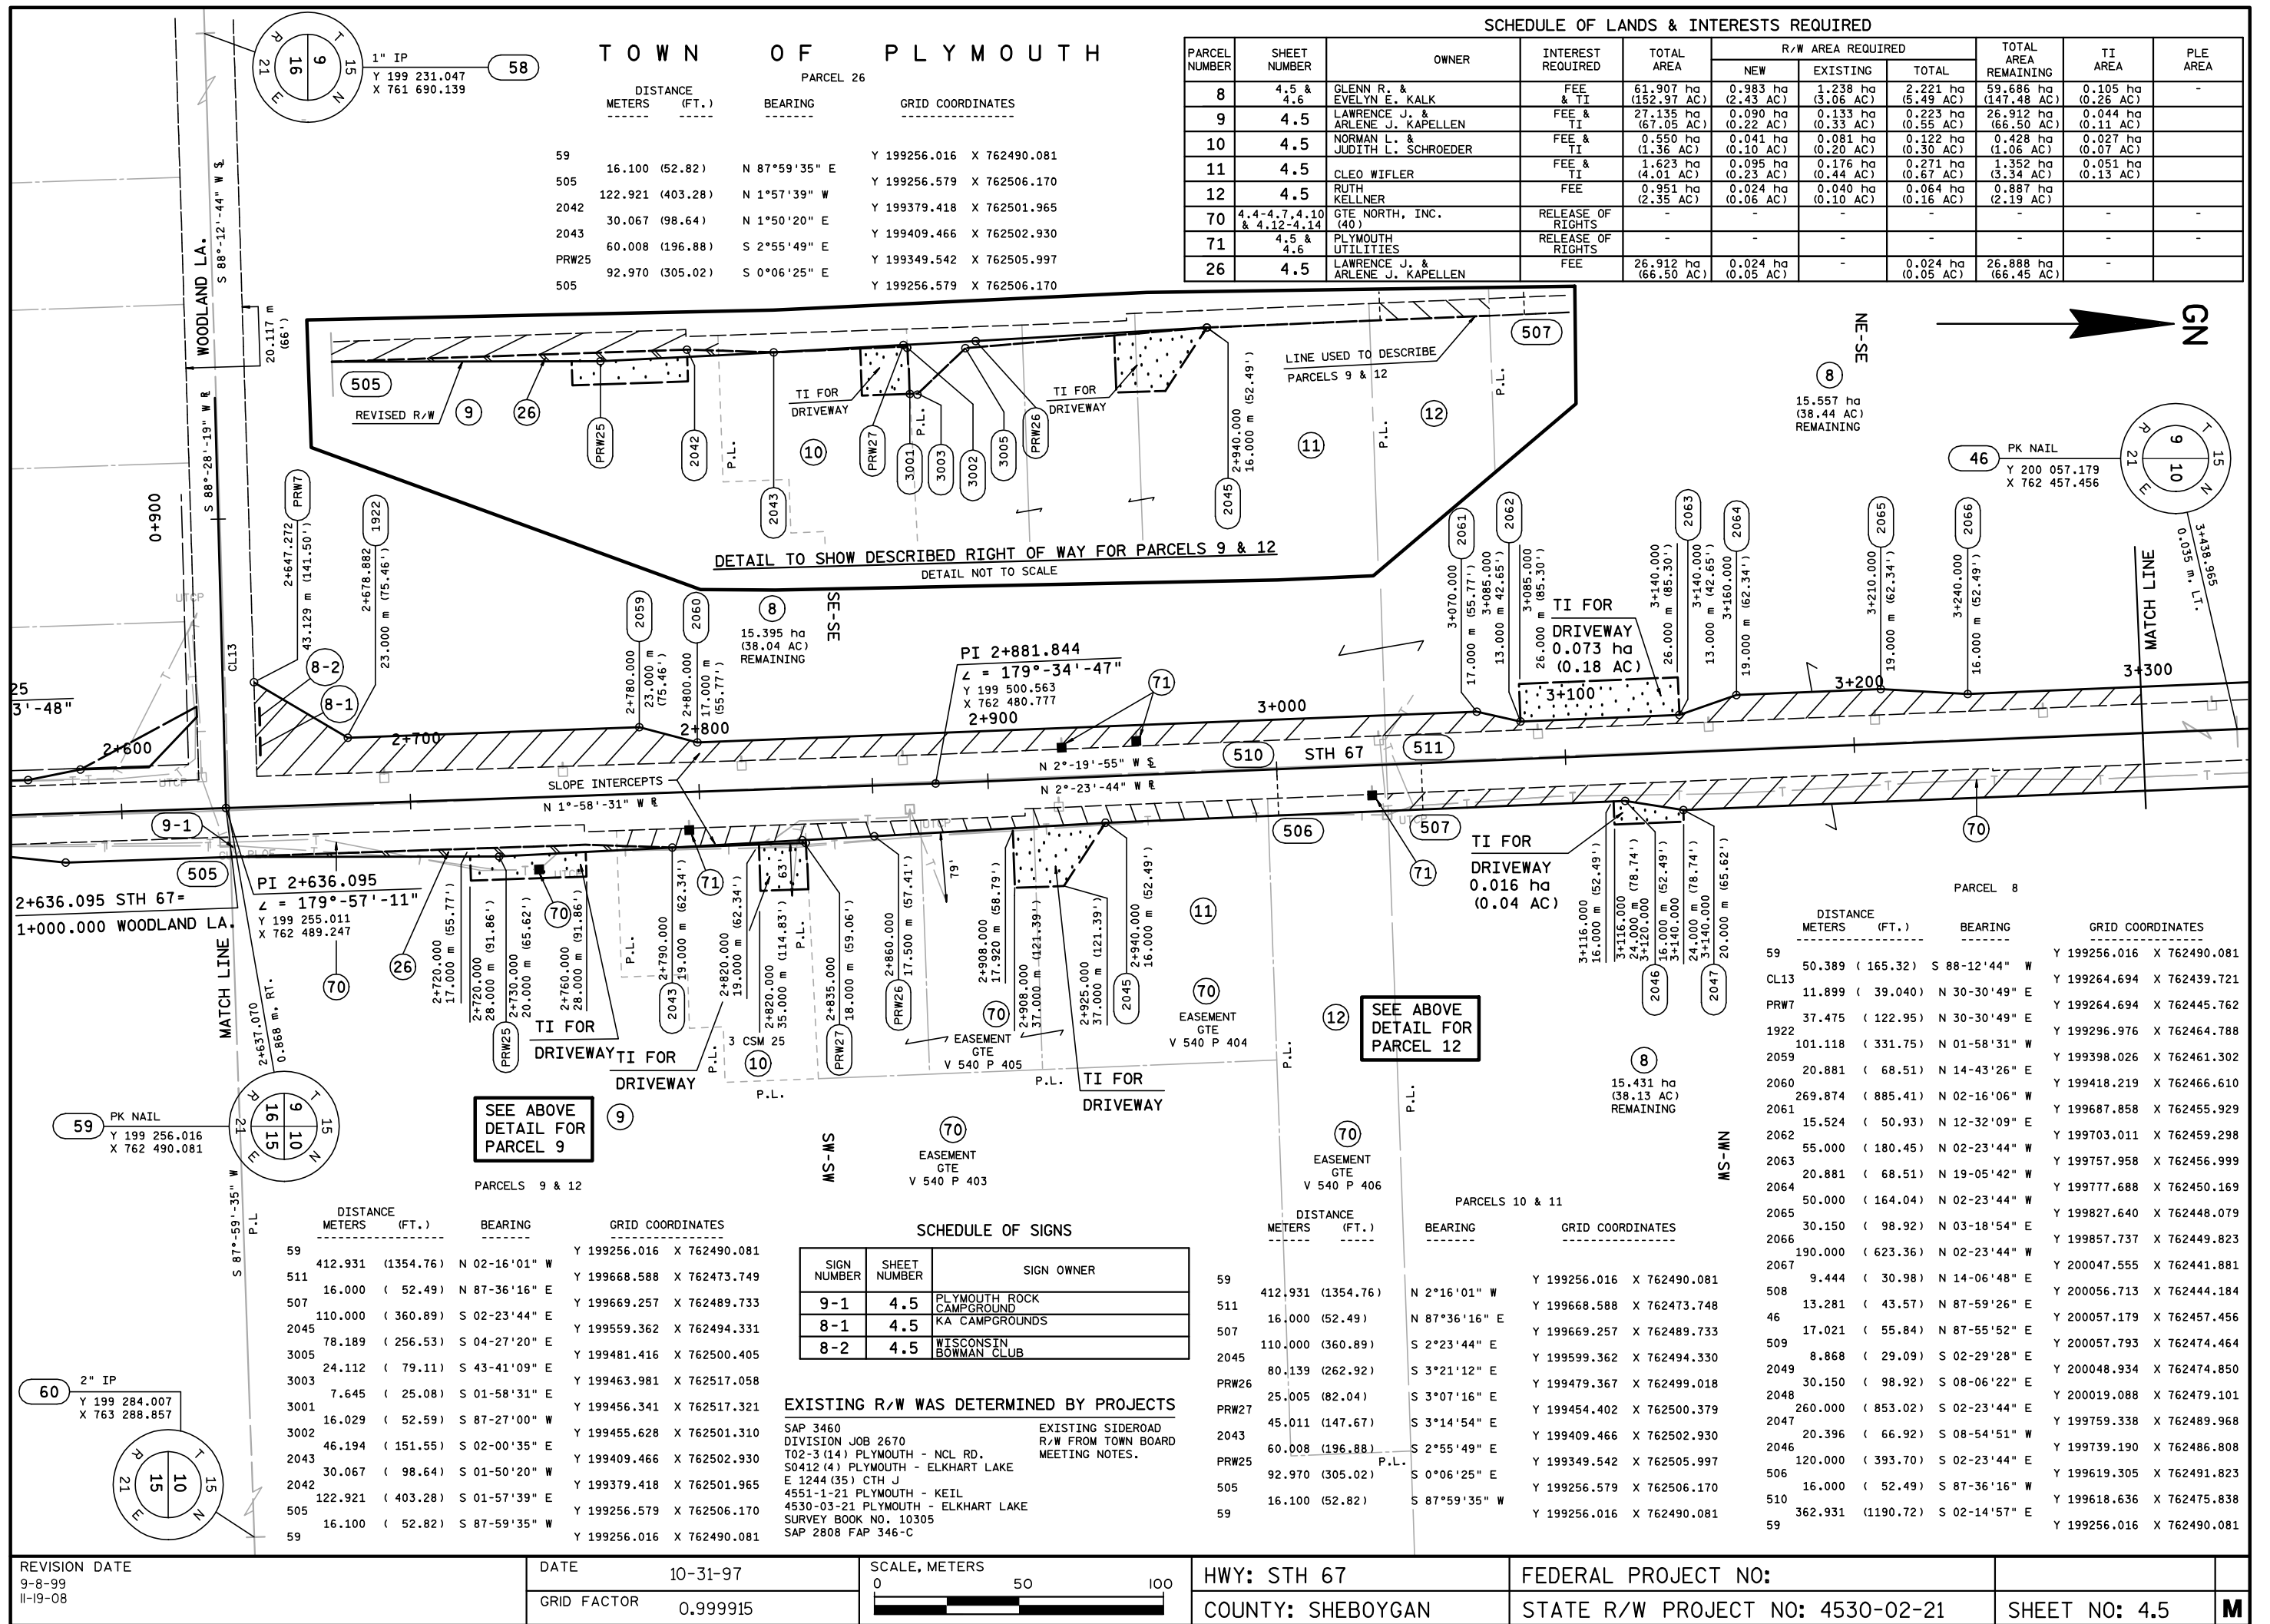

ORIGINATOR: 2-7-97

LEVELS ON = 1, 2, 3, 4, 5, 6, 7, 8, 9, 10, 11, 12, 13, 14, 15, 16, 17, 18, 19, 20, 21, 22, 23, 24, 25, 26, 27, 28, 29, 30, 31, 32, 33, 34, 35, 36, 37, 38, 39, 40, 41, 42, 43, 44, 45, 46, 47, 48, 49, 50, 51, 52, 53, 54, 55, 56, 57, 58, 59, 60, 61, 62, 63

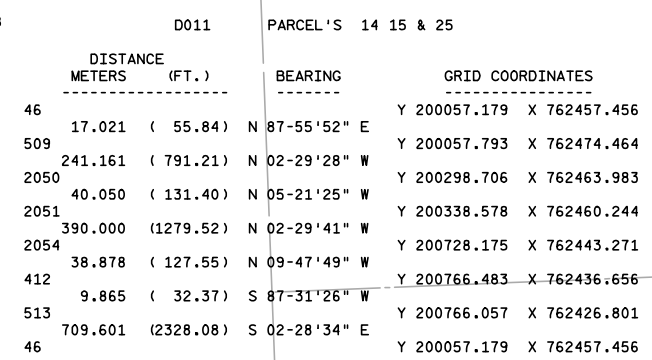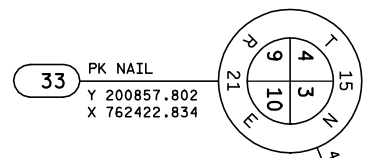

PK NAIL 47
Y 200086.100
X 763258.098

REVISION DATE 9-8-99 11-19-08	DATE 10-31-97	SCALE, METERS 0 50 100 	HWY: STH 67	FEDERAL PROJECT NO:		
	GRID FACTOR 0.999915		COUNTY: SHEBOYGAN	STATE R/W PROJECT NO: 4530-02-21	SHEET NO: 4.6	M

FILE NAME: d3 453002m:d3403


PLOT SCALE: 1000

PLOT NAME: 03404

REV. DATE: 05-24-99

ORIGINATOR: 2-7-97

LEVELS ON = 1, 2, 3, 4, 5, 6, 7, 8, 9, 10, 11, 12, 13, 14, 15, 16, 17, 18, 19, 20, 21, 22, 23, 24, 25, 26, 27, 28, 29, 30, 31, 32, 33, 34, 35, 36, 37, 38, 39, 40, 41, 42, 43, 44, 45, 46, 47, 48, 49, 50, 51, 52, 53, 54, 55, 56, 57, 58, 59, 60, 61, 62, 63

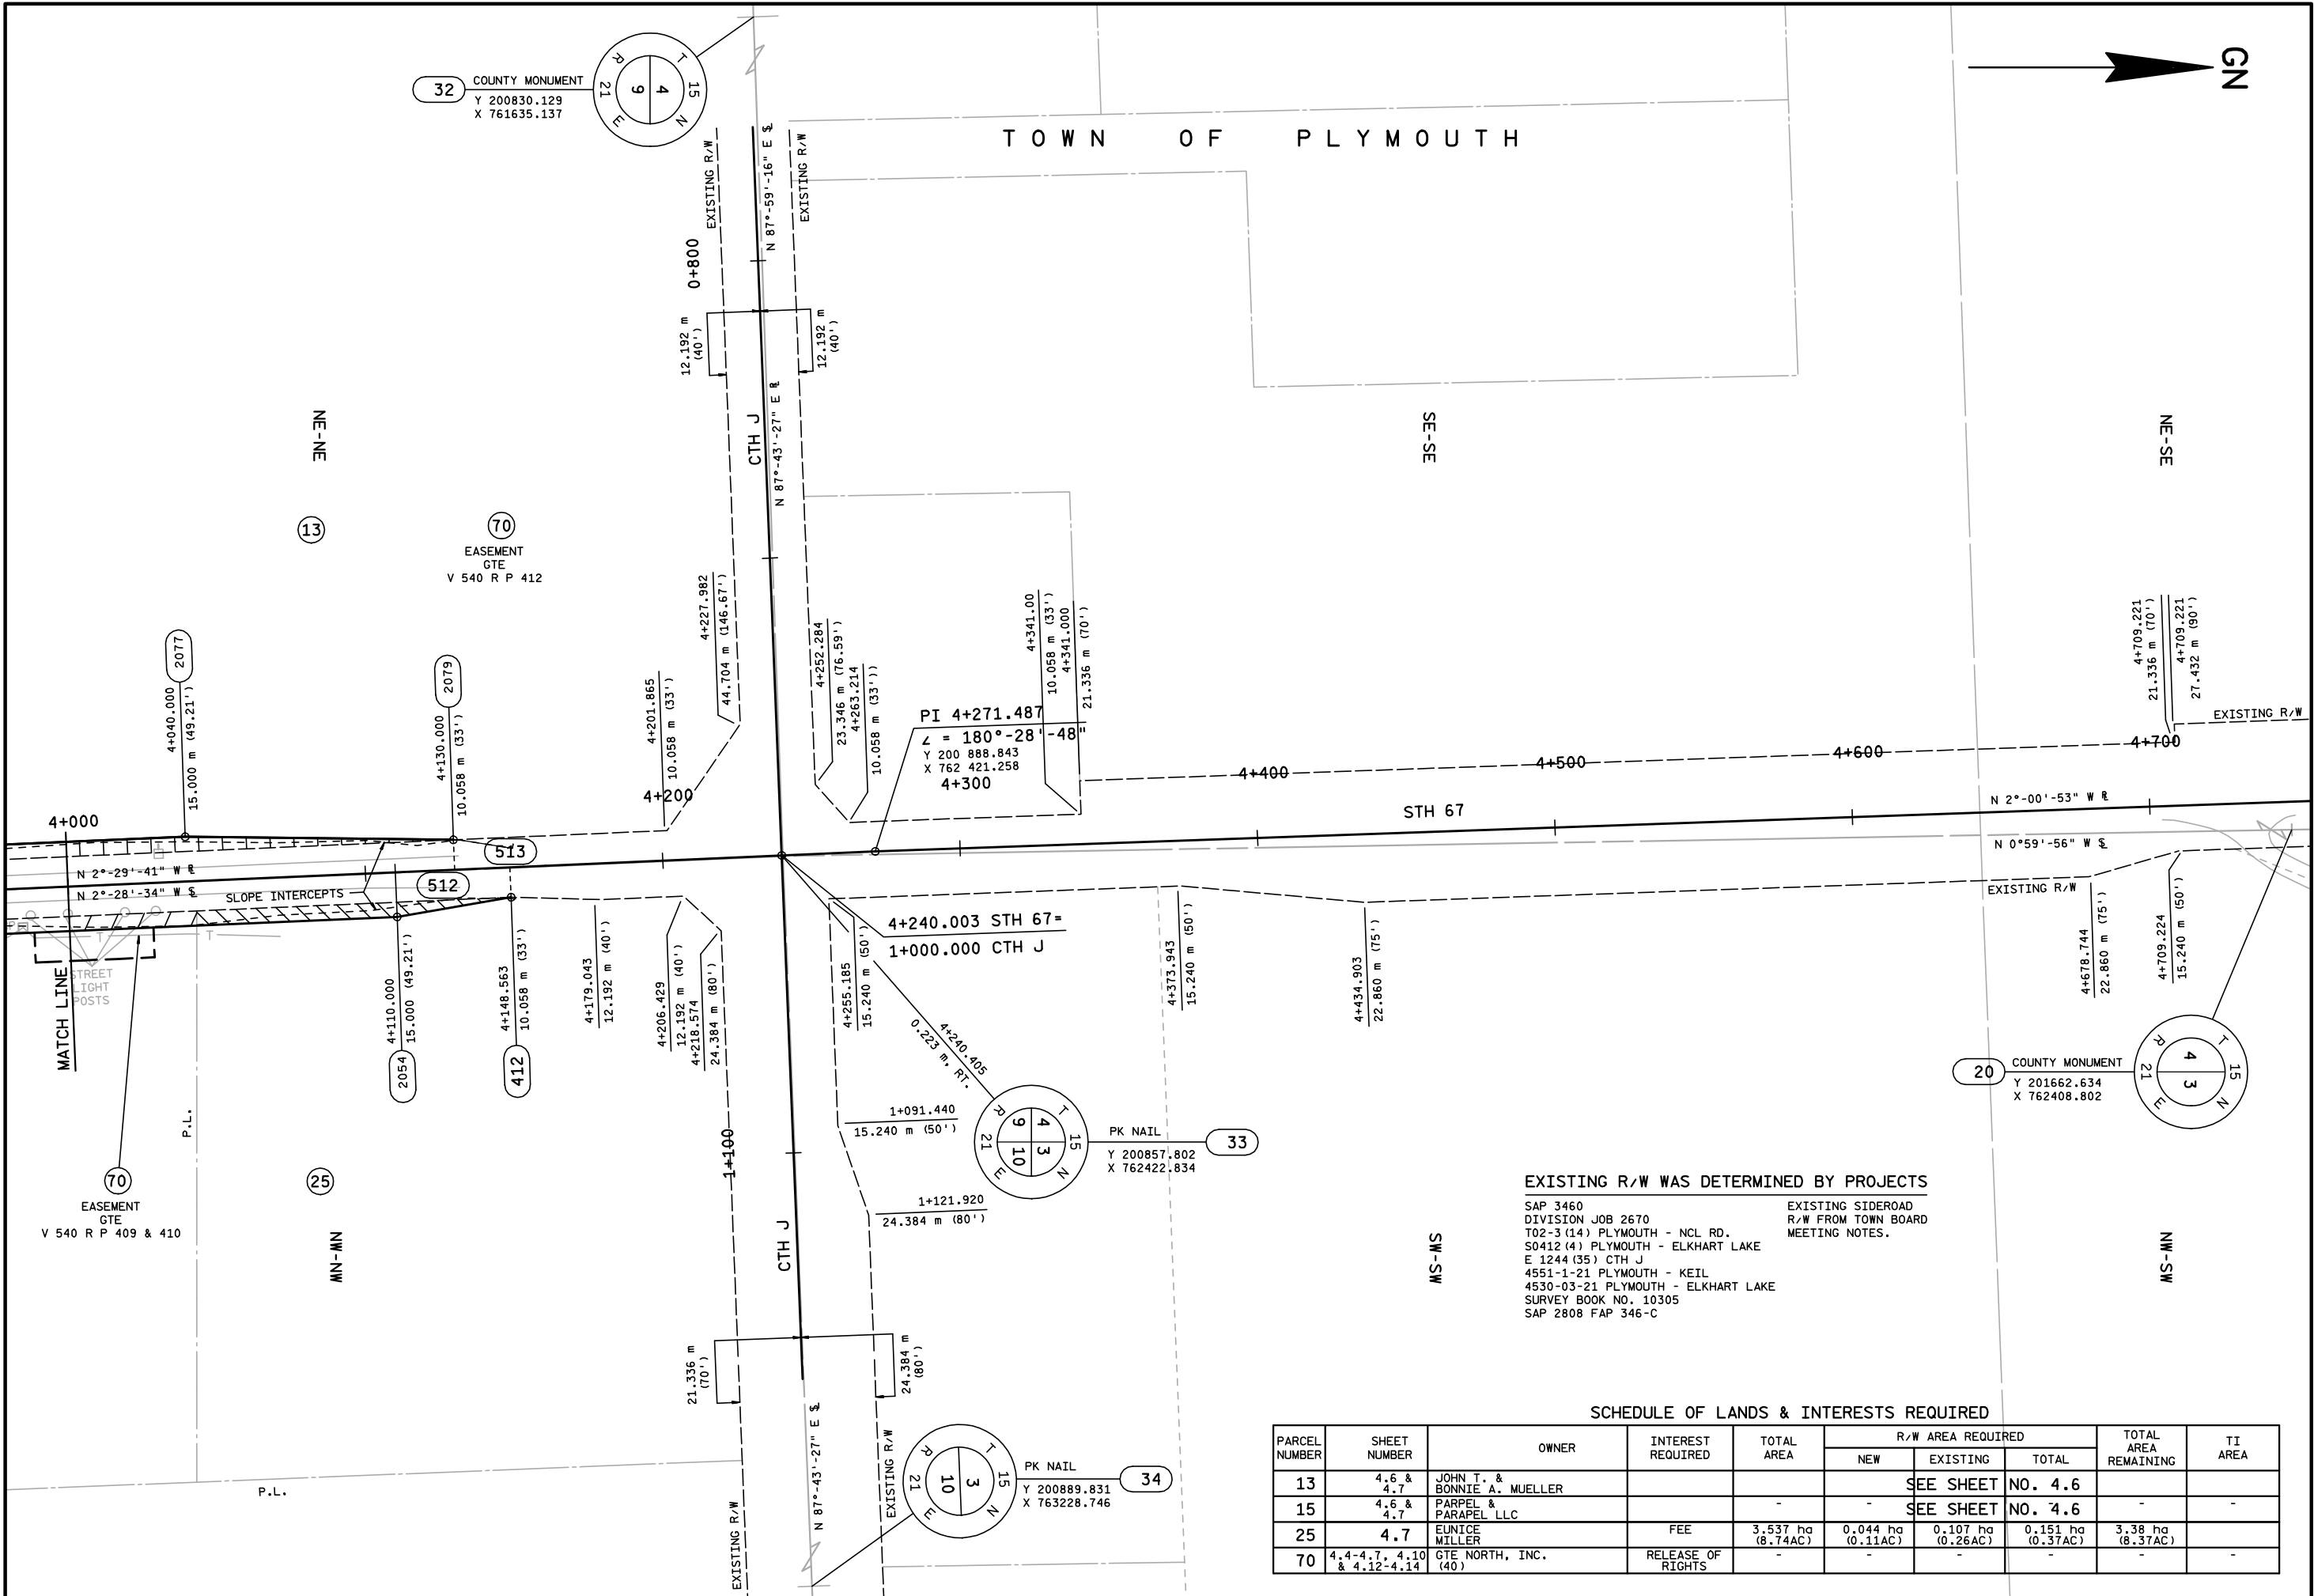

EXISTING R/W WAS DETERMINED BY PROJECTS
SAP 3460
DIVISION JOB 2670
T02-3 (14) PLYMOUTH - NCL RD.
S0412 (4) PLYMOUTH - ELKHART LAKE
E 1244 (35) CTH J
4551-1-21 PLYMOUTH - KEIL
4530-03-21 PLYMOUTH - ELKHART LAKE
SURVEY BOOK NO. 10305
SAP 2808 FAP 346-C

EXISTING SIDEROAD
R/W FROM TOWN BOARD
MEETING NOTES.


SCHEDULE OF LANDS & INTERESTS REQUIRED

PARCEL NUMBER	SHEET NUMBER	OWNER	INTEREST REQUIRED	TOTAL AREA	R/W AREA REQUIRED			TOTAL AREA REMAINING	TI AREA
					NEW	EXISTING	TOTAL		
13	4.6 & 4.7	JOHN T. & BONNIE A. MUELLER		-	SEE SHEET NO. 4.6			-	-
15	4.6 & 4.7	PARPEL & PARAPEL LLC		-	SEE SHEET NO. 4.6			-	-
25	4.7	EUNICE MILLER	FEE	3,537 ha (8.74AC)	0.044 ha (0.11AC)	0.107 ha (0.26AC)	0.151 ha (0.37AC)	3.38 ha (8.37AC)	-
70	4.4-4.7, 4.10 & 4.12-4.14	GTE NORTH, INC. (40)	RELEASE OF RIGHTS	-	-	-	-	-	-

REVISION DATE 9-8-99 11-19-08	DATE 10-31-97	SCALE, METERS 0 50 100	HWY: STH 67	FEDERAL PROJECT NO:	
GRID FACTOR 0.999915			COUNTY: SHEBOYGAN	STATE R/W PROJECT NO: 4530-02-21	SHEET NO: 4.7

M

ORIGINATOR: 2-7-97
REV. DATE: 10-28-97
PLOT NAME: D3405
PLOT SCALE: 1000
LEVELS ON = 1, 2, 3, 4, 5, 6, 7, 8, 9, 10, 11, 12, 13, 14, 15, 16, 17, 18, 19, 20, 21, 22, 23, 24, 25, 26, 27, 28, 29, 30, 31, 32, 33, 34, 35, 36, 37, 38, 39, 40, 41, 42, 43, 44, 45, 46, 47, 48, 49, 50, 51, 52, 53, 54, 55, 56, 57, 58, 59, 60, 61, 62, 63

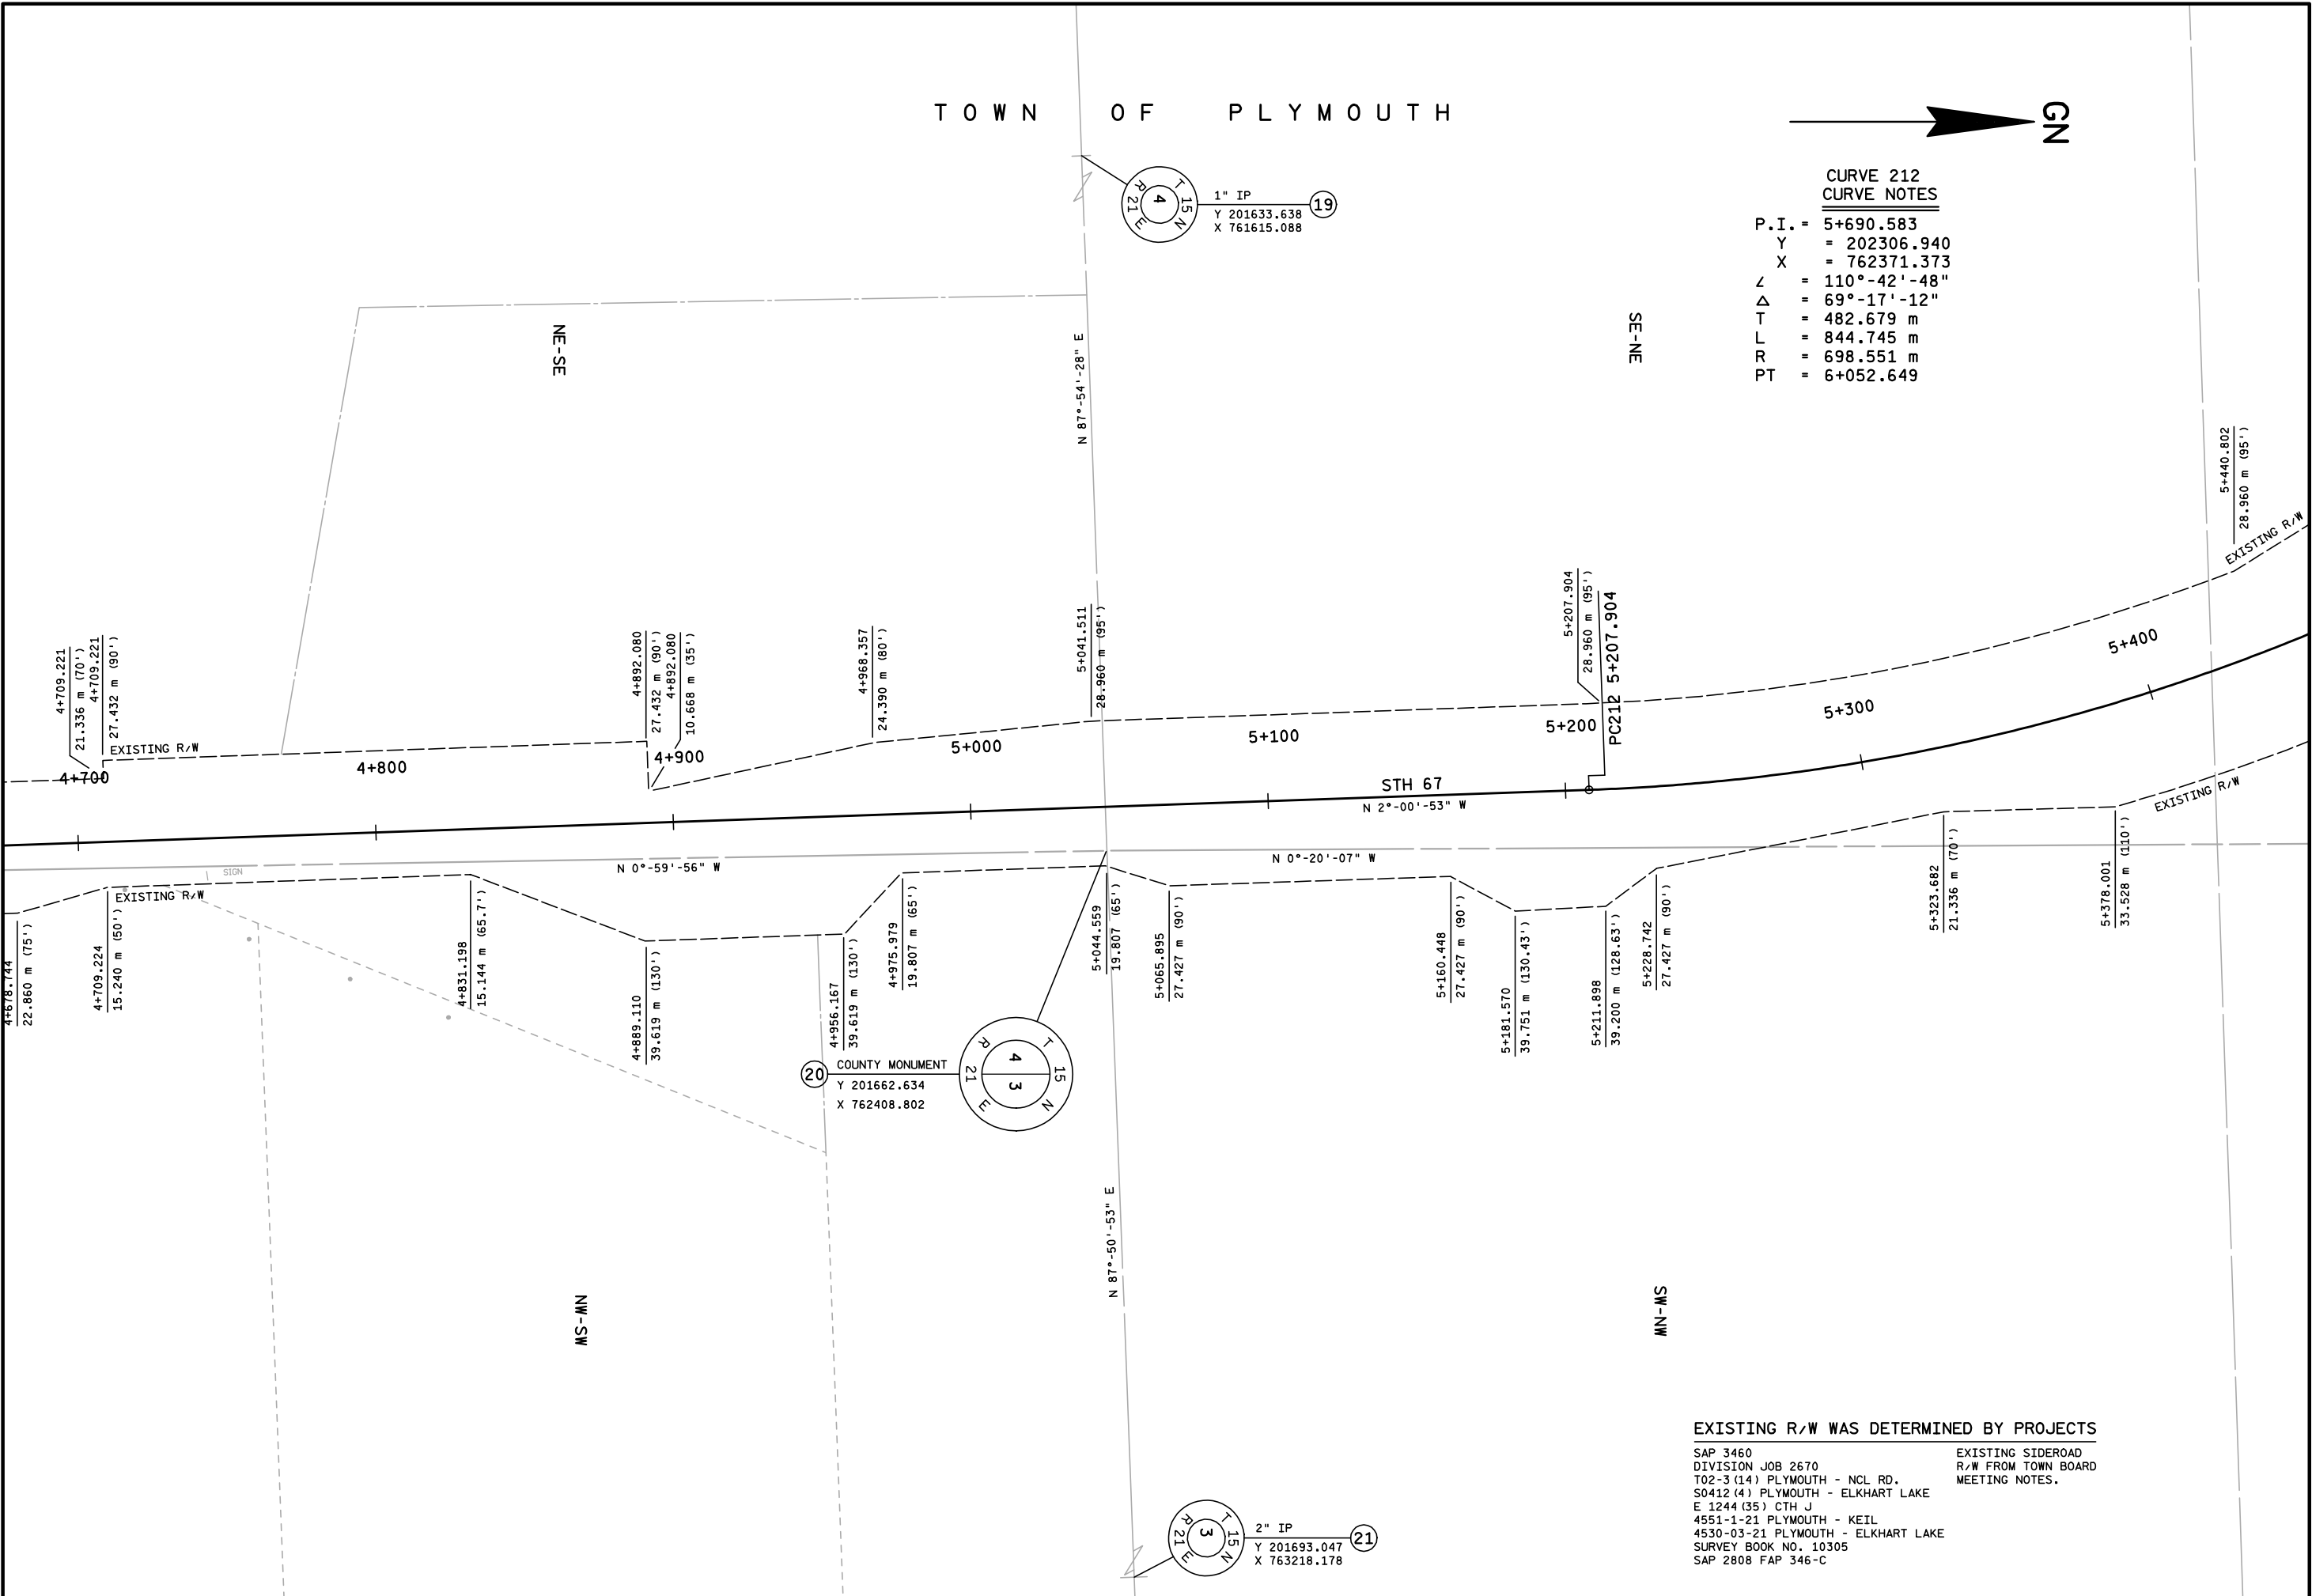



REVISION DATE 9-8-99 N.C. 11-19-08	DATE 10-31-97	SCALE, METERS 0 50 100	HWY: STH 67	FEDERAL PROJECT NO:		
	GRID FACTOR 0.999915		COUNTY: SHEBOYGAN	STATE R/W PROJECT NO: 4530-02-21	SHEET NO: 4.8	M

ORIGINATOR: 2-7-97

ORIGINATOR: 2-7-97

ORIGINATOR: 2-7-97

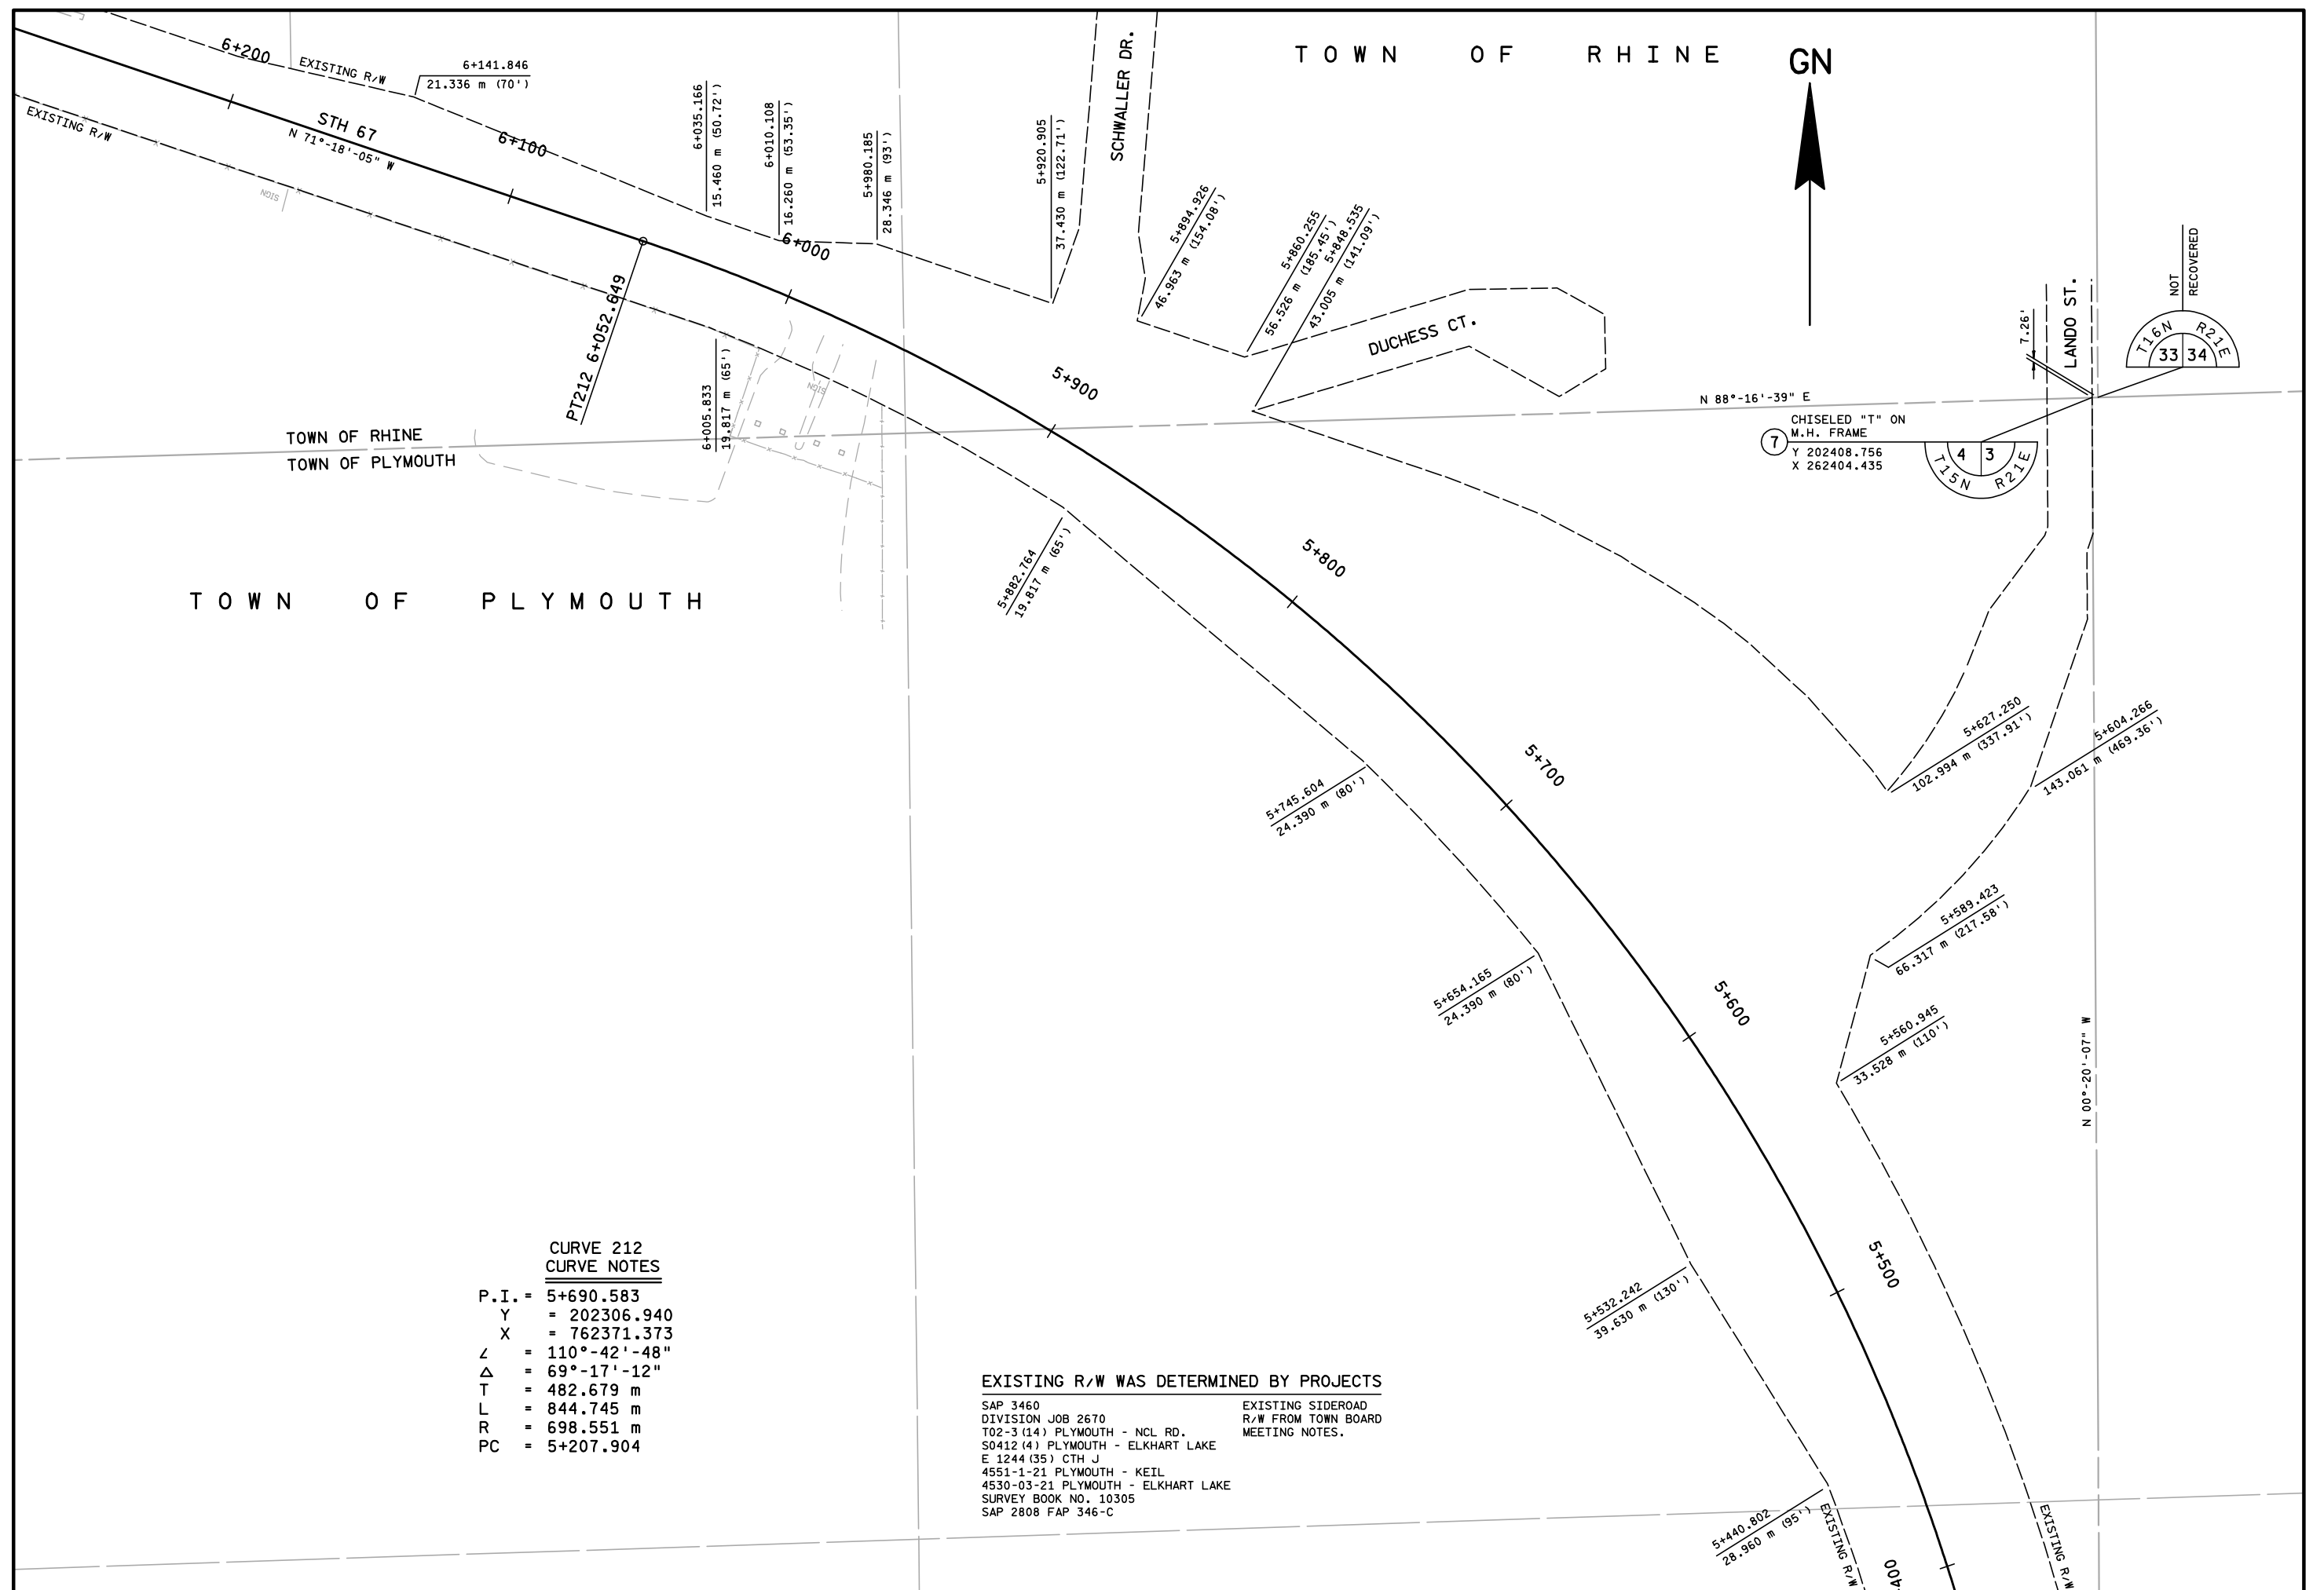

 REVISION DATE 9-8-99 N.C. 11-19-08	DATE 10-31-97	SCALE, METERS 0 50 100 	HWY: STH 67	FEDERAL PROJECT NO:		
	GRID FACTOR 0.999915		COUNTY: SHEBOYGAN	STATE R/W PROJECT NO: 4530-02-21	SHEET NO: 4.9	M

FILE NAME: d3 453002m:d3406


PLOT SCALE: 1000

PLOT NAME: d3407

REV. DATE: 09-10-99

ORIGINATOR: 2-7-97

LEVELS ON = 1, 2, 3, 4, 5, 6, 7, 8, 9, 10, 11, 12, 13, 14, 15, 16, 17, 18, 19, 20, 21, 22, 23, 24, 25, 26, 27, 28, 29, 30, 31, 32, 33, 34, 35, 36, 37, 38, 39, 40, 41, 42, 43, 44, 45, 46, 47, 48, 49, 50, 51, 52, 53, 54, 55, 56, 57, 58, 59, 60, 61, 62, 63

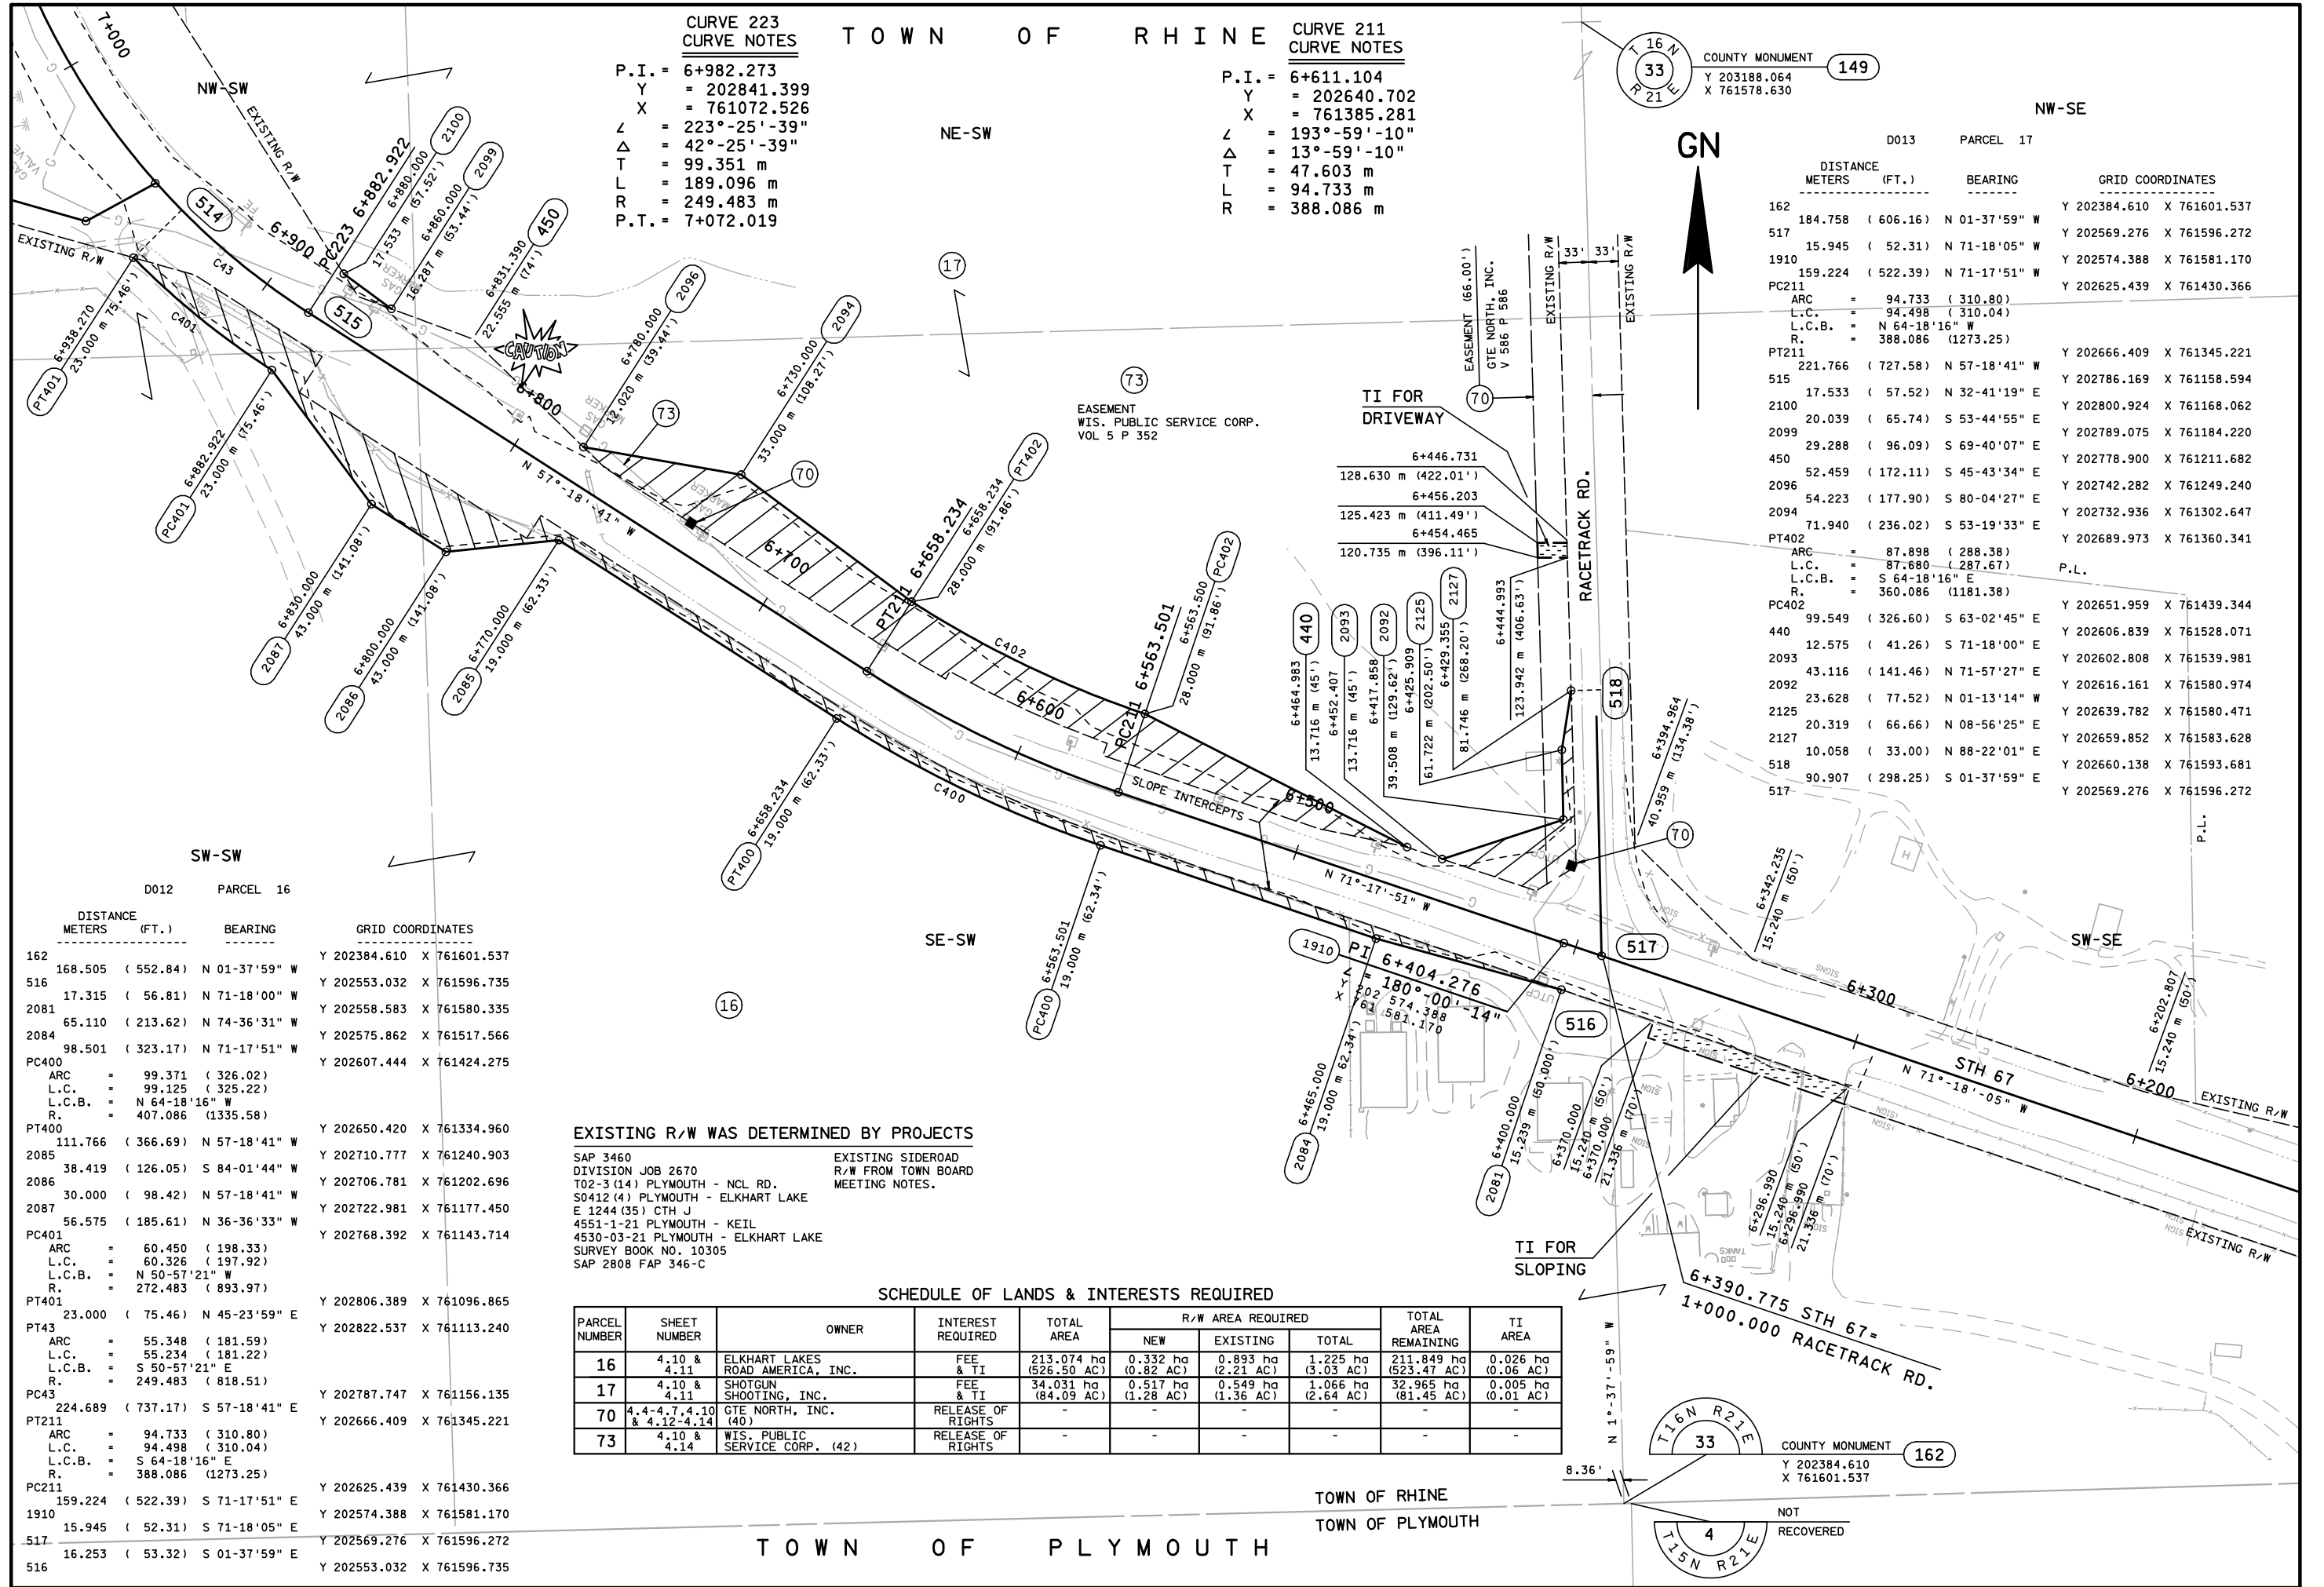


REVISION DATE 9-8-99 11-9-08	DATE 10-31-97	SCALE, METERS 0 50 100	HWY: STH 67 COUNTY: SHEBOYGAN	FEDERAL PROJECT NO: STATE R/W PROJECT NO: 4530-02-21	SHEET NO: 4.10	M
------------------------------------	------------------	---------------------------	----------------------------------	---	----------------	---

FILE NAME: d3 453002m:d3407

ORIGINATOR: 2-7-97
LEVELS ON = 1, 2, 3, 4, 5, 6, 7, 8, 9, 10, 11, 12, 13, 14, 15, 16, 17, 18, 19, 20, 21, 22, 23, 24, 25, 26, 27, 28, 29, 30, 31, 32, 33, 34, 35, 36, 37, 38, 39, 40, 41, 42, 43, 44, 45, 46, 47, 48, 49, 50, 51, 52, 53, 54, 55, 56, 57, 58, 59, 60, 61, 62, 63
REV. DATE: 03-02-99
PLOT NAME: d3408
PLOT SCALE: 1000

SCHEDULE OF LANDS & INTERESTS REQUIRED								
PARCEL NUMBER	SHEET NUMBER	OWNER	INTEREST REQUIRED	TOTAL AREA	R/W AREA REQUIRED			TOTAL AREA REMAINING
					NEW	EXISTING	TOTAL	
16	4.10 & 4.11	ELKHART LAKES ROAD AMERICA, INC.			SEE SHEET NO.		4.10	
17	4.10 & 4.11	SHOTGUN SHOOTING, INC.			SEE SHEET NO.		4.10	

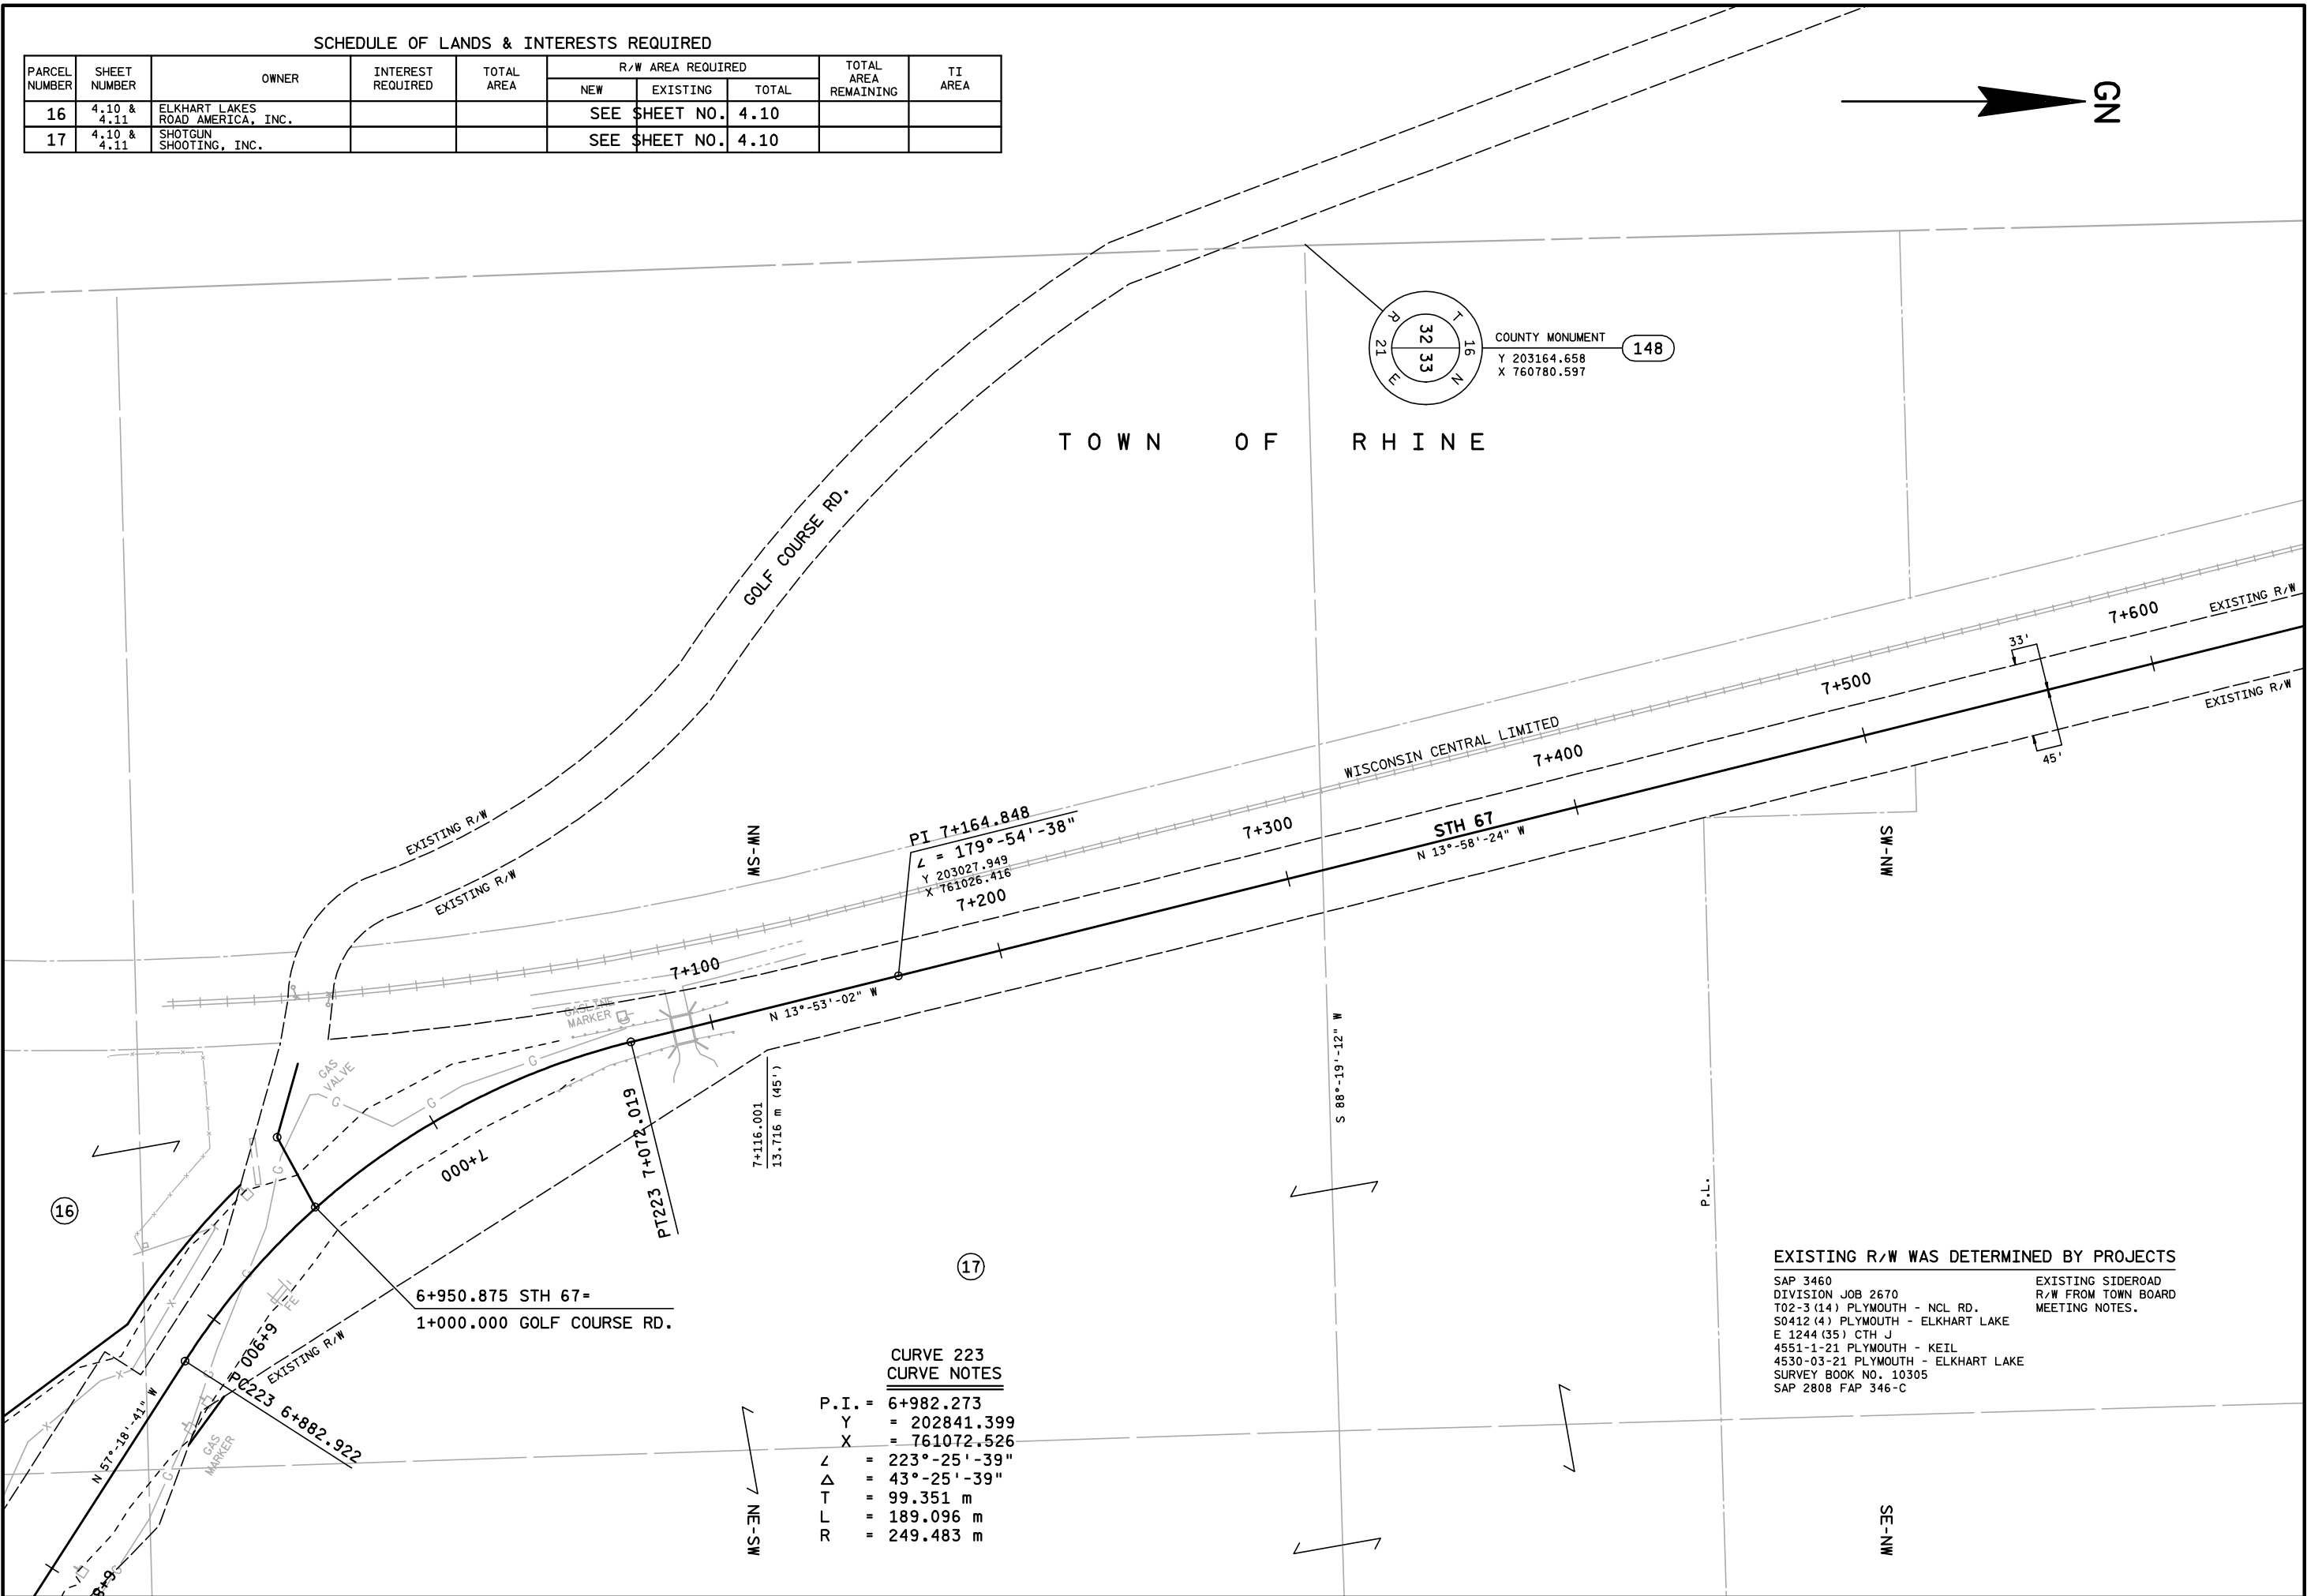


EXISTING R/W WAS DETERMINED BY PROJECTS

SAP 3460
DIVISION JOB 2670
T02-3 (14) PLYMOUTH - NCL RD.
S0412 (4) PLYMOUTH - ELKHART LAKE
E 1244 (35) CTH J
4551-1-21 PLYMOUTH - KEIL
4530-03-21 PLYMOUTH - ELKHART LAKE
SURVEY BOOK NO. 10305
SAP 2808 FAP 346-C

EXISTING SIDEROAD
R/W FROM TOWN BOARD
MEETING NOTES.

REVISION DATE 9-8-99 11-19-08	DATE 10-31-97	SCALE, METERS 0 50 100	HWY: STH 67 COUNTY: SHEBOYGAN	FEDERAL PROJECT NO: STATE R/W PROJECT NO: 4530-02-21	SHEET NO: 4.11	M
	GRID FACTOR 0.999915					

ORIGINATOR: 2-7-97
LEVELS ON = 1, 2, 3, 4, 5, 6, 7, 8, 9, 10, 11, 12, 13, 14, 15, 16, 17, 18, 19, 20, 21, 22, 23, 24, 25, 26, 27, 28, 29, 30, 31, 32, 33, 34, 35, 36, 37, 38, 39, 40, 41, 42, 43, 44, 45, 46, 47, 48, 49, 50, 51, 52, 53, 54, 55, 56, 57, 58, 59, 60, 61, 62, 63
REV. DATE: 03-02-99
PLOT NAME: d3409
PLOT SCALE: 1000

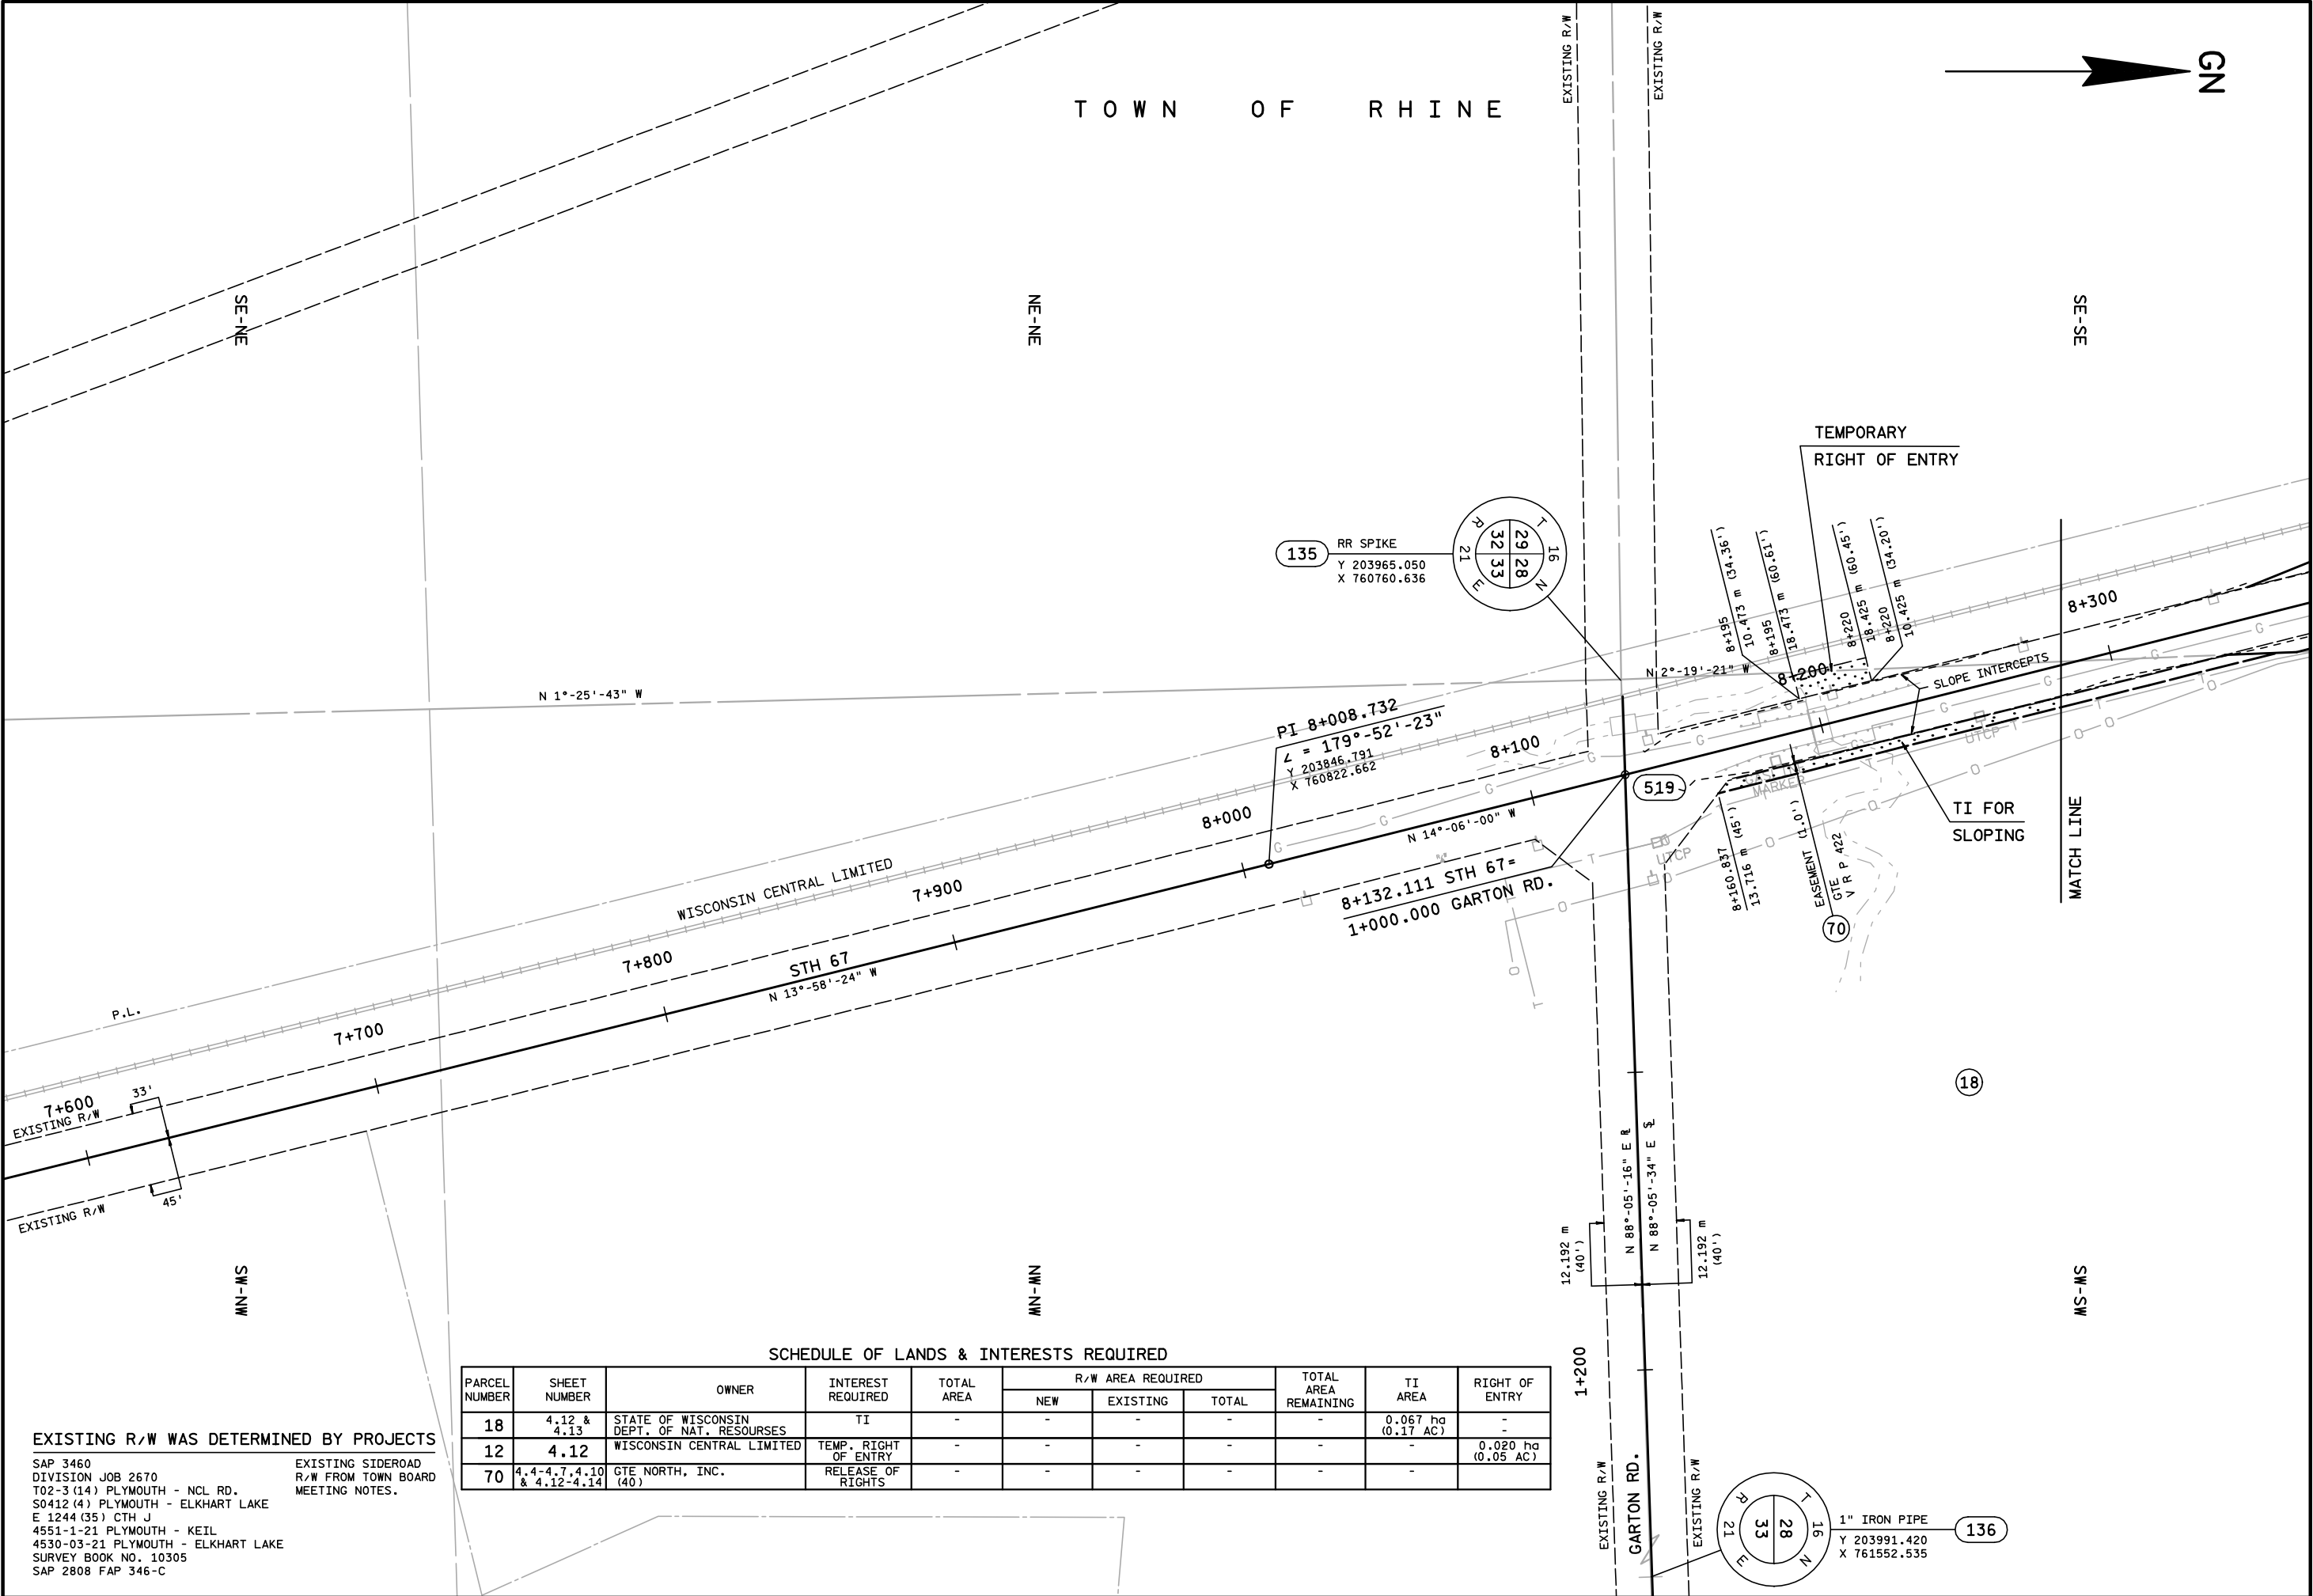

SCHEDULE OF LANDS & INTERESTS REQUIRED

PARCEL NUMBER	SHEET NUMBER	OWNER	INTEREST REQUIRED	TOTAL AREA	R/W AREA REQUIRED			TOTAL AREA REMAINING	TI AREA	RIGHT OF ENTRY
					NEW	EXISTING	TOTAL			
18	4.12 & 4.13	STATE OF WISCONSIN DEPT. OF NAT. RESOURCES	TI	-	-	-	-	-	0.067 ha (0.17 AC)	-
12	4.12	WISCONSIN CENTRAL LIMITED	TEMP. RIGHT OF ENTRY	-	-	-	-	-	-	0.020 ha (0.05 AC)
70	4.4-4.7, 4.10 & 4.12-4.14	GTE NORTH, INC. (40)	RELEASE OF RIGHTS	-	-	-	-	-	-	-

EXISTING R/W WAS DETERMINED BY PROJECTS
SAP 3460
DIVISION JOB 2670
T02-3 (14) PLYMOUTH - NCL RD.
S0412 (4) PLYMOUTH - ELKHART LAKE
E 1244 (35) CTH J
4551-1-21 PLYMOUTH - KEIL
4530-03-21 PLYMOUTH - ELKHART LAKE
SURVEY BOOK NO. 10305
SAP 2808 FAP 346-C
EXISTING SIDEROAD
R/W FROM TOWN BOARD
MEETING NOTES.

REVISION DATE 9-8-99 11-19-08	DATE 10-31-97	SCALE, METERS 0 50 100	HWY: STH 67 COUNTY: SHEBOYGAN	FEDERAL PROJECT NO: STATE R/W PROJECT NO: 4530-02-21	SHEET NO: 4.12	M
	GRID FACTOR 0.999915					


PLOT SCALE: 1000

PLOT NAME: d3410
59, 60, 61, 62, 63

REV. DATE: 09-03-99

ORIGINATOR: 2-7-97

LEVELS ON = 1, 2, 3, 4, 5, 6, 7, 8, 9, 10, 11, 12, 13, 14, 15, 16, 17, 18, 19, 20, 21, 22, 23, 24, 25, 26, 27, 28, 29, 30, 31, 32, 33, 34, 35, 36, 37, 38, 39, 40, 41, 42, 43, 44, 45, 46, 47, 48, 49, 50, 51, 52, 53, 54, 55, 56, 57, 58, 59, 60, 61, 62, 63

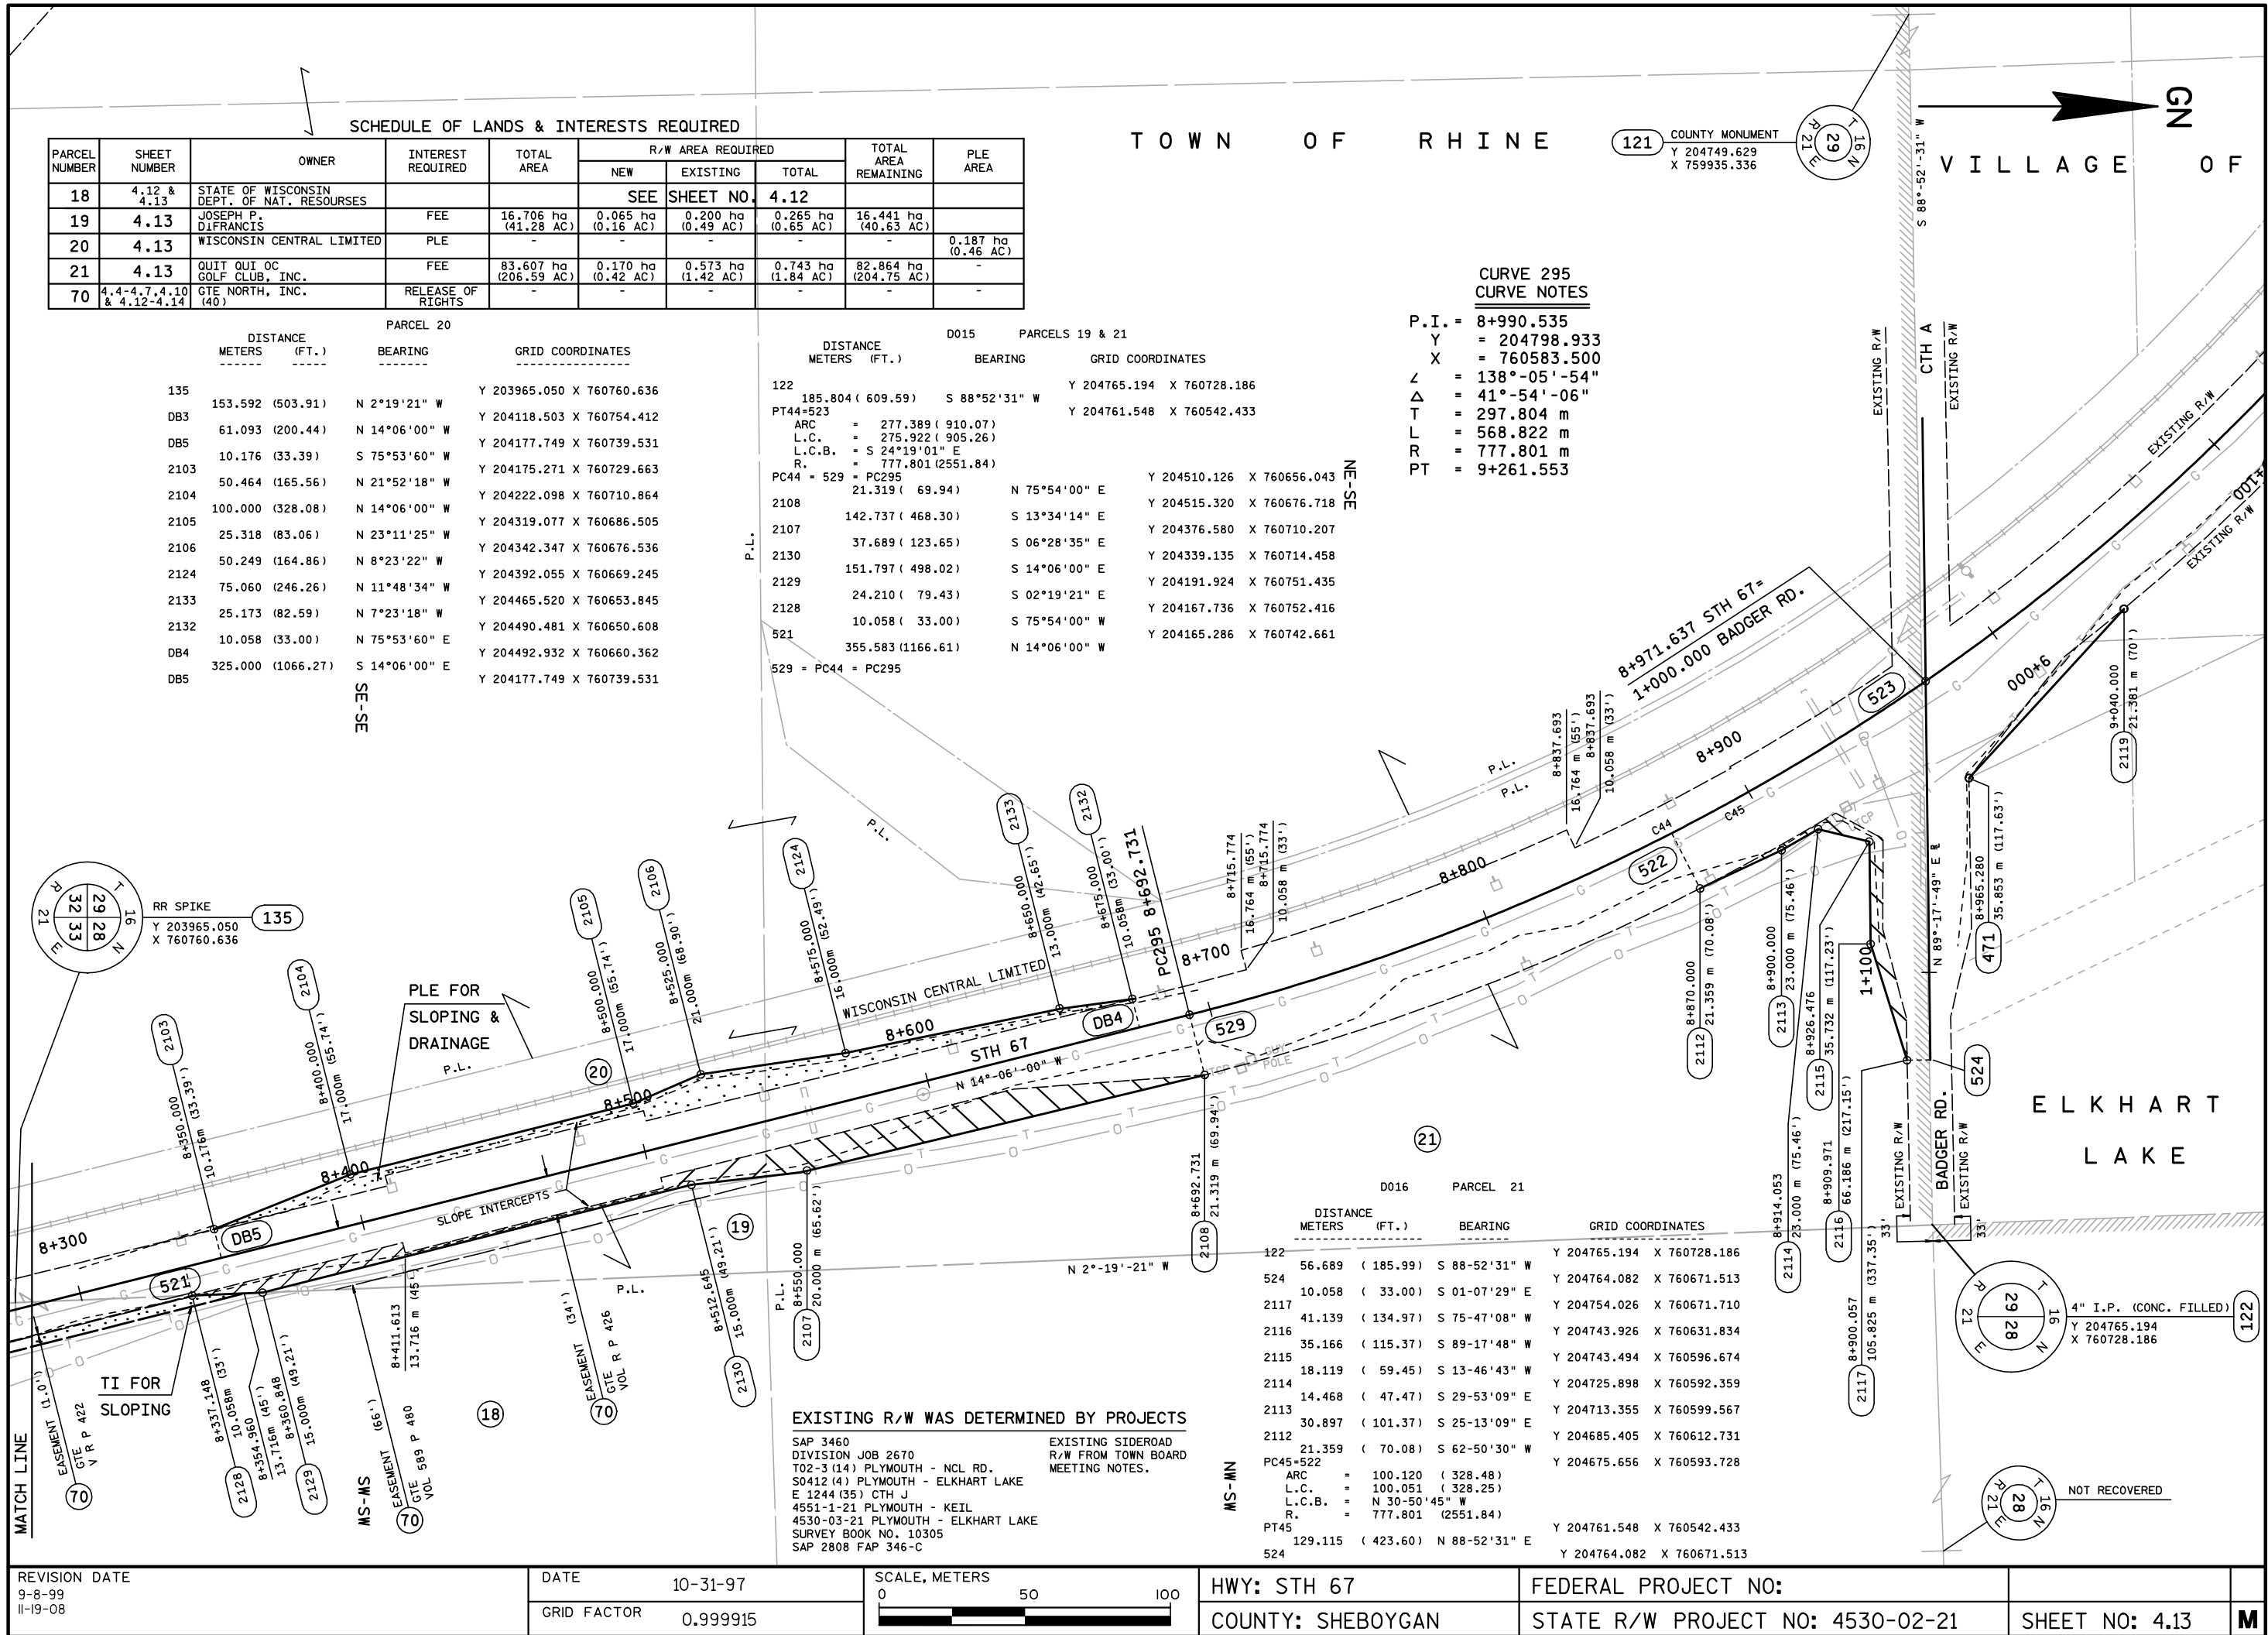

FILE NAME: d3 453002m:d3410


PLOT SCALE: 1000

PLOT NAME: d3411

REV. DATE: 09-20-99

ORIGINATOR: 2-7-97

LEVELS ON = 1, 2, 3, 4, 5, 6, 7, 8, 9, 10, 11, 12, 13, 14, 15, 16, 17, 18, 19, 20, 21, 22, 23, 24, 25, 26, 27, 28, 29, 30, 31, 32, 33, 34, 35, 36, 37, 38, 39, 40, 41, 42, 43, 44, 45, 46, 47, 48, 49, 50, 51, 52, 53, 54, 55, 56, 57, 58, 59, 60, 61, 62, 63

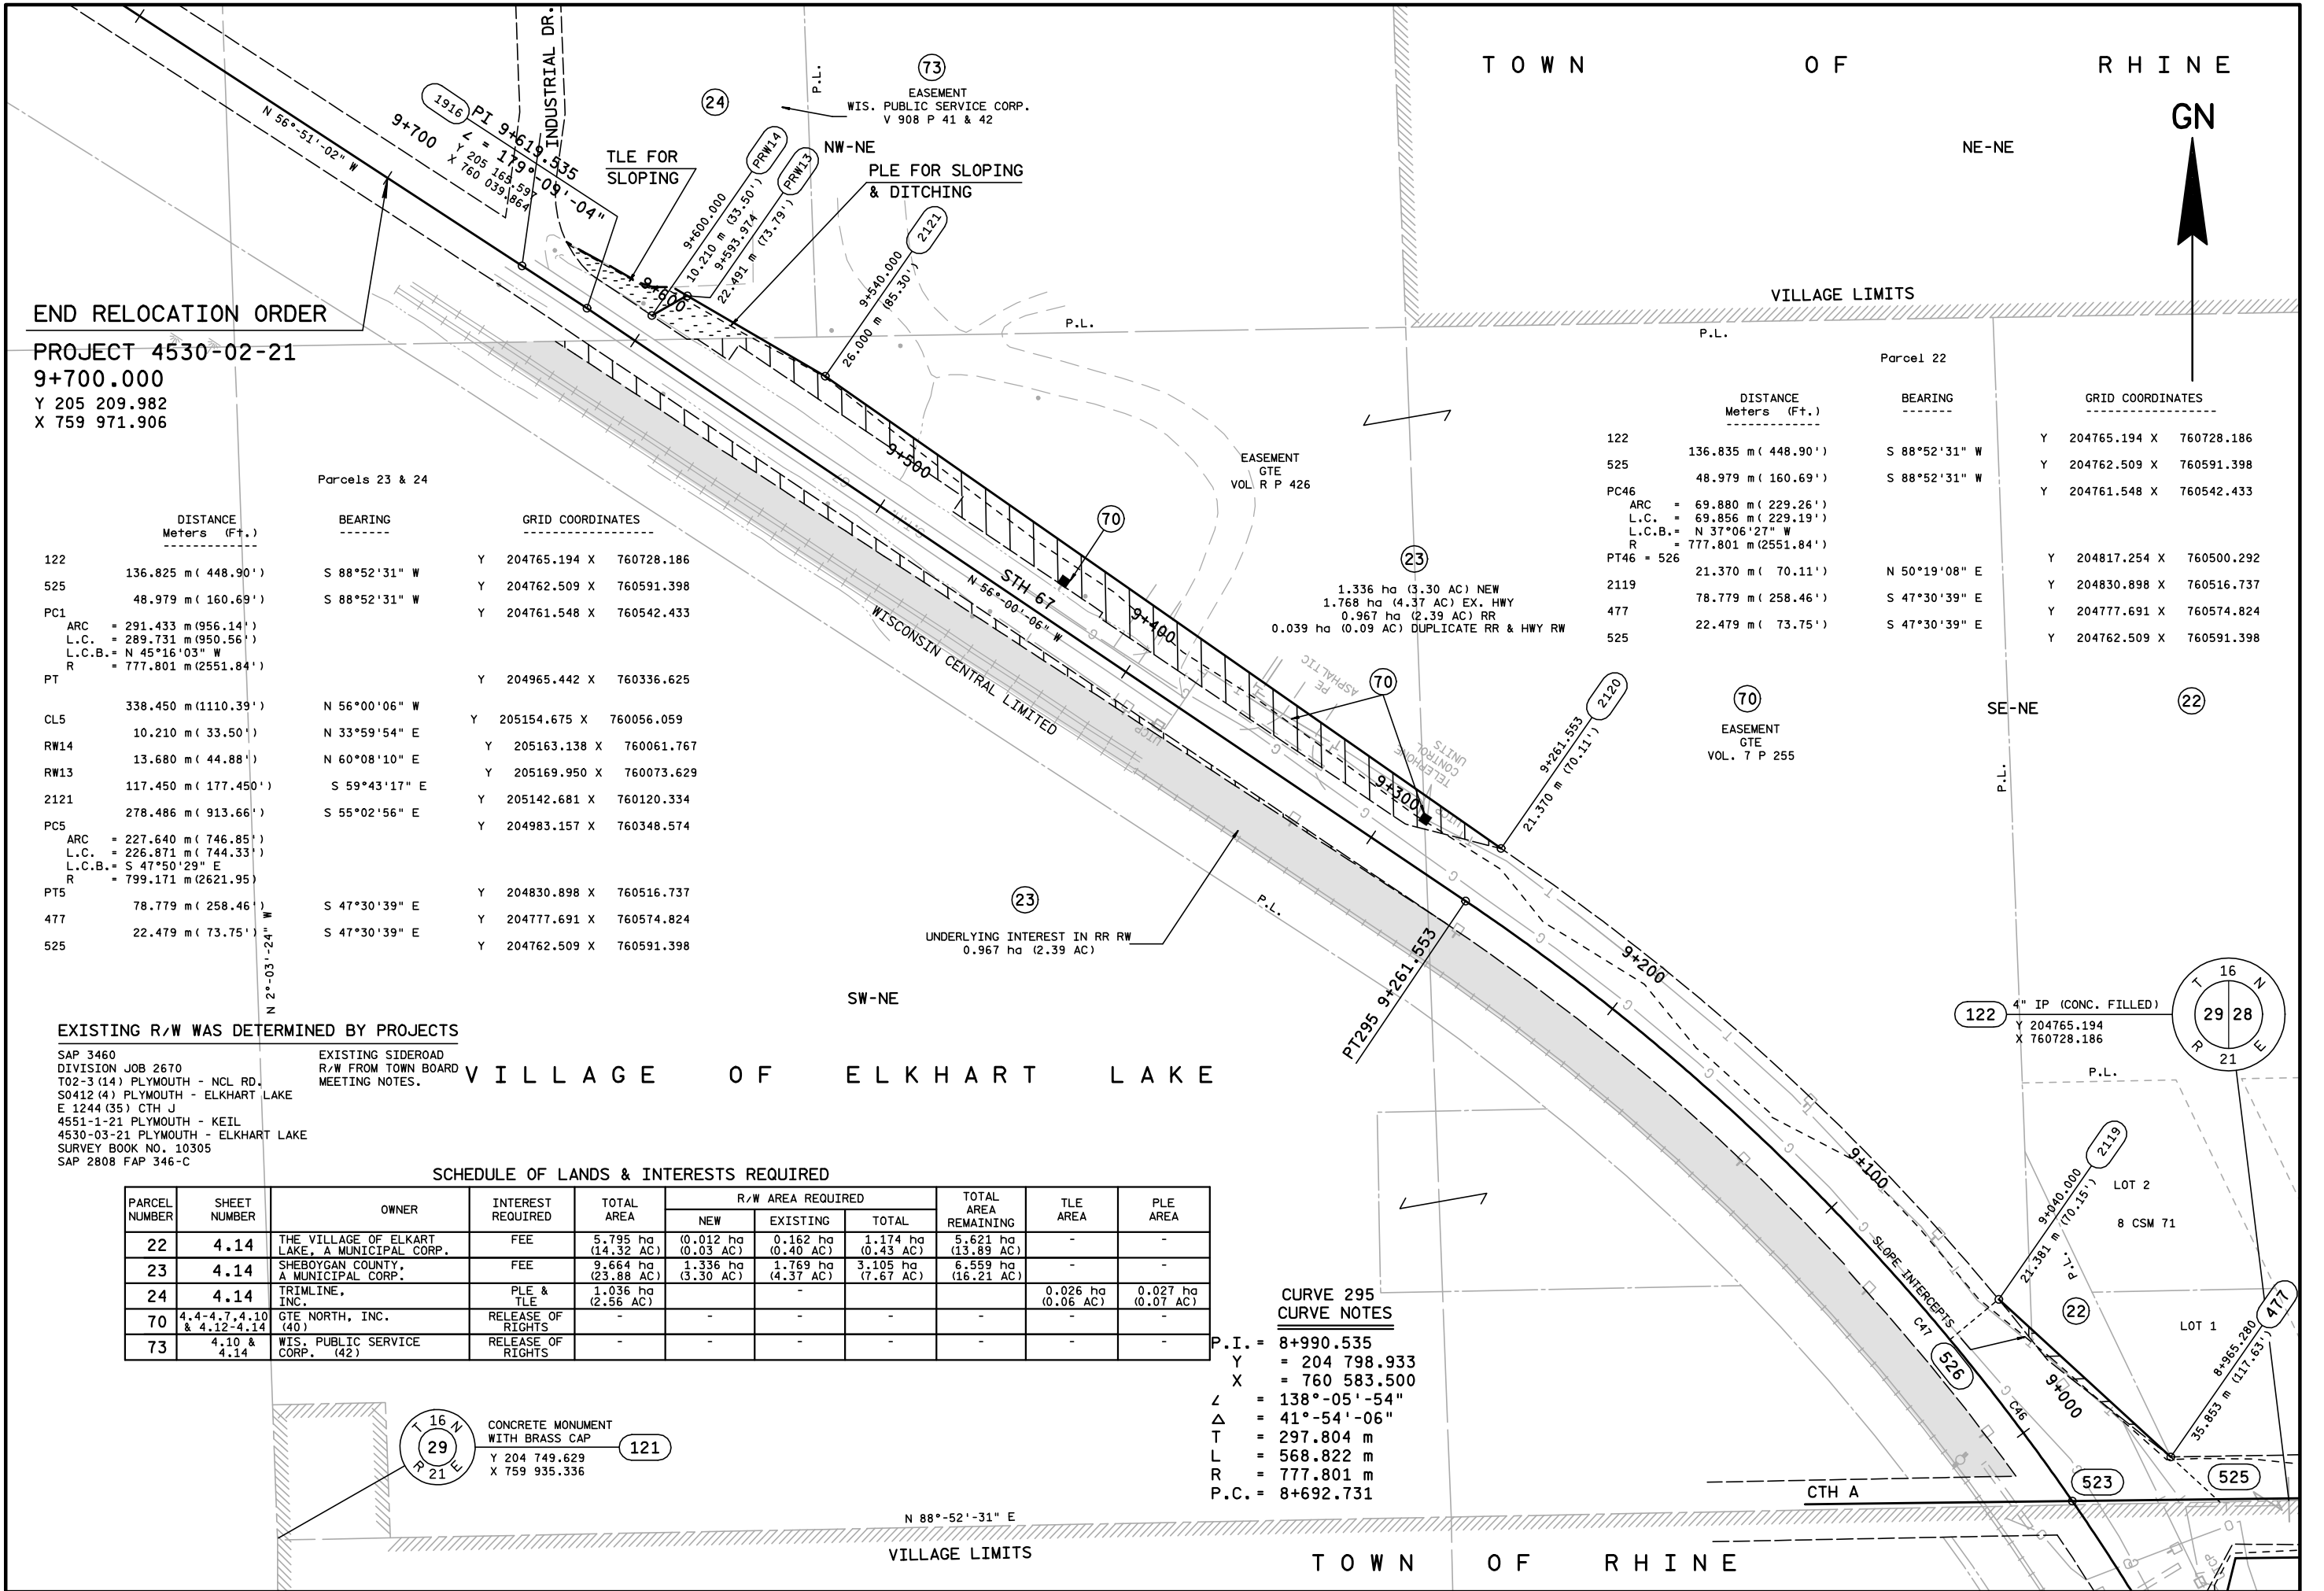

END RELOCATION ORDER

PROJECT 4530-02-21
9+700.000
Y 205 209.982
X 759 971.906

DISTANCE Meters (Ft.)		BEARING	GRID COORDINATES	
122	136.825 m (448.90')	S 88°52'31" W	Y	204765.194 X 760728.186
525	48.979 m (160.69')	S 88°52'31" W	Y	204762.509 X 760591.398
PC1	ARC = 291.433 m (956.14') L.C. = 289.731 m (950.56') L.C.B. = N 45°16'03" W R = 777.801 m (2551.84')		Y	204761.548 X 760542.433
PT			Y	204965.442 X 760336.625
CL5	338.450 m (1110.39')	N 56°00'06" W	Y	205154.675 X 760056.059
RW14	10.210 m (33.50')	N 33°59'54" E	Y	205163.138 X 760061.767
RW13	13.680 m (44.88')	N 60°08'10" E	Y	205169.950 X 760073.629
2121	117.450 m (177.450')	S 59°43'17" E	Y	205142.681 X 760120.334
PC5	278.486 m (913.66')	S 55°02'56" E	Y	204983.157 X 760348.574
ARC	= 227.640 m (746.85') L.C. = 226.871 m (744.33') L.C.B. = S 47°50'29" E R = 799.171 m (2621.95')		Y	204830.898 X 760516.737
PT5	78.779 m (258.46')	S 47°30'39" E	Y	204777.691 X 760574.824
477	22.479 m (73.75')	S 47°30'39" E	Y	204762.509 X 760591.398
525			Y	204762.509 X 760591.398

EXISTING R/W WAS DETERMINED BY PROJECTS

SAP 3460
DIVISION JOB 2670
T02-3 (14) PLYMOUTH - NCL RD.
S0412 (4) PLYMOUTH - ELKHART LAKE
E 1244 (35) CTH J
4551-1-21 PLYMOUTH - KEIL
4530-03-21 PLYMOUTH - ELKHART LAKE
SURVEY BOOK NO. 10305
SAP 2808 FAP 346-C

EXISTING SIDEROAD
R/W FROM TOWN BOARD
MEETING NOTES.

SCHEDULE OF LANDS & INTERESTS REQUIRED

PARCEL NUMBER	SHEET NUMBER	OWNER	INTEREST REQUIRED	TOTAL AREA	R/W AREA REQUIRED			TOTAL AREA REMAINING	TLE AREA	PLE AREA
					NEW	EXISTING	TOTAL			
22	4.14	THE VILLAGE OF ELKHART LAKE, A MUNICIPAL CORP.	FEE	5.795 ha (14.32 AC)	0.012 ha (0.03 AC)	0.162 ha (0.40 AC)	1.174 ha (0.43 AC)	5.621 ha (13.89 AC)	-	-
23	4.14	SHEBOYGAN COUNTY, A MUNICIPAL CORP.	FEE	9.664 ha (23.88 AC)	1.336 ha (3.30 AC)	1.769 ha (4.37 AC)	3.105 ha (7.67 AC)	6.559 ha (16.21 AC)	-	-
24	4.14	TRIMLINE, INC.	PLE & TLE	1.036 ha (2.56 AC)	-	-	-	-	0.026 ha (0.06 AC)	0.027 ha (0.07 AC)
70	4.4-4.7, 4.10 & 4.12-4.14	GTE NORTH, INC.	RELEASE OF RIGHTS	-	-	-	-	-	-	-
73	4.10 & 4.14	WIS. PUBLIC SERVICE CORP. (42)	RELEASE OF RIGHTS	-	-	-	-	-	-	-

CURVE 295
CURVE NOTES
P.I. = 8+990.535
Y = 204 798.933
X = 760 583.500
Z = 138°-05'-54"
Δ = 41°-54'-06"
T = 297.804 m
L = 568.822 m
R = 777.801 m
P.C. = 8+692.731

REVISION DATE 9-8-99 11-19-08	DATE 10-31-97	SCALE, METERS 0 50 100	HWY: STH 67 COUNTY: SHEBOYGAN	FEDERAL PROJECT NO: STATE R/W PROJECT NO: 4530-02-21	SHEET NO: 4.14	M
-------------------------------------	------------------	---------------------------	----------------------------------	---	----------------	---

FILE NAME: d3 453002m:d3411