

PLOT SCALE: 10560

PLOT NAME:

REV. DATE: 10-27-92

ORIGINATOR: DIST. 3

CONVENTIONAL SIGNS AND ABBREVIATIONS


AC.	ACRES	PED	PEDESTAL
AC. REM.	ACRES REMAINING	●	R/W MONUMENT
A.P.	ACCESS POINT	P.L.	PROPERTY LINE
B.	BARN	P.L.E.	PERMANENT LIMITED EASEMENT
BLDG.	BUILDING	R.	RANGE
CO.	COMPANY	RD.	ROAD
CORP.	CORPORATION	R/W	RIGHT OF WAY
C.T.H.	COUNTY TRUNK HIGHWAY	S.	SHED
D.	DEED	S.T.H.	STATE TRUNK HIGHWAY
E.	EAST	T.	TOWN
ET. AL.	AND OTHERS	TEMP.	TEMPORARY
G.	GARAGE	T.L.E.	TEMPORARY LIMITED EASEMENT
GN	GRID NORTH	VOL.	VOLUME
H.	HOUSE	W.	WEST
INC.	INCORPORATED	WIS.	WISCONSIN
L.C.	LAND CONTRACT		
N	NORTH		

R/W PROJECT NUMBER	SHEET NUMBER	TOTAL SHEETS
4530-03-21	4.0	
FEDERAL PROJECT NUMBER		
PLAT OF RIGHT OF WAY REQUIRED FOR PLYMOUTH - ELKHART LAKE C.T.H. "J" - RACE TRACK ROAD S.T.H. 67 SHEBOYGAN COUNTY		

PARCEL NO.	SHEET NO.	OWNER
1	4.2	EVERETT D. & GERALDINE R. SOOK
2	4.2	EDWIN F., JR. & NANCY E. GESSERT
3	4.2	SHEBOYGAN COUNTY
4	4.3	FRANCIS & MARIE WIESER
5	4.3 & 4.4	KENNETH & EVELYN EIGENBERGER
6	4.3 & 4.4	ELKHART LAKE'S ROAD AMERICA, INC.
7	4.3	FRANKLIN D. & VIRGINIA E. KLEMM
8	4.3	DONALD M. KULOW, JR.
9	4.3	MERLIN & DOROTHY SCHWALLER
10	4.2-4.4	GTE NORTH, INC.
11	4.3	WIS. PUBLIC SREVICE CORP.
12	4.3	R. & R. PARTNERSHIP
13	4.3	PHYLLIS A. SCHMITT

	COMPENSABLE	NON-COMPENSABLE
POWER POLE	⚡	⚡
TELEPHONE POLE	☎	☎
SIGN	♣	♣
TELEPHONE PEDESTAL	☎	☎
NO ACCESS (BY ACQUISITION)		
NO ACCESS (BY STATUTORY AUTHORITY)		●●●●●●●●
NO ACCESS (BY PREVIOUS PROJECT)		◆◆◆◆◆◆◆◆

GN

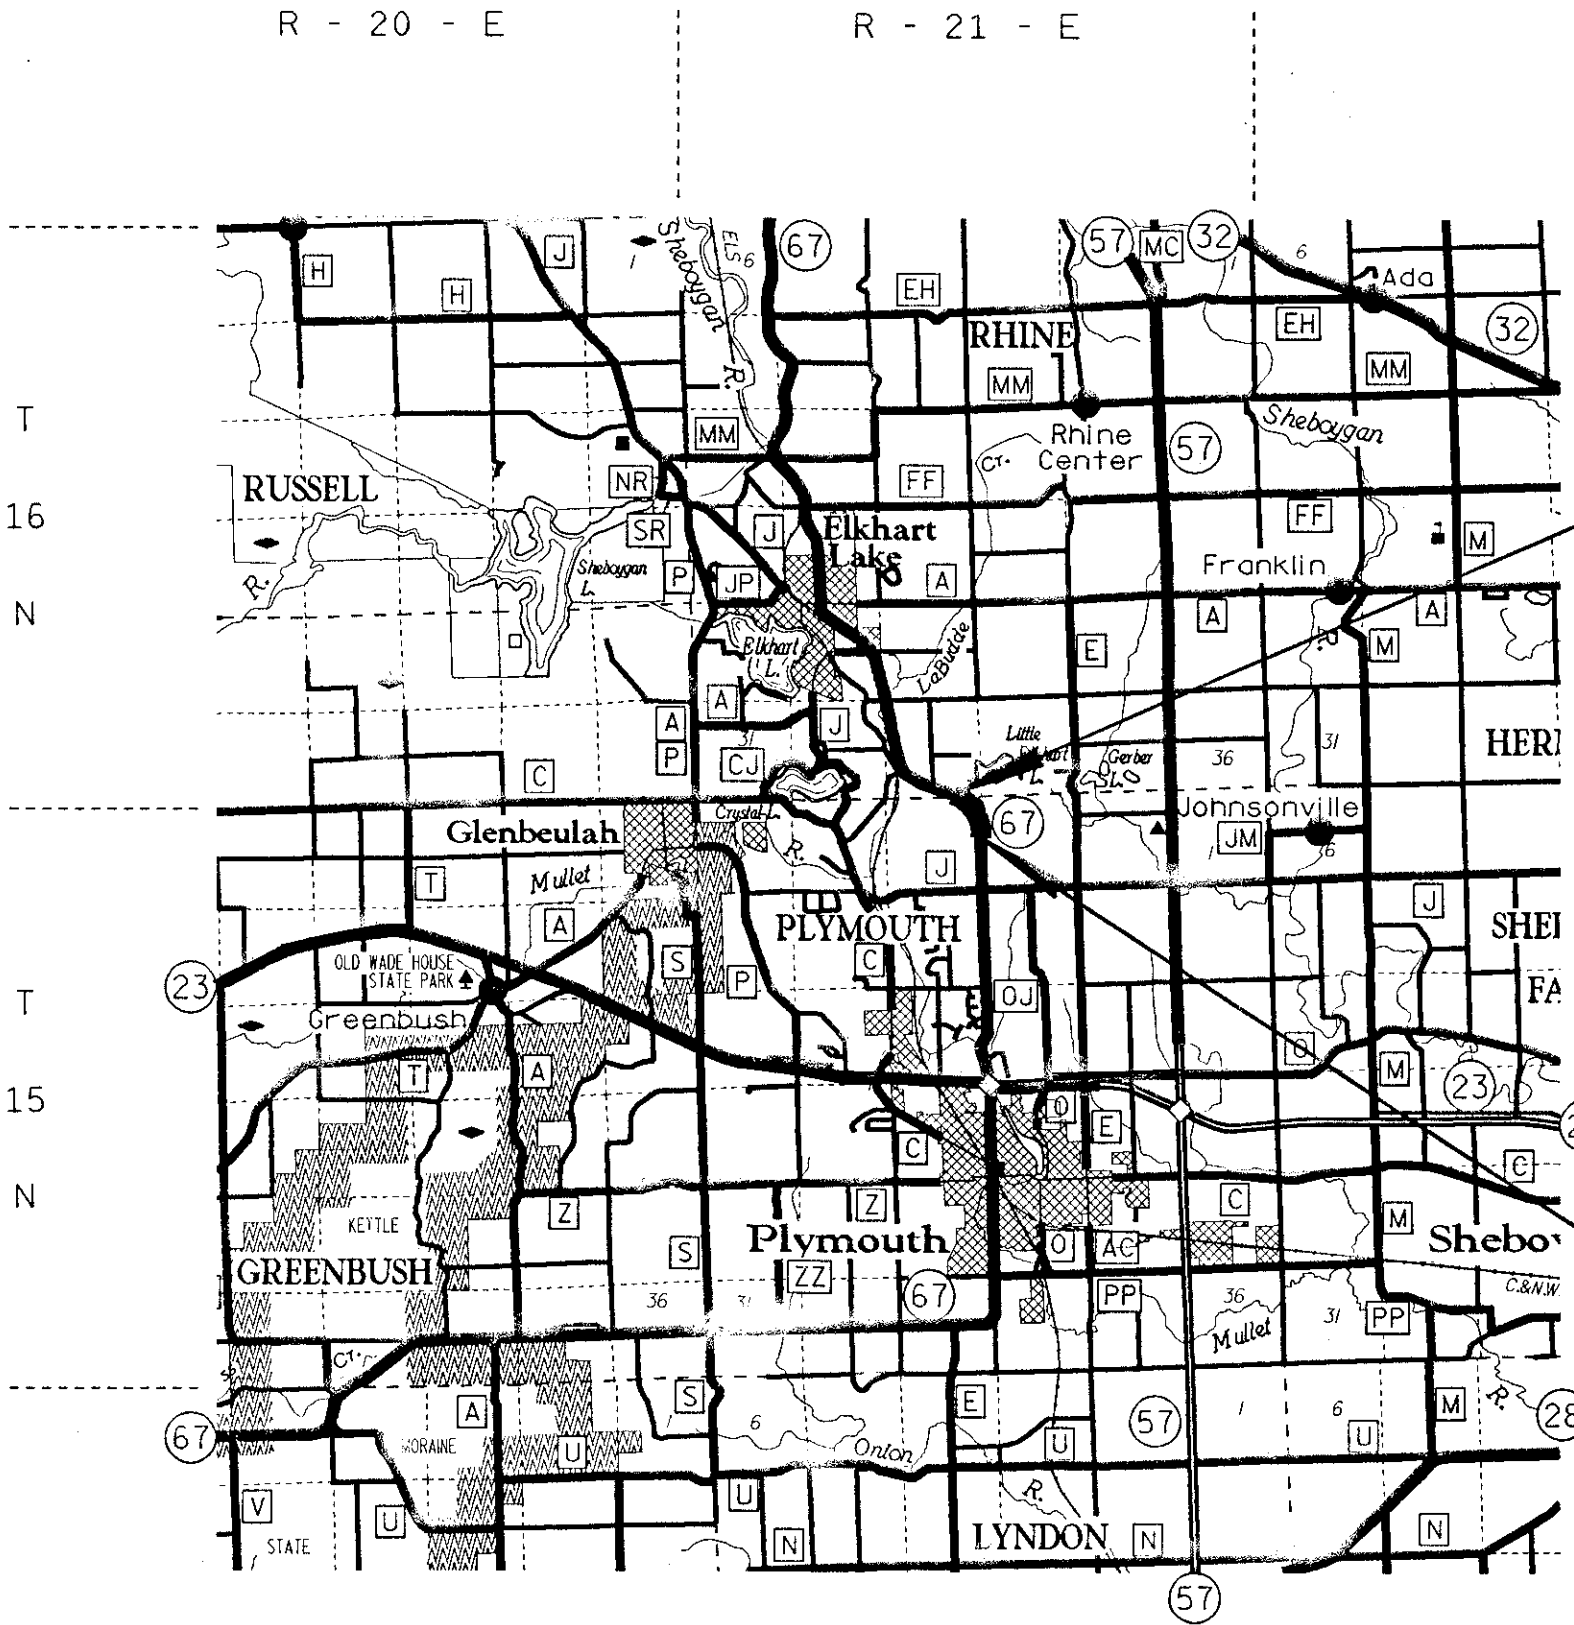

END RELOCATION ORDER

PROJECT 4530-03-21
STATION 202+16.93
609.21 FEET N 2°-22'-55" W OF THE SOUTH
ONE QUARTER CORNER OF SECTION 33,
TOWNSHIP 16 NORTH, RANGE 21 EAST.
Y 664,598.679
X 2,498,662.630

BEGIN RELOCATION ORDER


PROJECT 4530-03-21
STATION 151+00
704.07 FEET S 1°-56'-21" W OF THE EAST
ONE QUARTER OF SECTION 4
TOWNSHIP 15 NORTH, RANGE 21 EAST.
Y 660,917.843
X 2,501,312.526

NOTES

COORDINATES AND BEARINGS ON THIS PLAT ARE ORIENTED TO THE WISCONSIN COORDINATE SYSTEM SOUTH ZONE. ALL PLAT DISTANCES ARE GROUND LENGTH AND MAY BE CONVERTED TO GRID LENGTH BY MULTIPLYING THE DISTANCE BY THE GRID FACTOR PROVIDED ON THE DETAIL SHEETS.



RIGHT OF WAY MONUMENTS ARE TYPE 2 AND ARE PLACED PRIOR TO OR AT THE TIME OF LAND TITLE TRANSFER.

RIGHT OF WAY BOUNDARIES ARE DEFINED WITH COURSES OF THE PERIMETER OF THE HIGHWAY LANDS REFERENCED TO THE U.S. PUBLIC LAND SURVEY OR OTHER SURVEYS OF PUBLIC RECORD.

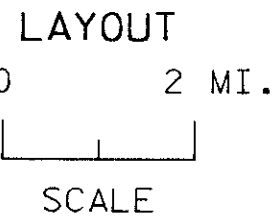

TOTAL NET LENGTH OF CENTERLINE = 0.969 MI.


REVISION DATE 1-7-93 NC 11-17-98	ROUTE	COUNTY	DATE	R/W PROJECT NUMBER	SHEET
	S.T.H. 67	SHEBOYGAN	11-2-92	4530-03-21	NUMBER
	FEDERAL PROJECT NUMBER				4.1
	NOT TO SCALE				

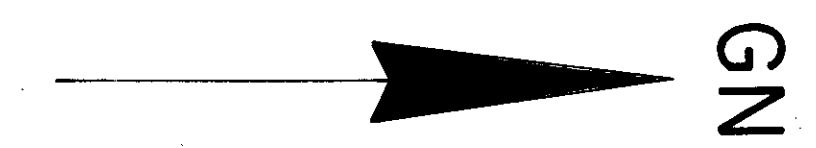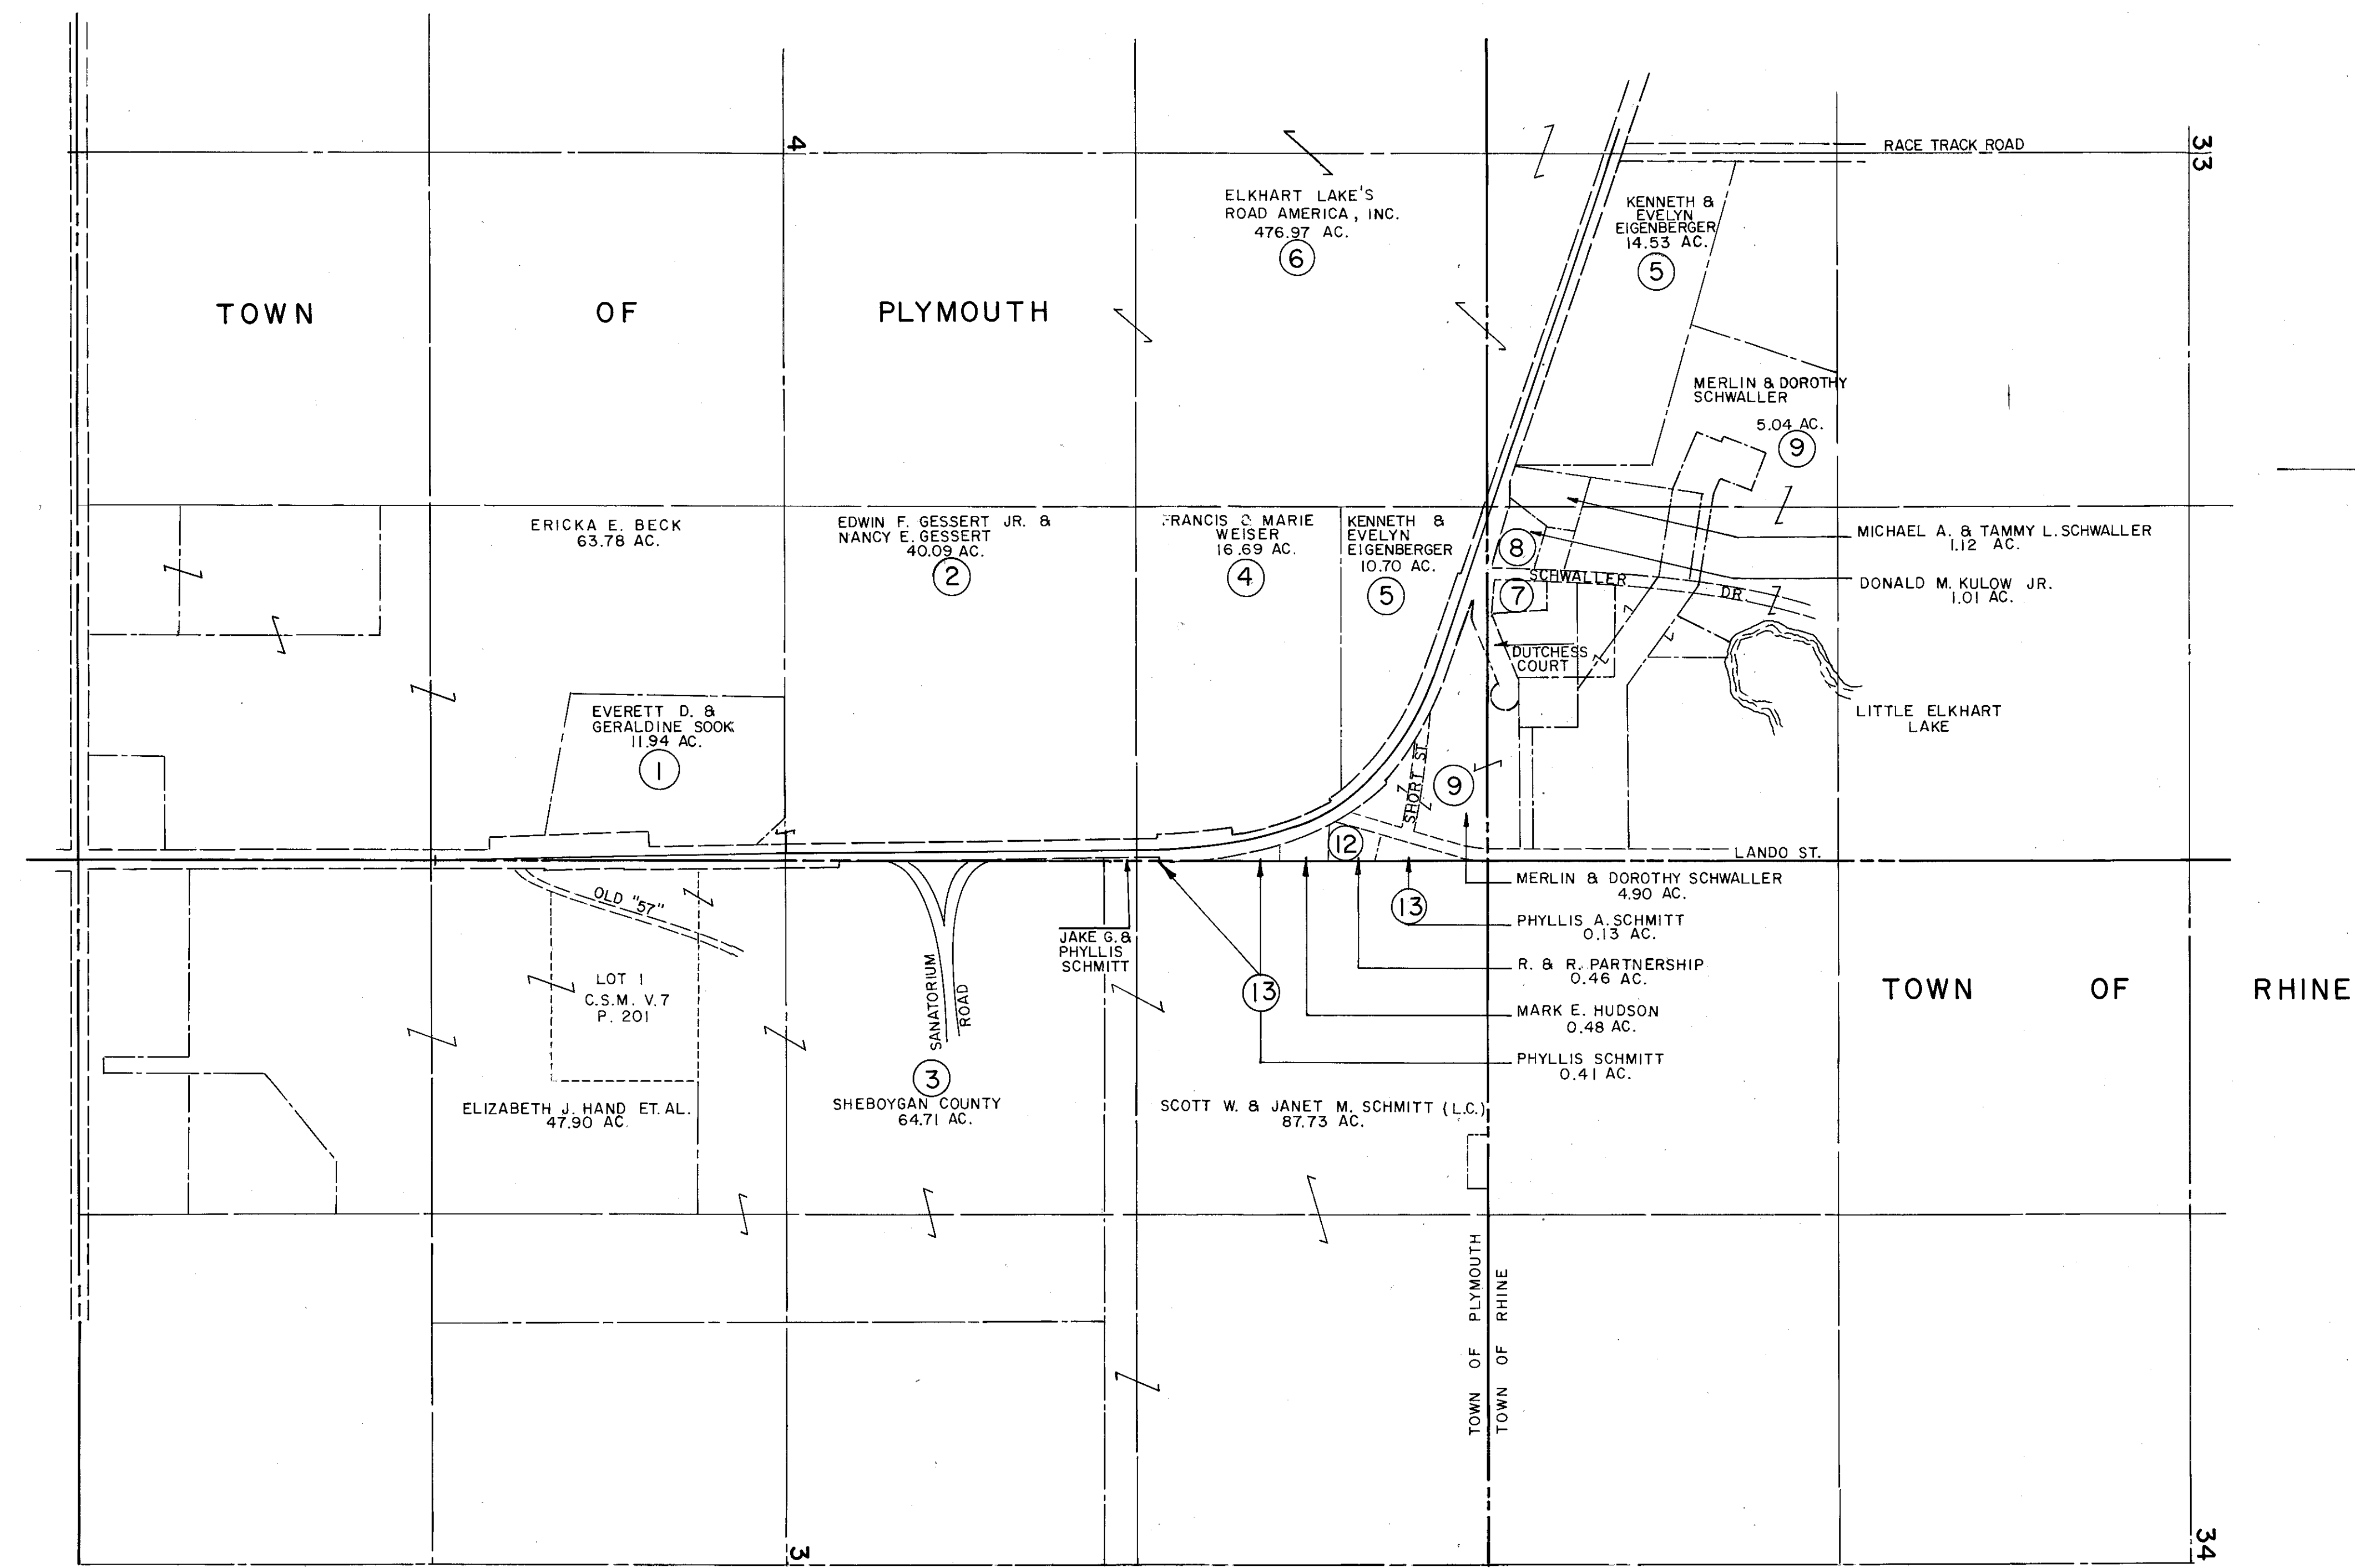

ORIGINATOR: DIST. 3 2-14-94
REV. DATE: 12-4-98
PLOT NAME: D3402X
PLOT SCALE: 100

REVISION DATE 1-7-93 11-17-98	ROUTE S.T.H. 67	COUNTY SHEBOYGAN	DATE 11-2-92	R/W PROJECT NUMBER 4530-03-21	SHEET NUMBER 4.3
	SCALE, FT. 0 200		GRID FACTOR 0.999915	FEDERAL PROJECT NUMBER	

CURVE NOTES
P.I. = 179+19.49
Y = 663,735.353
X = 2,501,213.414
Z = 110°-42'-48"
Δ = 69°-17'-12"
D = 2°-30'-00"
T = 1,583.59'
L = 2,771.47'
R = 2,291.83'
P.C. = 163+35.90

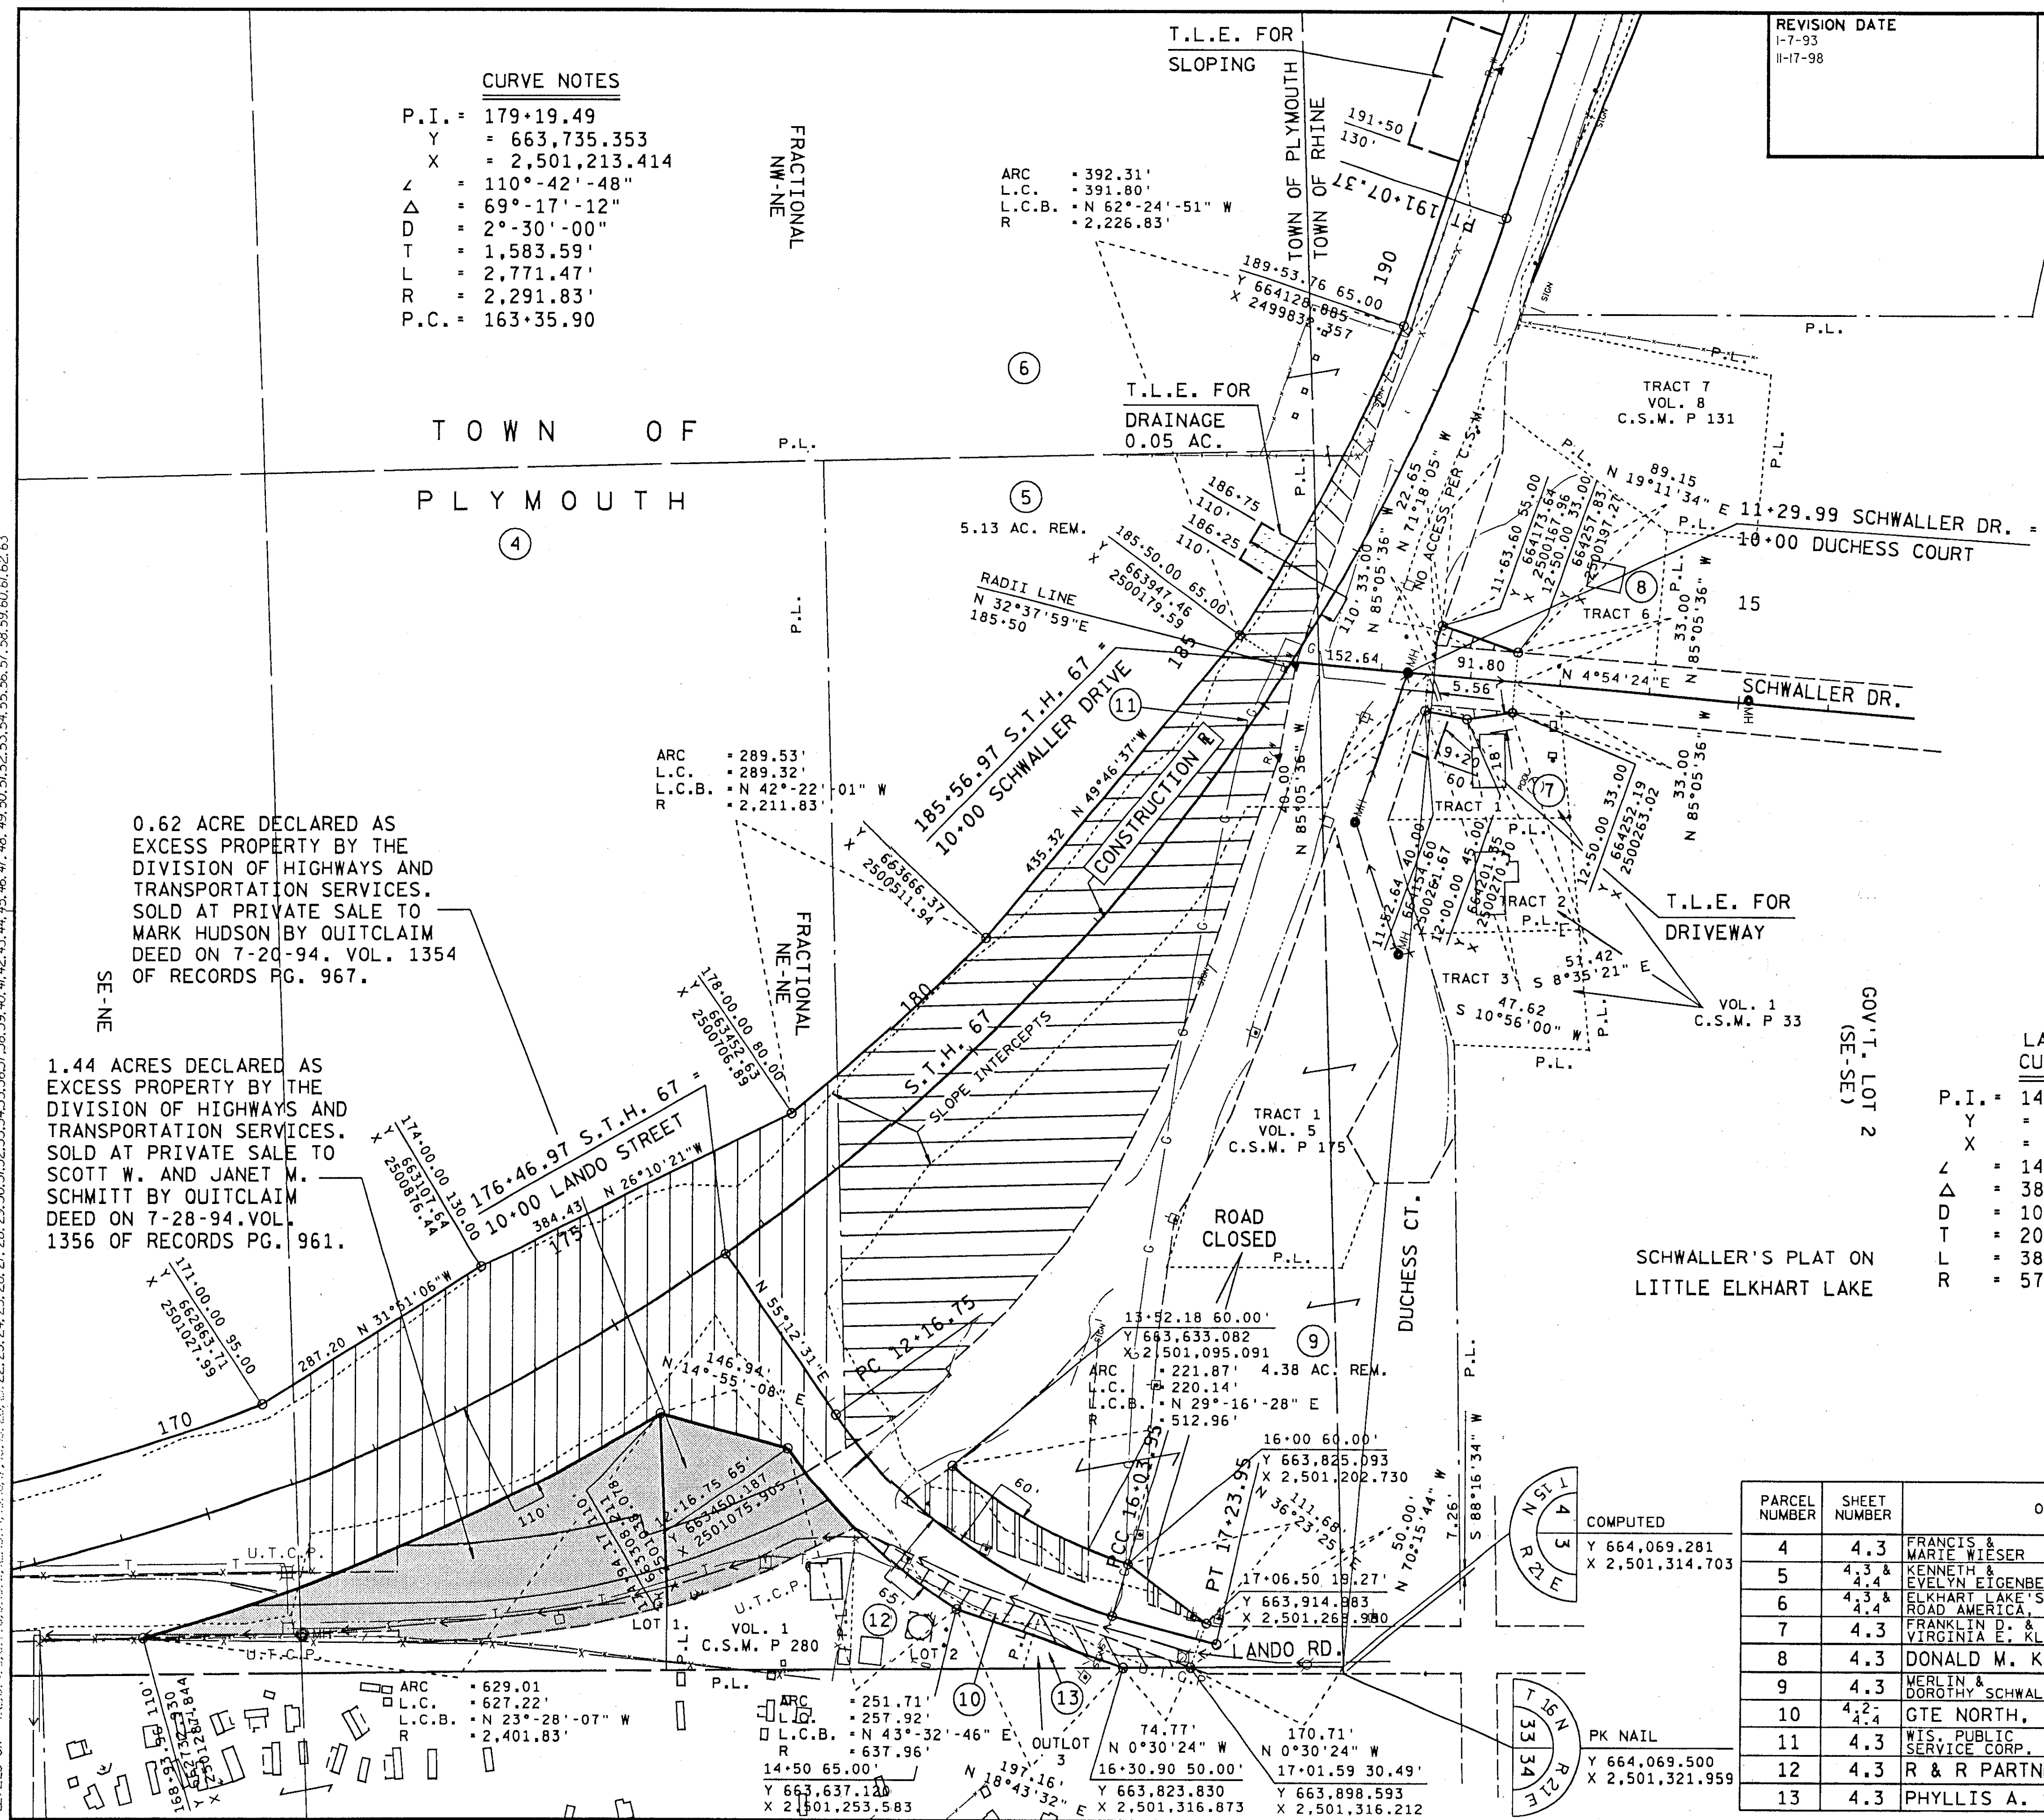

TOWN OF
RHINE

0.62 ACRE DECLARED AS
EXCESS PROPERTY BY THE
DIVISION OF HIGHWAYS AND
TRANSPORTATION SERVICES.
SOLD AT PRIVATE SALE TO
MARK HUDSON BY QUITCLAIM
DEED ON 7-20-94. VOL. 1354
OF RECORDS PG. 967.

1.44 ACRES DECLARED AS
EXCESS PROPERTY BY THE
DIVISION OF HIGHWAYS AND
TRANSPORTATION SERVICES.
SOLD AT PRIVATE SALE TO
SCOTT W. AND JANET M.
SCHMITT BY QUITCLAIM
DEED ON 7-28-94. VOL.
1356 OF RECORDS PG. 961.

LANDO RD.
CURVE NOTES
P.I. = 14+18.07
Y = 663,618.425
X = 2,501,204.138
Z = 141°-16'-47"
Δ = 38°-43'-13"
D = 10°-00'
T = 201.32'
L = 387.20'
R = 572.96'

LANDO RD.
CURVE NOTES
P.I. = 16+63.97
Y = 663,868.998
X = 2,501,278.306
Z = 176°-24'-00"
Δ = 3°-36'-00"
D = 3°-00'
T = 60.02'
L = 120.00'
R = 1,909.86'

SCHEDULE OF LANDS & INTERESTS REQUIRED

PARCEL NUMBER	SHEET NUMBER	OWNER	INTEREST REQUIRED	TOTAL ACRES	R/W ACRES REQUIRED NEW EXISTING TOTAL	TOTAL ACRES REM.	T.L.E. ACRES
4	4.3	FRANCIS & MARIE WIESER	FEE	16.69	4.64 0.67 5.31	11.38	-
5	4.3	KENNETH & EVELYN EIGENBERGER	FEE & T.L.E.	25.23	4.85 0.96 5.81	19.42	0.08
6	4.3	ELKHART LAKE'S ROAD AMERICA, INC.	FEE & T.L.E.	SEE SHEET NO. 4.4			
7	4.3	FRANKLIN D. & VIRGINIA E. KLEME	FEE & T.L.E.	0.45	0.02 - 0.02	0.43	0.03
8	4.3	DONALD M. KULOW, JR.	FEE	1.01	0.02 - 0.02	0.99	-
9	4.3	WELIN & DOROTHY SCHWALLER	FEE	9.94	0.25 0.27 0.52	9.42	-
10	4.2, 4.4	GTE NORTH, INC. (40)	RELEASE OF RIGHTS	-	- - -	-	-
11	4.3	WIS. PUBLIC SERVICE CORP. (41)	RELEASE OF RIGHTS	-	- - -	-	-
12	4.3	R & R PARTNERSHIP	FEE	0.46	0.10 - 0.10	0.36	-
13	4.3	PHYLLIS A. SCHMIDT	FEE	0.13	0.08 - 0.08	0.05	-

REVISION DATE I-7-93 II-17-98	ROUTE S.T.H. 67	COUNTY SHEBOYGAN	DATE II-2-92	R/W PROJECT NUMBER 4530-03-21	SHEET NUMBER 4,4
	SCALE, FT. 0 200		GRID FACTOR 0.9999915	FEDERAL PROJECT NUMBER	

TOWN OF RHINE

END RELOCATION ORDER

PROJECT 4530-03-21

STATION 202+16.93

Y 664,598.679

X 2,498,662.630

FRACTIONAL
NE-NW

2" I.P.
Y 663,990.484
X 2,498,696.376

2" I.P.
Y 663,990.236
X 2,498,687.940

T 16° 33' 33" E
R 21° 16' 33" E

T 16° 33' 33" E
R 21° 16' 33" E

EASEMENT
GTE NORTH, INC.
VOL. 952 P 161
VOL. 586 P 585

TOWN OF PLYMOUTH
TOWN OF RHINE

FRACTIONAL
NW-NE

CURVE NOTES

P.I. = 179+19.49
Y = 663,735.353
X = 2,501,213.414
Z = 110°-42'-48"
Δ = 69°-17'-12"
D = 2°-30'-00"
T = 1,583.59'
L = 2,771.47'
R = 2,291.83'
P.C. = 163+35.90

CONSTRUCTION

14.29 AC. REM.

SCHEDULE OF LANDS & INTERESTS REQUIRED

PARCEL NUMBER	SHEET NUMBER	OWNER	INTEREST REQUIRED	TOTAL ACRES	R/W ACRES REQUIRED			TOTAL ACRES REM.	T.L.E. ACRES
					NEW	EXISTING	TOTAL		
5	4.3 & 4.4	KENNETH & EVELYN EIGENBERGER	FEE & T.L.E.		SEE SHEET NO.	4.3			
6	4.3 & 4.4	ELKHART LAKE'S ROAD AMERICA, INC.	FEE & T.L.E.	497.02	0.41	-	0.41	496.61	0.20
10	4.2 & 4.4	GTE NORTH, INC. (40)	RELEASE OF RIGHTS	-	-	-	-	-	-