

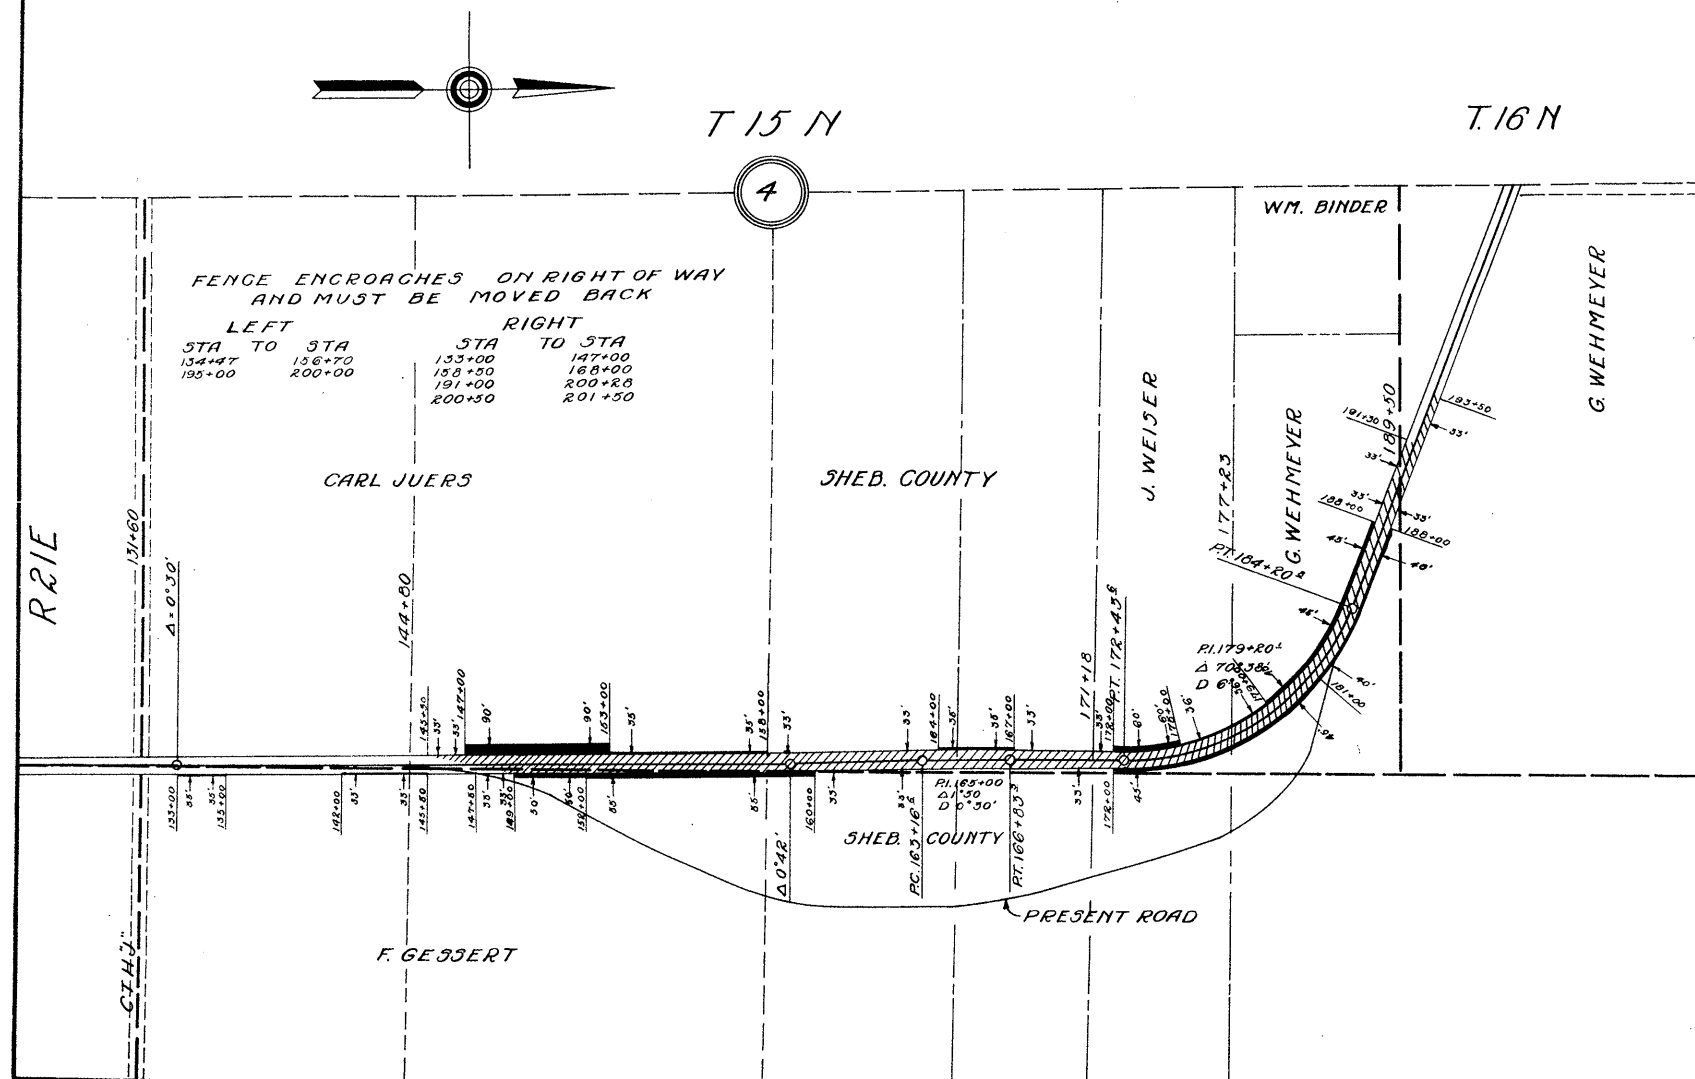
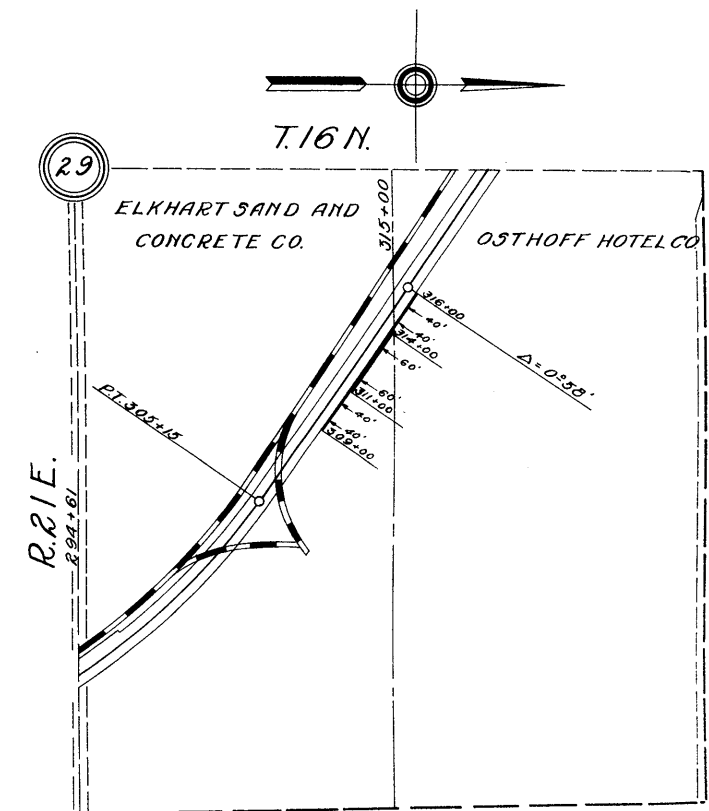


NUMBER	LOCATION	OWNER	ACRES
6	SW 1/4 OF SW 1/4 SECTION 18		
7	NW 1/4 OF SW 1/4 .. 3 ..	F. GESSERT	0.030
8	NE 1/4 OF SE 1/4 .. 4 ..	CARL JUERS	1.883
9	SE 1/4 OF NE 1/4 .. 4 ..		
10	NW 1/4 OF SW 1/4 .. 3 ..		
11	SW 1/4 OF NW 1/4 .. 3 ..	SHEBOYGAN CO.	3.669
12	NE 1/4 OF NE 1/4 .. 4 ..	J. WEISER	1.262
13	NE 1/4 OF NE 1/4 .. 4 ..		
14	SE 1/4 OF SE 1/4 .. 33-16 ..	G. WEHMEYER	2.290
15	SW 1/4 OF NE 1/4 .. 29 ..	ELKHART SAND & CONCRETE CO.	0.219
16	NW 1/4 OF NE 1/4 .. 29 ..	OSTHOFF HOTEL CO.	0.029

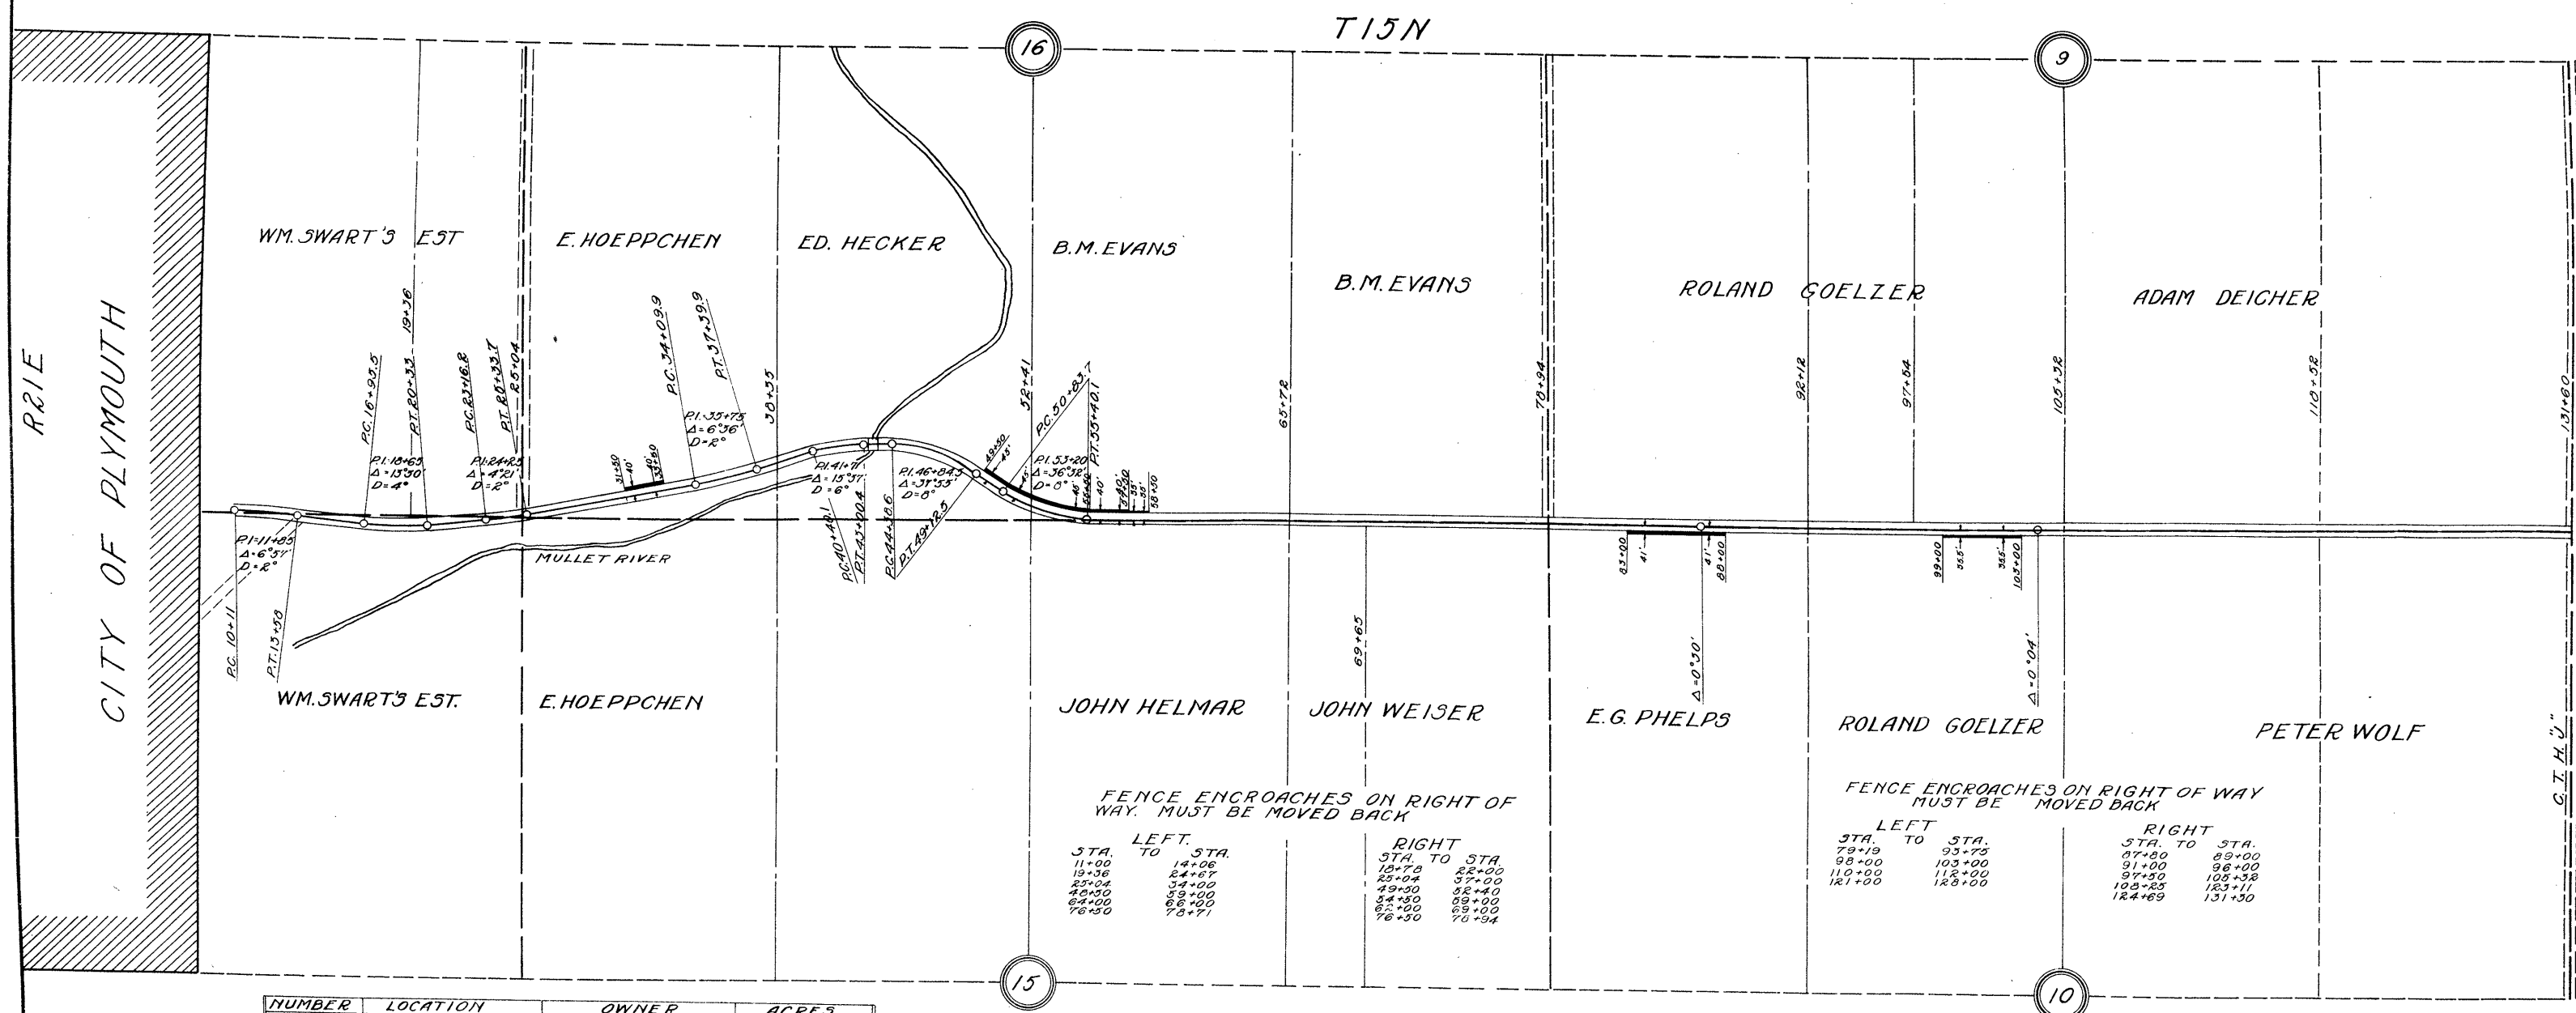

PLAT OF RIGHT OF WAY REQUIRED
AID PROJECT NO.
PLYMOUTH-ELKHART LAKE ROAD
SHEBOYGAN COUNTY
SCALE 1"=400'

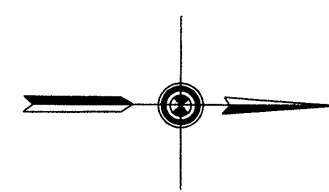

NUMBER	LOCATION	OWNER	ACRES
1	SE 1/4 OF SE 1/4 SEC. 16	E. HOEPPCHEN	0.082
2	NE 1/4 OF SE 1/4 SEC. 16	ED. HECKER	0.130
3	SE 1/4 OF NE 1/4 SEC. 16	B.M. EVANS	0.201
4	SW 1/4 OF SW 1/4 SEC. 10	E.G. PHELPS	0.070
5	NW 1/4 OF SW 1/4 SEC. 10	ROLAND GOELZER	0.034

LEGEND

ADDITIONAL RIGHT OF WAY REQUIRED ON OLD ROAD AND EXTRA WIDTHS OVER 66 FEET REQD IN RELOCATION
 NEW 66' RIGHT OF WAY REQUIRED IN RELOCATION

PLAT OF RIGHT OF WAY REQUIRED
 AID PROJECT NO.
 PLYMOUTH-ELKHART LAKE ROAD
 SHEBOYGAN COUNTY
 SCALE 1"=400'