

Index of Sheets

Sheet No. 4 TITLE SHEET
Sheet No. 4.1 SCHEDULE OF LANDS AND INTERESTS REQUIRED
Sheet No. 4.2-4.3 LAYOUT SHOWING PROPERTY BOUNDARIES AND ACREAGE
Sheet No. 4.4-4.14 PLAN AND PARCEL SHEETS

Sheet Number	Total Sheets
4	

STATE OF WISCONSIN
DEPARTMENT OF TRANSPORTATION
DIVISION OF HIGHWAYS

PLAT OF RIGHT OF WAY REQUIRED FOR

WEST COUNTY LINE - GREEN BAY ROAD

(WEST COUNTY LINE - MEMORIAL DRIVE)

S.T.H. 29 & 32

SHAWANO, OUTAGAMIE & BROWN COUNTIES



PROJECT IDENTIFICATION NUMBER
9202-2-22
9202-2-60
FEDERAL PROJECT DESIGNATION

GN

BEGIN RELOCATION ORDER

PROJECT I.D. 9202-2-22 STA. 278+00 E.B.
STATION 158+66 RELOCATION ORDER PROJECT F 020-3(24), 12 RT.
3845.78' WEST AND 1385.68' NORTH OF THE 1/4 CORNER OF SECTION 30, T25N, R19E

N 288, 158.78
E 2,455, 283.50

END RELOCATION ORDER

PROJECT I.D. 9202-2-22 STA. 790+00 E.B.

± 1443' SOUTH AND ± 195' EAST OF THE NW COR. SEC. 21, T 24N, R 20E

N 264, 700.49
E 2,498, 211.88

BEGIN PROJECT 9202-2-60


STATION 593+40
1,617.58 FEET SOUTH OF AND 1,315.32 FEET
EAST OF THE NORTH ONE QUARTER CORNER OF SECTION 11,
TOWNSHIP 24 NORTH, RANGE 19 EAST.
N 274,015.66
E 2,480,902.16

END PROJECT 9202-2-60

STATION 602+50
2,029.97 FEET SOUTH OF AND 2,126.71 FEET
EAST OF THE NORTH ONE QUARTER CORNER OF SECTION 11,
TOWNSHIP 24 NORTH, RANGE 19 EAST.
N 273,603.70
E 2,481,713.49

LEGEND

I-PD = I PRIVATE DRIVEWAY
I-SC = I SPECIAL CROSSING
RESTRICTED USE
AGRI. = AGRICULTURAL

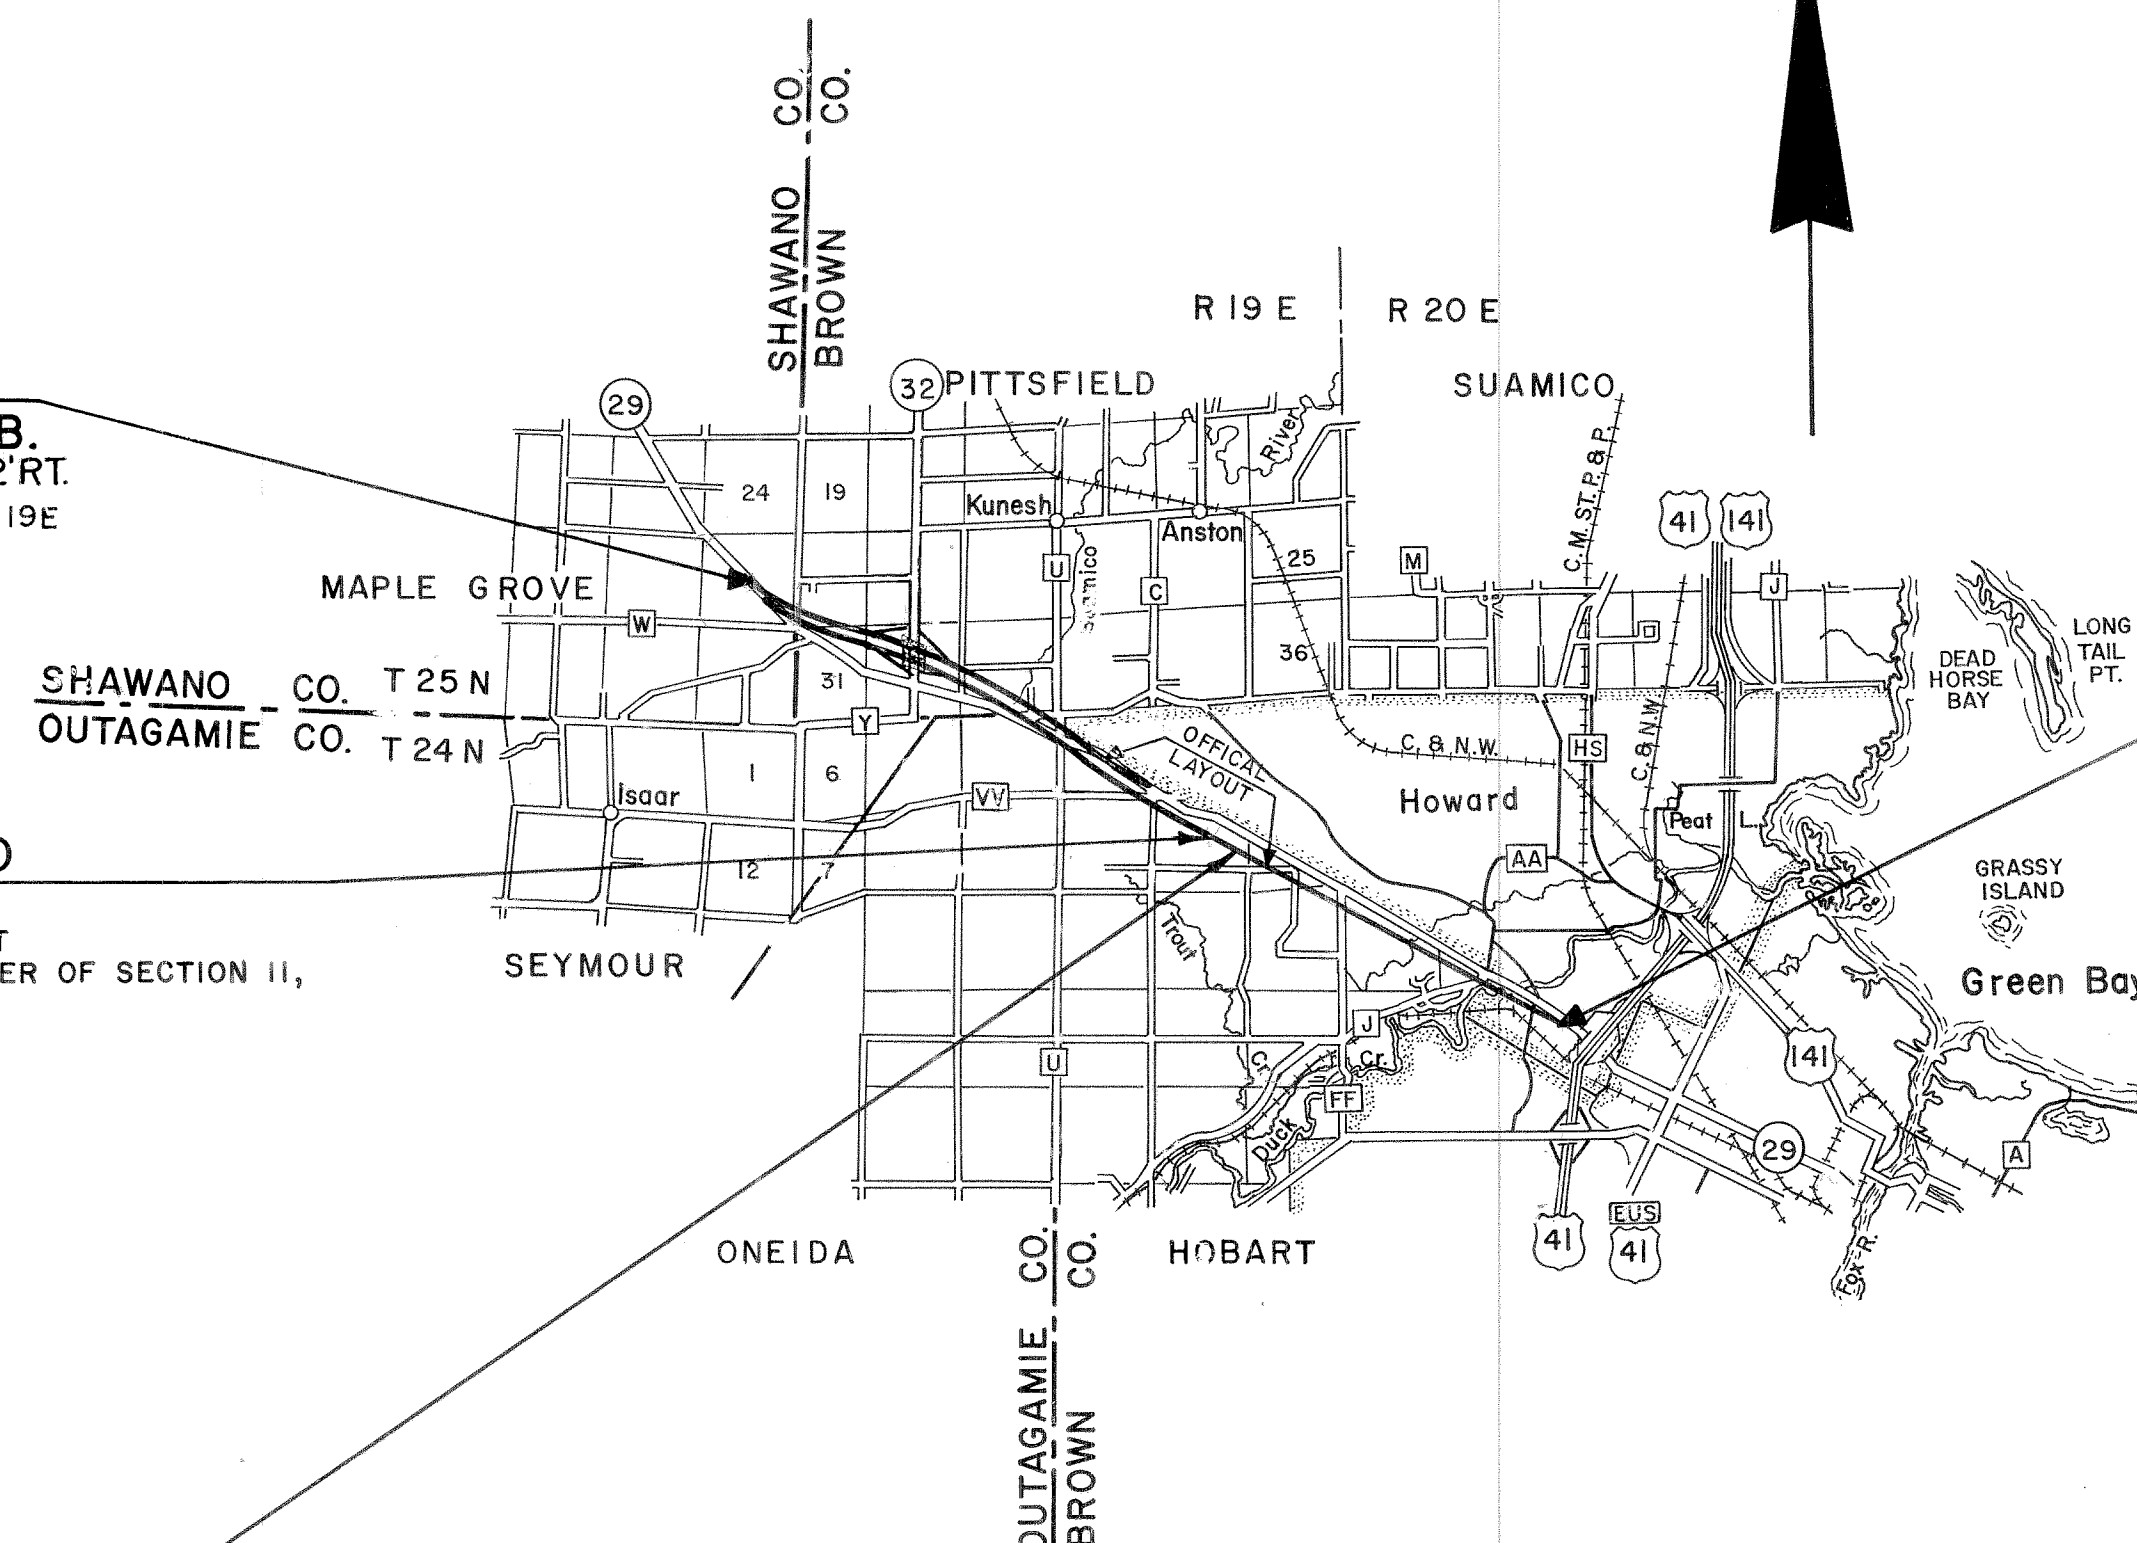

Layout

Scale 0 1 2 3 Miles


Total Net Length of Centerline = 9.706 Mi.

(R/W PLAT PREPARED BY DISTRICT NO 4)
WISCONSIN RAPIDS

NOTE:

ALL COORDINATES SHOWN ON THIS PLAT ARE REFERENCED TO
THE WISCONSIN COORDINATE SYSTEM, CENTRAL ZONE

REVISION DATE	STATE OF WISCONSIN DEPARTMENT OF TRANSPORTATION DIVISION OF HIGHWAYS
4-26-76	
6-23-76	Correct:
2-7-77	
10-10-77	
1-8-87	Date 2/17/75 C.D. Ryan District Engineer
3-16-89	Recommended for Approval:
	Date Chief of Facilities Development
	Approved: 2/25/75 B.J. Muller Director, Bureau of Right of Way
	U.S. DEPARTMENT OF TRANSPORTATION FEDERAL HIGHWAY ADMINISTRATION REGION 5 BUREAU OF PUBLIC ROADS WISCONSIN DIVISION
	Approved:
	Date Division Engineer

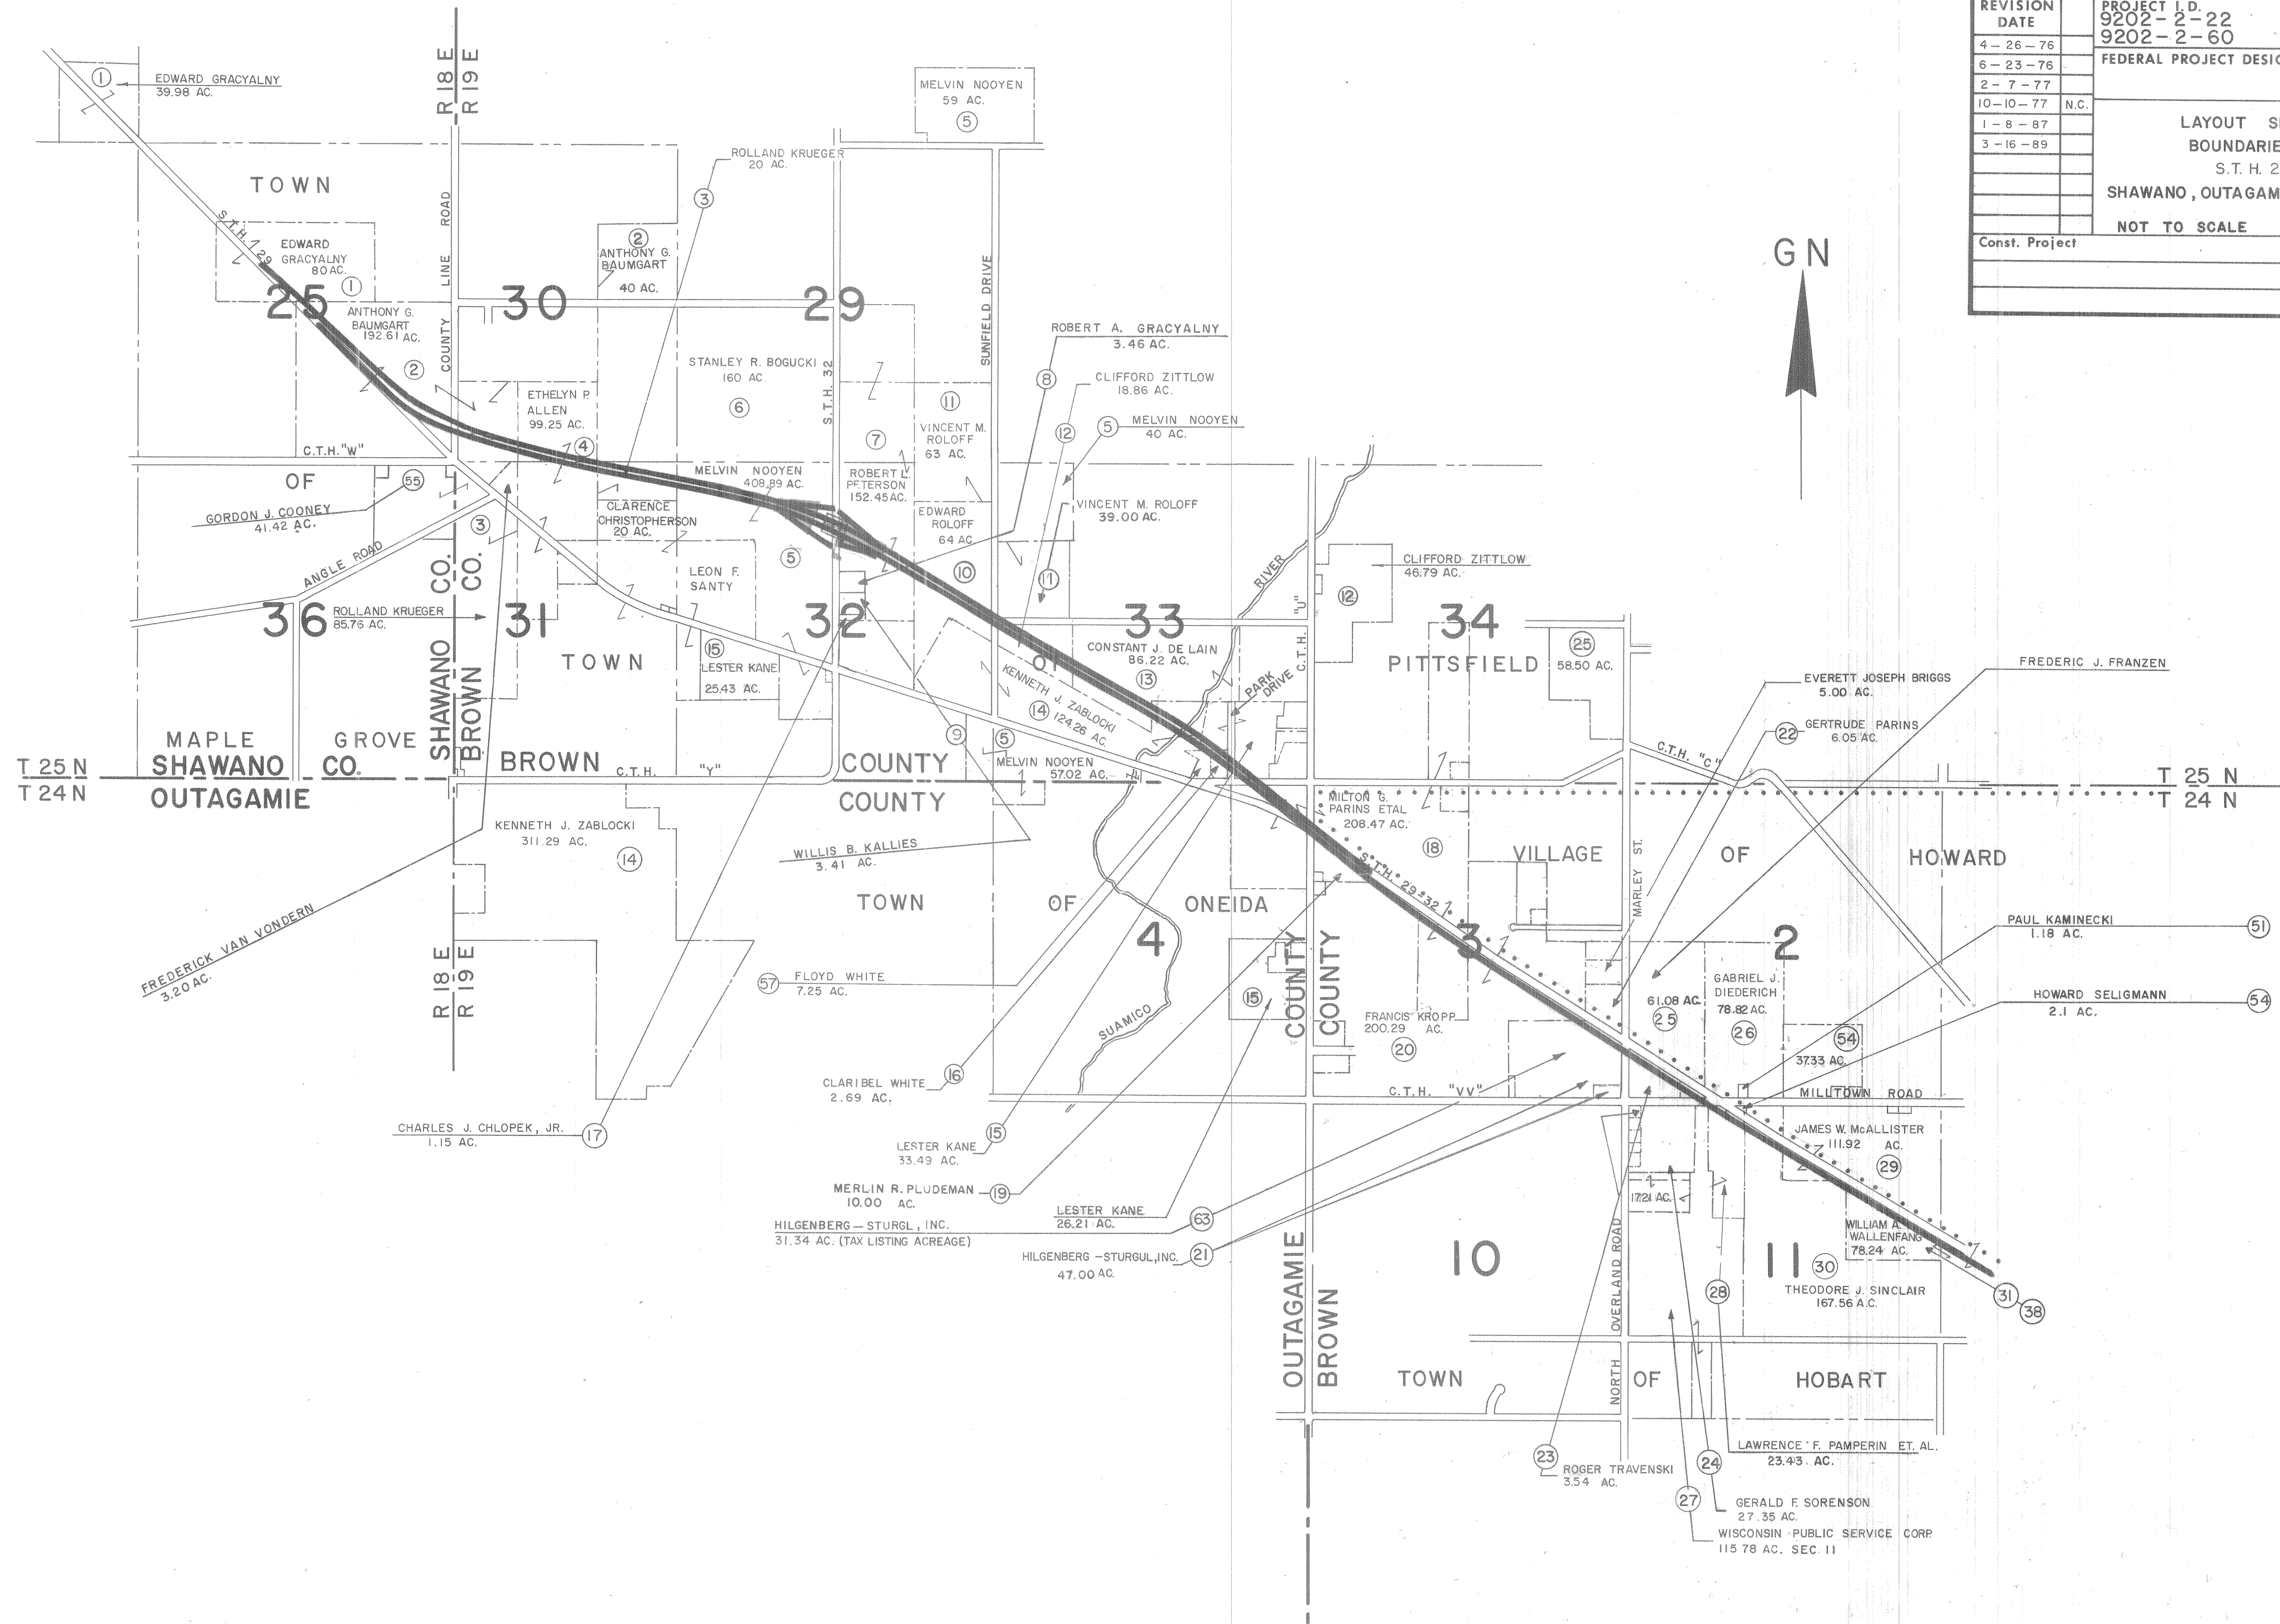

REVISION DATE	PROJECT I.D.	SHEET NUMBER	TOTAL SHEETS
4-26-76	9202-2-22	4.2	
6-23-76	9202-2-60		
2-7-77	FEDERAL PROJECT DESIGNATION		
10-10-77	N.C.		
1-8-87			
3-16-89			
LAYOUT SHOWING PROPERTY BOUNDARIES & ACREAGE S.T.H. 29 & 32 SHAWANO, OUTAGAMIE & BROWN COUNTIES			
NOT TO SCALE DATE 2-17-75			
Const. Project			


9202 2 22 4.4

P.I. 327+60.05 EB.
N 284,549.85
E 2,456,754.82
1 142° 13' 29"
Δ 37° 46' 31"
D 1° 30' 00"
T 1306.87'
L 2518.36'
E 217.38'
R 3819.72'
P.C. 314+53.18


BEARING ORIENTATION AND GRID CONVERSION

PLAT BEARINGS ARE ORIENTED TO WISCONSIN COORDINATE SYSTEM WITH 0 DEGREES, 0 MINUTES, 0 SECONDS BEING "GRID NORTH". PLAT DISTANCES ARE GROUND LENGTHS AND CAN BE CONVERTED TO GRID LENGTHS BY MULTIPLYING PLAT LENGTHS BY .9999197.
BEARINGS ARE SHOWN TO THE NEAREST SECOND.

REVISION DATE	PROJECT I.D.	SHEET NUMBER	TOTAL SHEETS
4-26-76	9202-2-22	4.5	
6-23-76	9202-2-60		
2-7-77	FEDERAL PROJECT DESIGNATION		
10-10-77			
11-8-87	PLAT OF RIGHT OF WAY REQUIRED		
3-16-89	WEST COUNTY LINE - GREEN BAY RD.		
	S.T.H. 29 & 32		
	SHAWANO, OUTAGAMIE & BROWN COUNTIES.		
	0 100 200 400 FT.		
	DATE 2-17-75		
CONST. PROJECT			

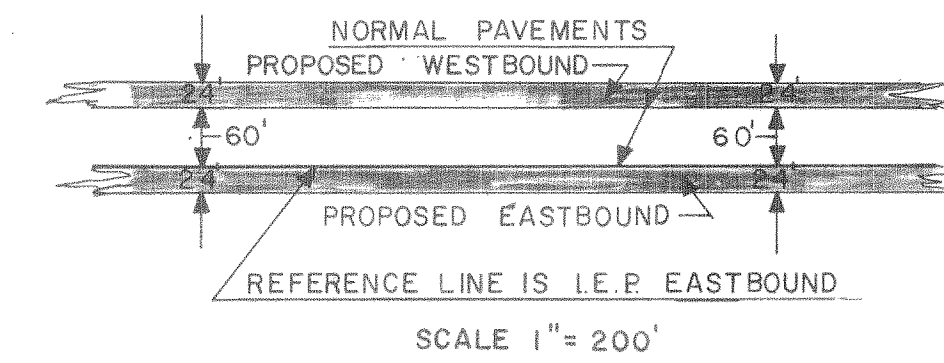

DETAIL OF NORMAL ROADWAY IN RELOCATION

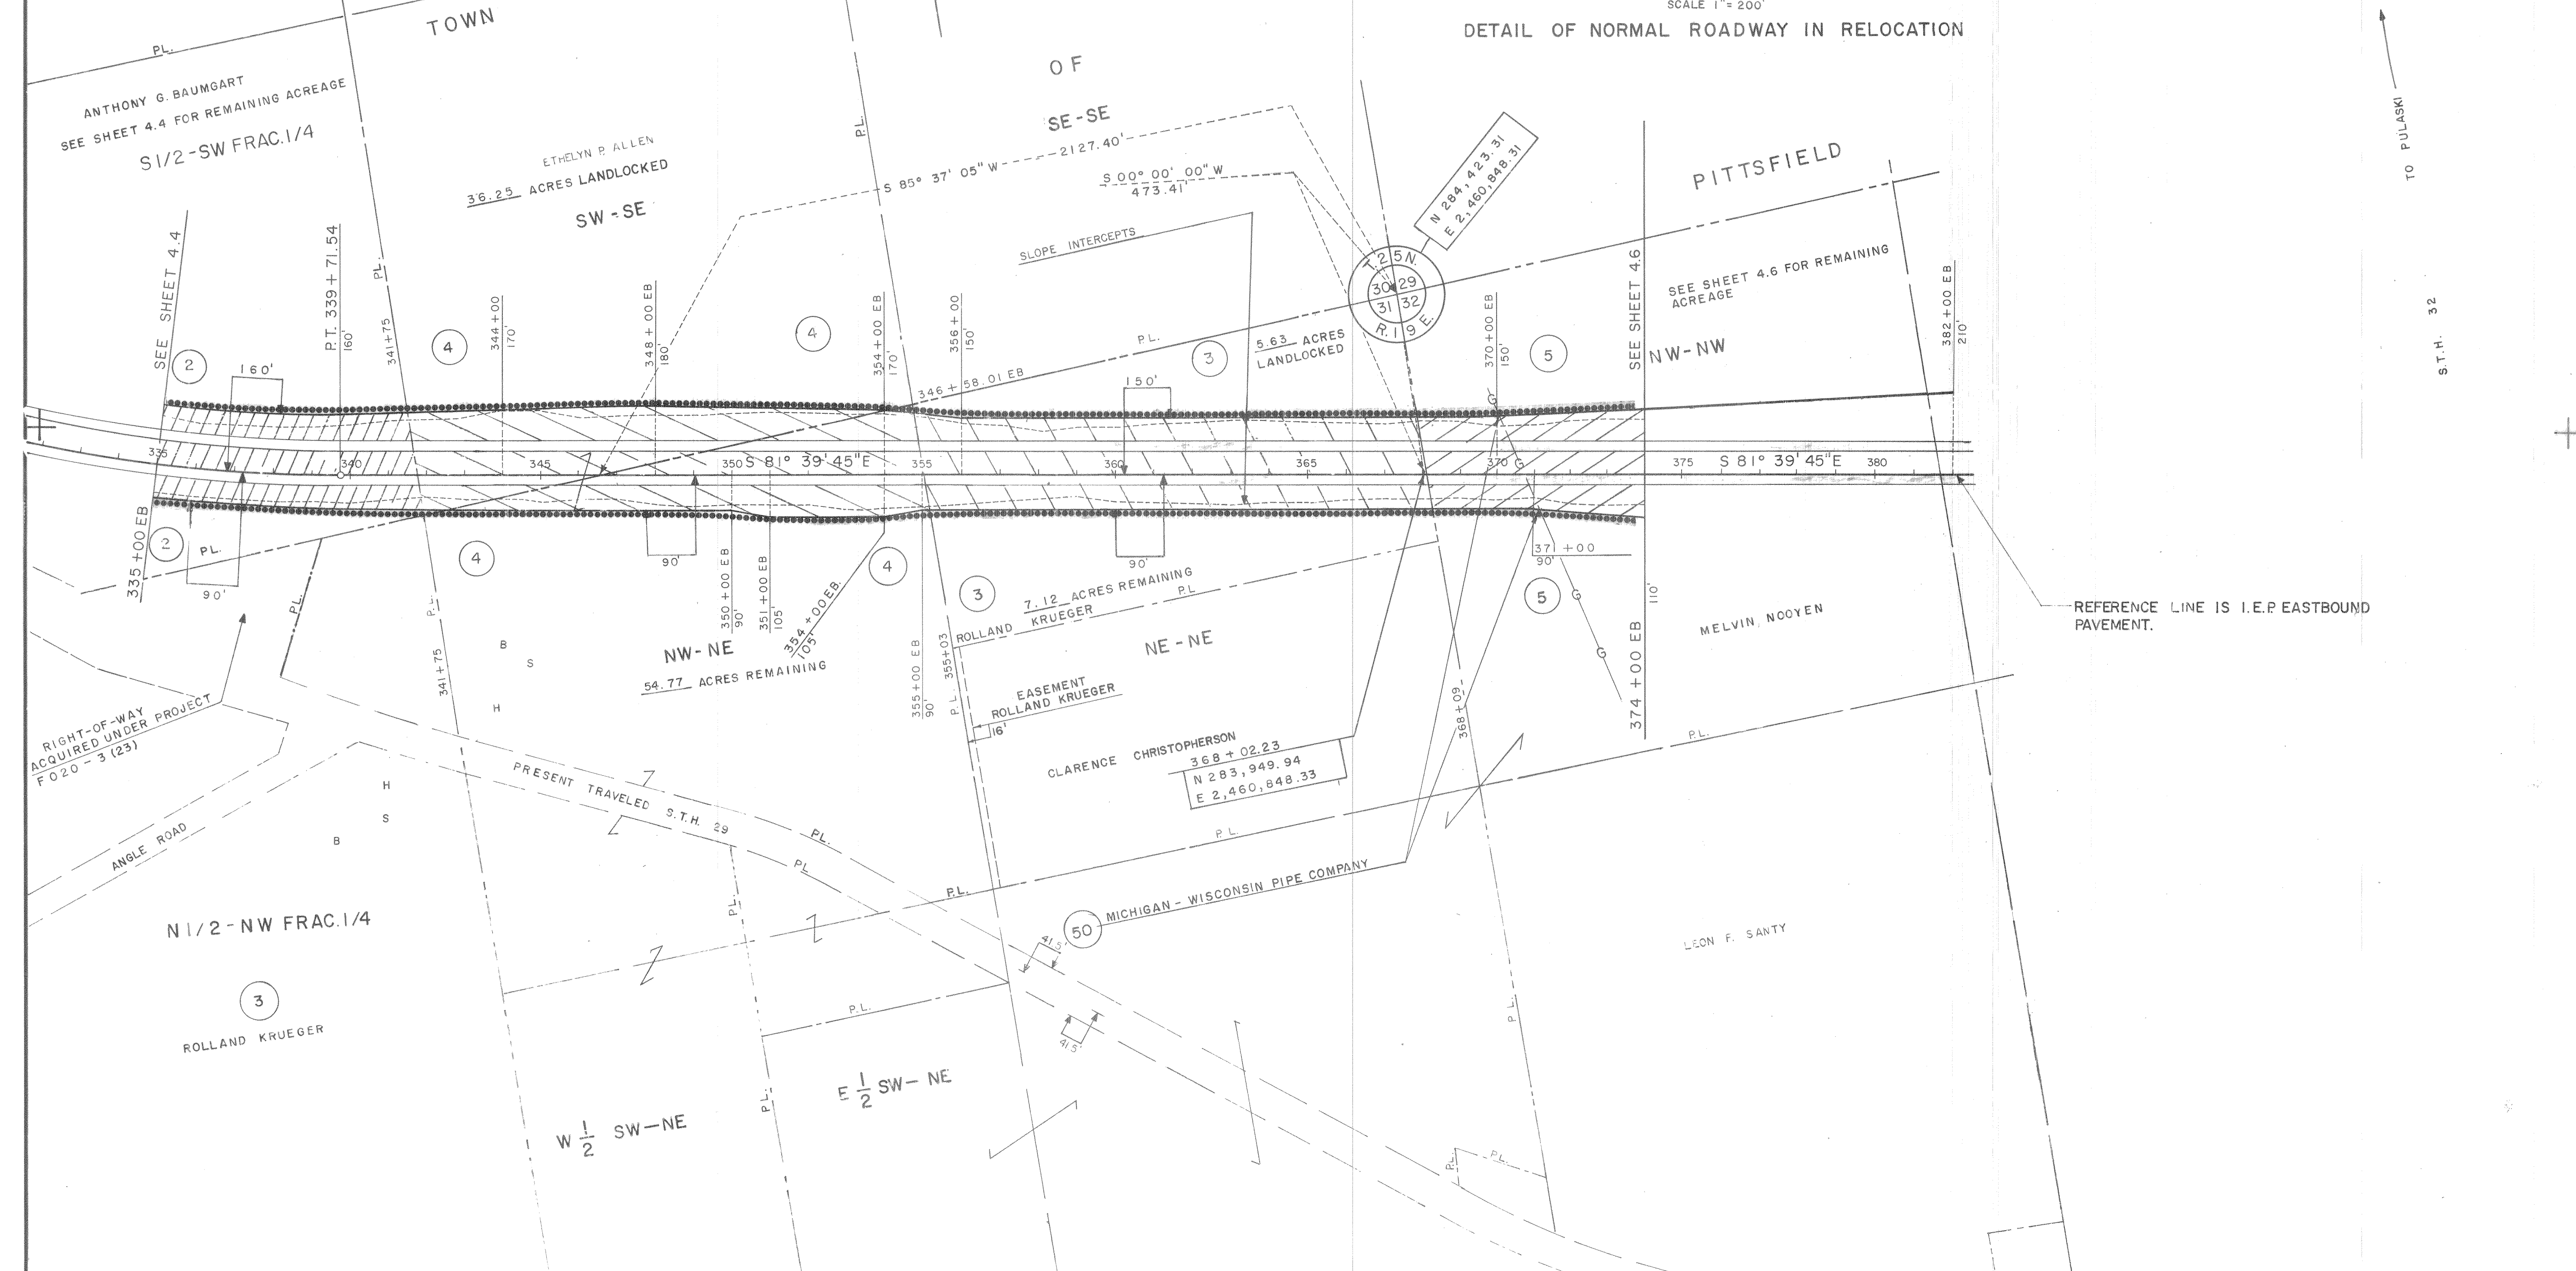

P.I. 95"NA" + 98.41
N 283,850.31
E 2,463,838.49
I 199° 10' 45"
Δ 19° 10' 45"
D 6° 00' 00"
T 161.33'
L 319.65'
E 13.53'
R 954.93'

P.I. 107"NA" + 12.40
N 283,091.96
E 2,464,658.49
I 166° 48' 39"
Δ 13° 11' 21"
D 3° 30' 00"
T 189.25'
L 376.83'
E 10.90'
R 1637.02'

P.I. 106"NB" + 07.75
N 283,009.42
E 2,464,477.87
I 208° 01' 50"
Δ 28° 01' 50"
D 3° 30' 00"
T 408.62'
L 800.87'
E 50.23'
R 1,637.02'

P.I. 183"ND" + 96.90
N 283,832.34
E 2,462,443.37
I 166° 16' 59"
Δ 13° 43' 01"
D 3° 30' 00"
T 196.90'
L 391.91'
E 11.80'
R 1,637.02'

P.I. 396 + 00.68 E.B.
N 283,544.19
E 2,463,616.97
I 200° 09' 45"
Δ 20° 09' 45"
D 1° 00' 00"
T 1018.66'
L 2016.25'
E 89.85'
R 5,729.58'

P.I. 182"NC" + 25.47
N 283,701.83
E 2,462,250.96
I 202° 29' 15"
Δ 22° 29' 15"
D 3° 30' 00"
T 325.44'
L 642.50'
E 32.04'
R 1,637.02'

P.I. 193"NC" + 82.87
N 283,085.85
E 2,463,240.61
I 171° 41' 06"
Δ 8° 18' 54"
D 3° 30' 00"
T 118.99'
L 237.57'
E 4.32'
R 1,637.02'


BEARING ORIENTATION AND GRID CONVERSION

PLAT BEARINGS ARE ORIENTED TO WISCONSIN COORDINATE SYSTEM WITH 0 DEGREES 0 MINUTES 0 SECONDS BEING "GRID NORTH". PLAT DISTANCES ARE GROUND LENGTHS AND CAN BE CONVERTED TO GRID LENGTHS BY MULTIPLYING PLAT LENGTHS BY .9999197. BEARINGS ARE SHOWN TO THE NEAREST SECOND.


REVISION DATE	PROJECT I.D.	SHEET NUMBER	TOTAL SHEETS
4-26-76	9202-2-22		
6-23-76	9202-2-60		
2-7-77			
10-10-77			
1-8-87			
3-16-89			
FEDERAL PROJECT DESIGNATION			
4.6			
PLAT OF RIGHT OF WAY REQUIRED			
WEST COUNTY LINE - GREEN BAY RD.			
S.T.H. 29 & 32			
SHAWANO, OUTAGAMIE & BROWN COUNTIES			
0 100 200 400 FT. DATE 2-17-75			
CONST. PROJECT			

DETAIL OF NORMAL ROADWAY IN RELOCATION


SCALE 1" = 100'

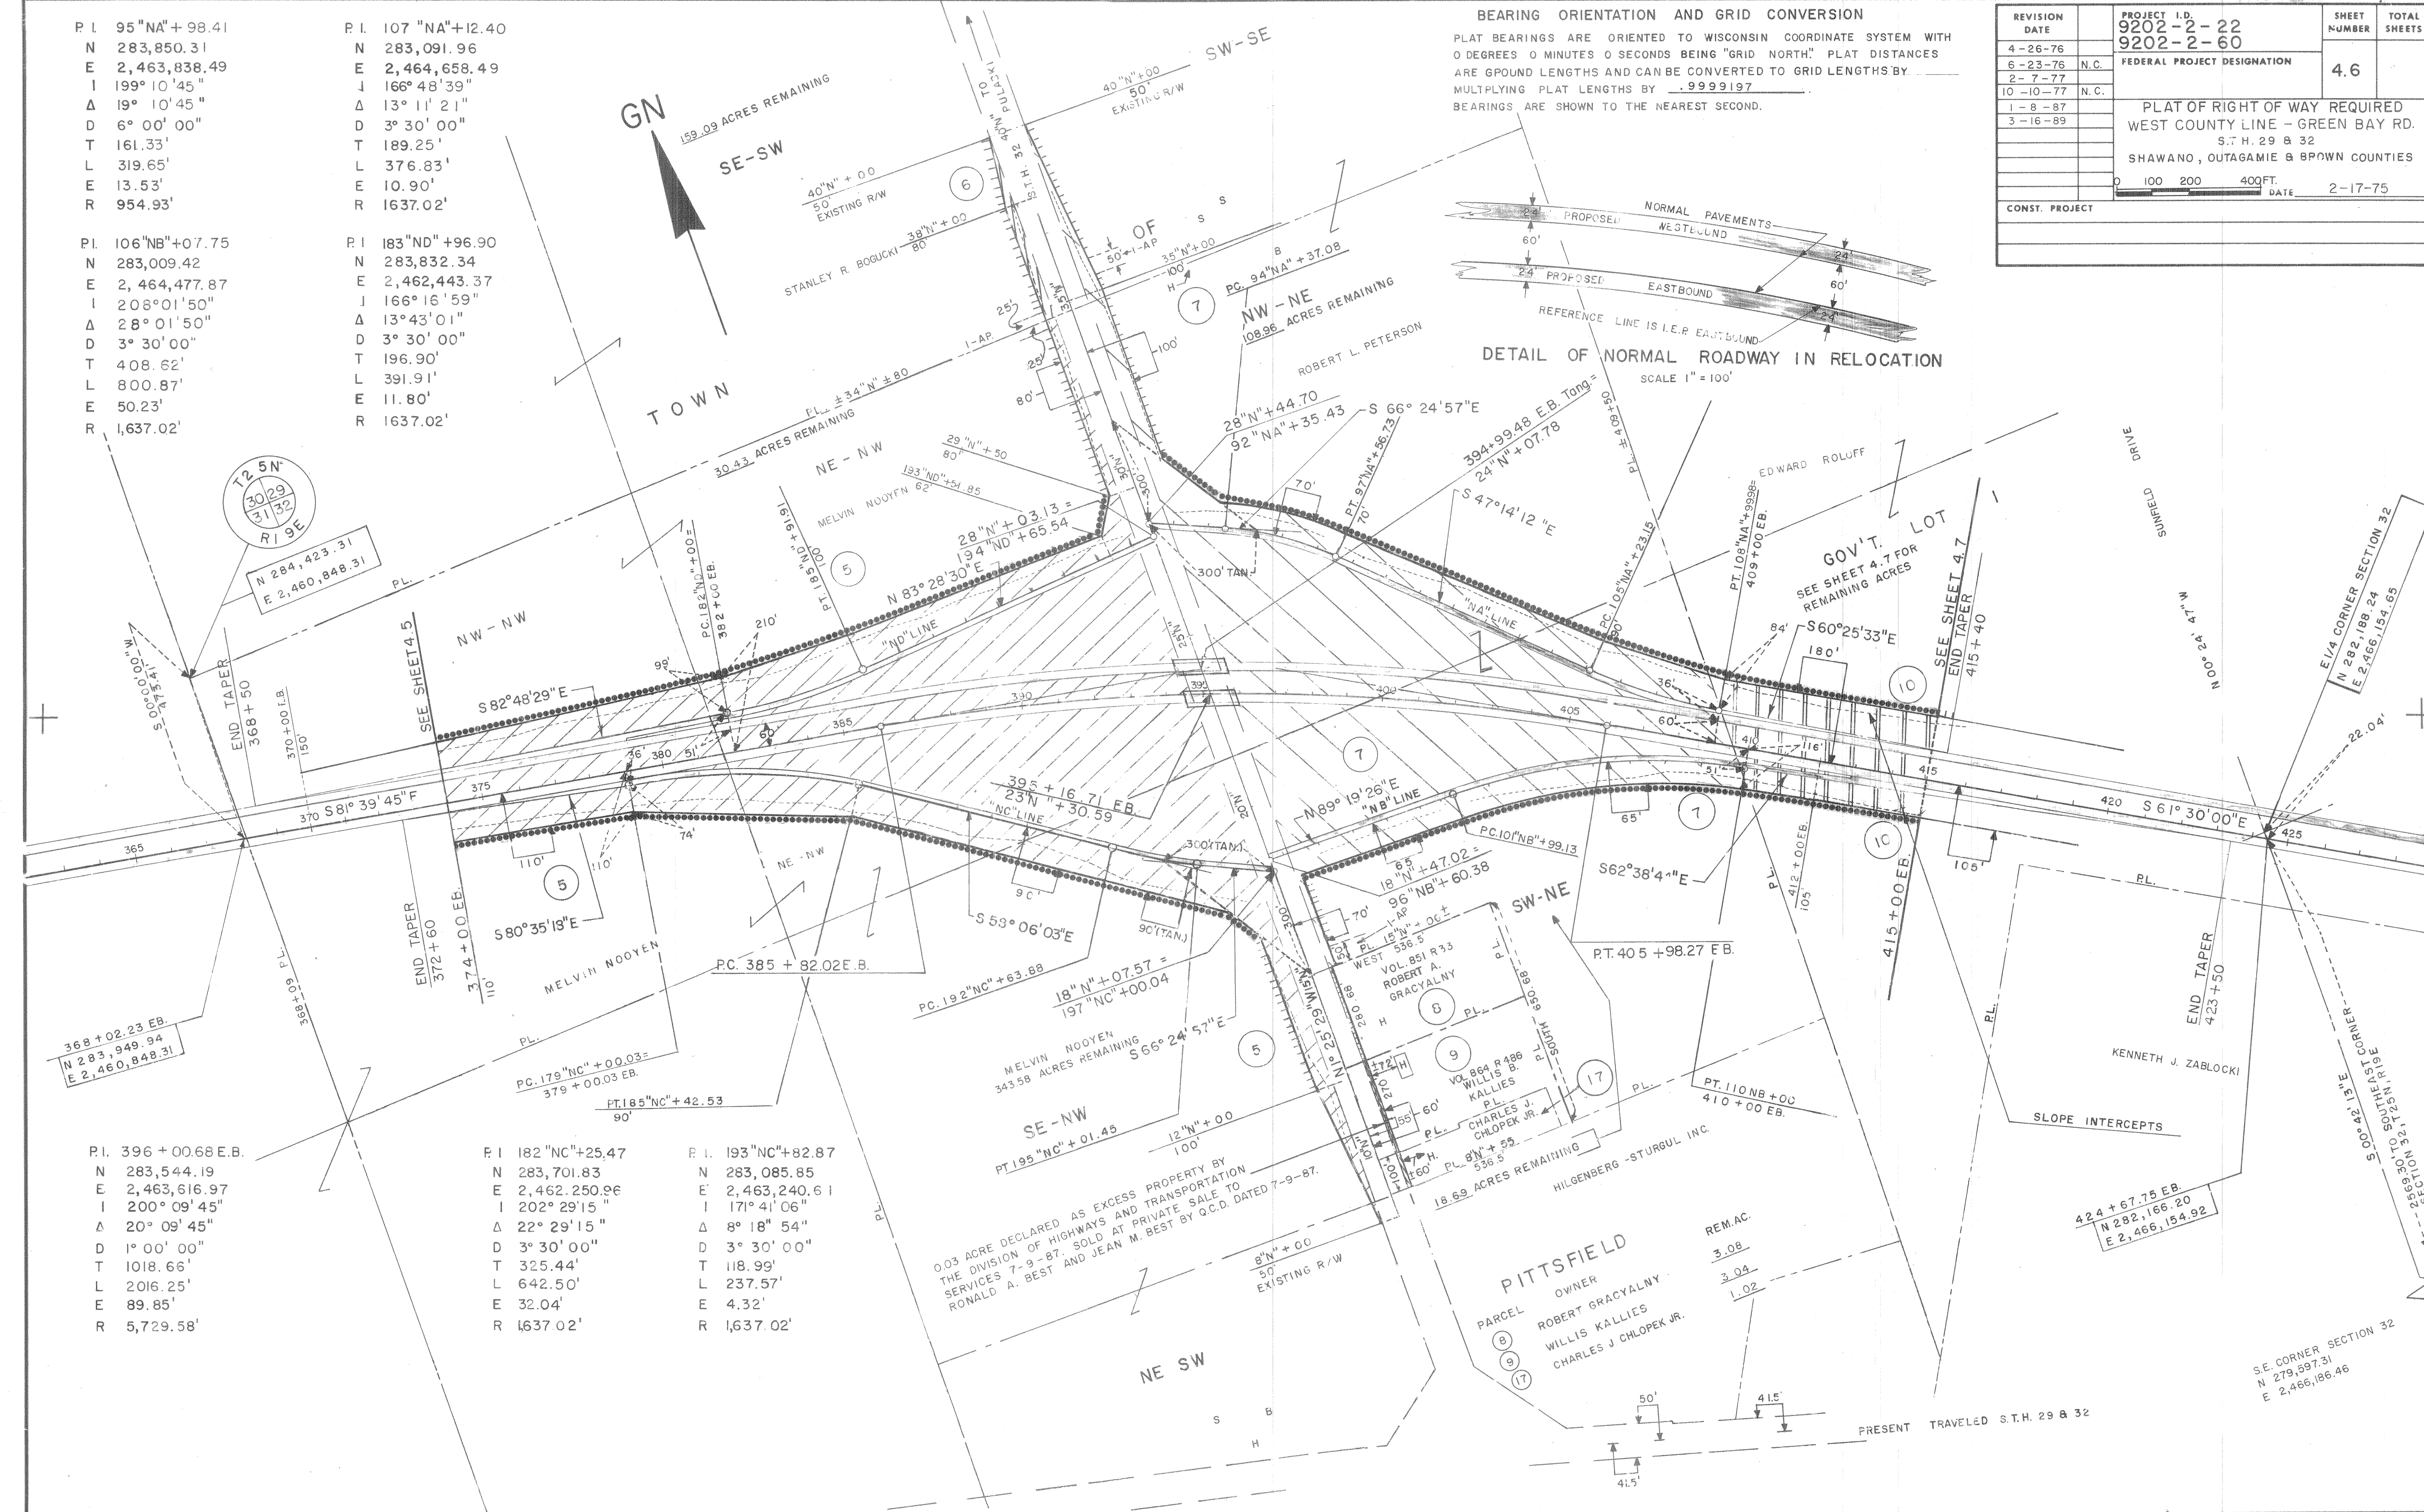

PL. 21"S" + 61.88
 N 282,188.24
 E 2,466,154.65
 I 86° 52'
 Δ 93° 08'
 D 9° 00'
 T 672.47'
 L 1,034.81'
 E 291.47'
 R 636.62'

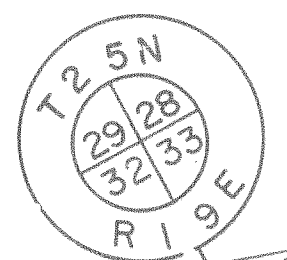

REVISION DATE	PROJECT I.D.	SHEET NUMBER	TOTAL SHEETS
4-26-76	9202-2-22	4.7	
6-23-76	9202-2-60		
2-7-77	FEDERAL PROJECT DESIGNATION		
10-10-77	N.C.		
1-8-87			
3-16-89			
PLAT OF RIGHT OF WAY REQUIRED WEST COUNTY LINE - GREEN BAY RD. S.T.H. 29 & 32 SHAWANO, OUTAGAMIE & BROWN COUNTIES SCALE 1" = 100' 200' 400' FT. DATE 2-17-75			
CONST. PROJECT			

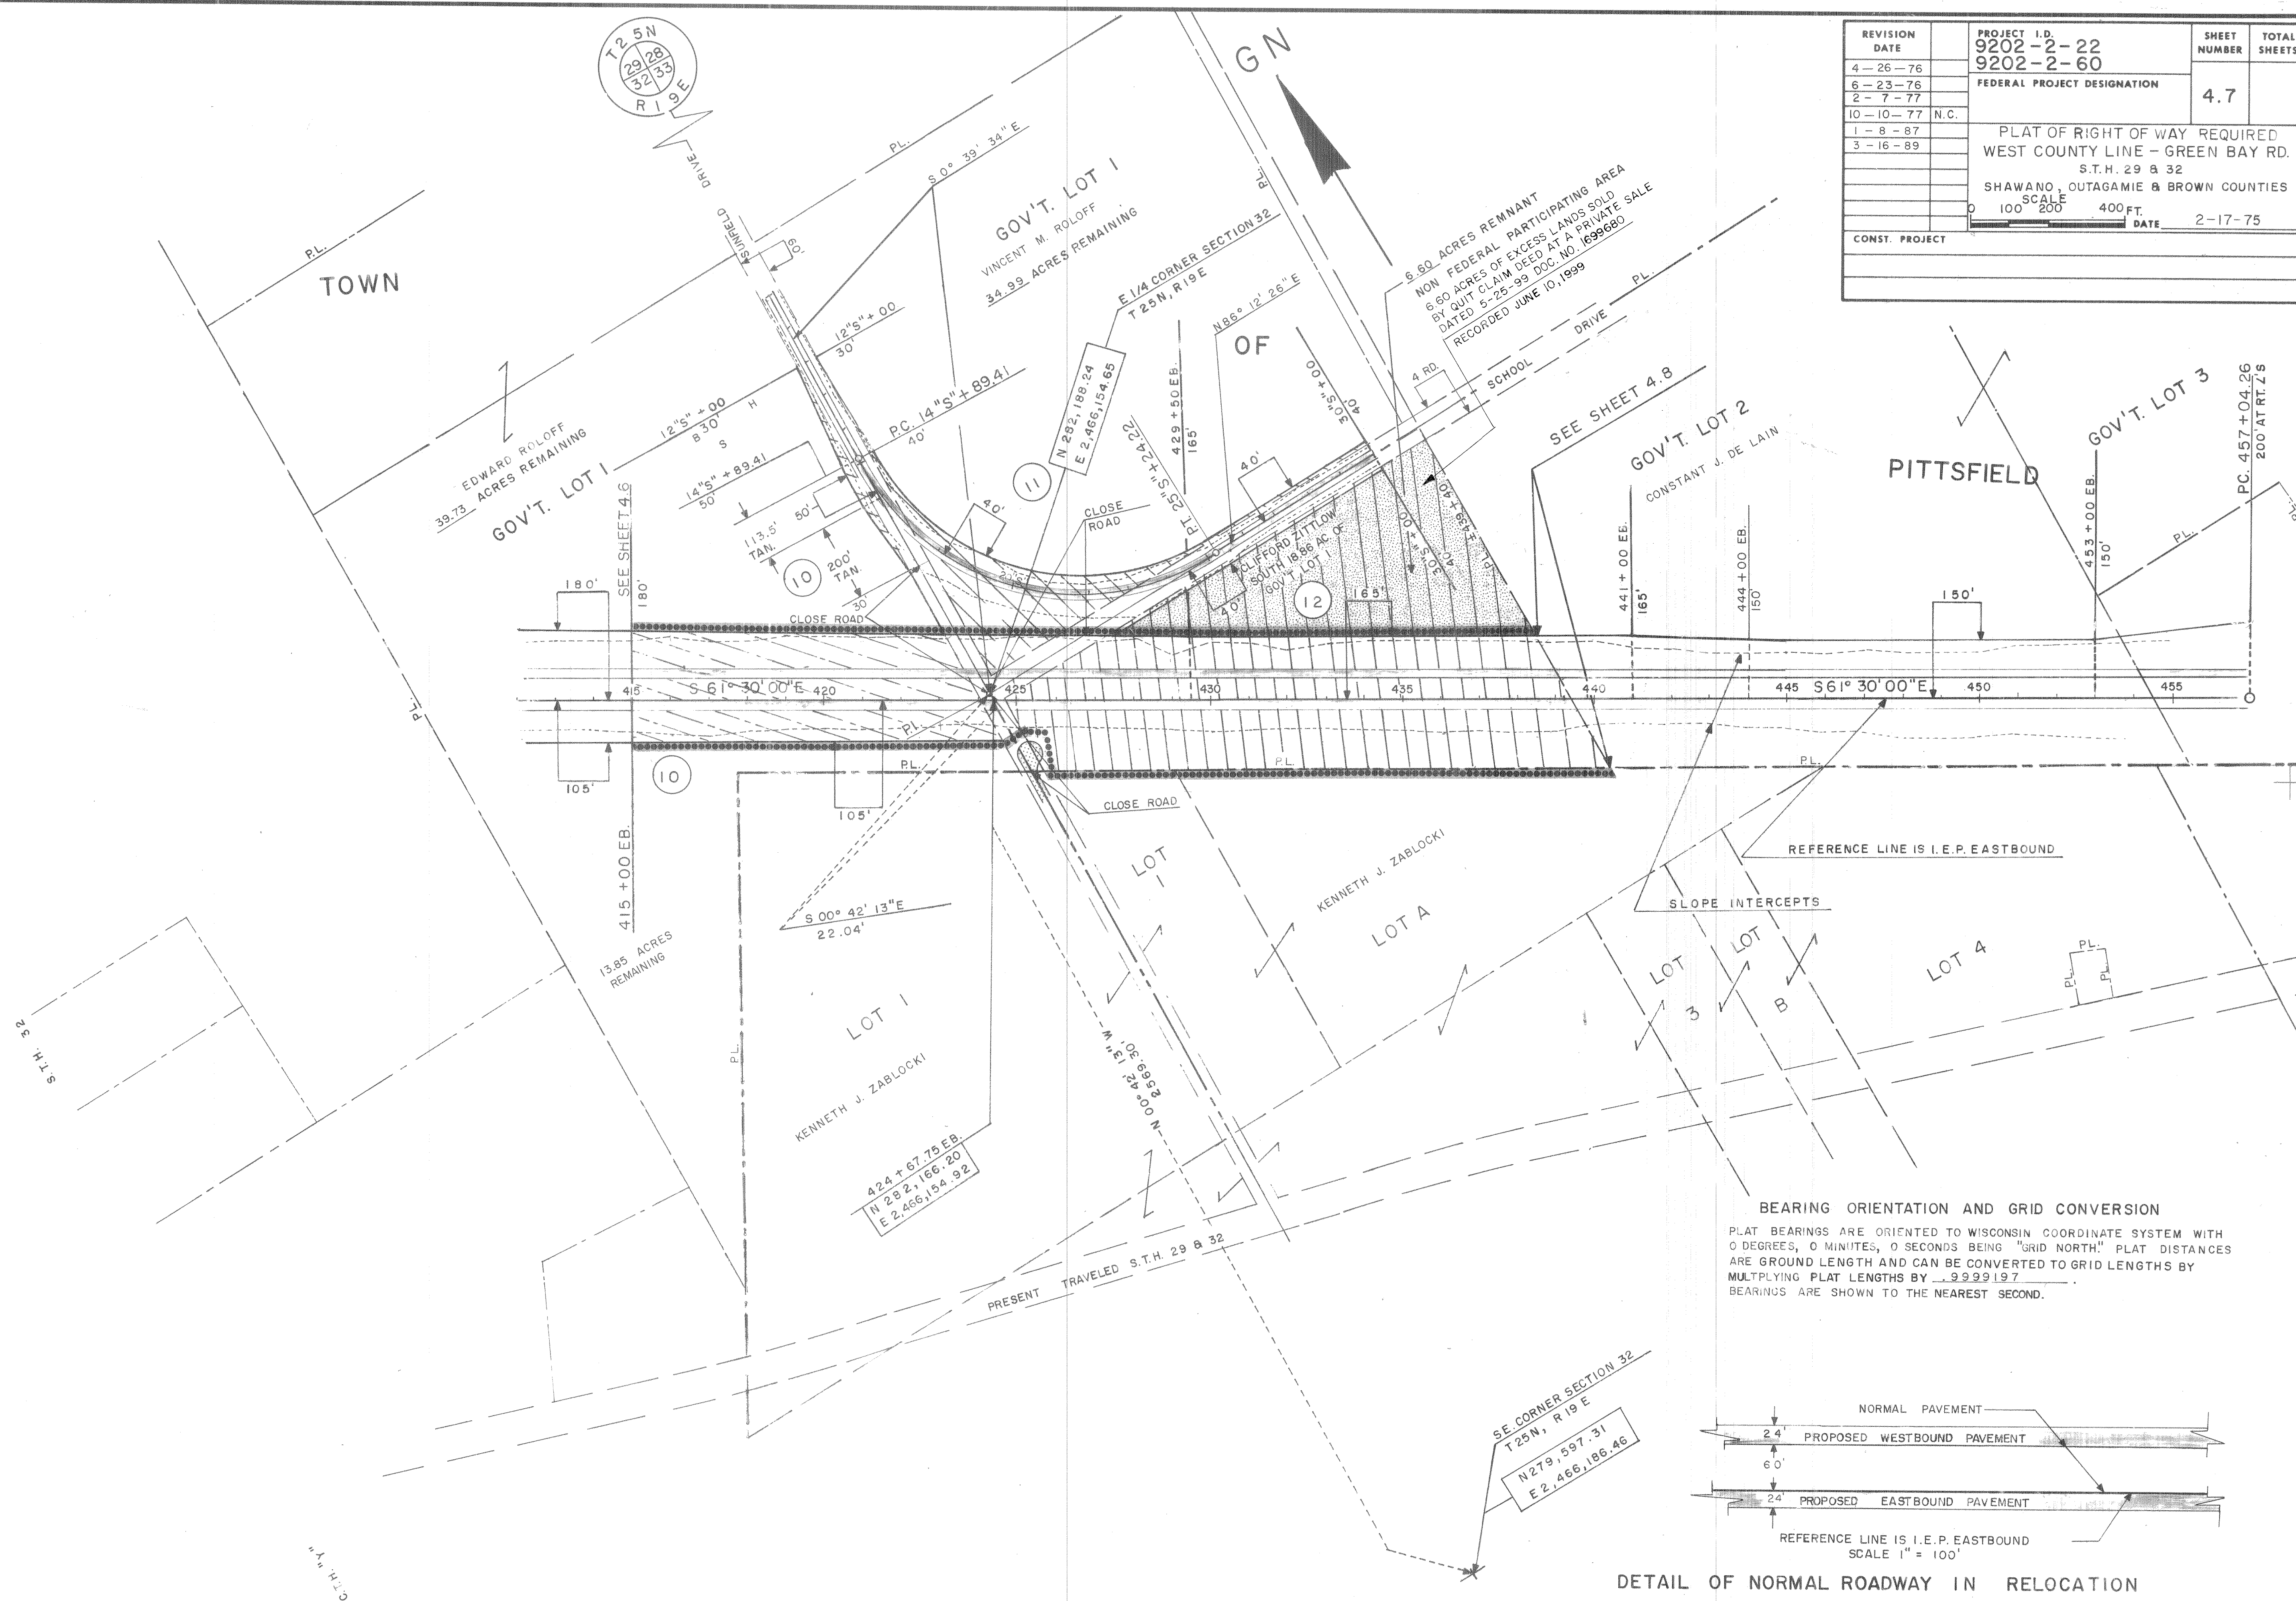

DETAIL OF NORMAL ROADWAY IN RELOCATION


REVISION DATE	PROJECT I.D.	SHEET NUMBER	TOTAL SHEETS
4-26-76	9202-2-22	4.8	
6-23-76	9202-2-60		
2-7-77	FEDERAL PROJECT DESIGNATION		
10-10-77			
1-8-87			
3-16-89			
PLAT OF RIGHT OF WAY REQUIRED WEST COUNTY LINE - GREEN BAY RD. S.T.H. 29 & 32 SHAWANO, OUTAGAMIE & BROWN COUNTIES			
0 100' 200' 400' DATE 2-17-75			
CONST. PROJECT			

BEARING ORIENTATION AND GRID CONVERSION
PLAT BEARINGS ARE ORIENTED TO WISCONSIN COORDINATE SYSTEM WITH
0 DEGREES 0 MINUTES 0 SECONDS BEING "GRID NORTH".
PLAT DISTANCES ARE GROUND LENGTHS AND CAN BE CONVERTED TO GRID LENGTHS BY
MULTIPLYING PLAT DISTANCES BY .9999197
BEARINGS ARE SHOWN TO THE NEAREST SECOND.


NOTE:
(9) INDICATES RIGHT-OF-WAY ACQUIRED FROM THE REFERENCE LINE UNDER
PROJECT F 020-3(9), MILL CENTER - GREEN BAY ROAD..

8.62 ACRES LANDLOCKED REMNANT
NON-FEDERAL PARTICIPATING AREA

PI. 21"P" + 86.86
N 279,808.21
E 2,470,108.38
I 85° 32' 38"
Δ 94° 27' 22"
D 9° 00' 00"
T 688.16'
L 1,049.51'
E 300.85'
R 636.62'

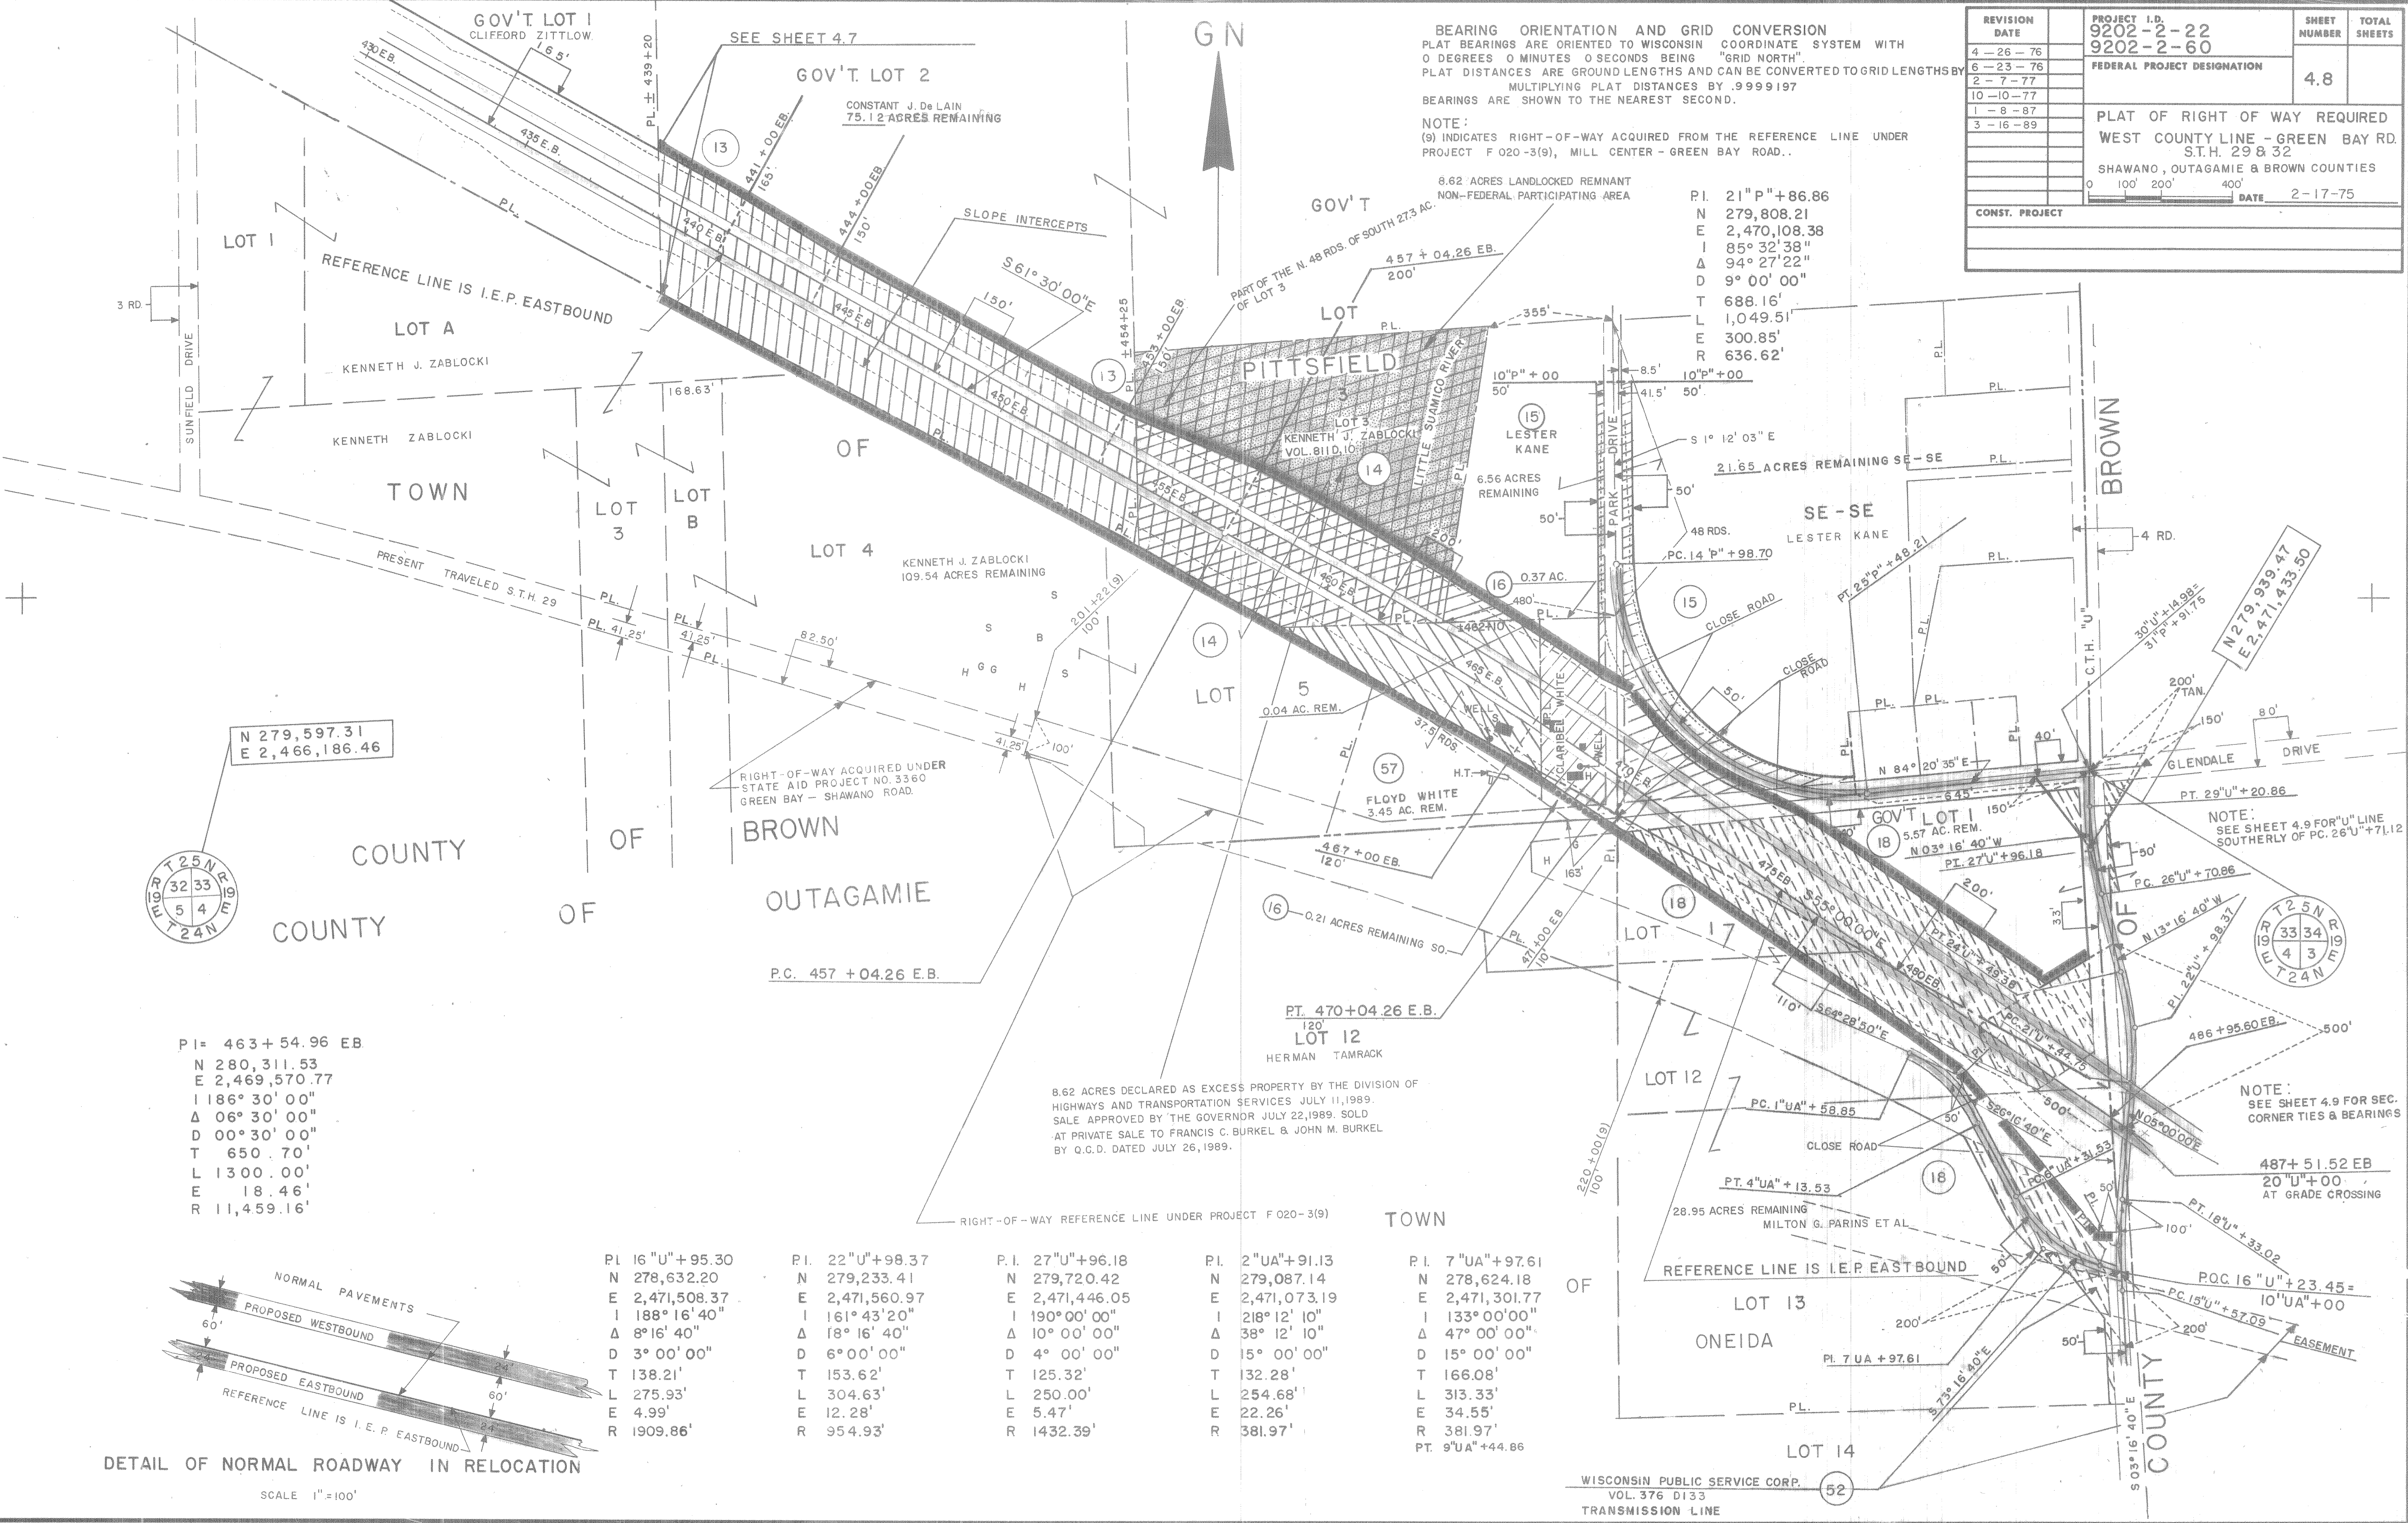


N 279,597.31
E 2,466,186.46

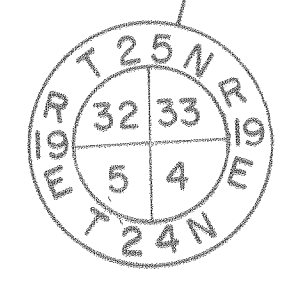

PI= 463 + 54.96 EB
N 280,311.53
E 2,469,570.77
I 186° 30' 00"
Δ 06° 30' 00"
D 00° 30' 00"
T 650.70'
L 1300.00'
E 18.46'
R 11,459.16'

PI. 16"U" + 95.30 N 278,632.20 E 2,471,508.37 I 188° 16' 40" Δ 8° 16' 40" D 3° 00' 00" T 138.21' L 275.93' E 4.99' R 1909.86'	PI. 22"U" + 98.37 N 279,233.41 E 2,471,560.97 I 161° 43' 20" Δ 18° 16' 40" D 6° 00' 00" T 153.62' L 304.63' E 12.28' R 954.93'	PI. 27"U" + 96.18 N 279,720.42 E 2,471,446.05 I 190° 00' 00" Δ 10° 00' 00" D 4° 00' 00" T 125.32' L 250.00' E 5.47' R 1432.39'	PI. 2"UA" + 91.13 N 279,087.14 E 2,471,073.19 I 218° 12' 10" Δ 38° 12' 10" D 15° 00' 00" T 132.28' L 254.68' E 22.26' R 381.97'	PI. 7"UA" + 97.61 N 278,624.18 E 2,471,301.77 I 133° 00' 00" Δ 47° 00' 00" D 15° 00' 00" T 166.08' L 313.33' E 34.55' R 381.97' PT. 9"UA" + 44.86
--	---	---	--	---

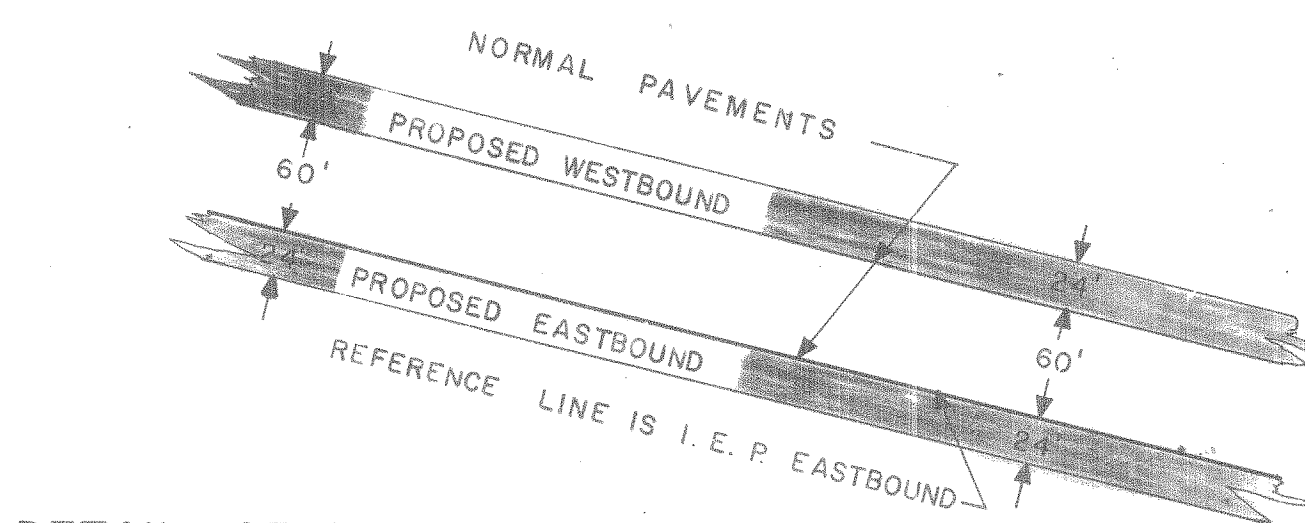

DETAIL OF NORMAL ROADWAY IN RELOCATION
SCALE 1"=100'


WISCONSIN PUBLIC SERVICE CORP.
VOL. 376 D133
TRANSMISSION LINE

NOTE:
SEE SHEET 4.8 FOR "U" LINE
NORTHERLY OF PC. 26°U" + 71.12


GN

BEARING ORIENTATION AND GRID CONVERSION
PLAT BEARING ARE ORIENTED TO WISCONSIN COORDINATE SYSTEM WITH 0 DEGREES
0 MINUTES 0 SECONDS BEING "GRID NORTH"
PLAT DISTANCES ARE GROUND LENGTHS AND CAN BE CONVERTED TO GRID LENGTHS
BY MULTIPLYING PLAT LENGTHS BY .9999197
BEARINGS ARE SHOWN TO THE NEAREST SECOND.
NOTE:
(9) INDICATES RIGHT-OF-WAY ACQUIRED FROM THE REFERENCE LINE UNDER PROJECT
F020-3 (9), MILL CENTER - GREEN BAY ROAD.

REVISION DATE	PROJECT I.D. 9202-2-22 9202-2-60	SHEET NUMBER	TOTAL SHEETS
4-26-76	FEDERAL PROJECT DESIGNATION	4.9	
6-23-76			
2-7-77			
10-10-77			
1-8-87			
3-16-89			
	PLAT OF RIGHT OF WAY REQUIRED WEST COUNTY LINE - GREEN BAY RD. S.T.H. 29 & 32 SHAWANO, OUTAGAMIE & BROWN COUNTIES SCALE 0 100 200 400 Ft.  DATE 2-17-75		
Const. Project			

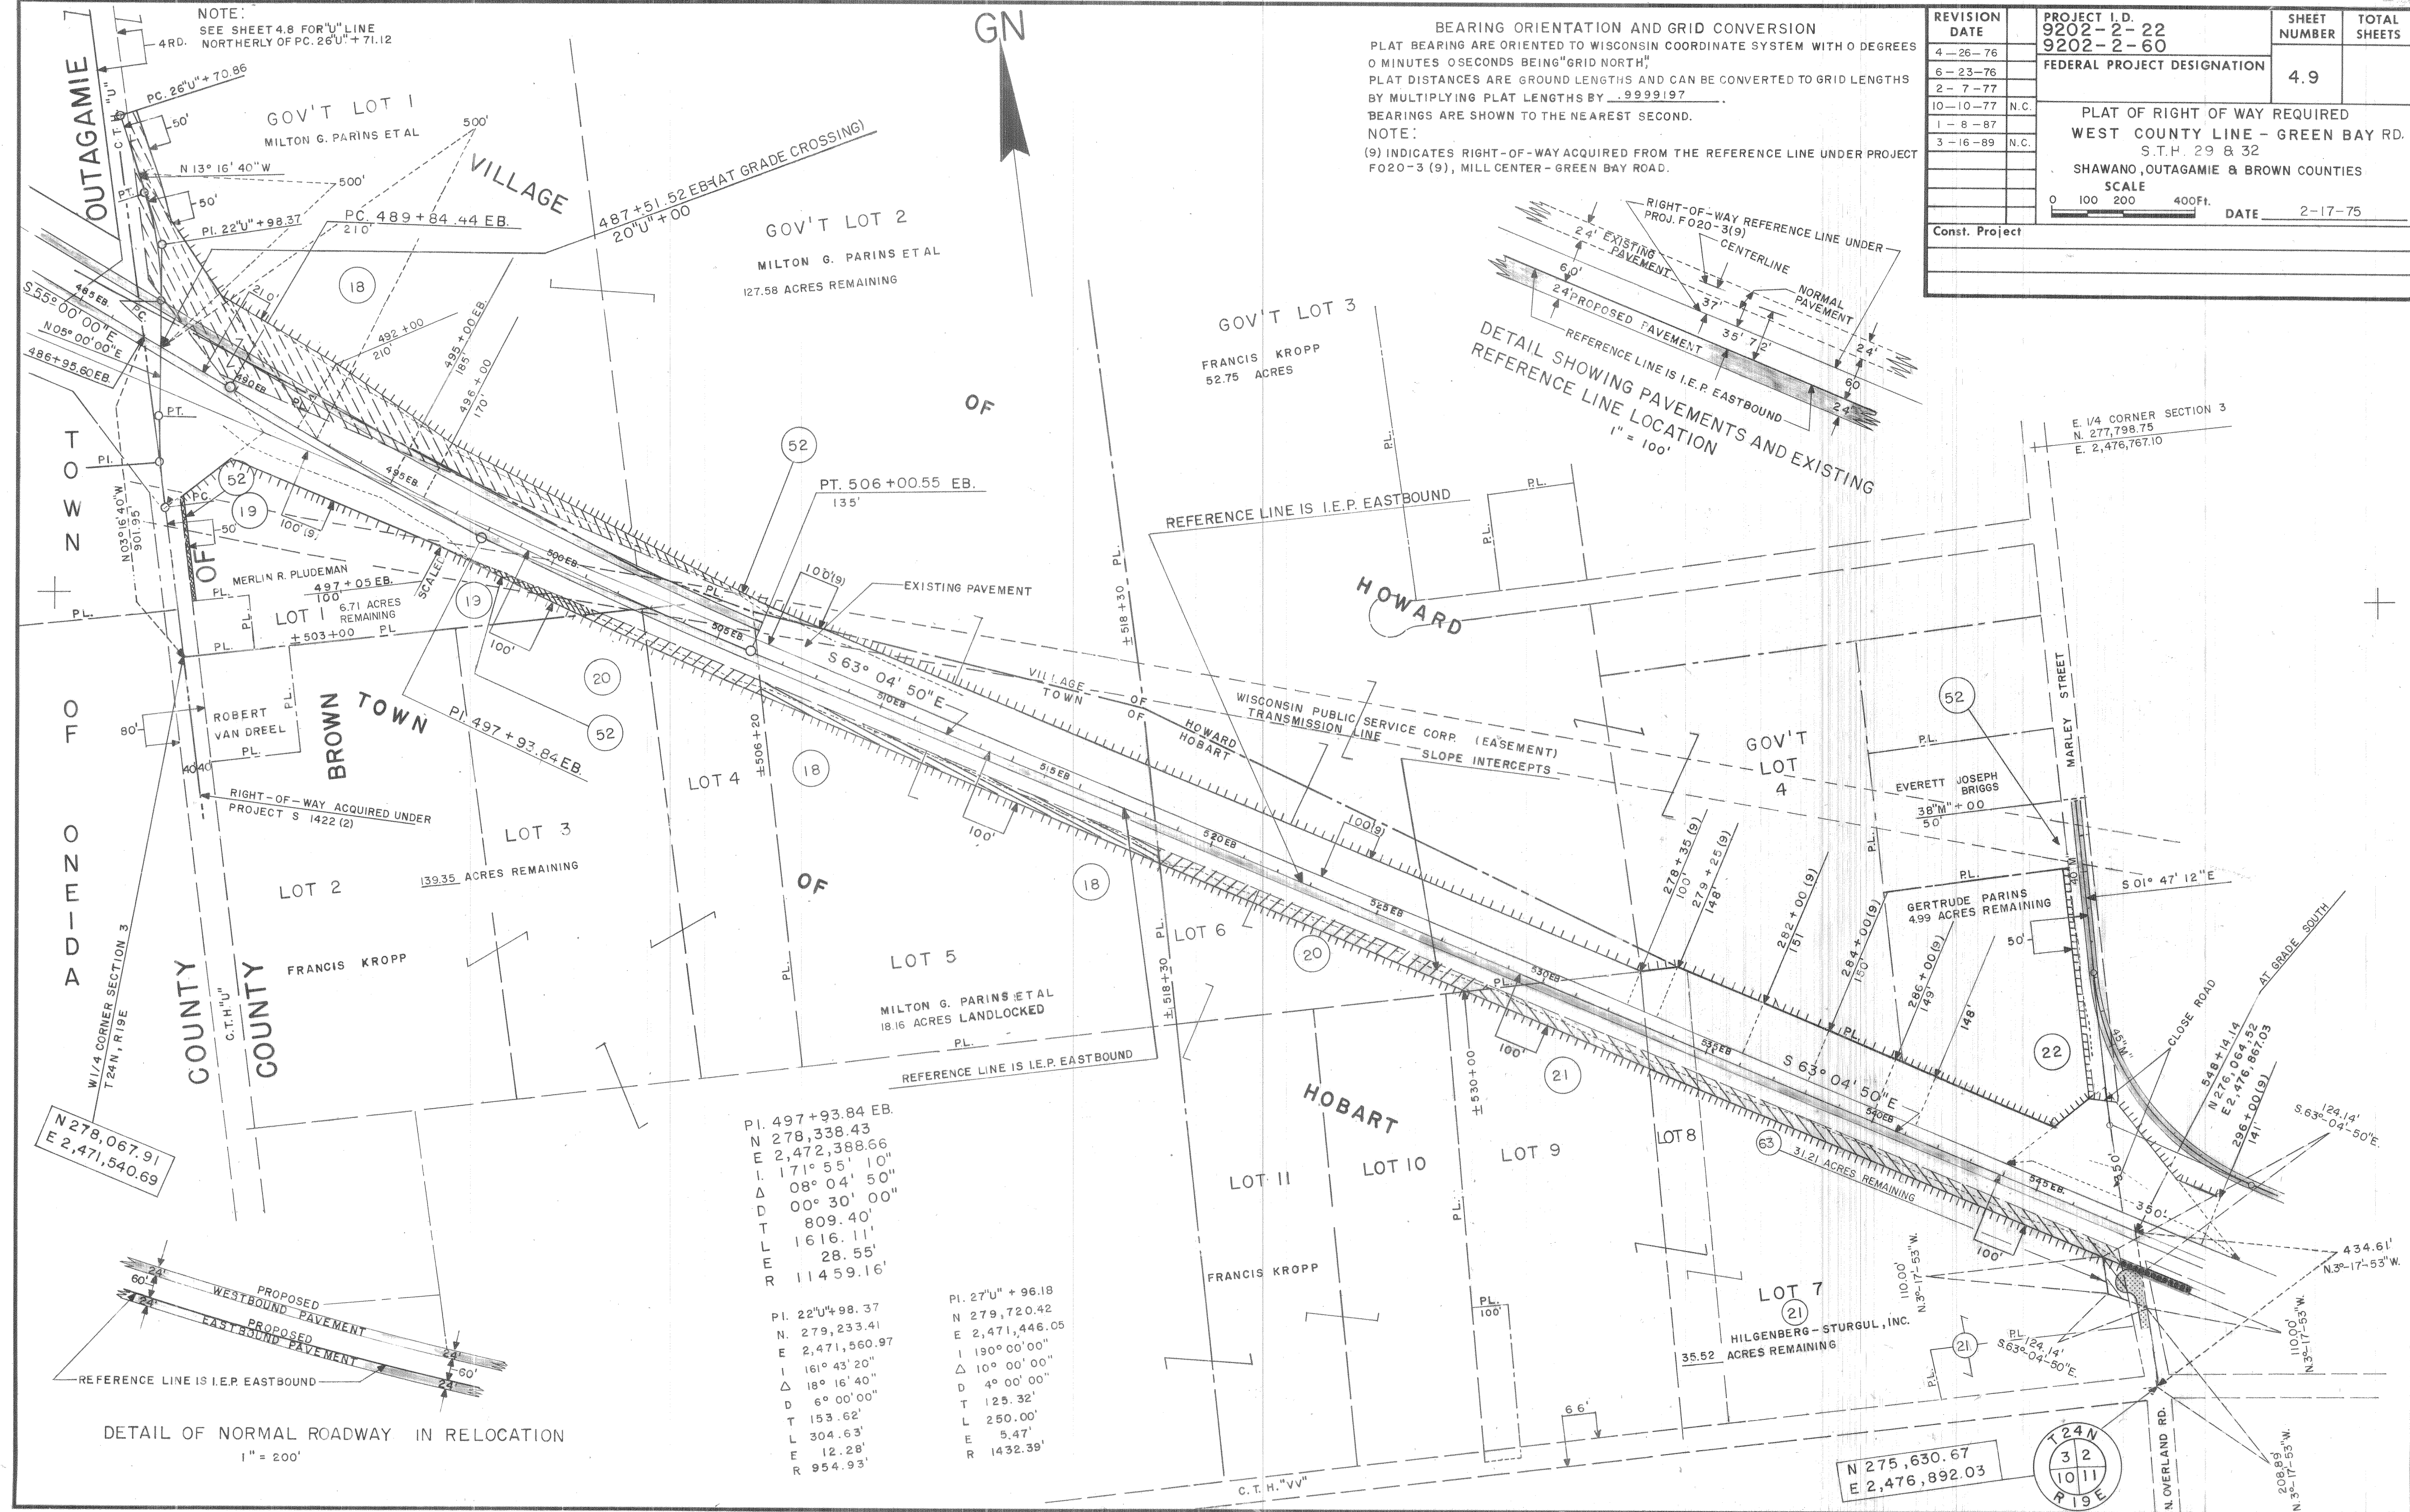


SEE SHEET 4.9
WISCONSIN PUBLIC SERVICE CORP.
EASEMENT (TRANSMISSION LINE)
FREDERIC J. FRANZEN
S 1° 47' 12" E
PC 42" M + 85.14 GOV'T LOT 1
54.63 ACRES REMAINING
VILLAGE
PT 50" M + 51.31
S 63° 04' 50" E
GABRIEL J. DIEDERICH
77.67 ACRES REMAINING
59" M + 50.00 =
32" VV + 45.00
N 85° 09' 02" E
PC 62" M + 51.57
PT 65" M + 48.68
VOL. 1093 R. 553
PAUL KAMINECKI
0.97 ACRES REMAINING
HOWARD SELIGMANN
2.10 ACRES REMAINING
N 1/4 CORNER SECTION 11, T 24N, R 19E
N 275.630.67
E 2,476.892.03
N 03° 17' 53" W
4 RD.
PI 47" M + 09.49
548 + 14.14 EB
N 276.064.52
E 2,476.867.03
4 RD.
PI 23" VV + 33.07
2.28 AC. REM.
LOT 1
LOT 2
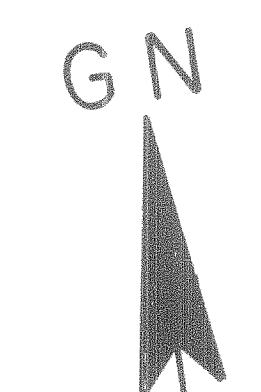


BEARING ORIENTATION AND GRID CONVENTION
PLAT BEARINGS ARE ORIENTED TO WISCONSIN COORDINATE
SYSTEM WITH DEGREES 0 MINUTES 0 SECONDS BEING GRID
NORTH.
PLAT DISTANCES ARE GROUND LENGTHS AND CAN BE CONVERTED
TO GRID LENGTHS BY MULTIPLYING PLAT LENGTHS .9999197
BEARINGS ARE SHOWN TO THE NEAREST SECOND.
NOTE:
(9) INDICATES RIGHT-OF-WAY ACQUIRED FROM THE REFERENCE
LINE UNDER PROJECT F 020-3 (9), MILL CENTER - GREEN BAY
ROAD.

REVISION DATE	PROJECT I.D. 9202-2-22 9202-2-60	SHEET NUMBER	TOTAL SHEETS
4-26-76	FEDERAL PROJECT DESIGNATION	4.10	
6-23-76			
2-7-77			
10-10-77			
1-8-87			
3-16-89			
	PLAT OF RIGHT OF WAY REQUIRED WEST COUNTY LINE - GREEN BAY RD S.T.H. 29 & 32 SHAWANO, OUTAGAMIE & BROWN COUNTIES SCALE 0 100 200 400Ft.		
	DATE 2-17-75		
Const. Project			

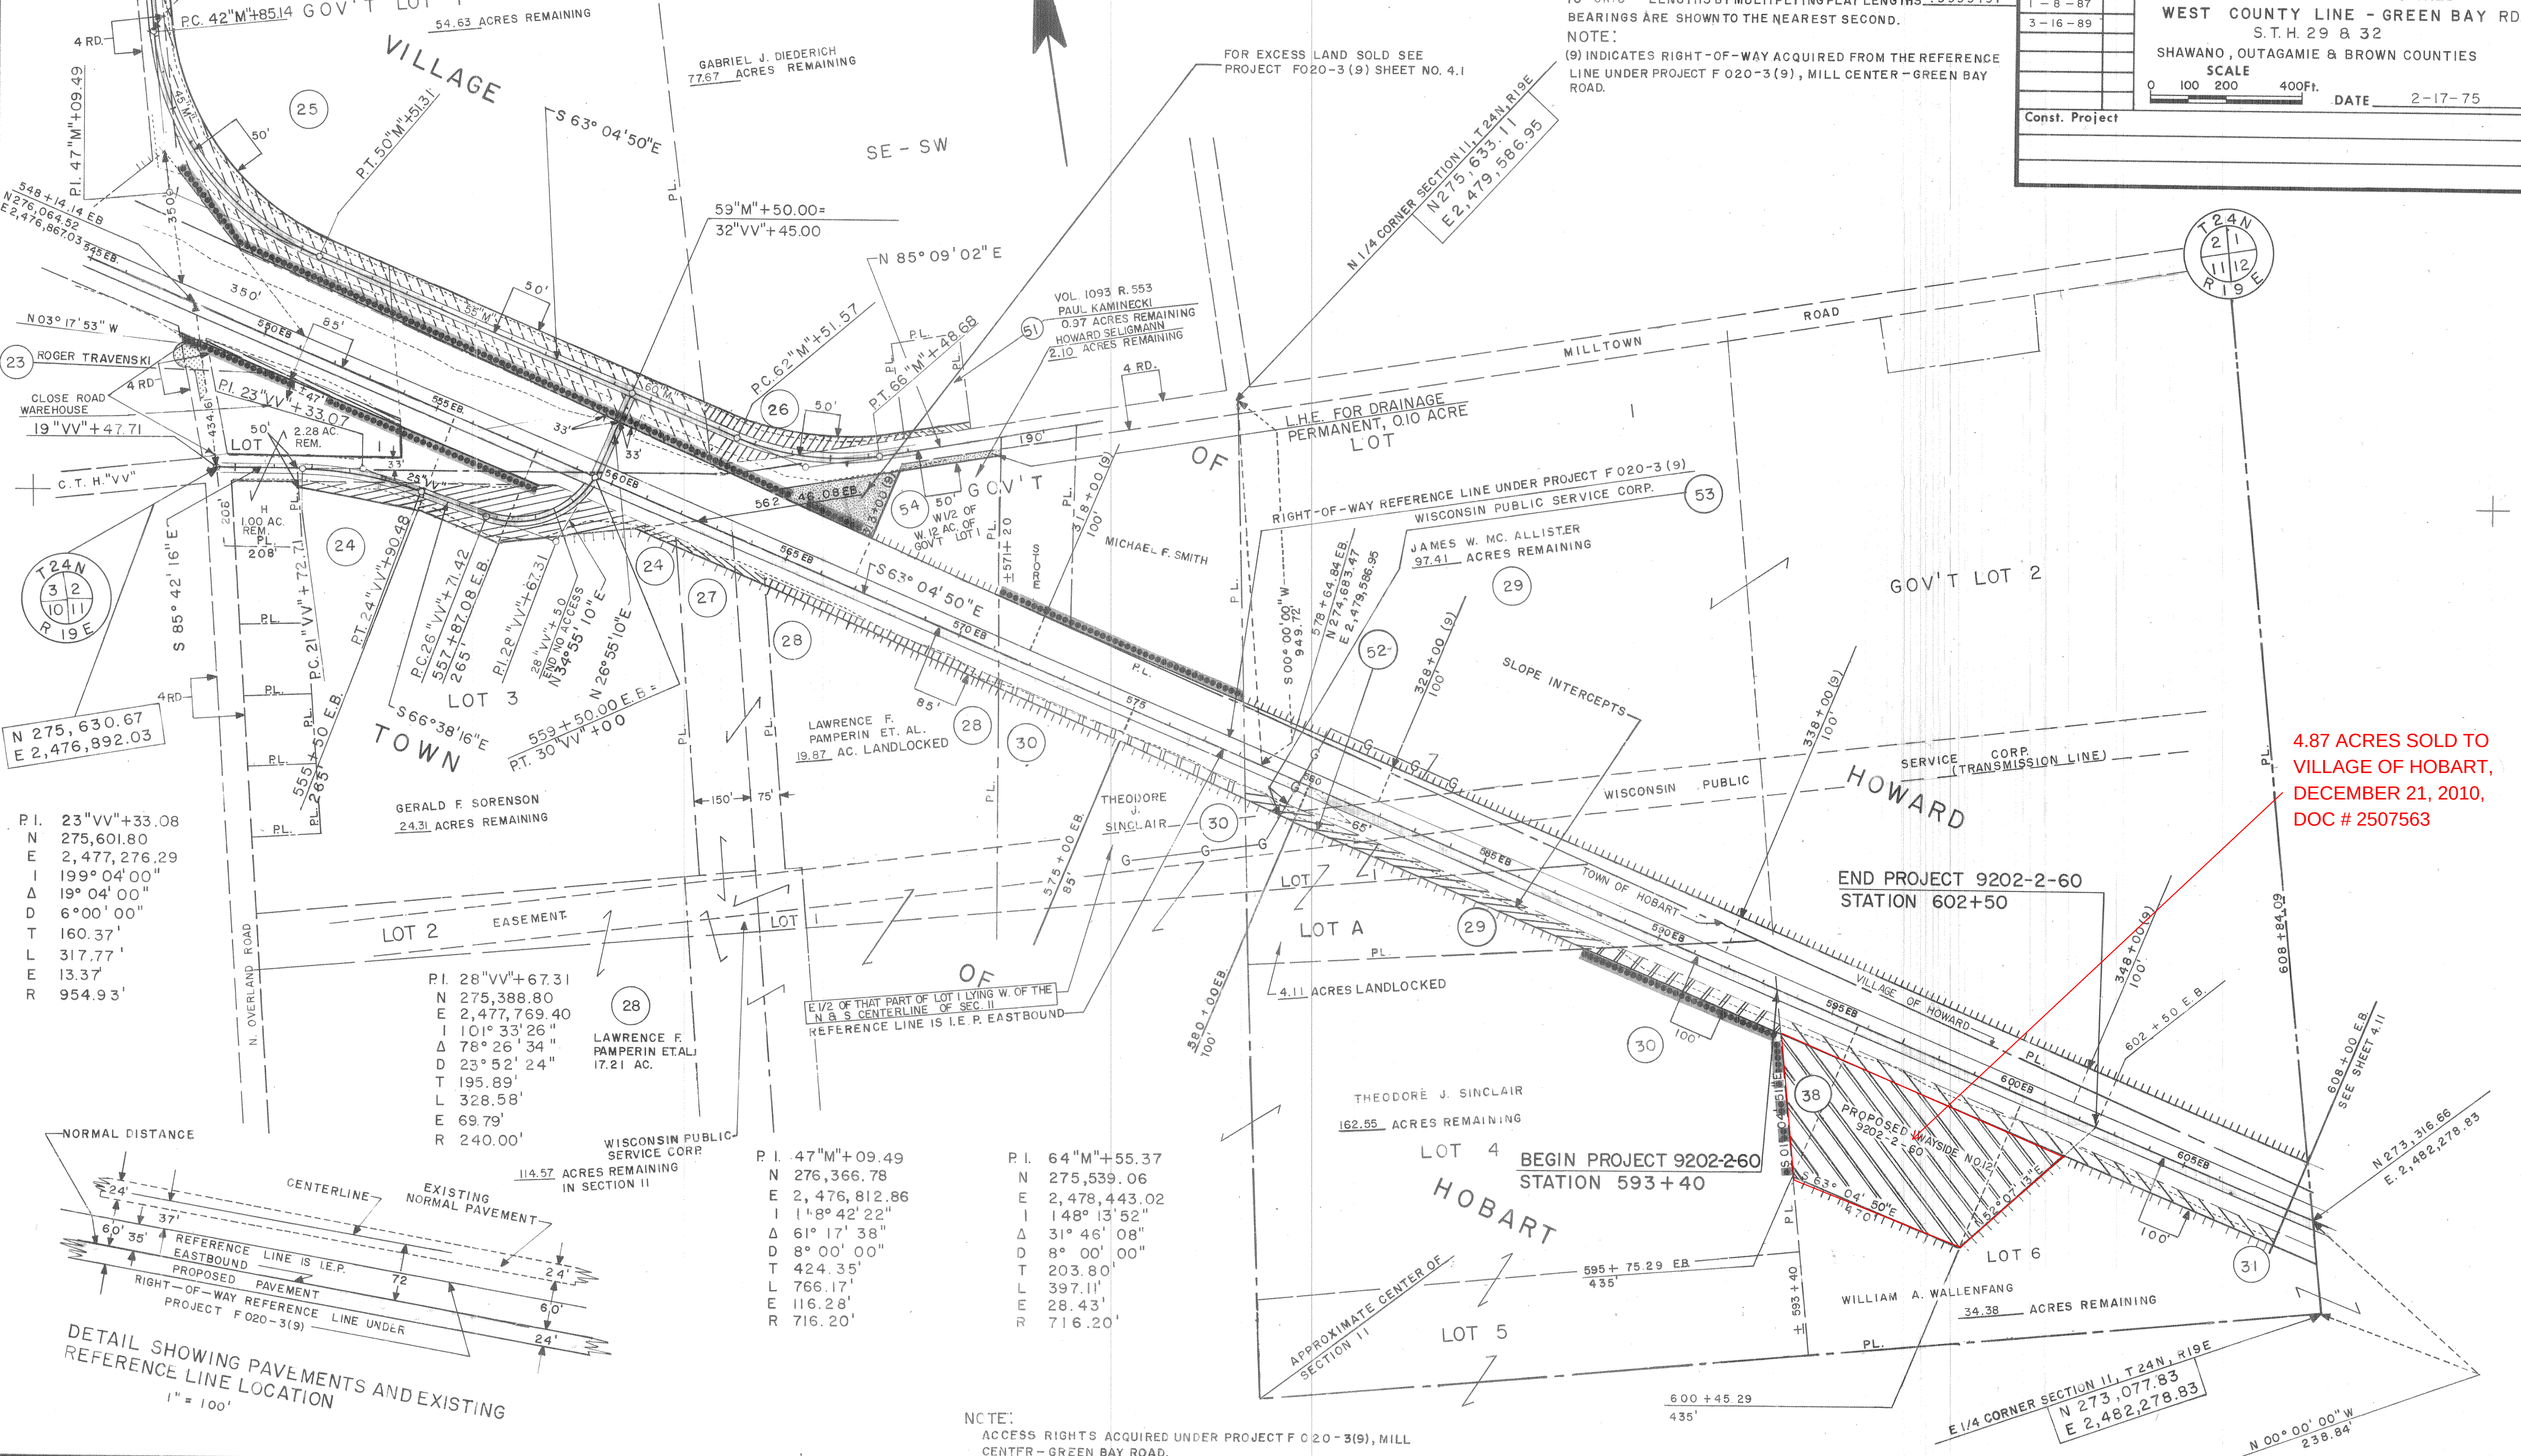

P.I. 23" VV + 33.08
N 275,601.80
E 2,477,276.29
I 199° 04' 00"
Δ 19° 04' 00"
D 6° 00' 00"
T 160.37'
L 317.77'
E 13.37'
R 954.93'

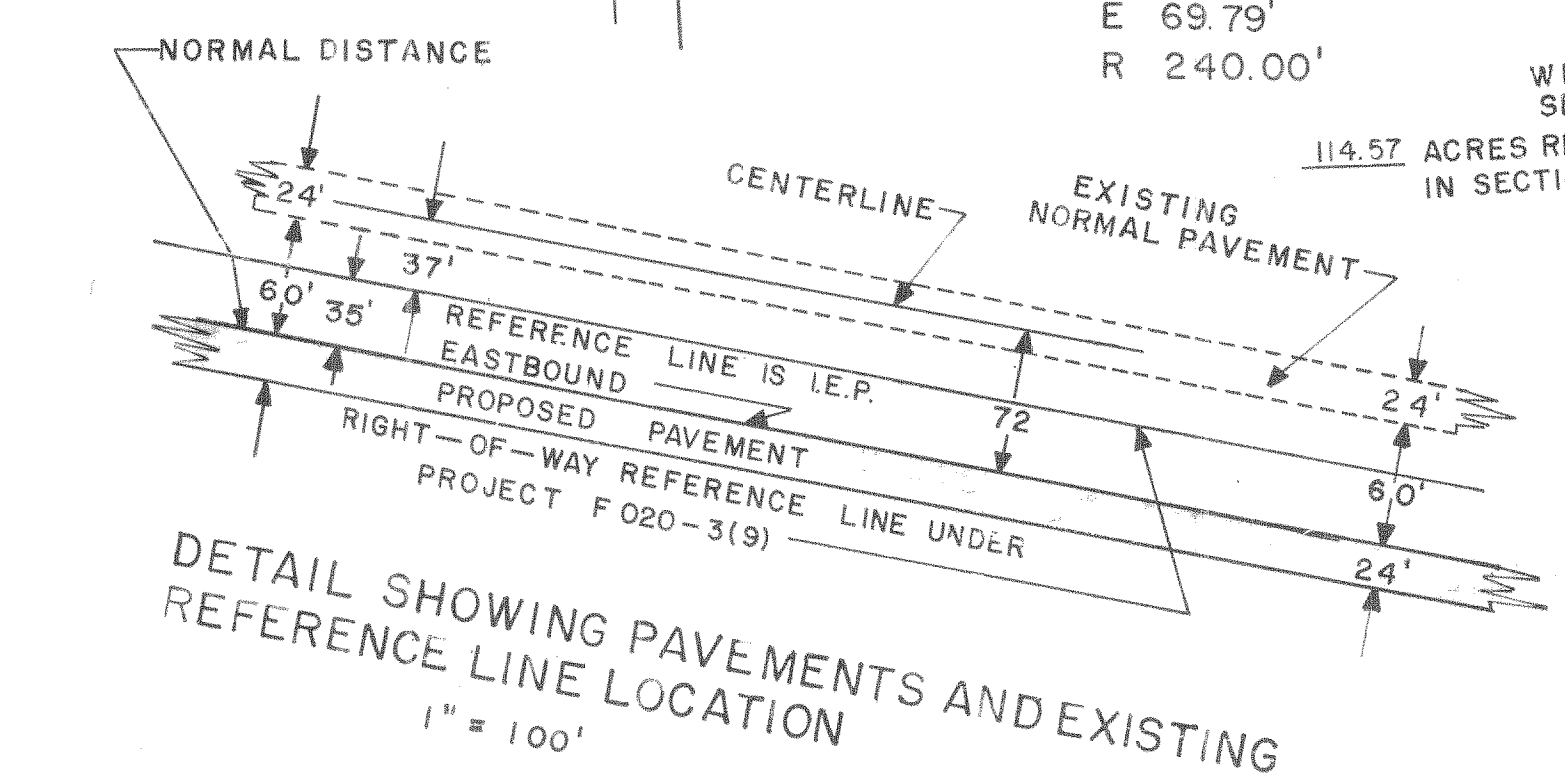

P.I. 28" VV + 67.31
N 275,388.80
E 2,477,769.40
I 101° 33' 26"
Δ 78° 26' 34"
D 23° 52' 24"
T 195.89'
L 328.58'
E 69.79'
R 240.00'


P.I. 47" M + 09.49
N 276,366.78
E 2,476,812.86
I 118° 42' 22"
Δ 61° 17' 38"
D 8° 00' 00"
T 242.35'
L 766.17'
E 116.28'
R 716.20'

P.I. 64" M + 55.37
N 275,539.06
E 2,478,443.02
I 148° 13' 52"
Δ 31° 46' 08"
D 8° 00' 00"
T 203.80'
L 397.11'
E 28.43'
R 716.20'


NOTE:
ACCESS RIGHTS ACQUIRED UNDER PROJECT F 020-3 (9), MILL
CENTER - GREEN BAY ROAD.

4.87 ACRES SOLD TO
VILLAGE OF HOBART,
DECEMBER 21, 2010,
DOC # 2507563

REVISION DATE	PROJECT I.D. 9202-2-22 9202-2-60	SHEET NUMBER	TOTAL SHEETS
4-26-76	FEDERAL PROJECT DESIGNATION	4.11	
6-23-76			
2-7-77			
10-10-77	N.C.	PLAT OF RIGHT OF WAY REQUIRED WEST COUNTY LINE - GREEN BAY RD. S.T.H. 29 & 32 SHAWANO, OUTAGAMIE & BROWN COUNTIES	
1-8-87			
3-16-89	N.C.		
		SCALE	
		0 100 200 400Ft.	DATE 2-17-75
Const. Project			


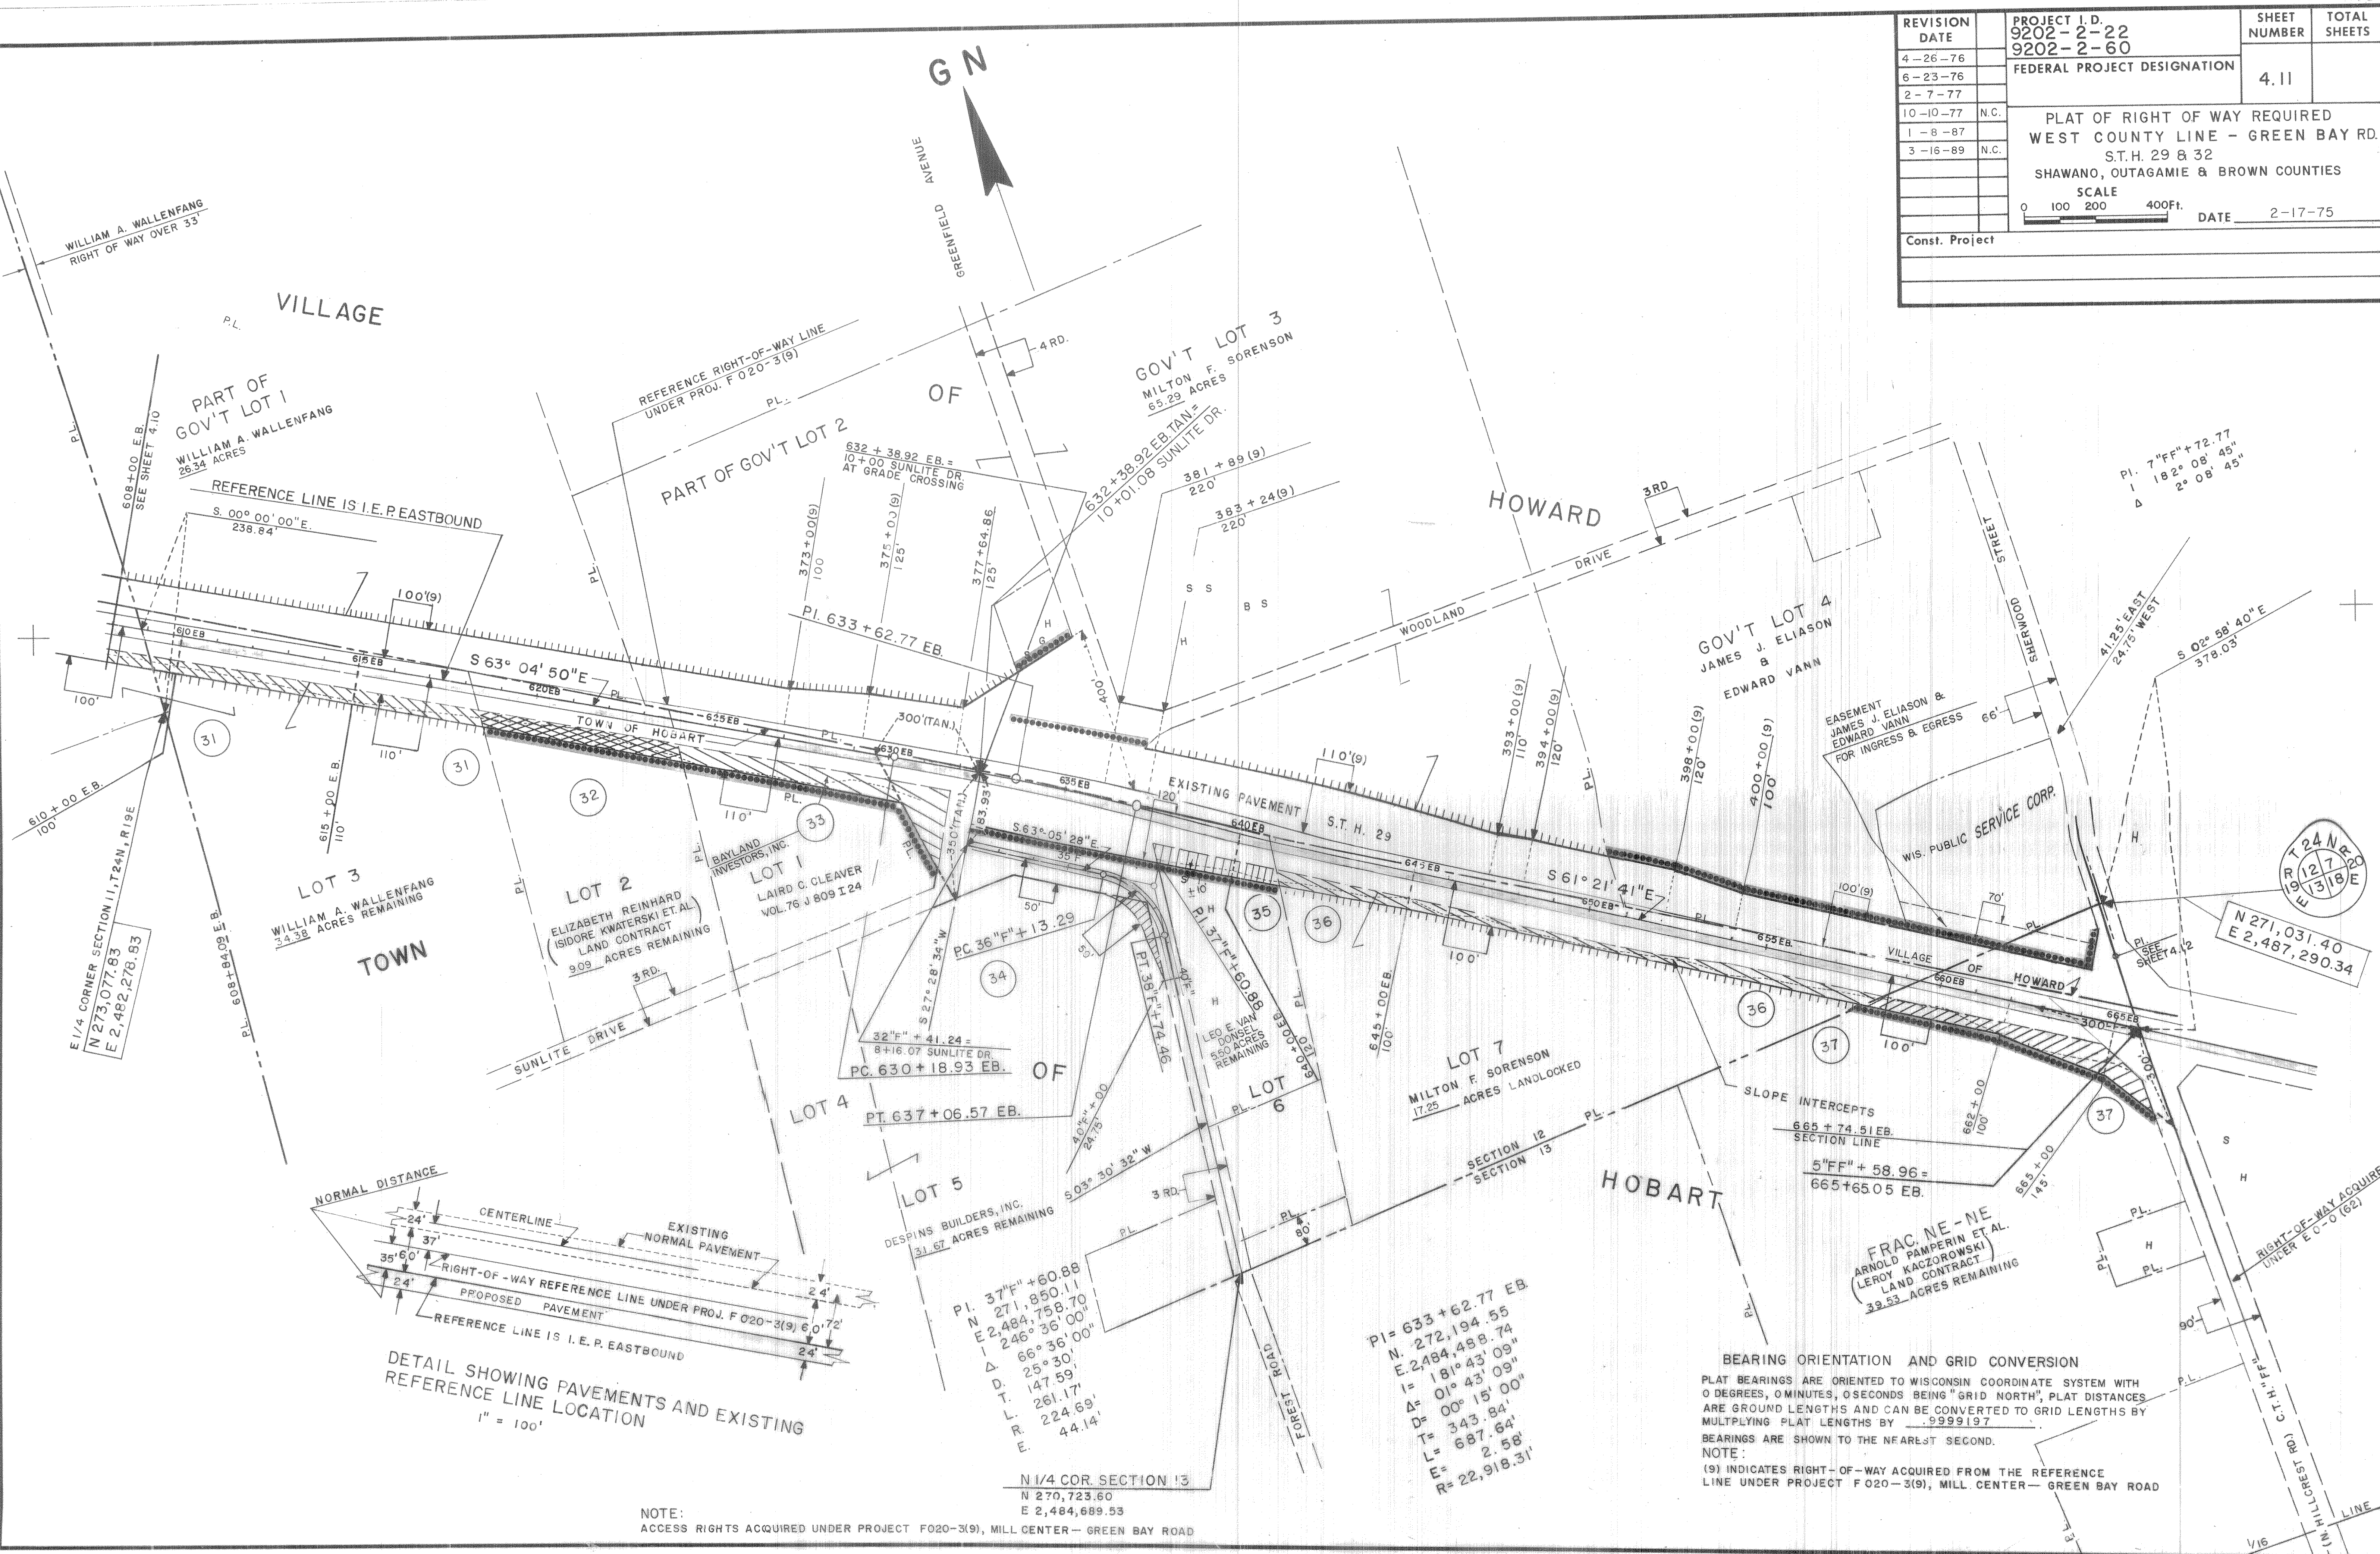


REVISION DATE	PROJECT I.D.	SHEET NUMBER	TOTAL SHEETS
4-26-76	9202-2-22	4.12	
6-23-76	9202-2-60		
2-7-77	FEDERAL PROJECT DESIGNATION		
10-10-77			
1-8-87	PLAT OF RIGHT OF WAY REQUIRED		
3-16-89	WEST COUNTY LINE - GREEN BAY RD.		
	S.T.H. 29 & 32		
	SHAWANO, OUTAGAMIE & BROWN COUNTIES		
	SCALE		
	0 100 200 400 Ft.		
	DATE 2-17-75		
	Const. Project		

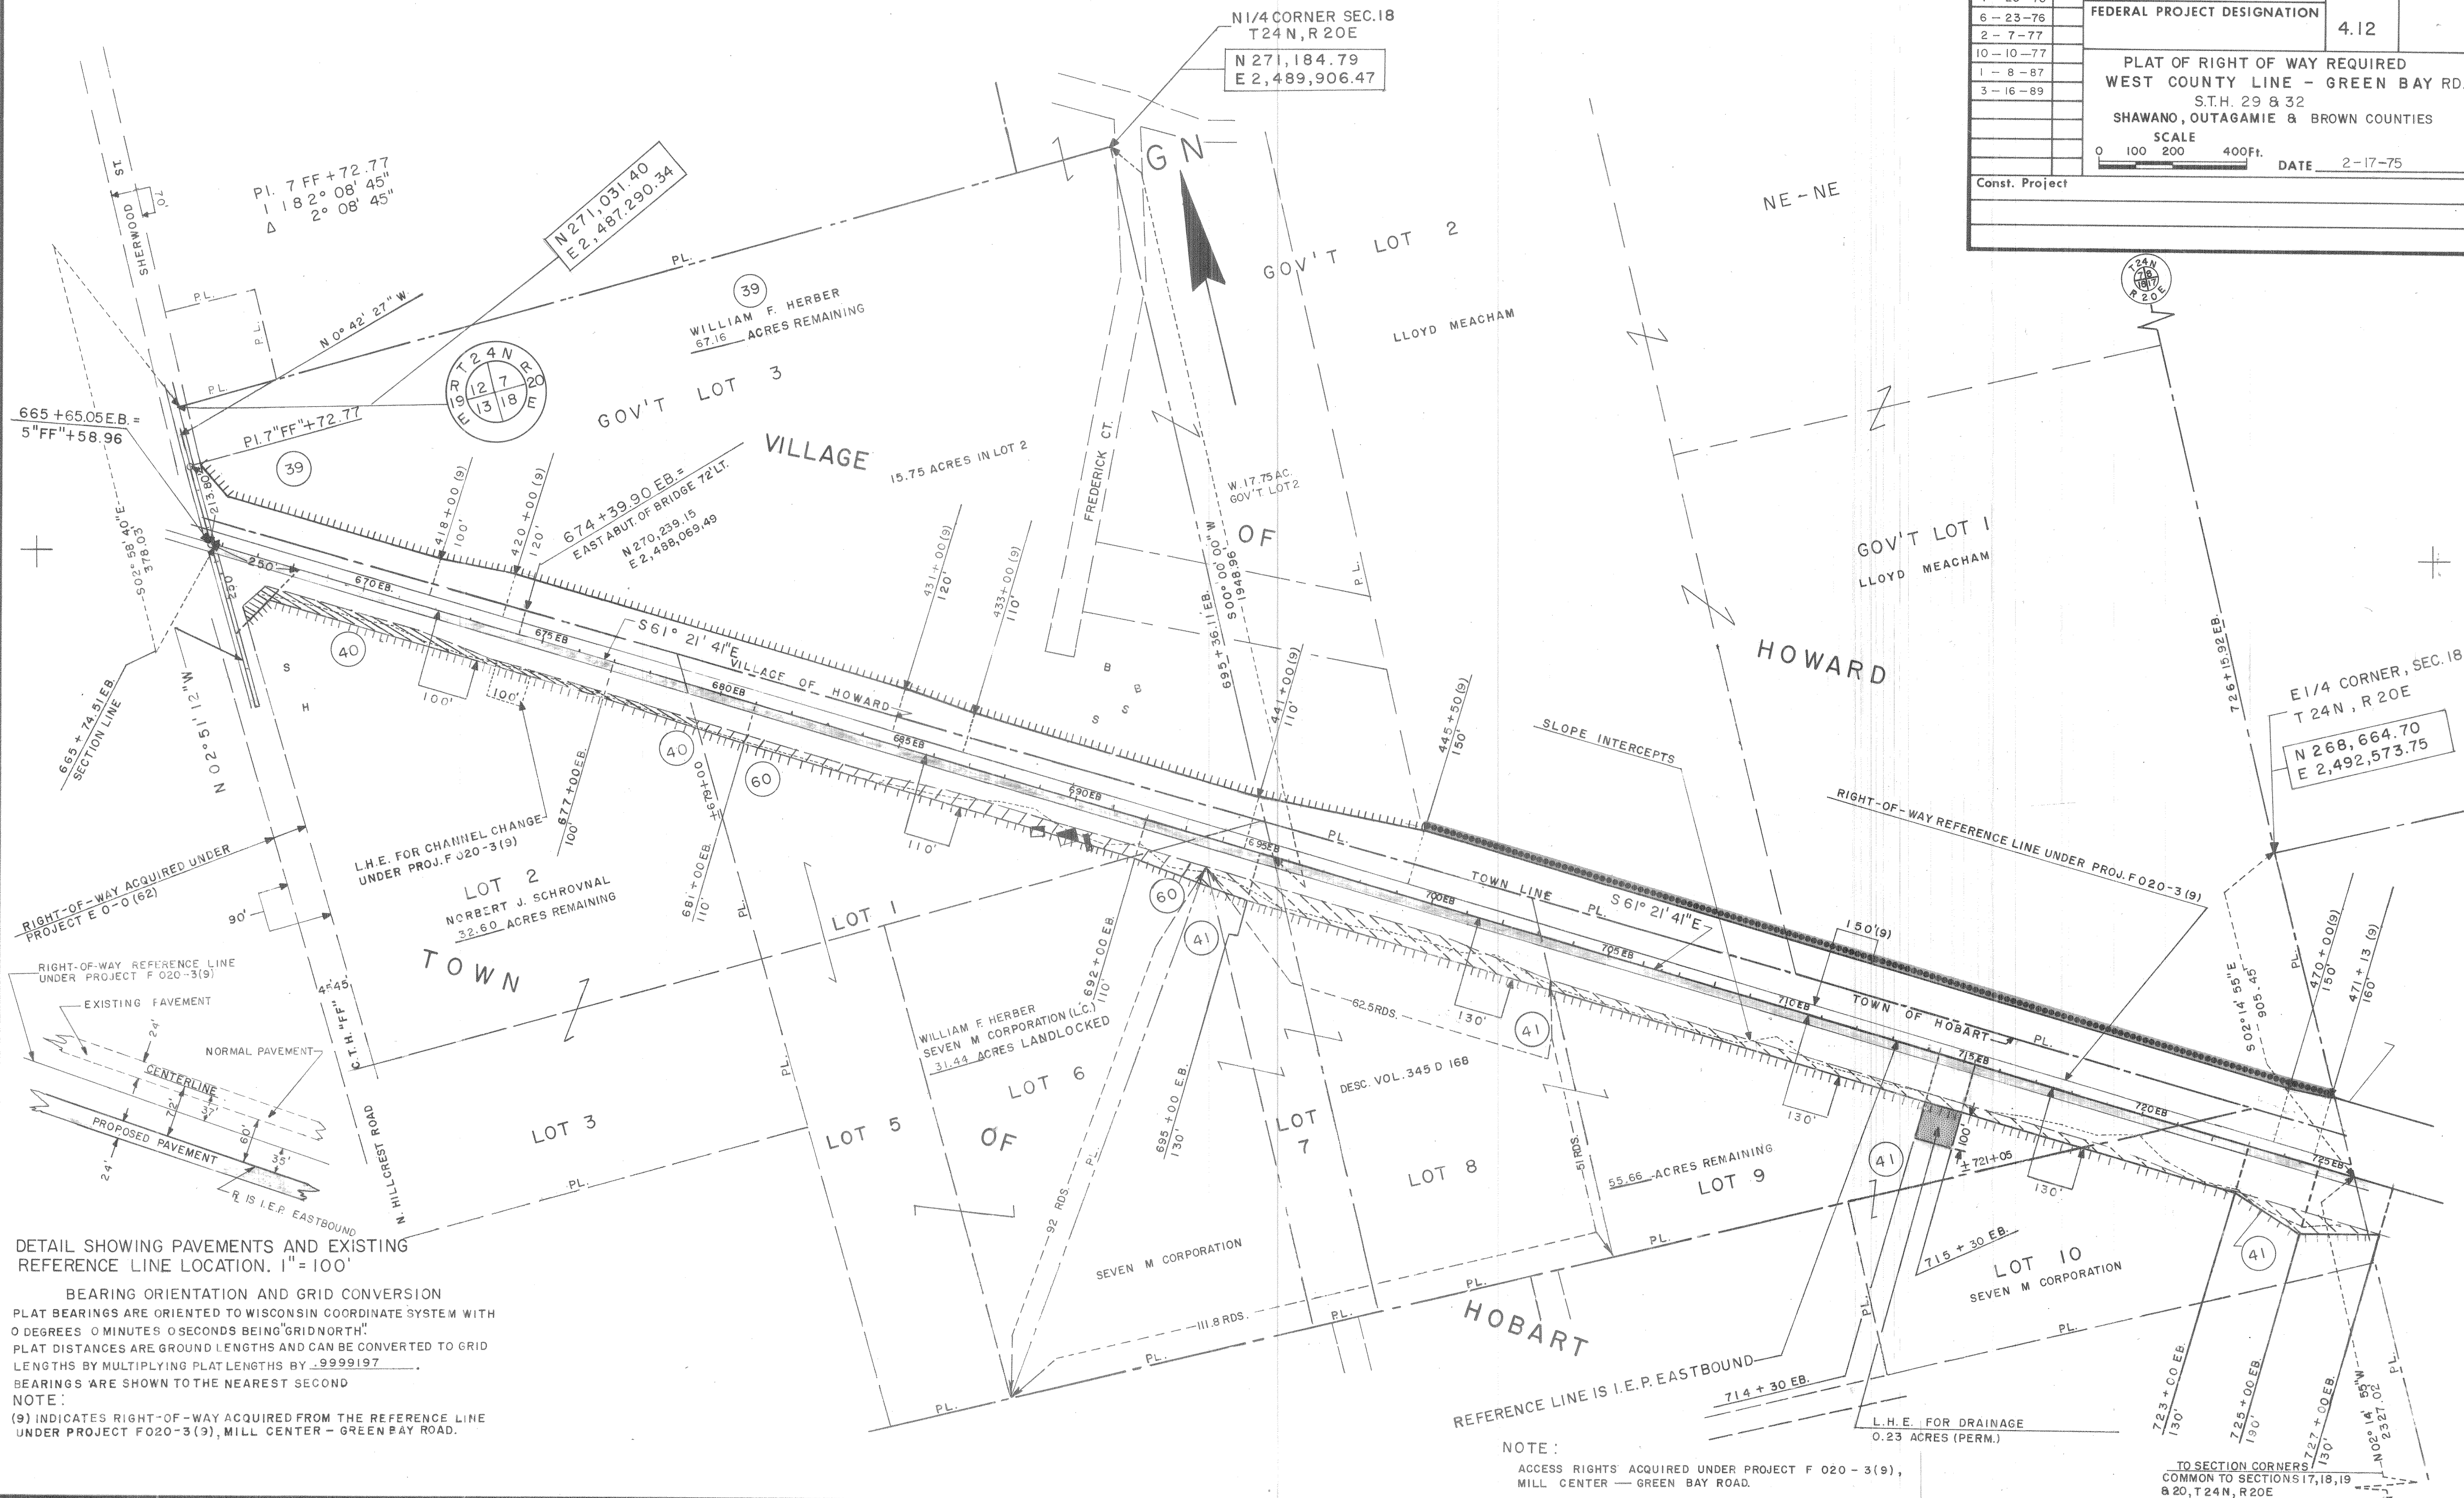

REVISION DATE	PROJECT I.D.	SHEET NUMBER	TOTAL SHEETS
4-26-76	9202-2-22	4.13	
6-23-76	9202-2-60		
2-7-77	FEDERAL PROJECT DESIGNATION		
10-10-77			
1-8-87			
3-16-89	N.C.	PLAT OF RIGHT OF WAY REQUIRED	
		WEST COUNTY LINE - GREEN BAY RD	
		S.T.H. 29 & 32	
		SHAWANO CUTAGAMIE & BROWN COUNTIES	
		SCALE	
		0 100 200 400 Ft.	
		DATE 2-17-75	
Const. Project			

BEARING ORIENTATION AND GRID CONVERSION
 PLAT BEARINGS ARE ORIENTED TO WISCONSIN COORDINATE SYSTEM WITH 0 DEGREES 0 MINUTES 0 SECONDS BEING "GRID NORTH"
 PLAT DISTANCES ARE GROUND LENGTHS AND CAN BE CONVERTED TO GRID LENGTHS BY MULTIPLYING PLAT LENGTHS BY .9999197
 BEARINGS ARE SHOWN TO THE NEAREST SECOND.

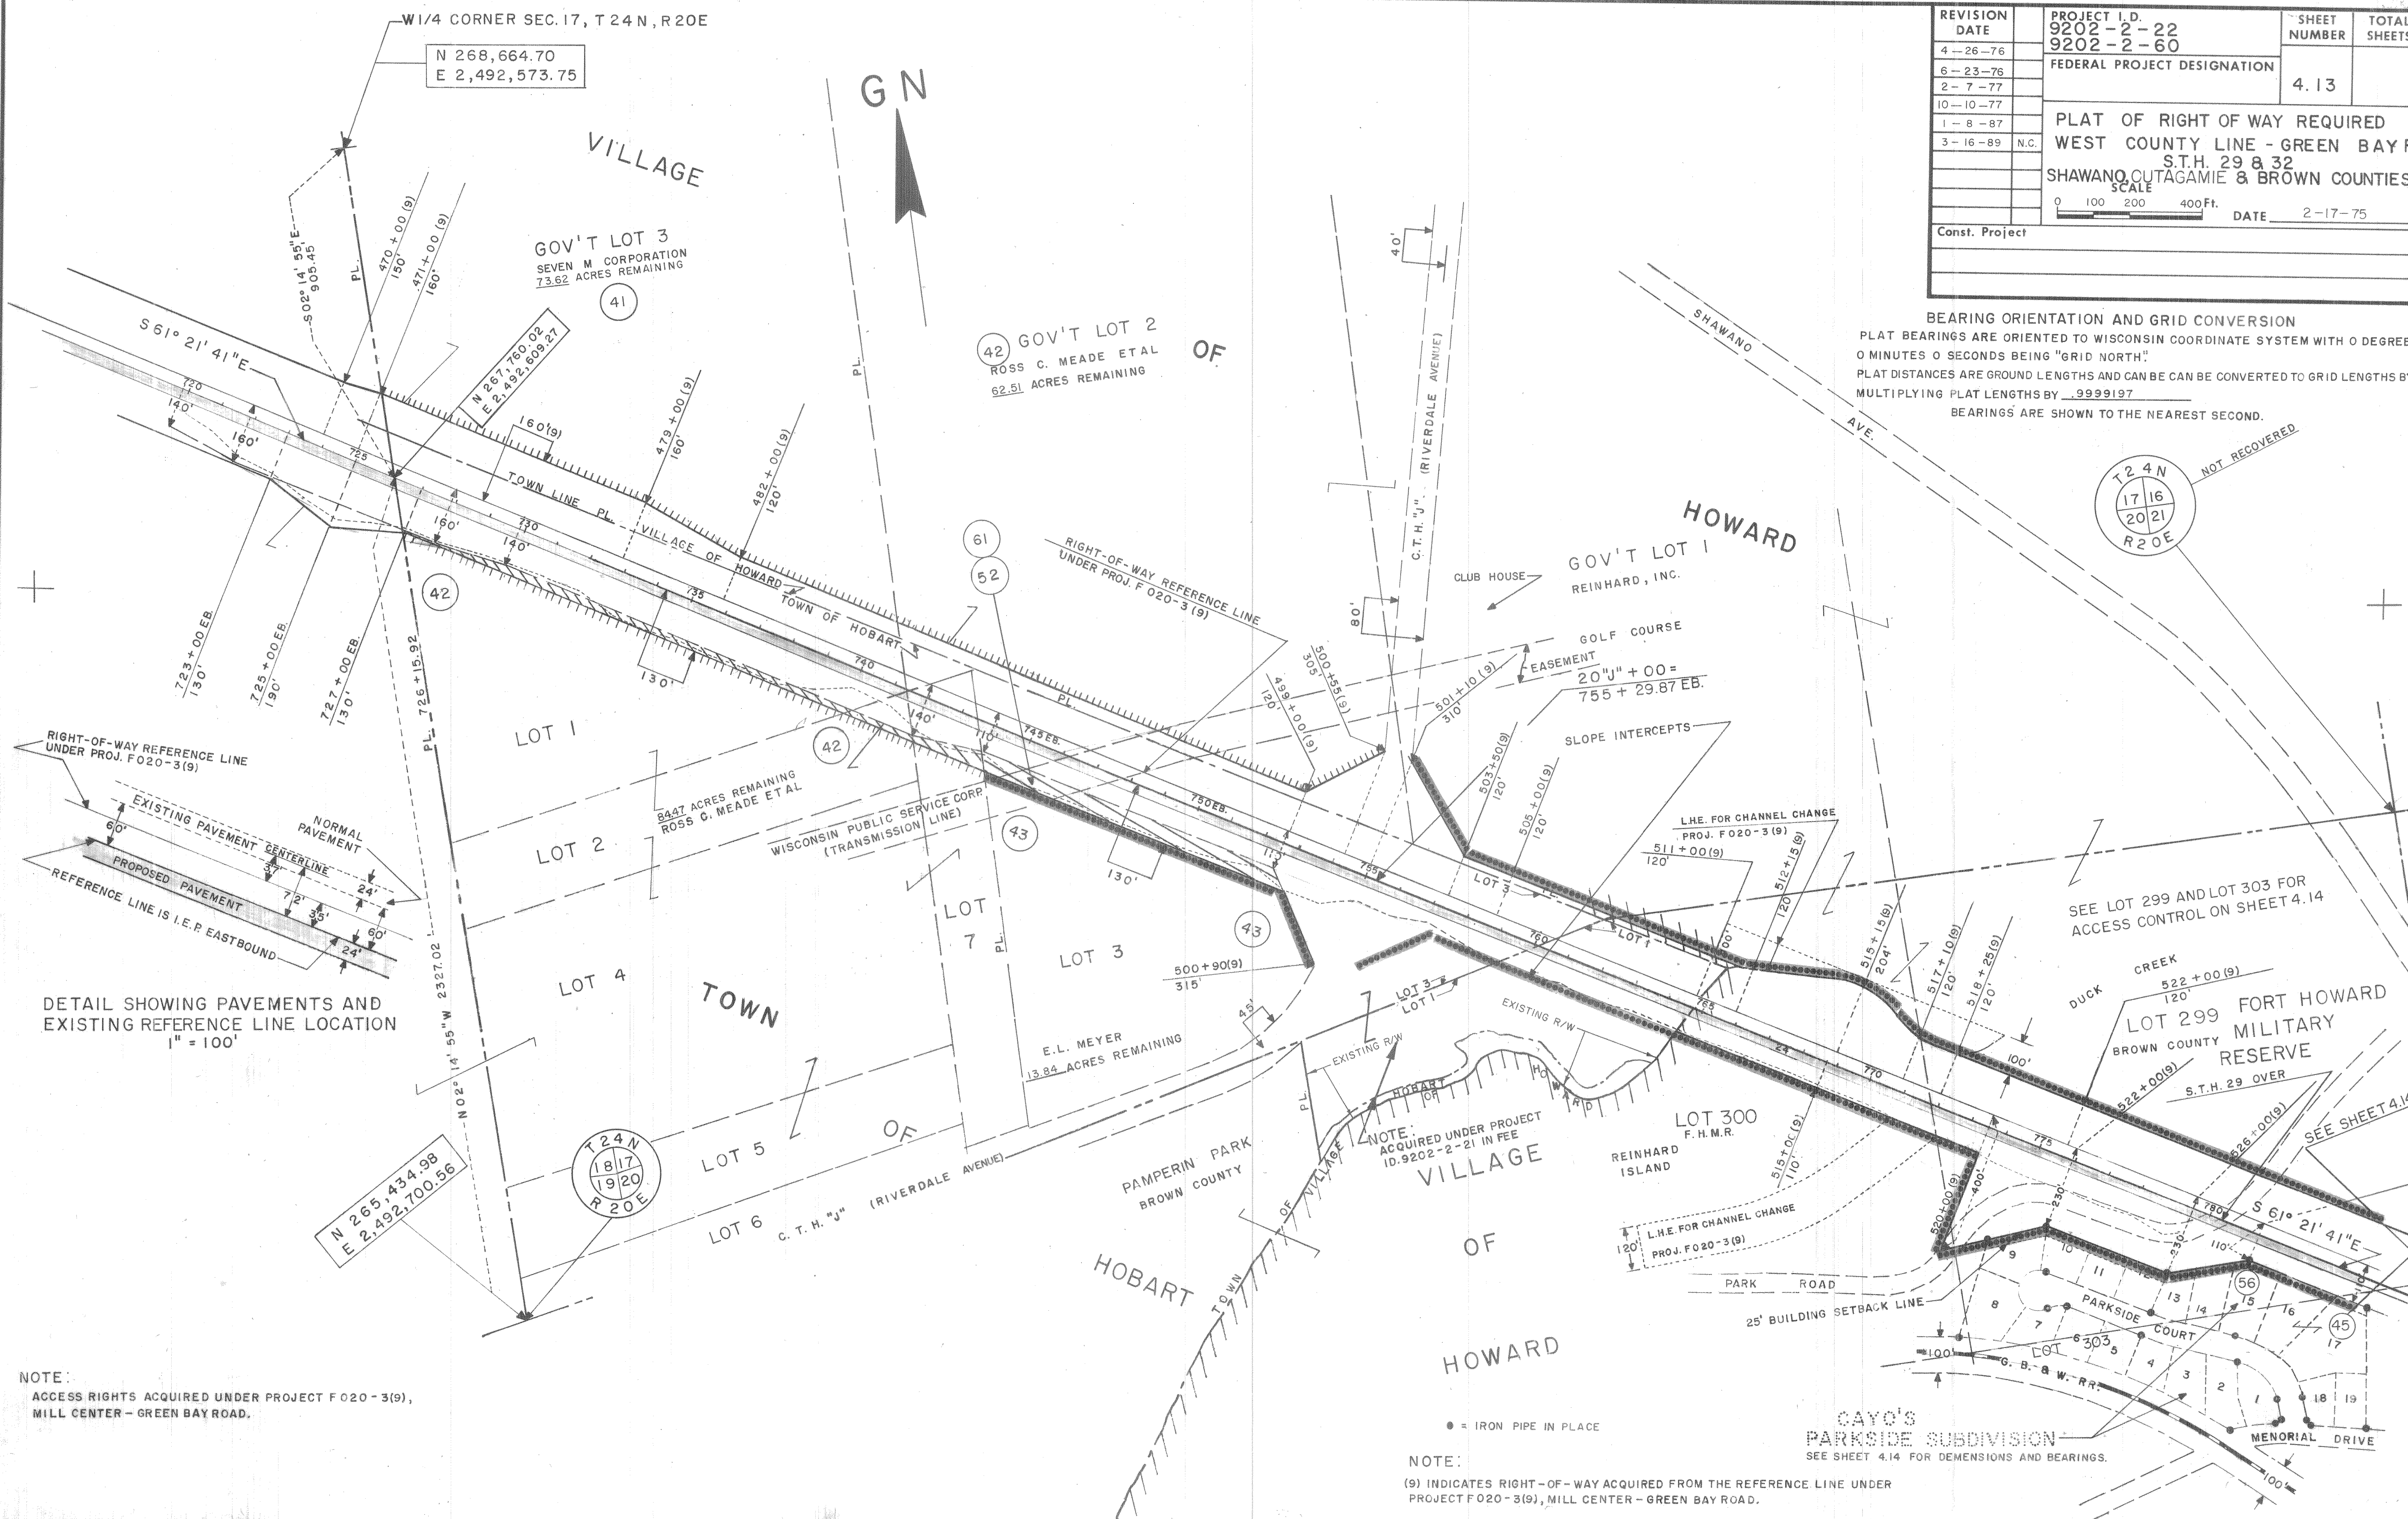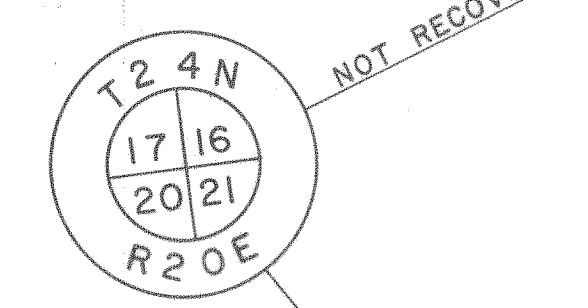

NOTE:
 ACCESS RIGHTS ACQUIRED UNDER PROJECT F020-3(9),
 MILL CENTER - GREEN BAY ROAD.

NOTE:
 (9) INDICATES RIGHT-OF-WAY ACQUIRED FROM THE REFERENCE LINE UNDER
 PROJECT F020-3(9), MILL CENTER - GREEN BAY ROAD.

BEARING ORIENTATION AND GRID CONVERSION

PLAT BEARINGS ARE ORIENTED TO WISCONSIN COORDINATE SYSTEM WITH 0 DEGREES, 0 MINUTES, 0 SECONDS BEING "GRID NORTH." PLAT DISTANCES ARE GROUND LENGTHS AND CAN BE CONVERTED TO GRID LENGTHS BY MULTIPLYING PLAT LENGTHS BY .9999197. BEARINGS ARE SHOWN TO THE NEAREST SECOND.

REVISION DATE	PROJECT I.D.	SHEET NUMBER	TOTAL SHEETS
4-26-76	9202-2-22	4.14	
6-23-76	9202-2-60		
2-7-77	FEDERAL PROJECT DESIGNATION		
10-10-77	N.C.		
1-8-87			
3-16-89	N.C.		
PLAT OF RIGHT OF WAY REQUIRED WEST COUNTY LINE - GREEN BAY RD. S.T.H. 29 & 32 SHAWANO, OUTAGAMIE & BROWN COUNTIES SCALE 0 100 200 400 FT. DATE 2-17-75			
Const. Project			

