

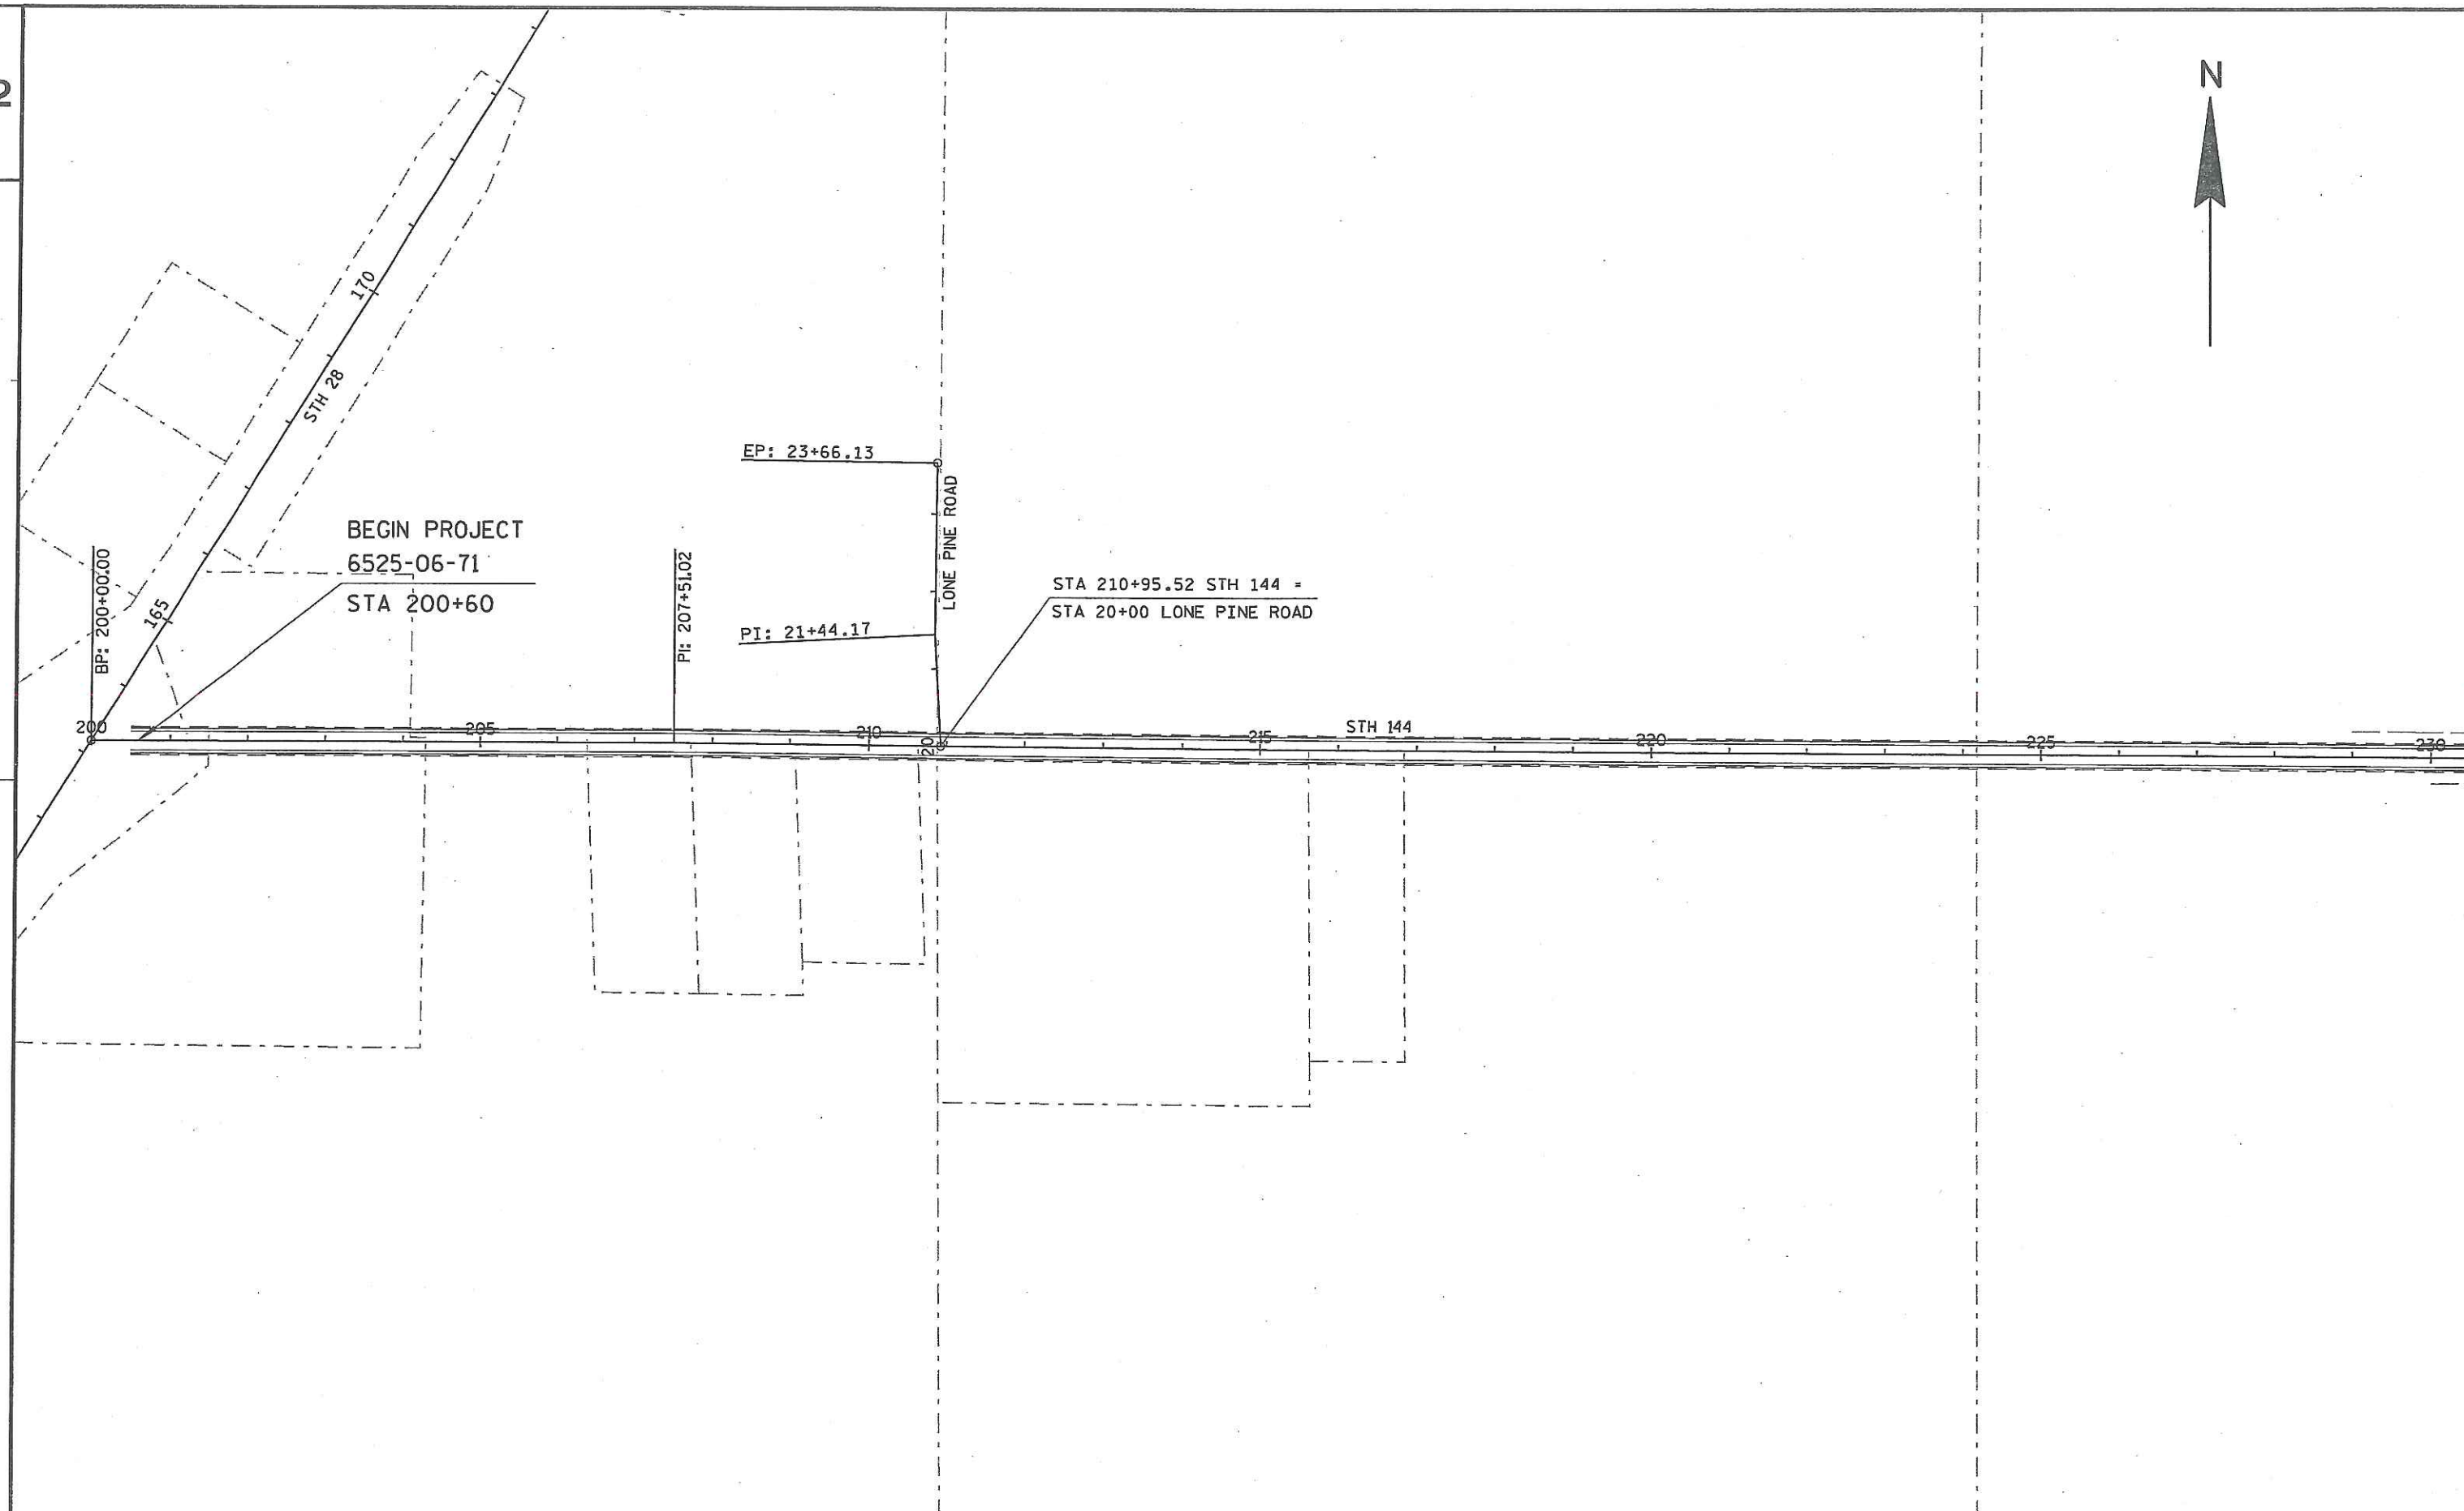


2

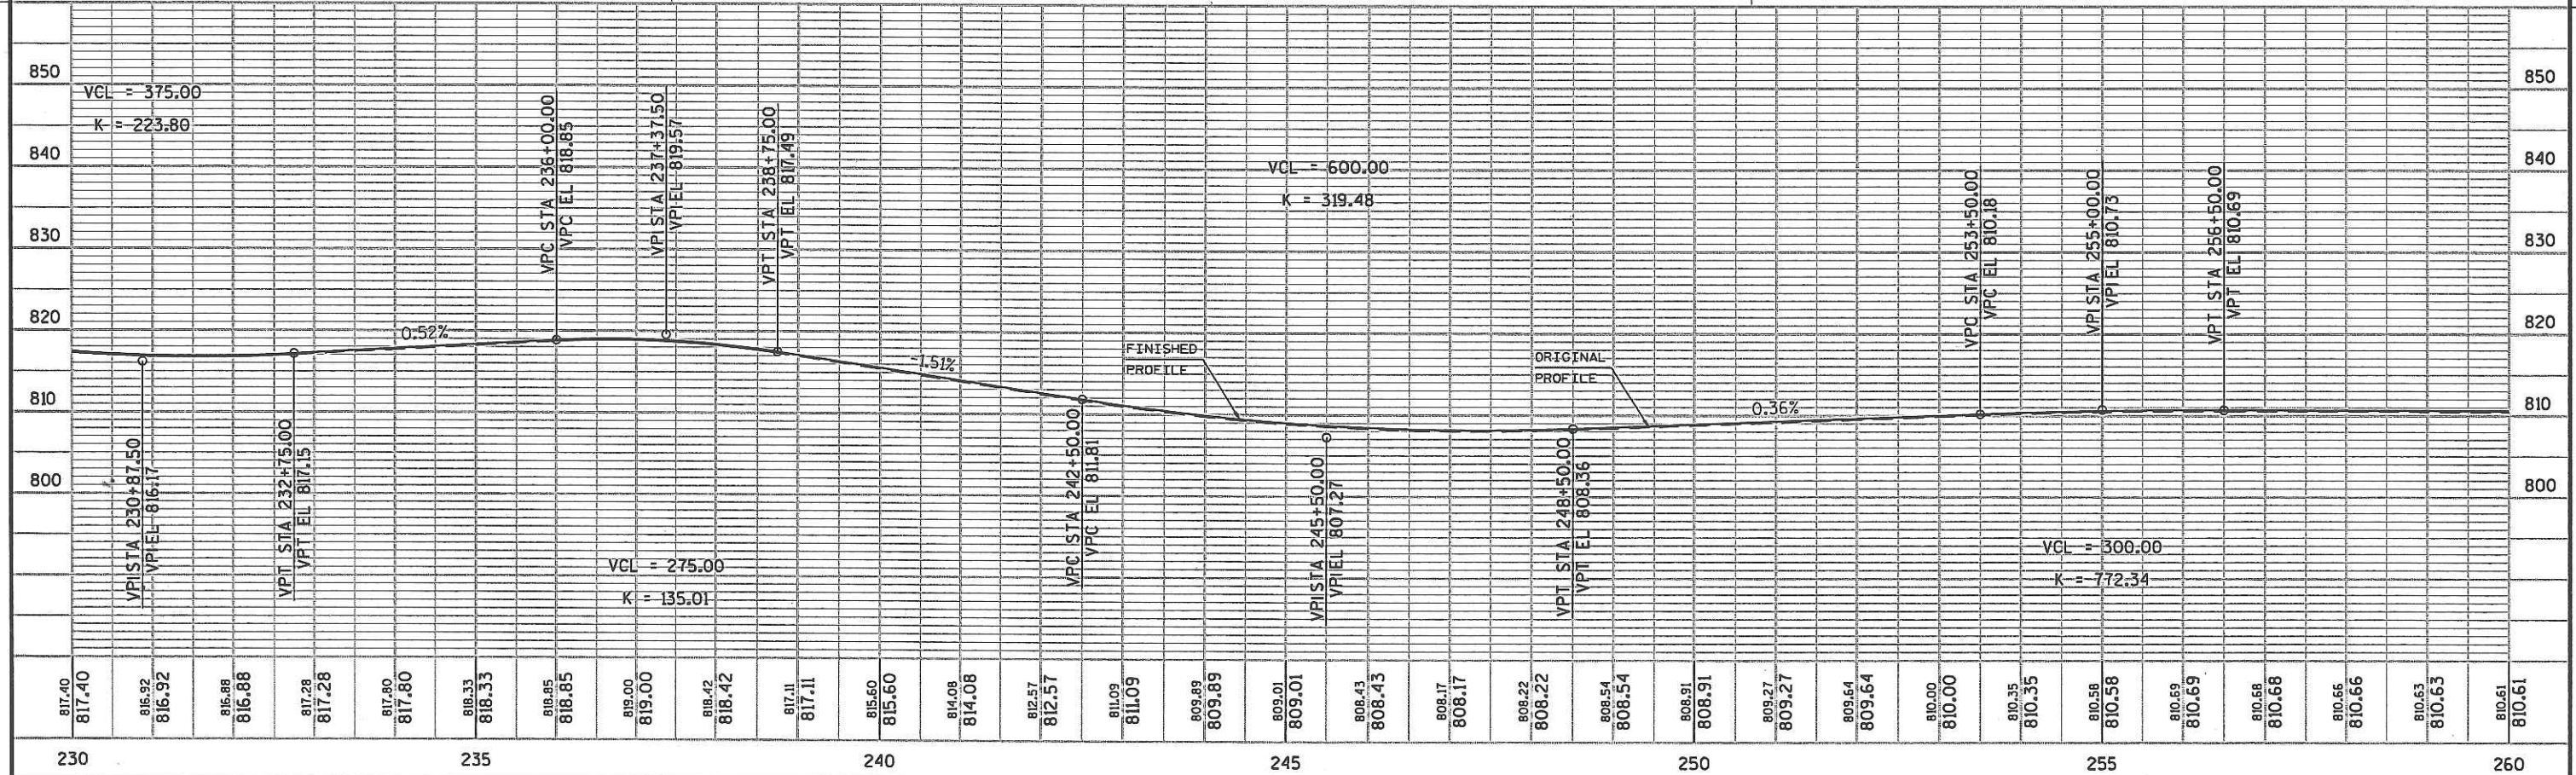

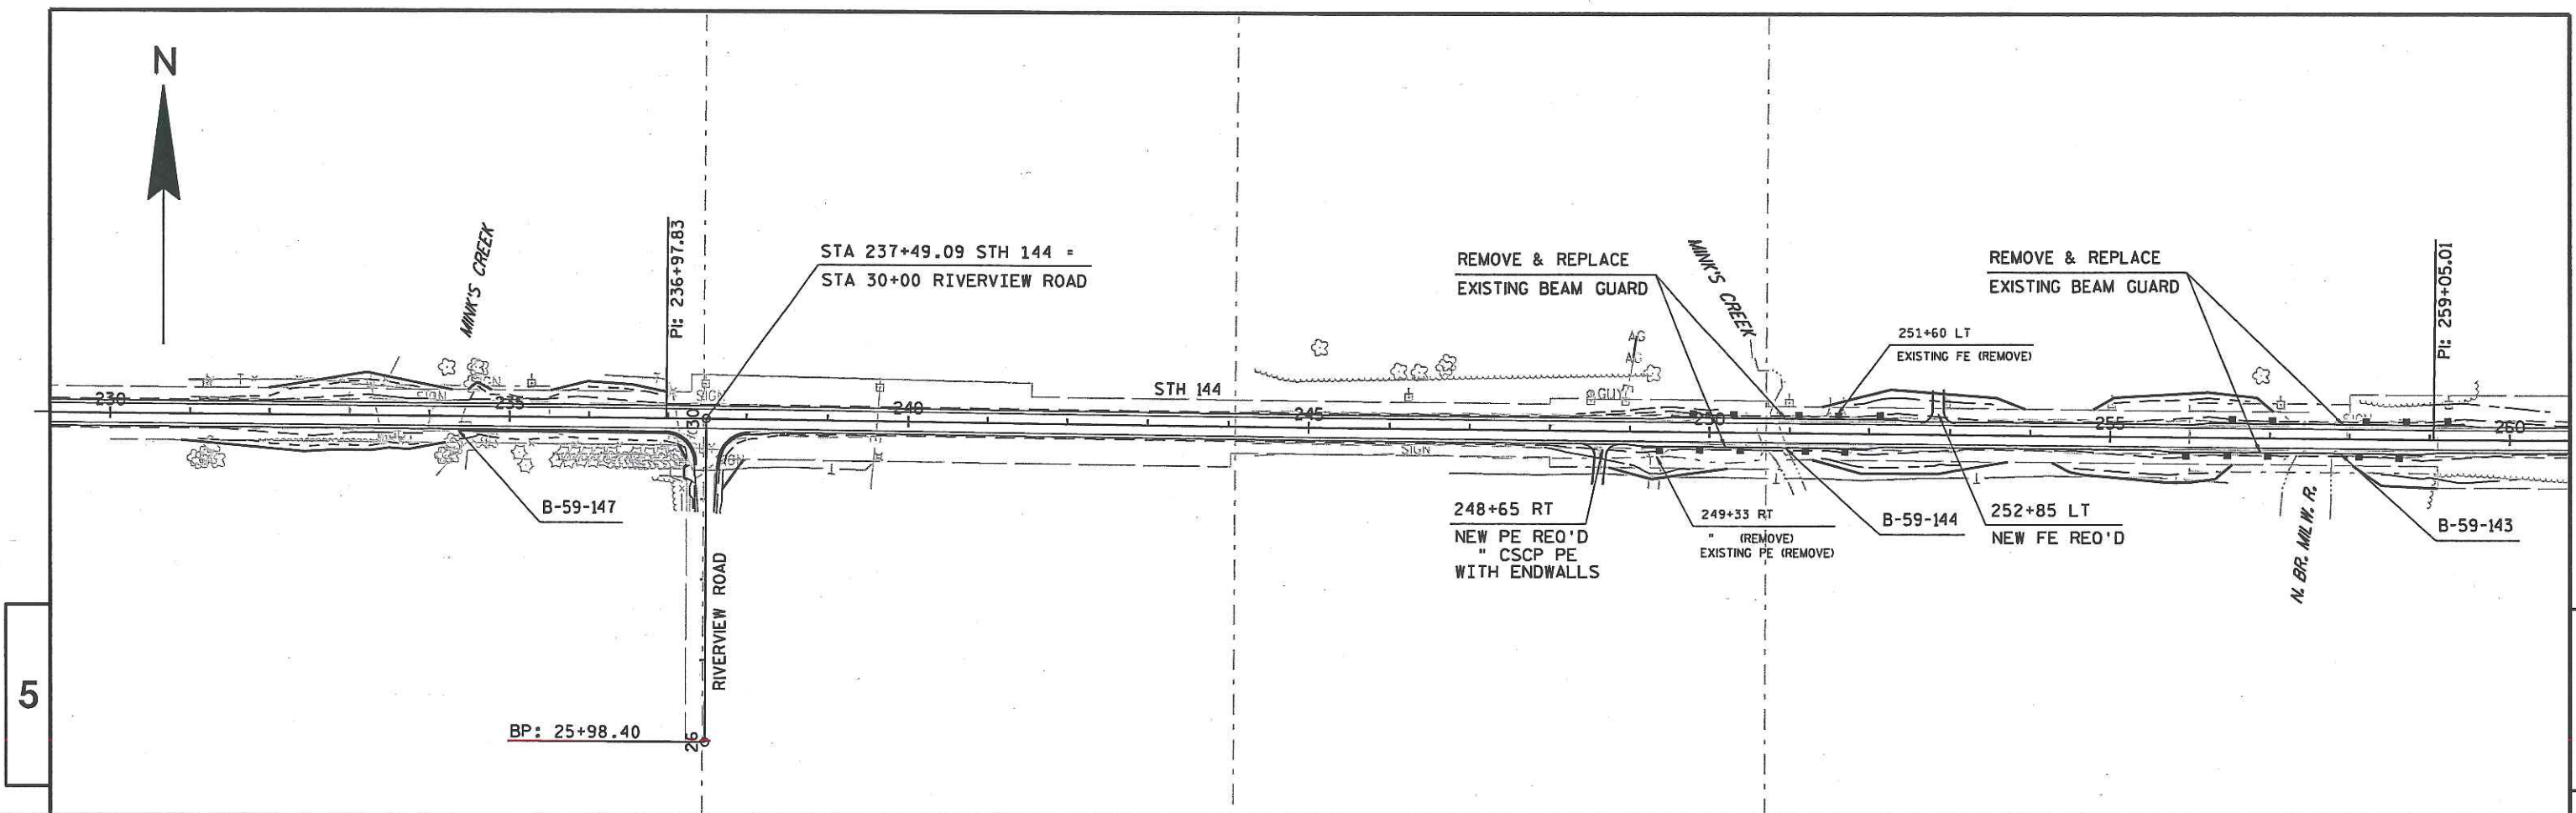

2

N

EP: 42+99.99

PI: 274+97.87

281+48 1-24"x60' CPRC

281+48 REMOVE
2"x2"x48" BOX CULVERT

STA 290+55.18 STH 144 =
STA 40+00 CAMP ANAWA (NORTH)

STH 144

CAMP ANAWA (NORTH) 43

PROJECT NO: 6525-06-71

HWY: STH 144

COUNTY: SHEBOYGAN

PLAN

SHEET

E

FILE NAME : F:\d3_652506\050202.pn.dgn

PLOT DATE : 11-FEB-2013 11:20



PLOT BY : d1+jym

PLOT NAME : 050202 pn.l


PLOT SCALE : 200:1

WISDOT/CADDs SHEET 42


5

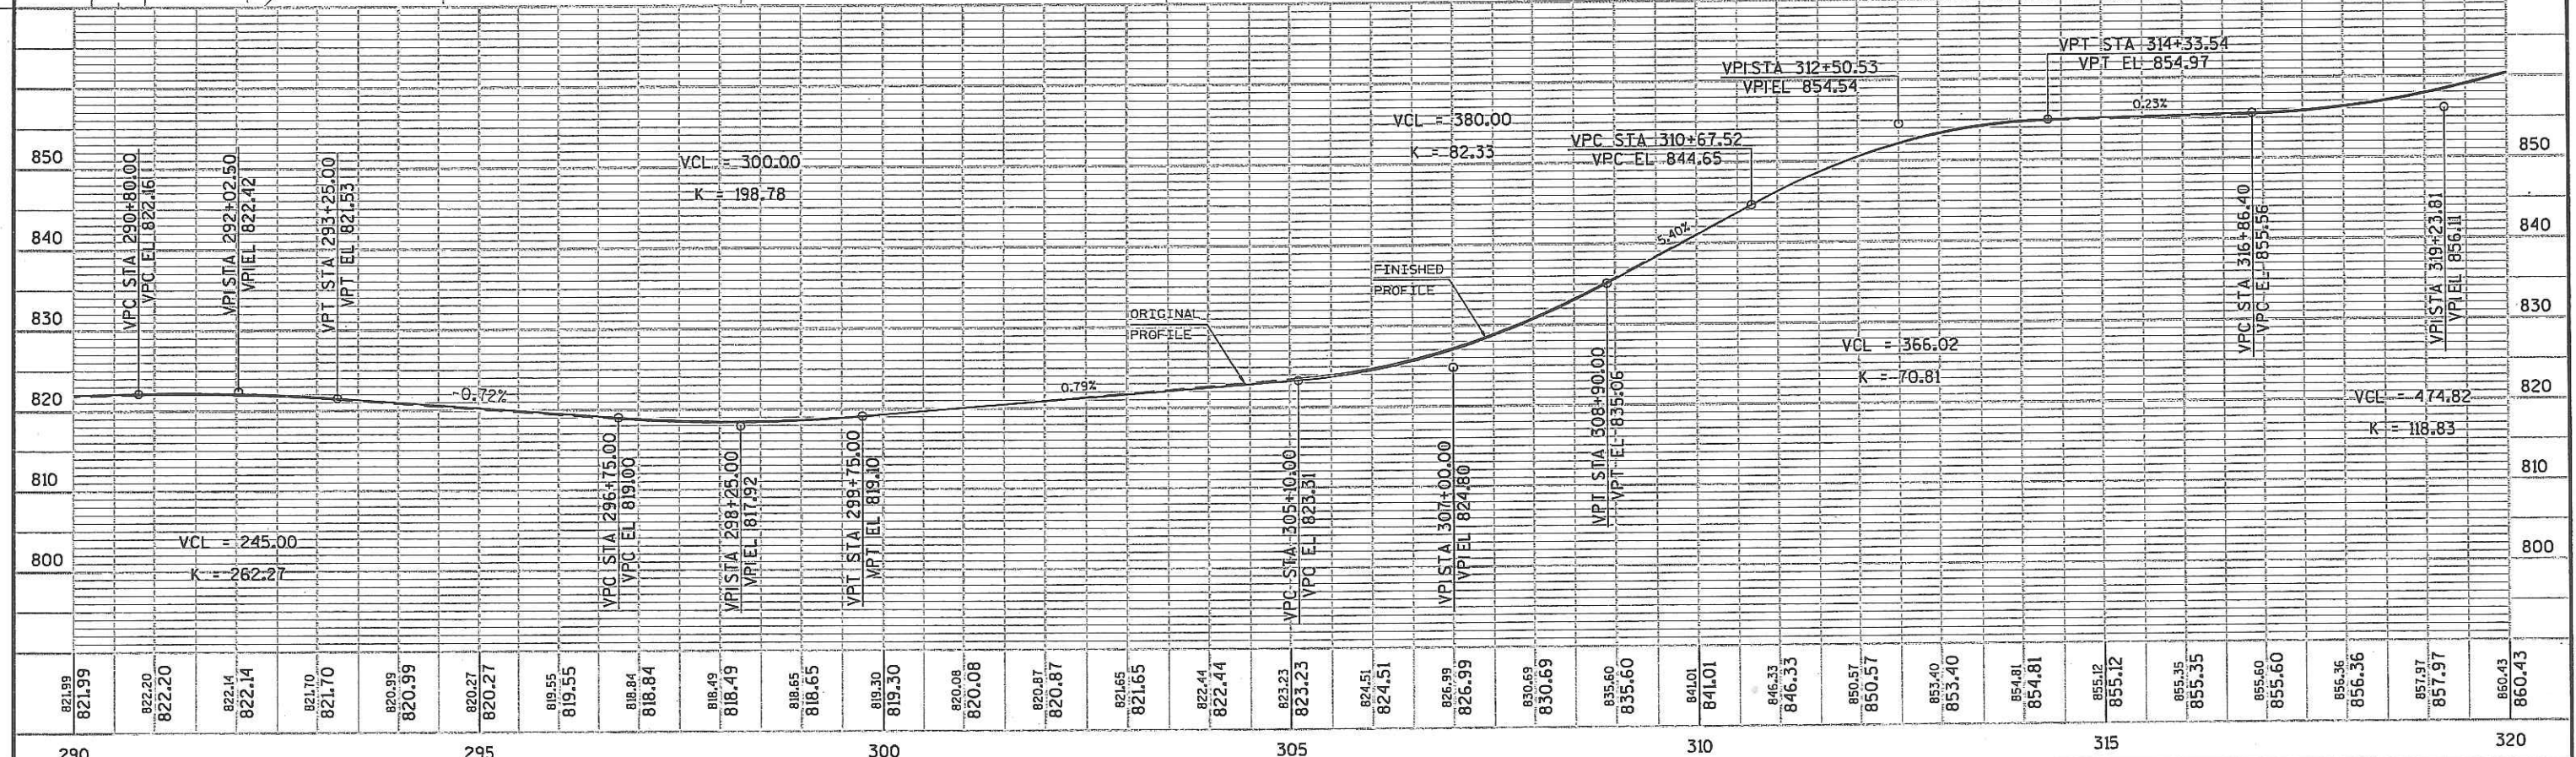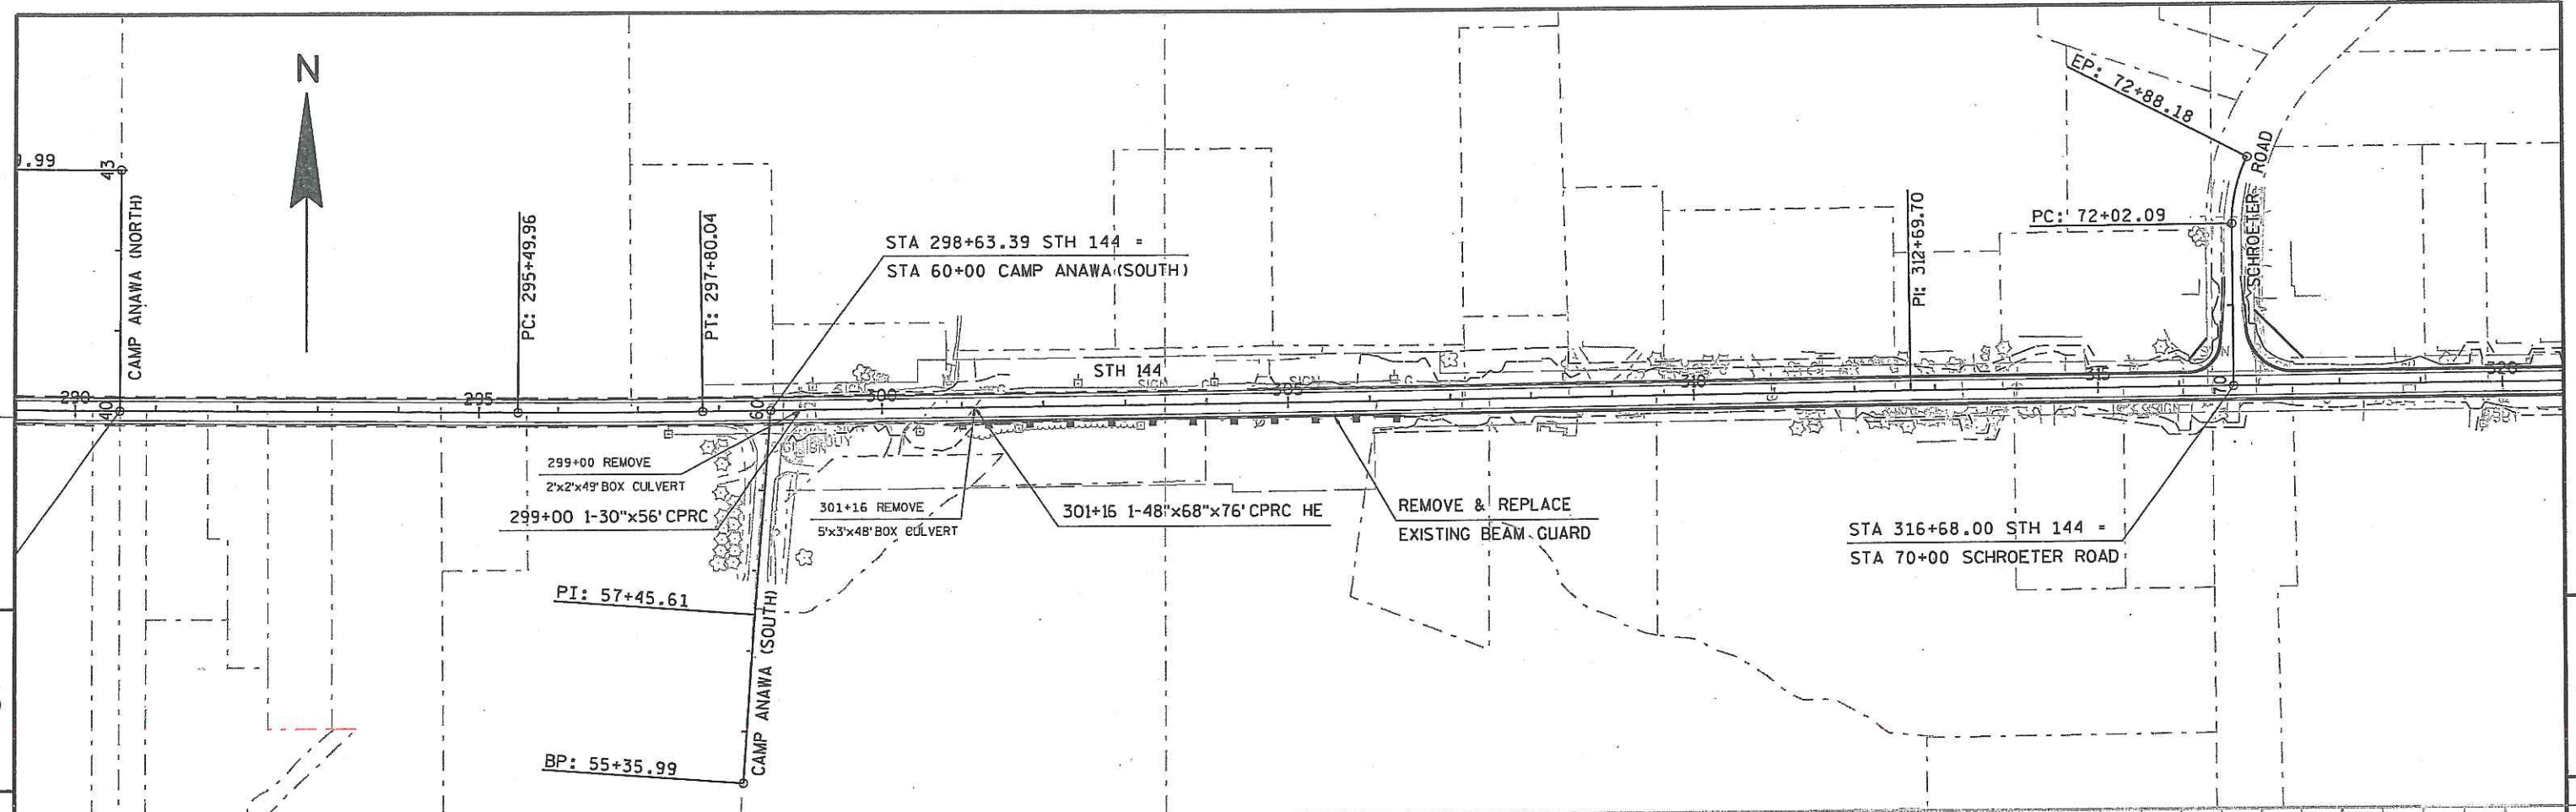

5

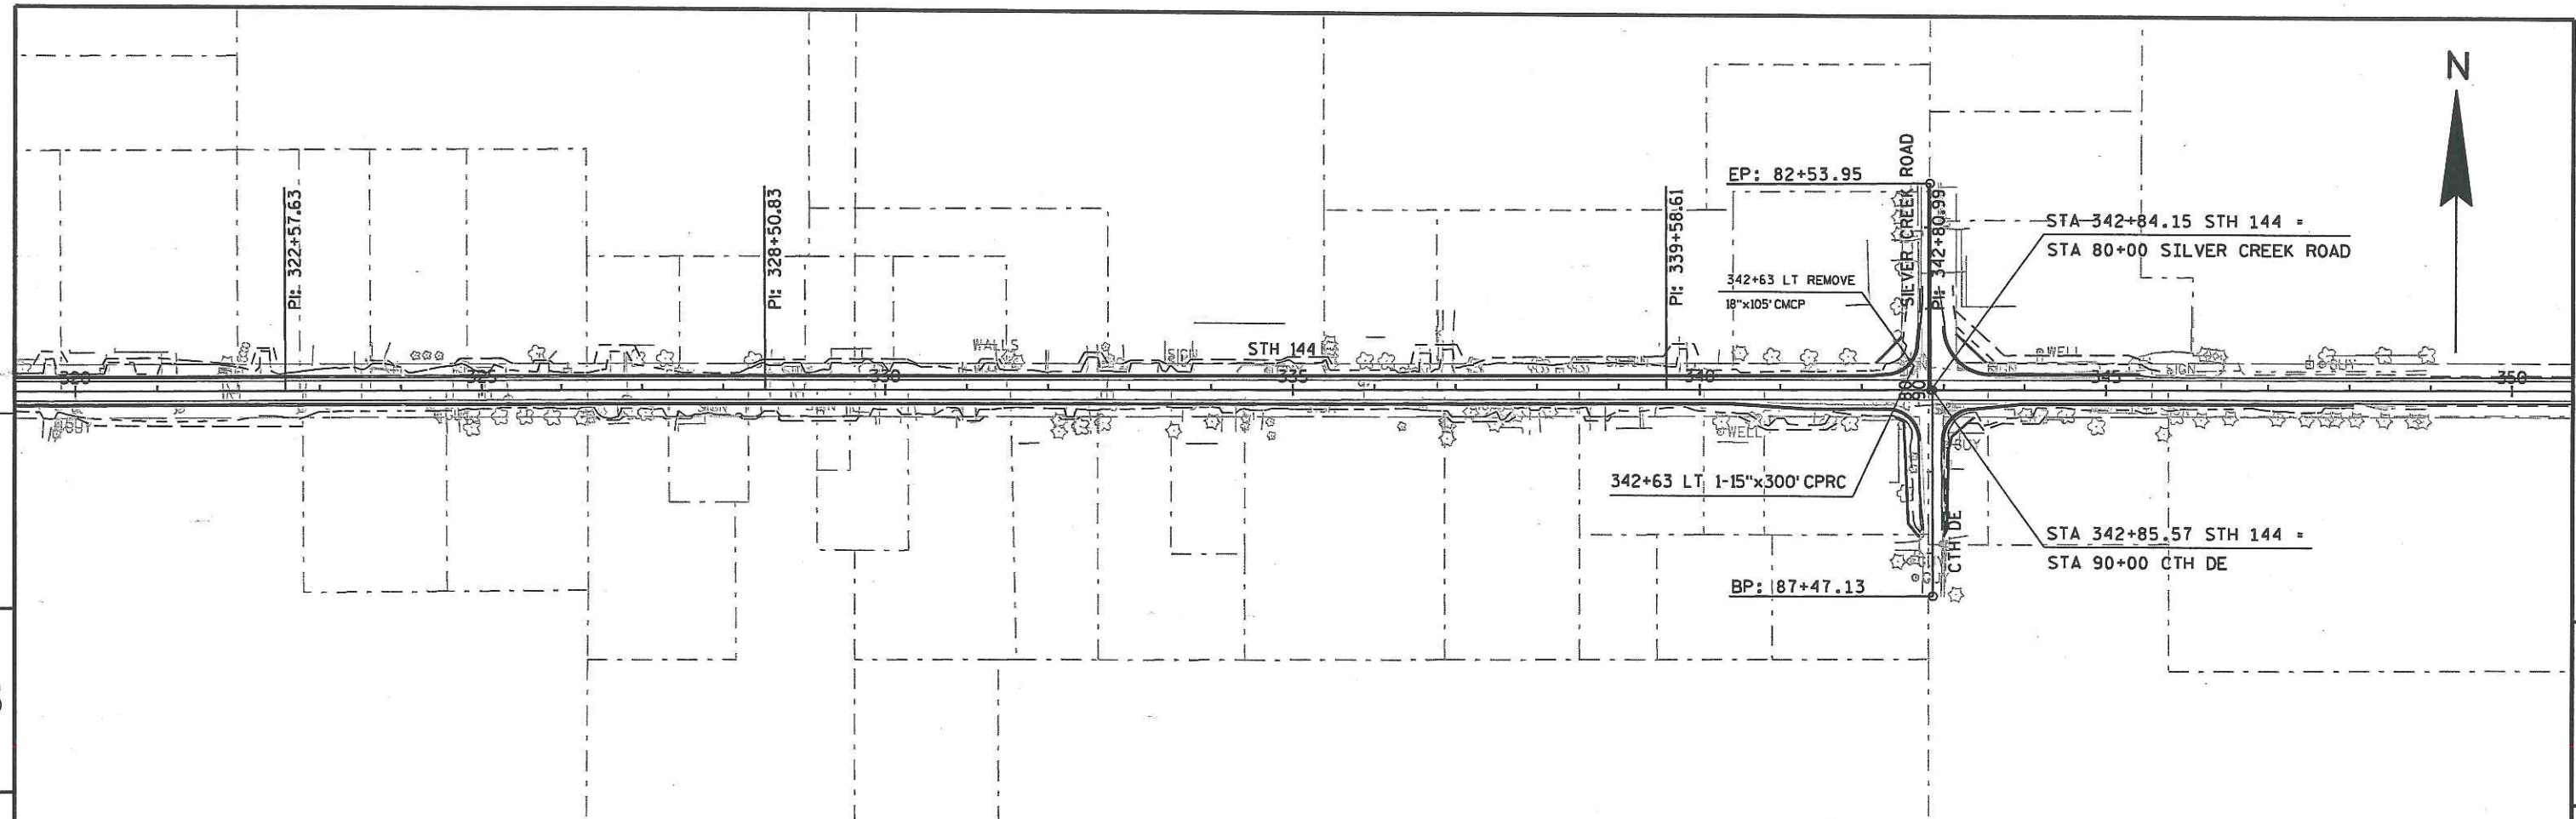

5

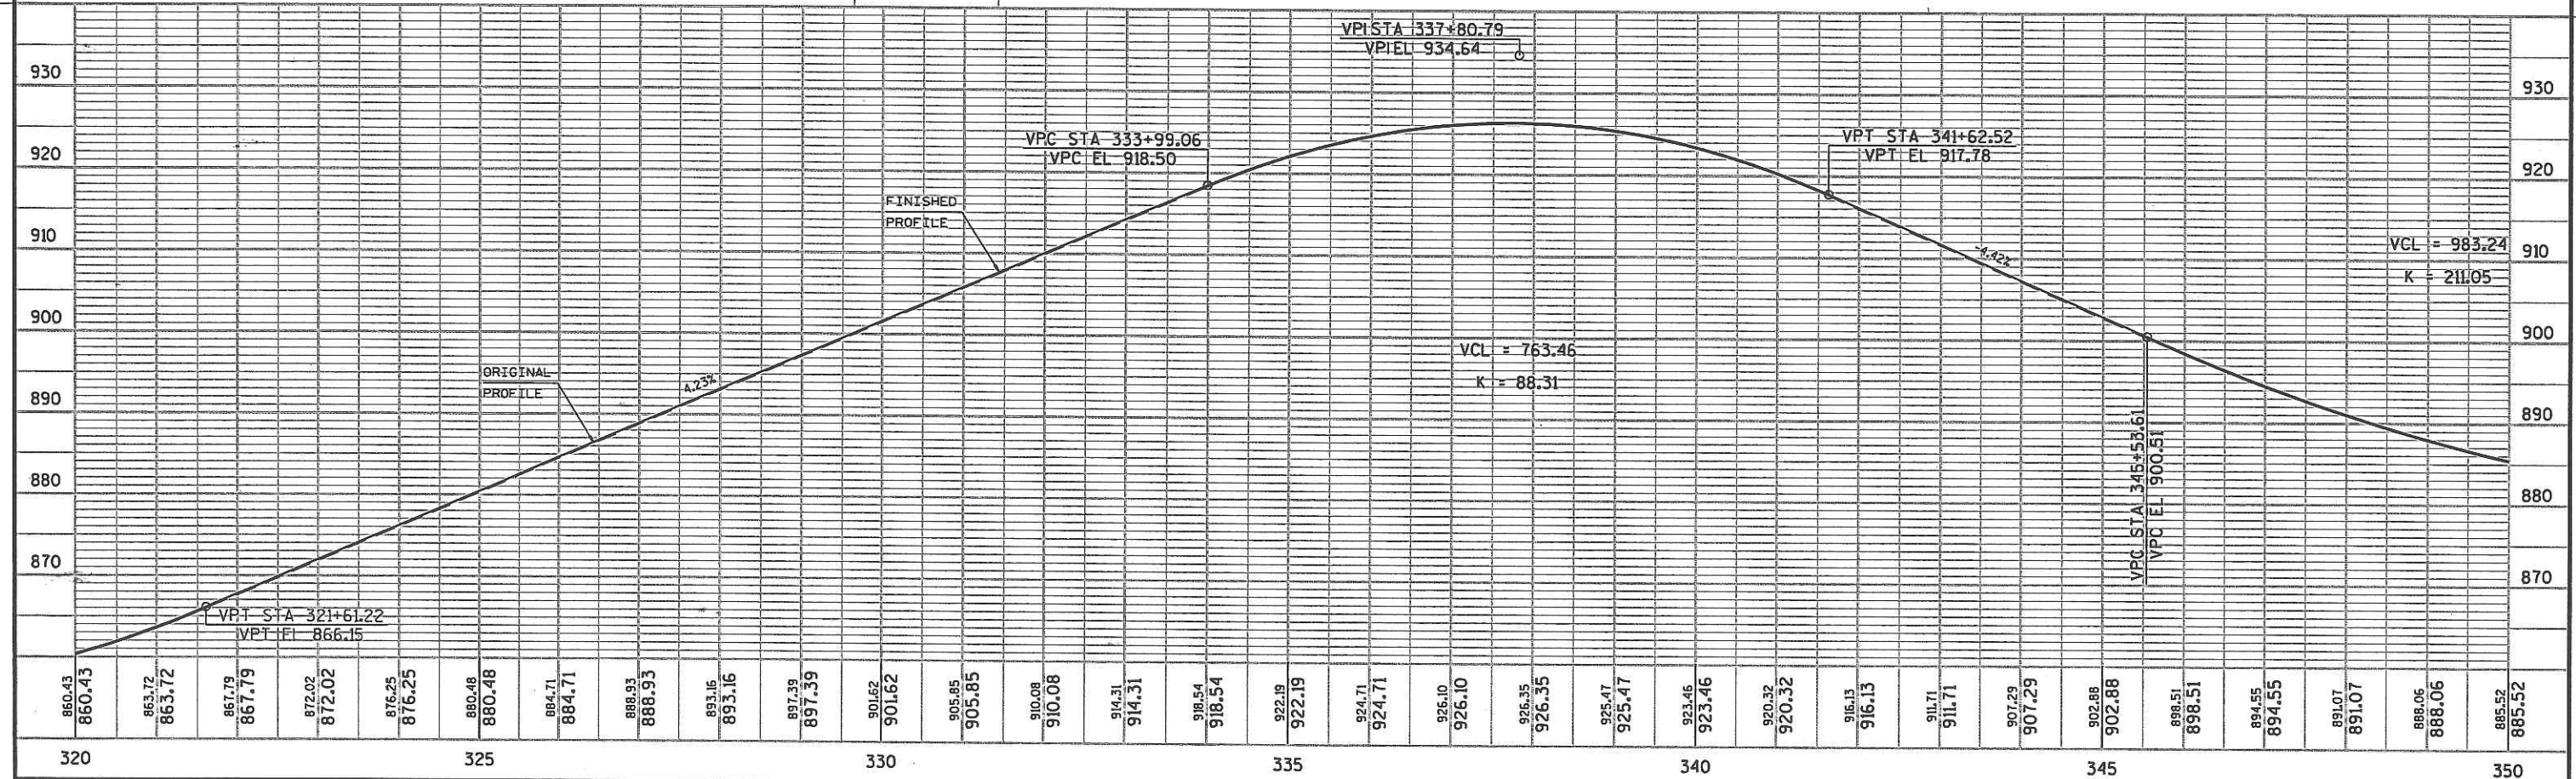

2

N

357+11 FROST HEAVE
LOCATION (SEE DETAIL)

PI: 357+92.50

358+30 43"x68"x60' CPRC HE

358+30 REMOVE
2'x2'x48' BOX CULVERT

STH 144

PI: 376+92.50

PROJECT NO: 6525-06-71

HWY: STH 144

COUNTY: SHEBOYGAN

PLAN

SHEET

E

FILE NAME : F:\d3_652506\050203_.pn.dgn

PLOT DATE : 11-FEB-2013 11:20



PLOT BY : d1+jym



PLOT NAME : 050203 pn.l



PLOT SCALE : 200:1


WISDOT/CADDs SHEET 42


5

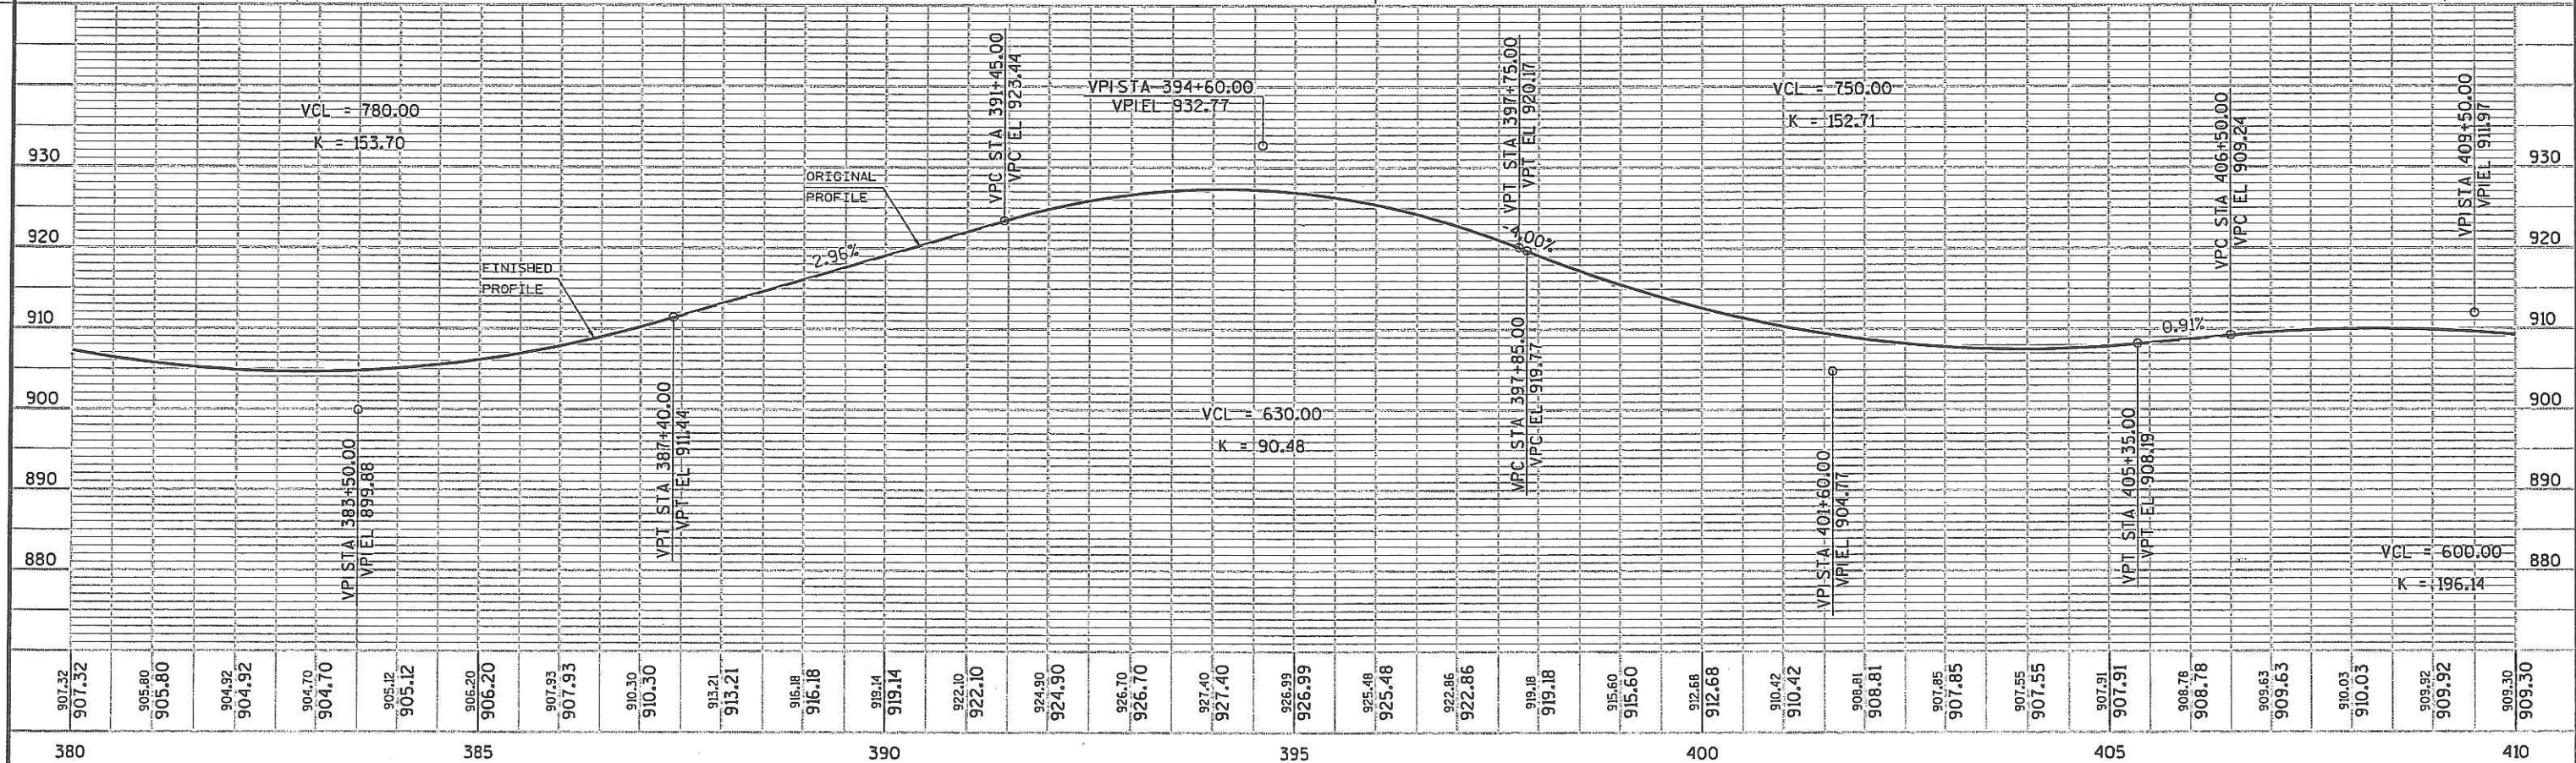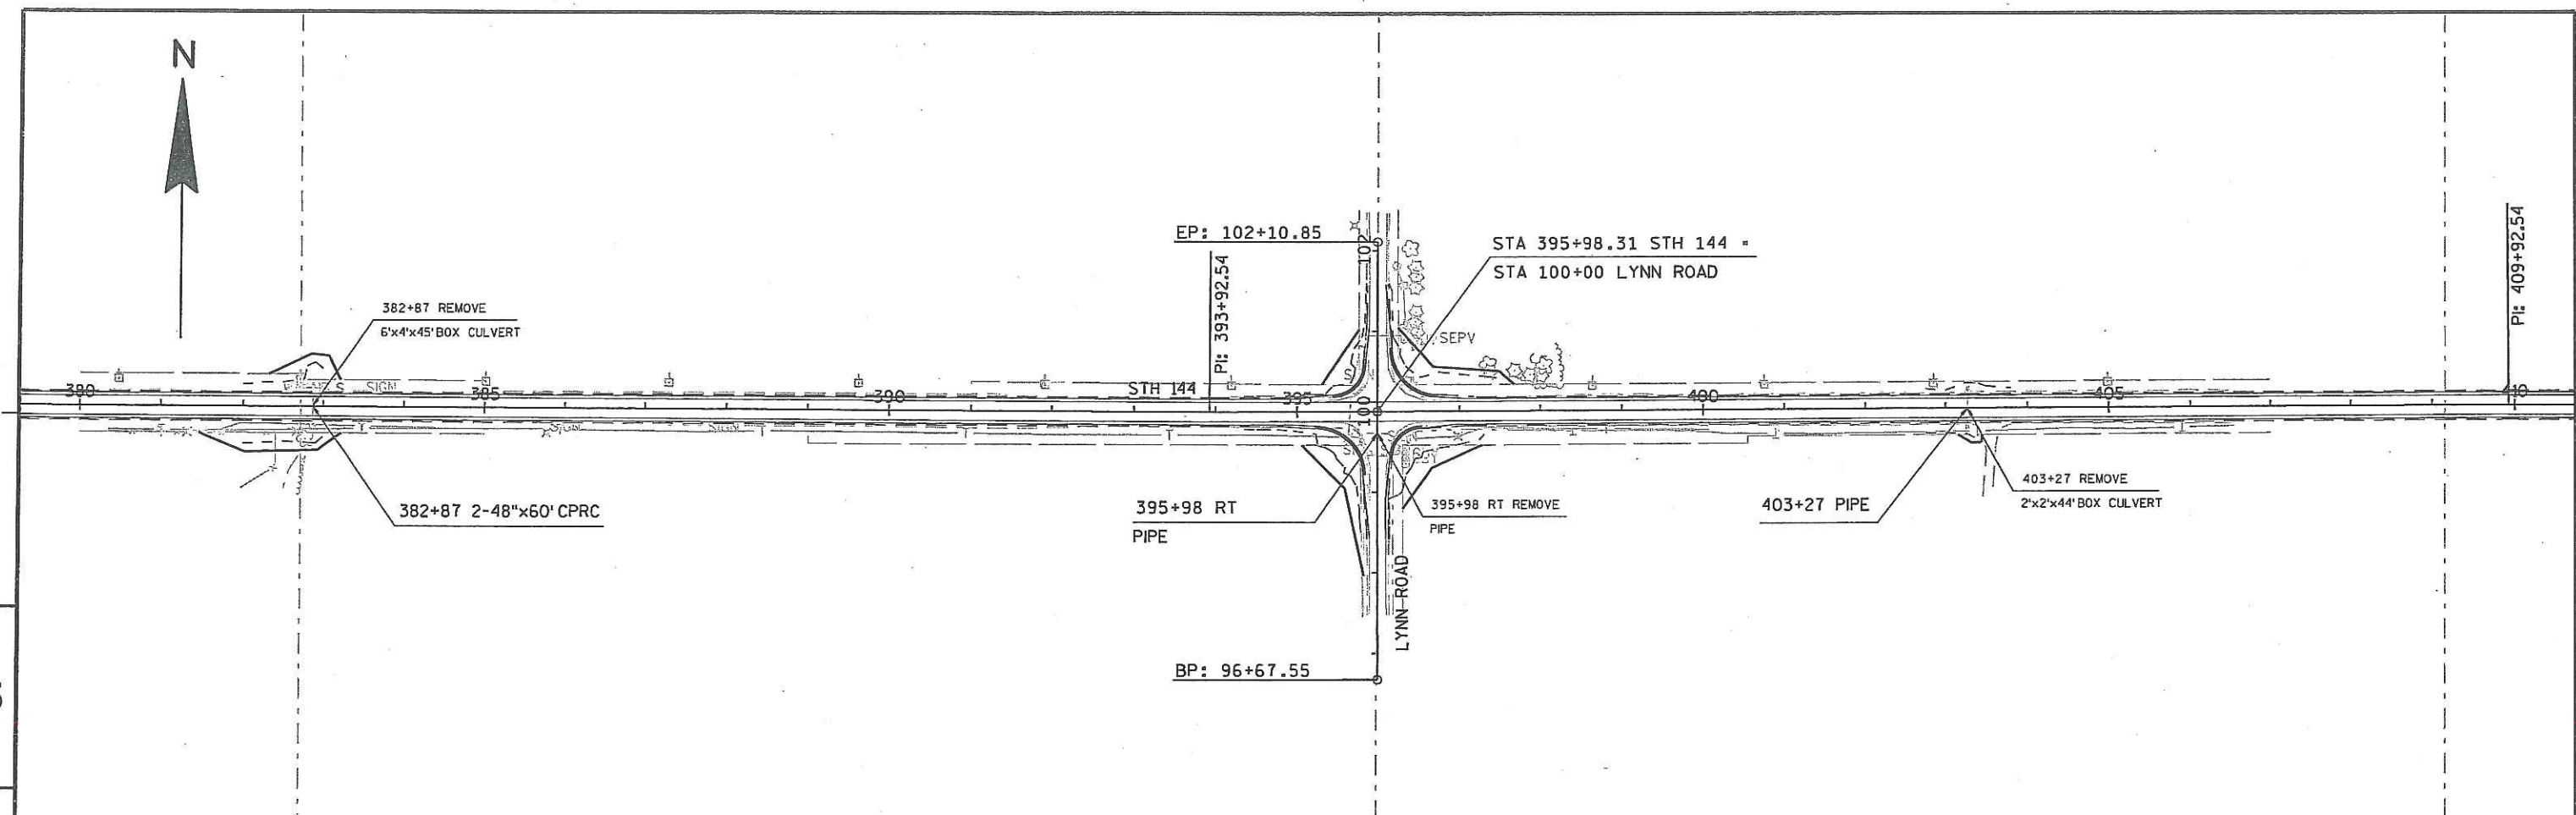

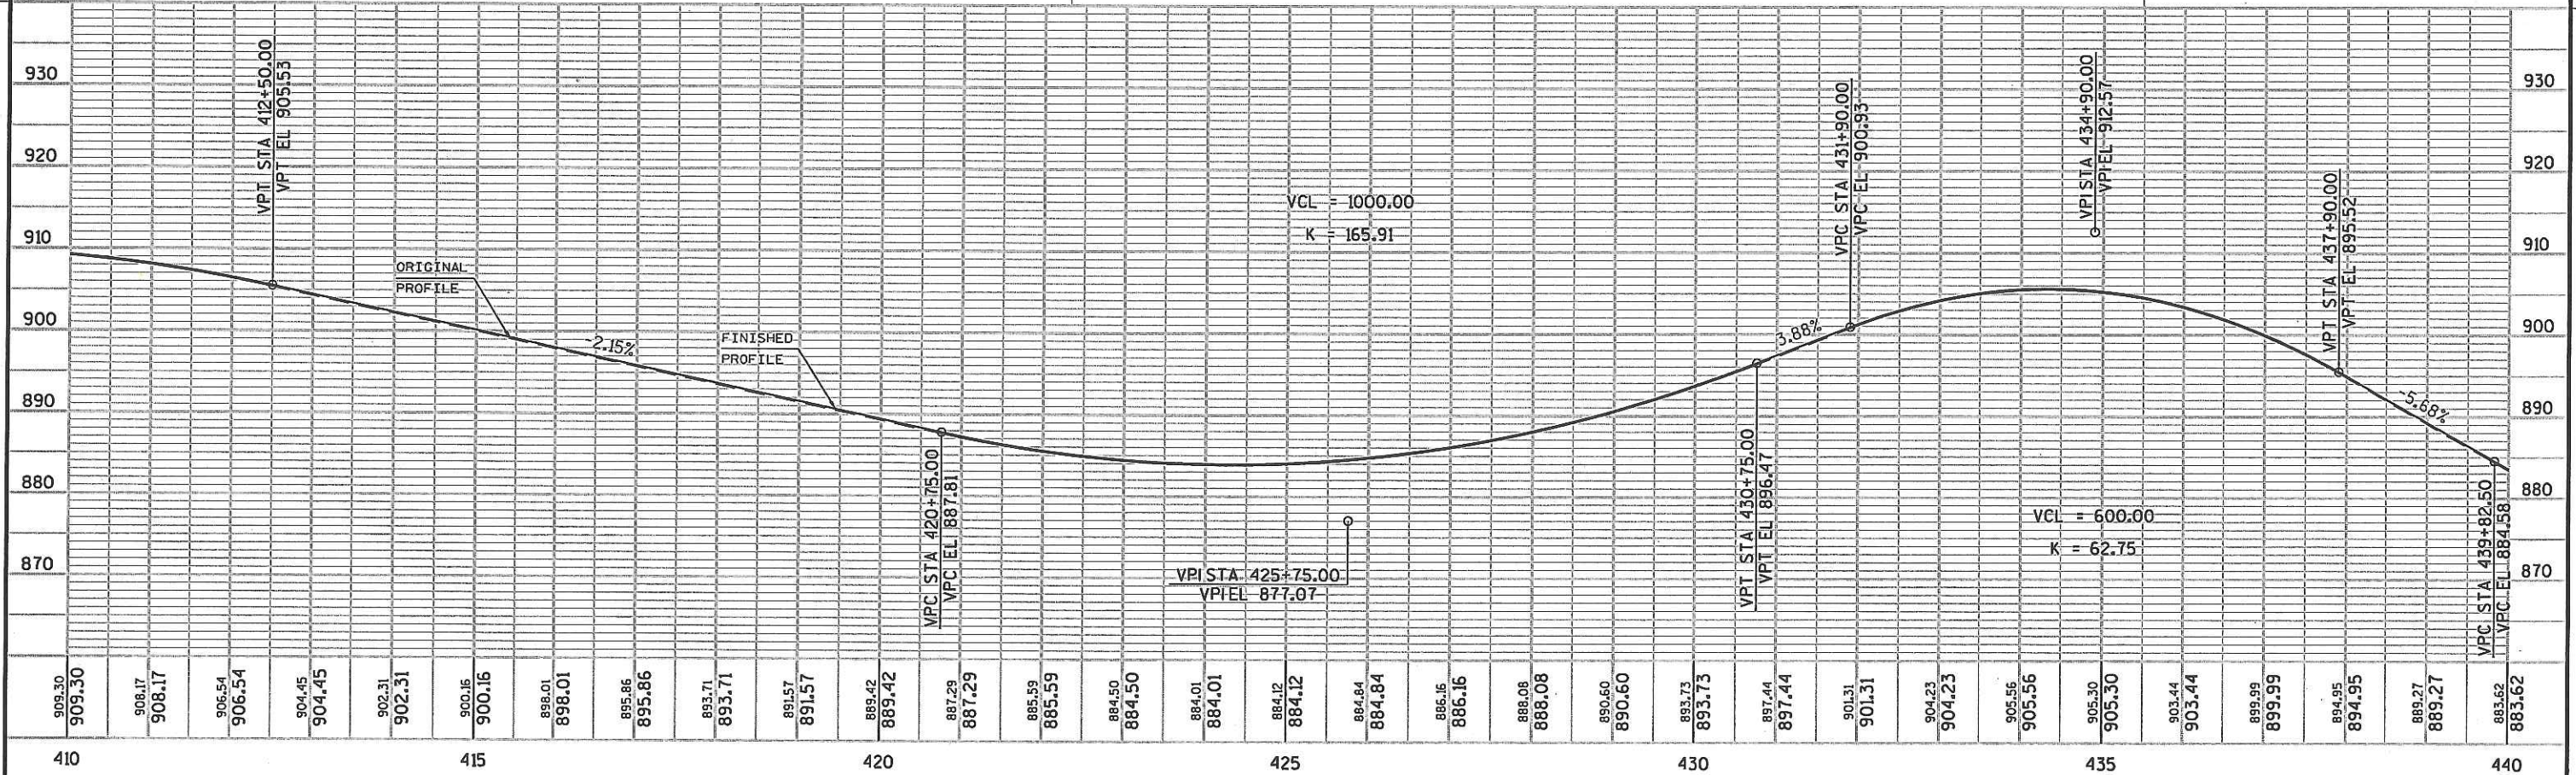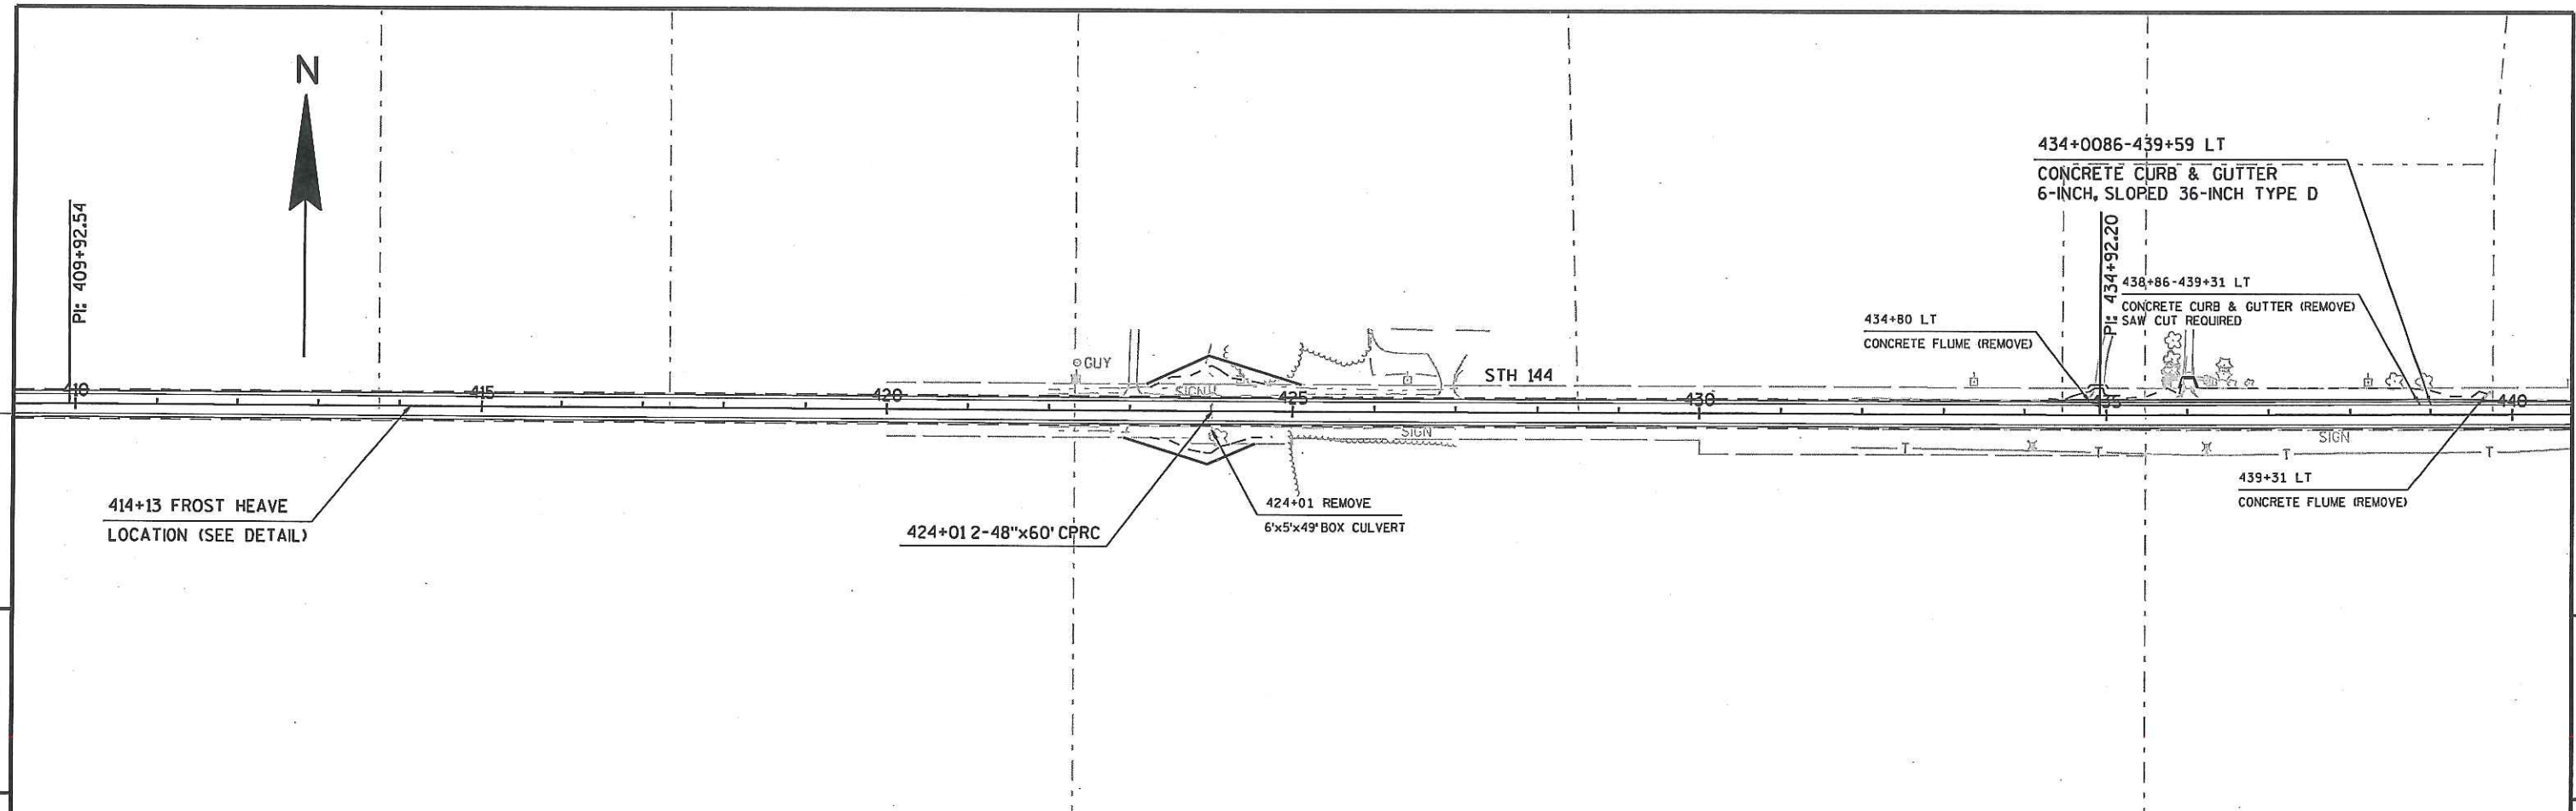

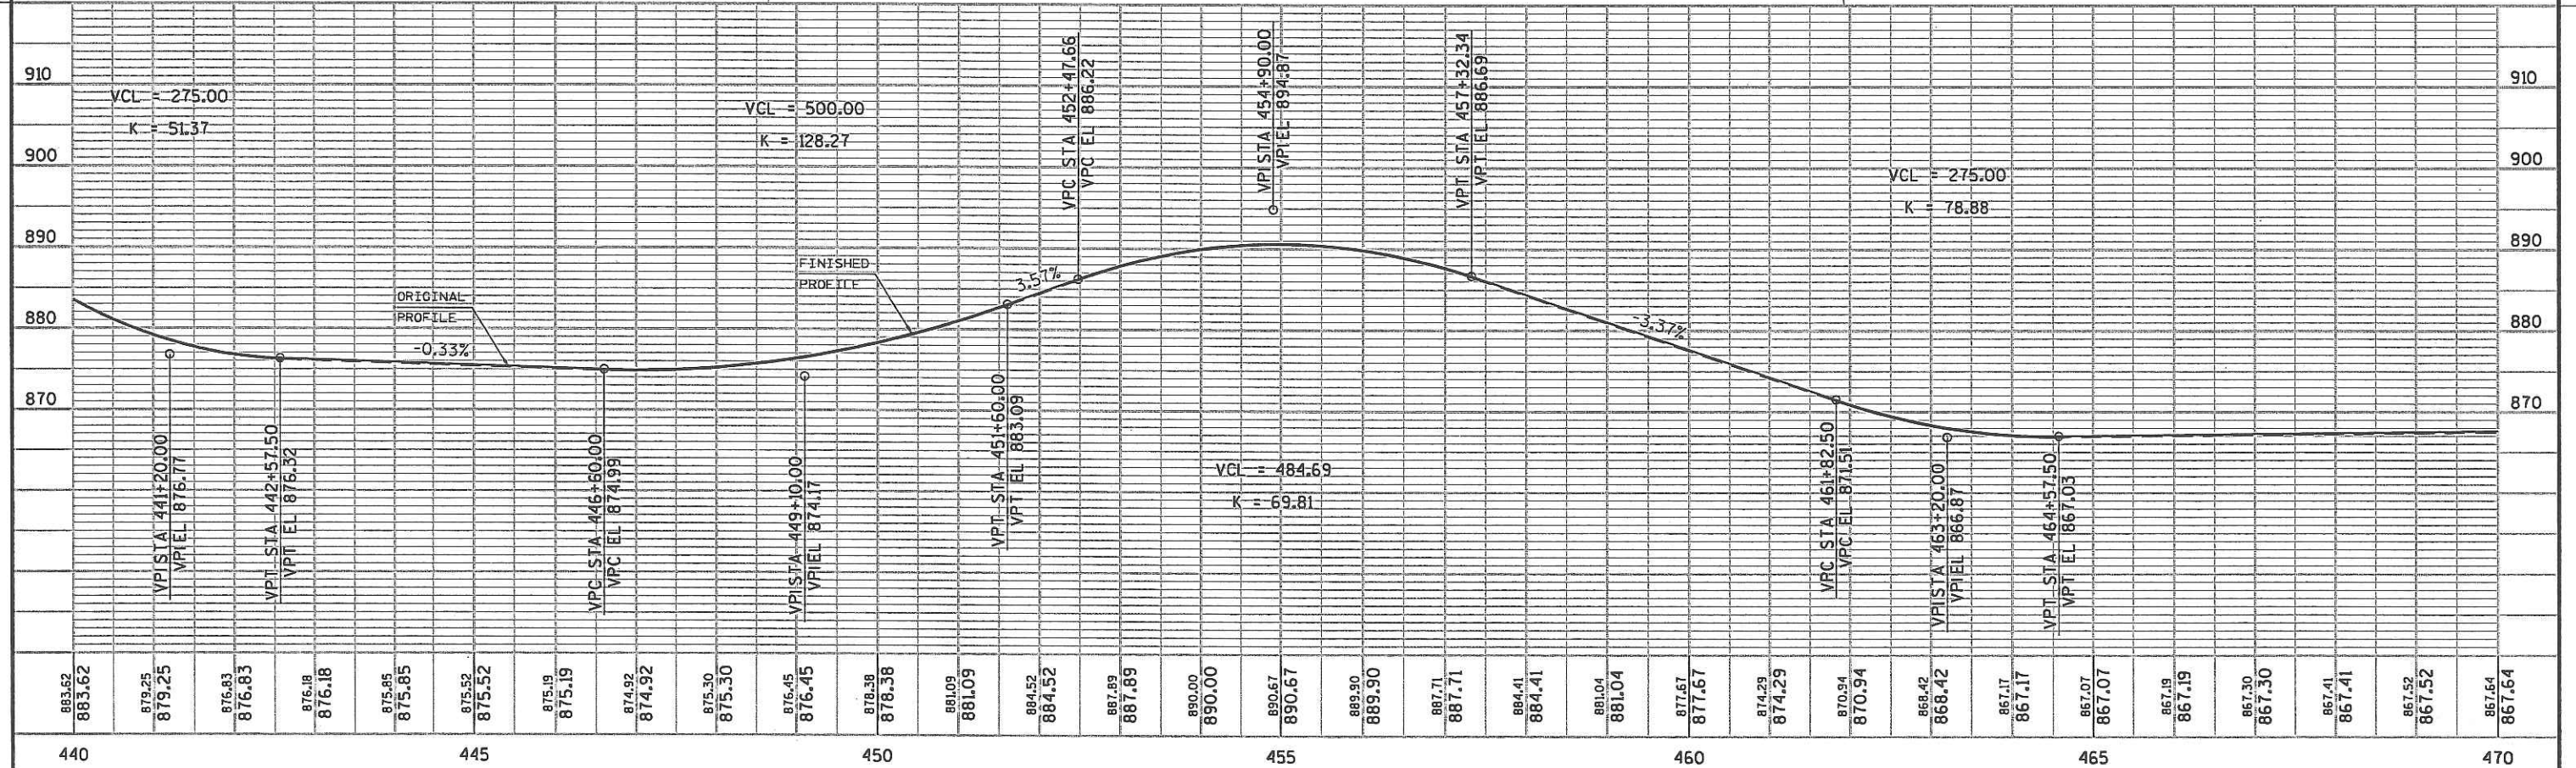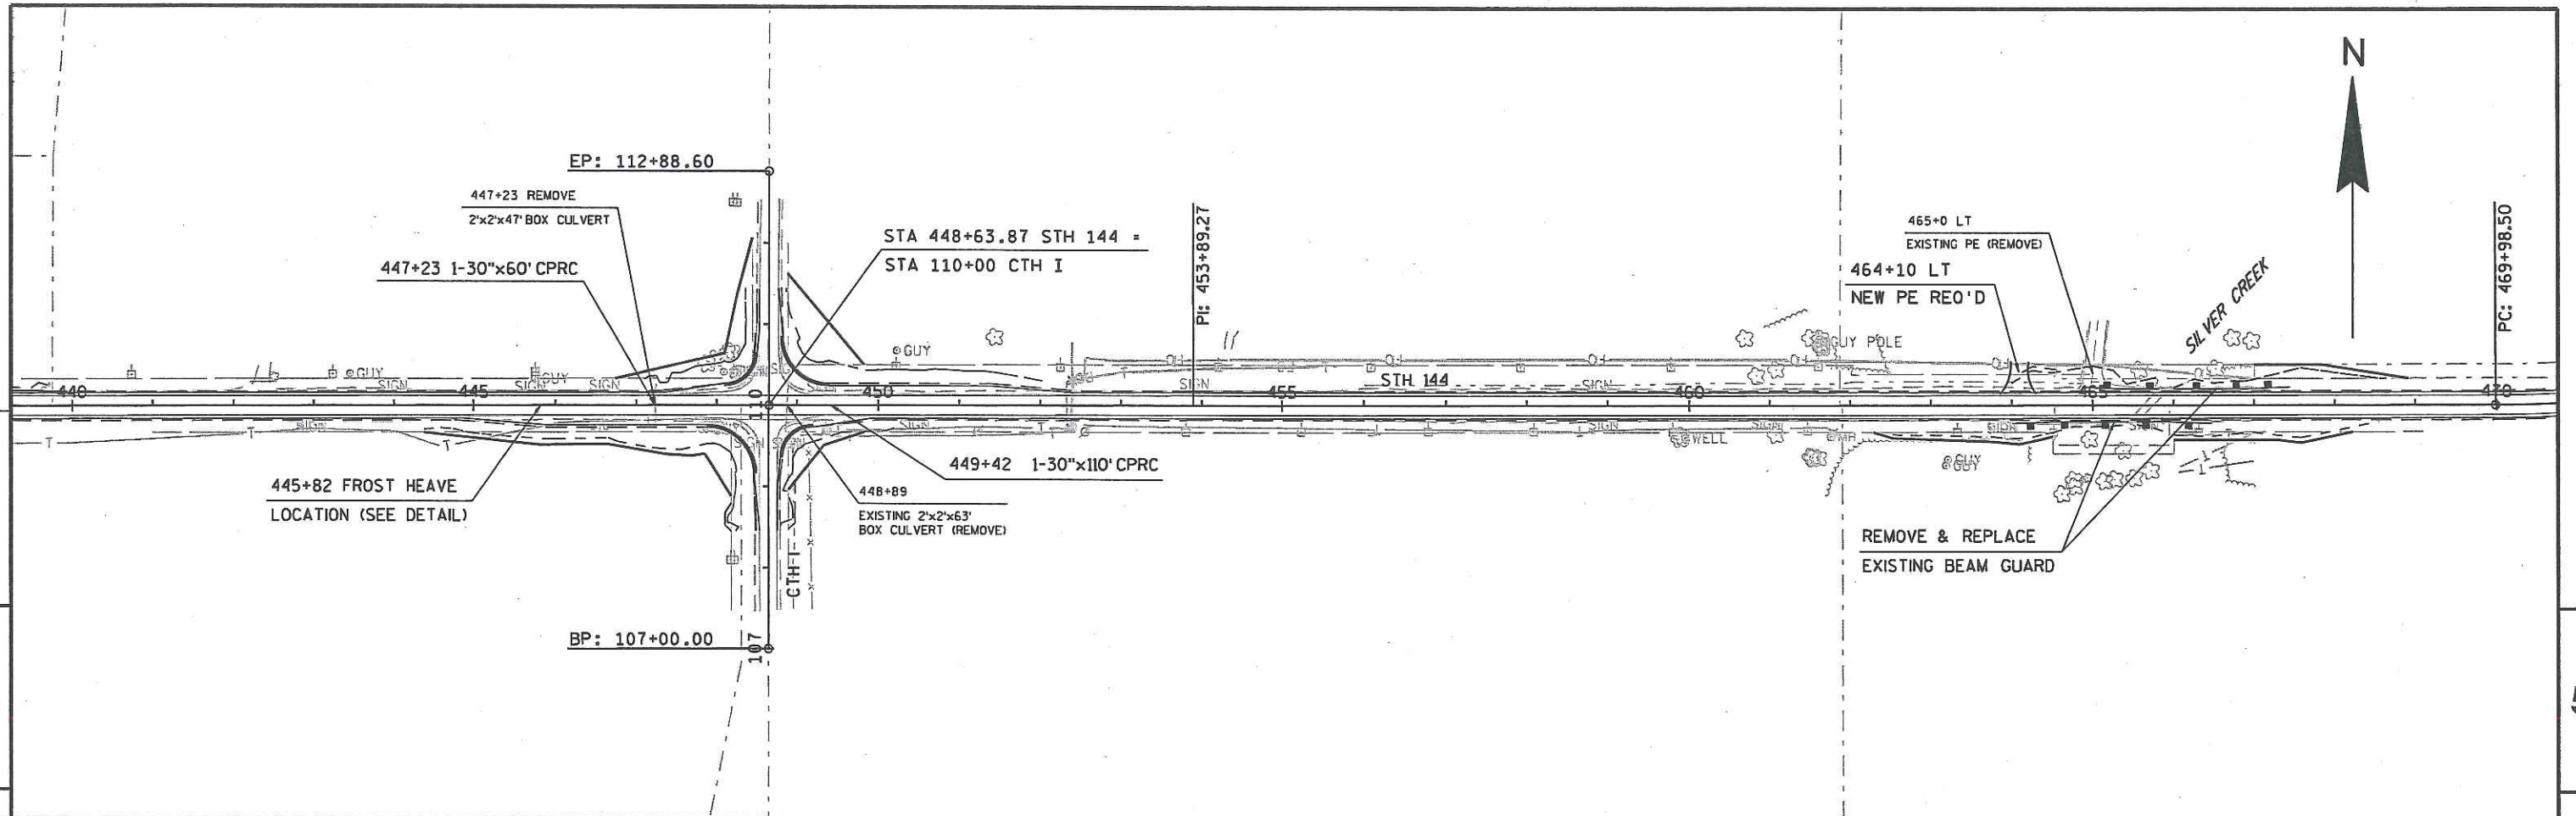

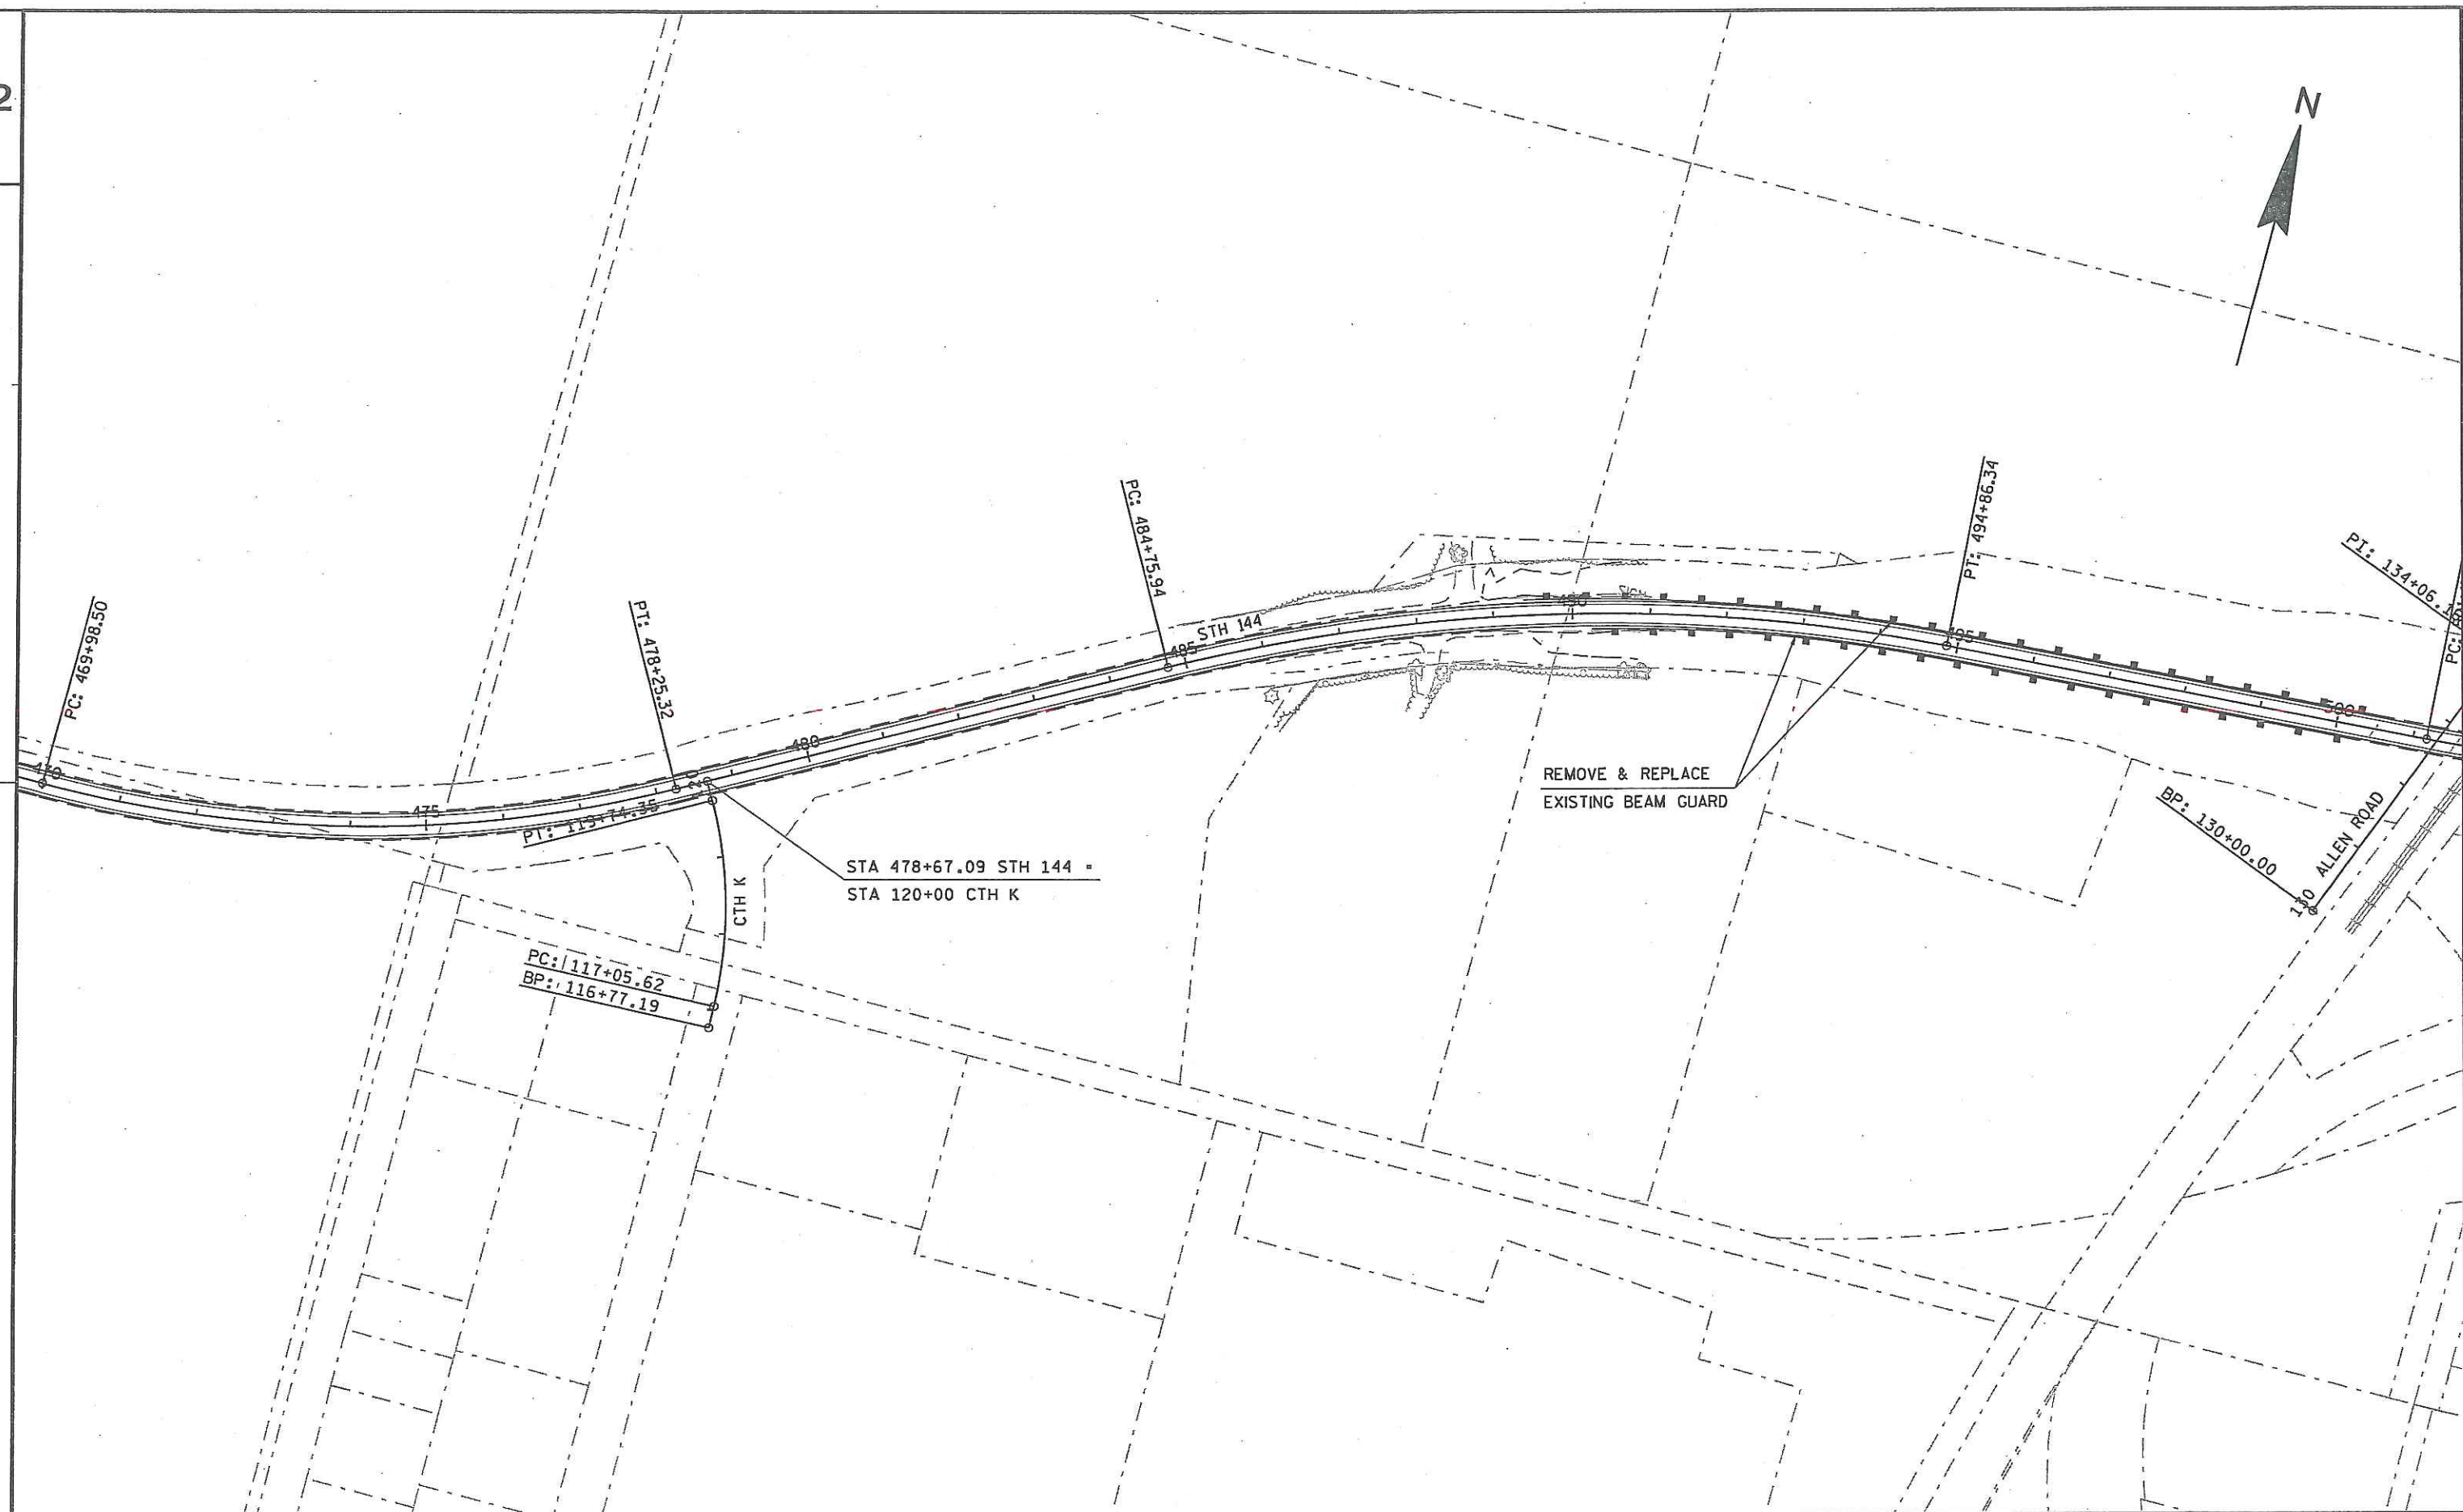

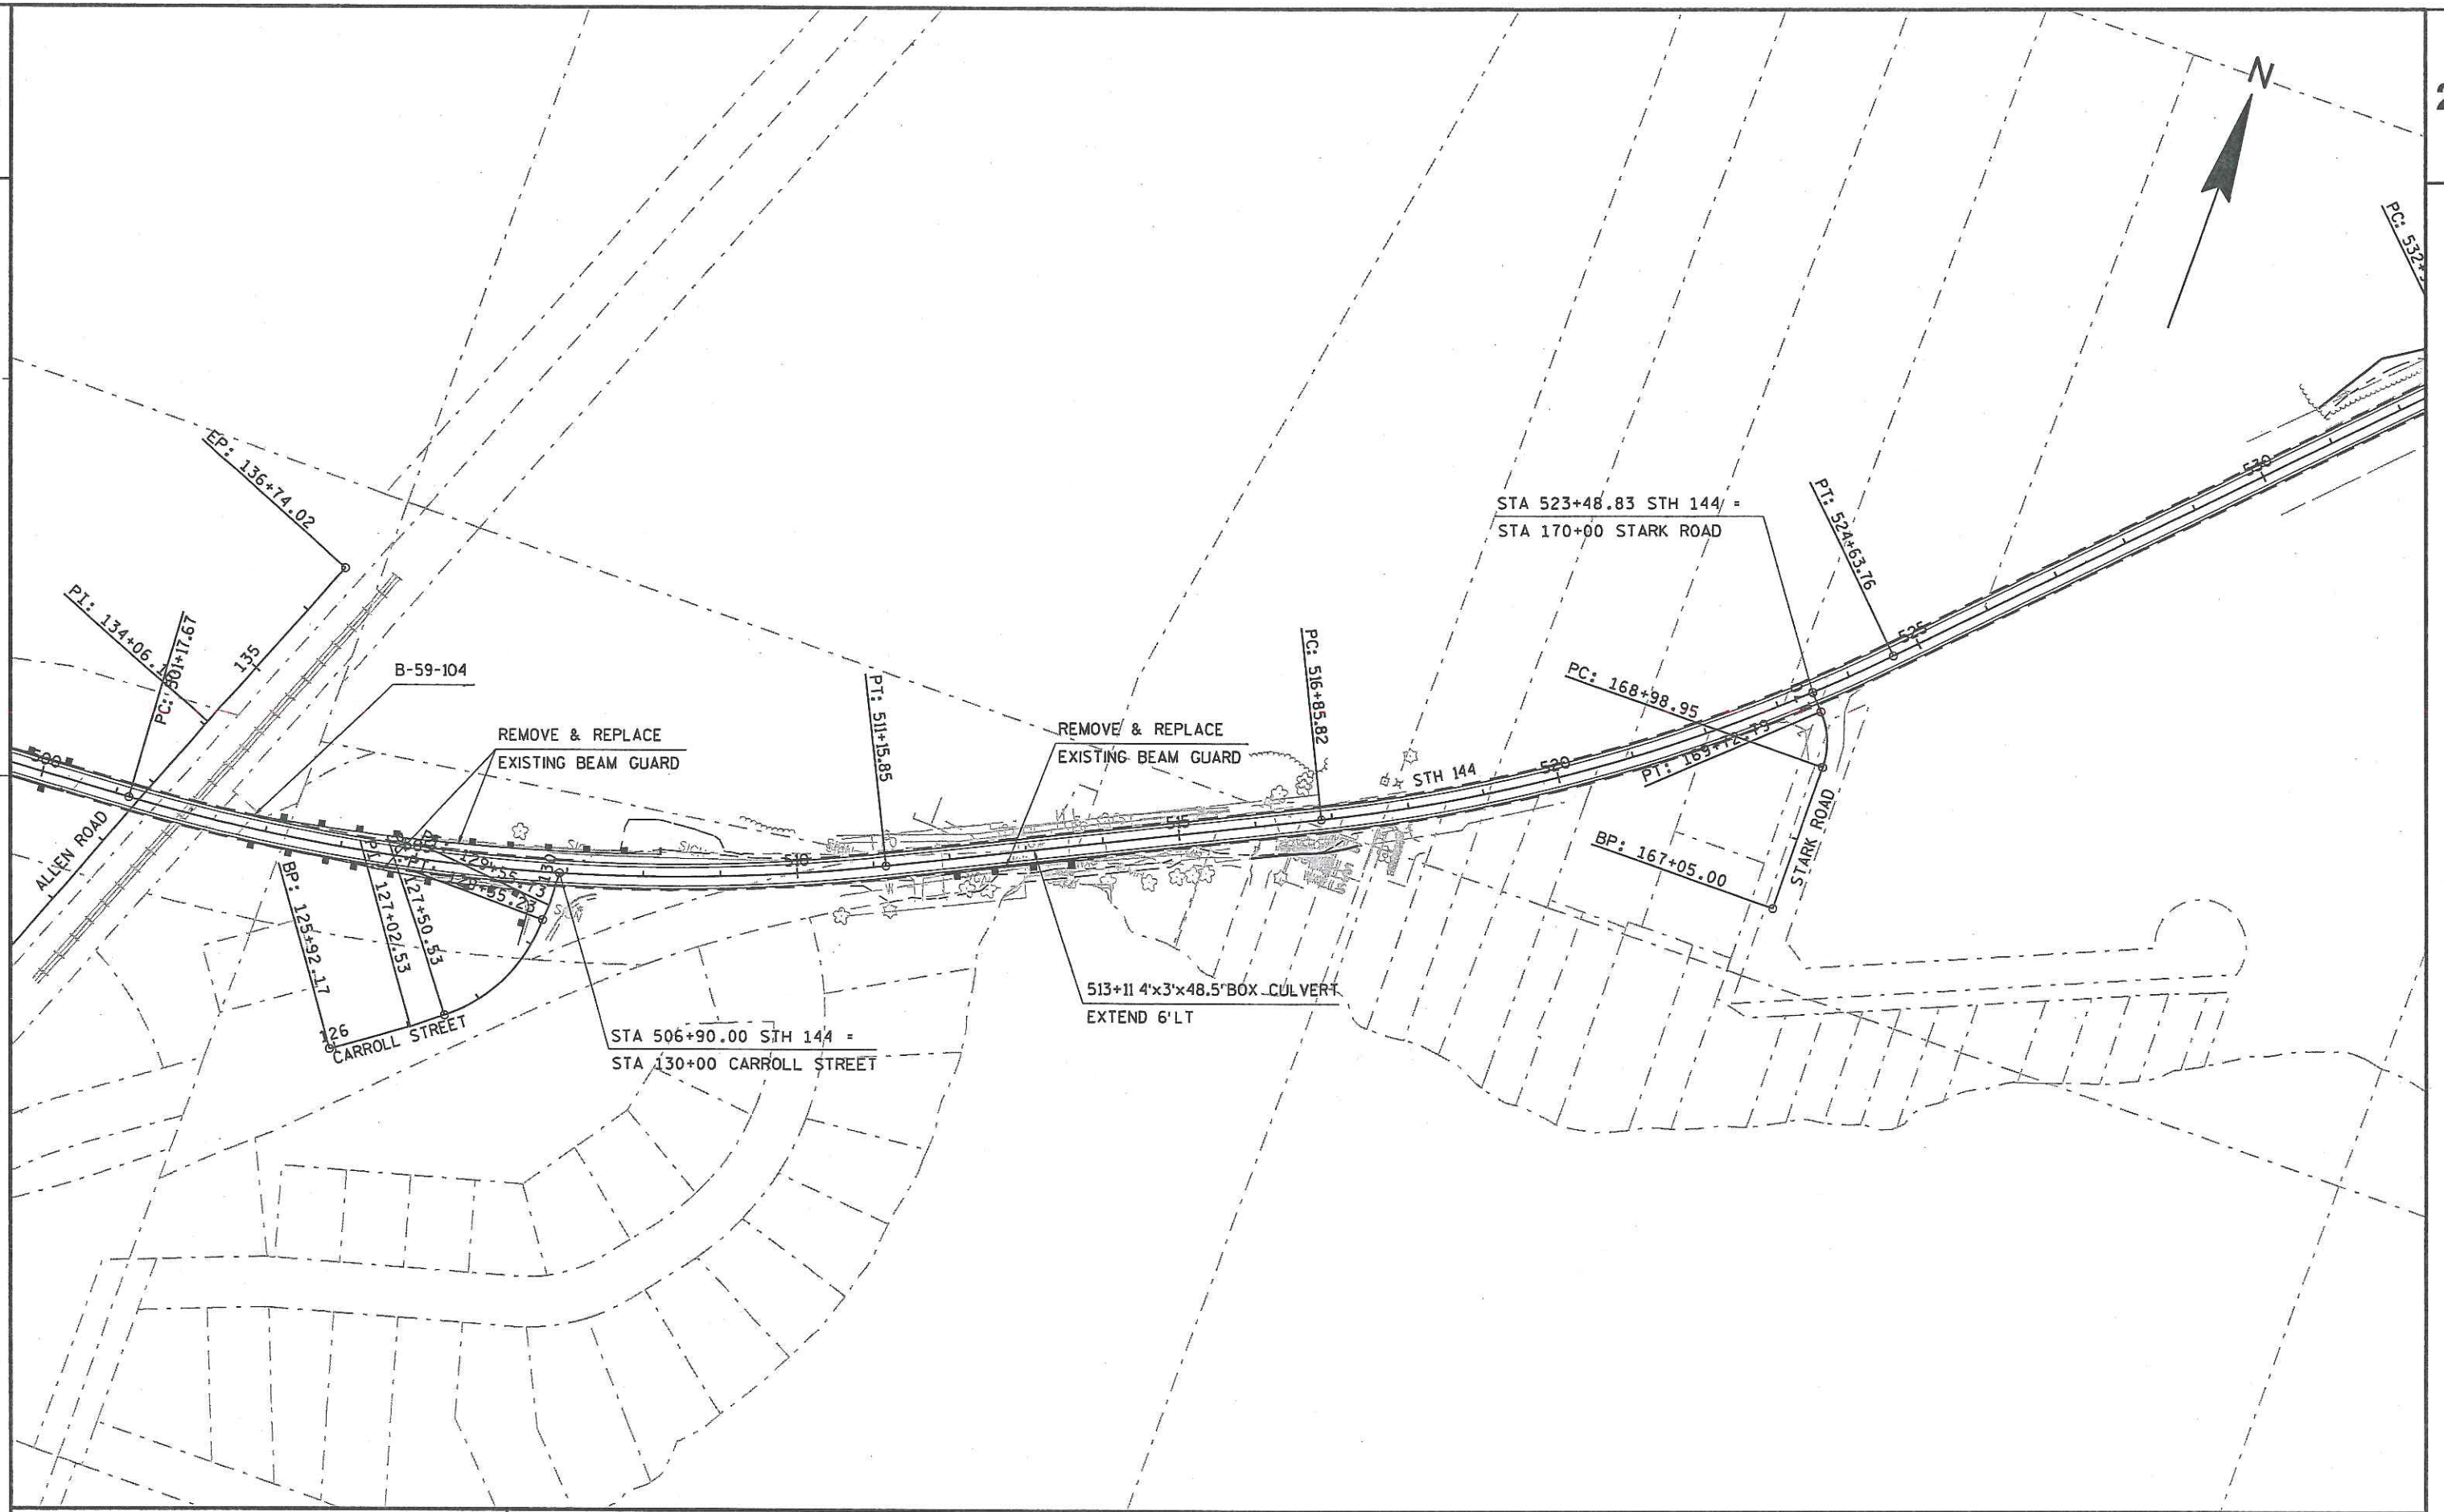

2

N

PC: 532+93.17

PT: 540+44.65

532+63 2'x2'x49' BOX CULVERT
REMOVE & REPLACE

PI: 548+78.56

PI: 552+45.70

END PROJECT
6525-06-71
STA 560+57

STH 144

STH 57

5

