

SCHEDULE OF LANDS & INTERESTS REQUIRED

PARCEL NUMBER	OWNER (S)	INTEREST REQUIRED	SQUARE FOOTAGE REQUIRED			T.L.E. S.F.	P.L.E. S.F.
			NEW	EXISTING	TOTAL		
26	BRAD P. BAUMANN & LAUREN M. HEMSCHMEYER	T.L.E.	-----	-----	-----	1569	-----
27	BARBARA R. SABE-BLEY	T.L.E.	-----	-----	-----	2769	-----
28	DENNIS J. HARTWIG & JILL HARTWIG	T.L.E.	-----	-----	-----	3203	-----
29	JOHN H. TRICE & LISA J. WALSH	T.L.E.	-----	-----	-----	946	-----
31	RONALD G HICKS & CATHERINE B. HICKS	T.L.E.	-----	-----	-----	2693	-----
32	MATTHEW J. RESEBURG	T.L.E.	-----	-----	-----	1545	-----
33	HARLOW C. RESEBURG & JUDY RESEBURG	T.L.E.	-----	-----	-----	1089	-----
34	WALT A. RUBEN	T.L.E.	-----	-----	-----	257	-----

OWNER'S NAMES ARE SHOWN FOR REFERENCE PURPOSES ONLY AND ARE SUBJECT TO CHANGE PRIOR TO TRANSFER OF LAND AND INTERESTS TO THE WISCONSIN DEPARTMENT OF TRANSPORTATION.

TRANSPORTATION PROJECT PLAT NO: 6525-06-21 - 4.05

PART OF THE SW 1/4 OF THE SE 1/4 OF SECTION 30, AND PART OF THE NW 1/4 OF THE NE 1/4 OF SECTION 31, ALL IN TOWNSHIP 13 NORTH, RANGE 21 EAST, TOWN OF SHERMAN, SHEBOYGAN COUNTY, WISCONSIN.

RELOCATION ORDER STH 144, STH 28 - STH 57, SHEBOYGAN COUNTY

TO PROPERLY ESTABLISH, LAY OUT, WIDEN, ENLARGE, EXTEND, CONSTRUCT, RECONSTRUCT, IMPROVE, OR MAINTAIN A PORTION OF THE HIGHWAY DESIGNATED ABOVE, THE STATE OF WISCONSIN DEPARTMENT OF TRANSPORTATION DEEMS IT NECESSARY TO RELOCATE OR CHANGE SAID HIGHWAY AND ACQUIRE CERTAIN LANDS AND INTERESTS OR RIGHTS IN LANDS FOR THE ABOVE PROJECT.

TO EFFECT THIS CHANGE, PURSUANT TO AUTHORITY GRANTED UNDER SUBSECTIONS 84.02 (3), 84.09 AND 84.30, WISCONSIN STATUTES, THE WISCONSIN DEPARTMENT OF TRANSPORTATION HEREBY ORDERS THAT:

1. THAT PORTION OF SAID HIGHWAY AS SHOWN ON THIS PLAT IS LAY OUT AND ESTABLISHED TO THE LINES AND WIDTHS AS SO SHOWN FOR THE ABOVE PROJECT.
2. THE LANDS OR INTERESTS OR RIGHTS IN LANDS AS SHOWN ON THIS PLAT ARE REQUIRED BY THE DEPARTMENT FOR THE ABOVE PROJECT AND SHALL BE ACQUIRED IN THE NAME OF THE STATE OF WISCONSIN, PURSUANT TO THE PROVISIONS OF SECTION 84.09 (1) OR (2), WISCONSIN STATUTES.

RESERVED FOR REGISTER OF DEEDS
PROJECT NUMBER 6525-06-21-4.05
AMENDMENT NO:...

UTILITY INTERESTS REQUIRED

UTILITY NUMBER	OWNER (S)	INTEREST REQUIRED
200	FRONTIER COMMUNICATIONS	CONST. EASEMENT
201	WE ENERGIES (ELECTRIC)	CONST. EASEMENT
203	TIME WARNER ENTERTAINMENT CO.	CONST. EASEMENT

R/L ALIGNMENT

P.I. STA. 312+69.705
Y 106192.840
X 134146.890

P.I. STA. 322+57.63
Y 106199.730
X 135134.790

P.I. STA. 328+50.83
Y 106203.930
X 135727.980

RIGHT OF WAY COURSE TABLE

FROM - TO	BEARING	DISTANCE
1112 - 924	N89°38'04"E	60.10'
924 - 925	N00°21'55"W	33.00'
925 - 926	N89°38'05"E	661.27'
926 - 927	S00°22'04"E	33.00'
927 - 928	S89°38'05"W	62.97'
928 - 753	S00°21'55"E	33.00'
753 - 920	S89°38'05"W	658.47'
920 - 1112	N00°15'03"W	33.00'
927 - 1113	N89°38'05"E	1917.95'

RIGHT OF WAY STATION, OFFSET AND COORDINATE TABLE

POINT	STATION	OFFSET	Y	X
730	317+00.00	60.00 R	106135.842	134577.593
731	317+00.00	33.20 R	106162.643	134577.406
732	317+01.75	65.00 L	106260.852	134578.471
733	317+28.59	45.00 L	106241.039	134605.452
734	322+00.00	45.00 L	106244.327	135076.849
735	322+00.00	55.00 L	106254.327	135076.779
736	322+57.62	55.00 L	106254.729	135134.401
737	322+57.62	45.00 L	106244.729	135134.471
749	320+00.00	33.38 R	106164.556	134877.400
750	320+00.00	45.00 R	106152.934	134877.481
751	N/A	45.00 R	106154.731	135135.104
752	323+00.00	45.00 R	106155.031	135177.479
753	323+00.00	33.56 R	106166.470	135177.398
796	316+41.46	60.00 R	106135.434	134519.056
797	323+63.02	45.00 L	106245.475	135239.858
920	316+41.53	33.16 R	106162.270	134518.939
924	317+01.71	0.20 R	106195.653	134578.890
925	317+01.73	32.80 L	106228.653	134578.679
926	323+63.01	32.39 L	106232.870	135239.939
927	323+62.99	0.60 R	106199.872	135240.151
928	323+00.02	0.56 R	106199.469	135177.187
1112	316+41.62	0.16 R	106195.270	134518.794
1113	342+80.94	0.07 R	106212.102	137158.058

CTR 2539
SAWN "X" IN STONE
Y=103540.387
X=134530.416

EXISTING R/W REFERENCE TABLE

ROAD OR STREET	BASIS OF EXISTING R/W
STH 144	STATE AID PROJ. 2100
STH 144	TOWN ROAD RECORDS
SCHROETER RD.	SILVER VIEW SUBD.


EXISTING ACCESS CONTROL REFERENCE TABLE

ROAD OR STREET	BASIS OF ACCESS CONTROL
STH 144	SILVER VIEW SUBD.

FOUND MONUMENTATION TABLE


POINT	DESCRIPTION	STATION	OFFSET
241	1" O.D. IRON PIPE	316+41.30	32.55' R
242	1" O.D. IRON PIPE	317+41.40	33.18' R
243	1" I.D. IRON PIPE	322+77.59	33.04' R
244	1" I.D. IRON PIPE	322+76.45	33.49' L
245	1" I.D. IRON PIPE	321+98.98	32.48' L

CTR 1109
BRASS DISK
Y=108850.176
X=134516.216

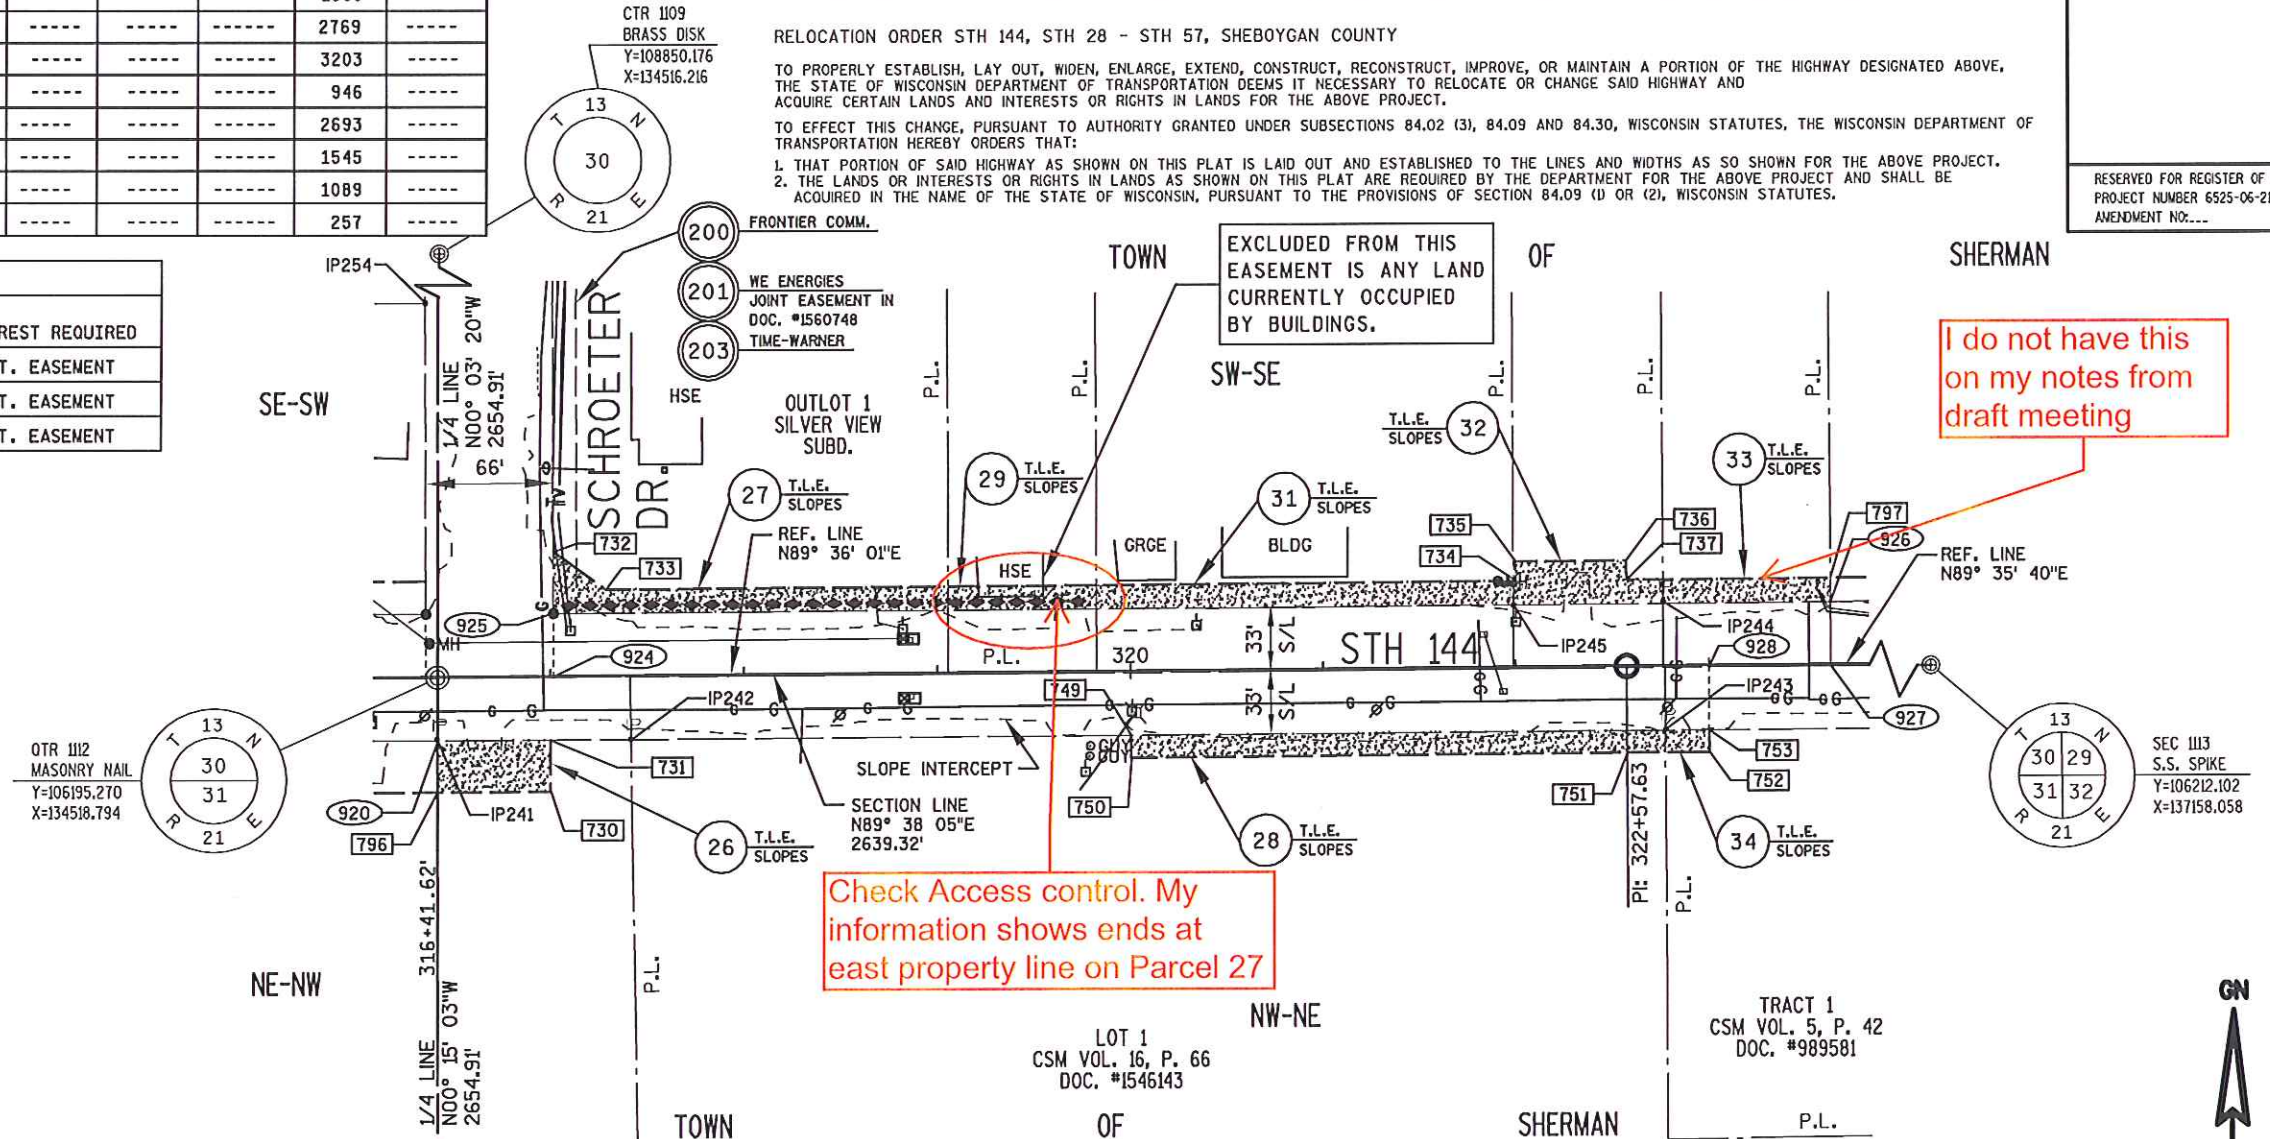

SHEET LOCATION
T 13 N, R 21 E

LOCATION MAP
SHEBOYGAN COUNTY

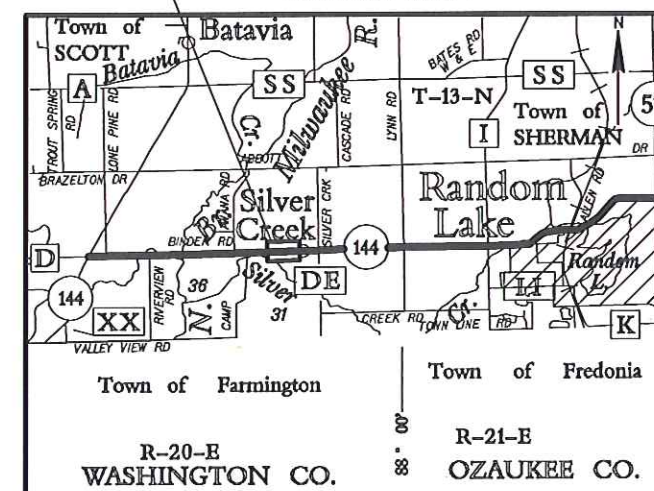

FOR ADDITIONAL INFORMATION REFER TO THE TITLE SHEET,
RECORDED IN THE OFFICE OF REGISTER OF DEEDS IN
SHEBOYGAN COUNTY AS SHEET 2 OF 2 OF DOCUMENT NO.00000000
AND FILED IN VOL. ---, PAGE ---.

PREPARED BY:

AECOM
405 TECHNOLOGY PARKWAY
SHEBOYGAN, WI 53083
T 920-458-8711 WWW.AECOM.COM

I, KENNETH R. WOLF, REGISTERED LAND SURVEYOR, HEREBY CERTIFY THAT IN FULL COMPLIANCE WITH THE PROVISIONS OF SECTION 84.09 OF THE WISCONSIN STATUTES AND UNDER THE DIRECTION OF THE DEPARTMENT OF TRANSPORTATION, I HAVE SURVEYED AND MAPPED TRANSPORTATION PROJECT PLAT 6525-06-21-4.05 AND THAT SUCH PLAT CORRECTLY REPRESENTS ALL EXTERIOR BOUNDARIES OF THE SURVEYED LAND.



KENNETH R. WOLF
REGISTRATION NUMBER: S-1421
DATE
THIS PLAT AND RELOCATION ORDER ARE
APPROVED FOR THE WISCONSIN DEPARTMENT
OF TRANSPORTATION, NORTHEAST REGION.

PRINTED NAME SIGNATURE DATE

SCHEDULE OF LANDS & INTERESTS REQUIRED

PARCEL NUMBER	OWNER (S)	INTEREST REQUIRED	SQUARE FOOTAGE REQUIRED			T.L.E. S.F.	P.L.E. S.F.
			NEW	EXISTING	TOTAL		
36	JESSE A. JONES & KATHLEEN M. JONES	T.L.E.	-----	-----	-----	1521	-----
37	RUTH E. RISSE	T.L.E.	-----	-----	-----	1889	-----
38	PETER J. CAVAGNETTO & STEPHANIE M. VORWERK	T.L.E.	-----	-----	-----	2076	-----
39	DERRICK A. PUESTOW & WINDY J. PUESTOW	T.L.E.	-----	-----	-----	1089	-----
42	PAUL R. HARTMANN	T.L.E.	-----	-----	-----	1989	-----
44	PETER J. DUTTER & JANE M. DUTTER	T.L.E.	-----	-----	-----	1447	-----
48	DONALD G. VOEKS & CAROL J. VOEKS	T.L.E.	-----	-----	-----	1772	-----
51	MICHAEL J. NEU, SR. & PAMELA S. NEU	T.L.E.	-----	-----	-----	1640	-----

OWNER'S NAMES ARE SHOWN FOR REFERENCE PURPOSES ONLY AND ARE SUBJECT TO CHANGE PRIOR TO TRANSFER OF LAND AND INTERESTS TO THE WISCONSIN DEPARTMENT OF TRANSPORTATION.

TRANSPORTATION PROJECT PLAT NO: 6525-06-21 - 4.06

PART OF THE SE 1/4 OF THE SE 1/4 AND THE SW 1/4 OF THE SE 1/4 OF SECTION 30, AND PART OF THE NE 1/4 OF THE NE 1/4 AND THE NW 1/4 OF THE NE 1/4 OF SECTION 31, ALL IN TOWNSHIP 13 NORTH, RANGE 21 EAST, TOWN OF SHERMAN, SHEBOYGAN COUNTY, WISCONSIN.

RELOCATION ORDER STH 144, STH 28 - STH 57, SHEBOYGAN COUNTY

TO PROPERLY ESTABLISH, LAY OUT, WIDEN, ENLARGE, EXTEND, CONSTRUCT, RECONSTRUCT, IMPROVE, OR MAINTAIN A PORTION OF THE HIGHWAY DESIGNATED ABOVE, THE STATE OF WISCONSIN DEPARTMENT OF TRANSPORTATION DEEMS IT NECESSARY TO RELOCATE OR CHANGE SAID HIGHWAY AND ACQUIRE CERTAIN LANDS AND INTERESTS OR RIGHTS IN LANDS FOR THE ABOVE PROJECT.

TO EFFECT THIS CHANGE, PURSUANT TO AUTHORITY GRANTED UNDER SUBSECTIONS 84.02 (3), 84.09 AND 84.30, WISCONSIN STATUTES, THE WISCONSIN DEPARTMENT OF TRANSPORTATION HEREBY ORDERS THAT:

1. THAT PORTION OF SAID HIGHWAY AS SHOWN ON THIS PLAT IS LAID OUT AND ESTABLISHED TO THE LINES AND WIDTHS AS SO SHOWN FOR THE ABOVE PROJECT.
2. THE LANDS OR INTERESTS OR RIGHTS IN LANDS AS SHOWN ON THIS PLAT ARE REQUIRED BY THE DEPARTMENT FOR THE ABOVE PROJECT AND SHALL BE ACQUIRED IN THE NAME OF THE STATE OF WISCONSIN, PURSUANT TO THE PROVISIONS OF SECTION 84.09 (1) OR (2), WISCONSIN STATUTES.

RESERVED FOR REGISTER OF DEEDS
PROJECT NUMBER 6525-06-21-4.06
AMENDMENT NO.

EXISTING R/W REFERENCE TABLE

ROAD OR STREET	BASIS OF EXISTING R/W
STH 144	STATE AID PROJ. 2100
STH 144	TOWN ROAD RECORDS


R/L ALIGNMENT

P.I. STA. 322+57.63
Y 106199.730
X 135134.790

P.I. STA. 328+50.83
Y 106203.930
X 135727.980

P.I. STA. 339+58.61
Y 106211.190
X 136835.730

QTR 1112
MASONRY NAIL
Y=106195.270
X=134518.794

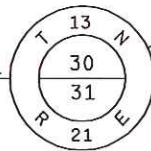

NW-NE


TRACT 1
CSM VOL 5, P. 42
DOC. #989581

TRACT 2
CSM VOL 5, P. 42
DOC. #989581

EXCLUDED FROM THIS
EASEMENT IS ANY LAND
CURRENTLY OCCUPIED
BY BUILDINGS.

SHEET LOCATION
T 13 N, R 21 E

LOCATION MAP
SHEBOYGAN COUNTY

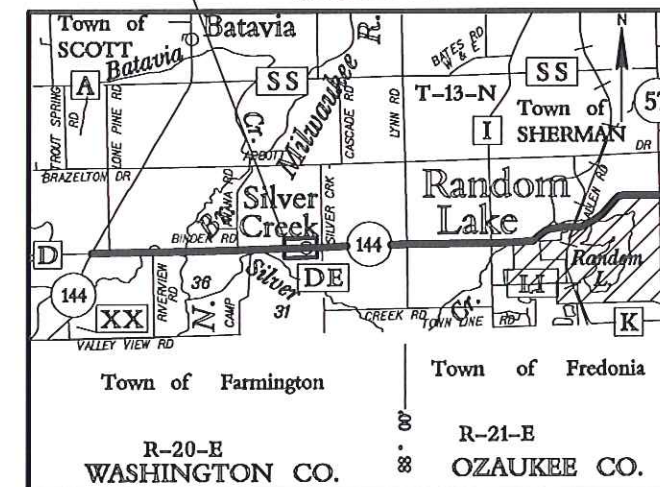

SEC 1113
S.S. SPIKE
Y=106212.102
X=137158.058

GN

SCALE, FEET
0 50 100

RIGHT OF WAY STATION, OFFSET AND COORDINATE TABLE

POINT	STATION	OFFSET	Y	X
738	326+40.00	45.00 L	106247.436	135516.833
739	326+40.00	55.00 L	106257.436	135516.762
740	327+00.00	55.00 L	106257.861	135576.761
741	327+00.00	45.00 L	106247.861	135576.831
742	N/A	N/A	106248.929	135727.681
754	326+35.00	33.80 R	106168.606	135512.391
755	326+35.00	45.00 R	106157.403	135512.470
756	327+00.00	45.00 R	106157.863	135577.469
757	327+00.00	33.84 R	106169.021	135577.390
758	332+74.48	34.02 R	106172.684	136151.842
797	323+63.02	45.00 L	106245.475	135239.858
798	332+74.50	45.00 L	106251.706	136151.339
926	323+63.01	32.39 L	106232.870	135239.939
927	323+62.99	0.60 R	106199.872	135240.151
929	332+74.49	31.98 L	106238.683	136151.422
930	332+74.49	1.02	106205.684	136151.632
932	326+35.02	0.80 R	106201.605	135512.180
1112	316+41.62	0.16 R	106195.270	134518.794
1113	342+80.94	0.07 R	106212.102	137158.058

RIGHT OF WAY COURSE TABLE

FROM - TO	BEARING	DISTANCE
1112 - 927	N89°38'04"E	721.37'
927 - 926	N00°22'04"W	33.00'
926 - 929	N89°38'05"E	911.50'
929 - 930	S00°21'53"E	33.00'
930 - 758	S00°21'55"E	33.00'
758 - 754	N89°38'05"E	574.46'
754 - 932	N00°21'55"W	33.00'
932 - 927	S89°38'05"W	272.04'
930 - 1113	N89°38'05"E	1006.45'

FOUND MONUMENTATION TABLE

POINT	DESCRIPTION	STATION	OFFSET
255	1" I.D. IRON PIPE	331+48.56	31.91' L
256	1" O.D. IRON PIPE	330+12.06	31.90' L
262	1" I.D. IRON PIPE	324+83.28	33.32' L
263	1" I.D. IRON PIPE	326+30.31	33.24' R

SCHEDULE OF LANDS & INTERESTS REQUIRED							OWNER'S NAMES ARE SHOWN FOR REFERENCE PURPOSES ONLY AND ARE SUBJECT TO CHANGE PRIOR TO TRANSFER OF LANDS AND INTERESTS TO THE WISCONSIN DEPARTMENT OF TRANSPORTATION.	
PARCEL NUMBER	OWNER (S)	INTEREST REQUIRED	SQUARE FOOTAGE REQUIRED			T.L.E. S.F.	P.L.E. S.F.	
			NEW	EXISTING	TOTAL			
53	SILVER CREEK VOLUNTEER FIRE DEPT.	T.L.E.	-----	-----	-----	3444	-----	
54	DANIEL KUEHNICHEL & REBECCA KUEHNICHEL	T.L.E.	-----	-----	-----	2136	-----	
57	WILLIAM GOEHRING & SHARON GOEHRING, L.C. VENDOR & DANIEL HARRISON & SARA HARRISON, L.C. VENDEE	T.L.E.	-----	-----	-----	1763	-----	
58	DANIEL VRANA	T.L.E.	-----	-----	-----	1671	-----	
59	DEAN RISSE & JANE RISSE	T.L.E.	-----	-----	-----	1015	-----	
61	DANIEL R. MEYER & SANDRA J. MEYER	T.L.E.	-----	-----	-----	198	-----	
62	BLACK STALLION LLC	T.L.E.	-----	-----	-----	1818	-----	
63	TODD M. MCLAREN & JUDITH A. MCLAREN	T.L.E.	-----	-----	-----	2610	-----	
64	SILVER CREEK REAL ESTATE LLC	FEE & T.L.E.	2266	6962	9228	1242	-----	

UTILITY INTERESTS REQUIRED		
UTILITY NUMBER	OWNER (S)	INTEREST REQUIRED
200	FRONTIER COMMUNICATIONS	RELEASE OF RIGHTS & CONST. EASEMENT

R/L ALIGNMENT
P.I. STA. 328+50.83
Y 106203.930
X 135727.980
P.I. STA. 339+58.61
Y 106211.190
X 136835.730
P.I. STA. 342+80.99
Y 106212.170
X 137158.110
P.I. STA. 357+92.50
Y 106216.770
X 138669.610

TRANSPORTATION PROJECT PLAT NO: 6525-06-21 - 4.07
PART OF LOT 1, CSM VOL. 10, P. 320-321, LOCATED IN THE SW 1/4 OF THE SW 1/4 OF SECTION 29 AND PART OF THE SW 1/4 OF THE SW 1/4 OF SECTION 29, PART OF LOT 1, CSM VOL. 10, P. 69, LOCATED IN THE SE 1/4 OF THE SE 1/4 OF SECTION 30, AND PART OF THE SE 1/4 OF THE SE 1/4 OF SECTION 30, PART OF THE NE 1/4 OF THE NE 1/4 OF SECTION 31, AND PART OF THE NW 1/4 OF THE NW 1/4 OF SECTION 32, ALL IN TOWNSHIP 13 NORTH, RANGE 21 EAST, TOWN OF SHERMAN, SHEBOYGAN COUNTY, WISCONSIN.
RELOCATION ORDER STH 144, STH 28 - STH 57, SHEBOYGAN COUNTY


TO PROPERLY ESTABLISH, LAY OUT, WIDEN, ENLARGE, EXTEND, CONSTRUCT, RECONSTRUCT, IMPROVE, OR MAINTAIN A PORTION OF THE HIGHWAY DESIGNATED ABOVE, THE STATE OF WISCONSIN DEPARTMENT OF TRANSPORTATION DEEMS IT NECESSARY TO RELOCATE OR CHANGE SAID HIGHWAY AND ACQUIRE CERTAIN LANDS AND INTERESTS OR RIGHTS IN LANDS FOR THE ABOVE PROJECT.

TO EFFECT THIS CHANGE, PURSUANT TO AUTHORITY GRANTED UNDER SUBSECTIONS 84.02 (3), 84.09 AND 84.30, WISCONSIN STATUTES, THE WISCONSIN DEPARTMENT OF TRANSPORTATION HEREBY ORDERS THAT:

1. THAT PORTION OF SAID HIGHWAY AS SHOWN ON THIS PLAT IS LAID OUT AND ESTABLISHED TO THE LINES AND WIDTHS AS SO SHOWN FOR THE ABOVE PROJECT.
2. THE LANDS OR INTERESTS OR RIGHTS IN LANDS AS SHOWN ON THIS PLAT ARE REQUIRED BY THE DEPARTMENT FOR THE ABOVE PROJECT AND SHALL BE ACQUIRED IN THE NAME OF THE STATE OF WISCONSIN, PURSUANT TO THE PROVISIONS OF SECTION 84.09 (1) OR (2), WISCONSIN STATUTES.

RESERVED FOR REGISTER OF DEEDS
PROJECT NUMBER 6525-06-21-4.07
AMENDMENT NO.

4

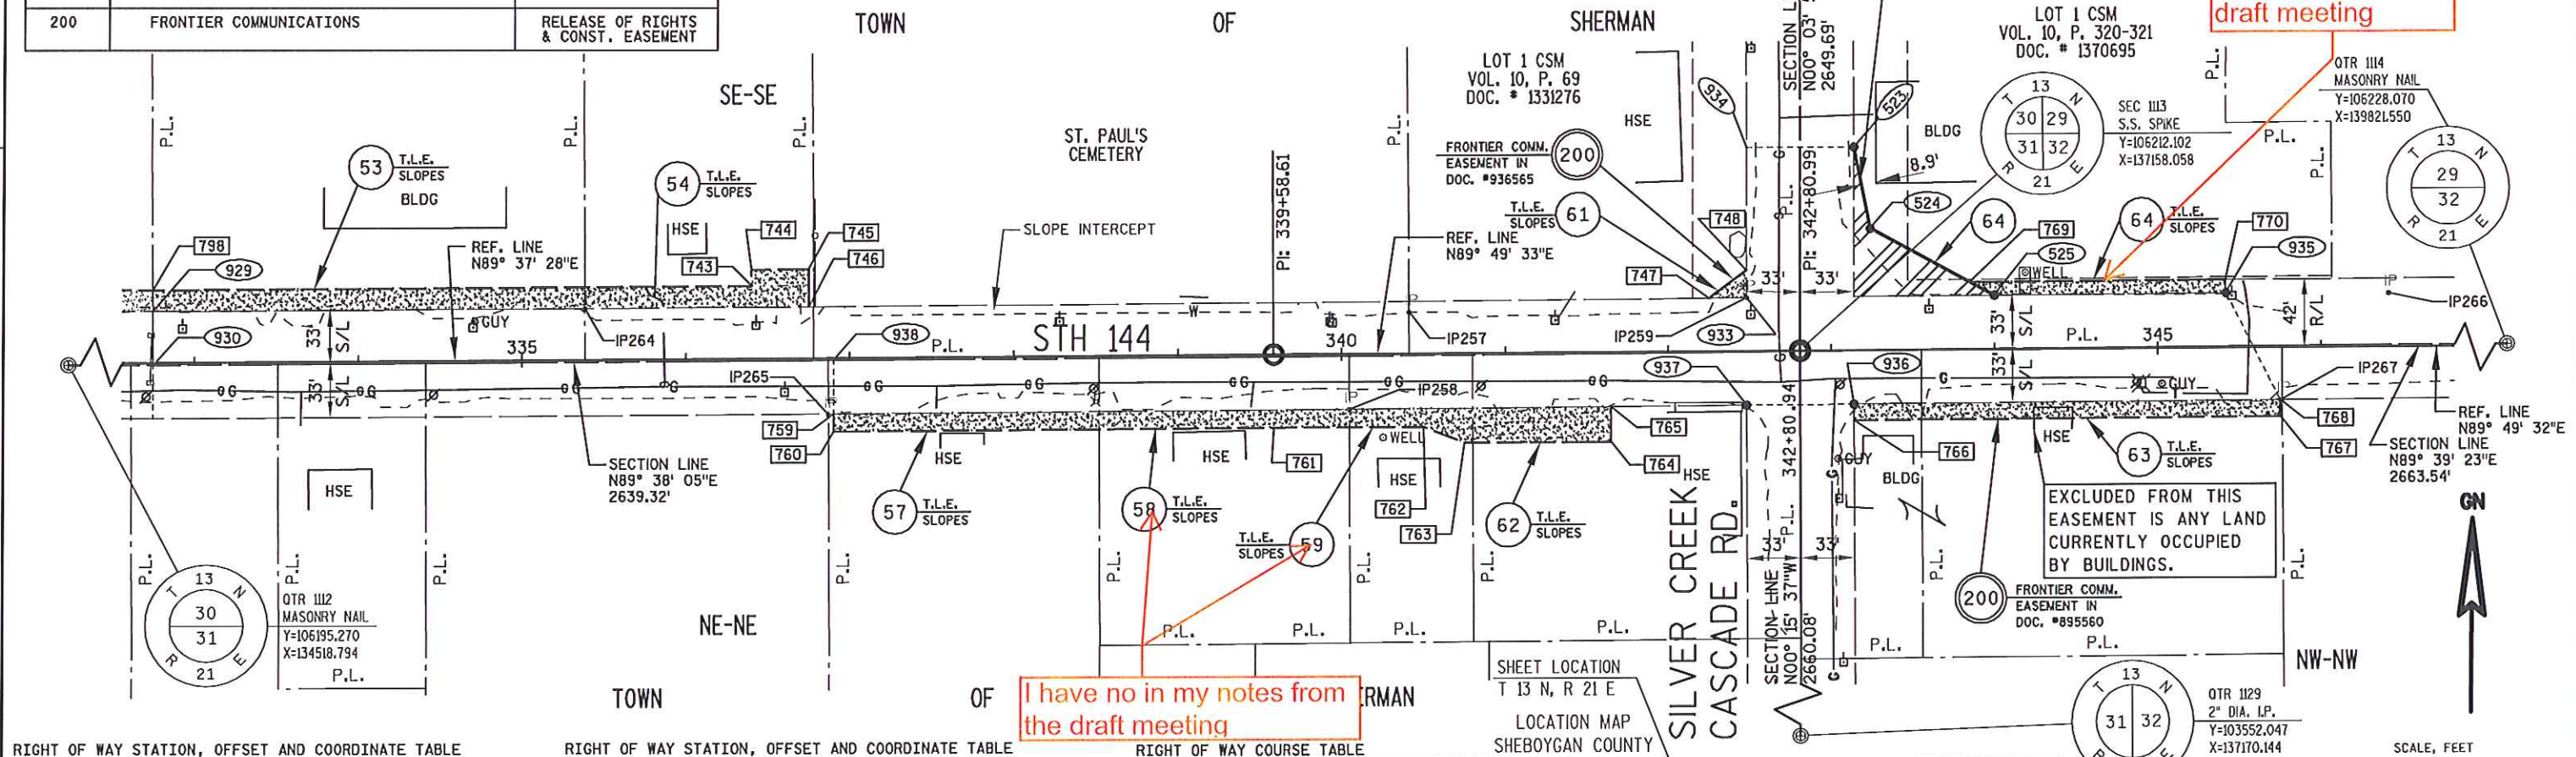


RIGHT OF WAY STATION, OFFSET AND COORDINATE TABLE				
POINT	STATION	OFFSET	Y	X
523	343+14.49	125.00 L	106337.271	137191.235
524	343+24.25	75.00 L	106287.302	137201.142
525	344+00.00	33.28 L	106245.816	137277.019
743	336+40.00	45.00 L	106254.101	136516.834
744	336+40.00	55.00 L	106264.101	136516.769
745	336+75.00	55.00 L	106264.330	136551.768
746	336+75.00	31.91 L	106241.237	136551.920
747	342+25.00	32.75 L	106244.745	137102.022
748	342+48.19	50.00 L	106262.070	137125.160
759	336+90.00	34.10 R	106175.334	136567.352
760	336+90.00	45.00 R	106164.431	136567.423
761	339+58.77	45.00 R	106166.191	136836.025
762	340+50.00	45.00 R	106166.468	136927.259
763	340+75.00	55.00 R	106156.544	136952.289
764	341+65.00	55.00 R	106156.818	137042.289
765	341+65.00	33.46 R	106178.363	137042.223
766	343+14.00	42.97 R	106169.300	137191.253
767	345+75.00	42.20 R	106170.865	137452.248
768	345+75.00	32.20 R	106180.865	137452.218
769	343+85.01	41.54 L	106254.023	137262.008

RIGHT OF WAY STATION, OFFSET AND COORDINATE TABLE				
POINT	STATION	OFFSET	Y	X
770	345+42.16	42.00 L	106254.965	137419.149
798	332+74.50	45.00 L	106251.706	136151.339
929	332+74.49	31.98 L	106238.683	136151.422
930	332+74.49	1.02 R	106205.684	136151.632
933	342+48.07	32.82 L	106244.892	137125.095
934	342+48.49	125.28 L	106337.345	137125.235
935	345+42.12	33.70 L	106246.668	137419.140
936	343+13.99	32.97 R	106179.300	137191.207
937	342+47.99	33.18 R	106178.892	137125.209
938	336+90.01	1.10 R	106208.333	136567.141
1113	342+80.94	0.07 R	106212.102	137158.058

FOUND MONUMENTATION TABLE			
POINT	DESCRIPTION	STATION	OFFSET
257	1\" I.D. IRON PIPE	340+41.47	25.35' L
258	1\" O.D. IRON PIPE	340+04.67	34.15' R
259	1\" I.D. IRON PIPE	342+48.27	32.74' L
264	1\" O.D. IRON PIPE	335+38.58	31.90' L
265	1\" I.D. IRON PIPE	336+86.82	34.84' R
266	1\" I.D. IRON PIPE	346+41.42	32.91' L
267	1\" I.D. IRON PIPE	345+75.89	32.19' R

RIGHT OF WAY COURSE TABLE		
FROM - TO	BEARING	DISTANCE
1112 - 930	N89°38'05\"E	1632.87'
930 - 929	N00°21'53\"W	33.00'
929 - 933	N89°38'05\"E	973.69'
933 - 934	N00°05'13\"E	92.45'
934 - 523	S89°56'09\"E	66.00'
523 - 524	S11°12'52\"E	50.94'
524 - 525	S61°19'55\"E	86.48'
525 - 935	N89°39'23\"E	142.12'
935 - 768	S26°41'15\"E	73.65'
768 - 936	S89°39'23\"W	261.02'
936 - 937	S89°38'44\"W	66.00'
937 - 759	S89°38'05\"W	557.86'
759 - 938	N00°21'55\"W	33.00'
938 - 930	S89°38'05\"W	415.52'

EXISTING R/W REFERENCE TABLE	
ROAD OR STREET	BASIS OF EXISTING R/W
STH 144	STATE AID PROJ. 2100
STH 144	TOWN ROAD RECORDS
SILVER CREEK RD.	TOWN ROAD RECORDS

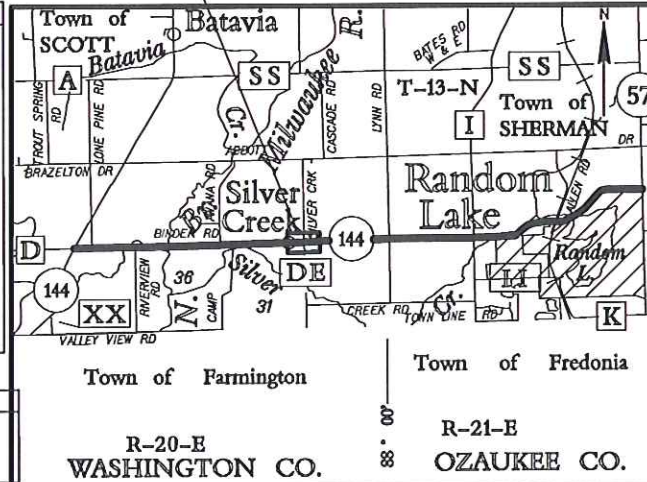

FOR ADDITIONAL INFORMATION REFER TO THE TITLE SHEET, RECORDED IN THE OFFICE OF REGISTER OF DEEDS IN SHEBOYGAN COUNTY AS SHEET 2 OF 2 OF DOCUMENT NO.00000000 AND FILED IN VOL. ---, PAGE ---.

PREPARED BY: **AECOM** 4335 TECHNOLOGY PARKWAY
SHEBOYGAN, WI 53083
T 920-458-8111 WWW.AECOM.COM

I, KENNETH R. WOLF, REGISTERED LAND SURVEYOR, HEREBY CERTIFY THAT IN FULL COMPLIANCE WITH THE PROVISIONS OF SECTION 84.09 OF THE WISCONSIN STATUTES AND UNDER THE DIRECTION OF THE DEPARTMENT OF TRANSPORTATION, I HAVE SURVEYED AND MAPPED TRANSPORTATION PROJECT PLAT 6525-06-21-4.07 AND THAT SAID PLAT CORRECTLY REPRESENTS ALL EXISTING BOUNDARIES OF THE SURVEYED LAND.

KENNETH R. WOLF
REGISTRATION NUMBER: S-1421
DATE: _____

THIS PLAT AND RELOCATION ORDER ARE APPROVED FOR THE WISCONSIN DEPARTMENT OF TRANSPORTATION, NORTHEAST REGION.

PRINTED NAME: _____ SIGNATURE: _____ DATE: _____