

SCHEDULE OF LANDS & INTERESTS REQUIRED						
PARCEL NUMBER	OWNER (S)	INTEREST REQUIRED	SQUARE FOOTAGE REQUIRED			P.L.E. S.F.
			NEW	EXISTING	TOTAL	
1	ROGER BOEHLKE, ETAL	FEE	3865	11550	15415	-----
2	GERALD H. ARNDT & PATRICIA A. ARNDT	FEE	3244	9165	12409	-----
4	BOEHLKE BOTTLED GAS CORP.	FEE	77	2770	2847	-----

OWNER'S NAMES ARE SHOWN FOR REFERENCE PURPOSES ONLY AND ARE SUBJECT TO CHANGE PRIOR TO TRANSFER OF LAND AND INTERESTS TO THE WISCONSIN DEPARTMENT OF TRANSPORTATION.

TRANSPORTATION PROJECT PLAT NO: 6525-06-21 - 4.01

PART OF THE SE 1/4 OF THE SE 1/4 OF SECTION 26, PART OF THE NE 1/4 OF THE NE 1/4 OF SECTION 35, AND PART OF THE NW 1/4 OF THE NW 1/4 OF SECTION 36, ALL IN TOWNSHIP 13 NORTH, RANGE 20 EAST, TOWN OF SCOTT, SHEBOYGAN COUNTY, WISCONSIN.

RELOCATION ORDER STH 144, STH 28 - STH 57, SHEBOYGAN COUNTY

TO PROPERLY ESTABLISH, LAY OUT, WIDEN, ENLARGE, EXTEND, CONSTRUCT, RECONSTRUCT, IMPROVE, OR MAINTAIN A PORTION OF THE HIGHWAY DESIGNATED ABOVE, THE STATE OF WISCONSIN DEPARTMENT OF TRANSPORTATION DEEMS IT NECESSARY TO RELOCATE OR CHANGE SAID HIGHWAY AND ACQUIRE CERTAIN LANDS AND INTERESTS OR RIGHTS IN LANDS FOR THE ABOVE PROJECT.

TO EFFECT THIS CHANGE, PURSUANT TO AUTHORITY GRANTED UNDER SUBSECTIONS 84.02 (3), 84.09 AND 84.30, WISCONSIN STATUTES, THE WISCONSIN DEPARTMENT OF TRANSPORTATION HEREBY ORDERS THAT:

1. THAT PORTION OF SAID HIGHWAY AS SHOWN ON THIS PLAT IS LAID OUT AND ESTABLISHED TO THE LINES AND WIDTHS AS SO SHOWN FOR THE ABOVE PROJECT.
2. THE LANDS OR INTERESTS OR RIGHTS IN LANDS AS SHOWN ON THIS PLAT ARE REQUIRED BY THE DEPARTMENT FOR THE ABOVE PROJECT AND SHALL BE ACQUIRED IN THE NAME OF THE STATE OF WISCONSIN, PURSUANT TO THE PROVISIONS OF SECTION 84.09 (1) OR (2), WISCONSIN STATUTES.


RESERVED FOR REGISTER OF DEEDS
PROJECT NUMBER 6525-06-21-4.01
AMENDMENT NO:...

UTILITY INTERESTS REQUIRED		
UTILITY NUMBER	OWNER (S)	INTEREST REQUIRED
200	FRONTIER COMMUNICATIONS	RELEASE OF RIGHTS
201	WE ENERGIES (ELECTRIC)	RELEASE OF RIGHTS

R/L ALIGNMENT
P.L. STA. 207+51.02 P.L. STA. 236+97.83
Y 106239.640 Y 106216.840
X 123628.590 X 126575.310

SMALLER TEXT
ALL SHEETS

REMOVE SLOPE
INTERCEPTS AND NOTE
ON FINAL TPP
ALL SHEETS

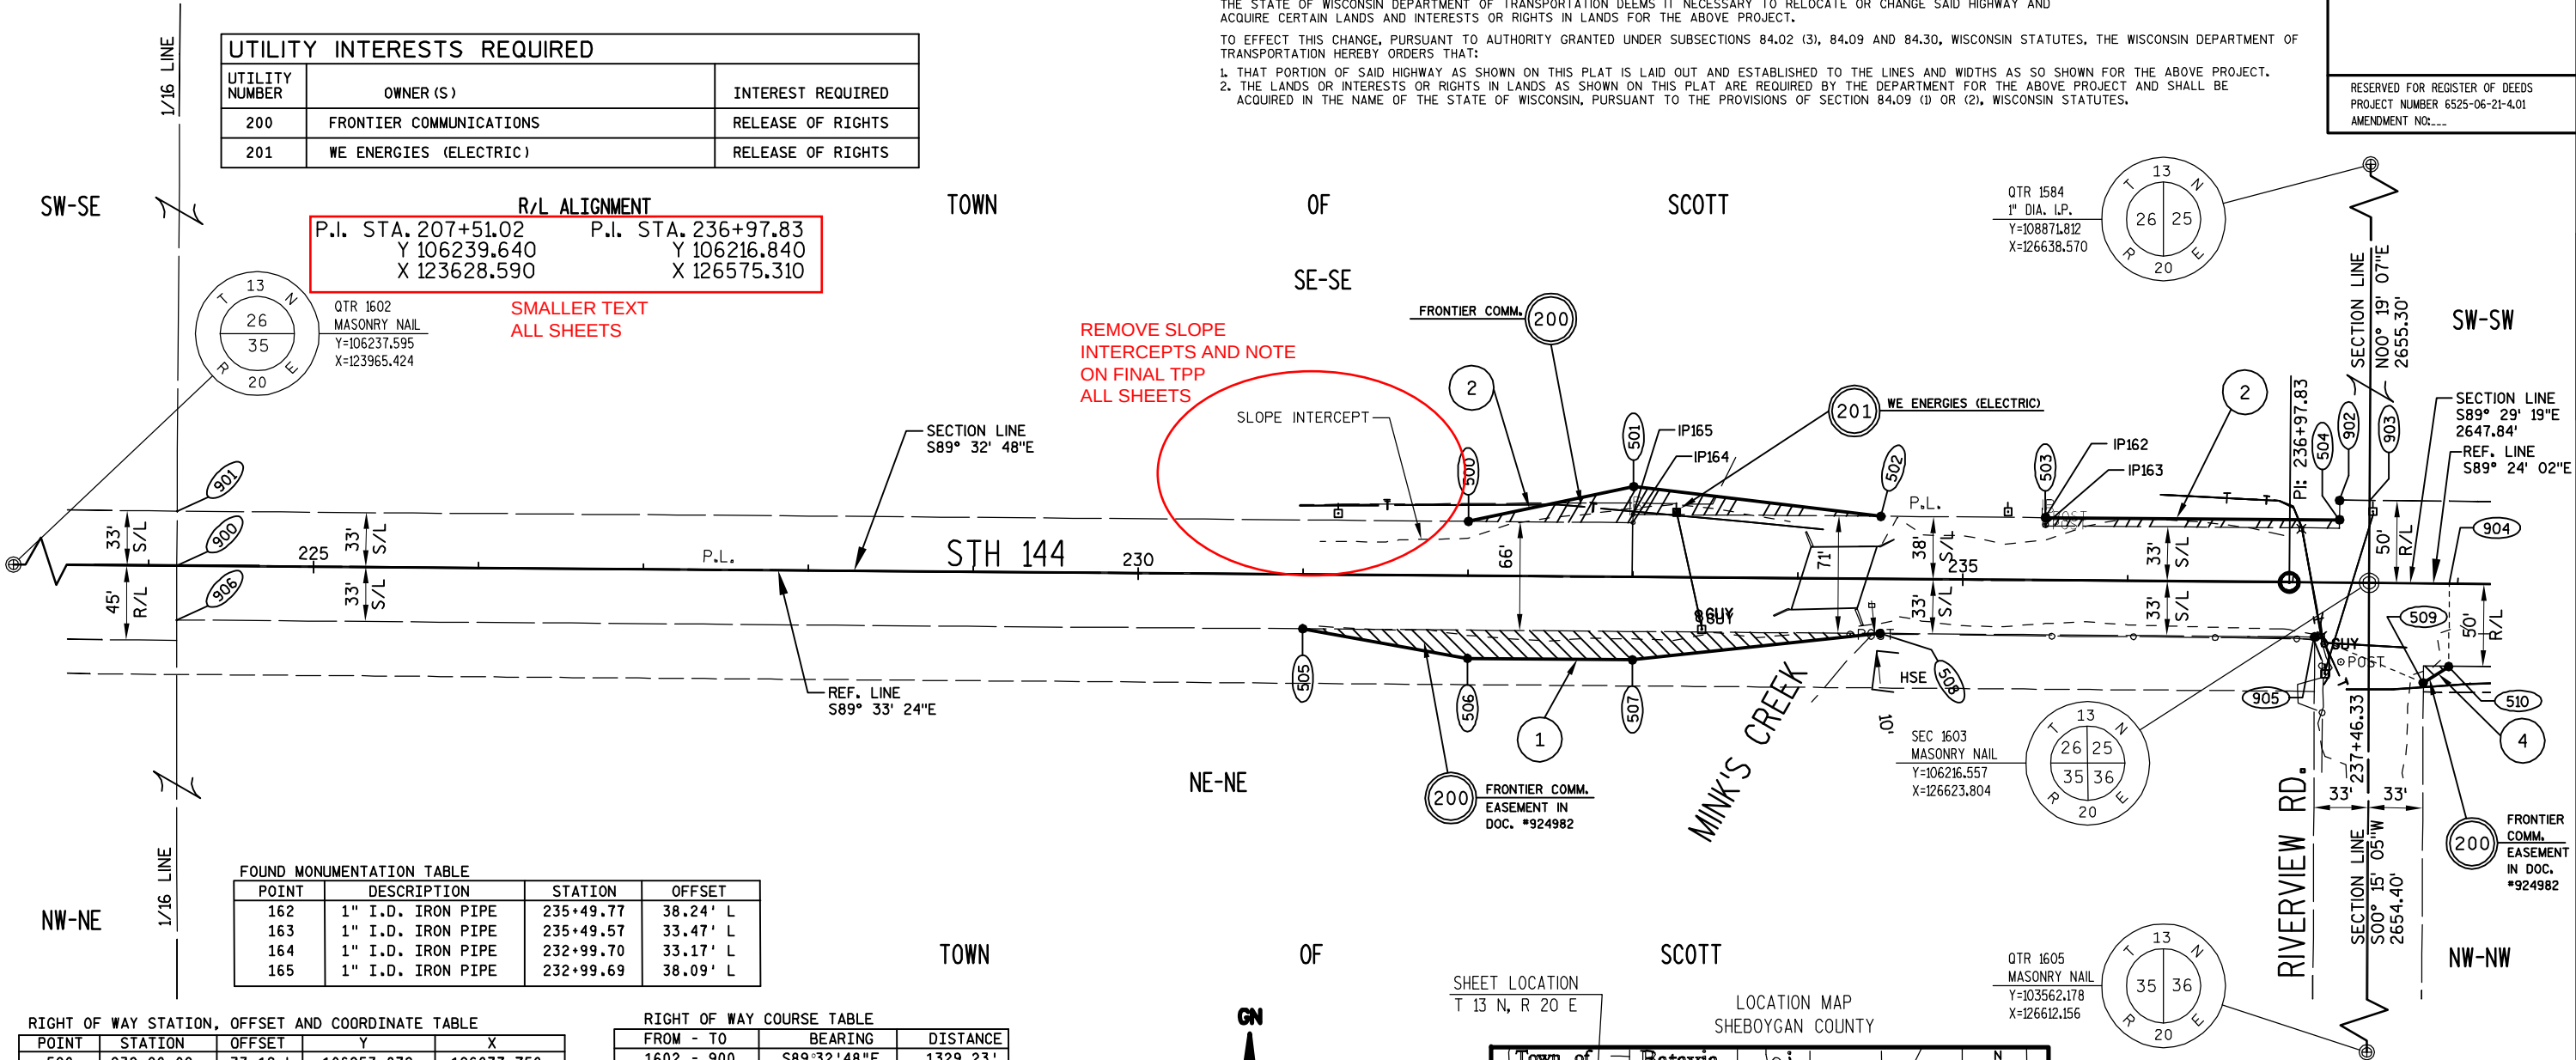

FOUND MONUMENTATION TABLE			
POINT	DESCRIPTION	STATION	OFFSET
162	1" I.D. IRON PIPE	235+49.77	38.24' L
163	1" I.D. IRON PIPE	235+49.57	33.47' L
164	1" I.D. IRON PIPE	232+99.70	33.17' L
165	1" I.D. IRON PIPE	232+99.69	38.09' L

RIGHT OF WAY STATION, OFFSET AND COORDINATE TABLE

POINT	STATION	OFFSET	Y	X
500	232+00.00	33.19 L	106253.879	126077.750
501	233+00.00	55.00 L	106274.917	126177.916
502	234+50.00	38.14 L	106256.901	126327.781
503	235+49.70	38.13 L	106256.112	126427.481
504	237+27.86	38.19 L	106254.712	126605.739
505	231+00.00	32.79 R	106188.673	125977.243
506	232+00.00	50.00 R	106170.693	126077.106
507	233+00.00	50.00 R	106169.920	126177.103
508	234+50.00	32.86 R	106185.903	126327.232
509	237+79.69	60.00 R	106155.987	126656.539
510	237+95.00	50.00 R	106165.826	126671.950
900	224+17.09	0.33 L	106227.076	125294.614
901	224+17.06	33.33 L	106260.075	125294.830
902	237+27.86	50.00 L	106266.523	126605.863
903	237+46.08	50.00 L	106266.333	126624.081
904	237+94.92	0.30 L	106216.123	126672.399
905	237+13.53	32.86 R	106183.818	126590.660
906	224+17.37	32.67 R	106194.075	125294.635
1602	210+87.86	0.56 L	106237.595	123965.424
1603	237+46.33	0.22 L	106216.557	126623.804

RIGHT OF WAY COURSE TABLE


FROM - TO	BEARING	DISTANCE
1602 - 900	S89°32'48"E	1329.23'
900 - 901	N00°22'31"E	33.00'
901 - 500	S89°32'48"E	782.94'
500 - 501	N78°08'20"E	102.35'
501 - 502	S83°08'43"E	150.94'
502 - 503	S89°32'48"E	99.70'
503 - 504	S89°33'00"E	178.26'
504 - 902	N00°35'57"E	11.81'
902 - 903	S89°24'02"E	18.22'
903 - 1603	S00°19'07"W	49.78'
1603 - 904	S89°29'18"E	48.60'
904 - 510	S00°30'42"W	50.30'
510 - 509	S57°26'39"W	18.29'
509 - 905	N67°05'51"W	71.52'
905 - 508	N89°32'48"W	263.44'
508 - 507	S83°55'22"W	150.98'
507 - 506	N89°33'24"W	100.00'
506 - 505	N79°47'38"W	101.47'
505 - 906	N89°32'48"W	682.63'
906 - 900	N00°02'10"W	33.00'

EXISTING R/W REFERENCE TABLE

ROAD OR STREET	BASIS OF EXISTING R/W
STH 144	PROJ. I.D. 4525-3-22
STH 144	STATE AID PROJ. 2100
STH 144	TOWN ROAD RECORDS
RIVERVIEW RD.	TOWN ROAD RECORDS

SHEET LOCATION
T 13 N, R 20 E

LOCATION MAP
SHEBOYGAN COUNTY

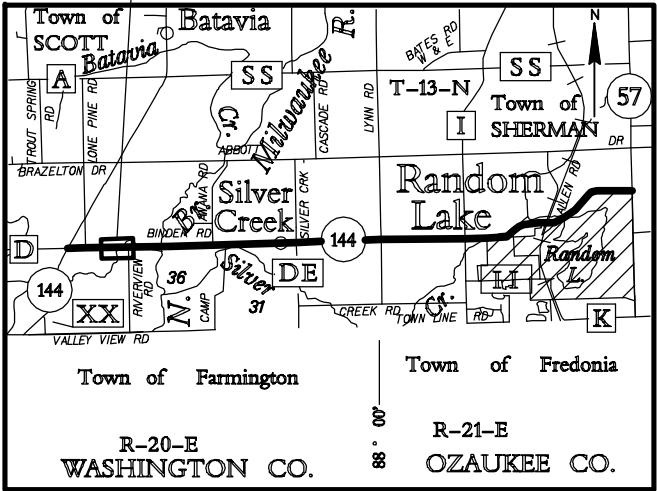

FOR ADDITIONAL INFORMATION REFER TO THE TITLE SHEET,
RECORDED IN THE OFFICE OF REGISTER OF DEEDS IN
SHEBOYGAN COUNTY AS SHEET 2 OF 2 OF DOCUMENT NO.00000000
AND FILED IN VOL. ..., PAGE

PREPARED BY: **AECOM**

4135 TECHNOLOGY PARKWAY
SHEBOYGAN, WI 53083
T 920-458-8711 WWW.AECOM.COM

WISCONSIN
LAND SURVEYOR

KENNETH R. WOLF
S-1421
SHEBOYGAN,
WISCONSIN

KENNETH R. WOLF
REGISTRATION NUMBER: S-1421
DATE
THIS PLAT AND RELOCATION ORDER ARE
APPROVED FOR THE WISCONSIN DEPARTMENT
OF TRANSPORTATION, NORTHEAST REGION.
PRINTED NAME SIGNATURE DATE

STATE OF WISCONSIN
DEPARTMENT OF TRANSPORTATION

TRANSPORTATION PROJECT PLAT TITLE SHEET

PROJECT NO. 6525-06-21

STH 28 - STH 57

STH 144 , RANDOM LAKE
SHEBOYGAN COUNTY



NOTES:

DIMENSIONING FOR THE NEW R/W IS MEASURED ALONG AND PERPENDICULAR TO NEW REFERENCE LINES.

PARCEL IDENTIFICATION NUMBERS MAY NOT POINT TO ALL AREAS OF ACQUISITION AS NOTED ON THE SCHEDULE OF LANDS & INTERESTS REQUIRED.

POSITIONS SHOWN ON THIS PLAT ARE WISCONSIN COUNTY COORDINATES, SHEBOYGAN COUNTY, NAD 83 (91 ADJUSTMENT) IN U.S. SURVEY FEET. VALUES SHOWN ARE GRID COORDINATES, GRID BEARINGS AND GRID DISTANCES, GRID DISTANCES MAY BE USED AS GROUND DISTANCES.

ALL RIGHT OF WAY LINES DEPICTED IN NON-AQUISITION AREAS ARE INTENDED TO RE-ESTABLISH EXISTING RIGHT OF WAY LINES AS DETERMINED FROM PREVIOUS PROJECTS. OTHER RECORDED DOCUMENTS OR FROM CENTERLINE OF EXISTING PAVEMENT.

RIGHT OF WAY MONUMENTS ARE TYPE 2 MONUMENTS (TYPICALLY 1" I.D. X 24" IRON PIPE) AND WILL BE PLACED PRIOR TO THE COMPLETION OF THE PROJECT

DISTANCES SHOWN FROM THE RIGHT-OF-WAY LINE TO BUILDINGS ARE APPROXIMATE ONLY.


RIGHT-OF-WAY BOUNDARIES ARE DEFINED WITH COURSES OF THE PERIMETER OF THE HIGHWAY LANDS REFERENCED TO THE U.S. PUBLIC LAND SURVEY SYSTEM OR OTHER "SURVEYS OF PUBLIC RECORD".

PROPERTY LINES SHOWN ON THIS PLAT ARE DRAWN FROM DATA DERIVED FROM MAPS AND DOCUMENTS OF PUBLIC RECORD AND/OR EXISTING OCCUPATIONAL LINES. THIS PLAT MAY NOT BE A TRUE REPRESENTATION OF EXISTING PROPERTY LINES, EXCLUDING RIGHT-OF-WAY LINES, AND SHOULD NOT BE USED AS A SUBSTITUTE FOR AN ACCURATE FIELD SURVEY.

EXISTING HIGHWAY RIGHT-OF-WAY SHOWN HEREIN IS BASED ON THE FOLLOWING POINTS OF REFERENCE: EXISTING HIGHWAY RIGHT-OF-WAY FOR STH 144 ESTABLISHED FROM PREVIOUS PROJECT STATE AID PROJECT 2100, STATE PROJECT I.D. 4525-3-22, STATE PROJECT I.D. 4525-1-21, AND STATE PROJECT S 0521 (I). EXISTING HIGHWAY RIGHT-OF-WAY FOR SIDE ROADS ESTABLISHED FROM TOWN ROAD RECORDS OR CENTERLINE OF EXISTING PAVEMENTS.

A **TEMPORARY LIMITED EASEMENT** (T.L.E.) IS A RIGHT FOR CONSTRUCTION PURPOSES, AS DEFINED HEREIN, INCLUDING THE RIGHT TO OPERATE NECESSARY EQUIPMENT THEREON AND THE RIGHT OF INGRESS AND EGRESS, AS LONG AS REQUIRED FOR SUCH PUBLIC PURPOSE, INCLUDING THE RIGHT TO PRESERVE, PROTECT, REMOVE, OR PLANT THEREON ANY VEGETATION THAT THE HIGHWAY AUTHORITIES MAY DEEM NECESSARY OR DESIRABLE. ALL TLES EXPIRE AT THE COMPLETION OF THE CONSTRUCTION PROJECT FOR WHICH THIS INSTRUMENT IS GIVEN.

A **PERMANENT LIMITED EASEMENT** (P.L.E.) IS A RIGHT FOR CONSTRUCTION AND MAINTENANCE PURPOSES, AS DEFINED HEREIN, INCLUDING THE RIGHT TO OPERATE NECESSARY EQUIPMENT THEREON AND THE RIGHT OF INGRESS AND EGRESS, AS LONG AS REQUIRED FOR SUCH PUBLIC PURPOSE, INCLUDING THE RIGHT TO PRESERVE, PROTECT, REMOVE, OR PLANT THEREON ANY VEGETATION THAT THE HIGHWAY AUTHORITIES MAY DEEM NECESSARY OR DESIRABLE. BUT WITHOUT PREJUDICE TO THE OWNER'S RIGHT TO MAKE OR CONSTRUCT IMPROVEMENT ON SAID LANDS OR TO FLATTEN THE SLOPES, PROVIDING SAID ACTIVITIES WILL NOT IMPAIR OR OTHERWISE ADVERSELY AFFECT THE HIGHWAY FACILITIES.

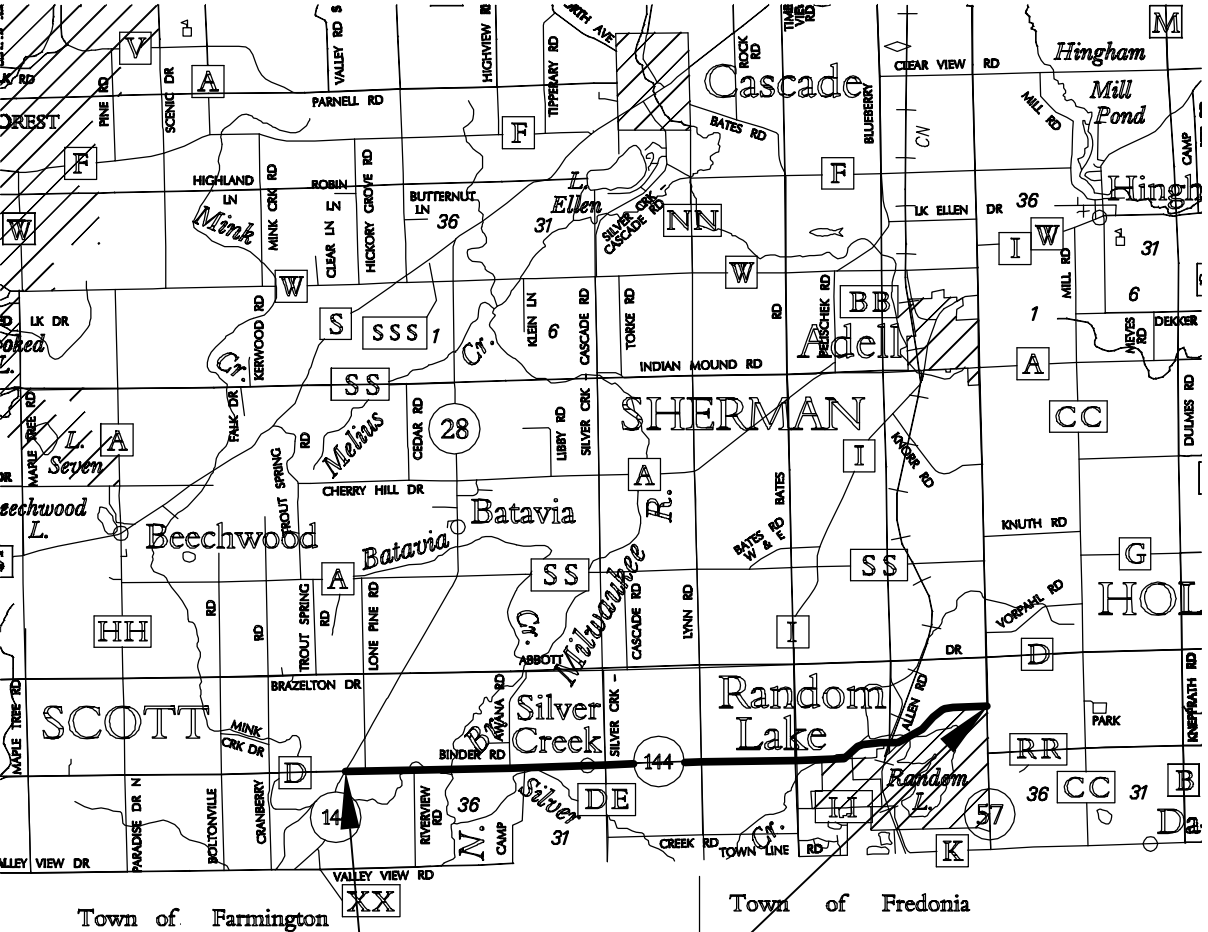

PROJECT
LOCATION

WASHINGTON CO.

OZAUKEE CO.

LAYOUT
0 1 MI.
SCALE



T-14-N

T-13-N

CONVENTIONAL ABBREVIATIONS

ACCESS POINT/ DRIVEWAY CONNECTION	AP	REFERENCE LINE	R/L
ACCESS RIGHTS	AR	RELEASE OF RIGHTS	ROR
ACRES	AC.	REMAINING	REM.
AND OTHERS	ET.AL.	RIGHT-OF-WAY	R/W
CENTERLINE	C/L	SECTION	SEC.
CERTIFIED SURVEY MAP	CSM	SECTION LINE	S/L
CORNER	COR.	STATION	STA.
DOCUMENT	DOC.	TEMPORARY LIMITED EASEMENT	T.L.E.
EASEMENT	EASE.	VOLUME	V.
HIGHWAY EASEMENT	H.E.		
LAND CONTRACT	LC	CURVE DATA	
MONUMENT	MON.	LONG CHORD	LCH
PAGE	P.	LONG CHORD BEARING	LCB
PERMANENT LIMITED EASEMENT	P.L.E.	RADIUS	R
PROPERTY LINE	P.L.	DEGREE OF CURVE	D
RECORDED AS	(100')	CENTRAL ANGLE OR DELTA	DELTA
		LENGTH OF CURVE	L
		TANGENT	TAN

CONVENTIONAL SYMBOLS

FOUND IRON PIPE/PIN	IF (UNLESS NOTED)	PROPOSED R/W LINE	---
R/W MONUMENT	• (SET)	EXISTING H.E. LINE	---
R/W STANDARD	Δ (SET)	PROPERTY LINE	---
SIGN	ISIGN	LOT & TIE LINES	---
SECTION CORNER MONUMENT	⊙	SLOPE INTERCEPTS	---
SECTION CORNER SYMBOL	⊙	CORPORATE LIMITS	---
		NO ACCESS RESTRICTED (BY PREVIOUS ACQUISITION/CONTROL)	---
		NO ACCESS RESTRICTED (BY ACQUISITION)	---
		NO ACCESS (BY STATUTORY AUTHORITY)	---
FEE (HATCH VARIES)		SECTION LINE	---
TEMPORARY LIMITED EASEMENT		QUARTER LINE	---
PERMANENT LIMITED EASEMENT		SIXTEENTH LINE	---
R/W BOUNDARY POINT	FWB20	EXISTING CENTERLINE	---
PARCEL NUMBER	02	PROPOSED REFERENCE LINE	---
UTILITY PARCEL NUMBER	92	PARALLEL OFFSET	---
SIGN NUMBER (OFF PREMISE)	21		
BUILDING			

CONVENTIONAL UTILITY SYMBOLS

WATER	W
GAS	G
TELEPHONE	T
OVER-HEAD	OH
TRANSMISSION LINES	
ELECTRIC	E
CABLE TELEVISION	TV
FIBER OPTIC	FO
SANITARY SEWER	SAN
STORM SEWER	SS
NON	
COMPENSABLE	
POWER POLE	⊕
TELEPHONE POLE	⊕
TELEPHONE PEDESTAL	⊕
ELECTRIC TOWER	⊕

PROJECT NUMBER 6525-06-21 - 4.01
SHEET 2 OF 2
AMENDMENT NO:...

SCHEDULE OF LANDS & INTERESTS REQUIRED						OWNER'S NAMES ARE SHOWN FOR REFERENCE PURPOSES ONLY AND ARE SUBJECT TO CHANGE PRIOR TO TRANSFER OF LAND AND INTERESTS TO THE WISCONSIN DEPARTMENT OF TRANSPORTATION.	
PARCEL NUMBER	OWNER (S)	INTEREST REQUIRED	SQUARE FOOTAGE REQUIRED			T.L.E.	P.L.E.
			NEW	EXISTING	TOTAL	S.F.	S.F.
3	GERALD MERKEL & JANICE MERKEL	FEE & T.L.E.	15622	30083	45705	4000	-----
6	JEFFRY H. KRIER	FEE	11694	17468	29162	----	-----

UTILITY INTERESTS REQUIRED		
UTILITY NUMBER	OWNER (S)	INTEREST REQUIRED
200	FRONTIER COMMUNICATIONS	RELEASE OF RIGHTS
201	WE ENERGIES (ELECTRIC)	RELEASE OF RIGHTS

R/L ALIGNMENT
P.I. STA. 236+97.83 P.I. STA. 259+05.01
Y 106216.840 Y 106193.750
X 126575.310 X 128782.370

TRANSPORTATION PROJECT PLAT NO: 6525-06-21 - 4.02

PART OF THE SE 1/4 OF THE SW 1/4 OF SECTION 25, PART OF THE NW 1/4 OF THE NW 1/4 OF SECTION 36, AND PART OF THE NE 1/4 OF THE NW 1/4 OF SECTION 36, ALL IN TOWNSHIP 13 NORTH, RANGE 20 EAST, TOWN OF SCOTT, SHEBOYGAN COUNTY, WISCONSIN.


RELOCATION ORDER STH 144, STH 28 - STH 57, SHEBOYGAN COUNTY

TO PROPERLY ESTABLISH, LAY OUT, WIDEN, ENLARGE, EXTEND, CONSTRUCT, RECONSTRUCT, IMPROVE, OR MAINTAIN A PORTION OF THE HIGHWAY DESIGNATED ABOVE, THE STATE OF WISCONSIN DEPARTMENT OF TRANSPORTATION DEEMS IT NECESSARY TO RELOCATE OR CHANGE SAID HIGHWAY AND ACQUIRE CERTAIN LANDS AND INTERESTS OR RIGHTS IN LANDS FOR THE ABOVE PROJECT.

TO EFFECT THIS CHANGE, PURSUANT TO AUTHORITY GRANTED UNDER SUBSECTIONS 84.02 (3), 84.09 AND 84.30, WISCONSIN STATUTES, THE WISCONSIN DEPARTMENT OF TRANSPORTATION HEREBY ORDERS THAT:

- THAT PORTION OF SAID HIGHWAY AS SHOWN ON THIS PLAT IS LAID OUT AND ESTABLISHED TO THE LINES AND WIDTHS AS SO SHOWN FOR THE ABOVE PROJECT.
- THE LANDS OR INTERESTS OR RIGHTS IN LANDS AS SHOWN ON THIS PLAT ARE REQUIRED BY THE DEPARTMENT FOR THE ABOVE PROJECT AND SHALL BE ACQUIRED IN THE NAME OF THE STATE OF WISCONSIN, PURSUANT TO THE PROVISIONS OF SECTION 84.09 (1) OR (2), WISCONSIN STATUTES.

RESERVED FOR REGISTER OF DEEDS
PROJECT NUMBER 6525-06-21-4.02
AMENDMENT NO:...

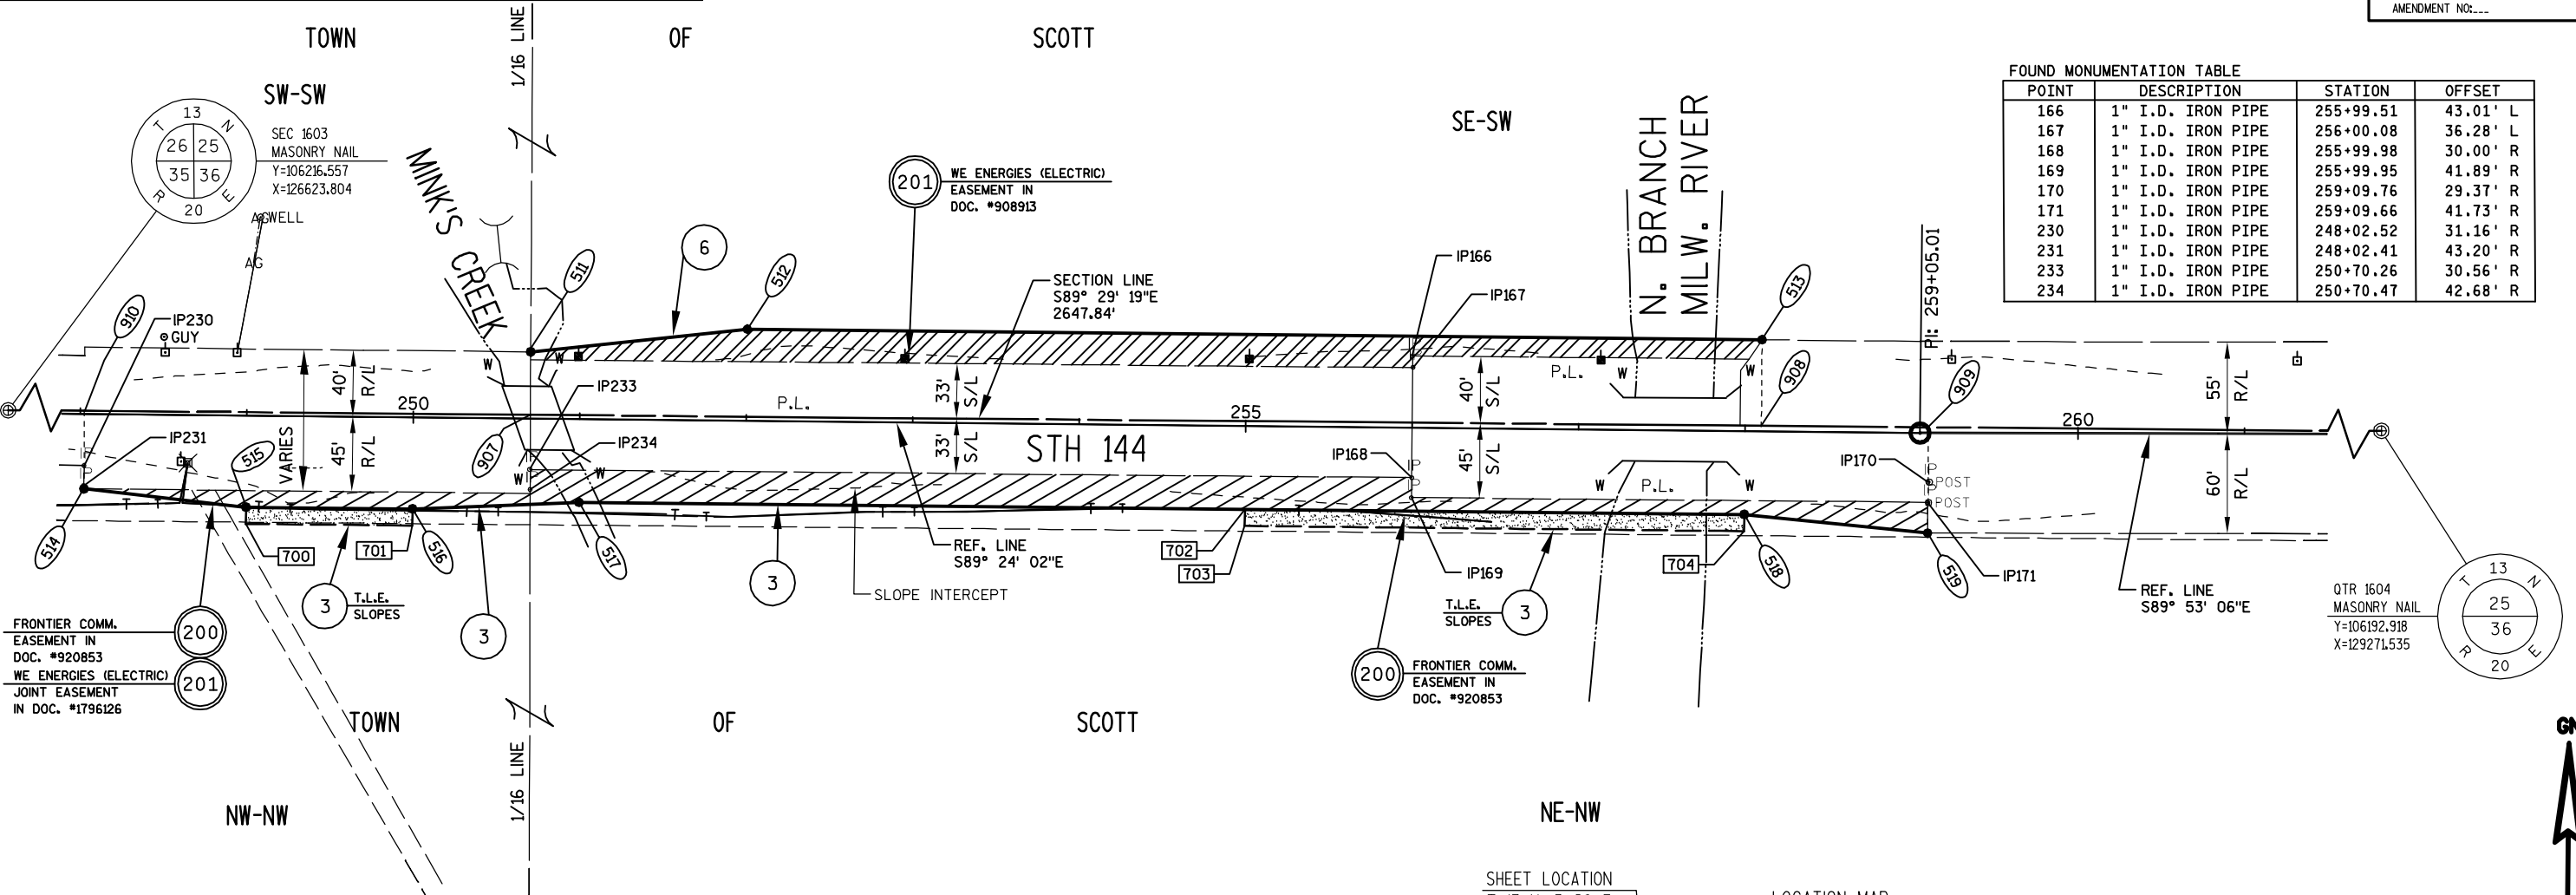

SCHEDULE OF LANDS & INTERESTS REQUIRED						OWNER'S NAMES ARE SHOWN FOR REFERENCE PURPOSES ONLY AND ARE SUBJECT TO CHANGE PRIOR TO TRANSFER OF LAND AND INTERESTS TO THE WISCONSIN DEPARTMENT OF TRANSPORTATION.	
PARCEL NUMBER	OWNER (S)	INTEREST REQUIRED	SQUARE FOOTAGE REQUIRED			T.L.E. S.F.	P.L.E. S.F.
			NEW	EXISTING	TOTAL		
4	GERALD MERKEL	T.L.E.	-----	-----	-----	4128	-----
8	DANIEL L. DOLLERT & DAVID L. DOLLERT	FEE	2950	13208	16158	-----	-----

UTILITY INTERESTS REQUIRED

UTILITY NUMBER	OWNER (S)	INTEREST REQUIRED
200	FRONTIER COMMUNICATIONS	RELEASE OF RIGHTS

TRANSPORTATION PROJECT PLAT NO: 6525-06-21 - 4.03

PART OF THE SE 1/4 OF THE SE 1/4 OF SECTION 25, AND PART OF THE NE 1/4 OF THE NE 1/4 OF SECTION 36, ALL IN TOWNSHIP 13 NORTH, RANGE 20 EAST, TOWN OF SCOTT, SHEBOYGAN COUNTY, WISCONSIN.


RELOCATION ORDER STH 144, STH 28 - STH 57, SHEBOYGAN COUNTY

TO PROPERLY ESTABLISH, LAY OUT, WIDEN, ENLARGE, EXTEND, CONSTRUCT, RECONSTRUCT, IMPROVE, OR MAINTAIN A PORTION OF THE HIGHWAY DESIGNATED ABOVE, THE STATE OF WISCONSIN DEPARTMENT OF TRANSPORTATION DEEMS IT NECESSARY TO RELOCATE OR CHANGE SAID HIGHWAY AND ACQUIRE CERTAIN LANDS AND INTERESTS OR RIGHTS IN LANDS FOR THE ABOVE PROJECT.

TO EFFECT THIS CHANGE, PURSUANT TO AUTHORITY GRANTED UNDER SUBSECTIONS 84.02 (3), 84.09 AND 84.30, WISCONSIN STATUTES, THE WISCONSIN DEPARTMENT OF TRANSPORTATION HEREBY ORDERS THAT:

1. THAT PORTION OF SAID HIGHWAY AS SHOWN ON THIS PLAT IS LAID OUT AND ESTABLISHED TO THE LINES AND WIDTHS AS SO SHOWN FOR THE ABOVE PROJECT.
2. THE LANDS OR INTERESTS OR RIGHTS IN LANDS AS SHOWN ON THIS PLAT ARE REQUIRED BY THE DEPARTMENT FOR THE ABOVE PROJECT AND SHALL BE ACQUIRED IN THE NAME OF THE STATE OF WISCONSIN, PURSUANT TO THE PROVISIONS OF SECTION 84.09 (1) OR (2), WISCONSIN STATUTES.

RESERVED FOR REGISTER OF DEEDS
PROJECT NUMBER 6525-06-21-4.03
AMENDMENT NO:....

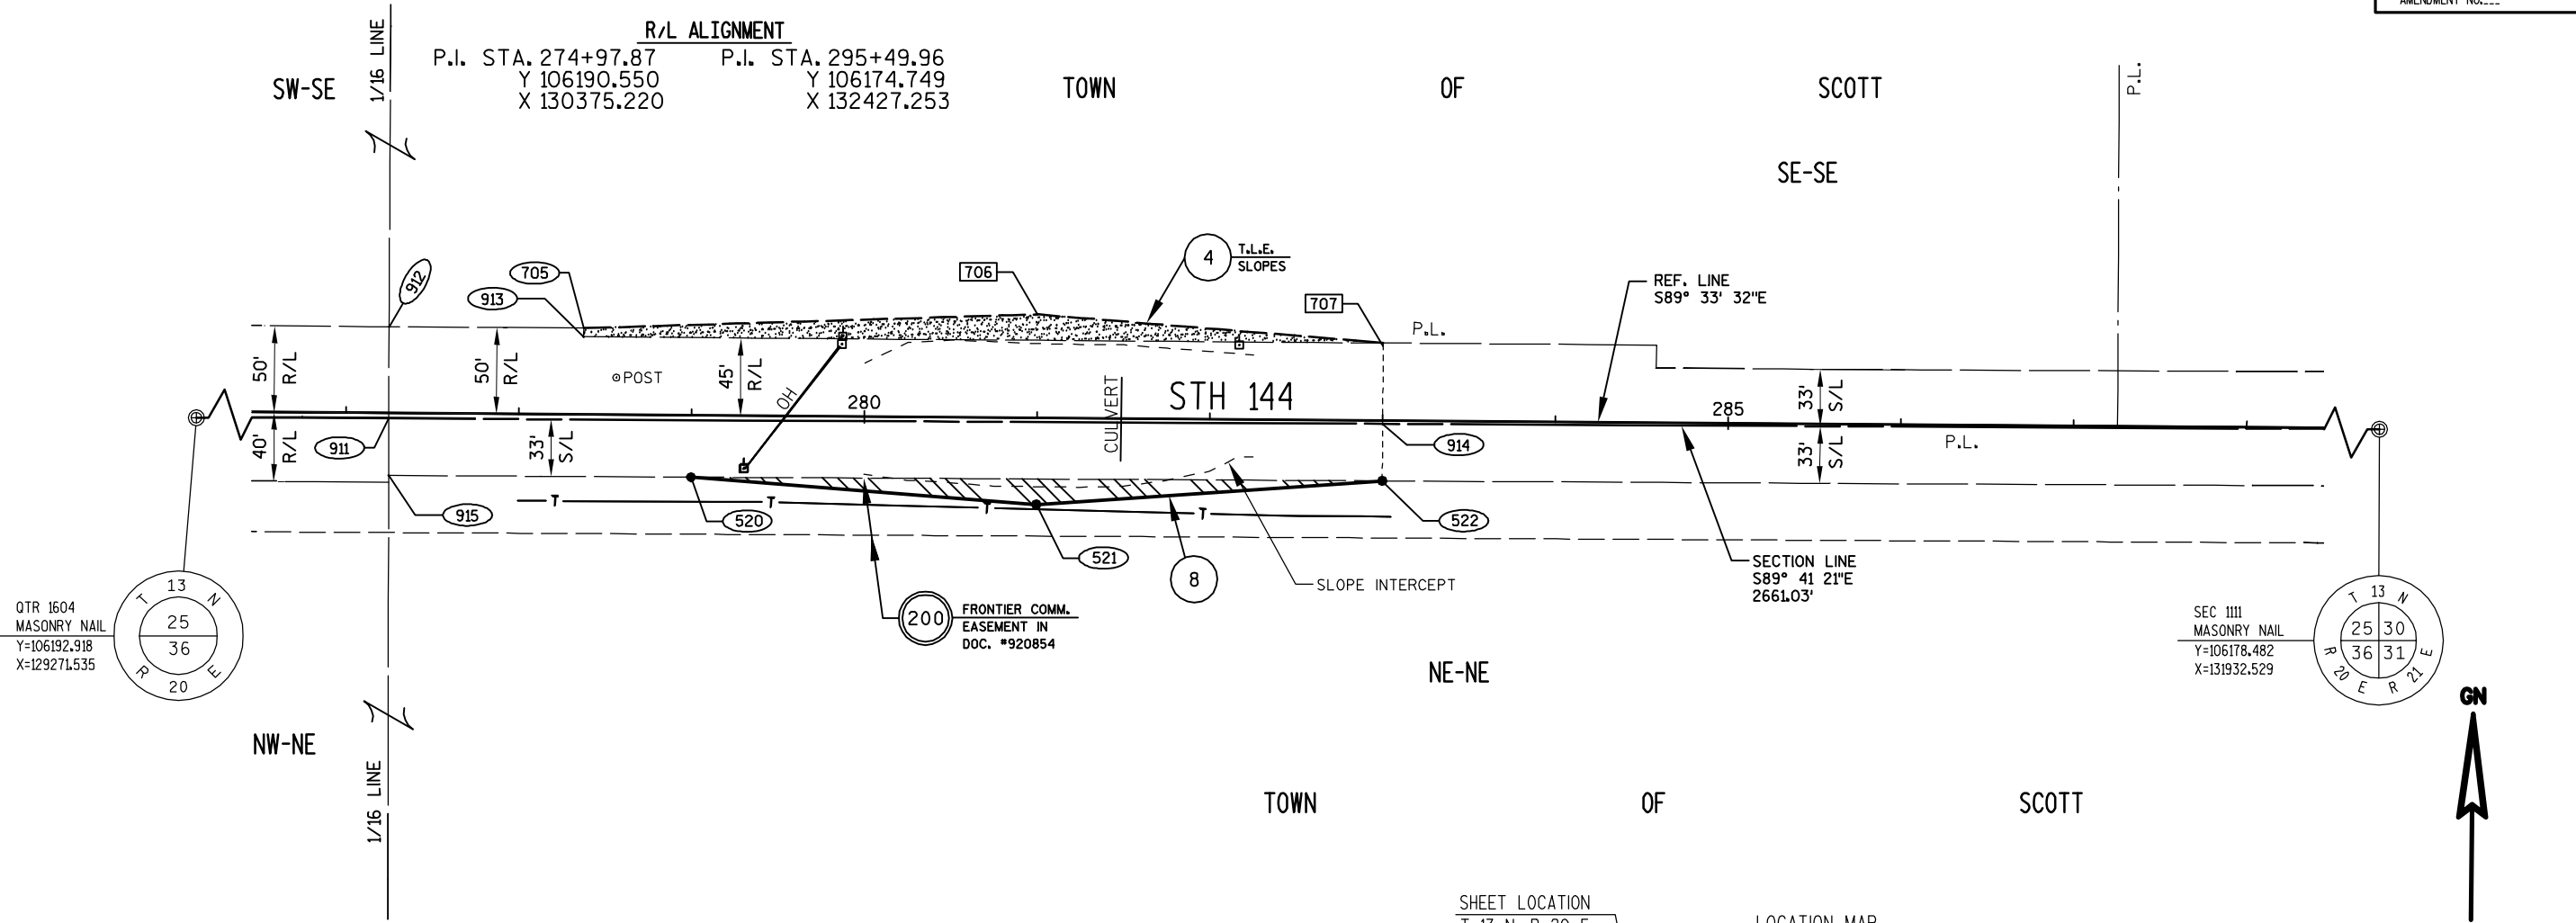

RIGHT OF WAY STATION, OFFSET AND COORDINATE TABLE

POINT	STATION	OFFSET	Y	X
520	279+00.00	35.71 R	106151.750	130777.068
521	281+00.00	50.00 R	106135.915	130976.951
522	283+00.00	34.80 R	106149.580	131177.063
705	278+37.22	50.00 L	106237.935	130714.951
706	281+00.00	60.00 L	106245.912	130977.799
707	283+00.00	45.00 L	106229.372	131177.677
911	277+24.71	3.10 R	106185.700	130602.032
912	277+24.59	50.00 L	106238.803	130602.328
913	278+37.22	45.00 L	106232.936	130714.912
914	283+00.00	1.79 R	106182.579	131177.317
915	277+24.93	36.10 R	106152.700	130602.002
1111	290+55.22	0.08 R	106178.482	131932.529
1604	263+94.18	0.15 L	106192.918	129271.535

RIGHT OF WAY COURSE TABLE


FROM - TO	BEARING	DISTANCE
1604 - 911	S89°41'21"E	1330.52'
911 - 912	N00°19'08"E	53.10'
912 - 705	S89°33'32"E	112.63'
705 - 913	S00°26'28"W	5.00'
913 - 707	S89°33'32"E	462.78'
707 - 914	S00°26'28"W	46.79'
914 - 522	S00°26'28"W	33.00'
522 - 521	S86°05'37"W	200.58'
521 - 520	N85°28'14"W	200.51'
520 - 915	N89°41'21"W	175.07'
915 - 911	N00°03'08"E	33.00'
914 - 1111	S89°41'21"E	755.22'

EXISTING R/W REFERENCE TABLE

ROAD OR STREET	BASIS OF EXISTING R/W
STH 144	STATE AID PROJ. 2100
STH 144	TOWN ROAD RECORDS

SHEET LOCATION
T 13 N, R 20 E

LOCATION MAP
SHEBOYGAN COUNTY

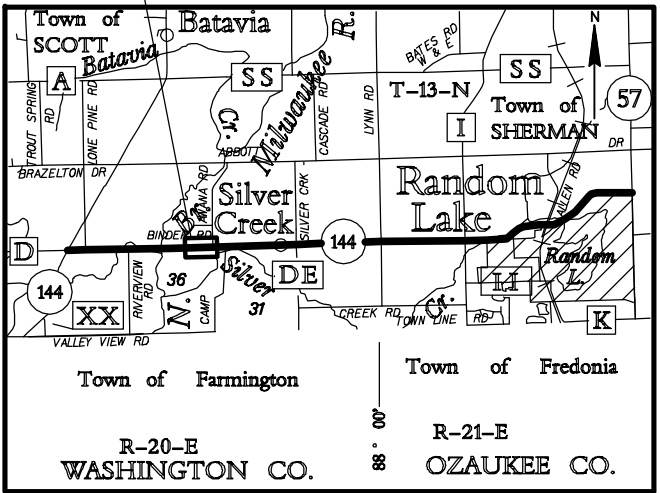

FOR ADDITIONAL INFORMATION REFER TO THE TITLE SHEET,
RECORDED IN THE OFFICE OF REGISTER OF DEEDS IN
SHEBOYGAN COUNTY AS SHEET 2 OF 2 OF DOCUMENT NO.00000000
AND FILED IN VOL. ..., PAGE

PREPARED BY: **AECOM**


4135 TECHNOLOGY PARKWAY
SHEBOYGAN, WI 53083
T 920-458-8711 WWW.AECOM.COM

WISCONSIN
LAND SURVEYOR
KENNETH R. WOLF
S-1421
SHEBOYGAN, WISCONSIN

KENNETH R. WOLF
REGISTRATION NUMBER: S-1421
DATE

THIS PLAT AND RELOCATION ORDER ARE
APPROVED FOR THE WISCONSIN DEPARTMENT
OF TRANSPORTATION, NORTHEAST REGION.

PRINTED NAME SIGNATURE DATE

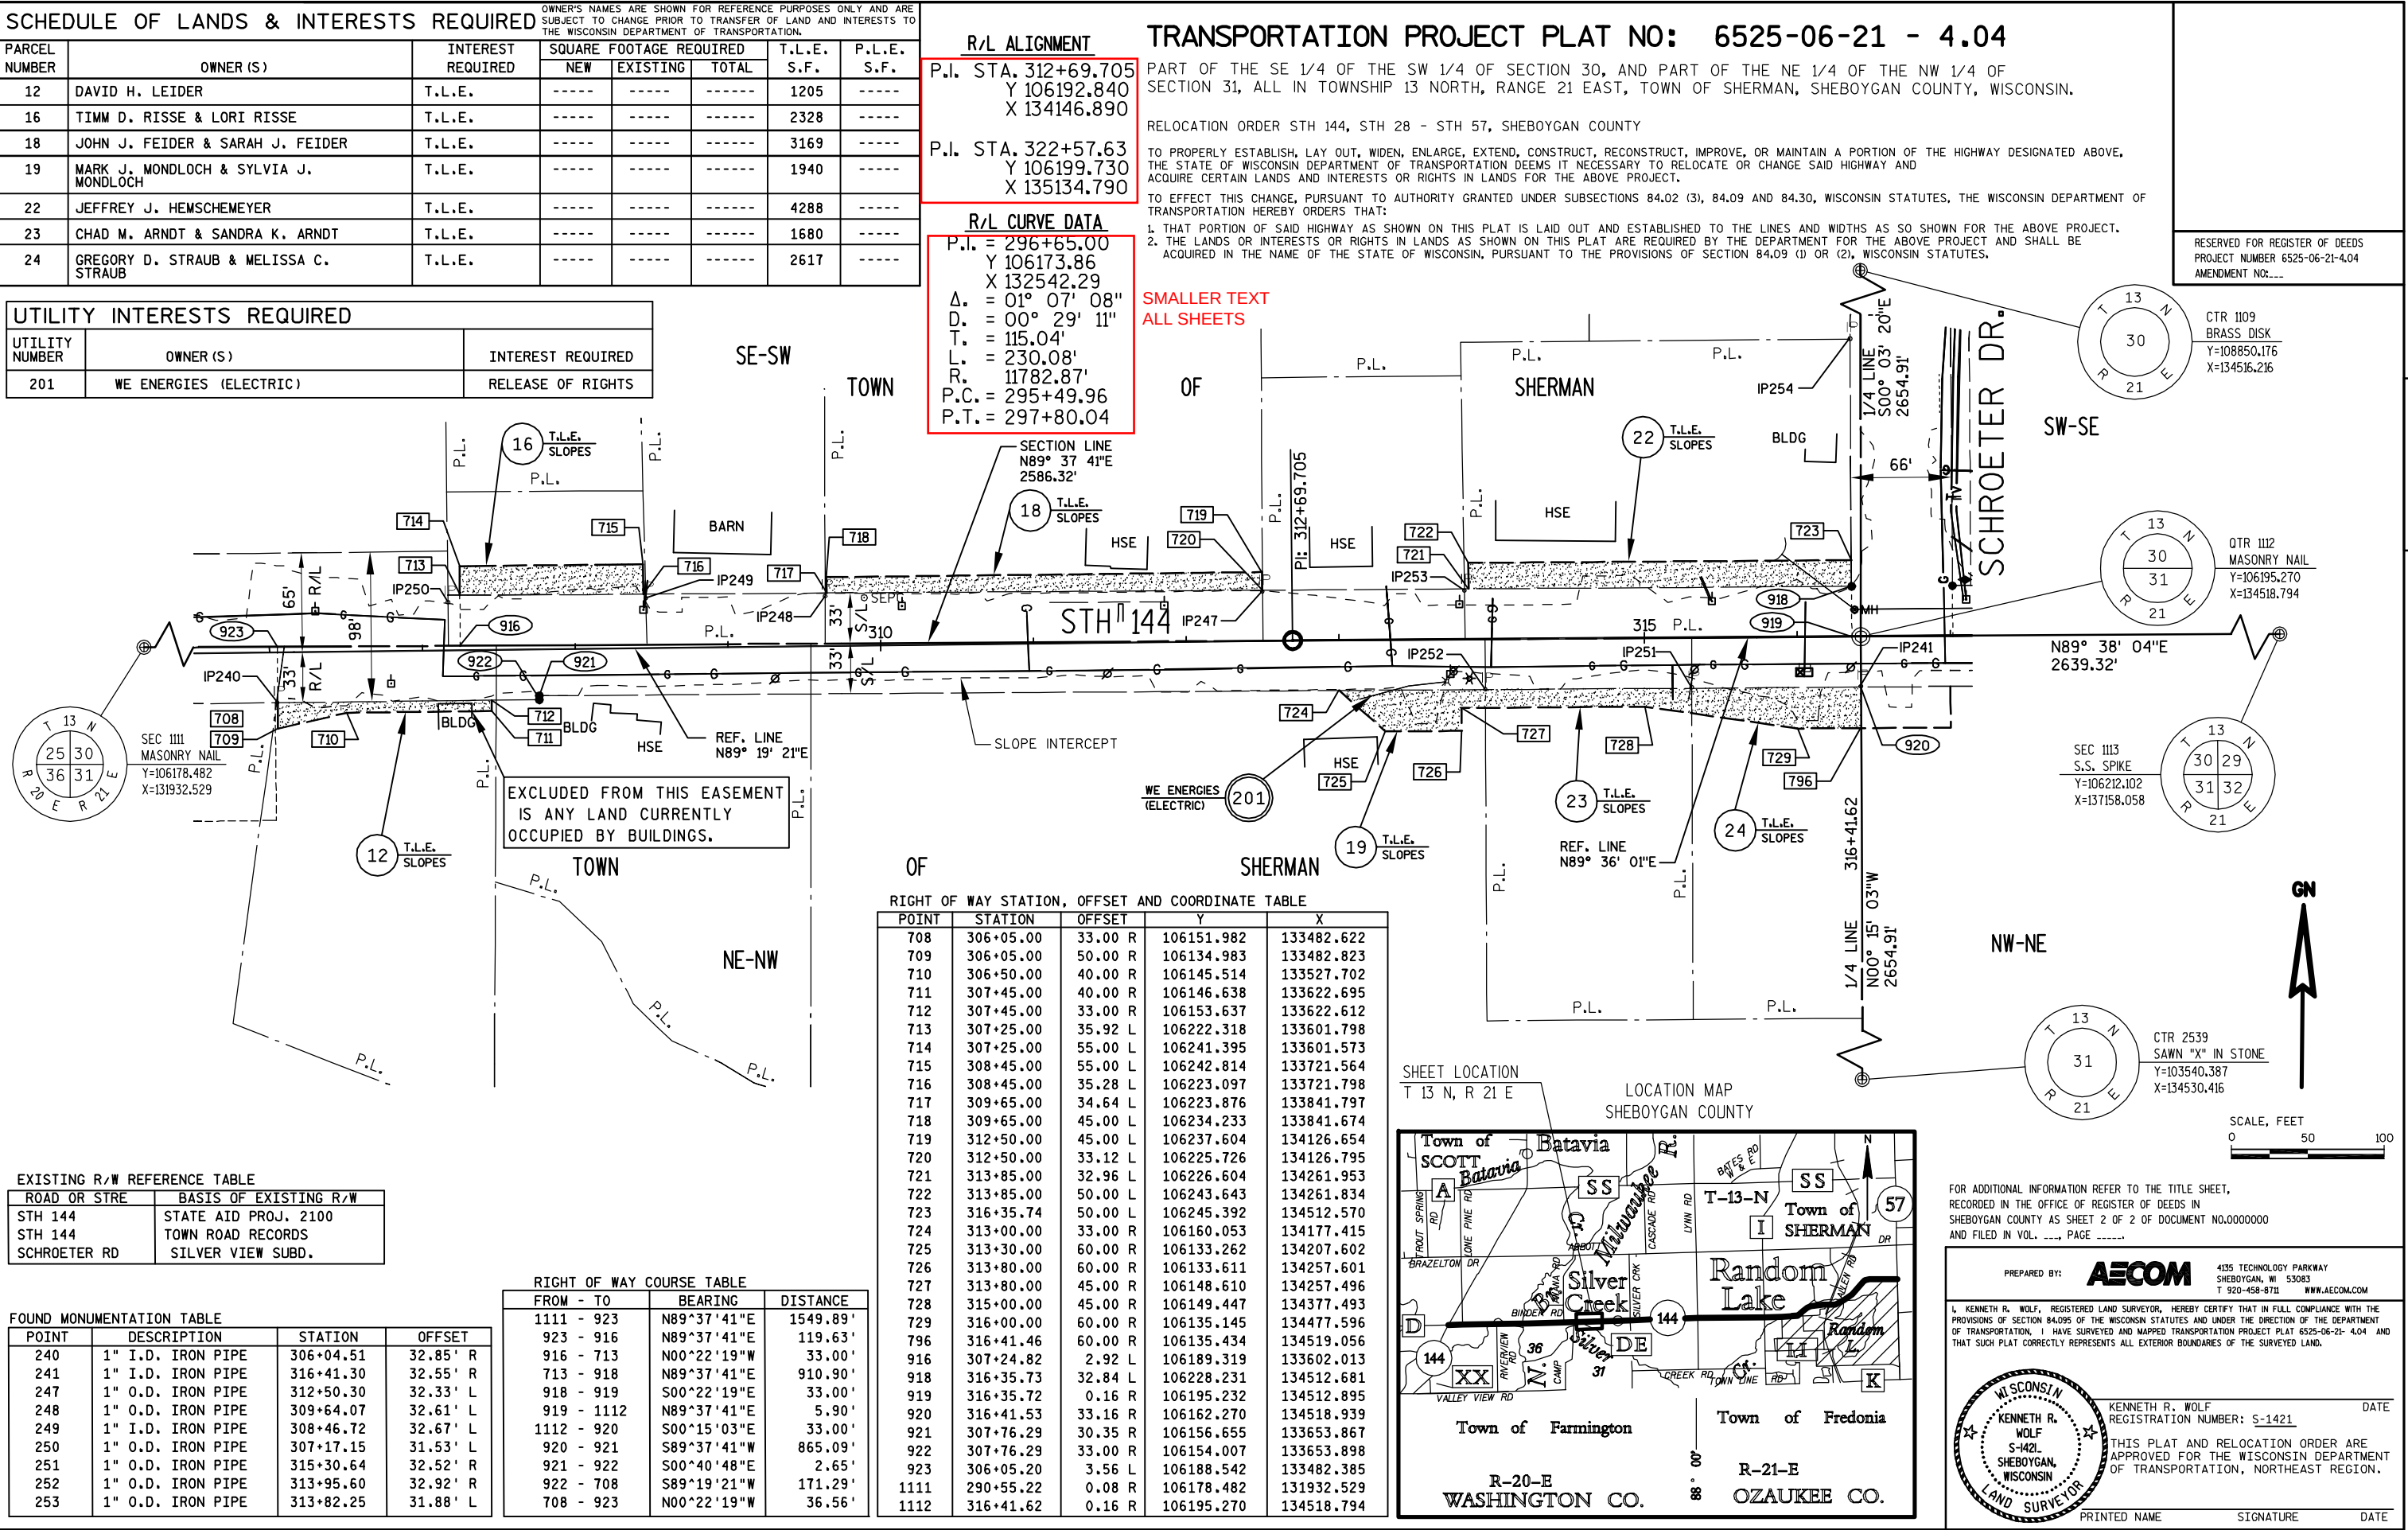

SCHEDULE OF LANDS & INTERESTS REQUIRED							OWNER'S NAMES ARE SHOWN FOR REFERENCE PURPOSES ONLY AND ARE SUBJECT TO CHANGE PRIOR TO TRANSFER OF LAND AND INTERESTS TO THE WISCONSIN DEPARTMENT OF TRANSPORTATION.	
PARCEL NUMBER	OWNER (S)	INTEREST REQUIRED	SQUARE FOOTAGE REQUIRED			T.L.E. S.F.	P.L.E. S.F.	
			NEW	EXISTING	TOTAL			
26	BRAD P. BAUMANN & LAUREN M. HEMSCHMEYER	T.L.E.	-----	-----	-----	1569	-----	
27	BARBARA R. SABE-BLEY	T.L.E.	-----	-----	-----	2769	-----	
28	DENNIS J. HARTWIG & JILL HARTWIG	T.L.E.	-----	-----	-----	3203	-----	
29	JOHN H. TRICE & LISA J. WALSH	T.L.E.	-----	-----	-----	946	-----	
31	RONALD G HICKS & CATHERINE B. HICKS	T.L.E.	-----	-----	-----	2693	-----	
32	MATTHEW J. RESEBURG	T.L.E.	-----	-----	-----	1545	-----	
33	HARLOW C. RESEBURG & JUDY RESEBURG	T.L.E.	-----	-----	-----	1089	-----	
34	WALT A. RUBEN	T.L.E.	-----	-----	-----	257	-----	

TRANSPORTATION PROJECT PLAT NO: 6525-06-21 - 4.05

PART OF THE SW 1/4 OF THE SE 1/4 OF SECTION 30, AND PART OF THE NW 1/4 OF THE NE 1/4 OF SECTION 31, ALL IN TOWNSHIP 13 NORTH, RANGE 21 EAST, TOWN OF SHERMAN, SHEBOYGAN COUNTY, WISCONSIN.

RELOCATION ORDER STH 144, STH 28 - STH 57, SHEBOYGAN COUNTY

TO PROPERLY ESTABLISH, LAY OUT, WIDEN, ENLARGE, EXTEND, CONSTRUCT, RECONSTRUCT, IMPROVE, OR MAINTAIN A PORTION OF THE HIGHWAY DESIGNATED ABOVE, THE STATE OF WISCONSIN DEPARTMENT OF TRANSPORTATION DEEMS IT NECESSARY TO RELOCATE OR CHANGE SAID HIGHWAY AND ACQUIRE CERTAIN LANDS AND INTERESTS OR RIGHTS IN LANDS FOR THE ABOVE PROJECT.

TO EFFECT THIS CHANGE, PURSUANT TO AUTHORITY GRANTED UNDER SUBSECTIONS 84.02 (3), 84.09 AND 84.30, WISCONSIN STATUTES, THE WISCONSIN DEPARTMENT OF TRANSPORTATION HEREBY ORDERS THAT:

1. THAT PORTION OF SAID HIGHWAY AS SHOWN ON THIS PLAT IS LAID OUT AND ESTABLISHED TO THE LINES AND WIDTHS AS SO SHOWN FOR THE ABOVE PROJECT.
2. THE LANDS OR INTERESTS OR RIGHTS IN LANDS AS SHOWN ON THIS PLAT ARE REQUIRED BY THE DEPARTMENT FOR THE ABOVE PROJECT AND SHALL BE ACQUIRED IN THE NAME OF THE STATE OF WISCONSIN, PURSUANT TO THE PROVISIONS OF SECTION 84.09 (1) OR (2), WISCONSIN STATUTES.

RESERVED FOR REGISTER OF DEEDS
PROJECT NUMBER 6525-06-21-4.05
AMENDMENT NO:....

UTILITY INTERESTS REQUIRED

UTILITY NUMBER	OWNER (S)	INTEREST REQUIRED
200	FRONTIER COMMUNICATIONS	CONST. EASEMENT
201	WE ENERGIES (ELECTRIC)	CONST. EASEMENT
203	TIME WARNER ENTERTAINMENT CO.	CONST. EASEMENT

R/L ALIGNMENT

P.I. STA. 312+69.705
Y 106192.840
X 134146.890

P.I. STA. 322+57.63
Y 106199.730
X 135134.790

P.I. STA. 328+50.83
Y 106203.930
X 135727.980

RIGHT OF WAY COURSE TABLE

FROM - TO	BEARING	DISTANCE
1112 - 924	N89°38'04"E	60.10'
924 - 925	N00°21'55"W	33.00'
925 - 926	N89°38'05"E	661.27'
926 - 927	S00°22'04"E	33.00'
927 - 928	S89°38'05"W	62.97'
928 - 753	S00°21'55"E	33.00'
753 - 920	S89°38'05"W	658.47'
920 - 1112	N00°15'03"W	33.00'
927 - 1113	N89°38'05"E	1917.95'

RIGHT OF WAY STATION, OFFSET AND COORDINATE TABLE

POINT	STATION	OFFSET	Y	X
730	317+00.00	60.00 R	106135.842	134577.593
731	317+00.00	33.20 R	106162.643	134577.406
732	317+01.75	65.00 L	106260.852	134578.471
733	317+28.59	45.00 L	106241.039	134605.452
734	322+00.00	45.00 L	106244.327	135076.849
735	322+00.00	55.00 L	106254.327	135076.779
736	322+57.62	55.00 L	106254.729	135134.401
737	322+57.62	45.00 L	106244.729	135134.471
749	320+00.00	33.38 R	106164.556	134877.400
750	320+00.00	45.00 R	106152.934	134877.481
751	N/A	45.00 R	106154.731	135135.104
752	323+00.00	45.00 R	106155.031	135177.479
753	323+00.00	33.56 R	106166.470	135177.398
796	316+41.46	60.00 R	106135.434	134519.056
797	323+63.02	45.00 L	106245.475	135239.858
920	316+41.53	33.16 R	106162.270	134518.939
924	317+01.71	0.20 R	106195.653	134578.890
925	317+01.73	32.80 L	106228.653	134578.679
926	323+63.01	32.39 L	106232.870	135239.939
927	323+62.99	0.60 R	106199.872	135240.151
928	323+00.02	0.56 R	106199.469	135177.187
1112	316+41.62	0.16 R	106195.270	134518.794
1113	342+80.94	0.07 R	106212.102	137158.058

EXISTING R/W REFERENCE TABLE


ROAD OR STREET	BASIS OF EXISTING R/W
STH 144	STATE AID PROJ. 2100
STH 144	TOWN ROAD RECORDS
SCHROETER RD.	SILVER VIEW SUBD.

EXISTING ACCESS CONTROL REFERENCE TABLE

ROAD OR STREET	BASIS OF ACCESS CONTROL
STH 144	SILVER VIEW SUBD.


FOUND MONUMENTATION TABLE

POINT	DESCRIPTION	STATION	OFFSET
241	1" O.D. IRON PIPE	316+41.30	32.55' R
242	1" O.D. IRON PIPE	317+41.40	33.18' R
243	1" I.D. IRON PIPE	322+77.59	33.04' R
244	1" I.D. IRON PIPE	322+76.45	33.49' L
245	1" I.D. IRON PIPE	321+98.98	32.48' L

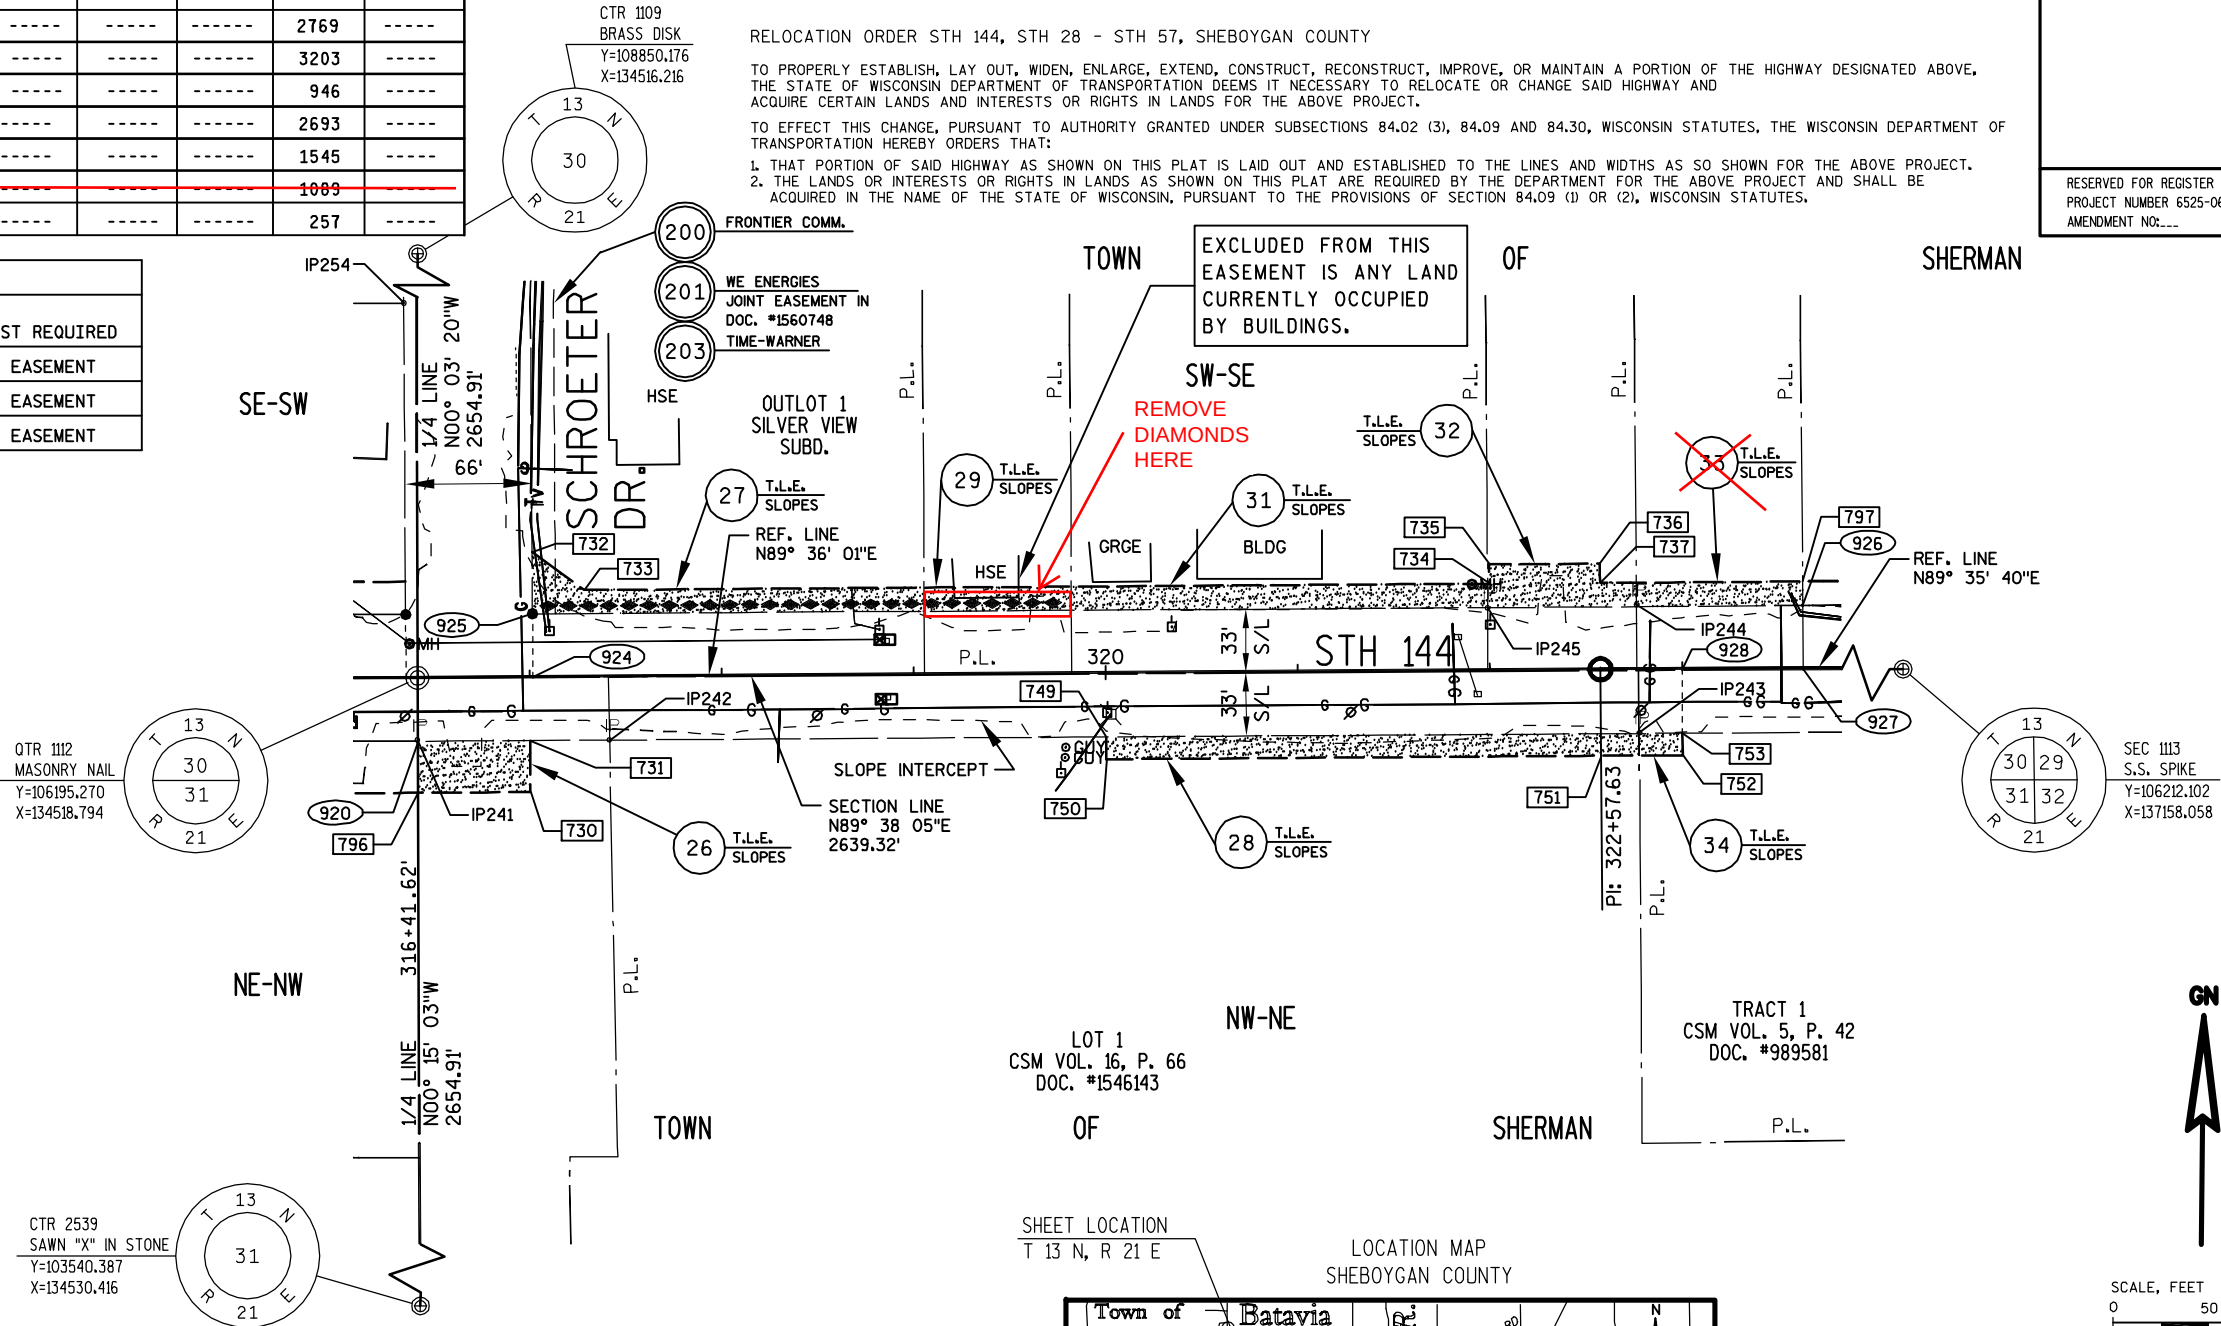

SHEET LOCATION
T 13 N, R 21 E

LOCATION MAP
SHEBOYGAN COUNTY

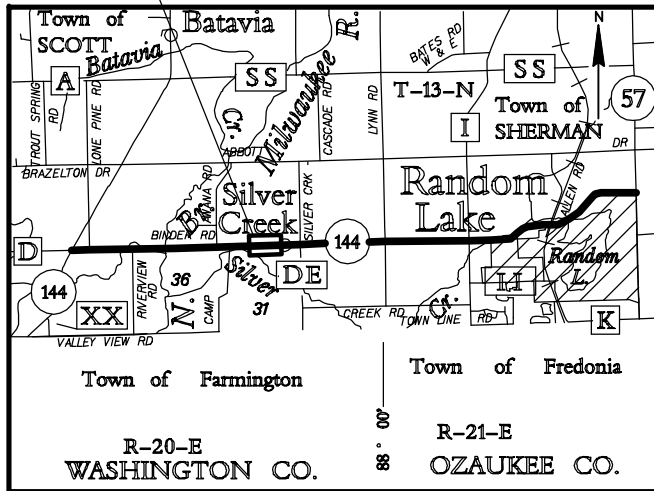

FOR ADDITIONAL INFORMATION REFER TO THE TITLE SHEET,
RECORDED IN THE OFFICE OF REGISTER OF DEEDS IN
SHEBOYGAN COUNTY AS SHEET 2 OF 2 OF DOCUMENT NO.00000000
AND FILED IN VOL. ..., PAGE

PREPARED BY:	AECOM	4135 TECHNOLOGY PARKWAY SHEBOYGAN, WI 53083 T 920-458-8711 WWW.AECOM.COM
L. KENNETH R. WOLF, REGISTERED LAND SURVEYOR, HEREBY CERTIFY THAT IN FULL COMPLIANCE WITH THE PROVISIONS OF SECTION 84.095 OF THE WISCONSIN STATUTES AND UNDER THE DIRECTION OF THE DEPARTMENT OF TRANSPORTATION, I HAVE SURVEYED AND MAPPED TRANSPORTATION PROJECT PLAT 6525-06-21- 4.05 AND THAT SUCH PLAT CORRECTLY REPRESENTS ALL EXTERIOR BOUNDARIES OF THE SURVEYED LAND.		
		DATE
KENNETH R. WOLF S-1421 SHEBOYGAN, WISCONSIN LAND SURVEYOR		THIS PLAT AND RELOCATION ORDER ARE APPROVED FOR THE WISCONSIN DEPARTMENT OF TRANSPORTATION, NORTHEAST REGION.
PRINTED NAME	SIGNATURE	DATE

SCHEDULE OF LANDS & INTERESTS REQUIRED							OWNER'S NAMES ARE SHOWN FOR REFERENCE PURPOSES ONLY AND ARE SUBJECT TO CHANGE PRIOR TO TRANSFER OF LAND AND INTERESTS TO THE WISCONSIN DEPARTMENT OF TRANSPORTATION.	
PARCEL NUMBER	OWNER (S)	INTEREST REQUIRED	SQUARE FOOTAGE REQUIRED			T.L.E. S.F.	P.L.E. S.F.	
			NEW	EXISTING	TOTAL			
36	JESSE A. JONES & KATHLEEN M. JONES	T.L.E.				1521	-----	
37	RUTH E. RISSE	T.L.E.				1889	-----	
38	PETER J. CAVAGNETTO & STEPHANIE M. VORWERK	T.L.E.	-----	-----	-----	2076	-----	
39	DERRICK A. PUESTOW & MINDY J. PUESTOW	T.L.E.				1089	-----	
42	PAUL R. HARTMANN	T.L.E.				1989	-----	
44	PETER J. BUTTER & JANE M. BUTTER	T.L.E.				1447	-----	
48	DONALD G. VOEKS & CAROL J. VOEKS	T.L.E.				1772	-----	
51	MICHAEL J. NEU, SR. & PAMELA S. NEU	T.L.E.	-----	-----	-----	1640	-----	

TRANSPORTATION PROJECT PLAT NO: 6525-06-21 - 4.06

PART OF THE SE 1/4 OF THE SE 1/4 AND THE SW 1/4 OF THE SE 1/4 OF SECTION 30, ~~AND PART OF THE NE 1/4 OF THE NE 1/4 AND THE NW 1/4 OF THE NE 1/4 OF SECTION 31, ALL IN~~ TOWNSHIP 13 NORTH, RANGE 21 EAST, TOWN OF SHERMAN, SHEBOYGAN COUNTY, WISCONSIN.

RELOCATION ORDER STH 144, STH 28 - STH 57, SHEBOYGAN COUNTY

TO PROPERLY ESTABLISH, LAY OUT, WIDEN, ENLARGE, EXTEND, CONSTRUCT, RECONSTRUCT, IMPROVE, OR MAINTAIN A PORTION OF THE HIGHWAY DESIGNATED ABOVE, THE STATE OF WISCONSIN DEPARTMENT OF TRANSPORTATION DEEMS IT NECESSARY TO RELOCATE OR CHANGE SAID HIGHWAY AND ACQUIRE CERTAIN LANDS AND INTERESTS OR RIGHTS IN LANDS FOR THE ABOVE PROJECT.

TO EFFECT THIS CHANGE, PURSUANT TO AUTHORITY GRANTED UNDER SUBSECTIONS 84.02 (3), 84.09 AND 84.30, WISCONSIN STATUTES, THE WISCONSIN DEPARTMENT OF TRANSPORTATION HEREBY ORDERS THAT:

1. THAT PORTION OF SAID HIGHWAY AS SHOWN ON THIS PLAT IS LAID OUT AND ESTABLISHED TO THE LINES AND WIDTHS AS SO SHOWN FOR THE ABOVE PROJECT.
2. THE LANDS OR INTERESTS OR RIGHTS IN LANDS AS SHOWN ON THIS PLAT ARE REQUIRED BY THE DEPARTMENT FOR THE ABOVE PROJECT AND SHALL BE ACQUIRED IN THE NAME OF THE STATE OF WISCONSIN, PURSUANT TO THE PROVISIONS OF SECTION 84.09 (1) OR (2), WISCONSIN STATUTES.

RESERVED FOR REGISTER OF DEEDS
PROJECT NUMBER 6525-06-21-4.06
AMENDMENT NO:...

EXISTING R/W REFERENCE TABLE

ROAD OR STREET	BASIS OF EXISTING R/W
STH 144	STATE AID PROJ. 2100
STH 144	TOWN ROAD RECORDS

R/L ALIGNMENT

P.L. STA. 322+57.63
Y 106199.730
X 135134.790

P.L. STA. 328+50.83
Y 106203.930
X 135727.980

P.L. STA. 339+58.61
Y 106211.190
X 136835.730

OTR 1112
MASONRY NAIL
Y=106195.270
X=134518.794

SEC 1113
S.S. SPIKE
Y=106212.102
X=137158.058

RIGHT OF WAY STATION, OFFSET AND COORDINATE TABLE

POINT	STATION	OFFSET	Y	X
738	326+40.00	45.00 L	106247.436	135516.833
739	326+40.00	55.00 L	106257.436	135516.762
740	327+00.00	55.00 L	106257.861	135576.761
741	327+00.00	45.00 L	106247.861	135576.831
742	N/A	N/A	106248.929	135727.681
754	326+35.00	33.80 R	106168.606	135512.391
755	326+35.00	45.00 R	106157.403	135512.470
756	327+00.00	45.00 R	106157.863	135577.469
757	327+00.00	33.84 R	106169.021	135577.390
758	332+74.48	34.02 R	106172.684	136151.842
797	323+63.02	45.00 L	106245.475	135239.858
798	332+74.50	45.00 L	106251.706	136151.339
926	323+63.01	32.39 L	106232.870	135239.939
927	323+62.99	0.60 R	106199.872	135240.151
929	332+74.49	31.98 L	106238.683	136151.422
930	332+74.49	1.02	106205.684	136151.632
932	326+35.02	0.80 R	106201.605	135512.180
1112	316+41.62	0.16 R	106195.270	134518.794
1113	342+80.94	0.07 R	106212.102	137158.058

RIGHT OF WAY COURSE TABLE


FROM - TO	BEARING	DISTANCE
1112 - 927	N89°38'04"E	721.37'
927 - 926	N00°22'04"W	33.00'
926 - 929	N89°38'05"E	911.50'
929 - 930	S00°21'53"E	33.00'
930 - 758	S00°21'55"E	33.00'
758 - 754	N89°38'05"E	574.46'
754 - 932	N00°21'55"W	33.00'
932 - 927	S89°38'05"W	272.04'
930 - 1113	N89°38'05"E	1006.45'

FOUND MONUMENTATION TABLE

POINT	DESCRIPTION	STATION	OFFSET
255	1" I.D. IRON PIPE	331+48.56	31.91' L
256	1" O.D. IRON PIPE	330+12.06	31.90' L
262	1" I.D. IRON PIPE	324+83.28	33.32' L
263	1" I.D. IRON PIPE	326+30.31	33.24' R

SHEET LOCATION
T 13 N, R 21 E

LOCATION MAP
SHEBOYGAN COUNTY

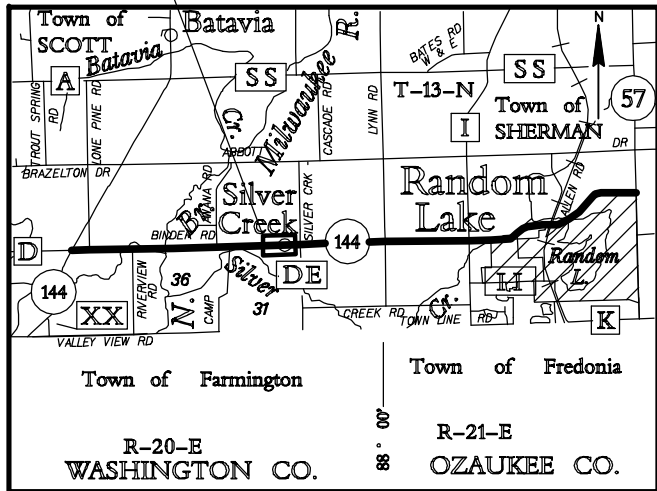


FOR ADDITIONAL INFORMATION REFER TO THE TITLE SHEET,
RECORDED IN THE OFFICE OF REGISTER OF DEEDS IN
SHEBOYGAN COUNTY AS SHEET 2 OF 2 OF DOCUMENT NO.00000000
AND FILED IN VOL. ..., PAGE

PREPARED BY:	AECOM	4135 TECHNOLOGY PARKWAY SHEBOYGAN, WI 53083 T 920-458-8711 WWW.AECOM.COM
L. KENNETH R. WOLF, REGISTERED LAND SURVEYOR, HEREBY CERTIFY THAT IN FULL COMPLIANCE WITH THE PROVISIONS OF SECTION 84.095 OF THE WISCONSIN STATUTES AND UNDER THE DIRECTION OF THE DEPARTMENT OF TRANSPORTATION, I HAVE SURVEYED AND MAPPED TRANSPORTATION PROJECT PLAT 6525-06-21-4.06 AND THAT SUCH PLAT CORRECTLY REPRESENTS ALL EXTERIOR BOUNDARIES OF THE SURVEYED LAND.		
		DATE
KENNETH R. WOLF S-1421 SHEBOYGAN, WISCONSIN		THIS PLAT AND RELOCATION ORDER ARE APPROVED FOR THE WISCONSIN DEPARTMENT OF TRANSPORTATION, NORTHEAST REGION.
PRINTED NAME	SIGNATURE	DATE

SCHEDULE OF LANDS & INTERESTS REQUIRED						OWNER'S NAMES ARE SHOWN FOR REFERENCE PURPOSES ONLY AND ARE SUBJECT TO CHANGE PRIOR TO TRANSFER OF LAND AND INTERESTS TO THE WISCONSIN DEPARTMENT OF TRANSPORTATION.	
PARCEL NUMBER	OWNER (S)	INTEREST REQUIRED	SQUARE FOOTAGE REQUIRED			T.L.E. S.F.	P.L.E. S.F.
			NEW	EXISTING	TOTAL		
53	SILVER CREEK VOLUNTEER FIRE DEPT.	T.L.E.	-----	-----	-----	3444	-----
54	DANIEL KUEHMICHEL & REBECCA KUEHMICHEL	T.L.E.	-----	-----	-----	2136	-----
57	WILLIAM GOEHRING & SHARON GOEHRING, L.C. VENDOR & DANIEL HARRISON & SARA HARRISON, L.C. VENDEE	T.L.E	-----	-----	-----	1763	-----
		T.L.E	-----	-----	-----	1763	-----
58	DANIEL VRANA	T.L.E.	-----	-----	-----	1671	-----
59	DEAN RISSE & JANE RISSE	T.L.E.	-----	-----	-----	1015	-----
61	DANIEL R. MEYER & SANDRA J. MEYER	T.L.E.	-----	-----	-----	198	-----
62	BLACK STALLION LLC	T.L.E.	-----	-----	-----	1818	-----
63	TODD M. MCLAREN & JUDITH A. MCLAREN	T.L.E.	-----	-----	-----	2610	-----
64	SILVER CREEK REAL ESTATE LLC	FEE & T.L.E.	2266	6962	9228	1242	-----

UTILITY INTERESTS REQUIRED		
UTILITY NUMBER	OWNER (S)	INTEREST REQUIRED
200	FRONTIER COMMUNICATIONS	RELEASE OF RIGHTS & CONST. EASEMENT

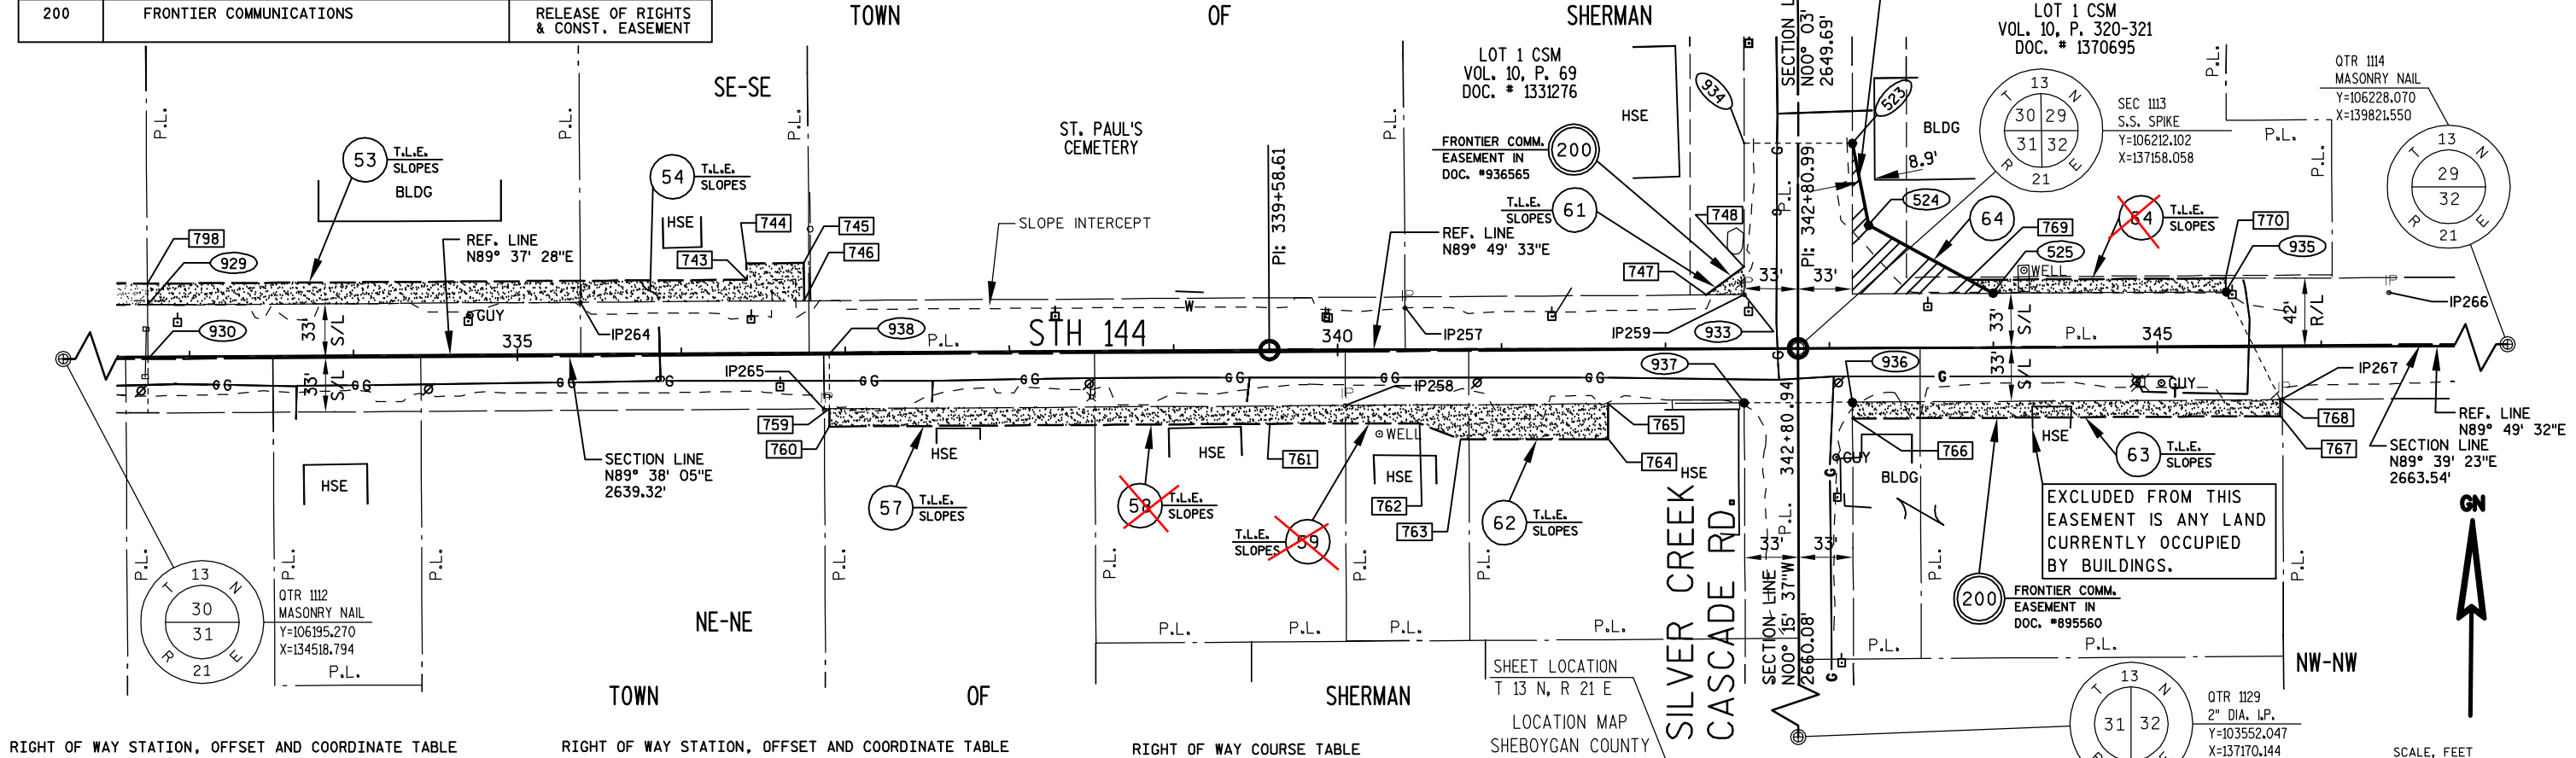


RIGHT OF WAY STATION, OFFSET AND COORDINATE TABLE				
POINT	STATION	OFFSET	Y	X
523	343+14.49	125.00 L	106337.271	137191.235
524	343+24.25	75.00 L	106287.302	137201.142
525	344+00.00	33.28 L	106245.816	137277.019
743	336+40.00	45.00 L	106254.101	136516.834
744	336+40.00	55.00 L	106264.101	136516.769
745	336+75.00	55.00 L	106264.330	136551.768
746	336+75.00	31.91 L	106241.237	136551.920
747	342+25.00	32.75 L	106244.745	137102.022
748	342+48.19	50.00 L	106262.070	137125.160
759	336+90.00	34.10 R	106175.334	136567.352
760	336+90.00	45.00 R	106164.431	136567.423
761	339+58.77	45.00 R	106166.191	136836.025
762	340+50.00	45.00 R	106166.468	136927.259
763	340+75.00	55.00 R	106156.544	136952.289
764	341+65.00	55.00 R	106156.818	137042.289
765	341+65.00	33.46 R	106178.363	137042.223
766	343+14.00	42.97 R	106169.300	137191.253
767	345+75.00	42.20 R	106170.865	137452.248
768	345+75.00	32.20 R	106180.865	137452.218
769	343+85.01	41.54 L	106254.023	137262.008

RIGHT OF WAY STATION, OFFSET AND COORDINATE TABLE				
POINT	STATION	OFFSET	Y	X
770	345+42.16	42.00 L	106254.965	137419.149
798	332+74.50	45.00 L	106251.706	136151.339
929	332+74.49	31.98 L	106238.683	136151.422
930	332+74.49	1.02 R	106205.684	136151.632
933	342+48.07	32.82 L	106244.892	137125.095
934	342+48.49	125.28 L	106337.345	137125.235
935	345+42.12	33.70 L	106246.668	137419.140
936	343+13.99	32.97 R	106179.300	137191.207
937	342+47.99	33.18 R	106178.892	137125.209
938	336+90.01	1.10 R	106208.333	136567.141
1113	342+80.94	0.07 R	106212.102	137158.058

FOUND MONUMENTATION TABLE			
POINT	DESCRIPTION	STATION	OFFSET
257	1" I.D. IRON PIPE	340+41.47	25.35' L
258	1" O.D. IRON PIPE	340+04.67	34.15' R
259	1" I.D. IRON PIPE	342+48.27	32.74' L
264	1" O.D. IRON PIPE	335+38.58	31.90' L
265	1" I.D. IRON PIPE	336+86.82	34.84' R
266	1" I.D. IRON PIPE	346+41.42	32.91' L
267	1" I.D. IRON PIPE	345+75.89	32.19' R

RIGHT OF WAY COURSE TABLE		
FROM - TO	BEARING	DISTANCE
1112 - 930	N89°38'05"E	1632.87'
930 - 929	N00°21'53"W	33.00'
929 - 933	N89°38'05"E	973.69'
933 - 934	N00°05'13"E	92.45'
934 - 523	S89°56'09"E	66.00'
523 - 524	S11°12'52"E	50.94'
524 - 525	S61°19'55"E	86.48'
525 - 935	N89°39'23"E	142.12'
935 - 768	S26°41'15"E	73.65'
768 - 936	S89°39'23"W	261.02'
936 - 937	S89°38'44"W	66.00'
937 - 759	S89°38'05"W	557.86'
759 - 938	N00°21'55"W	33.00'
938 - 930	S89°38'05"W	415.52'

EXISTING R/W REFERENCE TABLE	
ROAD OR STREET	BASIS OF EXISTING R/W
STH 144	STATE AID PROJ. 2100
STH 144	TOWN ROAD RECORDS
SILVER CREEK RD.	TOWN ROAD RECORDS

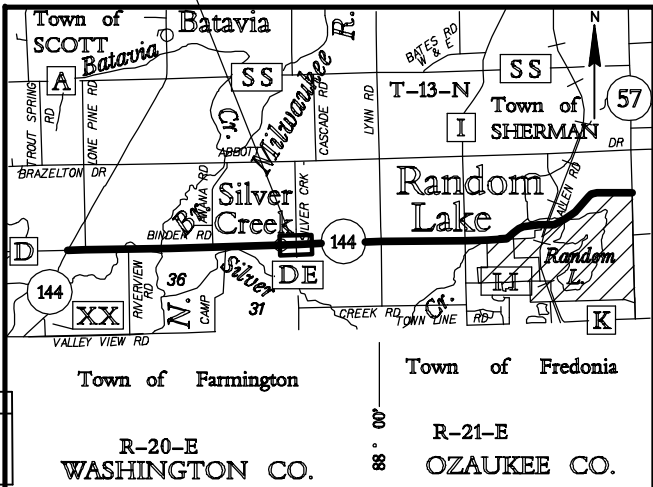

FOR ADDITIONAL INFORMATION REFER TO THE TITLE SHEET, RECORDED IN THE OFFICE OF REGISTER OF DEEDS IN SHEBOYGAN COUNTY AS SHEET 2 OF 2 OF DOCUMENT NO.00000000 AND FILED IN VOL. ..., PAGE

PREPARED BY: **AECOM** 4135 TECHNOLOGY PARKWAY SHEBOYGAN, WI 53083 T 920-458-8711 WWW.AECOM.COM

L. KENNETH R. WOLF, REGISTERED LAND SURVEYOR, HEREBY CERTIFY THAT IN FULL COMPLIANCE WITH THE PROVISIONS OF SECTION 84.095 OF THE WISCONSIN STATUTES AND UNDER THE DIRECTION OF THE DEPARTMENT OF TRANSPORTATION, I HAVE SURVEYED AND MAPPED TRANSPORTATION PROJECT PLAT 6525-06-21-4.07 AND THAT SUCH PLAT CORRECTLY REPRESENTS ALL EXTERIOR BOUNDARIES OF THE SURVEYED LAND.

WISCONSIN LAND SURVEYOR KENNETH R. WOLF S-1421 SHEBOYGAN, WISCONSIN

THIS PLAT AND RELOCATION ORDER ARE APPROVED FOR THE WISCONSIN DEPARTMENT OF TRANSPORTATION, NORTHEAST REGION.

PRINTED NAME SIGNATURE DATE

SCHEDULE OF LANDS & INTERESTS REQUIRED						
PARCEL NUMBER	OWNER (S)	INTEREST REQUIRED	SQUARE FOOTAGE REQUIRED			P.L.E. S.F.
			NEW	EXISTING	TOTAL	
66	DELMAR SCHROETER & NANCY SCHROETER, L.C. VENDOR & KENT A. SCHROETER, L.C. VENDEE	FEE	6056	10717	16773	-----
68	PERRY E. BERNDT & CHERYL J. BERNDT	FEE	2518	9886	12404	-----

UTILITY INTERESTS REQUIRED		
UTILITY NUMBER	OWNER (S)	INTEREST REQUIRED
200	FRONTIER COMMUNICATIONS	RELEASE OF RIGHTS
201	WE ENERGIES (ELECTRIC)	RELEASE OF RIGHTS

R/L ALIGNMENT
P.I. STA. 342+80.99
Y 106212.170
X 137158.110
P.I. STA. 357+92.50
Y 106216.770
X 138669.610
P.I. STA. 376+92.50
Y 106234.740
X 140569.530

TRANSPORTATION PROJECT PLAT NO: 6525-06-21 - 4.08


PART OF THE SE 1/4 OF THE SW 1/4 OF SECTION 29, PART OF LOT 1, CSM VOL. 19, P. 80, LOCATED IN THE NE 1/4 OF THE NW 1/4 OF SECTION 32 AND PART OF THE NE 1/4 OF THE NW 1/4 OF SECTION 32, ALL IN TOWNSHIP 13 NORTH, RANGE 21 EAST, TOWN OF SHERMAN, SHEBOYGAN COUNTY, WISCONSIN.
RELOCATION ORDER STH 144, STH 28 - STH 57, SHEBOYGAN COUNTY

TO PROPERLY ESTABLISH, LAY OUT, WIDEN, ENLARGE, EXTEND, CONSTRUCT, RECONSTRUCT, IMPROVE, OR MAINTAIN A PORTION OF THE HIGHWAY DESIGNATED ABOVE, THE STATE OF WISCONSIN DEPARTMENT OF TRANSPORTATION DEEMS IT NECESSARY TO RELOCATE OR CHANGE SAID HIGHWAY AND ACQUIRE CERTAIN LANDS AND INTERESTS OR RIGHTS IN LANDS FOR THE ABOVE PROJECT.

TO EFFECT THIS CHANGE, PURSUANT TO AUTHORITY GRANTED UNDER SUBSECTIONS 84.02 (3), 84.09 AND 84.30, WISCONSIN STATUTES, THE WISCONSIN DEPARTMENT OF TRANSPORTATION HEREBY ORDERS THAT:

1. THAT PORTION OF SAID HIGHWAY AS SHOWN ON THIS PLAT IS LAID OUT AND ESTABLISHED TO THE LINES AND WIDTHS AS SO SHOWN FOR THE ABOVE PROJECT.
2. THE LANDS OR INTERESTS OR RIGHTS IN LANDS AS SHOWN ON THIS PLAT ARE REQUIRED BY THE DEPARTMENT FOR THE ABOVE PROJECT AND SHALL BE ACQUIRED IN THE NAME OF THE STATE OF WISCONSIN, PURSUANT TO THE PROVISIONS OF SECTION 84.09 (1) OR (2), WISCONSIN STATUTES.

RESERVED FOR REGISTER OF DEEDS
PROJECT NUMBER 6525-06-21-4.08
AMENDMENT NO:---

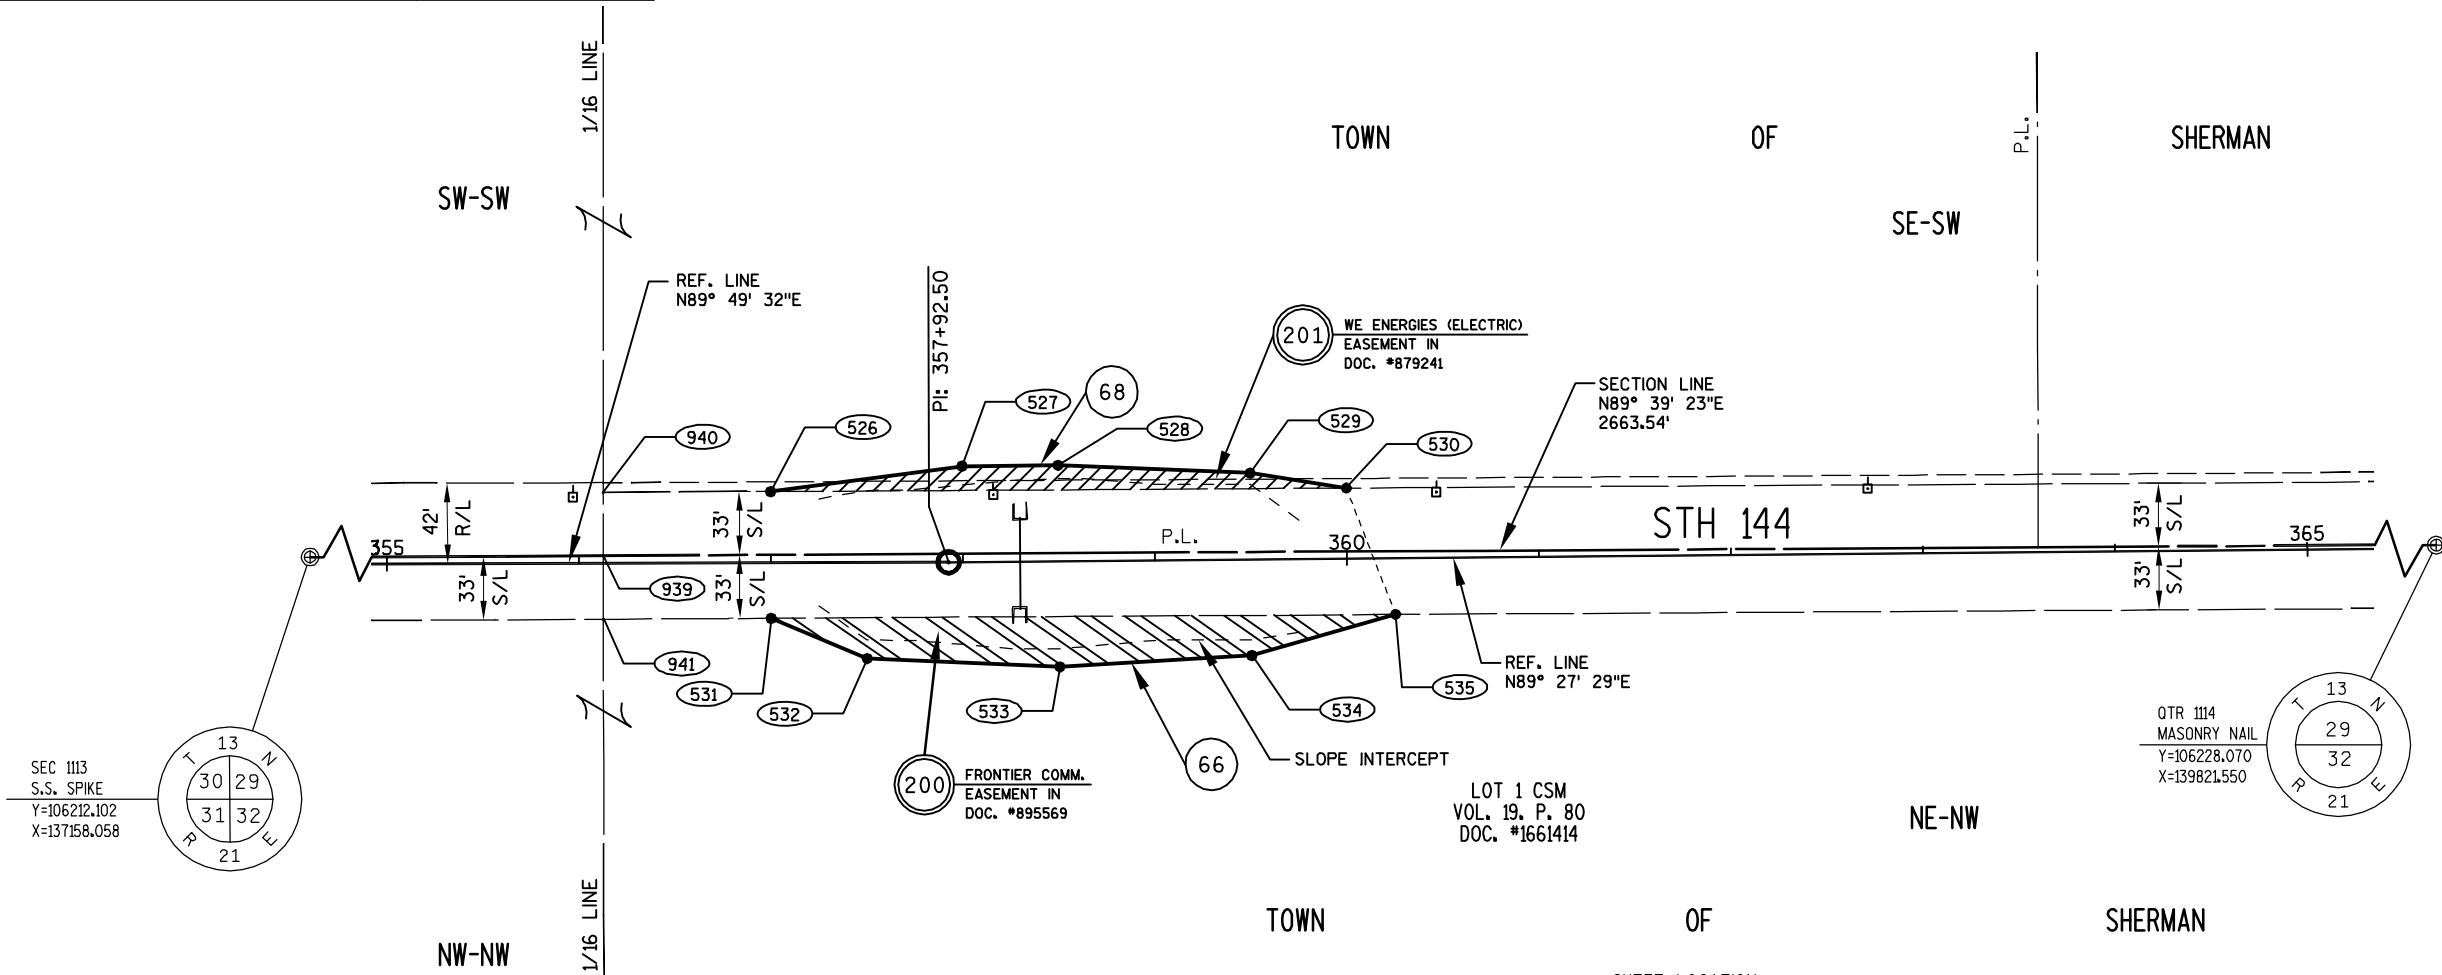

RIGHT OF WAY STATION, OFFSET AND COORDINATE TABLE


POINT	STATION	OFFSET	Y	X
526	357+00.00	37.12 L	106253.609	138577.001
527	358+00.00	50.00 L	106266.839	138676.641
528	358+50.00	50.00 L	106267.312	138726.639
529	359+50.00	45.00 L	106263.258	138826.681
530	360+00.00	36.68 L	106255.406	138876.758
531	357+00.00	28.88 R	106187.609	138577.202
532	357+50.00	50.00 R	106166.641	138627.266
533	358+50.00	55.00 R	106162.316	138727.632
534	359+50.00	50.00 R	106168.262	138827.580
535	360+25.00	29.33 R	106189.645	138902.381
939	356+12.70	3.86 L	106220.086	138489.804
940	356+12.79	36.86 L	106253.087	138489.788
941	356+12.68	29.14 R	106187.086	138489.886
1113	342+80.94	0.07 R	106212.102	137158.058
1114	369+44.49	0.41 L	106228.070	139821.550

RIGHT OF WAY COURSE TABLE

FROM - TO	BEARING	DISTANCE
1113 - 939	N89°39'23\"E	1331.77'
939 - 940	N00°01'41\"W	33.00'
940 - 526	N89°39'23\"E	87.22'
526 - 527	N82°26'13\"E	100.51'
527 - 528	N89°27'29\"E	50.00'
528 - 529	S87°40'46\"E	100.13'
529 - 530	S81°05'22\"E	50.69'
530 - 535	S21°17'16\"E	70.58'
535 - 534	S74°02'47\"W	77.80'
534 - 533	S86°35'44\"W	100.13'
533 - 532	N87°31'58\"W	100.45'
532 - 531	N67°16'28\"W	54.28'
531 - 941	S89°39'23\"W	87.32'
941 - 939	N00°08'32\"W	33.00'

EXISTING R/W REFERENCE TABLE

ROAD OR STREET	BASIS OF EXISTING R/W
STH 144	STATE AID PROJ. 2100
STH 144	TOWN ROAD RECORDS

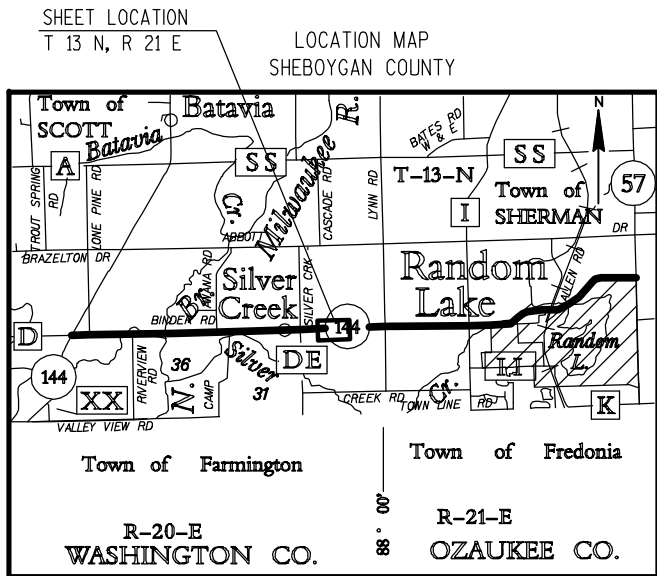

FOR ADDITIONAL INFORMATION REFER TO THE TITLE SHEET,
RECORDED IN THE OFFICE OF REGISTER OF DEEDS IN
SHEBOYGAN COUNTY AS SHEET 2 OF 2 OF DOCUMENT NO.00000000
AND FILED IN VOL. ---, PAGE ---

PREPARED BY:	AECOM	4135 TECHNOLOGY PARKWAY SHEBOYGAN, WI 53083 T 920-458-8711 WWW.AECOM.COM
L. KENNETH R. WOLF, REGISTERED LAND SURVEYOR, HEREBY CERTIFY THAT IN FULL COMPLIANCE WITH THE PROVISIONS OF SECTION 84.095 OF THE WISCONSIN STATUTES AND UNDER THE DIRECTION OF THE DEPARTMENT OF TRANSPORTATION, I HAVE SURVEYED AND MAPPED TRANSPORTATION PROJECT PLAT 6525-06-21- 4.08 AND THAT SUCH PLAT CORRECTLY REPRESENTS ALL EXTERIOR BOUNDARIES OF THE SURVEYED LAND.		
		KENNETH R. WOLF REGISTRATION NUMBER: S-1421
THIS PLAT AND RELOCATION ORDER ARE APPROVED FOR THE WISCONSIN DEPARTMENT OF TRANSPORTATION, NORTHEAST REGION.		DATE
PRINTED NAME	SIGNATURE	DATE

SCHEDULE OF LANDS & INTERESTS REQUIRED						OWNER'S NAMES ARE SHOWN FOR REFERENCE PURPOSES ONLY AND ARE SUBJECT TO CHANGE PRIOR TO TRANSFER OF LAND AND INTERESTS TO THE WISCONSIN DEPARTMENT OF TRANSPORTATION.	
PARCEL NUMBER	OWNER (S)	INTEREST REQUIRED	SQUARE FOOTAGE REQUIRED			T.L.E. S.F.	P.L.E. S.F.
			NEW	EXISTING	TOTAL		
69	OSKEY REVOCABLE TRUST	FEE	2865	8680	11545	-----	-----
71	DAVID O. WILKENS & KAREN L. WILKENS	FEE	2610	5667	8277	-----	-----
73	ROBERT MARQUARDT & LORNA MARQUARDT	FEE	3474	7377	10851	-----	-----

TRANSPORTATION PROJECT PLAT NO: 6525-06-21 - 4.09

~~PART OF THE SW 1/4 OF THE SE 1/4 OF SECTION 29,~~ PART OF THE SE 1/4 OF THE SE 1/4 OF SECTION 29, ~~AND~~ PART OF THE NW 1/4 OF THE NE 1/4 ~~OF SECTION 29,~~ AND PART OF THE NE 1/4 OF THE NE 1/4 OF SECTION 32, ALL IN TOWNSHIP 13 NORTH, RANGE 21 EAST, TOWN OF SHERMAN, SHEBOYGAN COUNTY, WISCONSIN. RELOCATION ORDER STH 144, STH 28 - STH 57, SHEBOYGAN COUNTY


TO PROPERLY ESTABLISH, LAY OUT, WIDEN, ENLARGE, EXTEND, CONSTRUCT, RECONSTRUCT, IMPROVE, OR MAINTAIN A PORTION OF THE HIGHWAY DESIGNATED ABOVE, THE STATE OF WISCONSIN DEPARTMENT OF TRANSPORTATION DEEMS IT NECESSARY TO RELOCATE OR CHANGE SAID HIGHWAY AND ACQUIRE CERTAIN LANDS AND INTERESTS OR RIGHTS IN LANDS FOR THE ABOVE PROJECT.

TO EFFECT THIS CHANGE, PURSUANT TO AUTHORITY GRANTED UNDER SUBSECTIONS 84.02 (3), 84.09 AND 84.30, WISCONSIN STATUTES, THE WISCONSIN DEPARTMENT OF TRANSPORTATION HEREBY ORDERS THAT:

1. THAT PORTION OF SAID HIGHWAY AS SHOWN ON THIS PLAT IS LAID OUT AND ESTABLISHED TO THE LINES AND WIDTHS AS SO SHOWN FOR THE ABOVE PROJECT.
2. THE LANDS OR INTERESTS OR RIGHTS IN LANDS AS SHOWN ON THIS PLAT ARE REQUIRED BY THE DEPARTMENT FOR THE ABOVE PROJECT AND SHALL BE ACQUIRED IN THE NAME OF THE STATE OF WISCONSIN, PURSUANT TO THE PROVISIONS OF SECTION 84.09 (1) OR (2), WISCONSIN STATUTES.

RESERVED FOR REGISTER OF DEEDS
PROJECT NUMBER 6525-06-21-4.09
AMENDMENT NO:...

UTILITY INTERESTS REQUIRED		
UTILITY NUMBER	OWNER (S)	INTEREST REQUIRED
200	FRONTIER COMMUNICATIONS	RELEASE OF RIGHTS
201	WE ENERGIES (ELECTRIC)	RELEASE OF RIGHTS

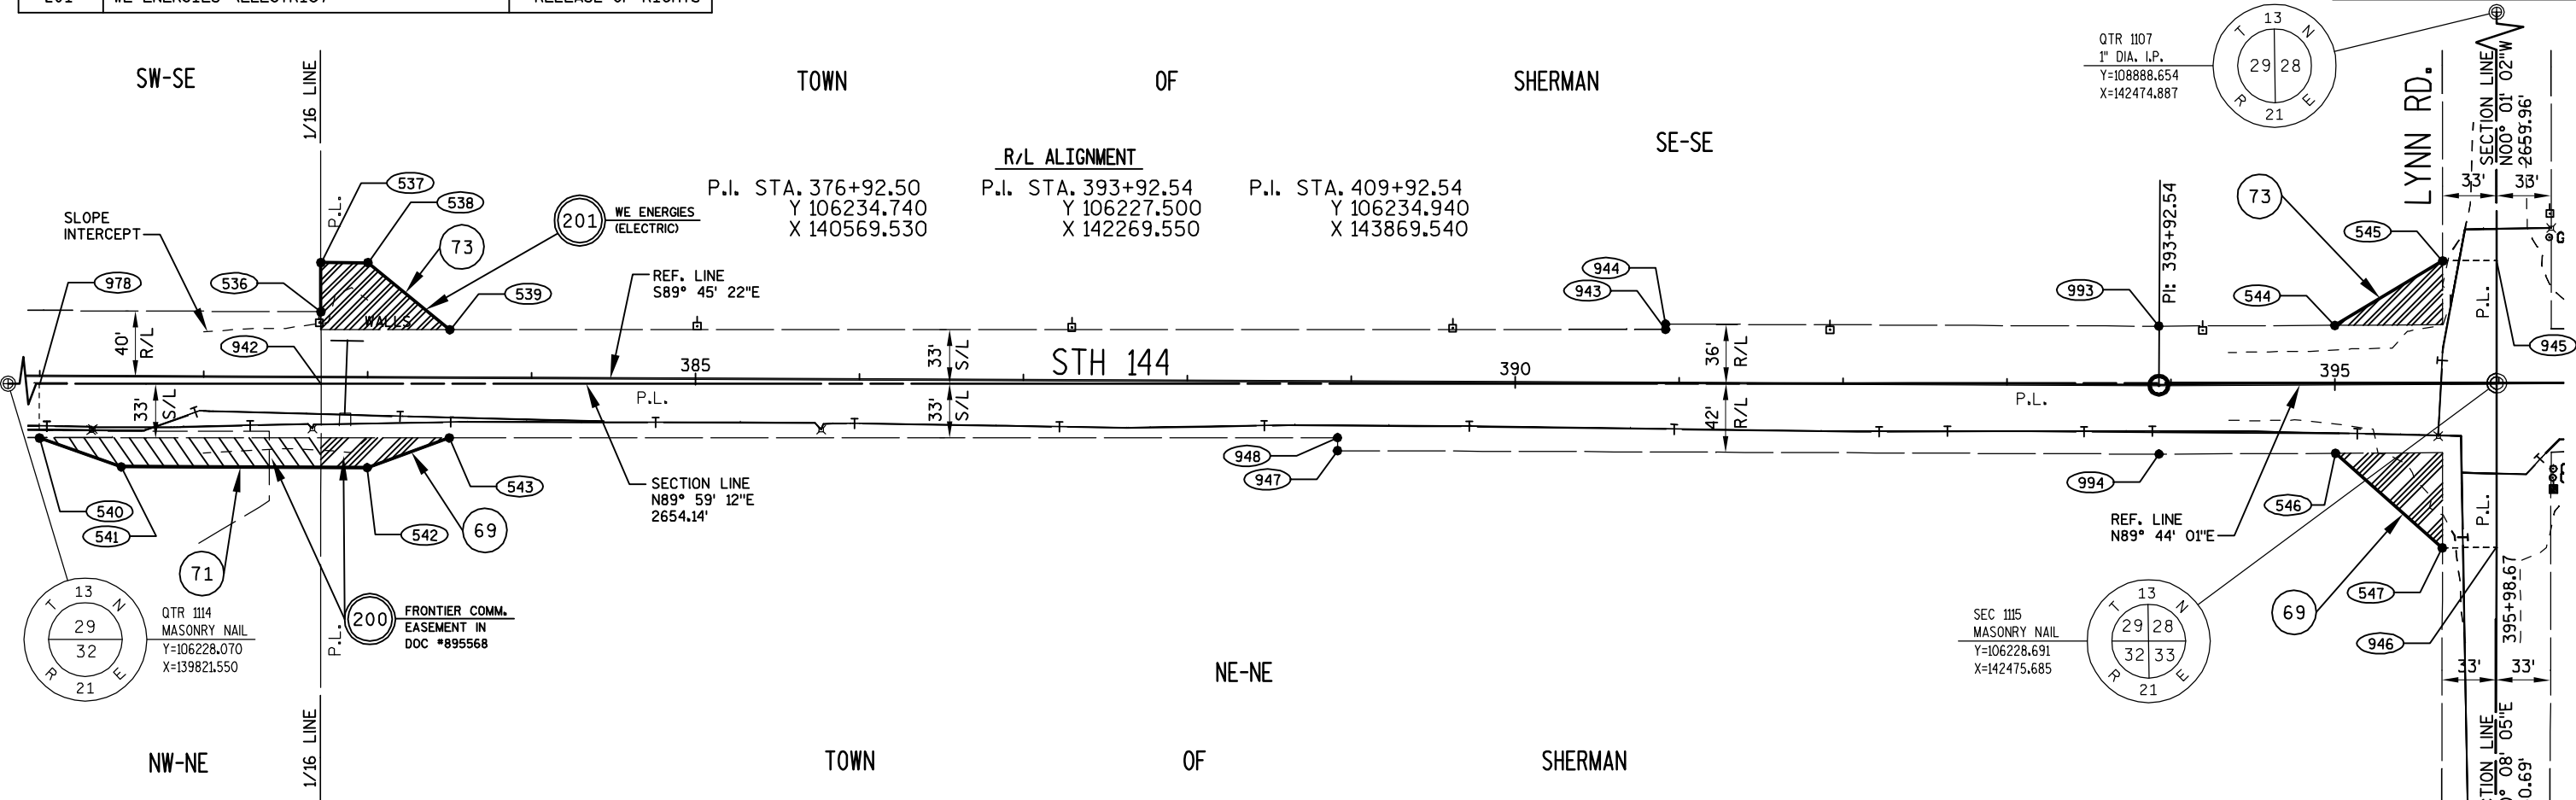

RIGHT OF WAY STATION, OFFSET AND COORDINATE TABLE

POINT	STATION	OFFSET	Y	X
536	382+71.37	40.00 L	106272.274	141148.565
537	382+71.21	70.00 L	106302.275	141148.529
538	383+00.00	70.00 L	106302.152	141177.322
539	383+50.00	29.46 L	106261.399	141227.149
540	381+00.00	37.67 R	106195.340	140976.865
541	381+50.00	55.00 R	106177.792	141026.791
542	383+00.00	55.00 R	106177.153	141176.789
543	383+50.00	36.54 R	106195.399	141226.867
544	395+00.00	36.00 L	106263.999	142376.845
545	395+66.00	75.00 L	106303.306	142442.663
546	395+00.00	42.00 R	106186.000	142377.208
547	395+64.97	100.00 R	106128.303	142442.449
942	382+71.61	3.89 R	106228.381	141148.618
943	390+91.45	32.79 L	106261.572	141968.610
944	390+91.45	36.00 L	106264.782	141968.623
945	395+99.00	75.00 L	106303.459	142475.663
946	395+97.97	100.00 R	106128.456	142475.449
947	388+91.75	42.00 R	106187.633	141768.592
948	388+91.75	34.11 R	106195.526	141768.625
978	380+99.85	4.67 R	106228.340	140976.857
993	393+92.38	36.00 L	106263.500	142269.543
994	393+92.69B	42.00 R	106185.500	142269.558
1115	395+98.67	0.23 L	106228.691	142475.685

RIGHT OF WAY COURSE TABLE


FROM - TO	BEARING	DISTANCE
1114 - 978	N89°59'12"E	1155.31'
978 - 942	N89°59'12"E	171.76'
942 - 537	N00°04'08"W	73.89'
537 - 538	S89°45'22"E	28.79'
538 - 539	S50°43'13"E	64.37'
539 - 943	N89°59'12"E	741.46'
943 - 944	N00°14'34"E	3.21'
944 - 993	S89°45'21"E	300.92'
993 - 544	N89°44'00"E	107.30'
544 - 545	N59°09'15"E	76.66'
545 - 945	N89°44'01"E	33.00'
945 - 1115	S00°01'02"E	74.77'
1115 - 946	S00°08'05"W	100.24'
946 - 547	S89°44'01"W	33.00'
547 - 546	N48°30'41"W	87.09'
546 - 994	S89°44'02"W	107.65'
994 - 947	N89°45'22"W	500.97'
947 - 948	N00°14'38"E	7.89'
948 - 543	S89°59'12"W	541.76'
543 - 542	S69°58'52"W	53.30'
542 - 541	N89°45'22"W	150.00'
541 - 540	N70°38'03"W	52.92'
540 - 978	N00°00'48"W	33.00'

EXISTING R/W REFERENCE TABLE

ROAD OR STREET	BASIS OF EXISTING R/W
STH 144	STATE AID PROJ. 2100
STH 144	TOWN ROAD RECORDS
LYNN RD.	TOWN ROAD RECORDS

GN

SCALE, FEET
0 50 100

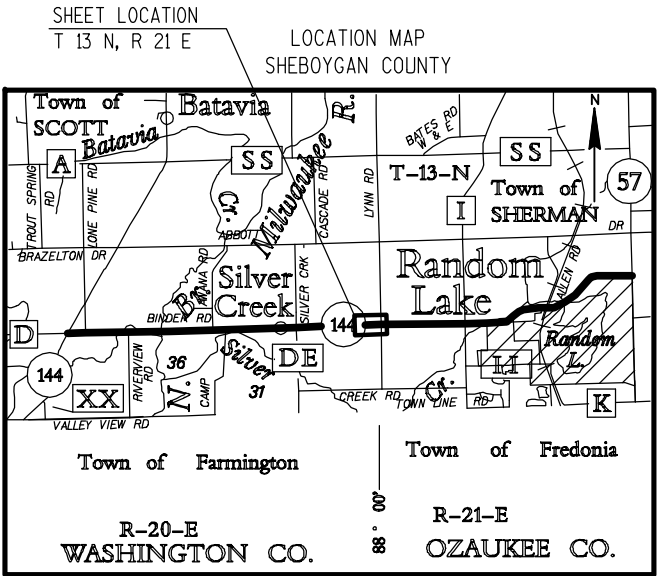

FOR ADDITIONAL INFORMATION REFER TO THE TITLE SHEET,
RECORDED IN THE OFFICE OF REGISTER OF DEEDS IN
SHEBOYGAN COUNTY AS SHEET 2 OF 2 OF DOCUMENT NO.00000000
AND FILED IN VOL. ..., PAGE

PREPARED BY:	AECOM	4135 TECHNOLOGY PARKWAY SHEBOYGAN, WI 53083 T 920-458-8711 WWW.AECOM.COM
L. KENNETH R. WOLF, REGISTERED LAND SURVEYOR, HEREBY CERTIFY THAT IN FULL COMPLIANCE WITH THE PROVISIONS OF SECTION 84.095 OF THE WISCONSIN STATUTES AND UNDER THE DIRECTION OF THE DEPARTMENT OF TRANSPORTATION, I HAVE SURVEYED AND MAPPED TRANSPORTATION PROJECT PLAT 6525-06-21- 4.09 AND THAT SUCH PLAT CORRECTLY REPRESENTS ALL EXTERIOR BOUNDARIES OF THE SURVEYED LAND.		
		DATE
KENNETH R. WOLF S-1421 SHEBOYGAN, WISCONSIN LAND SURVEYOR		THIS PLAT AND RELOCATION ORDER ARE APPROVED FOR THE WISCONSIN DEPARTMENT OF TRANSPORTATION, NORTHEAST REGION.
PRINTED NAME	SIGNATURE	DATE

SCHEDULE OF LANDS & INTERESTS REQUIRED						OWNER'S NAMES ARE SHOWN FOR REFERENCE PURPOSES ONLY AND ARE SUBJECT TO CHANGE PRIOR TO TRANSFER OF LAND AND INTERESTS TO THE WISCONSIN DEPARTMENT OF TRANSPORTATION.	
PARCEL NUMBER	OWNER (S)	INTEREST REQUIRED	SQUARE FOOTAGE REQUIRED			T.L.E. S.F.	P.L.E. S.F.
			NEW	EXISTING	TOTAL		
73	ROBERT MARQUARDT & LORNA MARQUARDT	FEE & T.L.E.	2504	8277	10781	2192	-----
74	SAMUEL J. ARENDT & ELIZABETH J. ARENDT	FEE & T.L.E.	4020	8013	12033	2158	-----

TRANSPORTATION PROJECT PLAT NO: 6525-06-21 - 4.10

PART OF THE SW 1/4 OF THE SW 1/4 OF SECTION 28, AND PART OF THE NW 1/4 OF THE NW 1/4 OF SECTION 33, ALL IN TOWNSHIP 13 NORTH, RANGE 21 EAST, TOWN OF SHERMAN, SHEBOYGAN COUNTY, WISCONSIN.

RELOCATION ORDER STH 144, STH 28 - STH 57, SHEBOYGAN COUNTY


TO PROPERLY ESTABLISH, LAY OUT, WIDEN, ENLARGE, EXTEND, CONSTRUCT, RECONSTRUCT, IMPROVE, OR MAINTAIN A PORTION OF THE HIGHWAY DESIGNATED ABOVE, THE STATE OF WISCONSIN DEPARTMENT OF TRANSPORTATION DEEMS IT NECESSARY TO RELOCATE OR CHANGE SAID HIGHWAY AND ACQUIRE CERTAIN LANDS AND INTERESTS OR RIGHTS IN LANDS FOR THE ABOVE PROJECT.

TO EFFECT THIS CHANGE, PURSUANT TO AUTHORITY GRANTED UNDER SUBSECTIONS 84.02 (3), 84.09 AND 84.30, WISCONSIN STATUTES, THE WISCONSIN DEPARTMENT OF TRANSPORTATION HEREBY ORDERS THAT:

1. THAT PORTION OF SAID HIGHWAY AS SHOWN ON THIS PLAT IS LAID OUT AND ESTABLISHED TO THE LINES AND WIDTHS AS SO SHOWN FOR THE ABOVE PROJECT.
2. THE LANDS OR INTERESTS OR RIGHTS IN LANDS AS SHOWN ON THIS PLAT ARE REQUIRED BY THE DEPARTMENT FOR THE ABOVE PROJECT AND SHALL BE ACQUIRED IN THE NAME OF THE STATE OF WISCONSIN, PURSUANT TO THE PROVISIONS OF SECTION 84.09 (1) OR (2), WISCONSIN STATUTES.

RESERVED FOR REGISTER OF DEEDS
PROJECT NUMBER 6525-06-21-4.10
AMENDMENT NO:---


UTILITY INTERESTS REQUIRED		
UTILITY NUMBER	OWNER (S)	INTEREST REQUIRED
200	FRONTIER COMMUNICATIONS	RELEASE OF RIGHTS
201	WE ENERGIES (ELECTRIC)	RELEASE OF RIGHTS

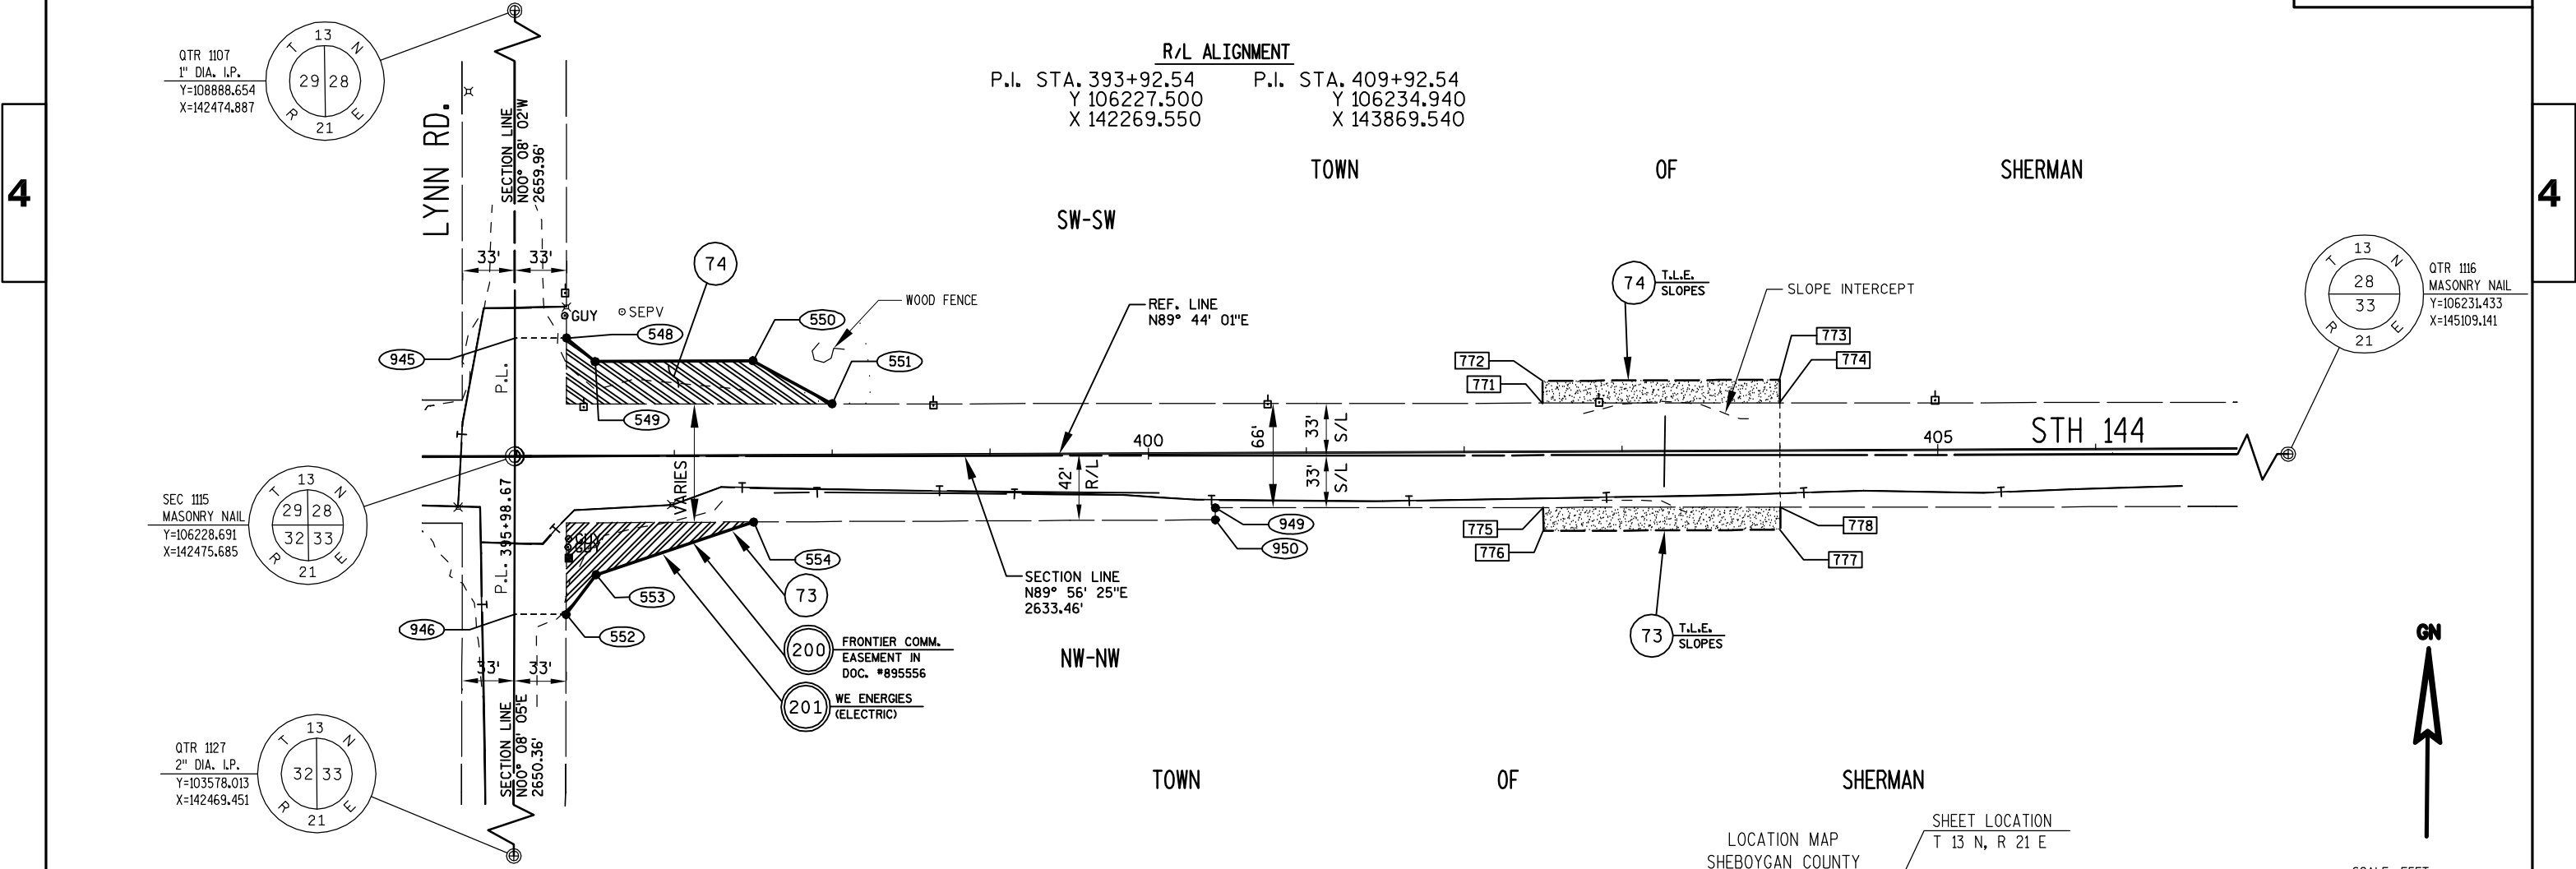

RIGHT OF WAY STATION, OFFSET AND COORDINATE TABLE				
POINT	STATION	OFFSET	Y	X
548	396+32.00	75.00 L	106303.613	142508.663
549	396+50.00	60.00 L	106288.697	142526.732
550	397+50.00	60.00 L	106289.162	142626.731
551	398+00.00	32.51 L	106261.901	142676.858
552	396+30.97	100.00 R	106128.610	142508.450
553	396+50.00	75.00 R	106153.698	142527.360
554	397+50.00	42.00 R	106187.163	142627.205
771	402+50.00	30.88 L	106262.369	143126.861
772	402+50.00	45.00 L	106276.487	143126.795
773	404+00.00	45.00 L	106277.184	143276.793
774	404+00.00	30.34 L	106262.525	143276.862
775	402+50.00	35.12 R	106196.369	143127.168
776	402+50.00	50.00 R	106181.488	143127.237
777	404+00.00	50.00 R	106182.185	143277.235
778	404+00.00	35.66 R	106196.526	143277.169
945	395+99.00	75.00 L	106303.459	142475.663
946	395+97.97	100.00 R	106128.456	142475.449
949	400+42.31	34.37 R	106196.153	142919.475
950	400+42.31	42.00 R	106188.522	142919.511
1115	395+98.67	0.23 L	106228.691	142475.685

RIGHT OF WAY COURSE TABLE		
FROM - TO	BEARING	DISTANCE
1115 - 945	N00°01'02"W	74.76'
945 - 548	N89°44'01"E	33.00'
548 - 549	S50°27'38"E	23.43'
549 - 550	N89°44'01"E	100.00'
550 - 551	S61°27'40"E	57.06'
551 - 774	N89°56'25"E	600.00'
774 - 778	S00°15'59"E	66.00'
778 - 949	S89°56'25"W	357.69'
949 - 950	S00°15'59"E	7.63'
950 - 554	S89°44'01"W	292.31'
554 - 553	S71°28'14"W	105.30'
553 - 552	S37°00'24"W	31.42'
552 - 946	S89°44'01"W	33.00'
946 - 1115	N00°08'05"E	100.24'

EXISTING R/W REFERENCE TABLE	
ROAD OR STREET	BASIS OF EXISTING R/W
STH 144	STATE AID PROJ. 2100
STH 144	TOWN ROAD RECORDS
LYNN RD.	TOWN ROAD RECORDS

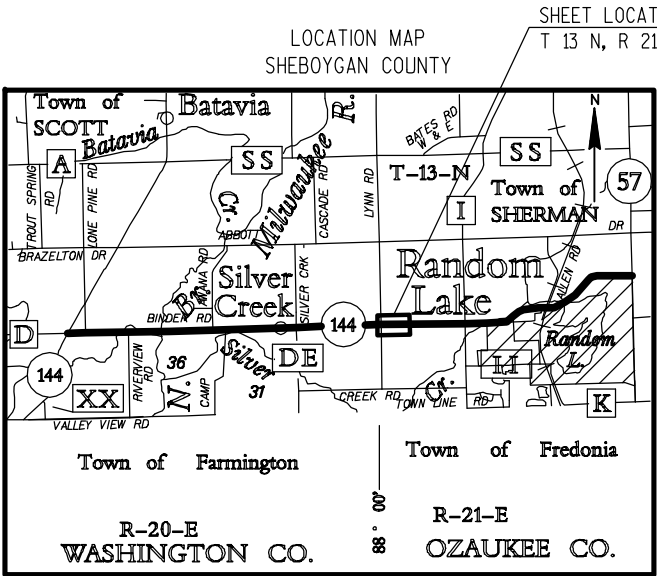

FOR ADDITIONAL INFORMATION REFER TO THE TITLE SHEET,
RECORDED IN THE OFFICE OF REGISTER OF DEEDS IN
SHEBOYGAN COUNTY AS SHEET 2 OF 2 OF DOCUMENT NO.00000000
AND FILED IN VOL. ---, PAGE -----

PREPARED BY: **AECOM**

4135 TECHNOLOGY PARKWAY
SHEBOYGAN, WI 53083
T 920-458-8711 WWW.AECOM.COM

L. KENNETH R. WOLF, REGISTERED LAND SURVEYOR, HEREBY CERTIFY THAT IN FULL COMPLIANCE WITH THE PROVISIONS OF SECTION 84.095 OF THE WISCONSIN STATUTES AND UNDER THE DIRECTION OF THE DEPARTMENT OF TRANSPORTATION, I HAVE SURVEYED AND MAPPED TRANSPORTATION PROJECT PLAT 6525-06-21- 4.10 AND THAT SUCH PLAT CORRECTLY REPRESENTS ALL EXTERIOR BOUNDARIES OF THE SURVEYED LAND.

WISCONSIN
KENNETH R. WOLF
S-1421
SHEBOYGAN,
WISCONSIN
LAND SURVEYOR

KENNETH R. WOLF
REGISTRATION NUMBER: S-1421

DATE

THIS PLAT AND RELOCATION ORDER ARE APPROVED FOR THE WISCONSIN DEPARTMENT OF TRANSPORTATION, NORTHEAST REGION.

PRINTED NAME SIGNATURE DATE

FILE NAME : P:\60301457\900-WORKINGDOCS-CAD\SHEETS\040110-RP.DWG
APPRAISAL PLAT DATE : -----

PLOT DATE : 9/25/2013 10:53 AM

PLOT BY : LAHAYE, CHRIS

PLOT NAME : 040110-RP.DWG

DETAIL SHEET 4.10

OWNER'S NAMES ARE SHOWN FOR REFERENCE PURPOSES ONLY AND ARE
SUBJECT TO CHANGE PRIOR TO TRANSFER OF LAND AND INTERESTS TO
THE WISCONSIN DEPARTMENT OF TRANSPORTATION

UTILITY INTERESTS REQUIRED

UTILITY NUMBER	OWNER (S)	INTEREST REQUIRED
200	FRONTIER COMMUNICATIONS	RELEASE OF RIGHTS
201	WE ENERGIES (ELECTRIC)	RELEASE OF RIGHTS


PART OF THE SW 1/4 OF THE SE 1/4 OF SECTION 28, AND PART OF THE NW 1/4 OF THE NE 1/4 OF SECTION 33, ALL IN TOWNSHIP 13 NORTH, RANGE 21 EAST, TOWN OF SHERMAN, SHEBOYGAN COUNTY, WISCONSIN.

TO PROPERLY ESTABLISH, LAY OUT, WIDEN, ENLARGE, EXTEND, CONSTRUCT, RECONSTRUCT, IMPROVE, OR MAINTAIN A PORTION OF THE HIGHWAY DESIGNATED ABOVE, THE STATE OF WISCONSIN DEPARTMENT OF TRANSPORTATION DEEMS IT NECESSARY TO RELOCATE OR CHANGE SAID HIGHWAY AND ACQUIRE CERTAIN LANDS AND INTERESTS OR RIGHTS IN LANDS FOR THE ABOVE PROJECT.

TO EFFECT THIS CHANGE, PURSUANT TO AUTHORITY GRANTED UNDER SUBSECTIONS 84.02 (3), 84.09 AND 84.30, WISCONSIN STATUTES, THE WISCONSIN DEPARTMENT OF TRANSPORTATION HEREBY ORDERS THAT:

1. THAT PORTION OF SAID HIGHWAY AS SHOWN ON THIS PLAT IS LAID OUT AND ESTABLISHED TO THE LINES AND WIDTHS AS SO SHOWN FOR THE ABOVE PROJECT.
2. THE LANDS OR INTERESTS OR RIGHTS IN LANDS AS SHOWN ON THIS PLAT ARE REQUIRED BY THE DEPARTMENT FOR THE ABOVE PROJECT AND SHALL BE ACQUIRED IN THE NAME OF THE STATE OF WISCONSIN, PURSUANT TO THE PROVISIONS OF SECTION 84.09 (1) OR (2), WISCONSIN STATUTES.

RESERVED FOR REGISTER OF DEEDS
PROJECT NUMBER 6525-06-21-4.11
AMENDMENT NO:---

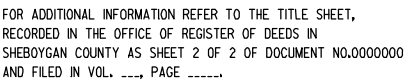

PREPARED BY: **AECOM** 4135 TECHNOLOGY PARKWAY
SHEBOYGAN, WI 53083
T 920-458-8711 WWW.AECOM.COM

I, KENNETH R. WOLF, REGISTERED LAND SURVEYOR, HEREBY CERTIFY THAT IN FULL COMPLIANCE WITH THE PROVISIONS OF SECTION 84.095 OF THE WISCONSIN STATUTES AND UNDER THE DIRECTION OF THE DEPARTMENT OF TRANSPORTATION, I HAVE SURVEYED AND MAPPED TRANSPORTATION PROJECT PLAT 6525-06-21- 4.11 AND THAT SUCH PLAT CORRECTLY REPRESENTS ALL EXTERIOR BOUNDARIES OF THE SURVEYED LAND.

	KENNETH R. WOLF	DATE
	REGISTRATION NUMBER: <u>S-1421</u>	
	THIS PLAT AND RELOCATION ORDER ARE APPROVED FOR THE WISCONSIN DEPARTMENT OF TRANSPORTATION, NORTHEAST REGION.	
	PRINTED NAME	SIGNATURE
		DATE

SCHEDULE OF LANDS & INTERESTS REQUIRED						
PARCEL NUMBER	OWNER (S)	INTEREST REQUIRED	SQUARE FOOTAGE REQUIRED			T.L.E.
			NEW	EXISTING	TOTAL	S.F.
84	LAKESIDE PACKING CO.	FEE	5675	18247	23922	-----

UTILITY INTERESTS REQUIRED

UTILITY NUMBER	OWNER (S)	INTEREST REQUIRED
200	FRONTIER COMMUNICATIONS	RELEASE OF RIGHTS

TRANSPORTATION PROJECT PLAT NO: 6525-06-21 - 4.13

PART OF THE SW 1/4 OF THE SW 1/4 OF SECTION 27, AND PART OF THE NW 1/4 OF THE NW 1/4 OF SECTION 34, ALL IN TOWNSHIP 13 NORTH, RANGE 21 EAST, TOWN OF SHERMAN, SHEBOYGAN COUNTY, WISCONSIN.

RELOCATION ORDER STH 144, STH 28 - STH 57, SHEBOYGAN COUNTY

TO PROPERLY ESTABLISH, LAY OUT, WIDEN, ENLARGE, EXTEND, CONSTRUCT, RECONSTRUCT, IMPROVE, OR MAINTAIN A PORTION OF THE HIGHWAY DESIGNATED ABOVE, THE STATE OF WISCONSIN DEPARTMENT OF TRANSPORTATION DEEMS IT NECESSARY TO RELOCATE OR CHANGE SAID HIGHWAY AND ACQUIRE CERTAIN LANDS AND INTERESTS OR RIGHTS IN LANDS FOR THE ABOVE PROJECT.

TO EFFECT THIS CHANGE, PURSUANT TO AUTHORITY GRANTED UNDER SUBSECTIONS 84.02 (3), 84.09 AND 84.30, WISCONSIN STATUTES, THE WISCONSIN DEPARTMENT OF TRANSPORTATION HEREBY ORDERS THAT:

1. THAT PORTION OF SAID HIGHWAY AS SHOWN ON THIS PLAT IS LAID OUT AND ESTABLISHED TO THE LINES AND WIDTHS AS SO SHOWN FOR THE ABOVE PROJECT.
2. THE LANDS OR INTERESTS OR RIGHTS IN LANDS AS SHOWN ON THIS PLAT ARE REQUIRED BY THE DEPARTMENT FOR THE ABOVE PROJECT AND SHALL BE ACQUIRED IN THE NAME OF THE STATE OF WISCONSIN, PURSUANT TO THE PROVISIONS OF SECTION 84.09 (1) OR (2), WISCONSIN STATUTES.


RESERVED FOR REGISTER OF DEEDS
PROJECT NUMBER 6525-06-21-4.13
AMENDMENT NO:...

R/L CURVE DATA

P.I. = 474+20.93
Y 106235.311
X 150297.904
Δ = 28° 56' 19"
D = 3° 30' 00"
T = 422.43'
L = 826.82'
R = 1637.02'
P.C. = 469+98.50
P.T. = 478+25.32

R/L ALIGNMENT

P.I. STA. 434+92.20 P.I. STA. 453+89.27
Y 106227.940 Y 106232.180
X 146369.190 X 148266.250

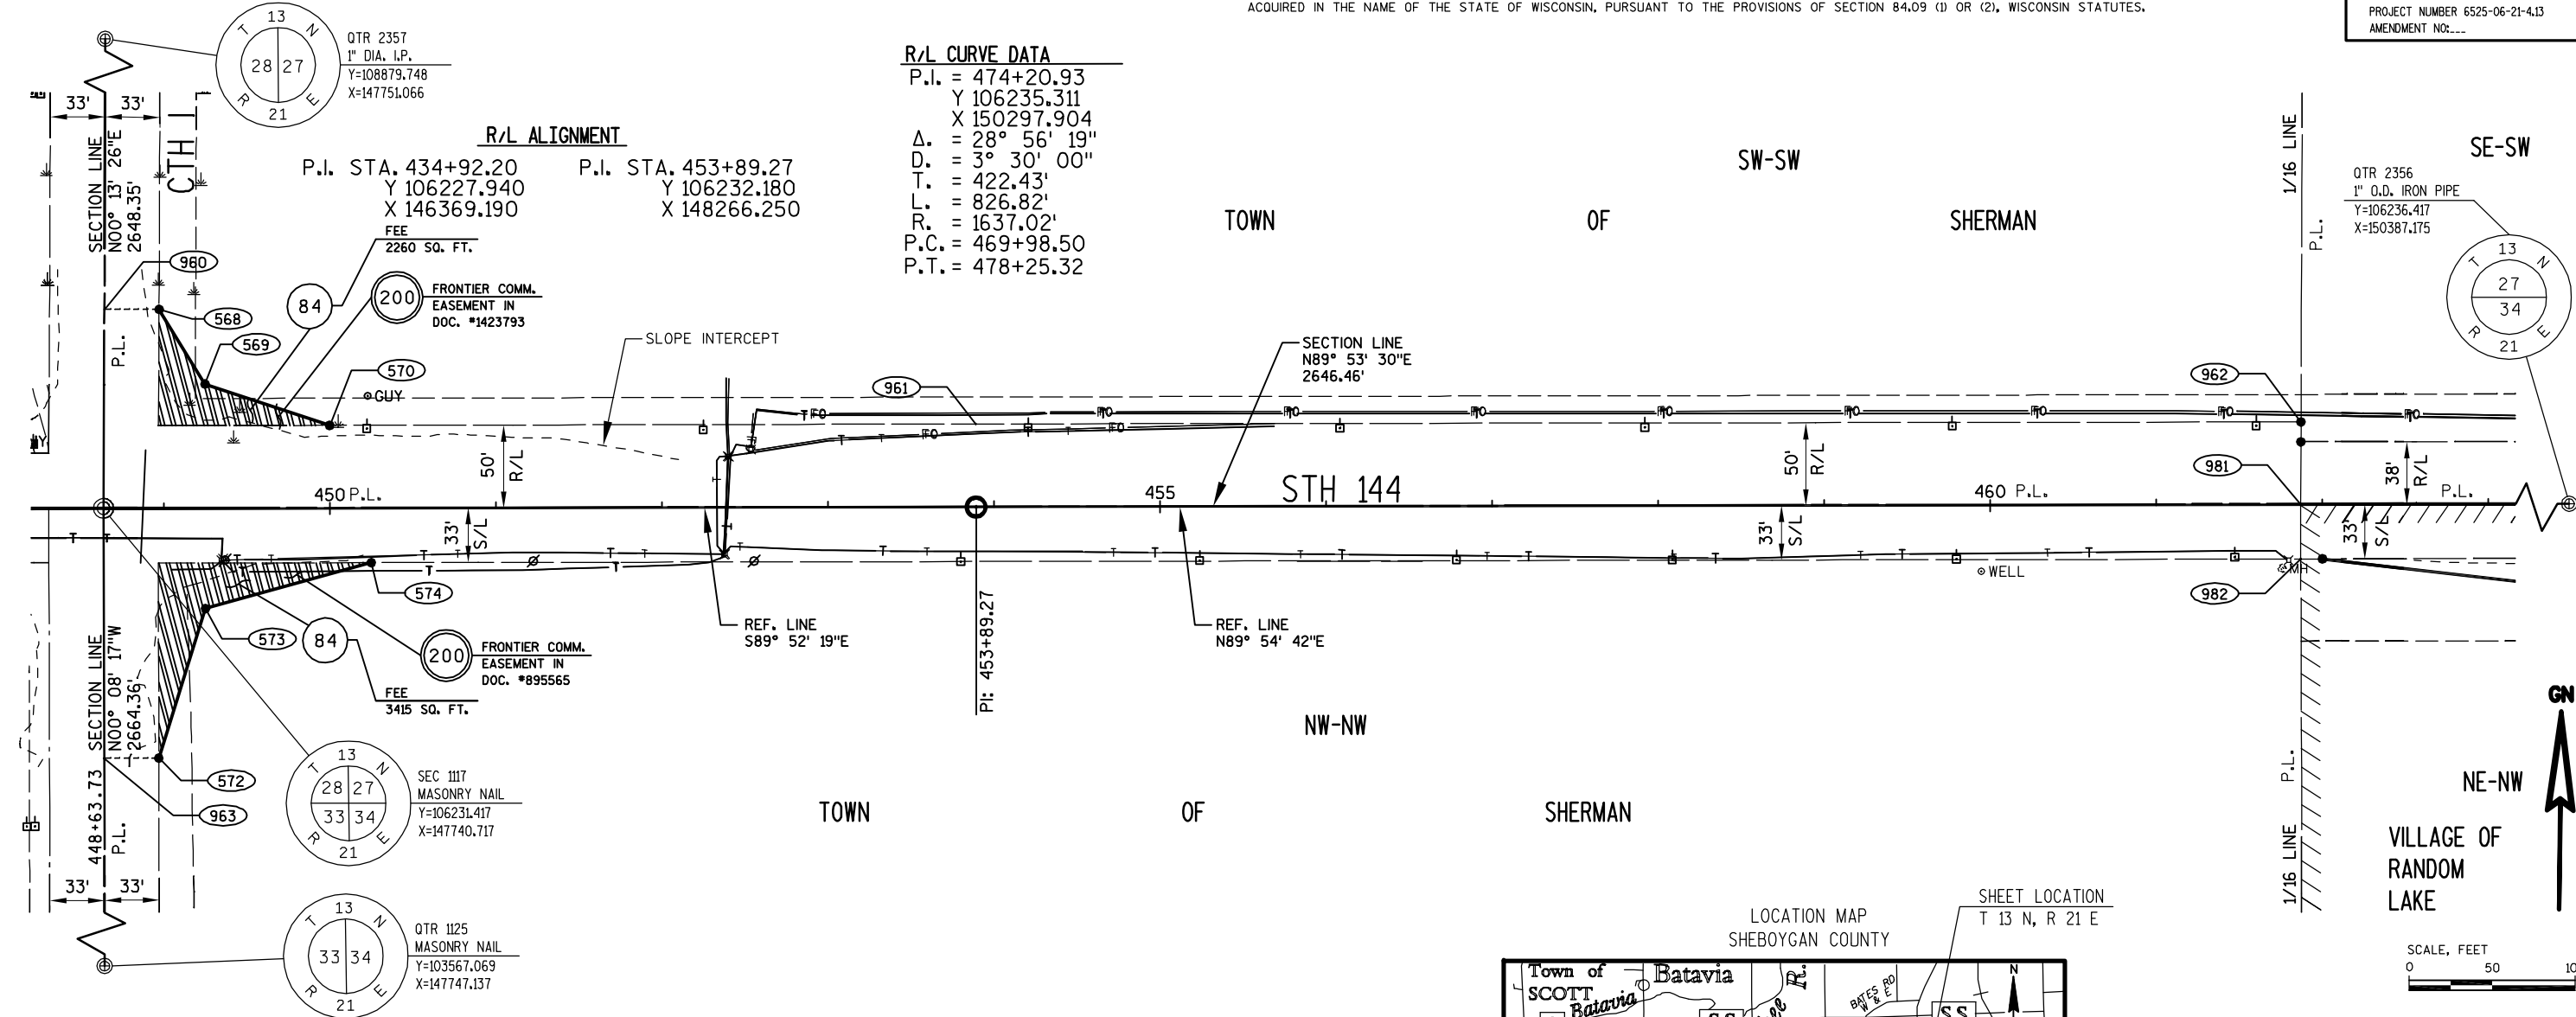

RIGHT OF WAY STATION, OFFSET AND COORDINATE TABLE


POINT	STATION	OFFSET	Y	X
568	448+97.47	120.00 L	106351.081	147774.185
569	449+25.00	75.00 L	106306.142	147801.815
570	450+00.00	50.00 L	106281.310	147876.871
572	448+96.76	150.00 R	106081.080	147774.079
573	449+25.00	60.00 R	106171.143	147802.117
574	450+25.00	32.64 R	106198.722	147902.056
960	448+64.47	120.20 L	106351.210	147741.185
961	453+89.27	50.00 L	106282.180	148266.138
962	461+87.25	50.00 L	106283.410	149064.155
963	448+63.76	150.01 R	106081.000	147741.079
981	461+86.97	0.51 L	106233.917	149063.946
982	461+87.03	32.49 R	106200.917	149064.060
1117	448+63.73	0.41 L	106231.417	147740.717
2356	474+94.72	77.19 R	106236.417	150387.175

RIGHT OF WAY COURSE TABLE

FROM - TO	BEARING	DISTANCE
1117 - 960	N00°13'26"E	119.79'
960 - 568	S89°46'34"E	33.00'
568 - 569	S31°35'07"E	52.75'
569 - 570	S71°41'35"E	79.06'
570 - 961	N89°52'19"E	389.27'
961 - 962	N89°54'42"E	798.02'
962 - 981	S00°14'32"W	49.49'
981 - 982	S00°11'51"E	33.00'
982 - 574	S89°53'30"W	1162.01'
574 - 573	S74°34'21"W	103.67'
573 - 572	S17°17'31"W	94.33'
572 - 963	S89°51'43"W	33.00'
963 - 1117	N00°08'17"W	150.42'
981 - 2356	N89°53'30"E	1323.23'

EXISTING R/W REFERENCE TABLE

ROAD OR STREET	BASIS OF EXISTING R/W
STH 144	STATE AID PROJ. 2100
STH 144	TOWN ROAD RECORDS
CTH I	TOWN ROAD RECORDS

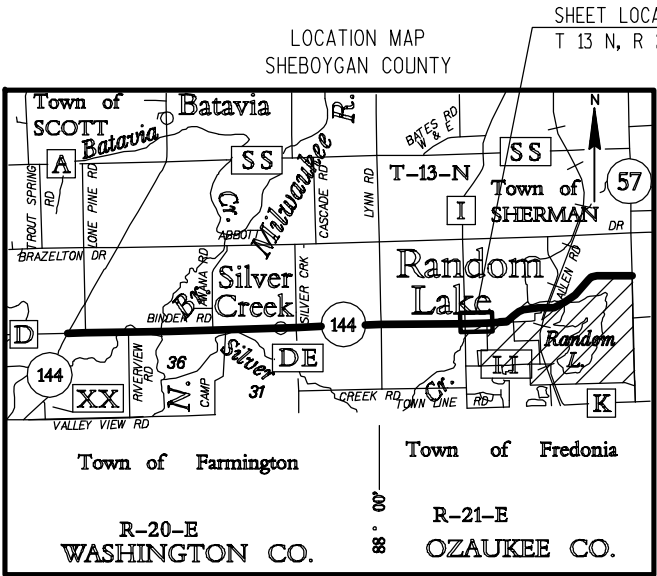

FOR ADDITIONAL INFORMATION REFER TO THE TITLE SHEET,
RECORDED IN THE OFFICE OF REGISTER OF DEEDS IN
SHEBOYGAN COUNTY AS SHEET 2 OF 2 OF DOCUMENT NO.00000000
AND FILED IN VOL. ..., PAGE ...

PREPARED BY: **AECOM** 4135 TECHNOLOGY PARKWAY
SHEBOYGAN, WI 53083
T 920-458-8711 WWW.AECOM.COM

L. KENNETH R. WOLF, REGISTERED LAND SURVEYOR, HEREBY CERTIFY THAT IN FULL COMPLIANCE WITH THE PROVISIONS OF SECTION 84.095 OF THE WISCONSIN STATUTES AND UNDER THE DIRECTION OF THE DEPARTMENT OF TRANSPORTATION, I HAVE SURVEYED AND MAPPED TRANSPORTATION PROJECT PLAT 6525-06-21- 4.13 AND THAT SUCH PLAT CORRECTLY REPRESENTS ALL EXTERIOR BOUNDARIES OF THE SURVEYED LAND.

WISCONSIN
KENNETH R. WOLF
S-1421
SHEBOYGAN, WISCONSIN
LAND SURVEYOR

KENNETH R. WOLF
REGISTRATION NUMBER: S-1421

DATE

THIS PLAT AND RELOCATION ORDER ARE APPROVED FOR THE WISCONSIN DEPARTMENT OF TRANSPORTATION, NORTHEAST REGION.

PRINTED NAME SIGNATURE DATE

SCHEDULE OF LANDS & INTERESTS REQUIRED						OWNER'S NAMES ARE SHOWN FOR REFERENCE PURPOSES ONLY AND ARE SUBJECT TO CHANGE PRIOR TO TRANSFER OF LAND AND INTERESTS TO THE WISCONSIN DEPARTMENT OF TRANSPORTATION.	
PARCEL NUMBER	OWNER (S)	INTEREST REQUIRED	SQUARE FOOTAGE REQUIRED			T.L.E.	P.L.E.
			NEW	EXISTING	TOTAL	S.F.	S.F.
87	RANDOM LAKE COMMUNITY SCHOOLS JOINT DISTRICT NO. 3	FEE	8800	20267	29067	-----	-----
88	KENNETH R. ZIMMERMANN	T.L.E.	-----	-----	-----	17699	-----

TRANSPORTATION PROJECT PLAT NO: 6525-06-21 - 4.14

PART OF THE SE 1/4 OF THE SW 1/4 OF SECTION 27, TOWNSHIP 13 NORTH, RANGE 21 EAST, TOWN OF SHERMAN, PART OF THE SE 1/4 OF THE SW 1/4 OF SECTION 27, TOWNSHIP 13 NORTH, RANGE 21 EAST, VILLAGE OF RANDOM LAKE, AND PART OF THE NE 1/4 OF THE NW 1/4 OF SECTION 34, TOWNSHIP 13 NORTH, RANGE 21 EAST, VILLAGE OF RANDOM LAKE, SHEBOYGAN COUNTY, WISCONSIN. RELOCATION ORDER STH 144, STH 28 - STH 57, SHEBOYGAN COUNTY

TO PROPERLY ESTABLISH, LAY OUT, WIDEN, ENLARGE, EXTEND, CONSTRUCT, RECONSTRUCT, IMPROVE, OR MAINTAIN A PORTION OF THE HIGHWAY DESIGNATED ABOVE, THE STATE OF WISCONSIN DEPARTMENT OF TRANSPORTATION DEEMS IT NECESSARY TO RELOCATE OR CHANGE SAID HIGHWAY AND ACQUIRE CERTAIN LANDS AND INTERESTS OR RIGHTS IN LANDS FOR THE ABOVE PROJECT.

TO EFFECT THIS CHANGE, PURSUANT TO AUTHORITY GRANTED UNDER SUBSECTIONS 84.02 (3), 84.09 AND 84.30, WISCONSIN STATUTES, THE WISCONSIN DEPARTMENT OF TRANSPORTATION HEREBY ORDERS THAT:

1. THAT PORTION OF SAID HIGHWAY AS SHOWN ON THIS PLAT IS LAID OUT AND ESTABLISHED TO THE LINES AND WIDTHS AS SO SHOWN FOR THE ABOVE PROJECT.
2. THE LANDS OR INTERESTS OR RIGHTS IN LANDS AS SHOWN ON THIS PLAT ARE REQUIRED BY THE DEPARTMENT FOR THE ABOVE PROJECT AND SHALL BE ACQUIRED IN THE NAME OF THE STATE OF WISCONSIN, PURSUANT TO THE PROVISIONS OF SECTION 84.09 (1) OR (2), WISCONSIN STATUTES.

UTILITY INTERESTS REQUIRED		
UTILITY NUMBER	OWNER (S)	INTEREST REQUIRED
200	FRONTIER COMMUNICATIONS	RELEASE OF RIGHTS
201	WE ENERGIES (ELECTRIC)	RELEASE OF RIGHTS
205	LAKE SIDE PACKING CO.	RELEASE OF RIGHTS

R/L ALIGNMENT

P.L. STA. 453+89.27
Y 106232.180
X 148266.250

R/L CURVE DATA

P.L. = 474+20.93
Y 106235.311
X 150297.904
Δ = 28° 56' 19"
D = 3° 30' 00"
T = 422.43'
L = 826.82'
R = 1637.02'
P.C. = 469+98.50
P.T. = 478+25.32

SE-SW

RIGHT OF WAY CURVE TABLE

FROM - TO	RADIUS	DELTA	LENGTH	CHORD	CHORD BEARING
984 - 986	1587.02'	18°57'02"	524.91'	522.52'	N80°24'54"E

EXISTING R/W REFERENCE TABLE

ROAD OR STREET	BASIS OF EXISTING R/W
STH 144	PROJ. I.D. 4525-1-21
STH 144	STATE AID PROJ. 2100
STH 144	TOWN ROAD RECORDS

FOUND MONUMENTATION TABLE


POINT	DESCRIPTION	STATION	OFFSET
138	1" O.D. IRON PIPE	474+71.38	104.12' R
139	1" O.D. IRON PIPE	475+30.07	123.92' R
156	1" O.D. IRON PIPE	465+94.77	49.27' R
157	1" O.D. IRON PIPE	465+94.52	32.54' R

RIGHT OF WAY STATION, OFFSET AND COORDINATE TABLE

POINT	STATION	OFFSET	Y	X
575	462+00.00	32.49 R	106200.942	149077.031
576	464+36.99	60.00 R	106173.795	149314.062
577	465+86.99	60.00 R	106174.026	149464.062
578	467+00.00	50.00 R	106184.200	149577.057
579	468+50.00	50.00 R	106184.431	149727.057
580	469+00.00	32.24 R	106202.264	149777.030
784	464+00.00	38.00 L	106271.738	149276.922
785	464+19.94	59.90 L	106293.663	149296.831
800	464+00.00	125.00 L	106358.738	149276.788
801	465+00.00	200.00 L	106433.892	149376.672
802	465+50.00	200.00 L	106433.969	149426.672
803	465+50.00	59.94 L	106293.912	149426.888
962	461+87.25	50.00 L	106283.410	149064.155
964	461+87.18	38.00 L	106271.410	149064.105
965	464+19.95	38.00 L	106271.768	149296.873
966	466+85.94	59.99 L	106294.172	149562.831
981	461+86.97	0.51 L	106233.917	149063.946
982	461+87.03	32.49 R	106200.917	149064.060
983	466+85.95	49.99 L	106284.172	149562.850
984	469+95.66	50.11 L	106284.765	149872.565
985	469+95.07	1637.13 L	107871.784	149869.528
986	475+37.25	51.21 L	106371.770	150387.791
987	474+71.37	104.18 R	106203.387	150371.522
1117	448+63.73	0.41 L	106231.417	147740.717
2356	474+94.72	77.19 R	106236.417	150387.175

RIGHT OF WAY COURSE TABLE

FROM - TO	BEARING	DISTANCE
1117 - 981	N89°53'30"E	1323.23'
981 - 964	N00°14'32"E	37.49'
964 - 965	N89°54'42"E	232.77'
965 - 785	N00°06'35"W	21.90'
785 - 966	N89°53'25"E	266.00'
966 - 983	S00°06'36"E	10.00'
983 - 984	N89°53'25"E	309.72'
984 - 986	ON CURVE	
986 - 2356	S00°15'38"W	135.36'
2356 - 987	S25°21'22"W	36.55'
987 - 580	S89°53'30"W	594.49'
580 - 579	S70°21'39"W	53.06'
579 - 578	S89°54'42"W	150.00'
578 - 577	S84°51'18"W	113.45'
577 - 576	S89°54'42"W	150.00'
576 - 575	N83°27'59"W	238.58'
575 - 982	S89°53'30"W	12.97'
982 - 981	N00°11'51"W	33.00'

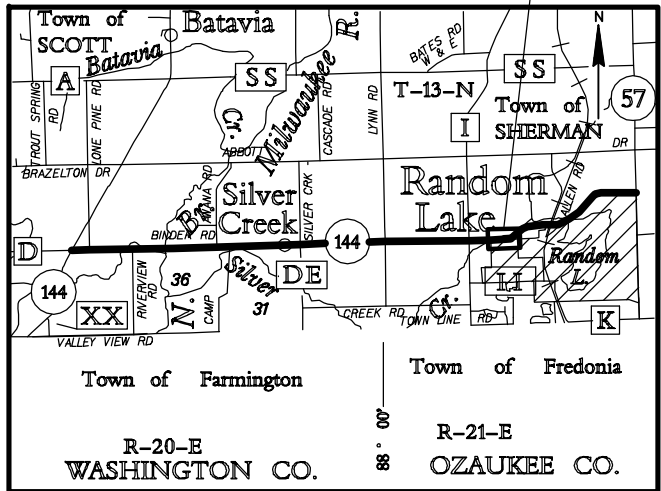

FOR ADDITIONAL INFORMATION REFER TO THE TITLE SHEET, RECORDED IN THE OFFICE OF REGISTER OF DEEDS IN SHEBOYGAN COUNTY AS SHEET 2 OF 2 OF DOCUMENT NO.0000000 AND FILED IN VOL. ..., PAGE ...

PREPARED BY: **AECOM** 4135 TECHNOLOGY PARKWAY
SHEBOYGAN, WI 53083
T 920-458-8711 WWW.AECOM.COM

L. KENNETH R. WOLF, REGISTERED LAND SURVEYOR, HEREBY CERTIFY THAT IN FULL COMPLIANCE WITH THE PROVISIONS OF SECTION 84.095 OF THE WISCONSIN STATUTES AND UNDER THE DIRECTION OF THE DEPARTMENT OF TRANSPORTATION, I HAVE SURVEYED AND MAPPED TRANSPORTATION PROJECT PLAT 6525-06-21-4.14 AND THAT SUCH PLAT CORRECTLY REPRESENTS ALL EXTERIOR BOUNDARIES OF THE SURVEYED LAND.

WISCONSIN
KENNETH R. WOLF
S-1421
SHEBOYGAN, WISCONSIN
LAND SURVEYOR

KENNETH R. WOLF
REGISTRATION NUMBER: S-1421
DATE

THIS PLAT AND RELOCATION ORDER ARE APPROVED FOR THE WISCONSIN DEPARTMENT OF TRANSPORTATION, NORTHEAST REGION.

PRINTED NAME SIGNATURE DATE

SCHEDULE OF LANDS & INTERESTS REQUIRED						OWNER'S NAMES ARE SHOWN FOR REFERENCE PURPOSES ONLY AND ARE SUBJECT TO CHANGE PRIOR TO TRANSFER OF LAND AND INTERESTS TO THE WISCONSIN DEPARTMENT OF TRANSPORTATION.	
PARCEL NUMBER	OWNER (S)	INTEREST REQUIRED	SQUARE FOOTAGE REQUIRED			T.L.E. S.F.	P.L.E. S.F.
			NEW	EXISTING	TOTAL		
91	ROBERT J. BERGER	T.L.E.	-----	-----	-----	567	-----
92	DALE T. KRIER	T.L.E.	-----	-----	-----	1021	-----
93	IRENE J. RAMIREZ & DAWN M. KOLLER	T.L.E.	-----	-----	-----	368	-----
94	LAWRENCE R. STERN & DAWN C. STERN	T.L.E.	-----	-----	-----	559	-----
95	EDWARD & GWEN M. STEIMLE	T.L.E.	-----	-----	-----	78	-----

TRANSPORTATION PROJECT PLAT NO: 6525-06-21 - 4.15

PART OF GOVERNMENT LOT 1 OF SECTION 26, IN TOWNSHIP 13 NORTH, RANGE 21 EAST, VILLAGE OF RANDOM LAKE, SHEBOYGAN COUNTY, WISCONSIN.

RELOCATION ORDER STH 144, STH 28 - STH 57, SHEBOYGAN COUNTY

TO PROPERLY ESTABLISH, LAY OUT, WIDEN, ENLARGE, EXTEND, CONSTRUCT, RECONSTRUCT, IMPROVE, OR MAINTAIN A PORTION OF THE HIGHWAY DESIGNATED ABOVE, THE STATE OF WISCONSIN DEPARTMENT OF TRANSPORTATION DEEMS IT NECESSARY TO RELOCATE OR CHANGE SAID HIGHWAY AND ACQUIRE CERTAIN LANDS AND INTERESTS OR RIGHTS IN LANDS FOR THE ABOVE PROJECT.

TO EFFECT THIS CHANGE, PURSUANT TO AUTHORITY GRANTED UNDER SUBSECTIONS 84.02 (3), 84.09 AND 84.30, WISCONSIN STATUTES, THE WISCONSIN DEPARTMENT OF TRANSPORTATION HEREBY ORDERS THAT:

1. THAT PORTION OF SAID HIGHWAY AS SHOWN ON THIS PLAT IS LAID OUT AND ESTABLISHED TO THE LINES AND WIDTHS AS SO SHOWN FOR THE ABOVE PROJECT.
2. THE LANDS OR INTERESTS OR RIGHTS IN LANDS AS SHOWN ON THIS PLAT ARE REQUIRED BY THE DEPARTMENT FOR THE ABOVE PROJECT AND SHALL BE ACQUIRED IN THE NAME OF THE STATE OF WISCONSIN, PURSUANT TO THE PROVISIONS OF SECTION 84.09 (1) OR (2), WISCONSIN STATUTES.

RESERVED FOR REGISTER OF DEEDS
PROJECT NUMBER 6525-06-21-4.15
AMENDMENT NO:...

UTILITY INTERESTS REQUIRED		
UTILITY NUMBER	OWNER (S)	INTEREST REQUIRED
203	TIME WARNER CABLE	RELEASE OF RIGHTS
204	VILLAGE OF RANDOM LAKE	RELEASE OF RIGHTS

TOWN OF SHERMAN

R/L CURVE DATA		R/L CURVE DATA	
P.I. = 506+23.25	Y 107113.59	P.I. = 520+78.57	Y 107762.46
X 153332.10	Δ. = 22° 27' 33"	X 154649.25	Δ. = 19° 26' 55"
D. = 2° 15' 00"	T. = 505.58'	D. = 2° 30' 00"	T. = 392.75'
L. = 998.18'	R. = 2546.48'	L. = 777.94'	R. = 2291.83'
P.C. = 501+17.67	P.T. = 511+15.85	P.C. = 516+85.82	P.T. = 524+63.76


EXISTING R/W REFERENCE TABLE	
ROAD OR STREET	BASIS OF EXISTING R/W
STH 144	PROJ. I.D. 4525-1-21
STH 144	STATE AID PROJ. 2100
STH 144	PROJ. I.D. S 0521 (I)
STH 144	TOWN ROAD RECORDS

RIGHT OF WAY CURVE TABLE						
FROM - TO	RADIUS	DELTA	LENGTH	CHORD	CHORD BEARING	
433 - 969	2291.83'	00°21'17"	14.18'	14.18'	N63° 35' 48"E	
794 - 990	2331.83'	00°30'42"	20.83'	20.83'	S63° 39' 50"W	

RIGHT OF WAY STATION, OFFSET AND COORDINATE TABLE				
POINT	STATION	OFFSET	Y	X
433	516+85.82	0.00 L	107588.894	154296.928
786	513+50.03	32.23 R	107411.598	154009.951
787	513+50.04	43.00 R	107401.938	154014.722
788	515+00.05	43.00 R	107468.228	154149.287
789	515+00.03	32.61 R	107477.544	154144.678
790	516+00.04	39.86 R	107515.231	154237.596
791	516+00.05	50.00 R	107506.140	154242.086
792	516+85.82	50.00 R	107544.041	154319.023
793	517+00.00	50.00 R	107550.486	154332.005
794	517+00.00	40.07 R	107559.370	154327.560
967	503+86.67	337.15 L	107444.396	153037.103
968	513+50.03	0.00 L	107440.506	153995.710
969	517+00.00	0.00 R	107595.201	154309.632
970	515+48.22	39.73 R	107492.450	154191.053
971	515+48.24	32.73 R	107498.737	154187.976
990	516+79.42	40.06 R	107550.130	154308.894
1118	502+29.47	852.20 R	106243.092	153032.229
2314	511+33.83	1717.11 L	108885.305	153042.950

FOUND MONUMENTATION TABLE			
POINT	DESCRIPTION	STATION	OFFSET
275	1" I.D. IRON PIPE	516+93.00	34.47' R
277	2" I.D. IRON PIPE	508+77.63	100.49' R
279	2" I.D. IRON PIPE	512+02.08	59.03' R
356	1" I.D. IRON PIPE	516+81.27	32.93' L

RIGHT OF WAY COURSE TABLE		
FROM - TO	BEARING	DISTANCE
1118 - 967	N00°13'57"E	1201.31'
967 - 2314	N00°13'57"E	1440.92'
967 - 968	S89°46'03"E	958.61'
968 - 433	N63°46'26"E	335.78'
433 - 969	ON CURVE	
969 - 794	S26°34'51"E	40.07'
794 - 990	ON CURVE	
990 - 970	S63°55'10"W	131.20'
970 - 971	N26°04'50"W	7.00'
971 - 786	S63°55'10"W	198.21'
786 - 968	N26°13'34"W	32.23'

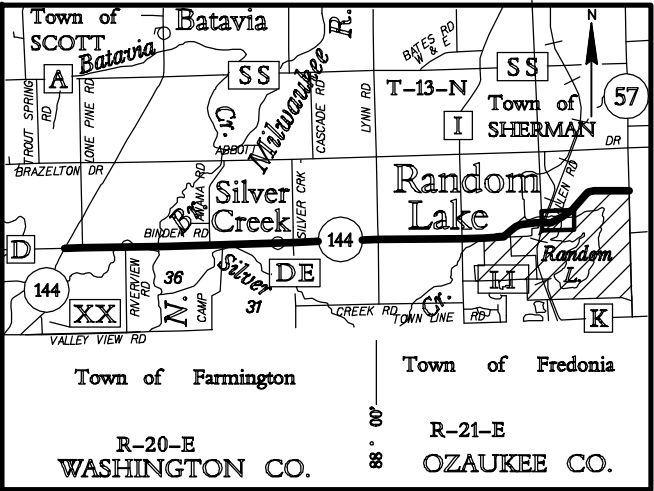

FOR ADDITIONAL INFORMATION REFER TO THE TITLE SHEET, RECORDED IN THE OFFICE OF REGISTER OF DEEDS IN SHEBOYGAN COUNTY AS SHEET 2 OF 2 OF DOCUMENT NO.00000000 AND FILED IN VOL. ..., PAGE

PREPARED BY: **AECOM**

4135 TECHNOLOGY PARKWAY
SHEBOYGAN, WI 53083
T 920-458-8711 WWW.AECOM.COM

L. KENNETH R. WOLF, REGISTERED LAND SURVEYOR, HEREBY CERTIFY THAT IN FULL COMPLIANCE WITH THE PROVISIONS OF SECTION 84.095 OF THE WISCONSIN STATUTES AND UNDER THE DIRECTION OF THE DEPARTMENT OF TRANSPORTATION, I HAVE SURVEYED AND MAPPED TRANSPORTATION PROJECT PLAT 6525-06-21- 4.15 AND THAT SUCH PLAT CORRECTLY REPRESENTS ALL EXTERIOR BOUNDARIES OF THE SURVEYED LAND.

WISCONSIN
KENNETH R. WOLF
S-1421
SHEBOYGAN,
WISCONSIN
LAND SURVEYOR

KENNETH R. WOLF
REGISTRATION NUMBER: S-1421
DATE
THIS PLAT AND RELOCATION ORDER ARE APPROVED FOR THE WISCONSIN DEPARTMENT OF TRANSPORTATION, NORTHEAST REGION.
PRINTED NAME SIGNATURE DATE

FILE NAME : P:\60301457\900-WORKINGDOCS-CAD\SHEETS\040115-RP.DWG
APPRAISAL PLAT DATE : -----

PLOT DATE : 9/25/2013 11:01 AM

PLOT BY : LAHAYE, CHRIS

PLOT NAME : 040115-RP.DWG_

DETAIL SHEET 4.15

SCHEDULE OF LANDS & INTERESTS REQUIRED						OWNER'S NAMES ARE SHOWN FOR REFERENCE PURPOSES ONLY AND ARE SUBJECT TO CHANGE PRIOR TO TRANSFER OF LAND AND INTERESTS TO THE WISCONSIN DEPARTMENT OF TRANSPORTATION.	
PARCEL NUMBER	OWNER (S)	INTEREST REQUIRED	SQUARE FOOTAGE REQUIRED			T.L.E. S.F.	P.L.E. S.F.
			NEW	EXISTING	TOTAL		
96	ROBERT H. LEIDER & VERNA P. LEIDER	FEE	3718	4695	8413	-----	-----
97	ELIZABETH GARNI SURVIVOR'S TRUST & ERHARD GARNI FAMILY TRUST	FEE	821	5516	6337	-----	-----
98	ANTHONY J. STRIGENZ	FEE	799	3241	4040	-----	-----

UTILITY INTERESTS REQUIRED

UTILITY NUMBER	OWNER (S)	INTEREST REQUIRED
200	FRONTIER COMMUNICATIONS	RELEASE OF RIGHTS

TRANSPORTATION PROJECT PLAT NO: 6525-06-21 - 4.16

PART OF GOVERNMENT LOT 2 OF SECTION 26, TOWNSHIP 13 NORTH, RANGE 21 EAST, TOWN OF SHERMAN, AND PART OF GOVERNMENT LOT 3 OF SECTION 26, TOWNSHIP 13 NORTH, RANGE 21 EAST, ~~VILLAGE OF RANDOM LAKE~~, SHEBOYGAN COUNTY, WISCONSIN.
RELOCATION ORDER STH 144, STH 28 - STH 57, SHEBOYGAN COUNTY

TO PROPERLY ESTABLISH, LAY OUT, WIDEN, ENLARGE, EXTEND, CONSTRUCT, RECONSTRUCT, IMPROVE, OR MAINTAIN A PORTION OF THE HIGHWAY DESIGNATED ABOVE, THE STATE OF WISCONSIN DEPARTMENT OF TRANSPORTATION DEEMS IT NECESSARY TO RELOCATE OR CHANGE SAID HIGHWAY AND ACQUIRE CERTAIN LANDS AND INTERESTS OR RIGHTS IN LANDS FOR THE ABOVE PROJECT.

TO EFFECT THIS CHANGE, PURSUANT TO AUTHORITY GRANTED UNDER SUBSECTIONS 84.02 (3), 84.09 AND 84.30, WISCONSIN STATUTES, THE WISCONSIN DEPARTMENT OF TRANSPORTATION HEREBY ORDERS THAT:

1. THAT PORTION OF SAID HIGHWAY AS SHOWN ON THIS PLAT IS LAID OUT AND ESTABLISHED TO THE LINES AND WIDTHS AS SO SHOWN FOR THE ABOVE PROJECT.
2. THE LANDS OR INTERESTS OR RIGHTS IN LANDS AS SHOWN ON THIS PLAT ARE REQUIRED BY THE DEPARTMENT FOR THE ABOVE PROJECT AND SHALL BE ACQUIRED IN THE NAME OF THE STATE OF WISCONSIN PURSUANT TO THE PROVISIONS OF SECTION 84.09 (1) OR (2), WISCONSIN STATUTES.

RESERVED FOR REGISTER OF DEEDS
PROJECT NUMBER 6525-06-21-4.16
AMENDMENT NO:---

R/L CURVE DATA

P.L. = 536+89.58

Y 108920.36

X 155780.19

Δ = 45° 05' 19"

D = 6° 00' 00"

T = 396.41'

L = 751.48'

R = 954.93'

P.C. = 532+93.17

P.T. = 540+44.65

R/L ALIGNMENT

P.L. STA. 524+63.76
Y 108043.422
X 154923.672

P.L. STA. 548+78.56
Y 108932.940
X 157010.450

QTR 2314
5/8" DIA. REBAR
Y=108885.305
X=153042.950

CTR 1105
1" O.D. IRON PIPE
Y=108918.772
X=155712.997

P.L.

REF. LINE
N89° 24' 50"E

P.L.

P.T.

PT: 540+44.65

QTR 1104
BRASS DISK
IN CONCRETE
Y=108948.632
X=158394.430

EXISTING R/W REFERENCE TABLE

ROAD OR STREET	BASIS OF EXISTING R/W
STH 144	STATE AID PROJ. 2100
STH 144	TOWN ROAD RECORDS

RIGHT OF WAY COURSE TABLE

FROM - TO	BEARING	DISTANCE
1105 - 972	N89°21'43"E	21.79'
972 - 973	N44°23'57"E	46.69'
973 - 974	N89°21'43"E	408.21'
974 - 975	S00°38'17"E	66.00'
975 - 588	ON CURVE	
588 - 587	S45°30'53"W	50.44'
587 - 586	S79°52'09"W	50.48'
586 - 976	ON CURVE	
976 - 977	S44°23'57"W	89.48'
977 - 988	S00°42'06"E	31.06'
988 - 989	S44°23'57"W	83.36'
989 - 581	N45°36'03"W	105.00'
581 - 582	N38°12'03"E	100.57'
582 - 583	N44°19'31"E	55.00'
583 - 584	N62°40'02"E	47.75'
584 - 585	N51°31'22"E	104.53'
585 - 972	N44°23'57"E	252.86'


RIGHT OF WAY STATION, OFFSET AND COORDINATE TABLE

POINT	STATION	OFFSET	Y	X
581	531+00.00	49.27 L	108533.005	155332.988
582	532+00.00	60.00 L	108612.041	155395.185
583	532+55.00	60.00 L	108651.387	155433.616
584	533+00.00	45.00 L	108673.311	155476.033
585	534+00.00	38.09 L	108738.350	155557.865
586	535+50.00	33.87 R	108765.056	155722.137
587	536+00.03	50.00 R	108773.935	155771.826
588	536+50.00	33.81 R	108809.278	155807.810
972	536+30.49	96.47 L	108919.015	155734.780
973	536+69.68	113.47 L	108952.381	155767.454
974	540+44.06	32.52 L	108956.926	156175.638
975	540+44.07	33.49 R	108890.922	156176.373
976	532+94.71	33.98 R	108614.088	155528.556
977	532+05.17	33.87 R	108550.153	155465.949
988	531+83.22	55.84 R	108519.098	155466.329
989	530+99.86	55.73 R	108459.542	155408.009
1104	N/A	N/A	108948.632	158394.430
1105	536+12.68	105.79 L	108918.772	155712.997
2314	N/A	N/A	108885.305	153042.950

RIGHT OF WAY CURVE TABLE

FROM - TO	RADIUS	DELTA	LENGTH	CHORD	CHORD BEARING
975 - 588	921.93'	23°37'40"	380.19'	377.50'	S77° 30' 35"W
586 - 976	921.93'	15°18'07"	246.22'	245.49'	S52° 03' 01"W

LOCATION MAP
SHEBOYGAN COUNTY

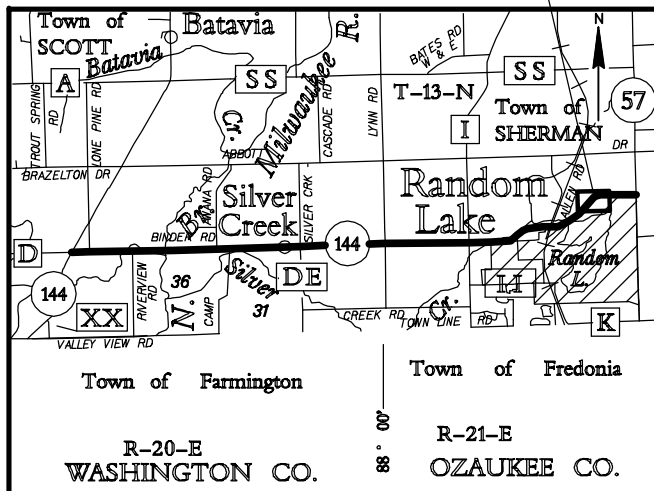


FOR ADDITIONAL INFORMATION REFER TO THE TITLE SHEET,
RECORDED IN THE OFFICE OF REGISTER OF DEEDS IN
SHEBOYGAN COUNTY AS SHEET 2 OF 2 OF DOCUMENT NO.00000000
AND FILED IN VOL. ---, PAGE ---

PREPARED BY:

AECOM

4135 TECHNOLOGY PARKWAY
SHEBOYGAN, WI 53083
T 920-458-8711 WWW.AECOM.COM

I, KENNETH R. WOLF, REGISTERED LAND SURVEYOR, HEREBY CERTIFY THAT IN FULL COMPLIANCE WITH THE PROVISIONS OF SECTION 84.095 OF THE WISCONSIN STATUTES AND UNDER THE DIRECTION OF THE DEPARTMENT OF TRANSPORTATION, I HAVE SURVEYED AND MAPPED TRANSPORTATION PROJECT PLAT 6525-06-21- 4.16 AND THAT SUCH PLAT CORRECTLY REPRESENTS ALL EXTERIOR BOUNDARIES OF THE SURVEYED LAND.

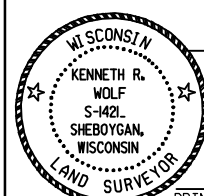

KENNETH R. WOLF
REGISTRATION NUMBER: S-1421

DATE

THIS PLAT AND RELOCATION ORDER ARE
APPROVED FOR THE WISCONSIN DEPARTMENT
OF TRANSPORTATION, NORTHEAST REGION.

PRINTED NAME SIGNATURE DATE